



RENDERING AT MAIN ENTRANCE (LOOKING EAST)

1035 N. MIAMI AVENUE
SUITE 406
MIAMI, FLORIDA 33136
TELE: 305.440.4314
gonzalezarchitecture.com
create@gonzalezarchitecture.com

Gonzalez Architecture

ENRIQUE RENE GONZALEZ
REGISTERED ARCHITECT

STATE OF FLORIDA
AR94719

NEW RESIDENCE

SINGLE FAMILY DWELLING
6431 PINETREE DRIVE CIRCLE
MIAMI BEACH, FLORIDA 33141

09-20-2021
FIRST SUB.

10-11-2021
FINAL SUB

A019



RENDERING AT MAIN ENTRANCE (LOOKING NORTH EAST)

1035 N. MIAMI AVENUE
SUITE 406
MIAMI, FLORIDA 33136
TELE: 305.440.4314
gonzalezarchitecture.com
create@gonzalezarchitecture.com

ENRIQUE RENE GONZALEZ
REGISTERED ARCHITECT

STATE OF FLORIDA
AR94719

NEW RESIDENCE

SINGLE FAMILY DWELLING
6431 PINETREE DRIVE CIRCLE
MIAMI BEACH, FLORIDA 33141

09-20-2021
FIRST SUB.

10-11-2021
FINAL SUB

A020



RENDERING AT GUEST QUARTERS AND GARAGE (LOOKING SOUTH EAST)

1035 N. MIAMI AVENUE
SUITE 406
MIAMI, FLORIDA 33136
TELE: 305.440.4314
gonzalezarchitecture.com
create@gonzalezarchitecture.com

Gonzalez Architecture

ENRIQUE RENE GONZALEZ
REGISTERED ARCHITECT



STATE OF FLORIDA
AR94719

NEW RESIDENCE
SINGLE FAMILY DWELLING
6431 PINETREE DRIVE CIRCLE
MIAMI BEACH, FLORIDA 33141

09-20-2021
FIRST SUB.

10-11-2021
FINAL SUB

A021




RENDERING AT GYM AND MAIN HOUSE ENTRY (LOOKING NORTH EAST)

1035 N. MIAMI AVENUE
SUITE 406
MIAMI, FLORIDA 33136
TELE: 305.440.4314
gonzalezarchitecture.com
create@gonzalezarchitecture.com



ENRIQUE RENE GONZALEZ
REGISTERED ARCHITECT

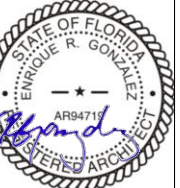

STATE OF FLORIDA
AR94719

NEW RESIDENCE
SINGLE FAMILY DWELLING
6431 PINETREE DRIVE CIRCLE
MIAMI BEACH, FLORIDA 33141

09-20-2021
FIRST SUB.

10-11-2021
FINAL SUB

A022



RENDERING AT MAIN HOUSE ENTRY (LOOKING EAST)

1035 N. MIAMI AVENUE
SUITE 406
MIAMI, FLORIDA 33136
TELE: 305.440.4314
gonzalezarchitecture.com
create@gonzalezarchitecture.com

Gonzalez Architecture

ENRIQUE RENE GONZALEZ
REGISTERED ARCHITECT

STATE OF FLORIDA
AR94719

NEW RESIDENCE
SINGLE FAMILY DWELLING
6431 PINETREE DRIVE CIRCLE
MIAMI BEACH, FLORIDA 33141

09-20-2021
FIRST SUB.

10-11-2021
FINAL SUB

A023



RENDERING AT NORTH SIDE YARD OF GYM AND MAIN HOUSE (LOOKING SOUTH EAST)

1035 N. MIAMI AVENUE
SUITE 406
MIAMI, FLORIDA 33136
TELE: 305.440.4314
gonzalezarchitecture.com
create@gonzalezarchitecture.com

Gonzalez Architecture

ENRIQUE RENE GONZALEZ
REGISTERED ARCHITECT

STATE OF FLORIDA
AR94719

NEW RESIDENCE
SINGLE FAMILY DWELLING
6431 PINETREE DRIVE CIRCLE
MIAMI BEACH, FLORIDA 33141

09-20-2021
FIRST SUB.

10-11-2021
FINAL SUB

A024



RENDERING AT NORTH SIDE YARD OF MAIN HOUSE (LOOKING SOUTH WEST)

1035 N. MIAMI AVENUE
SUITE 406
MIAMI, FLORIDA 33136
TELE: 305.440.4314
gonzalezarchitecture.com
create@gonzalezarchitecture.com

Gonzalez Architecture

ENRIQUE RENE GONZALEZ
REGISTERED ARCHITECT

STATE OF FLORIDA
AR94719

NEW RESIDENCE

SINGLE FAMILY DWELLING
6431 PINETREE DRIVE CIRCLE
MIAMI BEACH, FLORIDA 33141

09-20-2021
FIRST SUB.

10-11-2021
FINAL SUB

A025



RENDERING AT REAR YARD OF MAIN HOUSE FROM INDIAN CREEK CANAL (LOOKING SOUTH WEST)

1035 N. MIAMI AVENUE
SUITE 406
MIAMI, FLORIDA 33136
TEL: 305.440.4314
gonzalezarchitecture.com
create@gonzalezarchitecture.com

G/A
GONZALEZ ARCHITECTURE

ENRIQUE RENE GONZALEZ
REGISTERED ARCHITECT

STATE OF FLORIDA
AR94719

NEW RESIDENCE
SINGLE FAMILY DWELLING
6431 PINETREE DRIVE CIRCLE
MIAMI BEACH, FLORIDA 33141

09-20-2021
FIRST SUB.
10-11-2021
FINAL SUB

A026



1035 N. MIAMI AVENUE
SUITE 406
MIAMI, FLORIDA 33136
TELE: 305.440.4314
gonzalezarchitecture.com
create@gonzalezarchitecture.com



ENRIQUE RENE GONZALEZ
REGISTERED ARCHITECT



STATE OF FLORIDA
AR94719

NEW RESIDENCE
SINGLE FAMILY DWELLING
6431 PINETREE DRIVE CIRCLE
MIAMI BEACH, FLORIDA 33141

09-20-2021
FIRST SUB.

10-11-2021
FINAL SUB

A027

RENDERING AT REAR YARD OF MAIN HOUSE FROM INDIAN CREEK CANAL (LOOKING WEST)



RENDERING AT REAR YARD OF MAIN HOUSE AT POOL (LOOKING SOUTH)

1035 N. MIAMI AVENUE
SUITE 406
MIAMI, FLORIDA 33136
TELE: 305.440.4314
gonzalezarchitecture.com
create@gonzalezarchitecture.com

Gonzalez Architecture

ENRIQUE RENE GONZALEZ
REGISTERED ARCHITECT

STATE OF FLORIDA
AR94719

NEW RESIDENCE

SINGLE FAMILY DWELLING
6431 PINETREE DRIVE CIRCLE
MIAMI BEACH, FLORIDA 33141

09-20-2021
FIRST SUB.

10-11-2021
FINAL SUB

A028



RENDERING AT COURTYARD OF MAIN HOUSE (LOOKING WEST)

1035 N. MIAMI AVENUE
SUITE 406
MIAMI, FLORIDA 33136
TELE: 305.440.4314
gonzalezarchitecture.com
create@gonzalezarchitecture.com

GZA
GONZALEZ ARCHITECTURE

ENRIQUE RENE GONZALEZ
REGISTERED ARCHITECT

STATE OF FLORIDA
AR94719

NEW RESIDENCE
SINGLE FAMILY DWELLING
6431 PINETREE DRIVE CIRCLE
MIAMI BEACH, FLORIDA 33141

09-20-2021
FIRST SUB.
10-11-2021
FINAL SUB

A029



RENDERING AT POOL CABANA (LOOKING NORTHWEST)

1035 N. MIAMI AVENUE
SUITE 406
MIAMI, FLORIDA 33136
TELE: 305.440.4314
gonzalezarchitecture.com
create@gonzalezarchitecture.com

G/A
GONZALEZ ARCHITECTURE

ENRIQUE RENE GONZALEZ
REGISTERED ARCHITECT

STATE OF FLORIDA
AR94719


NEW RESIDENCE

SINGLE FAMILY DWELLING
6431 PINETREE DRIVE CIRCLE
MIAMI BEACH, FLORIDA 33141

09-20-2021
FIRST SUB.

10-11-2021
FINAL SUB

A030

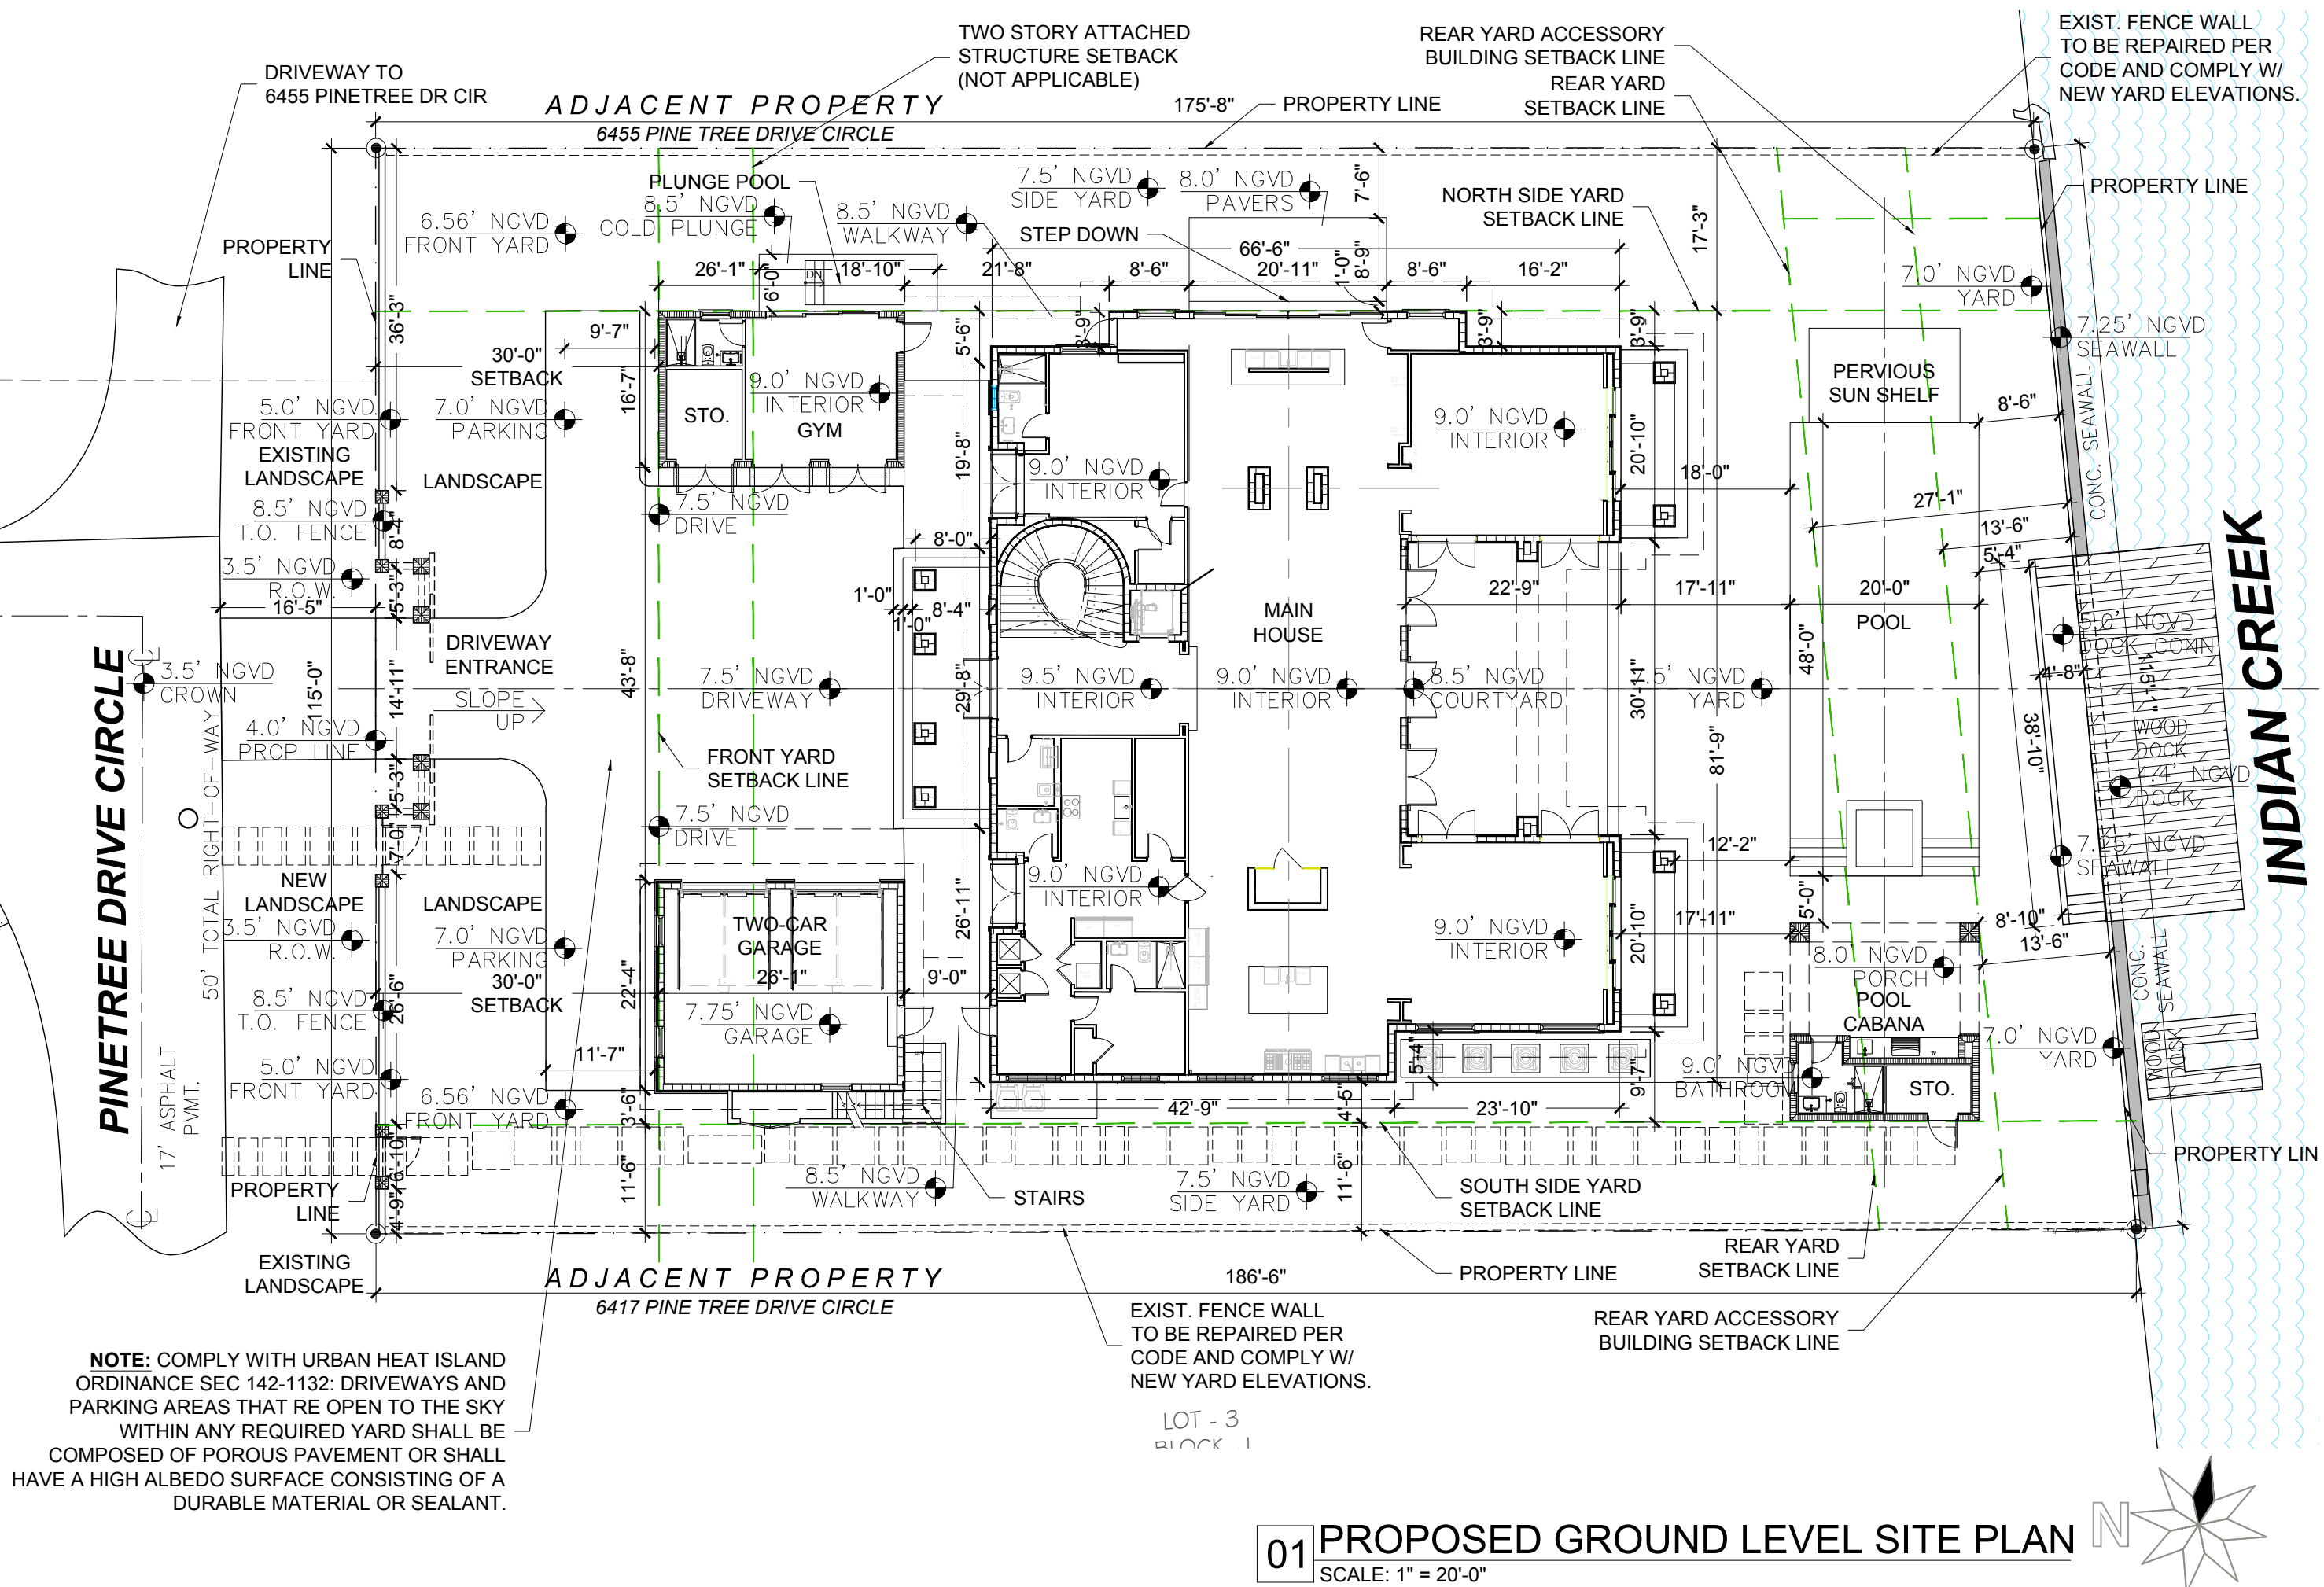

1035 N. MIAMI AVENUE
SUITE 406
MIAMI, FLORIDA 33136
TELE: 305.440.4314
gonzalezarchitecture.com
create@gonzalezarchitecture.com

G/A

ENRIQUE RENE GONZALEZ
REGISTERED ARCHITECT

STATE OF FLORIDA
AR94719

NEW RESIDENCE
SINGLE FAMILY DWELLING
6431 PINETREE DRIVE CIRCLE
MIAMI BEACH, FLORIDA 33141

09-20-2021
FIRST SUB.
10-11-2021
FINAL SUB


A031

EXISTING LOT COVERAGE:
MAIN HOUSE FIRST LEVEL:
PORCH ENTRY

5,263 SF (25.3%)
4,995 SF
268 SF


02 LOT COVERAGE CALCULATIONS

SCALE: 1" = 20'-0"

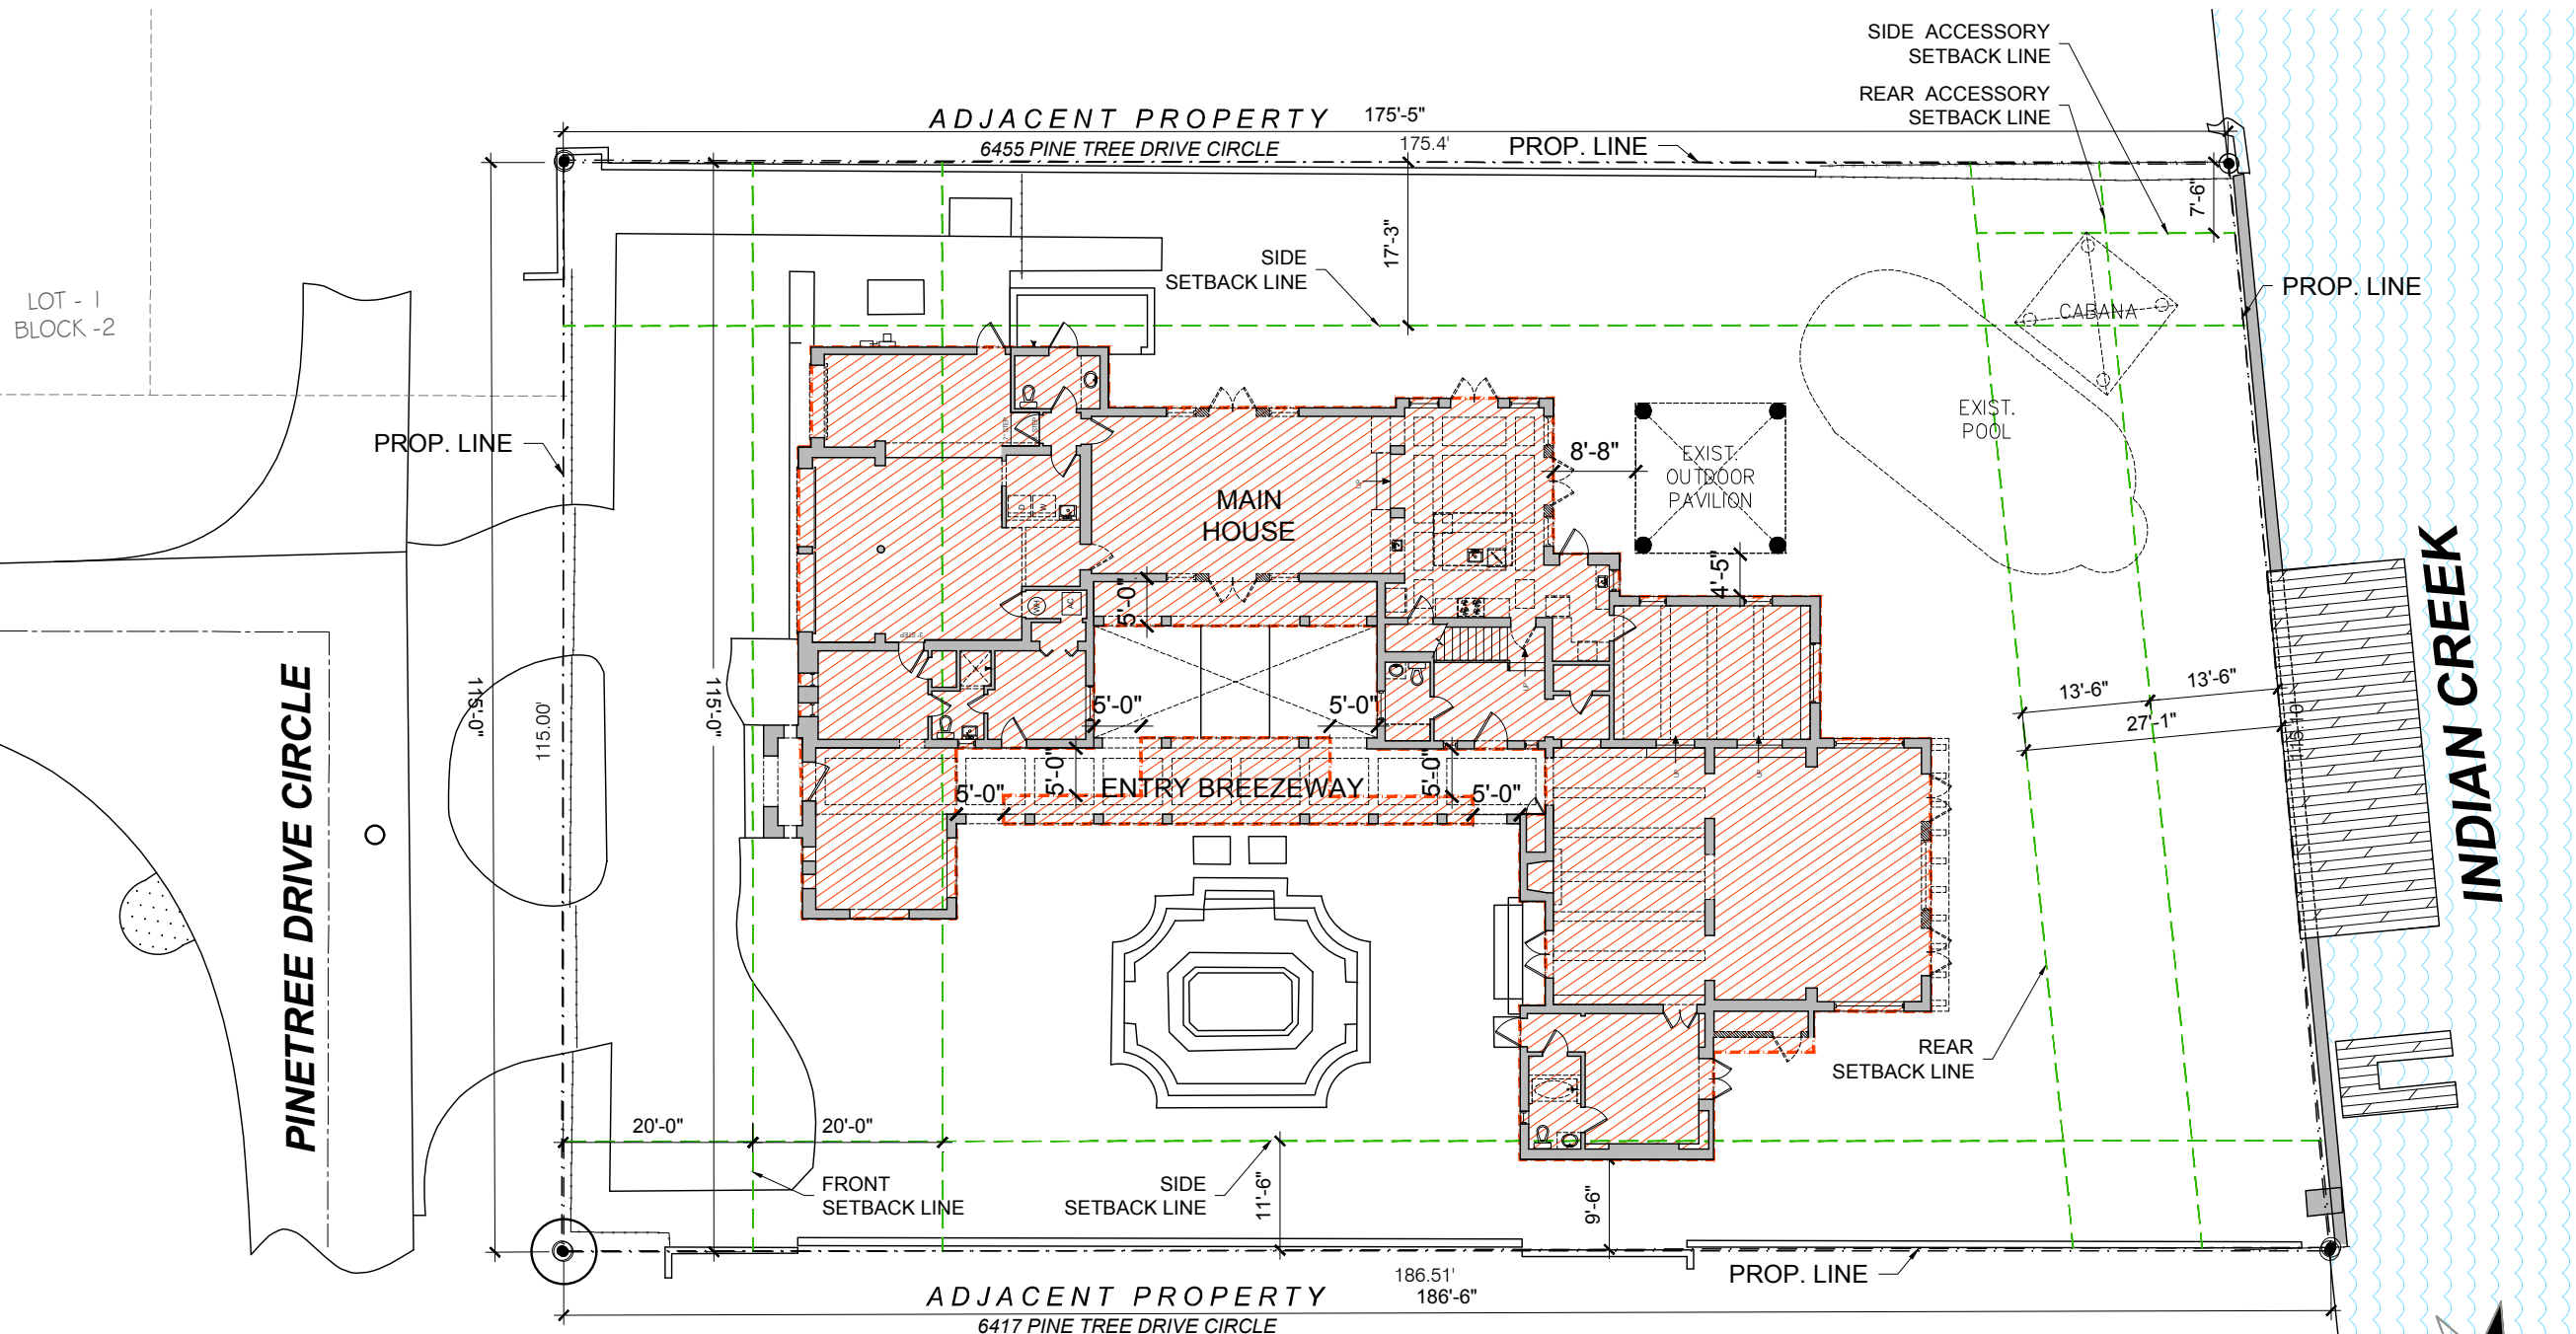

01 LOT COVERAGE EXISTING
SCALE: 1" = 20'-0"

SCALE: 1" = 20'-0"

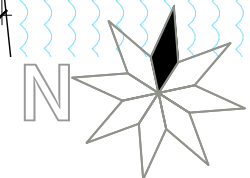

ACCESSORY BUILDING REAR YARD LOT COVERAGE:

POOL CABANA ENCLOSED AND COVERED:: 263 SF
TOTAL REAR YARD: 3,118 SF


PERCENT LOT COVERAGE
ACCESSORY BUILDING : 8.4 %


LOT COVERAGE MAX: 6,245 SF (30.0%)

LOT COVERAGE: 6,238 SF (29.9%)

MAIN HOUSE FIRST LEVEL: 4,730 SF
GYM BREEZEWAY: 98 SF
GYM 1ST LEVEL: 432 SF
GARAGE 1ST LEVEL (HABITABLE ABOVE): 572 SF
GARAGE BREEZEWAY: 115 SF
POOL CABANA ENCLOSED: 153 SF
POOL CABANA COVERED: 138 SF

02 LOT COVERAGE CALCULATIONS
SCALE: 1" = 20'-0"

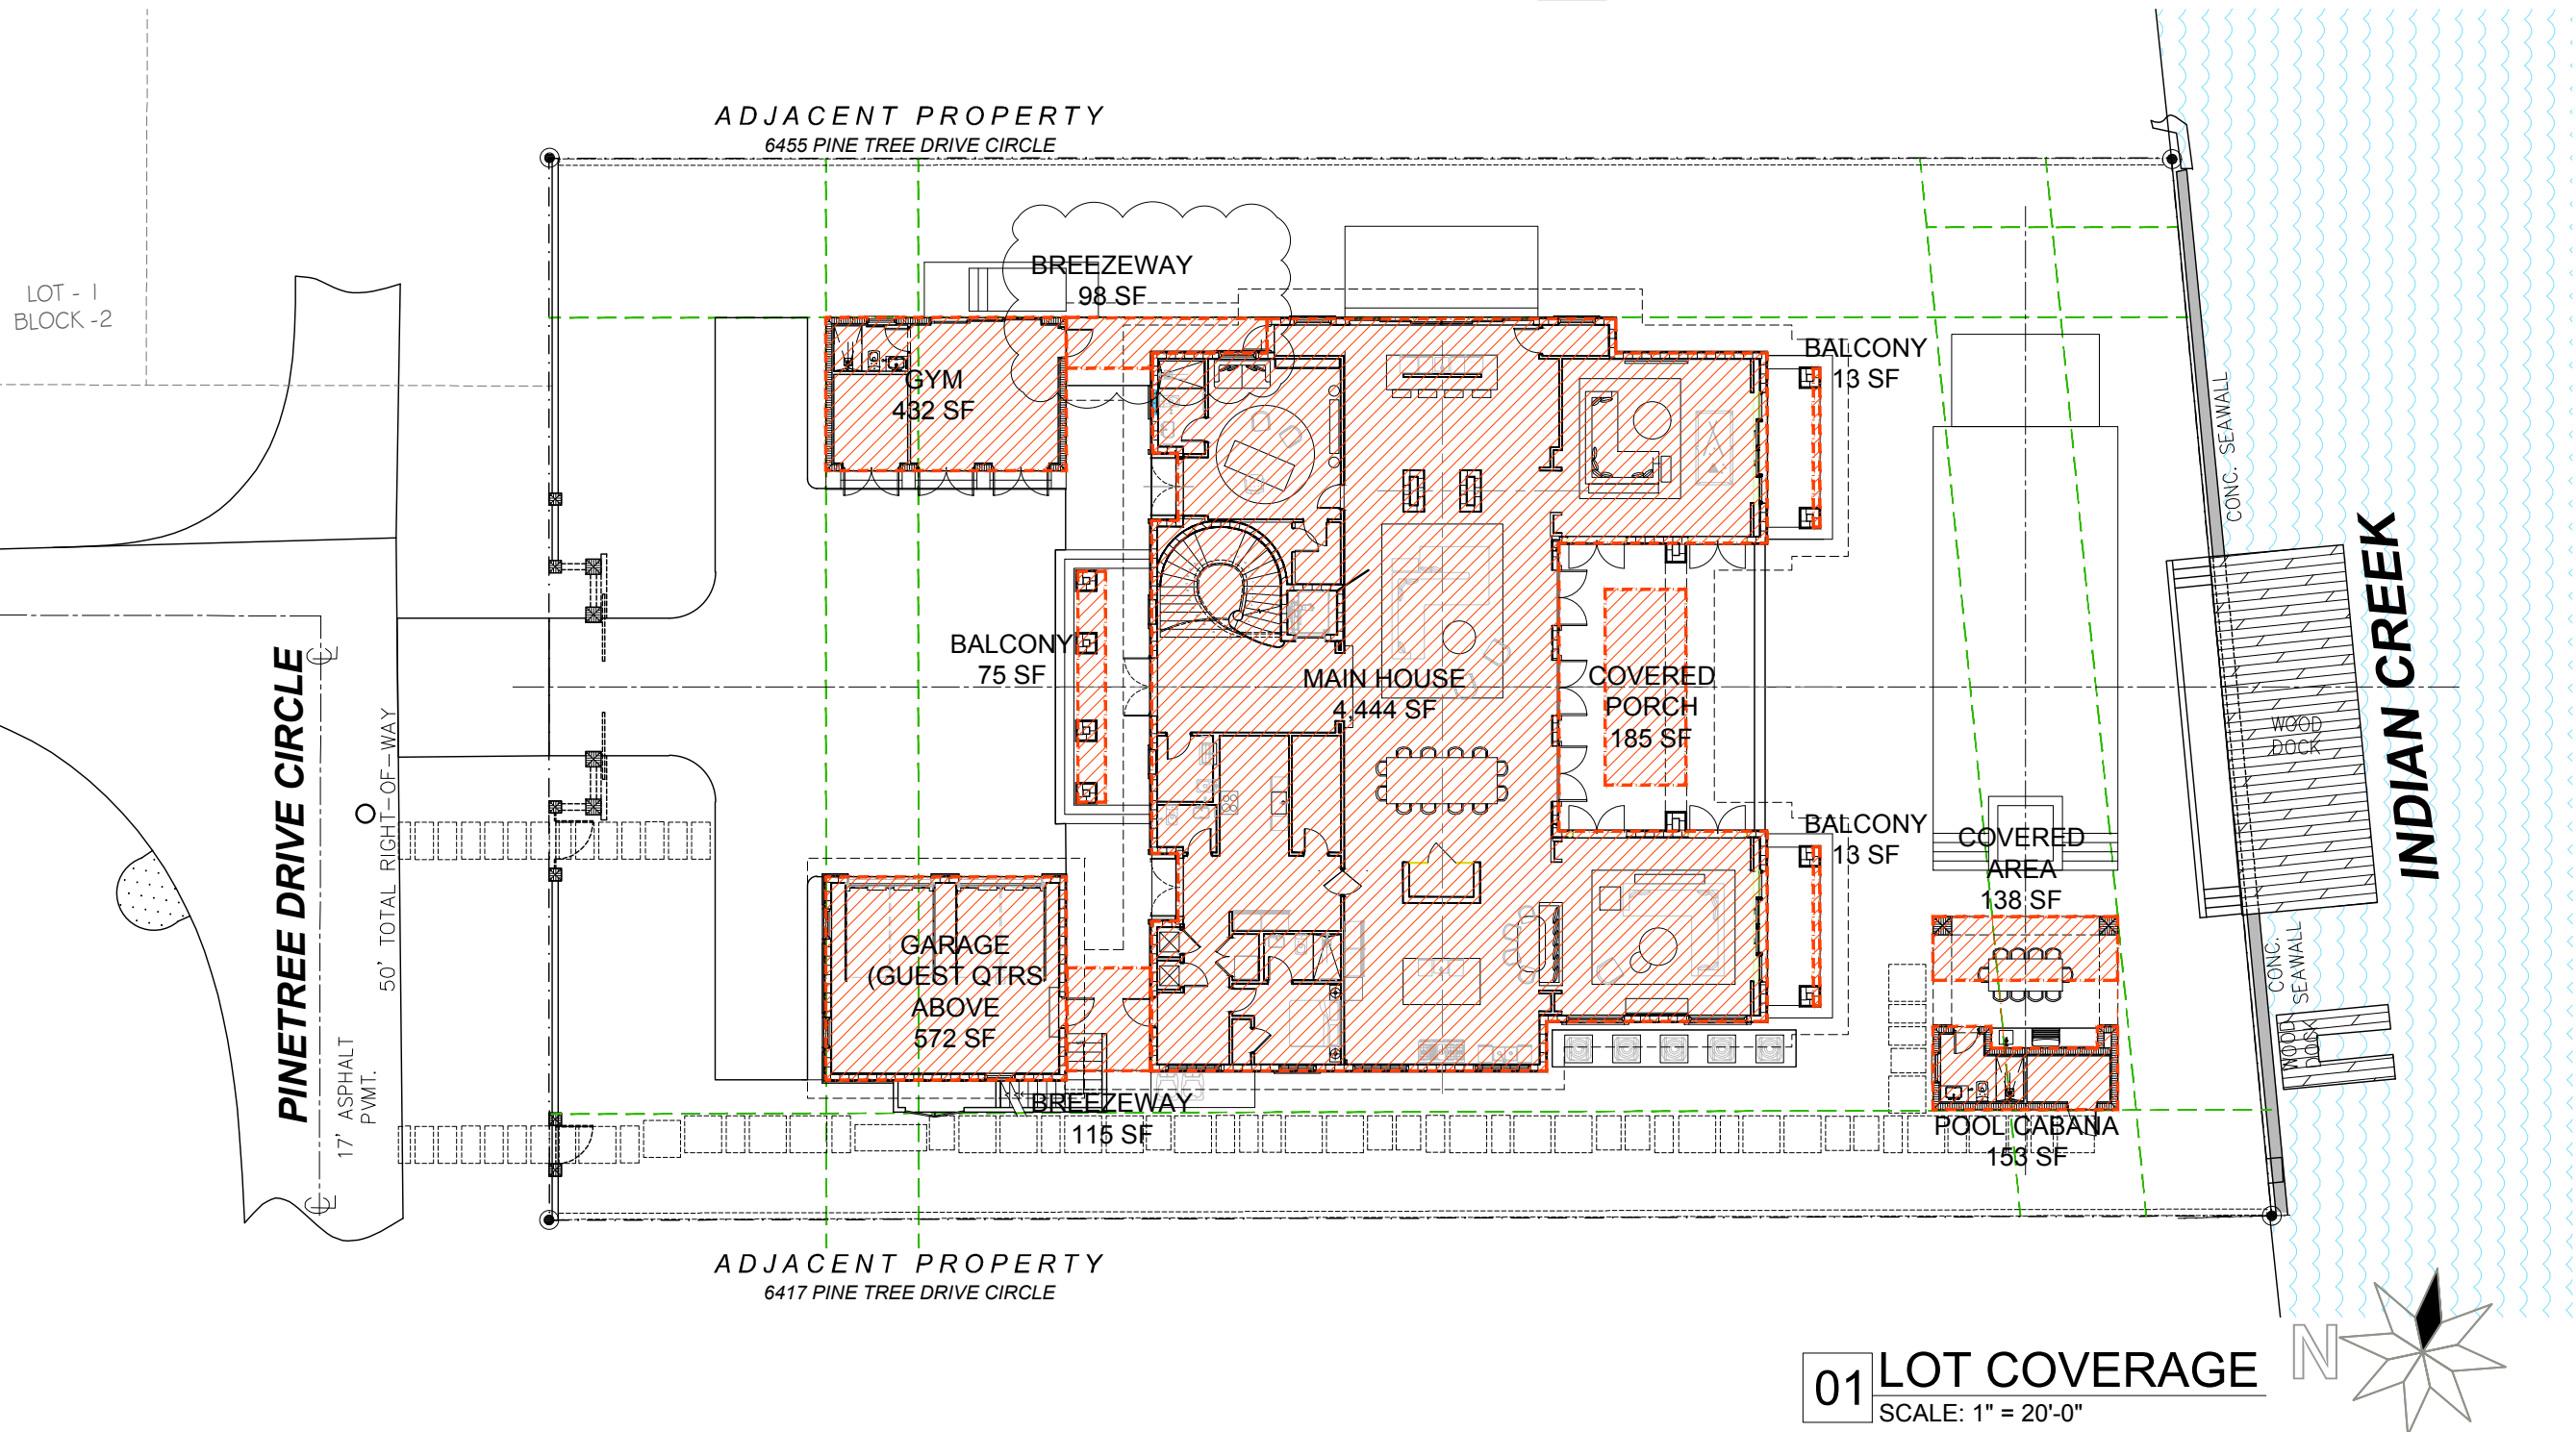

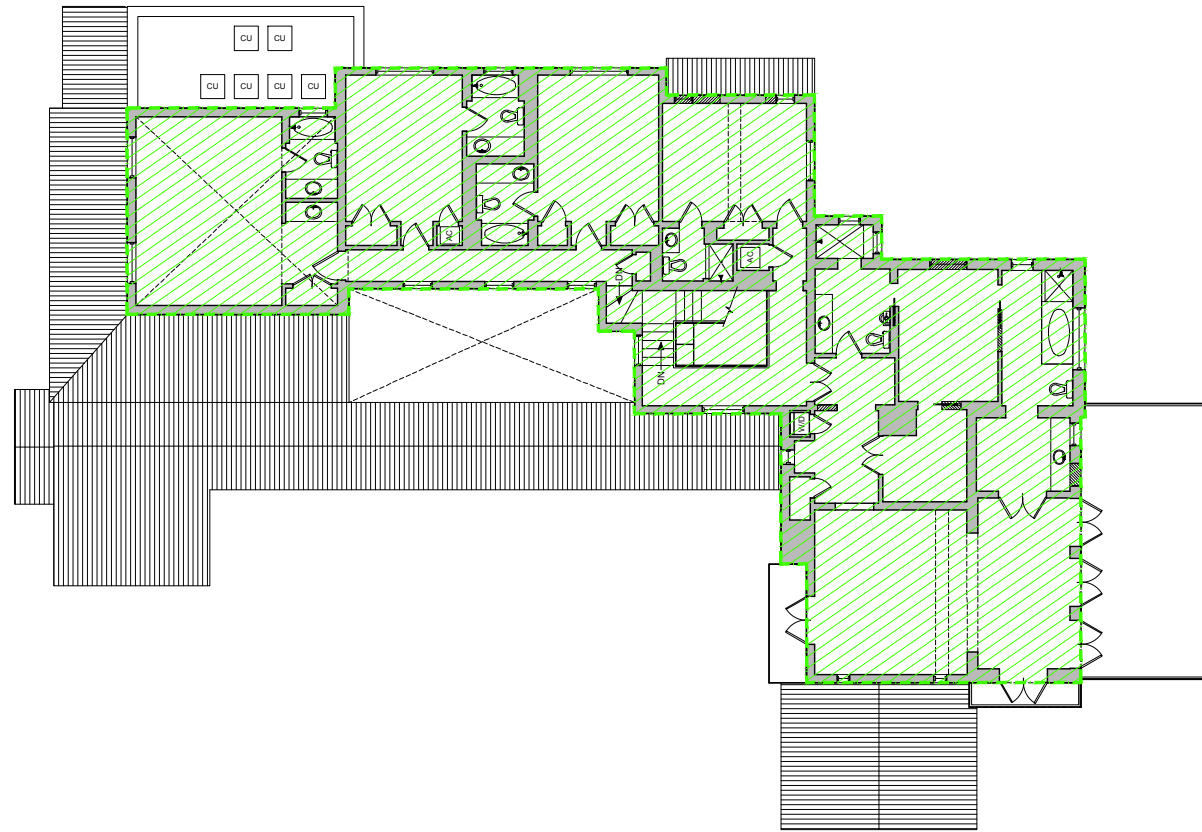

UNIT SIZE EXISTING

MAXIMUM ALLOWED:
50% OF LOT AREA
 $20,815 \text{ SF} \times 50\% = 10,408 \text{ SF}$

EXISTING UNIT SIZE

GROUND FLOOR 4,222 SF

SECOND FLOOR 3,161 SF



TOTAL: 7,383 SF

LOT AREA: 20,815 SF

UNIT SIZE: 35.5 %


02 EXISTING UNIT SIZE - SECOND FLOOR

SCALE: 1" = 20'-0"

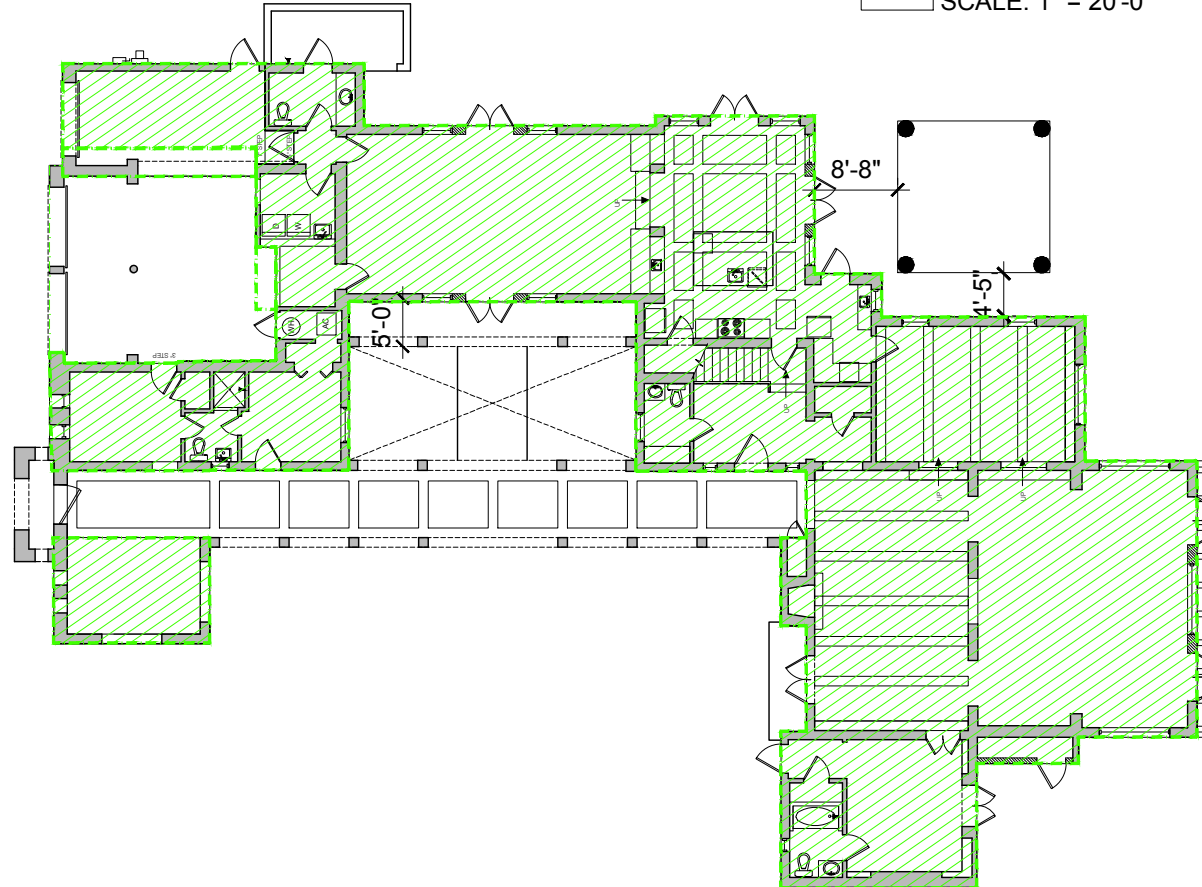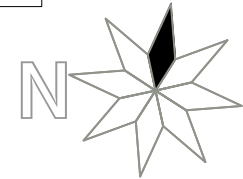

01 EXISTING UNIT SIZE - GROUND FLOOR

SCALE: 1" = 20'-0"

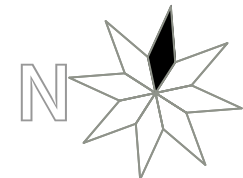

1035 N. MIAMI AVENUE
SUITE 406
MIAMI, FLORIDA 33136
TELE: 305.440.4314
gonzalezarchitecture.com
create@gonzalezarchitecture.com



ENRIQUE RENE GONZALEZ
REGISTERED ARCHITECT




STATE OF FLORIDA
AR94719

NEW RESIDENCE
SINGLE FAMILY DWELLING
6431 PINETREE DRIVE CIRCLE
MIAMI BEACH, FLORIDA 33141

09-20-2021
FIRST SUB.

10-11-2021
FINAL SUB

A036

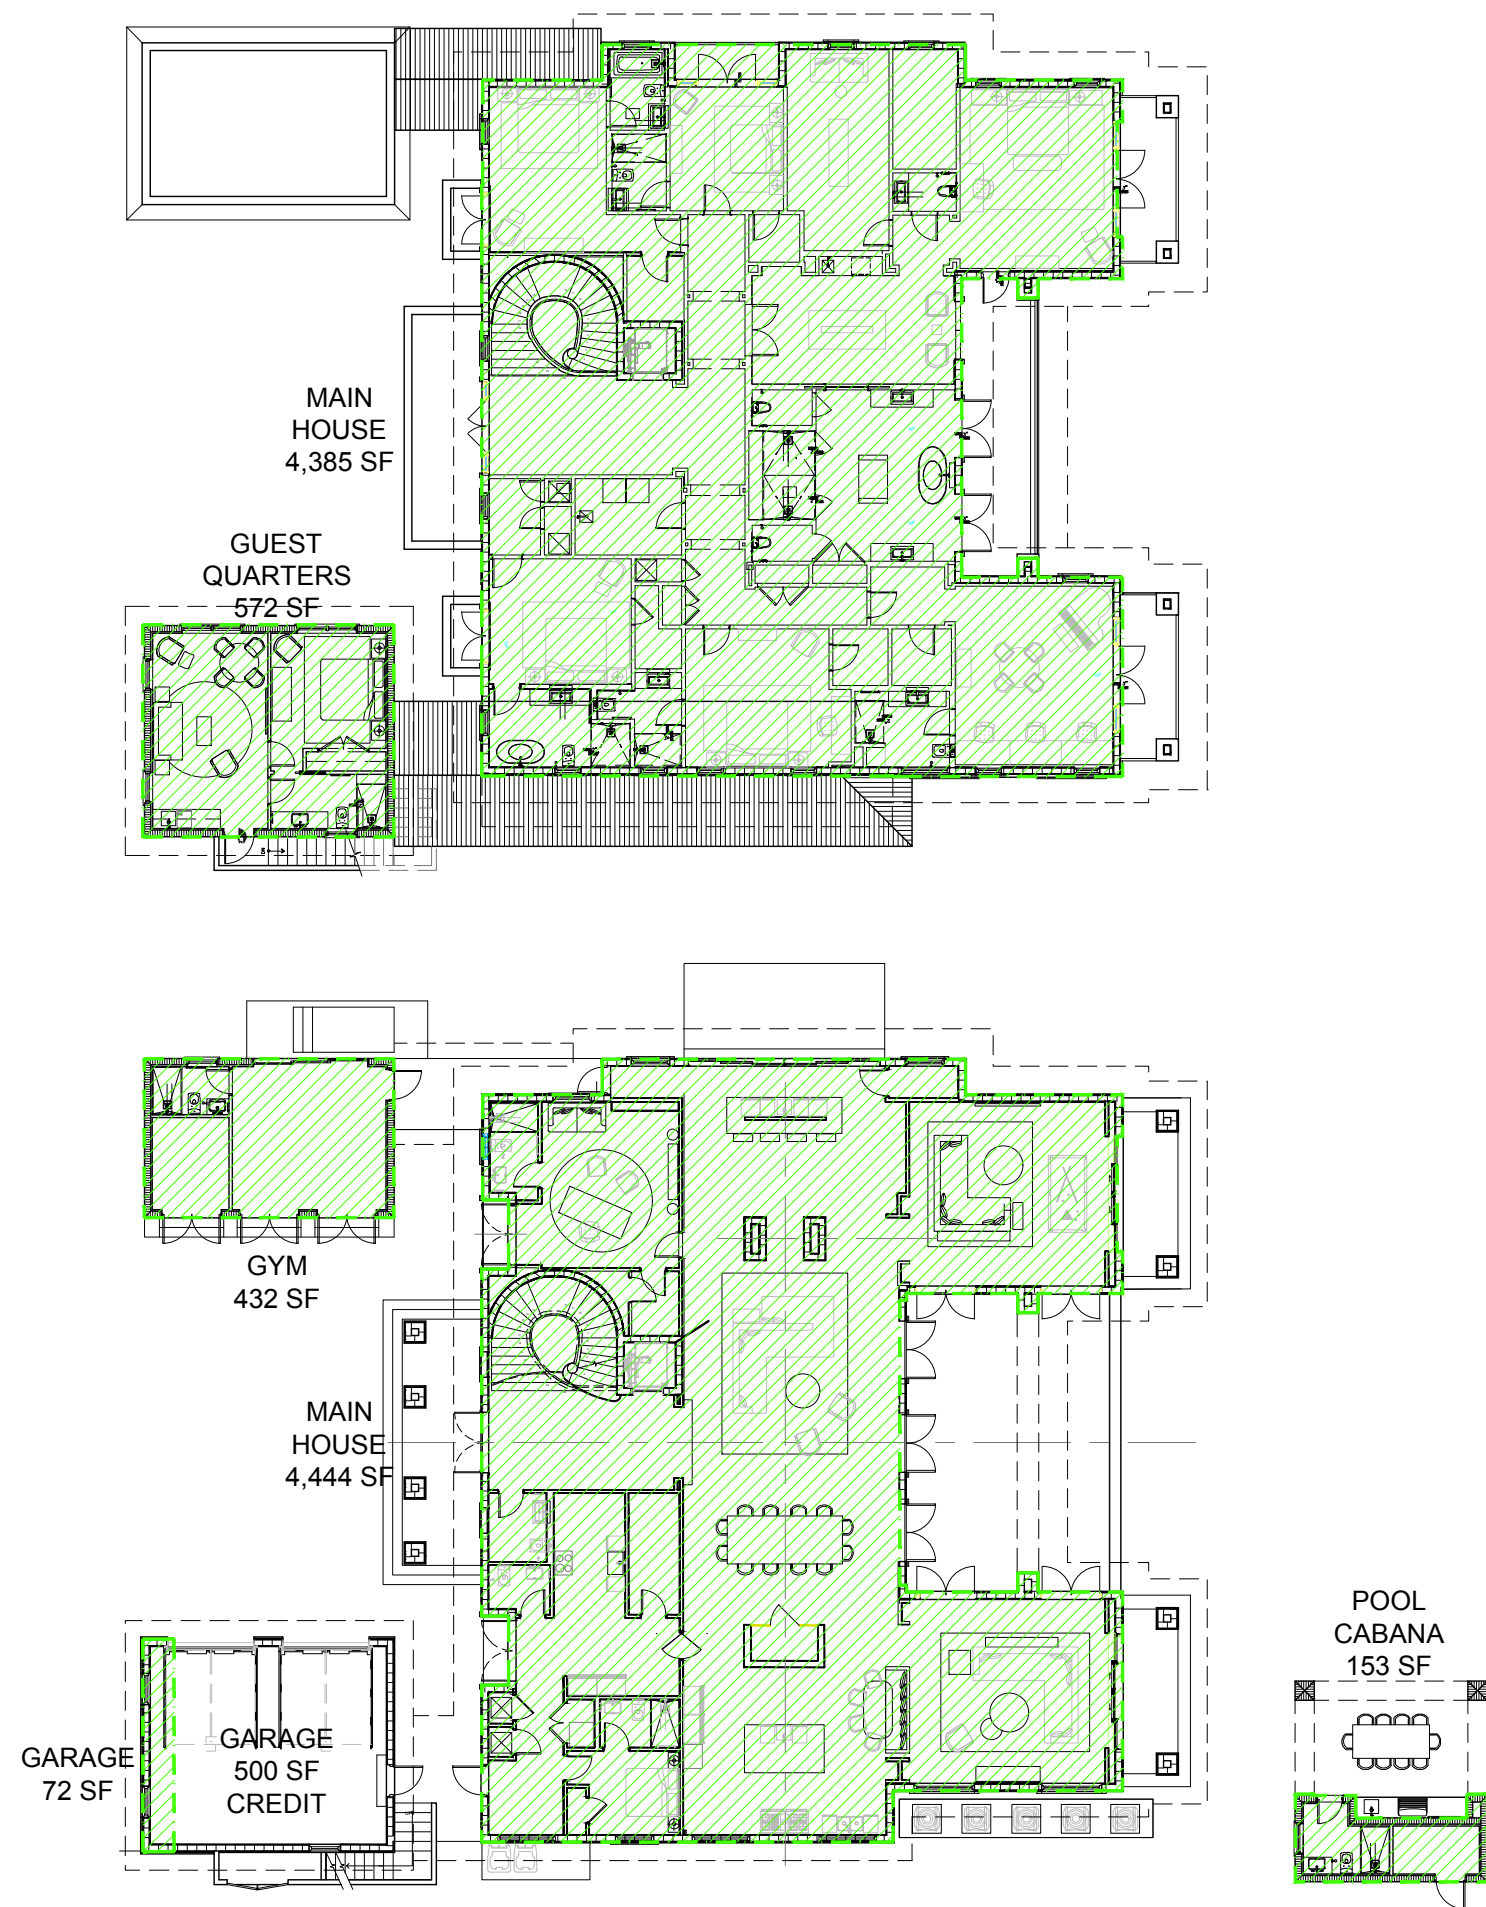

UNIT SIZE PROPOSED

MAXIMUM ALLOWED:
50% OF LOT AREA
20,815 SF X 50% = 10,408 SF

PROPOSED UNIT SIZE

GROUND FLOOR 5,101 SF

SECOND FLOOR 4,957 SF

TOTAL: 10,058 SF

LOT AREA: 20,815 SF

UNIT SIZE: 48.37 %



FRONT YARD

PROPOSED PERVIOUS OPEN SPACE

FRONT YARD AREA: 3,448 SF
EXCLUDE DRIVEWAY
AND FENCE WALLS: (1,288) SF
PAVERS IN FRONT: (156) SF

PERVIOUS OPEN SPACE: 2,004 SF

% OPEN: 2,004 SF / 3,448 SF = 58.12%

FRONT YARD FOR RS-3:
50% MINIMUM SODDED OR
LANDSCAPED PERVIOUS OPEN SPACE

REAR YARD


PROPOSED PERVIOUS OPEN SPACE

REAR YARD AREA: 3,118 SF
EXCLUDE 50% POOL: (392) SF
EXCLUDE ACSRY STR.: (264) SF
EXCLUDE DOCK CONNECT: (182) SF
PAVERS AT POOL CABANA: (32) SF

PERVIOUS OPEN SPACE: 2,248 SF

% OPEN: 2,248 SF / 3,118 SF = 72.09%

REAR YARD FOR RS-3:
70% MINIMUM SODDED OR
LANDSCAPED PERVIOUS OPEN SPACE

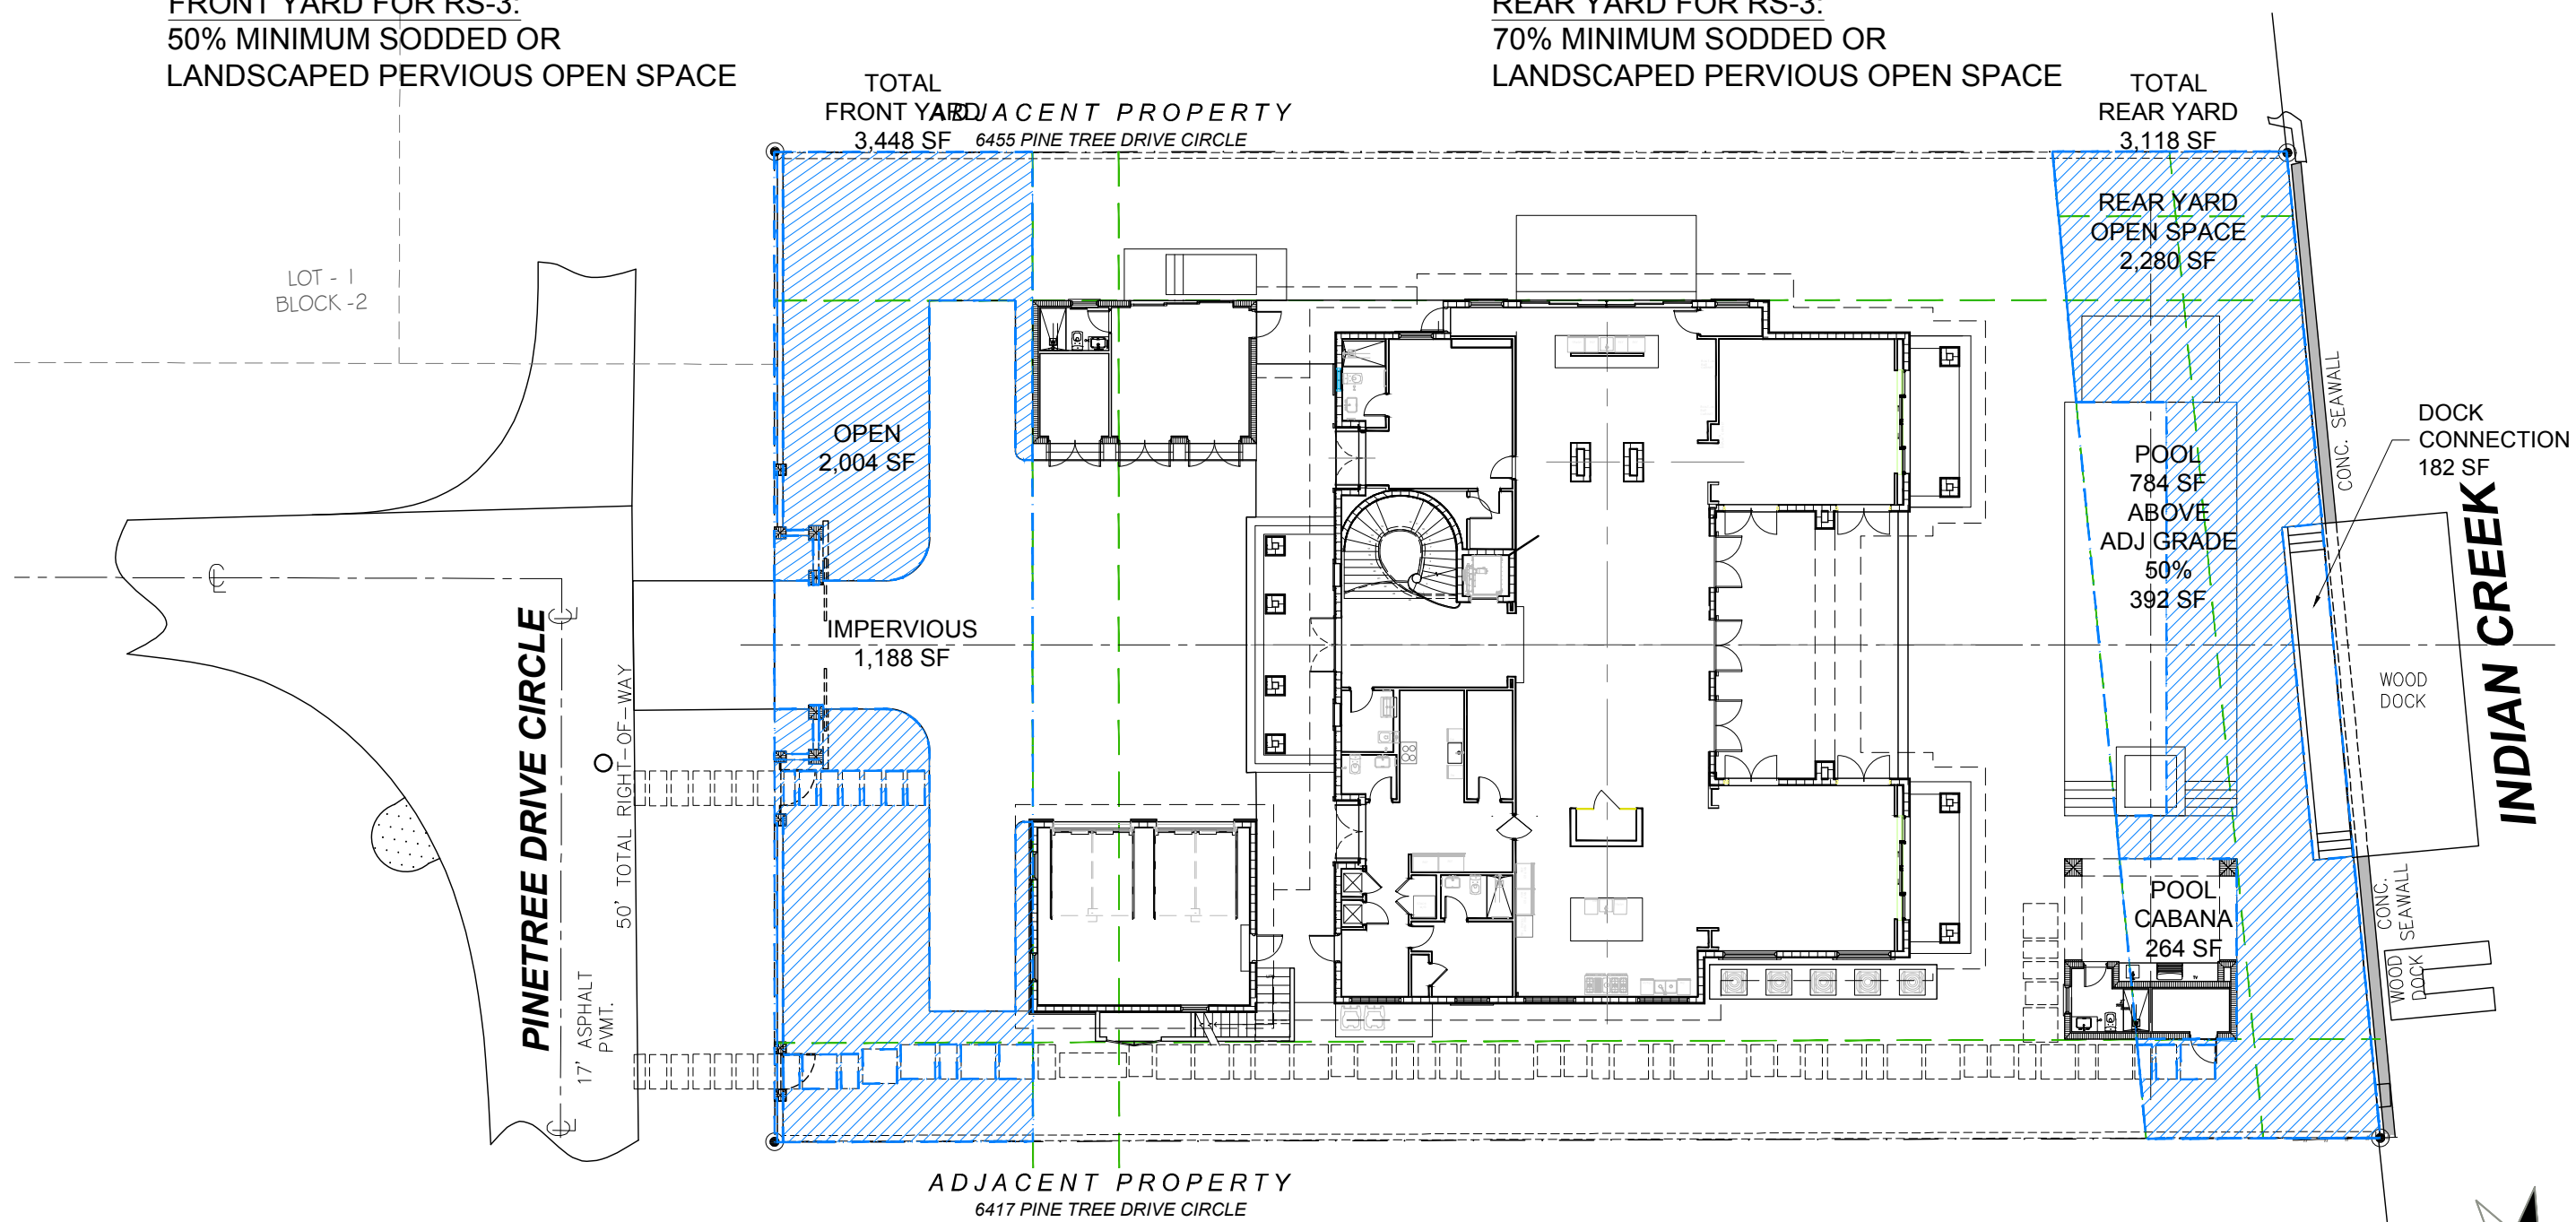

1035 N. MIAMI AVENUE
SUITE 406
MIAMI, FLORIDA 33136
TELE: 305.440.4314
gonzalezarchitecture.com
create@gonzalezarchitecture.com

G/A
GONZALEZARCHITECTURE


ENRIQUE RENE GONZALEZ
REGISTERED ARCHITECT

STATE OF FLORIDA
AR94719


NEW RESIDENCE
SINGLE FAMILY DWELLING
6431 PINETREE DRIVE CIRCLE
MIAMI BEACH, FLORIDA 33141

09-20-2021
FIRST SUB.
10-11-2021
FINAL SUB


A038

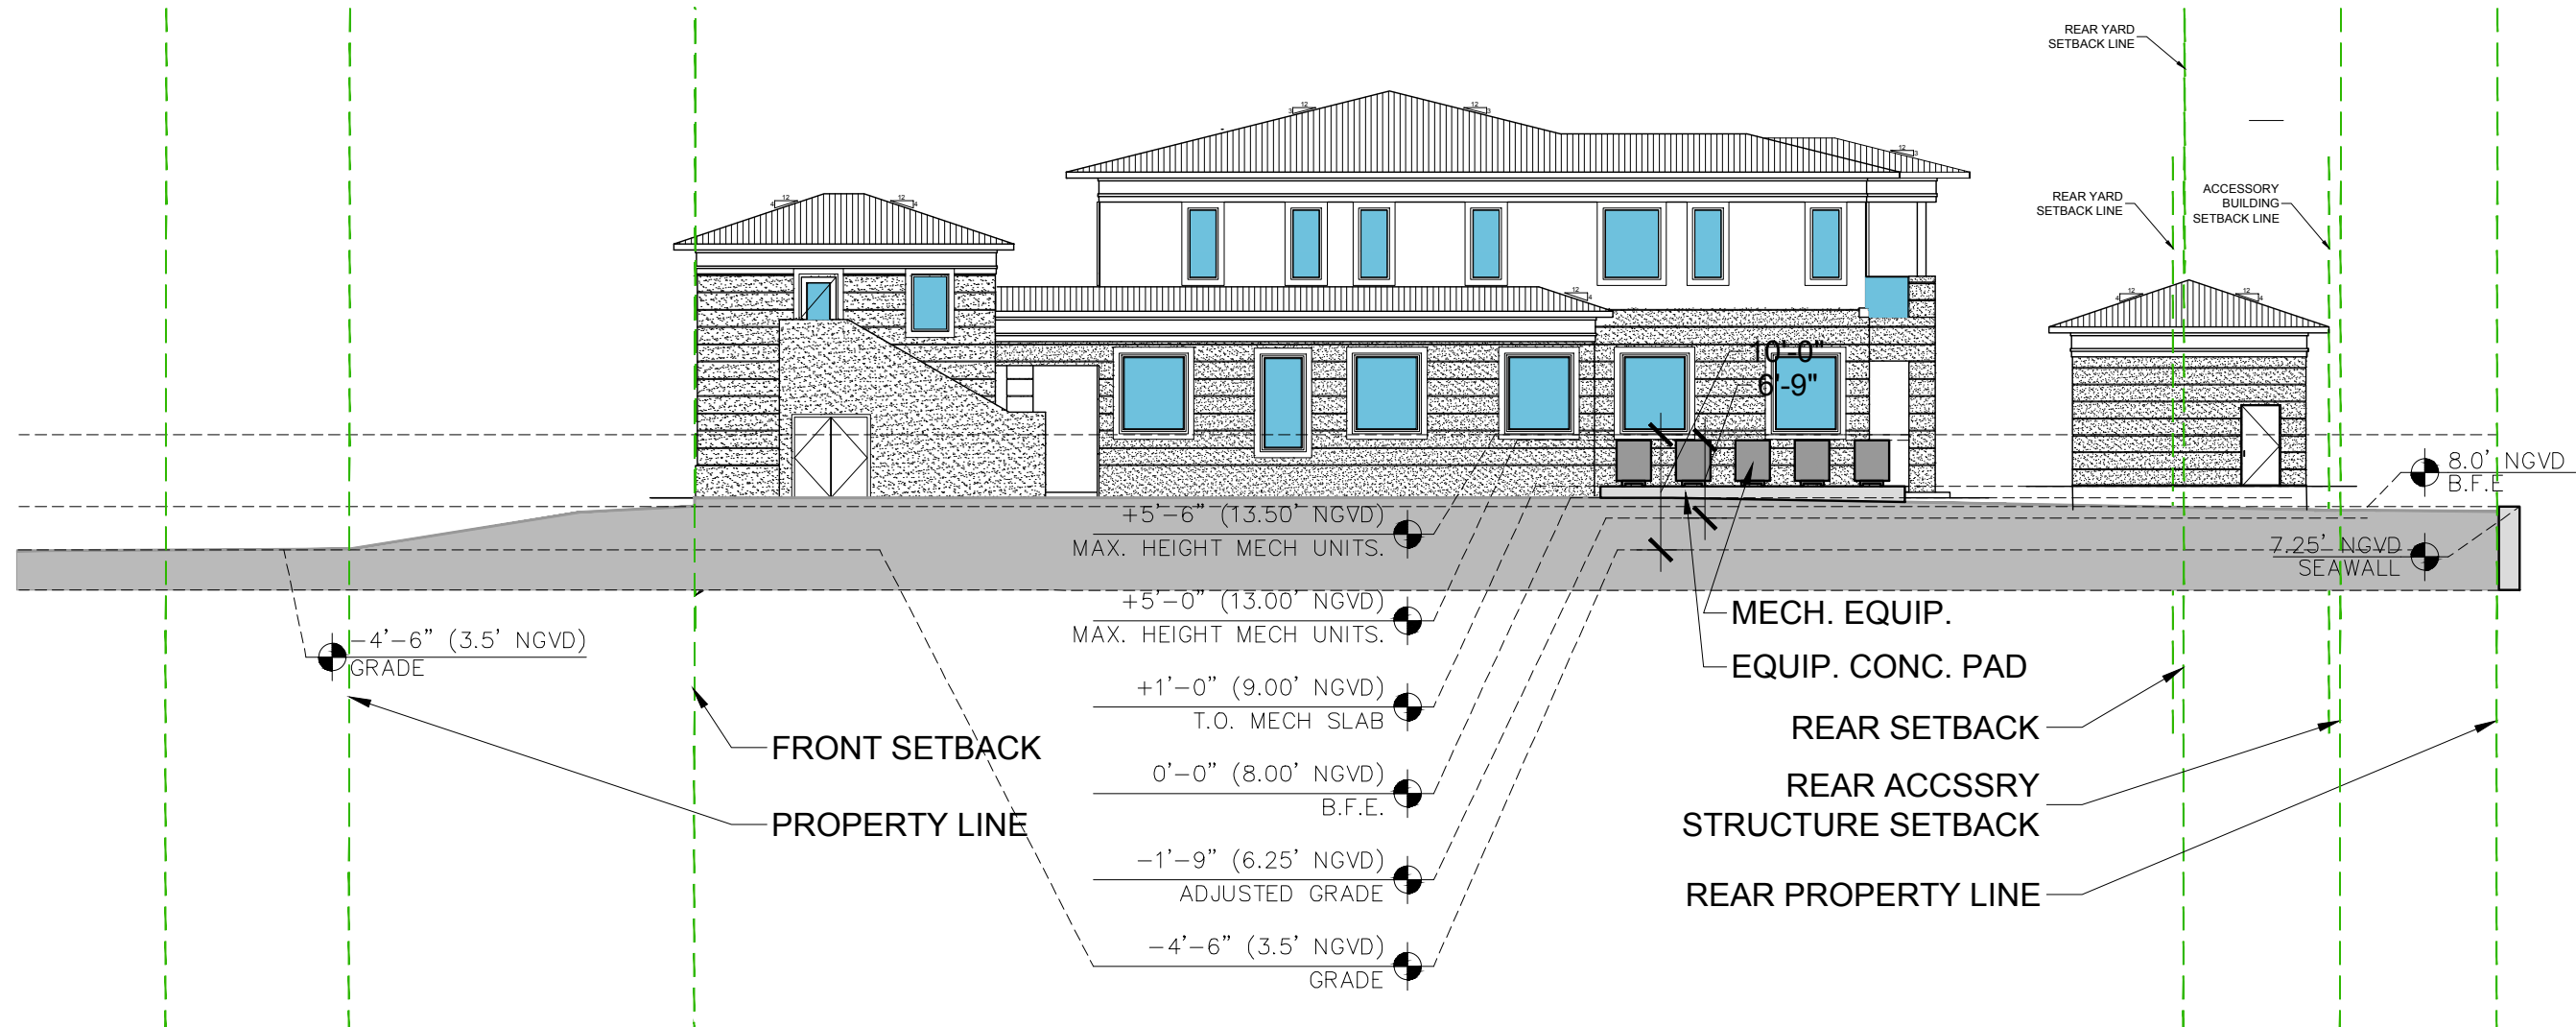

02 SITE SECTION AT MECHANICAL EQUIPMENT
SCALE: 1/16" = 1'-0"
SECTION LOOKING SOUTH

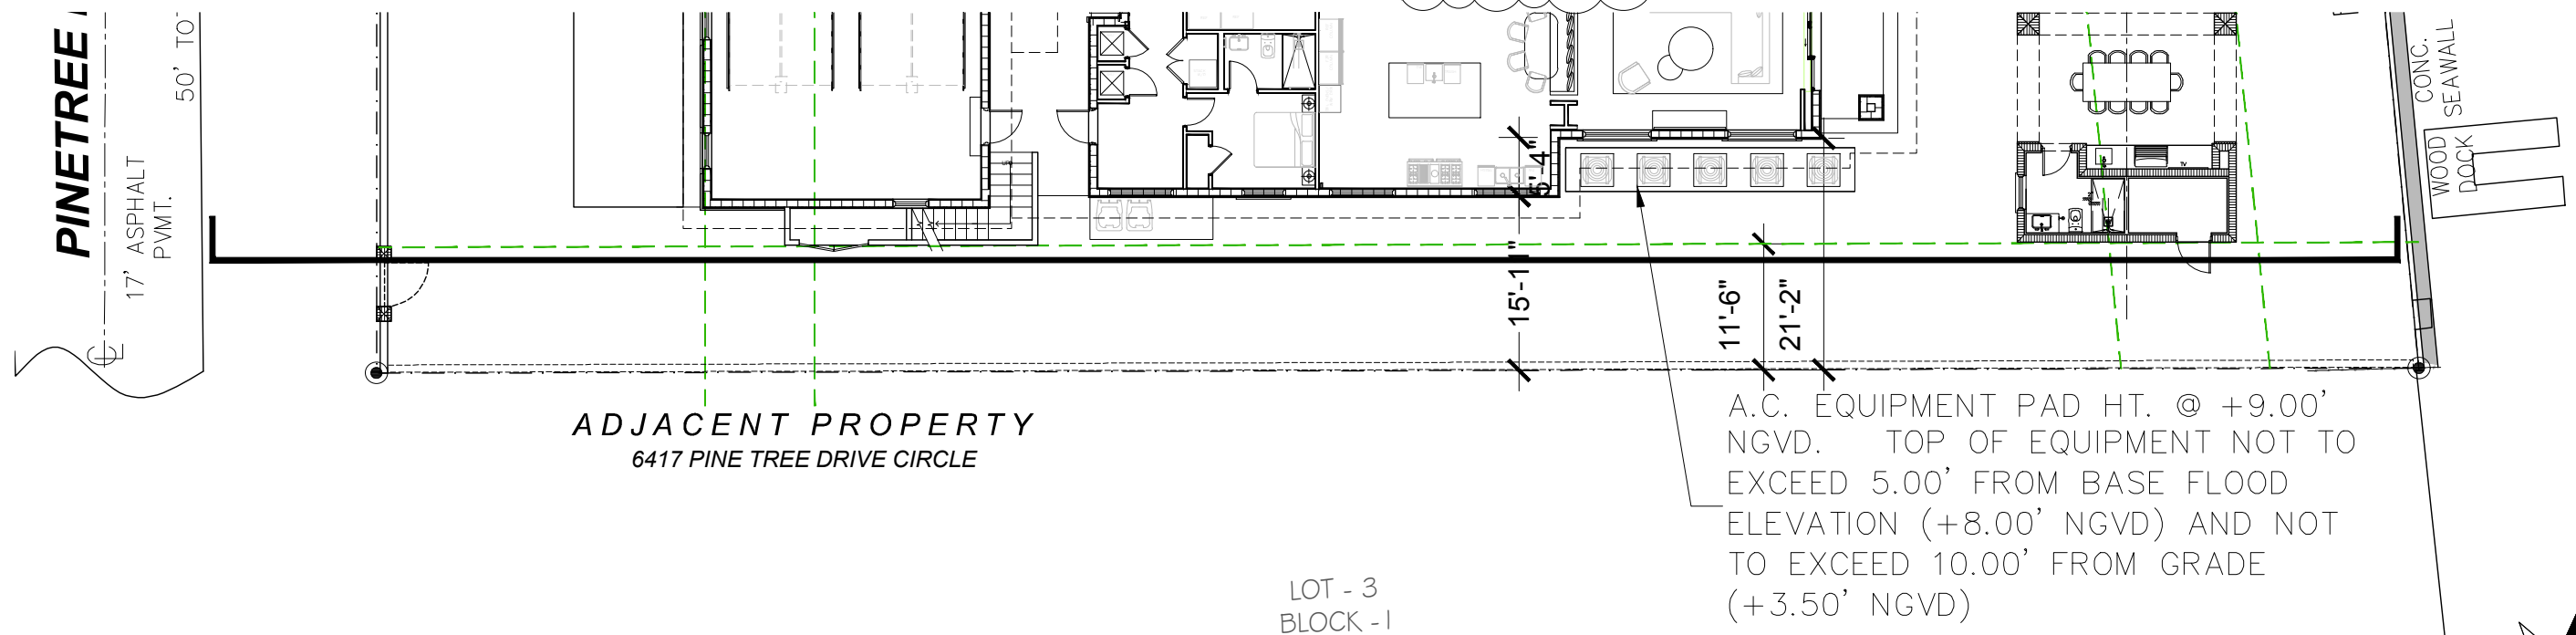

01 SITE PLAN SECTION AT MECHANICAL EQUIPMENT
SCALE: 1/16" = 1'-0"

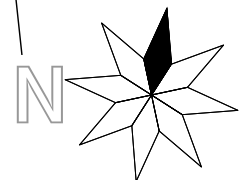

1035 N. MIAMI AVENUE
SUITE 406
MIAMI, FLORIDA 33136
TELE: 305.440.4314
gonzalezarchitecture.com
create@gonzalezarchitecture.com


G/A
ENRIQUE RENE GONZALEZ
REGISTERED ARCHITECT
STATE OF FLORIDA
AR94719

NEW RESIDENCE
SINGLE FAMILY DWELLING
6431 PINETREE DRIVE CIRCLE
MIAMI BEACH, FLORIDA 33141


09-20-2021
FIRST SUB.

10-11-2021
FINAL SUB


A039

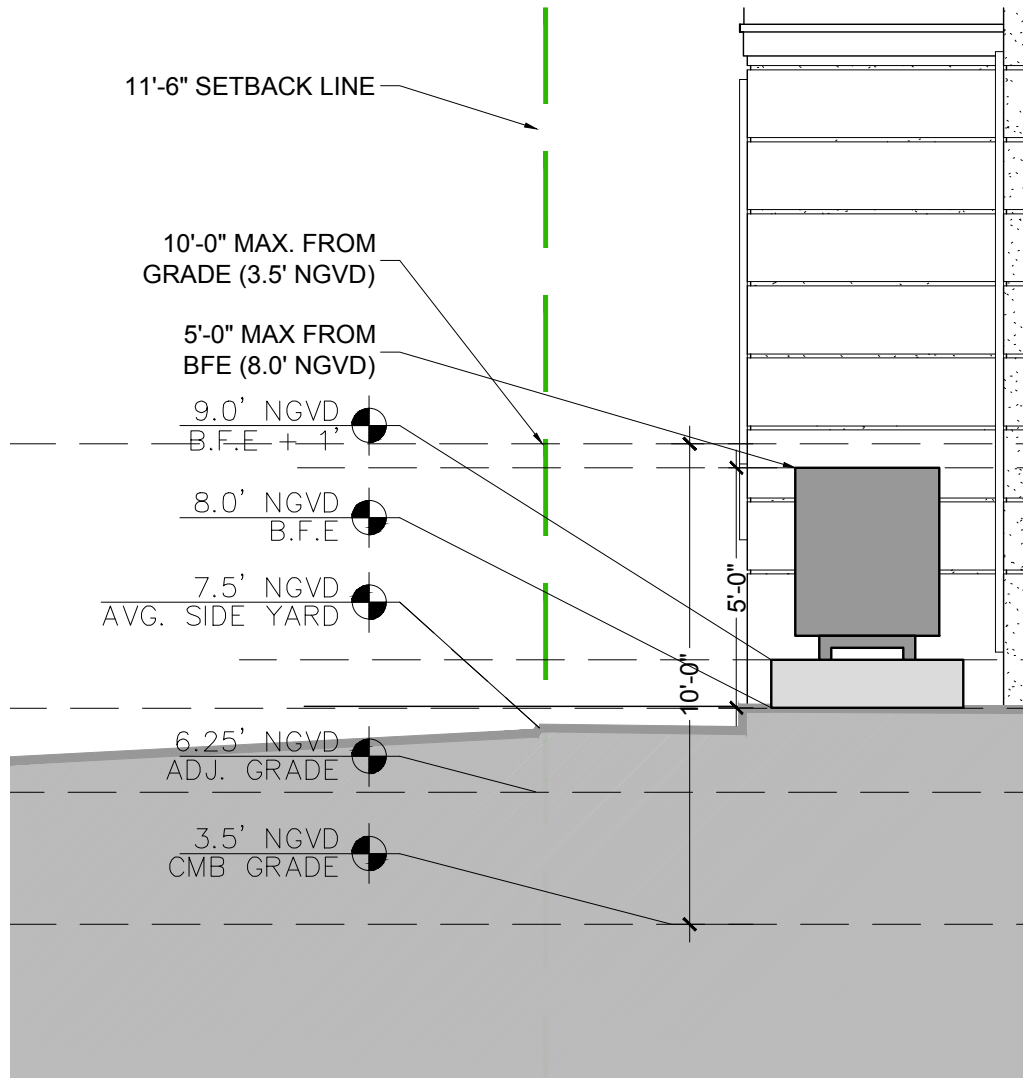


03 ENLARGED SECTION SIDE YARD
SCALE: 1/4" = 1'-0" SECTION LOOKING SOUTH

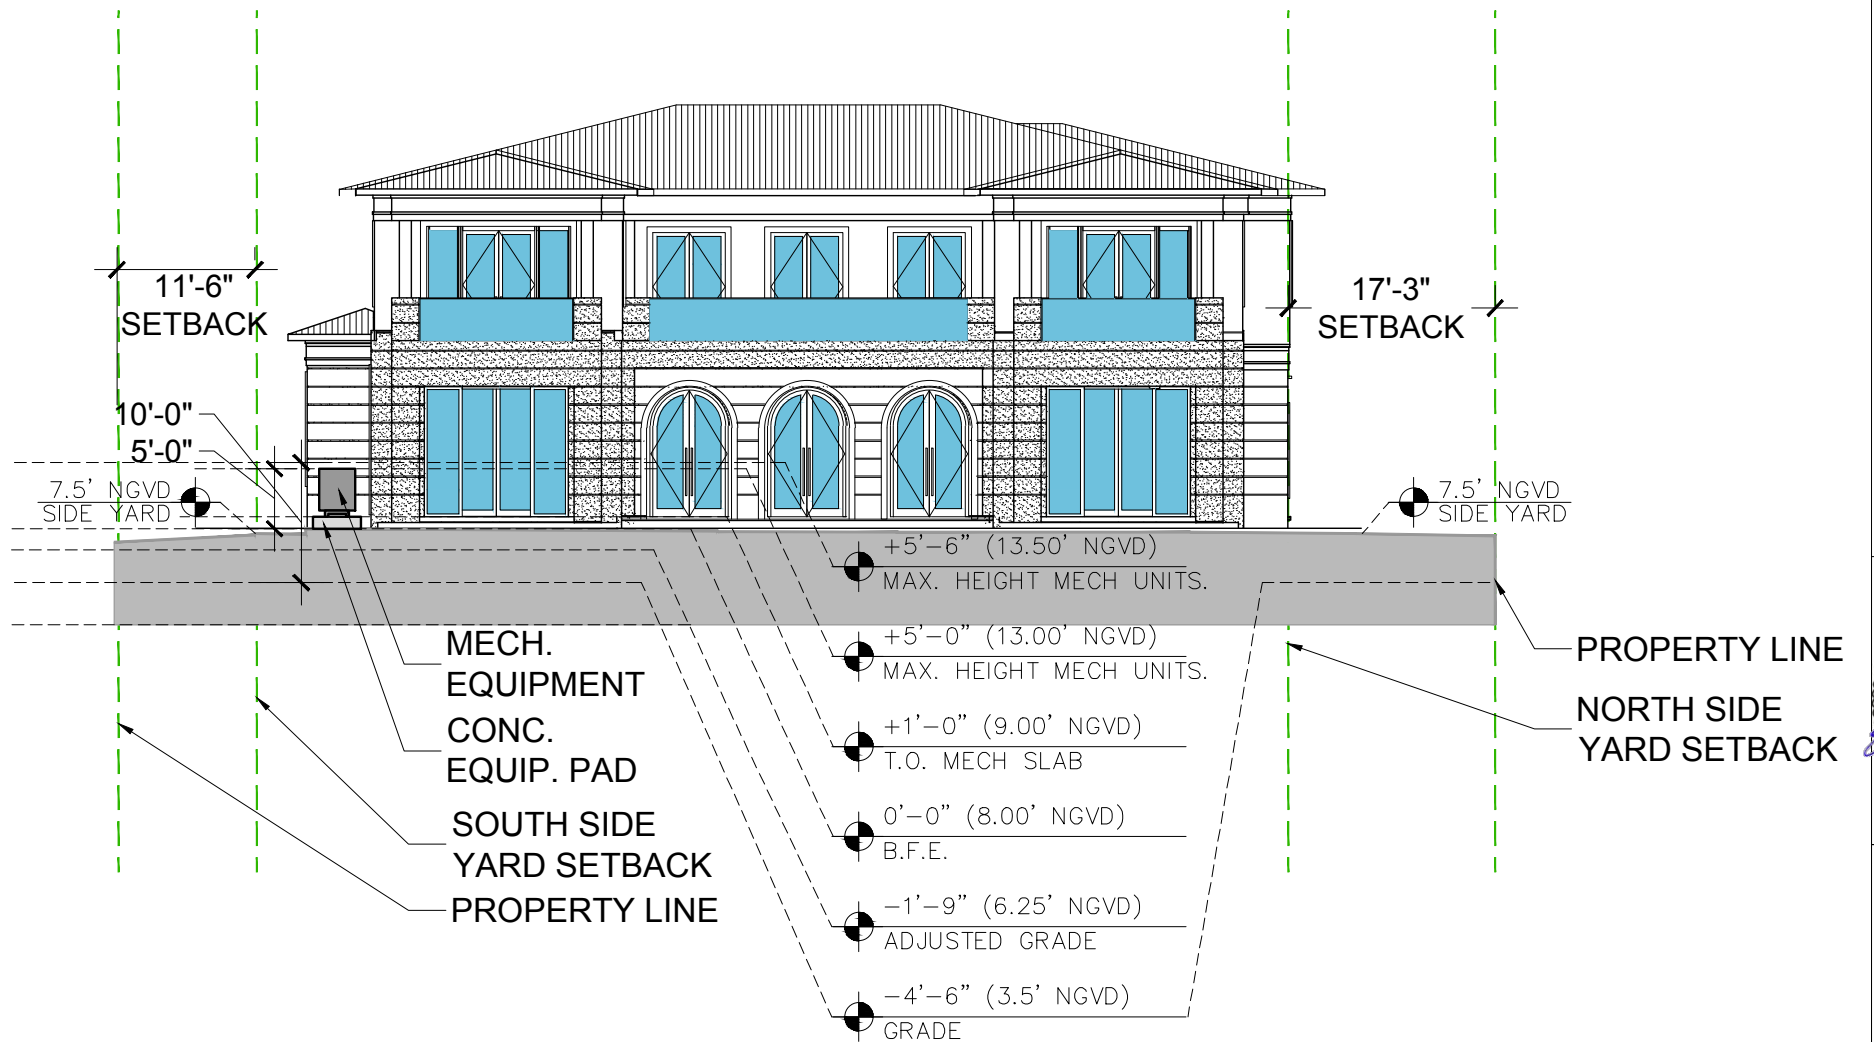

02 SITE SECTION AT MECHANICAL EQUIPMENT SIDE YARD
SCALE: 1/16" = 1'-0" SECTION LOOKING SOUTH

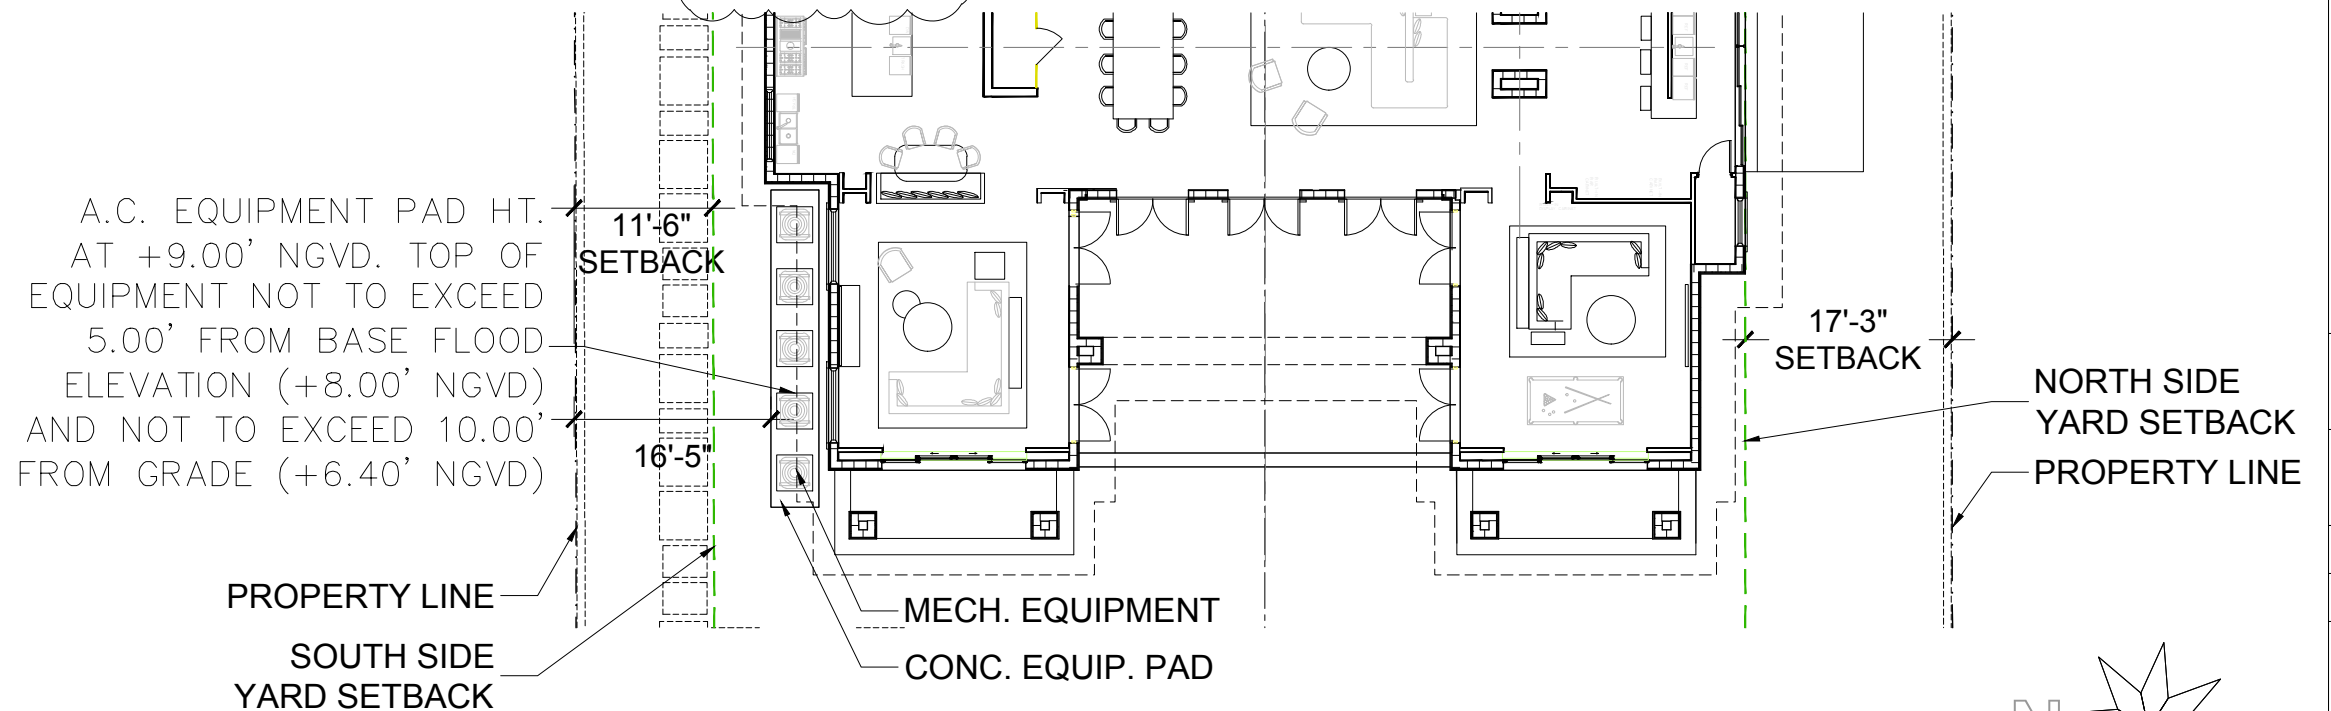

01 SITE PLAN SECTION AT MECHANICAL EQUIPMENT SIDE YARD
SCALE: 1/16" = 1'-0"

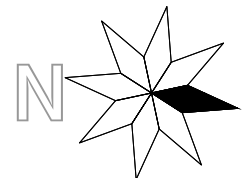

1035 N. MIAMI AVENUE
SUITE 406
MIAMI, FLORIDA 33136
TEL: 305.440.4314
gonzalezarchitecture.com
create@gonzalezarchitecture.com

Gonzalez Architecture

ENRIQUE RENE GONZALEZ
REGISTERED ARCHITECT


STATE OF FLORIDA
ENRIQUE R. GONZALEZ
AR94719
REGISTERED ARCHITECT

NEW RESIDENCE
SINGLE FAMILY DWELLING
6431 PINETREE DRIVE CIRCLE
MIAMI BEACH, FLORIDA 33141


09-20-2021
FIRST SUB.

10-11-2021
FINAL SUB



A040

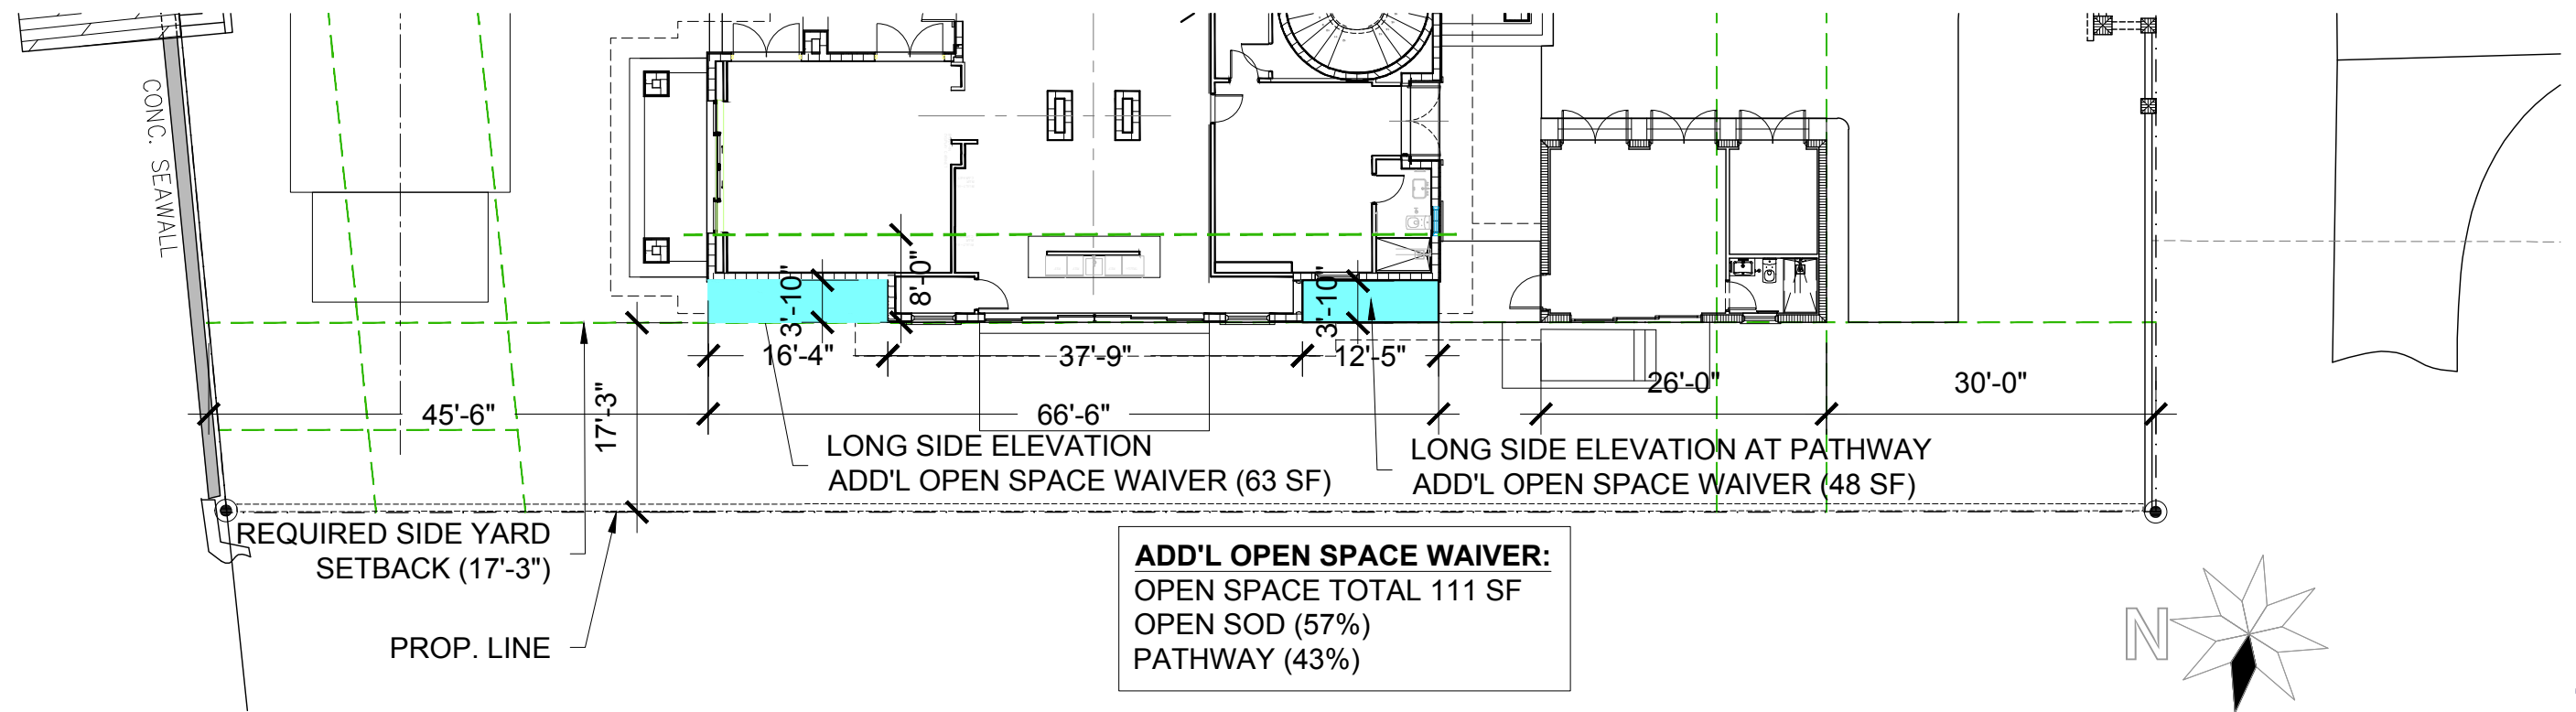

01 ADDITIONAL OPEN SPACE WAIVER DIAGRAM PARTIAL SITE PLAN
SCALE: 1/16" = 1'-0"

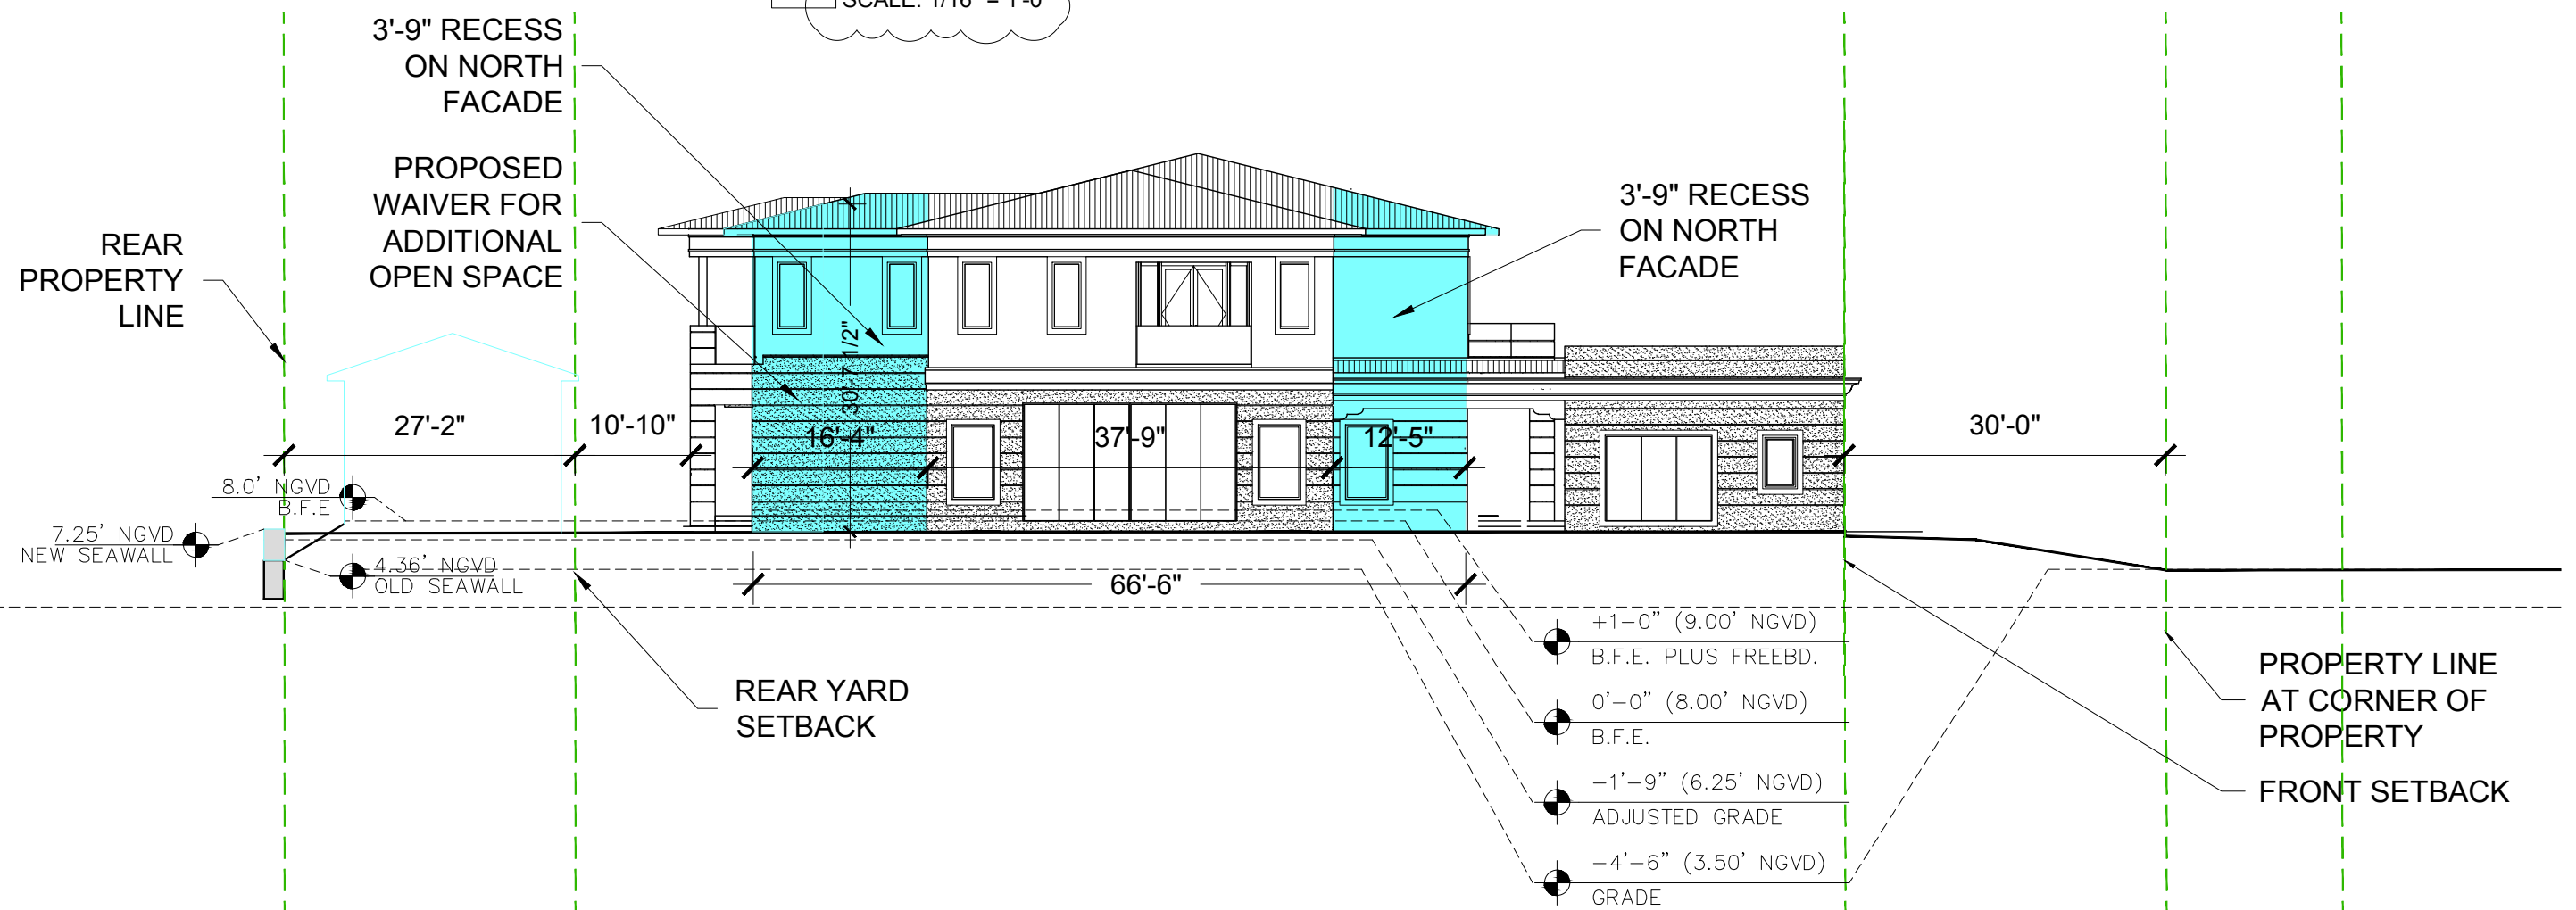


01 ADDITIONAL OPEN SPACE WAIVER DIAGRAM NORTH ELEVATION
SCALE: 1/16" = 1'-0"

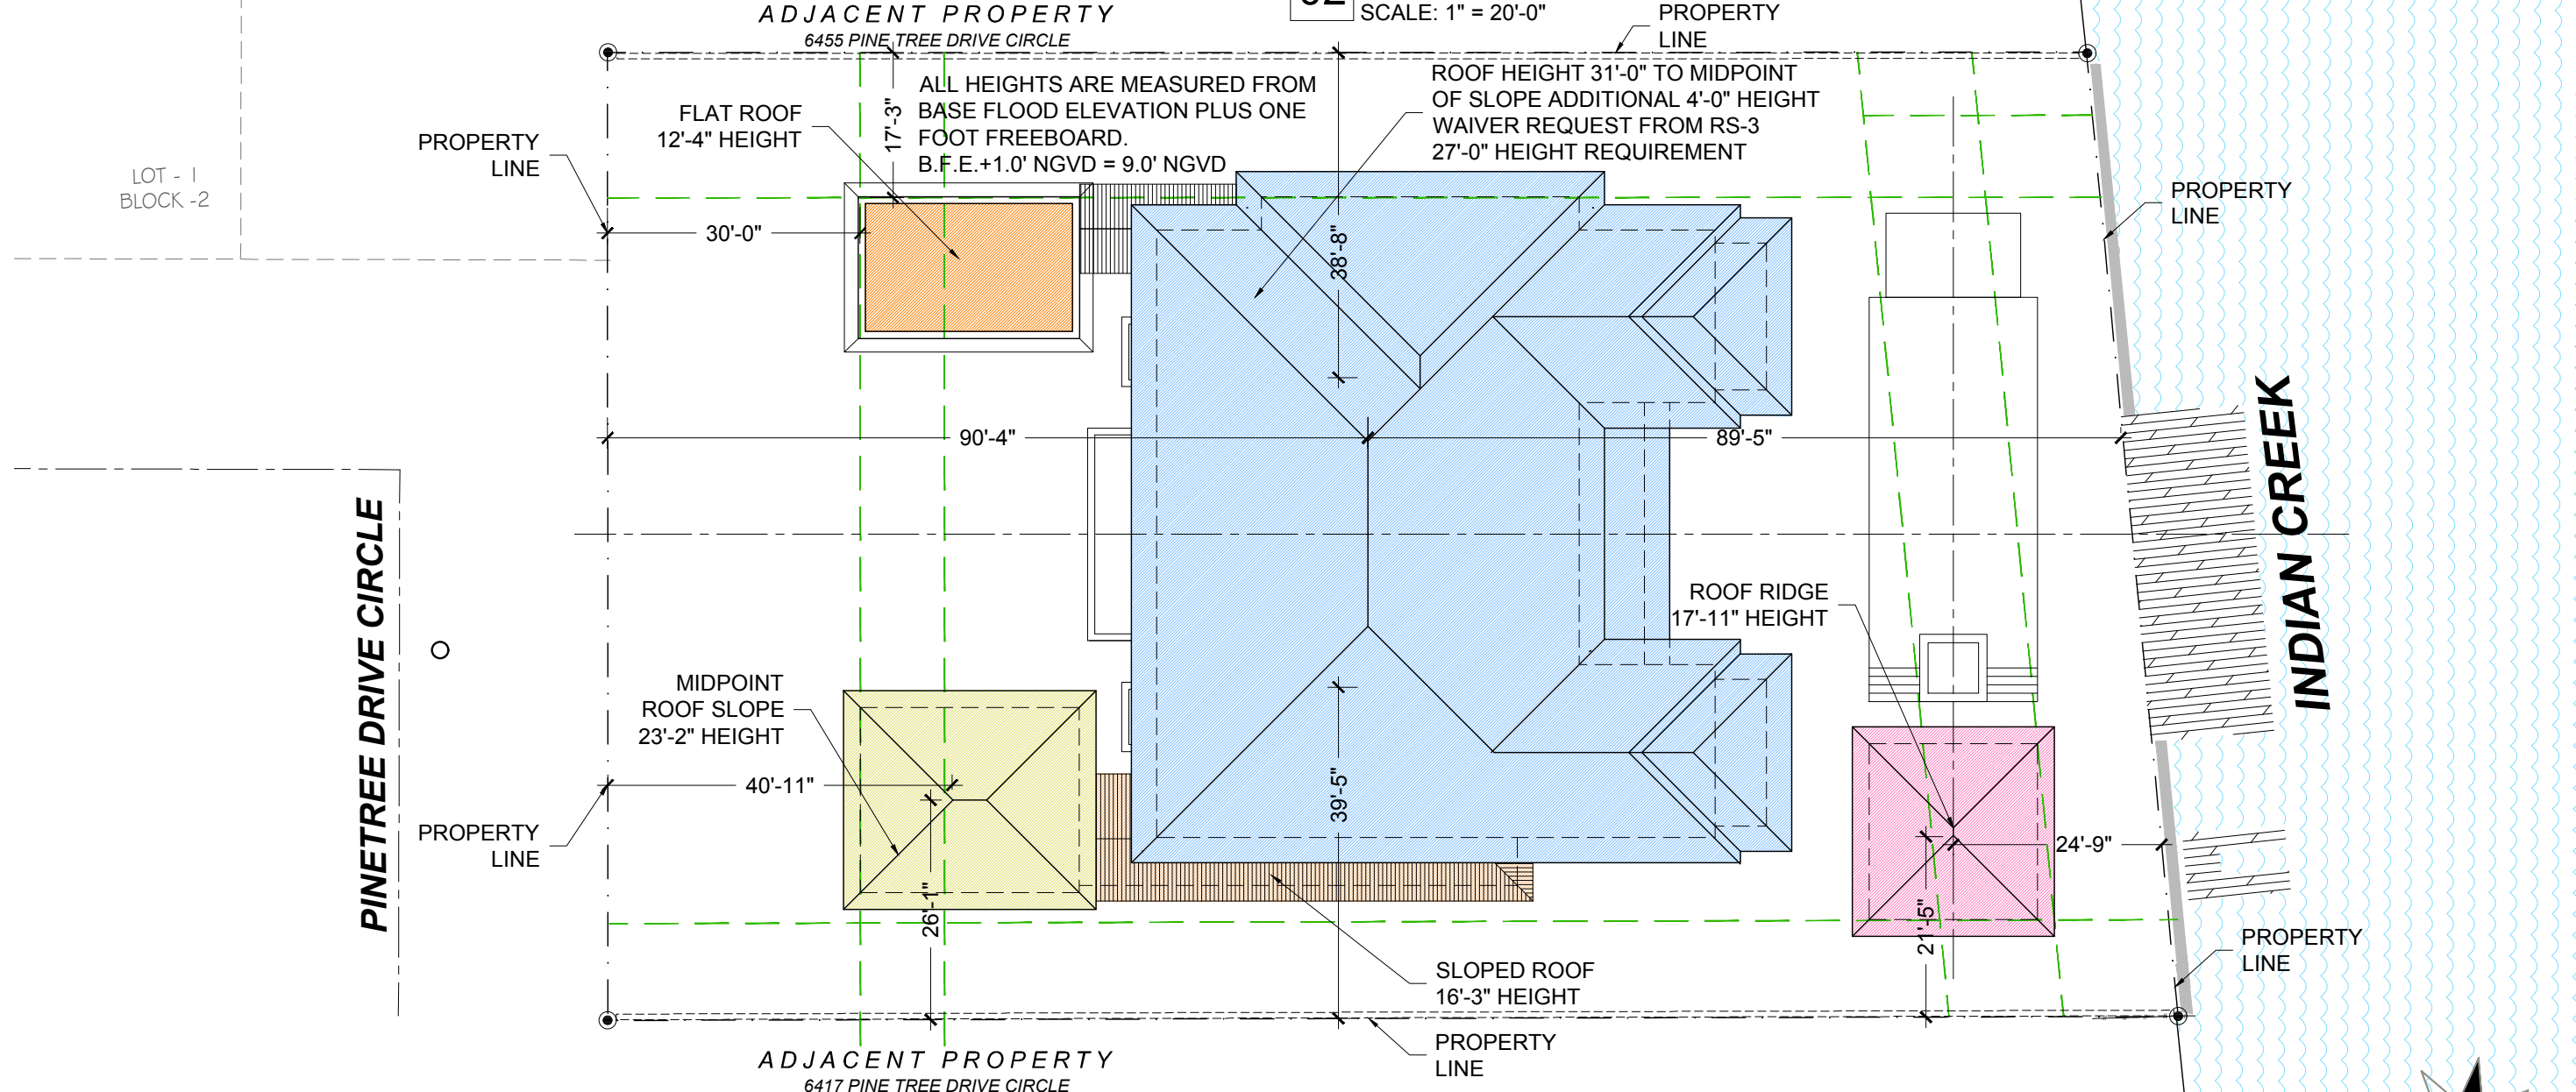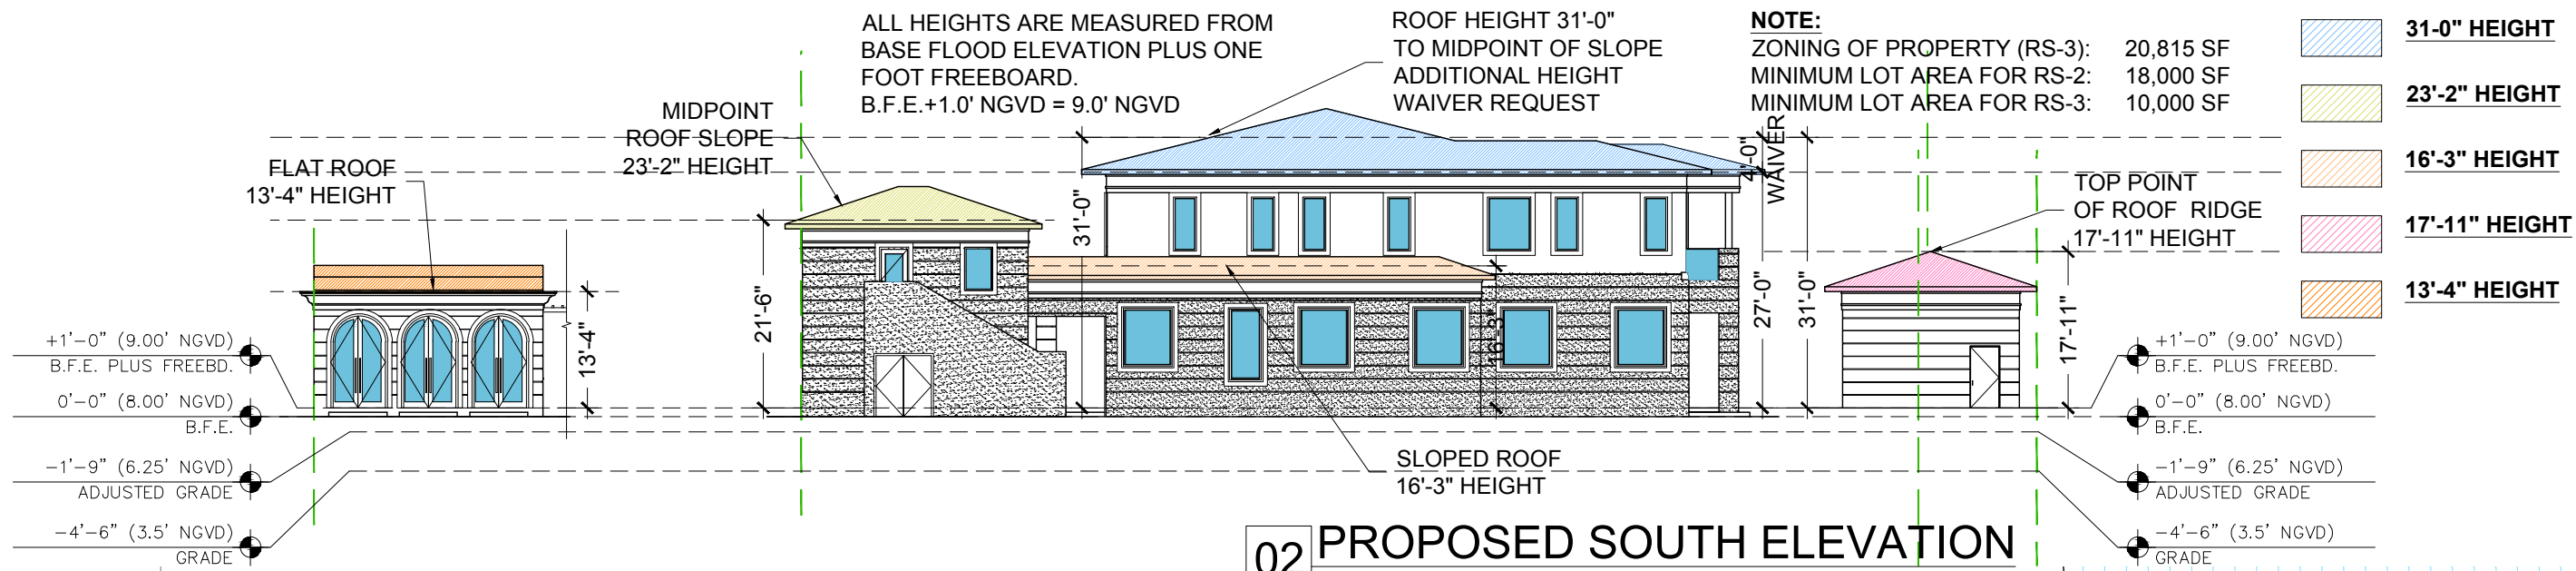

1035 N. MIAMI AVENUE
SUITE 406
MIAMI, FLORIDA 33136
TELE: 305.440.4314
gonzalezarchitecture.com
create@gonzalezarchitecture.com

GONZALEZ ARCHITECTURE

ENRIQUE RENE GONZALEZ
REGISTERED ARCHITECT

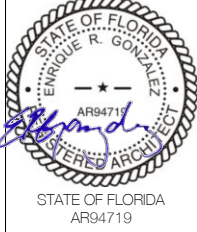



NEW RESIDENCE
SINGLE FAMILY DWELLING
6431 PINETREE DRIVE CIRCLE
MIAMI BEACH, FLORIDA 33141

09-20-2021
FIRST SUB.

10-11-2021
FINAL SUB

A043

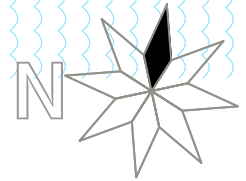


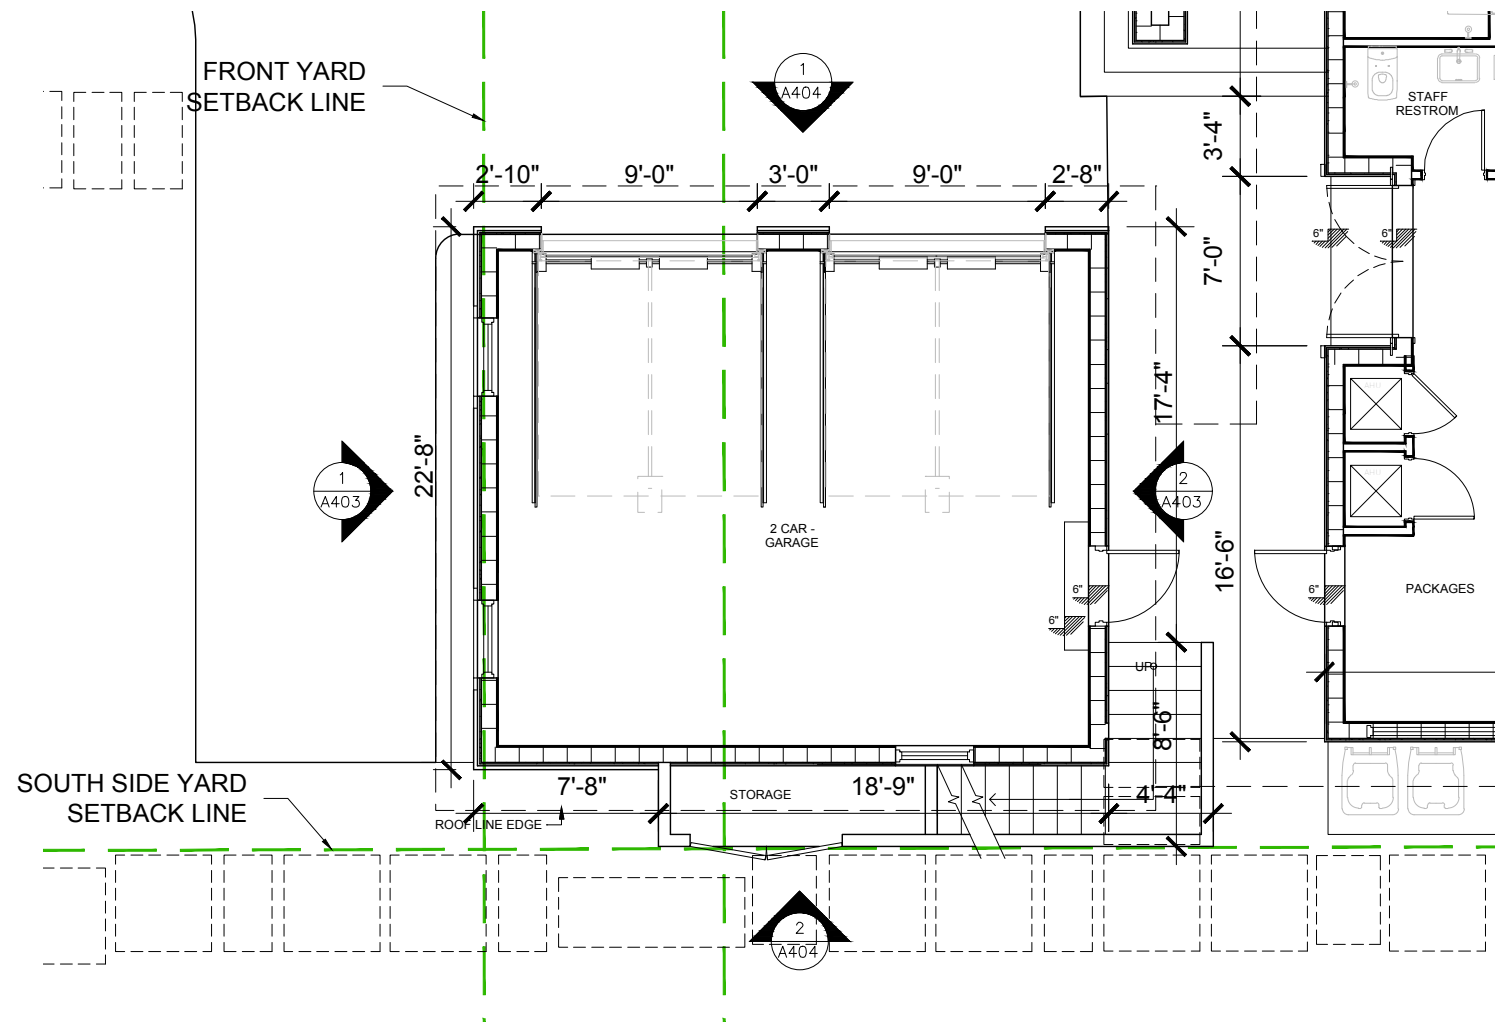

01

GARAGE GROUND LEVEL PLAN


SCALE: 1/8" = 1'-0"

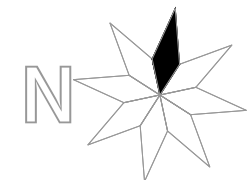

1035 N. MIAMI AVENUE
SUITE 406
MIAMI, FLORIDA 33136
TELE: 305.440.4314
gonzalezarchitecture.com
create@gonzalezarchitecture.com



ENRIQUE RENE GONZALEZ
REGISTERED ARCHITECT

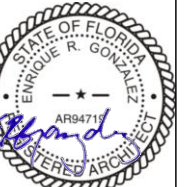


STATE OF FLORIDA
AR94719

NEW RESIDENCE
SINGLE FAMILY DWELLING
6431 PINETREE DRIVE CIRCLE
MIAMI BEACH, FLORIDA 33141


09-20-2021
FIRST SUB.

10-11-2021
FINAL SUB

A100

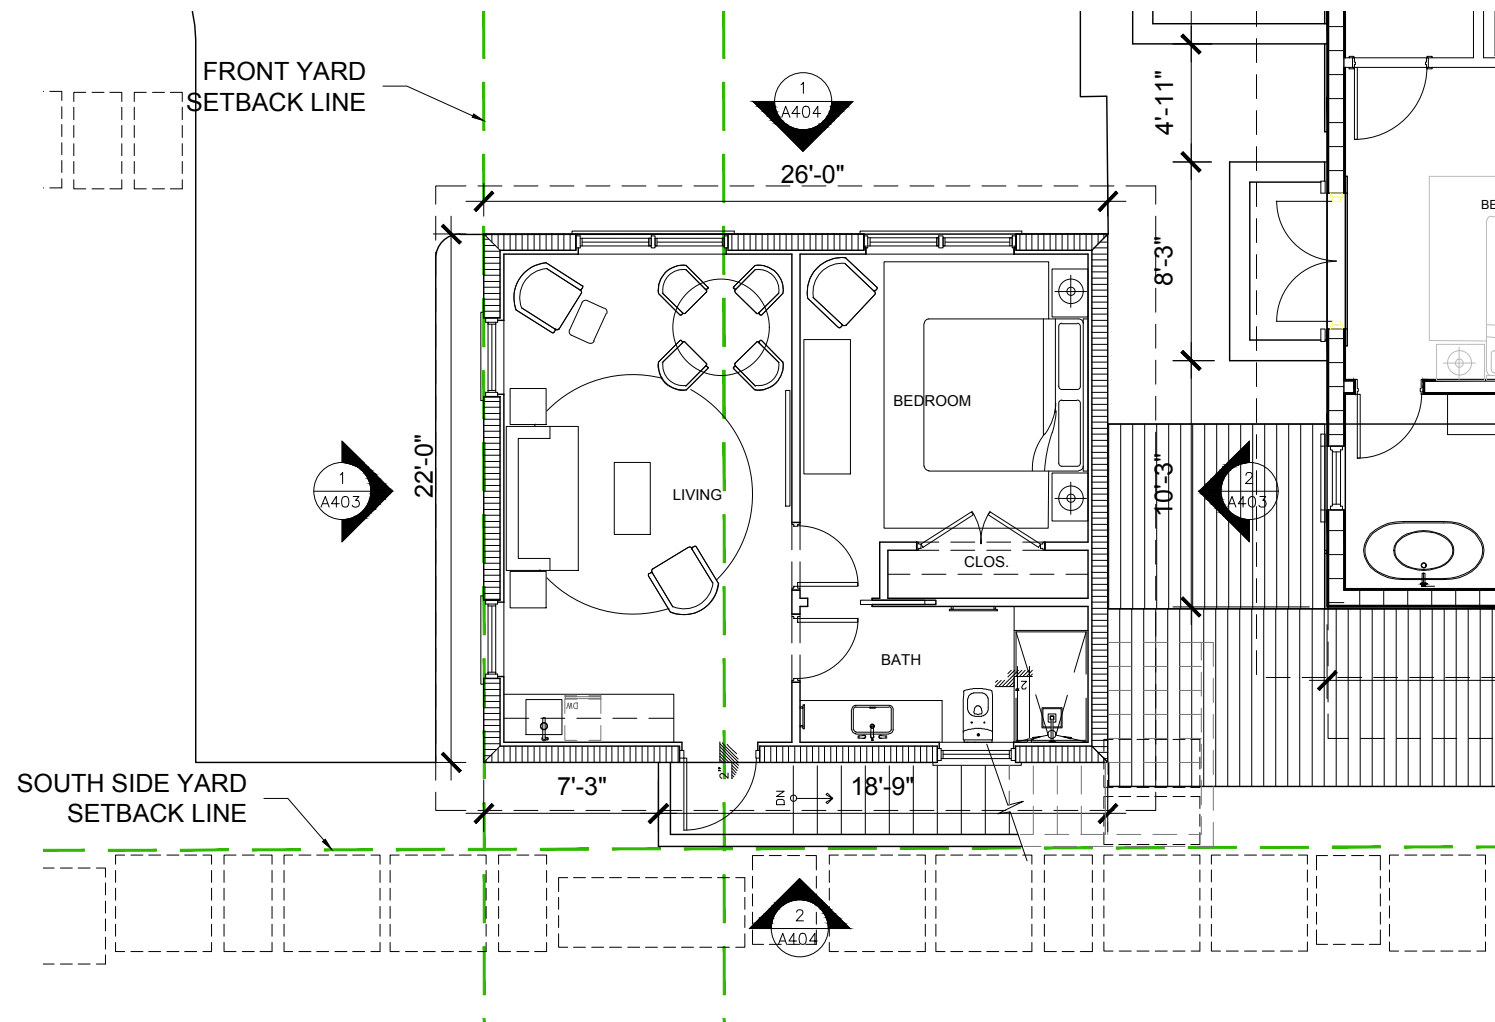


01 GUEST QUARTERS 2ND LEVEL PLAN
SCALE: 1/8" = 1'-0"

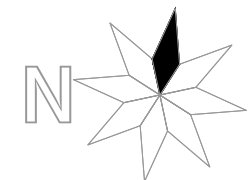

1035 N. MIAMI AVENUE
SUITE 406
MIAMI, FLORIDA 33136
TELE: 305.440.4314
gonzalezarchitecture.com
create@gonzalezarchitecture.com



ENRIQUE RENE GONZALEZ
REGISTERED ARCHITECT

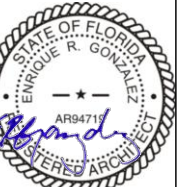


STATE OF FLORIDA
AR94719

NEW RESIDENCE
SINGLE FAMILY DWELLING
6431 PINETREE DRIVE CIRCLE
MIAMI BEACH, FLORIDA 33141


09-20-2021
FIRST SUB.

10-11-2021
FINAL SUB

A101

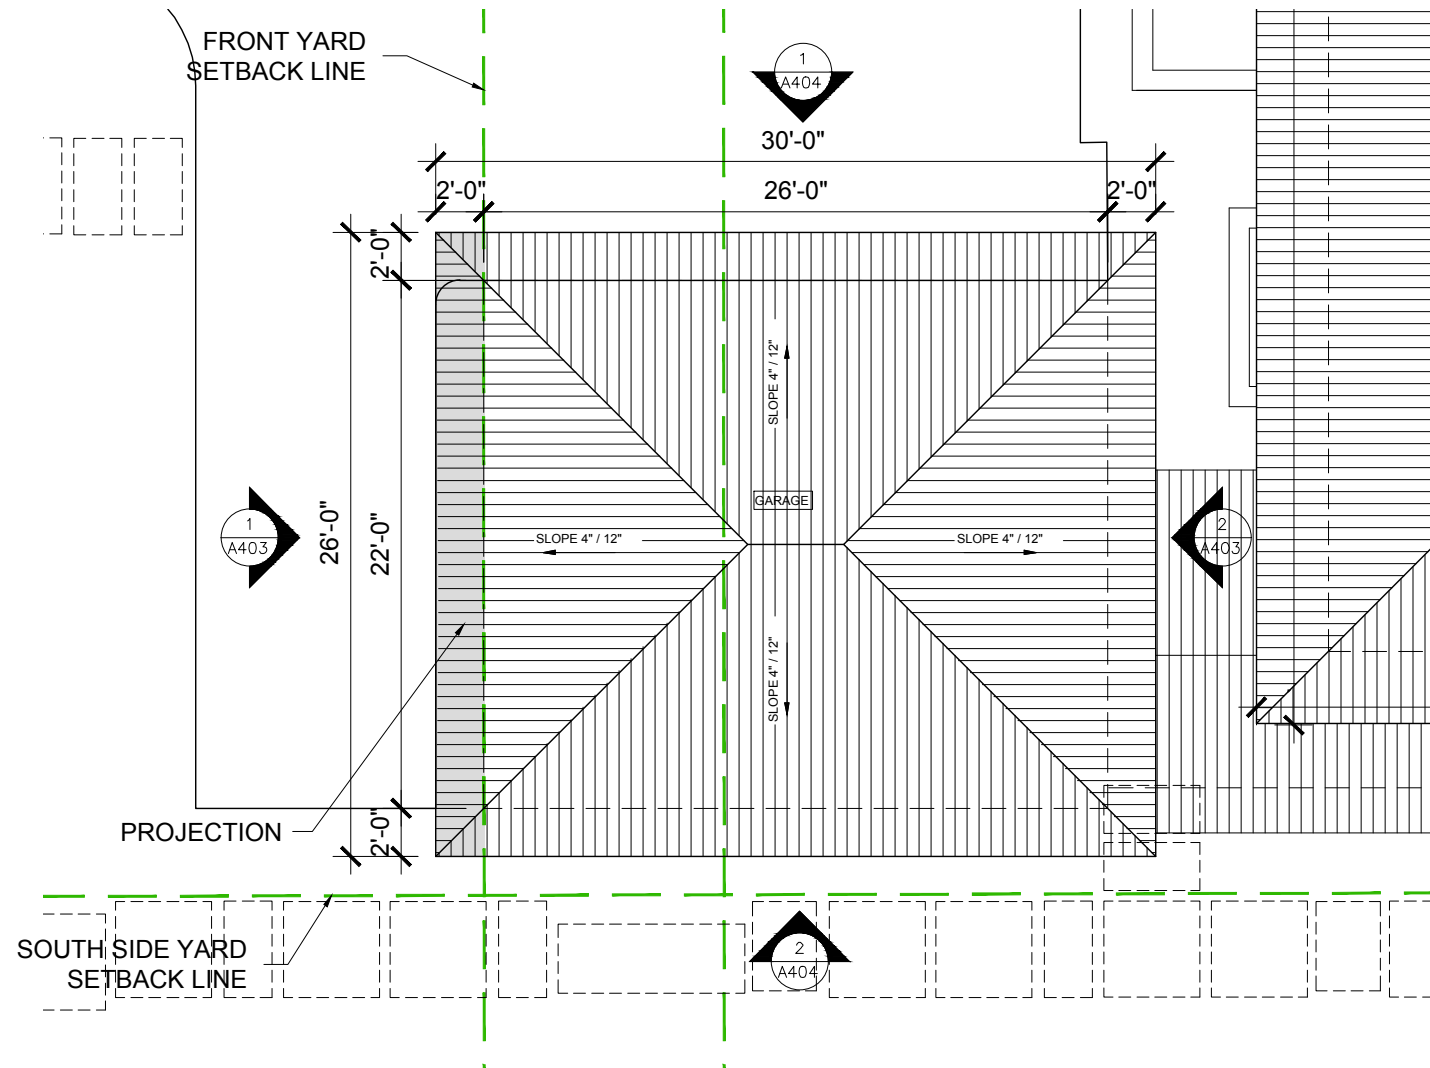

01 GUEST QUARTERS ROOF PLAN
SCALE: 1/8" = 1'-0"

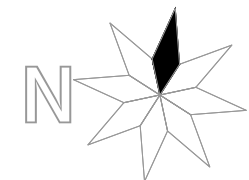



1035 N. MIAMI AVENUE
SUITE 406
MIAMI, FLORIDA 33136
TEL: 305.440.4314
gonzalezarchitecture.com
create@gonzalezarchitecture.com




ENRIQUE RENE GONZALEZ
REGISTERED ARCHITECT

NEW RESIDENCE
SINGLE FAMILY DWELLING
6431 PINETREE DRIVE CIRCLE
MIAMI BEACH, FLORIDA 33141


09-20-2021
FIRST SUB.

10-11-2021
FINAL SUB

A102

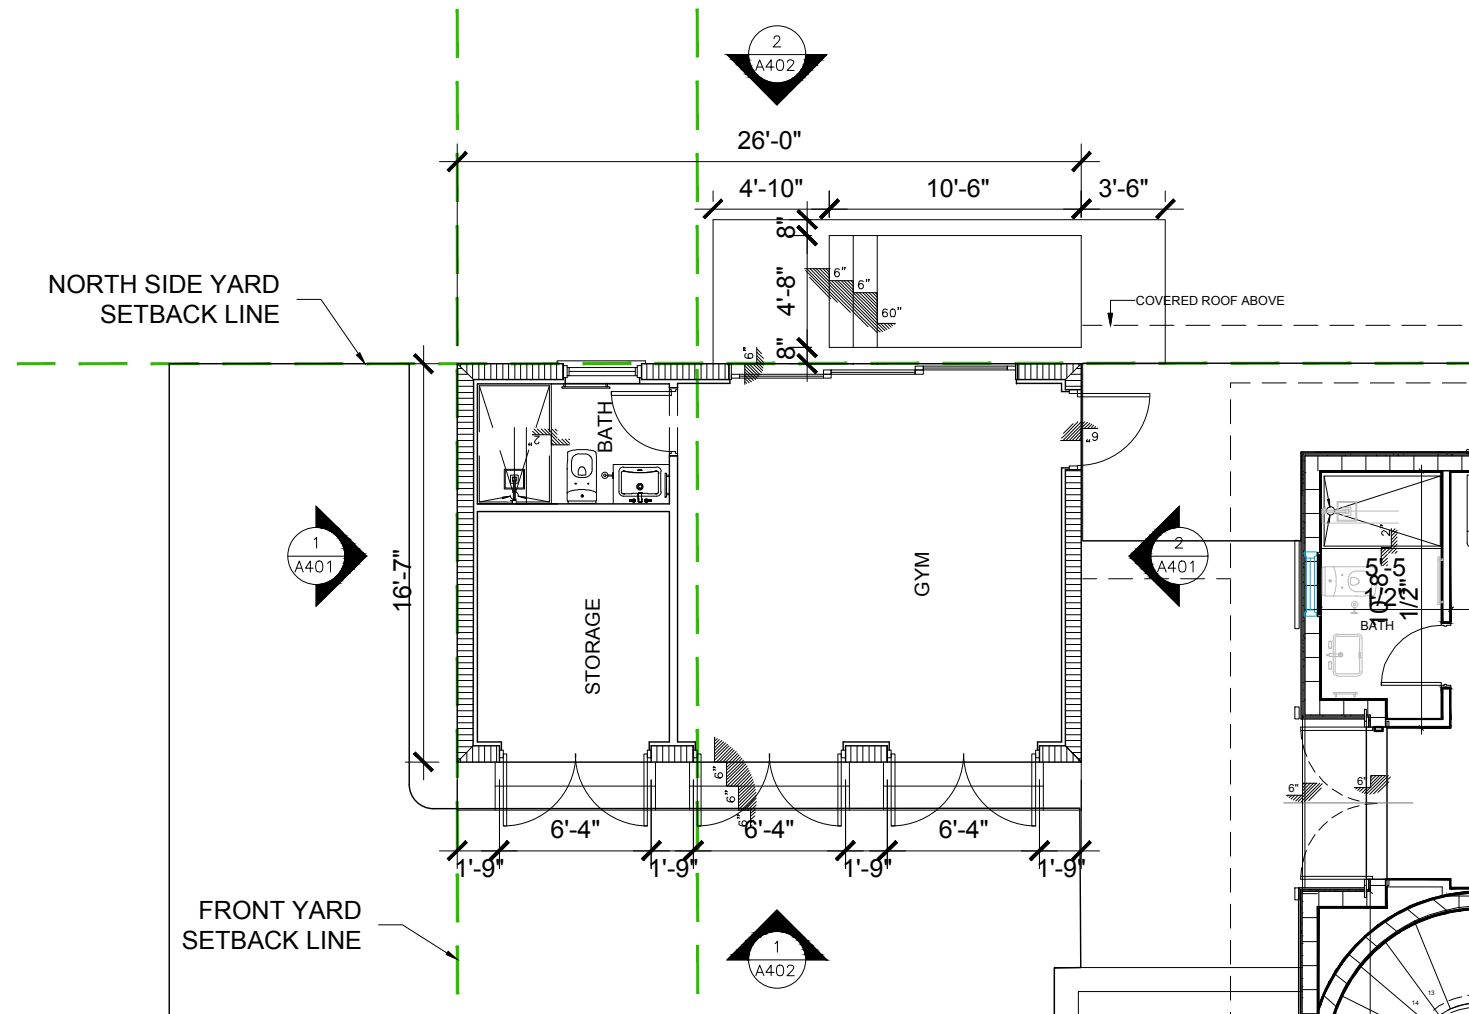

01 GYM GROUND LEVEL PLAN
SCALE: 1/8" = 1'-0"

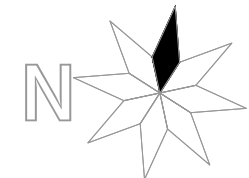

1035 N. MIAMI AVENUE

SUITE 406

MIAMI, FLORIDA 33136

TELE: 305.440.4314

gonzalezarchitecture.com

create@gonzalezarchitecture.com

GFA

GONZALEZARCHITECTURE

ENRIQUE RENE GONZALEZ

REGISTERED ARCHITECT

STATE OF FLORIDA

ENRIQUE R. GONZALEZ

AR94719

STATE OF FLORIDA

AR94719

NEW RESIDENCE

SINGLE FAMILY DWELLING

6431 PINETREE DRIVE CIRCLE

MIAMI BEACH, FLORIDA 33141


09-20-2021

FIRST SUB.


10-11-2021

FINAL SUB



A103

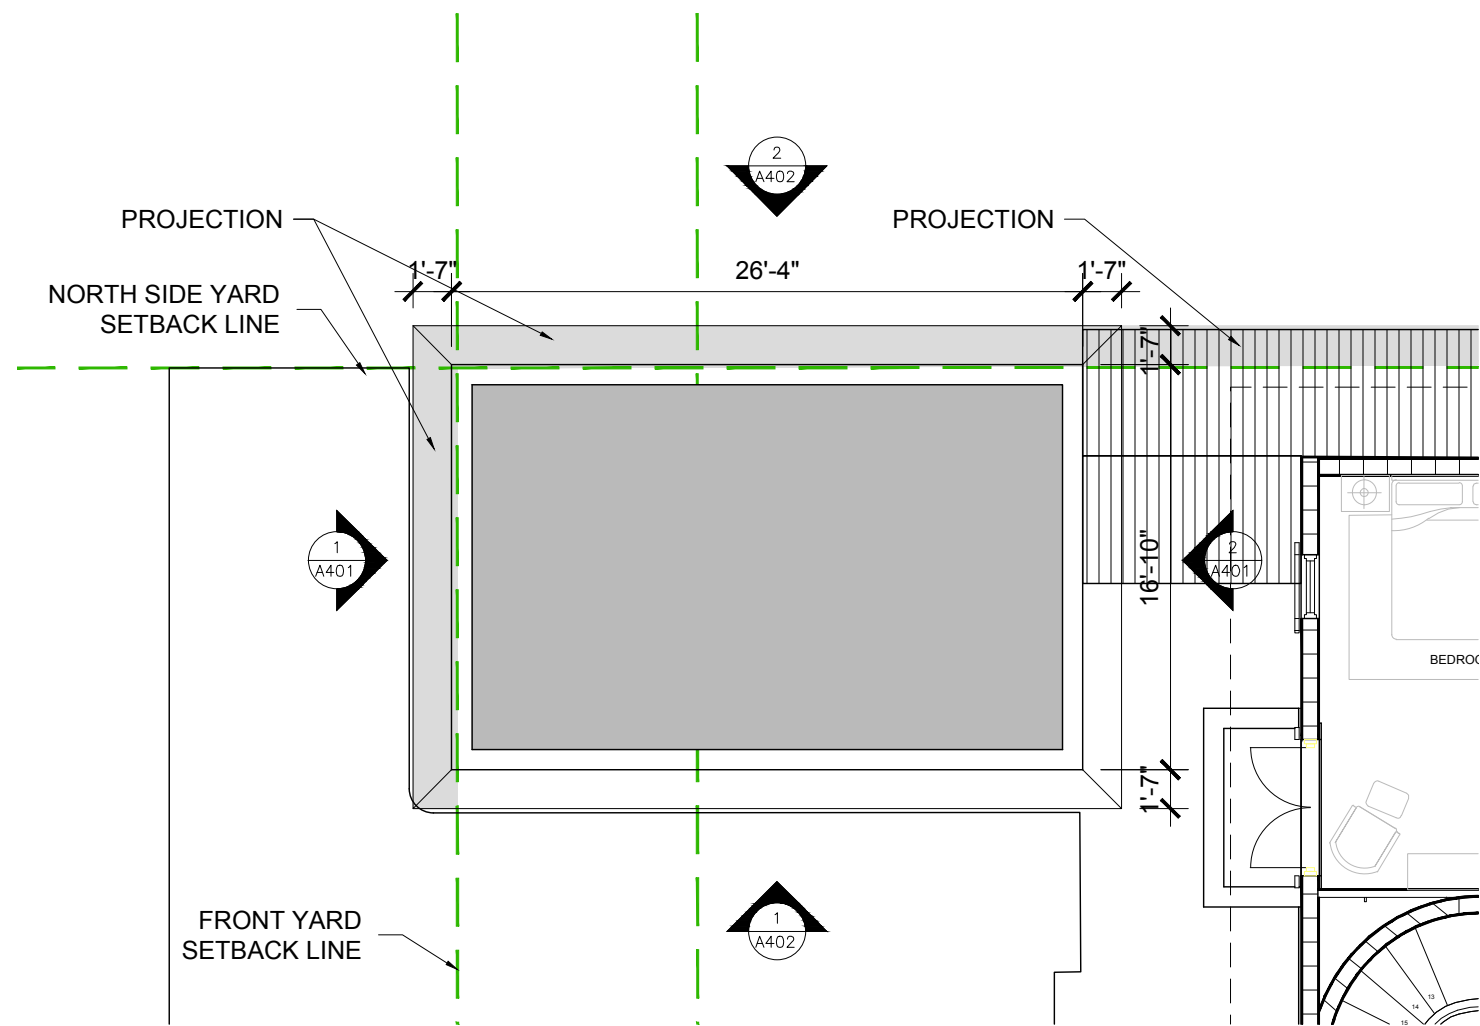

01 GYM ROOF PLAN
SCALE: 1/8" = 1'-0"

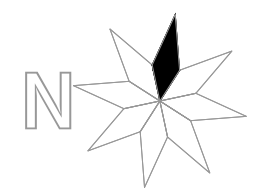

1035 N. MIAMI AVENUE SUITE 406 MIAMI, FLORIDA 33136 TELE: 305.440.4314 gonzalezarchitecture.com create@gonzalezarchitecture.com GZA GONZALEZ ARCHITECTURE	ENRIQUE RENE GONZALEZ REGISTERED ARCHITECT ENRIQUE R. GONZALEZ STATE OF FLORIDA AR94719	NEW RESIDENCE SINGLE FAMILY DWELLING 6431 PINETREE DRIVE CIRCLE MIAMI BEACH, FLORIDA 33141	09-20-2021 FIRST SUB.	10-11-2021 FINAL SUB		A104
--	---	--	----------------------------------	---------------------------------	--	--------------------

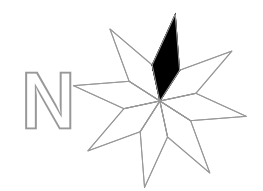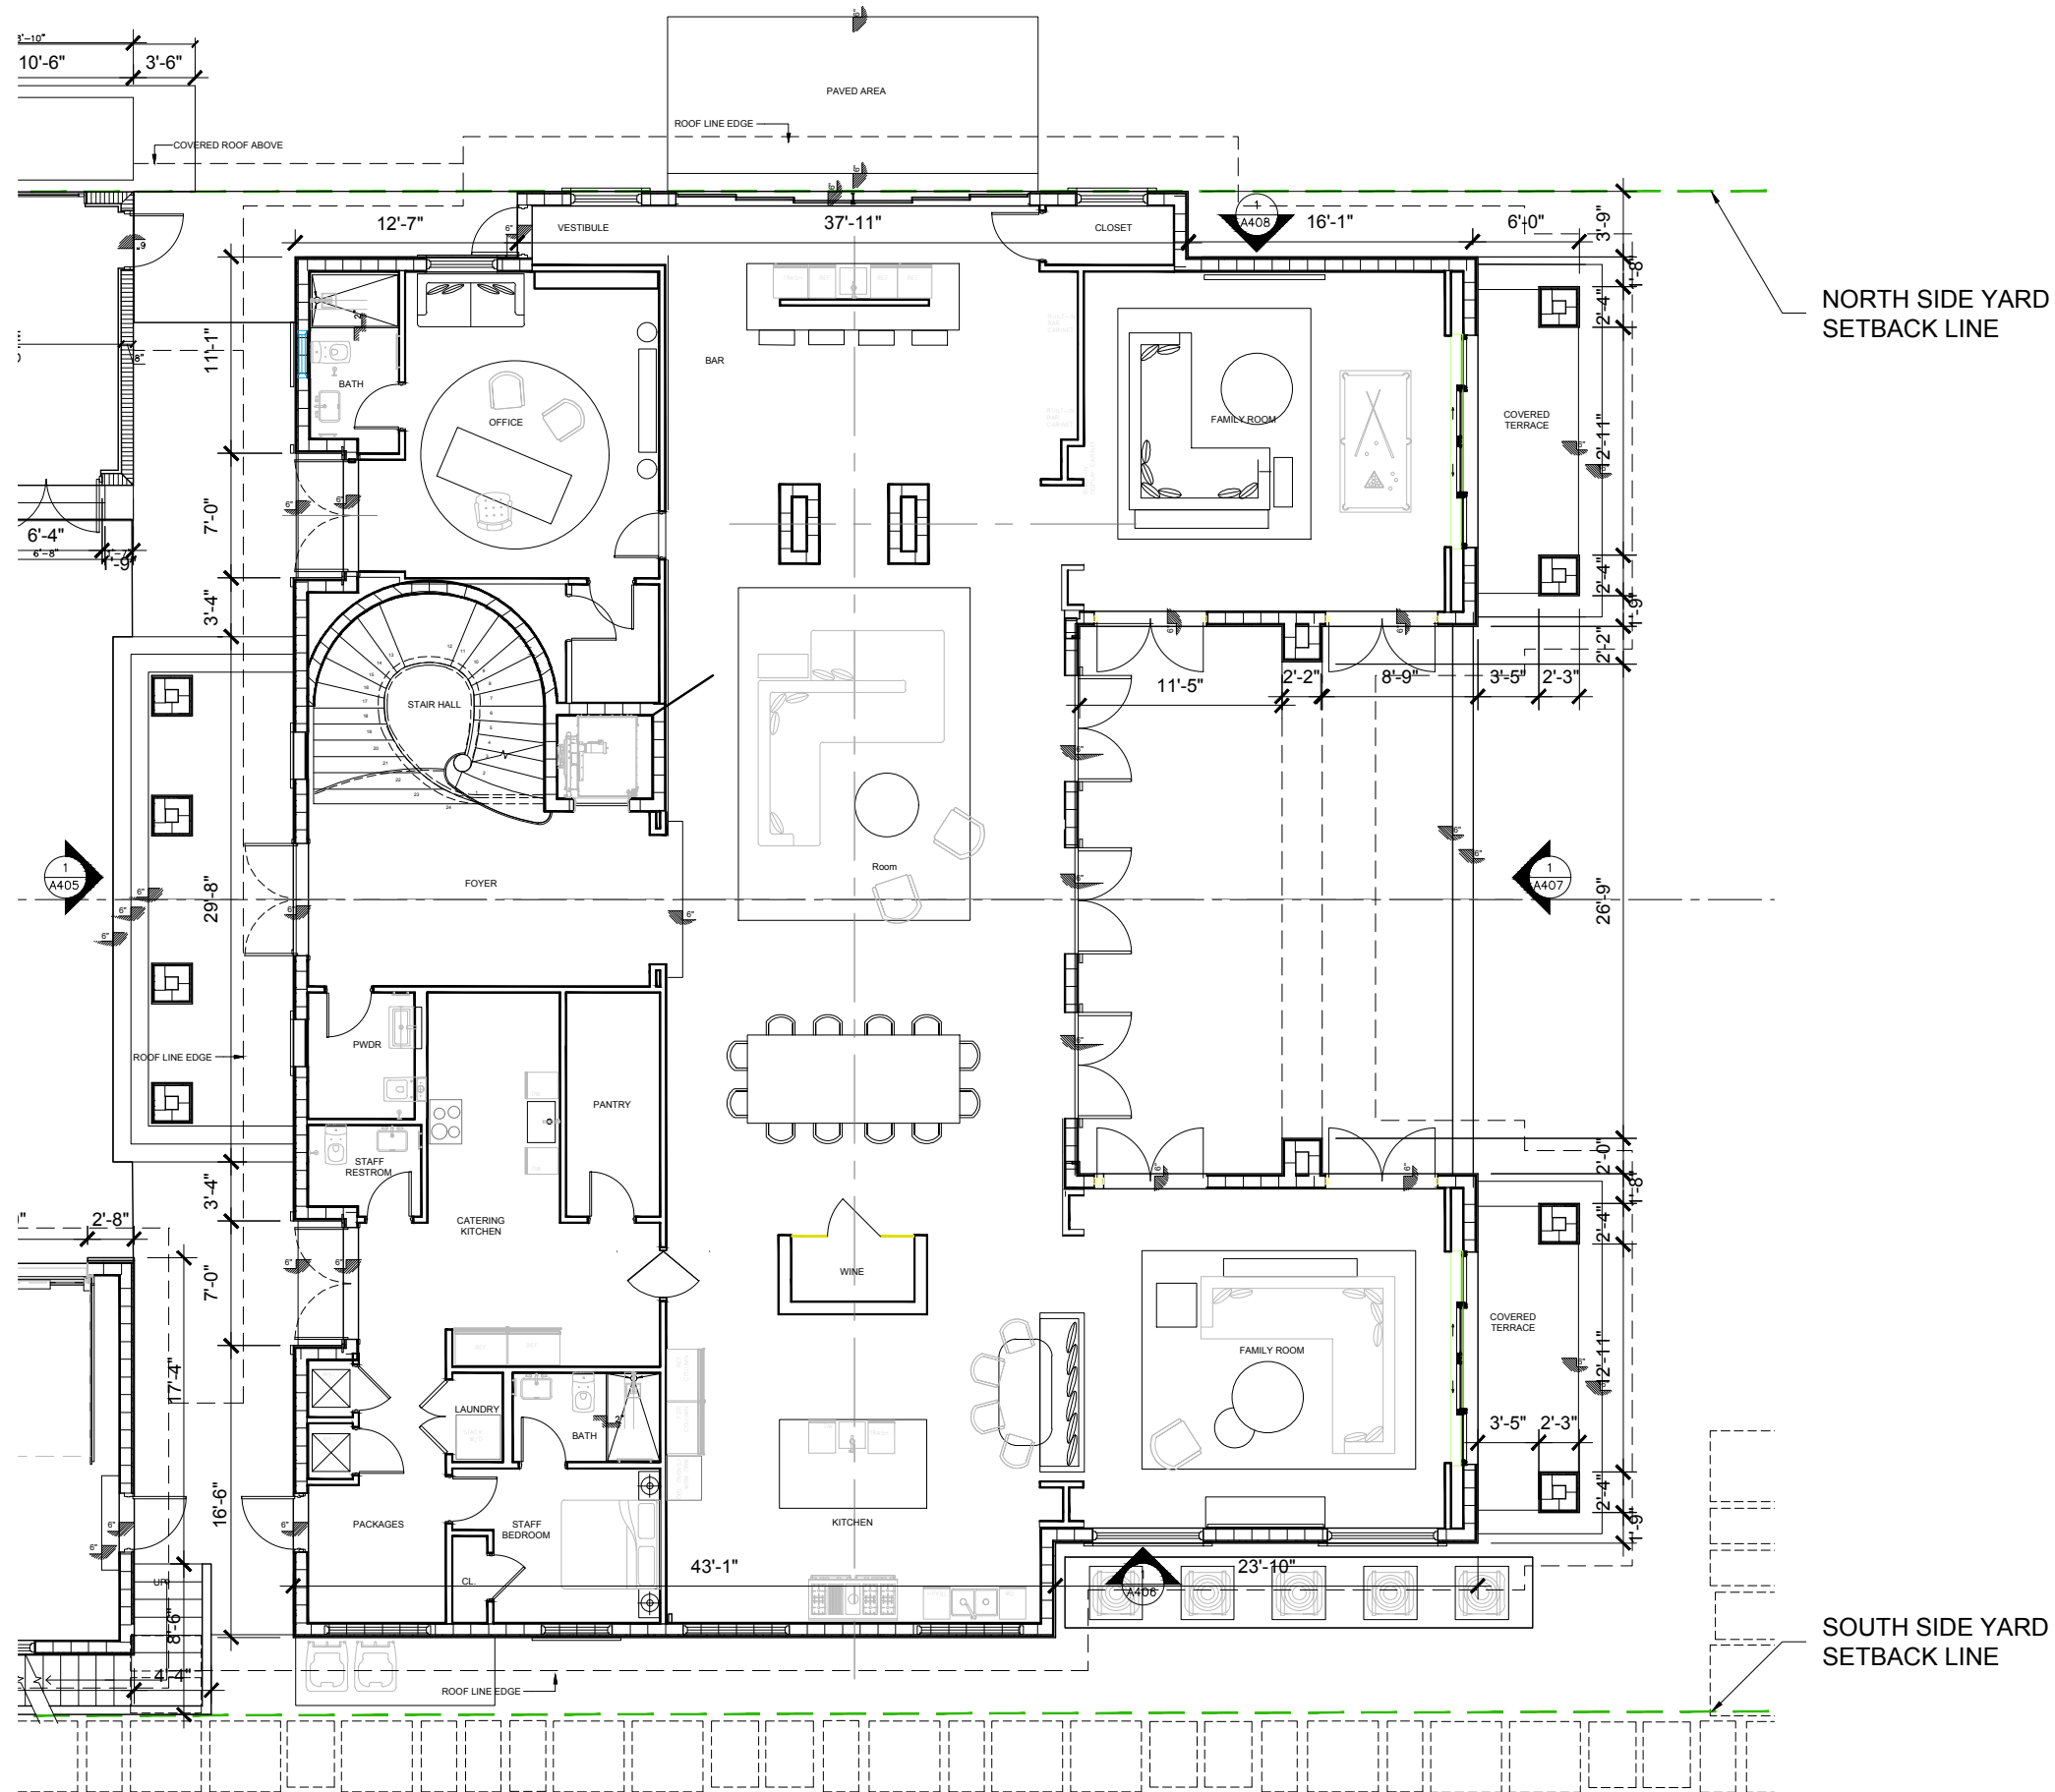

1035 N. MIAMI AVENUE
SUITE 406
MIAMI, FLORIDA 33136
TEL: 305.440.4314
gonzalezarchitecture.com
create@gonzalezarchitecture.com


ENRIQUE RENE GONZALEZ
REGISTERED ARCHITECT

NEW RESIDENCE
SINGLE FAMILY DWELLING
6431 PINETREE DRIVE CIRCLE
MIAMI BEACH, FLORIDA 33141

09-20-2021
FIRST SUB.


10-11-2021
FINAL SUB

A105

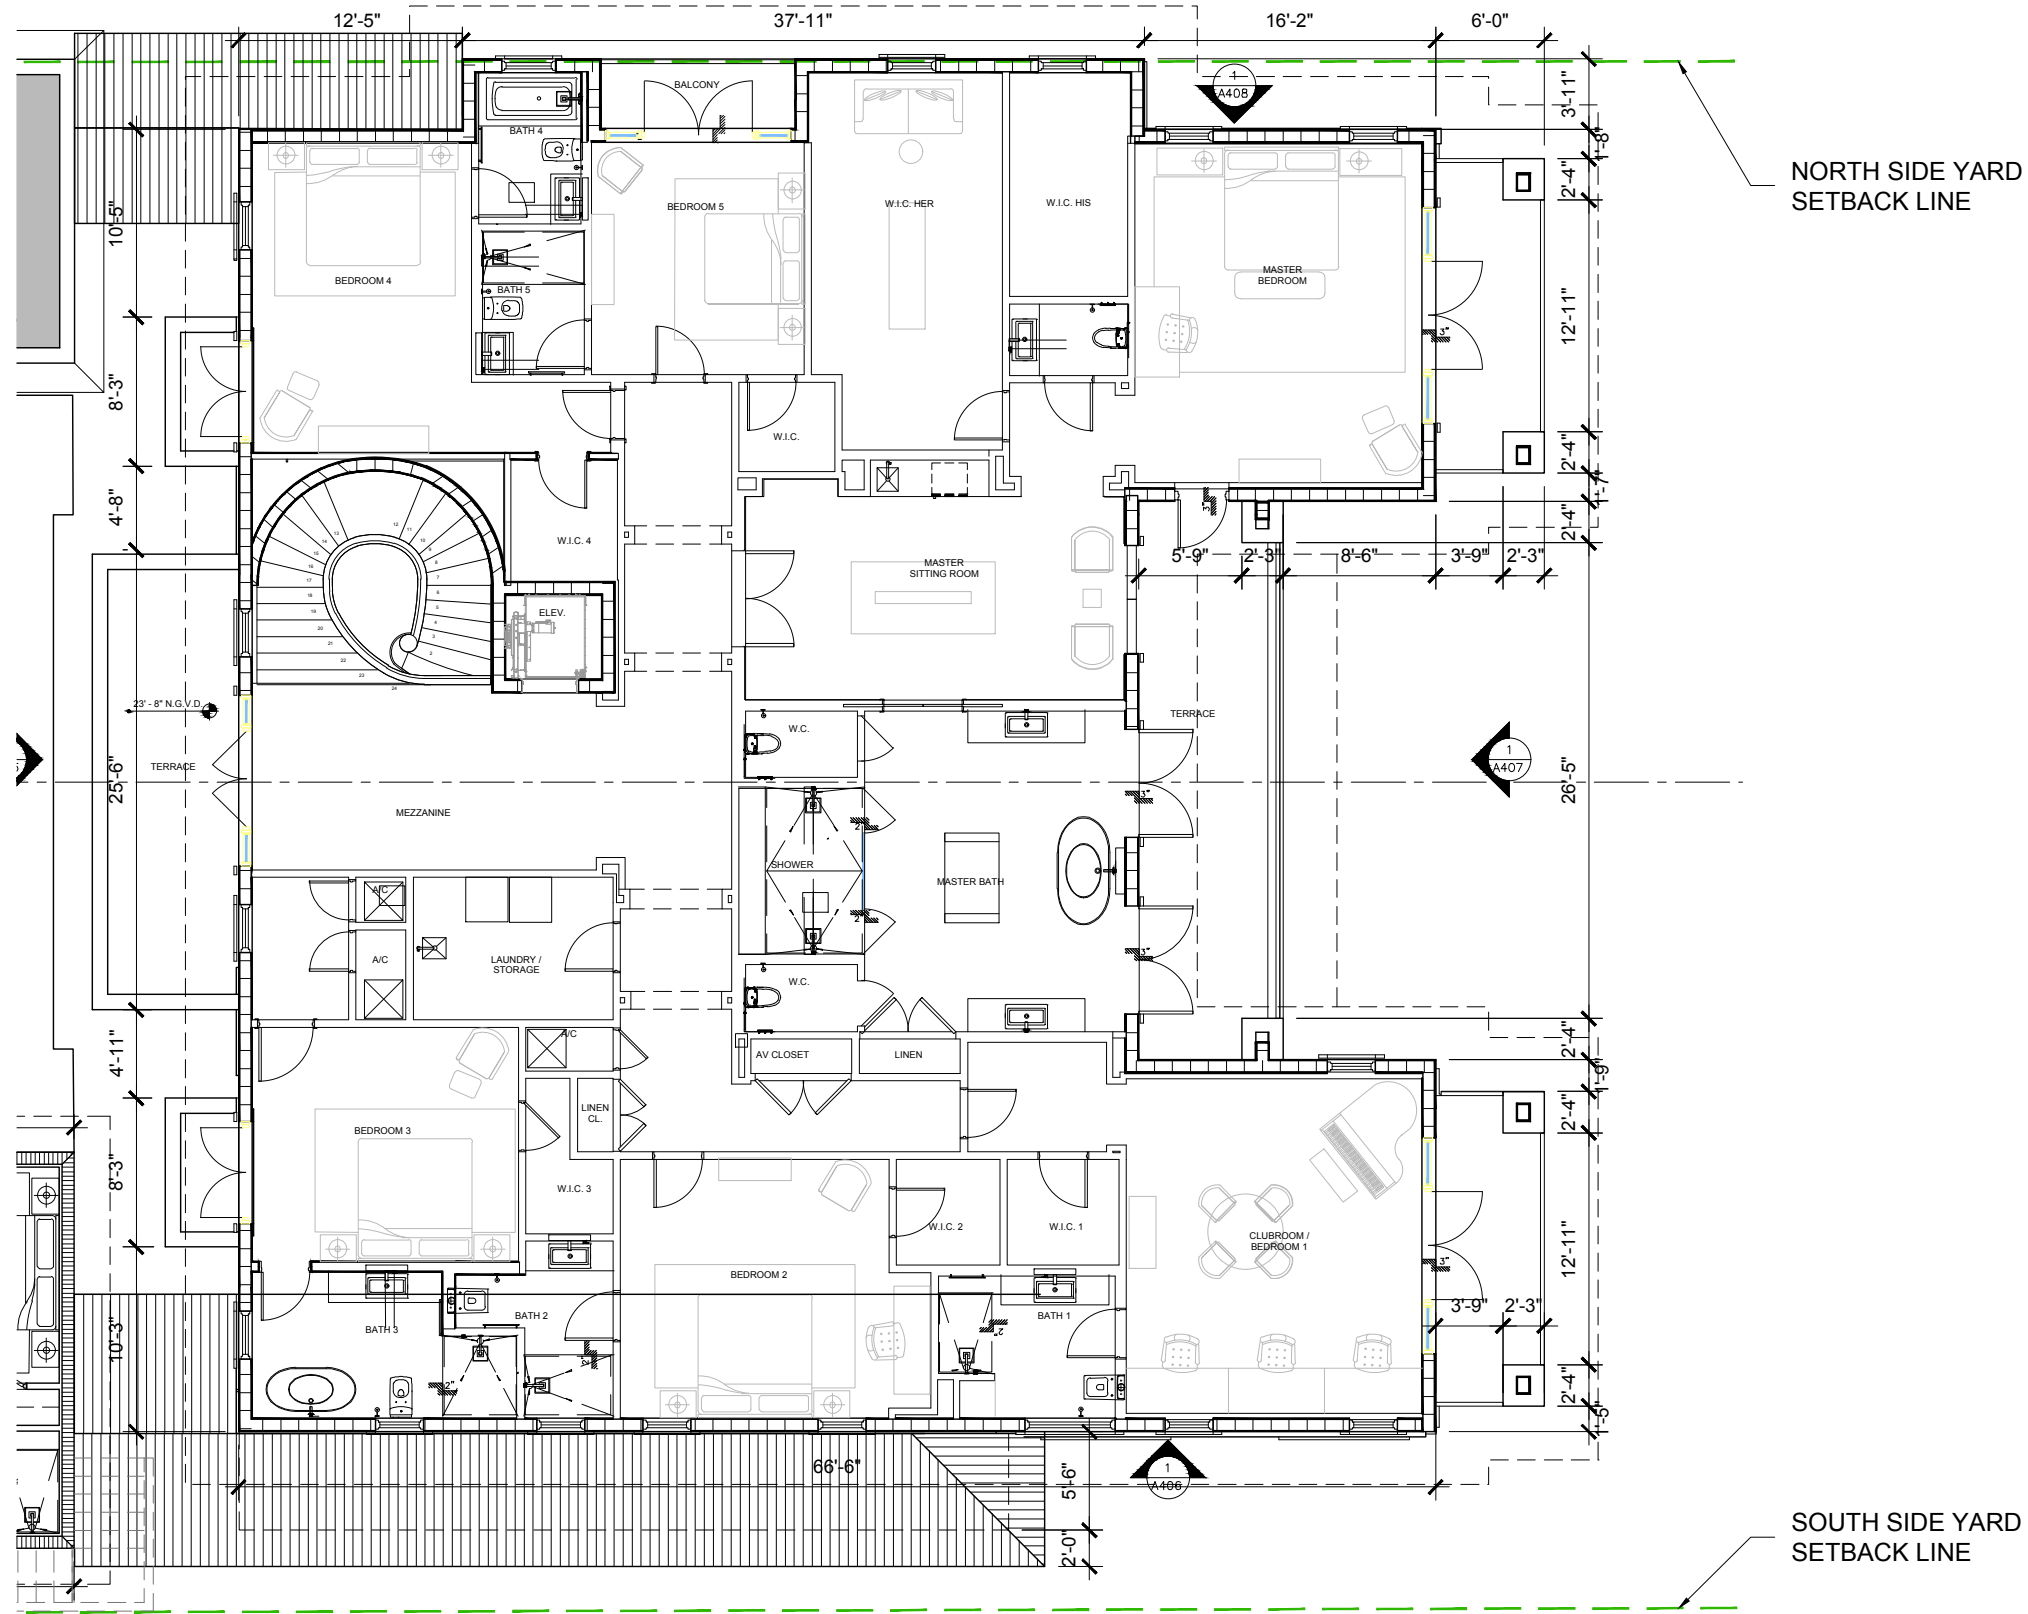


01 MAIN HOUSE 2ND LEVEL PLAN
SCALE: 3/32" = 1'-0"



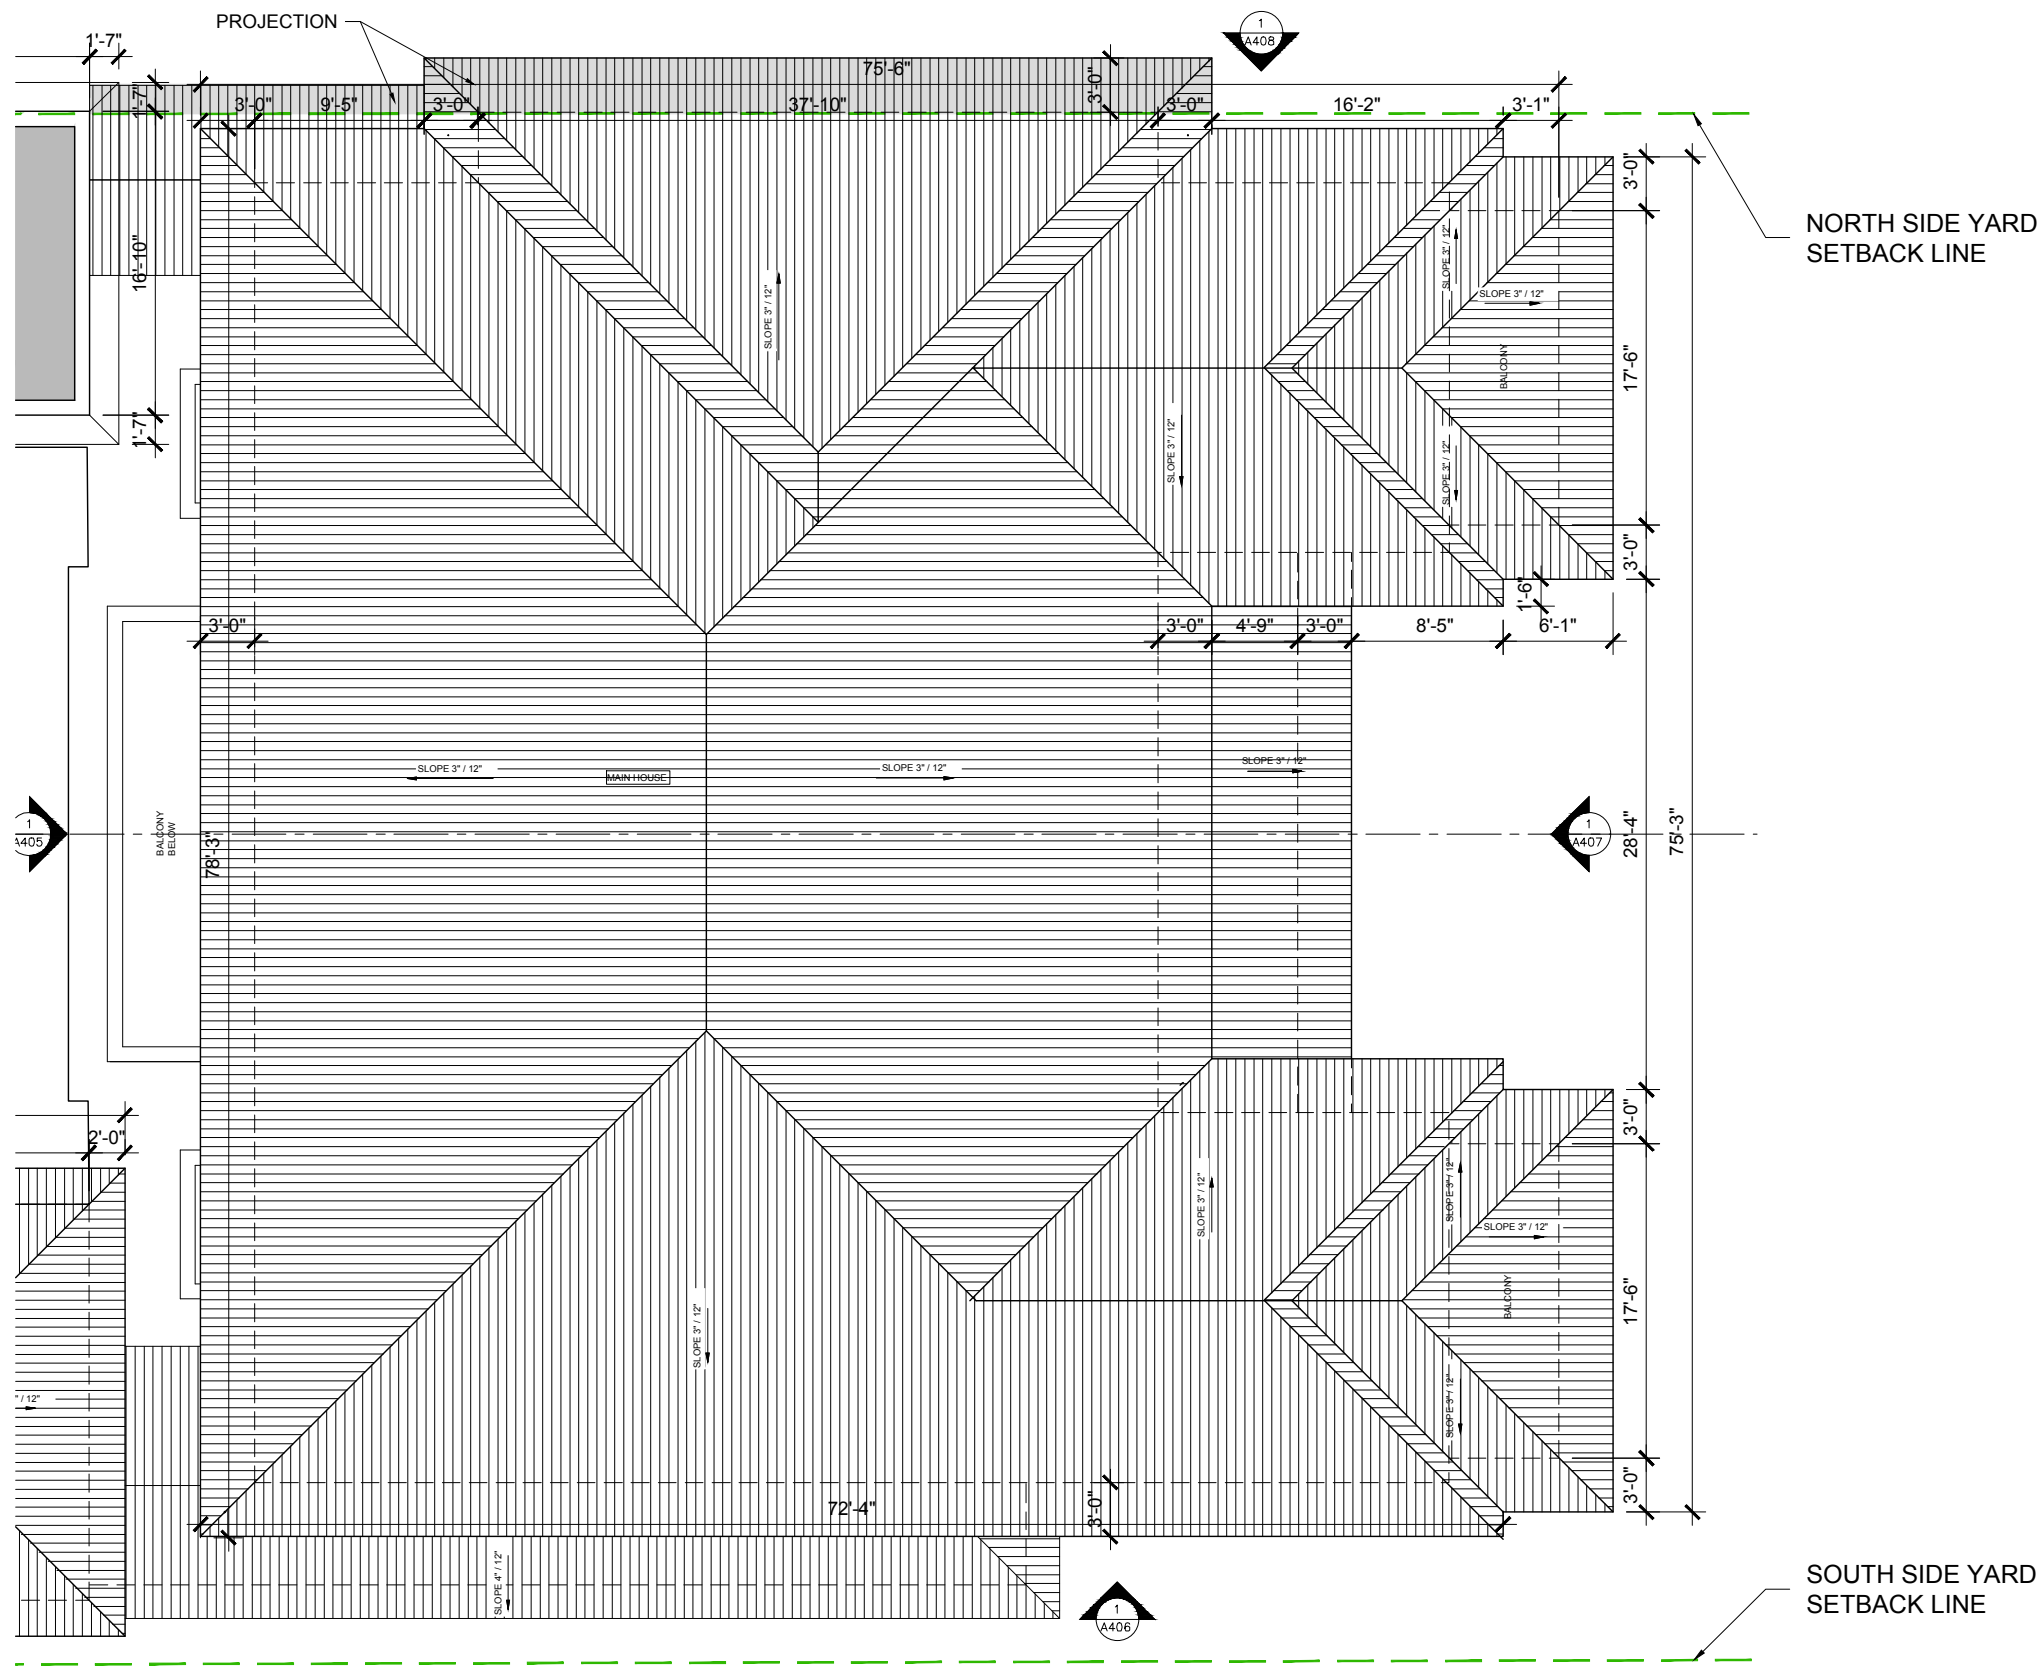

01 MAIN HOUSE ROOF PLAN
SCALE: 3/32" = 1'-0"

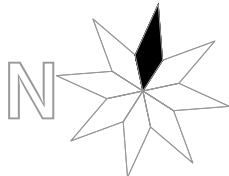

1035 N. MIAMI AVENUE
SUITE 406
MIAMI, FLORIDA 33136
TELE: 305.440.4314
gonzalezarchitecture.com
create@gonzalezarchitecture.com

GFA
GONZALEZARCHITECTURE


ENRIQUE RENE GONZALEZ
REGISTERED ARCHITECT

STATE OF FLORIDA
AR94719


NEW RESIDENCE
SINGLE FAMILY DWELLING
6431 PINETREE DRIVE CIRCLE
MIAMI BEACH, FLORIDA 33141


09-20-2021
FIRST SUB.
10-11-2021
FINAL SUB

A107

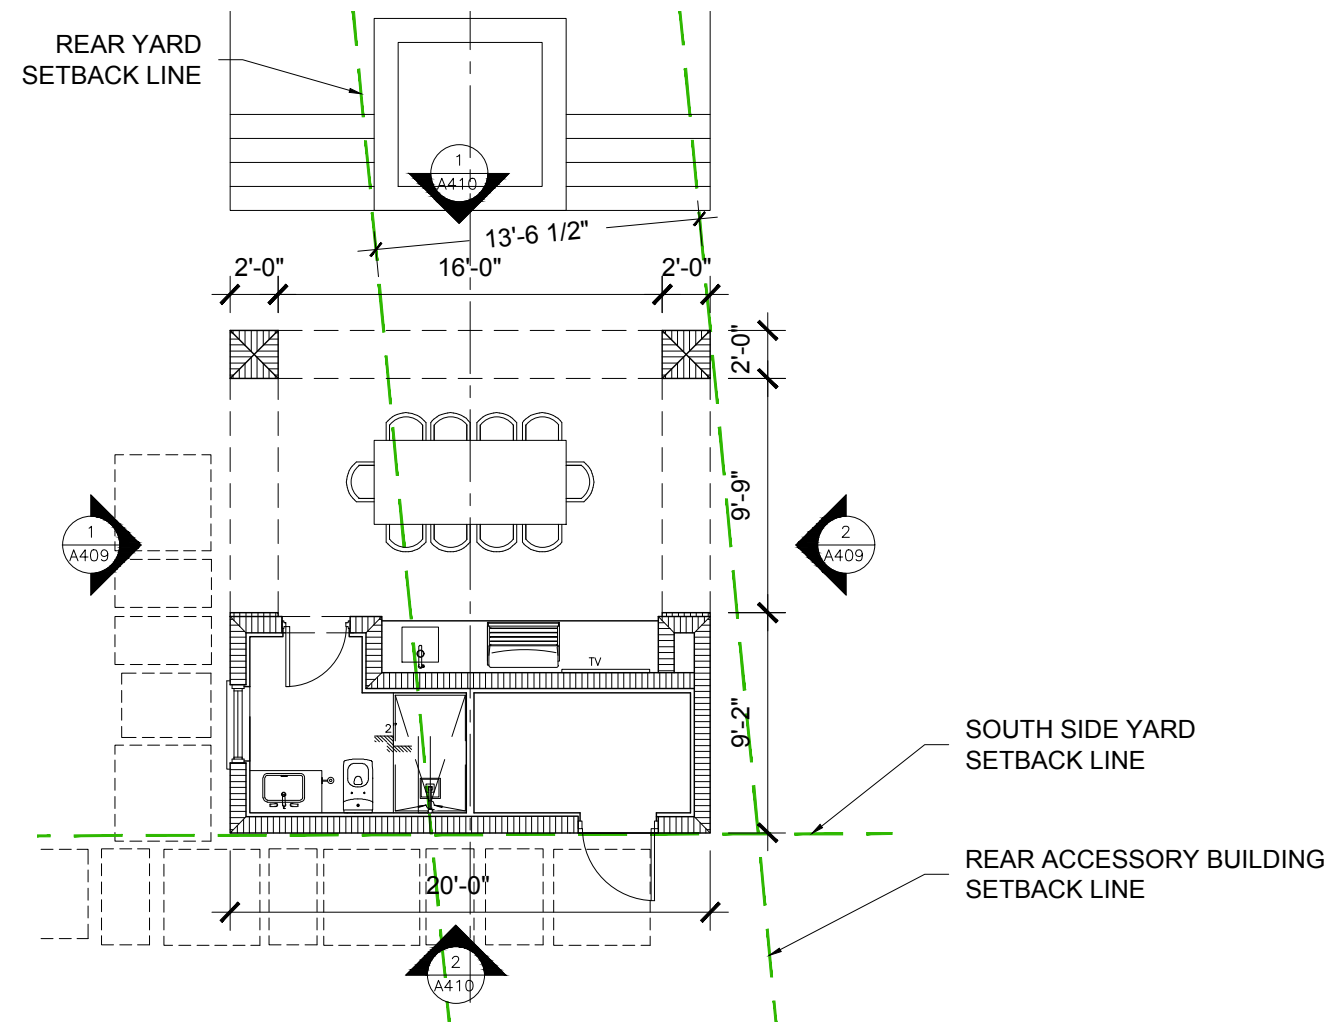



01 POOL CABANA GROUND LEVEL PLAN
SCALE: 1/8" = 1'-0"

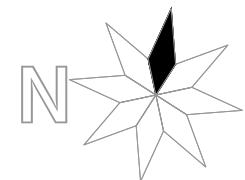

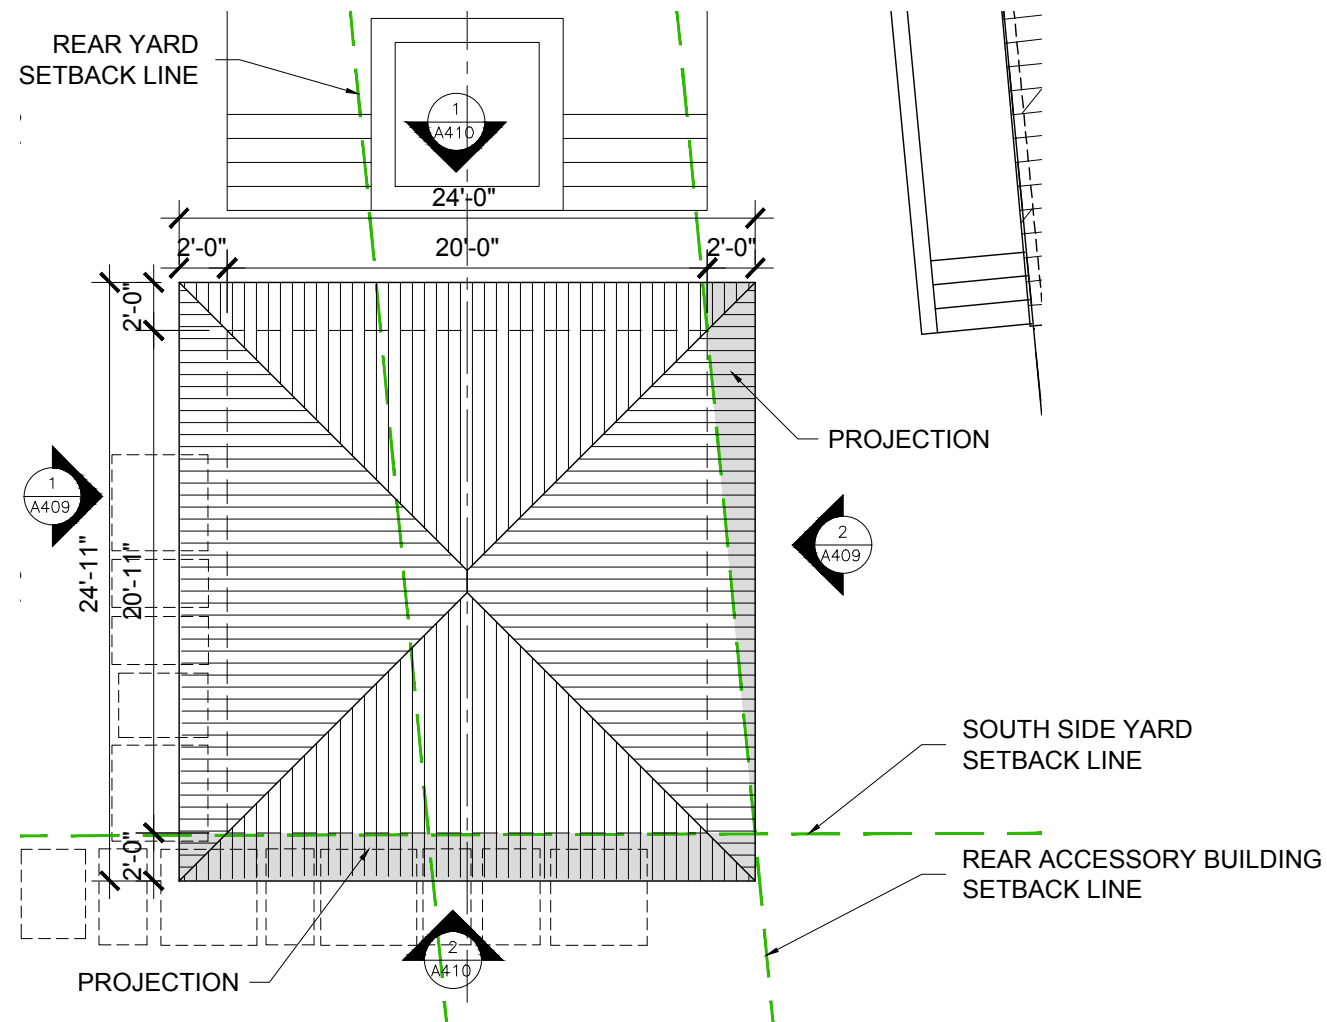

01 POOL CABANA ROOF PLAN
SCALE: 1/8" = 1'-0"

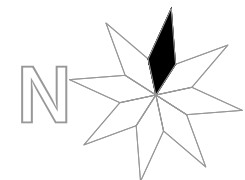


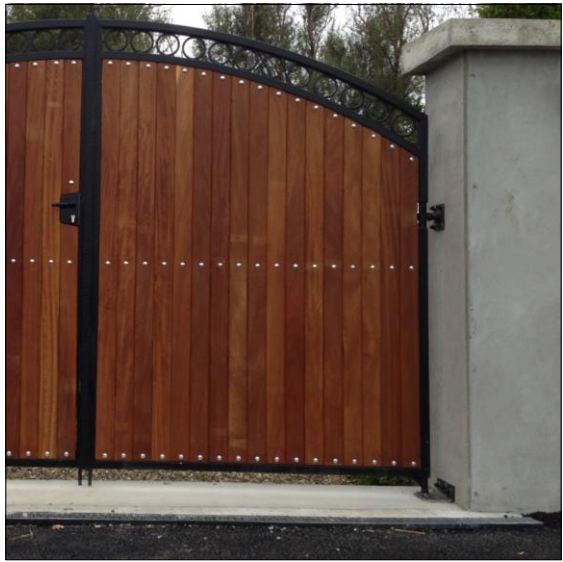



TEAK / ALUM GATES



KEYSTONE CLADDING

 

STUCCO FINISH
PAINT: BM WHITE PM-2

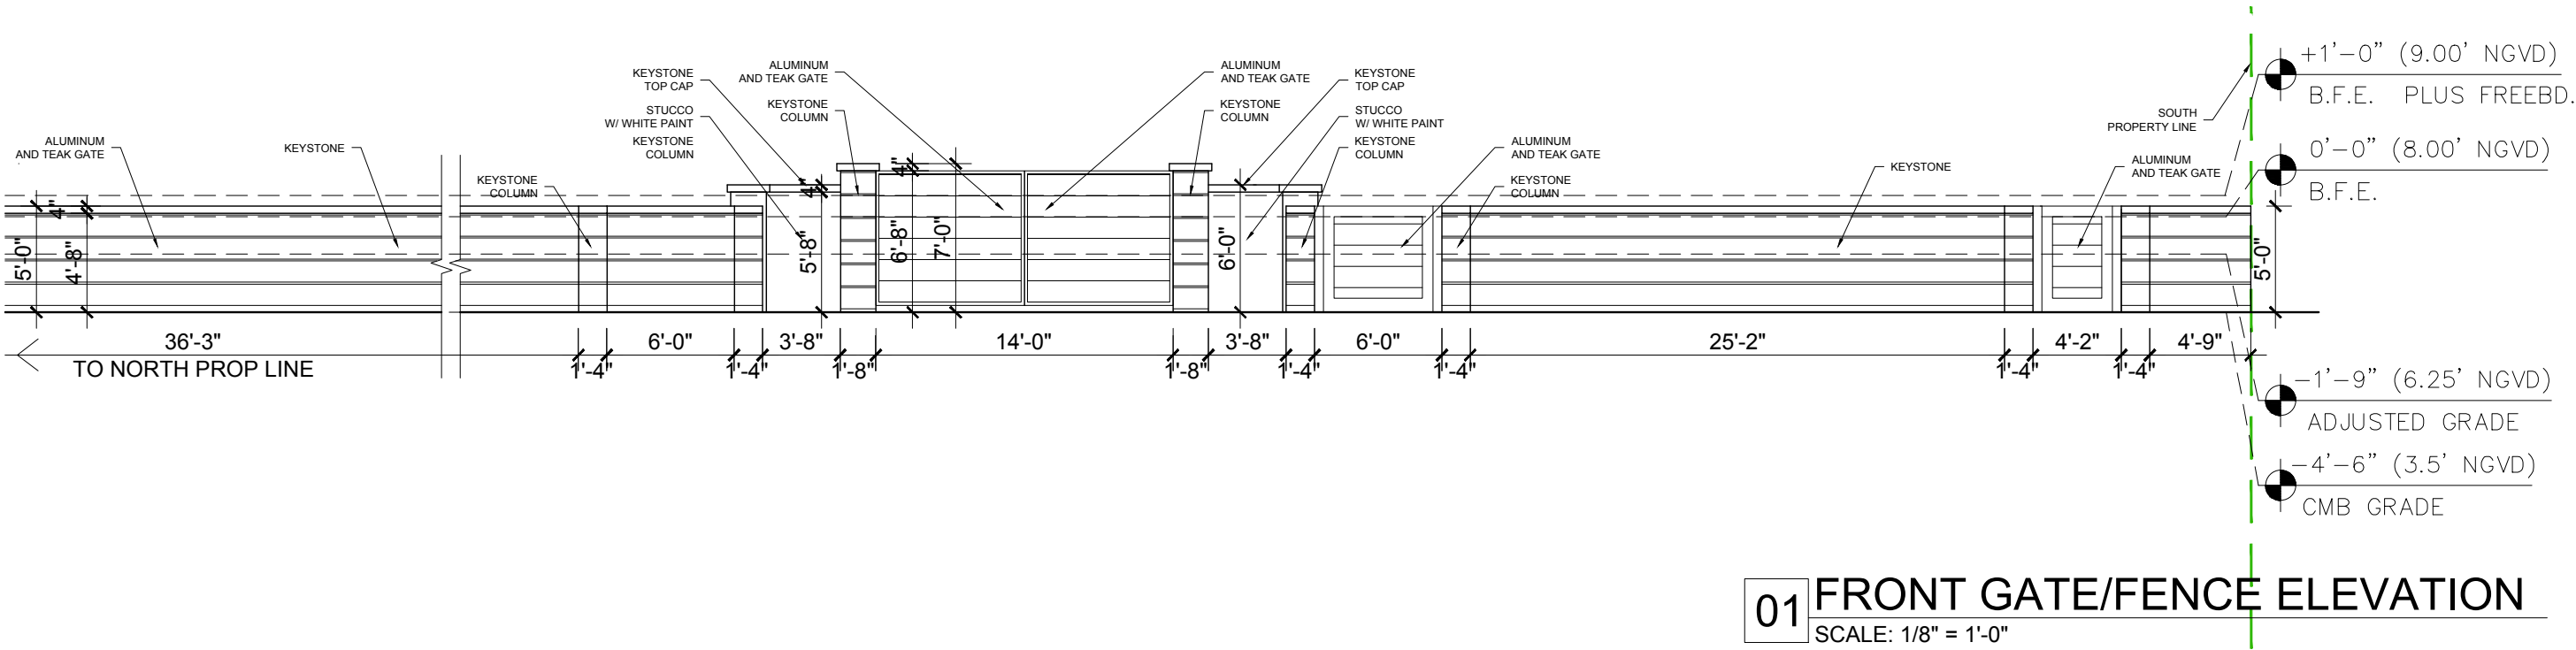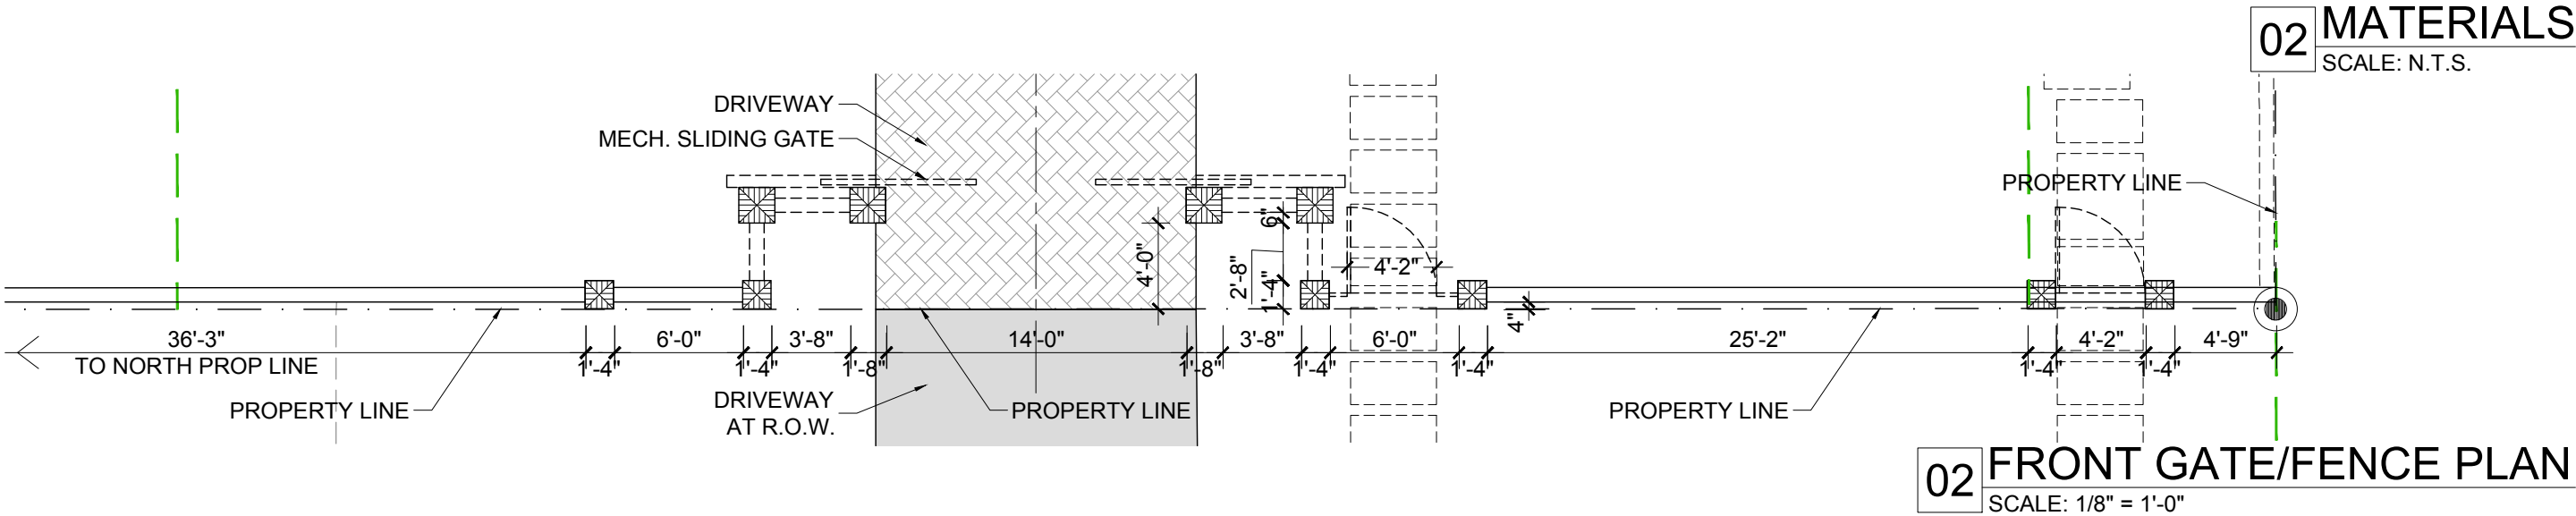

1035 N. MIAMI AVENUE
SUITE 406
MIAMI, FLORIDA 33136
TELE: 305.440.4314
gonzalezarchitecture.com
create@gonzalezarchitecture.com

Gonzalez Architecture

ENRIQUE RENE GONZALEZ
REGISTERED ARCHITECT
STATE OF FLORIDA
AR94719

NEW RESIDENCE
SINGLE FAMILY DWELLING
6431 PINETREE DRIVE CIRCLE
MIAMI BEACH, FLORIDA 33141

09-20-2021
FIRST SUB.


10-11-2021
FINAL SUB

A400




KEYSTONE CLADDING

03 MATERIALS
SCALE: N.T.S.

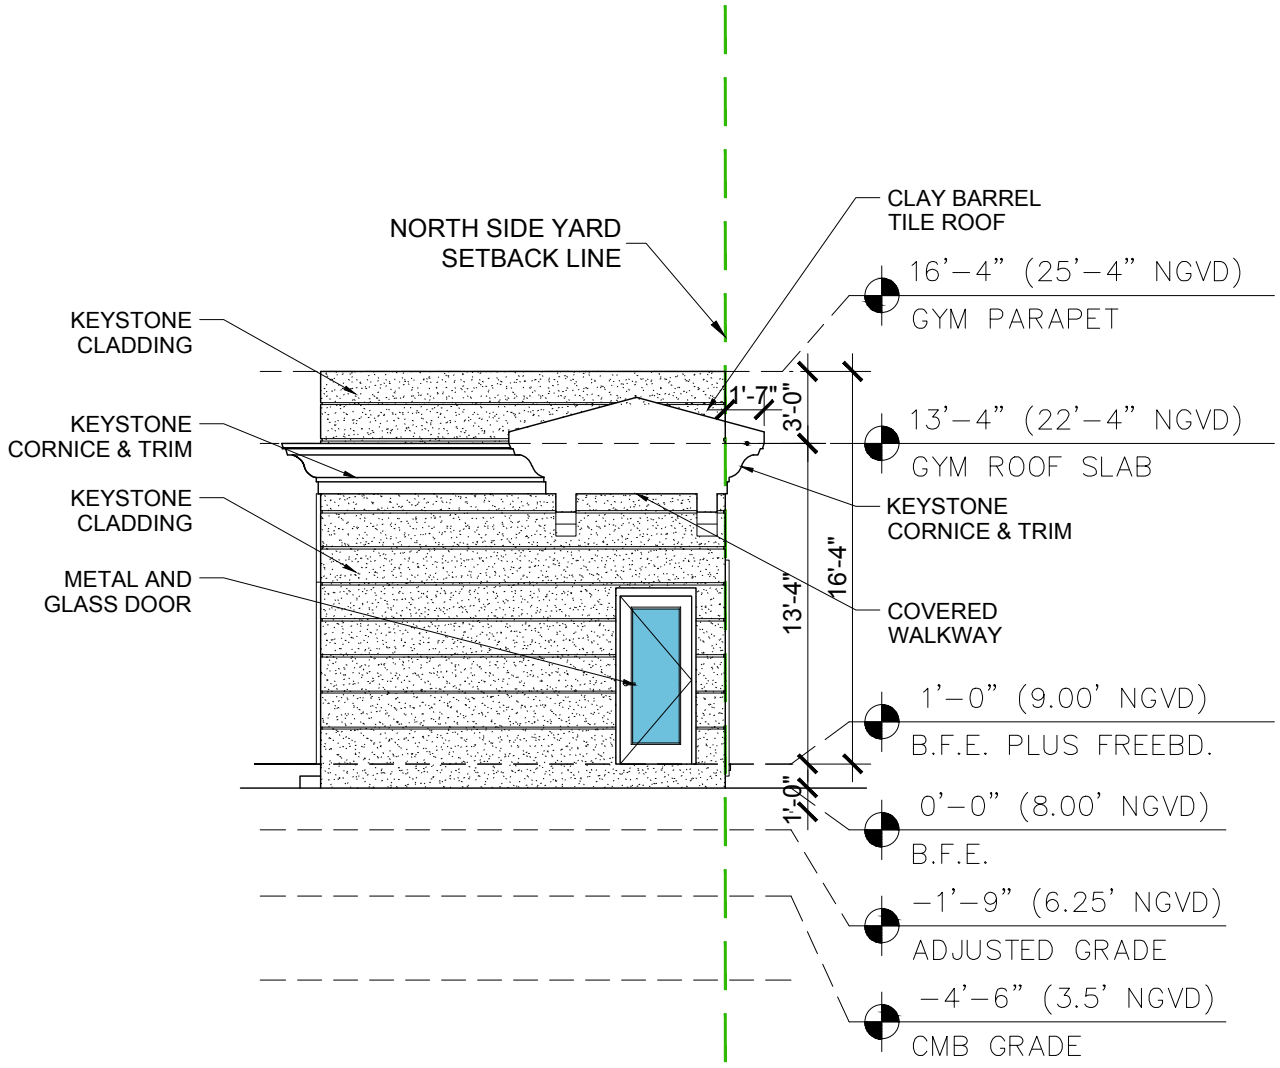

02 GYM EAST ELEVATION
SCALE: 1/8" = 1'-0"

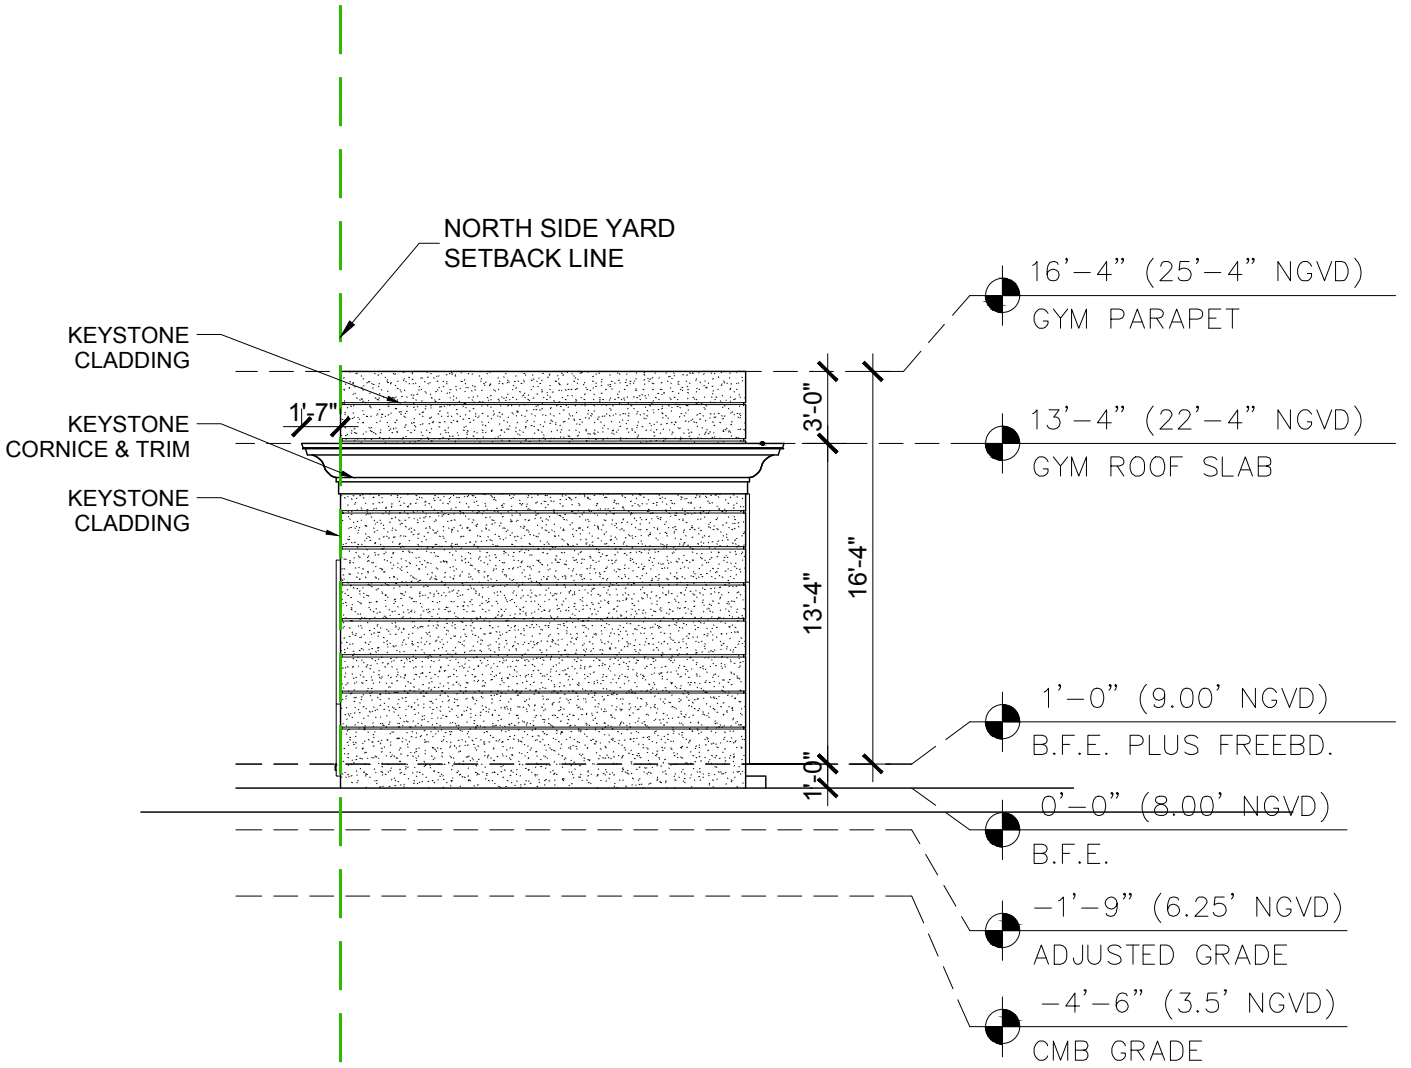

01 GYM WEST ELEVATION
SCALE: 1/8" = 1'-0"

1035 N. MIAMI AVENUE
SUITE 406
MIAMI, FLORIDA 33136
TELE: 305.440.4314
gonzalezarchitecture.com
create@gonzalezarchitecture.com

G/A
GONZALEZ ARCHITECTURE

ENRIQUE RENE GONZALEZ
REGISTERED ARCHITECT

STATE OF FLORIDA
AR94719

NEW RESIDENCE

SINGLE FAMILY DWELLING


6431 PINETREE DRIVE CIRCLE

MIAMI BEACH, FLORIDA 33141


09-20-2021
FIRST SUB.

10-11-2021
FINAL SUB

A401

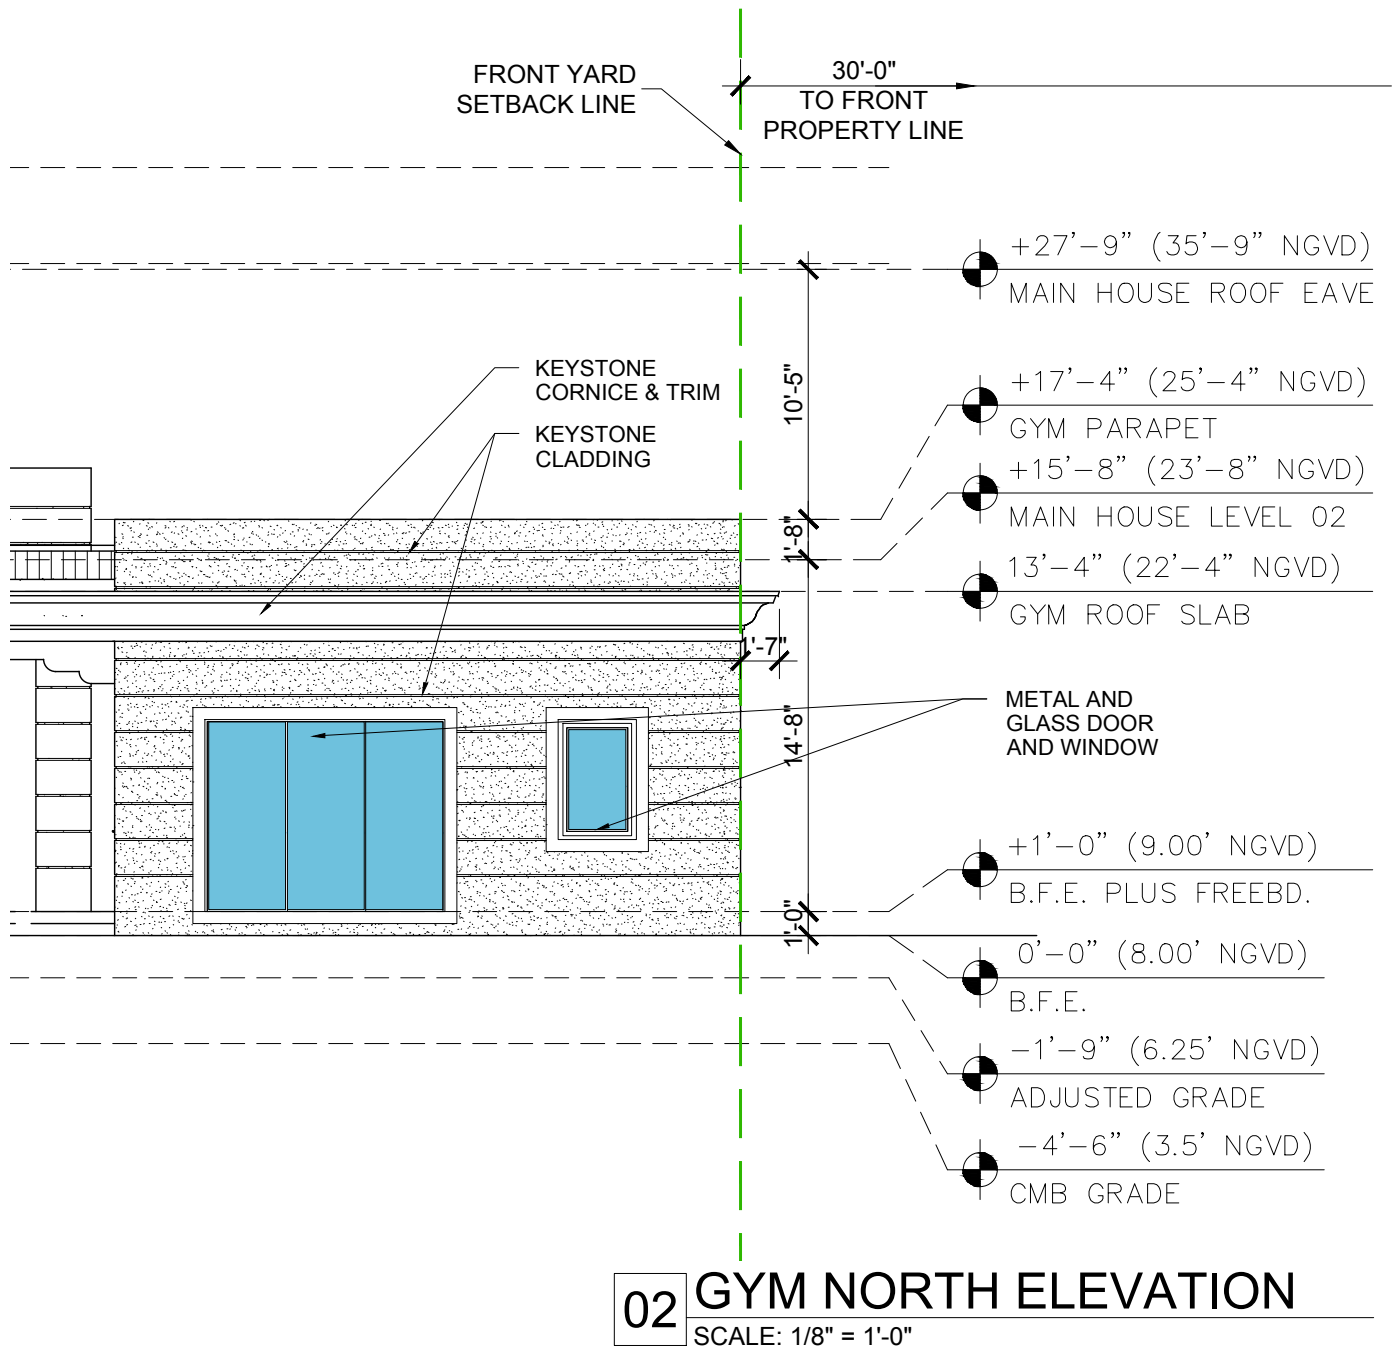

KEYSTONE CLADDING

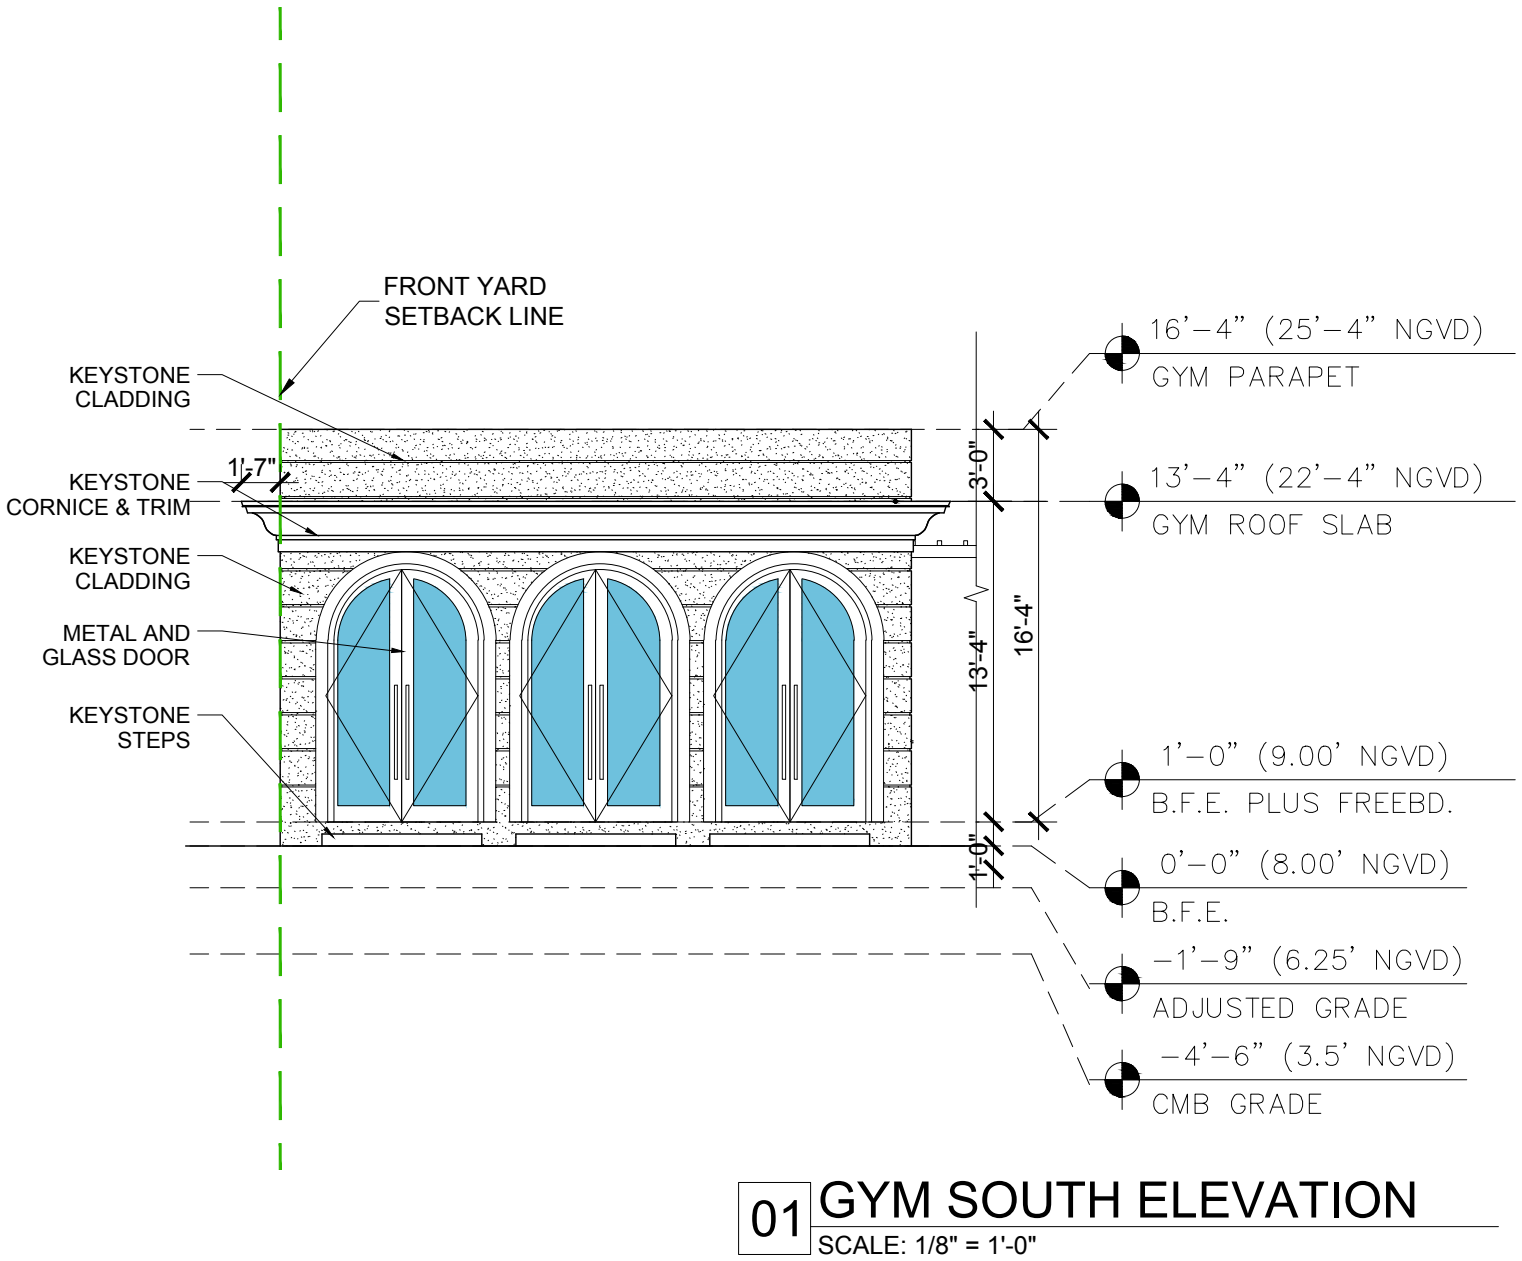

03 MATERIALS
SCALE: N.T.S.

1035 N. MIAMI AVENUE
SUITE 406
MIAMI, FLORIDA 33136
TELE: 305.440.4314
gonzalezarchitecture.com
create@gonzalezarchitecture.com

G/A
GONZALEZ ARCHITECTURE

ENRIQUE RENE GONZALEZ
REGISTERED ARCHITECT

STATE OF FLORIDA
AR94719

NEW RESIDENCE

SINGLE FAMILY DWELLING

6431 PINETREE DRIVE CIRCLE

MIAMI BEACH, FLORIDA 33141

09-20-2021
FIRST SUB.

10-11-2021
FINAL SUB

A402




CLAY BARREL ROOF TILE



CYPRESS SELECT WOOD EAVES




KEYSTONE CLADDING

 


STUCCO FINISH
PAINT: BM WHITE PM-2

02 MATERIALS
SCALE: N.T.S.

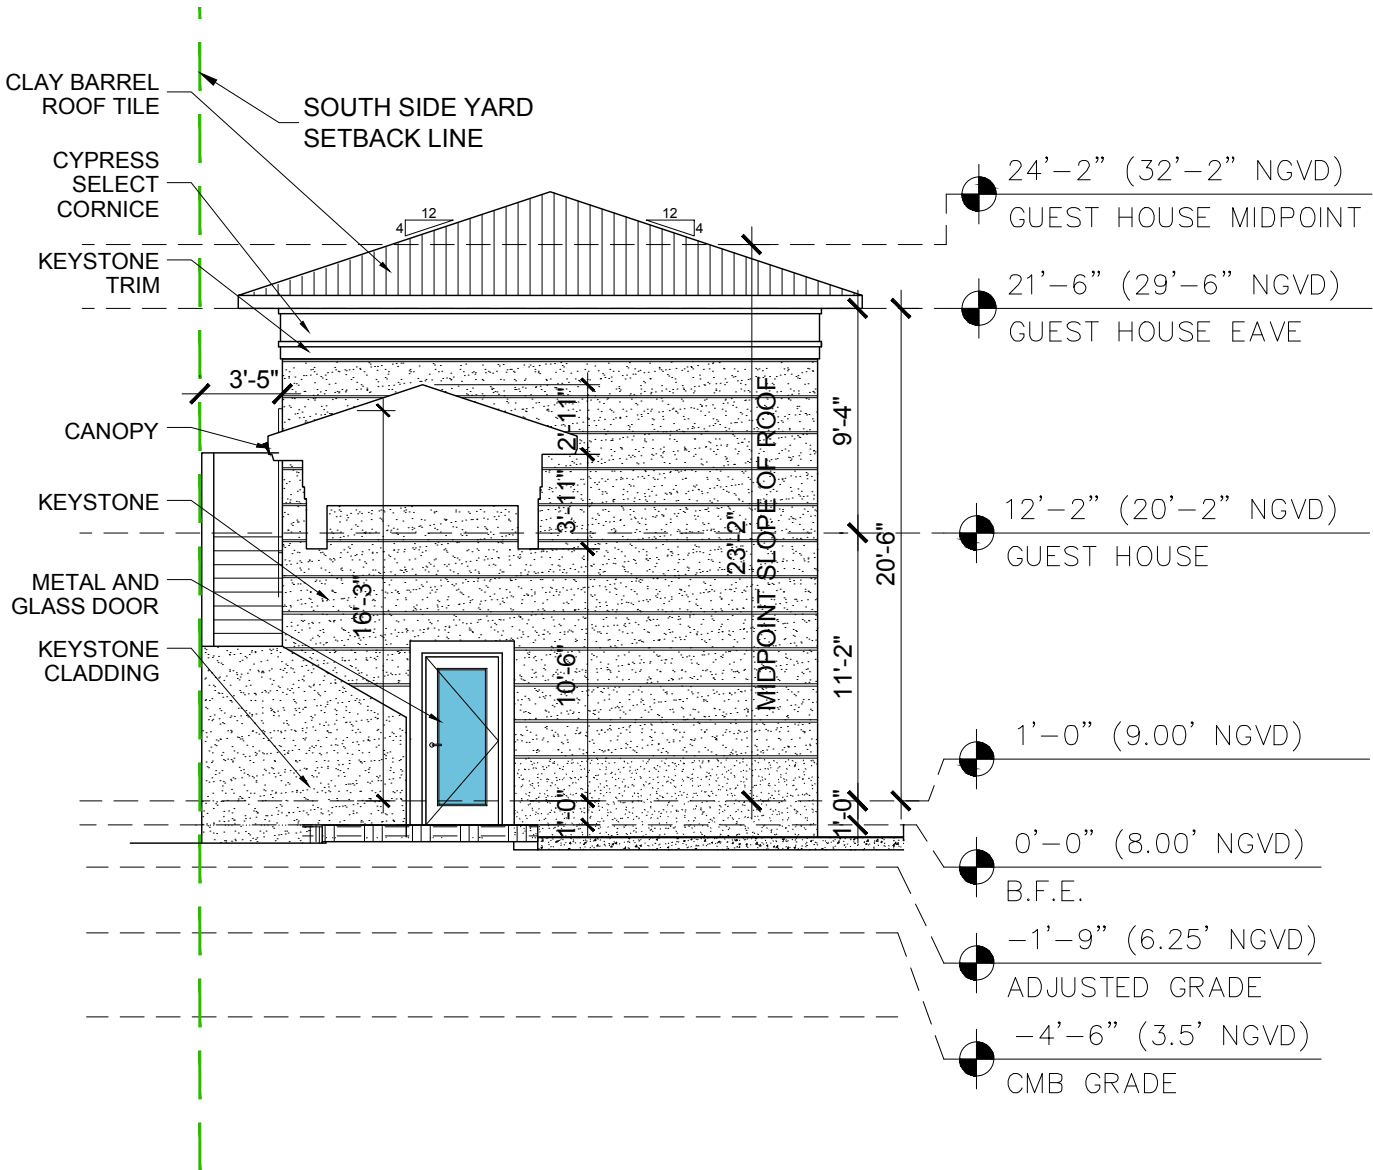

01 GUEST HOUSE EAST ELEVATION
SCALE: 1/8" = 1'-0"

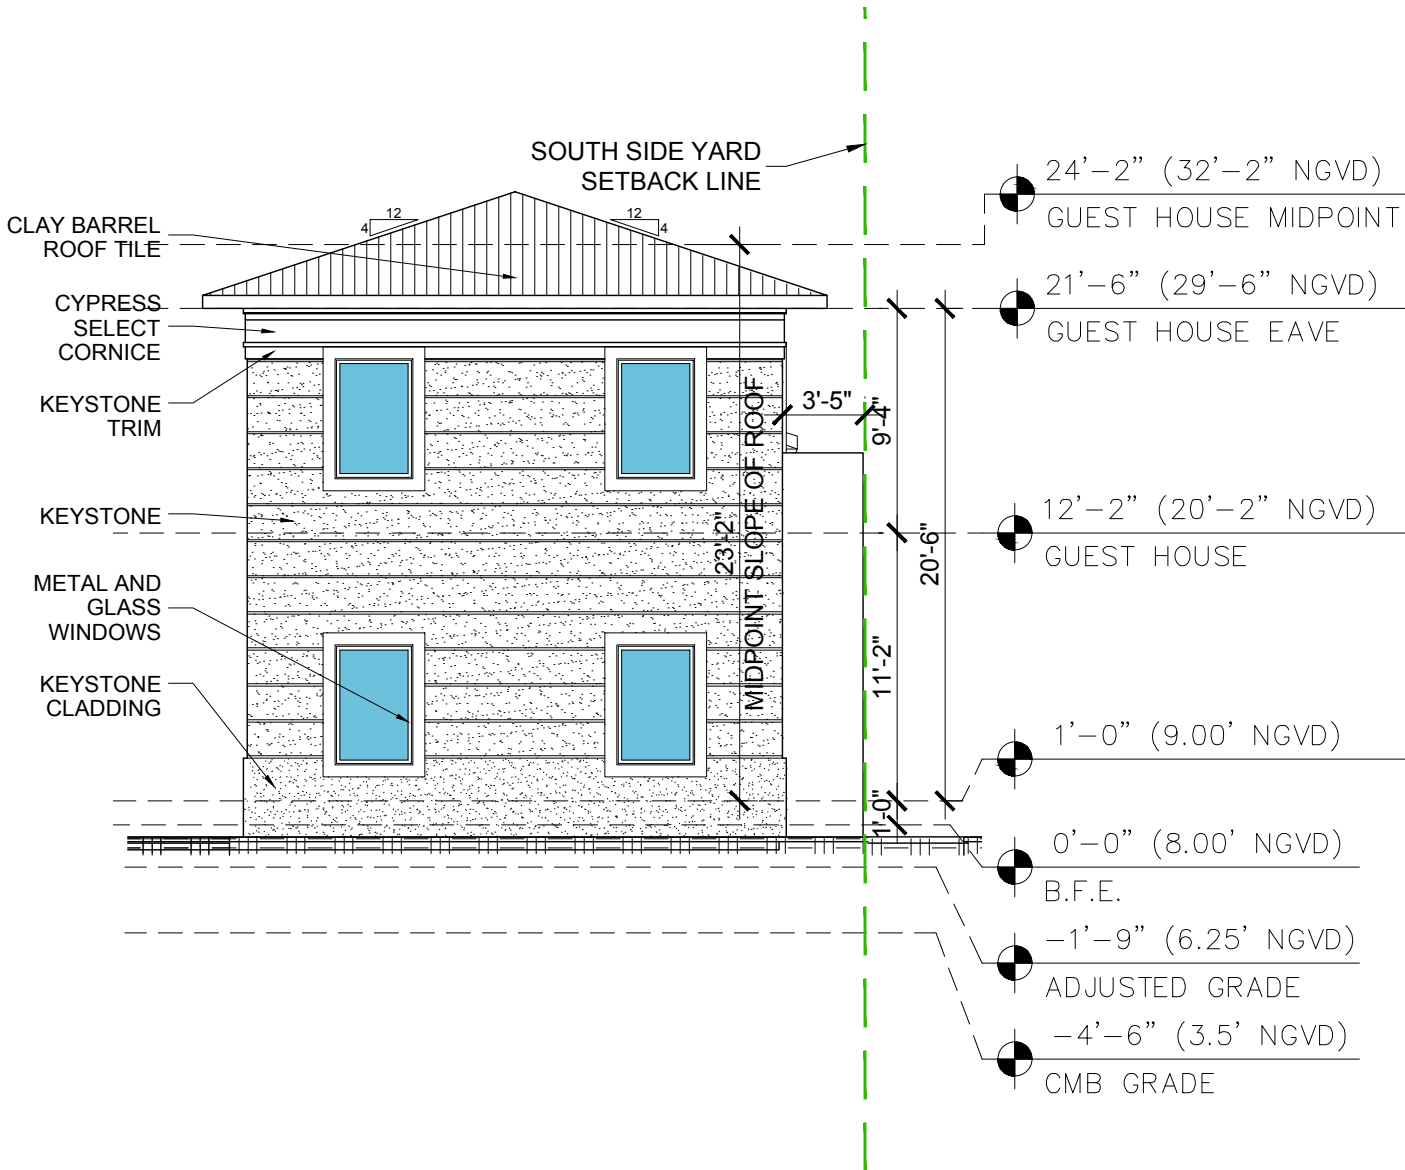

01 GUEST HOUSE WEST ELEVATION
SCALE: 1/8" = 1'-0"

1035 N. MIAMI AVENUE
SUITE 406
MIAMI, FLORIDA 33136
TELE: 305.440.4314
gonzalezarchitecture.com
create@gonzalezarchitecture.com

Gonzalez Architecture

ENRIQUE RENE GONZALEZ
REGISTERED ARCHITECT
STATE OF FLORIDA
AR94719

NEW RESIDENCE
SINGLE FAMILY DWELLING
6431 PINETREE DRIVE CIRCLE
MIAMI BEACH, FLORIDA 33141

09-20-2021
FIRST SUB.
10-11-2021
FINAL SUB

A403




CLAY BARREL ROOF TILE



CYPRESS SELECT WOOD EAVES



KEYSTONE CLADDING

 

STUCCO FINISH
PAINT: BM WHITE PM-2


03 MATERIALS
SCALE: N.T.S.

1035 N. MIAMI AVENUE
SUITE 406
MIAMI, FLORIDA 33136
TELE: 305.440.4314
gonzalezarchitecture.com
create@gonzalezarchitecture.com


Gonzalez Architecture
GONZALEZARCHITECTURE

ENRIQUE RENE GONZALEZ
REGISTERED ARCHITECT
AR94719

STATE OF FLORIDA
AR94719

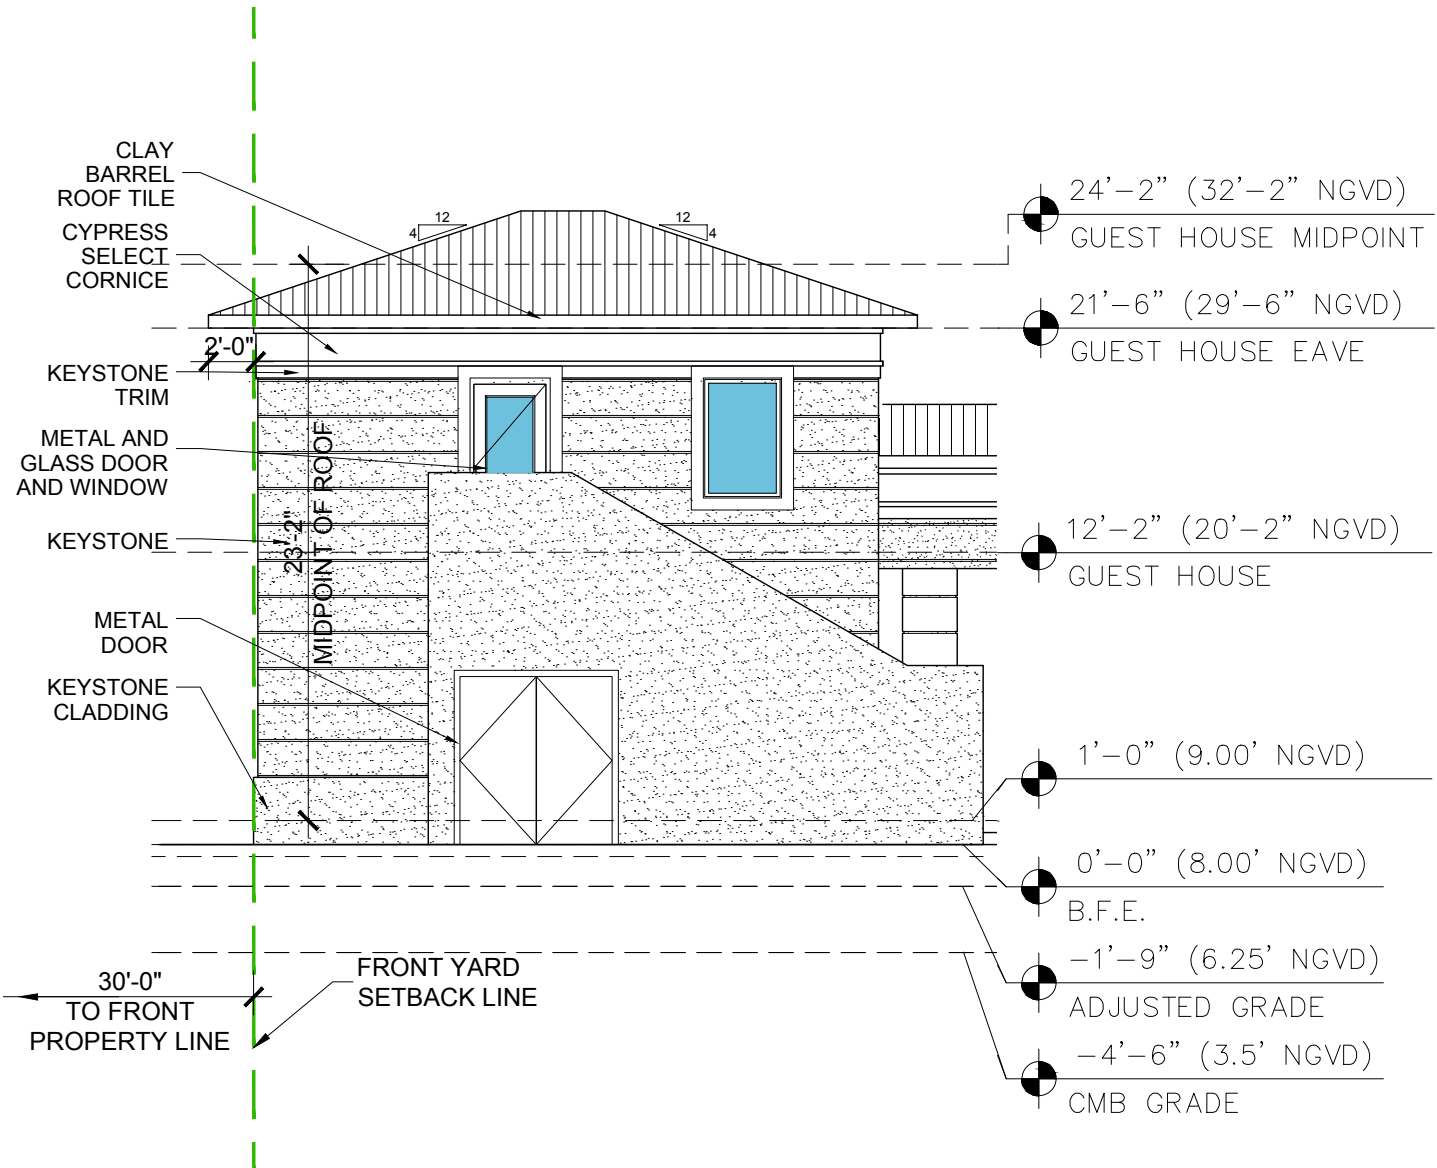

02 GUEST HOUSE SOUTH ELEVATION
SCALE: 1/8" = 1'-0"

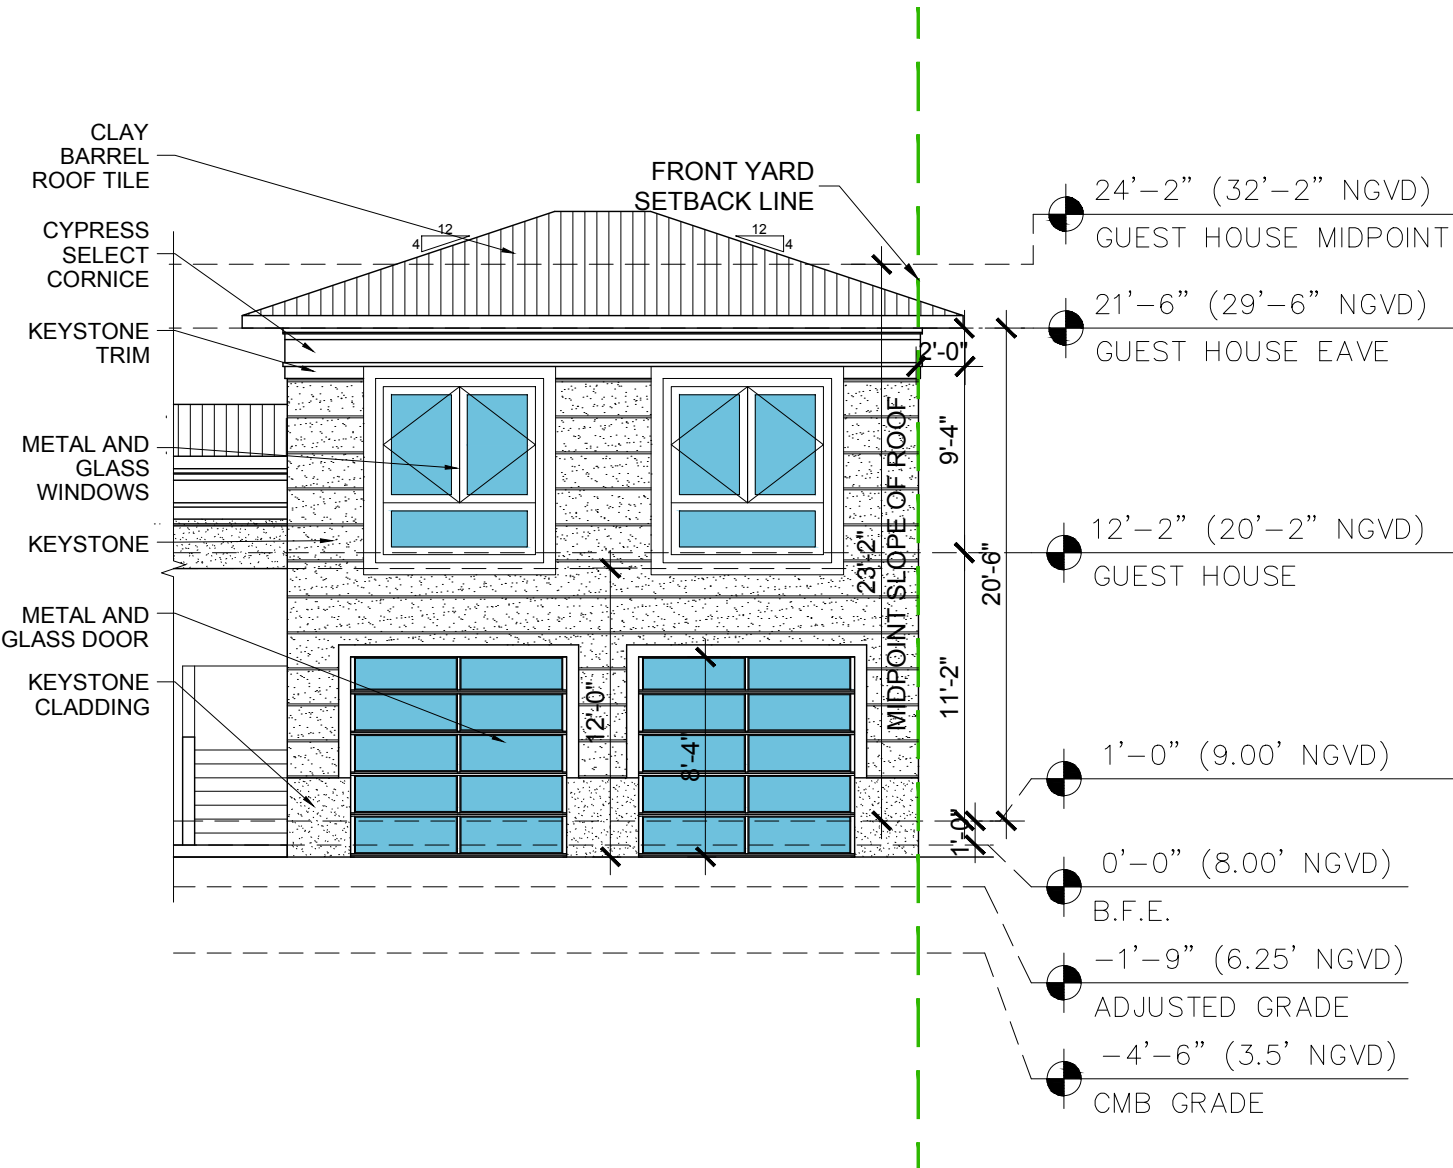

01 GUEST HOUSE NORTH ELEVATION
SCALE: 1/8" = 1'-0"

NEW RESIDENCE
SINGLE FAMILY DWELLING
6431 PINETREE DRIVE CIRCLE
MIAMI BEACH, FLORIDA 33141


09-20-2021
FIRST SUB.

10-11-2021
FINAL SUB

A404



02 MATERIALS

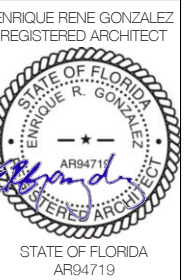


NEW RESIDENCE

SINGLE FAMILY DWELLING
6431 PINETREE DRIVE CIRCLE
MIAMI BEACH, FLORIDA 33141

09-20-2021
FIRST SUB.

10-11-2021
FINAL SUB

A405

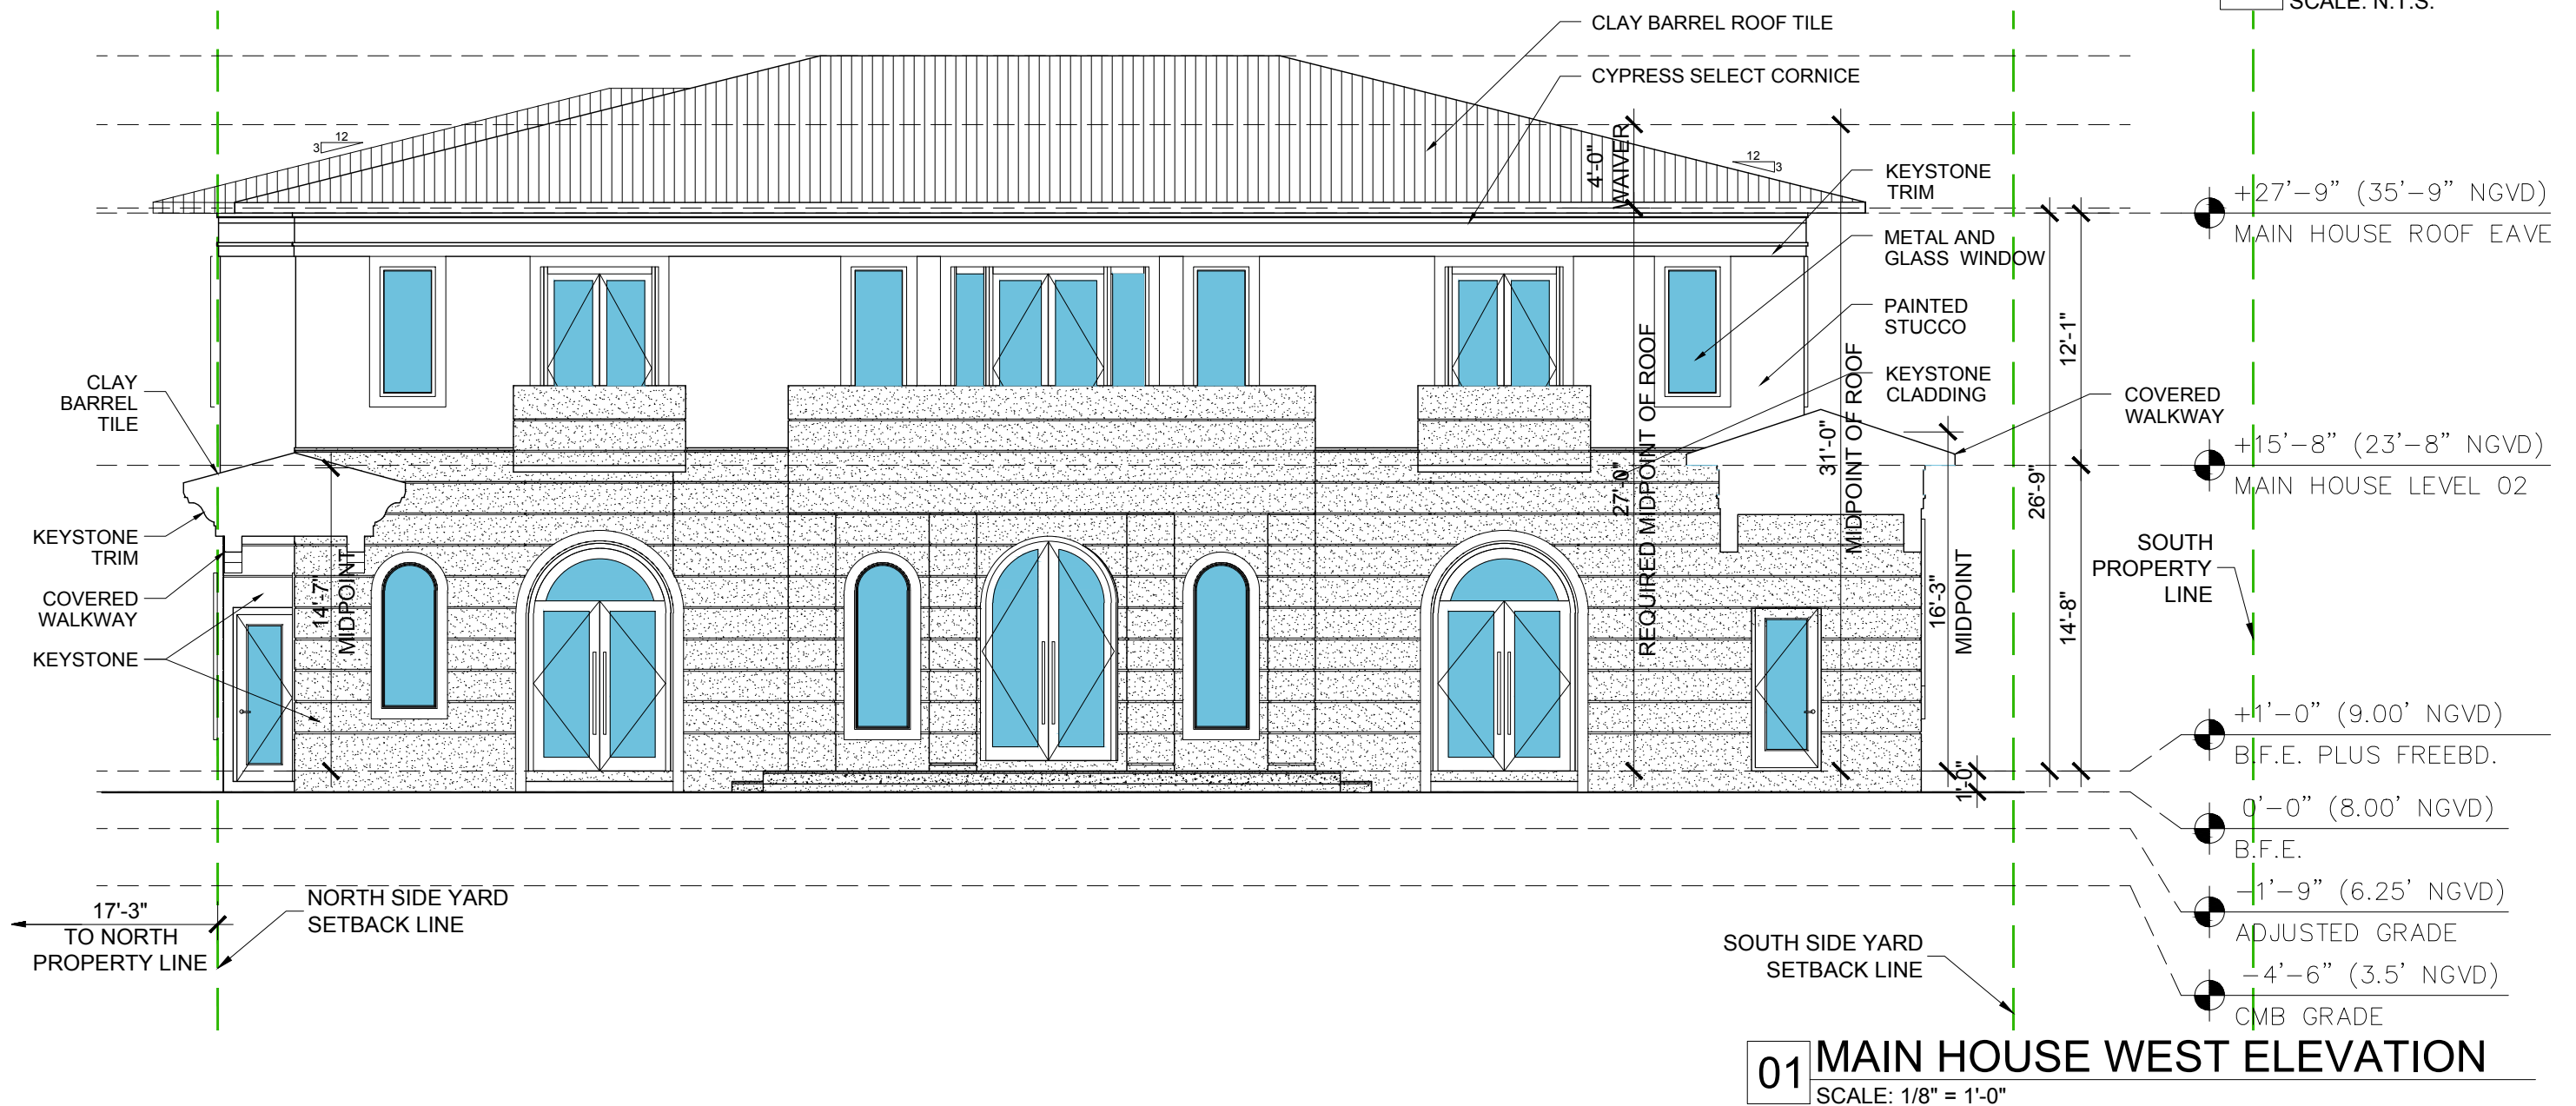




CLAY BARREL ROOF TILE



CYPRESS SELECT WOOD EAVES



KEYSTONE CLADDING

 

STUCCO FINISH
PAINT: BM WHITE PM-2



01 MAIN HOUSE SOUTH ELEVATION
SCALE: 1/8" = 1'-0"

02 MATERIALS
SCALE: N.T.S.

1035 N. MIAMI AVENUE
SUITE 406
MIAMI, FLORIDA 33136
TELE: 305.440.4314
gonzalezarchitecture.com
create@gonzalezarchitecture.com

Gonzalez Architecture
GONZALEZARCHITECTURE

ENRIQUE RENE GONZALEZ
REGISTERED ARCHITECT
AR94719

STATE OF FLORIDA
AR94719

NEW RESIDENCE
SINGLE FAMILY DWELLING
6431 PINETREE DRIVE CIRCLE
MIAMI BEACH, FLORIDA 33141

09-20-2021
FIRST SUB.

10-11-2021
FINAL SUB

A406




CLAY BARREL ROOF TILE



CYPRESS SELECT WOOD EAVES




KEYSTONE CLADDING

 

STUCCO FINISH
PAINT: BM WHITE PM-2

02 MATERIALS
SCALE: N.T.S.

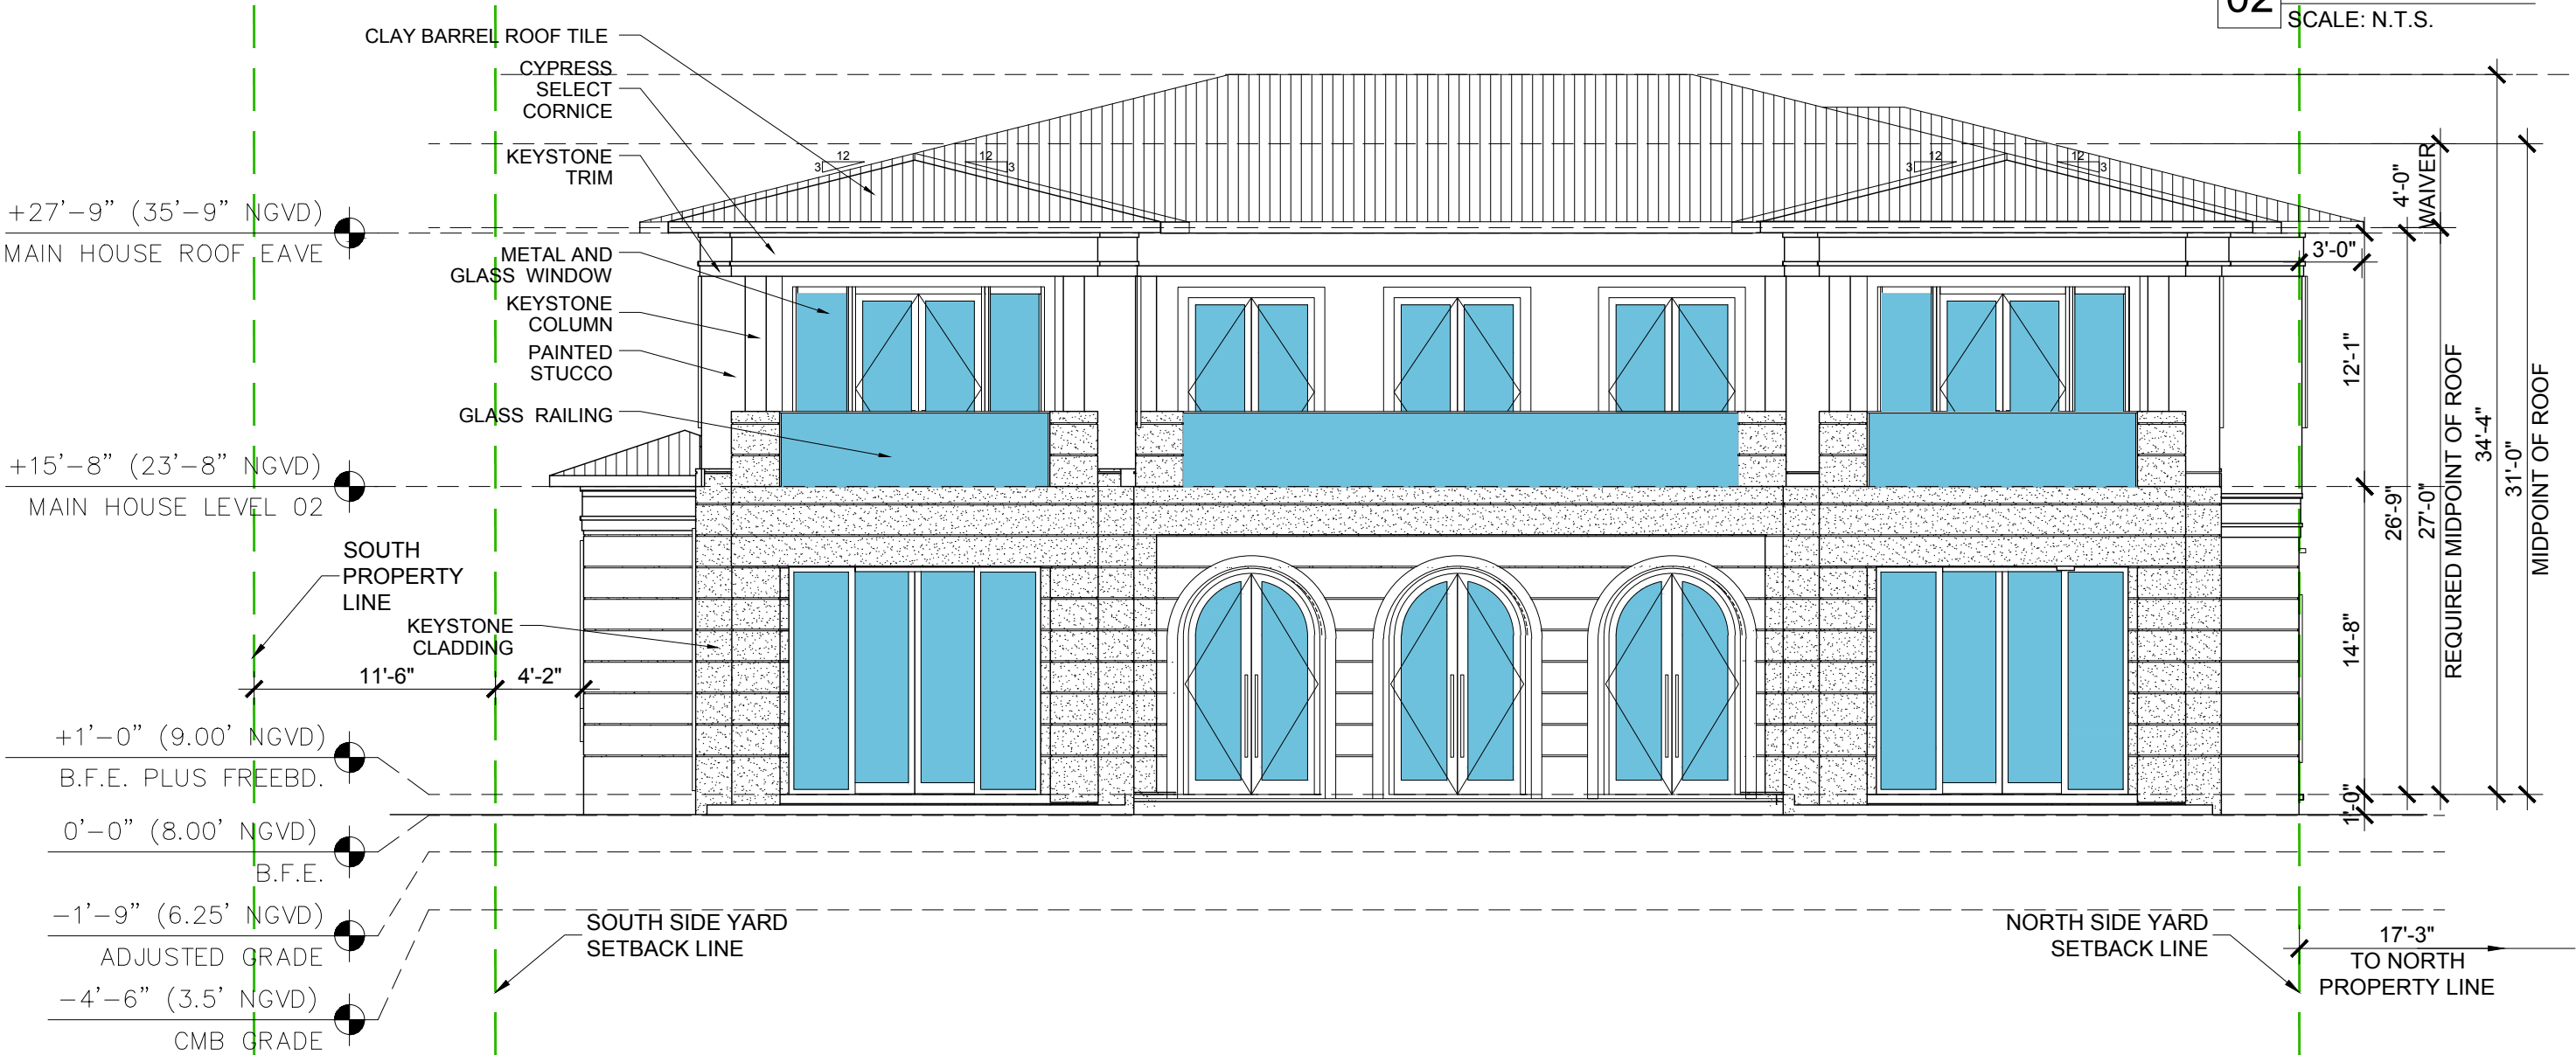

01 MAIN HOUSE EAST ELEVATION
SCALE: 1/8" = 1'-0"




CLAY BARREL ROOF TILE



CYPRESS SELECT WOOD EAVES




KEYSTONE CLADDING

 

STUCCO FINISH
PAINT: BM WHITE PM-2

02 MATERIALS
SCALE: N.T.S.

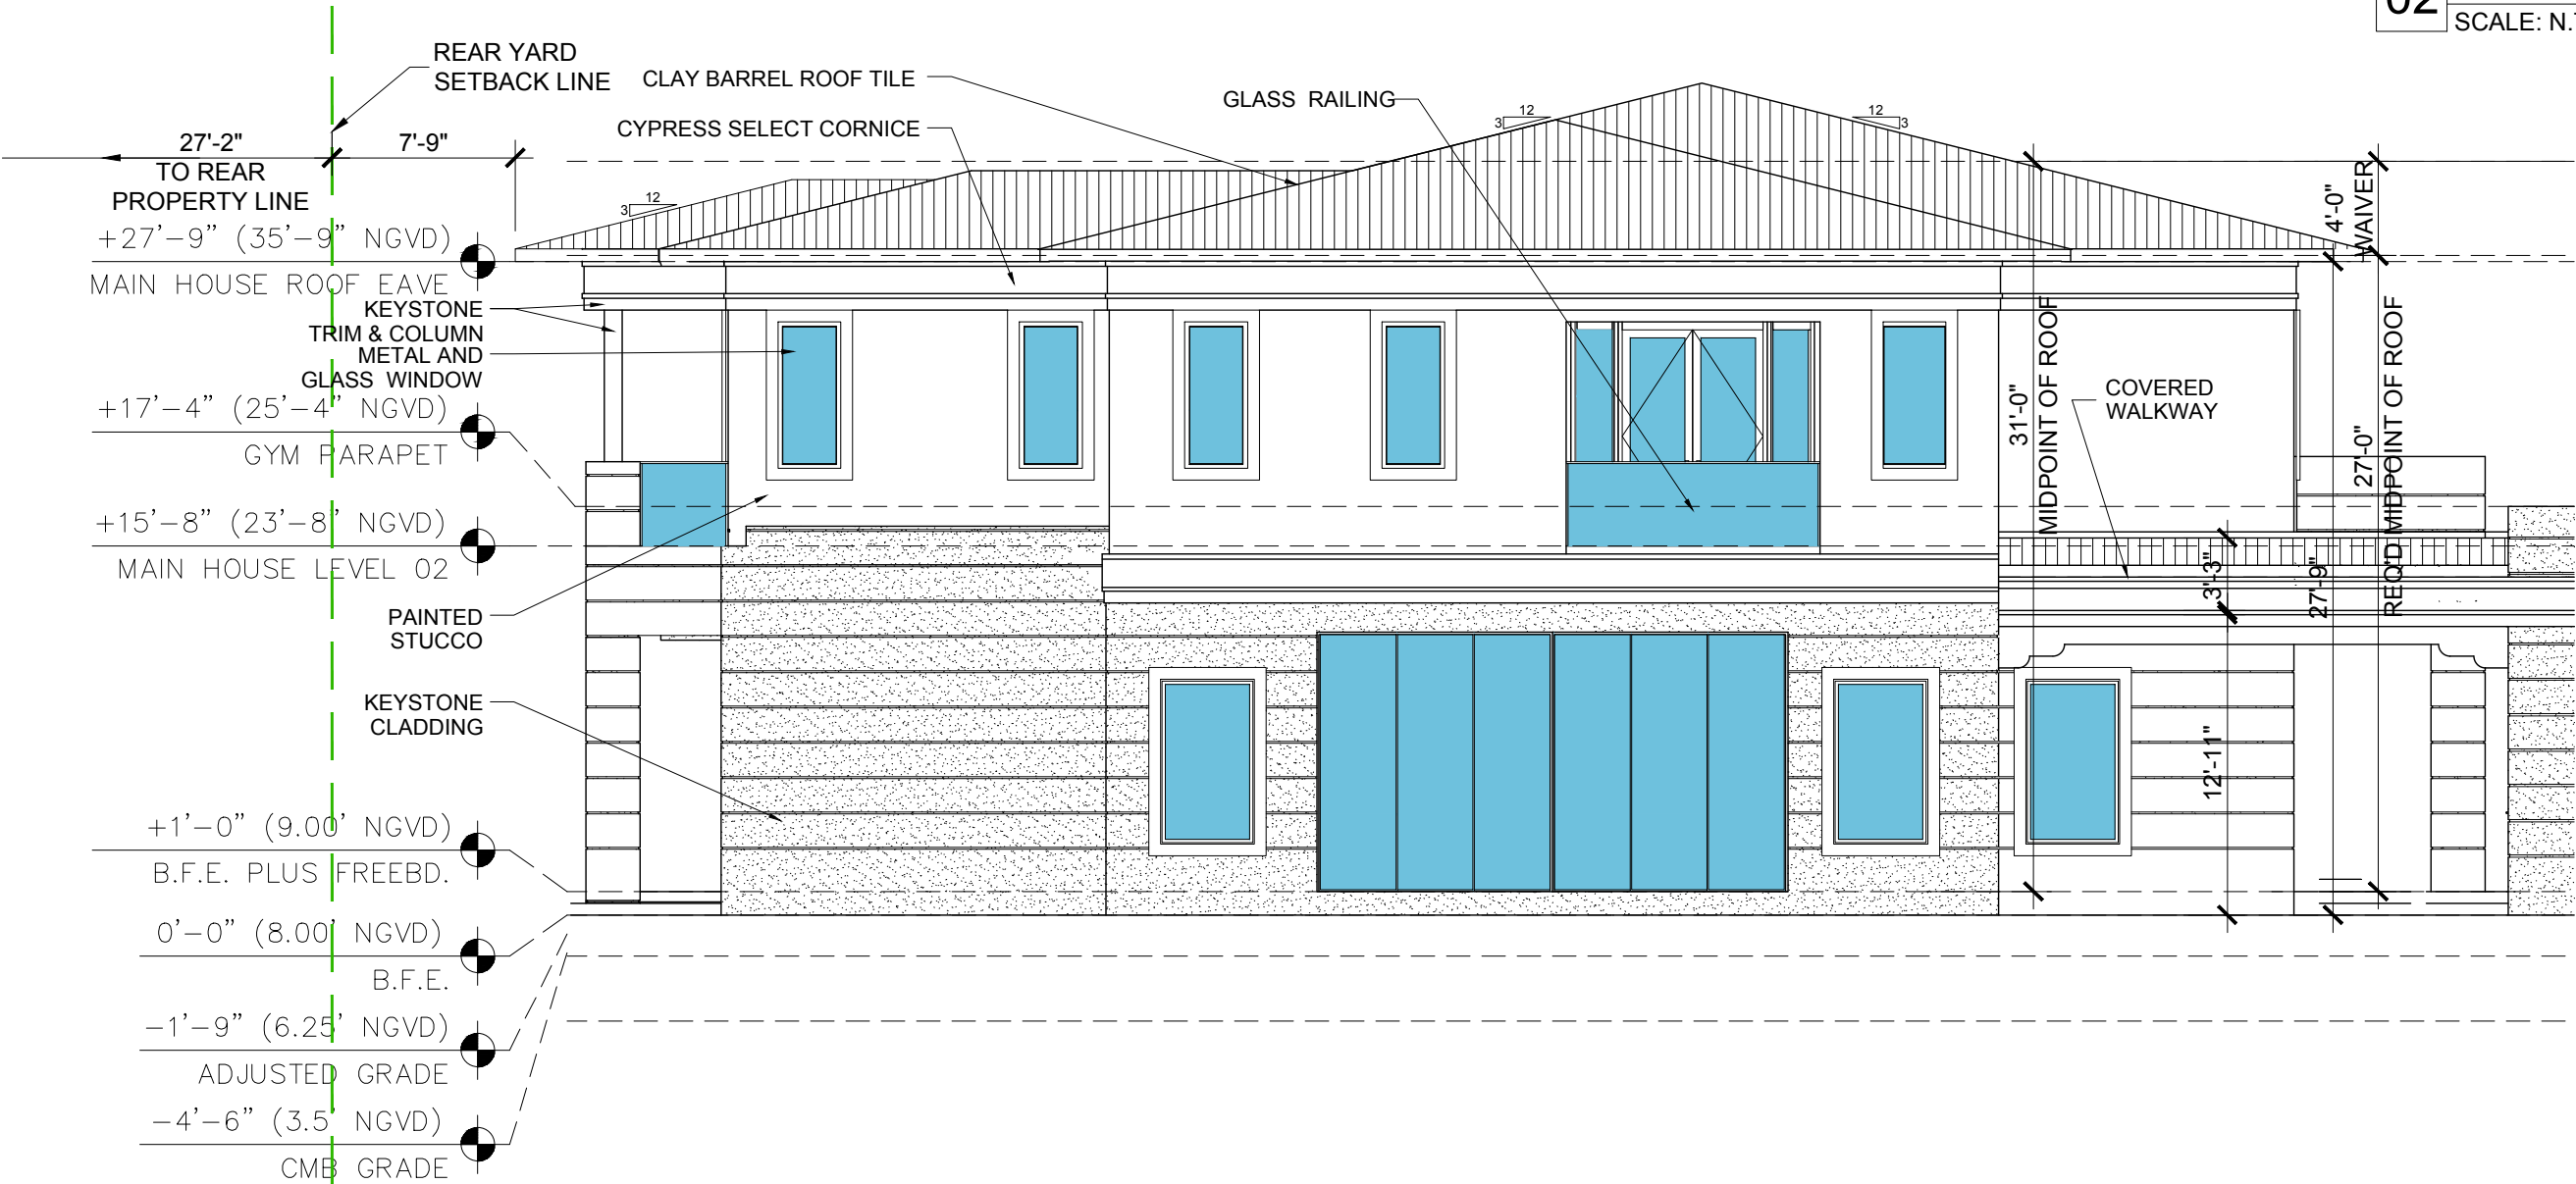

01 MAIN HOUSE NORTH ELEVATION
SCALE: 1/8" = 1'-0"




CLAY BARREL ROOF TILE



CYPRESS SELECT WOOD EAVES




KEYSTONE CLADDING

 


STUCCO FINISH
PAINT: BM WHITE PM-2

03 MATERIALS
SCALE: N.T.S.

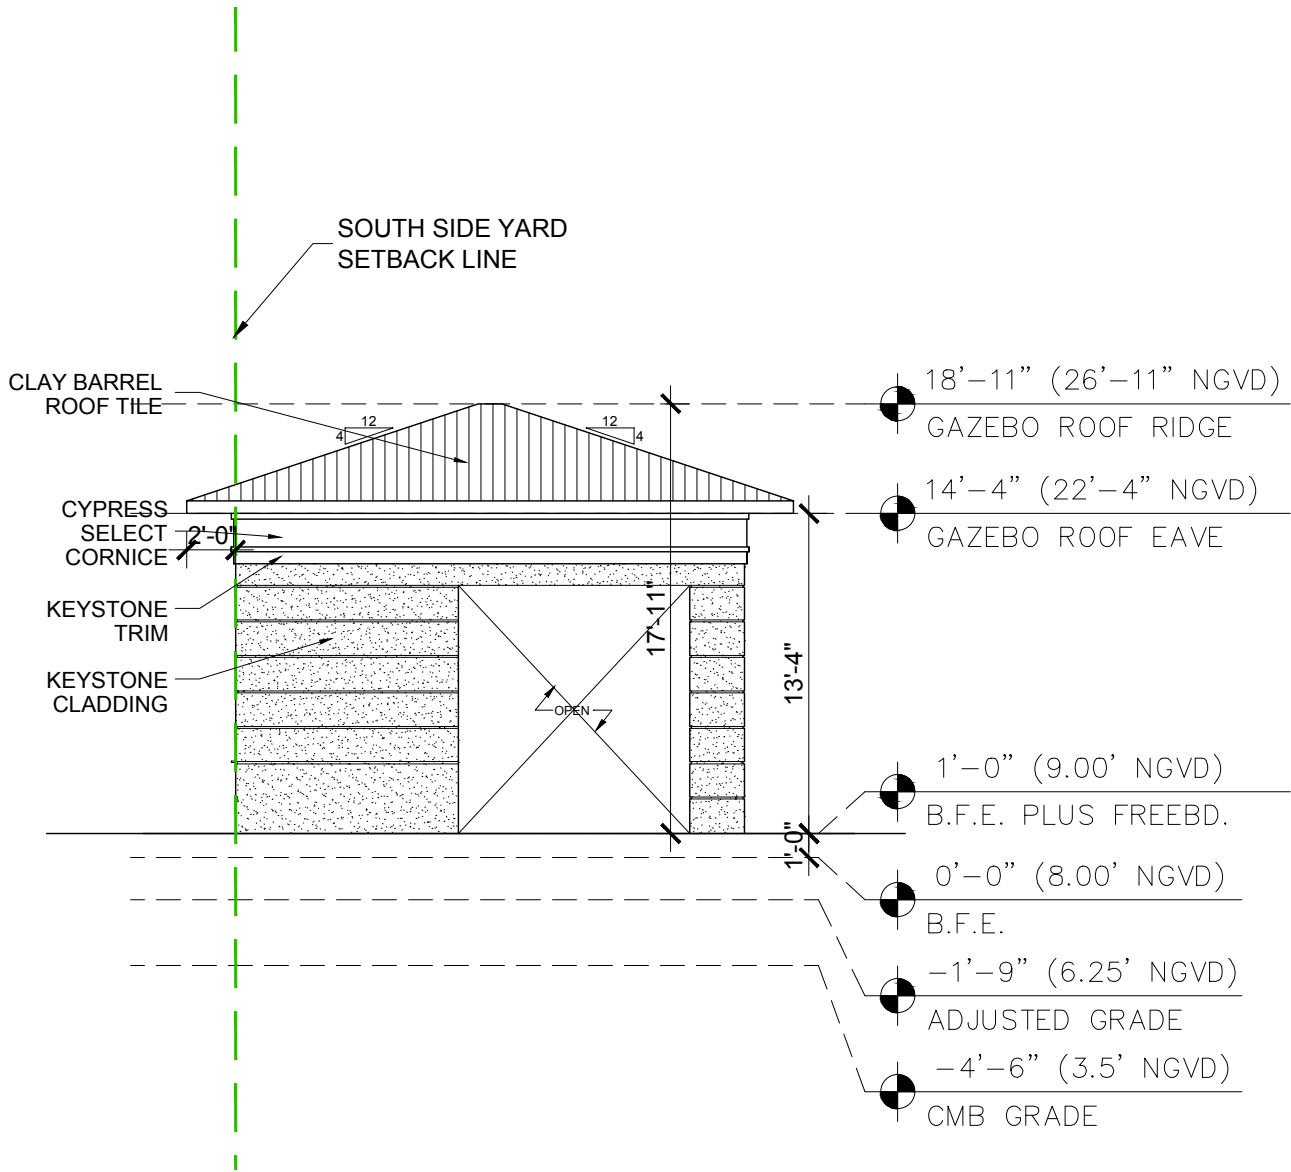

02 POOL CABANA EAST ELEVATION
SCALE: 1/8" = 1'-0"

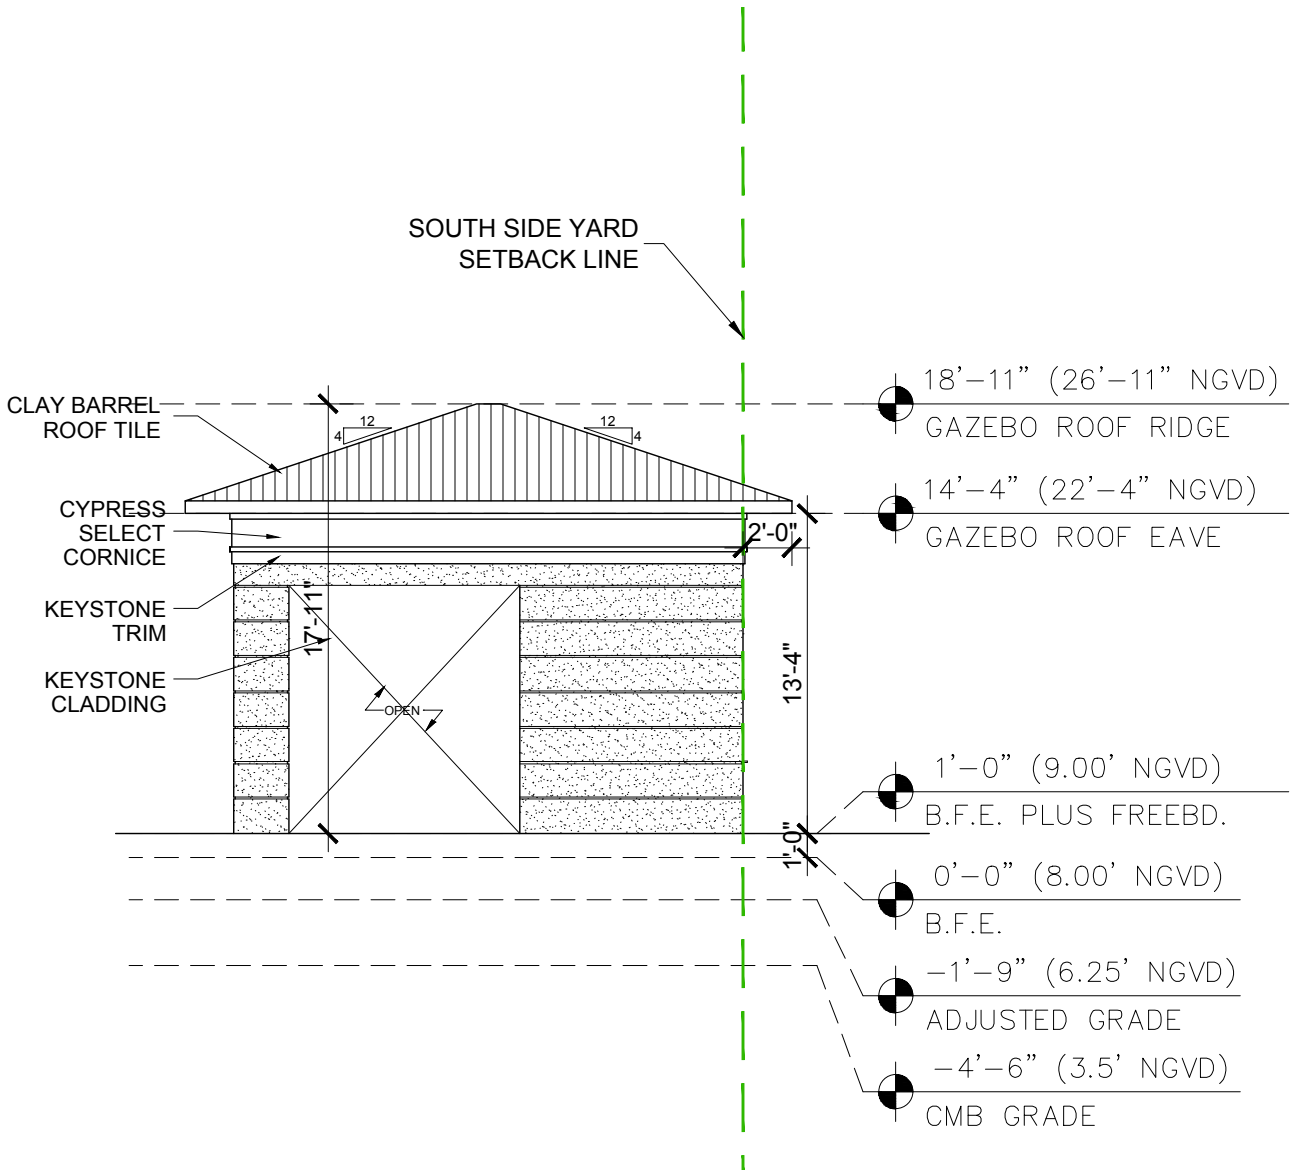

01 POOL CABANA WEST ELEVATION
SCALE: 1/8" = 1'-0"

1035 N. MIAMI AVENUE
SUITE 406
MIAMI, FLORIDA 33136
TELE: 305.440.4314
gonzalezarchitecture.com
create@gonzalezarchitecture.com

Gonzalez Architecture

ENRIQUE RENE GONZALEZ
REGISTERED ARCHITECT

STATE OF FLORIDA
AR94719

NEW RESIDENCE
SINGLE FAMILY DWELLING
6431 PINETREE DRIVE CIRCLE
MIAMI BEACH, FLORIDA 33141

09-20-2021
FIRST SUB.
10-11-2021
FINAL SUB

A409




CLAY BARREL ROOF TILE



CYPRESS SELECT WOOD EAVES



KEYSTONE CLADDING

 

STUCCO FINISH
PAINT: BM WHITE PM-2

03 MATERIALS
SCALE: N.T.S.

1035 N. MIAMI AVENUE
SUITE 406
MIAMI, FLORIDA 33136
TELE: 305.440.4314
gonzalezarchitecture.com
create@gonzalezarchitecture.com

Gonzalez Architecture
GONZALEZARCHITECTURE


ENRIQUE RENE GONZALEZ
REGISTERED ARCHITECT
AR94719

STATE OF FLORIDA
AR94719


NEW RESIDENCE
SINGLE FAMILY DWELLING
6431 PINETREE DRIVE CIRCLE
MIAMI BEACH, FLORIDA 33141

09-20-2021
FIRST SUB.
10-11-2021
FINAL SUB

A410

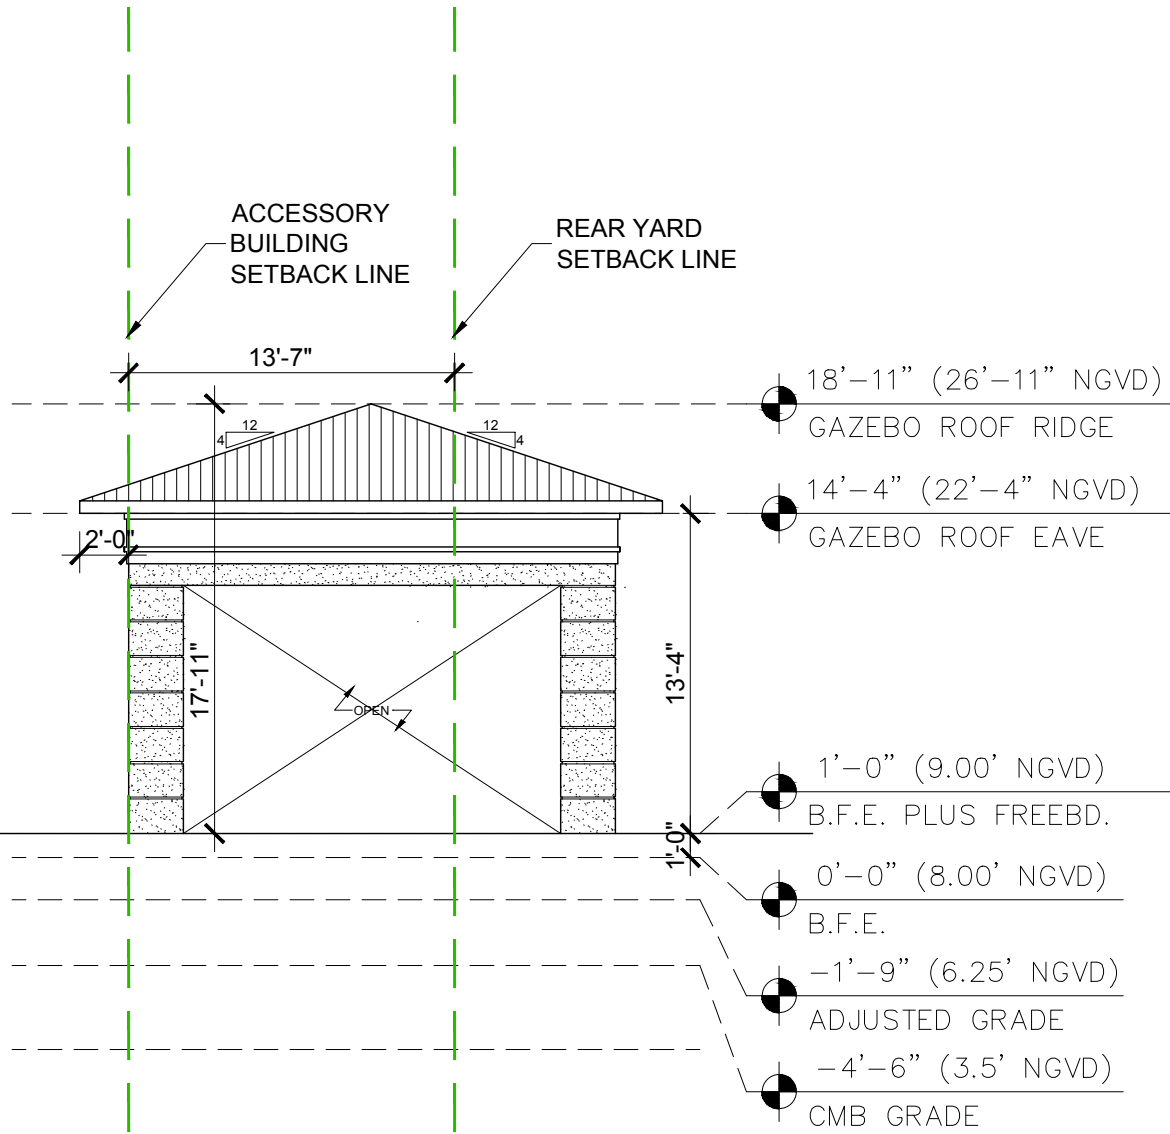

02 POOL CABANA NORTH ELEVATION
SCALE: 1/8" = 1'-0"

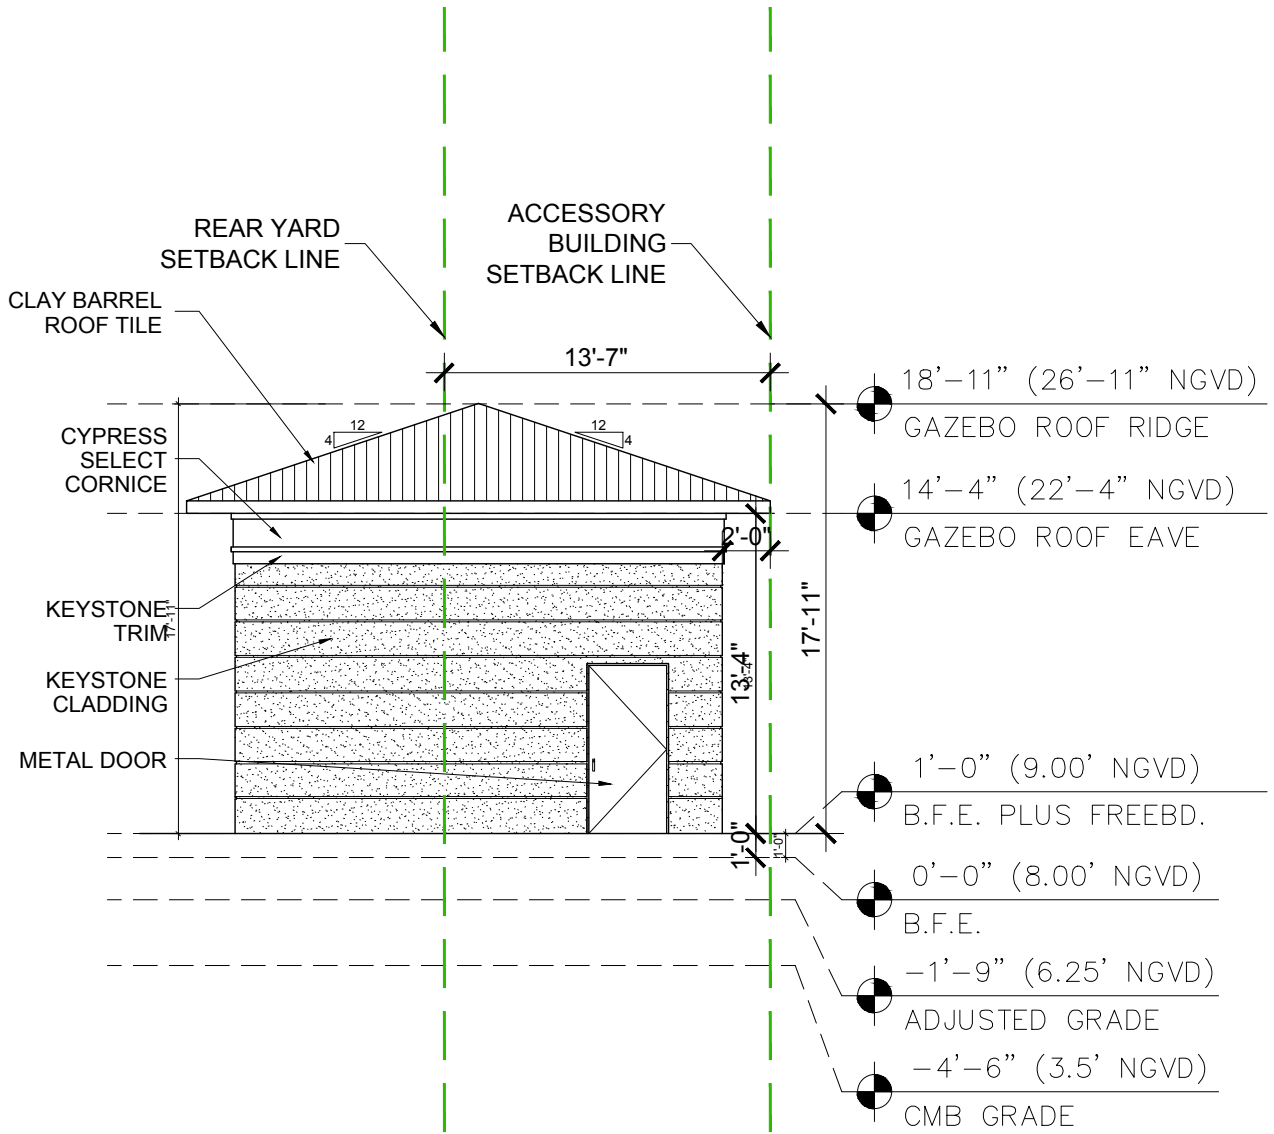

01 POOL CABANA SOUTH ELEVATION
SCALE: 1/8" = 1'-0"