

PROPOSED TWO-STORY RESIDENCE

5262 LA GORCE DR
MIAMI BEACH, FL 33140

BOA FILE NO.: DRB21-0731
FINAL SUBMITTAL
09/07/2021
(REVISED 11/17/2021)

SCOPE OF WORK:
NEW 2 STORY RESIDENCE



DRAWING INDEX

ARCHITECTURAL

A0.0	COVER SHEET	A2.1	SITE PLAN
A0.1	LOCATION MAP	A2.2	WAIVER & VARIANCE DIAGRAM
A0.2	EXISTING SITE CONDITIONS	A2.3	SETBACK CONTEXT DIAGRAM
A0.3	EXISTING CONDITIONS PHOTOS	A3.1	FIRST FLOOR PLAN
A0.4	EXISTING CONDITIONS PHOTOS	A3.2	SECOND FLOOR PLAN
A0.5	CONTEXT PHOTOS	A3.3	ROOF PLAN
A0.6	CONTEXT PHOTOS	A4.1	BUILDING ELEVATIONS
A0.7	CONTEXT PHOTOS	A4.2	BUILDING ELEVATIONS
A0.8	NORTH-SOUTH CONTEXT ELEVATIONS	A4.3	MATERIAL BOARD
A0.9	EAST-WEST CONTEXT ELEVATIONS	A4.4	CONCEPT RENDERINGS
A1.1	SETBACK DIAGRAM	A5.1	BUILDING SECTIONS
A1.2	PERVIOUS AREA DIAGRAM	A5.2	SIDE YARD SECTIONS
A1.3	LOT COVERAGE DIAGRAM	A5.3	SIDE YARD SECTIONS
A1.4	UNIT SIZE DIAGRAM	A5.4	SECTIONS AT EQUIPMENT AREAS
A1.5	ZONING DATA SHEET		

THOMAS F. WEBER
ARCHITECT
AR04372


THE WEBER STUDIO
A.S.060203
104 CRANDON BLVD, SUITE 414
KEY BISCAYNE, FLORIDA 33149
www.weberstudiohawaii.com
305.561.7975 305.561.7986

 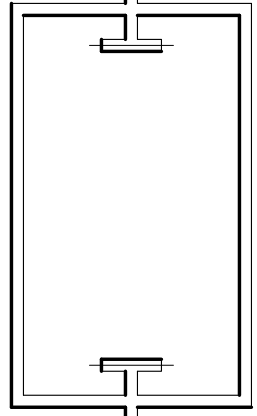

PROPOSED SINGLE FAMILY RESIDENCE
5262 LA GORCE DRIVE
MIAMI BEACH, FL 33140
BOA FILE NO.: DRB21-0731
09/07/2021


DATE: 09/07/2021
DRAWN BY: GSL/LC

REVISION / DATE
△ REVISION
11-17-2021

 

SHEET TITLE
COVER SHEET

SHEET No.
A0.0

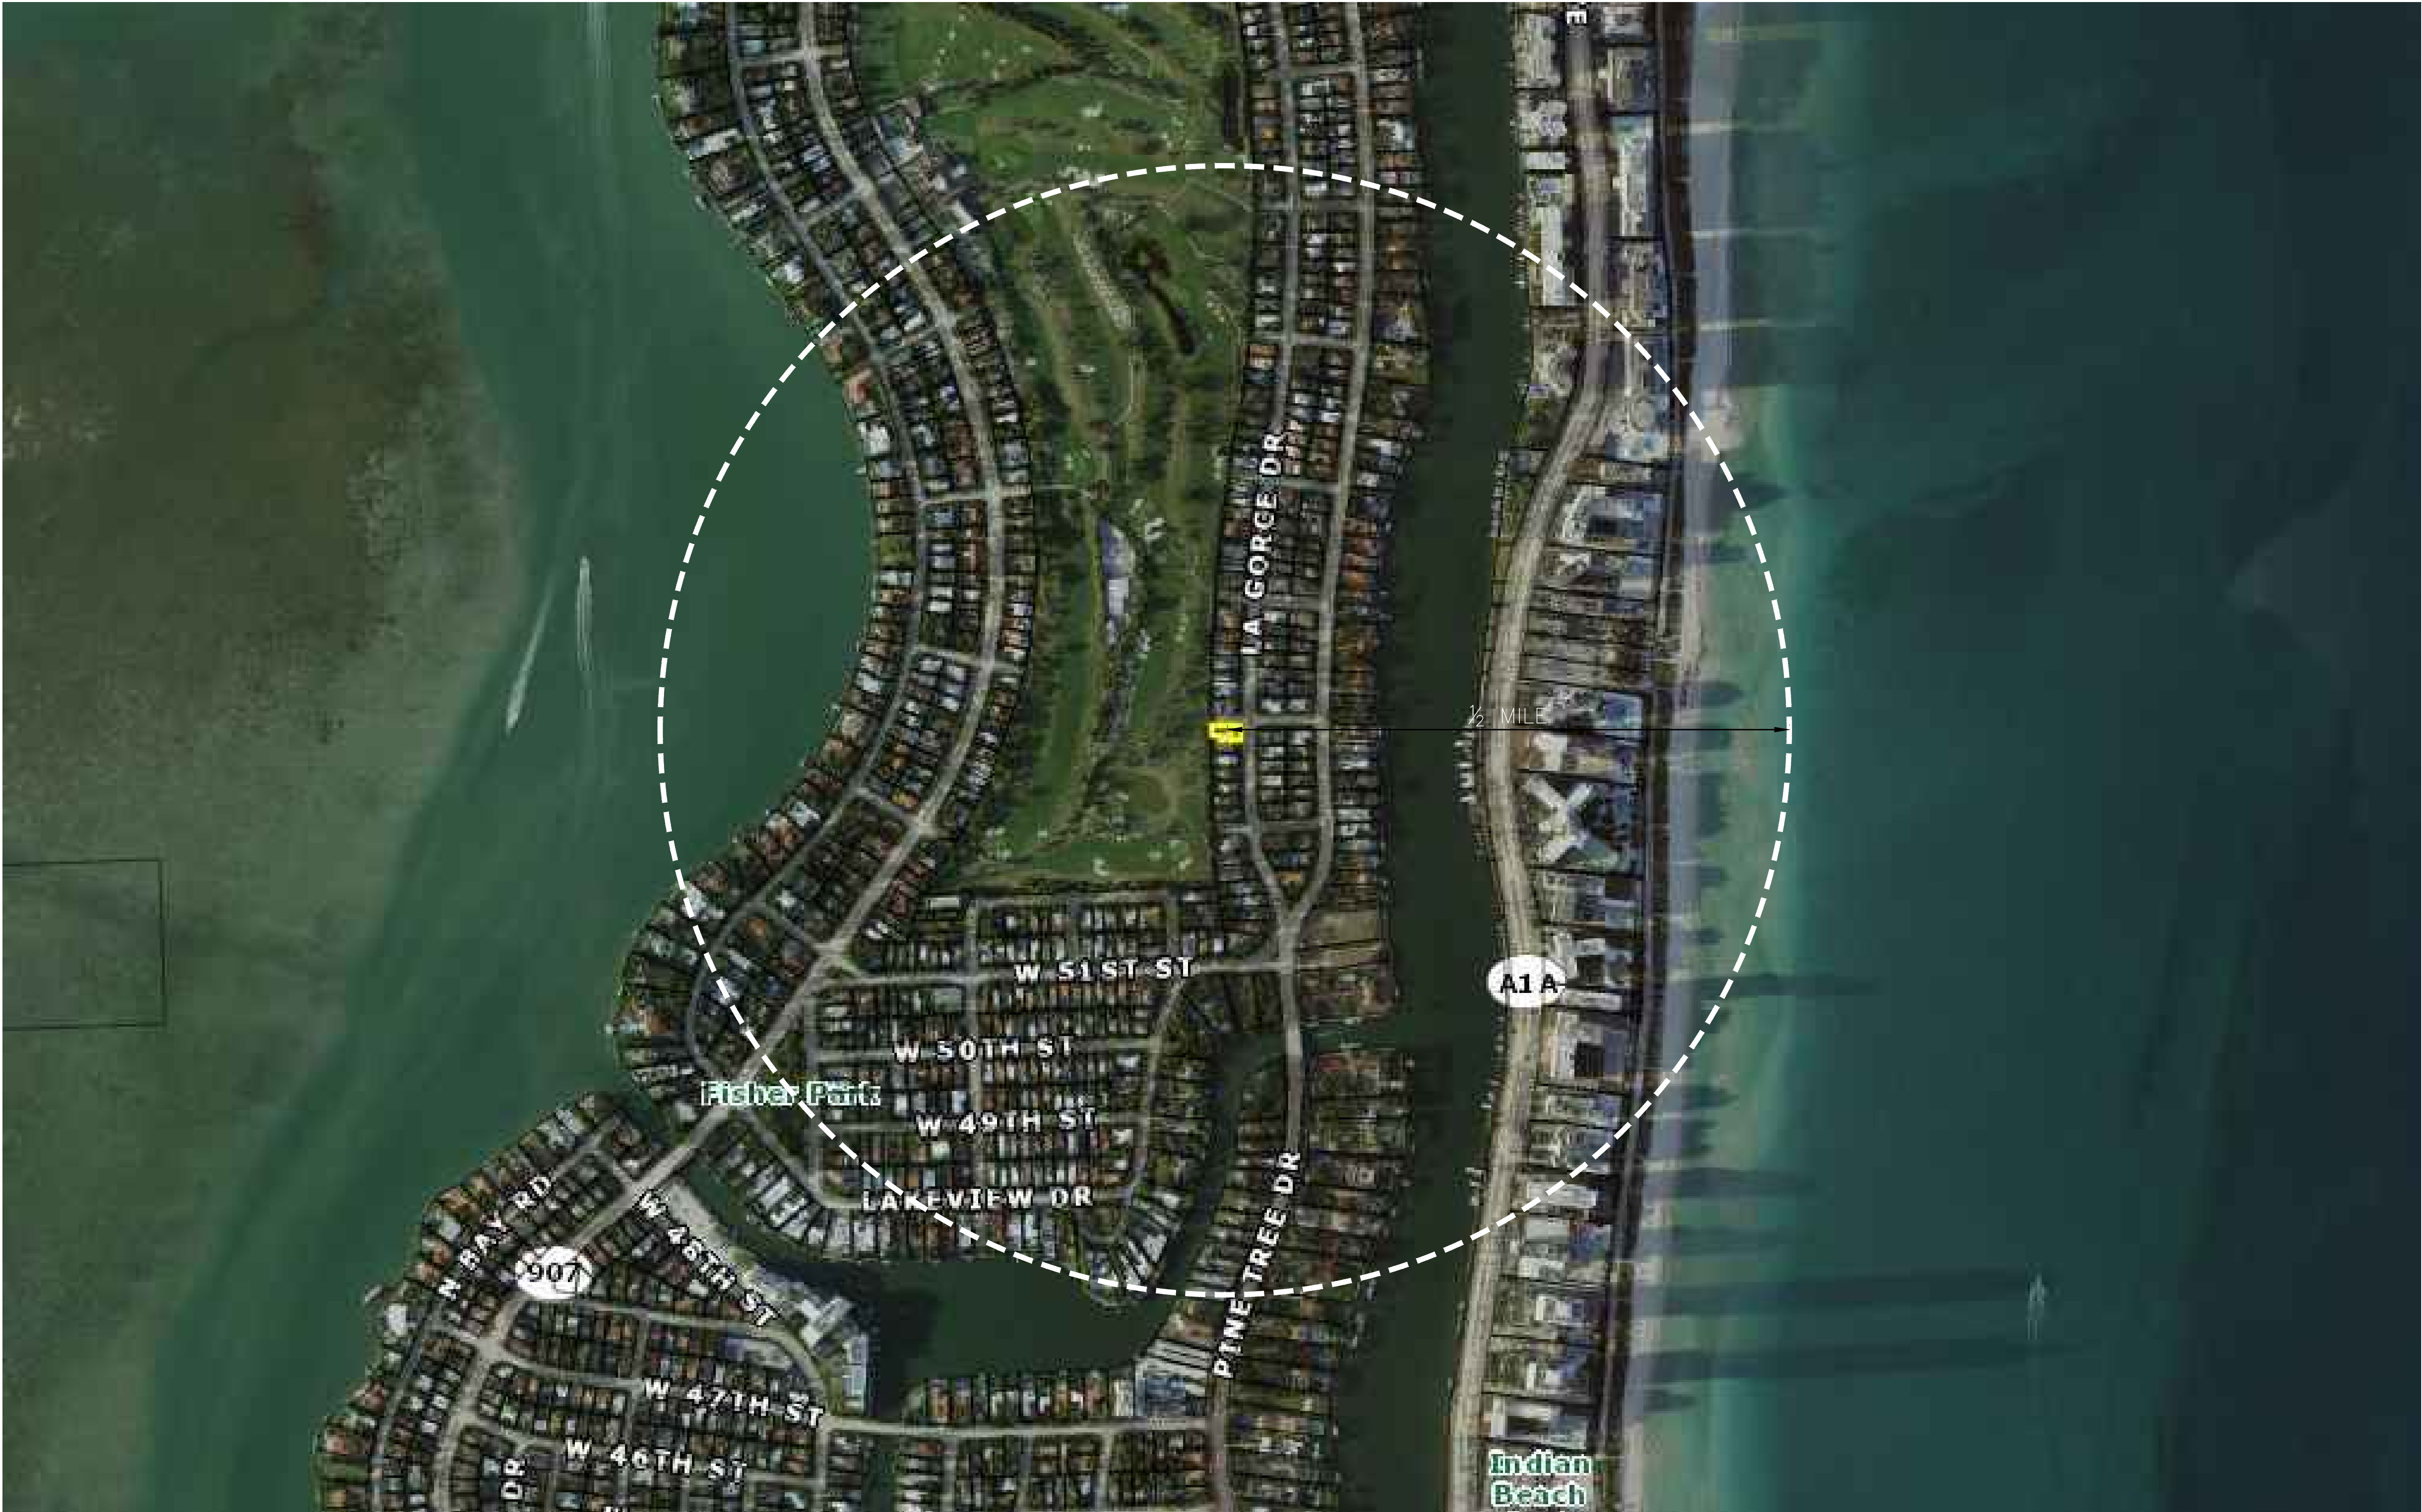



LOCATION MAP

NTS

N

THOMAS F. WEBER
ARCHITECT
ARCHITECT
ARCHITECT


THE WEBER STUDIO
ARCHITECTS
104 CRANDON BLVD, SUITE 414
KEY BISCAYNE, FLORIDA 33149
www.weberstudio.com
305.561.7975 / 305.561.7986

 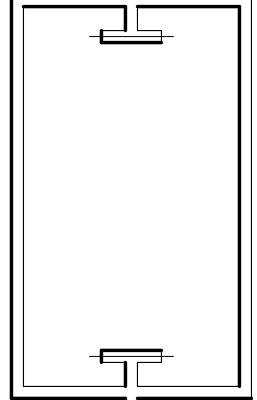

PROPOSED SINGLE FAMILY RESIDENCE
5262 LA GORCE DRIVE
801 AMT ACH, FL 33149
F001101, 05-2114-003-1152

DATE: 09.07.2021
DRAWN BY: GSL/C

REVISION / DATE
REVISION
11-17-2021

 

SHEET TITLE
LOCATION MAP

SHEET No.
A0.1



VIEW "A"
NTS



VIEW "B"
NTS



VIEW "C"
NTS



VIEW "D"
NTS

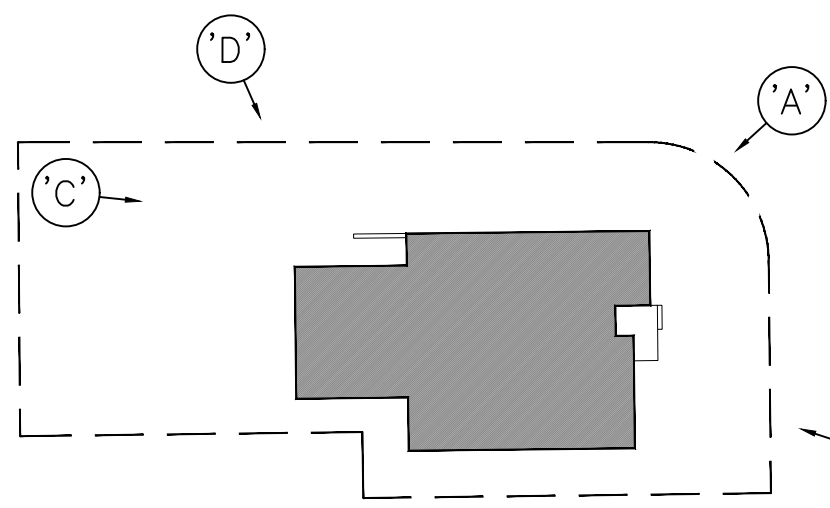


PHOTO KEY
PLAN
1/16" = 1'-0"

THOMAS F. WEBER
ARCHITECT
AR04372

THE WEBER STUDIO
13366023
104 CRANDON BLVD, SUITE 414
KEY BISCAYNE, FLORIDA 33149
www.weberstudiofl.com
305-561-7975 / 305-561-7986

PROPOSED SINGLE FAMILY RESIDENCE
5262 LA GORCE DRIVE
801 AMT 06 ACH, FL 33149
F001101, 06-2-214-003-11952

DATE: 09.07.2021
DRAWN BY: GSL/LC

REVISION / DATE
△ REVISION
11-17-2021

SHEET TITLE
EXISTING
CONDITIONS
PHOTOS

SHEET No.
A0.3



VIEW "E"
NTS



VIEW "F"
NTS



VIEW "G"
NTS



VIEW "H"
NTS

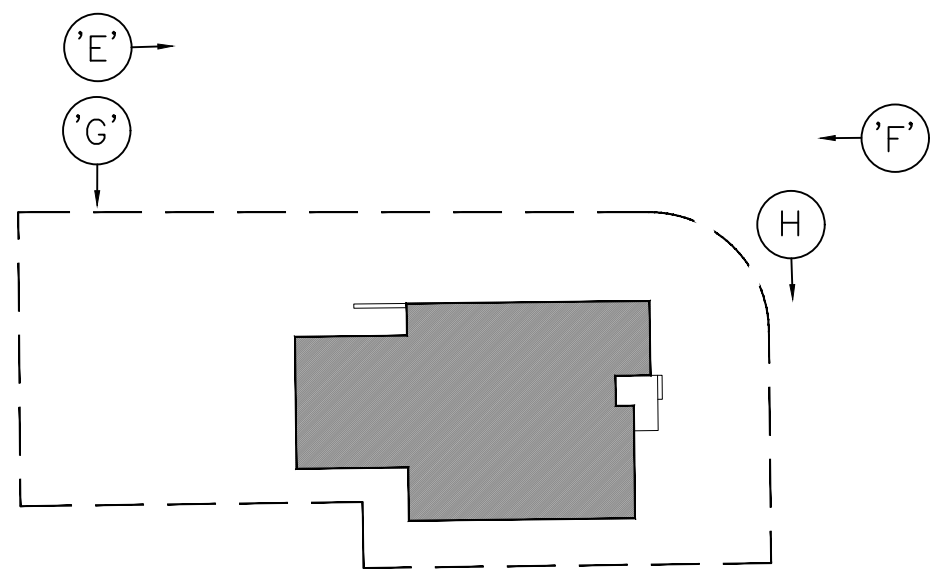


PHOTO KEY
PLAN
1/16" = 1'-0"

THOMAS F. WEBER
ARCHITECT
A304372

THE WEBER STUDIO
A3360003
104 CRANDON BLVD, SUITE 414
KEY BISCAYNE, FLORIDA 33149
www.weberstudiofl.com
305.561.9797 or 305.561.9796

PROPOSED SINGLE FAMILY RESIDENCE
5262 LA GORCE DRIVE
MIAMI BEACH, FL 33149
TEL: 305.521.4400 or 305.521.4401

DATE: 09.07.2021
DRAWN BY: GSL/LC

REVISION / DATE
△ REVISION
11-17-2021

SHEET TITLE
EXISTING
CONDITIONS
PHOTOS

SHEET No.
A0.4



VIEW "I"
NTS



VIEW "J"
NTS



VIEW "K"
NTS



VIEW "L"
NTS

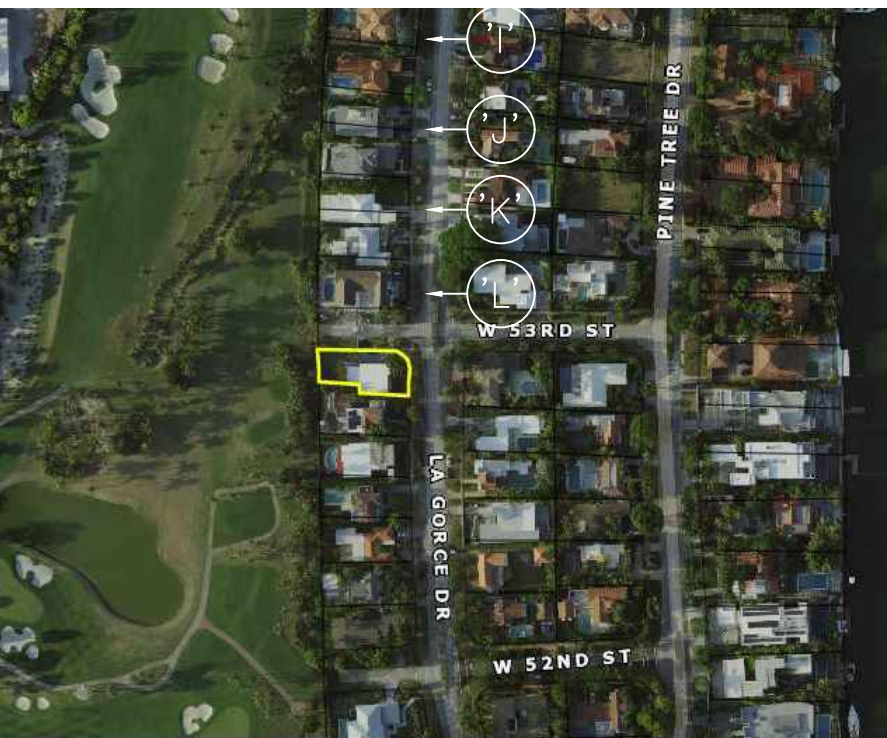


PHOTO KEY
PLAN
1/16" = 1'-0"

THOMAS F. WEBER
ARCHITECT
A304372

THE WEBER STUDIO
A3366003
104 CRANDON BLVD, SUITE 414
KEY BISCAYNE, FLORIDA 33149
www.weberstudiofl.com
305.561.9797 or 305.561.9786

PROPOSED SINGLE FAMILY RESIDENCE
5262 LA GORCE DRIVE
MIAMI BEACH, FL 33149
PROJECT: 02-5214-003-11952

DATE: 09.07.2021
DRAWN BY: GSL/IC

REVISION / DATE
△ REVISION
11-17-2021

SHEET TITLE
CONTEXT
PHOTOS

SHEET No.
A0.5



VIEW "M"
NTS



VIEW "N"
NTS



VIEW "O"
NTS



VIEW "P"
NTS

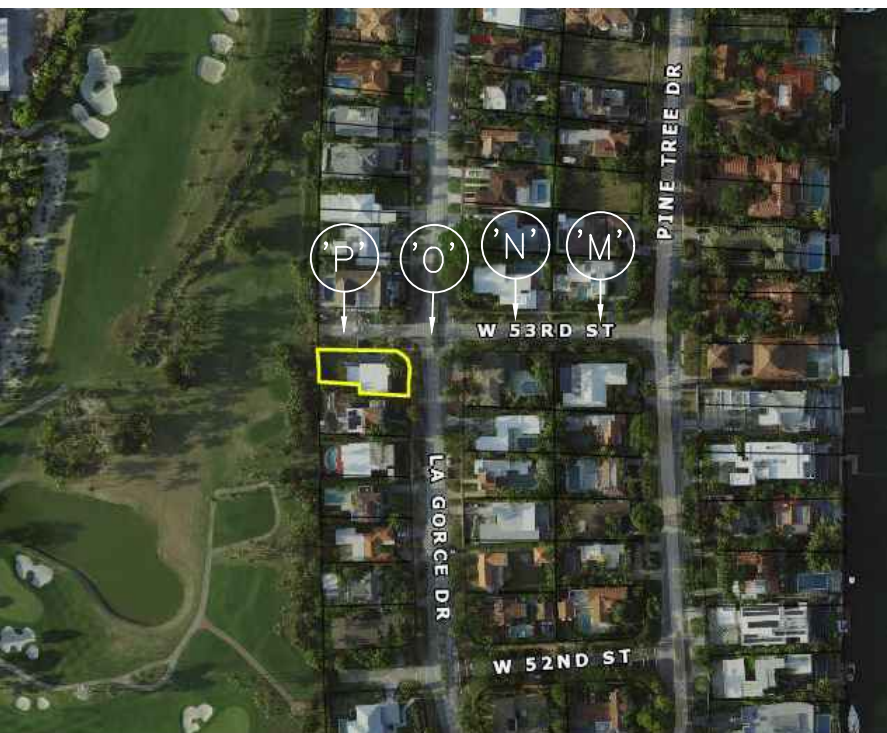


PHOTO KEY
PLAN
1/16" = 1'-0"

THOMAS F. WEBER
ARCHITECT
A304372

THE WEBER STUDIO
A3366003
104 CRANDON BLVD, SUITE 414
KEY BISCAYNE, FLORIDA 33149
www.weberstudiofl.com
305.561.9797 or 305.561.9786

PROPOSED SINGLE FAMILY RESIDENCE
5262 LA GORCE DRIVE
MIAMI BEACH, FL 33149
PROJECT: 02-5214-003-1192

DATE: 09.07.2021
DRAWN BY: GSL/LC

REVISION / DATE
11-17-2021

SHEET TITLE
CONTEXT
PHOTOS

SHEET No.
A0.6



VIEW "Q"
NTS



VIEW "R"
NTS



VIEW "S"
NTS



VIEW "T"
NTS

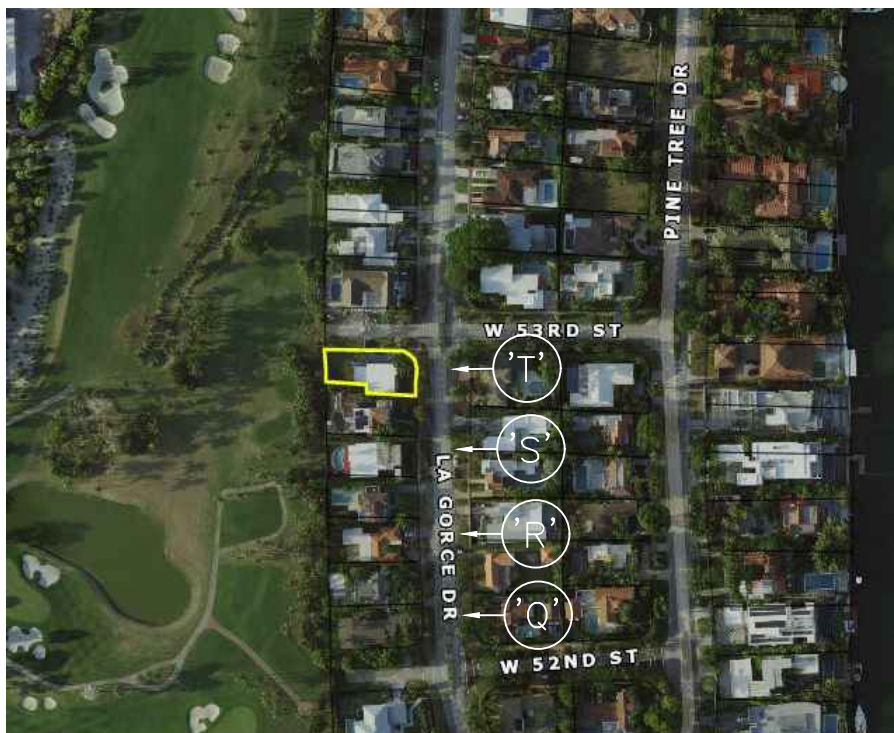


PHOTO KEY
PLAN
1/16" = 1'-0"

THOMAS F. WEBER ARCHITECT AIA#4372
THE WEBER STUDIO AIA#66703 104 CRANDON BLVD, SUITE 414 KEY BISCAYNE, FLORIDA 33149 www.weberstudiofl.com 305.561.7975 305.561.7986
PROPOSED SINGLE FAMILY RESIDENCE 5262 LA GORCE DRIVE KEY BISCAYNE, FL 33149 PROJECT: 05-2114-003-1152
DATE: 09.07.2021 DRAWN BY: GSL/AC
REVISION / DATE △ REVISION 11-17-2021
SHEET TITLE CONTEXT PHOTOS
SHEET No. A0.7



1
A0.8

EXISTING N-S CONTEXT
ELEVATION (LA GORCE DR)

NTS



2
A0.8

PROPOSED N-S CONTEXT
ELEVATION (LA GORCE DR)

NTS

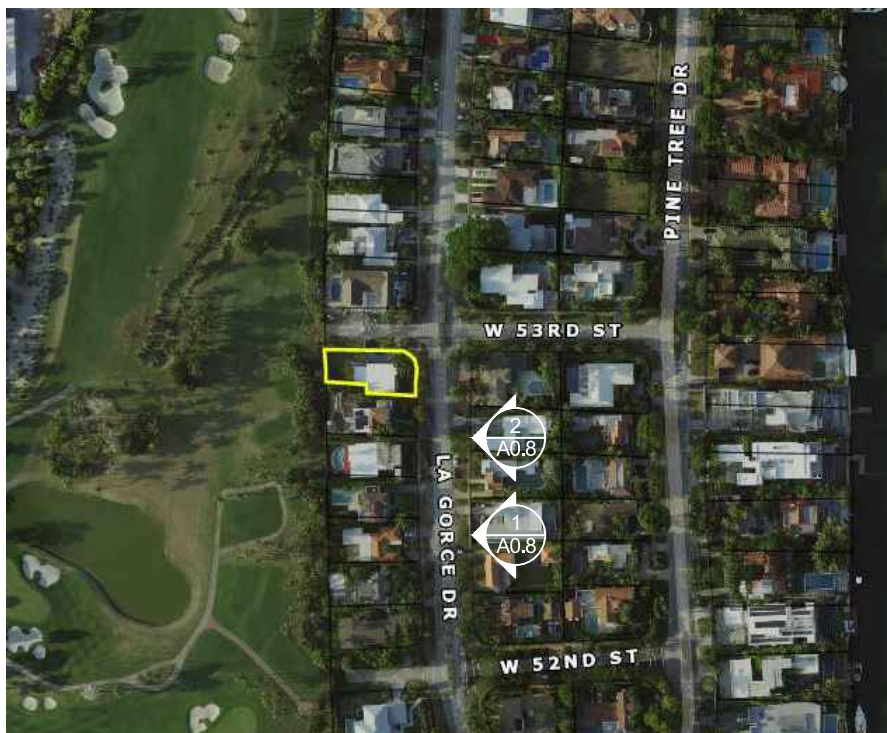


PHOTO KEY
PLAN

1/16" = 1'-0"

N

THOMAS F. WEBER
ARCHITECT
A004372

THE WEBER STUDIO
13366023
104 CRANDON BLVD, SUITE 414
KEY BISCAYNE, FLORIDA 33149
www.weberstudiofl.com
305.561.9795 / 305.561.9796

PROPOSED SINGLE FAMILY RESIDENCE
5262 LA GORCE DRIVE
801A01 ARCH., FL 33149
P001101, 05-5214-003-1192

DATE: 09.07.2021
DRAWN BY: GRL/LC

REVISION / DATE
△ REVISION
11-17-2021

SHEET TITLE
NORTH-SOUTH
CONTEXT
ELEVATION

SHEET No.
A0.8



1
A0.9

EXISTING E-W CONTEXT
ELEVATION (W 23RD ST)

NTS



2
A0.9

PROPOSED E-W CONTEXT
ELEVATION (W 23RD ST)

NTS

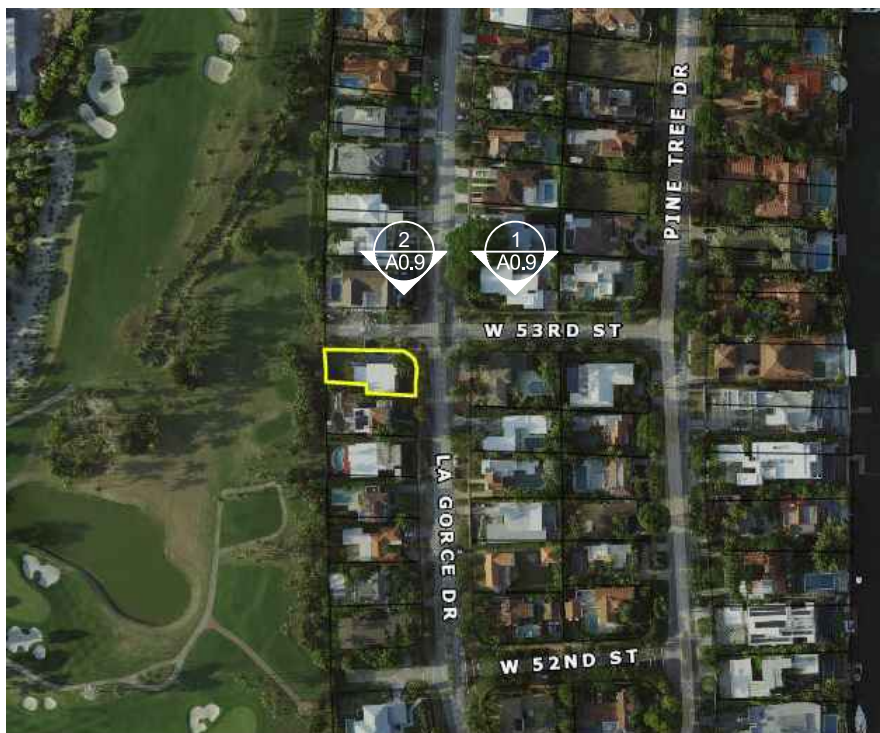


PHOTO KEY
PLAN

1/16" = 1'-0"

N

THOMAS F. WEBER
ARCHITECT
ARCHITECT
A004372

THE WEBER STUDIO
104 CRANDON BLVD, SUITE 414
KEY BISCAYNE, FLORIDA 33149
www.weberstudiohawaii.com
808-561-7975 / 808-561-7986

PROPOSED SINGLE FAMILY RESIDENCE
5262 LA GORCE DRIVE
808-561-7975 / 808-561-7986
P.O. BOX 1101, 065-5214-0103-1101

DATE: 09.07.2021
DRAWN BY: GRL/LC
REVISION / DATE
REVISION 11-17-2021

SHEET TITLE
EAST-WEST
CONTEXT
ELEVATION

SHEET No.
A0.9