


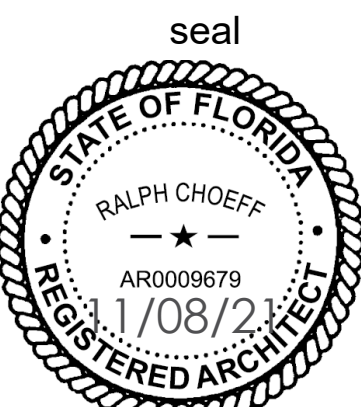

Ralph Choeff
registered architect
AR0009679
AA26003009


comm no.
2038

date:
10/12/2021

revised:


sheet no.

A-102

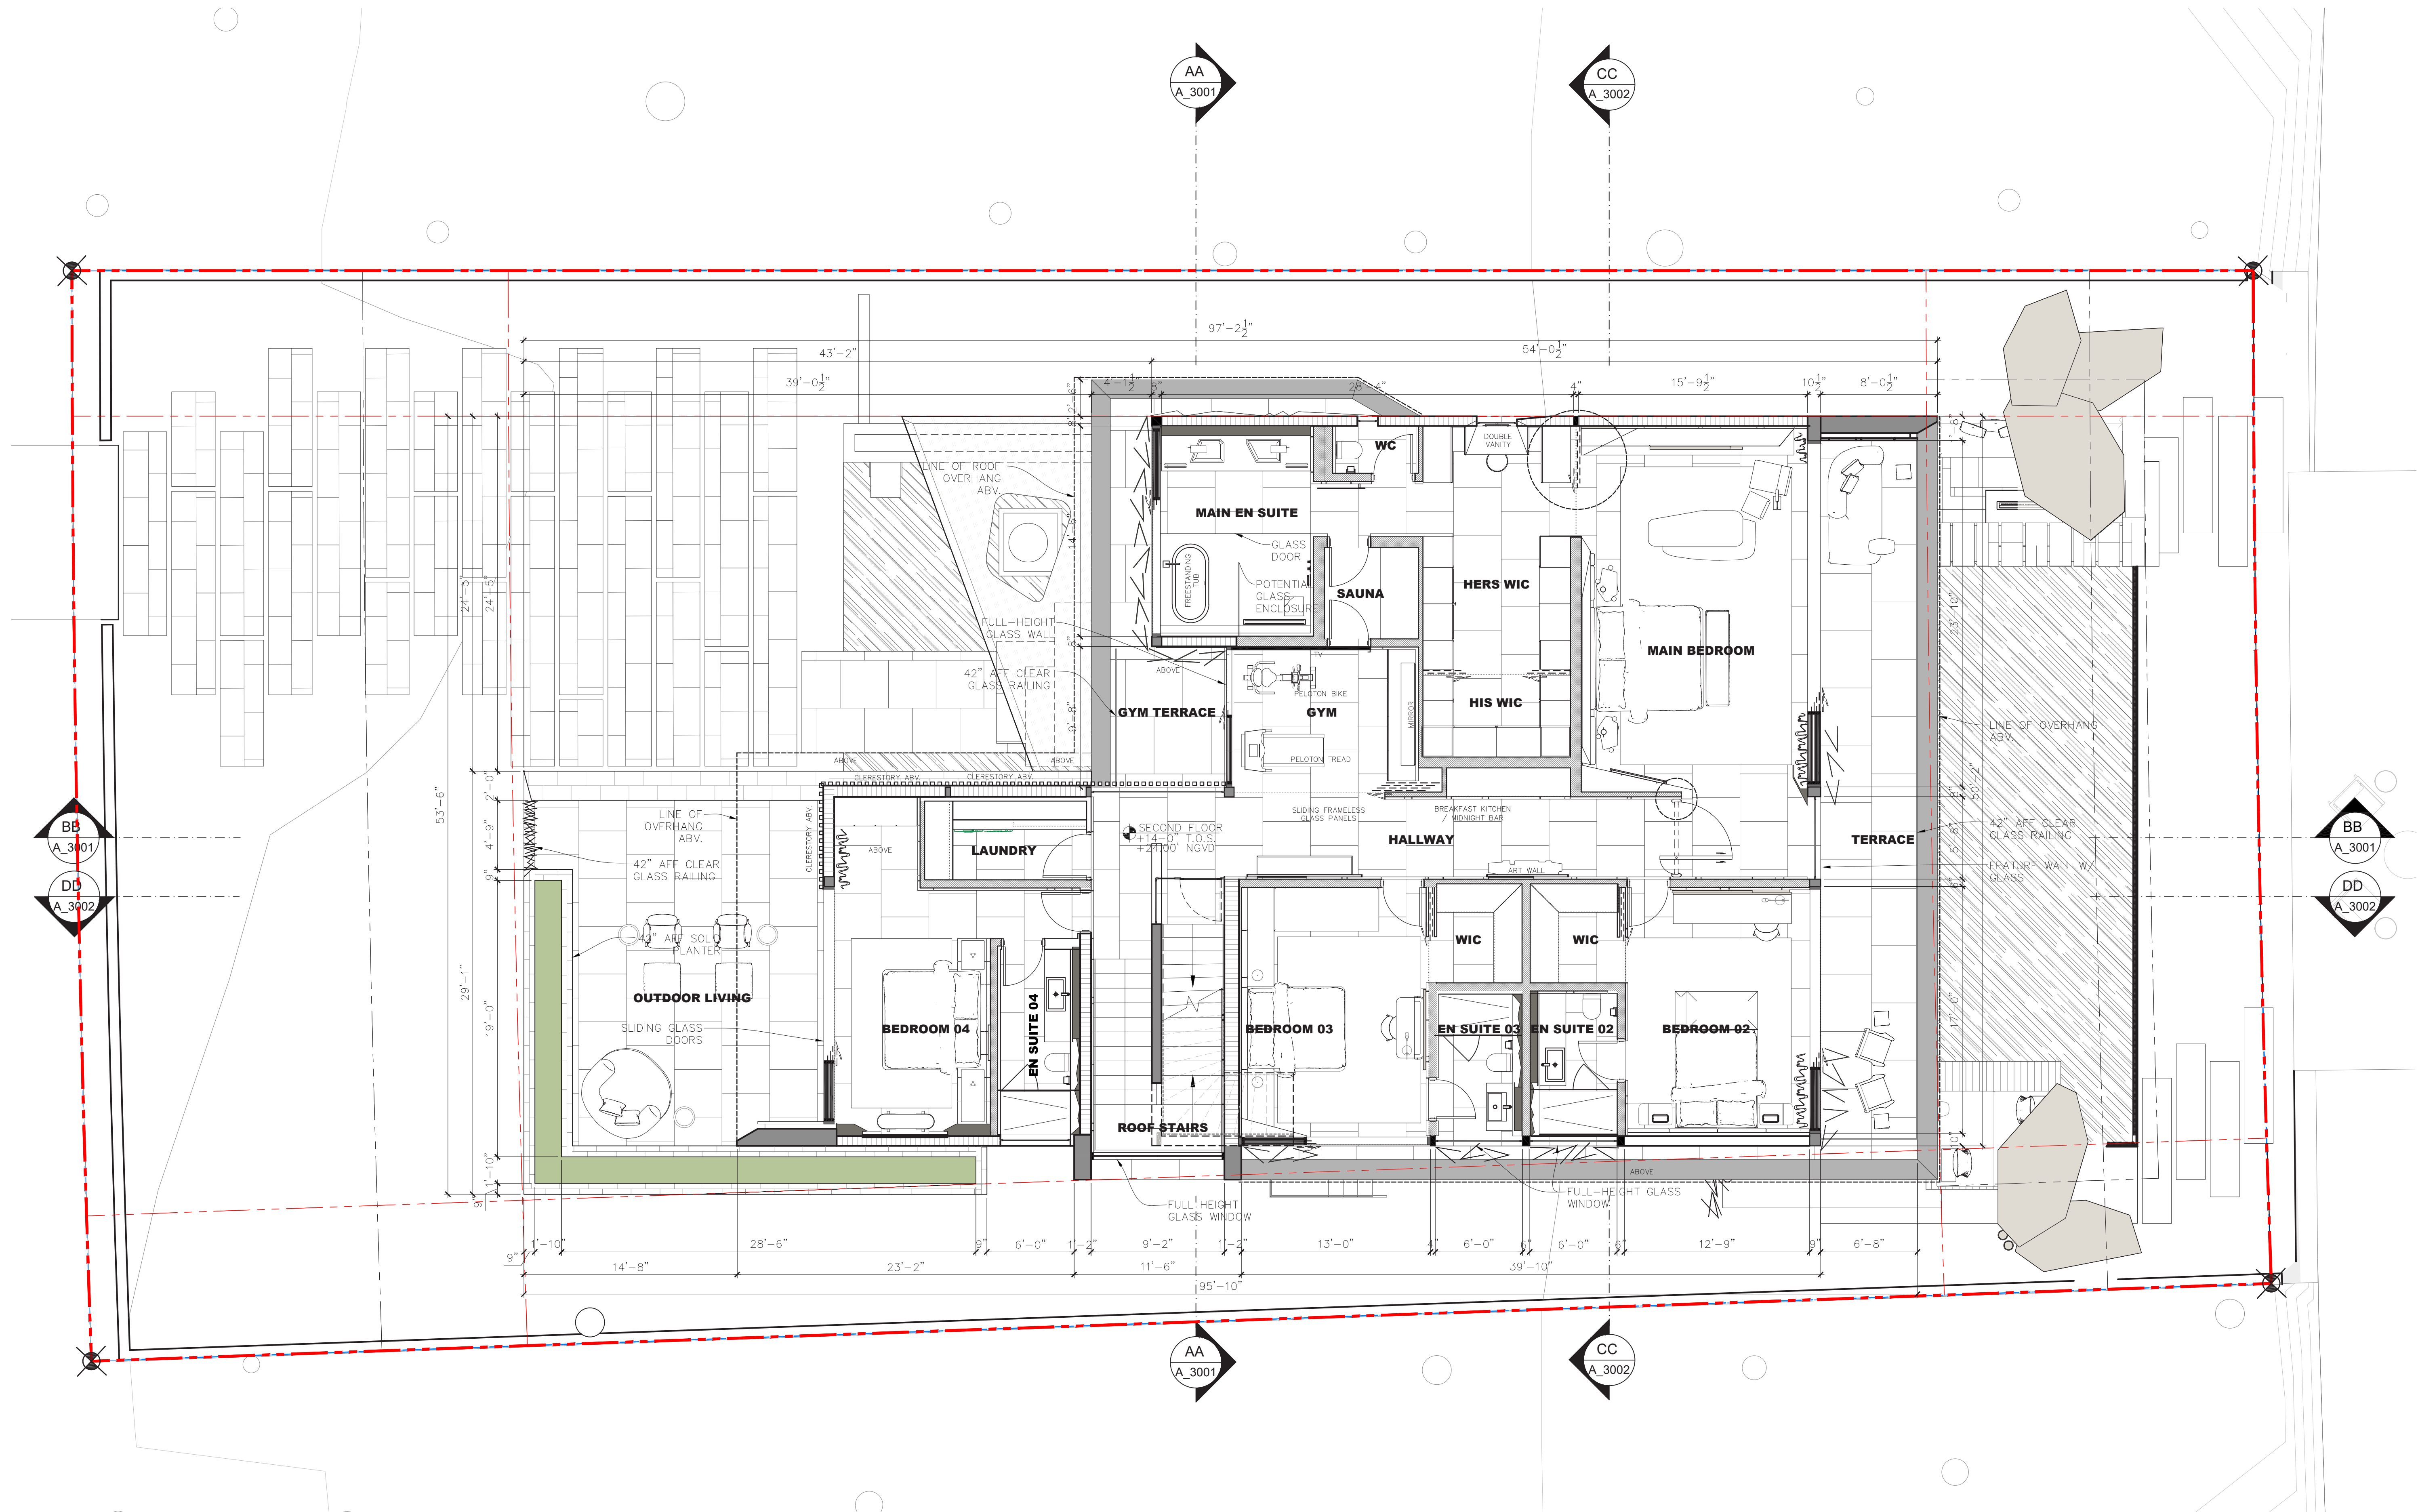

1 SECOND FLOOR PLAN
A-102 Scale: 3/16" = 1'-0"



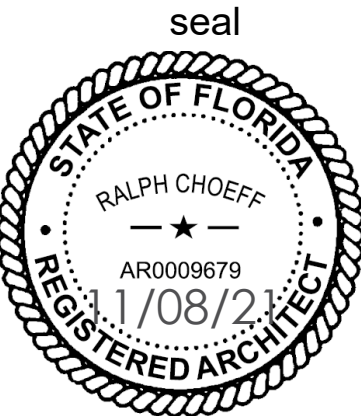

Ralph Choeff
registered architect
AR0009679
AA26003009


comm no.
2038

date:
10/12/2021


revised:

sheet no.


A-103

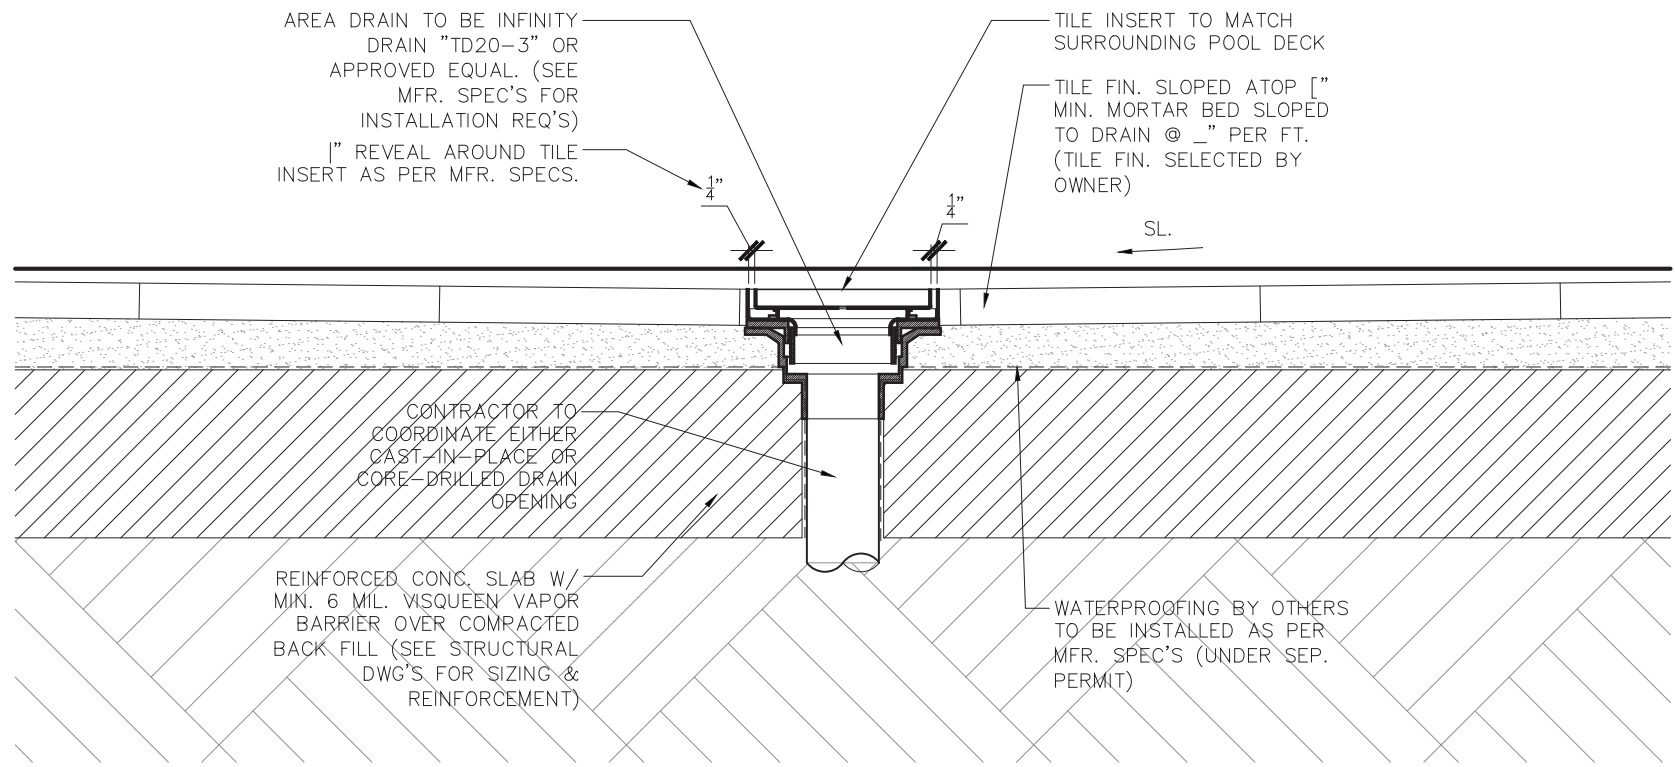


3 ROOF AREA DRAIN
A-103 Scale: 1-1/2" = 1'-0"

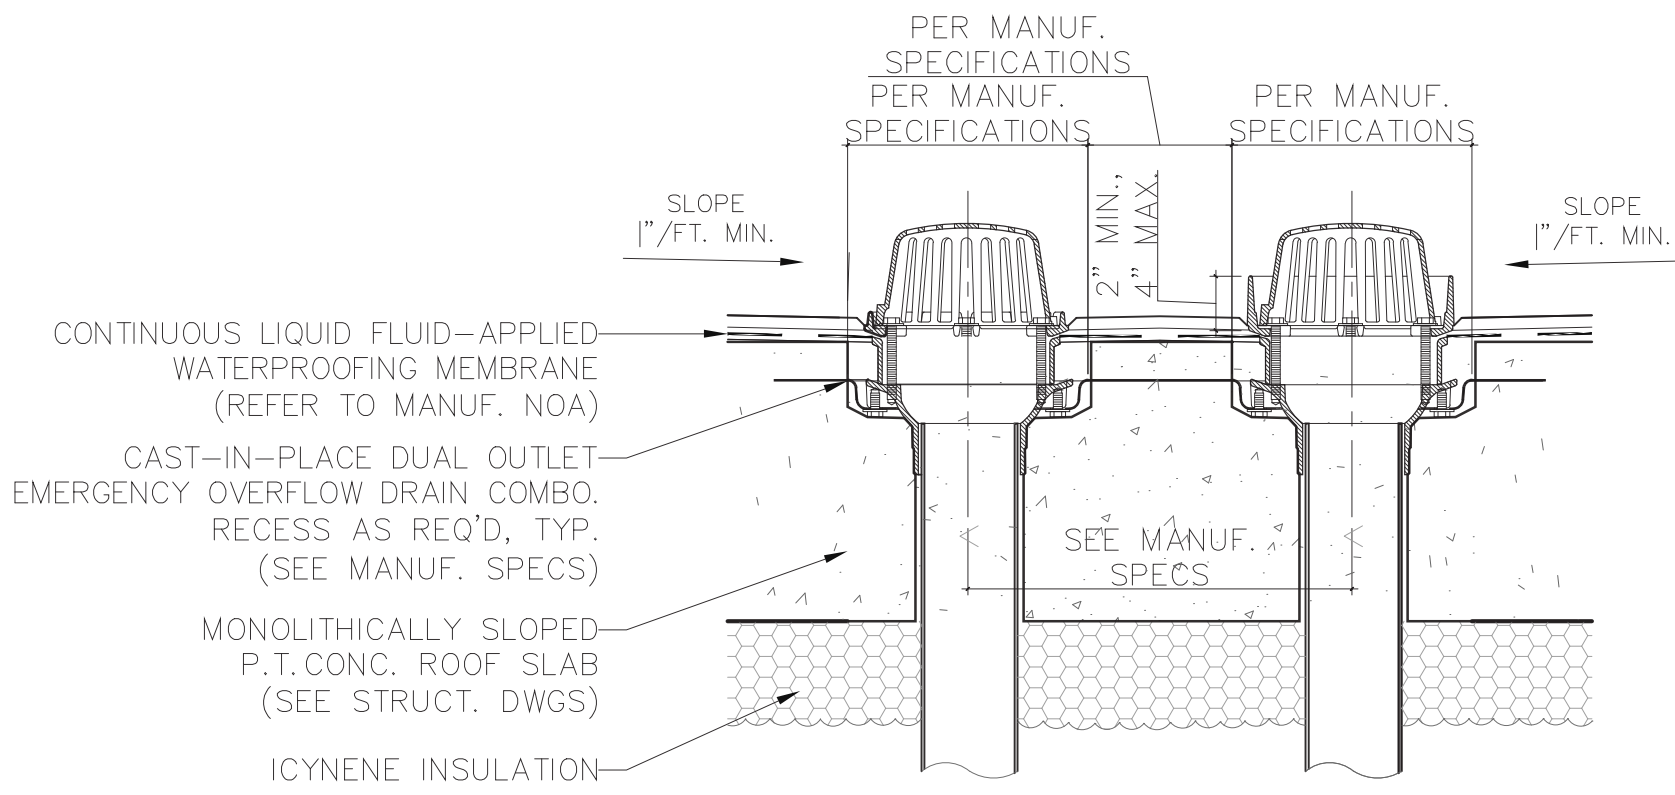

2 ROOF COMBO DRAIN
A-103 Scale: 1-1/2" = 1'-0"

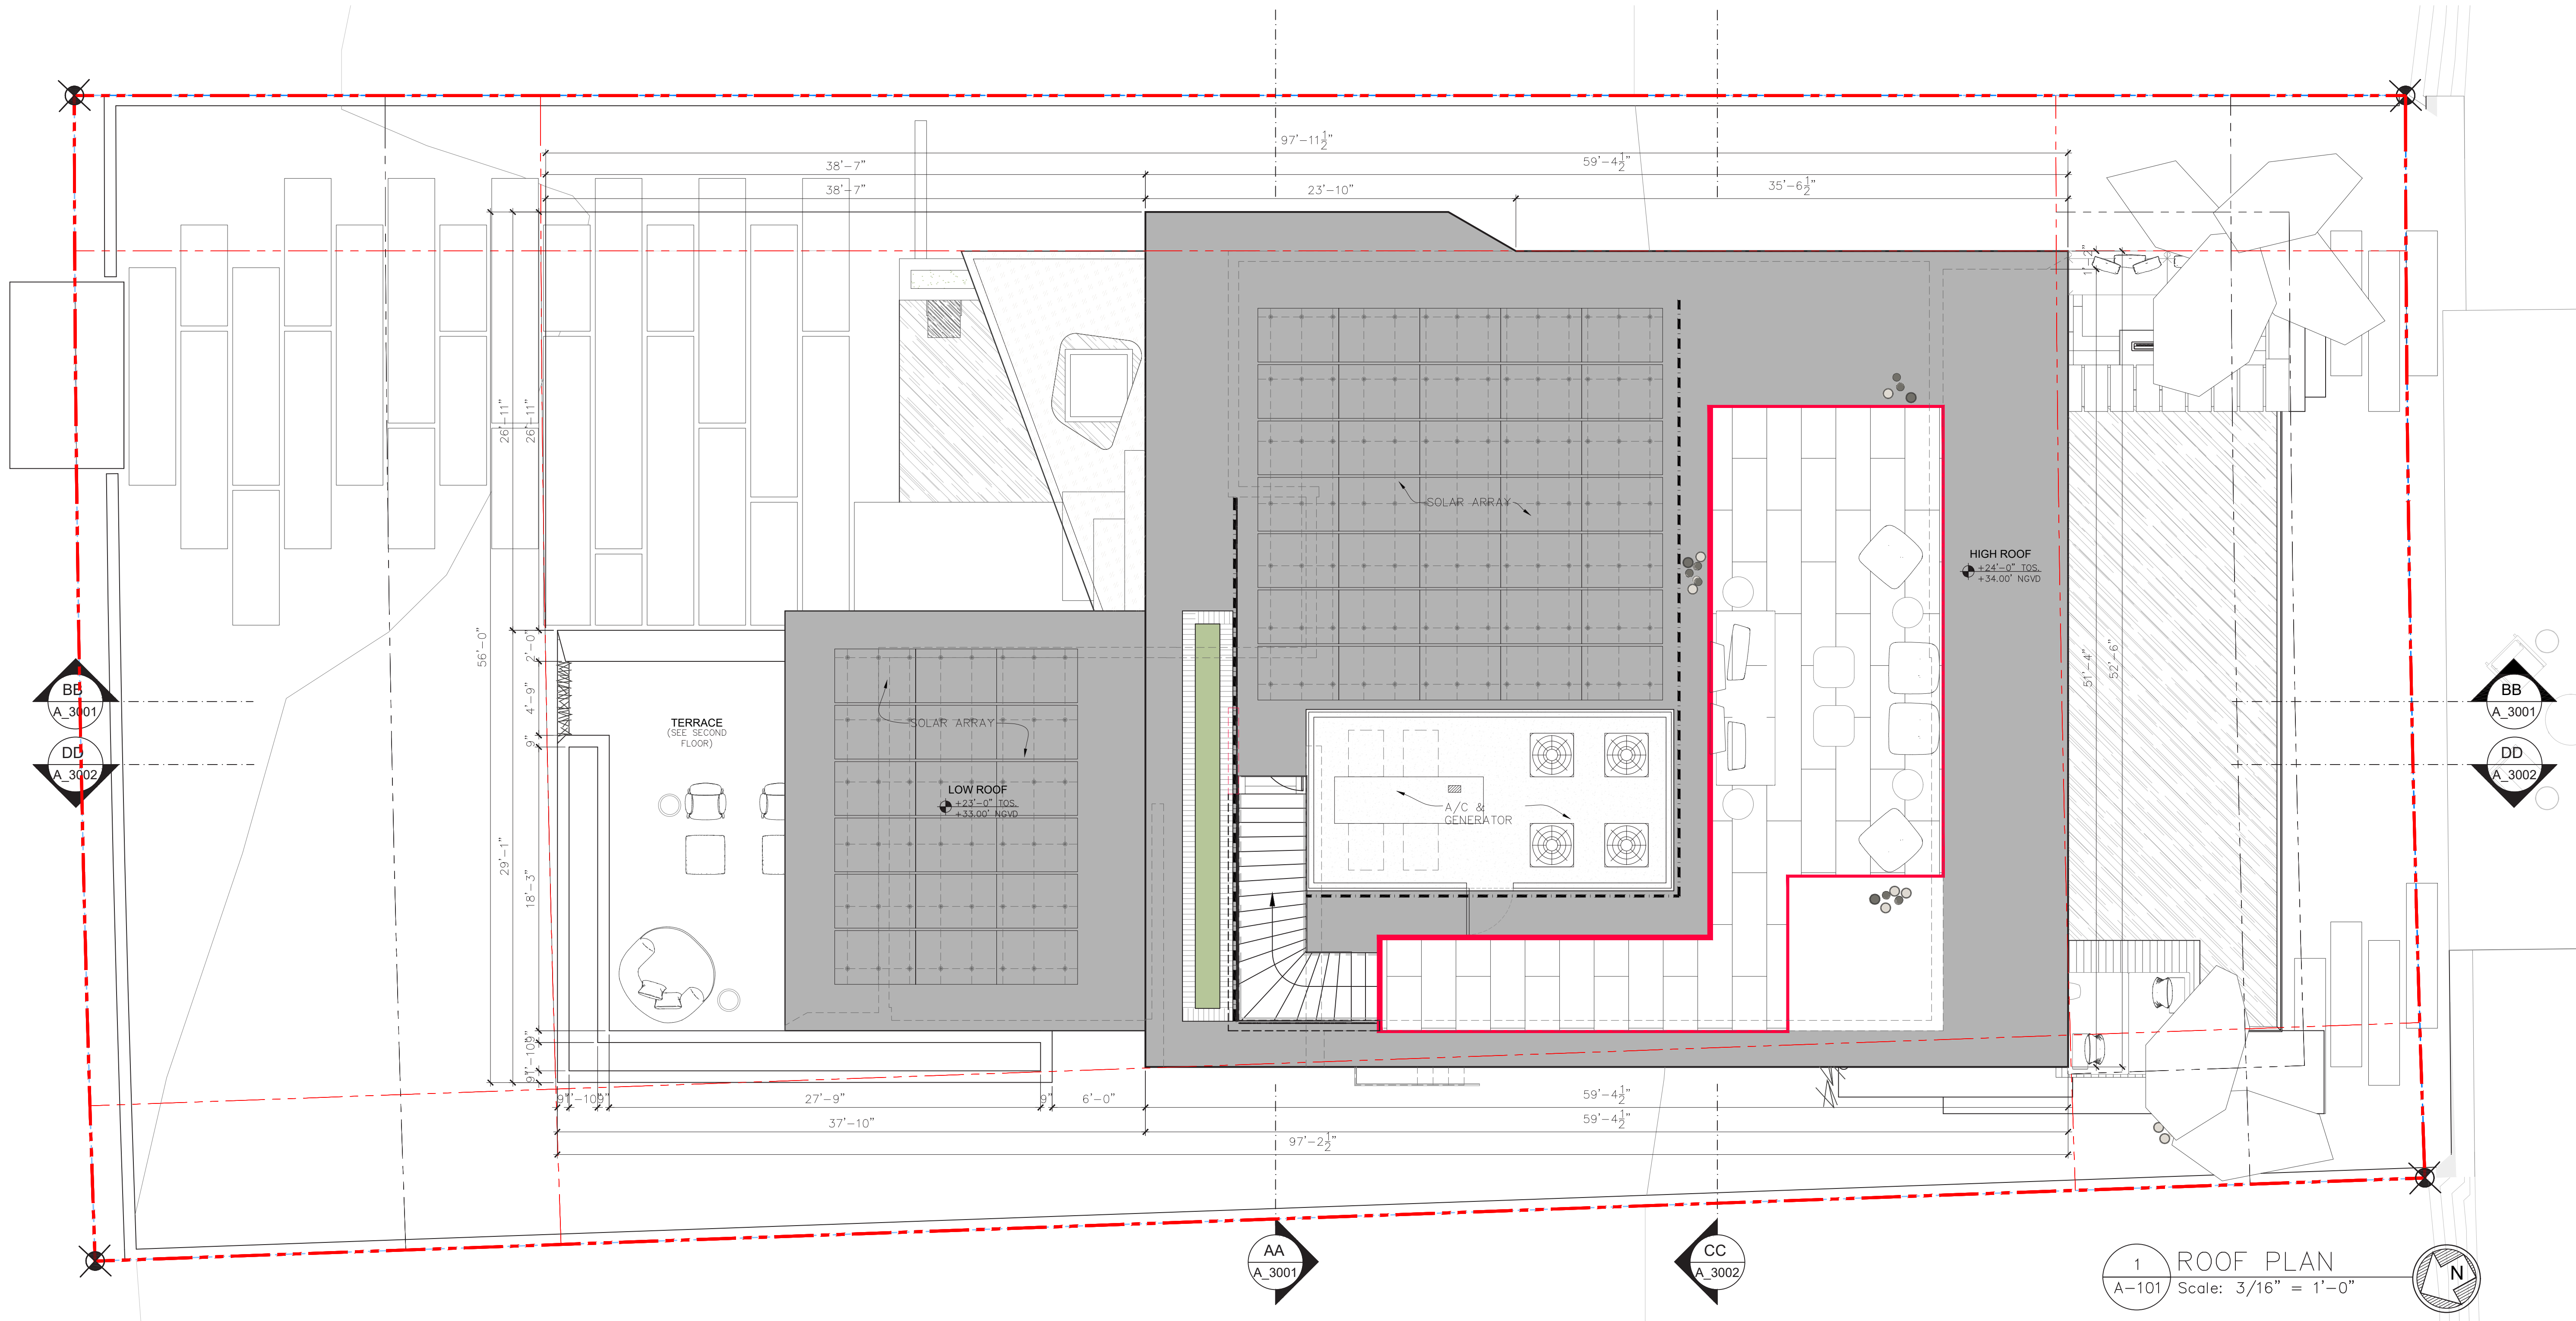

1 ROOF PLAN
A-101 Scale: 3/16" = 1'-0"

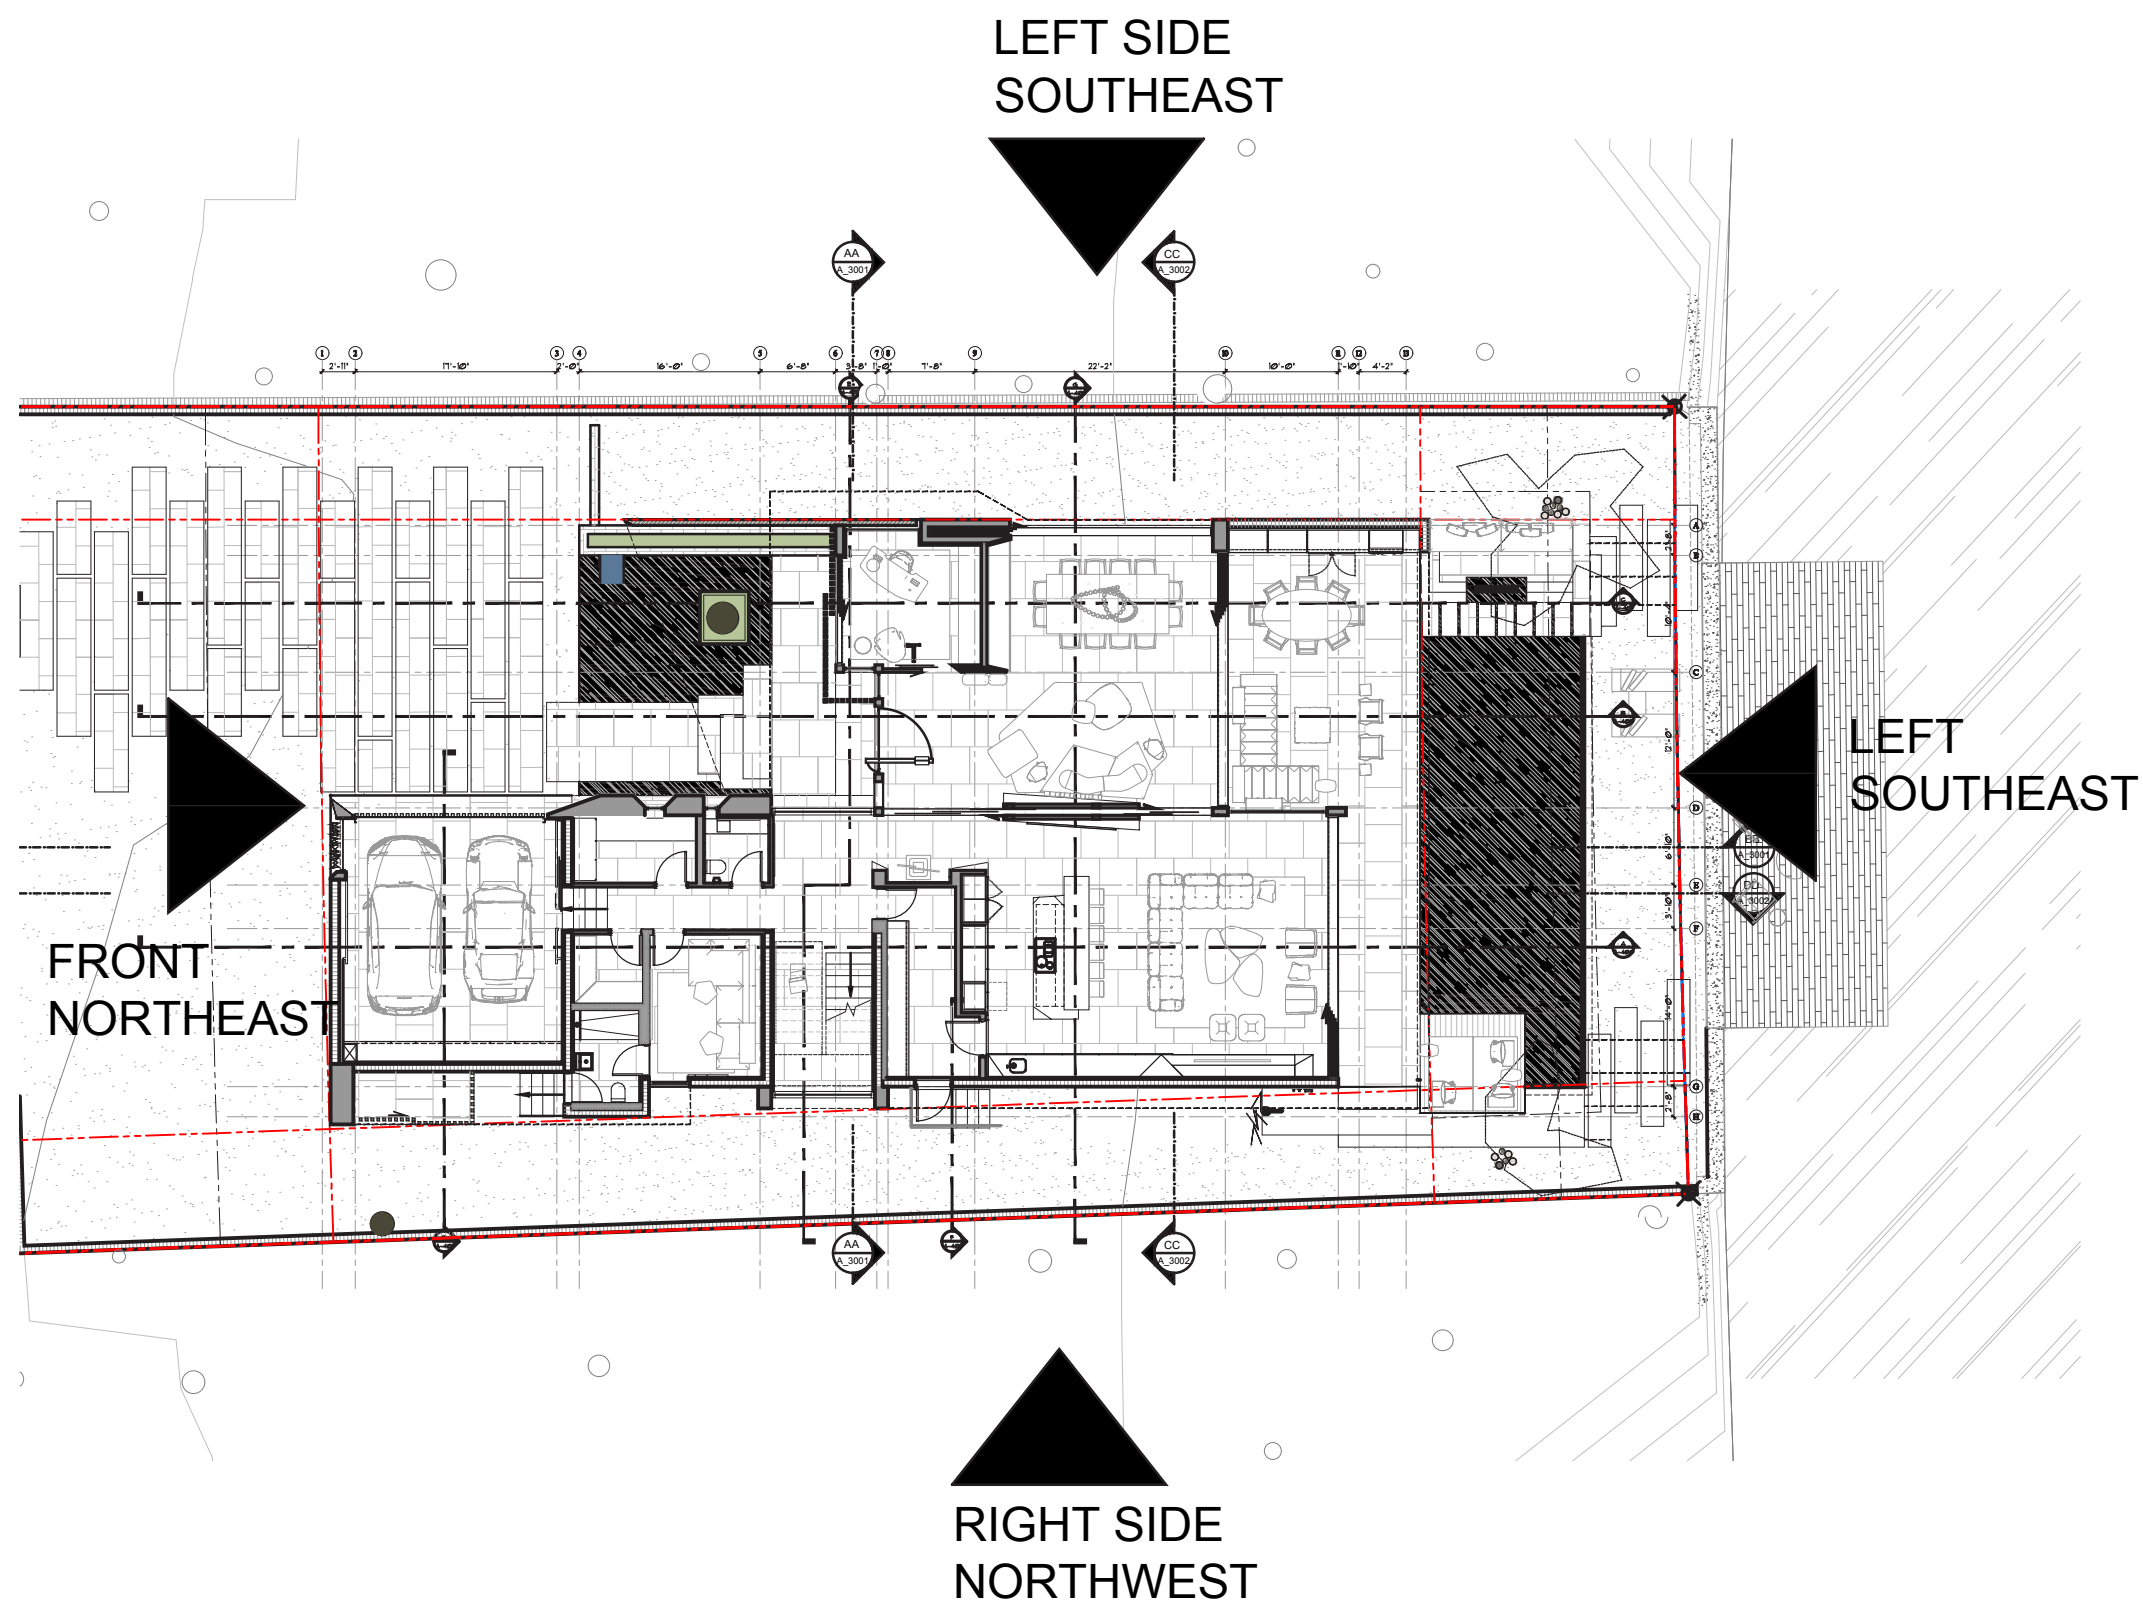


2
A-301
ELEVATIONS
KEY PLAN
Scale: N.T.S.



2
A-301
ELEVATIONS
FRONT (NORTHWEST)
Scale: 3/16" = 1'-0"



1
A-300
ELEVATIONS
REAR (SOUTHEAST)
Scale: 3/16" = 1'-0"

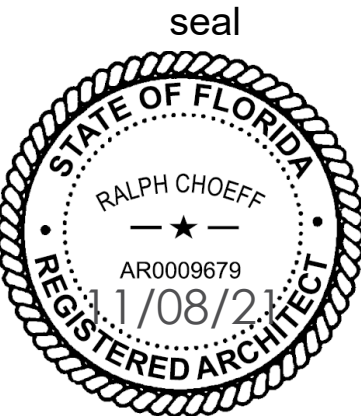

Ralph Choeff
registered architect
AR00009679
AA26003009


comm no.
2038

date:
10/12/2021


revised:

sheet no.


A-300

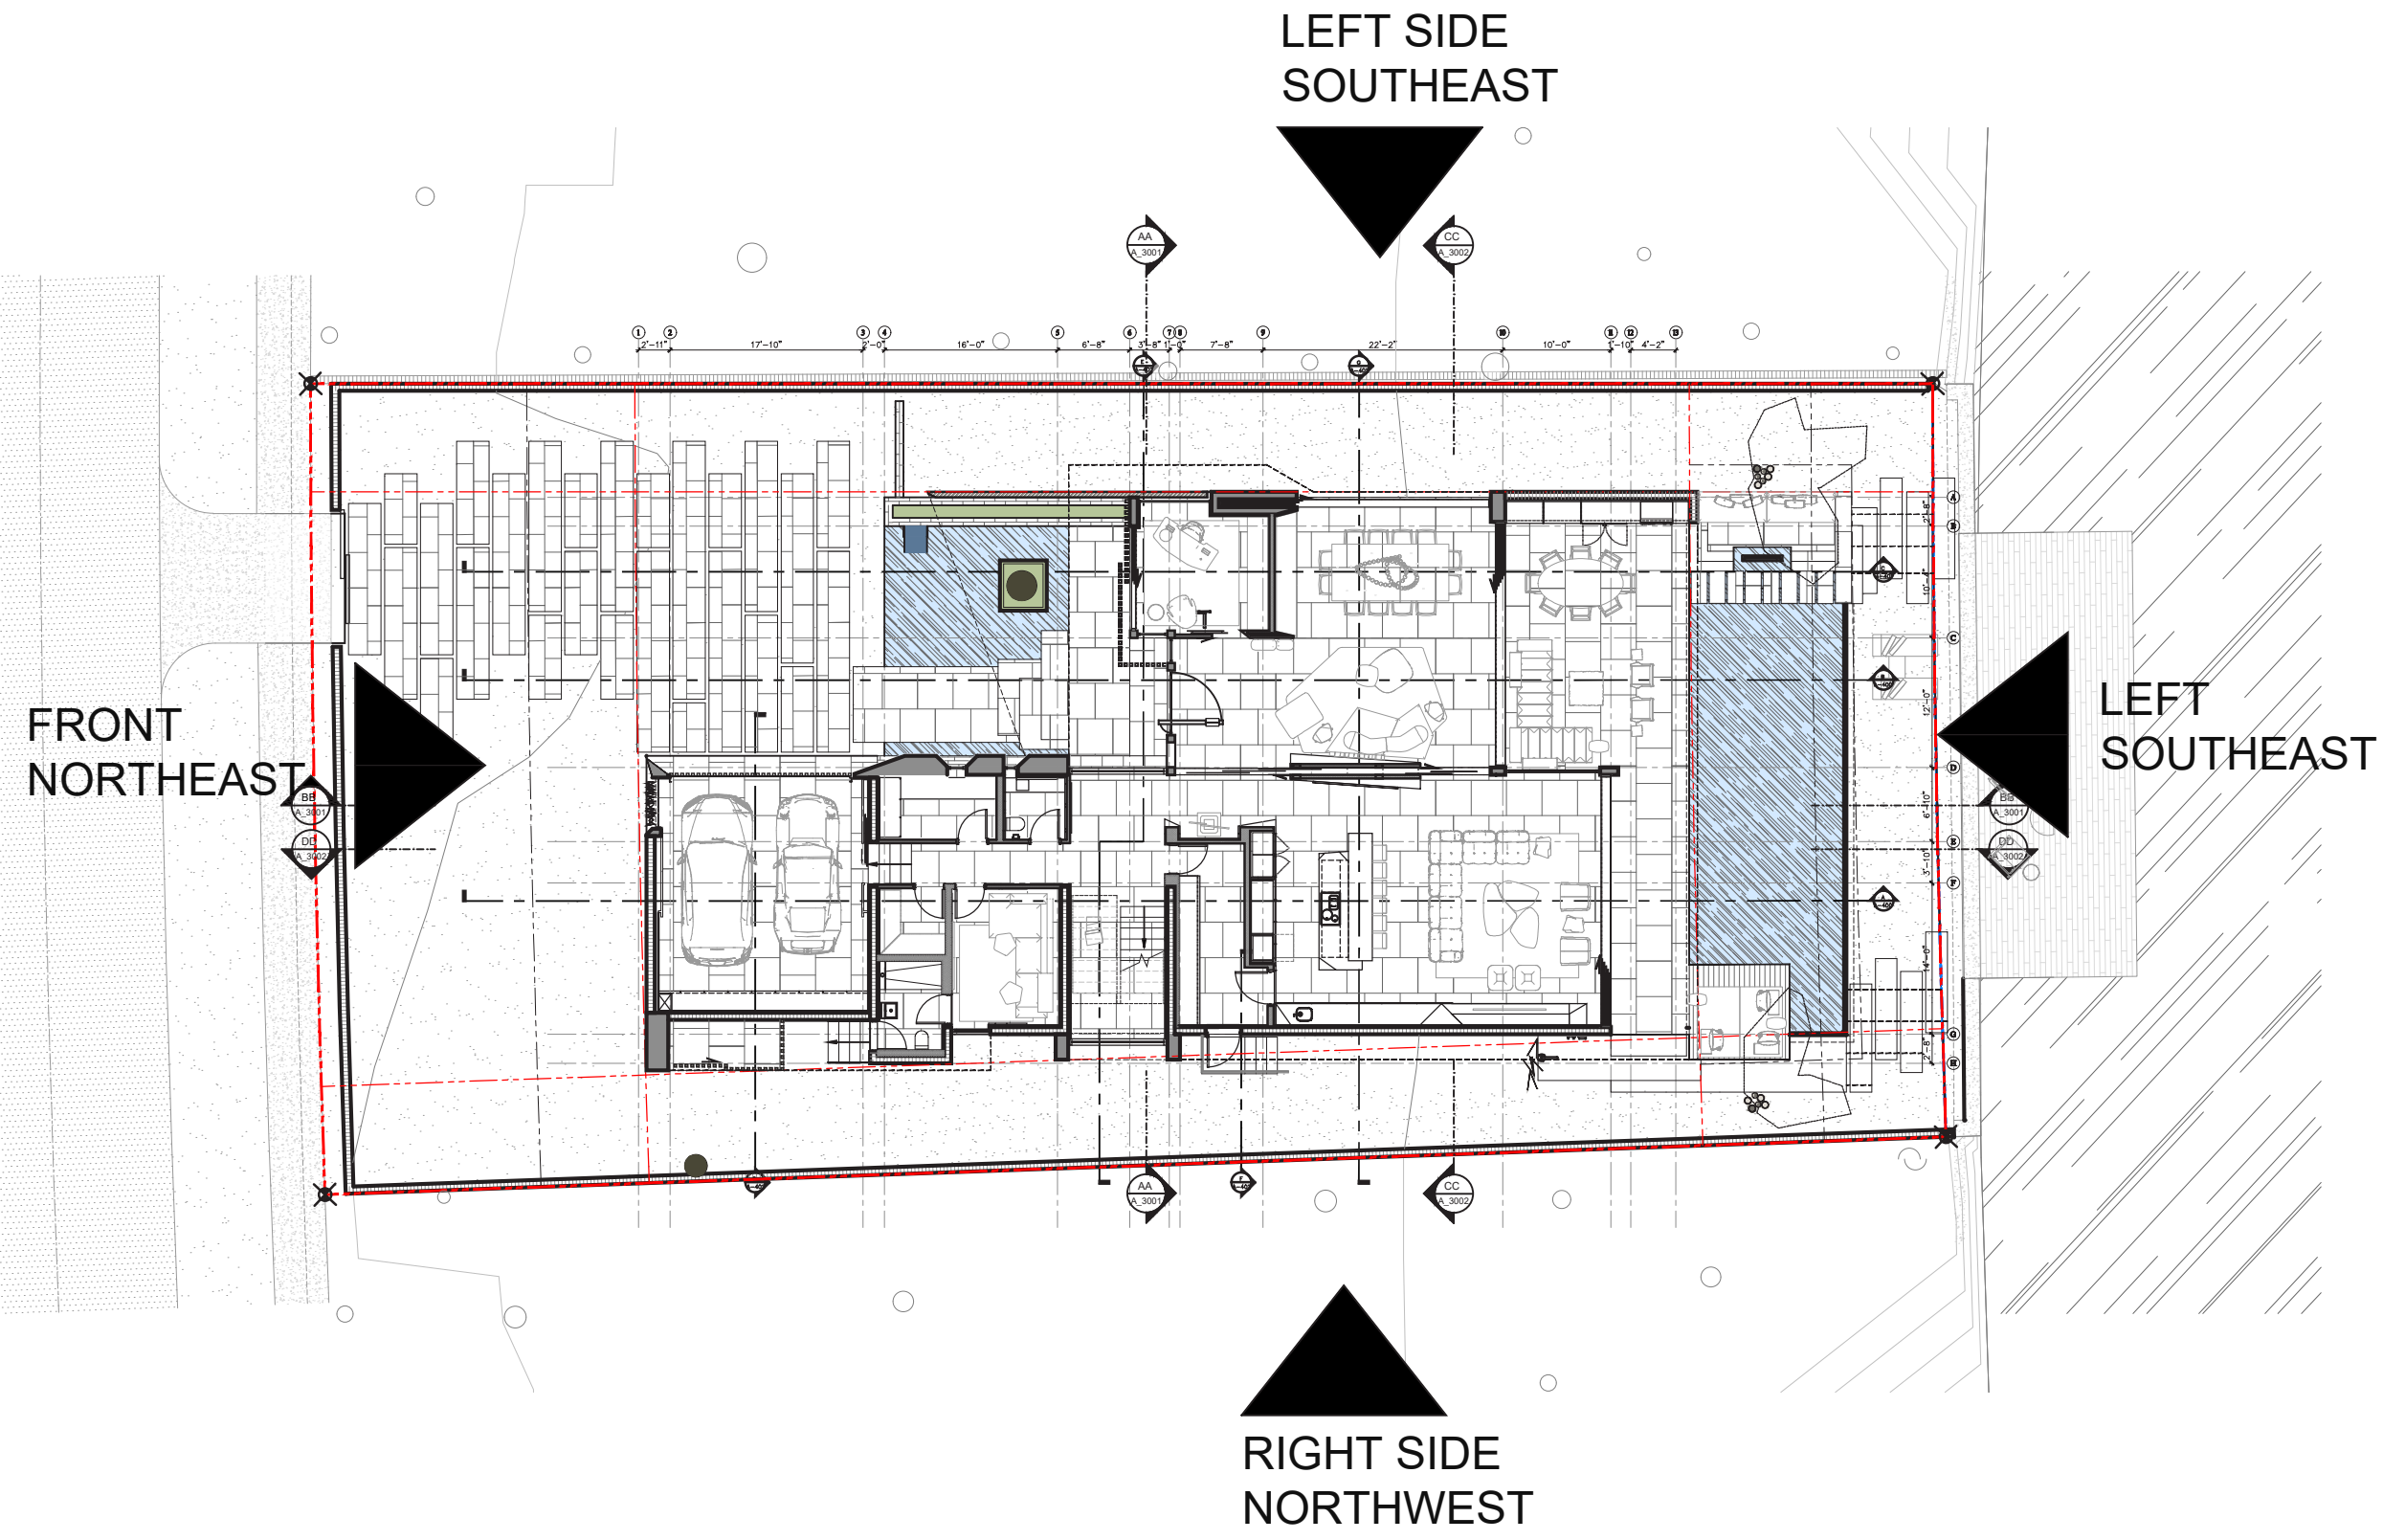


2
A-301
ELEVATIONS
KEY PLAN
Scale: N.T.S.

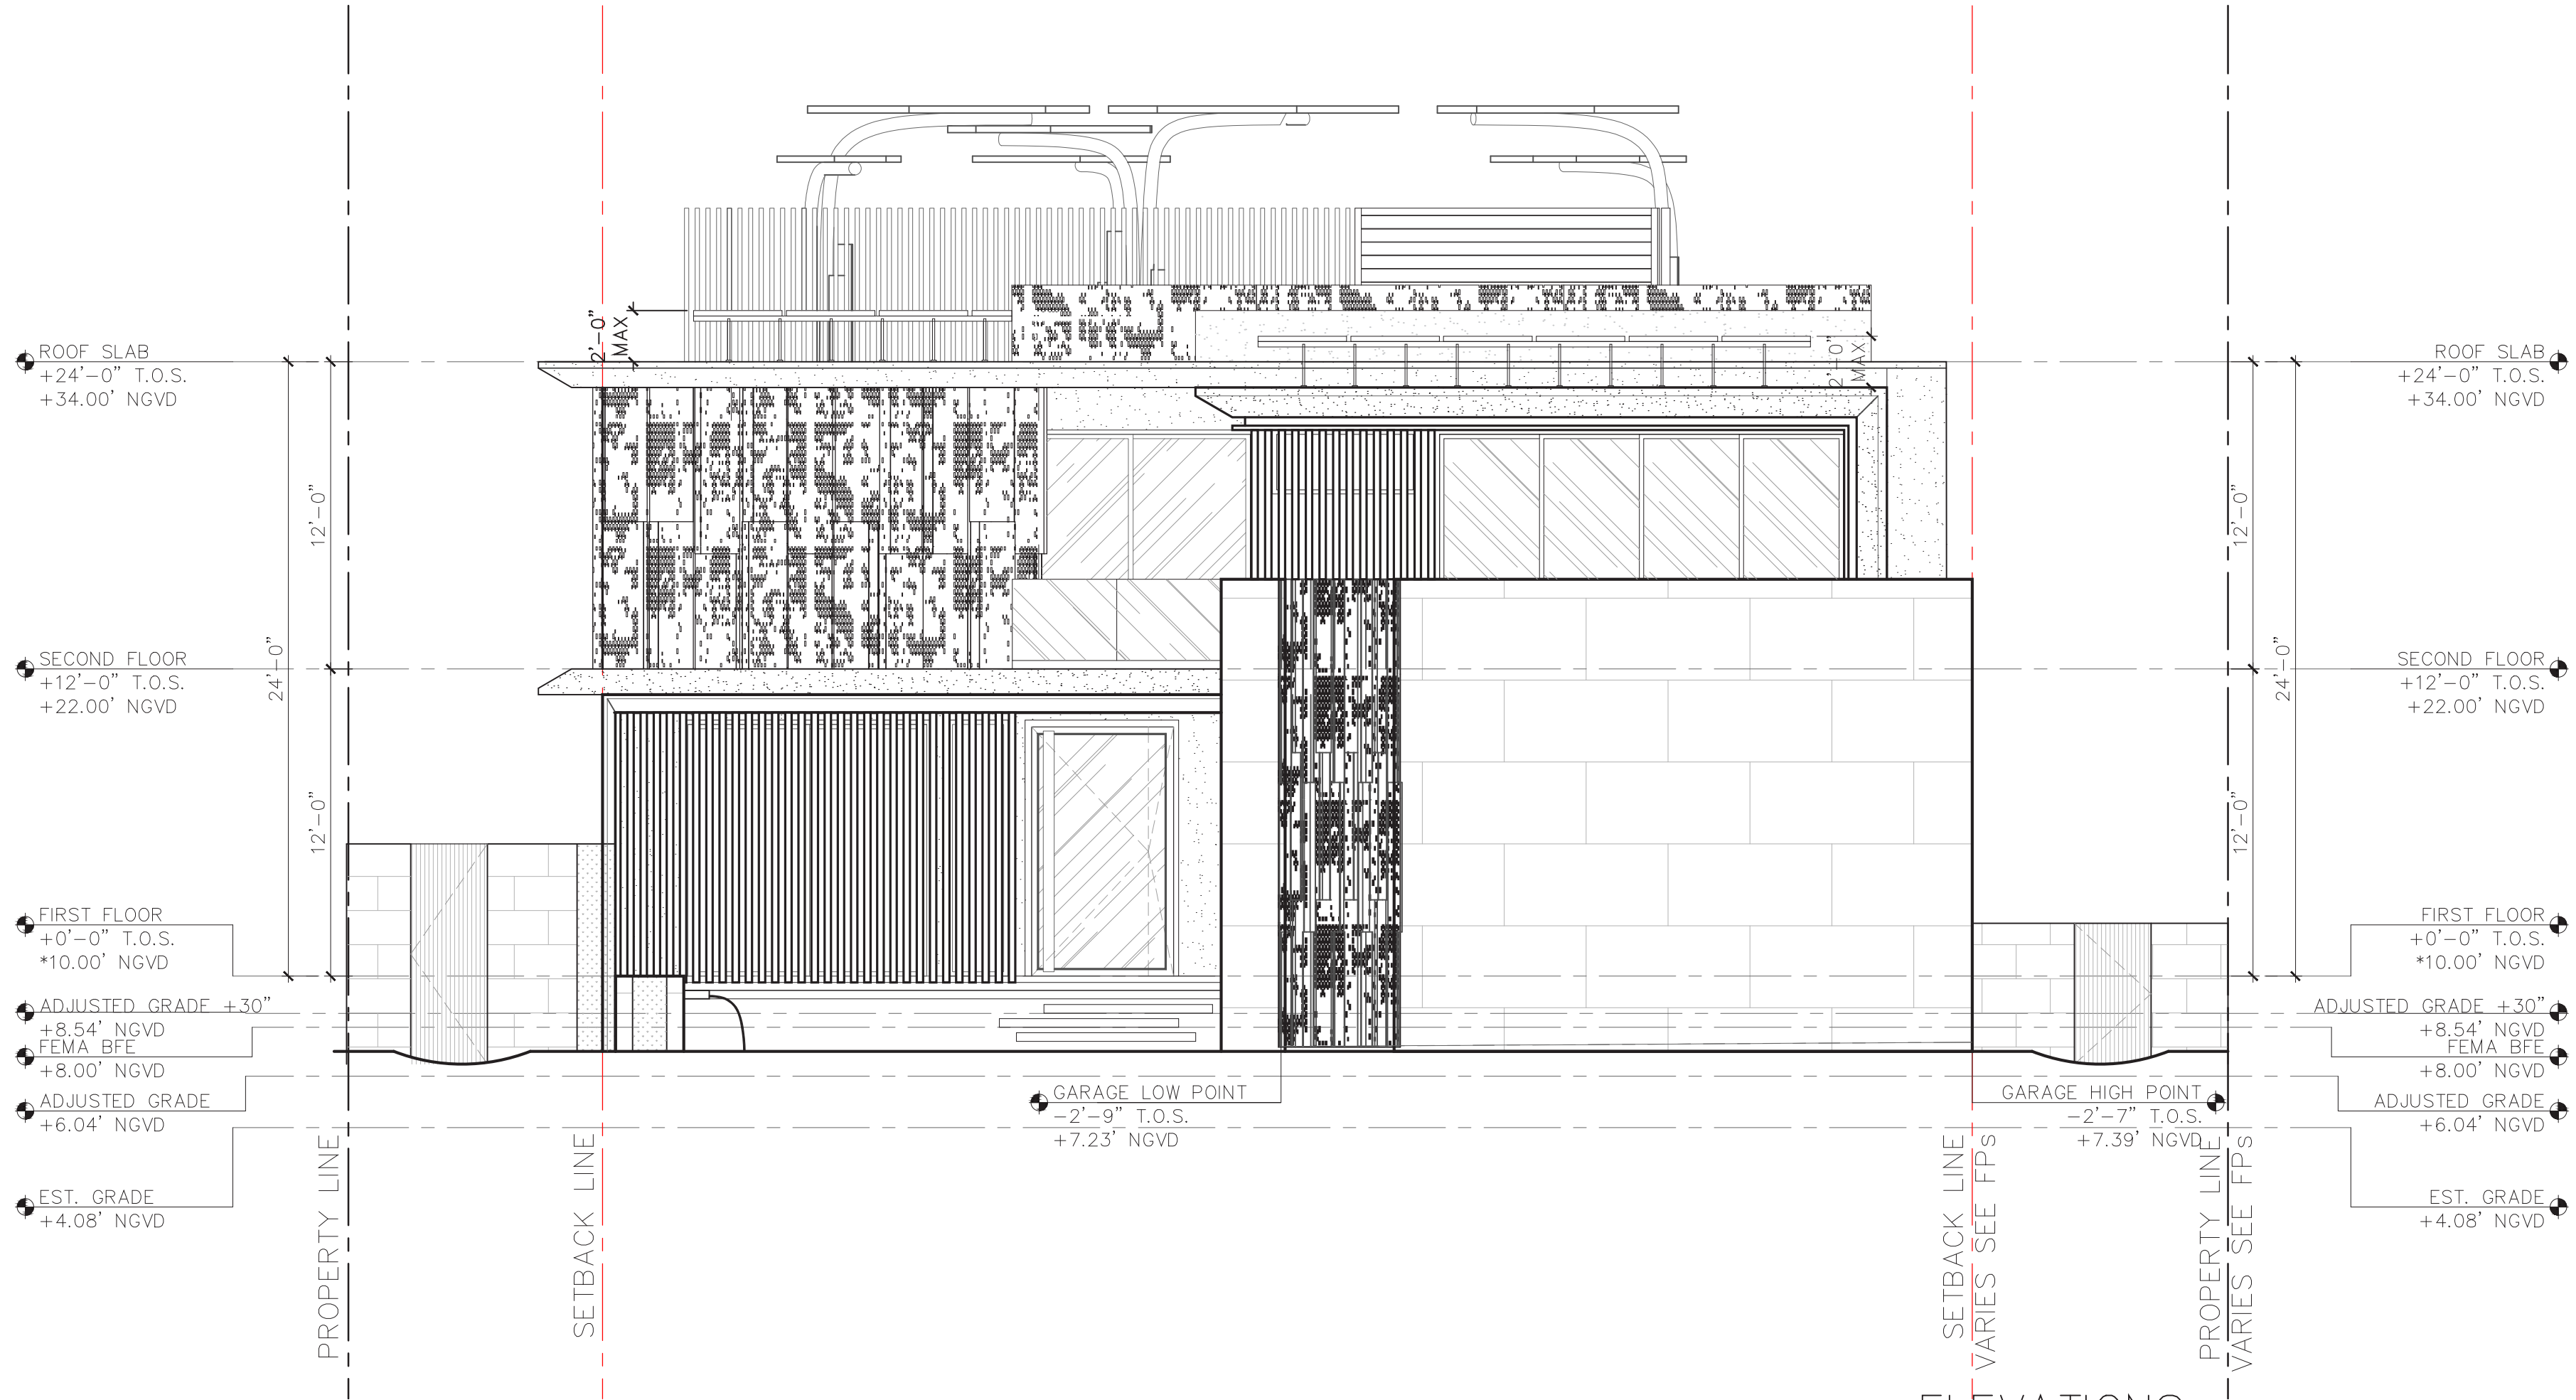

2
A-301
ELEVATIONS
FRONT (NORTHWEST)
Scale: 3/16" = 1'-0"

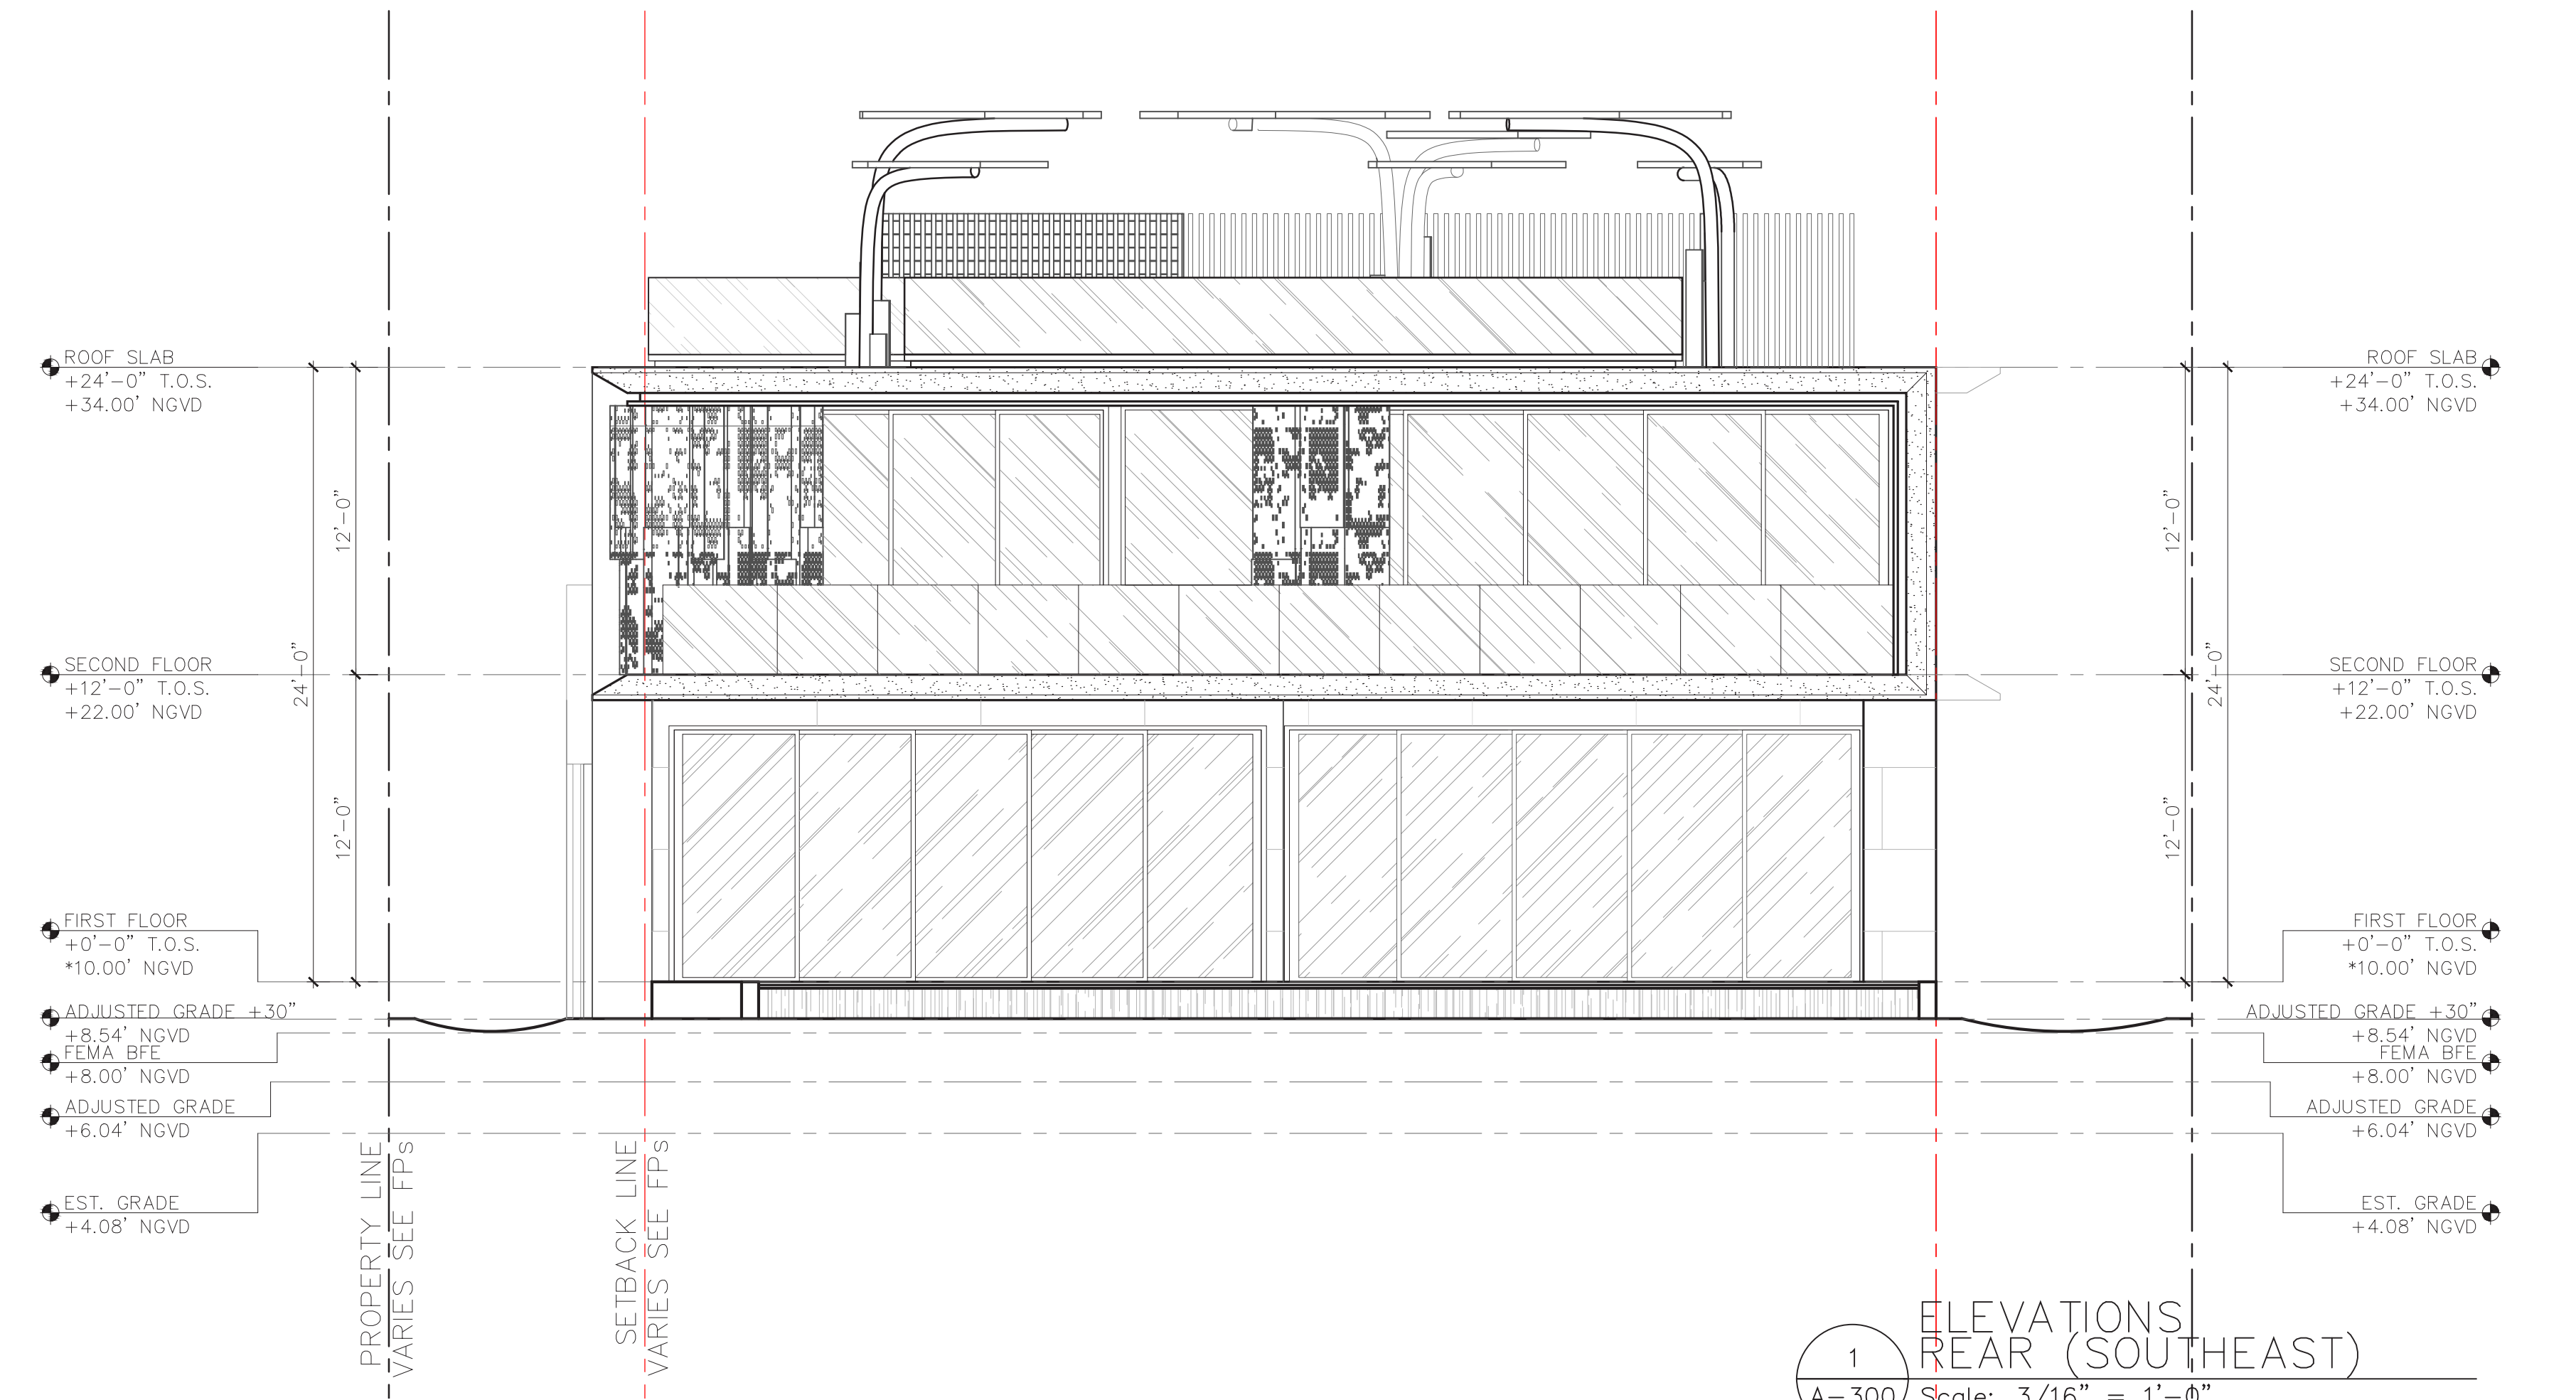

1
A-300
ELEVATIONS
REAR (SOUTHEAST)
Scale: 3/16" = 1'-0"

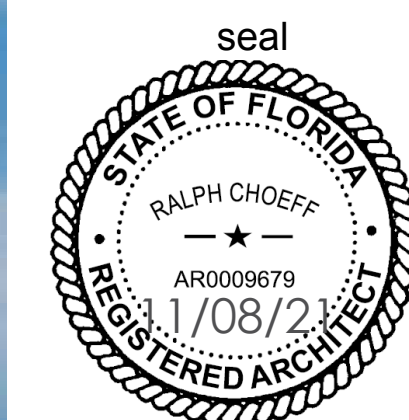

Ralph Choeff
registered architect
AR00009679
AA26003009


comm no.
2038

date:
11/19/2020

revised:

sheet no.

A-302

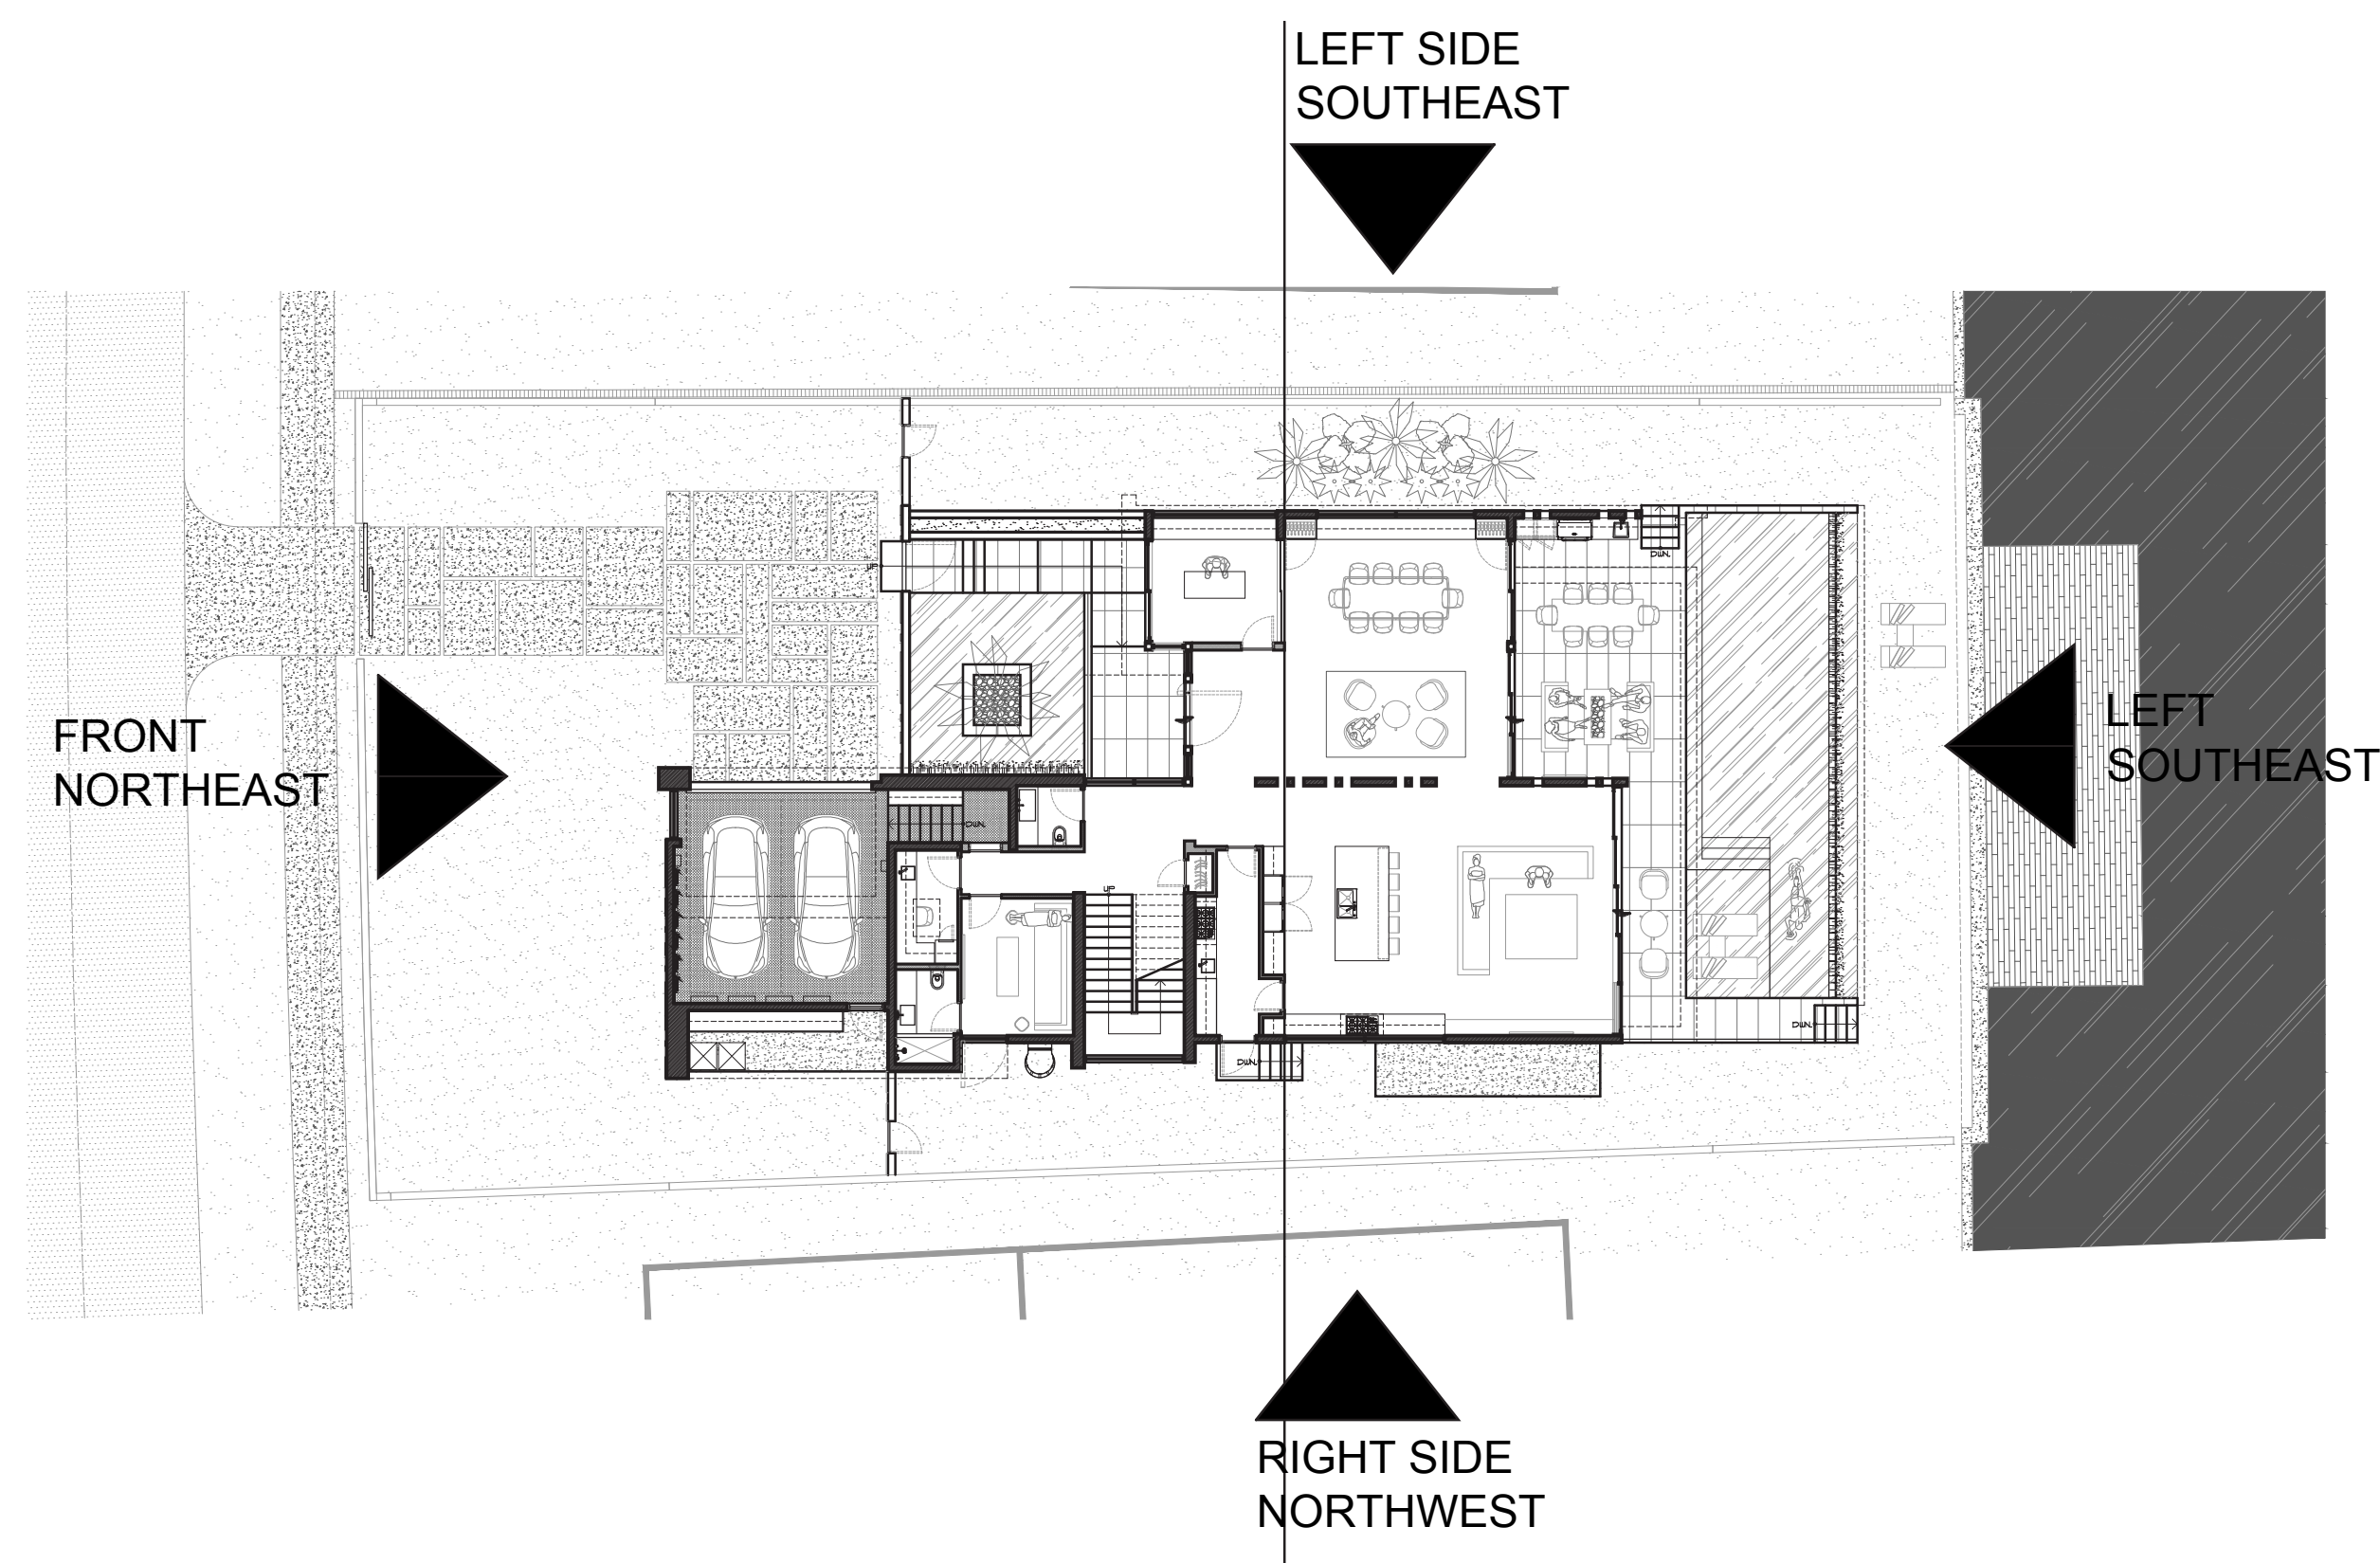


2
A-301
ELEVATIONS
KEY PLAN
Scale: N.T.S.



2
A-301
ELEVATIONS
FRONT (NORTHEAST)
Scale: 3/16" = 1'-0"



1
A-300
ELEVATIONS
REAR (SOUTHWEST)
Scale: 3/16" = 1'-0"

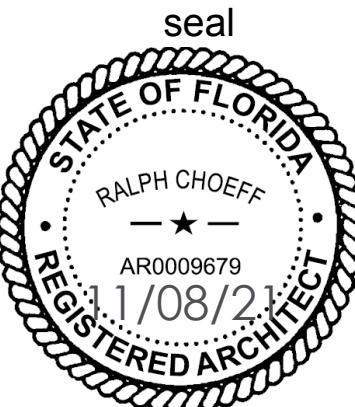

Ralph Choeff
registered architect
AR0009679
AA26003009

comm no.
2038

date:
10/12/2021

revised:

sheet no.


A-303



2
A-301
ELEVATIONS
RIGHT (NORTHEAST)
Scale: 3/16" = 1'-0"



1
A-301
ELEVATIONS
LEFT SIDE (SOUTHWEST)
Scale: 3/16" = 1'-0"

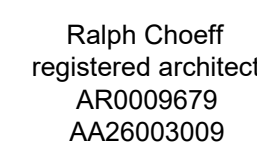


date:
10/12/2021

revised:

sheet no.

A-301

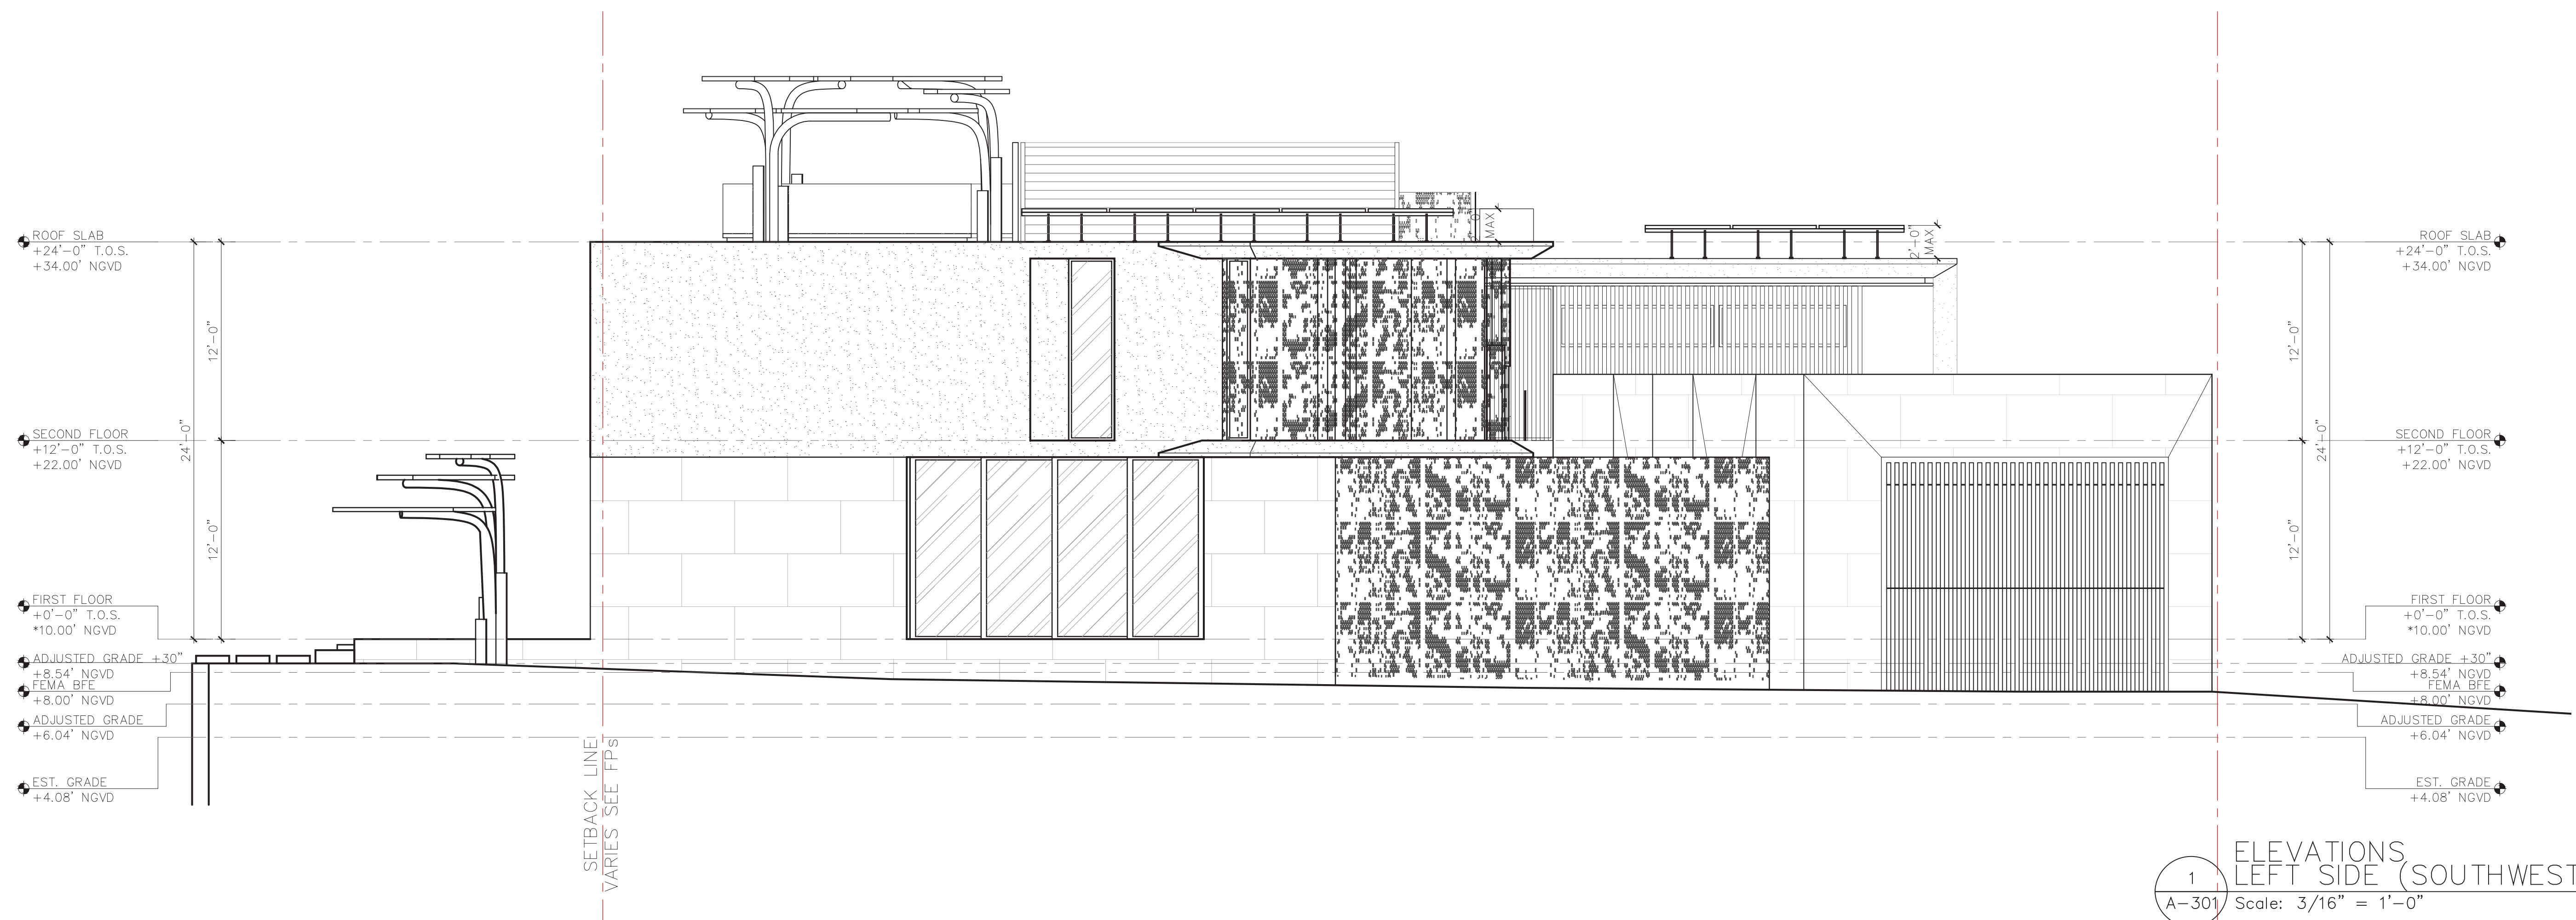

PREVIOUSLY APPROVED

CHOEFF LEVY FISCHEMAN
ARCHITECTURE + DESIGN
(t) 305.434.8338
(f) 305.892.5292
www.clarchitects.com
8425 Biscayne Blvd. suite 201
Miami, Florida 33138




2
A-301
ELEVATIONS
RIGHT (NORTHWEST)
Scale: 3/16" = 1'-0"

COHEN RESIDENCE
1300 S. BISCAYNE POINT RD.
MIAMI BEACH, FL. 33141



1
A-301
ELEVATIONS
LEFT SIDE (SOUTHEAST)
Scale: 3/16" = 1'-0"

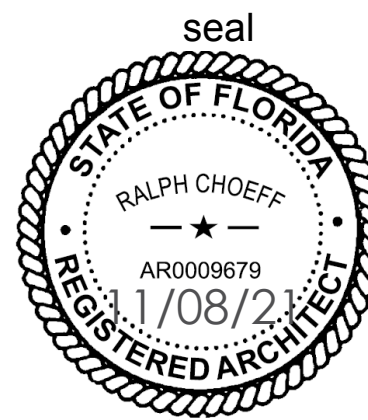

Ralph Choeff
registered architect
AR0009679
AA26003009

comm no.
2038


date:
11/19/2020

revised:

sheet no.

A-303

PREVIOUSLY APPROVED

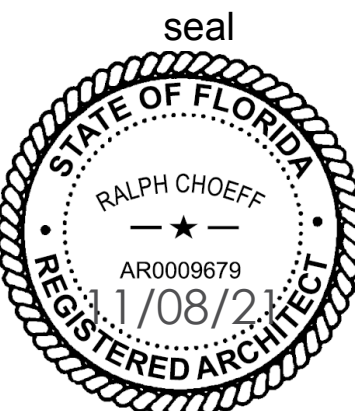

Ralph Choeff
registered architect
AR0009679
AA26003009

comm no.
2038

date:
10/12/2021

revised:

sheet no.


A-400



2 SECTION B
A-400 Scale: 3/16" = 1'-0"



1 SECTION A
A-400 Scale: 3/16" = 1'-0"

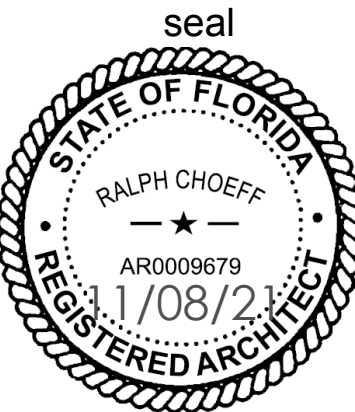

Ralph Choeff
registered architect
AR0009679
AA26003009


comm no.
2038

date:
10/12/2021

revised:

sheet no.

A-400A

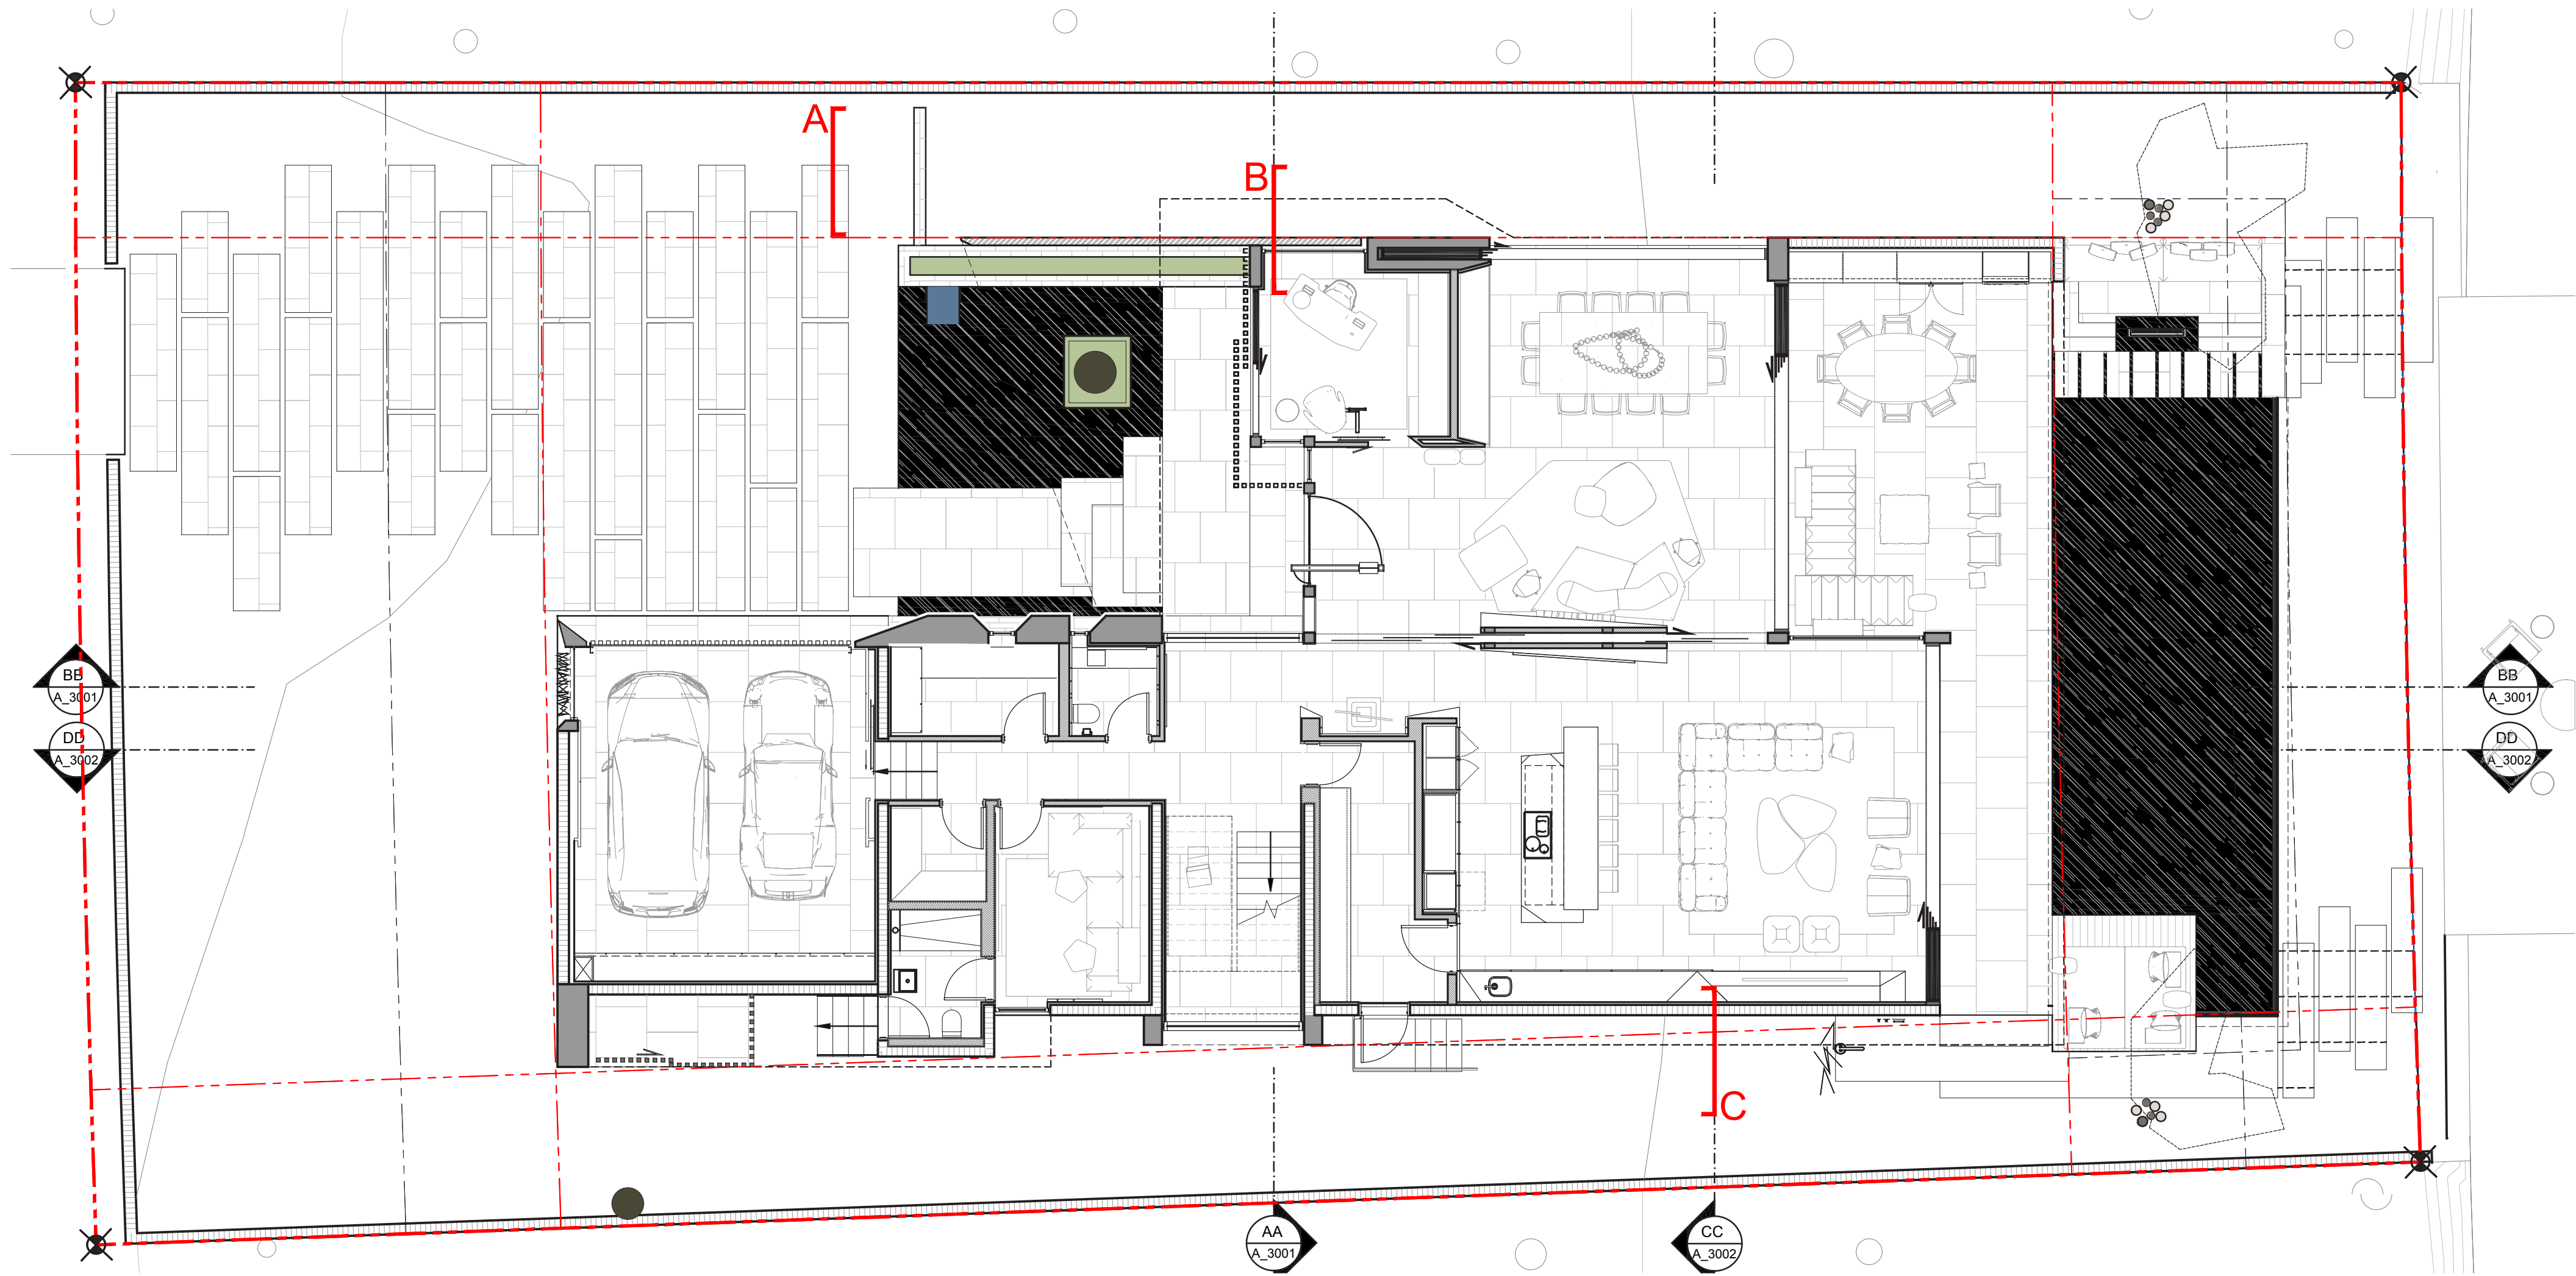

2 KEY MAP
A-400 Scale: N.T.S.




1 YARD SECTIONS
SECTION A
A-400 Scale: 3/16" = 1'-0"



1 YARD SECTIONS
SECTION B
A-400 Scale: 3/16" = 1'-0"



1 YARD SECTIONS
SECTION C
A-400 Scale: 3/16" = 1'-0"

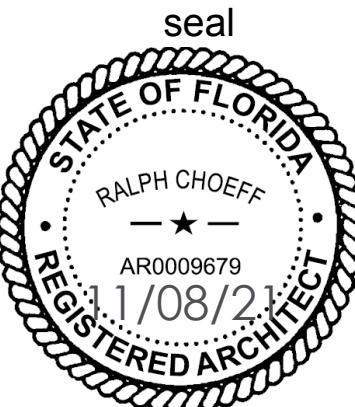

Ralph Choeff
registered architect
AR0009679
AA26003009

comm no.
2038

date:
10/12/2021

revised:

sheet no.


A-401



2 SECTION D
A-401 Scale: 3/16" = 1'-0"



1 SECTION C
A-401 Scale: 3/16" = 1'-0"

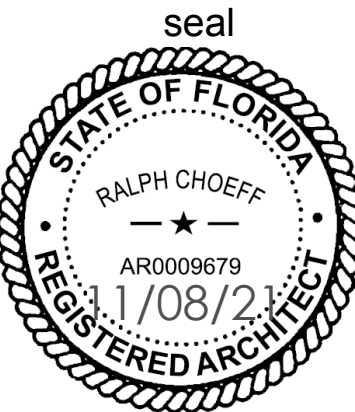

Ralph Choeff
registered architect
AR0009679
AA26003009

comm no.
2038


date:
10/12/2021

revised:

sheet no.

A-450


WAIVER(S)
1. REQUEST TO WAIVE THE ELEVATION REQUIREMENTS
FOR THE OPEN-SPACE COURTYARD FOR THE
NORTHWEST ELEVATION.

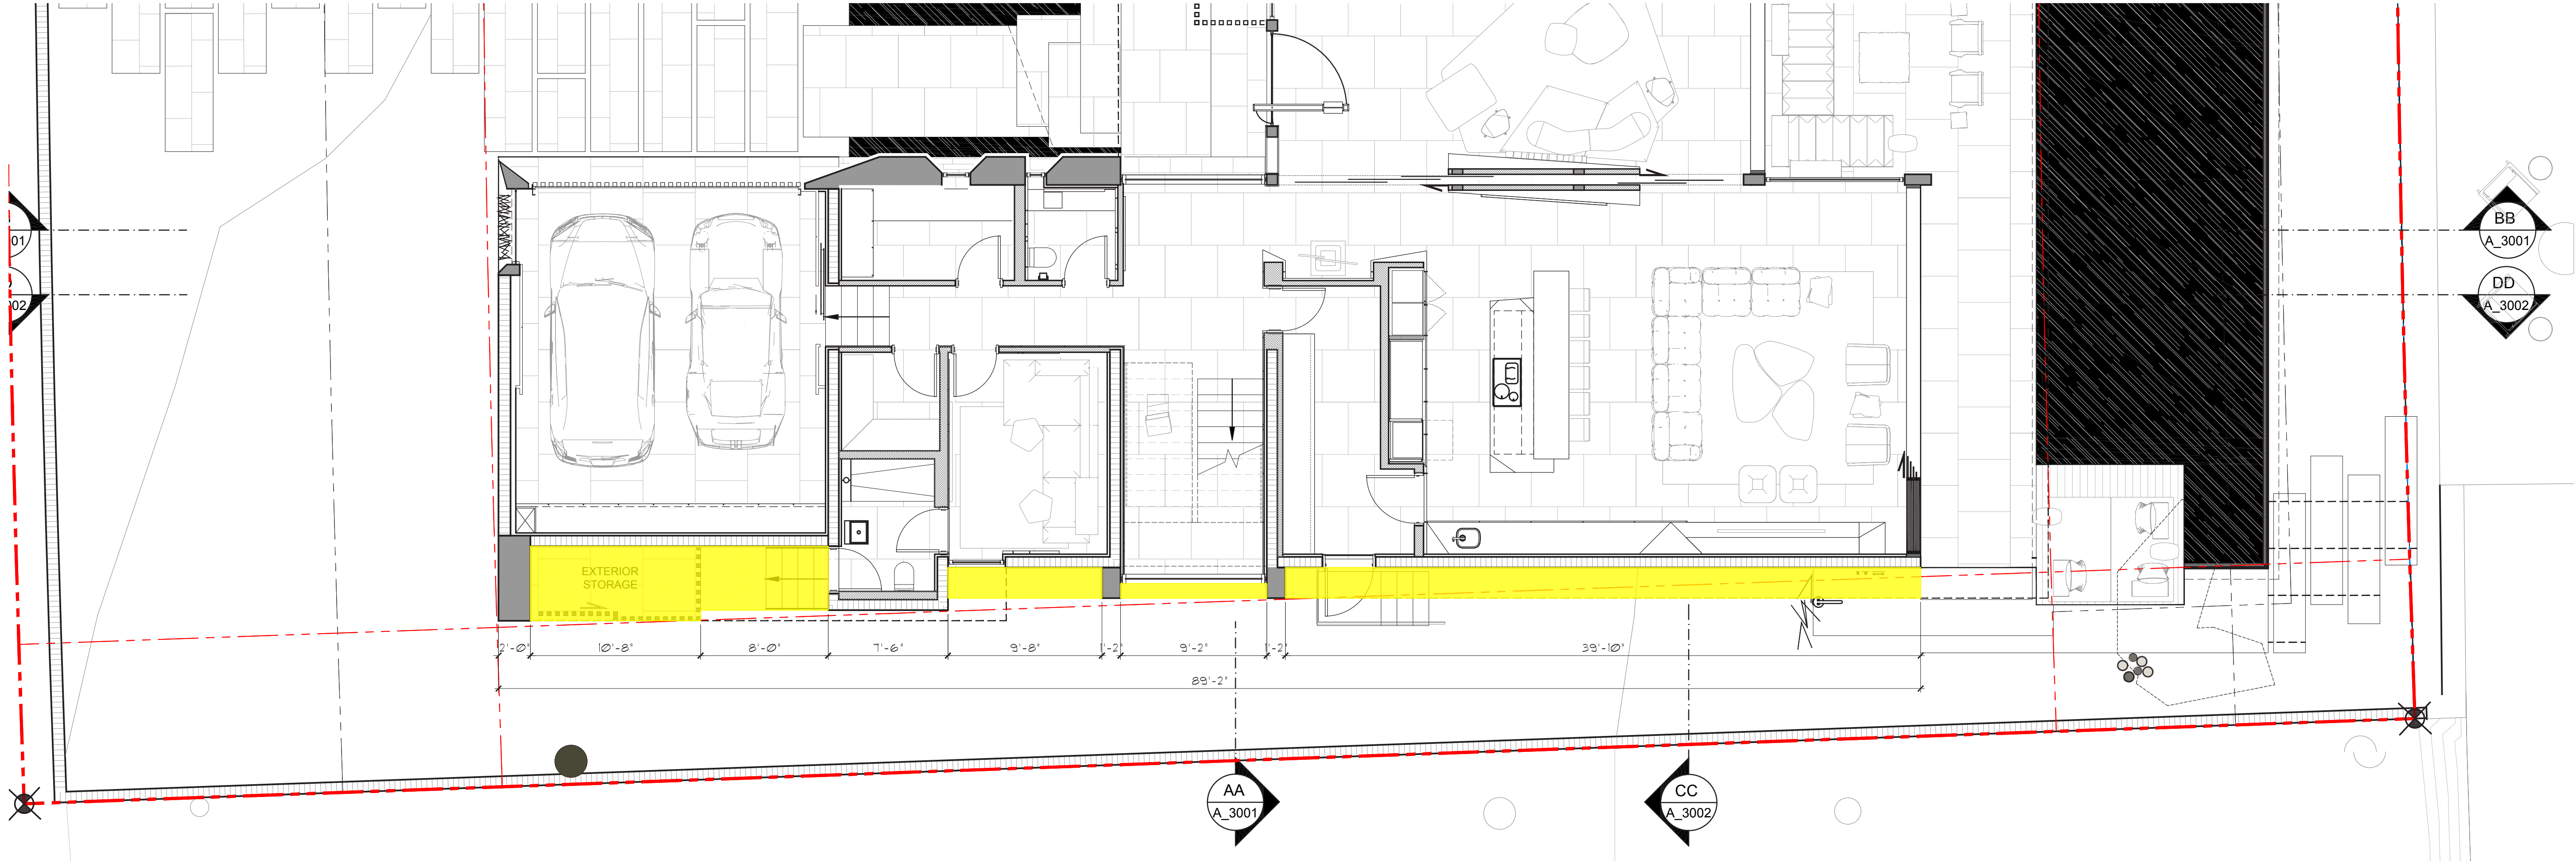

2
A-301
ELEVATIONS
RIGHT (NORTHWEST)
Scale: 3/16" = 1'-0"



NORTHEAST BIRD'S EYE LEVEL VIEW

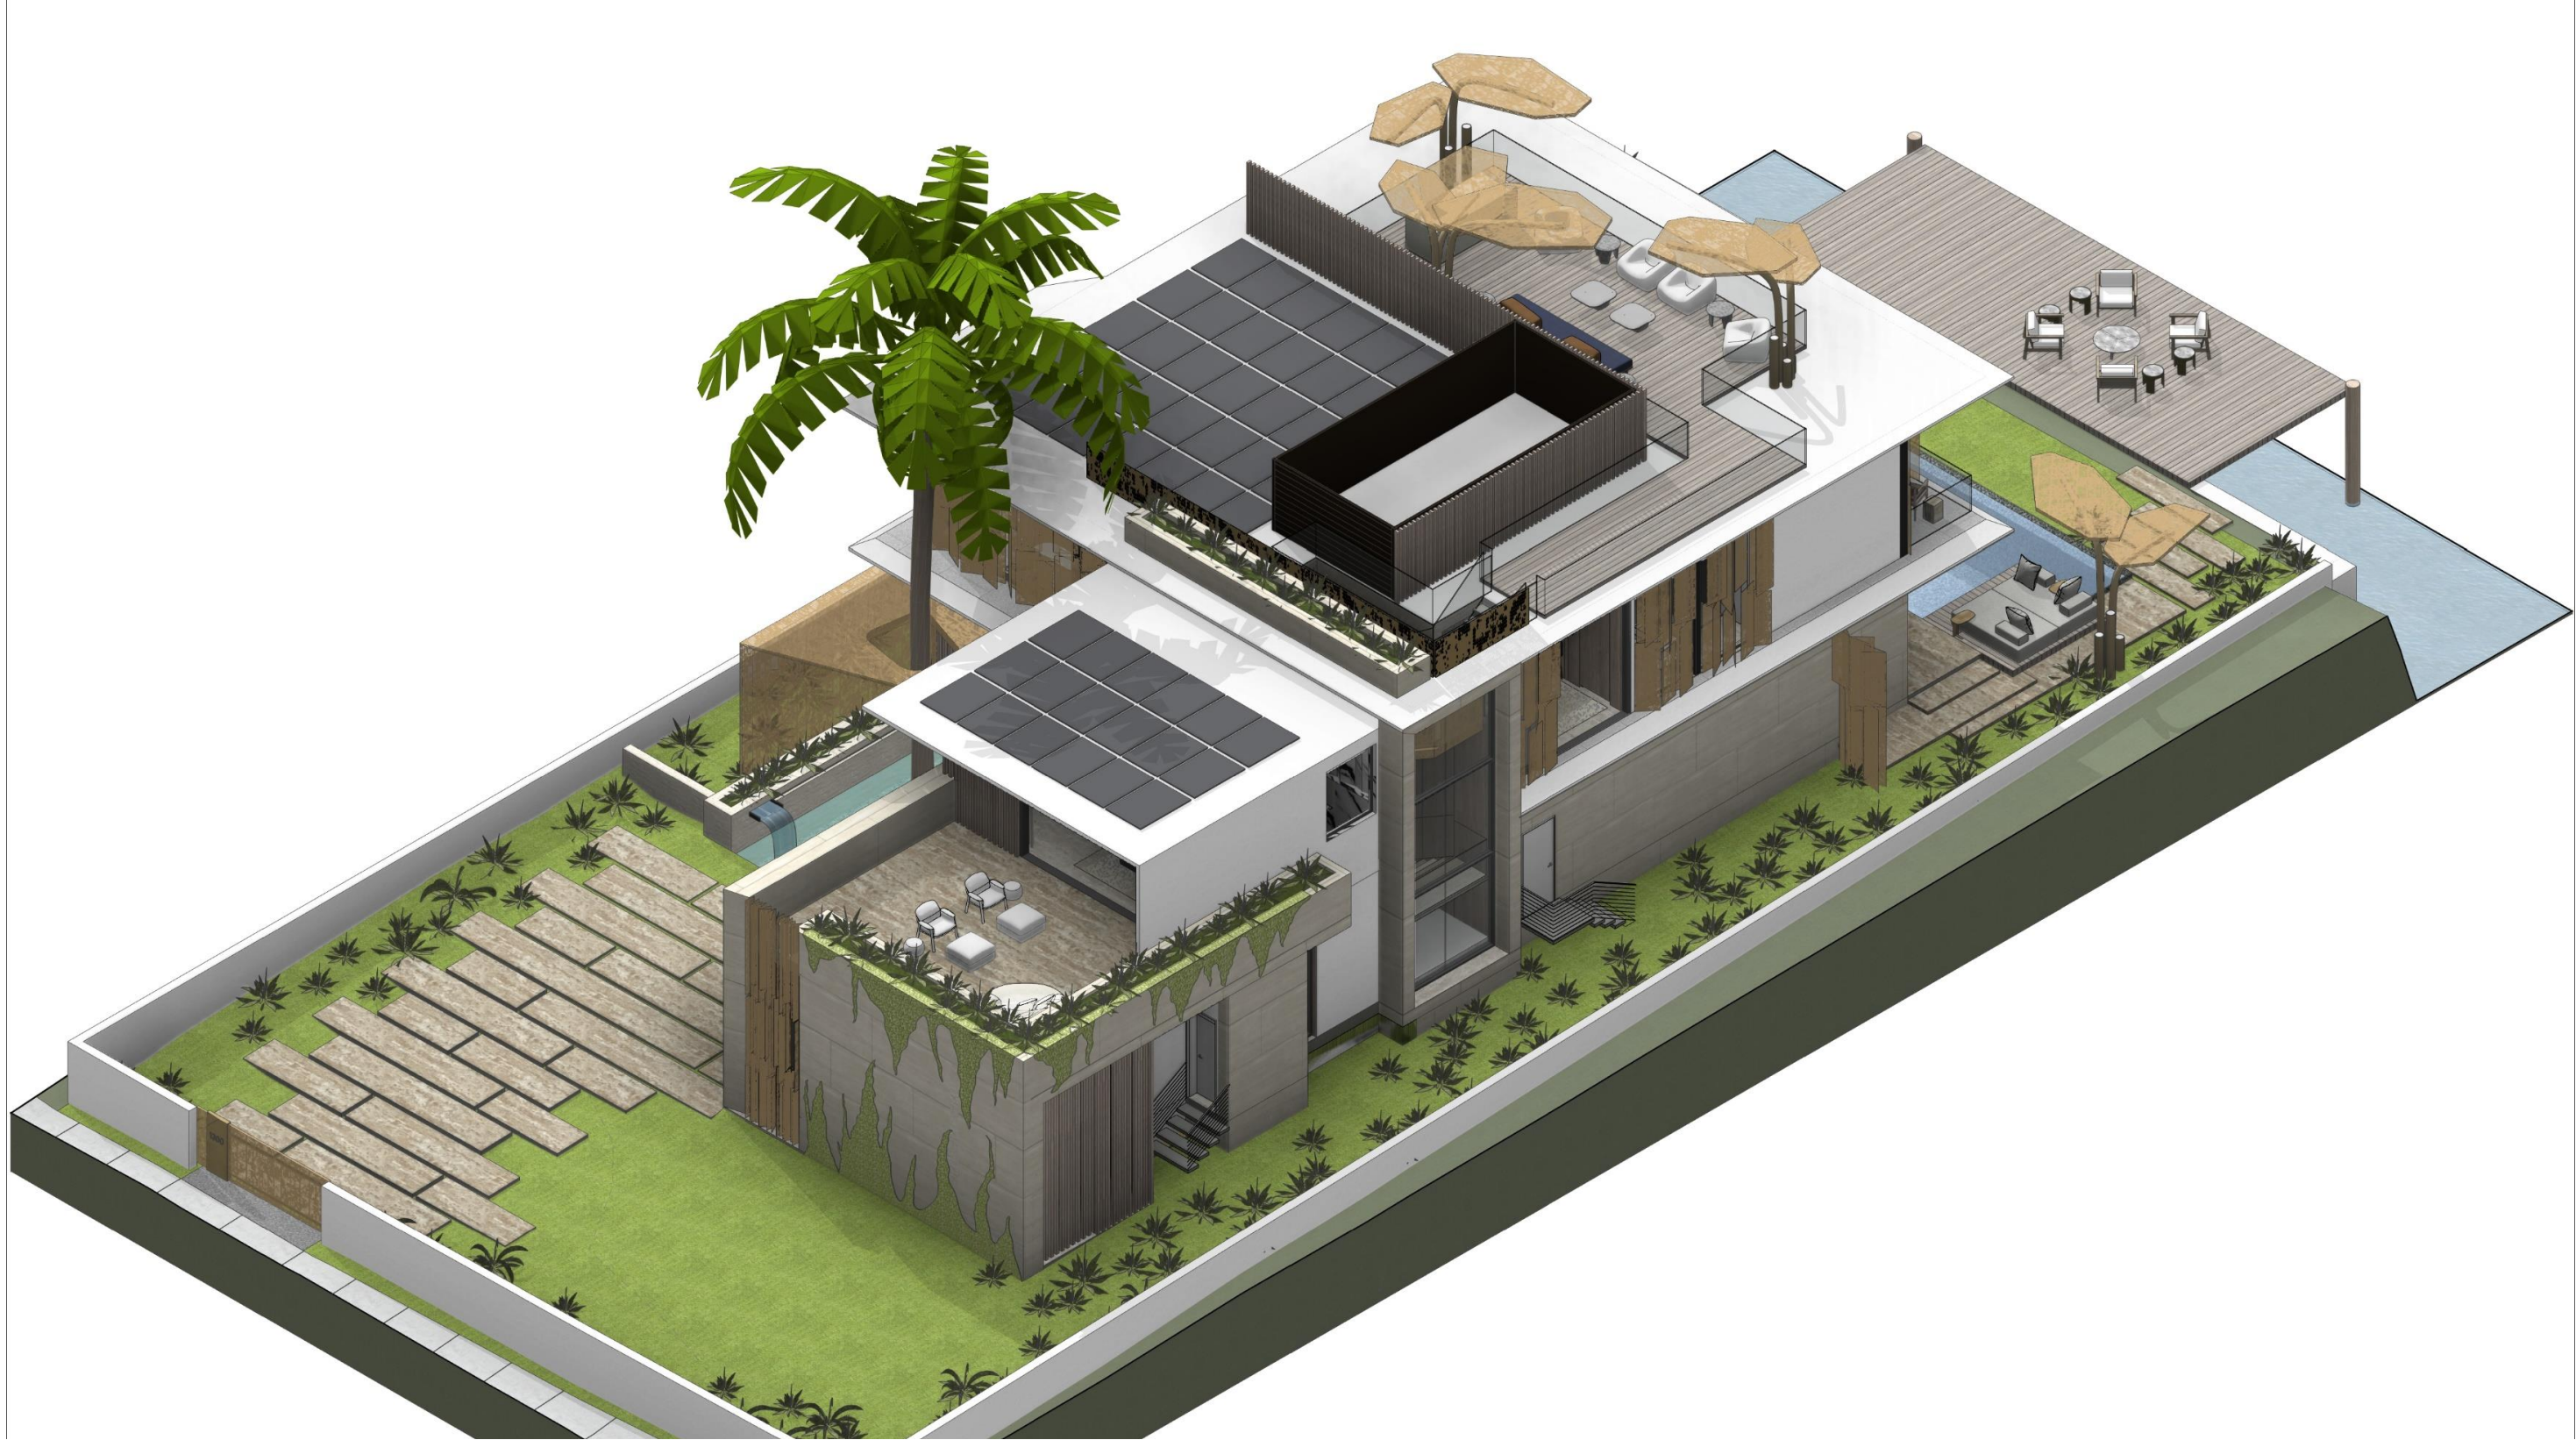

NORTHWEST BIRD'S EYE LEVEL VIEW




SOUTHEAST BIRD'S EYE LEVEL VIEW



SOUTHWEST BIRD'S EYE LEVEL VIEW

CHOEFF LEVY FISCHEMAN
ARCHITECTURE + DESIGN
8425 Biscayne Blvd. suite 201
Miami, Florida 33138
(t) 305.434.8338
(f) 305.892.5292
www.clarchitects.com

COHEN RESIDENCE
1300 S. BISCAYNE POINT RD.
MIAMI BEACH, FL. 33141

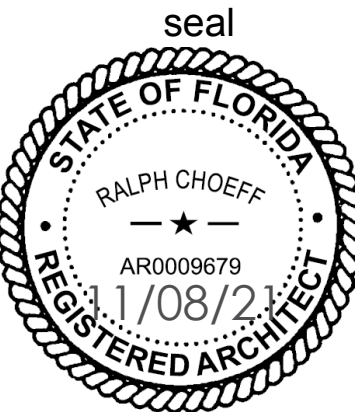

Ralph Choeff
registered architect
AR0009679
AA26003009

comm no.
2038

date:
11/19/2020

revised:

sheet no.


A-500



NW NORTHWEST ELEVATION
1" = 10'-0"

01	02	03	04	05
NEOLITH STRATA ARGENTUM WALL TILE	PERFORATED POWDERCOATED ALUMINUM	WHITE PAINT WALL FINISH	SHS ALUMINIUM PROFILE WITH TIMBER AESTHETIC	ALUMINIUM CLADDING WITH TIMBER AESTHETIC

COHEN RESIDENCE
1300 S. BISCAYNE POINT RD.
MIAMI BEACH, FL. 33141

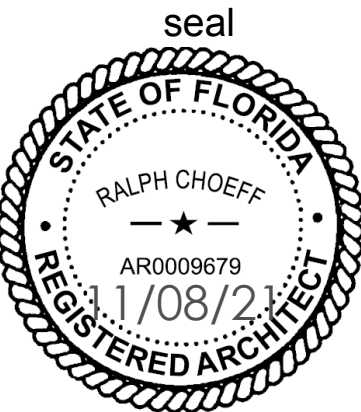

Ralph Choeff
registered architect
AR00009679
AA26003009

comm no.
2038

date:
11/19/2020

revised:

sheet no.

A-600

MATERIAL PALETTE

CHOEFF LEVY FISCHEMAN
ARCHITECTURE + DESIGN
8425 Biscayne Blvd. suite 201
Miami, Florida 33138
(t) 305.434.8338
(f) 305.892.5292
www.clarchitects.com




Front Rendering Day (PROPOSED)

CHOEFF LEVY FISCHMAN
ARCHITECTURE + DESIGN
8425 Biscayne Blvd, suite 201
Miami, Florida 33138
www.cfoffice.com
(t) 305.434.8338
(f) 305.892.5292

ARRCC

COHEN RESIDENCE
1300 S. BISCAYNE POINT RD.
MIAMI BEACH, FL 33141

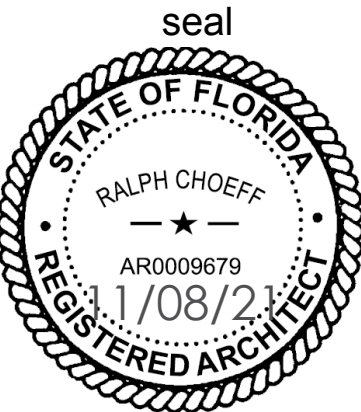

Ralph Choeff
registered architect
AR00009679
AA26003009

comm no.
2038

date:
10/12/2021

revised:

sheet no.

A-601