



CUBE 3, LLC  
111 SW 3rd Street, Floor 4  
Miami, Florida 33133  
License No. L18000278579

Jonathan W. Cardello, AIA

FL License No. AR93391



411 Michigan Avenue  
Miami Beach, Florida

A3.0

A3

Floor Plans

- A3.1 Site Plan
- A3.2 Basement Level Plan
- A3.3 Ground Level Plan
- A3.4 Mezzanine Level Plan
- A3.5 Second Level Plan
- A3.6 Third Level Plan
- A3.7 Fourth Level Plan
- A3.8 Fifth Level Plan
- A3.9 Roof Level Plan
- A3.10 Canopy Plan



Digitally signed by  
Jonathan Cardello  
Date: 2021.11.24  
10:23:04 -05'00'



411 Michigan Avenue

Miami Beach, Florida


Site Plan

Scale: 1" = 20'-0"



Final Submittal  
29 November 2021

A3.1

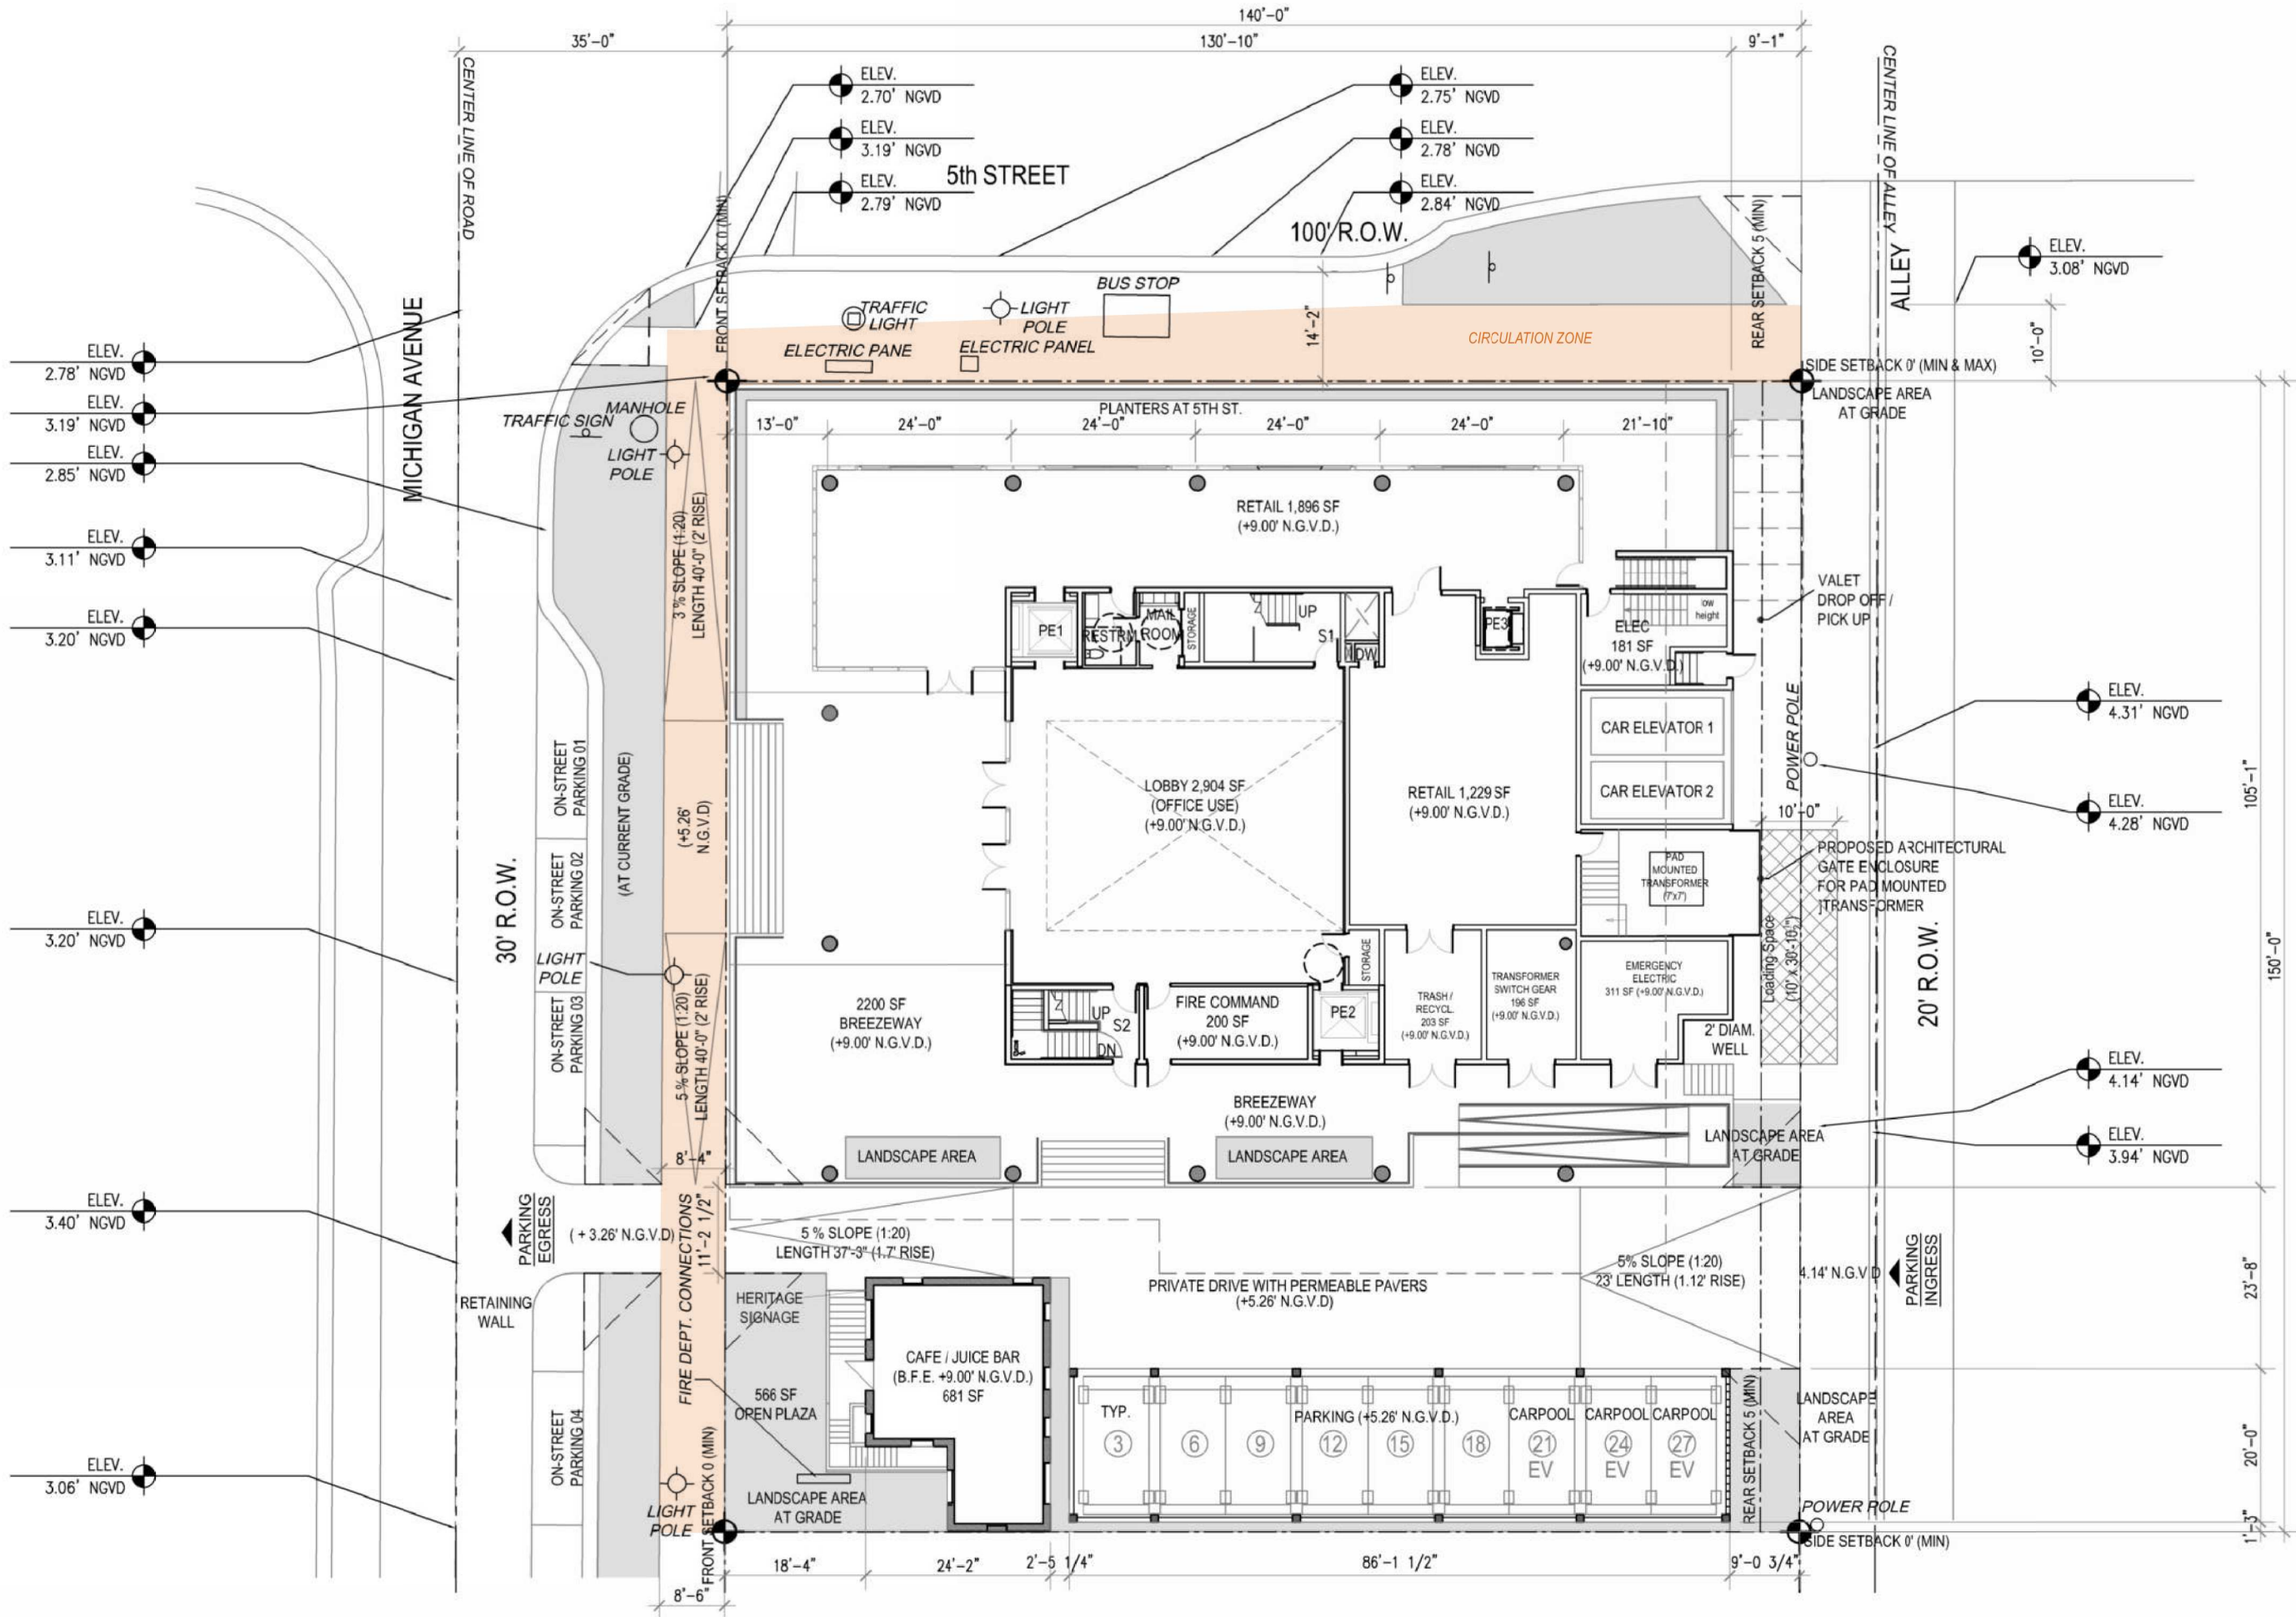



Digitally signed by  
Jonathan Cardello  
Date: 2021.11.24  
10:23:46 -05'00'

0' 20' 40' 80'


411 Michigan Avenue  
Miami Beach, Florida


Basement Level Plan  
Scale: 1" = 20'-0"



Final Submittal  
29 November 2021

A3.2

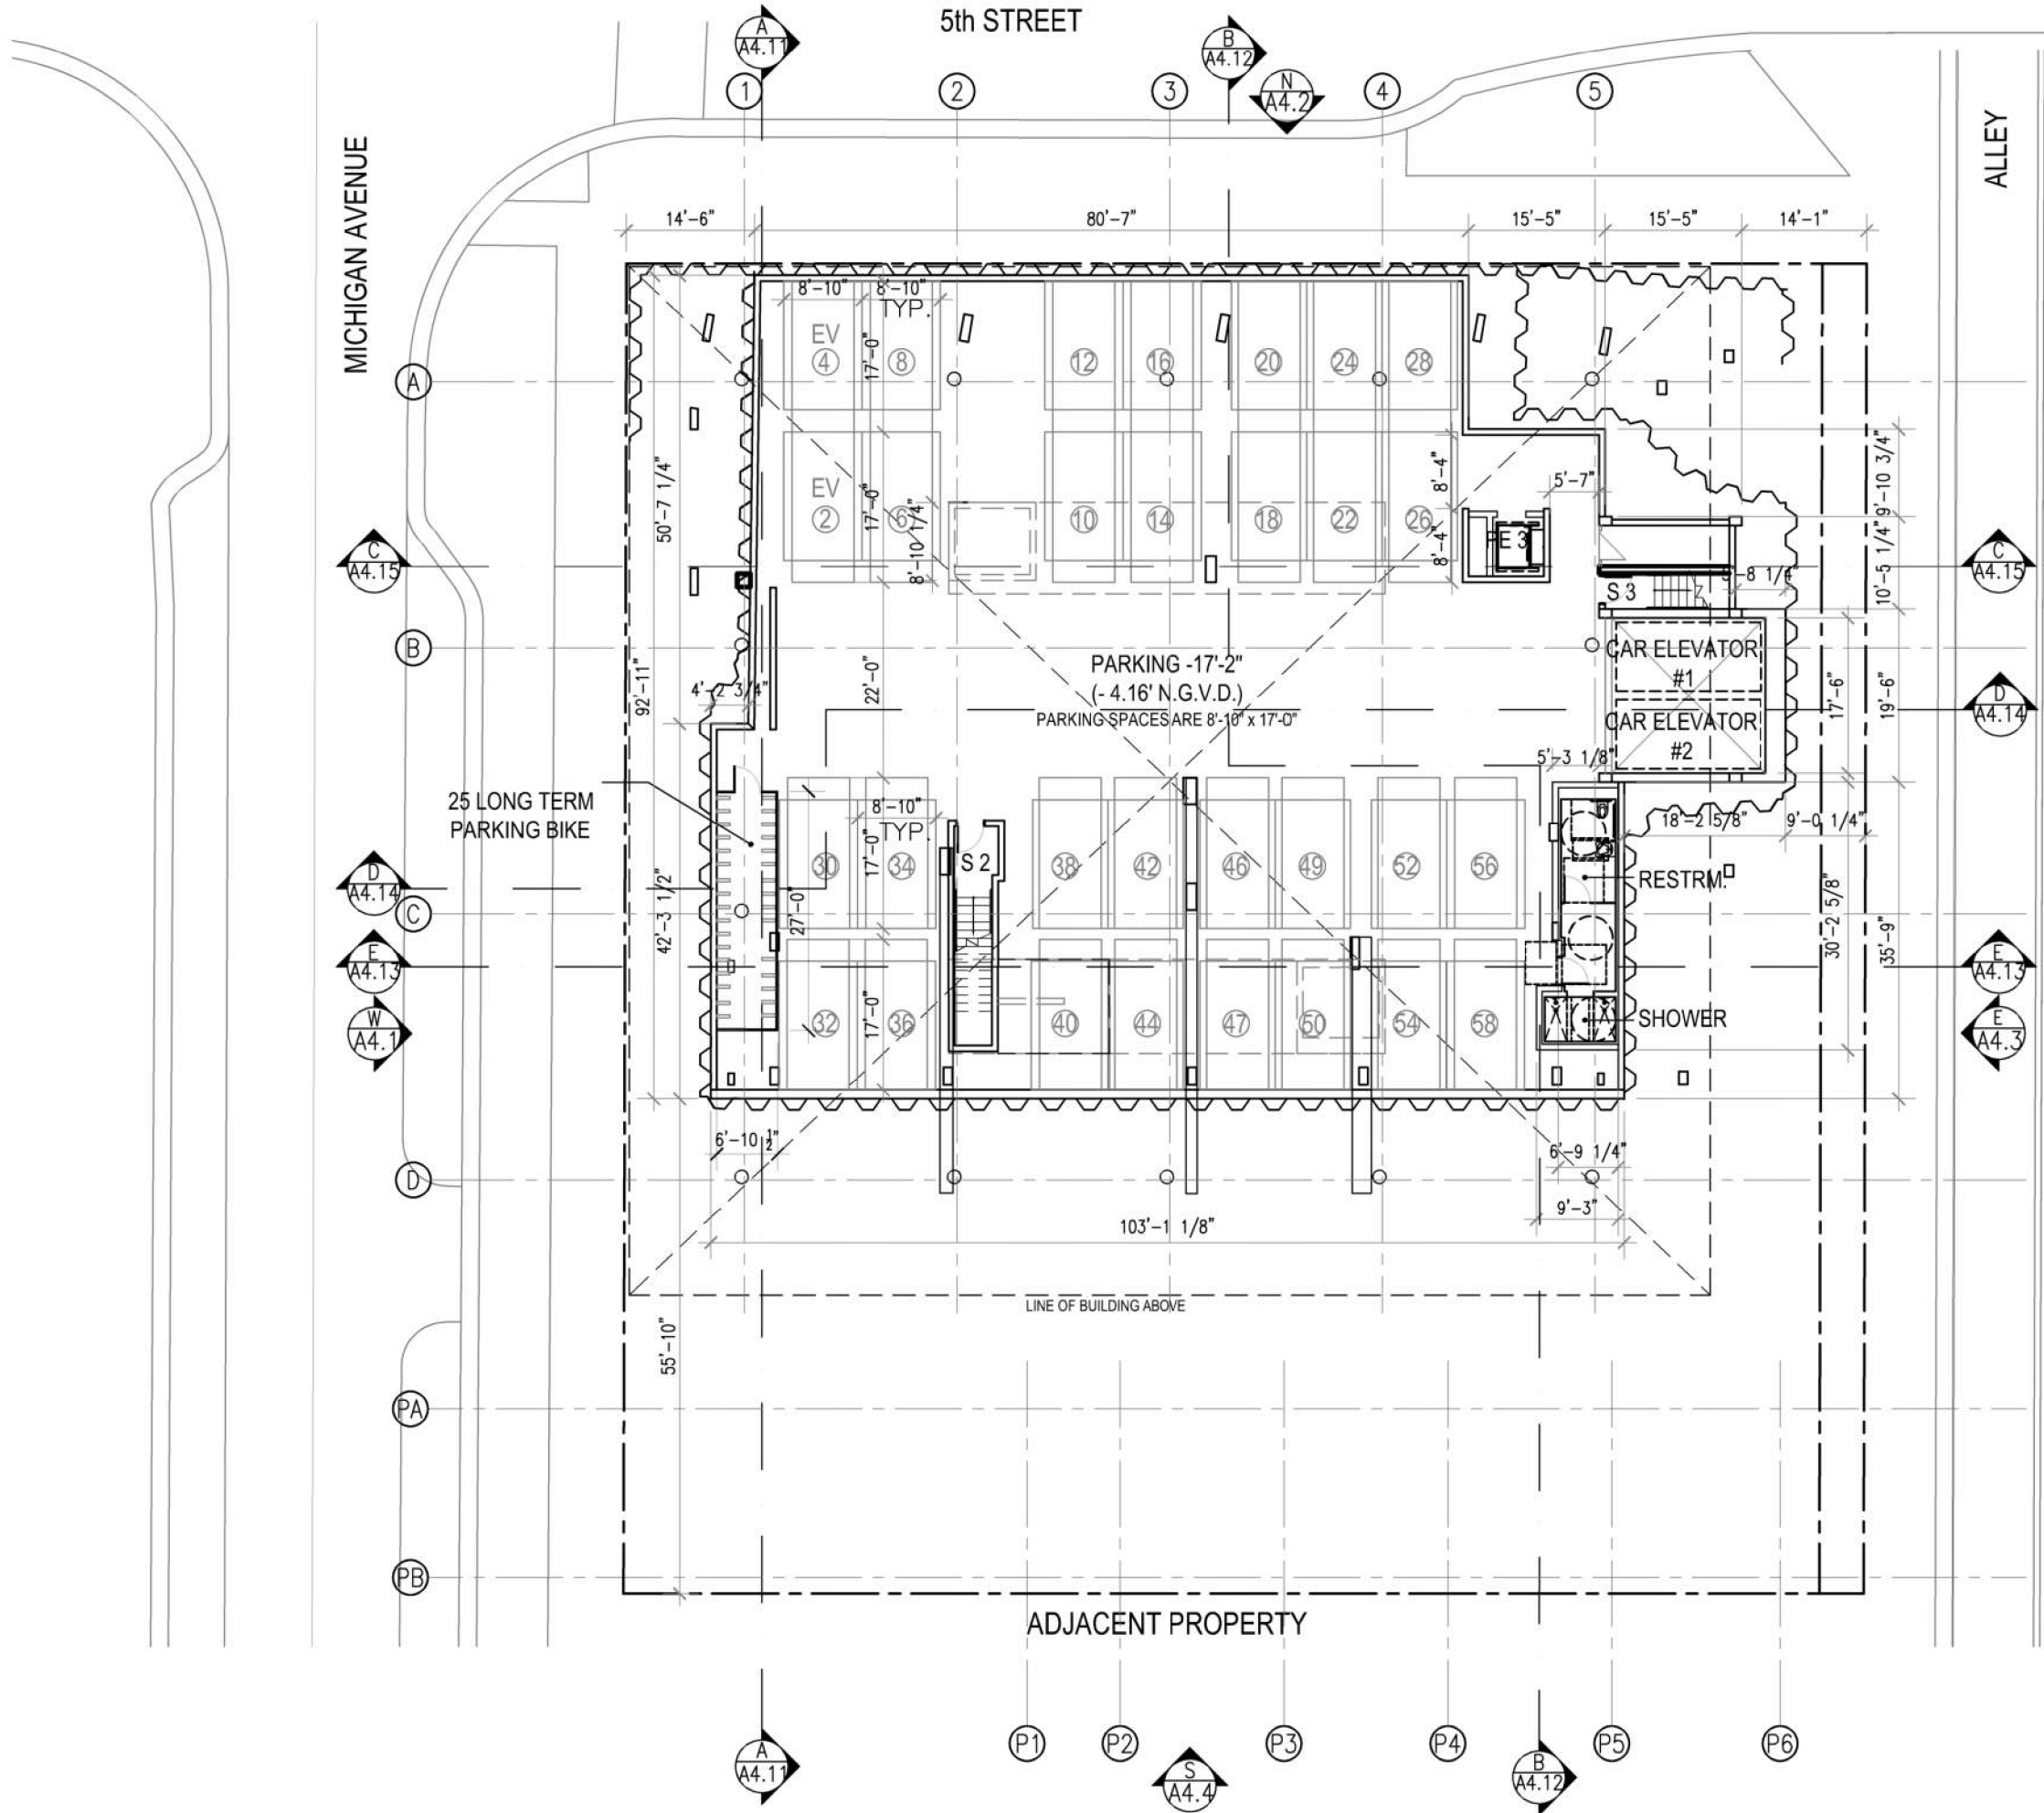

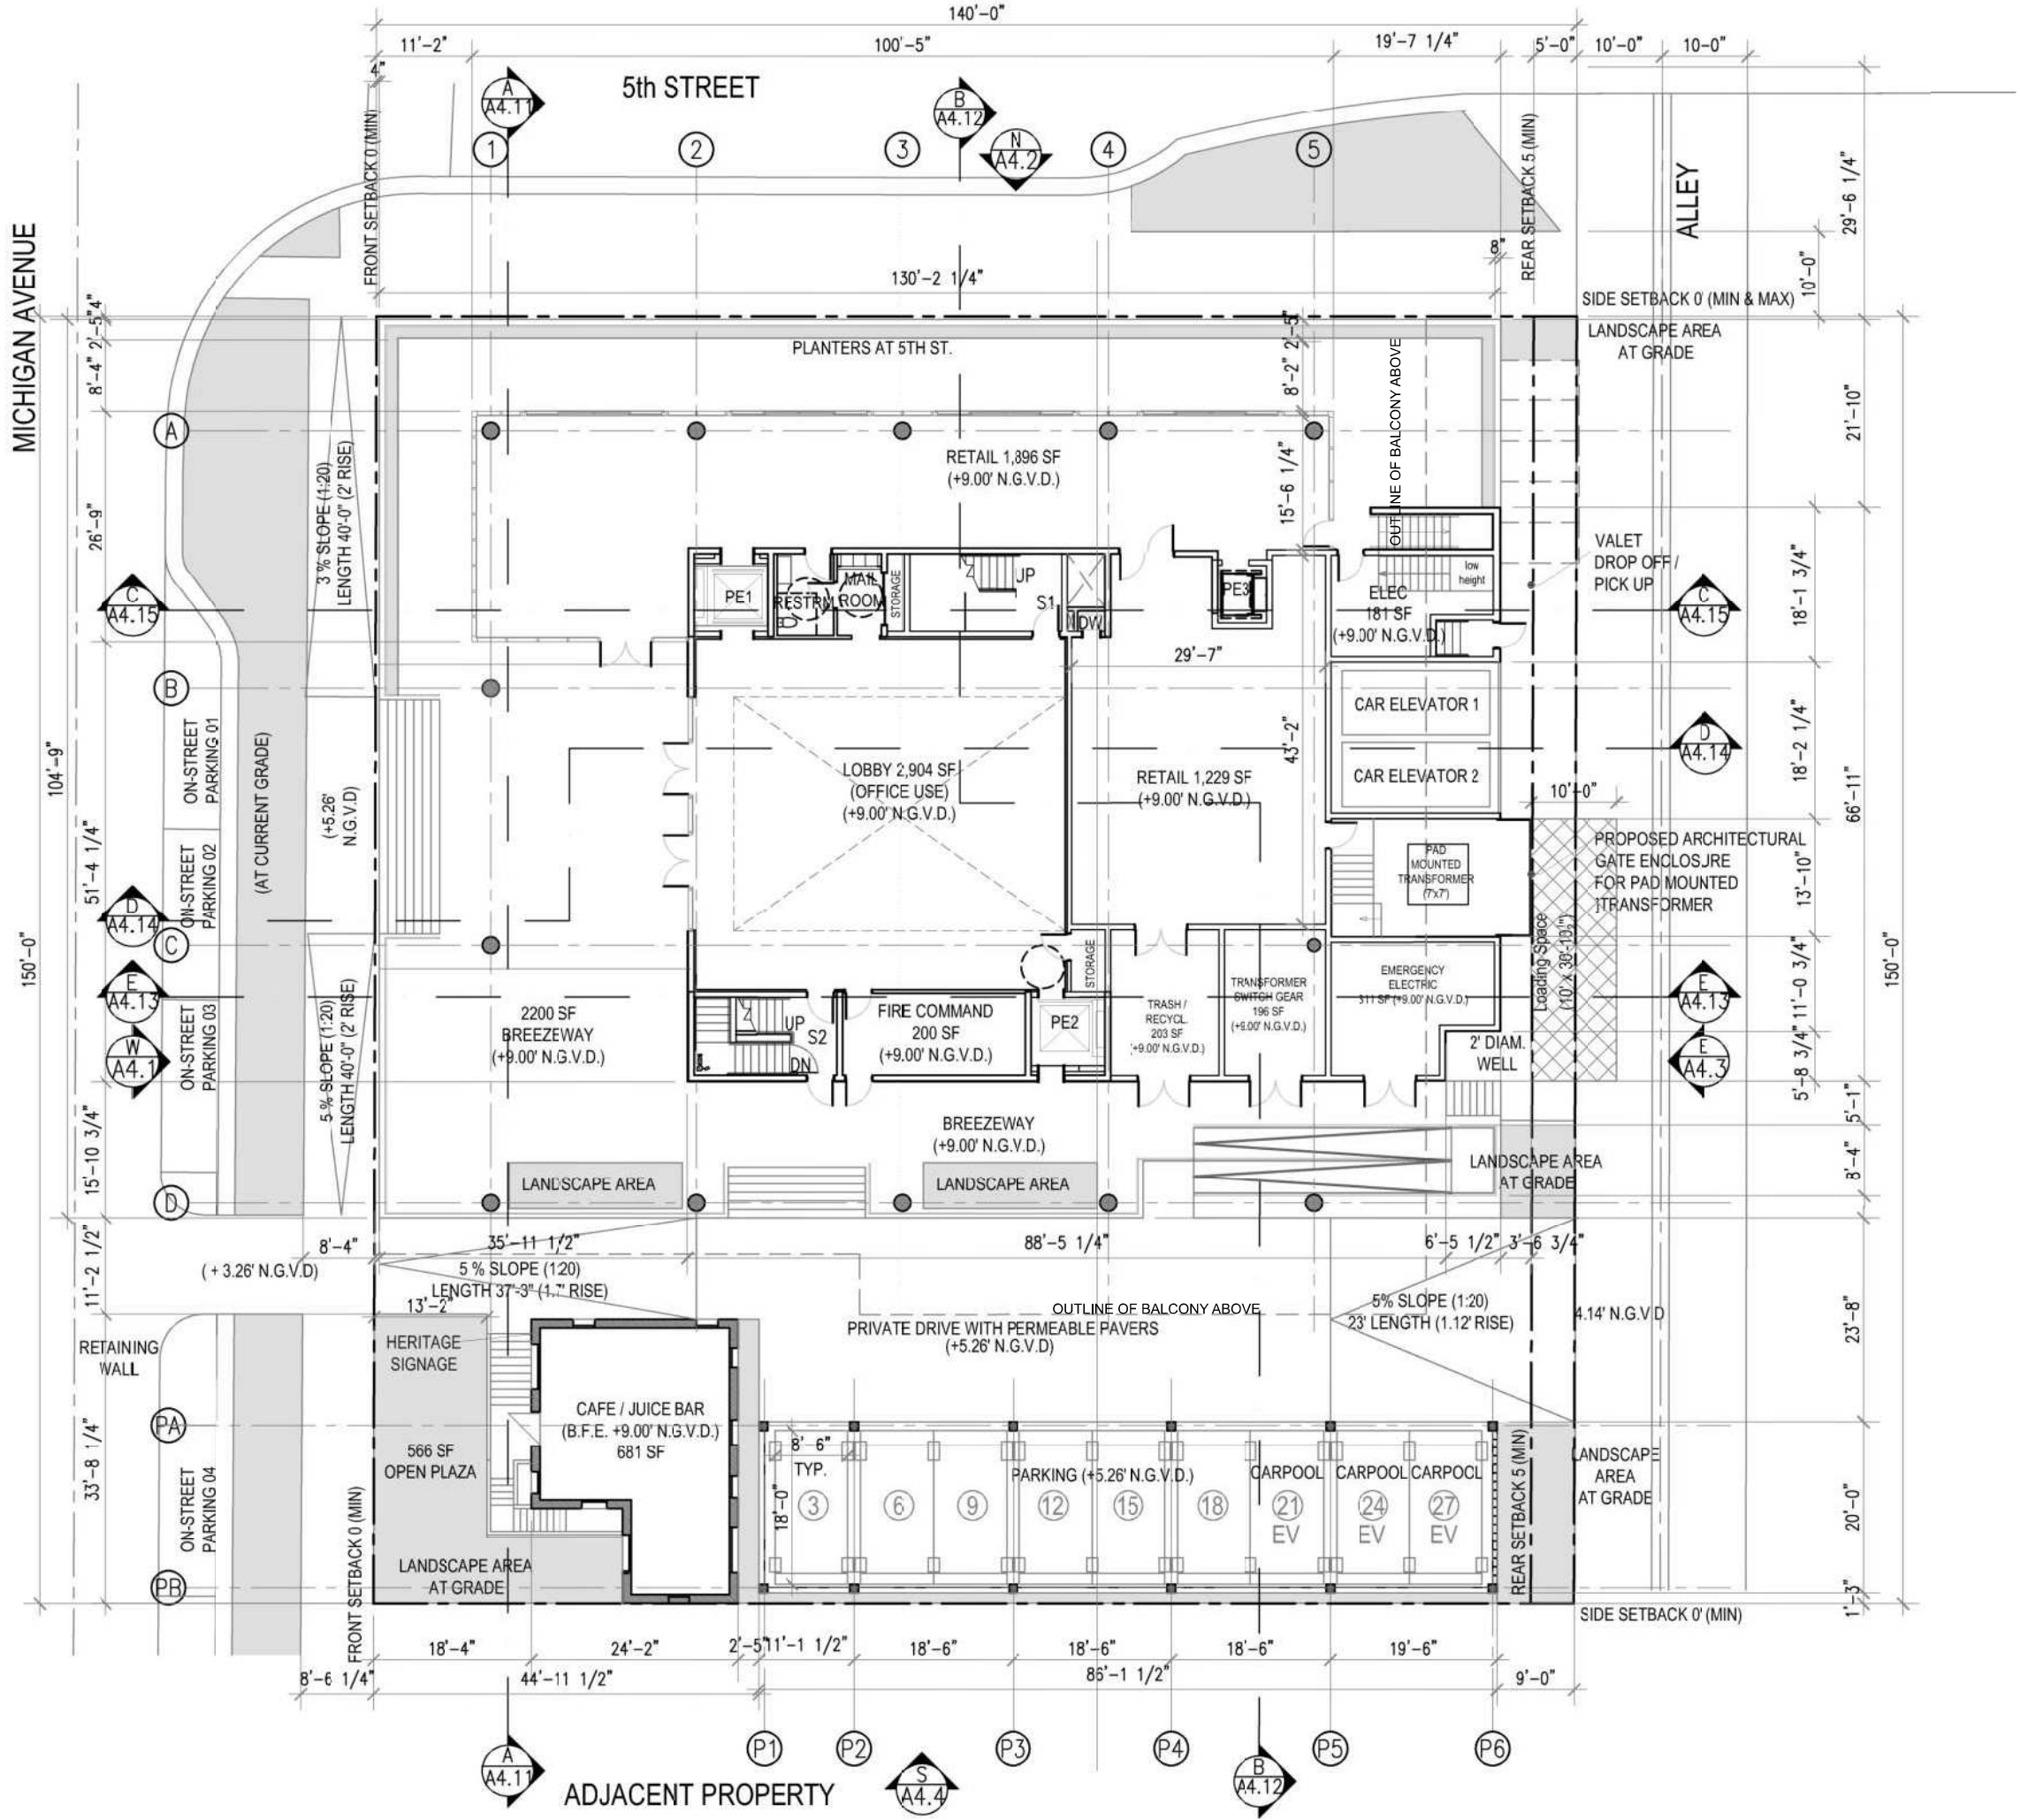



Digitally signed by  
Jonathan Cardello  
Date: 2021.11.24  
10:24:33 -05'00'

0' 10' 20' 40'


411 Michigan Avenue  
Miami Beach, Florida

Mezzanine Level Plan  
Scale: 1" = 20'-0"



Final Submittal  
29 November 2021

A3.4

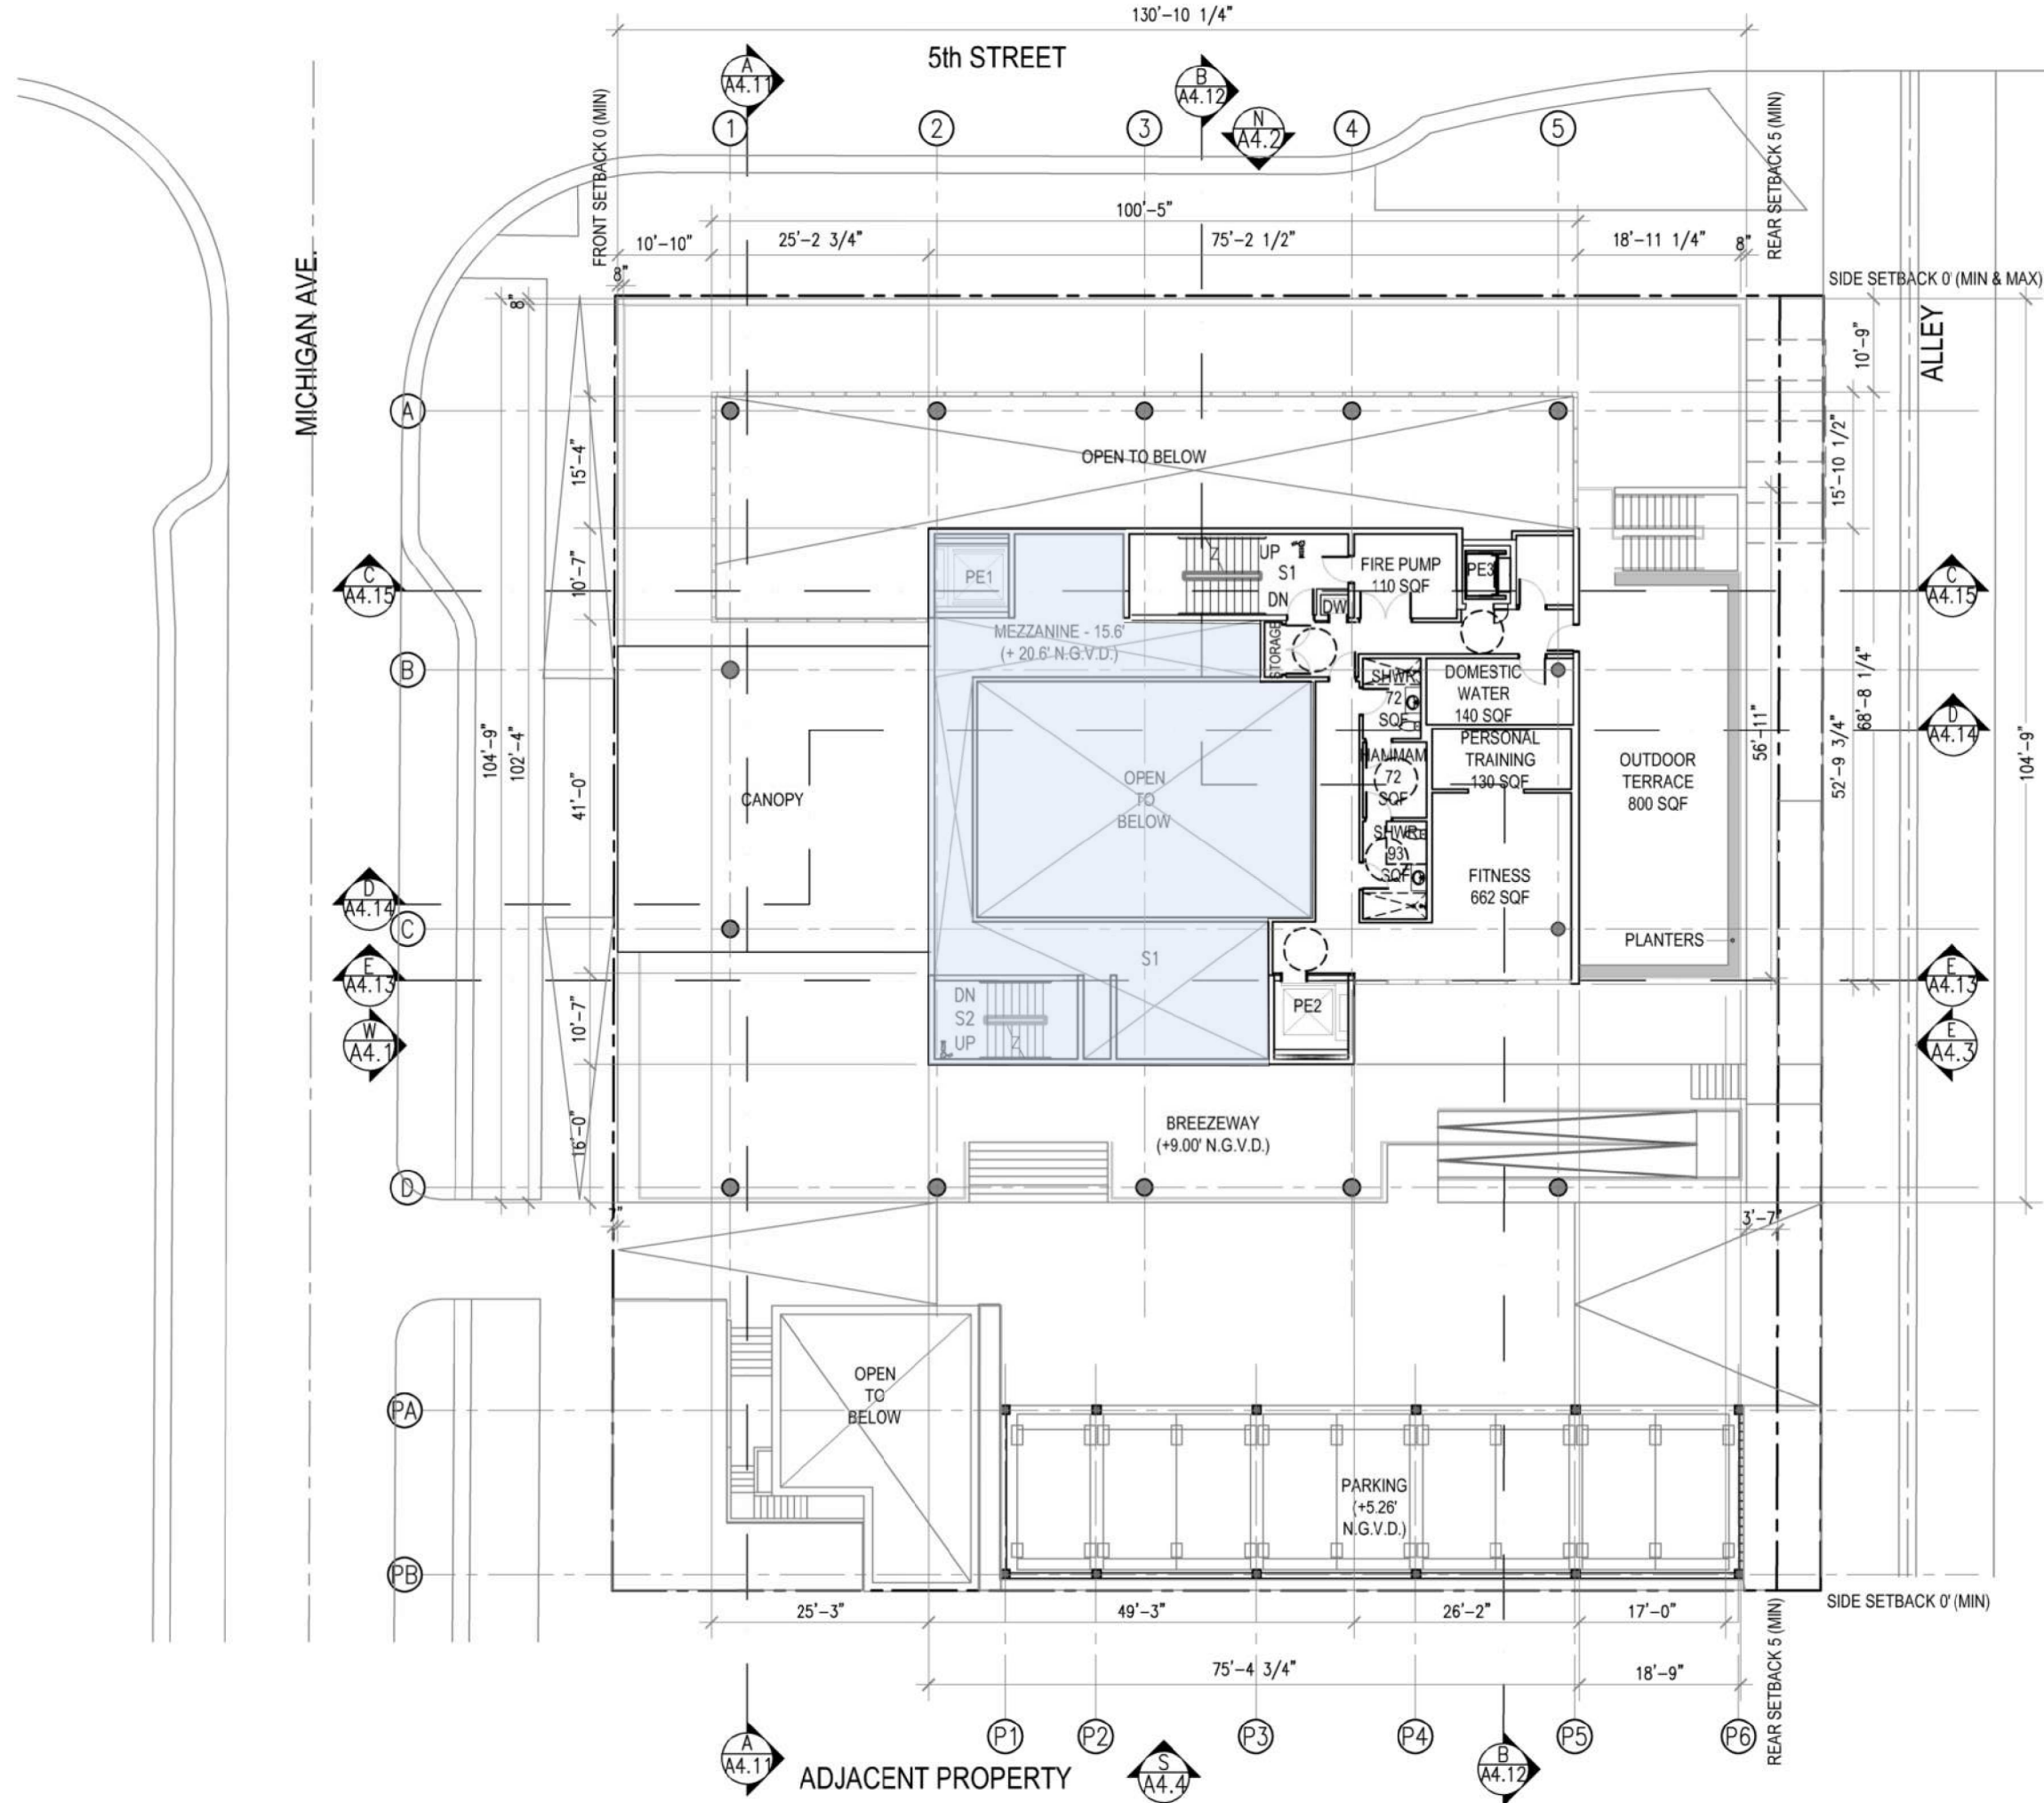



Digitally signed by  
Jonathan Cardello  
Date: 2021.11.24  
10:25:32 -05'00'

A number line starting at 0 and ending at 40. There are tick marks at 10, 20, and 40. The segment between 10 and 20 is shaded.

**411 Michigan Avenue**  
Miami Beach, Florida

## Second Level Plan


Scale: 1" = 20'-0"



Final Submittal  
29 November 2021

### A3.5

COPYRIGHT (C) 2020 CUBE 3,  
LLC, ALL RIGHTS RESERVED

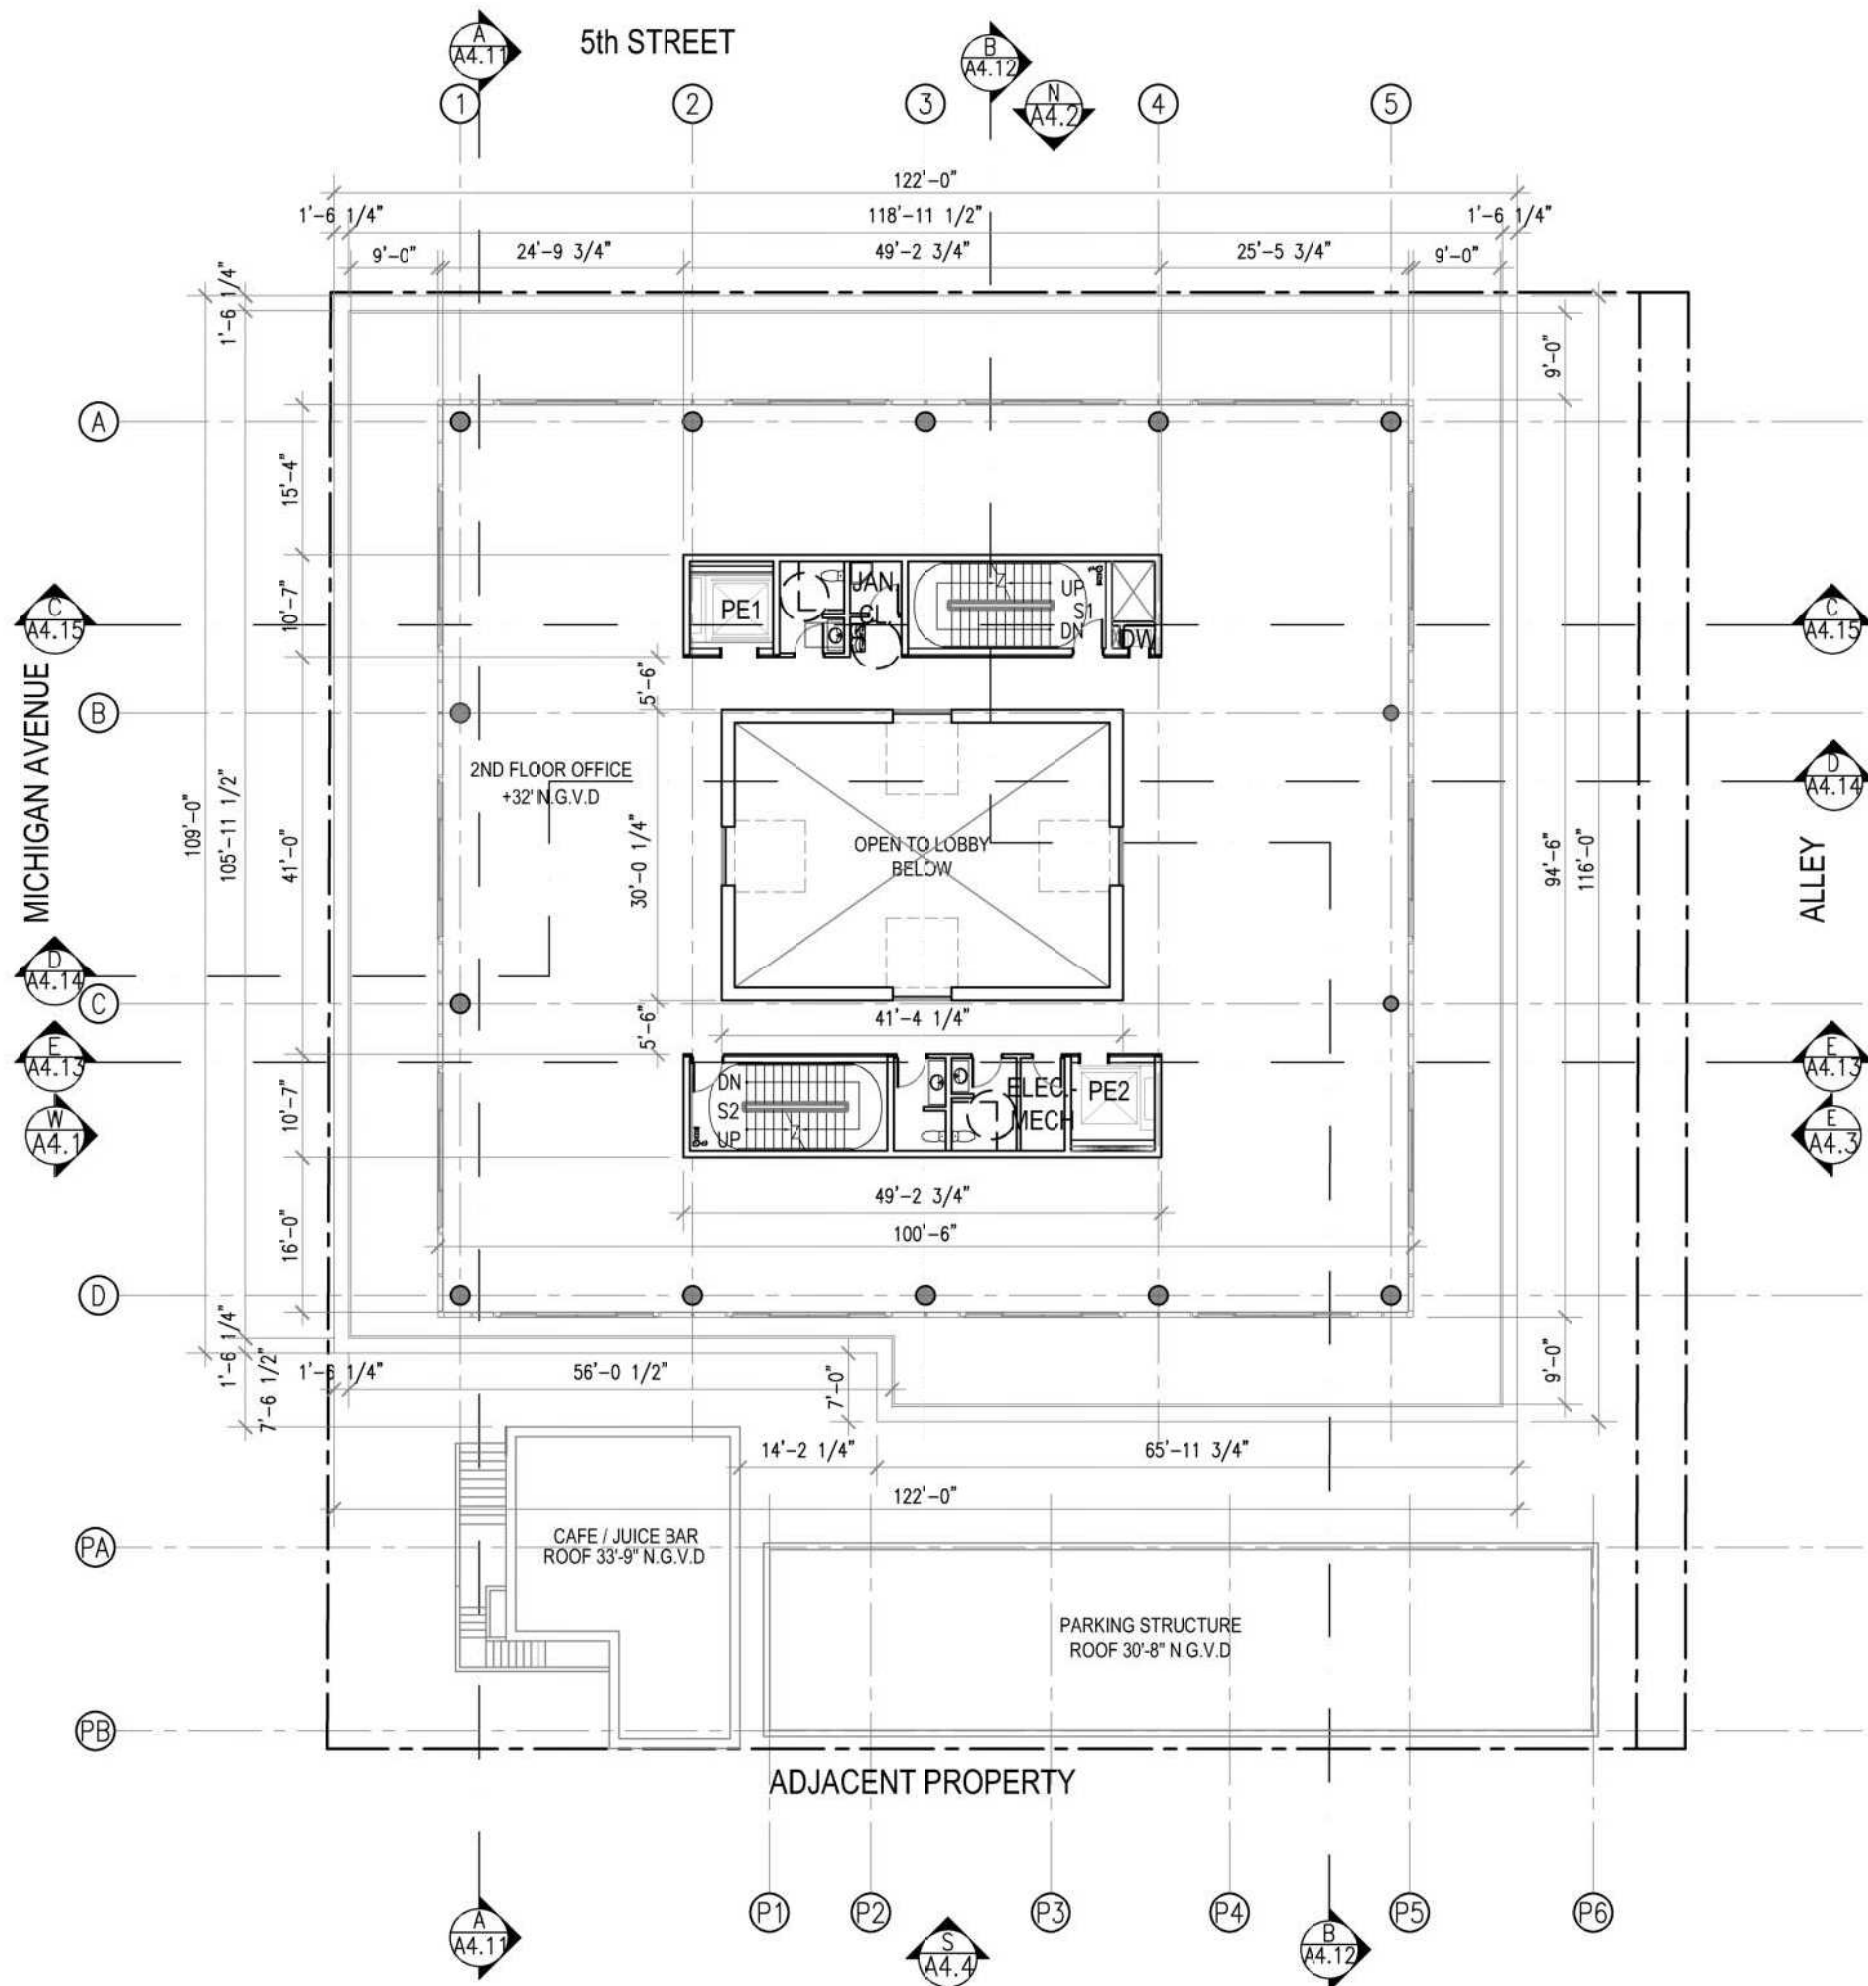



Digitally signed by  
Jonathan Cardello  
Date: 2021.11.24  
10:26:40 -05'00'

**411 Michigan Avenue**  
Miami Beach, Florida

### Third Level Plan


Scale: 1" = 20'-0"



Final Submittal  
29 November 2021

### A3.6

COPYRIGHT (C) 2020 CUBE 3,  
LLC, ALL RIGHTS RESERVED

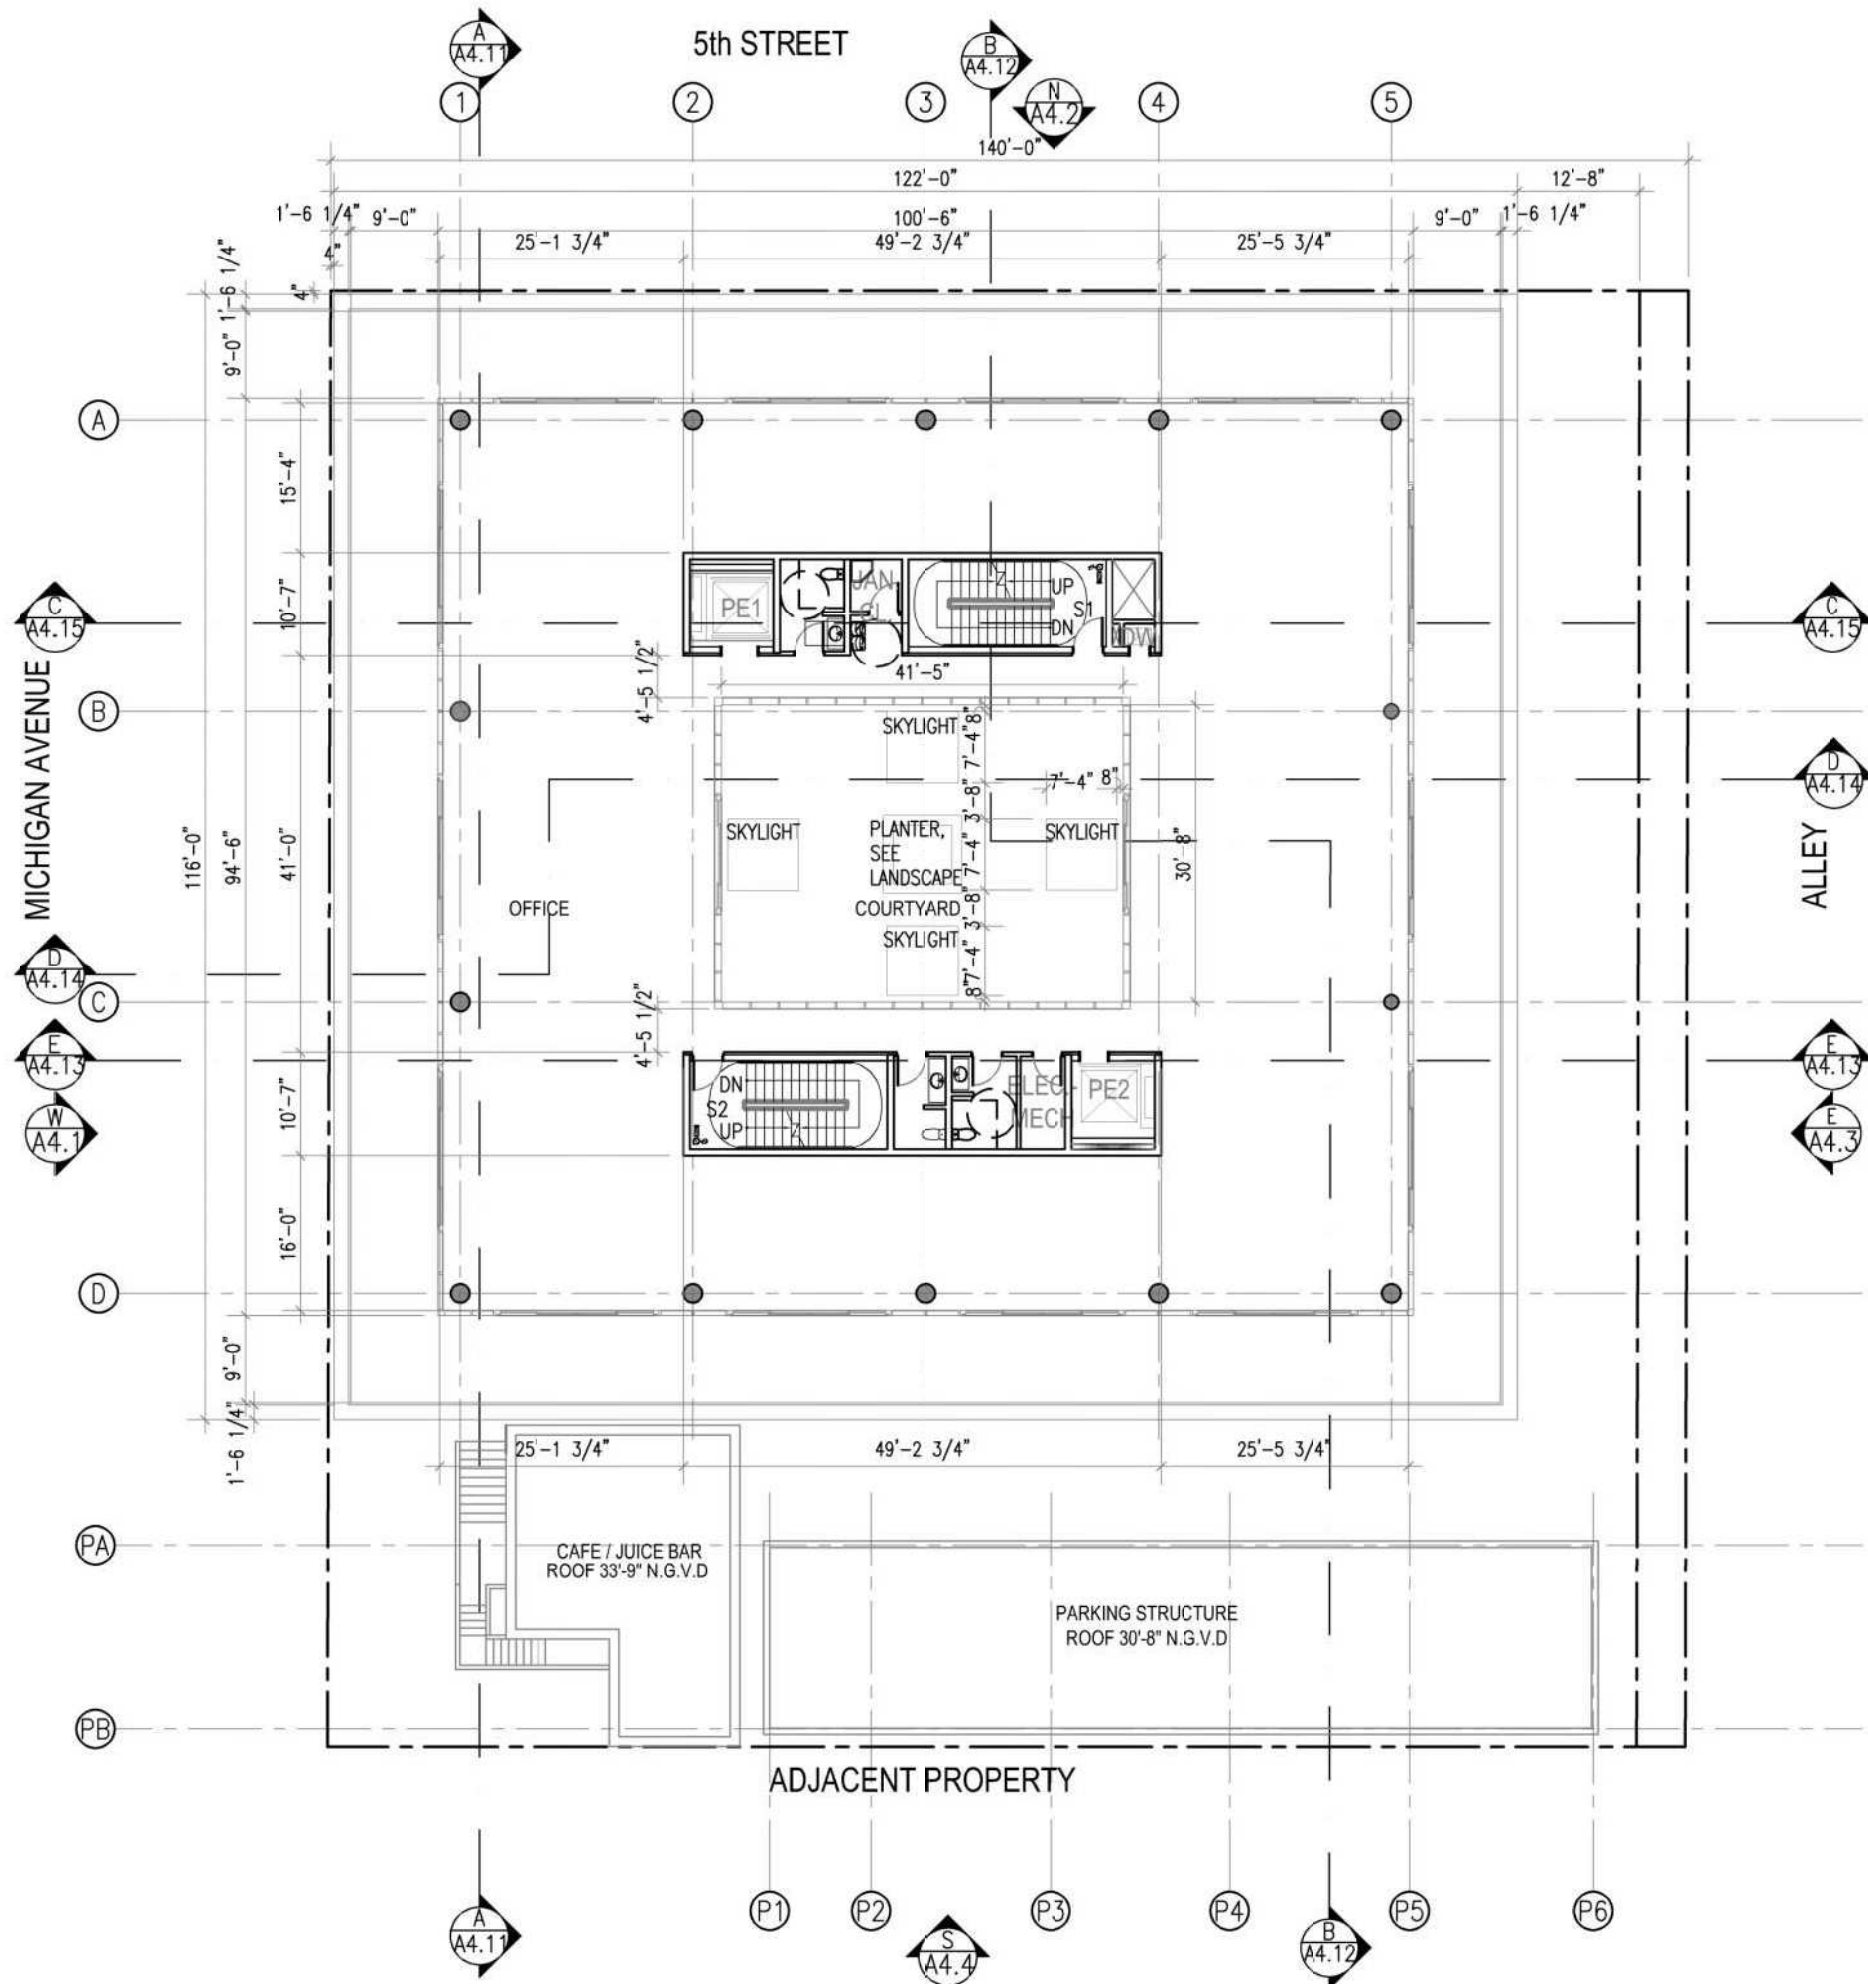



0' 10' 20' 40'


411 Michigan Avenue  
Miami Beach, Florida


Fourth Level Plan  
Scale: 1" = 20'-0"



Final Submittal  
29 November 2021

A3.7

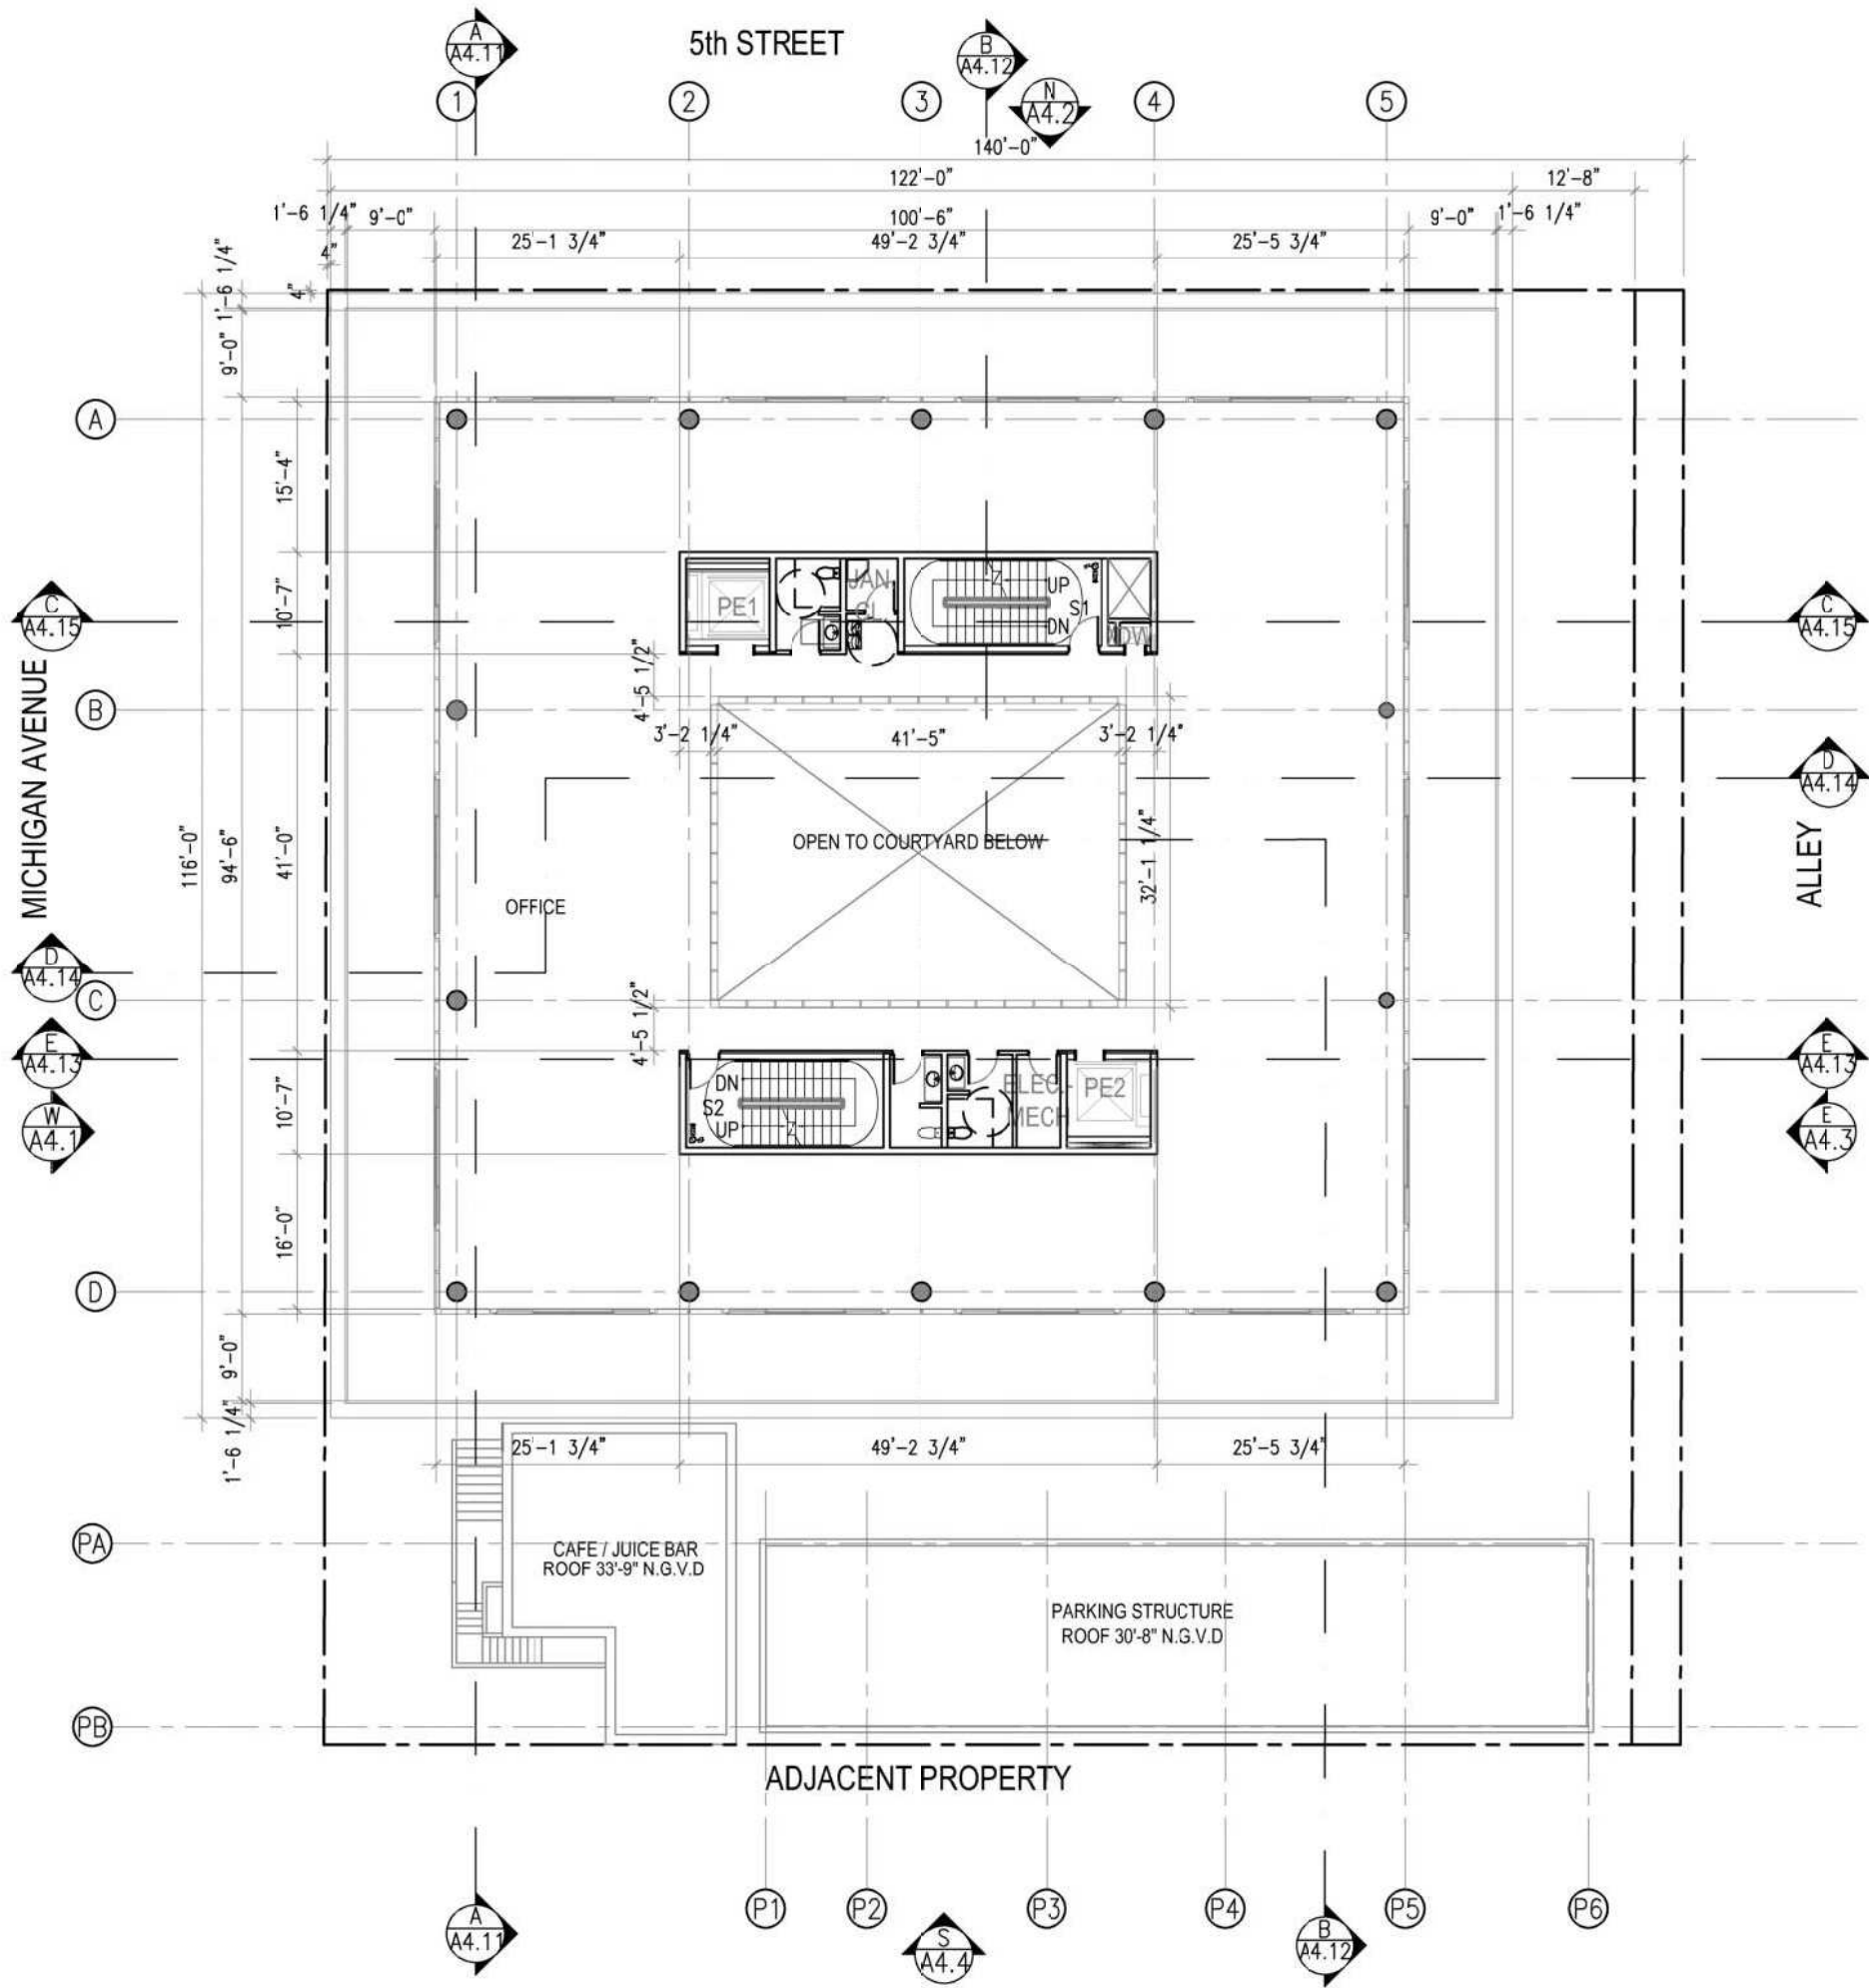

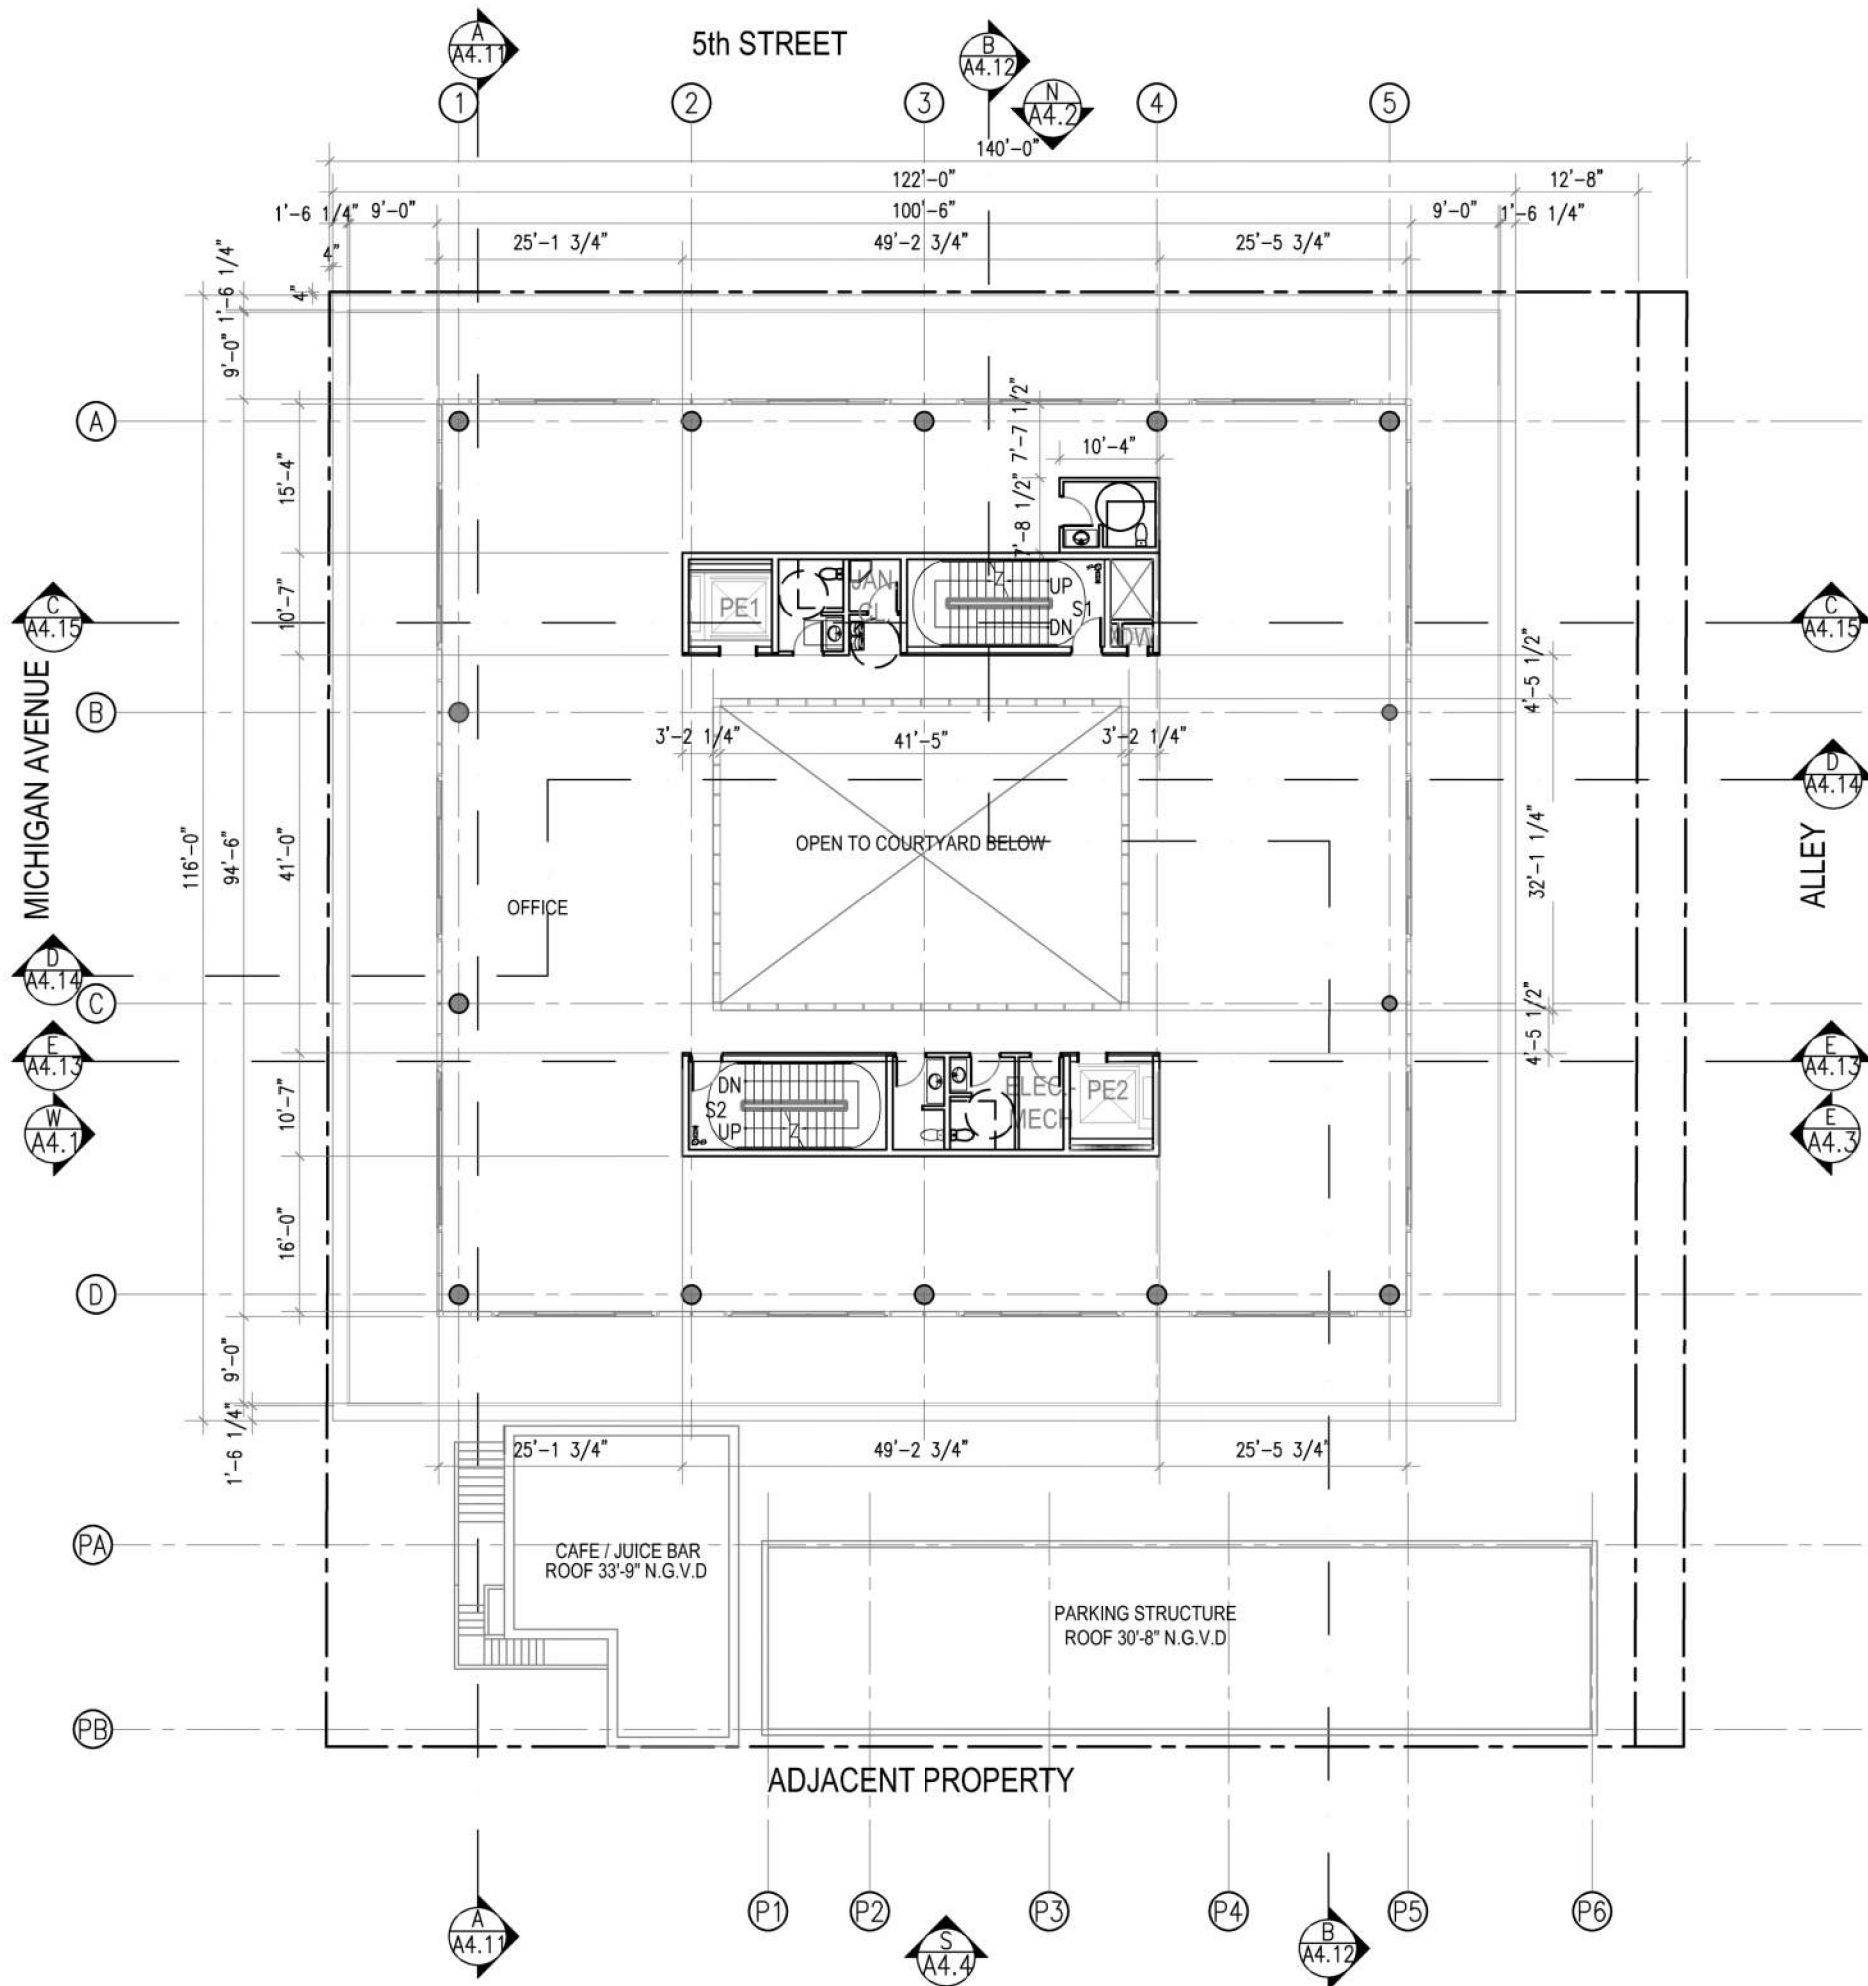


411 Michigan Avenue  
Miami Beach, Florida

Roof Level Plan  
Scale: 1" = 20'-0"



Final Submittal  
29 November 2021

A3.9

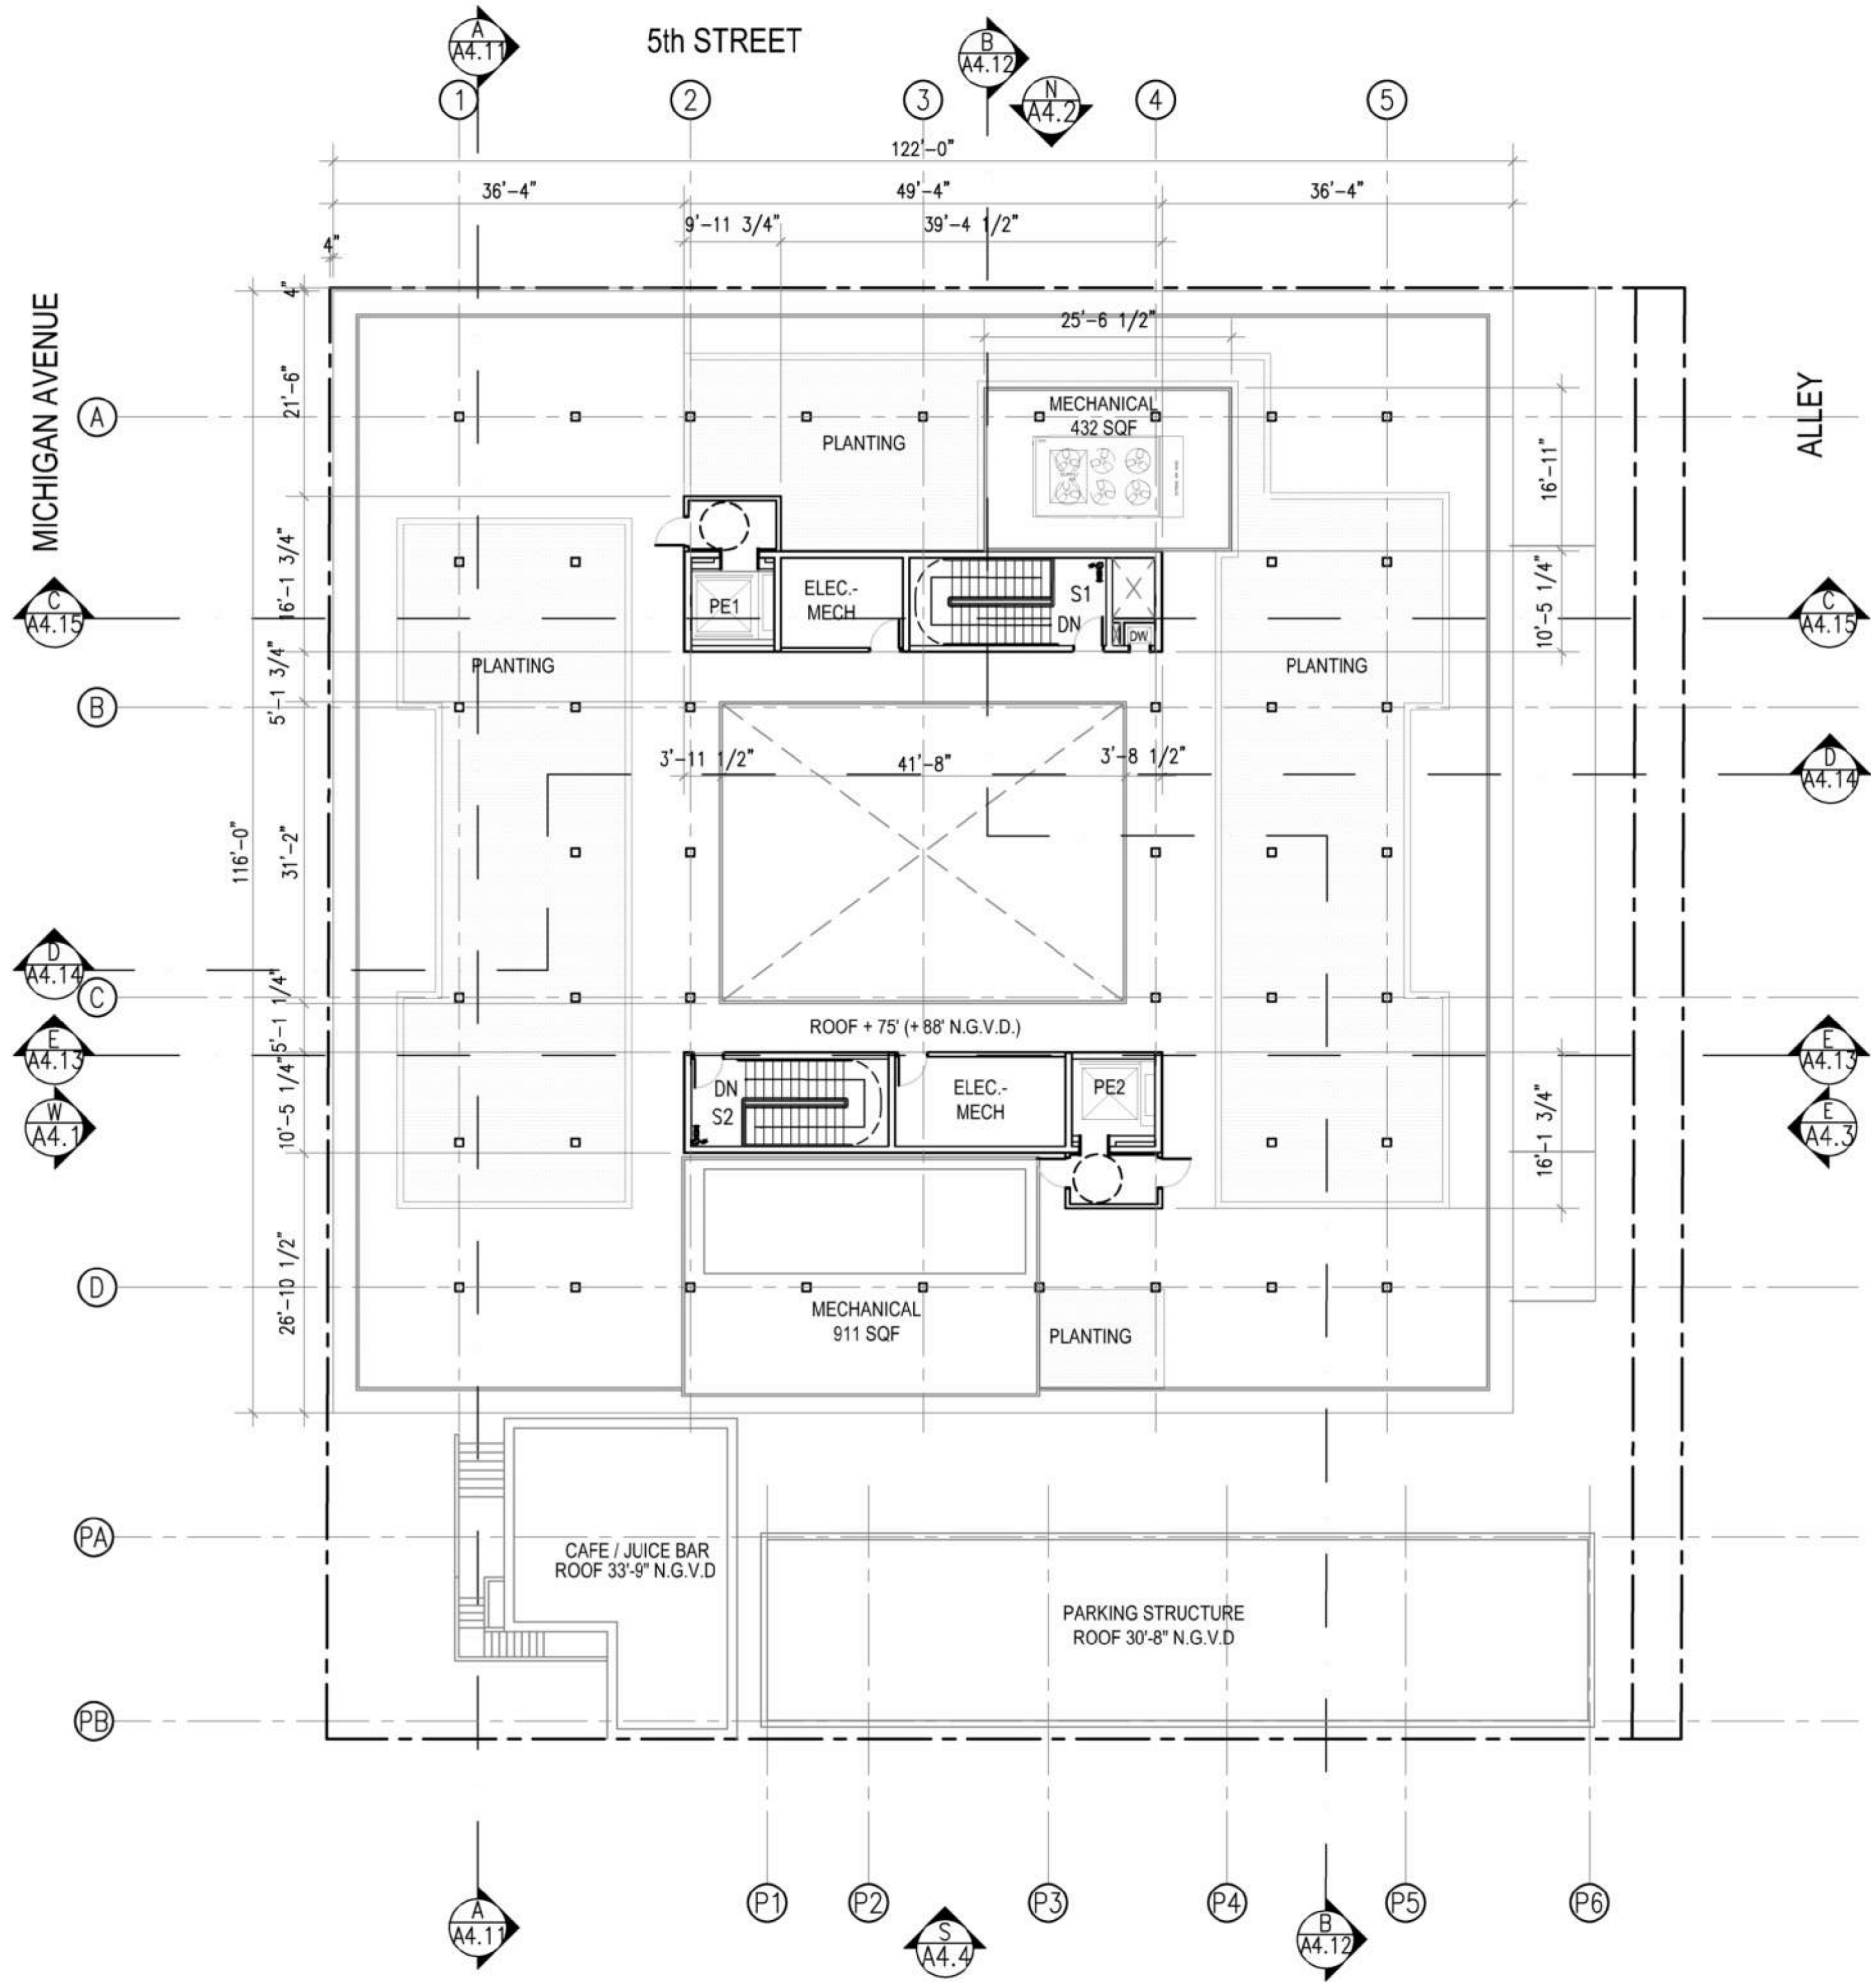



Digitally signed by  
Jonathan Cardello  
Date: 2021.11.24  
10:28:20 -05'00'

0' 20' 40' 80'

411 Michigan Avenue  
Miami Beach, Florida

Canopy Plan  
Scale: 1" = 40'-0"



Final Submittal  
29 November 2021

A3.10

