


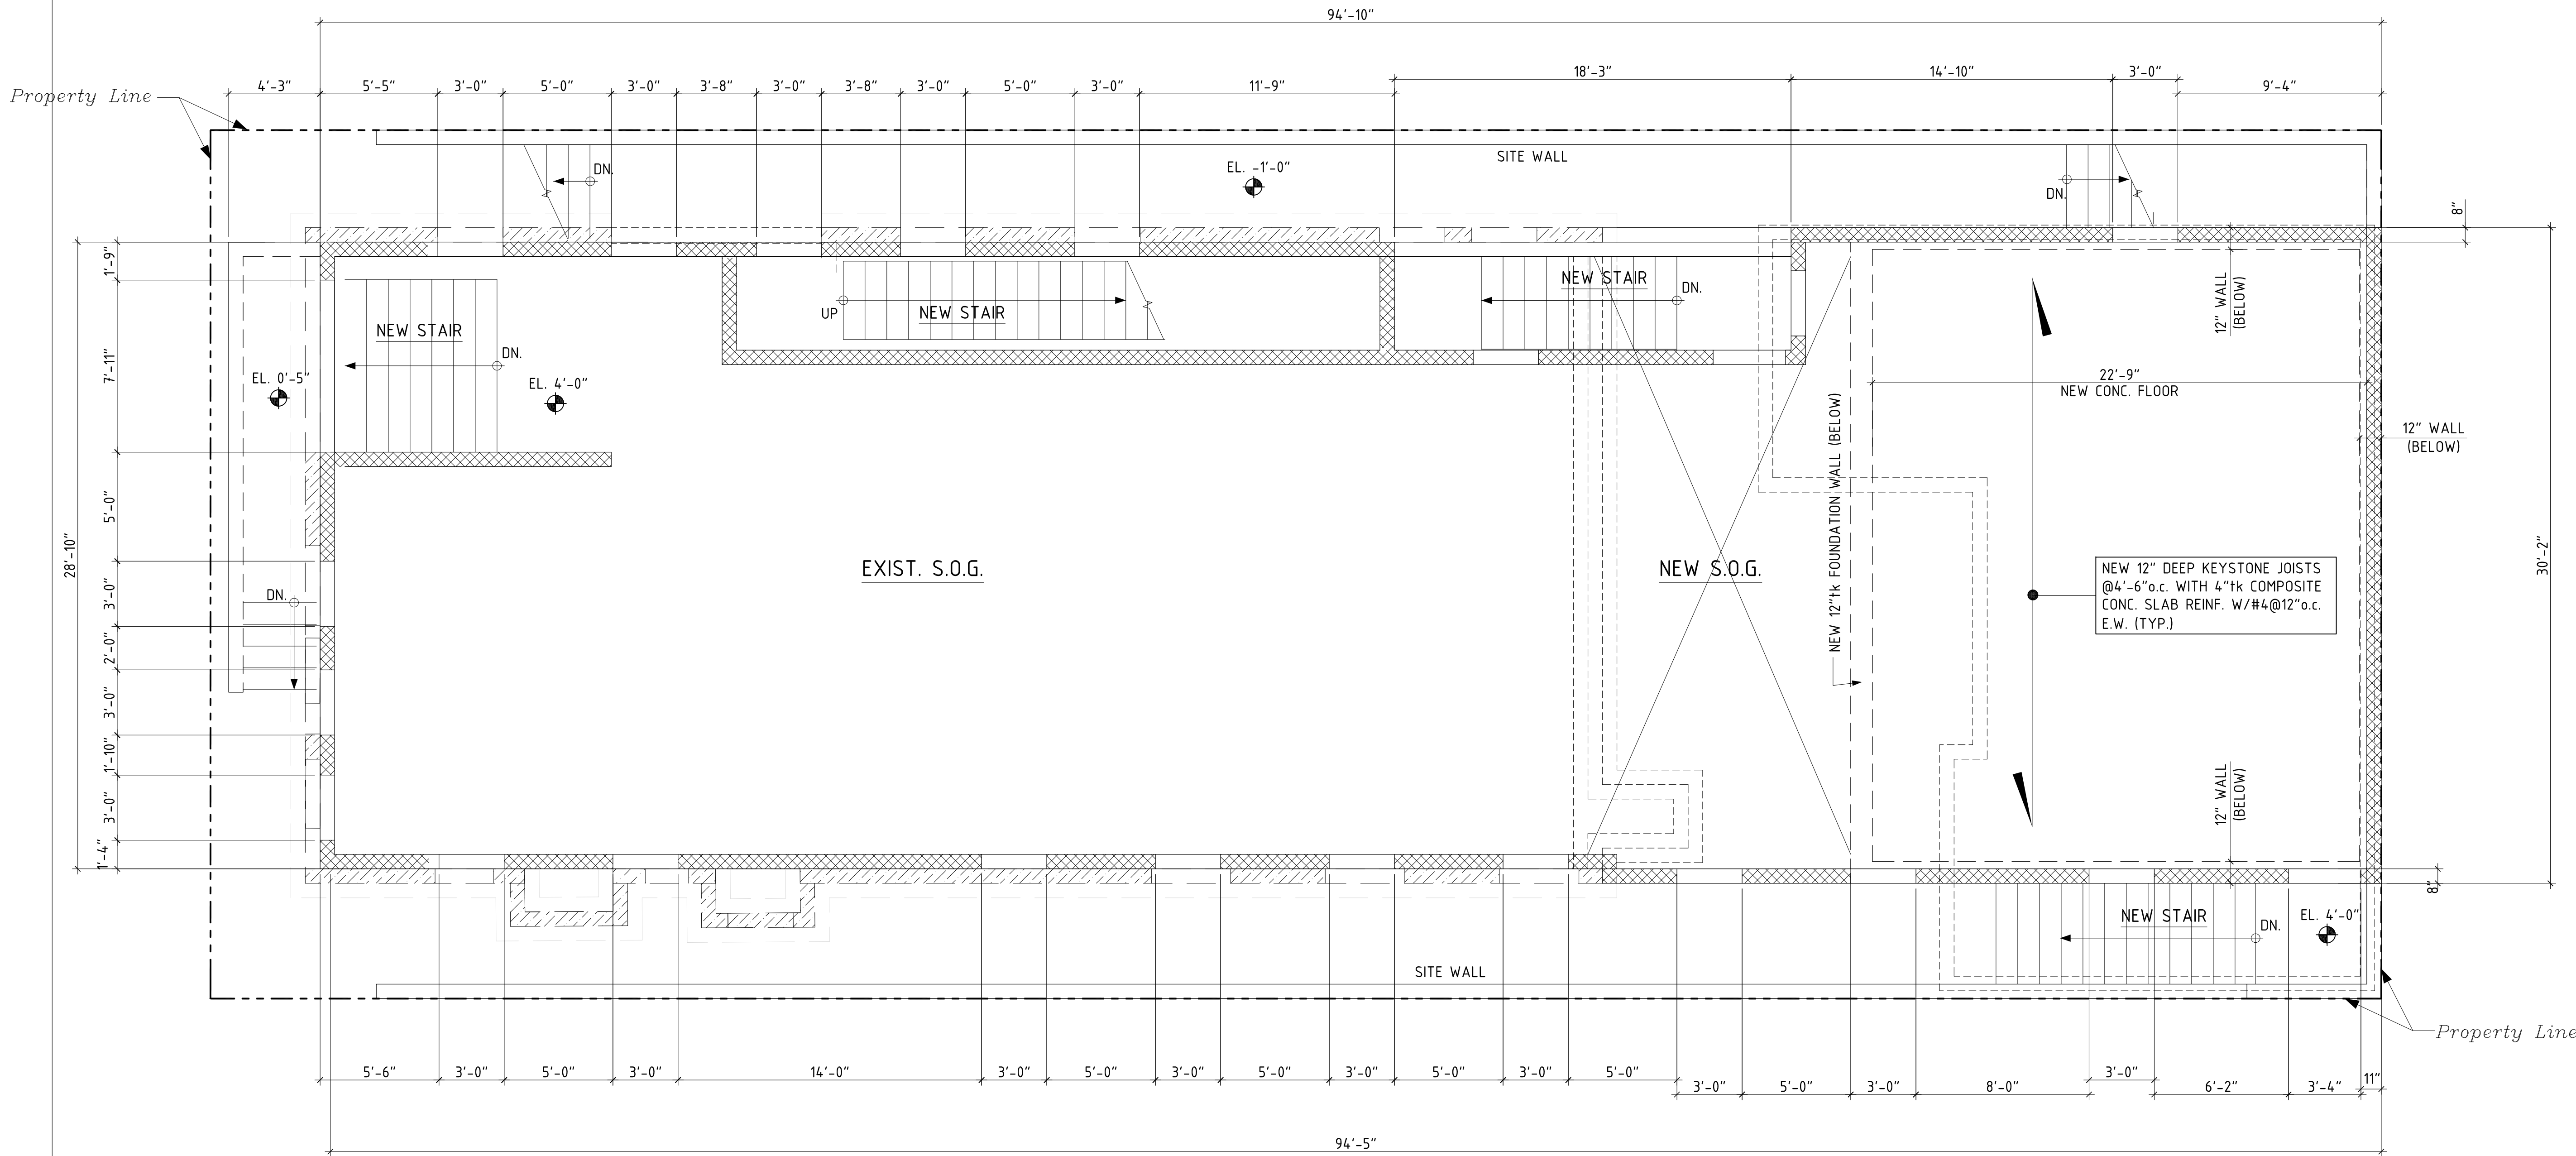

TEMPLE GROUND FLOOR & FOUNDATION PLAN

SCALE: 1/4"=1'-0"

STRUCTURAL NOTES:

1. TOP OF CONC. FLOOR SLAB EL. = 4'-0"
2. NEW FOUNDATIONS (HELICAL PILES) TO BE PROVIDED UNDER NEW WALLS. NOT SHOWN FOR CLARITY.

SCOPE OF WORK:

NEW FOUNDATIONS (NOT SHOWN) FOR NEW INTERIOR WALLS SUPPORTING VERTICAL EXTENSION AND NEW FRAMING FOR HORIZONTAL EXTENSION AT REAR

NOTE: DRAWINGS PROVIDED FOR DEPICTION OF PROPOSED SYSTEMS ONLY. NOT FOR CONSTRUCTION

LEGEND


- | | |
|--|---|
| | INDICATES NEW CMU WALL |
| | INDICATES EXISTING CMU WALL & F'TG |
| | INDICATES EXISTING STRUCTURE TO BE DEMOLISHED |
| | INDICATES NEW WALL BELOW |

PROCEDURE:

CONTRACTOR TO SUBMIT SIGNED AND SEALED SHORING PLANS INCLUDING STEP BY STEP PROCEDURES REGARDING THE REMOVAL OR MODIFICATIONS OF THE EXISTING STRUCTURE.


THE FOLLOWING PROCEDURE IS ANTICIPATED/PROPOSED:

1. INSTALL TEMPORARY SHORING AND NEEDLE BEAMS AS NEEDED TO CREATE NEW OPENING IN EXISTING FRONT WALL FOR EQUIPMENT AND MATERIAL ACCESS.
2. REMOVE 2ND FLOOR PLYWOOD, SUBFLOORING. REMOVE OPEN WEB TRUSSES WHILE MAINTAINING ONE TRUSS IN PLACE EVER 6' MAX.
3. INSTALL NEW HELICAL PILES FOR SUPPORT OF NEW LOAD BEARING STRUCTURE.
4. ERECT NEW BEARING WALLS UP TO HEIGHT OF NEW 2ND FLOOR. PROVIDE POCKETS WHERE EXISTING TRUSSES ARE TO REMAIN IN NEW BEARING WALLS TO BE INFILLED LATER.
5. DRILL REBAR PER DETAILS INTO EXISTING WALLS, LEAVE DOWELS INTO NEW 4"TK. SLAB STICKING OUT. ERECT NEW PRECAST JOISTS AND 4"TK. TOPPING SLAB.
6. REMOVE REMAINDER OF EXISTING 2ND FLOOR TRUSSES AND FILL POCKETS SOLID.
7. REMOVE EXISTING ROOF TRUSSES WHILE MAINTAINING ONE TRUSS IN PLACE EVERY 6' MAX.
8. CONTINUE WITH ERECTION OF NEW BEARING WALLS TO EXISTING ROOF/NEW 3RD FLOOR LEVEL.
9. DRILL REBAR PER DETAILS INTO EXISTING WALLS, LEAVE DOWELS INTO NEW 4"TK. SLAB STICKING OUT. ERECT NEW PRECAST JOISTS AND 4" TK. TOPPING SLAB.
10. REMOVE REMAINDER OF EXISTING ROOF TRUSSES.
11. CONTINUE WITH ERECTION OF NEW FLOORS ABOVE.

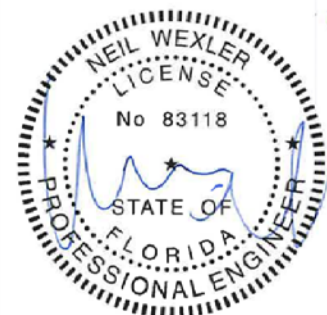


1. ISSUE TO DOB 11/08/2021

Project #M21-12

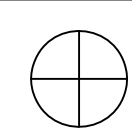

S-100.00

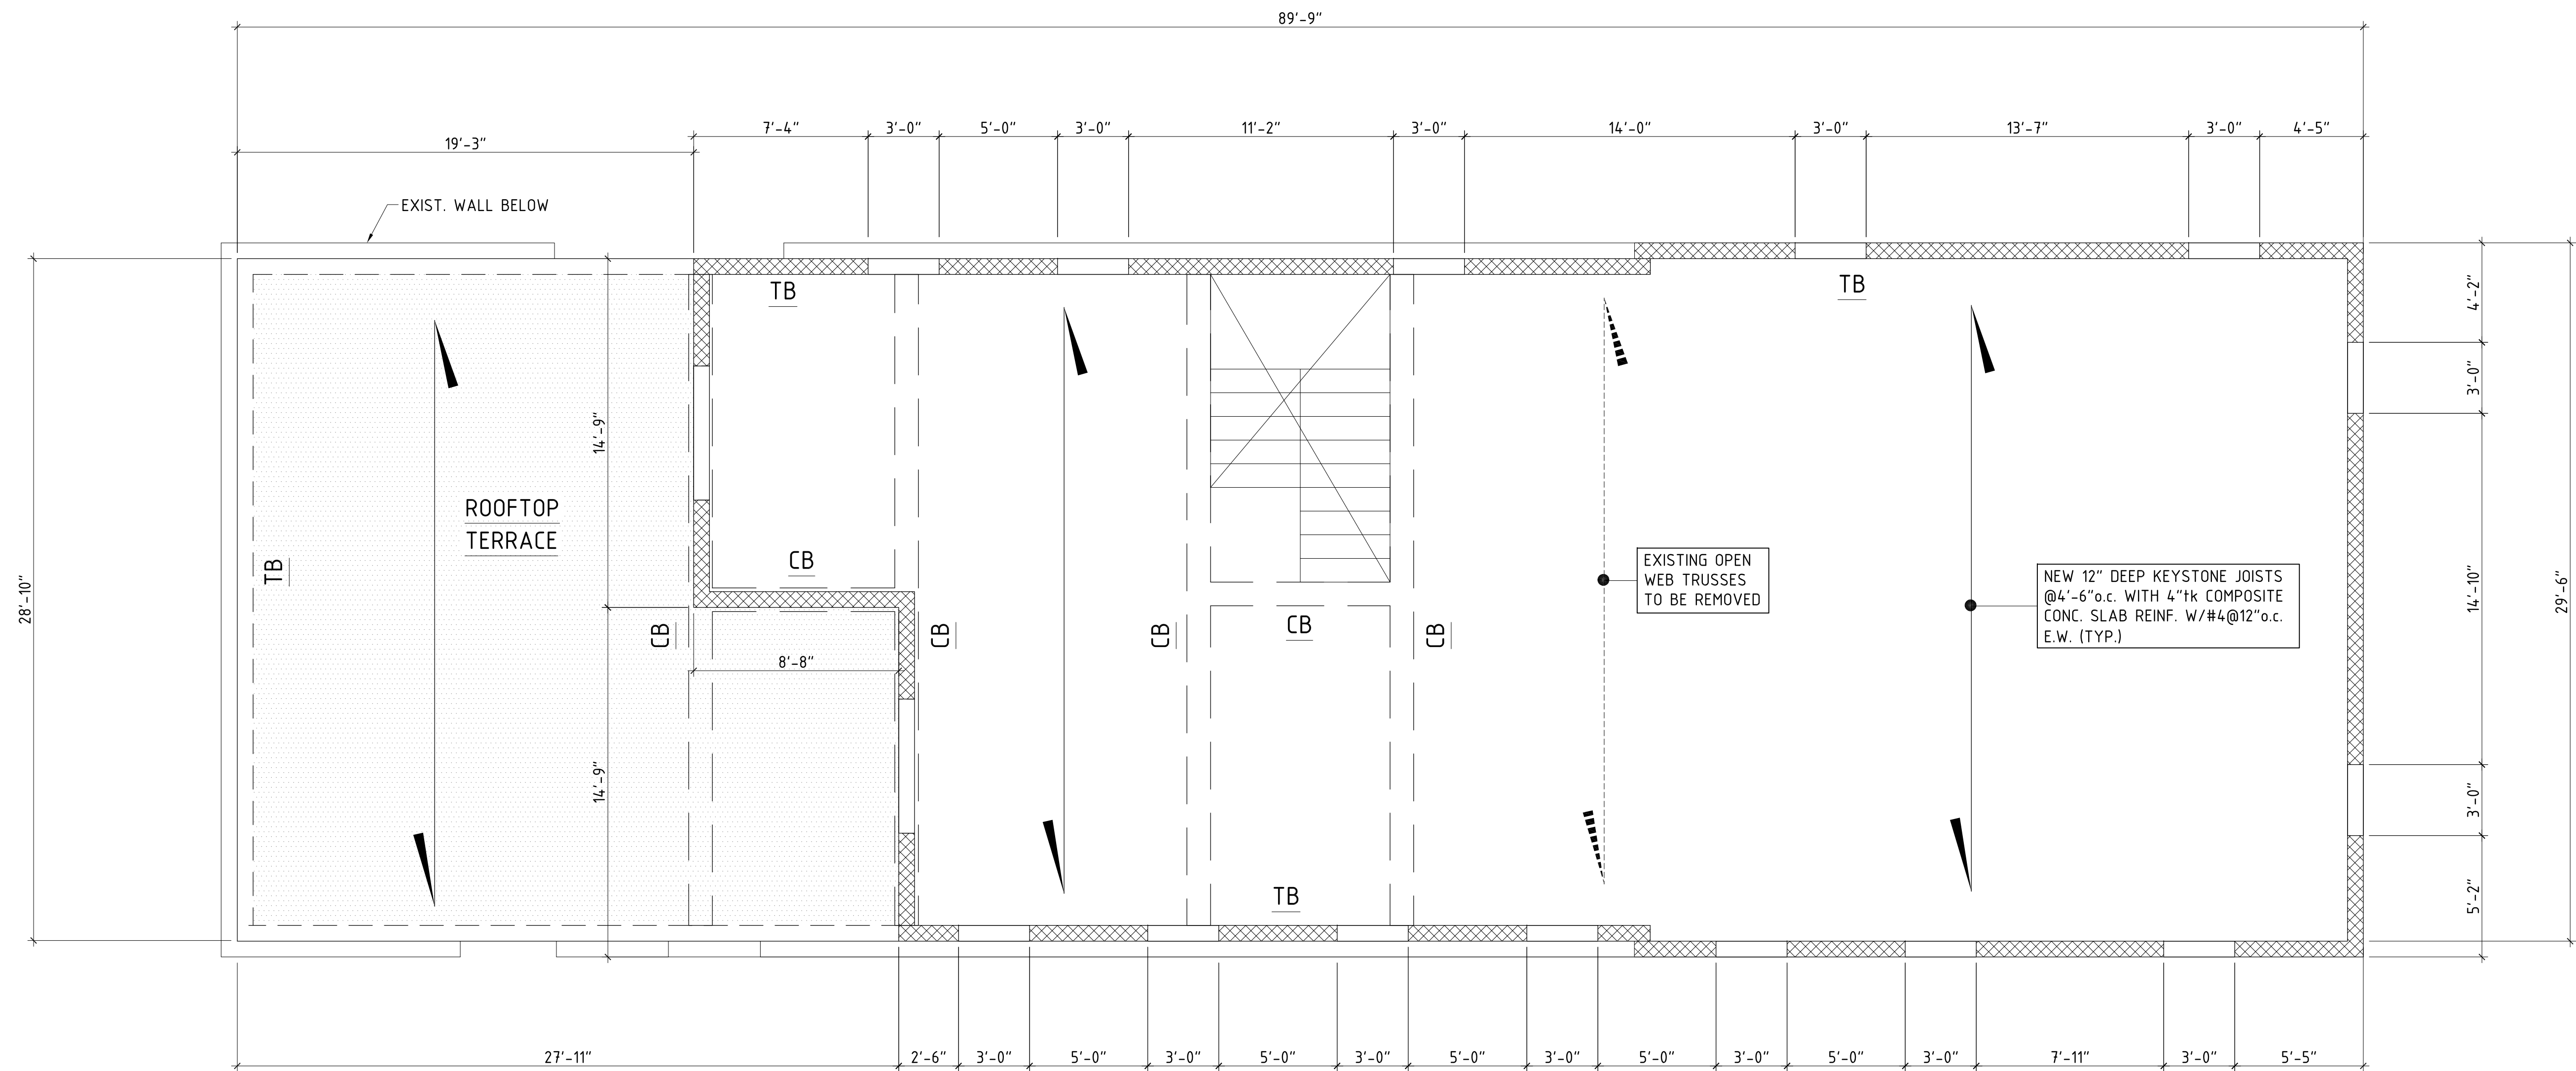

EXISTING ROOF - NEW LEVEL 3 FLOOR FRAMING PLAN

SCALE: 1/4"=1'-0"


STRUCTURAL NOTES:

1. TOP OF CONC. FLOOR SLAB EL. = 26'-0"

SCOPE OF WORK:

NEW FRAMING FOR VERTICAL AND HORIZONTAL EXTENSION

NOTE: DRAWINGS PROVIDED FOR DEPICTION OF PROPOSED SYSTEMS ONLY. NOT FOR CONSTRUCTION

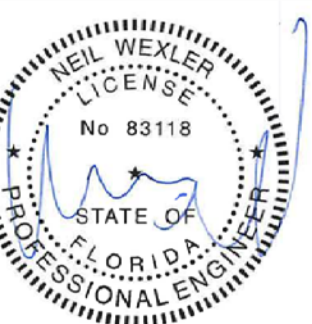

SKLARchitecture
Commercial & Residential Architecture
P : 954 925 9292
www.sklarchitect.com


ADAS DEJ SYNAGOGUE
225 37TH ST. MIAMI BEACH FL. 33139

WEXLER & ASSOCIATES
STRUCTURAL ENGINEERS
900 Biscayne Boulevard | MIAMI, FL 33132
TEL: 305.209.3293 | FAX: 212.268.8960
ENGINEERING CONSULTANT


LEVEL 3
FLOOR FRAMING PLAN

1. ISSUE TO DOB 11/08/2021

Project #M21-12

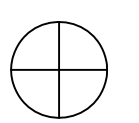

S-103.00

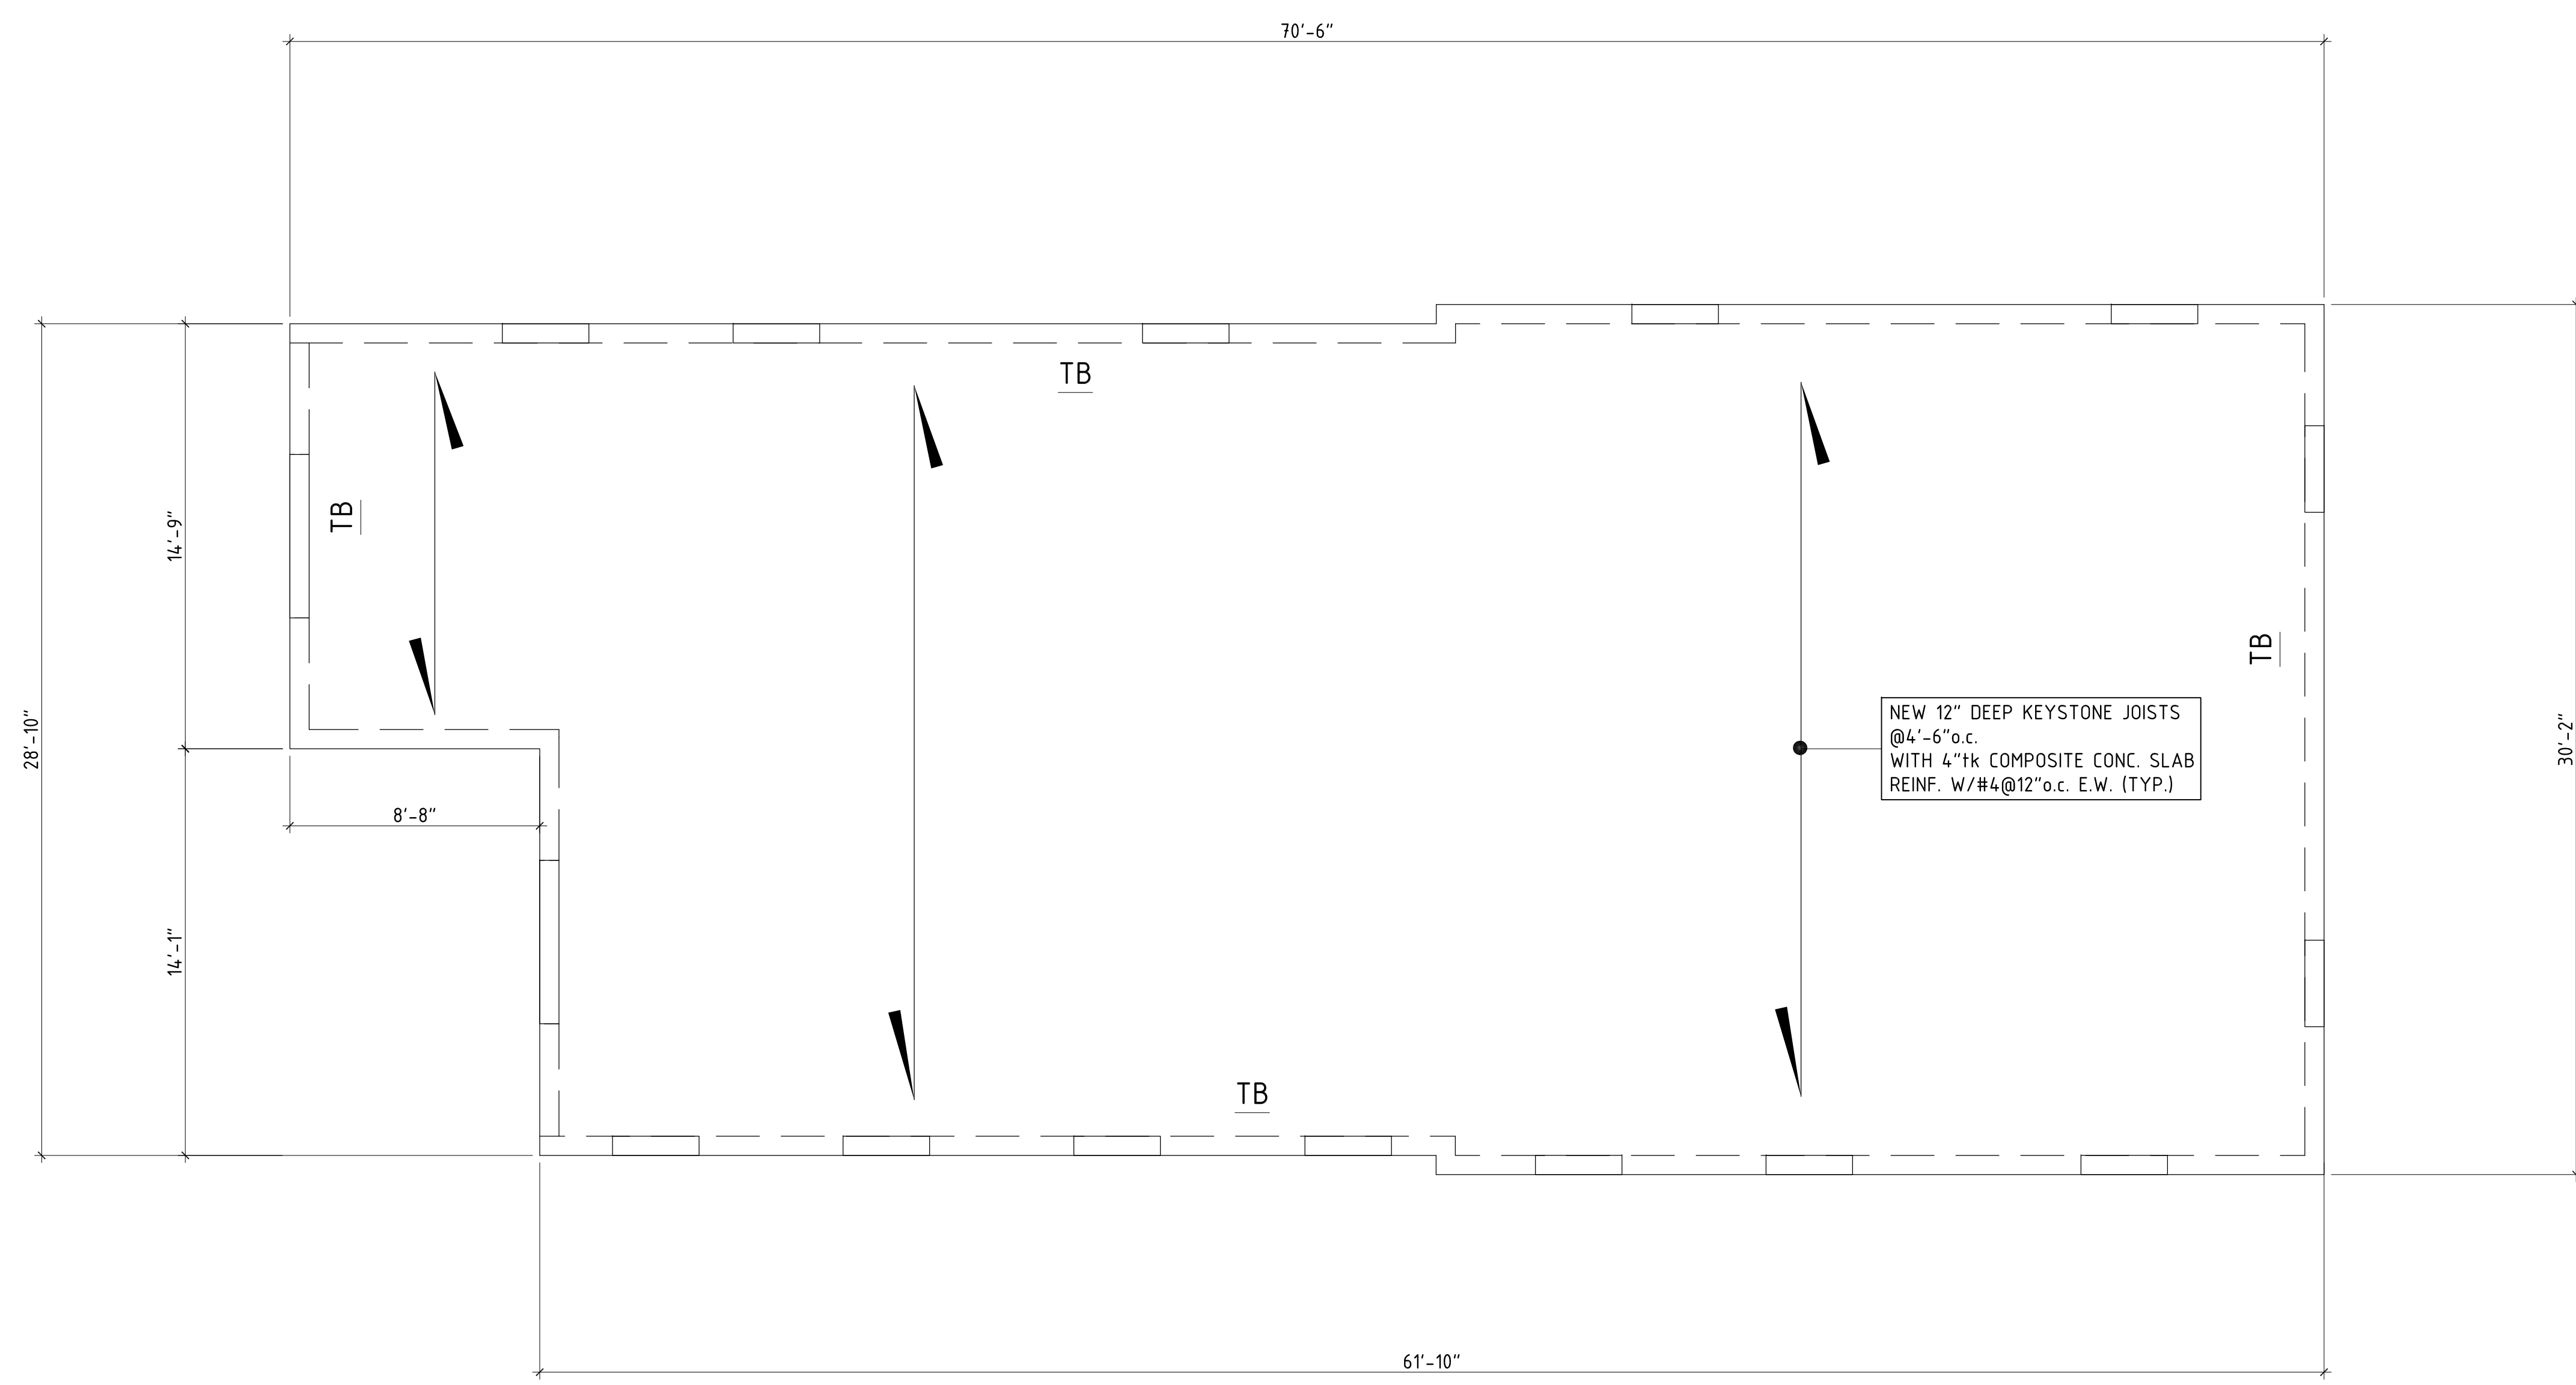

ROOF FRAMING PLAN
SCALE: 1/4"=1'-0"

STRUCTURAL NOTES:
1. TOP OF CONC. FLOOR SLAB EL. = 35'-0"

SCOPE OF WORK:
NEW FRAMING FOR VERTICAL AND HORIZONTAL EXTENSION

NOTE: DRAWINGS PROVIDED FOR DEPICTION OF PROPOSED SYSTEMS ONLY. NOT FOR CONSTRUCTION

