

2900 Oak Avenue Miami, Florida 33133 TEL. 305.372.1812 FAX. 305.372.1175 www.arquitectonica.com

THE HOLOCAUST MEMORIAL CENTER - DRB SUBMITTAL


1933-1945 Meridian Avenue, Miami Beach, Fl 33139

DRAWING: SITE PLAN

SCALE: 1:40

DATE: December 2, 2021


A - 03

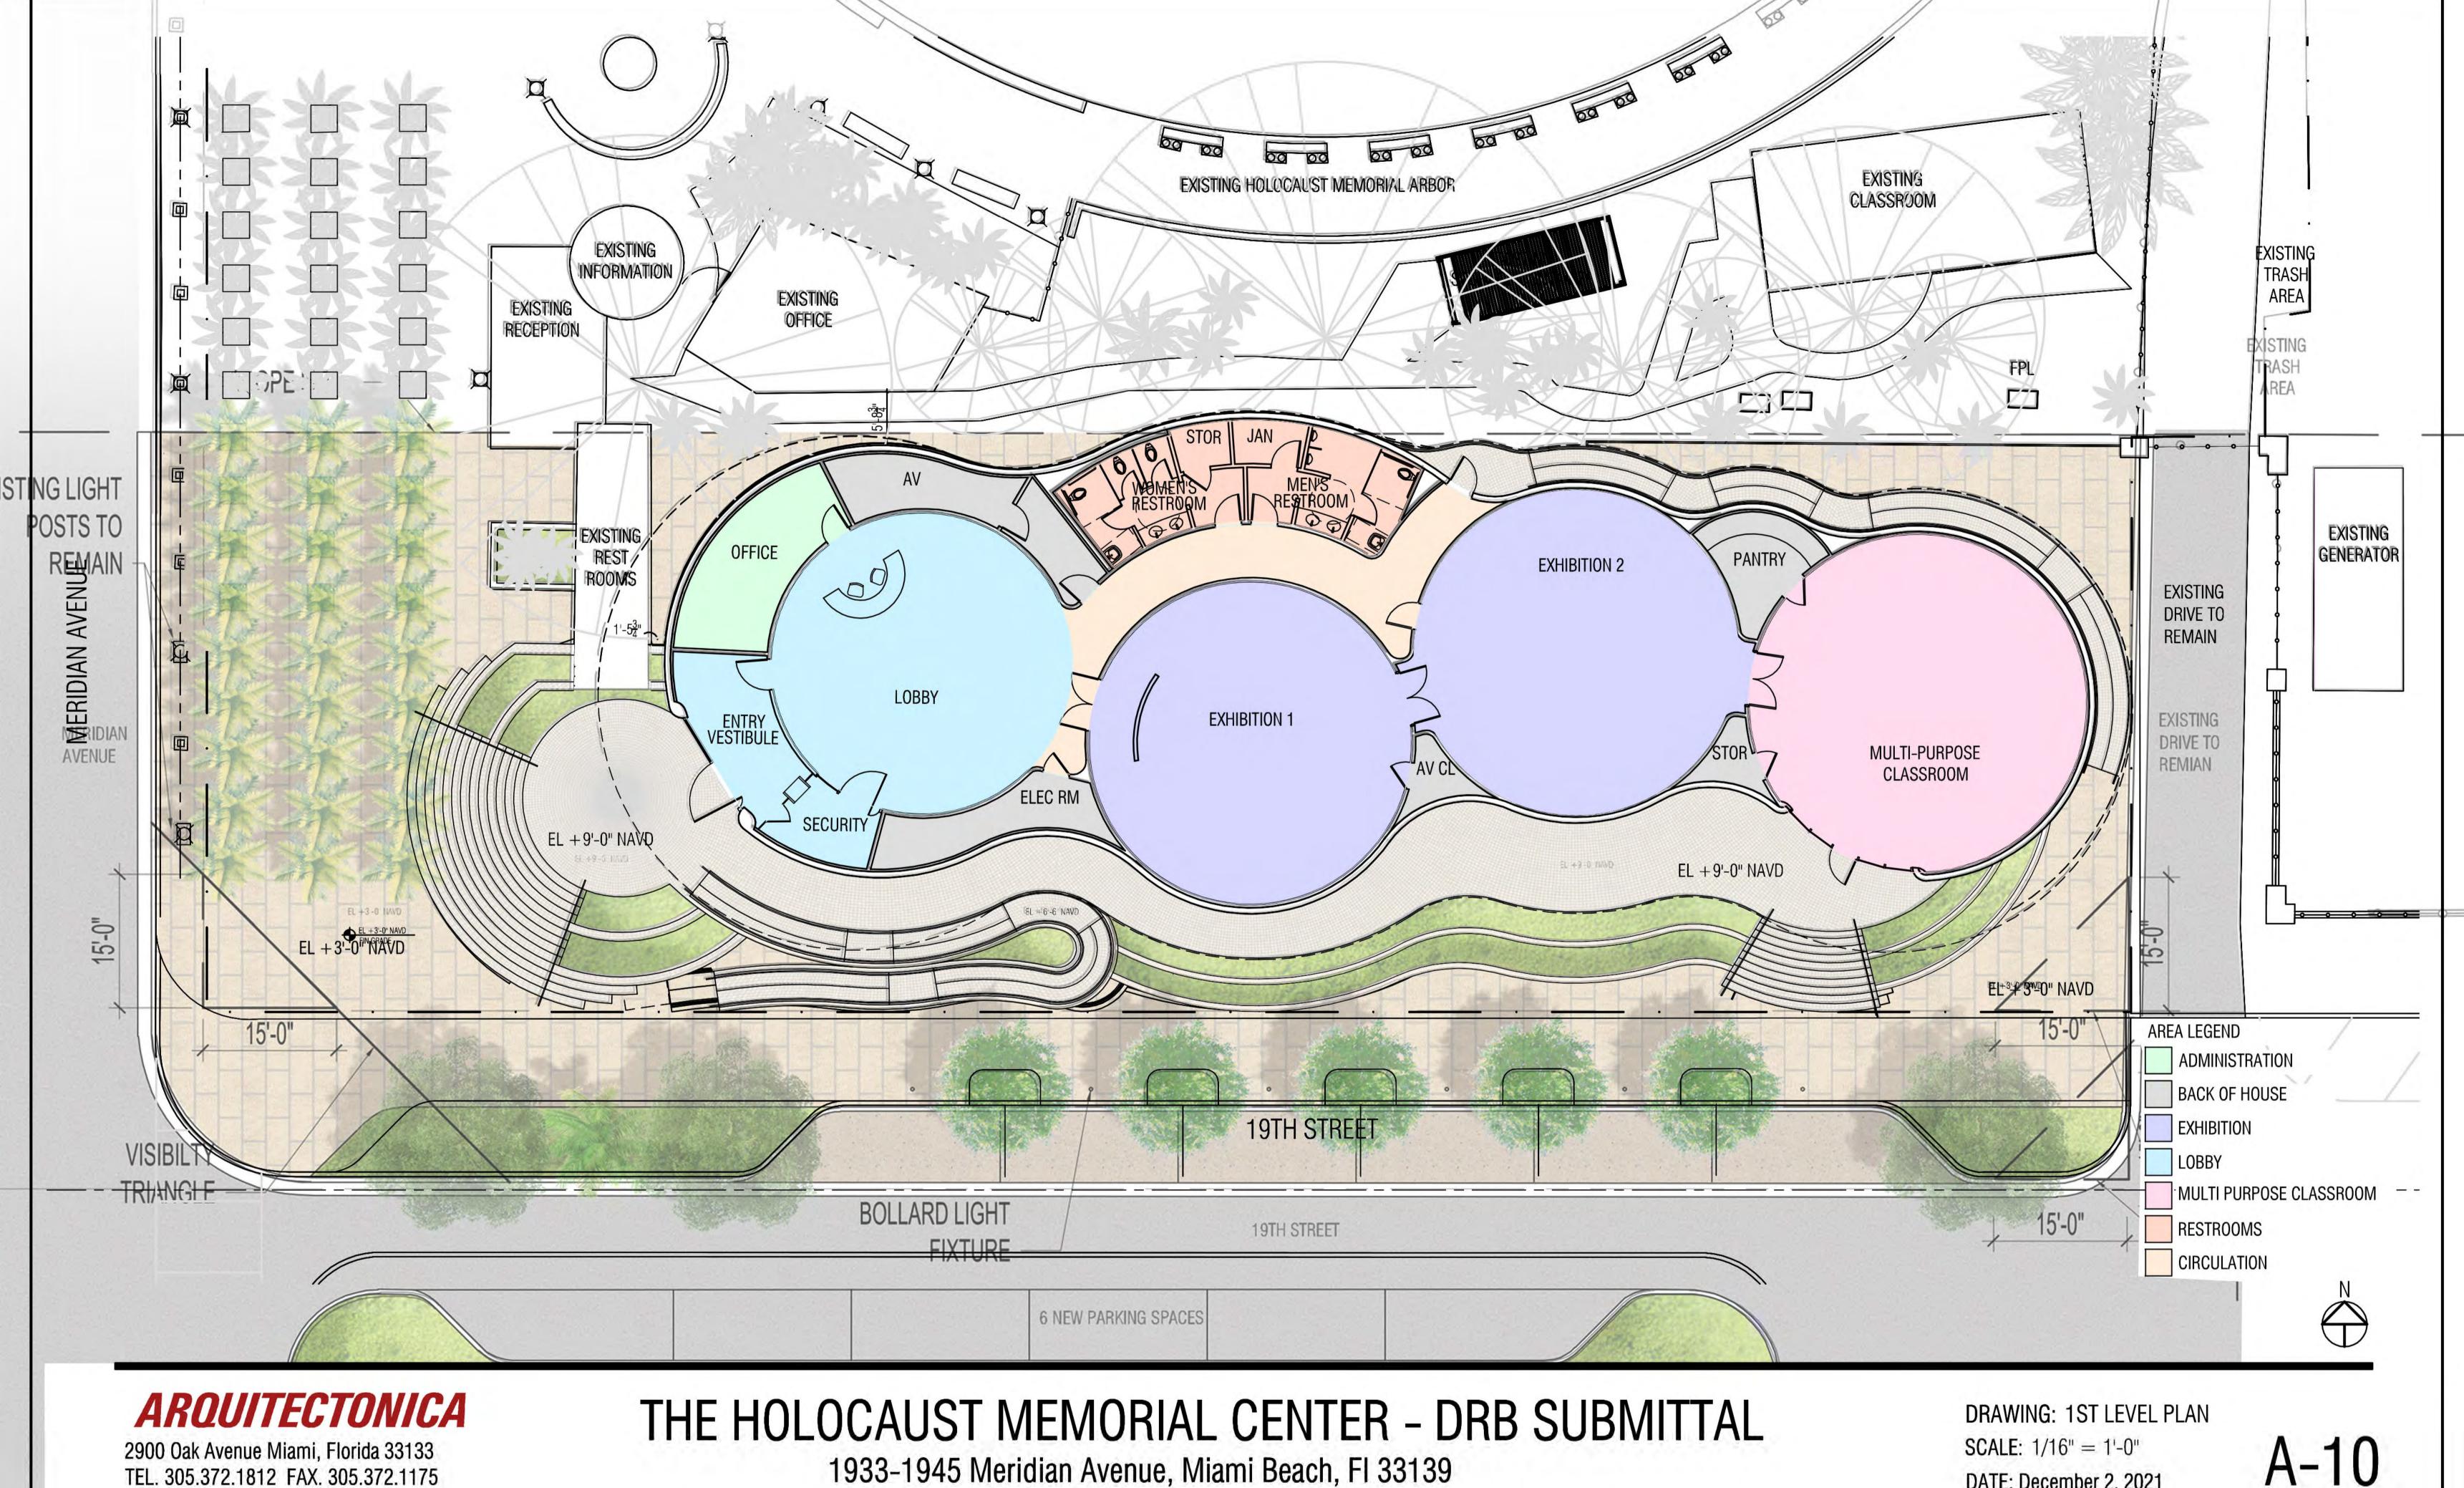


TEL. 305.372.1812 FAX. 305.372.1175 www.arquitectonica.com

1933-1945 Meridian Avenue, Miami Beach, Fl 33139

DATE: December 2, 2021

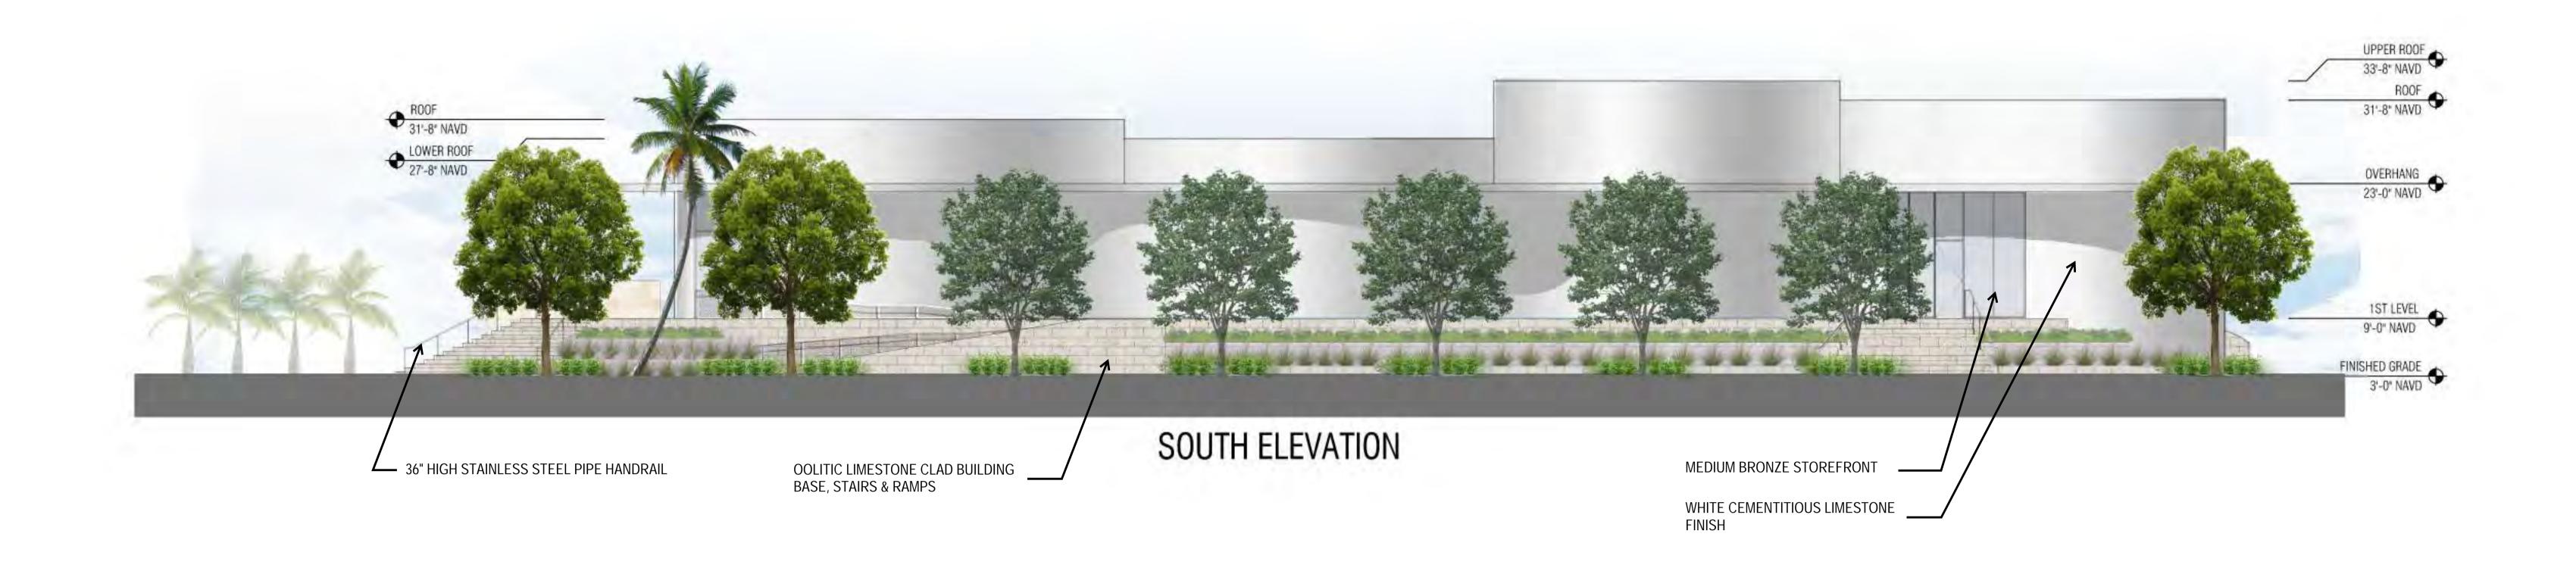

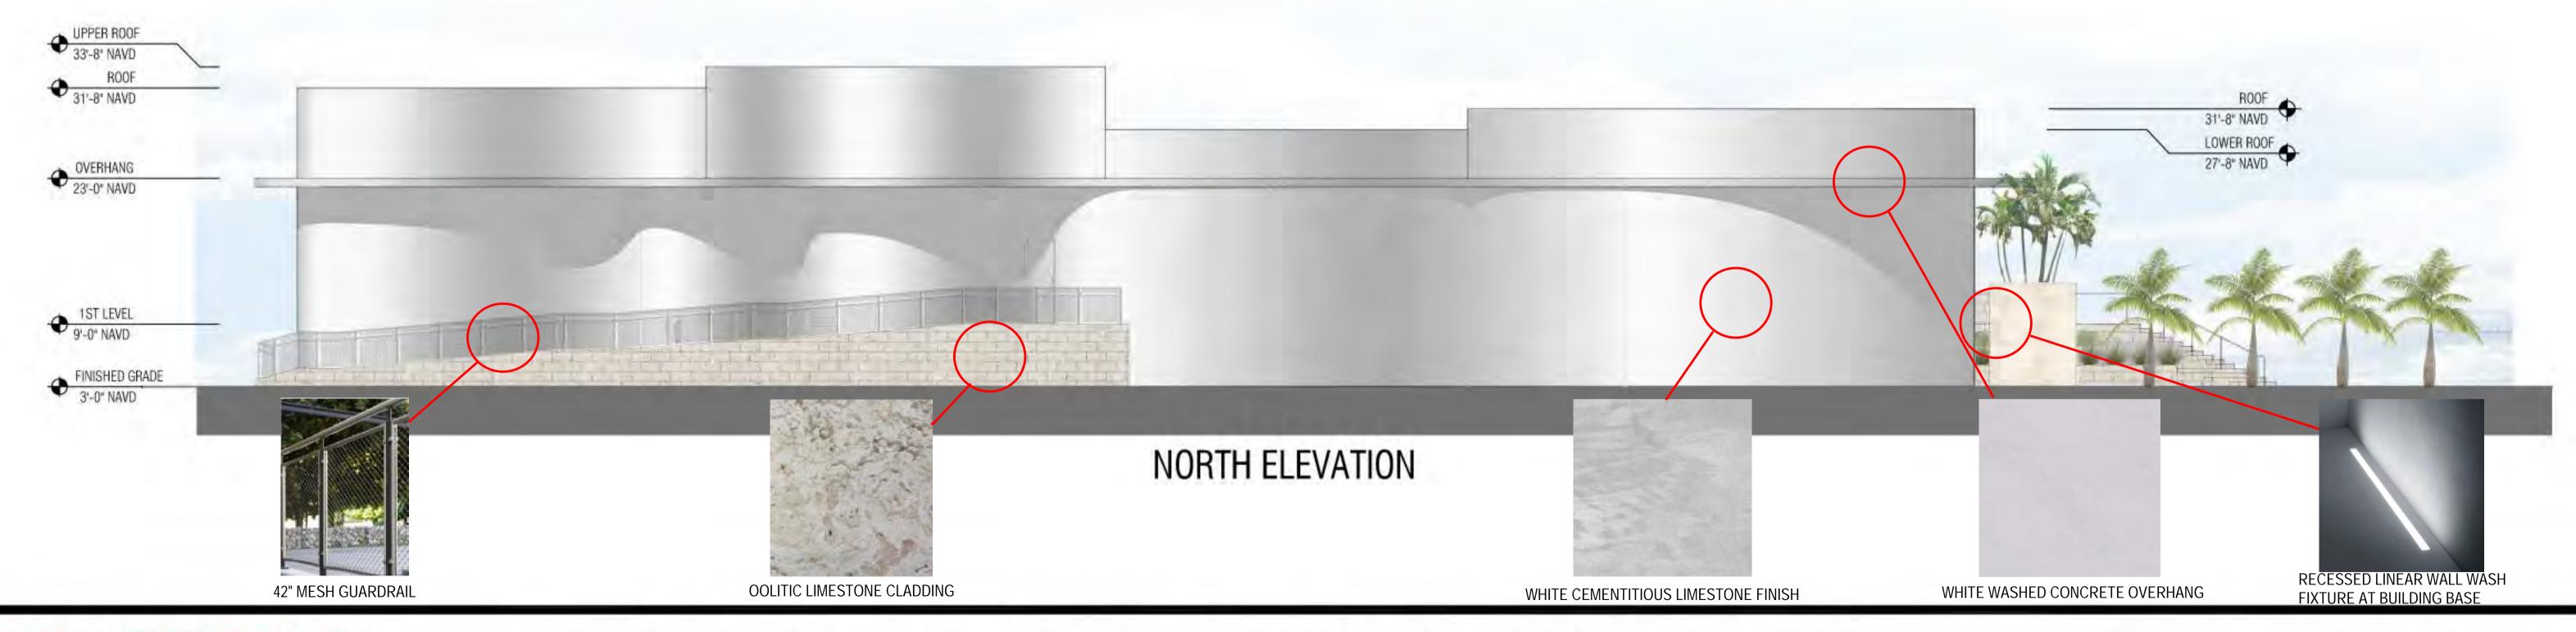

2900 Oak Avenue Miami, Florida 33133 TEL. 305.372.1812 FAX. 305.372.1175 www.arquitectonica.com

THE HOLOCAUST MEMORIAL CENTER - DRB SUBMITTAL


1933-1945 Meridian Avenue, Miami Beach, Fl 33139


DRAWING: EXTERIOR ELEVATIONS

SCALE: 1/16" = 1'-0"

DATE: December 2, 2021

A - 20

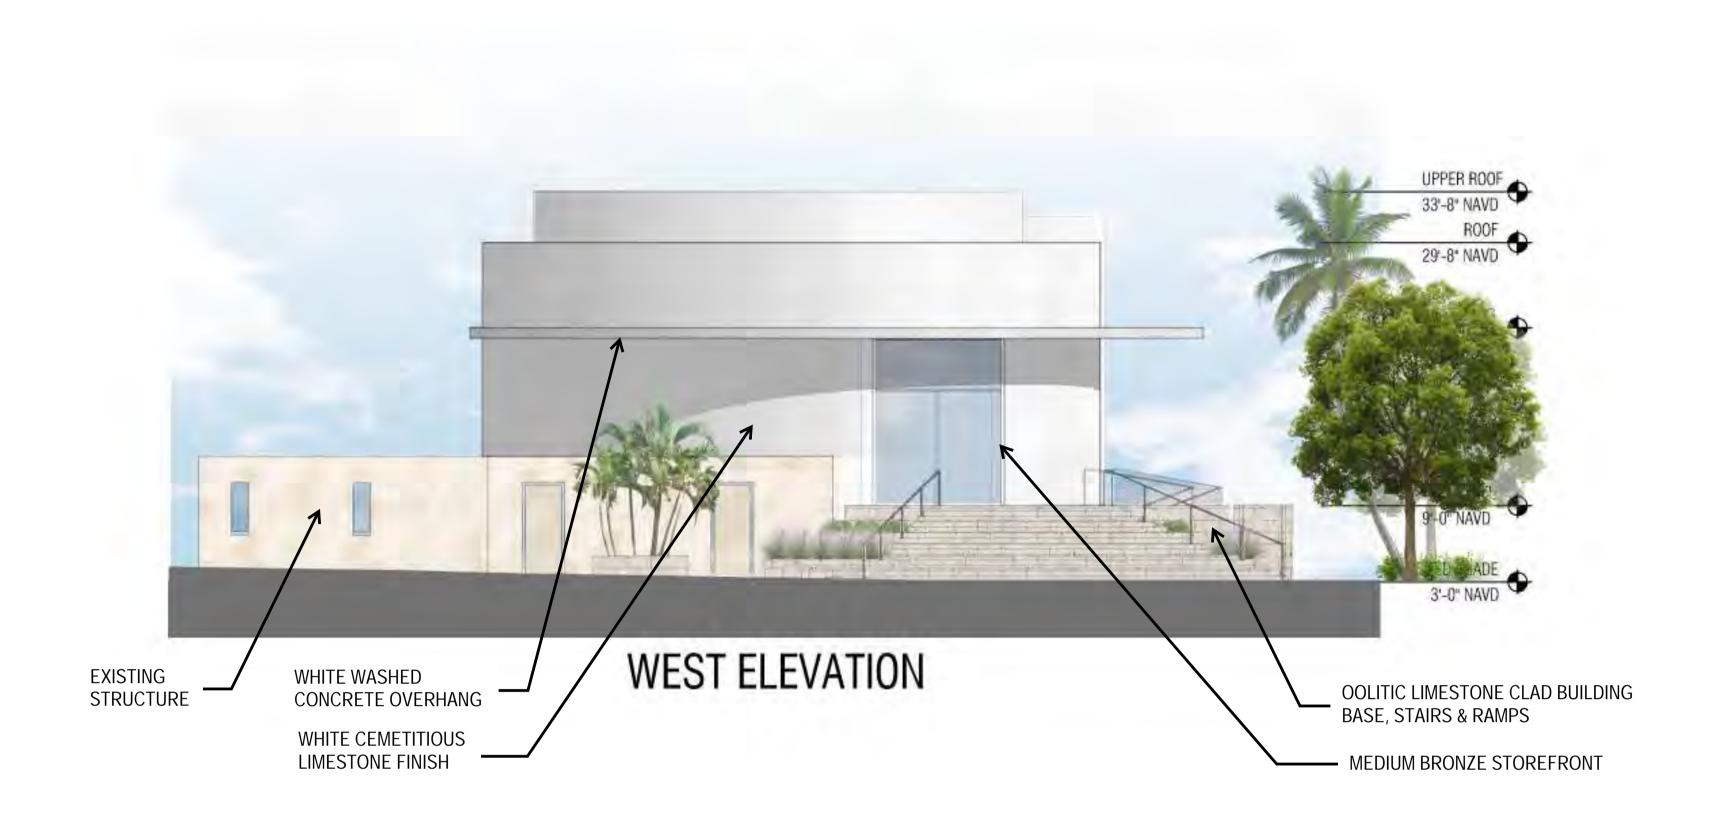

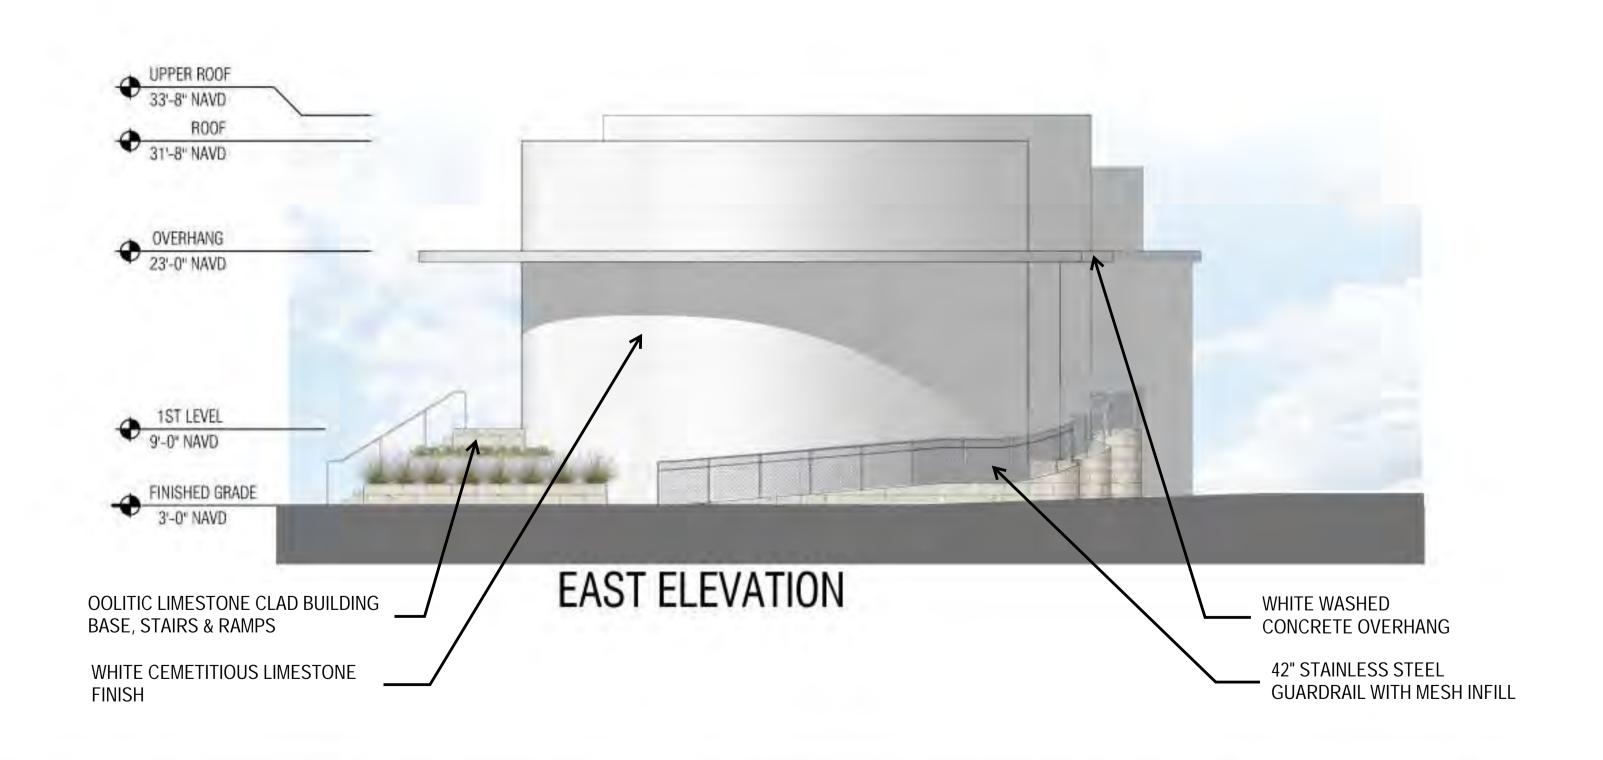

2900 Oak Avenue Miami, Florida 33133 TEL. 305.372.1812 FAX. 305.372.1175 www.arquitectonica.com

THE HOLOCAUST MEMORIAL CENTER - DRB SUBMITTAL

1933-1945 Meridian Avenue, Miami Beach, Fl 33139

DRAWING: EXTERIOR ELEVATIONS

SCALE: 1/16" = 1'-0"

DATE: December 2, 2021



2900 Oak Avenue Miami, Florida 33133 TEL. 305.372.1812 FAX. 305.372.1175 www.arquitectonica.com

THE HOLOCAUST MEMORIAL CENTER - DRB SUBMITTAL

1933-1945 Meridian Avenue, Miami Beach, Fl 33139

DRAWING: AERIAL RENDERING WITH STREET TREES SCALE:

DATE: December 2, 2021

per 2, 2021 A-41



2900 Oak Avenue Miami, Florida 33133 TEL. 305.372.1812 FAX. 305.372.1175 www.arquitectonica.com

THE HOLOCAUST MEMORIAL CENTER - DRB SUBMITTAL

1933-1945 Meridian Avenue, Miami Beach, Fl 33139

DRAWING: AERIAL RENDERING SOUTH WITH STREET TREES SCALE:

DATE: December 2, 2021



2900 Oak Avenue Miami, Florida 33133 TEL. 305.372.1812 FAX. 305.372.1175 www.arquitectonica.com

THE HOLOCAUST MEMORIAL CENTER - DRB SUBMITTAL

1933-1945 Meridian Avenue, Miami Beach, Fl 33139

DRAWING: RENDERING - DAY VIEW

SCALE:

DATE: December 2, 2021

4-44



2900 Oak Avenue Miami, Florida 33133 TEL. 305.372.1812 FAX. 305.372.1175 www.arquitectonica.com

THE HOLOCAUST MEMORIAL CENTER - DRB SUBMITTAL

1933-1945 Meridian Avenue, Miami Beach, Fl 33139

DRAWING: RENDERING - DAY VIEW WITH STREET TREES SCALE:

DATE: December 2, 2021



2900 Oak Avenue Miami, Florida 33133 TEL. 305.372.1812 FAX. 305.372.1175 www.arquitectonica.com

THE HOLOCAUST MEMORIAL CENTER - DRB SUBMITTAL

1933-1945 Meridian Avenue, Miami Beach, Fl 33139

DRAWING: RENDERING - NIGHT VIEW SCALE:

DATE: December 2, 2021



2900 Oak Avenue Miami, Florida 33133 TEL. 305.372.1812 FAX. 305.372.1175 www.arquitectonica.com

THE HOLOCAUST MEMORIAL CENTER - DRB SUBMITTAL

1933-1945 Meridian Avenue, Miami Beach, Fl 33139

DRAWING: RENDERING - NIGHT VIEW WITH STREET TREES SCALE:

DATE: December 2, 2021