



WEST ELEVATION
Scale: 1/16" = 1'-0"



SOUTH ELEVATION
Scale: 1/16" = 1'-0"

ELEVATION MATERIAL LEGEND

- | | | | |
|--|---|---|---|
|  |  |  |  |
| 1 SMOOTH STUCCO
PAINTED OFF WHITE | 2 18X36
LIMESTONE | 3 DARK ANODIZED
METAL FINISH | 4 CYPRESS WOOD
UNDERSIDE OF
ROOF OVERHANGS |

Rev	Date	Rev	Date

ALL INFORMATION CONTAINED HEREIN IS UNCLASSIFIED AND IS NOT SUBJECT TO THE PROVISIONS OF THE NATIONAL ARCHIVES AND RECORDS ADMINISTRATION. IT IS THE POLICY OF THE NATIONAL ARCHIVES AND RECORDS ADMINISTRATION TO MAKE ALL INFORMATION CONTAINED HEREIN AVAILABLE TO THE PUBLIC. FOR MORE INFORMATION, CONTACT THE NATIONAL ARCHIVES AND RECORDS ADMINISTRATION AT 8601 KENNEDY DRIVE, COLLEGE PARK, MD 20740-6001.

Zoning
DRB-21-0660 FIRST SUBMITTAL

39 + 41 LA GORCE CIRCLE
39 + 41 LA GORCE CIRCLE
MIAMI BEACH, FL 33141


Owner:
Name: OWNER
Address: OWNER ADDRESS1
Address: OWNER ADDRESS2
Tel: OWNER PHONE
Email: OWNER EMAIL

Landscape Architect:
Name: Christopher Gateway Landscape Architecture
Address: 780 NE 59th Street
Address: Suite #200
Tel: (786) 536-2661
Email: chris@christophergateway.com

Consultant:
Name: [Blank]
Address: [Blank]
Address: [Blank]
Tel: [Blank]
Email: [Blank]

Consultant:
Name: [Blank]
Address: [Blank]
Address: [Blank]
Tel: [Blank]
Email: [Blank]

Architect of Record:
Kobi Karp Architecture and Interior Design, Inc.
571 NW 28th Street
Miami, Florida 33127 USA
Tel: (305) 573-3788
Fax: (305) 573-3788

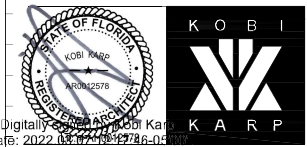

Digitally signed by Kobi Karp
Date: 2022.03.17 16:27:46 -05' EST

ELEVATION	
Date: 03-07-2022	Sheet No.
Scale: 1/16" = 1'-0"	A4.00
Project:	



A EAST ELEVATION
Scale: 1/16" = 1'-0"



B NORTH ELEVATION
Scale: 1/16" = 1'-0"

ELEVATION MATERIAL LEGEND



Rev	Date	Rev	Date

Zoning

DRB-21-0660 FIRST SUBMITTAL

39 + 41 LA GORCE CIRCLE
39 + 41 LA GORCE CIRCLE
MIAMI BEACH, FL 33141


Owner:
Name: OWNER
Address: OWNER ADDRESS1
Address: OWNER ADDRESS2
Tel: OWNER PHONE
Email: OWNER EMAIL

Landscape Architect:
Name: Christopher Calvey Landscape Architecture
Address: 780 NE 59th Street
Address: Suite #200
Tel: (786) 536-2961
Email: design@christophercalvey.com

Consultant:
Name:
Address:
Address:
Tel:
Email:

Consultant:
Name:
Address:
Address:
Tel:
Email:


Architect of Record:
Kobi Karp Architecture and Interior Design, Inc.
571 NW 28th Street
Miami, Florida 33127 USA
Tel: +1 (305) 573 3118
Fax: +1 (305) 573 3198

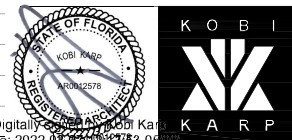


Digitaly signed by Kobi Karp
Date: 2022.03.17 12:27:53-05'EST

ELEVATION

Date	03-07-2022	Sheet No.	A4.01
Scale	1/16" = 1'-0"		
Project			

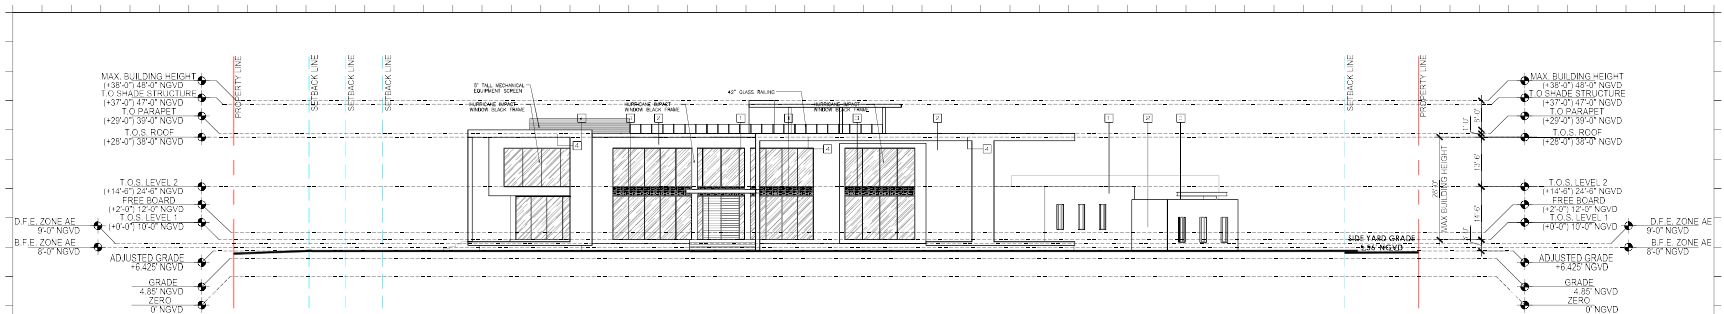

A WEST ELEVATION
Scale: 1/16" = 1'-0"

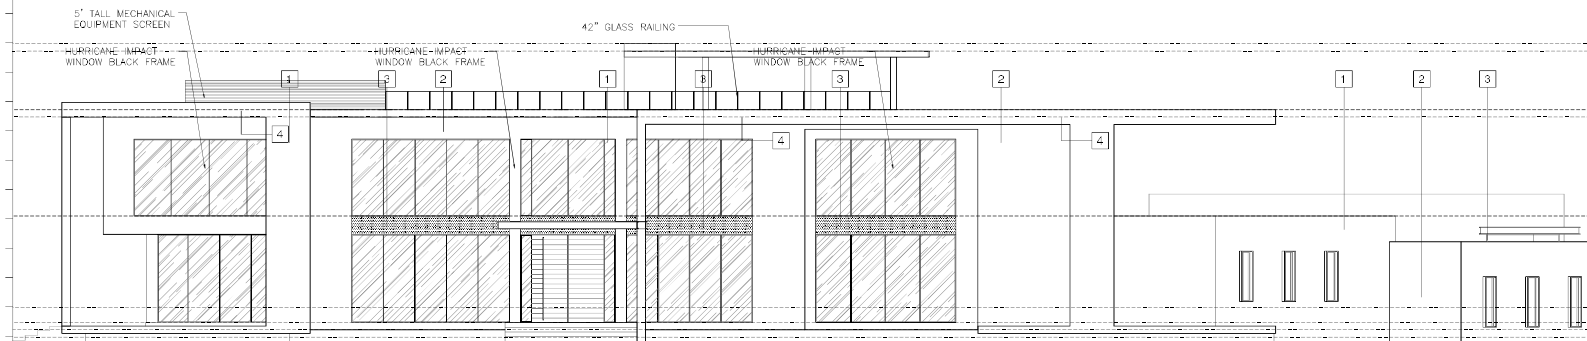

A ENLARGED WEST ELEVATION
Scale: 1/8" = 1'-0"

ELEVATION MATERIAL LEGEND



Rev.	Date	Rev.	Date

THIS DOCUMENT IS THE PROPERTY OF Kobi Karp Architecture and Interior Design, Inc. It is to be used only for the project and site for which it was prepared. It is not to be reproduced, stored in a retrieval system, or transmitted in any form or by any means, electronic, mechanical, photocopying, recording, or by any information storage and retrieval system, without the prior written permission of Kobi Karp Architecture and Interior Design, Inc. All rights reserved.

Zoning

DRB-21-0660 FIRST SUBMITTAL

39 + 41 LA GORCE CIRCLE
39 + 41 LA GORCE CIRCLE
MIAMI BEACH, FL 33141



Owner:
Name: OWNER
Address: OWNER ADDRESS
Address: OWNER ADDRESS
Tel: OWNER PHONE
Email: OWNER EMAIL

Landscape Architect:
Name: Christopher Calvey Landscape Architecture
Address: 780 NE 63rd Street
Address: Suite 400
Tel: (786) 536-2961
Email: chris@christophercalvey.com

Consultant:
Name:
Address:
Address:
Tel:

Consultant:
Name:
Address:
Address:
Tel:


Architect of Record:
Kobi Karp Architecture and Interior Design, Inc.
671 NW 5th Street
Miami, Florida 33127 USA
Tel: +1(305) 573 1919
Fax: +1(305) 573 3786

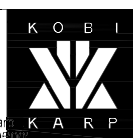 


Digitally signed by Kobi Karp
Date: 2022.03.07 10:18:00 -05'

ELEVATION

Date	03-07-2022	Sheet No.	A4.02
Scale	1/16" = 1'-0"		
Project			

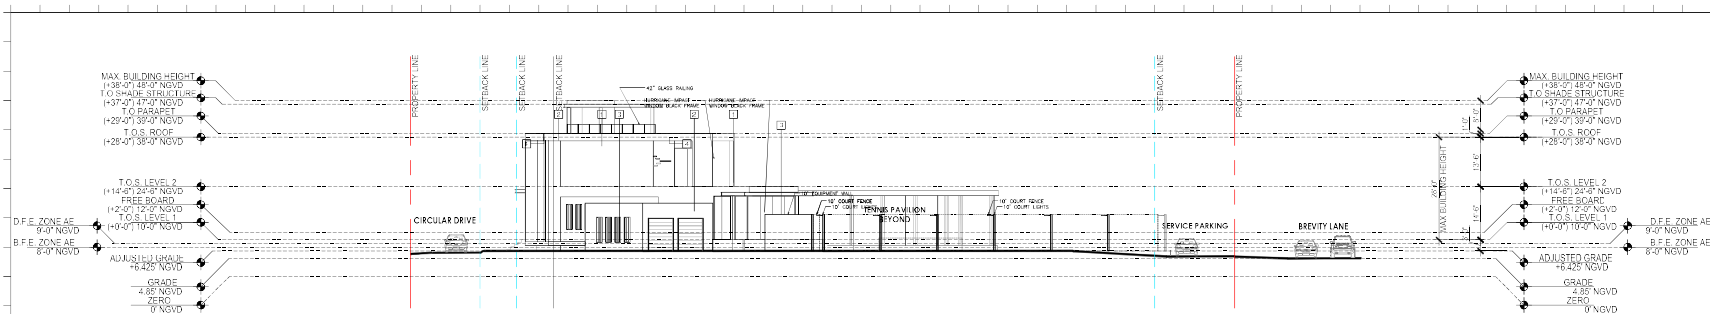

B SOUTH ELEVATION
Scale: 1/16" = 1'-0"

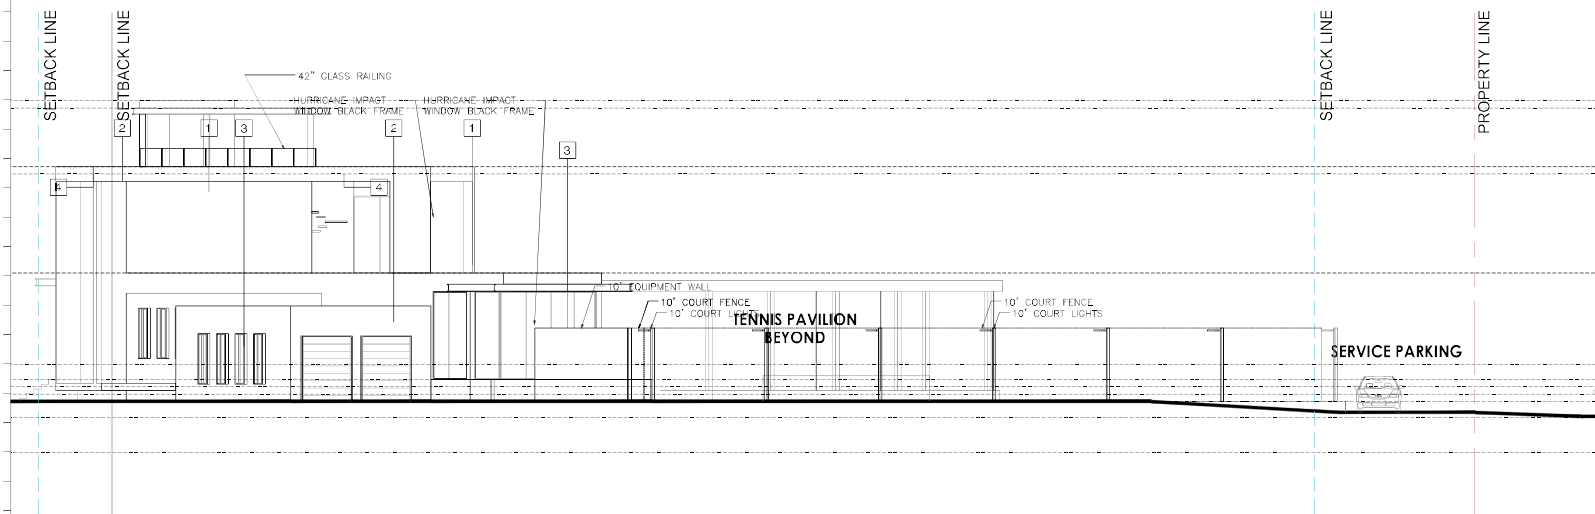

B ENLARGED SOUTH ELEVATION
Scale: 1/8" = 1'-0"

ELEVATION MATERIAL LEGEND



Rev.	Date	Rev.	Date

For printed and digital media, please refer to the project file for the correct color and resolution. All dimensions are in feet and inches. All dimensions are to the center of the line unless otherwise noted.

Zoning

DRB-21-0660 FIRST SUBMITTAL

39 + 41 LA GORCE CIRCLE
39 + 41 LA GORCE CIRCLE
MIAMI BEACH, FL 33141

Owner:
Name: OWNER
Address: OWNER ADDRESS
Address: OWNER ADDRESS
Tel: OWNER PHONE
Email: OWNER EMAIL

Landscape Architect:
Name: Christopher Calvey Landscape Architecture
Address: 780 NE 63rd Street
Address: Suite 400
Tel: (786) 536-2961
Email: chris@calveylandscape.com

Consultant:
Name:
Address:
Address:
Tel:

Consultant:
Name:
Address:
Address:
Tel:

Architect of Record:
Name: Kobi Karp Architecture and Interior Design, Inc.
Address: 671 NW 5th Street
Address: Miami, Florida 33127 USA
Tel: +1(305) 573 1816
Fax: +1(305) 573 3786



Digitalized by Kobi Karp
Date: 2022.03.07.10:18:07.00

ELEVATION

Date	03-07-2022	Sheet No.	A4.03
Scale	1/16" = 1'-0"		
Project			

[illegible]

ALL DRAWINGS AND WRITTEN MATERIAL APPEARING HEREIN CONSTITUTE THE ORIGINAL AND UNPUBLISHED WORK OF KODAK PHARMACEUTICALS, AND MAY NOT BE DUPLICATED, USED, OR DISCLOSED WITHOUT THE EXPRESS WRITTEN CONSENT OF KODAK PHARMACEUTICALS, A DIVISION OF KODAK PAPER COMPANY.

Zoning

DRB-21-0660 FIRST SUBMITTAL

39 + 41 LA GORCE CIRCLE
39 + 41 LA GORCE CIRCLE
MIAMI BEACH, FL 33141


Owner:	
Name	OWNER
Address	OWNER_ADDRESS1
Address	OWNER_ADDRESS2
Tel:	OWNER_PHONE
Email	OWNER_EMAIL

Landscape Architect:
Name Christopher Calvey Landscape Architecture
Address 780 NE 69th Street
Address Suite 4200
Tel Tel: (786) 536-2961
Email chris@christophercalvey.com

Consultant:
Name
Address
Address
Tel:
Email

Consultant:	
Name	
Address	
Address	
Tel:	
Email	

Architect of Record:
Kobi Karp Architecture and Interior Design, Inc.
571 NW 28th Street,
Miami, Florida 33127 USA
Tel.: +1(305) 573 1818
Fax: +1(305) 573 3766

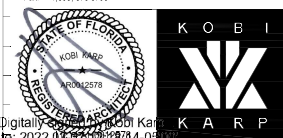


Digitally signed by Mubol Karim
Date: 2022.03.07 10:18:44-05

ELEVATION

Date	- 03-07-2022	Sheet No. A4.04
Scale	- 1/16" = 1'-0"	
Project	-	

ELEVATION MATERIAL LEGEND

 

1 SMOOTH STUCCO
PAINTED OFF WHITE




2 18X36
LIMESTONE




3 DARK ANODIZED
METAL FINISH



4 CYPRESS WOOD
UNDERSIDE OF
ROOF OVERHANGS

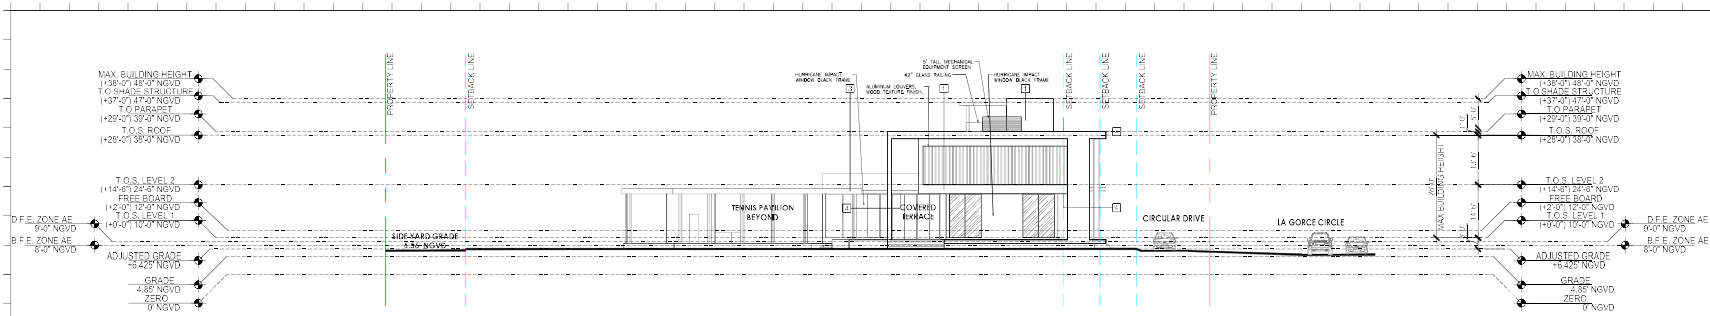

D NORTH ELEVATION
 Scale: 1/16" = 1'-0"

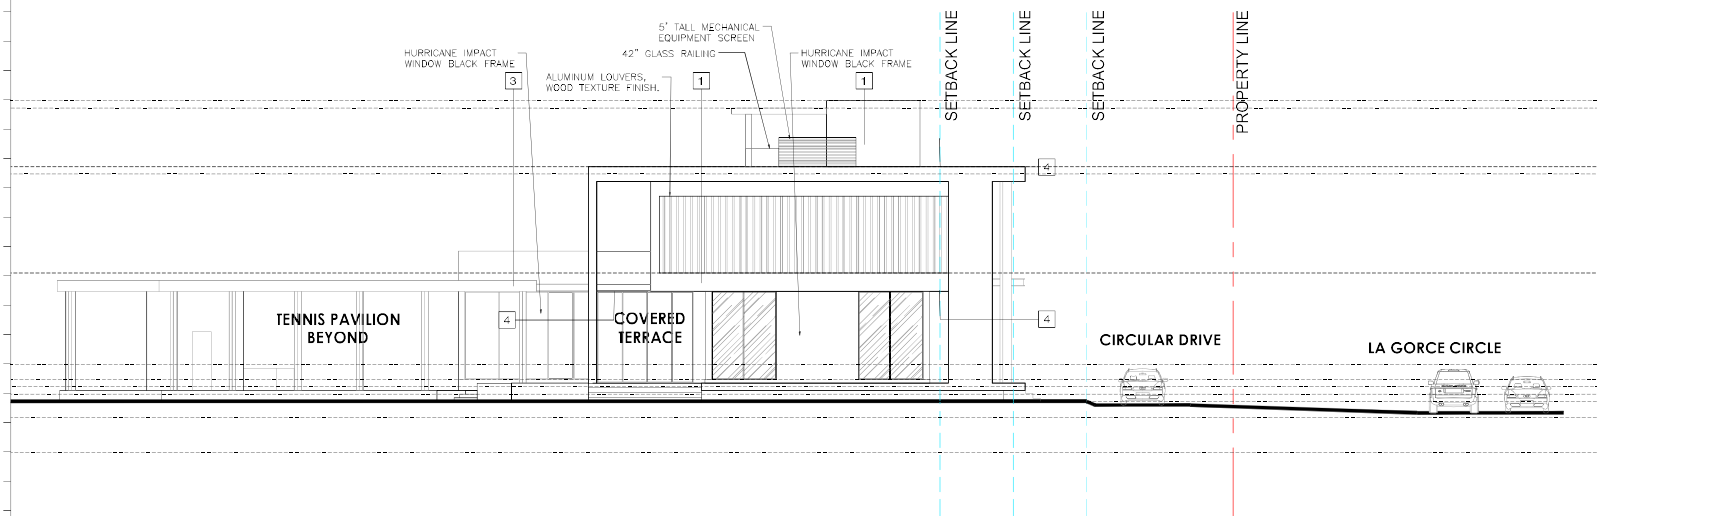

D NORTH ELEVATION
 Scale: 1/8" = 1'-0"

ELEVATION MATERIAL LEGEND



Rev.	Date	Rev.	Date

Zoning
 DRB-21-0660 FIRST SUBMITTAL

39 + 41 LA GORCE CIRCLE
 39 + 41 LA GORCE CIRCLE
 MIAMI BEACH, FL 33141

Owner:
 Name: OWNER
 Address: OWNER ADDRESS
 Address: OWNER ADDRESS
 Tel: OWNER PHONE
 Email: OWNER EMAIL

Landscape Architect:
 Name: Christopher Calvey Landscape Architecture
 Address: 780 NE 63rd Street
 Address: Suite 400
 Tel: (786) 536-2361
 Email: chris@christophercalvey.com

Consultant:
 Name:
 Address:
 Address:
 Tel:
 Email:

Consultant:
 Name:
 Address:
 Address:
 Tel:
 Email:

Architect of Record:
 Kobi Karp Architecture and Interior Design, Inc.
 671 NW 5th Street
 Miami, Florida 33127 USA
 Tel: +1(305) 573 1816
 Fax: +1(305) 573 3786



ELEVATION

Date	03-07-2022	Sheet No.	A4.05
Scale	1/16" = 1'-0"		
Project			

[illegible]

ALL DRAWINGS AND WRITTEN MATERIAL APPEARING HEREIN CONSTITUTE THE ORIGINAL AND UNPUBLISHED WORK OF KOBAYASHI A.S. AND MAY NOT BE DUPLICATED, USED, OR DISCLOSED WITHOUT THE EXPRESS WRITTEN CONSENT OF KOBAYASHI ARCHITECTURE & INTERIOR DESIGN, INC. A.S. 00000

Zoning

DRB-21-0660 FIRST SUBMITTAL

39 + 41 LA GORCE CIRCLE
39 + 41 LA GORCE CIRCLE
MIAMI BEACH, FL 33141

```
Owner:
Name: OWNER
Address: OWNER_ADDRESS1
Address: OWNER_ADDRESS2
Tel: OWNER_PHONE
Email: OWNER_EMAIL
```

Landscape Architect:
Name Christopher Calvey Landscape Architecture
Address 780 NE 69th Street
Address Suite #200
Tel: (786) 536-2961
Email Email: chris@christophercalvey.com

Consultant:
Name
Address
Address
Tel.
Email

Consultant:
Name
Address
Address
Tel.
Email

Architect of Record:
Kobi Karp Architecture and Interior Design, Inc.
571 NW 26th Street
Miami, Florida 33127 USA
Tel: +1(305) 573 1818
Fax: +1(305) 573 3766



Digitally signed by Mubol Karim
Date: 2022.03.07 12:48:28 +0530

TENNIS PAV. ELEVATIONS

Date	03-07-2022	Sheet No. A4.06
Scale	1/16" = 1'-0"	
Project		

[illegible]

ALL OPINIONS AND WRITTEN MATERIAL APPEARING HEREIN CONSTITUTE THE ORIGINAL AND UNPUBLISHED WORK OF KOBAYASHI, AND MAY NOT BE DUPLICATED, USED, OR DISCLOSED WITHOUT THE EXPRESS WRITTEN CONSENT OF KOBAYASHI AND PARTNER, A NATIONAL TRADING INC. CO. LIMITED.

Zoning

DRB-21-0660 FIRST SUBMITTAL

39 + 41 LA GORCE CIRCLE
39 + 41 LA GORCE CIRCLE
MIAMI BEACH, FL 33141


Owner:	
Name	OWNER
Address	OWNER_ADDRESS1
Address	OWNER_ADDRESS2
Tel:	OWNER_PHONE
Email	OWNER_EMAIL

Landscape Architect:
Name Christopher Calvey Landscape Architecture
Address 780 NE 69th Street
Address Suite 4200
Tel Tel: (786) 536-2961
Email Email: chris@christophcalvey.com

Consultant	
Name	
Address	
Address	
Tel:	
Email	

Consultant:
Name
Address
Address
Tel:
Email






Architect of Record:
Kobi Karp Architecture and Interior Design, Inc.
571 NW 28th Street,
Miami, Florida 33127 USA
Tel: +1(305) 573 1818
Fax: +1(305) 573 3766

 

Digitally signed by Kobi Karim
Date: 2022.03.07 12:18:35 -05

CONTEXT ELEVATIONS

Date	- 03-07-2022	Sheet No. A4.07
Scale	- 1/16" = 1'-0"	
Project	-	

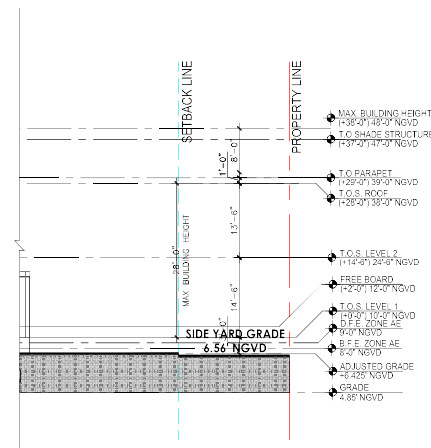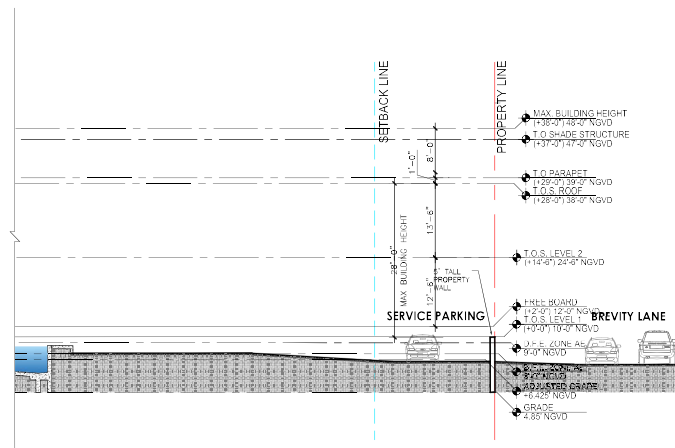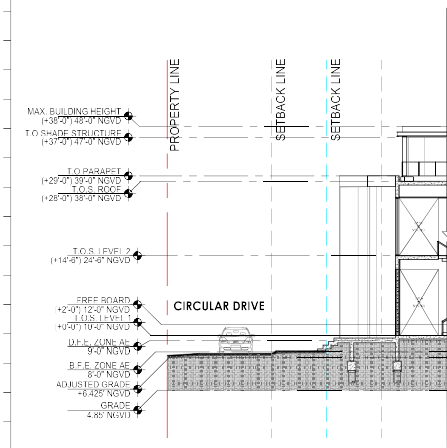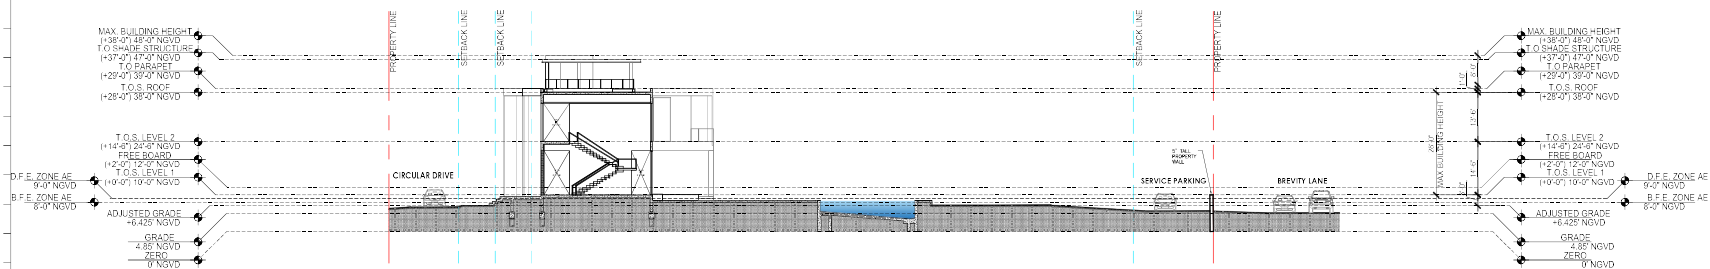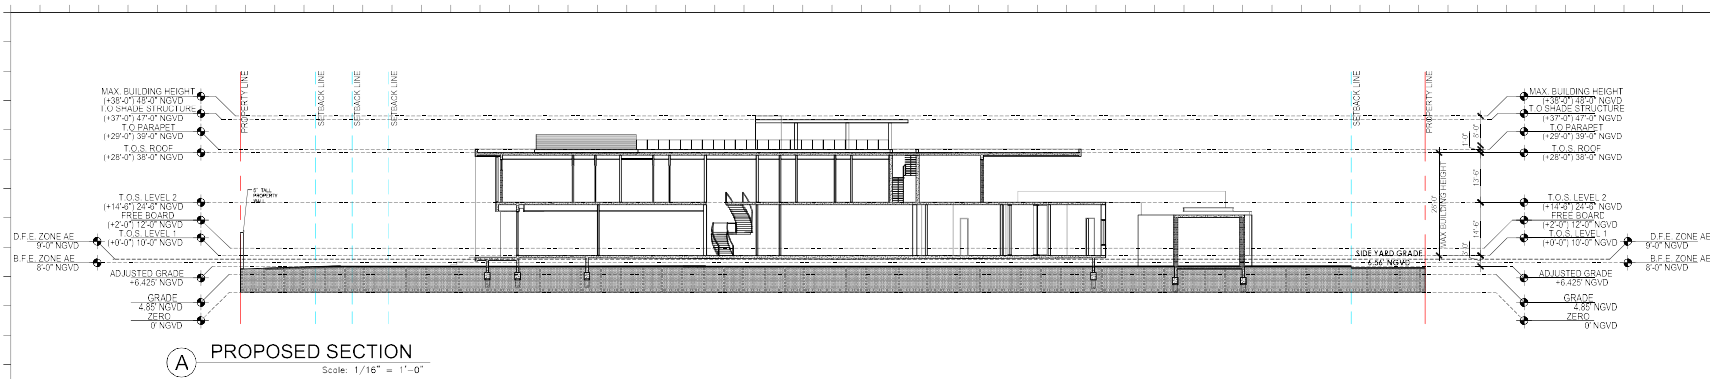

Rev.	Date	Rev.	Date

For project use only. This drawing is the property of Kobi Karp Architecture and is not to be used for any other project without the written consent of Kobi Karp Architecture. A professional seal is required for all drawings.

Zoning
DRB-21-0660 FIRST SUBMITTAL

39 + 41 LA GORCE CIRCLE
39 + 41 LA GORCE CIRCLE
MIAMI BEACH, FL 33141


Owner:
Name: OWNER
Address: OWNER ADDRESS
Address: OWNER ADDRESS
Tel: OWNER PHONE
Email: OWNER EMAIL

Landscape Architect:
Name: Christopher Calvey Landscape Architecture
Address: 780 NE 63rd Street
Address: Suite 400
Tel: (786) 536-2361
Email: chris@calveylandscape.com

Consultant:
Name:
Address:
Address:
Tel:
Email:


Consultant:
Name:
Address:
Address:
Tel:
Email:

Architect of Record:
Kobi Karp Architecture and Interior Design, Inc.
671 NW 5th Street
Miami, Florida 33127 USA
Tel: +1 (305) 573 1816
Fax: +1 (305) 573 3766

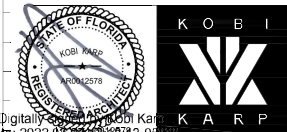

SECTIONS

Date	03-07-2022	Sheet No.	A5.00
Scale	1/16" = 1'-0"		
Project			

 

A5.01



39 La Gorce Circle - MIAMI BEACH, FL

© The work product provided by Kobi Karp Architecture and Interior Design, Inc. is the sole property of Kobi Karp Architecture and Interior Design, Inc. The work product may not be used without the expressed written consent of Kobi Karp Architecture and Interior Design, Inc. (KKALD)

WWW.KOBIKARP.COM

Rev	Date	Rev	Date

Zoning

DRB-21-0660 FIRST SUBMITTAL

39 + 41 LA GORCE CIRCLE
MIAMI BEACH, FL 33141

Owner:
Name
Address
Tel
E-mail

OWNER
OWNER ADDRESS1
OWNER ADDRESS2
OWNER PHONE
OWNER EMAIL



Landscape Architect:
Name
Address
Tel
E-mail

Christopher Galloway Landscape Architecture
780 NE 10th Street
Suite #200
Tel: (786) 536-2961
E-mail: chris@christophergalloway.com

Consultant:
Name
Address
Tel
E-mail

Consultant:
Name
Address
Tel
E-mail

Architect of Record:
Kobi Karp Architecture and Interior Design, Inc.
100 NW 10th Street
Miami, Florida 33127 USA
Tel: +1 (305) 573 3788
Fax: +1 (305) 573 3788

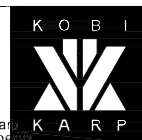 

Digitally signed by Kobi Karp
Date: 2022.02.14 16:28:57 -05

RENDERING

Date	02-14-2022	Sheet No.	A6.00
Scale	N.T.S		
Project			



39 La Gorce Circle - MIAMI BEACH, FL

© The work product provided by Kobi Karp Architecture and Interior Design, Inc. is the sole property of Kobi Karp Architecture and Interior Design, Inc. The work product may not be used without the expressed written consent of Kobi Karp Architecture and Interior Design, Inc. (KKAID)



Rev	Date	Rev	Date

THIS DOCUMENT AND THE CONTENTS HEREIN ARE THE SOLE PROPERTY OF Kobi Karp Architecture and Interior Design, Inc. (KKAID). NO PART OF THIS DOCUMENT MAY BE REPRODUCED OR TRANSMITTED IN ANY FORM OR BY ANY MEANS, ELECTRONIC OR MECHANICAL, WITHOUT THE WRITTEN CONSENT OF Kobi Karp Architecture and Interior Design, Inc. (KKAID).

Zoning

DRB-21-0660 FIRST SUBMITTAL

39 + 41 LA GORCE CIRCLE
39 + 41 LA GORCE CIRCLE
MIAMI BEACH, FL 33141

Owner:
Name: OWNER
Address: OWNER ADDRESS
Address: OWNER ADDRESS
Tel: OWNER PHONE
Email: OWNER EMAIL

Landscape Architect:
Name: Christopher Gateway Landscape Architecture
Address: 780 NE 10th Street
Address: Suite #200
Tel: (786) 536-2961
Email: design@christophergateway.com

Consultant:
Name:
Address:
Address:
Tel:
Email:

Consultant:
Name:
Address:
Address:
Tel:
Email:

Architect of Record:
Kobi Karp Architecture and Interior Design, Inc.
571 NW 10th Street
Miami, Florida 33127 USA
Tel: +1 (305) 573 3798
Fax: +1 (305) 573 3798



Digitally signed by Kobi Karp
Date: 2022.03.17 16:49:04 -05

RENDERING

Date	- 02-14-2022	Sheet No.
Scale	- N.T.S	A6.01
Project	-	



39 La Gorce Circle - MIAMI BEACH, FL

© The work product provided by Kobi Karp Architecture and Interior Design, Inc. is the sole property of Kobi Karp Architecture and Interior Design, Inc. The work product may not be used without the expressed written consent of Kobi Karp Architecture and Interior Design, Inc. (KKAID)


WWW.KOBIKARP.COM

Rev	Date	Rev	Date

ALL INFORMATION CONTAINED HEREIN IS UNCLASSIFIED EXCEPT WHERE SHOWN OTHERWISE. THIS DOCUMENT IS THE PROPERTY OF Kobi Karp Architecture and Interior Design, Inc. (KKAID). IT IS TO BE USED ONLY FOR THE PROJECT AND NOT BE REPRODUCED OR TRANSMITTED IN ANY FORM OR BY ANY MEANS, ELECTRONIC OR MECHANICAL, WITHOUT THE WRITTEN CONSENT OF Kobi Karp Architecture and Interior Design, Inc. (KKAID).

Zoning

DRB-21-0660 FIRST SUBMITTAL

39 + 41 LA GORCE CIRCLE
39 + 41 LA GORCE CIRCLE
MIAMI BEACH, FL 33141


Owner:
Name: OWNER
Address: OWNER ADDRESS
Tel: OWNER PHONE
Email: OWNER EMAIL

Landscape Architect:
Name: Christopher Galloway Landscape Architecture
Address: 780 NE 10th Street
Suite #200
Tel: (786) 536-2961
Email: chris@christophergalloway.com

Consultant:
Name:
Address:
Tel:
Email:

Consultant:
Name:
Address:
Tel:
Email:

Architect of Record:
Kobi Karp Architecture and Interior Design, Inc.
571 NW 10th Street
Miami, Florida 33137 USA
Tel: (305) 593-3398
Fax: (305) 593-3398

 

Digitally signed by Kobi Karp
Date: 2022.03.17 16:49:43 -05'

RENDERING

Date	- 02-14-2022	Sheet No.
Scale	- N.T.S	A6.02
Project	-	



39 La Gorce Circle - MIAMI BEACH, FL

© The work product provided by Kobi Karp Architecture and Interior Design, Inc. is the sole property of Kobi Karp Architecture and Interior Design, Inc. The work product may not be used without the expressed written consent of Kobi Karp Architecture and Interior Design, Inc. (KKAID)



Rev	Date	Rev	Date

ALL INFORMATION CONTAINED HEREIN IS UNCLASSIFIED EXCEPT WHERE SHOWN OTHERWISE. IT IS THE PROPERTY OF Kobi Karp Architecture and Interior Design, Inc. (KKAID) AND IS NOT TO BE REPRODUCED OR TRANSMITTED IN ANY FORM OR BY ANY MEANS, ELECTRONIC OR MECHANICAL, WITHOUT THE EXPRESS WRITTEN CONSENT OF Kobi Karp Architecture and Interior Design, Inc. (KKAID).

Zoning

DRB-21-0660 FIRST SUBMITTAL

39 + 41 LA GORCE CIRCLE
39 + 41 LA GORCE CIRCLE
MIAMI BEACH, FL 33141

Owner:
Name: OWNER
Address: OWNER ADDRESS1
Address: OWNER ADDRESS2
Tel: OWNER PHONE
Email: OWNER EMAIL

Landscape Architect:
Name: Christopher G. Gentry Landscape Architecture
Address: 780 NE 10th Street
Address: Suite #200
Tel: (786) 536-2961
Email: design@christophergentry.com

Consultant:
Name:
Address:
Address:
Tel:
Email:

Consultant:
Name:
Address:
Address:
Tel:
Email:

Architect of Record:
Kobi Karp Architecture and Interior Design, Inc.
780 NE 10th Street
Miami, Florida 33127 USA
Tel: +1 (305) 573 3188
Fax: +1 (305) 573 3188



Digitally signed by Kobi Karp
Date: 2022.03.17 16:09:20 -05'

RENDERING

Date	- 02-14-2022	Sheet No.
Scale	- N.T.S	A6.03
Project	-	



39 La Gorce Circle - MIAMI BEACH, FL

© The work product provided by Kobi Karp Architecture and Interior Design, Inc. is the sole property of Kobi Karp Architecture and Interior Design, Inc. The work product may not be used without the expressed written consent of Kobi Karp Architecture and Interior Design, Inc. (KKAIID)


WWW.KOBIKARP.COM

Rev	Date	Rev	Date

ALL INFORMATION CONTAINED HEREIN IS THE PROPERTY OF Kobi Karp Architecture and Interior Design, Inc. (KKAIID). NO PART OF THIS DOCUMENT MAY BE REPRODUCED OR TRANSMITTED IN ANY FORM OR BY ANY MEANS, ELECTRONIC OR MECHANICAL, WITHOUT THE WRITTEN CONSENT OF Kobi Karp Architecture and Interior Design, Inc. (KKAIID).

Zoning

DRB-21-0660 FIRST SUBMITTAL

39 + 41 LA GORCE CIRCLE
39 + 41 LA GORCE CIRCLE
MIAMI BEACH, FL 33141



Owner:
Name: OWNER
Address: OWNER ADDRESS1
Address: OWNER ADDRESS2
Tel: OWNER PHONE
Email: OWNER EMAIL

Landscape Architect:
Name: Christopher Gateway Landscape Architecture
Address: 7701 NE 10th Street
Address: Suite #200
Tel: (786) 536-2961
Email: design@christogateway.com

Consultant:
Name: _____
Address: _____
Address: _____
Tel: _____
Email: _____

Consultant:
Name: _____
Address: _____
Address: _____
Tel: _____
Email: _____

Architect of Record:
Kobi Karp Architecture and Interior Design, Inc.
1911 NW 10th Street
Miami, Florida 33127 USA
Tel: +1 (305) 573 3788
Fax: +1 (305) 573 3788

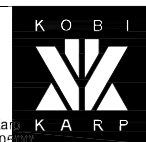 

Digitally signed by Kobi Karp
Date: 2022.03.17 16:09:28 -05'

RENDERING

Date	- 02-14-2022	Sheet No.
Scale	- N.T.S	A6.04
Project	-	



39 La Gorce Circle - MIAMI BEACH, FL

© The work product provided by Kobi Karp Architecture and Interior Design, Inc. is the sole property of Kobi Karp Architecture and Interior Design, Inc. The work product may not be used without the expressed written consent of Kobi Karp Architecture and Interior Design, Inc. (KKAID)

Rev	Date	Rev	Date

ALL INFORMATION CONTAINED HEREIN IS THE PROPERTY OF Kobi Karp Architecture and Interior Design, Inc. (KKAID). NO PART OF THIS DOCUMENT MAY BE REPRODUCED OR TRANSMITTED IN ANY FORM OR BY ANY MEANS, ELECTRONIC OR MECHANICAL, WITHOUT THE WRITTEN CONSENT OF Kobi Karp Architecture and Interior Design, Inc. (KKAID).

Zoning

DRB-21-0660 FIRST SUBMITTAL

39 + 41 LA GORCE CIRCLE
MIAMI BEACH, FL 33141

Owner:
Name: OWNER
Address: OWNER ADDRESS1
Address: OWNER ADDRESS2
Tel: OWNER PHONE
Email: OWNER EMAIL

Landscape Architect:
Name: Christopher Gateway Landscape Architecture
Address: 780 NE 10th Street
Address: Suite #200
Tel: (786) 536-2961
Email: design@christophergateway.com

Consultant:
Name:
Address:
Address:
Tel:
Email:

Consultant:
Name:
Address:
Address:
Tel:
Email:

Architect of Record:
Kobi Karp Architecture and Interior Design, Inc.
571 NW 10th Street
Miami, Florida 33127, USA
Tel: +1 (305) 593 3398
Fax: +1 (305) 593 3398



Digitally signed by Kobi Karp
Date: 2022.03.17 16:09:05 -05' (GMT-05:00)

RENDERING

Date	- 02-14-2022	Sheet No.
Scale	- N.T.S	A6.05
Project	-	

