

I N D E X

Vegetation Survey..... L1.01

Vegetation Survey.....L1.02

Tree Disposition Plan.....L1.03

Tree Mitigation Plan.....L1.04

Landscape Plans - Ground Floor.....L1.05

Landscape Plans - Second Floor.....L1.06

Landscape Plans - Third Floor.....L1.07

Landscape Plans - Fourth Floor.....L1.08

Landscape Plans - Fifth Floor.....L1.09

Landscape Plans - Rooftop.....L1.10

Table.....L1.11

Vertical Garden Design.....L1.12

Vertical Garden Design.....L1.13

Plant Palette.....L1.14

| Rev. | Date | Rev. | Date |
|------|------|------|------|
|      |      |      |      |
|      |      |      |      |
ALL DRAWINGS AND WRITTEN MATERIAL APPEARING HEREIN CONSTITUTE THE ORIGINAL AND UNPUBLISHED WORK OF KOBİ KARP AIA, AND MAY NOT BE DUPLICATED, USED, OR DISCLOSED WITHOUT THE EXPRESS WRITTEN CONSENT OF KOBİ KARP ARCHITECTURE & INTERIOR DESIGN, INC. AIA. (© 2021)

DRB FIRST SUBMITTAL


UDRB21-0773

MIXED USE -  
COMMERCIAL - RESIDENCE

1771 PURDY AVE  
MIAMI BEACH, FLORIDA 33139

Owner:  
PRIVATE

Landscape Architect: CAROLINA MONTEIRO DA SILVA - REGISTERED  
LANDSCAPE ARCHITECT - LA6667311  
CLAD - 8020 NE 4TH AVE, STUDIO 113  
MIAMI, FL 33138  
(786) 536-6076  
INFO@CLADLANDSCAPE.COM

 


Consultant:  
VERDE VERTICAL INC  
55 NE 5th St # 3003  
Miami, FL 33132  
Tel: 305 988-7339  
Email: talita@verdevertical.com



Consultant: Kenia Medina ISA - Certified Arborist FL-9782A - ISA  
Tree Risk Assessment Qualified  
A Forest Within, LLC  
(305)562-4901  
kenia@aforestwithin.com

Architect:  
Kobi Karp Architecture and Interior Design, Inc.  
571 NW 28th Street  
Miami, Florida 33127 USA  
Tel: +1(305) 573 1818  
Fax: +1(305) 573 3766

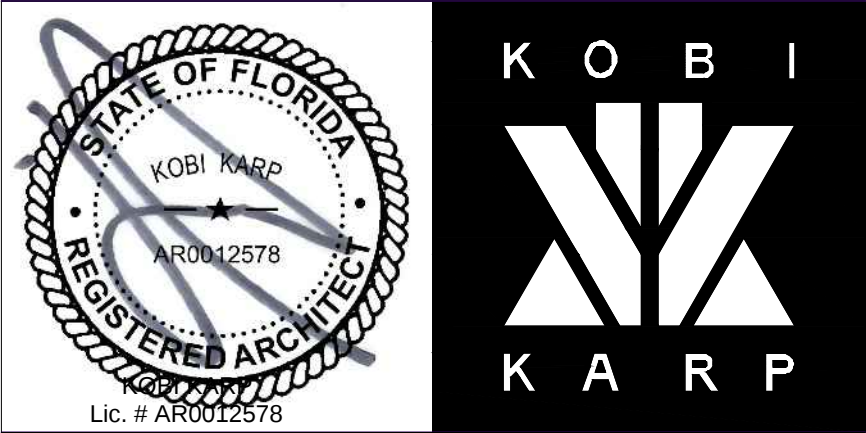

INDEX

|                 |                               |
|-----------------|-------------------------------|
| Date 03-17-2021 | Sheet No.<br><br><b>L1.00</b> |
| Scale           |                               |
| Project 2192    |                               |

TREE INVENTORY DATA

| TREE# | BOTANICAL NAME                  | COMMON NAME        | DBH (in) | HEIGHT (ft) | SPREAD (DIA)(ft) | TPZ (R)(ft) | DISPOSITION | CONDITION | NOTES                                |
|-------|---------------------------------|--------------------|----------|-------------|------------------|-------------|-------------|-----------|--------------------------------------|
| 1     | <i>Conocarpus erectus</i>       | GREEN BUT T ONWOOD | 10       | 16          | 12               | N/A         | REMOVE      | GOOD      | MINOR FLUSH CUT                      |
| 2     | <i>Hyophorbe verschaffeltii</i> | SPINDLE PALM       | 13       | 10          | 6                | N/A         | REMOVE      | POOR      | PENCILLED TRUNK, NUTRIENT DEFICIENCY |
| 3     | <i>Hyophorbe verschaffeltii</i> | SPINDLE PALM       | 13       | 12          | 6                | N/A         | REMOVE      | MODERATE  | TRUNK WOUNDS                         |
| 4     | <i>Roystonea regia</i>          | ROYAL PALM         | 17       | 16          | 10               | N/A         | REMOVE      | POOR      | TRUNK DAMAGE                         |

| Rev. | Date | Rev. | Date |
|------|------|------|------|
|      |      |      |      |
|      |      |      |      |
ALL DRAWINGS AND WRITTEN MATERIAL APPEARING HEREIN CONSTITUTE THE ORIGINAL AND UNPUBLISHED WORK OF KOBİ KARP AIA, AND MAY NOT BE DUPLICATED, USED, OR DISCLOSED WITHOUT THE EXPRESS WRITTEN CONSENT OF KOBİ KARP ARCHITECTURE & INTERIOR DESIGN, INC. AIA (© 2021)

DRB FIRST SUBMITTAL

UDRB21-0773

MIXED USE -  
COMMERCIAL - RESIDENCE

1771 PURDY AVE  
MIAMI BEACH, FLORIDA 33139

Owner:  
PRIVATE


Landscape Architect: CAROLINA MONTEIRO DA SILVA - REGISTERED  
LANDSCAPE ARCHITECT - LA6667311  
CLAD - 8020 NE 4TH AVE, STUDIO 113  
MIAMI, FL 33138  
(786) 536-6076  
INFO@CLADLANDSCAPE.COM

Consultant:  
VERDE VERTICAL INC  
55 NE 5th St # 3003  
Miami, FL 33132  
Tel: 305 988-7339  
Email: talita@verdevertical.com





Consultant: Kenia Medina ISA - Certified Arborist FL-9782A - ISA  
Tree Risk Assessment Qualified  
A Forest Within, LLC  
(305)562-4901  
kenia@aforestwithin.com

Architect:  
Kobi Karp Architecture and Interior Design, Inc.  
571 NW 28th Street  
Miami, Florida 33127 USA  
Tel: +1(305) 573 1818  
Fax: +1(305) 573 3766

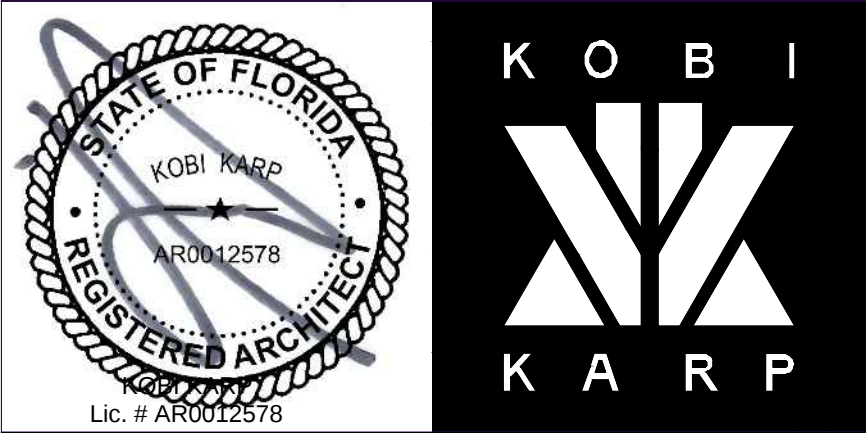


VEGETATION SURVEY

|                  |           |
|------------------|-----------|
| Date: 03-17-2021 | Sheet No. |
| Scale:           | L1.01     |
| Project: 2192    |           |

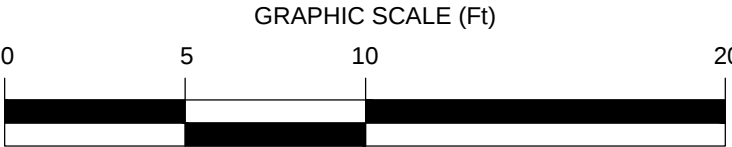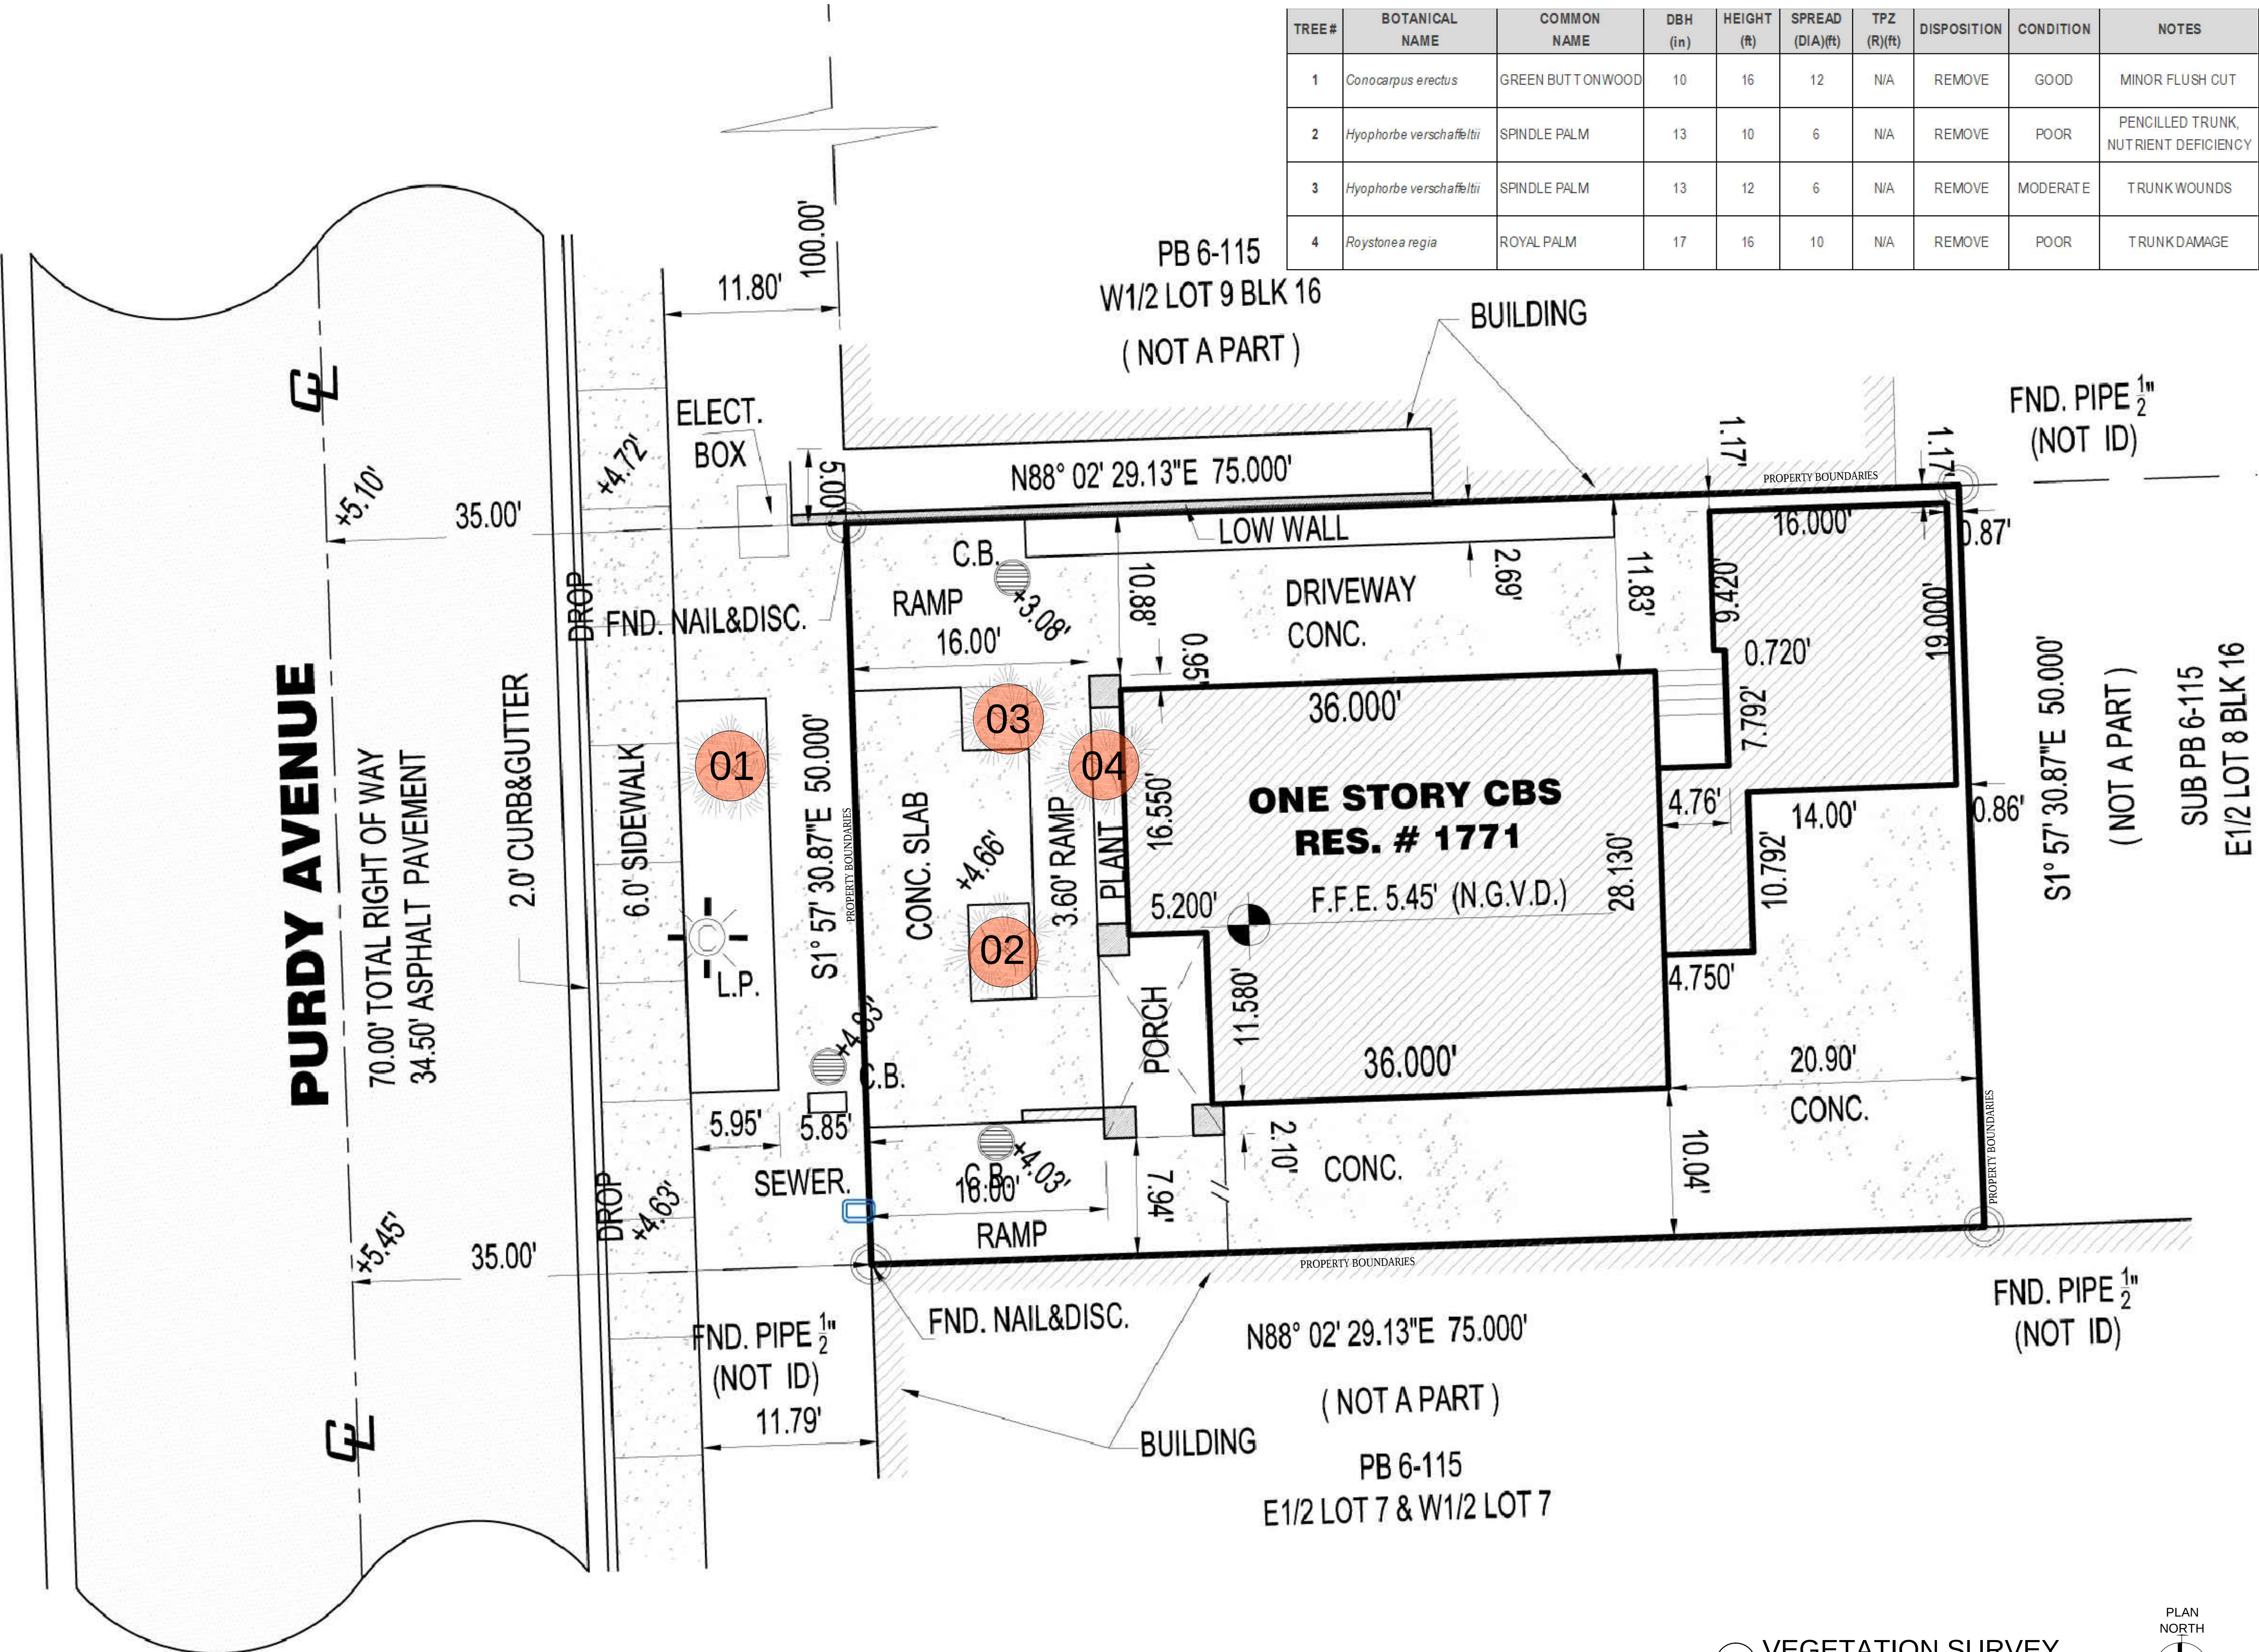

1 VEGETATION SURVEY  
SCALE: 3/16" = 1'-0"

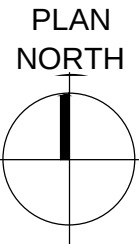



TREE INVENTORY DATA

| TREE # | BOTANICAL NAME                  | COMMON NAME      | DBH (in) | HEIGHT (ft) | SPREAD (DIA)(ft) | TPZ (R)(ft) | DISPOSITION | CONDITION | NOTES                                |
|--------|---------------------------------|------------------|----------|-------------|------------------|-------------|-------------|-----------|--------------------------------------|
| 1      | <i>Conocarpus erectus</i>       | GREEN BUTTONWOOD | 10       | 16          | 12               | N/A         | REMOVE      | GOOD      | MINOR FLUSH CUT                      |
| 2      | <i>Hyophorbe verschaffeltii</i> | SPINDLE PALM     | 13       | 10          | 6                | N/A         | REMOVE      | POOR      | PENCILLED TRUNK, NUTRIENT DEFICIENCY |
| 3      | <i>Hyophorbe verschaffeltii</i> | SPINDLE PALM     | 13       | 12          | 6                | N/A         | REMOVE      | MODERATE  | TRUNK WOUNDS                         |
| 4      | <i>Roystonea regia</i>          | ROYAL PALM       | 17       | 16          | 10               | N/A         | REMOVE      | POOR      | TRUNK DAMAGE                         |

| Rev. | Date | Rev. | Date |
|------|------|------|------|
|      |      |      |      |
|      |      |      |      |
ALL DRAWINGS AND WRITTEN MATERIAL APPEARING HEREIN CONSTITUTE THE ORIGINAL AND UNPUBLISHED WORK OF KOBİ KARP AIA, AND MAY NOT BE DUPLICATED, USED, OR DISCLOSED WITHOUT THE EXPRESS WRITTEN CONSENT OF KOBİ KARP ARCHITECTURE & INTERIOR DESIGN, INC. AIA. (© 2019)

DRB FIRST SUBMITTAL

UDRB21-0773

MIXED USE -  
COMMERCIAL - RESIDENCE

1771 PURDY AVE  
MIAMI BEACH, FLORIDA 33139

Owner:  
PRIVATE

Landscape Architect: CAROLINA MONTEIRO DA SILVA - REGISTERED  
LANDSCAPE ARCHITECT - LA6667311  
CLAD - 8020 NE 4TH AVE, STUDIO 113  
MIAMI, FL 33138  
(786) 536-6076  
INFO@CLADLANDSCAPE.COM

Consultant:  
VERDE VERTICAL INC  
55 NE 5th St # 3003  
Miami, FL 33132  
Tel: 305 988-7339  
Email: talita@verdevertical.com




Consultant: Kenia Medina ISA - Certified Arborist FL-9782A - ISA  
Tree Risk Assessment Qualified  
A Forest Within, LLC  
(305)562-4901  
kenia@aforestwithin.com

Architect:  
Kobi Karp Architecture and Interior Design, Inc.  
571 NW 28th Street  
Miami, Florida 33127 USA  
Tel: +1(305) 573 1818  
Fax: +1(305) 573 3766



VEGETATION SURVEY

|                 |           |
|-----------------|-----------|
| Date 03-17-2021 | Sheet No. |
| Scale           | L1.02     |
| Project 2192    |           |

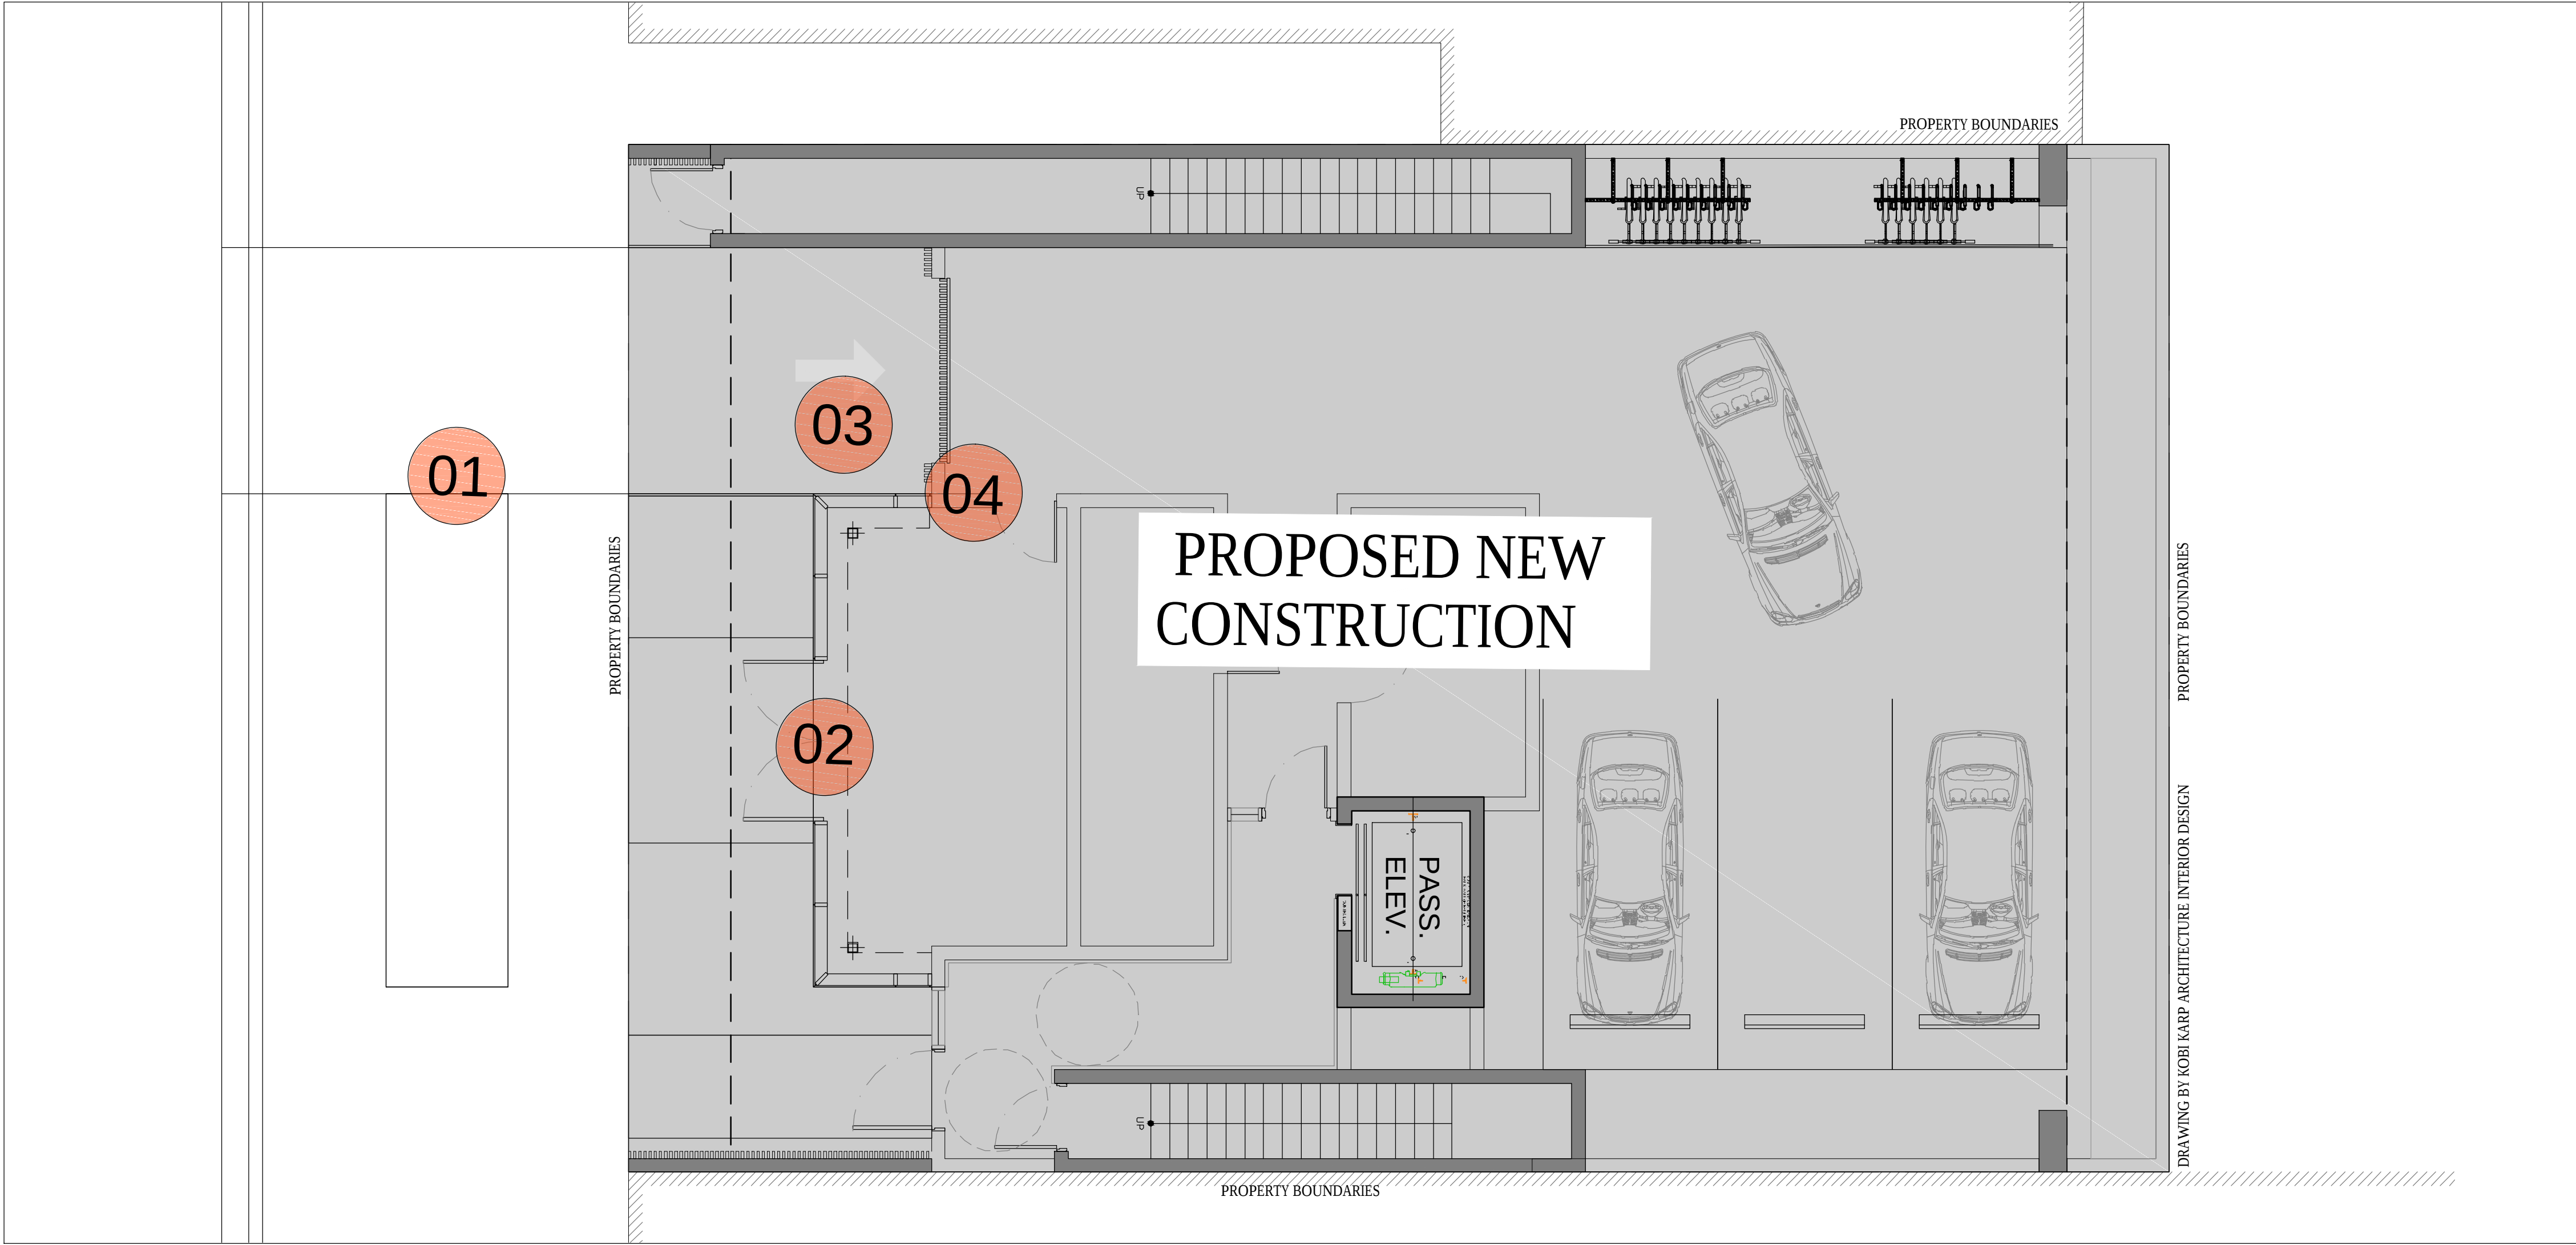

1 TREE DISPOSITION PLAN  
SCALE: 3/16" = 1'-0"


TREE DISPOSITION CHART

| TREE # | BOTANICAL NAME                  | COMMON NAME       | DBH (in) | HEIGHT (ft) | SPREAD (DIA)(ft) | TPZ (R)(ft) | DISPOSITION | CONDITION | NOTES                                |
|--------|---------------------------------|-------------------|----------|-------------|------------------|-------------|-------------|-----------|--------------------------------------|
| 1      | <i>Conocarpus erectus</i>       | GREEN BUT TONWOOD | 10       | 16          | 12               | N/A         | REMOVE      | GOOD      | MINOR FLUSH CUT                      |
| 2      | <i>Hyophorbe verschaffeltii</i> | SPINDLE PALM      | 13       | 10          | 6                | N/A         | REMOVE      | POOR      | PENCILLED TRUNK, NUTRIENT DEFICIENCY |
| 3      | <i>Hyophorbe verschaffeltii</i> | SPINDLE PALM      | 13       | 12          | 6                | N/A         | REMOVE      | MODERATE  | TRUNK WOUNDS                         |
| 4      | <i>Roystonea regia</i>          | ROYAL PALM        | 17       | 16          | 10               | N/A         | REMOVE      | POOR      | TRUNK DAMAGE                         |

LEGEND

XX Indicates number as referenced in Arborist report

| REGULATED TREE       | QTY |
|----------------------|-----|
| TREE TO BE PRESERVED | 00  |
| TREE TO BE REMOVED   | 04  |
| TREE TO BE RELOCATED | 00  |

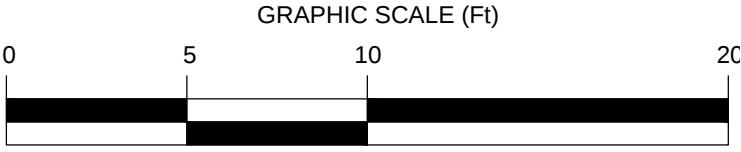

| Rev. | Date | Rev. | Date |
|------|------|------|------|
|      |      |      |      |
|      |      |      |      |
ALL DRAWINGS AND WRITTEN MATERIAL APPEARING HEREIN CONSTITUTE THE ORIGINAL AND UNPUBLISHED WORK OF KOBİ KARP AIA, AND MAY NOT BE DUPLICATED, USED, OR DISCLOSED WITHOUT THE EXPRESS WRITTEN CONSENT OF KOBİ KARP ARCHITECTURE & INTERIOR DESIGN, INC. AIA. (© 2019)

DRB FIRST SUBMITTAL

UDRB21-0773

MIXED USE -  
COMMERCIAL - RESIDENCE

1771 PURDY AVE  
MIAMI BEACH, FLORIDA 33139

Owner:  
PRIVATE

Landscape Architect: CAROLINA MONTEIRO DA SILVA - REGISTERED  
LANDSCAPE ARCHITECT - LA6667311  
CLAD - 8020 NE 4TH AVE, STUDIO 113  
MIAMI, FL 33138  
(786) 536-6076  
INFO@CLADLANDSCAPE.COM

Consultant:  
VERDE VERTICAL INC  
55 NE 5th St # 3003  
Miami, FL 33132  
Tel: 305 988-7339  
Email: talita@verdevertical.com




Consultant: Kenia Medina ISA - Certified Arborist FL-9782A - ISA  
Tree Risk Assessment Qualified  
A Forest Within, LLC  
(305)562-4901  
kenia@aforestwithin.com

Architect:  
Kobi Karp Architecture and Interior Design, Inc.  
571 NW 28th Street  
Miami, Florida 33127 USA  
Tel: +1(305) 573 1818  
Fax: +1(305) 573 3766



TREE DISPOSITION PLAN

|                  |           |
|------------------|-----------|
| Date: 03-17-2021 | Sheet No. |
| Scale:           | L1.03     |
| Project: 2192    |           |

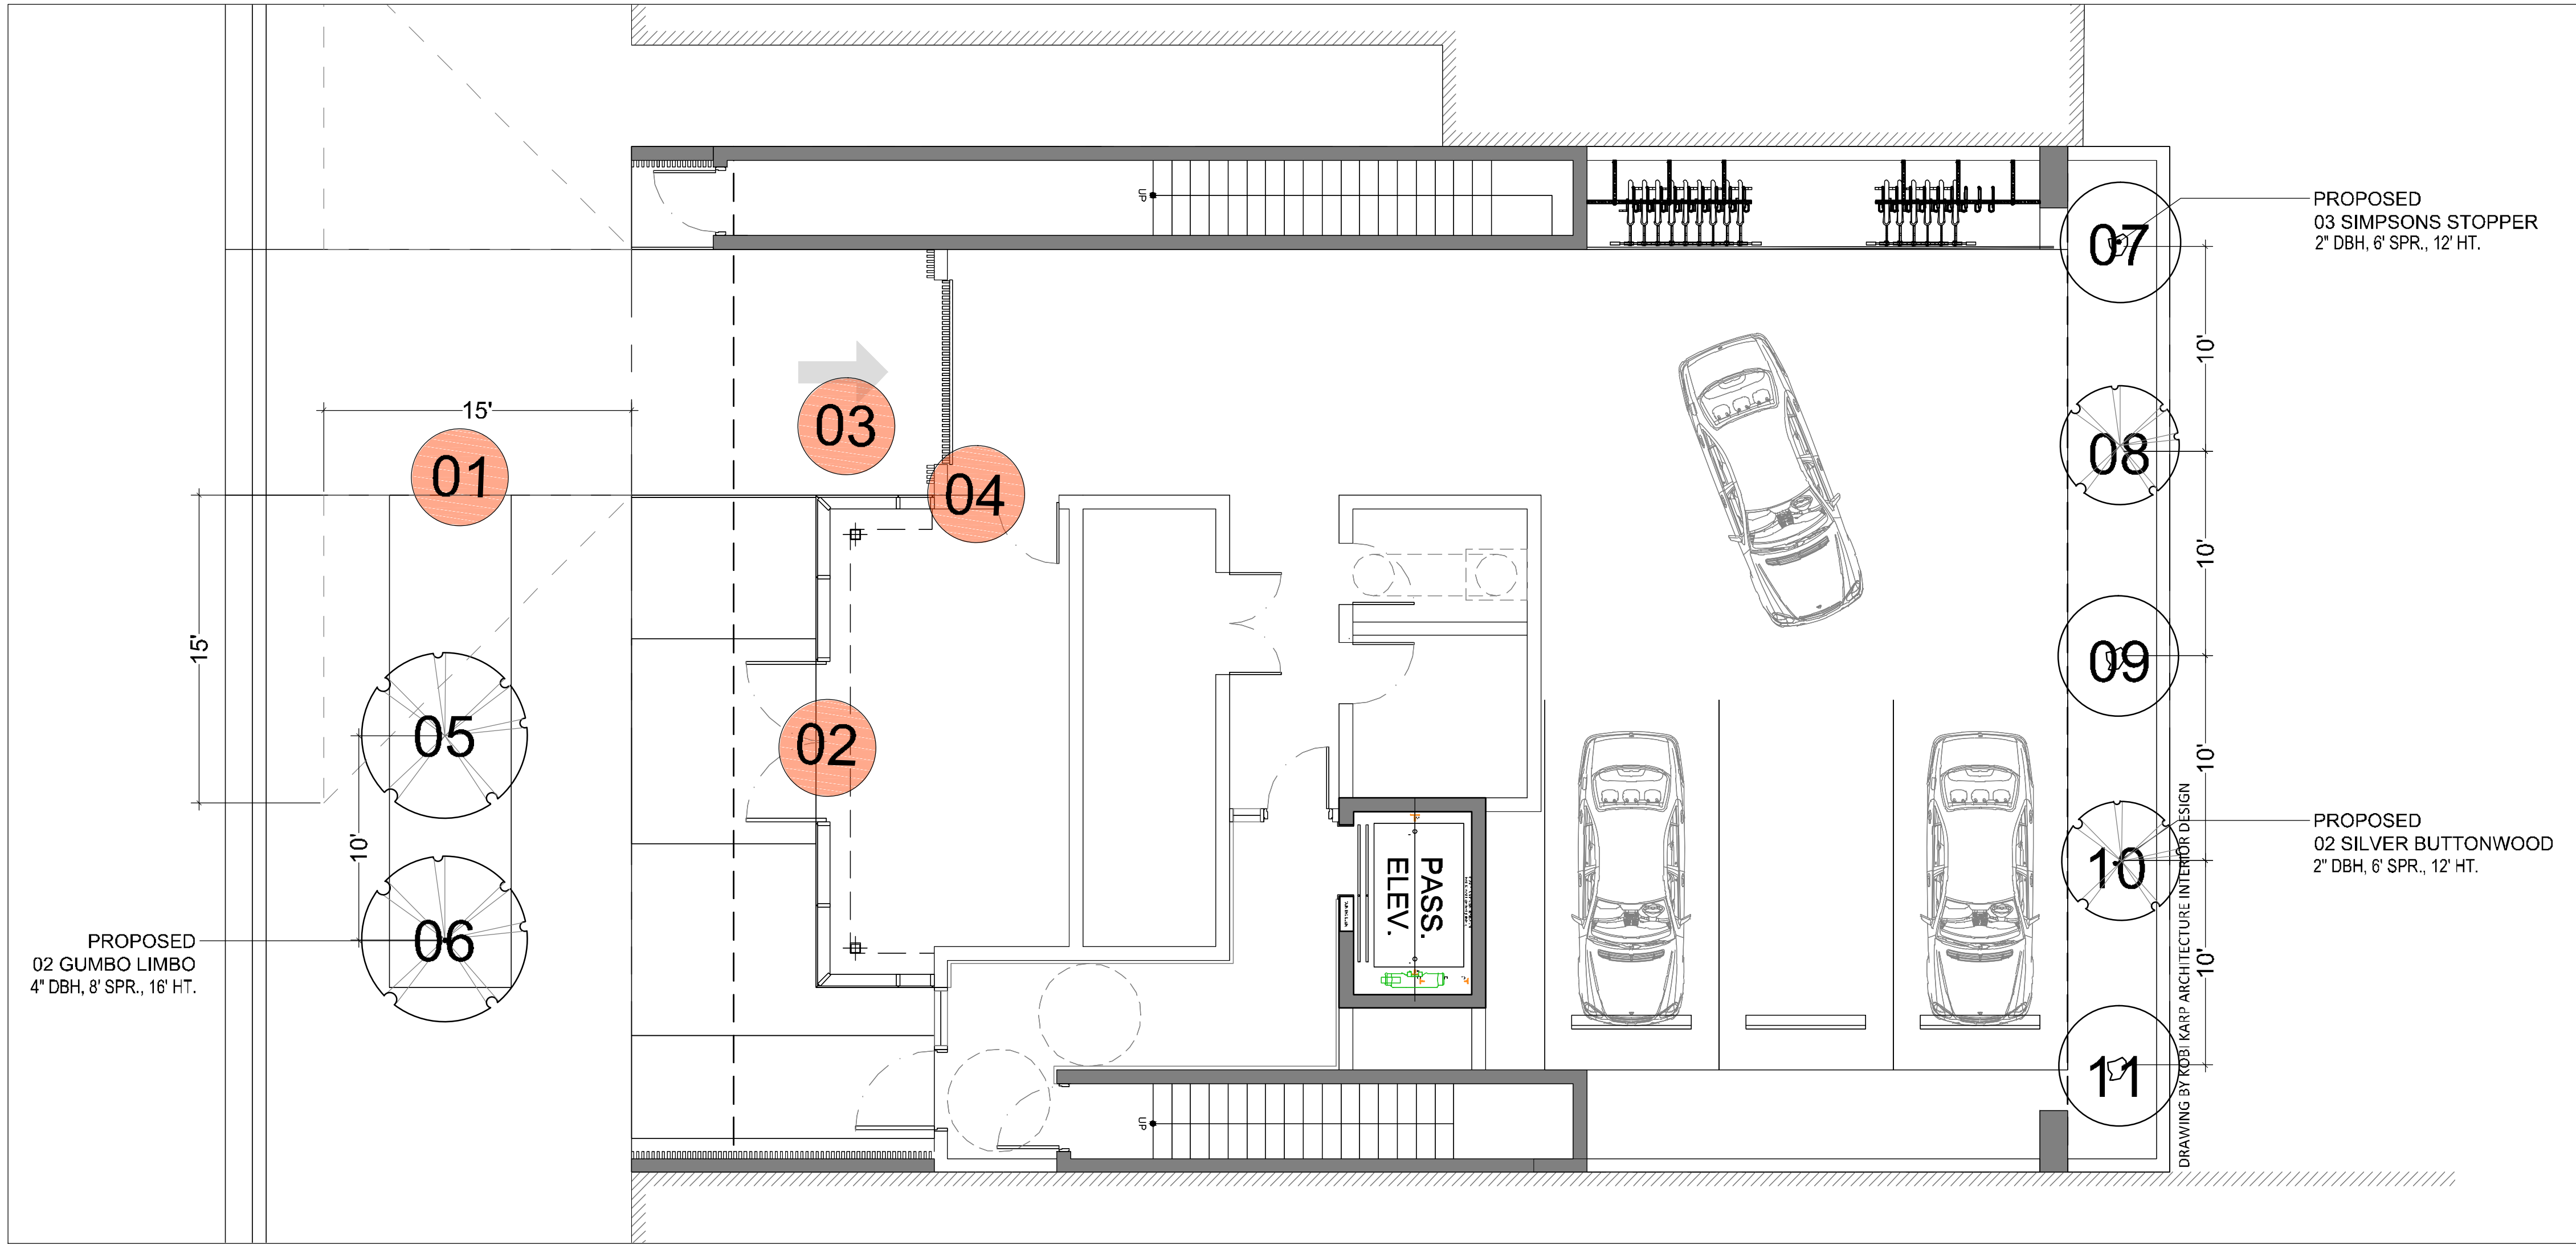

1 TREE MITIGATION - GROUND FLOOR  
SCALE: 3/16" = 1'-0"


TREE MITIGATION CHART

| TREE #              | BOTANICAL NAME                  | COMMON NAME       | DBH (in) | HEIGHT (ft) | SPREAD (DIA)(ft) | LOCATION     | NATIVE |
|---------------------|---------------------------------|-------------------|----------|-------------|------------------|--------------|--------|
| 1                   | <i>Conocarpus erectus</i>       | GREEN BUT TONWOOD | 10       | 16          | 12               | GROUND FLOOR | YES    |
| PALMS TO BE REMOVED |                                 |                   |          |             |                  |              |        |
| 2                   | <i>Hyophorbe verschaffeltii</i> | SPINDLE PALM      | 13       | 10          | 6                | GROUND FLOOR | NO     |
| 3                   | <i>Hyophorbe verschaffeltii</i> | SPINDLE PALM      | 13       | 12          | 6                | GROUND FLOOR | NO     |
| 4                   | <i>Roystonea regia</i>          | ROYAL PALM        | 17       | 16          | 10               | GROUND FLOOR | YES    |

LEGEND

XX Indicates number as referenced in Arborist report

| REGULATED TREE          | QTY |
|-------------------------|-----|
| XX TREE TO BE PRESERVED | 00  |
| XX TREE TO BE REMOVED   | 04  |
| XX TREE TO BE RELOCATED | 00  |

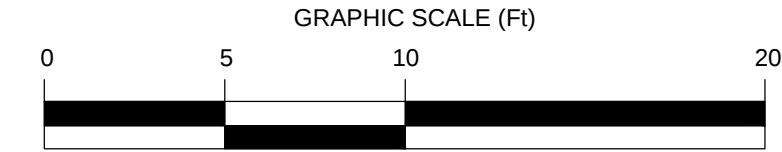

TREES FOR MITIGATION

| TREE #           | BOTANICAL NAME                       | COMMON NAME        | DBH (in) | HEIGHT (ft) | SPREAD (DIA)(ft) | LOCATION     | NATIVE |
|------------------|--------------------------------------|--------------------|----------|-------------|------------------|--------------|--------|
| 5                | <i>Bursera simaruba</i>              | GUMBO LIMBO        | 4        | 16          | 8                | STREET TREES | YES    |
| 6                | <i>Bursera simaruba</i>              | GUMBO LIMBO        | 4        | 16          | 8                | STREET TREES | YES    |
| 7                | <i>Myrcianthes fragrans</i>          | SIMPSON STOPPER    | 2        | 12          | 6                | GROUND FLOOR | YES    |
| 8                | <i>Myrcianthes fragrans</i>          | SIMPSON STOPPER    | 2        | 12          | 6                | GROUND FLOOR | YES    |
| 9                | <i>Myrcianthes fragrans</i>          | SIMPSON STOPPER    | 2        | 12          | 6                | GROUND FLOOR | YES    |
| 10               | <i>Conocarpus erectus 'sericeus'</i> | SILVER BUT TONWOOD | 2        | 12          | 6                | GROUND FLOOR | YES    |
| 11               | <i>Conocarpus erectus 'sericeus'</i> | SILVER BUT TONWOOD | 2        | 12          | 6                | GROUND FLOOR | YES    |
| DBH TOTAL        |                                      |                    | 18       |             |                  |              |        |
| TOTAL OF SPECIES |                                      |                    | 3        |             |                  |              |        |
| TOTAL OF NATIVES |                                      |                    | 100%     |             |                  |              |        |



| Rev. | Date | Rev. | Date |
|------|------|------|------|
|      |      |      |      |
|      |      |      |      |
ALL DRAWINGS AND WRITTEN MATERIAL APPEARING HEREIN CONSTITUTE THE ORIGINAL AND UNPUBLISHED WORK OF KOBİ KARP AIA, AND MAY NOT BE DUPLICATED, USED, OR DISCLOSED WITHOUT THE EXPRESS WRITTEN CONSENT OF KOBİ KARP ARCHITECTURE & INTERIOR DESIGN, INC. AIA. (© 2019)

DRB FIRST SUBMITTAL

UDRB21-0773

MIXED USE -  
COMMERCIAL - RESIDENCE

1771 PURDY AVE  
MIAMI BEACH, FLORIDA 33139

Owner:  
PRIVATE

Landscape Architect: CAROLINA MONTEIRO DA SILVA - REGISTERED  
LANDSCAPE ARCHITECT - LA6667311  
CLAD - 8020 NE 4TH AVE, STUDIO 113  
MIAMI, FL 33138  
(786) 536-6076  
INFO@CLADLANDSCAPE.COM

Consultant:  
VERDE VERTICAL INC  
55 NE 5th St # 3003  
Miami, FL 33132  
Tel: 305 988-7339  
Email: talita@verdevertical.com





Consultant: Kenia Medina ISA - Certified Arborist FL-9782A - ISA  
Tree Risk Assessment Qualified  
A Forest Within, LLC  
(305)562-4901  
kenia@aforestwithin.com

Architect:  
Kobi Karp Architecture and Interior Design, Inc.  
571 NW 28th Street  
Miami, Florida 33127 USA  
Tel: +1(305) 573 1818  
Fax: +1(305) 573 3766



TREE MITIGATION PLAN

|                 |           |
|-----------------|-----------|
| Date 03-17-2021 | Sheet No. |
| Scale           | L1.04     |
| Project 2192    |           |

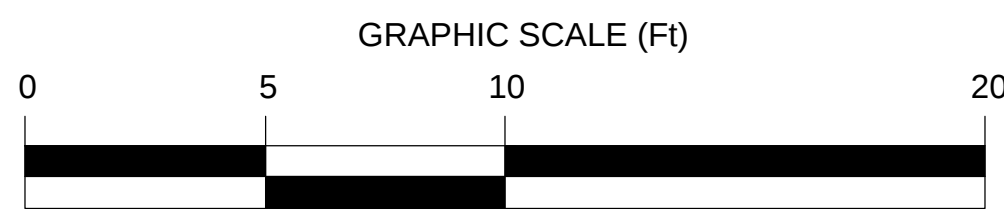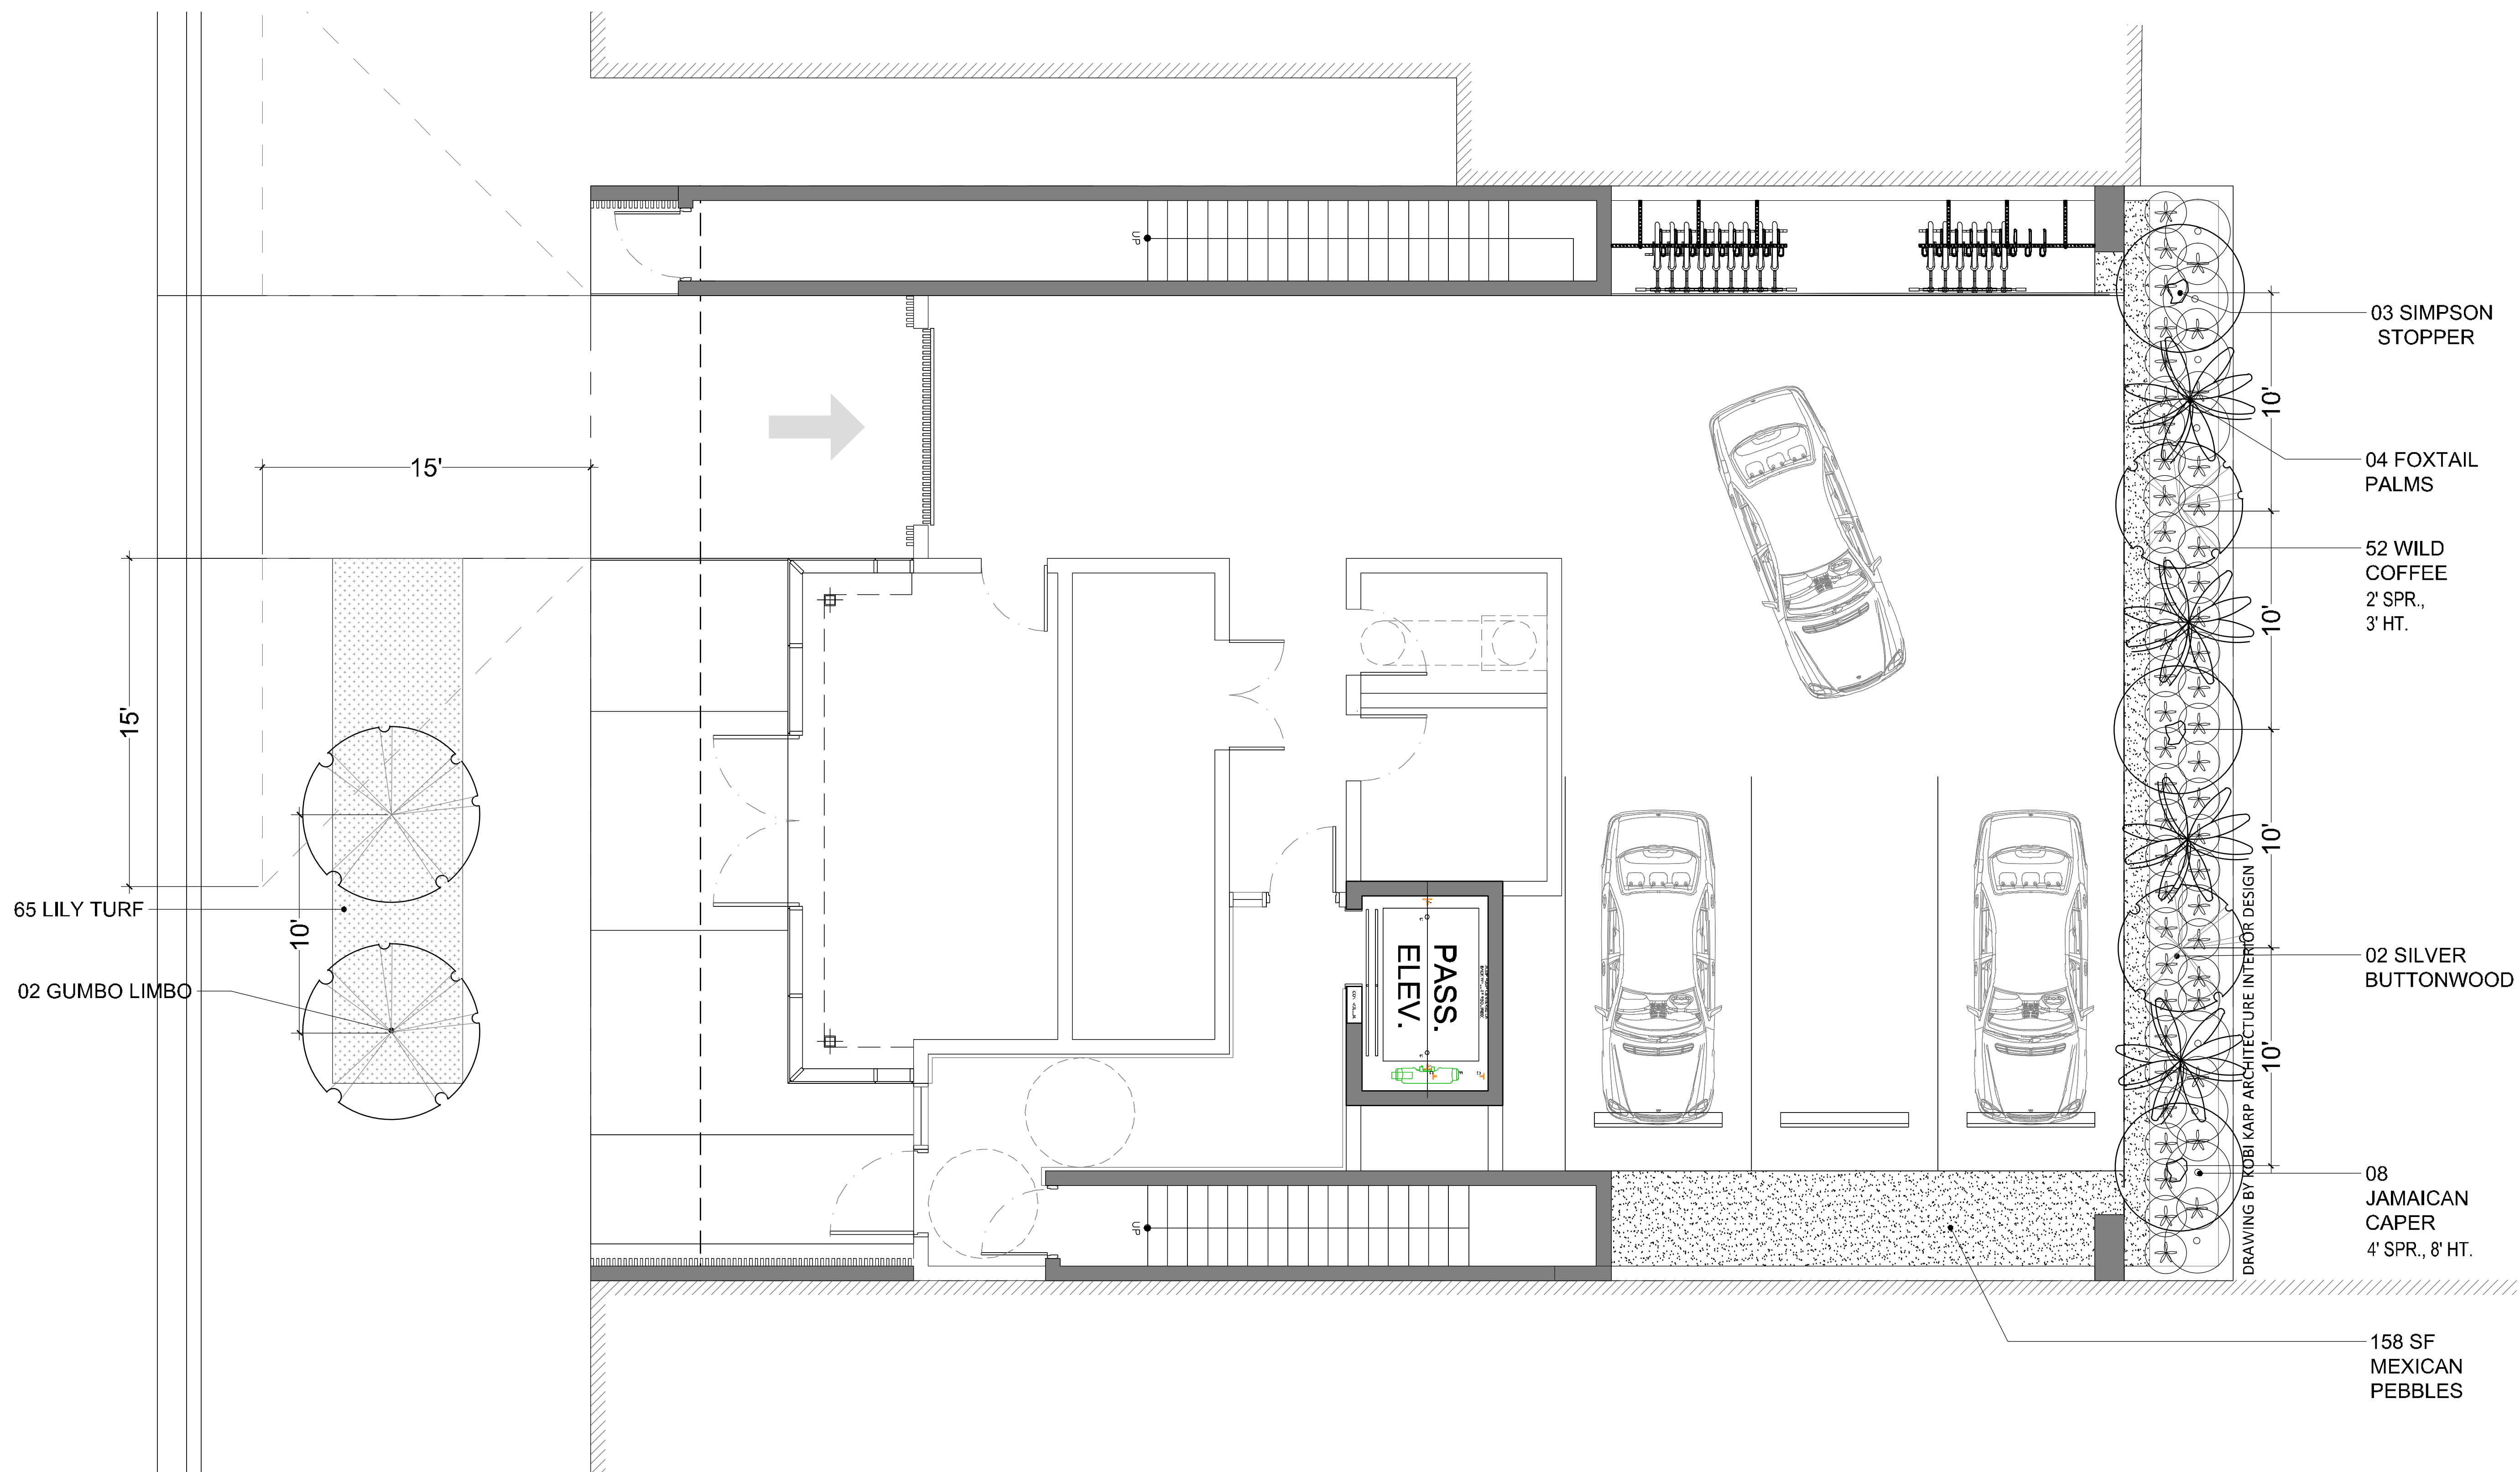


NOTE:

1. We have a visibility conflict and it is not possible to plant a third tree on the street.

1 GROUND FLOOR

SCALE: 1/4" = 1'-0"

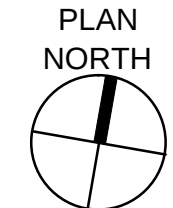

| Rev. | Date | Rev. | Date |
|------|------|------|------|
|      |      |      |      |
|      |      |      |      |
ALL DRAWINGS AND WRITTEN MATERIAL APPEARING HEREIN CONSTITUTE THE ORIGINAL AND UNPUBLISHED WORK OF KOBİ KARP AIA, AND MAY NOT BE DUPLICATED, USED, OR DISCLOSED WITHOUT THE EXPRESS WRITTEN CONSENT OF KOBİ KARP ARCHITECTURE & INTERIOR DESIGN, INC. AIA (© 2019)

## DRB FIRST SUBMITTAL

UDRB21-0773

## MIXED USE - COMMERCIAL - RESIDENCE

1771 PURDY AVE  
MIAMI BEACH, FLORIDA 33139

Owner:

PRIVATE

Landscape Architect: CAROLINA MONTEIRO DA SILVA - REGISTERED  
LANDSCAPE ARCHITECT - LA6667311  
CLAD - 8020 NE 4TH AVE, STUDIO 113  
MIAMI, FL 33138  
(786) 536-6076  
INFO@CLADLANDSCAPE.COM

Consultant:  
VERDE VERTICAL INC  
55 NE 5th St # 3003  
Miami, FL 33132  
Tel: 305 988-7339  
Email: talita@verdevertical.com




Consultant:  
Name  
Address  
Tel:  
Email

Architect:  
Kobi Karp Architecture and Interior Design, Inc.  
571 NW 28th Street  
Miami, Florida 33127 USA  
Tel: +1(305) 573 1818  
Fax: +1(305) 573 3766



## LANDSCAPE PLANS

|                 |           |
|-----------------|-----------|
| Date 03-17-2021 | Sheet No. |
| Scale           | L1.05     |
| Project 2192    |           |

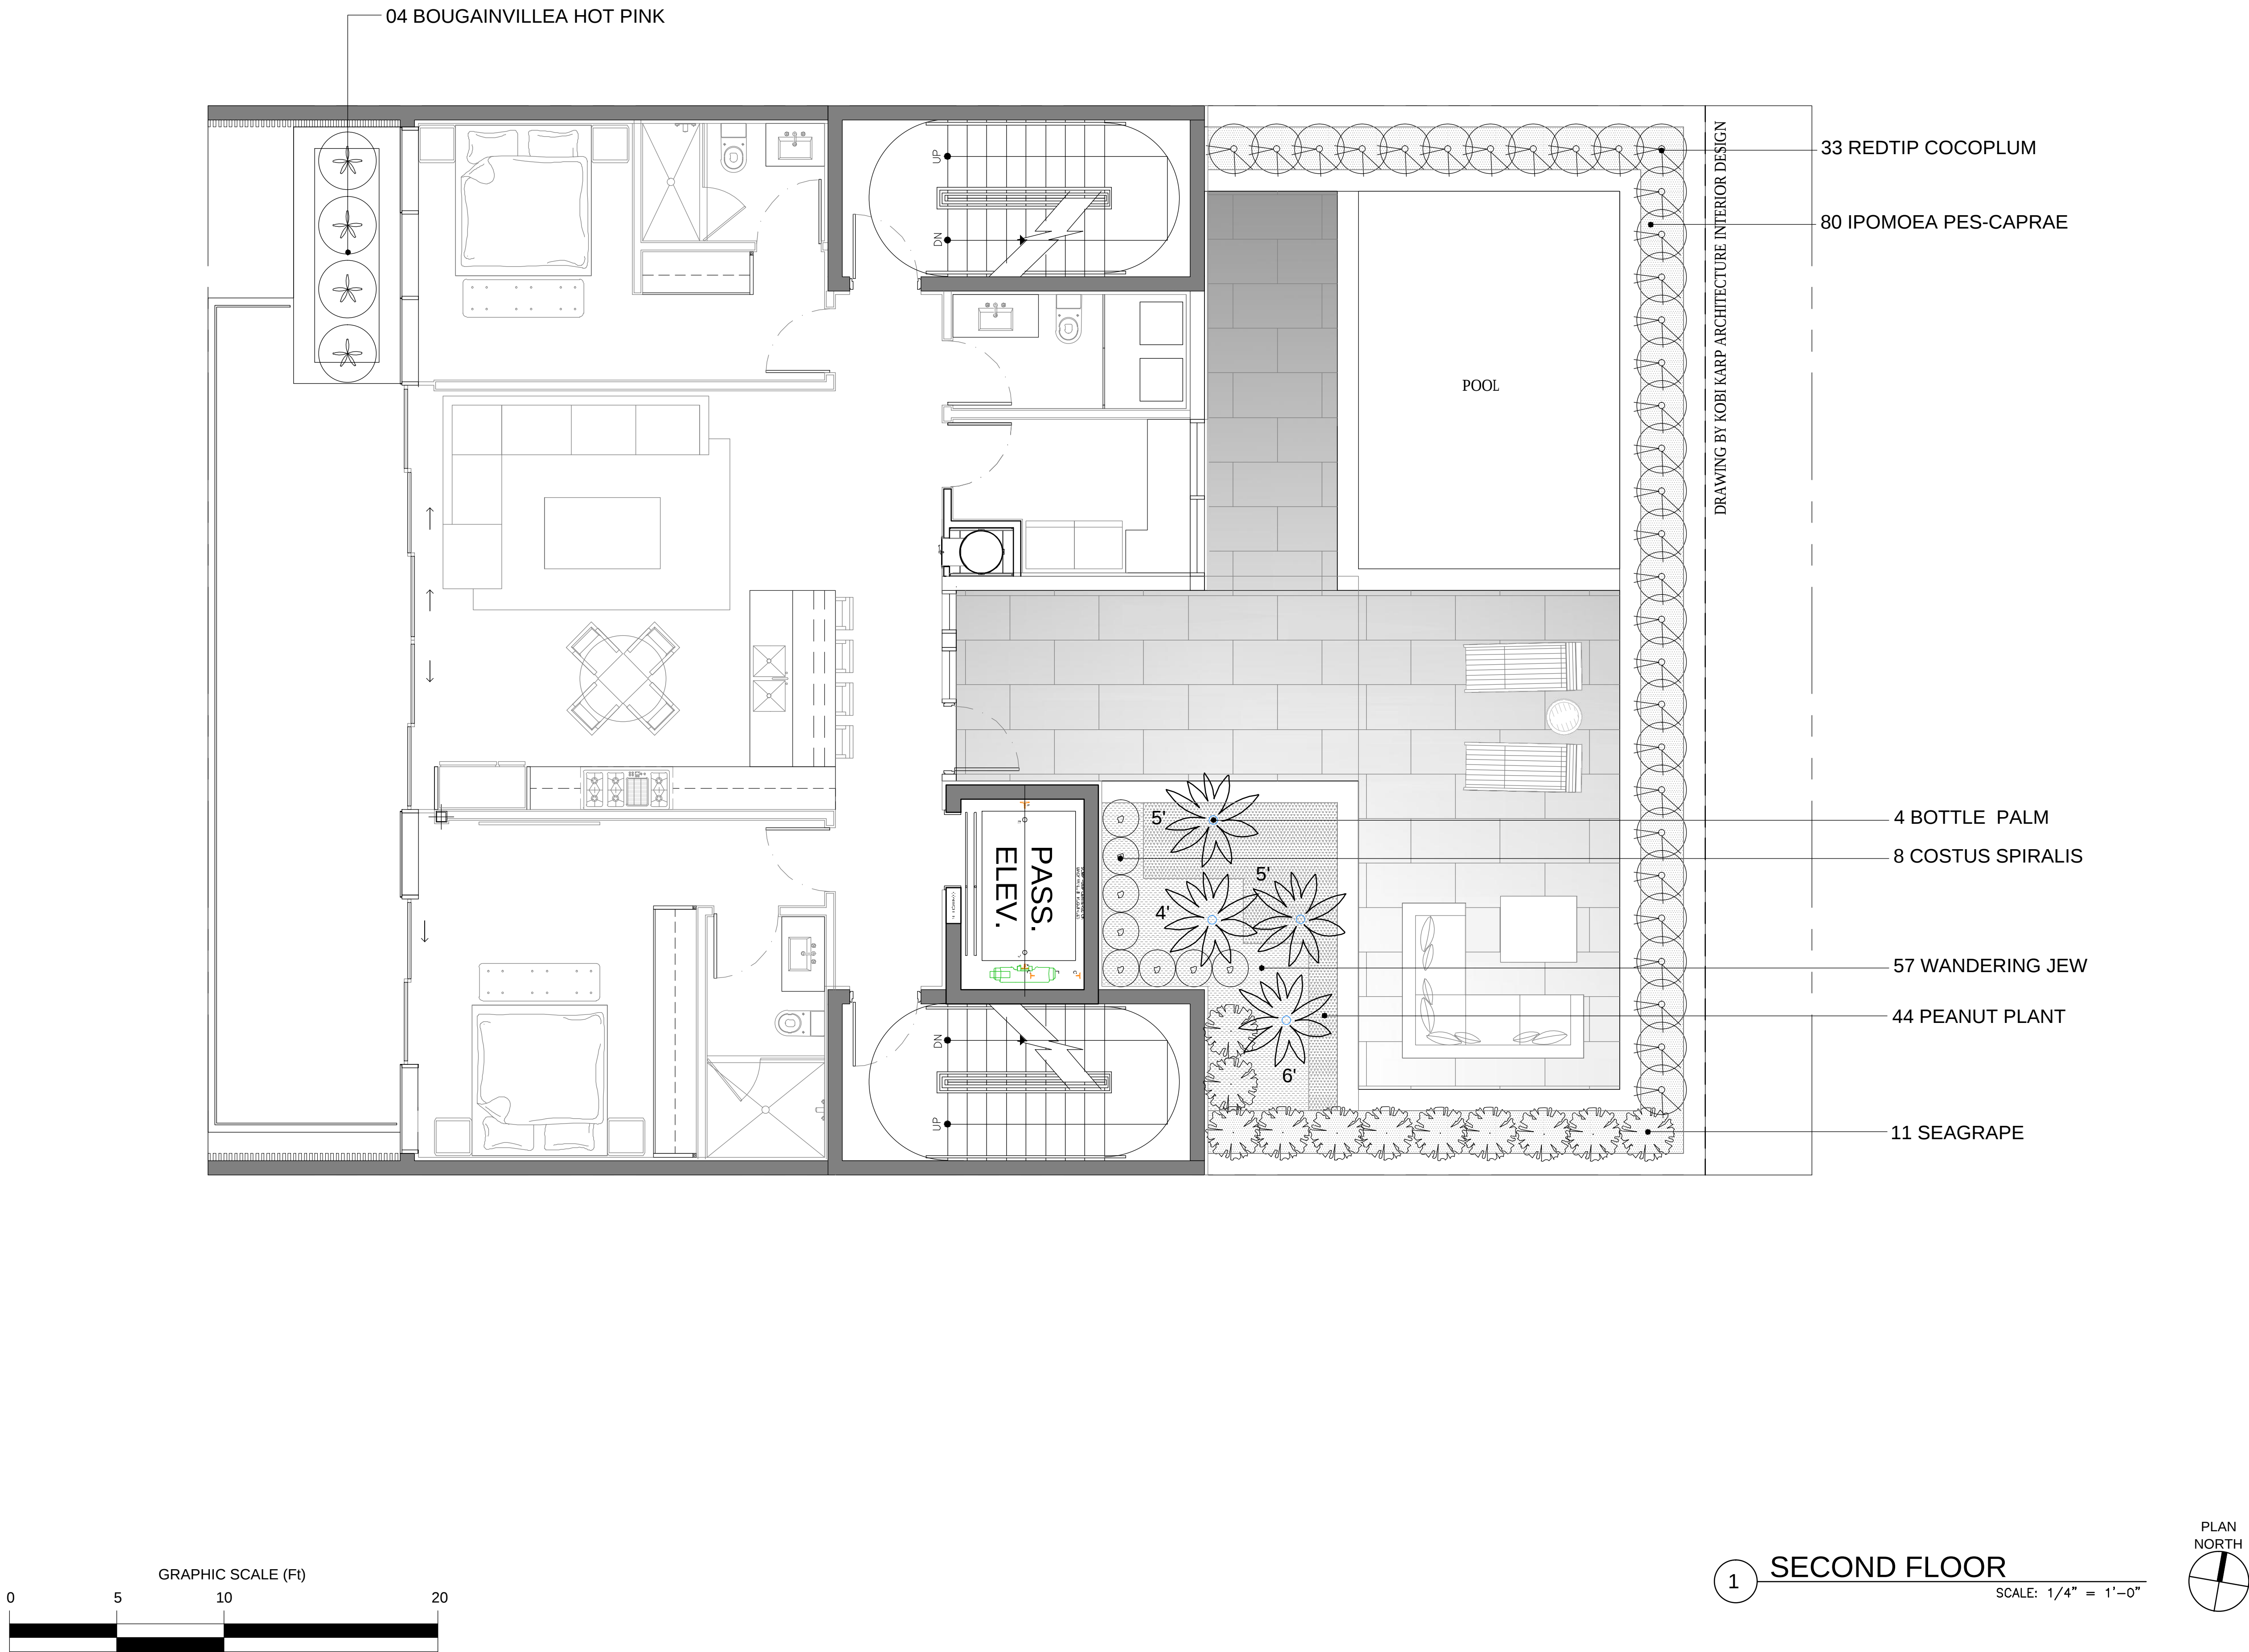

| Rev. | Date | Rev. | Date |
|------|------|------|------|
|      |      |      |      |
|      |      |      |      |
ALL DRAWINGS AND WRITTEN MATERIAL APPEARING HEREIN CONSTITUTE THE ORIGINAL AND UNPUBLISHED WORK OF KOBİ KARP AIA, AND MAY NOT BE DUPLICATED, USED, OR DISCLOSED WITHOUT THE EXPRESS WRITTEN CONSENT OF KOBİ KARP ARCHITECTURE & INTERIOR DESIGN, INC. AIA. (© 2019)

DRB FIRST SUBMITTAL

UDRB21-0773

MIXED USE -  
COMMERCIAL - RESIDENCE

1771 PURDY AVE  
MIAMI BEACH, FLORIDA 33139

Owner:  
PRIVATE


Landscape Architect: CAROLINA MONTEIRO DA SILVA - REGISTERED  
LANDSCAPE ARCHITECT - LA6667311  
CLAD - 8020 NE 4TH AVE, STUDIO 113  
MIAMI, FL 33138  
(786) 536-6076  
INFO@CLADLANDSCAPE.COM

Consultant:  
VERDE VERTICAL INC  
55 NE 5th St # 3003  
Miami, FL 33132  
Tel: 305 988-7339  
Email: talita@verdevertical.com




Consultant:  
Name  
Address  
Tel:  
Email

Architect:  
Kobi Karp Architecture and Interior Design, Inc.  
571 NW 28th Street  
Miami, Florida 33127 USA  
Tel: +1(305) 573 1818  
Fax: +1(305) 573 3766

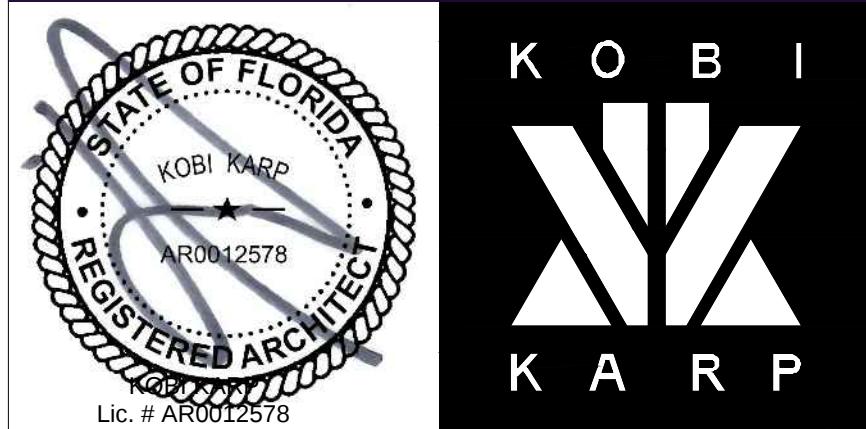

LANDSCAPE PLANS

|                  |           |
|------------------|-----------|
| Date: 03-17-2021 | Sheet No. |
| Scale            | L1.06     |
| Project: 2192    |           |

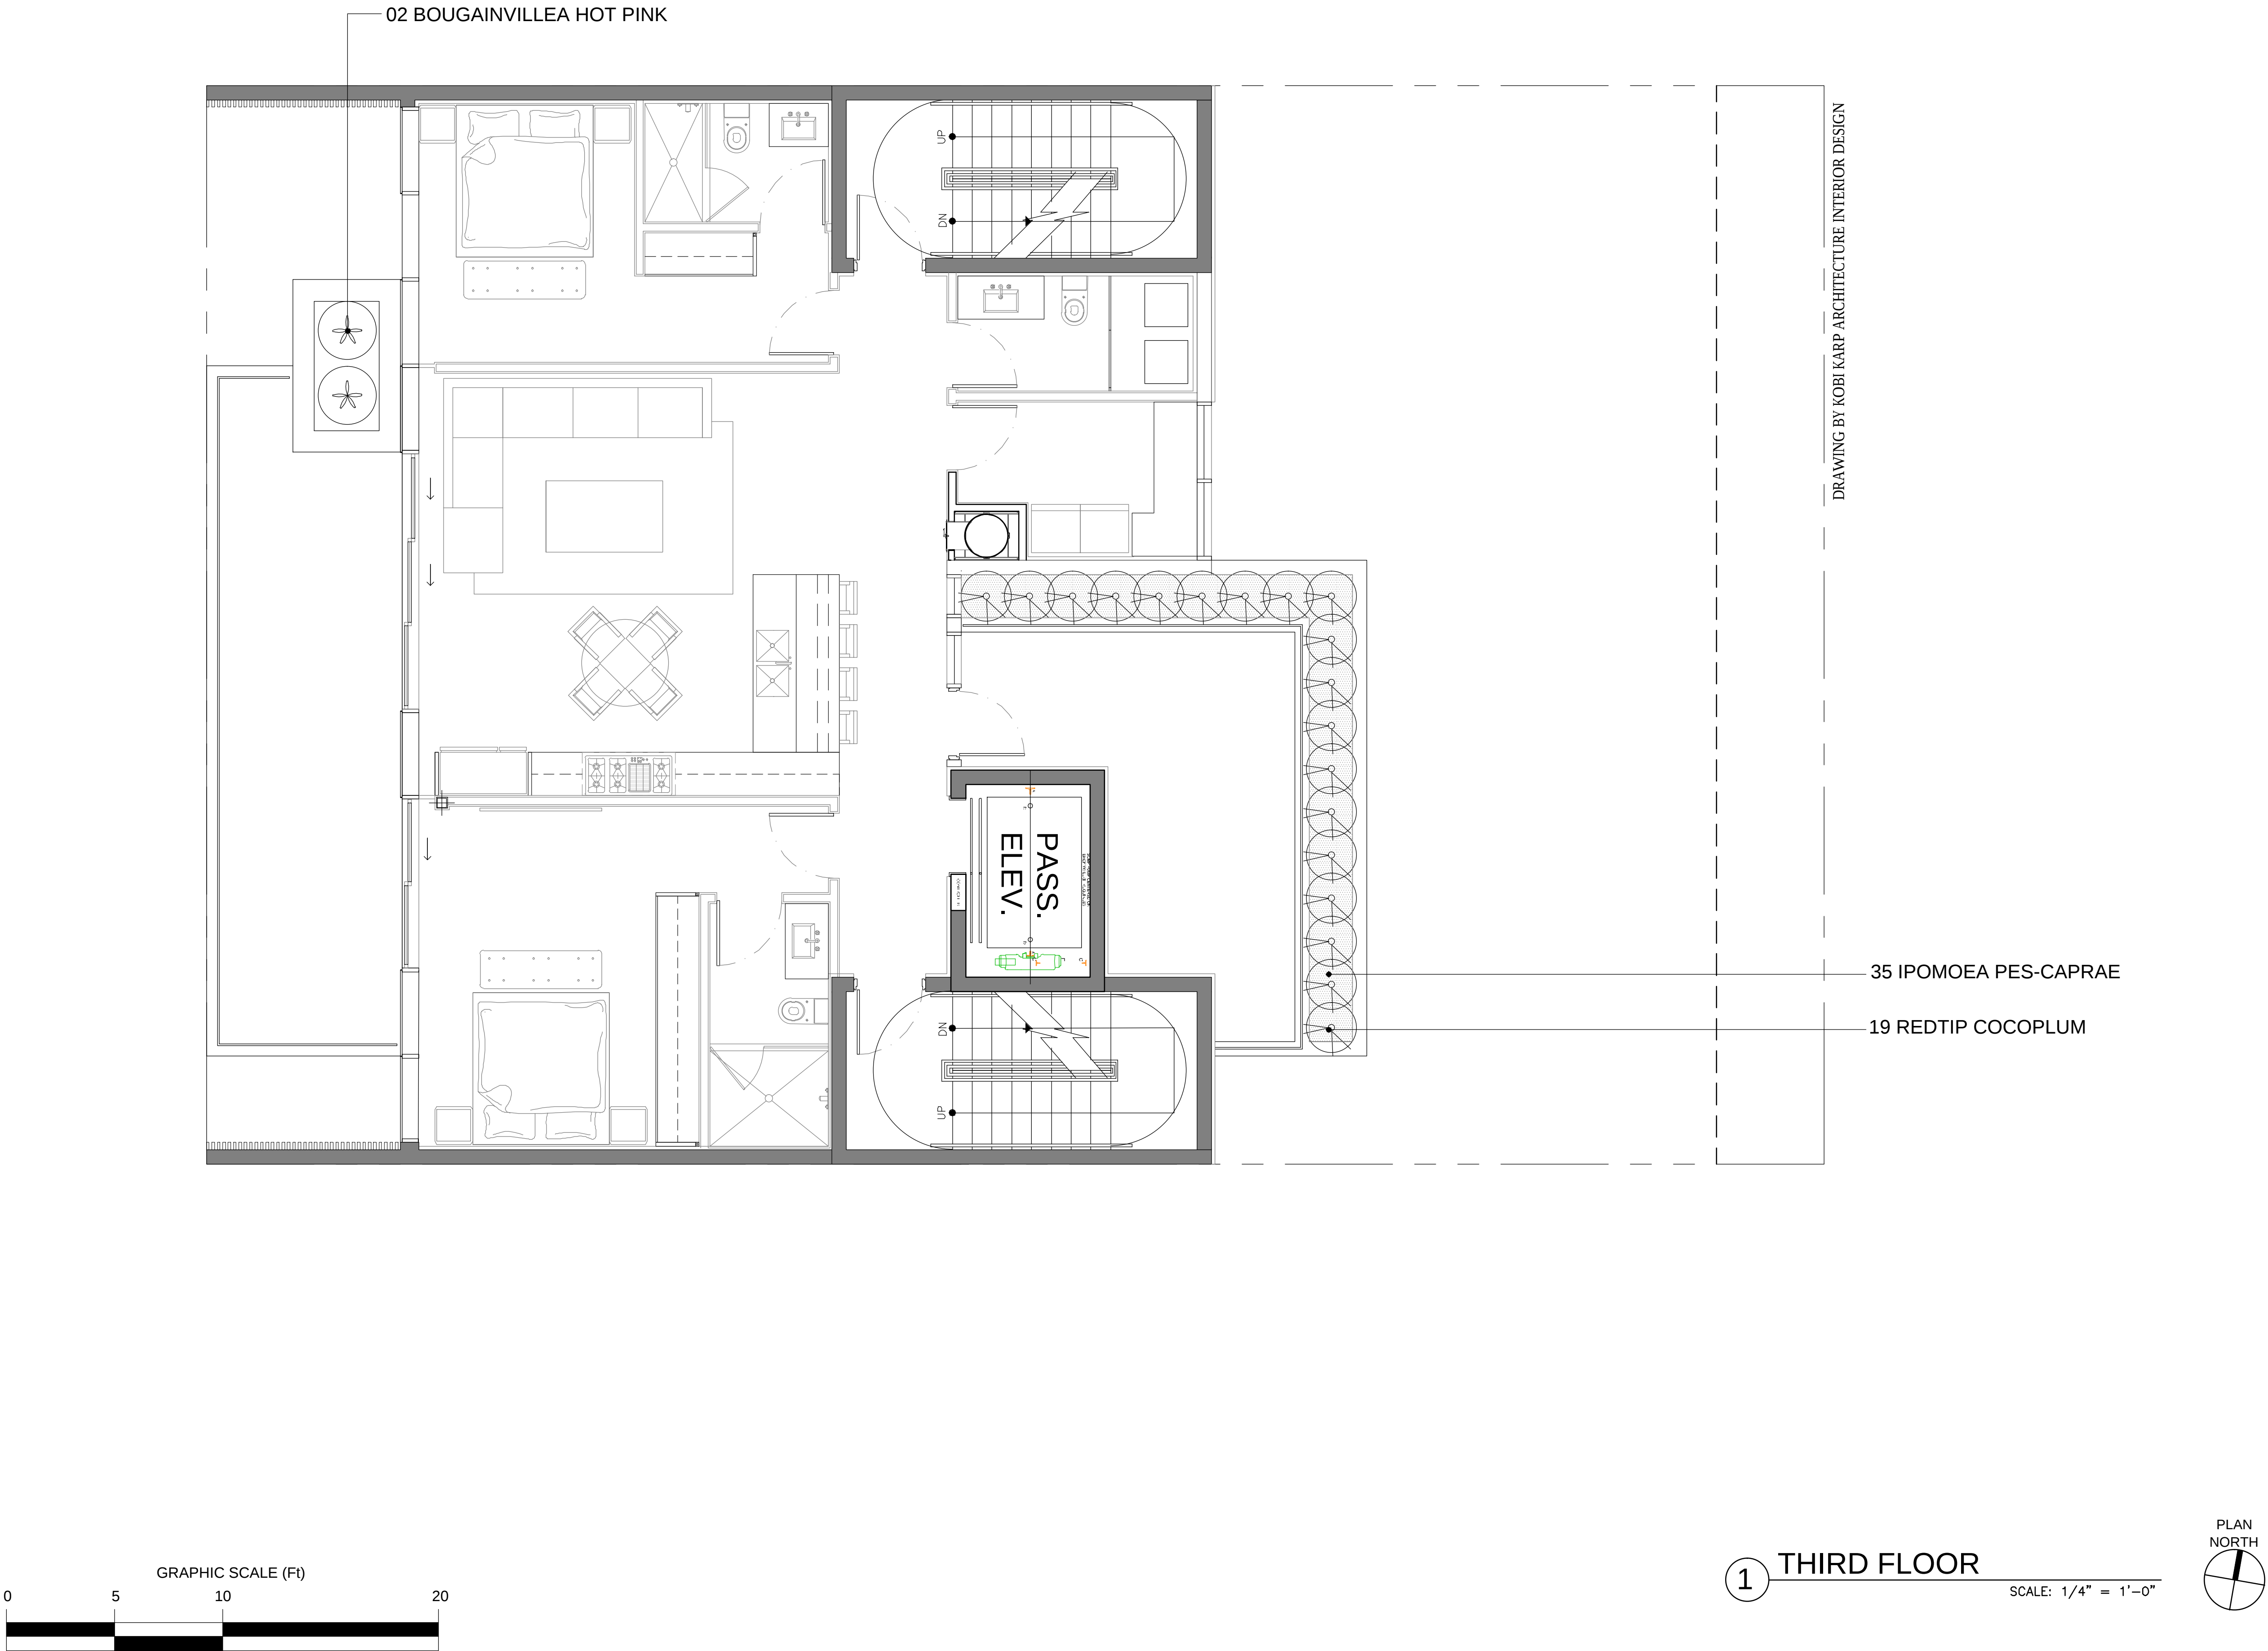

| Rev. | Date | Rev. | Date |
|------|------|------|------|
|      |      |      |      |
|      |      |      |      |
ALL DRAWINGS AND WRITTEN MATERIAL APPEARING HEREIN CONSTITUTE THE ORIGINAL AND UNPUBLISHED WORK OF KOB I KARP AIA, AND MAY NOT BE DUPLICATED, USED, OR DISCLOSED WITHOUT THE EXPRESS WRITTEN CONSENT OF KOB I KARP ARCHITECTURE & INTERIOR DESIGN, INC. AIA. (© 2019)

DRB FIRST SUBMITTAL

UDRB21-0773

MIXED USE -  
COMMERCIAL - RESIDENCE

1771 PURDY AVE  
MIAMI BEACH, FLORIDA 33139

Owner:  
PRIVATE


Landscape Architect: CAROLINA MONTEIRO DA SILVA - REGISTERED  
LANDSCAPE ARCHITECT - LA6667311  
CLAD - 8020 NE 4TH AVE, STUDIO 113  
MIAMI, FL 33138  
(786) 536-6076  
INFO@CLADLANDSCAPE.COM

Consultant:  
VERDE VERTICAL INC  
55 NE 5th St # 3003  
Miami, Florida 33132  
Tel: 305 988-7339  
Email: talita@verdevertical.com




Consultant:  
Name  
Address  
Address  
Tel:  
Email

Architect:  
Kobi Karp Architecture and Interior Design, Inc.  
571 NW 28th Street  
Miami, Florida 33127 USA  
Tel: +1(305) 573 1818  
Fax: +1(305) 573 3766

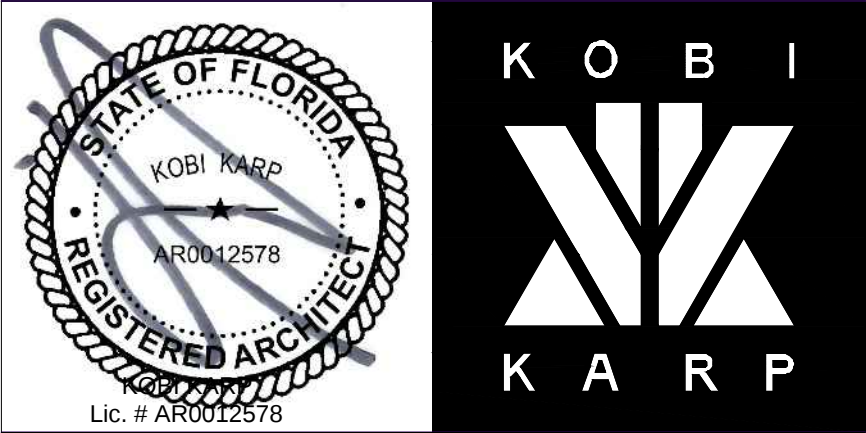

LANDSCAPE PLANS

|                 |           |
|-----------------|-----------|
| Date 03-17-2021 | Sheet No. |
| Scale           | L1.07     |
| Project 2192    |           |

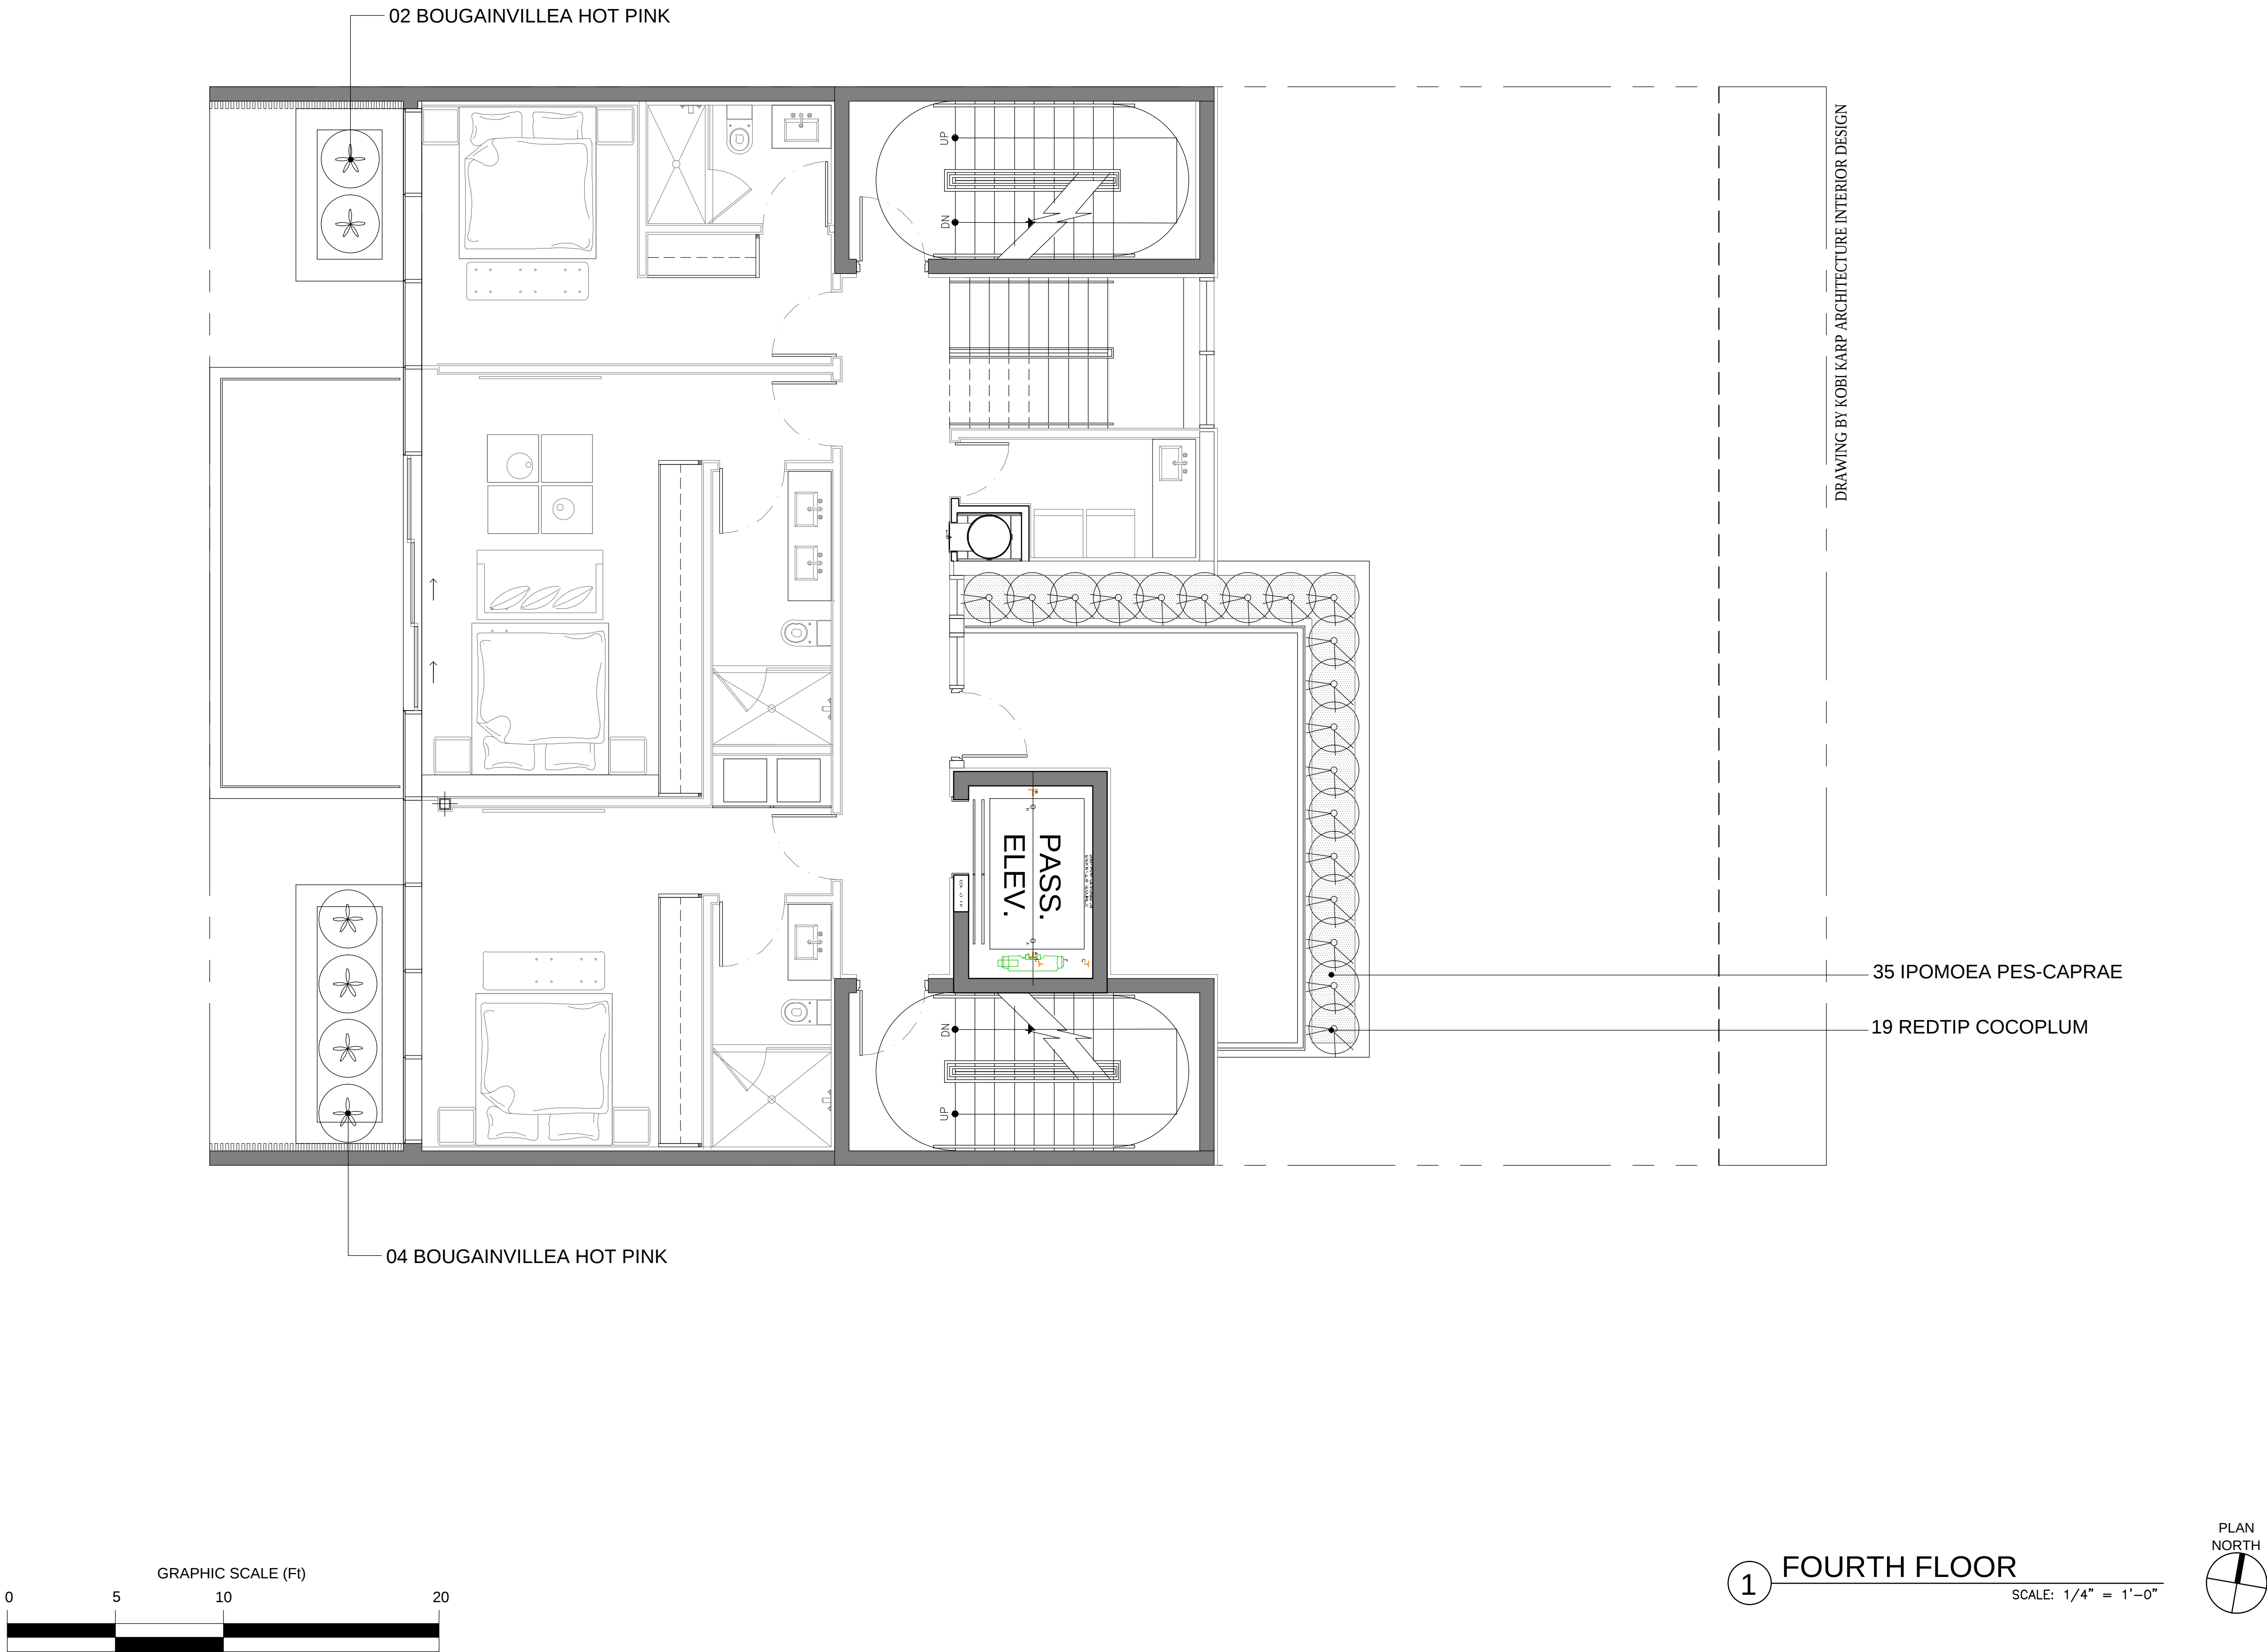

| Rev. | Date | Rev. | Date |
|------|------|------|------|
|      |      |      |      |
|      |      |      |      |
ALL DRAWINGS AND WRITTEN MATERIAL APPEARING HEREIN CONSTITUTE THE ORIGINAL AND UNPUBLISHED WORK OF KOBİ KARP AIA, AND MAY NOT BE DUPLICATED, USED, OR DISCLOSED WITHOUT THE EXPRESS WRITTEN CONSENT OF KOBİ KARP ARCHITECTURE & INTERIOR DESIGN, INC. AIA. (© 2019)

DRB FIRST SUBMITTAL

UDRB21-0773

MIXED USE -  
COMMERCIAL - RESIDENCE

1771 PURDY AVE  
MIAMI BEACH, FLORIDA 33139

Owner:  
PRIVATE


Landscape Architect: CAROLINA MONTEIRO DA SILVA - REGISTERED  
LANDSCAPE ARCHITECT - LA6667311  
CLAD - 8020 NE 4TH AVE, STUDIO 113  
MIAMI, FL 33138  
(786) 536-6076  
INFO@CLADLANDSCAPE.COM

Consultant:  
VERDE VERTICAL INC  
55 NE 5th St # 3003  
Miami, Florida 33132  
Tel: 305 988-7339  
Email: talita@verdevertical.com




Consultant:  
Name  
Address  
Address  
Tel:  
Email

Architect:  
Kobi Karp Architecture and Interior Design, Inc.  
571 NW 28th Street  
Miami, Florida 33127 USA  
Tel: +1(305) 573 1818  
Fax: +1(305) 573 3766

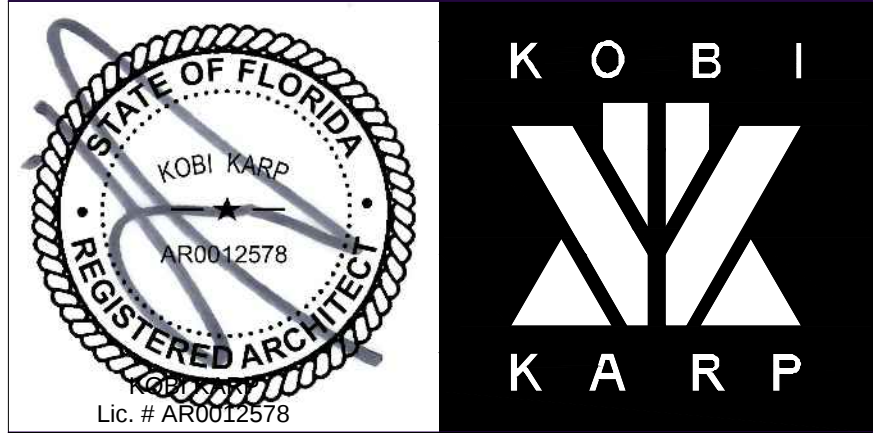

LANDSCAPE PLANS

|                 |           |
|-----------------|-----------|
| Date 03-17-2021 | Sheet No. |
| Scale           | L1.08     |
| Project 2192    |           |

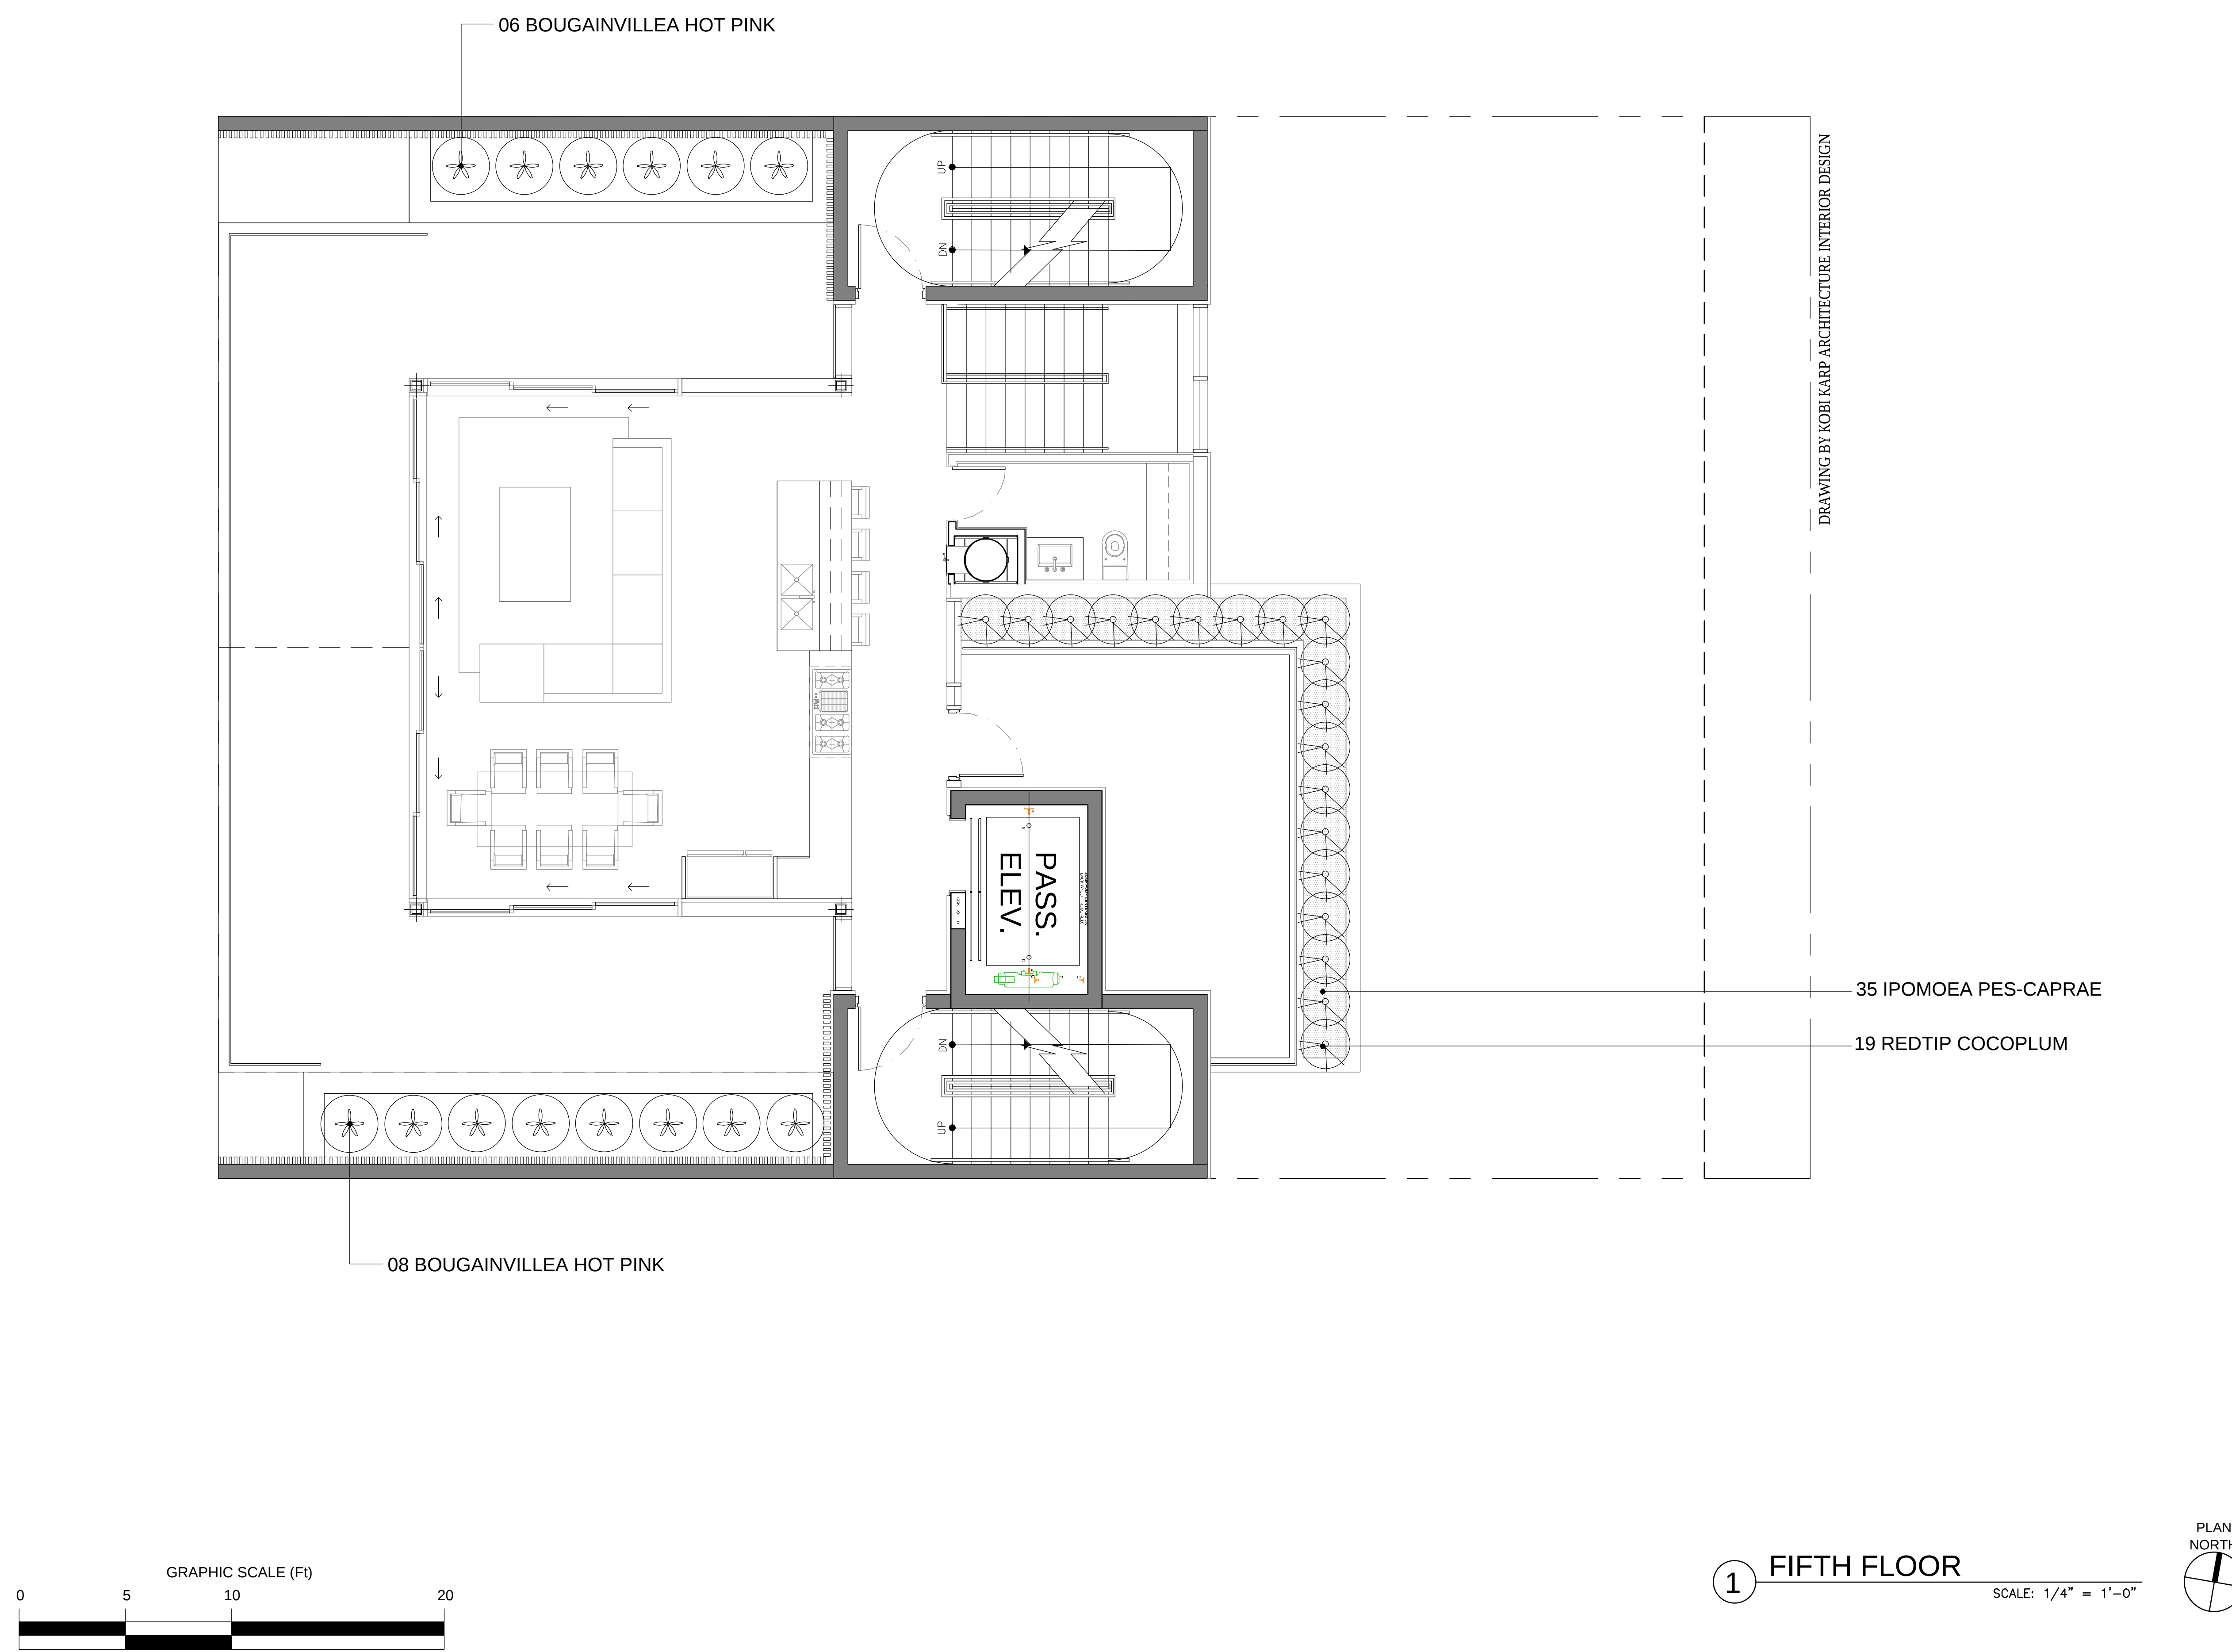

| Rev. | Date | Rev. | Date |
|------|------|------|------|
|      |      |      |      |
|      |      |      |      |
ALL DRAWINGS AND WRITTEN MATERIAL APPEARING HEREIN CONSTITUTE THE ORIGINAL AND UNPUBLISHED WORK OF KOBİ KARP AIA, AND MAY NOT BE DUPLICATED, USED, OR DISCLOSED WITHOUT THE EXPRESS WRITTEN CONSENT OF KOBİ KARP ARCHITECTURE & INTERIOR DESIGN, INC. AIA. (© 2019)

DRB FIRST SUBMITTAL


UDRB21-0773

MIXED USE -  
COMMERCIAL - RESIDENCE

1771 PURDY AVE  
MIAMI BEACH, FLORIDA 33139

Owner:  
PRIVATE

Landscape Architect: CAROLINA MONTEIRO DA SILVA - REGISTERED  
LANDSCAPE ARCHITECT - LA6667311  
CLAD - 8020 NE 4TH AVE, STUDIO 113  
MIAMI, FL 33138  
(786) 536-6076  
INFO@CLADLANDSCAPE.COM

 

Consultant:  
VERDE VERTICAL INC  
55 NE 5th St # 3003  
Miami, Florida 33132  
Tel: 305 988-7339  
Email: talita@verdevertical.com





Consultant:  
Name  
Address  
Address  
Tel:  
Email

Architect:  
Kobi Karp Architecture and Interior Design, Inc.  
571 NW 28th Street  
Miami, Florida 33127 USA  
Tel: +1(305) 573 1818  
Fax: +1(305) 573 3766



LANDSCAPE PLANS

|                 |           |
|-----------------|-----------|
| Date 03-17-2021 | Sheet No. |
| Scale           | L1.09     |
| Project 2192    |           |

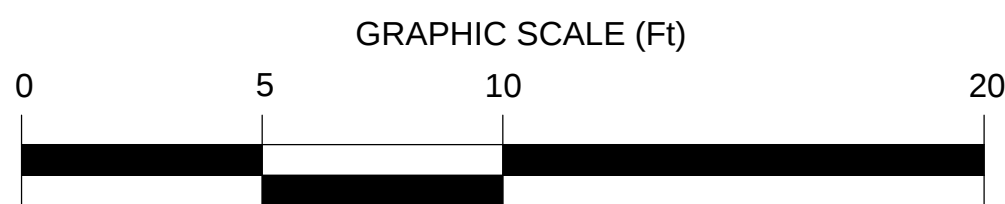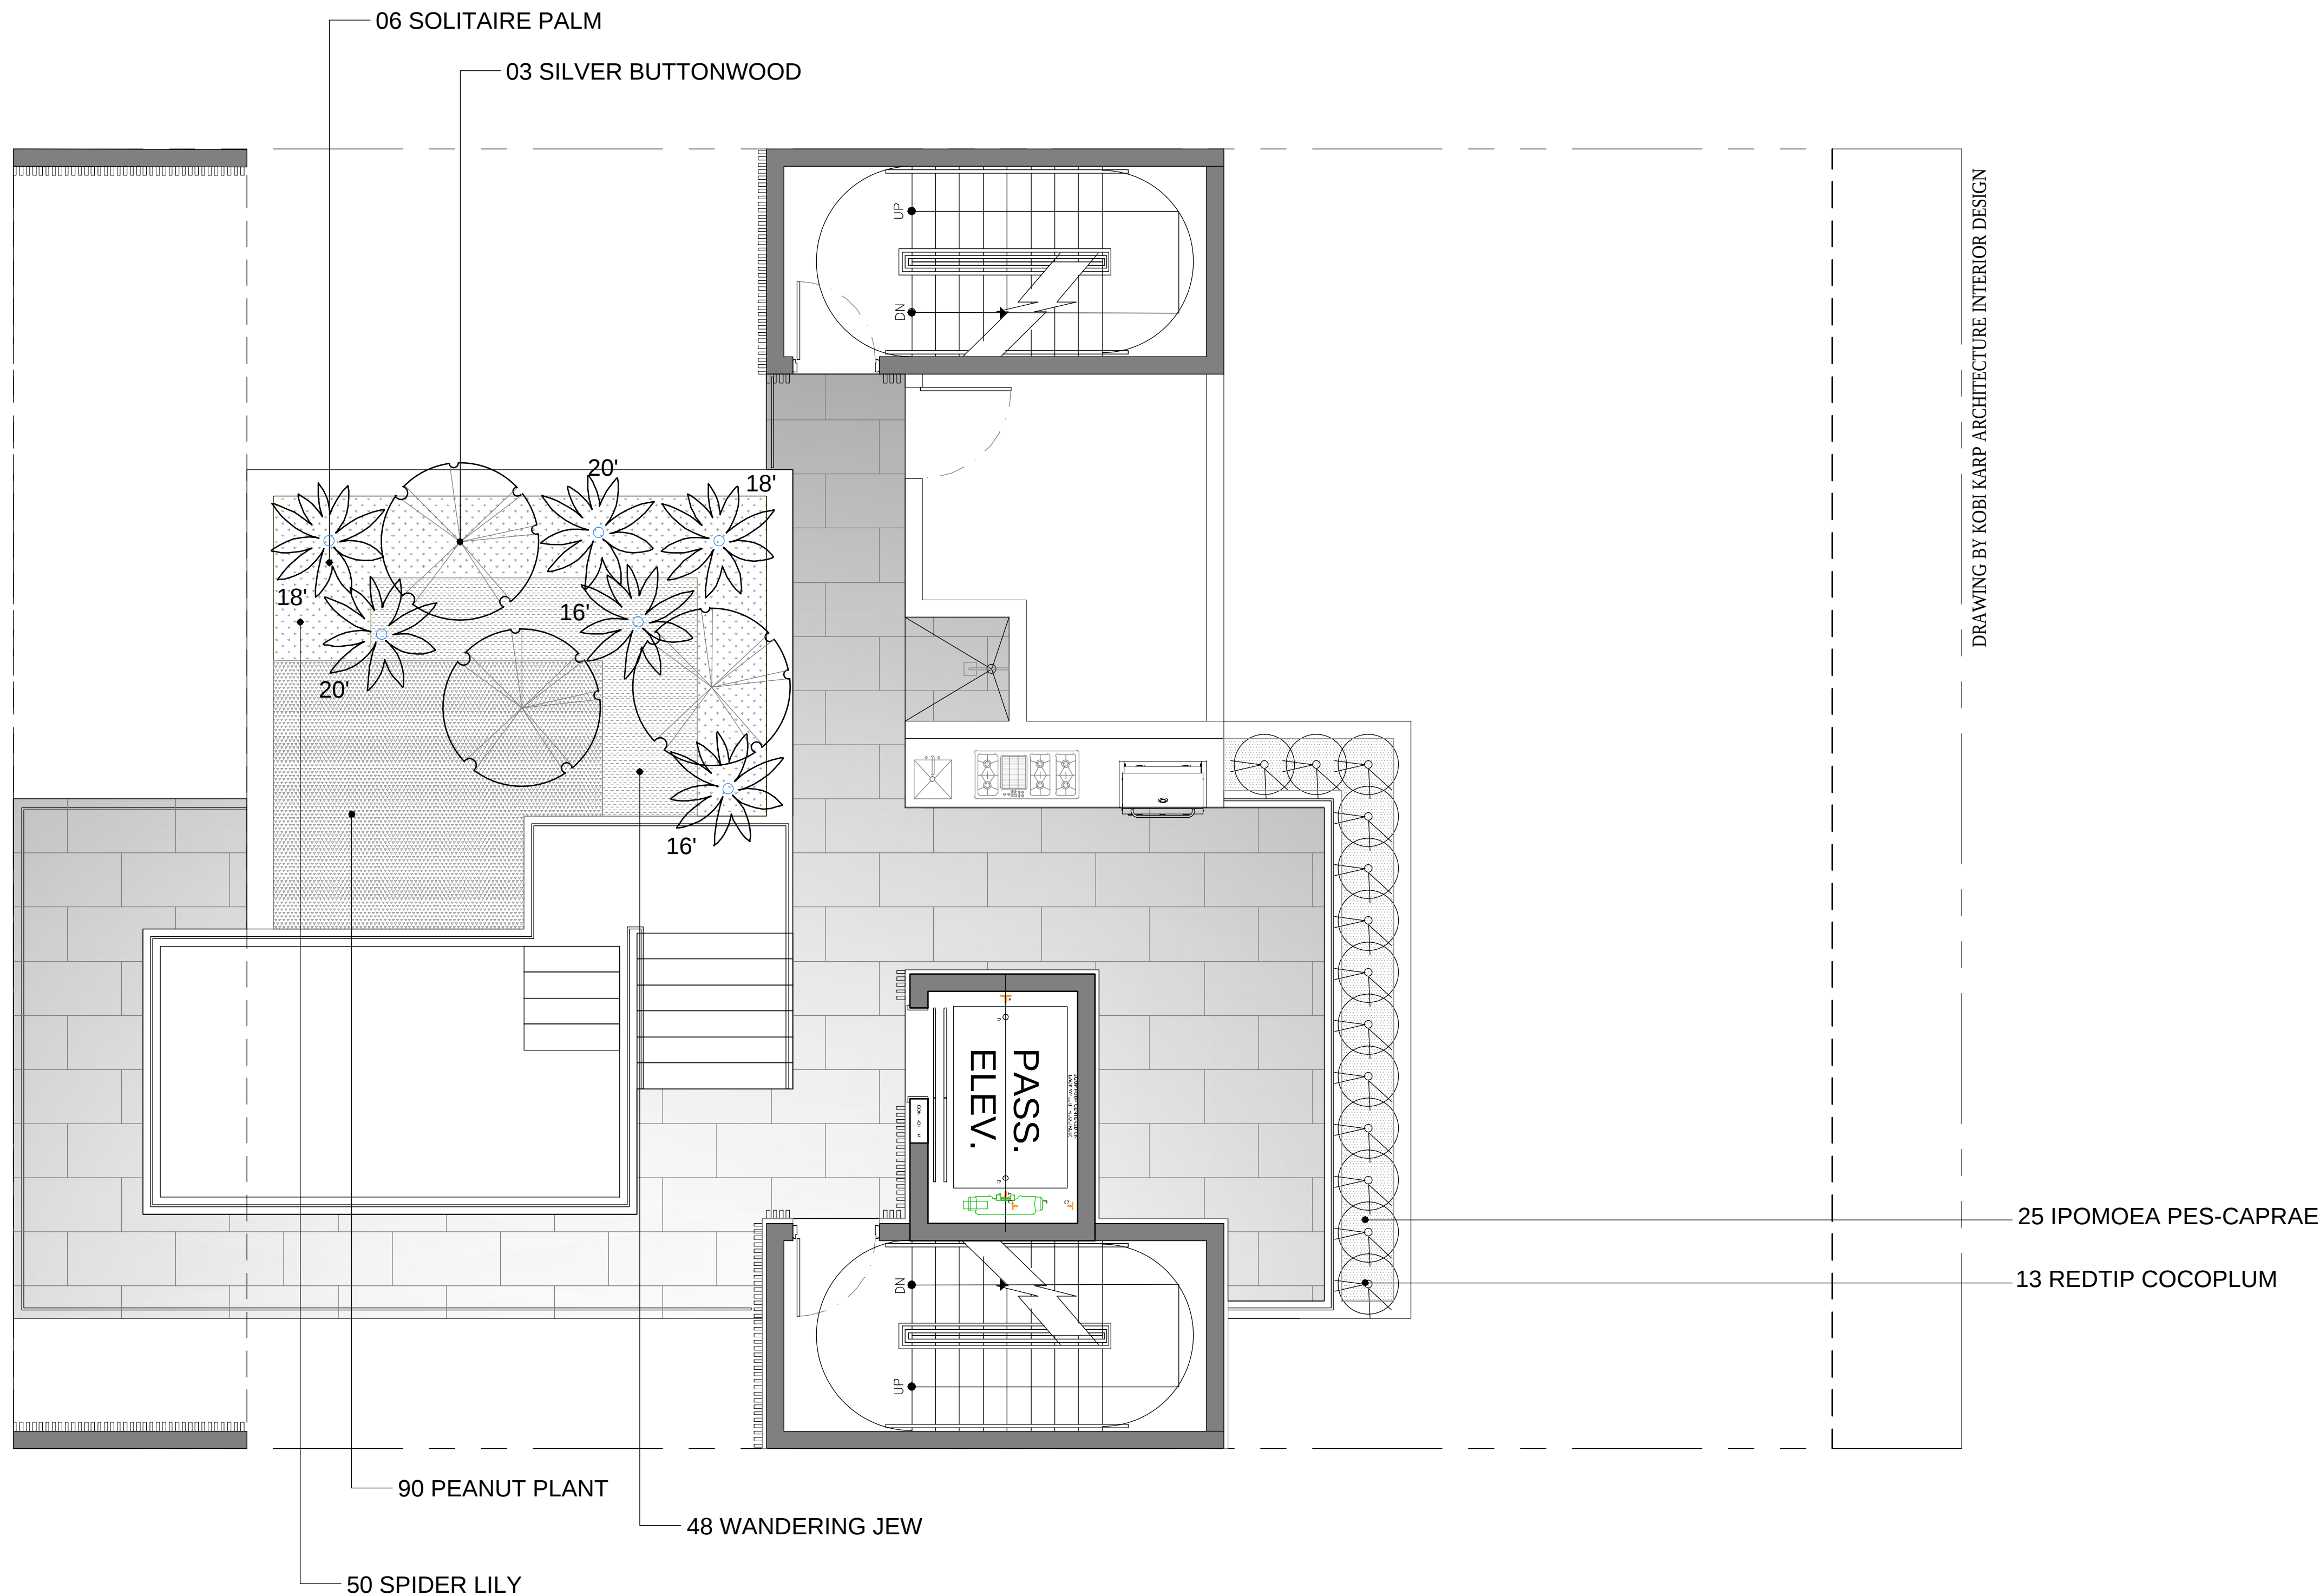

1 ROOFTOP

SCALE: 1/4" = 1'-0"



| Rev. | Date | Rev. | Date |
|------|------|------|------|
|      |      |      |      |
|      |      |      |      |
ALL DRAWINGS AND WRITTEN MATERIAL APPEARING HEREIN CONSTITUTE THE ORIGINAL AND UNPUBLISHED WORK OF KOBİ KARP AIA, AND MAY NOT BE DUPLICATED, USED, OR DISCLOSED WITHOUT THE EXPRESS WRITTEN CONSENT OF KOBİ KARP ARCHITECTURE & INTERIOR DESIGN, INC. AIA, (© 2019)

## DRB FIRST SUBMITTAL

UDRB21-0773

## MIXED USE - COMMERCIAL - RESIDENCE

1771 PURDY AVE  
MIAMI BEACH, FLORIDA 33139

Owner:  
PRIVATE

Landscape Architect: CAROLINA MONTEIRO DA SILVA - REGISTERED  
LANDSCAPE ARCHITECT - LA6667311  
CLAD - 8020 NE 4TH AVE, STUDIO 113  
MIAMI, FL 33138  
(786) 536-6076  
INFO@CLADLANDSCAPE.COM

Consultant:  
VERDE VERTICAL INC  
55 NE 5th St # 3003  
Miami, FL 33132  
Tel: 305 988-7339  
Email: talita@verdevertical.com



Consultant:  
Name  
Address  
Tel:  
Email

Architect:  
Kobi Karp Architecture and Interior Design, Inc.  
571 NW 28th Street  
Miami, Florida 33127 USA  
Tel: +1(305) 573 1818  
Fax: +1(305) 573 3766



## LANDSCAPE PLANS

|                  |           |
|------------------|-----------|
| Date: 03-17-2021 | Sheet No. |
| Scale:           | L1.10     |
| Project: 2192    |           |

| 1771 PURDY AVE MIAMI BEACH, FLORIDA 33139 |       |                               |                   |          |             |                  |                 |        |
|-------------------------------------------|-------|-------------------------------|-------------------|----------|-------------|------------------|-----------------|--------|
| LANDSCAPE                                 |       |                               |                   |          |             |                  |                 |        |
| TREES                                     |       |                               |                   |          |             |                  |                 |        |
| QTY.                                      | UN.   | BOTANICAL NAME                | COMMON NAME       | DBH (in) | HEIGHT (ft) | SPREAD (DIA)(ft) | OBS.            | NATIVE |
| 2                                         | units | Bursera simaruba              | Gumbo limbo       | 4"       | 16'         | 8'               | SINGLE SPECIMEN | YES    |
| 7                                         | units | Conocarpus erectus 'sericeus' | Silver buttonwood | 2"       | 12'         | 6'               | SINGLE SPECIMEN | YES    |
| 3                                         | units | Myrcianthes fragrans          | Simpsons stopper  | 2"       | 12'         | 6'               | B&B             | YES    |

| PALMS |       |                        |                |          |             |                  |                          |        |
|-------|-------|------------------------|----------------|----------|-------------|------------------|--------------------------|--------|
| QTY.  | UN.   | BOTANICAL NAME         | COMMON NAME    | DBH (in) | HEIGHT (ft) | SPREAD (DIA)(ft) | OBS.                     | NATIVE |
| 2     | units | Hyophorbe lagenicaulis | Bottle Palm    | 6"       | 5'          | 5'               | 25 gal., SINGLE SPECIMEN | NO     |
| 1     | units | Hyophorbe lagenicaulis | Bottle Palm    | 6"       | 4'          | 5'               | 25 gal., SINGLE SPECIMEN | NO     |
| 1     | units | Hyophorbe lagenicaulis | Bottle Palm    | 6"       | 6'          | 5'               | 25 gal., SINGLE SPECIMEN | NO     |
| 4     | units | Wodyetia bifurcata     | Foxtail Palm   | 4"       | 16'         | 5'               | B&B                      | NO     |
| 2     | units | Ptychosperma elegans   | Solitaire palm | 4"       | 16'         | 5'               | B&B, one trunk           | NO     |
| 2     | units | Ptychosperma elegans   | Solitaire palm | 4"       | 18'         | 5'               | B&B, one trunk           | NO     |
| 2     | units | Ptychosperma elegans   | Solitaire palm | 4"       | 20'         | 5'               | B&B, one trunk           | NO     |

| SHRUBS AND ACCENTS |       |                          |                        |                                 |  |        |  |  |
|--------------------|-------|--------------------------|------------------------|---------------------------------|--|--------|--|--|
| QTY.               | UN.   | BOTANICAL NAME           | COMMON NAME            | OBS.                            |  | NATIVE |  |  |
| 26                 | units | Bougainvillea spp.       | Bougainvillea hot pink | 3' - 4' HT, 7 gal., 3' OC, FULL |  | NO     |  |  |
| 8                  | units | Capparis cynophallophora | Jamaican caper         | 4' spr., 8' ht.                 |  | YES    |  |  |
| 11                 | units | Coccoloba uvifera        | Seagrape               | 5'- 6' HT, 7 gal., 3' OC        |  | YES    |  |  |
| 103                | units | Chrysobalanus icaco      | Red-Tip Cocoplum       | 3'- 4' HT, 3 gal., 2' OC        |  | YES    |  |  |
| 52                 | units | Psychotria nervosa       | Wild coffee            | 2' spr., 3' ht.                 |  | YES    |  |  |

| GROUNDCOVERS |       |                      |                      |                            |  |        |  |  |
|--------------|-------|----------------------|----------------------|----------------------------|--|--------|--|--|
| QTY.         | UN.   | BOTANICAL NAME       | COMMON NAME          | OBS.                       |  | NATIVE |  |  |
| 210          | units | Ipomoea pes-caprae   | Ipomoea pes-caprae   | 6"-9" OA, 1 gal., 12" OC   |  | YES    |  |  |
| 65           | units | Liriope muscari      | Lily Turf            | 9"-12", OA, 1 gal., 18" OC |  | NO     |  |  |
| 50           | units | Lycoris radiata      | Spider lily          | 9"-12", OA, 1 gal., 18" OC |  | NO     |  |  |
| 134          | units | Arachis prostrata    | Peanut               | 6"-9" OA, 1 gal., 12" OC   |  | NO     |  |  |
| 105          | units | Tradescantia zebrina | Tradescantia zebrina | 9"-12" OA, 1 gal., 12" OC  |  | NO     |  |  |

| OTHERS |      |                |                      |              |  |  |  |  |
|--------|------|----------------|----------------------|--------------|--|--|--|--|
| QTY.   | UN.  | BOTANICAL NAME | COMMON NAME          | OBS.         |  |  |  |  |
| 158    | sqft | Mexican Pebble | Grey Mexican Pebbles | diameter: 1" |  |  |  |  |

## CITY OF MIAMI BEACH

## LANDSCAPE LEGEND

INFORMATION REQUIRED TO BE PERMANENTLY AFFIXED TO PLANS  
Zoning District CD-2 Commercial Med Intensity District Lot Area 3750 SF A 0.086

| OPEN SPACE   | REQUIRED/<br>ALLOWED | PROVIDED |
|---|----------------------|----------|
| A. Square feet of required Open Space as indicated on site plan:<br>Lot Area = 3750 s.f. x 20% = 750 s.f.                            | 750                  | 1655,63  |
| B. Square feet of parking lot open space required as indicated on site pl.<br><br>Number of parking spaces_ x 10s.f. parking space = | n/a                  |          |
| C. Total square feet of landscaped open space required: A+B=                                                                         | 750                  | 773,17   |



| LAWN AREA CALCULATION                                |     |   |
|------------------------------------------------------|-----|---|
| A. Square feet of landscaped open space required     | 750 |   |
| B. Maximum lawn area (sod) permitted= 20% x 750 s.f. | 150 | 0 |

| TREES   |     |   |
|---|-----|---|
| A. Number of trees required per lot or net lot acre=<br>2 trees + 0 net lot acres =                                                                            | 2   |   |
| B. Number of trees required per lot or net lot acre, less existing<br>number of trees meeting minimum requirements = 2<br>trees - number of existing trees 0 = | 2   | 5 |
| C. % Natives required: Number of trees provided x 30% =   | 2   | 5 |
| D. % Low maintenance / drought and salt tolerant required:<br>Number of trees provided x 50%=                                                                  | 3   | 5 |
| E. Street Trees (maximum average spacing of 20' o.c.)<br>50 linear feet along street divided by 20'=                                                           | 3   | 2 |
| F. Street tree species allowed directly beneath power lines:<br>(maximum average spacing of 20' o.c.):                                                         |     |   |
| linear feet along street divided by 20'=   | n/a |   |
| G. Number of total trees required (lot + street) =   | 5   |   |



| SHRUBS                                                                  |    |    |
|-------------------------------------------------------------------------|----|----|
| A. Number of shrubs required: Sum of lot and street trees required x 12 | 60 | 60 |
| B. % Native shrubs required: Number of shrubs provided x 50%=           | 30 | 60 |

| LARGE SHRUBS OR SMALL TREES                                                                                |   |   |
|---|---|---|
| A. Number of large shrubs or small trees required: Number of required<br>shrubs x 10%=                     | 6 | 8 |
| B. % Native large shrubs or small trees required: Number of large<br>shrubs or small trees provided x 50%= | 3 | 8 |


| NOTE:                            |   |   |
|----------------------------------|---|---|
| Tree species diversity (1 to 10) | 2 | 2 |

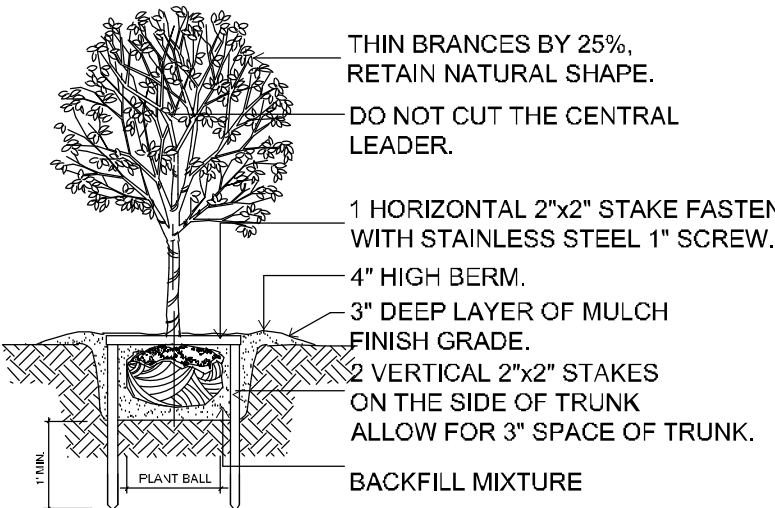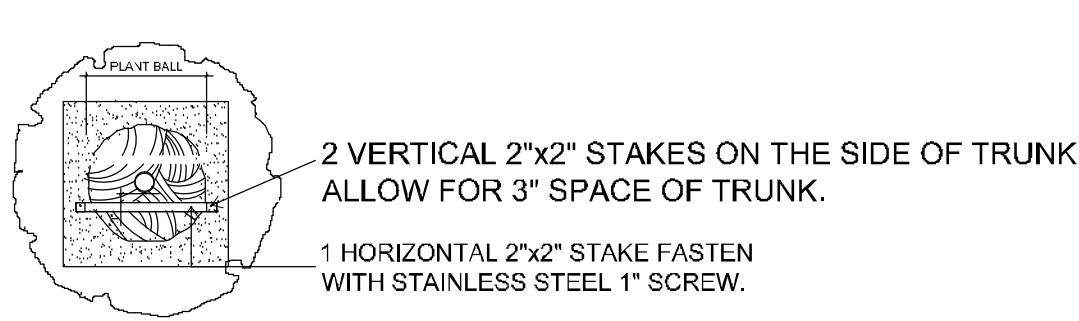


1 SMALL TREE GUYING DETAIL  
NOT TO SCALE

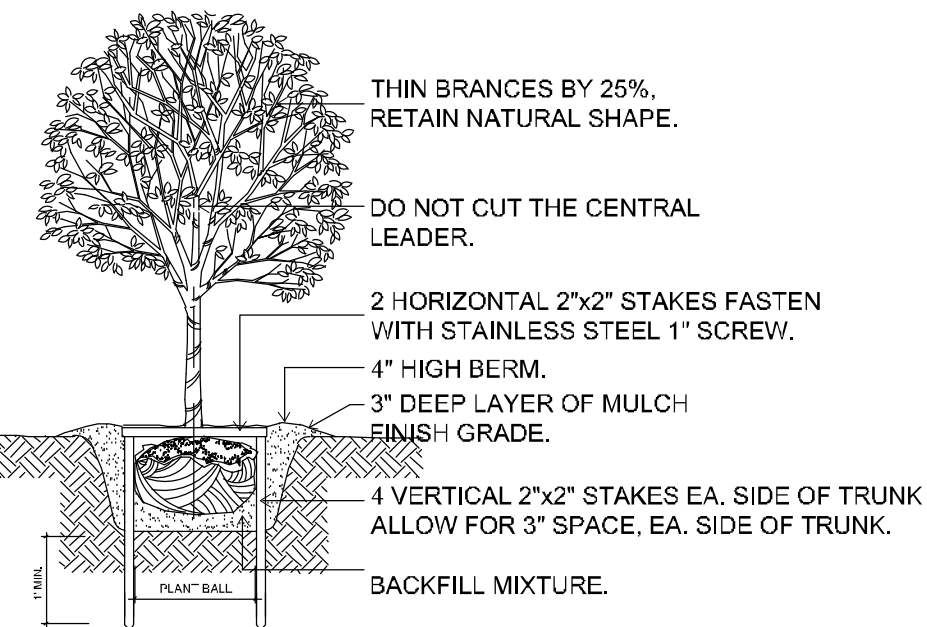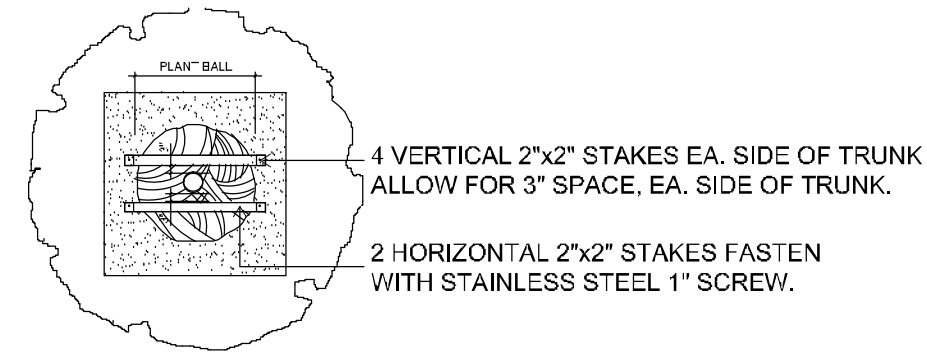

2 LARGE / MEDIUM TREE GUYING DETAIL  
NOT TO SCALE

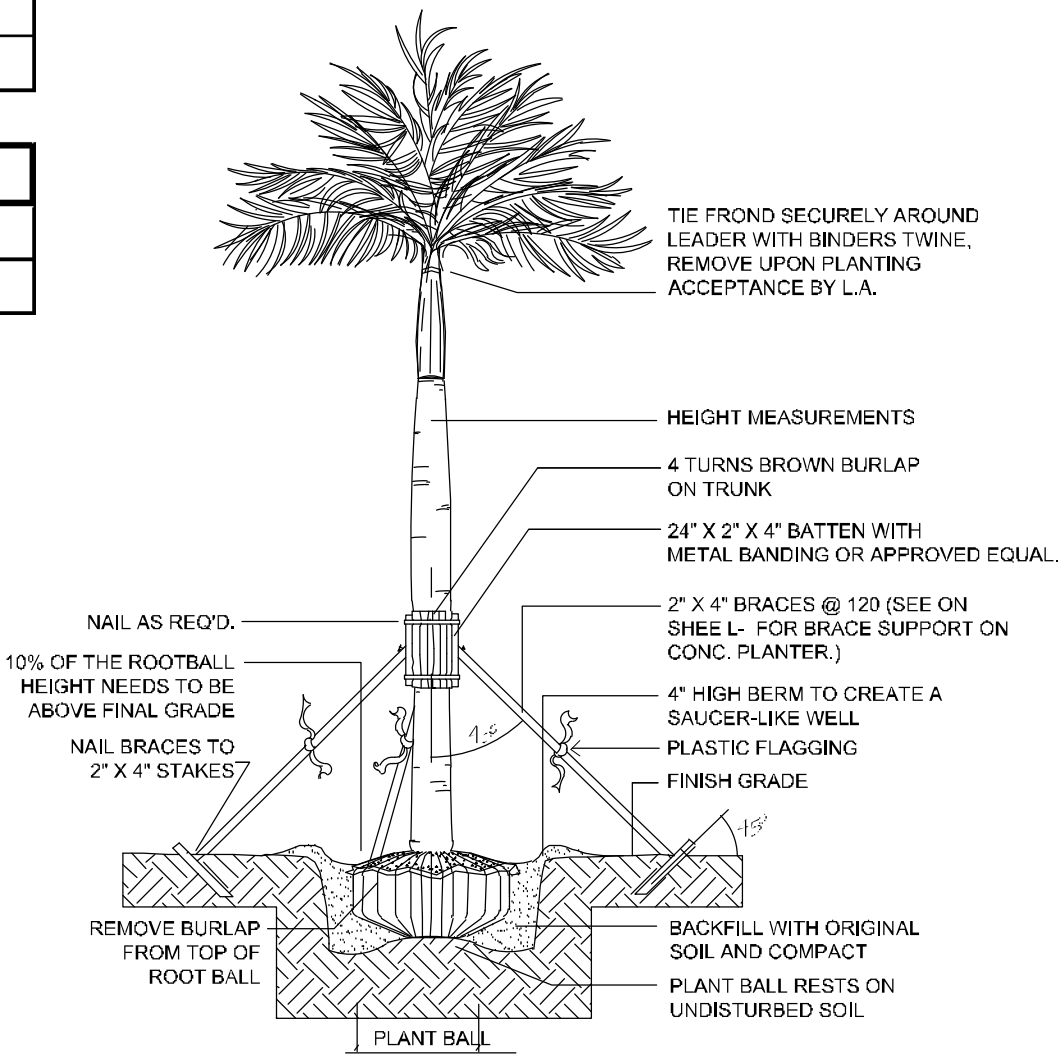

3 LARGE PALM STAKING DETAIL  
NOT TO SCALE

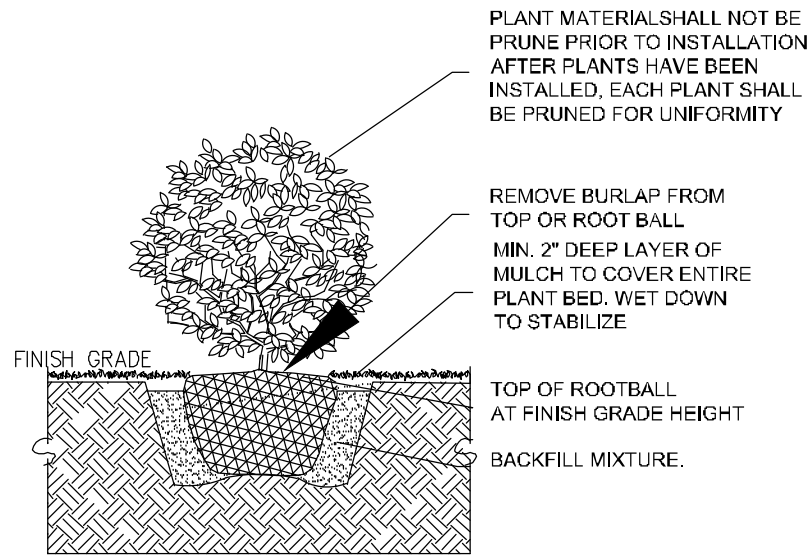

4 NOT TO SCALE

### GENERAL NOTES:

- All shrubs and groundcovers shall be guaranteed for six months from date of final acceptance. All trees and palms shall be guaranteed for one year from date of final acceptance. The Contractor shall be responsible to remove all the failing plant materials and replace them with the same kind and size material as specified in the plant list, with the same guarantee as initial planting.
- Contractor shall familiarize himself with the limits of work and existing conditions and verify all information. Where discrepancies with quantities and/or species differ between the planting plan(s) and the plant list, the contractor shall notify owner's representative in writing within seven (7) calendar days of notice to proceed. No changes shall be made without the prior, written consent of the Landscape Architect and/or Owner.
- Any substitution in size and/or plant material must be approved by the Landscape Architect in writing. All plants will be subject to approval by the Landscape Architect and/or owner's representative before planting can begin.
- All biodegradable burlap shall be untied and pulled down on the ball. Wire baskets and other non-biodegradable material attached to plants shall be removed prior to planting. Care shall be taken not to break or disturb rootball of plants.
- All plants shall be watered immediately after planting.
- All trees and palms shall be staked as shown in the plans. No nail staking permitted.
- Typically, shrub and groundcover plantings are shown as mass planting beds. Plants shall be placed on a triangular spacing configuration (staggered spacing).
- The Contractor shall bear all costs of testing of soils, amendments, etc. associated with the work and included in the specifications.
- All trees shall be fertilized at installation with "Agrifilm Pills", 21 gram size, with a 20-10-5 formulation, (or approved equal), according to manufacturer's recommendations.
- All palms shall be fertilized at installation with Florida Atlantic East Coast Fertilizer (FAEC) "Palm Special" 8-4-12 or approved equal.
- All other plants shall be fertilized at installation with (FAEC) 8-4-12 time-release fertilizer (with slow release sulphur) according to manufacturer's recommendations.

## 1 TABLE

SCALE: 1/4" = 1'-0"

| Rev. | Date | Rev. | Date |
|------|------|------|------|
|      |      |      |      |
|      |      |      |      |
ALL DRAWINGS AND WRITTEN MATERIAL APPEARING HEREIN CONSTITUTE THE ORIGINAL AND UNPUBLISHED WORK OF KOBİ KARP ARCHITECTURE, INC. AND MAY NOT BE REPRODUCED, COPIED, OR DISCLOSED WITHOUT THE EXPRESS WRITTEN CONSENT OF KOBİ KARP ARCHITECTURE, INC. AND/OR INTERIOR DESIGN, INC. AIA (© 2019)

## DRB FIRST SUBMITTAL

UDRB21-0773

## MIXED USE - COMMERCIAL - RESIDENCE

1771 PURDY AVE  
MIAMI BEACH, FLORIDA 33139

Owner:  
PRIVATE

Landscape Architect: CAROLINA MONTEIRO DA SILVA - REGISTERED  
LANDSCAPE ARCHITECT - LA6667311  
CLAD - 8020 NE 4TH AVE, STUDIO 113  
MIAMI, FL 33138  
(786) 536-6076  
INFO@CLADLANDSCAPE.COM

Consultant:  
VERDE VERTICAL INC  
55 NE 5th St # 3003  
Miami, FL 33132  
Tel: 305 988-7339  
Email: talita@verdevertical.com




Consultant:  
Name  
Address  
Tel:  
Email

Architect:  
Kobi Karp Architecture and Interior Design, Inc.  
571 NW 28th Street  
Miami, Florida 33127 USA  
Tel: +1(305) 573 1818  
Fax: +1(305) 573 3766




## TABLE

|                 |           |
|-----------------|-----------|
| Date 03-17-2021 | Sheet No. |
| Scale           | L1.11     |
| Project 2192    |           |

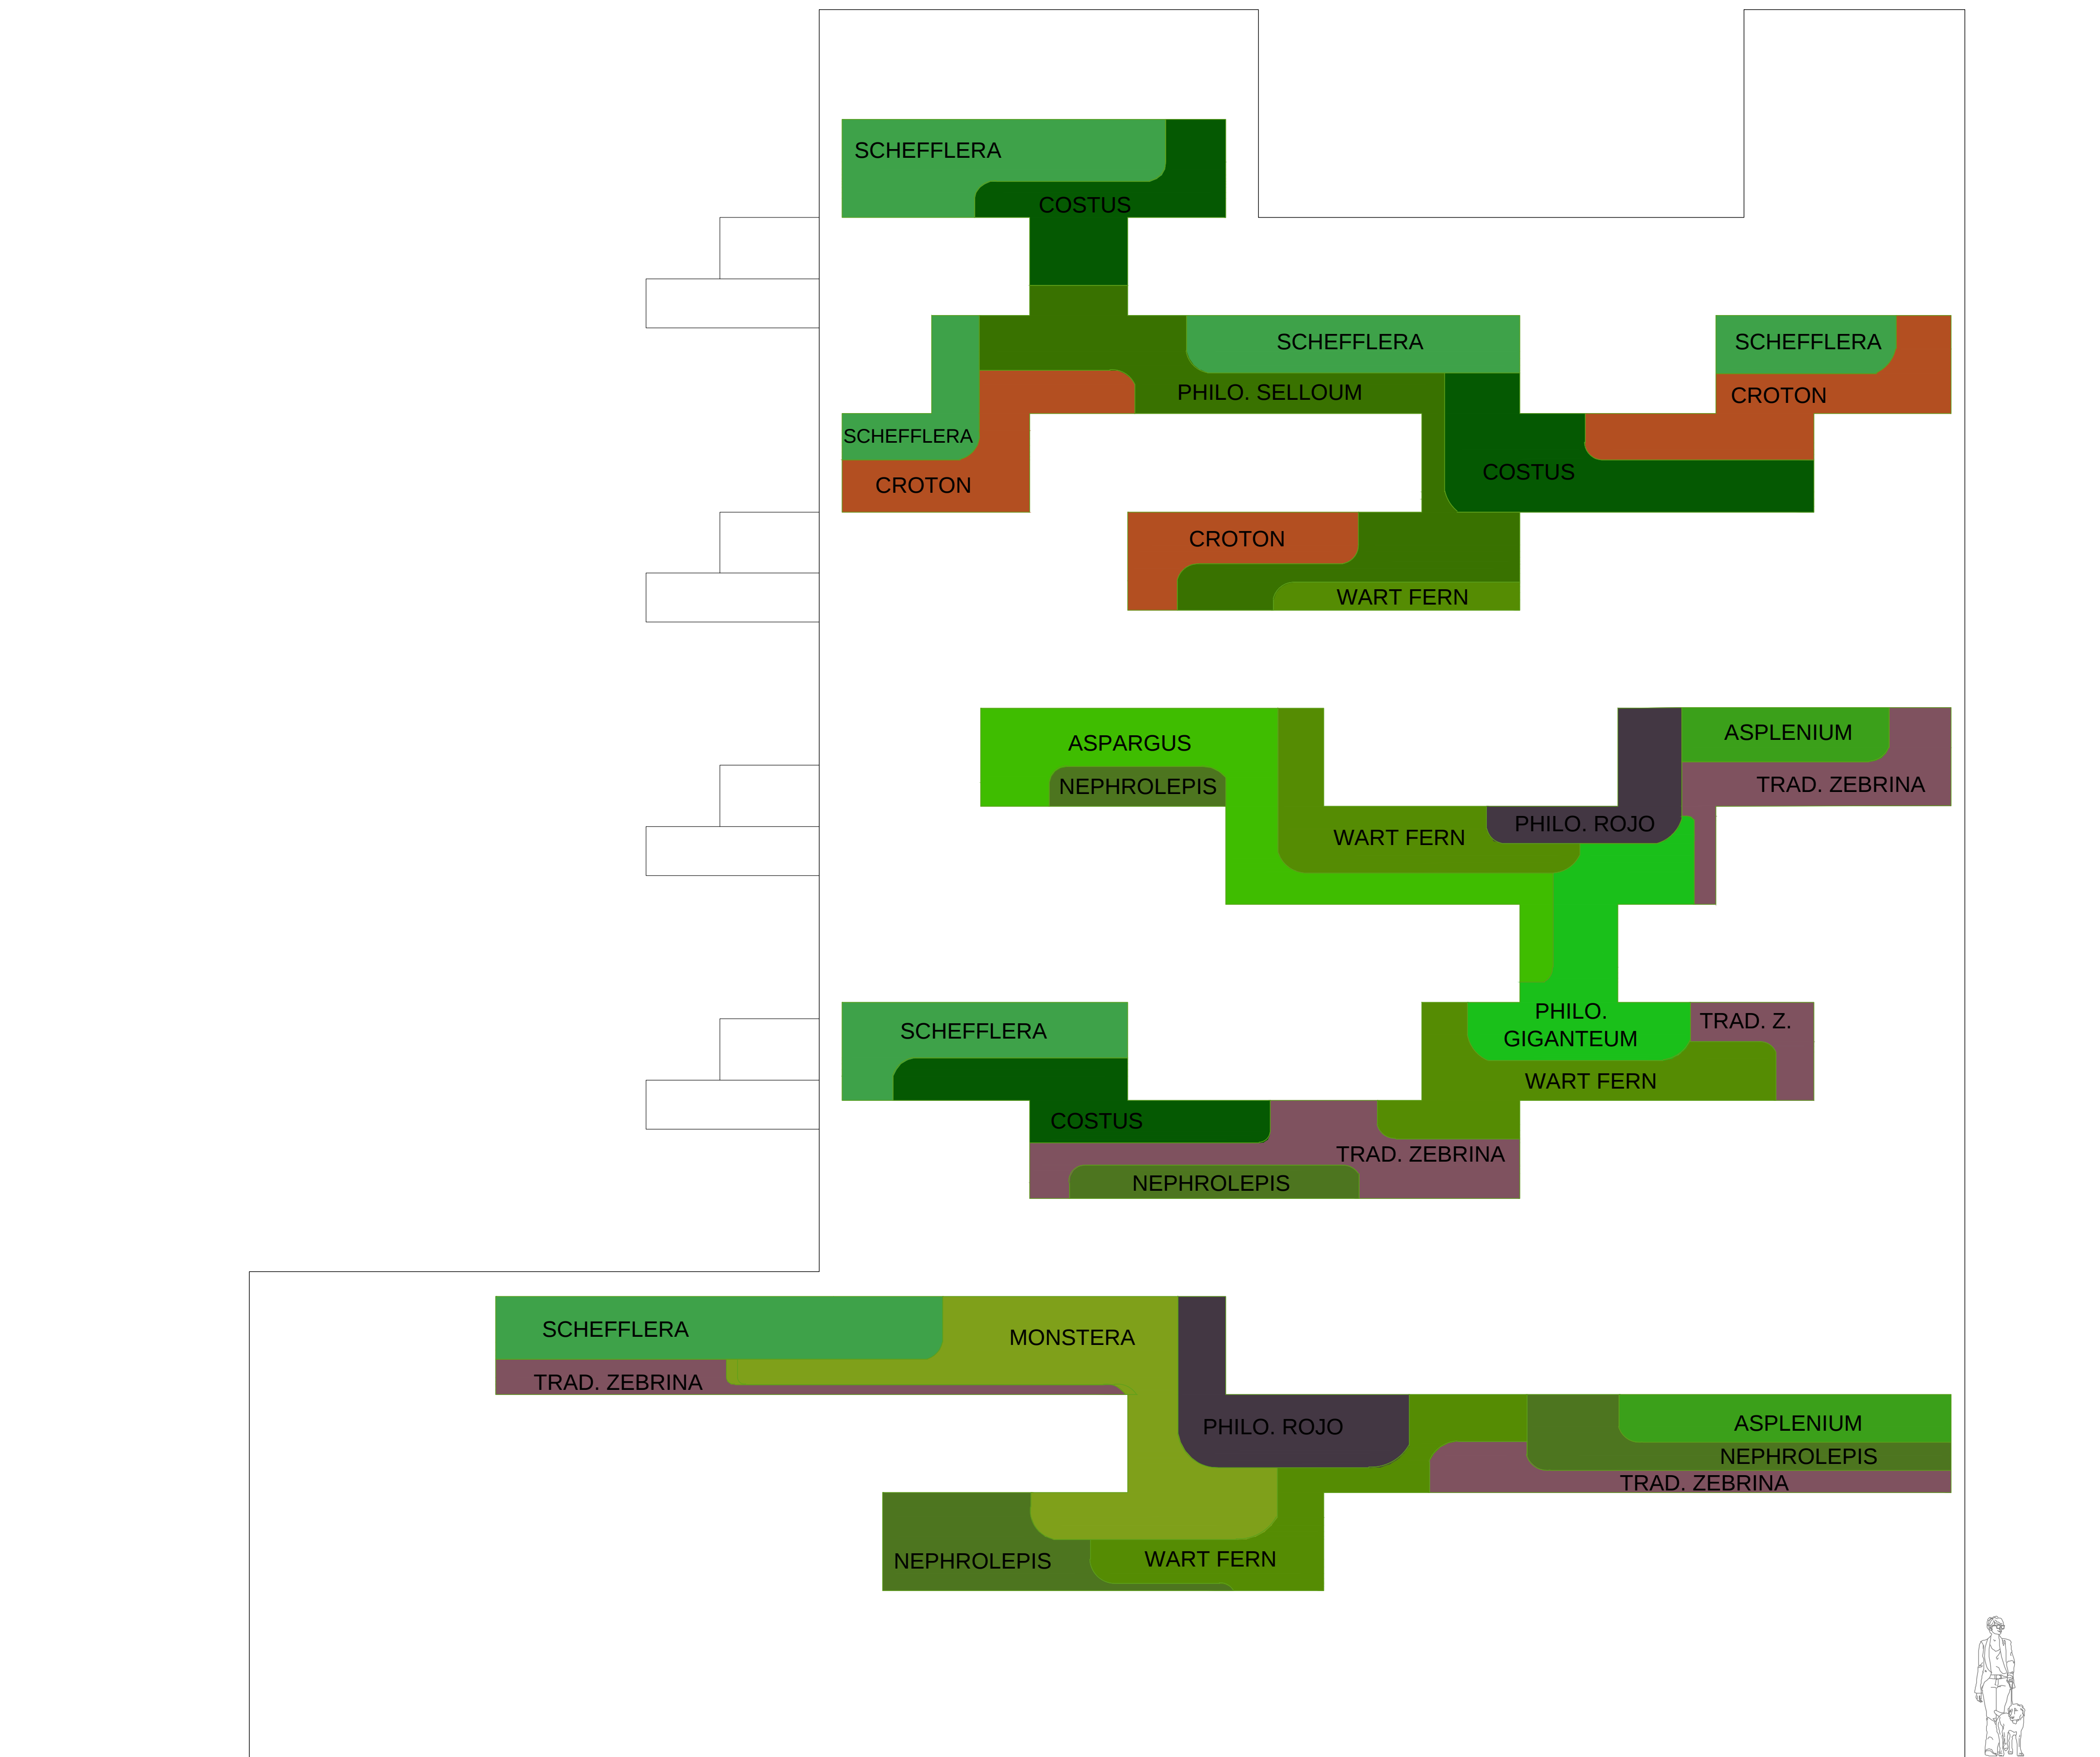

DRAWING BY KOBİ KARP ARCHITECTURE INTERIOR DESIGN

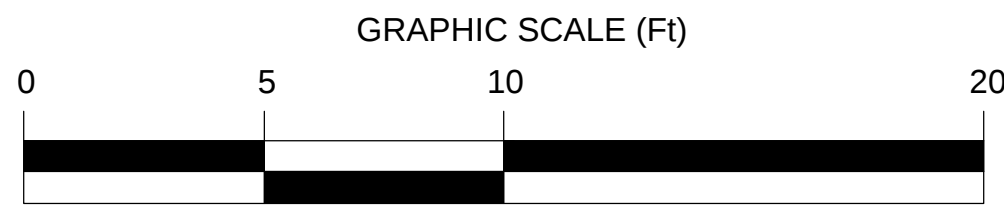

1 NORTH ELEVATION

SCALE: 1/4" = 1'-0"

| Rev. | Date | Rev. | Date |
|------|------|------|------|
|      |      |      |      |
|      |      |      |      |
ALL DRAWINGS AND WRITTEN MATERIAL APPEARING HEREIN CONSTITUTE THE ORIGINAL AND UNPUBLISHED WORK OF KOBİ KARP AIA, AND MAY NOT BE DUPLICATED, USED, OR DISCLOSED WITHOUT THE EXPRESS WRITTEN CONSENT OF KOBİ KARP ARCHITECTURE & INTERIOR DESIGN, INC. AIA. (© 2019)

DRB FIRST SUBMITTAL

UDRB21-0773

MIXED USE -  
COMMERCIAL - RESIDENCE

1771 PURDY AVE  
MIAMI BEACH, FLORIDA 33139

Owner:

PRIVATE

**Landscape Architect:** CAROLINA MONTEIRO DA SILVA - REGISTERED  
LANDSCAPE ARCHITECT - LA6667311  
CLAD - 8020 NE 4TH AVE, STUDIO 113  
MIAMI, FL 33138  
(786) 536-6076  
INFO@CLADLANDSCAPE.COM

**Consultant:**  
VERDE VERTICAL INC  
55 NE 5th St # 3003  
Miami, Florida 33132  
Tel: 305 988-7339  
Email: talita@verdevertical.com





Consultant:

Name  
Address  
Tel:  
Email

Architect:


Kobi Karp Architecture and Interior Design, Inc.  
571 NW 28th Street  
Miami, Florida 33127 USA  
Tel: +1(305) 573 1818  
Fax: +1(305) 573 3766

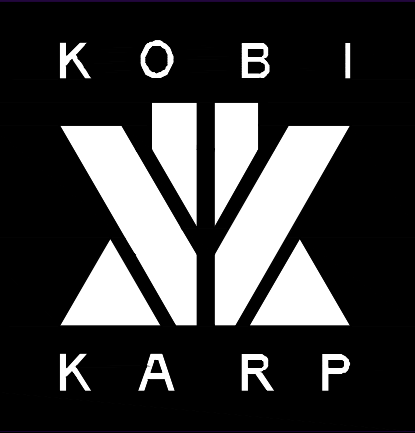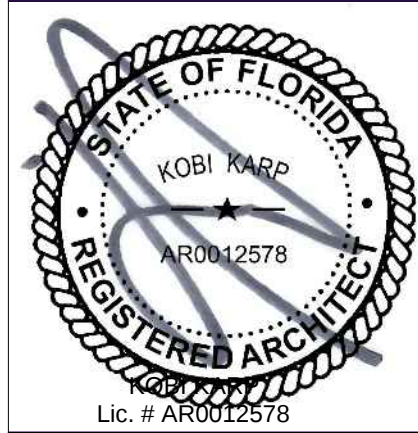

VERTICAL GARDEN DESIGN

|                  |           |
|------------------|-----------|
| Date: 03-17-2021 | Sheet No. |
| Scale            | L1.12     |
| Project: 2192    |           |

|                                           |       |                                 |                        |                |
|-------------------------------------------|-------|---------------------------------|------------------------|----------------|
| 1771 PURDY AVE MIAMI BEACH, FLORIDA 33139 |       |                                 |                        |                |
| GREEN WALL                                |       |                                 |                        |                |
| PLANTS                                    |       |                                 |                        |                |
| QTY.                                      | UN.   | BOTANICAL NAME                  | COMMON NAME            |                |
| 106,0                                     | sq.ft | Asparagus densiflorus sprengeri | Asparagus fern         | 1 GAL, 8" SPR  |
| 45,4                                      | sq.ft | Asplenium                       | Asplenium              | 1 GAL, 8" SPR  |
| 197,0                                     | sq.ft | Costus spiralis                 | Costus                 | 1 GAL, 8" SPR  |
| 164,6                                     | sq.ft | Croton linearis                 | Pineland croton        | 1 GAL, 12" SPR |
| 92,0                                      | sq.ft | Iresine                         | Iresine                | 1 GAL, 8" SPR  |
| 76,0                                      | sq.ft | Monstera deliciosa              | Monstera               | 3 GAL, 12" SPR |
| 126,0                                     | sq.ft | Nephrolepis cordifolia          | Boston fern            | 1 GAL, 8" SPR  |
| 38,0                                      | sq.ft | Strobilanthes dyerianus Mast    | Persian Shield Plant   | 1 GAL, 8" SPR  |
| 58,0                                      | sq.ft | Philodendron "Rojo Congo"       | Philodendron Rojo      | 3 GAL, 12" SPR |
| 176,0                                     | sq.ft | Philodendron selloum            | Philodendron Lacy Tree | 3 GAL, 12" SPR |
| 85,0                                      | sq.ft | Philodendron giganteum          | Phiodendron            | 3 GAL, 12" SPR |
| 66,0                                      | sq.ft | Philodendron 'xanadu'           | Phiodendron            | 3 GAL, 12" SPR |
| 310,0                                     | sq.ft | Schefflera arboricola dwarf     | Umbrella plant         | 1 GAL, 8" SPR  |
| 143,2                                     | sq.ft | Tradescantia zebrina            | Inchplant              | 1 GAL, 8" SPR  |
| 173,0                                     | sq.ft | Phymatosorus scolopendria       | Wart Fern              | 3 GAL, 12" SPR |

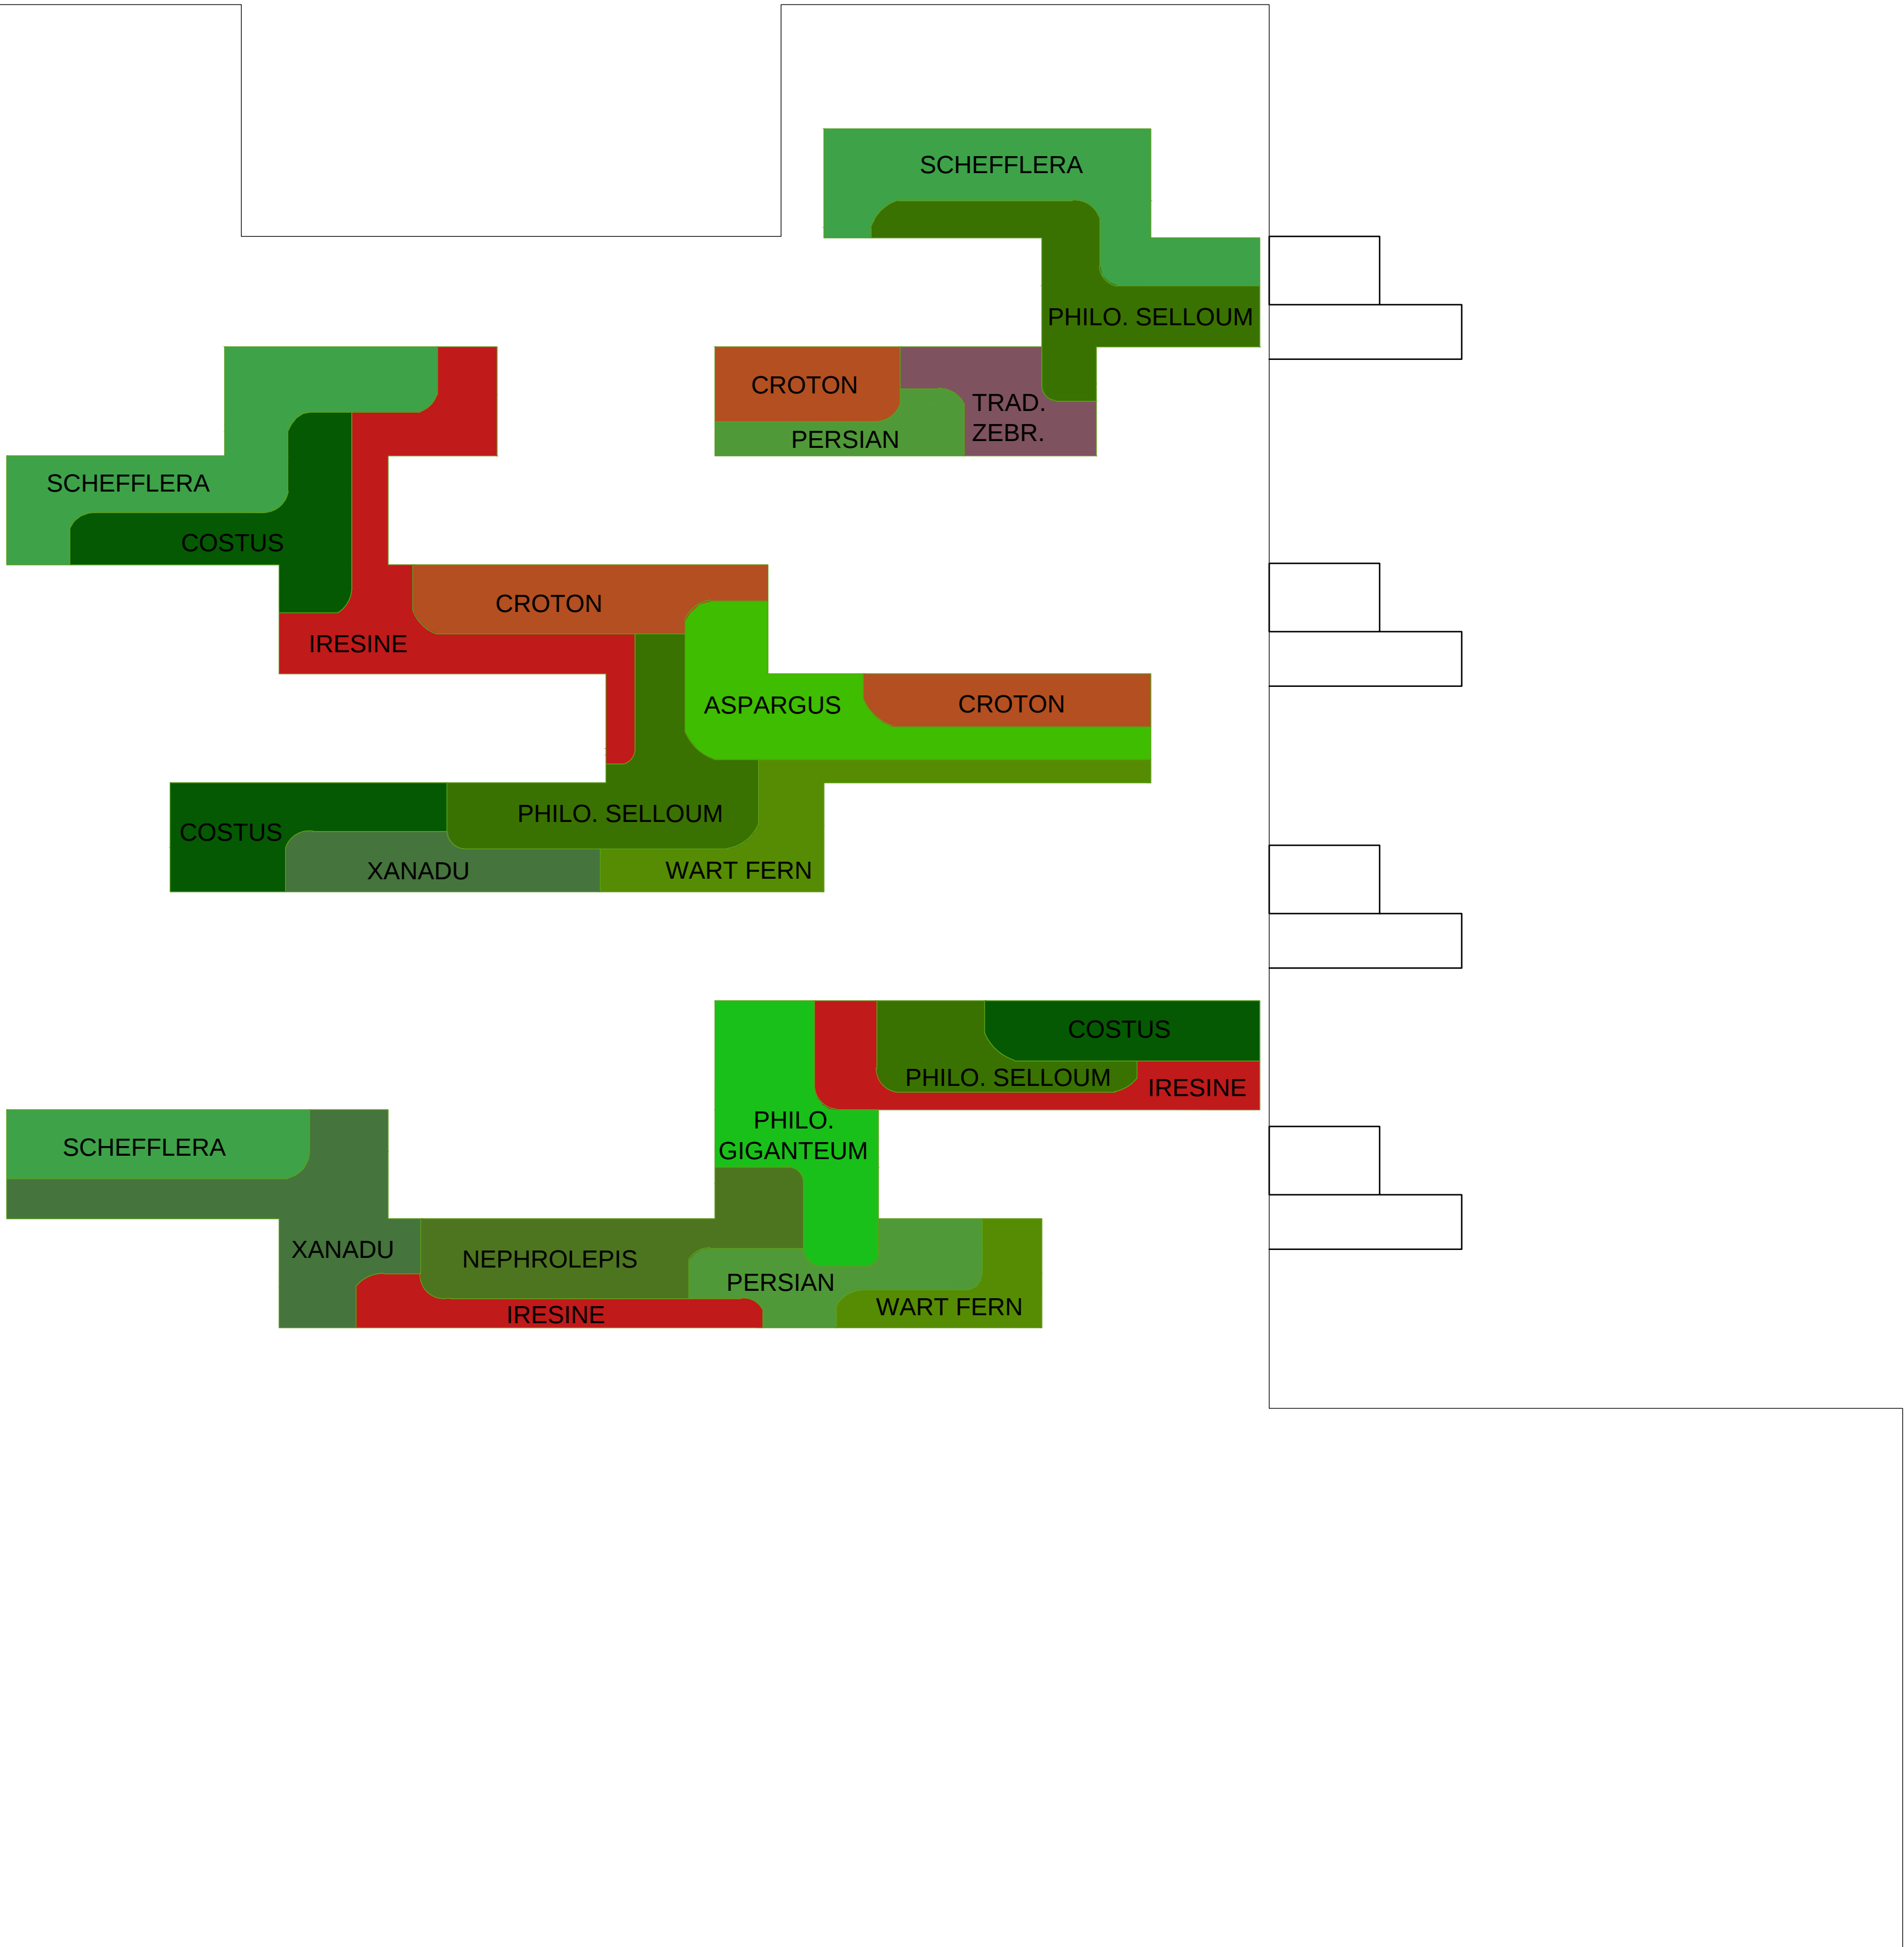

DRAWING BY KOBİ KARP ARCHITECTURE INTERIOR DESIGN

1 SOUTH ELEVATION

SCALE: 1/4" = 1'-0"

| Rev. | Date | Rev. | Date |
|------|------|------|------|
|      |      |      |      |
|      |      |      |      |
ALL DRAWINGS AND WRITTEN MATERIAL APPEARING HEREIN CONSTITUTE THE ORIGINAL AND UNPUBLISHED WORK OF KOBİ KARP AIA, AND MAY NOT BE DUPLICATED, USED, OR DISCLOSED WITHOUT THE EXPRESS WRITTEN CONSENT OF KOBİ KARP ARCHITECTURE & INTERIOR DESIGN, INC. AIA. (© 2019)

DRB FIRST SUBMITTAL

UDRB21-0773

MIXED USE -  
COMMERCIAL - RESIDENCE

1771 PURDY AVE  
MIAMI BEACH, FLORIDA 33139

Owner:  
PRIVATE

Landscape Architect: CAROLINA MONTEIRO DA SILVA - REGISTERED  
LANDSCAPE ARCHITECT - LA6667311  
CLAD - 8020 NE 4TH AVE, STUDIO 113  
MIAMI, FL 33138  
(786) 536-6076  
INFO@CLADLANDSCAPE.COM

Consultant:  
VERDE VERTICAL INC  
55 NE 5th St # 3003  
Miami, Florida 33132  
Tel: 305 988-7339  
Email: talita@verdevertical.com



Consultant:  
Name  
Address  
Address  
Tel:  
Email

Architect:  
Kobi Karp Architecture and Interior Design, Inc.  
571 NW 28th Street  
Miami, Florida 33127 USA  
Tel: +1(305) 573 1818  
Fax: +1(305) 573 3766



VERTICAL GARDEN DESIGN

|                 |           |
|-----------------|-----------|
| Date 03-17-2021 | Sheet No. |
| Scale           | L1.13     |
| Project 2192    |           |



ASPARAGUS



ASPENIUM



BOTTLE PALM



BOUGAINVILLEA




COSTUS



CROTON



FOXTAIL PALM

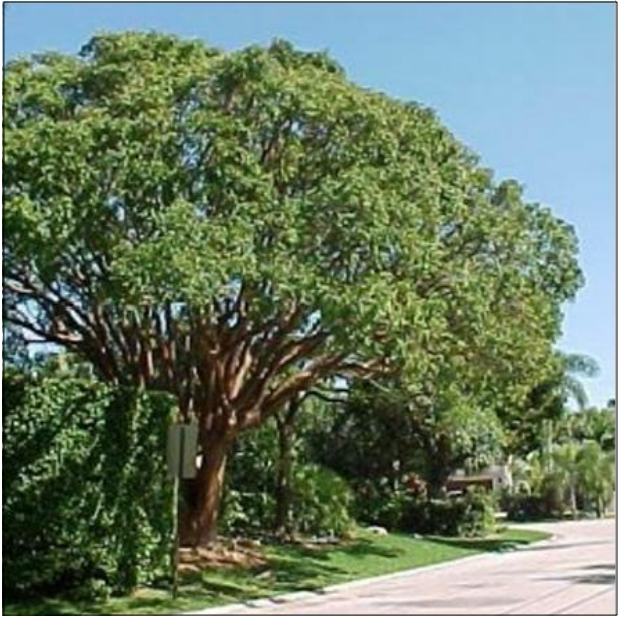

GUMBO LIMBO



IPOMOEA




IREFINE



JAMAICAN CAPER



LIRIOPE

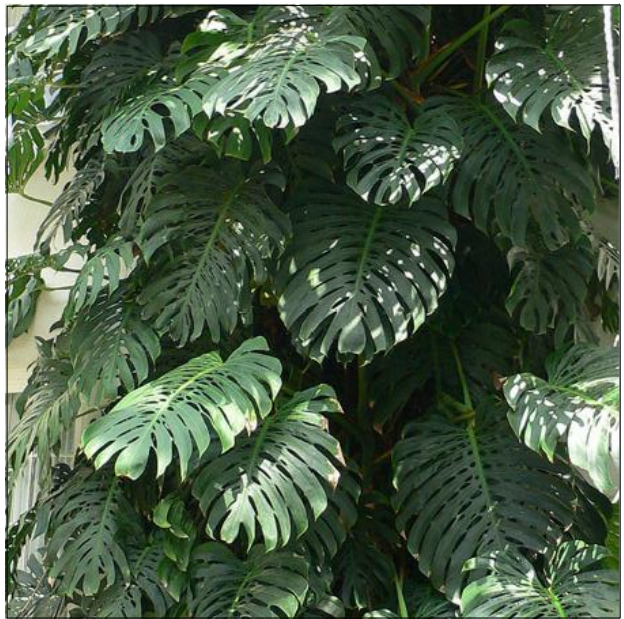

MONSTERA



PHILODENDRON SELLOUM



NEPHROLEPIS CORDIFOLIA



PEANUT



PERSIAN SHIELD PLANT



PHILODENDRON RED CONGO




PHILODENDRON GIGANTEUM



PHILODENDRON XANADU



RED-TIP COCOPLUM

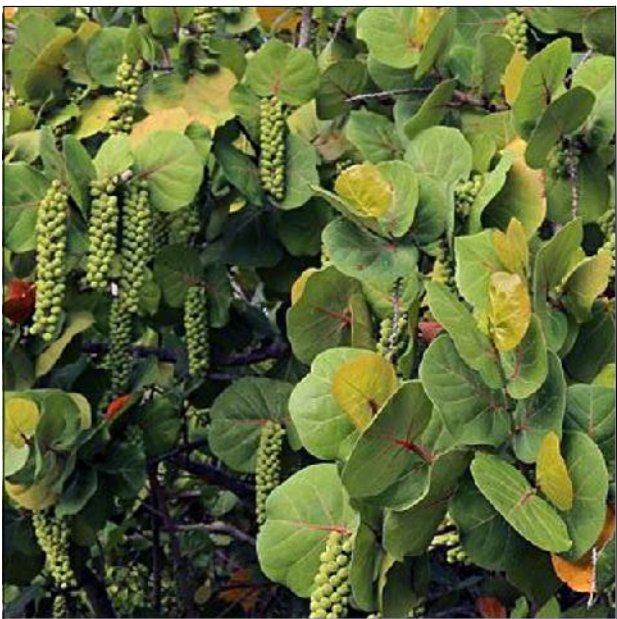

SEAGRAPE



SCHEFFLERA DWARF



SILVER BUTTONWOOD



SIMPSONS STOPPER



SOLITAIRE PALM



SPIDER LILY



TRADESCANTIA ZEBRINA



WART FERN



WILD COFFEE

1

PLANT PALETTE

SCALE: 1/4" = 1'-0"

| Rev. | Date | Rev. | Date |
|------|------|------|------|
|      |      |      |      |
|      |      |      |      |
ALL DRAWINGS AND WRITTEN MATERIAL APPEARING HEREIN CONSTITUTE THE ORIGINAL AND UNPUBLISHED WORK OF KOBİ KARP A.Ş. AND MAY NOT BE DUPLICATED, USED, OR DISCLOSED WITHOUT THE EXPRESS WRITTEN CONSENT OF KOBİ KARP ARCHITECTURE & INTERIOR DESIGN, INC. A.Ş. (© 2019)

DRB FIRST SUBMITTAL

UDRB21-0773

MIXED USE -  
COMMERCIAL - RESIDENCE

1771 PURDY AVE  
MIAMI BEACH, FLORIDA 33139

Owner:  
PRIVATE


Landscape Architect: CAROLINA MONTEIRO DA SILVA - REGISTERED  
LANDSCAPE ARCHITECT - LA6667311  
CLAD - 8020 NE 4TH AVE, STUDIO 113  
MIAMI, FL 33138  
(786) 536-6076  
INFO@CLADLANDSCAPE.COM

Consultant:  
VERDE VERTICAL INC  
55 NE 5th St # 3003  
Miami, Florida 33132  
Tel: 305 988-7339  
Email: talita@verdevertical.com



Consultant:  
Name  
Address  
Tel:  
Email

Architect:  
Kobi Karp Architecture and Interior Design, Inc.  
571 NW 28th Street  
Miami, Florida 33127 USA  
Tel: +1(305) 573 1818  
Fax: +1(305) 573 3766

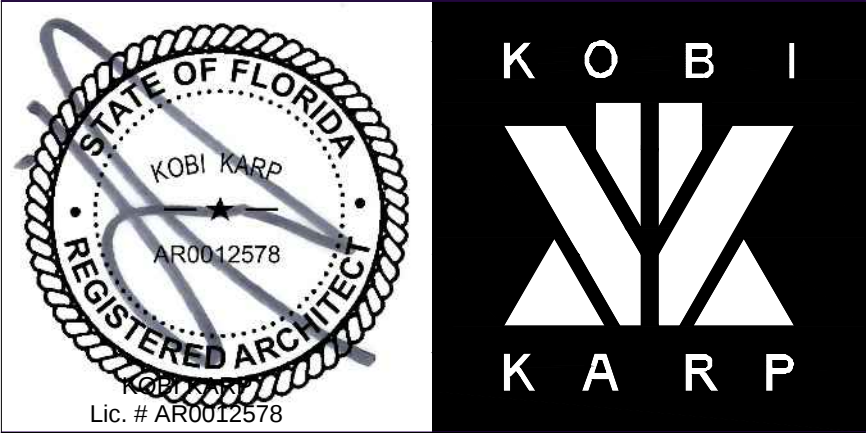

PLANT PALETTE

|                 |           |
|-----------------|-----------|
| Date 03-17-2021 | Sheet No. |
| Scale           | L1.14     |
| Project 2192    |           |