


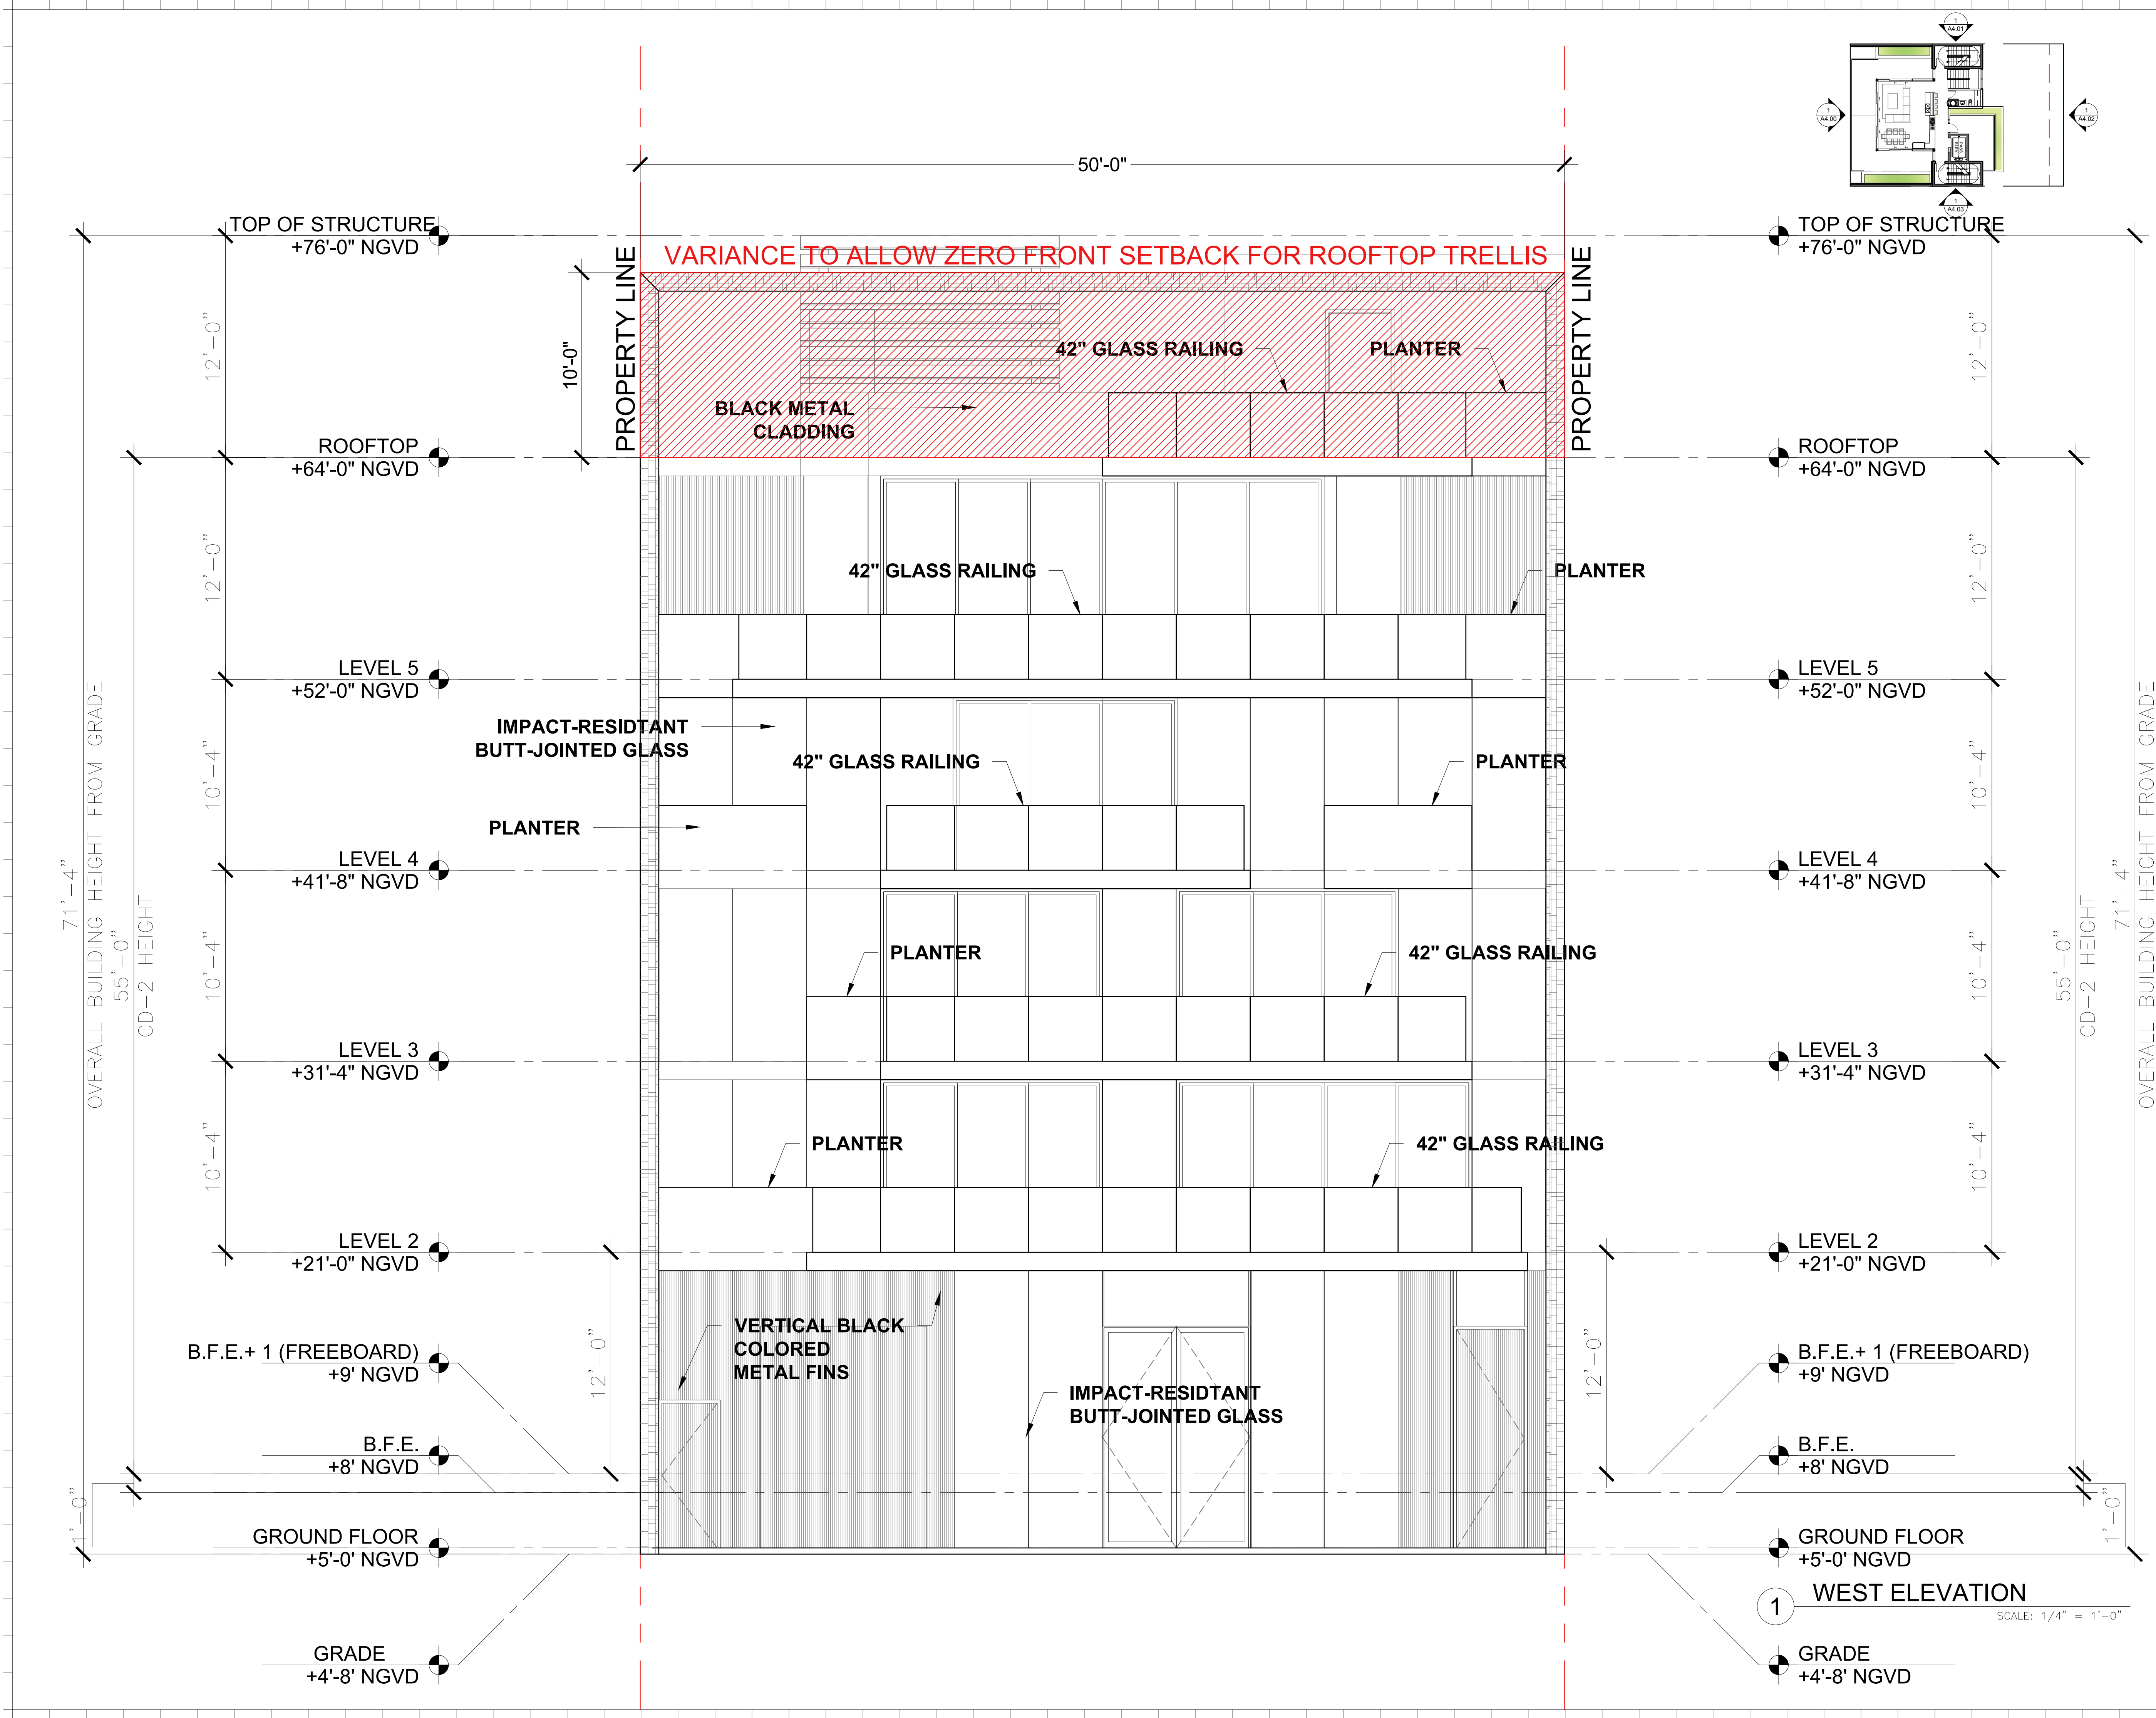

Rev.	Date	Rev.	Date

ALL DRAWINGS AND WRITTEN MATERIAL APPEARING HEREIN CONSTITUTE THE ORIGINAL AND UNPUBLISHED WORK OF KOBİ KARP AIA, AND MAY NOT BE DUPLICATED, USED, OR DISCLOSED WITHOUT THE EXPRESS WRITTEN CONSENT OF KOBİ KARP ARCHITECTURE & INTERIOR DESIGN, INC. AIA (© 2019)

DRB FINAL SUBMITTAL

DRB21-0773

MULTIFAMILY RESIDENCE

1771 PURDY AVE
MIAMI BEACH, FLORIDA 33139

Owner:


PRIVATE

Landscape Architect:
Name
Address
Tel:
Email

Consultant:
Name
Address
Tel:
Email



Consultant:
Name
Address
Tel:
Email

Architect:
Kobi Karp Architecture and Interior Design, Inc.
571 NW 28th Street
Miami, Florida 33127 USA
Tel: +1(305) 573 1818
Fax: +1(305) 573 3766

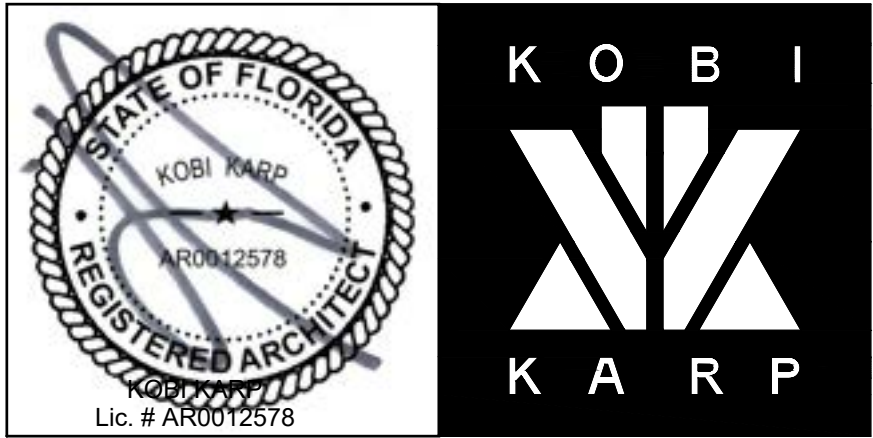

ELEVATION

Date 03-07-2022	Sheet No.
Scale	A4.00
Project 2192	

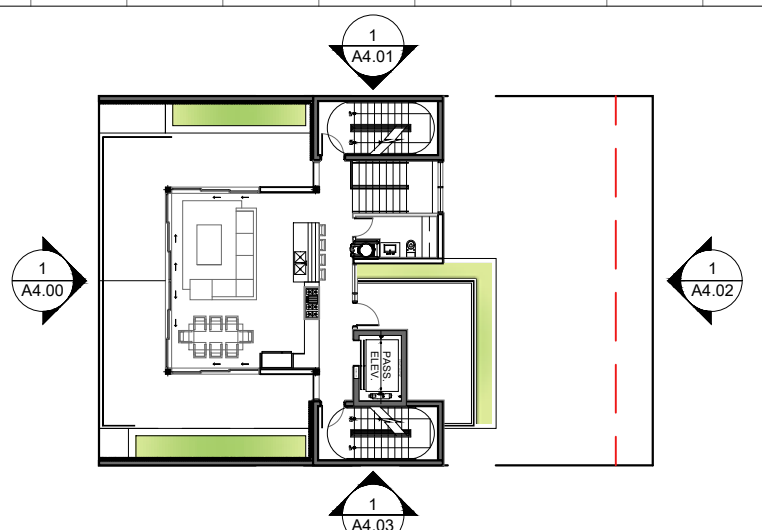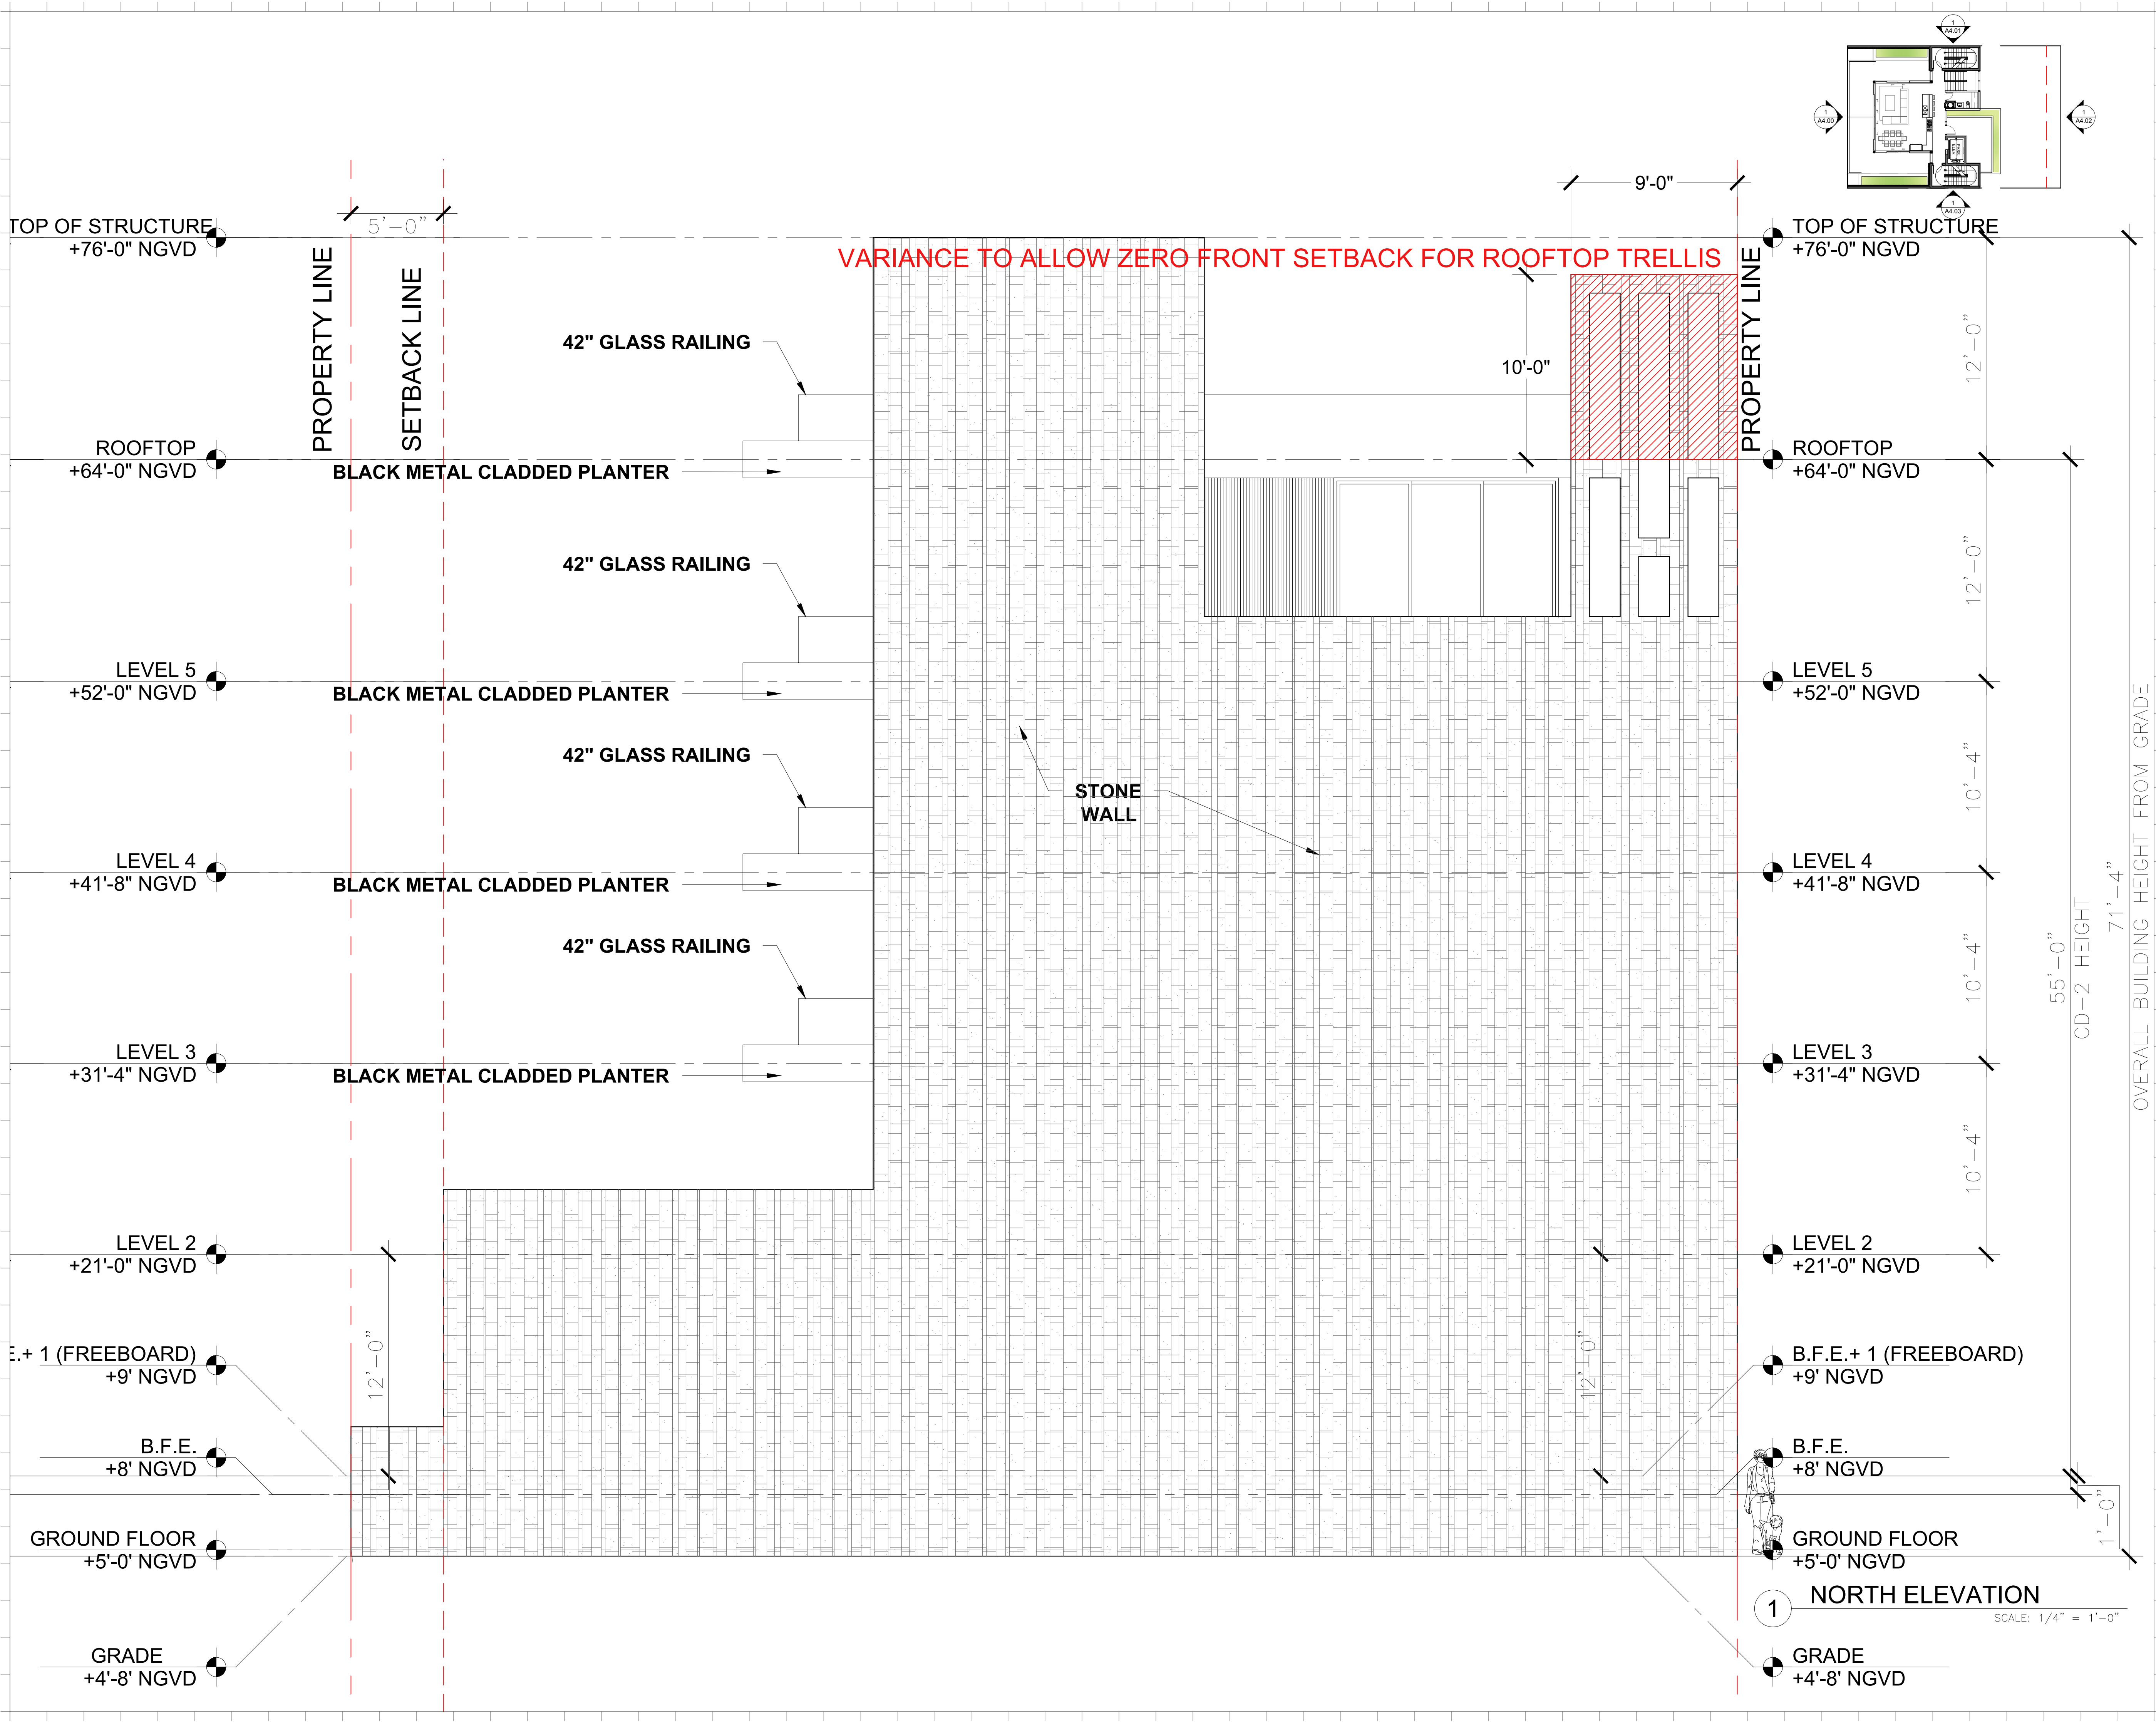

Rev.	Date	Rev.	Date

ALL DRAWINGS AND WRITTEN MATERIAL APPEARING HEREIN CONSTITUTE THE ORIGINAL AND UNPUBLISHED WORK OF KOBİ KARP AIA, AND MAY NOT BE DUPLICATED, USED, OR DISCLOSED WITHOUT THE EXPRESS WRITTEN CONSENT OF KOBİ KARP ARCHITECTURE & INTERIOR DESIGN, INC. AIA (c) 2019

DRB FINAL SUBMITTAL

DRB21-0773

MULTIFAMILY RESIDENCE

1771 PURDY AVE
MIAMI BEACH, FLORIDA 33139


Owner:
PRIVATE

Landscape Architect:
Name
Address
Tel:
Email


Consultant:
Name
Address
Tel:
Email

Consultant:
Name
Address
Tel:
Email

Architect:
Kobi Karp Architecture and Interior Design, Inc.
571 NW 28th Street
Miami, Florida 33127 USA
Tel: +1(305) 573 1818
Fax: +1(305) 573 3766

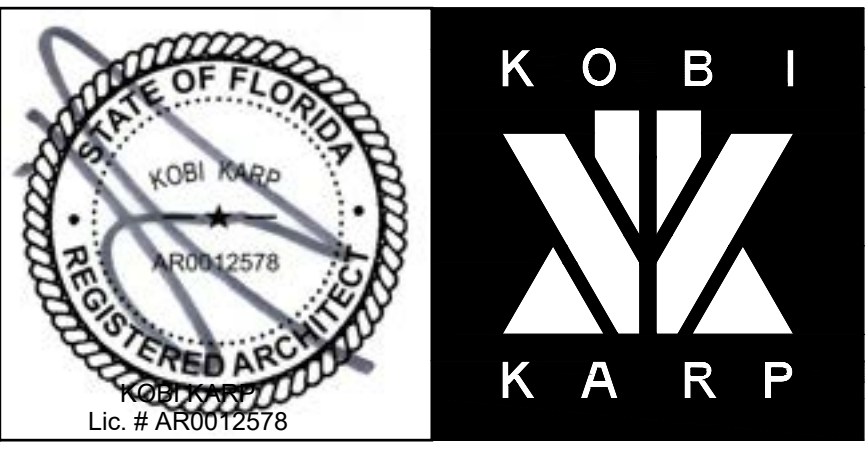

ELEVATION	
Date 03-07-2022	Sheet No.
Scale	A4.01
Project 2192	

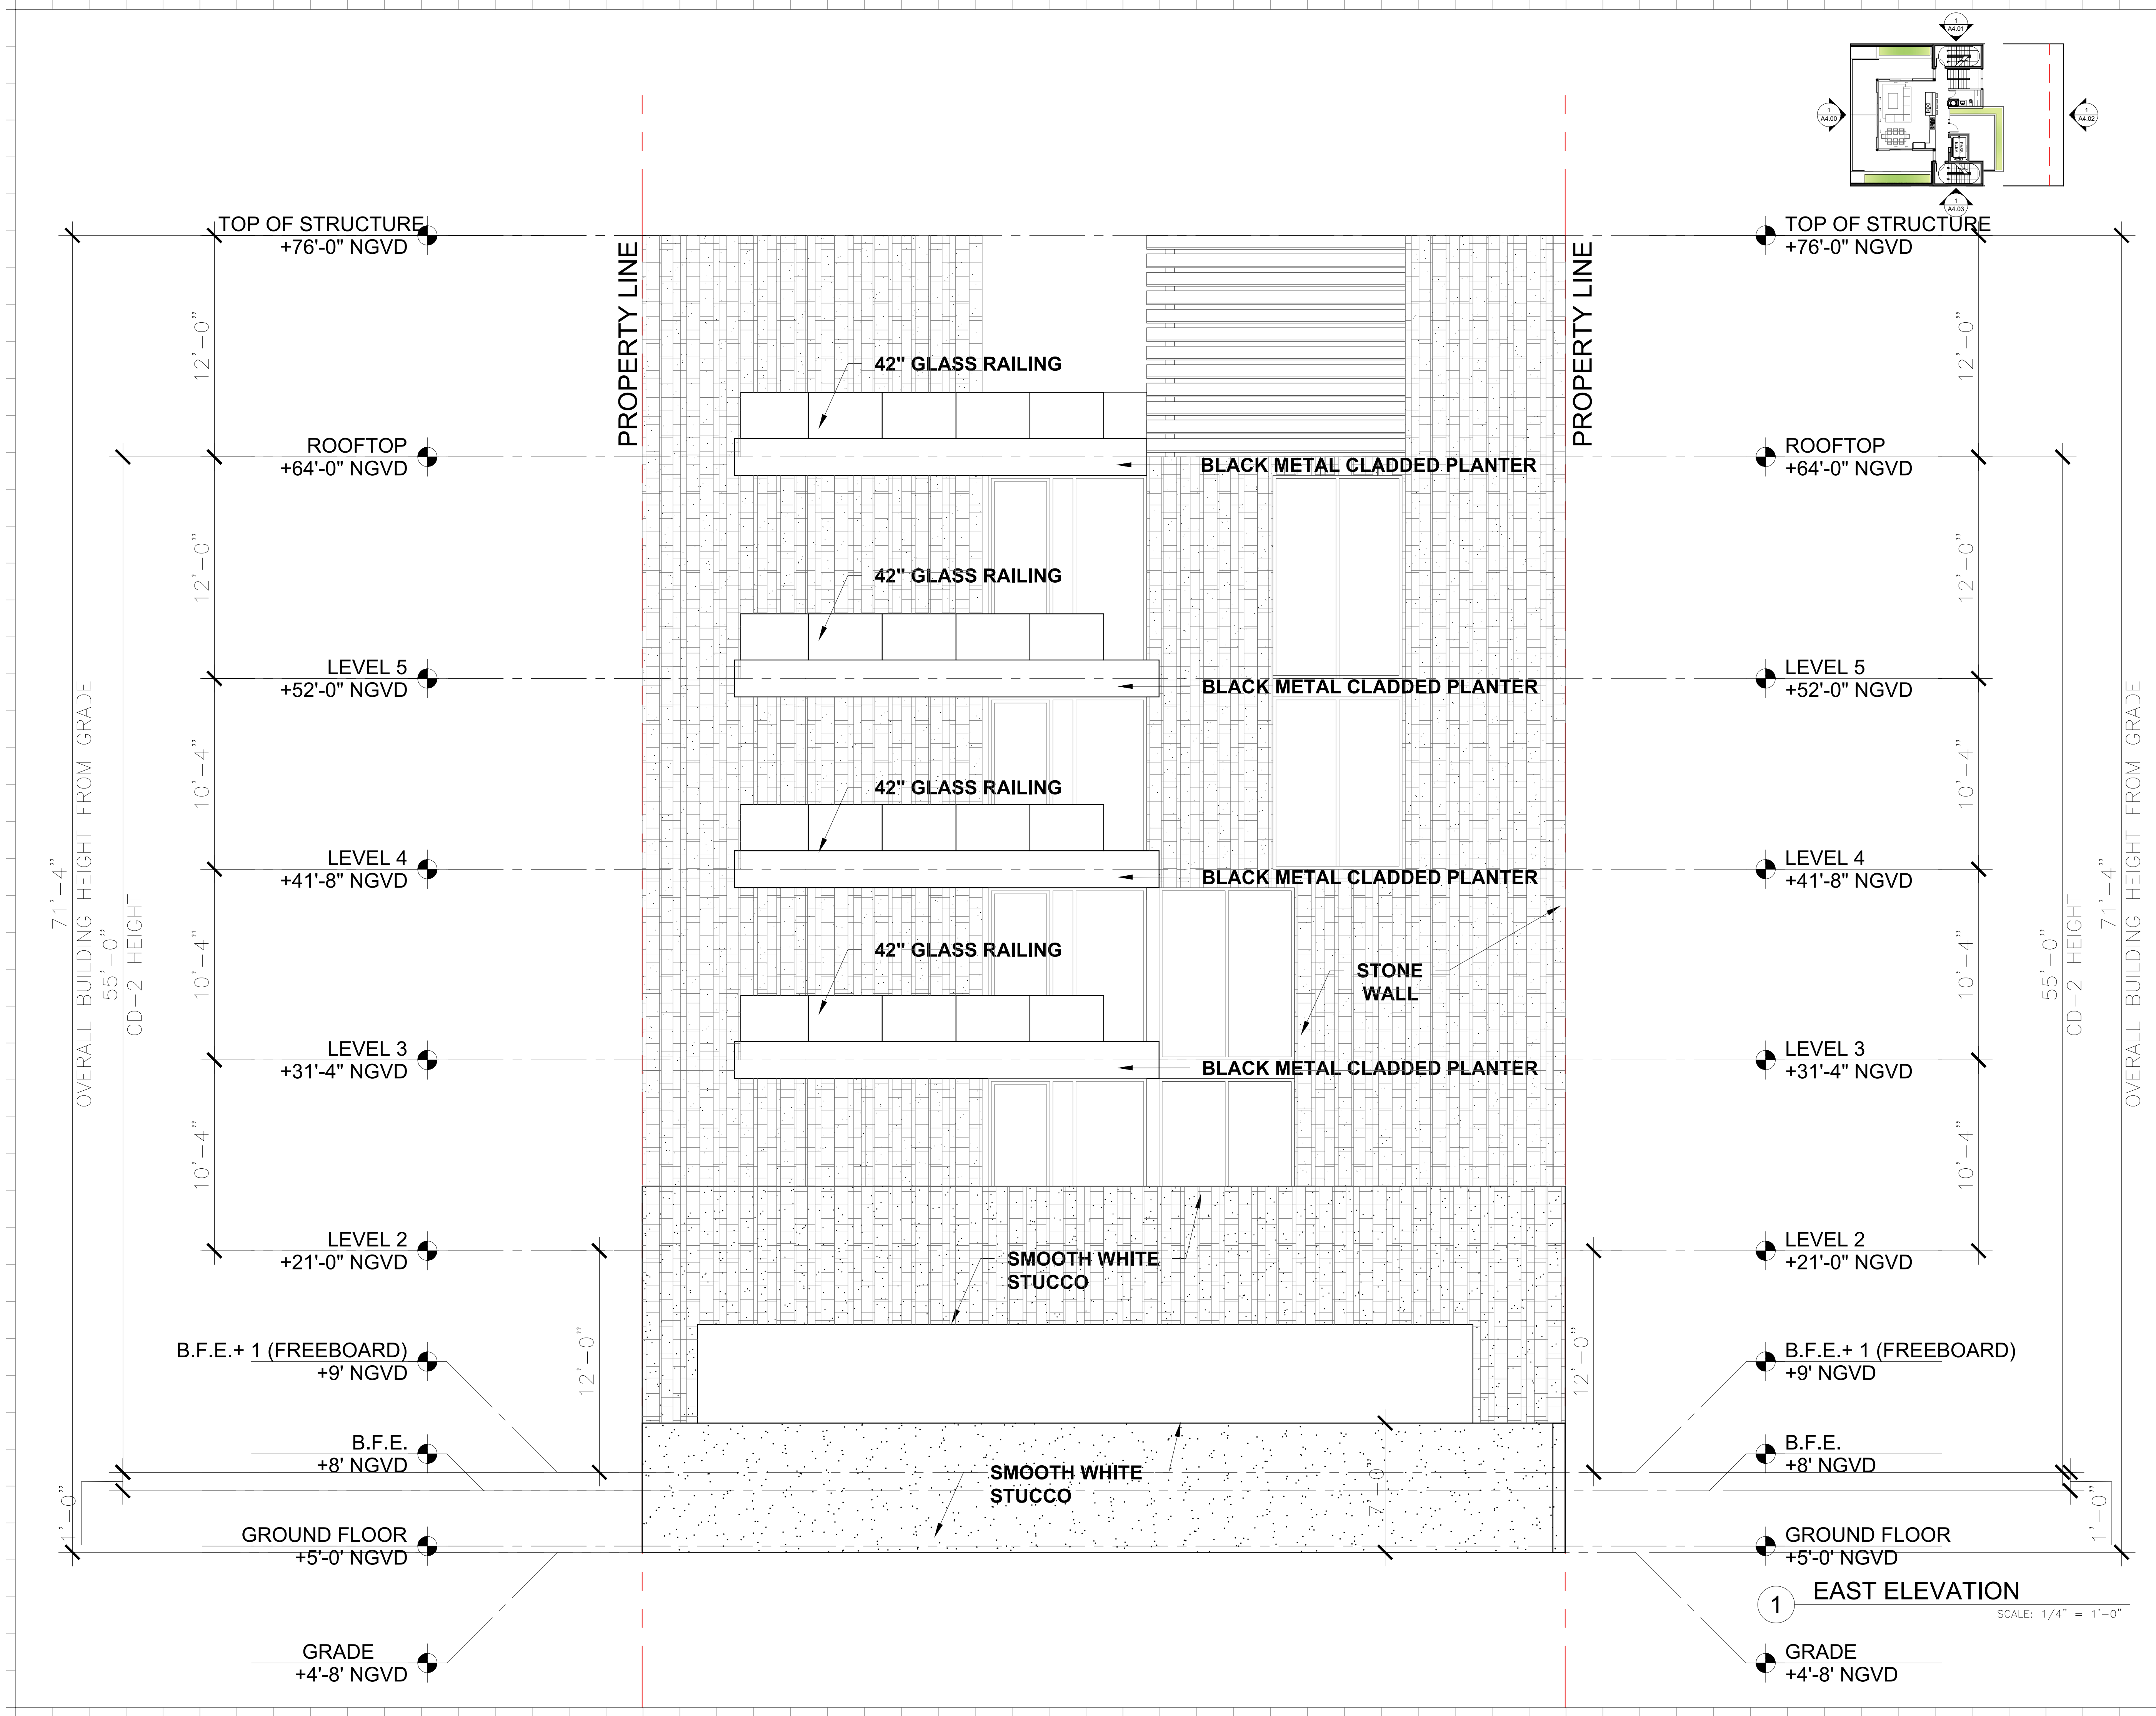

Rev.	Date	Rev.	Date

ALL DRAWINGS AND WRITTEN MATERIAL APPEARING HEREIN CONSTITUTE THE ORIGINAL AND UNPUBLISHED WORK OF KOBİ KARP AIA, AND MAY NOT BE DUPLICATED, USED, OR DISCLOSED WITHOUT THE EXPRESS WRITTEN CONSENT OF KOBİ KARP ARCHITECTURE & INTERIOR DESIGN, INC. AIA (c) 2019

DRB FINAL SUBMITTAL

DRB21-0773

MULTIFAMILY RESIDENCE

1771 PURDY AVE
MIAMI BEACH, FLORIDA 33139

Owner:


PRIVATE

Landscape Architect:
Name
Address
Tel:
Email

Consultant:
Name
Address
Tel:
Email

Consultant:
Name
Address
Tel:
Email

Architect:
Kobi Karp Architecture and Interior Design, Inc.
571 NW 28th Street
Miami, Florida 33127 USA
Tel: +1(305) 573 1818
Fax: +1(305) 573 3766

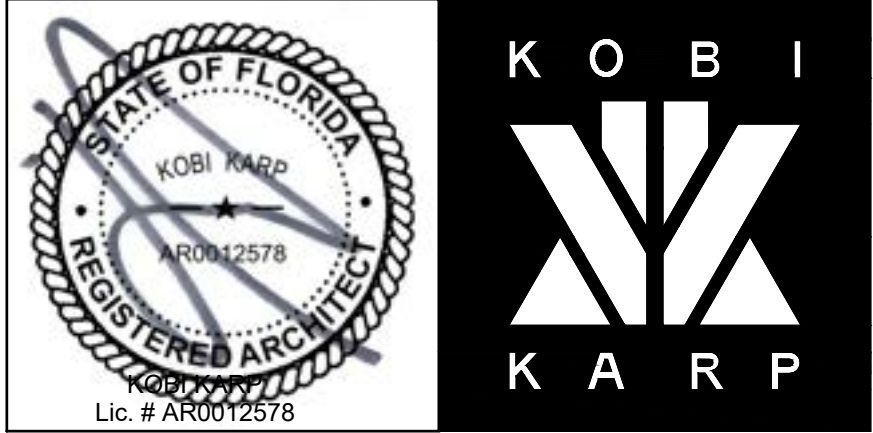

ELEVATION

Date 03-07-2022	Sheet No.
Scale	A4.02
Project 2192	



Rev.	Date	Rev.	Date

ALL DRAWINGS AND WRITTEN MATERIAL APPEARING HEREIN CONSTITUTE THE ORIGINAL AND UNPUBLISHED WORK OF KOBİ KARP AIA, AND MAY NOT BE DUPLICATED, USED, OR DISCLOSED WITHOUT THE EXPRESS WRITTEN CONSENT OF KOBİ KARP ARCHITECTURE & INTERIOR DESIGN, INC. AIA (c) 2019

DRB FINAL SUBMITTAL

DRB21-0773

MULTIFAMILY RESIDENCE

1771 PURDY AVE
MIAMI BEACH, FLORIDA 33139

Owner:


PRIVATE

Landscape Architect:
Name
Address
Tel:
Email

Consultant:
Name
Address
Tel:
Email


Consultant:
Name
Address
Tel:
Email

Architect:
Kobi Karp Architecture and Interior Design, Inc.
571 NW 28th Street
Miami, Florida 33127 USA
Tel: +1(305) 573 1818
Fax: +1(305) 573 3766

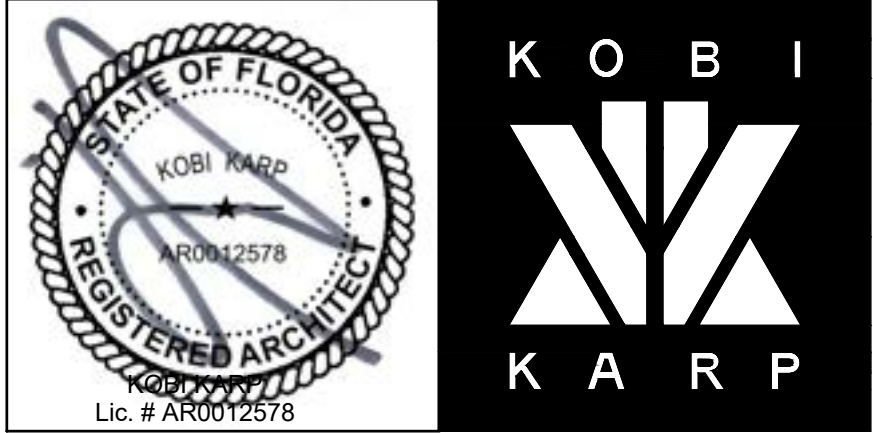

RENDERED ELEVATION

Date 03-07-2022	Sheet No.
Scale	A4.04
Project 2192	

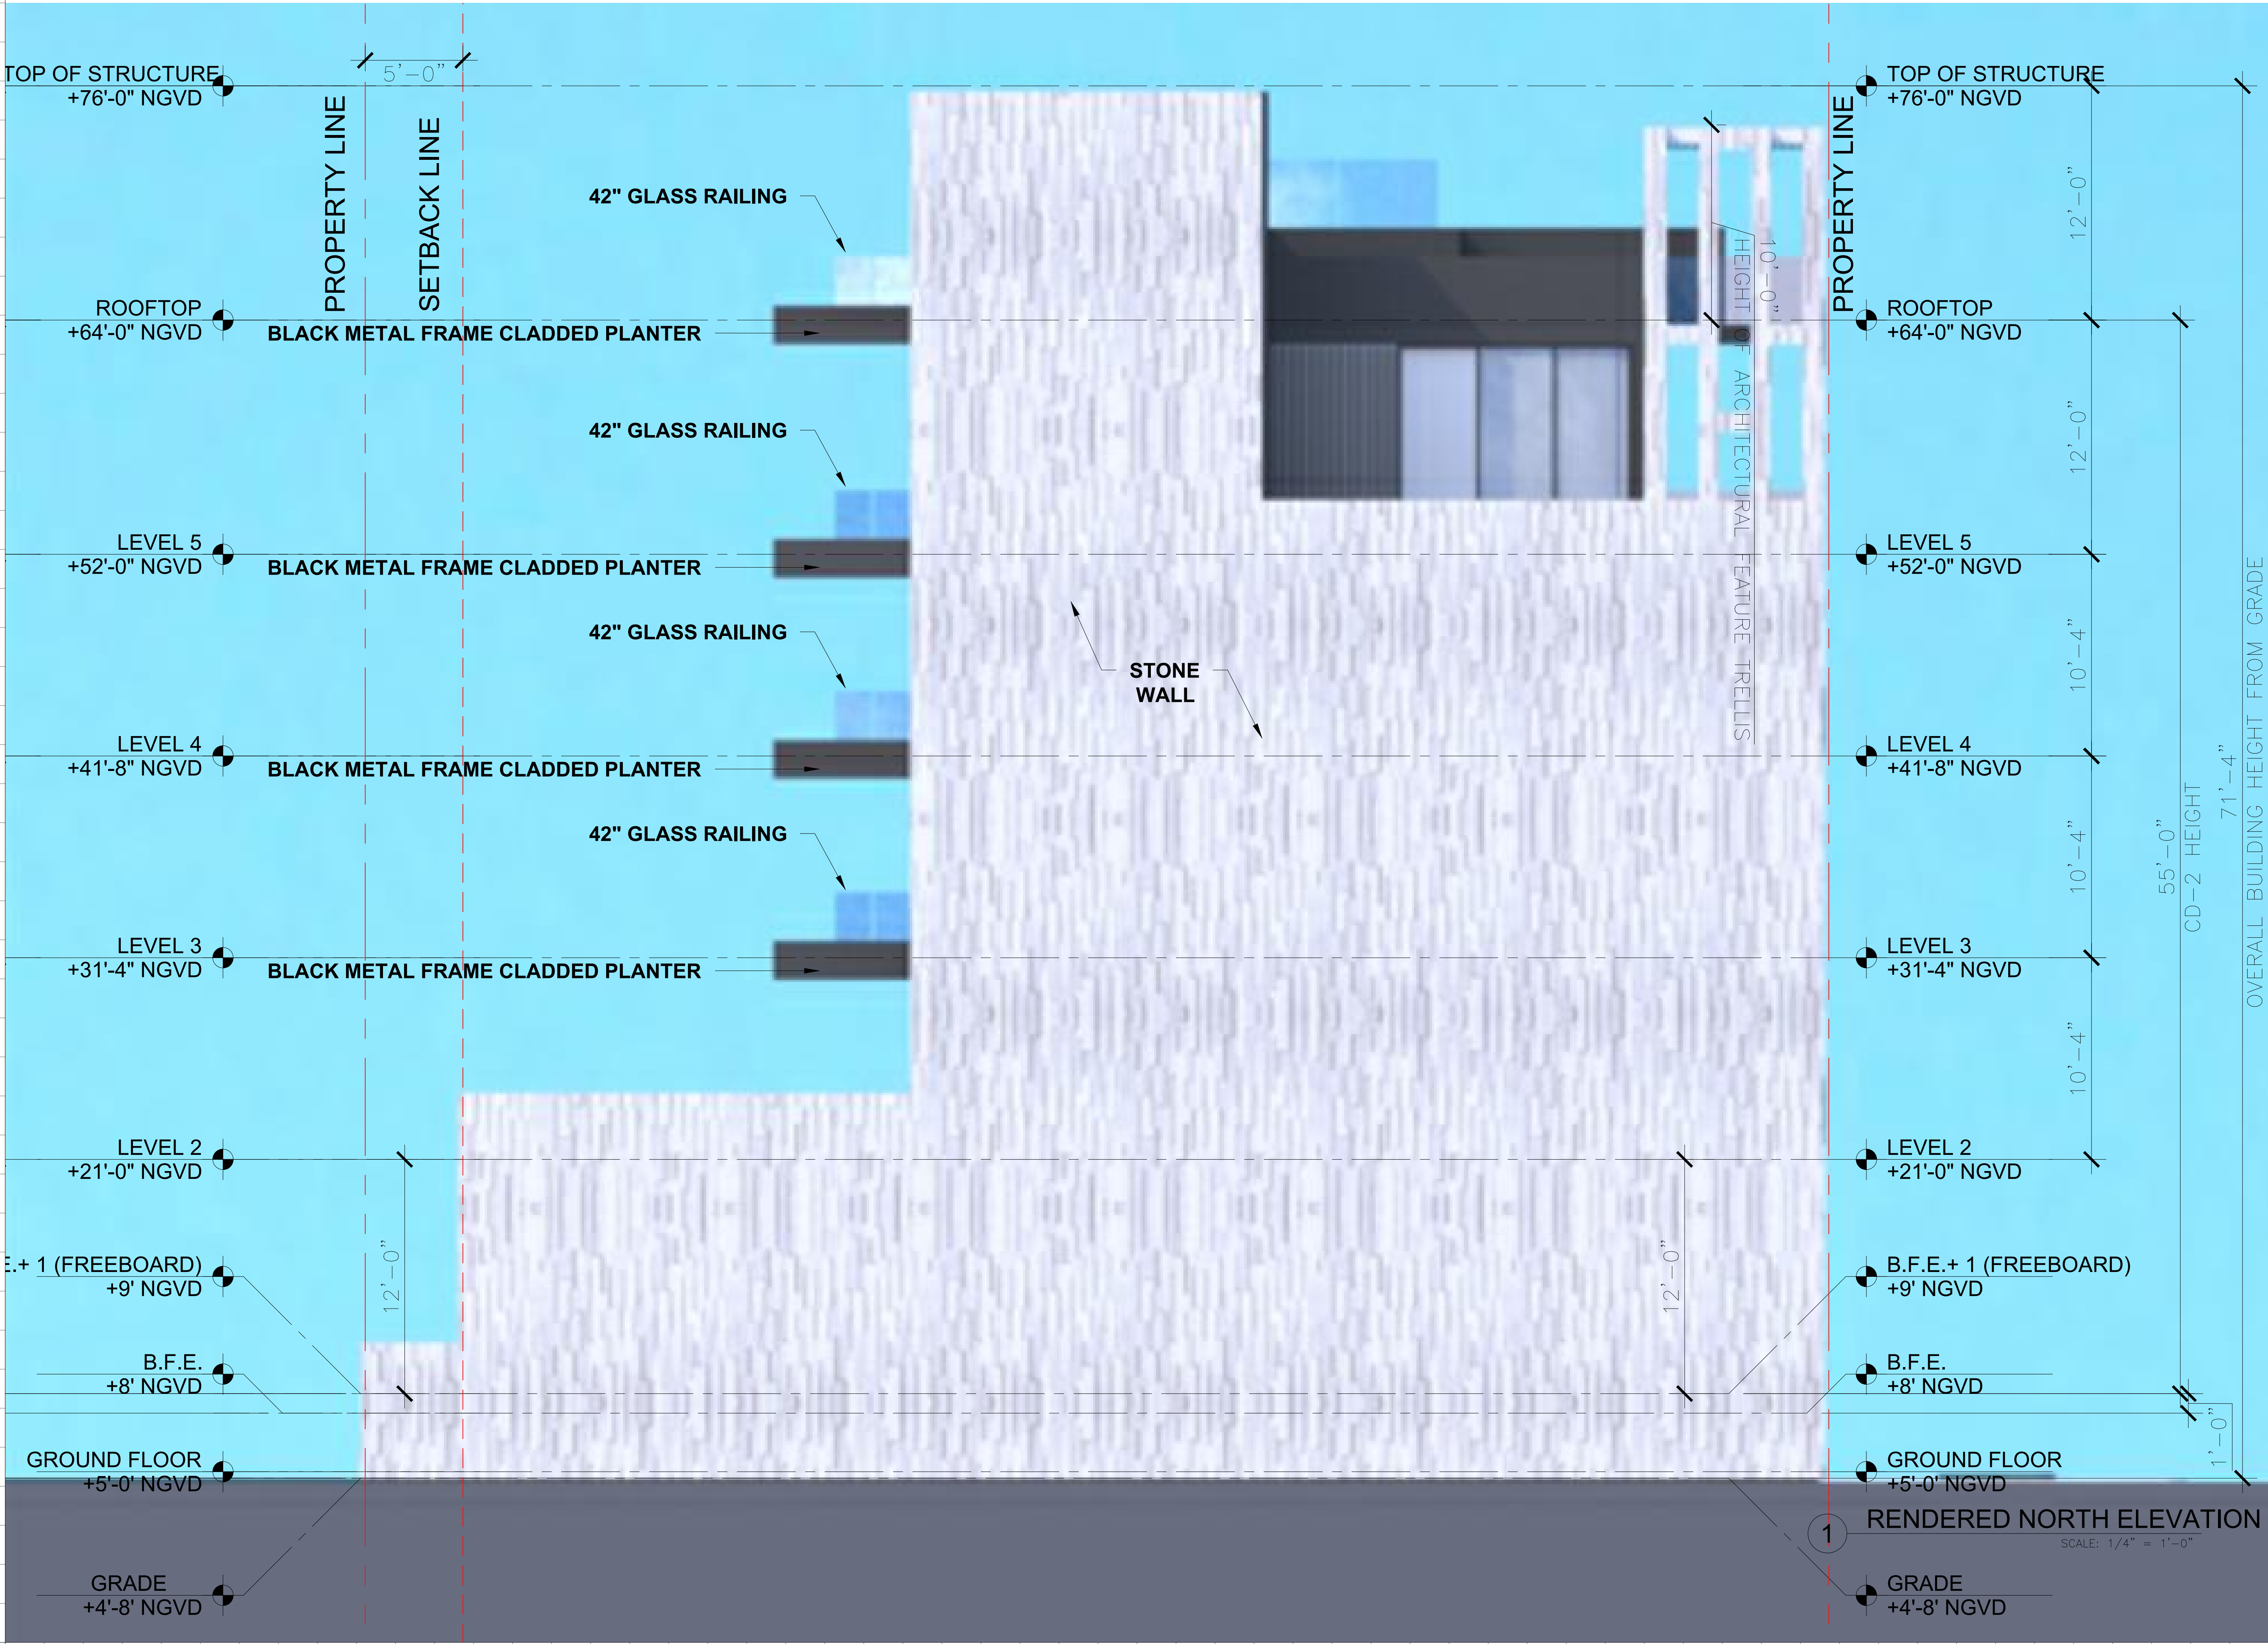

Rev.	Date	Rev.	Date

ALL DRAWINGS AND WRITTEN MATERIAL APPEARING HEREIN CONSTITUTE THE ORIGINAL AND UNPUBLISHED WORK OF KOBİ KARP AIA, AND MAY NOT BE DUPLICATED, USED, OR DISCLOSED WITHOUT THE EXPRESS WRITTEN CONSENT OF KOBİ KARP ARCHITECTURE & INTERIOR DESIGN, INC. AIA. (c) 2019

DRB FINAL SUBMITTAL

DRB21-0773

MULTIFAMILY RESIDENCE

1771 PURDY AVE
MIAMI BEACH, FLORIDA 33139

Owner:

PRIVATE

Landscape Architect:

Name
Address
Tel:
Email


Consultant:

Name
Address
Tel:
Email

Consultant:


Name
Address
Tel:
Email

Architect:
Kobi Karp Architecture and Interior Design, Inc.
571 NW 28th Street
Miami, Florida 33127 USA
Tel: +1(305) 573 1818
Fax: +1(305) 573 3766

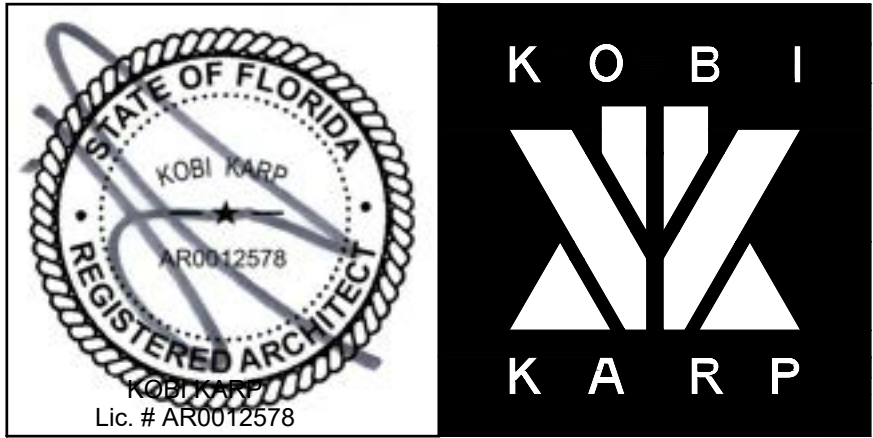

RENDERED ELEVATION

Date 03-07-2022	Sheet No.
Scale	A4.05
Project 2192	

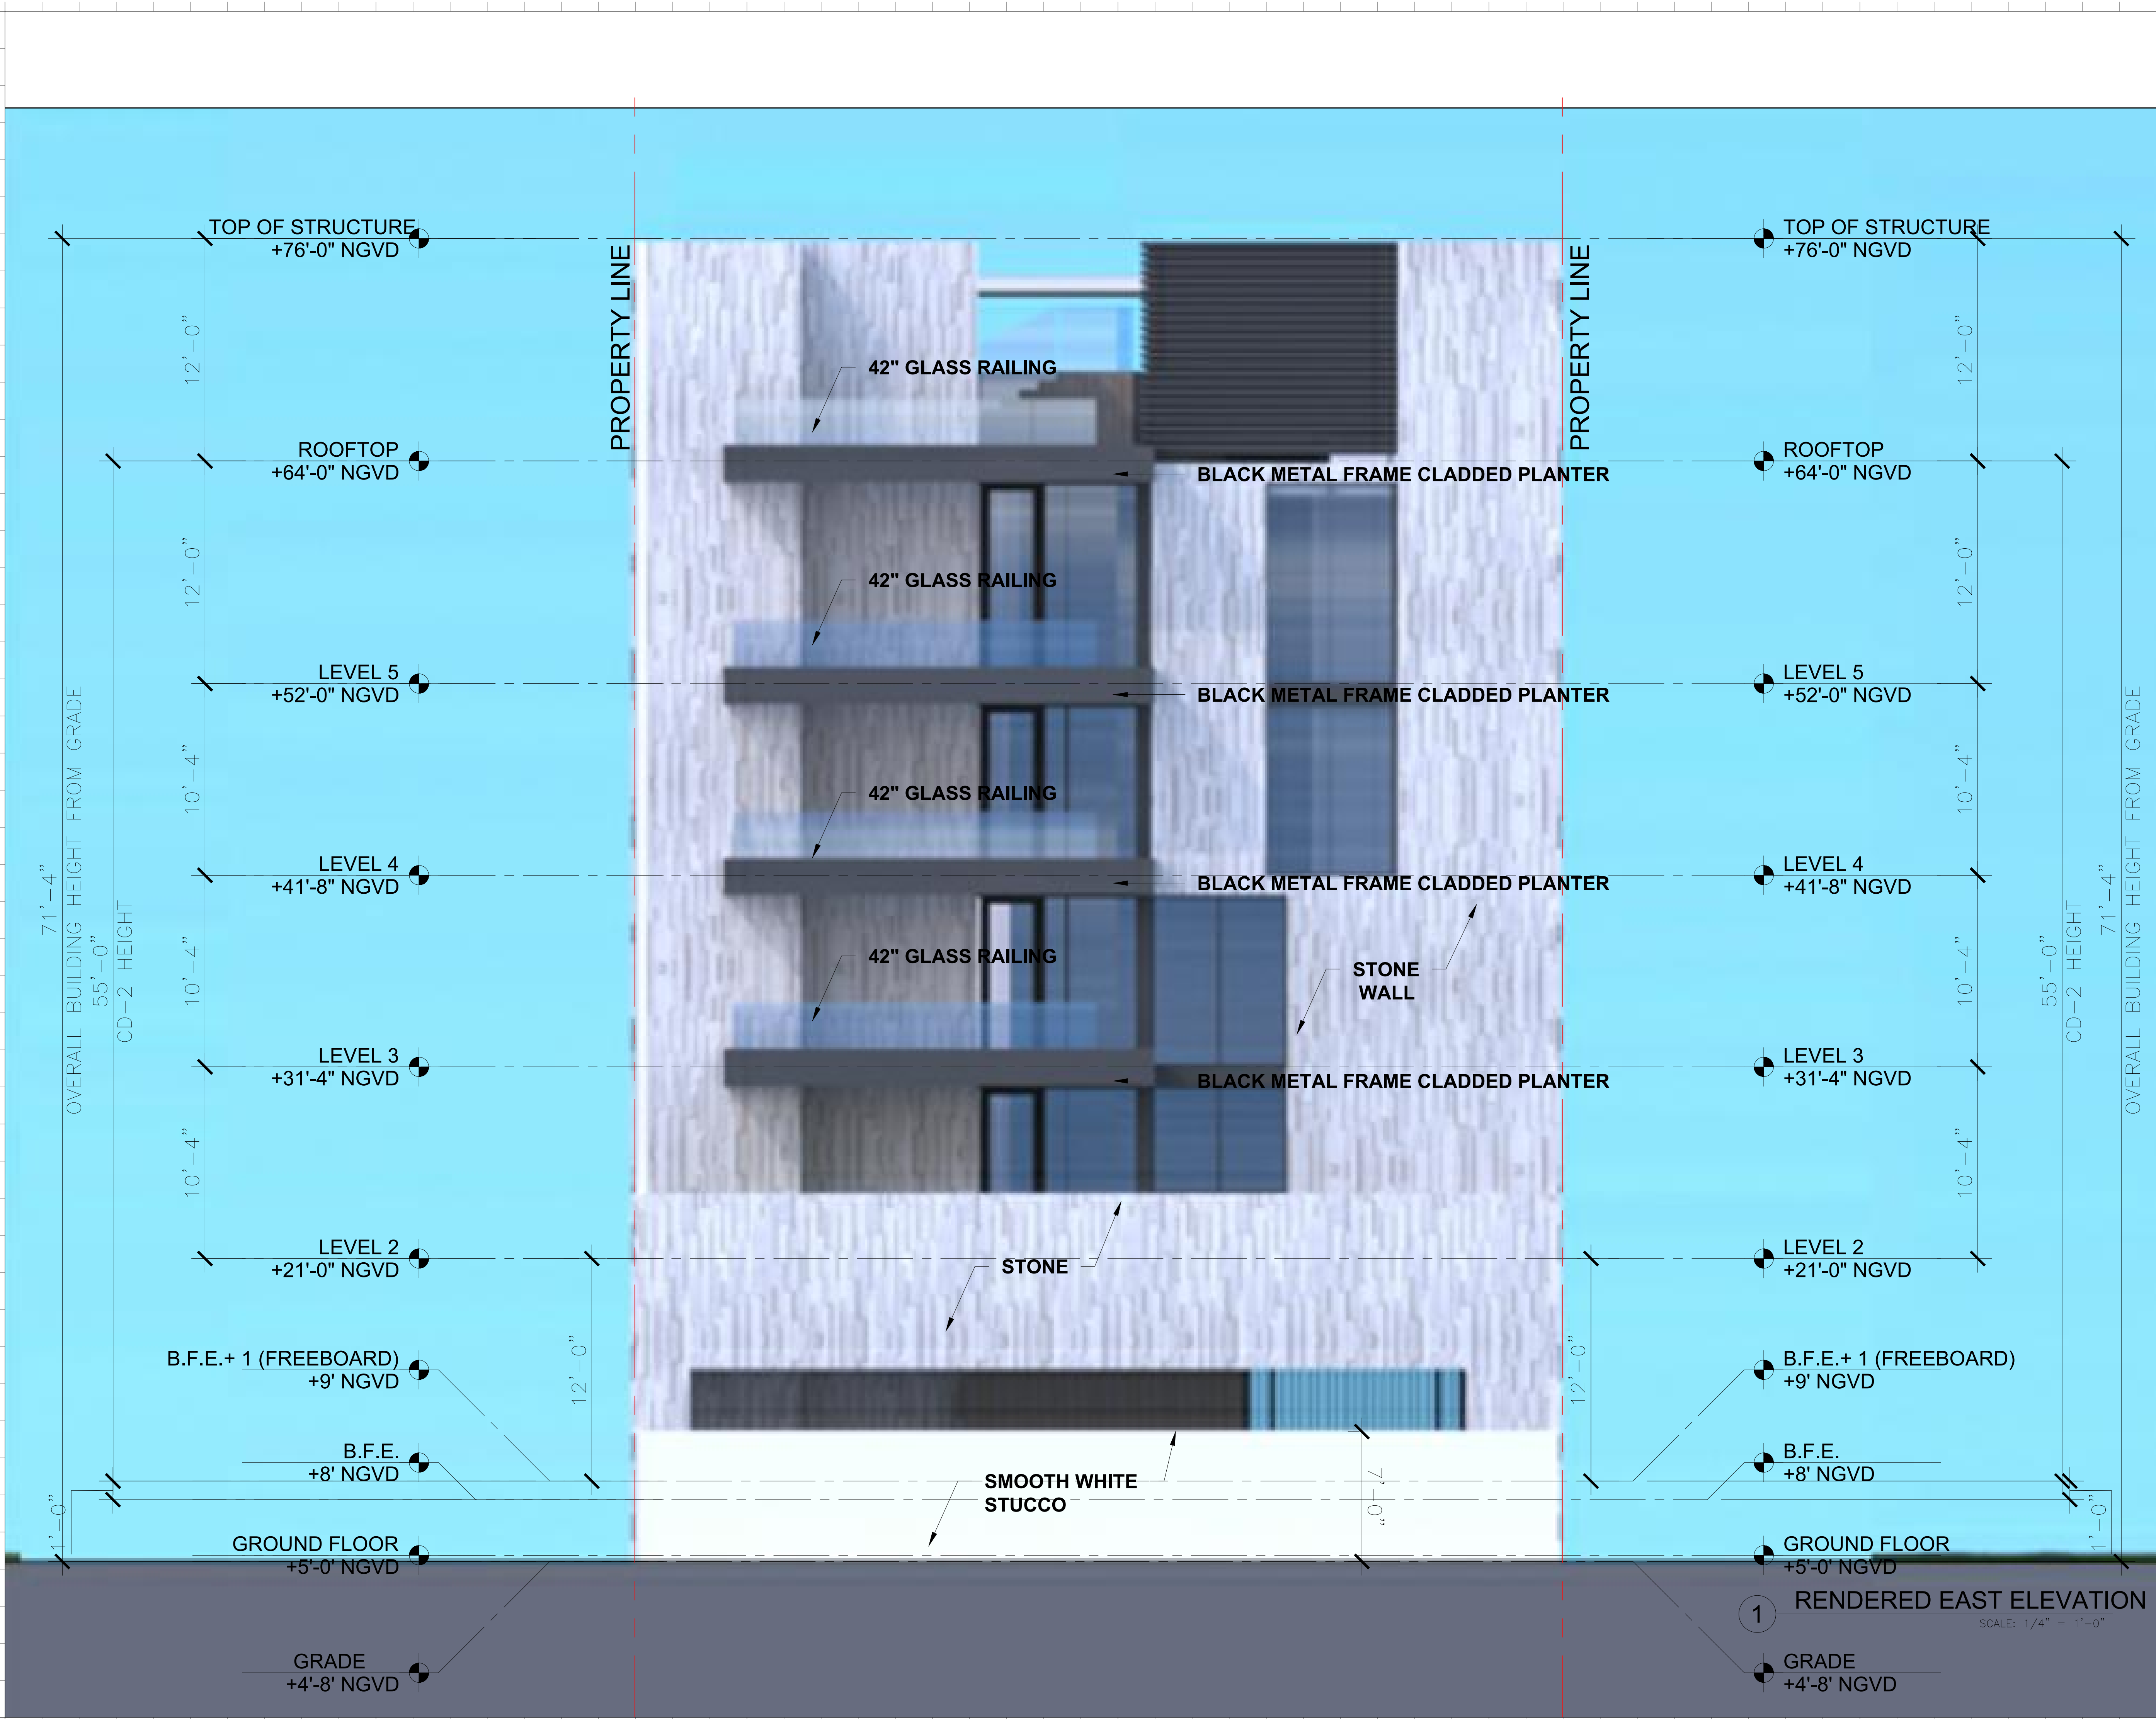

Rev.	Date	Rev.	Date

ALL DRAWINGS AND WRITTEN MATERIAL APPEARING HEREIN CONSTITUTE THE ORIGINAL AND UNPUBLISHED WORK OF KOBİ KARP AIA, AND MAY NOT BE DUPLICATED, USED, OR DISCLOSED WITHOUT THE EXPRESS WRITTEN CONSENT OF KOBİ KARP ARCHITECTURE & INTERIOR DESIGN, INC. AIA. (c) 2019

DRB FINAL SUBMITTAL

DRB21-0773

MULTIFAMILY RESIDENCE

1771 PURDY AVE
MIAMI BEACH, FLORIDA 33139

Owner:

PRIVATE

Landscape Architect:

Name
Address
Tel:
Email

Consultant:

Name
Address
Tel:
Email

Consultant:

Name
Address
Tel:
Email


Architect:

Kobi Karp Architecture and Interior Design, Inc.
571 NW 28th Street
Miami, Florida 33127 USA
Tel: +1(305) 573 1818
Fax: +1(305) 573 3766



RENDERED ELEVATION

Date 03-07-2022	Sheet No.
Scale	A4.06
Project 2192	

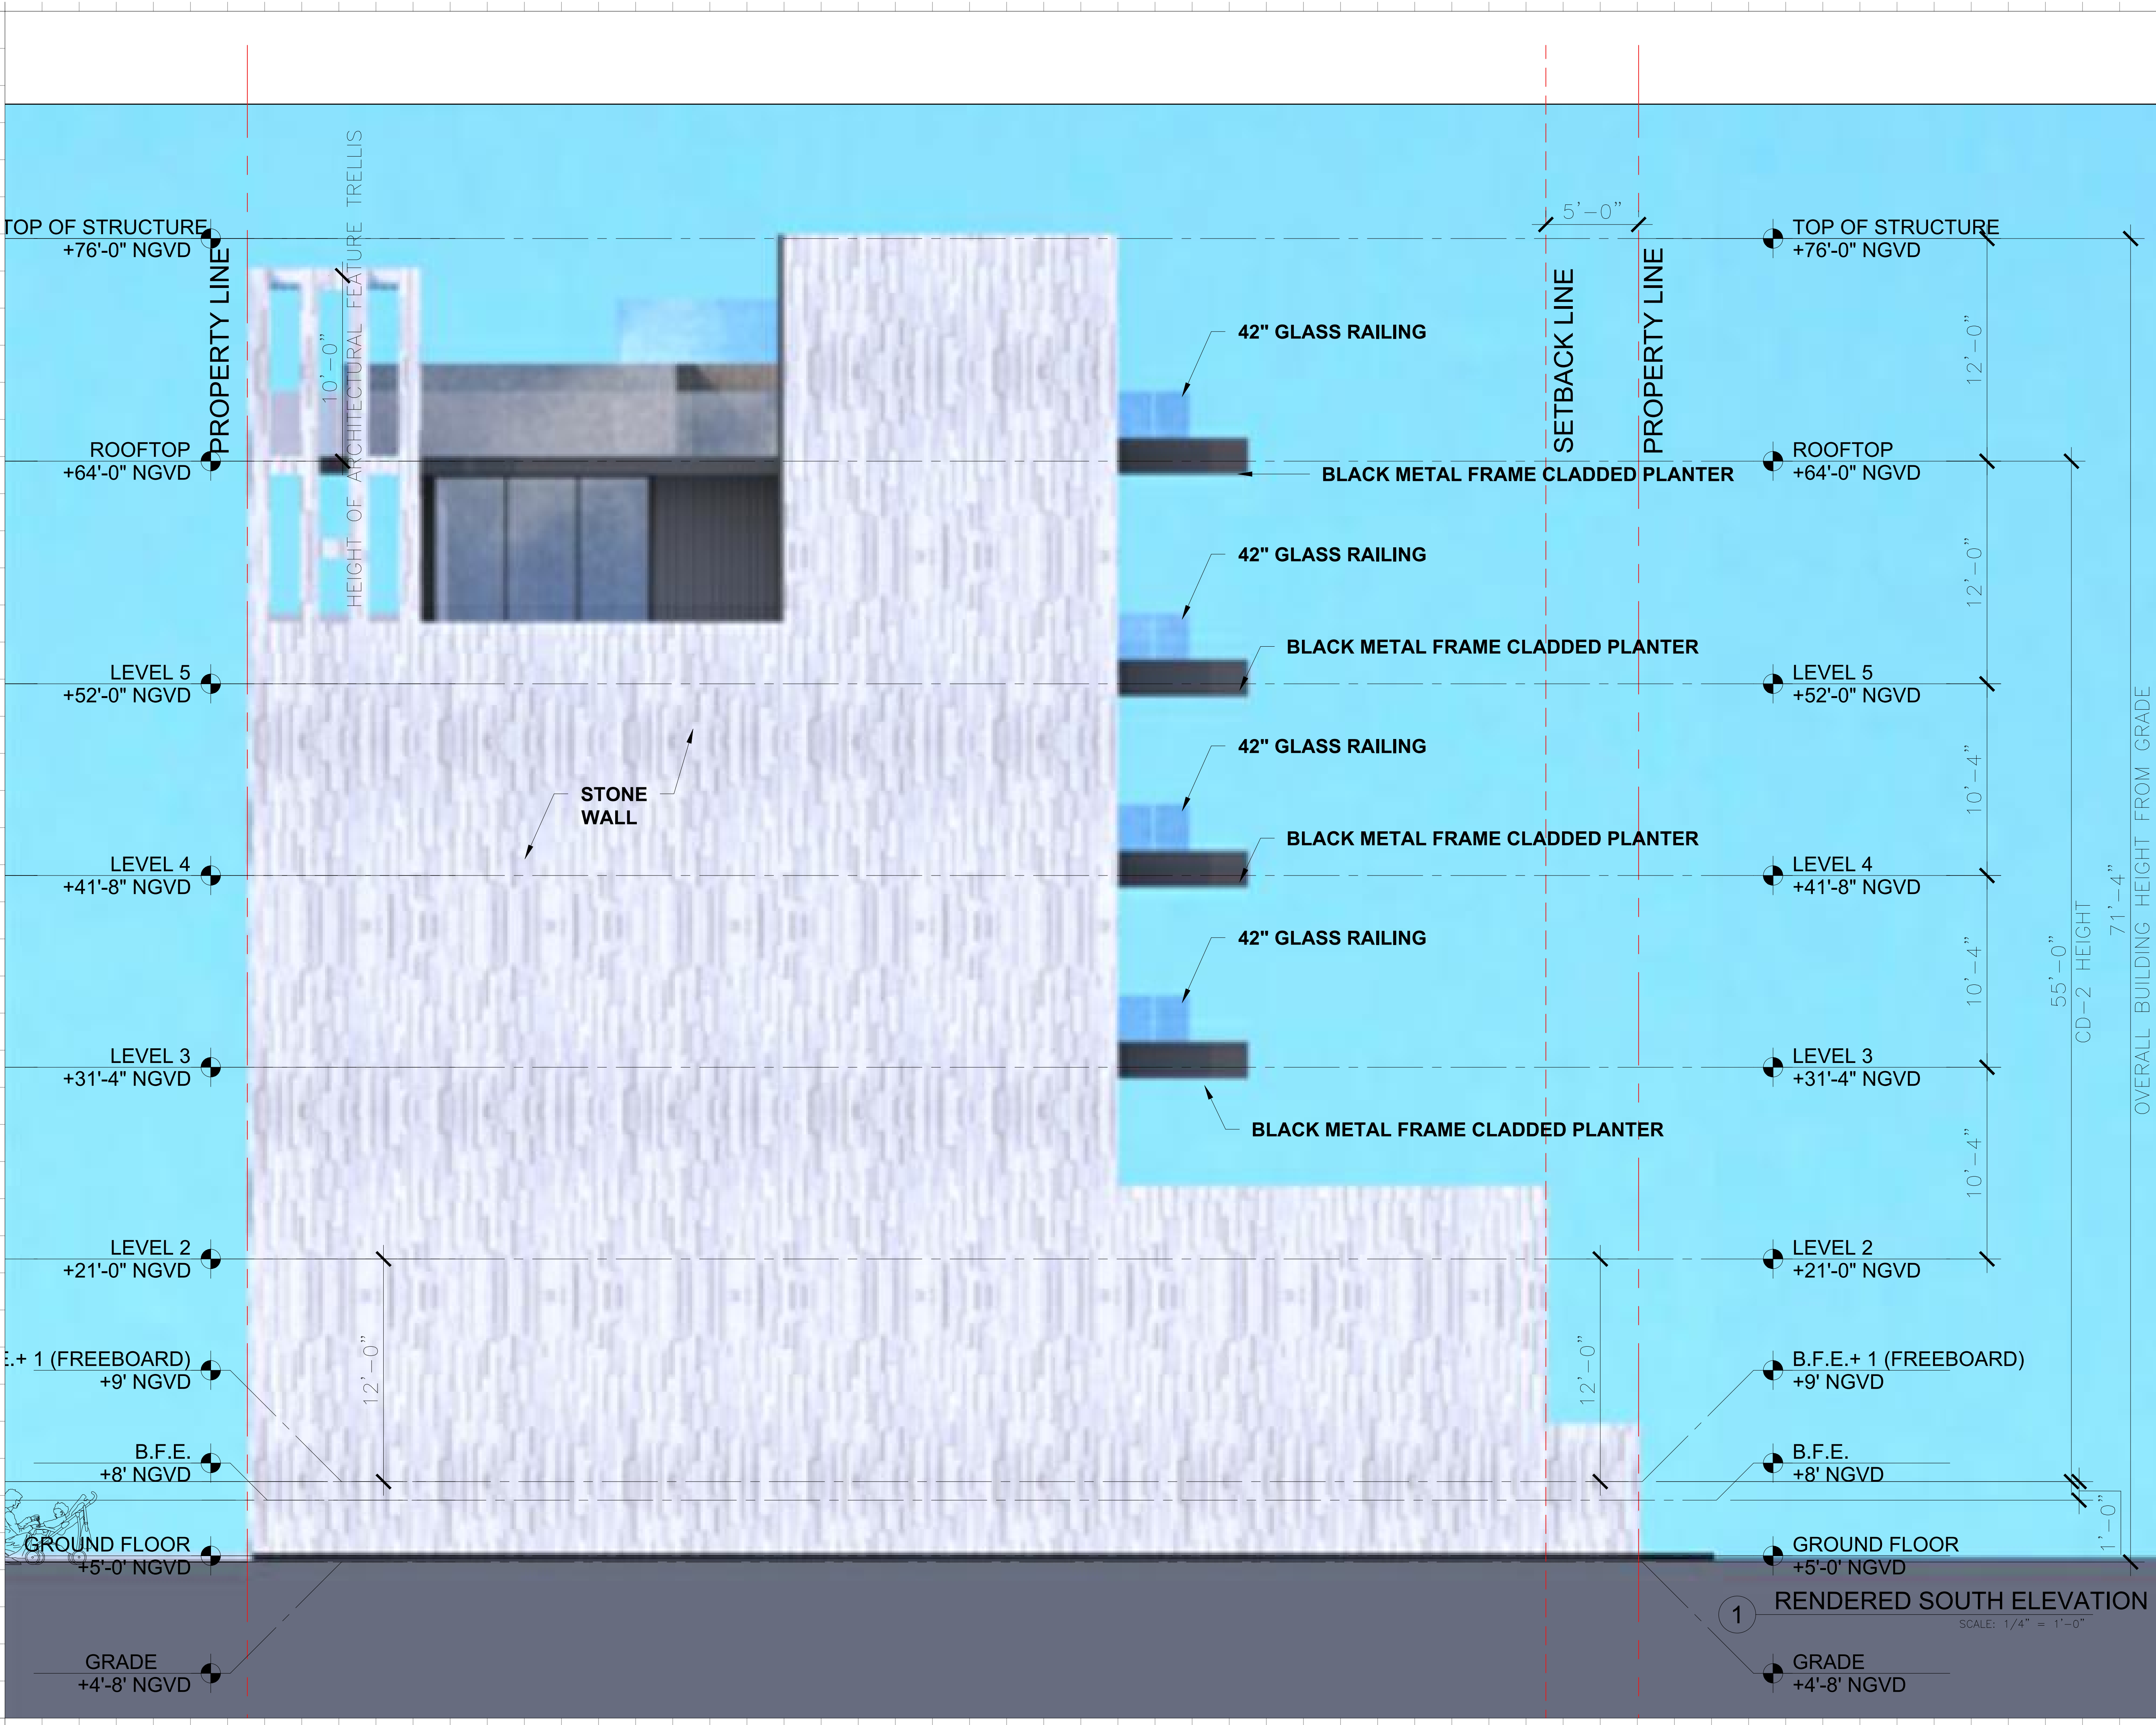

Rev.	Date	Rev.	Date

ALL DRAWINGS AND WRITTEN MATERIAL APPEARING HEREIN CONSTITUTE THE ORIGINAL AND UNPUBLISHED WORK OF KOBİ KARP AIA, AND MAY NOT BE DUPLICATED, USED, OR DISCLOSED WITHOUT THE EXPRESS WRITTEN CONSENT OF KOBİ KARP ARCHITECTURE & INTERIOR DESIGN, INC. AIA (c) 2019

DRB FINAL SUBMITTAL

DRB21-0773

MULTIFAMILY RESIDENCE

1771 PURDY AVE
MIAMI BEACH, FLORIDA 33139

Owner:

PRIVATE

Landscape Architect:

Name
Address
Tel:
Email

Consultant:

Name
Address
Tel:
Email

Consultant:


Name
Address
Tel:
Email

Architect:
Kobi Karp Architecture and Interior Design, Inc.
571 NW 28th Street
Miami, Florida 33127 USA
Tel: +1(305) 573 1818
Fax: +1(305) 573 3766



RENDERED ELEVATION

Date 03-07-2022	Sheet No.
Scale	A4.07
Project 2192	

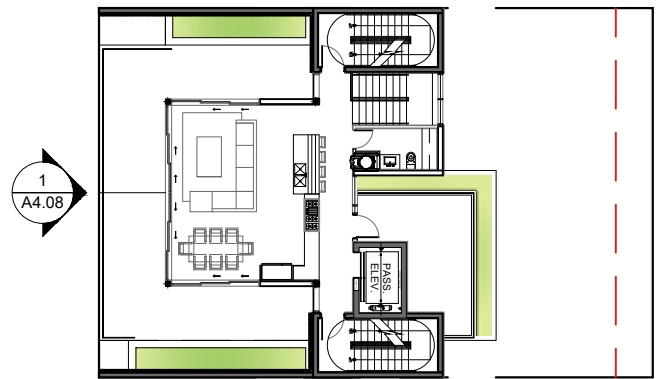

Rev.	Date	Rev.	Date

ALL DRAWINGS AND WRITTEN MATERIAL APPEARING HEREIN CONSTITUTE THE ORIGINAL AND UNPUBLISHED WORK OF KOBİ KARP AIA, AND MAY NOT BE DUPLICATED, USED, OR DISCLOSED WITHOUT THE EXPRESS WRITTEN CONSENT OF KOBİ KARP ARCHITECTURE & INTERIOR DESIGN, INC. AIA (c) 2019

DRB FINAL SUBMITTAL

DRB21-0773

MULTIFAMILY RESIDENCE

1771 PURDY AVE
MIAMI BEACH, FLORIDA 33139

Owner:

PRIVATE

Landscape Architect:

Name
Address
Tel:
Email


Consultant:

Name
Address
Tel:
Email

Consultant:


Name
Address
Tel:
Email

Architect:
Kobi Karp Architecture and Interior Design, Inc.
571 NW 28th Street
Miami, Florida 33127 USA
Tel: +1(305) 573 1818
Fax: +1(305) 573 3766

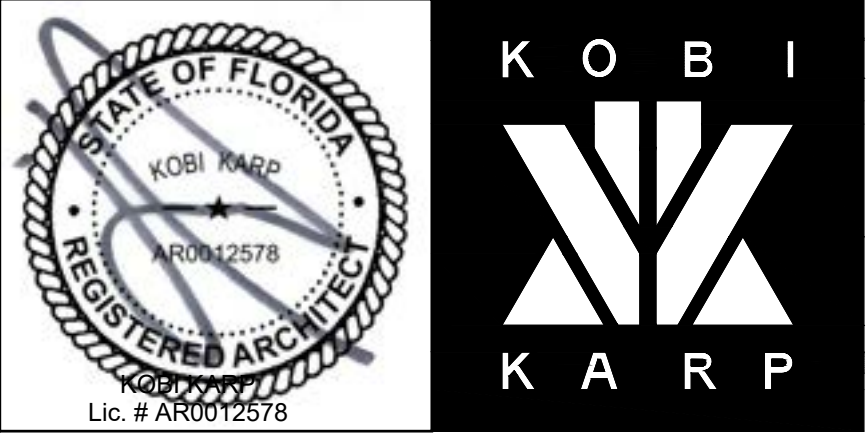

CONTEXTUAL ELEVATION


Date 03-07-2022	Sheet No.
Scale	A4.08
Project 2192	

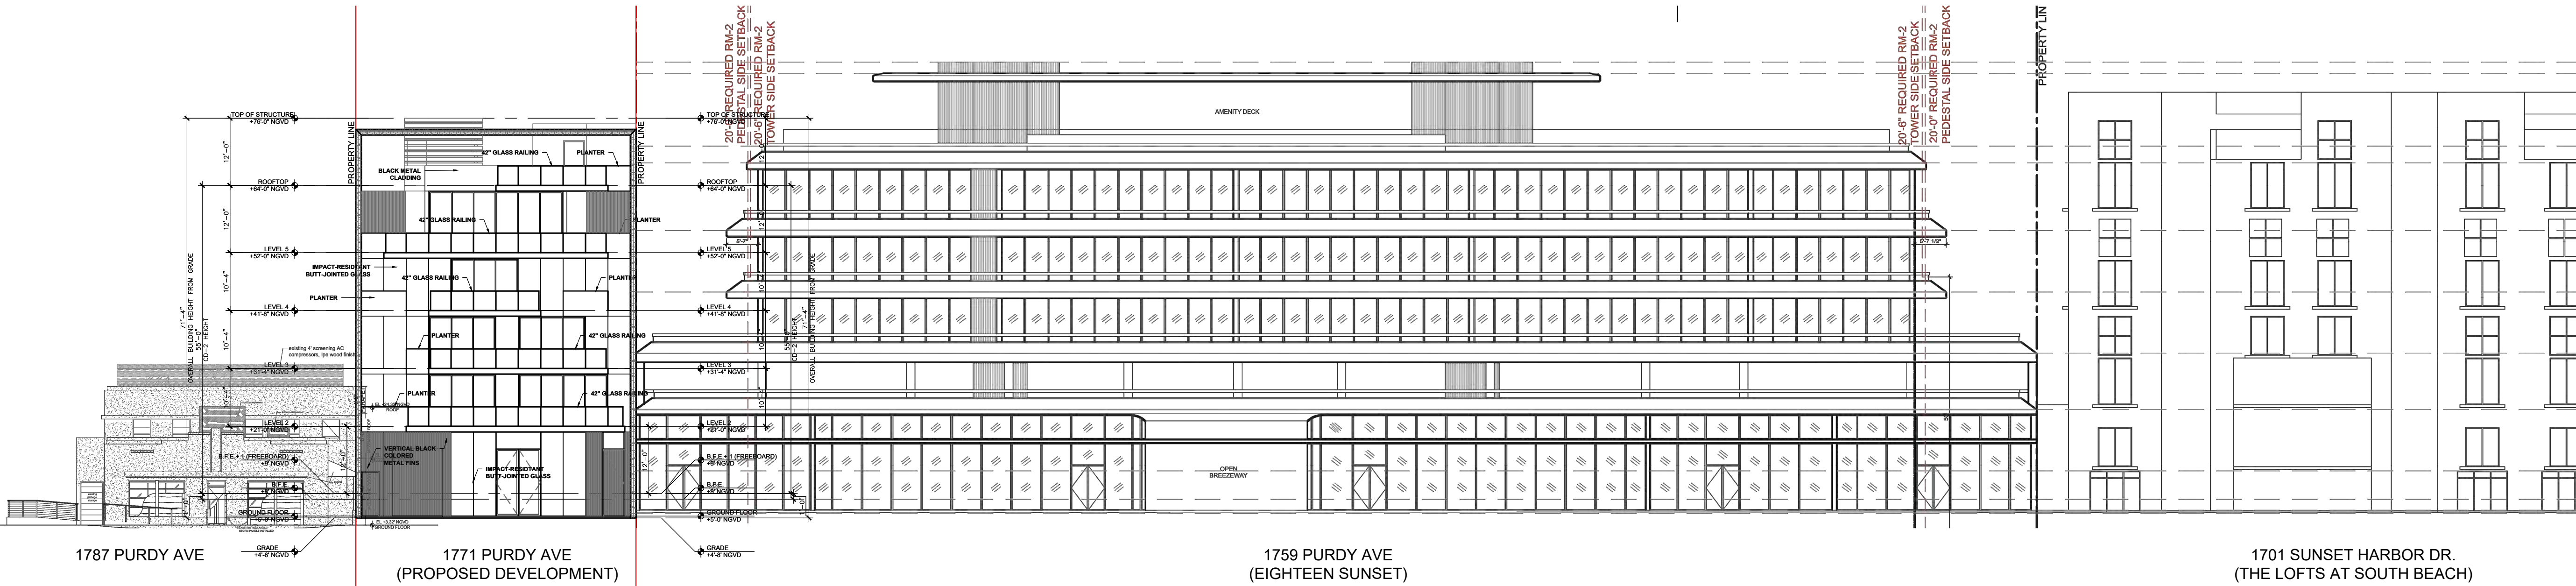


1 CONTEXTUAL FRONT ELEVATION
SCALE: 1/16" = 1'-0"



BIRCH HONED STONE PANEL

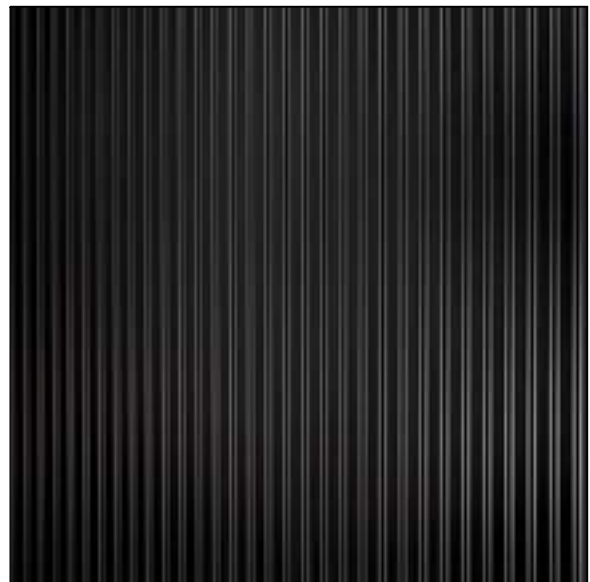


BLACK TEXTURED VERTICAL METAL SIDING

 

BLACK METAL FRAME PANEL



BUTT-JOINTED IMPACT RESISTANT GLASS

 

WHITE STUCCO

Rev.	Date	Rev.	Date

ALL DRAWINGS AND WRITTEN MATERIAL APPEARING HEREIN CONSTITUTE THE ORIGINAL AND UNPUBLISHED WORK OF KOBİ KARP AIA, AND MAY NOT BE DUPLICATED, USED, OR DISCLOSED WITHOUT THE EXPRESS WRITTEN CONSENT OF KOBİ KARP ARCHITECTURE & INTERIOR DESIGN, INC. AIA. (c) 2019

DRB FINAL SUBMITTAL

DRB21-0773

MULTIFAMILY RESIDENCE

1771 PURDY AVE
MIAMI BEACH, FLORIDA 33139

Owner:

PRIVATE

Landscape Architect:

Name
Address
Tel:
Email


Consultant:

Name
Address
Tel:
Email

Consultant:


Name
Address
Tel:
Email

Architect:
Kobi Karp Architecture and Interior Design, Inc.
571 NW 28th Street
Miami, Florida 33127 USA
Tel: +1(305) 573 1818
Fax: +1(305) 573 3766

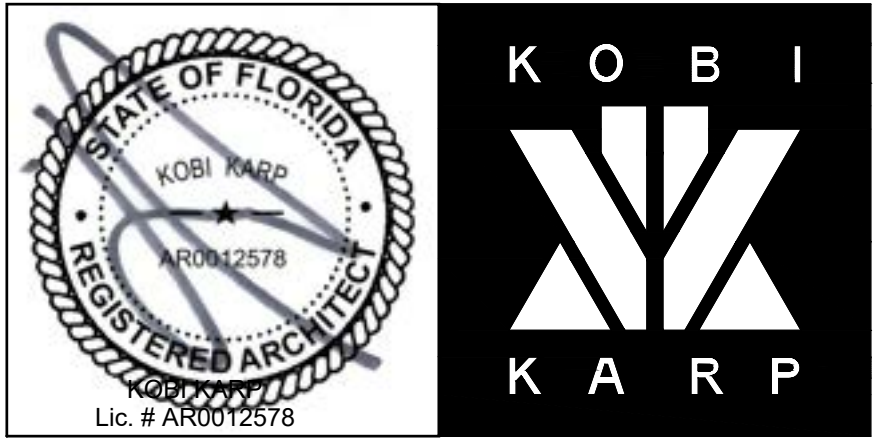

MATERIAL BOARD

Date 03-07-2022	Sheet No. A4.09
Scale	
Project 2192	

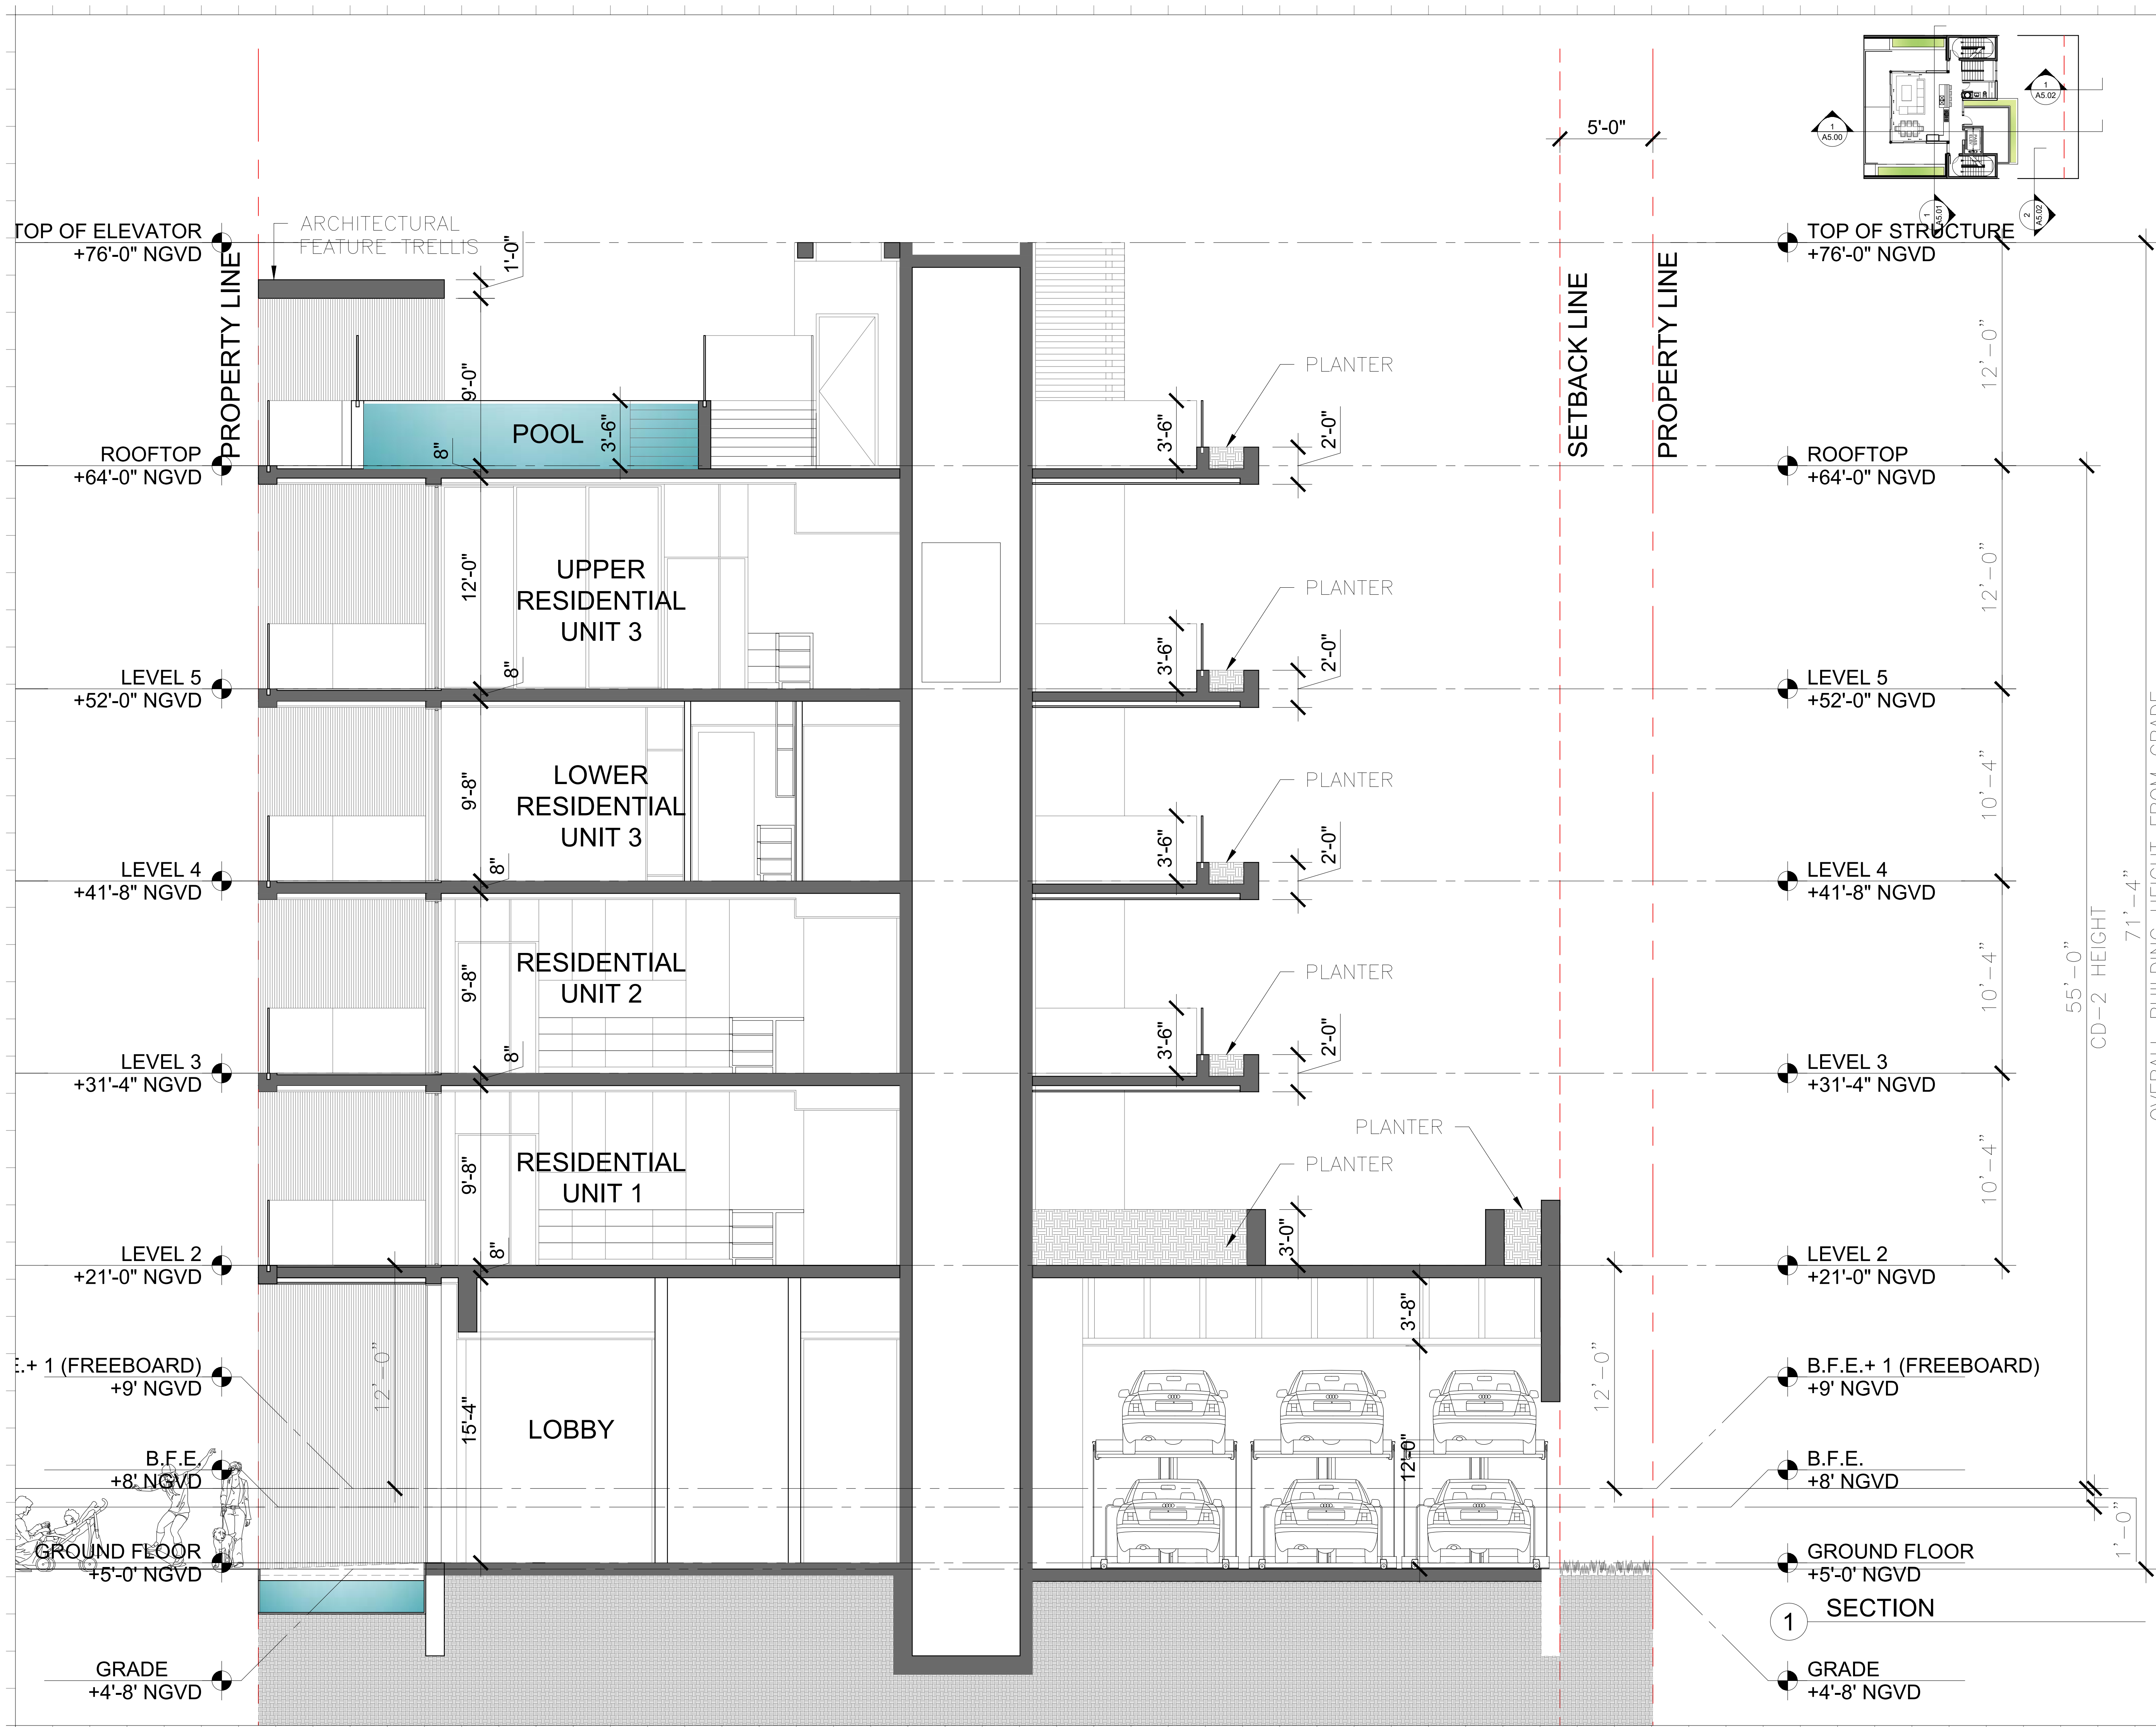

Rev.	Date	Rev.	Date

ALL DRAWINGS AND WRITTEN MATERIAL APPEARING HEREIN CONSTITUTE THE ORIGINAL AND UNPUBLISHED WORK OF KOBİ KARP AIA, AND MAY NOT BE DUPLICATED, USED, OR DISCLOSED WITHOUT THE EXPRESS WRITTEN CONSENT OF KOBİ KARP ARCHITECTURE & INTERIOR DESIGN, INC. AIA (c) 2019

DRB FINAL SUBMITTAL

DRB21-0773

MULTIFAMILY RESIDENCE

1771 PURDY AVE
MIAMI BEACH, FLORIDA 33139

Owner:


PRIVATE

Landscape Architect:
Name
Address
Tel:
Email

Consultant:
Name
Address
Tel:
Email


Consultant:
Name
Address
Tel:
Email

Architect:
Kobi Karp Architecture and Interior Design, Inc.
571 NW 28th Street
Miami, Florida 33127 USA
Tel: +1(305) 573 1818
Fax: +1(305) 573 3766

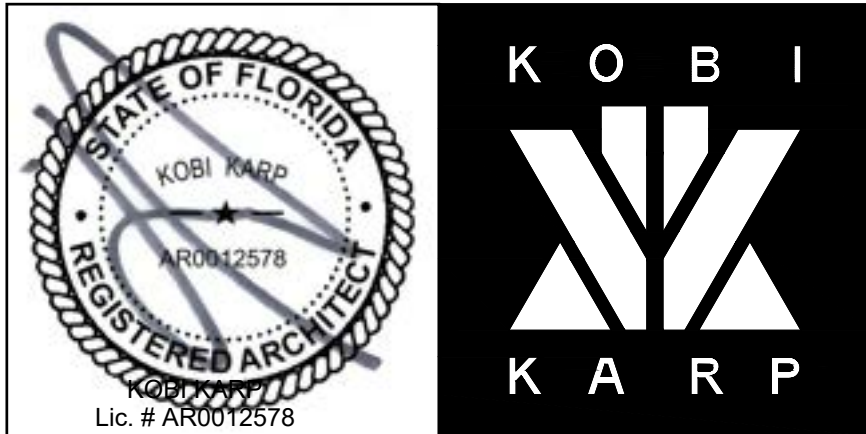

SECTION

Date 03-07-2022	Sheet No.
Scale	A5.00
Project 2192	

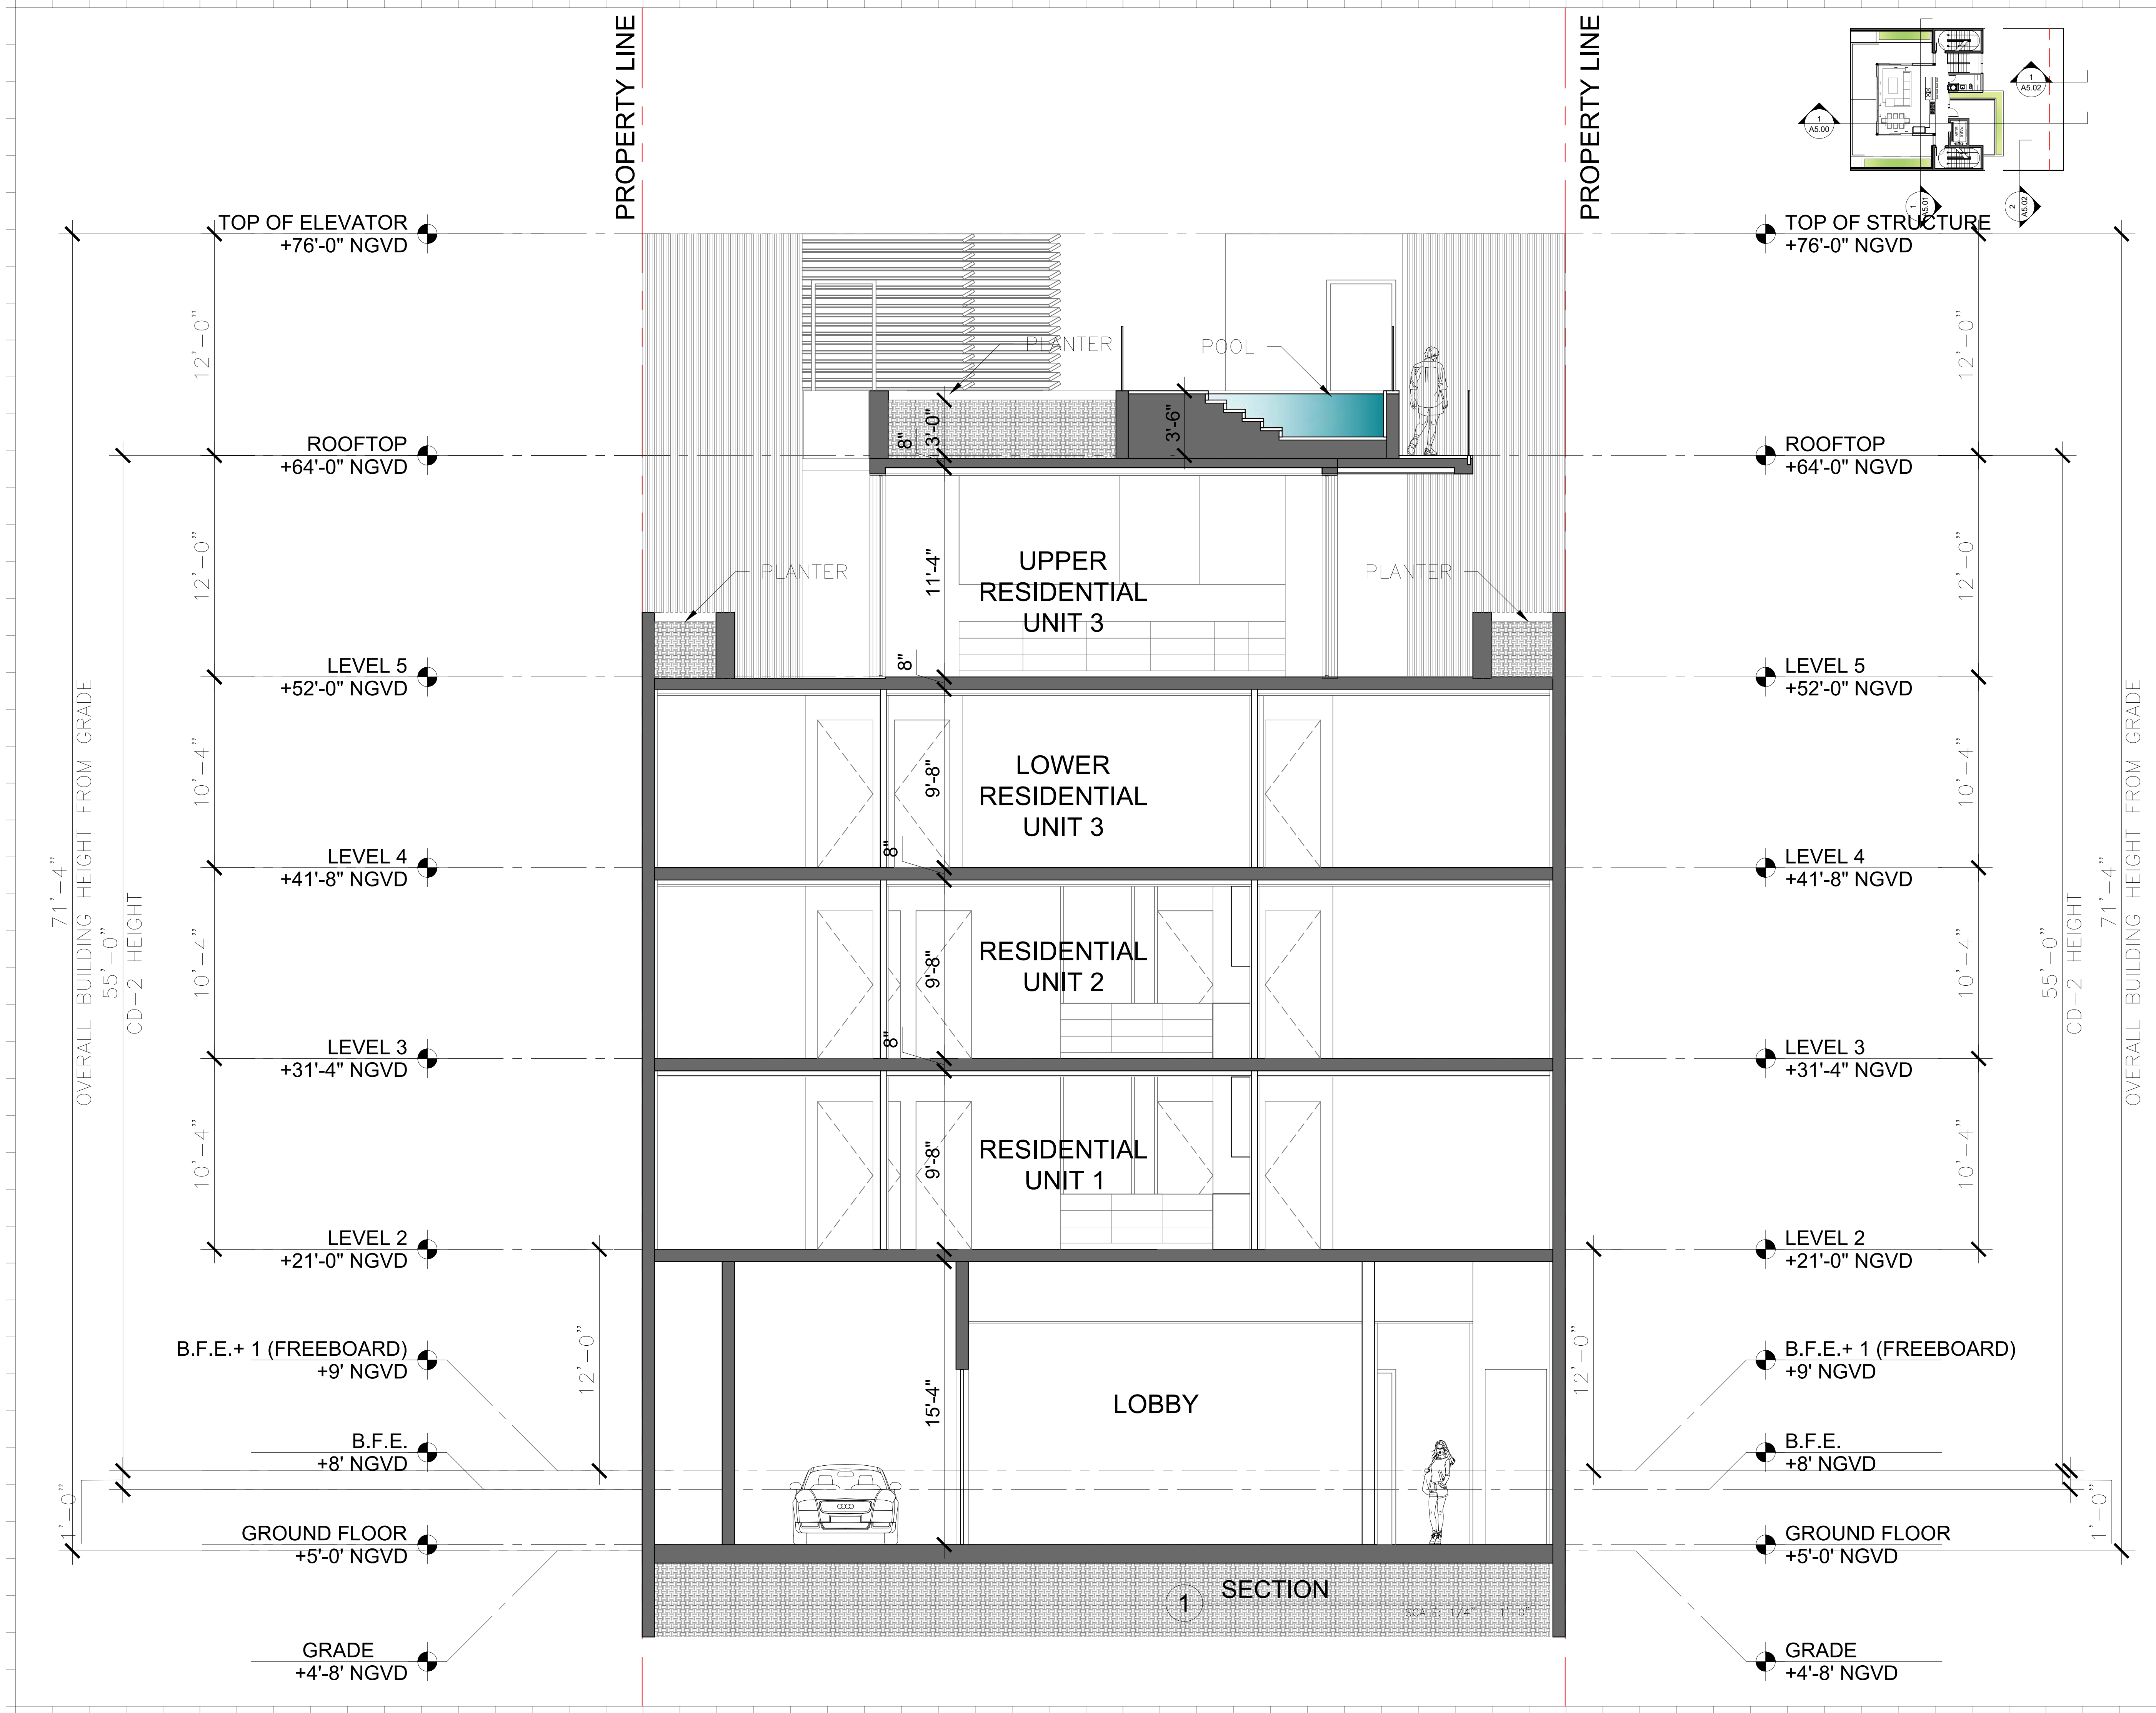

Rev.	Date	Rev.	Date

ALL DRAWINGS AND WRITTEN MATERIAL APPEARING HEREIN CONSTITUTE THE ORIGINAL AND UNPUBLISHED WORK OF KOBİ KARP AIA, AND MAY NOT BE DUPLICATED, USED, OR DISCLOSED WITHOUT THE EXPRESS WRITTEN CONSENT OF KOBİ KARP ARCHITECTURE & INTERIOR DESIGN, INC. AIA (© 2019)

DRB FINAL SUBMITTAL

DRB21-0773

MULTIFAMILY RESIDENCE

1771 PURDY AVE
MIAMI BEACH, FLORIDA 33139

Owner:


PRIVATE

Landscape Architect:
Name
Address
Tel:
Email

Consultant:
Name
Address
Tel:
Email




Consultant:
Name
Address
Tel:
Email

Architect:
Kobi Karp Architecture and Interior Design, Inc.
571 NW 28th Street
Miami, Florida 33127 USA
Tel: +1(305) 573 1818
Fax: +1(305) 573 3766

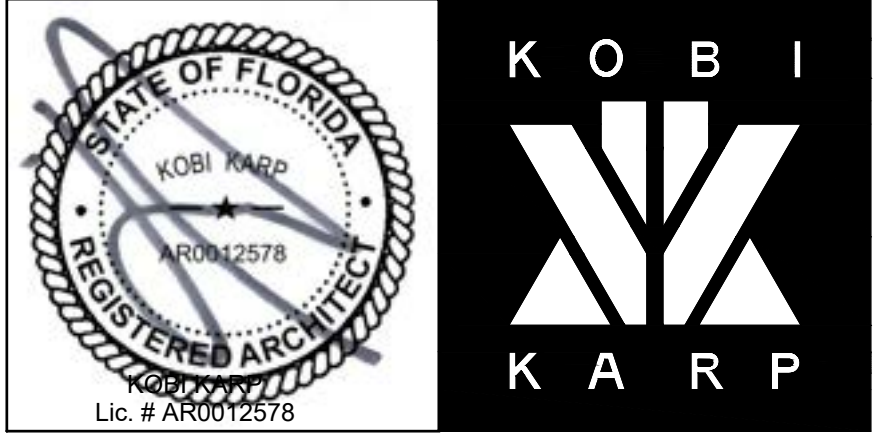

SECTION

Date 03-07-2022	Sheet No.
Scale	A5.01
Project 2192	

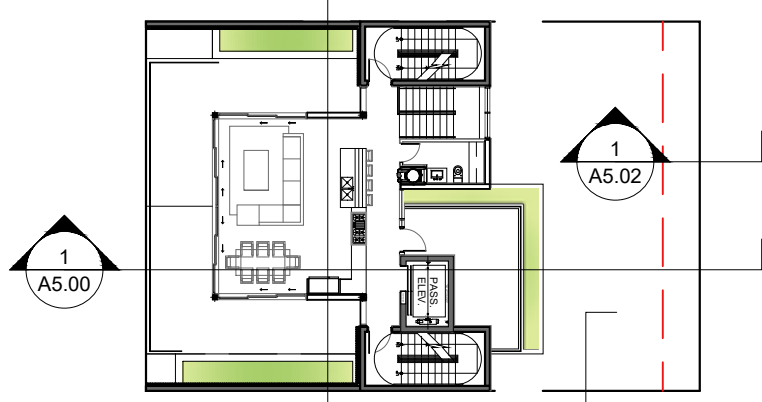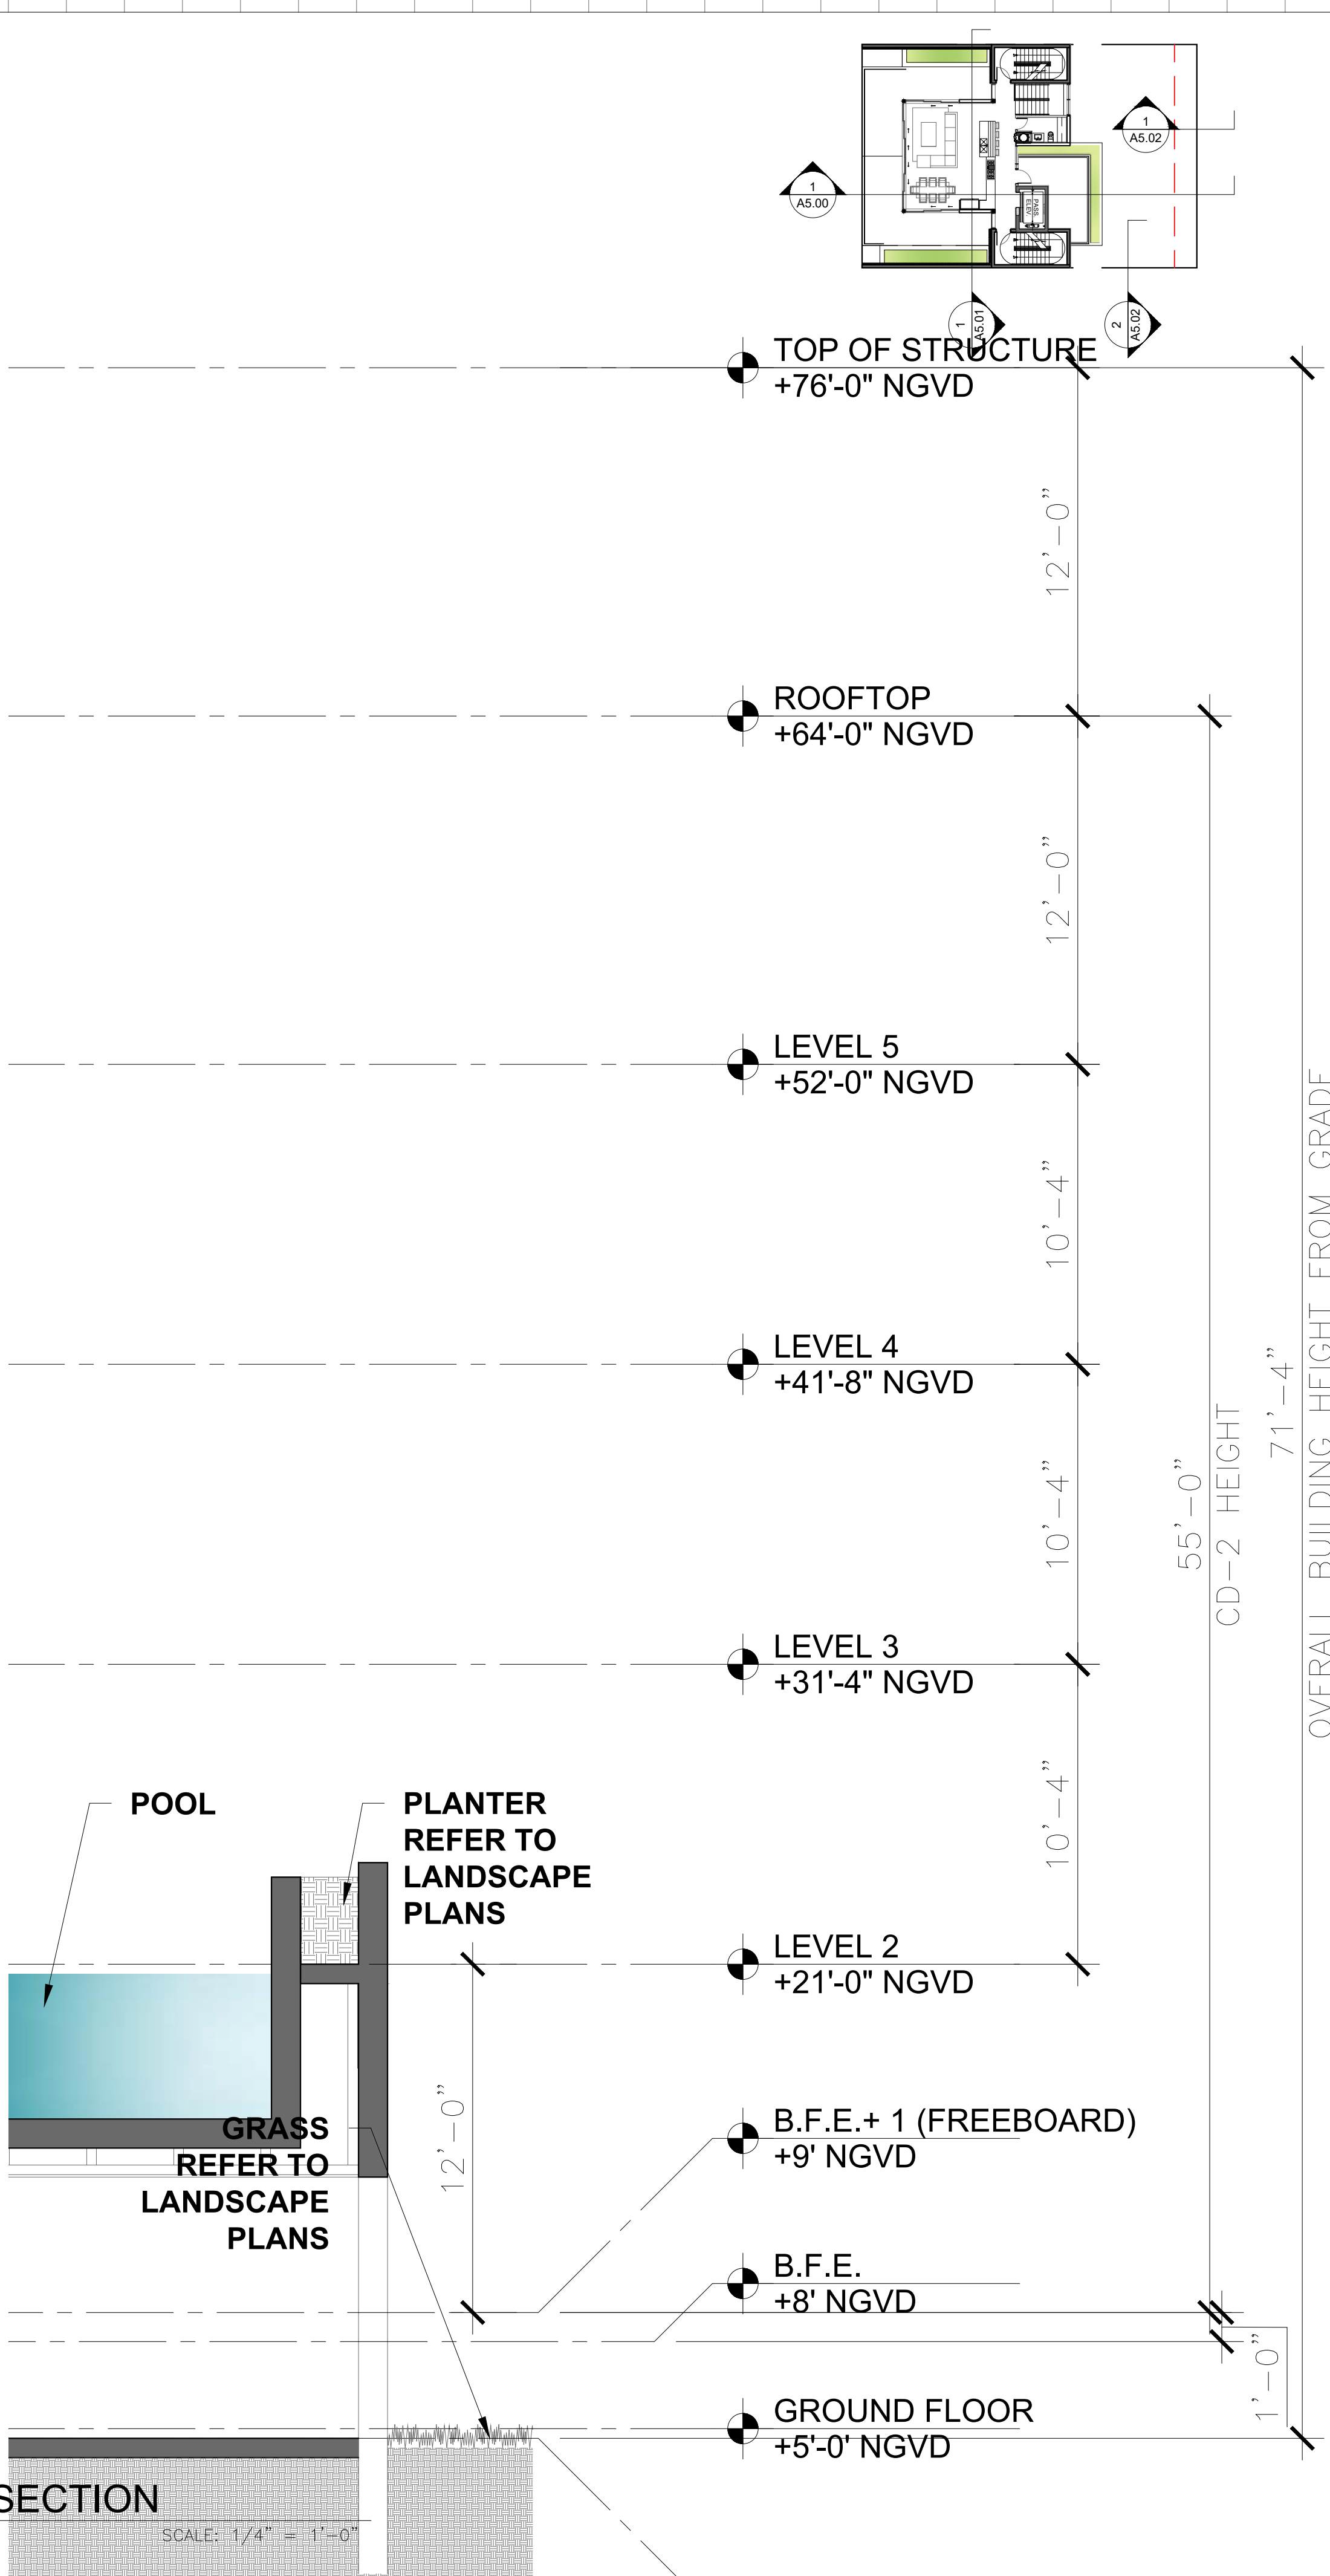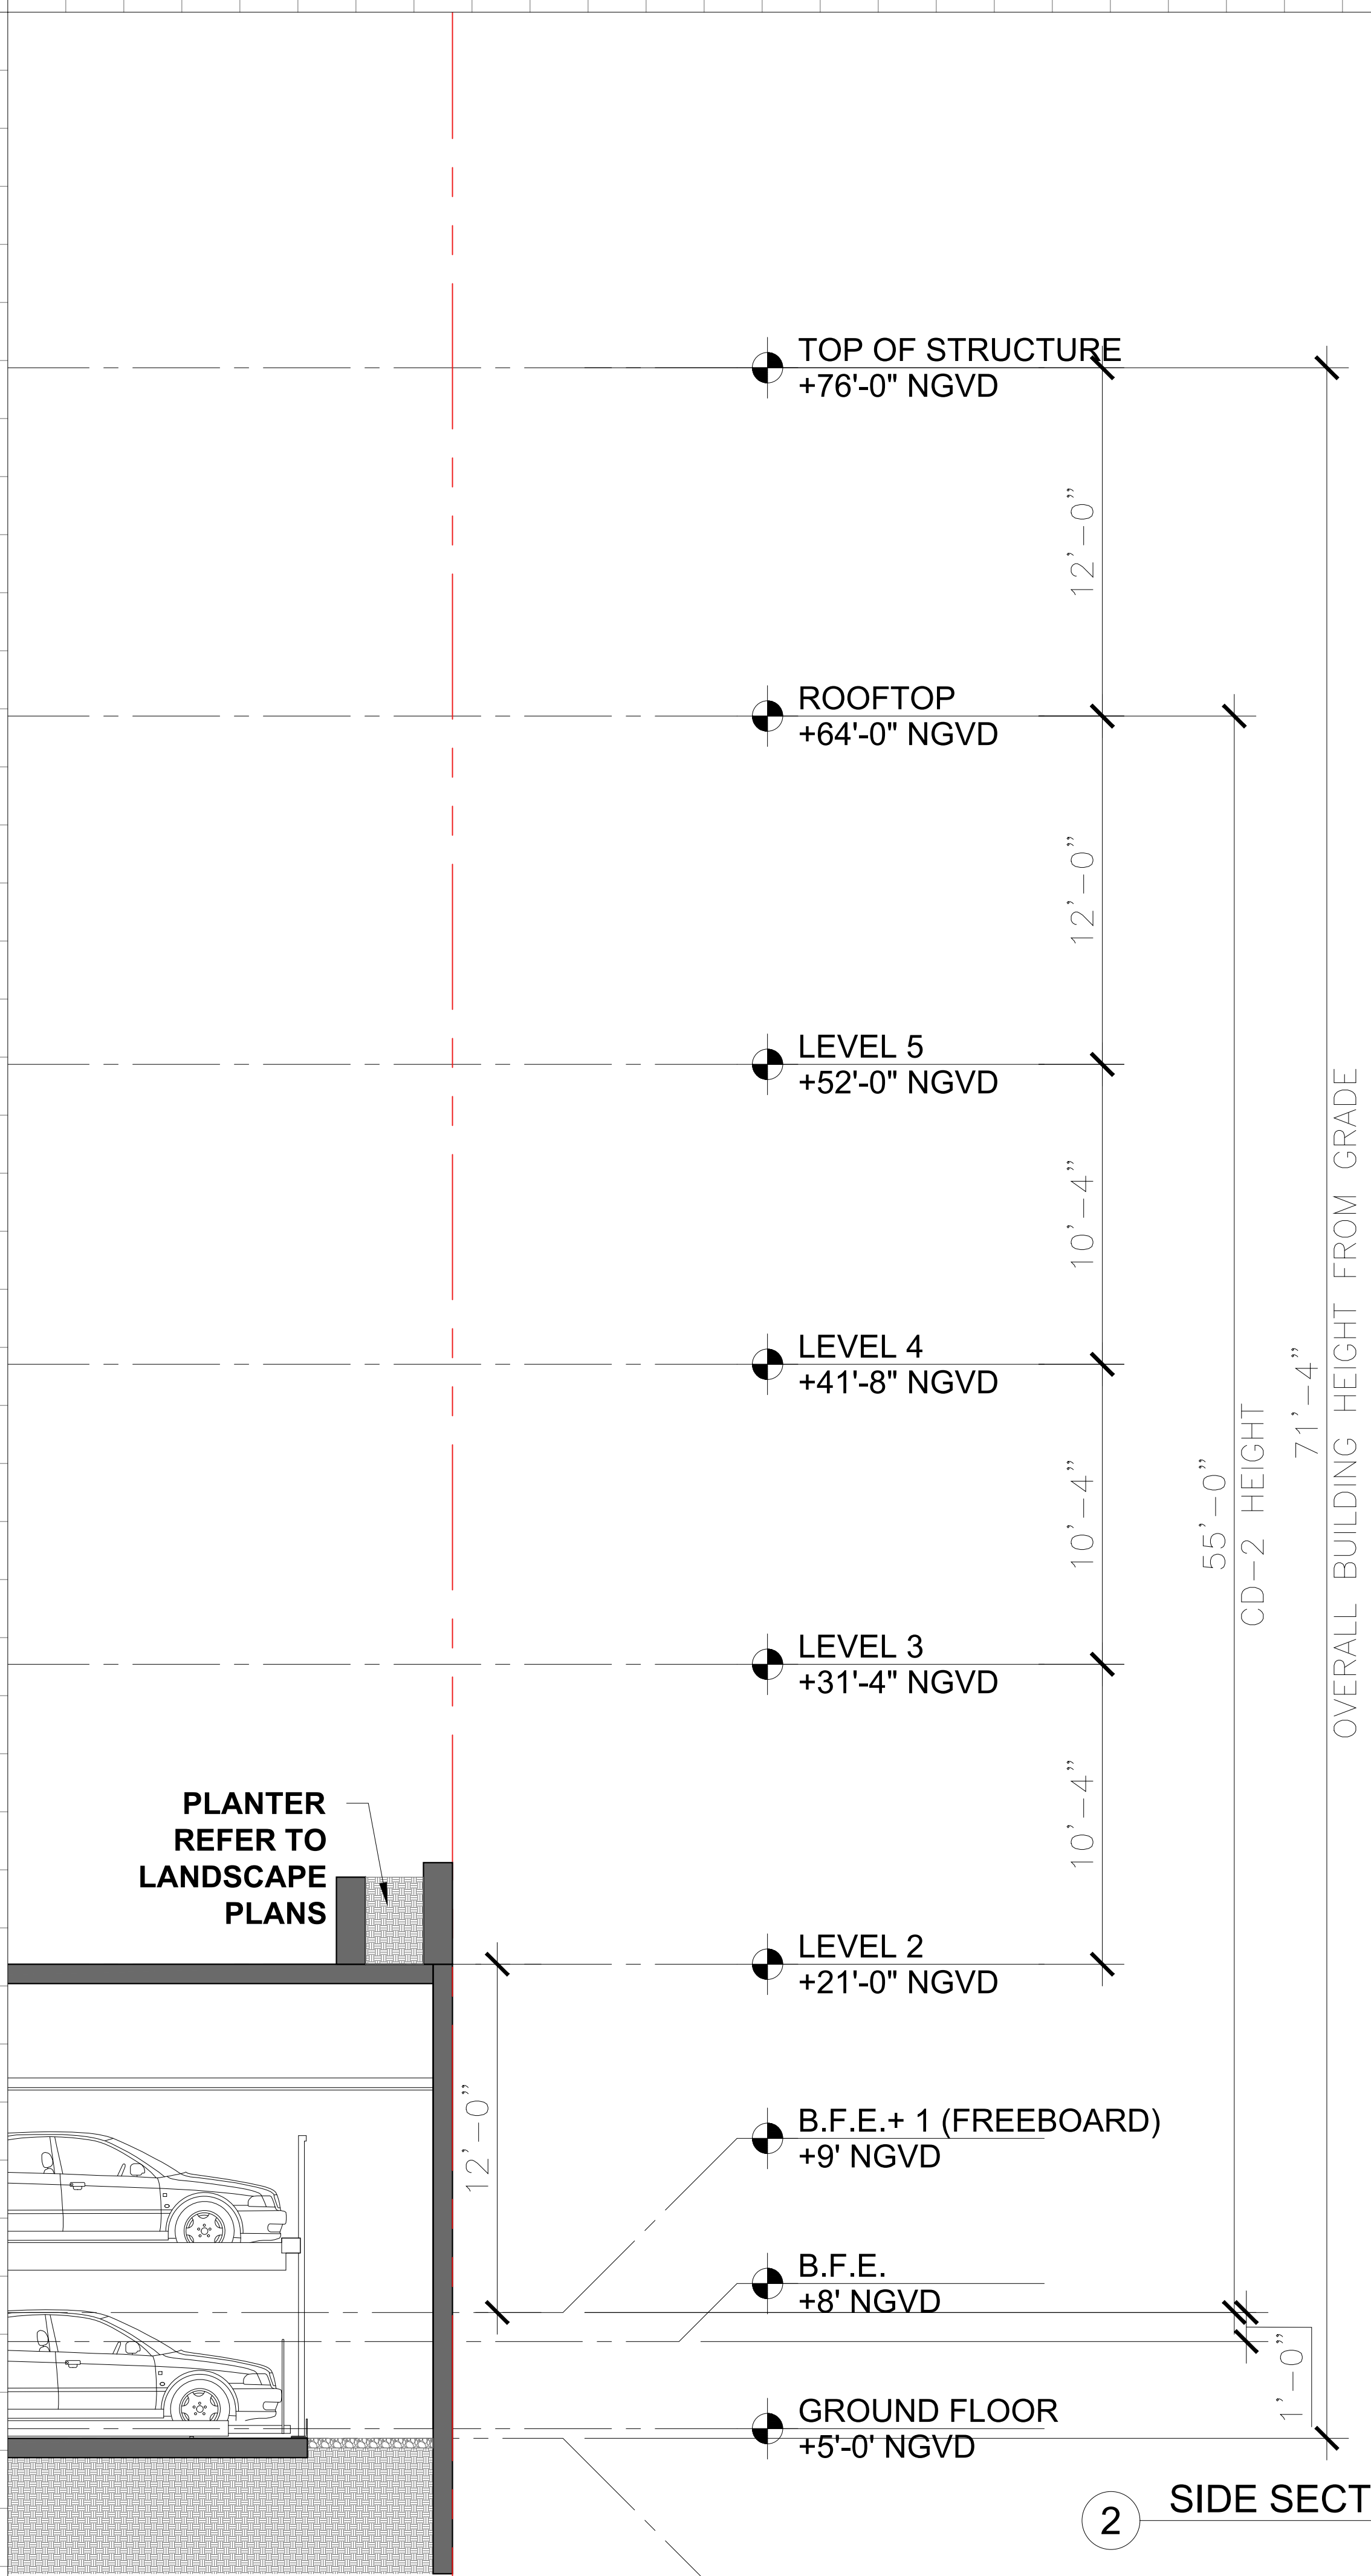

Rev.	Date	Rev.	Date

ALL DRAWINGS AND WRITTEN MATERIAL APPEARING HEREIN CONSTITUTE THE ORIGINAL AND UNPUBLISHED WORK OF KOBİ KARP AIA, AND MAY NOT BE DUPLICATED, USED, OR DISCLOSED WITHOUT THE EXPRESS WRITTEN CONSENT OF KOBİ KARP ARCHITECTURE & INTERIOR DESIGN, INC. AIA. (©) 2019

DRB FINAL SUBMITTAL

DRB21-0773

MULTIFAMILY RESIDENCE

1771 PURDY AVE
MIAMI BEACH, FLORIDA 33139

Owner:

PRIVATE

Landscape Architect:

Name
Address
Tel:
Email

Consultant:


Name
Address
Tel:
Email

Consultant:

Name
Address
Tel:
Email

Architect:

Kobi Karp Architecture and Interior Design, Inc.
571 NW 28th Street
Miami, Florida 33127 USA
Tel: +1(305) 573 1818
Fax: +1(305) 573 3766

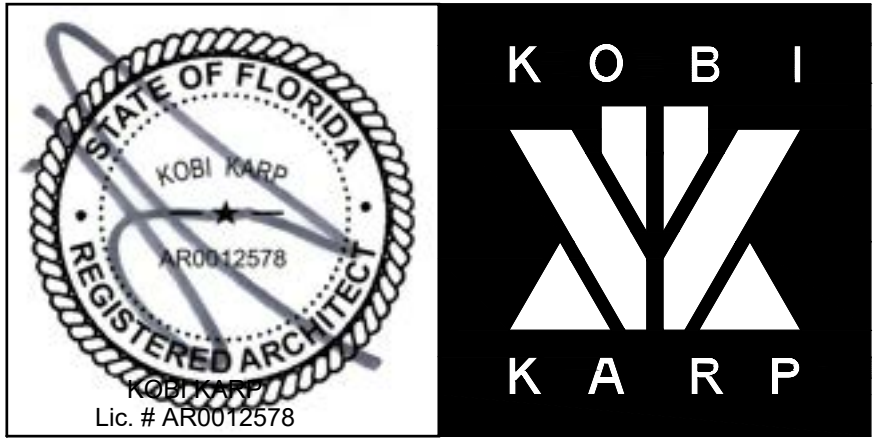

SECTION

Date: 03-07-2022	Sheet No.
Scale	A5.02
Project: 2192	



1771 PURDY AVE - MIAMI BEACH, FL

© The work product provided by Kobi Karp Architecture and Interior Design, Inc. is the sole property of Kobi Karp Architecture and Interior Design, Inc. The work product may not be used without the expressed written consent of Kobi Karp Architecture and Interior Design, Inc. (KKAID)



Rev.	Date	Rev.	Date

ALL DRAWINGS AND WRITTEN MATERIAL APPEARING HEREIN CONSTITUTE THE ORIGINAL AND UNPUBLISHED WORK OF Kobi Karp AIA, AND MAY NOT BE DUPLICATED, USED, OR DISCLOSED WITHOUT THE EXPRESS WRITTEN CONSENT OF Kobi Karp Architecture & Interior Design, Inc. AIA (c) 2019

DRB FINAL SUBMITTAL

DRB21-0773

MULTIFAMILY RESIDENCE

1771 PURDY AVE
MIAMI BEACH, FLORIDA 33139

Owner:

PRIVATE

Landscape Architect:

Name
Address
Tel:
Email

Consultant:


Name
Address
Tel:
Email

Consultant:

Name
Address
Tel:
Email

Architect:

Kobi Karp Architecture and Interior Design, Inc.
571 NW 28th Street
Miami, Florida 33127 USA
Tel: +1(305) 573 1818
Fax: +1(305) 573 3766

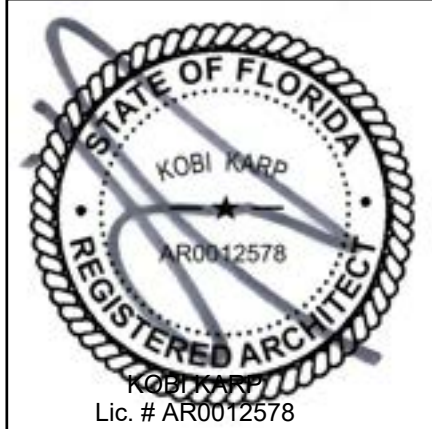

RENDERING

1 RENDERING
SCALE: N.T.S.

Date 03-07-2022	Sheet No.
Scale	A6.00
Project 2192	



1771 PURDY AVE - MIAMI BEACH, FL

© The work product provided by Kobi Karp Architecture and Interior Design, Inc. is the sole property of Kobi Karp Architecture and Interior Design, Inc. The work product may not be used without the expressed written consent of Kobi Karp Architecture and Interior Design, Inc. (KKAID)



1 RENDERING

SCALE: N.T.S.

Rev.	Date	Rev.	Date

ALL DRAWINGS AND WRITTEN MATERIAL APPEARING HEREIN CONSTITUTE THE ORIGINAL AND UNPUBLISHED WORK OF Kobi Karp AIA, AND MAY NOT BE DUPLICATED, USED, OR DISCLOSED WITHOUT THE EXPRESS WRITTEN CONSENT OF Kobi Karp Architecture & Interior Design, Inc. AIA (c) 2019

DRB FINAL SUBMITTAL

DRB21-0773

MULTIFAMILY RESIDENCE

1771 PURDY AVE
MIAMI BEACH, FLORIDA 33139

Owner:

PRIVATE

Landscape Architect:

Name
Address
Tel:
Email

Consultant:


Name
Address
Tel:
Email

Consultant:

Name
Address
Tel:
Email

Architect:

Kobi Karp Architecture and Interior Design, Inc.
571 NW 28th Street
Miami, Florida 33127 USA
Tel: +1(305) 573 1818
Fax: +1(305) 573 3766

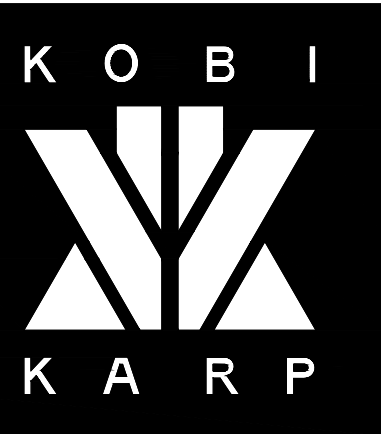

RENDERING

Date: 03-07-2022	Sheet No.
Scale	A6.01
Project: 2192	



1771 PURDY AVE - MIAMI BEACH, FL

© The work product provided by Kobi Karp Architecture and Interior Design, Inc. is the sole property of Kobi Karp Architecture and Interior Design, Inc. The work product may not be used without the expressed written consent of Kobi Karp Architecture and Interior Design, Inc. (KKAID)



Rev.	Date	Rev.	Date

ALL DRAWINGS AND WRITTEN MATERIAL APPEARING HEREIN CONSTITUTE THE ORIGINAL AND UNPUBLISHED WORK OF Kobi Karp AIA, AND MAY NOT BE DUPLICATED, USED, OR DISCLOSED WITHOUT THE EXPRESS WRITTEN CONSENT OF Kobi Karp Architecture & Interior Design, Inc. AIA (c) 2019

DRB FINAL SUBMITTAL

DRB21-0773

MULTIFAMILY RESIDENCE

1771 PURDY AVE
MIAMI BEACH, FLORIDA 33139

Owner:

PRIVATE

Landscape Architect:

Name
Address
Tel:
Email

Consultant:

Name
Address
Tel:
Email

Consultant:

Name
Address
Tel:
Email

Architect:

Kobi Karp Architecture and Interior Design, Inc.
571 NW 28th Street
Miami, Florida 33127 USA
Tel: +1(305) 573 1818
Fax: +1(305) 573 3766



RENDERING

1 RENDERING
SCALE: N.T.S.

Date 03-07-2022	Sheet No.
Scale	A6.02
Project 2192	