



This item has been electronically signed and sealed by Marc P. Bell, RLA, using an SHA authentication code.

Printed copies of this document are not considered signed and sealed and the SHA authentication code must be verified on any electronic copies.

05/10/2022 10:24:39 AM

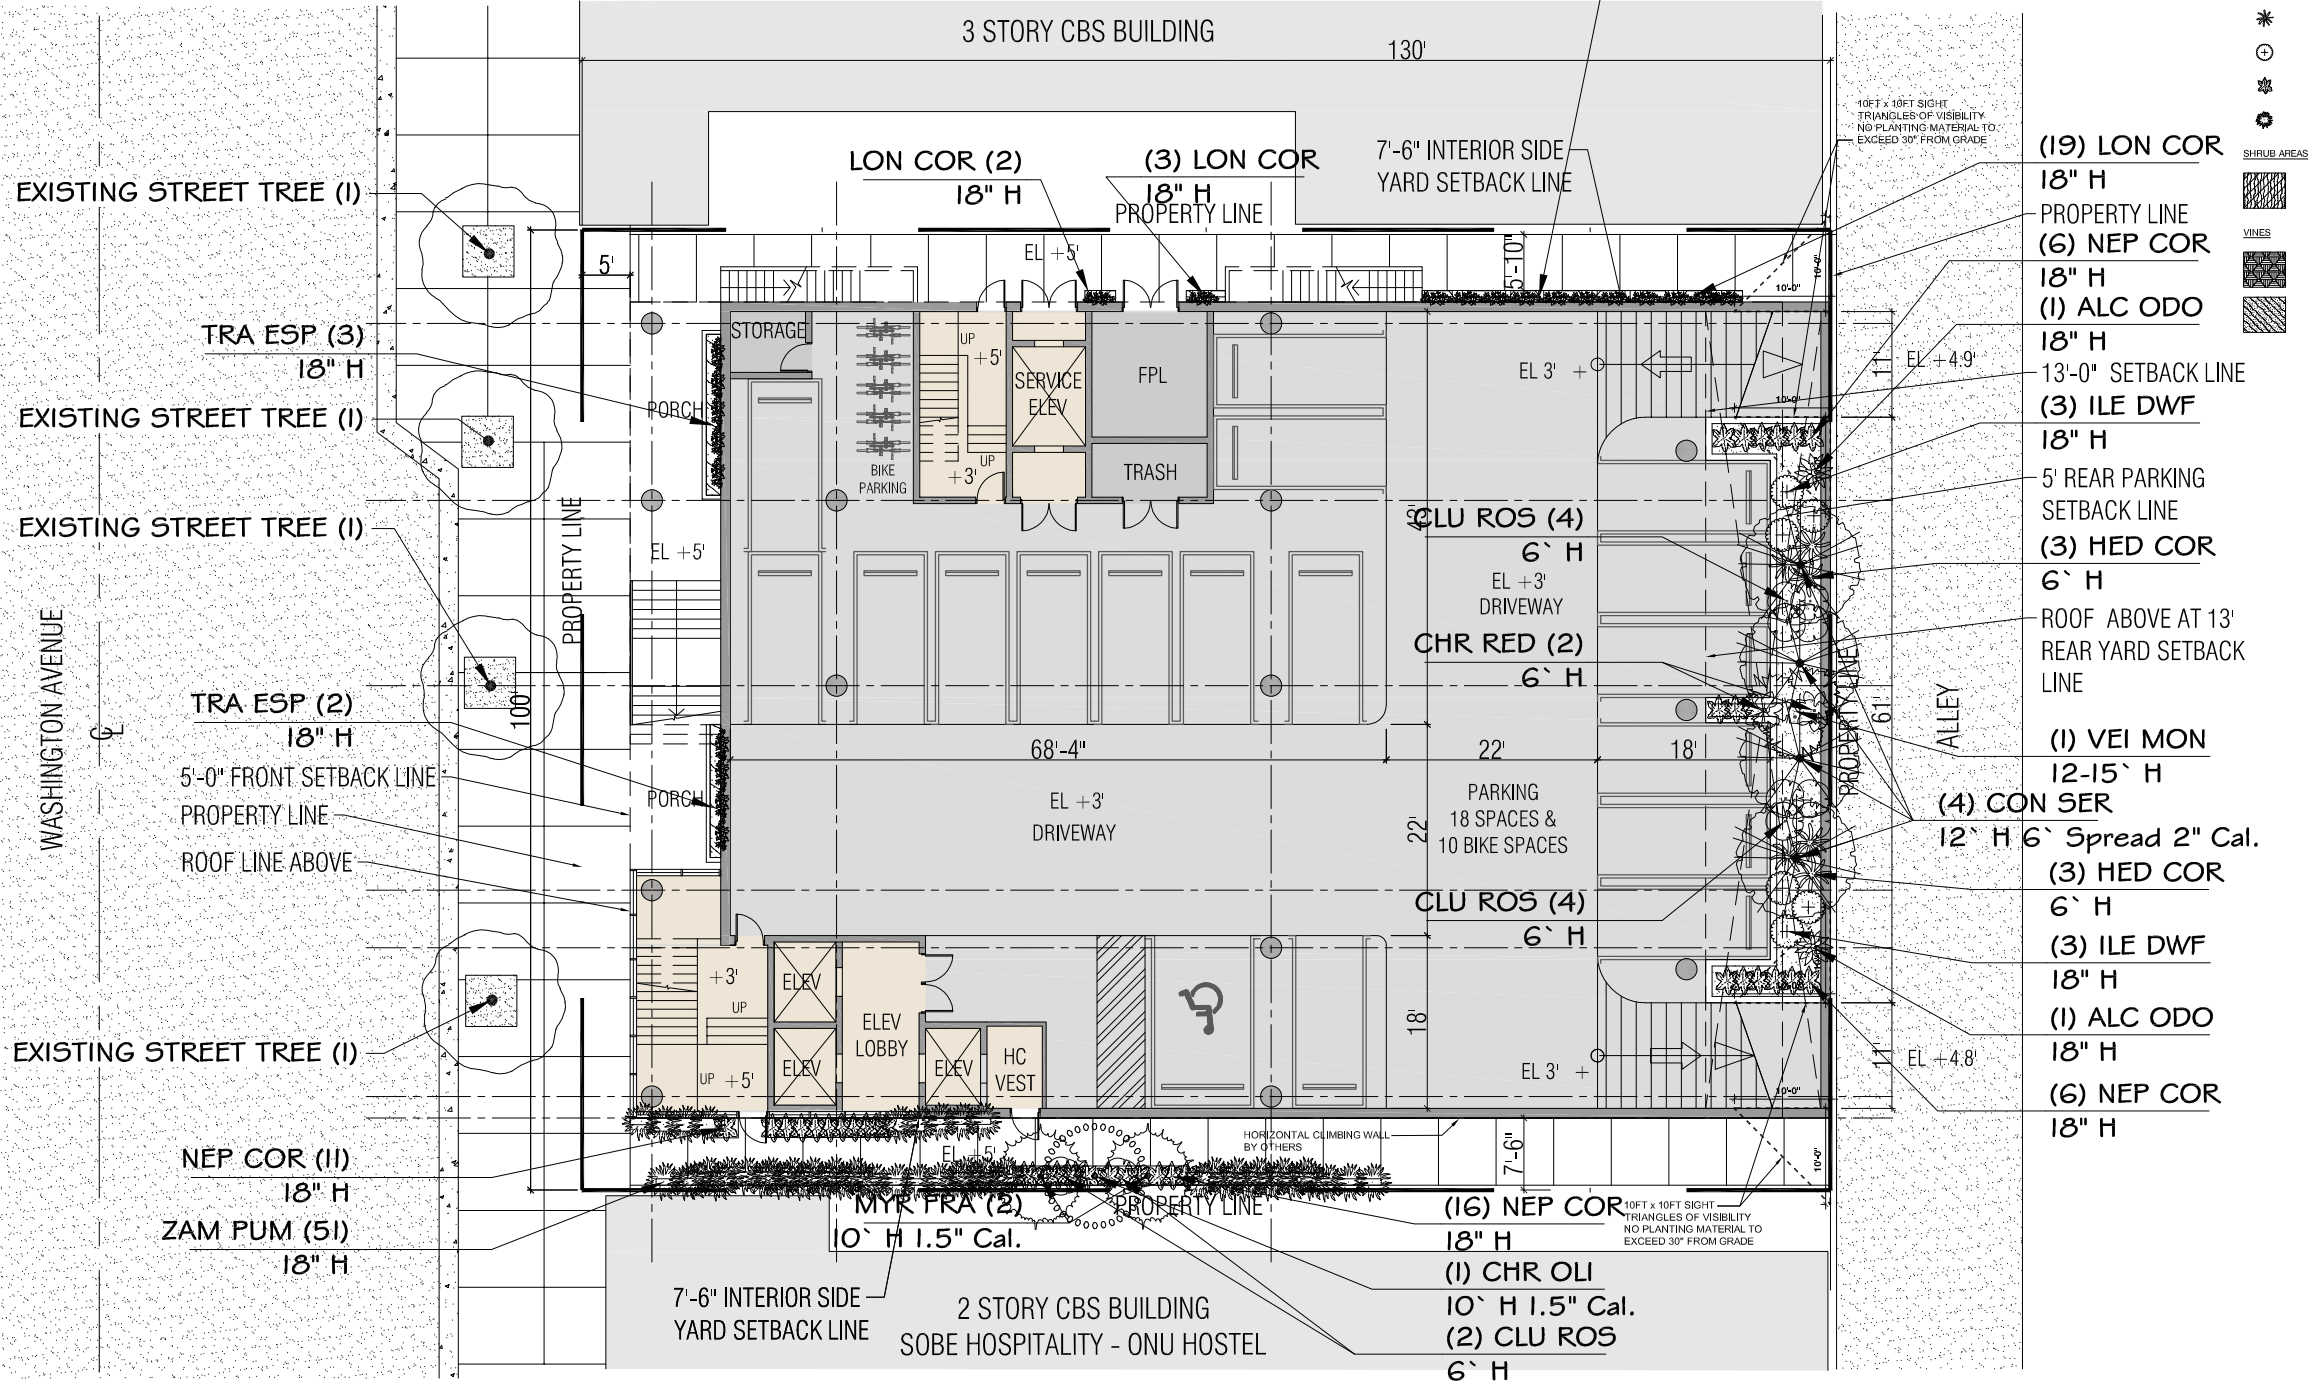

PLANT SCHEDULE										
TREES	CODE	BOTANICAL NAME	COMMON NAME	SIZE	QTY	DETAIL	REMARKS			
	CHR OLI	Chrysophyllum oliviforme	Satinleaf	10' H 1.5" Cal.	1		native			
	CON SER	Conocarpus erectus sericeus	Silver Buttonwood	12' H 6" Spread 2" Cal.	4		native			
	MYR FRA	Myrcianthes fragrans	Simpson's Stopper	10' H 1.5" Cal.	2		native			
	VEI MON	Veitchia montgomeryana	Montgomery Palm	12-15' H	1		non native			
SHRUBS	CODE	BOTANICAL NAME	COMMON NAME	SIZE	QTY	DETAIL	REMARKS			
	ALC ODO	Alcantarea odorata	Giant Silver Bromeliad	18" H	2		non native			
	CLU ROS	Clusia rosea 'Pitch Apple'	Balsam Apple	6' H	10		native			
	HED COR	Hedychium coronarium	White Ginger	6' H	6		non native			
	ILE DWF	Ilex vomitoria 'Schillings Dwarf'	Schillings Dwarf Yaupon Holly	18" H	6		native			
	NEP COR	Nephrolepis cordifolia	Tuberous Sword Fern	18" H	39		native			
	ZAM PUM	Zamia pumila	Cootie Cycad	18" H	51		native			
SHRUB AREAS	CODE	BOTANICAL NAME	COMMON NAME	SIZE	SPACING	QTY	DETAIL	REMARKS		
	CHR RED	Chrysobalanus icaco 'Red Tip'	Red Tip Cocoplum	6' H	48" o.c.	2		native		
VINES	CODE	BOTANICAL NAME	COMMON NAME	SIZE	SPACING	QTY	DETAIL	REMARKS		
	LON COR	Lonicera sempervirens	Trumpet Honeysuckle	18" H	18" o.c.	24		native		
	TRA ESP	Trachelospermum jasminoides	Star Jasmine Trellis	18" H	36" o.c.	5		non native		

CITY OF MIAMI BEACH				
LANDSCAPE LEGEND				
INFORMATION REQUIRED TO BE PERMANENTLY AFFIXED TO PLANS				
Zoning District	RPS-3	Lot Area	13,000 sf	Acres 0.298 acres
OPEN SPACE				
A. Square feet of required Open Space as indicated on site plan:				
Lot Area = 13,000 sf	s.f. x 0.70	% = 9,100	s.f.	
B. Square feet of parking lot open space required as indicated on site plan:				
Number of parking spaces 0 x 10 s.f. parking space =				
C. Total square feet of landscaped open space required: A+B=				
	9,100	7,582		
LAWN AREA CALCULATION				
A. Square feet of landscaped open space required				
B. Maximum lawn area (sod) permitted= 20 % x 9,100 s.f.				
	9,100	7,582	1820	0
TREES				
A. Number of trees required per lot or net lot acre, less existing number of trees meeting minimum requirements=				
22 trees x 0.298 net lot acres - number of existing trees=				
B. % Natives required: Number of trees provided x 30% =				
C. % Low maintenance / drought and salt tolerant required: Number of trees provided x 50%=				
D. Street Trees (maximum average spacing of 20' o.c.)				
100 linear feet along street divided by 20'=				
E. Street tree species allowed directly beneath power lines: (maximum average spacing of 20' o.c.):				
n/a linear feet along street divided by 20'=				
	n/a	n/a	n/a	n/a
SHRUBS				
A. Number of shrubs required: Sum of lot and street trees required x 12=				
B. % Native shrubs required: Number of shrubs provided x 50%=				
	144	145	72	132
LARGE SHRUBS OR SMALL TREES				
A. Number of large shrubs or small trees required: Number of required shrubs x 10%=				
B. % Native large shrubs or small trees required: Number of large shrubs or small trees provided x 50%=				
	15	18	8	12
Applicant will comply with the Open Space Requirement through payment-in-lieu pursuant to Section 142-704 (b)(4)				

ARQUITECTONICA
2900 Oak Avenue Miami, Florida 33133
TEL. 305.372.1812 FAX. 305.372.1175
www.arquitectonica.com

DESIGN HOUSE ASSOCIATES
1770 NE 205TH TERRACE
MIAMI, FLORIDA 33179
P: 786.655.7277
DESIGNHOUSEASSOCIATES.COM
MARC@DESIGNHOUSEASSOCIATES.COM

Base Camp 305
Planning Board Final Submission
251 Washington Avenue, Miami Beach, Fl 33139


DRAWING: SITE LANDSCAPE / HARDSCAPE PLAN
SCALE: 1:20
DATE: APRIL 25, 2022

L-1.0



This item has been electronically signed and sealed by Marc P. Bell, RLA, using an SHA authentication code.

Printed copies of this document are not considered signed and sealed and the SHA authentication code must be verified on any electronic copies.

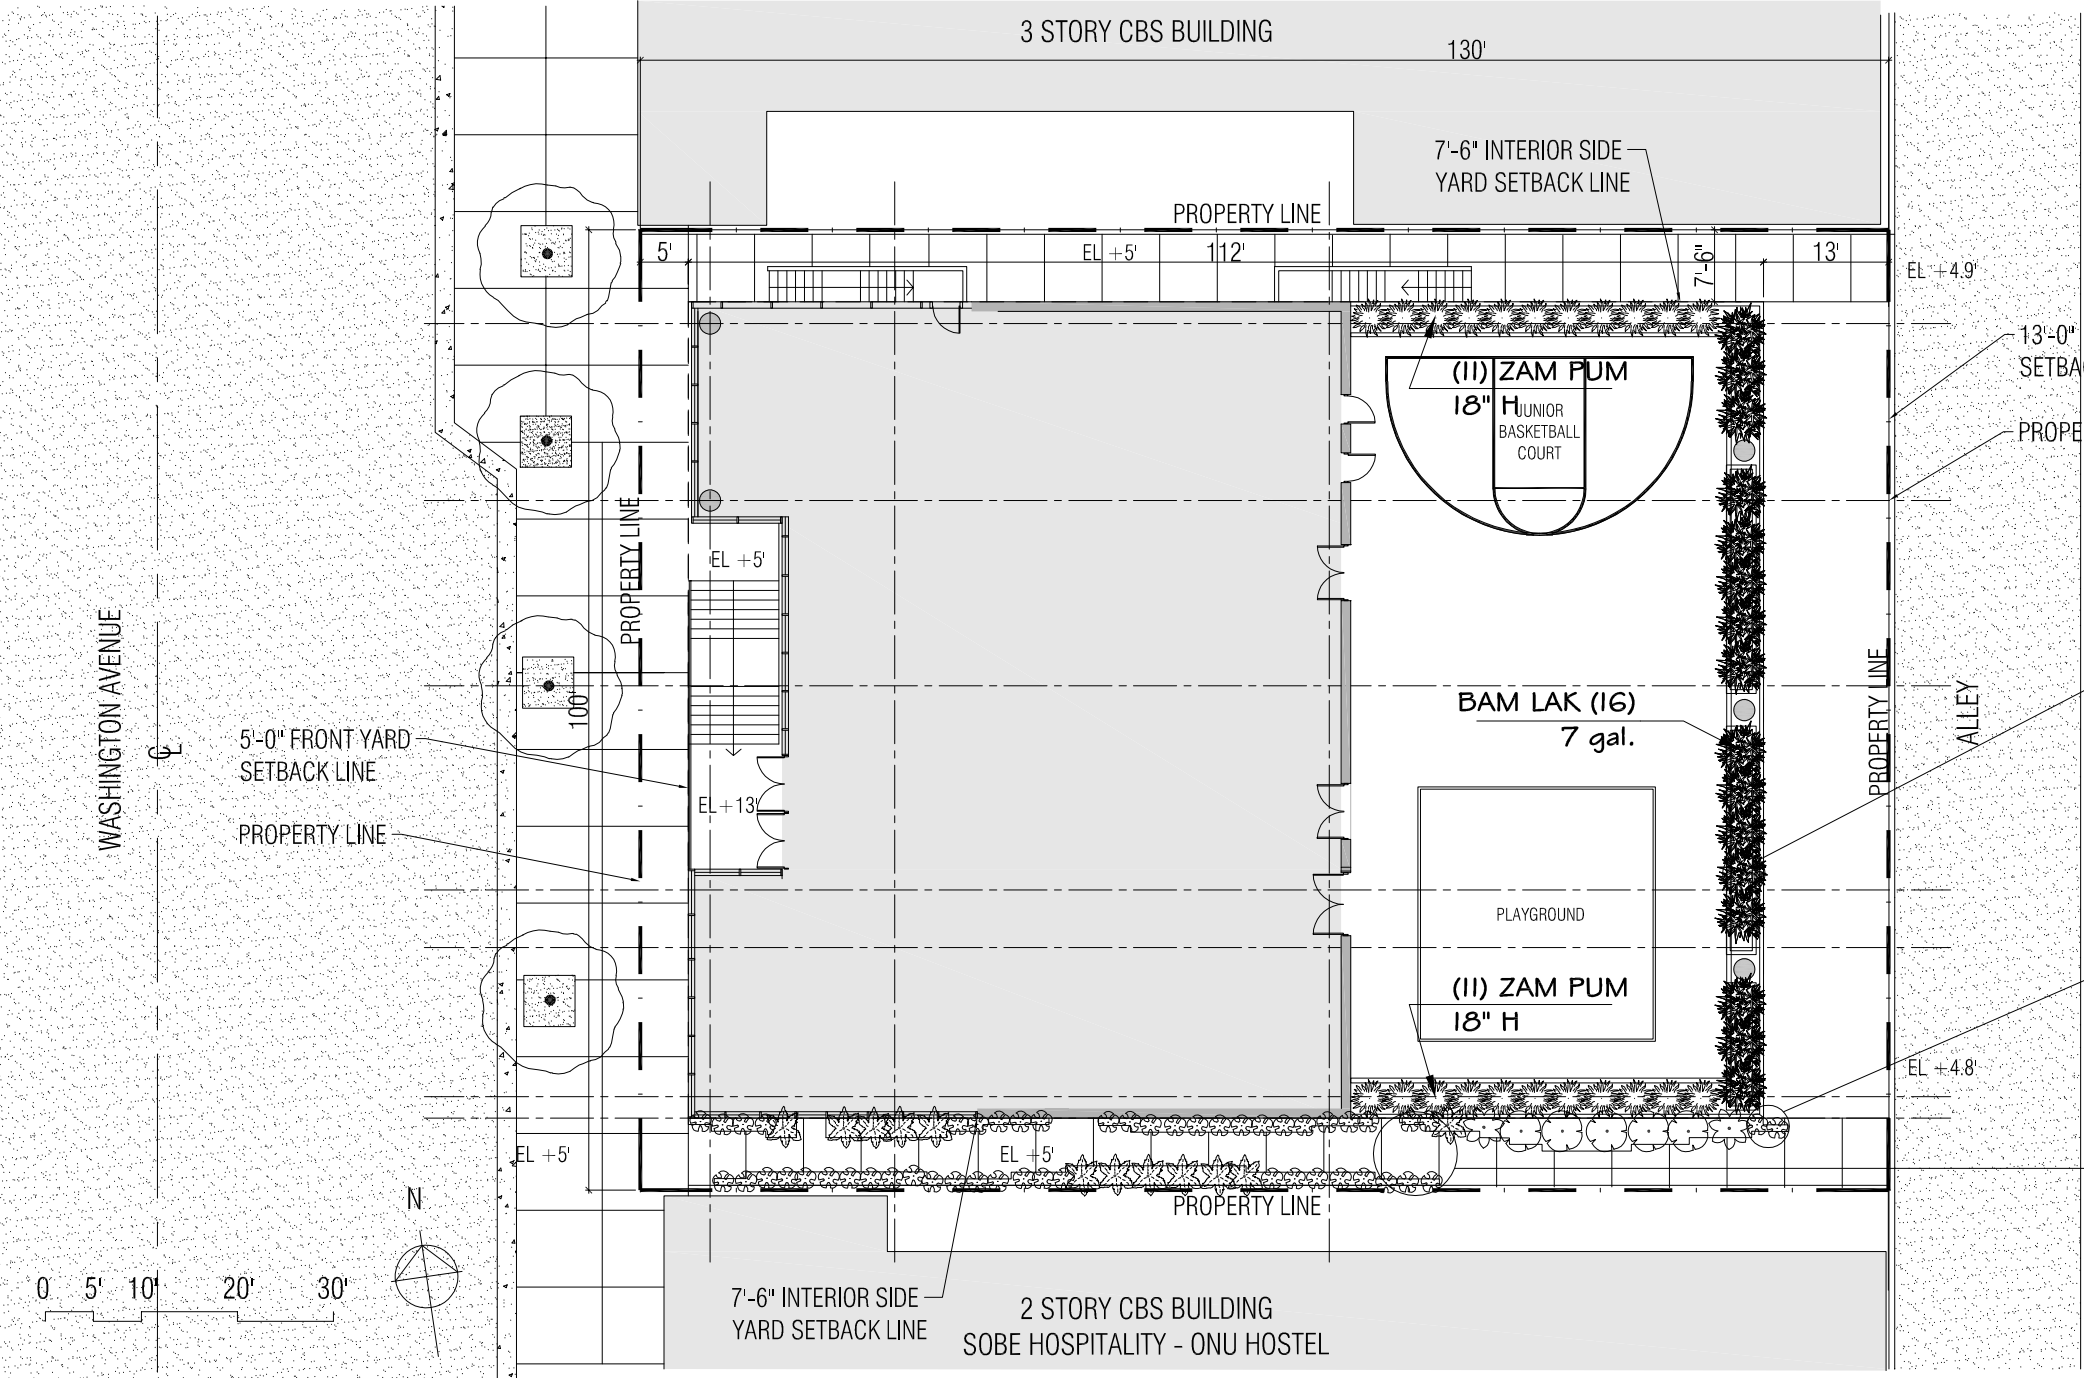05/10/2022 10:24:39 AM



PLANT SCHEDULE

SHRUBS	CODE	BOTANICAL NAME	COMMON NAME	SIZE	QTY	DETAIL	REMARKS
	BAM LAK	Bambusa lako	Timor Black Bamboo	18" H	16		non native
	ZAM PUM	Zamia pumila	Coontie Cycad	18" H	22		native



ARQUITECTONICA
2900 Oak Avenue Miami, Florida 33133
TEL. 305.372.1812 FAX. 305.372.1175
www.arquitectonica.com

DESIGN HOUSE ASSOCIATES
1770 NE 205TH TERRACE
MIAMI, FLORIDA 33179
P: 786.655.7277
DESIGNHOUSEASSOCIATES.COM
MARC@DESIGNHOUSEASSOCIATES.COM

Base Camp 305
Planning Board Final Submission
251 Washington Avenue, Miami Beach, FL 33139


DRAWING: 1ST FLOOR LANDSCAPE PLAN
SCALE: 1:20
DATE: MAY 10th, 2022

L-2.0






This item has been electronically signed and sealed by Marc P. Bell, RLA, using an SHA authentication code.

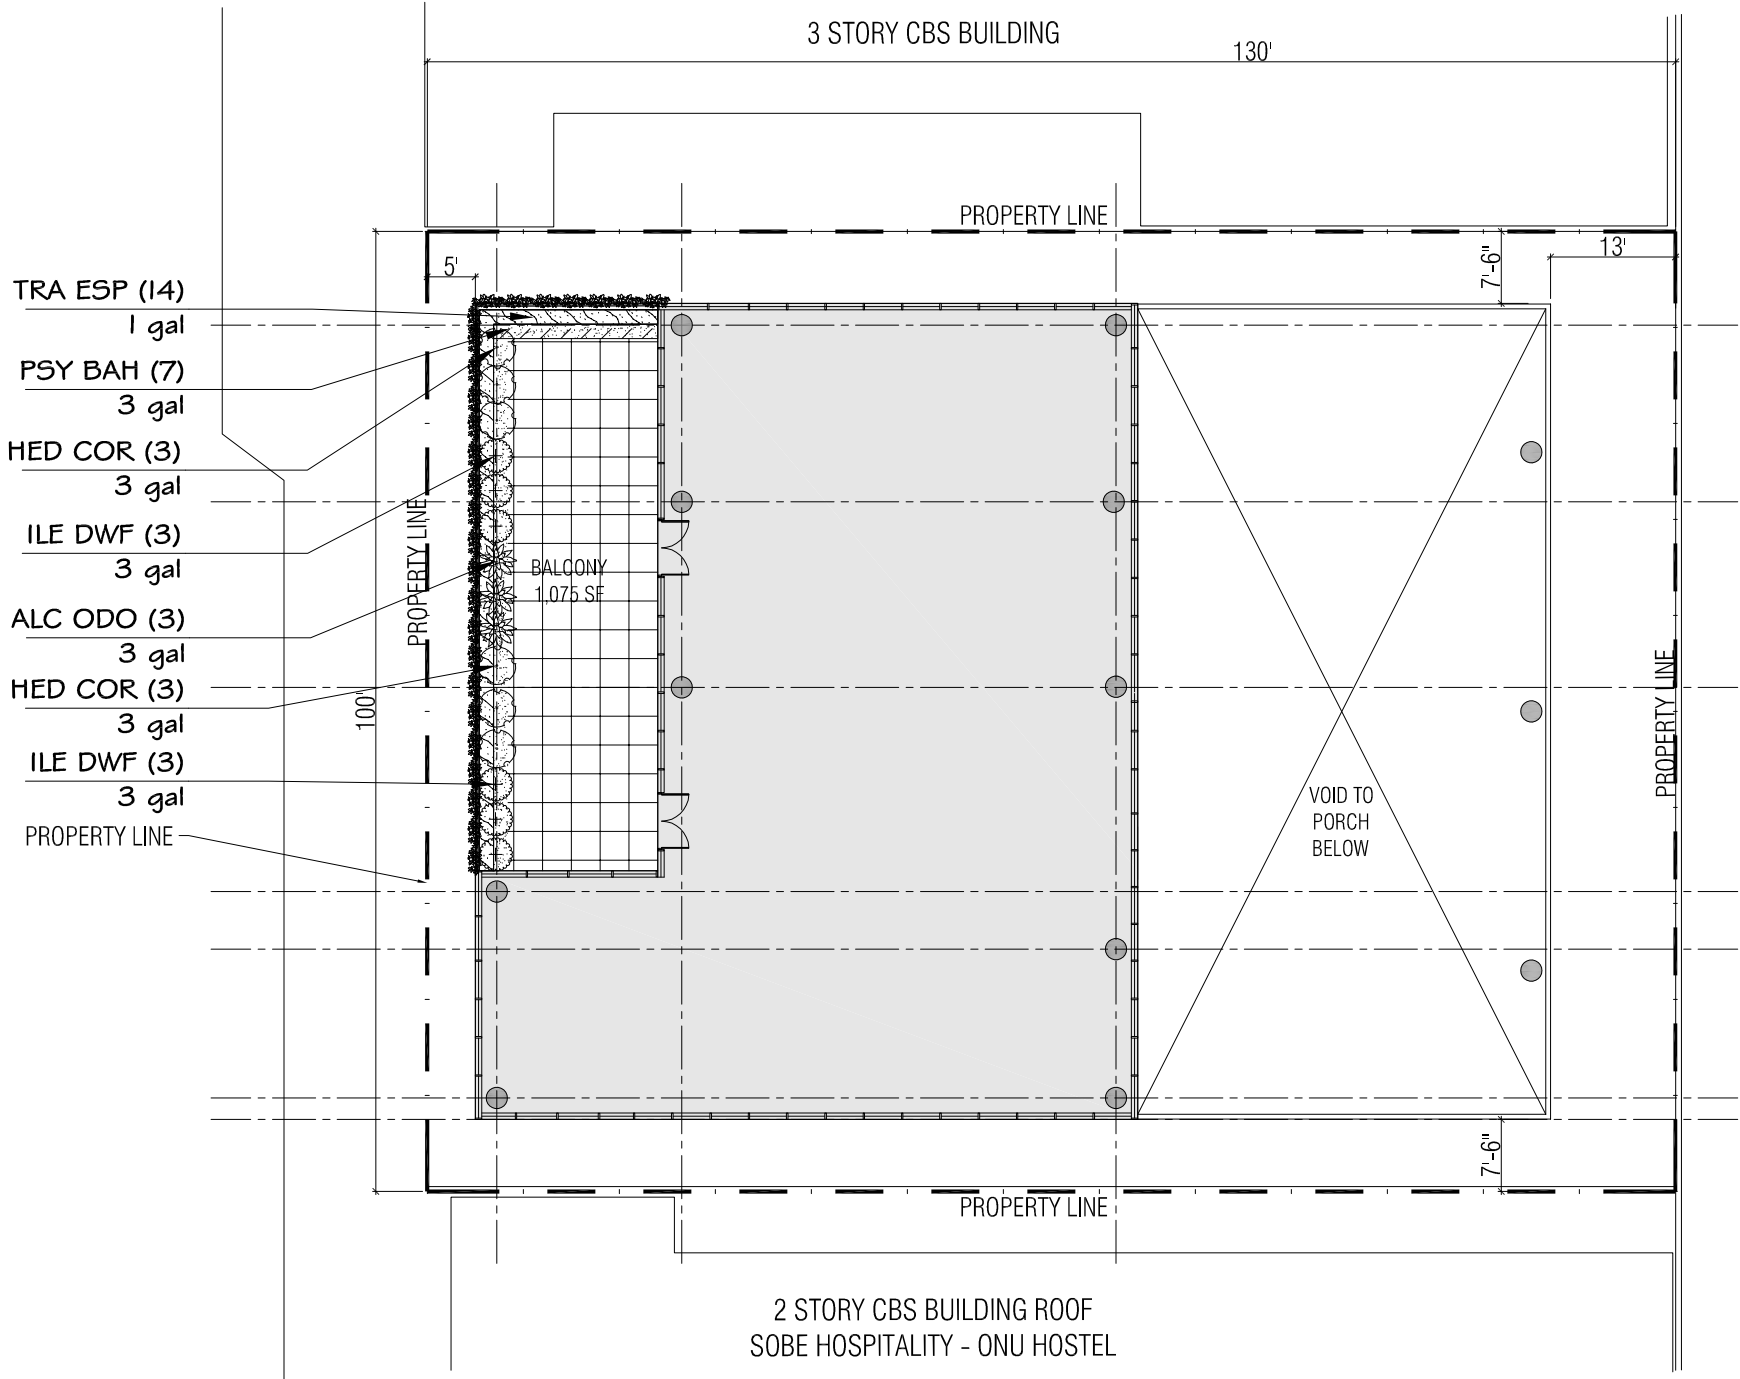
Printed copies of this document are not considered signed and sealed and the SHA authentication code must be verified on any electronic copies.

05/10/2022 10:24:39 AM



PLANT SCHEDULE

 
SHRUBS	CODE	BOTANICAL NAME	COMMON NAME	SIZE	QTY	DETAIL	REMARKS	
	ALC ODO	Alcantarea odorata	Giant Silver Bromeliad	18" H	3		non native	
	HED COR	Hedychium coronarium	White Ginger	6` H	6		non native	
	ILE DWF	Ilex vomitoria 'Schillings Dwarf'	Schillings Dwarf Yaupon Holly	18" H	6		native	
SHRUB AREAS	CODE	BOTANICAL NAME	COMMON NAME	SIZE	SPACING	QTY	DETAIL	REMARKS
	PSY BAH	Psychotria ligustrifolia	Bahama Coffee	3 gal	36" o.c.	3		native
VINES	CODE	BOTANICAL NAME	COMMON NAME	SIZE	SPACING	QTY	DETAIL	REMARKS
	TRA ESP	Trachelospermum jasminoides	Star Jasmine Trellis	1 gal	36" o.c.	14		non native

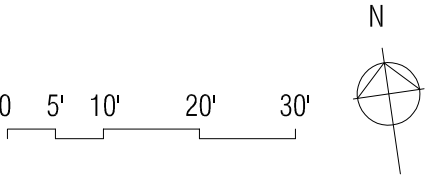

This item has been electronically signed and sealed by Marc P. Bell, RLA, using an SHA authentication code.

Printed copies of this document are not considered signed and sealed and the SHA authentication code must be verified on any electronic copies.

05/10/2022 10:24:40 AM

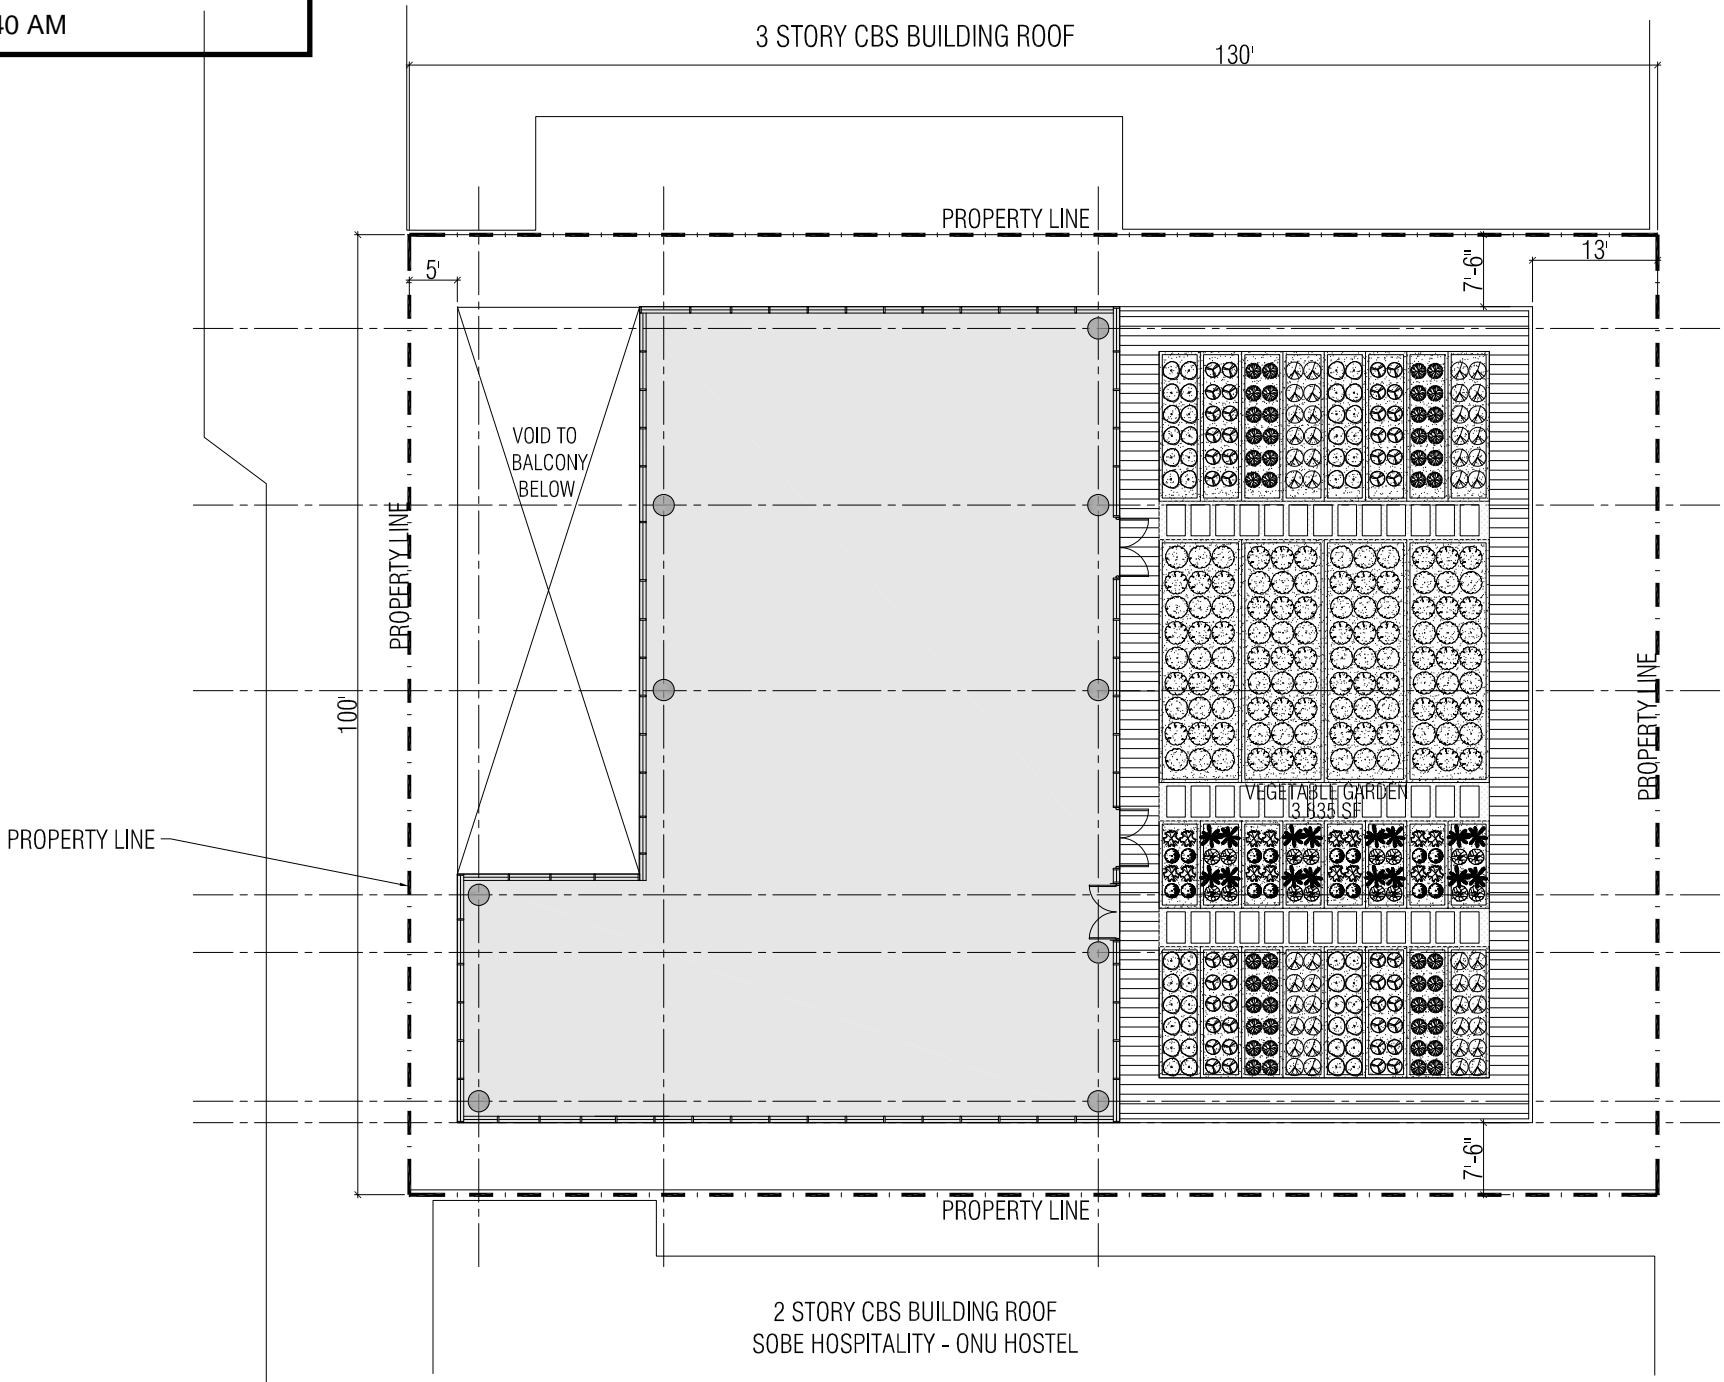

ARQUITECTONICA
2900 Oak Avenue Miami, Florida 33133
TEL. 305.372.1812 FAX. 305.372.1175
www.arquitectonica.com

DESIGN HOUSE ASSOCIATES
1770 NE 205TH TERRACE
MIAMI, FLORIDA 33179
P: 786.655.7277
DESIGNHOUSEASSOCIATES.COM
MARC@DESIGNHOUSEASSOCIATES.COM

Base Camp 305
Planning Board Final Submission
251 Washington Avenue, Miami Beach, FL 33139

DRAWING: 3RD FLOOR LANDSCAPE PLAN
SCALE: 1:20
DATE: MAY 10th, 2022


L-4.0

ALL DESIGNS INDICATED IN THESE DRAWINGS ARE PROPERTY OF ARQUITECTONICA INTERNATIONAL CORP. NO COPIES, TRANSMISSIONS, REPRODUCTIONS OR ELECTRONIC MANIPULATION OF ANY PORTION OF THESE DRAWINGS IN THE WHOLE OR IN PART ARE TO BE MADE WITHOUT THE EXPRESS WRITTEN AUTHORIZATION OF ARQUITECTONICA INTERNATIONAL CORP. DESIGN INTENT SHOWN IS SUBJECT TO REVIEW AND APPROVAL OF ALL APPLICABLE LOCAL AND GOVERNMENTAL AUTHORITIES HAVING JURISDICTION. ALL COPYRIGHTS RESERVED. © 2021. THE DATA INCLUDED IN THIS STUDY IS CONCEPTUAL IN NATURE AND WILL CONTINUE TO BE MODIFIED THROUGHOUT THE COURSE OF THE PROJECTS DEVELOPMENT WITH THE EVENTUAL INTEGRATION OF STRUCTURAL, MEP AND LIFE SAFETY SYSTEMS. AS THESE ARE FURTHER REFINED, THE NUMBERS WILL BE ADJUSTED ACCORDINGLY.

This item has been electronically signed and sealed by Marc P. Bell, RLA, using an SHA authentication code.


Printed copies of this document are not considered signed and sealed and the SHA authentication code must be verified on any electronic copies.

05/10/2022 10:24:40 AM

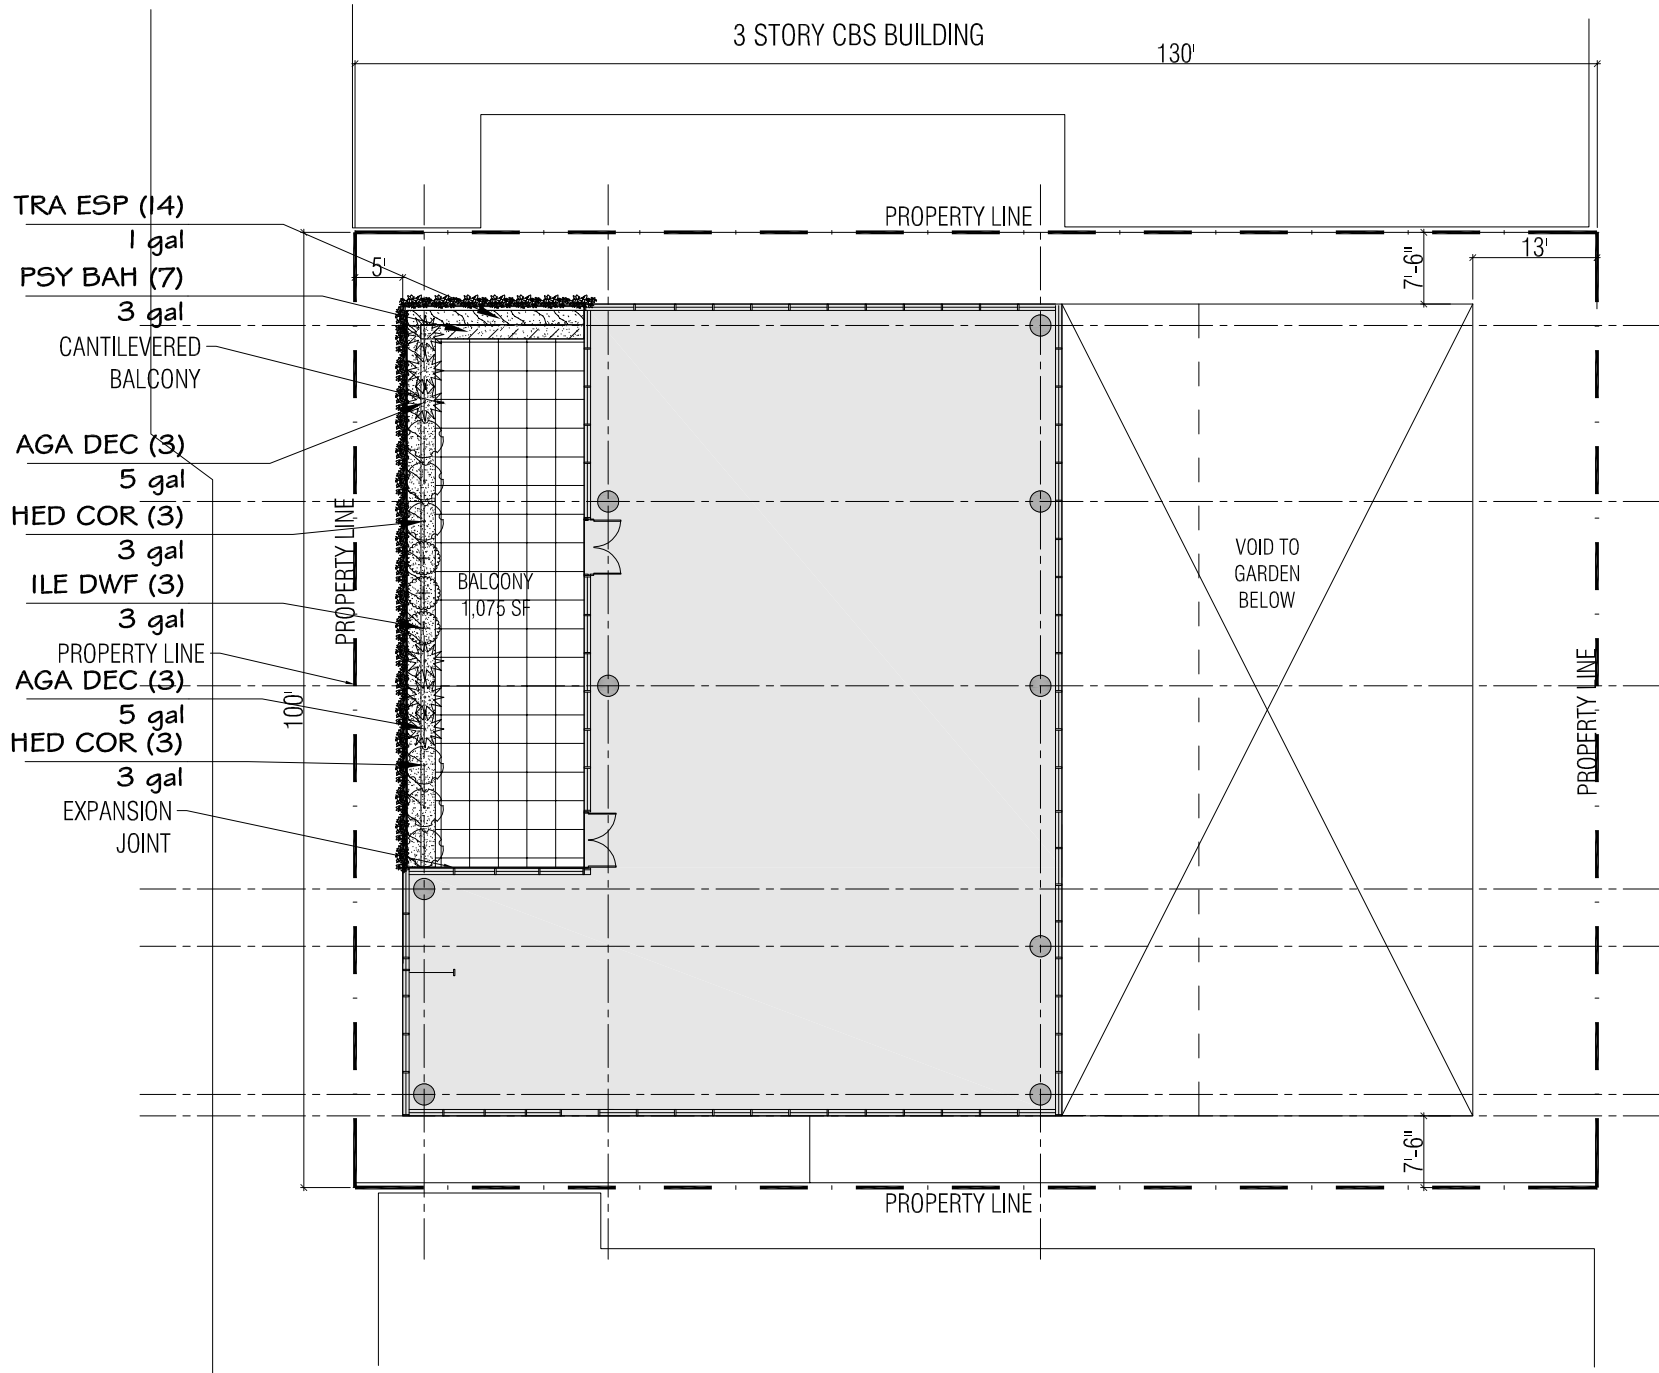

PLANT SCHEDULE

SHRUBS	CODE	BOTANICAL NAME	COMMON NAME	SIZE	QTY	DETAIL	REMARKS	
	AGA DEC	Agave decipiens	False Sisal	18" H	6		non native	
	HED COR	Hedychium coronarium	White Ginger	6` H	6		non native	
	ILE DWF	Ilex vomitoria 'Schillings Dwarf'	Schillings Dwarf Yaupon Holly	18" H	3		native	
SHRUB AREAS	CODE	BOTANICAL NAME	COMMON NAME	SIZE	SPACING	QTY	DETAIL	REMARKS
	PSY BAH	Psychotria ligustrifolia	Bahama Coffee	3 gal	36" o.c.	3		native
VINES	CODE	BOTANICAL NAME	COMMON NAME	SIZE	SPACING	QTY	DETAIL	REMARKS
	TRA ESP	Trachelospermum jasminoides	Star Jasmine Trellis	1 gal	36" o.c.	14		non native

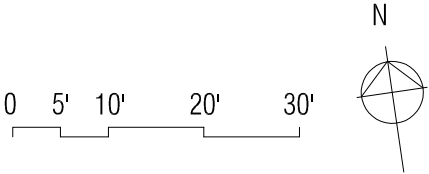

ARQUITECTONICA
2900 Oak Avenue Miami, Florida 33133
TEL. 305.372.1812 FAX. 305.372.1175
www.arquitectonica.com

DESIGN HOUSE ASSOCIATES
1770 NE 205TH TERRACE
MIAMI, FLORIDA 33179
P: 786.655.7277
DESIGNHOUSEASSOCIATES.COM
MARC@DESIGNHOUSEASSOCIATES.COM

Base Camp 305
Planning Board Final Submission
251 Washington Avenue, Miami Beach, FI 33139


DRAWING: 4TH FLOOR LANDSCAPE PLAN
SCALE: 1:20
DATE: MAY 10th, 2022







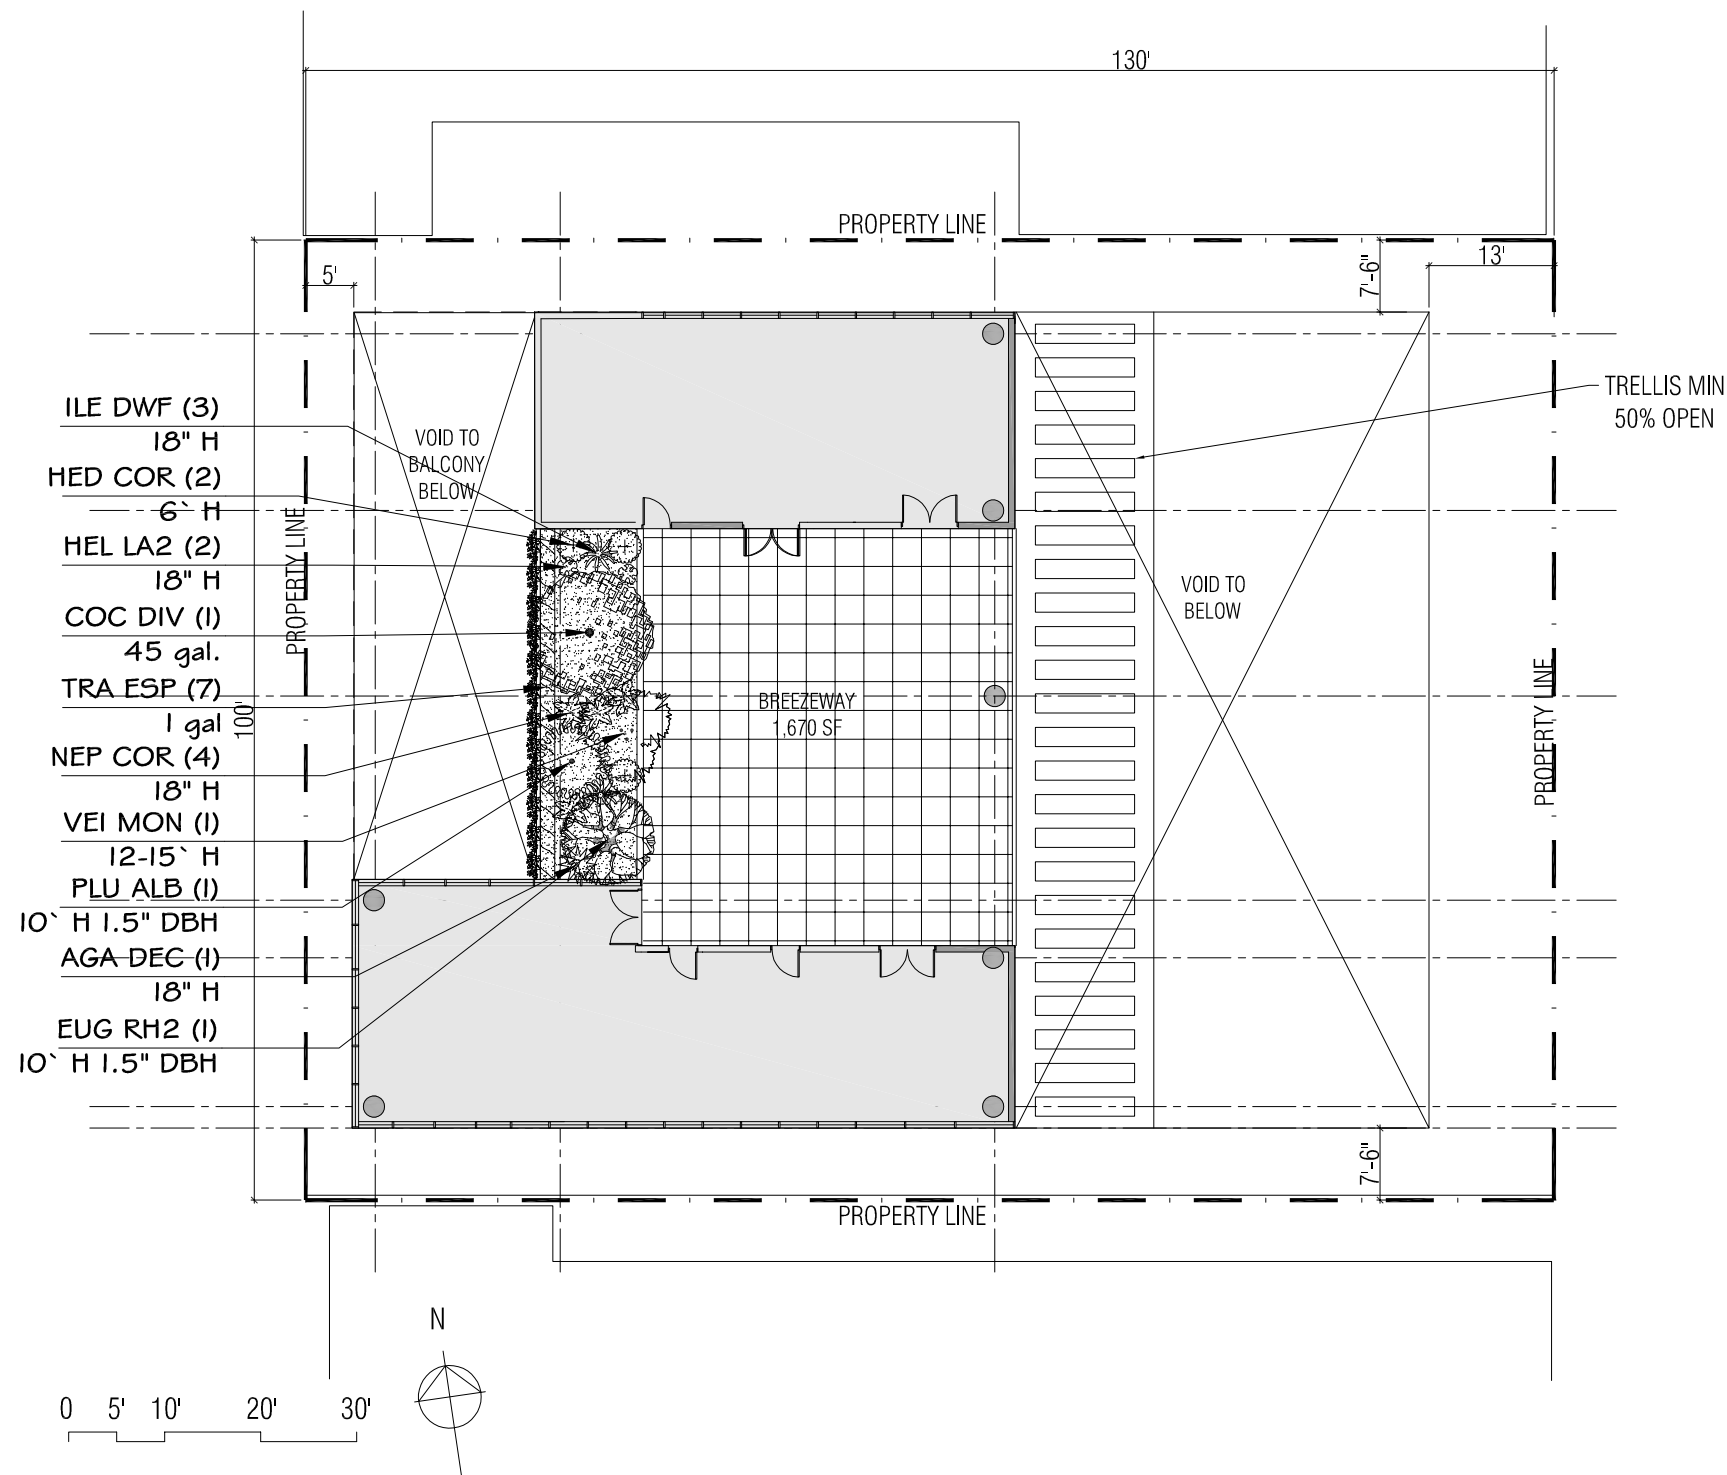


L-5.0

This item has been electronically signed and sealed by Marc P. Bell, RLA, using an SHA authentication code.

Printed copies of this document are not considered signed and sealed and the SHA authentication code must be verified on any electronic copies.

05/10/2022 10:24:40 AM



PLANT SCHEDULE									
TREES	CODE	BOTANICAL NAME	COMMON NAME	SIZE	QTY	DETAIL	REMARKS		
	COC DIV	Coccoloba diversifolia	Pigeon Plum	12' H 6" Spread 2" Cal.	1		native		
	EUG RH2	Eugenia rhombea	Red Stopper	10' H 1.5" DBH	1		native		
	PLU ALB	Plumeria alba	White Frangipani	10' H 1.5" DBH	1		non native, flowering tree		
	VEI MON	Veitchia montgomeryana	Montgomery Palm	12-15' H	1		non native		
SHRUBS	CODE	BOTANICAL NAME	COMMON NAME	SIZE	QTY	DETAIL	REMARKS		
	AGA DEC	Agave decipiens	False Sisal	18" H	1		non native		
	HED COR	Hedychium coronarium	White Ginger	6' H	2		non native		
	HEL LA2	Heliconia latispatha	Lobster-Claw	18" H	2		non native		
	ILE DWF	Ilex vomitoria 'Schillings Dwarf'	Schillings Dwarf Yaupon Holly	18" H	3		native		
	NEP COR	Nephrolepis cordifolia	Tuberous Sword Fern	18" H	4		native		
VINES	CODE	BOTANICAL NAME	COMMON NAME	SIZE	SPACING	QTY	DETAIL	REMARKS	
	TRA ESP	Trachelospermum jasminoides	Star Jasmine Trellis	1 gal	36" o.c.	7		non native	