



6470 ALLISON ROAD. MIAMI BEACH, FLORIDA

© The work product provided by Kobi Karp Architecture and Interior Design, Inc. is the sole property of Kobi Karp Architecture and Interior Design, Inc. The work product may not be used without the expressed written consent of Kobi Karp Architecture and Interior Design, Inc. (KKAID)



1 NW AXONOMETRIC
NO SCALE

Rev.	Date	Rev.	Date

ALL DRAWINGS AND WRITTEN MATERIAL APPEARING HEREIN CONSTITUTE THE ORIGINAL AND UNPUBLISHED WORK OF Kobi KARP AIA, AND MAY NOT BE DUPLICATED, USED, OR DISCLOSED WITHOUT THE EXPRESS WRITTEN CONSENT OF Kobi KARP ARCHITECTURE & INTERIOR DESIGN, INC. AIA. (c) 2020

PRIVATE RESIDENCE

6470 ALLISON RD
MIAMI BEACH, FL 33141

Owner:

Name
Address
Tel:
Email

Consultant:

Name
Address
Tel:
Email

Consultant:

Name
Address
Tel:
Email


Consultant:

Name
Address
Tel:
Email

Architect:

Kobi Karp Architecture and Interior Design, Inc.
571 NW 28th Street,
Miami, Florida 33127 USA
Tel: +1(305) 573 1818
Fax: +1(305) 573 3766

KOBI KARP
Lic. # AR0012578

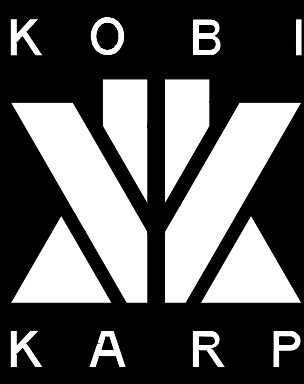

COVER

Date	04-11-2022	Sheet No.
Scale	--	A1.33
Project	0000	



6470 ALLISON ROAD. MIAMI BEACH, FLORIDA

© The work product provided by Kobi Karp Architecture and Interior Design, Inc. is the sole property of Kobi Karp Architecture and Interior Design, Inc. The work product may not be used without the expressed written consent of Kobi Karp Architecture and Interior Design, Inc. (KKAID)

AXONOMETRIC SE VIEW



1 SE AXONOMETRIC
NO SCALE

Rev.	Date	Rev.	Date

ALL DRAWINGS AND WRITTEN MATERIAL APPEARING HEREIN CONSTITUTE THE ORIGINAL AND UNPUBLISHED WORK OF Kobi KARP AIA, AND MAY NOT BE DUPLICATED, USED, OR DISCLOSED WITHOUT THE EXPRESS WRITTEN CONSENT OF Kobi KARP ARCHITECTURE & INTERIOR DESIGN, INC. AIA. (c) 2020

PRIVATE RESIDENCE
6470 ALLISON RD
MIAMI BEACH, FL 33141

Owner:
Name
Address
Tel:
Email


Consultant:
Name
Address
Tel:
Email

Consultant:
Name
Address
Tel:
Email

Consultant:
Name
Address
Tel:
Email

Architect:
Kobi Karp Architecture and Interior Design, Inc.
571 NW 28th Street,
Miami, Florida 33127 USA
Tel: +1(305) 573 1818
Fax: +1(305) 573 3766

Kobi Karp
Lic. # AR0012578

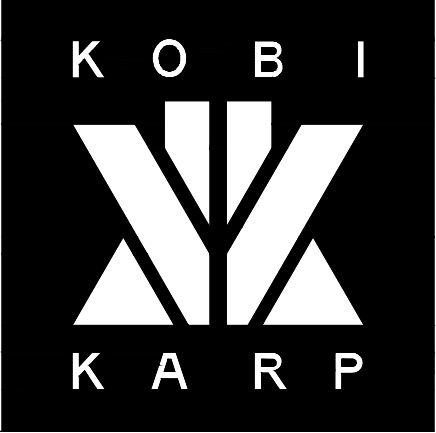

COVER

Date	04-11-2022	Sheet No.
Scale	--	A1.34
Project	0000	



6470 ALLISON ROAD, MIAMI BEACH, FLORIDA

© The work product provided by Kobi Karp Architecture and Interior Design, Inc. is the sole property of Kobi Karp Architecture and Interior Design, Inc. The work product may not be used without the expressed written consent of Kobi Karp Architecture and Interior Design, Inc. (KKAID)

1 SW AXONOMETRIC
NO SCALE

Rev.	Date	Rev.	Date

ALL DRAWINGS AND WRITTEN MATERIAL APPEARING HEREIN CONSTITUTE THE ORIGINAL AND UNPUBLISHED WORK OF Kobi KARP AIA, AND MAY NOT BE DUPLICATED, USED, OR DISCLOSED WITHOUT THE EXPRESS WRITTEN CONSENT OF Kobi KARP ARCHITECTURE & INTERIOR DESIGN, INC. AIA. (c) 2020

PRIVATE RESIDENCE
6470 ALLISON RD
MIAMI BEACH, FL 33141

Owner:
Name
Address
Tel:
Email


Consultant:
Name
Address
Tel:
Email

Consultant:
Name
Address
Tel:
Email

Consultant:
Name
Address
Tel:
Email



Architect:
Kobi Karp Architecture and Interior Design, Inc.
571 NW 28th Street,
Miami, Florida 33127 USA
Tel: +1(305) 573 1818
Fax: +1(305) 573 3766

Kobi KARP
Lic. # AR0012578

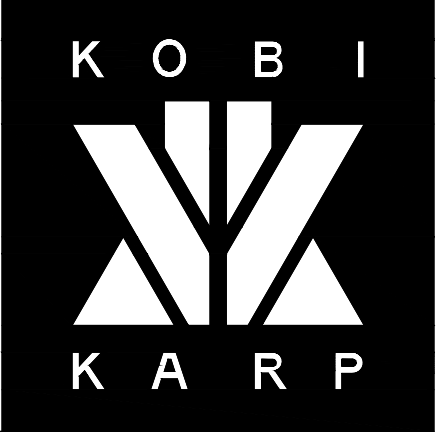

COVER

Date	04-11-2022	Sheet No.
Scale	--	A1.35
Project	0000	

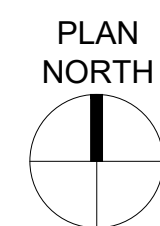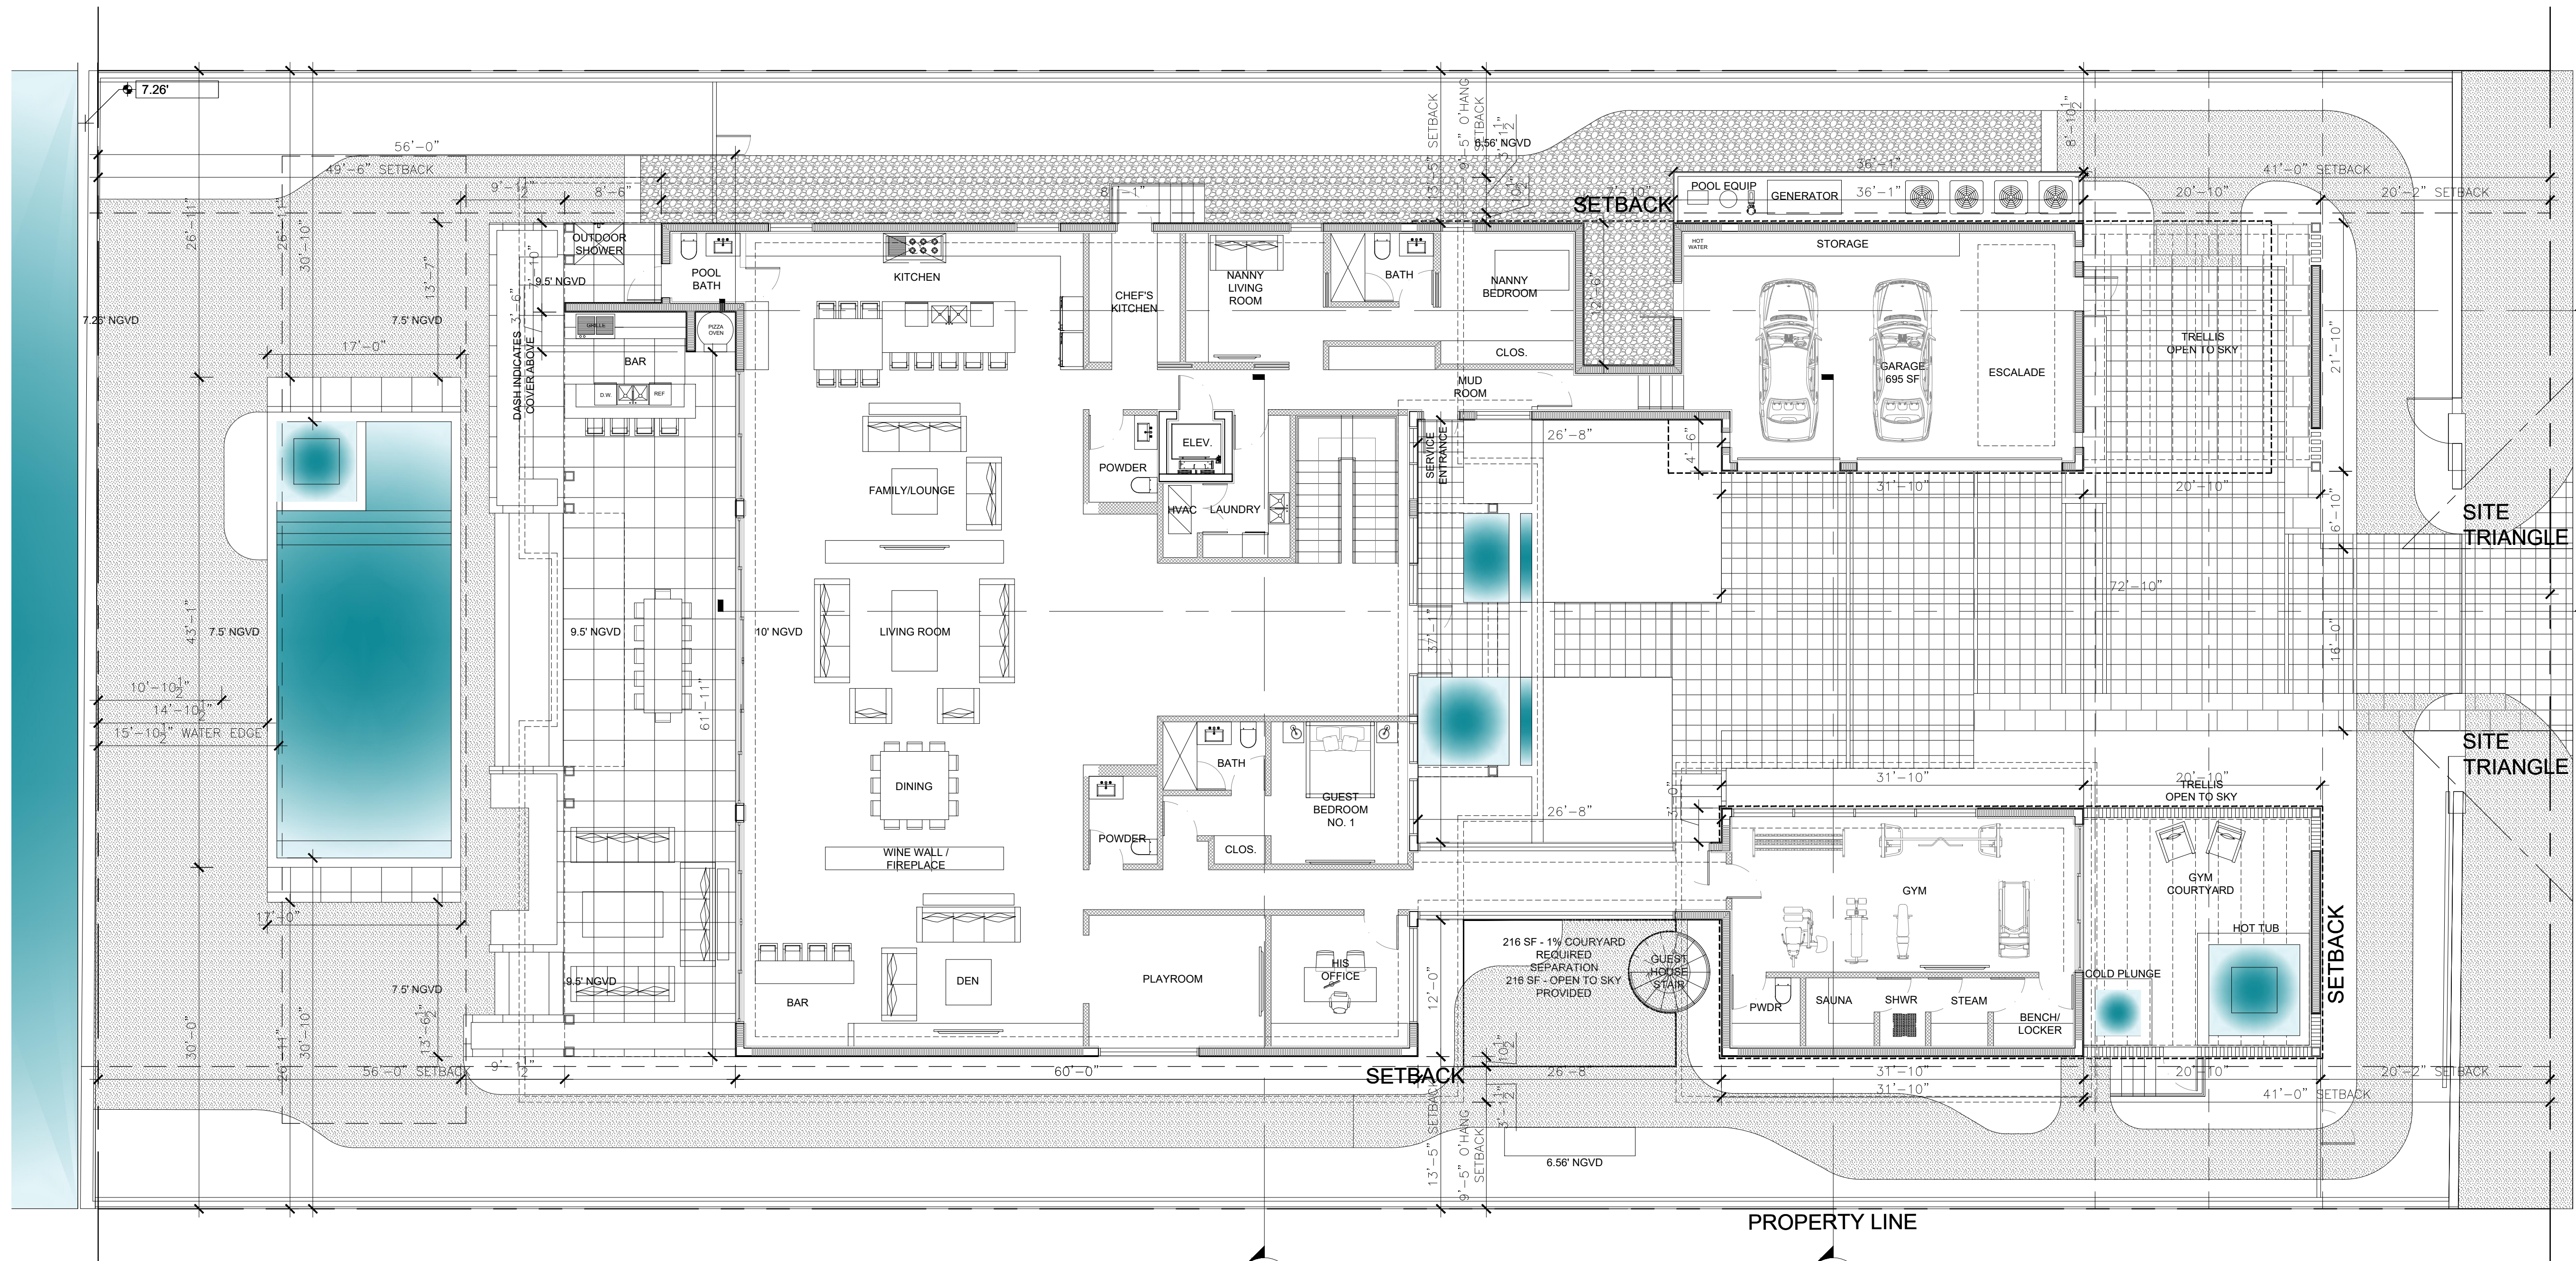

SITE PLAN

Scale: 1/8" = 1'-0"

Rev.	Date	Rev.	Date

ALL DRAWINGS AND WRITTEN MATERIAL APPEARING HEREIN CONSTITUTE THE ORIGINAL AND UNPUBLISHED WORK OF KOBİ KARP AIA, AND MAY NOT BE DUPLICATED, USED, OR DISCLOSED WITHOUT THE EXPRESS WRITTEN CONSENT OF KOBİ KARP ARCHITECTURE & INTERIOR DESIGN, INC. AIA. (c) 2020

PRIVATE RESIDENCE

6470 ALLISON RD
MIAMI BEACH, FL 33141

Owner:
Name
Address
Tel:
Email

Consultant:
Name
Address
Tel:
Email

Consultant:
Name
Address
Tel:
Email

Consultant:
Name
Address
Tel:
Email


Architect:
Kobi Karp Architecture and Interior Design, Inc.
571 NW 28th Street,
Miami, Florida 33127 USA
Tel: +1(305) 573 1818
Fax: +1(305) 573 3766

KOBİ KARP
Lic. # AR0012578



SITE PLAN

Date	04-11-2022	Sheet No.
Scale	--	A2.01
Project	0000	

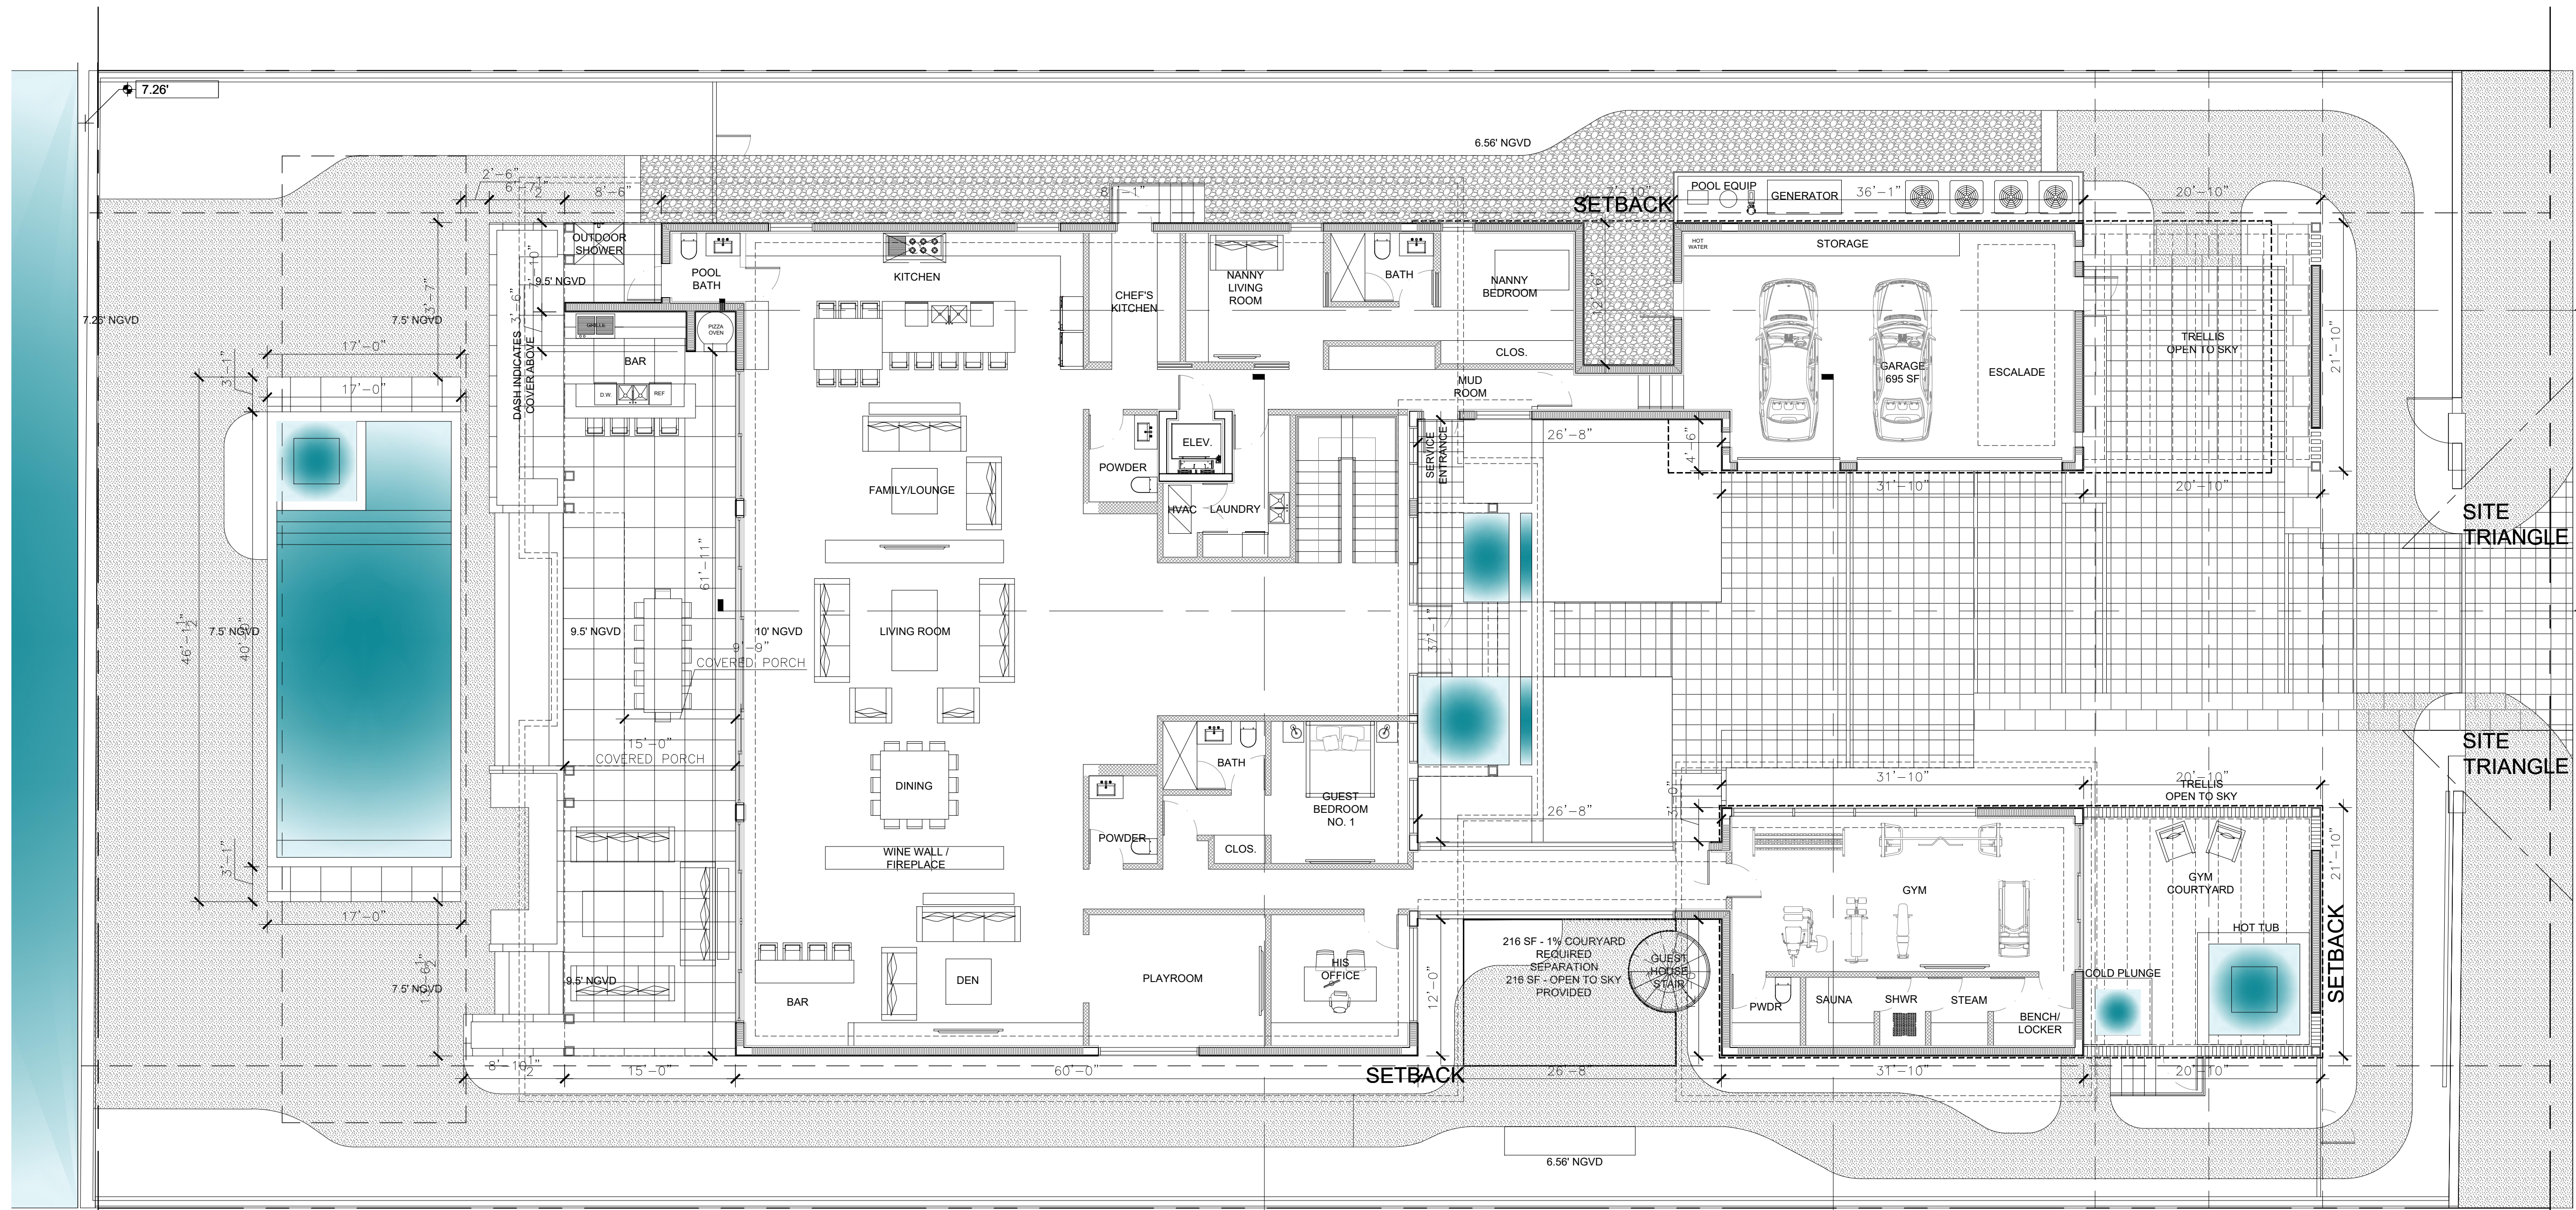

Rev.	Date	Rev.	Date

ALL DRAWINGS AND WRITTEN MATERIAL APPEARING HEREIN CONSTITUTE THE ORIGINAL AND UNPUBLISHED WORK OF KOBİ KARP AIA, AND MAY NOT BE DUPLICATED, USED, OR DISCLOSED WITHOUT THE EXPRESS WRITTEN CONSENT OF KOBİ KARP ARCHITECTURE & INTERIOR DESIGN, INC. AIA. (c) 2020

PRIVATE RESIDENCE
6470 ALLISON RD
MIAMI BEACH, FL 33141

Owner:
Name
Address
Tel:
Email

Consultant:
Name
Address
Tel:
Email

Consultant:
Name
Address
Tel:
Email

Consultant:
Name
Address
Tel:
Email

Architect:
Kobi Karp Architecture and Interior Design, Inc.
571 NW 28th Street,
Miami, Florida 33127 USA
Tel: +1(305) 573 1818
Fax: +1(305) 573 3766

KOBİ
KARP

KOBİ KARP
Lic. # AR0012578

PROPOSED LEVEL 1


Date	04-11-2022	Sheet No.
Scale	--	A3.01
Project	0000	

PLAN
NORTH

A

PROPOSED PLANS

Scale: 1/8" = 1'-0"

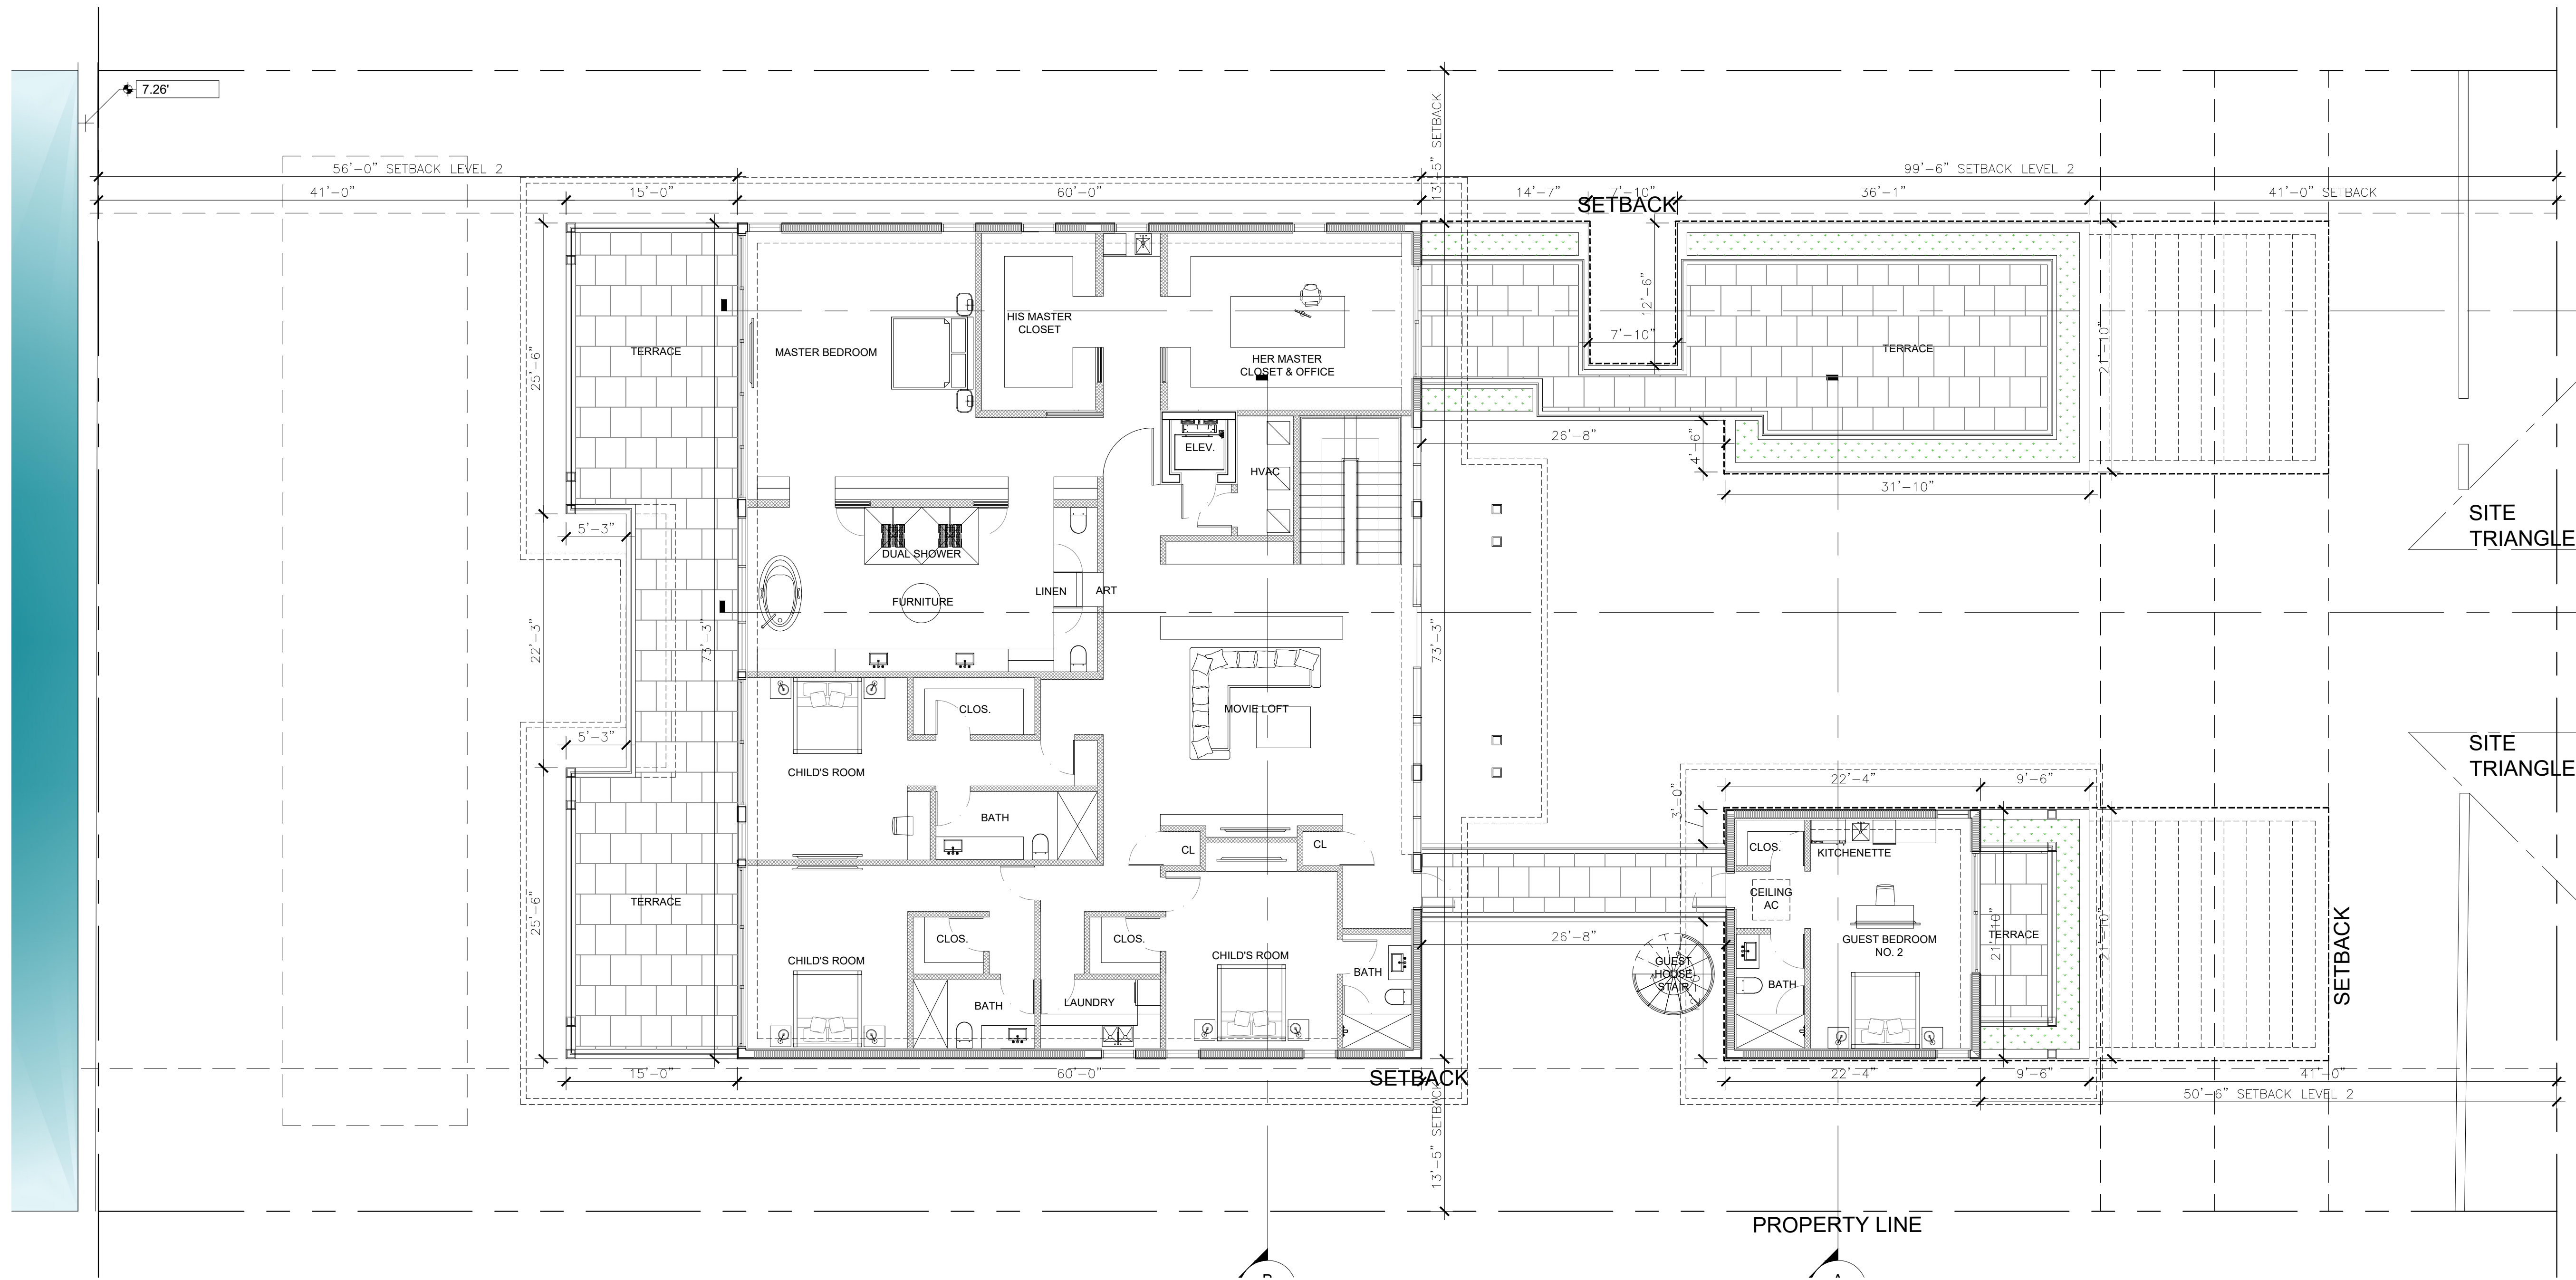

Rev.	Date	Rev.	Date

ALL DRAWINGS AND WRITTEN MATERIAL APPEARING HEREIN CONSTITUTE THE ORIGINAL AND UNPUBLISHED WORK OF KOBİ KARP AIA, AND MAY NOT BE DUPLICATED, USED, OR DISCLOSED WITHOUT THE EXPRESS WRITTEN CONSENT OF KOBİ KARP ARCHITECTURE & INTERIOR DESIGN, INC. AIA. (c) 2020

PRIVATE RESIDENCE
6470 ALLISON RD
MIAMI BEACH, FL 33141

Owner:
Name
Address
Tel:
Email

Consultant:
Name
Address
Tel:
Email

Consultant:
Name
Address
Tel:
Email

Consultant:
Name
Address
Tel:
Email

Architect:
Kobi Karp Architecture and Interior Design, Inc.
571 NW 28th Street,
Miami, Florida 33127 USA
Tel: +1(305) 573 1818
Fax: +1(305) 573 3766




KOBİ KARP
Lic. # AR0012578

PROPOSED LEVEL 2

Date	04-11-2022	Sheet No.
Scale	--	A3.02
Project	0000	

PLAN
NORTH
A
PROPOSED PLANS
Scale: 1/8" = 1'-0"

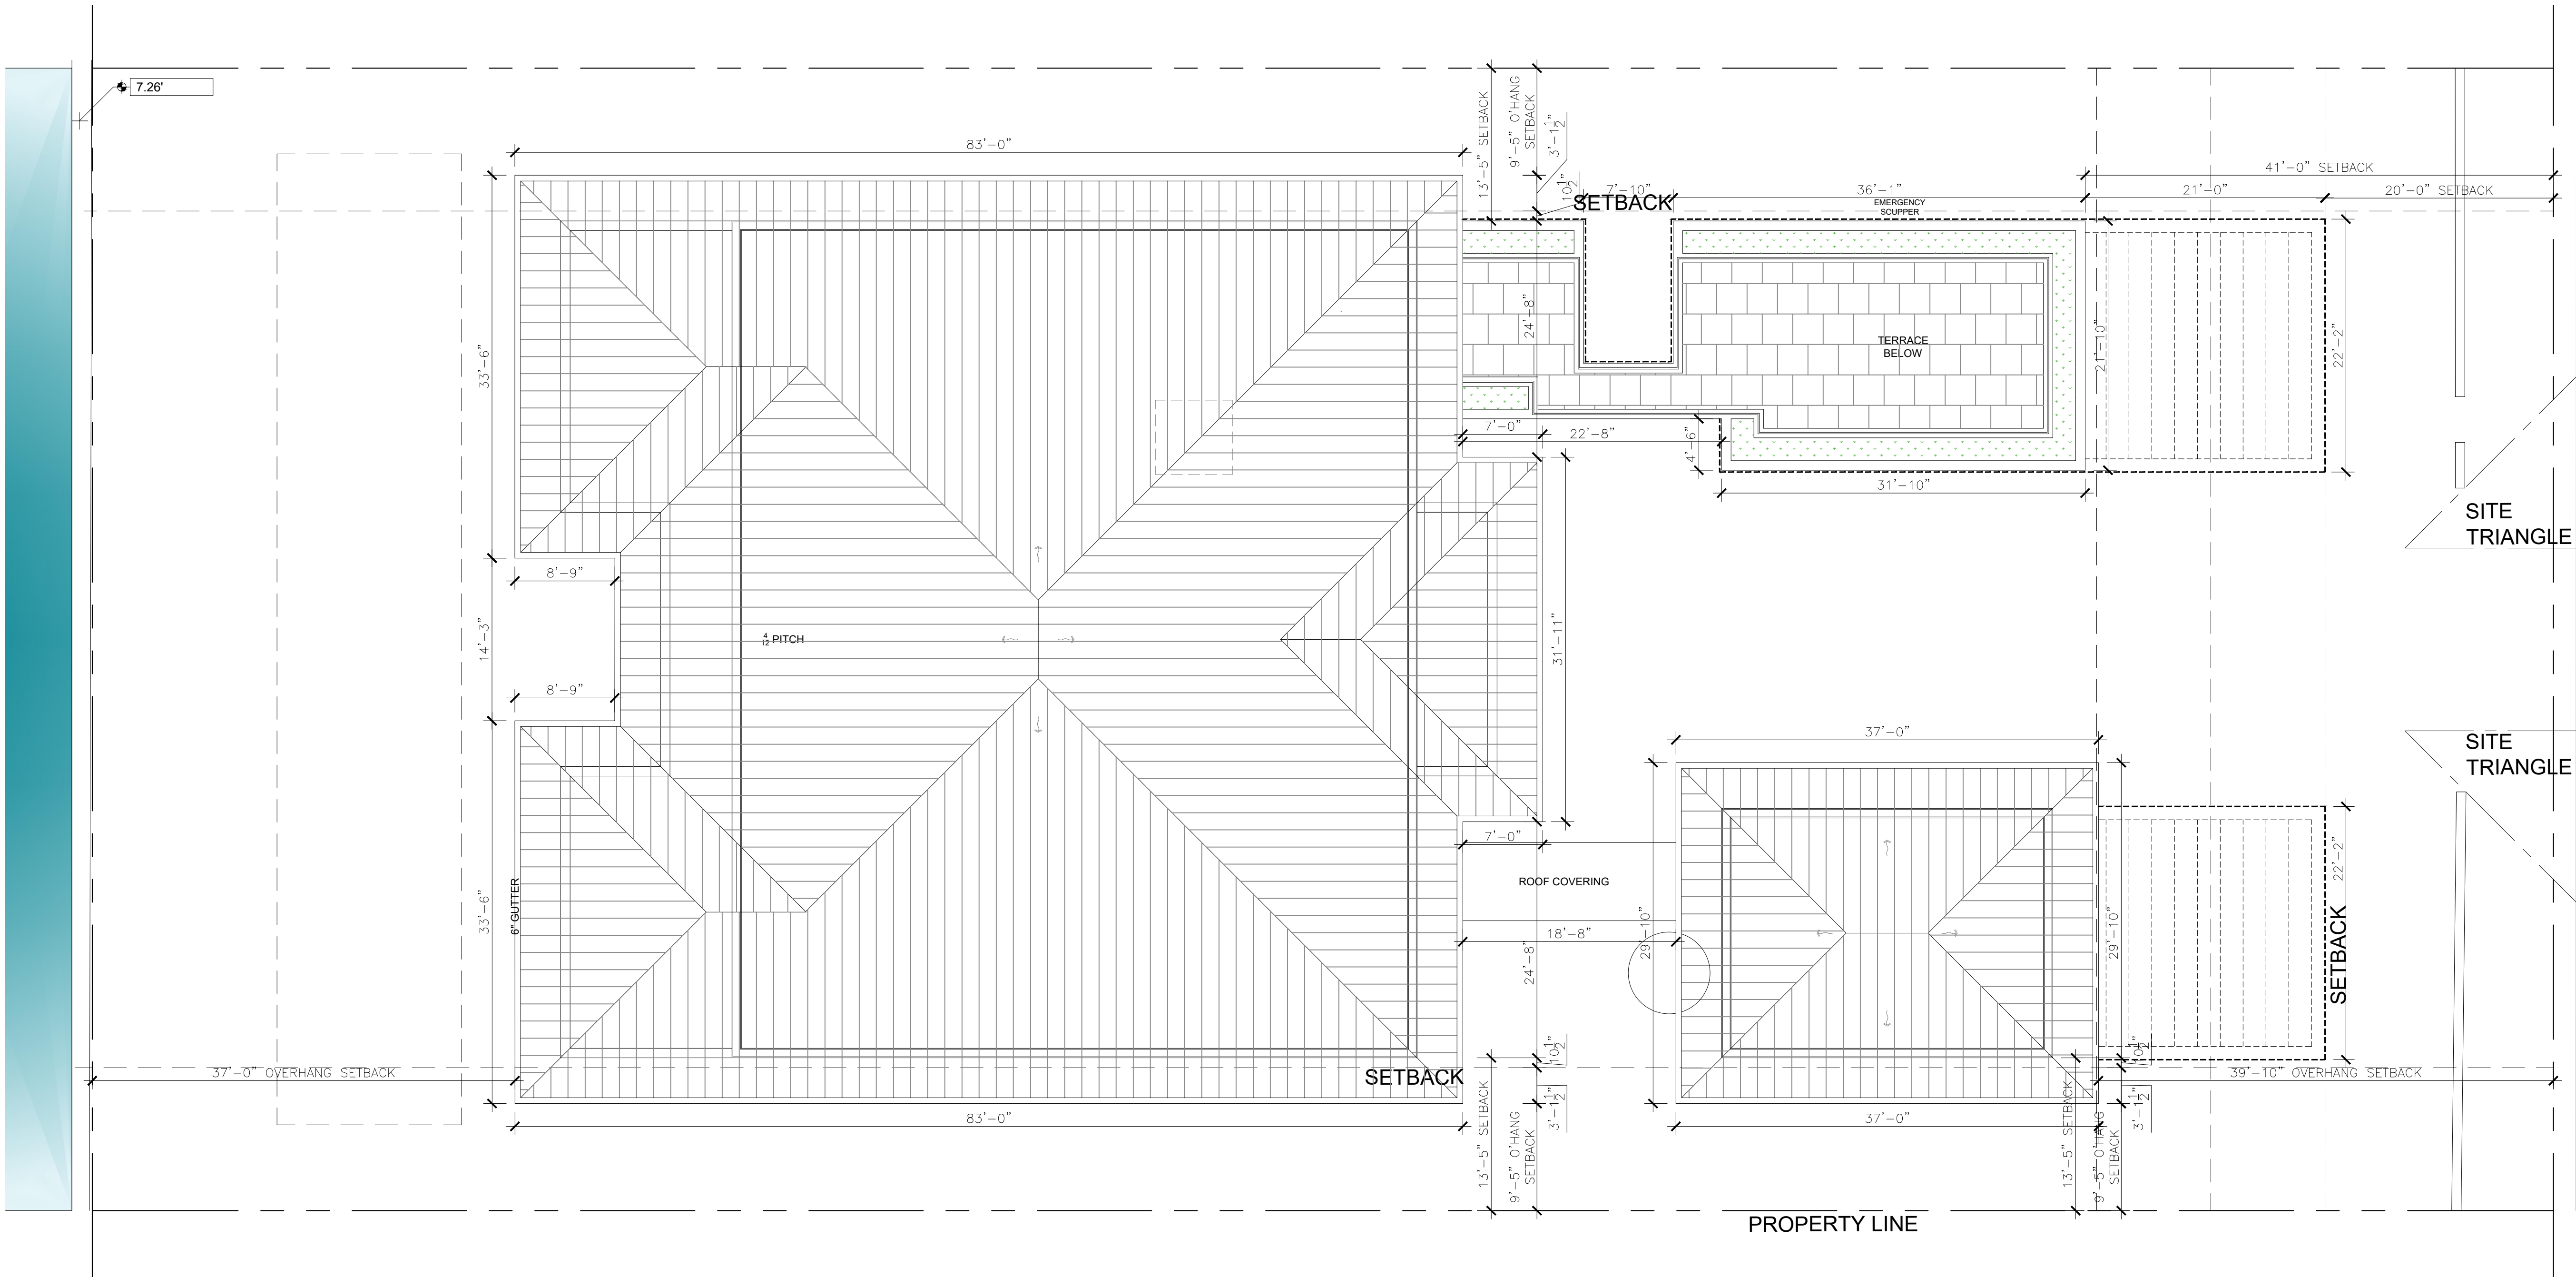

Rev.	Date	Rev.	Date

ALL DRAWINGS AND WRITTEN MATERIAL APPEARING HEREIN CONSTITUTE THE ORIGINAL AND UNPUBLISHED WORK OF KOBİ KARP AIA, AND MAY NOT BE DUPLICATED, USED, OR DISCLOSED WITHOUT THE EXPRESS WRITTEN CONSENT OF KOBİ KARP ARCHITECTURE & INTERIOR DESIGN, INC. AIA. (c) 2020

PRIVATE RESIDENCE
6470 ALLISON RD
MIAMI BEACH, FL 33141

Owner:
Name
Address
Tel:
Email

Consultant:
Name
Address
Tel:
Email

Consultant:
Name
Address
Tel:
Email

Consultant:
Name
Address
Tel:
Email

Architect:
Kobi Karp Architecture and Interior Design, Inc.
571 NW 28th Street,
Miami, Florida 33127 USA
Tel: +1(305) 573 1818
Fax: +1(305) 573 3766

KOBİ
KARP

KOBİ KARP
Lic. # AR0012578

PROPOSED LEVEL ROOF

Date	04-11-2022	Sheet No.
Scale	--	A3.03
Project	0000	

PLAN
NORTH


A

PROPOSED PLANS

Scale: 1/8" = 1'-0"




A FRONT ELEVATION
Scale: 1/8" = 1'-0"

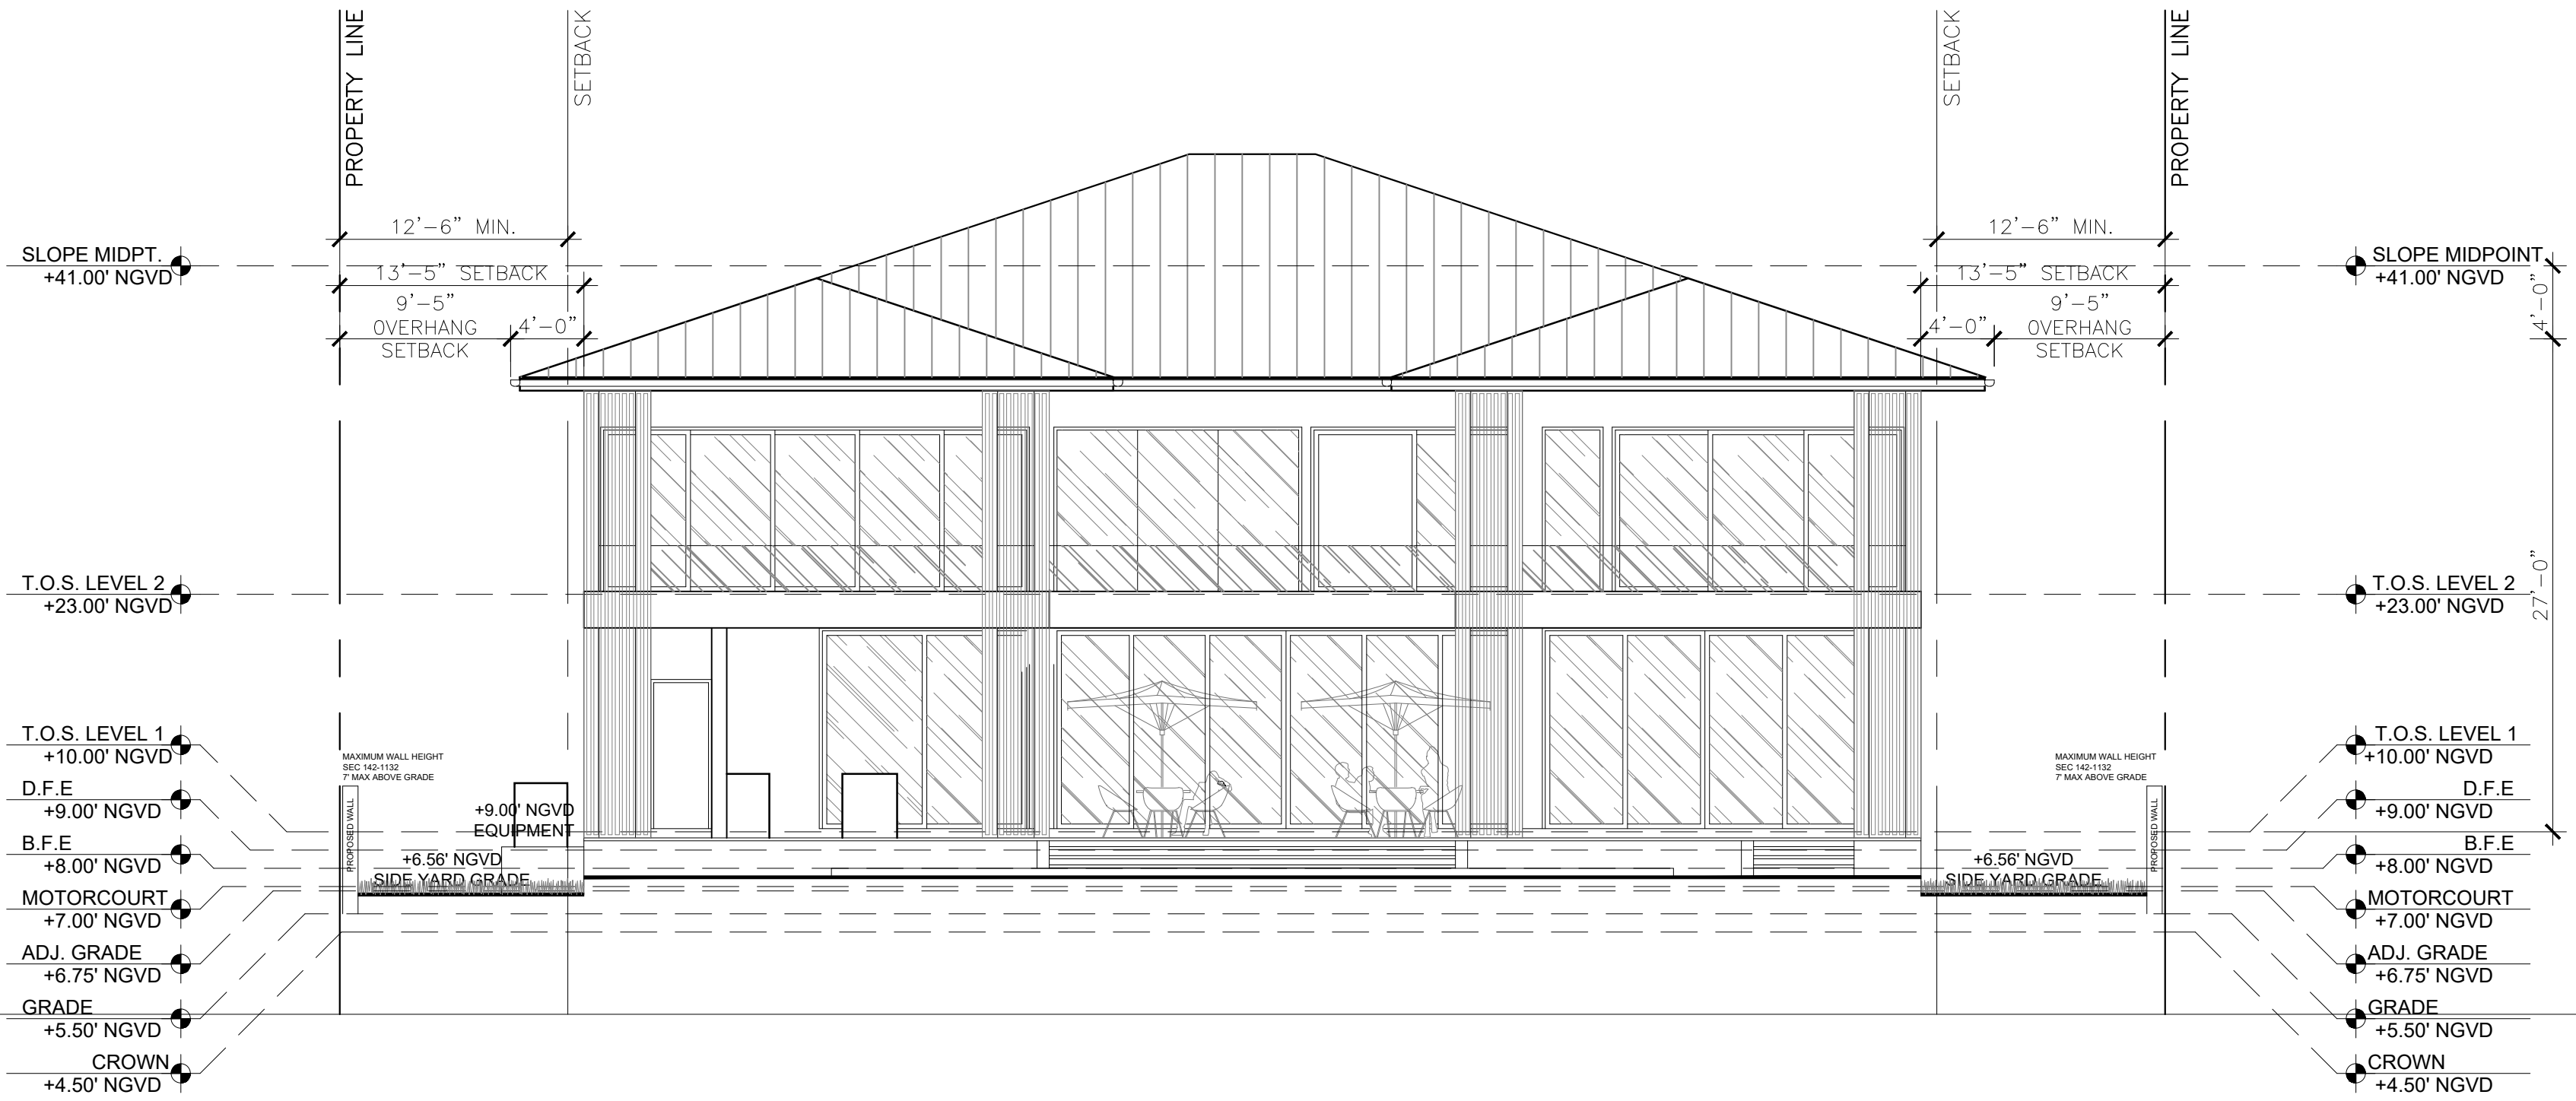

B REAR ELEVATION
Scale: 1/8" = 1'-0"

ELEVATION MATERIAL LEGEND

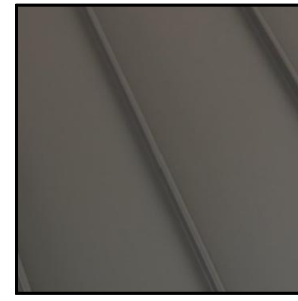

1- METAL ROOF




2- DARK STONE



3- LIGHT STONE



4- WOOD SOFFIT

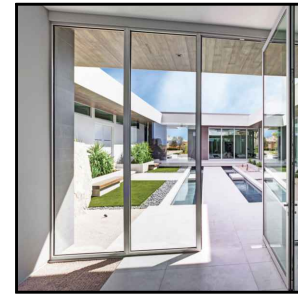

5- FRAMES



6- LOUVERED SCREEN



7- RAIL

Rev.	Date	Rev.	Date

ALL DRAWINGS AND WRITTEN MATERIAL APPEARING HEREIN CONSTITUTE THE ORIGINAL AND UNPUBLISHED WORK OF KOBİ KARP AIA, AND MAY NOT BE DUPLICATED, USED, OR DISCLOSED WITHOUT THE EXPRESS WRITTEN CONSENT OF KOBİ KARP ARCHITECTURE & INTERIOR DESIGN, INC. AIA. (c) 2020

PRIVATE RESIDENCE

6470 ALLISON RD
MIAMI BEACH, FL 33141

Owner:

Name
Address
Tel:
Email

Consultant:

Name
Address
Tel:
Email

Consultant:

Name
Address
Tel:
Email

Consultant:

Name
Address
Tel:
Email

Architect:


Kobi Karp Architecture and Interior Design, Inc.
571 NW 28th Street,
Miami, Florida 33127 USA
Tel: +1(305) 573 1818
Fax: +1(305) 573 3766

KOBİ KARP
Lic. # AR0012578



ELEVATIONS

Date	04-11-2022	Sheet No.
Scale	--	A4.01
Project	0000	

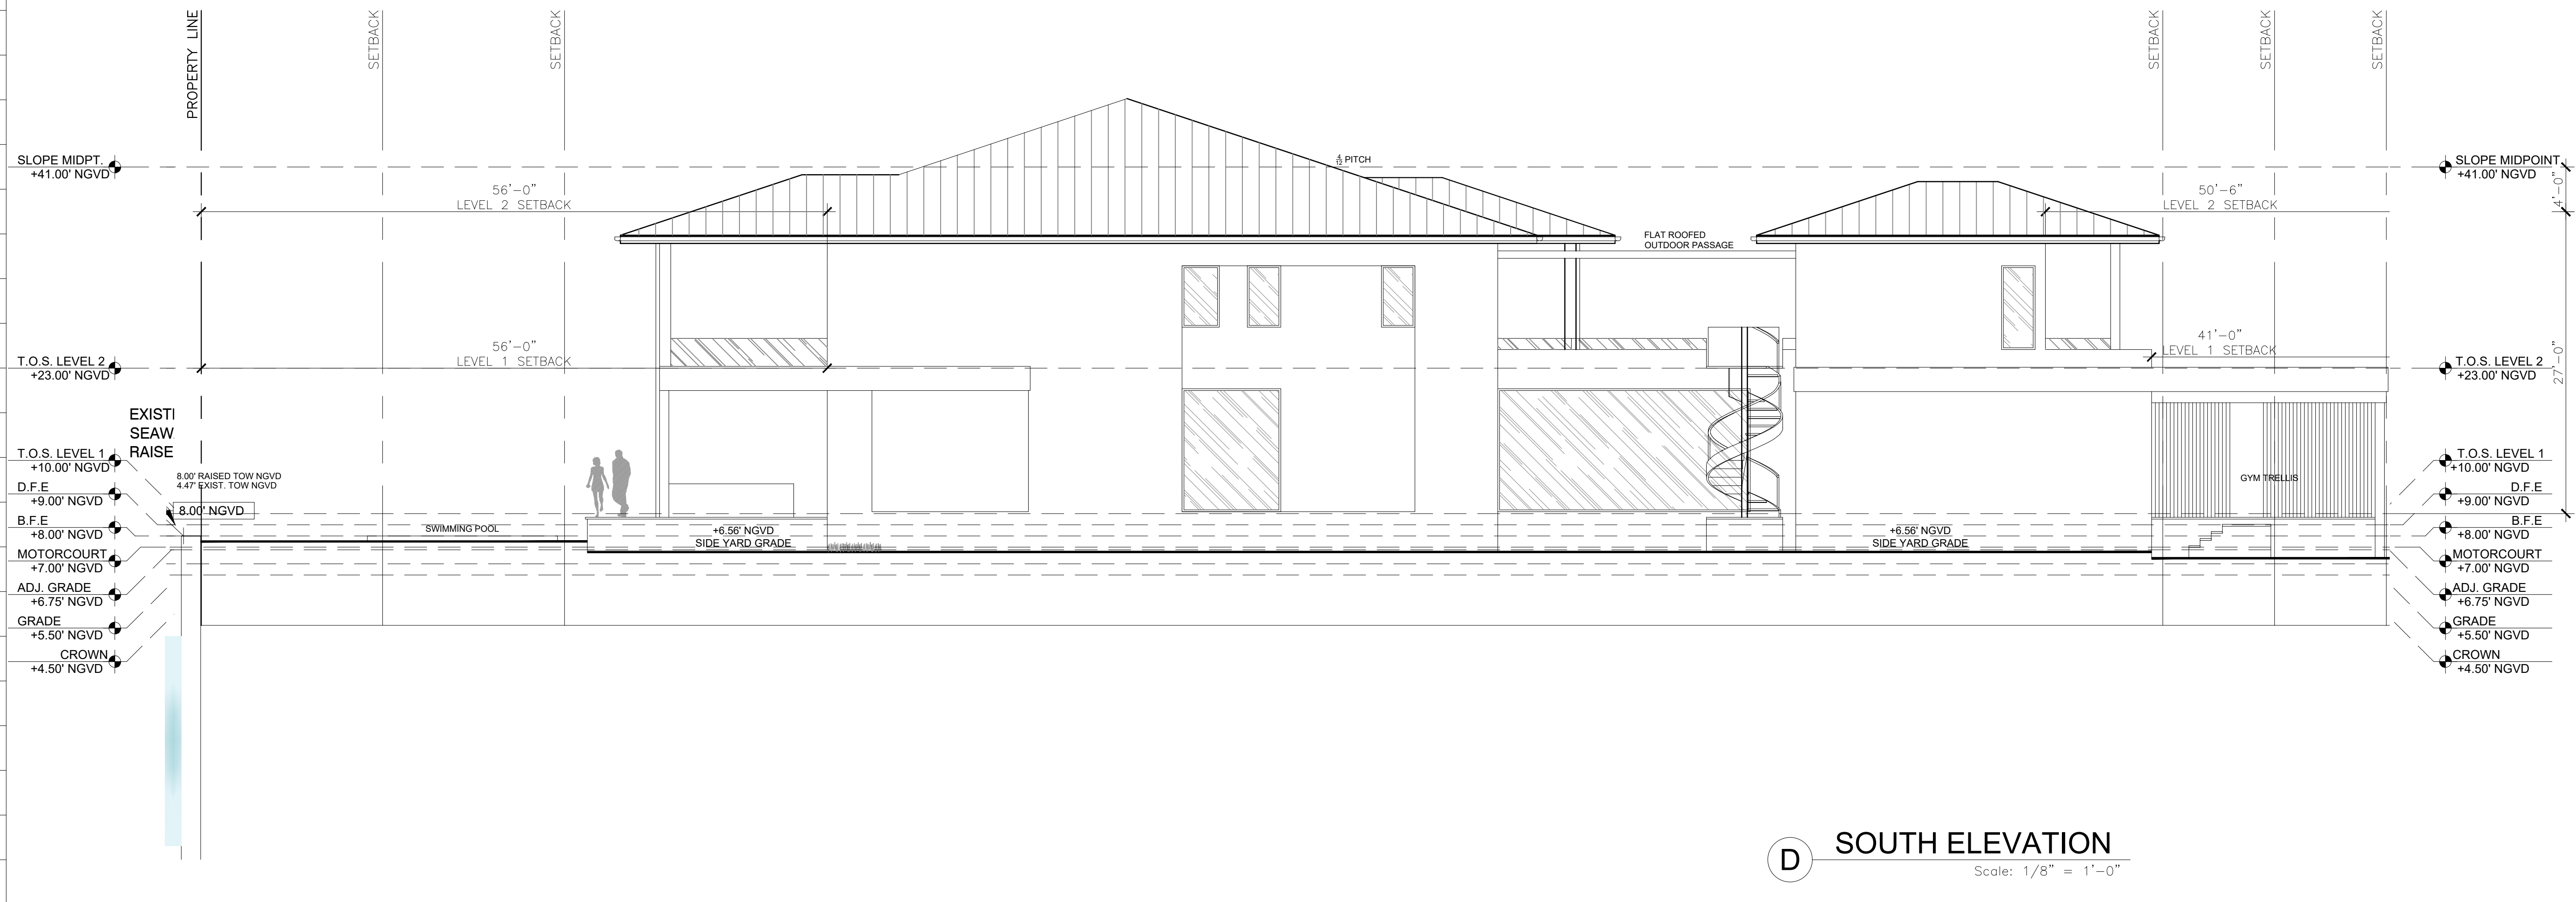

Rev.	Date	Rev.	Date

ALL DRAWINGS AND WRITTEN MATERIAL APPEARING HEREIN CONSTITUTE THE ORIGINAL AND UNPUBLISHED WORK OF KOBİ KARP AIA, AND MAY NOT BE DUPLICATED, USED, OR DISCLOSED WITHOUT THE EXPRESS WRITTEN CONSENT OF KOBİ KARP ARCHITECTURE & INTERIOR DESIGN, INC. AIA. (c) 2020

PRIVATE RESIDENCE
6470 ALLISON RD
MIAMI BEACH, FL 33141

Owner:
Name
Address
Tel:
Email

Consultant:
Name
Address
Tel:
Email

Consultant:
Name
Address
Tel:
Email

Consultant:
Name
Address
Tel:
Email

Architect:
Kobi Karp Architecture and Interior Design, Inc.
571 NW 28th Street,
Miami, Florida 33127 USA
Tel: +1(305) 573 1818
Fax: +1(305) 573 3766

KOBİ
KARP

KOBİ KARP
Lic. # AR0012578

KOBİ
KARP

ELEVATIONS

Date	04-11-2022	Sheet No.
Scale	--	A4.02
Project	0000	



A FRONT ELEVATION
Scale: 1/8" = 1'-0"



B REAR ELEVATION
Scale: 1/8" = 1'-0"

Rev.	Date	Rev.	Date

ALL DRAWINGS AND WRITTEN MATERIAL APPEARING HEREIN CONSTITUTE THE ORIGINAL AND UNPUBLISHED WORK OF KOBİ KARP AIA, AND MAY NOT BE DUPLICATED, USED, OR DISCLOSED WITHOUT THE EXPRESS WRITTEN CONSENT OF KOBİ KARP ARCHITECTURE & INTERIOR DESIGN, INC. AIA. (c) 2020

PRIVATE RESIDENCE
6470 ALLISON RD
MIAMI BEACH, FL 33141

Owner:
Name
Address
Tel:
Email


Consultant:
Name
Address
Tel:
Email

Consultant:
Name
Address
Tel:
Email

Consultant:
Name
Address
Tel:
Email

Architect:
Kobi Karp Architecture and Interior Design, Inc.
571 NW 28th Street,
Miami, Florida 33127 USA
Tel: +1(305) 573 1818
Fax: +1(305) 573 3766

KOBİ KARP
Lic. # AR0012578

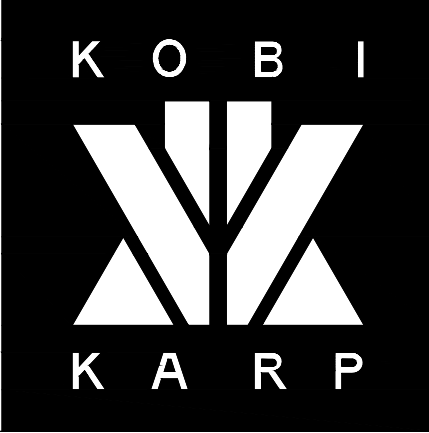

RENDERED ELEVATIONS

Date	04-11-2022	Sheet No.
Scale	--	A4.03
Project	0000	

SLOPE MIDPT.
+41.00' NGVD

T.O.S. LEVEL 2
+23.00' NGVD

T.O.S. LEVEL 1
+10.00' NGVD

D.F.E.
+9.00' NGVD

B.F.E.
+8.00' NGVD

MOTORCOURT
+7.00' NGVD

ADJ. GRADE
+6.75' NGVD

GRADE
+5.50' NGVD

CROWN
+4.50' NGVD



SLOPE MIDPOINT
+41.00' NGVD

T.O.S. LEVEL 2
+23.00' NGVD

T.O.S. LEVEL 1
+10.00' NGVD

D.F.E.
+9.00' NGVD

B.F.E.
+8.00' NGVD

MOTORCOURT
+7.00' NGVD

ADJ. GRADE
+6.75' NGVD

GRADE
+5.50' NGVD

CROWN
+4.50' NGVD

C NORTH ELEVATION
Scale: 1/8" = 1'-0"

SLOPE MIDPT.
+41.00' NGVD

T.O.S. LEVEL 2
+23.00' NGVD

T.O.S. LEVEL 1
+10.00' NGVD

D.F.E.
+9.00' NGVD

B.F.E.
+8.00' NGVD

MOTORCOURT
+7.00' NGVD

ADJ. GRADE
+6.75' NGVD

GRADE
+5.50' NGVD

CROWN
+4.50' NGVD



SLOPE MIDPOINT
+41.00' NGVD

T.O.S. LEVEL 2
+23.00' NGVD

T.O.S. LEVEL 1
+10.00' NGVD

D.F.E.
+9.00' NGVD

B.F.E.
+8.00' NGVD

MOTORCOURT
+7.00' NGVD

ADJ. GRADE
+6.75' NGVD

GRADE
+5.50' NGVD

CROWN
+4.50' NGVD

D SOUTH ELEVATION
Scale: 1/8" = 1'-0"

Rev.	Date	Rev.	Date

ALL DRAWINGS AND WRITTEN MATERIAL APPEARING HEREIN CONSTITUTE THE ORIGINAL AND UNPUBLISHED WORK OF Kobi Karp AIA, AND MAY NOT BE DUPLICATED, USED, OR DISCLOSED WITHOUT THE EXPRESS WRITTEN CONSENT OF Kobi Karp Architecture & Interior Design, Inc. AIA (c) 2020

PRIVATE RESIDENCE
6470 ALLISON RD
MIAMI BEACH, FL 33141

Owner:
Name
Address
Tel:
Email

Consultant:
Name
Address
Tel:
Email

Consultant:
Name
Address
Tel:
Email

Consultant:
Name
Address
Tel:
Email


Architect:
Kobi Karp Architecture and Interior Design, Inc.
571 NW 28th Street,
Miami, Florida 33127 USA
Tel: +1(305) 573 1818
Fax: +1(305) 573 3766

Kobi Karp
Lic. # AR0012578




RENDERED ELEVATIONS

Date	04-11-2022	Sheet No.
Scale	--	A4.04
Project	0000	

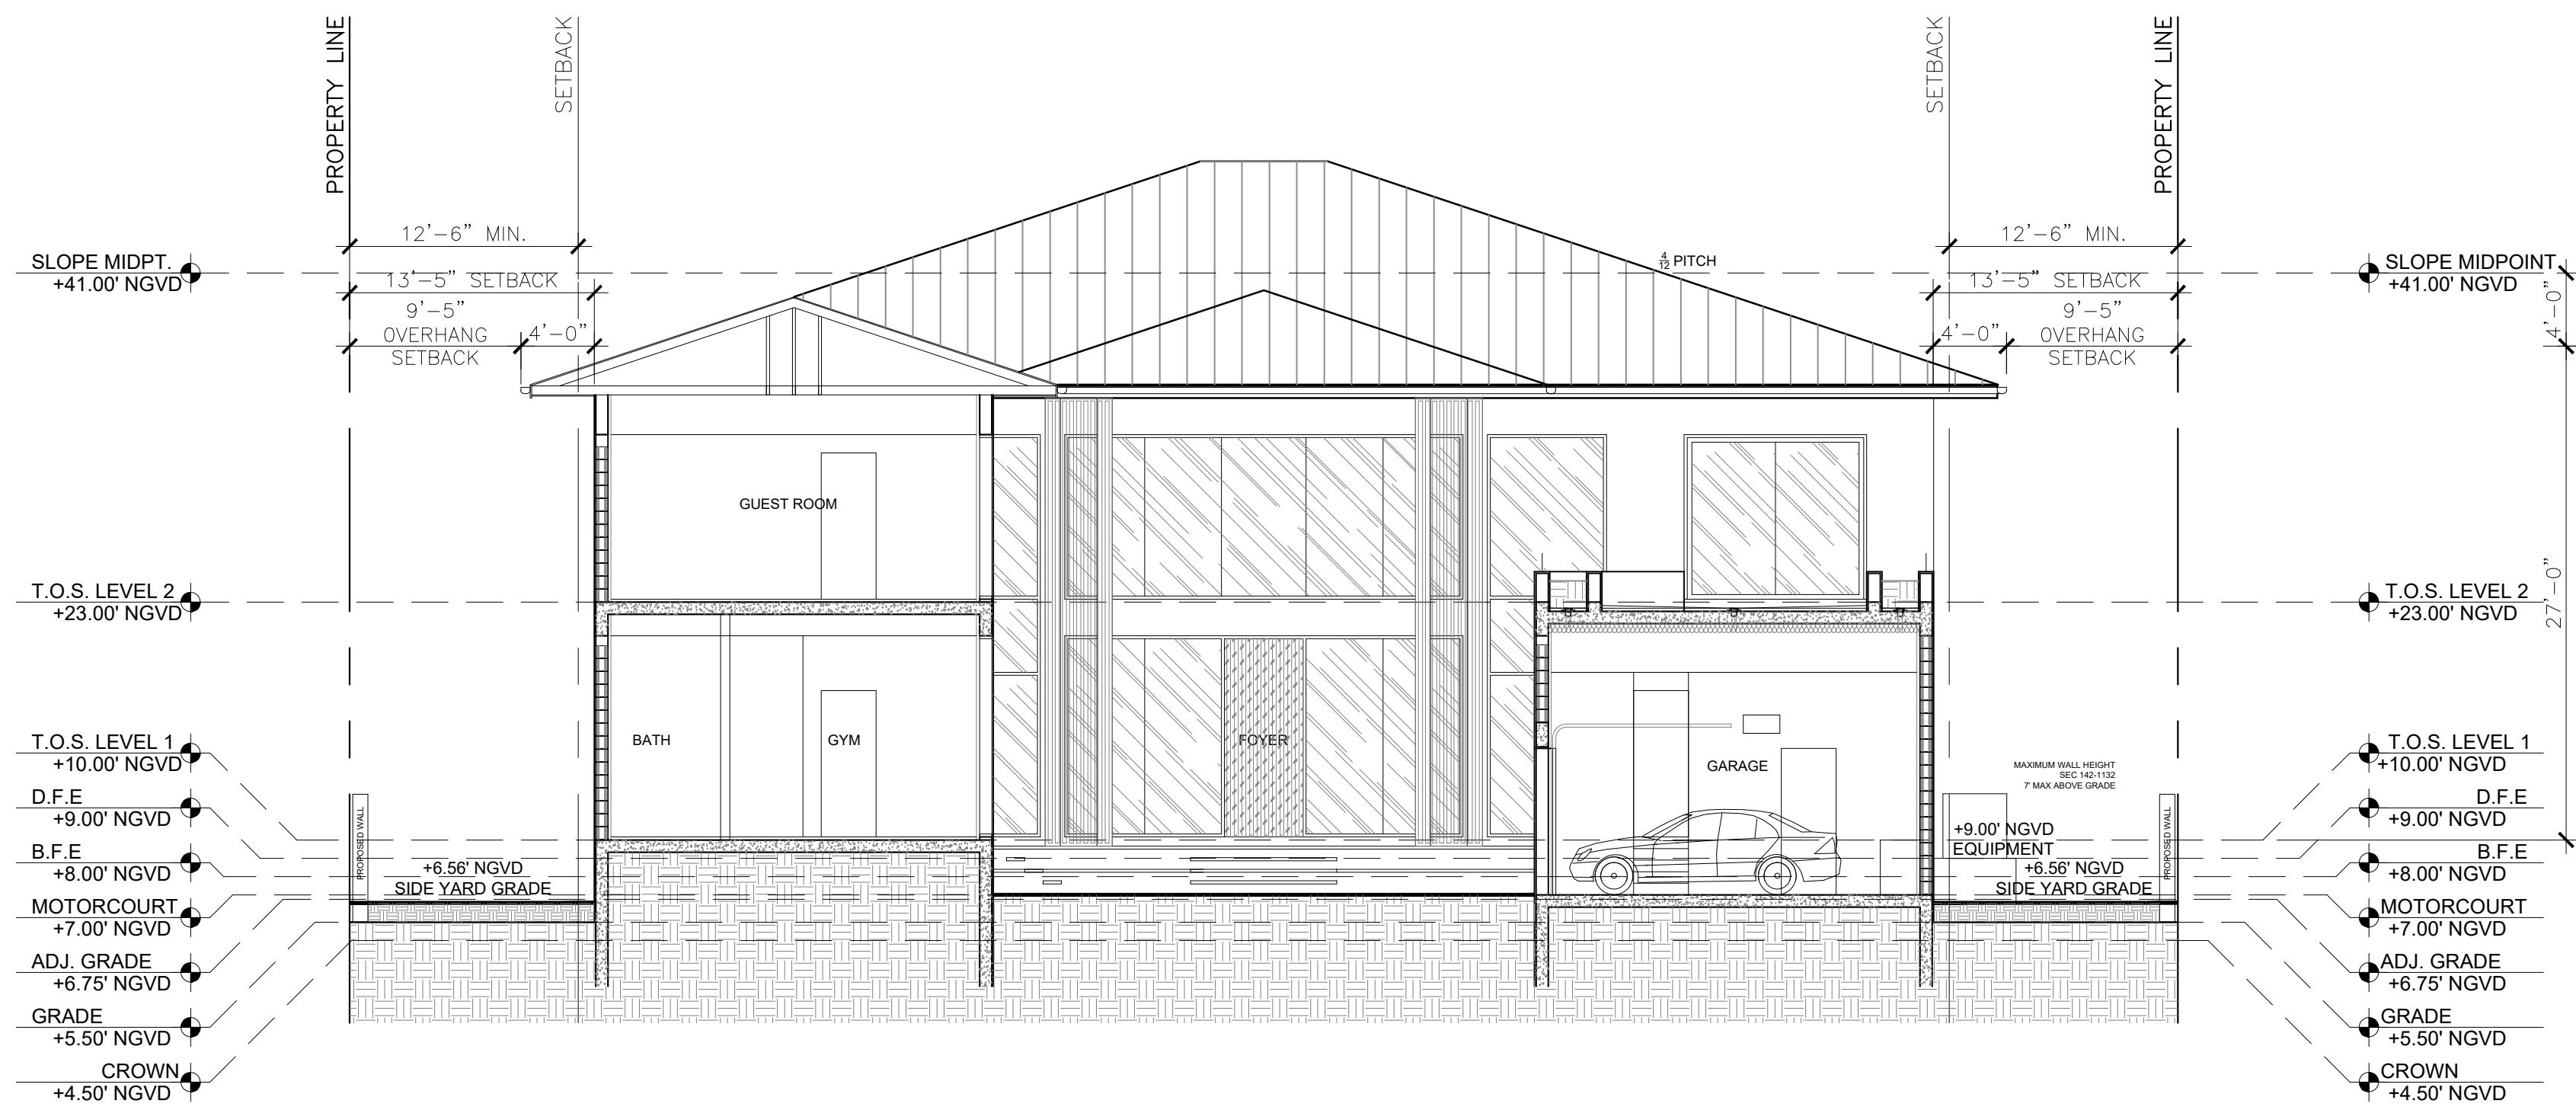


A SECTIONS

Scale: 1/8" = 1'-0"

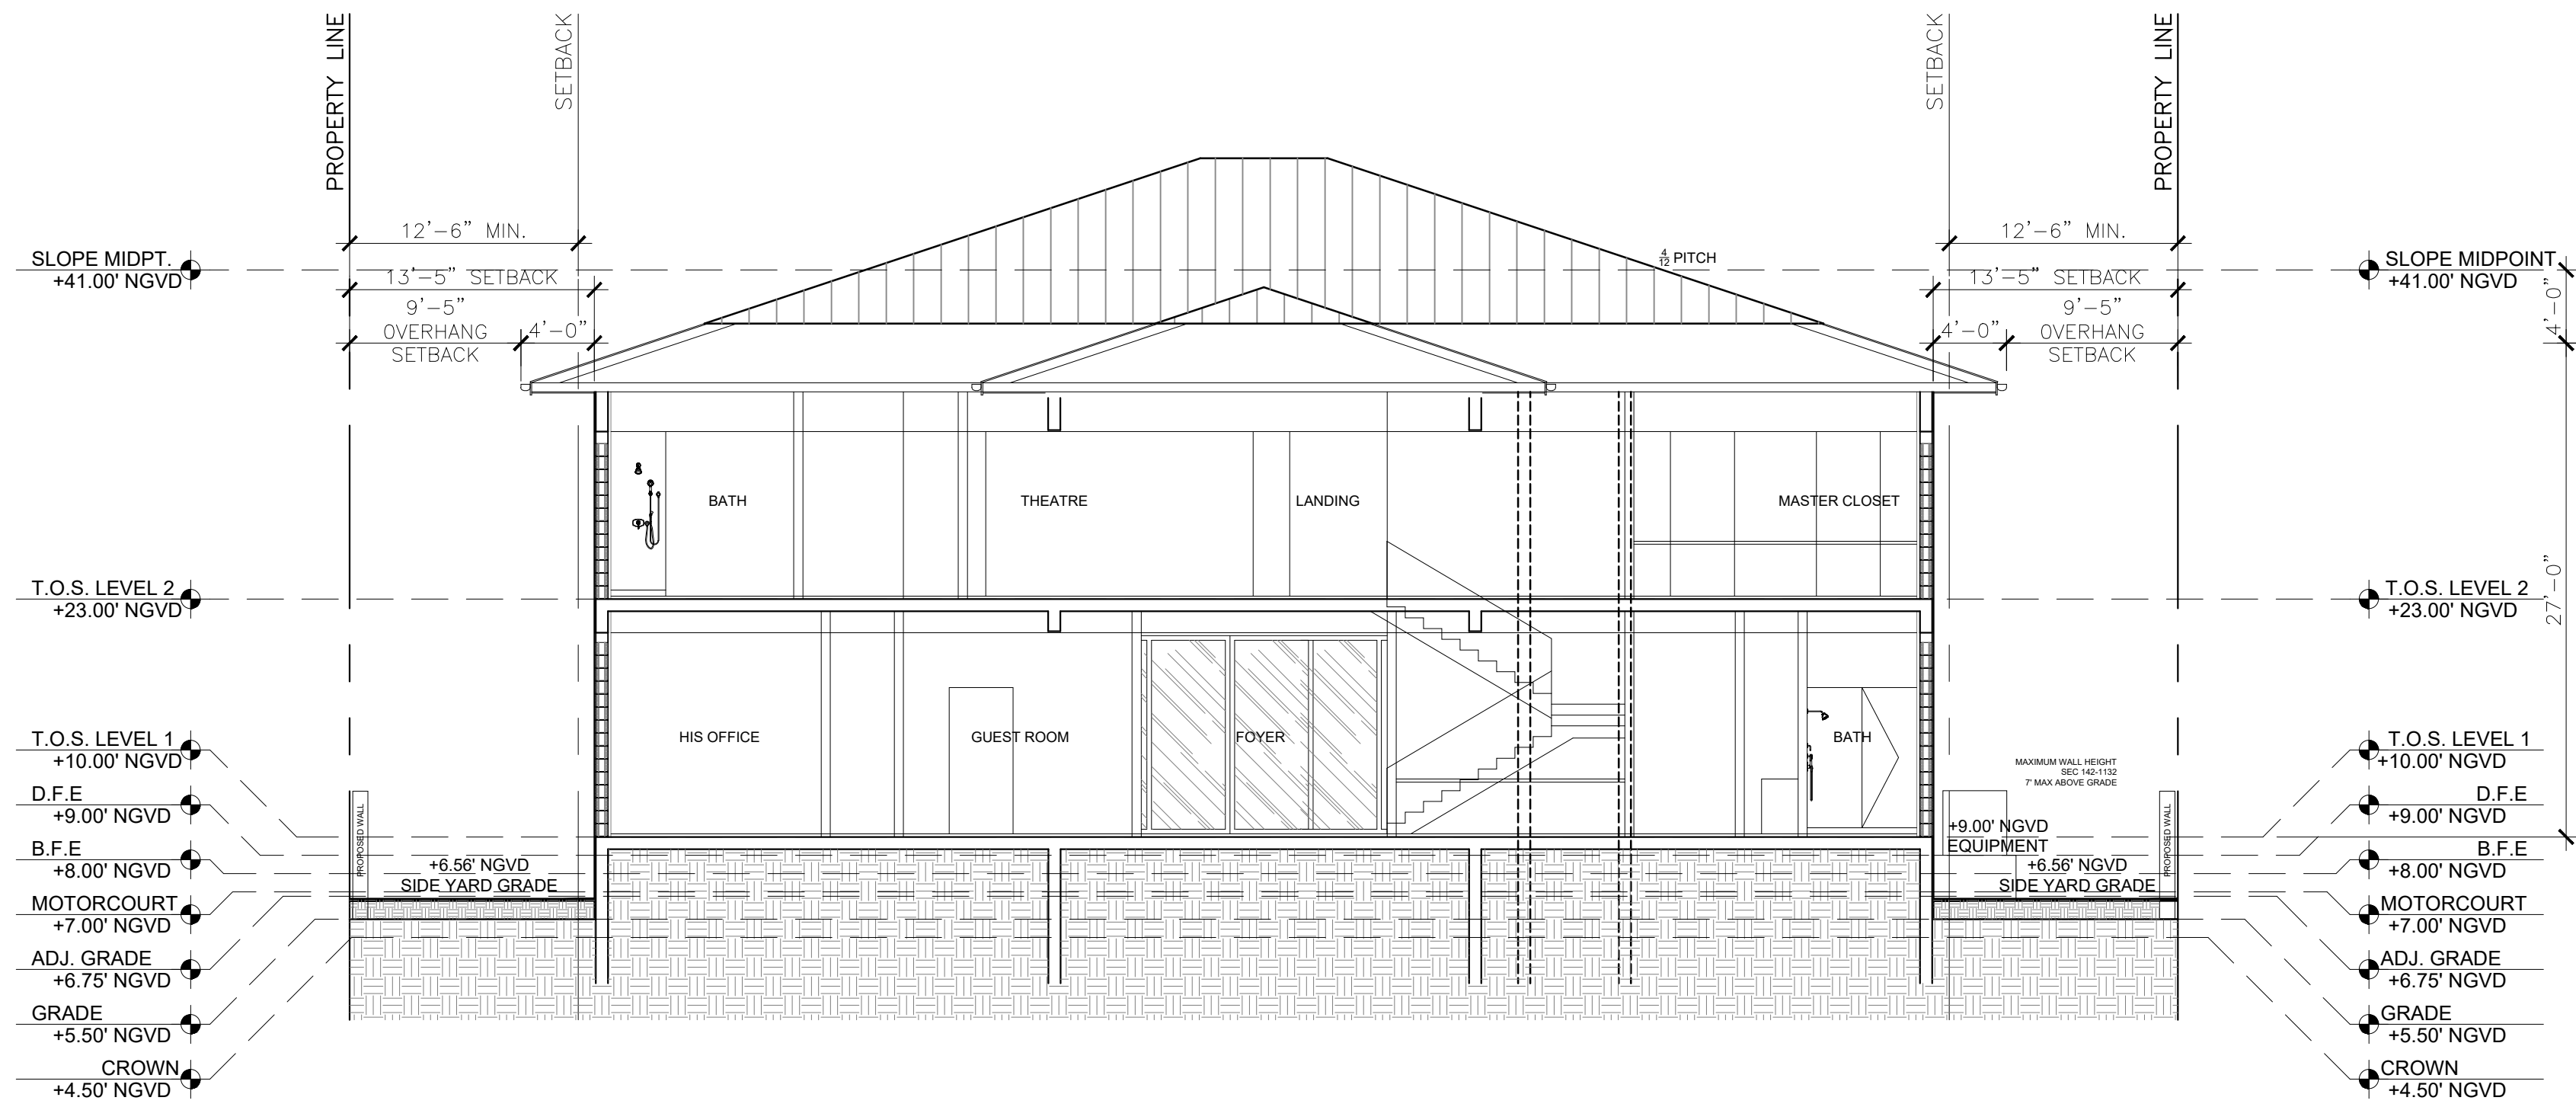

B SECTIONS

Scale: 1/8" = 1'-0"

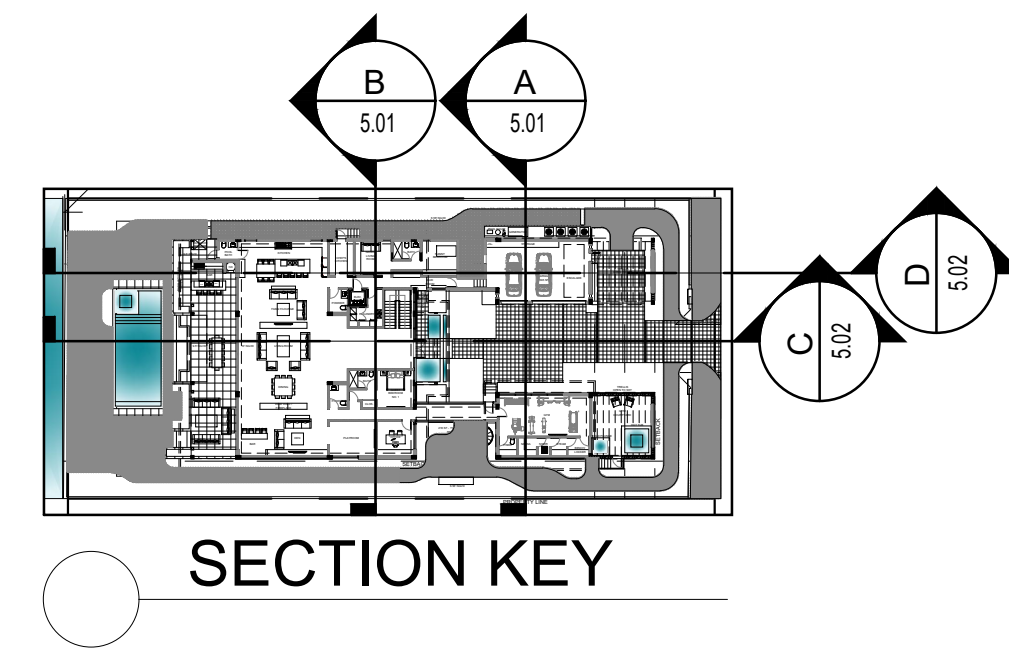

SECTION KEY

Rev.	Date	Rev.	Date

ALL DRAWINGS AND WRITTEN MATERIAL APPEARING HEREIN CONSTITUTE THE ORIGINAL AND UNPUBLISHED WORK OF KOBİ KARP AIA, AND MAY NOT BE DUPLICATED, USED, OR DISCLOSED WITHOUT THE EXPRESS WRITTEN CONSENT OF KOBİ KARP ARCHITECTURE & INTERIOR DESIGN, INC. AIA. (c) 2020

PRIVATE RESIDENCE
6470 ALLISON RD
MIAMI BEACH, FL 33141

Owner:
Name
Address
Tel:
Email

Consultant:
Name
Address
Tel:
Email

Consultant:
Name
Address
Tel:
Email

Consultant:
Name
Address
Tel:
Email


Architect:
Kobi Karp Architecture and Interior Design, Inc.
571 NW 28th Street,
Miami, Florida 33127 USA
Tel: +1(305) 573 1818
Fax: +1(305) 573 3766

KOBİ KARP
Lic. # AR0012578




SECTIONS

Date	04-11-2022	Sheet No.
Scale	--	A5.01
Project	0000	

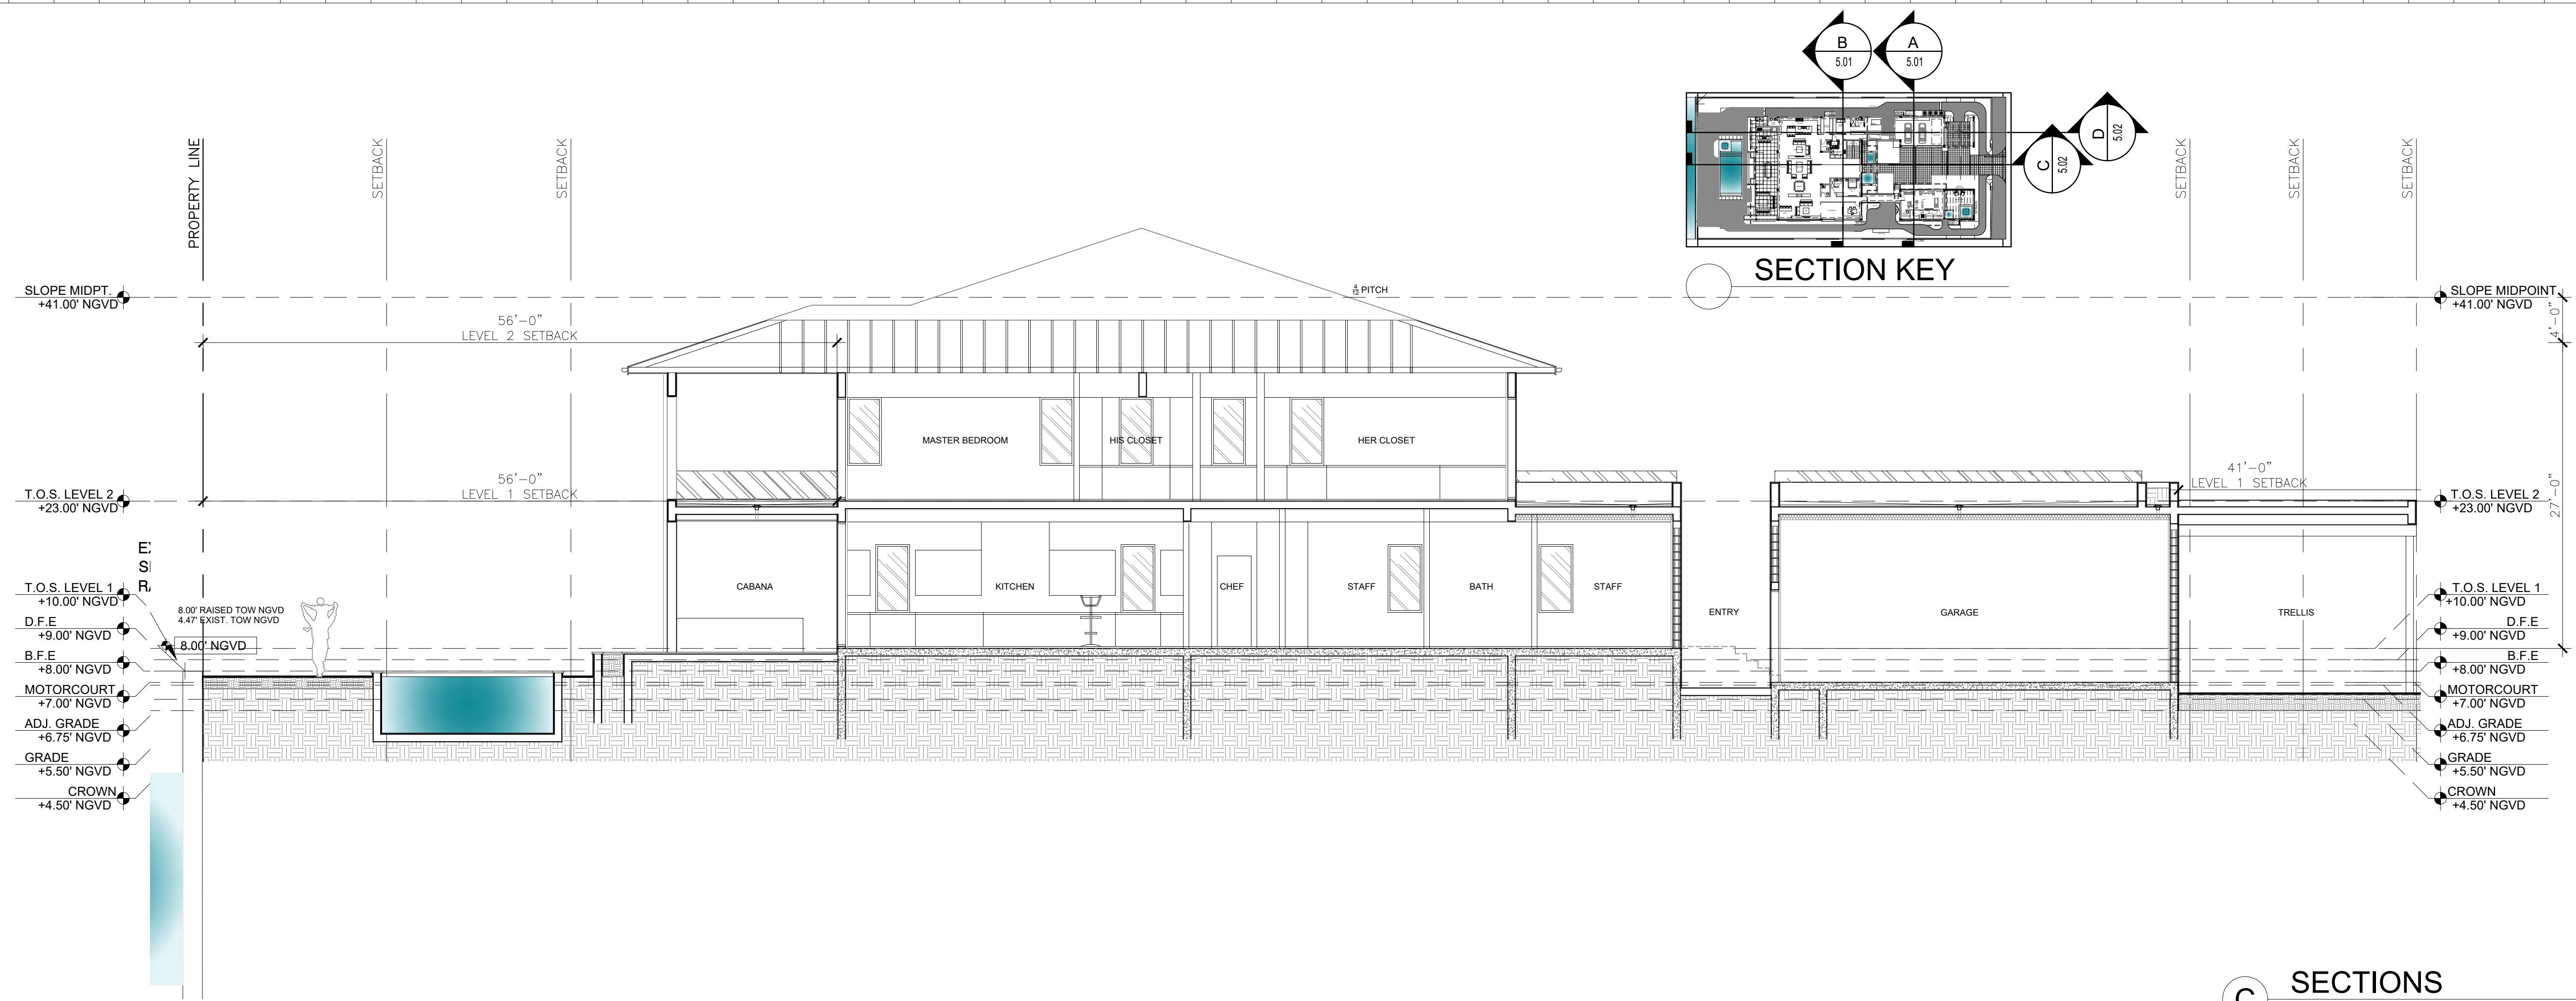

C SECTIONS
Scale: 1/8" = 1'-0"

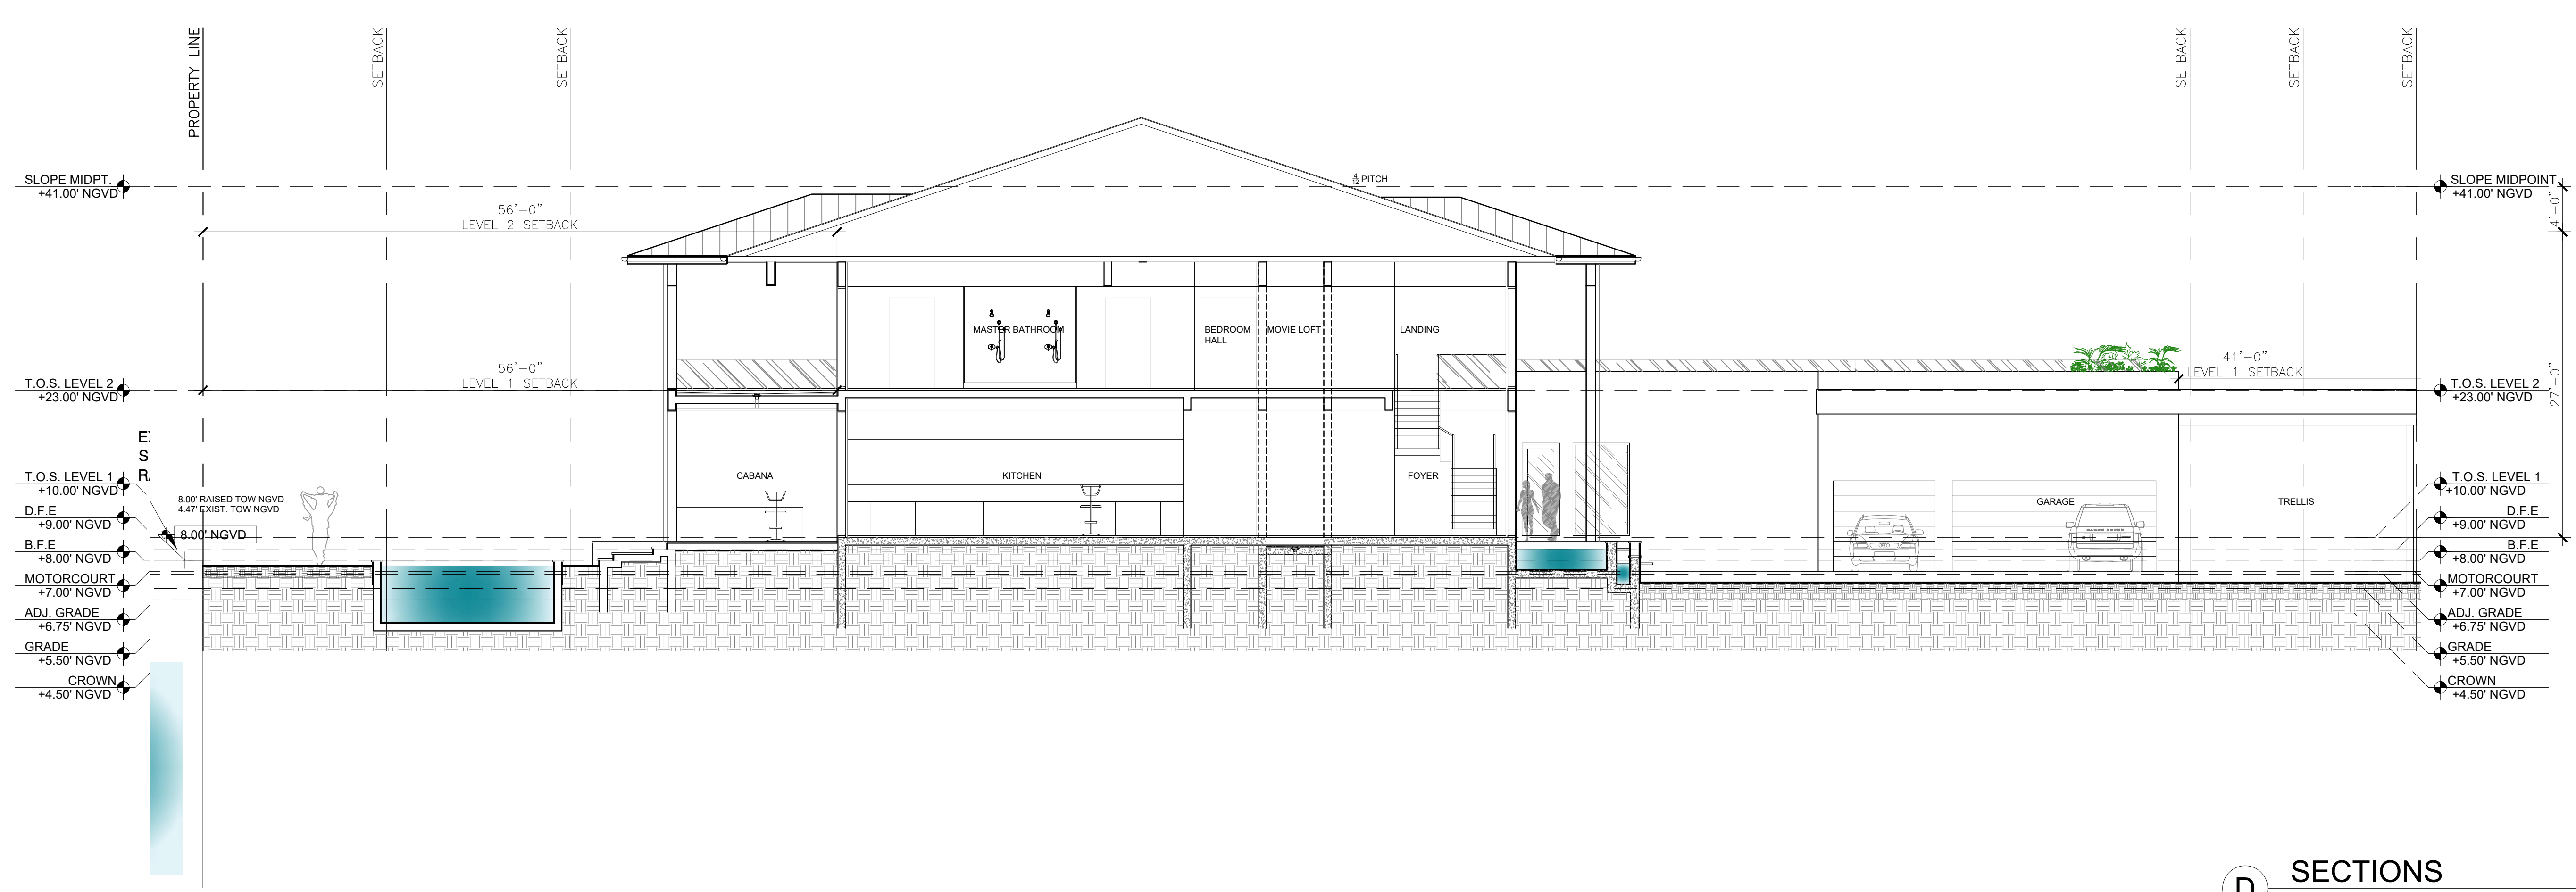

D SECTIONS
Scale: 1/8" = 1'-0"

Rev.	Date	Rev.	Date

ALL DRAWINGS AND WRITTEN MATERIAL APPEARING HEREIN CONSTITUTE THE ORIGINAL AND UNPUBLISHED WORK OF Kobi Karp AIA, AND MAY NOT BE DUPLICATED, USED, OR DISCLOSED WITHOUT THE EXPRESS WRITTEN CONSENT OF Kobi Karp Architecture & Interior Design, Inc. AIA. (c) 2020

PRIVATE RESIDENCE
6470 ALLISON RD
MIAMI BEACH, FL 33141

Owner:
Name
Address
Tel:
Email

Consultant:
Name
Address
Tel:
Email

Consultant:
Name
Address
Tel:
Email

Consultant:
Name
Address
Tel:
Email


Architect:
Kobi Karp Architecture and Interior Design, Inc.
571 NW 28th Street,
Miami, Florida 33127 USA
Tel: +1(305) 573 1818
Fax: +1(305) 573 3766

Kobi Karp
Lic. # AR0012578


K O B I
K A R P

SECTIONS



Date	04-11-2022	Sheet No.
Scale	--	A5.02
Project	0000	

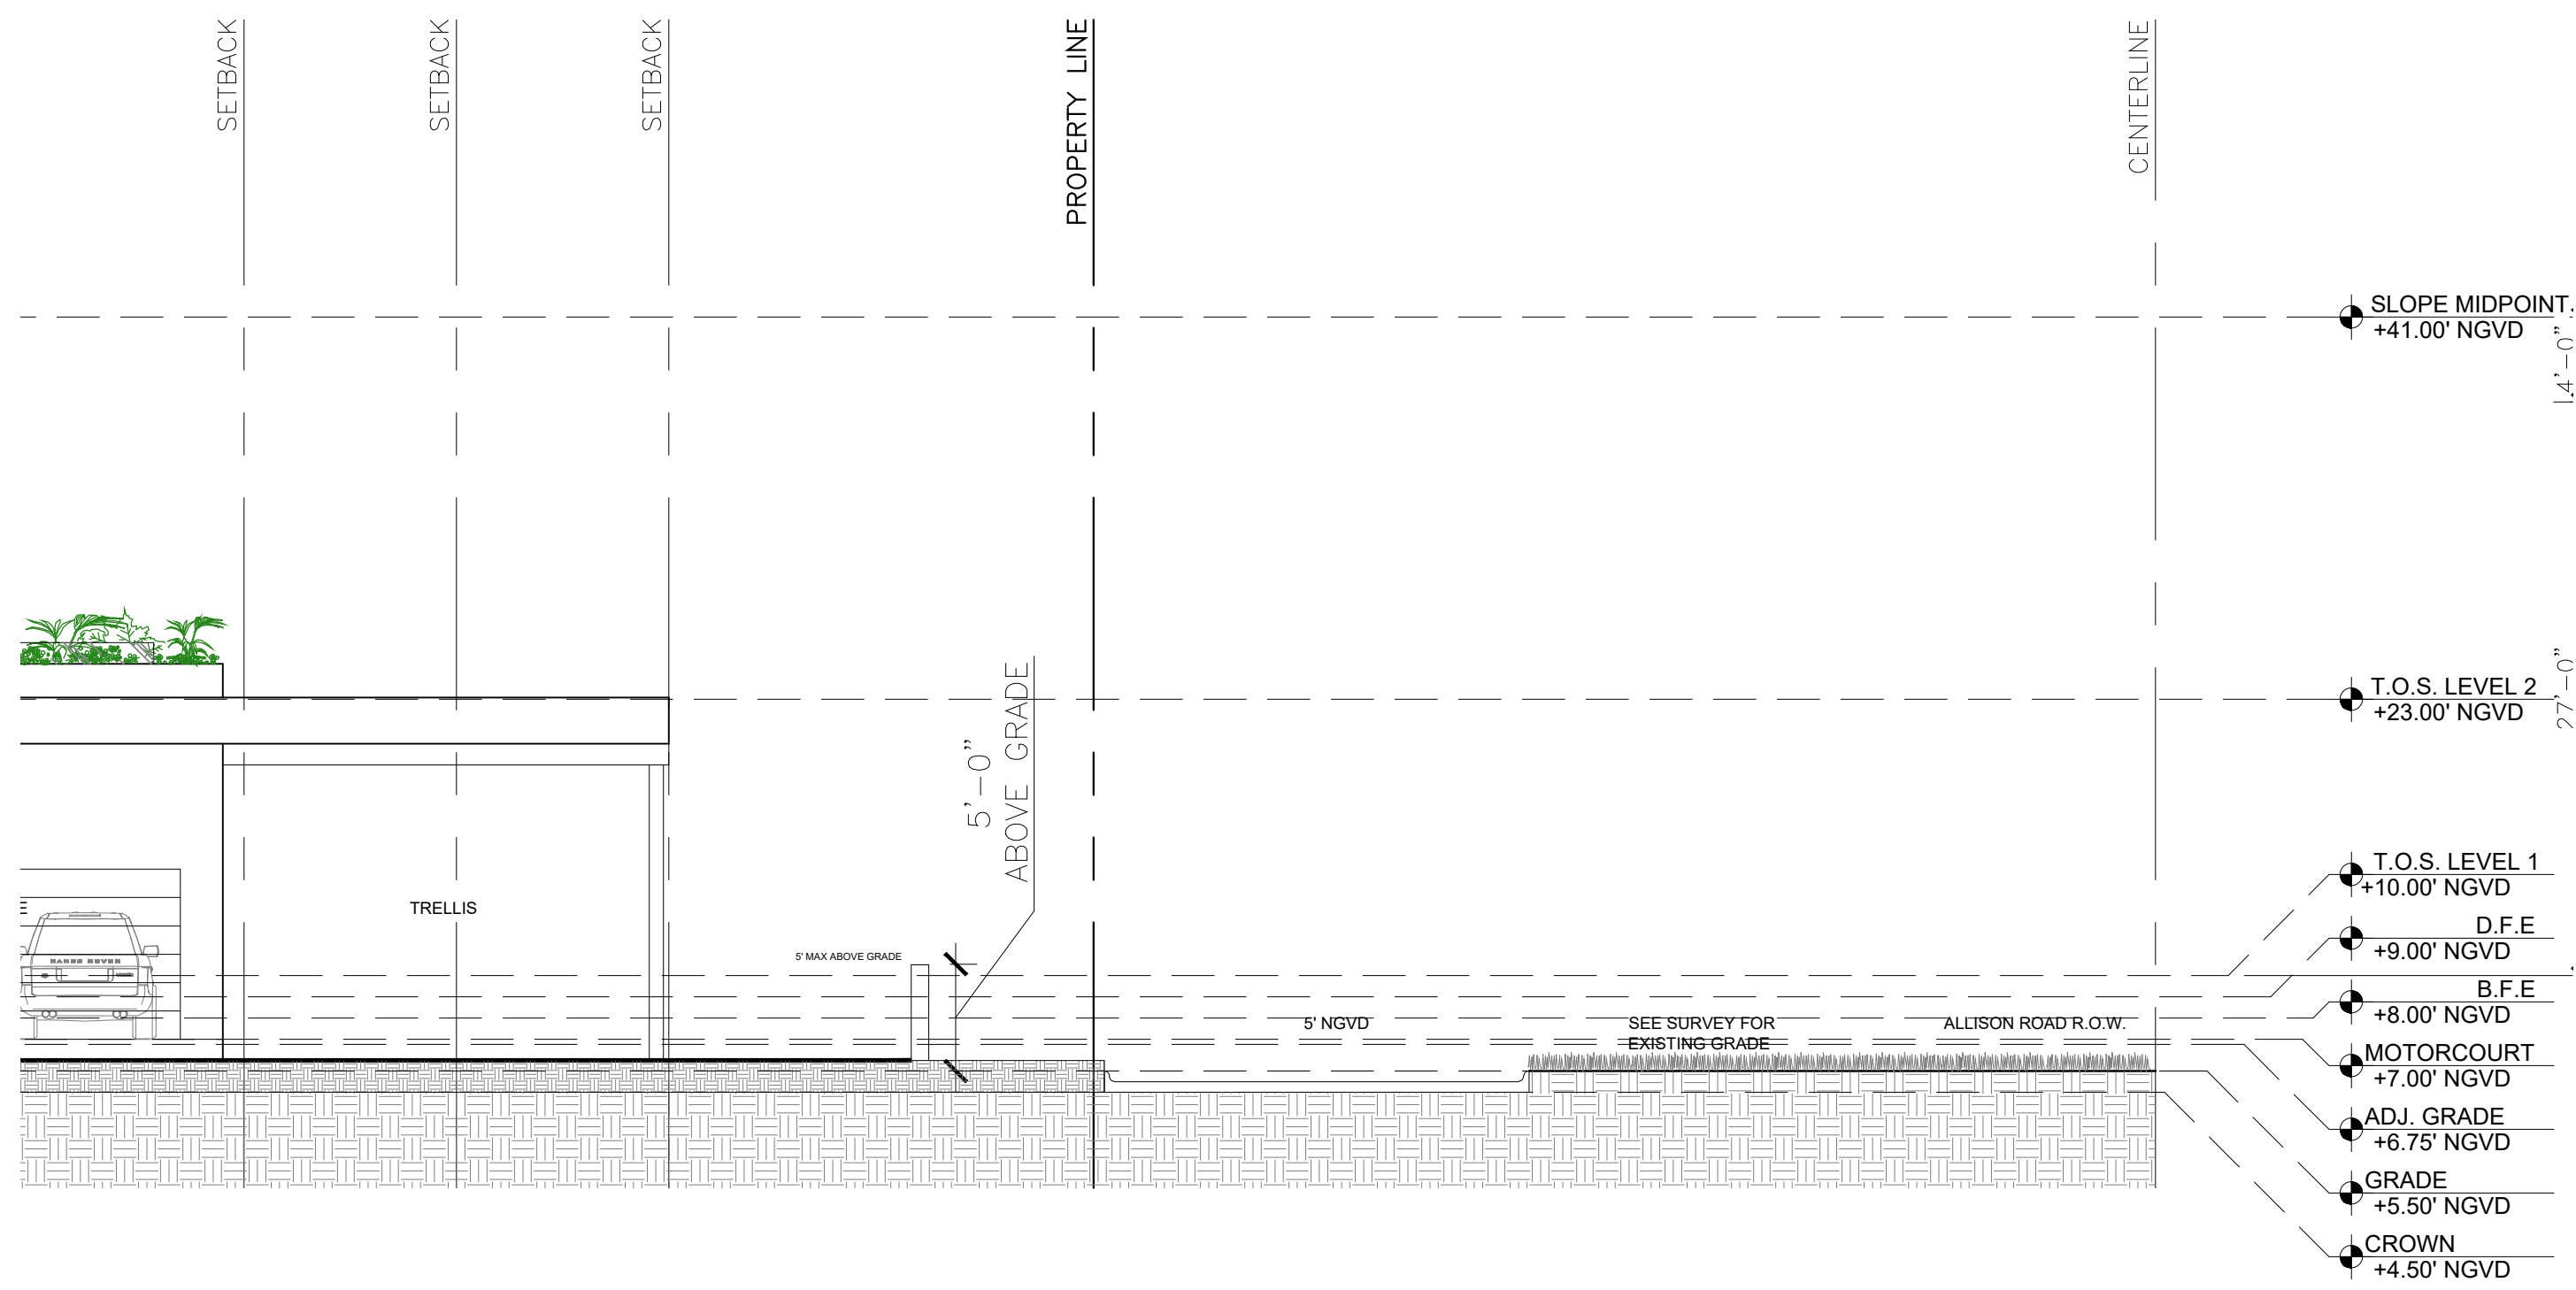


1 FRONTYARD SITE SECTION
Scale: 1/8" = 1'-0"

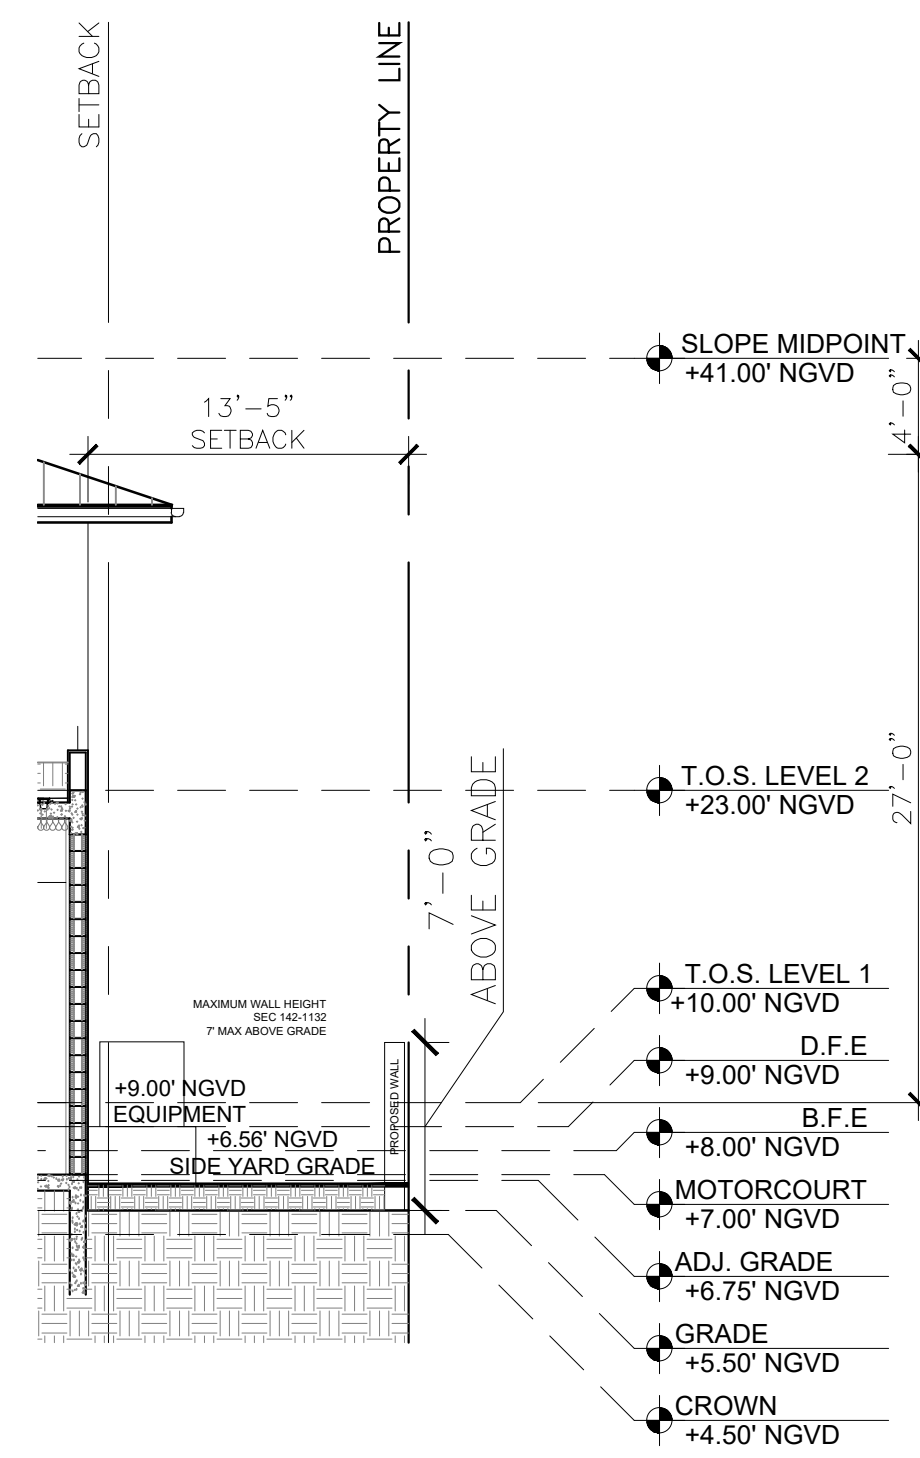

2 NORTH SIDEYARD SITE SECTION
Scale: 1/8" = 1'-0"

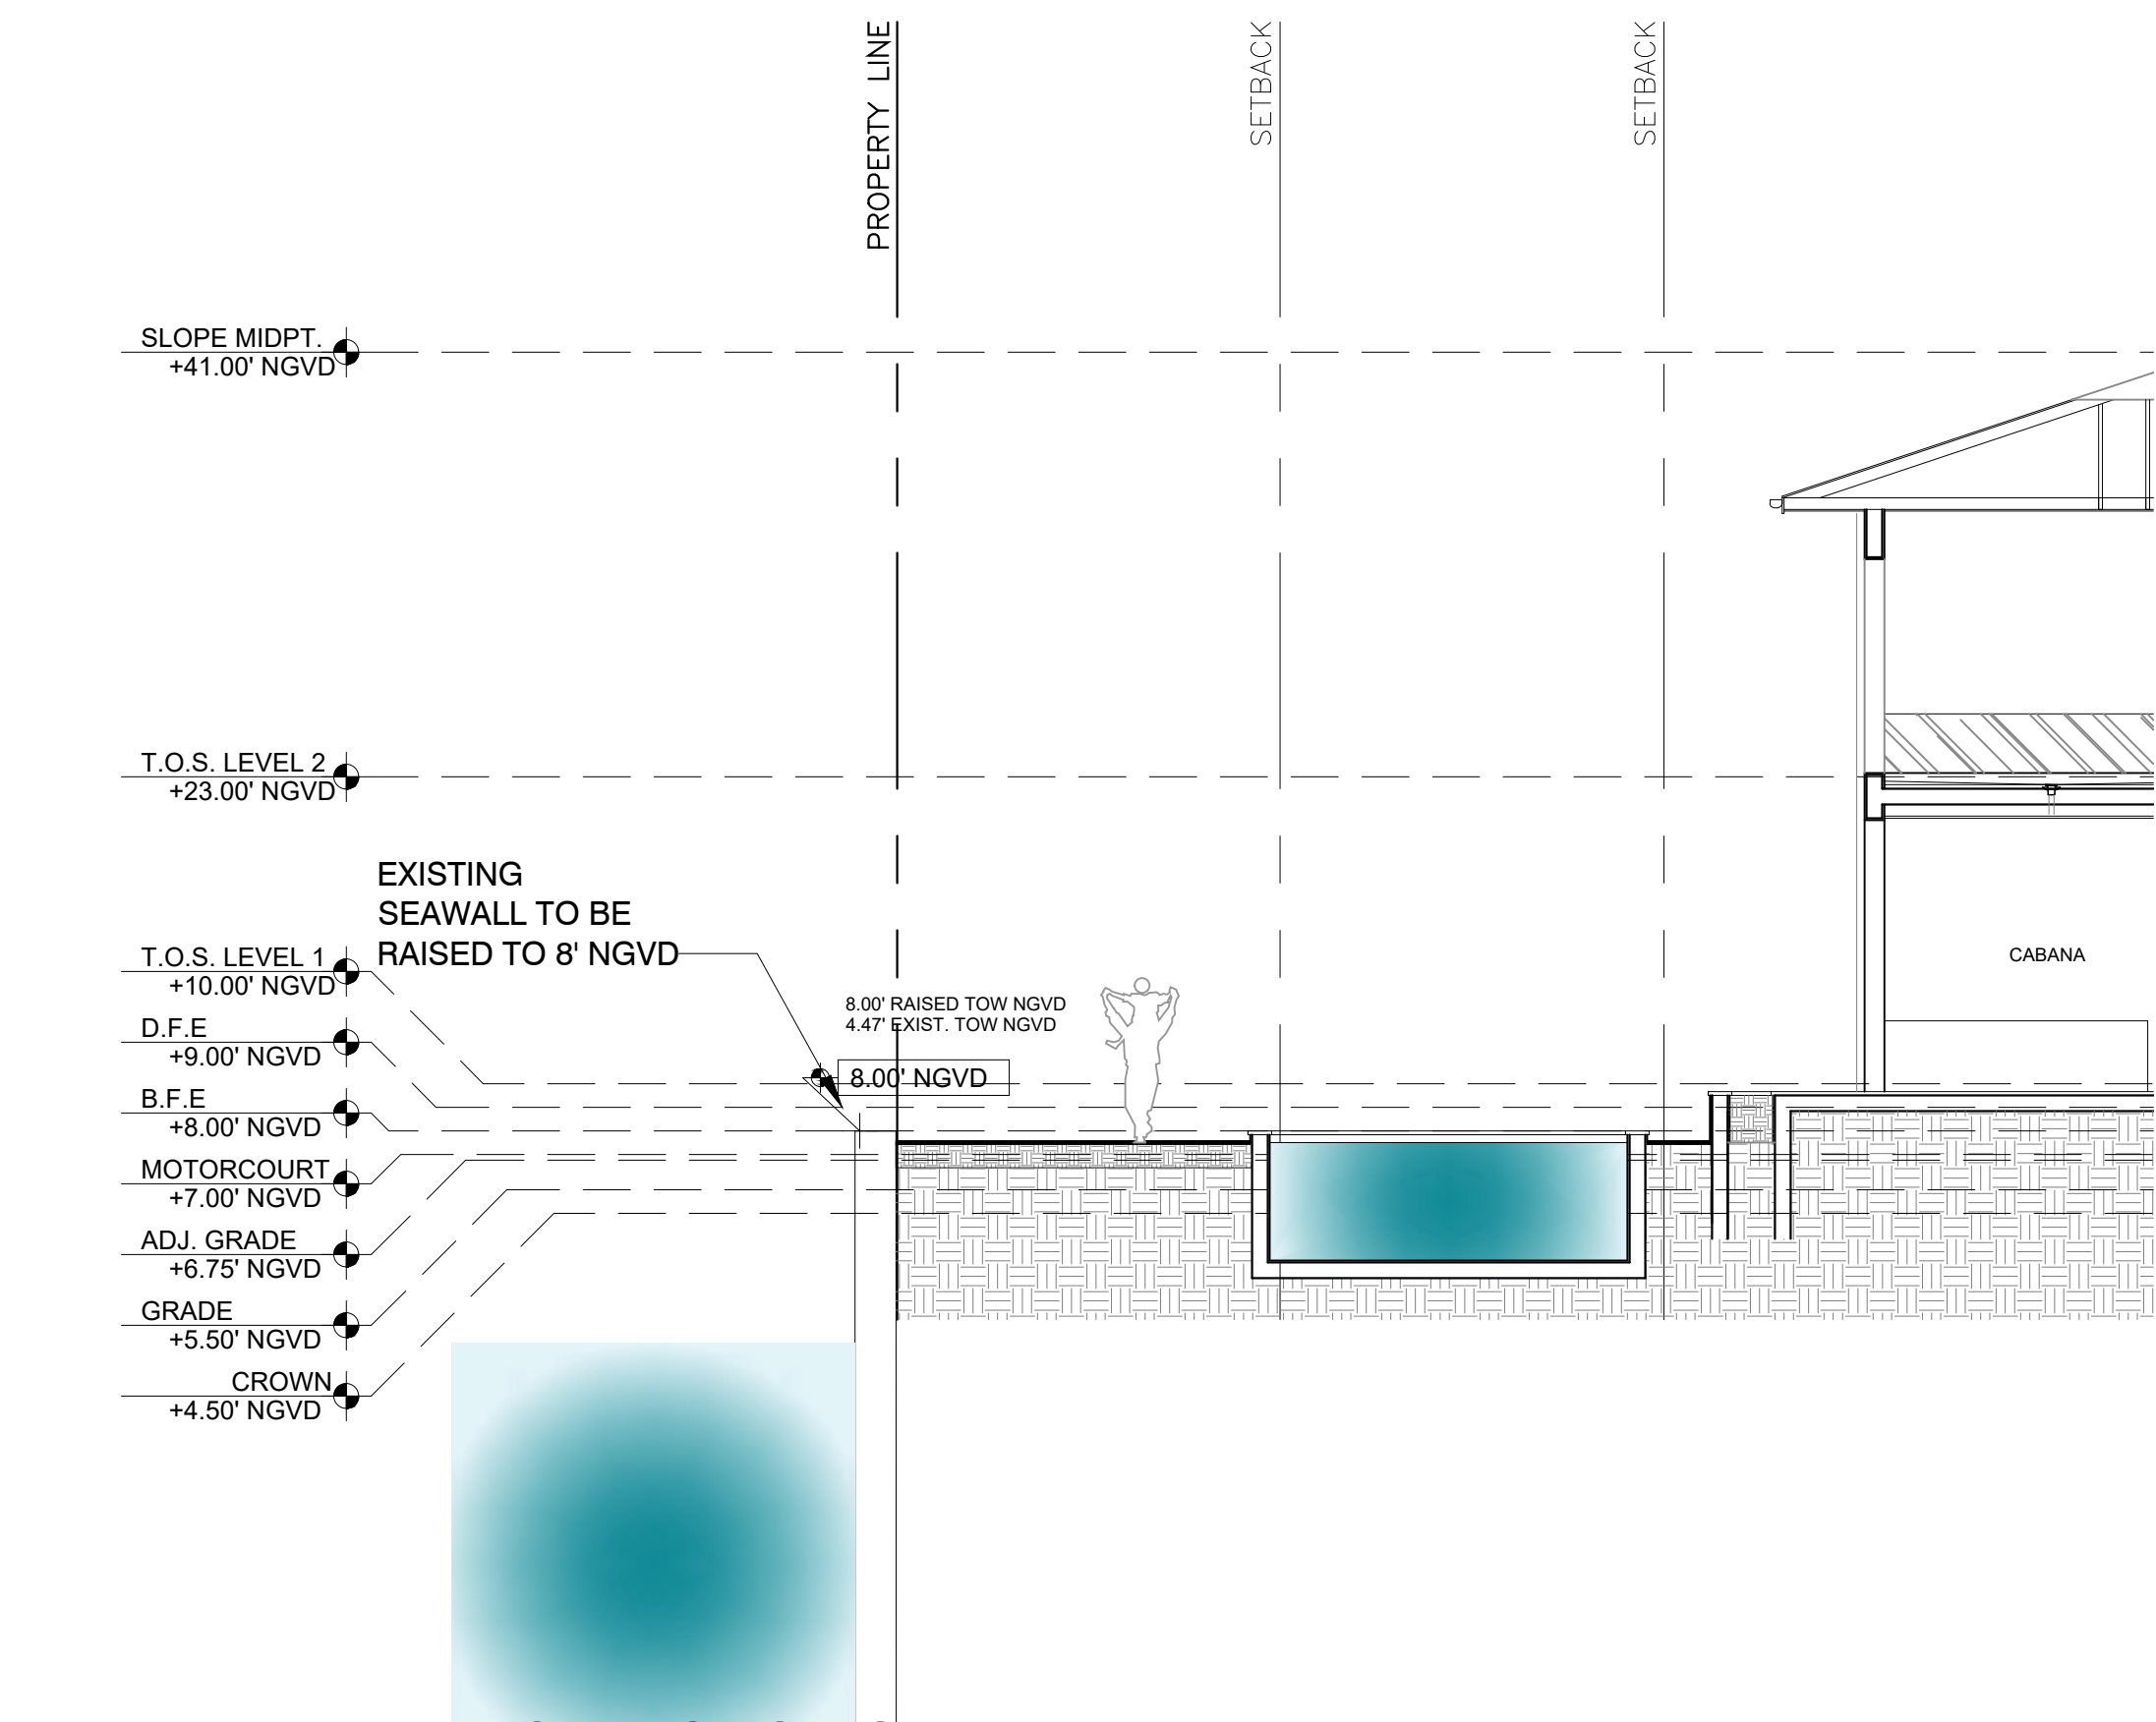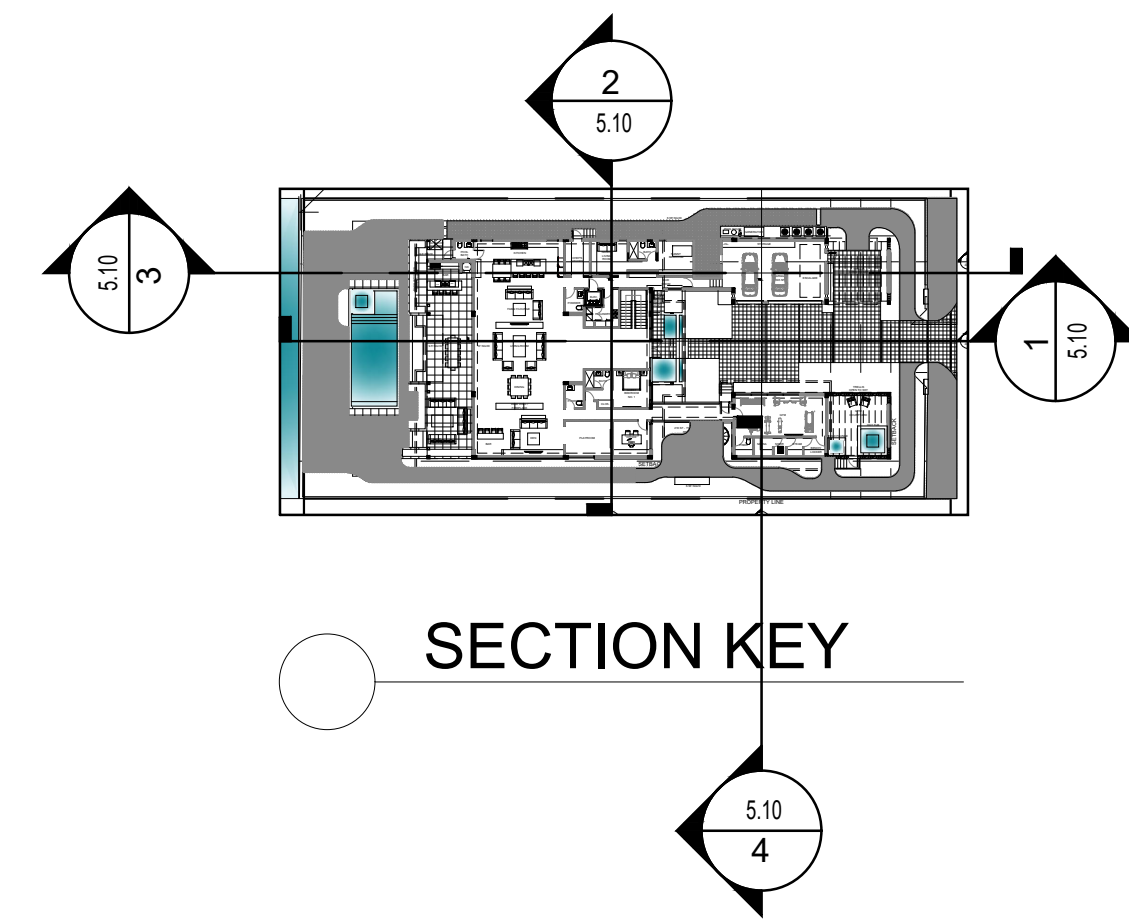

3 REARYARD SITE SECTION
Scale: 1/8" = 1'-0"

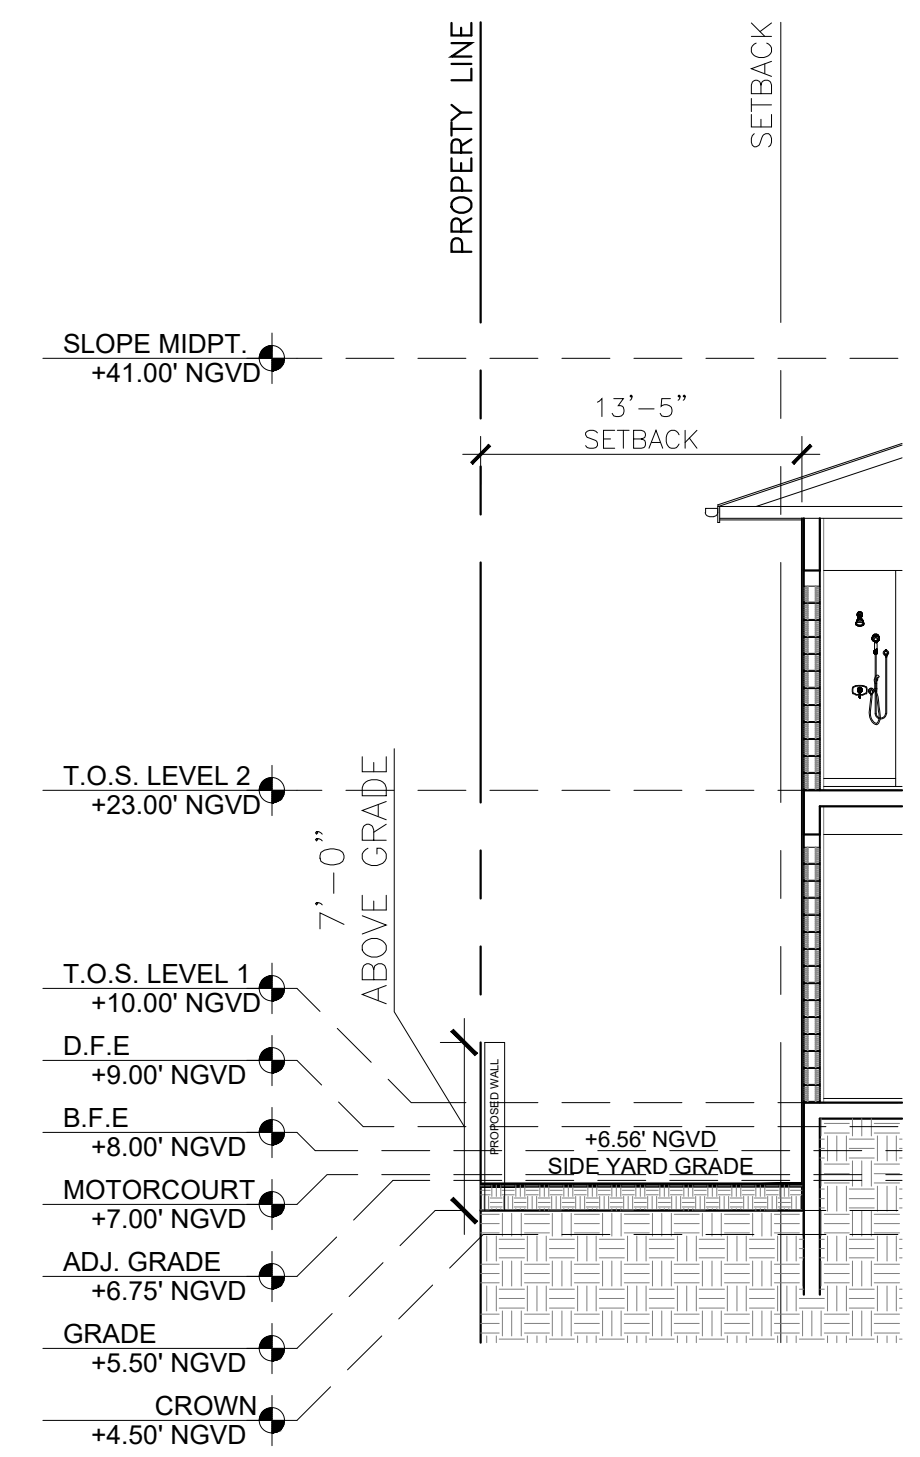

4 SOUTH SIDEYARD SITE SECTION
Scale: 1/8" = 1'-0"

Rev.	Date	Rev.	Date

ALL DRAWINGS AND WRITTEN MATERIAL APPEARING HEREIN CONSTITUTE THE ORIGINAL AND UNPUBLISHED WORK OF KOBİ KARP AIA, AND MAY NOT BE DUPLICATED, USED, OR DISCLOSED WITHOUT THE EXPRESS WRITTEN CONSENT OF KOBİ KARP ARCHITECTURE & INTERIOR DESIGN, INC. AIA. (c) 2020

PRIVATE RESIDENCE
6470 ALLISON RD
MIAMI BEACH, FL 33141

Owner:
Name
Address
Tel:
Email

Consultant:
Name
Address
Tel:
Email

Consultant:
Name
Address
Tel:
Email

Consultant:
Name
Address
Tel:
Email

Architect:
Kobi Karp Architecture and Interior Design, Inc.
571 NW 28th Street,
Miami, Florida 33127 USA
Tel: +1(305) 573 1818
Fax: +1(305) 573 3766

KOBİ KARP
Lic. # AR0012578

SITE SECTIONS

Date	04-11-2022	Sheet No.
Scale	--	A5.10
Project	0000	