

Mount Sinai

MEDICAL CENTER

Braman Cancer Center

4300 Alton Road
Miami Beach, Florida 33140


DRB22-0845
FINAL SUBMISSION
11 July 2022

Mount Sinai
MEDICAL CENTER
Braman Cancer Center
CANNONDESIGN
ARCHITECT CORPORATION
CANNON FLORIDA INC.
AAC000314 8874

TLC ENGINEERING
SOLUTIONS
LANGAN



DRB22-0845
Final Submission
11 July 2022

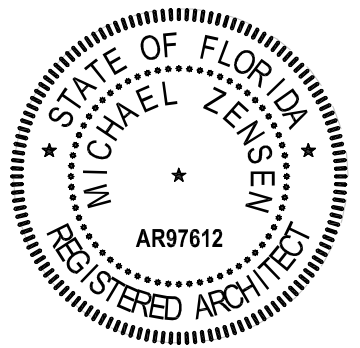

MICHAEL ZENSEN
ARCHITECT OF RECORD
AR97612

Architecture


PART 1

DRAWING INDEX


SHEET NUMBER	SHEET NAME
A000	CAMPUS PARKING COMPLIANCE
A001	Index
A002	Project Zoning Summary
A002A	Property Summary Report
A002B	EXISTING FAR DIAGRAM
A002C	NEW FAR DIAGRAM
A002D	OFFICE AREA
A002E	PARKING SUMMARY
A002F	PARKING DISTRIBUTION
A003	Location Plan
A004	Existing Site Aerial View Looking East
A005	Existing Site Aerial View Looking North
A006	Existing Site Aerial View Looking South
A007	Existing Site Aerial View Looking Southwest
A008A	Boundary Survey
A008B	Boundary Survey
A009	SITE DEMOLITION
A010	Views from I-95 Heading West
A010A	Views from I-95 Heading East
A012	SITE LANDSCAPE DIAGRAM
A013	VEHICULAR MOVEMENT DIAGRAM
A013A	ENLARGED VEHICULAR MOVEMENT DIAGRAM
A014	Contextual Axonometric
A015	SITE ZONING CONFORMANCE
A015A	SITE MATERIALS & AREAS
A015B	ENLARGED SITE PLAN KEY
A015C	ENTRANCE DROP-OFF & SURFACE PARKING
A015D	ENLARGED SITE PLAN SOUTHEAST PARKING
A015E	ENLARGED SITE PLAN AREAS SERVICE AREA
A015F	ENLARGED SITE PLAN
A015G	GENERATOR AREA
A015I	SCHEDULES AND KEY NOTES

DRAWING INDEX

SHEET NUMBER	SHEET NAME
A016	LEVEL 01 FLOOR PLAN DEPARTMENT
A016 A	LEVEL 01 FLOOR PLAN PROGRAM
A016 A-1	LEVEL 01 PROGRAM FLOOR PLAN AREA-1
A016 A-2	LEVEL 01 PROGRAM FLOOR PLAN AREA-2
A017	LEVEL 02 FLOOR PLAN DEPARTMENT
A017 A	LEVEL 02 FLOOR PLAN PROGRAM
A017 A-1	LEVEL 02 PROGRAM FLOOR PLAN AREA-1
A017 A-2	LEVEL 02 PROGRAM FLOOR PLAN AREA-2
A018	LEVEL 03 FLOOR PLAN DEPARTMENT
A018 A	LEVEL 03 FLOOR PLAN PROGRAM
A018 A-1	LEVEL 03 PROGRAM FLOOR PLAN AREA-1
A018 A-2	LEVEL 03 PROGRAM FLOOR PLAN AREA-2
A019	LEVEL 04 FLOOR PLAN DEPARTMENT
A019 A	LEVEL 04 FLOOR PLAN PROGRAM
A019 A-1	LEVEL 04 PROGRAM FLOOR PLAN AREA-1
A019 A-2	LEVEL 04 PROGRAM FLOOR PLAN AREA-2
A020	LEVEL 05 FLOOR PLAN DEPARTMENT
A020 A	LEVEL 05 FLOOR PLAN PROGRAM
A020 A-1	LEVEL 05 PROGRAM FLOOR PLAN AREA-1
A020 A-2	LEVEL 05 PROGRAM FLOOR PLAN AREA-2
A021	LEVEL 06 ROOF
A031	DESIGN CONCEPT STATEMENT
A032	SURROUNDING CONTEXT
A033	EXTERIOR MATERIALS
A034	EXTERIOR ASSEMBLIES
A035	EXTERIOR ELEVATIONS NORTH & EAST
A036	EXTERIOR ELEVATIONS SOUTH & WEST
A037	BUILDING SECTION SECTIONS
A038	RENDERING LOOKING SOUTH TO DROP-OFF
A039	RENDERING LOOKING NORTHWEST
A040	RENDERING LOOKING SOUTHWEST
A041	RENDERING LOOKING NORTH TO HEALING GARDEN
A042	RENDERING AERIAL LOOKING NORTH-EAST
A043	RENDERING AERIAL LOOKING WEST

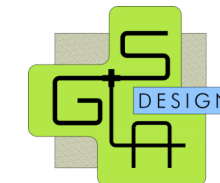

DRB22-0845
Final Submission
11 July 2022

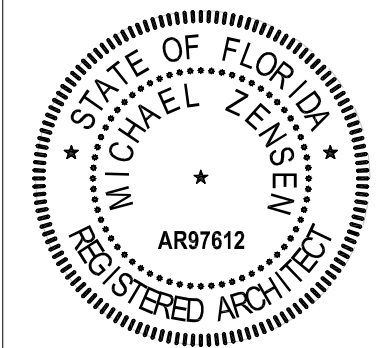

MICHAEL ZENSEN
ARCHITECT OF RECORD
AR97612

Index

A001

Mount Sinai

MEDICAL CENTER

Braman Cancer Center

CANNONDESIGN


ARCHITECT CORPORATION
CANNON FLORIDA INC.
AAC000314 8874

TLC ENGINEERING SOLUTIONS


LANGAN





DRB22-0845
Final Submission
11 July 2022

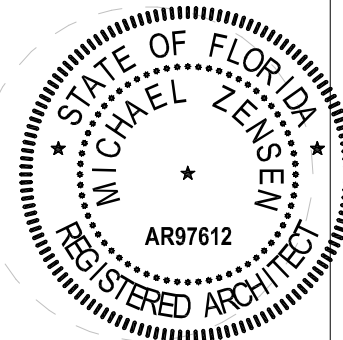

MICHAEL ZENSEN
ARCHITECT OF RECORD
NL AR97612

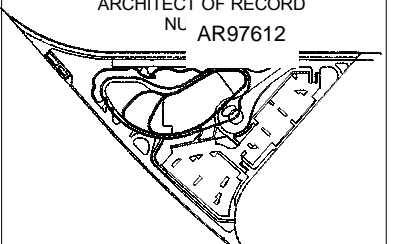


VIEW KEY

  

LEVEL 01 FLOOR PLAN
DEPARTMENT

A016

- CORRIDOR
- PUBLIC CIRCULATION
- DIAGNOSTIC & TREATMENT
- RAD ONC
- DONOR LOUNGE /PATIENT ACCESS
- STAFF SUPPORT
- MECHANICAL
- SUPPORT
- PATIENT SUPPORT
- VERTICAL CIRCULATION
- PUBLIC

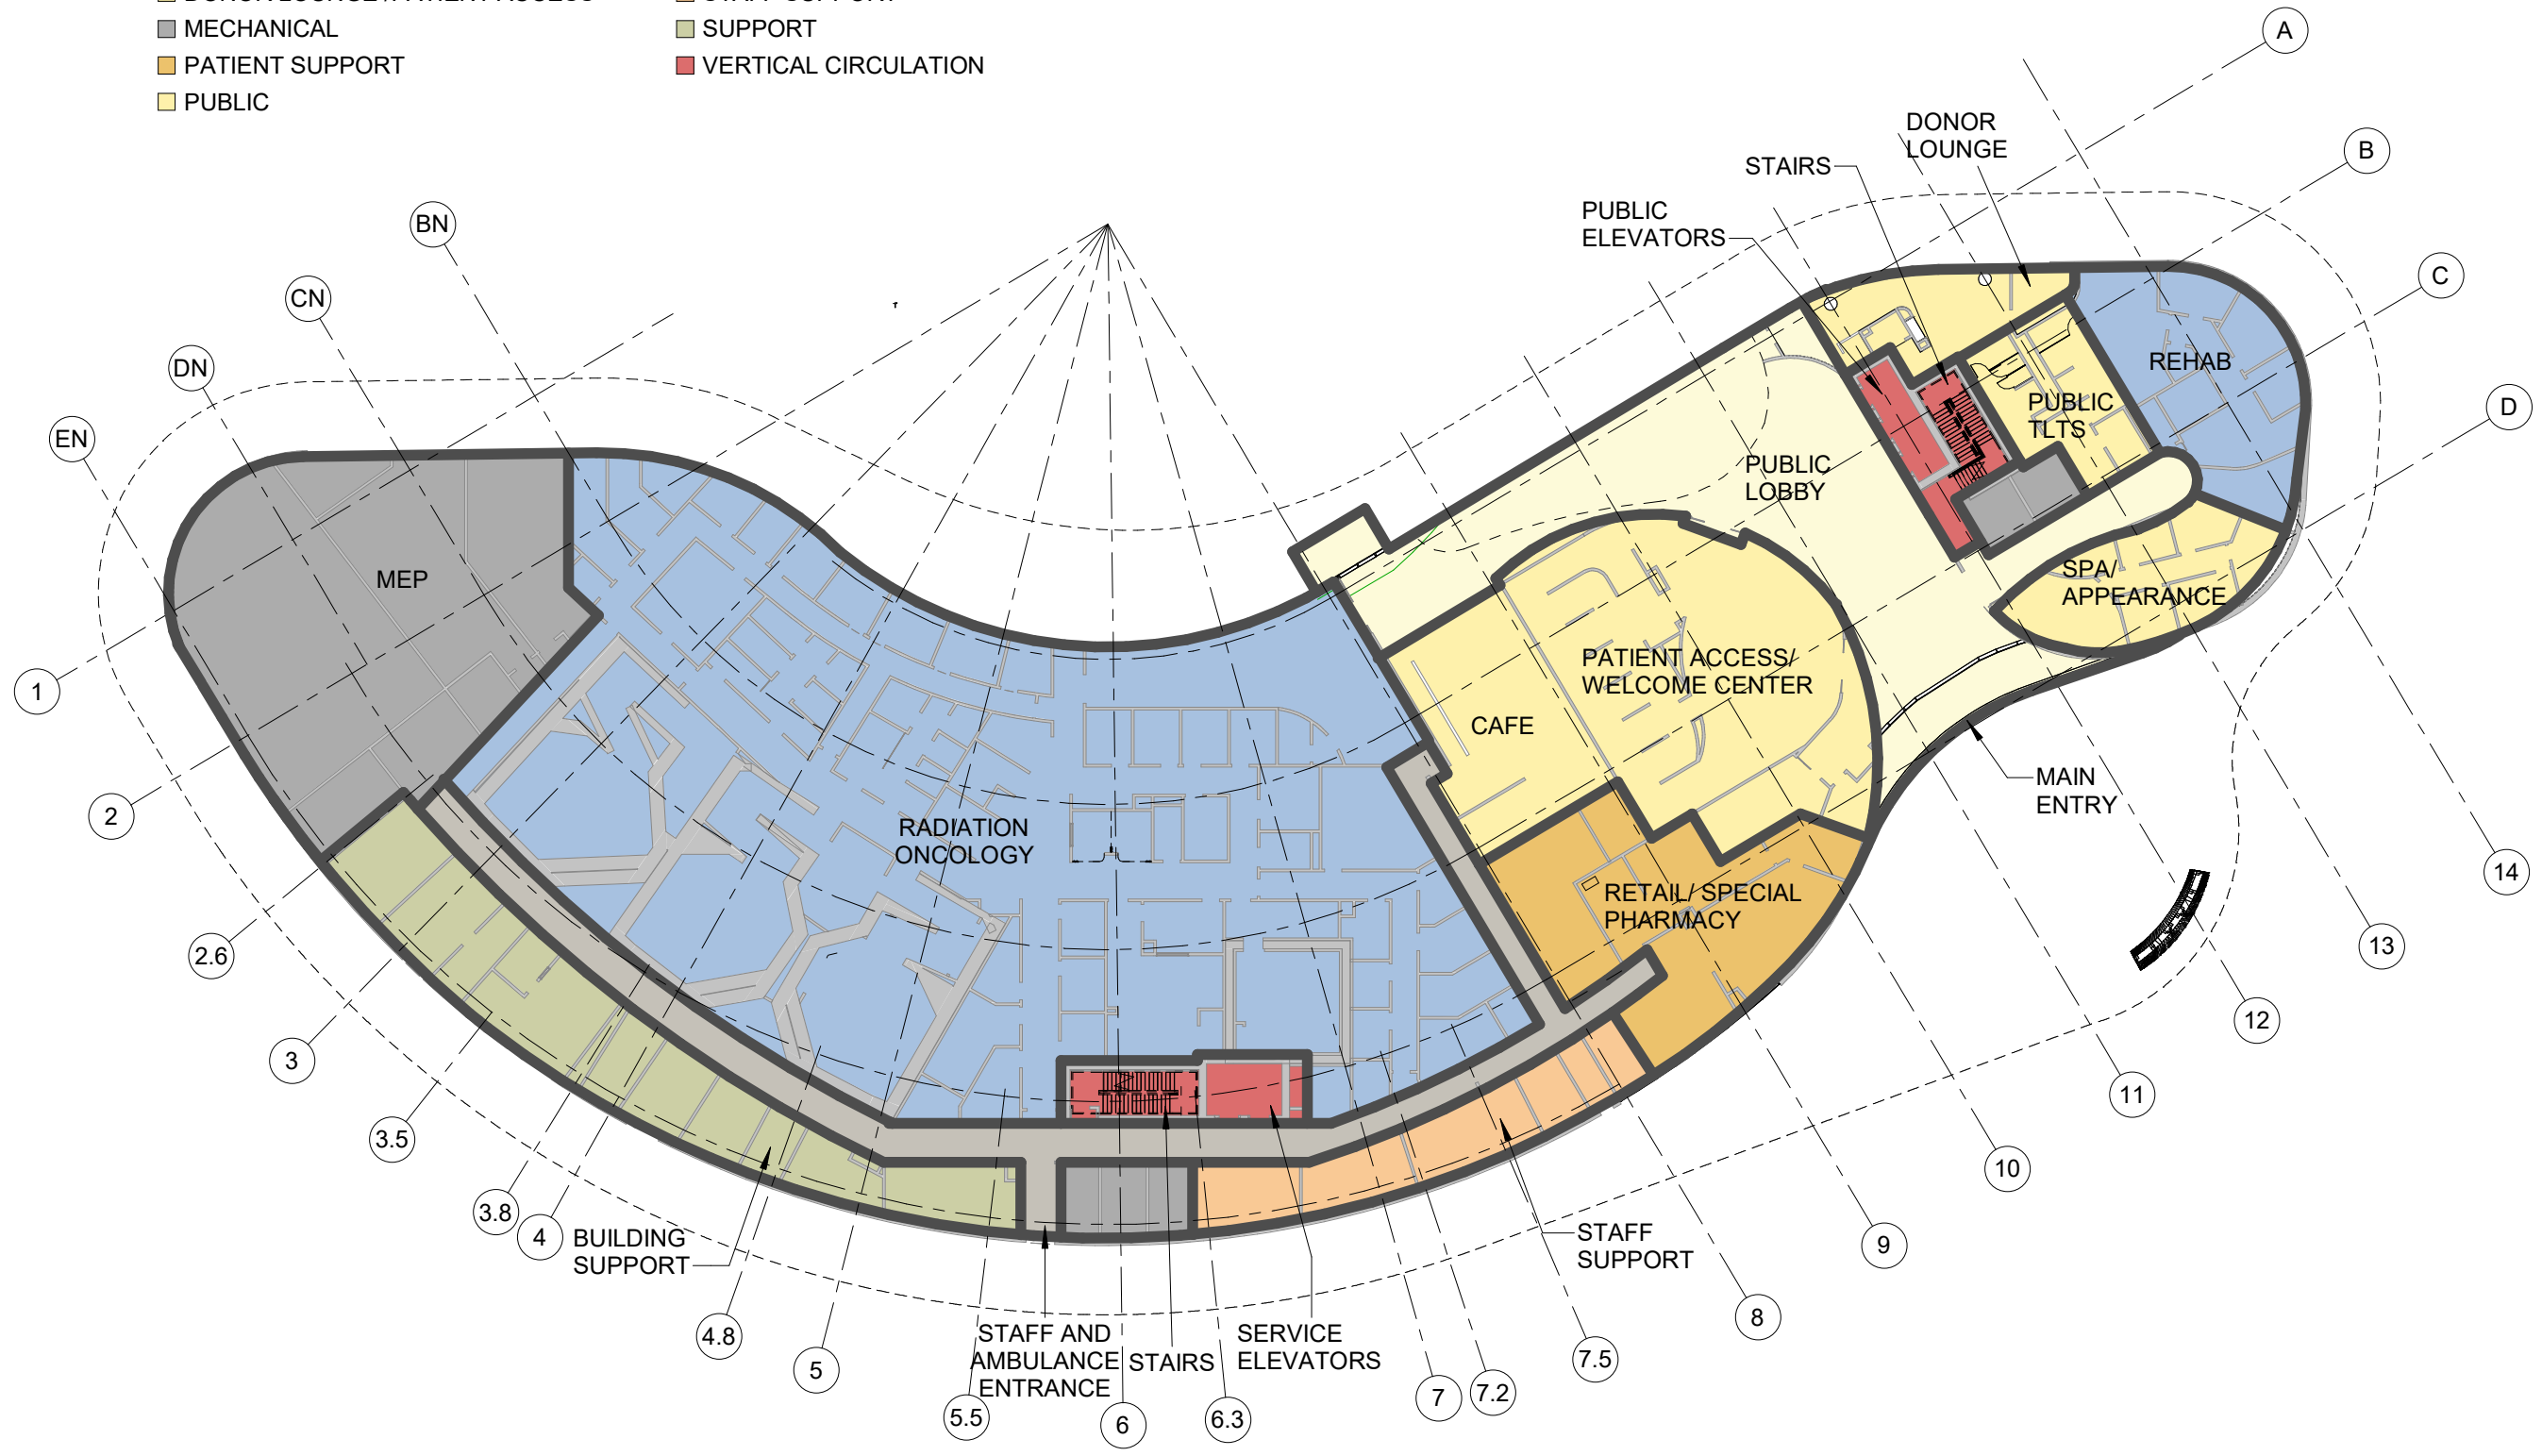


LEVEL 01 OVERALL DEPARTMENT PLAN


1" = 40'-0"





DRB22-0845
 Final Submission
 11 July 2022

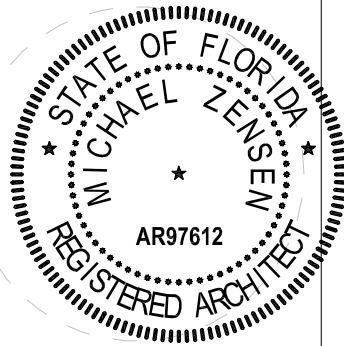

MICHAEL ZENSEN
 ARCHITECT OF RECORD
 NL AR97612

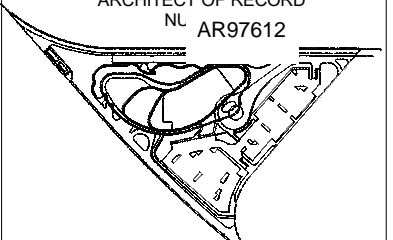

VIEW KEY

  

LEVEL 01
FLOOR PLAN
PROGRAM

A016 A

- | | | |
|------------------------------------|-----------------------------|----------------------|
| ADMINISTRATION | PATIENT SUPPORT | STAFF SUPPORT |
| CLINICAL SUPPORT | PATIENT SUPPORT CIRCULATION | SUPPORT |
| CLINICAL SUPPORT CIRCULATION | PUBLIC | SUPPORT CIRCULATION |
| DIAGNOSTIC & TREATMENT | PUBLIC CIRCULATION | VERTICAL CIRCULATION |
| DIAGNOSTIC & TREATMENT CIRCULATION | SHELL | |
| MECHANICAL | STAFF CIRCULATION | |




LEVEL 01 OVERALL FLOOR PLAN


1" = 40'-0"



DRB22-0845
 Final Submission
 11 July 2022

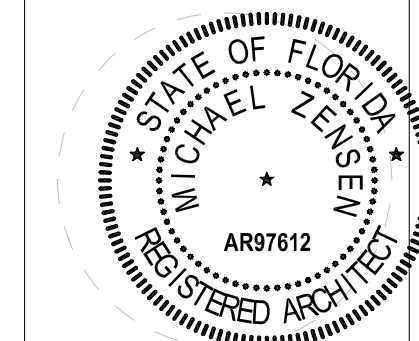

MICHAEL ZENSEN
 ARCHITECT OF RECORD
 NL AR97612

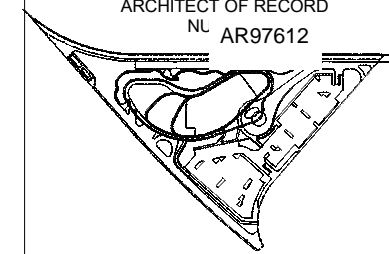


VIEW KEY



0' 15' 30'

LEVEL 01
PROGRAM
FLOOR PLAN
AREA-1

A016 A-1

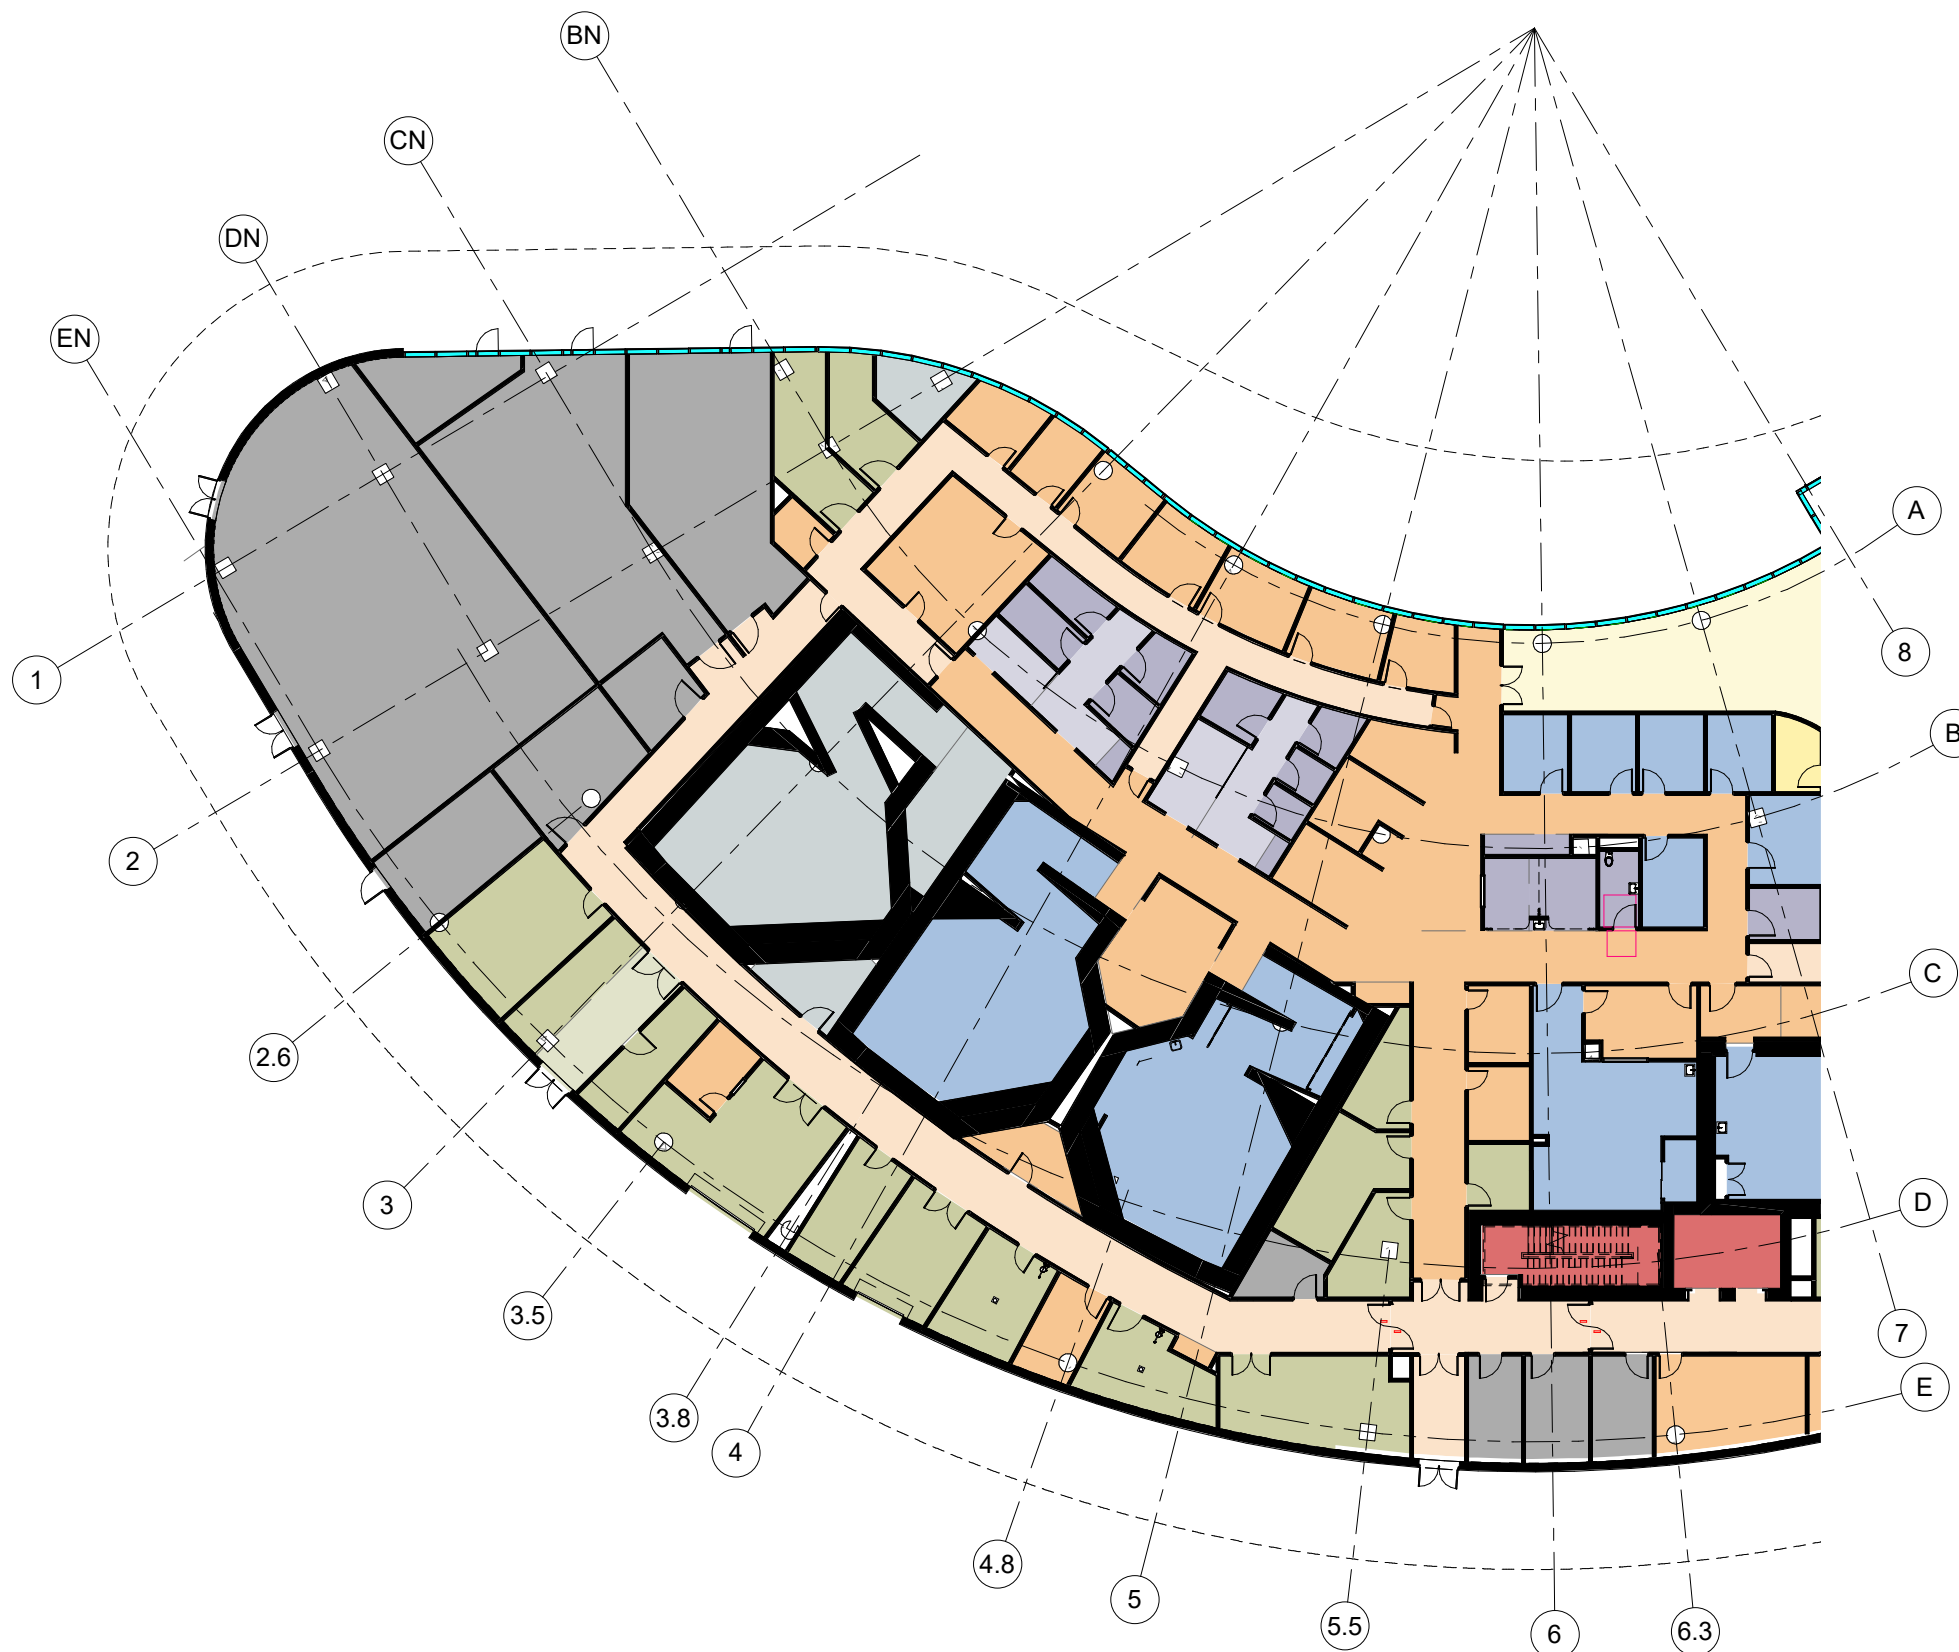


- ADMINISTRATION
- CLINICAL SUPPORT
- DIAGNOSTIC & TREATMENT
- DIAGNOSTIC & TREATMENT CIRCULATION
- MECHANICAL
- PATIENT SUPPORT
- PATIENT SUPPORT CIRCULATION
- PUBLIC
- PUBLIC CIRCULATION
- SHELL
- STAFF CIRCULATION
- STAFF SUPPORT
- SUPPORT
- SUPPORT CIRCULATION
- VERTICAL CIRCULATION

LEVEL 01 ENLARGED FLOOR PLAN AREA-A


1" = 30'-0"



DRB22-0845
 Final Submission
 11 July 2022

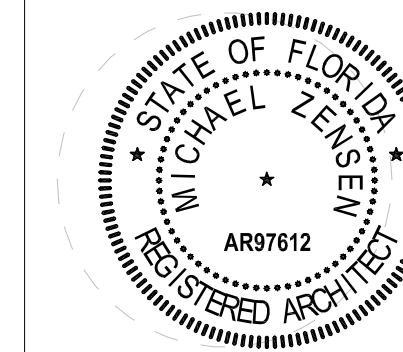

MICHAEL ZENSEN
 ARCHITECT OF RECORD
 NL AR97612

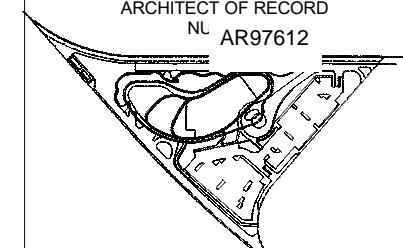


VIEW KEY



0' 15' 30'

LEVEL 01
PROGRAM
FLOOR PLAN
AREA-2

A016 A-2

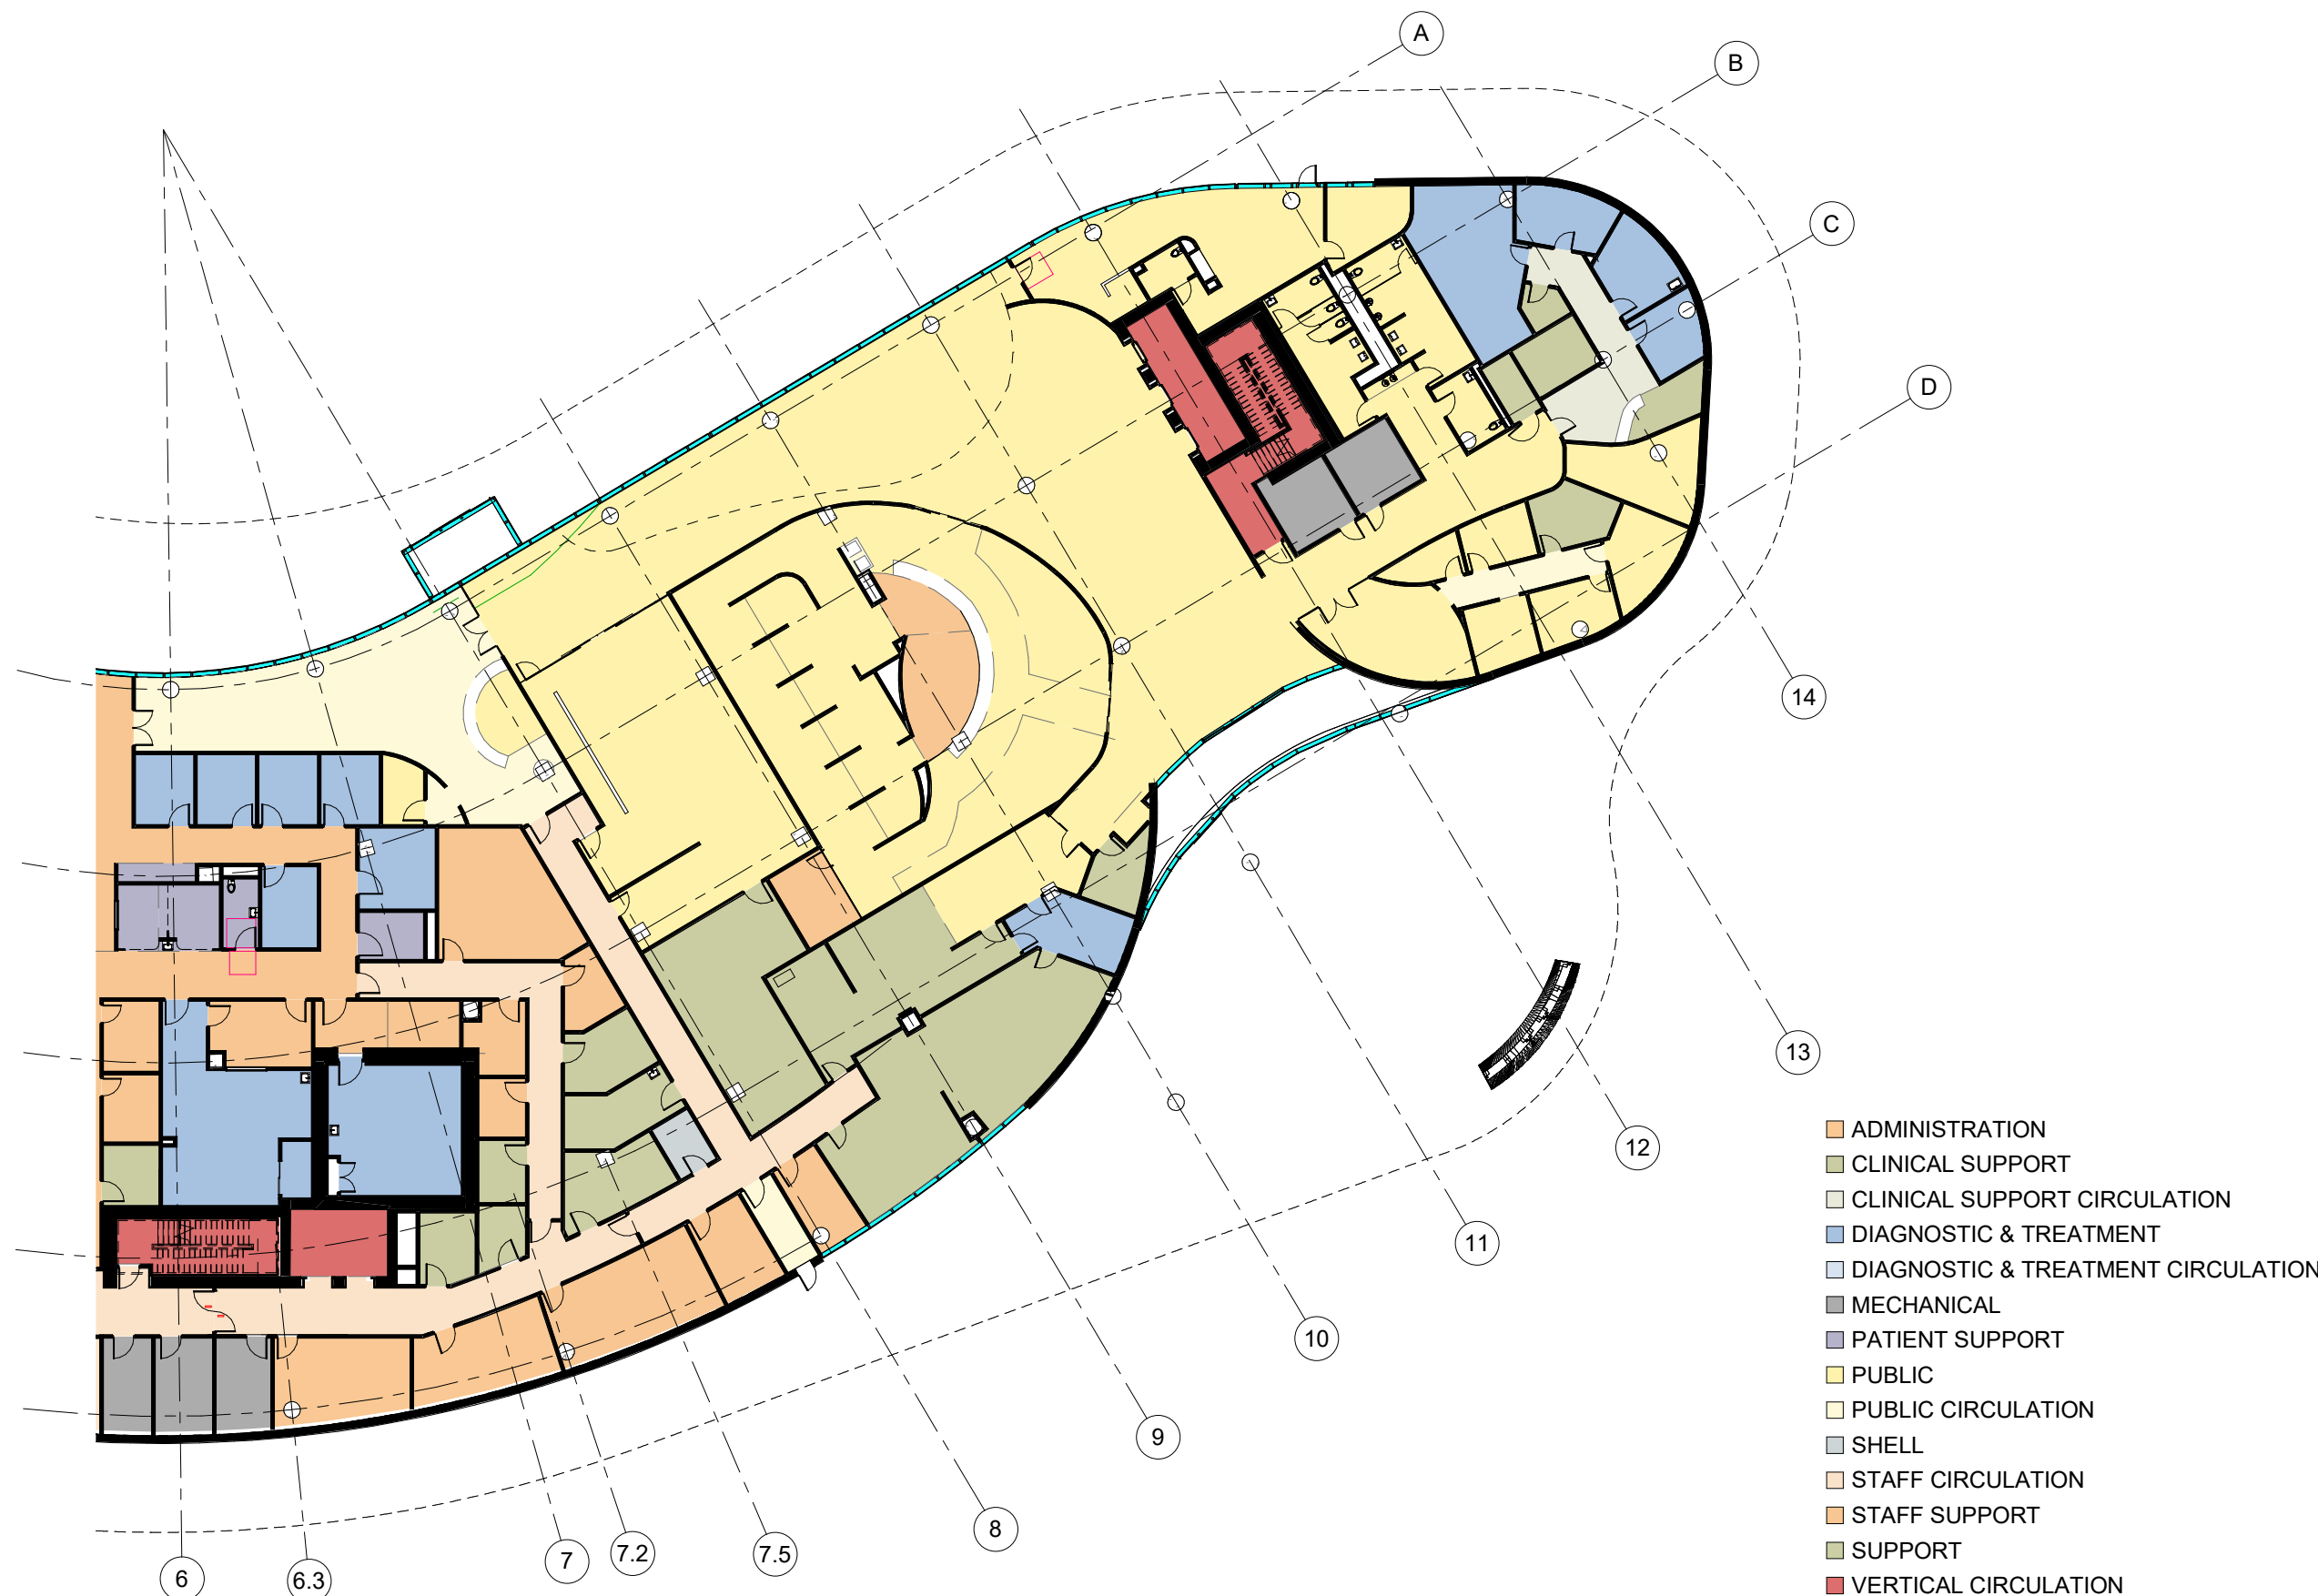


- ADMINISTRATION
- CLINICAL SUPPORT
- CLINICAL SUPPORT CIRCULATION
- DIAGNOSTIC & TREATMENT
- DIAGNOSTIC & TREATMENT CIRCULATION
- MECHANICAL
- PATIENT SUPPORT
- PUBLIC
- PUBLIC CIRCULATION
- SHELL
- STAFF CIRCULATION
- STAFF SUPPORT
- SUPPORT
- VERTICAL CIRCULATION

LEVEL 01 ENLARGED FLOOR PLAN AREA-B


1" = 30'-0"



DRB22-0845
 Final Submission
 11 July 2022

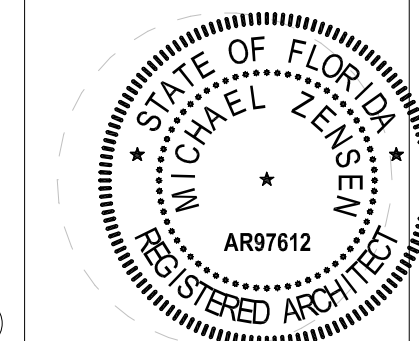

MICHAEL ZENSEN
 ARCHITECT OF RECORD
 NL AR97612

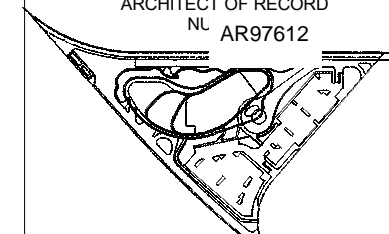


VIEW KEY



LEVEL 02 FLOOR PLAN
DEPARTMENT

A017

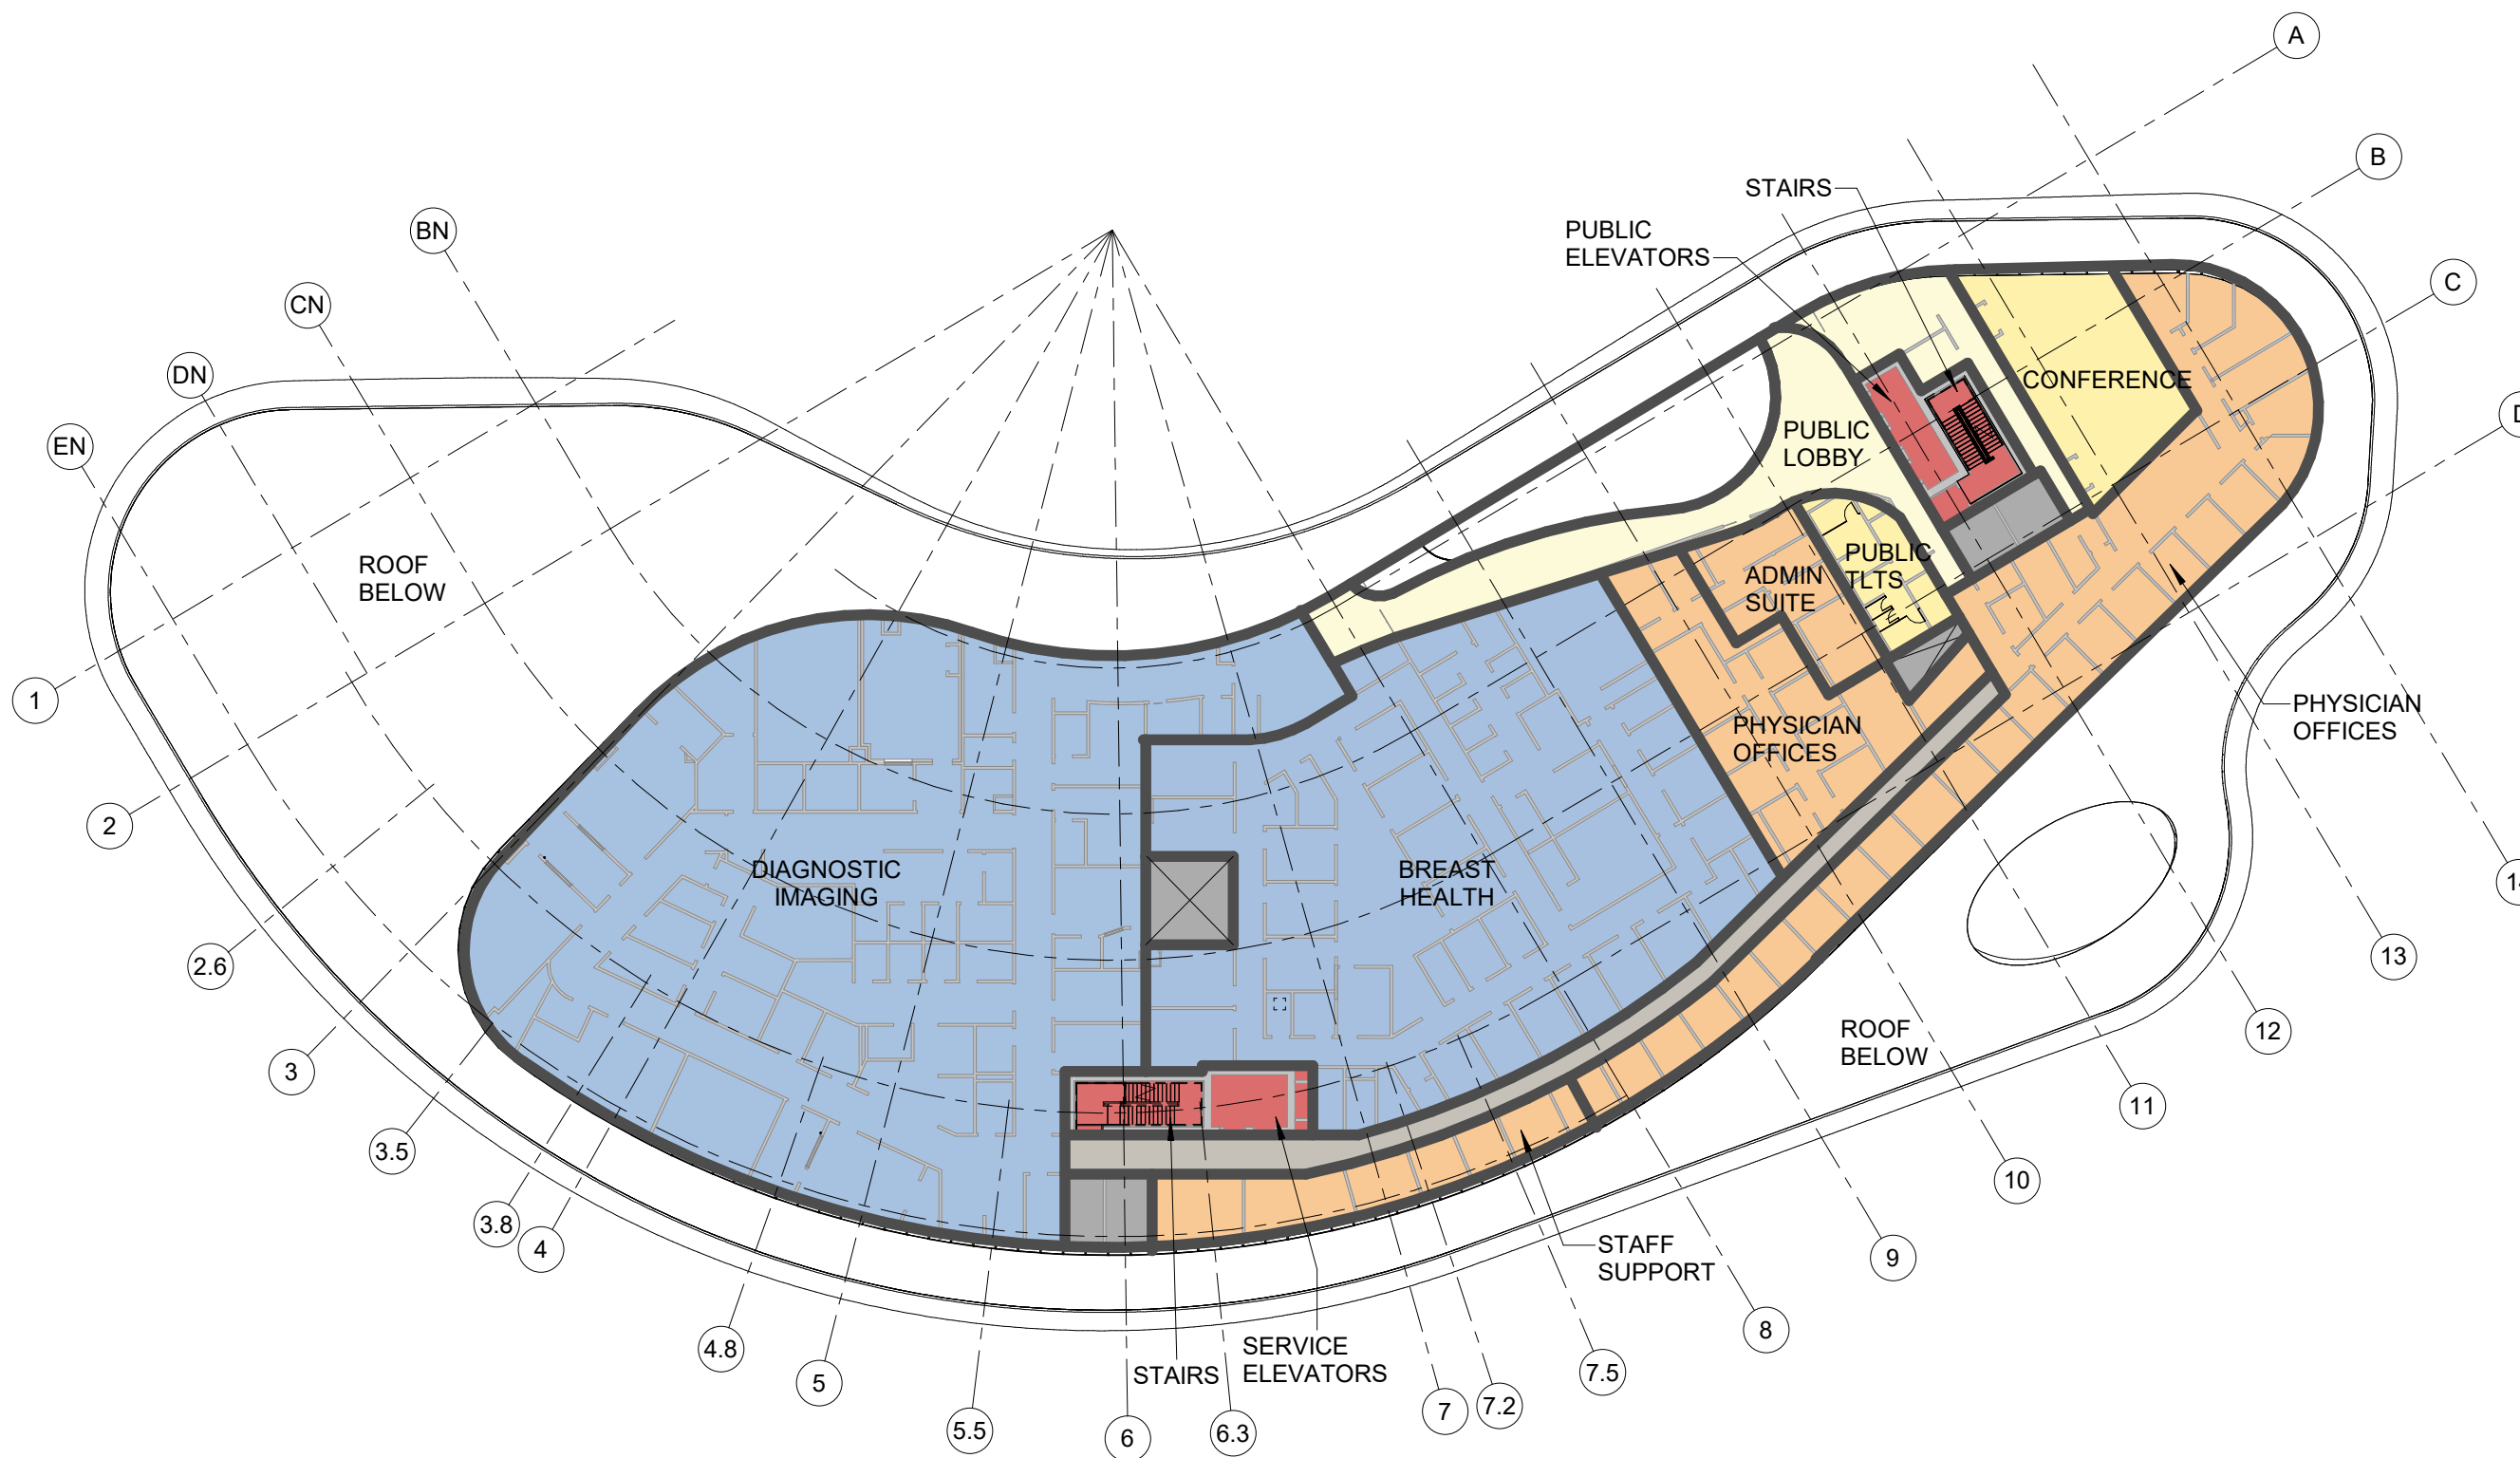


LEVEL 02 OVERALL DEPARTMENT PLAN


1" = 40'-0"



DRB22-0845
 Final Submission
 11 July 2022

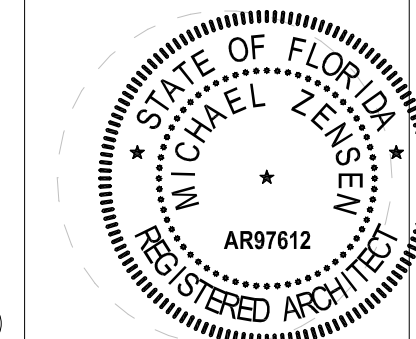

MICHAEL ZENSEN
 ARCHITECT OF RECORD
 NL AR97612

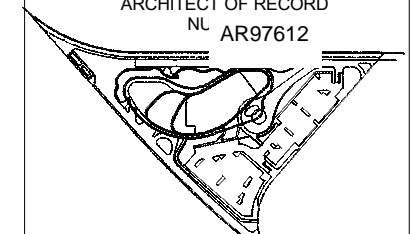

VIEW KEY



**LEVEL 02 FLOOR
 PLAN PROGRAM**

A017 A

- CLINICAL SUPPORT
- DIAGNOSTIC & TREATMENT
- DIAGNOSTIC & TREATMENT CIRCULATION
- MECHANICAL
- PATIENT SUPPORT
- PATIENT SUPPORT CIRCULATION
- PUBLIC
- PUBLIC CIRCULATION
- SHELL
- STAFF CIRCULATION
- STAFF SUPPORT
- SUPPORT
- VERTICAL CIRCULATION




LEVEL 02 OVERALL FLOOR PLAN


1" = 40'-0"




DRB22-0845
 Final Submission
 11 July 2022

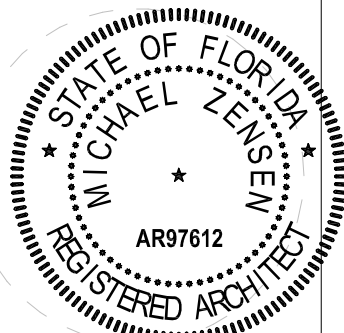

MICHAEL ZENSEN
 ARCHITECT OF RECORD
 NL AR97612

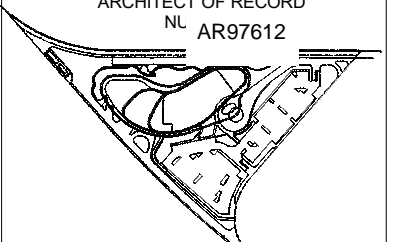


VIEW KEY

 

0' 15' 30'

LEVEL 02
PROGRAM
FLOOR PLAN
AREA-1

A017 A-1

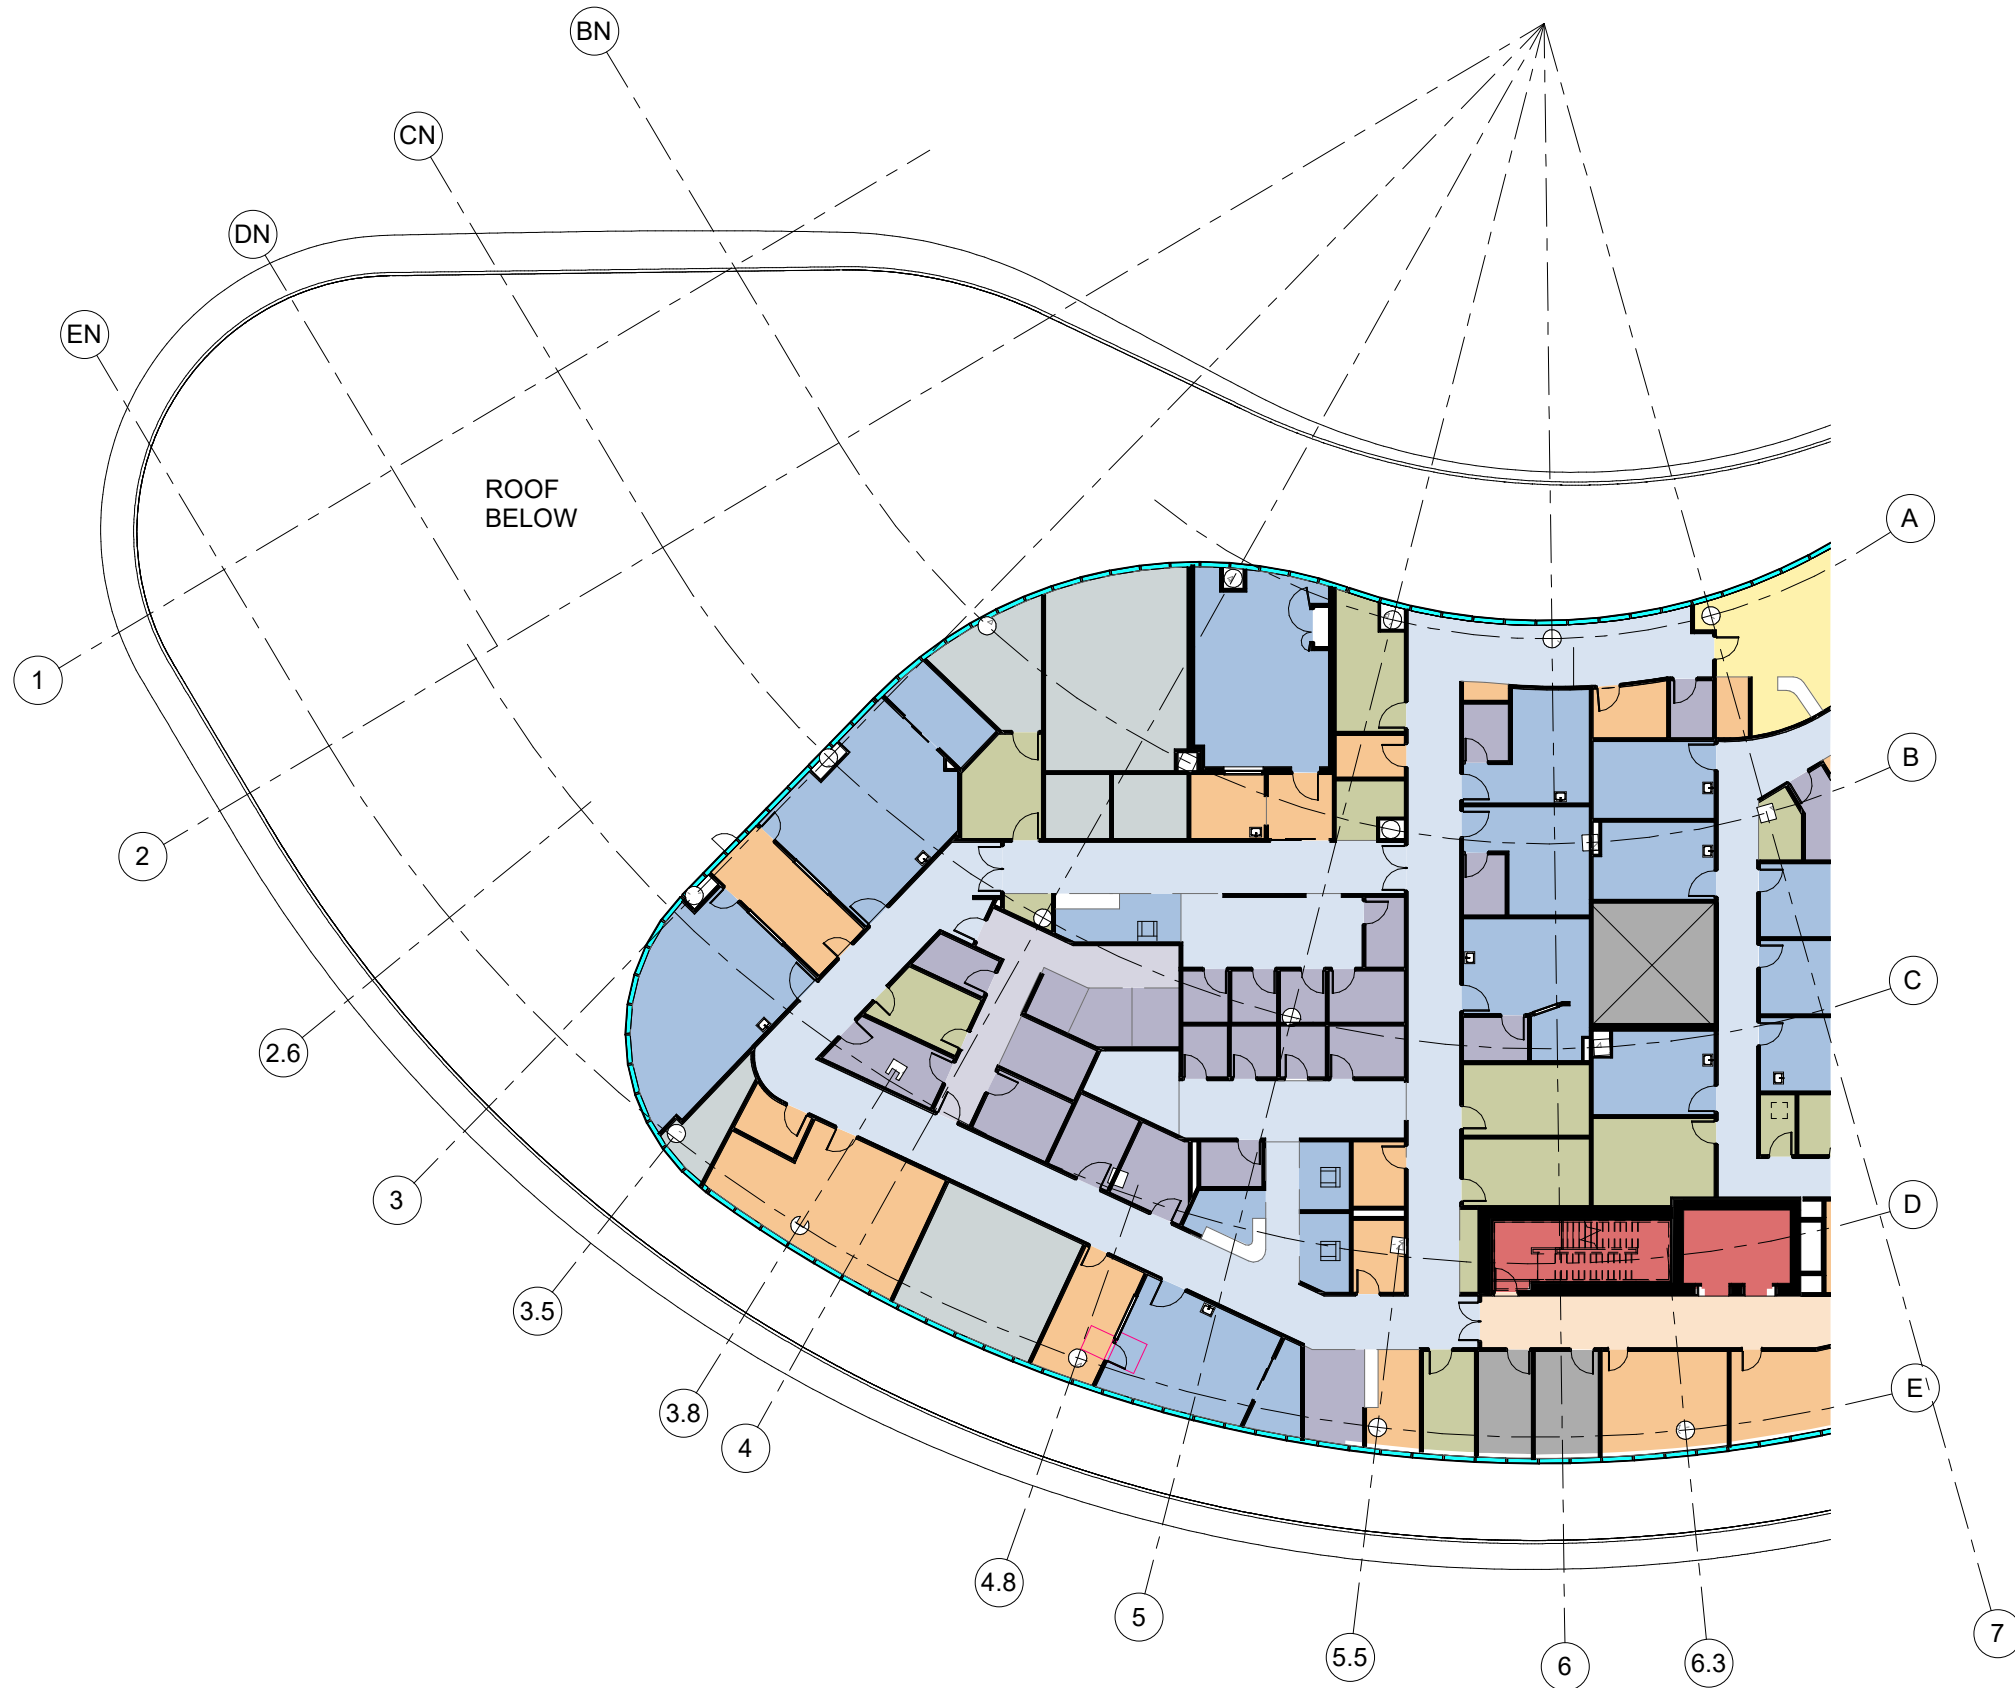


- CLINICAL SUPPORT
- DIAGNOSTIC & TREATMENT
- DIAGNOSTIC & TREATMENT CIRCULATION
- MECHANICAL
- PATIENT SUPPORT
- PATIENT SUPPORT CIRCULATION
- PUBLIC
- SHELL
- STAFF CIRCULATION
- STAFF SUPPORT
- VERTICAL CIRCULATION

LEVEL 02 ENLARGED FLOOR PLAN AREA-A


1" = 30'-0"




DRB22-0845
 Final Submission
 11 July 2022

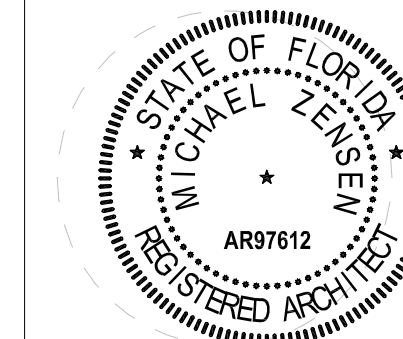

MICHAEL ZENSEN
 ARCHITECT OF RECORD
 NL AR97612

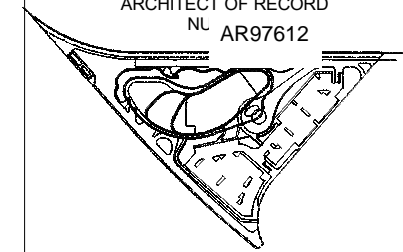


VIEW KEY

 

LEVEL 02
PROGRAM
FLOOR PLAN
AREA-2

A017 A-2

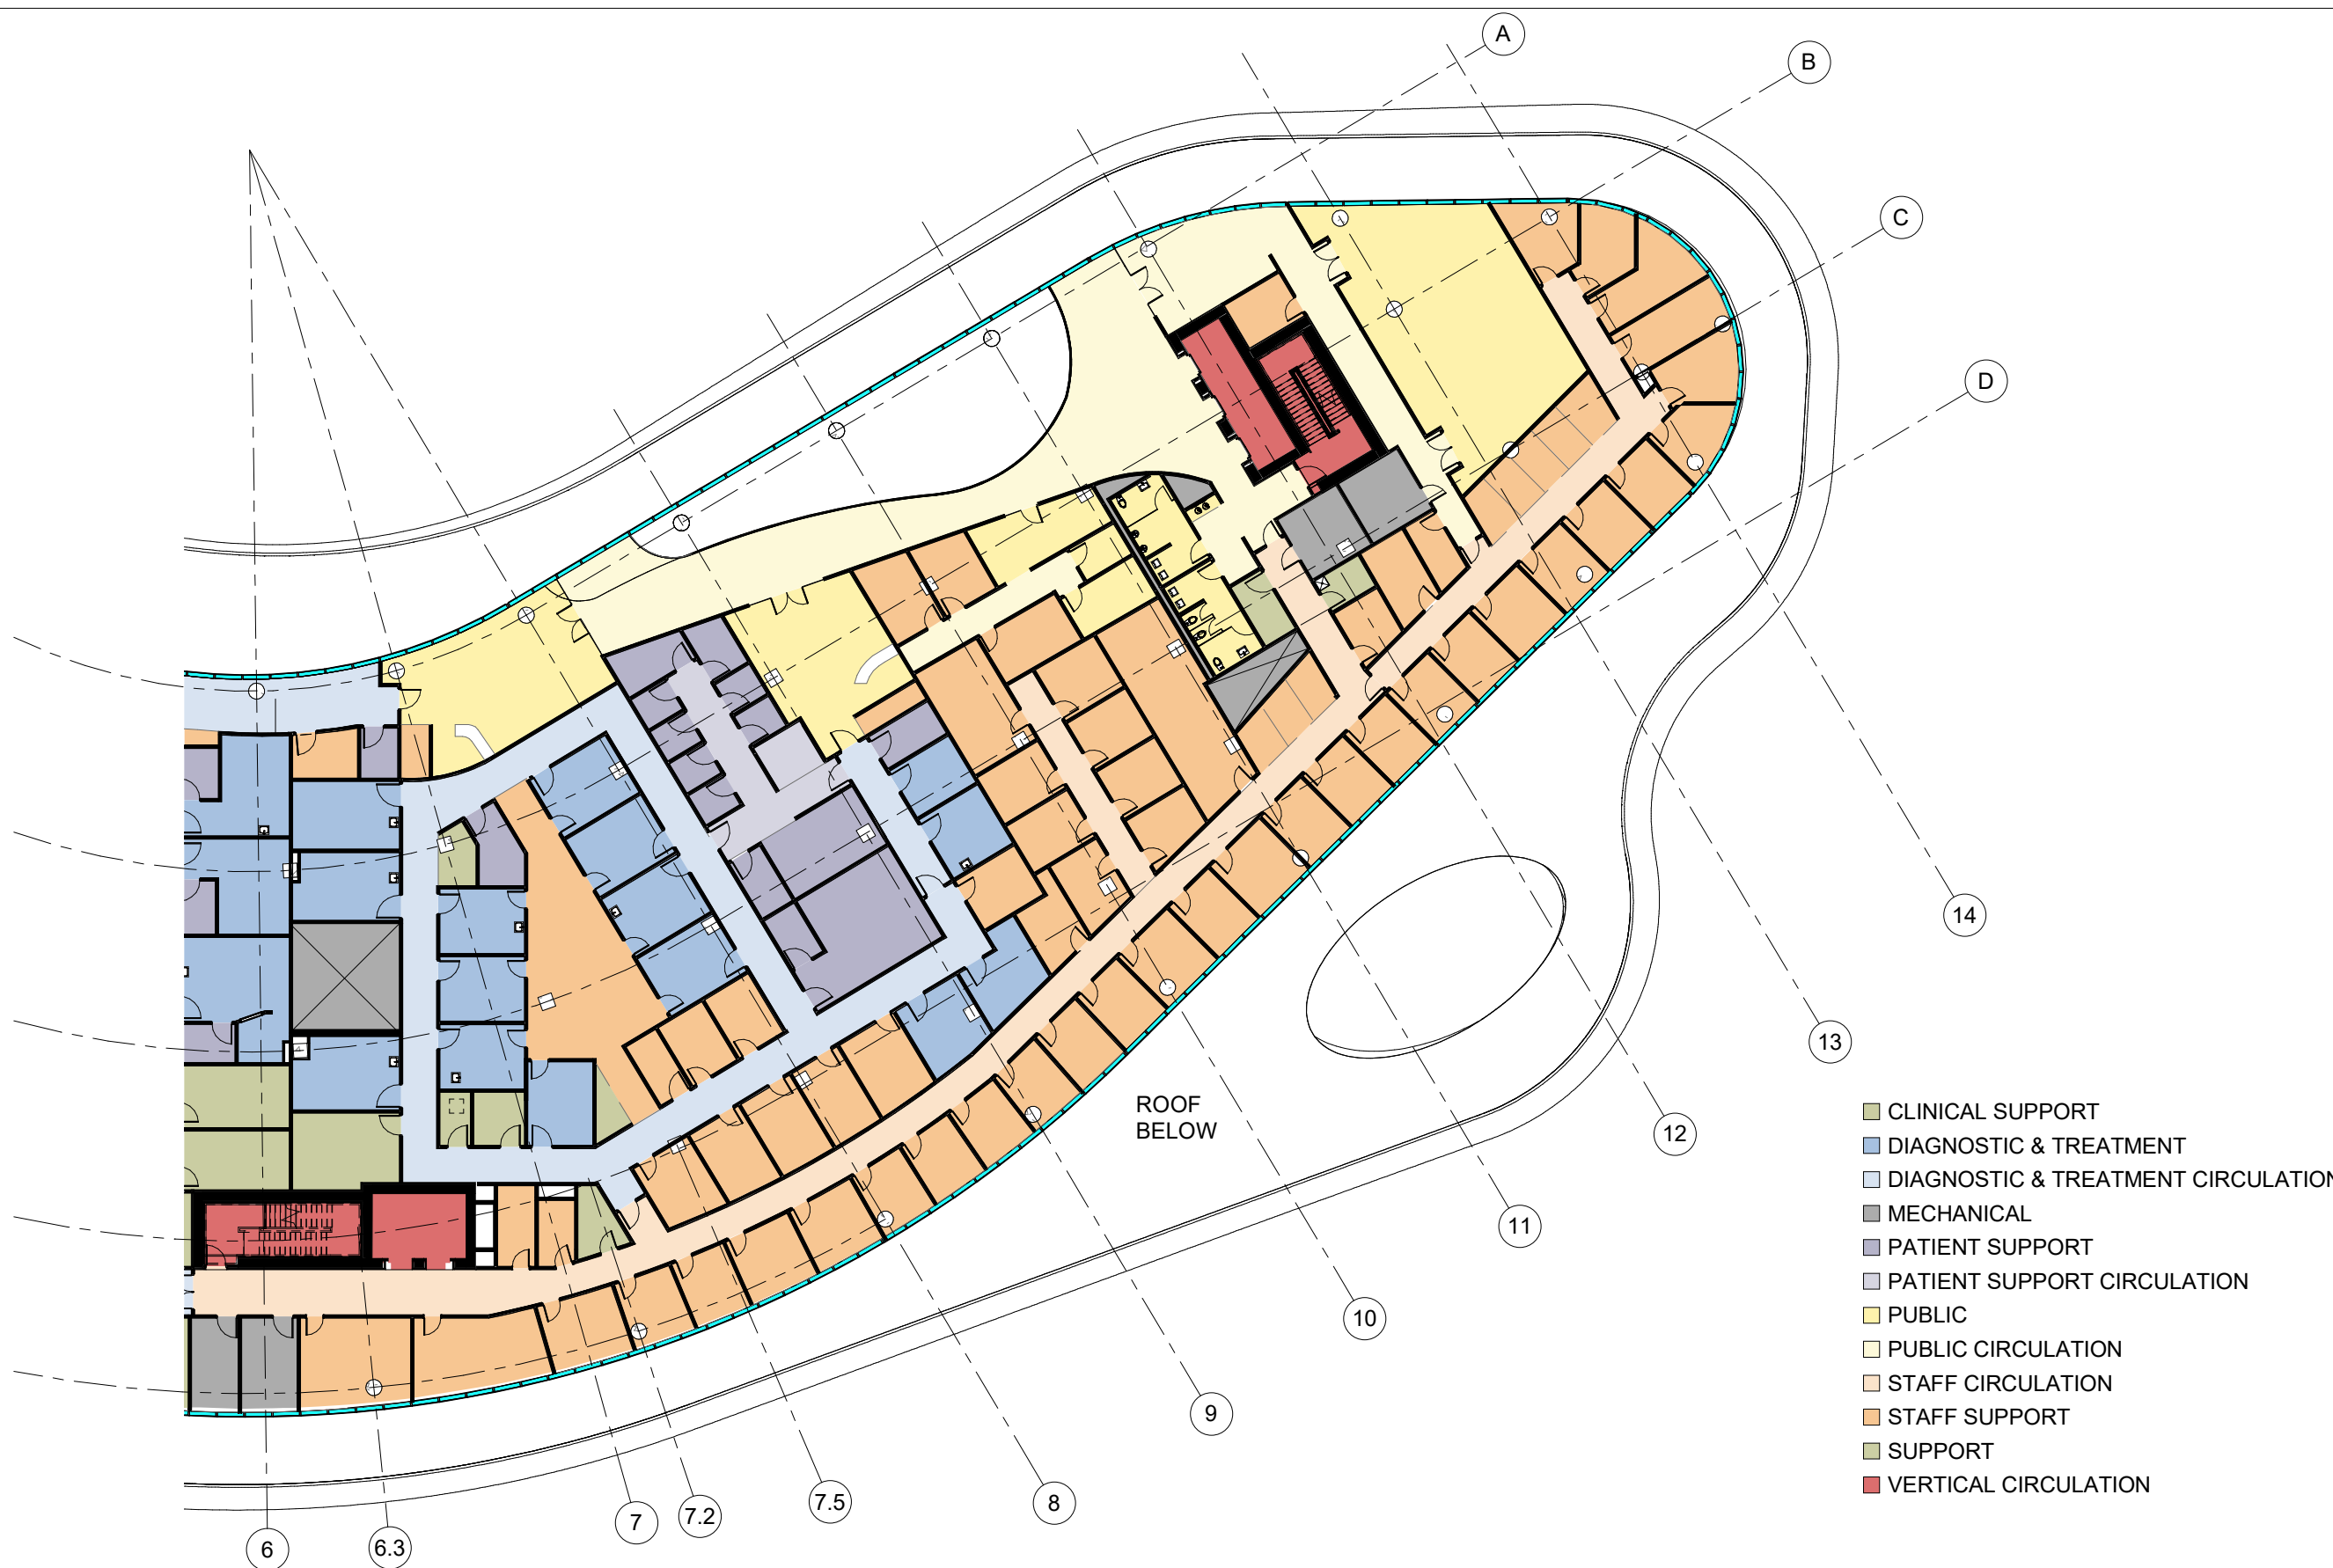

- CLINICAL SUPPORT
- DIAGNOSTIC & TREATMENT
- DIAGNOSTIC & TREATMENT CIRCULATION
- MECHANICAL
- PATIENT SUPPORT
- PATIENT SUPPORT CIRCULATION
- PUBLIC
- PUBLIC CIRCULATION
- STAFF CIRCULATION
- STAFF SUPPORT
- SUPPORT
- VERTICAL CIRCULATION


ROOF BELOW

LEVEL 02 OVERALL FLOOR PLAN


1" = 30'-0"



DRB22-0845
 Final Submission
 11 July 2022

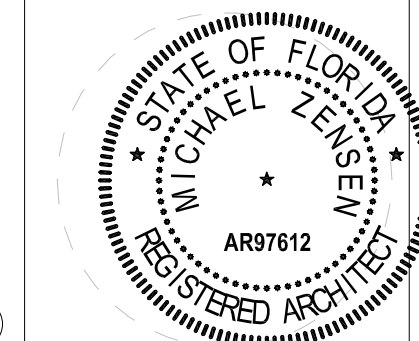

MICHAEL ZENSEN
 ARCHITECT OF RECORD
 NL AR97612

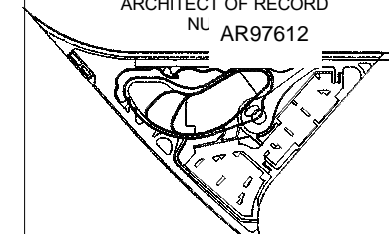


VIEW KEY



LEVEL 03
FLOOR PLAN
DEPARTMENT

A018

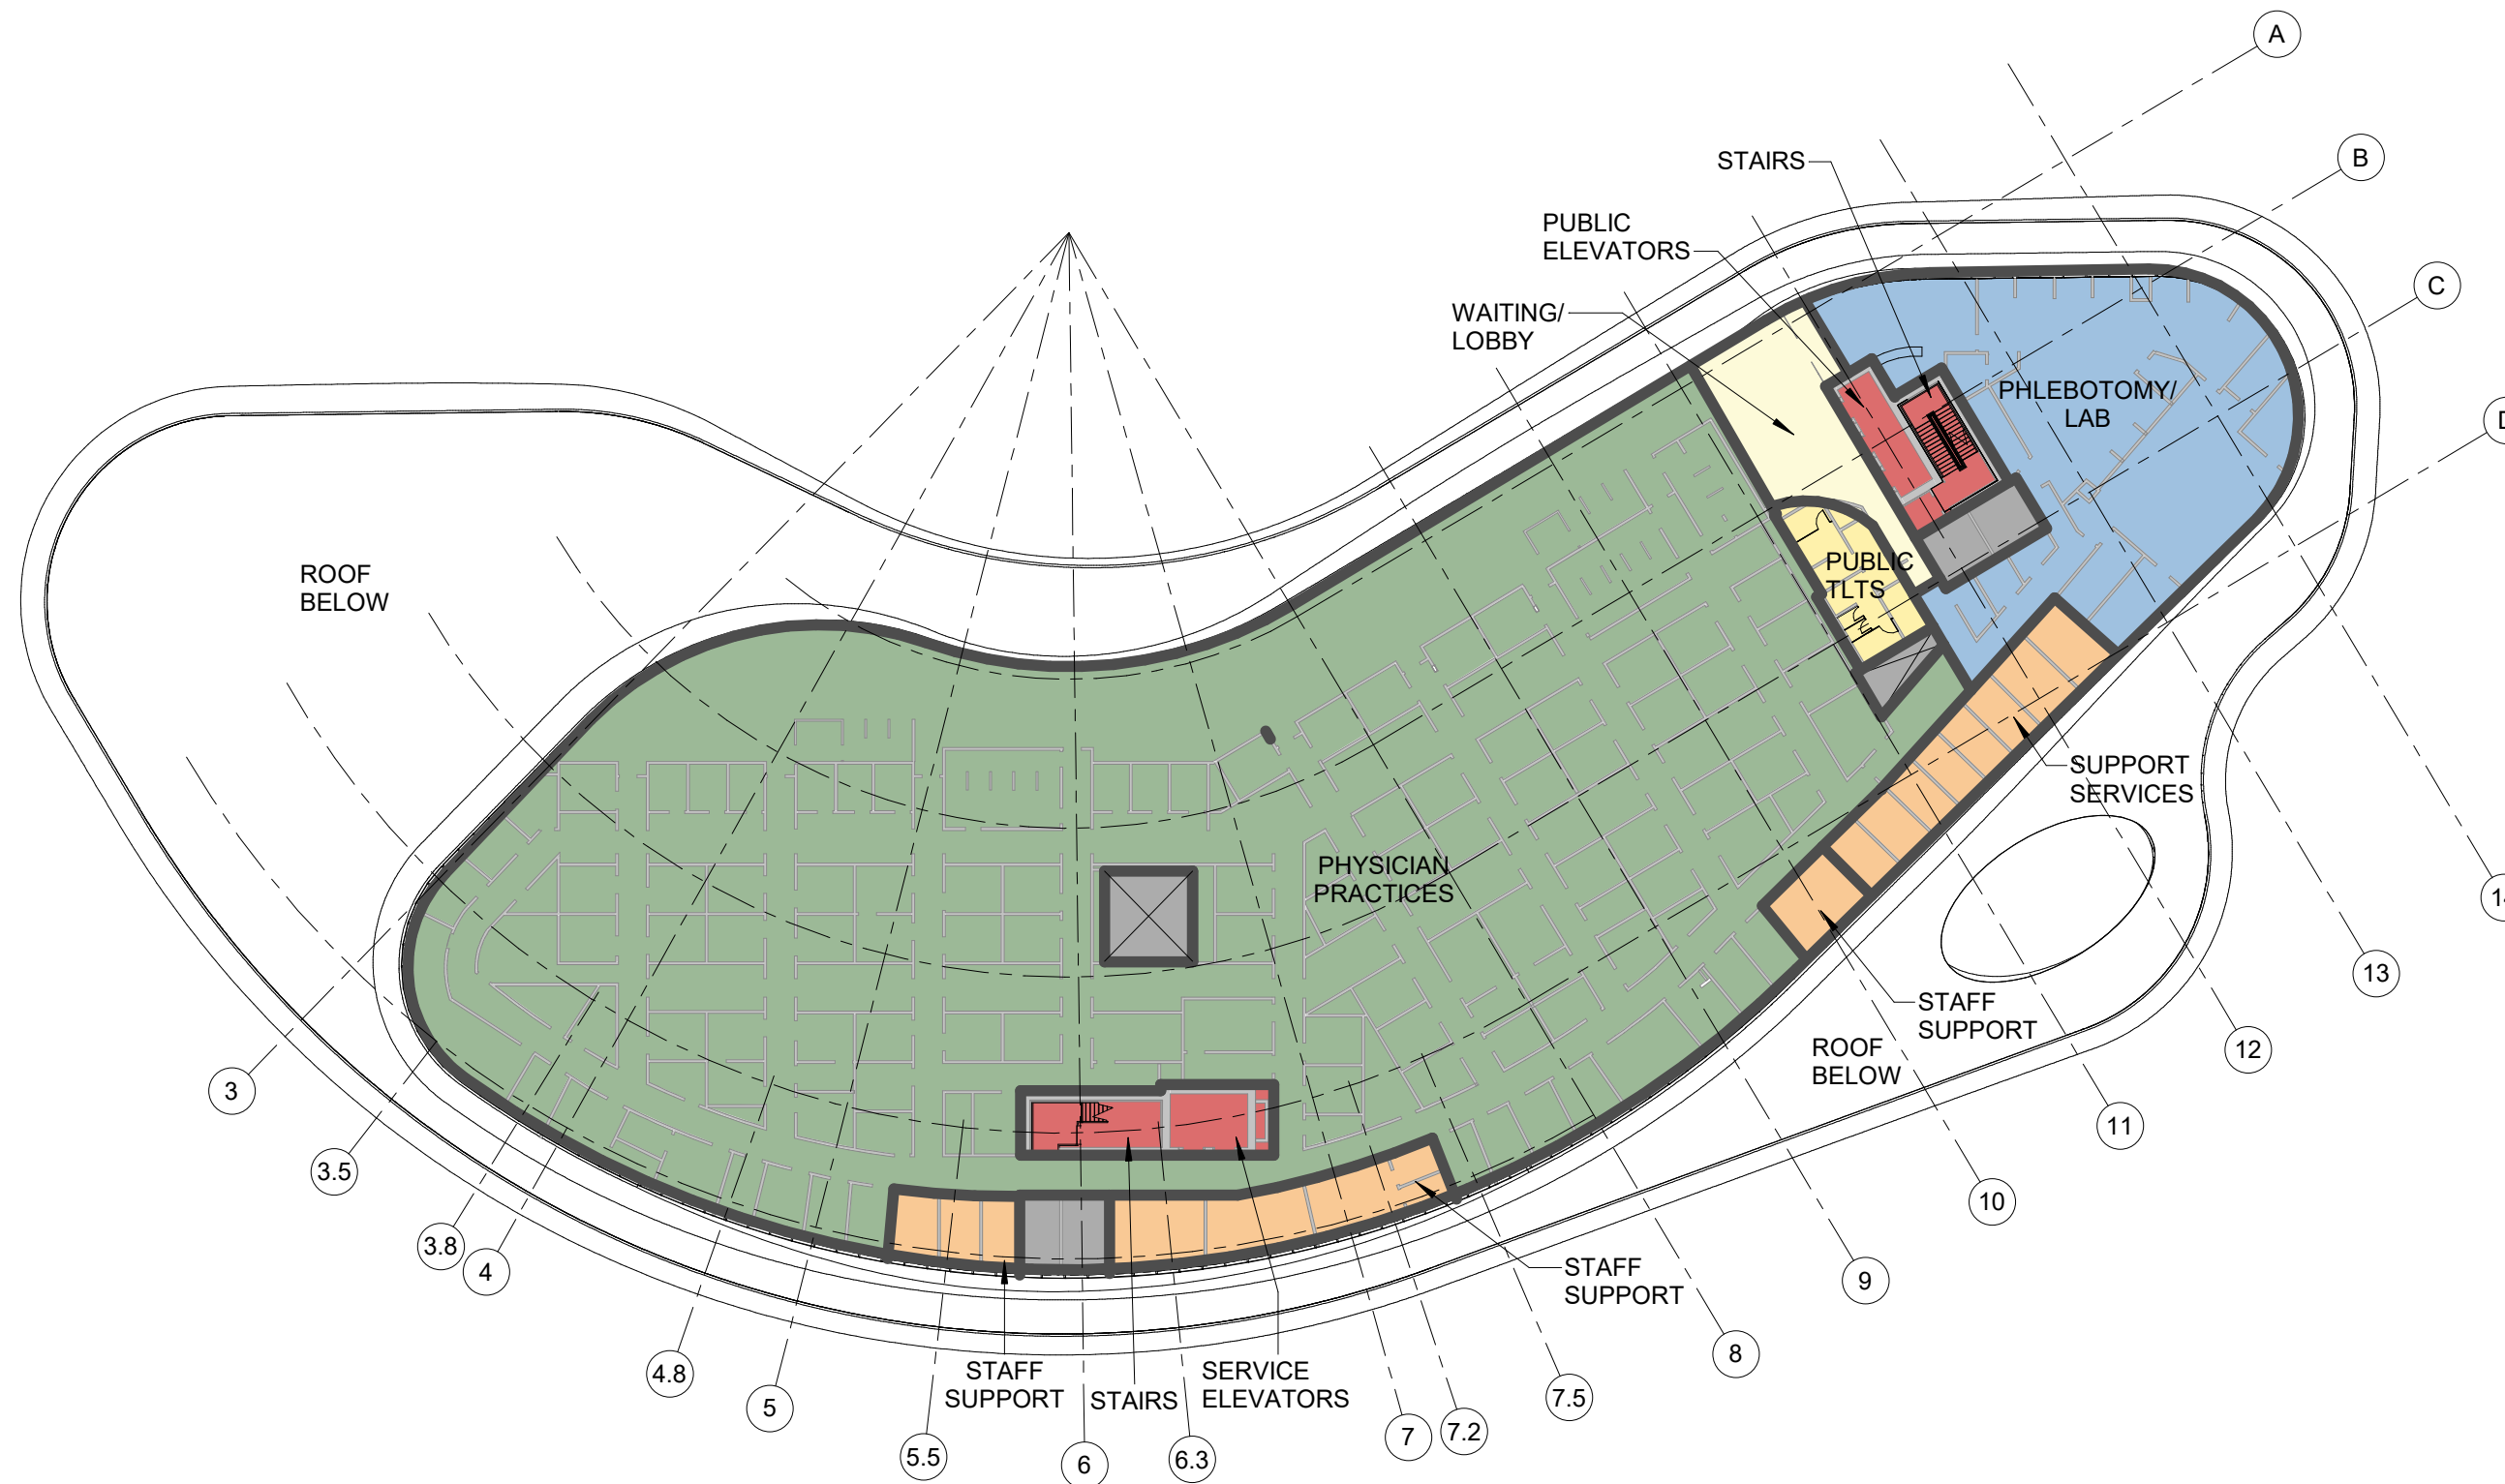

LEVEL 03 OVERALL DEPARTMENT PLAN

1" = 40'-0"

- ADMINISTRATION
- CLINICAL SUPPORT
- CONSULT
- DIAGNOSTIC & TREATMENT
- DIAGNOSTIC & TREATMENT CIRCULATION
- MECHANICAL
- PATIENT SUPPORT
- PROCEDURE
- PUBLIC
- PUBLIC CIRCULATION
- STAFF CIRCULATION
- STAFF SUPPORT
- SUPPORT
- VERTICAL CIRCULATION



LEVEL 03 OVERALL FLOOR PLAN


1" = 40'-0"

Mount Sinai
MEDICAL CENTER
Braman Cancer Center
CANNONDESIGN
 ARCHITECT CORPORATION
 CANNON FLORIDA INC.
 AAC000314 8874


TLC ENGINEERING SOLUTIONS
LANGAN



DRB22-0845
 Final Submission
 11 July 2022

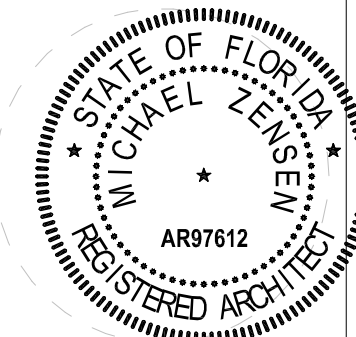

MICHAEL ZENSEN
 ARCHITECT OF RECORD
 NL AR97612

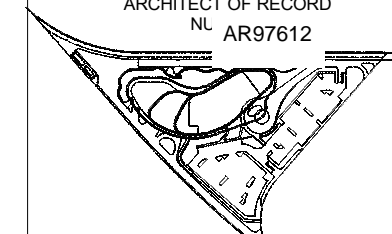

VIEW KEY




LEVEL 03
FLOOR PLAN
PROGRAM


A018 A





DRB22-0845
 Final Submission
 11 July 2022

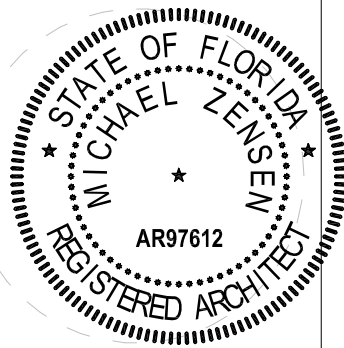

MICHAEL ZENSEN
 ARCHITECT OF RECORD
 NL AR97612

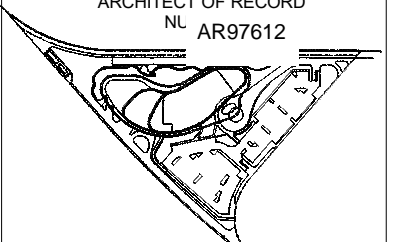


VIEW KEY

  

LEVEL 03
PROGRAM
FLOOR PLAN
AREA-1

A018 A-1

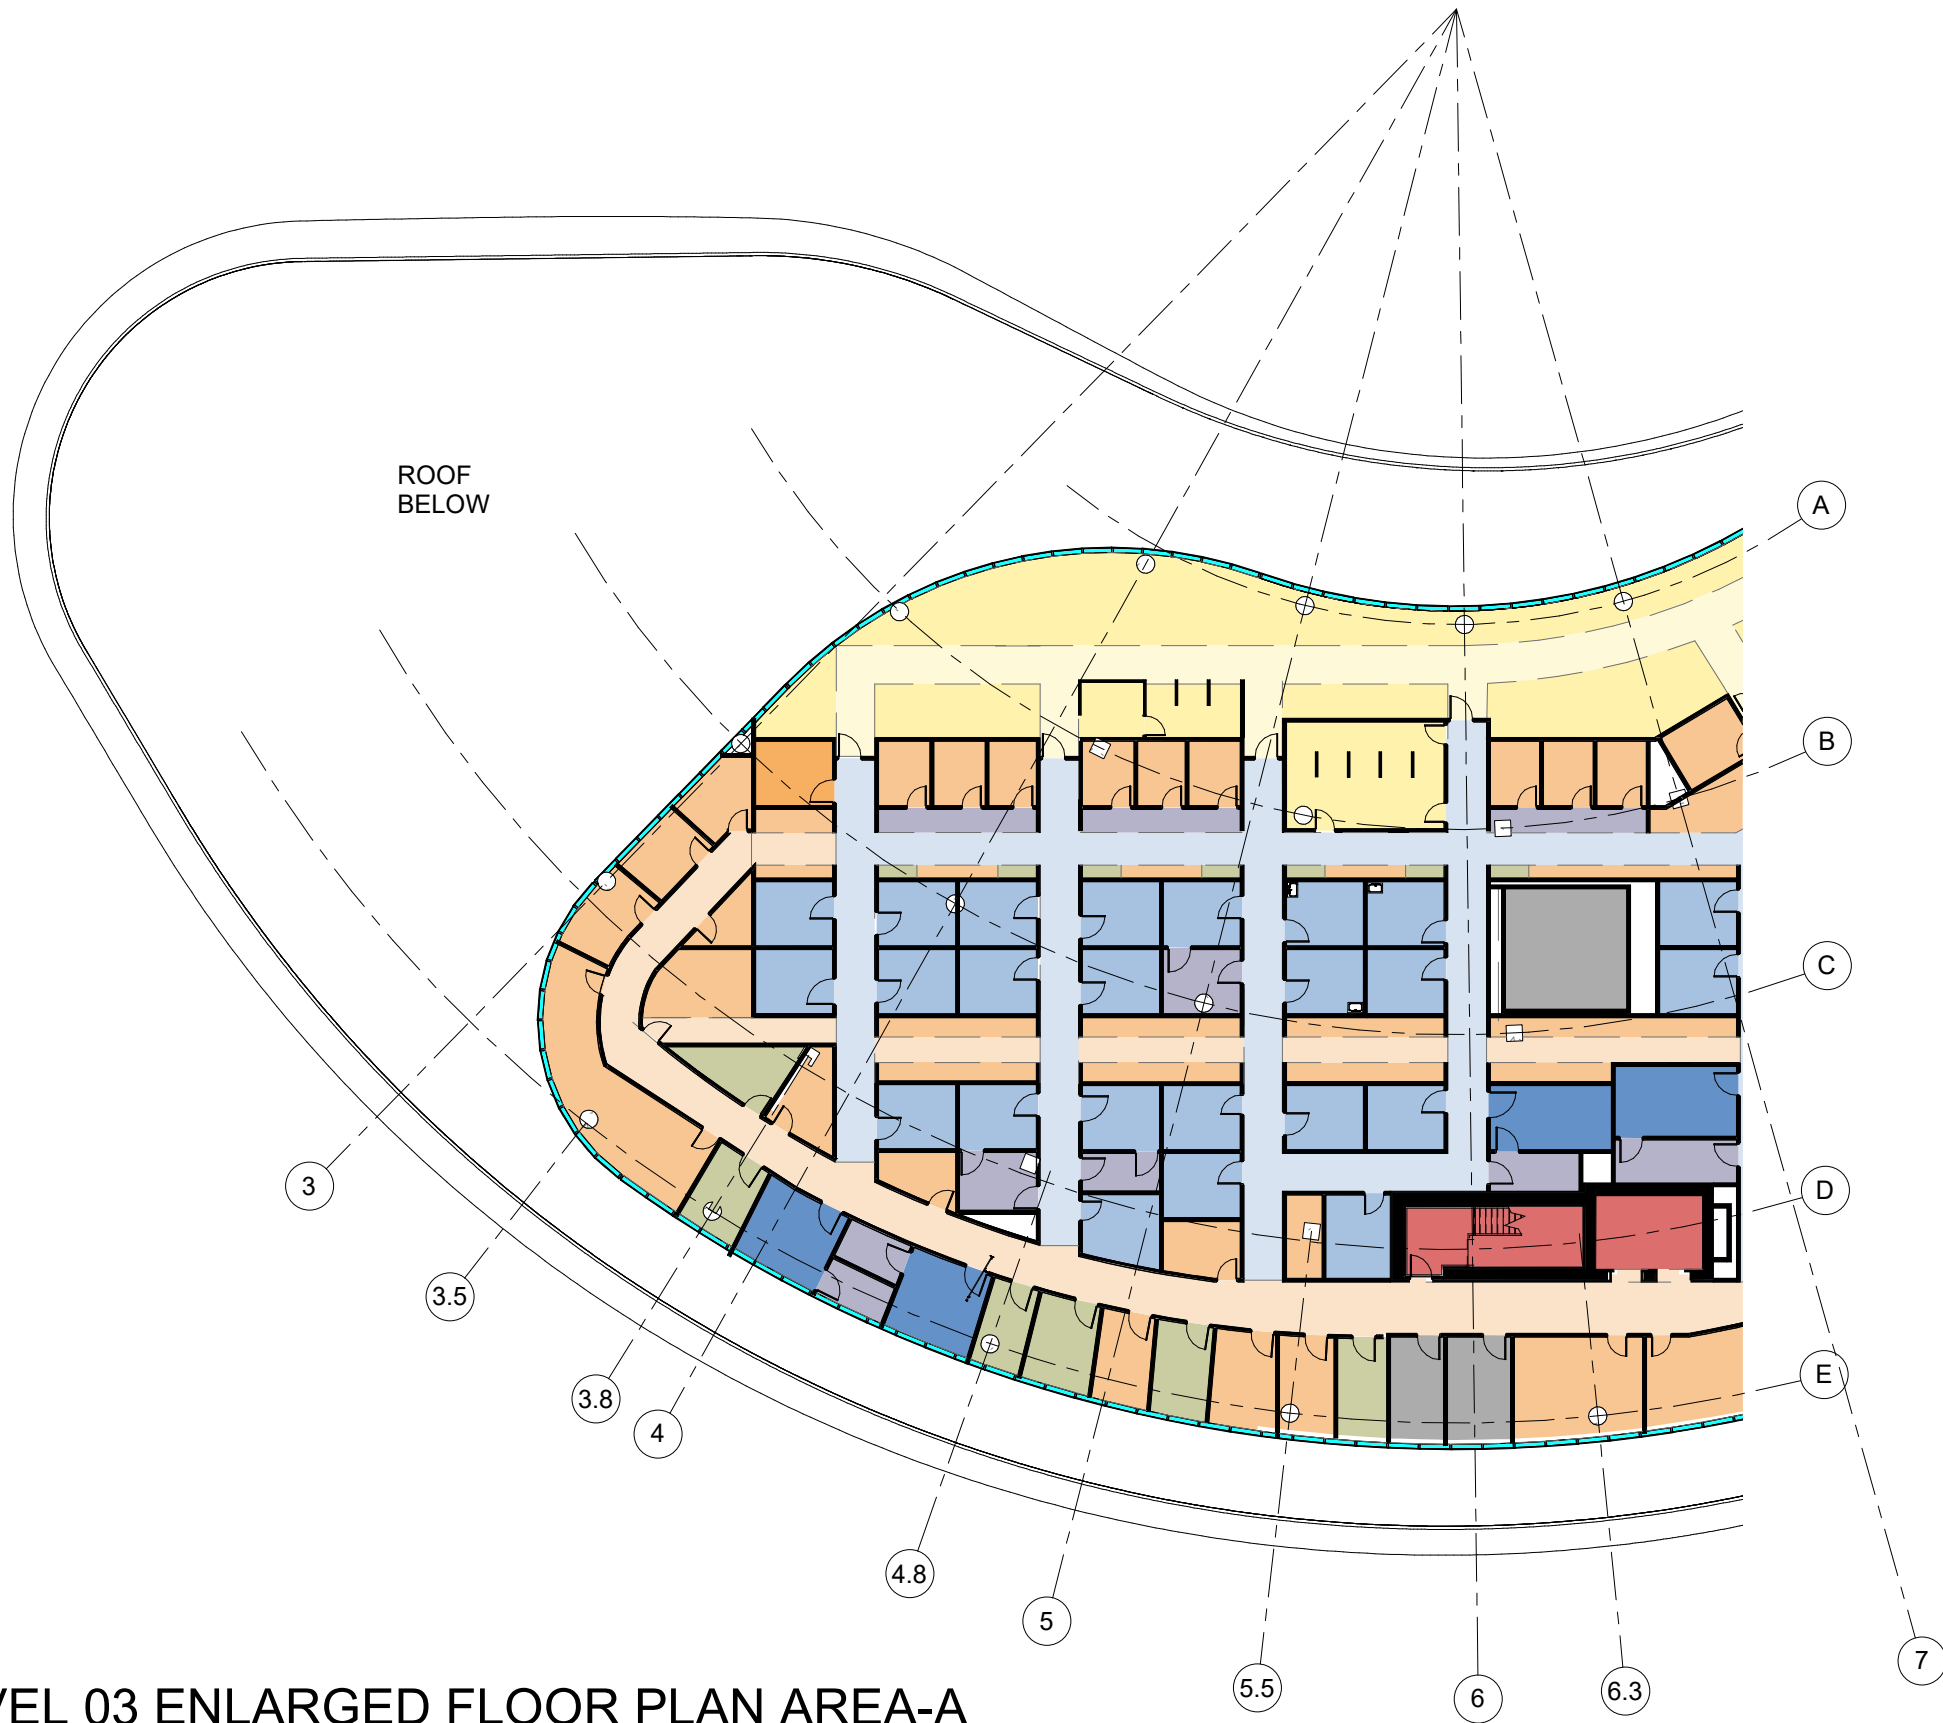


- ADMINISTRATION
- CLINICAL SUPPORT
- CONSULT
- DIAGNOSTIC & TREATMENT
- DIAGNOSTIC & TREATMENT CIRCULATION
- MECHANICAL
- PATIENT SUPPORT
- PROCEDURE
- PUBLIC
- PUBLIC CIRCULATION
- STAFF CIRCULATION
- STAFF SUPPORT
- SUPPORT
- VERTICAL CIRCULATION

LEVEL 03 ENLARGED FLOOR PLAN AREA-A


1" = 30'-0"



DRB22-0845
 Final Submission
 11 July 2022

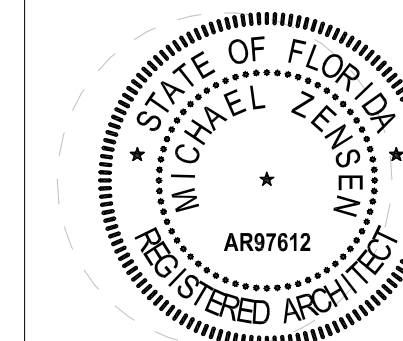

MICHAEL ZENSEN
 ARCHITECT OF RECORD
 NL AR97612

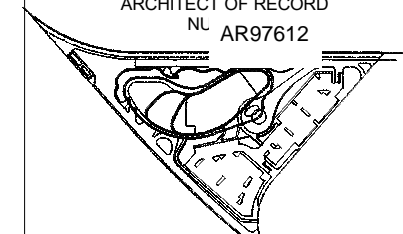

VIEW KEY



0' 15' 30'

LEVEL 03
PROGRAM
FLOOR PLAN
AREA-2

A018 A-2




- ADMINISTRATION
- CLINICAL SUPPORT
- CONSULT
- DIAGNOSTIC & TREATMENT
- DIAGNOSTIC & TREATMENT CIRCULATION
- MECHANICAL
- PATIENT SUPPORT
- PROCEDURE
- PUBLIC
- PUBLIC CIRCULATION
- STAFF CIRCULATION
- STAFF SUPPORT
- SUPPORT
- VERTICAL CIRCULATION

LEVEL 03 ENLARGED FLOOR PLAN AREA-B


1" = 30'-0"




DRB22-0845
 Final Submission
 11 July 2022

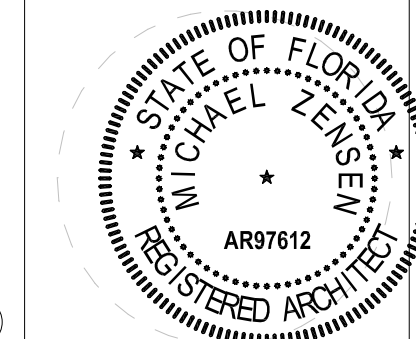

MICHAEL ZENSEN
 ARCHITECT OF RECORD
 NL AR97612

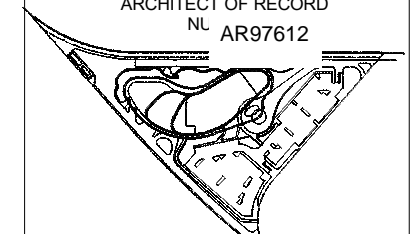


VIEW KEY

 

LEVEL 04
FLOOR PLAN
DEPARTMENT

A019

- ADMINISTRATION
- CLINICAL RESEARCH
- INFUSION
- INFUSION PHARMACY
- MECHANICAL
- PUBLIC
- PUBLIC CIRCULATION
- SHAFT
- SHELL
- VERTICAL CIRCULATION

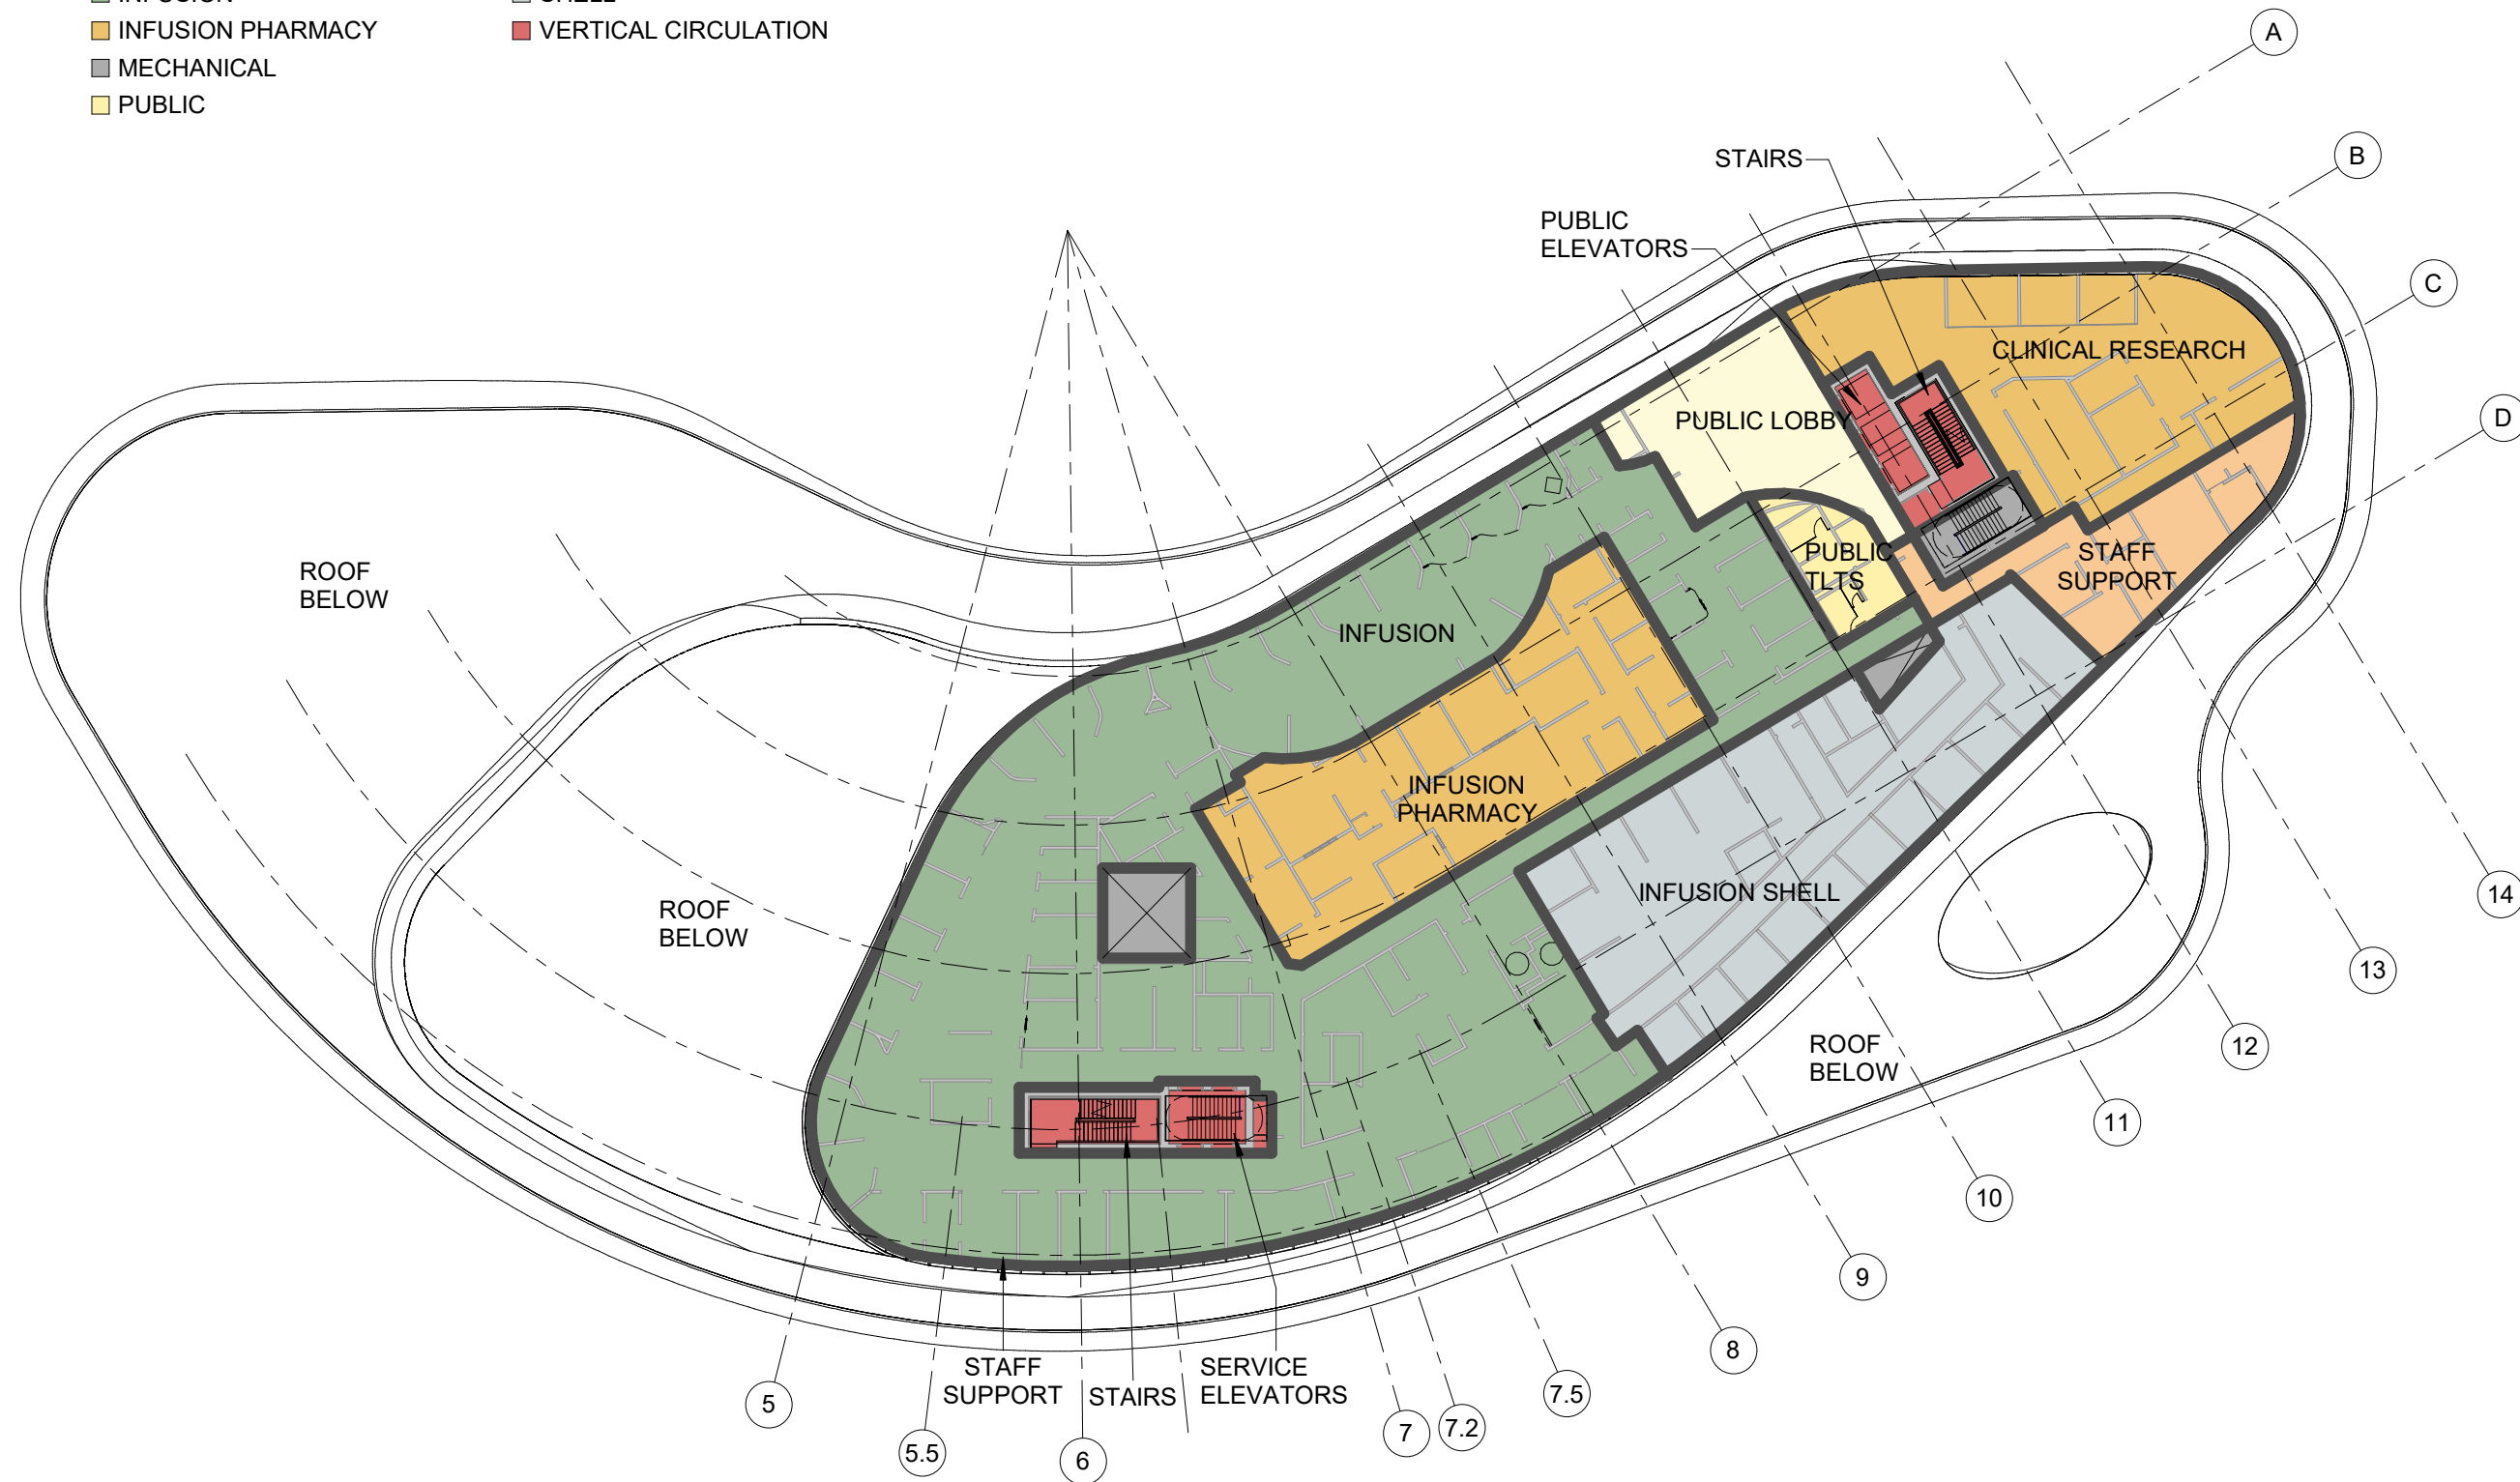

LEVEL 04 OVERALL DEPARTMENT PLAN

1" = 40'-0"

- ADMINISTRATION
- CLINICAL SUPPORT
- DIAGNOSTIC & TREATMENT
- DIAGNOSTIC & TREATMENT CIRCULATION
- MECHANICAL
- PATIENT SUPPORT
- PUBLIC
- PUBLIC CIRCULATION
- SHELL
- STAFF CIRCULATION
- STAFF SUPPORT
- SUPPORT
- VERTICAL CIRCULATION



LEVEL 04 OVERALL FLOOR PLAN


1" = 40'-0"

Mount Sinai
 MEDICAL CENTER
 Braman Cancer Center
CANNON DESIGN
 ARCHITECT CORPORATION
 CANNON FLORIDA INC.
 AAC000314 8874


TLC ENGINEERING SOLUTIONS
LANGAN





DRB22-0845
 Final Submission
 11 July 2022

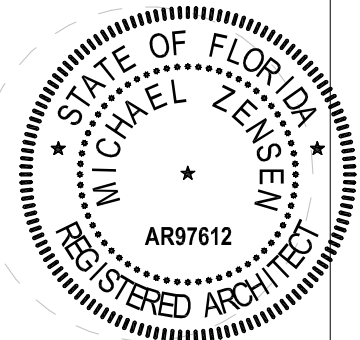

MICHAEL ZENSEN
 ARCHITECT OF RECORD
 NL AR97612

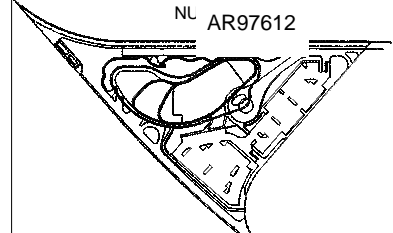

VIEW KEY

  


LEVEL 04
FLOOR PLAN
PROGRAM


A019 A





DRB22-0845
 Final Submission
 11 July 2022

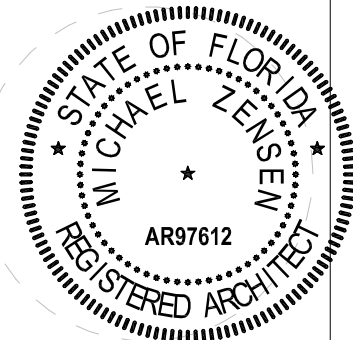


MICHAEL ZENSEN
 ARCHITECT OF RECORD
 NL AR97612

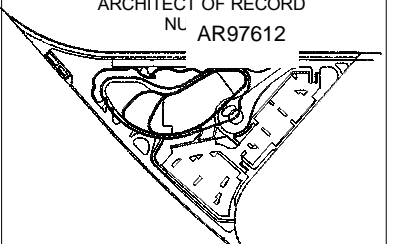

VIEW KEY

  

LEVEL 04
PROGRAM
FLOOR PLAN
AREA-1
A019 A-1

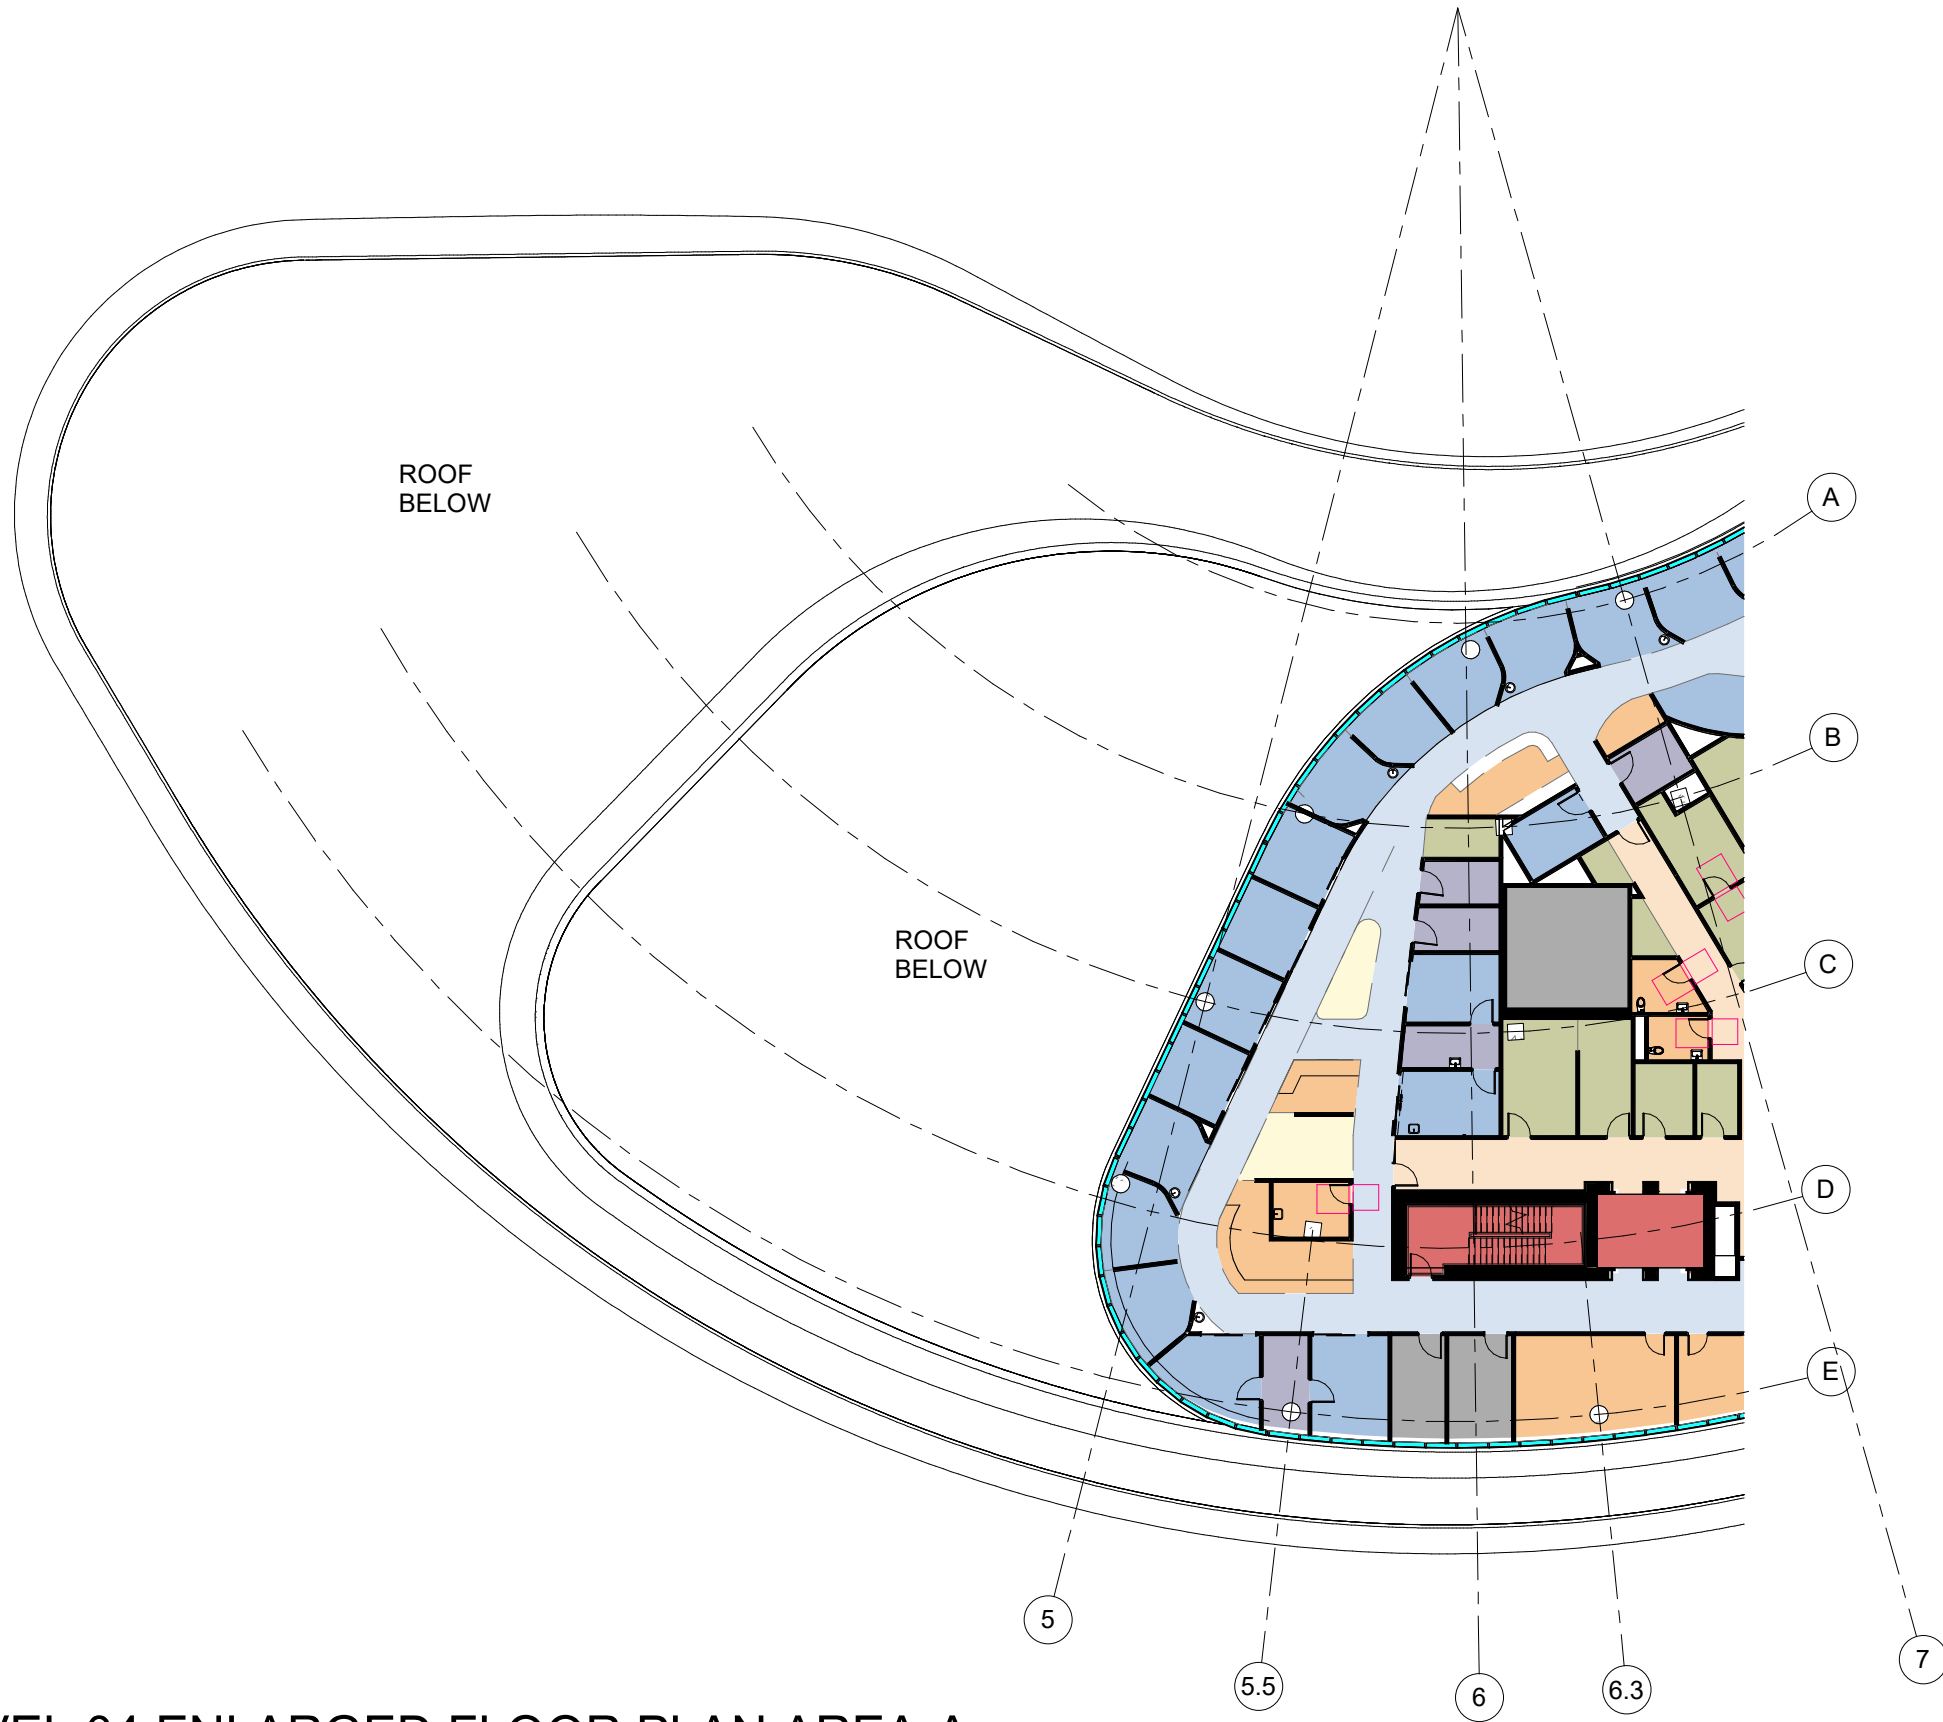


- CLINICAL SUPPORT
- DIAGNOSTIC & TREATMENT
- DIAGNOSTIC & TREATMENT CIRCULATION
- MECHANICAL
- PATIENT SUPPORT
- PUBLIC CIRCULATION
- STAFF CIRCULATION
- STAFF SUPPORT
- SUPPORT
- VERTICAL CIRCULATION

LEVEL 04 ENLARGED FLOOR PLAN AREA-A


1" = 30'-0"




DRB22-0845
 Final Submission
 11 July 2022

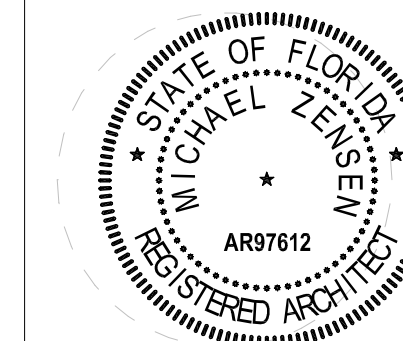

MICHAEL ZENSEN
 ARCHITECT OF RECORD
 NL AR97612

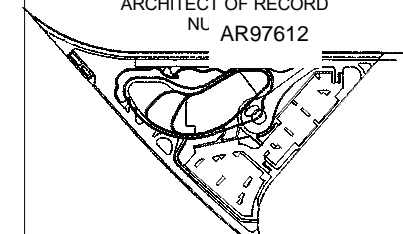

VIEW KEY

 

LEVEL 04
PROGRAM
FLOOR PLAN
AREA-2

A019 A-2




- ADMINISTRATION
- CLINICAL SUPPORT
- DIAGNOSTIC & TREATMENT
- DIAGNOSTIC & TREATMENT CIRCULATION
- MECHANICAL
- PATIENT SUPPORT
- PUBLIC
- PUBLIC CIRCULATION
- SHELL
- STAFF CIRCULATION
- STAFF SUPPORT
- SUPPORT
- VERTICAL CIRCULATION

LEVEL 04 ENLARGED FLOOR PLAN AREA-B


1" = 30'-0"



DRB22-0845
 Final Submission
 11 July 2022

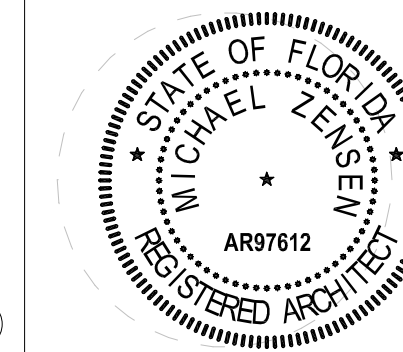

MICHAEL ZENSEN
 ARCHITECT OF RECORD
 NL AR97612

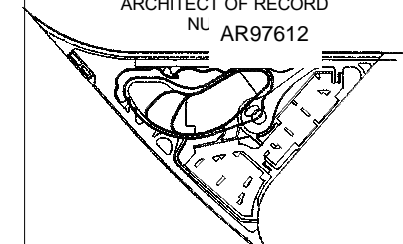


VIEW KEY



LEVEL 05 FLOOR PLAN
DEPARTMENT

A020

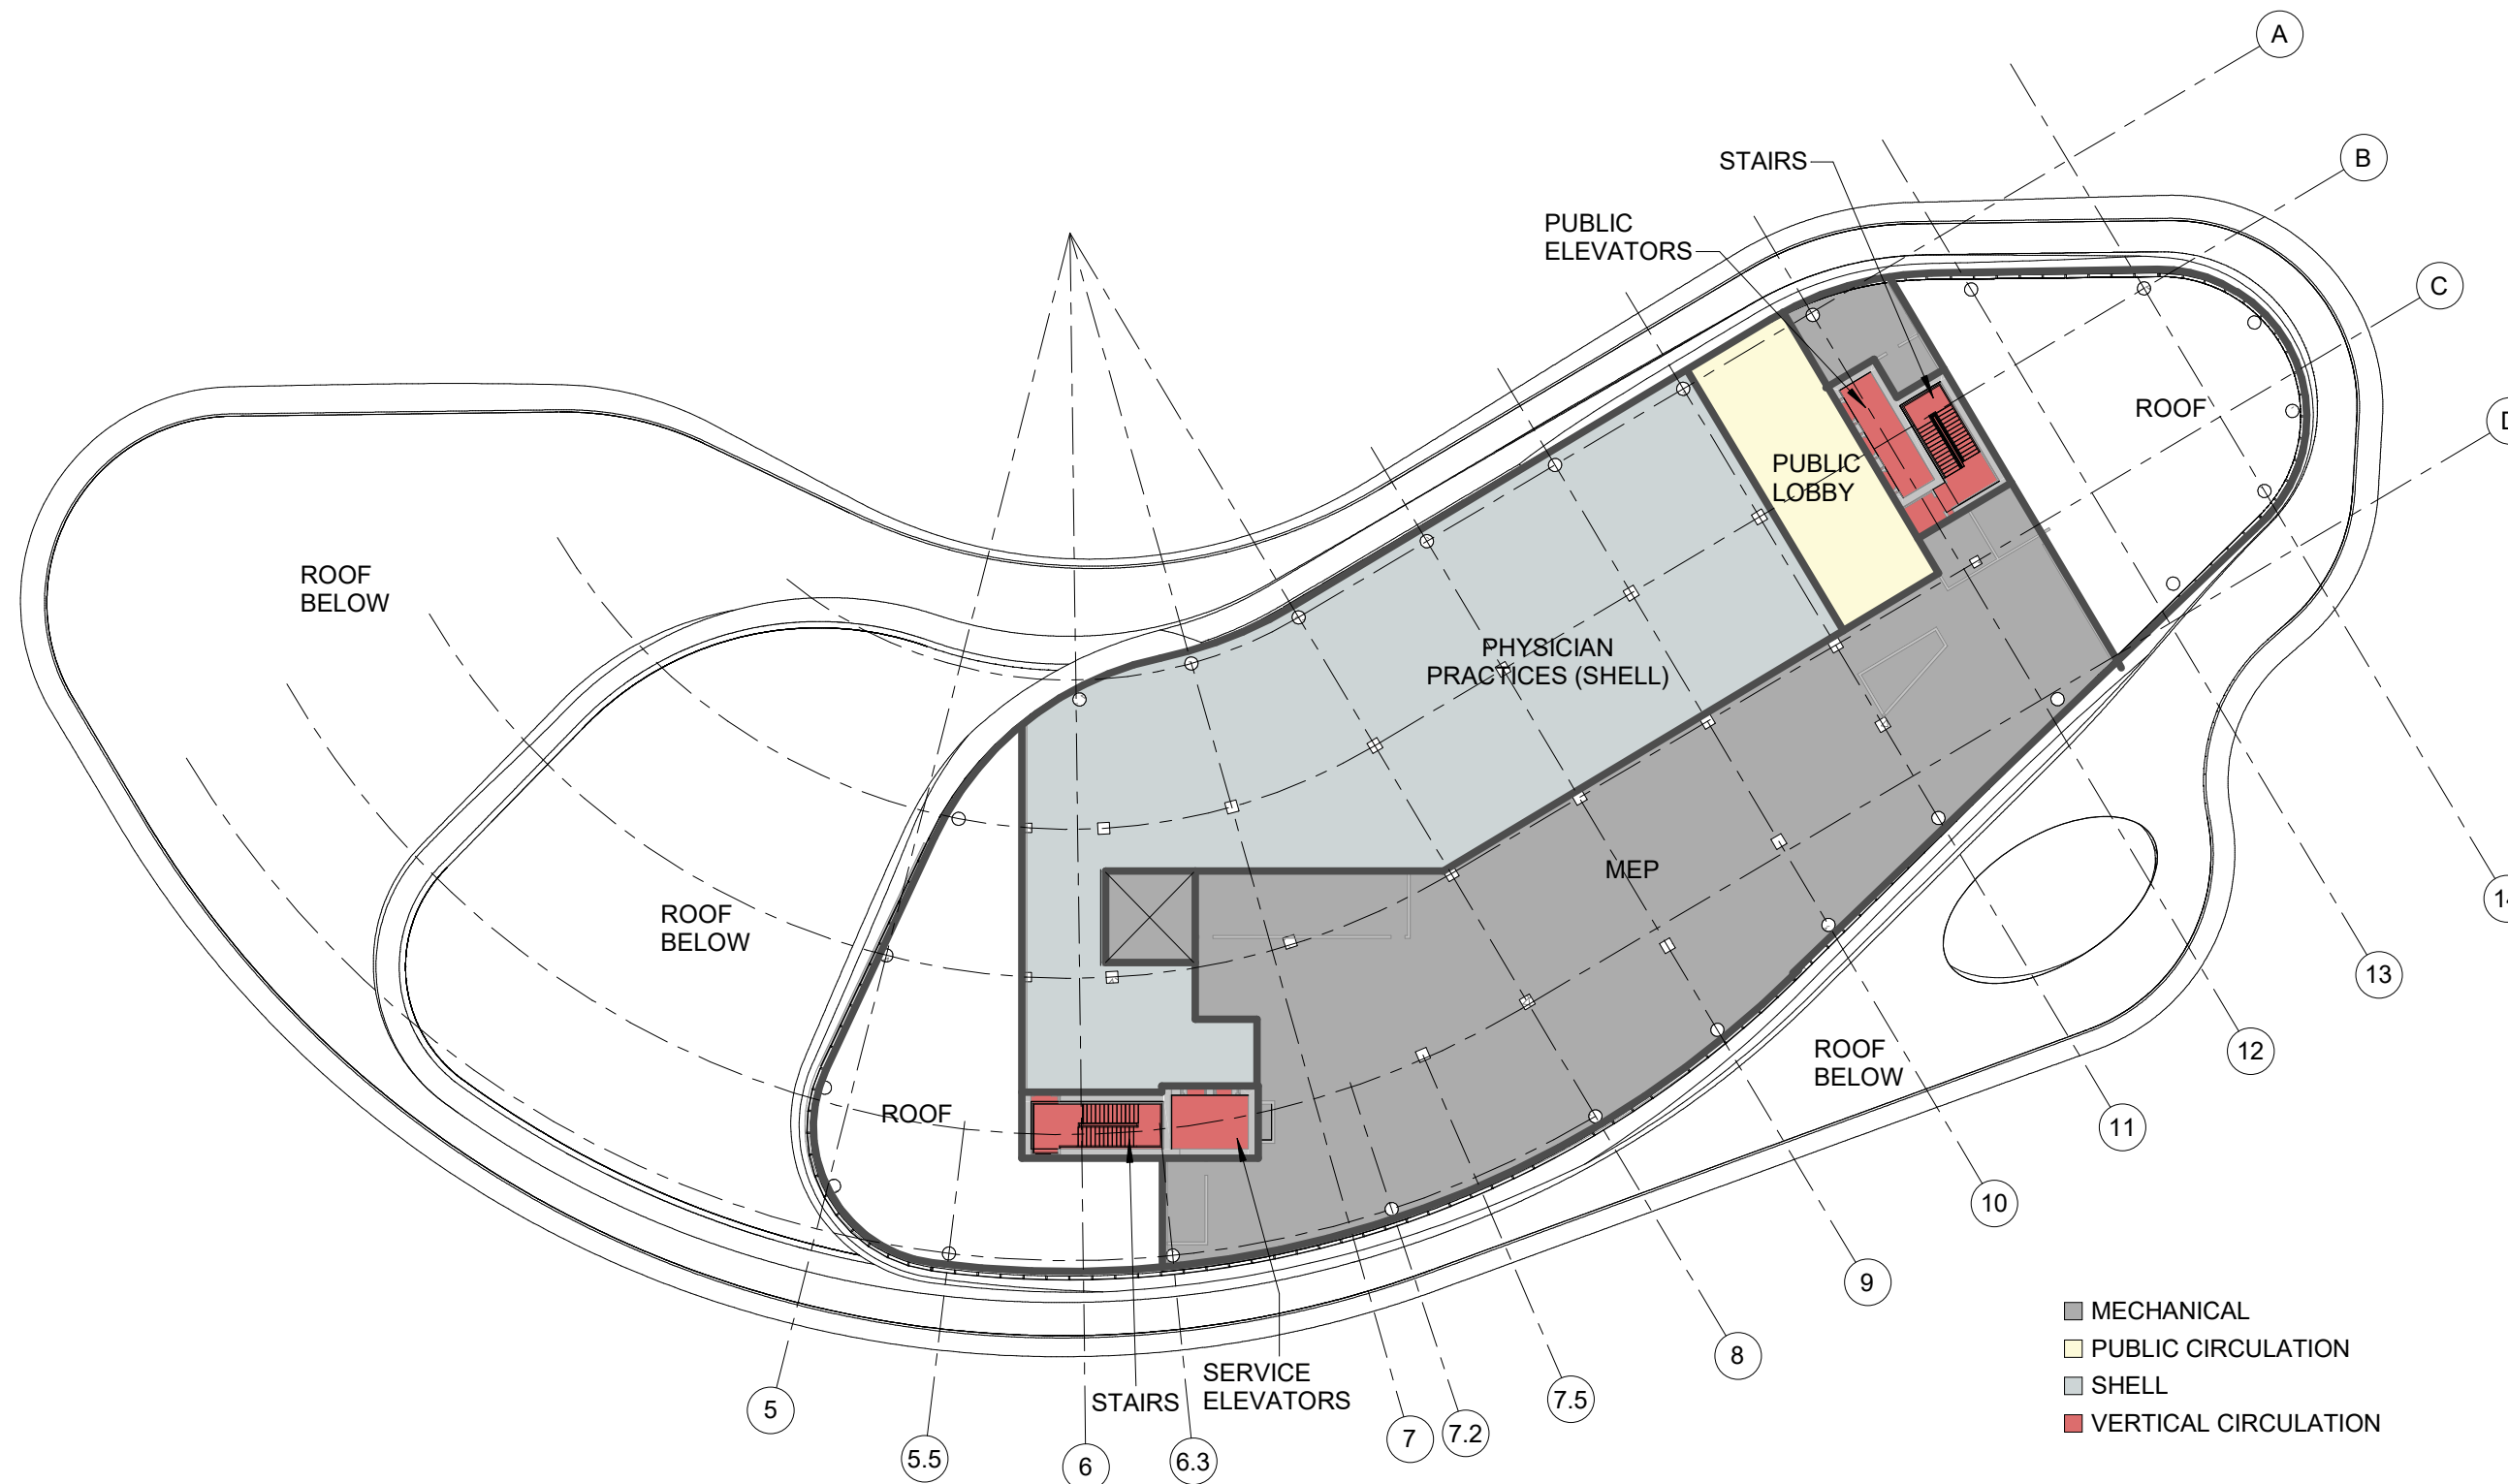


LEVEL 05 OVERALL DEPARTMENT PLAN


1" = 40'-0"



DRB22-0845
 Final Submission
 11 July 2022

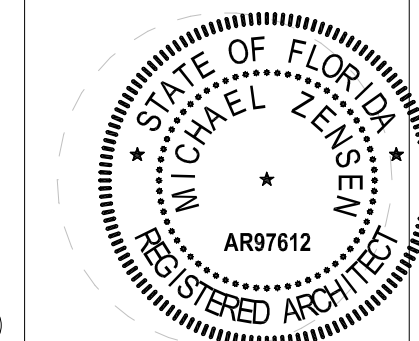

MICHAEL ZENSEN
 ARCHITECT OF RECORD
 NL AR97612

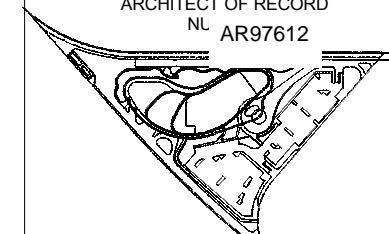


VIEW KEY



**LEVEL 05 FLOOR
 PLAN PROGRAM**

A020 A

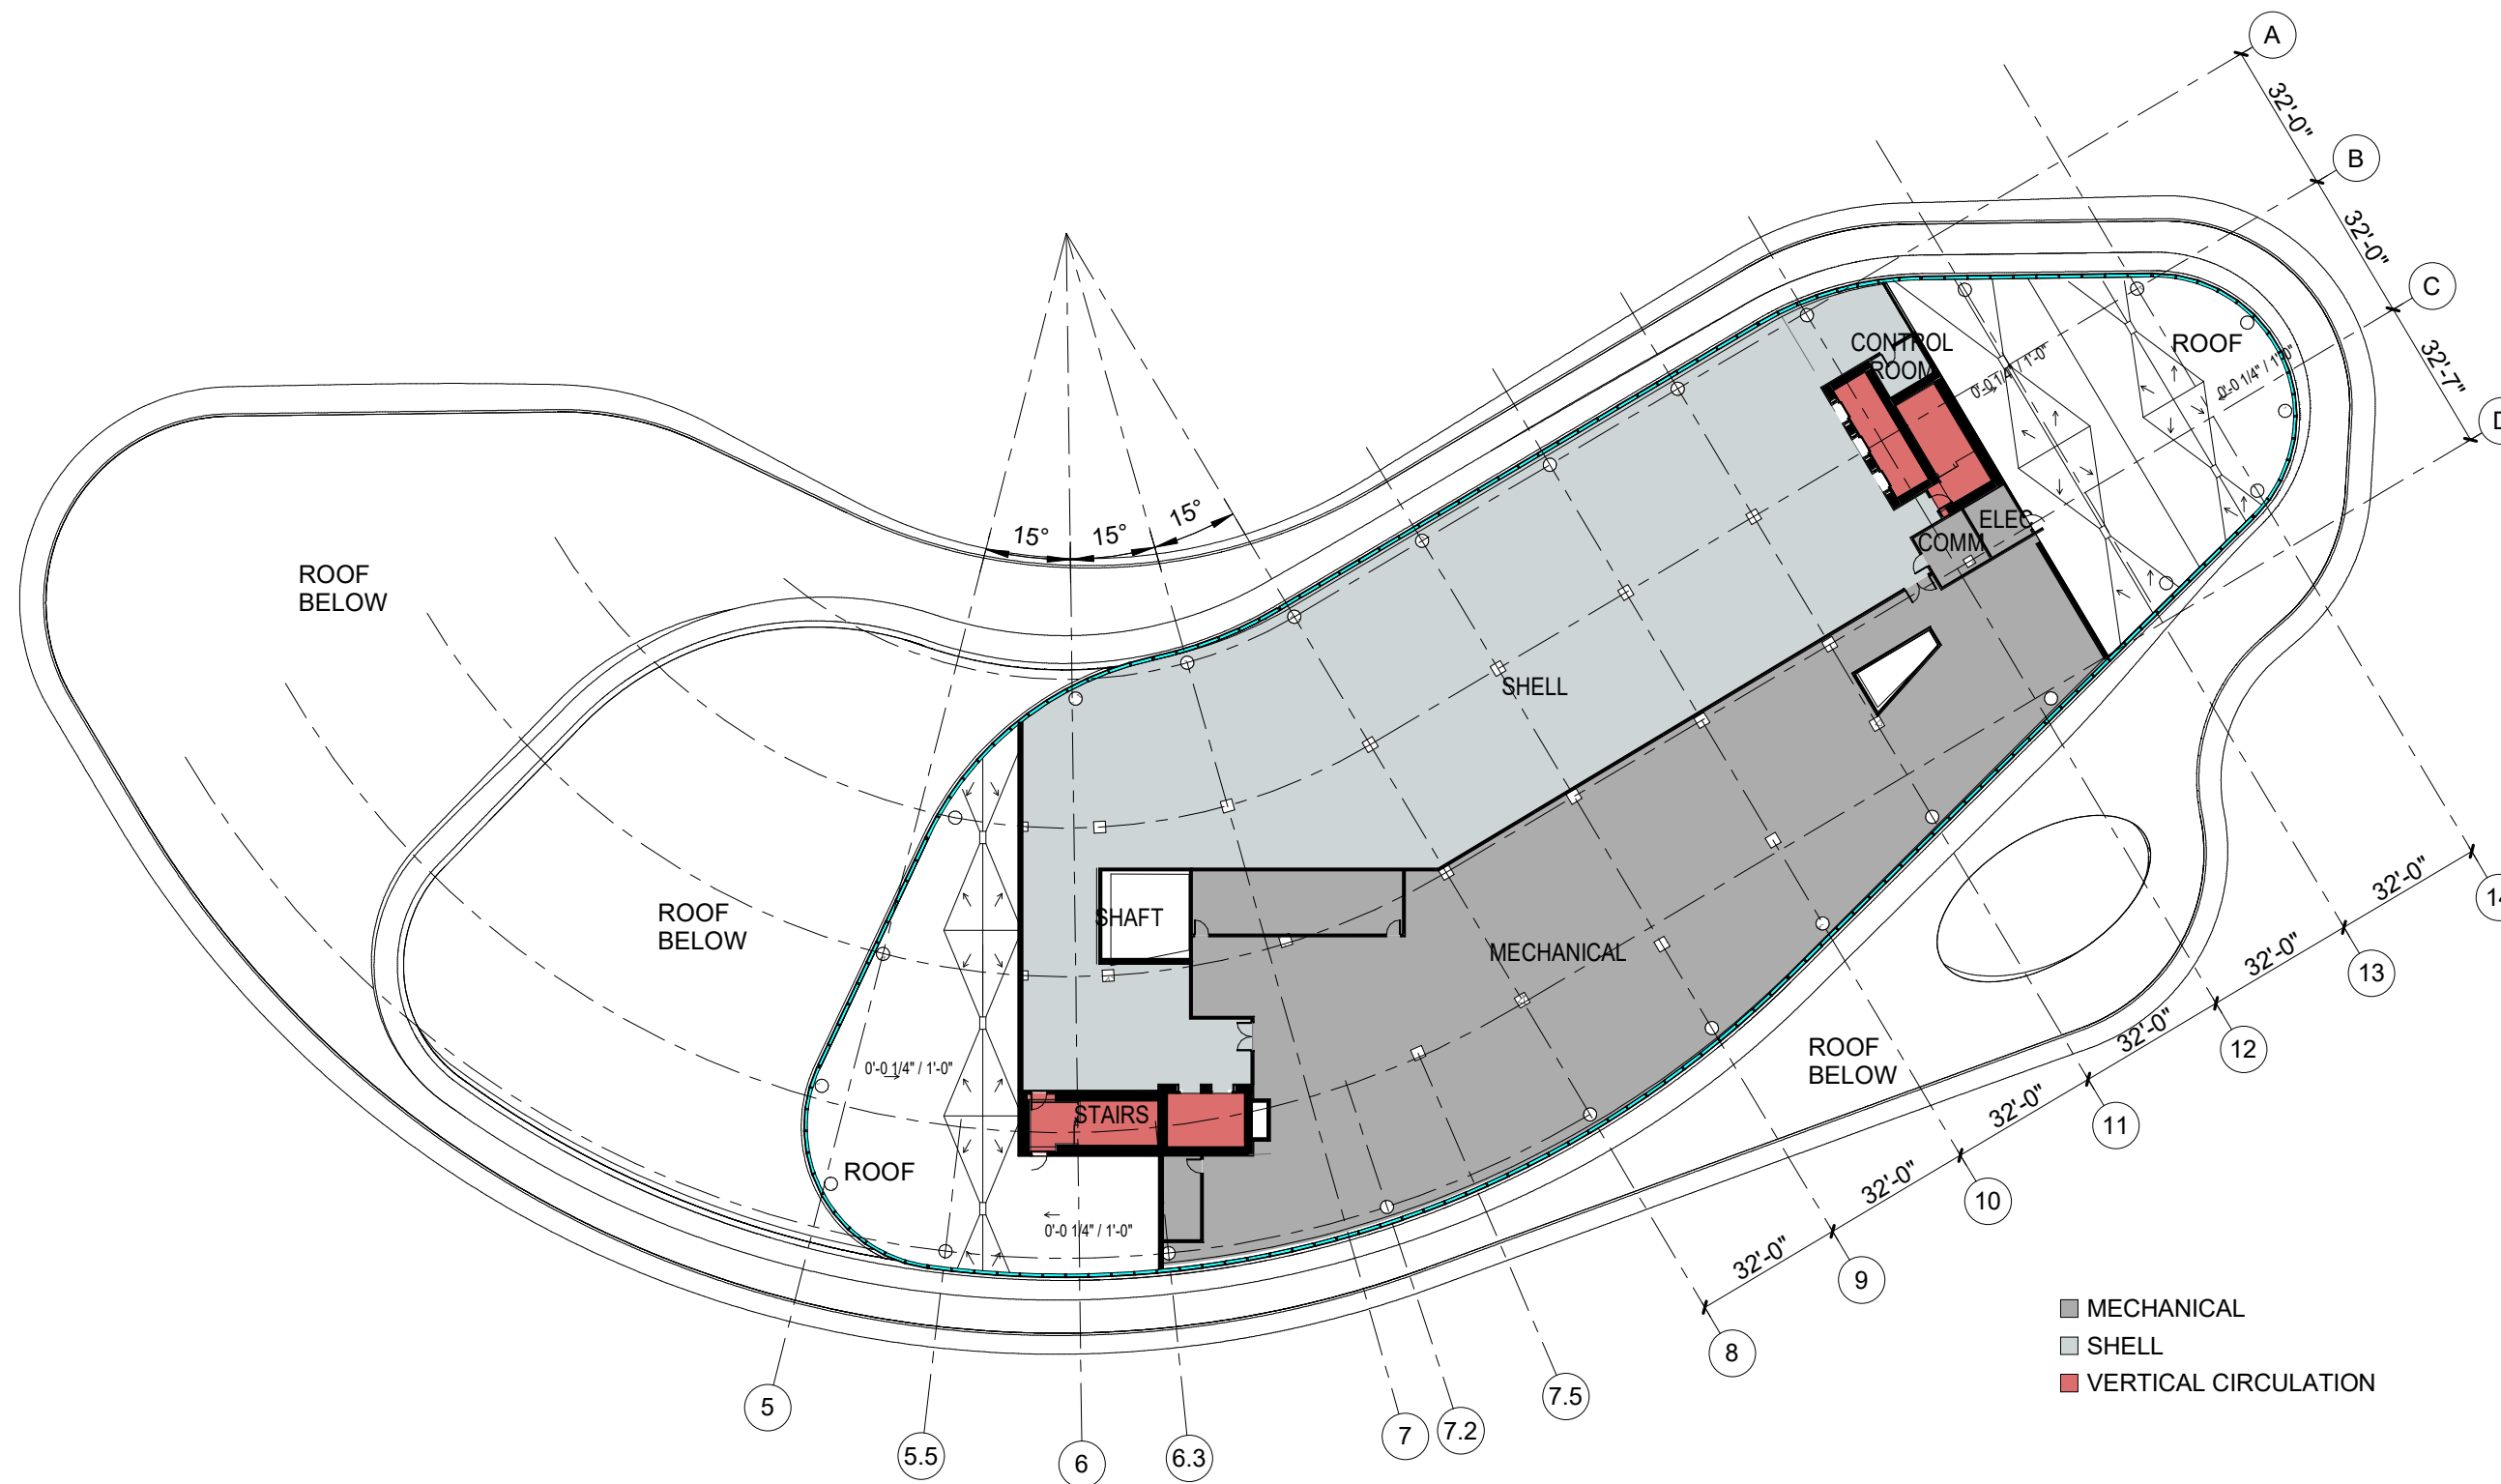


LEVEL 05 OVERALL FLOOR PLAN


1" = 40'-0"





DRB22-0845
 Final Submission
 11 July 2022

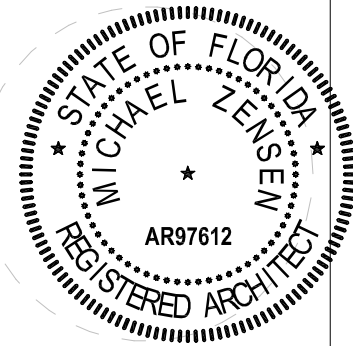

MICHAEL ZENSEN
 ARCHITECT OF RECORD
 NL AR97612

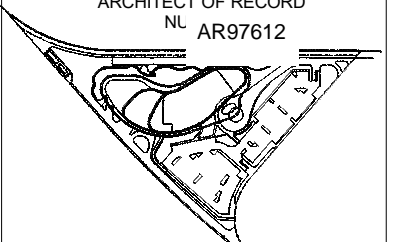


VIEW KEY

  

LEVEL 05
PROGRAM
FLOOR PLAN
AREA-1

A020 A-1

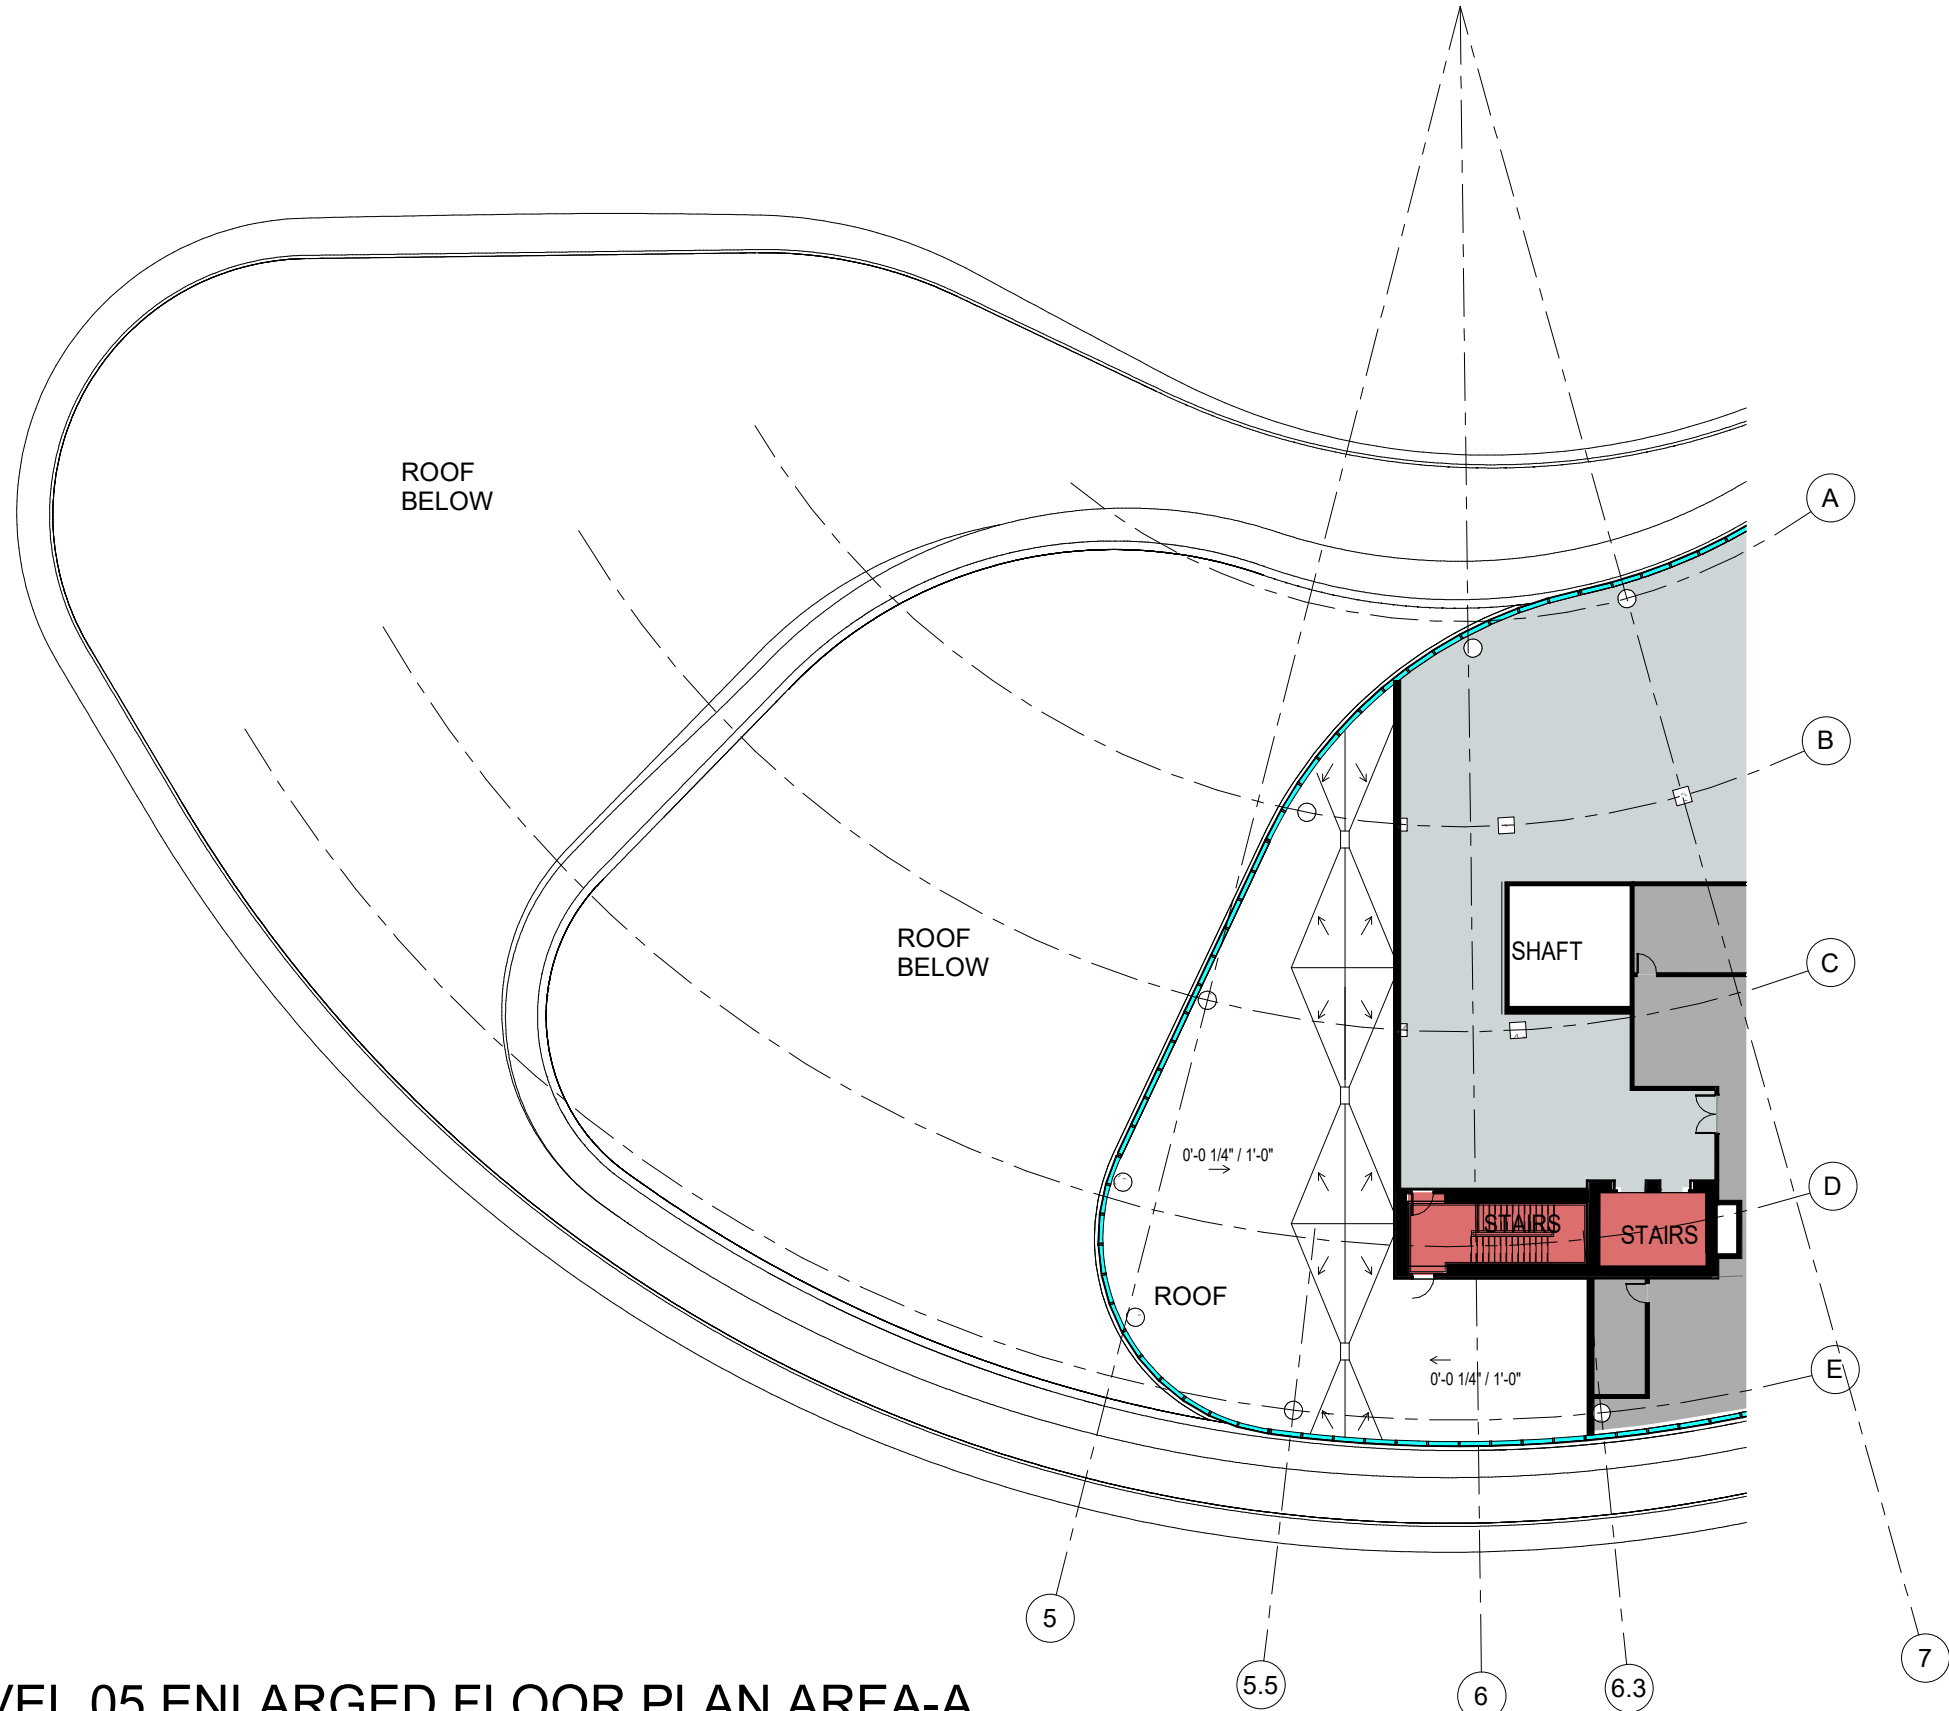


- MECHANICAL
- SHELL
- VERTICAL CIRCULATION

LEVEL 05 ENLARGED FLOOR PLAN AREA-A


1" = 30'-0"




DRB22-0845
 Final Submission
 11 July 2022

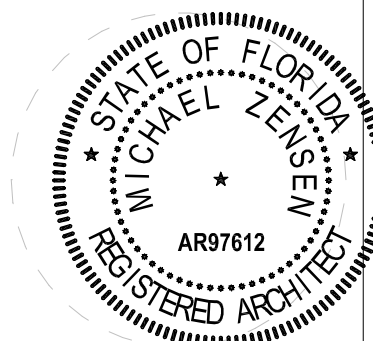

MICHAEL ZENSEN
 ARCHITECT OF RECORD
 NL AR97612

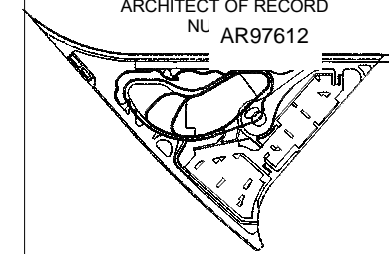


VIEW KEY

 

LEVEL 05
PROGRAM
FLOOR PLAN
AREA-2

A020 A-2

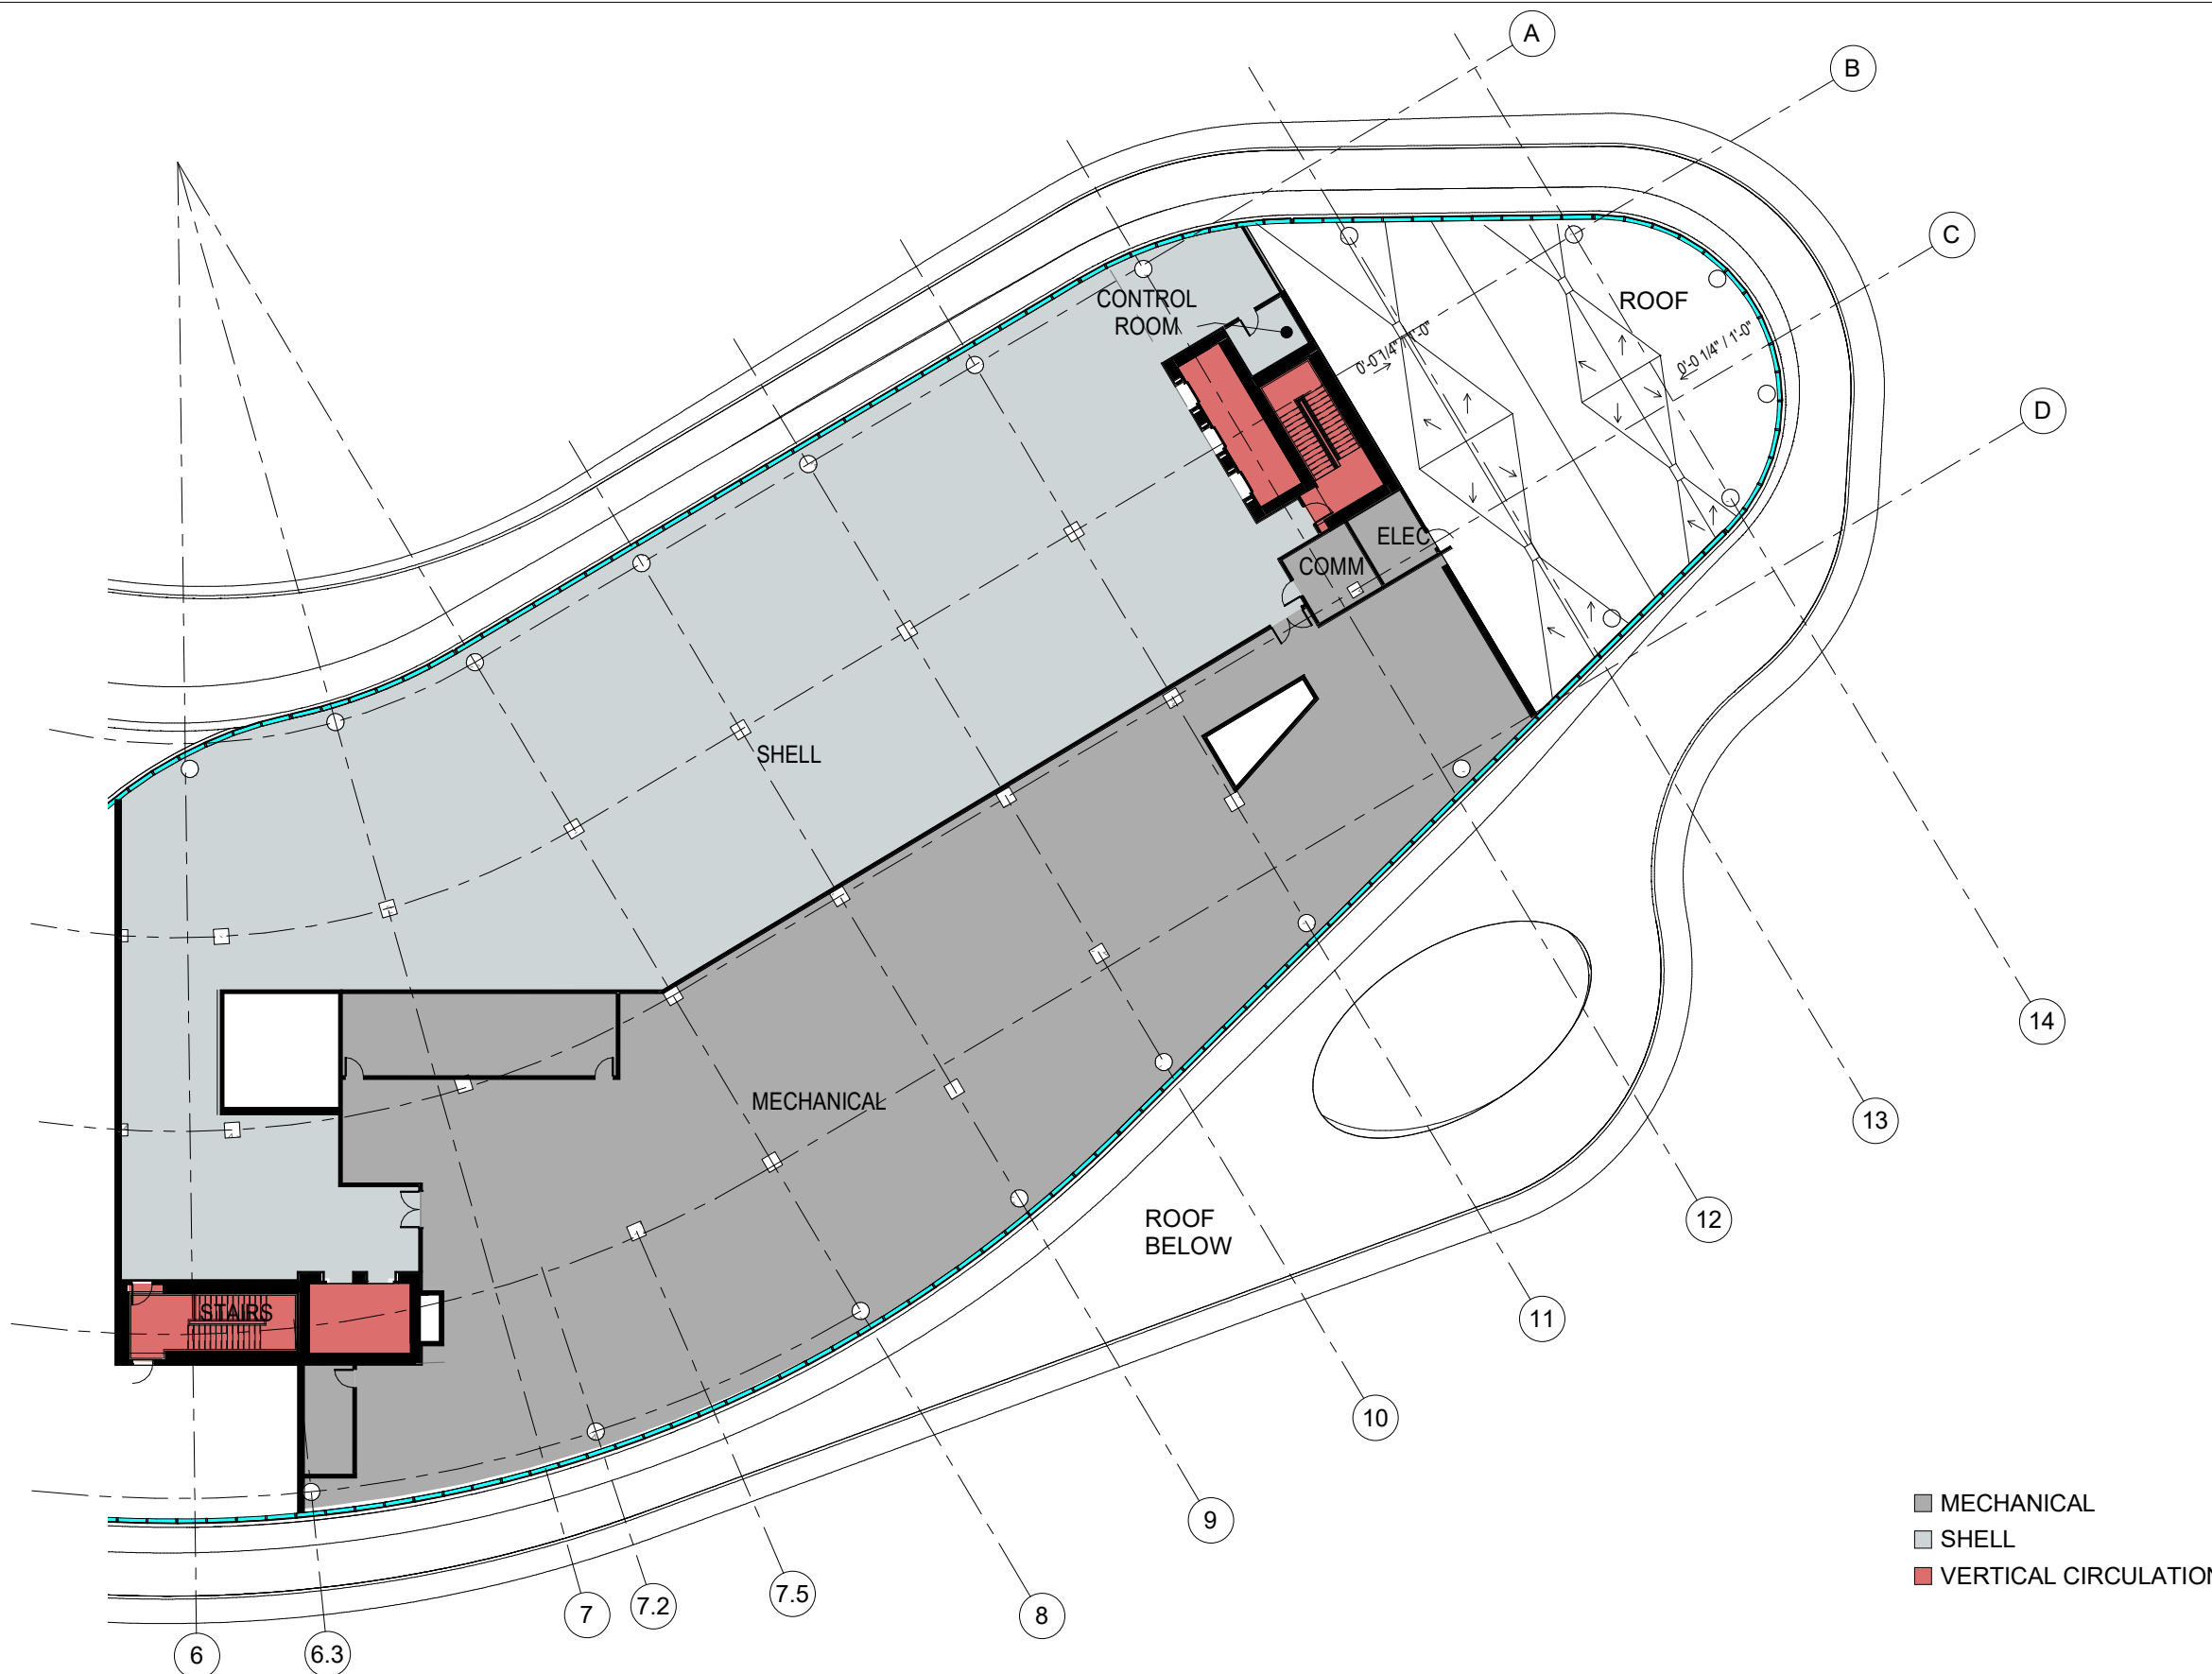


LEVEL 05 ENLARGED FLOOR PLAN AREA-B


1" = 30'-0"



DRB22-0845
 Final Submission
 11 July 2022

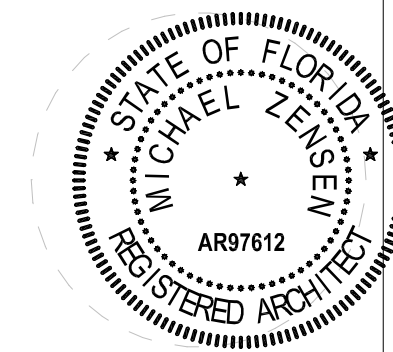

MICHAEL ZENSEN
 ARCHITECT OF RECORD
 NL AR97612

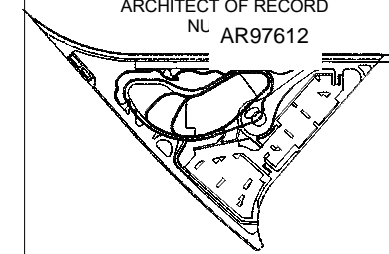


VIEW KEY



LEVEL 06 ROOF

A021

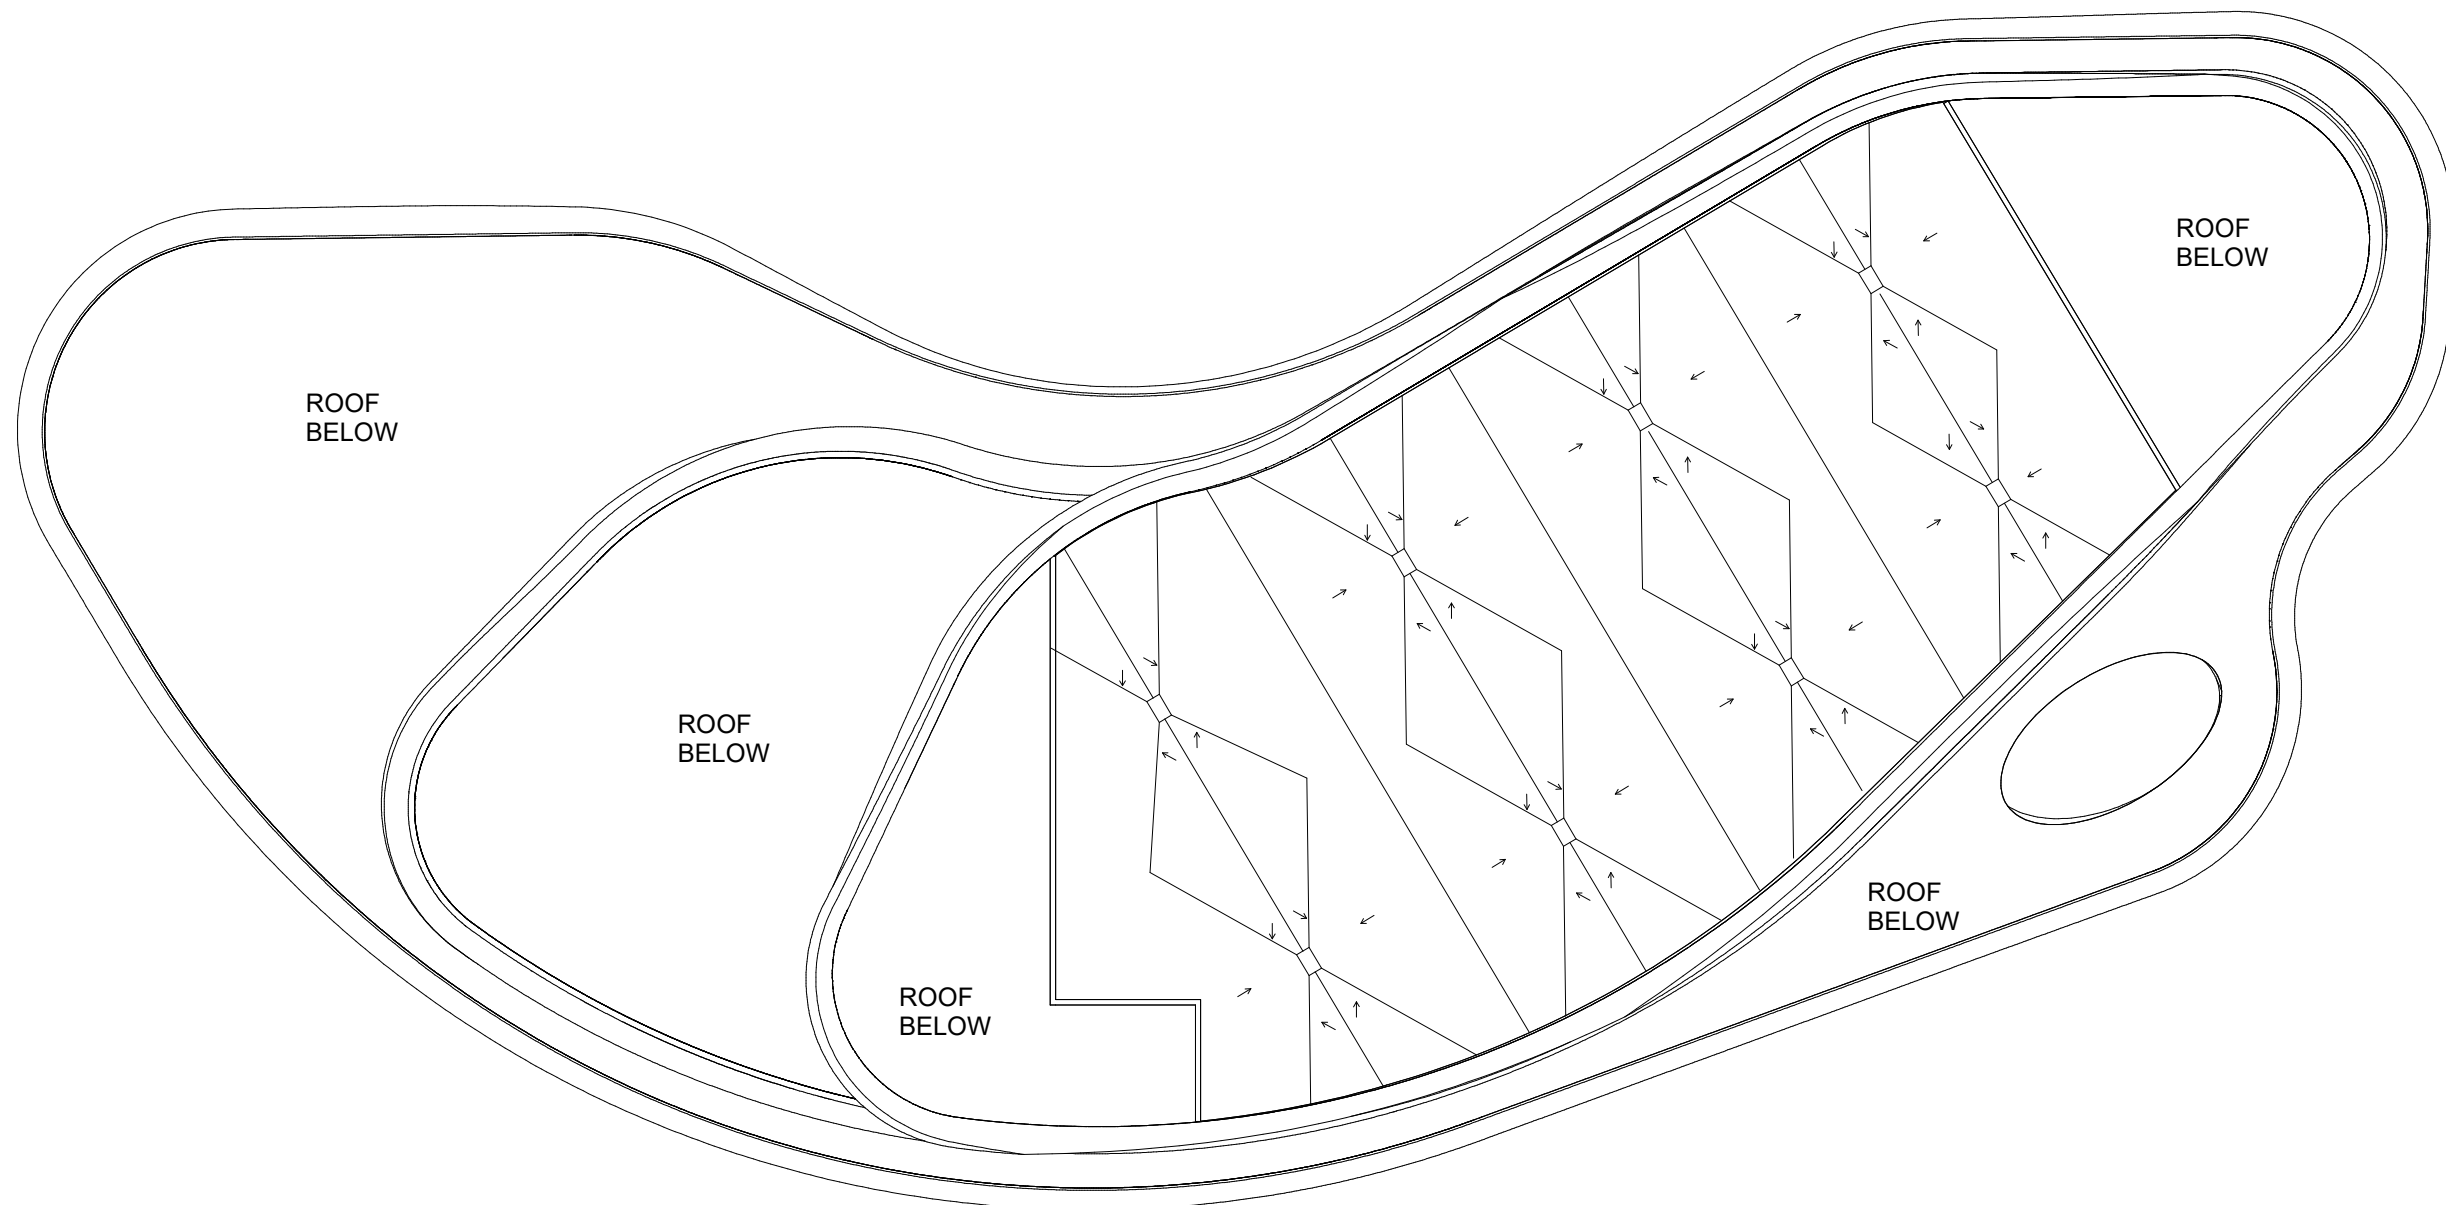

LEVEL 06 ROOF PLAN

1" = 40'-0"