

Owner ~~B. C. STOCKTON~~

Mailing Address

Permit No. 7295

Lot ~~W¹ 21~~ 22 Block 13

Subdivision Orchard #4

No. 621 Street 44th Street Date Sept. 10-1935

General Contractor Harry Sayles

Architect Schoeppl & Southwell

Front 35 Depth 45

Height 14

Stories

Use Residence

Type of construction Brick
veneer

Cost \$5,000.00

Foundation reinf. conc.

Roof tile

Plumbing Contractor

Brunson

#8410

Address

Date Spt. 17-1935

No. fixtures 8

Rough approved by

Date

Plumbing Contractor

Gas stove 1

gas heater 1

Address

Date

No. fixtures set

Final approved by

Date

Sewer connection 1

Septic tank

Make

Date

Electrical Contractor Goddard

#5640

Address

Date Oct. 7-1935

No. outlets 22 Heaters

Stoves

Motors 1

Fans

Temporary service

Receptacles 15
Rough approved by

Date

Electrical Contractor Goddard

#5880

Address

Date Nov. 21-1935

No. fixtures set 12

Final approved by

Date

Date of service

Alterations or repairs # 37656

BUILDING PERMIT # 42393

BUILDING PERMIT # 42454

Roofing - Miami Roofing & Sheet Metal Co. \$ 355..... Date dec. 10, 1951

Painting, new door, and remove partition: owner: \$150: Aug 11, 1953

Raise porch floor approx. 8 inches, -and-
Addition of Laundry room 5'x 12' (must be 5-ft. from lot line):
owner builds: \$200: Aug 17, 1953

BUILDING PERMIT: #4681 REMODELING old car-p to new play room: H. Popkin and Son, contractors
\$ 900.....Jan. 24, 1955

- #62575 Owner: For Sale Sign - \$5.00 - July 29, 1960
#70510 The Keyes Co.: For sale sign - \$5.00 - 11/4/63
#73900 Bohnert: Reroof - \$1385. - 4/19/65 OK Brown 4/26/65
#74587 Youngblood Roofing Co.: Reroof - \$275 - 8/12/65
#77100 Beloff Painting Co., Inc.: Sandblast exterior - \$200 - 9/30/66
#08672-Dannyz Carpentry-Replace 6 existing interior doors-\$155-2-25-76
#12484-Carruth Roofng-Re-roof 21 sqs-\$1825-12-21-77

Plumbing 52381-Peoples Gas- connect range-4-16-75

ELECTRICAL PERMITS: #43959 Jonesey Electric.....1 switch outlets, 3 receptacles, 1 light outlet, 1 fixture
OK, Meginniss 3/16/55 Feb. 10, 1955
#57354 Astor Electric: 1 motor, 0-1 hp - 9/19/61 OK Scarborough 10/20/61
#61862 Jonesey Elec.: 1 range outlet; 1 meter change; 1 cent. of dist.; 1 serv.equip. - 12/29/64


BUILDING PERMITS: #SB890821 - 3-6-89 - Alert-Lear (Fumigation Dept.) - Tent fumigation-\$500.00


CITY OF MIAMI BEACH BUILDING DEPARTMENT

Building Card # _____


Address 621 W 44st

Violation Date	Case#	Inspector	Date Closed	Comments
7/7/89	87786	N.W.		

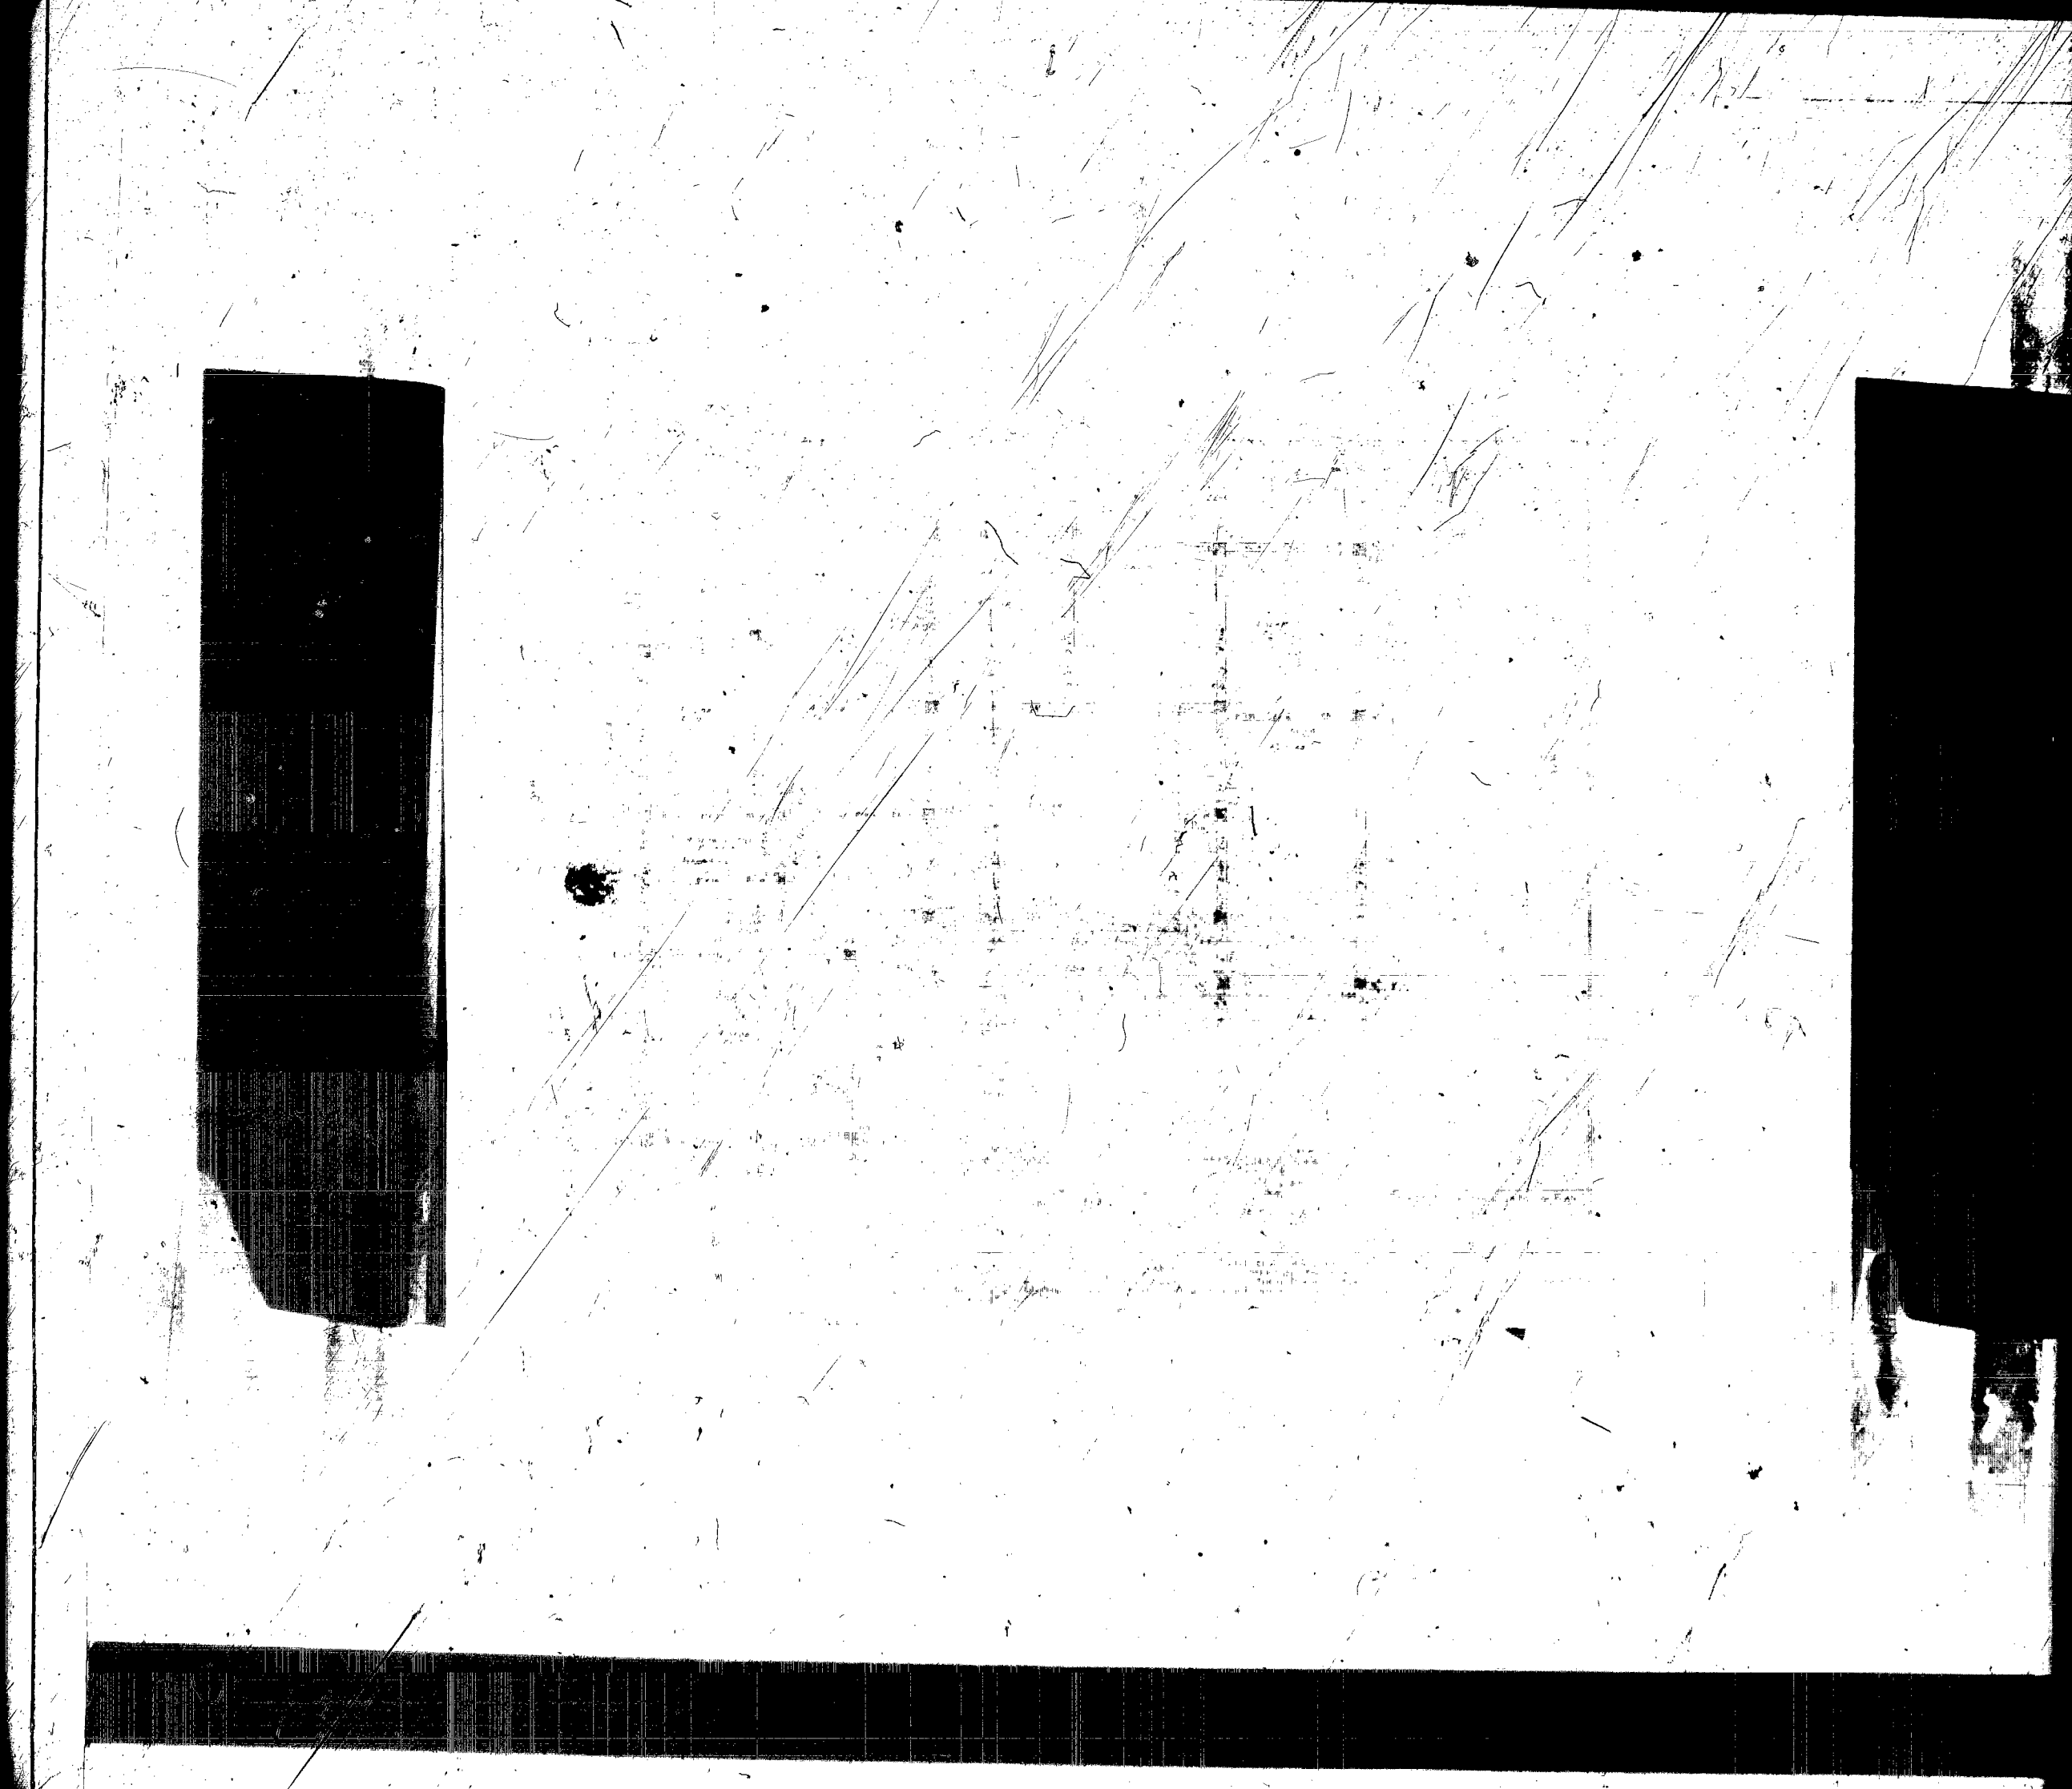

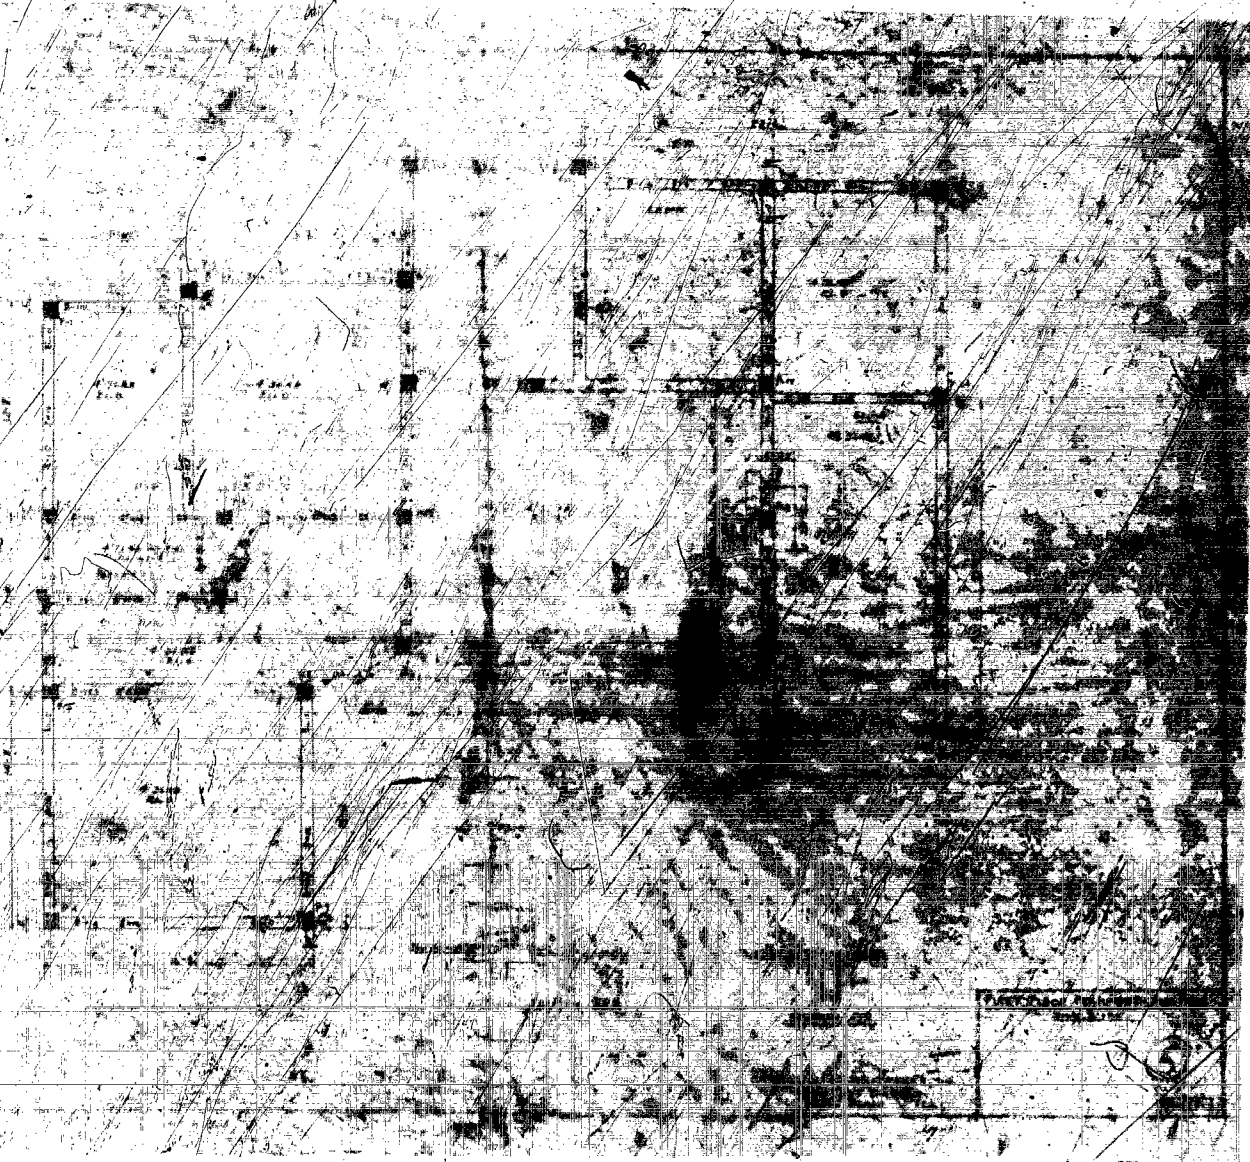


REPAIRS TO AIRCRAFT

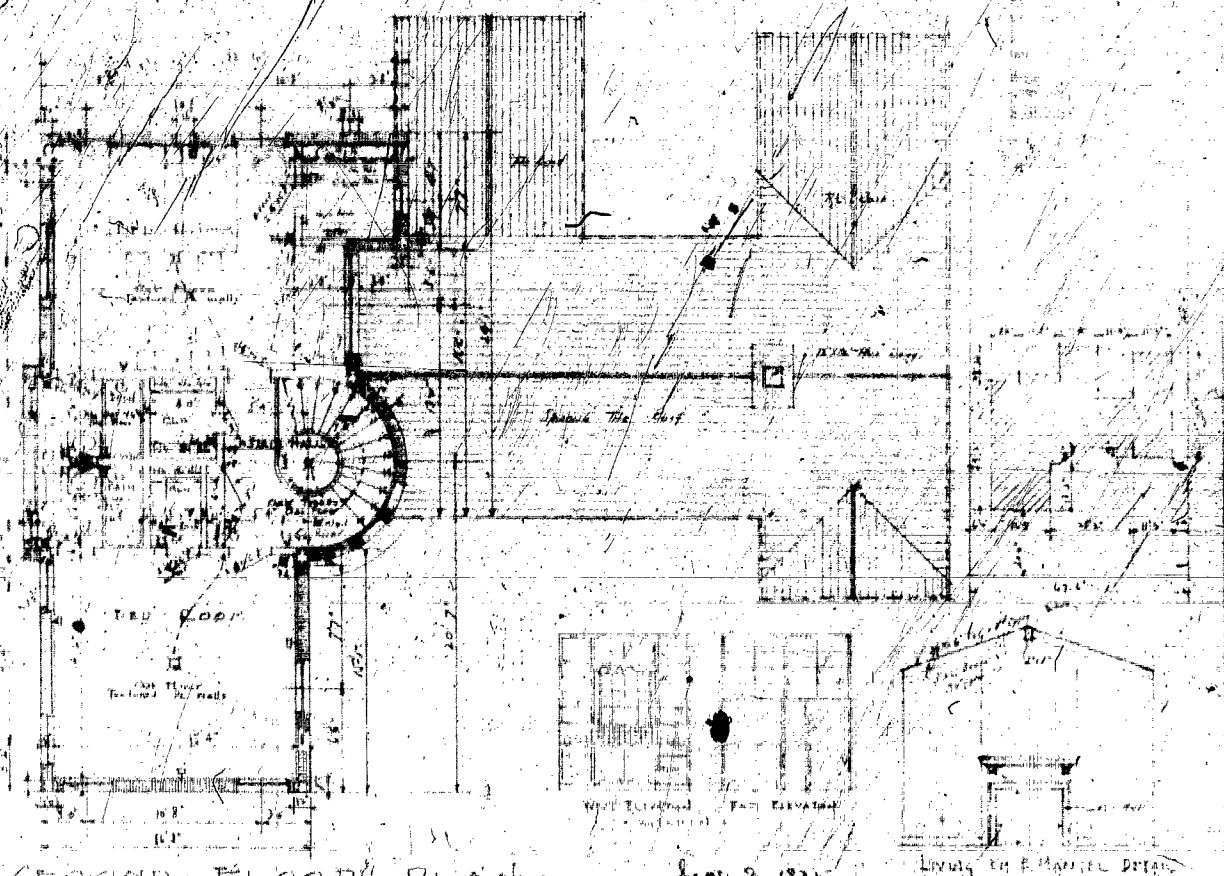

SECOND FLOOR PLAN.

Sept. 7, 1930



LIVING IN A MENTAL DREAM

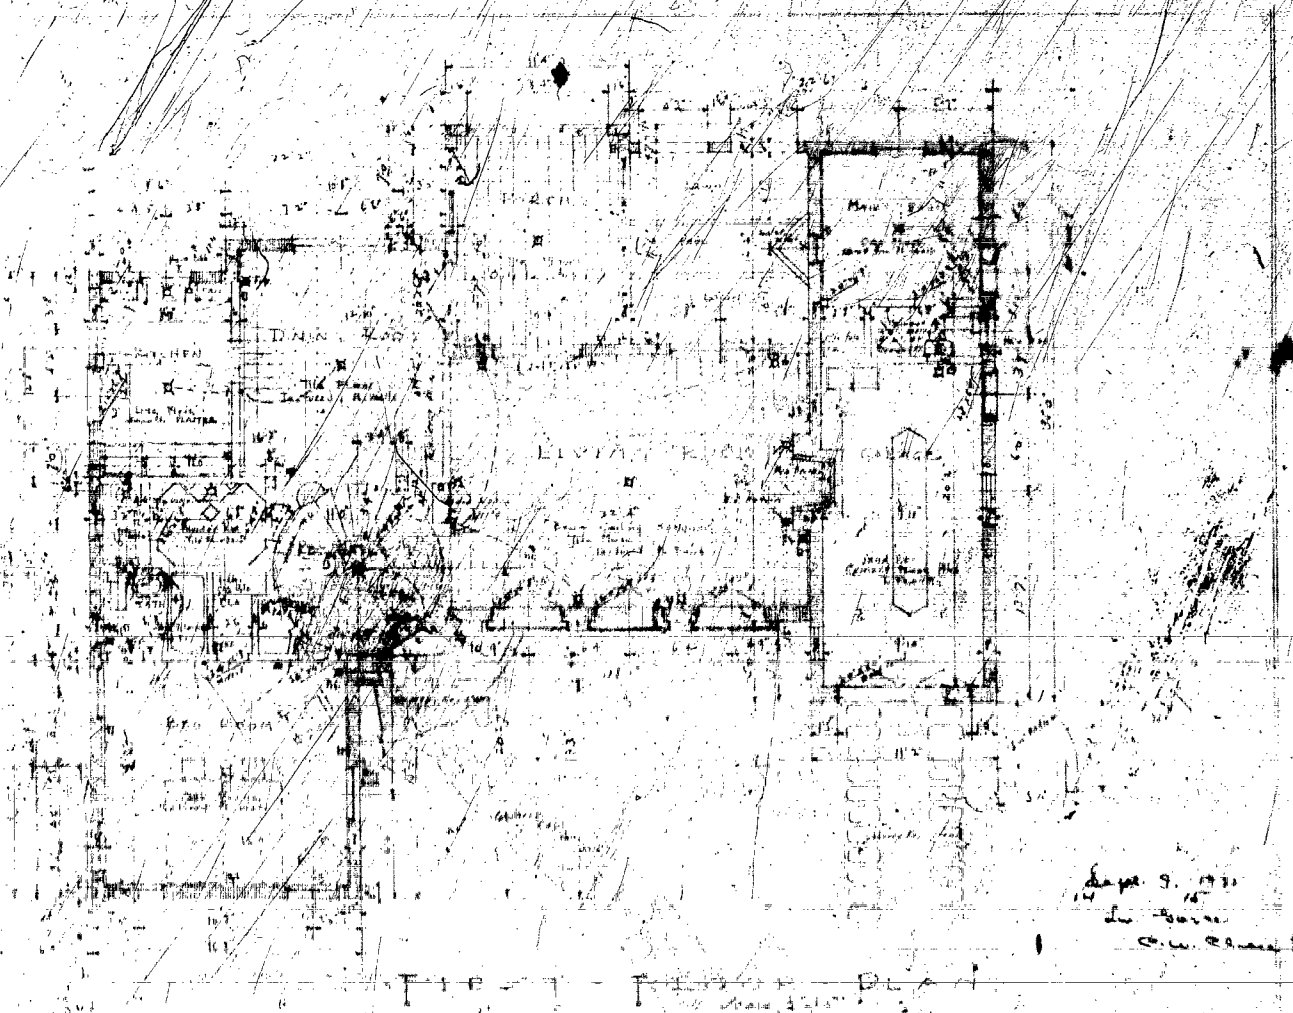


Sept. 9, 1911
L. B. Brown
C. W. Brown

THE UNIVERSITY OF CHICAGO


6

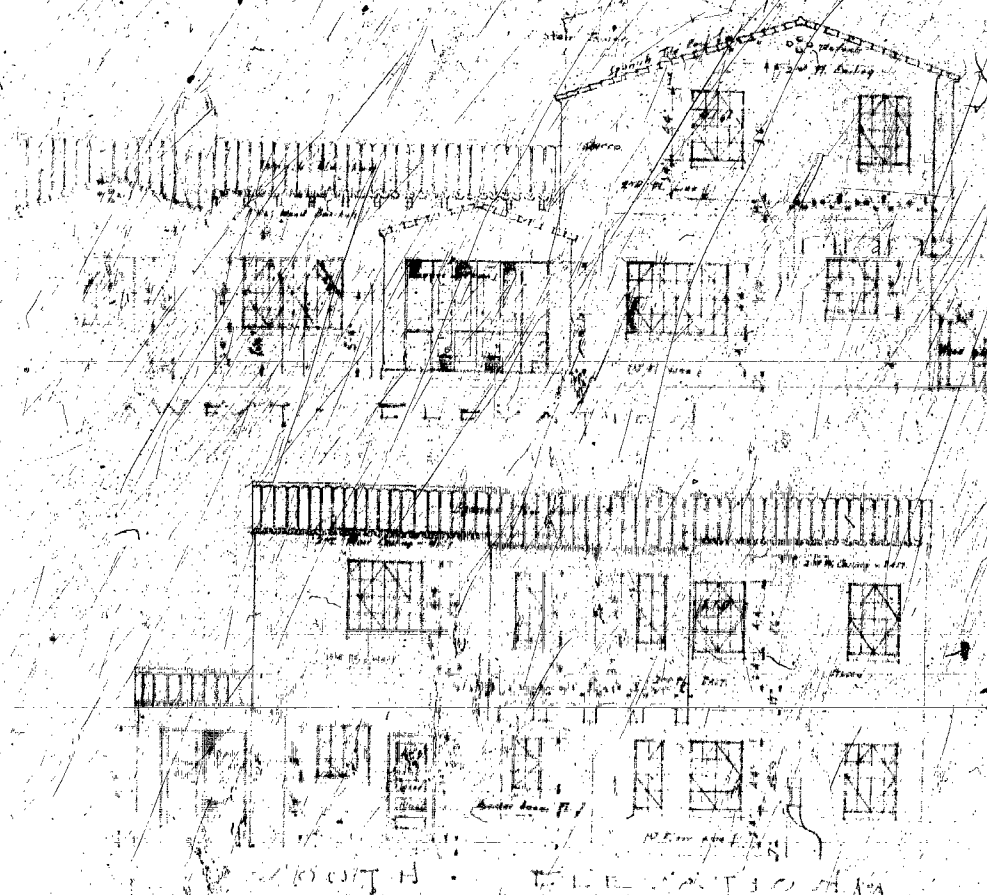 



Sept. 9, 1931
L. L. L. L.
Shirley

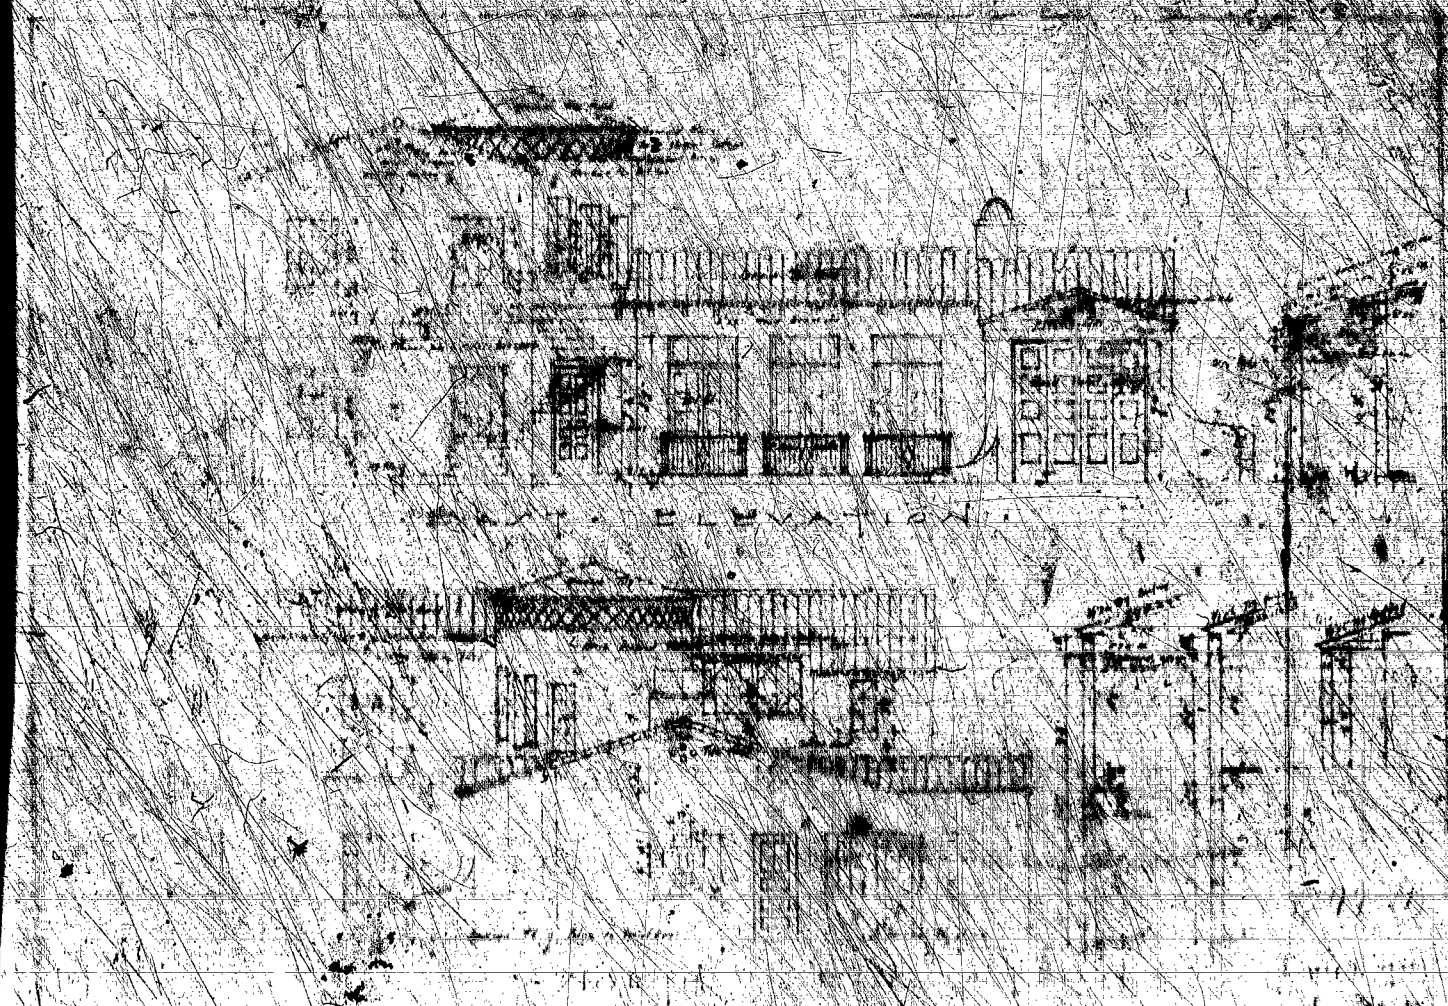





Architectural drawing of a building elevation, labeled 'FRONT ELEVATION'.

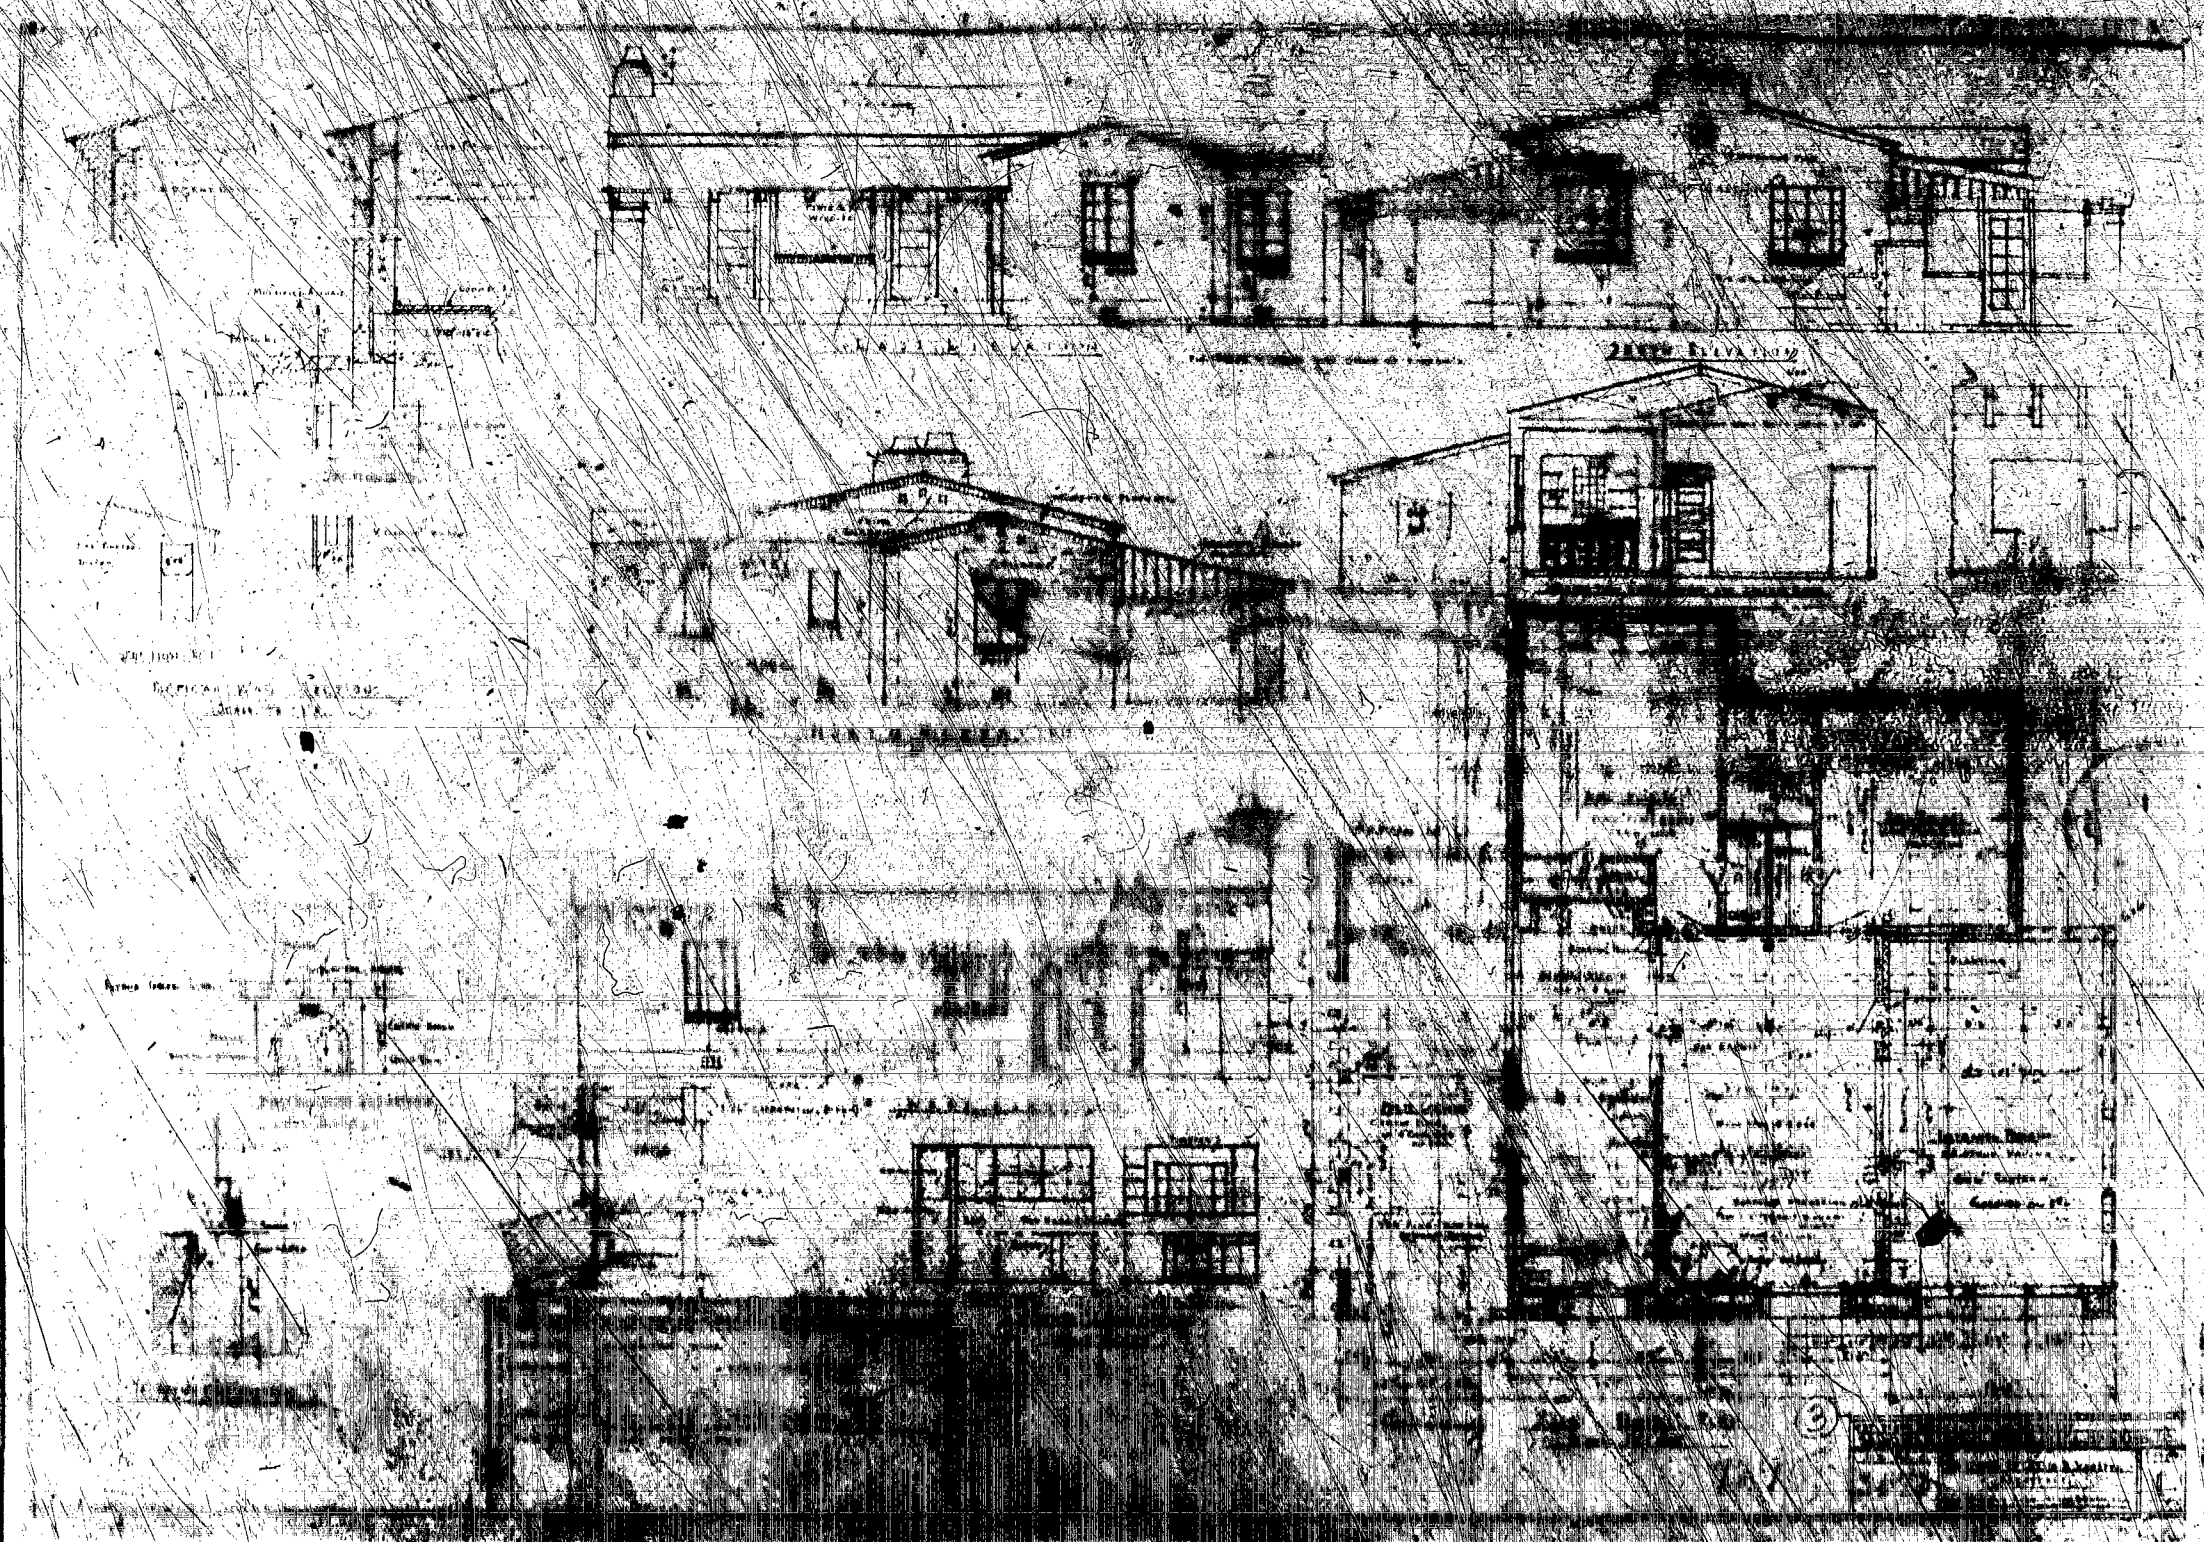


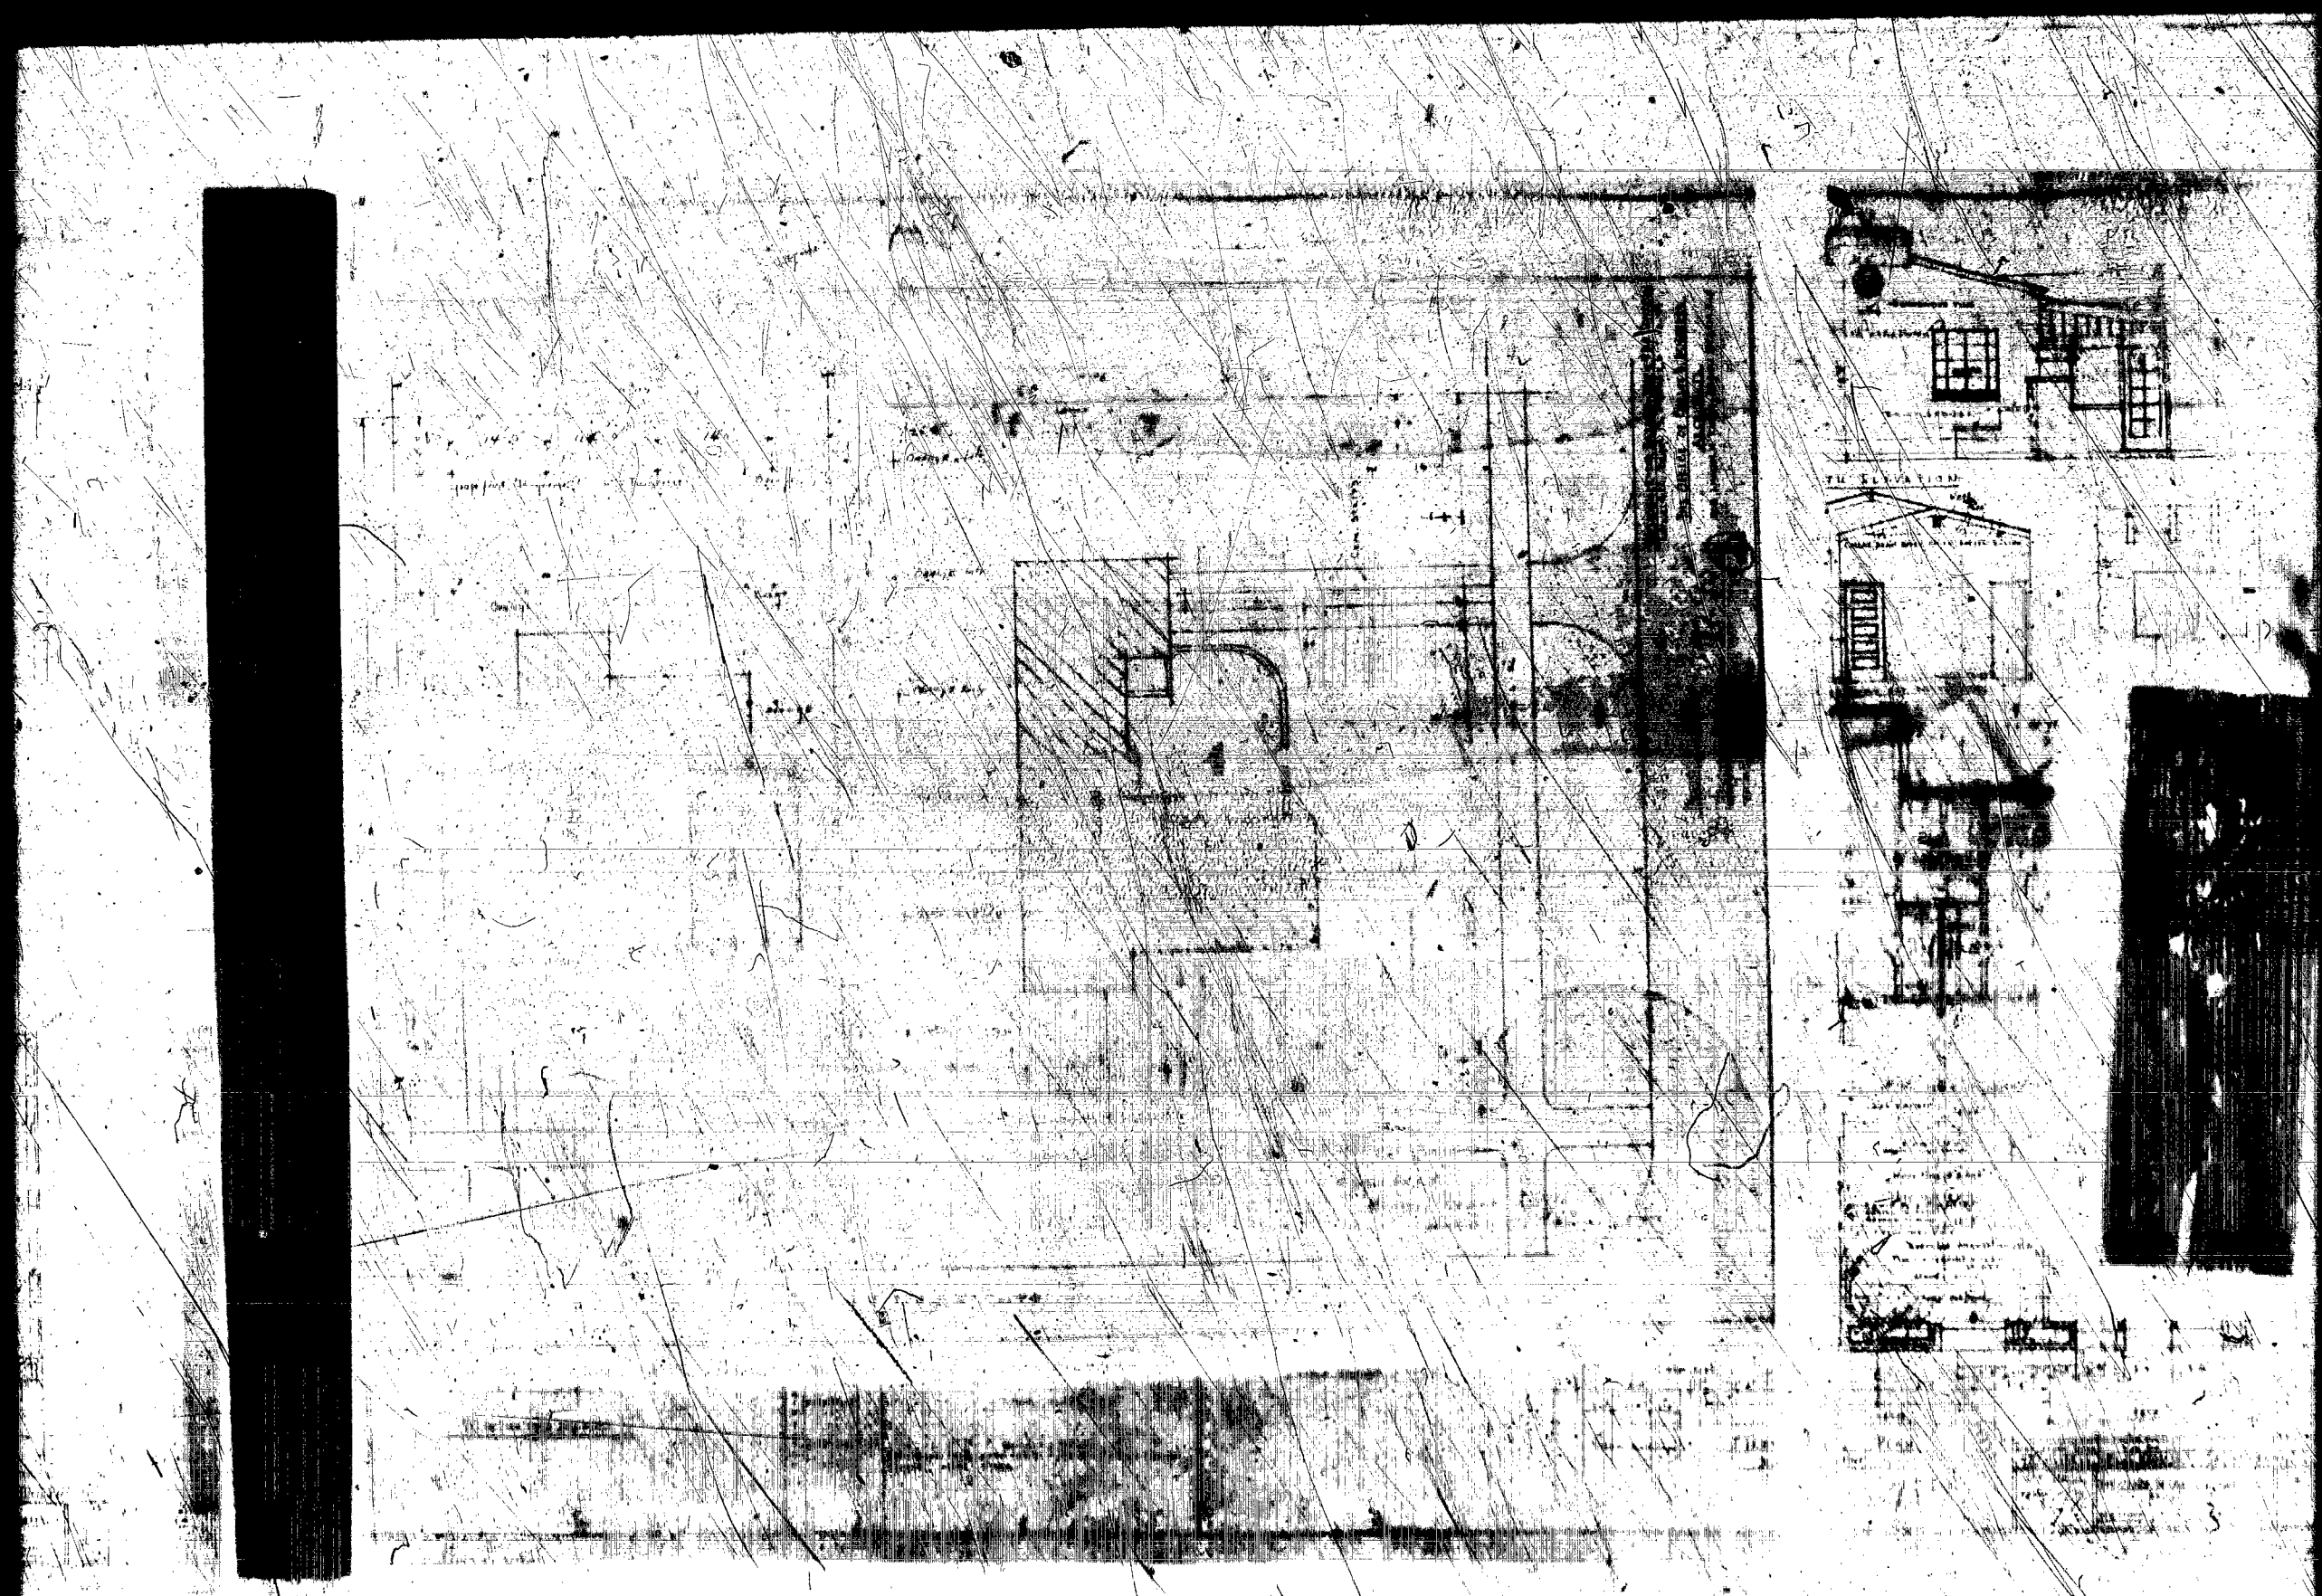



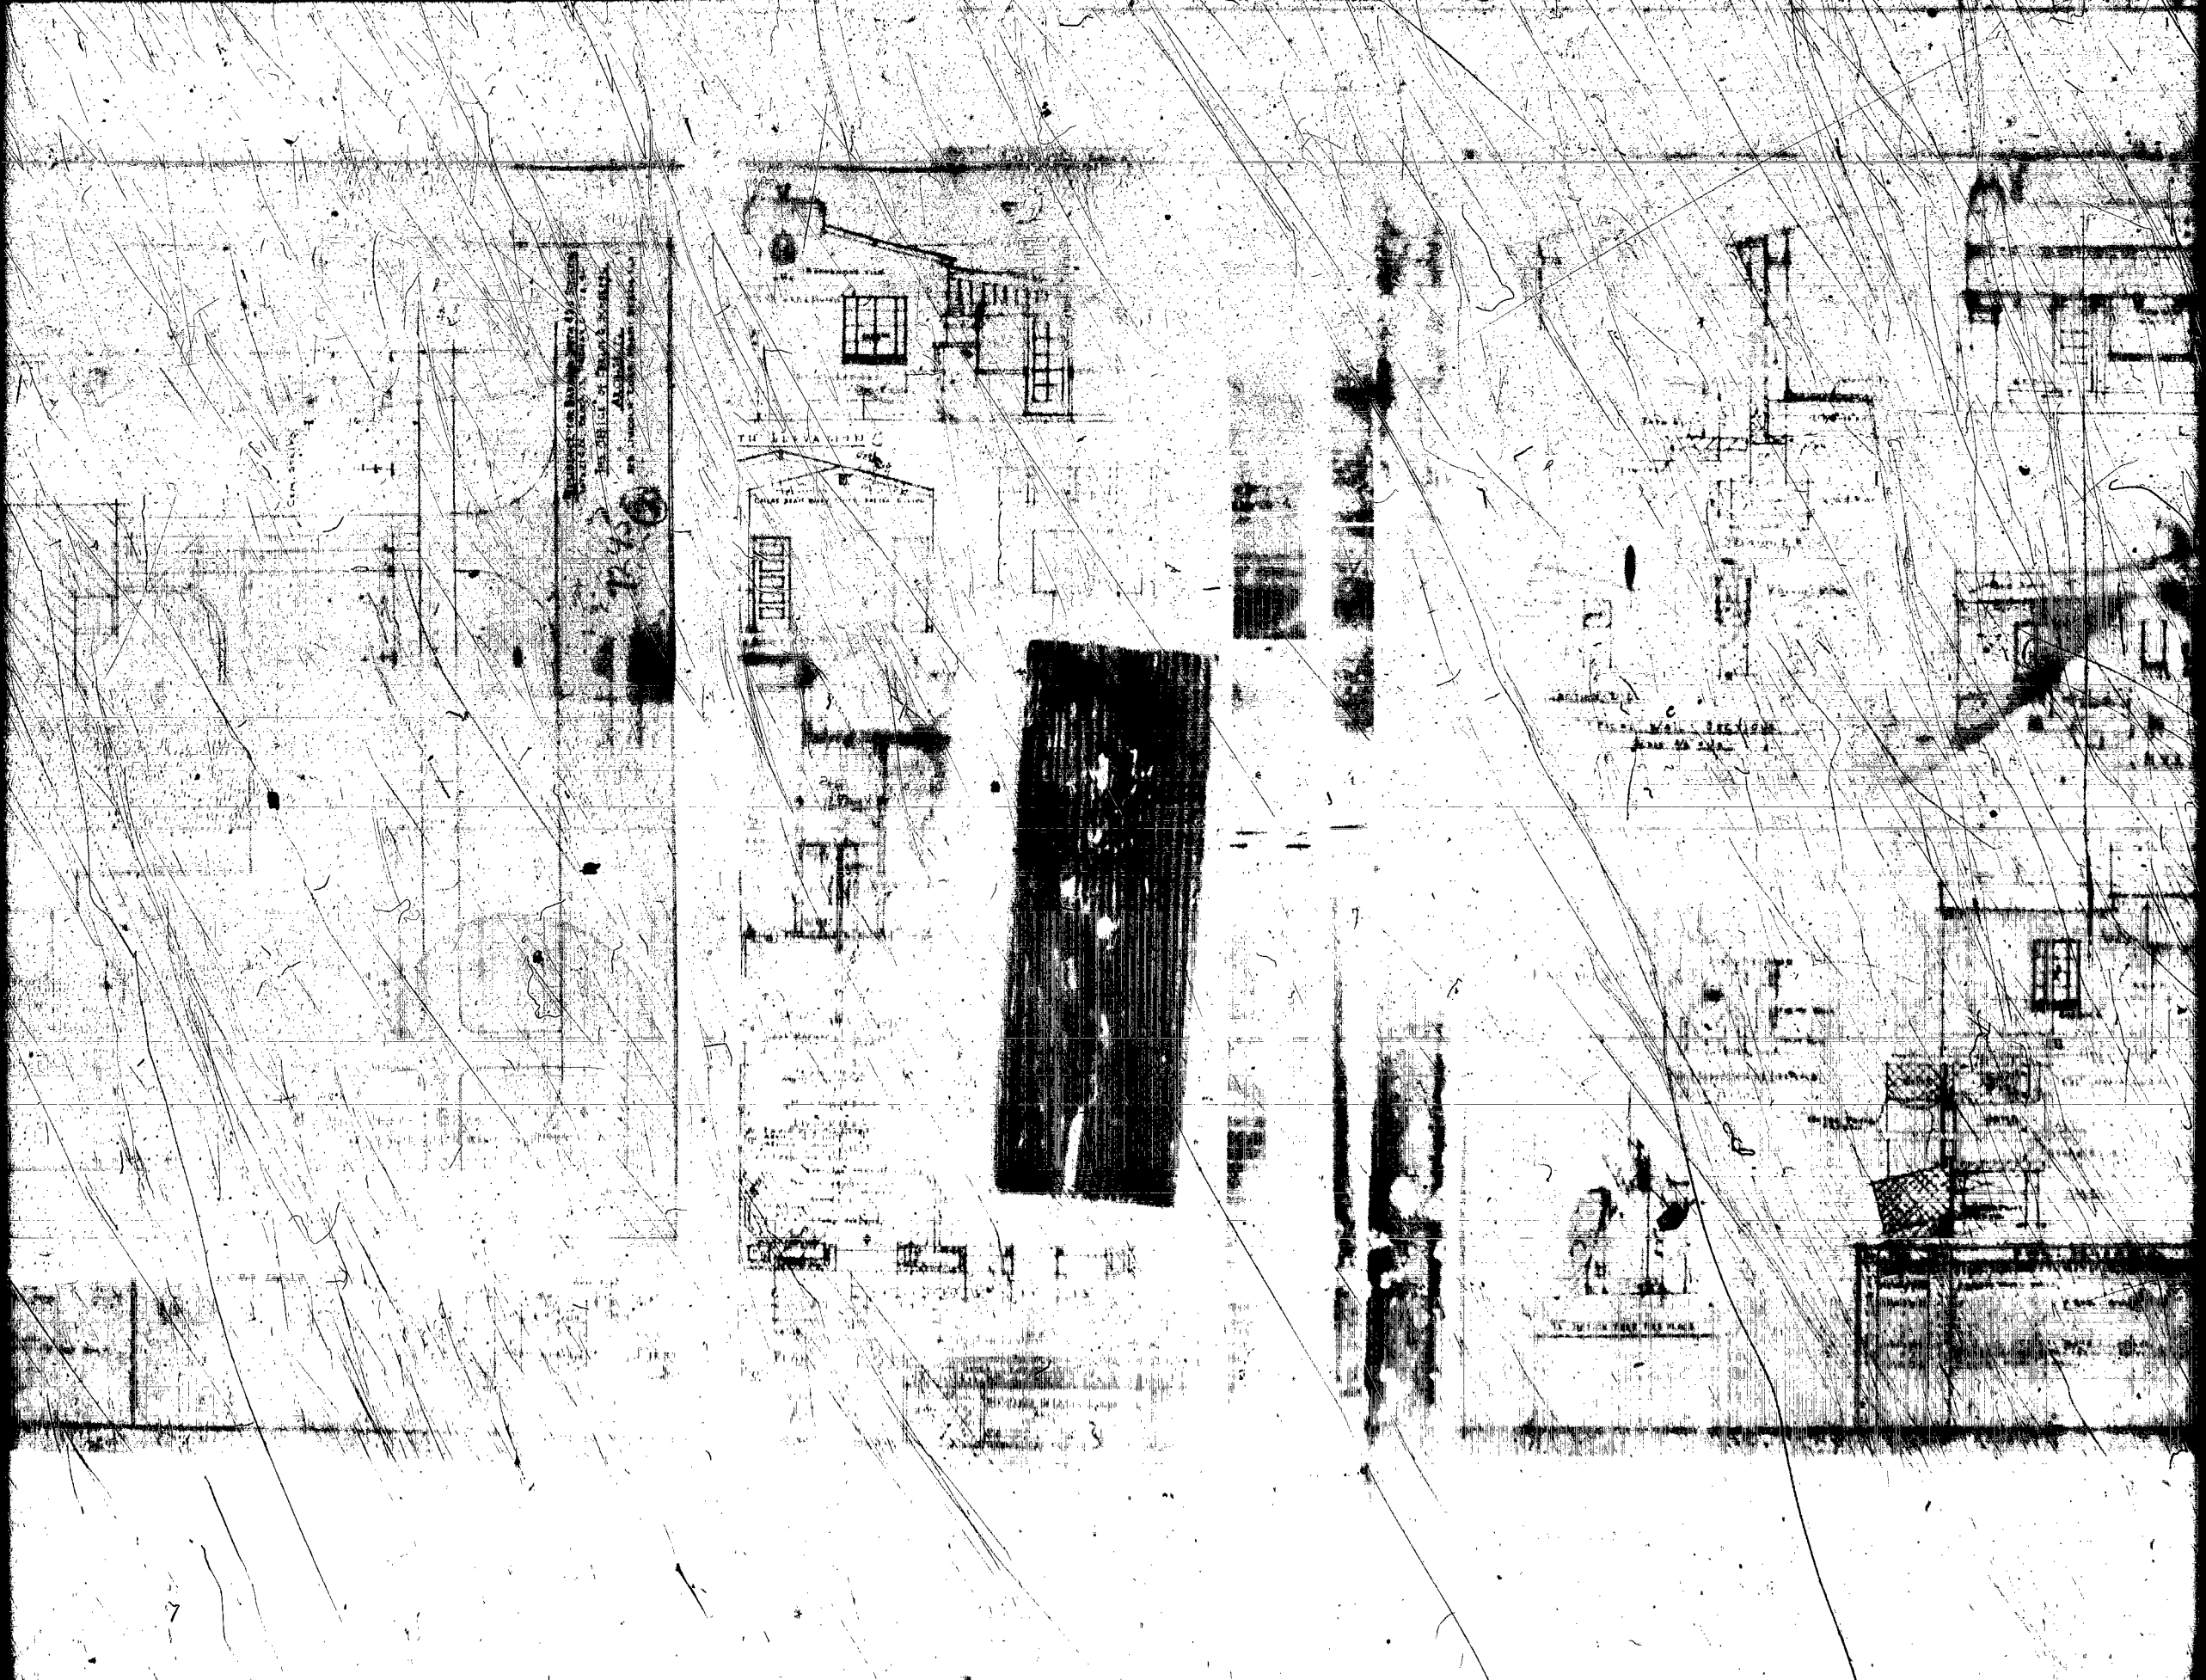


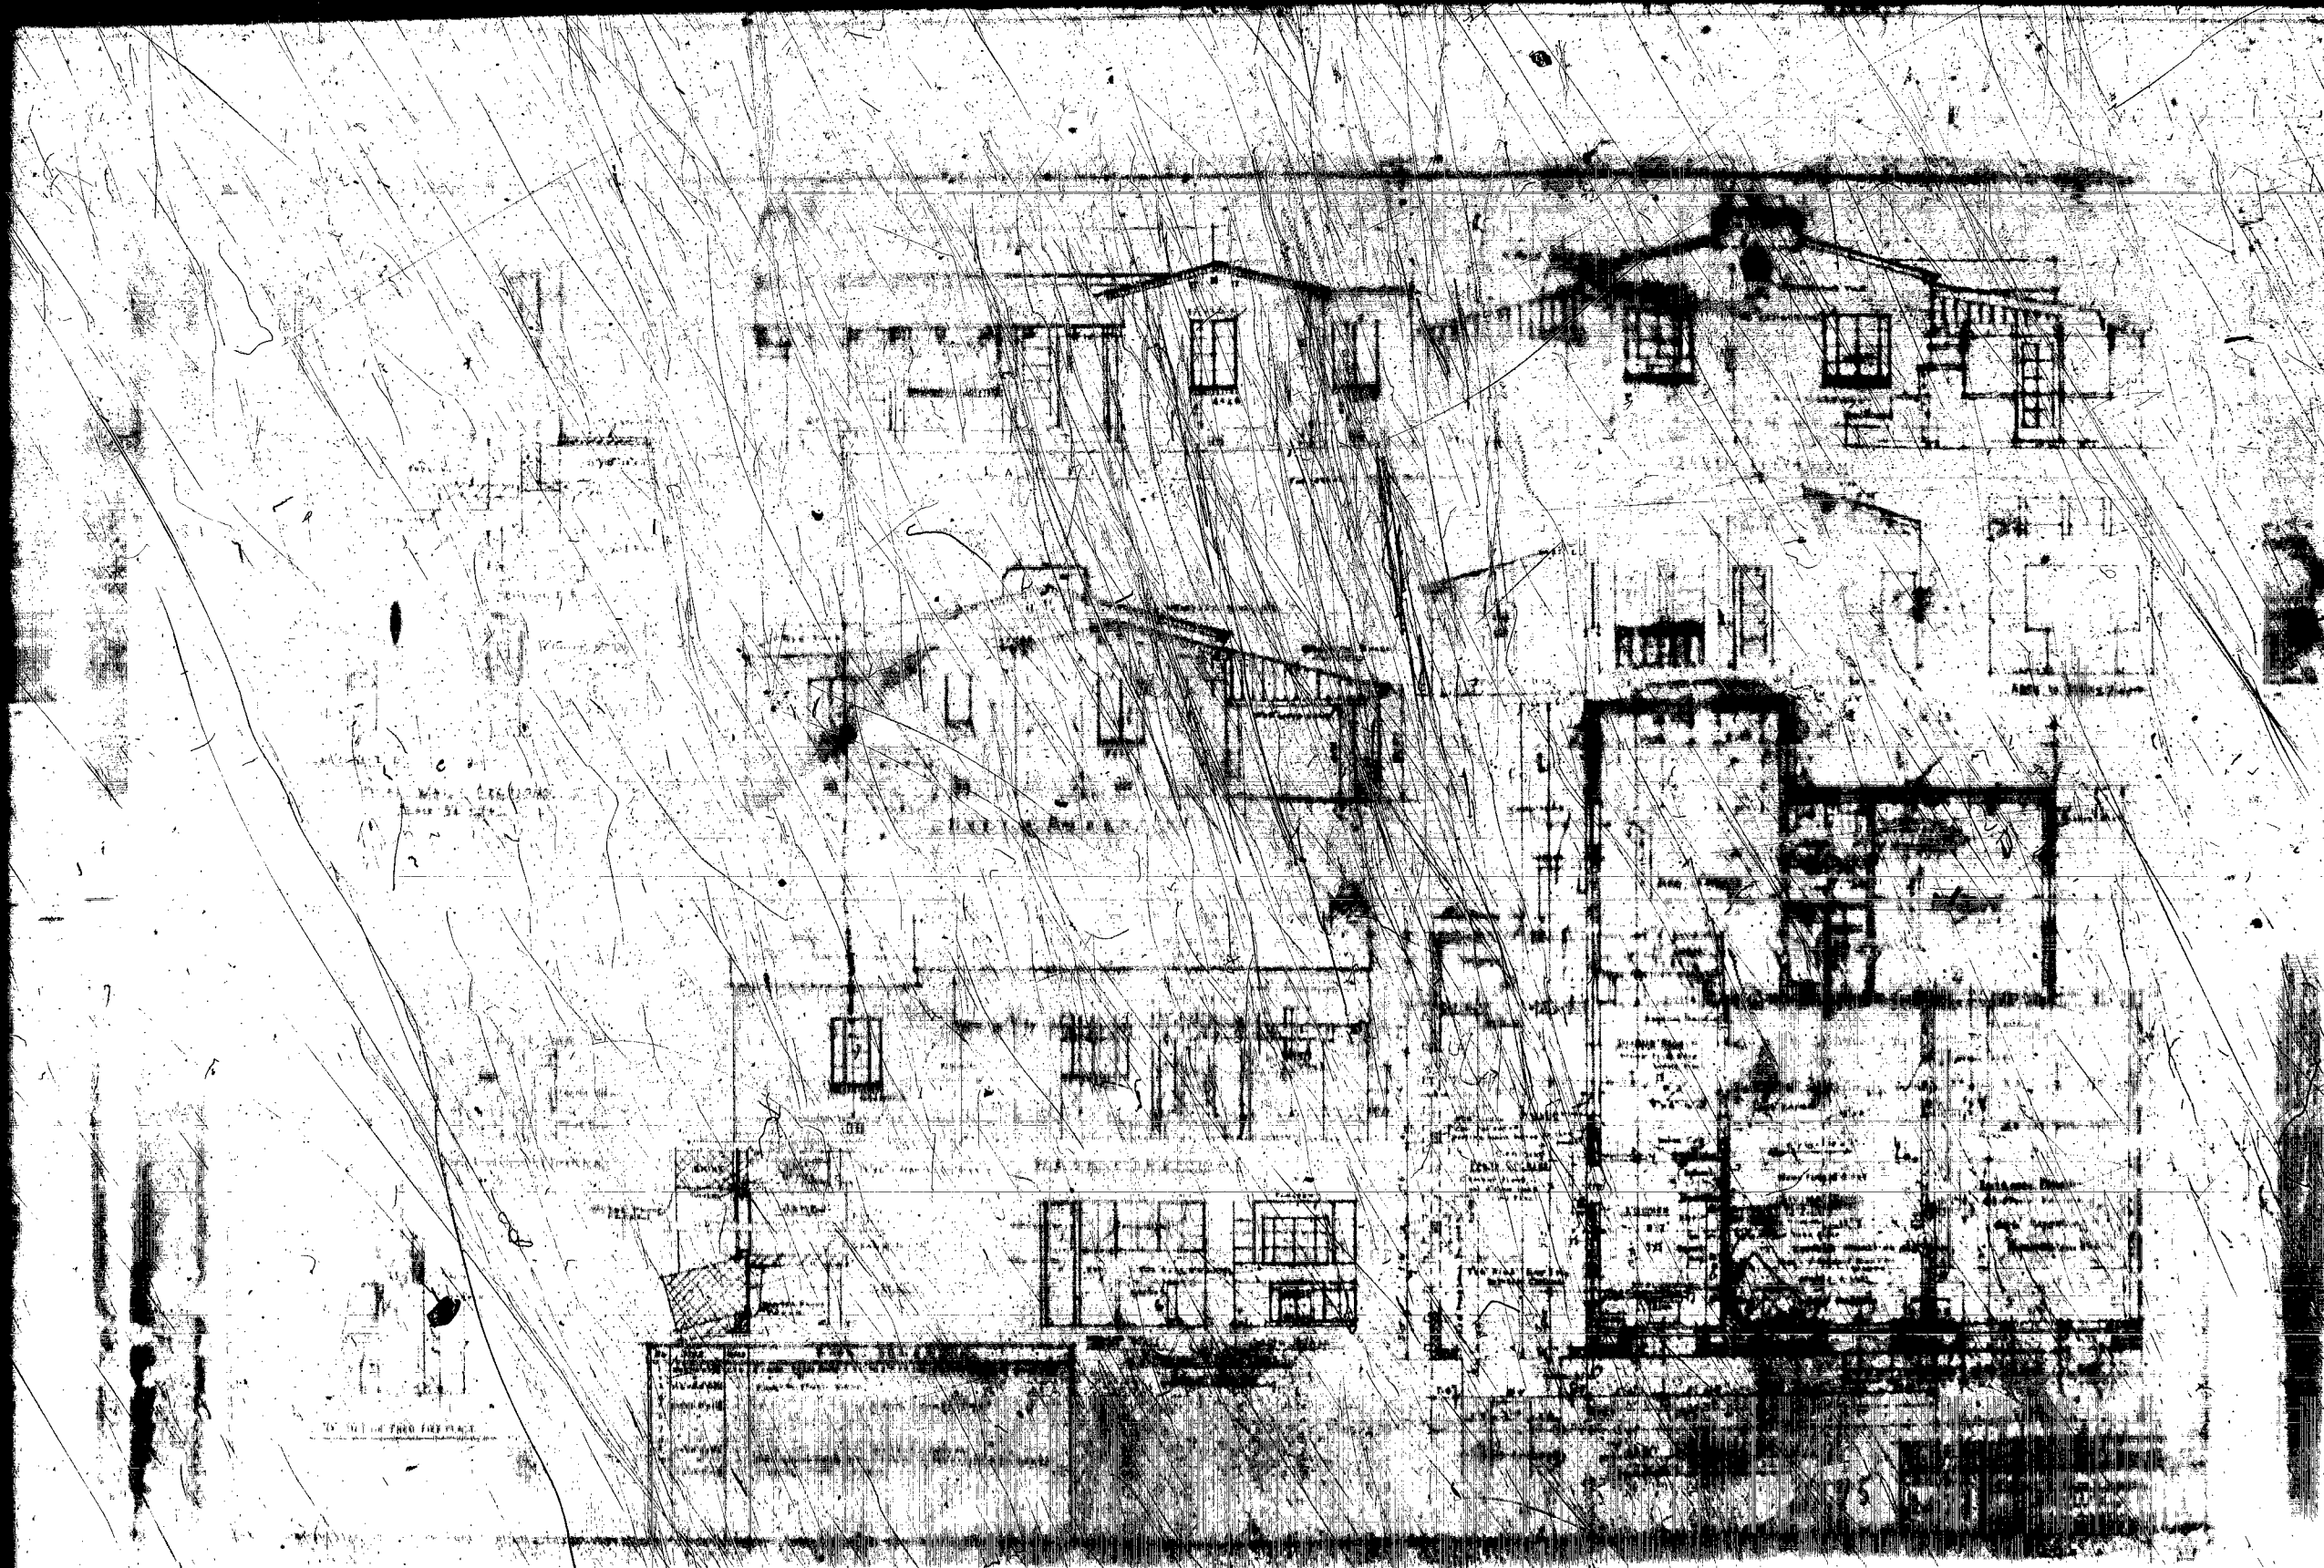


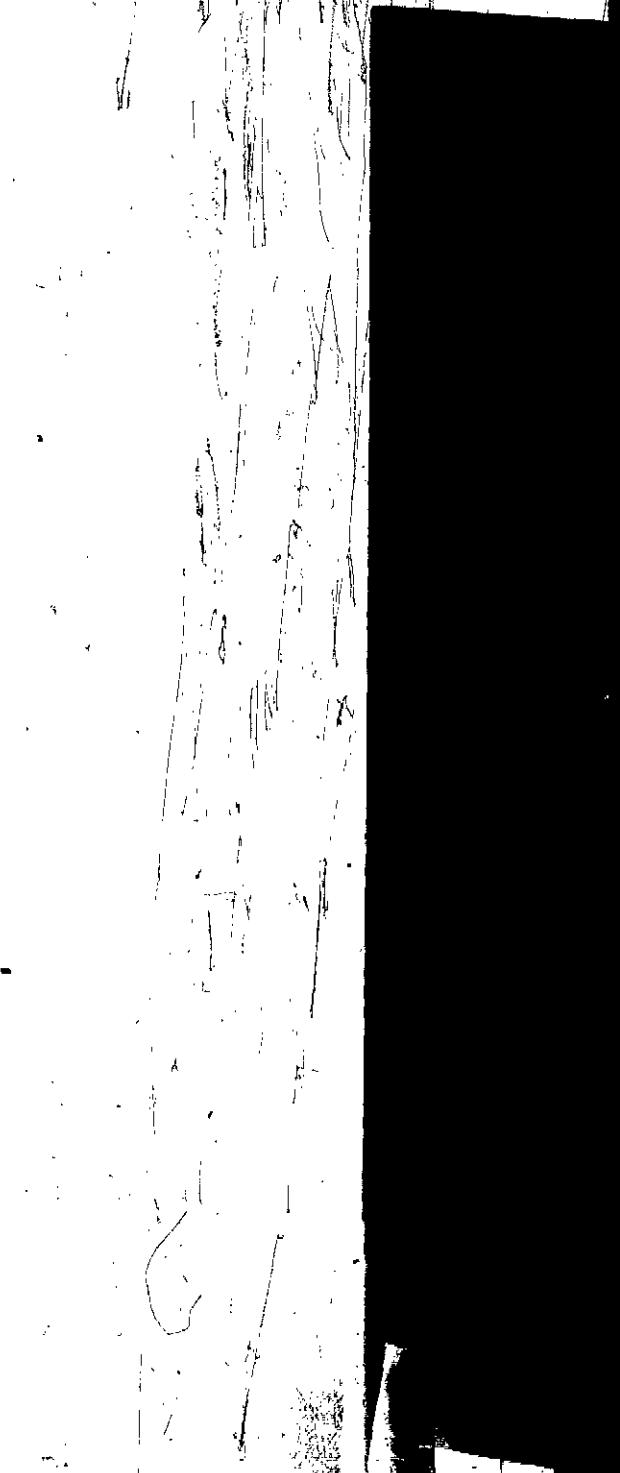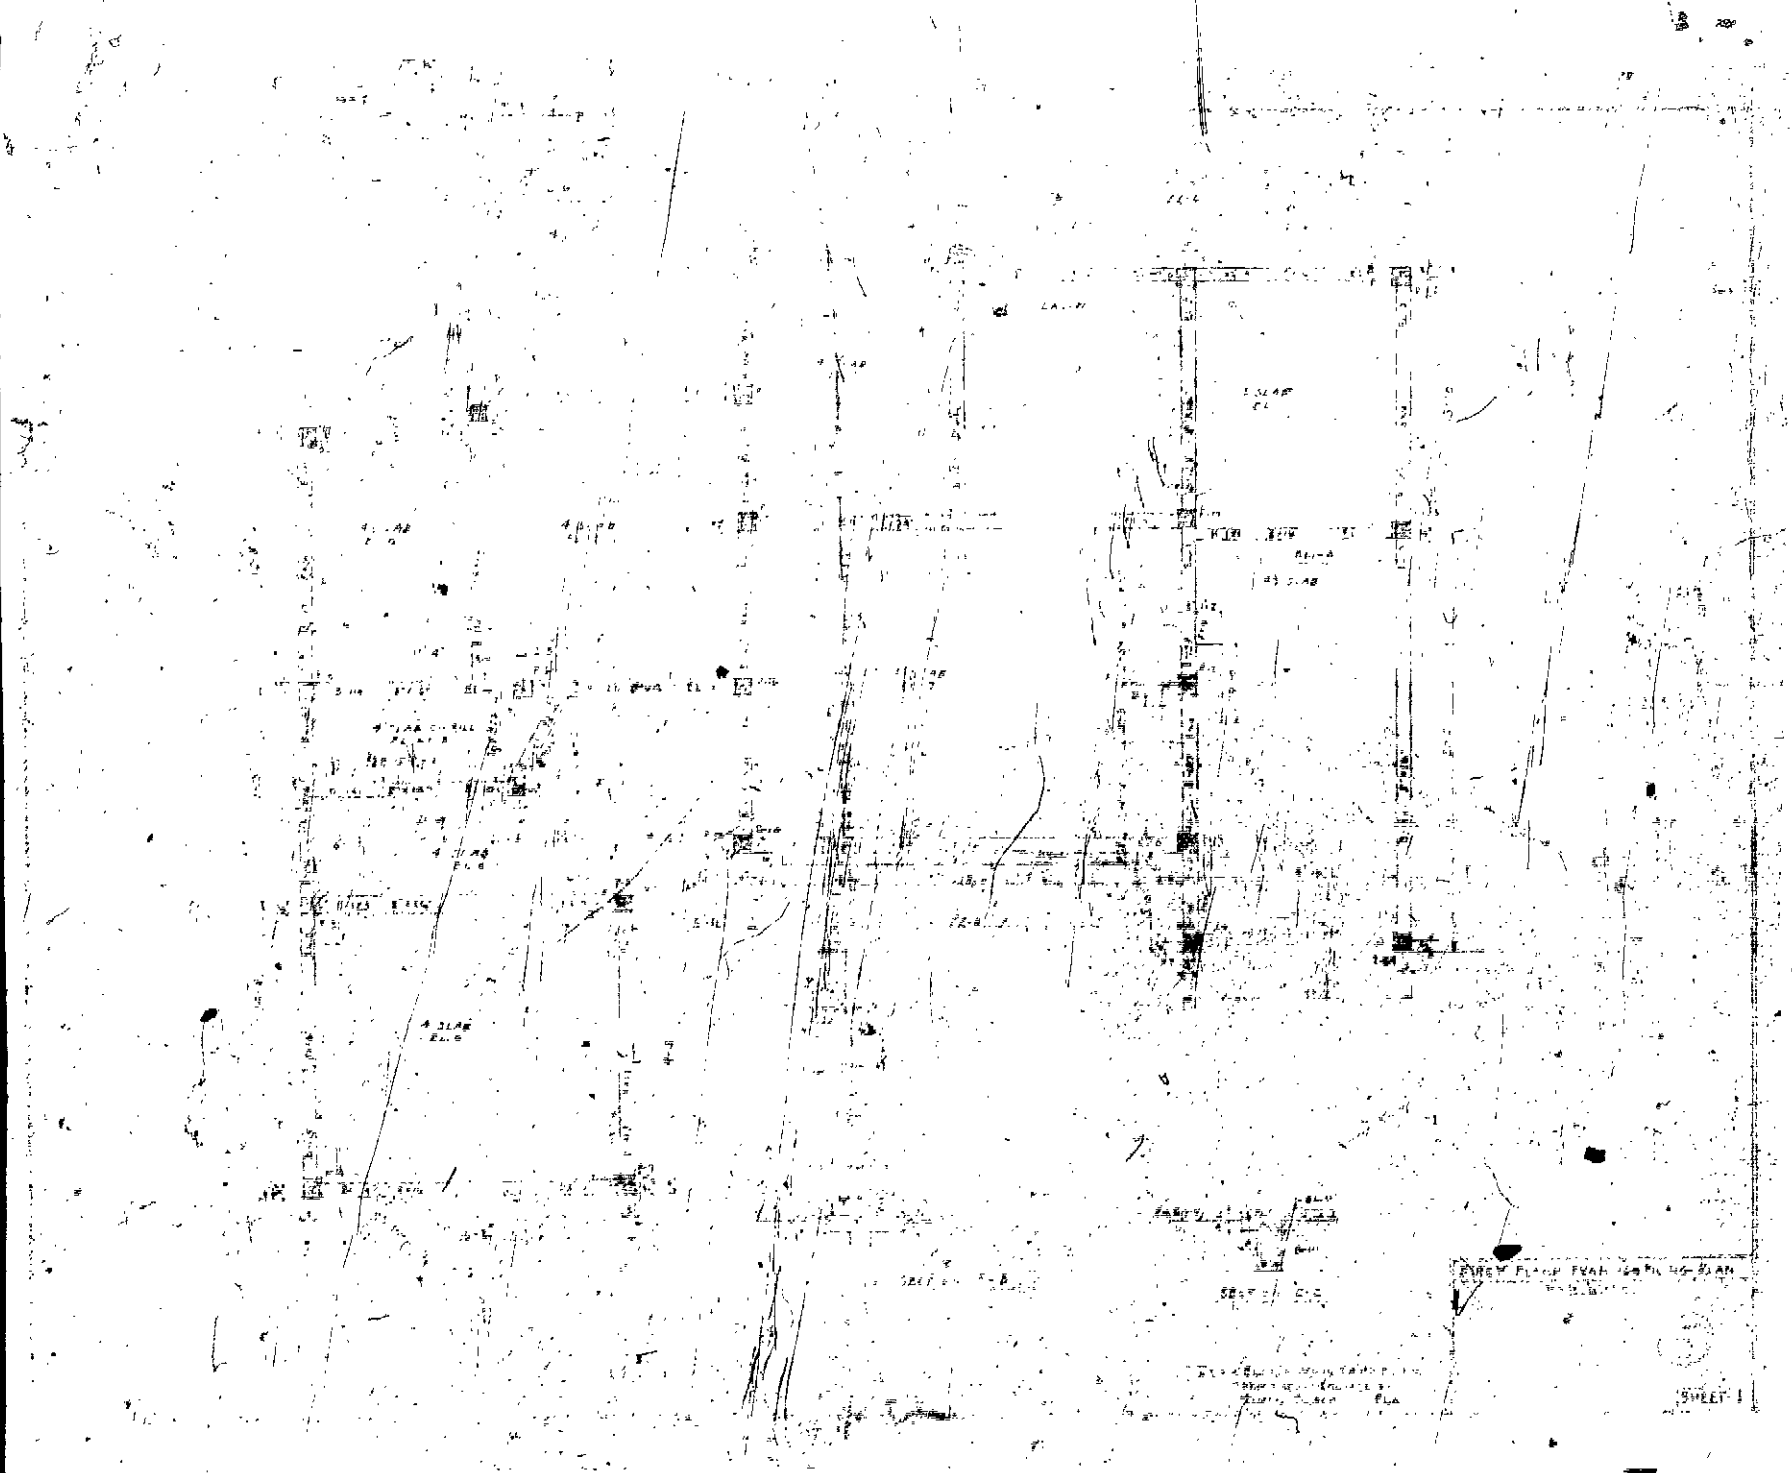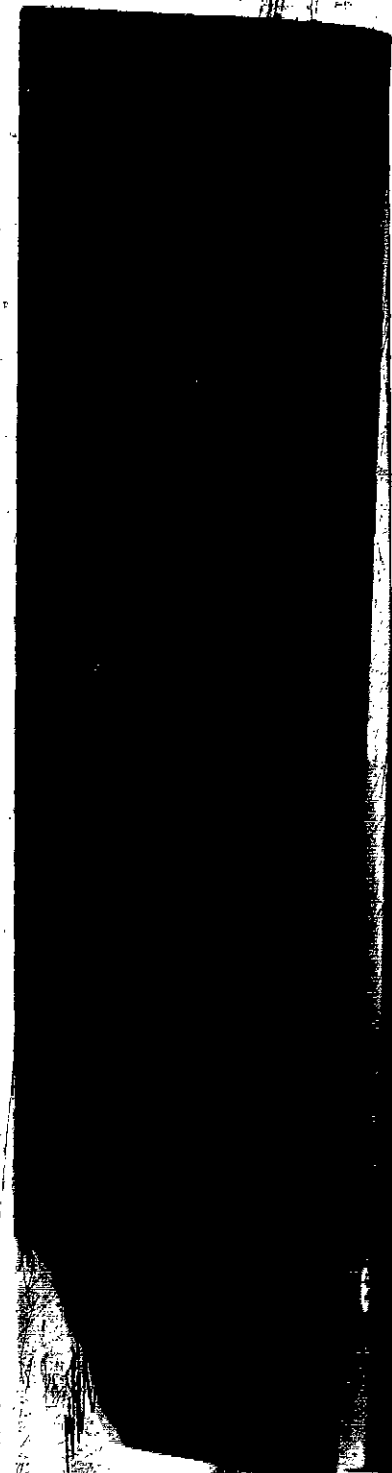

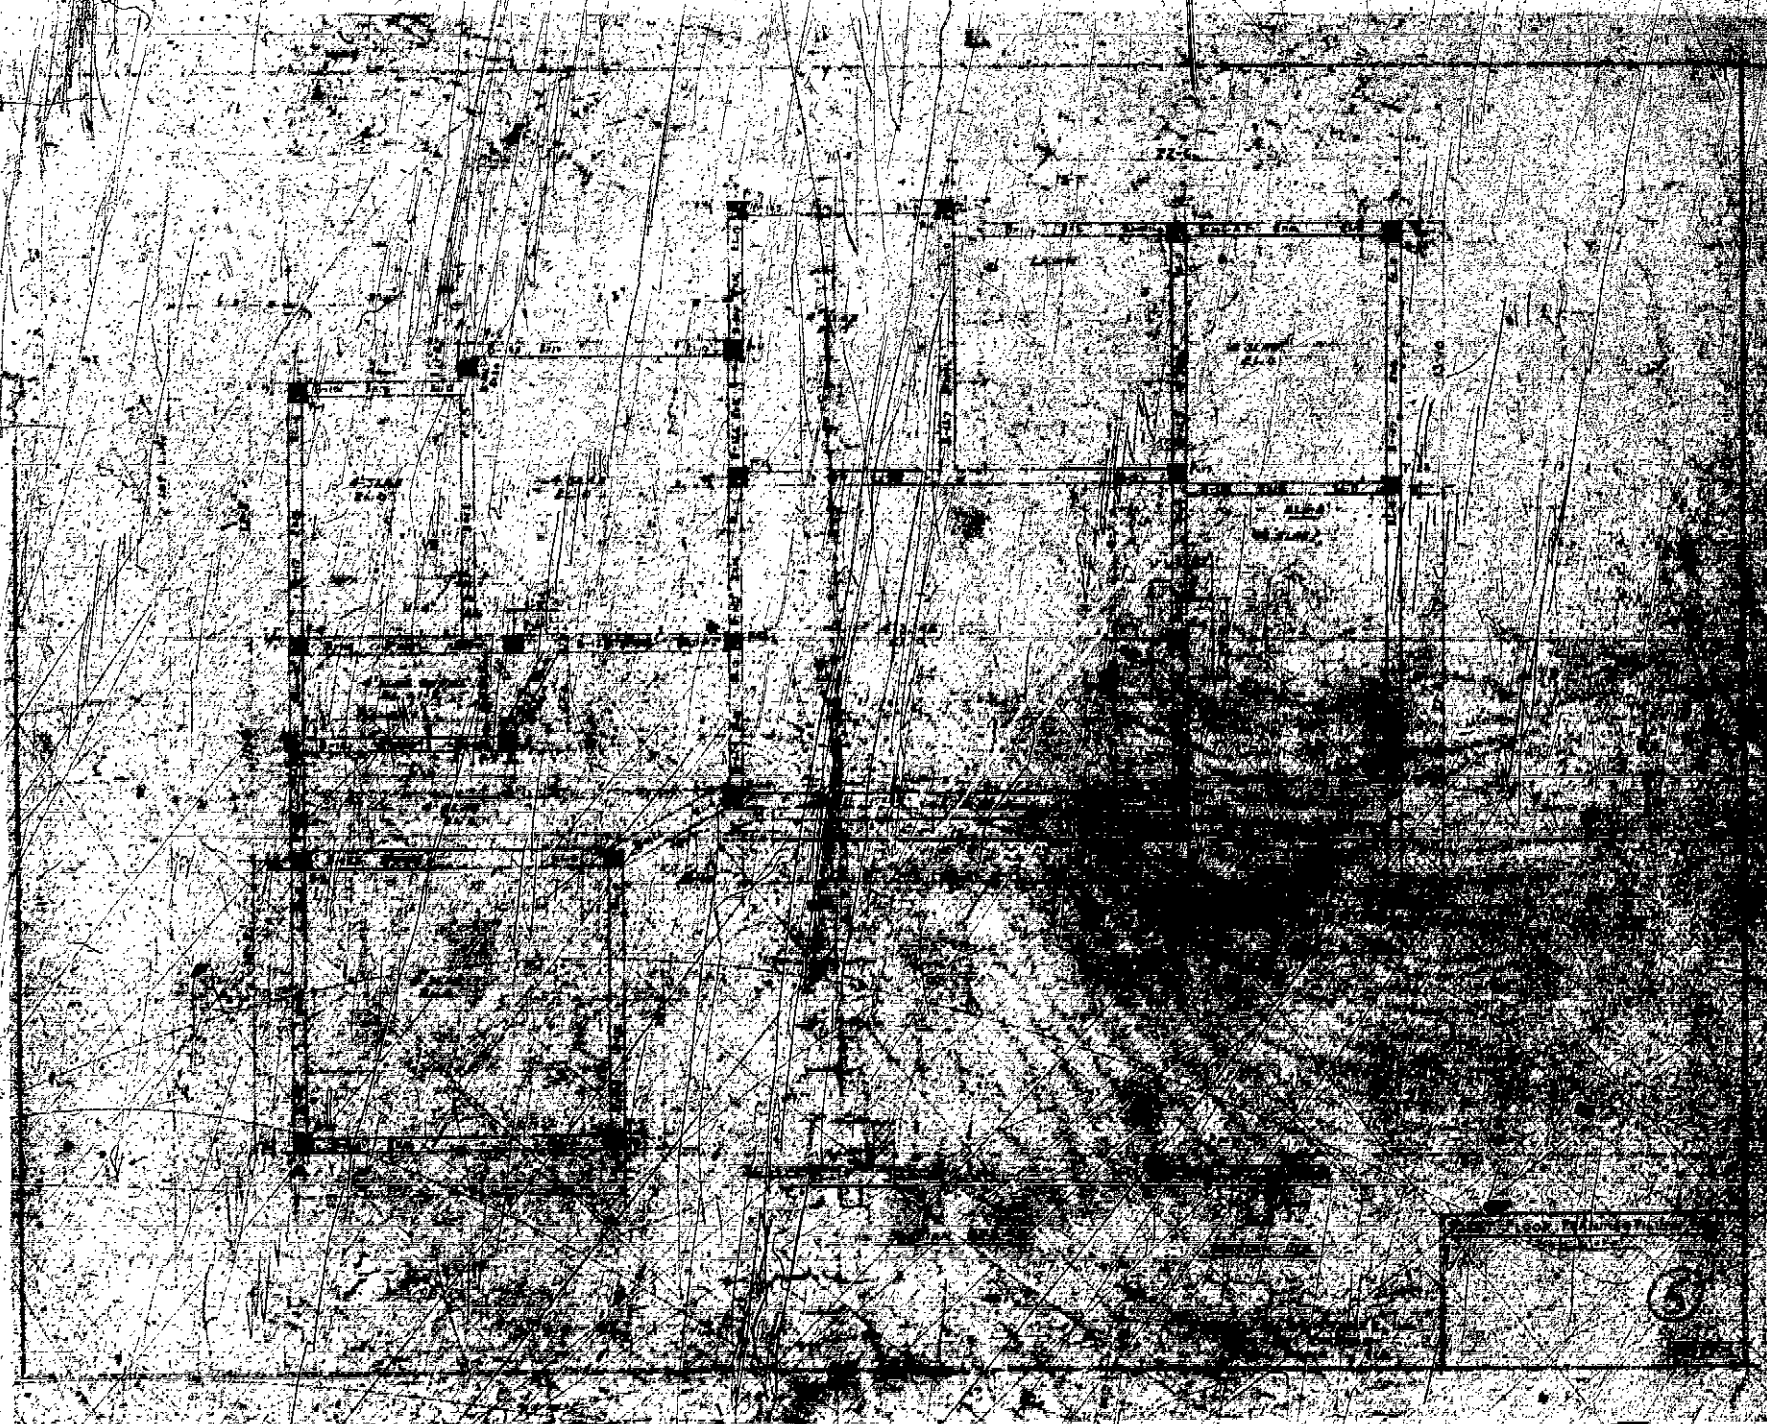


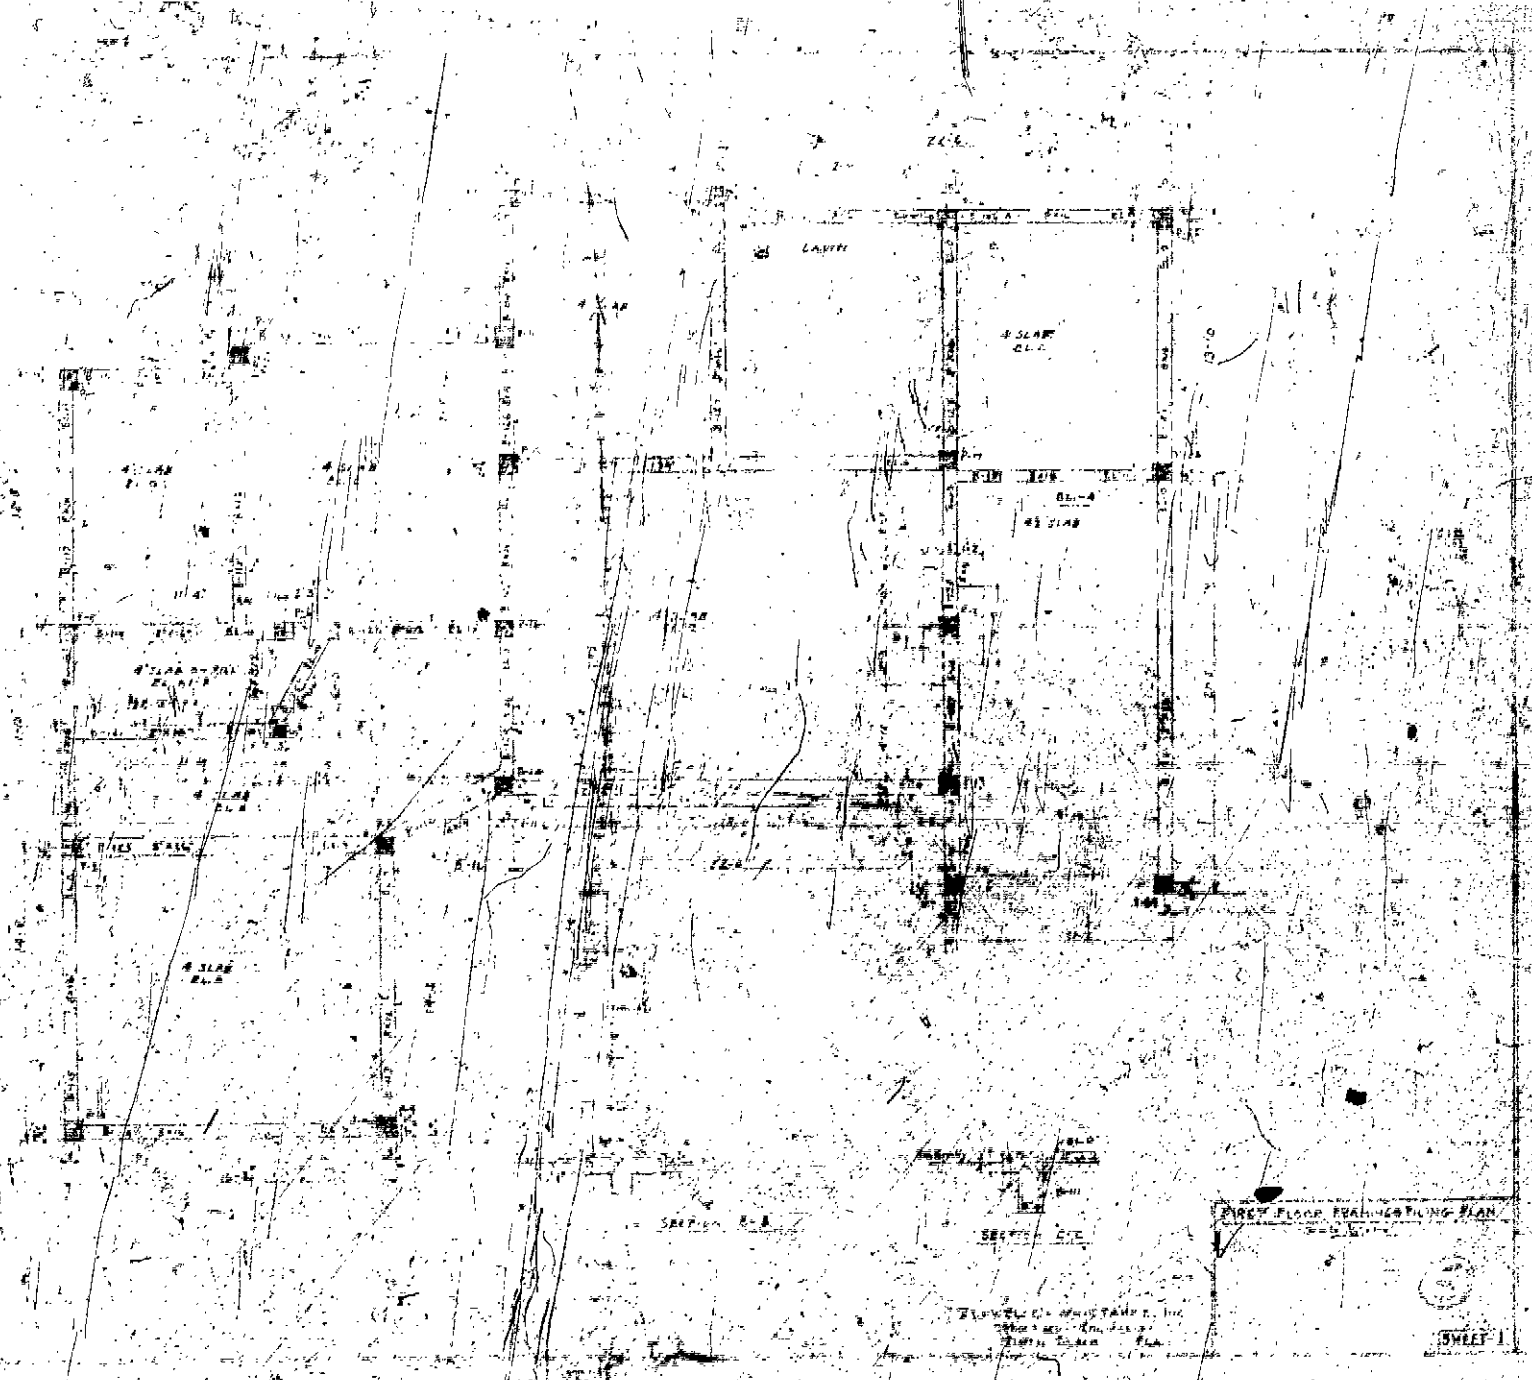

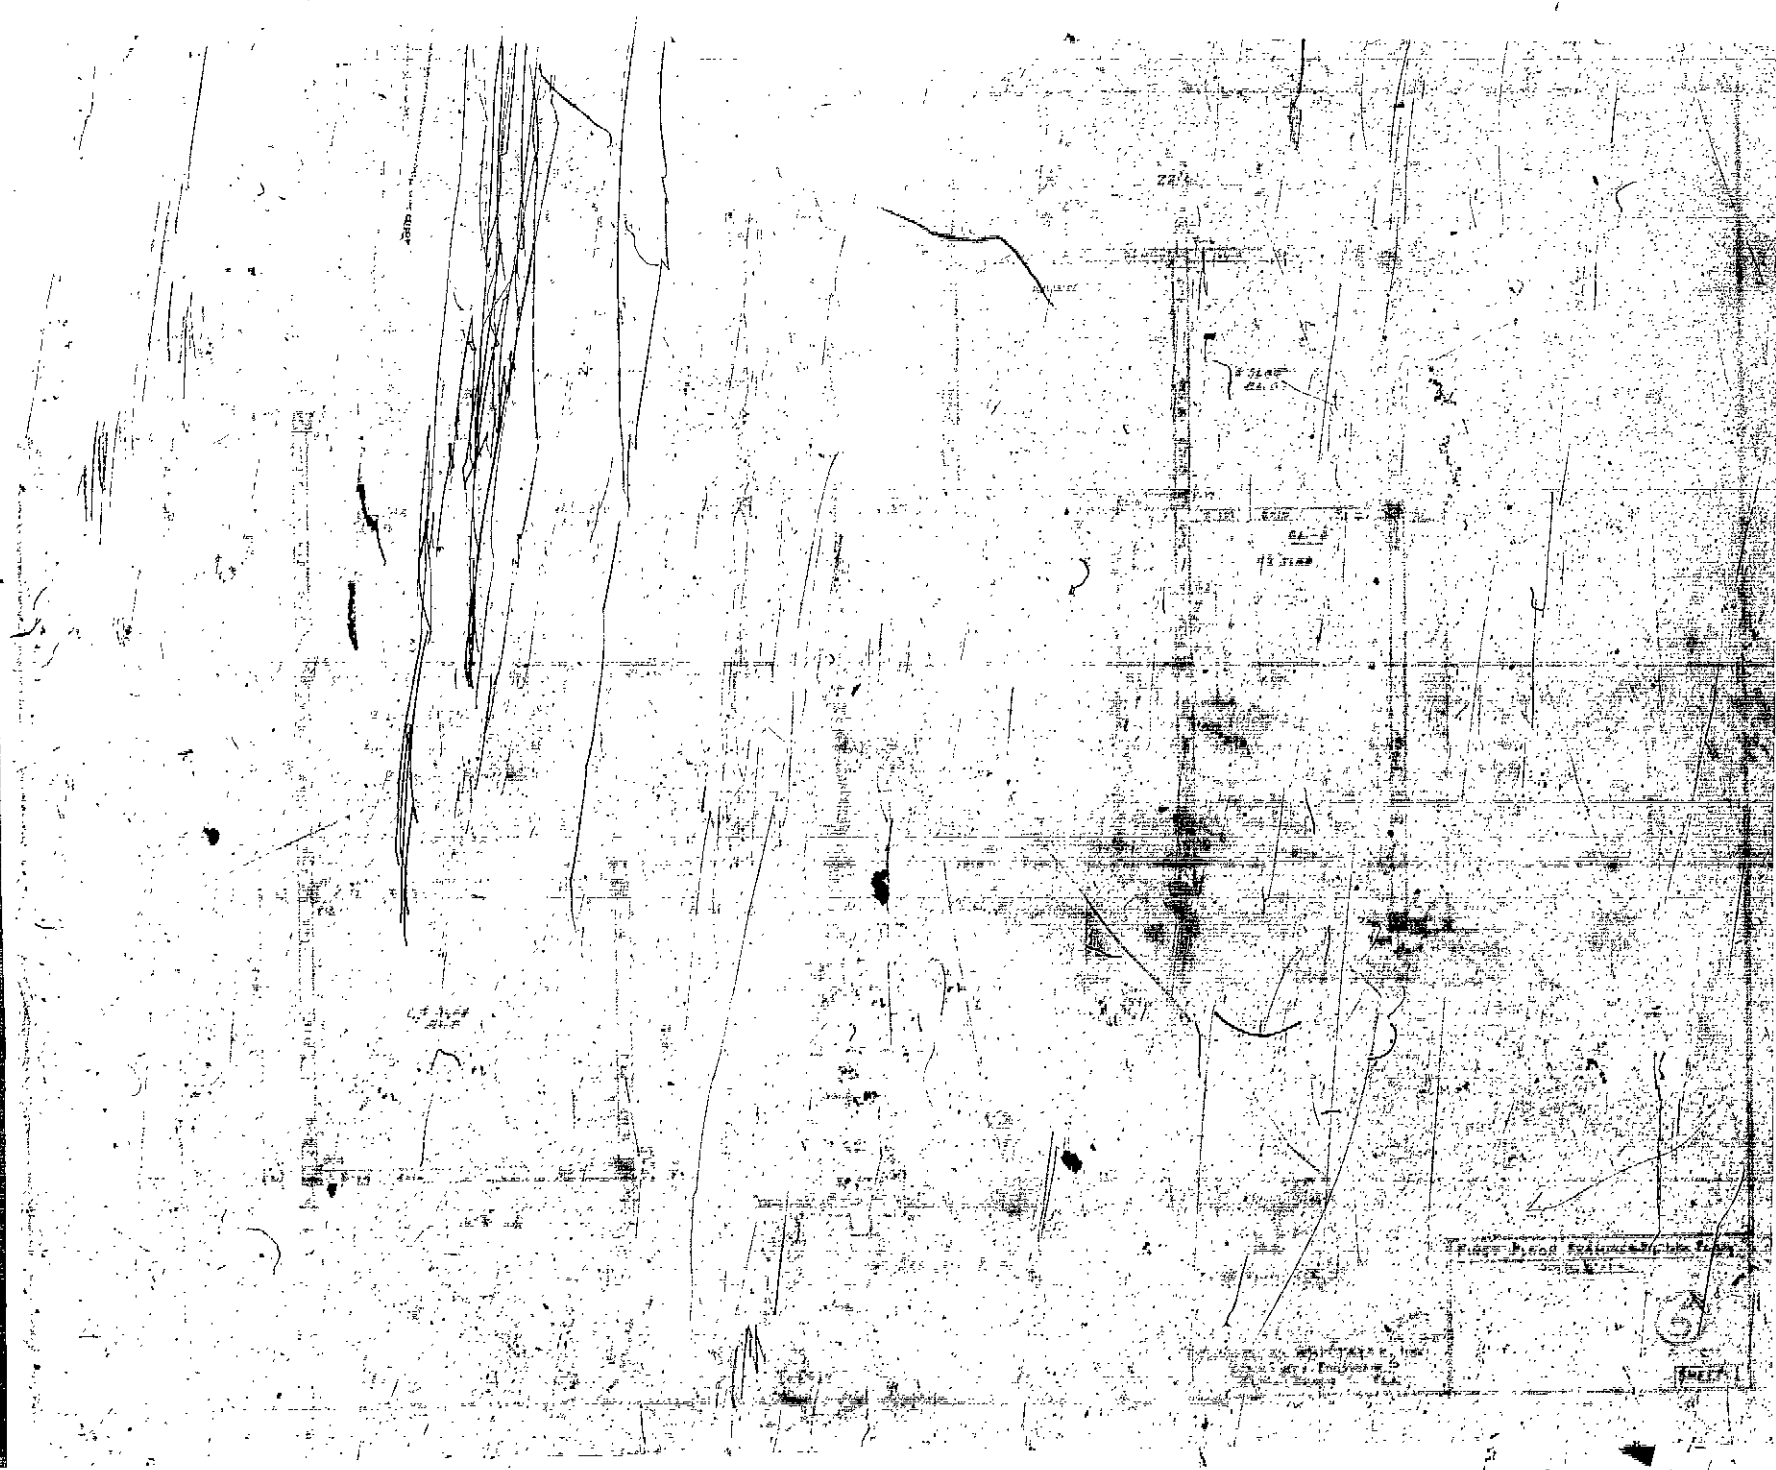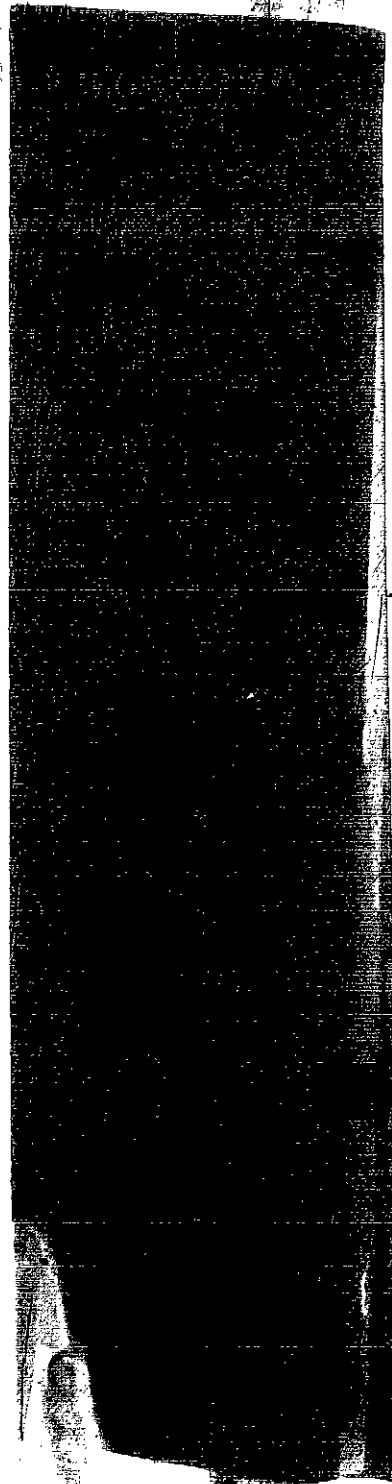

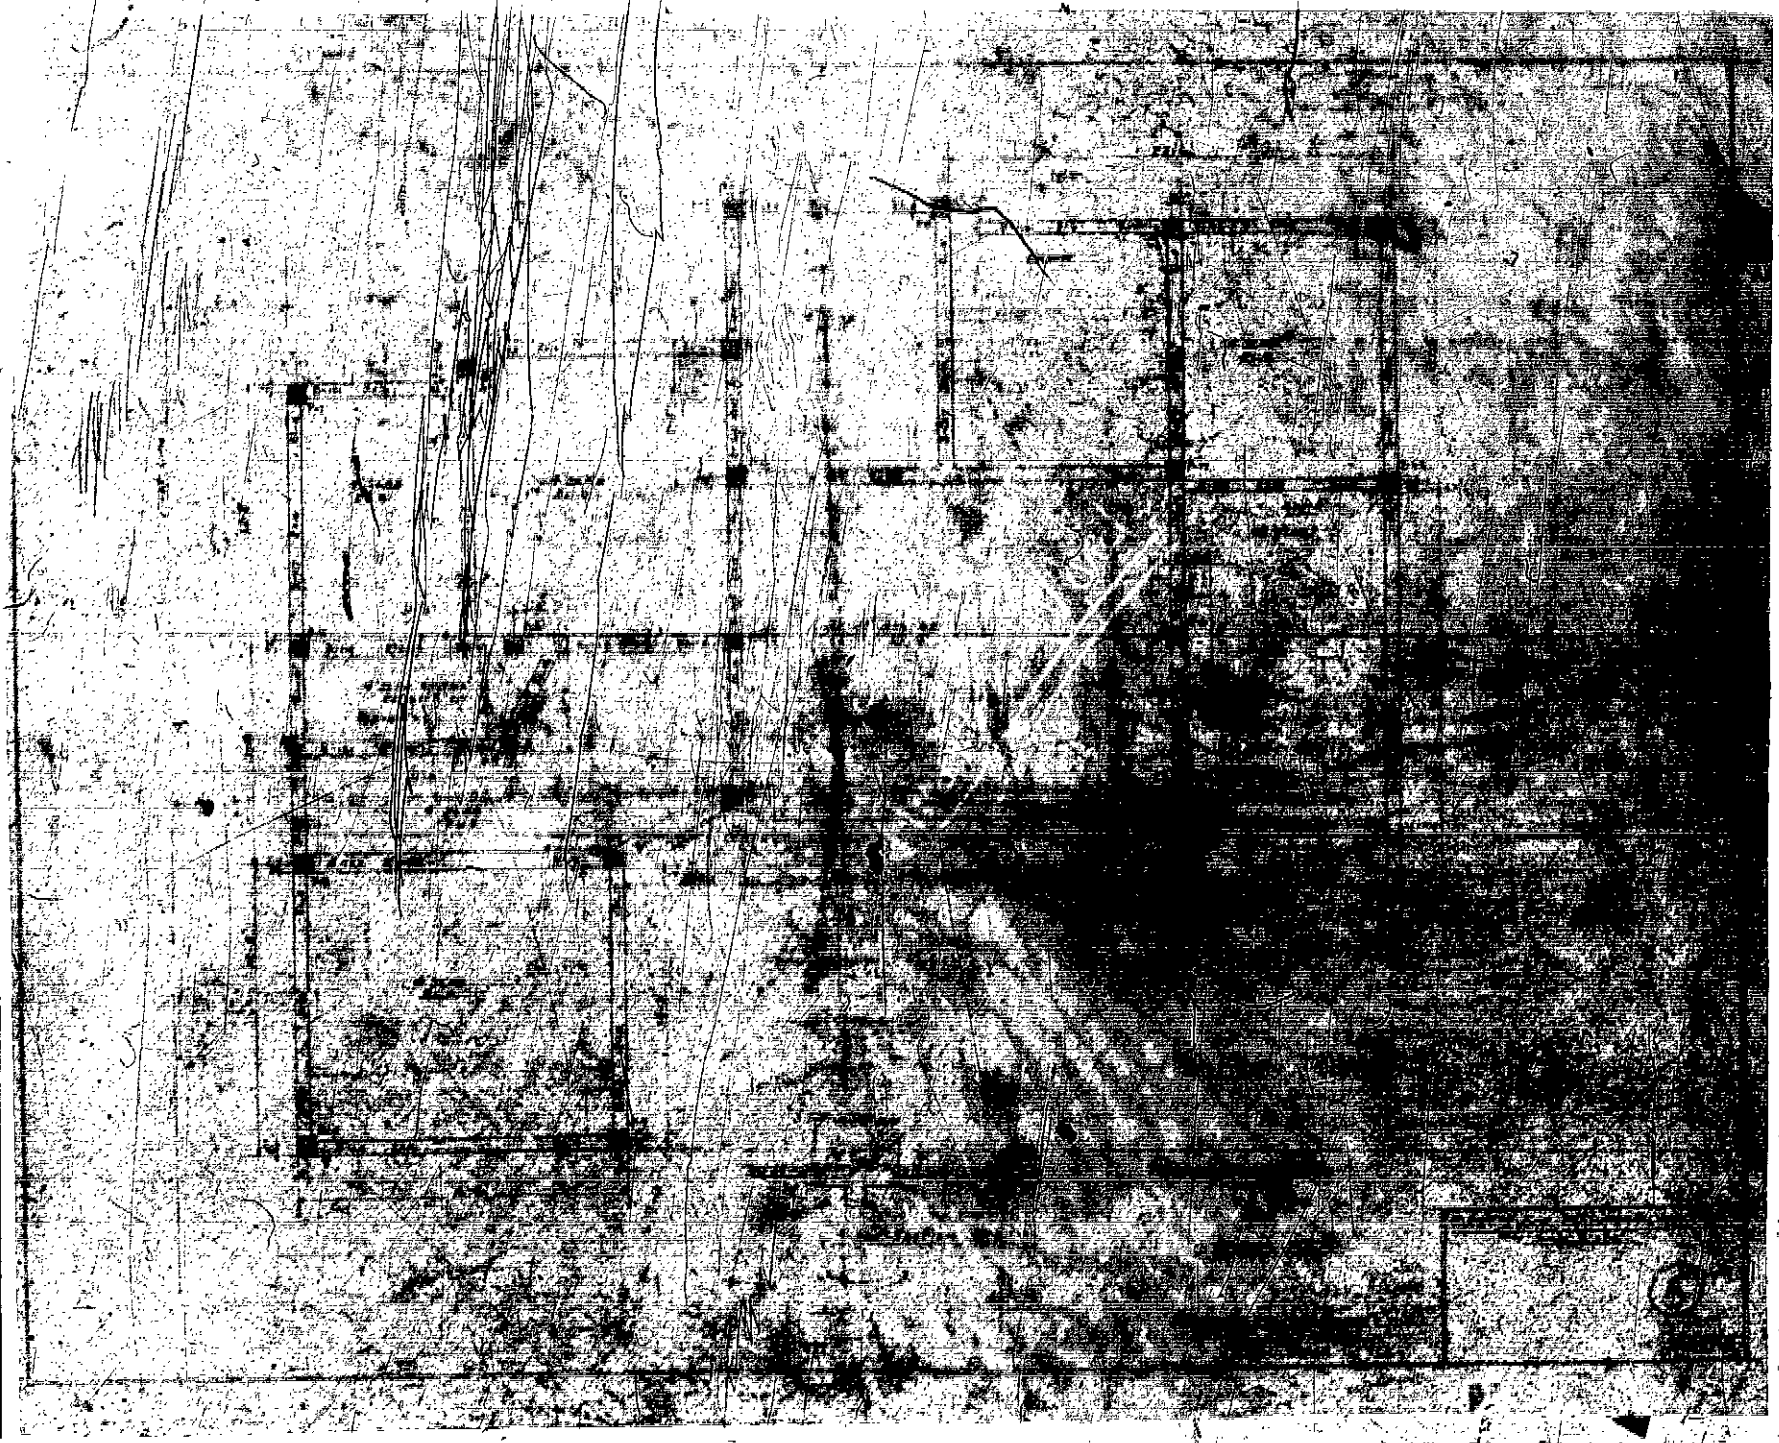

ING PLAN
SHEET 1

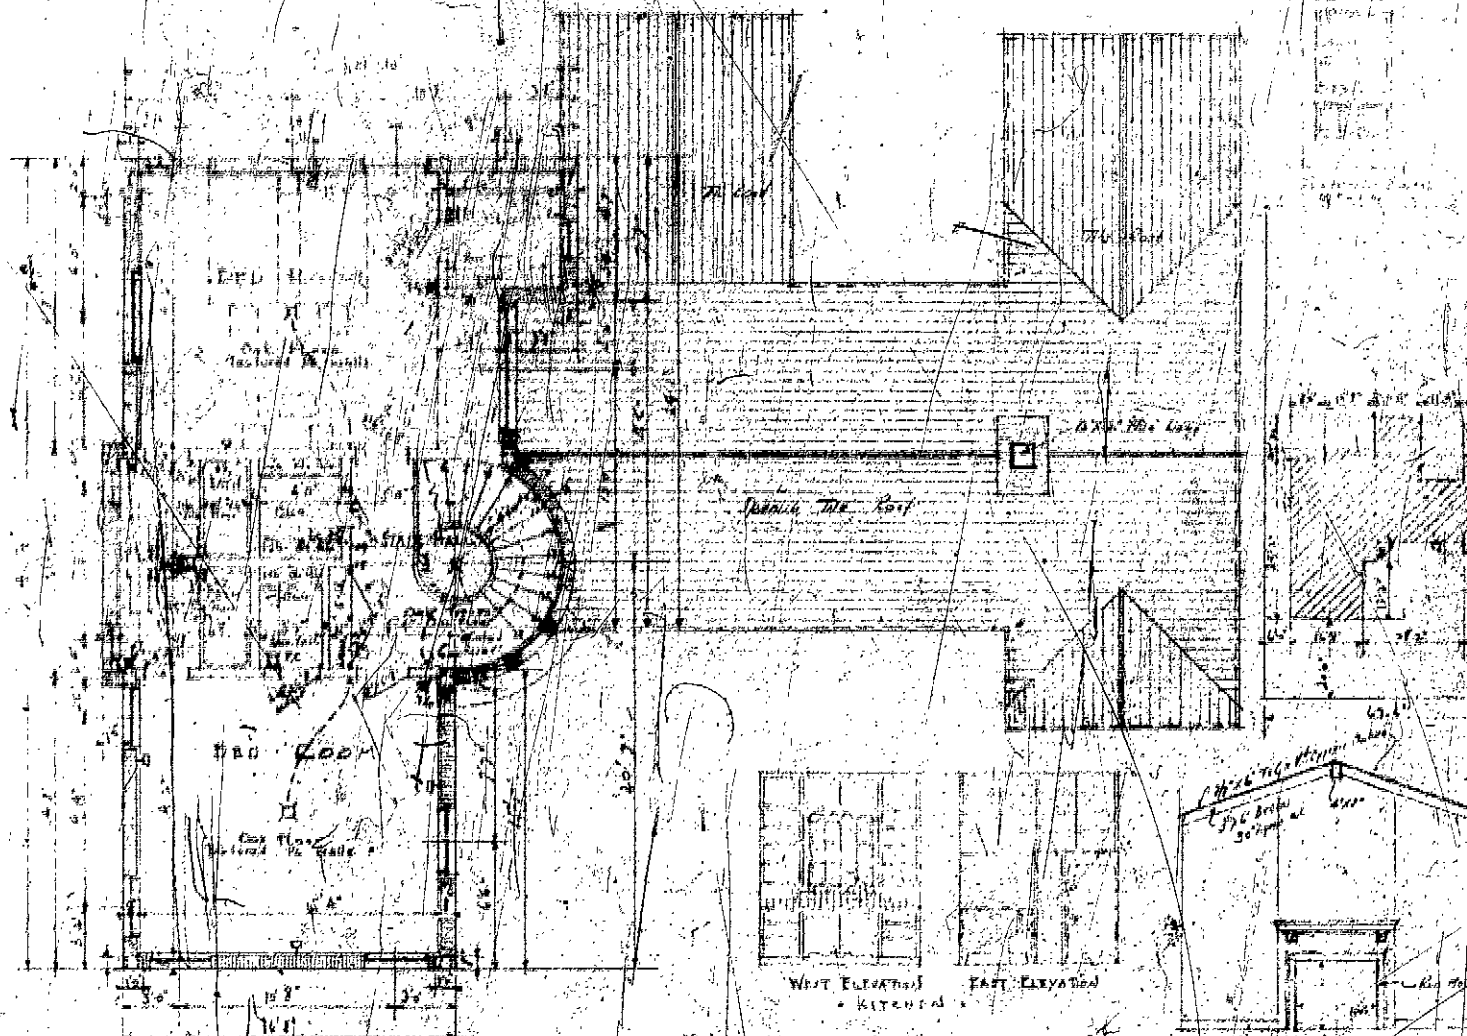

SECOND FLOOR PLAN


Scale - 1/4" = 1'-0"

Sept 9, 1935

du Sance
du Sance

LIVING RM & KITCHEN DE

4

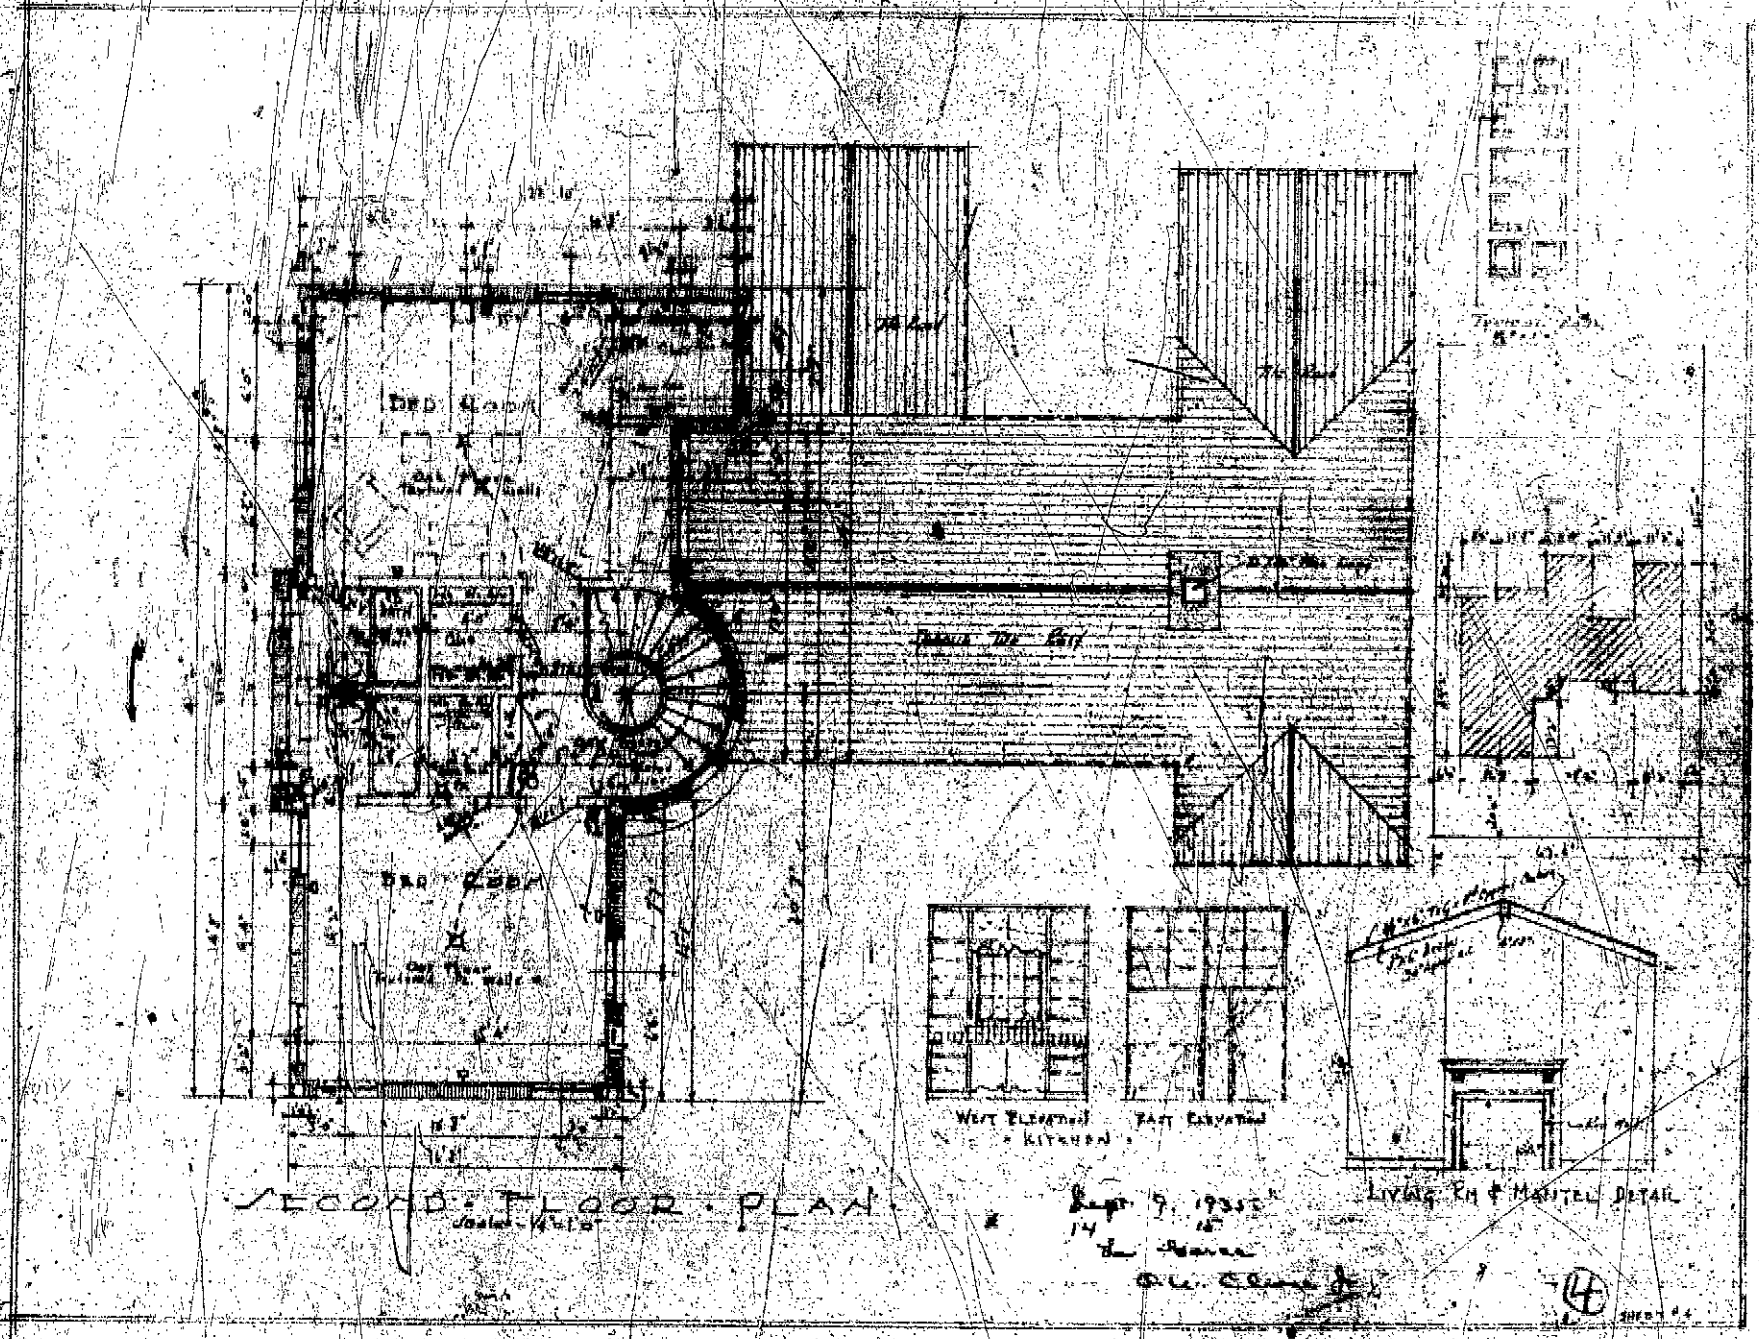


SECOND FLOOR PLAN

Sept 9, 1935

14

W. C. Cline

4

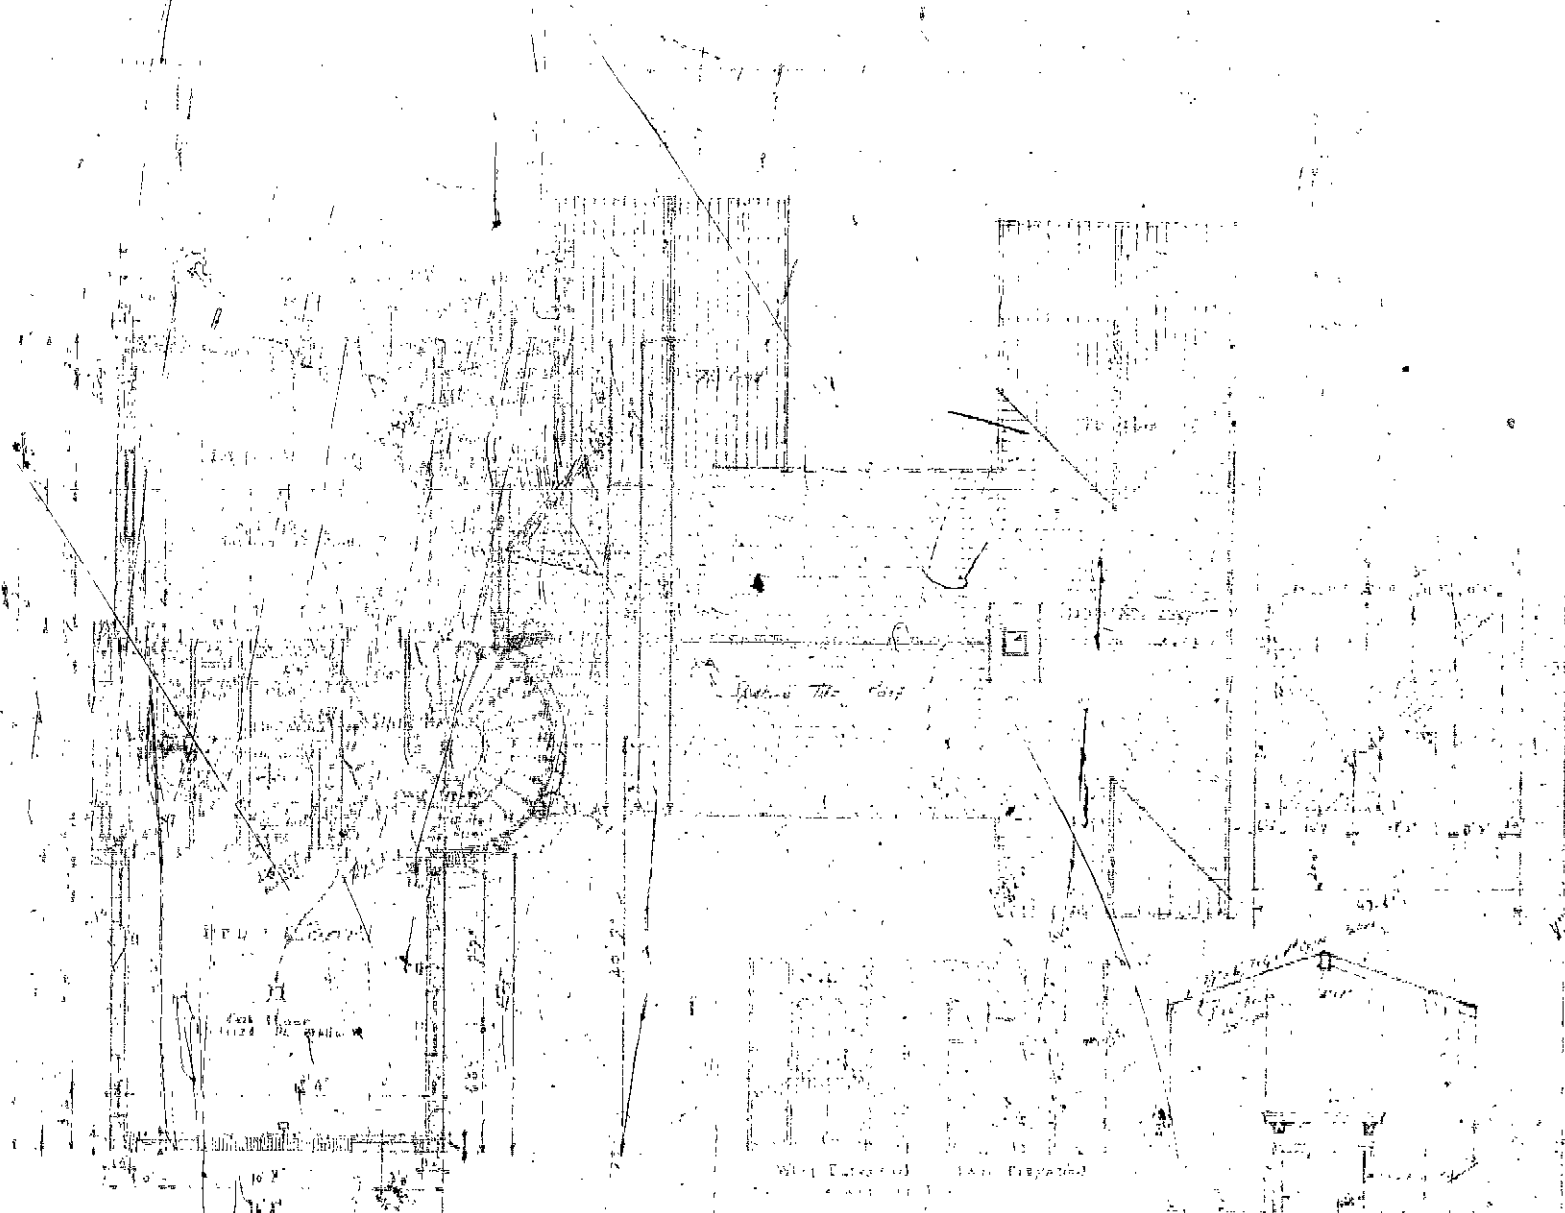


SECOND FLOOR PLAN

Scale - 1/4" = 1'-0"

Sept 7, 1933

Lively Engraving Co.

C. W. Allen Jr.

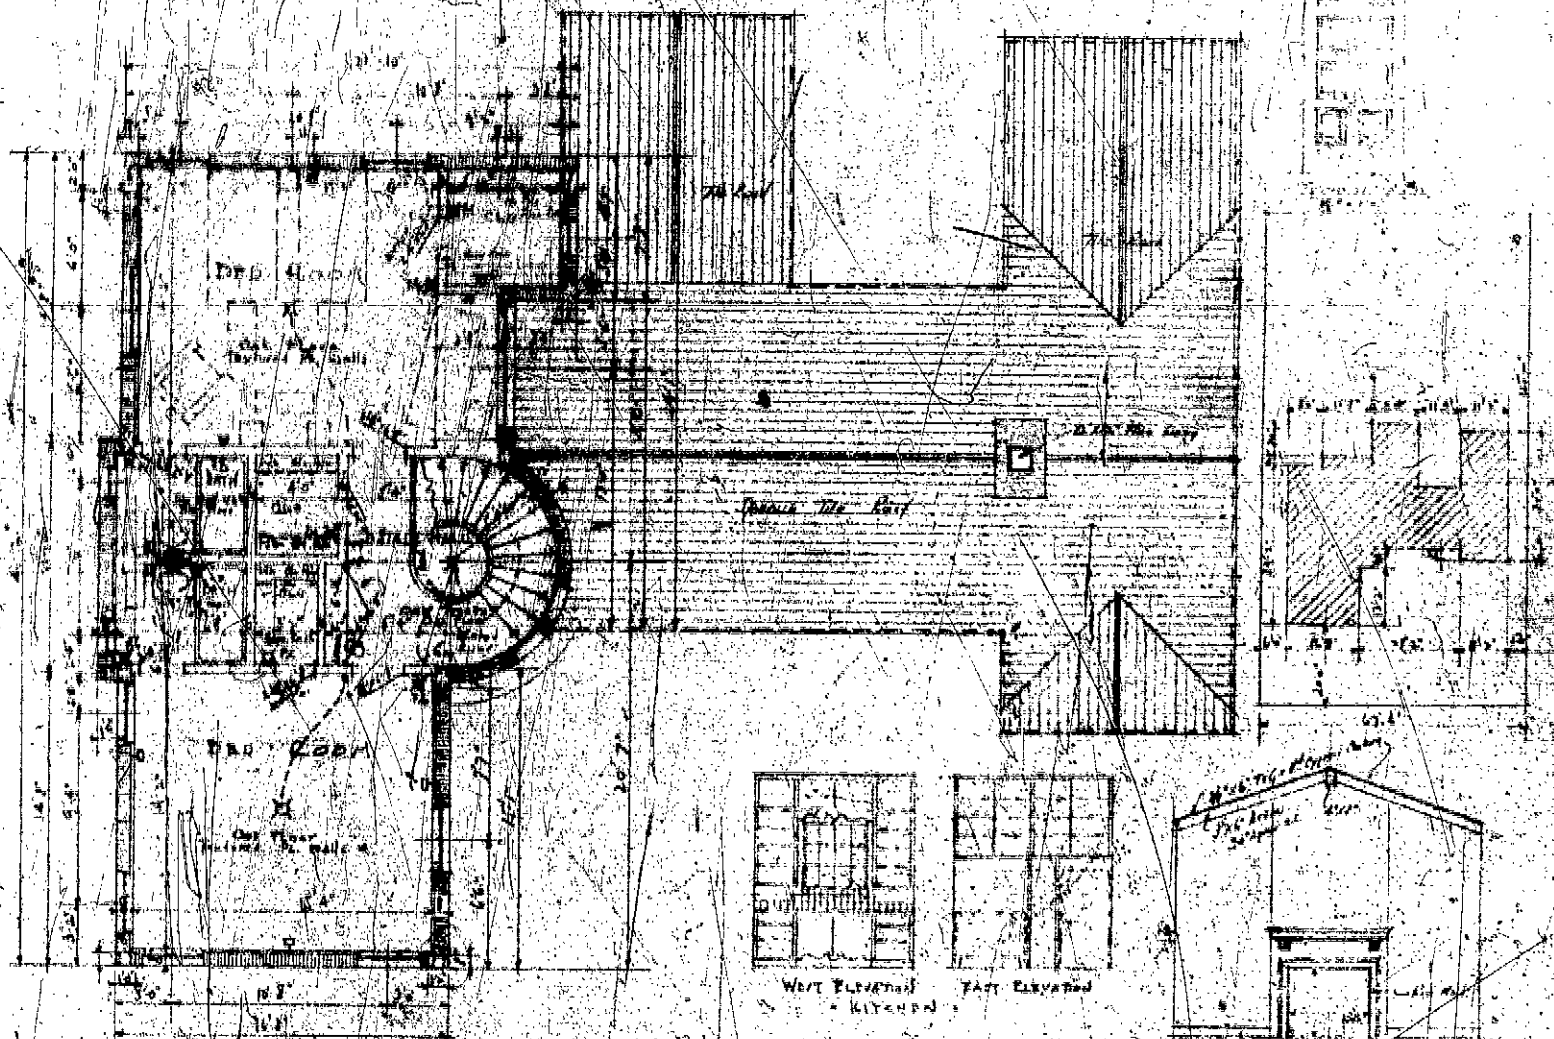


SECOND FLOOR PLAN

Sept 9, 1931


LIVING RM + MANTEL DETAIL

4

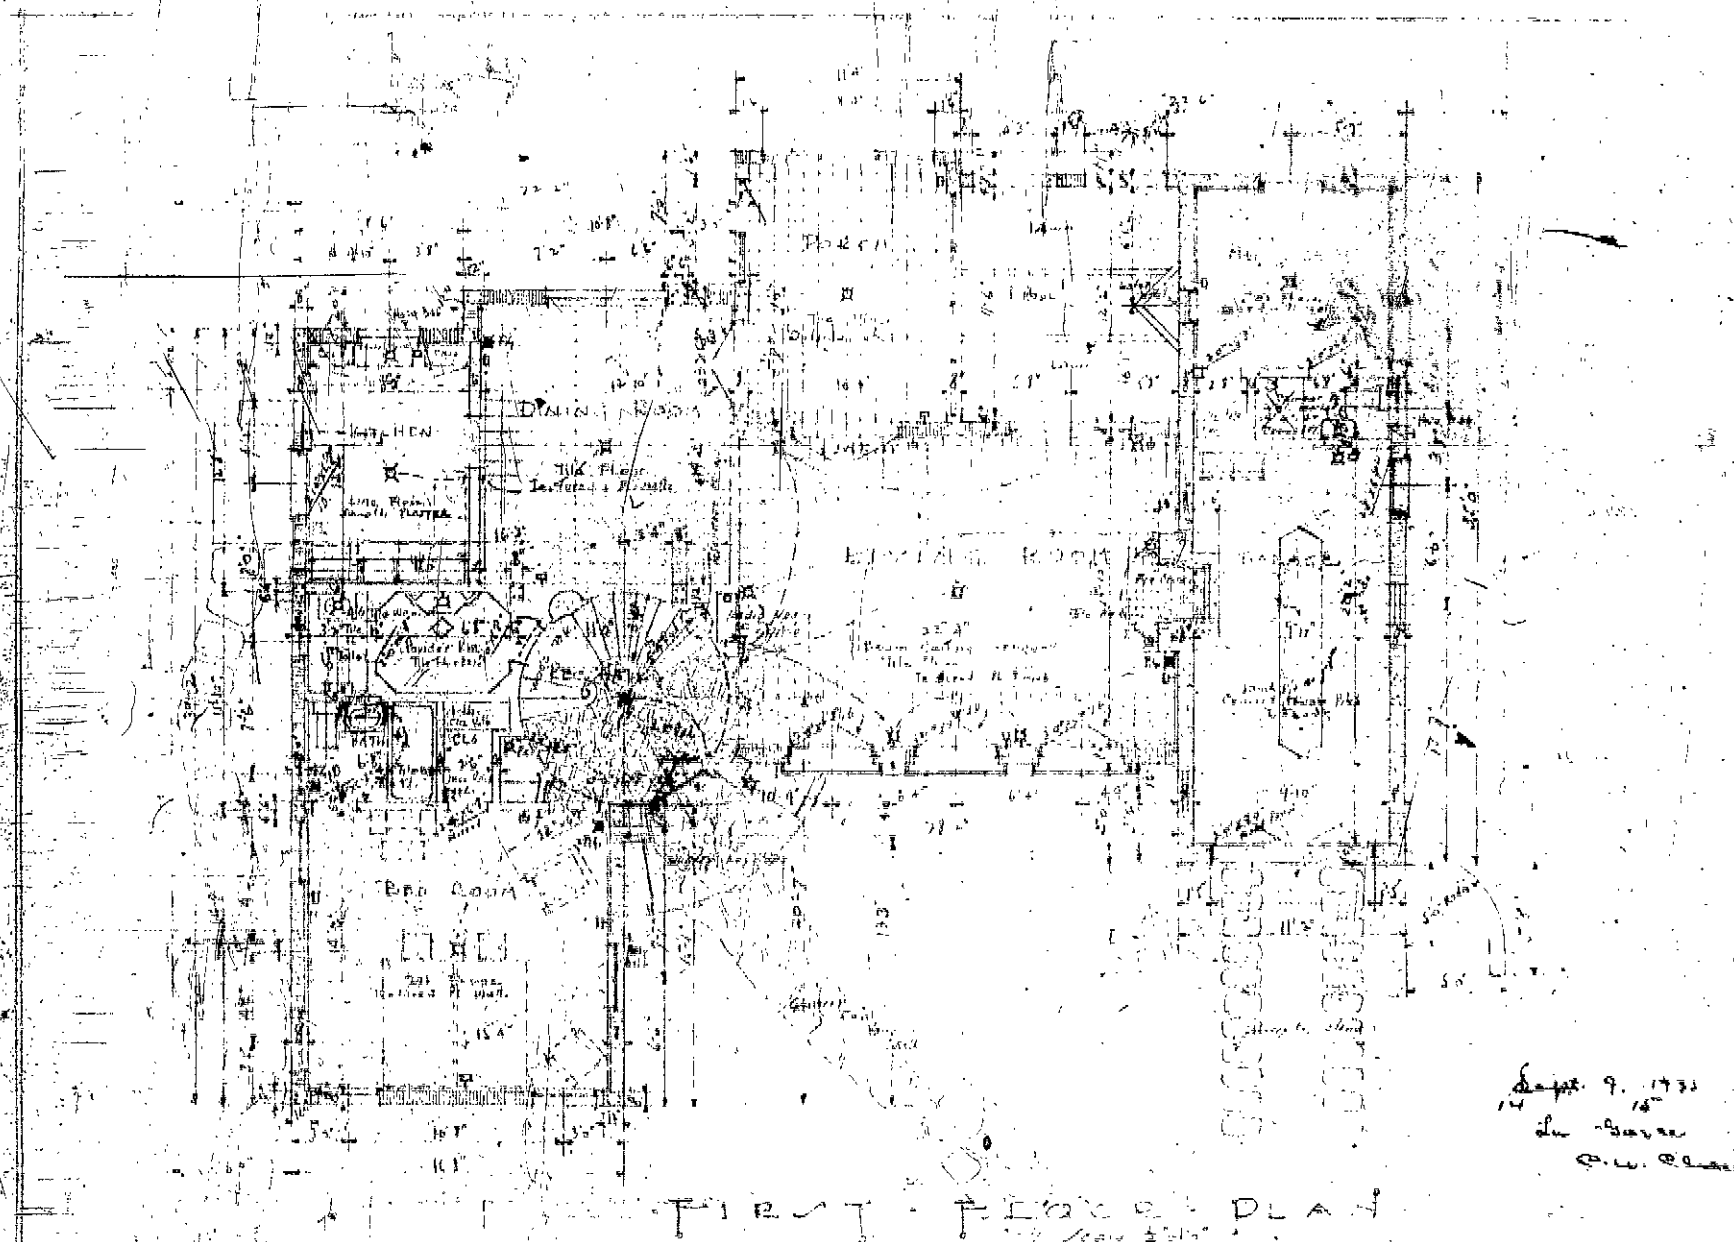

Sept. 9. 1933
14 15
In - Green
P. W. Brown

(

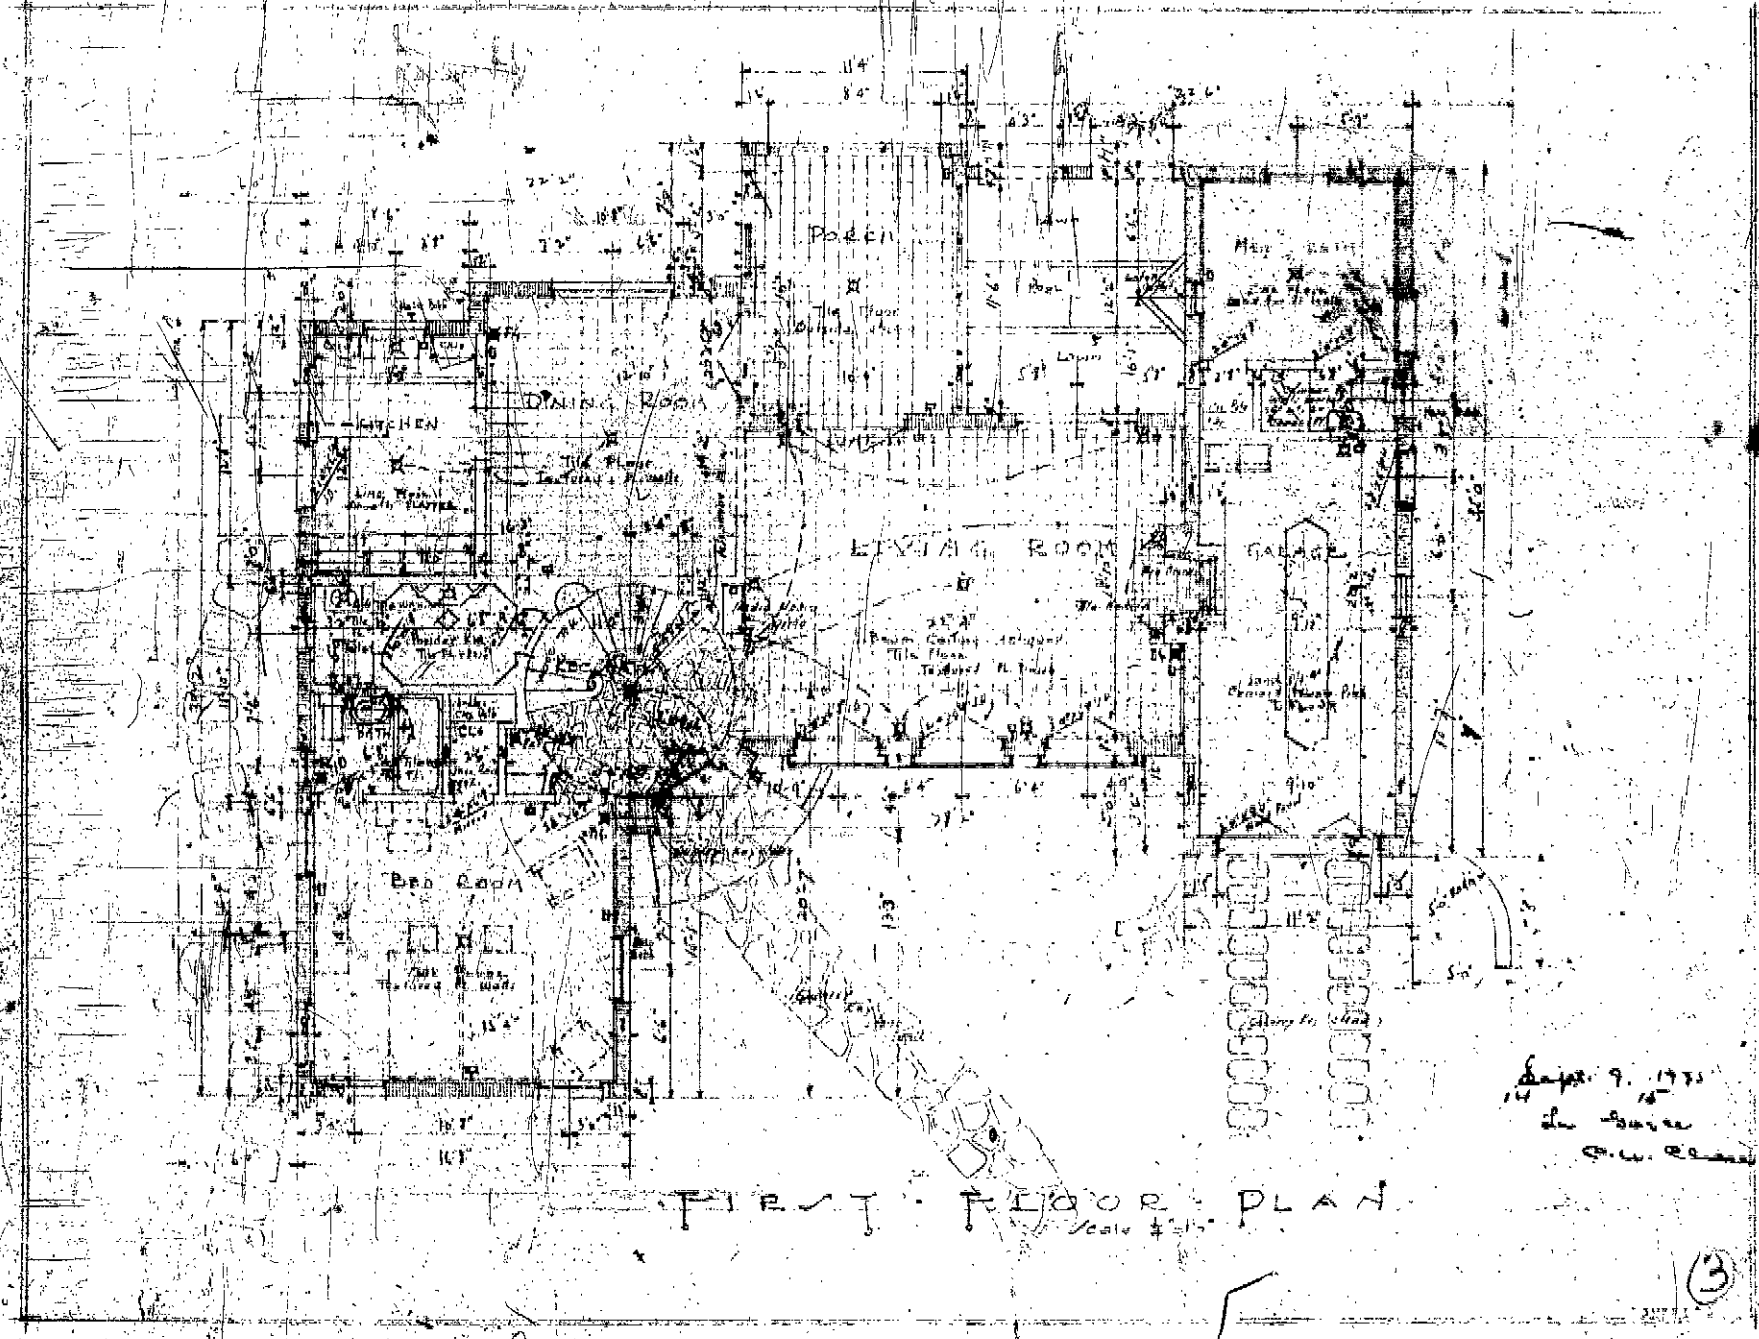


FIRST FLOOR PLAN


Scale 1/8" = 1'-0"

Sept. 9, 1955
In house
G.W. Clark

③

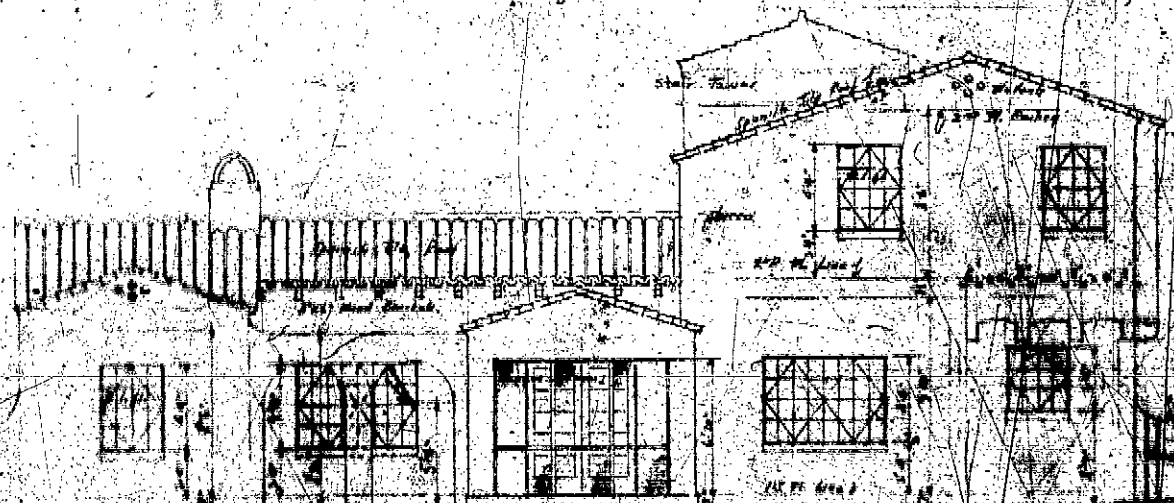



WEST ELEVATION

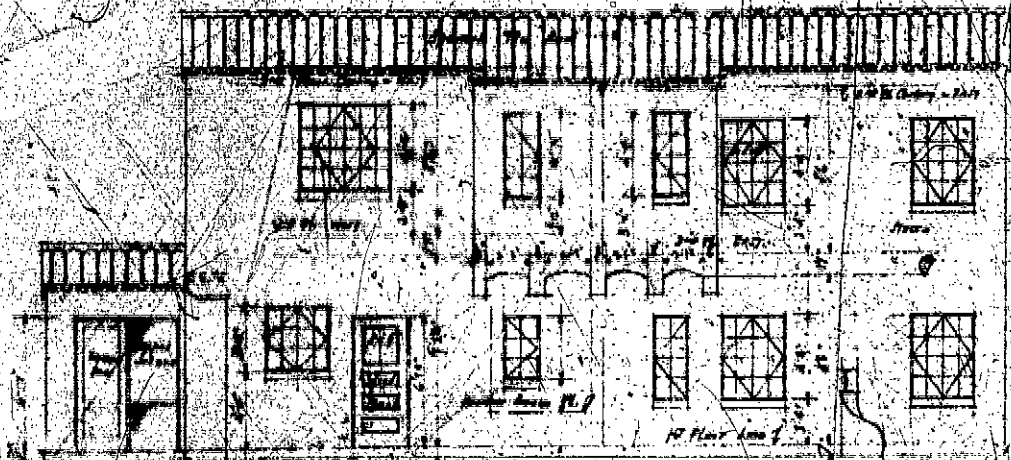


SOUTH ELEVATION




2



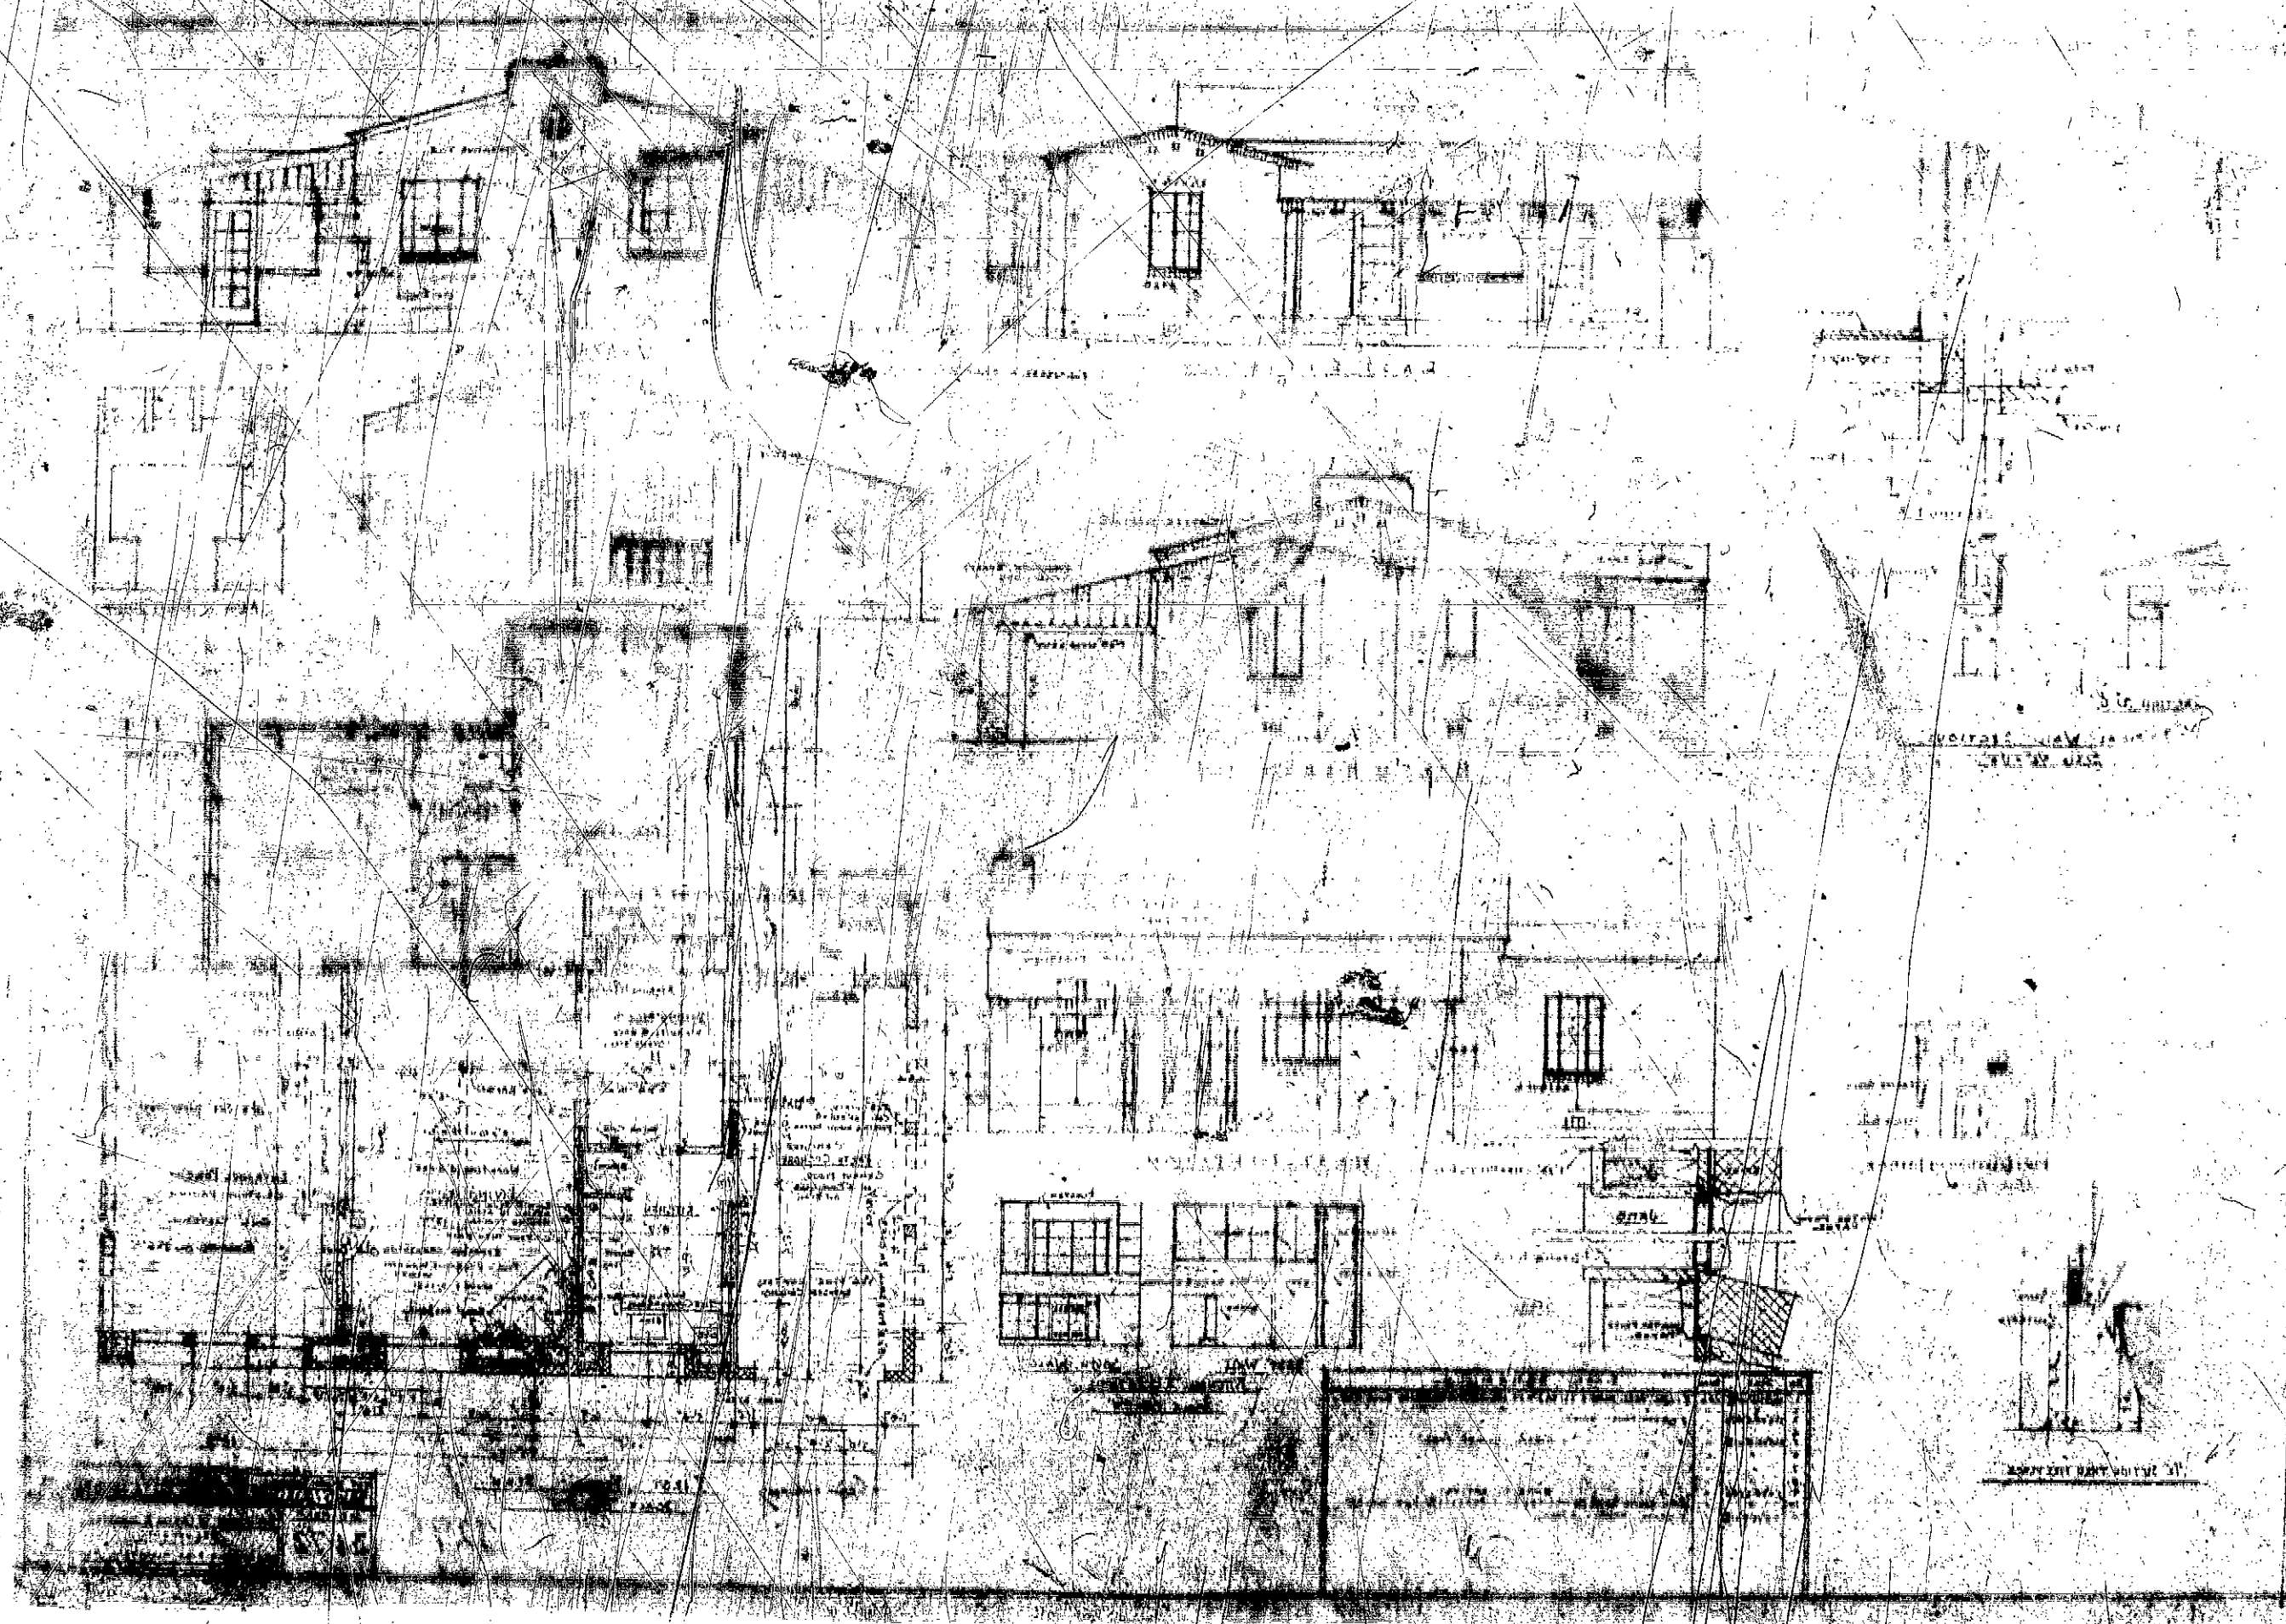



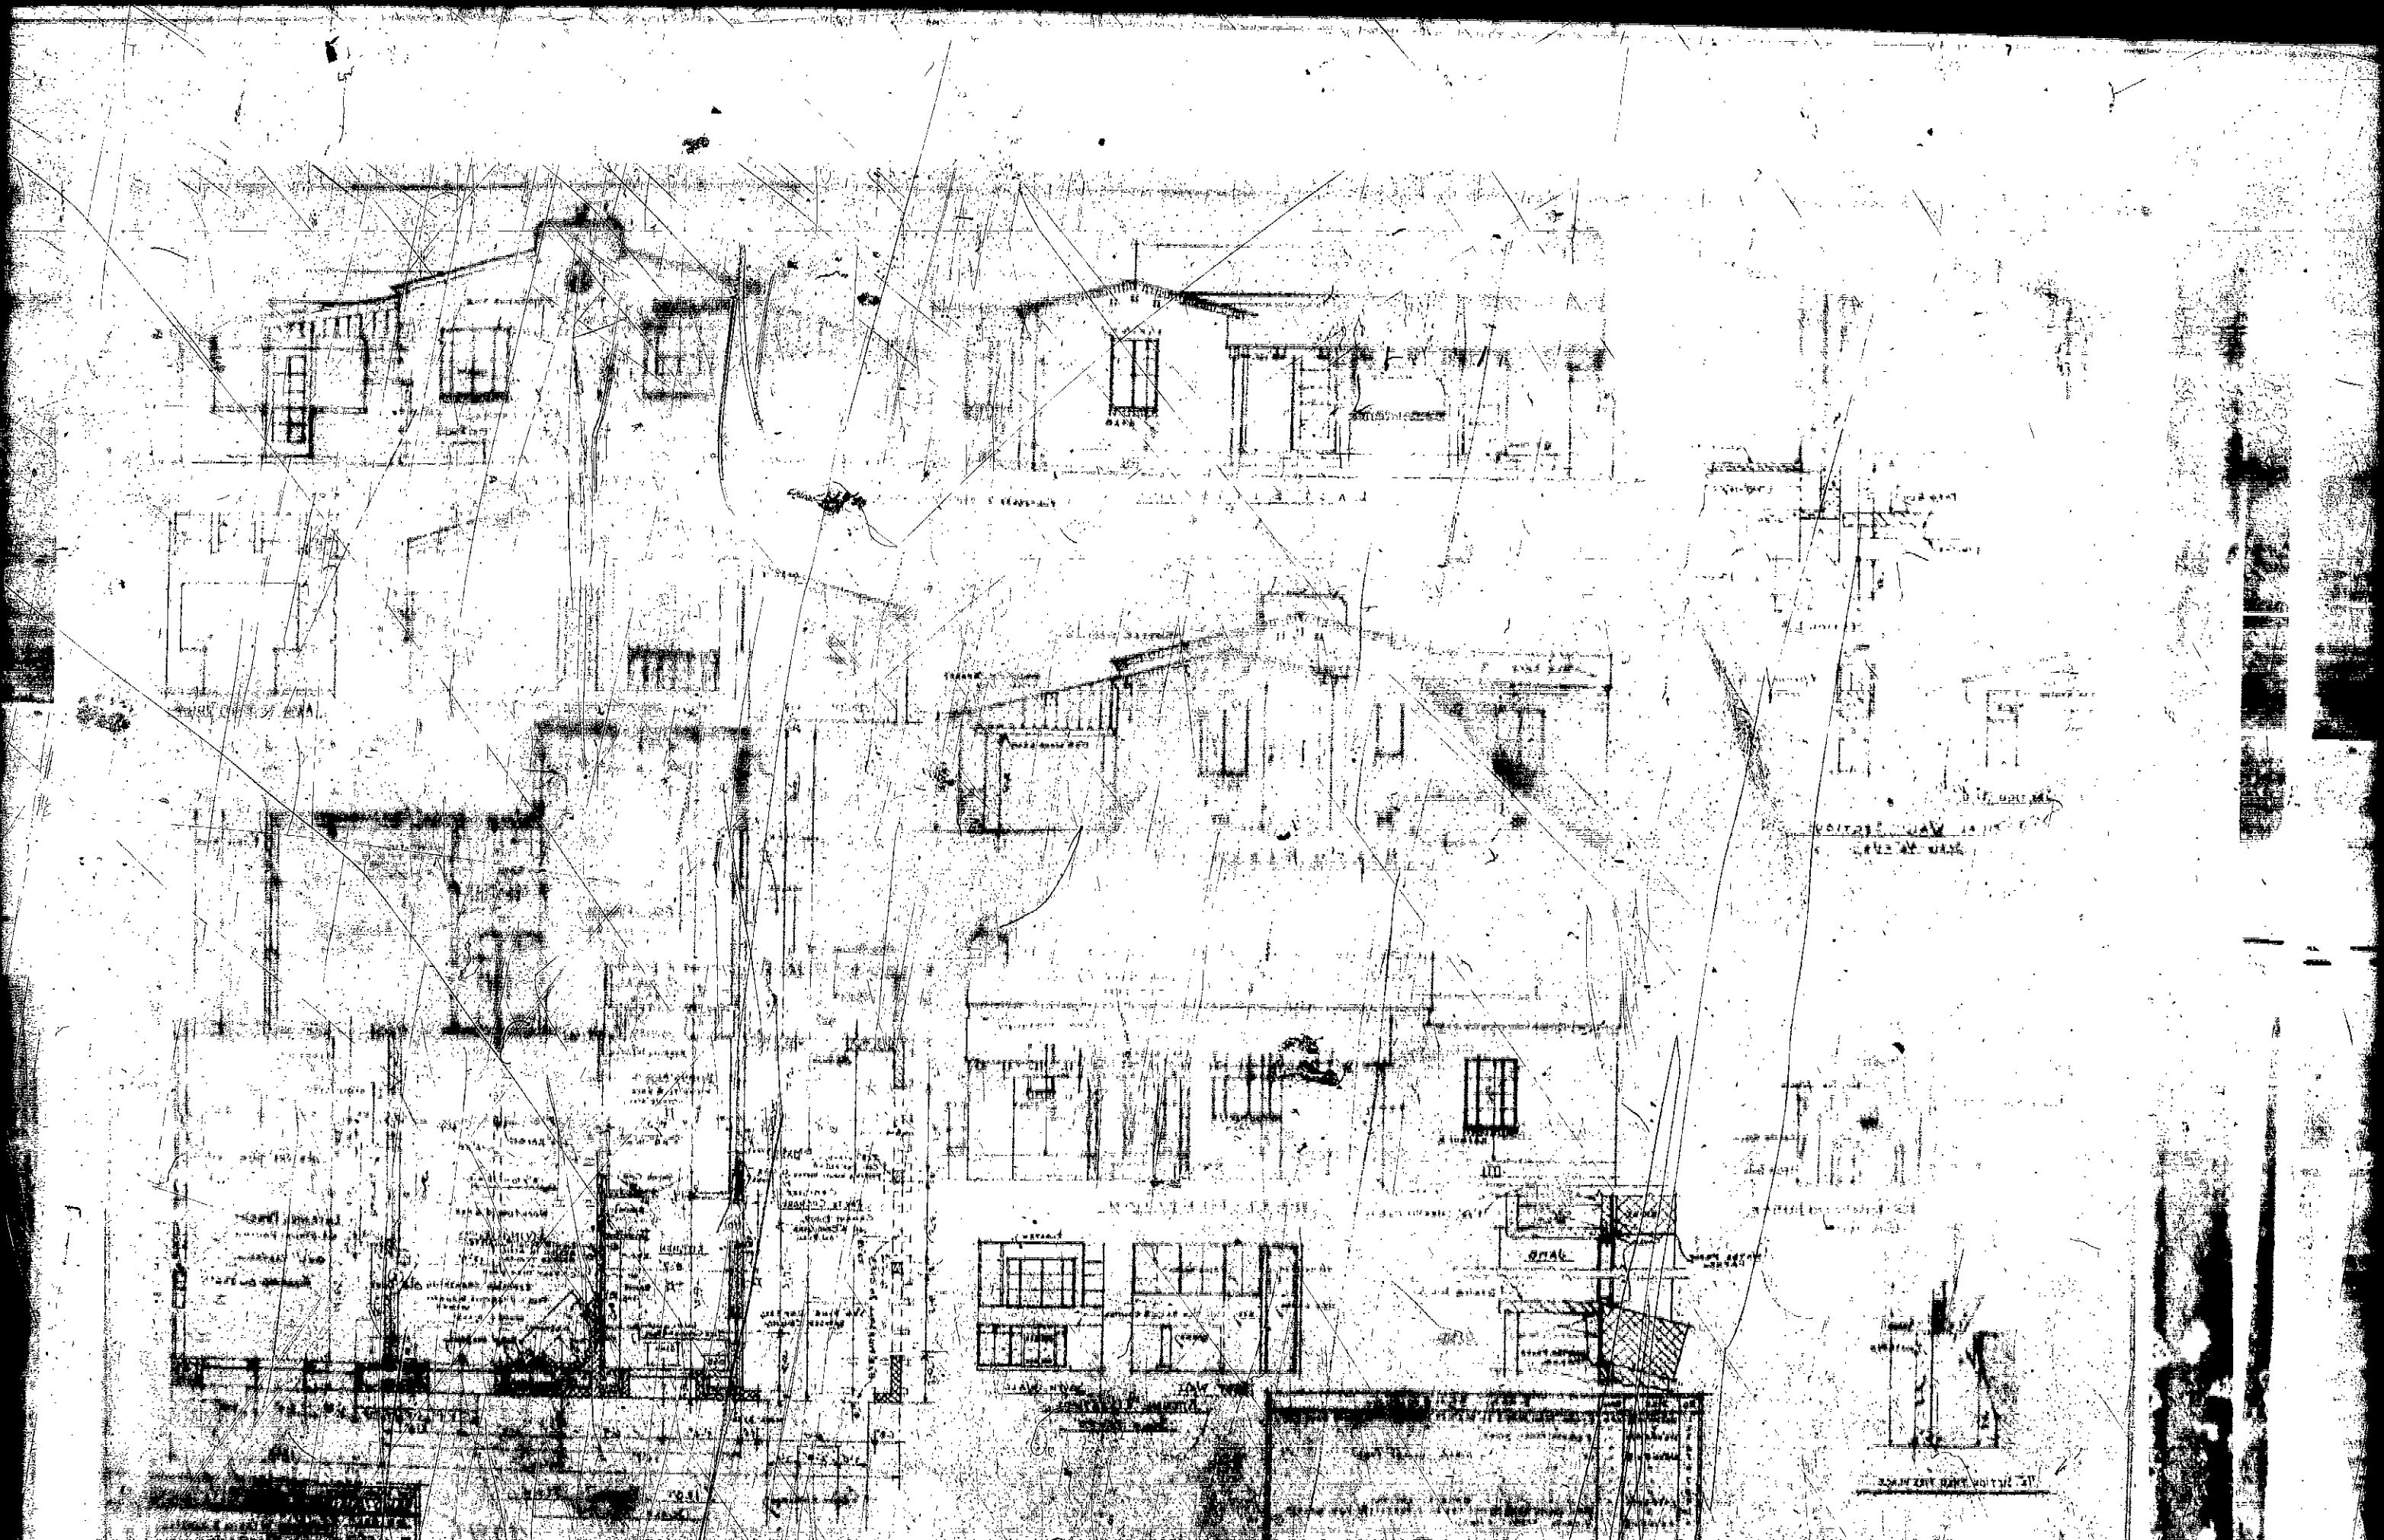







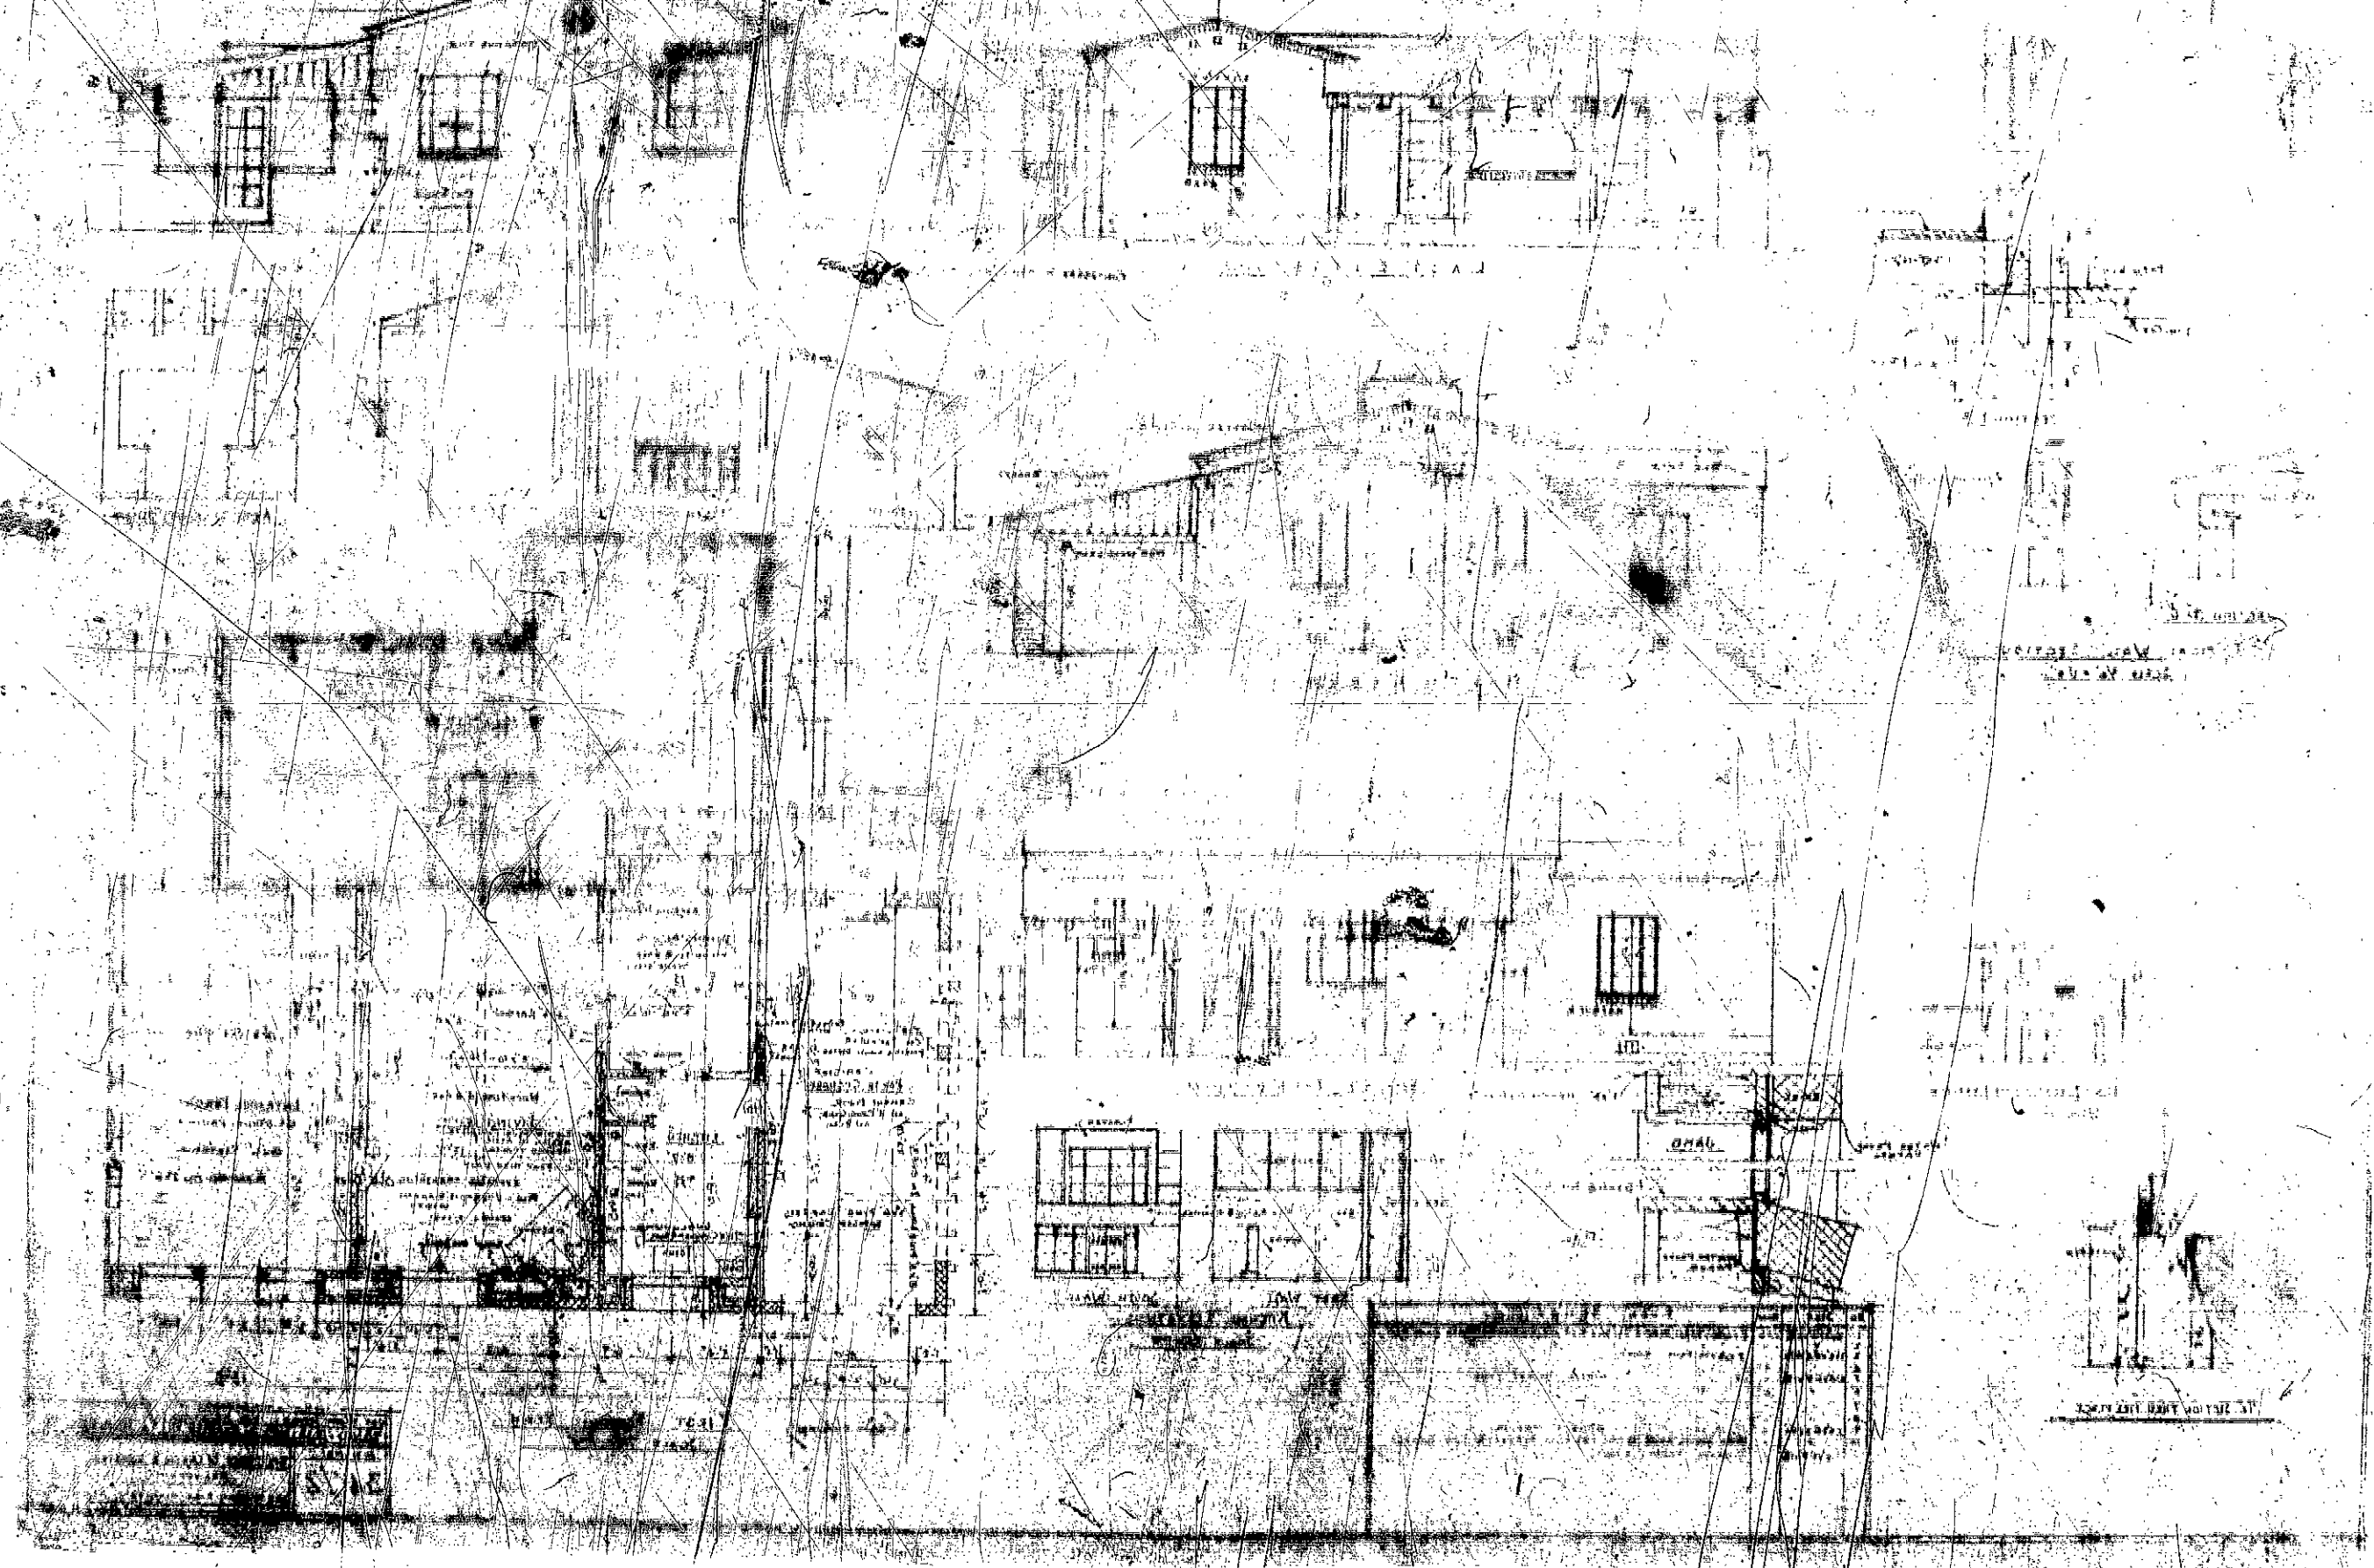


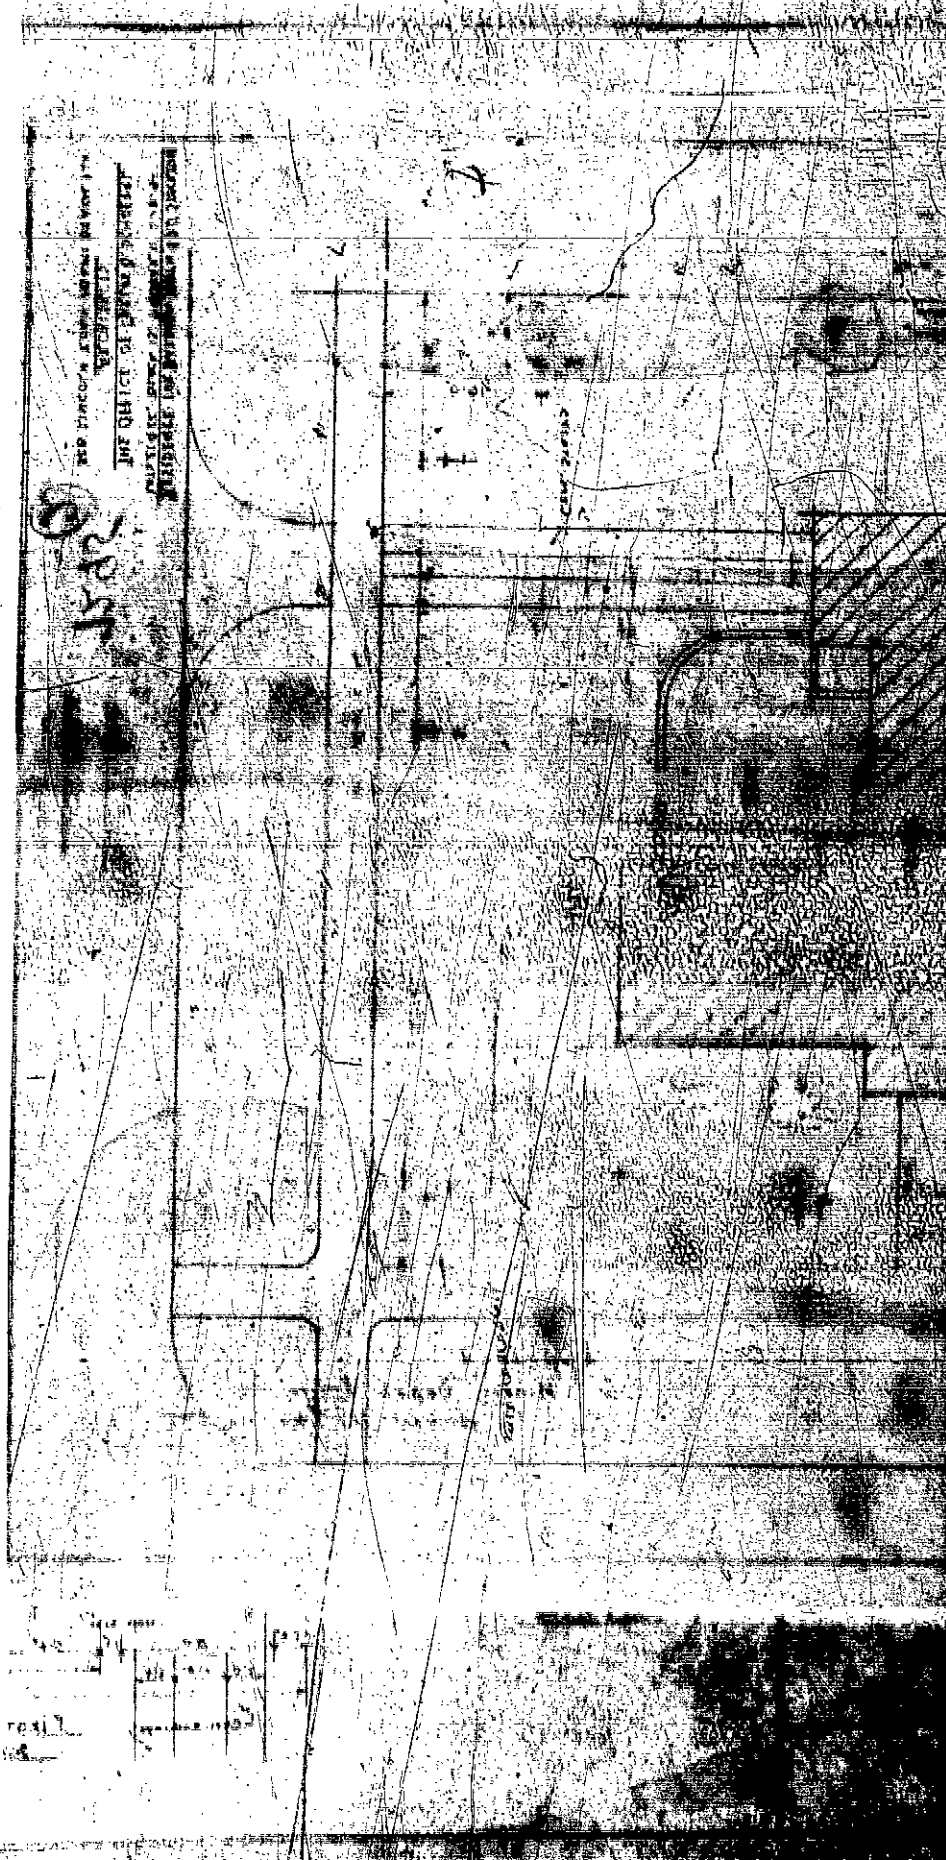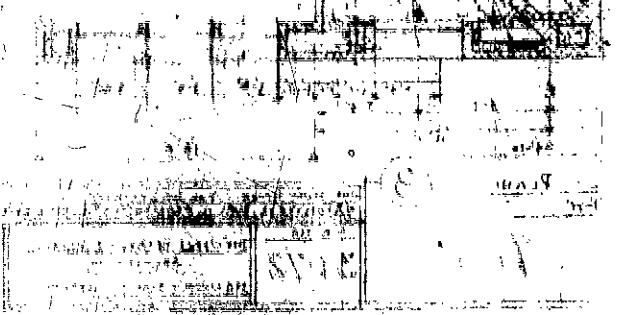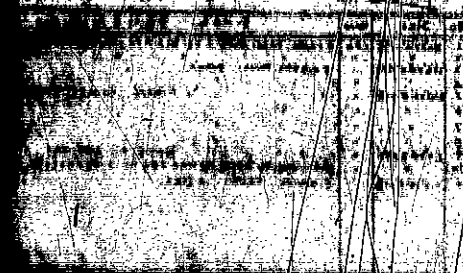


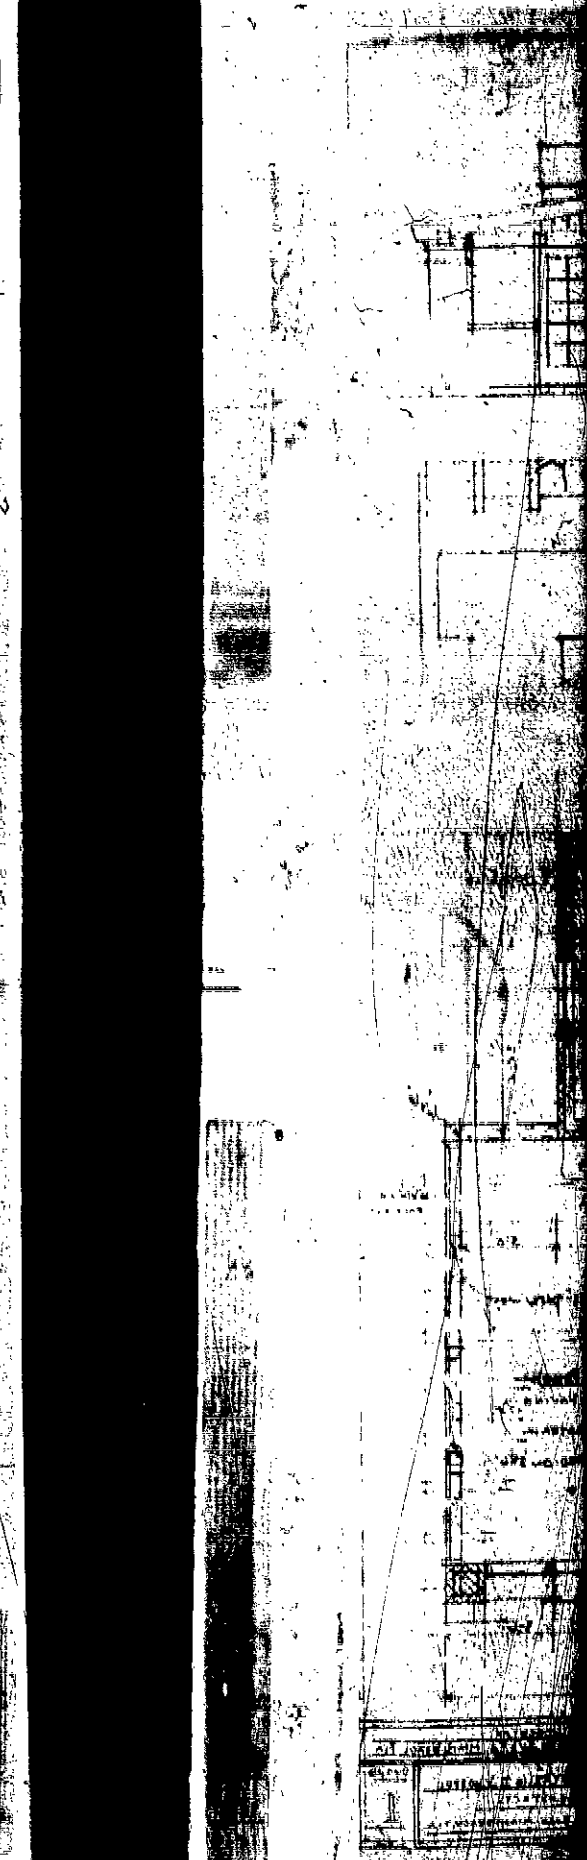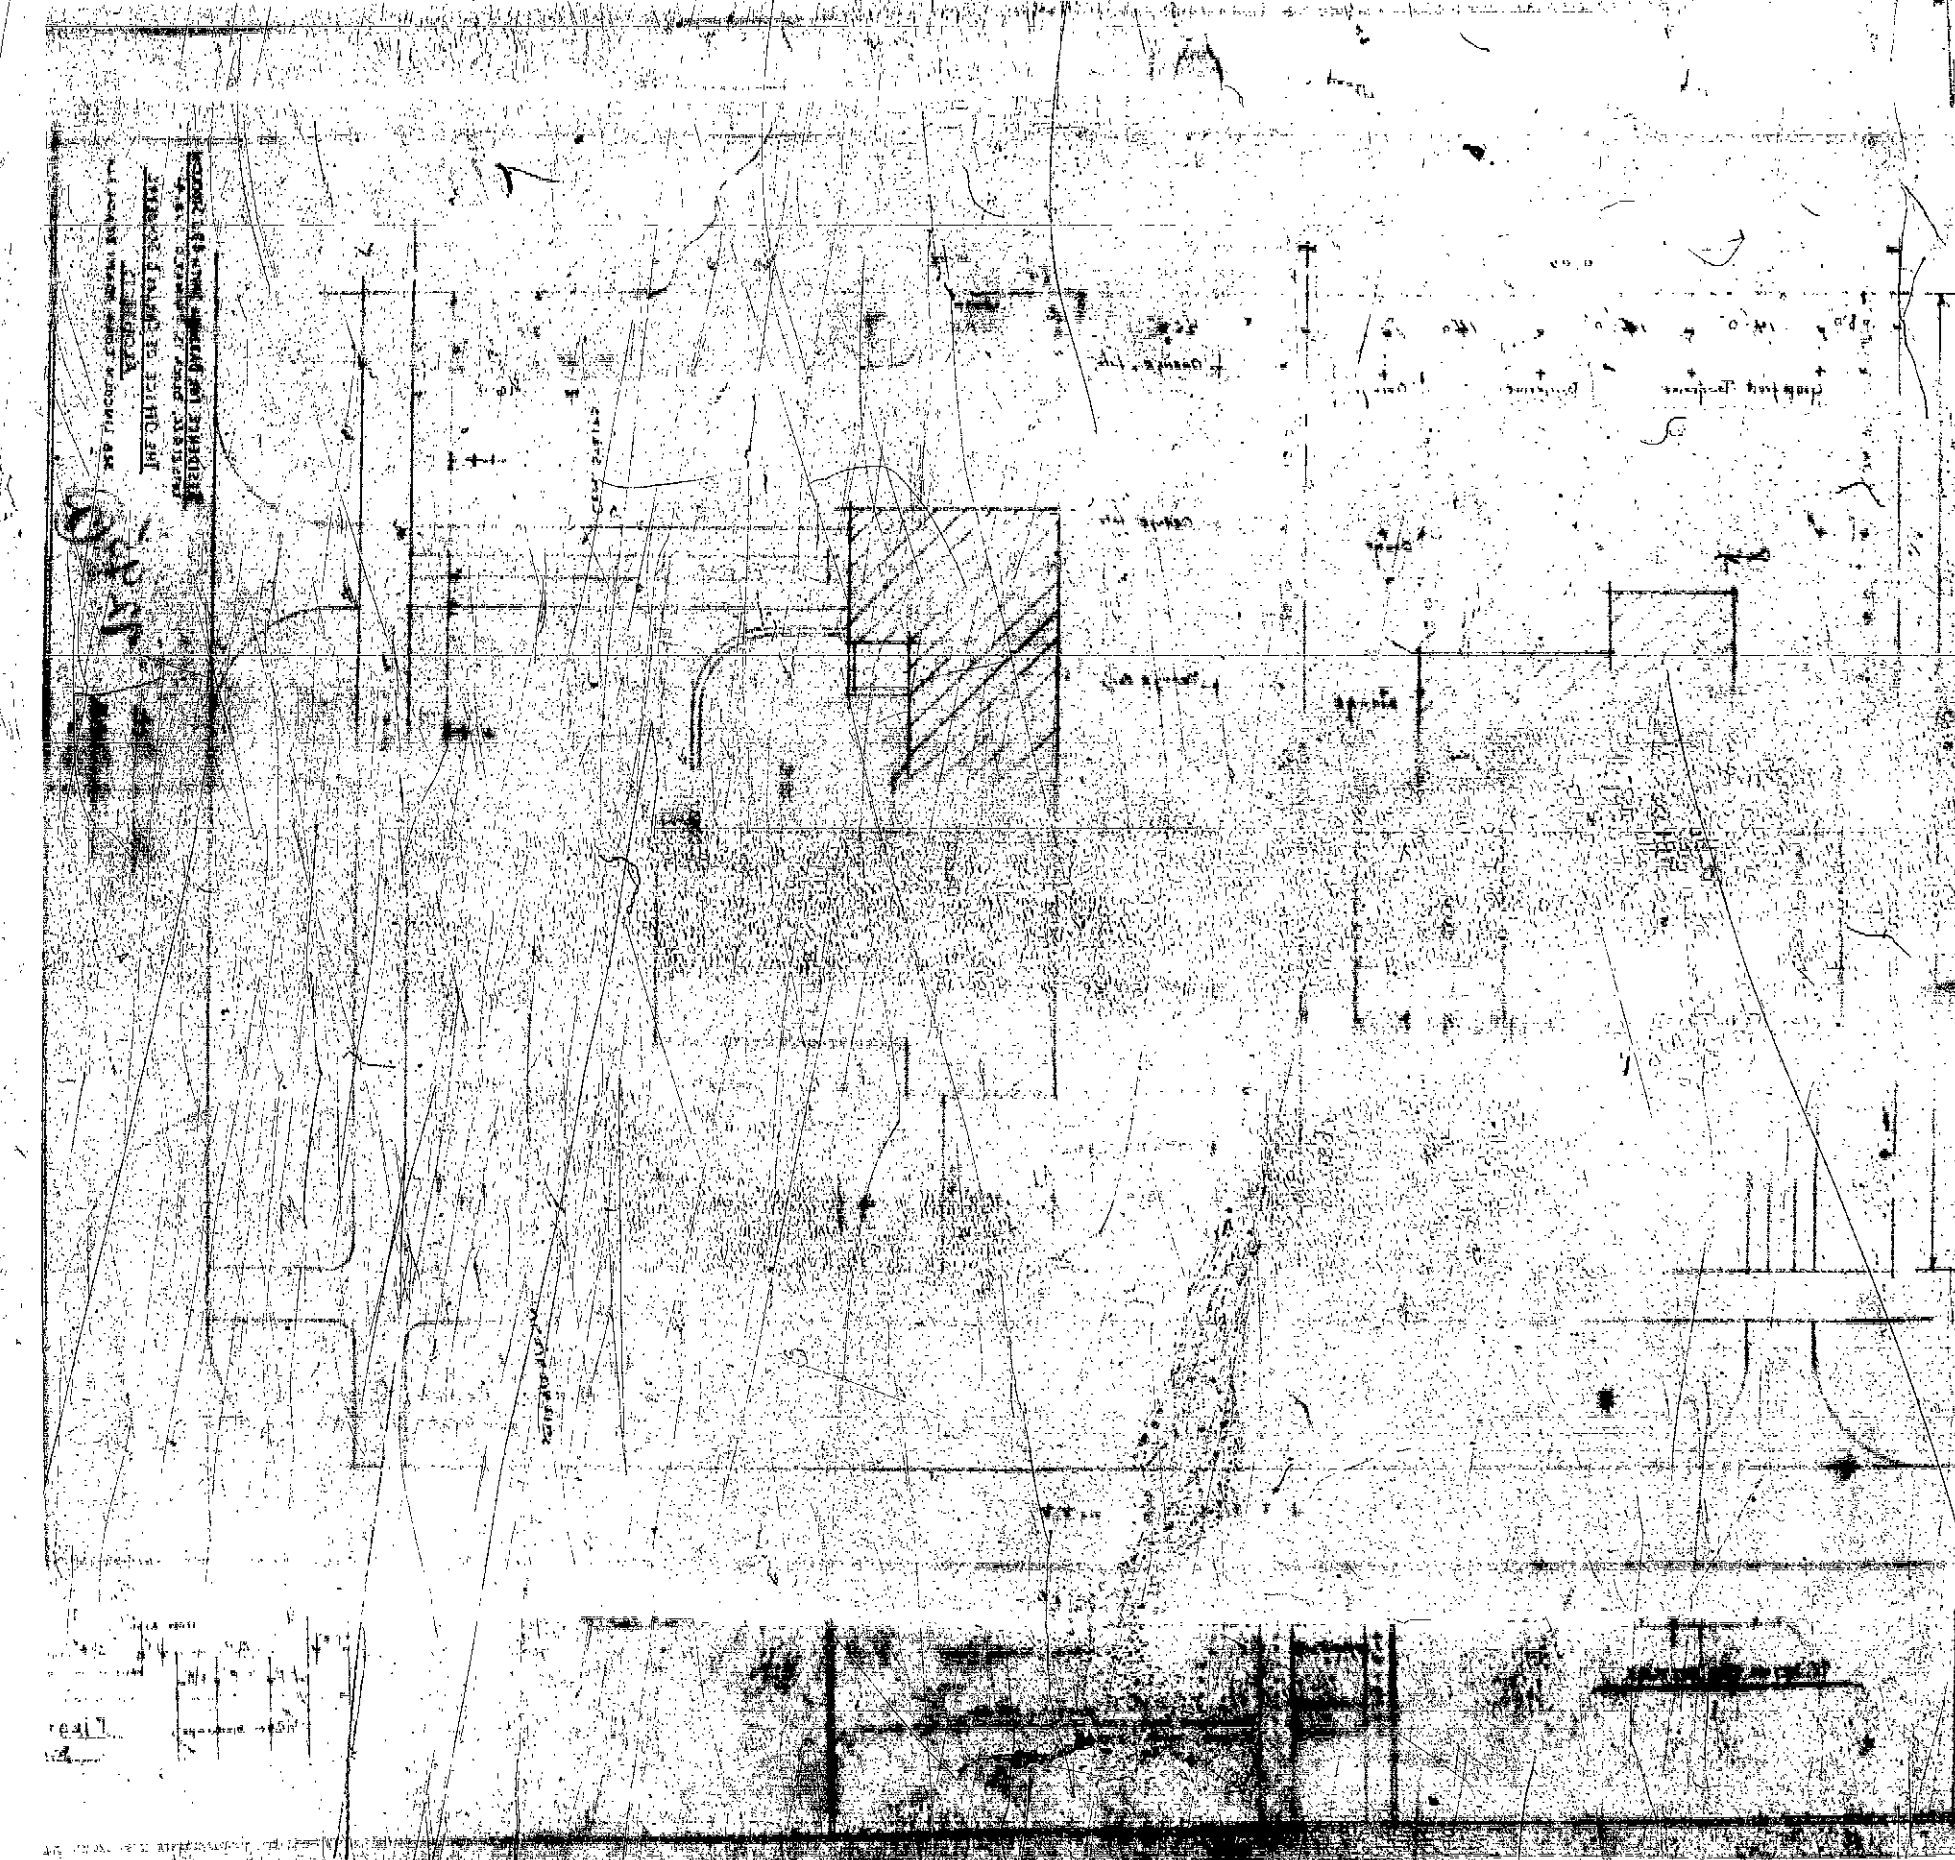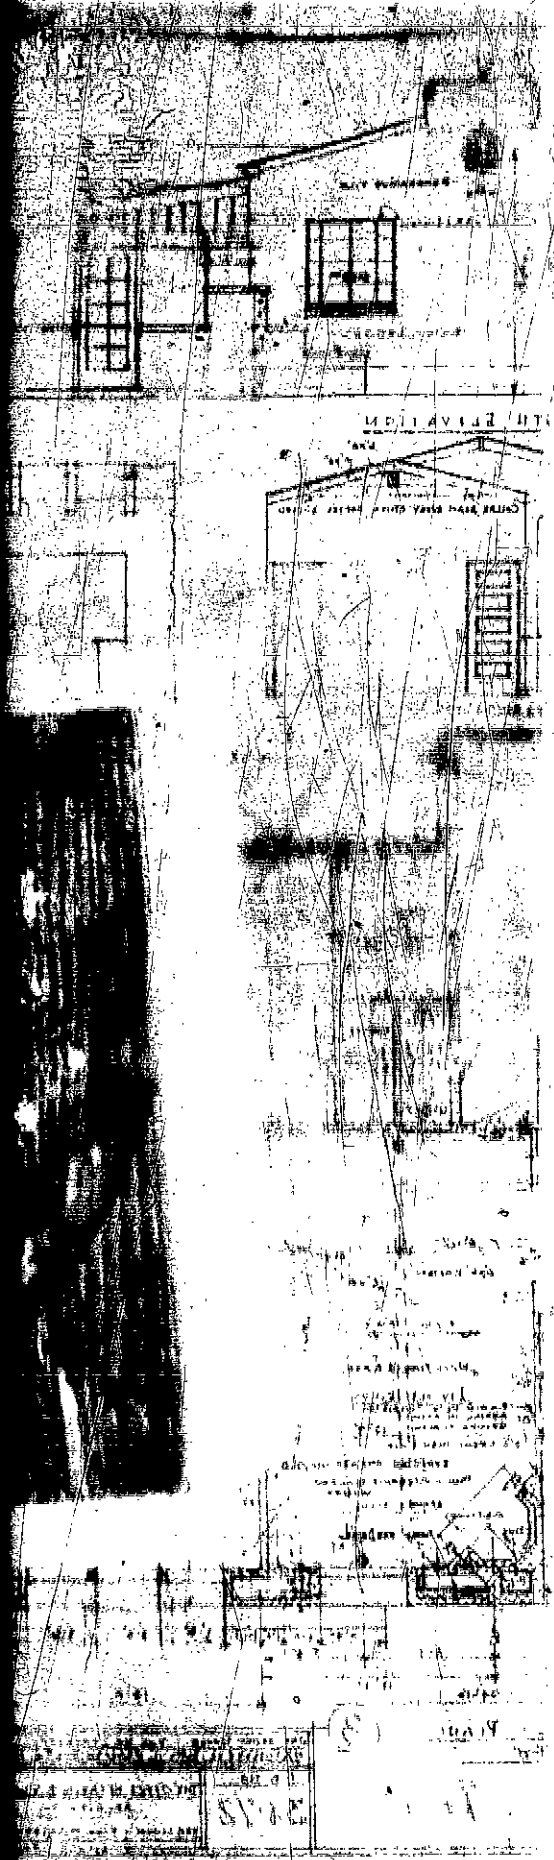


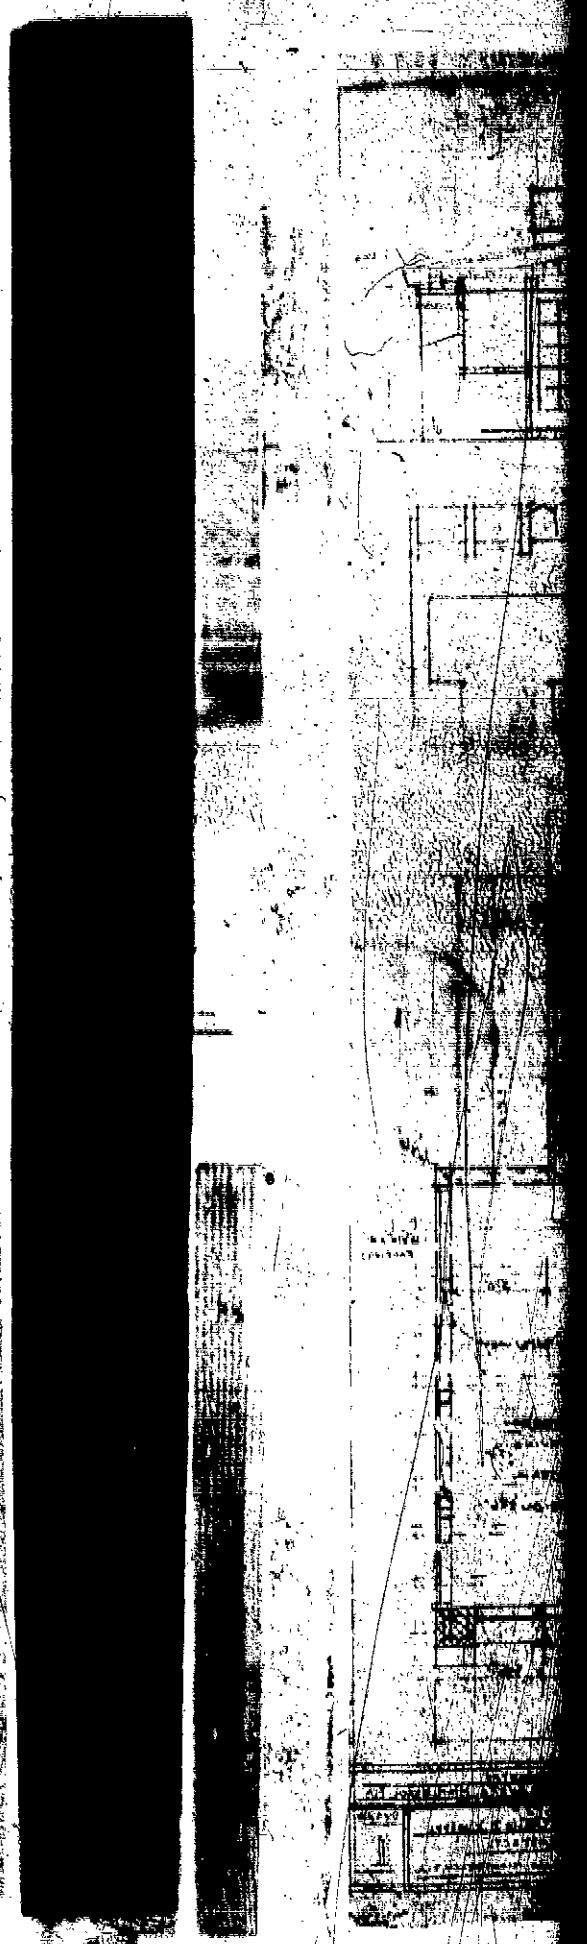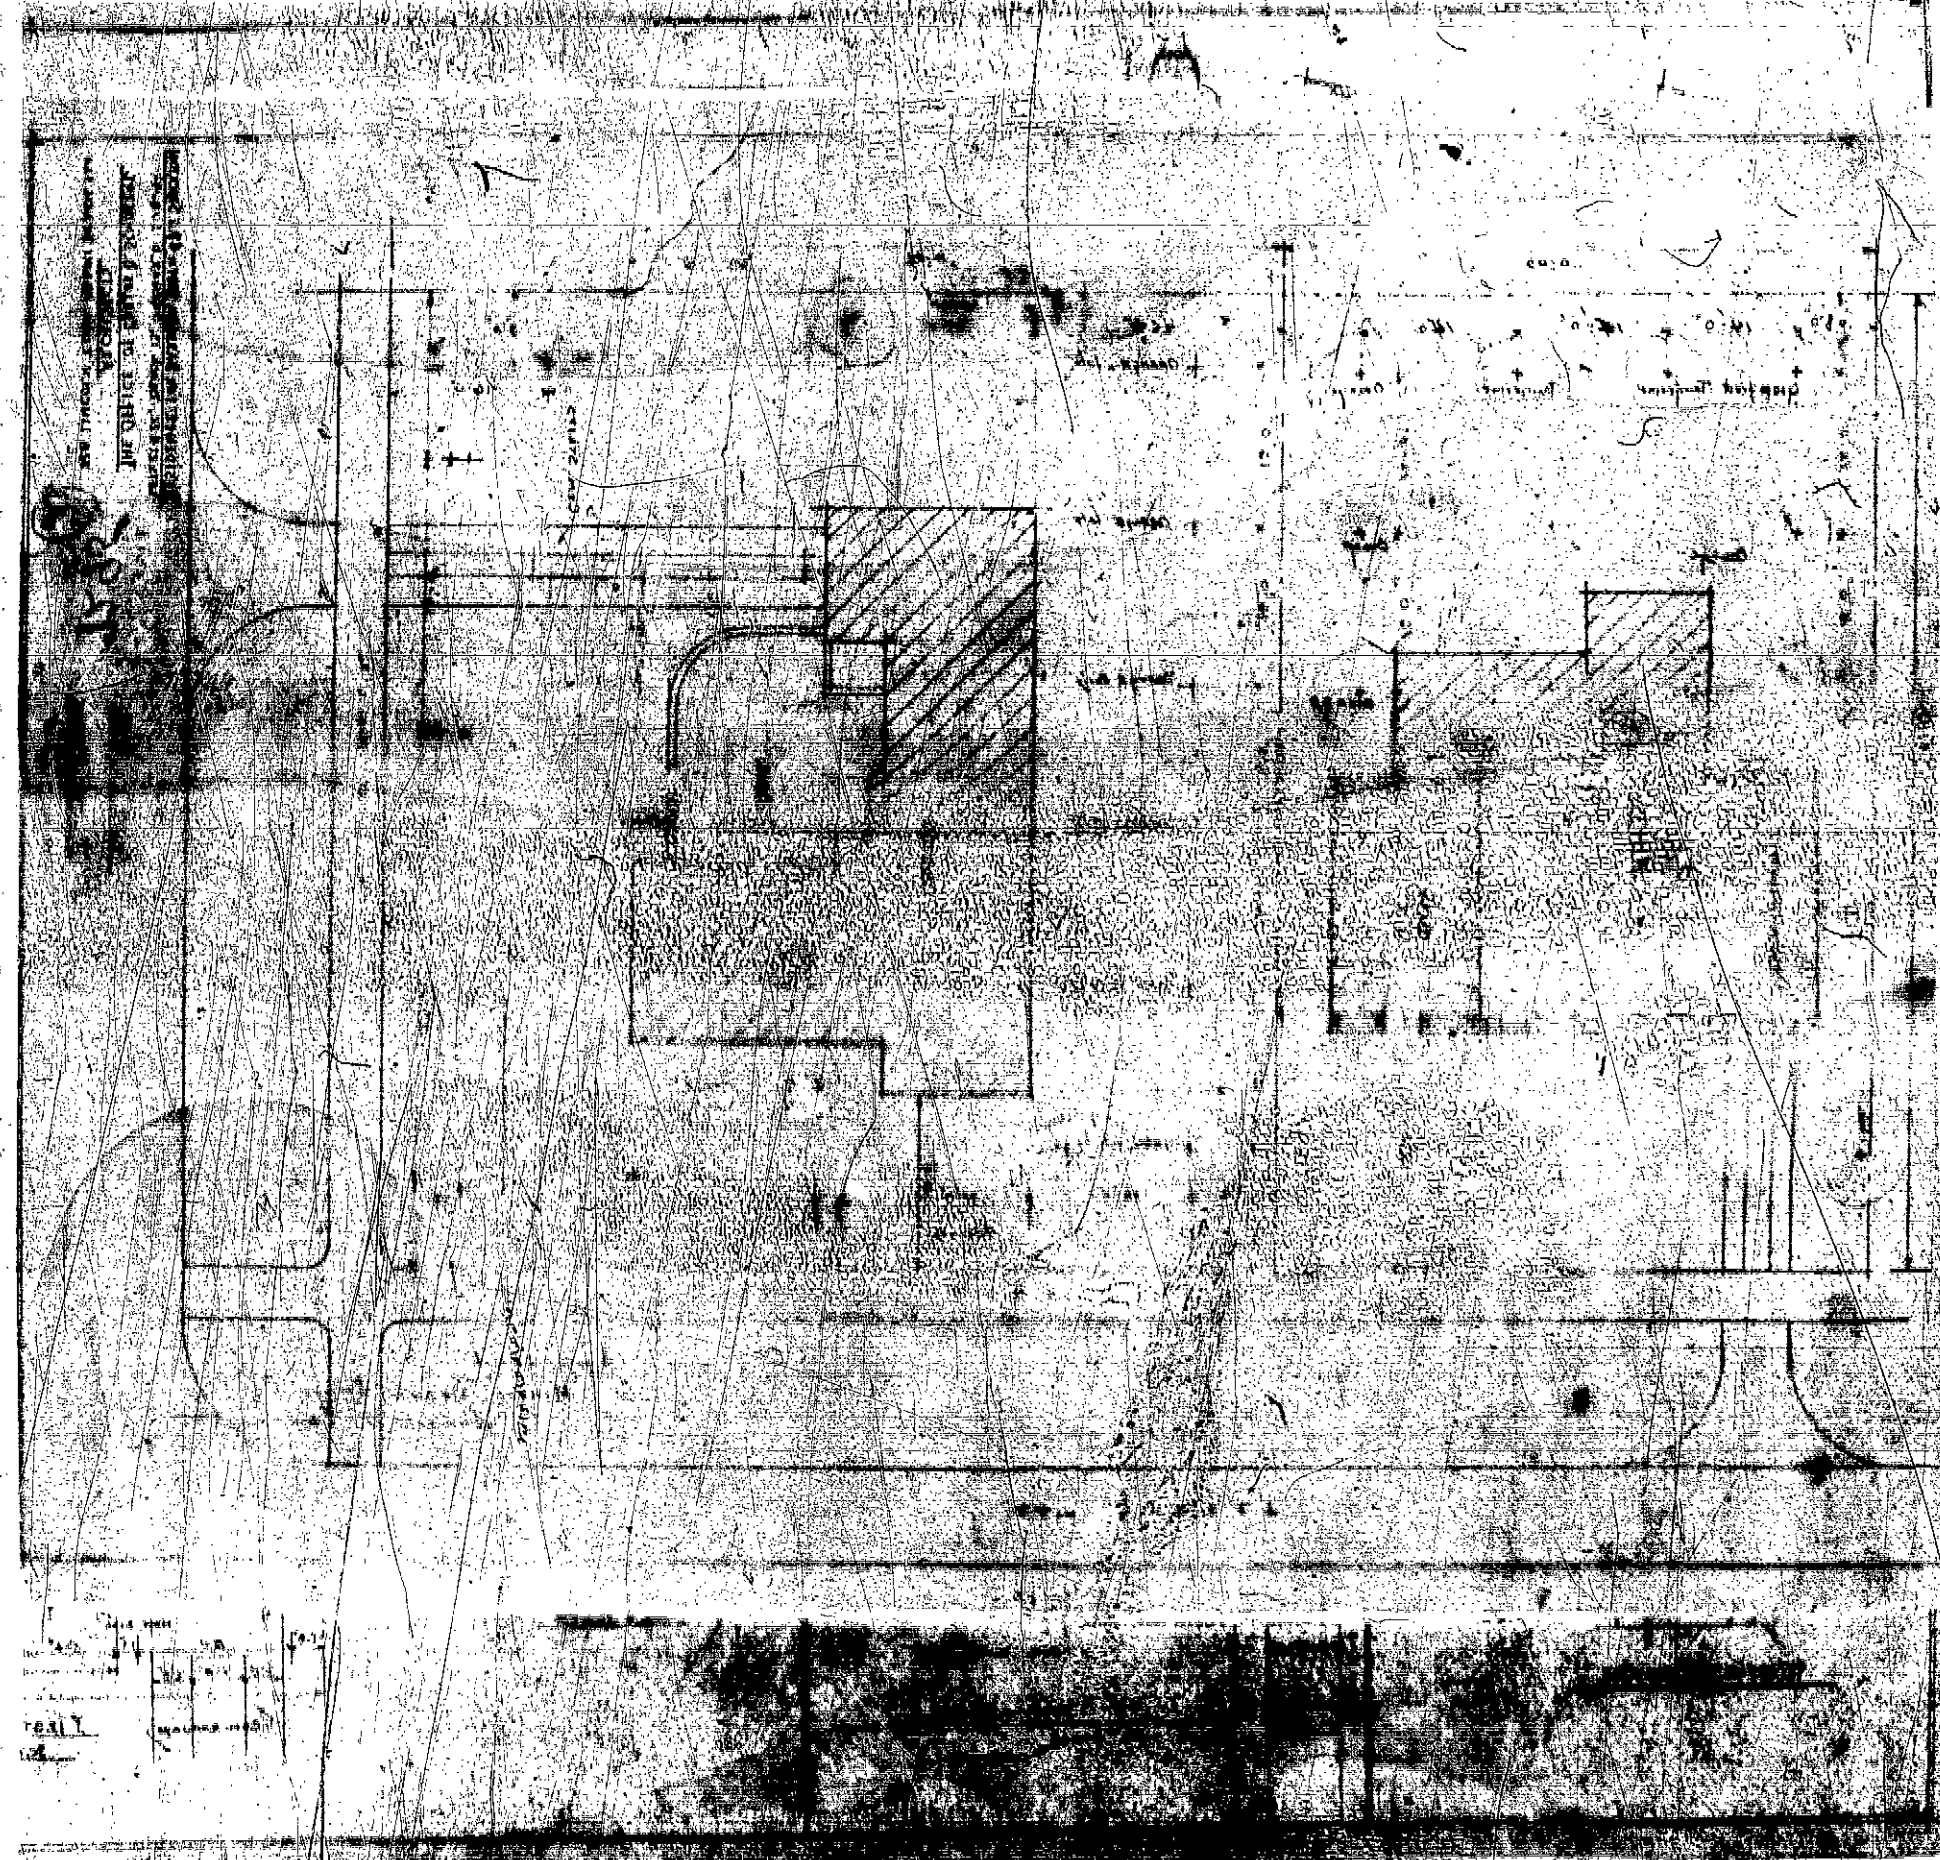

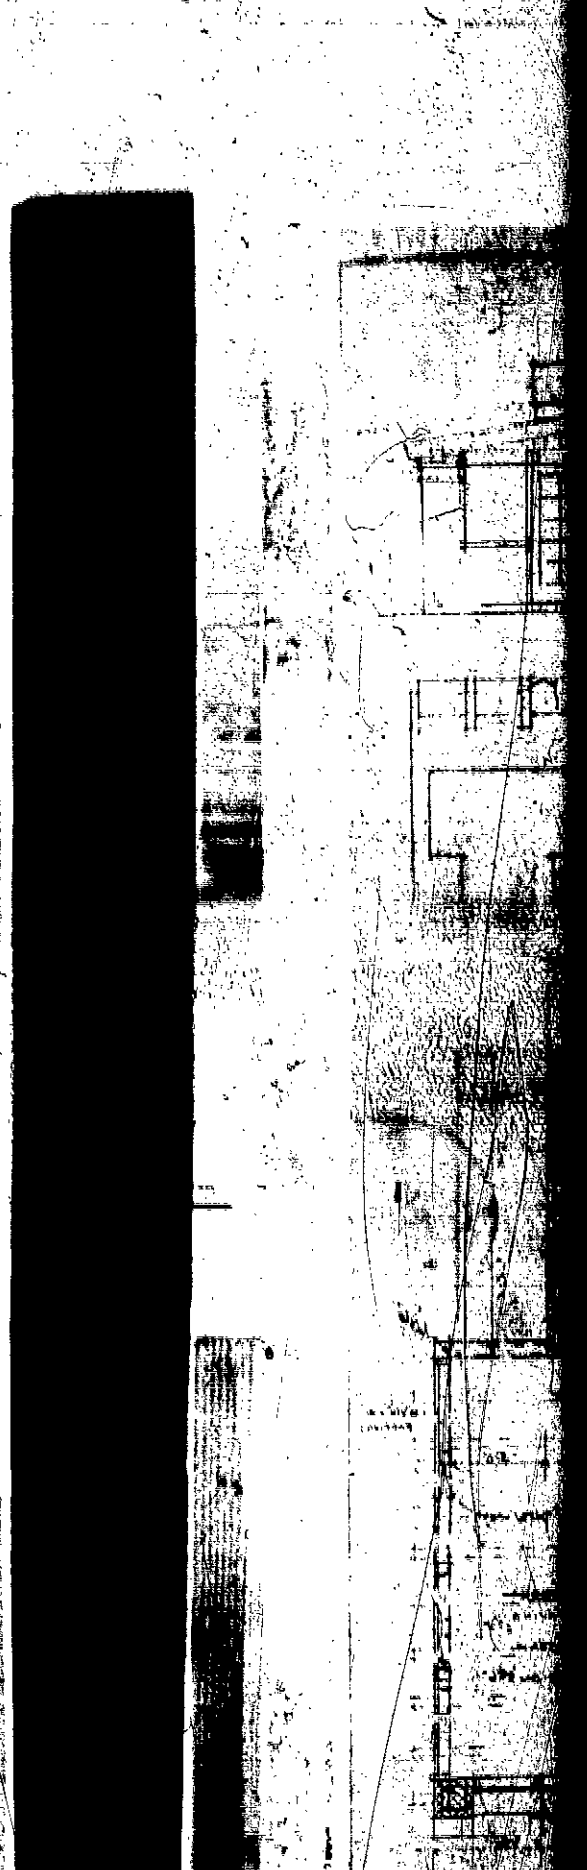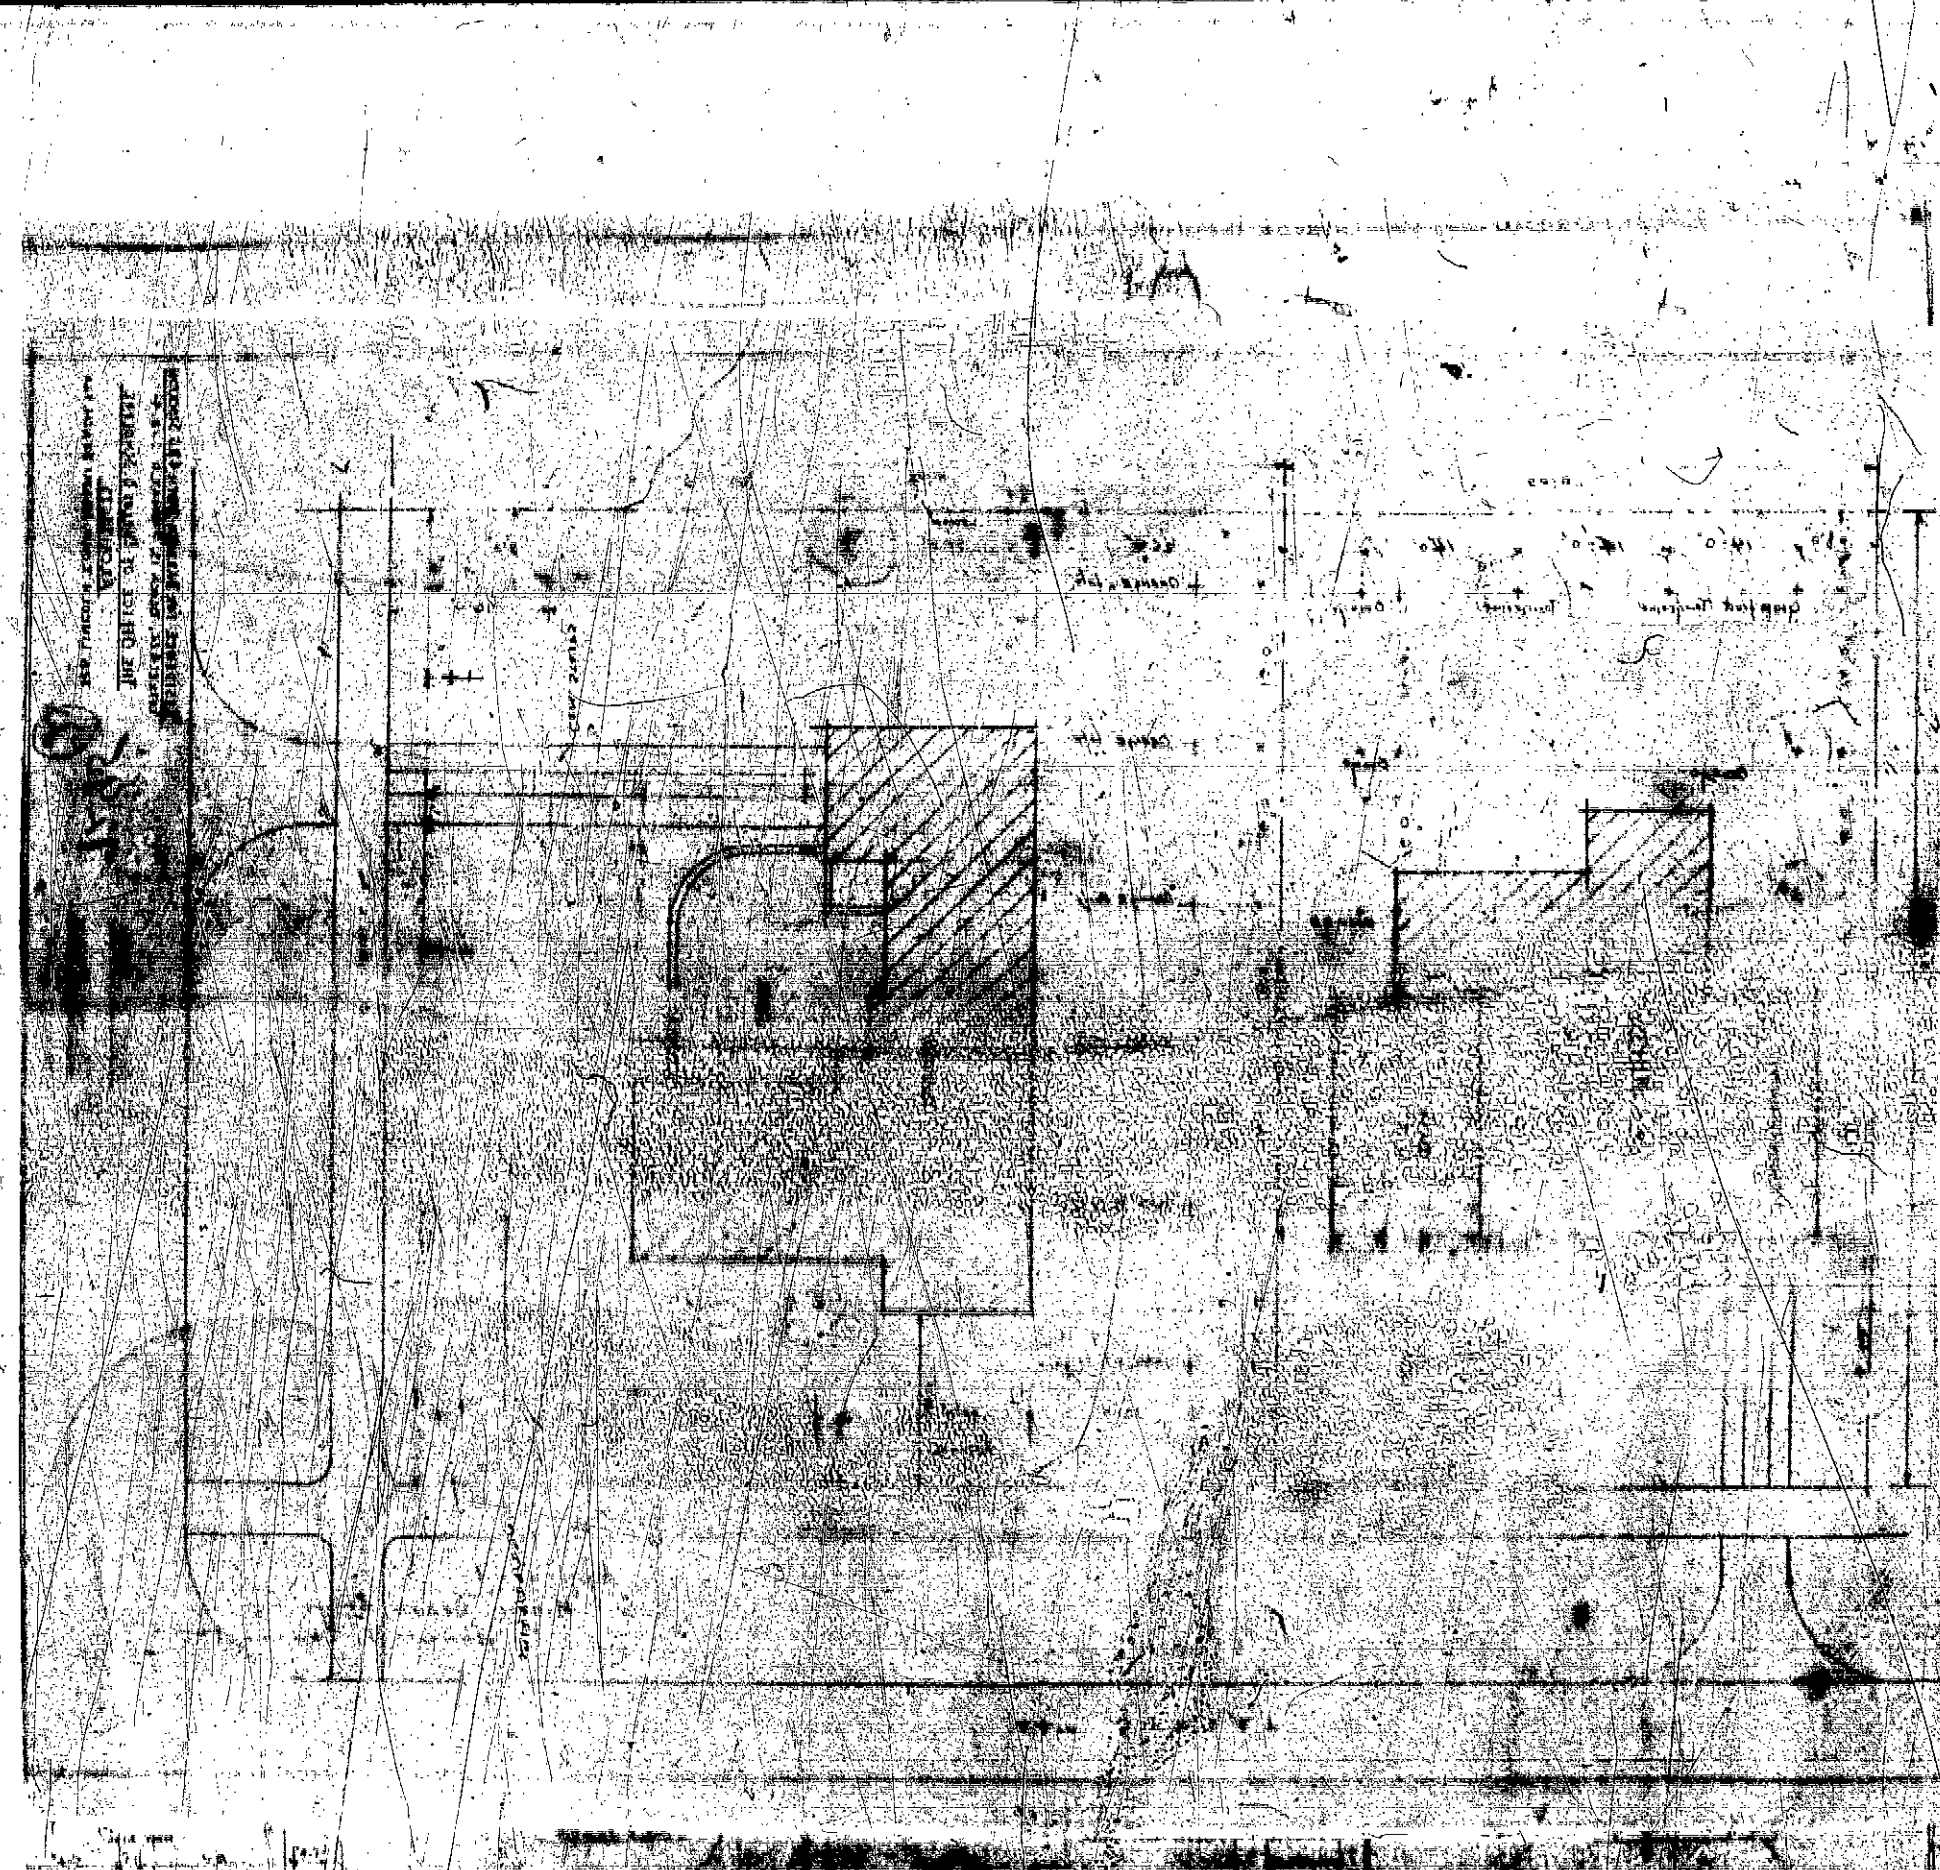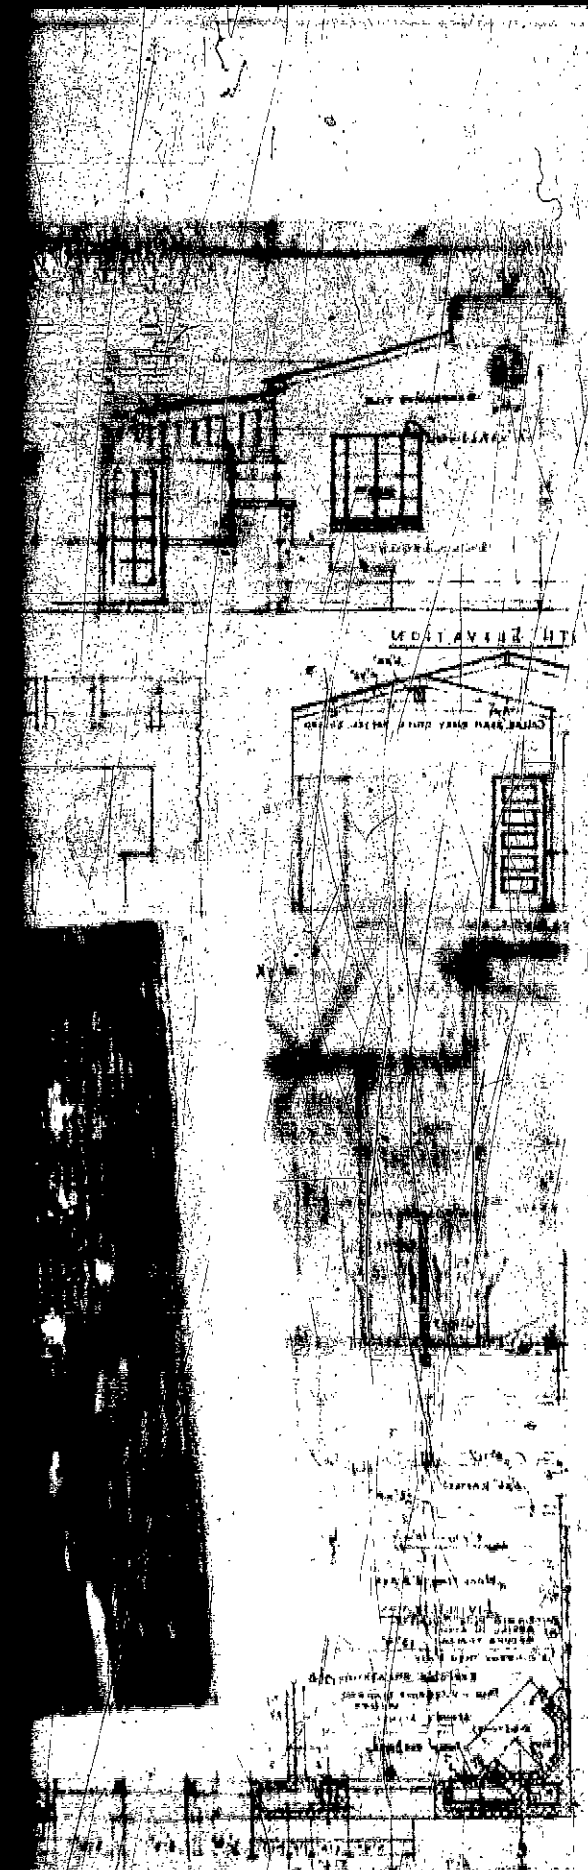


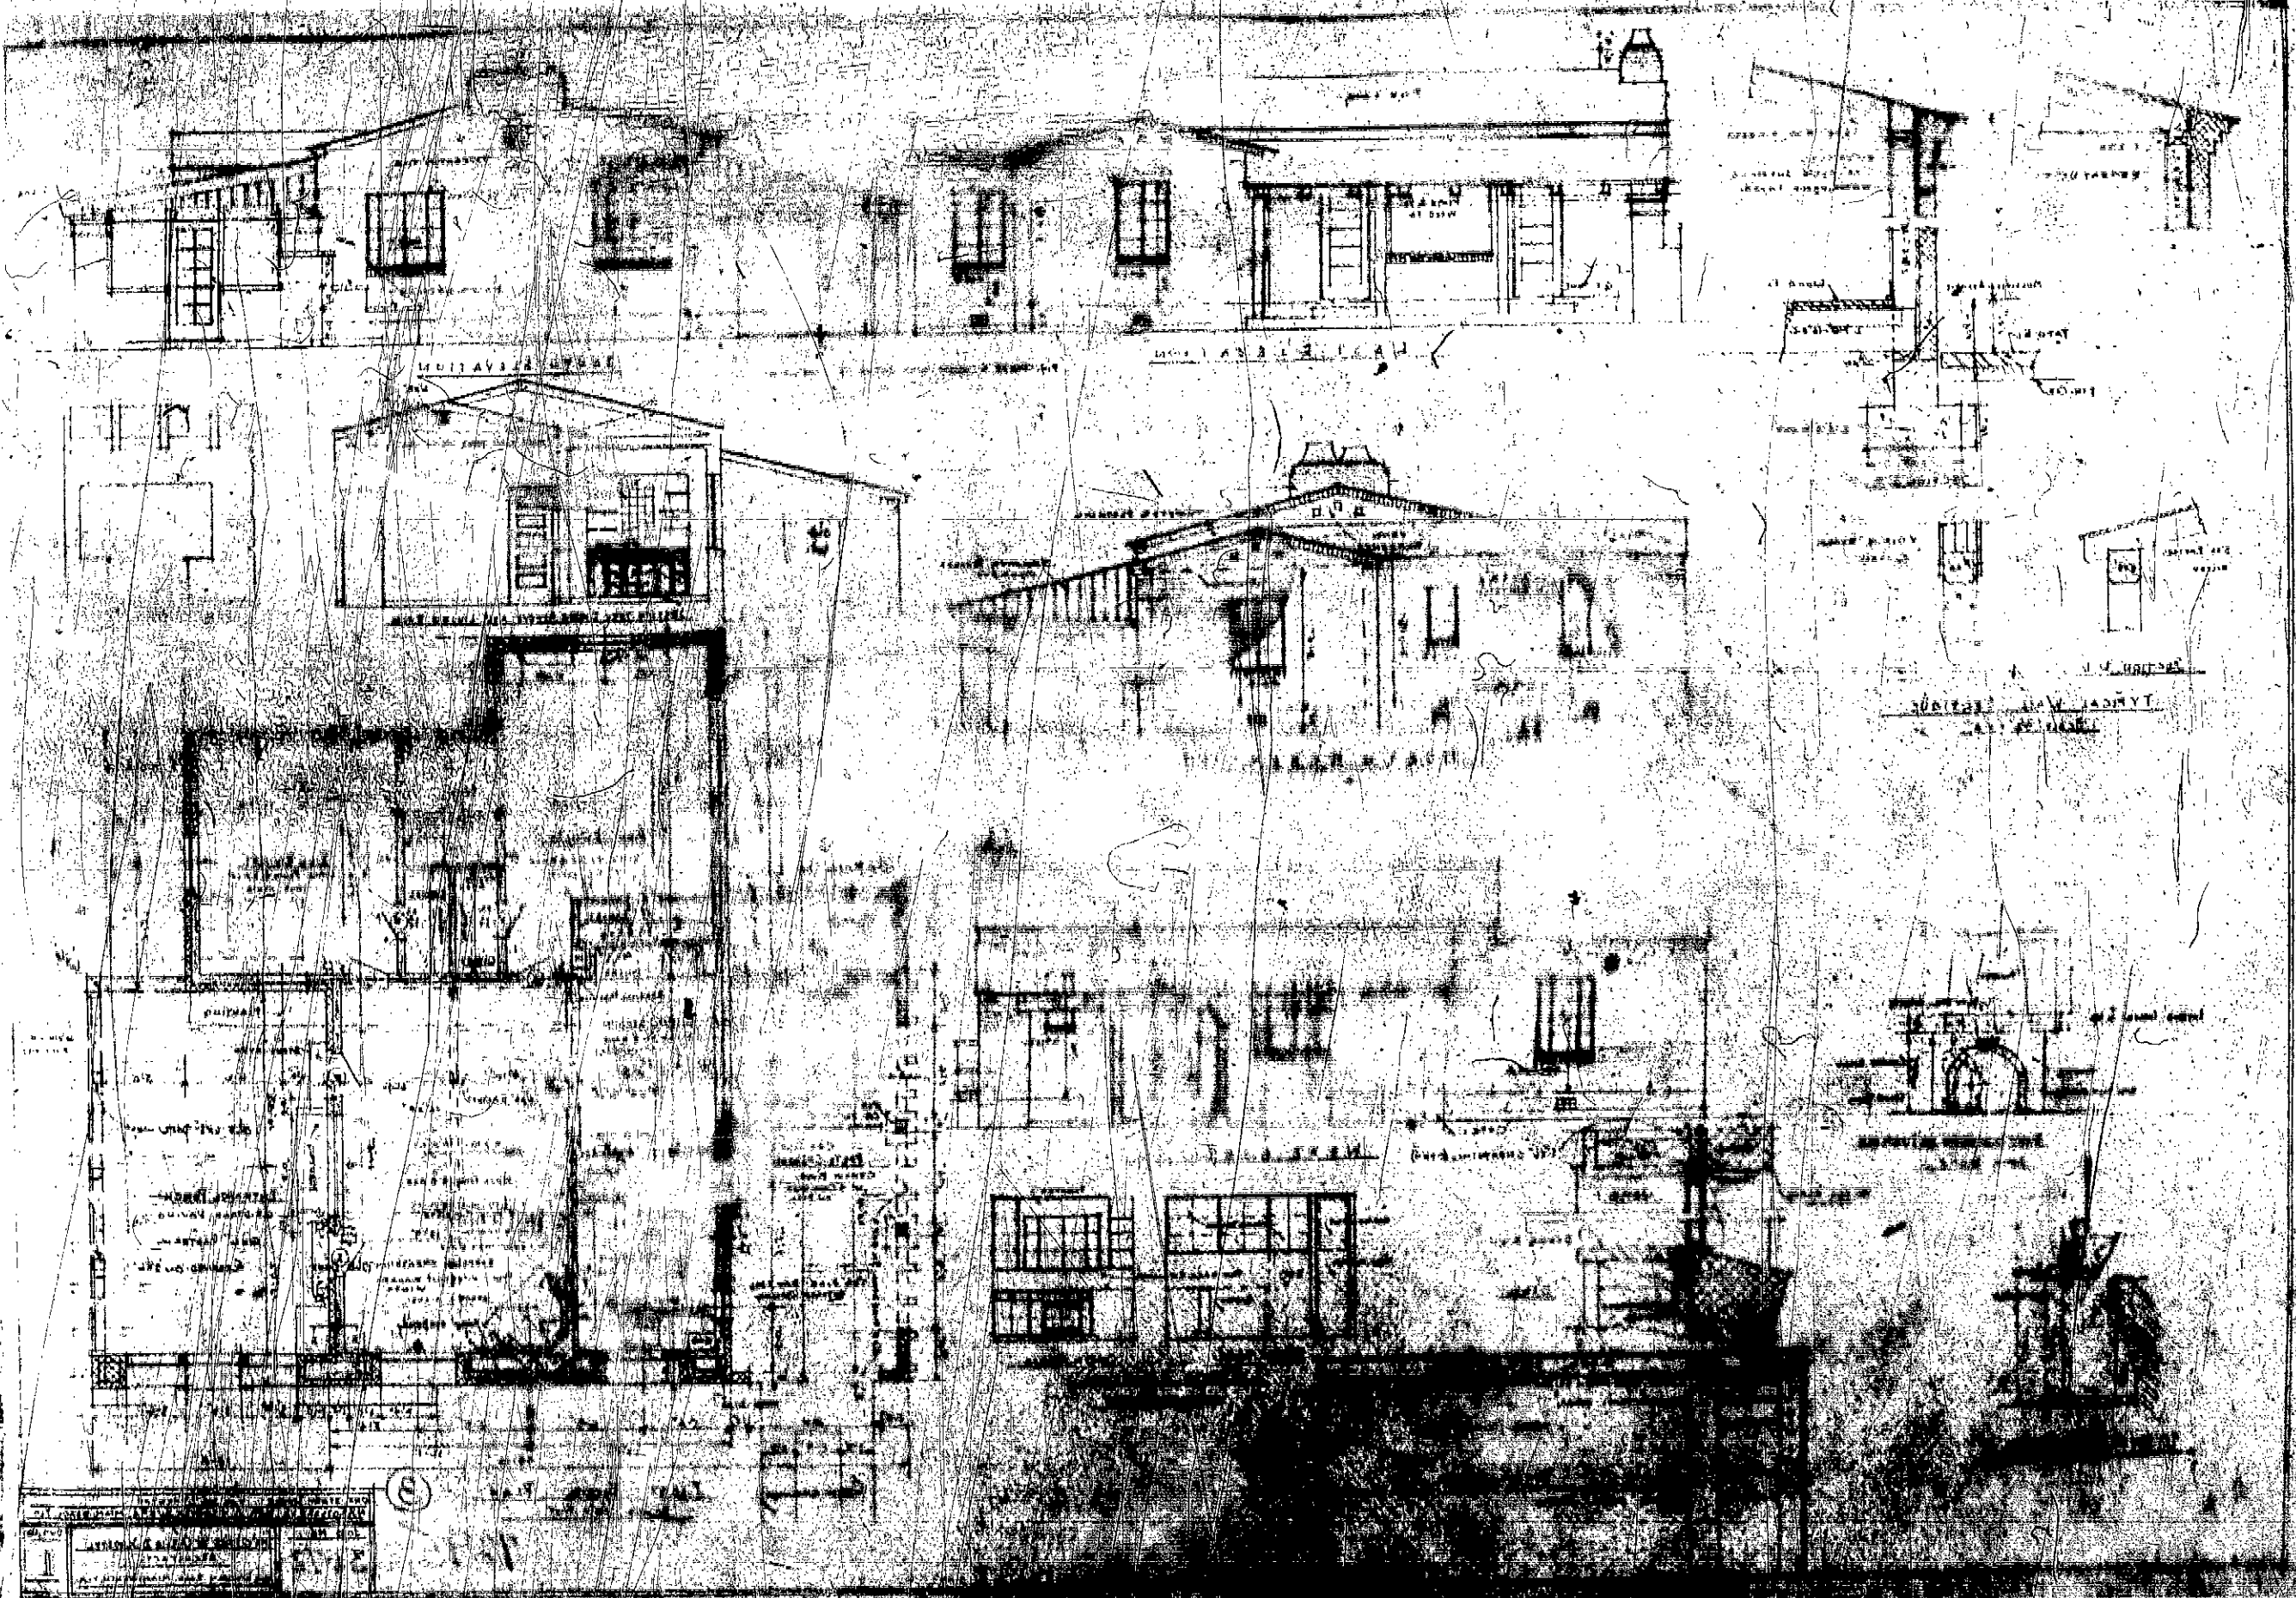


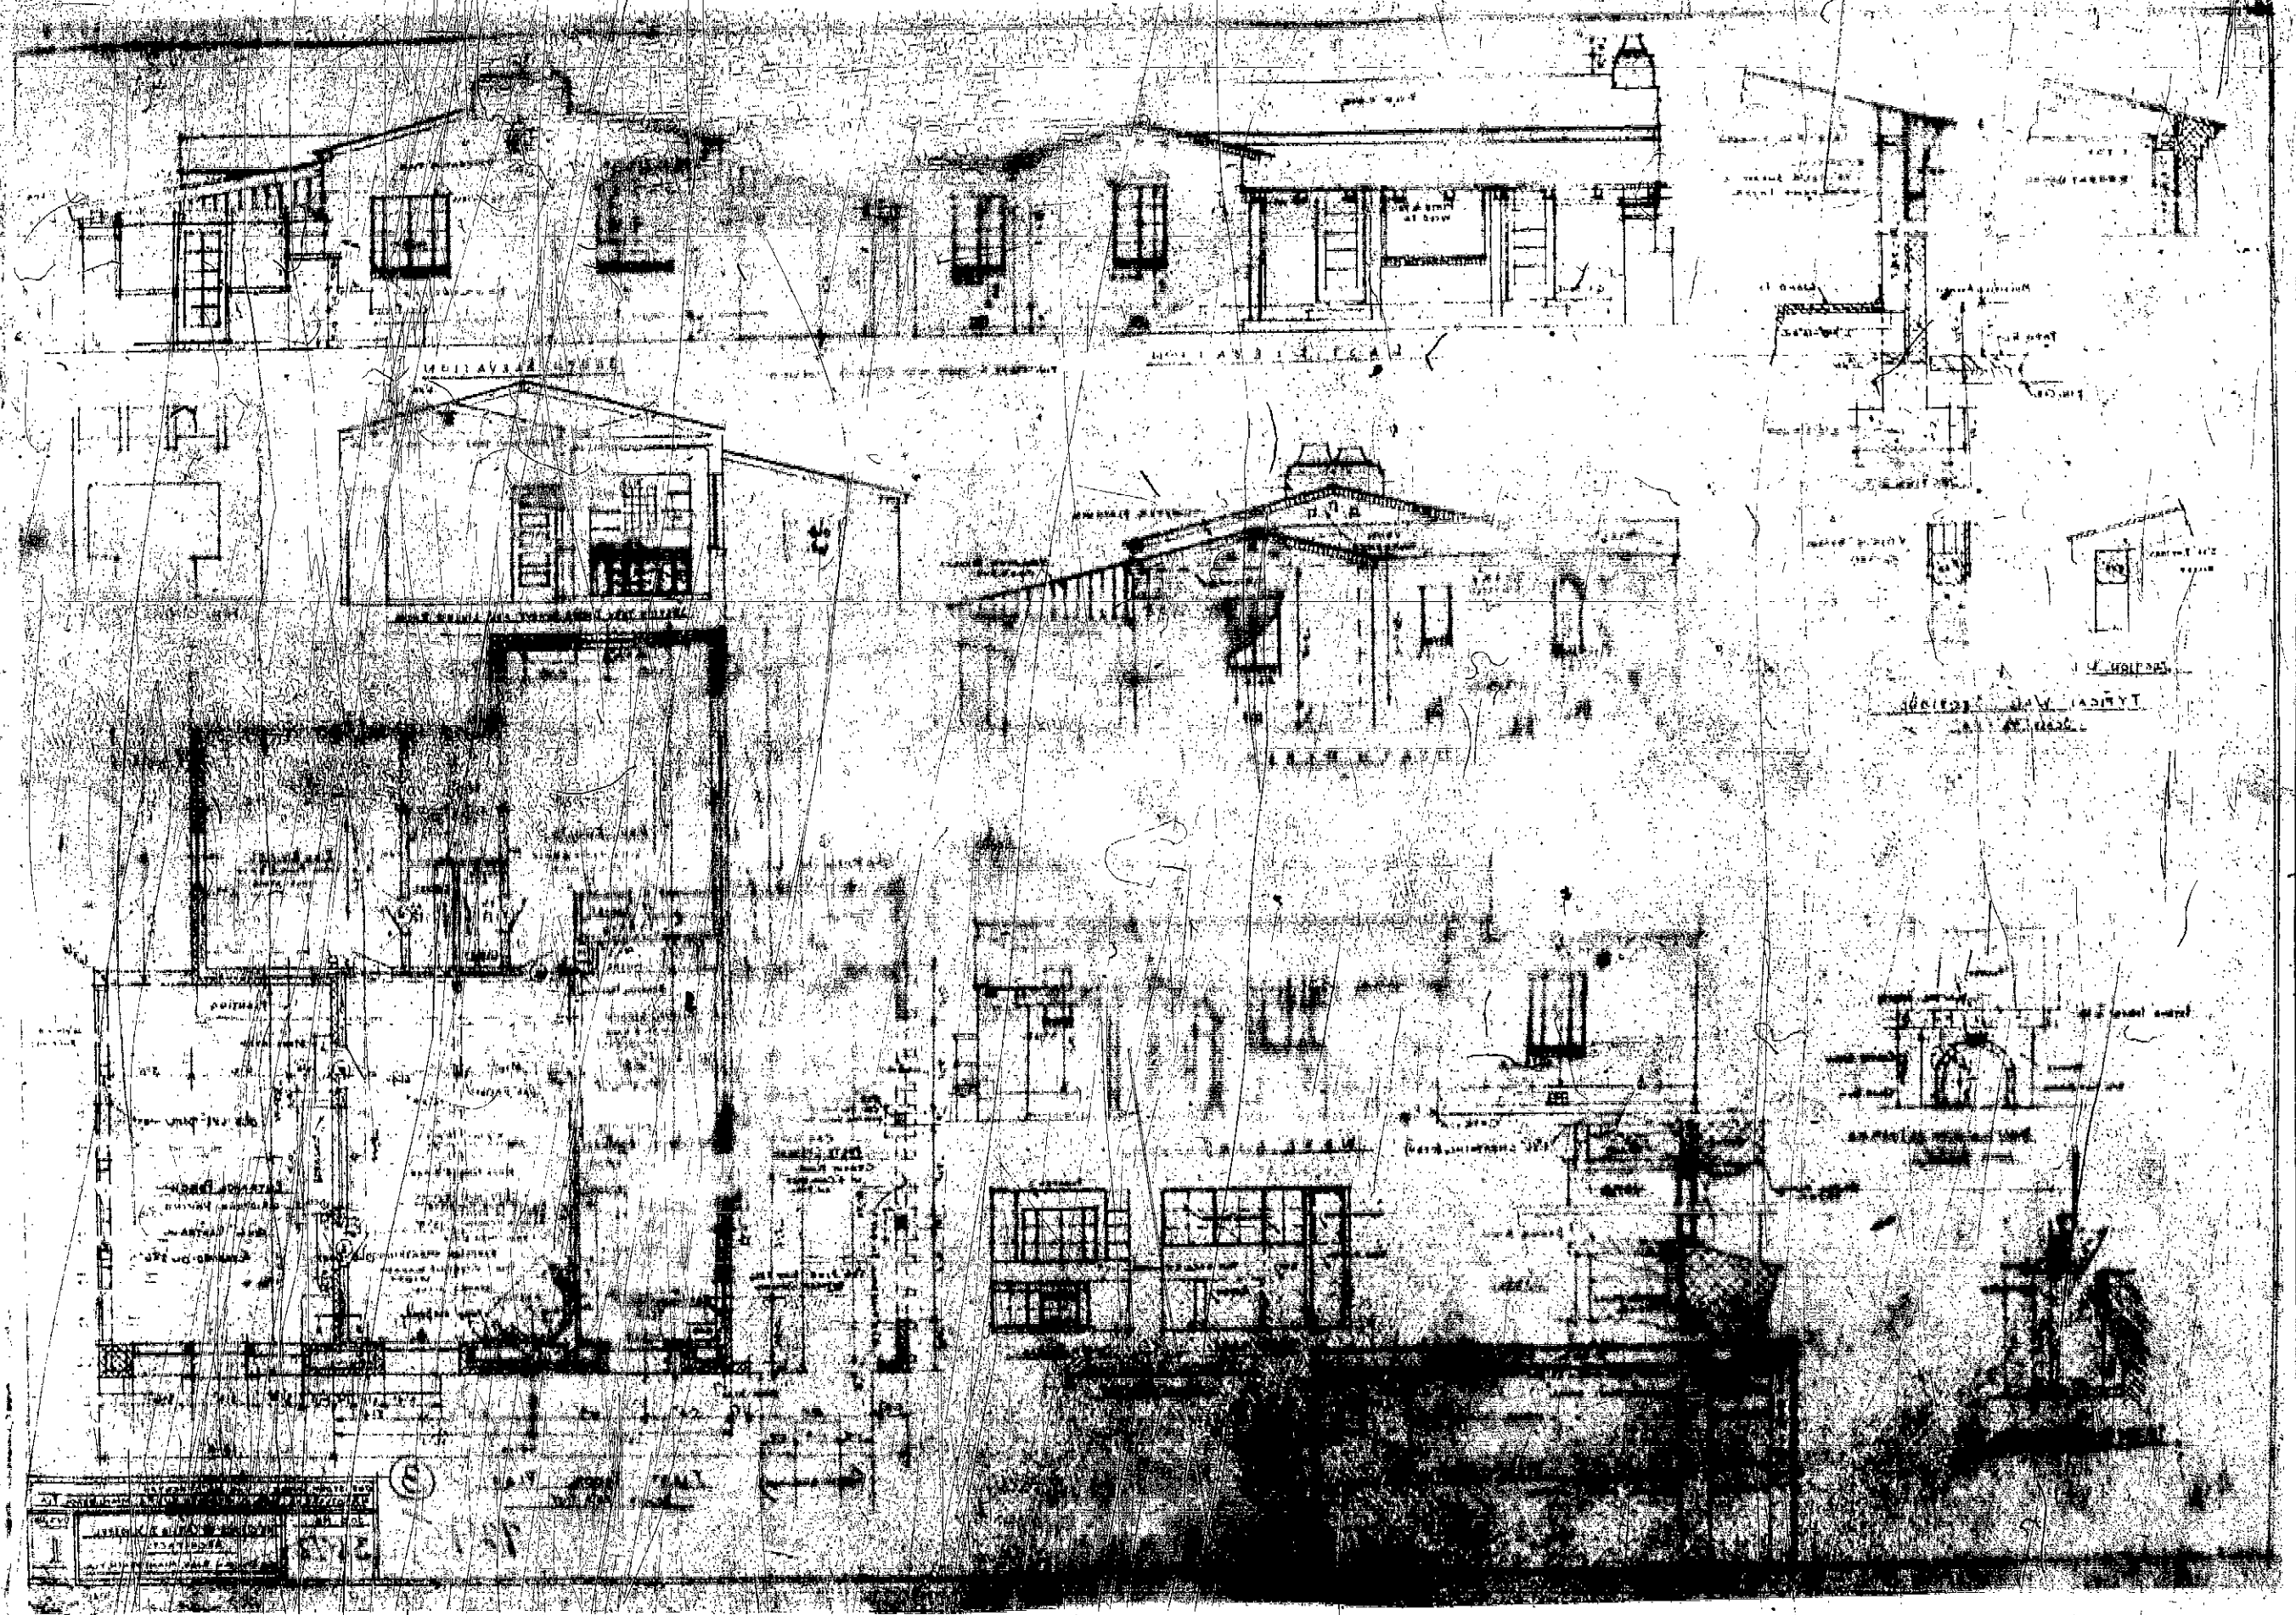

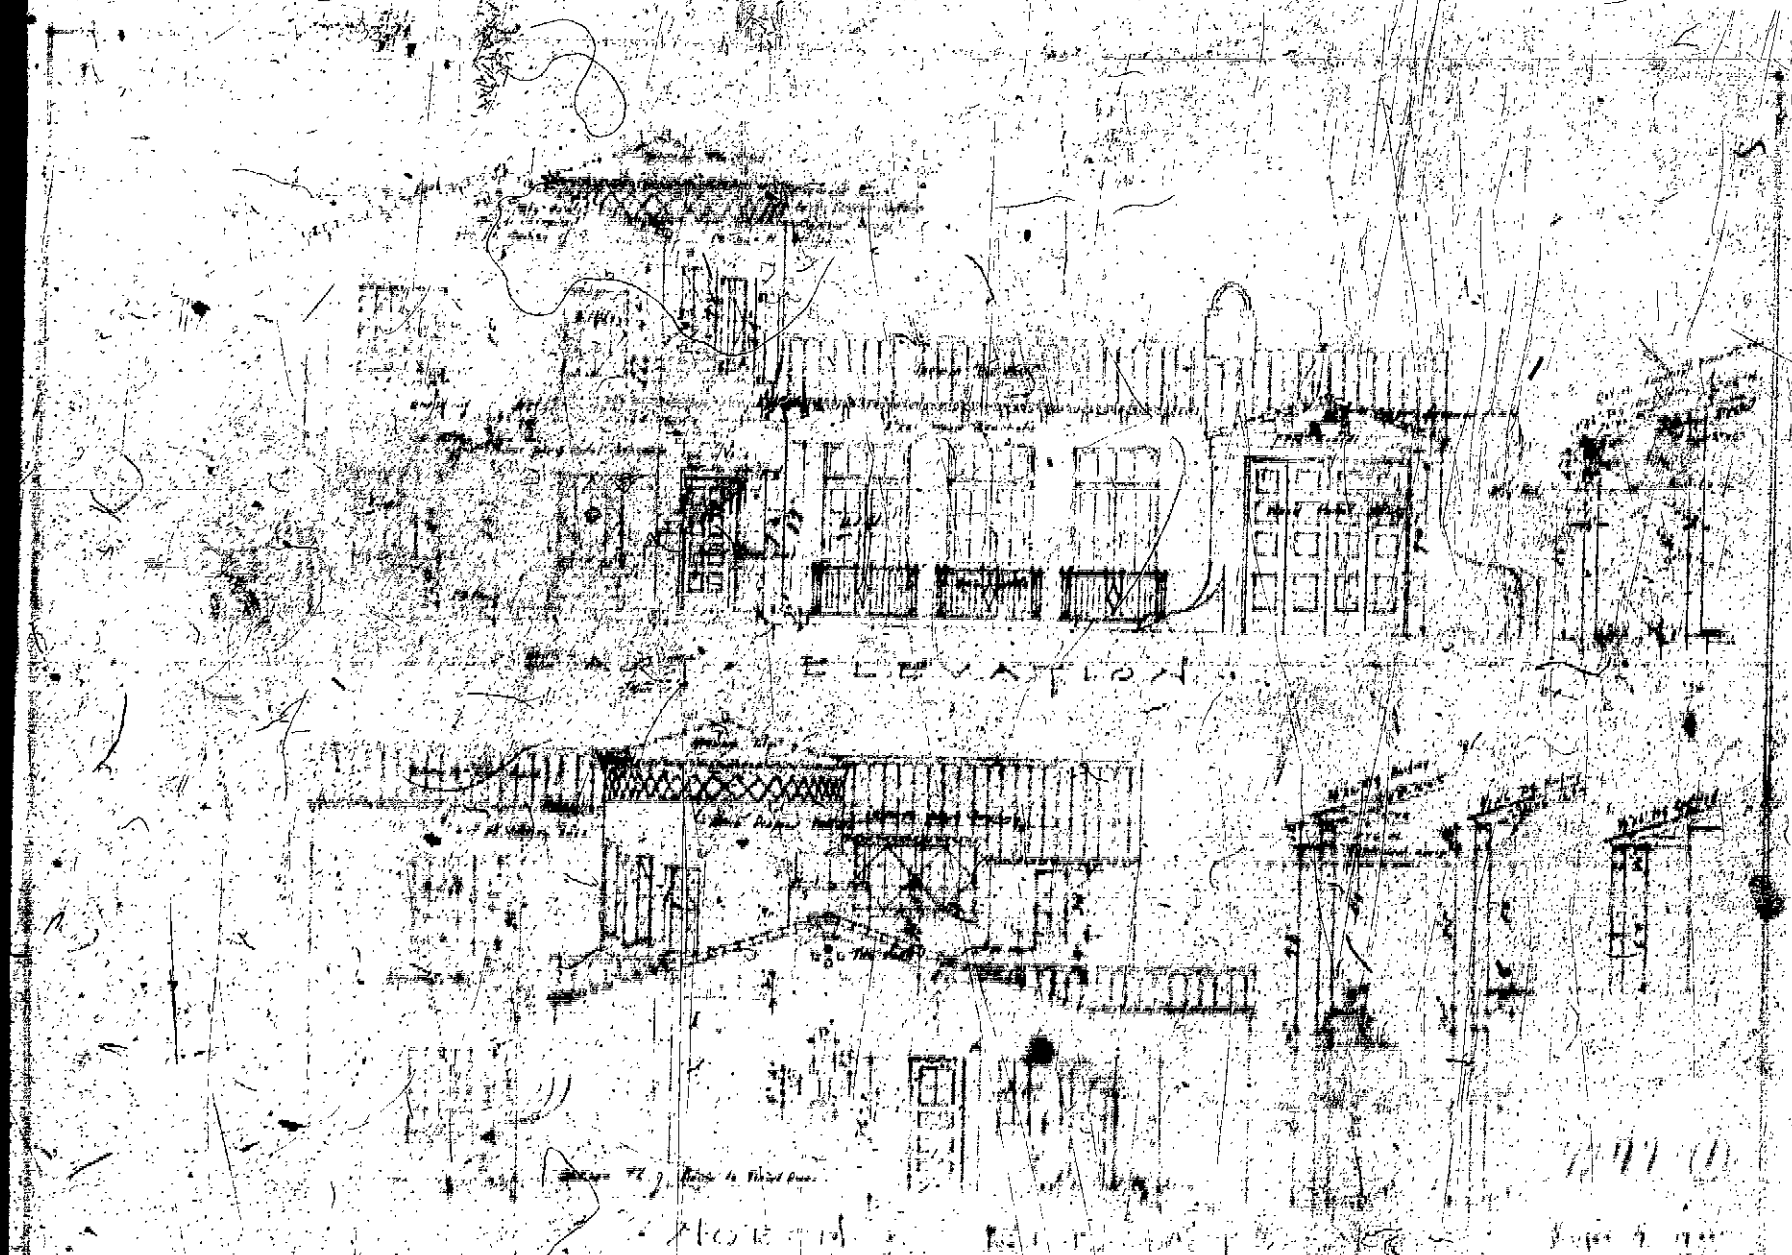

Architectural drawing showing a building elevation and floor plan. The drawing is heavily degraded with significant noise and scratches. The text 'ELEVATION' and 'FLOOR PLAN' are visible, along with some illegible handwritten notes and dimensions.

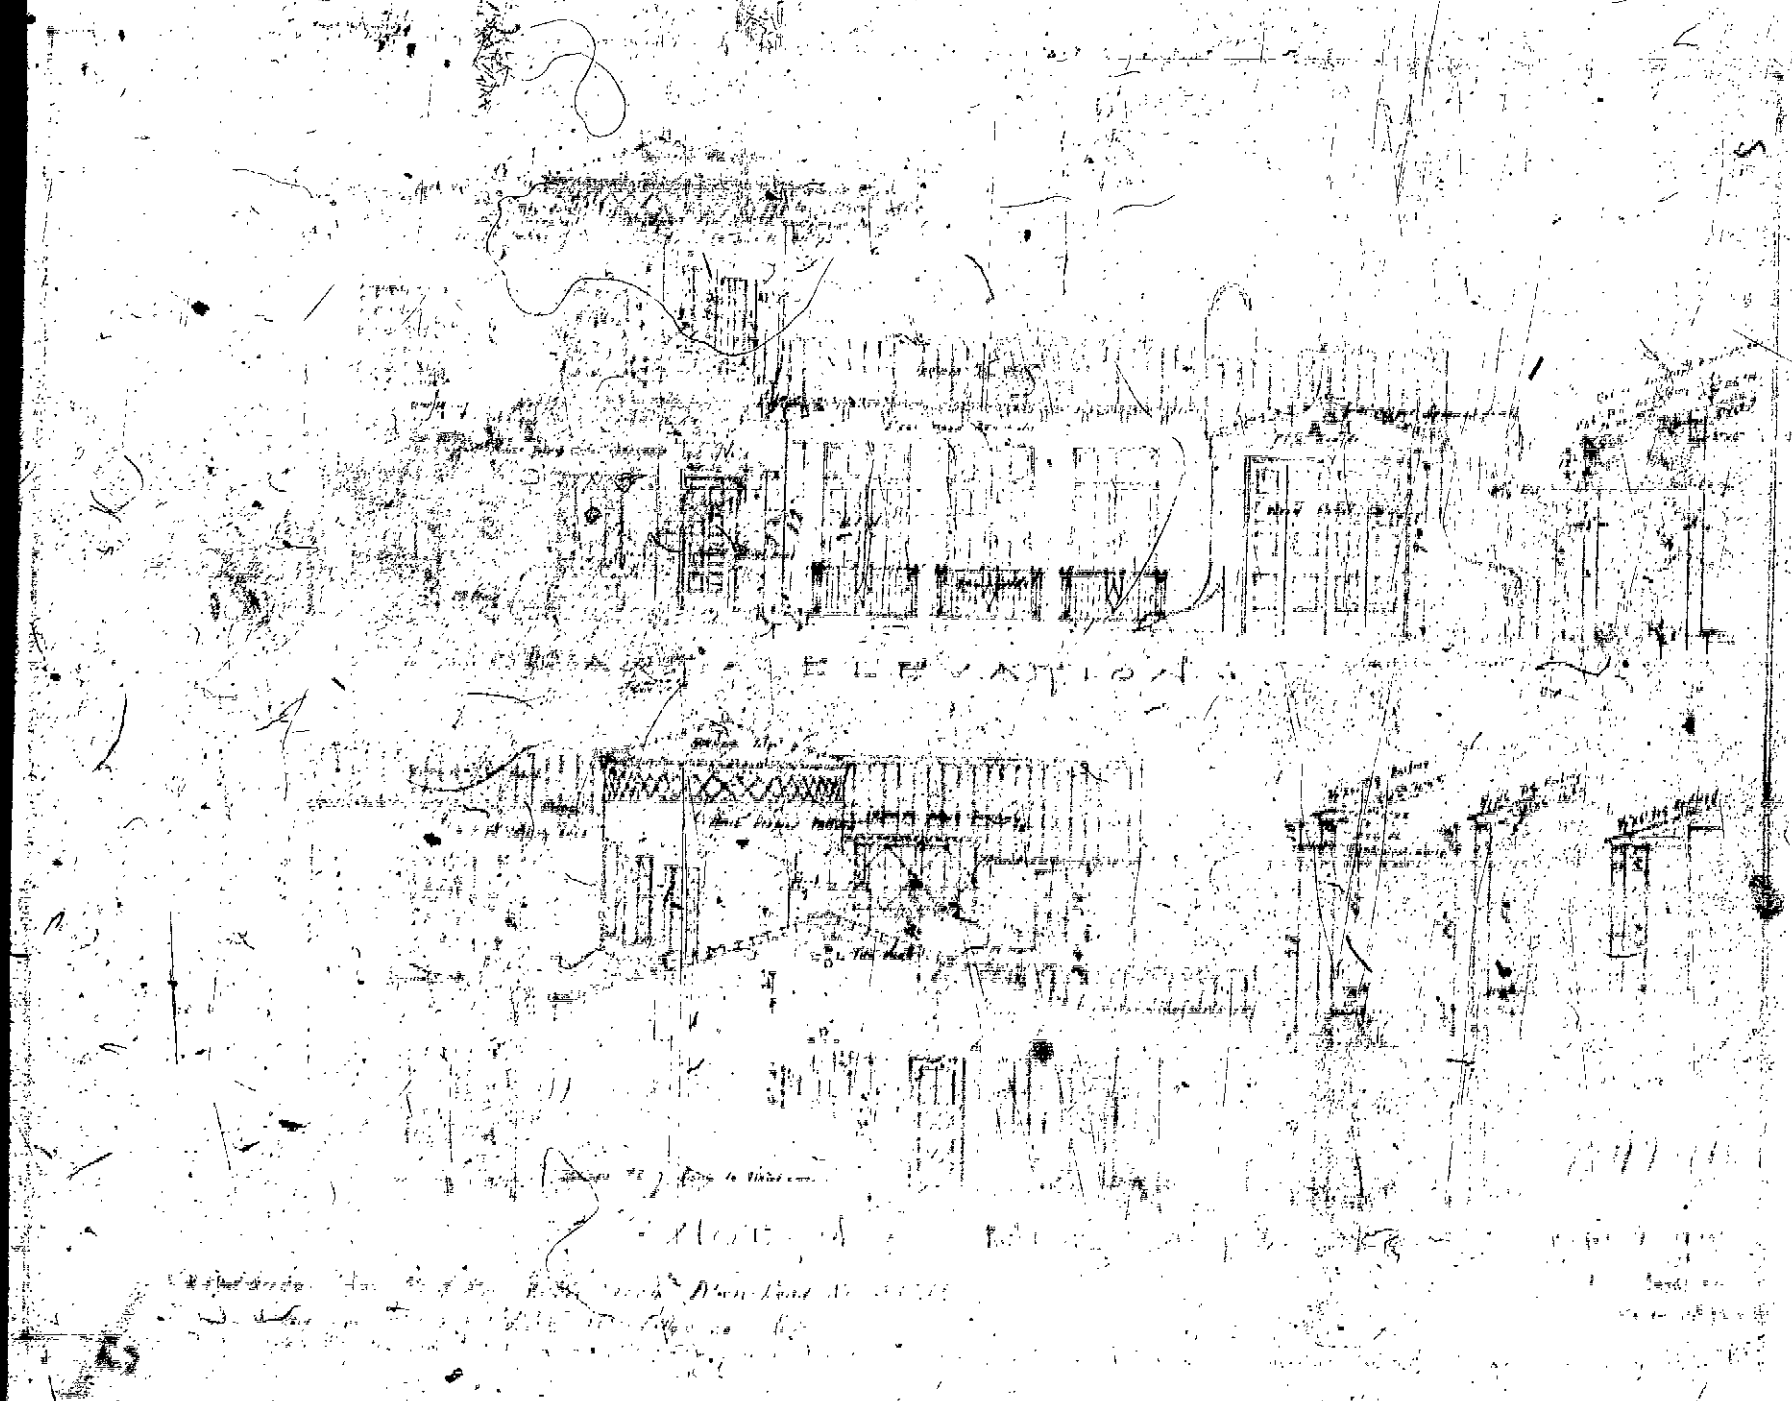

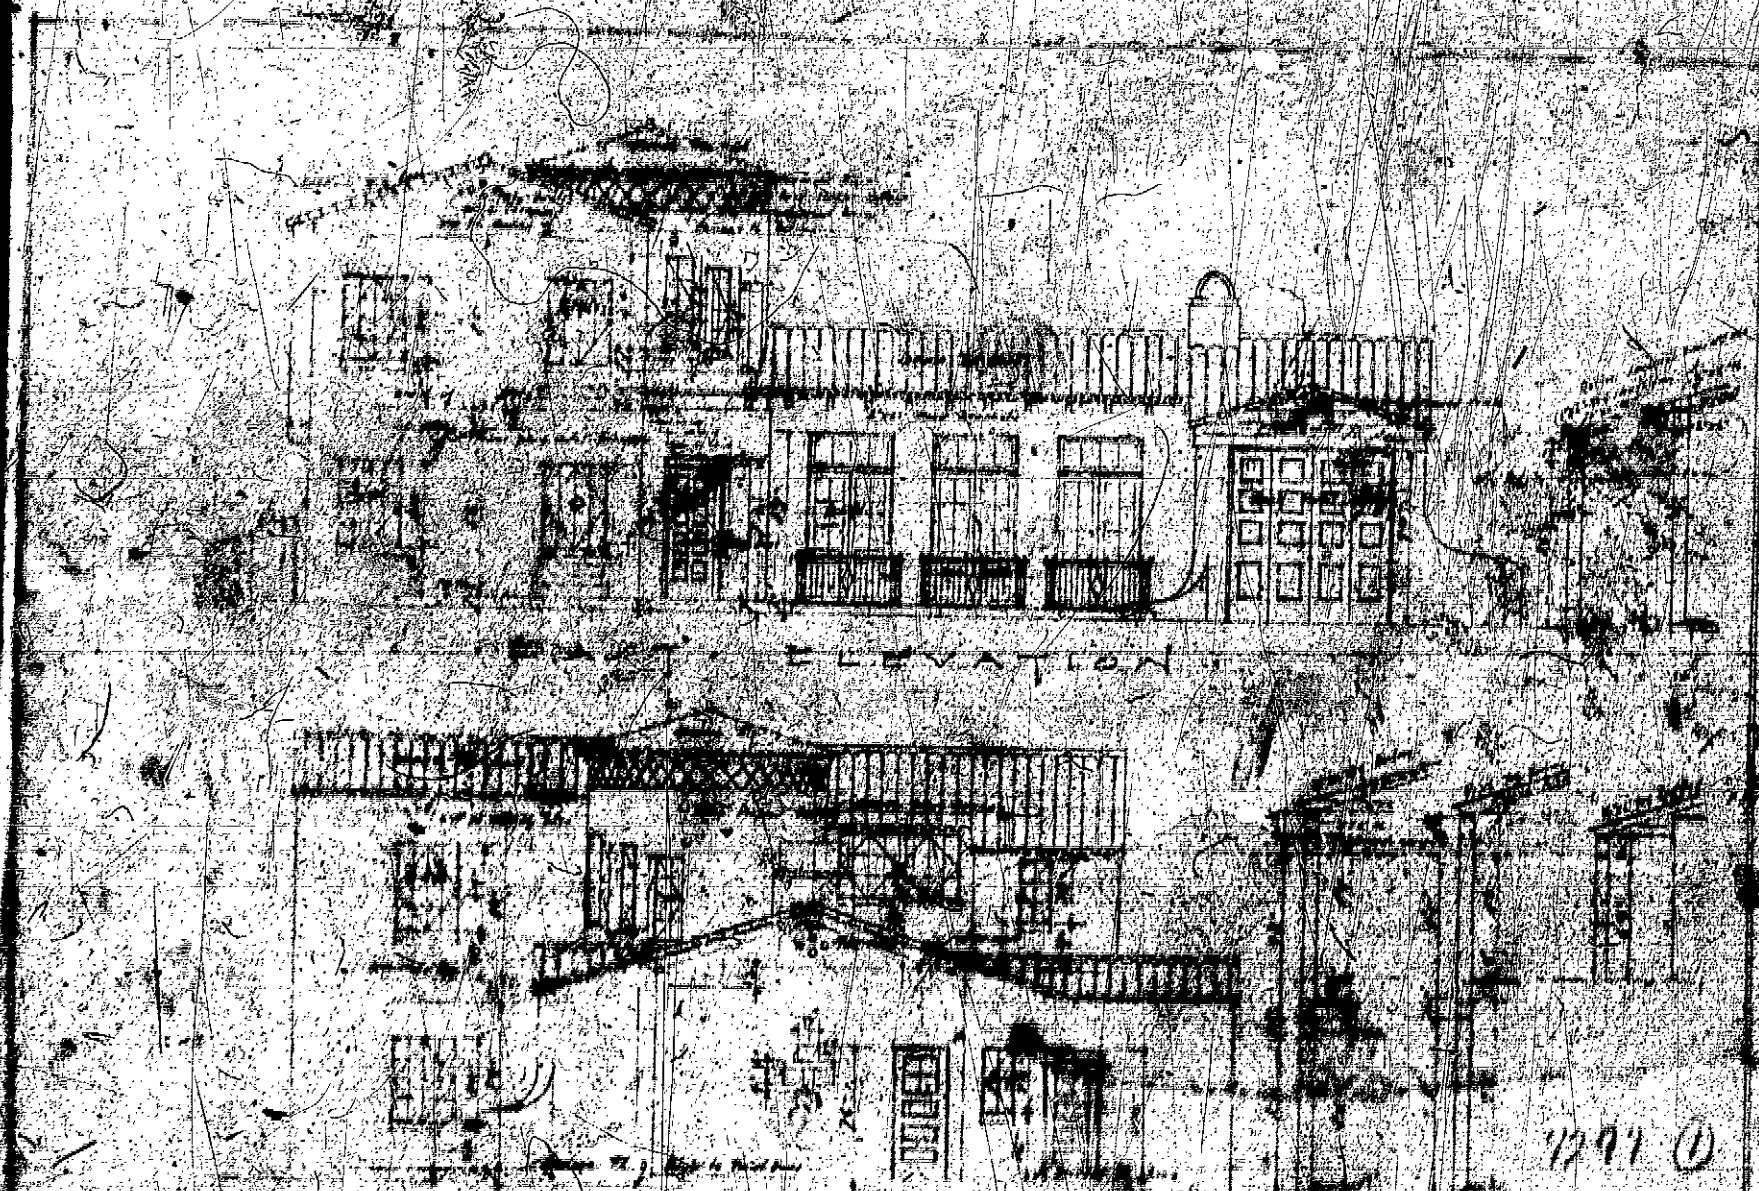


EAST ELEVATION


NORTH

1297 ①

Residence for Mr. & Mrs. John D. Allen Road No. 5344
 St. Louis, Mo. Feb. 14, 1904. Plans by J. H. Allen

Jan. 9, 1904
 L. Allen
 1297 ①

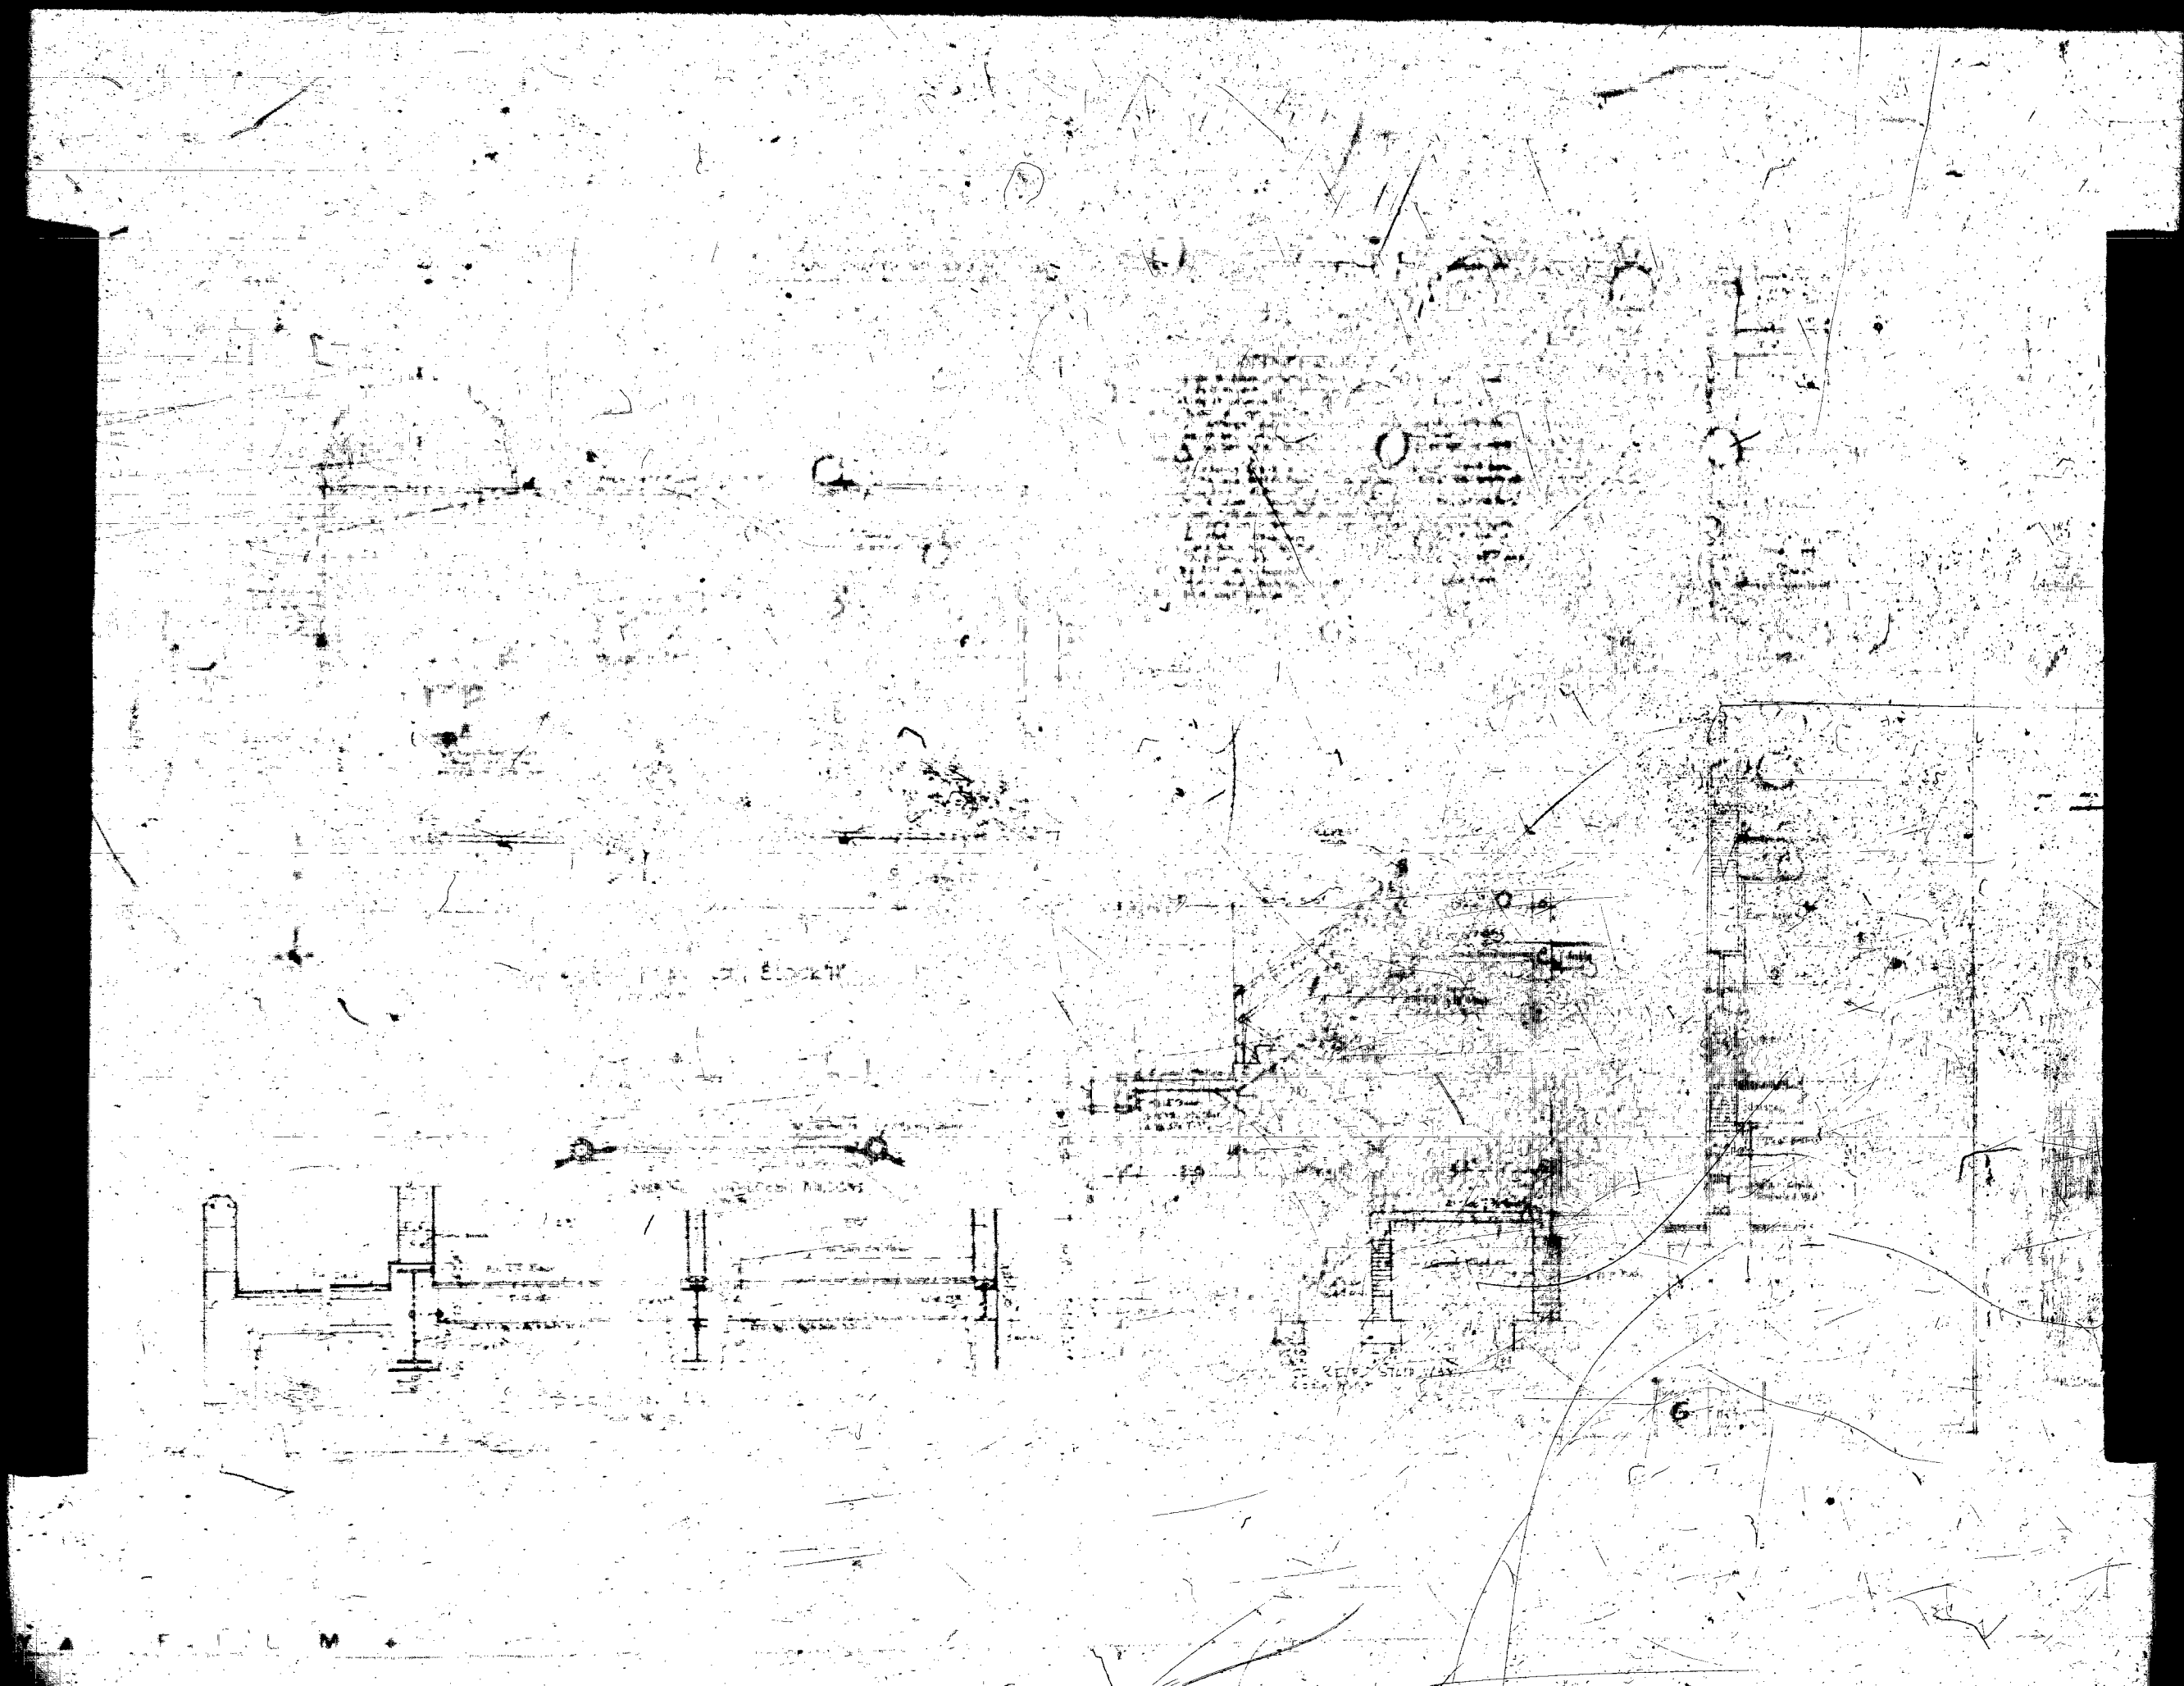

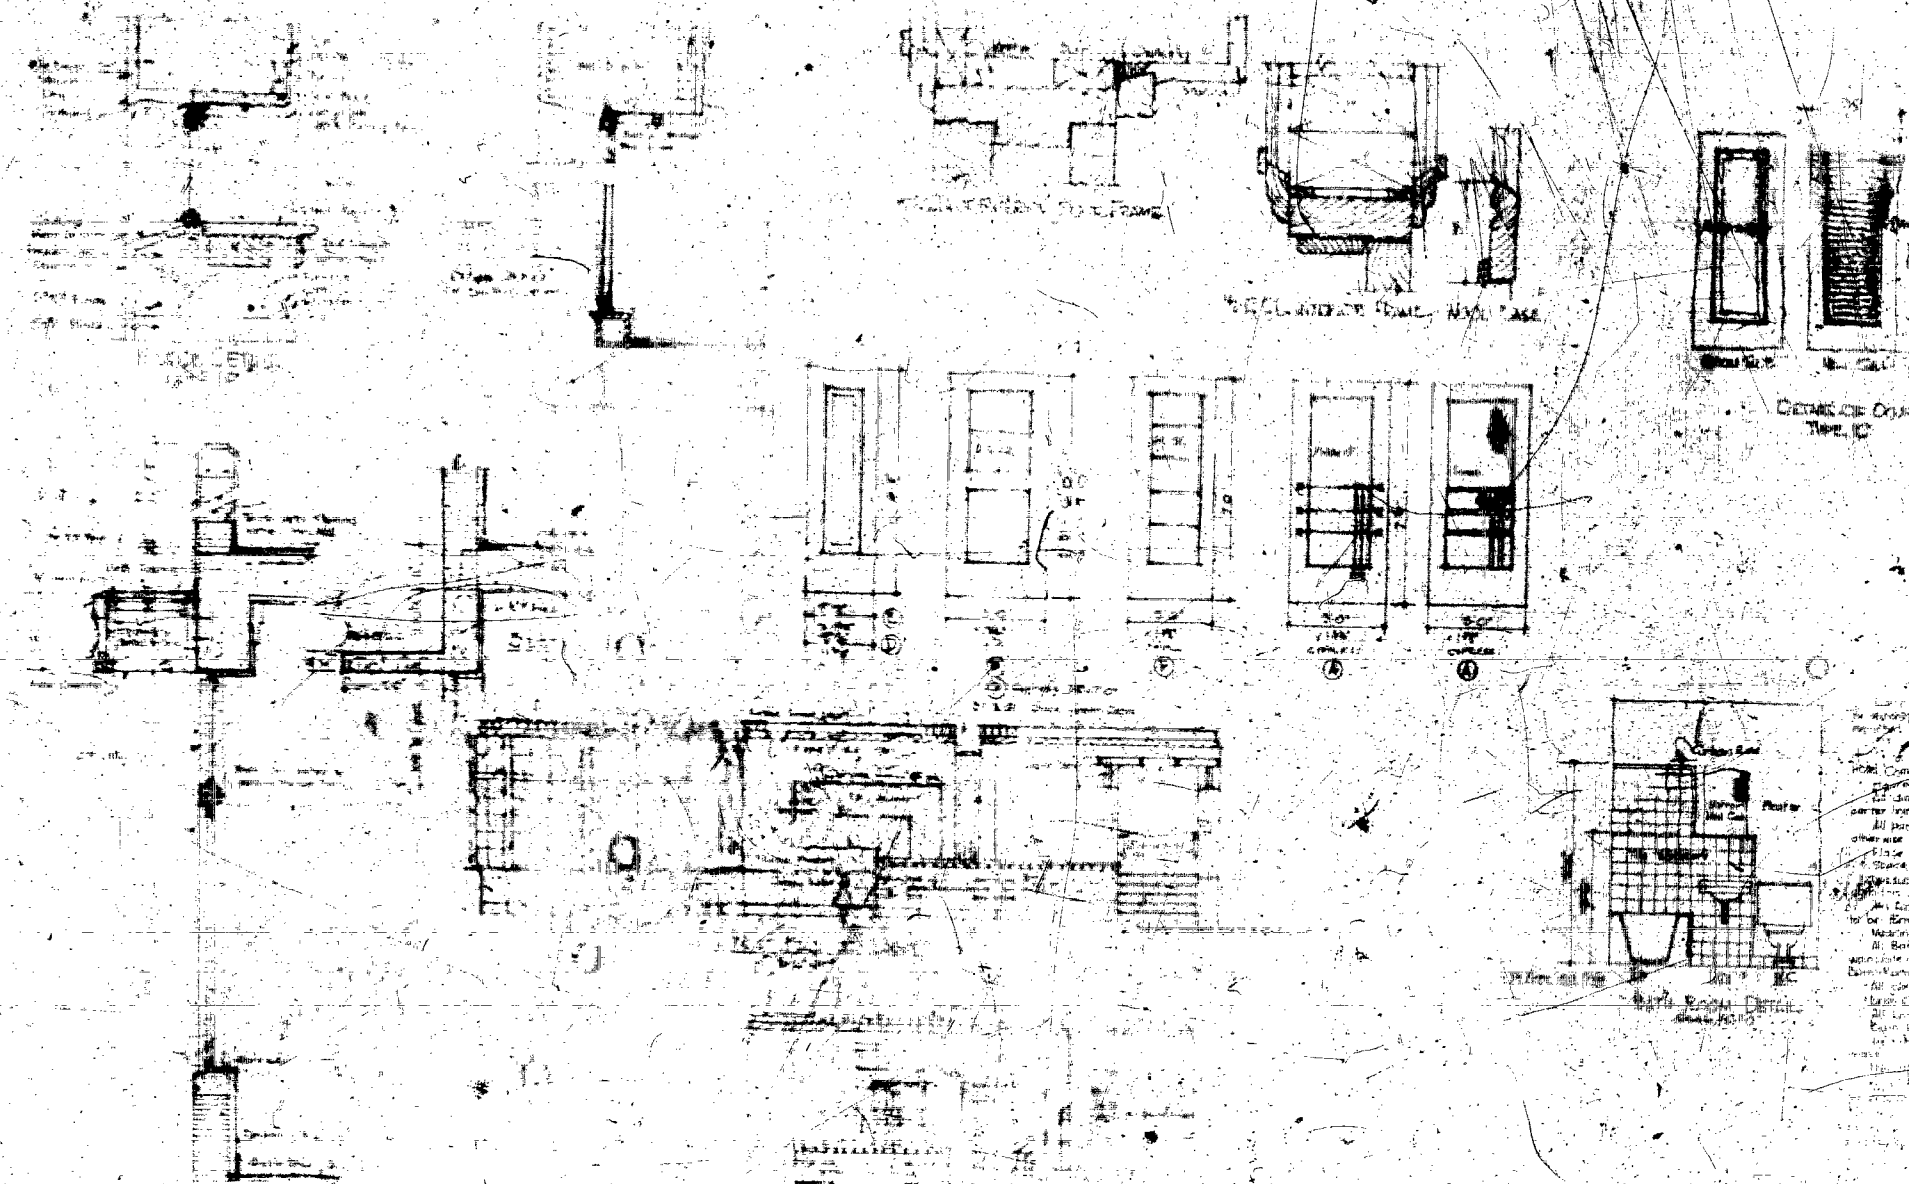

GENERAL NOTES

1. All work to be in accordance with the specifications and standards of the Department of the Interior, Bureau of Reclamation, and the Federal Bureau of Investigation.

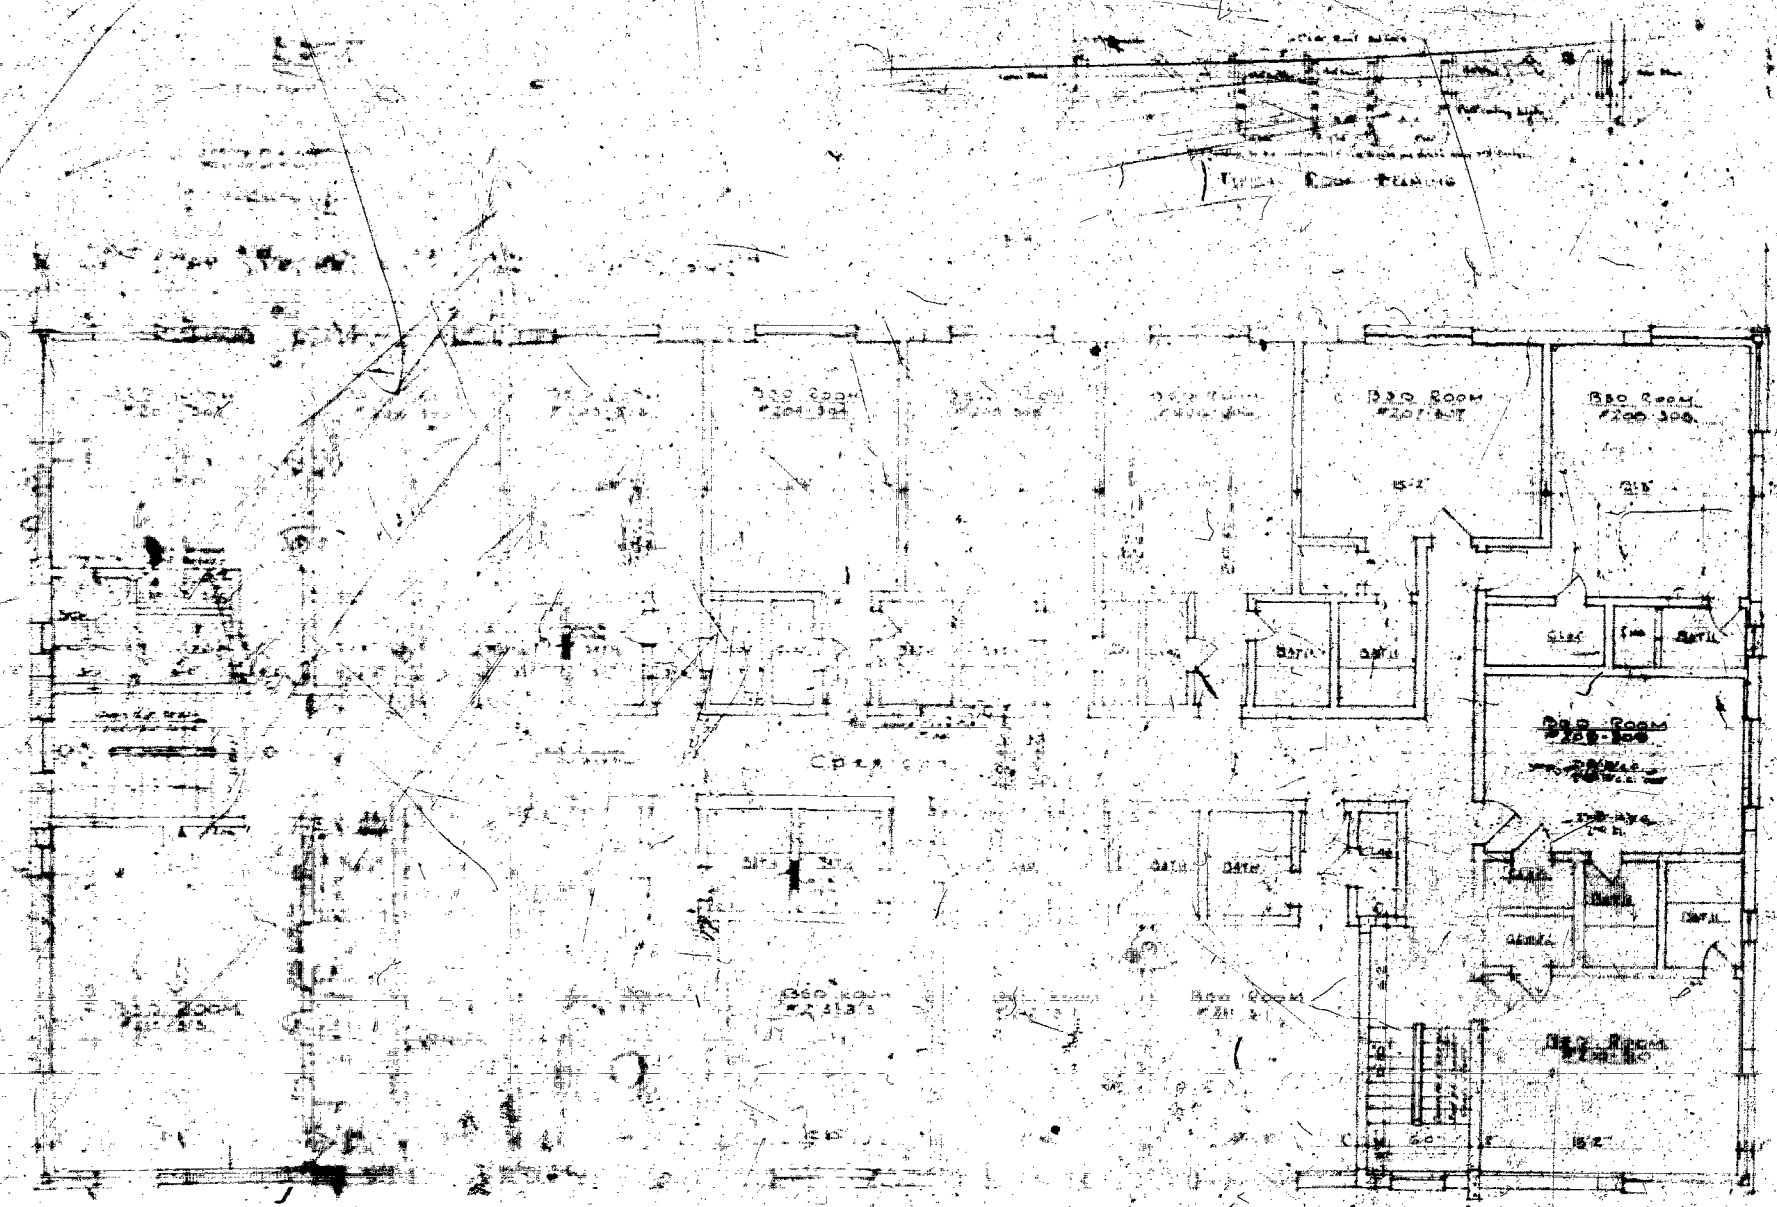


2ND FLOOR PLAN

4
DATE
11/19/64

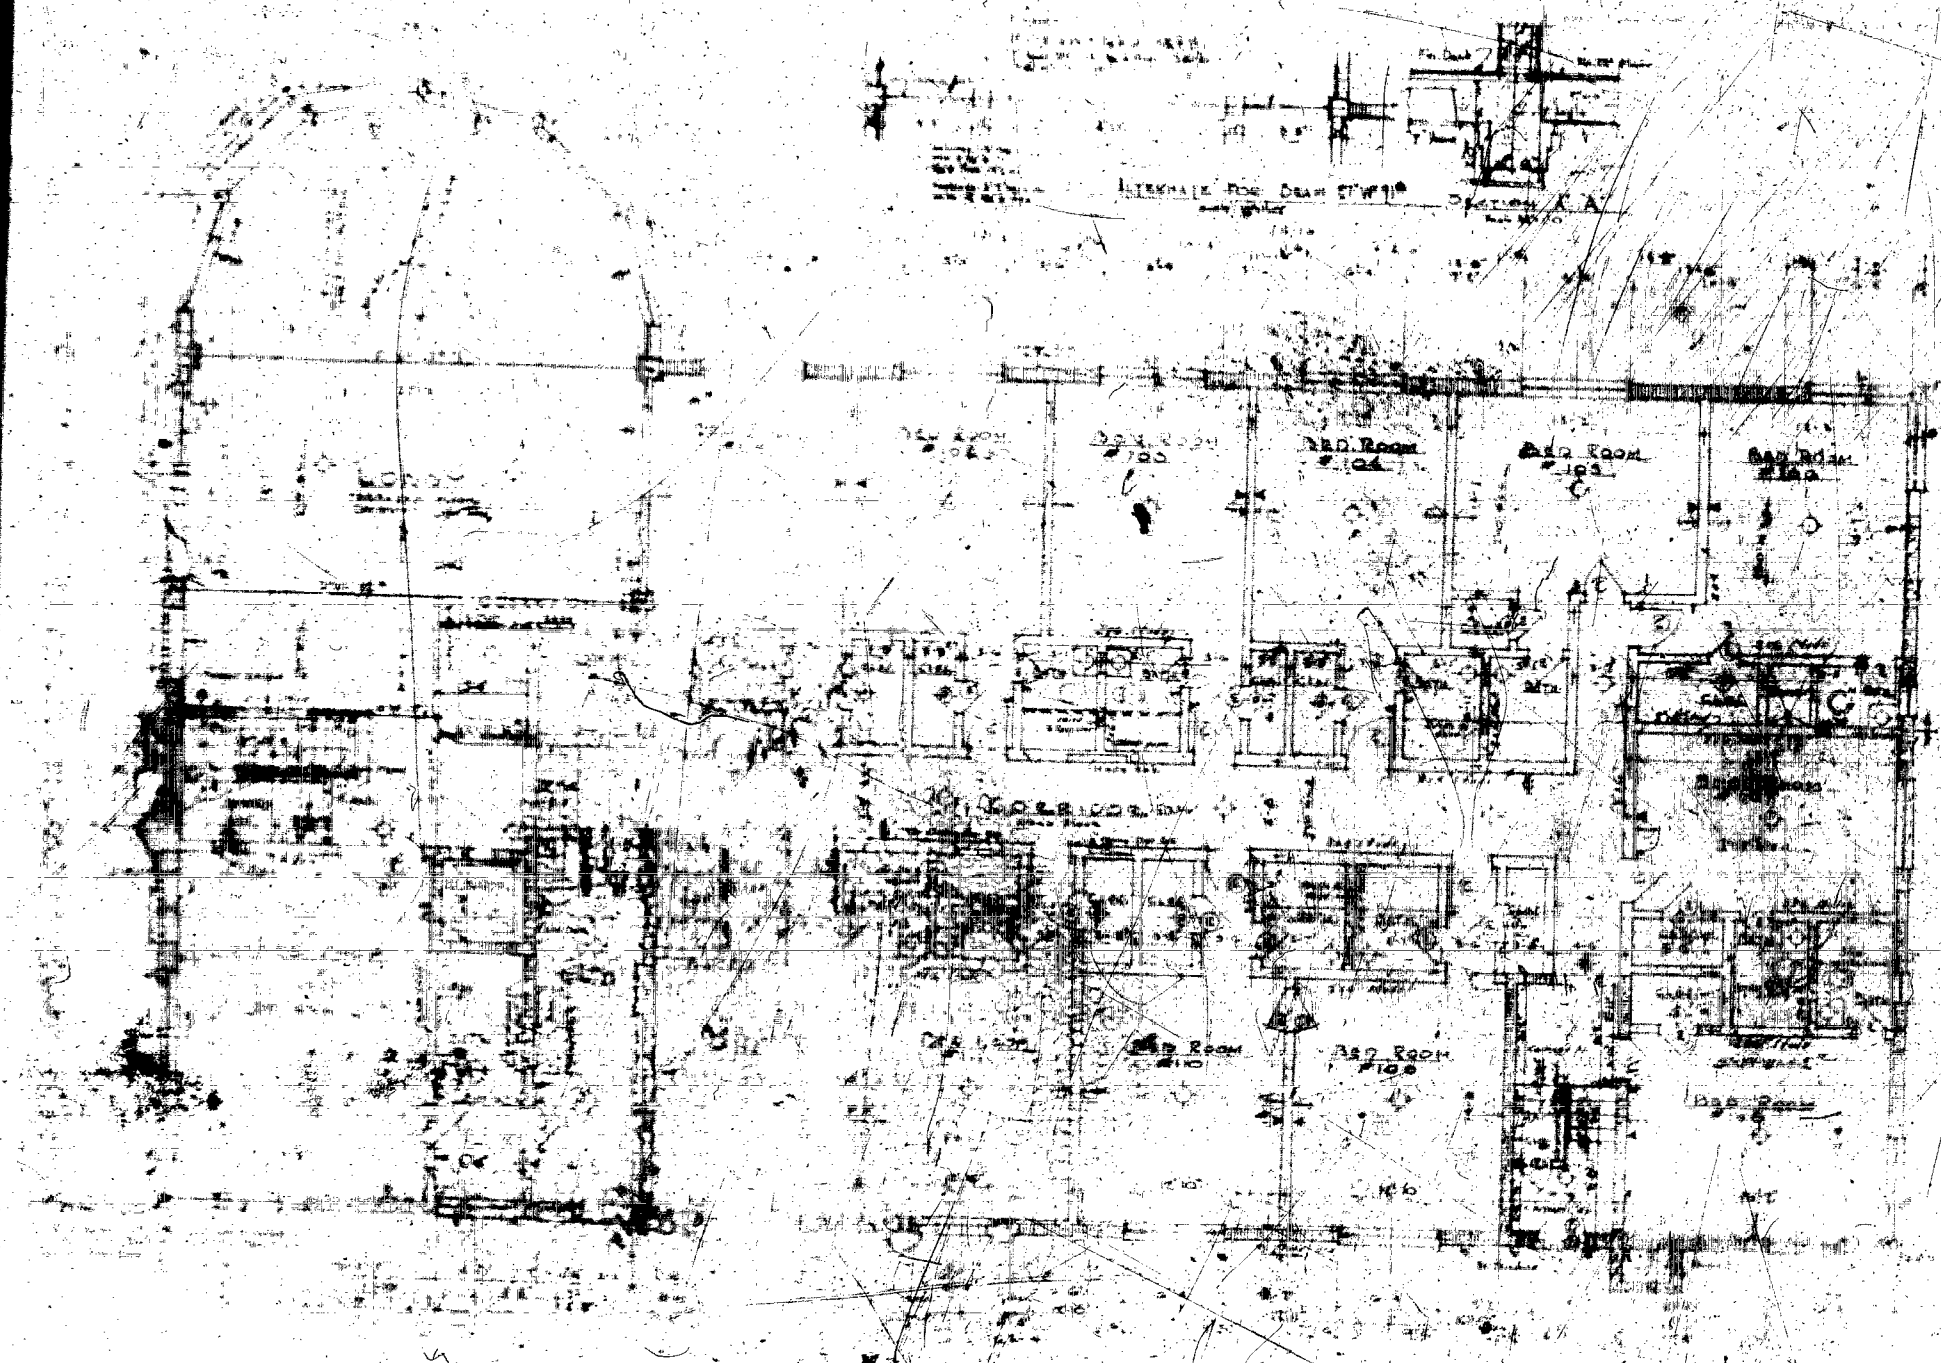



FIRST FLOOR PLAN

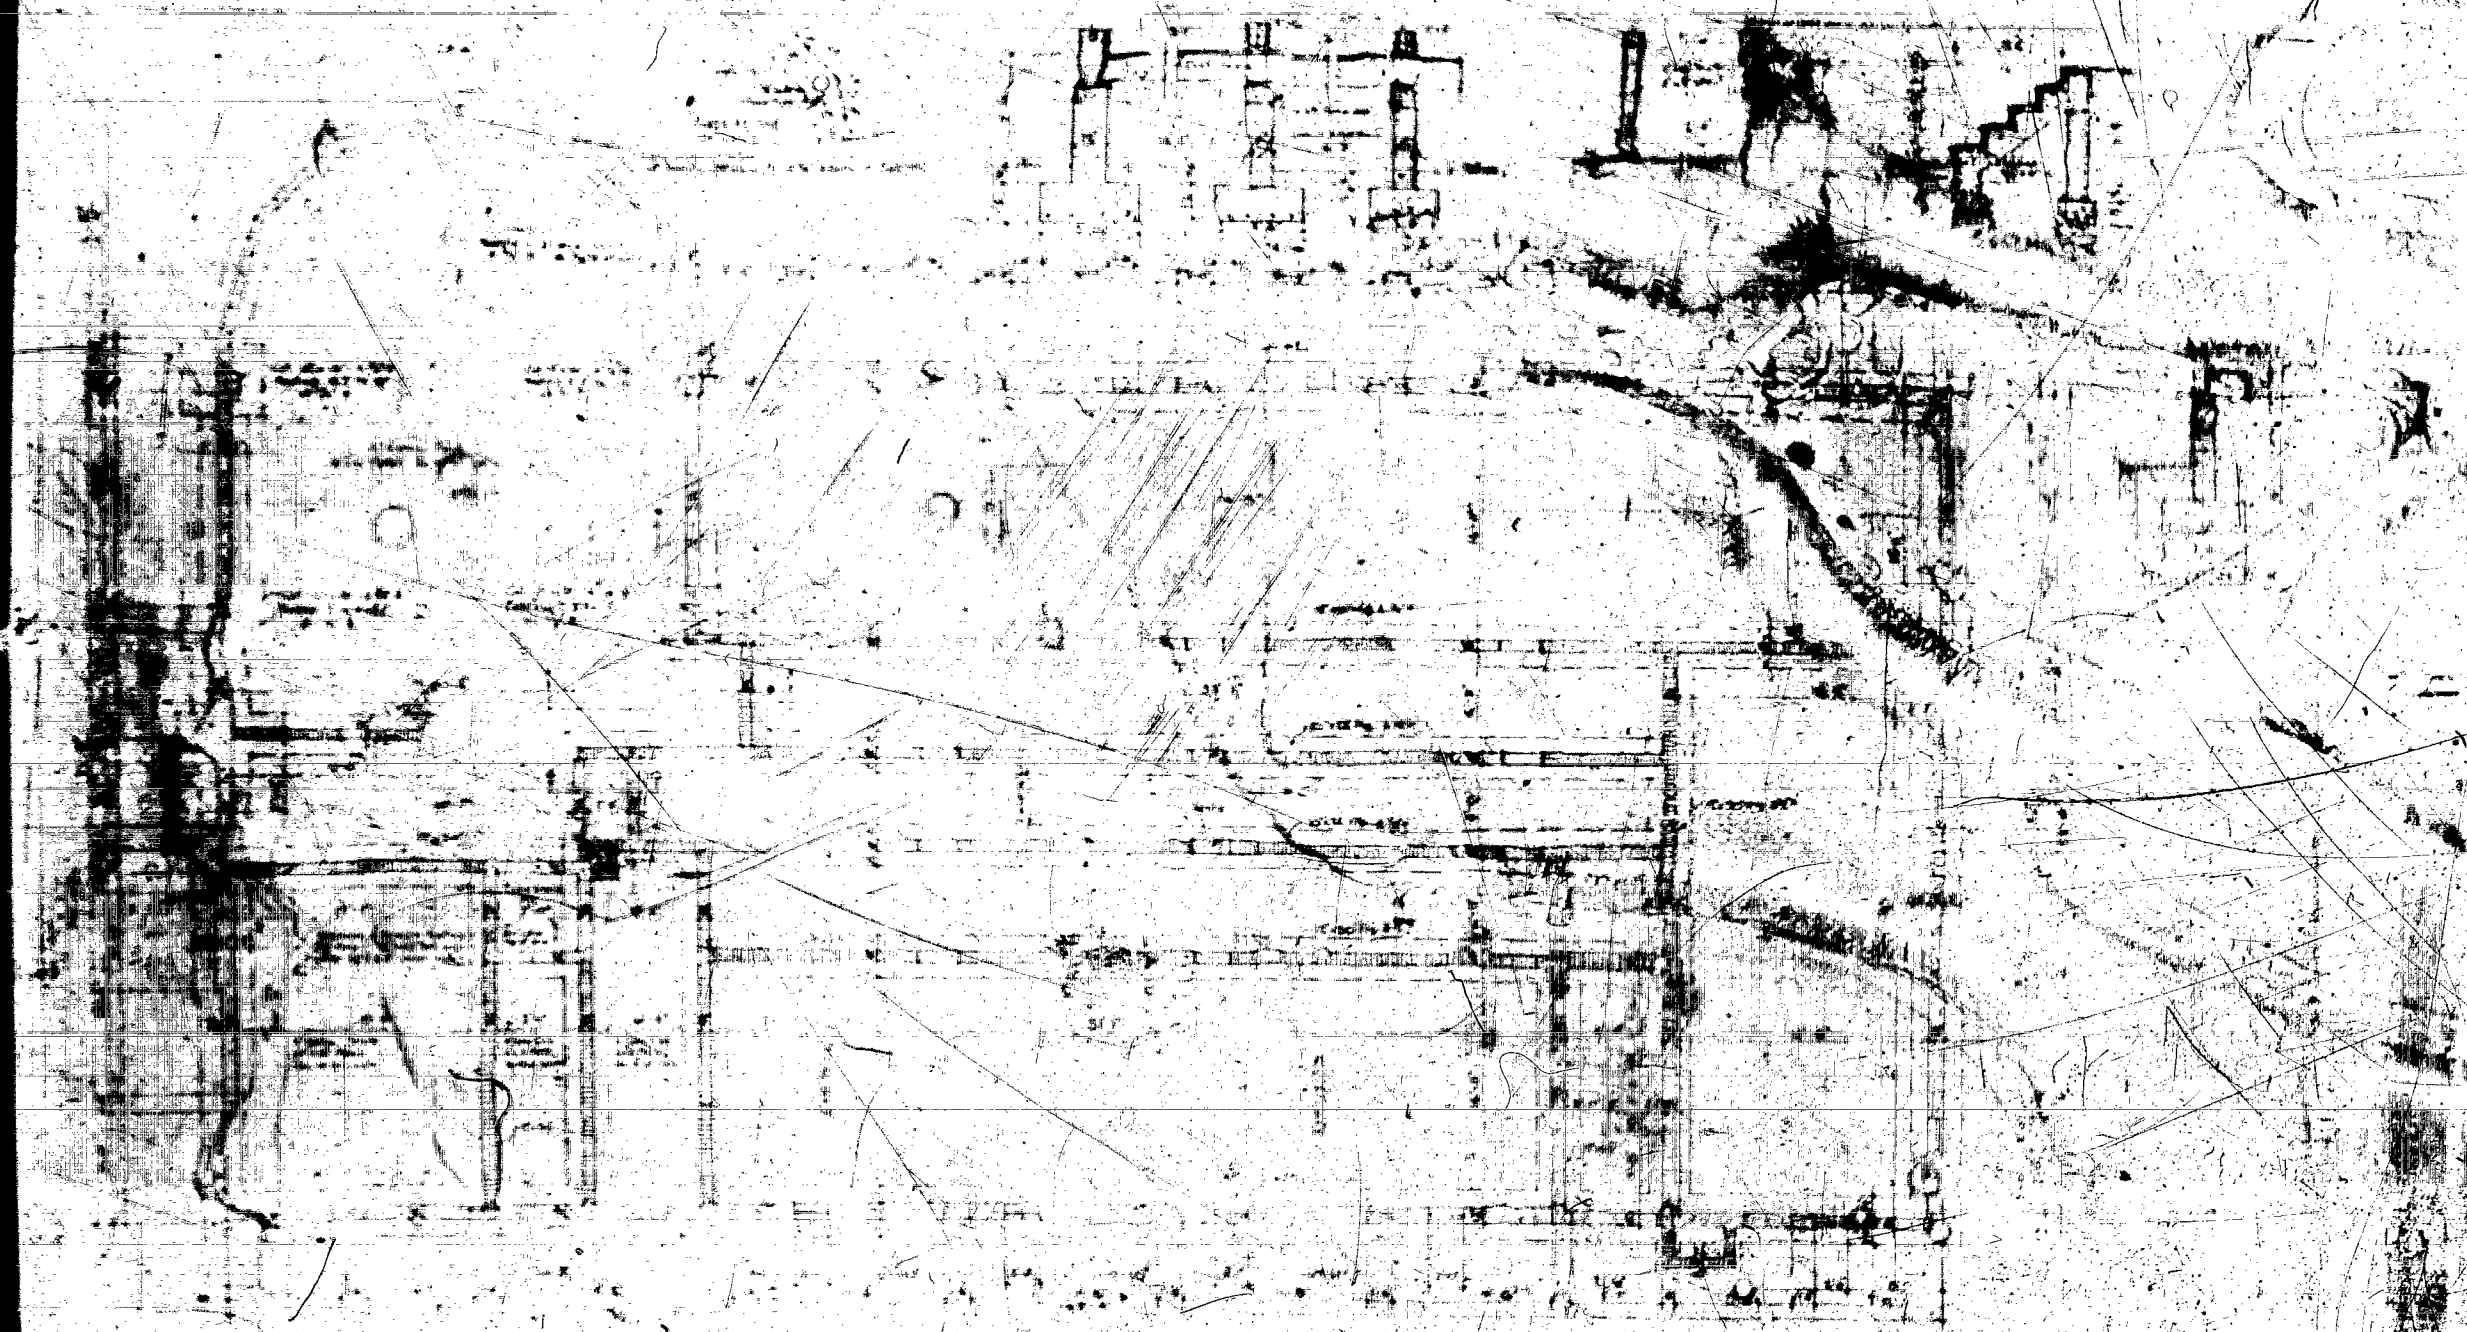

ENCLOSURE 6, FORM 1, FPM

2

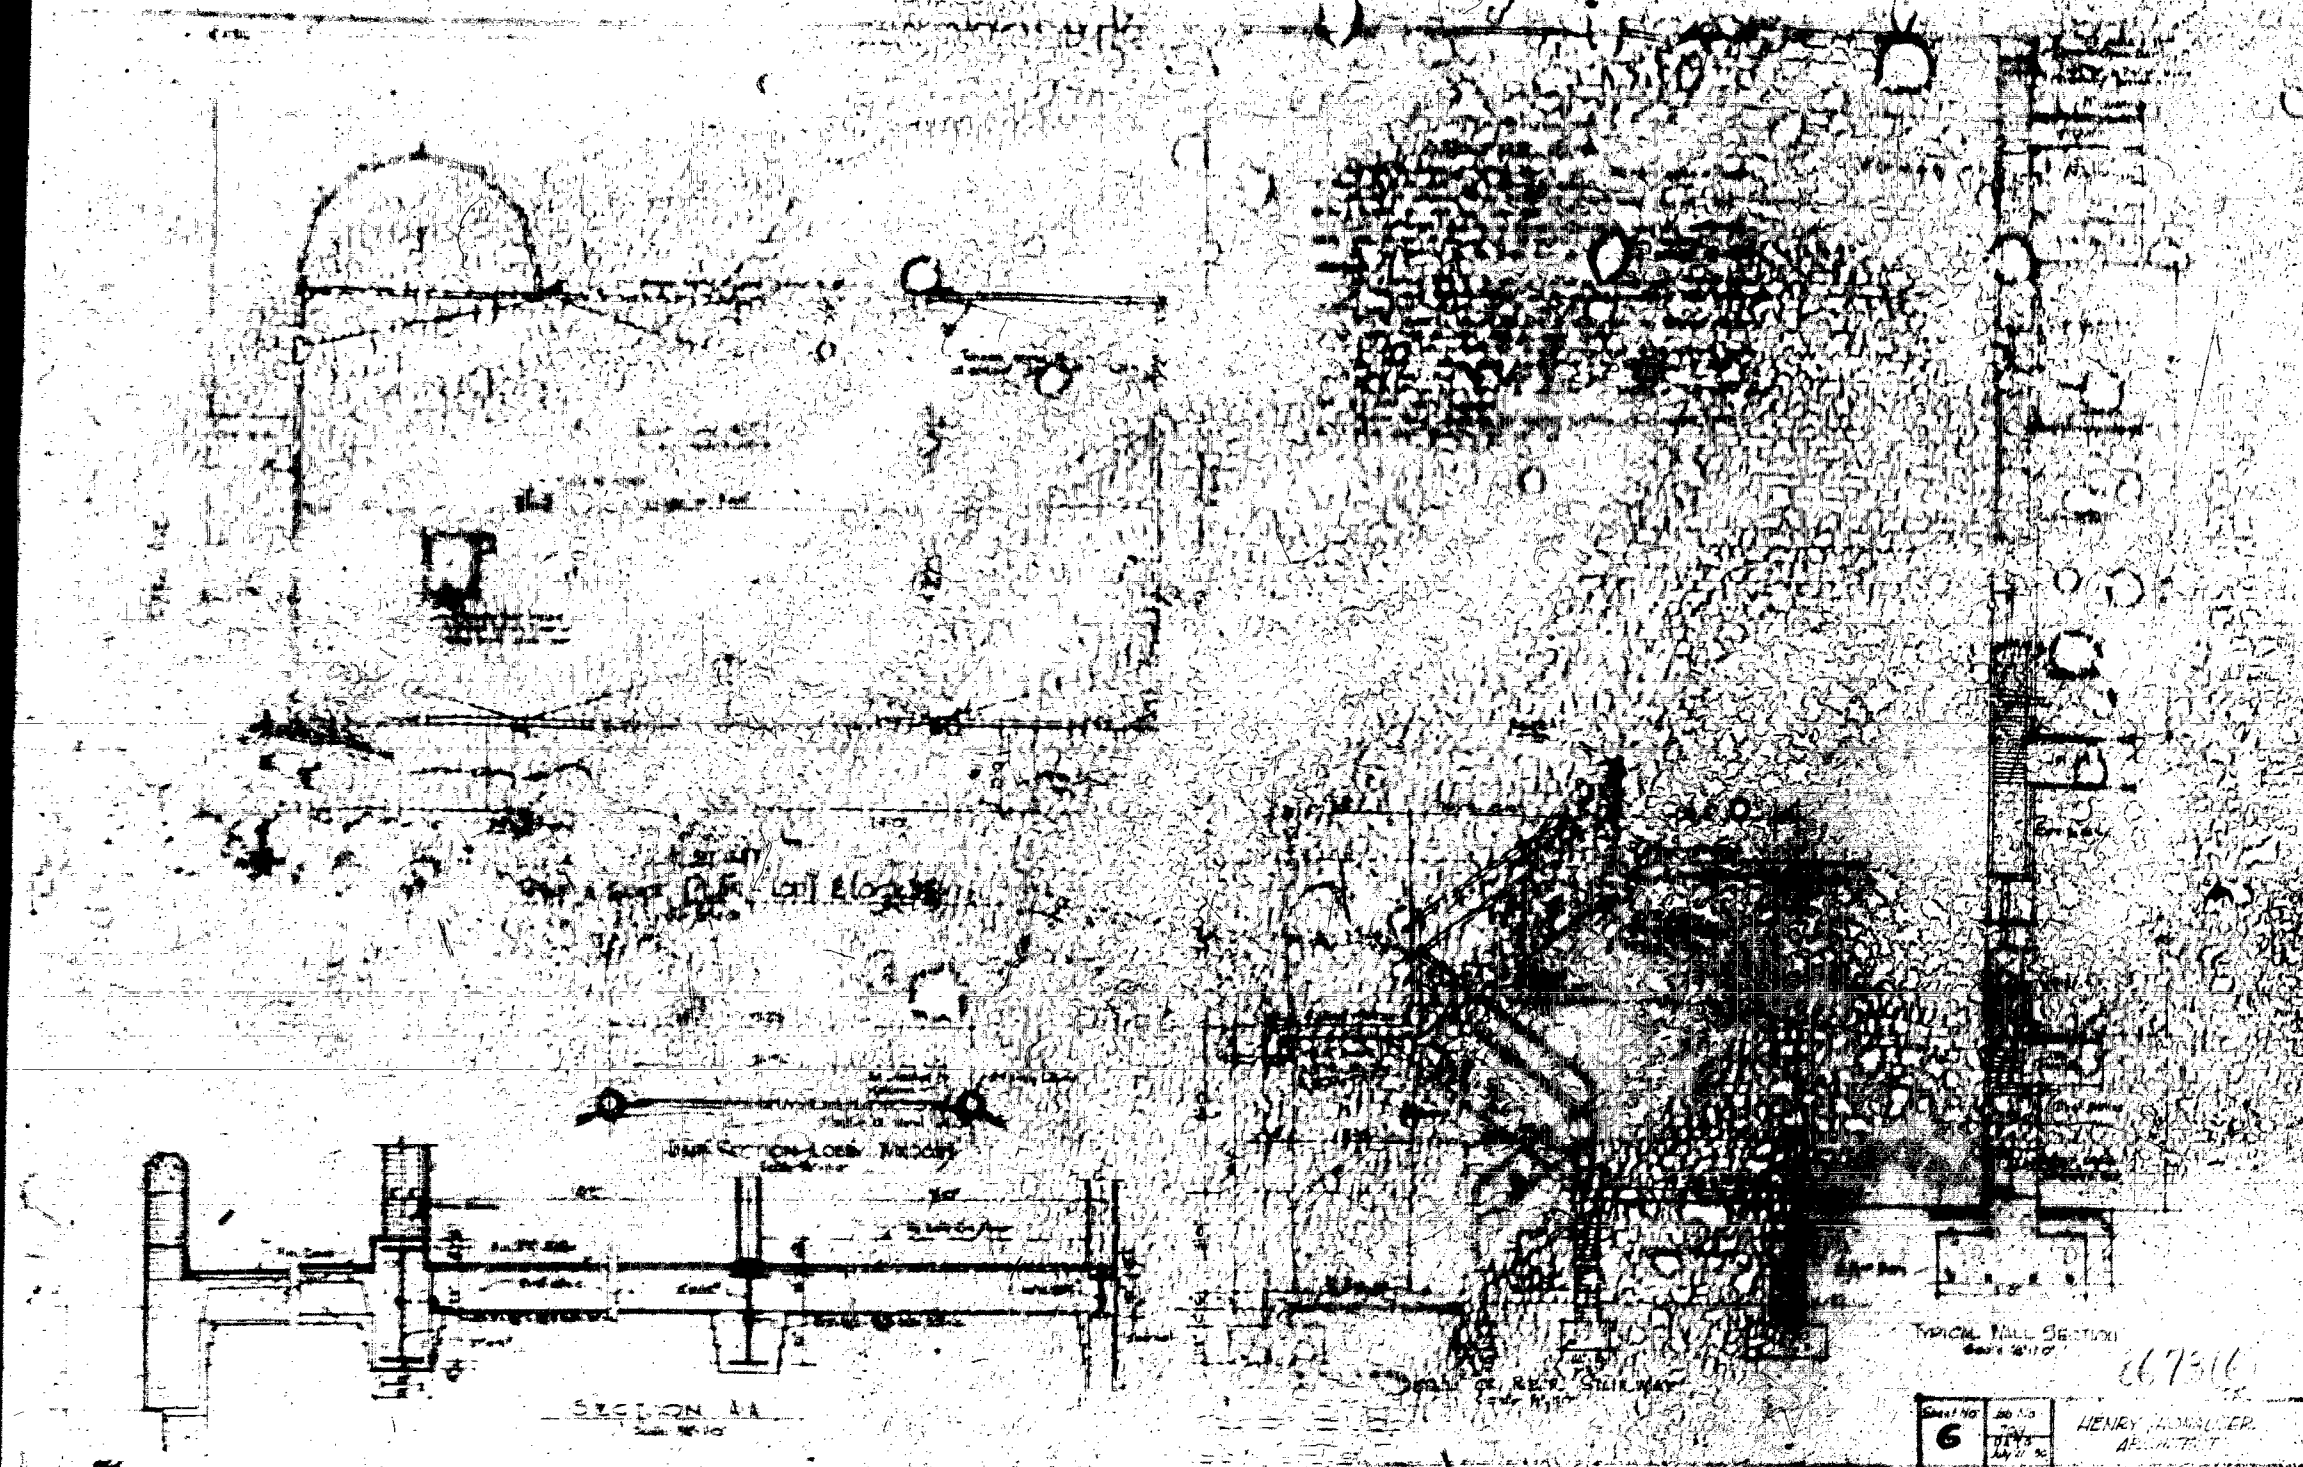


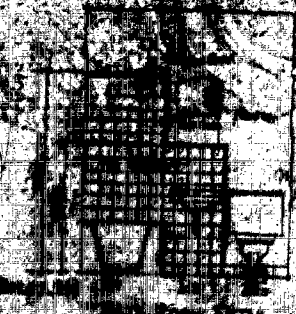
[illegible]

George H. H. H.

709


444-14012

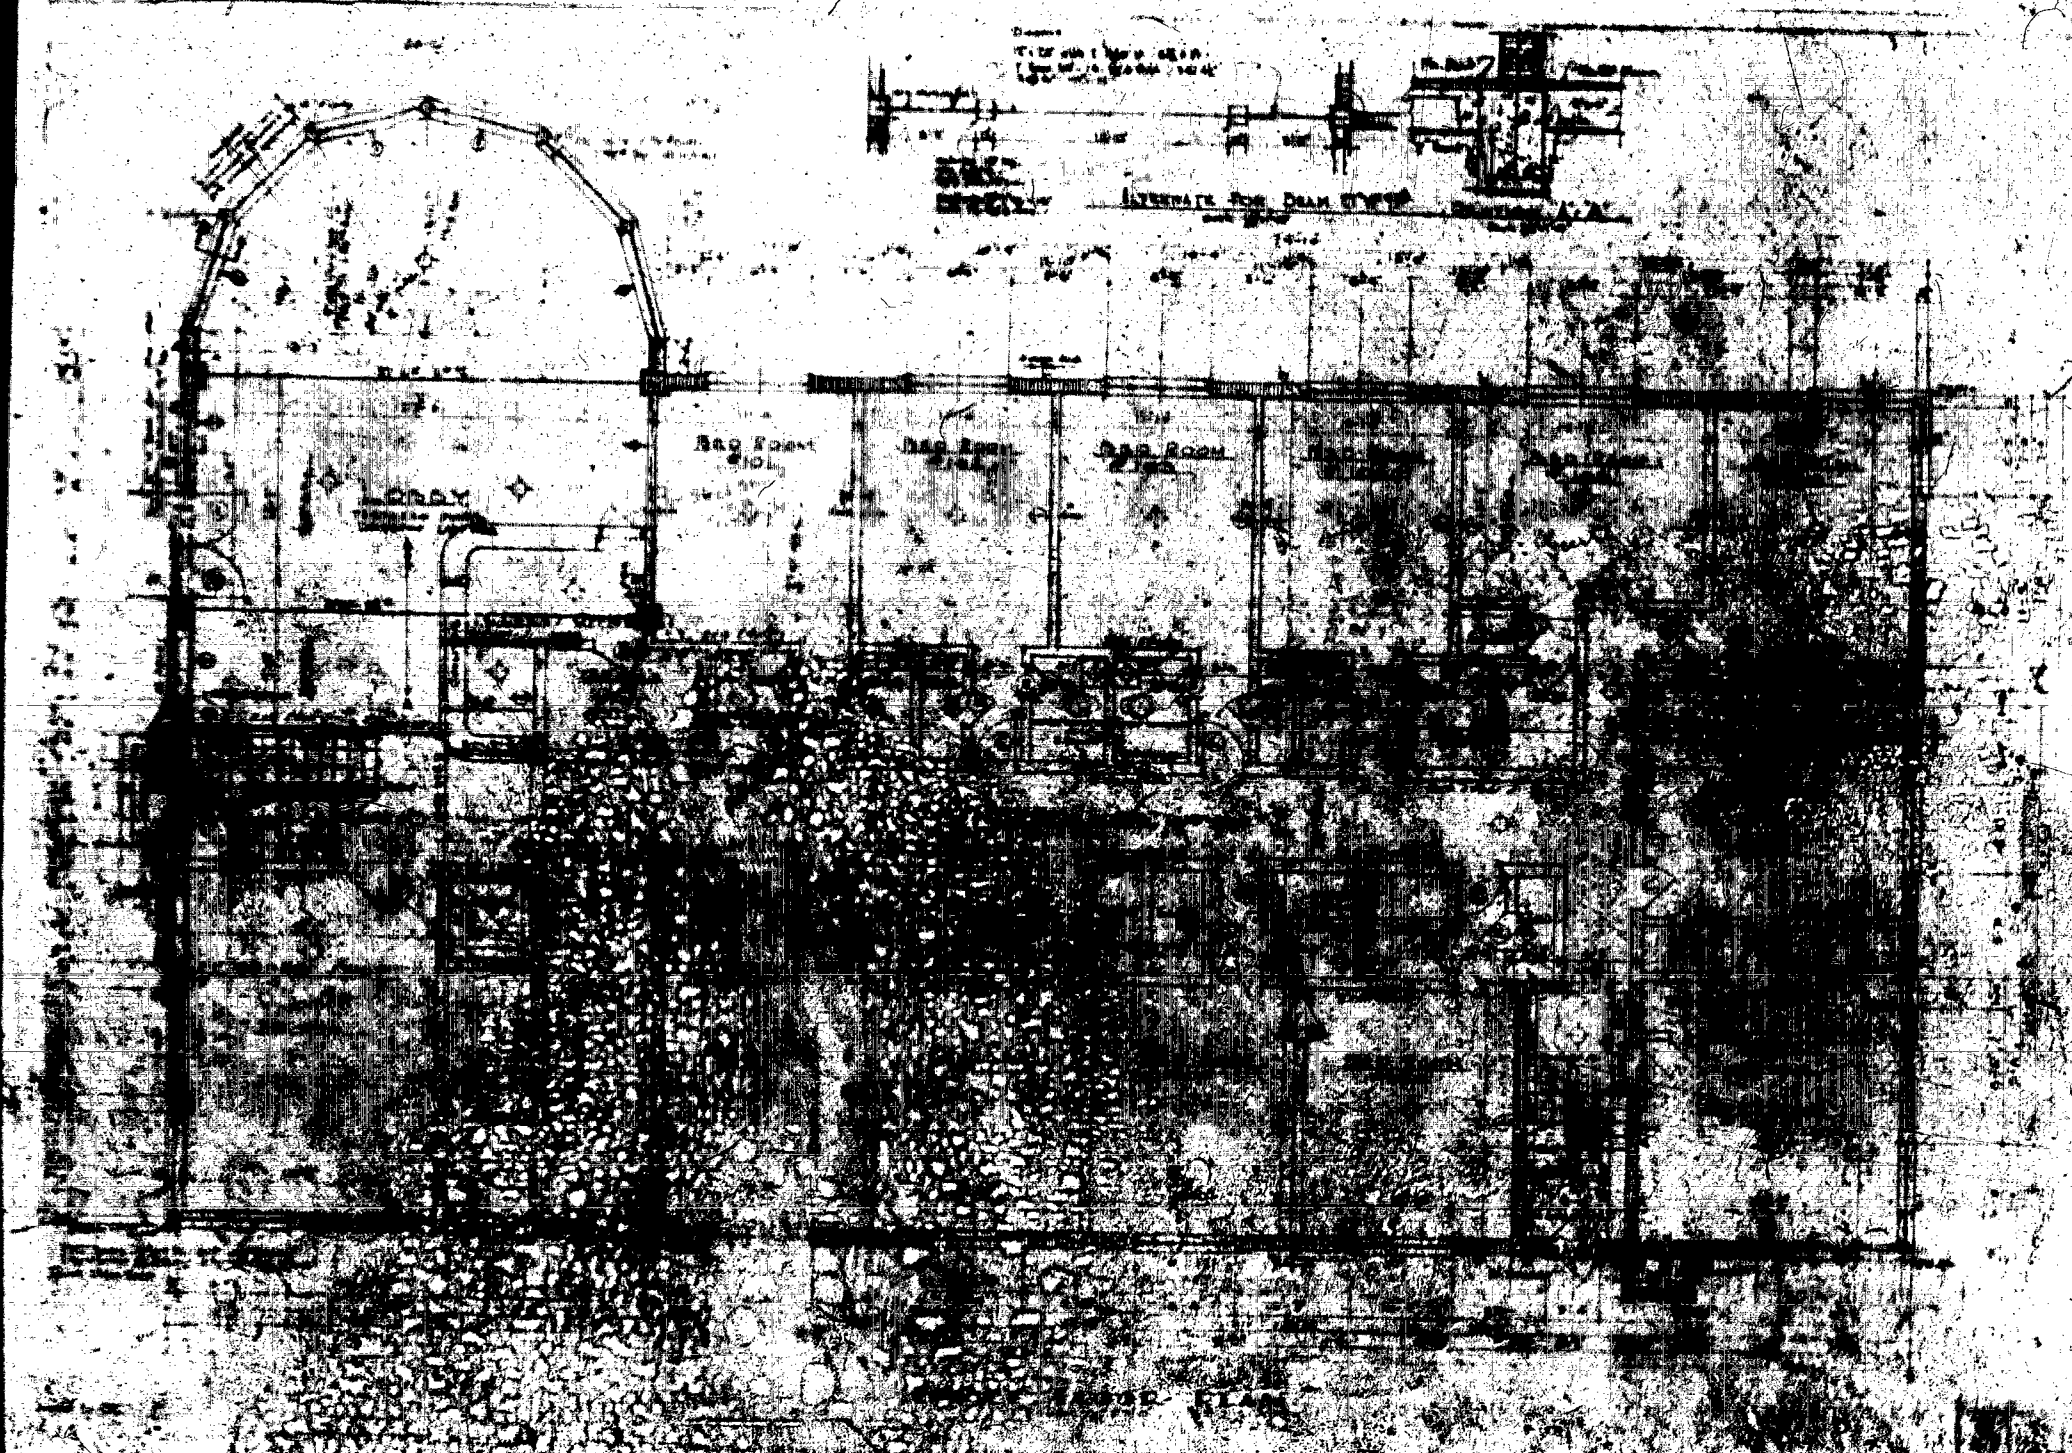

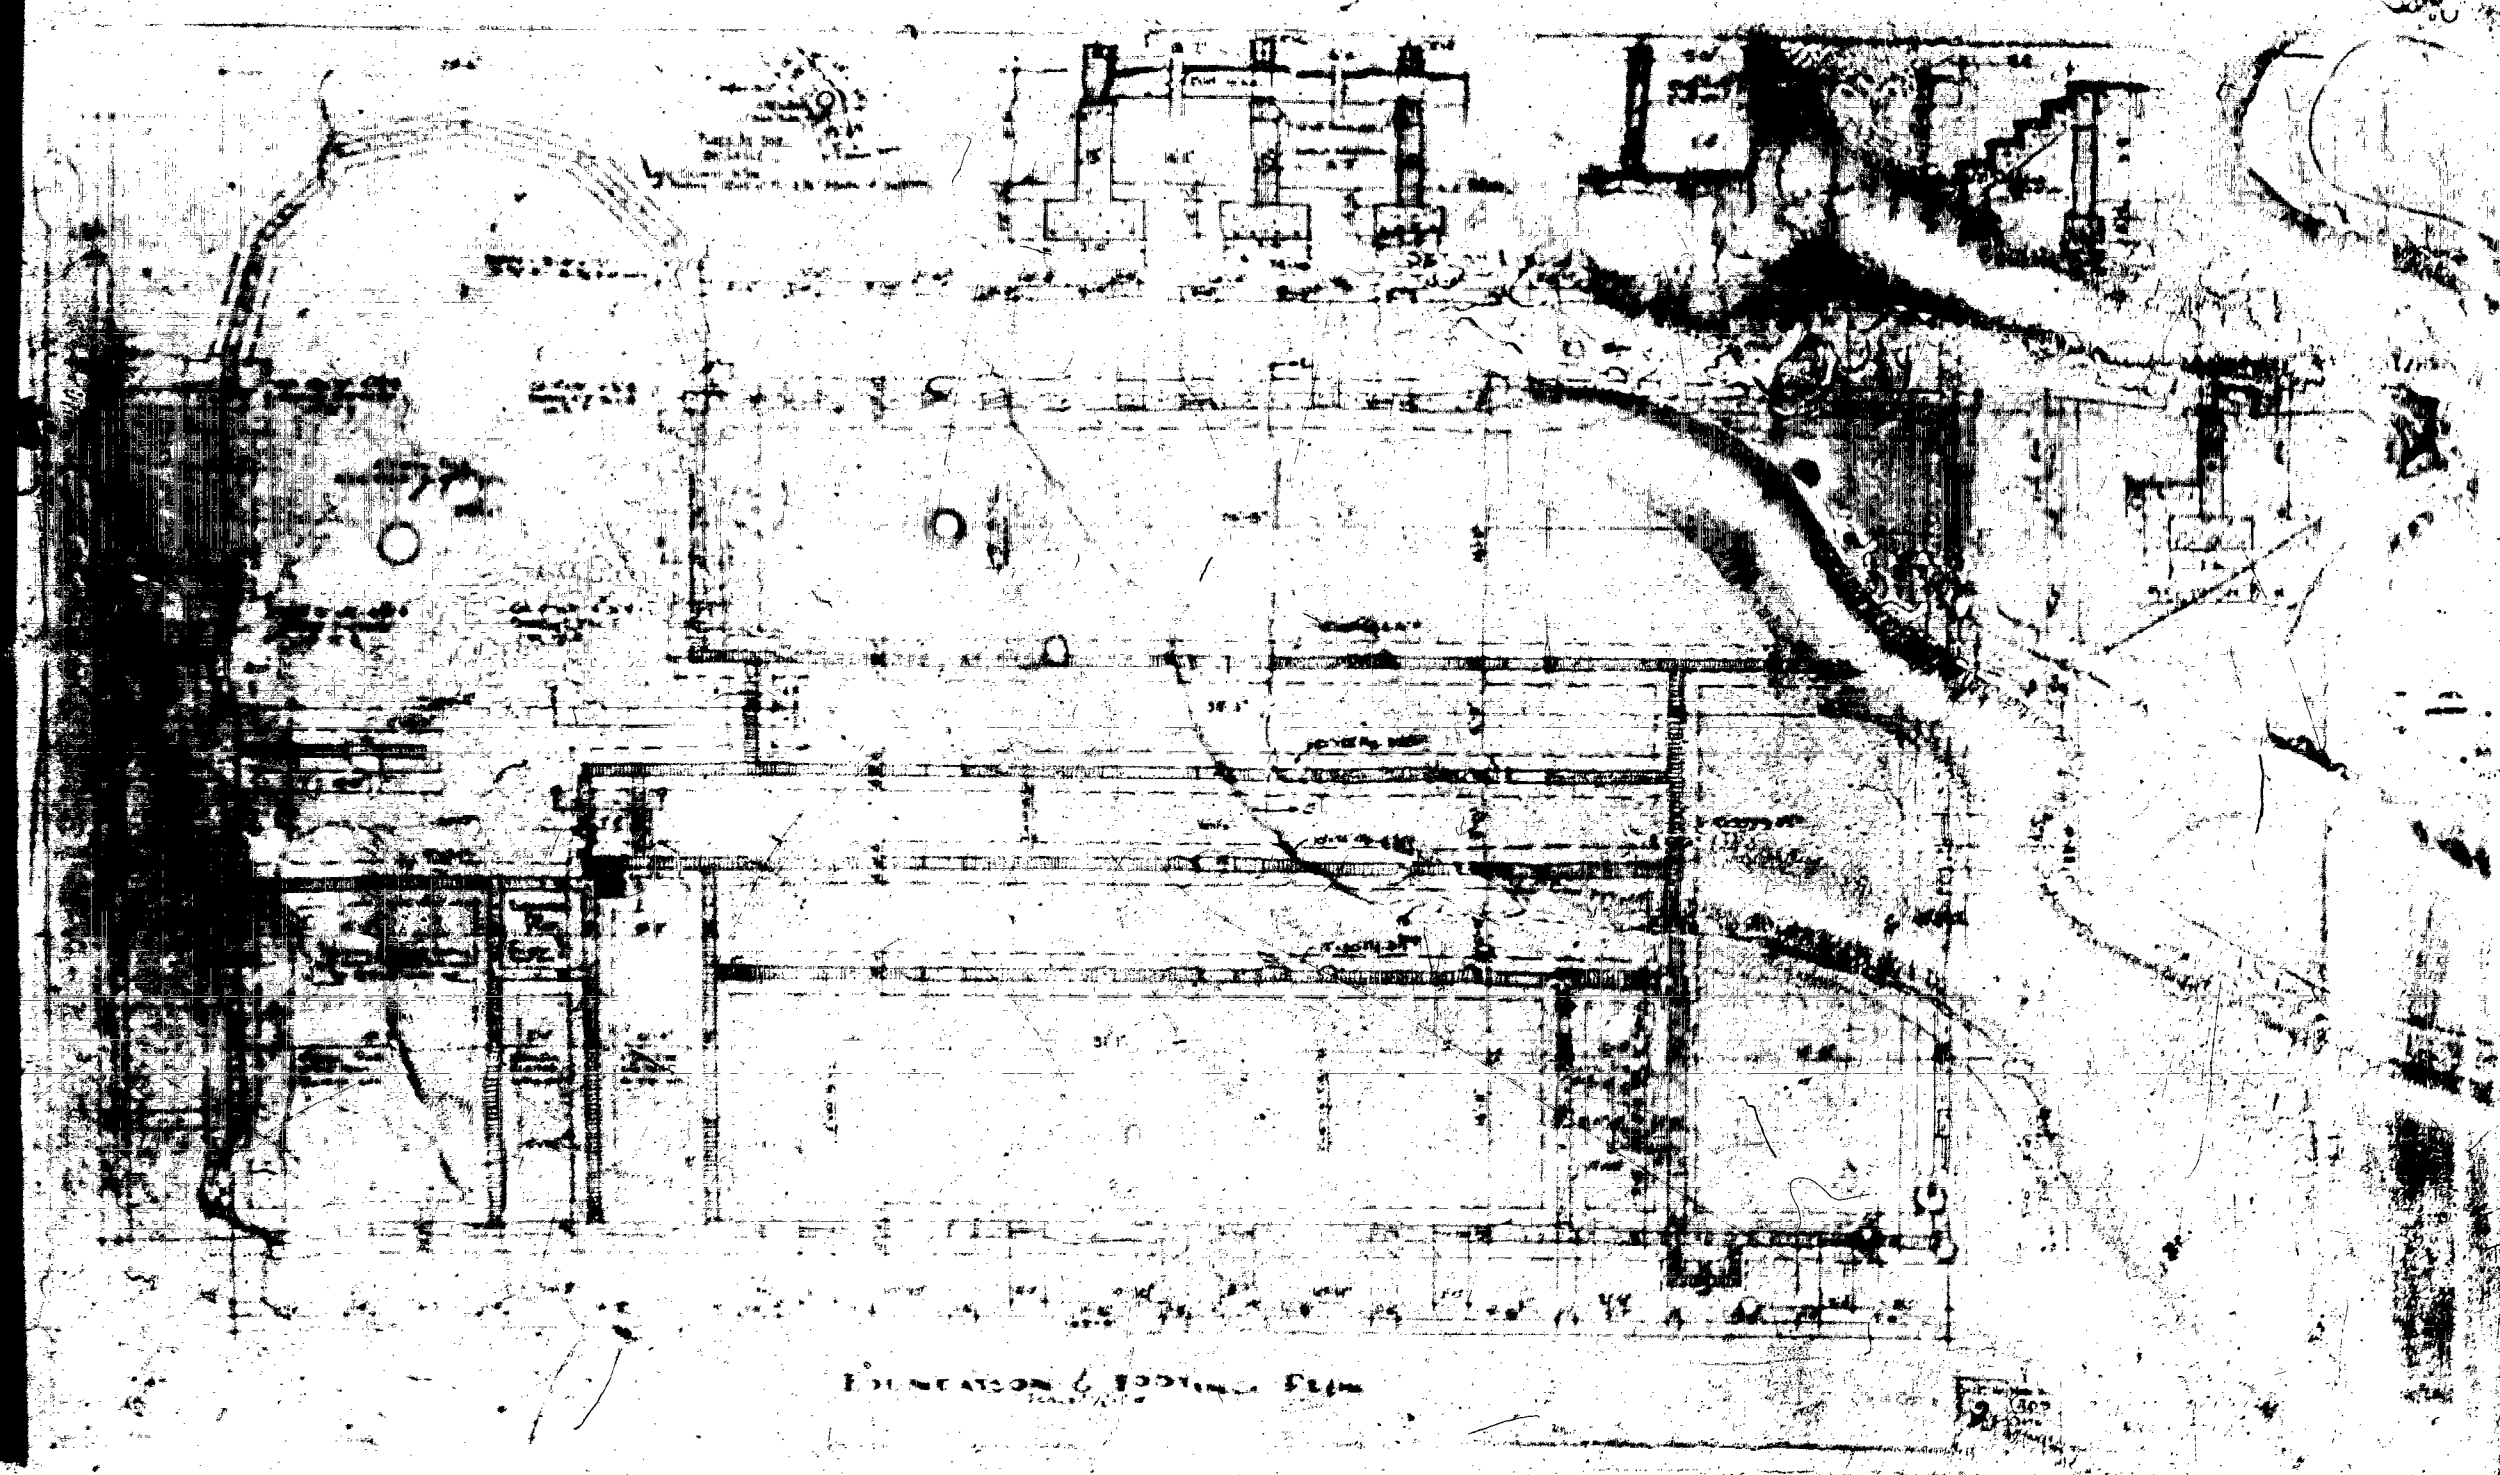


FOUNDATION & FOOTING PLAN



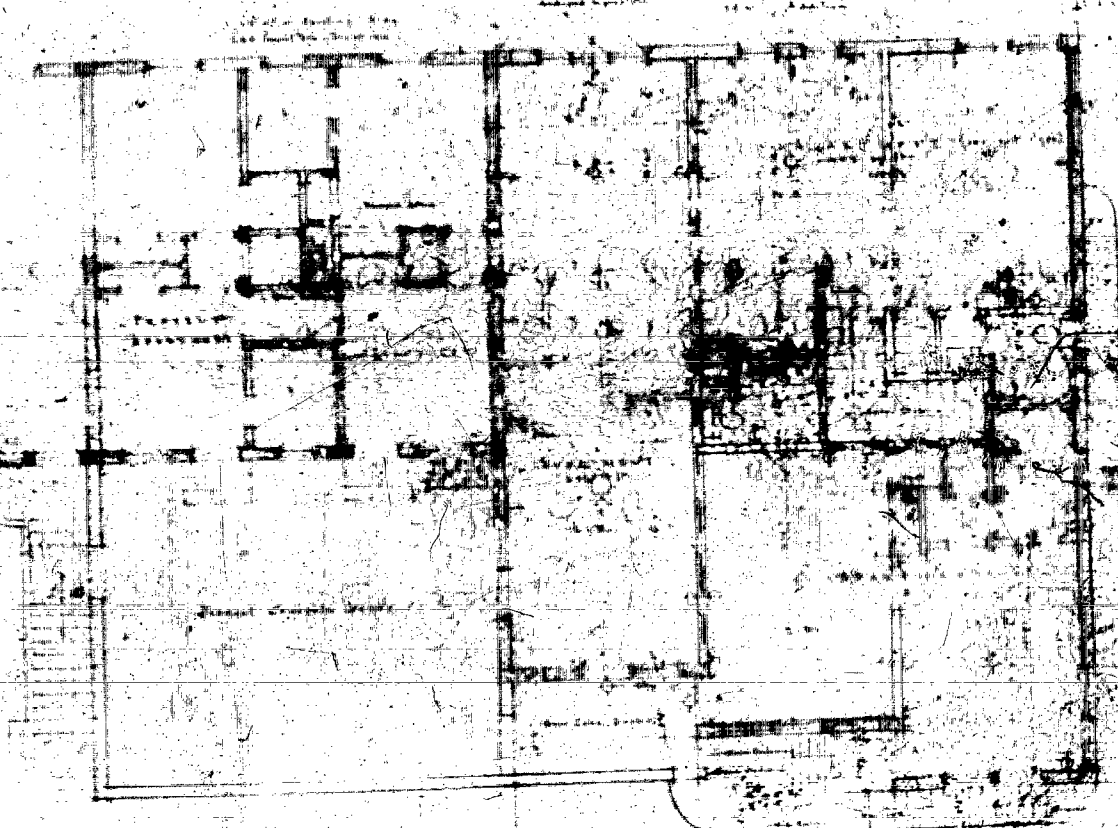


Sheet 2
REPLACEMENT ADDITION
The College, Vol. 1
The College, Vol. 2
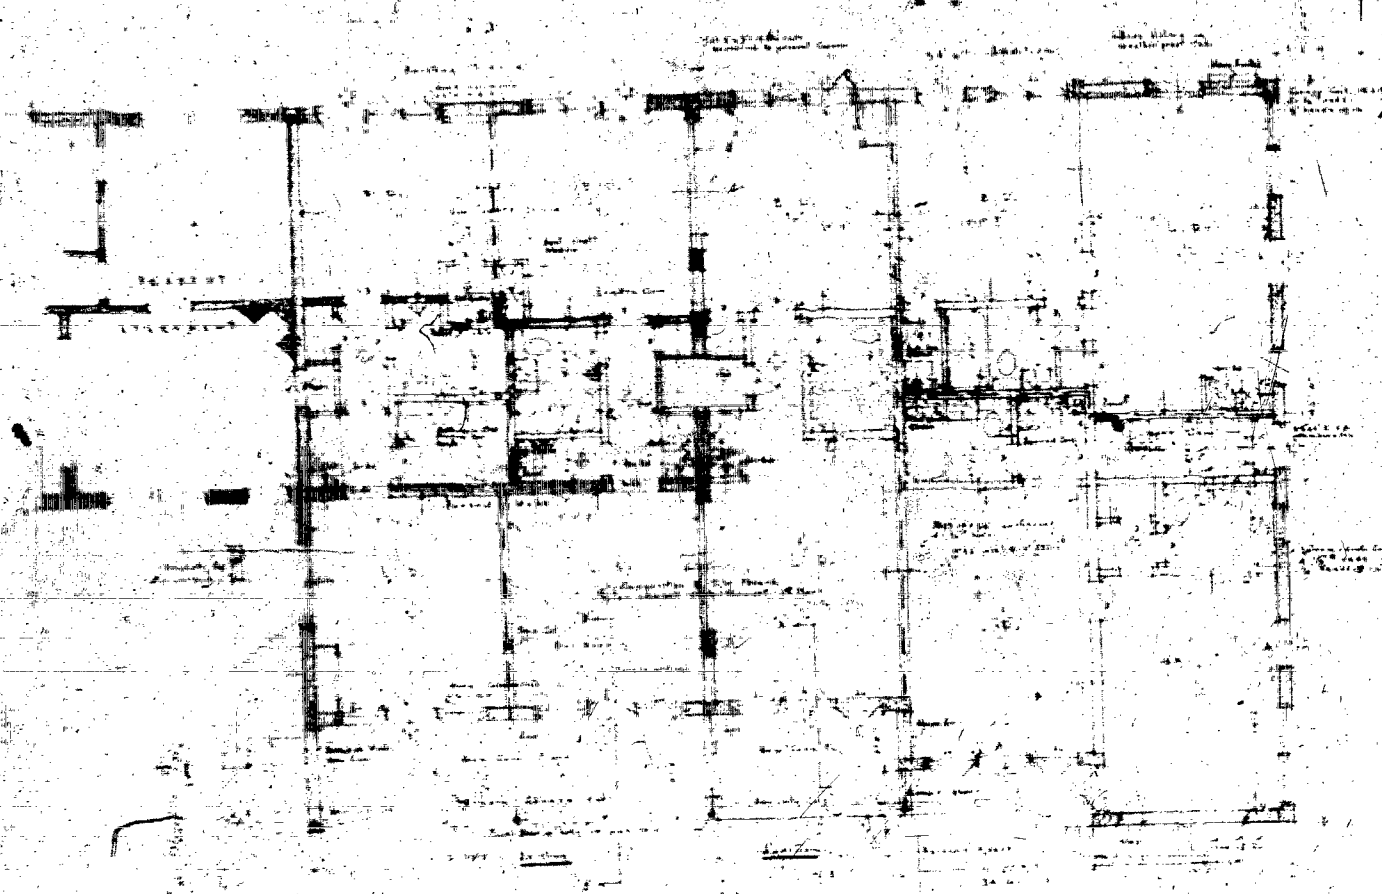

REAR PORCH
KITCHEN
DINING ROOM
LIVING ROOM
BATH
BED ROOM
HALL


ALL dimensions taken from the
exterior unless otherwise noted
with reference to them. Elevation
Building Dept. 4-10-1914

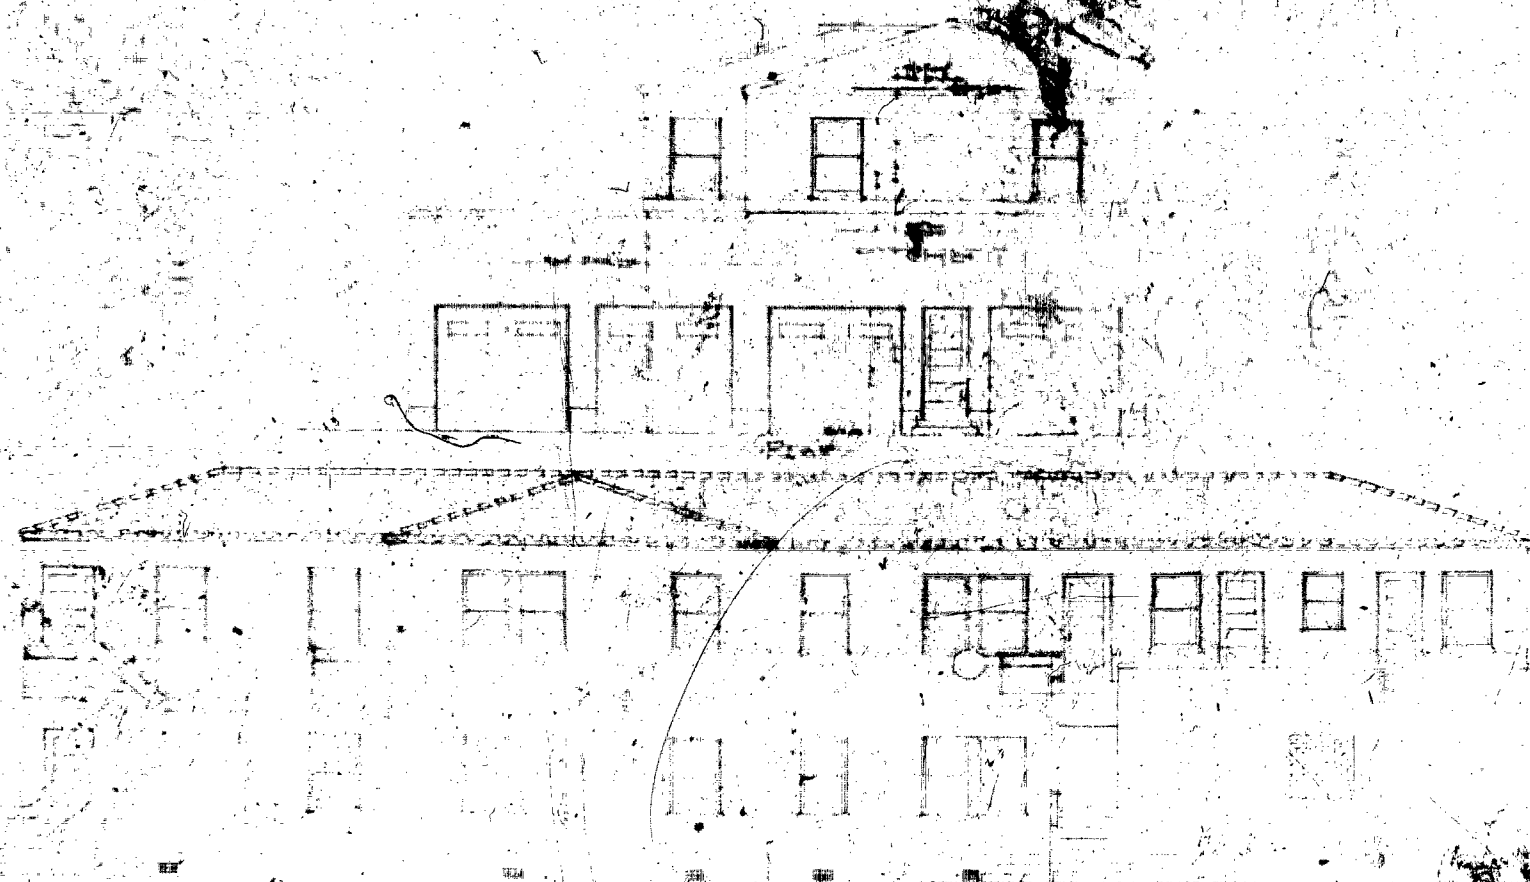


ARCHITECT BUILDING
1700 N. MIAMI AVE.
MIAMI, FLA.

RIGHT SIDE
5-1-24

LESTER AYER
ARCHITECT
MIAMI, FLA.

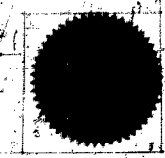


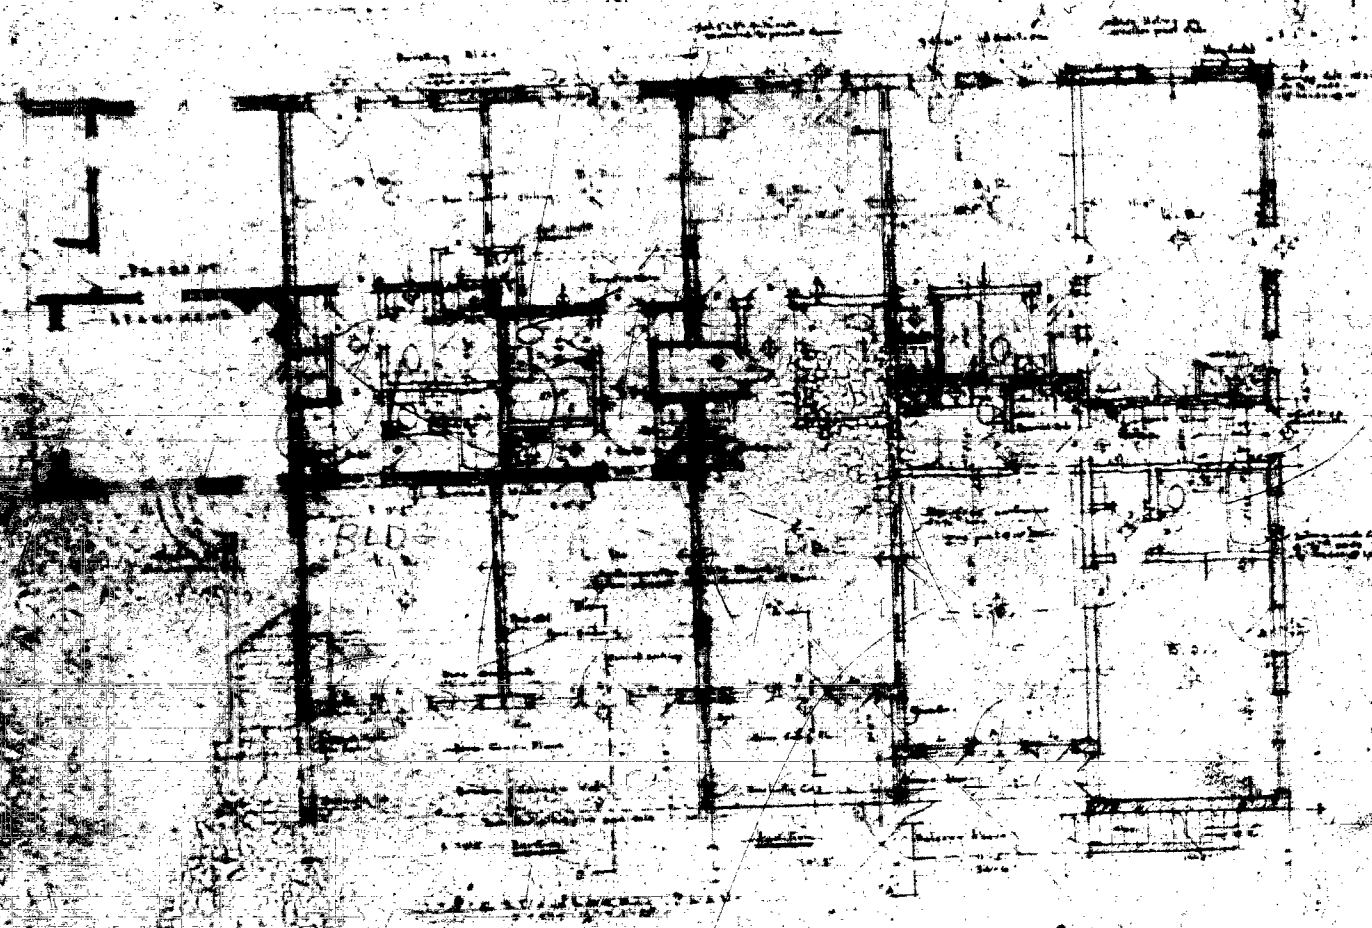


1. General Notes:
 a. This plan shows the layout of the building as of the date of the survey.
 b. All dimensions are in feet and inches.
 c. The building is located on the corner of Main Street and 1st Street.
 d. The building is a two-story structure.
 e. The building is owned by the City of New York.
 f. The building is used for office purposes.
 g. The building is in good condition.
 h. The building is a good example of early 20th-century architecture.
 i. The building is a good example of the work of the City Engineer.
 j. The building is a good example of the work of the City Surveyor.
 k. The building is a good example of the work of the City Architect.
 l. The building is a good example of the work of the City Planner.
 m. The building is a good example of the work of the City Commissioner.
 n. The building is a good example of the work of the City Board of Estimate and Apportionment.
 o. The building is a good example of the work of the City Council.
 p. The building is a good example of the work of the City Mayor.
 q. The building is a good example of the work of the City People.
 r. The building is a good example of the work of the City.

1672 12561 17

1. Name of Building: _____
 2. Address: _____
 3. City: _____
 4. State: _____
 5. Date: _____
 6. Surveyor: _____
 7. Architect: _____
 8. Engineer: _____
 9. Planner: _____
 10. Commissioner: _____
 11. Board of Estimate and Apportionment: _____
 12. Council: _____
 13. Mayor: _____
 14. People: _____
 15. City: _____

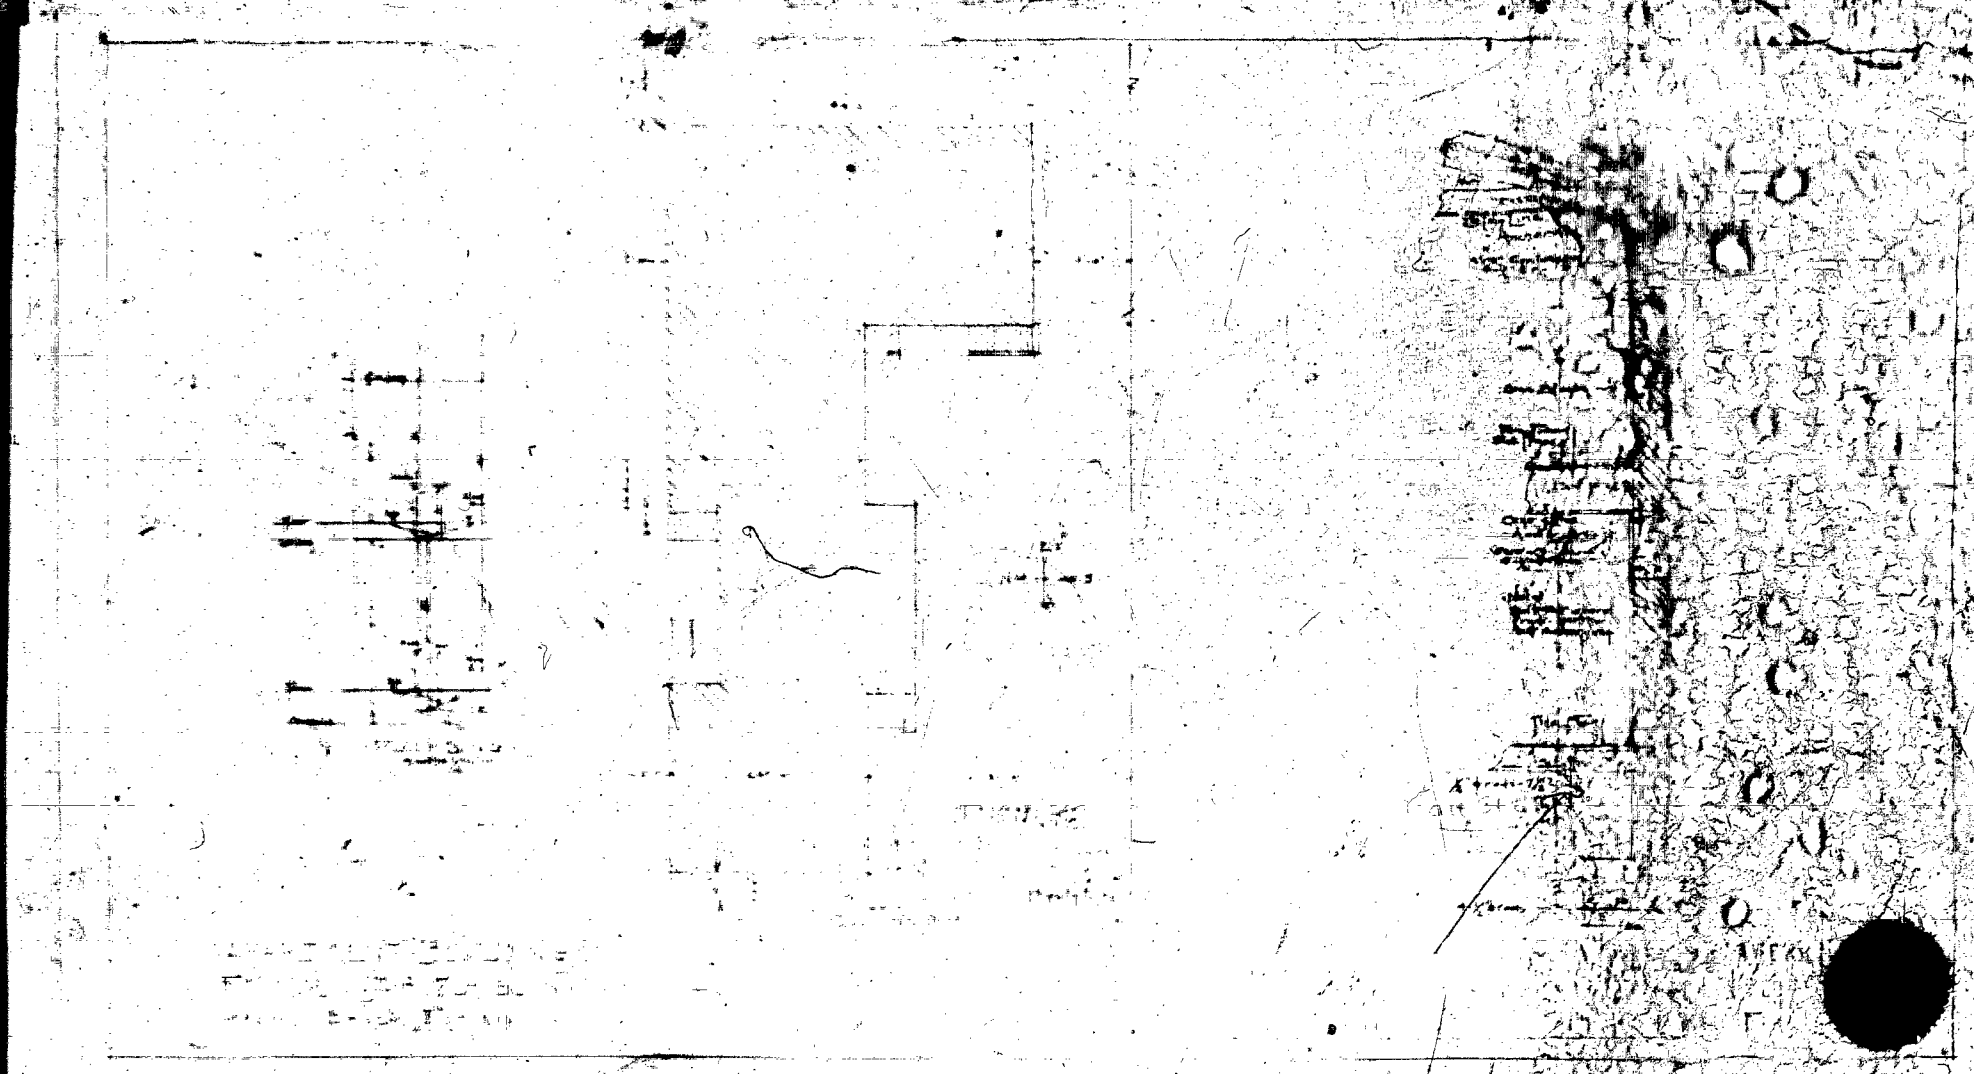


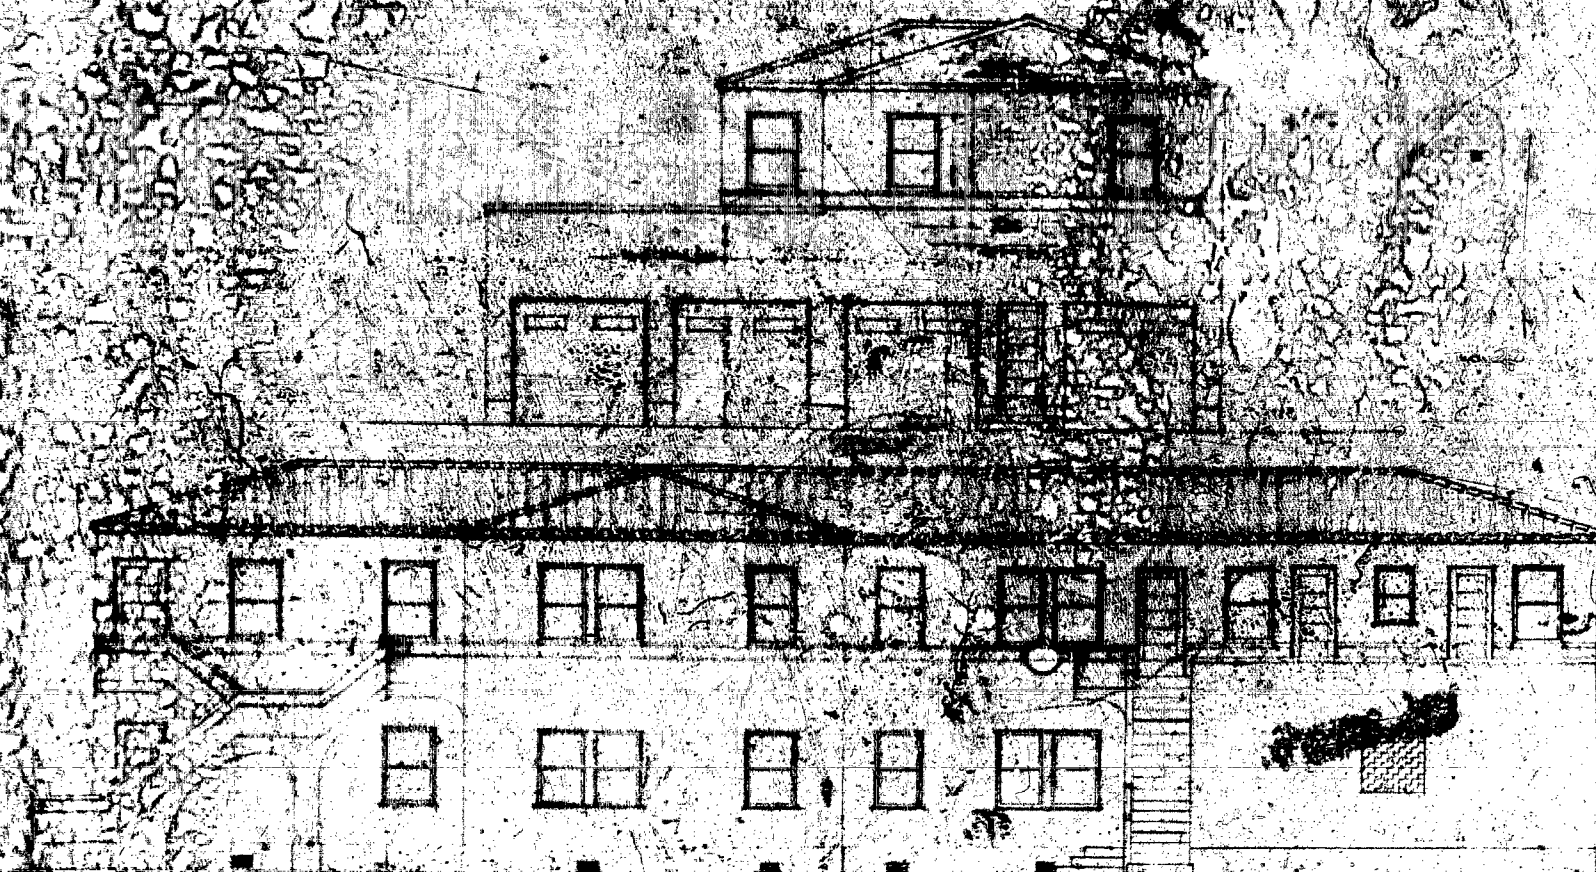

WATERMOUNT BUILDING
FOR MR. HUTCHISON
COLUMBIA, MISSOURI

RIGHT SIDE
Scale 1/4" = 1'-0"

LESTER AYER
ARCHITECT
COLUMBIA, MISSOURI

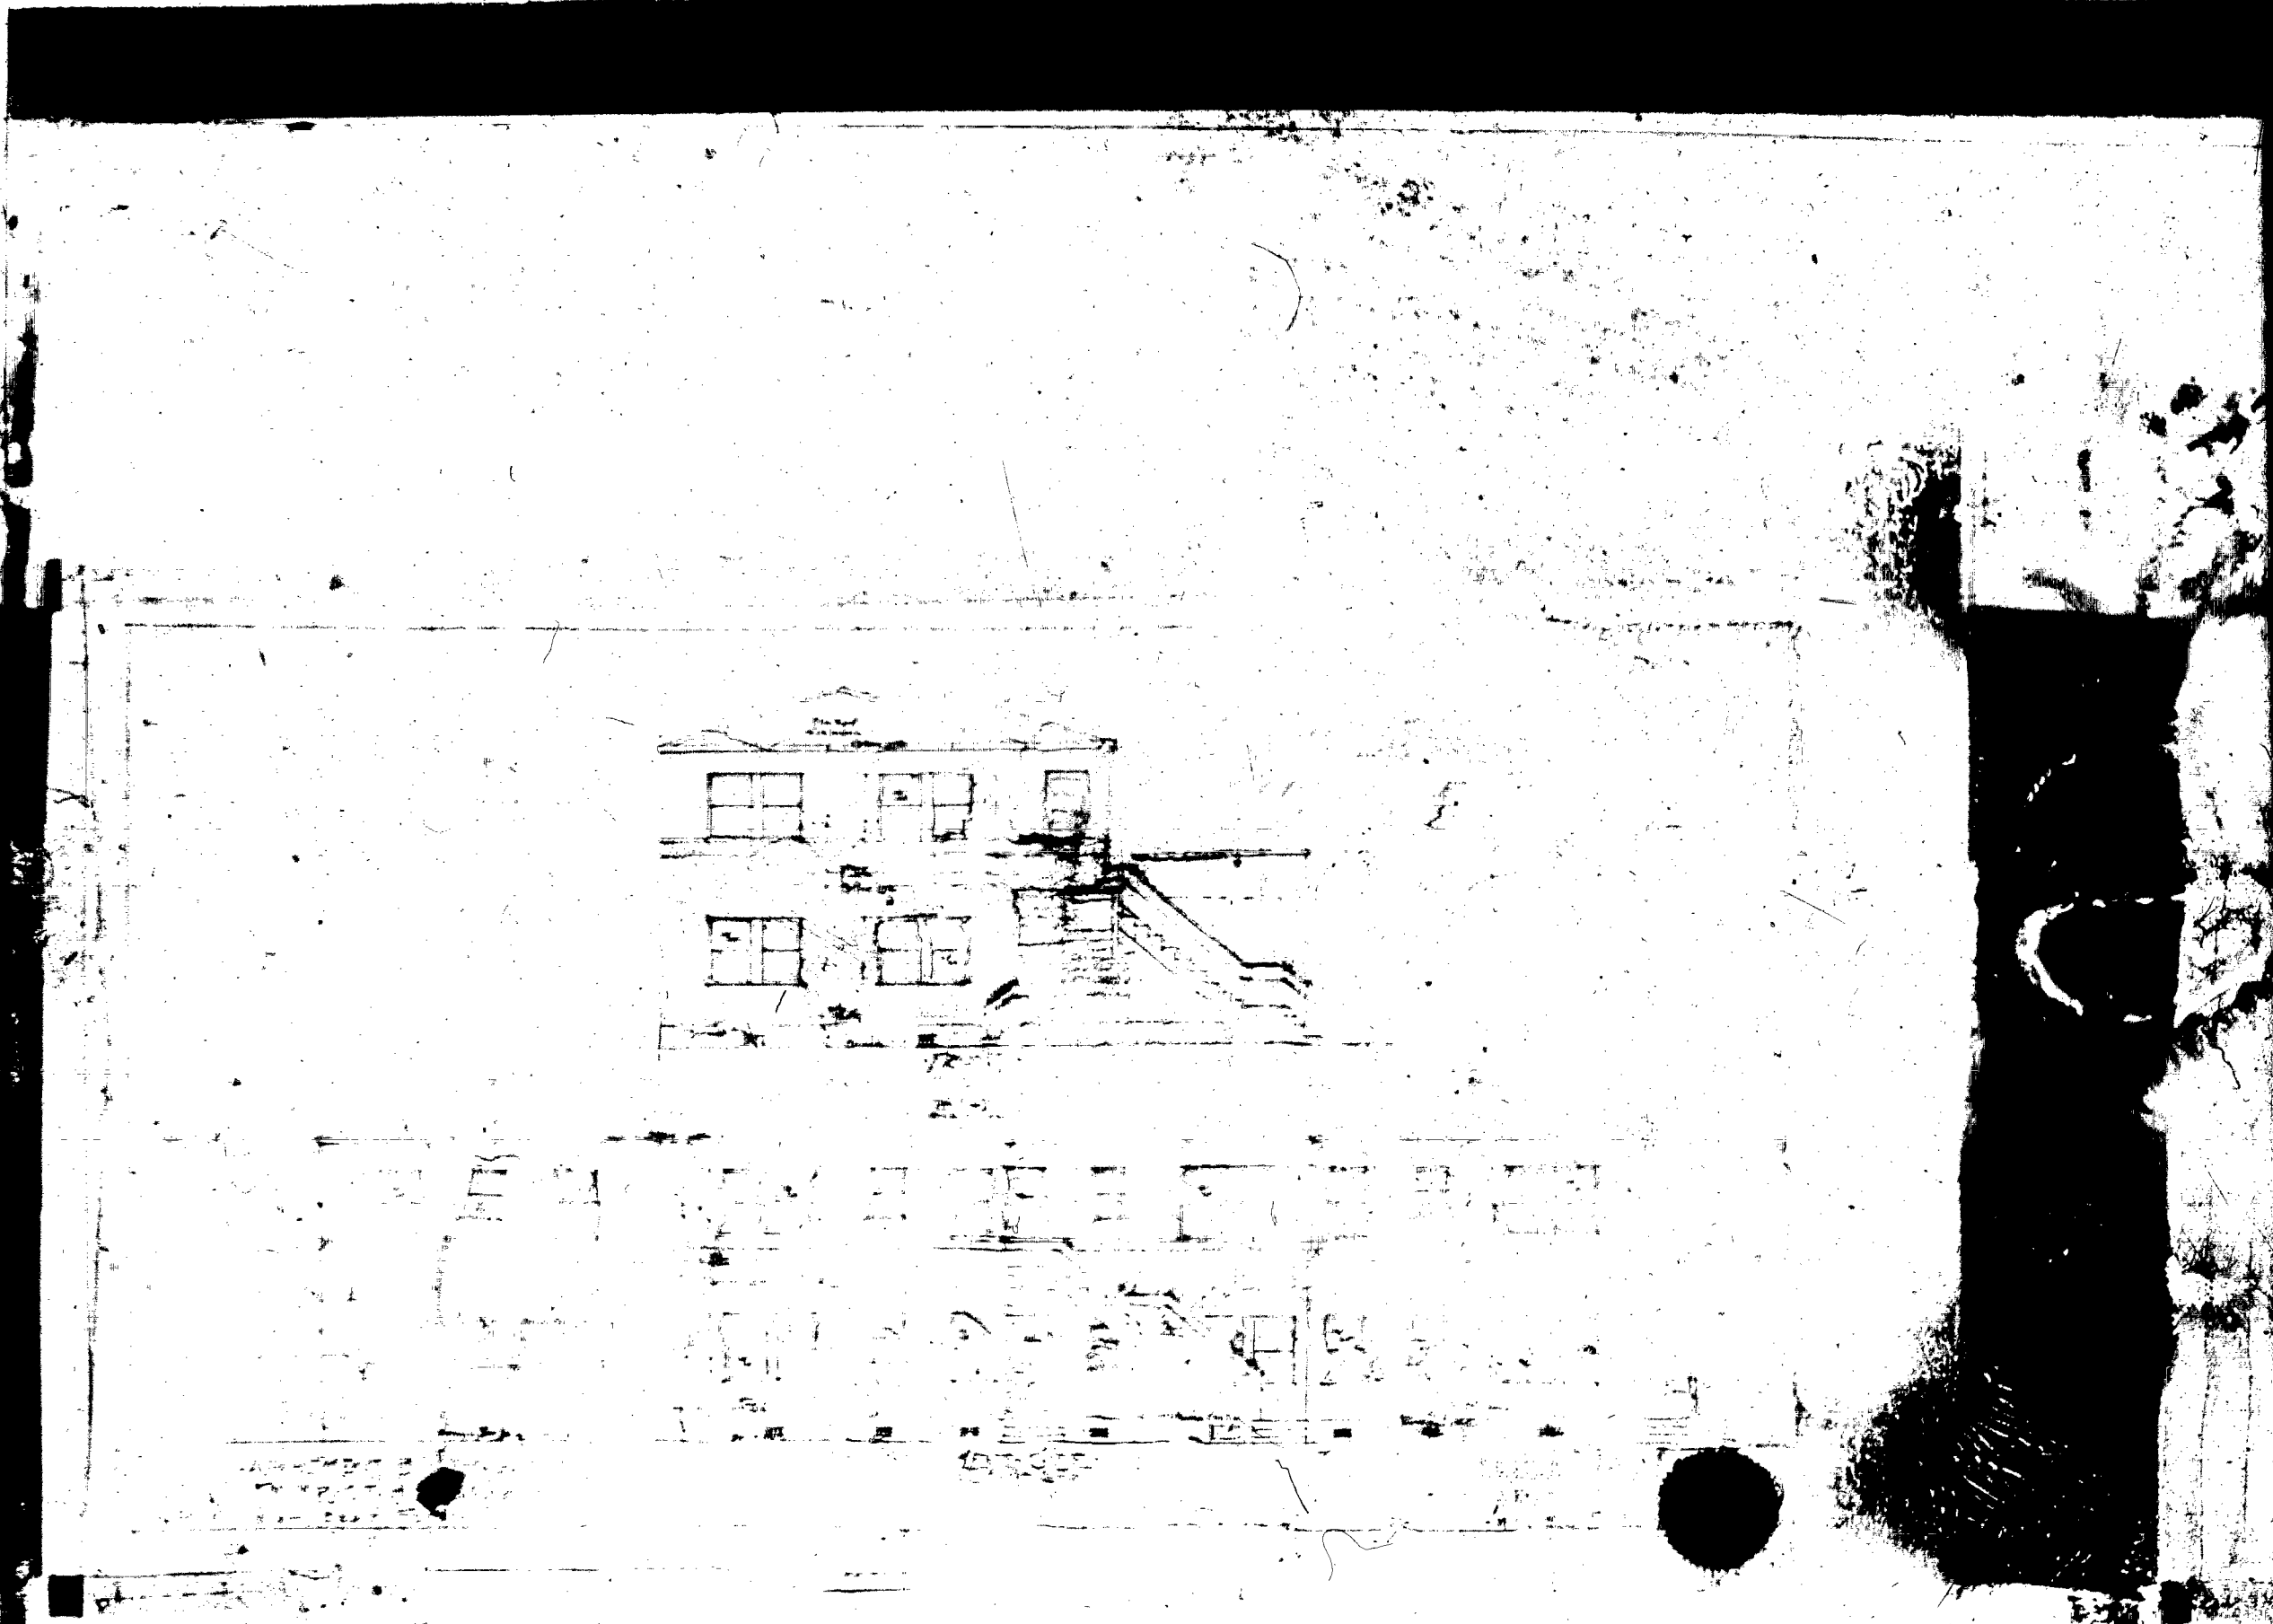



Permit History Report - Energov

Total # of Permits: 2

Permit Number	Description	Address	Parcel	Permit Status	Apply Date	Issue Date	Permit Type	Work Type	Square Ft	Valuation
BRR1903888	Record Request	621 W W 44 ST	0232220012140	Final	12/11/2019		Building – Records Requests	Records Requests	0	0.00
BRR2214110	Please provide microfilm records, permit history, and building permit card	621 W W 44 ST	0232220012140	Initial	5/27/2022		Building – Records Requests	Records Requests	0	0.00

Permit History - PermitsPlus

Total Permits: 4

Permit No	COMP TYPE	SUB TYPE	DESCRIPTION	STATUS	APPLIED DATE	APPROVED DATE	EXPIRED/FINALED DATE	VAL TOTAL	PARCEL NO	STREET NO	DIR	STREET NAME
BP931030	BPLUM	OTH	NAT GAS REPAIR	FINAL	8/11/1993	8/11/1993	2/23/1994	\$300.00	32220012140	621	W	44TH ST
BP031119	BPLUM	PIPING	new sewer	FINAL	4/11/2003	4/11/2003	10/8/2003	\$975.00	32220012140	621	W	44TH ST
BS932084	BSBUILD	OTH	RMV DWN T/BEAR WD DCK-GRVL	CLOSED	4/28/1993	4/28/1993	2/21/1994	\$4,700.00	32220012140	621	W	44TH ST
SB890821	SBUIL	OTH	TENT FUMIGATION	CLOSED	3/6/1989	3/6/1989	9/2/1989	\$500.00	32220012140	621	W	44TH ST