




IMAGINATION DESIGN GROUP, P.A.  
ARCHITECTURAL DESIGN SERVICES  
LICENSE # : AA26001627

3370 CORAL WAY  
MIAMI, FLORIDA. 33145  
TEL: (305) 461-0720. FAX (305) 461-0789  
WAGURTO@MSN.COM

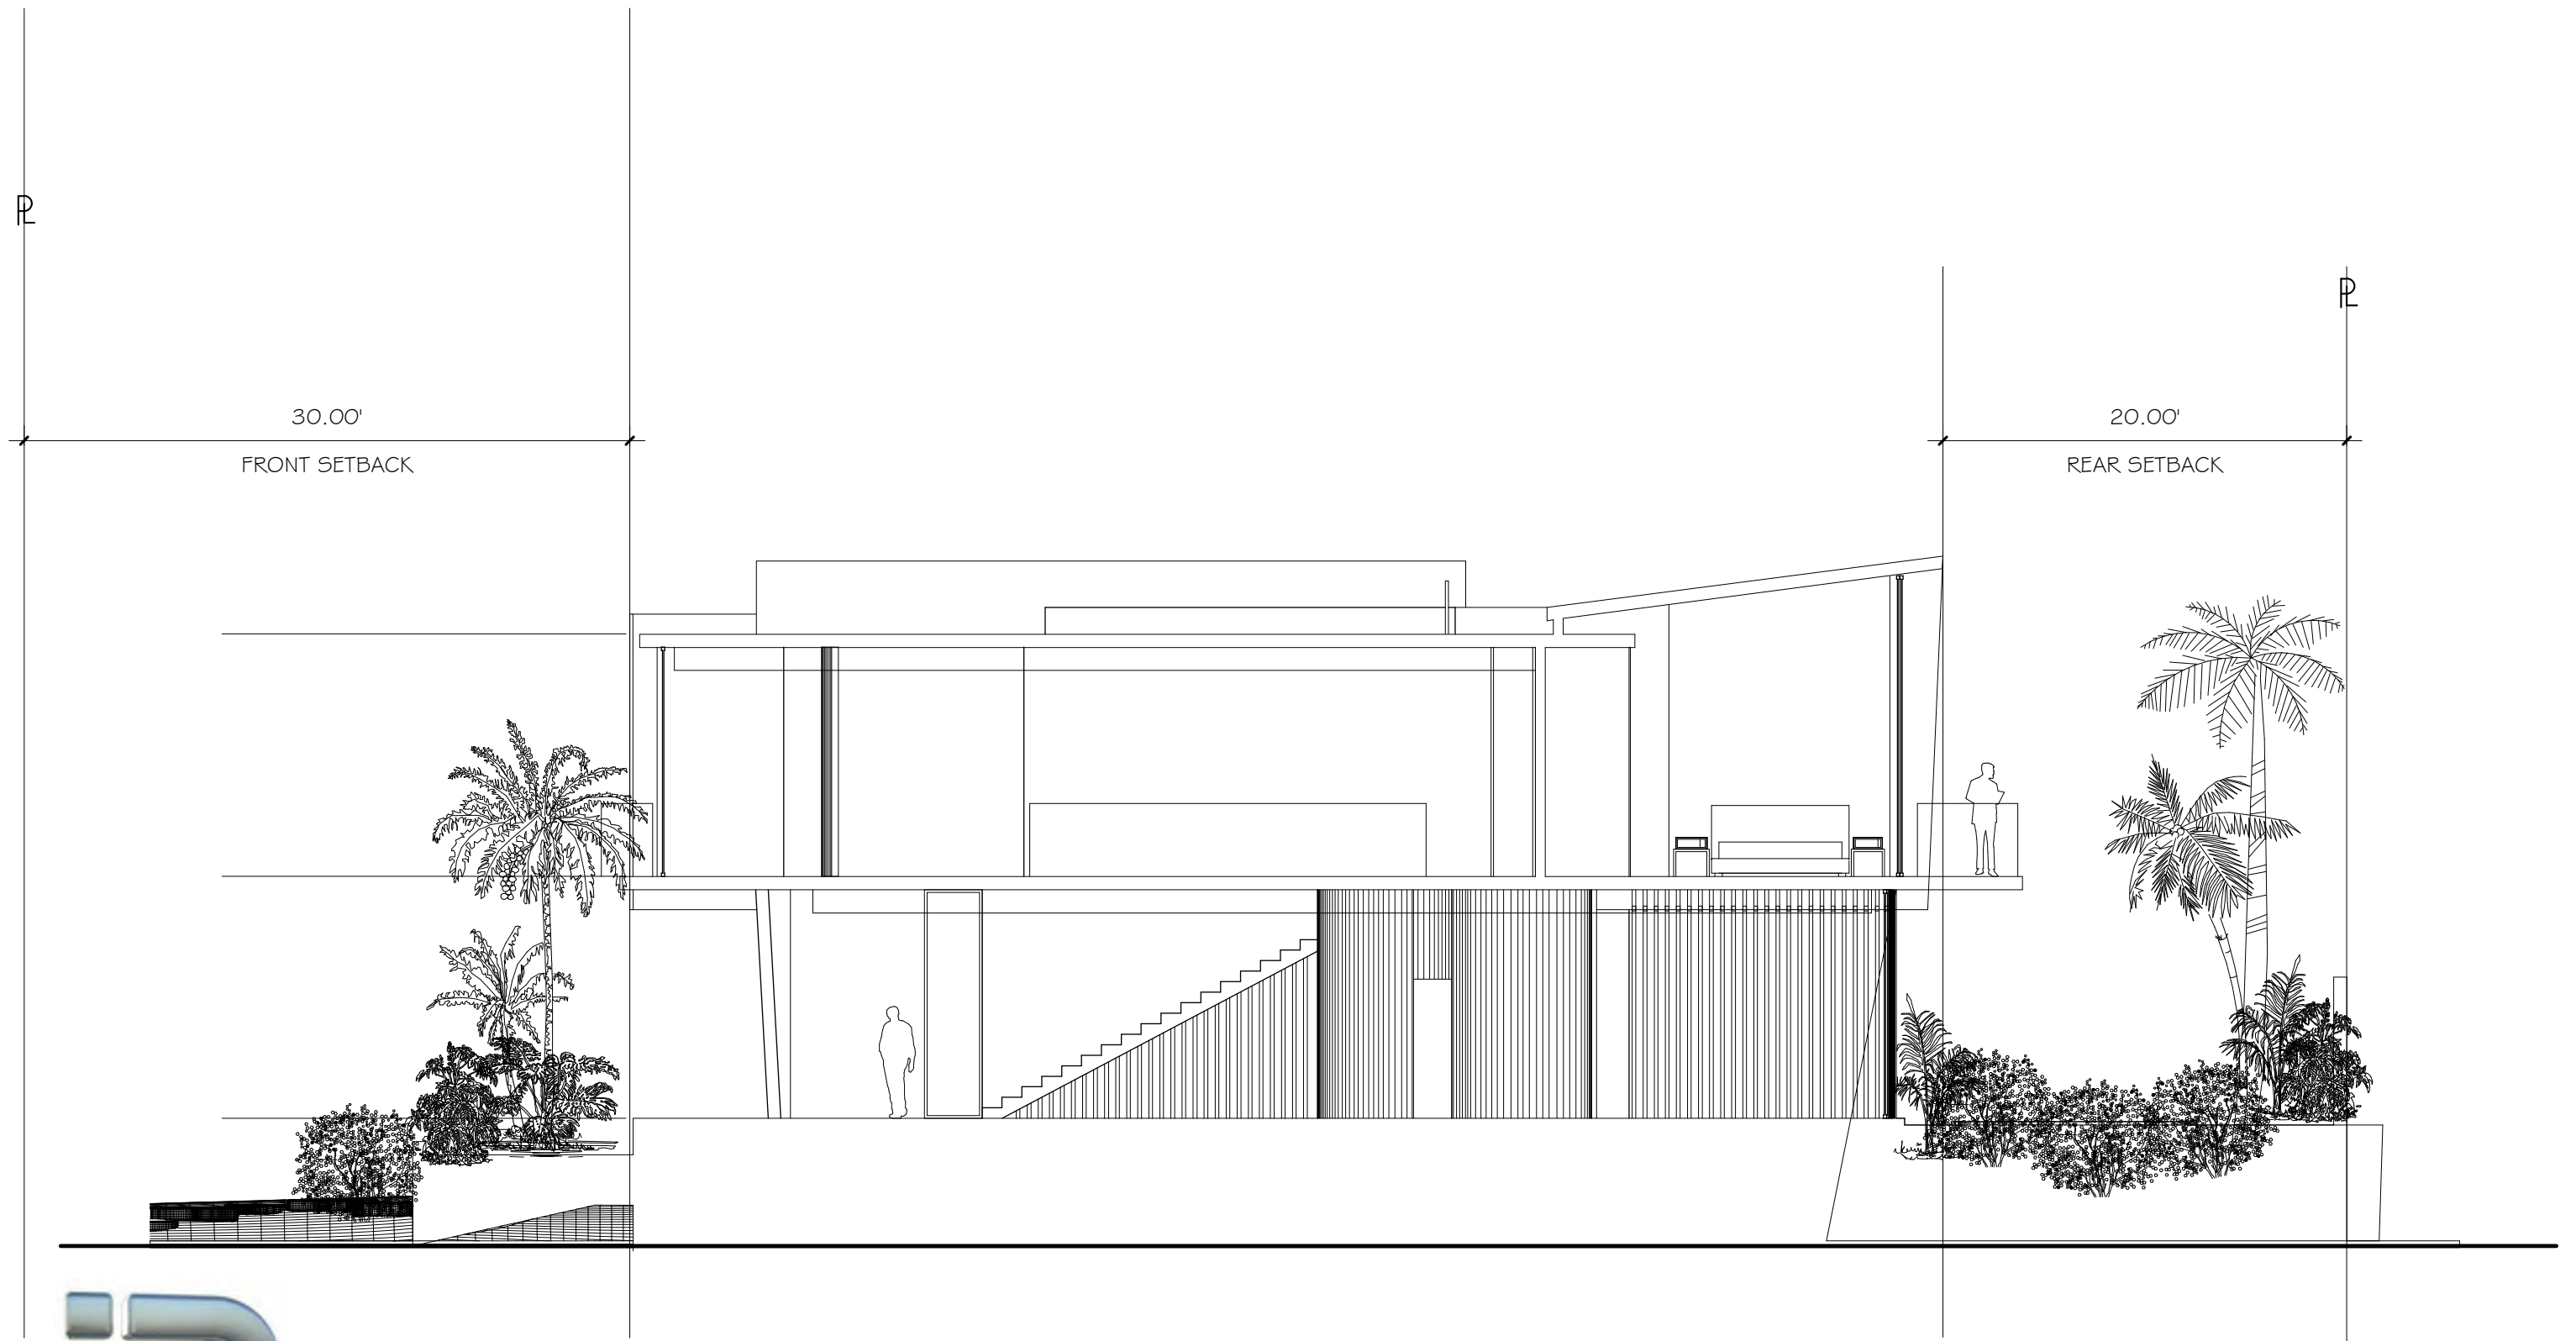

## SECTION B

SCALE: 1/8" = 1'-0"


DATE: 07-11-22

**A-021**

**NEW RESIDENCE**

**PILAR CORREDOR**

**301 W SAN MARINO DRIVE  
MIAMI BEACH FL 33139**

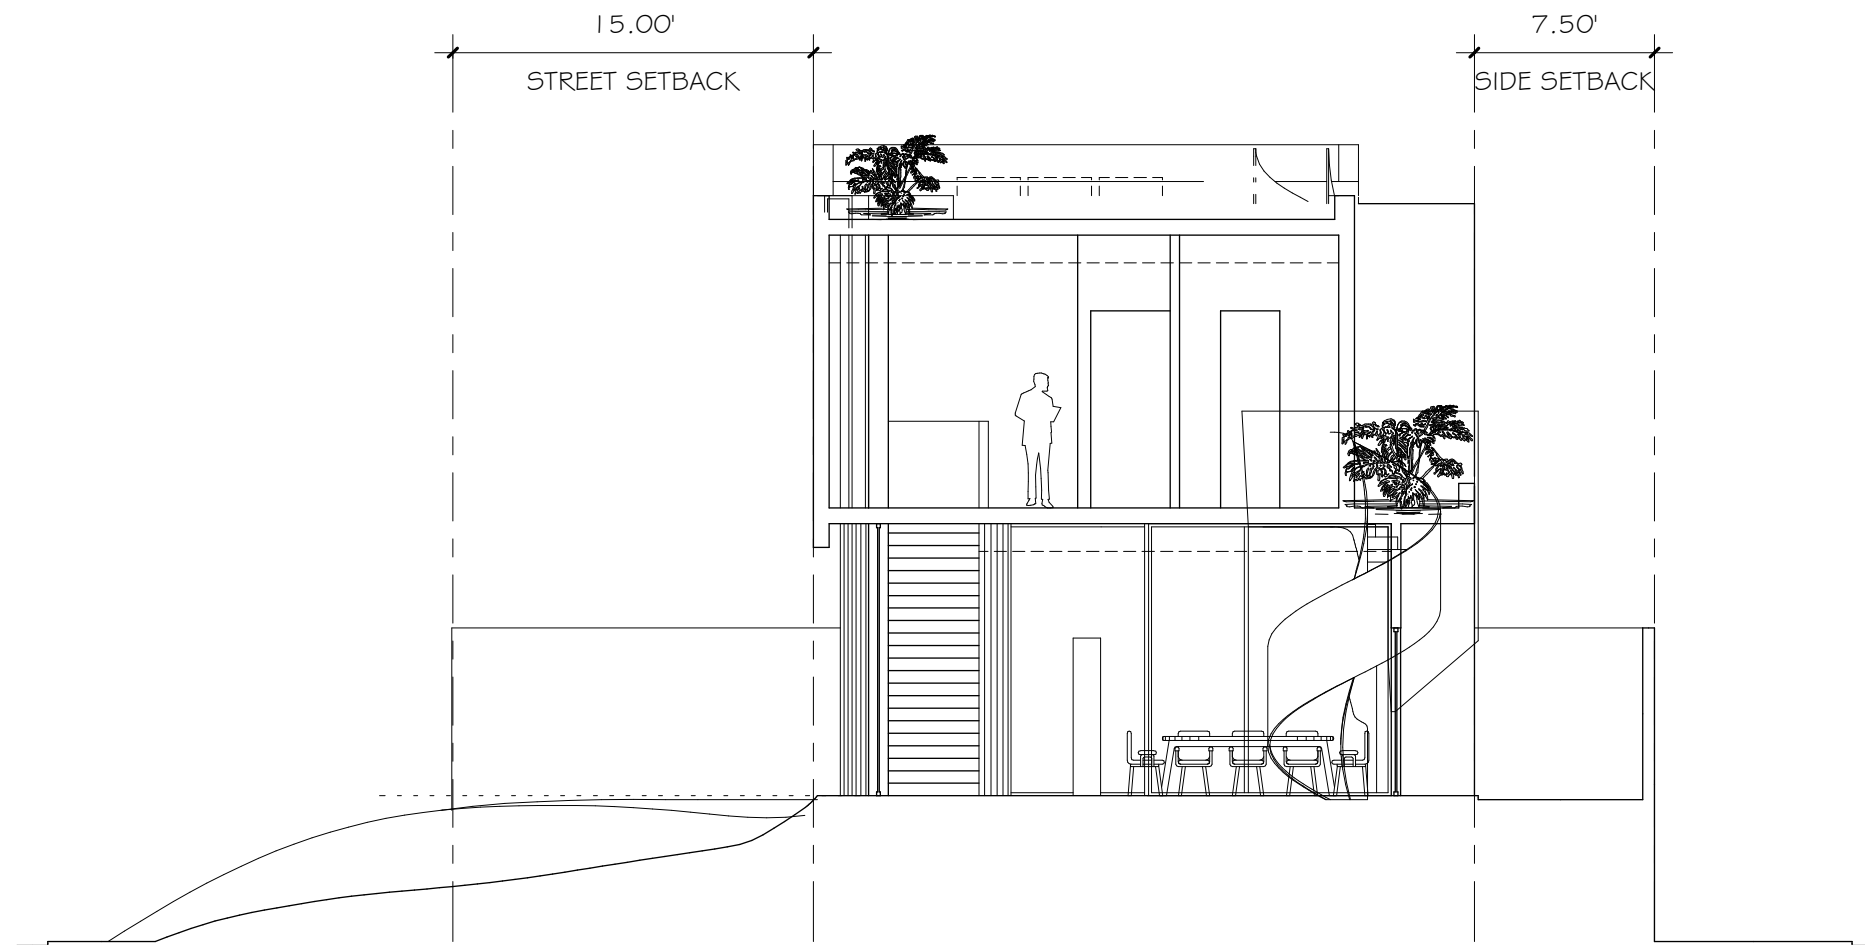

IMAGINATION DESIGN GROUP, P.A.  
ARCHITECTURAL DESIGN SERVICES  
LICENSE #: AA26001627

3370 CORAL WAY  
MIAMI, FLORIDA. 33145  
TEL: (305) 461-0720. FAX (305) 461-0789  
WAGURTO@MSN.COM



## SECTION C

SCALE: 1/8" = 1'-0"


DATE: 07-11-22

**A-022**

**NEW RESIDENCE**

**PILAR CORREDOR**

**301 W SAN MARINO DRIVE  
MIAMI BEACH FL 33139**

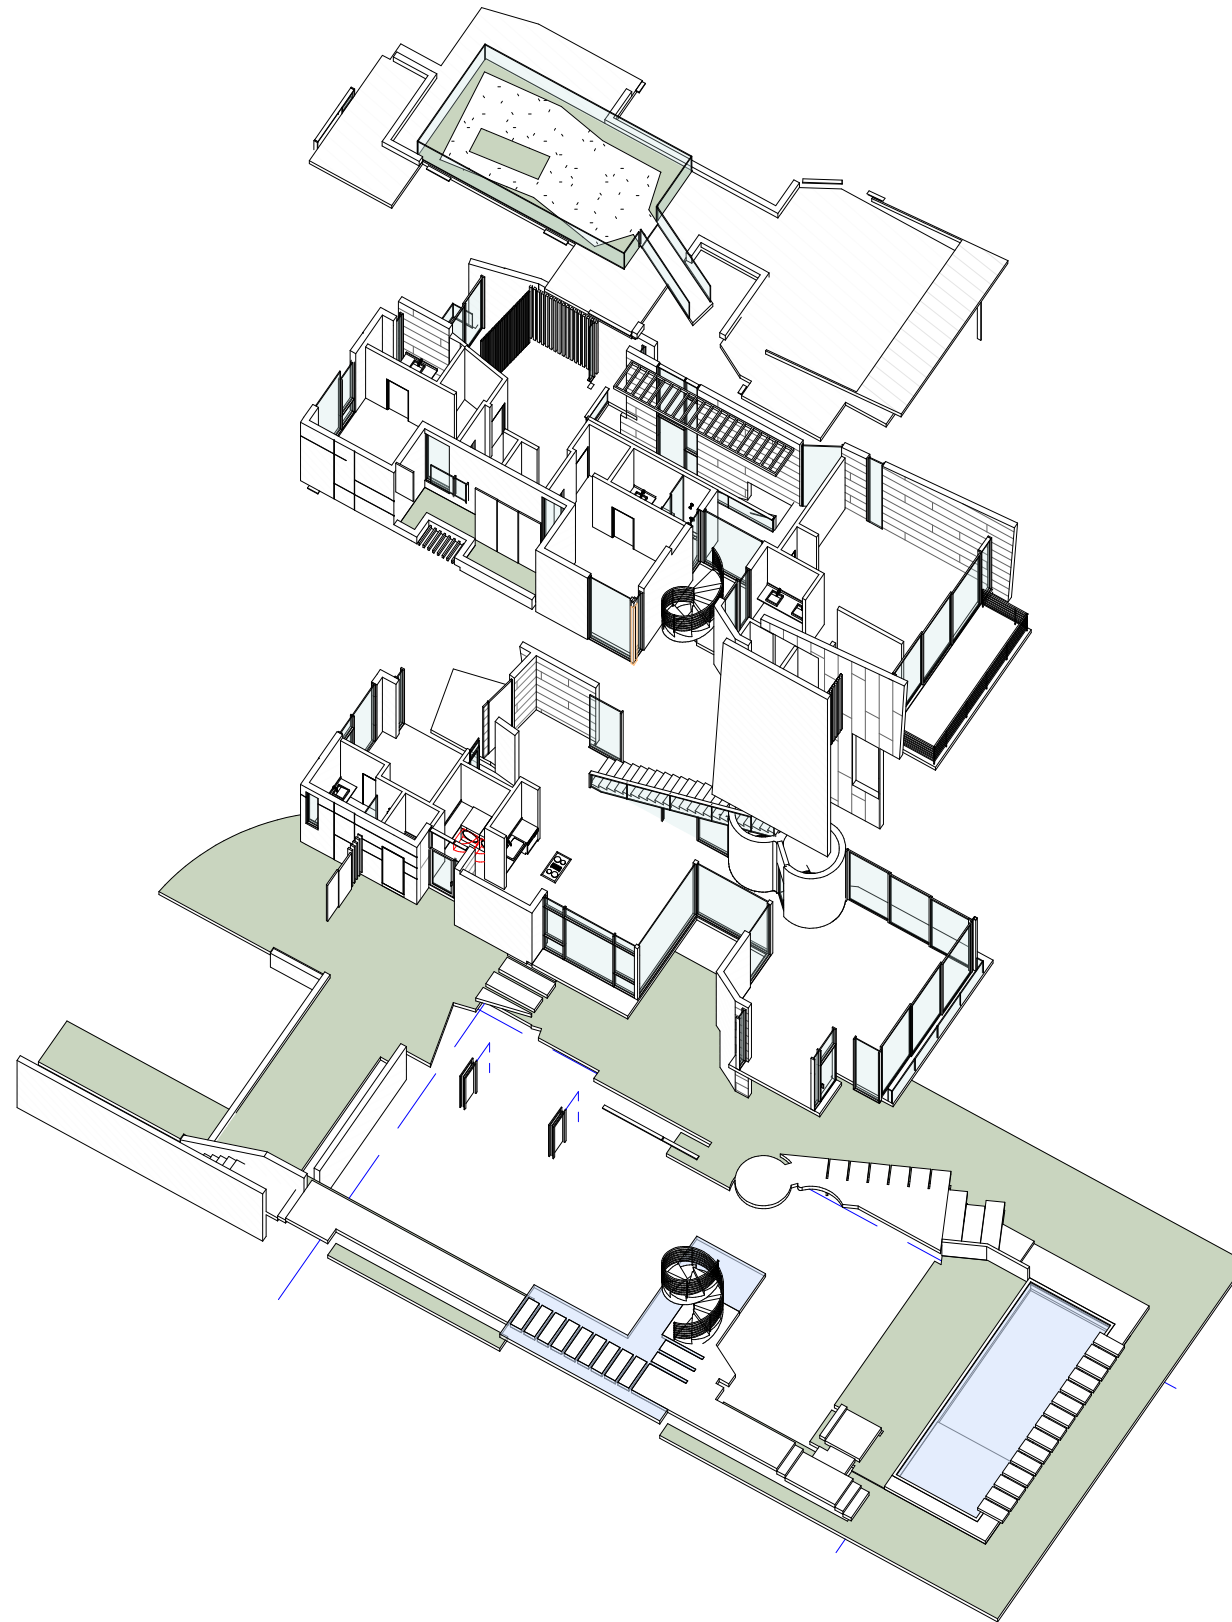

## AXIONOMETRIC VIEW

SCALE: 1/8" = 1'-0"

DATE: 07-11-22

### A-023

NEW RESIDENCE

PILAR CORREDOR

301 W SAN MARINO DRIVE  
MIAMI BEACH FL 33139



IMAGINATION DESIGN GROUP, P.A.  
ARCHITECTURAL DESIGN SERVICES  
LICENSE #: AA26001627

3370 CORAL WAY  
MIAMI, FLORIDA. 33145  
TEL: (305) 461-0720. FAX (305) 461-0789  
WAGURTO@MSN.COM







IMAGINATION DESIGN GROUP, P.A.  
ARCHITECTURAL DESIGN SERVICES  
LICENSE #: AA26001627

3370 CORAL WAY  
MIAMI, FLORIDA. 33145  
TEL: (305) 461-0720. FAX (305) 461-0789  
WAGURTO@MSN.COM



## SOUTH ELEV. RENDERING

SCALE:

DATE: 07-11-22

**A-024**

**NEW RESIDENCE**

**PILAR CORREDOR**

**301 W SAN MARINO DRIVE  
MIAMI BEACH FL 33139**





IMAGINATION DESIGN GROUP, P.A.  
ARCHITECTURAL DESIGN SERVICES  
LICENSE #: AA26001627

3370 CORAL WAY  
MIAMI, FLORIDA. 33145  
TEL: (305) 461-0720. FAX (305) 461-0789  
WAGURTO@MSN.COM



## WEST ELEV. RENDERING

SCALE:

DATE: 07-11-22

### A-025

NEW RESIDENCE

PILAR CORREDOR

301 W SAN MARINO DRIVE  
MIAMI BEACH FL 33139





IMAGINATION DESIGN GROUP, P.A.  
ARCHITECTURAL DESIGN SERVICES  
LICENSE #: AA26001627

3370 CORAL WAY  
MIAMI, FLORIDA. 33145  
TEL: (305) 461-0720. FAX (305) 461-0789  
WAGURTO@MSN.COM



## NORTH ELEV. RENDERING

SCALE:

DATE: 07-11-22

**A-026**

**NEW RESIDENCE**

**PILAR CORREDOR**

**301 W SAN MARINO DRIVE  
MIAMI BEACH FL 33139**





IMAGINATION DESIGN GROUP, P.A.  
ARCHITECTURAL DESIGN SERVICES  
LICENSE #: AA26001627

3370 CORAL WAY  
MIAMI, FLORIDA. 33145  
TEL: (305) 461-0720. FAX (305) 461-0789  
WAGURTO@MSN.COM



## EAST ELEV. RENDERING

SCALE:


DATE: 07-11-22

### A-027

NEW RESIDENCE

PILAR CORREDOR

301 W SAN MARINO DRIVE  
MIAMI BEACH FL 33139

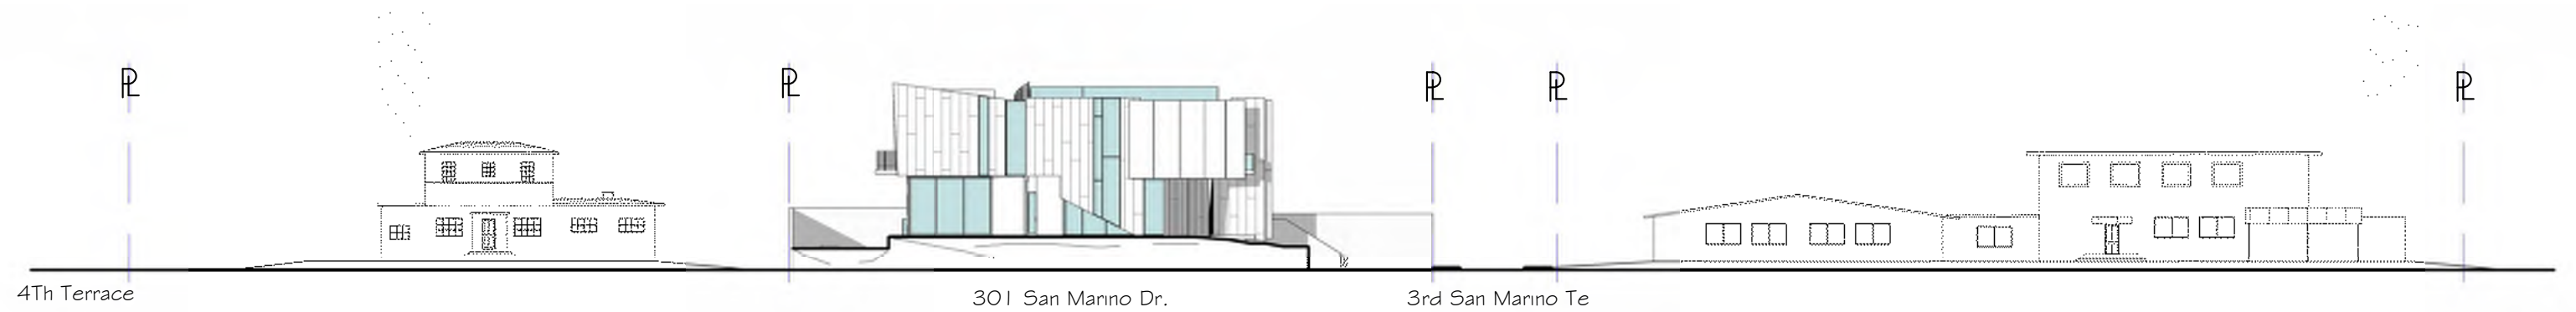

IMAGINATION DESIGN GROUP, P.A.  
ARCHITECTURAL DESIGN SERVICES  
LICENSE #: AA26001627

3370 CORAL WAY  
MIAMI, FLORIDA. 33145  
TEL: (305) 461-0720. FAX (305) 461-0789  
WAGURTO@MSN.COM



## CONTEXT ELEVATION

SCALE: 1" = 30'-0"

DATE: 07-11-22




**A-028**

**NEW RESIDENCE**

**PILAR CORREDOR**

**301 W SAN MARINO DRIVE  
MIAMI BEACH FL 33139**



 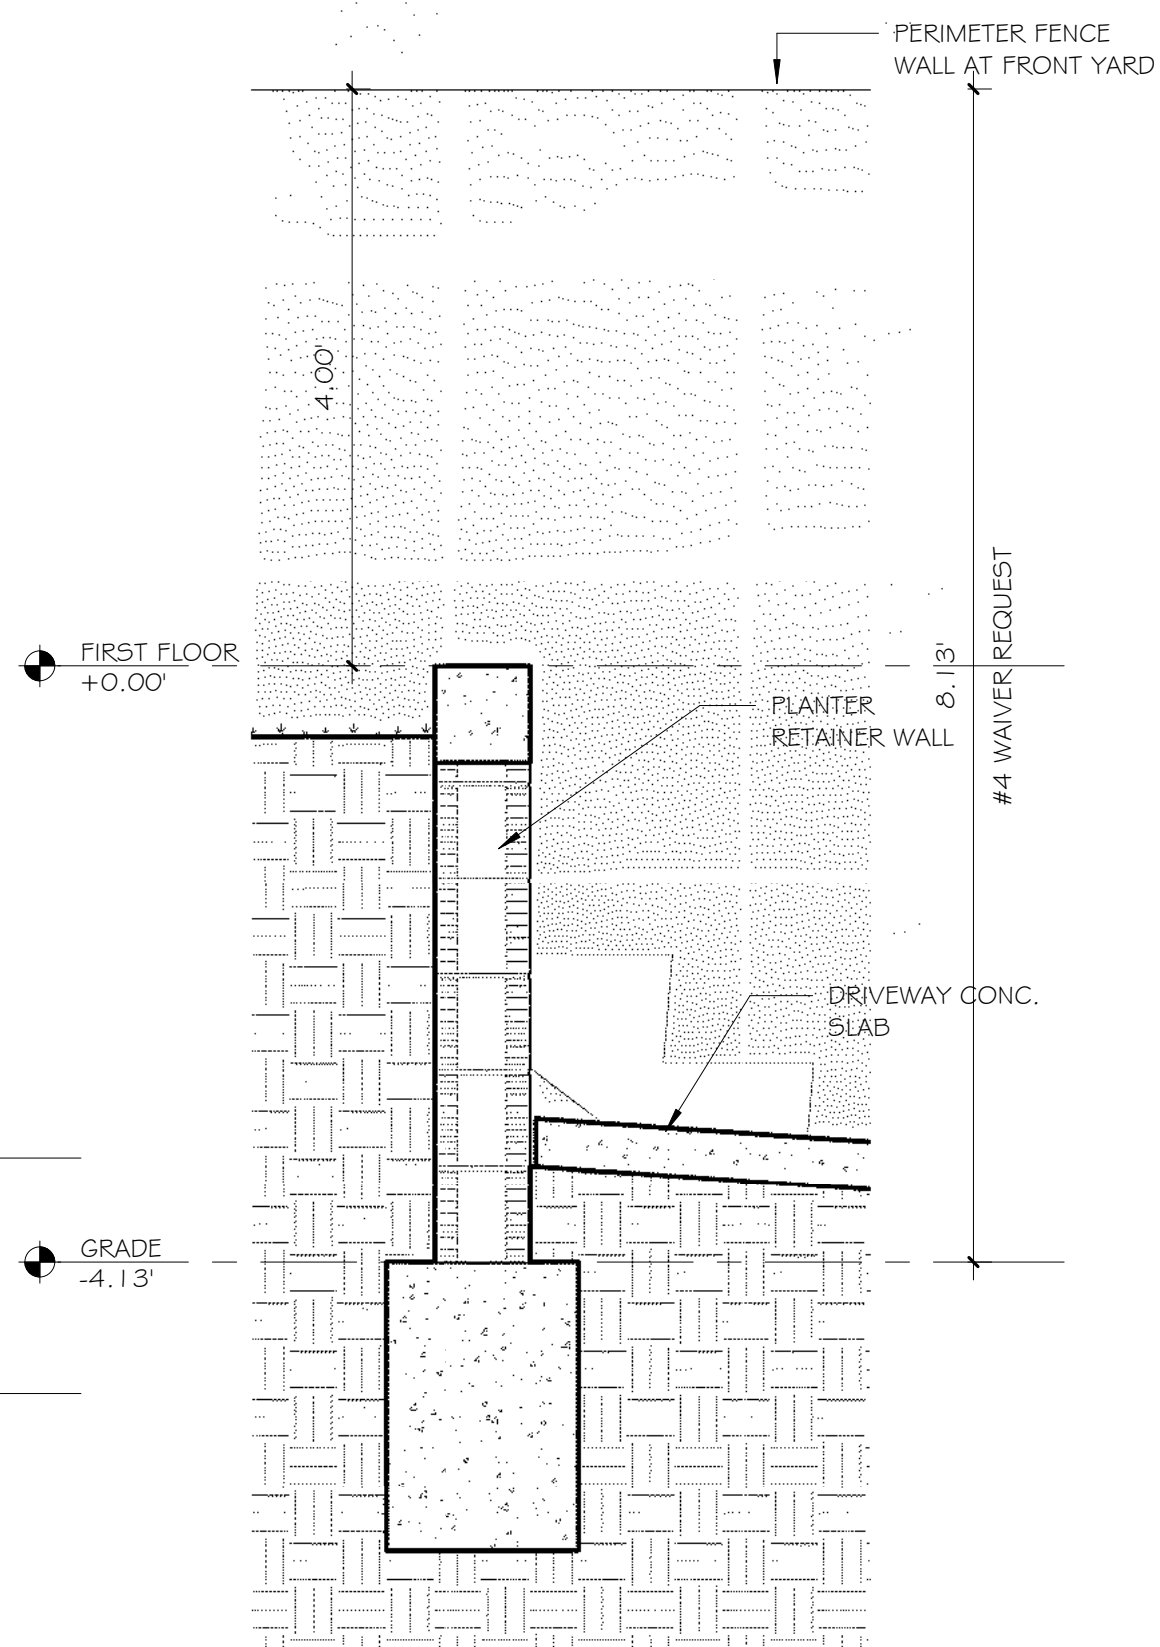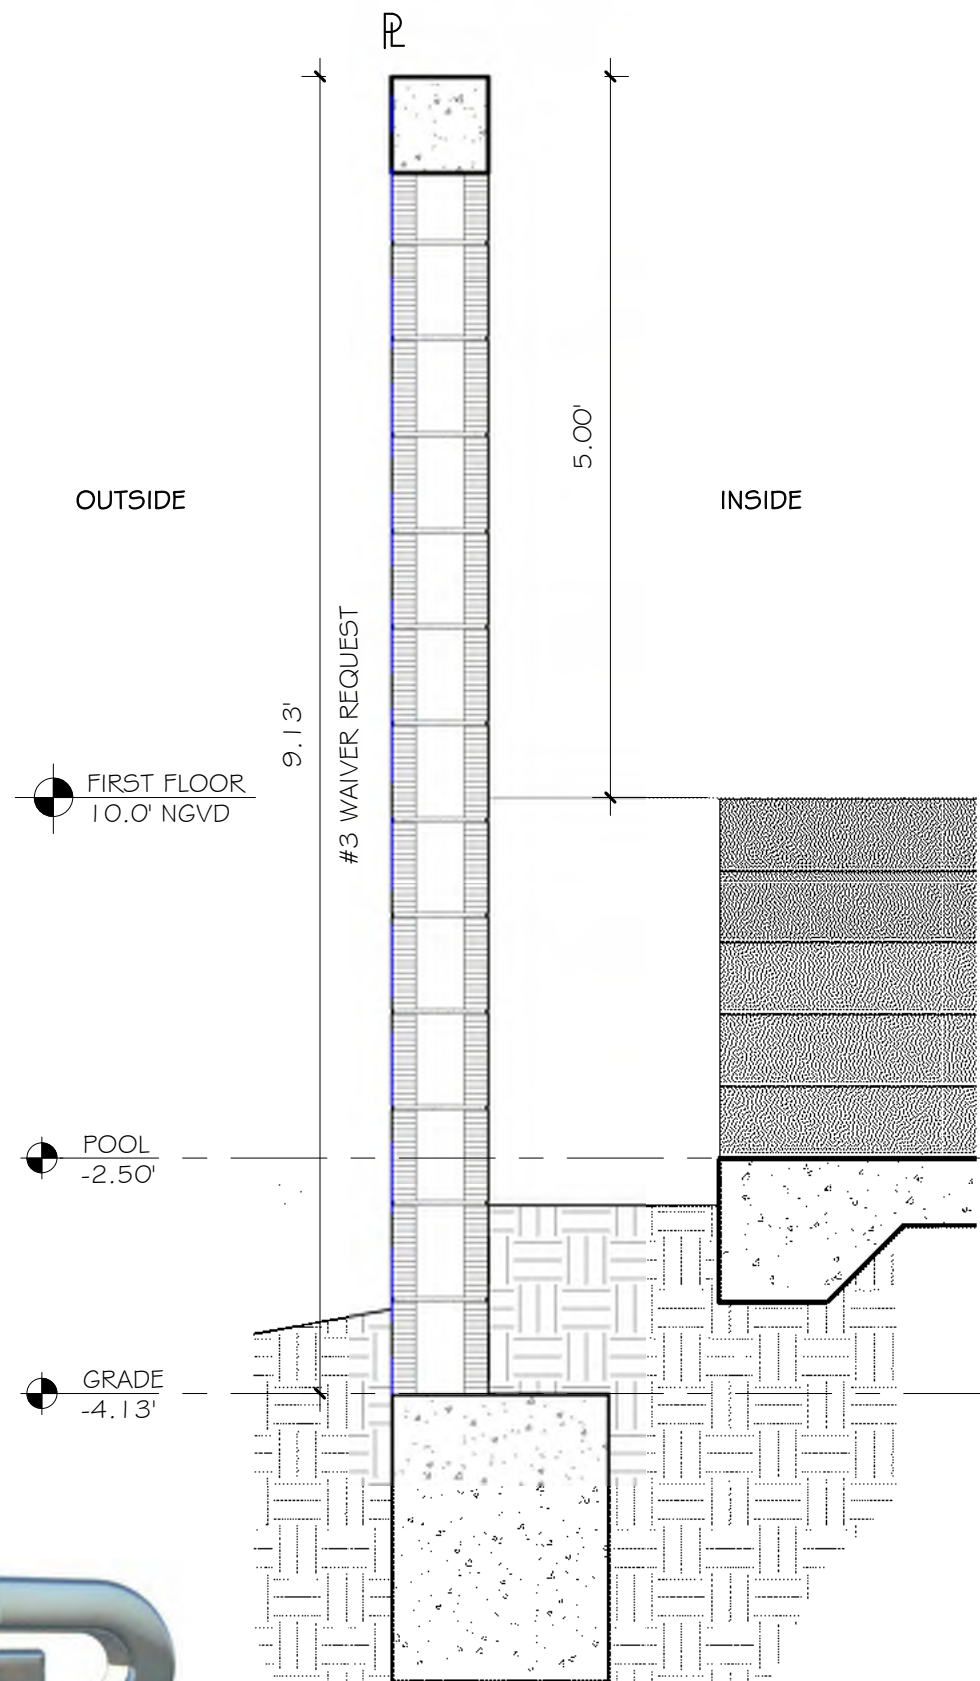

## PERIMTER WALL SECTIONS

ה

IMAGINATION DESIGN GROUP, P.A.  
ARCHITECTURAL DESIGN SERVICES  
LICENSE #: AA26001627

3370 CORAL WAY  
MIAMI, FLORIDA. 33145  
TEL: (305) 461-0720. FAX (305) 461-0789  
WAGURTO@MSN.COM



SCALE:  $\frac{3}{4}" = 1'-0"$

DATE: 07-11-22


A-029

## NEW RESIDENCE

**PILAR CORREDOR**

301 W SAN MARINO DRIVE  
MIAMI BEACH FL 33139



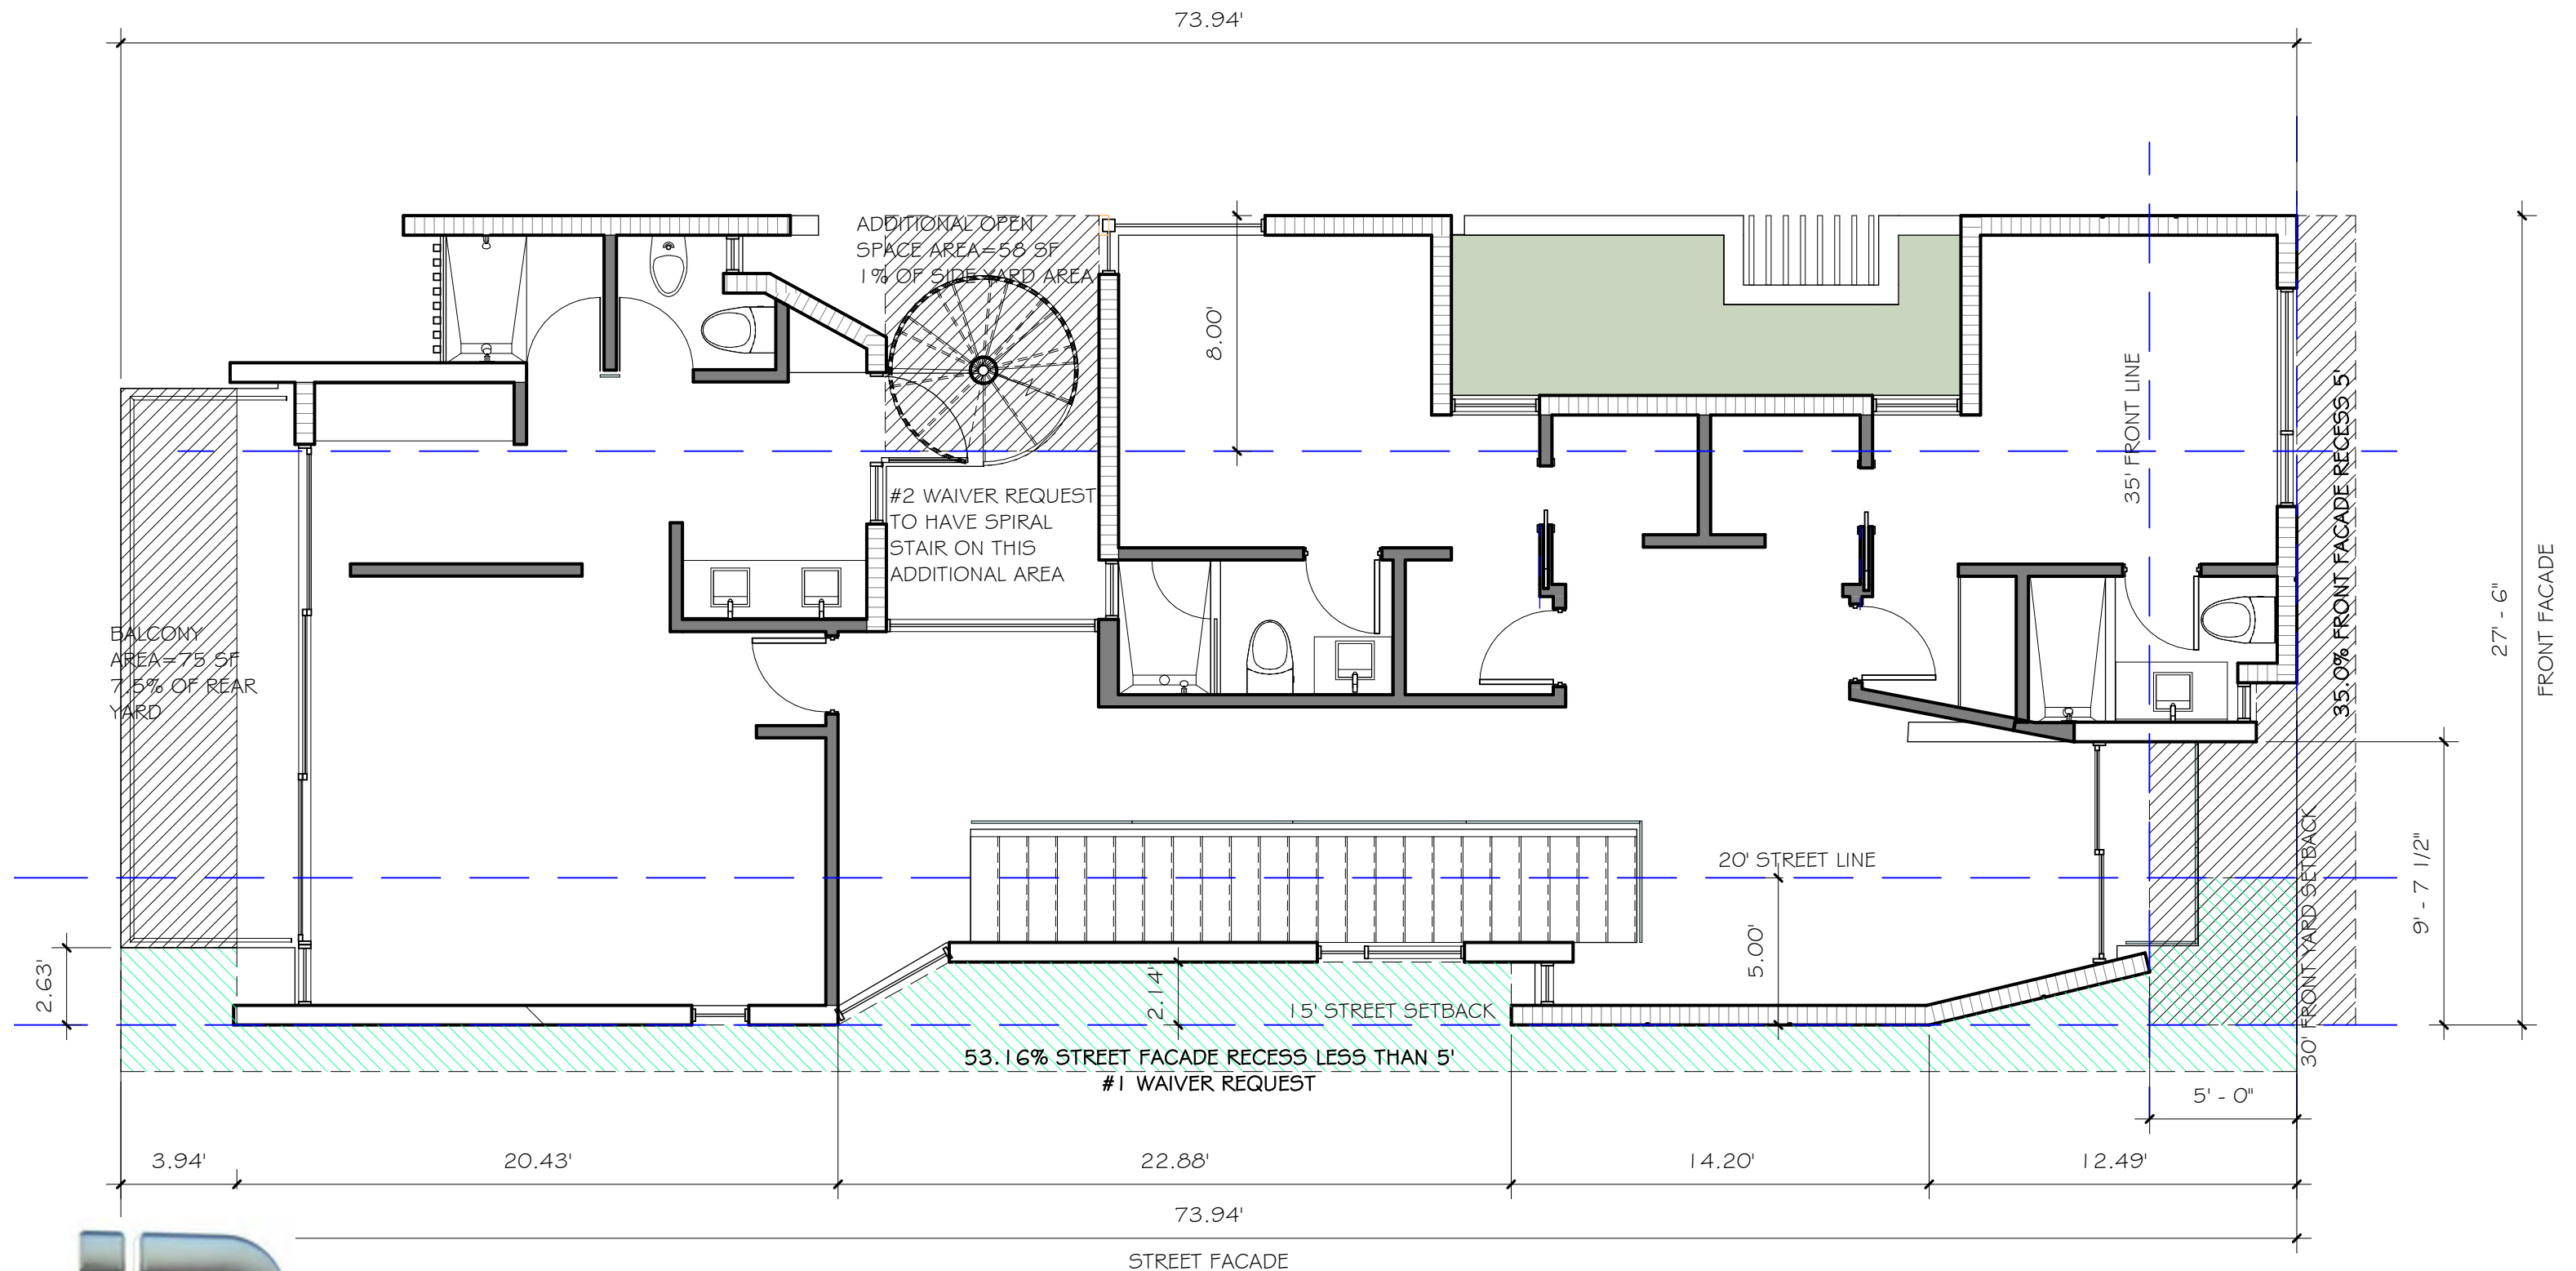

IMAGINATION DESIGN GROUP, P.A.  
ARCHITECTURAL DESIGN SERVICES  
LICENSE #: AA26001627

3370 CORAL WAY  
MIAMI, FLORIDA. 33145  
TEL: (305) 461-0720. FAX (305) 461-0789  
WAGURTO@MSN.COM



## WAIVER REQUESTS

SCALE: 3/16" = 1'-0"


DATE: 07-11-22

A-030

NEW RESIDENCE

PILAR CORREDOR

301 W SAN MARINO DRIVE  
MIAMI BEACH FL 33139

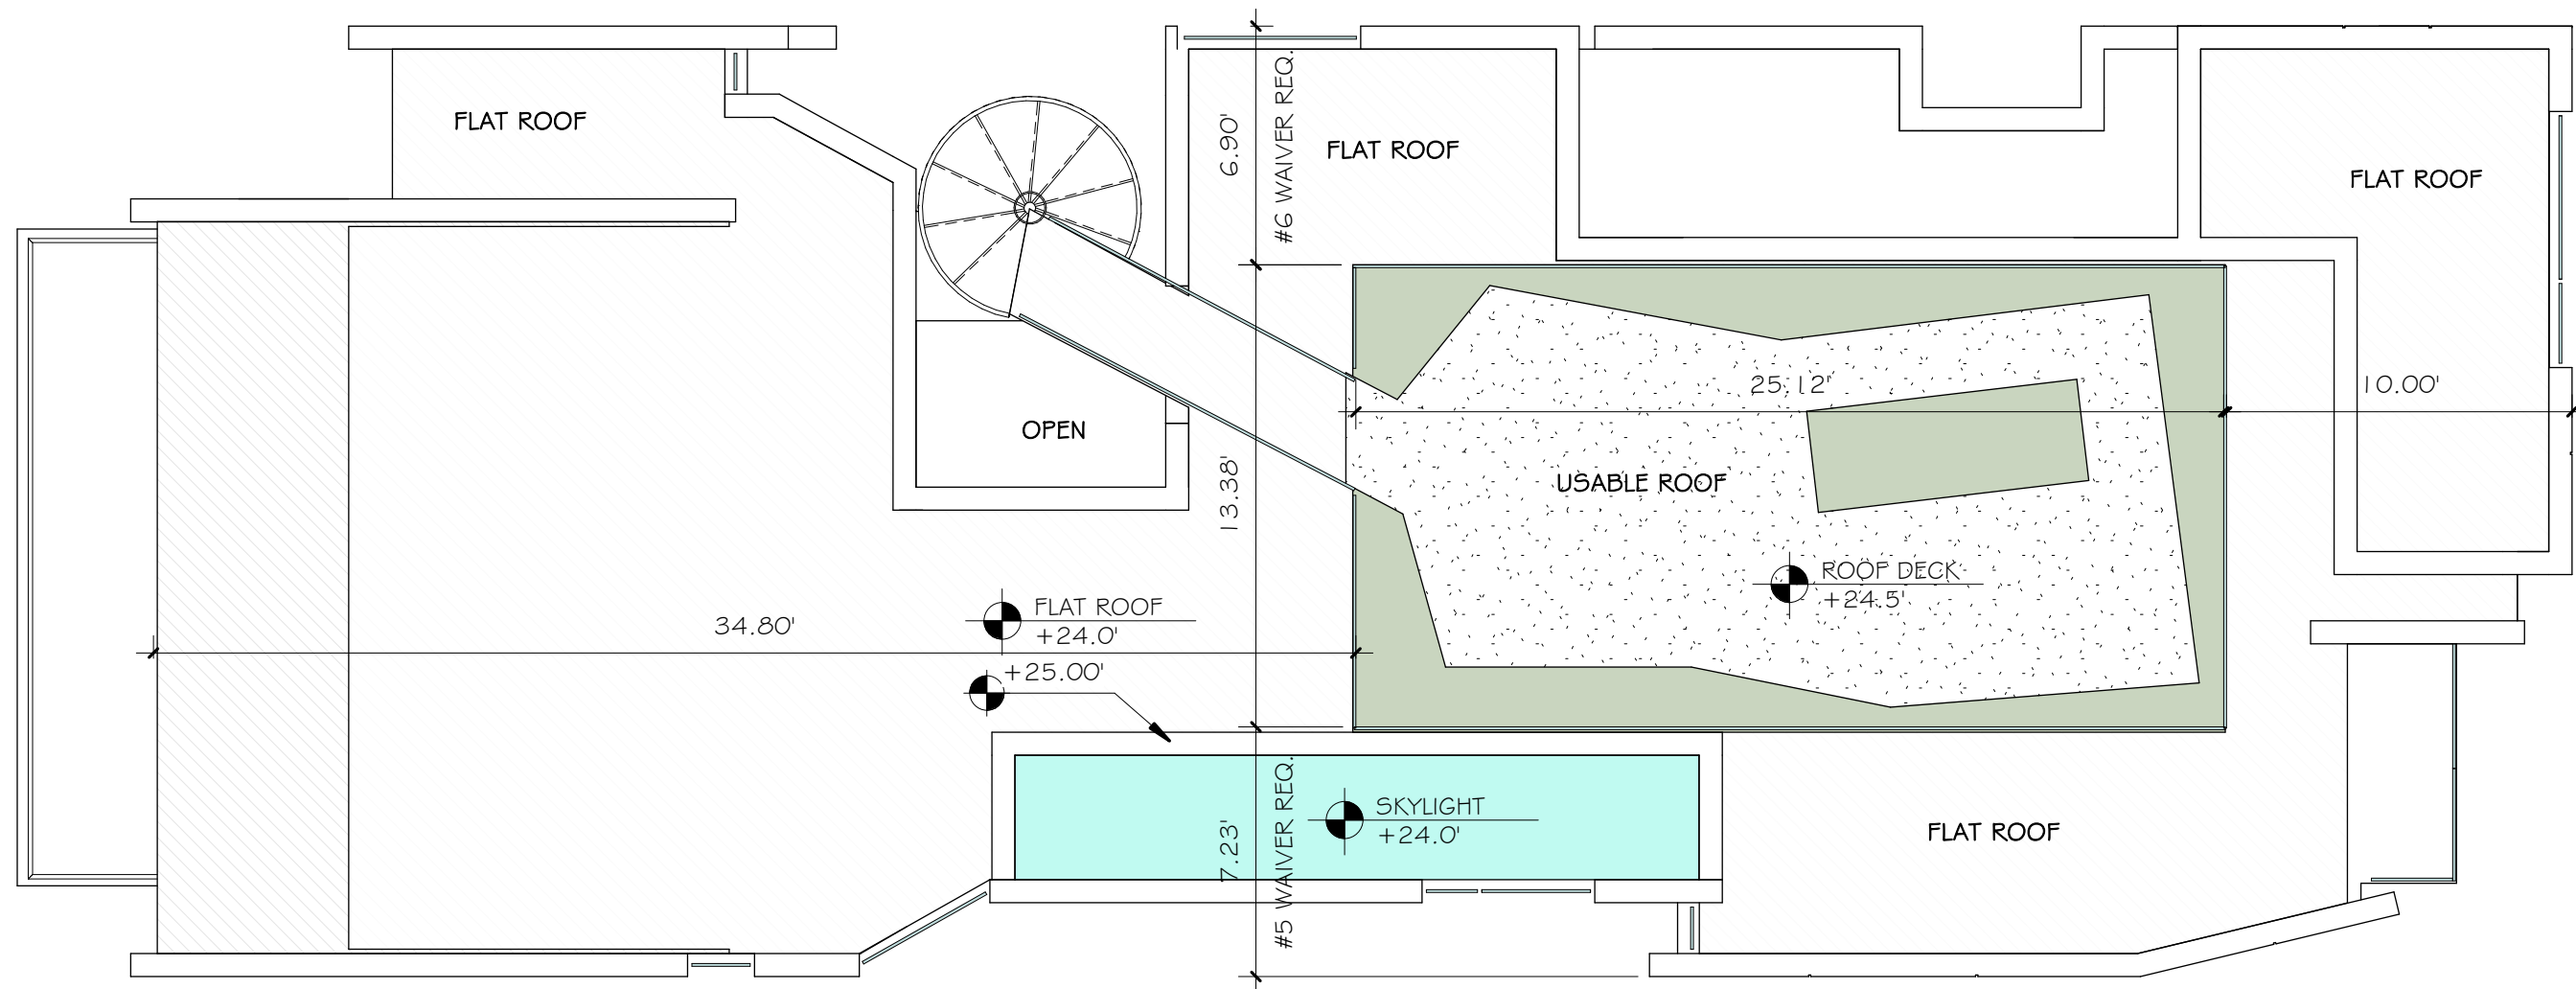

IMAGINATION DESIGN GROUP, P.A.  
ARCHITECTURAL DESIGN SERVICES  
LICENSE # AA26001627

3370 CORAL WAY  
MIAMI, FLORIDA. 33145  
TEL: (305) 461-0720. FAX (305) 461-0789  
WAGURTO@MSN.COM



## WAIVER REQUEST

SCALE: 3/16" = 1'-0"

DATE: 07-11-22

**A-031**

**NEW RESIDENCE**

**PILAR CORREDOR**

**301 W SAN MARINO DRIVE  
MIAMI BEACH FL 33139**