



KUBE architecture

818 18th St. NW
Suite 600
Washington DC
20006
202.986.0573

Drawn By: AB

Checked By: JB


01	07-11-22	Final Submittal Set

MIAMI HOUSE
621 W 44th Street
Miami Beach, FL
33140



621 W 44TH STREET
MIAMI BEACH FL 33140
APPLICATION # : DRB22-0838 - FINAL SUBMITTAL
FINAL SUBMITTAL DATE : JULY 11th 2022
NEW 2 STORY HOME W/ UNDERSTORY
REPLACING EXISTING 1 STORY 1935 HOME
+ VARIANCE FOR 1 FT ADDITIONAL BUILDING HEIGHT




G-01
Cover Sheet

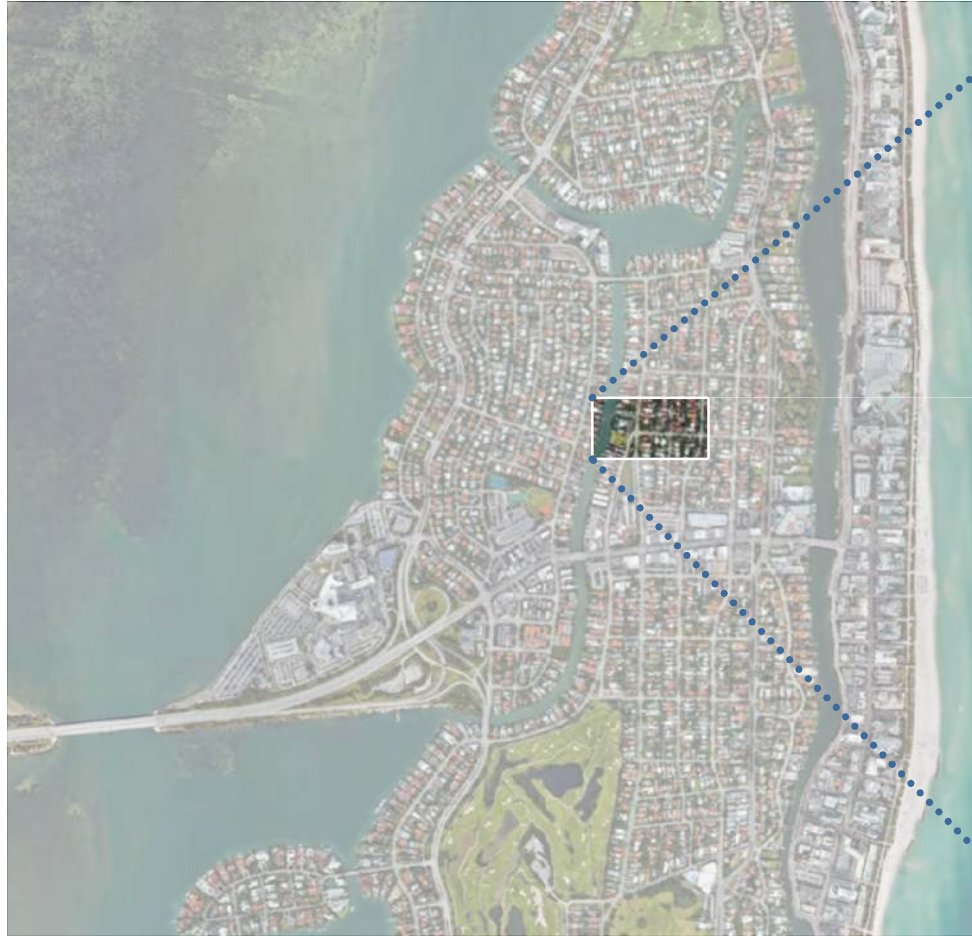

LOCATION MAP 1/2 MILE RADIUS

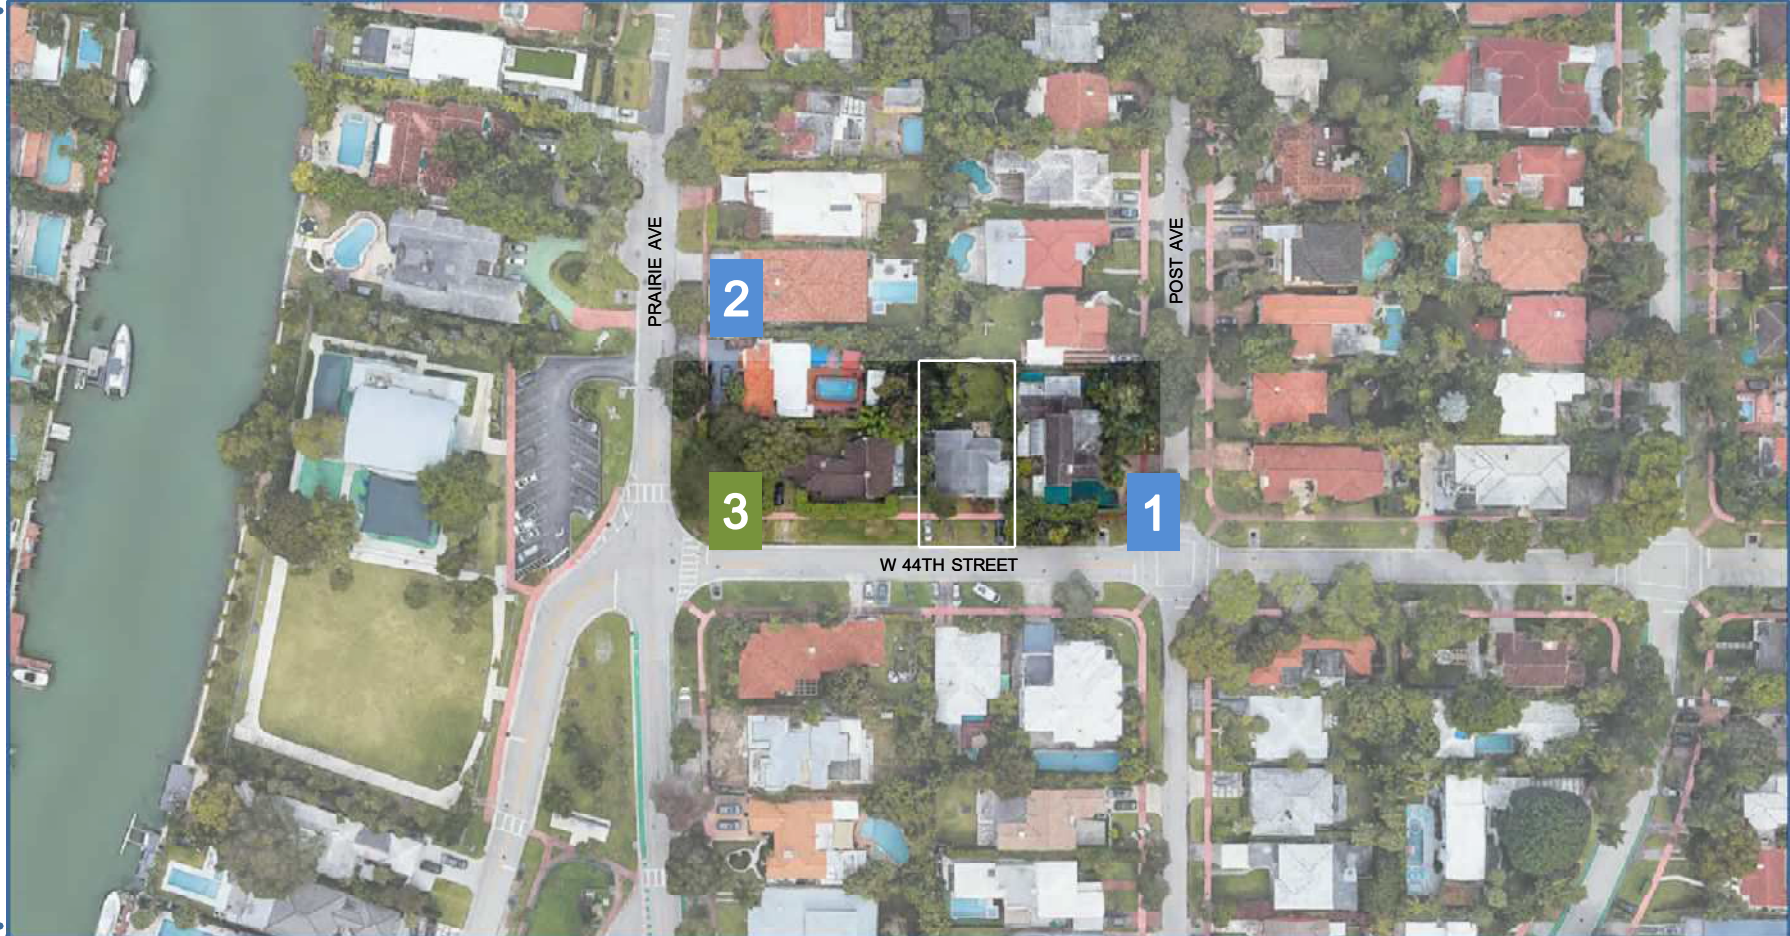 

ZOOMED IN SITE MAP

 

Neighbor Support		
No	Property	Owner
1.	4400 Post Ave	Brandon & Allison Rotbart
2.	4421 Post Ave	Deborah Brown

Neighbor Outreach		
No	Property	Owner
3.	4401 Prairie Ave	Sharon Baird

Janet Bloomberg
Date: 07.11.22



KUBE architecture

818 18th St. NW
Suite 600
Washington DC
20006
202.986.0573

Drawn By: AB

Checked By: JB

01	07-11-22	Final Submittal Set

MIAMI HOUSE
621 W 44th Street
Miami Beach, FL 33140

A-02

Location Map 1/2
Mile Radius



KUBE architecture

818 18th St. NW
Suite 600
Washington DC
20006
202.986.0573

Drawn By: AB

Checked By: JB

01	07-11-22	Final Submittal Set

MIAMI HOUSE
621 W 44th Street
Miami Beach, FL
33140



R-1

South Renderings





KUBE architecture

818 18th St. NW
Suite 600
Washington DC
20006
202.986.0573

Drawn By: AB

Checked By: JB

[illegible]

MIAMI HOUSE
621 W 44th Street
Miami Beach, FL
33140

A-26

Axonometric Views



FRONT



REAR



KUBE architecture

818 18th St. NW
Suite 600
Washington DC
20006
202.986.0573

Drawn By: AB
Checked By: JB

01	07-11-22	Final Submittal Set

MIAMI HOUSE
621 W 44th Street
Miami Beach, FL
33140



R-2

West Renderings



REAR



REAR

KUBE architecture

818 18th St. NW
Suite 600
Washington DC
20006
202.986.0573

Drawn By: AB

Checked By: JB

01 07-11-22 Final Submittal Set

MIAMI HOUSE

621 W 44th Street
Miami Beach, FL
33140

R-3

North Renderings





FRONT



REAR



KUBE architecture
818 18th St. NW
Suite 600
Washington DC
20006
202.986.0573

Drawn By: AB
Checked By: JB

01	07-11-22	Final Submittal Set


MIAMI HOUSE
621 W 44th Street
Miami Beach, FL
33140

R-4

East Renderings



FRONT - PREVIOUSLY SUBMITTED

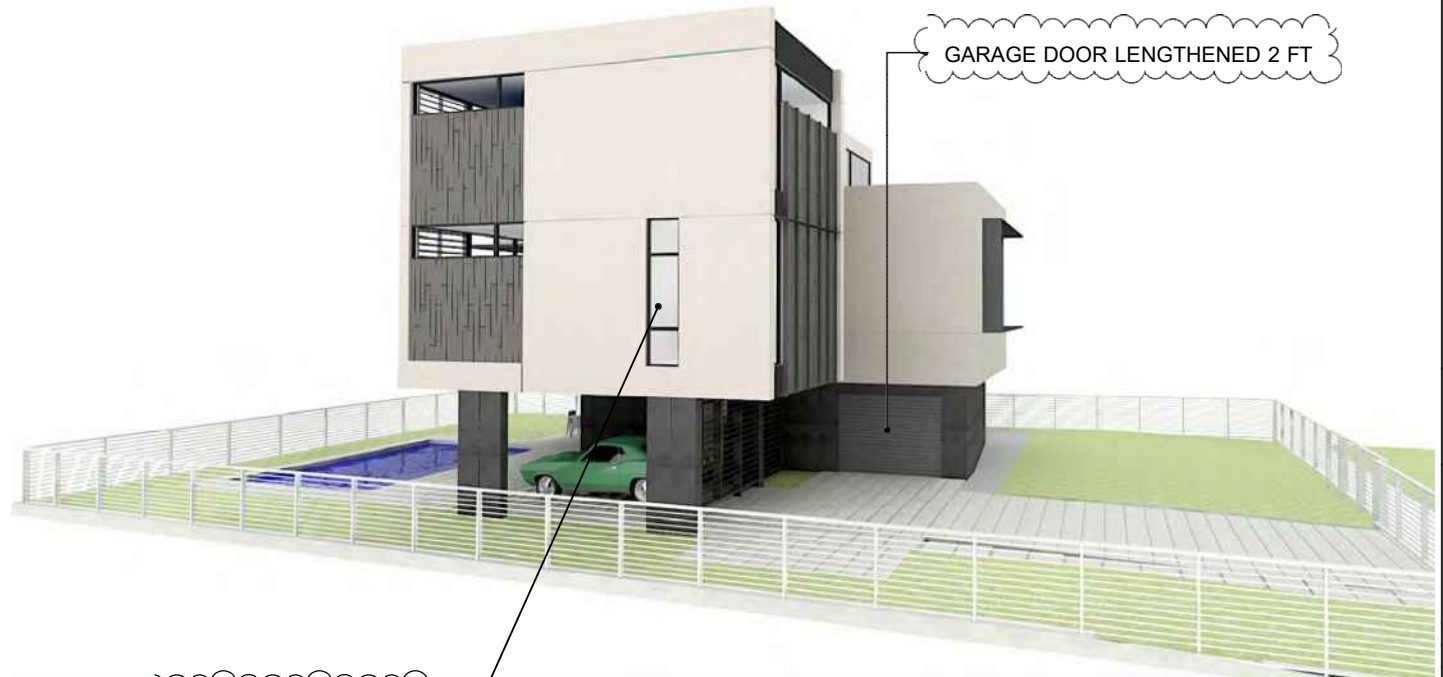

FRONT - NEW PROPOSED ADDED WINDOW



REAR - PREVIOUSLY SUBMITTED



REAR - NEW PROPOSED ADDED



01

PREVIOUSLY SUBMITTED WEST FACADE (SIDE VIEWS)



02

NEW PROPOSED WEST FACADE (SIDE VIEWS)



Janet Bloomberg
Date: 09.06.22

KUBE architecture

818 18th St. NW
Suite 600
Washington DC
20006
202.986.0573

Drawn By: AB

Checked By: JB

01	07-11-22	Final Submittal Set
02	09-06-22	Revision Submittal Set

MIAMI HOUSE

621 W 44th Street
Miami Beach, FL
33140

R-2

West Renderings



FRONT - PREVIOUSLY SUBMITTED



FRONT - NEW PROPOSED ADDED WINDOW



REAR - PREVIOUSLY SUBMITTED



REAR - NEW PROPOSED ADDED WEST WINDOW



01

PREVIOUSLY SUBMITTED EAST FACADE (SIDE VIEWS)



02

NEW PROPOSED EAST FACADE (SIDE VIEWS)



Janet Bloomberg
Date: 09.06.22



KUBE architecture

818 18th St. NW
Suite 600
Washington DC
20006
202.986.0573

Drawn By: AB

Checked By: JB


01	07-11-22	Final Submittal Set
02	09-06-22	Revision Submittal Set

MIAMI HOUSE
621 W 44th Street
Miami Beach, FL
33140

R-4

East Renderings

VARIANCE WAIVER
(request to wave the maximum building height from 24'-0" to 25'-0")

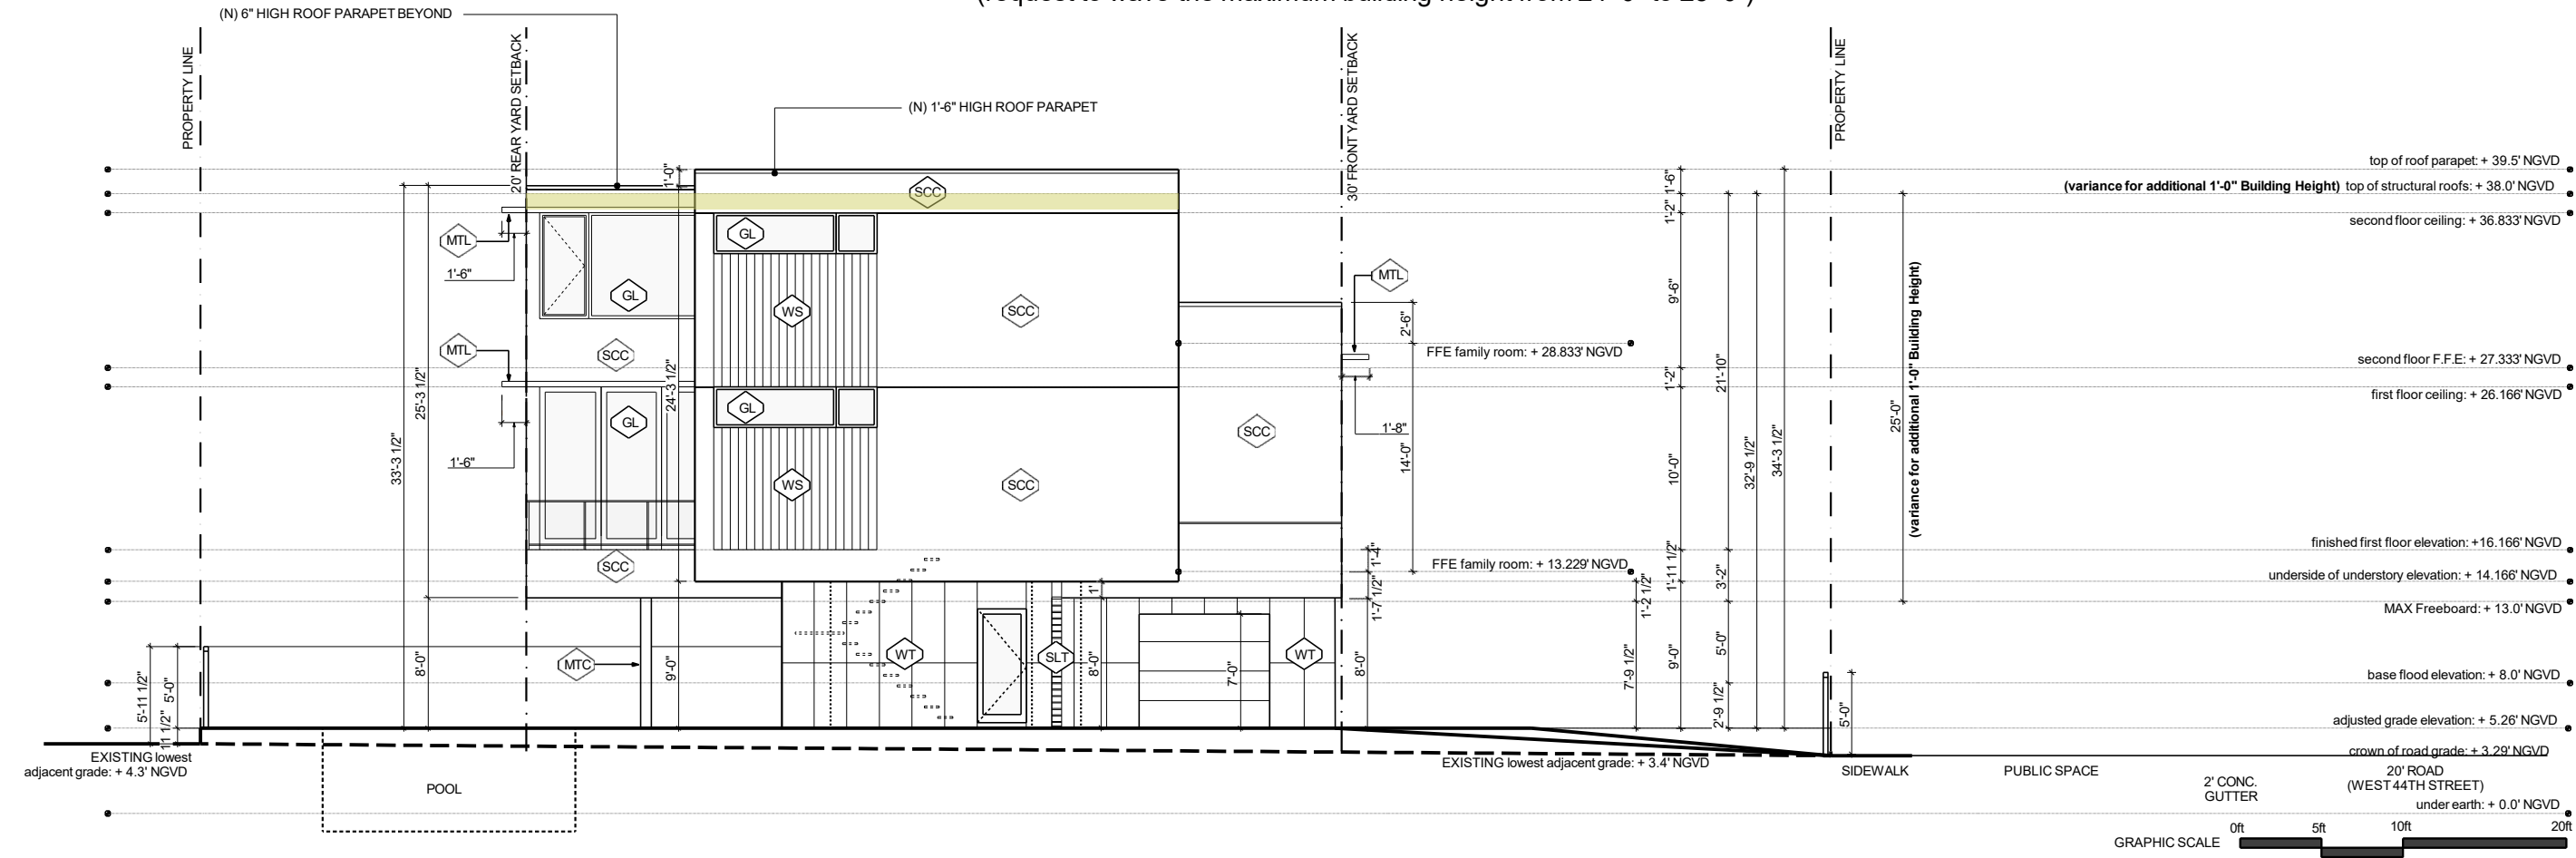

1
A-19

Proposed West Elevation

SCALE: 3/32" = 1'-0"

MATERIALS LEGEND

SPEC ID	SPEC TYPE
SCC	SMOOTH STUCCO - color finish Revere Pewter (HC-172) Benjamin Moore
WS	WOOD SIDING - color finish Kendall Charcoal (HC-166) Benjamin Moore
WT	WALL TILE - Tilebar / Angela Harris Flatiron Black 24x48 Matte Porcelain Tile
MTL	PAINTED ALUM CANOPY - color finish Black Beauty (2128-10) Benjamin Moore
MTC	PAINTED ALUM WINDOW - color finish Schooner (AF-520) Benjamin Moore SLAT FRAME / COLUMNS
SLT	SLAT SCREENING - color finish Kendall Charcoal (HC-116) Benjamin Moore
GL	GLAZING SYSTEM - color finish Bronze/black



SCC




WS



WT



MTL

 


MTC



SLAT



GL

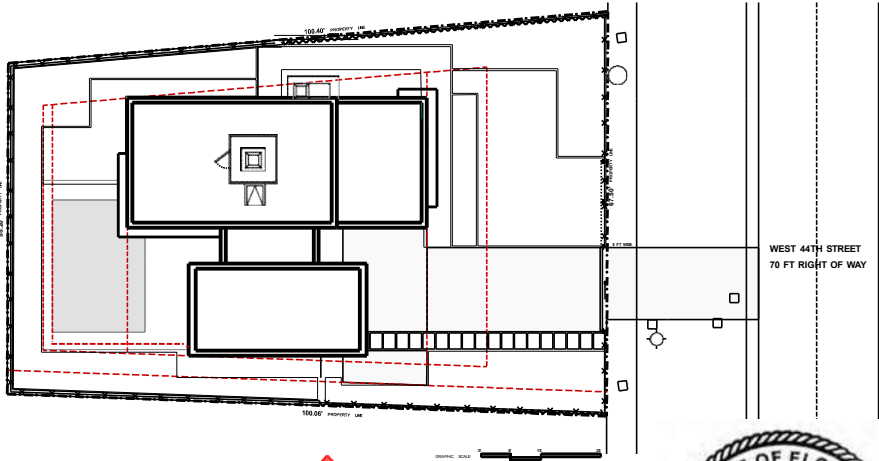

KEY PLAN

Janet Bloomberg
Date: 07.11.22



KUBE architecture


818 18th St. NW
Suite 600
Washington DC
20006
202.986.0573

Drawn By: AB

Checked By: JB

01	07-11-22	Final Submittal Set


MIAMI HOUSE
621 W 44th Street
Miami Beach, FL 33140

 

A-19

Proposed West
Elevation

VARIANCE WAIVER
(request to wave the maximum building height from 24'-0" to 25'-0")


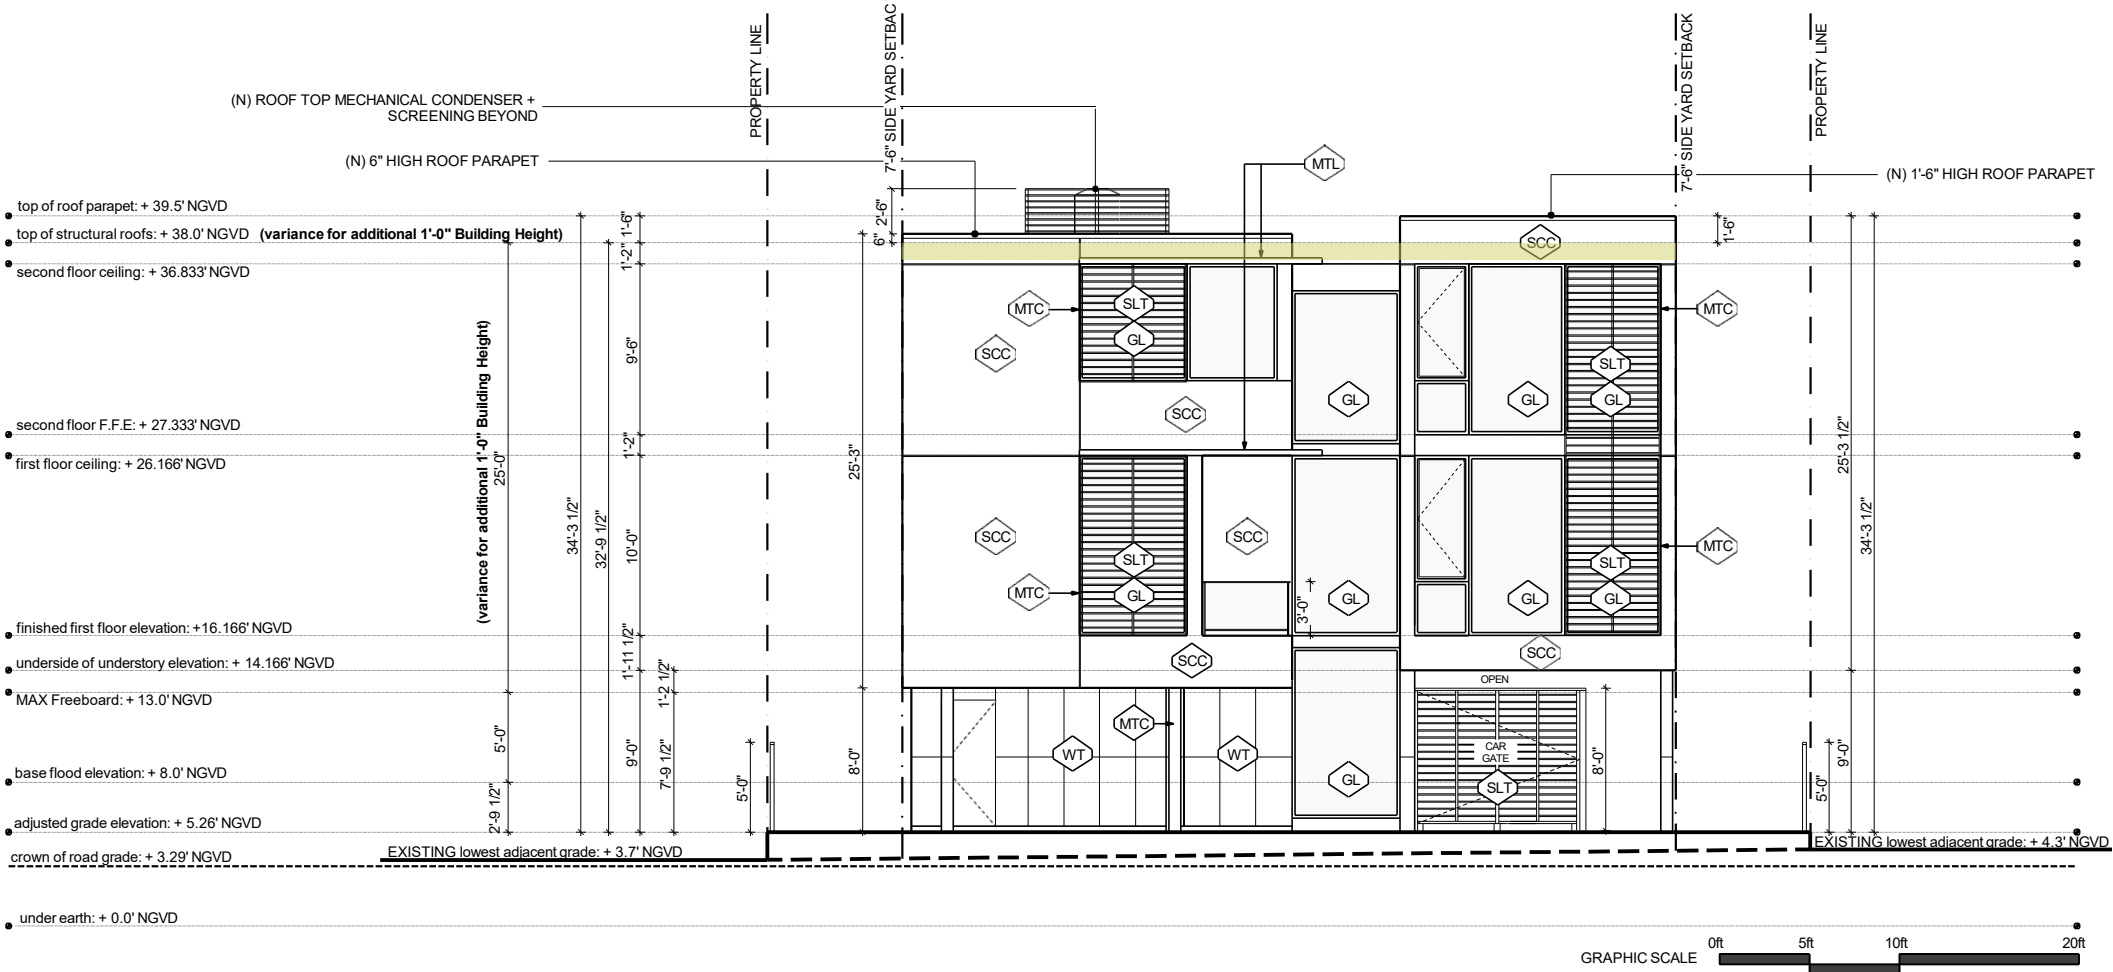


1
A-20

Proposed North Elevation
SCALE: 3/32" = 1'-0"

MATERIALS LEGEND

SPEC ID	SPEC TYPE
SCC	SMOOTH STUCCO - color finish Revere Pewter (HC-172) Benjamin Moore
WS	WOOD SIDING - color finish Kendall Charcoal (HC-166) Benjamin Moore
WT	WALL TILE - Tilebar / Angela Harris Flatiron Black 24x48 Matte Porcelain Tile
MTL	PAINTED ALUM CANOPY - color finish Black Beauty (2128-10) Benjamin Moore
MTC	PAINTED ALUM WINDOW - color finish Schooner (AF-520) Benjamin Moore SLAT FRAME / COLUMNS
SLT	SLAT SCREENING - color finish Kendall Charcoal (HC-116) Benjamin Moore
GL	GLAZING SYSTEM - color finish Bronze/black

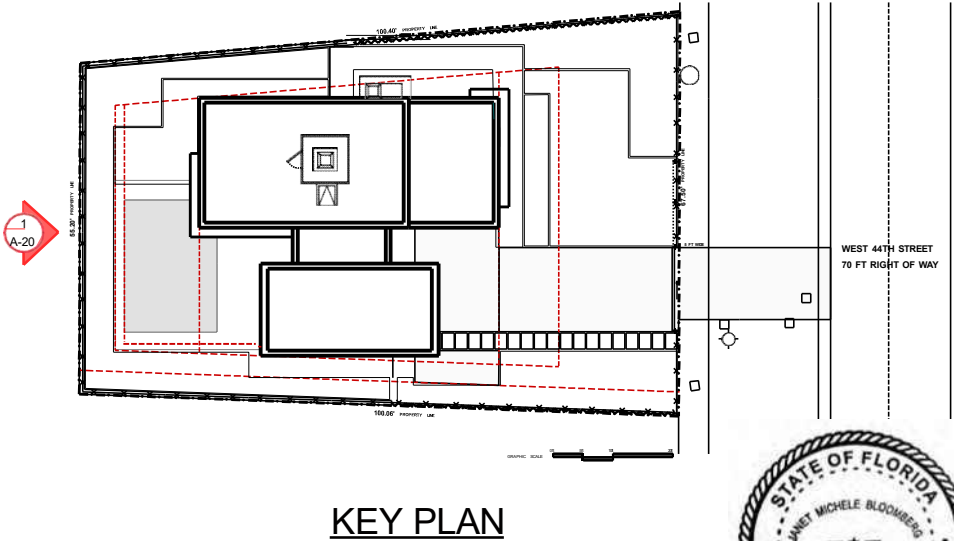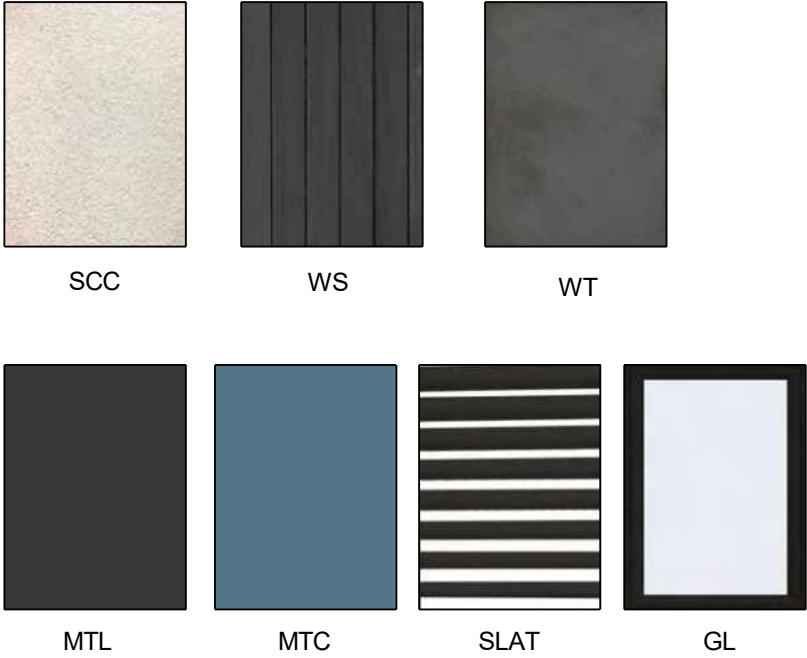

KEY PLAN

Janet Bloomberg
Date: 07.11.22




KUBE architecture
818 18th St. NW
Suite 600
Washington DC
20006
202.986.0573

Drawn By: AB
Checked By: JB

01	07-11-22	Final Submittal Set


MIAMI HOUSE
621 W 44th Street
Miami Beach, FL 33140

 

A-20

Proposed North
Elevation

VARIANCE WAIVER
(request to wave the maximum building height from 24'-0" to 25'-0")


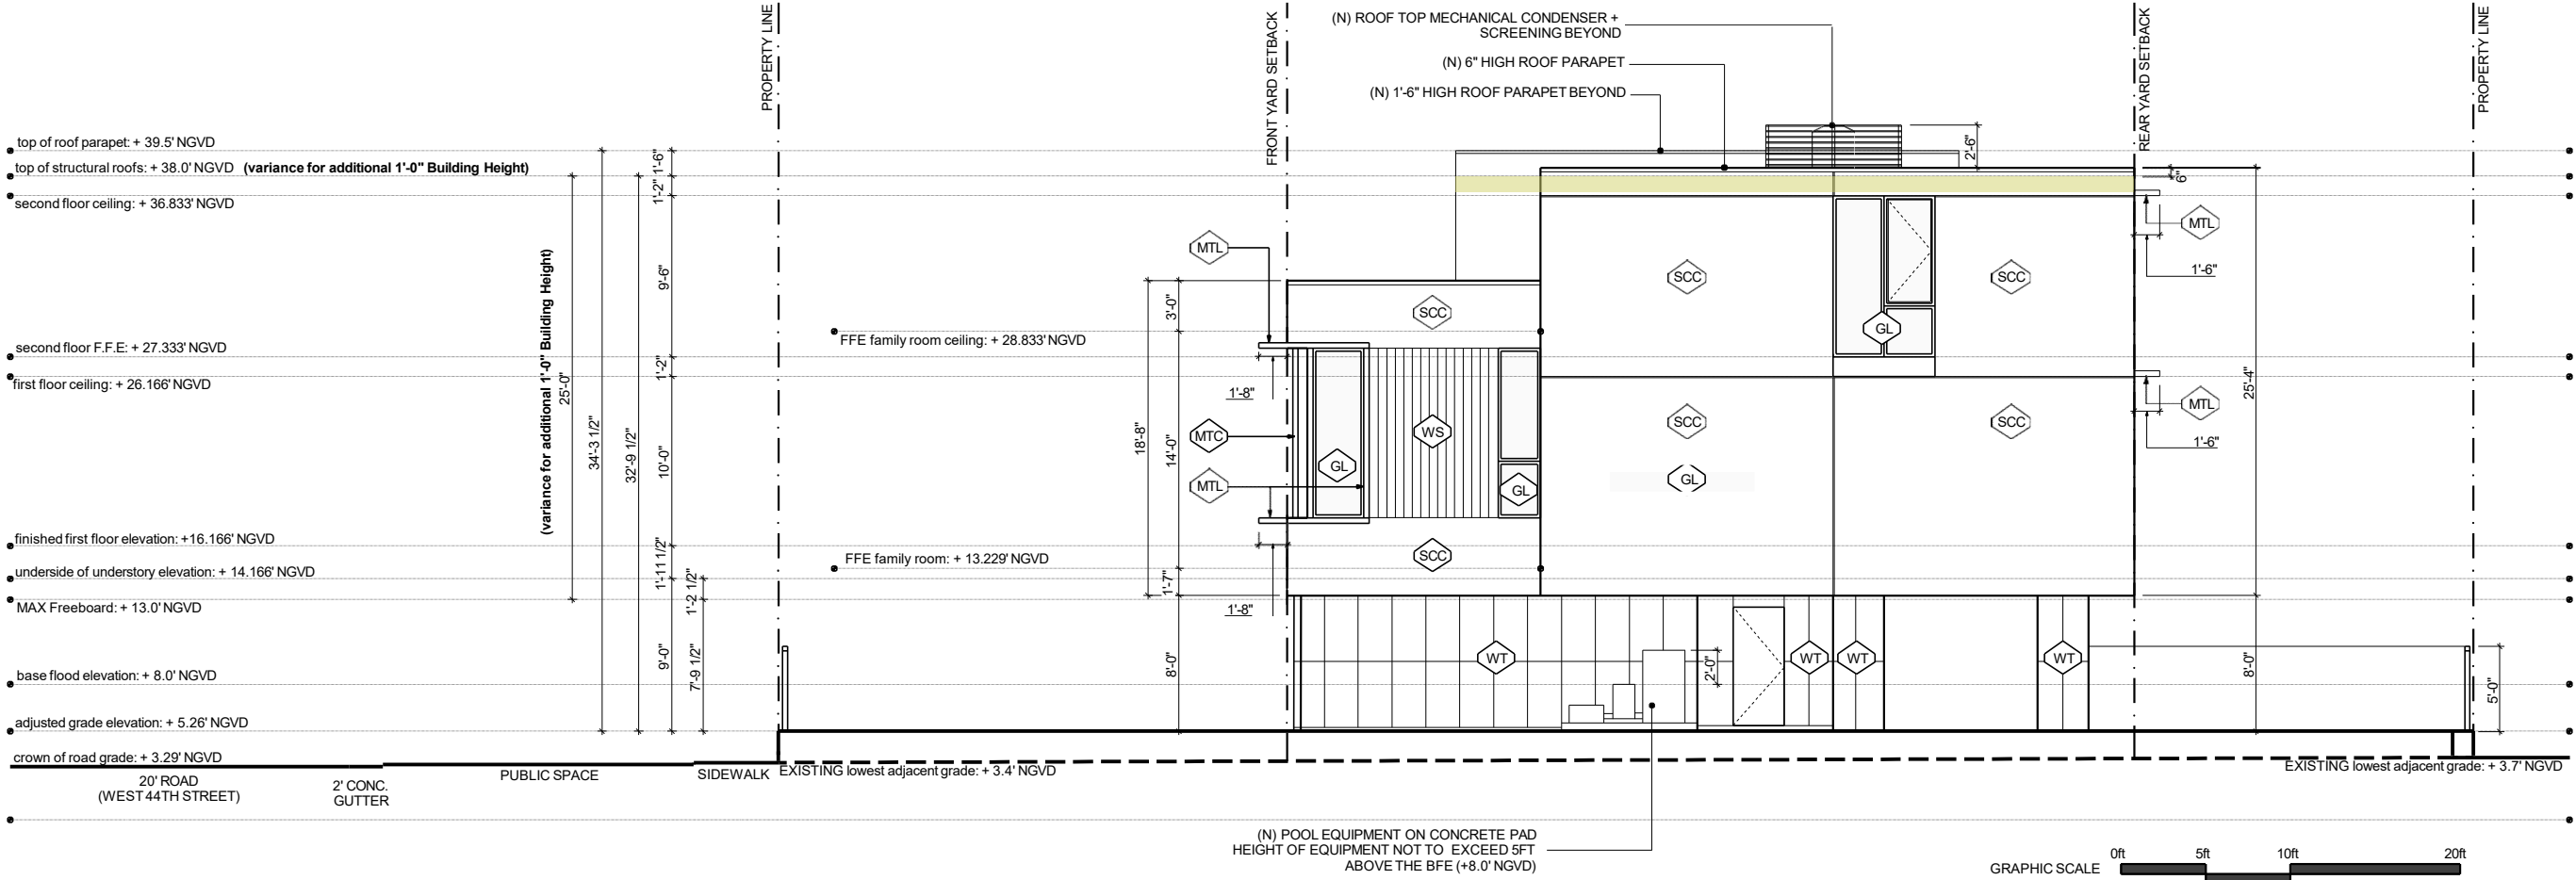


1
A-21

Proposed East Elevation
SCALE: 3/32" = 1'-0"

MATERIALS LEGEND

SPEC ID	SPEC TYPE
SCC	SMOOTH STUCCO - color finish Revere Pewter (HC-172) Benjamin Moore
WS	WOOD SIDING - color finish Kendall Charcoal (HC-166) Benjamin Moore
WT	WALL TILE - Tilebar / Angela Harris Flatiron Black 24x48 Matte Porcelain Tile
MTL	PAINTED ALUM CANOPY - color finish Black Beauty (2128-10) Benjamin Moore
MTC	PAINTED ALUM WINDOW - color finish Schooner (AF-520) Benjamin Moore SLAT FRAME / COLUMNS
SLT	SLAT SCREENING - color finish Kendall Charcoal (HC-116) Benjamin Moore
GL	GLAZING SYSTEM - color finish Bronze/black

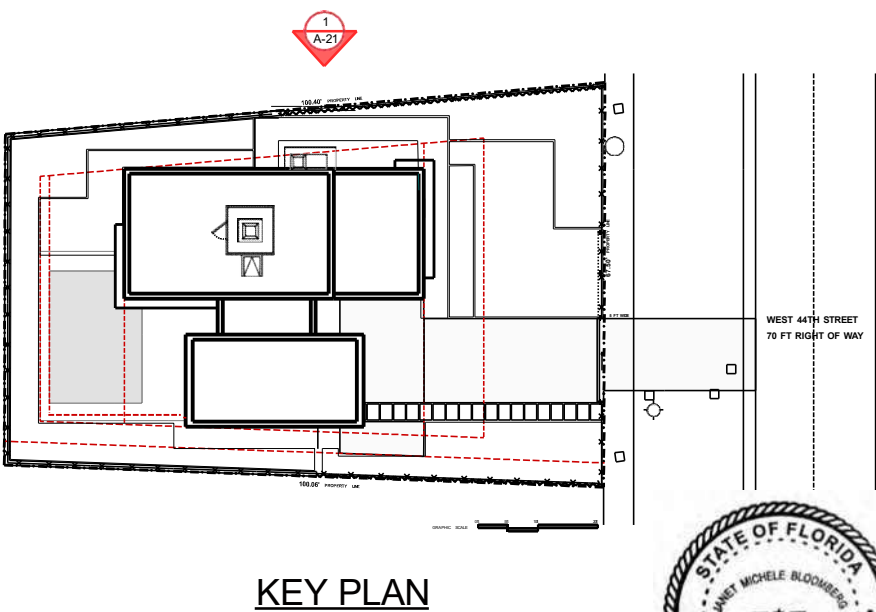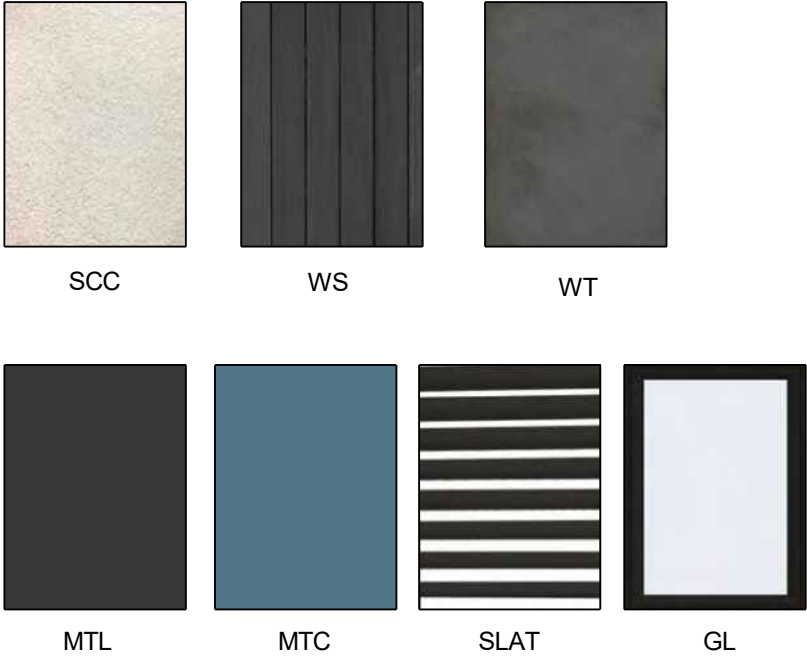

Janet Bloomberg
Date: 07.11.22




KUBE architecture
818 18th St. NW
Suite 600
Washington DC
20006
202.986.0573

Drawn By: AB
Checked By: JB

01	07-11-22	Final Submittal Set

MIAMI HOUSE
621 W 44th Street
Miami Beach, FL 33140

 

A-21

Proposed East
Elevation



KUBE architecture

818 18th St. NW
Suite 600
Washington DC
20006
202.986.0573

Drawn By: AB

Checked By: JB

01	07-11-22	Final Submittal Set

MIAMI HOUSE
621 W 44th Street
Miami Beach, FL
33140

621 W 44TH STREET
MIAMI BEACH FL 33140
APPLICATION # : DRB22-0838 - FINAL SUBMITTAL
FINAL SUBMITTAL DATE : JULY 11th 2022
NEW 2 STORY HOME W/ UNDERSTORY
REPLACING EXISTING 1 STORY 1935 HOME
+ VARIANCE FOR 1 FT ADDITIONAL BUILDING HEIGHT



G-01
Cover Sheet

INDEX

ZONING DATA SHEET	A-01	BUILDING HEIGHT VARIANCE DIAGRAM	A-25
LOCATION MAP 1/2 MILE RADIUS	A-02	AXONOMETRIC VEIWS	A-26
EXISTING CONDITIONS - PHOTOS	A-03	SOUTH RENDERINGS	R-01
EXISTING CONDITIONS - NEIGHBORING PHOTOS	A-04	WEST RENDERINGS	R-02
EXISTING CONDITIONS - NEIGHBORING PHOTOS	A-05	NORTH RENDERINGS	R-03
EXISTING PLAN	A-06	EAST RENDERINGS	R-04
EXISTING UNIT SIZE PLAN	A-06.2		
EXISTING LOT COVERAGE PLAN	A-06.3		
EXISTING SITE PLAN	A-06.4	LANDSCAPE COVER + INDEX	LC-001
DEMOLITION HOUSE PLAN	A-07	GENERAL NOTES. ABBREVIATIONS + PLANTING SPEC	LC-002
CONTEXT STREET ELEVATIONS	A-08	EXISTING TREE SURVEY	LC-003
PROPOSED UNIT SIZE UNDERSTORY PLAN	A-09	TREE DISPOSITION PLAN	TD-100
PROPOSED UNIT SIZE FIRST FLOOR PLAN	A-10	TREE PROTECTION DETAILS	TD-101
PROPOSED UNIT SIZE SECOND FLOOR PLAN	A-11	LANDSCAPE SITE PLAN	LS-100
LOT COVERAGE PLAN	A-12	LANDSCAPE PLANTING PLAN	LP-100
OPEN SPACE DIAGRAM / FRONT & REAR	A-13	LANDSCAPE PLANTING DETAILS	LP-101
PROPOSED SITE / UNDERSTORY PLAN	A-14		
PROPOSED FIRST FLOOR PLAN	A-15		
PROPOSED SECOND FLOOR PLAN	A-16		
PROPOSED ROOF PLAN	A-17		
PROPOSED SITE PLAN	A-17.2		
PROPOSED SOUTH ELEVATION	A-18		
PROPOSED WEST ELEVATION	A-19		
PROPOSED NORTH ELEVATION	A-20		
PROPOSED EAST ELEVATION	A-21		
PROPOSED EAST BUILDING SECTION	A-22		
PROPOSED SOUTH BUILDING SECTION	A-23		
YARD SECTIONS AT PROPERTY LINES	A-24		

Janet Bloomberg
Date: 07.11.22



KUBE architecture
818 18th St. NW
Suite 600
Washington DC
20006
202.986.0573

Drawn By: AB
Checked By: JB

01	07-11-22	Final Submittal Set

MIAMI HOUSE
621 W 44th Street
Miami Beach, FL
33140



Planning Department, 1700 Convention Center Drive, 2nd Floor
Miami Beach, Florida 33139, www.miamibeachfl.gov
305.673.7550

SINGLE FAMILY RESIDENTIAL - ZONING DATA SHEET

ITEM #	Project Information			
1	Address:	621 W 44th Street Miami Beach FL 33140		
2	Folio number(s):	02-3222-001-2140		
3	Board and file numbers :	DRB22-0838		
4	Year built:	1935	Zoning District:	RS-4
5	Base Flood Elevation:	8.0 FT NGVD	Grade value in NGVD:	Existing = 3.45 FT
6	Adjusted grade (Flood+Grade/2):	5.26 FT NGVD	Free board:	13 FT NGVD
7	Lot Area:	6,136 SQFT		
8	Lot width:	front = 63.791'	Lot Depth:	100.06'
9	Max Lot Coverage SF and %:	1,840.8 SQFT = 30%	Proposed Lot Coverage SF and %:	1,618 SQFT = 26.4%
10	Existing Lot Coverage SF and %:	2,045 SQFT = 33%	Lot coverage deducted (garage-storage) SF:	1,618 SQFT = 26.4%
11	Front Yard Open Space SF and %:	1,432 SQFT = 72.5%	Rear Yard Open Space SF and %:	1,005 SQFT = 89.5%
12	Max Unit Size SF and %:	3,068 SQFT = 50%	Proposed Unit Size SF and %:	3,057 SQFT = 49.9%
13	Existing First Floor Unit Size:	2,045 SQFT = 33%	Proposed First Floor Unit Size:	1,537 SQFT
14	Existing Second Floor Unit Size	N/A		
15			Proposed Second Floor Unit Size SF and % :	1,301 SQFT = 21.2%
16			Proposed Roof Deck Area SF and % (Note: Maximum is 25% of the enclosed floor area immediately below):	N/A

	Zoning Information / Calculations	Required	Existing	Proposed	Deficiencies
17	Height: 1 FT VARIANCE	24'-0" MAX	17'-9"	25'-0"	1'-0"
18	Setbacks:				
19	Front First level:	30' MIN	10'-5"	30'-0"	
20	Front Second level:	30' MIN	N/A	40'-0"	
21	Side 1:	7'-6" MIN	8'-0"	7'-6"	
22	Side 2 or (facing street):	7'-6" MIN	4'-8"	7'-6"	
23	Rear:	20' MIN	44'-4"	20'-0"	
	Accessory Structure Side 1:	N/A	N/A	N/A	
24	Accessory Structure Side 2 or (facing street) :	N/A	N/A	N/A	
25	Accessory Structure Rear:	N/A	N/A	N/A	
26	Sum of side yard :	15' MIN	12'-8"	15'-0"	
27	Located within a Local Historic District?			No	
28	Designated as an individual Historic Single Family Residence Site?			No	
29	Determined to be Architecturally Significant?			No	
	Additional data or information must be presented in the format outlined in this section				

Notes:

If not applicable write N/A

SINGLE FAMILY RESIDENTIAL - ZONING CHECK LIST

CHECK LIST of required Items	Included	PAGE # (s)
Survey (signed and sealed in the last 6 months)	Yes	S-01
Final Recorded Order to be delivered to our department	Yes/No	
ZONING DATA SHEET	Yes	A-01

Site plan showing:		
Required setbacks with dimensions	Yes	A-14 thru A-17
Accessory structures with setbacks with dimensions	No	N/A
Mechanical/pool equipment setbacks with dimensions	Yes	A-14 & A-17
Projections into required setbacks with dimensions	Yes	A-19 & A-21
Driveways, walkways, decks with setbacks and dimensions	Yes	A-14 thru A-17
Swimming pool, decks with setbacks and dimensions	Yes	A-14
Docks with setbacks and dimensions	No	N/A
Elevations showing dimensions from flood to maximum height	Yes	A-18 thru A-21
Section showing dimensions from flood to maximum height	Yes	A-22 & A-23
Shaded diagram for existing and or proposed lot coverage	Yes	A-12
Shaded diagrams for existing and or proposed unit size (all levels)	Yes	A-09 thru A-11
Shaded diagram for required front yard open space	Yes	A-13
Shaded diagram for required rear yard open space	Yes	A-13

Fences height	Yes	A-24
Landscape plan	Yes	LS-100
Irrigation plan	Yes/No	

Notes:

If not applicable write N/A

This check list is only a part of all Items and plans that are required for permit approval

A complete set of plans shall be submitted for permit approval

Upon review of the submitted material it may be deemed that further information be required

Janet Bloembergen
State of FL



KUBE architecture

818 18th St. NW
Suite 600
Washington DC
20006
202.986.0573

Drawn By: AB


Checked By: JB

01	07-11-22	Final Submittal Set



MIAMI HOUSE
621 W 44th Street
Miami Beach, FL
33140

A-01


Zoning Data Sheet

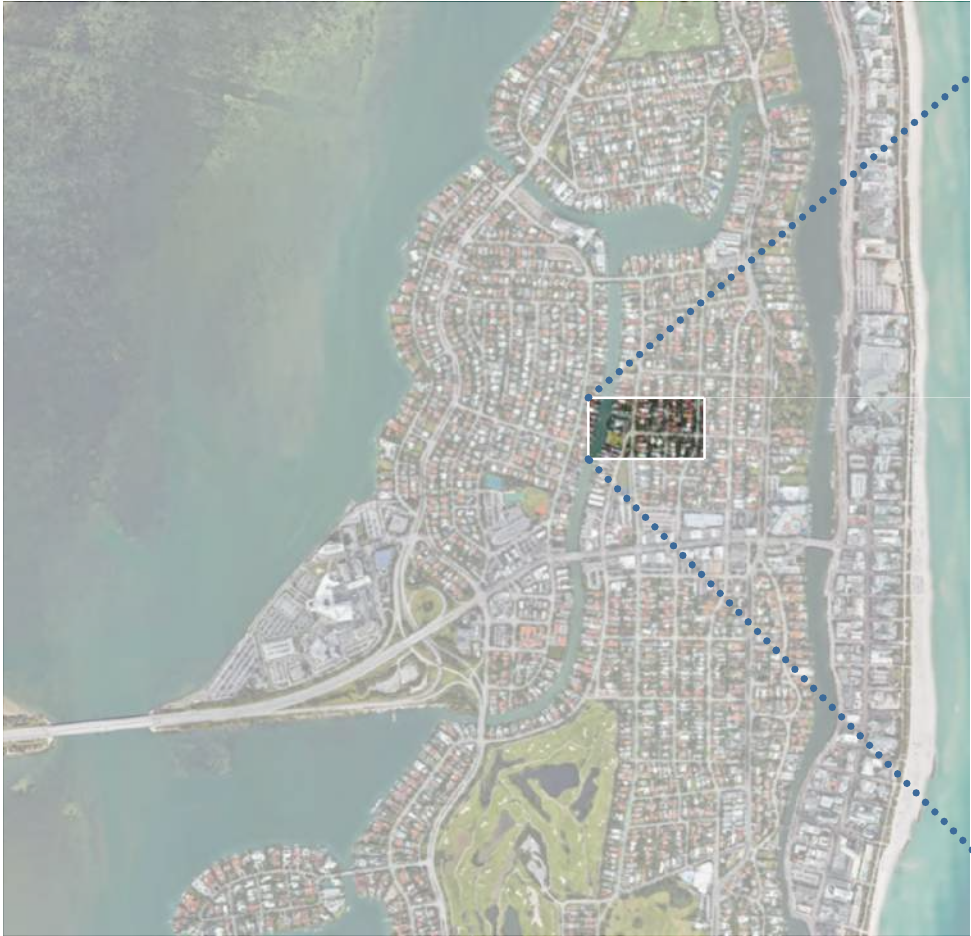

LOCATION MAP 1/2 MILE RADIUS

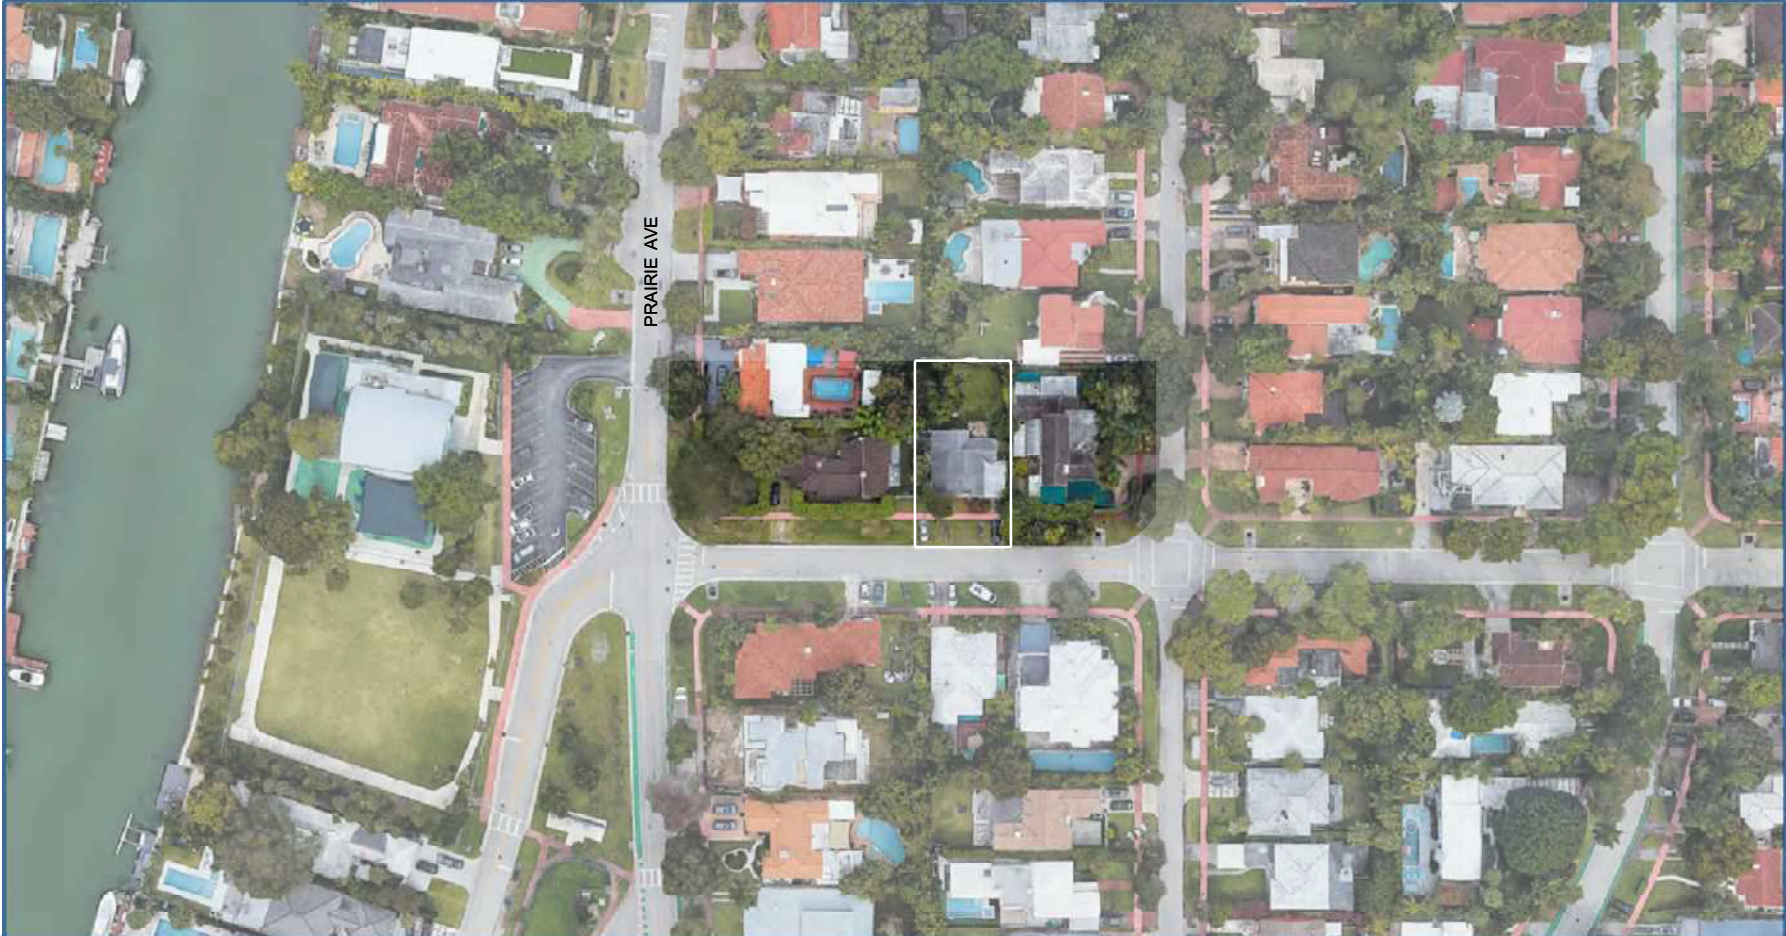 

ZOOMED IN SITE MAP

 

Janet Bloomberg
Date: 07.11.22



KUBE architecture

818 18th St. NW
Suite 600
Washington DC
20006
202.986.0573

Drawn By: AB

Checked By: JB

01	07-11-22	Final Submittal Set

MIAMI HOUSE
621 W 44th Street
Miami Beach, FL 33140

A-02

Location Map 1/2
Mile Radius



KUBE architecture

818 18th St. NW
Suite 600
Washington DC
20006
202.986.0573

Drawn By: AB

Checked By: JB

[illegible]

MIAMI HOUSE
631 W 14th Street

621 W 44th Street
Miami Beach, FL
33140

A-03

**Existing
Conditions -
Photos**

Janet Bloomberg
Date: 07/11/22



00 LOCATION MAP

N



01 REAR YARD NEIGHBOR VIEW DATE - 05.24.22



02 WEST NEIGHBORING HOUSE DATE - 05.24.22



03 EAST NEIGHBORING HOUSE DATE - 05.24.22



KUBE architecture

818 18th St. NW
Suite 600
Washington DC
20006
202.986.0573

Drawn By: AB
Checked By: JB

01	07-11-22	Final Submittal Set

MIAMI HOUSE

621 W 44th Street
Miami Beach, FL
33140

A-04

Existing
Conditions -
Neighboring Sites



00 LOCATION MAP

N



05 ACROSS THE STREET CORNER NEIGHBOR DATE - 05.24.22



04 ACROSS THE STREET NEIGHBOR DATE - 05.24.22



06 ACROSS THE STREET CORNER NEIGHBOR DATE - 05.24.22



KUBE architecture

818 18th St. NW
Suite 600
Washington DC
20006
202.986.0573

Drawn By: AB
Checked By: JB


01	07-11-22	Final Submittal Set

MIAMI HOUSE
621 W 44th Street
Miami Beach, FL
33140

A-05

Existing
Conditions -
Neighboring Sites

EXISTING HOUSE YEAR BUILT: 1935

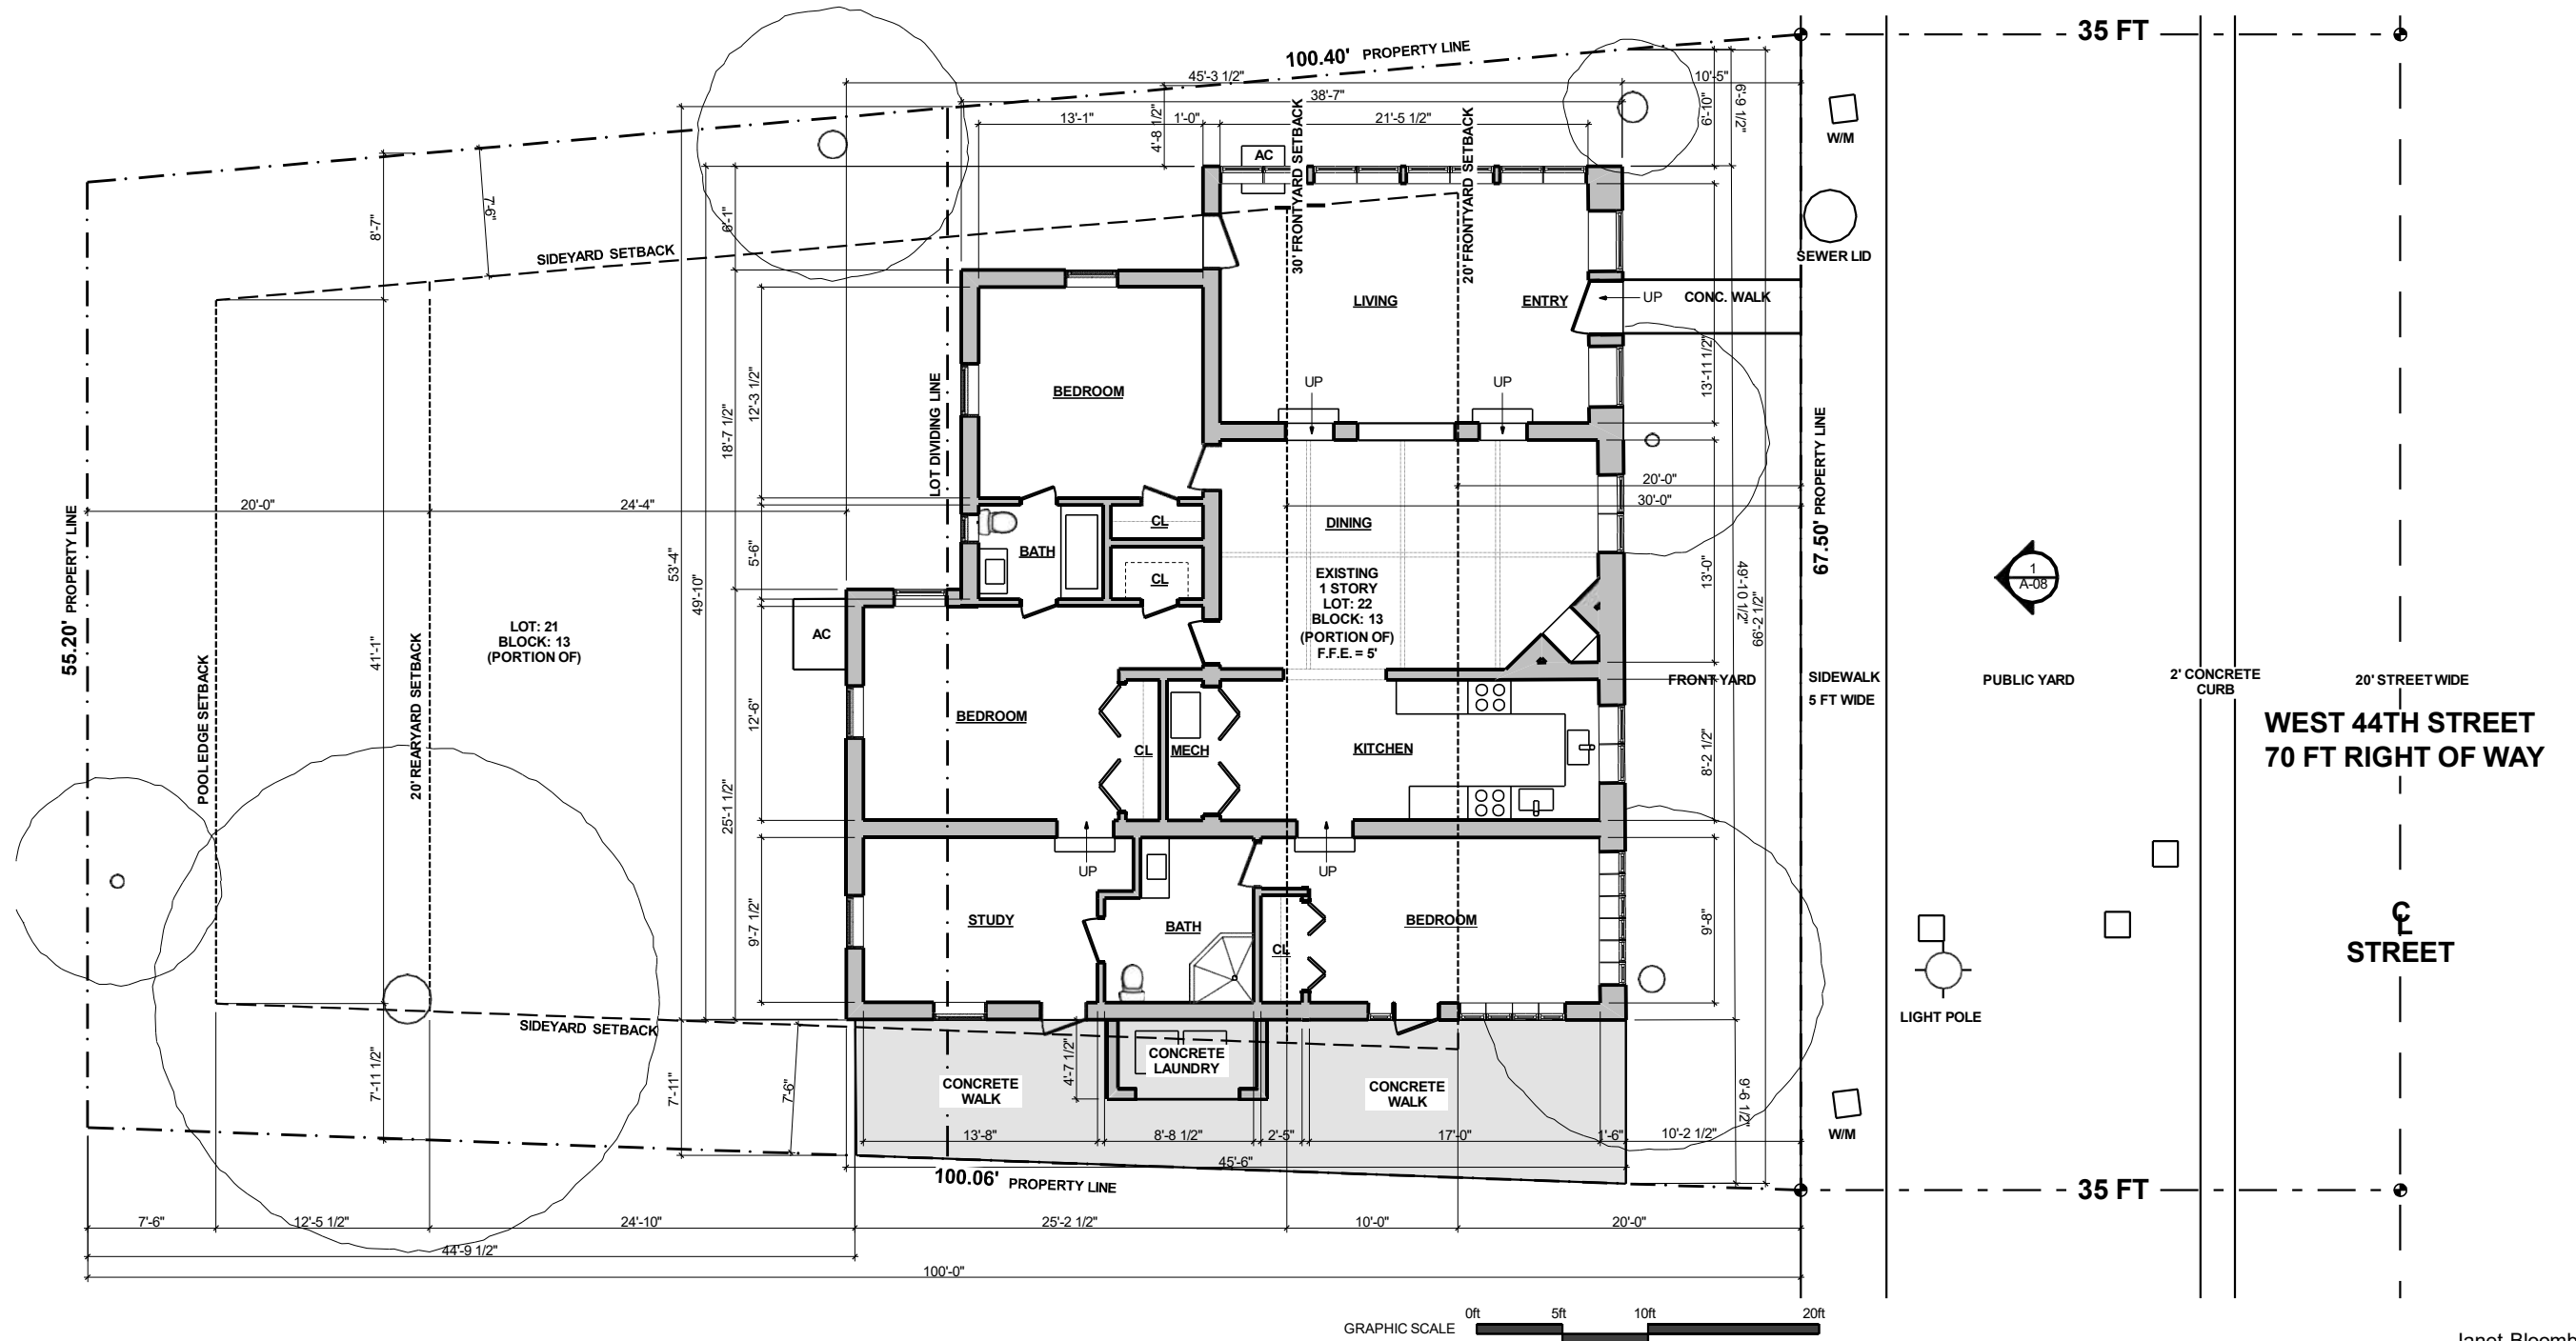

1
A-06
Existing House Plan
SCALE: 3/32" = 1'-0"

Janet Bloomberg
Date: 07.11.22




KUBE architecture

818 18th St. NW
Suite 600
Washington DC
20006
202.986.0573

Drawn By: AB
Checked By: JB

01 07-11-22 Final Submittal Set

MIAMI HOUSE
621 W 44th Street
Miami Beach, FL 33140

 

A-06
Existing Plan



STATE OF FLORIDA
JANET MICHELE BLOOMBERG
— ★ —
AR102102
REGISTERED ARCHITECT

**Existing Unit Size
Plan**



LOT COVERAGE CALCULATIONS
MAXIMUM PERMITTED: 30% = 1,840.8 SQFT
TOTAL LOT COVERAGE EXISTING: 33% = 2,045 SQFT

KUBE architecture

818 18th St. NW
Suite 600
Washington DC
20006
202.986.0573

Drawn By: AB
Checked By: JB

01	07-11-22	Final Submittal Set

MIAMI HOUSE
621 W 44th Street
Miami Beach, FL 33140

Janet Bloomberg
Date: 07.11.22




A-06.3

Existing Lot
Coverage Plan

1
A-06.3

Existing Lot Coverage Plan
SCALE: 3/32" = 1'-0"

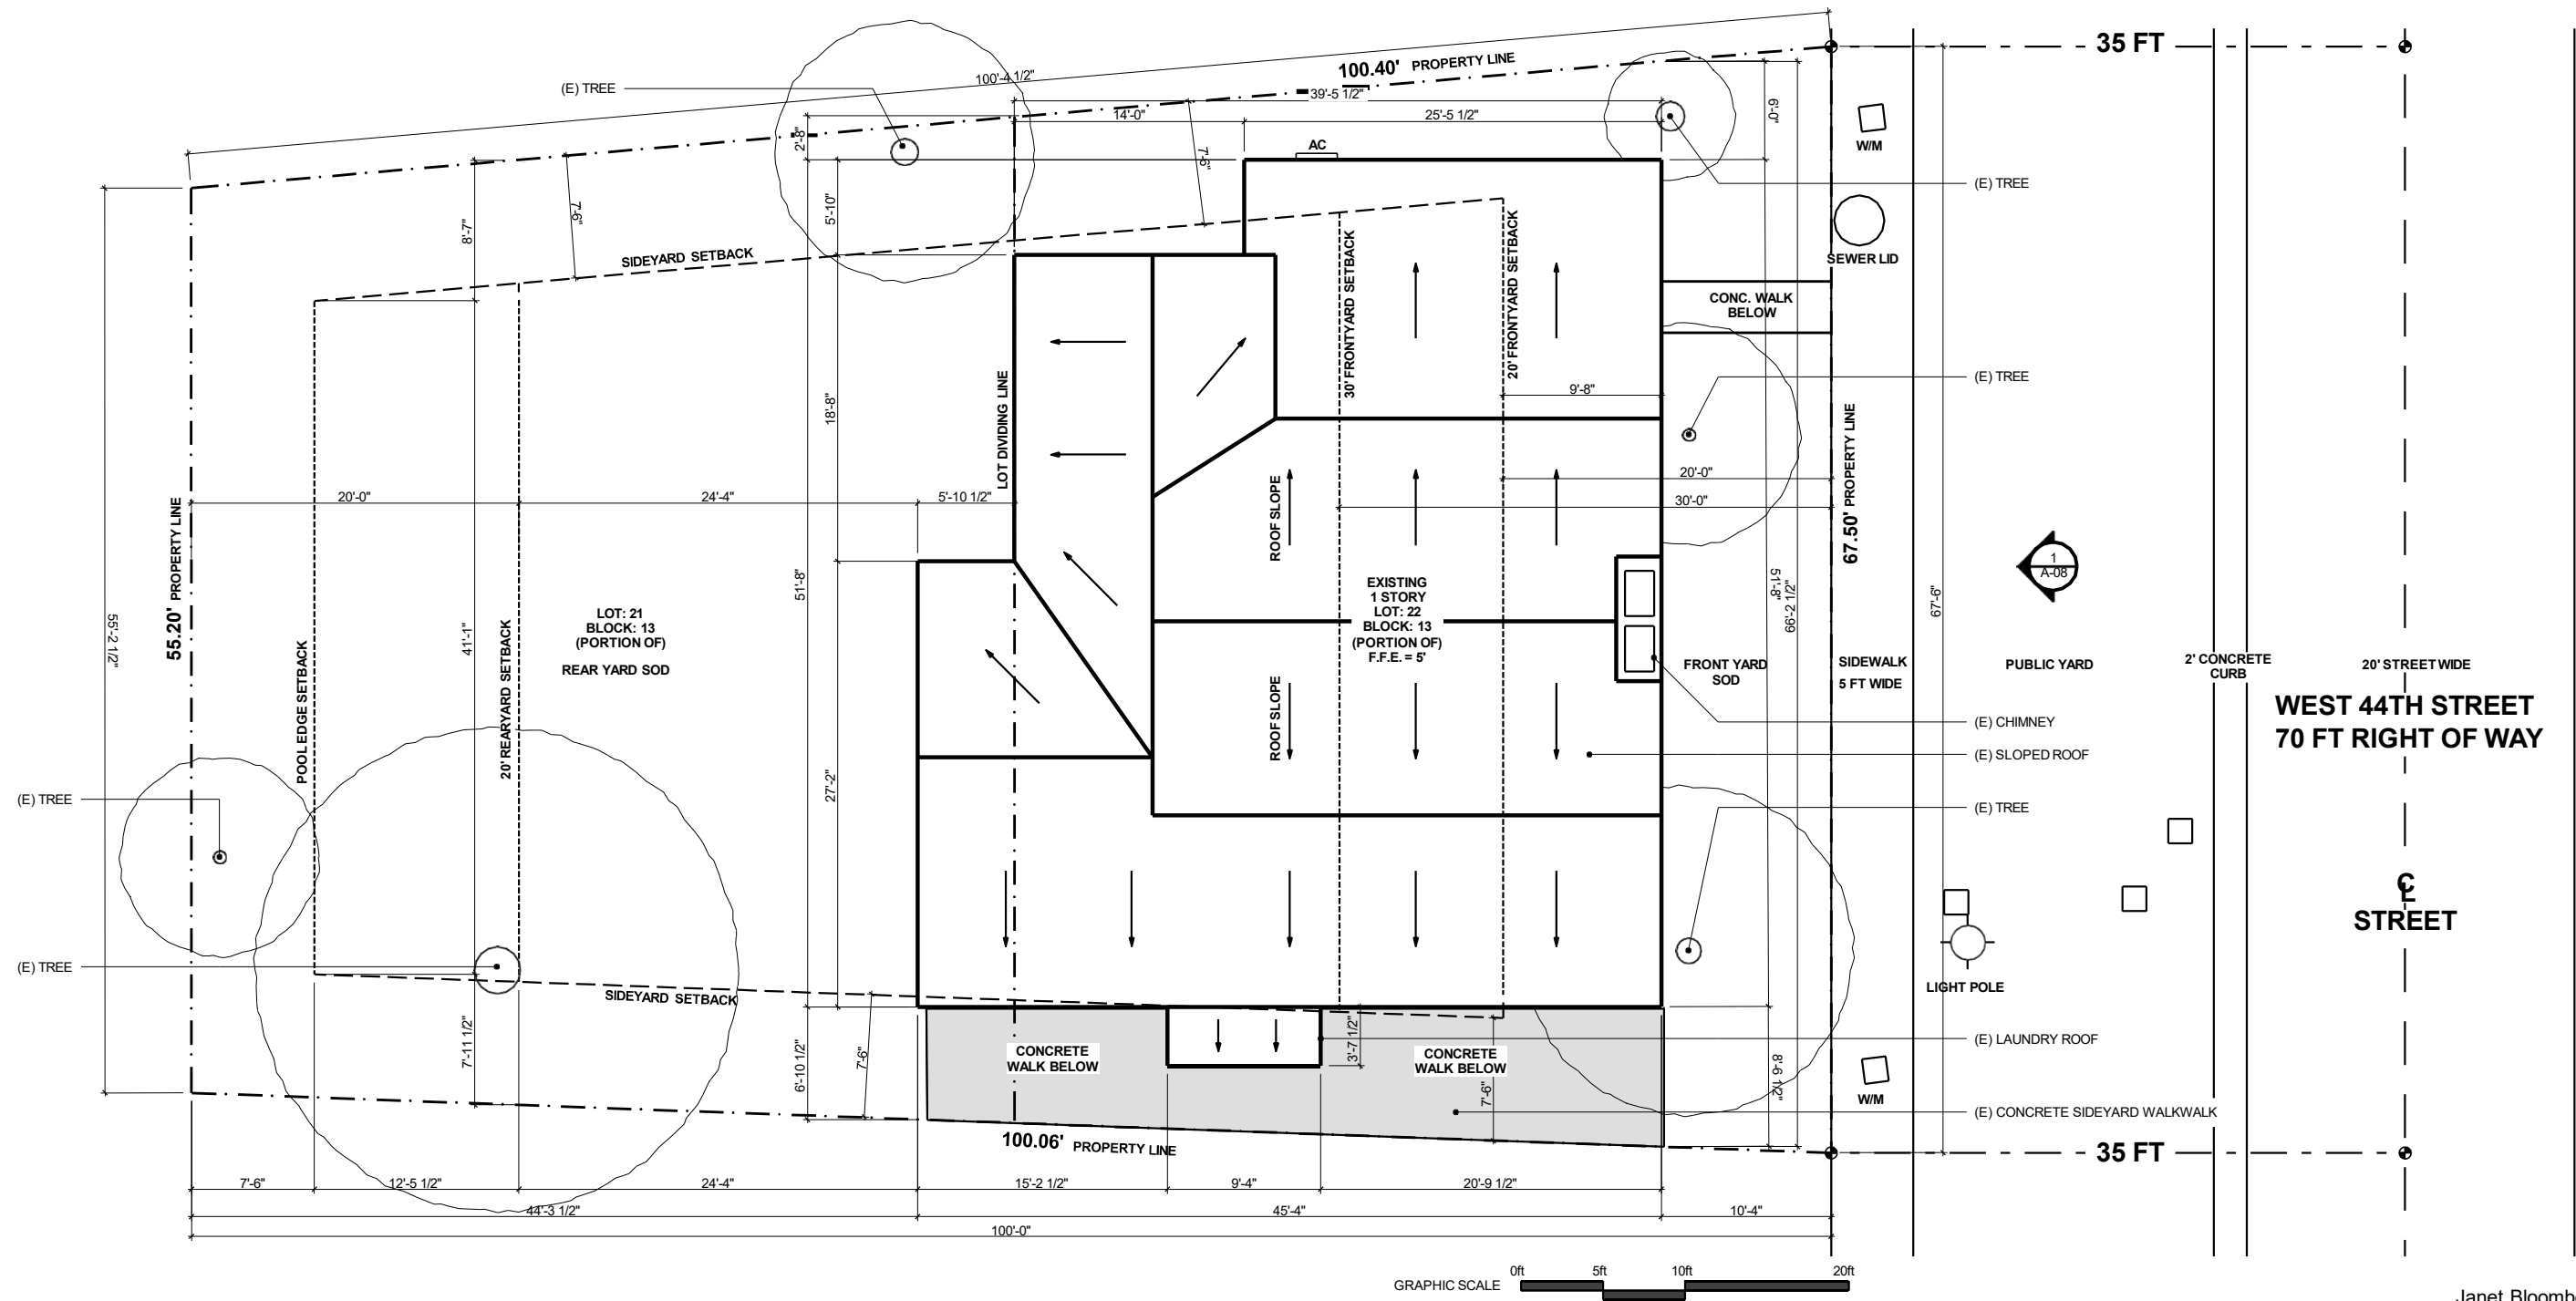

1
A-06.4

Existing Site Plan
SCALE: 3/32" = 1'-0"

Janet Bloomberg
Date: 07.11.22

KUBE architecture
818 18th St. NW
Suite 600
Washington DC
20006
202.986.0573

Drawn By: AB
Checked By: JB


01	07-11-22	Final Submittal Set

MIAMI HOUSE
621 W 44th Street
Miami Beach, FL 33140

A-06.4
Existing Site Plan

EXISTING 1 STORY HOUSE TO BE DEMOLISHED FOR NEW 2 STORY HOUSE

EXISTING HOUSE YEAR BUILT: 1935

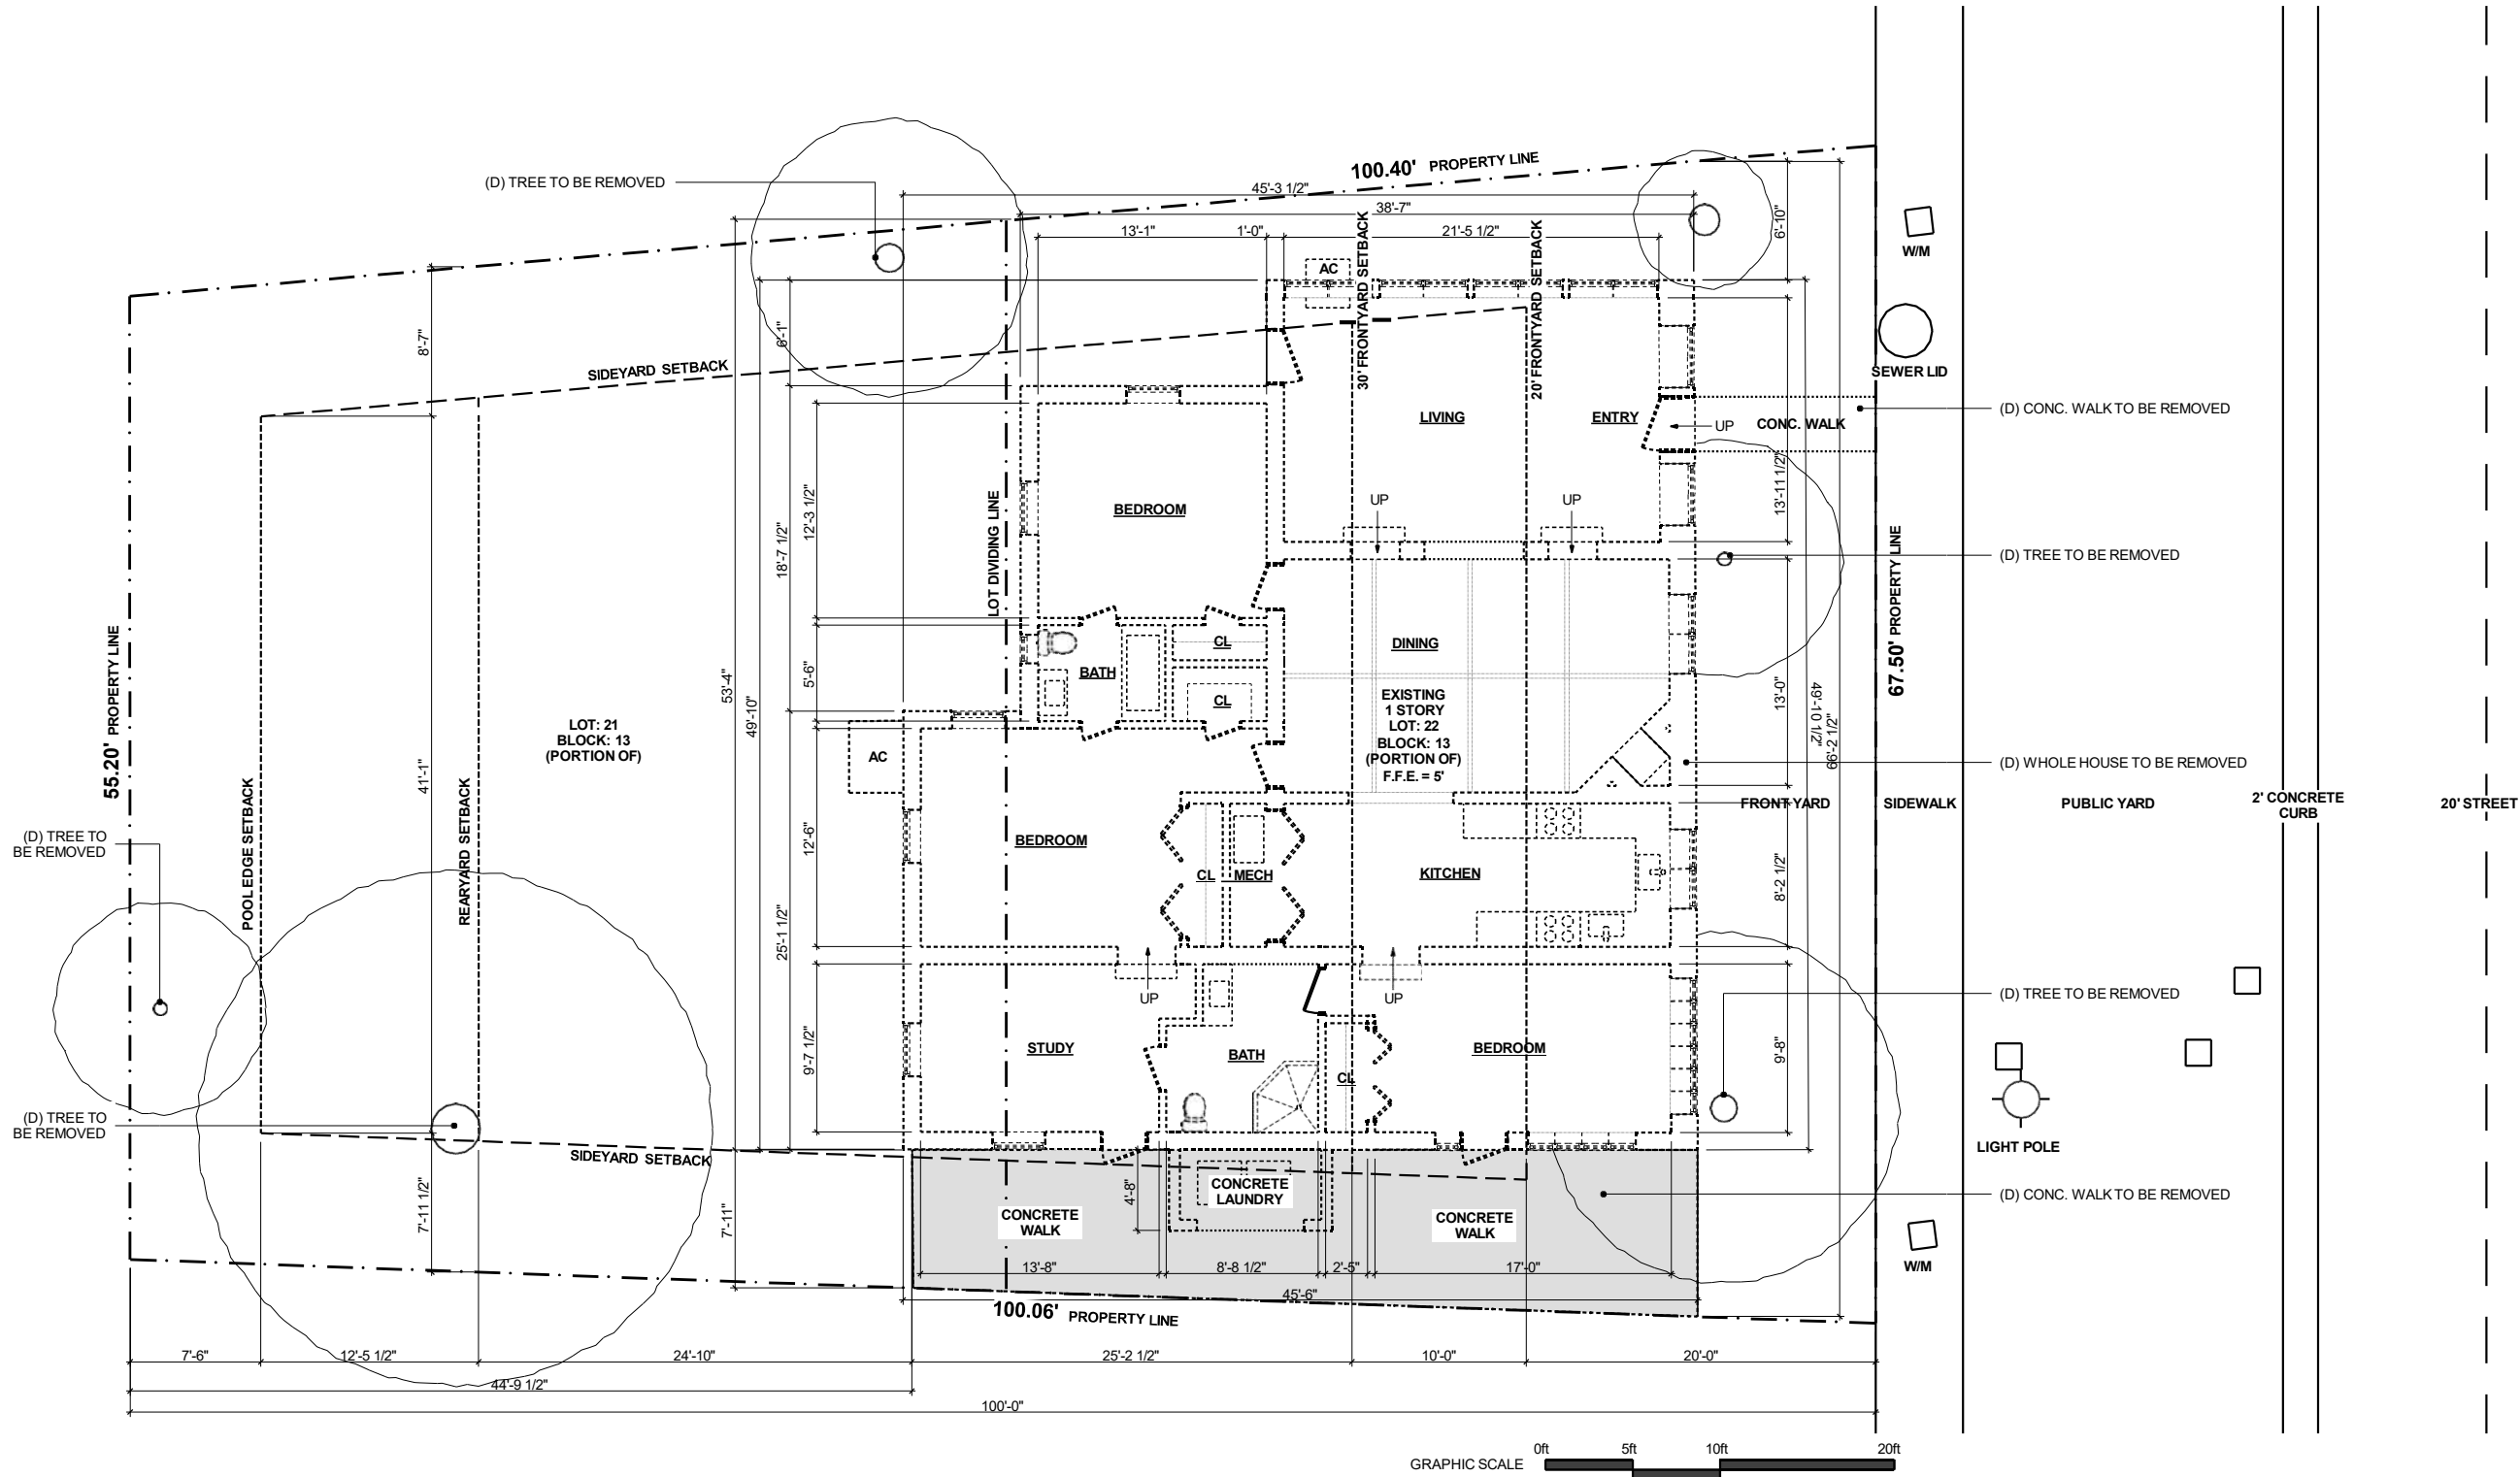

Janet Bloomberg
Date: 07.11.22



KUBE architecture

818 18th St. NW
Suite 600
Washington DC
20006
202.986.0573

Drawn By: AB

Checked By: JB

01 07-11-22 Final Submittal Set

MIAMI HOUSE
621 W 44th Street
Miami Beach, FL 33140




A-07

Demolition House
Plan


1
A-07

Demolition House Plan
SCALE: 3/32" = 1'-0"

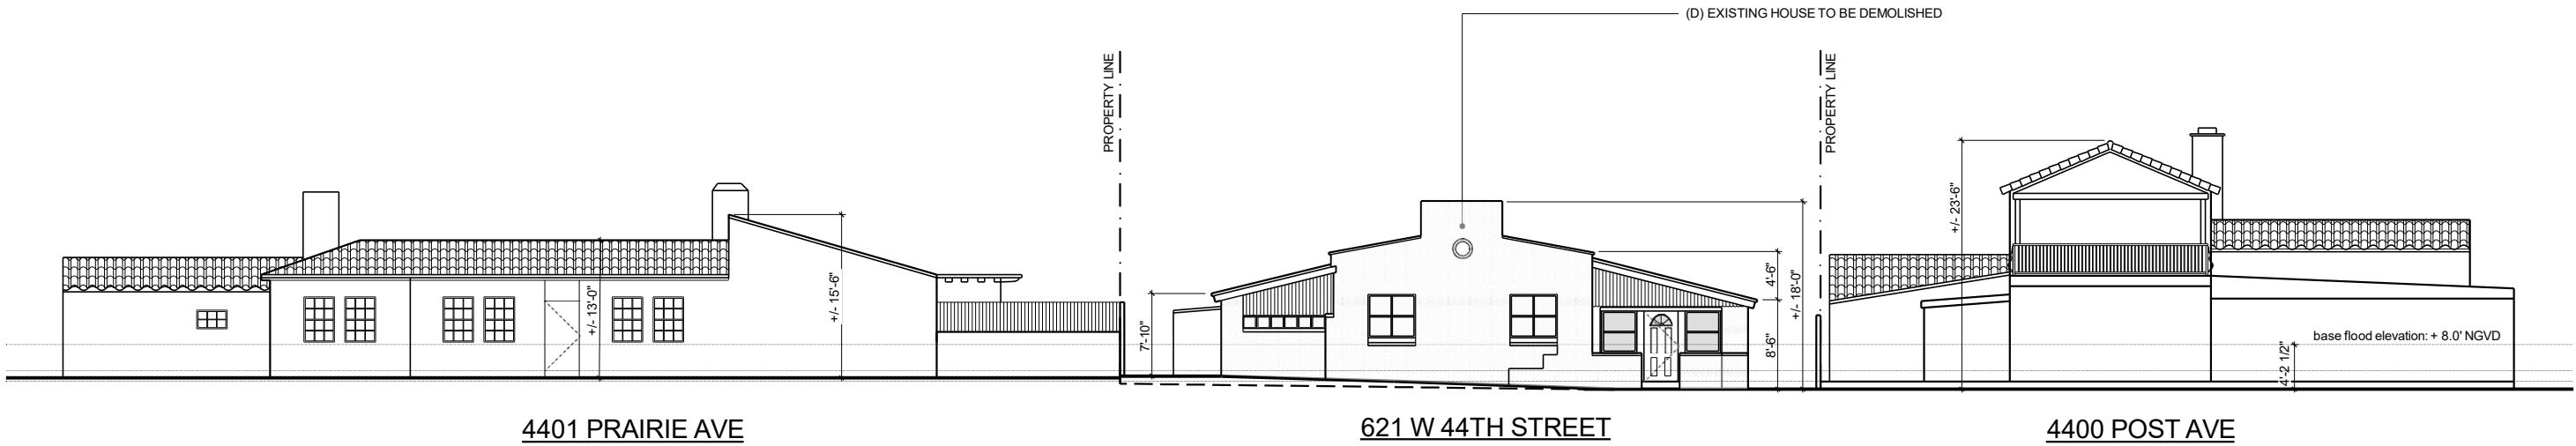

1
A-08

Existing Street Elevation
SCALE: 1/16" = 1'-0"

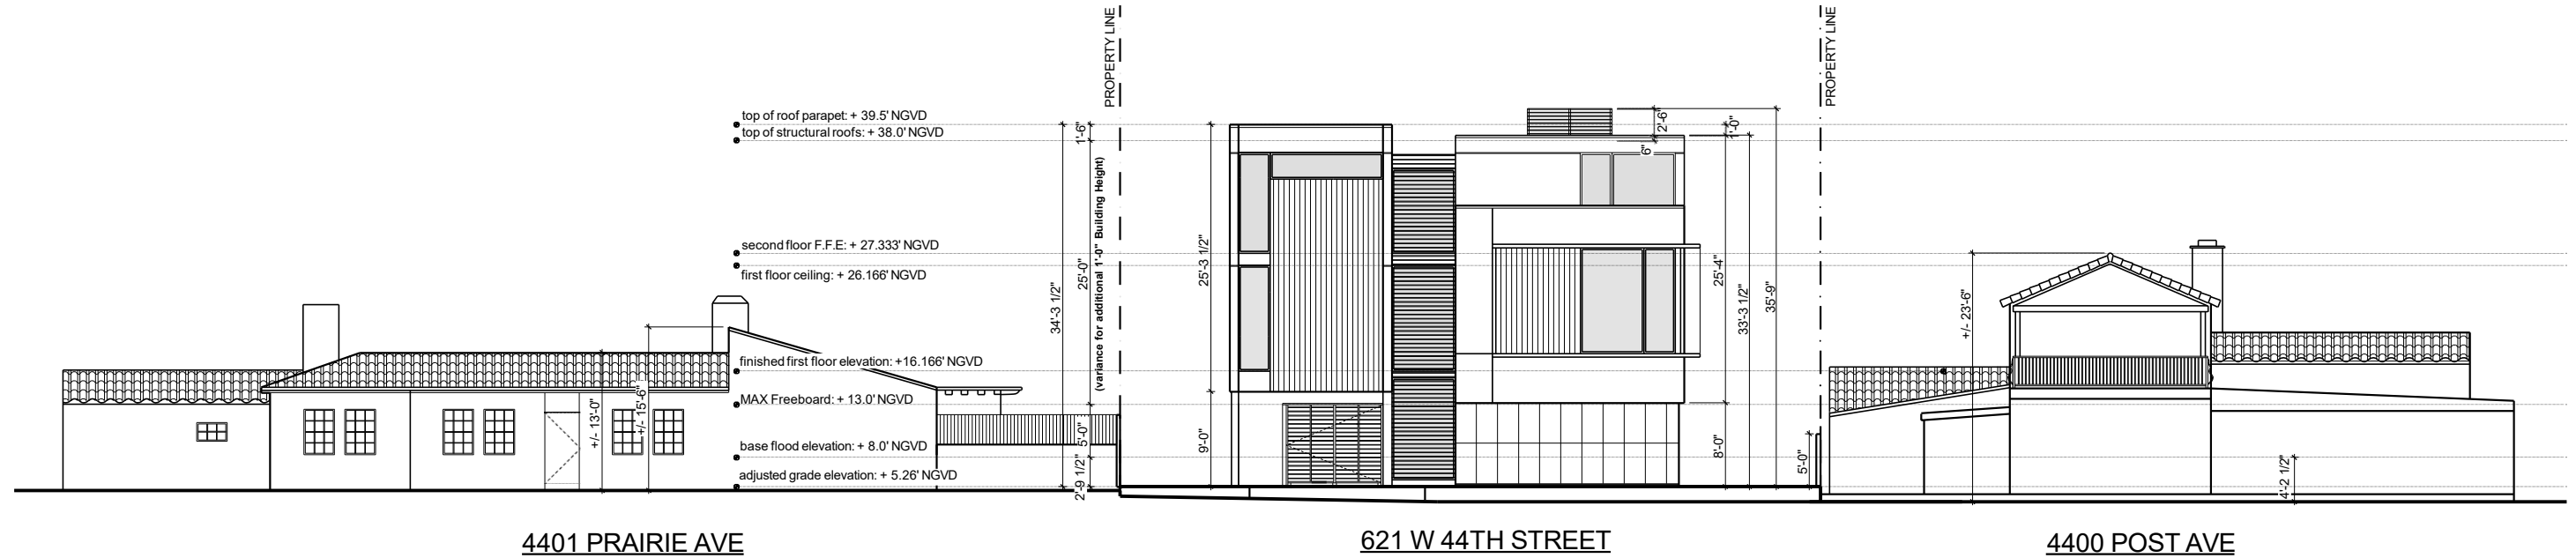

2
A-08

Proposed Street Elevation
SCALE: 1/16" = 1'-0"

Janet Bloomberg
Date: 07.11.22



KUBE architecture

818 18th St. NW
Suite 600
Washington DC
20006
202.986.0573

Drawn By: AB


Checked By: JB

01 07-11-22 Final Submittal Set

MIAMI HOUSE
621 W 44th Street
Miami Beach, FL 33140

A-08

Context Street
Elevations

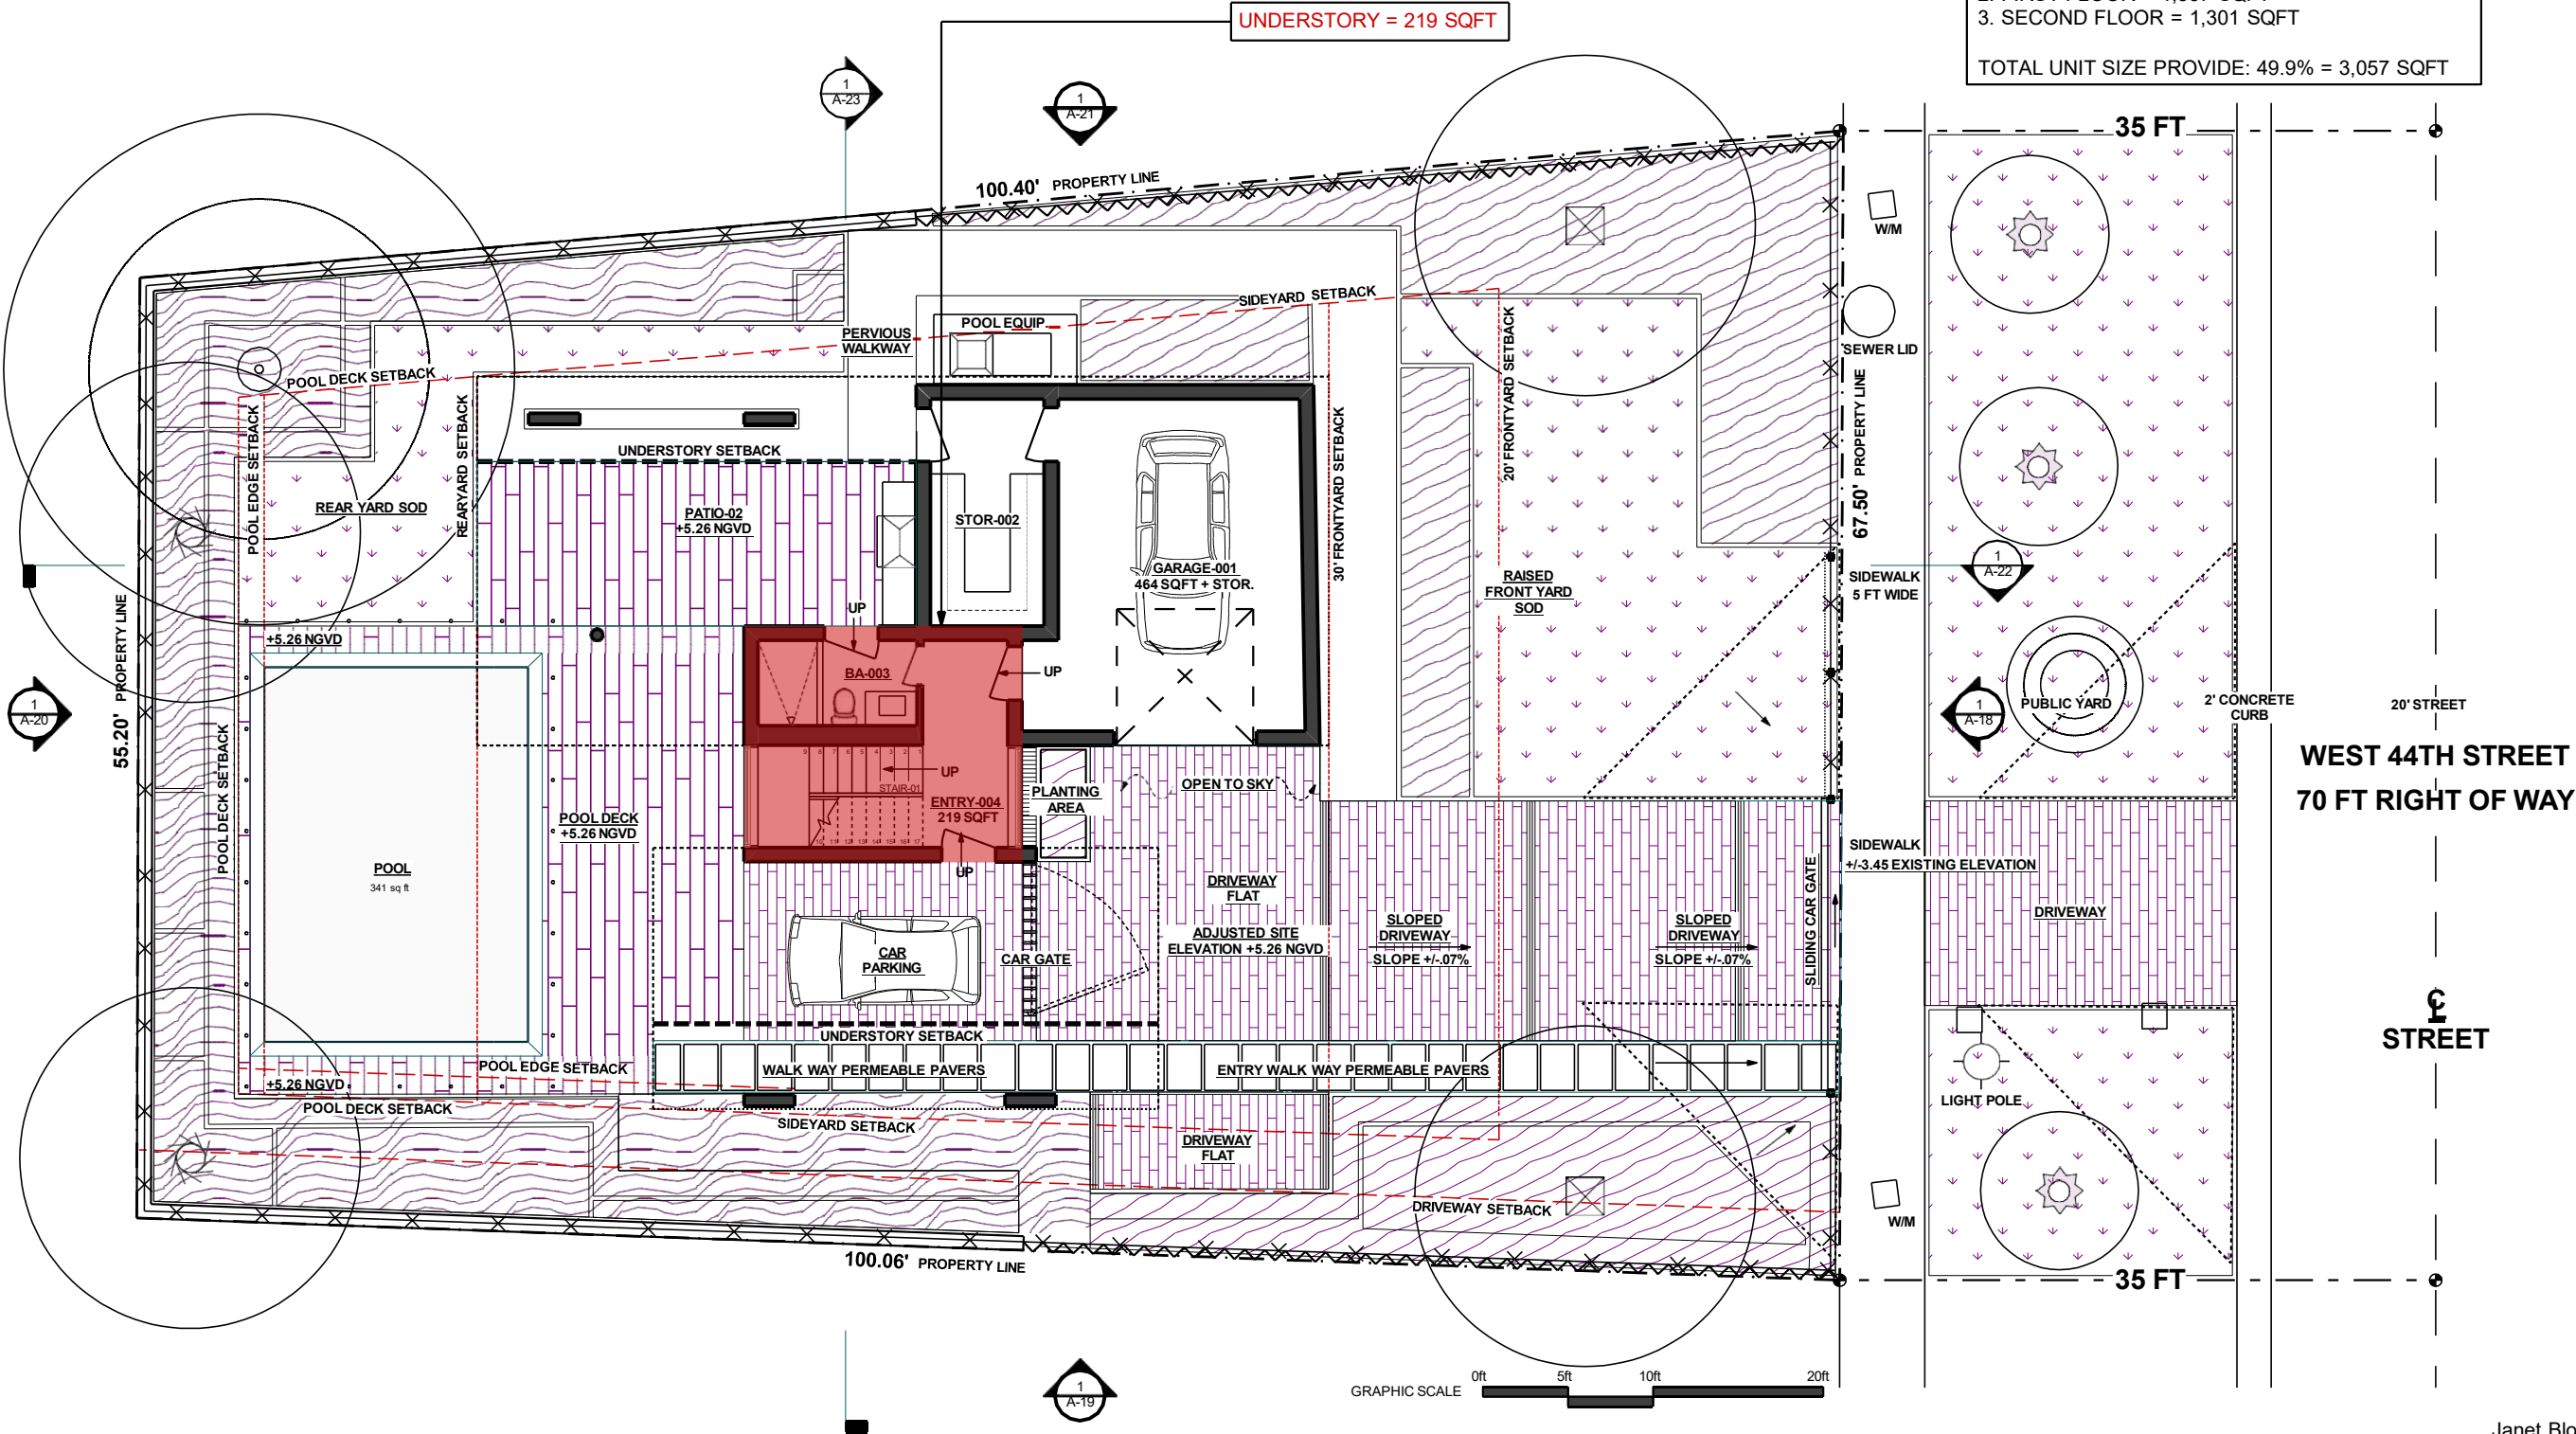

UNIT SIZE CALCULATIONS	
MAXIMUM PERMITTED: 50% = 3,068 SQFT	
PROVIDED SQFT	
1. UNDERSTORY = 219 SQFT	
2. FIRST FLOOR = 1,537 SQFT	
3. SECOND FLOOR = 1,301 SQFT	
TOTAL UNIT SIZE PROVIDE: 49.9% = 3,057 SQFT	

UNDERSTORY = 219 SQFT


KUBE architecture

818 18th St. NW
Suite 600
Washington DC
20006
202.986.0573

Drawn By: AB
Checked By: JB

01	07-11-22	Final Submittal Set
----	----------	---------------------

MIAMI HOUSE
621 W 44th Street
Miami Beach, FL 33140

 


A-09
Proposed Unit
Size Understory
Plan

Janet Bloomberg
Date: 07.11.22



1
A-09 Unit Size - Understory Plan
SCALE: 3/32" = 1'-0"

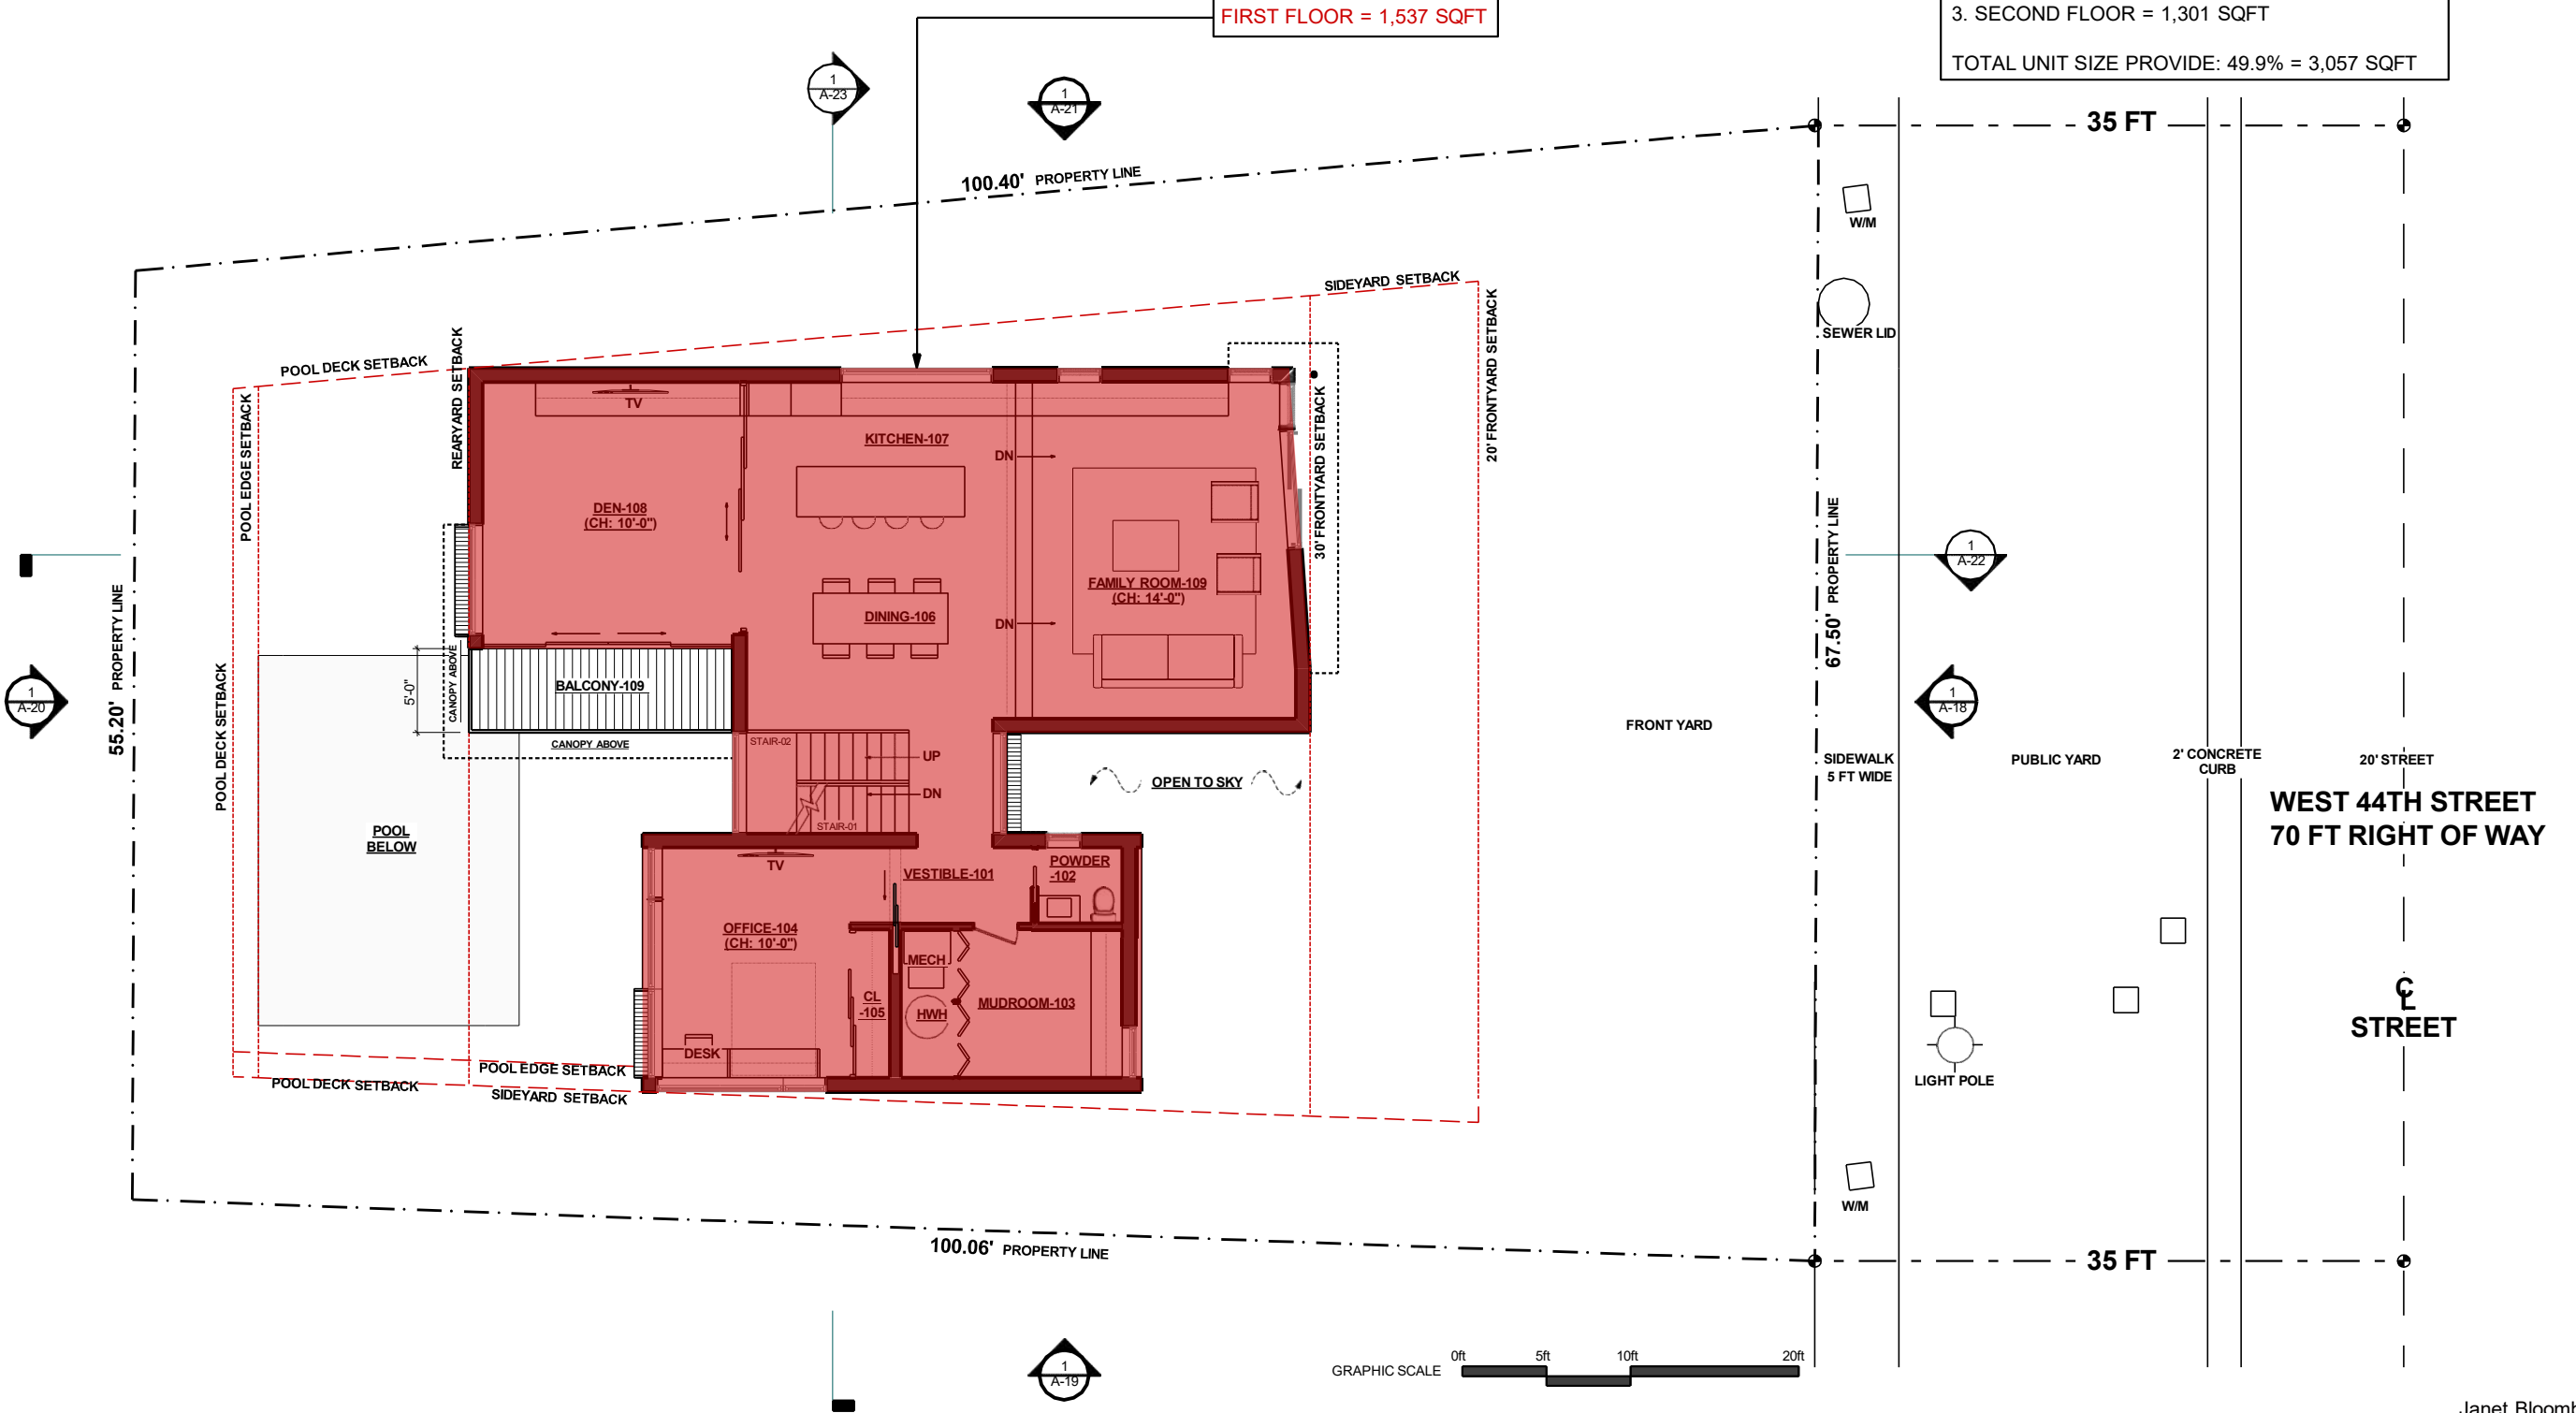

UNIT SIZE CALCULATIONS
MAXIMUM PERMITTED: 50% = 3,068 SQFT
PROVIDED SQFT
1. UNDERSTORY = 219 SQFT
2. FIRST FLOOR = 1,537 SQFT
3. SECOND FLOOR = 1,301 SQFT
TOTAL UNIT SIZE PROVIDE: 49.9% = 3,057 SQFT


KUBE architecture

818 18th St. NW
Suite 600
Washington DC
20006
202.986.0573

Drawn By: AB
Checked By: JB

01	07-11-22	Final Submittal Set

MIAMI HOUSE
621 W 44th Street
Miami Beach, FL 33140

 

Janet Bloomberg
Date: 07.11.22



A-10

Proposed Unit
Size First Floor
Plan

UNIT SIZE CALCULATIONS
MAXIMUM PERMITTED: 50% = 3,068 SQFT
PROVIDED SQFT
1. UNDERSTORY = 219 SQFT
2. FIRST FLOOR = 1,537 SQFT
3. SECOND FLOOR = 1,301 SQFT
TOTAL UNIT SIZE PROVIDE: 49.9% = 3,057 SQFT

SECOND FLOOR = 1,301 SQFT



1
A-11 Unit Size - Second Floor Plan
SCALE: 3/32" = 1'-0"




KUBE architecture
818 18th St. NW
Suite 600
Washington DC
20006
202.986.0573

Drawn By: AB
Checked By: JB


01	07-11-22	Final Submittal Set

MIAMI HOUSE
621 W 44th Street
Miami Beach, FL
33140

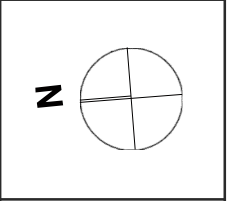

A-11
Proposed Unit
Size Second Floor
Plan



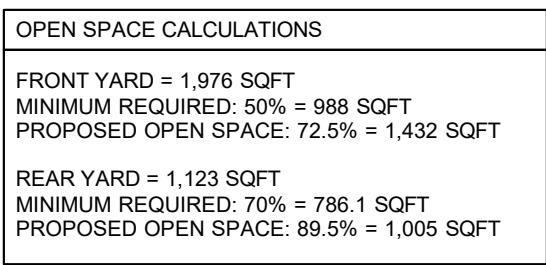



KUBE architecture


818 18th St. NW
Suite 600
Washington DC
20006
202.986.0573

Drawn By: AB

Checked By: JB

01	07-11-22	Final Submittal Set


MIAMI HOUSE
621 W 44th Street
Miami Beach, FL 33140

 

A-15

Proposed First
Floor Plan

Janet Bloomberg
Date: 07.11.22

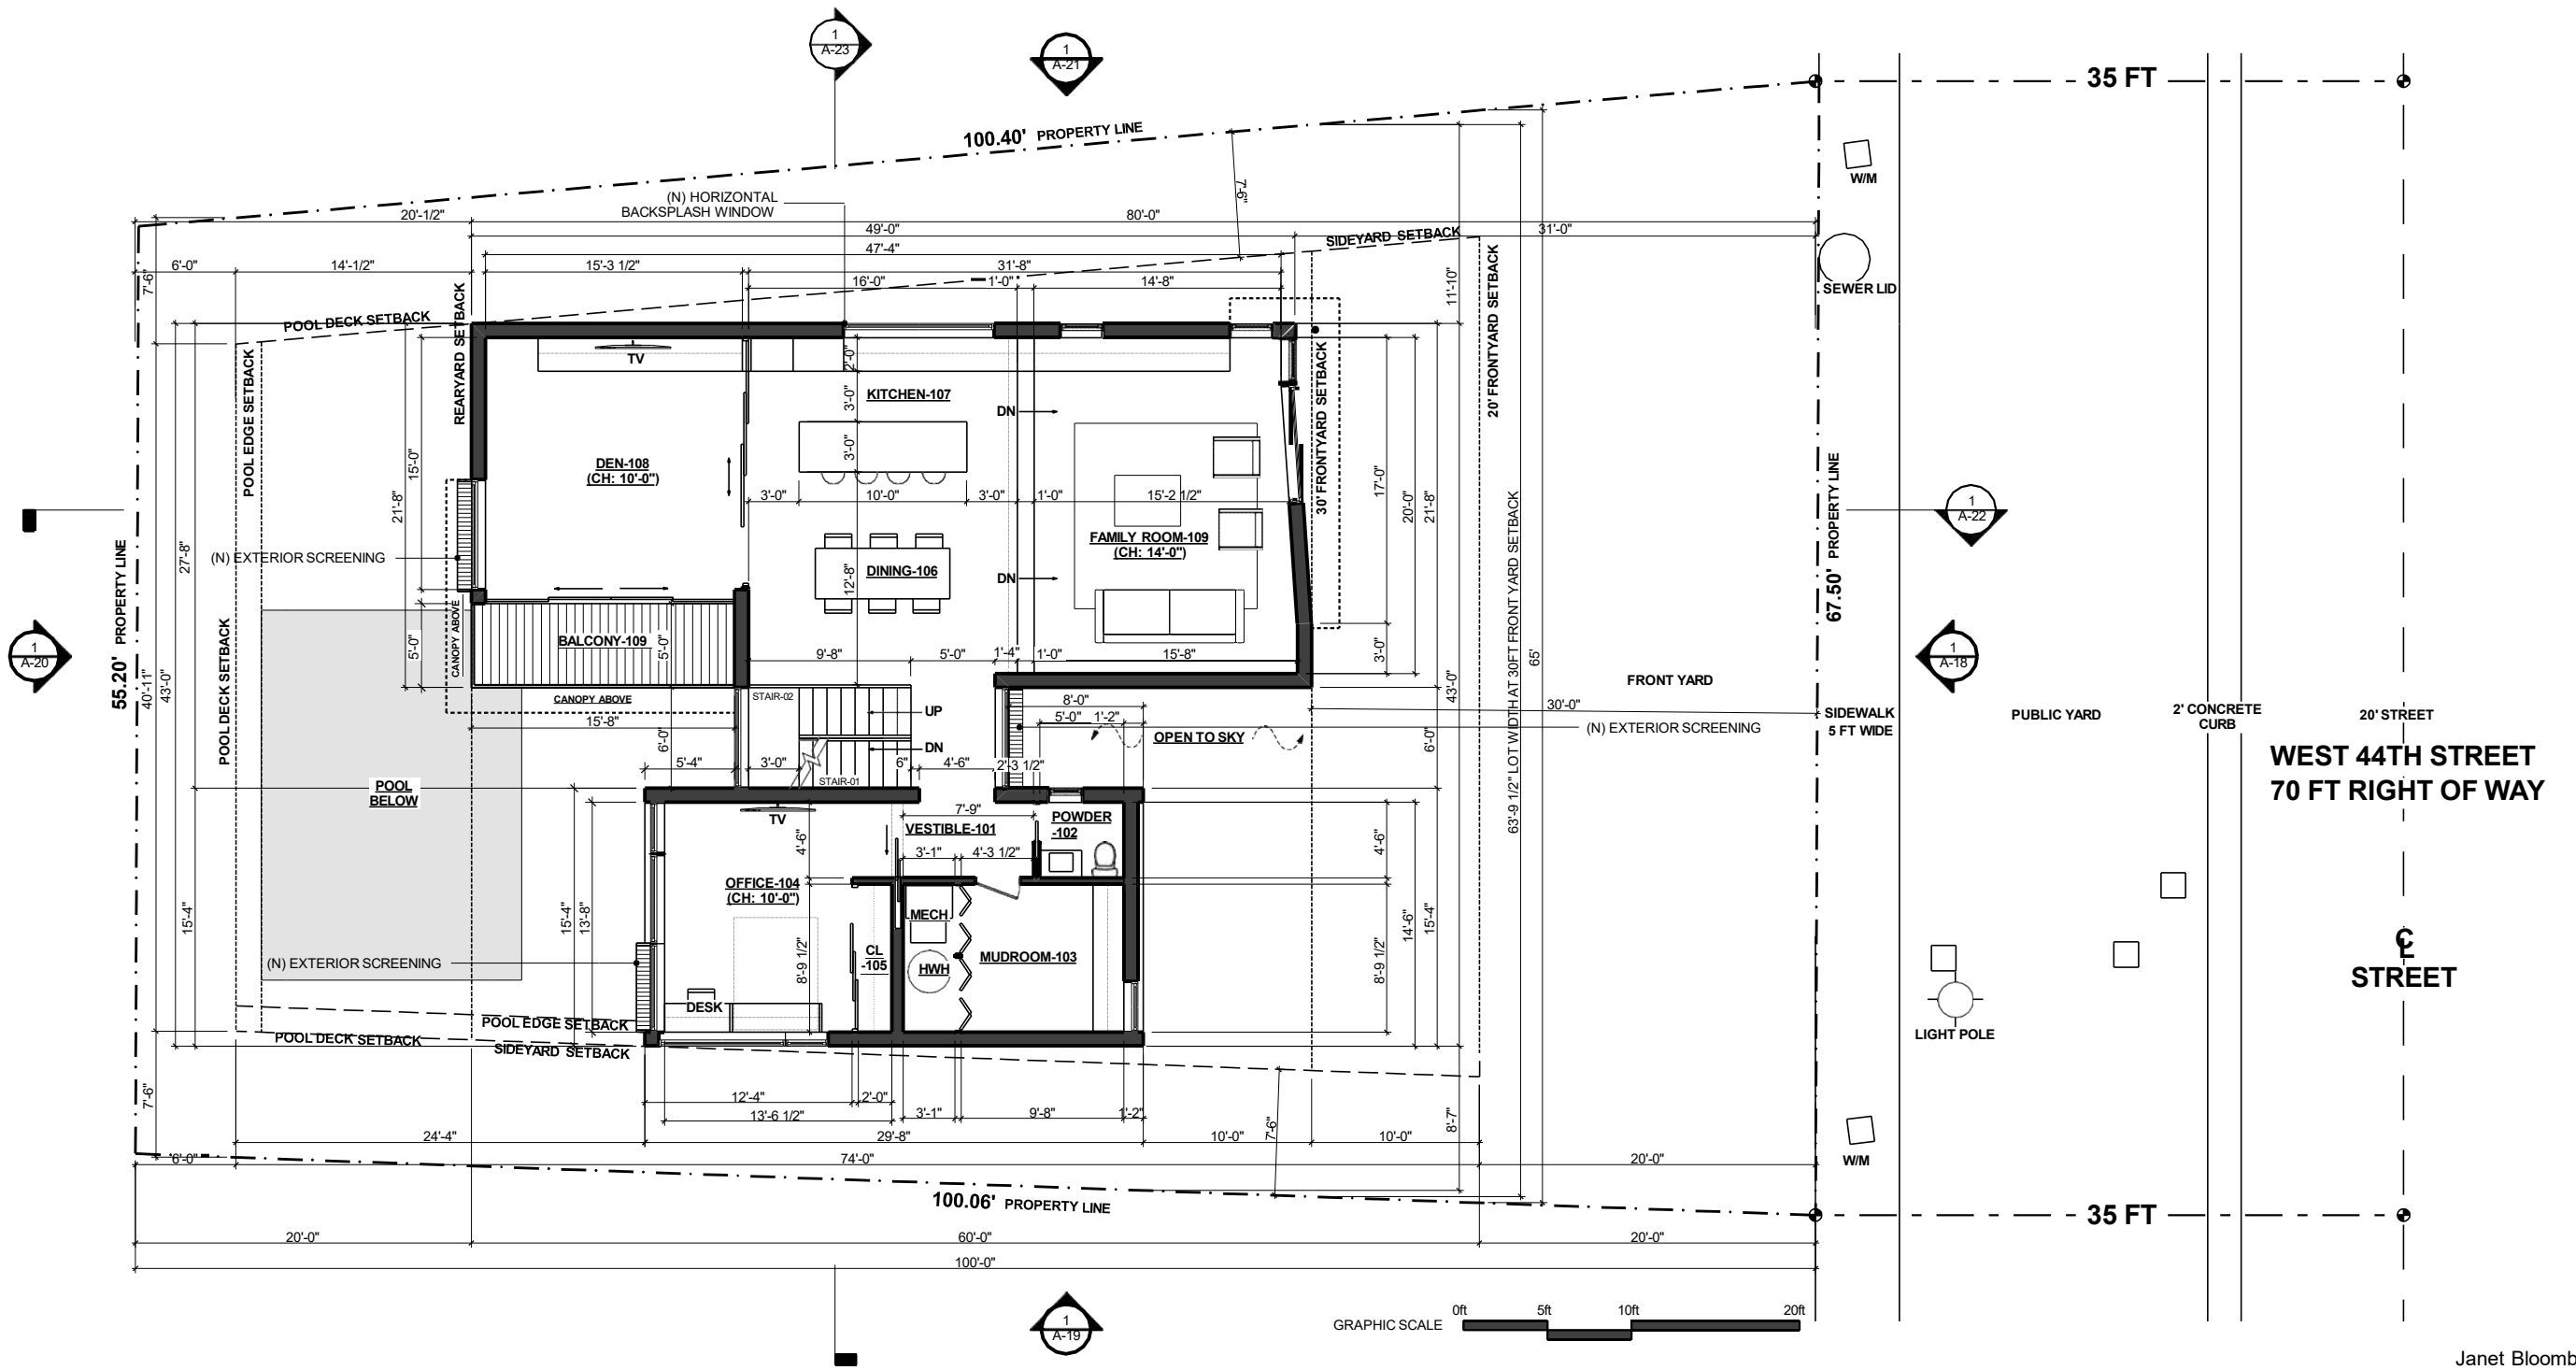


1
A-15

Proposed First Floor Plan

SCALE: 3/32" = 1'-0"

(N) POOL EQUIPMENT BELOW @ GRADE
(COMPLIES WITH CURRENT FLOOD REGULATIONS AND CITY CODE)
(N) MECH CONDENSER ON ROOF W/ 2'-6" HIGH SCREENING

(N) PERIMETER FENCE

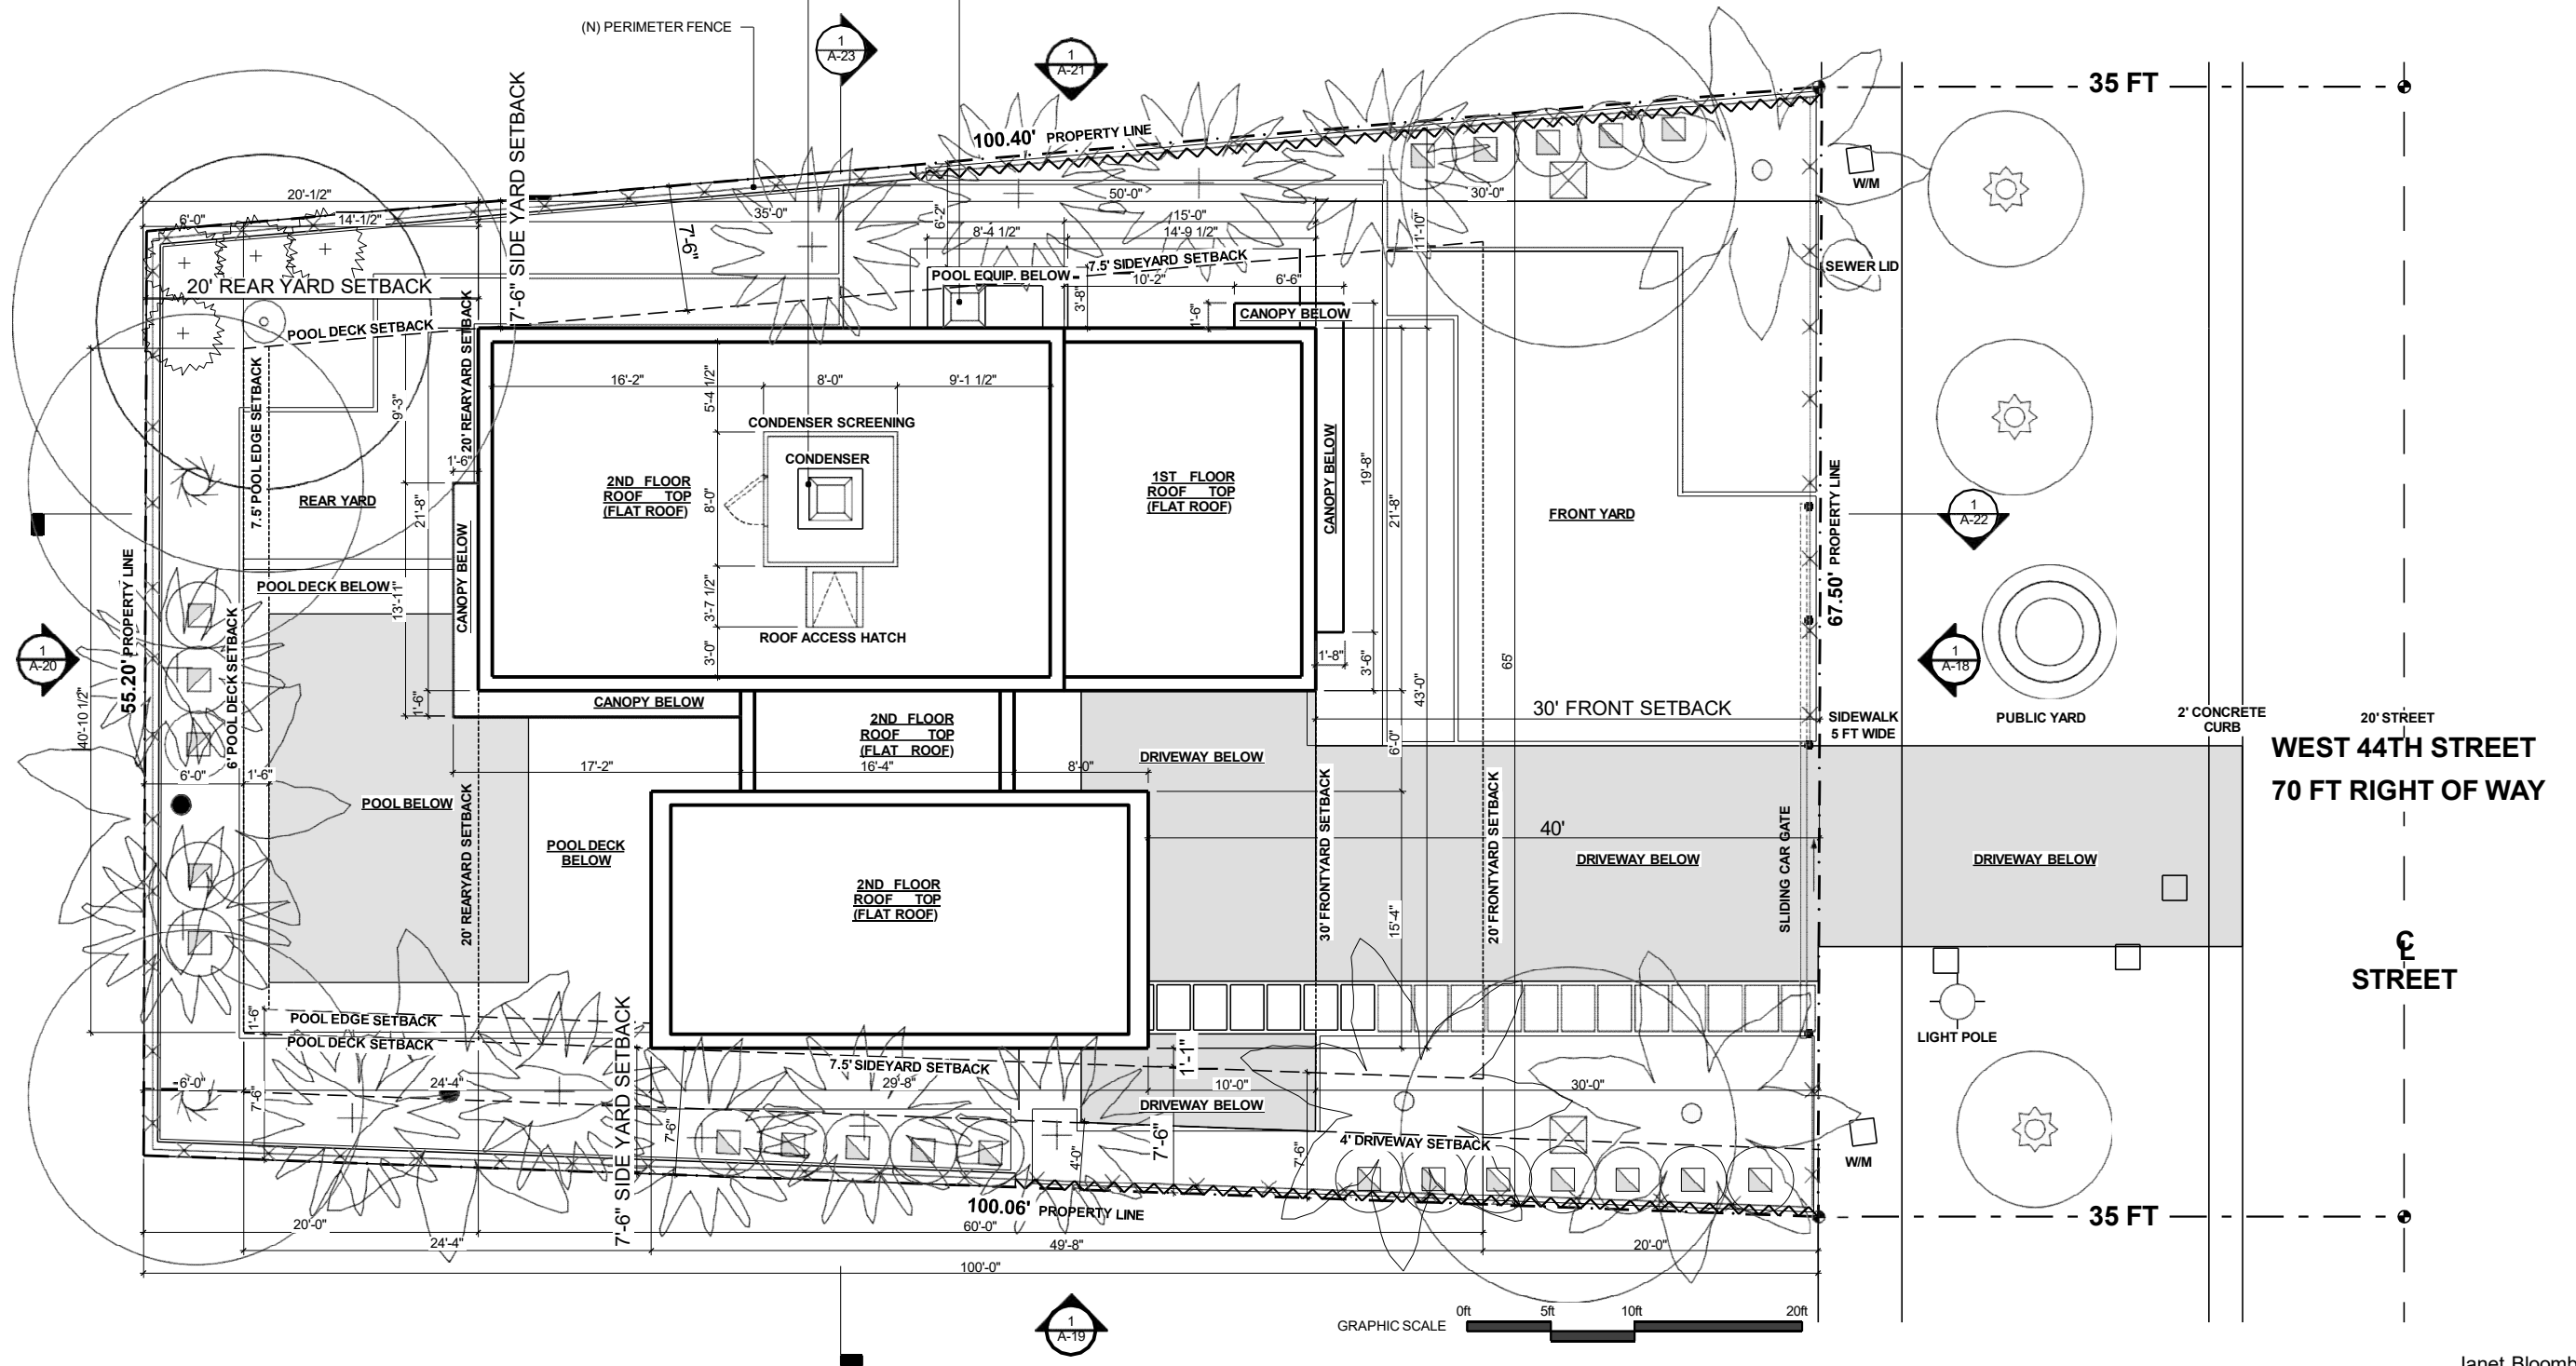

GRAPHIC SCALE 0ft 5ft 10ft 20ft

Janet Bloomberg
Date: 07.11.22



KUBE architecture

818 18th St. NW
Suite 600
Washington DC
20006
202.986.0573

Drawn By: AB

Checked By: JB

01 07-11-22 Final Submittal Set

MIAMI HOUSE
621 W 44th Street
Miami Beach, FL 33140

A-17.2


Proposed Site
Plan

1
A-17.2

Proposed Site Plan

SCALE: 3/32" = 1'-0"



VARIANCE WAIVER
(request to wave the maximum building height from 24'-0" to 25'-0")

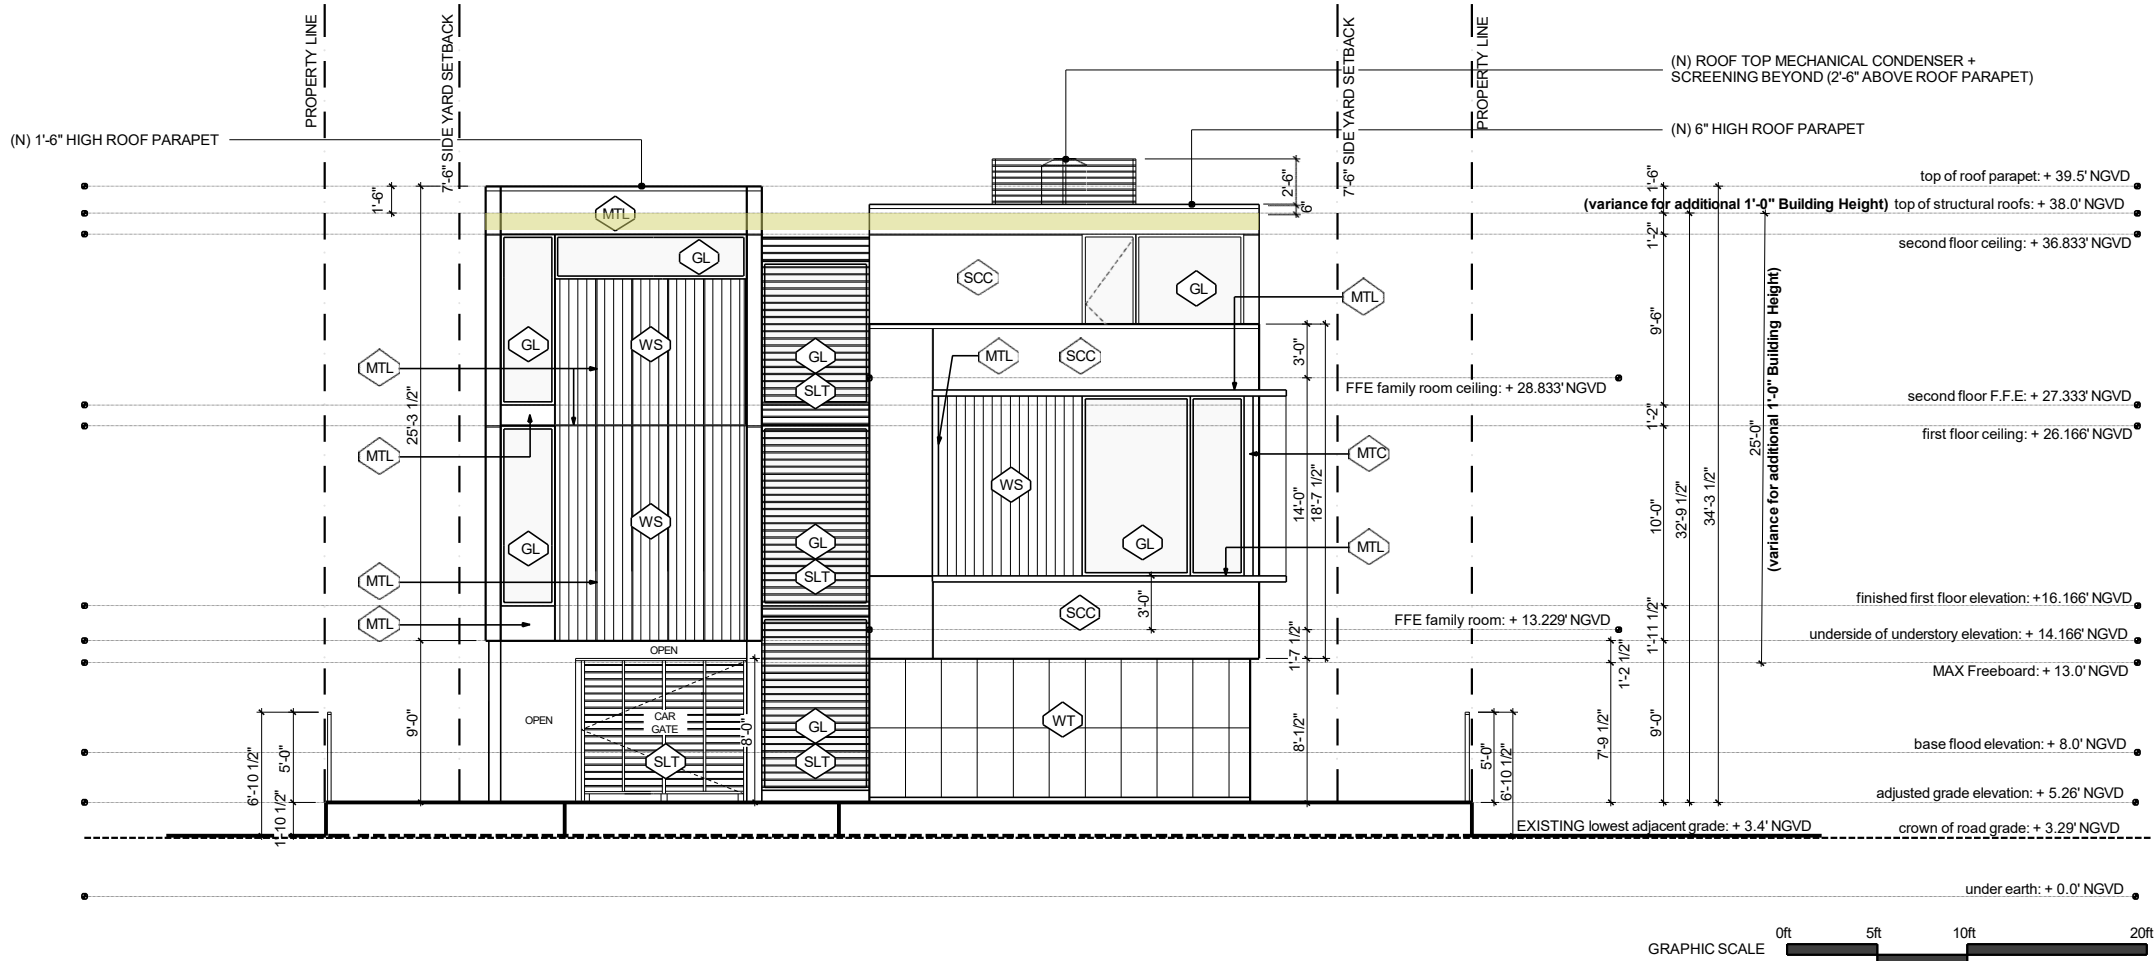

1
A-18
Proposed South Elevation
SCALE: 3/32" = 1'-0"

MATERIALS LEGEND

SPEC ID	SPEC TYPE
SCC	SMOOTH STUCCO - color finish Revere Pewter (HC-172) Benjamin Moore
WS	WOOD SIDING - color finish Kendall Charcoal (HC-166) Benjamin Moore
WT	WALL TILE - Tilebar / Angela Harris Flatiron Black 24x48 Matte Porcelain Tile
MTL	PAINTED ALUM CANOPY - color finish Black Beauty (2128-10) Benjamin Moore
MTC	PAINTED ALUM WINDOW - color finish Schooner (AF-520) Benjamin Moore SLAT FRAME/ COLUMNS
SLT	SLAT SCREENING - color finish Kendall Charcoal (HC-116) Benjamin Moore
GL	GLAZING SYSTEM - color finish Bronze/black

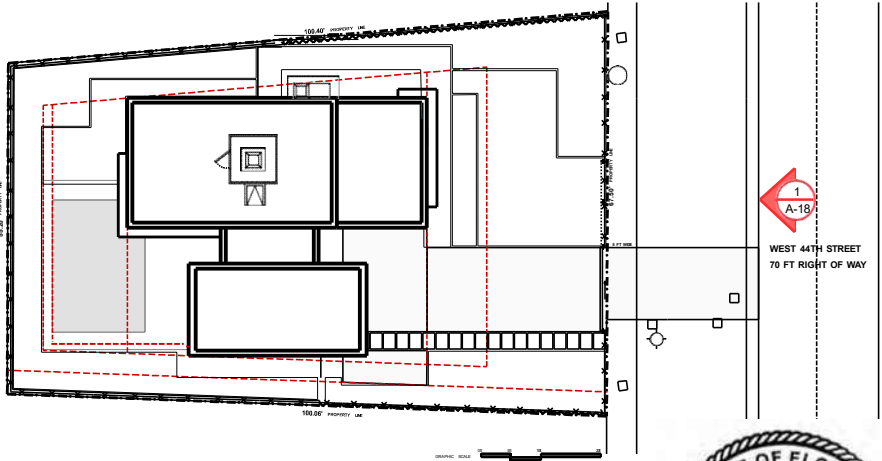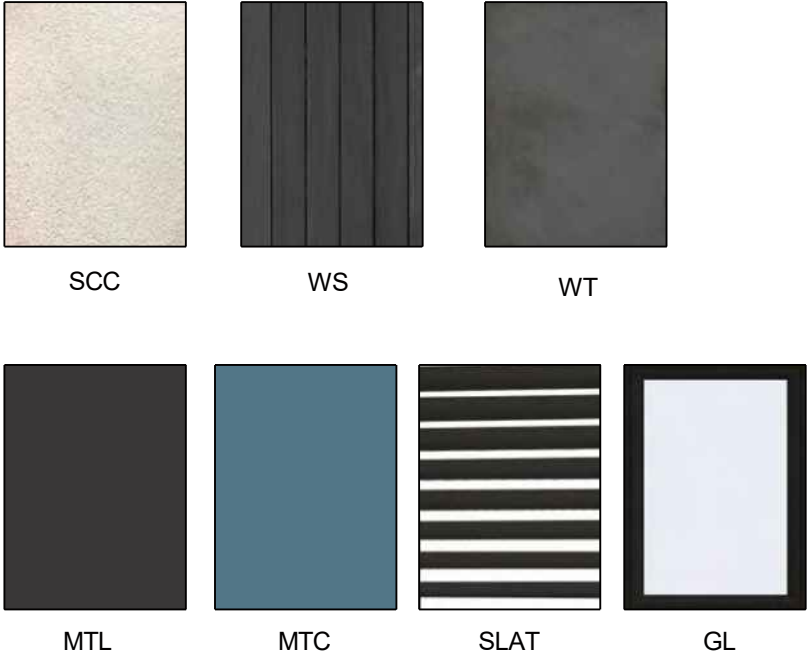

KEY PLAN

Janet Bloomberg
Date: 07.11.22




KUBE architecture
818 18th St. NW
Suite 600
Washington DC
20006
202.986.0573

Drawn By: AB
Checked By: JB

01	07-11-22	Final Submittal Set


MIAMI HOUSE
621 W 44th Street
Miami Beach, FL 33140

 

A-18

Proposed South
Elevation

VARIANCE WAIVER
(request to wave the maximum building height from 24'-0" to 25'-0")


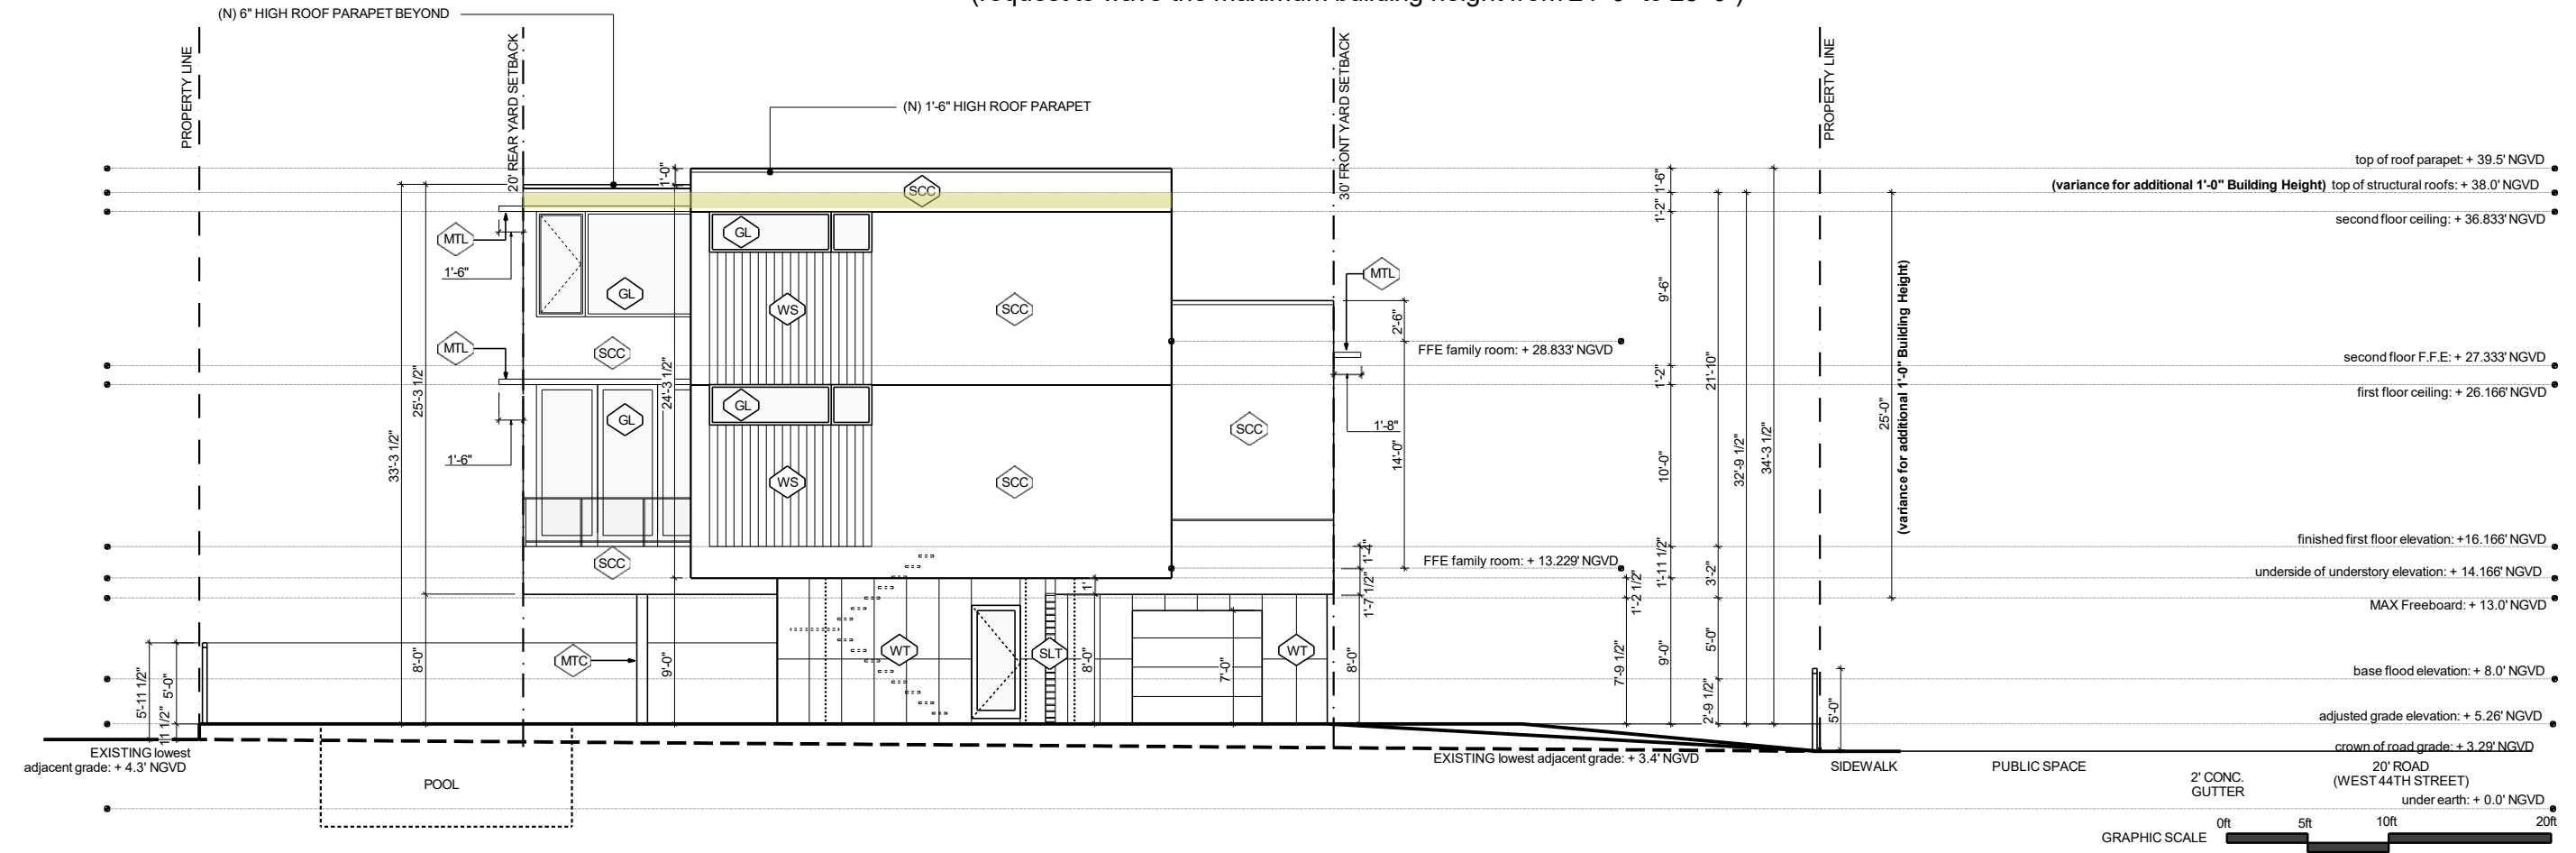


1
A-19

Proposed West Elevation
SCALE: 3/32" = 1'-0"

MATERIALS LEGEND

SPEC ID	SPEC TYPE
SCC	SMOOTH STUCCO - color finish Revere Pewter (HC-172) Benjamin Moore
WS	WOOD SIDING - color finish Kendall Charcoal (HC-166) Benjamin Moore
WT	WALL TILE - Tilebar / Angela Harris Flatiron Black 24x48 Matte Porcelain Tile
MTL	PAINTED ALUM CANOPY - color finish Black Beauty (2128-10) Benjamin Moore
MTC	PAINTED ALUM WINDOW - color finish Schooner (AF-520) Benjamin Moore SLAT FRAME / COLUMNS
SLT	SLAT SCREENING - color finish Kendall Charcoal (HC-116) Benjamin Moore
GL	GLAZING SYSTEM - color finish Bronze/black

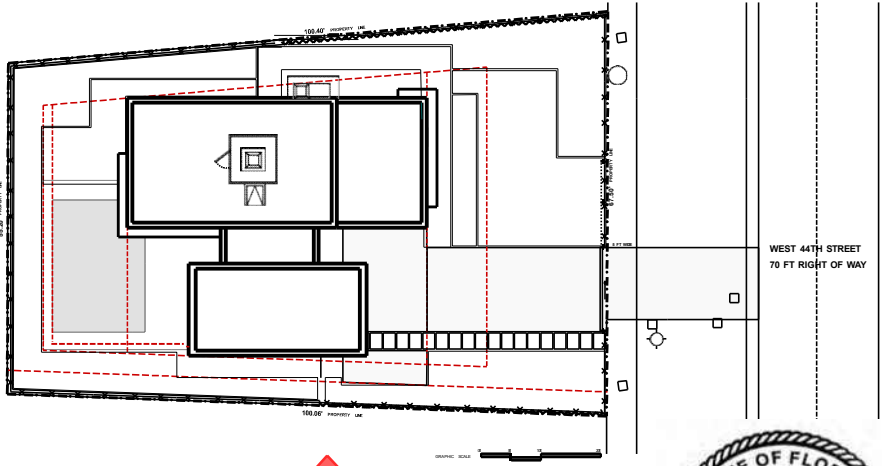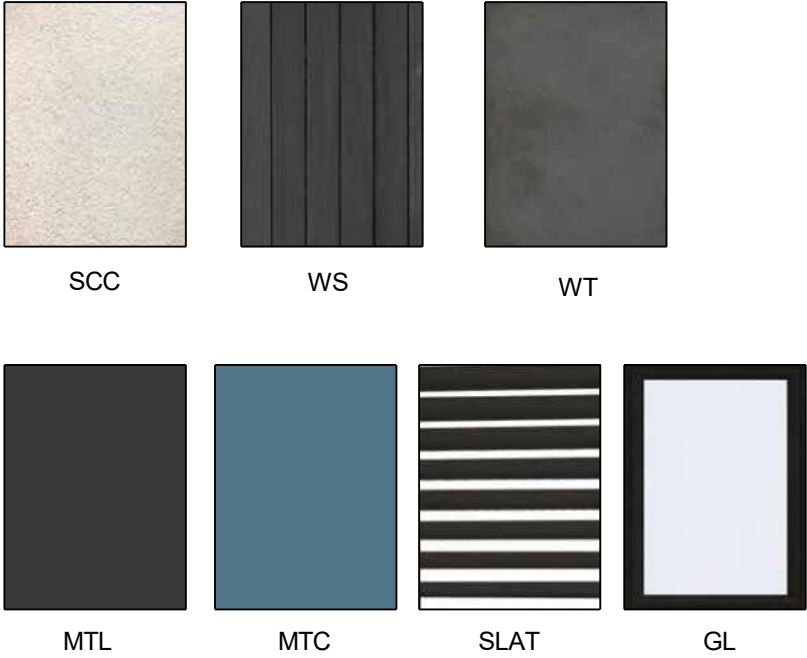

1
A-19

KEY PLAN

Janet Bloomberg
Date: 07.11.22




KUBE architecture
818 18th St. NW
Suite 600
Washington DC
20006
202.986.0573

Drawn By: AB
Checked By: JB

01	07-11-22	Final Submittal Set


MIAMI HOUSE
621 W 44th Street
Miami Beach, FL 33140

 

A-19

Proposed West
Elevation

VARIANCE WAIVER
(request to wave the maximum building height from 24'-0" to 25'-0")


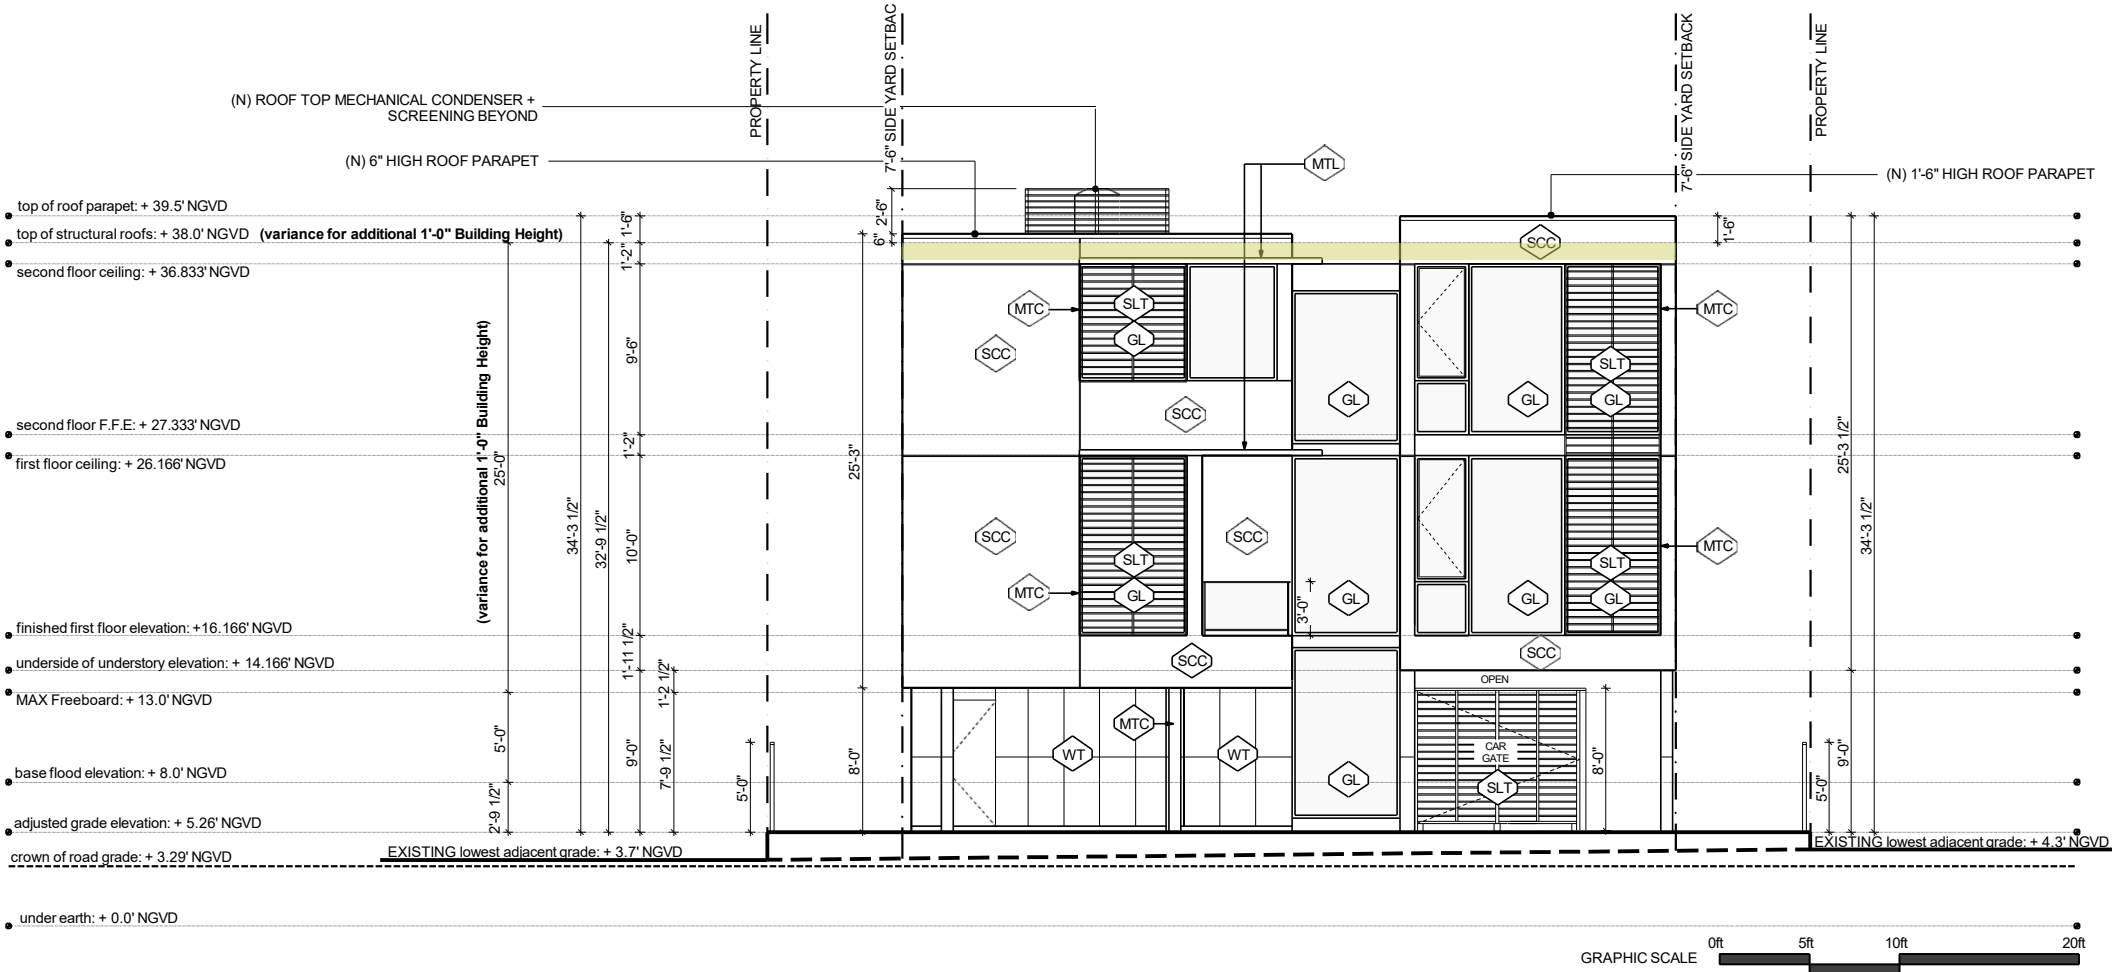


1
A-20

Proposed North Elevation
SCALE: 3/32" = 1'-0"

MATERIALS LEGEND

SPEC ID	SPEC TYPE
SCC	SMOOTH STUCCO - color finish Revere Pewter (HC-172) Benjamin Moore
WS	WOOD SIDING - color finish Kendall Charcoal (HC-166) Benjamin Moore
WT	WALL TILE - Tilebar / Angela Harris Flatiron Black 24x48 Matte Porcelain Tile
MTL	PAINTED ALUM CANOPY - color finish Black Beauty (2128-10) Benjamin Moore
MTC	PAINTED ALUM WINDOW - color finish Schooner (AF-520) Benjamin Moore SLAT FRAME / COLUMNS
SLT	SLAT SCREENING - color finish Kendall Charcoal (HC-116) Benjamin Moore
GL	GLAZING SYSTEM - color finish Bronze/black

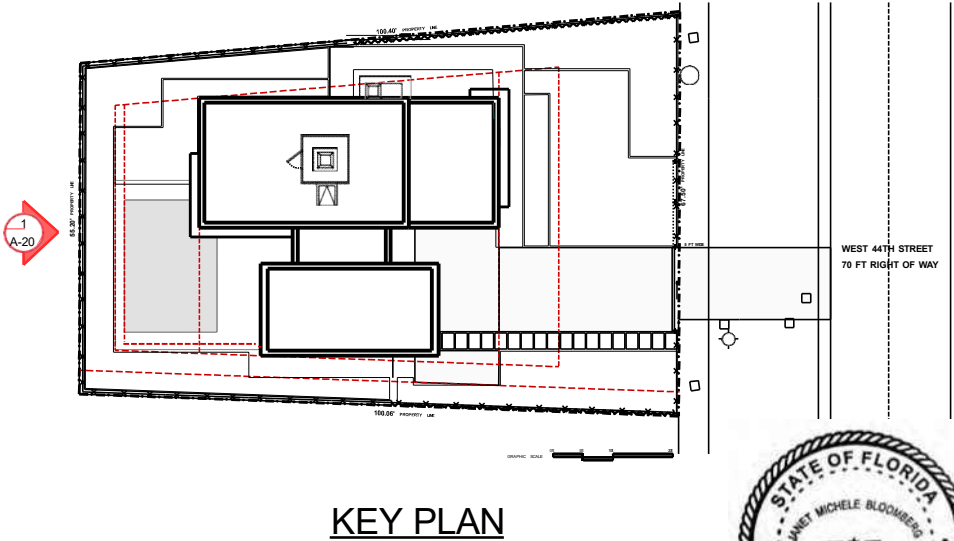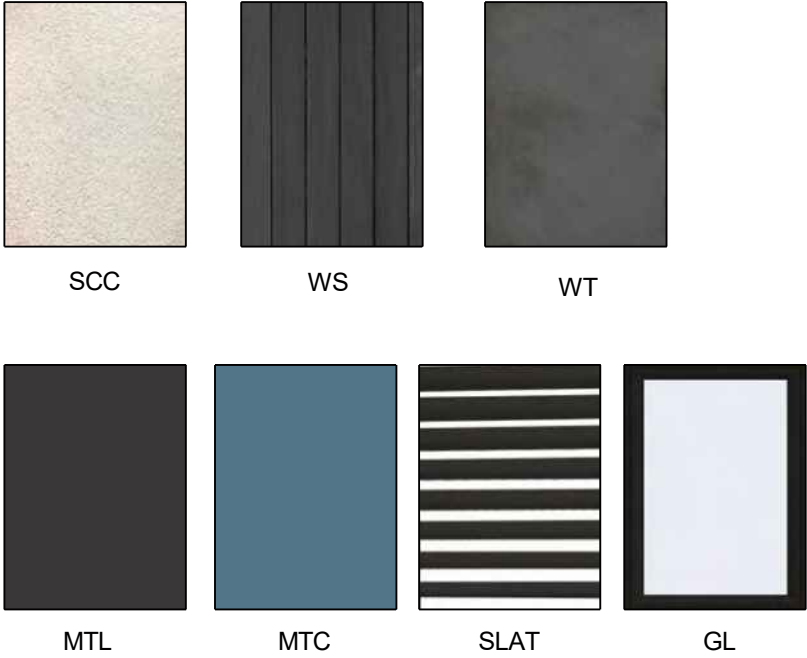

KEY PLAN

Janet Bloomberg
Date: 07.11.22




KUBE architecture
818 18th St. NW
Suite 600
Washington DC
20006
202.986.0573

Drawn By: AB
Checked By: JB

01	07-11-22	Final Submittal Set

MIAMI HOUSE
621 W 44th Street
Miami Beach, FL 33140

 

A-20

Proposed North
Elevation

(request to wave the maximum building height from 24'-0" to 25'-0")



1
A-21

Proposed East Elevation

SCALE: $\frac{3}{32}'' = 1'-0''$

MATERIALS LEGEND

SPEC ID	SPEC TYPE
SCC	SMOOTH STUCCO - color finish Revere Pewter (HC-172) Benjamin Moore
WS	WOOD SIDING - color finish Kendall Charcoal (HC-166) Benjamin Moore
WT	WALL TILE - Tilebar / Angela Harris Flatiron Black 24x48 Matte Porcelain Tile
MTL	PAINTED ALUM CANOPY - color finish Black Beauty (2128-10) Benjamin Moore
MTC	PAINTED ALUM WINDOW - color finish Schooner (AF-520) Benjamin Moore SLAT FRAME / COLUMNS
SLT	SLAT SCREENING - color finish Kendall Charcoal (HC-116) Benjamin Moore
GL	GLAZING SYSTEM - color finish Bronze/black



Janet Bloomberg
Date: 07.11.22

TUBE architecture


18 18th St. NW
Suite 600
Washington DC
20006
202.986.0573

Drawn By: AB

Checked By: JB

07-11-22	Final Submittal Set
----------	---------------------

MIAMI HOUSE
621 W 44th Street
Miami Beach, FL 33140

 

A-21

**Proposed East
Elevation**



KUBE architecture


818 18th St. NW
Suite 600
Washington DC
20006
202.986.0573

Drawn By: AB

Checked By: JB

01	07-11-22	Final Submittal Set

MIAMI HOUSE
621 W 44th Street
Miami Beach, FL 33140

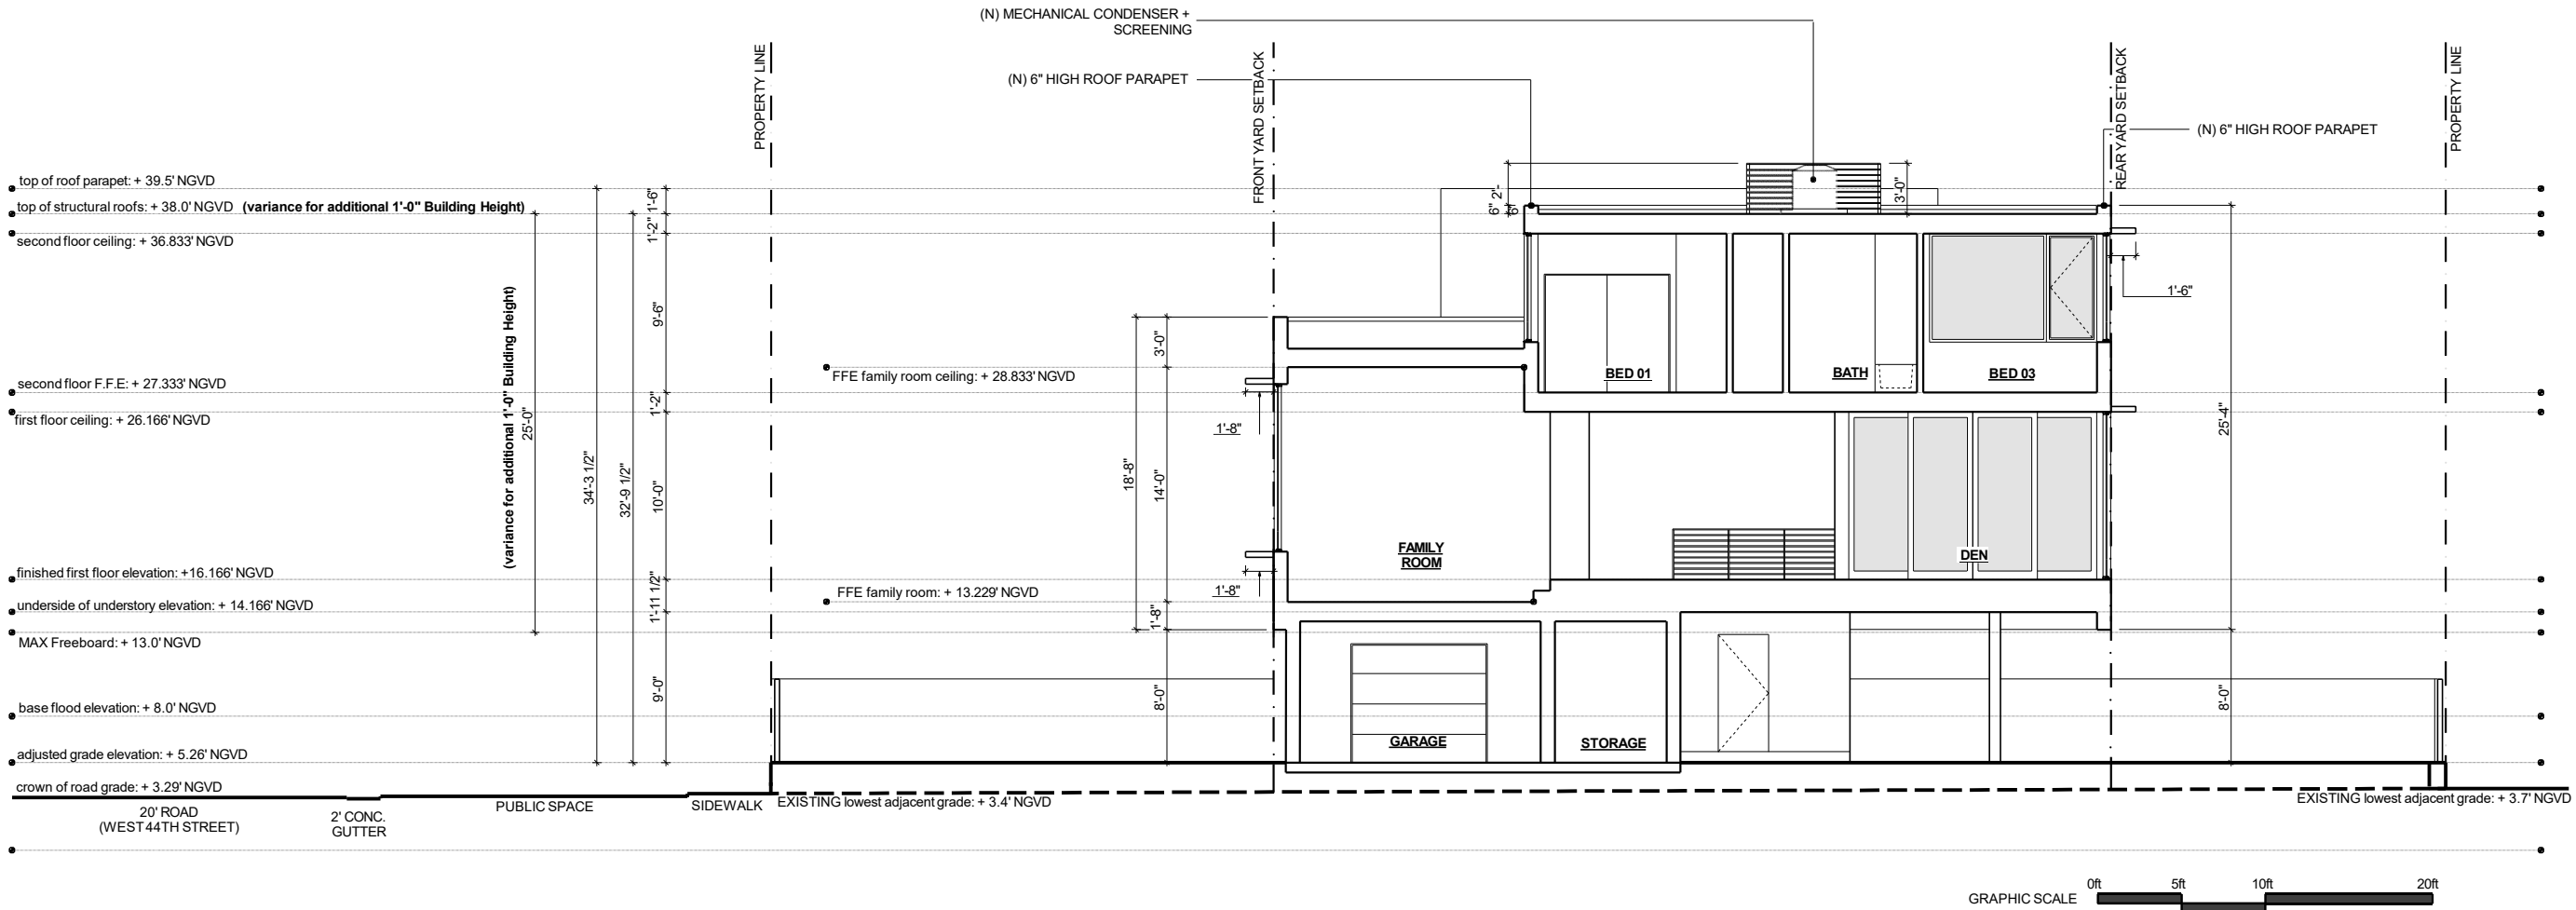

1
A-22

Proposed East Buiding Section


SCALE: 3/32" = 1'-0"

Janet Bloomberg
Date: 07.11.22




A-22

Proposed East
Building Section

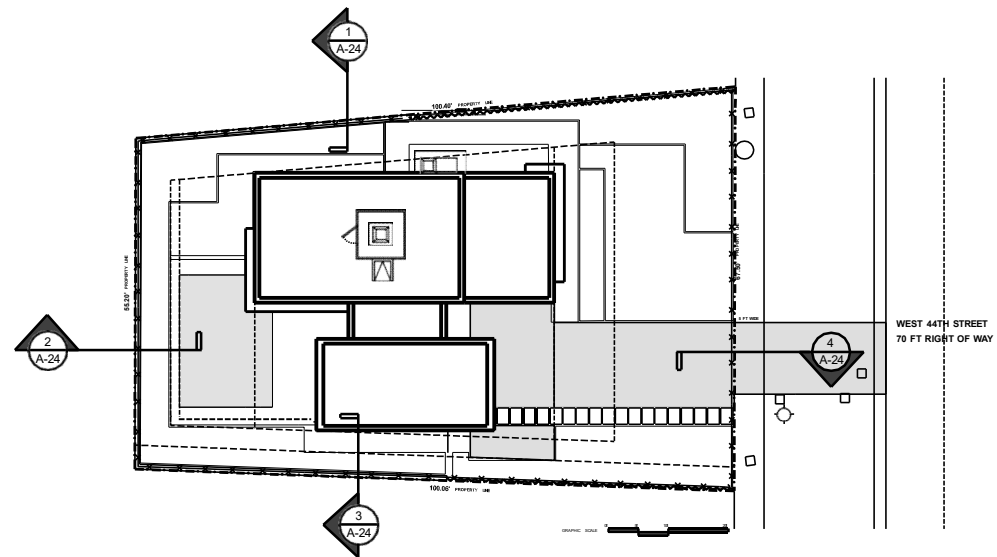


KEY PLAN

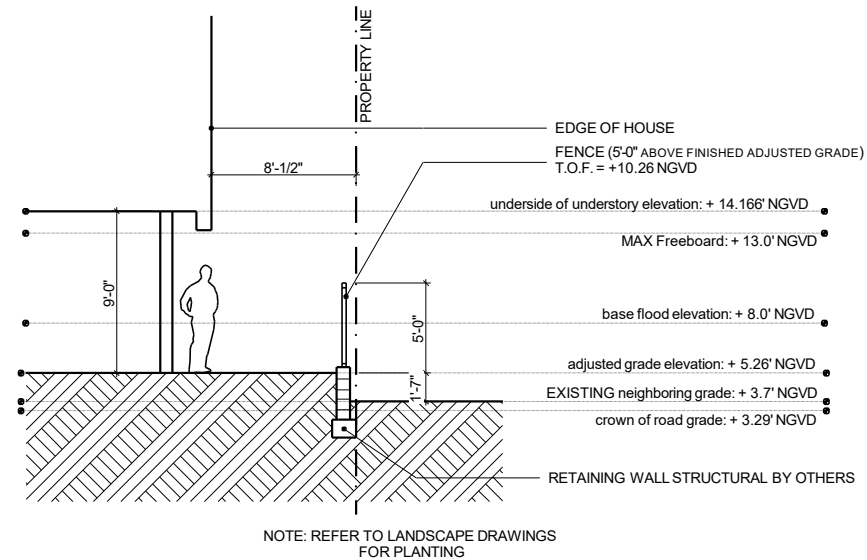

1
A-24

East Yard Section


SCALE: 3/32" = 1'-0"

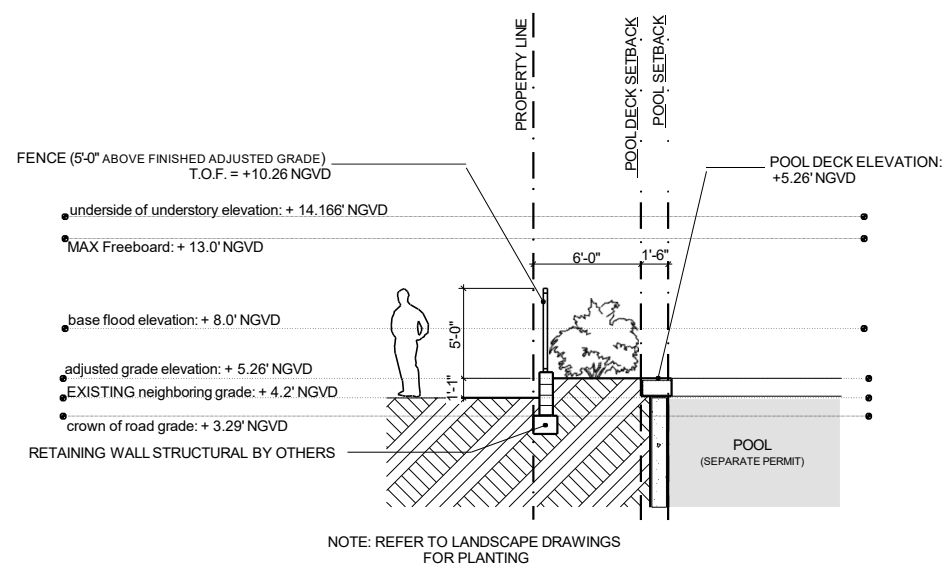

2
A-24

North Yard Section


SCALE: 3/32" = 1'-0"

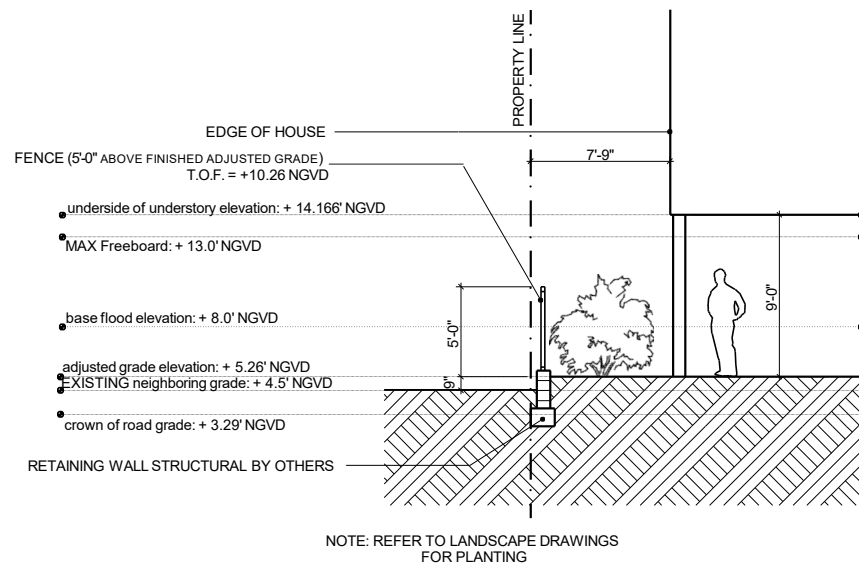

3
A-24

West Yard Section

SCALE: 3/32" = 1'-0"

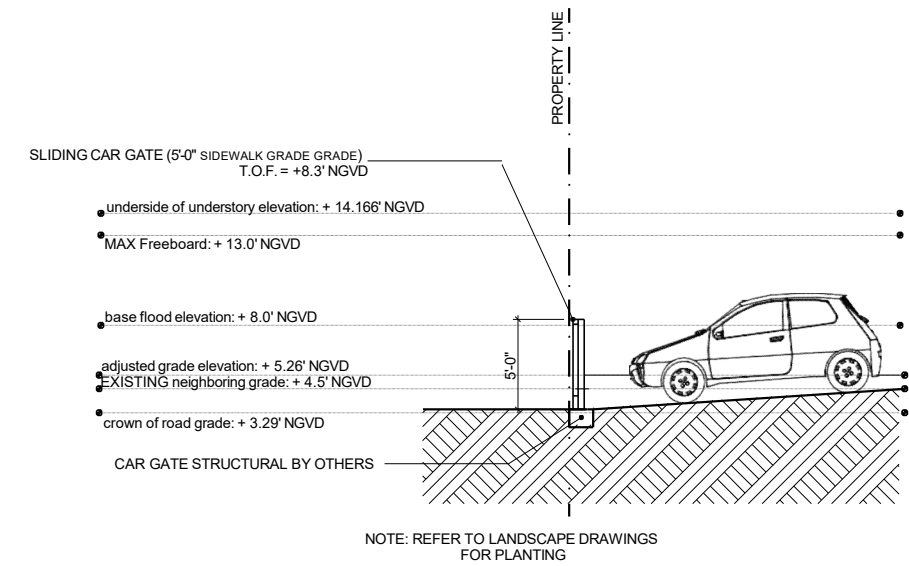

4
A-24

South Yard Section

SCALE: 3/32" = 1'-0"

Janet Bloomberg
Date: 07.11.22



KUBE architecture

818 18th St. NW
Suite 600
Washington DC
20006
202.986.0573

Drawn By: AB

Checked By: JB

01 07-11-22 Final Submittal Set

MIAMI HOUSE
621 W 44th Street
Miami Beach, FL 33140

A-24

Yard Sections at
Property Lines



KUBE architecture

818 18th St. NW
Suite 600
Washington DC
20006
202.986.0573

Drawn By: AB
Checked By: JB

01	07-11-22	Final Submittal Set

MIAMI HOUSE
621 W 44th Street
Miami Beach, FL
33140


Janet Bloombera



A-25

Building Height
Variance Diagram

PROVIDED VARIANCE WAIVER DIAGRAM FOR 1FT ADDITIONAL BUILDING HEIGHT
(request to wave the maximum building height from 24'-0" to 25'-0")

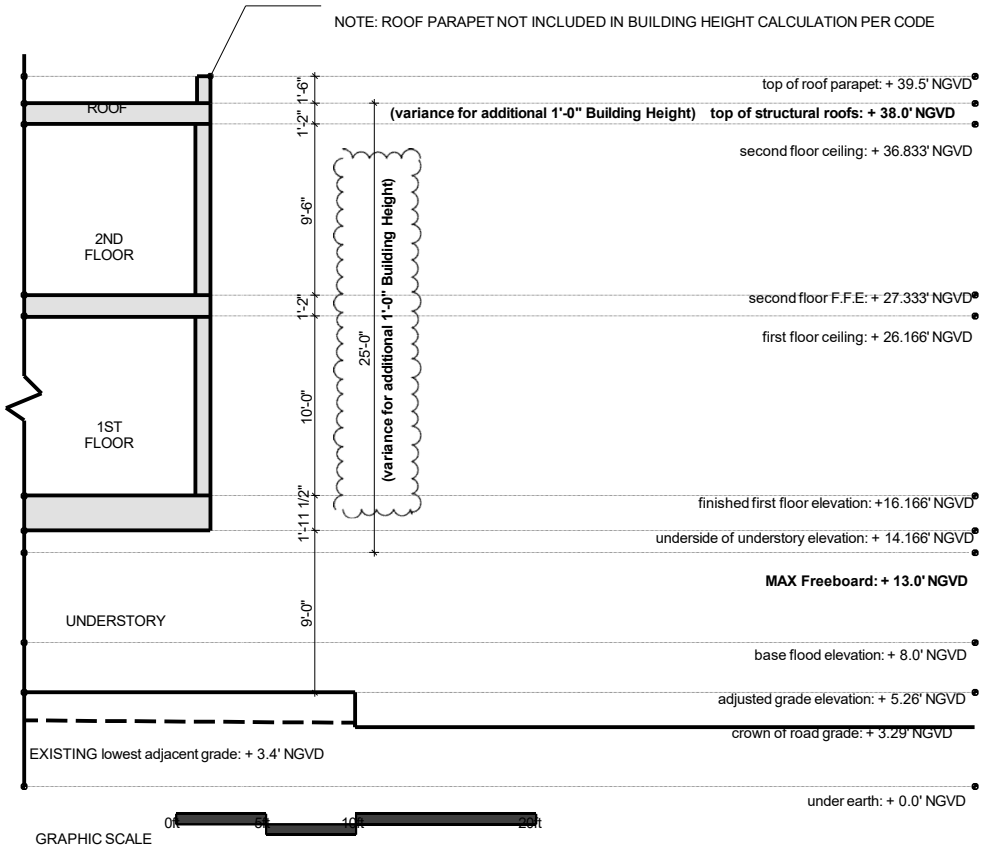

BUILDING HEIGHT VARIANCE BUILDING SECTION DIAGRAM
MAXIUM FREEBOARD = + 13.0' NGVD ALLOWABLE BUILDING HEIGHT 24'-0" HIGH STARTING FROM MAX FREEBOARD CALCULATION: 13.0' NGVD + 24.0' NGVD = 37.0' NGVD MAX ALLOWED BUILDING HEIGHT
PROVIDED BUILDING HEIGHT 25'-0" HIGH STARTING FROM MAX FREEBOARD CALCULATION: 13.0' NGVD + 25.0' NGVD = 38.0' NGVD (1 FT ADDITION IN HEIGHT) VARIANCE FOR 1FT ADDITION TO MAXIUM ALLOWED BUILDING HEIGHT

1 Building Height Section Diagram
A-25 SCALE: 3/32" = 1'-0"



KUBE architecture

818 18th St. NW
Suite 600
Washington DC
20006
202.986.0573

Drawn By: AB

Checked By: JB

[illegible]

MIAMI HOUSE

621 W 44th Street
Miami Beach, FL
33140

A-26

Axonometric Views



KUBE architecture

818 18th St. NW
Suite 600
Washington DC
20006
202.986.0573

Drawn By: AB

Checked By: JB

01	07-11-22	Final Submittal Set

MIAMI HOUSE
621 W 44th Street
Miami Beach, FL
33140

R-1

South Renderings



SOUTH FACADE (FRONT VIEWS)



FRONT



REAR



KUBE architecture

818 18th St. NW
Suite 600
Washington DC
20006
202.986.0573

Drawn By: AB
Checked By: JB

01	07-11-22	Final Submittal Set

MIAMI HOUSE
621 W 44th Street
Miami Beach, FL
33140



R-2

West Renderings



REAR



REAR

KUBE architecture

818 18th St. NW
Suite 600
Washington DC
20006
202.986.0573

Drawn By: AB

Checked By: JB

01 07-11-22 Final Submittal Set

MIAMI HOUSE

621 W 44th Street
Miami Beach, FL
33140

R-3

North Renderings





KUBE architecture

818 18th St. NW
Suite 600
Washington DC
20006
202.986.0573

Drawn By: AB

Checked By: JB

01	07-11-22	Final Submittal Set
----	----------	---------------------

MIAMI HOUSE

621 W 44th Street
Miami Beach, FL
33140

R-4

East Renderings