

THE HOHAUSER

**PROPOSED
SITE PLAN**

JENNIFER MCCONNEY FLORIDA LIC# AR03044
ALL DRAWINGS AND WRITTEN MATERIAL APPEARING
HEREIN CONSTITUTE THE ORIGINAL AND UNPUBLISHED
WORK OF STUDIO MCG ARCHITECTURE, INC. AND MAY
NOT BE DUPLICATED, USED OR DISCLOSED WITHOUT
THE EXPRESS WRITTEN CONSENT OF STUDIO MCG
ARCHITECTURE, INC. (c) 2020

SCALE: 1/32" = 1'-0"


CHECK: JMcG


DATE: 12/14/2020

SHEET NUMBER

A2.00


LOCATION PLAN 1/32" = 1'-0"

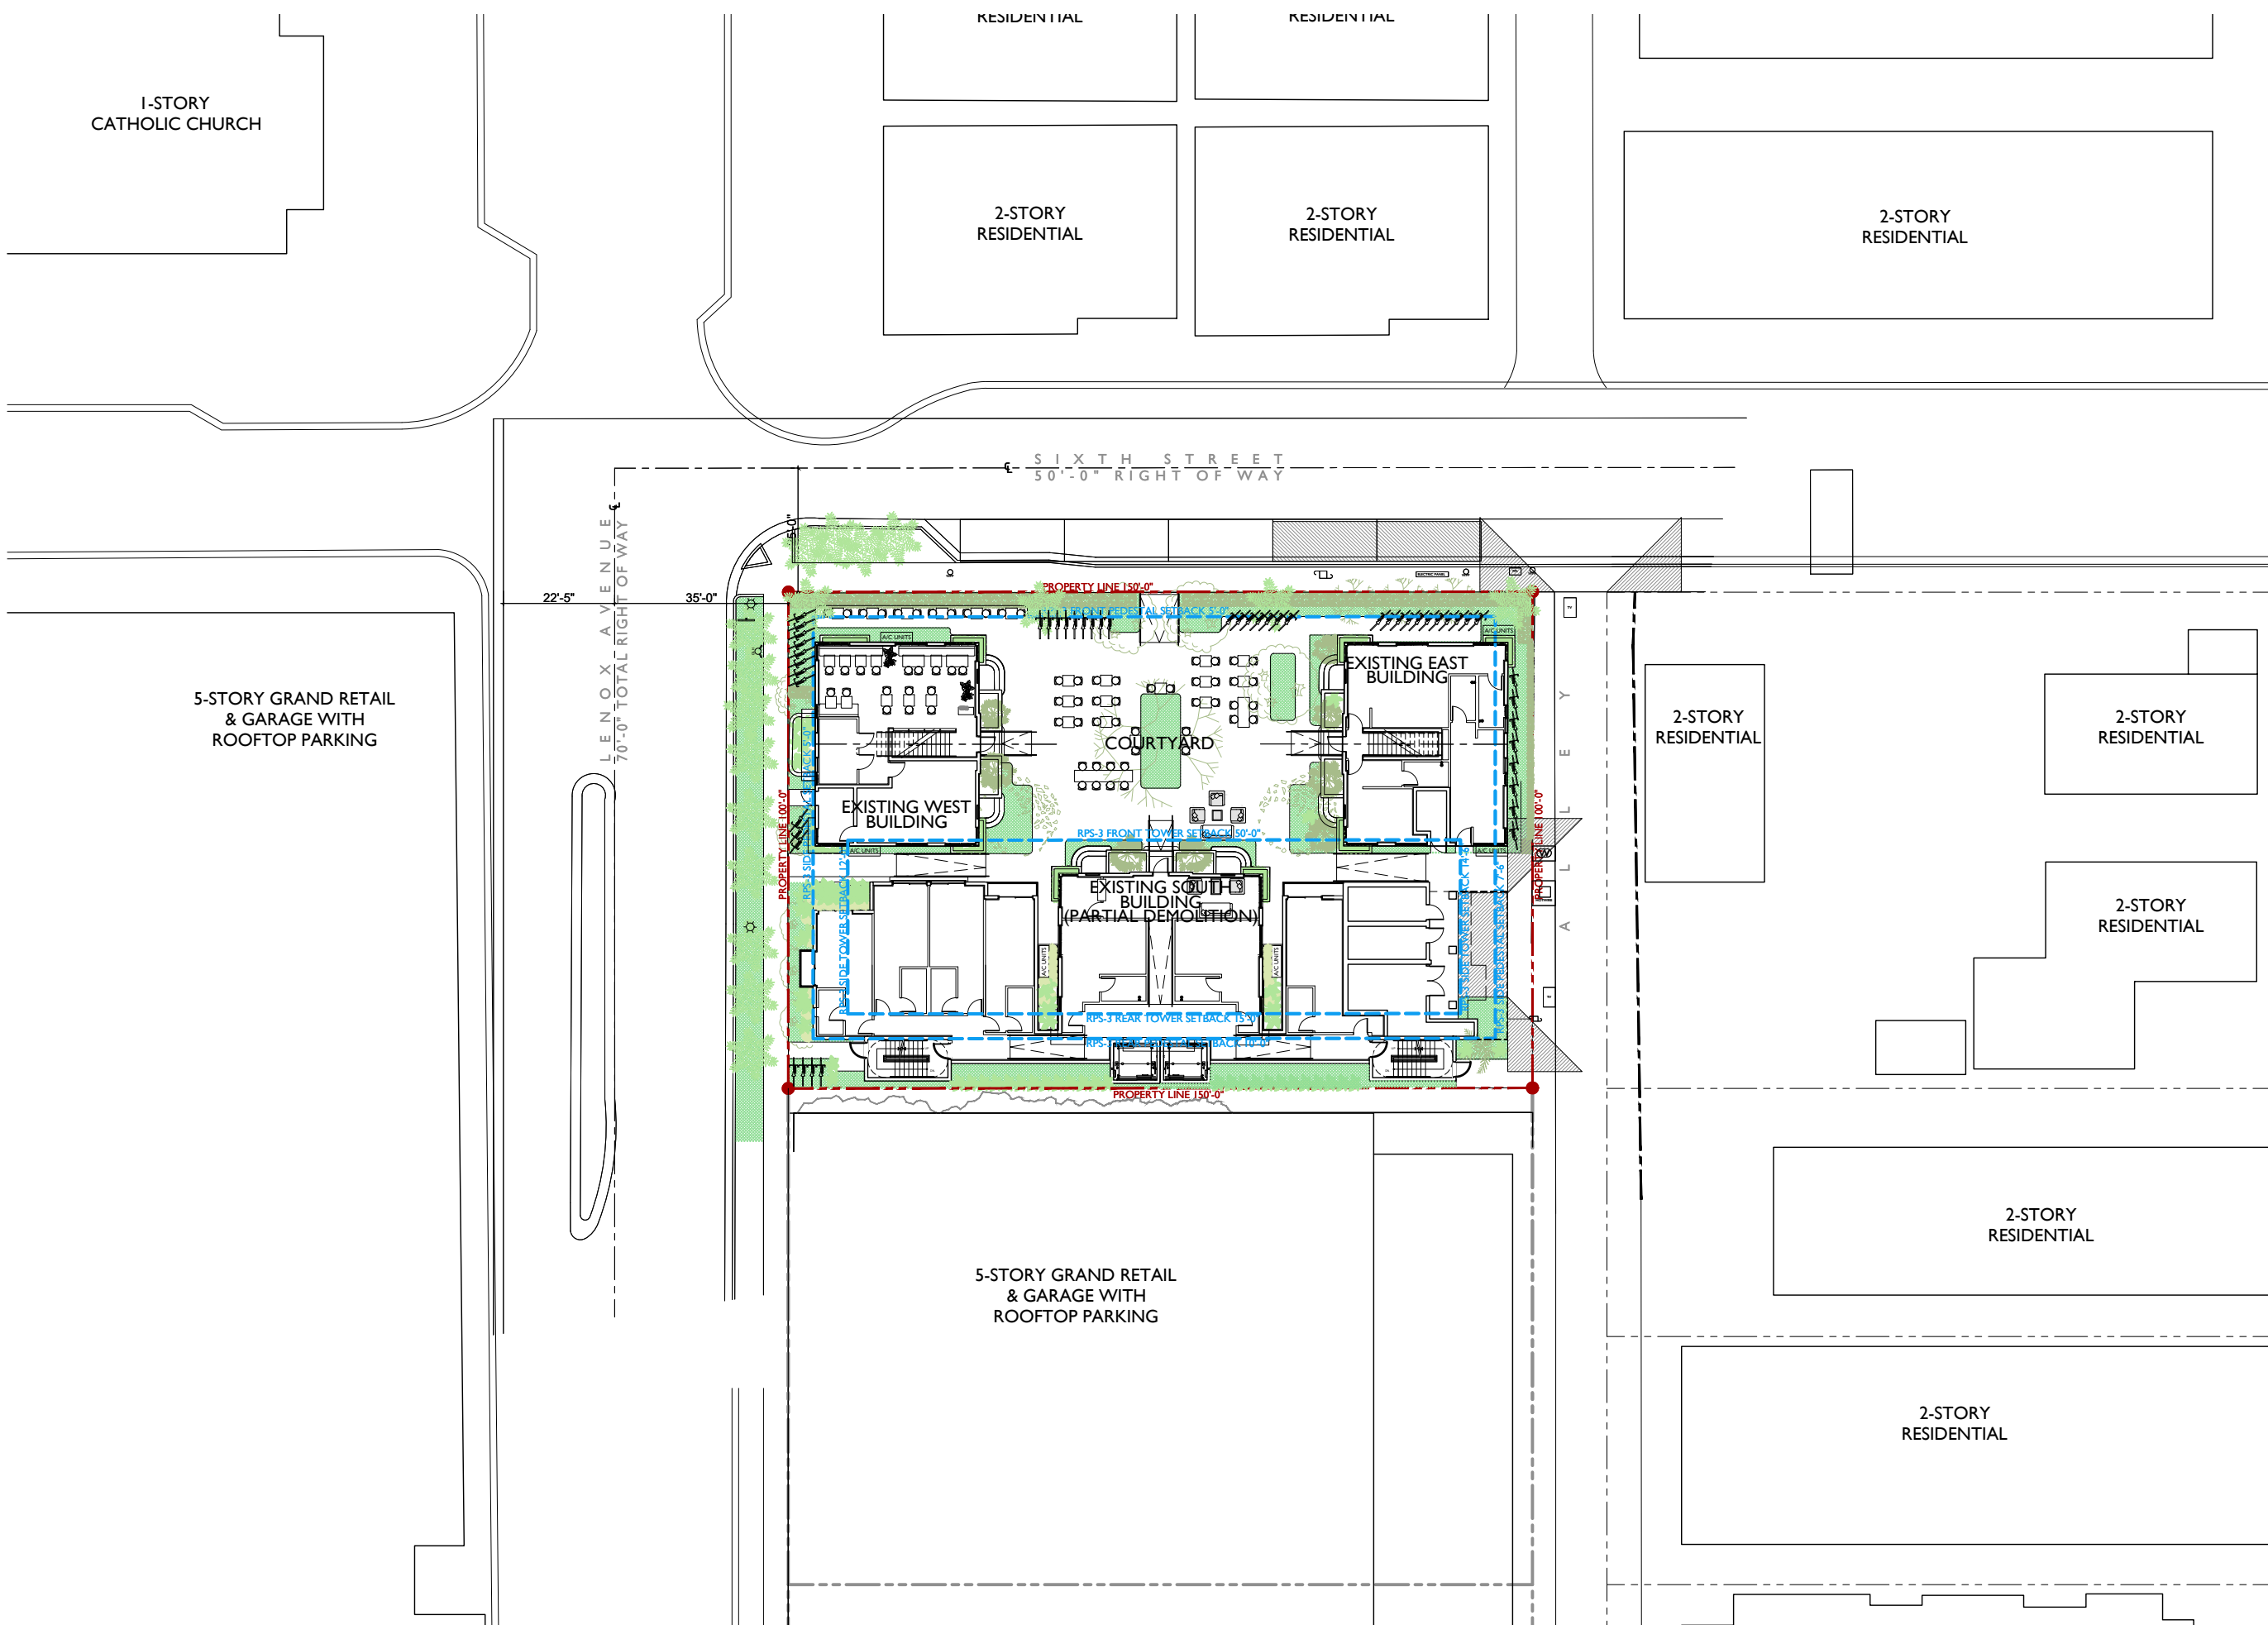

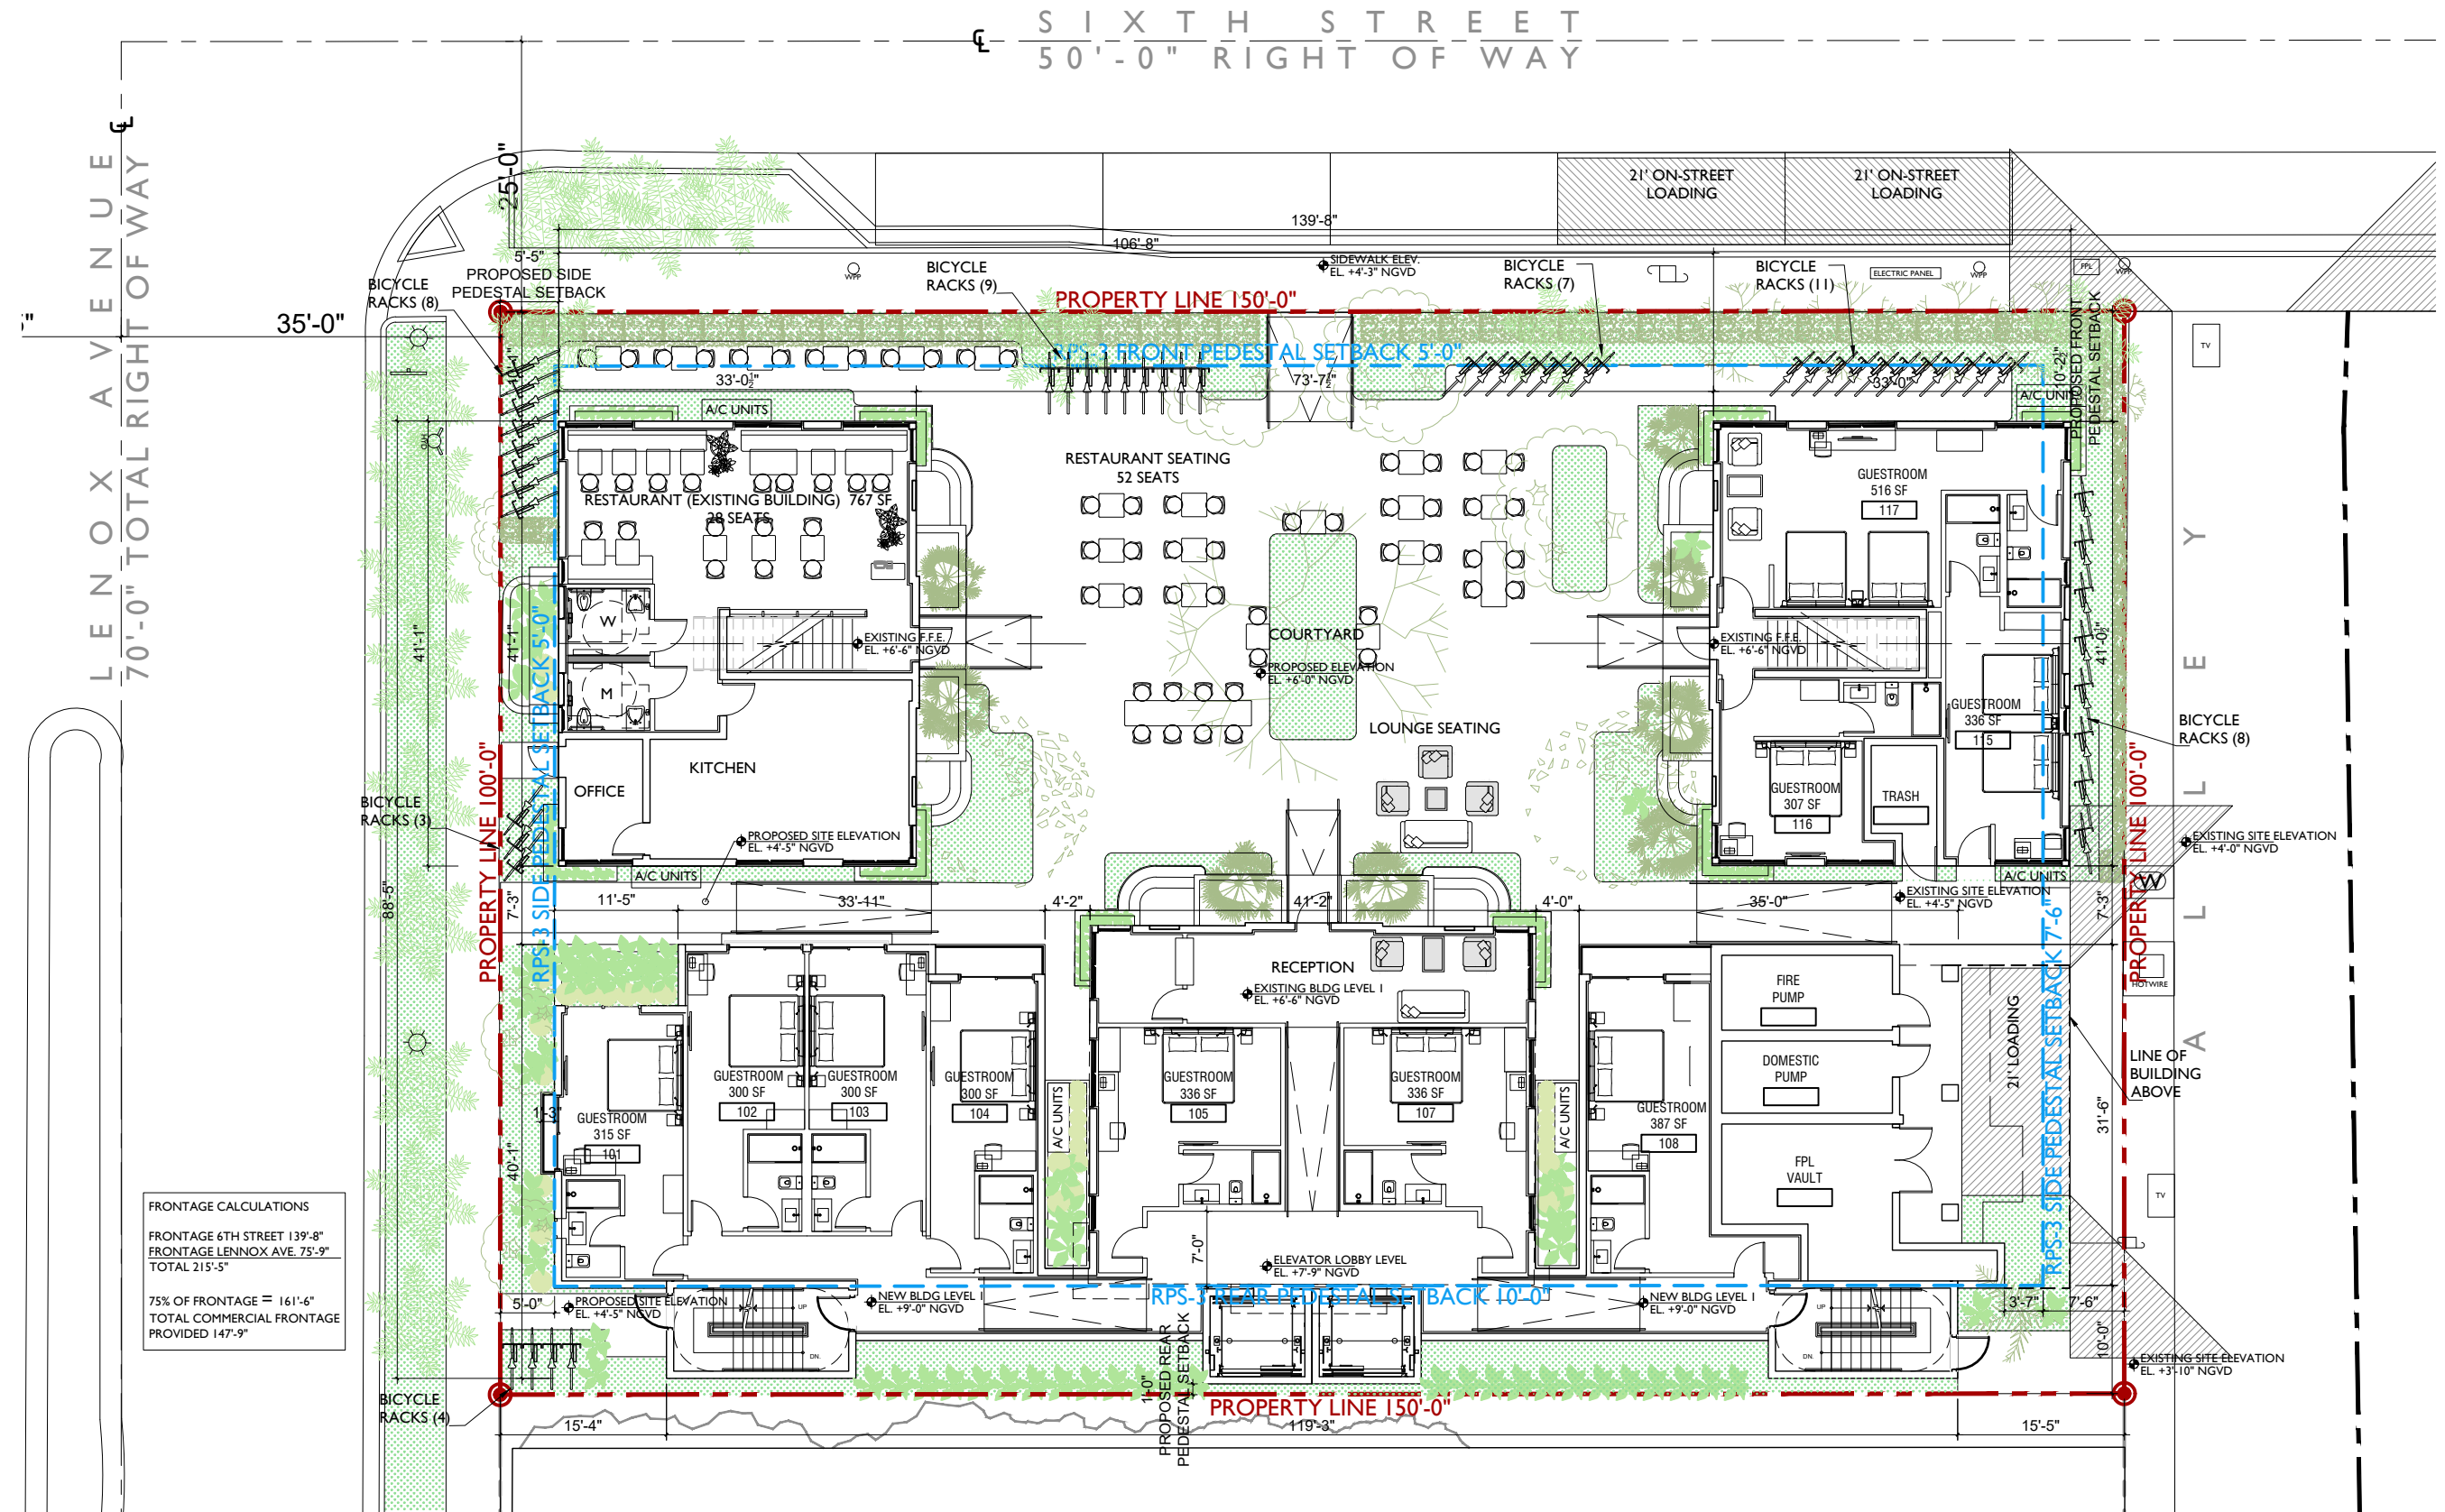

FRONTAGE CALCULATIONS
FRONTAGE 6TH STREET 139'-8"
FRONTAGE LENNOX AVE. 75'-9"
TOTAL 215'-5"

75% OF FRONTAGE = 161'-6"
TOTAL COMMERCIAL FRONTAGE
PROVIDED 147'-9"

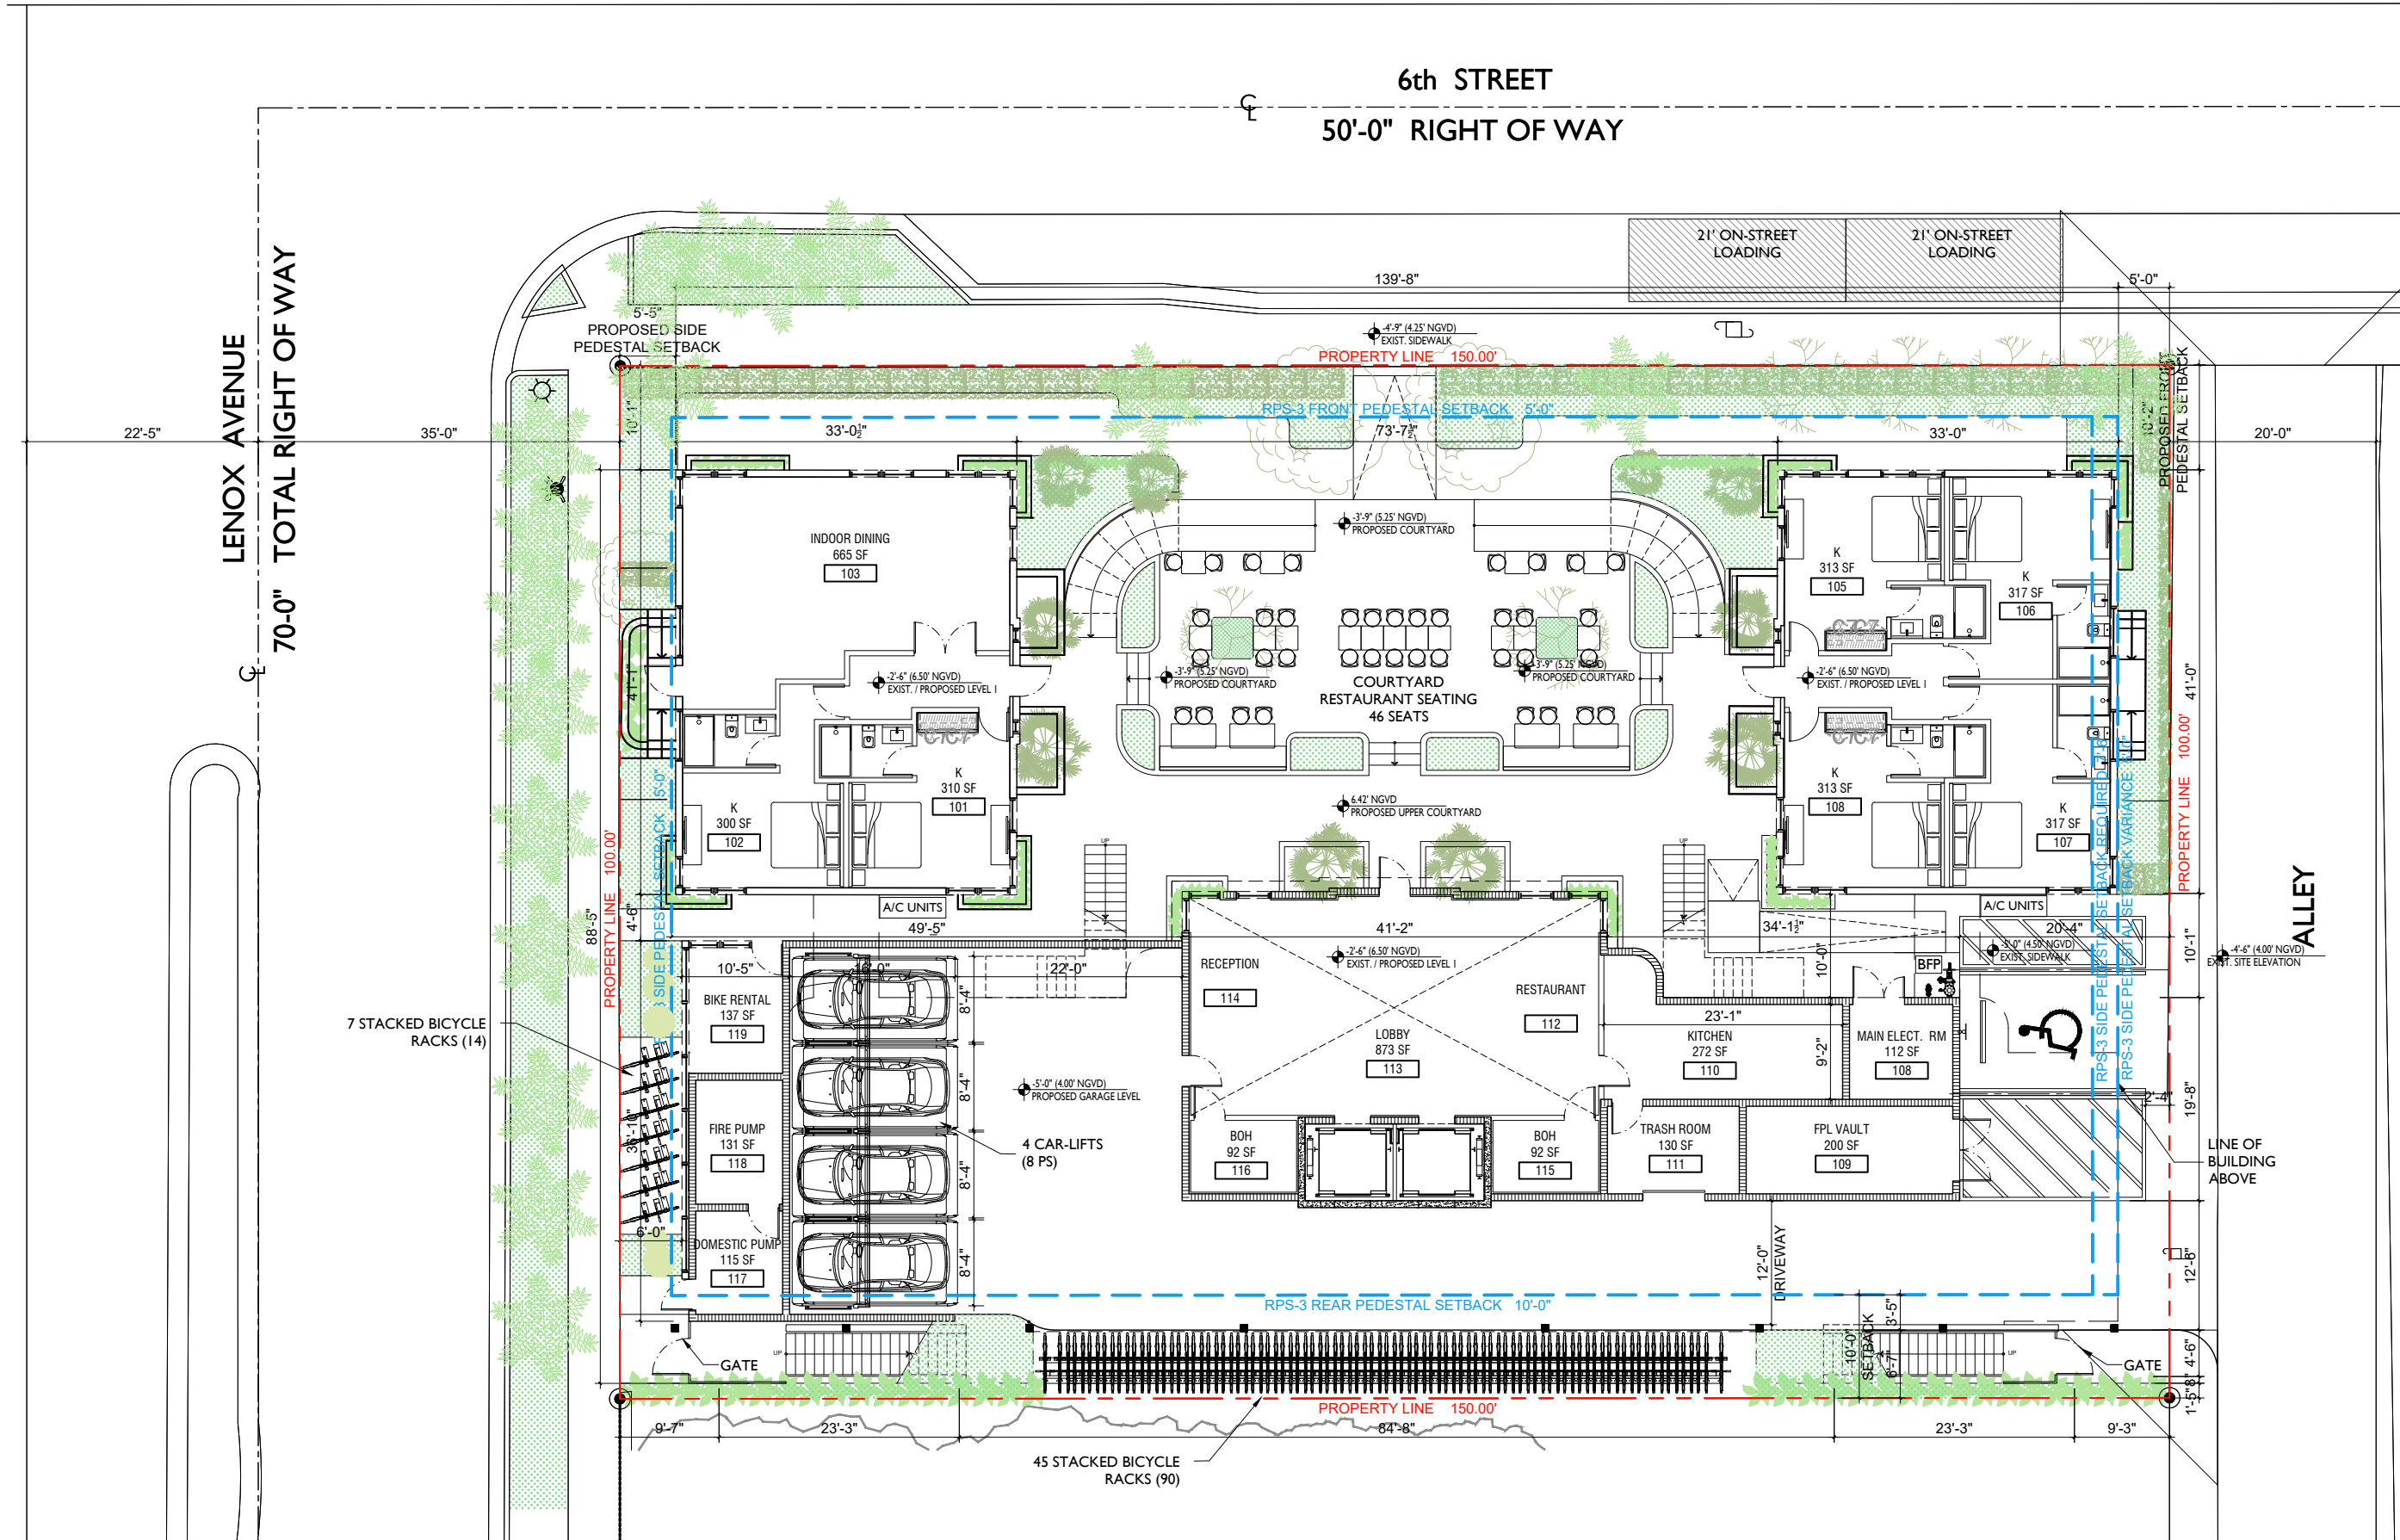


PROPOSED LEVEL I PLAN 1/16" = 1'-0"

A2.01


SIXTH STREET
50'-0" RIGHT OF WAY

LENOX AVENUE
70'-0" TOTAL RIGHT OF WAY

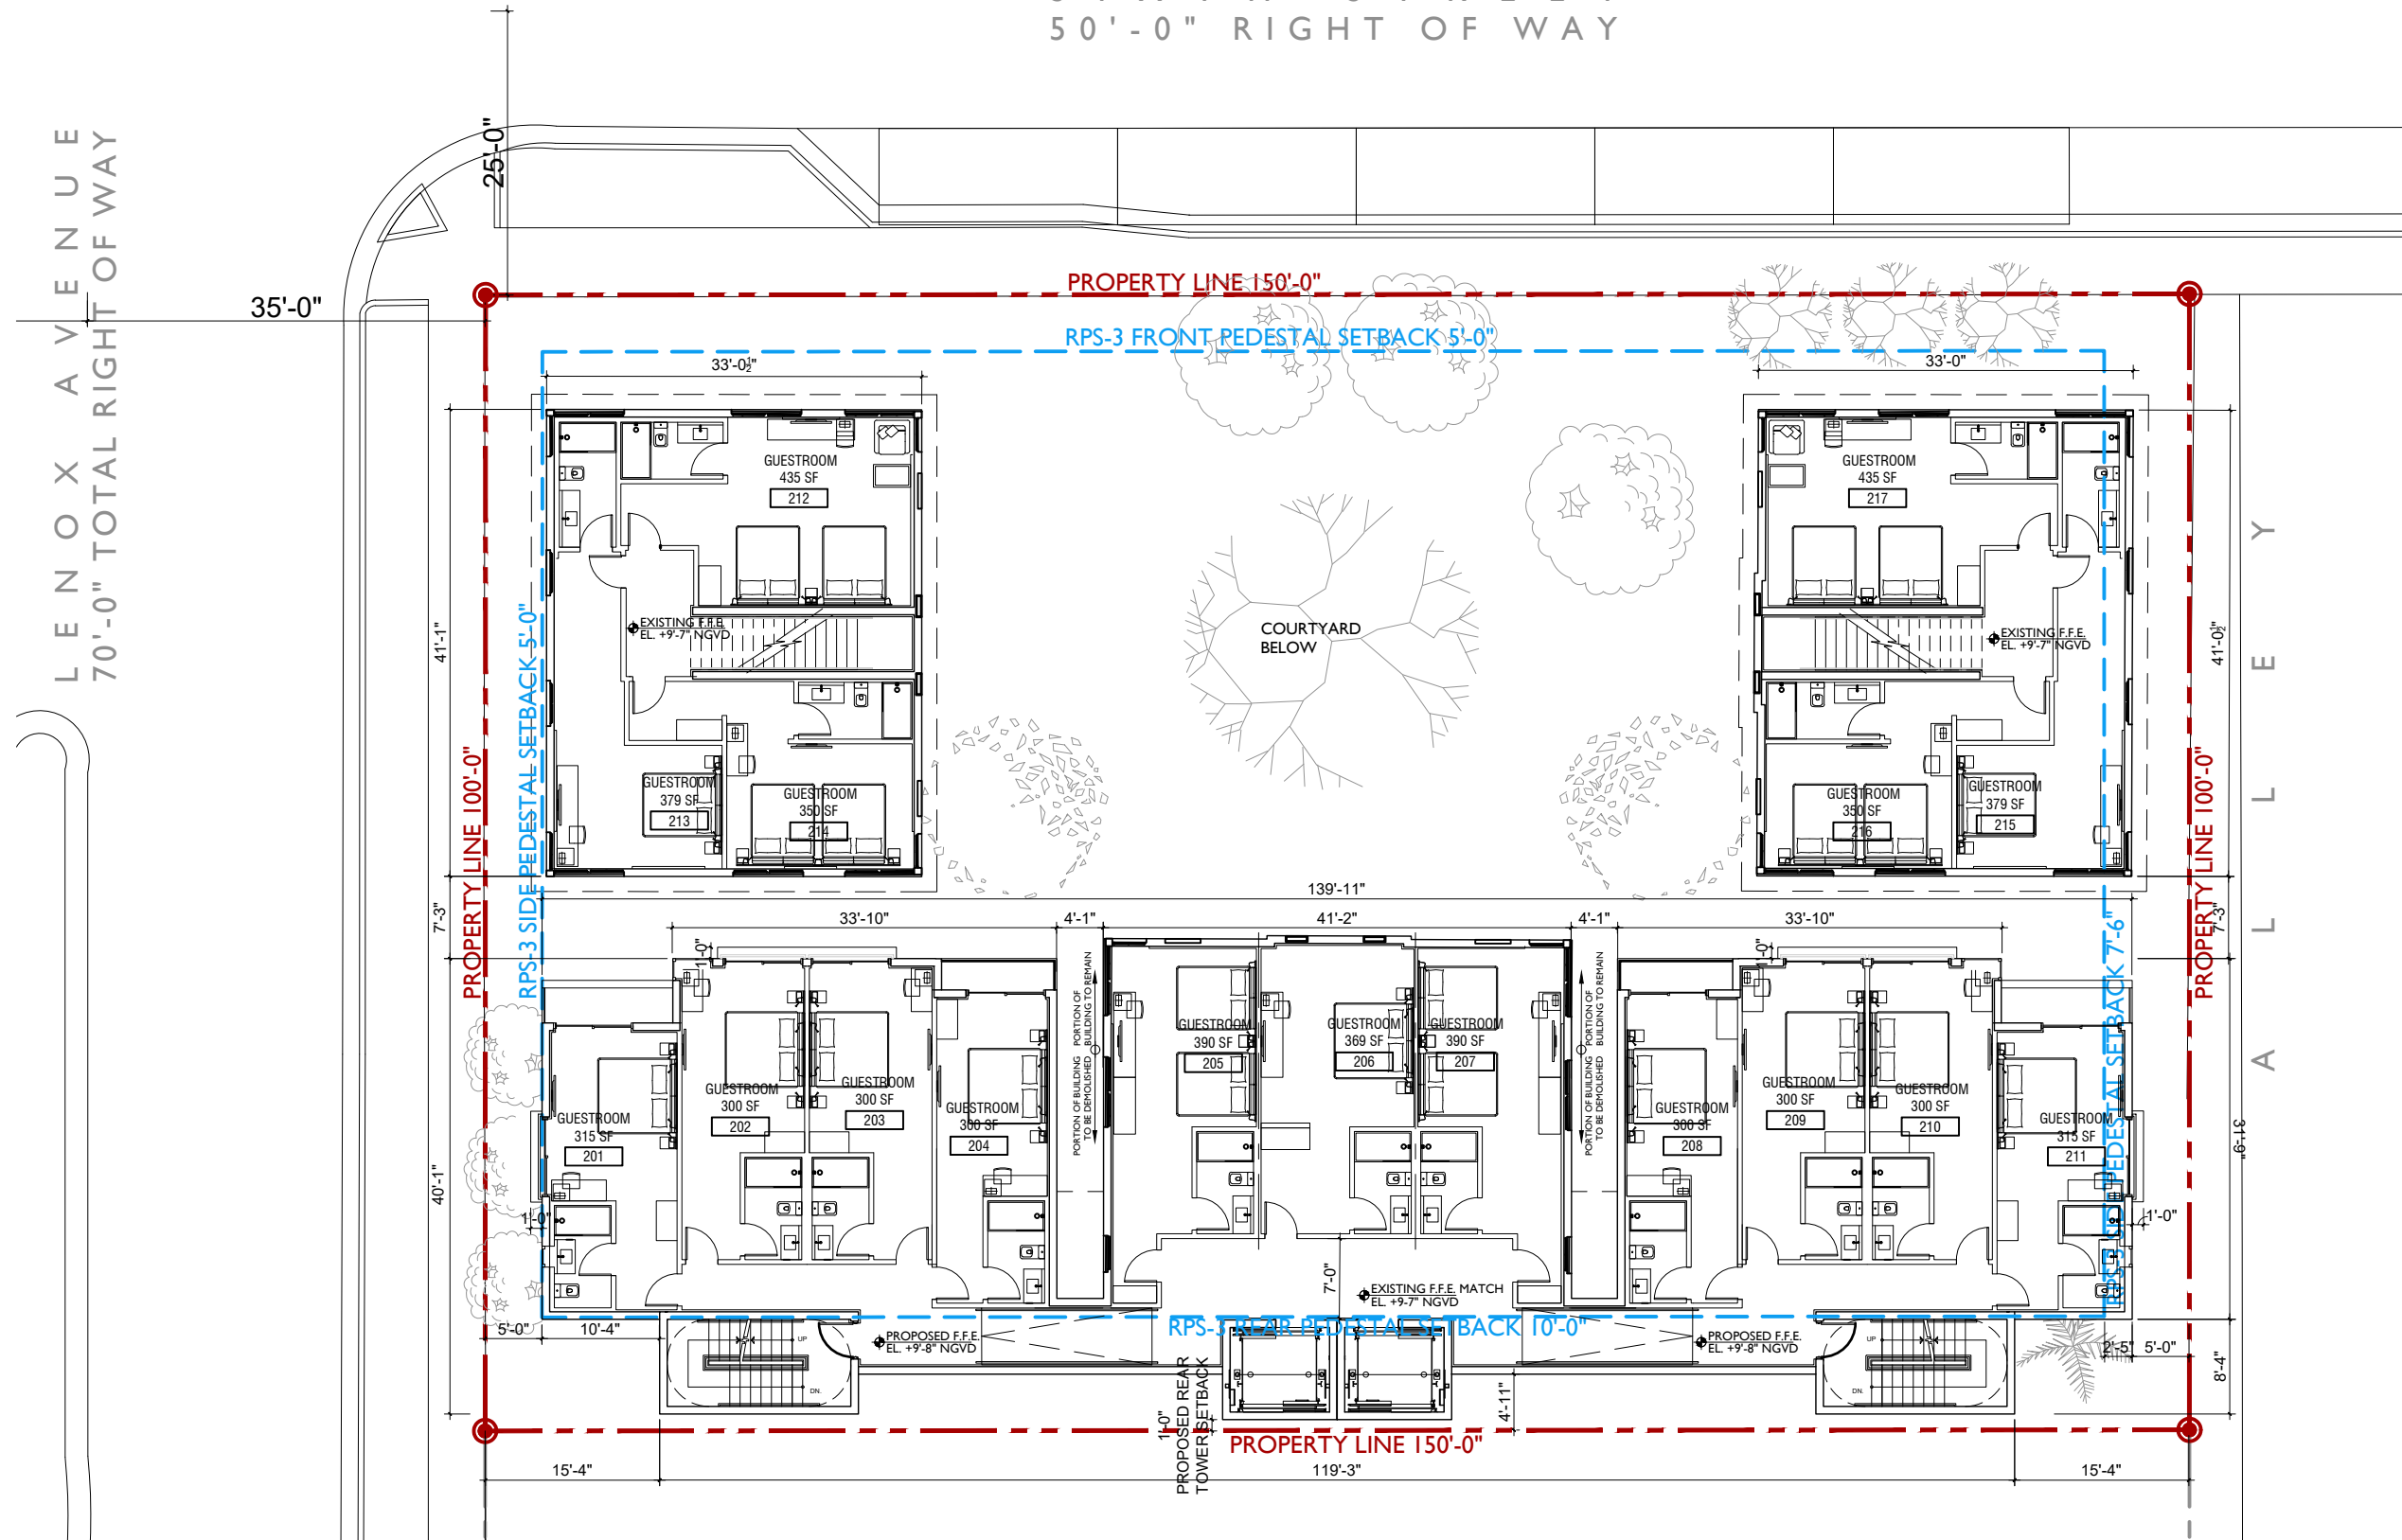

6th STREET
50'-0" RIGHT OF WAY


LENOX AVENUE
70'-0" TOTAL RIGHT OF WAY

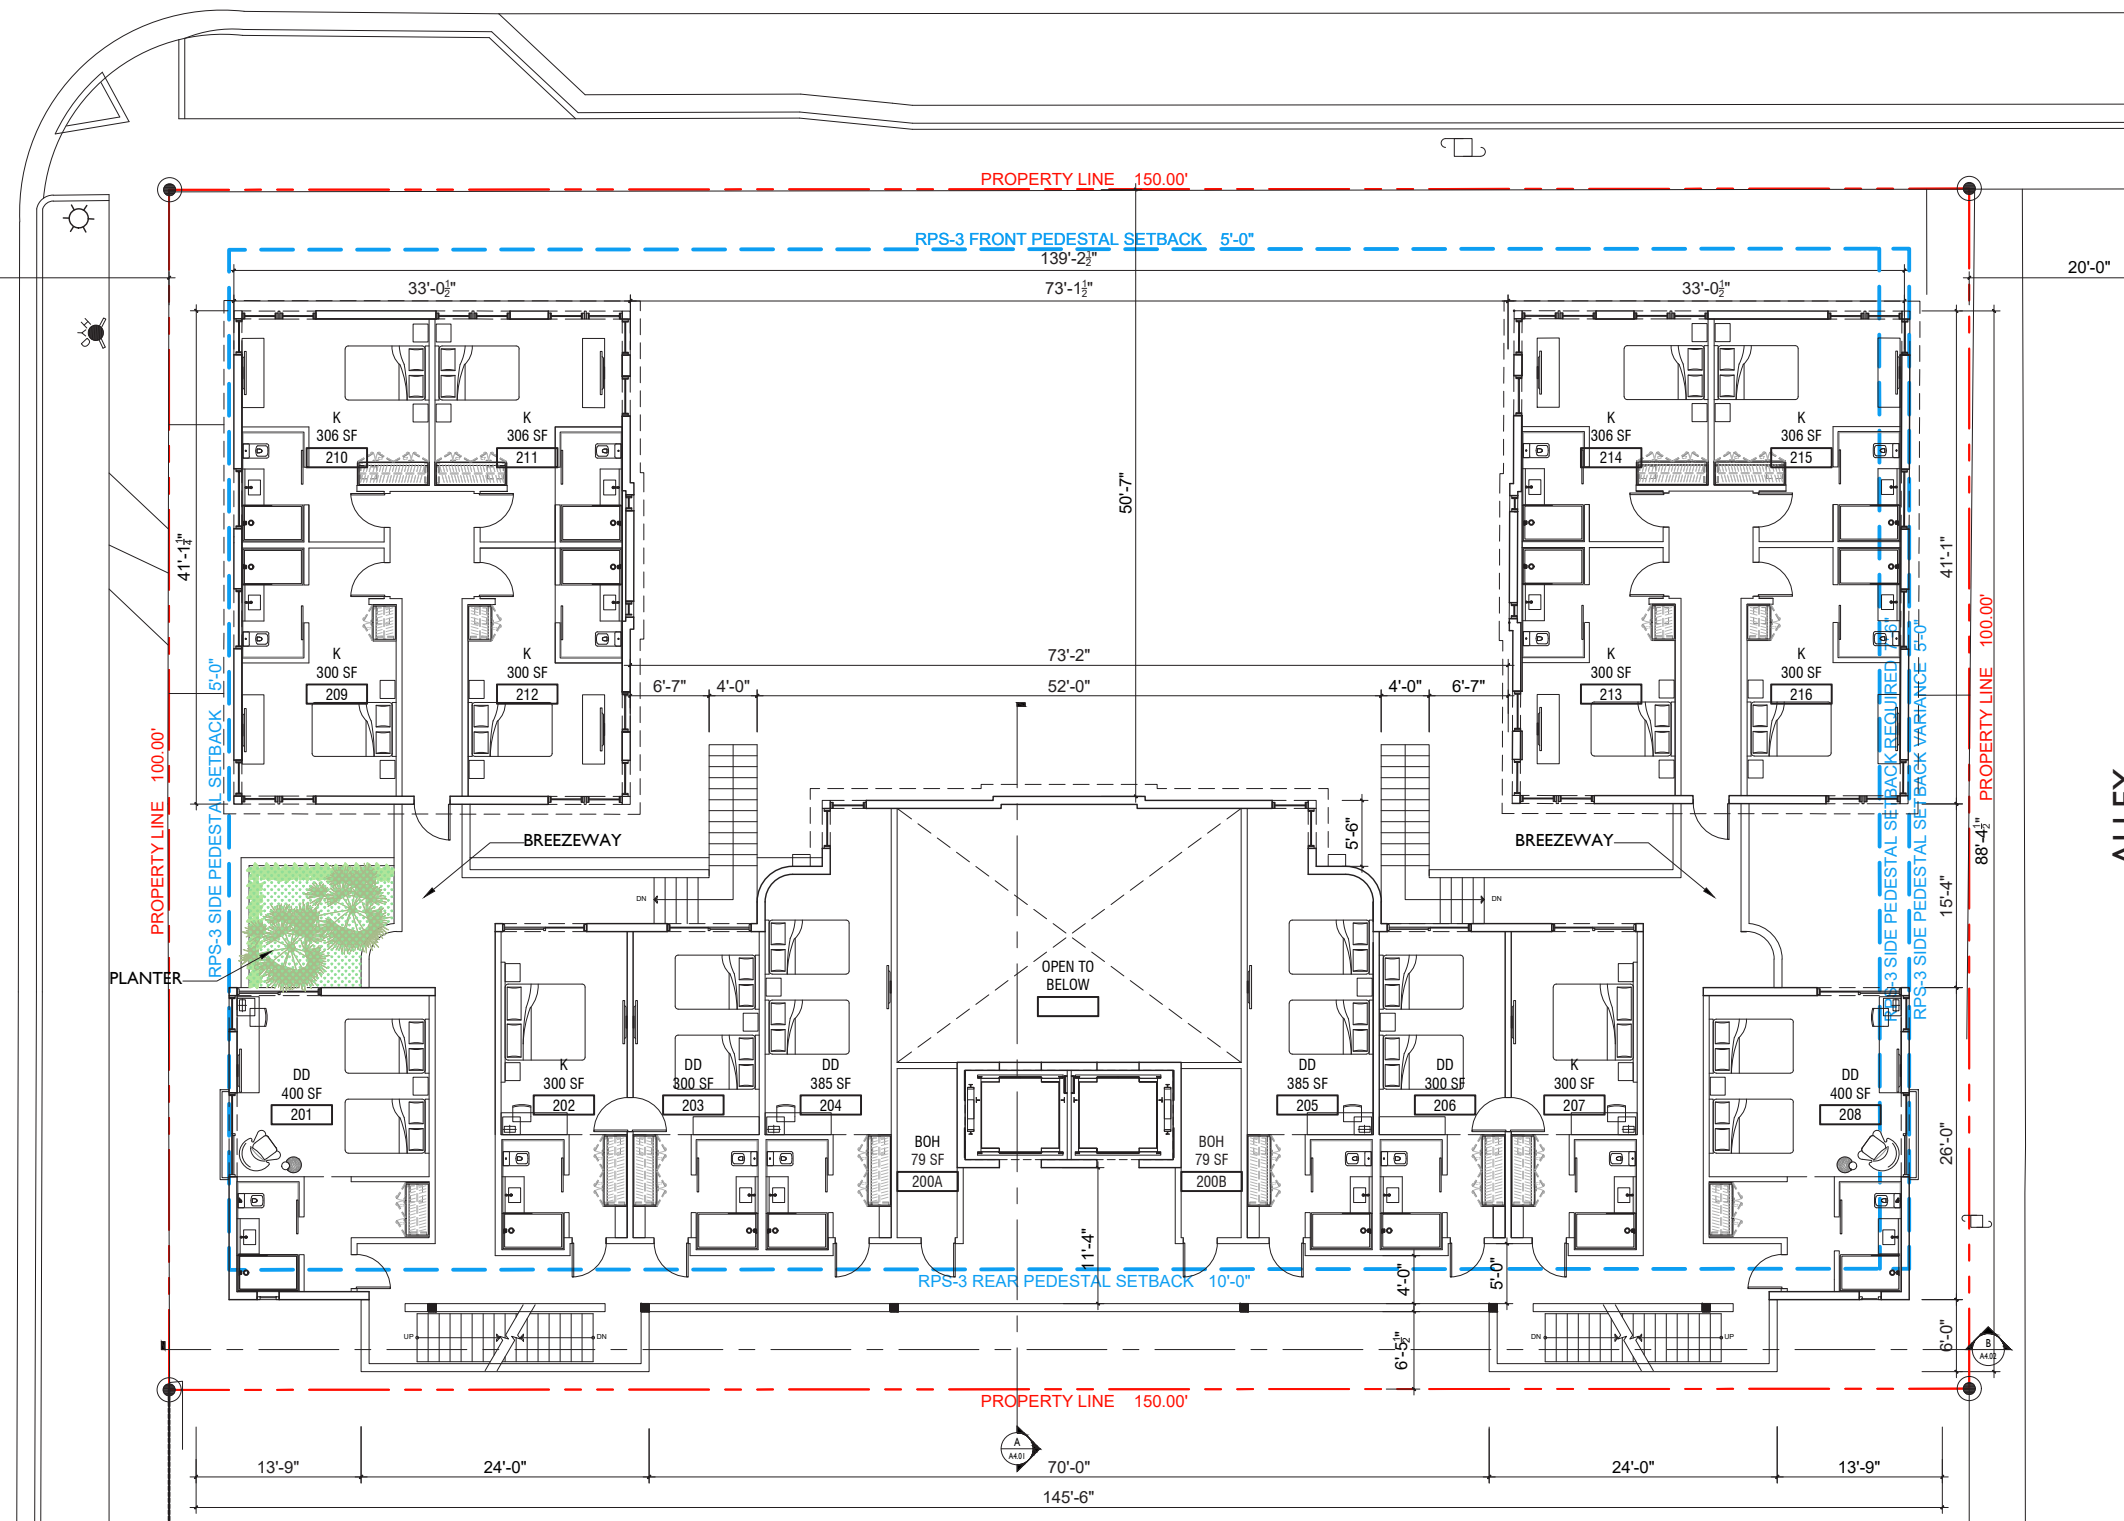

GUESTROOM CHART		
	KING	DD
LEVEL 2	10	6

PROPOSED LEVEL 2 PLAN


A2.02

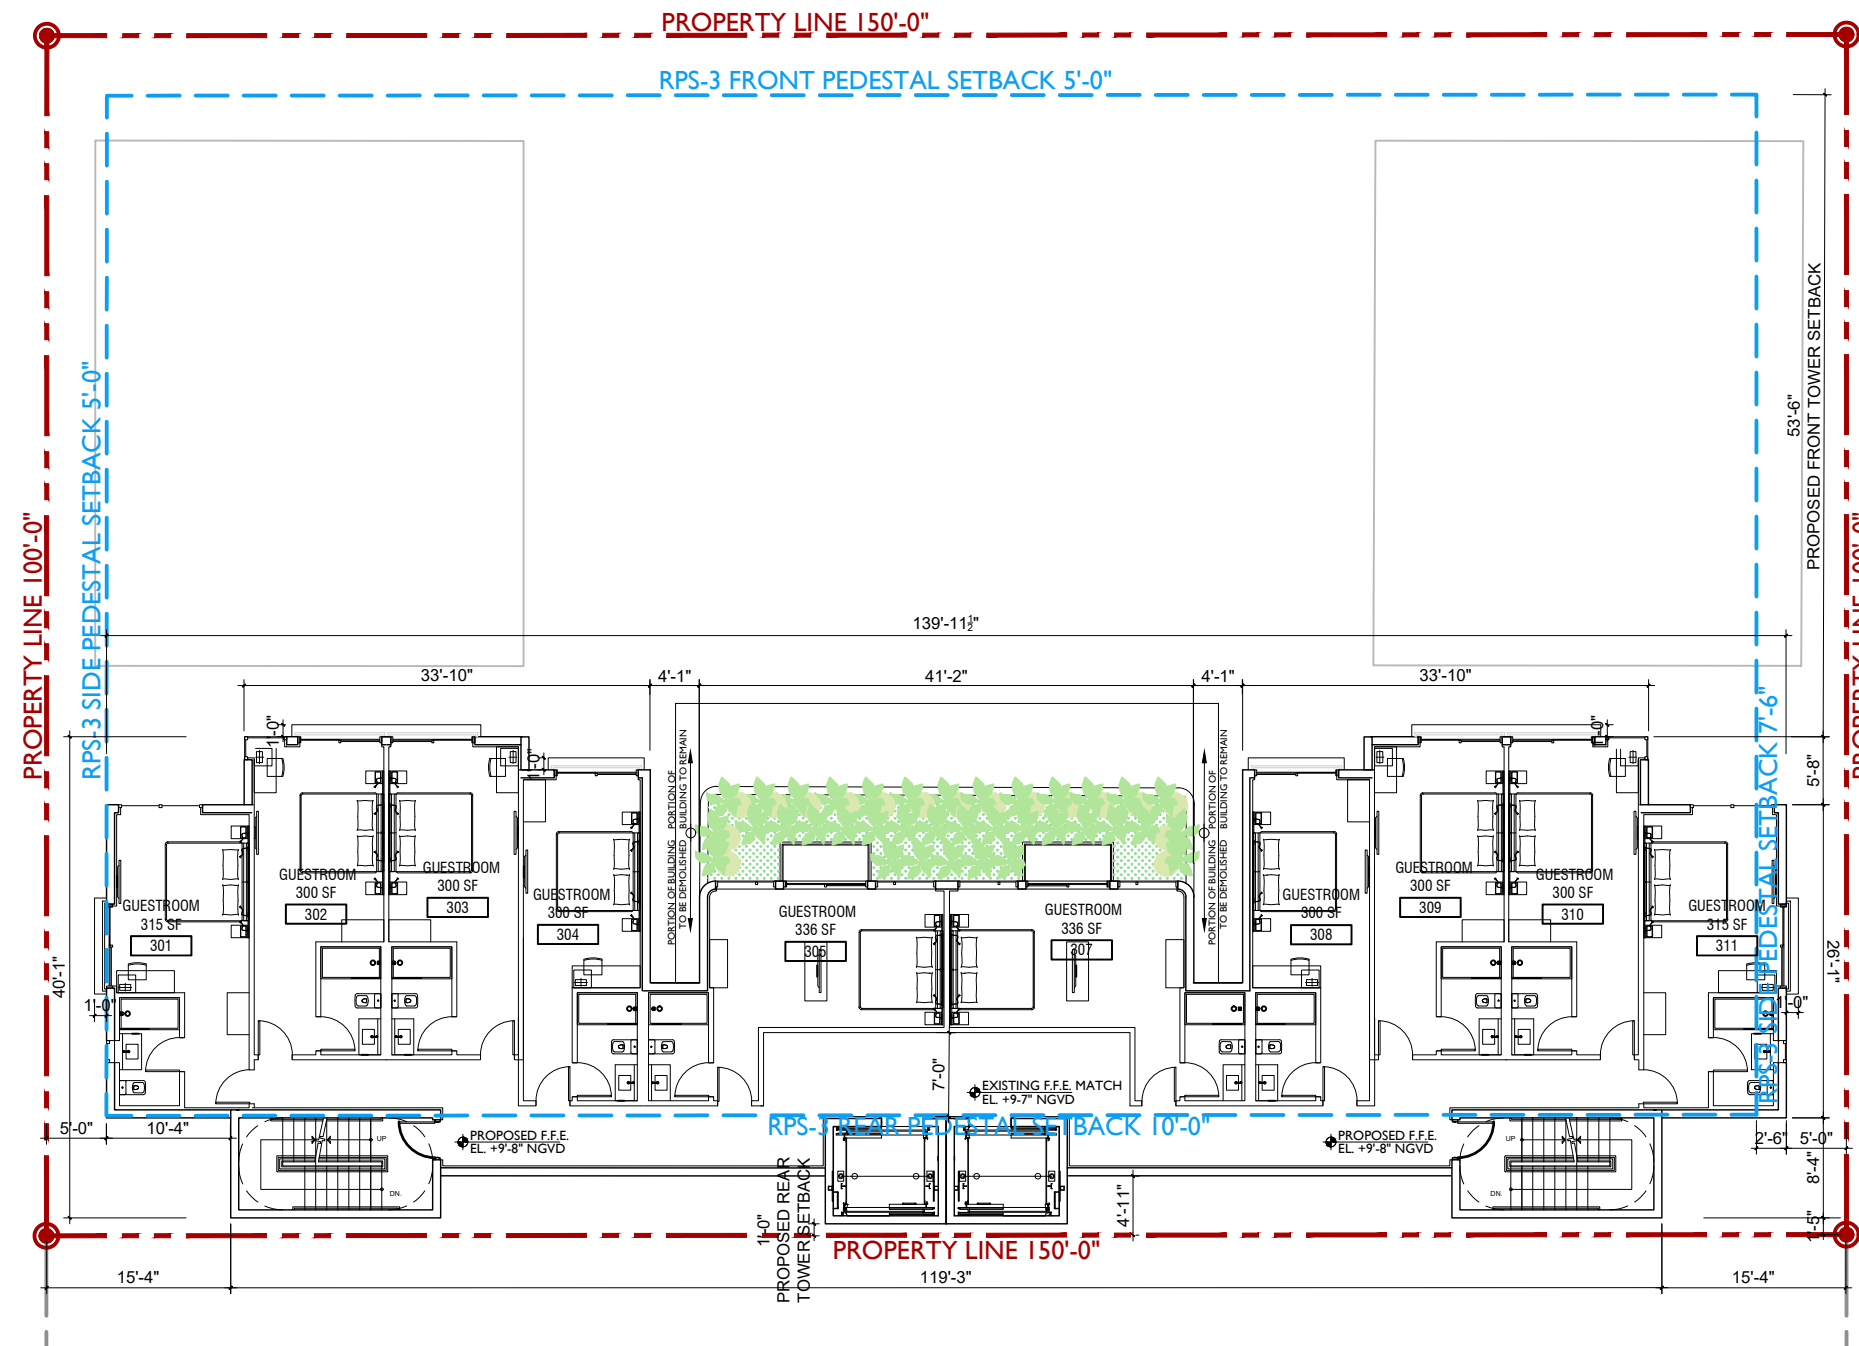

PROPOSED LEVEL 3 PLAN 1/8" = 1'-0"



A2.03

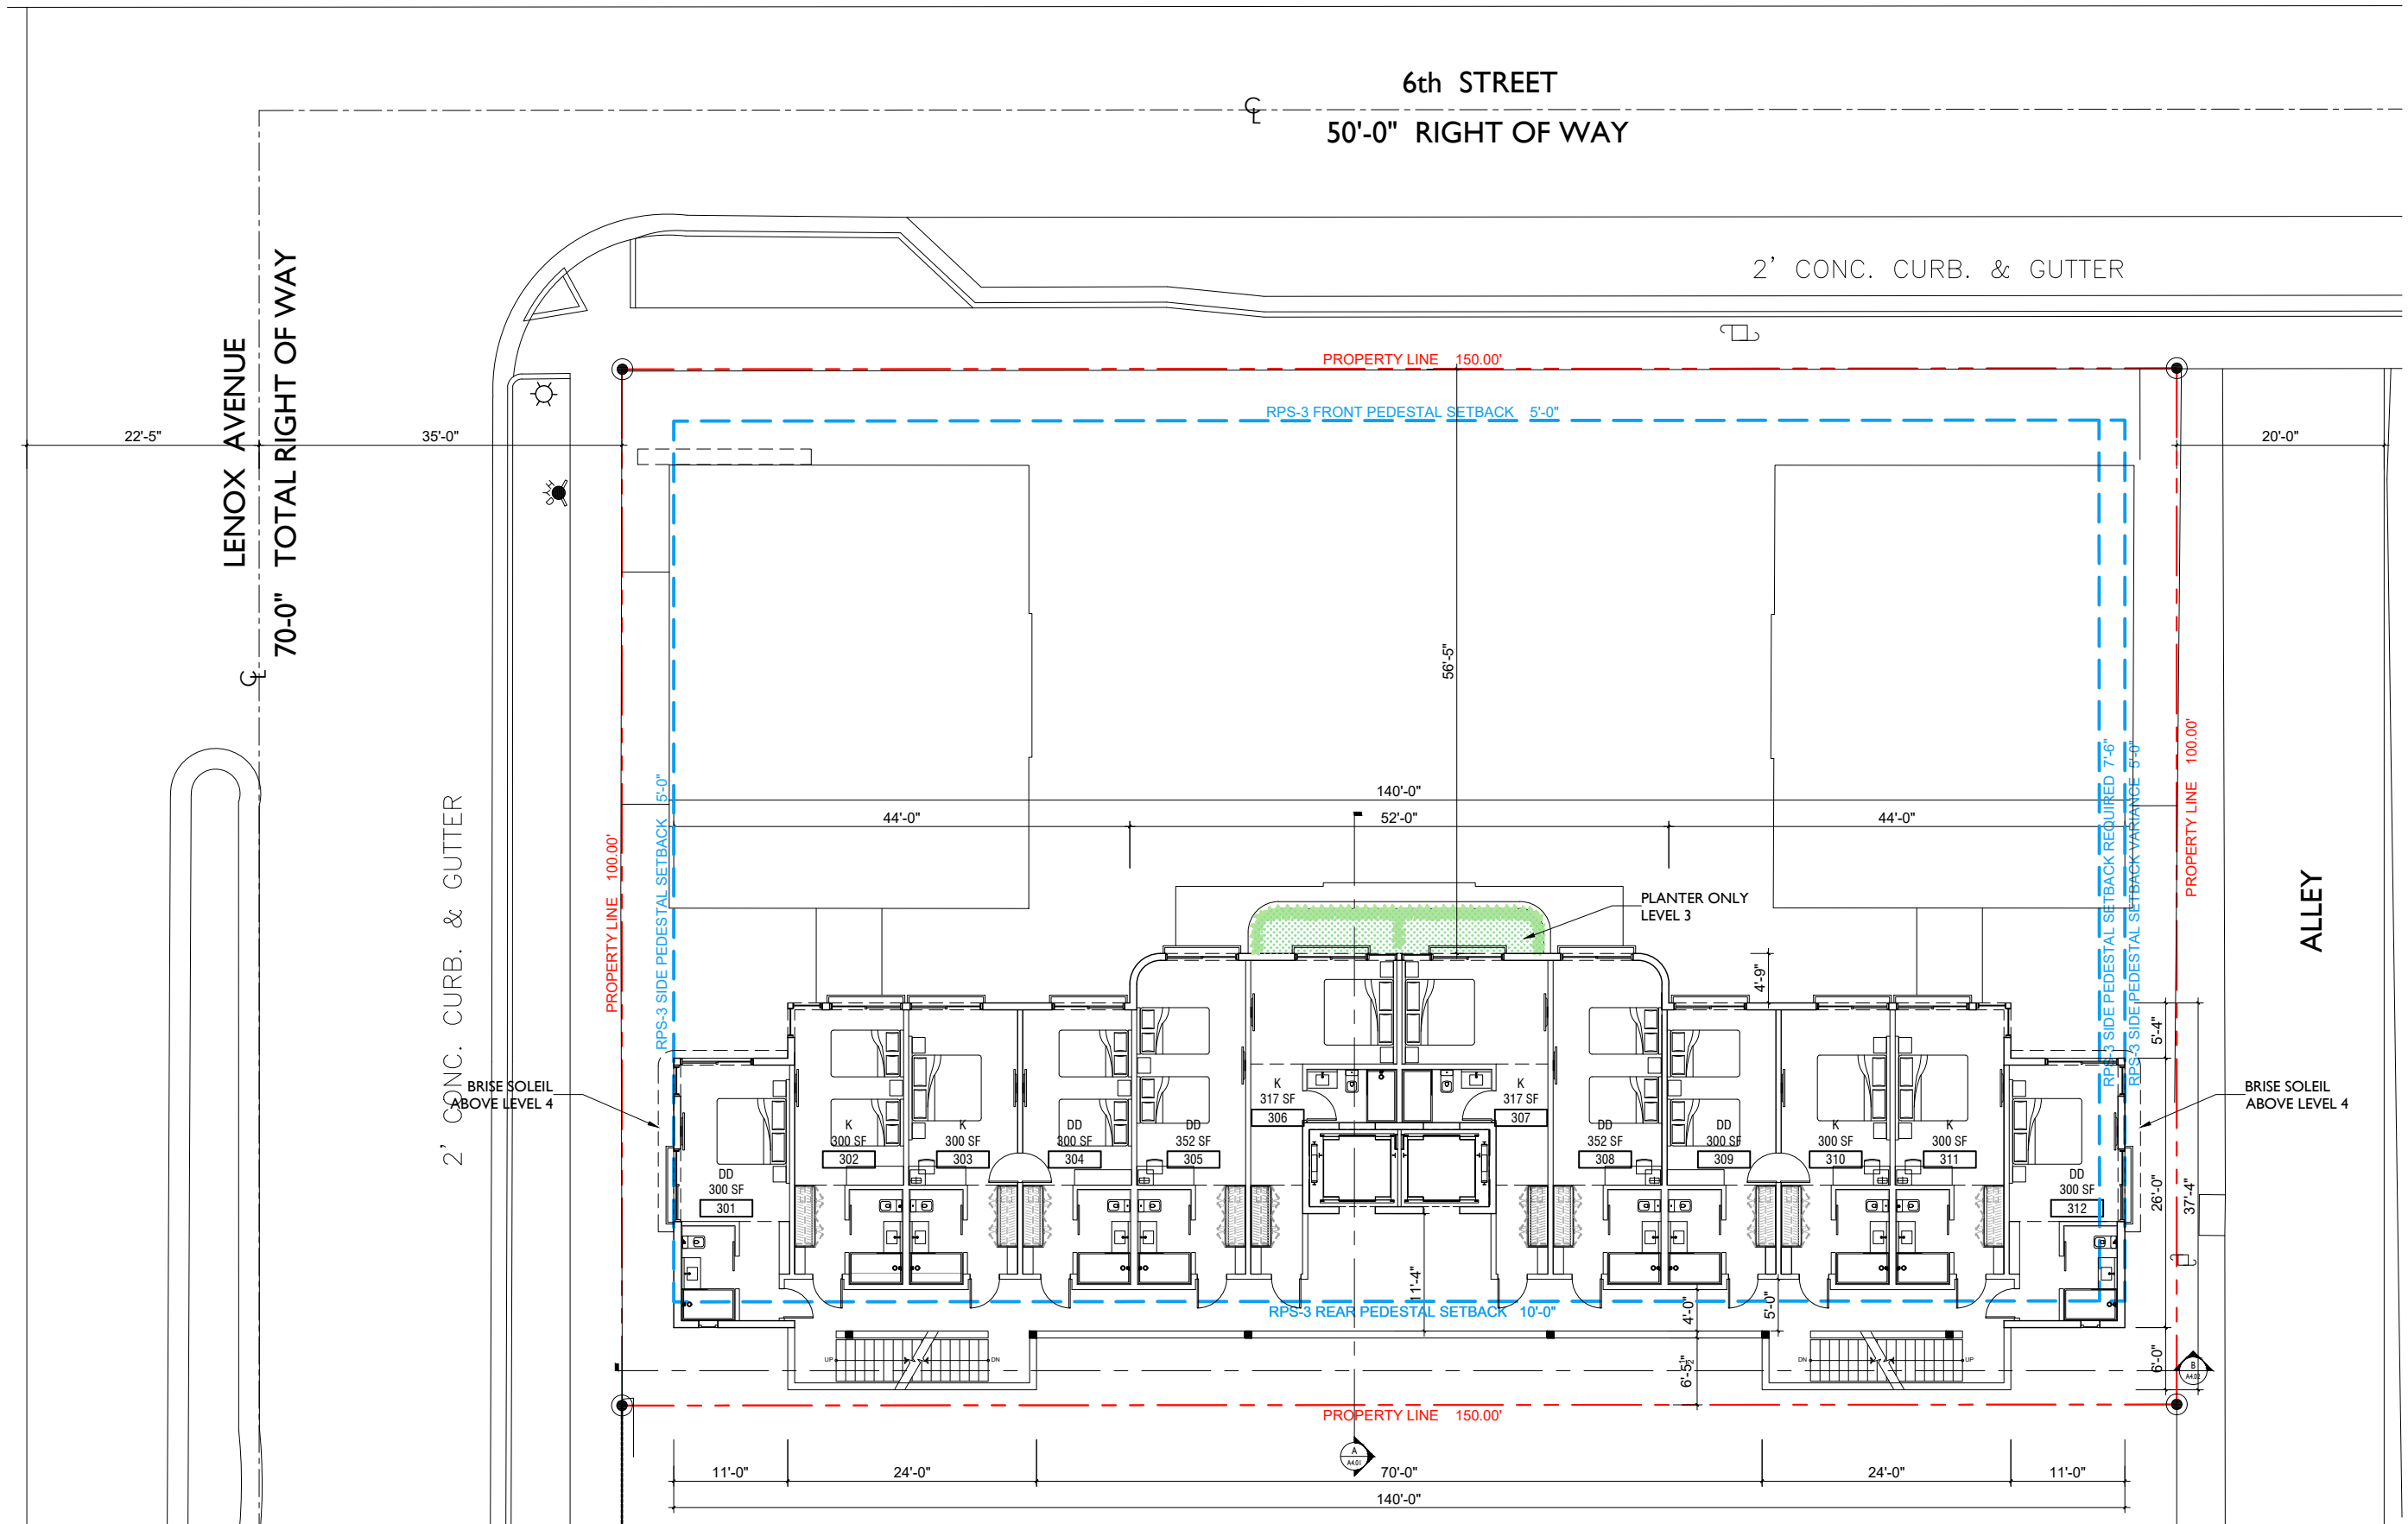


GUESTROOM CHART		
	KING	DD
LEVELS 3-4	6 x 2 LEVELS = 12	6 x 2 LEVELS = 12

PROPOSED LEVELS 3 TO 4 PLAN



A2.03

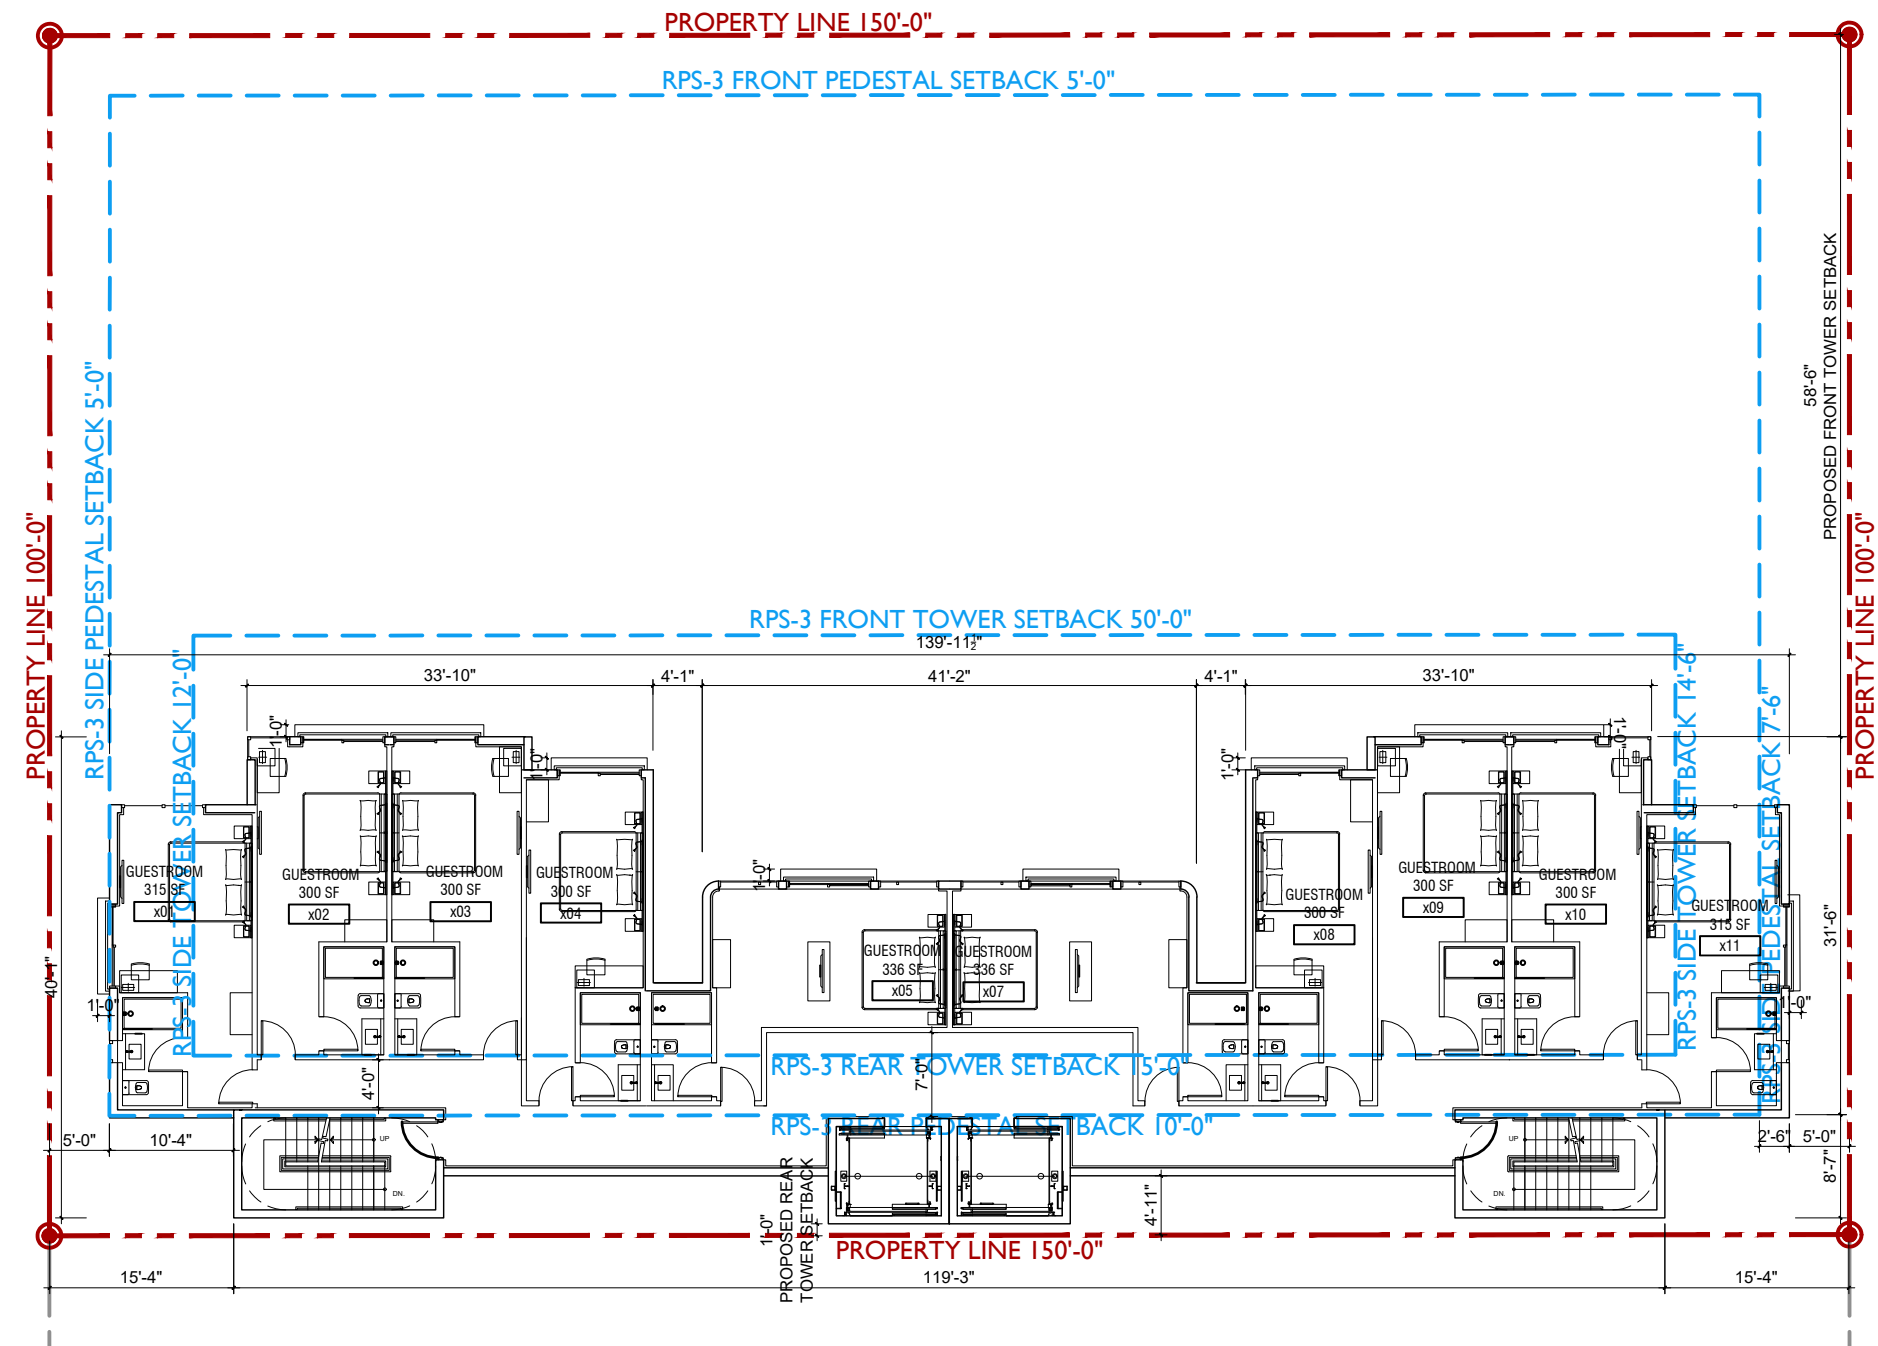


JENNIFER MCCONNEY FLORIDA LIC# AR03044
ALL DRAWINGS AND WRITTEN MATERIAL APPEARING
HEREIN CONSTITUTE THE ORIGINAL AND UNPUBLISHED
WORK OF STUDIO MCG ARCHITECTURE, INC. AND MAY
NOT BE DUPLICATED, USED OR DISCLOSED WITHOUT
THE EXPRESS WRITTEN CONSENT OF STUDIO MCG
ARCHITECTURE, INC. (S) 2020
SCALE: 1/8"=1'-0"
CHECK: JMcG
DATE: 12/14/2020
SHEET NUMBER

PROPOSED LEVELS 4-5 PLAN 1/8" = 1'-0"

6th STREET

50'-0" RIGHT OF WAY

LENOX AVENUE
70'-0" TOTAL RIGHT OF WAY

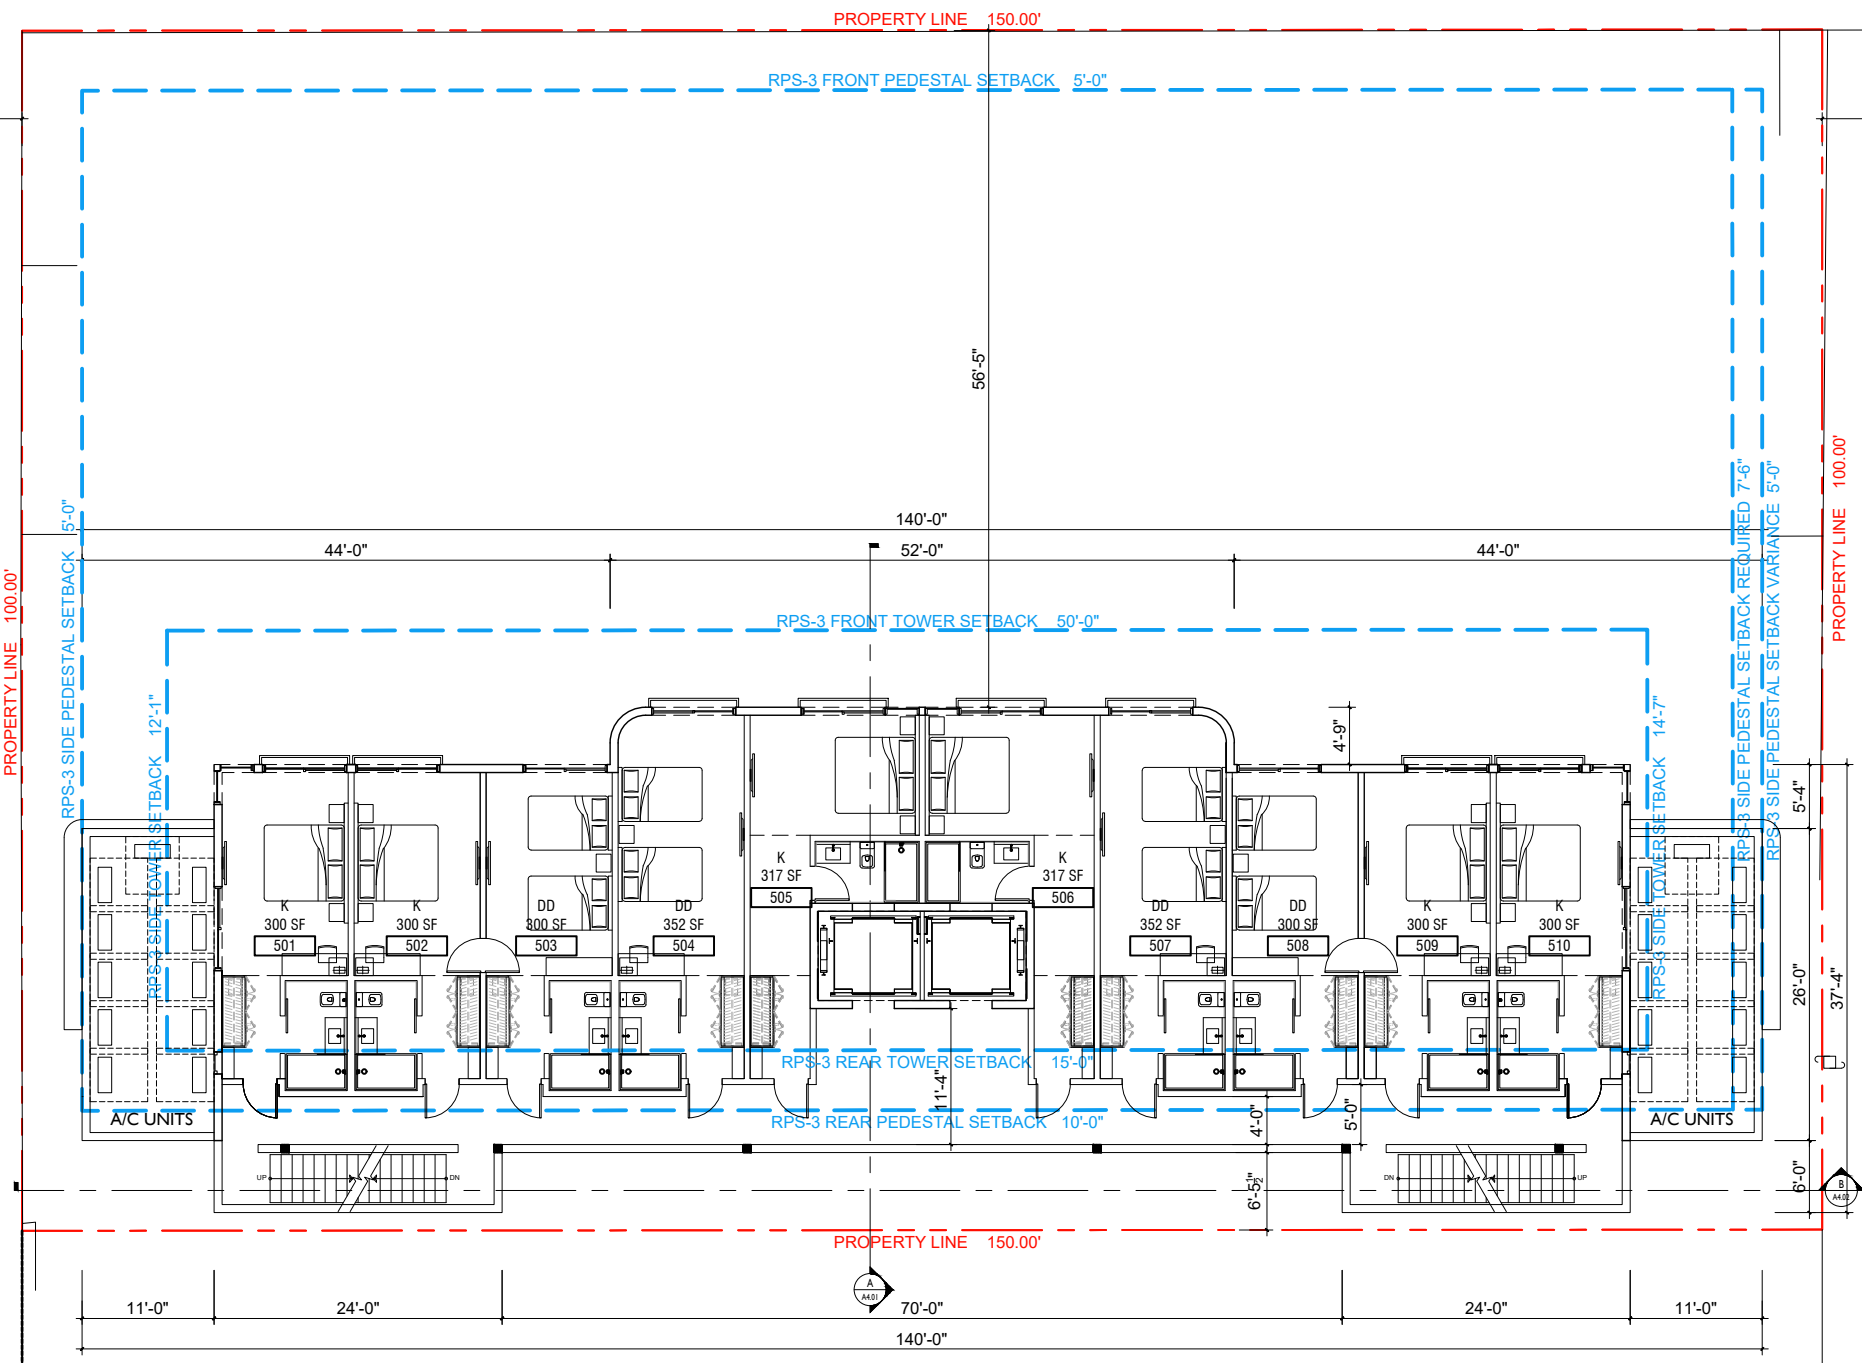

GUESTROOM CHART		
	KING	DD
LEVEL 5	6	4

PROPOSED LEVEL 5 PLAN



A2.04