




EAST ELEVATION
1/2" = 1'-0"



NORTH ELEVATION
1/2" = 1'-0"

320 AQUA LLC RESIDENCE
320 WEST DILDO DR.
MIAMI BEACH, FLORIDA 33138

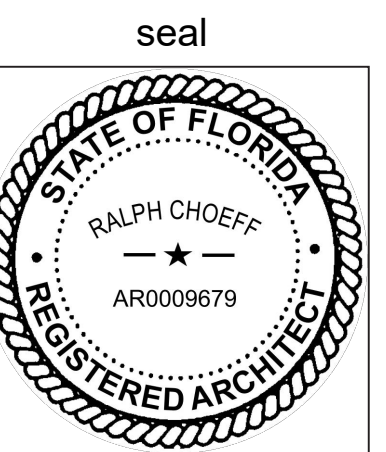

Ralph Choeff
registered architect
AR0009679
AA26003009

comm no.
2206-2207

date:
03/28/2022

revised:

sheet no.

A-400


CHOEFF LEVY FISCHMAN
ARCHITECTURE + DESIGN
6425 Biscayne Blvd., suite 201
Miami, Florida 33138
(305) 434-8338
(305) 882-9292
www.clfarchitects.com



WEST SIDE ELEVATION



NORTH SIDE ELEVATION

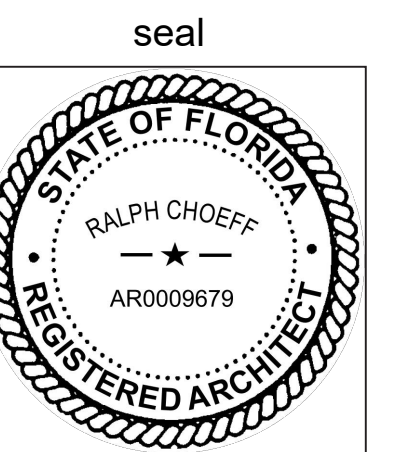

Ralph Choeff
registered architect
AR0009679
AA26003009

comm no.
2206-2207

date:
03/28/2022

revised:

sheet no.

A-401

ROOF SLAB
+24'-0" T.O.S.
+39.25' NGVD

SECOND FLOOR
+12'-0" T.O.S.
+27.25' NGVD

FIRST FLOOR
+0'-0" T.O.S.
+15.25' NGVD

BFE + 5'-0" FREEBOARD
+14.00' NGVD

BASE FLOOD ELEVATION
+9.00' NGVD

ADJ. GRADE
+6.44' NGVD

T.O. SLAB
+5.25' NGVD

CMB GRADE
+3.85' NGVD

1'-4"
REQUESTED
HEIGHT
VARIANCE

24'-0"
12'-0"
12'-0"
5'-0"
10'-0"



EAST (FRONT) ELEVATION
SCALE: 1/8"=1'-0"

ROOF SLAB
+24'-0" T.O.S.
+39.25' NGVD

SECOND FLOOR
+12'-0" T.O.S.
+27.25' NGVD

FIRST FLOOR
+0'-0" T.O.S.
+15.25' NGVD

BFE + 5'-0" FREEBOARD
+14.00' NGVD

BASE FLOOD ELEVATION
+9.00' NGVD

ADJ. GRADE
+6.44' NGVD

T.O. SLAB
+5.25' NGVD

CMB GRADE
+3.85' NGVD


1'-4"
REQUESTED
HEIGHT
VARIANCE

24'-0"
12'-0"
12'-0"
5'-0"
10'-0"



NORTH (RIGHT) ELEVATION
SCALE: 1/8"=1'-0"

320 AQUA LLC RESIDENCE
320 WEST DILIDO DR.
MIAMI BEACH, FLORIDA 33138

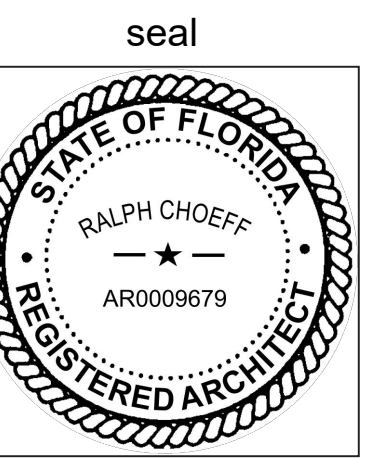

Ralph Choeff
registered architect
AR0009679
AA26003009

comm no.
2206-2207

date:
03/28/2022

revised:

sheet no.

A-402

CHOEFF **LEVY** FISCHMAN
ARCHITECTURE + DESIGN
8425 Biscayne Blvd, suite 201
Miami, Florida 33138
www.cifarchitects.com
(1) 305.434.8338
(1) 305.892.5292

ROOF SLAB
+24'-0" T.O.S.
+39.25' NGVD

SECOND FLOOR
+12'-0" T.O.S.
+21.25' NGVD

FIRST FLOOR
+0'-0" T.O.S.
+15.25' NGVD

BFE + 5'-0" FREEBOARD
+14.00' NGVD

BASE FLOOD ELEVATION
+3.00' NGVD

ADJ. GRADE
+6.44' NGVD

T.O. SLAB
+5.25' NGVD

CMB. GRADE
+3.85' NGVD

1'-4" REQUESTED HEIGHT VARIANCE



WEST (REAR) ELEVATION
SCALE: 1/8" = 1'-0"

ROOF SLAB
+24'-0" T.O.S.
+39.25' NGVD

SECOND FLOOR
+12'-0" T.O.S.
+21.25' NGVD

FIRST FLOOR
+0'-0" T.O.S.
+15.25' NGVD

BFE + 5'-0" FREEBOARD
+14.00' NGVD

BASE FLOOD ELEVATION
+3.00' NGVD

ADJ. GRADE
+6.44' NGVD

T.O. SLAB
+5.25' NGVD


CMB. GRADE
+3.85' NGVD

1'-4" REQUESTED HEIGHT VARIANCE



SOUTH (LEFT) ELEVATION
SCALE: 1/8" = 1'-0"

320 AQUA LLC RESIDENCE
320 WEST DILDO DR.
MIAMI BEACH, FLORIDA 33138

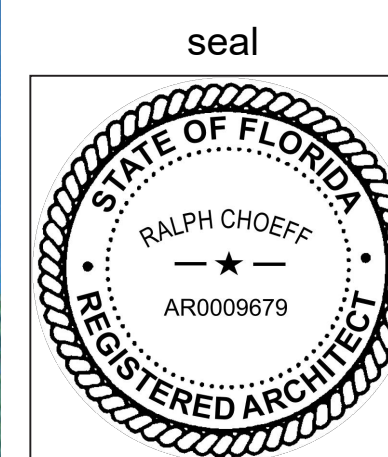

Ralph Choeff
registered architect
AR0009679
AA26003009

comm no.
2206-2207

date:
03/28/2022


revised:

sheet no.


A-403

CHOEFF LEVY FISCHMAN
ARCHITECTURE + DESIGN
8425 Biscayne Blvd, suite 201
Miami, Florida 33138
www.clfarchitects.com
(1) 305.434.8338
(1) 305.892.5292


LOT 14 - AXONS

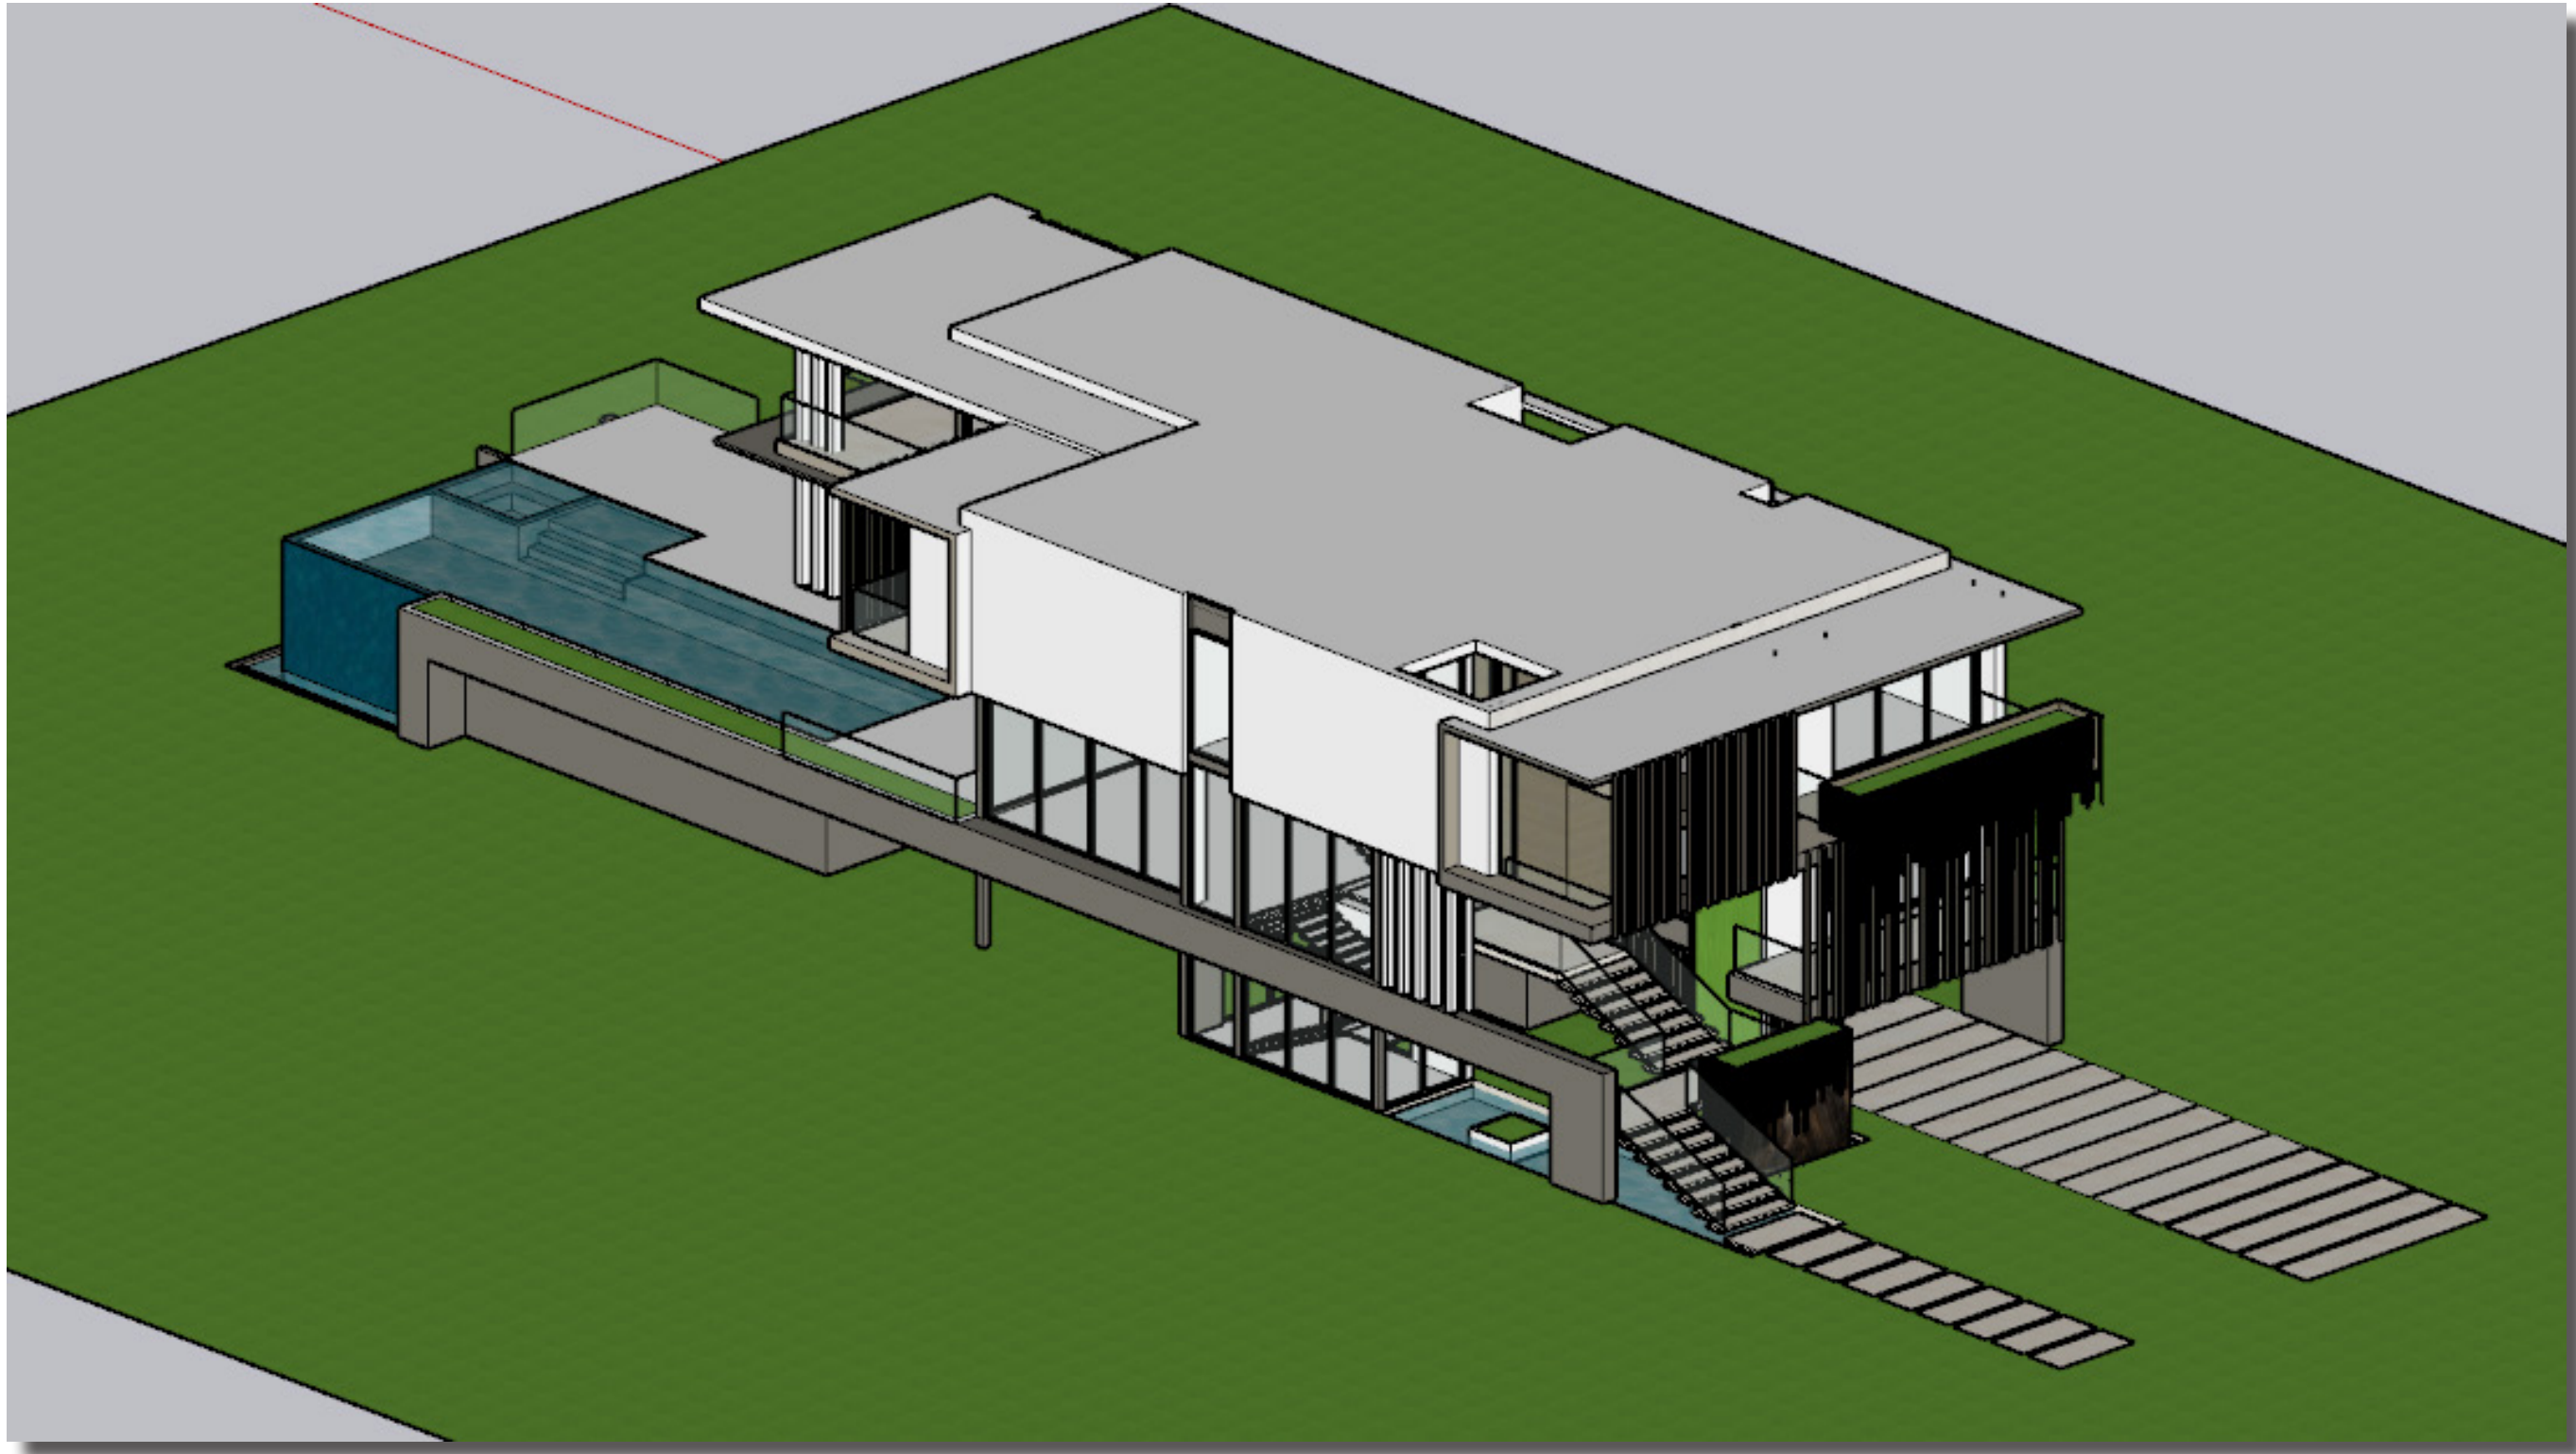


SE VIEW

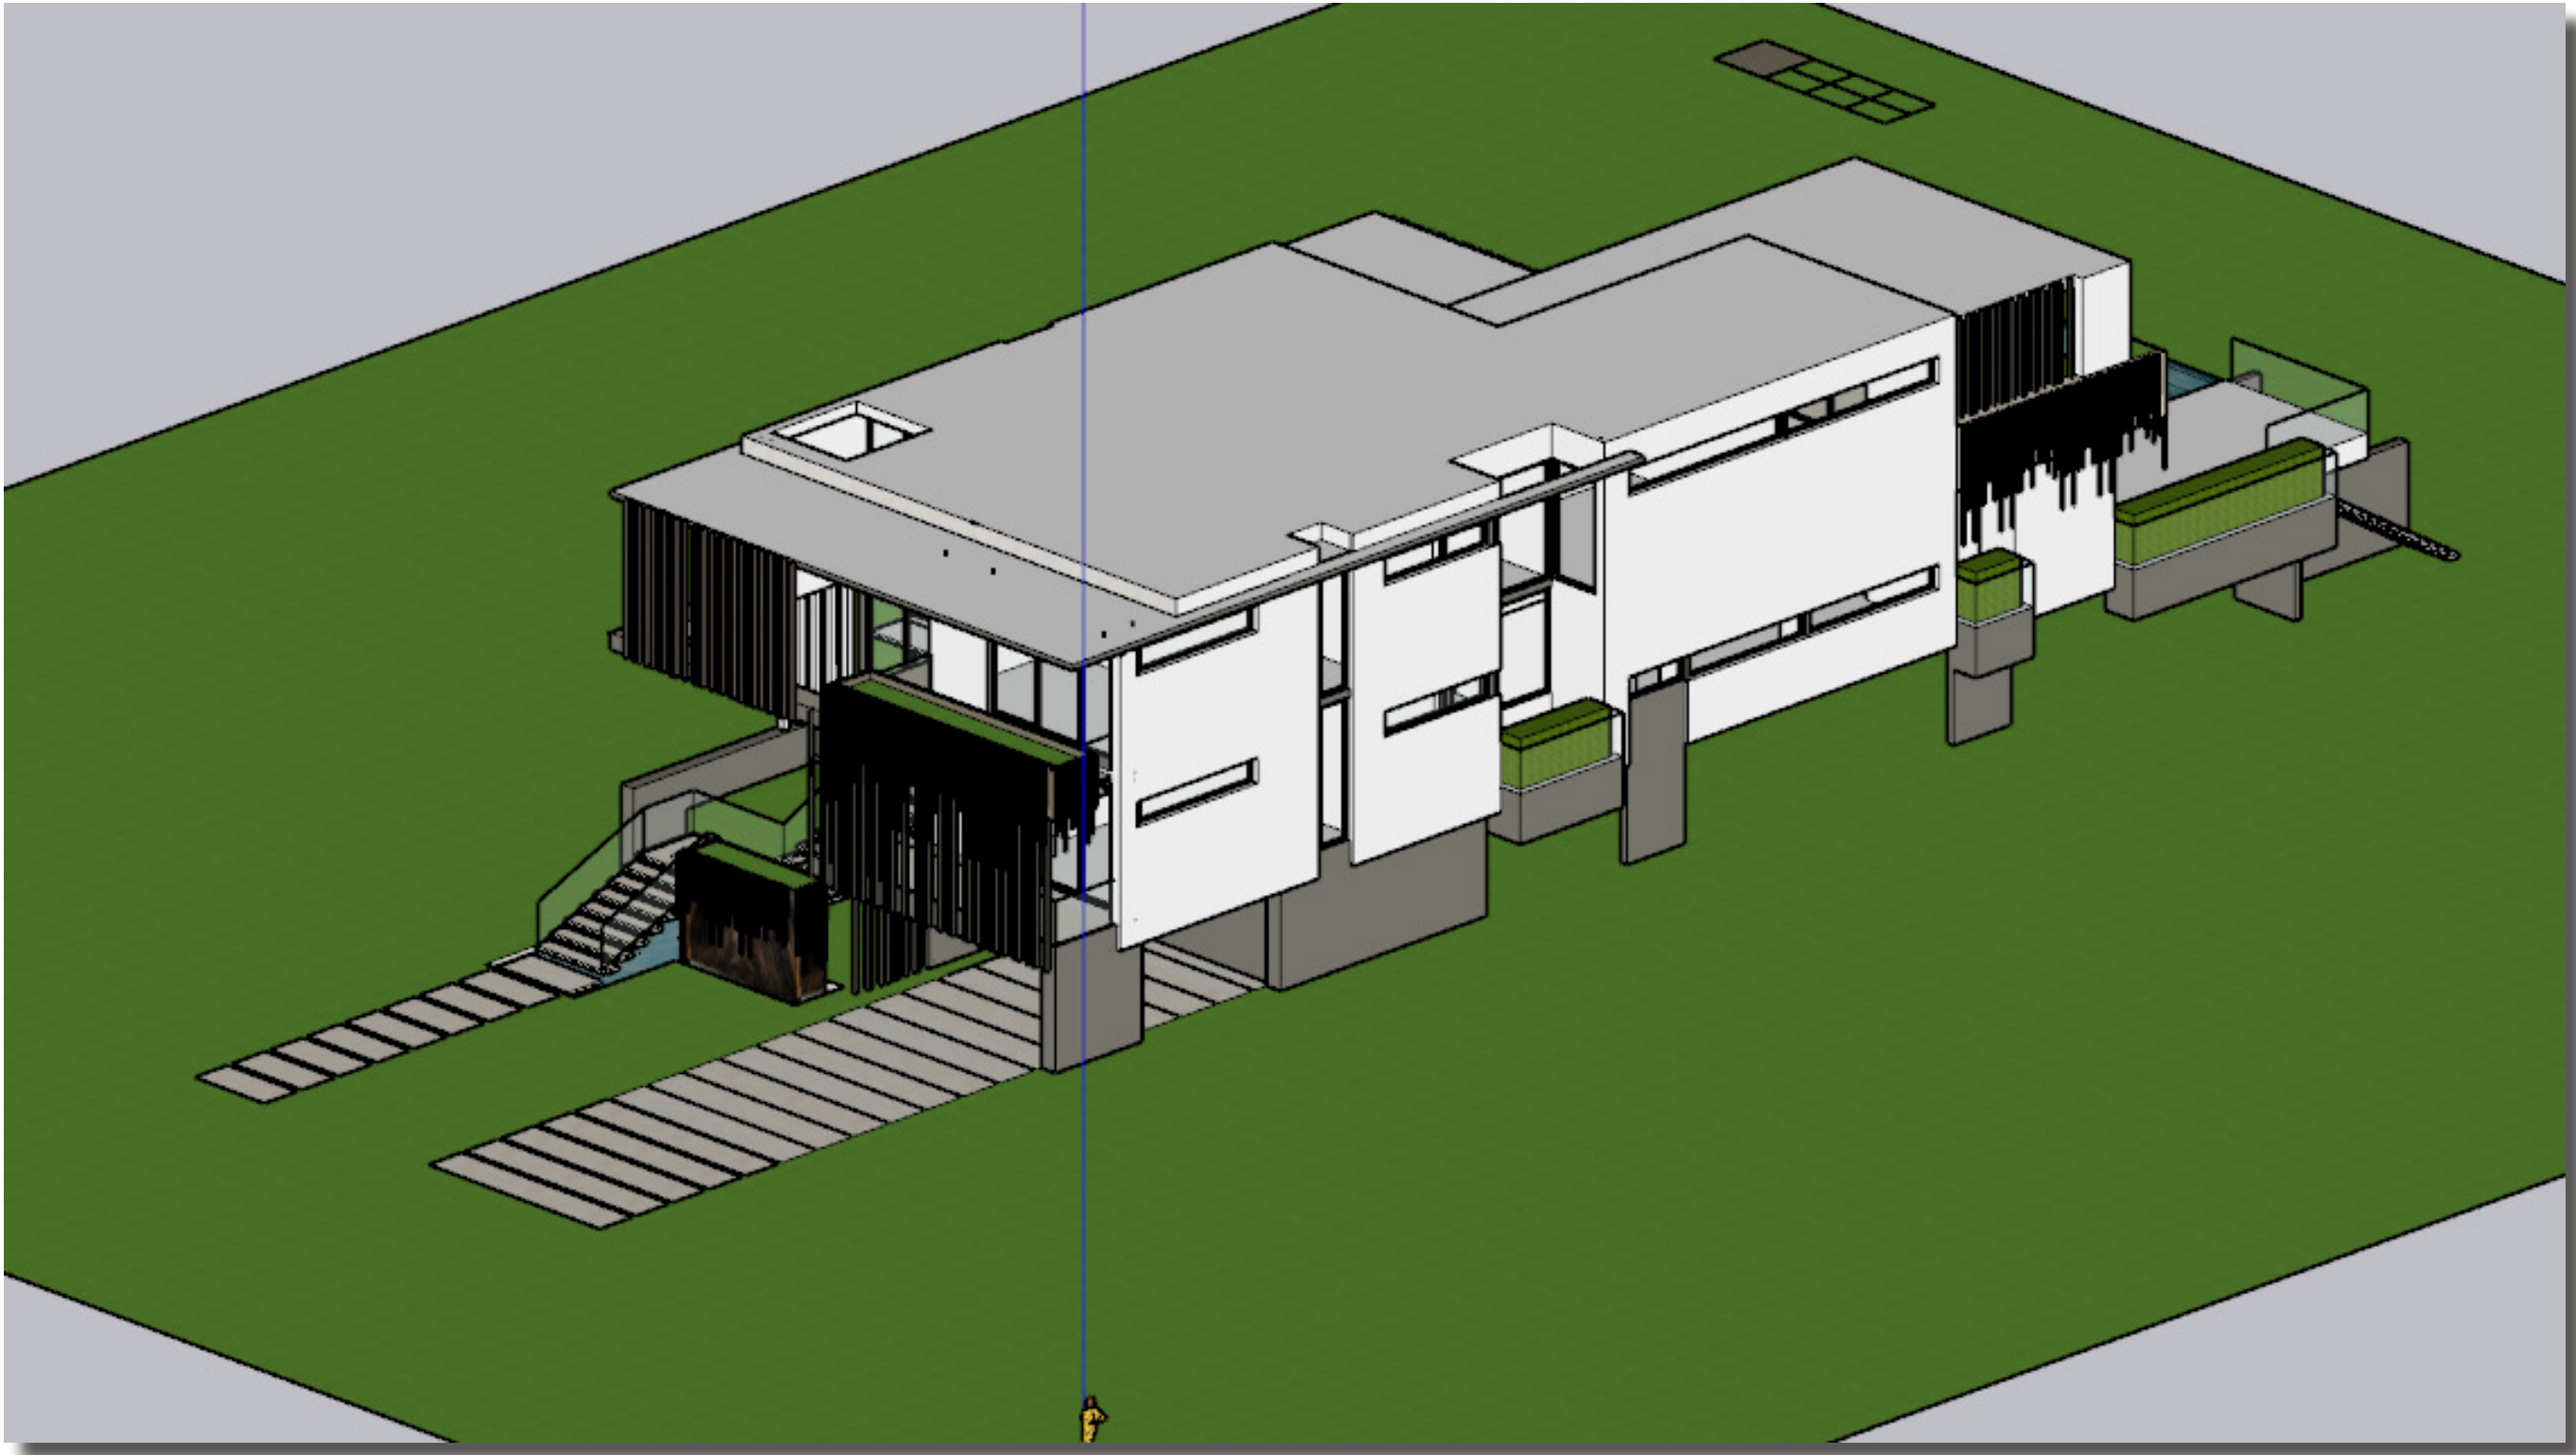


NE VIEW

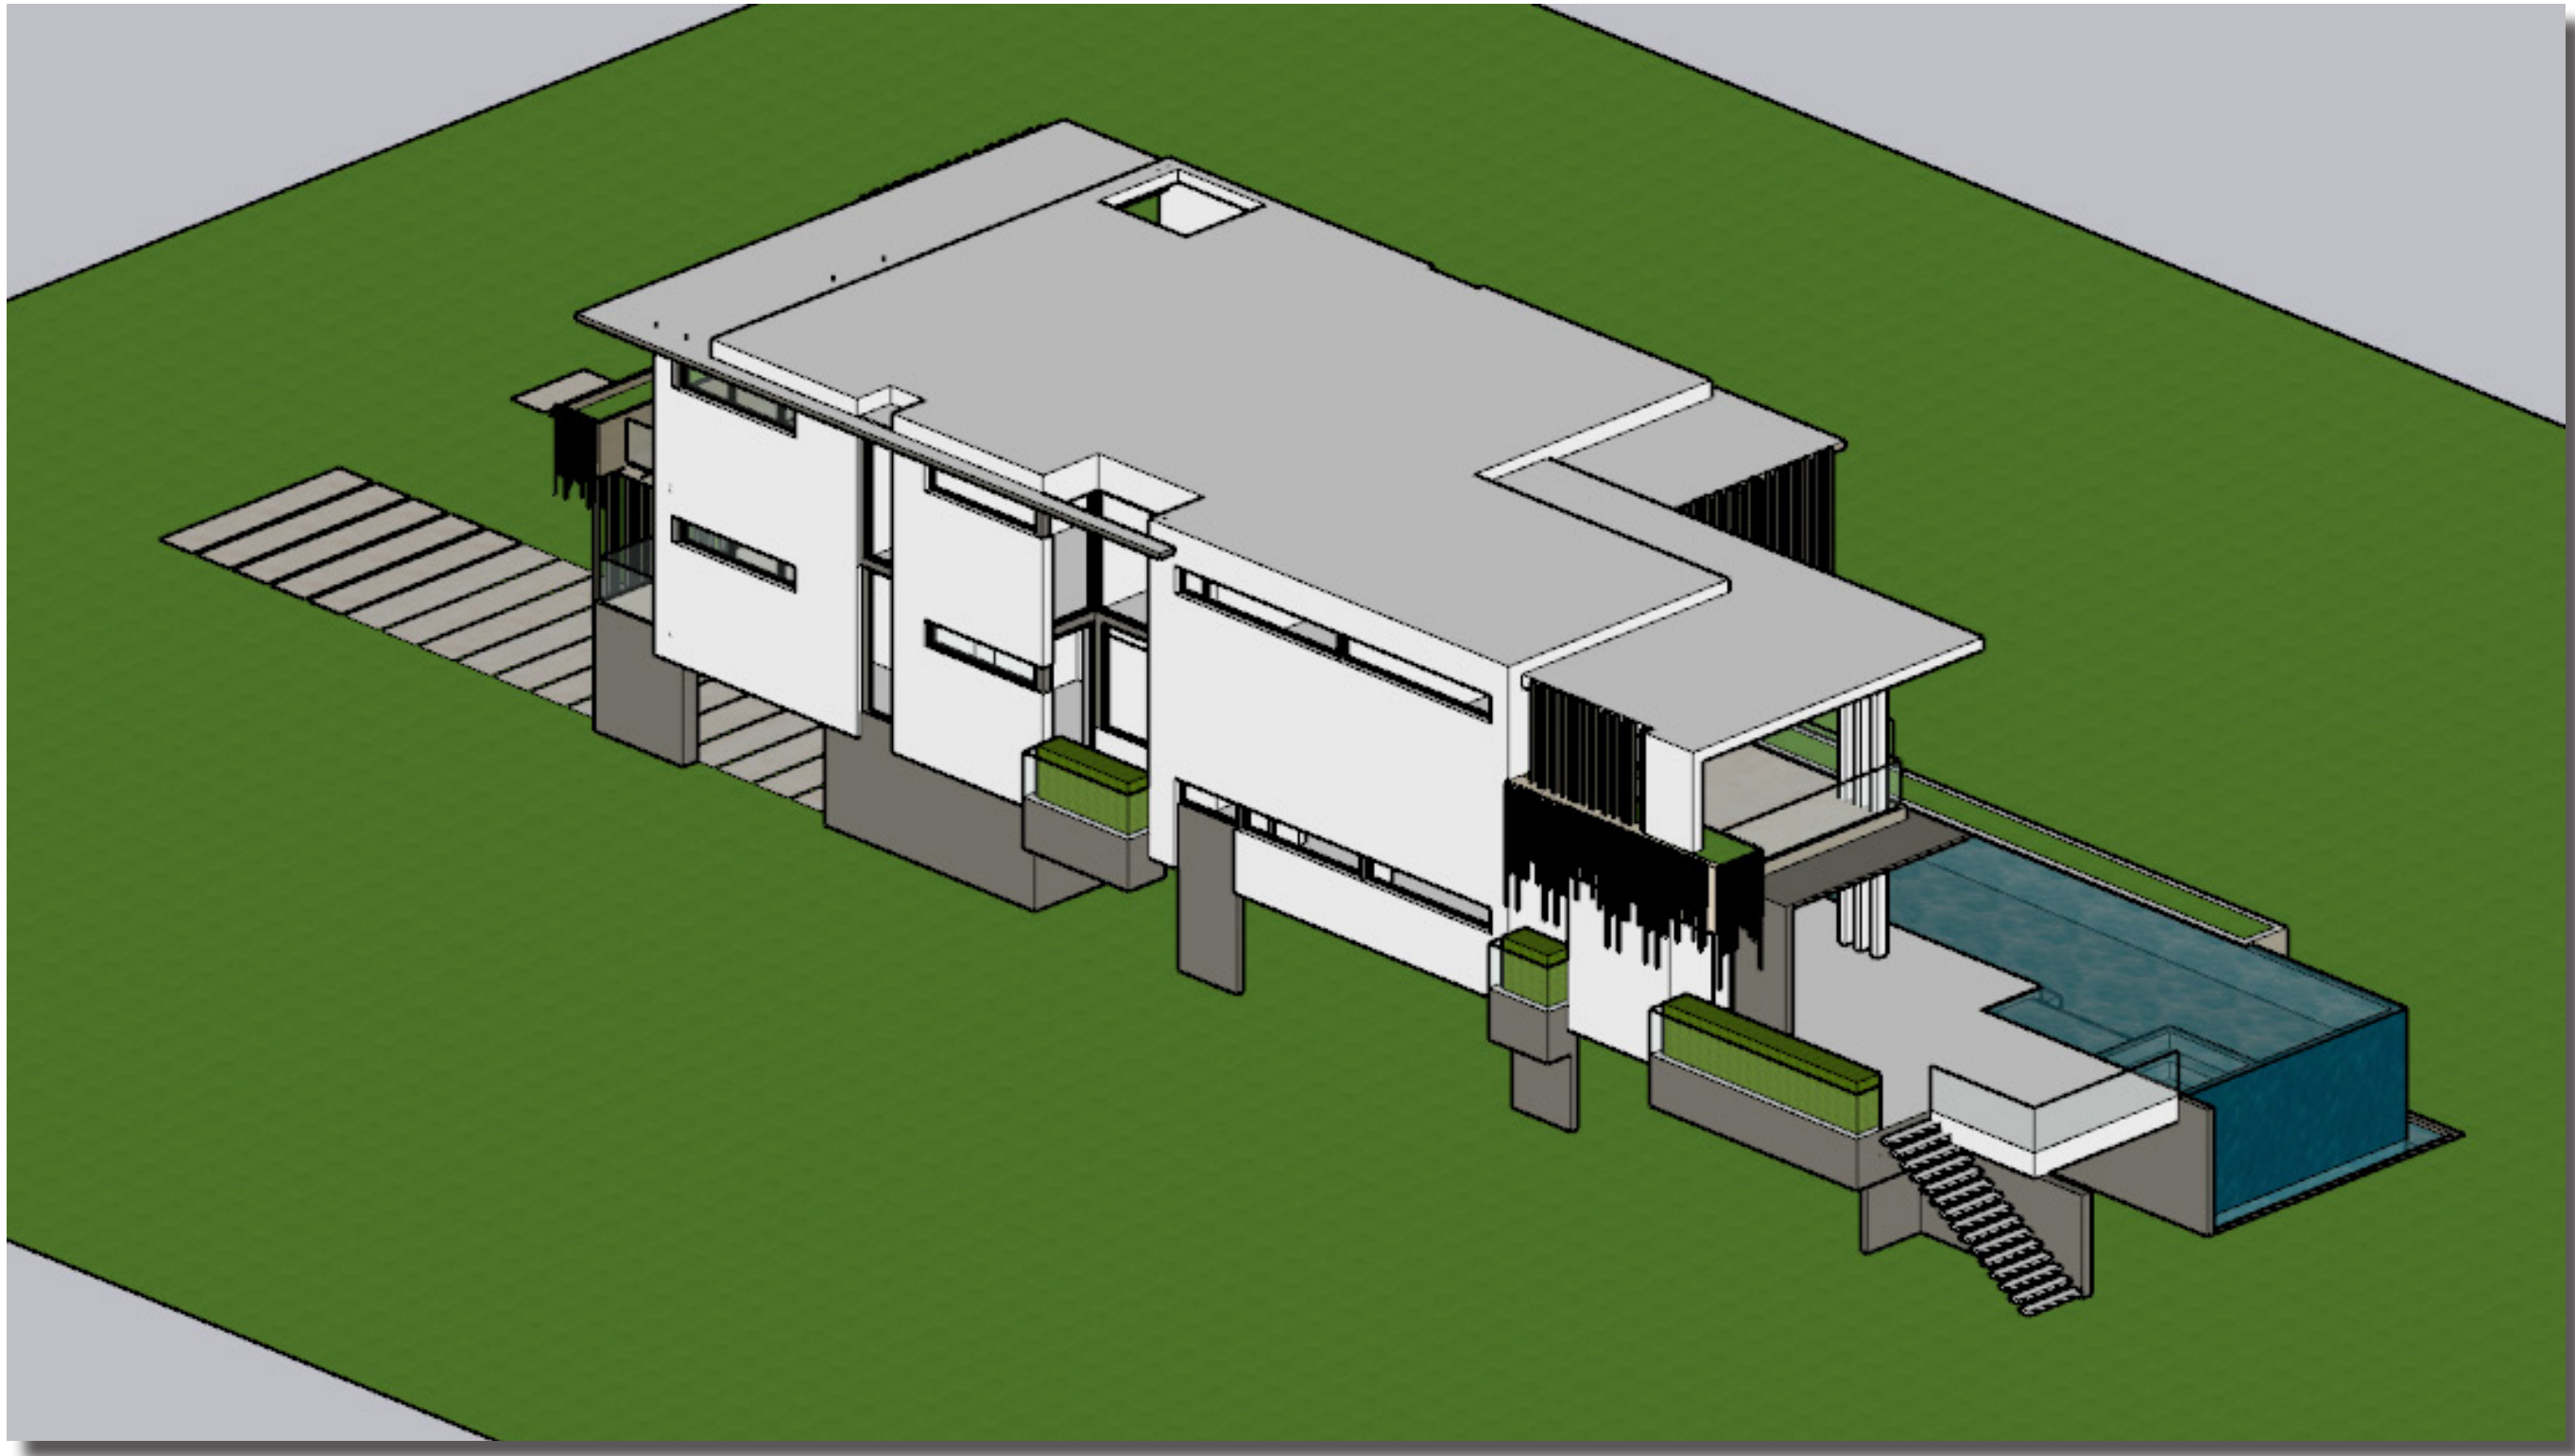

NW VIEW

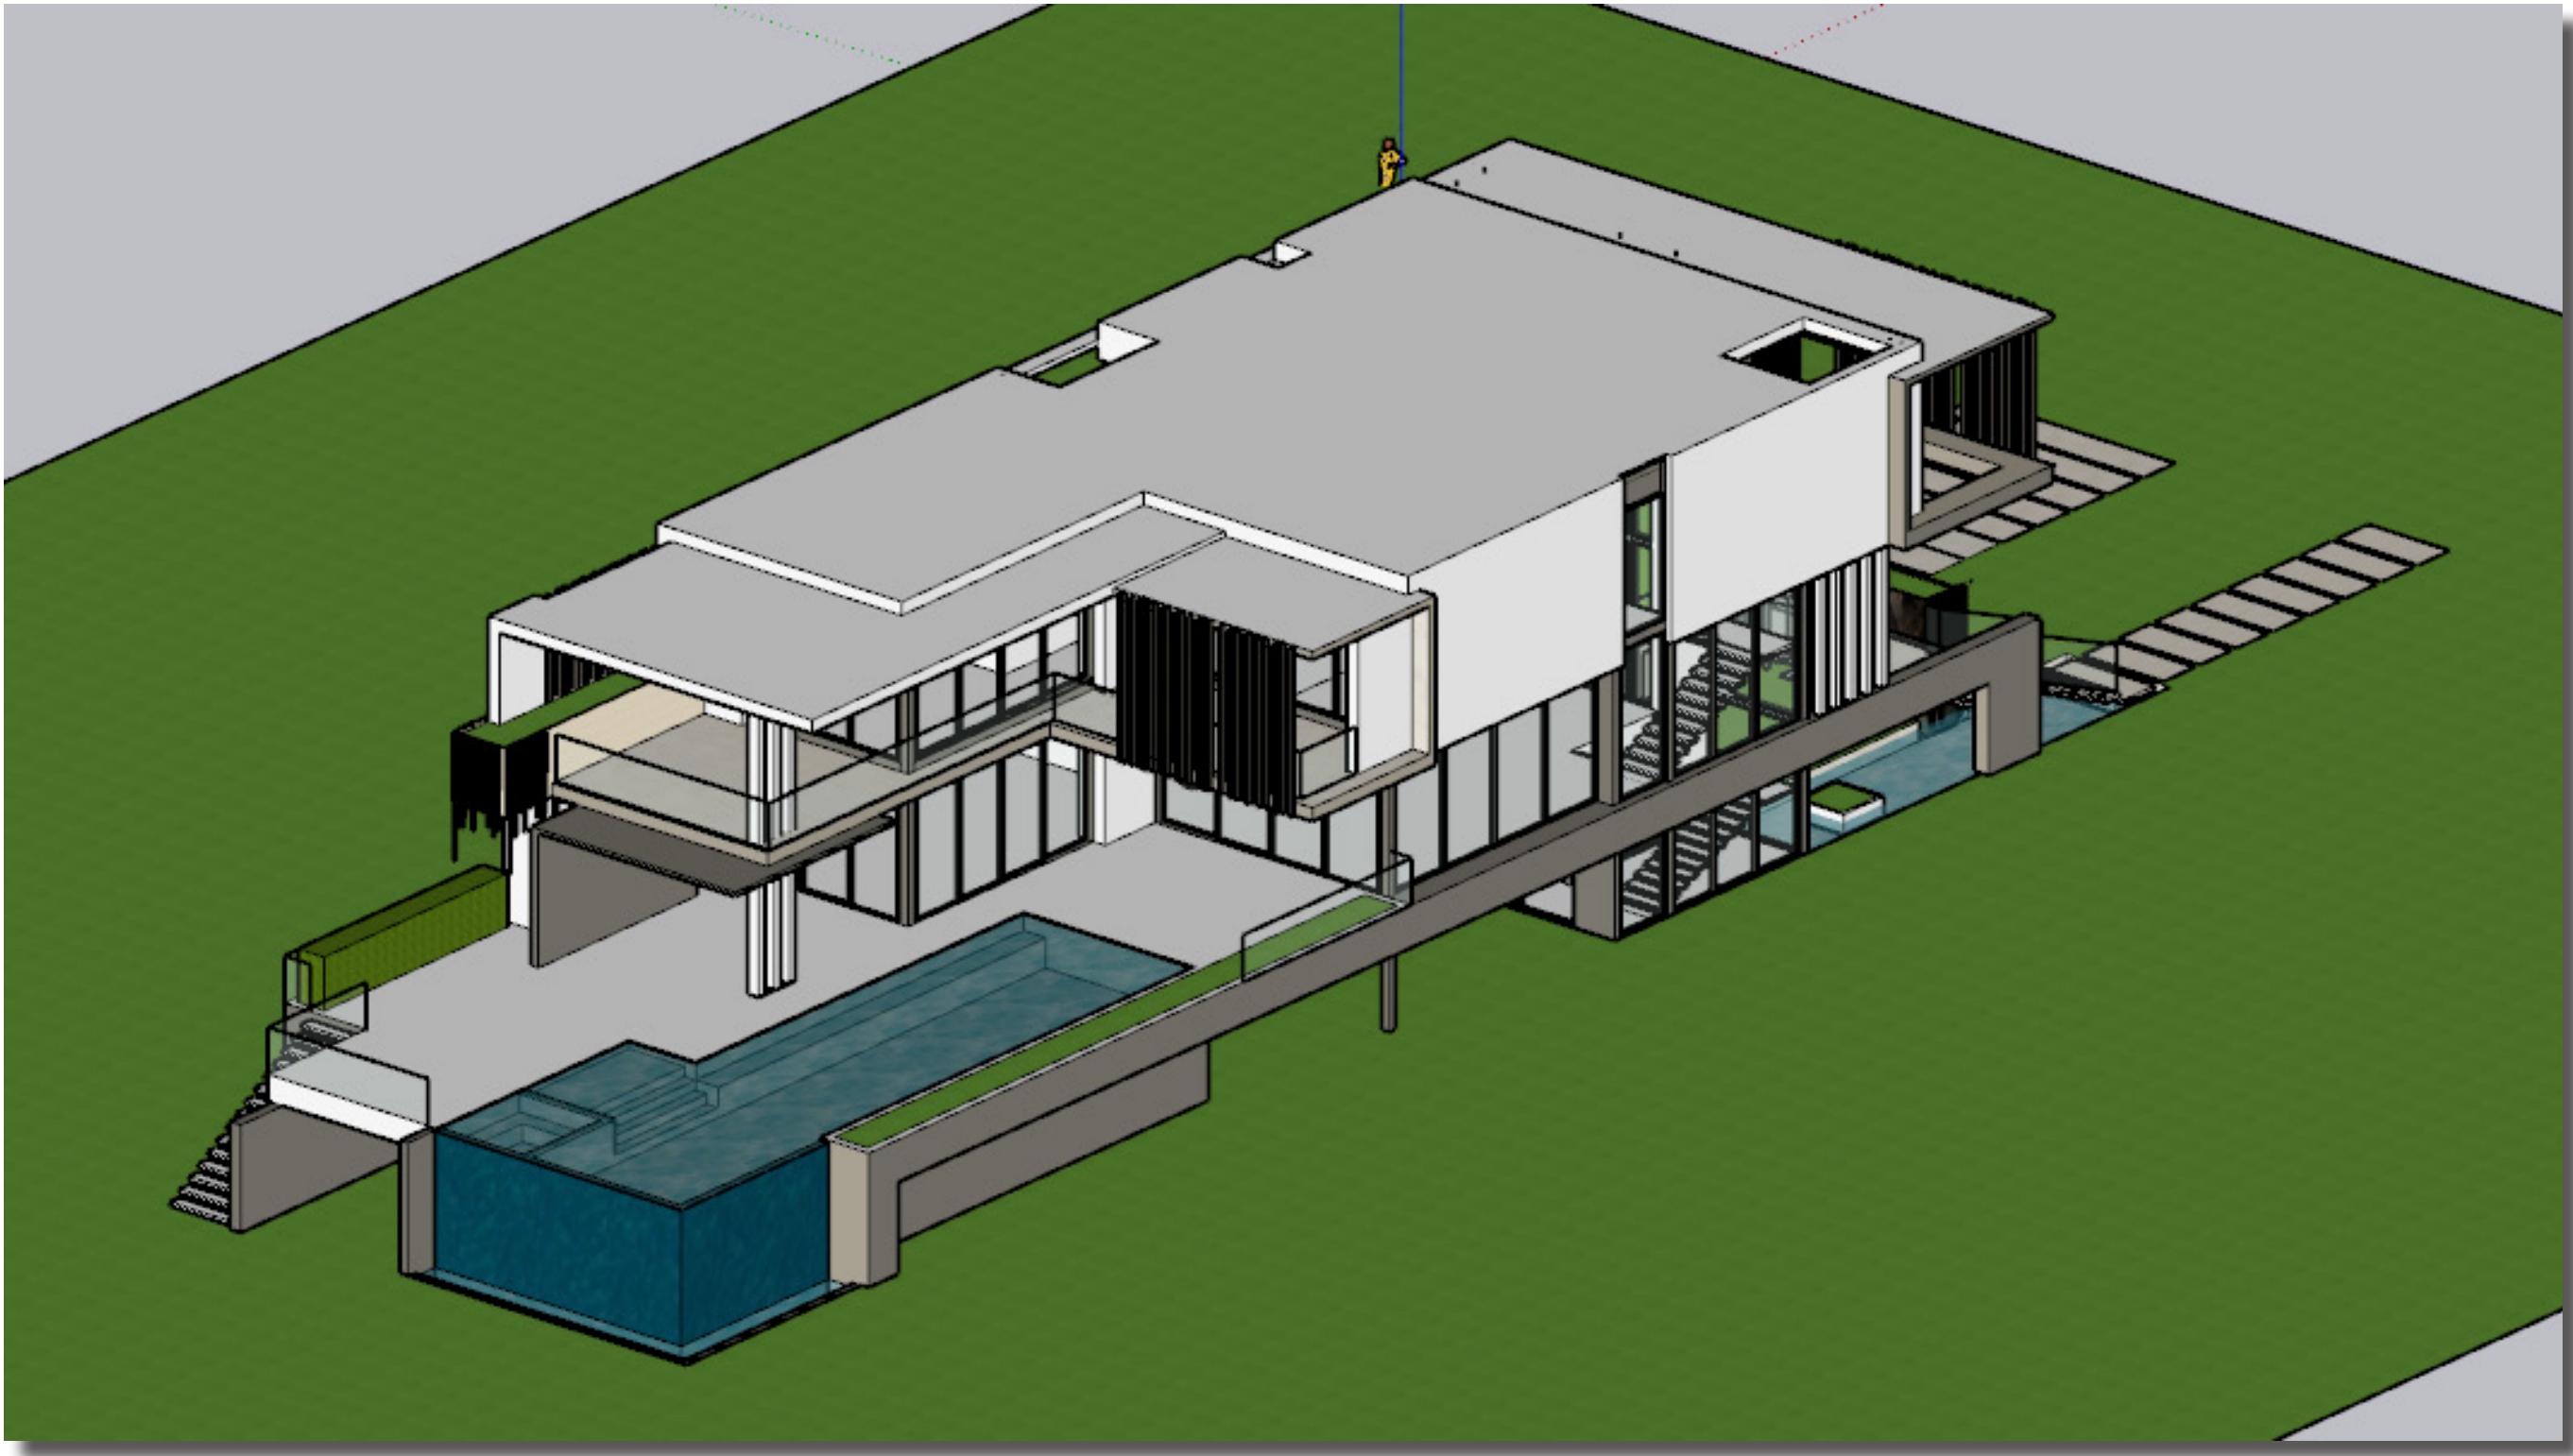

SW VIEW

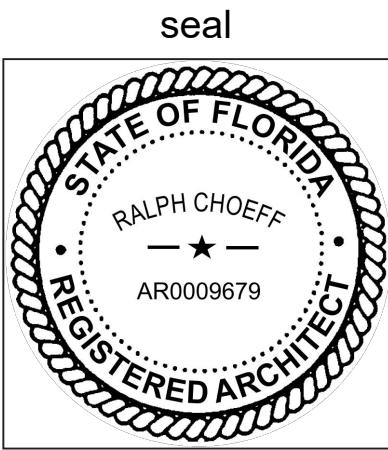

LOT 15 - AXONS



SE VIEW



NE VIEW




NW VIEW



SW VIEW

CHOEFF **LEVY** FISCHMAN
ARCHITECTURE + DESIGN
8425 Biscayne Blvd. suite 201
Miami, Florida 33138
www.cfarchitects.com
(t) 305.434.8338
(f) 305.692.5292

320 AQUA LLC RESIDENCE
320 WEST DILDO DR.
MIAMI BEACH, FLORIDA 33138

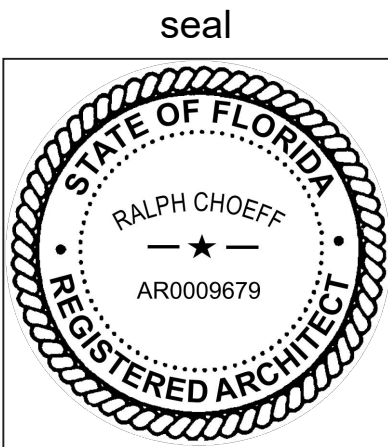

Ralph Choeff
registered architect
AR0009679
AA26003009

comm no.
2206-2207

date:
03/28/2022

revised:

sheet no.

G-100