


NOTE:  
SIGNAGE TO BE SUBMITTED  
UNDER SEPERATE PERMIT.

**1** NORTH ELEVATION  
SCALE: 1/16" = 1'-0"

**EXTERIOR MATERIAL LEGEND**

1	DESCRIPTION: SLAB EDGE COVERS MATERIAL: GFRC FINISH: WHITE MANUFACTURER: BUILDING BLOCKS	3	DESCRIPTION: STOREFRONT MATERIAL: INSULATED, LAMINATED GLASS FINISH: CLEAR MANUFACTURER: ES WINDOWS	5	DESCRIPTION: FIXED SHADE STRUCTURE MATERIAL: METAL PLATE FINISH: COPPER COLOR PAINT MANUFACTURER: A. ZAHNER	7	DESCRIPTION: STUCCO MATERIAL: SMOOTH TROWEL FINISH: PAINTED WHITE	9	DESCRIPTION: MULLIONS MATERIAL: ALUM. FINISH: TO MATCH COPPER COLOR PAINT MANUFACTURER: ES WINDOWS
2	DESCRIPTION: SOFFIT MATERIAL: METAL PLATE FINISH: COPPER COLOR PAINT MANUFACTURER: A. ZAHNER	4	DESCRIPTION: BALCONY GUARDRAIL MATERIAL: LAMINATED GLASS FINISH: CLEAR MANUFACTURER: PPG	6	DESCRIPTION: PERFORATED METAL PANEL MATERIAL: METAL PLATE FINISH: COPPER COLOR PAINT MANUFACTURER: A. ZAHNER	8	DESCRIPTION: COLUMNS MATERIAL: GALV. STL FINISH: COPPER COLOR PAINT	10	DESCRIPTION: EXPOSED CONCRETE MATERIAL: CONCRETE FINISH: ARCHITECTURAL FINISHED CONCRETE

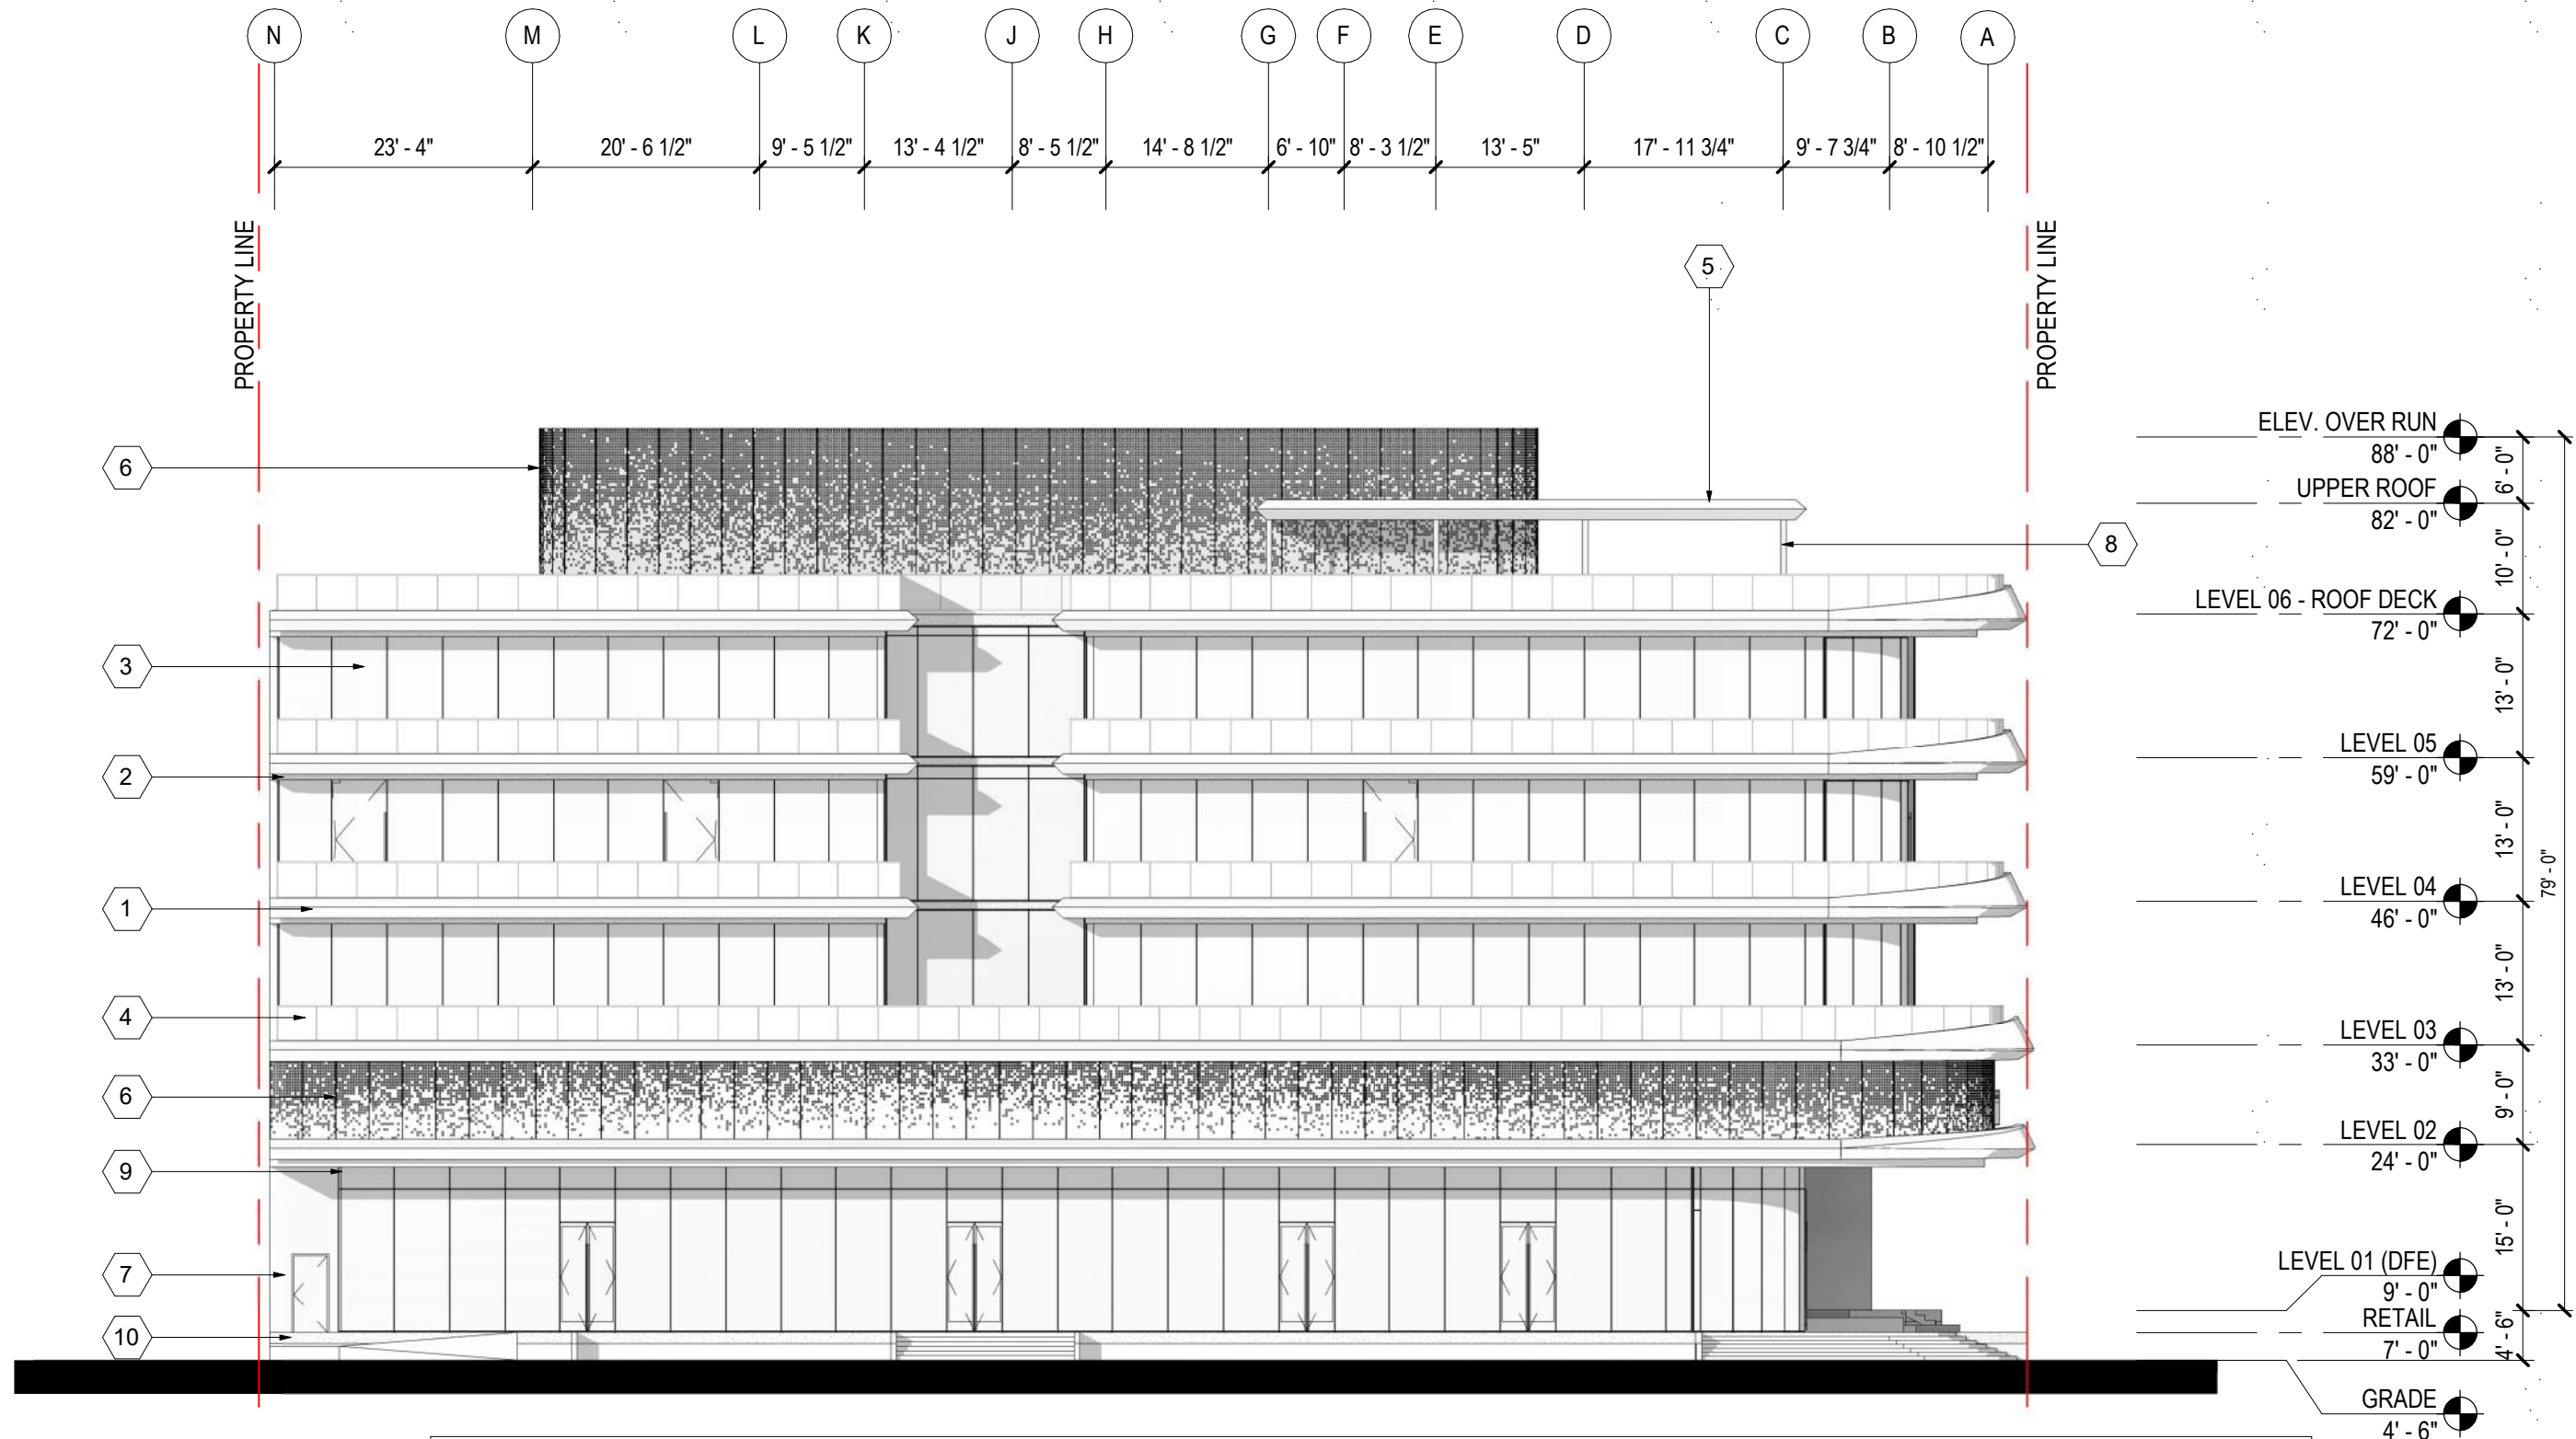


NOTE:  
SIGNAGE TO BE SUBMITTED  
UNDER SEPERATE PERMIT.

**1 EAST ELEVATION**  
SCALE: 1/16" = 1'-0"

**EXTERIOR MATERIAL LEGEND**

<p><b>1</b> DESCRIPTION: SLAB EDGE COVERS MATERIAL: GFRC FINISH: WHITE MANUFACTURER: BUILDING BLOCKS</p>	<p><b>3</b> DESCRIPTION: STOREFRONT MATERIAL: INSULATED, LAMINATED GLASS FINISH: CLEAR MANUFACTURER: ES WINDOWS</p>	<p><b>5</b> DESCRIPTION: FIXED SHADE STRUCTURE MATERIAL: METAL PLATE FINISH: COPPER COLOR PAINT MANUFACTURER: A. ZAHNER</p>	<p><b>7</b> DESCRIPTION: STUCCO MATERIAL: SMOOTH TROWEL FINISH: PAINTED WHITE</p>	<p><b>9</b> DESCRIPTION: MULLIONS MATERIAL: ALUM. FINISH: TO MATCH COPPER COLOR PAINT MANUFACTURER: ES WINDOWS</p>
<p><b>2</b> DESCRIPTION: SOFFIT MATERIAL: METAL PLATE FINISH: COPPER COLOR PAINT MANUFACTURER: A. ZAHNER</p>	<p><b>4</b> DESCRIPTION: BALCONY GUARDRAIL MATERIAL: LAMINATED GLASS FINISH: CLEAR MANUFACTURER: PPG</p>	<p><b>6</b> DESCRIPTION: PERFORATED METAL PANEL MATERIAL: METAL PLATE FINISH: COPPER COLOR PAINT MANUFACTURER: A. ZAHNER</p>	<p><b>8</b> DESCRIPTION: COLUMNS MATERIAL: GALV. STL FINISH: COPPER COLOR PAINT</p>	<p><b>10</b> DESCRIPTION: EXPOSED CONCRETE MATERIAL: CONCRETE FINISH: ARCHITECTURAL FINISHED CONCRETE</p>

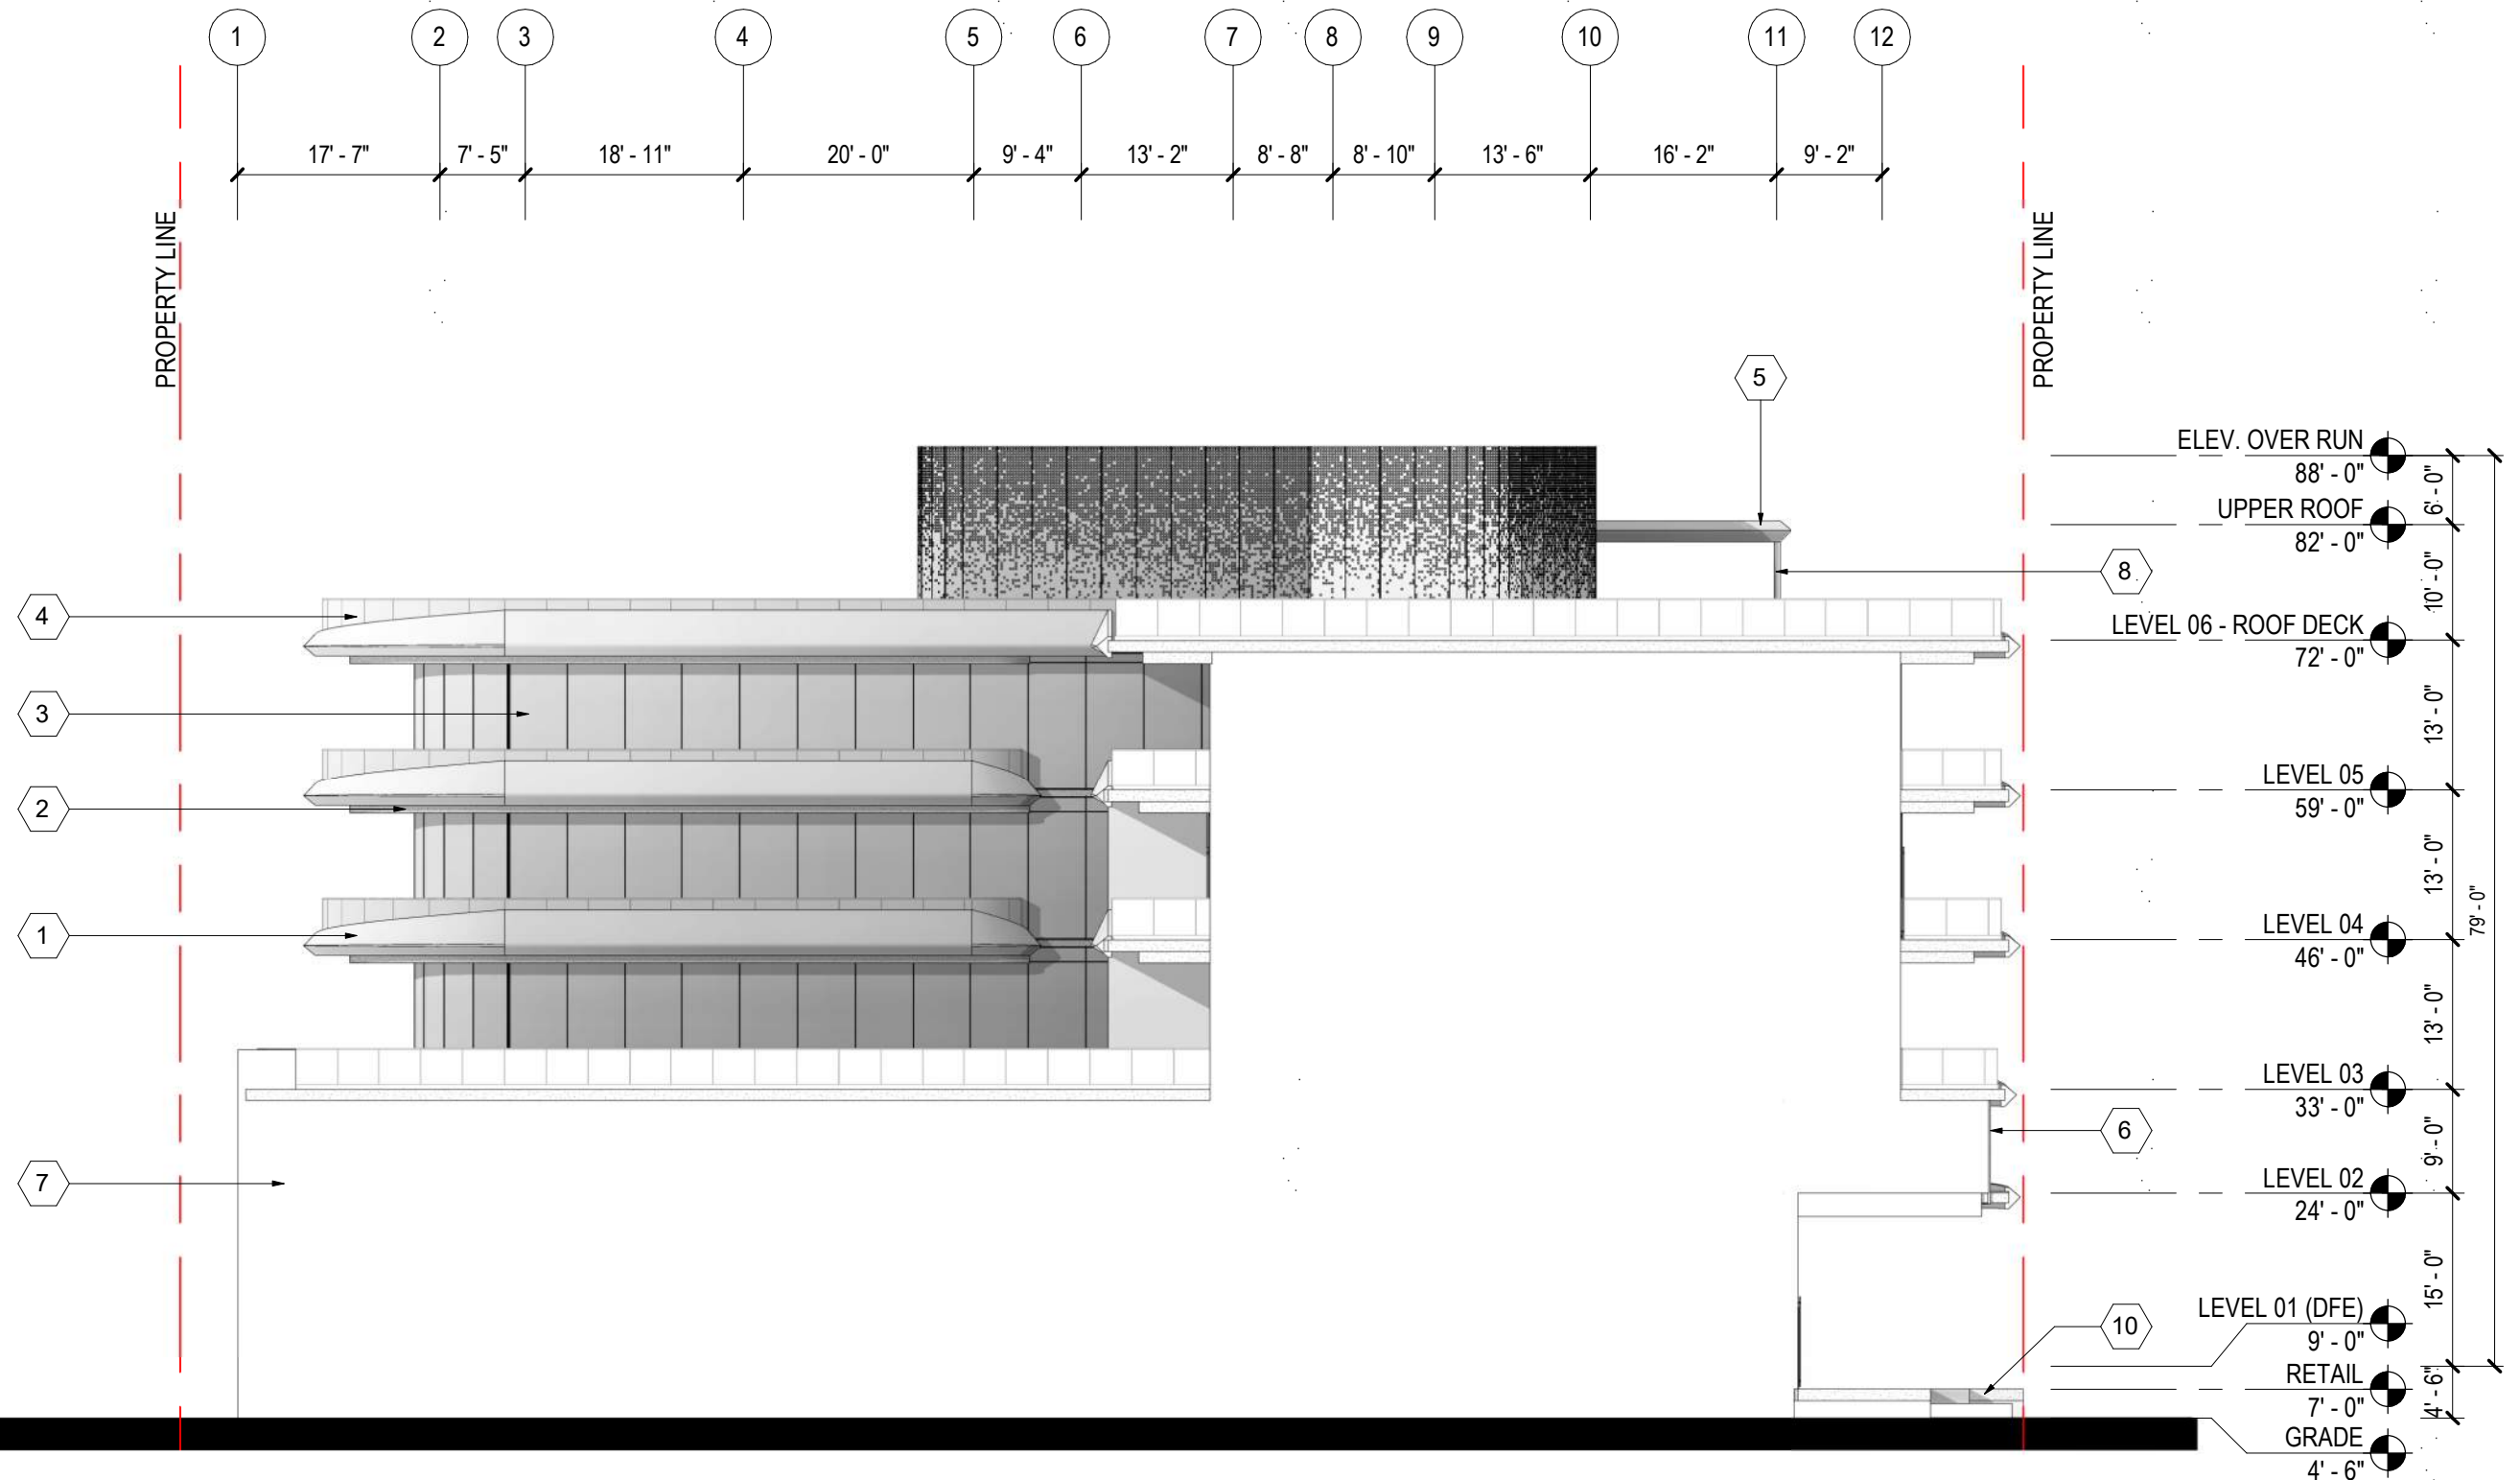


NOTE:  
SIGNAGE TO BE SUBMITTED  
UNDER SEPERATE PERMIT.

**1 SOUTH ELEVATION**  
SCALE: 1/16" = 1'-0"

**EXTERIOR MATERIAL LEGEND**

1	DESCRIPTION: SLAB EDGE COVERS MATERIAL: GFRC FINISH: WHITE MANUFACTURER: BUILDING BLOCKS	3	DESCRIPTION: STOREFRONT MATERIAL: INSULATED, LAMINATED GLASS FINISH: CLEAR MANUFACTURER: ES WINDOWS	5	DESCRIPTION: FIXED SHADE STRUCTURE MATERIAL: METAL PLATE FINISH: COPPER COLOR PAINT MANUFACTURER: A. ZAHNER	7	DESCRIPTION: STUCCO MATERIAL: SMOOTH TROWEL FINISH: PAINTED WHITE	9	DESCRIPTION: MULLIONS MATERIAL: ALUM. FINISH: TO MATCH COPPER COLOR PAINT MANUFACTURER: ES WINDOWS
2	DESCRIPTION: SOFFIT MATERIAL: METAL PLATE FINISH: COPPER COLOR PAINT MANUFACTURER: A. ZAHNER	4	DESCRIPTION: BALCONY GUARDRAIL MATERIAL: LAMINATED GLASS FINISH: CLEAR MANUFACTURER: PPG	6	DESCRIPTION: PERFORATED METAL PANEL MATERIAL: METAL PLATE FINISH: COPPER COLOR PAINT MANUFACTURER: A. ZAHNER	8	DESCRIPTION: COLUMNS MATERIAL: GALV. STL FINISH: COPPER COLOR PAINT	10	DESCRIPTION: EXPOSED CONCRETE MATERIAL: CONCRETE FINISH: ARCHITECTURAL FINISHED CONCRETE



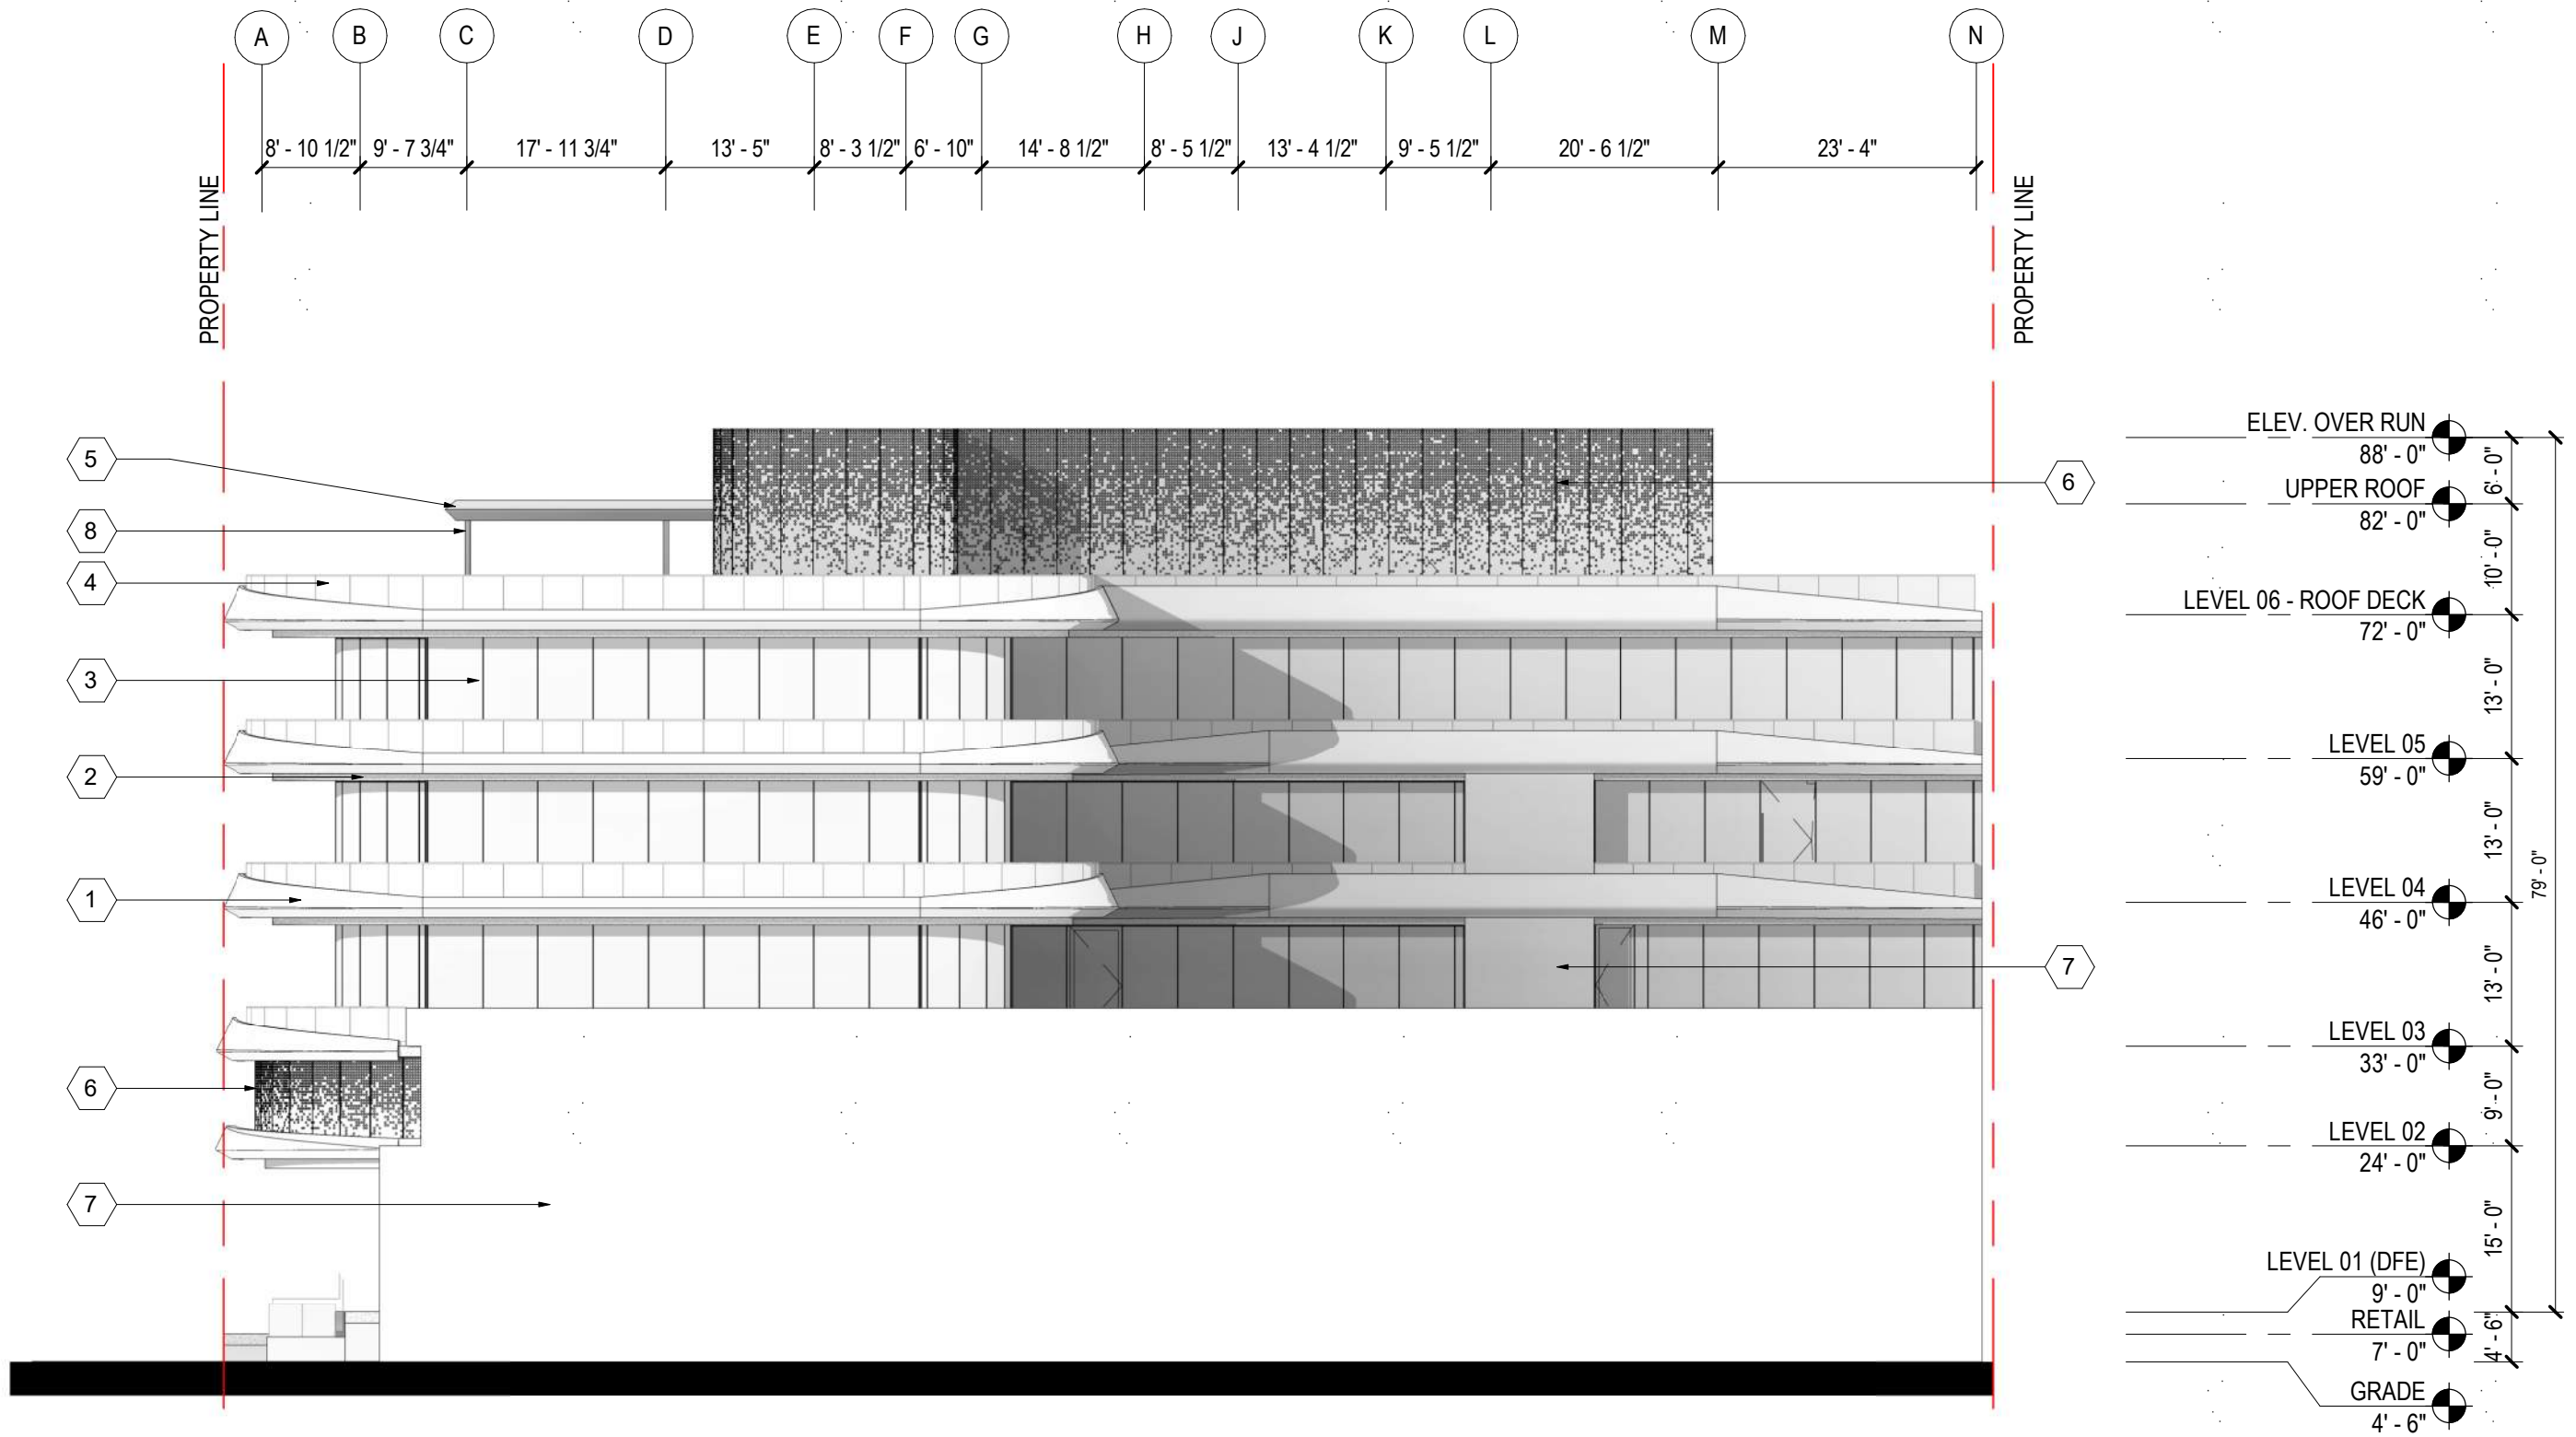

**NOTE:**  
SIGNAGE TO BE SUBMITTED  
UNDER SEPERATE PERMIT.

**1 WEST ELEVATION**  
SCALE: 1/16" = 1'-0"

**EXTERIOR MATERIAL LEGEND**

<b>1</b> DESCRIPTION: SLAB EDGE COVERS MATERIAL: GFRC FINISH: WHITE MANUFACTURER: BUILDING BLOCKS	<b>3</b> DESCRIPTION: STOREFRONT MATERIAL: INSULATED, LAMINATED GLASS FINISH: CLEAR MANUFACTURER: ES WINDOWS	<b>5</b> DESCRIPTION: FIXED SHADE STRUCTURE MATERIAL: METAL PLATE FINISH: COPPER COLOR PAINT MANUFACTURER: A. ZAHNER	<b>7</b> DESCRIPTION: STUCCO MATERIAL: SMOOTH TROWEL FINISH: PAINTED WHITE	<b>9</b> DESCRIPTION: MULLIONS MATERIAL: ALUM. FINISH: TO MATCH COPPER COLOR PAINT MANUFACTURER: ES WINDOWS
<b>2</b> DESCRIPTION: SOFFIT MATERIAL: METAL PLATE FINISH: COPPER COLOR PAINT MANUFACTURER: A. ZAHNER	<b>4</b> DESCRIPTION: BALCONY GUARDRAIL MATERIAL: LAMINATED GLASS FINISH: CLEAR MANUFACTURER: PPG	<b>6</b> DESCRIPTION: PERFORATED METAL PANEL MATERIAL: METAL PLATE FINISH: COPPER COLOR PAINT MANUFACTURER: A. ZAHNER	<b>8</b> DESCRIPTION: COLUMNS MATERIAL: GALV. STL FINISH: COPPER COLOR PAINT	<b>10</b> DESCRIPTION: EXPOSED CONCRETE MATERIAL: CONCRETE FINISH: ARCHITECTURAL FINISHED CONCRETE






1. GFRC



3. INSULATED GLASS



5. METAL TRELLIS

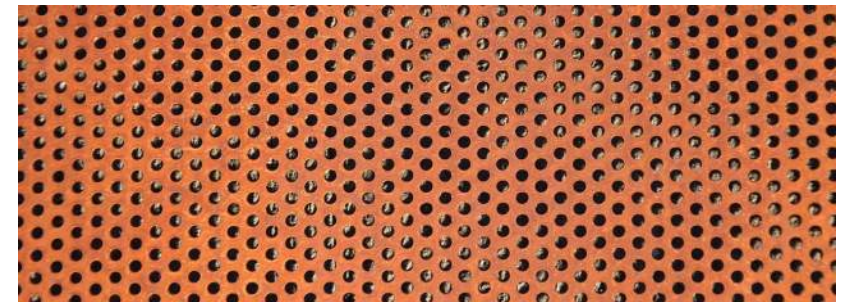

6. PERFORATED METAL PANEL - COPPER



2. METAL PANEL



4. GLASS RAILING



7. STUCCO



PLANTERS