




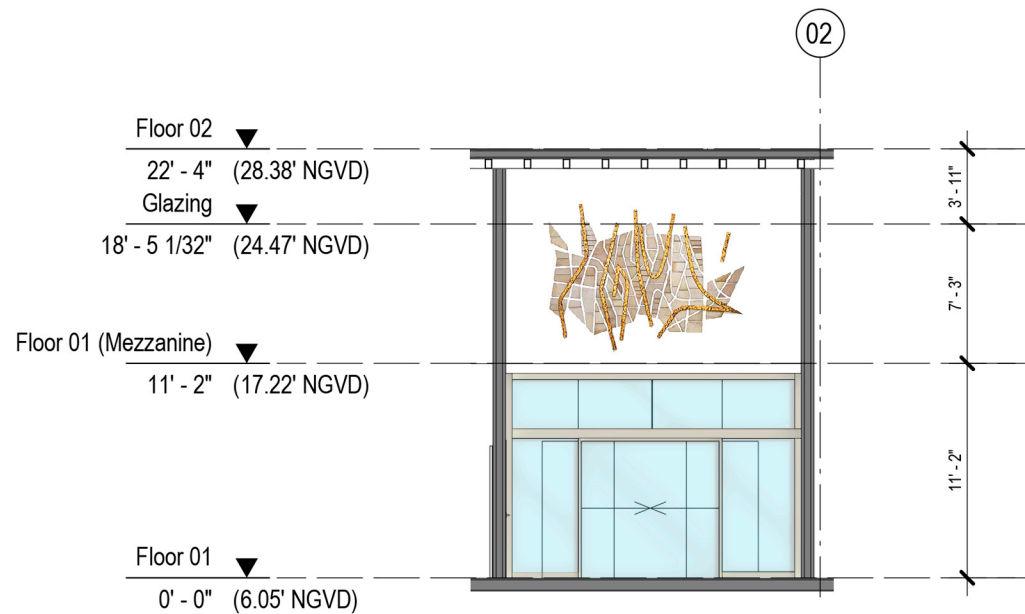


1 Lobby Elevation North Existing

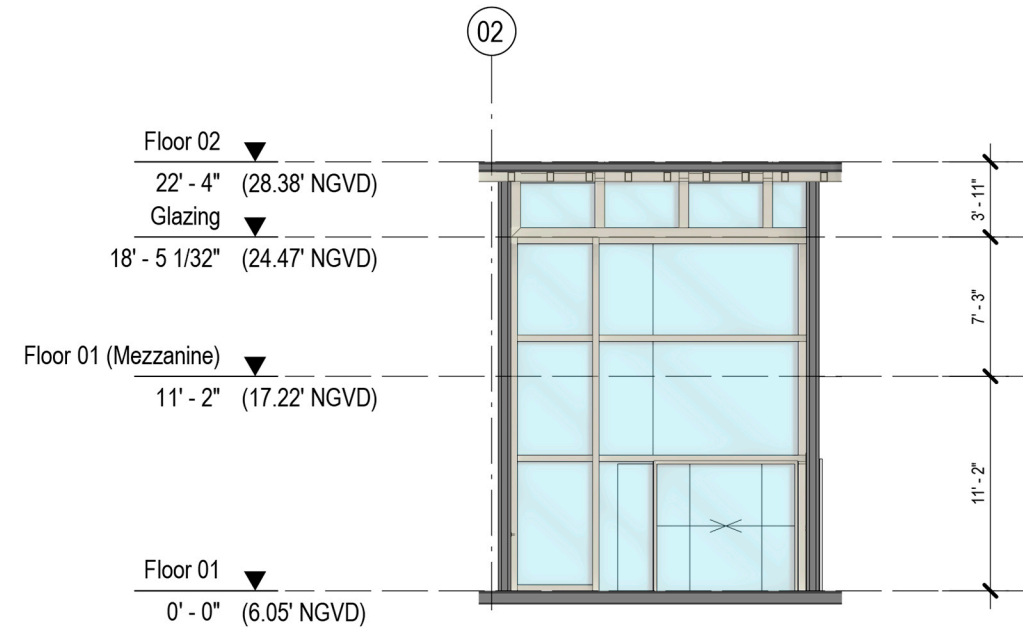

3 Lobby Elevation South Existing

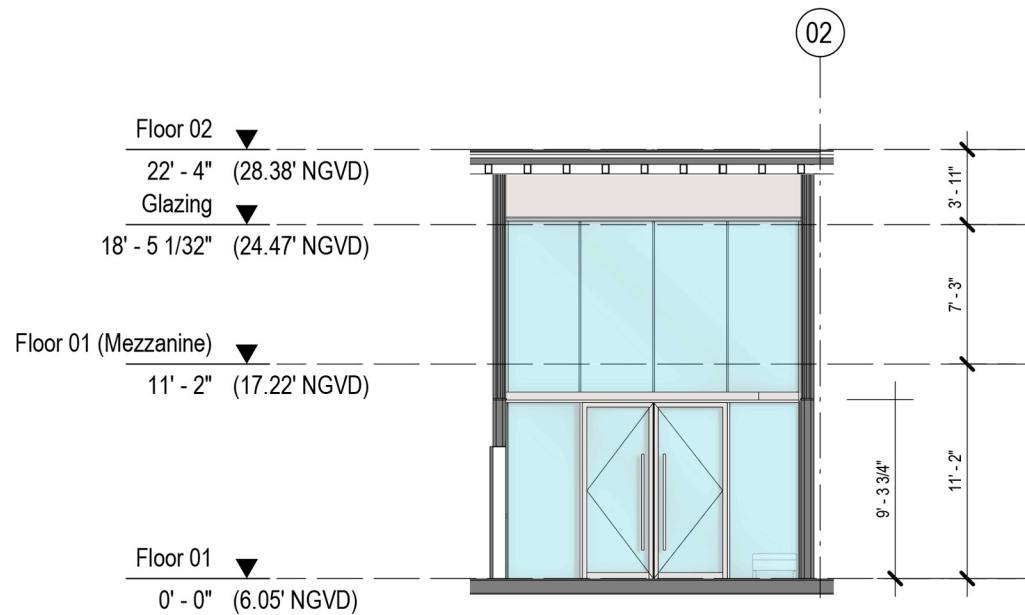

2 Lobby Elevation North Proposed

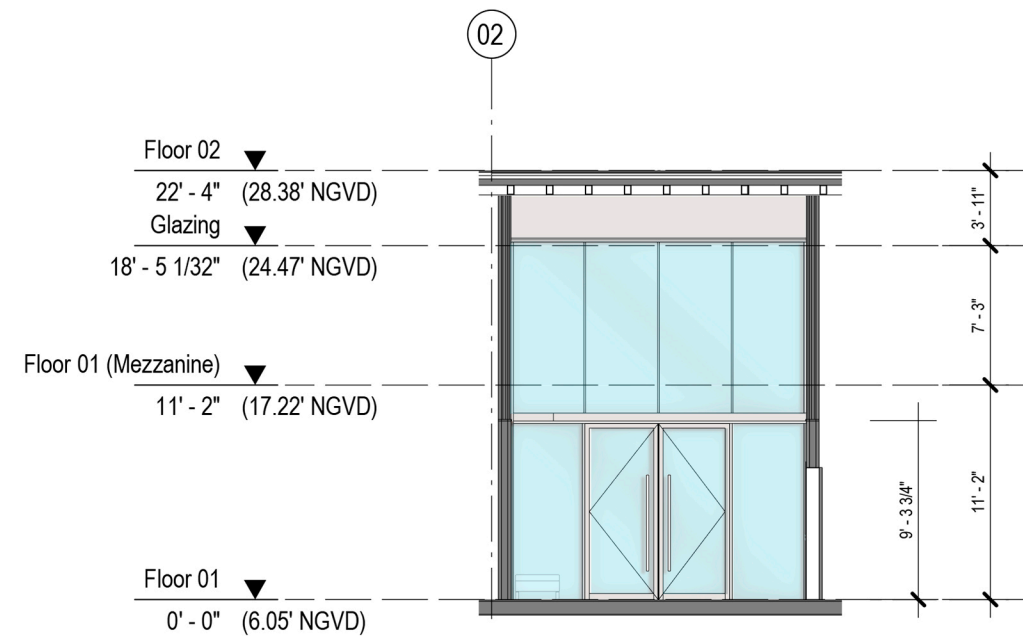

4 Lobby Elevation South Proposed

Rev.	Date	Rev.	Date

ALL DIMENSIONS AND WRITTEN MATERIAL APPEARING HEREIN CONSTITUTE THE ORIGINAL AND UNPUBLISHED WORK OF KOBİ KARP AIA AND MAY NOT BE DUPLICATED, USED, OR DISCLOSED WITHOUT THE EXPRESS WRITTEN CONSENT OF KOBİ KARP ARCHITECTURE & INTERIOR DESIGN, INC. AIA 10 2018

HPB SUBMITTAL

FIRST SUBMITTAL

OFFICE BUILDING

407 LINCOLN ROAD
MIAMI BEACH, FLORIDA 33139

Owner
SHVO Concepts LLC
407 Lincoln Road
BH 407 Lincoln Road LLC

Landscape:
CLAD
8020 NE 4th Ave
Studio 113, Miami FL
(786) 536-6076
Email: carolina@cladlandscape.com

Consultant:
Kobi Karp
2915 Biscayne Boulevard
Suite #200
Tel: (305) 573-1818
Email: kobikarp@kobikarp.com

Foster + Partners

Riverside, 22 Hester Road
London SW11 4AN
T +44(0)20 7738 0455
www.fosterandpartners.com


Kobi Karp Architecture and Interior Design, Inc.
571 NW23th Street
Miami, Florida 33137 USA
Tel: +1(305) 573 1818
Fax: +1(305) 573 3766

10/07/2022




Lobby Elevations N-S

Date:	09/19/22	Sheet No.
Scale:	1" = 10'-0"	A4.62
Project	2265	

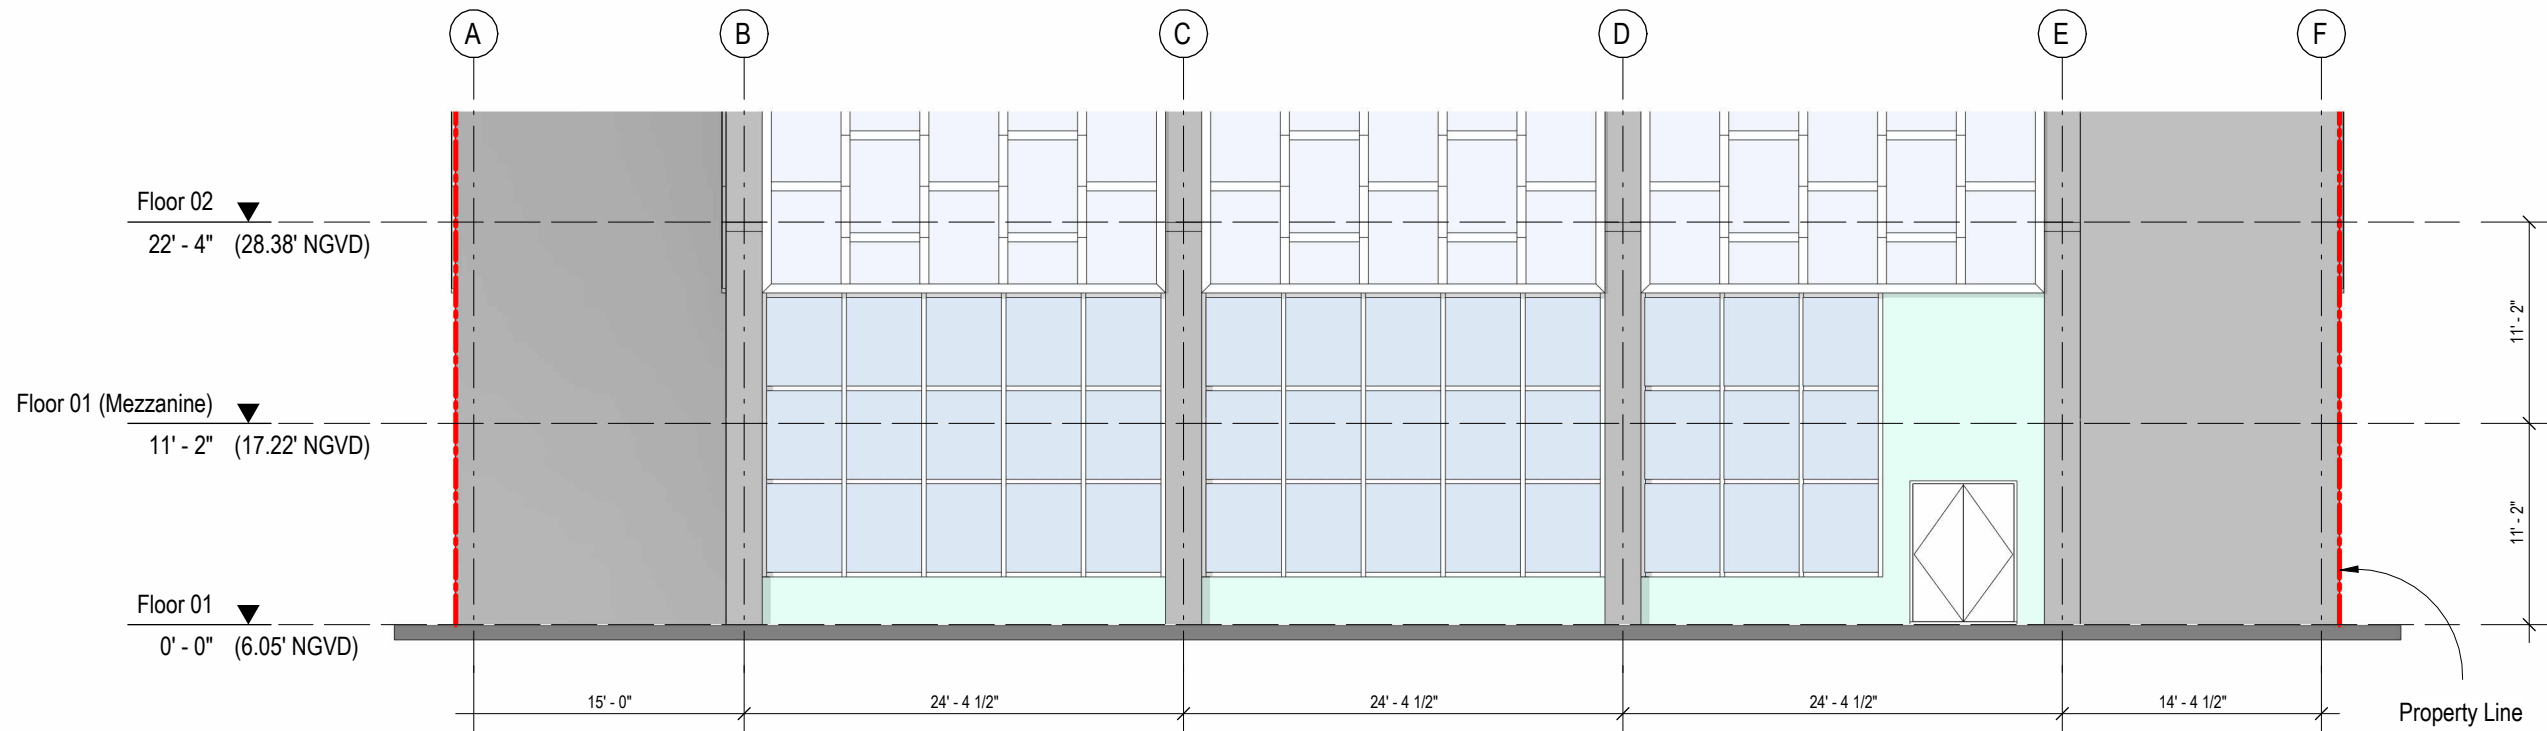

1 Ground Floor - Existing East Elevation

3/32" = 1'-0"

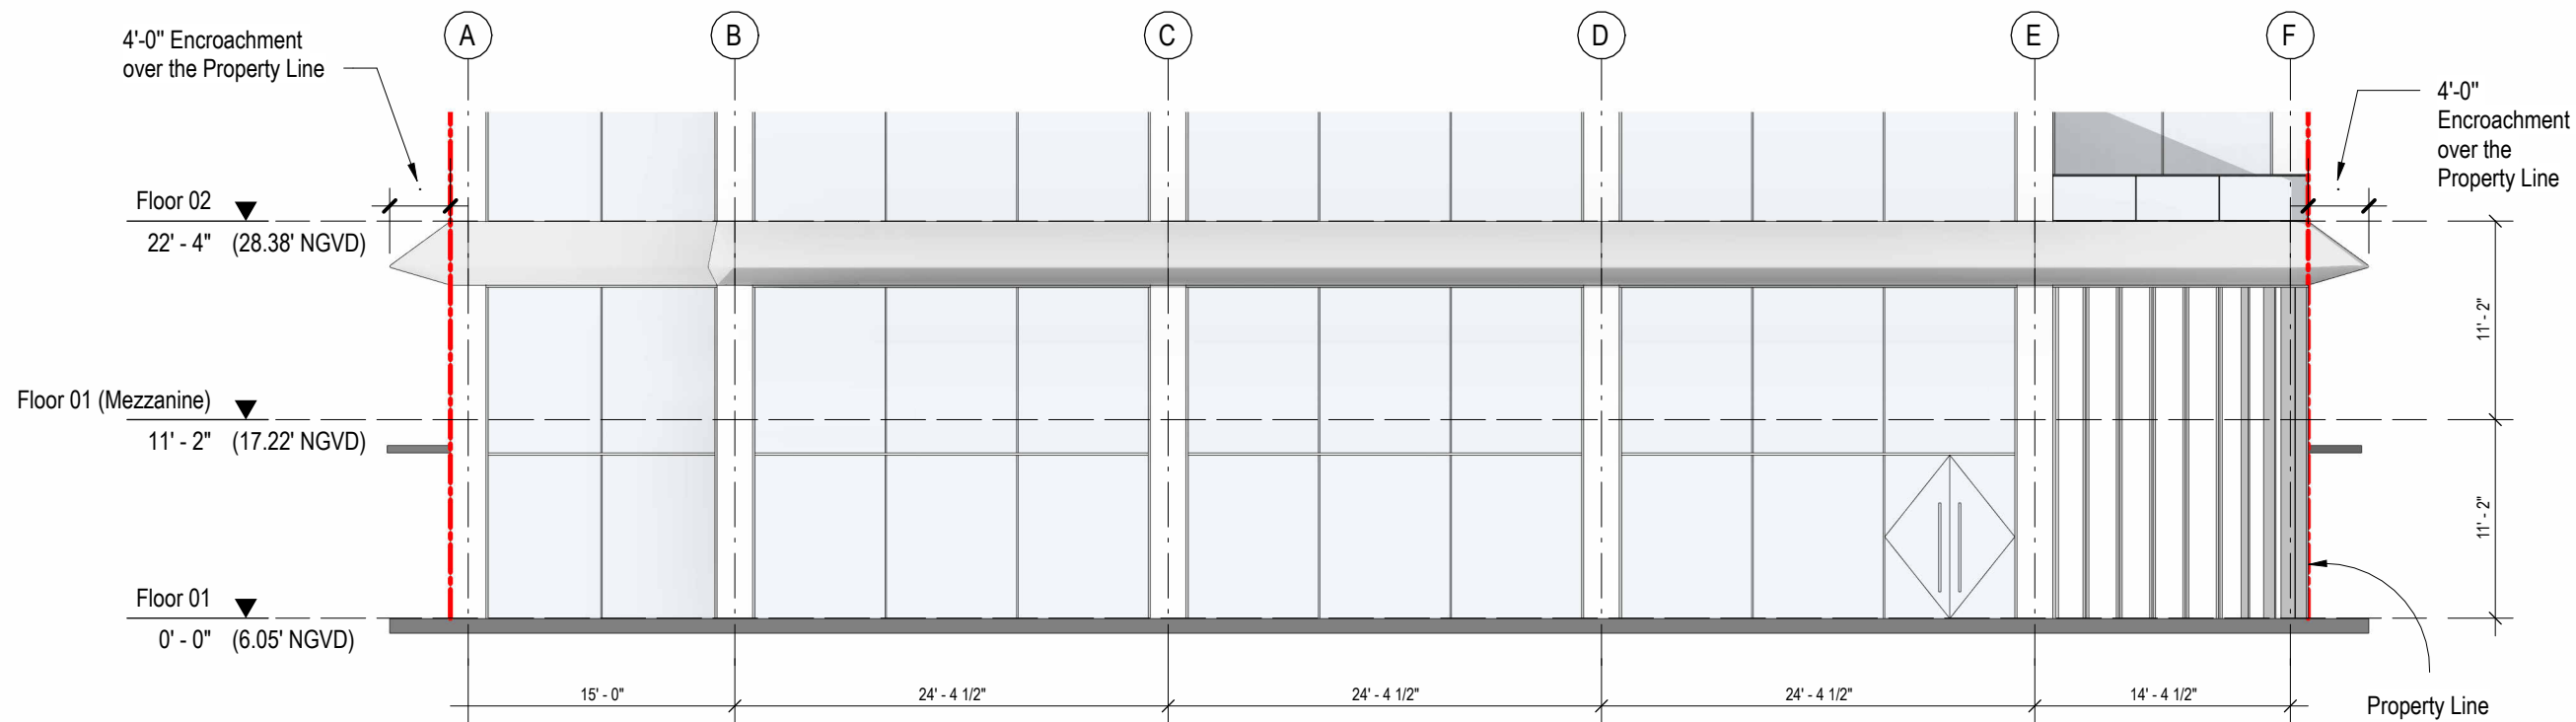

2 Ground Floor - Proposed East Elevation

3/32" = 1'-0"

Rev.	Date	Rev.	Date

ALL DRAWINGS AND WRITTEN MATERIAL APPEARING HEREIN CONSTITUTE THE ORIGINAL AND UNPUBLISHED WORK OF KOBİ KARP AIA, AND MAY NOT BE DUPLICATED, USED, OR DISCLOSED WITHOUT THE EXPRESS WRITTEN CONSENT OF KOBİ KARP ARCHITECTURE & INTERIOR DESIGN, INC. AIA. (c) 2018

HPB SUBMITTAL

FINAL SUBMITTAL

OFFICE BUILDING

407 LINCOLN ROAD
MIAMI BEACH, FLORIDA 33139

Owner
SHVO Concepts LLC
407 Lincoln Road
BH 407 Lincoln Road LLC

Landscape:
CLAD
8020 NE 4th Ave
Studio 113, Miami FL
(786) 536-6076
Email: carolina@cladlandscape.com

Consultant:
Kobi Karp
2915 Biscayne Boulevard
Suite #200
Tel: (305) 573-1818
Email: kobikarp@kobikarp.com

Foster + Partners


Riverside, 22 Hester Road
London SW11 4AN
T +44(0)20 7738 0455
www.fosterandpartners.com

Kobi Karp Architecture and Interior Design, Inc.
571 NW28th Street
Miami, Florida 33137 USA
Tel: +1(305) 573 1818
Fax: +1(305) 573 3766




Ground Floor Elevations E

Date:	10/10/2022	Sheet No.
Scale:	3/32" = 1'-0"	A4.63
Project	2265	

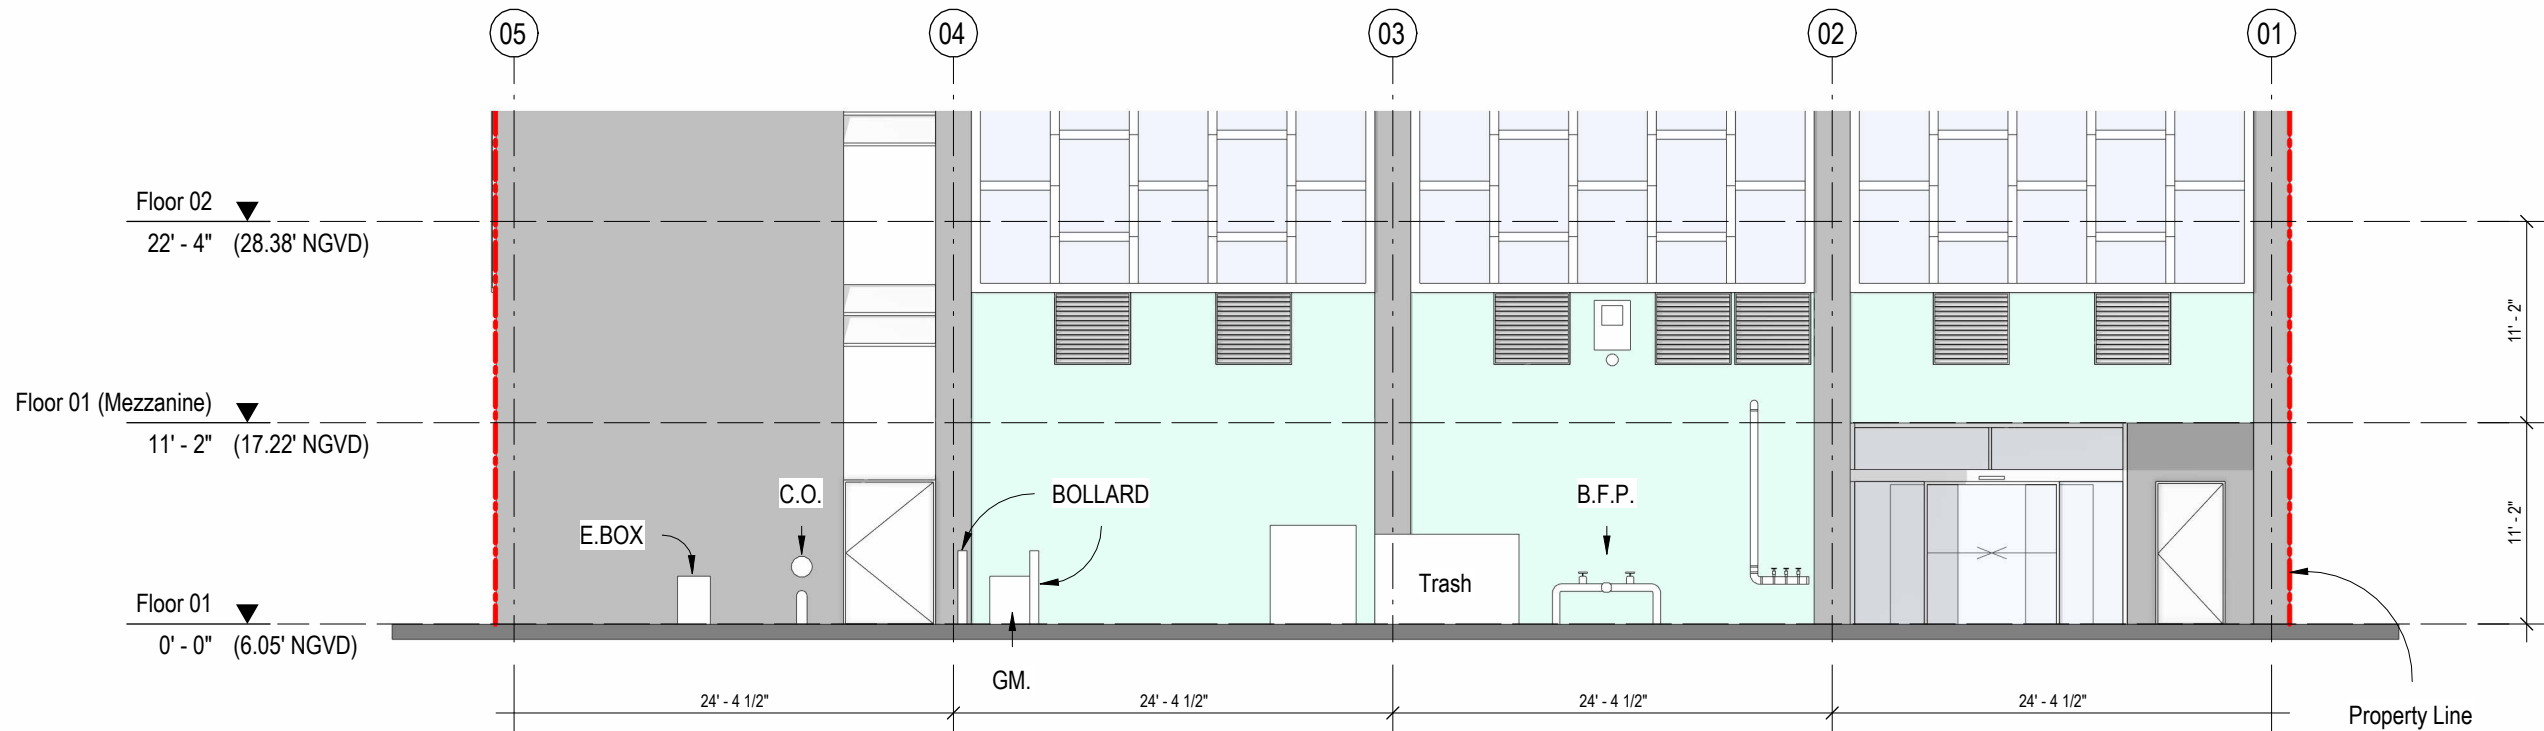

1 Ground Floor - Existing North Elevation

3/32" = 1'-0"

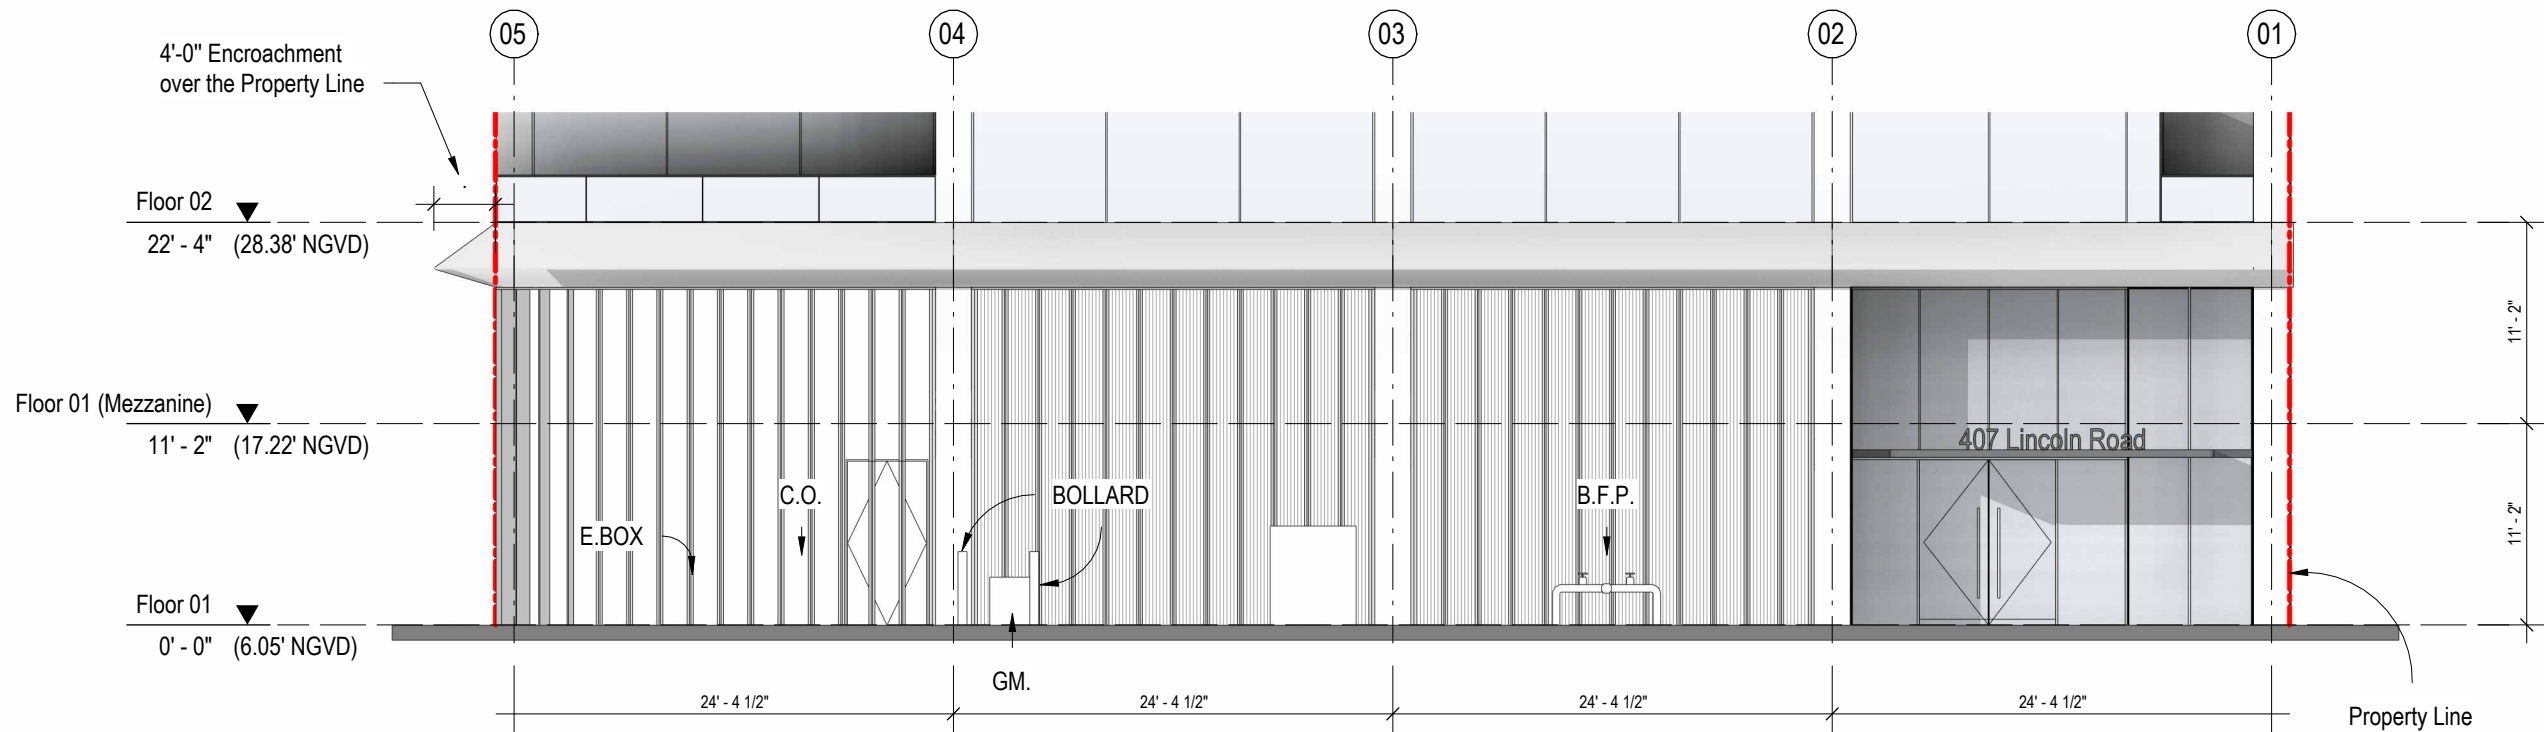

2 Ground Floor - Proposed North Elevation

3/32" = 1'-0"

Rev.	Date	Rev.	Date

ALL DRAWINGS AND WRITTEN MATERIAL APPEARING HEREIN CONSTITUTE THE ORIGINAL AND UNPUBLISHED WORK OF KOBİ KARP AIA, AND MAY NOT BE DUPLICATED, USED, OR DISCLOSED WITHOUT THE EXPRESS WRITTEN CONSENT OF KOBİ KARP ARCHITECTURE & INTERIOR DESIGN, INC. AIA. (c) 2018

HPB SUBMITTAL

FINAL SUBMITTAL

OFFICE BUILDING

407 LINCOLN ROAD
MIAMI BEACH, FLORIDA 33139

Owner
SHVO Concepts LLC
407 Lincoln Road
BH 407 Lincoln Road LLC


Landscape:
CLAD
8020 NE 4th Ave
Studio 113, Miami FL
(786) 536-6076
Email: carolina@cladlandscape.com

Consultant:
Kobi Karp
2915 Biscayne Boulevard
Suite #200
Tel: (305) 573-1818
Email: kobikarp@kobikarp.com

Foster + Partners


Riverside, 22 Hester Road
London SW11 4AN
T +44(0)20 7738 0455
www.fosterandpartners.com

Kobi Karp Architecture and Interior Design, Inc.
571 NW28th Street
Miami, Florida 33137 USA
Tel: +1(305) 573 1818
Fax: +1(305) 573 3766

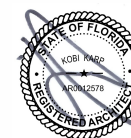


Ground Floor Elevations
N

Date:	10/10/2022	Sheet No.
Scale:	3/32" = 1'-0"	A4.64
Project	2265	

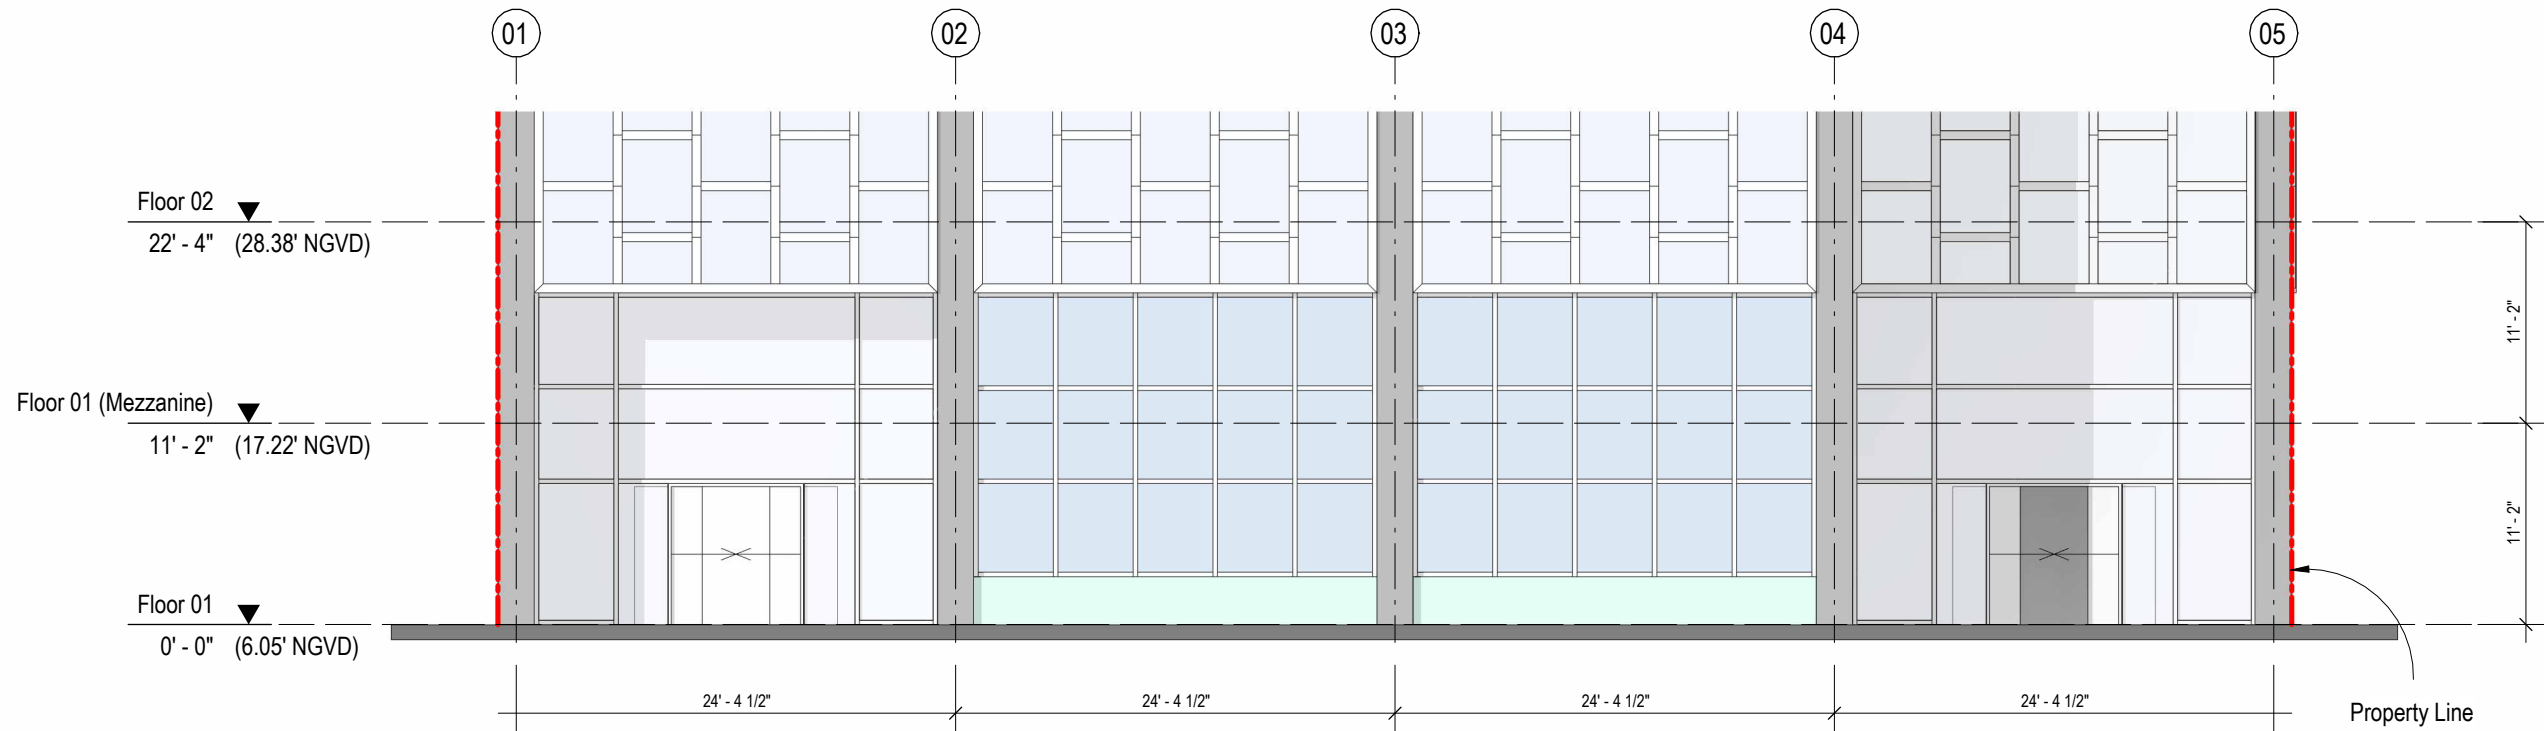

2 Ground Floor - Existing South Elevation

3/32" = 1'-0"

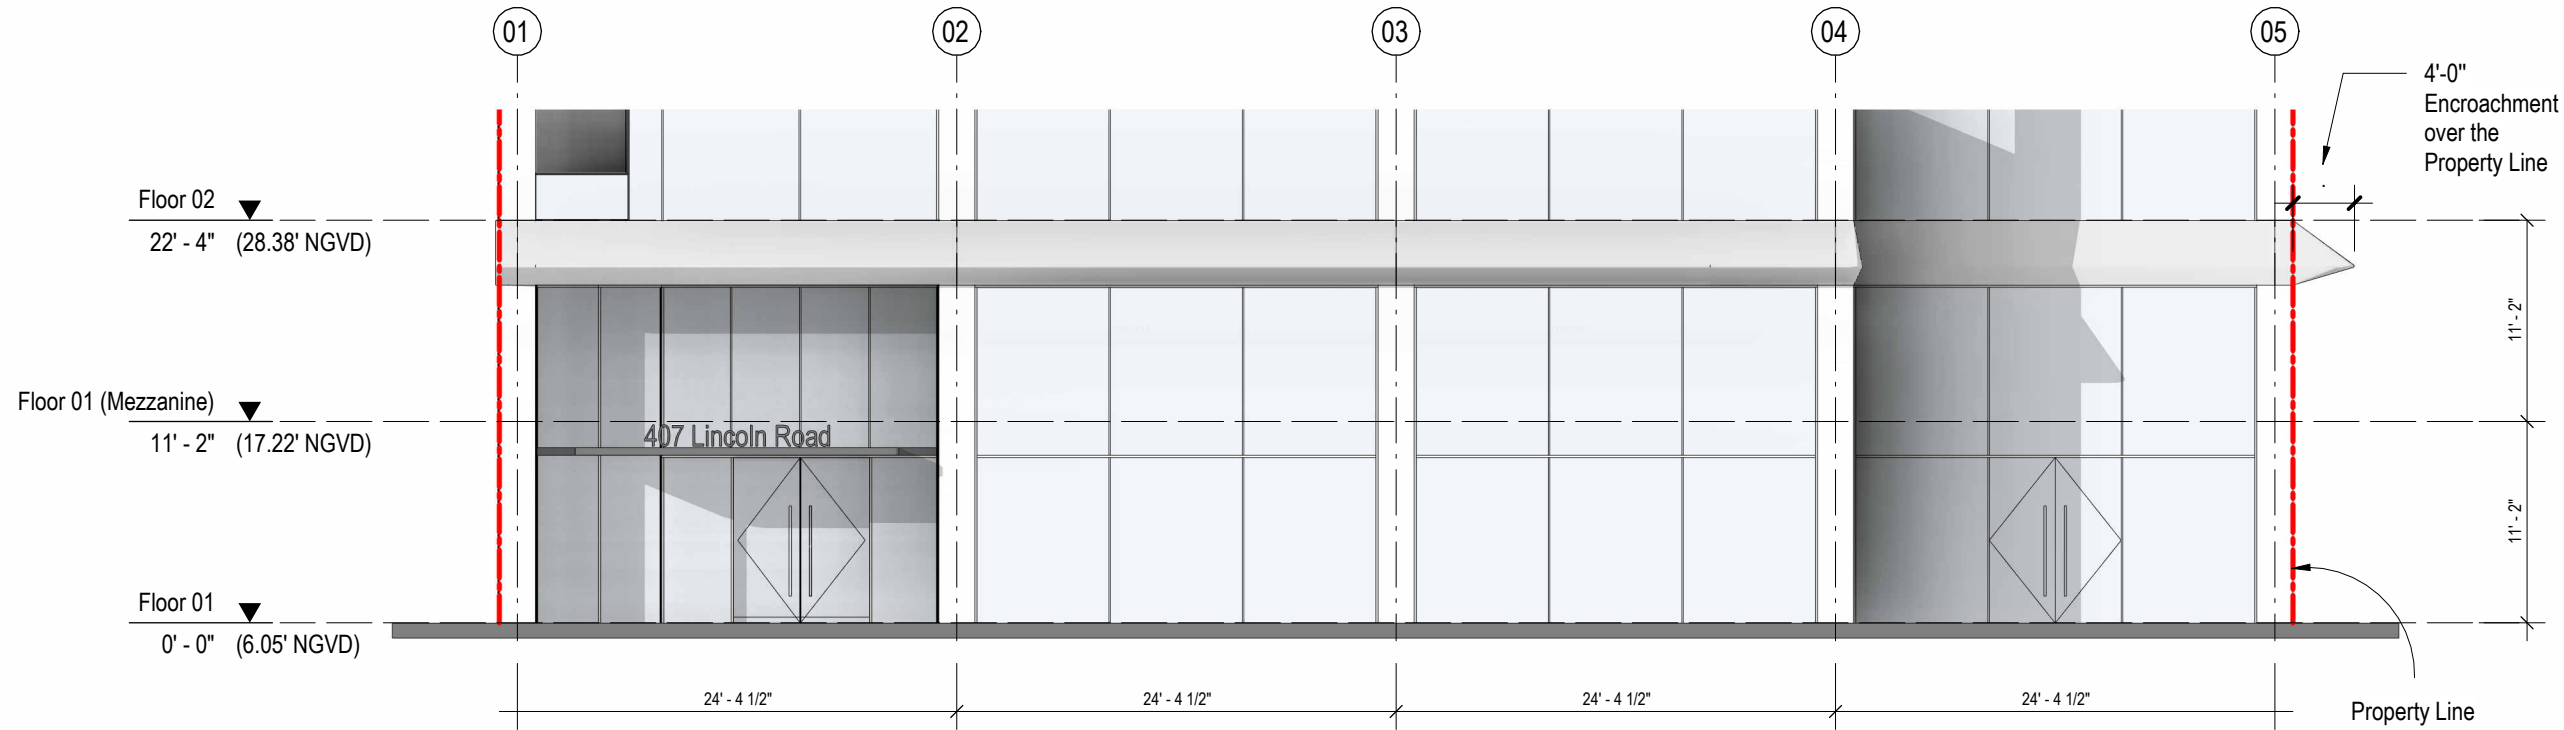

1 Ground Floor - Proposed South Elevation

3/32" = 1'-0"

Rev.	Date	Rev.	Date

ALL DRAWINGS AND WRITTEN MATERIAL APPEARING HEREIN CONSTITUTE THE ORIGINAL AND UNPUBLISHED WORK OF KOBİ KARP AIA, AND MAY NOT BE DUPLICATED, USED, OR DISCLOSED WITHOUT THE EXPRESS WRITTEN CONSENT OF KOBİ KARP ARCHITECTURE & INTERIOR DESIGN, INC. AIA. (c) 2018

HPB SUBMITTAL

FINAL SUBMITTAL

OFFICE BUILDING

407 LINCOLN ROAD
MIAMI BEACH, FLORIDA 33139

Owner
SHVO Concepts LLC
407 Lincoln Road
BH 407 Lincoln Road LLC


Landscape:
CLAD
8020 NE 4th Ave
Studio 113, Miami FL
(786) 536-6076
Email: carolina@cladlandscape.com

Consultant:
Kobi Karp
2915 Biscayne Boulevard
Suite #200
Tel: (305) 573-1818
Email: kobikarp@kobikarp.com

Foster + Partners


Riverside, 22 Hester Road
London SW11 4AN
T +44(0)20 7738 0455
www.fosterandpartners.com

Kobi Karp Architecture and Interior Design, Inc.
571 NW28th Street
Miami, Florida 33137 USA
Tel: +1(305) 573 1818
Fax: +1(305) 573 3766

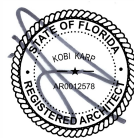

Ground Floor Elevations S

Date:	10/10/2022	Sheet No.
Scale:	3/32" = 1'-0"	A4.65
Project	2265	

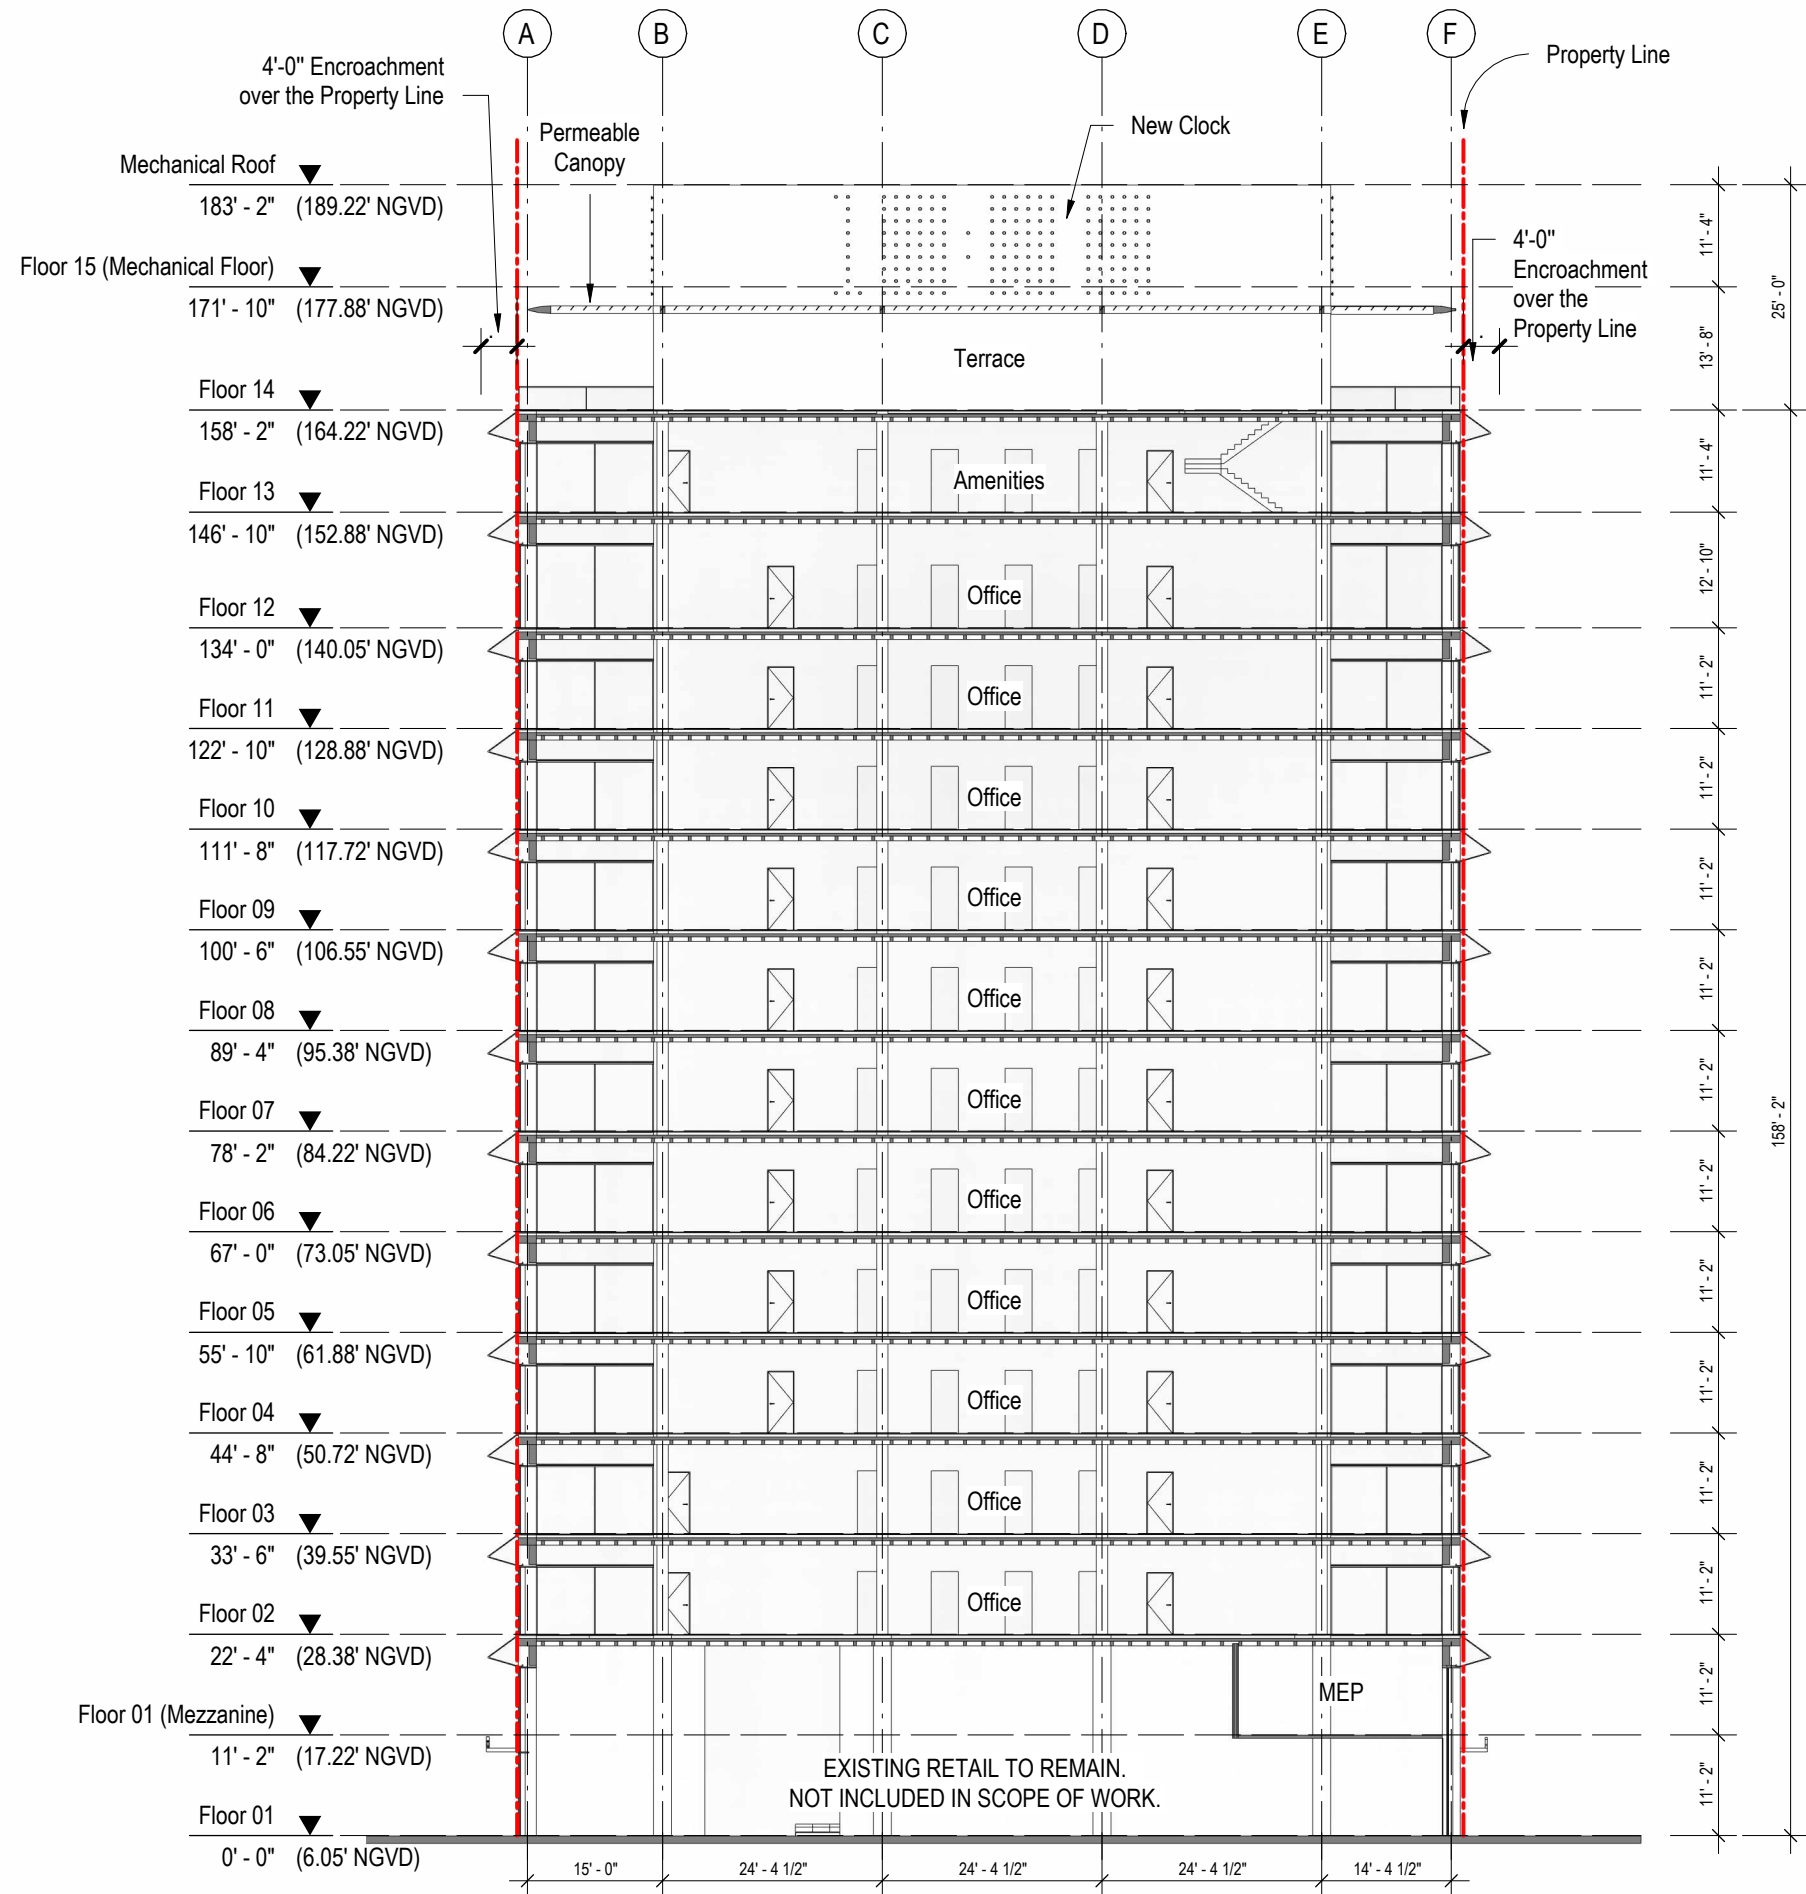

Rev.	Date	Rev.	Date

ALL DRAWINGS AND WRITTEN MATERIAL APPEARING HEREIN CONSTITUTE THE ORIGINAL AND UNPUBLISHED WORK OF KOBİ KARP AIA, AND MAY NOT BE DUPLICATED, USED, OR DISCLOSED WITHOUT THE EXPRESS WRITTEN CONSENT OF KOBİ KARP ARCHITECTURE & INTERIOR DESIGN, INC. AIA. (c) 2018

HPB SUBMITTAL

FINAL SUBMITTAL

OFFICE BUILDING

407 LINCOLN ROAD
MIAMI BEACH, FLORIDA 33139

Owner
SHVO Concepts LLC
407 Lincoln Road
BH 407 Lincoln Road LLC


Landscape:
CLAD
8020 NE 4th Ave
Studio 113, Miami FL
(786) 536-6076
Email: carolina@cladlandscape.com

Consultant:
Kobi Karp
2915 Biscayne Boulevard
Suite #200
Tel: (305) 573-1818
Email: kobikarp@kobikarp.com

Foster + Partners


Riverside, 22 Hester Road
London SW11 4AN
T +44(0)20 7738 0455
www.fosterandpartners.com

Kobi Karp Architecture and Interior Design, Inc.
571 NW28th Street
Miami, Florida 33137 USA
Tel: +1(305) 573 1818
Fax: +1(305) 573 3766

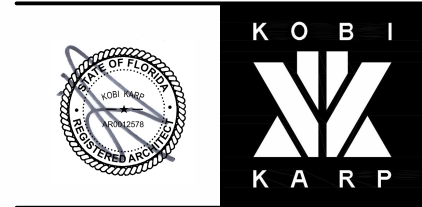

Proposed Section B

Date:	10/10/2022	Sheet No.
Scale:	3/64" = 1'-0"	A5.01
Project	2265	

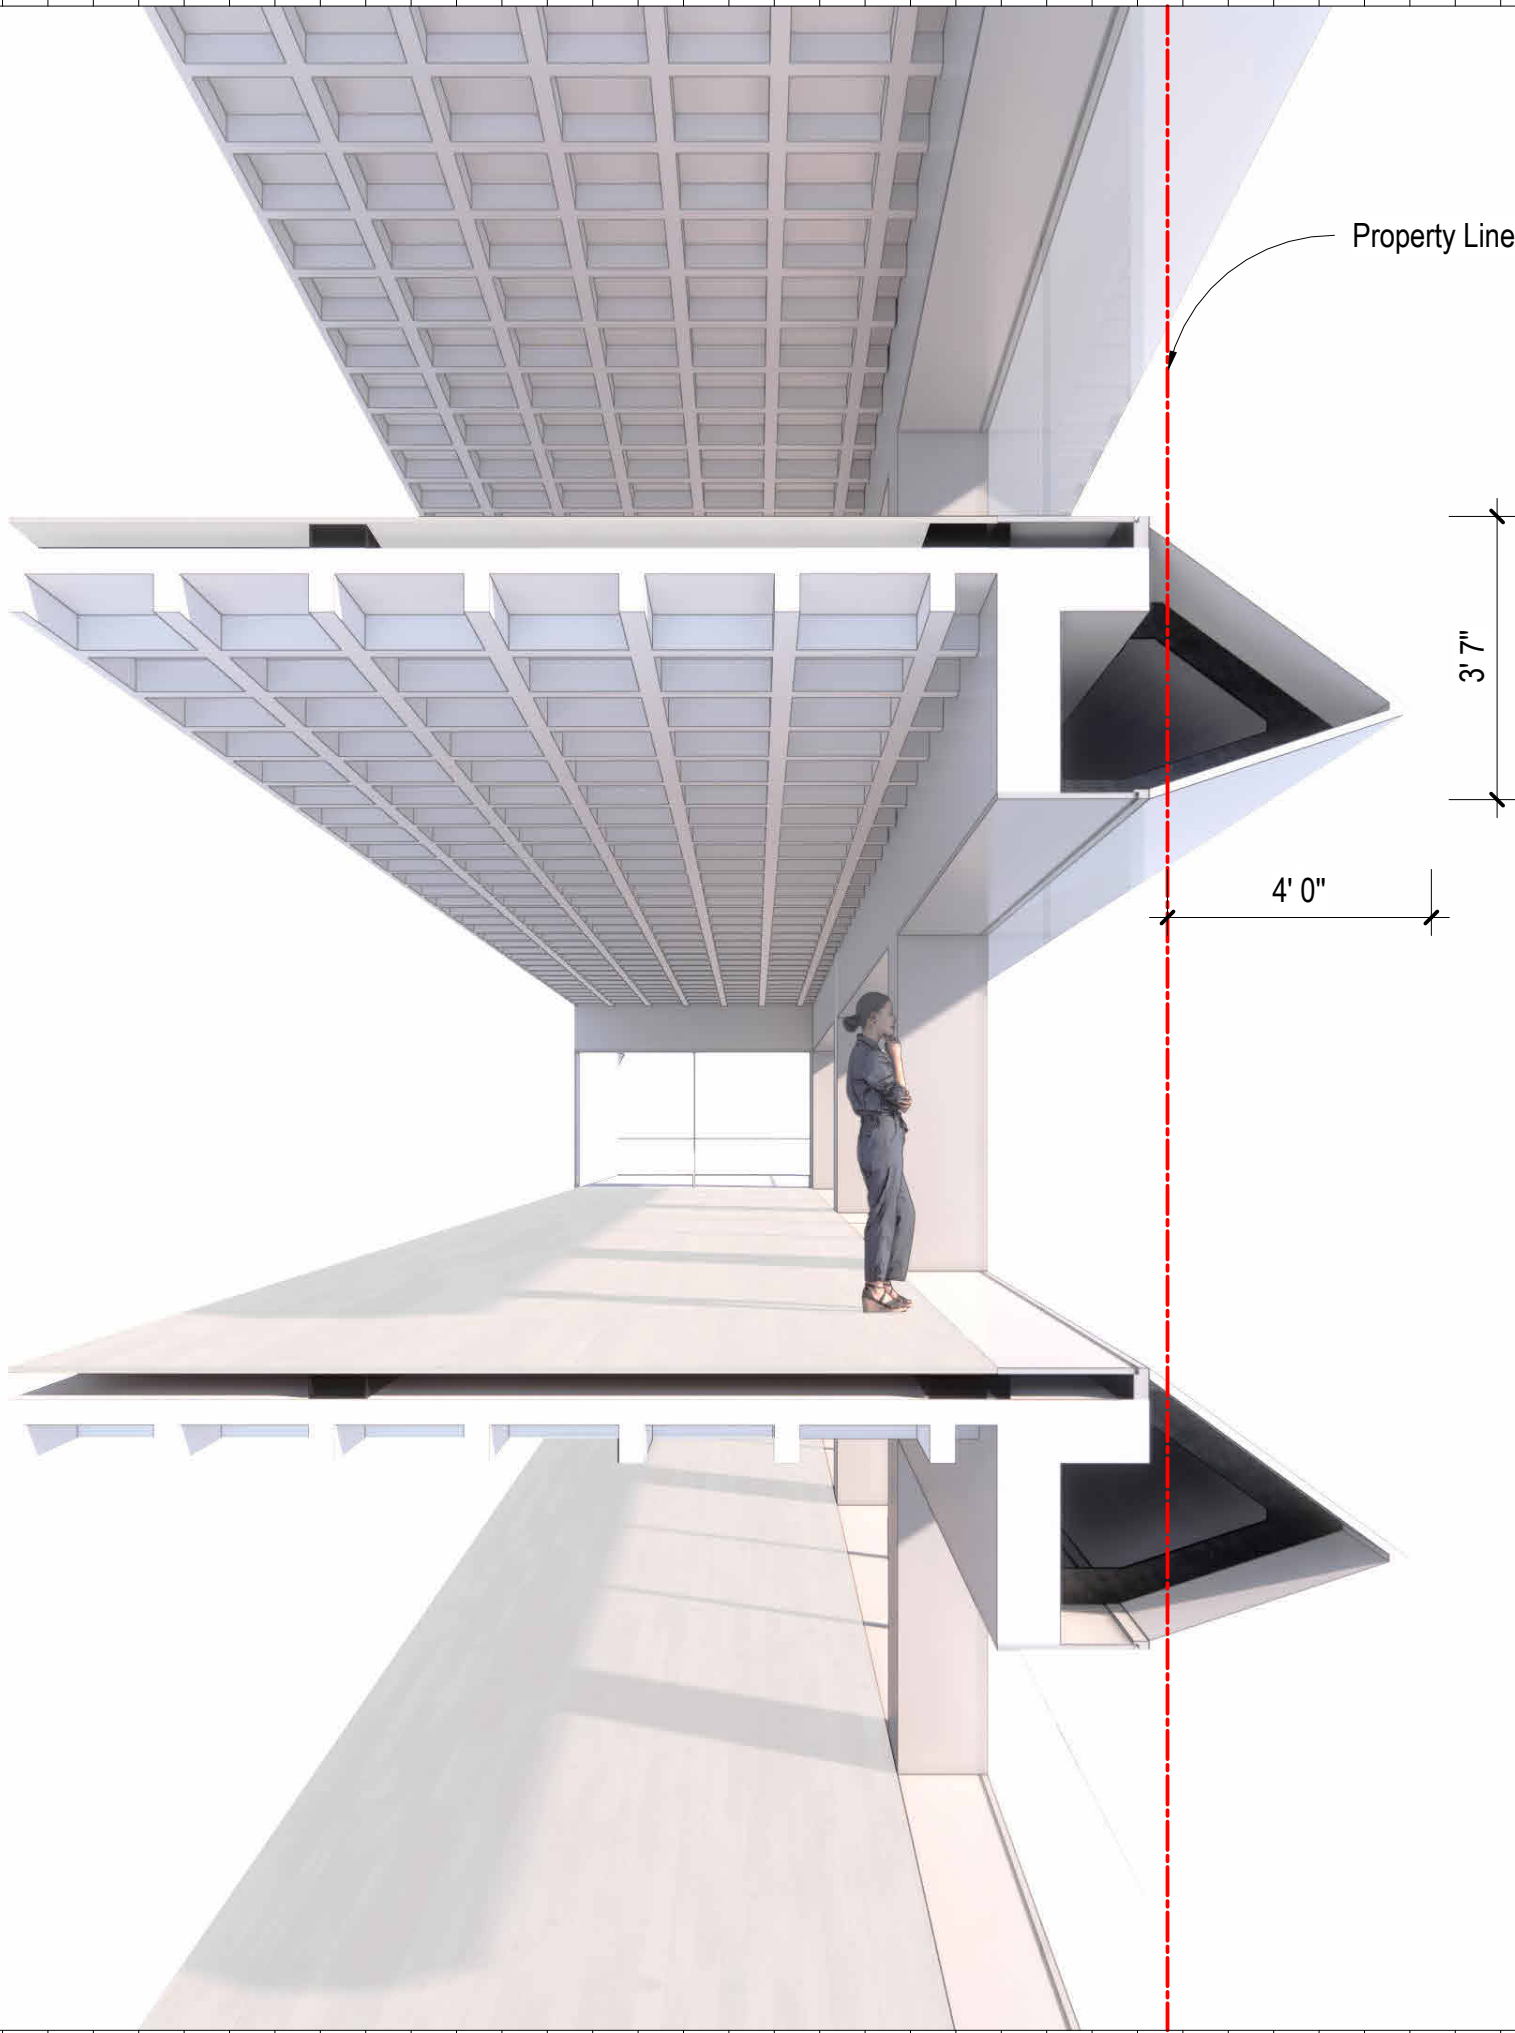

Rev.	Date	Rev.	Date

ALL DRAWINGS AND WRITTEN MATERIAL APPEARING HEREIN CONSTITUTE THE ORIGINAL AND UNPUBLISHED WORK OF KOBİ KARP AIA, AND MAY NOT BE DUPLICATED, USED, OR DISCLOSED WITHOUT THE EXPRESS WRITTEN CONSENT OF KOBİ KARP ARCHITECTURE & INTERIOR DESIGN, INC. AIA. (c) 2018

HPB SUBMITTAL

FINAL SUBMITTAL

OFFICE BUILDING

407 LINCOLN ROAD
MIAMI BEACH, FLORIDA 33139

Owner
SHVO Concepts LLC
407 Lincoln Road
BH 407 Lincoln Road LLC


Landscape:
CLAD
8020 NE 4th Ave
Studio 113, Miami FL
(786) 536-6076
Email: carolina@cladlandscape.com

Consultant:
Kobi Karp
2915 Biscayne Boulevard
Suite #200
Tel: (305) 573-1818
Email: kobikarp@kobikarp.com

Foster + Partners


Riverside, 22 Hester Road
London SW11 4AN
T +44(0)20 7738 0455
www.fosterandpartners.com

Kobi Karp Architecture and Interior Design, Inc.
571 NW28th Street
Miami, Florida 33137 USA
Tel: +1(305) 573 1818
Fax: +1(305) 573 3766

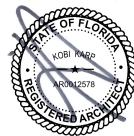


Proposed Slab Edge Condition

Date:	10/10/2022	Sheet No.
Scale:	N/A	A6.00
Project	2265	

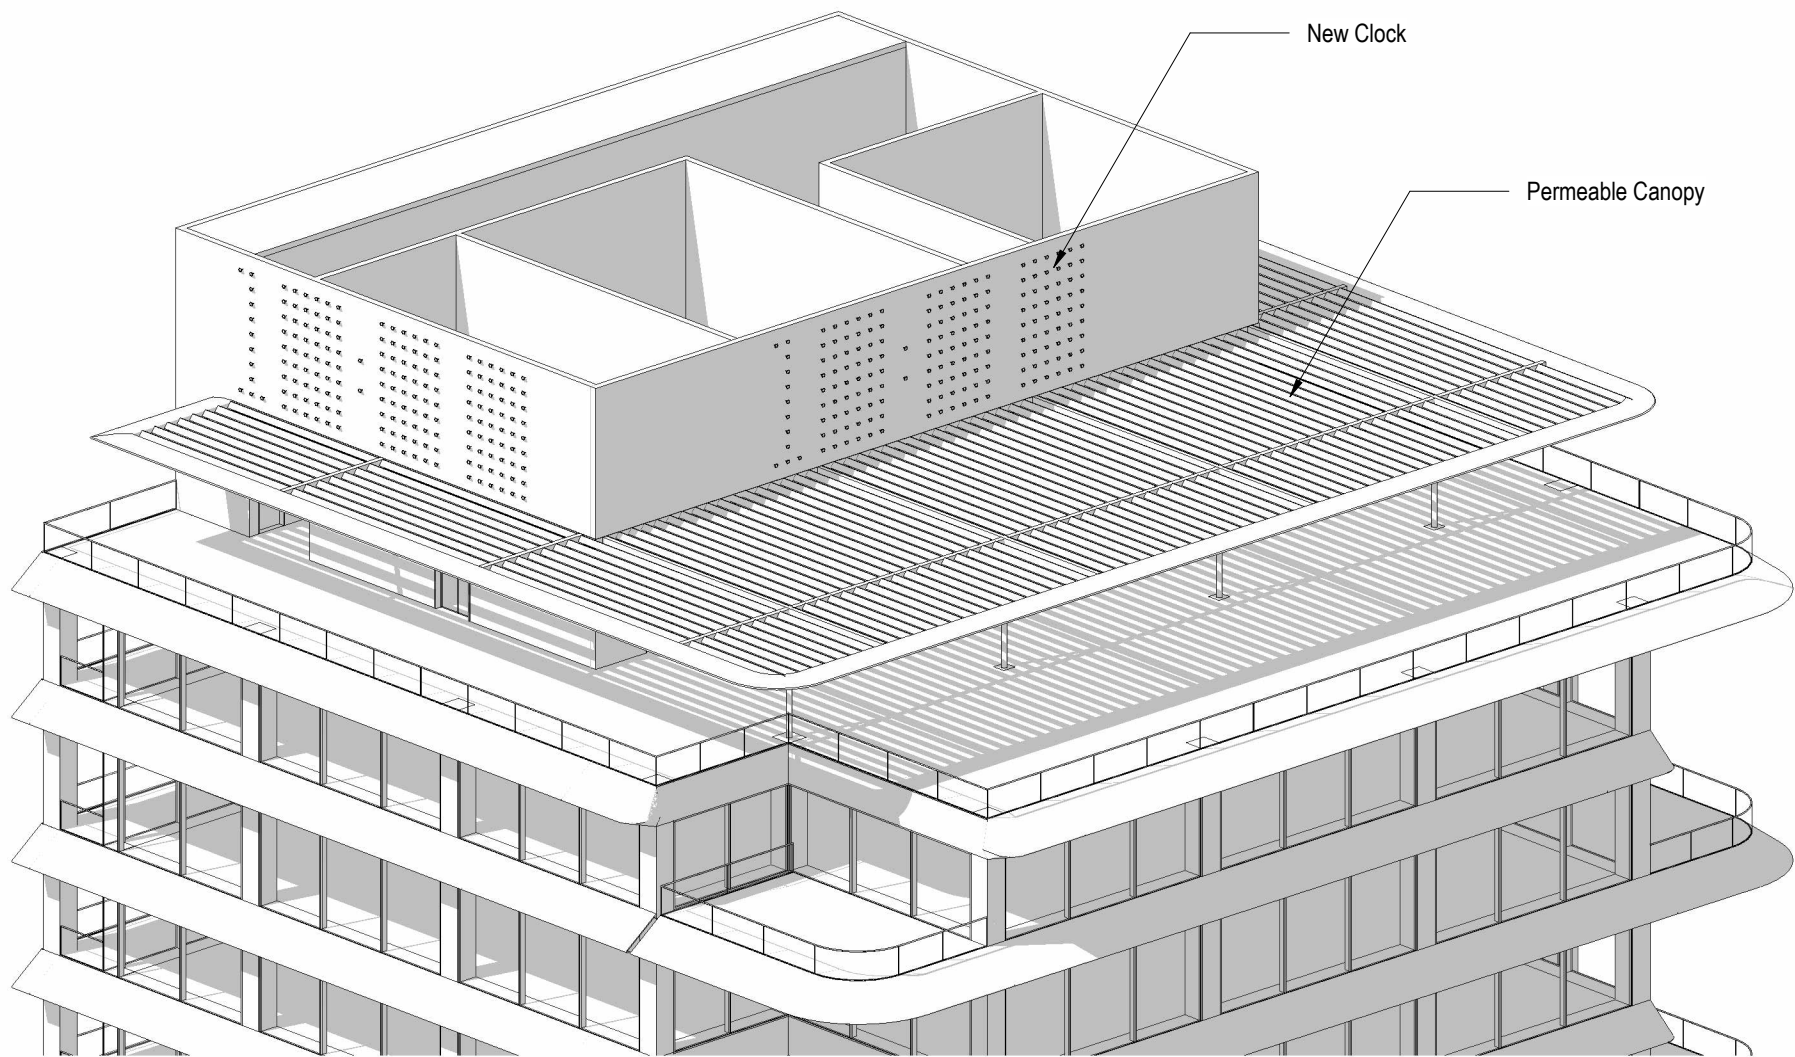

2 Axo-Canopy

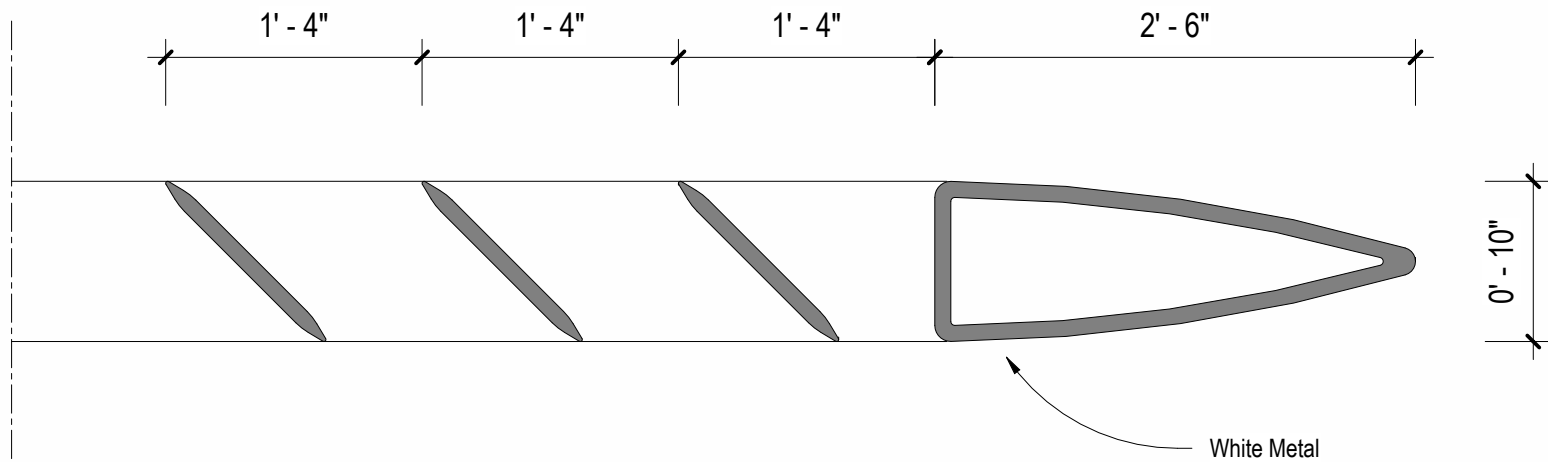

1 Proposed Canopy Edge Detail

1" = 1'-0"

Rev.	Date	Rev.	Date

ALL DRAWINGS AND WRITTEN MATERIAL APPEARING HEREIN CONSTITUTE THE ORIGINAL AND UNPUBLISHED WORK OF KOB KARP AIA, AND MAY NOT BE DUPLICATED, USED, OR DISCLOSED WITHOUT THE EXPRESS WRITTEN CONSENT OF KOB KARP ARCHITECTURE & INTERIOR DESIGN, INC. AIA. (c) 2018

HPB SUBMITTAL

FINAL SUBMITTAL

OFFICE BUILDING

407 LINCOLN ROAD
MIAMI BEACH, FLORIDA 33139

Owner
SHVO Concepts LLC
407 Lincoln Road
BH 407 Lincoln Road LLC


Landscape:
CLAD
8020 NE 4th Ave
Studio 113, Miami FL
(786) 536-6076
Email: carolina@cladlandscape.com

Consultant:
Kobi Karp
2915 Biscayne Boulevard
Suite #200
Tel: (305) 573-1818
Email: kobikarp@kobikarp.com

Foster + Partners

Riverside, 22 Hester Road
London SW11 4AN
T +44(0)20 7738 0455
www.fosterandpartners.com

Kobi Karp Architecture and Interior Design, Inc.
571 NW28th Street
Miami, Florida 33137 USA
Tel: +1(305) 573 1818
Fax: +1(305) 573 3766

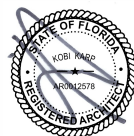

Proposed Roof Canopy Detail

Date:	10/10/2022	Sheet No.
Scale:	2265	A6.01
Project	2265	