



INTERIOR NE VIEW



INTERIOR SW VIEW



INTERIOR NORTH LOUNGE VIEW



INTERIOR EAST VIEW



EXTERIOR NE VIEW



INTERIOR SE VIEW

CLIENT

APOLLO GARDEN, LLC.

1111 LINCOLN ROAD, 4TH LEVEL
MIAMI BEACH, FLORIDA 33139
T: +1 954.578.4992
Email: info@apollogarden.com

INTERIOR DESIGNER

STUDIO KIFF

6545 Rue Durocher, Suite 401
Montreal, Quebec H2V 3Z4
T: 514.578.4992
Email: helene@studiokiff.com

M/E/P ENGINEERS

LAUREDO ENGINEERING

1941 SW 18TH AVENUE
MIAMI, FLORIDA 33145
T: 305.445.8755
Email: mel@lec717.com

KITCHEN CONSULTANT

MARENIC FOOD SERVICE

5811 Old Well House Road
Charlotte, NC 28226
T: 954.817.1163
Email: jmarenic@marenic.com

HOOD SHOP DRAWINGS

CAPTIVE AIRE

12280 WILES ROAD,
CORAL SPRINGS, FL 33076
T: 954.578.8596 / T: 800.477.0406
Email: jrf@seward@captivateair.com

Project

APOLLO GARDEN, LLC

FOURTH LEVEL

1111 LINCOLN ROAD, FOURTH LEVEL
MIAMI BEACH, FL 33139

ARCHITECT OF RECORD

CHARLES H. BENSON & ASSOCIATES ARCHITECTS, P.A.

architect planner interiors
1665 WASHINGTON AVE., 2nd FLOOR
MIAMI BEACH, FLORIDA 33139
V: 305.532.6161 F: 305.532.6151
ARCHITECTURAL LICENSE NO. AR 14022
NCARB CERTIFICATE NO. 42136

Seal


THESE DRAWINGS AND ANY INFORMATION CONTAINED HEREIN ARE THE PROPERTY OF BENSON & ASSOCIATES ARCHITECTS, P.A. AND ARE NOT TO BE USED IN OTHER WORK AND ARE TO BE RETURNED UPON COMPLETION OF WORK.

Revised:

INTERIOR PROPOSED RENDERINGS

2220208-08-22

A-10

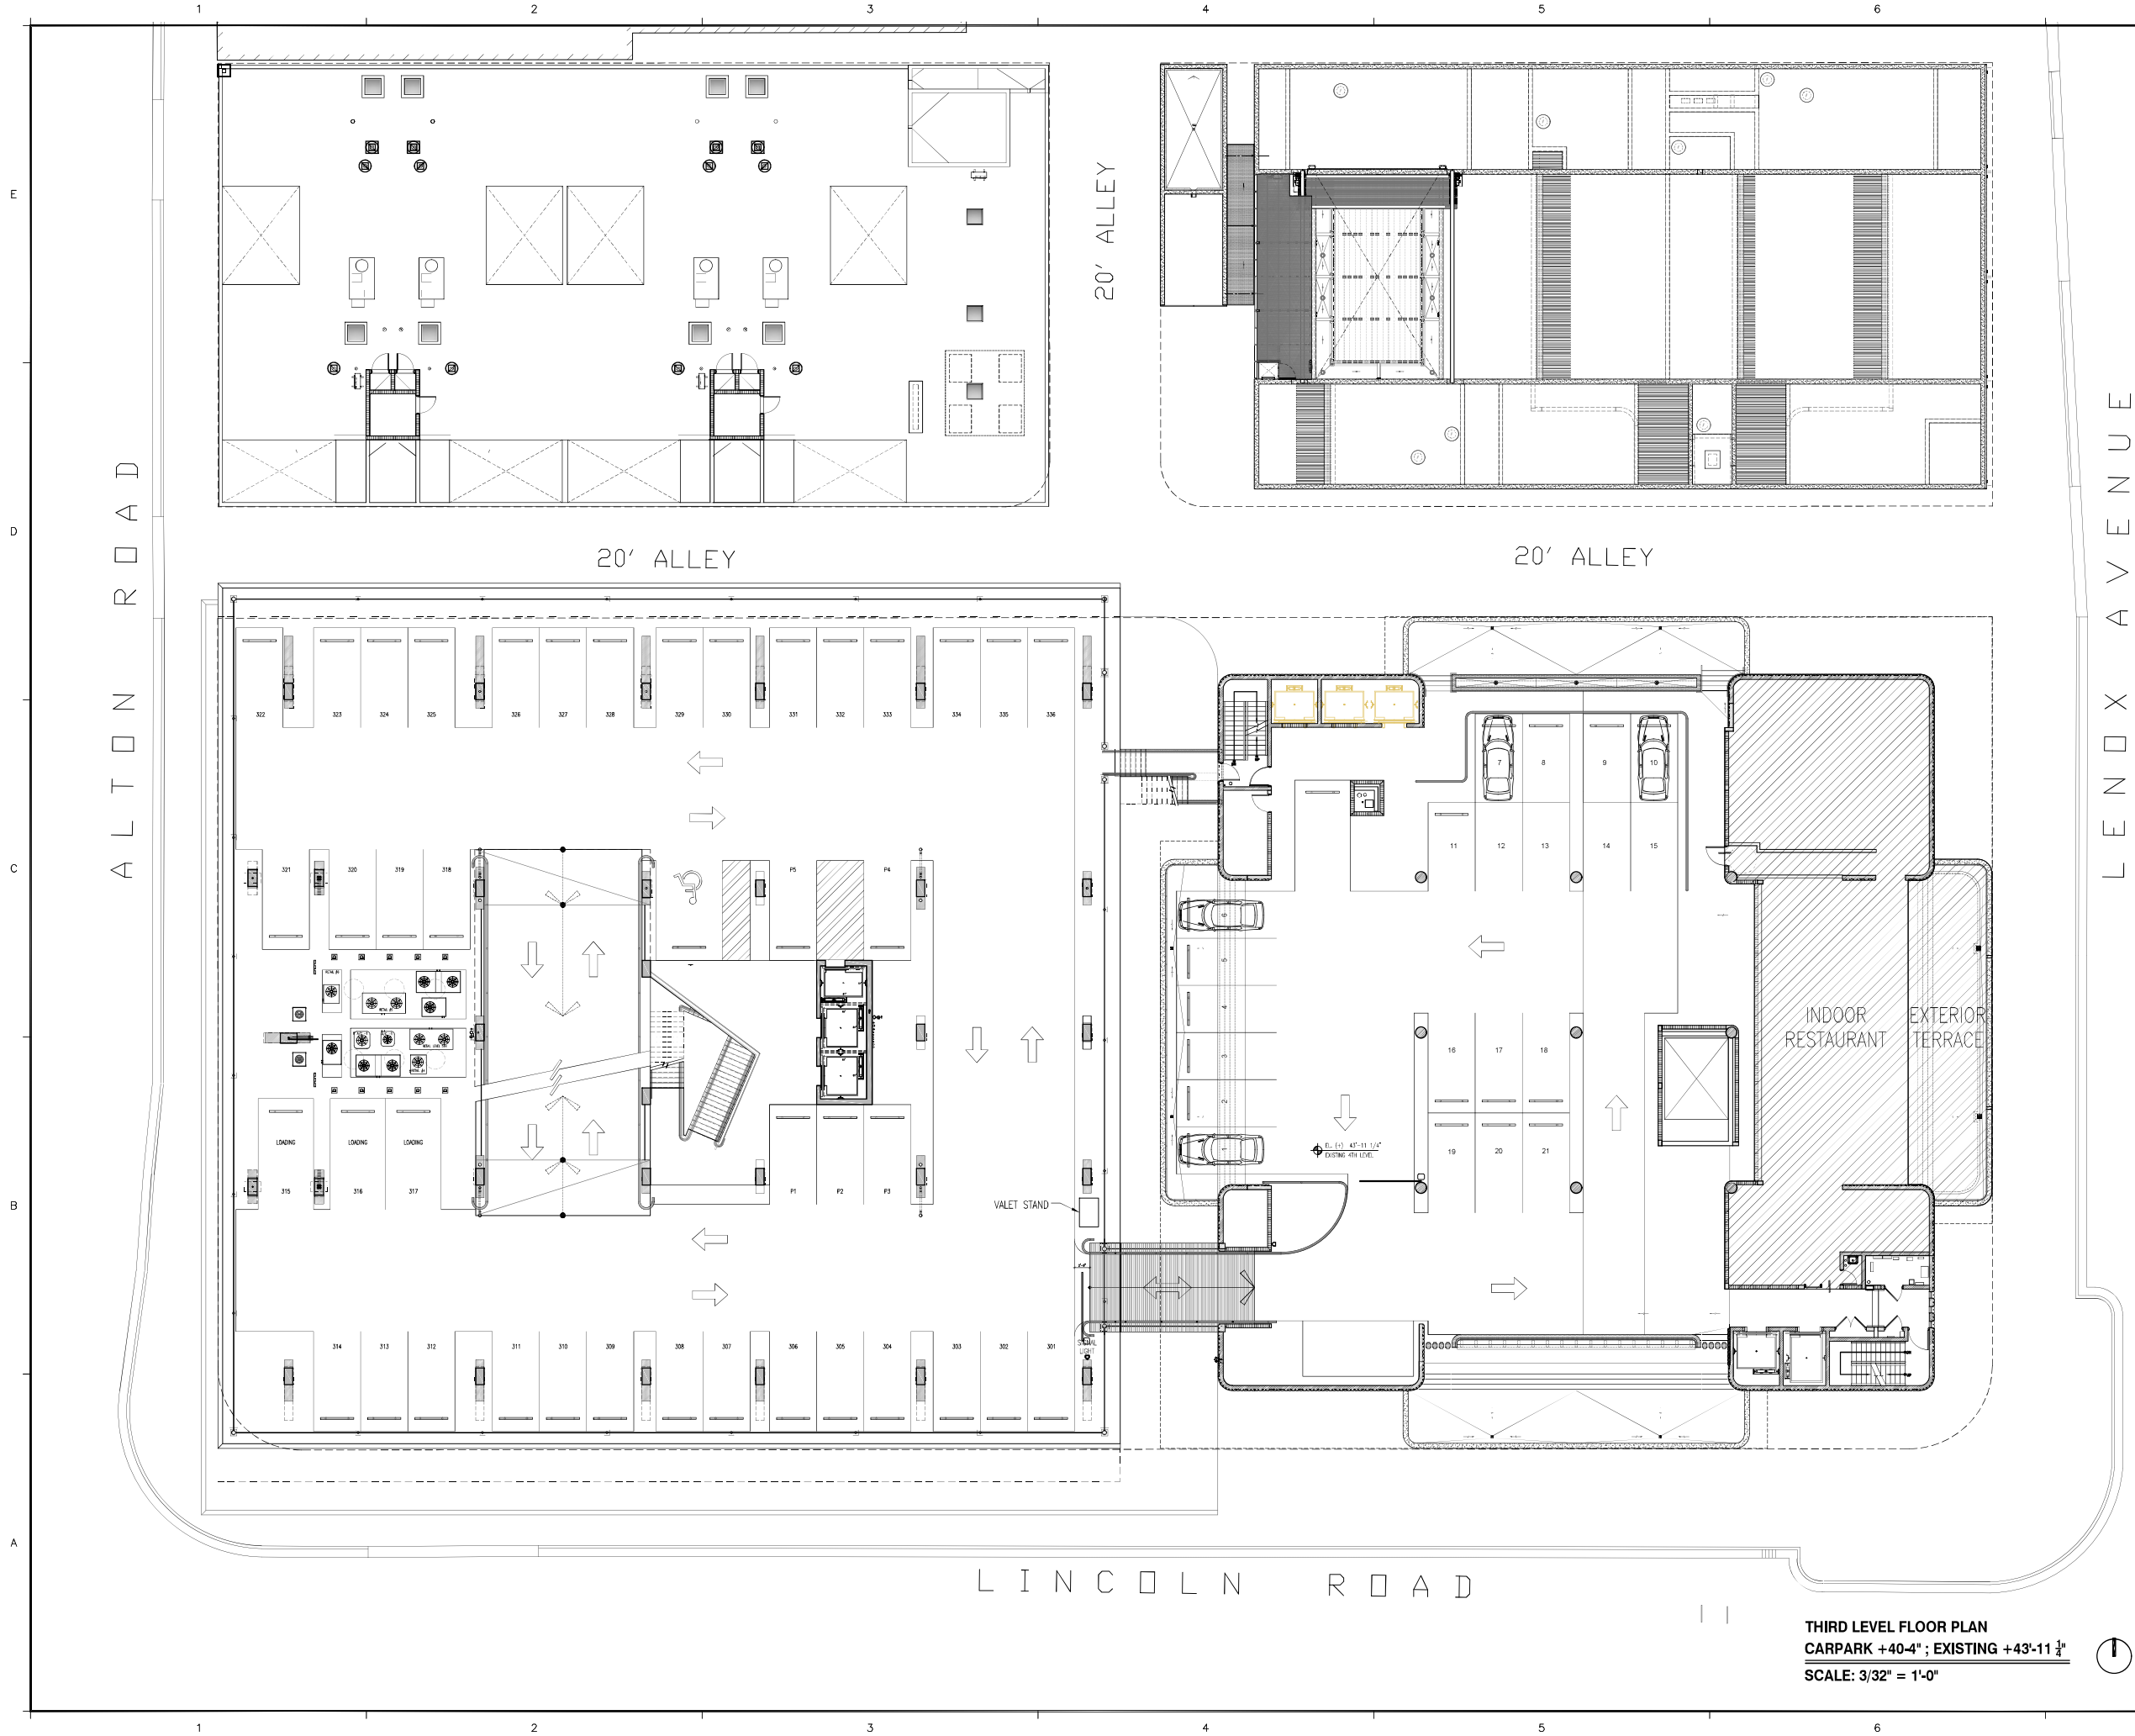

CLIENT
APOLLO GARDEN, LLC.
1111 LINCOLN ROAD, 4TH LEVEL
MIAMI BEACH, FLORIDA 33139
T: +1 954.578.6000
Email: info@apollogarden.com

INTERIOR DESIGNER
STUDIO KIFF
8545 Rue Durocher, Suite 401
Montreal, Quebec H2V 3Z4
T: 514.578.4992
Email: helene@studiokiff.com


M/E/P ENGINEERS
LAUREDO ENGINEERING
1941 SW 18TH AVENUE
MIAMI, FLORIDA 33145
T: 305.445.8725
Email: mel@lec717.com

KITCHEN CONSULTANT
MARENIC FOOD SERVICE
5811 Old Well House Road
Charlotte, NC 28226
T: 954.817.1183
Email: jmarenic@imarenic.com

HOOD SHOP DRAWINGS
CAPTIVE AIRE
12380 WILES ROAD,
CORAL SPRINGS, FL 33076
T: 954.578.8596 / T: 800.477.0406
Email: jrf.reward@captiveaire.com

Project
APOLLO GARDEN, LLC
FOURTH LEVEL
1111 LINCOLN ROAD, FOURTH LEVEL
MIAMI BEACH, FL 33139

ARCHITECT OF RECORD
CHARLES H. BENSON & ASSOCIATES ARCHITECTS, P.A.
architect planner interiors
1065 WASHINGTON AVE., 2nd FLOOR
MIAMI BEACH, FLORIDA 33139
V: 305.532.6161 F: 305.532.6151
ARCHITECTURAL LICENSE No. AR 14022
NCARB CERTIFICATE No. 42136

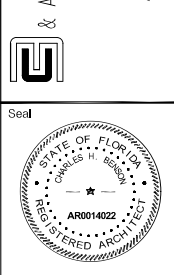

THESE DRAWINGS AND COVERED HEREIN OWNED BY THE ARCHITECT ARE THE PROPERTY OF BENSON & ASSOCIATES, P.A. THEY ARE NOT TO BE USED IN OTHER WORK AND ARE TO BE RETURNED UPON DEMAND AT THE COMPLETION OF WORK.

Revised:

EXISTING OVERALL FLOOR PLAN

22202	08-08-22
-------	----------

A-11

THIRD LEVEL FLOOR PLAN
CARPARK +40'-4" ; EXISTING +43'-11 1/4"
SCALE: 3/32" = 1'-0"