


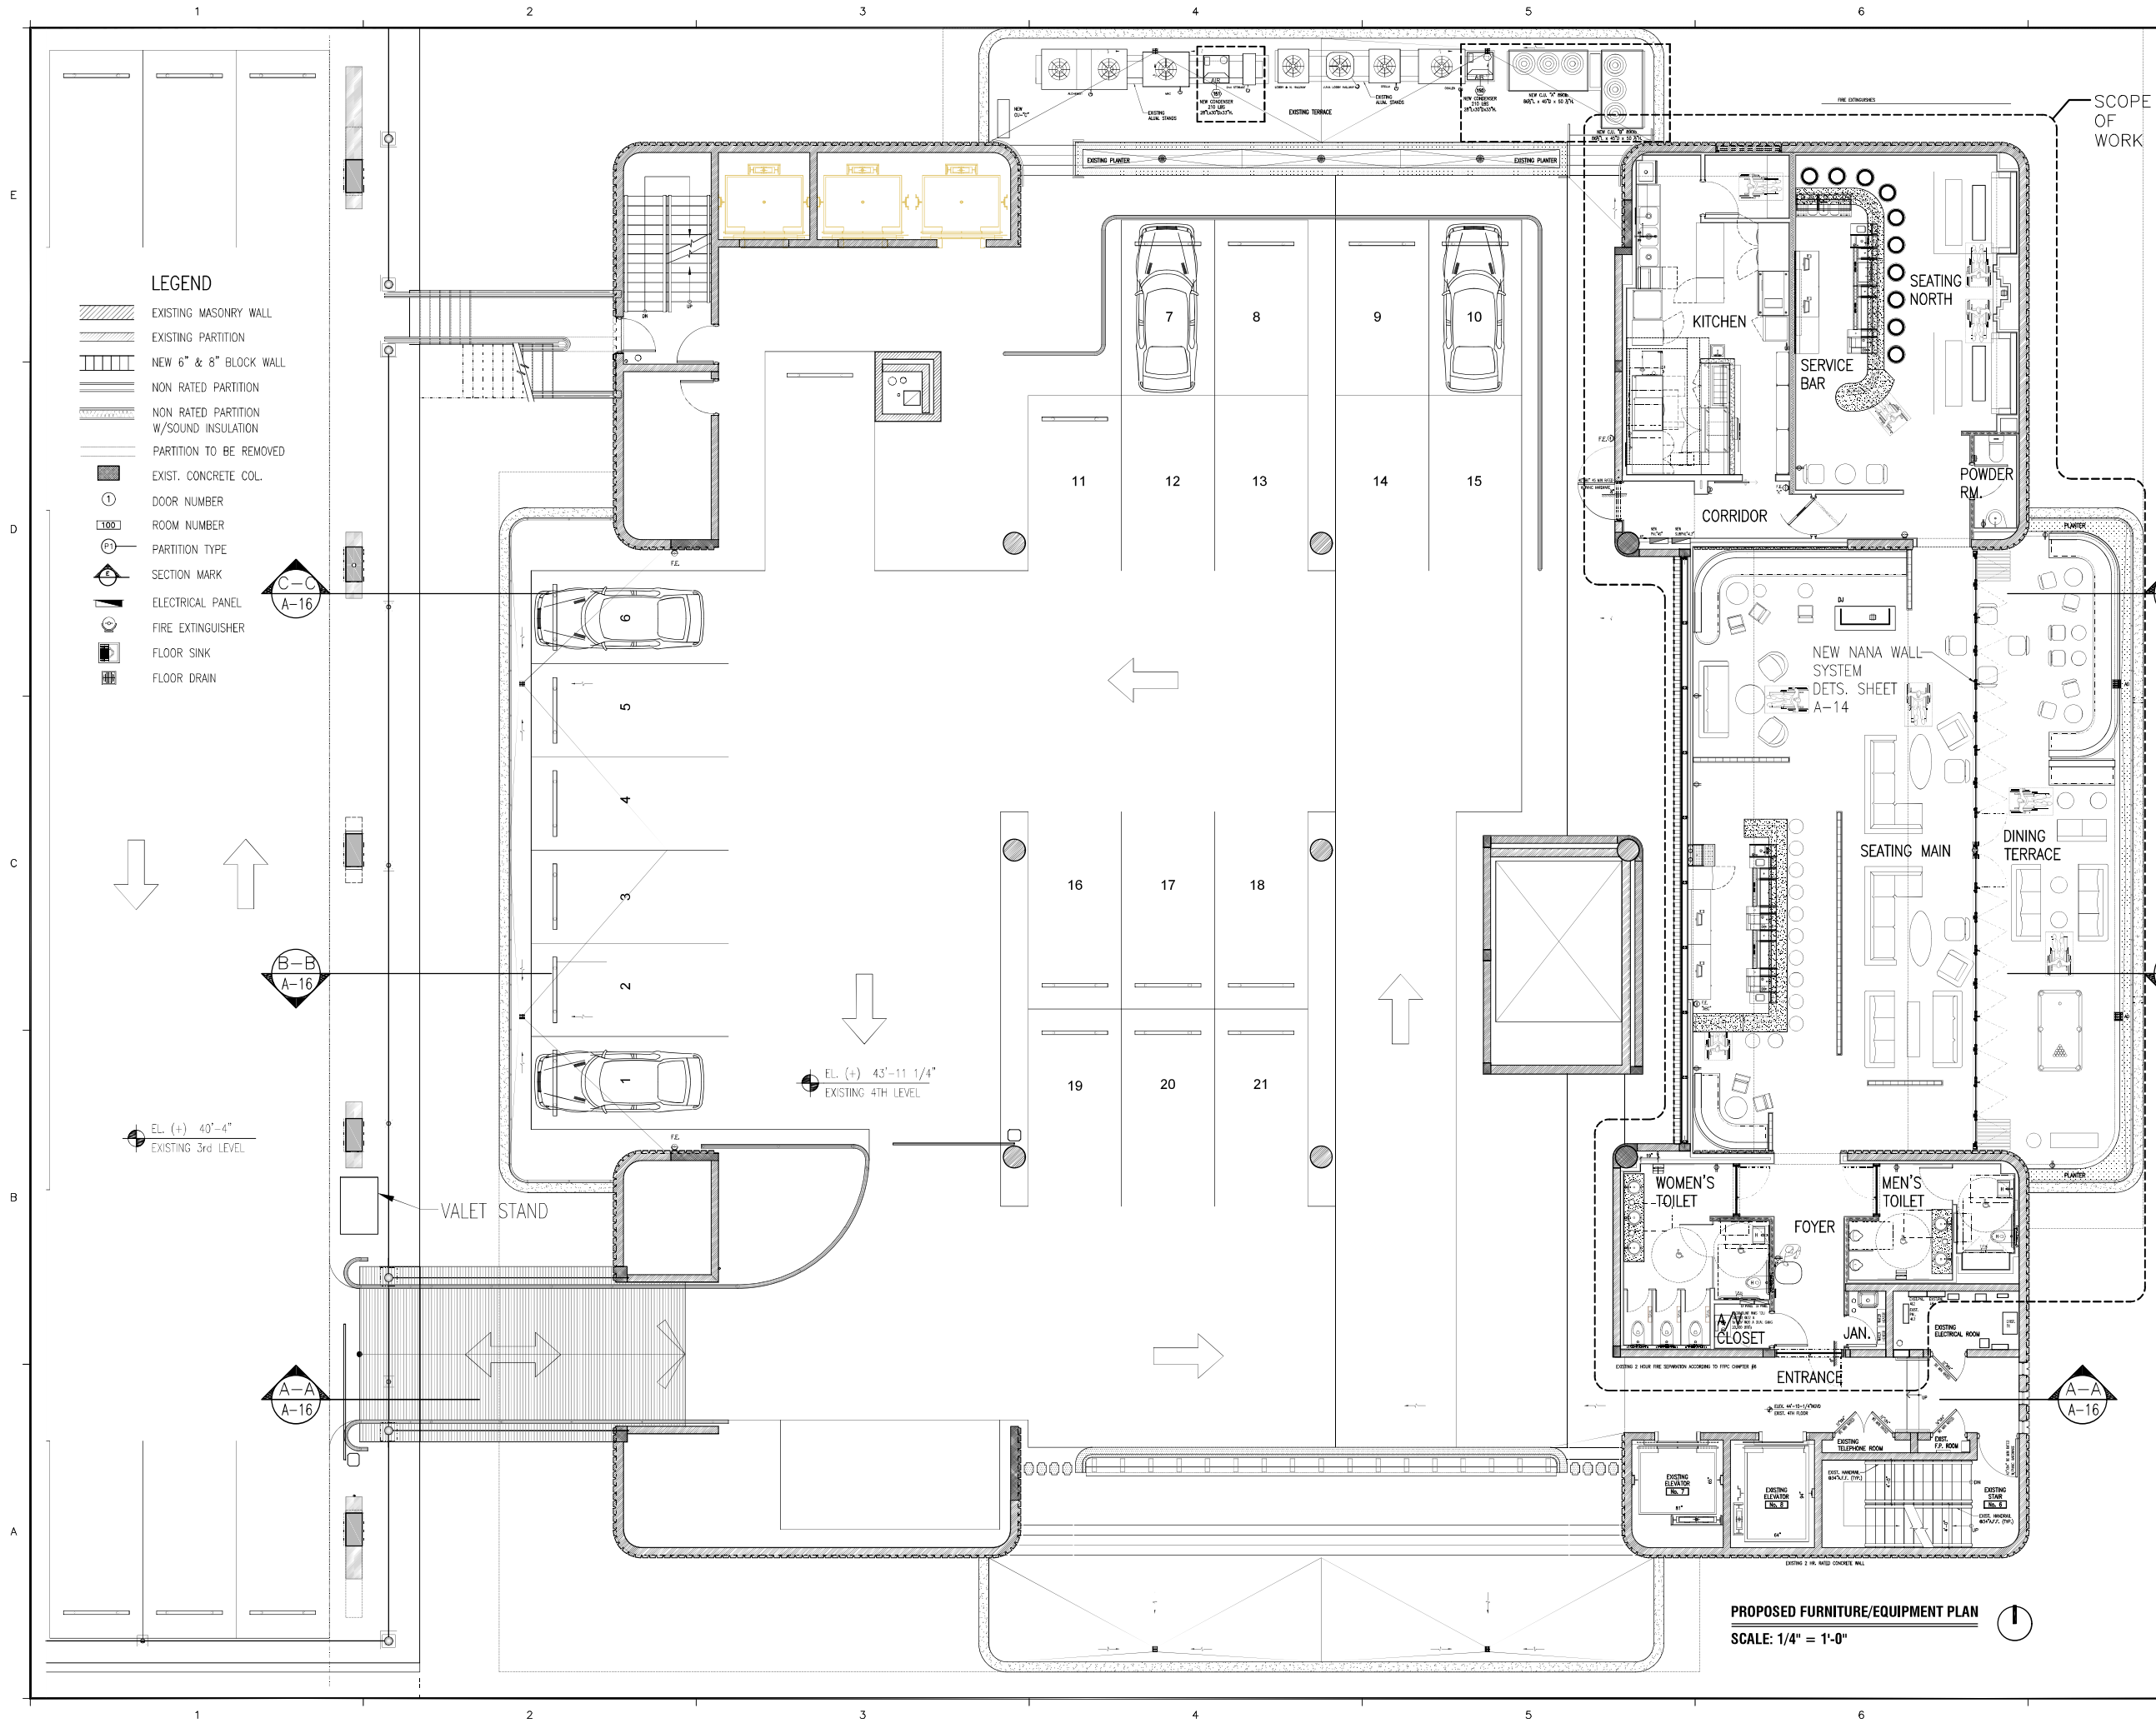

CLIENT
APOLLO GARDEN, LLC.
1111 LINCOLN ROAD, 4TH LEVEL
MIAMI BEACH, FLORIDA 33139
T: +1 305.552.6000
Email: jef@apollogarden.com

INTERIOR DESIGNER
STUDIO KIFF
8545 Rue Durocher, Suite 401
Montreal Quebec, H2V 3Z4
T: 514.578.4992
Email: helene@studiokiff.com


M/E/P ENGINEERS
LAUREDO ENGINEERING
1941 SW 18TH AVENUE
MIAMI, FLORIDA 33145
T: 305.445.8725
Email: mel@lec717.com

KITCHEN CONSULTANT
MARENIC FOOD SERVICE
5811 Old Well House Road
Charlotte, NC 28226
T: 954.817.1183
Email: jmarenic@marenic.com

HOOD SHOP DRAWINGS
CAPTIVE AIRE
12280 WILES ROAD
CORAL SPRINGS, FL 33076
T: 954.578.8596 / 800.477.0406
Email: jef@seward@captiveaire.com

Project
APOLLO GARDEN, LLC
FOURTH LEVEL
1111 LINCOLN ROAD, FOURTH LEVEL
MIAMI BEACH, FL 33139

ARCHITECT OF RECORD
CHARLES H. BENSON & ASSOCIATES ARCHITECTS, P.A.
architect planner interiors
1665 WASHINGTON AVE., 2nd FLOOR
MIAMI BEACH, FLORIDA 33139
V: 305.552.6161 F: 305.552.6151
ARCHITECTURAL LICENSE No. AR 14022
NCARB CERTIFICATE No. 42136

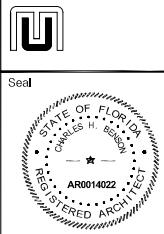


THESE DRAWINGS AND COVER NUMBER OWNED BY THE ARCHITECT ARE THE PROPERTY OF ARCHITECT H. BENSON, P.A. THEY ARE NOT TO BE USED IN OTHER WORK AND ARE TO BE RETURNED UPON DEMAND AT THE COMPLETION OF WORK.

Revised:

PROPOSED EQUIP/FURN FLOOR PLAN & PARKING

22202 08-08-22

A-12

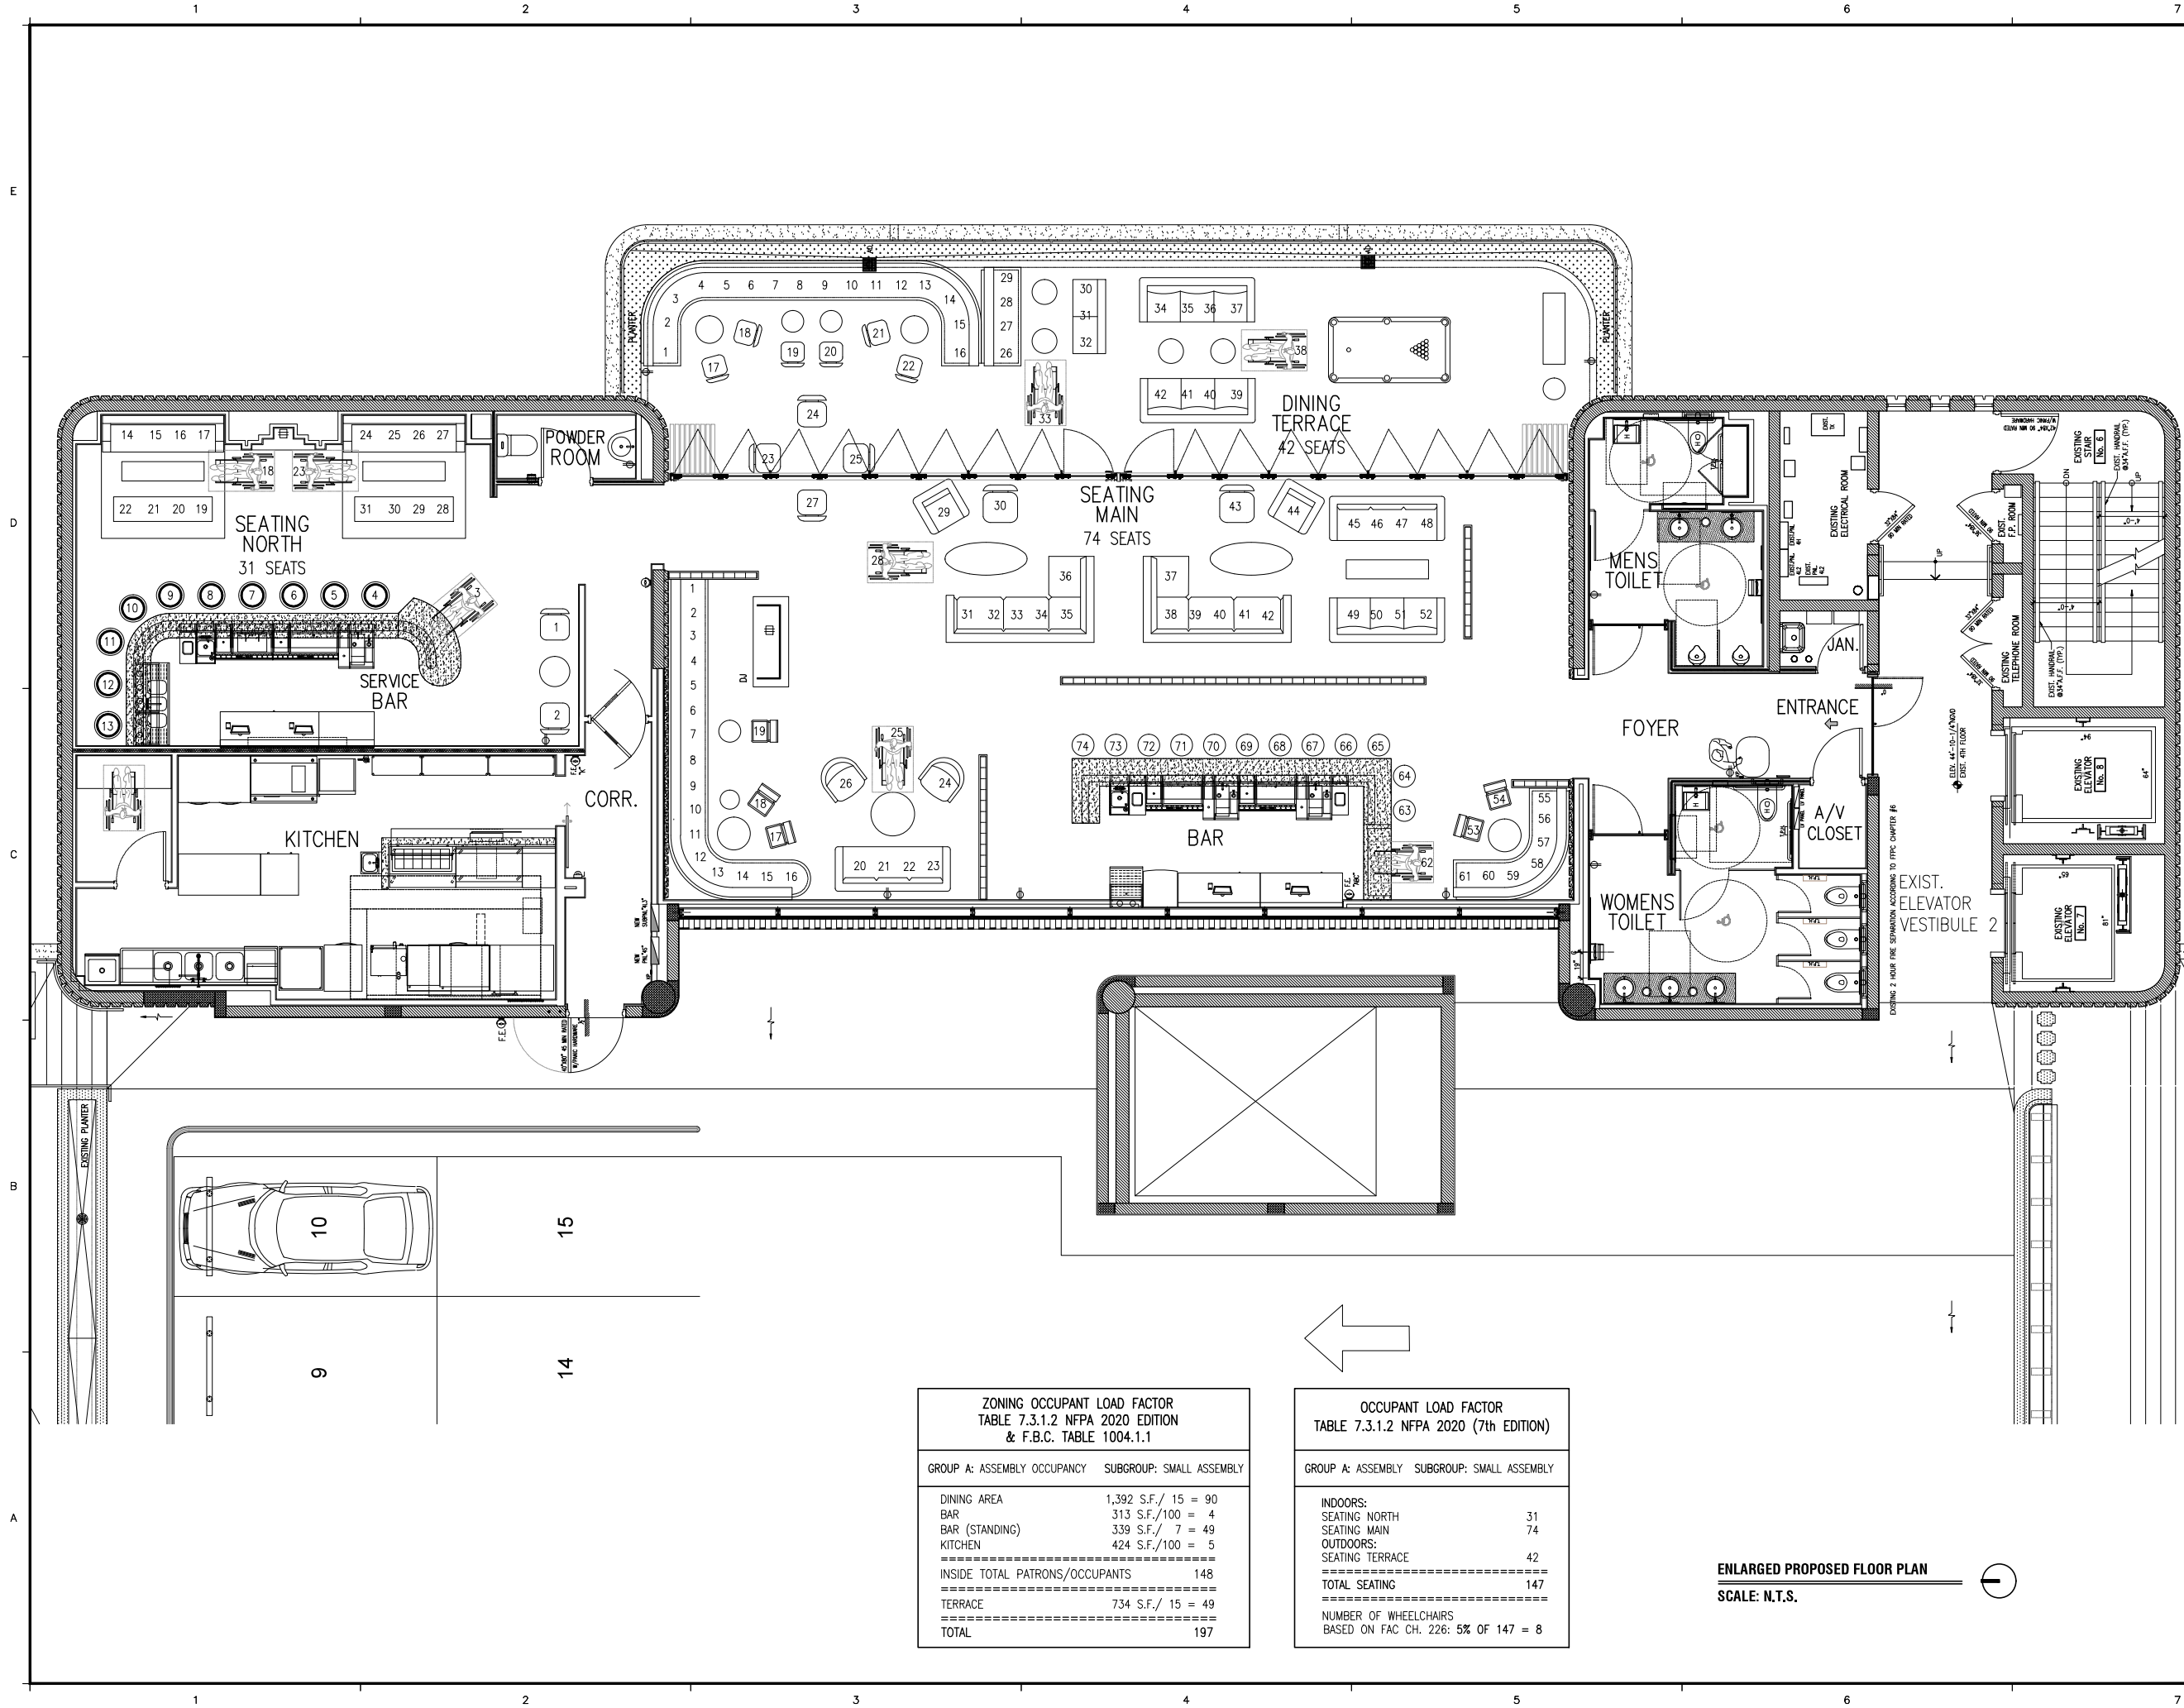

ZONING OCCUPANT LOAD FACTOR TABLE 7.3.1.2 NFPA 2020 EDITION & F.B.C. TABLE 1004.1.1	
GROUP A: ASSEMBLY OCCUPANCY	SUBGROUP: SMALL ASSEMBLY
DINING AREA	1,392 S.F./ 15 = 90
BAR	313 S.F./100 = 4
BAR (STANDING)	339 S.F./ 7 = 49
KITCHEN	424 S.F./100 = 5
INSIDE TOTAL PATRONS/OCCUPANTS	148
TERRACE	734 S.F./ 15 = 49
TOTAL	197

OCCUPANT LOAD FACTOR TABLE 7.3.1.2 NFPA 2020 (7th EDITION)	
GROUP A: ASSEMBLY	SUBGROUP: SMALL ASSEMBLY
INDOORS:	
SEATING NORTH	31
SEATING MAIN	74
OUTDOORS:	
SEATING TERRACE	42
TOTAL SEATING	147
NUMBER OF WHEELCHAIRS BASED ON FAC CH. 226: 5% OF 147 = 8	

ENLARGED PROPOSED FLOOR PLAN
SCALE: N.T.S.

CLIENT
APOLLO GARDEN, LLC.
1111 LINCOLN ROAD, 4TH LEVEL
MIAMI BEACH, FLORIDA 33139
T +1 305.606.6000
Email: lisa.jefferson@ime.com

INTERIOR DESIGNER
STUDIO KIFF
6545 Rue Durocher, Suite 401
Montreal, Quebec, H2V 3Z4
T 514.578.4992
Email: helene@studiokiff.com


M/E/P ENGINEERS
LAUREDO ENGINEERING
1941 SW 18TH AVENUE
MIAMI, FLORIDA 33145
T 305.445.8755
Email: mel@lec717.com

KITCHEN CONSULTANT
MARENIC FOOD SERVICE
5811 Old Mill House Road
Charlotte, NC 28226
T 954.817.1183
Email: jmarenic@marenic.com

HOOD SHOP DRAWINGS
CAPTIVE AIRE
12380 WILES ROAD
CORAL SPRINGS, FL 33076
T 954.578.8596/T 800.477.0405
Email: jef.seward@captiveaire.com

Project
APOLLO GARDEN, LLC
FOURTH LEVEL
1111 LINCOLN ROAD, FOURTH LEVEL
MIAMI BEACH, FL 33139

ARCHITECT OF RECORD
**CHARLES H. BENSON
& ASSOCIATES ARCHITECTS, P.A.**
architect planner interiors
1065 WASHINGTON AVE., 2nd FLOOR
MIAMI BEACH, FLORIDA 33139
V 305.552.6161 F 305.552.6151
ARCHITECTURAL LICENSE No. AR 14022
NCARB CERTIFICATE No. 42136

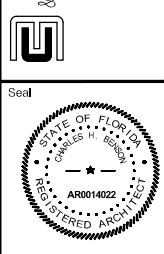


THESE DRAWINGS ARE LOANED HEREBY OWNED BY THE ARCHITECT AND ARE THE PROPERTY OF BENSON & ASSOCIATES. THEY ARE NOT TO BE USED IN OTHER WORK AND ARE TO BE RETURNED UPON DEMAND AT THE COMPLETION OF WORK.


Revised	

**ENLARGED
PROPOSED
FLOOR PLAN**


22202 08-08-22

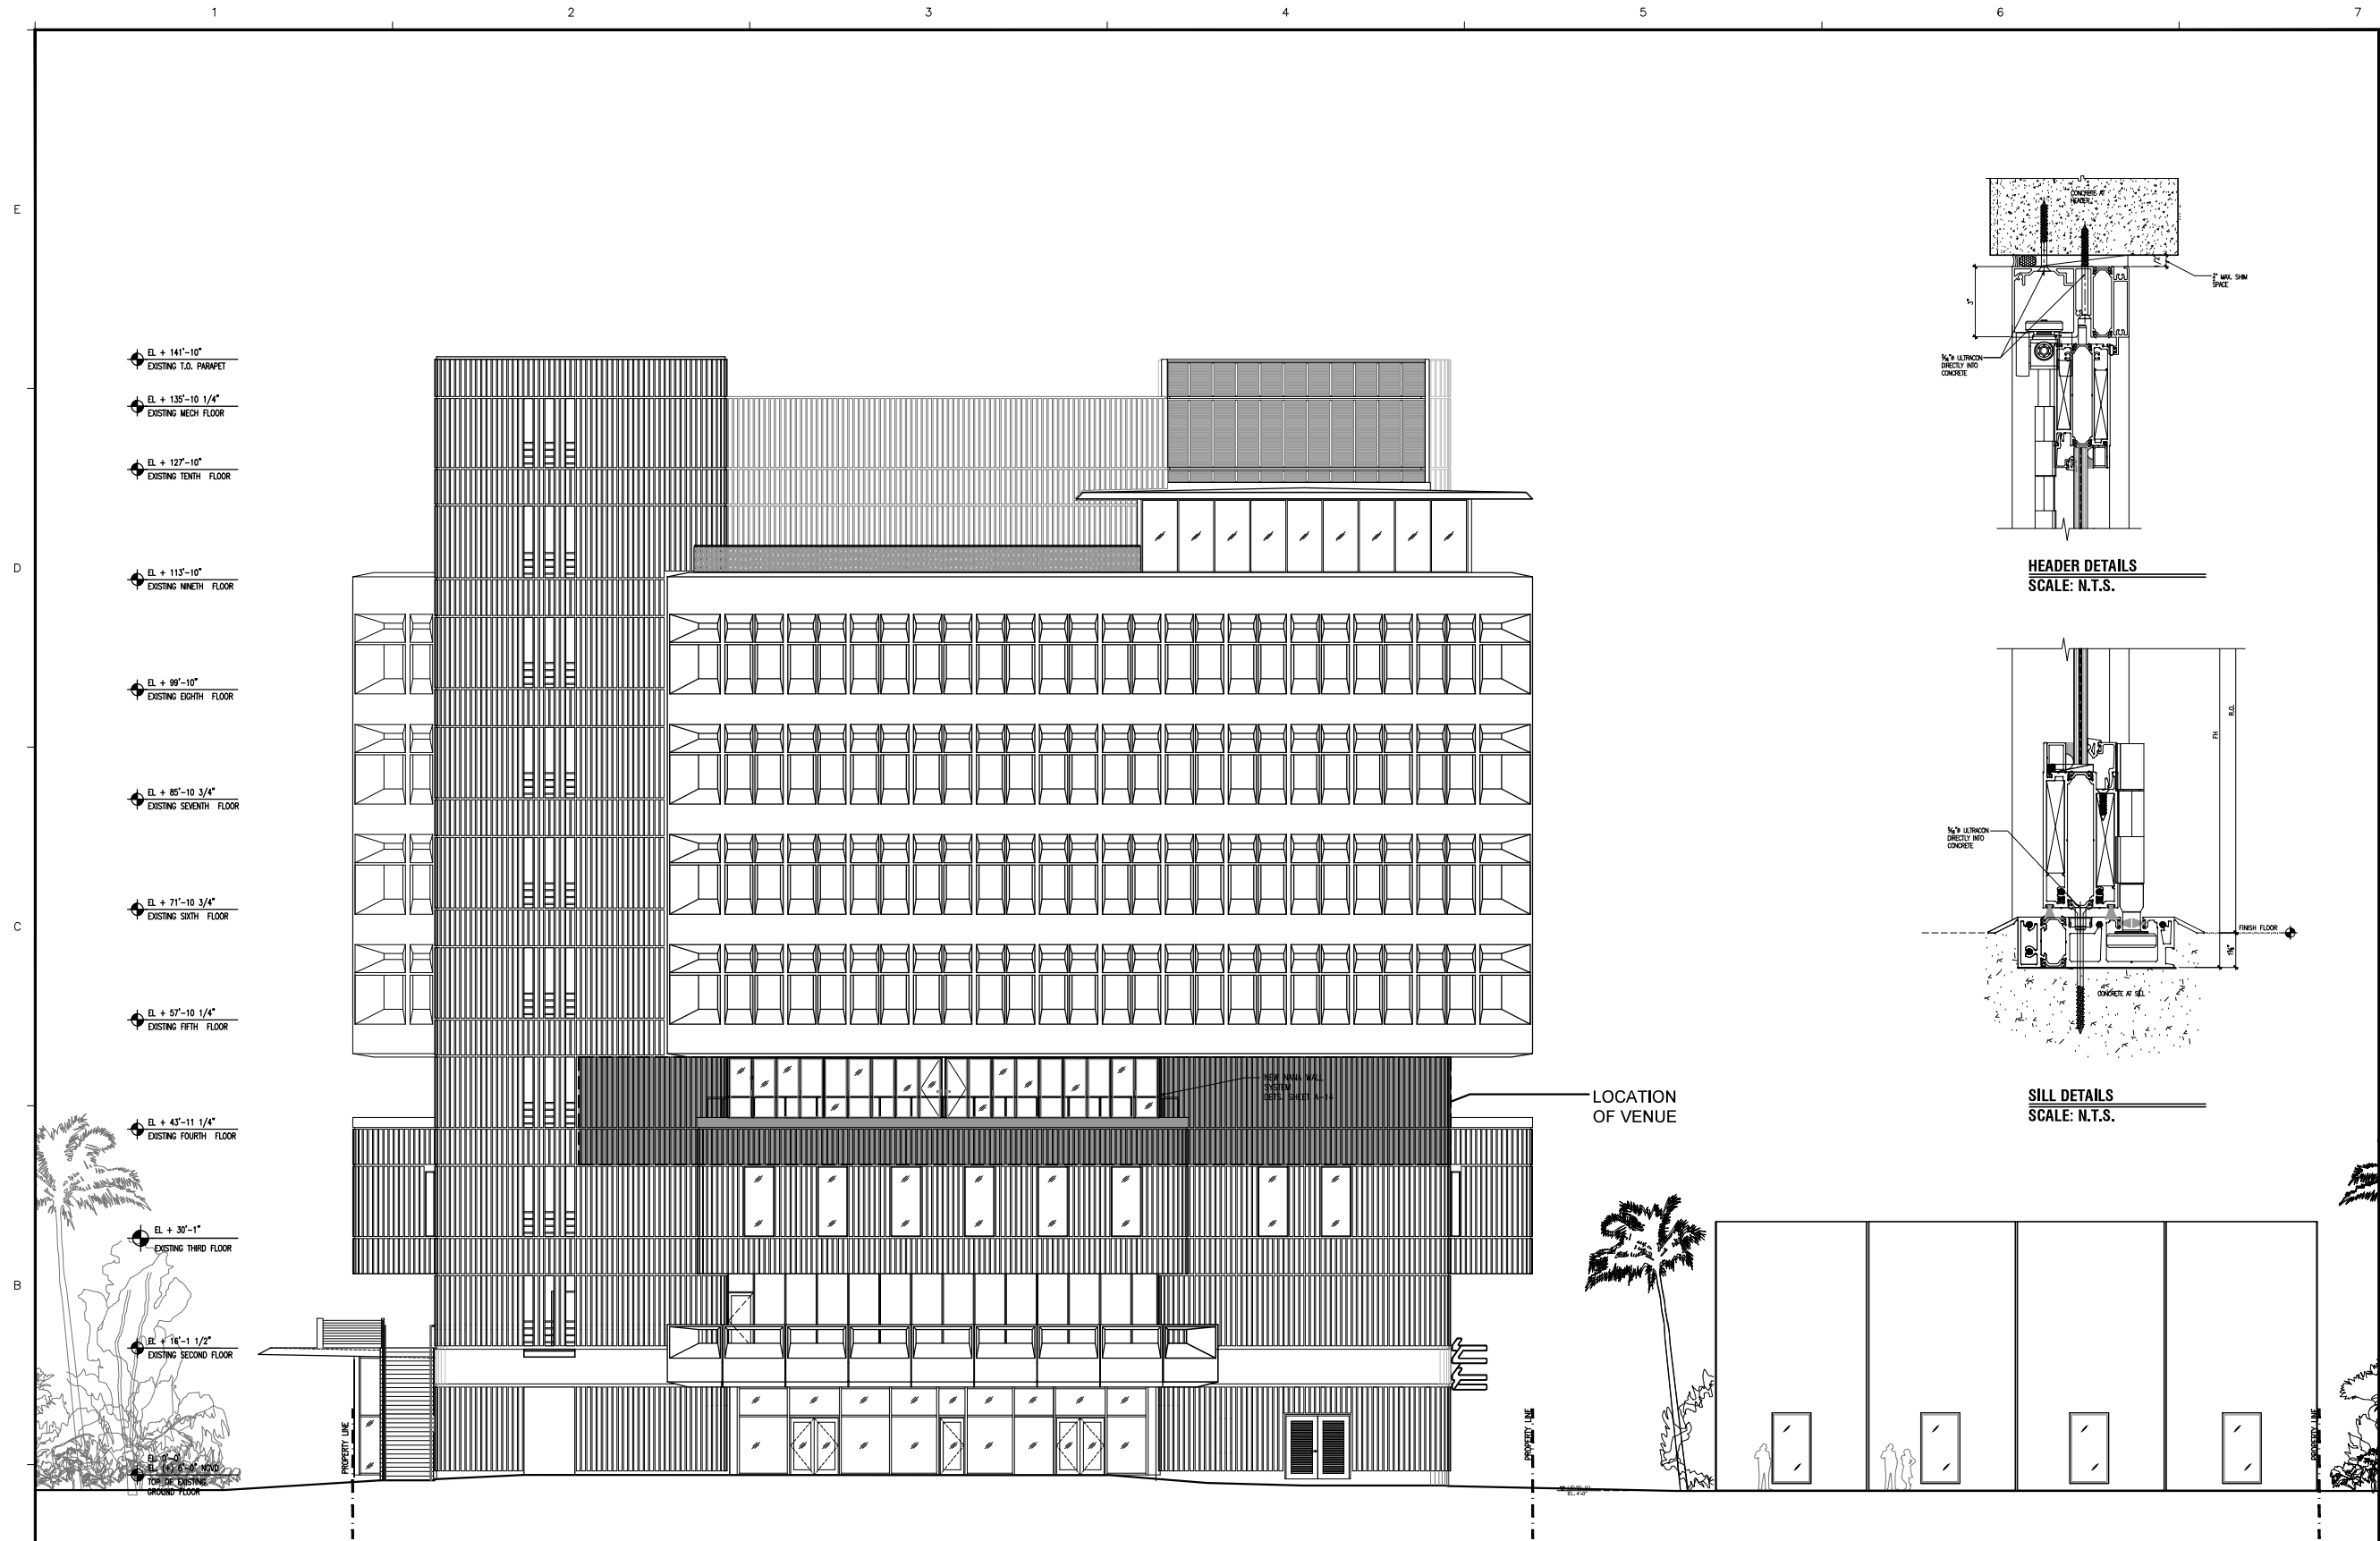

EAST ELEVATION
SCALE: 1/8" = 1'-0"

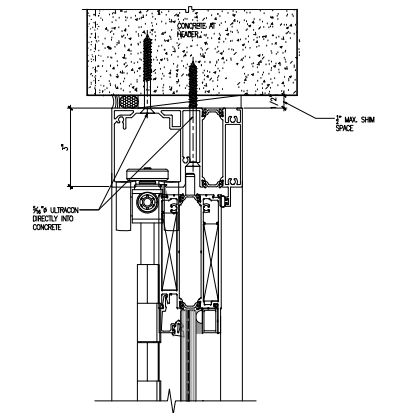

HEADER DETAILS
SCALE: N.T.S.

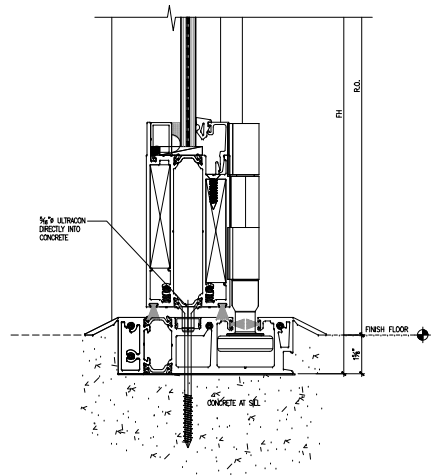

SILL DETAILS
SCALE: N.T.S.

CLIENT
APOLLO GARDEN, LLC.
1111 LINCOLN ROAD, 4TH LEVEL
MIAMI BEACH, FLORIDA 33139
T 1-786.605.6090
Email:leif.steffensen@me.com

INTERIOR DESIGNER
STUDIO KIFF
6545 Rue Durocher, Suite 401
Montreal Quebec, H2V 3Z4
T 514.576.4992
Email: helene@studiokiff.com


**M/E/P ENGINEERS
LAUREDO ENGINEERING**
1941 SW 18TH AVENUE
MIAMI, FLORIDA 33145
T 305.445.9725
Email: mel@lec717.com

KITCHEN CONSULTANT
MARENIC FOOD SERVICE
5811 Old Well House Road
Charlotte, NC 28226
T 954.817.1183/
Email: jmarenic@marenic.com

HOOD SHOP DRAWINGS
CAPTIVE AIRE
12250 WILES ROAD,
CORAL SPRINGS FL. 33076
T 954.578.8595/T 800.477.0405
Email: jeff.seward@captiveaire.com

Project	APOLLO GARDEN, LLC FOURTH LEVEL 1111 LINCOLN ROAD, FOURTH LEVEL MIAMI BEACH, FL 33139
---------	--

**CHARLES H. BENSON
ASSOCIATES ARCHITECTS, P.A.**
architect planner interiors
1665 WASHINGTON AVE., 2nd FLOOR
MIAMI BEACH, FLORIDA 33139
V 305.532.6161 F 305.532.6151
ARCHITECTURAL LICENSE NO. AR 14022
NCARB CERTIFICATE NO. 42, 136

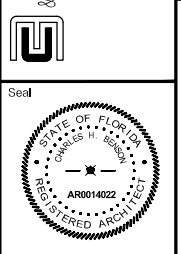


THESE DRAWINGS AND COPIES THEREOF FURNISHED BY THE ARCHITECT ARE THE PROPERTY OF WREACH 1, LLP, LTD. THEY ARE NOT TO BE USED ON OTHER WORK AND ARE TO BE RETURNED UPON DEMAND AT THE COMPLETION OF WORK.

Revised:

**EXISTING
EAST
ELEVATION**

22202	08-08-22
-------	----------

A-14

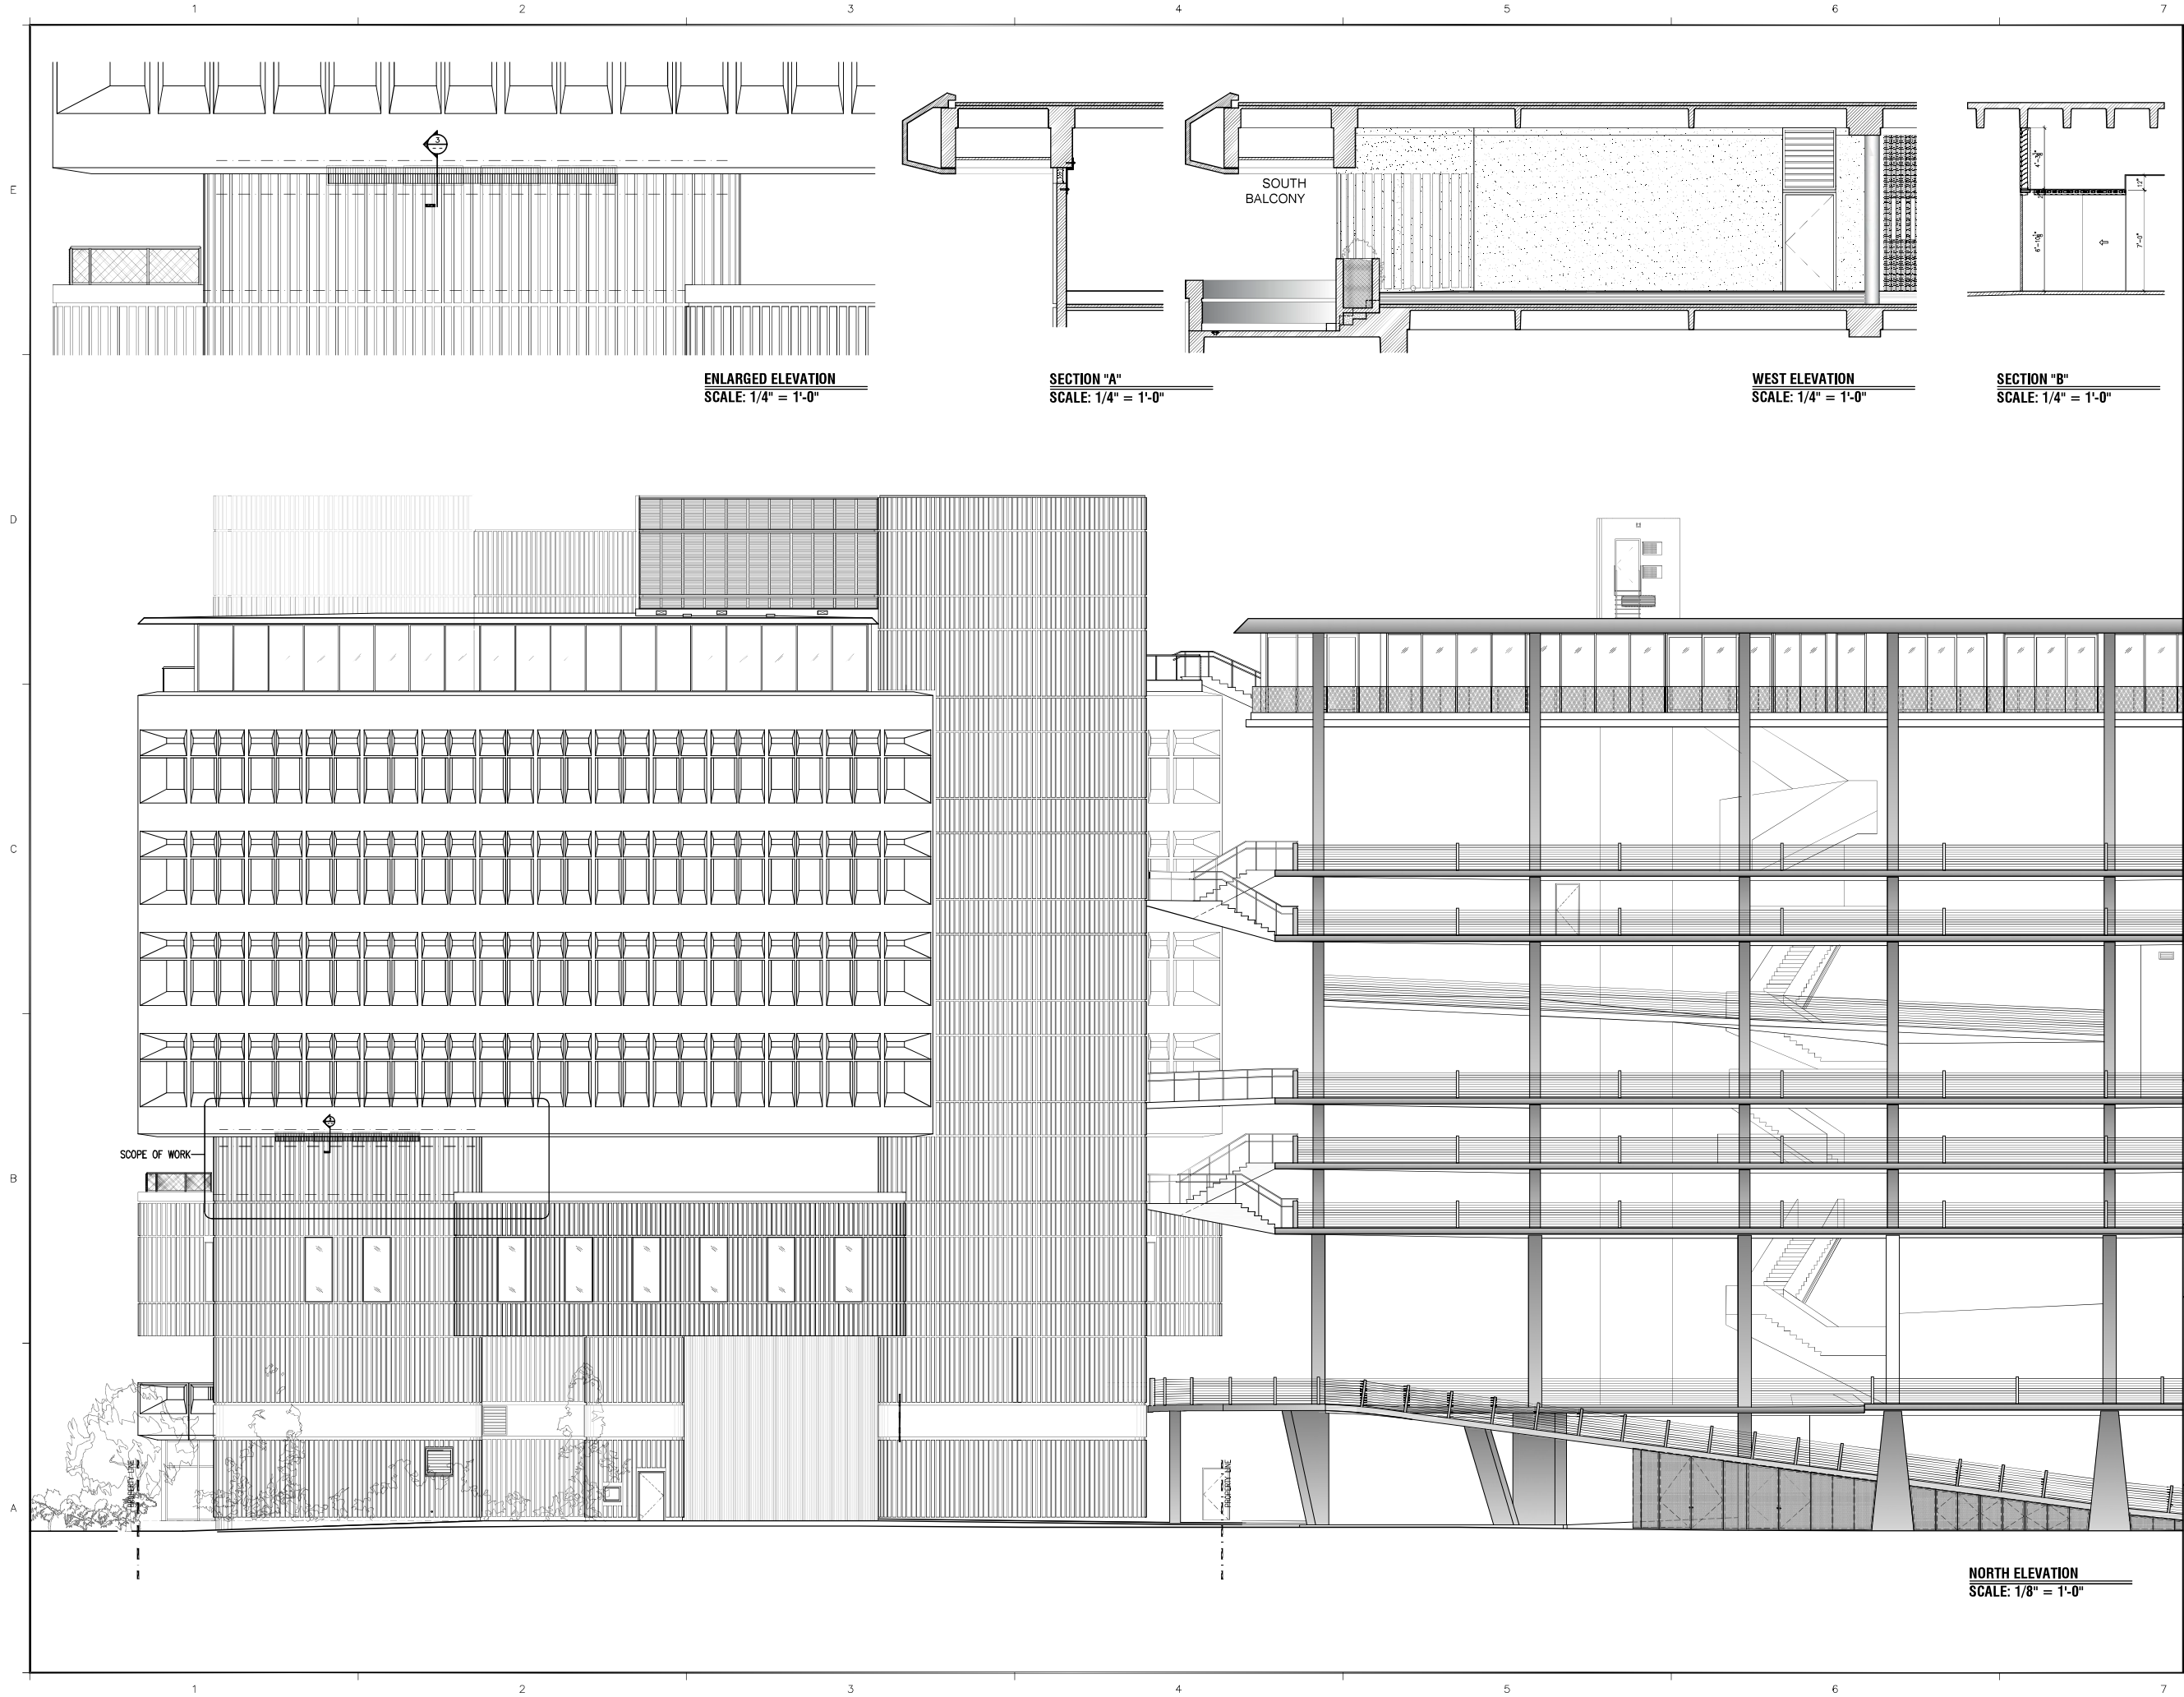

CLIENT
APOLLO GARDEN, LLC.
1111 LINCOLN ROAD, 4TH LEVEL
MIAMI BEACH, FLORIDA 33139
T +1 305.532.6100
Email: jef@apollogarden.com

INTERIOR DESIGNER
STUDIO KIFF
8545 Rue Durocher, Suite 401
Montreal, Quebec, H2V 3Z4
T 514.578.4992
Email: helene@studiokiff.com


M/E/P ENGINEERS
LAUREDO ENGINEERING
1941 SW 18TH AVENUE
MIAMI, FLORIDA 33145
T 305.445.8755
Email: mel@lec717.com

KITCHEN CONSULTANT
MARENIC FOOD SERVICE
5811 Old Well House Road
Charlotte, NC 28226
T 954.817.1183
Email: jmarenic@marenic.com

HOOD SHOP DRAWINGS
CAPTIVE AIRE
12380 WILES ROAD,
CORAL SPRINGS, FL 33076
T 954.578.8596/T 800.477.0406
Email: jef@seward@captivaire.com

Project
APOLLO GARDEN, LLC
FOURTH LEVEL
1111 LINCOLN ROAD, FOURTH LEVEL
MIAMI BEACH, FL 33139

ARCHITECT OF RECORD
CHARLES H. BENSON & ASSOCIATES ARCHITECTS, P.A.
architect planner interiors
1065 WASHINGTON AVE., 2ND FLOOR
MIAMI BEACH, FLORIDA 33139
V 305.532.6161 F 305.532.6151
ARCHITECTURAL LICENSE No. AR 14022
NCARB CERTIFICATE No. 42136

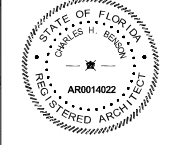Seal


NOTES: DRAWINGS AND LOGS ARE THE PROPERTY OF BENSON & ASSOCIATES ARCHITECTS, P.A. THEY ARE NOT TO BE USED FOR OTHER WORK AND ARE TO BE RETURNED UPON DEMAND AT THE COMPLETION OF WORK.

Revised:

EXISTING NORTH ELEVATION

22202 08-08-22

A-15