

AYAD RESIDENCE  
401 WEST 30TH STREET  
DEBOWSKY DESIGN GROUP  
DRB22-0899



DRB HEARING PRESENTATION - 02.07.2023



# AYAD RESIDENCE

401 WEST 30TH STREET  
DEBOWSKY DESIGN GROUP  
DRB22-0899 FINAL SUBMITTAL - 12-12-2022

**PROJECT DESCRIPTION:**  
NEW CONSTRUCTION - 401 WEST 30TH ST, MIAMI BEACH, FL 33140

## SCOPE OF WORK

- DEMOLITION OF EXISTING RESIDENCE
- PREPARE SOIL FOR NEW CONSTRUCTION
- CONSTRUCTION OF NEW RESIDENCE (2-STORIES)

*OWNER SEEKS THE ABILITY TO REQUEST A VARIANCE FROM THE DESIGN REVIEW BOARD FOR THE FOLLOWING ITEMS:*

1. LOT COVERAGE SIZE 30.3% - OVER BY 27 SF (0.3%)
2. INTERIOR SIDE SETBACK TO BE 7'-6" FOR AN IRREGULAR SHAPED LOT

NOTE: OPEN AREA EXCEEDS MINIMUM AND BUILDING HEIGHT IS UNDER MAX BY 2'-3"

*OWNER SEEKS THE ABILITY TO REQUEST A WAIVER FROM THE DESIGN REVIEW BOARD FOR THE FOLLOWING ITEMS:*

1. INTERIOR SIDE YARD BUILDING LENGTH OVER 60'
2. INTERIOR SIDE YARD OPEN COURTYARD AT 7'-6"

## FLOOR PLAN DISTRIBUTION

### **1ST FLOOR**

- IN-LAWS SUITE WITH BATHROOM-4
- LIVING ROOM / KITCHEN / DINING ROOM
- PANTRY
- BEDROOM-5
- POWDER BATH-5
- FOYER WITH STAIRS
- CABANA BATH-5
- LAUNDRY ROOM
- GARAGE
- POOL
- BBQ AREA

### **2ND FLOOR**

- PRIMARY BEDROOM SUITE WITH BATHROOM-1 AND TERRACE / BALCONY
- BEDROOM-2 WITH BATHROOM-2
- BEDROOM-3 WITH BATHROOM-3
- PLAYROOM / FAMILY ROOM
- LINEN CLOSET
- LAUNDRY CHUTE
- HALLWAY
- FRONT TERACE



COVER SHEET

A-000



STUART DEBOWSKY  
AR 94898  
AA 260022858

12.12.2022



SINGLE FAMILY RESIDENTIAL - ZONING DATA SHEET

SINGLE FAMILY RESIDENTIAL - ZONING CHECK LIST

CHECK LIST of required Items	Included	PAGE # (s)
Survey (signed and sealed in the last 6 months)	Yes/No	A-002
Final Recorded Order to be delivered to our department	Yes/No	
ZONING DATA SHEET	Yes/No	A-004 AND A-102

Site plan showing:		
Required setbacks with dimensions	Yes/No	A-024 AND A-111 - A-114
Accessory structures with setbacks with dimensions	Yes/No	N/A
Mechanical/pool equipment setbacks with dimensions	Yes/No	A-112
Projections into required setbacks with dimensions	Yes/No	A-112
Driveways, walkways, decks with setbacks and dimensions	Yes/No	A-111
Swimming pool, decks with setbacks and dimensions	Yes/No	A-111 AND A-112
Docks with setbacks and dimensions	Yes/No	N/A
Elevations showing dimensions from flood to maximum height	Yes/No	A-118 AND A-119
Section showing dimensions from flood to maximum height	Yes/No	A-123 - A125
Shaded diagram for existing and or proposed lot coverage	Yes/No	A-105 AND A-106
Shaded diagrams for existing and or proposed unit size (all levels)	Yes/No	A-107 AND A-108
Shaded diagram for required front yard open space	Yes/No	A-104
Shaded diagram for required rear yard open space	Yes/No	A-104

Fences height	Yes/No	A-111
Landscape plan	Yes/No	L-1
Irrigation plan	Yes/No	L-4

Notes:

If not applicable write N/A

This check list is only a part of all Items and plans that are required for permit approval

A complete set of plans shall be submitted for permit approval

Upon review of the submitted material it may be deemed that further information be required

ITEM #	Project Information			
1	Address:	401 WEST 30TH STREET, MIAMI BEACH, FL 33130		
2	Folio number(s):	02-3227-001-0170		
3	Board and file numbers :	DRB22-0899		
4	Year built:	1925	Zoning District:	RS-R/RS-4
5	Base Flood Elevation:	(+ )8.0' NGVD/ZONE AE-8	Grade value in NGVD: (AVG. MIDDLE OF ST)	(+ )4.6' NGVD
6	Adjusted grade (Flood+Grade/2):	(+ )6.3' NGVD ([8'+4.6']/2=6.3')	Free board:	4'-0"
7	Lot Area:	8,538 SF		
8	Lot width:	74'-8" (@20' FROM PROPERTY LINE - IRREGULAR SHAPED LOT)	Lot Depth:	135'-2"
9	Max Lot Coverage SF and %:	2,561 SF AND 30%	Proposed Lot Coverage SF and %:	2,588 SF AND 30.3%
10	Existing Lot Coverage SF and %:	3,516 SF AND 41.18%	Lot coverage deducted (garage) SF:	88 SF NOT UNDER 2ND FL
11	Open Space Depth Total SF and %:	4,540 SF AND 53.17%	Side Yards Open Space SF	2,162 SF
	Front Yard Open Space SF and %:	REQ: 50% OF 2,069= 1,035 SF PROV: 1,319 SF AND 63.75%	Rear Yard Open Space SF and %:	REQ:70% OF 1,059= 741 SF PROV: 1,059 SF AND 100%
12	Max Unit Size SF and %:	4,269 SF AND 50%	Proposed Unit Size SF and %:	4,262 SF AND 49.91%
13	Existing First Floor Unit Size:	2,730 SF	Proposed First Floor Unit Size:	2,268 SF AND 26.56%
14	Existing Second Floor Unit Size	N/A	Proposed Second Floor Unit Size SF and %	1,994 SF AND 77.86%
15			:	
16	Enclosed Second Floor Unit Size Volume (CF):	17,946 CF = 1,994 SF (2ND FL UNIT SIZE) x 9 FT (2ND FL HEIGHT)	Proposed Roof Deck Area SF and % (Note: Maximum is 25% of the enclosed floor area immediately below):	N/A

	Zoning Information / Calculations	Required	Existing	Proposed	Deficiencies
17	Height:	27' / SLOPED ROOF/2-STORY	1-STORY	24'-9"	
18	Setbacks:				
19	Front First level:	30' (TWO-STORY)	25'-4"	30'	
20	Front Second level:	30' (TWO-STORY)	N/A	30'	
21	Side 1:	10' (INTERIOR SIDE OVER 60')	5'-9"	7'-6"	2'-6"
22	Side 2 or (facing street):	15' (STREET SIDE)	10'-2"	18'-4"	
23	Rear:	20'-3"	6'	20'-7"	
	Accessory Structure Side 1:		5'7"	N/A	
24	Accessory Structure Side 2 or (facing street) :		19'-1"	N/A	
25	Accessory Structure Rear:		6'	N/A	
26	Sum of side yard :	25' MIN.	15'-11"	25'-10"	
27	Located within a Local Historic District?		Yes or No - <u>NO</u>		
28	Designated as an individual Historic Single Family Residence Site?		Yes or No - <u>NO</u>		
29	Determined to be Architecturally Significant?		Yes or No - <u>NO</u>		
	Additional data or information must be presented in the format outlined in this section				

Notes:

If not applicable write N/A

NEW SINGLE FAMILY HOME

AYAD RESIDENCE  
401 WEST 30TH STREET, MIAMI BEACH, FL 33140

DEBOWSKY DESIGN GROUP  
ARCHITECTURE, PLANNING & INTERIORS

COPYRIGHT © 2022, DEBOWSKY DESIGN GROUP, THE ARCHITECTURAL DESIGN AND DETAIL DRAWINGS FOR THIS BUILDING AND/OR PROJECT ARE THE LEGAL PROPERTY OF AND ALL RIGHTS ARE RESERVED BY THE ARCHITECT, THEIR USE FOR REPRODUCTION, CONSTRUCTION OR DISTRIBUTION IS PROHIBITED UNLESS AUTHORIZED IN WRITING BY THE ARCHITECT.


STUART DEBOWSKY  
AR 94898  
AA 260022858

DATE	2022.12.12
JOB No.	
SHEET No.	

A-004

12.12.2022



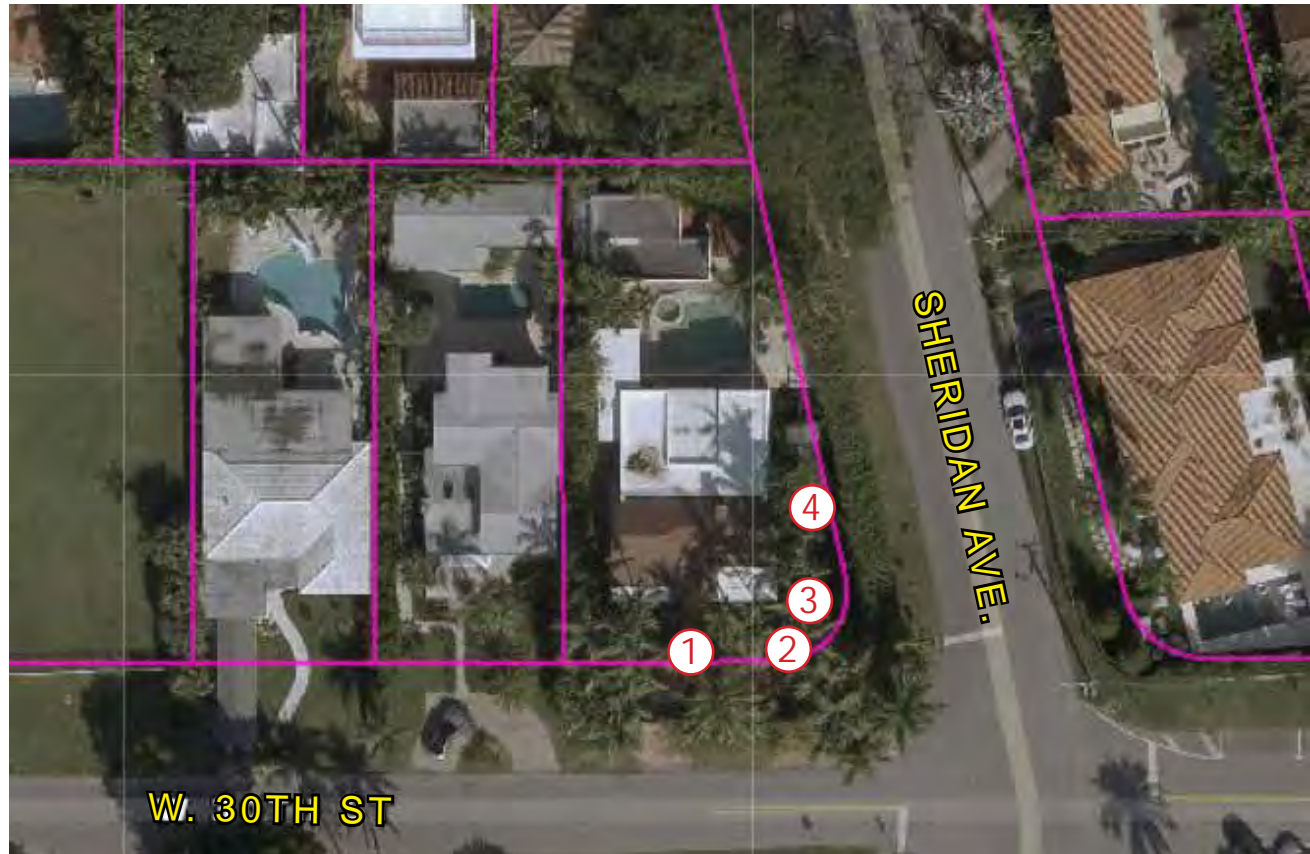

① CONTEXT MAP - EXISTING SITE CONDITIONS  
SCALE: N.T.S



EXISTING  
A-005




STUART DEBOWSKY  
AR 94898  
AA 260022858

12.12.2022






1 CONTEXT MAP - EXISTING SITE CONDITIONS  
SCALE: N.T.S

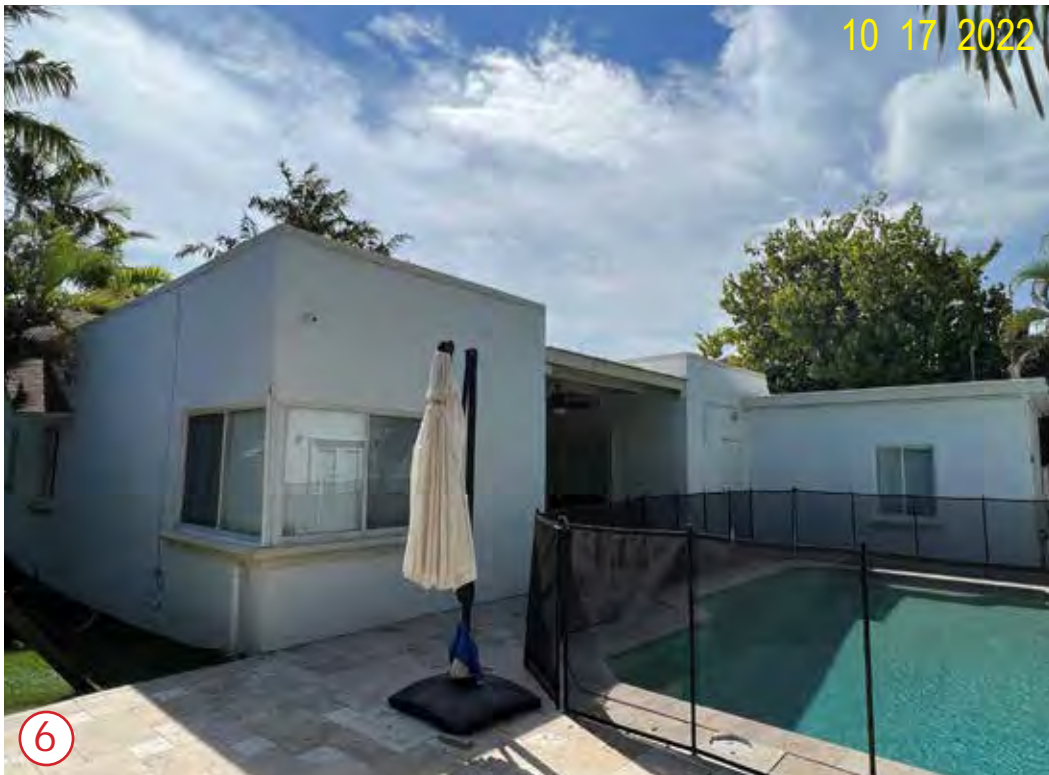

EXISTING  
A-006





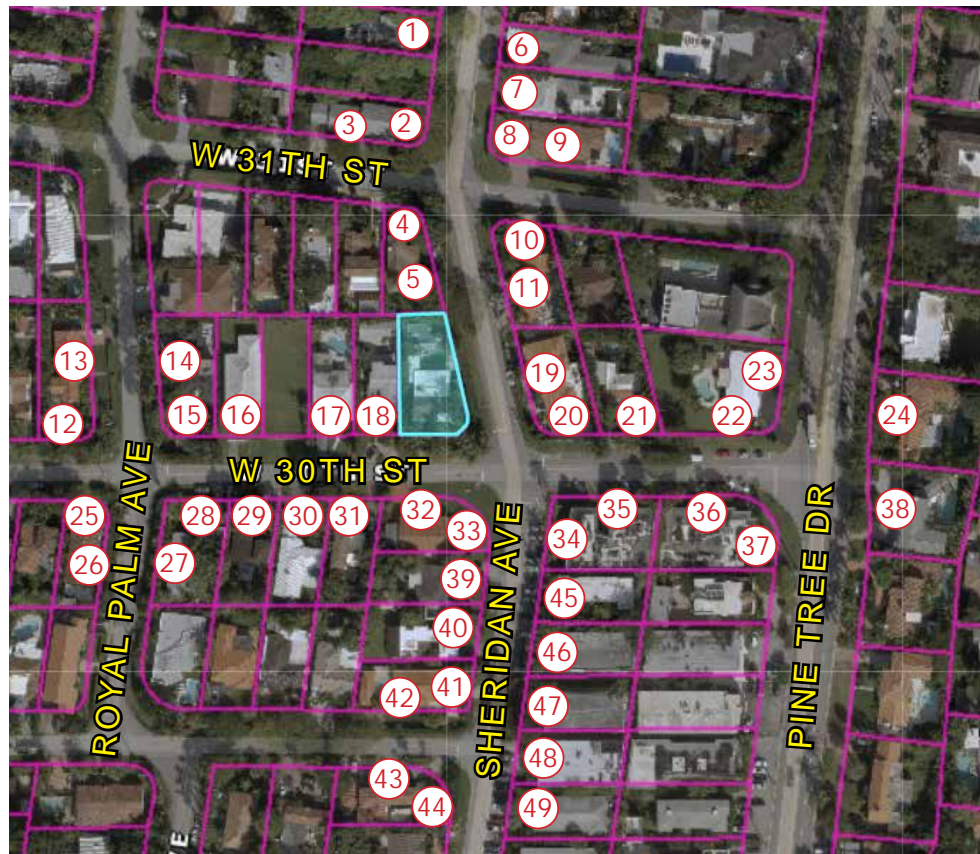

1 CONTEXT MAP - PROPERTIES W/ FRONTAGE ON SHERIDAN AVE  
SCALE: N.T.S



35 - 2931 SHERIDAN AVE



36 - 2880 PINE TREE DR



37 - 2880 PINE TREE DR




38 - 2887 PINE TREE DR



39 - 2922 SHERIDAN AVE

CONTEXT


A-017

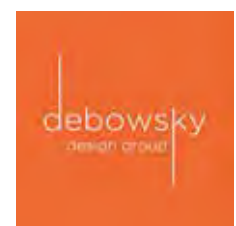

STUART DEBOWSKY  
AR 94898  
AA 260022858

12.12.2022



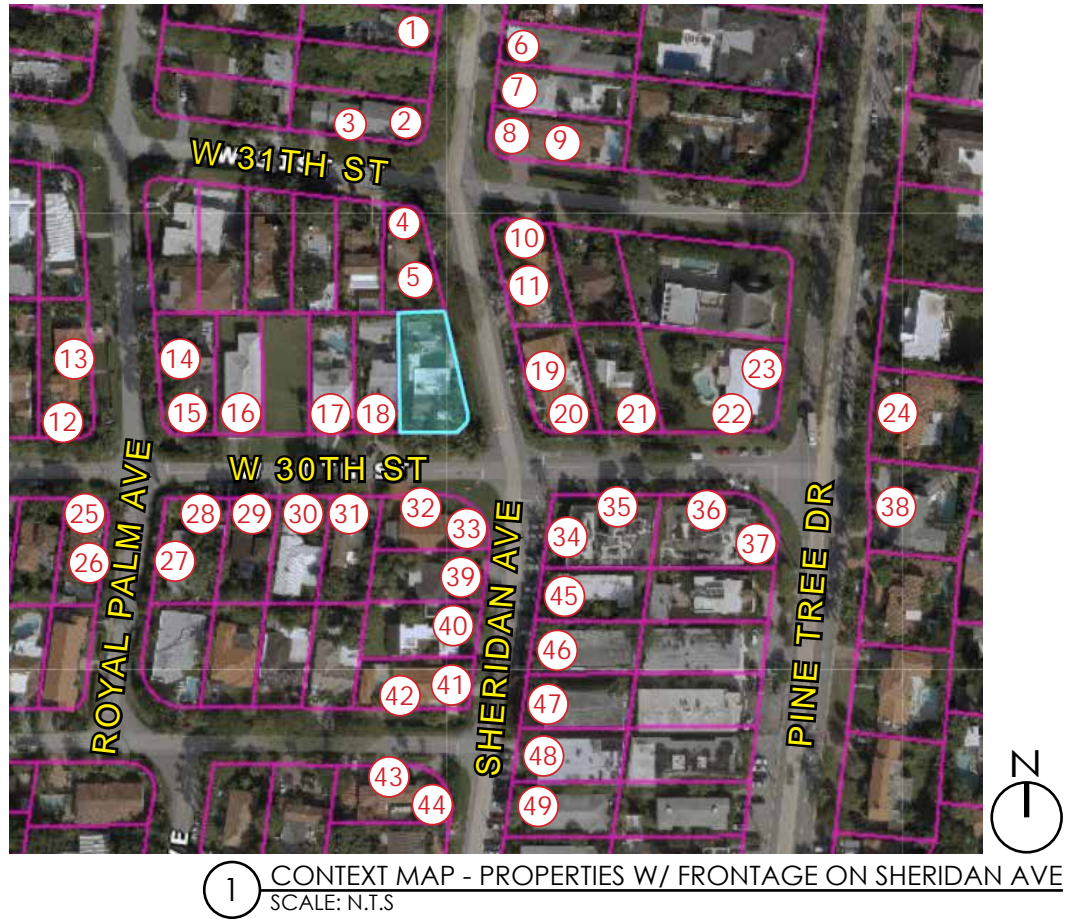






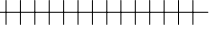



CONTEXT  
A-018





DEMO LEGEND	
	EXISTING HOUSE TO BE DEMOLISHED
	TO BE DEMOLISHED

 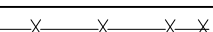SITE PLAN LEGEND	
	PROPERTY LINE
	SETBACKS
	FACE OF STRUCTURE
	CHAIN LINK FENCE
	ALUMINUM FENCE
	WOOD FENCE

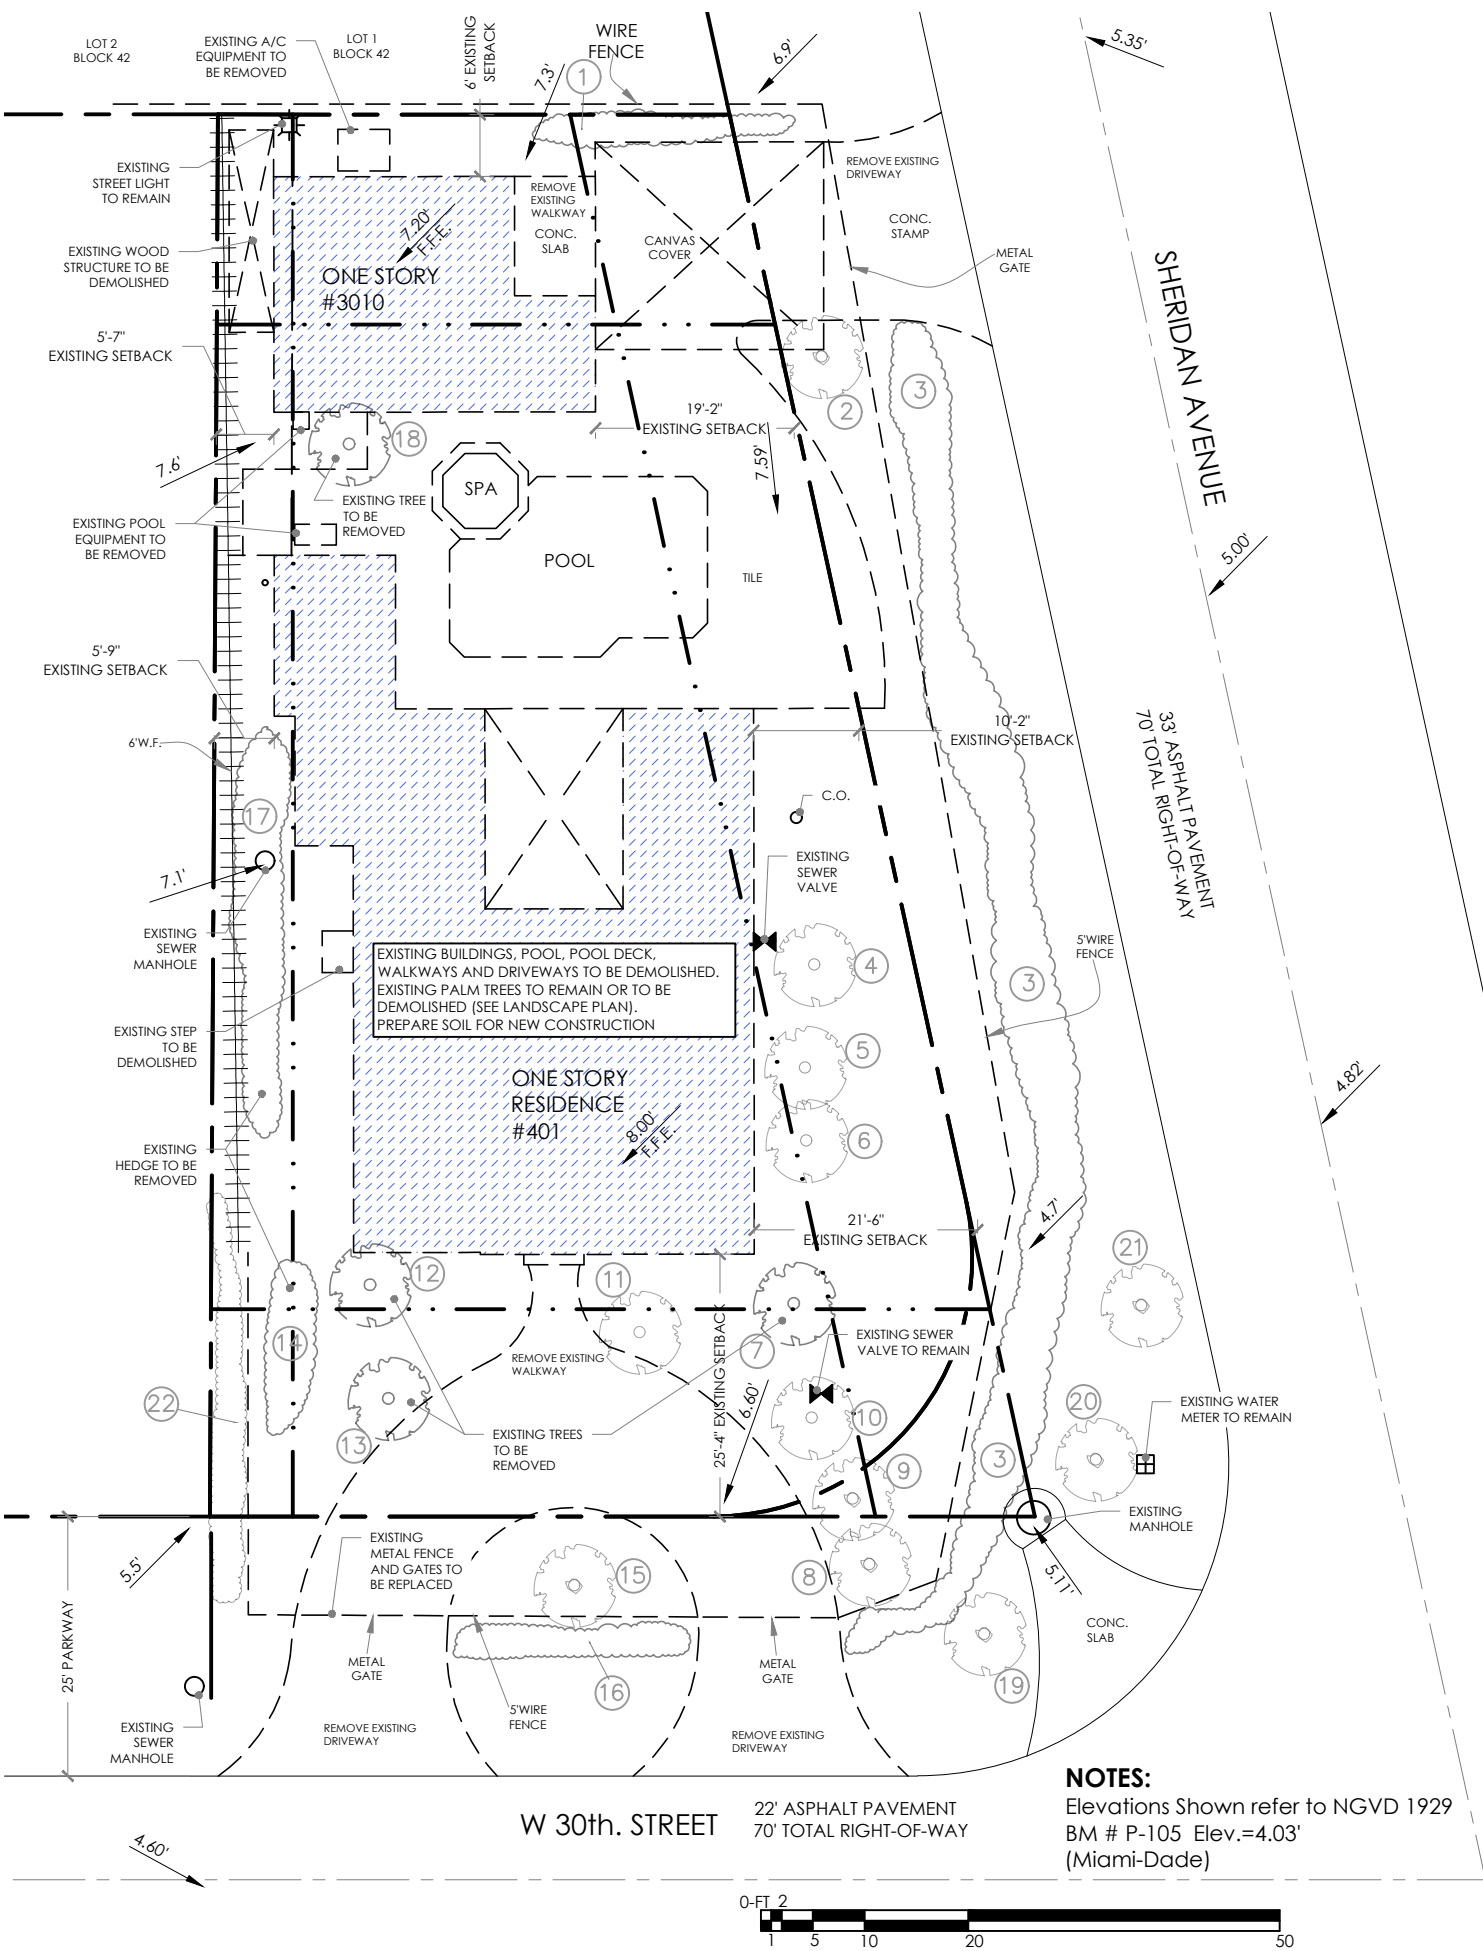

**NOTES:**  
Elevations Shown refer to NGVD 1929  
BM # P-105 Elev.=4.03'  
(Miami-Dade)



**1 DEMO SITE PLAN**  
SCALE: SEE GRAPHIC SCALE



NEW SINGLE FAMILY HOME

AYAD RESIDENCE

401 WEST 30TH STREET, MIAMI BEACH, FL 33140

**DEBOWSKY DESIGN GROUP**  
ARCHITECTURE, PLANNING & INTERIORS

14301 SW 74th COURT  
PALMETTO BAY, FLORIDA 33158  
FLORIDA LICENSE # AR 94898  
AA 260022858



COPYRIGHT © 2022, DEBOWSKY DESIGN GROUP. THE ARCHITECTURAL DESIGN AND DETAIL DRAWINGS FOR THIS BUILDING AND/OR PROJECT ARE THE LEGAL PROPERTY OF AND ALL RIGHTS ARE RESERVED BY THE ARCHITECT. THEIR USE FOR REPRODUCTION, CONSTRUCTION OR DISTRIBUTION IS PROHIBITED UNLESS AUTHORIZED IN WRITING BY THE ARCHITECT.


STUART DEBOWSKY AR 94898 AA 260022858	
DATE	2022.12.12
JOB No.	
SHEET No.	

**A-022**

12.12.2022



LEGEND	
	PROPERTY LINE
	SETBACKS

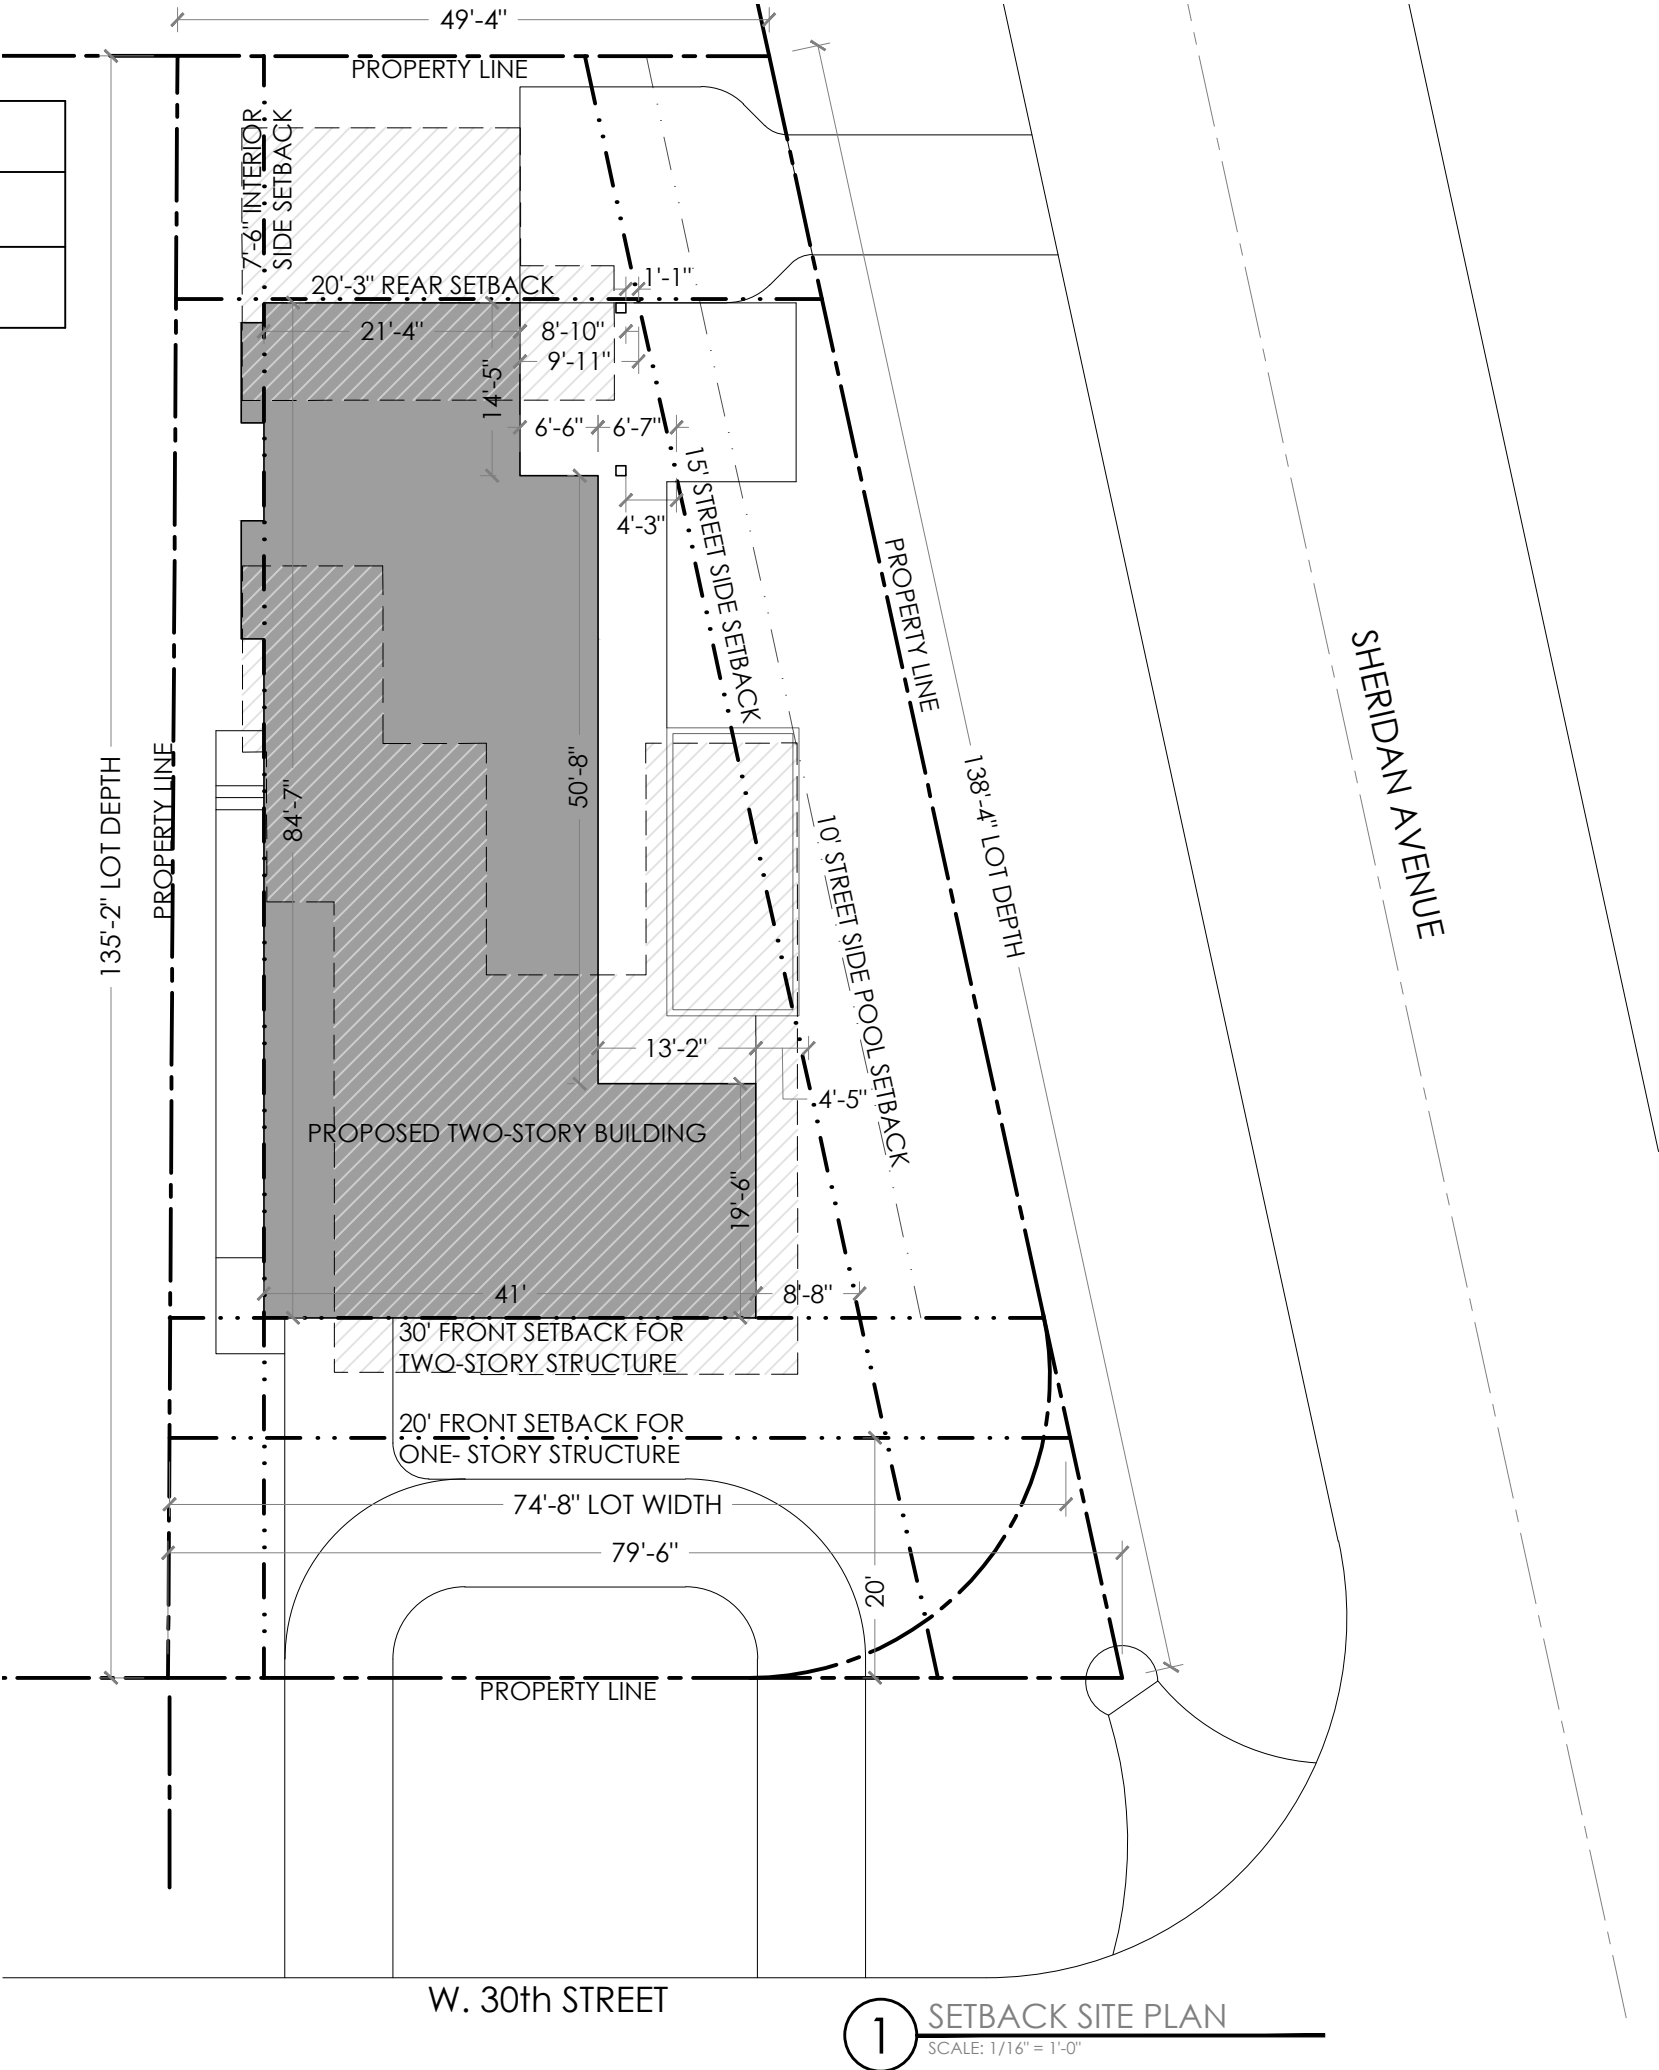

NEW SINGLE FAMILY HOME

AYAD RESIDENCE

401 WEST 30TH STREET, MIAMI BEACH, FL 33140

DEBOWSKY DESIGN GROUP  
ARCHITECTURE, PLANNING & INTERIORS

14301 SW 74th COURT  
PALMETTO BAY, FLORIDA 33158  
FLORIDA LICENSE # AR 94898  
AA 260022858

STUART DEBOWSKY

AR 94898

AA 260022858

DATE	2022.12.12
JOB No.	
SHEET No.	

A-023

12.12.2022

1 SETBACK SITE PLAN  
SCALE: 1/16" = 1'-0"

COPYRIGHT © 2022, DEBOWSKY DESIGN GROUP, THE ARCHITECTURAL DESIGN AND DETAIL DRAWINGS FOR THIS BUILDING AND/OR PROJECT ARE THE LEGAL PROPERTY OF AND ALL RIGHTS ARE RESERVED BY THE ARCHITECT, THEIR USE FOR REPRODUCTION, CONSTRUCTION OR DISTRIBUTION IS PROHIBITED UNLESS AUTHORIZED IN WRITING BY THE ARCHITECT.





ARCHITECTURE, PLANNING & INTERIORS  
**DEBOWSKY DESIGN GROUP**

14301 SW 74th COURT  
PALMETTO BAY, FLORIDA 33158  
FLORIDA LICENSE # AR 94898  
AA 260022858

DESIGN COVER

**NEW SINGLE FAMILY HOME**  
AYAD RESIDENCE


401 WEST 30TH STREET, MIAMI BEACH, FL 33140

DATE	2022.12.12
JOB No.	
SHEET No.	00

STUART DEBOWSKY  
AR 94898  
AA 260022858

**A-101**  
**12.12.2022**



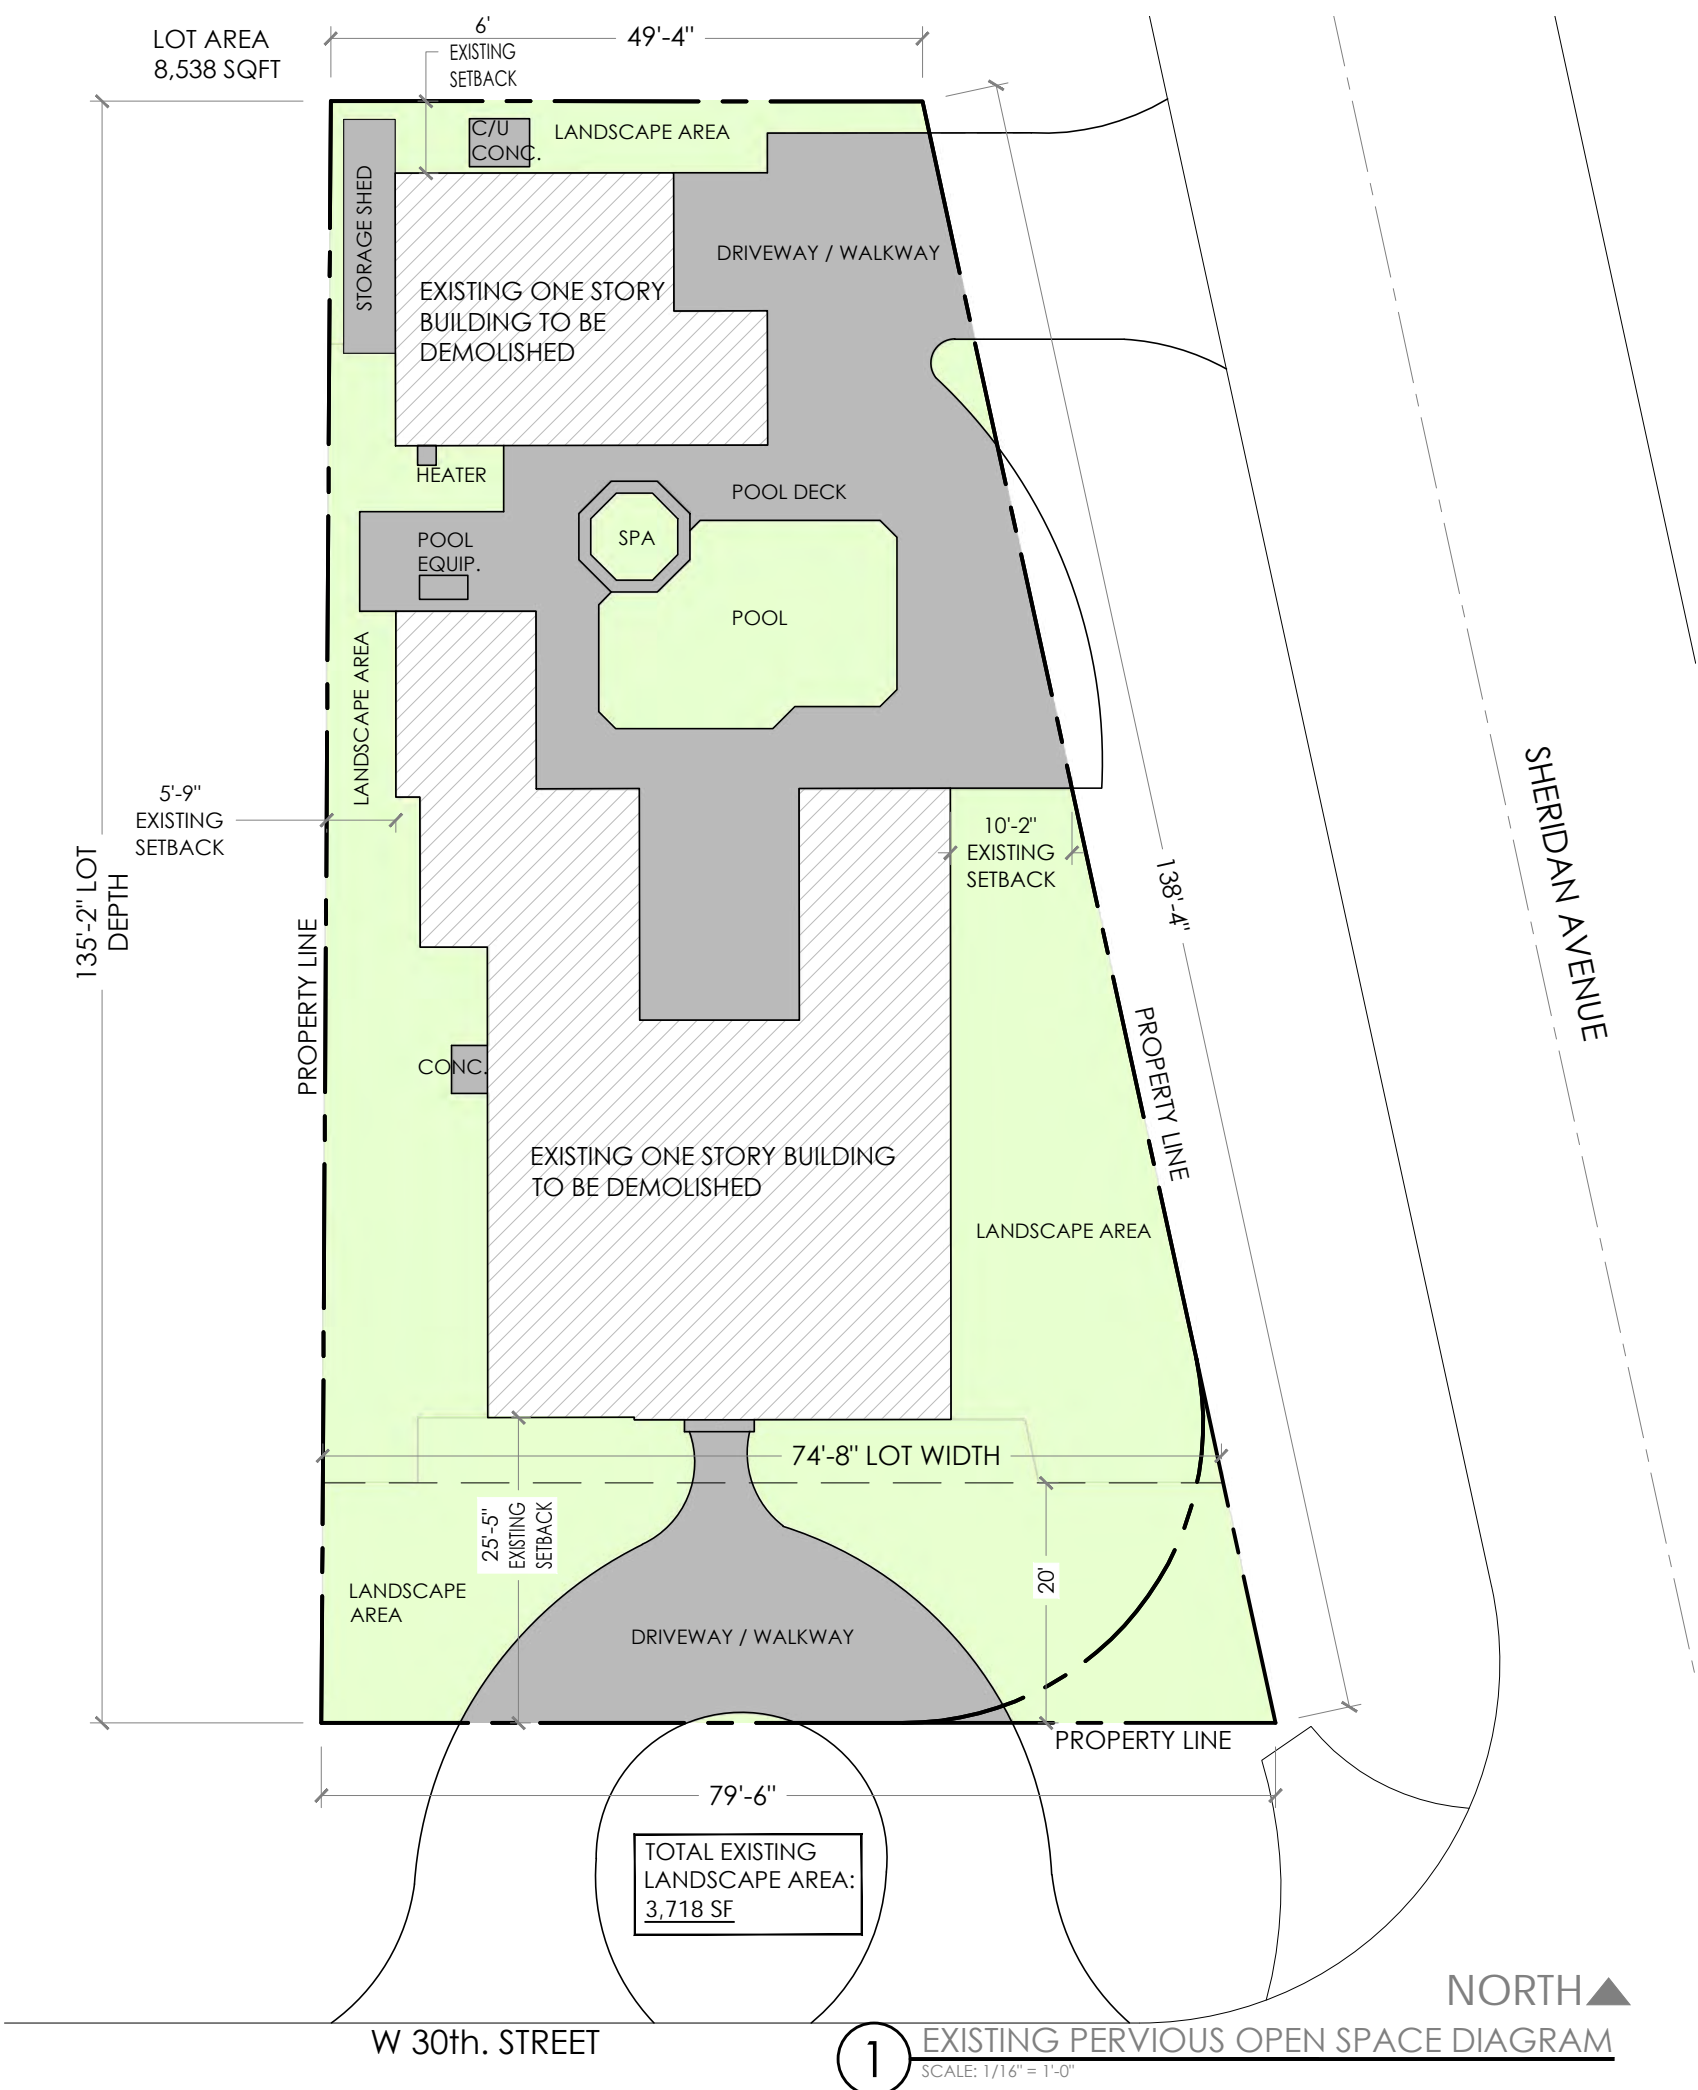

NEW SINGLE FAMILY HOME  
AYAD RESIDENCE

401 WEST 30TH STREET, MIAMI BEACH, FL 33140

DEBOWSKY DESIGN GROUP  
ARCHITECTURE, PLANNING & INTERIORS


14301 SW 74th COURT  
PALMETTO BAY, FLORIDA 33158  
FLORIDA LICENSE # AR 94898  
AA 260022858

STUART DEBOWSKY AR 94898 AA 260022858	
DATE	2022.12.12
JOB No.	
SHEET No.	

A-103  
12.12.2022



PERVIOUS OPEN SPACE		
REQ.	PROVIDED	DEFICIENT
50% OF FRONT YARD 50% x 2,069 SF = 1,035 SF	FRONT YARD (30th ST. FRONTAGE) 63.75% = 1,319 SF	
70% OF REAR/FRONT YARD 70% x 1,059 SF = 741 SF	REAR YARD 100% = 1,059 SF	
50% OF STREET SIDE YARD 50% x 1,303 SF = 652 SF	STREET SIDE YARD 116% = 1,511 SF	
50% OF INTERIOR SIDE YARD 50% x 677 SF = 338 SF	INTERIOR SIDE YARD 96.16% = 651 SF	
TOTAL OPEN SPACE REQUIRED: 50% OF LOT 50% x 8,538 SF = 4,269 SF	TOTAL OPEN SPACE 53.17% = 4,540 SF	

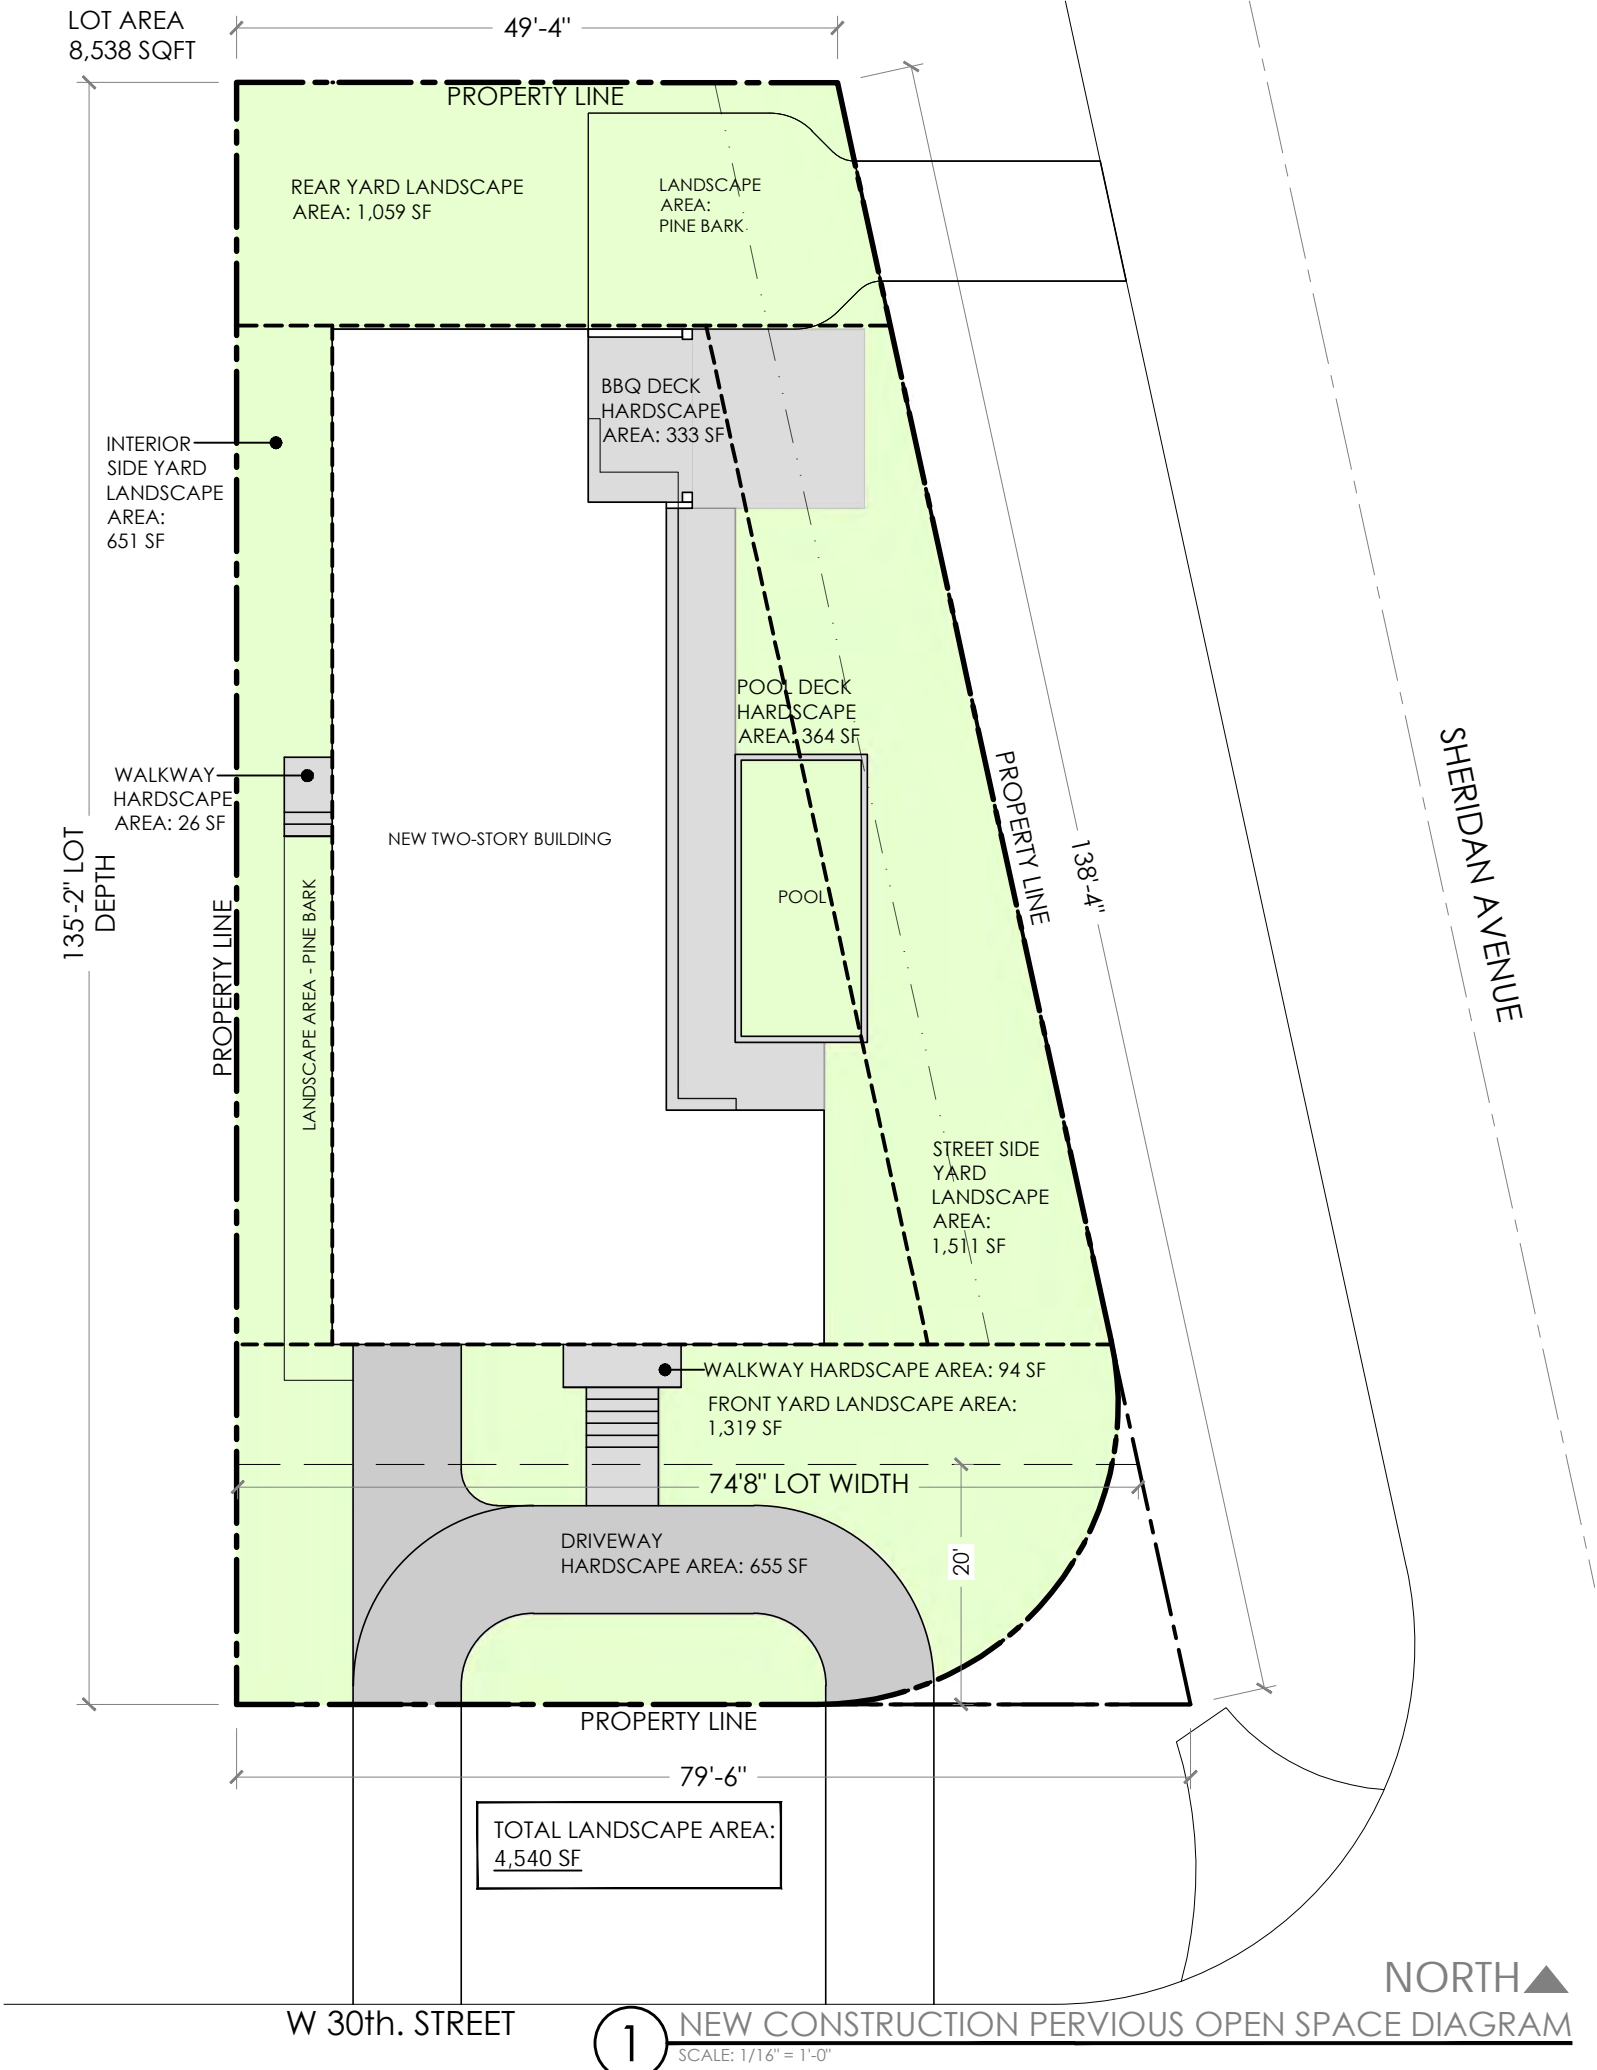

NEW SINGLE FAMILY HOME  
AYAD RESIDENCE  
401 WEST 30TH STREET, MIAMI BEACH, FL 33140

DEBOWSKY DESIGN GROUP  
ARCHITECTURE, PLANNING & INTERIORS

14301 SW 74th COURT  
PALMETO BAY, FLORIDA 33158  
FLORIDA LICENSE # AR 94898  
AA 260022858

COPYRIGHT © 2022, DEBOWSKY DESIGN GROUP. THE ARCHITECTURAL DESIGN AND DETAIL DRAWINGS FOR THIS BUILDING AND/OR PROJECT ARE THE LEGAL PROPERTY OF AND ALL RIGHTS ARE RESERVED BY THE ARCHITECT. THEIR USE FOR REPRODUCTION, CONSTRUCTION OR DISTRIBUTION IS PROHIBITED UNLESS AUTHORIZED IN WRITING BY THE ARCHITECT.

STUART DEBOWSKY AR 94898 AA 260022858	
DATE	2022.12.12
JOB No.	
SHEET No.	

A-104  
12.12.2022





14301 SW 74th COURT  
PALMETTO BAY, FLORIDA 33158  
FLORIDA LICENSE # AR 94898  
AA 260022858

NEW SINGLE FAMILY HOME

AYAD RESIDENCE

401 WEST 30TH STREET, MIAMI BEACH, FL 33140

DEBOWSKY DESIGN GROUP  
ARCHITECTURE, PLANNING & INTERIORS

COPYRIGHT © 2022, DEBOWSKY DESIGN GROUP. THE ARCHITECTURAL DESIGN AND DETAIL DRAWINGS FOR THIS BUILDING AND/OR PROJECT ARE THE LEGAL PROPERTY OF AND ALL RIGHTS ARE RESERVED BY THE ARCHITECT. THEIR USE FOR REPRODUCTION, CONSTRUCTION OR DISTRIBUTION IS PROHIBITED UNLESS AUTHORIZED IN WRITING BY THE ARCHITECT.

STUART DEBOWSKY  
AR 94898  
AA 260022858


DATE	2022.12.12
JOB No.	
SHEET No.	

A-109

12.12.2022

2ND FLOOR SETBACKS FROM PROPERTY LINE			
	FRONTAGE LENGTH	REQUIRED	PROVIDED
2ND FL SOUTH ELEVATION AT FRONT SETBACK - 35% OF 2ND FL SETBACK AN ADDITIONAL 5'	41'	14.35' 41'x35%=14.35'	19.25'
2ND FL EAST ELEVATION (STREET SIDE)- 50% OF 2ND FL SETBACK AN ADDITIONAL 5' (20' TOTAL)	84.583' (84'-7")	42.29' (84.583'x50%=42.29')	81.25'

SECOND FLOOR SET BACK FROM FIRST FLOOR

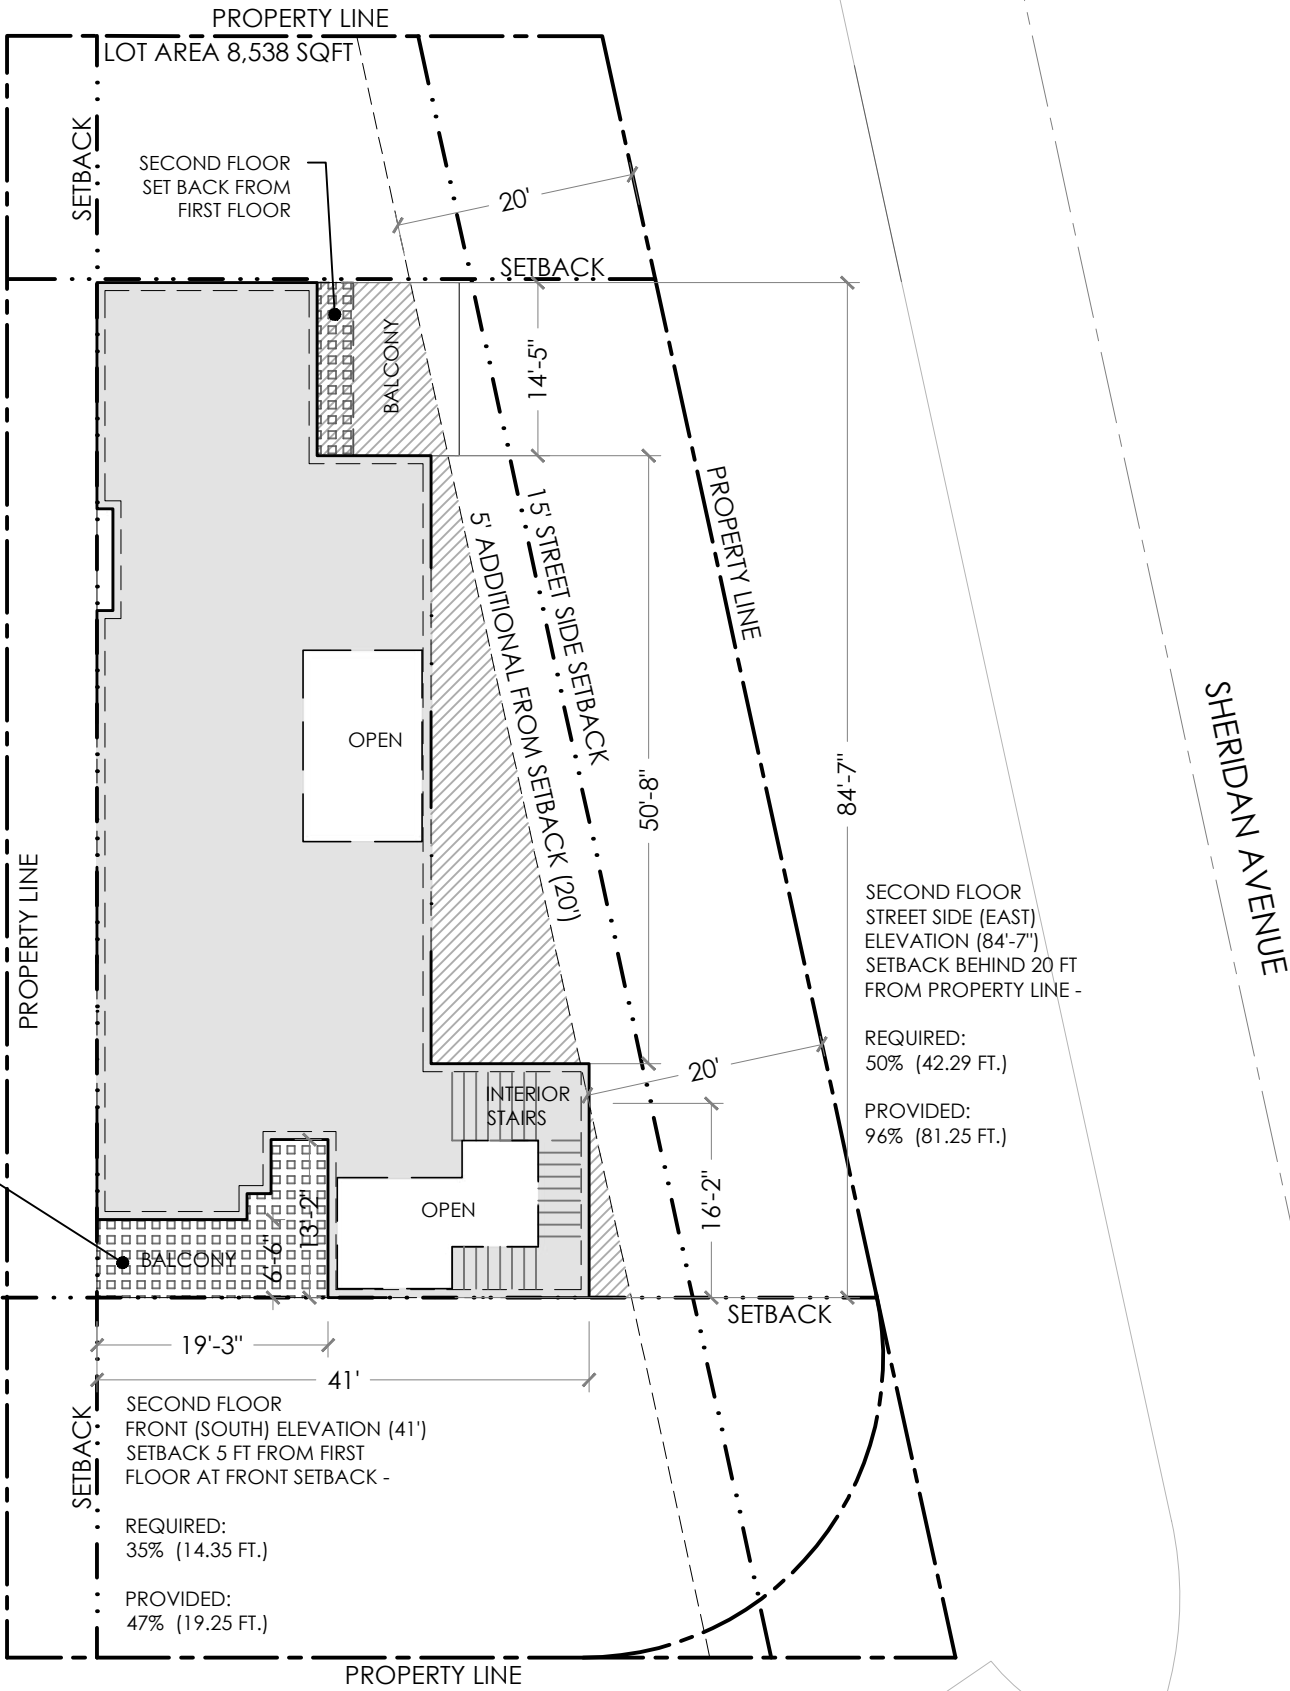


W 30th. STREET


NORTH

1 SECOND FLOOR SETBACK DIAGRAM  
SCALE: 1/16" = 1'-0"



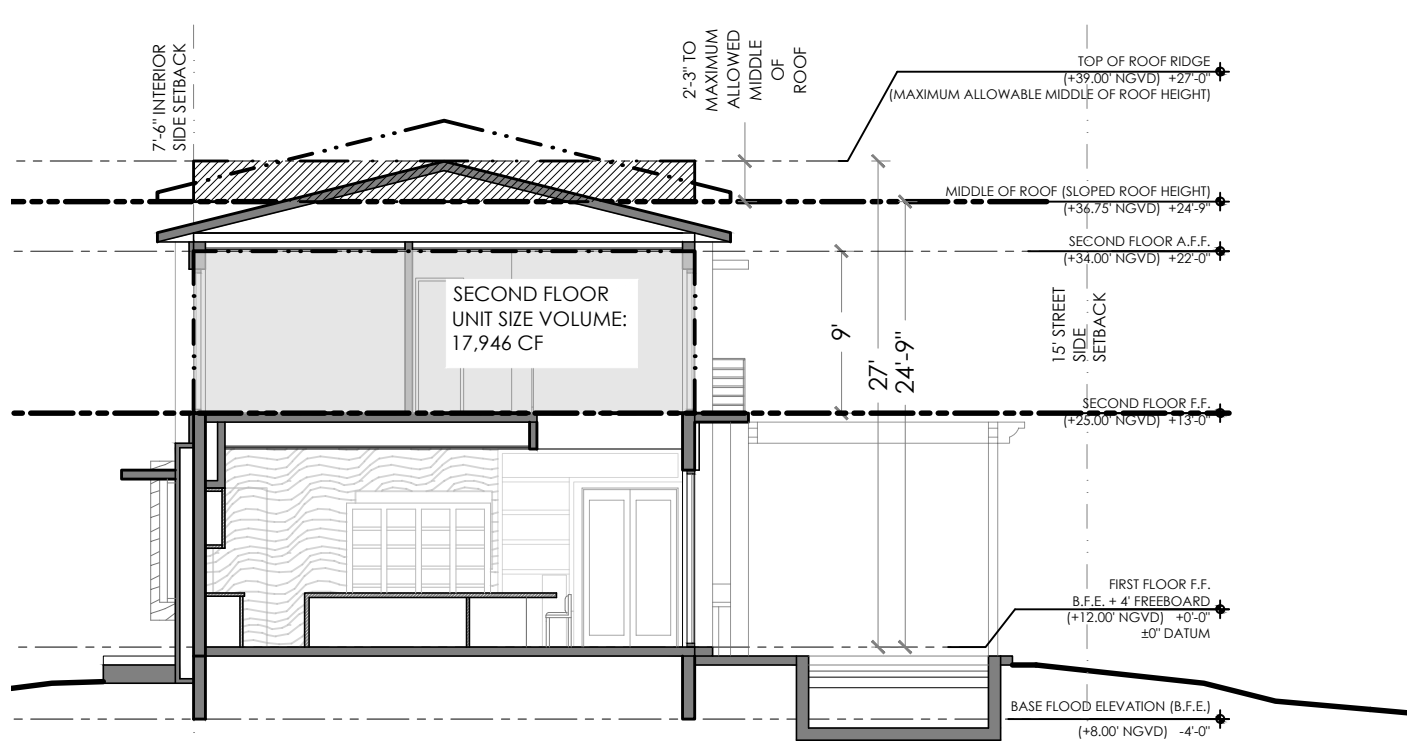


3 SECOND FLOOR ENCLOSED VOLUME SECTION - B  
SCALE: 3/32" = 1'-0"

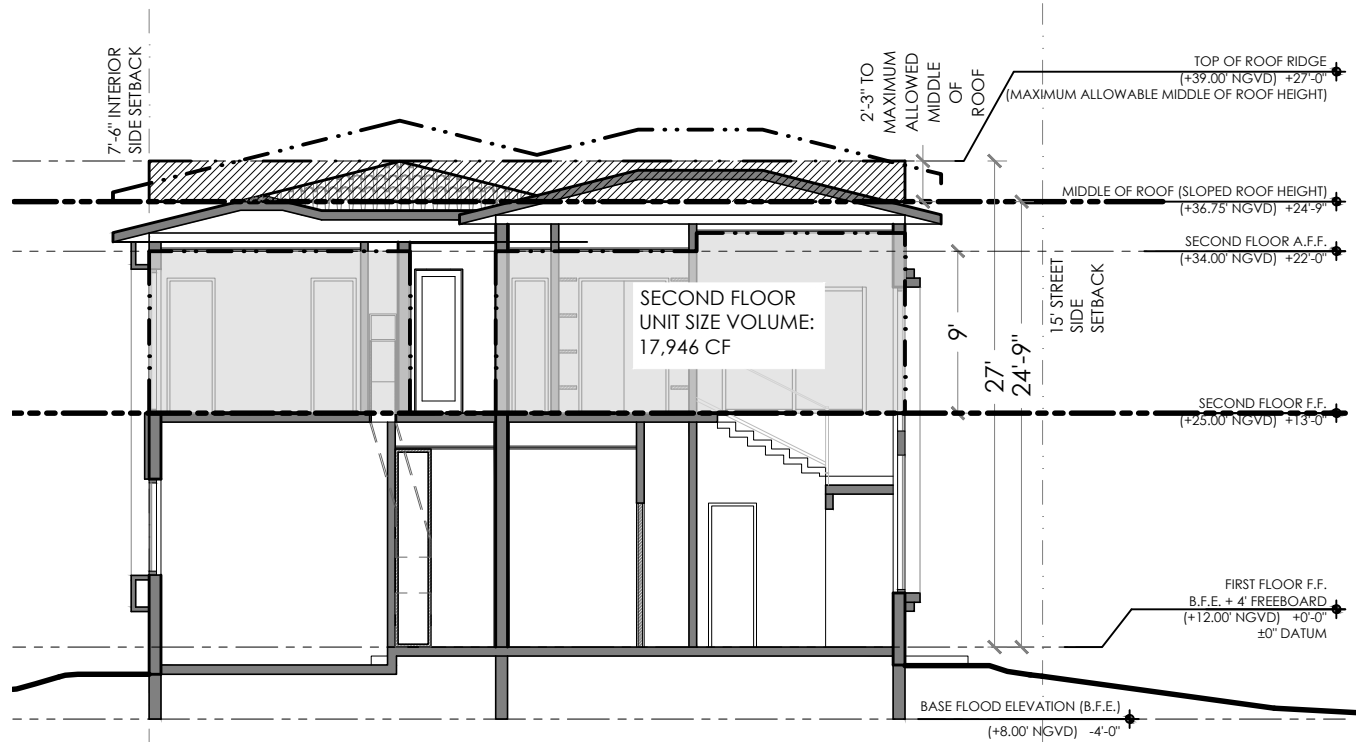

2 SECOND FLOOR ENCLOSED VOLUME SECTION - C  
SCALE: 3/32" = 1'-0"

ENCLOSED SECOND FLOOR UNIT SIZE AND VOLUME		
LOT AREA - 8,538 SF	REQUIRED	PROVIDED
MAIN BUILDING (HABITABLE)		
UNIT SIZE	2ND FL UNIT SIZE: 1,793 SF	2ND FL UNIT SIZE: 1,994 SF
INTERIOR HEIGHT	2ND FL INTERIOR HEIGHT: 10.5 FT	2ND FL INTERIOR HEIGHT: 9 FT
MAXIMUM HEIGHT TO MIDDLE OF THE ROOF	27'-0"	24'-9"
SECOND FLOOR - ENCLOSED 2ND FL UNIT SIZE (70% OF 1ST LEVEL) x MAX INTERIOR HEIGHT	1,793 SF x MAX INTERIOR HEIGHT (10.5 FT) = 18,826 CF	1,994 SF x 9 FT HEIGHT = 17,946 CF
TOTAL ENCLOSED VOLUME	18,826 CF	17,946 CF

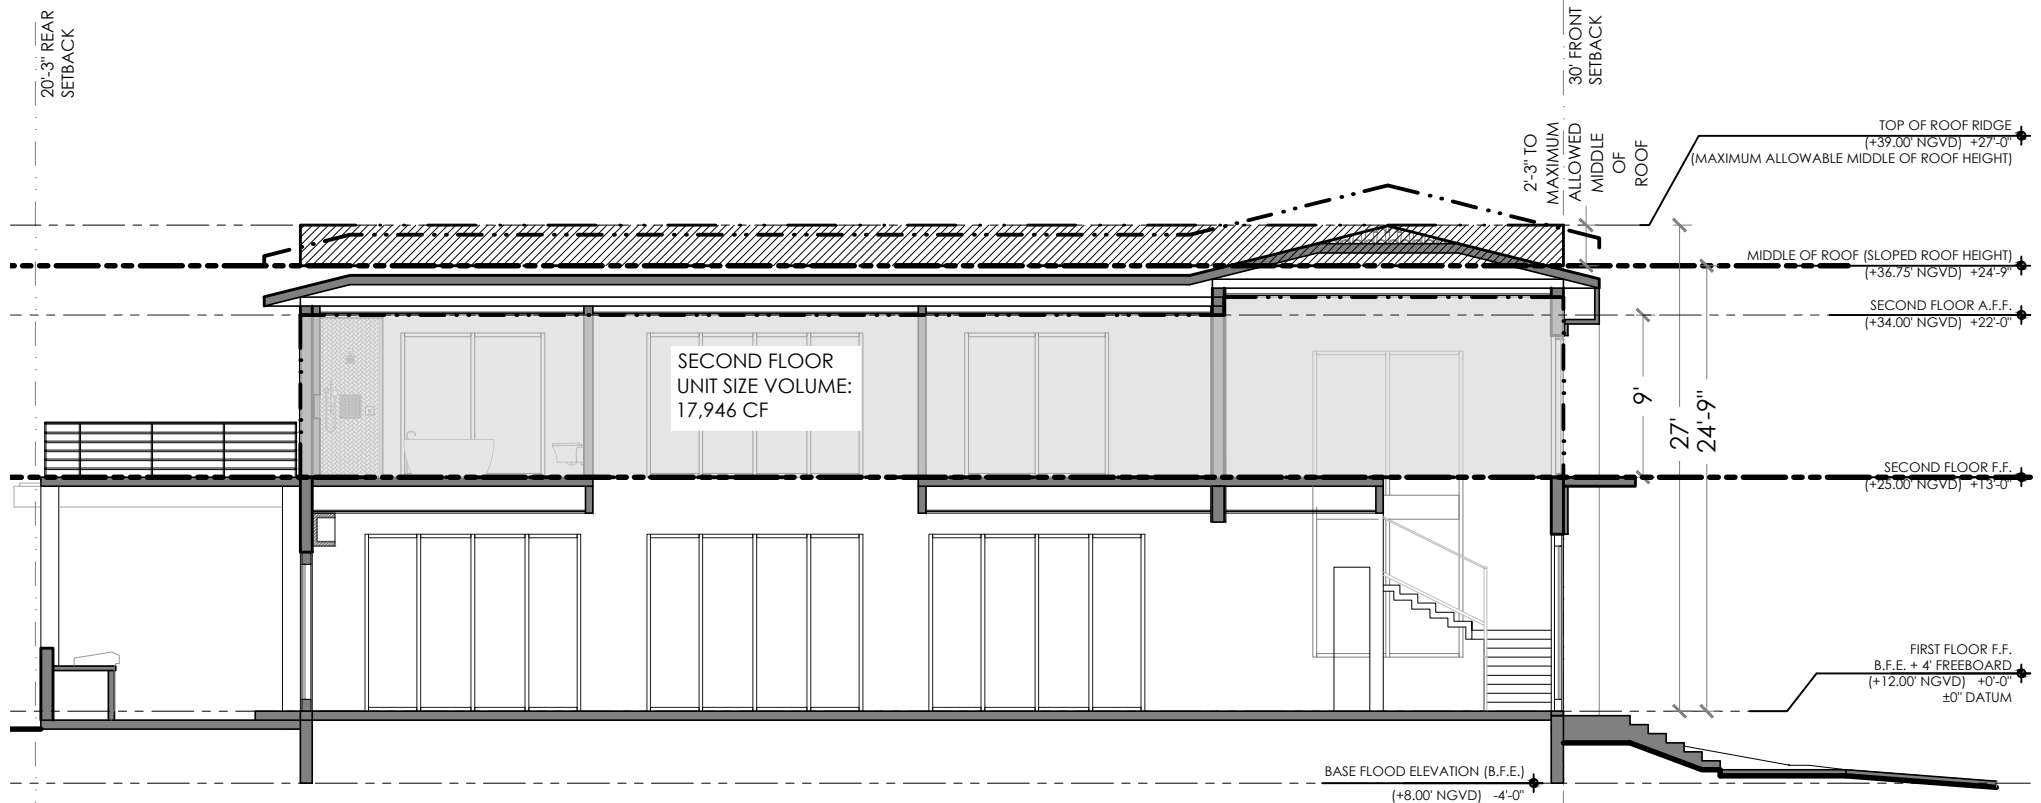

1 SECOND FLOOR ENCLOSED VOLUME SECTION - G  
SCALE: 3/32" = 1'-0"



NEW SINGLE FAMILY HOME

AYAD RESIDENCE

401 WEST 30TH STREET, MIAMI BEACH, FL 33140

DEBOWSKY DESIGN GROUP  
ARCHITECTURE, PLANNING & INTERIORS

14301 SW 74th COURT  
PALMETTO BAY, FLORIDA 33158  
FLORIDA LICENSE # AR 94898  
AA 260022858

STUART DEBOWSKY AR 94898 AA 260022858	
DATE	2022.12.12
JOB No.	
SHEET No.	

A-110  
12.12.2022

COPYRIGHT © 2022, DEBOWSKY DESIGN GROUP. THE ARCHITECTURAL DESIGN AND DETAIL DRAWINGS FOR THIS BUILDING AND/OR PROJECT ARE THE LEGAL PROPERTY OF AND ALL RIGHTS ARE RESERVED BY THE ARCHITECT. THEIR USE FOR REPRODUCTION, CONSTRUCTION OR DISTRIBUTION IS PROHIBITED UNLESS AUTHORIZED IN WRITING BY THE ARCHITECT.




LEGEND

NEW BLOCK WALL

NEW STUD WALL

SETBACK LINE

PROPERTY LINE

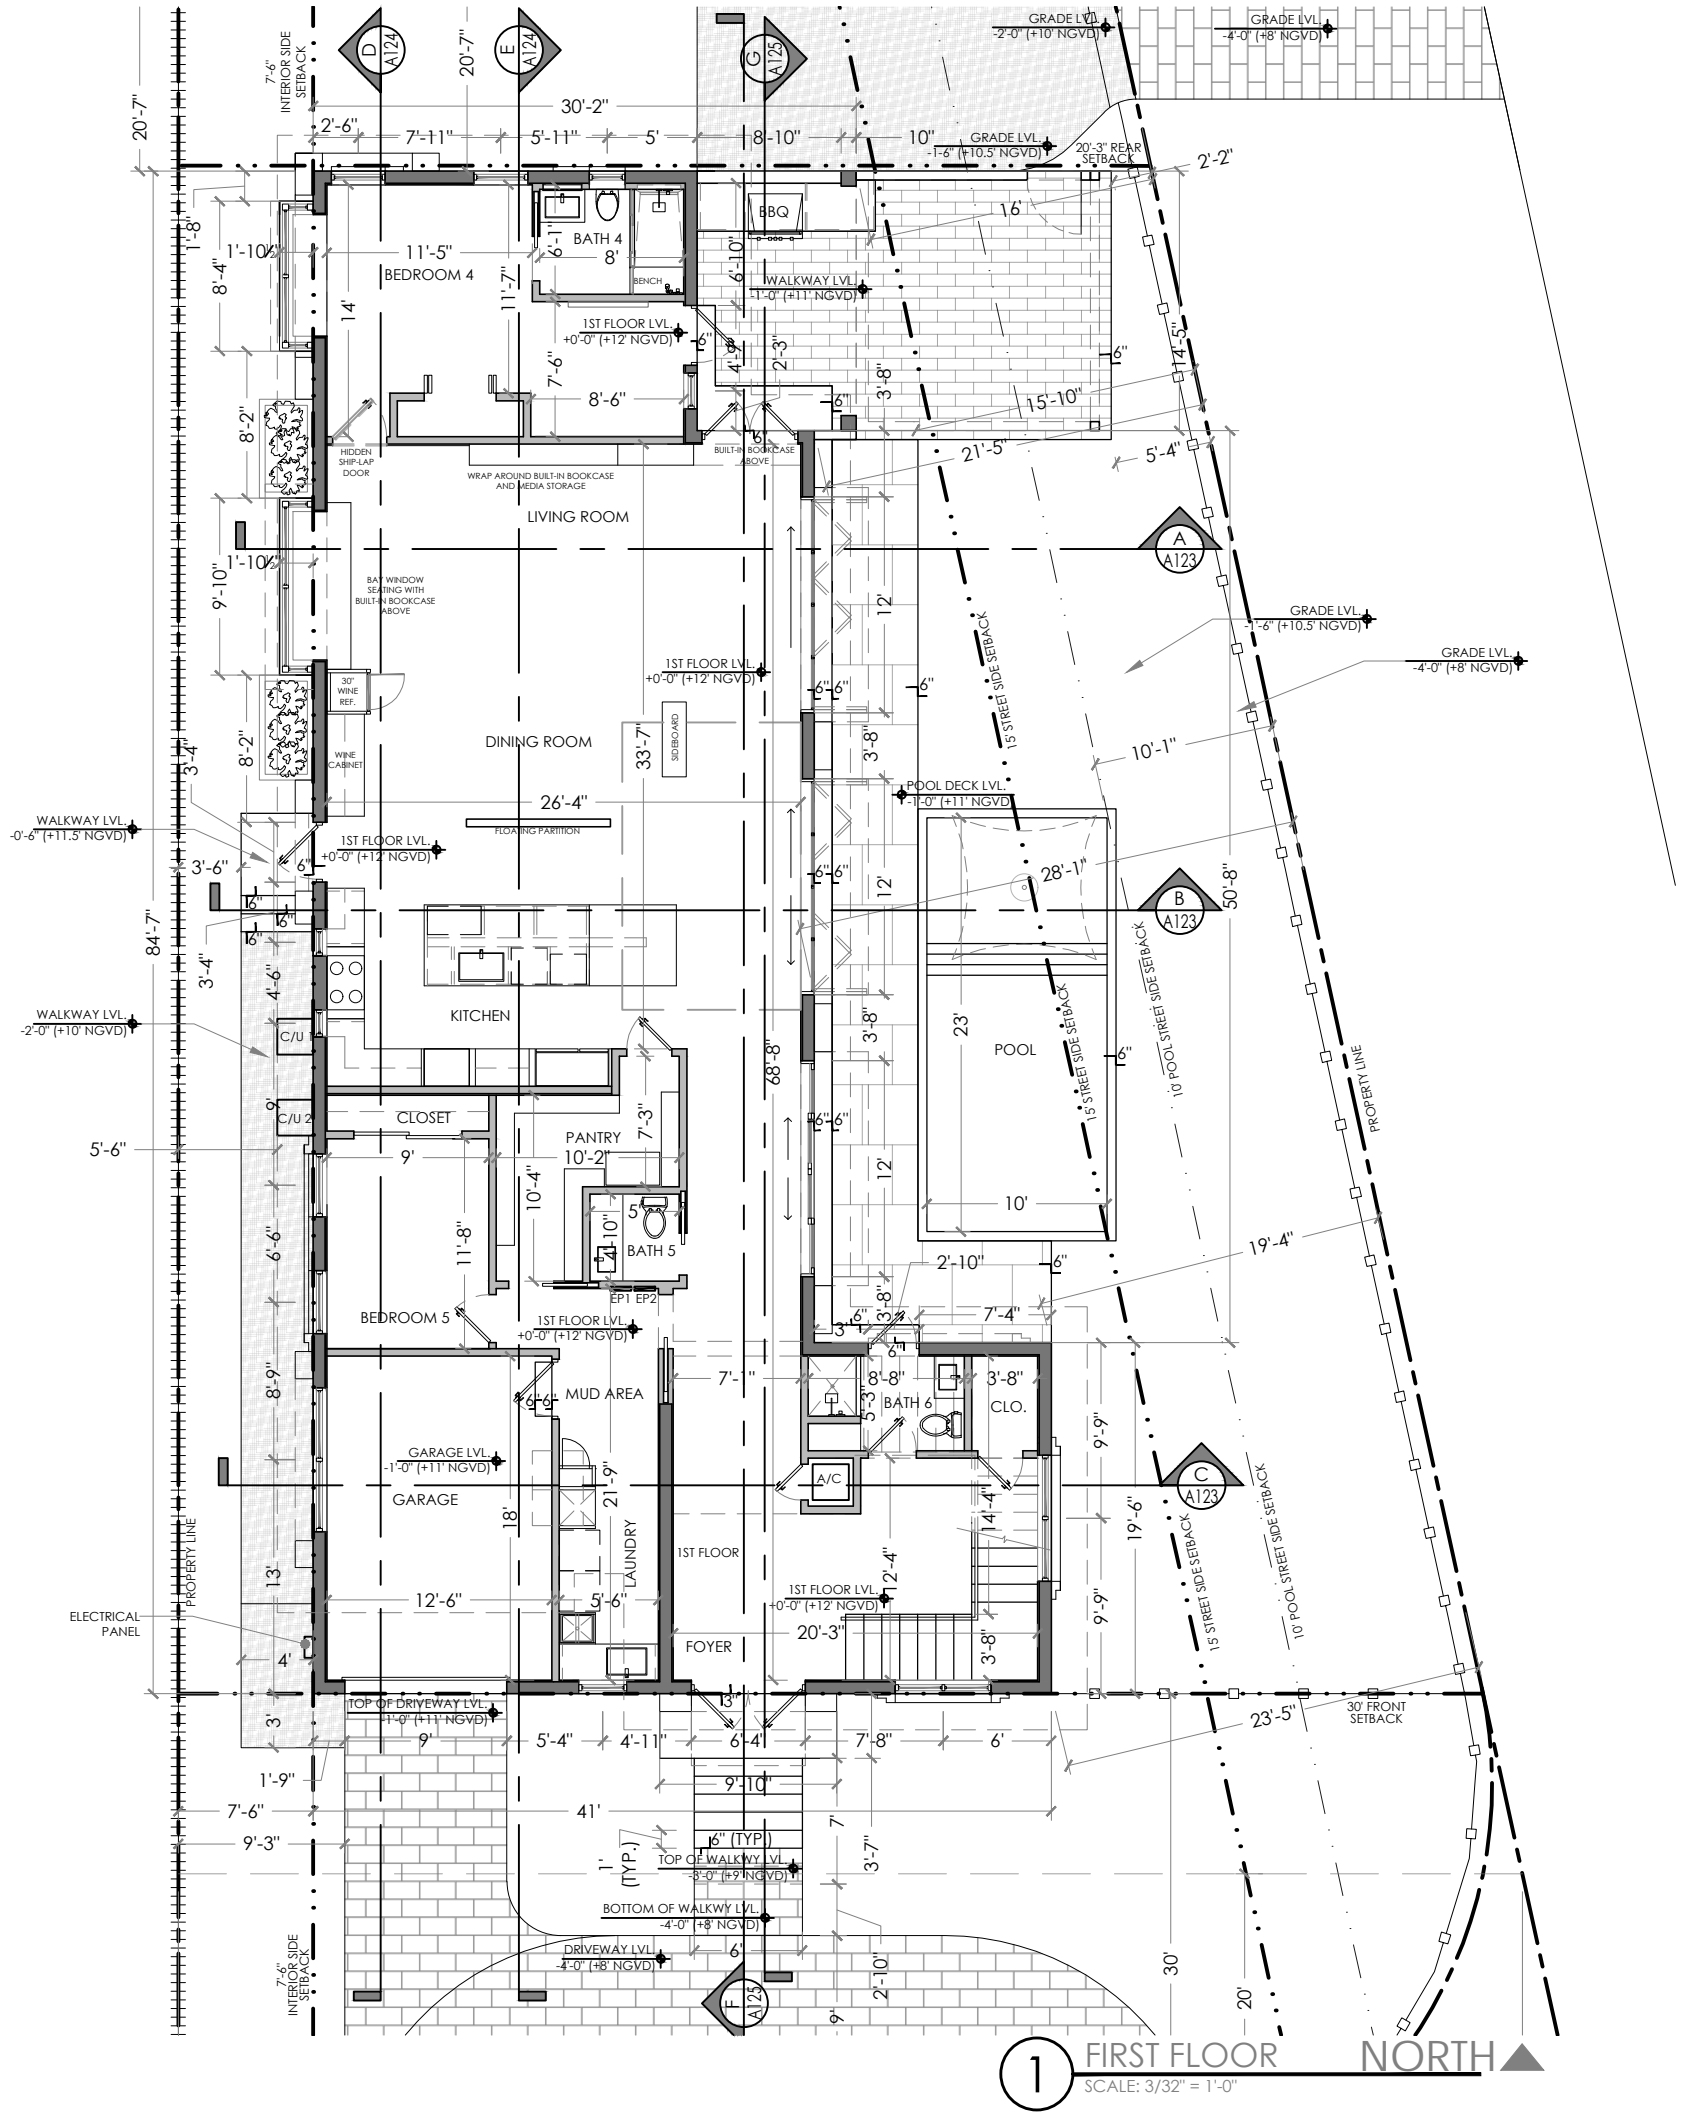

NEW SINGLE FAMILY HOME

AYAD RESIDENCE

401 WEST 30TH STREET, MIAMI BEACH, FL 33140

DEBOWSKY DESIGN GROUP

ARCHITECTURE, PLANNING & INTERIORS



STUART DEBOWSKY AR 94898 AA 260022858	
DATE	2022.12.12
JOB No.	
SHEET No.	

A-112

12.12.2022

14301 SW 74th COURT  
PALMETO BAY, FLORIDA 33158  
FLORIDA LICENSE # AR 94898  
AA 260022858

COPYRIGHT © 2022, DEBOWSKY DESIGN GROUP. THE ARCHITECTURAL DESIGN AND DETAIL DRAWINGS FOR THIS BUILDING AND/OR PROJECT ARE THE LEGAL PROPERTY OF AND ALL RIGHTS ARE RESERVED BY THE ARCHITECT. THEIR USE FOR REPRODUCTION, CONSTRUCTION OR DISTRIBUTION IS PROHIBITED UNLESS AUTHORIZED IN WRITING BY THE ARCHITECT.




LEGEND

NEW BLOCK WALL

NEW STUD WALL

SETBACK LINE

PROPERTY LINE

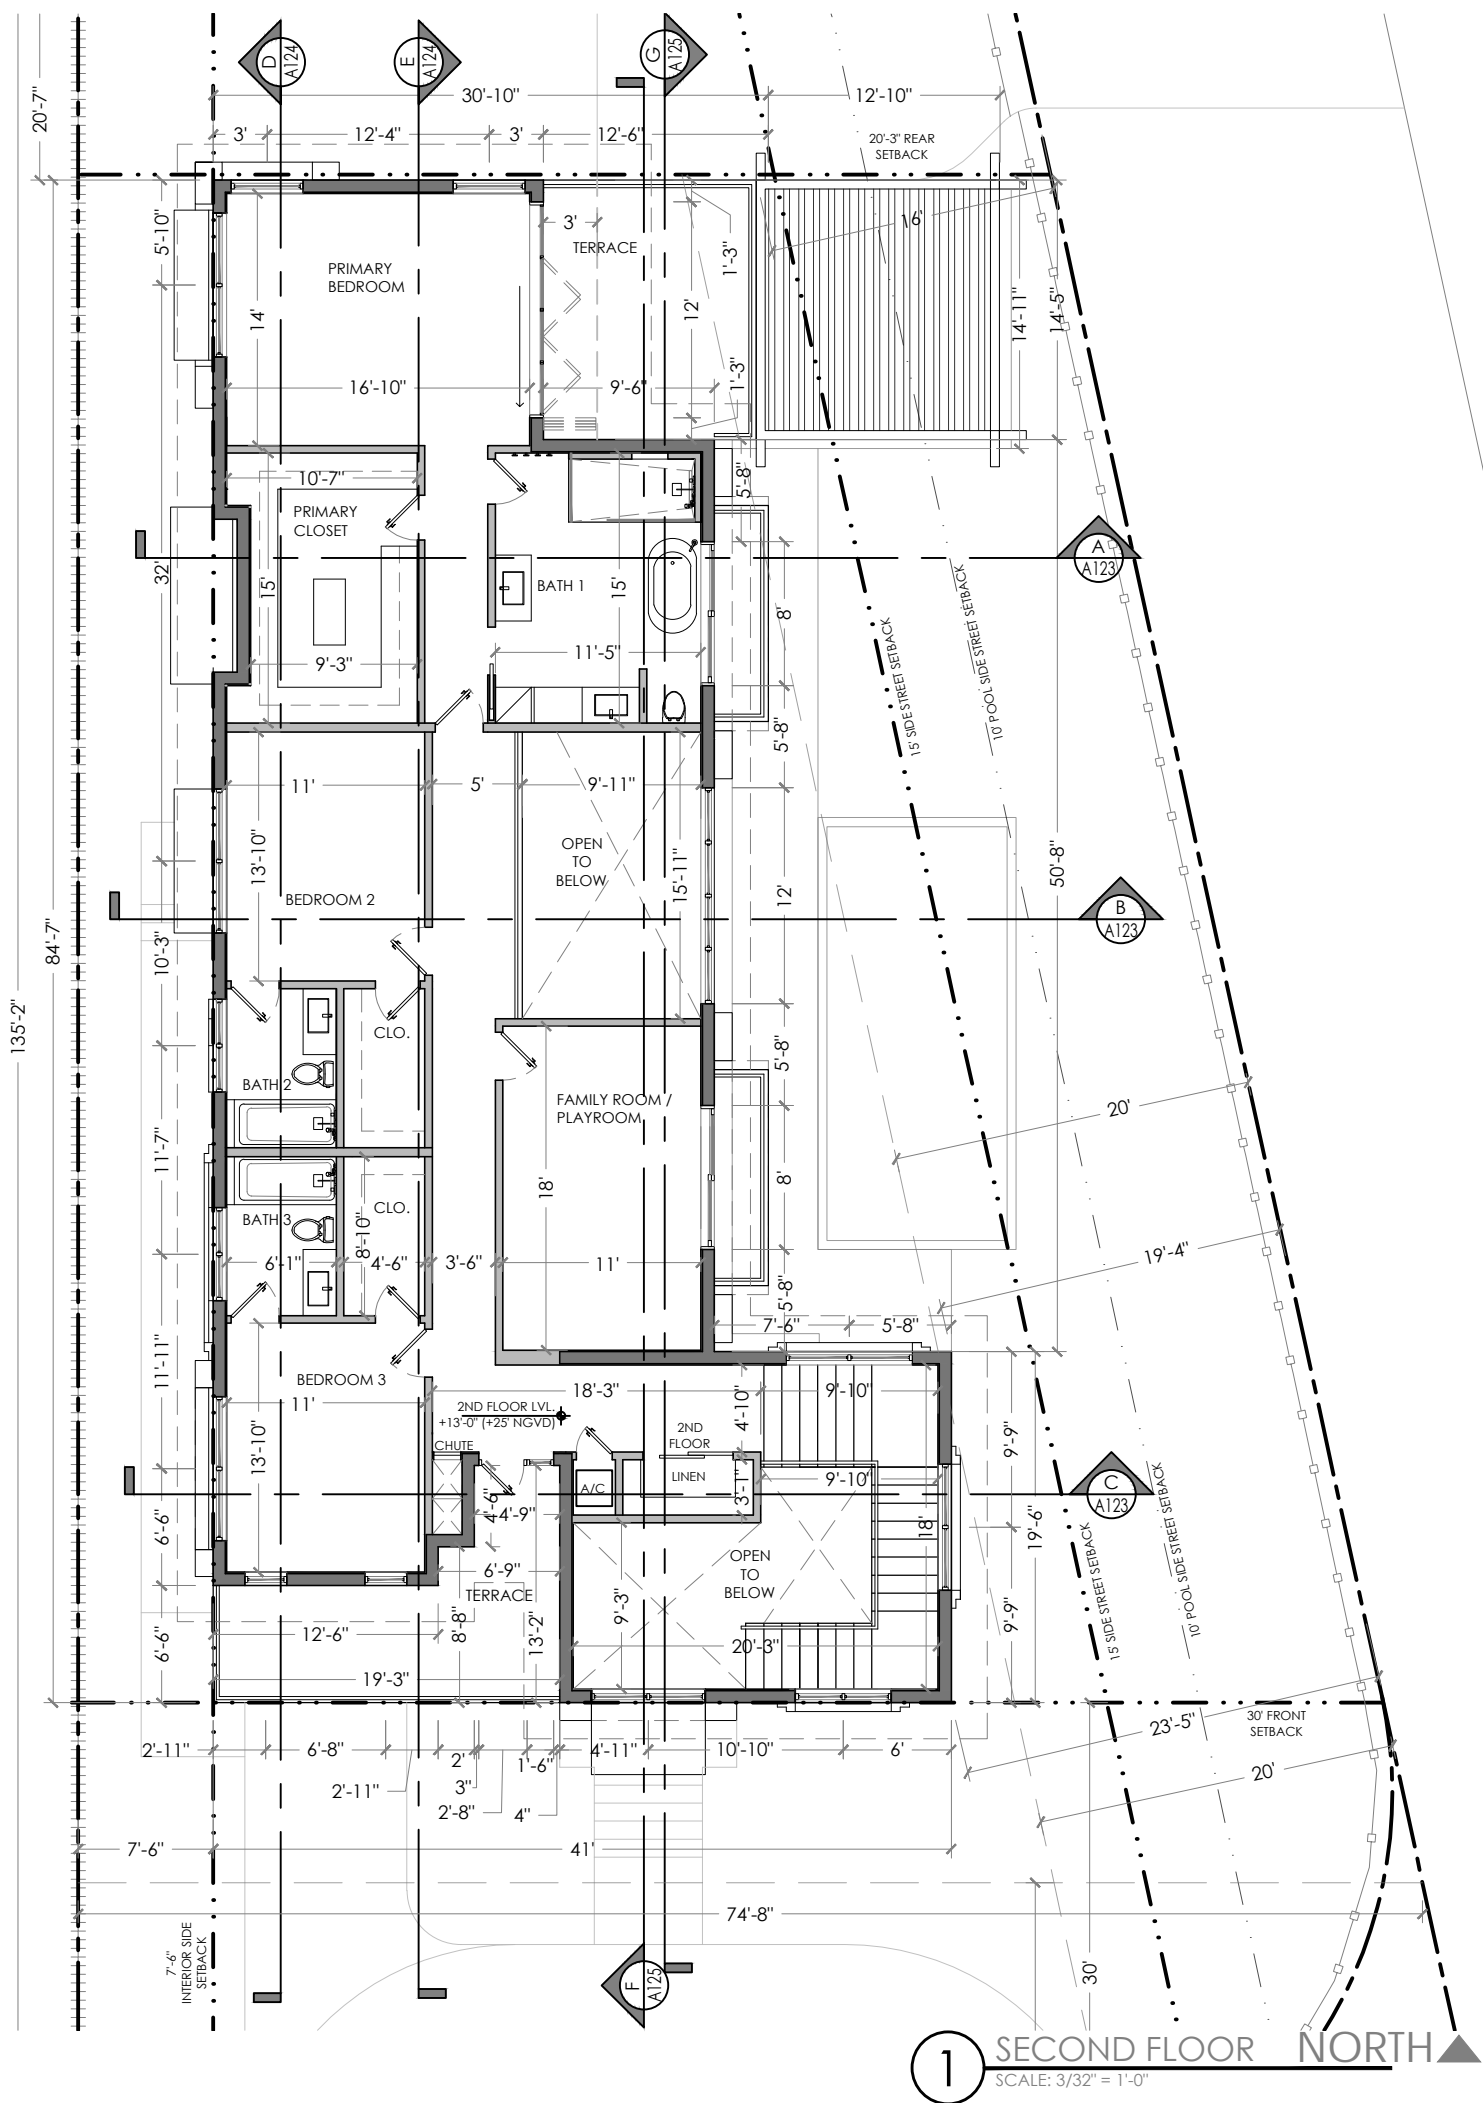

NEW SINGLE FAMILY HOME

AYAD RESIDENCE

401 WEST 30TH STREET, MIAMI BEACH, FL 33140

DEBOWSKY DESIGN GROUP

ARCHITECTURE, PLANNING & INTERIORS

STUART DEBOWSKY AR 94898 AA 260022858	
DATE	2022.12.12
JOB No.	
SHEET No.	

A-113

12.12.2022

14301 SW 74th COURT  
PALMETTO BAY, FLORIDA 33158  
FLORIDA LICENSE # AR 94898  
AA 260022858

COPYRIGHT © 2022, DEBOWSKY DESIGN GROUP. THE ARCHITECTURAL DESIGN AND DETAIL DRAWINGS FOR THIS BUILDING AND/OR PROJECT ARE THE LEGAL PROPERTY OF AND ALL RIGHTS ARE RESERVED BY THE ARCHITECT. THEIR USE FOR REPRODUCTION, CONSTRUCTION OR DISTRIBUTION IS PROHIBITED UNLESS AUTHORIZED IN WRITING BY THE ARCHITECT.



LEGEND

—

ROOF

- - -


STRUCTURE BELOW

- . . - . . -

SETBACK LINE

- - - - -

PROPERTY LINE

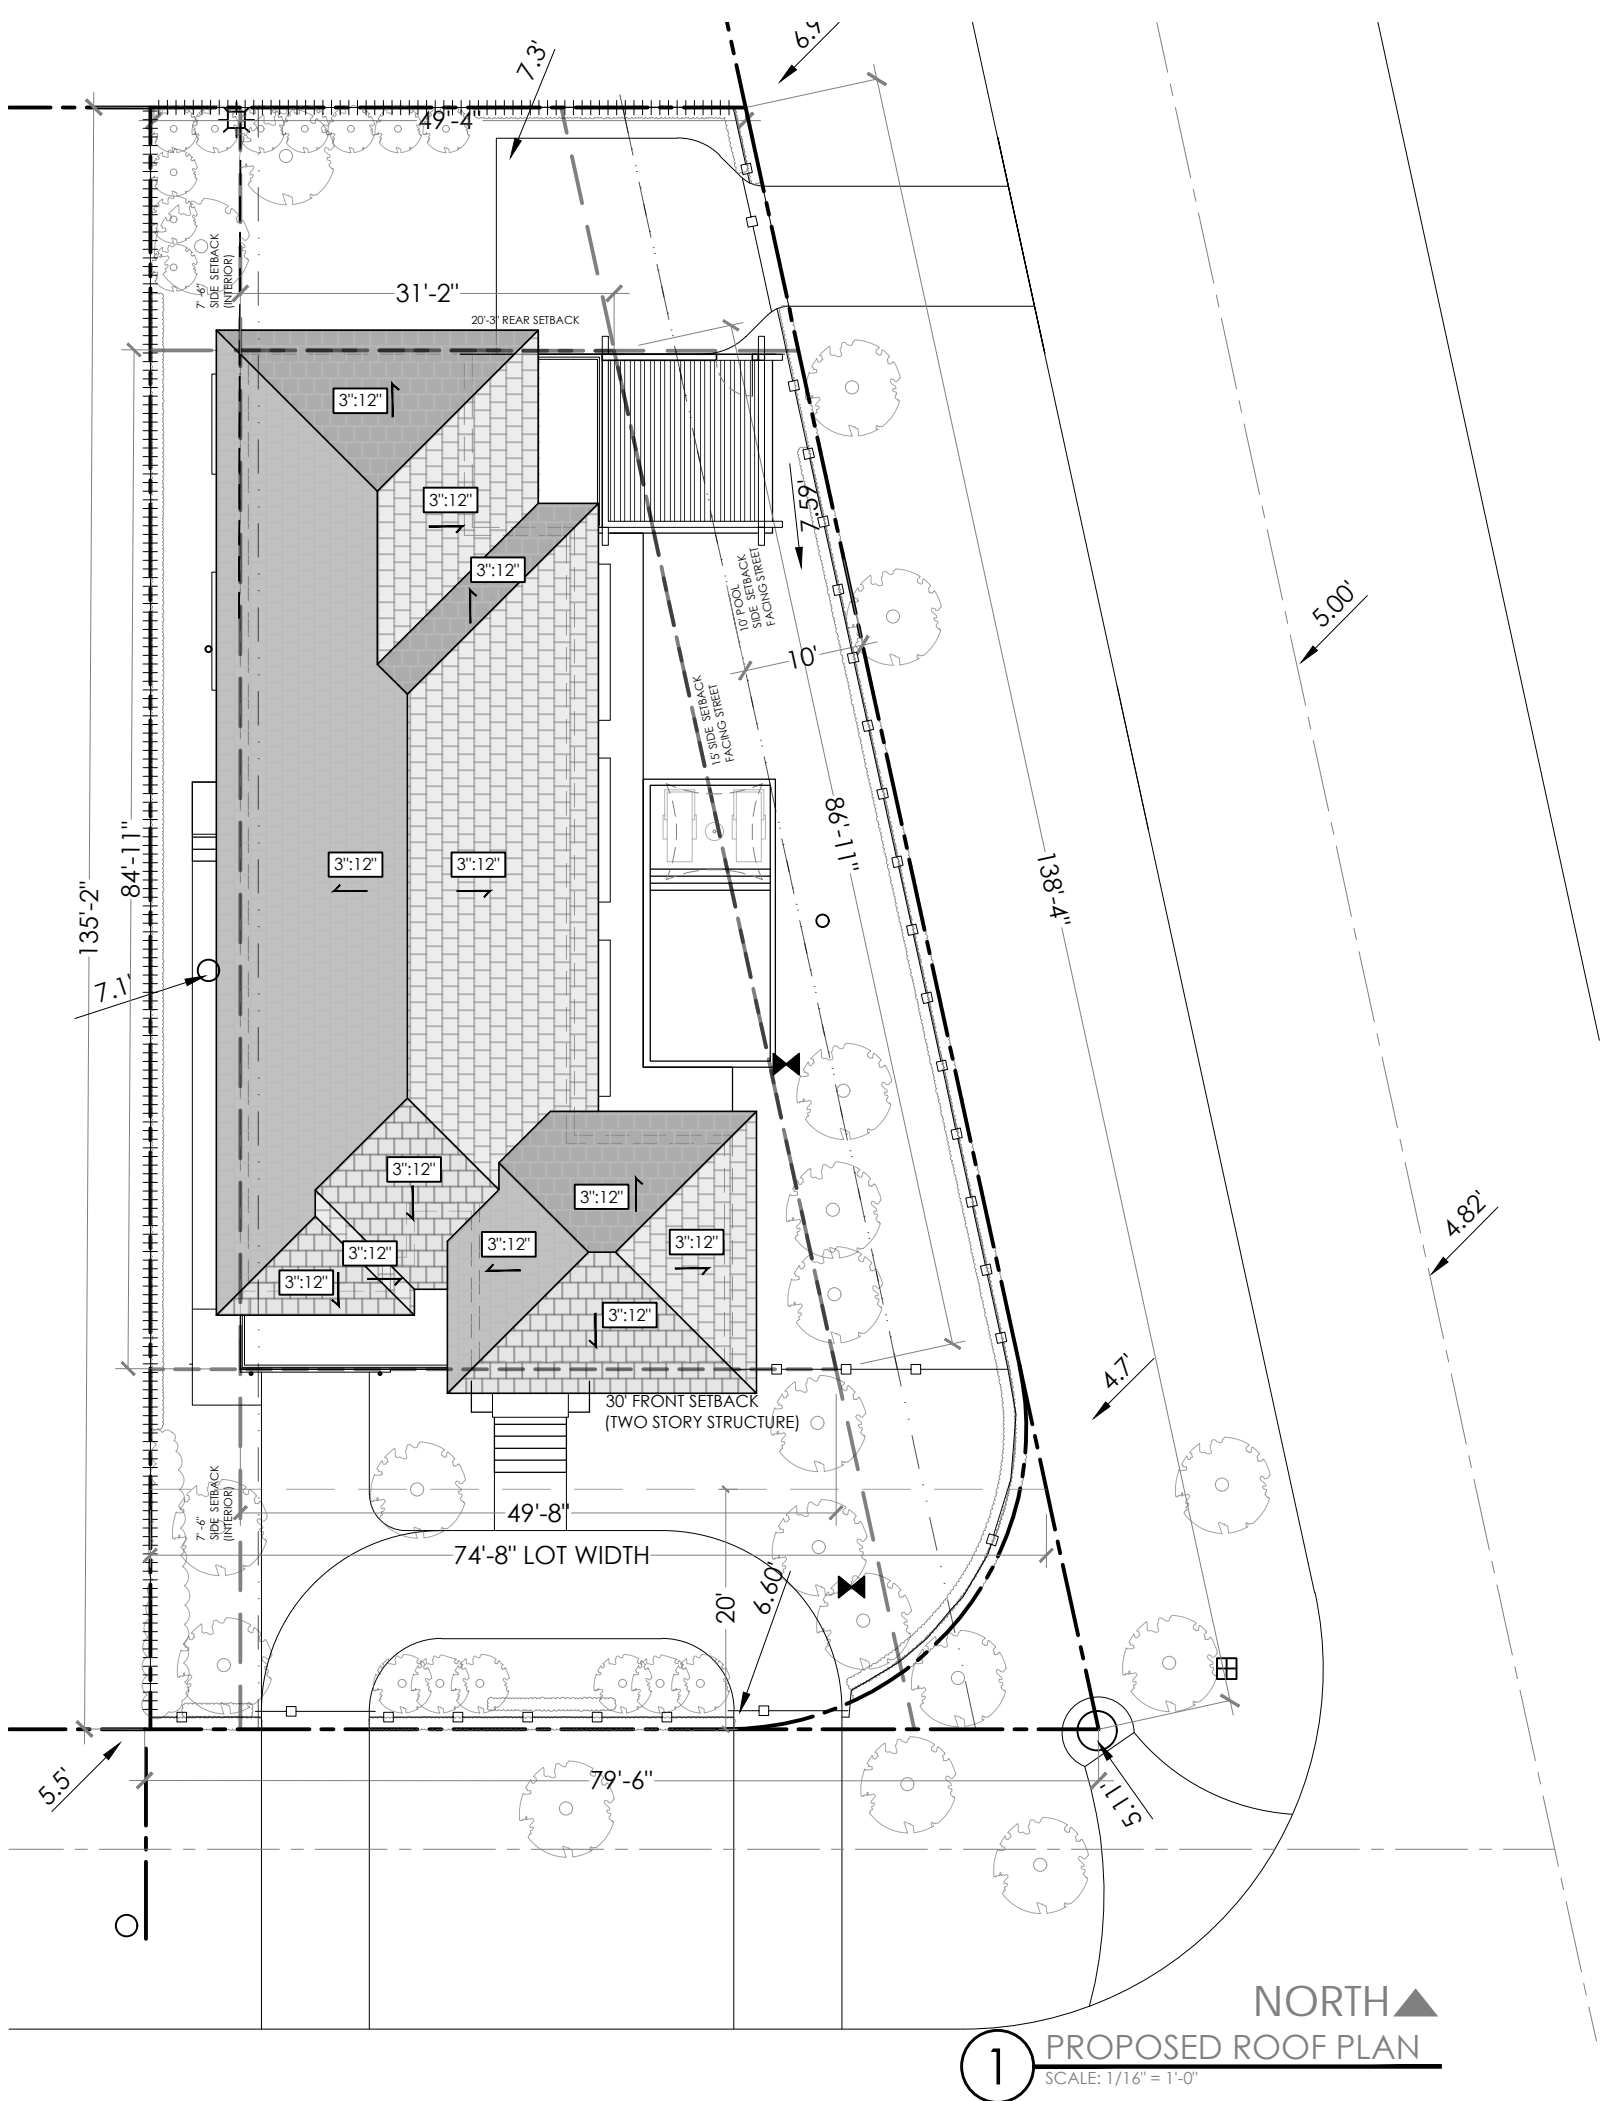

NEW SINGLE FAMILY HOME  
AYAD RESIDENCE

401 WEST 30TH STREET, MIAMI BEACH, FL 33140

DEBOWSKY DESIGN GROUP  
ARCHITECTURE, PLANNING & INTERIORS




14301 SW 74th COURT  
PALMETTO BAY, FLORIDA 33158  
FLORIDA LICENSE # AR 94898  
AA 260022858

STUART DEBOWSKY AR 94898 AA 260022858	
DATE	2022.12.12
JOB No.	
SHEET No.	

A-114  
12.12.2022

COPYRIGHT © 2022, DEBOWSKY DESIGN GROUP. THE ARCHITECTURAL DESIGN AND DETAIL DRAWINGS FOR THIS BUILDING AND/OR PROJECT ARE THE LEGAL PROPERTY OF AND ALL RIGHTS ARE RESERVED BY THE ARCHITECT. THEIR USE FOR REPRODUCTION, CONSTRUCTION OR DISTRIBUTION IS PROHIBITED UNLESS AUTHORIZED IN WRITING BY THE ARCHITECT.



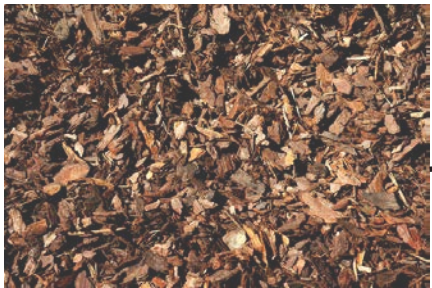

PERVIOUS DRIVEWAYS /  
WALKWAYS-  
PINE BARK



ROOF-  
DARK GRAY  
CONCRETE TILE



DRIVEWAYS-  
GRAY PAVERS ON SAND



RENDERED ROOF PLAN



WALKWAY-  
LIGHT TAN PAVERS ON  
SAND



POOL DECK-  
LIGHT TAN STONE PAVERS  
ON SAND



NEW SINGLE FAMILY HOME

AYAD RESIDENCE

401 WEST 30TH STREET, MIAMI BEACH, FL 33140

DEBOWSKY DESIGN GROUP  
ARCHITECTURE, PLANNING & INTERIORS

14301 SW 74th COURT  
PALMETTO BAY, FLORIDA 33158  
FLORIDA LICENSE # AR 94898  
AA 260022858

COPYRIGHT © 2022, DEBOWSKY DESIGN GROUP, THE ARCHITECTURAL DESIGN AND DETAIL DRAWINGS FOR THIS BUILDING AND/OR PROJECT ARE THE LEGAL PROPERTY OF AND ALL RIGHTS ARE RESERVED BY THE ARCHITECT, THEIR USE FOR REPRODUCTION, CONSTRUCTION OR DISTRIBUTION IS PROHIBITED UNLESS AUTHORIZED IN WRITING BY THE ARCHITECT.

STUART DEBOWSKY AR 94898 AA 260022858	
DATE	2022.12.12
JOB No.	
SHEET No.	

A-115

12.12.2022





2 SOUTH ELEVATION  
SCALE: 3/32" = 1'-0"



1 EAST ELEVATION  
SCALE: 3/32" = 1'-0"

debowsky  
design group

14301 SW 74th COURT  
PALMETO BAY, FLORIDA 33158  
FLORIDA LICENSE # AR 94898  
AA 260022858

## NEW SINGLE FAMILY HOME

AYAD RESIDENCE

401 WEST 30TH STREET, MIAMI BEACH, FL 33140

# DEBOWSKY DESIGN GROUP

ARCHITECTURE, PLANNING & INTERIORS

COPYRIGHT © 2022, DEBOWSKY DESIGN GROUP. THE ARCHITECTURAL DESIGN AND DETAIL DRAWINGS FOR THIS BUILDING AND/OR PROJECT ARE THE LEGAL PROPERTY OF AND ALL RIGHTS ARE RESERVED BY THE ARCHITECT, THEIR USE FOR REPRODUCTION, CONSTRUCTION OR DISTRIBUTION IS PROHIBITED UNLESS AUTHORIZED IN WRITING BY THE ARCHITECT.

STUART DEBOWSKY  
AR 94898  
AA 260022858

DATE	2022.12.12
JOB No.	
SHEET No.	

# A-118

12.12.2022





2 NORTH ELEVATION  
SCALE: 3/32" = 1'-0"



1 WEST ELEVATION  
SCALE: 3/32" = 1'-0"



NEW SINGLE FAMILY HOME  
AYAD RESIDENCE

401 WEST 30TH STREET, MIAMI BEACH, FL 33140

DEBOWSKY DESIGN GROUP  
ARCHITECTURE, PLANNING & INTERIORS

14301 SW 74th COURT  
PALMETO BAY, FLORIDA 33158  
FLORIDA LICENSE # AR 94898  
AA 260022858

COPYRIGHT © 2022, DEBOWSKY DESIGN GROUP. THE ARCHITECTURAL DESIGN AND DETAIL DRAWINGS FOR THIS BUILDING AND/OR PROJECT ARE THE LEGAL PROPERTY OF AND ALL RIGHTS ARE RESERVED BY THE ARCHITECT. THEIR USE FOR REPRODUCTION, CONSTRUCTION OR DISTRIBUTION IS PROHIBITED UNLESS AUTHORIZED IN WRITING BY THE ARCHITECT.

STUART DEBOWSKY  
AR 94898  
AA 260022858


DATE	2022.12.12
JOB No.	
SHEET No.	

A-119  
12.12.2022






RAILINGS AND  
METAL DETAILS-  
BRONZE

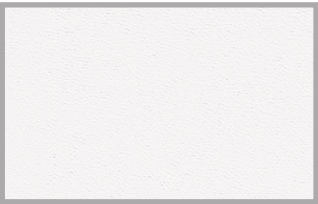

MAIN WALLS /  
DETAILS-  
WHITE STUCCO



WALL  
CLADDING-  
LIGHT GRAY  
FINISH

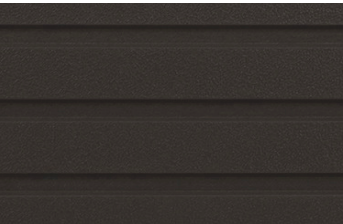

WALL CLADDING /  
WINDOW DETAILS /  
AWNINGS-  
RIDGED DARK  
FINISH TO MATCH  
METAL DETAILS



EYEBROW /  
PILASTER DETAILS-  
WOOD FINISH



WALL  
CLADDING-  
WOOD  
FINISH

SOUTH ELEVATION - FRONTAGE ON W. 30TH STREET



EAST ELEVATION - FRONTAGE ON SHERIDAN AVE.



ARCHITECTURE, PLANNING & INTERIORS  
**DEBOWSKY DESIGN GROUP**

14301 SW 74th COURT  
PALMETTO BAY, FLORIDA 33158  
FLORIDA LICENSE # AR 94898  
AA 260022858

RENDERED ELEVATIONS

NEW SINGLE FAMILY HOME  
AYAD RESIDENCE

401 WEST 30TH STREET, MIAMI BEACH, FL 33140

DATE	2022.12.12
JOB No.	
SHEET No.	00

**A-120**  
12.12.2022

STUART DEBOWSKY  
AR 94898  
AA 260022858






NORTH ELEVATION - SIDE VIEW




RAILINGS AND  
METAL DETAILS-  
BRONZE

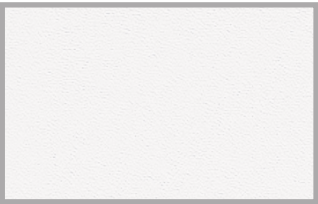

MAIN WALLS /  
DETAILS-  
WHITE STUCCO



WALL  
CLADDING-  
LIGHT GRAY  
FINISH

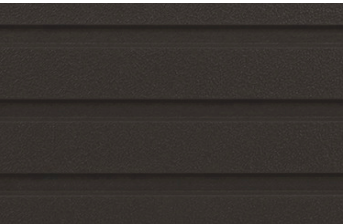

WALL CLADDING /  
WINDOW DETAILS /  
AWNINGS-  
RIDGED DARK  
FINISH TO MATCH  
METAL DETAILS



EYEBROW /  
PILASTER DETAILS-  
WOOD FINISH



WALL  
CLADDING-  
WOOD  
FINISH



WEST ELEVATION - SIDE VIEW



ARCHITECTURE, PLANNING & INTERIORS  
**DEBOWSKY DESIGN GROUP**

14301 SW 74th COURT  
PALMETTO BAY, FLORIDA 33158  
FLORIDA LICENSE # AR 94898  
AA 260022858

RENDERED ELEVATIONS

NEW SINGLE FAMILY HOME  
AYAD RESIDENCE


401 WEST 30TH STREET, MIAMI BEACH, FL 33140

DATE	2022.12.12
JOB No.	
SHEET No.	00

STUART DEBOWSKY  
AR 94898  
AA 260022858

**A-121**  
12.12.2022



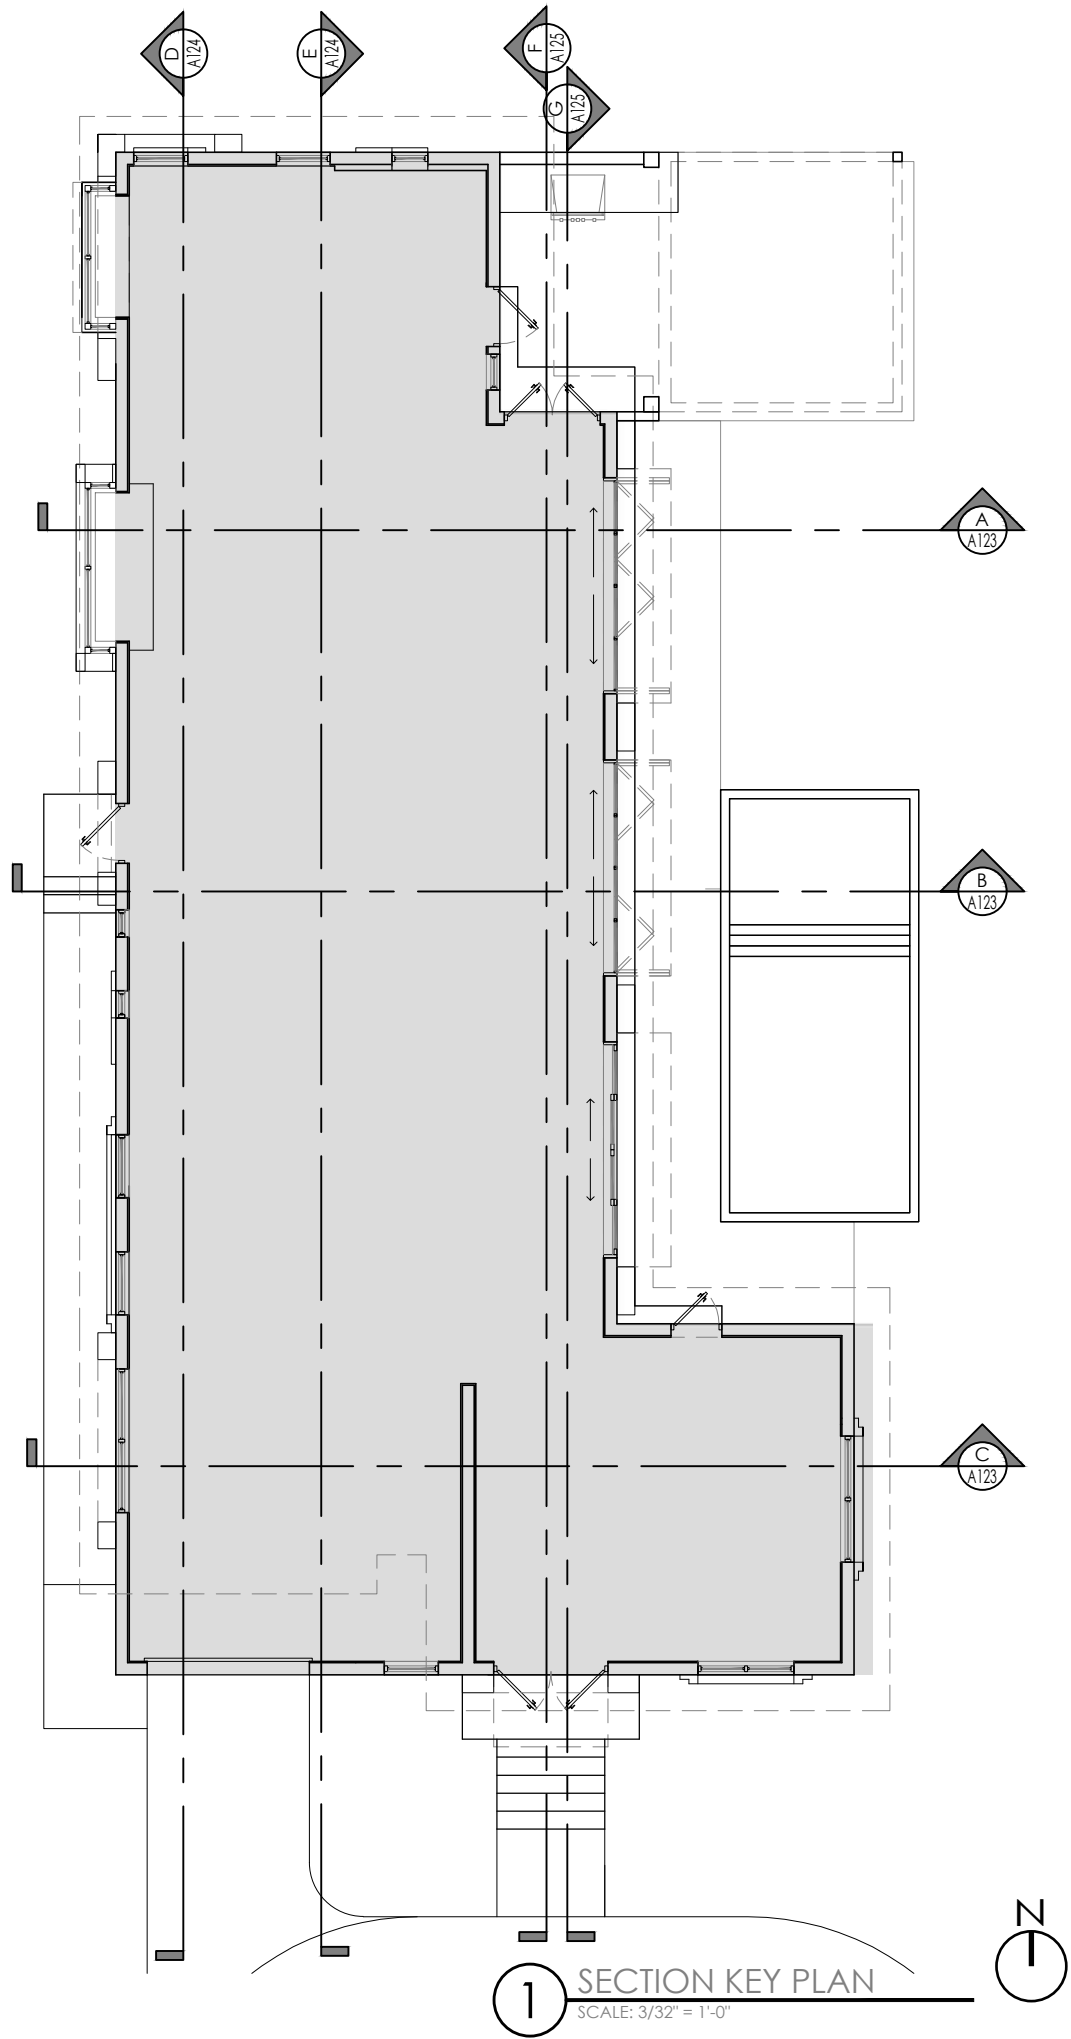

## NEW SINGLE FAMILY HOME

AYAD RESIDENCE

401 WEST 30TH STREET, MIAMI BEACH, FL 33140

**DEBOWSKY DESIGN GROUP**  
ARCHITECTURE, PLANNING & INTERIORS

14301 SW 74th COURT  
PALMETO BAY, FLORIDA 33158  
FLORIDA LICENSE # AR 94898  
AA 260022858

COPYRIGHT © 2022, DEBOWSKY DESIGN GROUP. THE ARCHITECTURAL DESIGN AND DETAIL DRAWINGS FOR THIS BUILDING AND/OR PROJECT ARE THE LEGAL PROPERTY OF AND ALL RIGHTS ARE RESERVED BY THE ARCHITECT. THEIR USE FOR REPRODUCTION, CONSTRUCTION OR DISTRIBUTION IS PROHIBITED UNLESS AUTHORIZED IN WRITING BY THE ARCHITECT.

STUART DEBOWSKY  
AR 94898  
AA 260022858

DATE	2022.12.12
JOB No.	
SHEET No.	

**A-122**  
12.12.2022





14301 SW 74th COURT  
PALMETTO BAY, FLORIDA 33158  
FLORIDA LICENSE # AR 94898  
AA 260022858




NEW SINGLE FAMILY HOME  
AYAD RESIDENCE  
401 WEST 30TH STREET, MIAMI BEACH, FL 33140

**DEBOWSKY DESIGN GROUP**  
ARCHITECTURE, PLANNING & INTERIORS


COPYRIGHT © 2022, DEBOWSKY DESIGN GROUP, THE ARCHITECTURAL DESIGN AND DETAIL DRAWINGS FOR THIS BUILDING AND/OR PROJECT ARE THE LEGAL PROPERTY OF AND ALL RIGHTS ARE RESERVED BY THE ARCHITECT. THEIR USE FOR REPRODUCTION, CONSTRUCTION OR DISTRIBUTION IS PROHIBITED UNLESS AUTHORIZED IN WRITING BY THE ARCHITECT.

STUART DEBOWSKY AR 94898 AA 260022858	
DATE	2022.12.12
JOB No.	
SHEET No.	

**A-123**  
12.12.2022

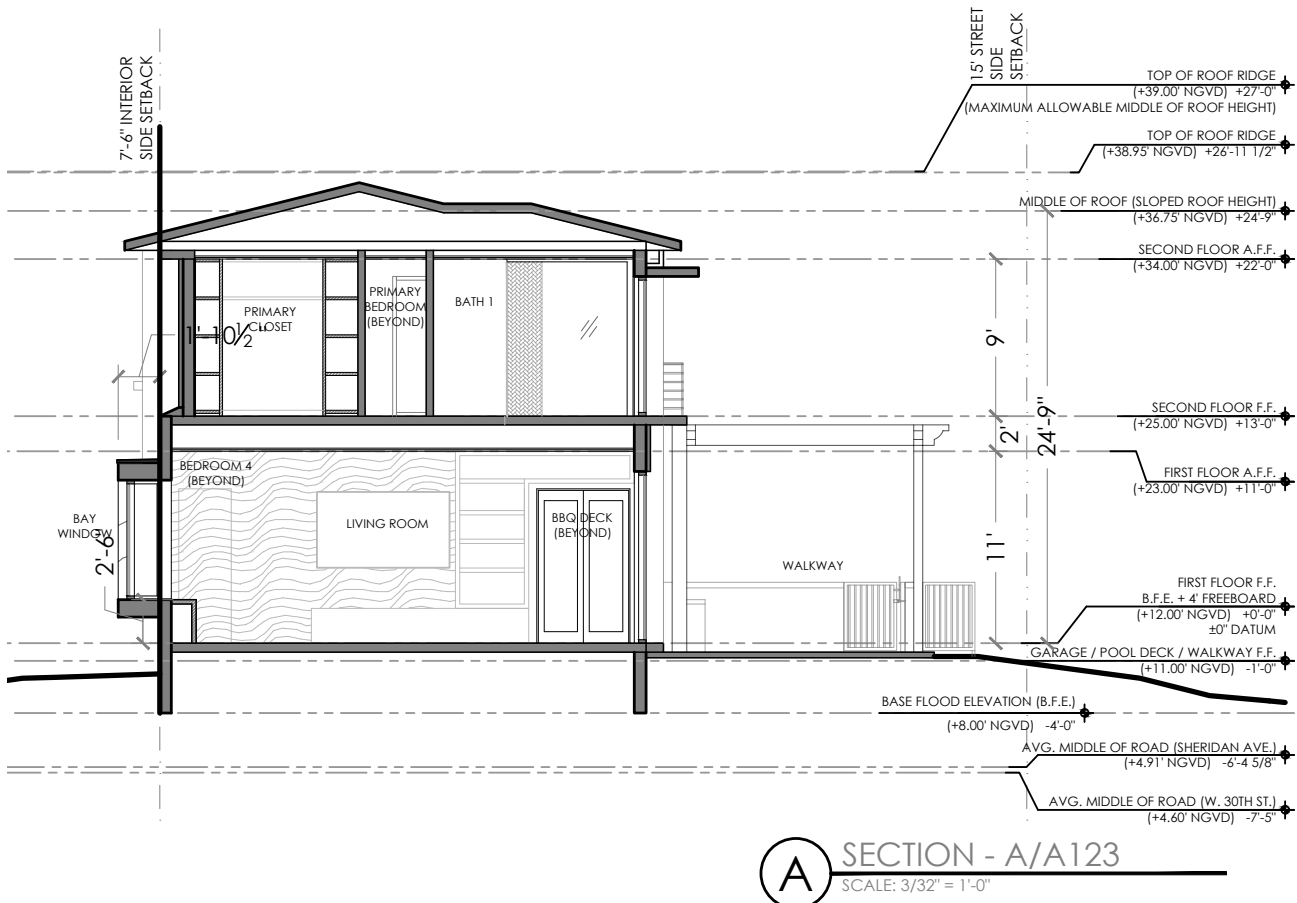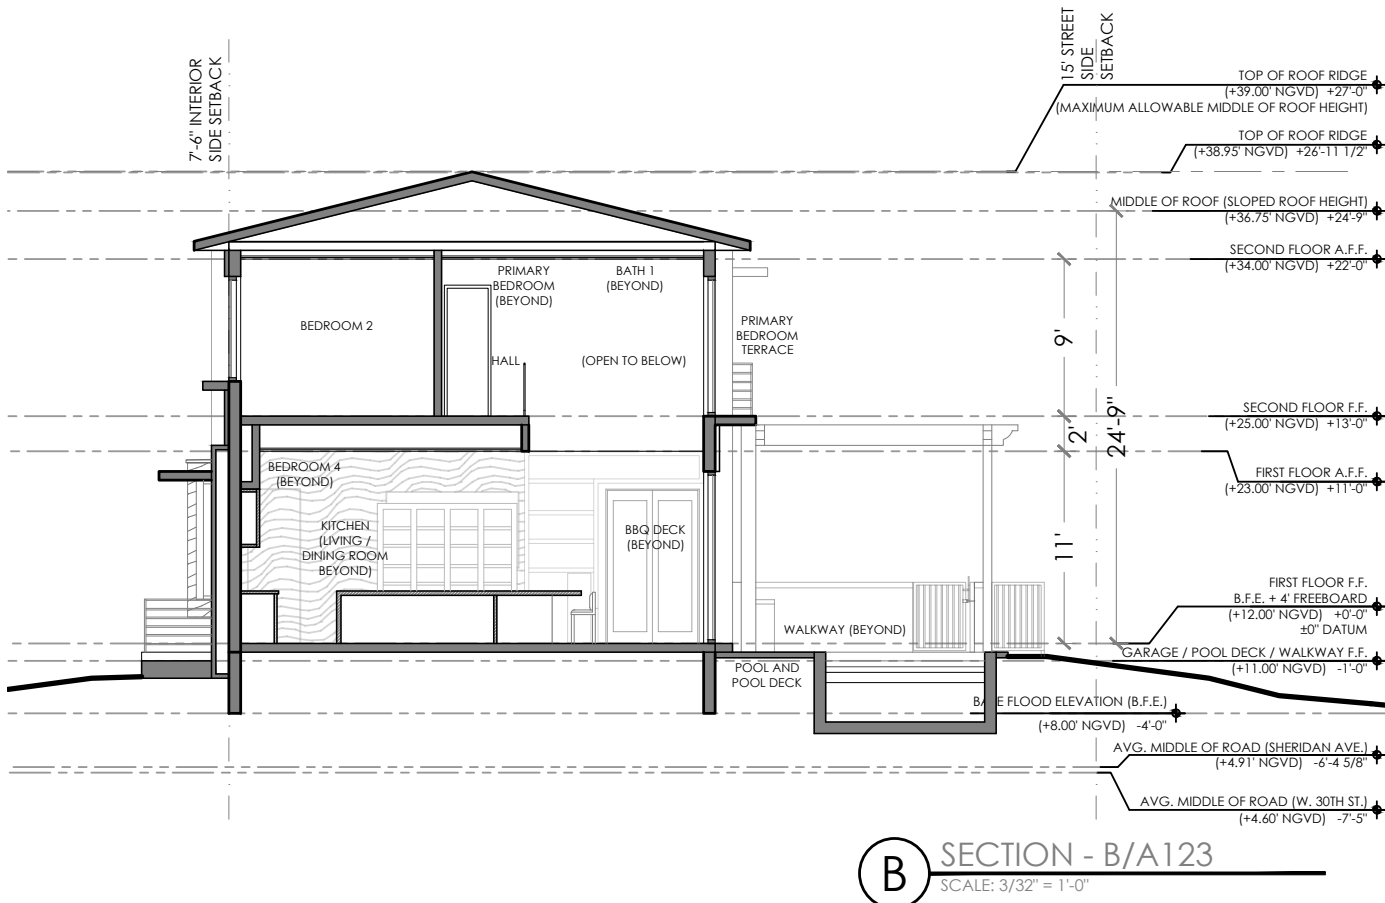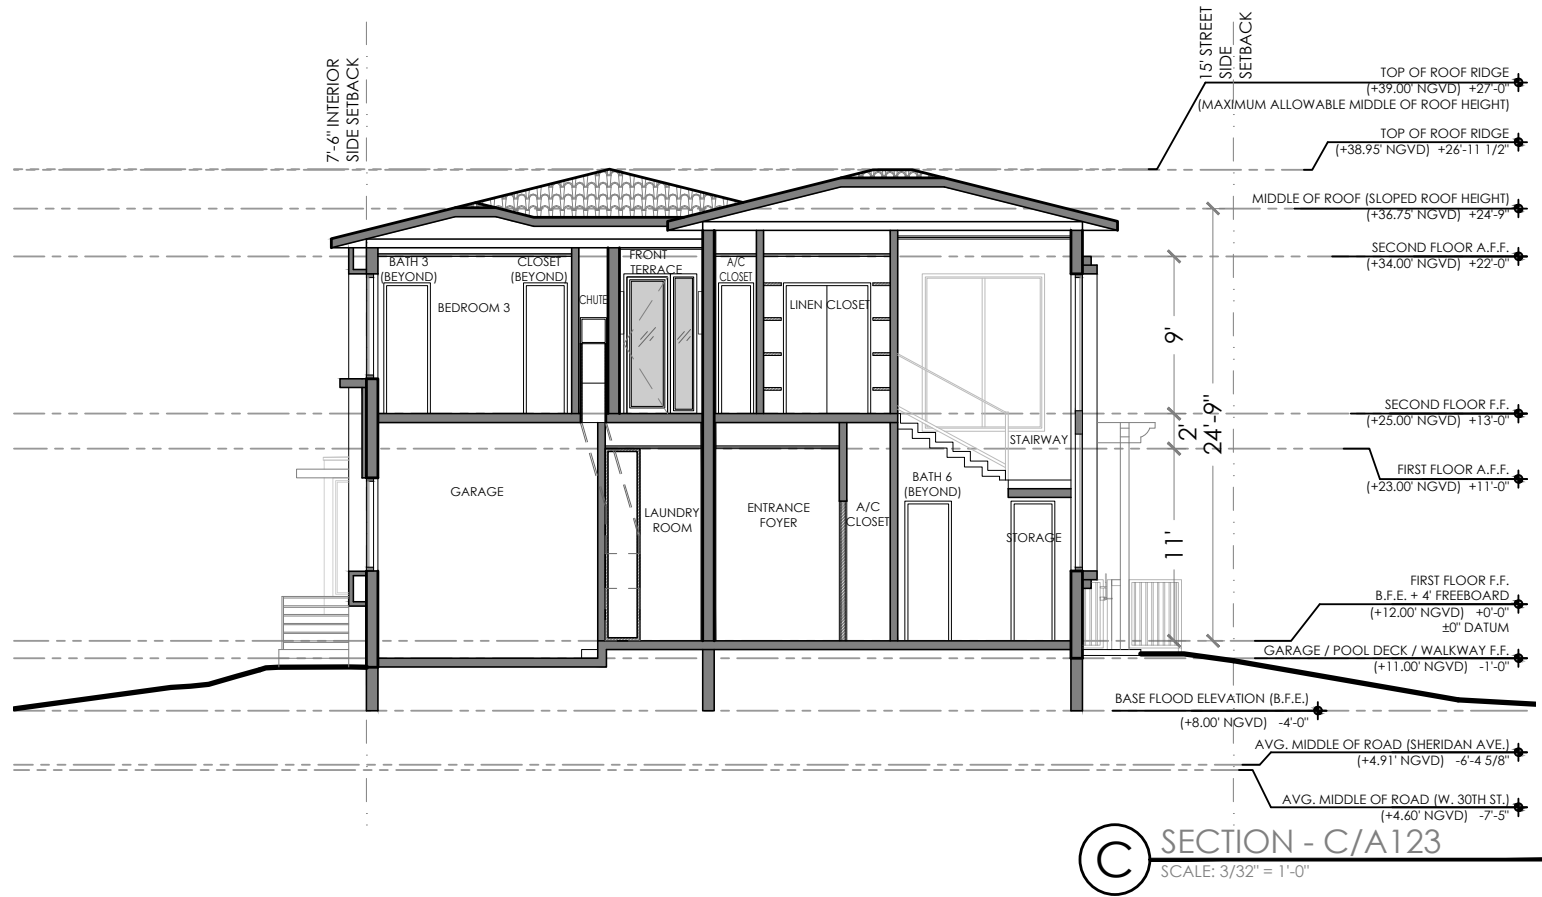



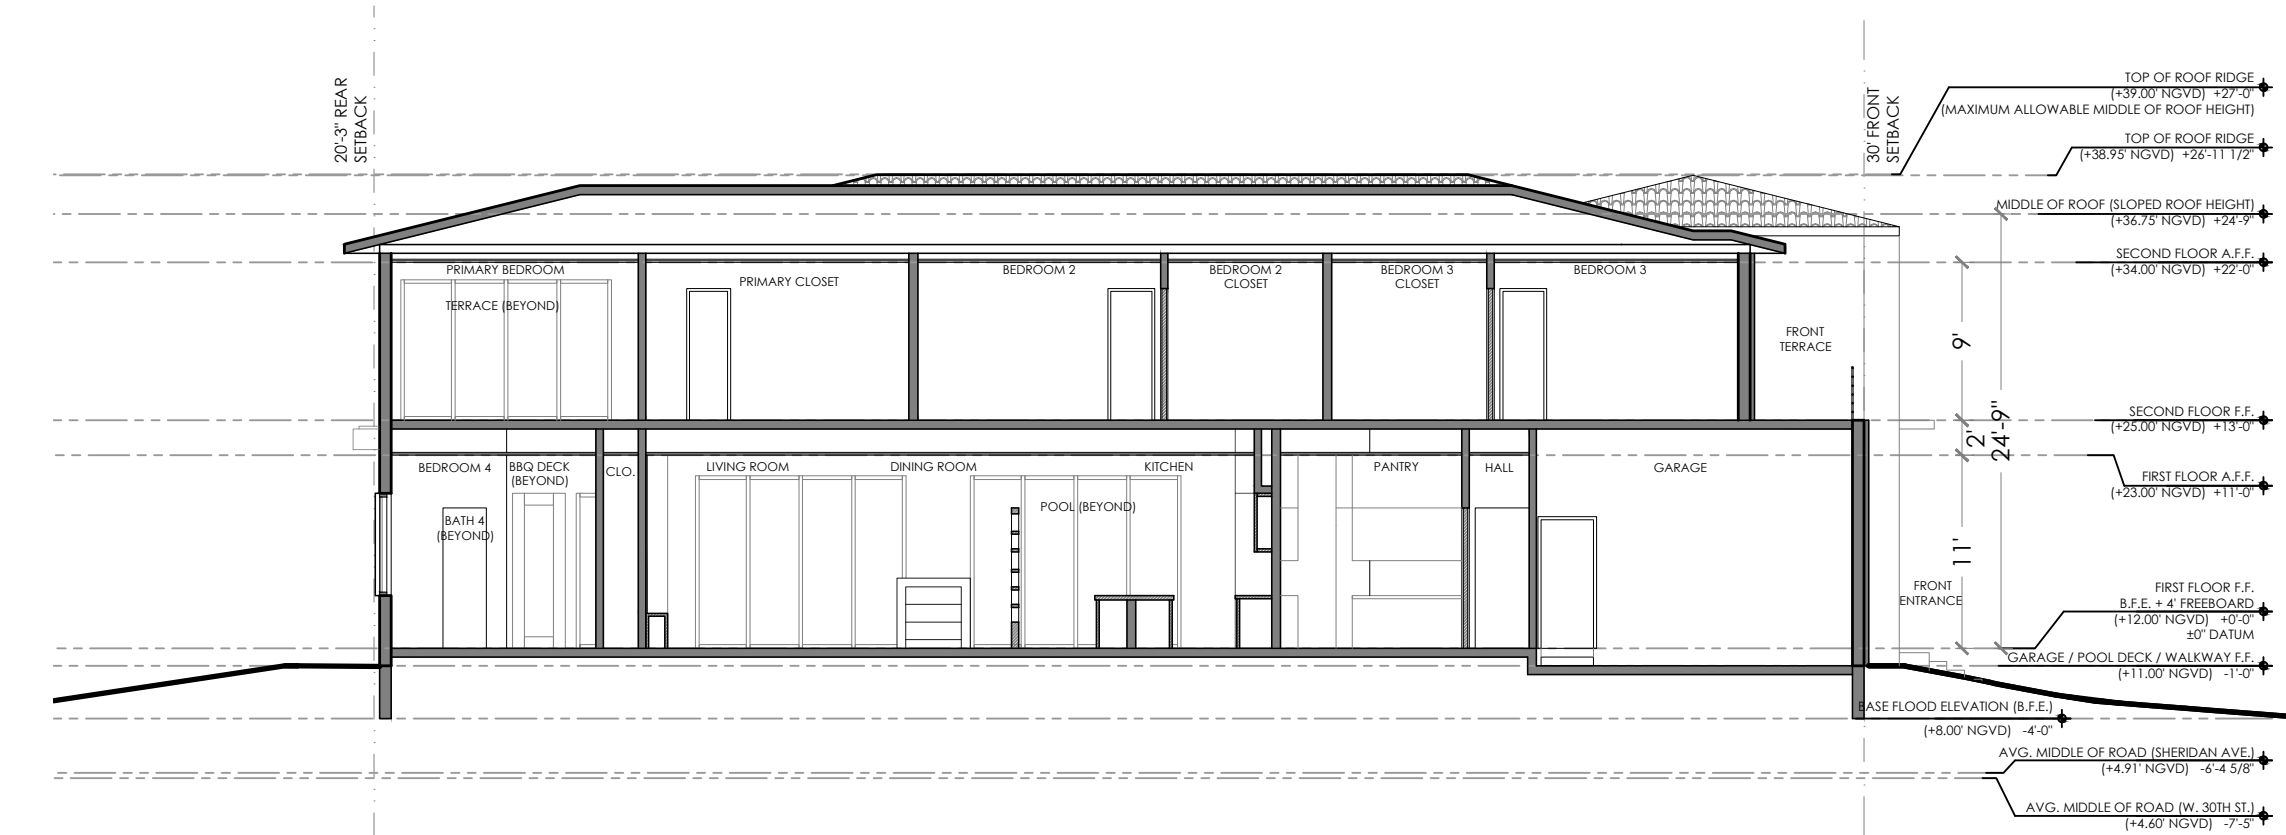

**E** SECTION - E/A124  
SCALE: 3/32" = 1'-0"



**D** SECTION - D/A124  
SCALE: 3/32" = 1'-0"



**NEW SINGLE FAMILY HOME**  
**AYAD RESIDENCE**

401 WEST 30TH STREET, MIAMI BEACH, FL 33140

**DEBOWSKY DESIGN GROUP**  
ARCHITECTURE, PLANNING & INTERIORS



14301 SW 74th COURT  
PALMETTO BAY, FLORIDA 33158  
FLORIDA LICENSE # AR 94898  
AA 260022858

COPYRIGHT © 2022, DEBOWSKY DESIGN GROUP. THE ARCHITECTURAL DESIGN AND DETAIL DRAWINGS FOR THIS BUILDING AND/OR PROJECT ARE THE LEGAL PROPERTY OF AND ALL RIGHTS ARE RESERVED BY THE ARCHITECT. THEIR USE FOR REPRODUCTION, CONSTRUCTION OR DISTRIBUTION IS PROHIBITED UNLESS AUTHORIZED IN WRITING BY THE ARCHITECT.

STUART DEBOWSKY AR 94898 AA 260022858	
DATE	2022.12.12
JOB No.	
SHEET No.	

**A-124**  
12.12.2022



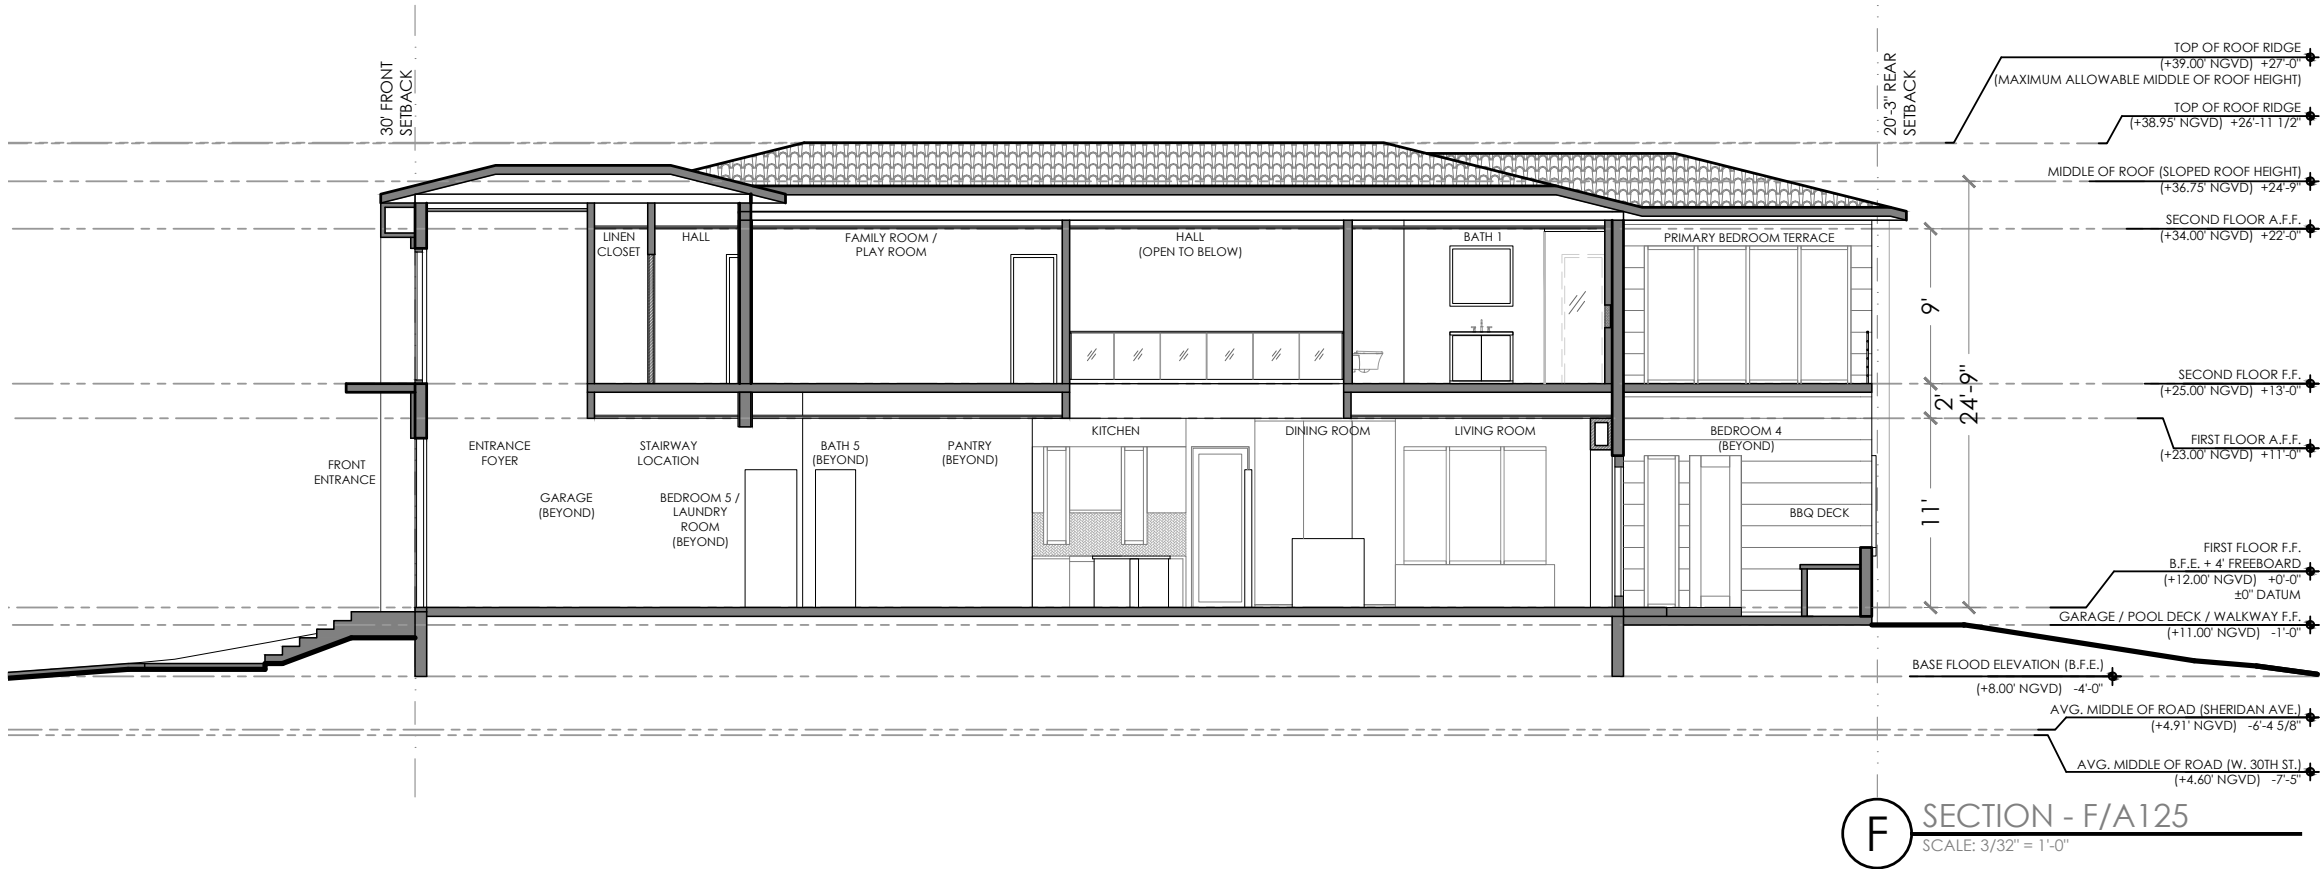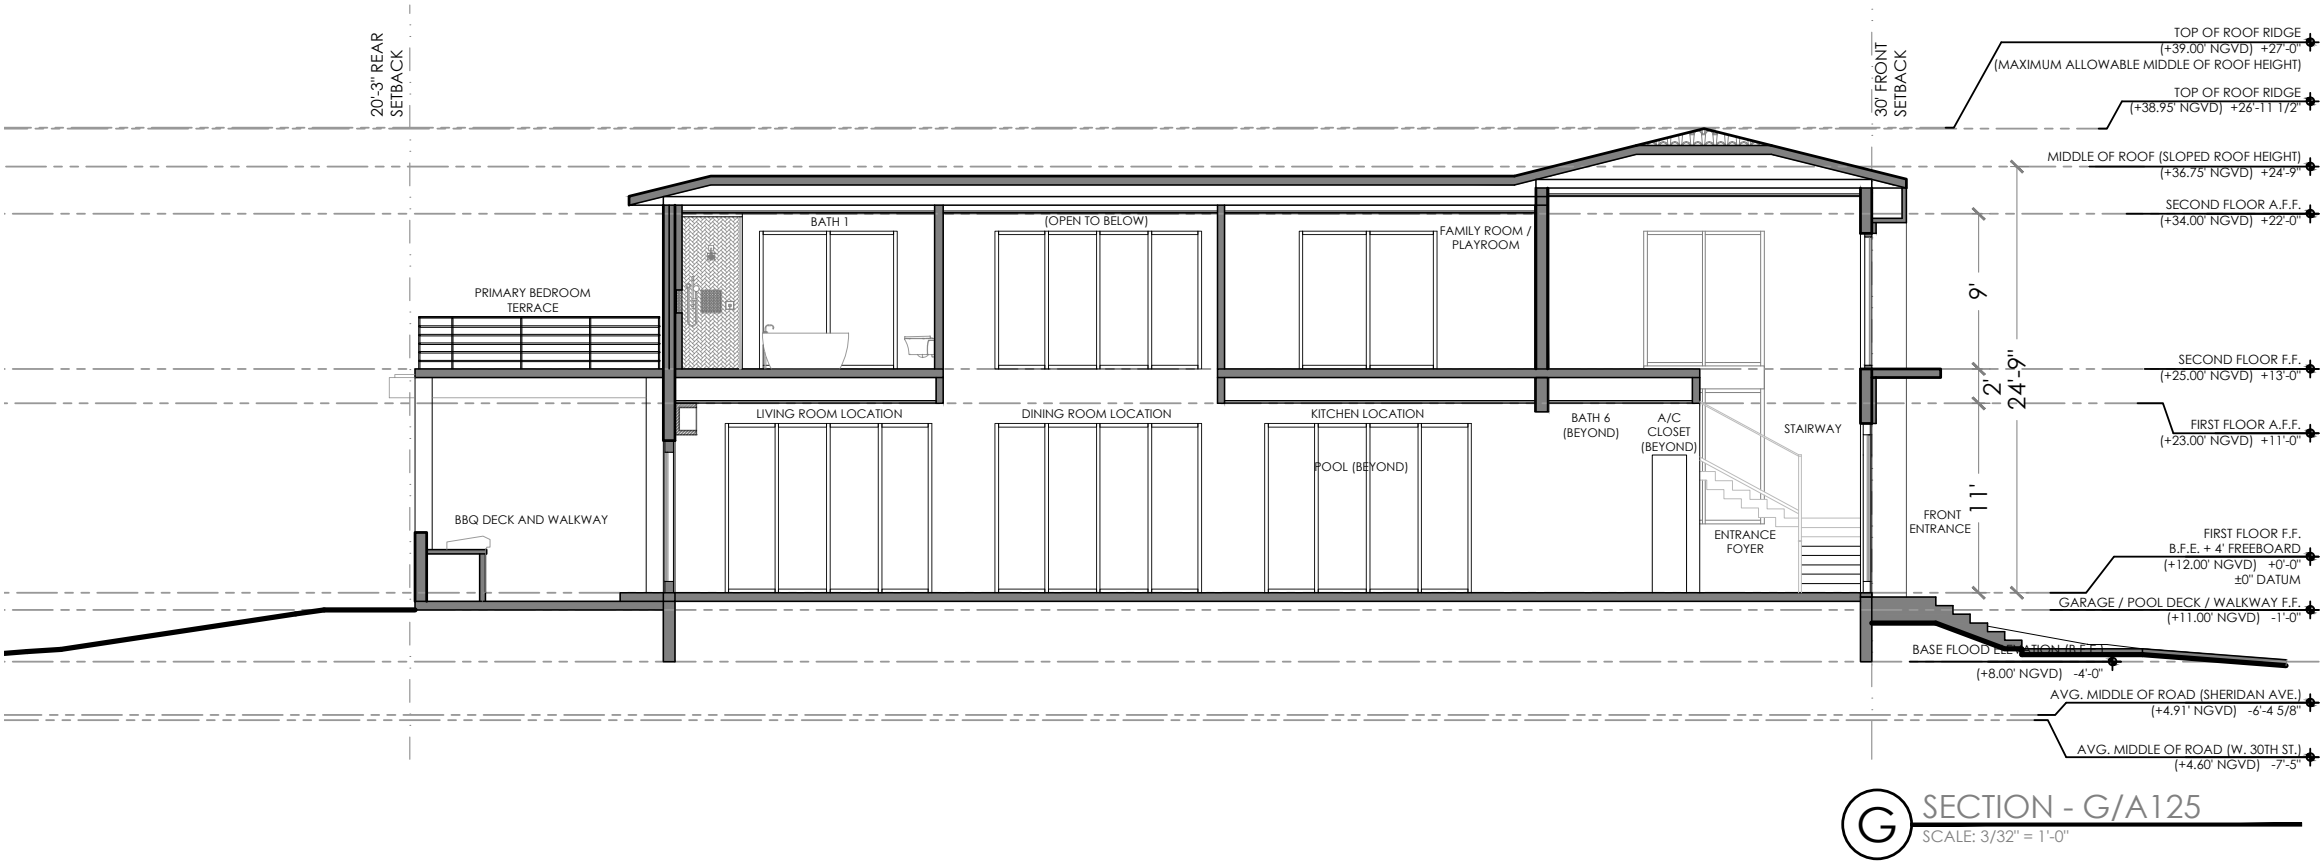

## NEW SINGLE FAMILY HOME

AYAD RESIDENCE

401 WEST 30TH STREET, MIAMI BEACH, FL 33140

**DEBOWSKY DESIGN GROUP**  
ARCHITECTURE, PLANNING & INTERIORS

COPYRIGHT © 2022, DEBOWSKY DESIGN GROUP. THE ARCHITECTURAL DESIGN AND DETAIL DRAWINGS FOR THIS BUILDING AND/OR PROJECT ARE THE LEGAL PROPERTY OF AND ALL RIGHTS ARE RESERVED BY THE ARCHITECT. THEIR USE FOR REPRODUCTION, CONSTRUCTION OR DISTRIBUTION IS PROHIBITED UNLESS AUTHORIZED IN WRITING BY THE ARCHITECT.

STUART DEBOWSKY

AR 94898

AA 260022858

DATE 2022.12.12

JOB No.

SHEET No.

# A-125

12.12.2022





ARCHITECTURE, PLANNING & INTERIORS  
**DEBOWSKY DESIGN GROUP**

14301 SW 74th COURT  
PALMETTO BAY, FLORIDA 33158  
FLORIDA LICENSE # AR 94898  
AA 260022858

AXONOMETRIC VIEWS - SW (W. 30TH ST.)

NEW SINGLE FAMILY HOME  
AYAD RESIDENCE

401 WEST 30TH STREET, MIAMI BEACH, FL 33140

DATE	2022.12.12
JOB No.	
SHEET No.	00

STUART DEBOWSKY  
AR 94898  
AA 260022858

**A-130**  
12.12.2022





ARCHITECTURE, PLANNING & INTERIORS  
**DEBOWSKY DESIGN GROUP**

14301 SW 74th COURT  
PALMETTO BAY, FLORIDA 33158  
FLORIDA LICENSE # AR 94898  
AA 260022858

AXONOMETRIC VIEWS - SE (SHERIDAN AVE.  
& W. 30TH ST.)

NEW SINGLE FAMILY HOME  
AYAD RESIDENCE

401 WEST 30TH STREET, MIAMI BEACH, FL 33140

DATE	2022.12.12
JOB No.	
SHEET No.	00

STUART DEBOWSKY  
AR 94898  
AA 260022858

**A-131**  
12.12.2022













ARCHITECTURE, PLANNING & INTERIORS

**DEBOWSKY DESIGN GROUP**

14301 SW 74th COURT  
PALMETTO BAY, FLORIDA 33158  
FLORIDA LICENSE # AR 94898  
AA 260022858

ARCHITECTURE RENDERINGS

**NEW SINGLE FAMILY HOME**  
AYAD RESIDENCE

401 WEST 30TH STREET, MIAMI BEACH, FL 33140

DATE	2022.12.12
JOB No.	
SHEET No.	00

**A-134**  
**12.12.2022**

STUART DEBOWSKY  
AR 94898  
AA 260022858





ARCHITECTURE, PLANNING & INTERIORS

**DEBOWSKY DESIGN GROUP**

14301 SW 74th COURT  
PALMETTO BAY, FLORIDA 33158  
FLORIDA LICENSE # AR 94898  
AA 260022858

ARCHITECTURE RENDERINGS

**NEW SINGLE FAMILY HOME**  
**AYAD RESIDENCE**

401 WEST 30TH STREET, MIAMI BEACH, FL 33140

DATE	2022.12.12
JOB No.	
SHEET No.	00

**A-135**  
**12.12.2022**

STUART DEBOWSKY  
AR 94898  
AA 260022858





ARCHITECTURE, PLANNING & INTERIORS

**DEBOWSKY DESIGN GROUP**

14301 SW 74th COURT  
PALMETTO BAY, FLORIDA 33158  
FLORIDA LICENSE # AR 94898  
AA 260022858

ARCHITECTURE RENDERINGS

**NEW SINGLE FAMILY HOME**  
AYAD RESIDENCE

401 WEST 30TH STREET, MIAMI BEACH, FL 33140

DATE	2022.12.12
JOB No.	
SHEET No.	00

**A-136**  
**12.12.2022**

STUART DEBOWSKY  
AR 94898  
AA 260022858





ARCHITECTURE, PLANNING & INTERIORS

**DEBOWSKY DESIGN GROUP**

14301 SW 74th COURT  
PALMETTO BAY, FLORIDA 33158  
FLORIDA LICENSE # AR 94898  
AA 260022858

ARCHITECTURE RENDERINGS

**NEW SINGLE FAMILY HOME**  
AYAD RESIDENCE

401 WEST 30TH STREET, MIAMI BEACH, FL 33140

DATE	2022.12.12
JOB No.	
SHEET No.	00

**A-137**  
**12.12.2022**

STUART DEBOWSKY  
AR 94898  
AA 260022858





ARCHITECTURE, PLANNING & INTERIORS  
**DEBOWSKY DESIGN GROUP**

14301 SW 74th COURT  
PALMETTO BAY, FLORIDA 33158  
FLORIDA LICENSE # AR 94898  
AA 260022858

ARCHITECTURE RENDERINGS

**NEW SINGLE FAMILY HOME**  
AYAD RESIDENCE

401 WEST 30TH STREET, MIAMI BEACH, FL 33140

DATE	2022.12.12
JOB No.	
SHEET No.	00

STUART DEBOWSKY  
AR 94898  
AA 260022858

**A-138**  
**12.12.2022**





ARCHITECTURE, PLANNING & INTERIORS

**DEBOWSKY DESIGN GROUP**

14301 SW 74th COURT  
PALMETTO BAY, FLORIDA 33158  
FLORIDA LICENSE # AR 94898  
AA 260022858

ARCHITECTURE RENDERINGS

**NEW SINGLE FAMILY HOME**

AYAD RESIDENCE

401 WEST 30TH STREET, MIAMI BEACH, FL 33140

DATE	2022.12.12
JOB No.	
SHEET No.	00

**A-139**

**12.12.2022**

STUART DEBOWSKY  
AR 94898  
AA 260022858





ARCHITECTURE, PLANNING & INTERIORS

**DEBOWSKY DESIGN GROUP**

14301 SW 74th COURT  
PALMETTO BAY, FLORIDA 33158  
FLORIDA LICENSE # AR 94898  
AA 260022858

ARCHITECTURE RENDERINGS

**NEW SINGLE FAMILY HOME**  
AYAD RESIDENCE

401 WEST 30TH STREET, MIAMI BEACH, FL 33140

DATE	2022.12.12
JOB No.	
SHEET No.	00

**A-140**  
**12.12.2022**

STUART DEBOWSKY  
AR 94898  
AA 260022858





ARCHITECTURE, PLANNING & INTERIORS  
**DEBOWSKY DESIGN GROUP**

14301 SW 74th COURT  
PALMETTO BAY, FLORIDA 33158  
FLORIDA LICENSE # AR 94898  
AA 260022858

ARCHITECTURE RENDERINGS

**NEW SINGLE FAMILY HOME**  
AYAD RESIDENCE

401 WEST 30TH STREET, MIAMI BEACH, FL 33140

DATE	2022.12.12
JOB No.	
SHEET No.	00

**A-141**  
**12.12.2022**

STUART DEBOWSKY  
AR 94898  
AA 260022858





ARCHITECTURE, PLANNING & INTERIORS  
**DEBOWSKY DESIGN GROUP**

14301 SW 74th COURT  
PALMETTO BAY, FLORIDA 33158  
FLORIDA LICENSE # AR 94898  
AA 260022858

ARCHITECTURE RENDERINGS

**NEW SINGLE FAMILY HOME**  
AYAD RESIDENCE

401 WEST 30TH STREET, MIAMI BEACH, FL 33140

DATE	2022.12.12
JOB No.	
SHEET No.	00

**A-142**  
**12.12.2022**

STUART DEBOWSKY  
AR 94898  
AA 260022858





ARCHITECTURE, PLANNING & INTERIORS

# DEBOWSKY DESIGN GROUP

14301 SW 74th COURT  
PALMETTO BAY, FLORIDA 33158  
FLORIDA LICENSE # AR 94898  
AA 260022858

## ARCHITECTURE RENDERINGS

### NEW SINGLE FAMILY HOME AYAD RESIDENCE

401 WEST 30TH STREET, MIAMI BEACH, FL 33140

DATE	2022.12.12
JOB No.	
SHEET No.	00

**A-144**  
**12.12.2022**

STUART DEBOWSKY  
AR 94898  
AA 260022858





ARCHITECTURE, PLANNING & INTERIORS

**DEBOWSKY DESIGN GROUP**

14301 SW 74th COURT  
PALMETTO BAY, FLORIDA 33158  
FLORIDA LICENSE # AR 94898  
AA 260022858

ARCHITECTURE RENDERINGS

**NEW SINGLE FAMILY HOME**  
AYAD RESIDENCE

401 WEST 30TH STREET, MIAMI BEACH, FL 33140

DATE	2022.12.12
JOB No.	
SHEET No.	00

**A-145**  
**12.12.2022**

STUART DEBOWSKY  
AR 94898  
AA 260022858





ARCHITECTURE, PLANNING & INTERIORS  
**DEBOWSKY DESIGN GROUP**

14301 SW 74th COURT  
PALMETTO BAY, FLORIDA 33158  
FLORIDA LICENSE # AR 94898  
AA 260022858

ARCHITECTURE RENDERINGS

**NEW SINGLE FAMILY HOME**

AYAD RESIDENCE

401 WEST 30TH STREET, MIAMI BEACH, FL 33140

DATE	2022.12.12
JOB No.	
SHEET No.	00

**A-146**

**12.12.2022**

STUART DEBOWSKY  
AR 94898  
AA 260022858



EXHIBIT: EXAMPLES OF LONG TWO-STORY FACADES

