


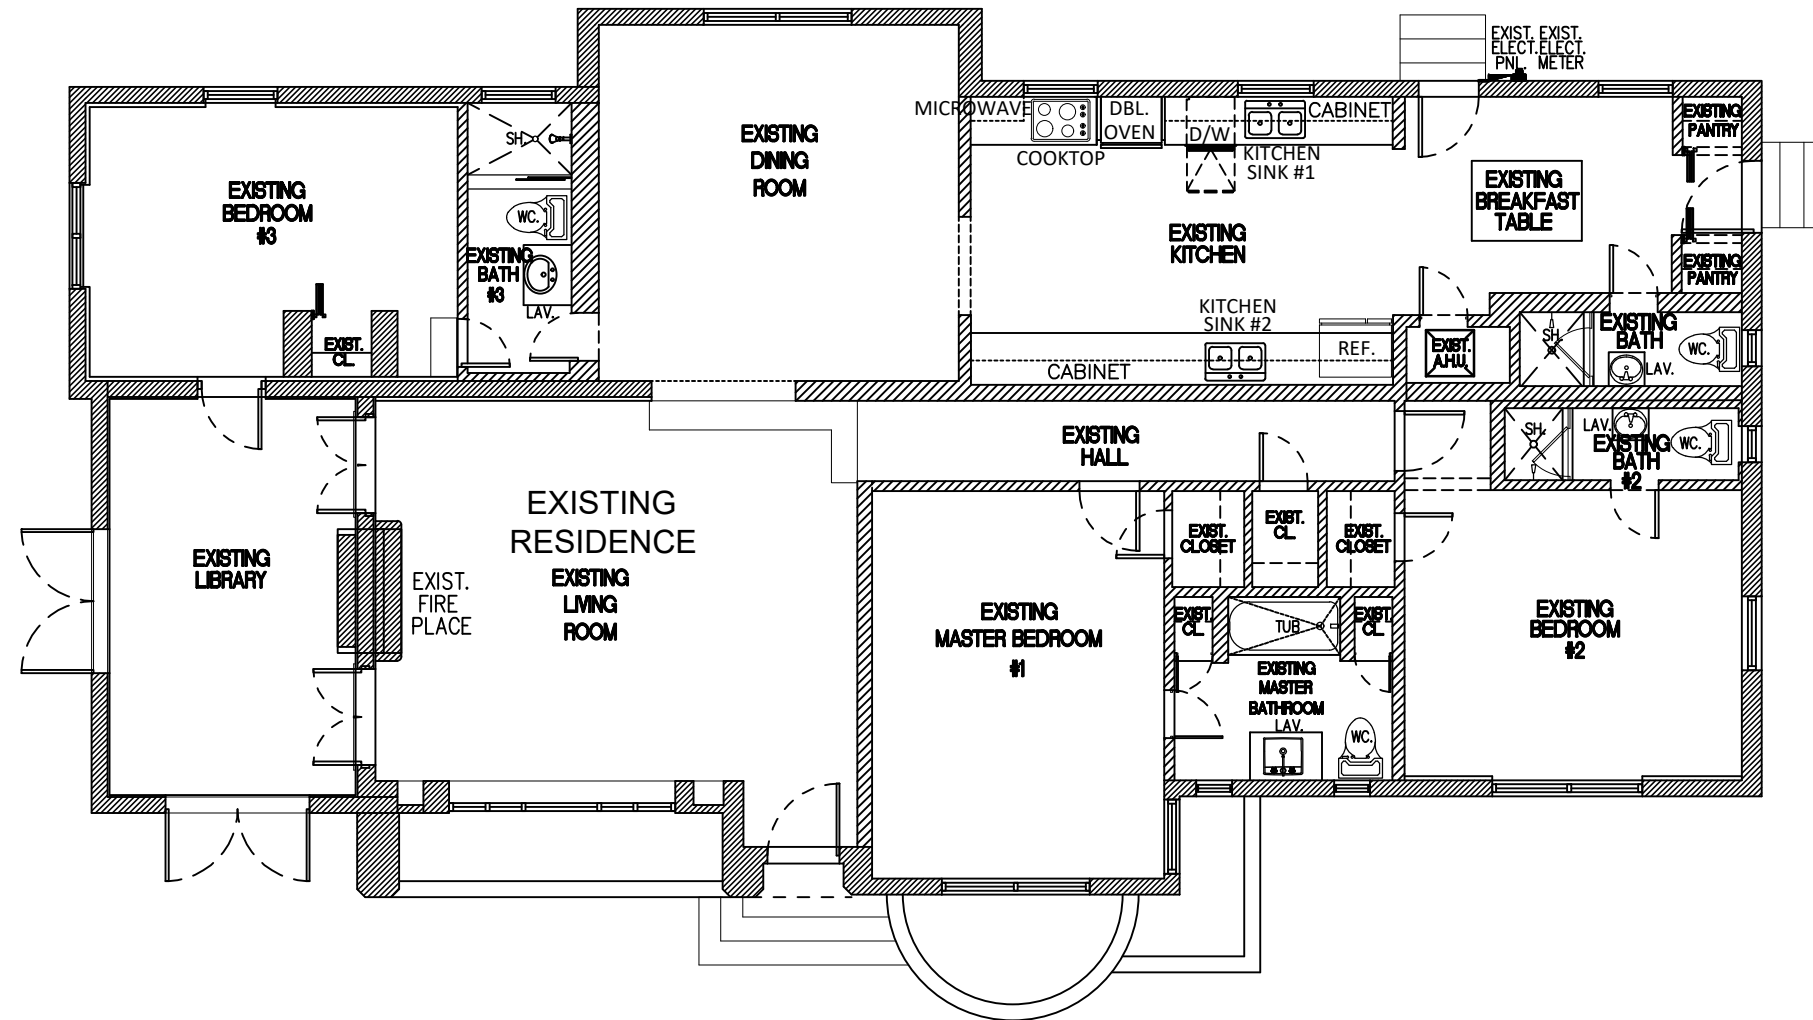


EXISTING FLOOR PLAN

SCALE: 1/8" = 1'-0"

WALL LEGEND-EXISTING FLOOR PLAN



EXISTING C.B.S. WALL TO REMAIN. (EXISTING HOUSE)

 

EXISTING INTERIOR PARTITION TO REMAIN. (EXISTING HOUSE)

Emilio Castro

P.E.
Civil # 41592

E.C. & ASSOCIATES INC
Consulting
Engineers

EB 06576

14811 S.W. 9th Lane
Miami, Florida 33194
Cell: 786-286-5793
Ph/Fax: 305-480-7886

E-mail:
edcastro14811@gmail.com
edcastro14811@comcast.net

Project Name and Address:
CODE RELIEF ADDITION
625 WEST 42 STREET
Miami Beach, Florida 33141

Client Name and Address:
STEPHEN KALOS Yael KALOS
625 West 42 Street
Miami Beach, Florida 33141

PROJECT No. 23-007
DRAWN BY: E.C. E.S. J.S.
CHECKED BY: E.C.
Folio: 02-3222-001-1880
CNS FILE:
03-25-2023

MARK	DESCRIPTION	DATE
A.B.	AS-BUILT	
R.A.P.	REVISION AFTER PERMIT	
B.D.C.	BUILDING DEPT. COMMENTS	
C.C.	COORDINATION CHANGES	
P.S.	PERMIT SET	
D.D.	DESIGN DEVELOPMENT	
P.H.	PUBLIC HEARING	

Engineer:

EMILIO CASTRO
SEAL



plot date:

05-15-2023

SHEET TITLE

EXISTING
FLOOR
PLAN

A-1.0

SHEET 2 OF 8