

AGUSTIN LUGONES, R.A.
License No. AR 13981
3370 SW 6th ST.
MIAMI, FL 33135
PH: 305 300 5168

PROJECT NAME
**VINCENT
RESIDENCE**

NEW STORY RESIDENCE

PROJECT ADDRESS


505 S SHORE DRIVE
MIAMI BEACH, FL. 33141

REVISION
DRB DEPT. 05-16-23

Project No: 2021-426
Scale: AS NOTED
Date: 10-27-2021
Drawn: J.A.G.G.
Checked: J.V. / J.M.V.
CAD File: 505 S SHORE DRIVE 05-16-23 VARIANCE.dwg



DRAWING TITLE
**VARIANCE DESIGN
WAIVER SITE PLAN**

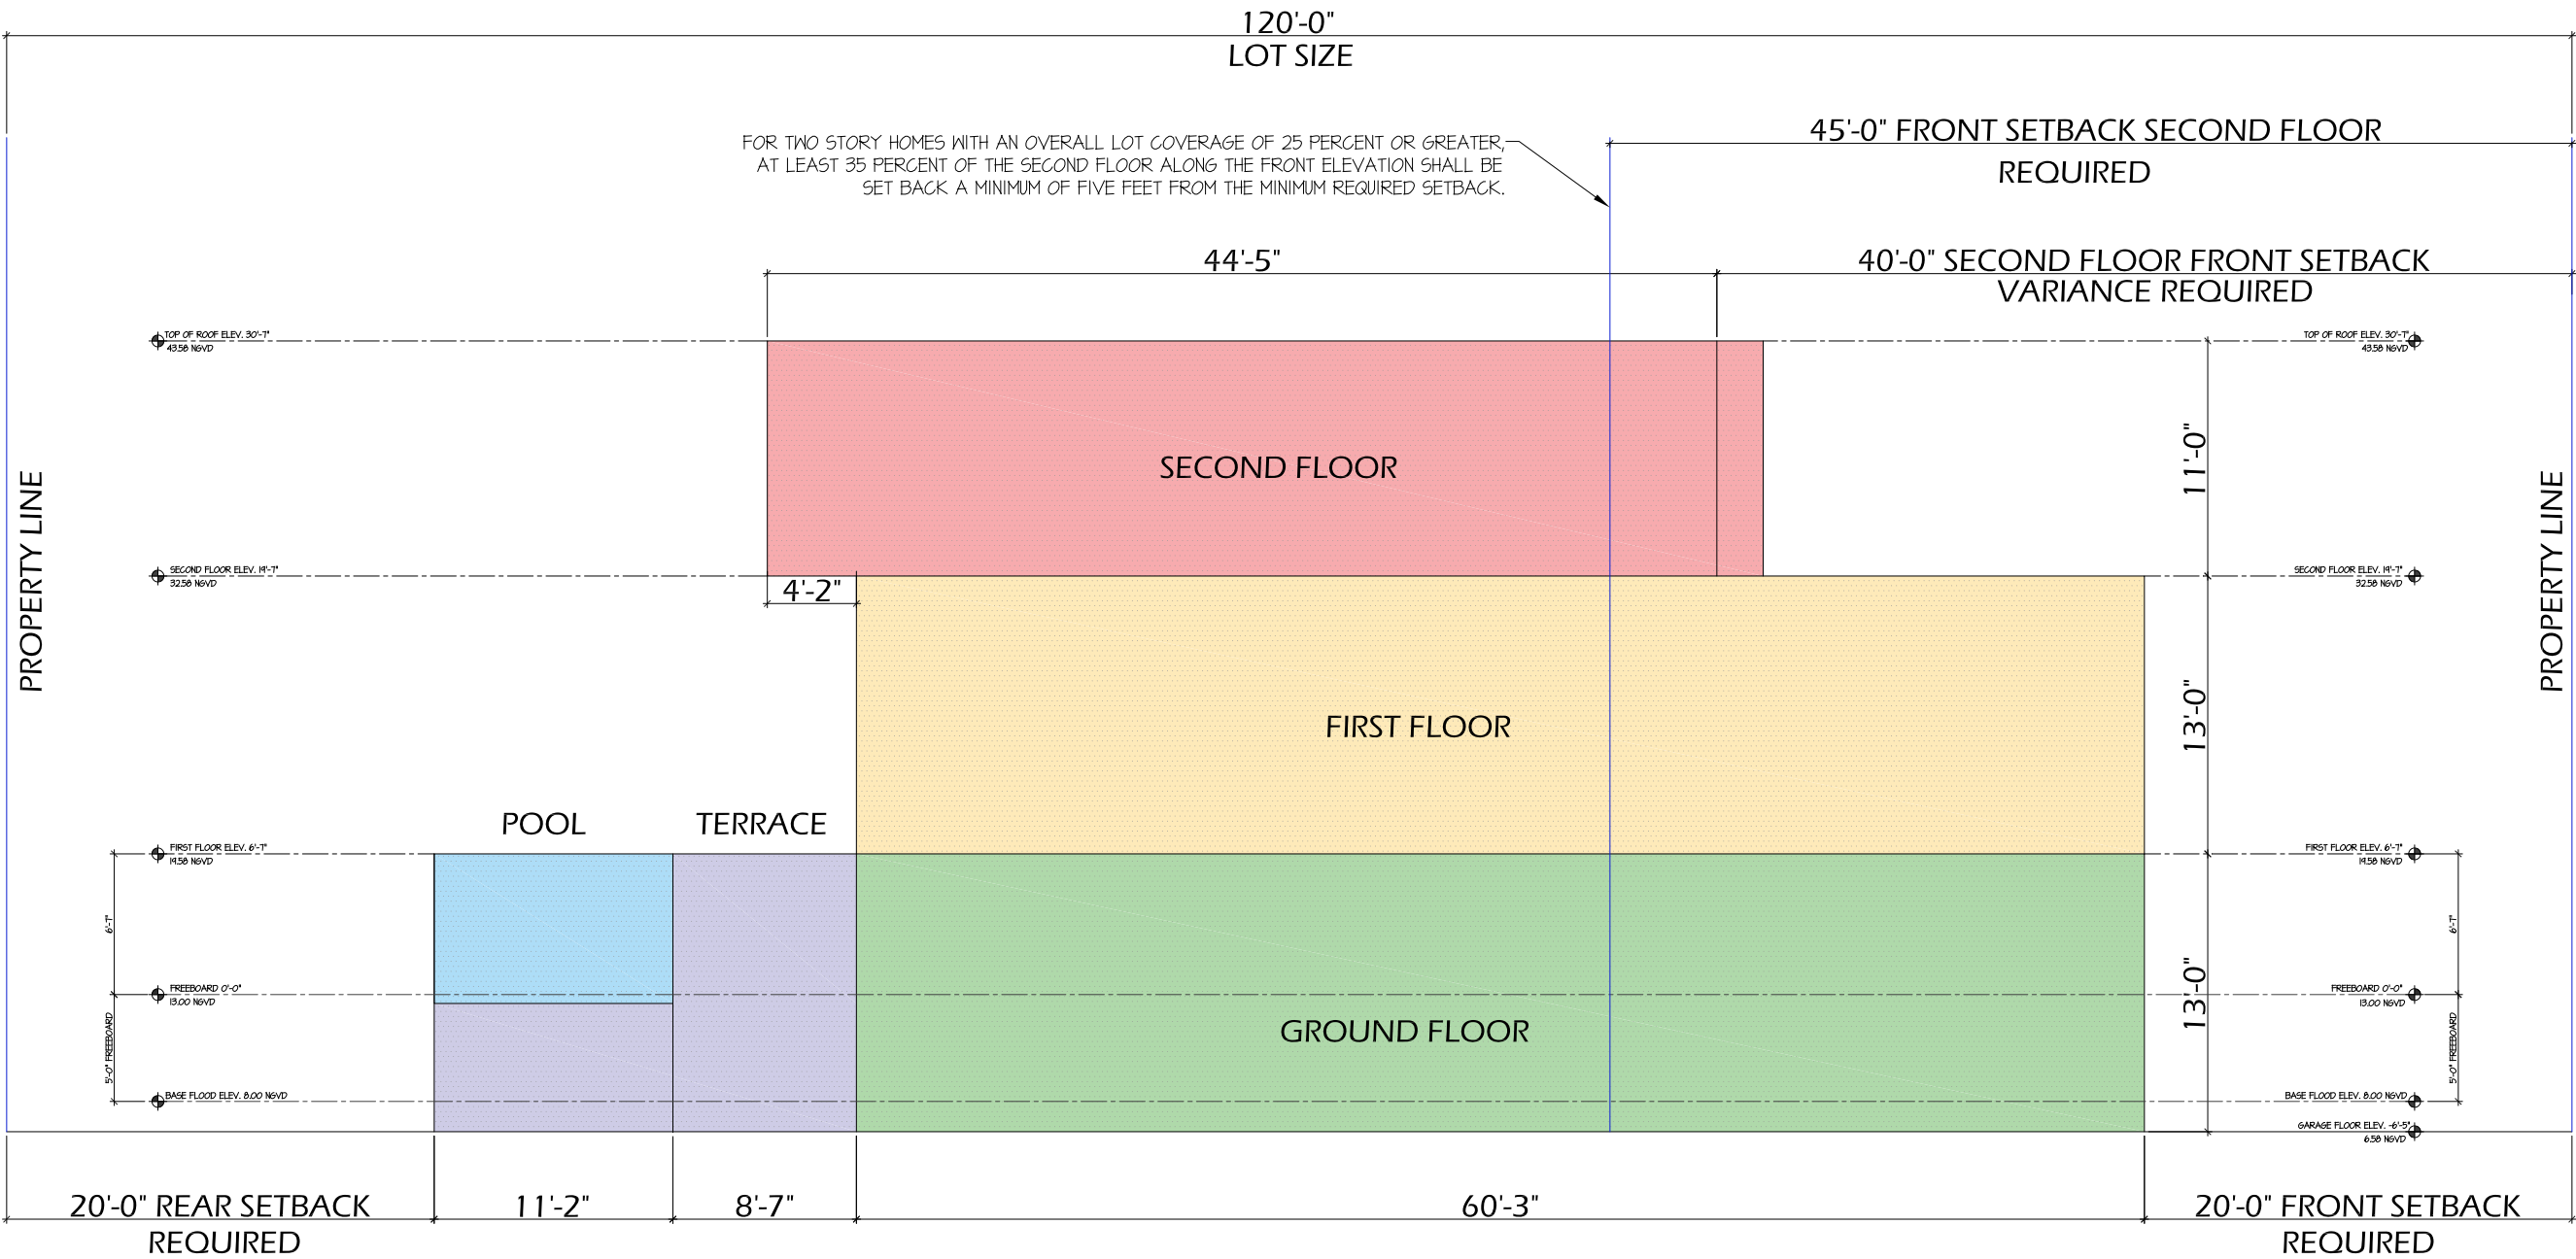

AGUSTIN LUGONES,R.A.
License No. AR 13981
3370 SW 6th ST.
MIAMI, FL 33135
PH: 305 300 5168

PROJECT NAME
**VINCENT
RESIDENCE**

NEW STORY RESIDENCE

PROJECT ADDRESS

505 S SHORE DRIVE
MIAMI BEACH, FL. 33141

REVISION
DRB DEPT. 05-16-23

Project No: 2021-426
Scale: AS NOTED
Date: 10-27-2021
Drawn: J.A.G.G.
Checked: J.V. / J.M.V.
CAD File: 505 S SHORE DRIVE 05-16-23 VARIANCE.dwg



DRAWING TITLE
**VARIANCE DESIGN
WAIVER DIAGRAM**

SHEET NO.
V-2

VARIANCE DESIGN WAIVER DIAGRAM

SCALE: 1/4" = 1'-0"

NOTE: CONTRACTOR TO FIELD VERIFY ALL DIMENSIONS PRIOR TO FABRICATION & SITE CONDITIONS