


WEST ELEVATION

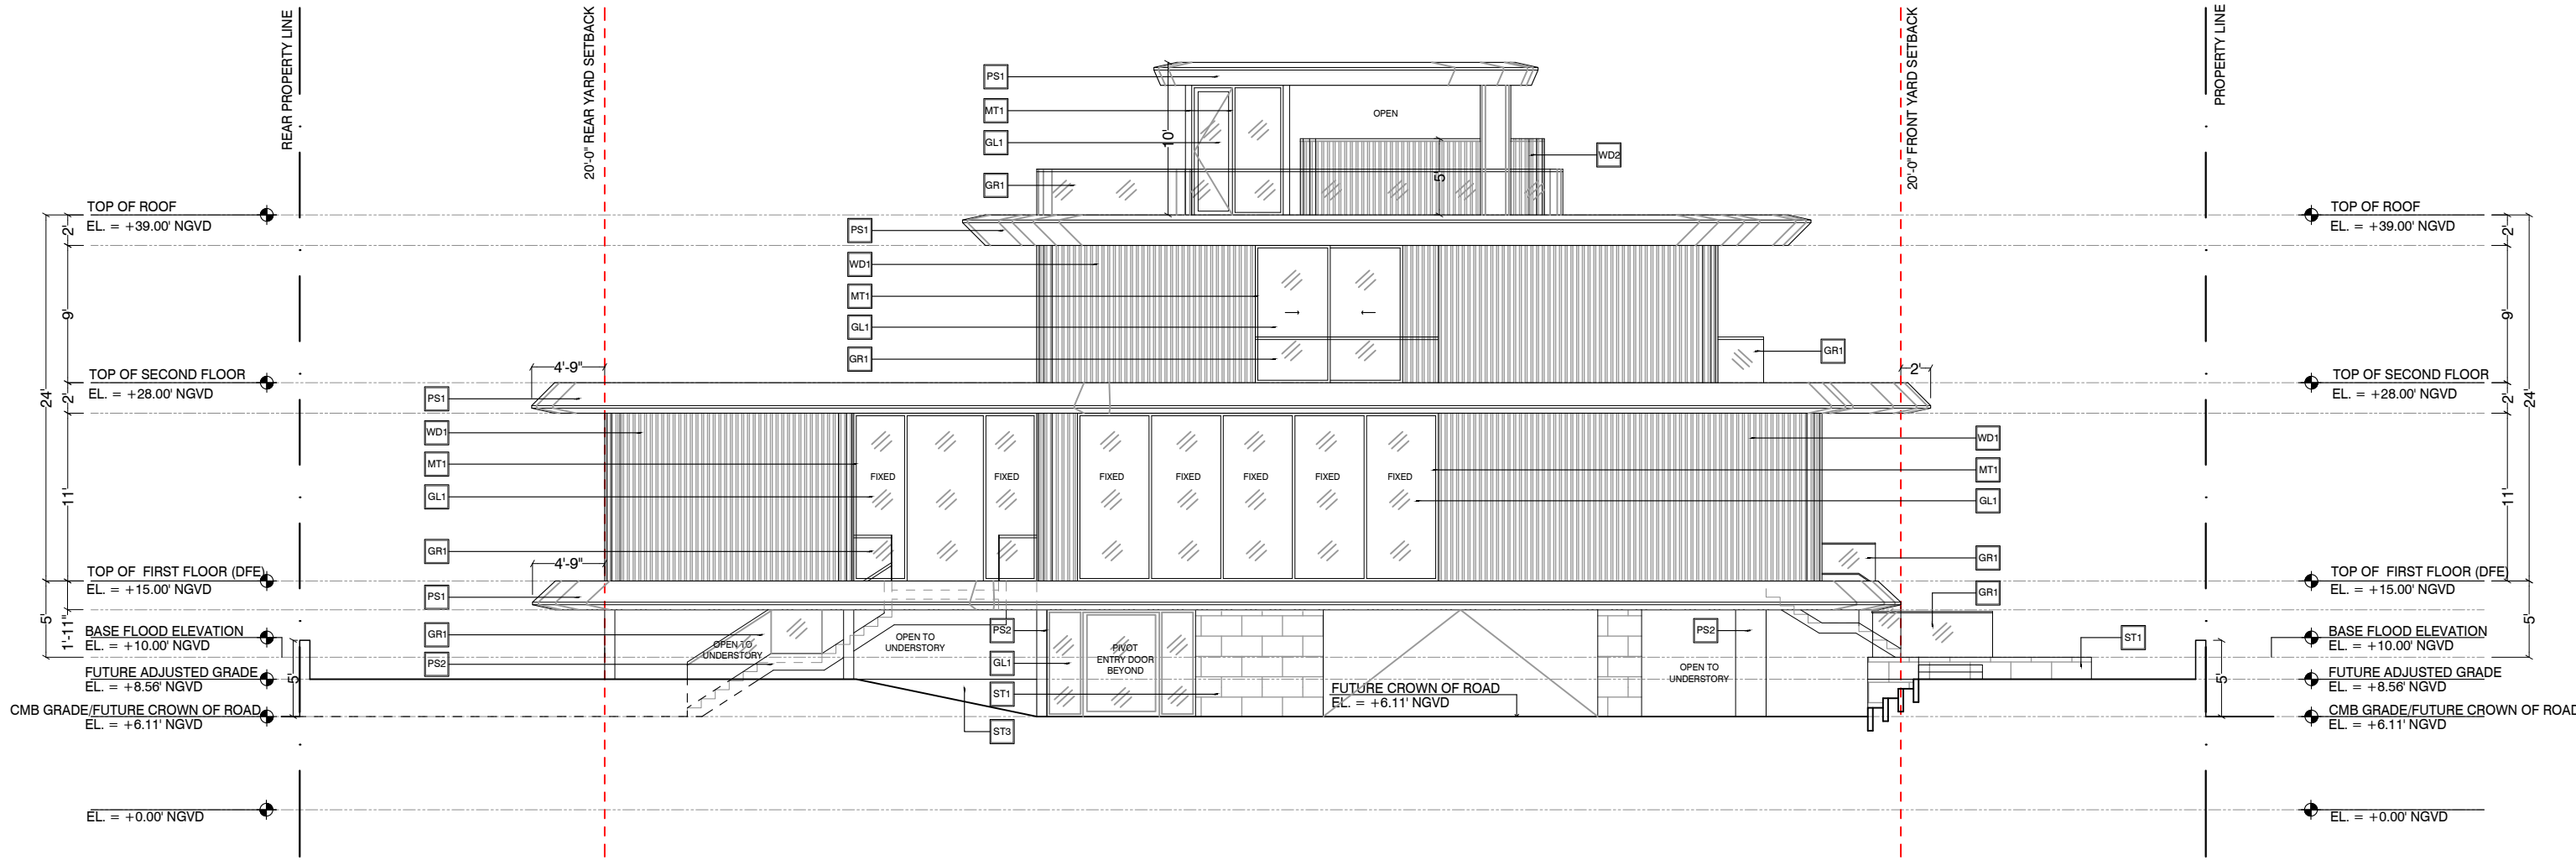

1 WEST ELEVATION
SCALE - 3/32" = 1'-0"



PS1
PAINTED STUCCO FINISH



PS2
PAINTED STUCCO FINISH



MT1
ALUMINUM MULLIONS AND COLUMN
COVERS- BRONZE PAINTED FINISH



ST1
EXTERIOR TILE CLADDING-
LARGE FORMAT



ST2
EXTERIOR SAND SET PAVERS



GL1
IMPACT GLAZING-
CLEAR



GLR
IMPACT GLASS HANDRAIL-
CLEAR, RADIUS CORNERS




WD1
EXTERIOR 'WOOD' CLADDING




WD2
EXTERIOR 'WOOD' SCREEN




ST3
RETAINING WALL TILE CLADDING

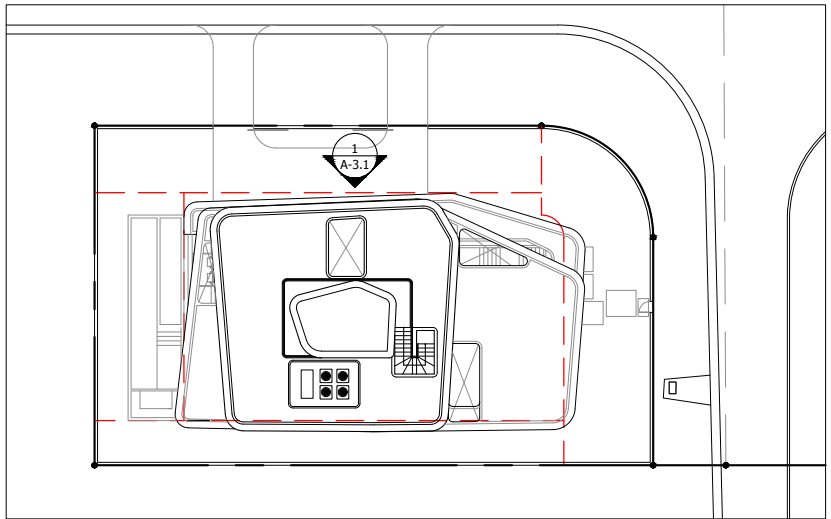


NORTH ELEVATION

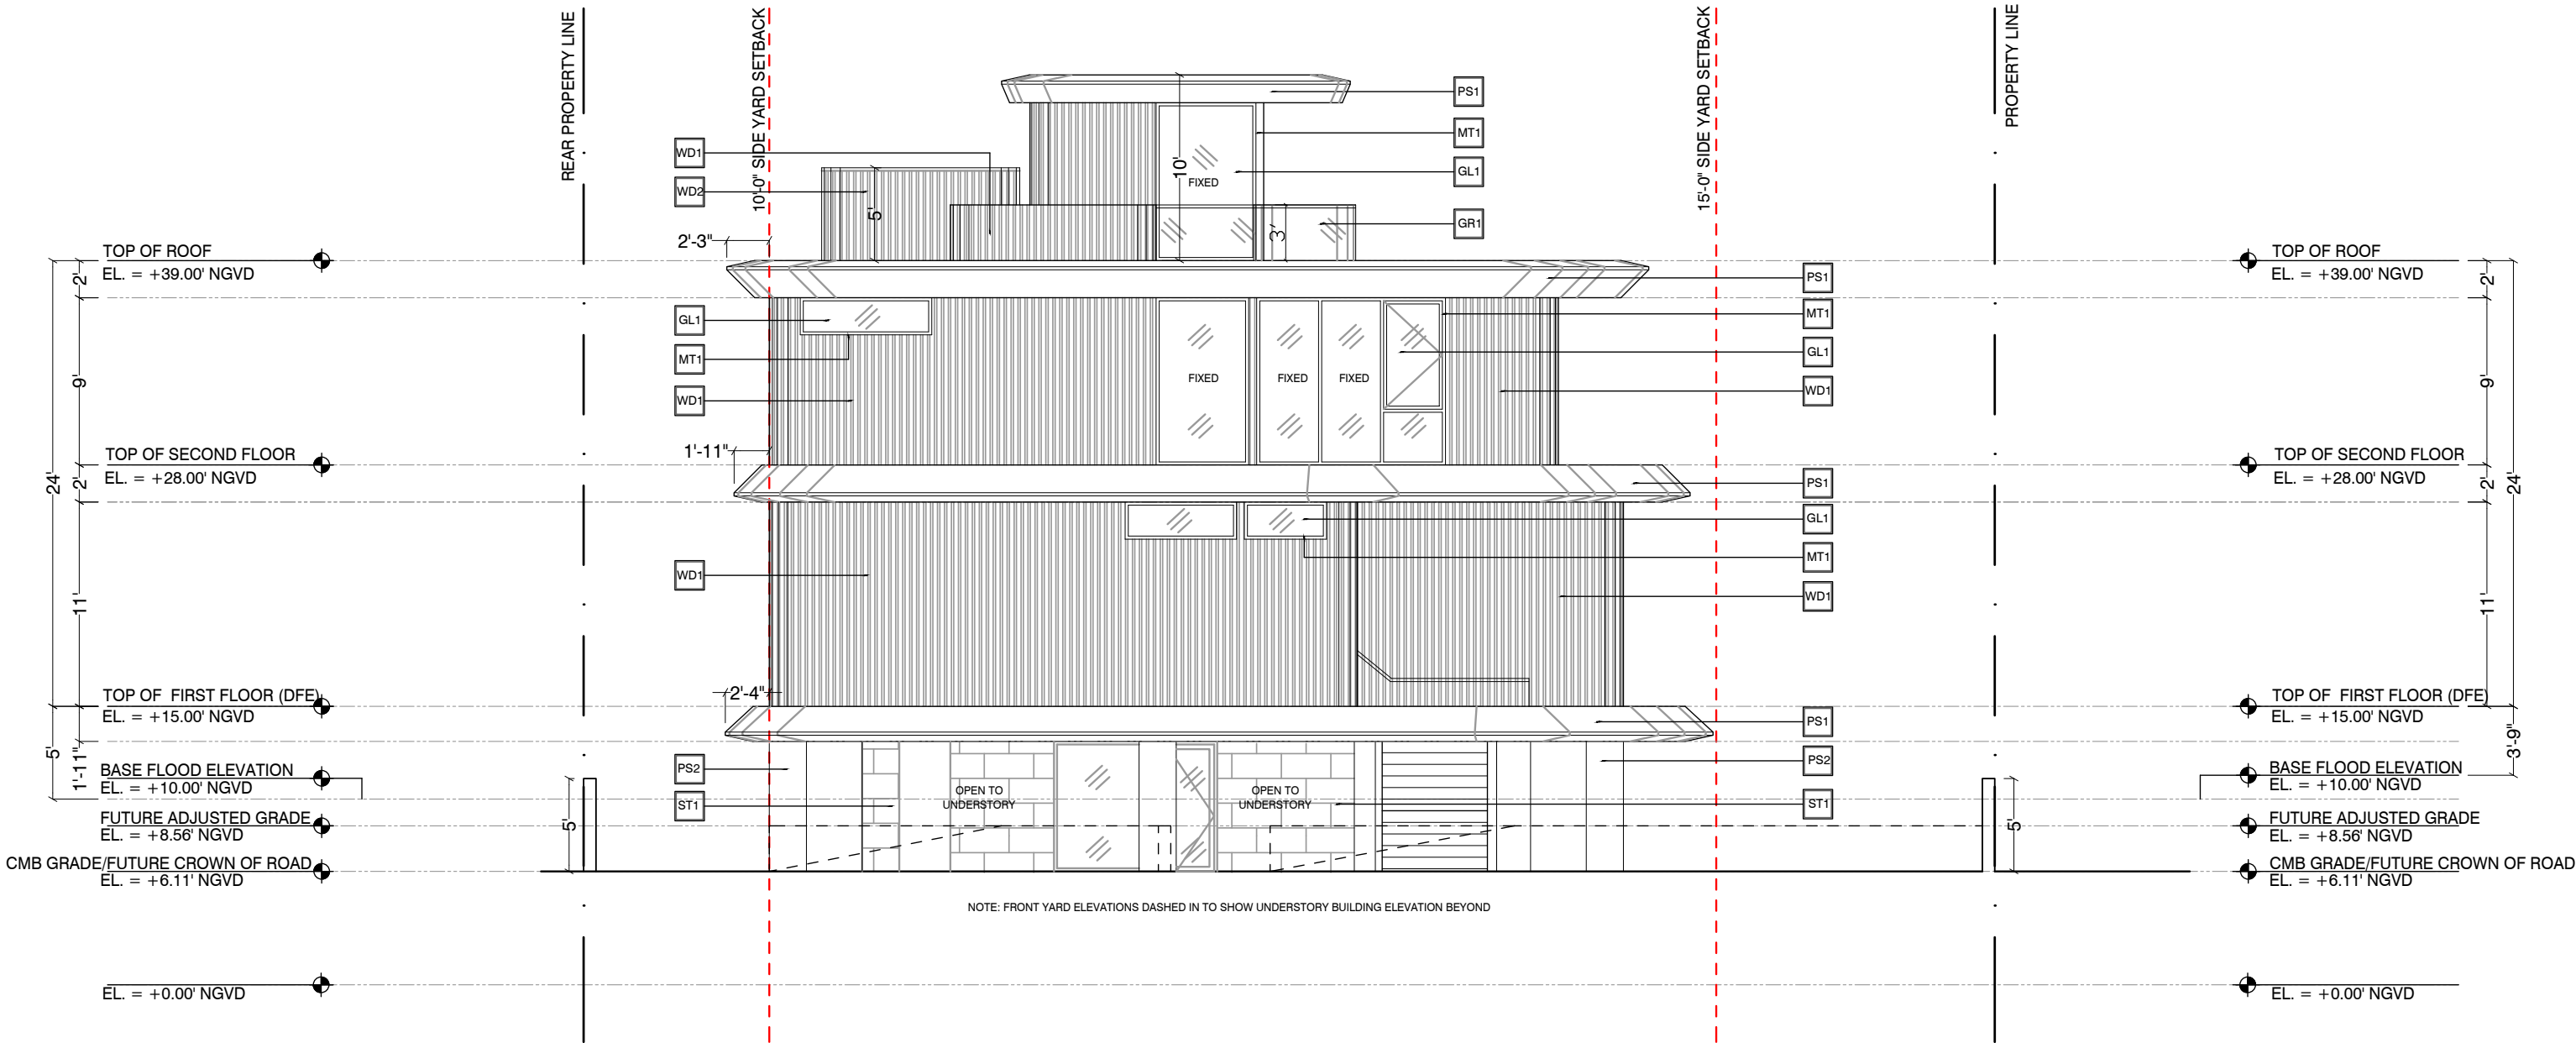


2 NORTH ELEVATION
SCALE - 3/32" = 1'-0"

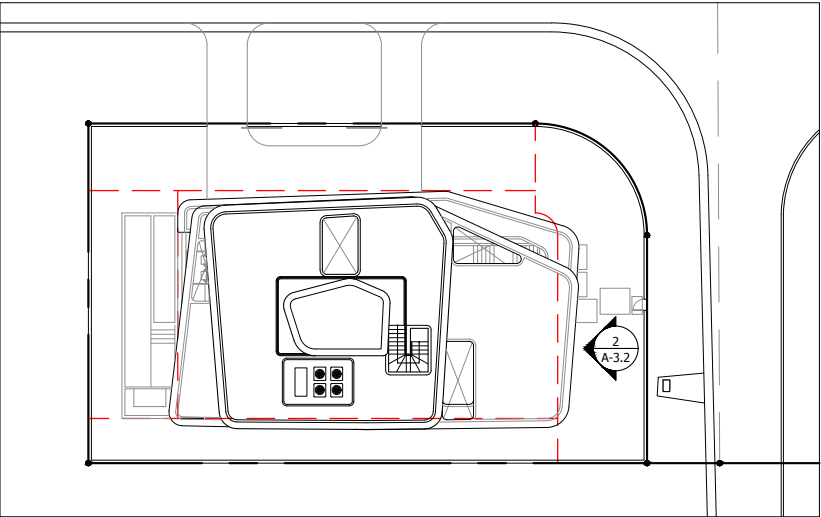



EAST ELEVATION

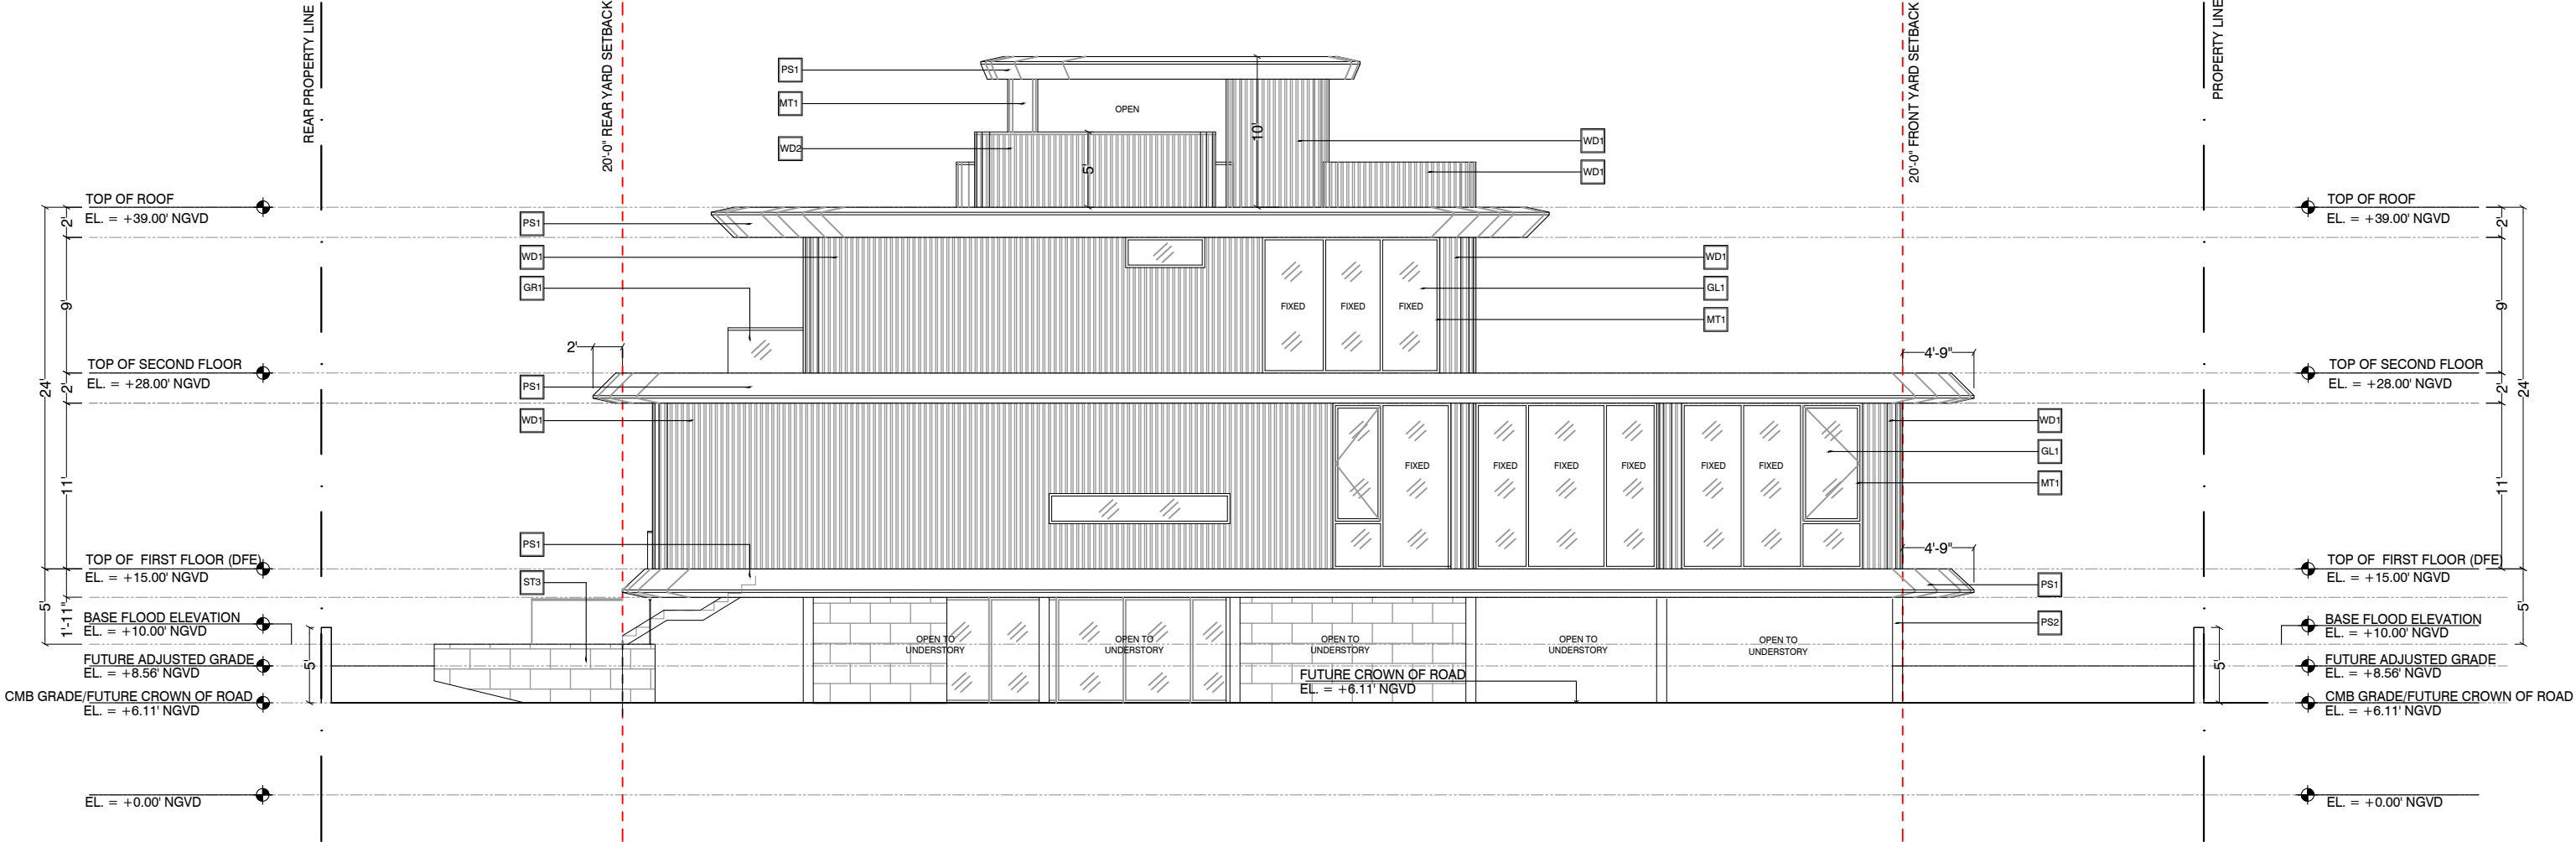


3 EAST ELEVATION
SCALE - 3/32" = 1'-0"

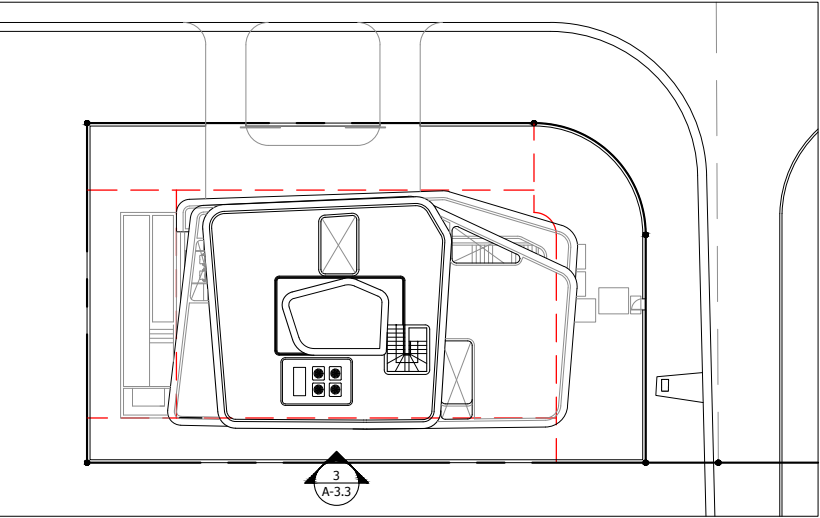

SOUTH ELEVATION

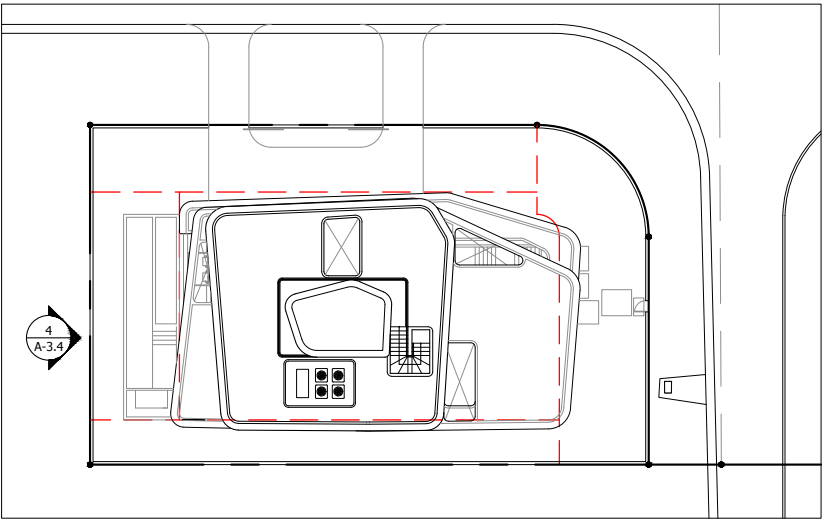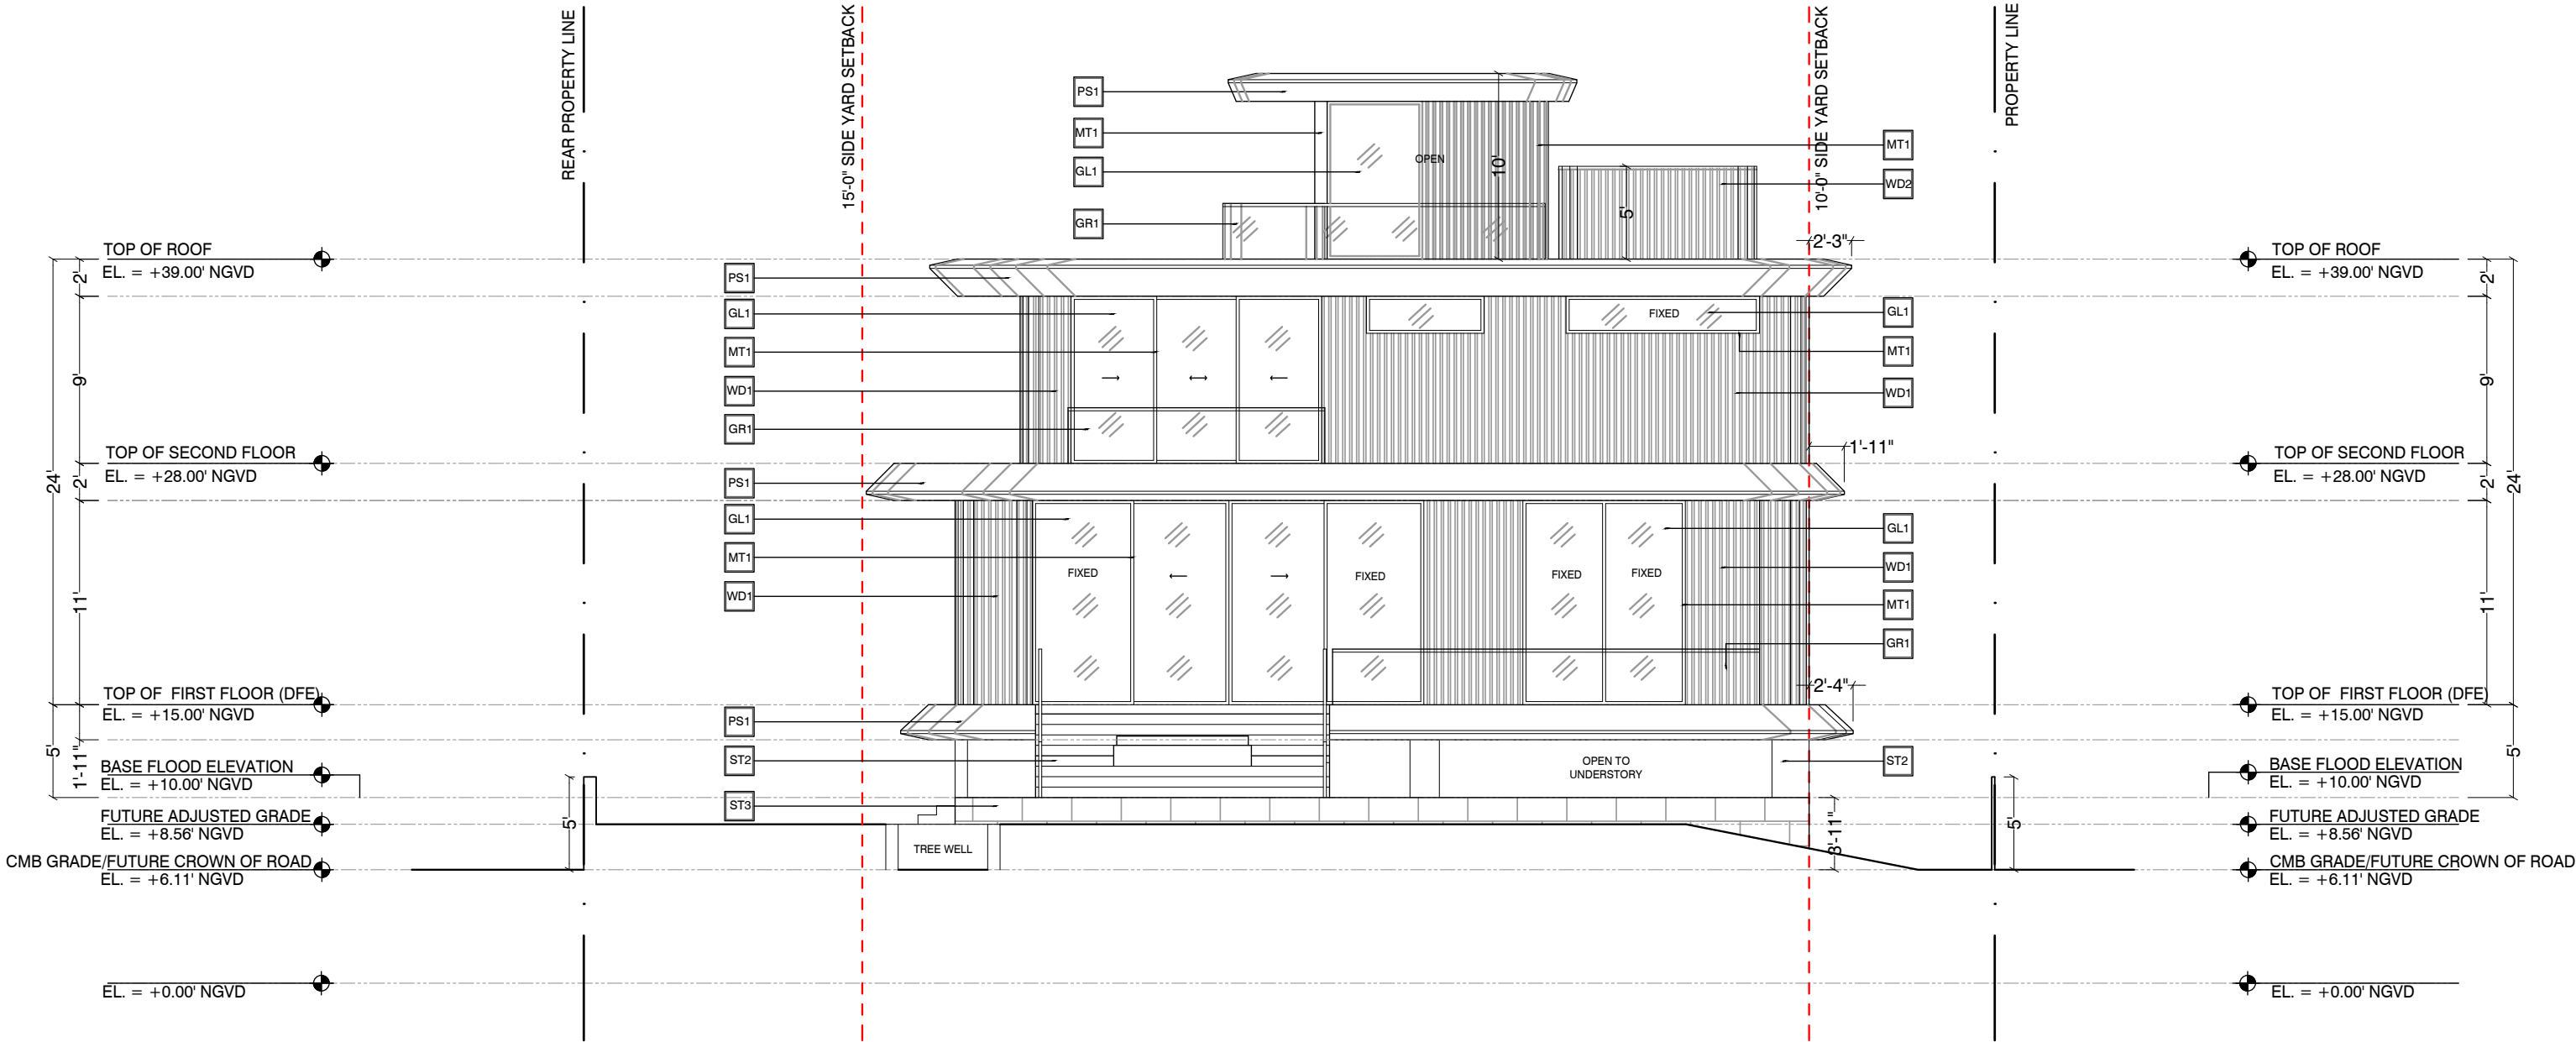

NORTH PROPERTY WALL AND GATE ELEVATION

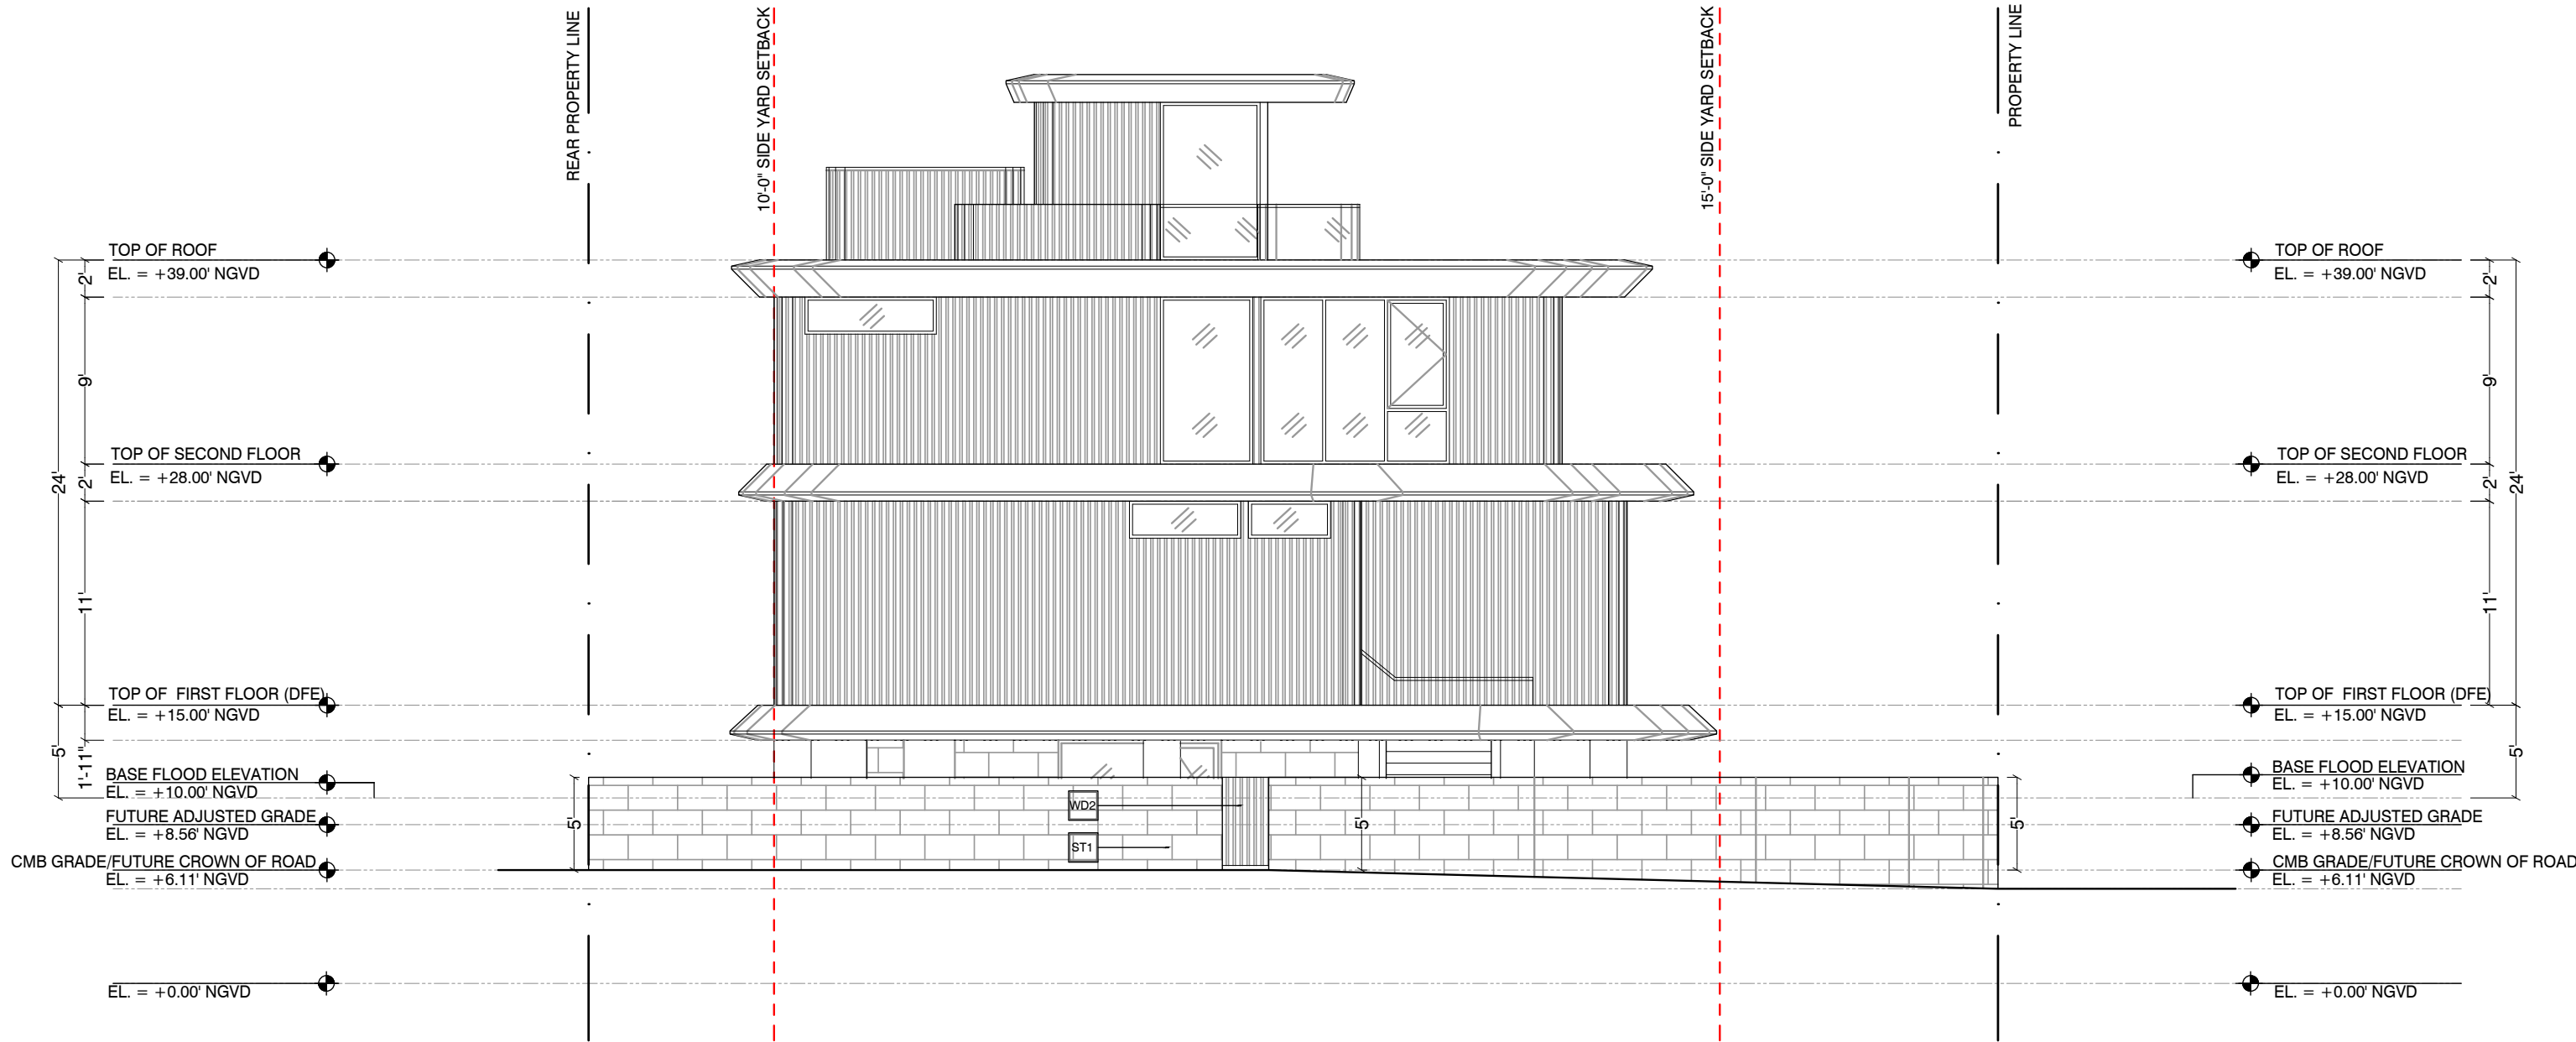

2

NORTH PROPERTY WALL ELEVATION

SCALE - 3/32" = 1'-0"



PS1
PAINTED STUCCO FINISH



PS2
PAINTED STUCCO FINISH



MT1
ALUMINUM MULLIONS AND COLUMN
COVERS- BRONZE PAINTED FINISH



ST1
EXTERIOR TILE CLADDING-
LARGE FORMAT



ST2
EXTERIOR SAND SET PAVERS



GL1
IMPACT GLAZING-
CLEAR



GLR
IMPACT GLASS HANDRAIL-
CLEAR, RADIUSED CORNERS




WD1
EXTERIOR 'WOOD' CLADDING




WD2
EXTERIOR 'WOOD' SCREEN



ST3
RETAINING WALL TILE CLADDING

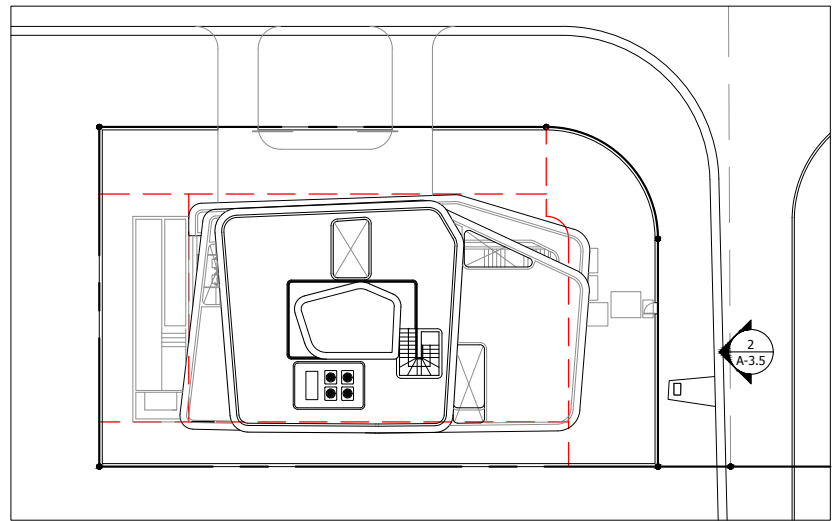

WEST PROPERTY WALL AND GATES ELEVATION

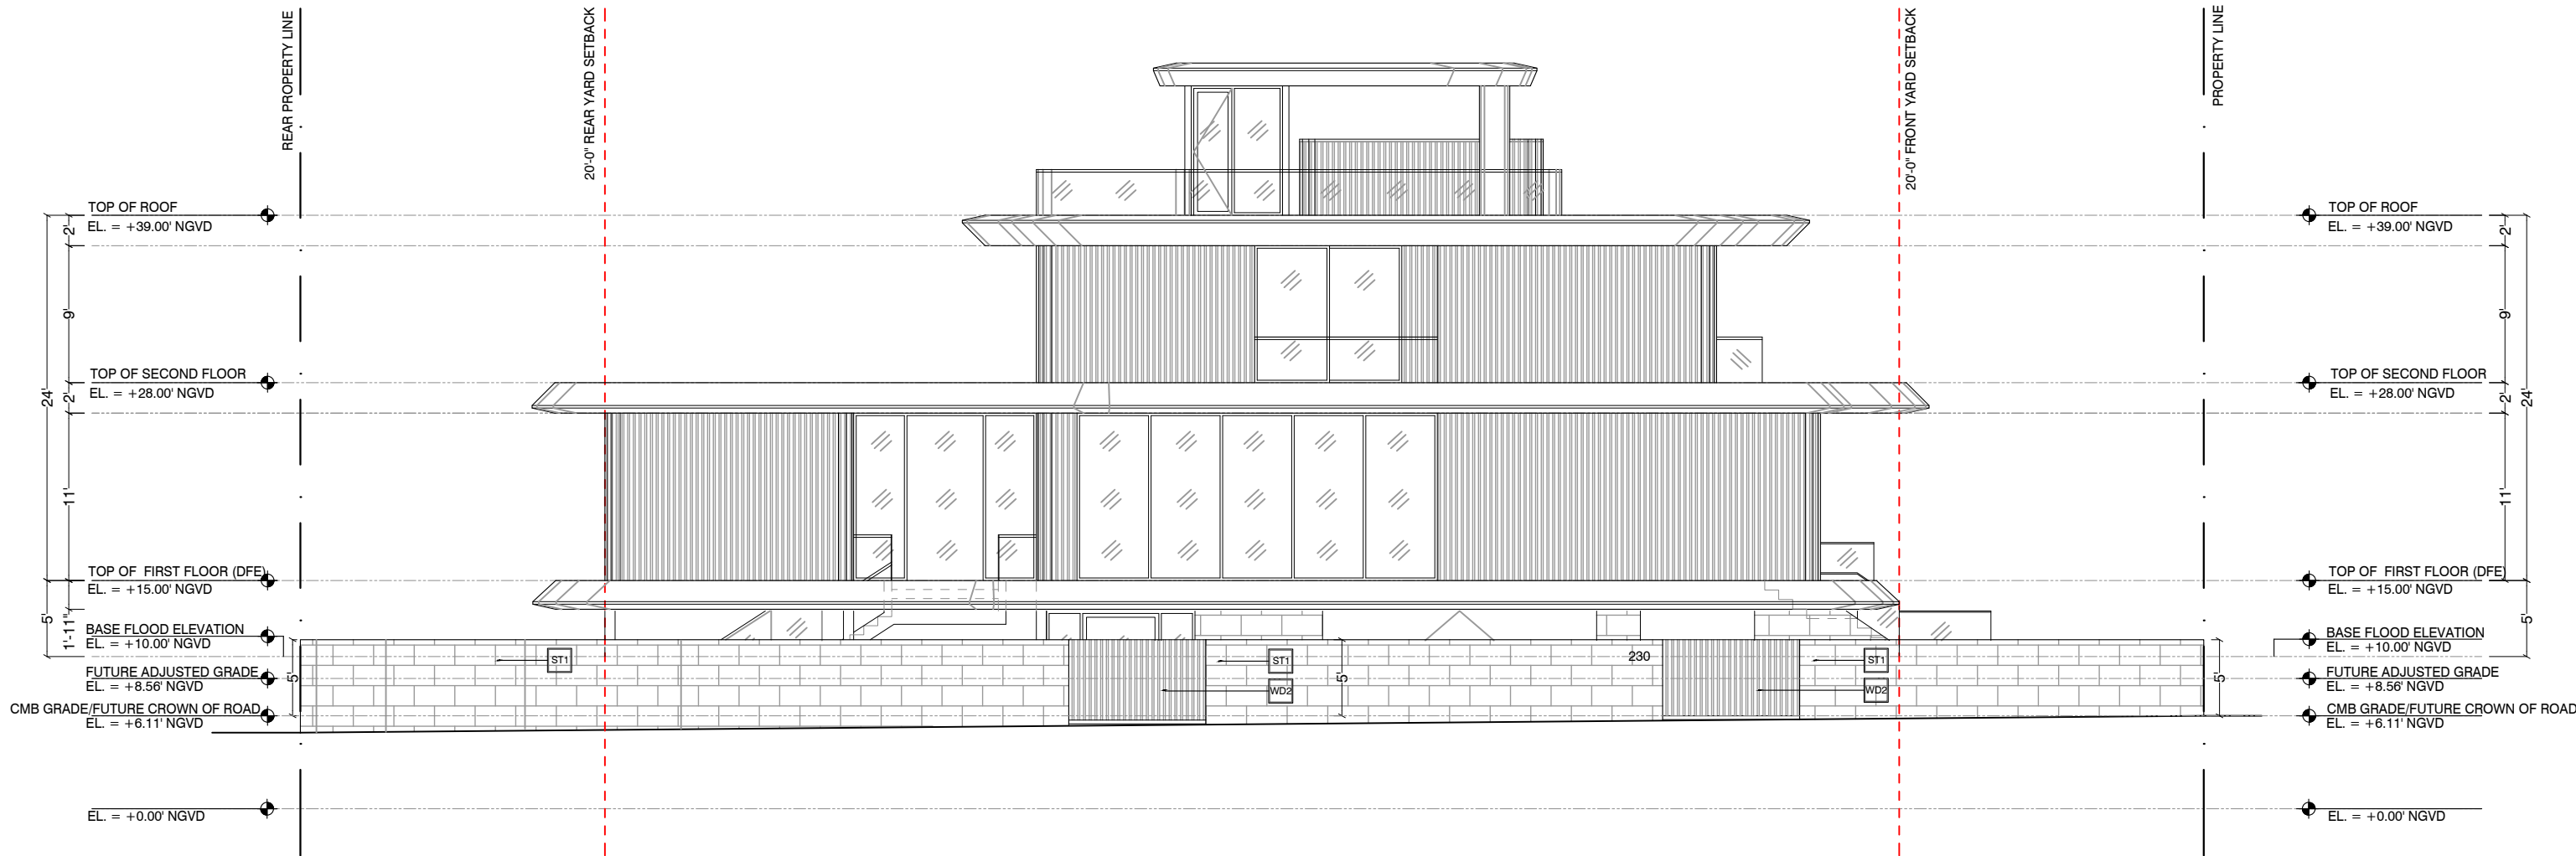

1 WEST PROPERTY WALL ELEVATION
SCALE - 3/32" = 1'-0"



PS1
PAINTED STUCCO FINISH



PS2
PAINTED STUCCO FINISH



MT1
ALUMINUM MULLIONS AND COLUMN
COVERS- BRONZE PAINTED FINISH



ST1
EXTERIOR TILE CLADDING-
LARGE FORMAT



ST2
EXTERIOR SAND SET PAVERS



GL1
IMPACT GLAZING-
CLEAR



GLR
IMPACT GLASS HANDRAIL-
CLEAR, RADIUSED CORNERS




WD1
EXTERIOR 'WOOD' CLADDING




WD2
EXTERIOR 'WOOD' SCREEN




ST3
RETAINING WALL TILE CLADDING

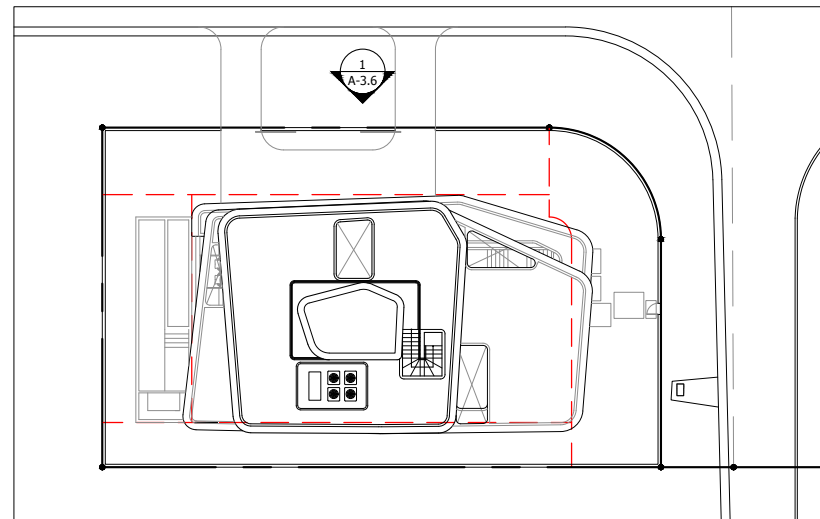


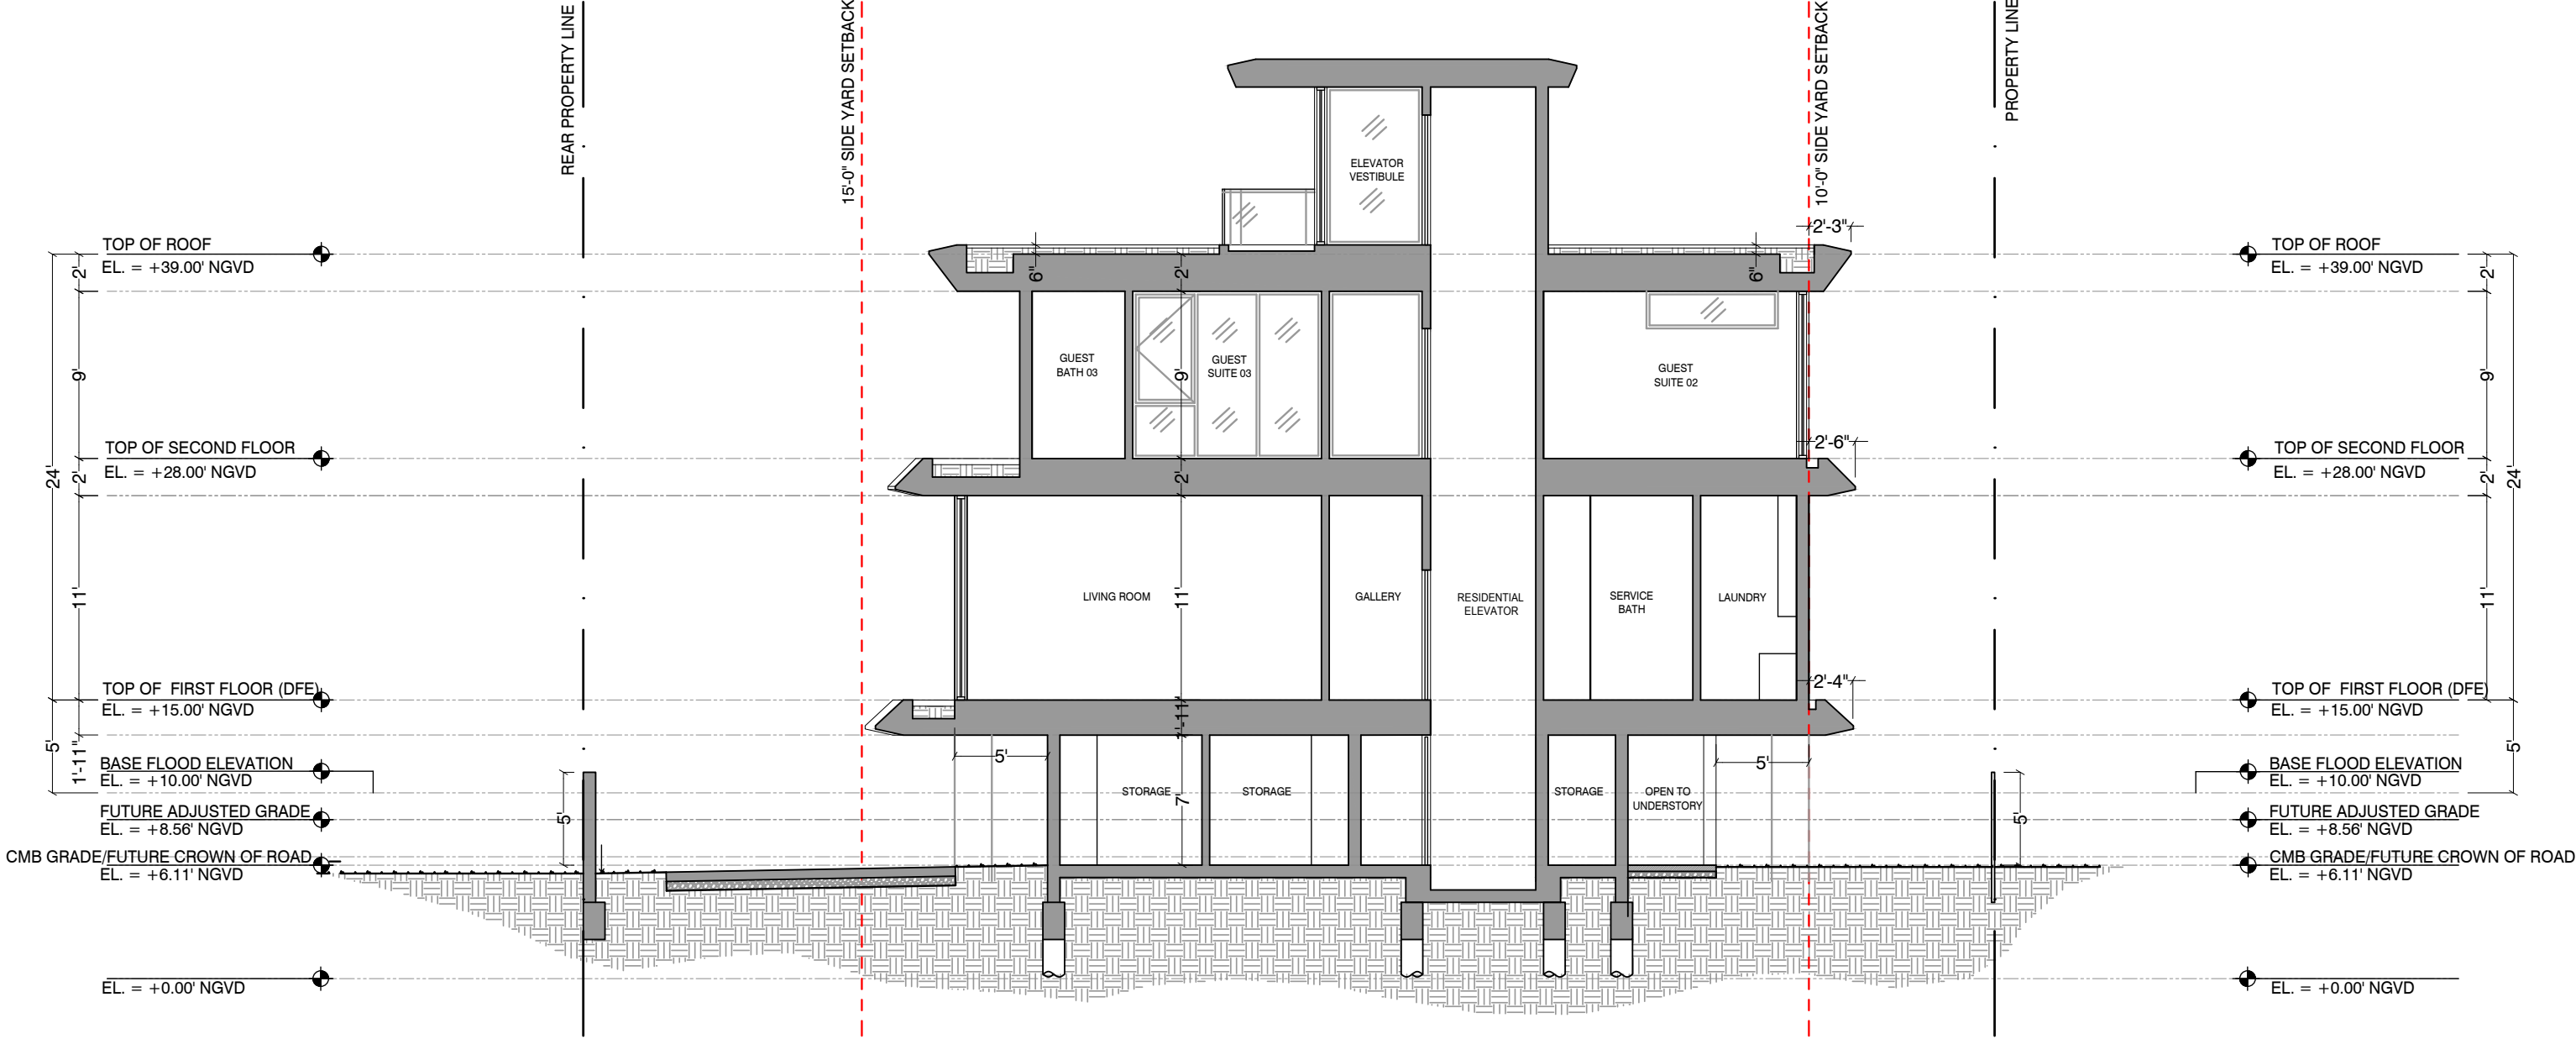

1 TRANSVERSE SECTION
SCALE - 3/32" = 1'-0"

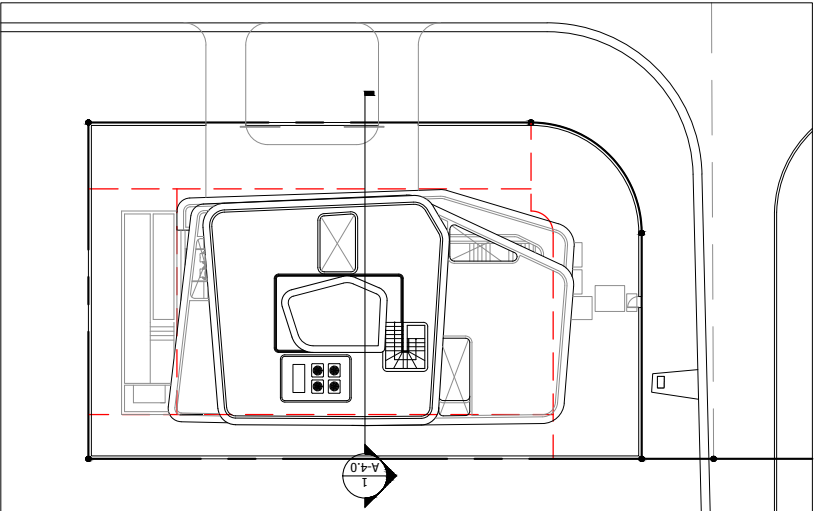


SECTION- LONGITUDINAL

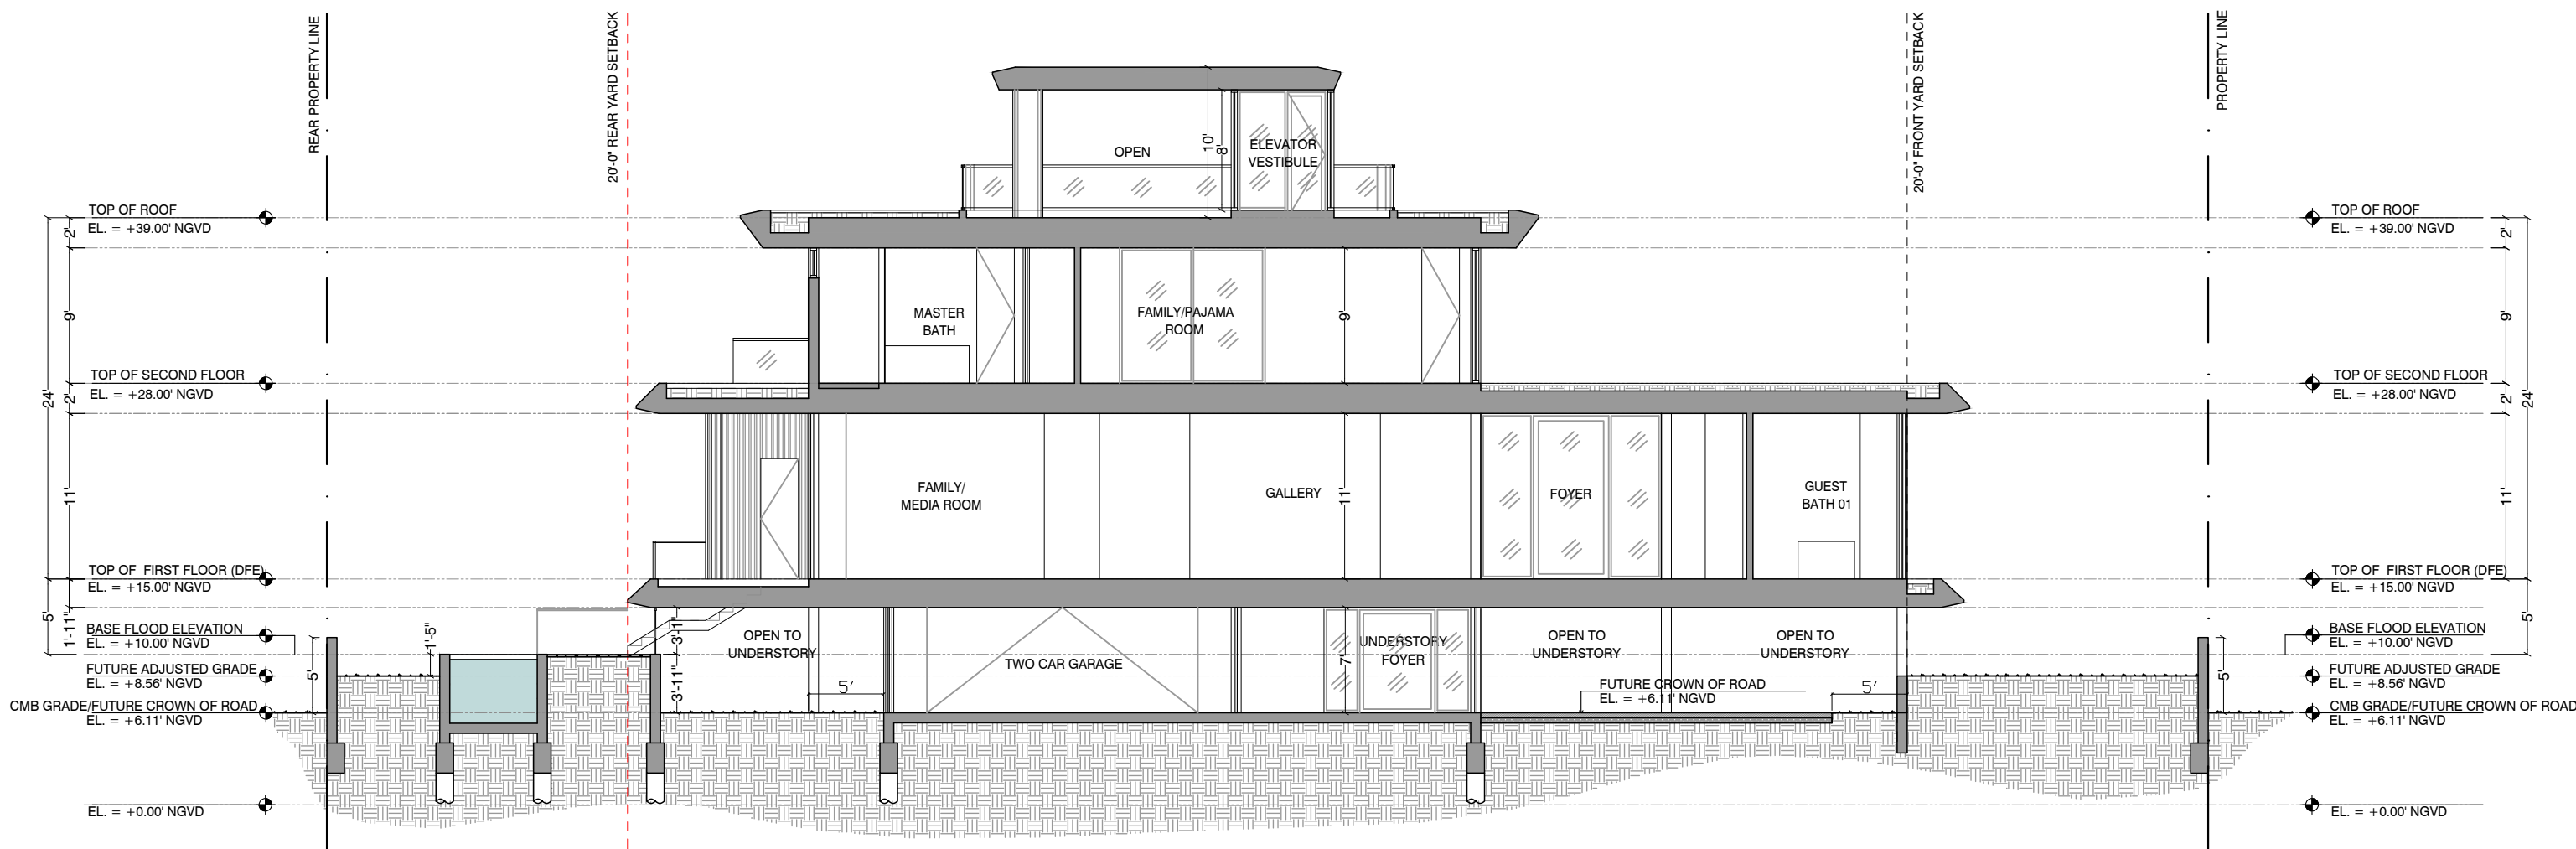


2

LONGITUDINAL SECTION



SCALE - 3/32" = 1'-0"

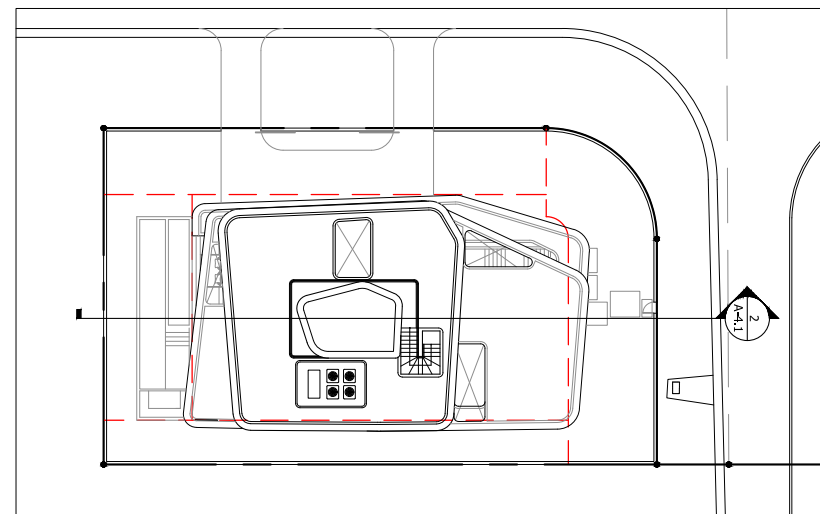


YARD SECTIONS - SIDES

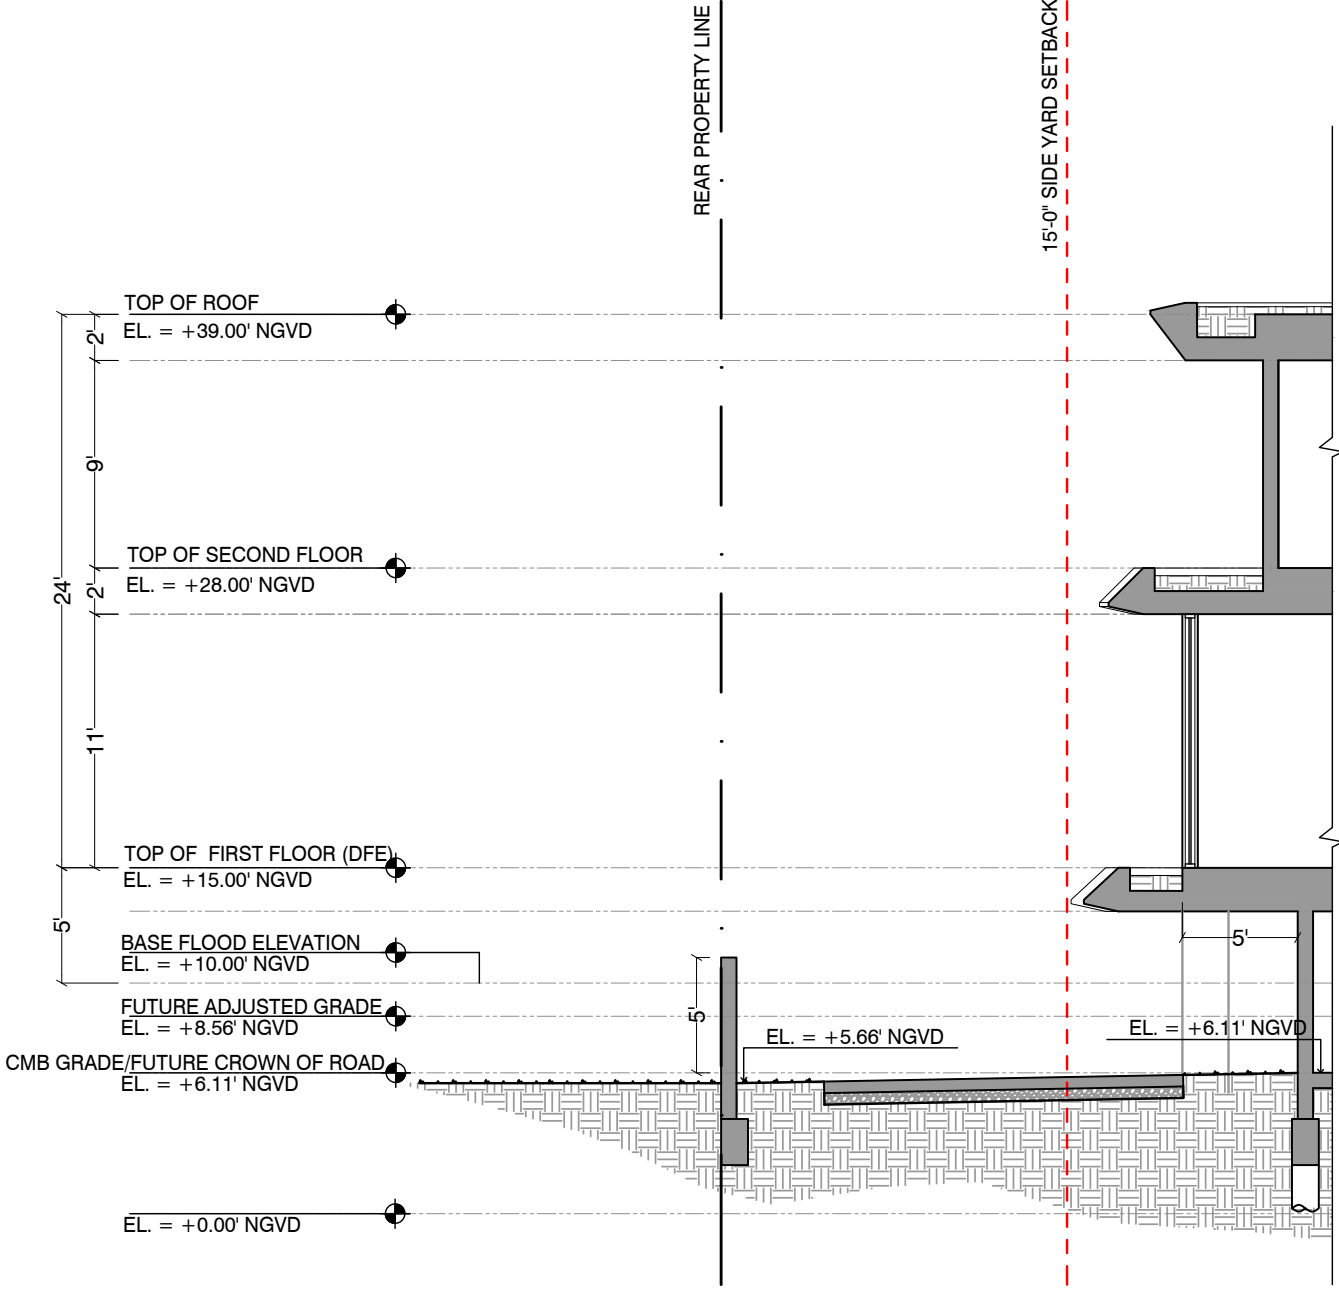


1 WEST YARD SECTION
SCALE - 3/32" = 1'-0"

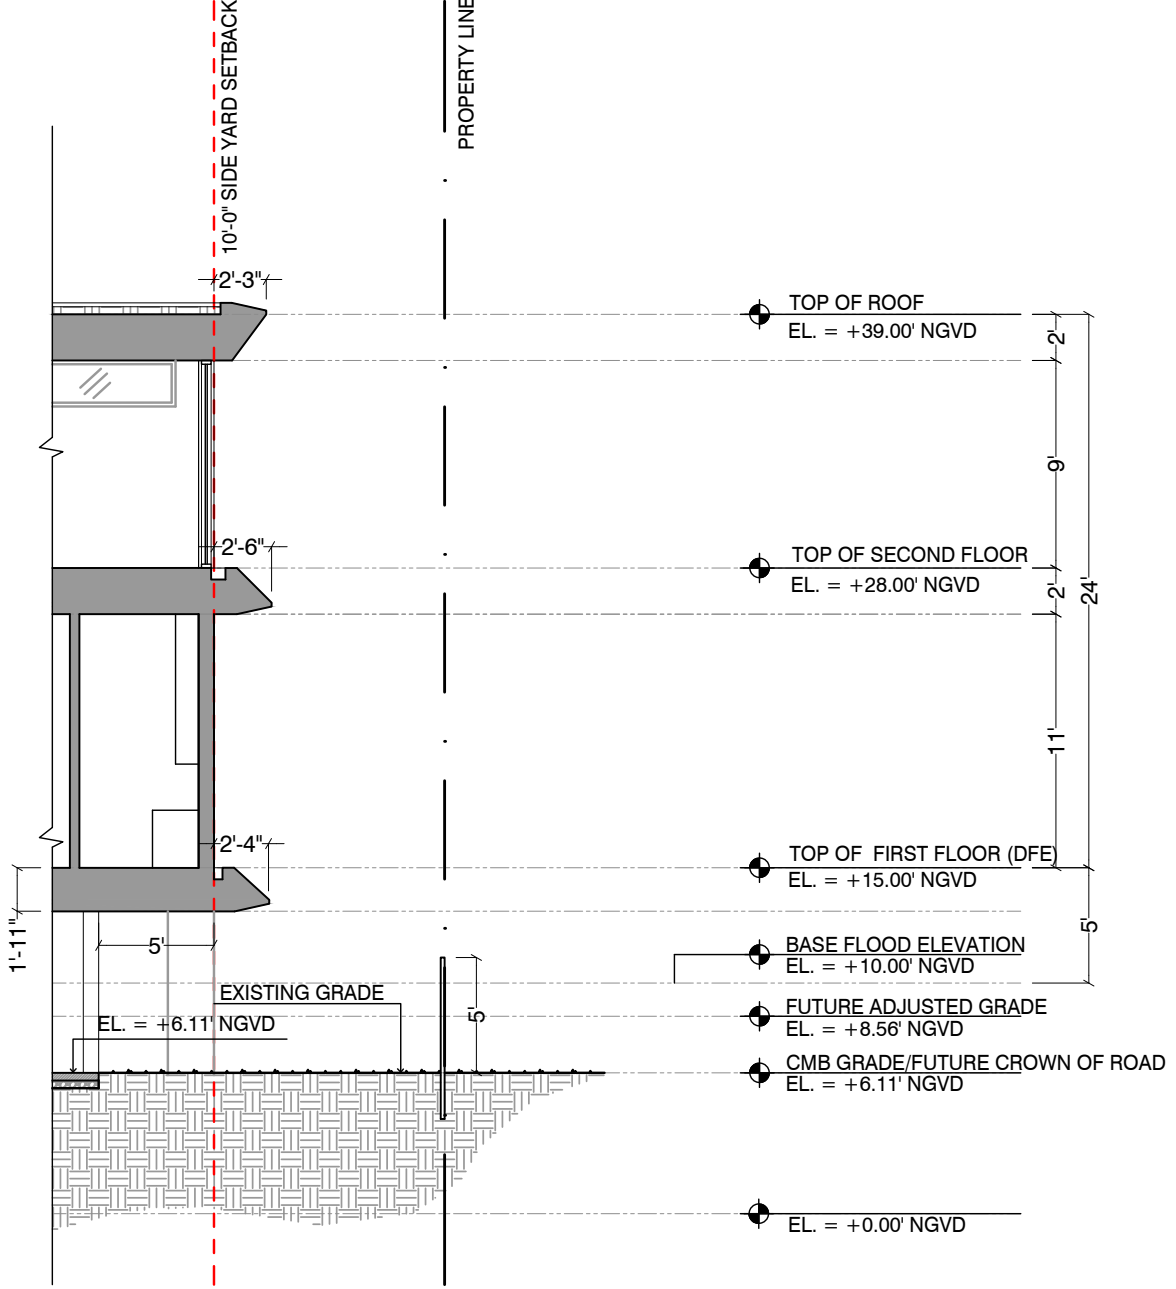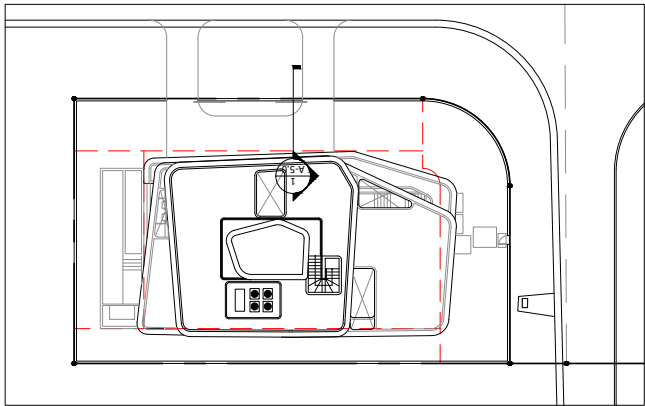

2 EAST YARD SECTION
SCALE - 3/32" = 1'-0"

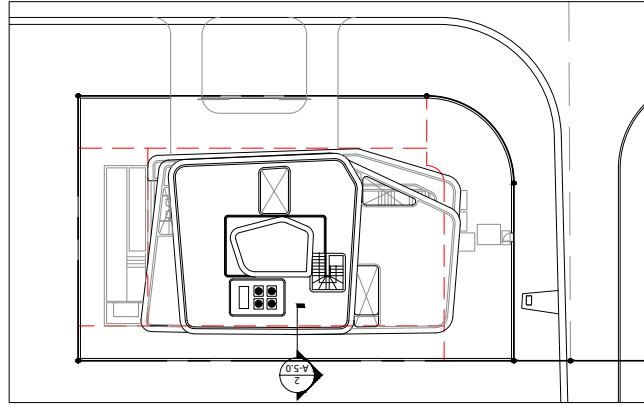



YARD SECTIONS - FRONT AND REAR

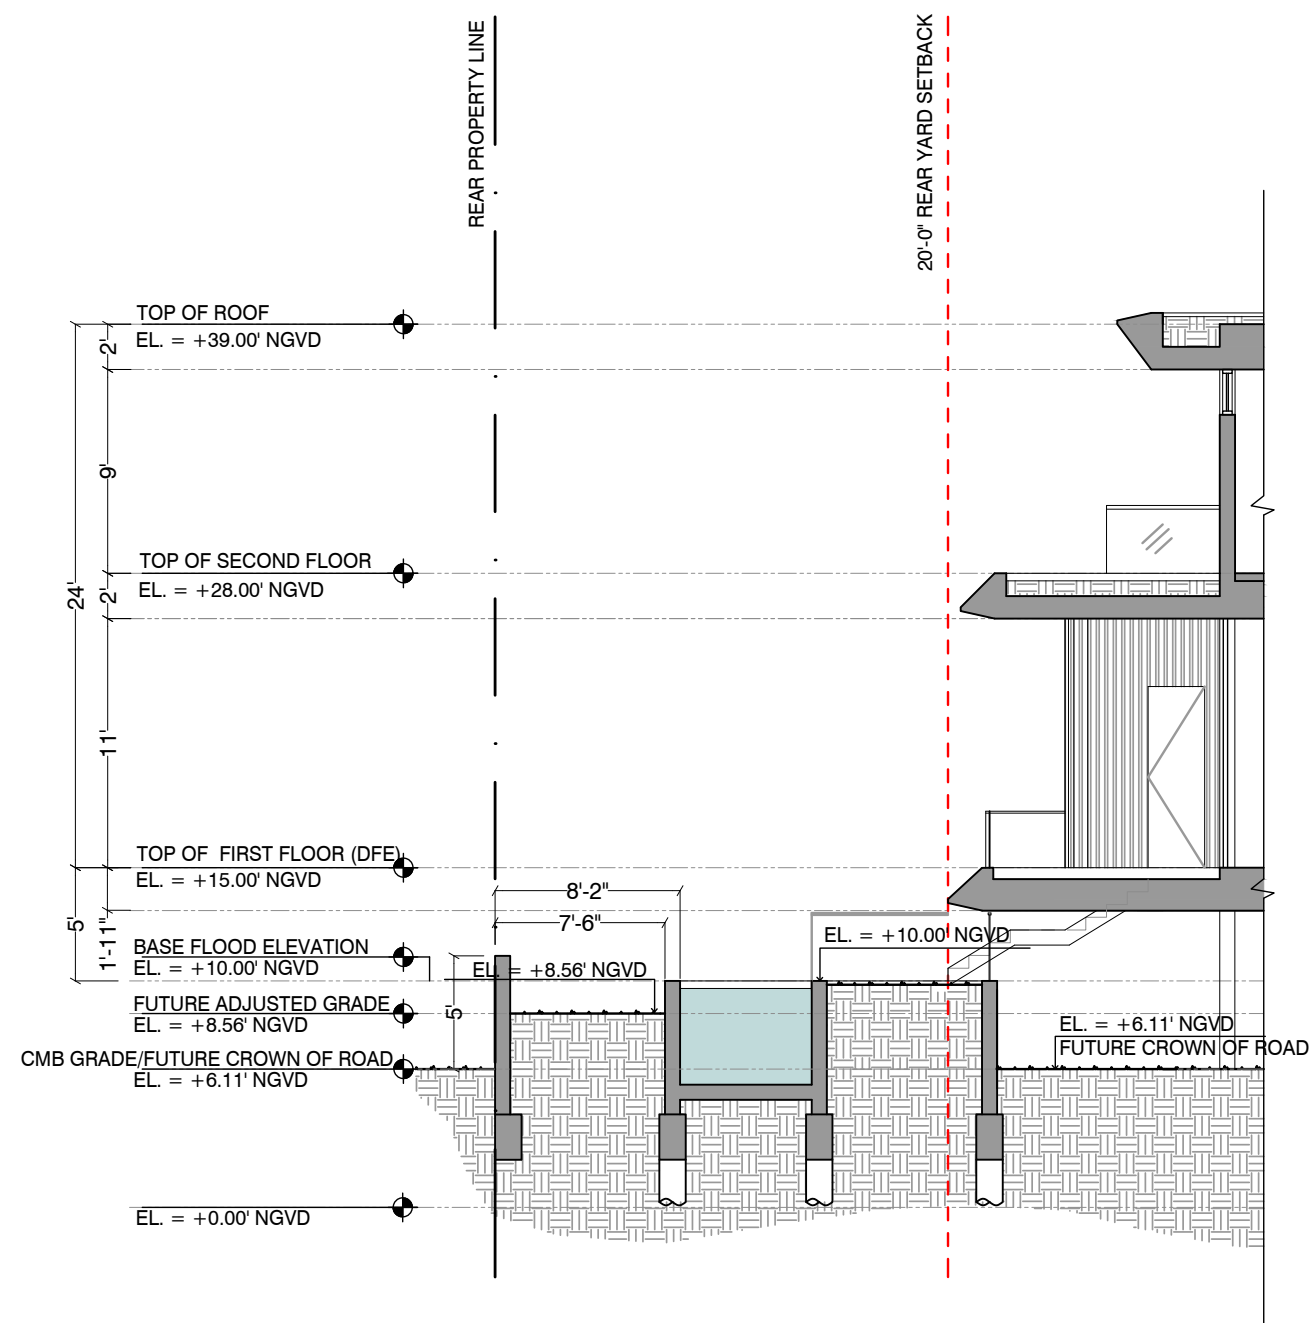

3

SOUTH YARD SECTION

SCALE - 3/32" = 1'-0"

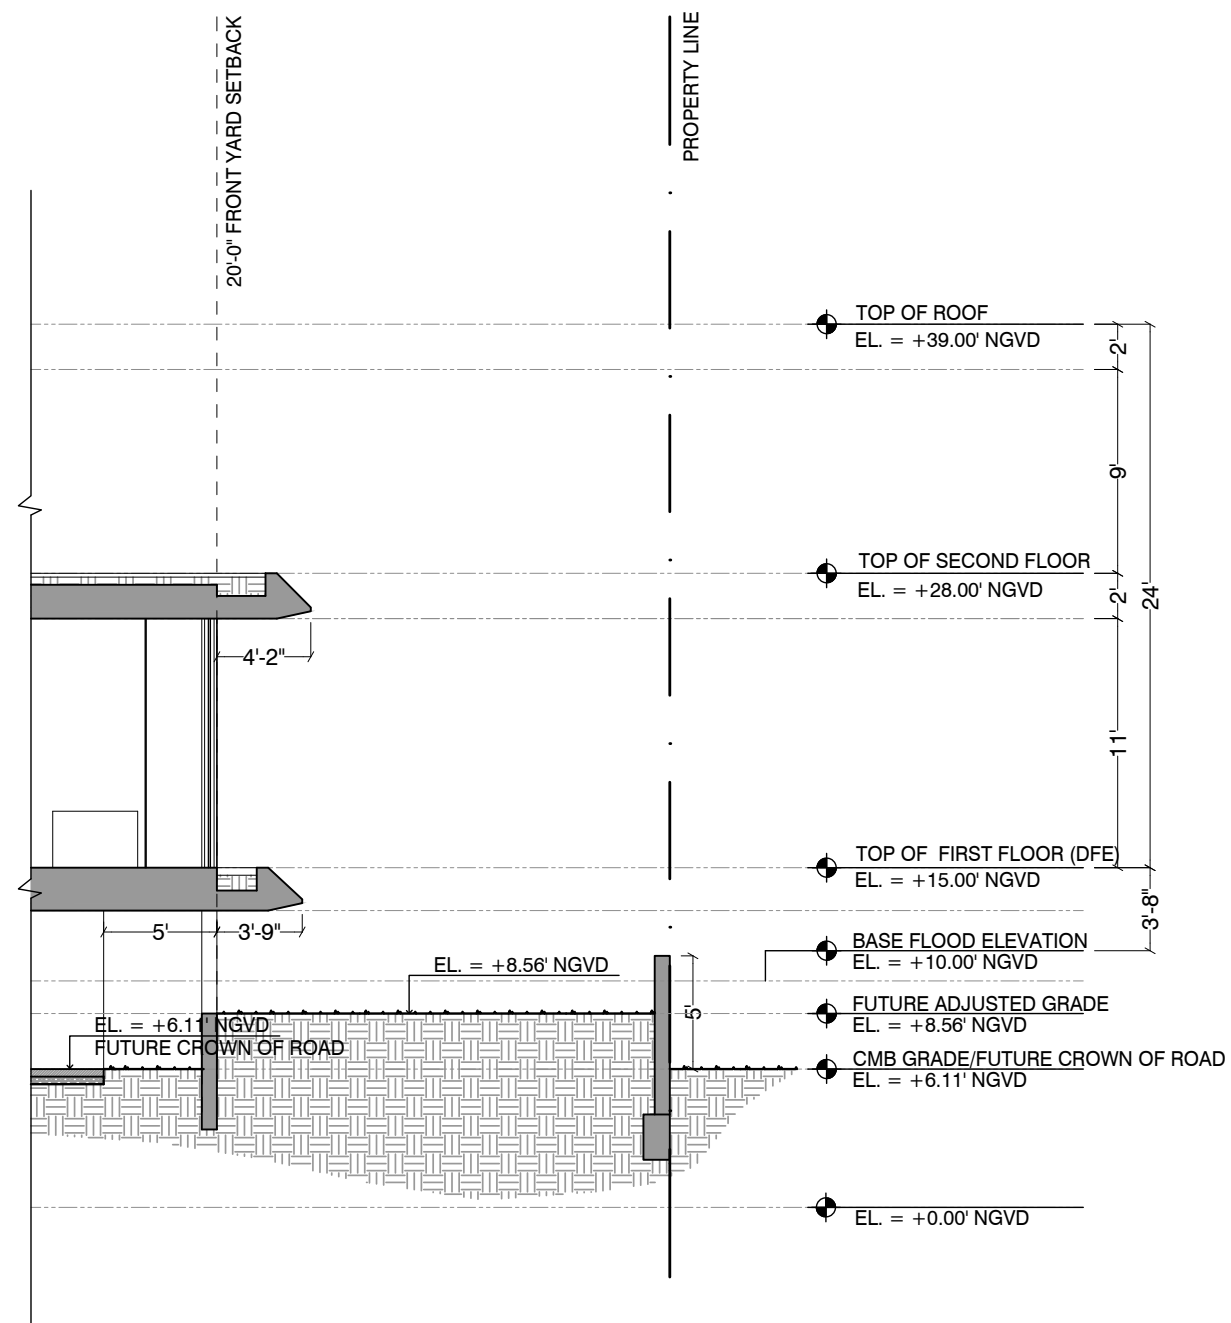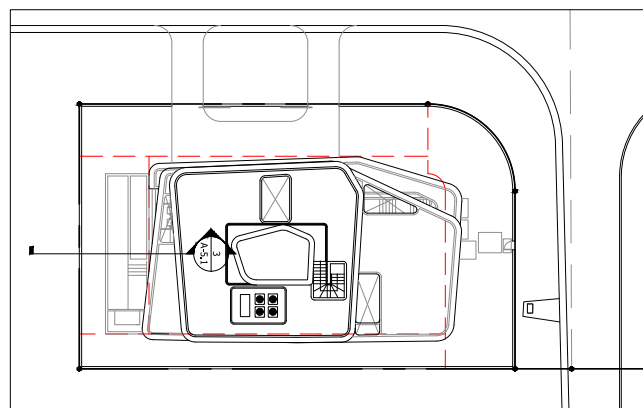

4

NORTH YARD SECTION

SCALE - 3/32" = 1'-0"

