



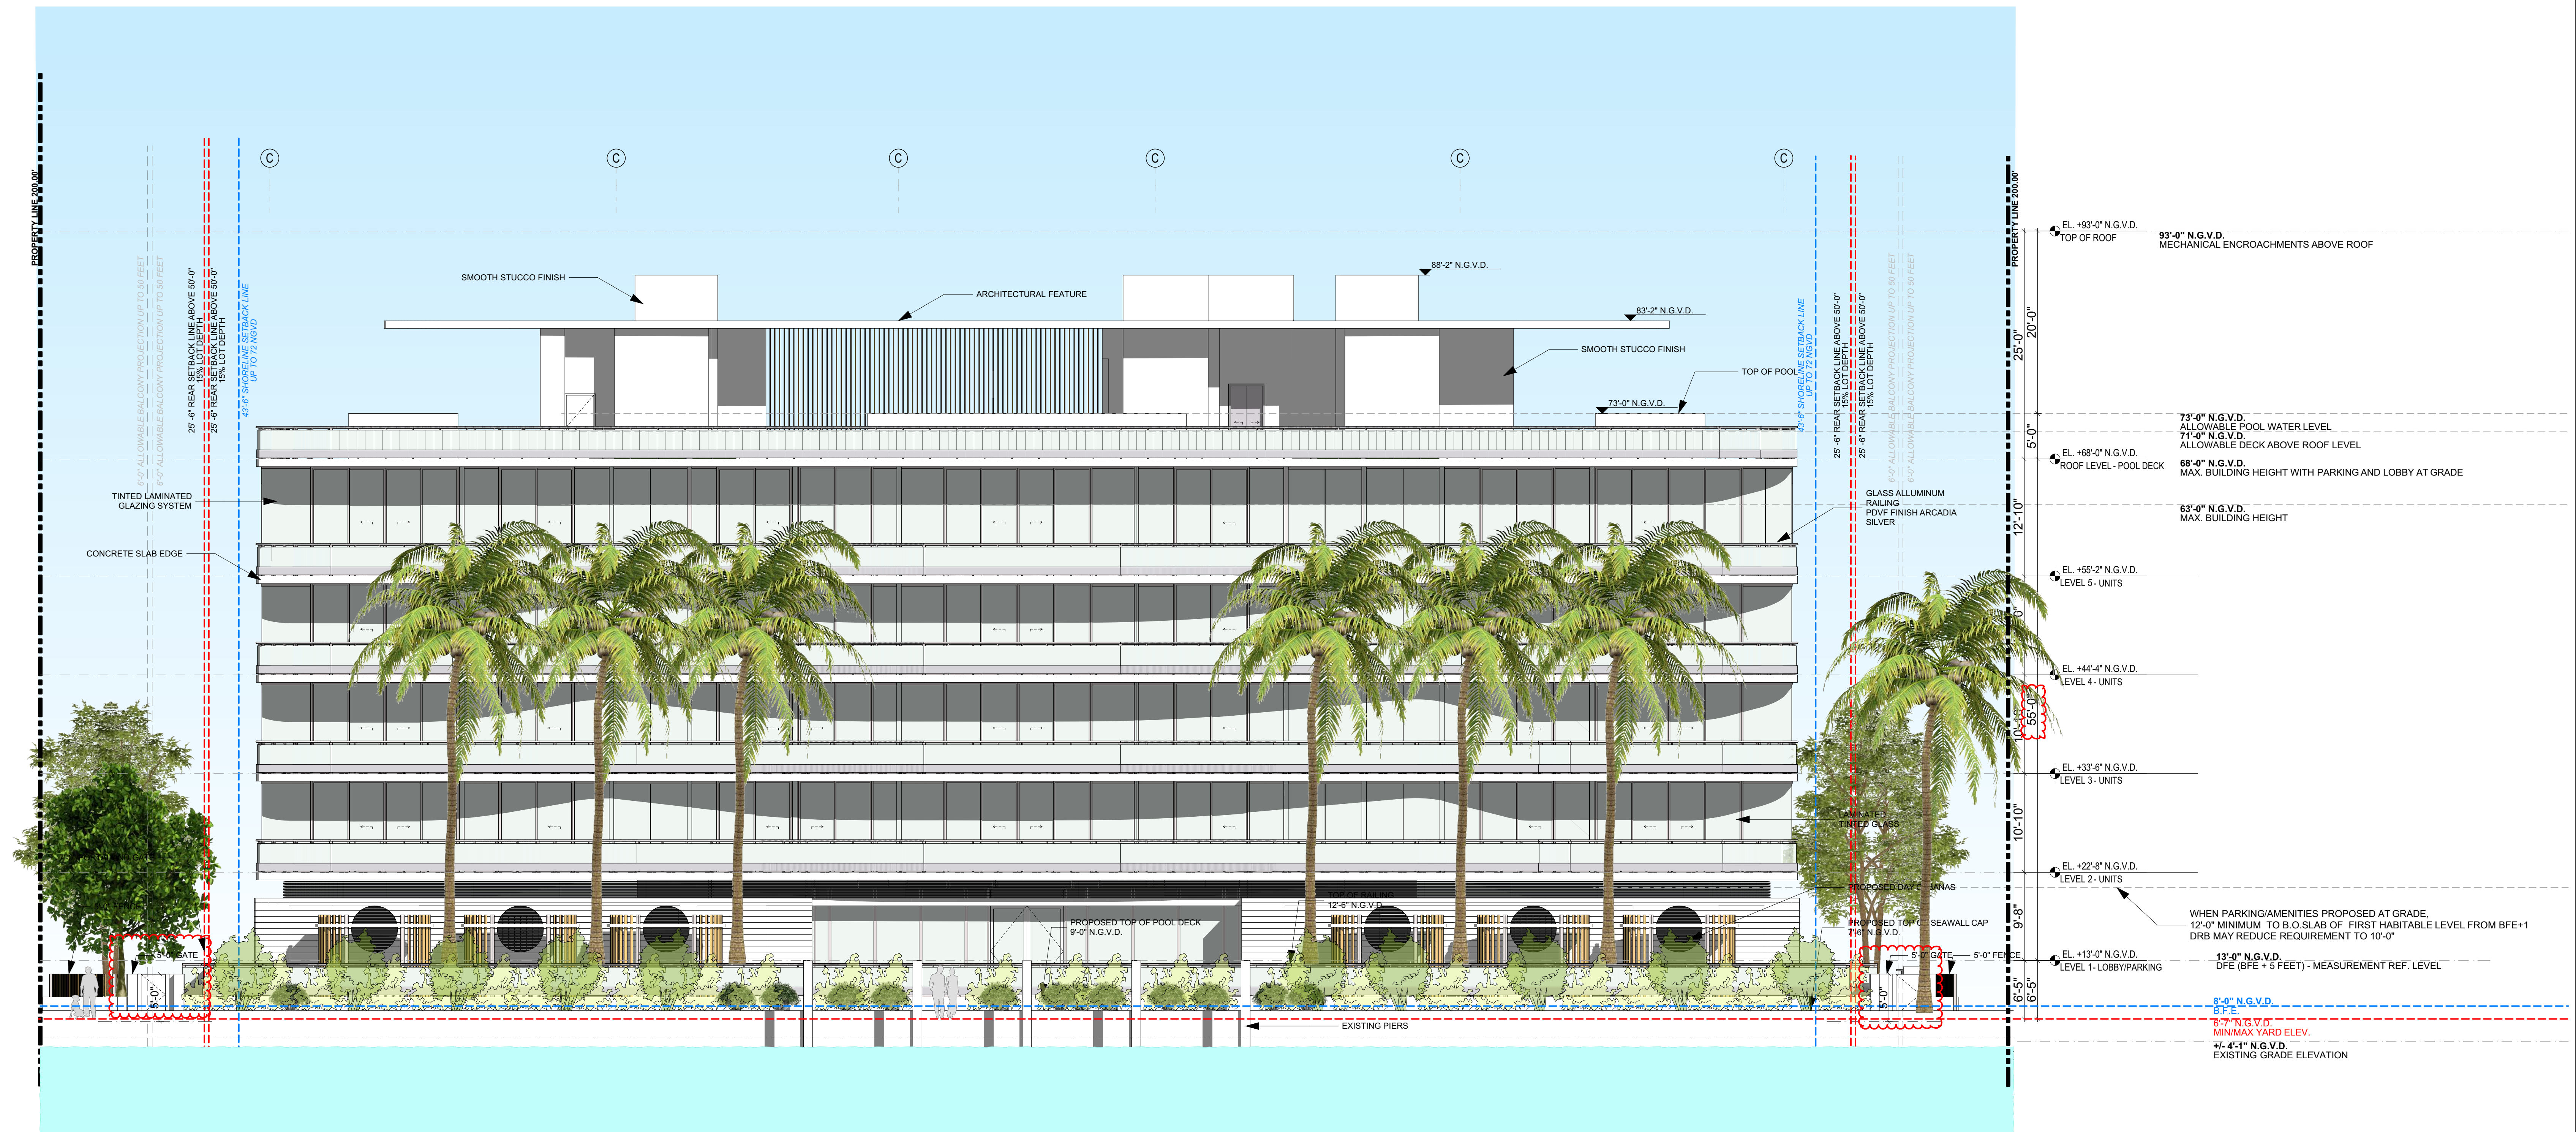


1 SOUTH ELEVATION  
SCALE: 1/8" = 1'-0" 0 4' 8' 16'

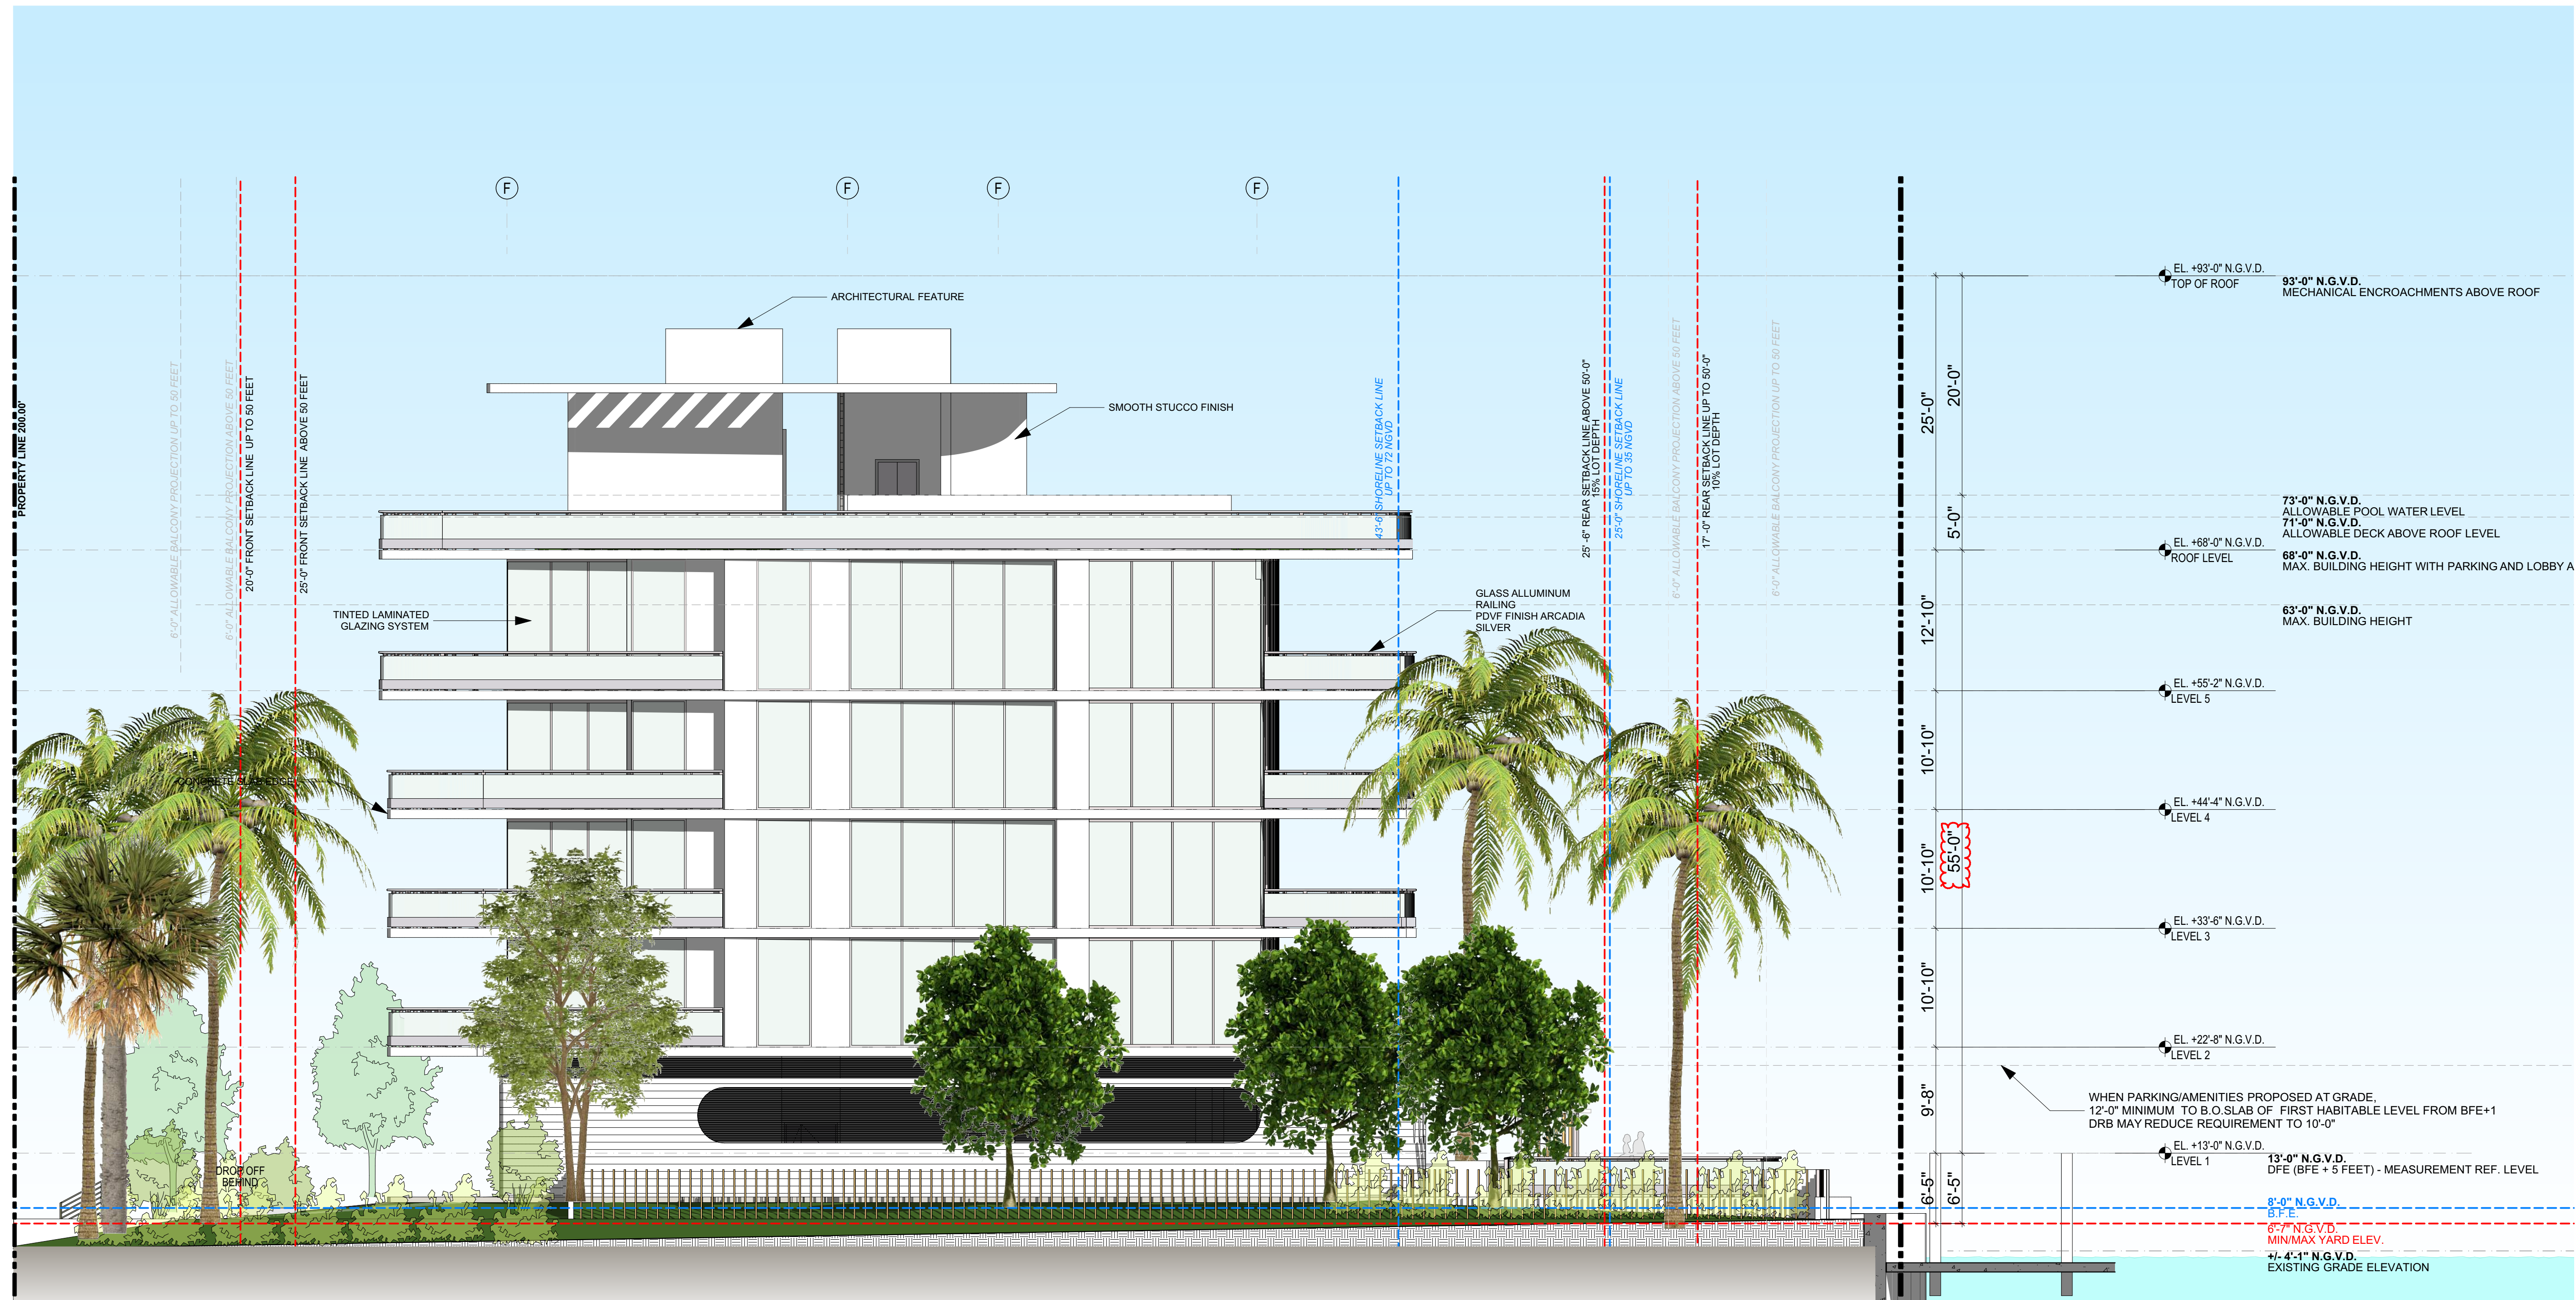

1 WEST ELEVATION

SCALE: 1/8" = 1'-0"


0 4' 8' 16'

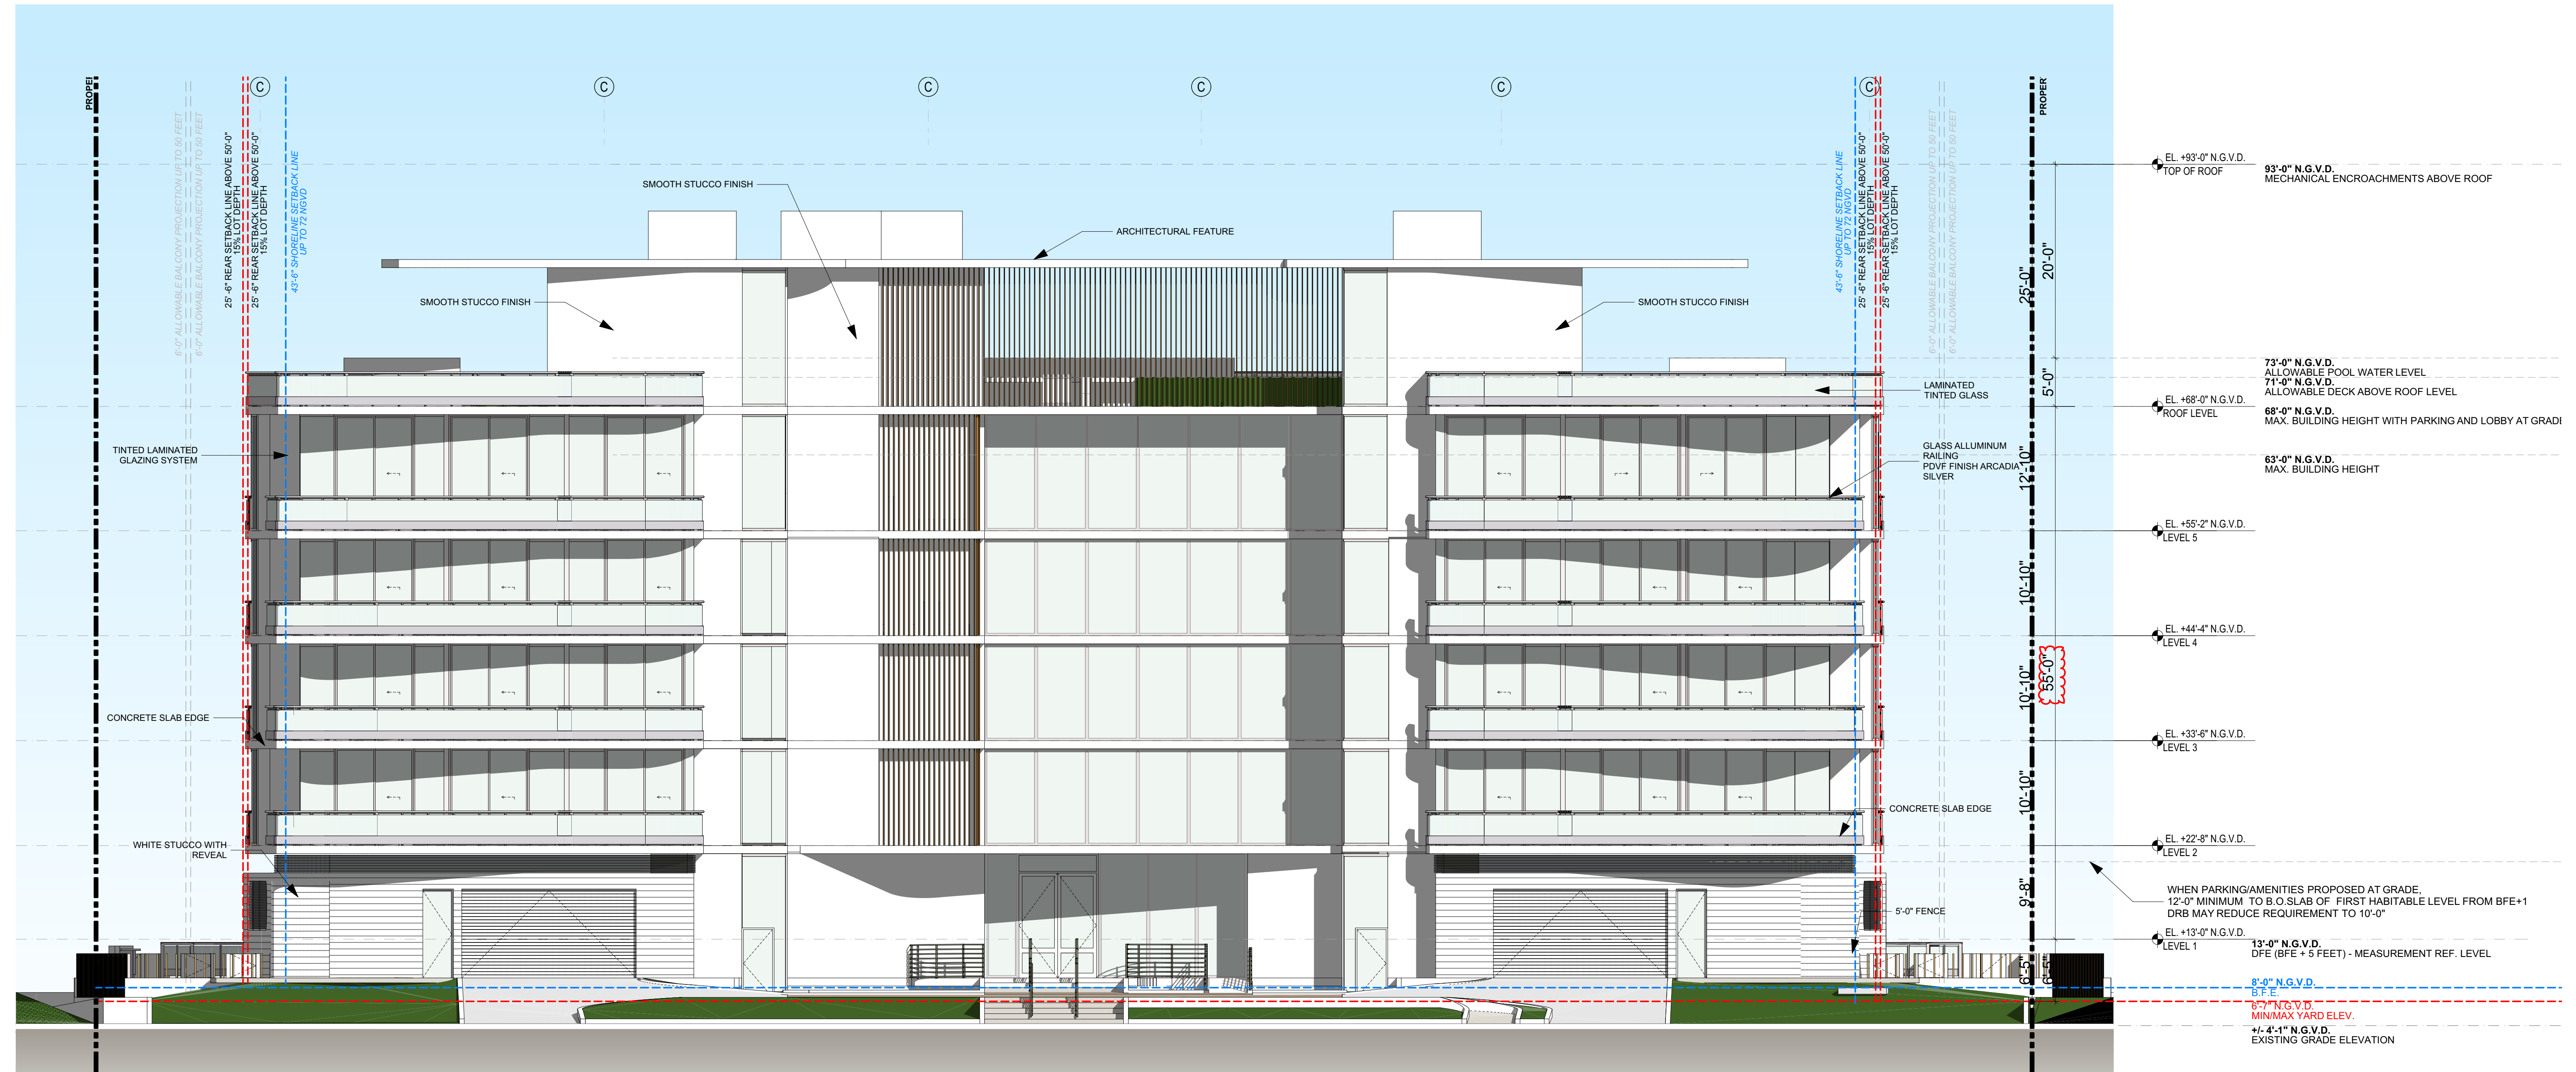

**1 NORTH ELEVATION**

SCALE: 1/8" = 1'-0"

0 4' 8' 16'

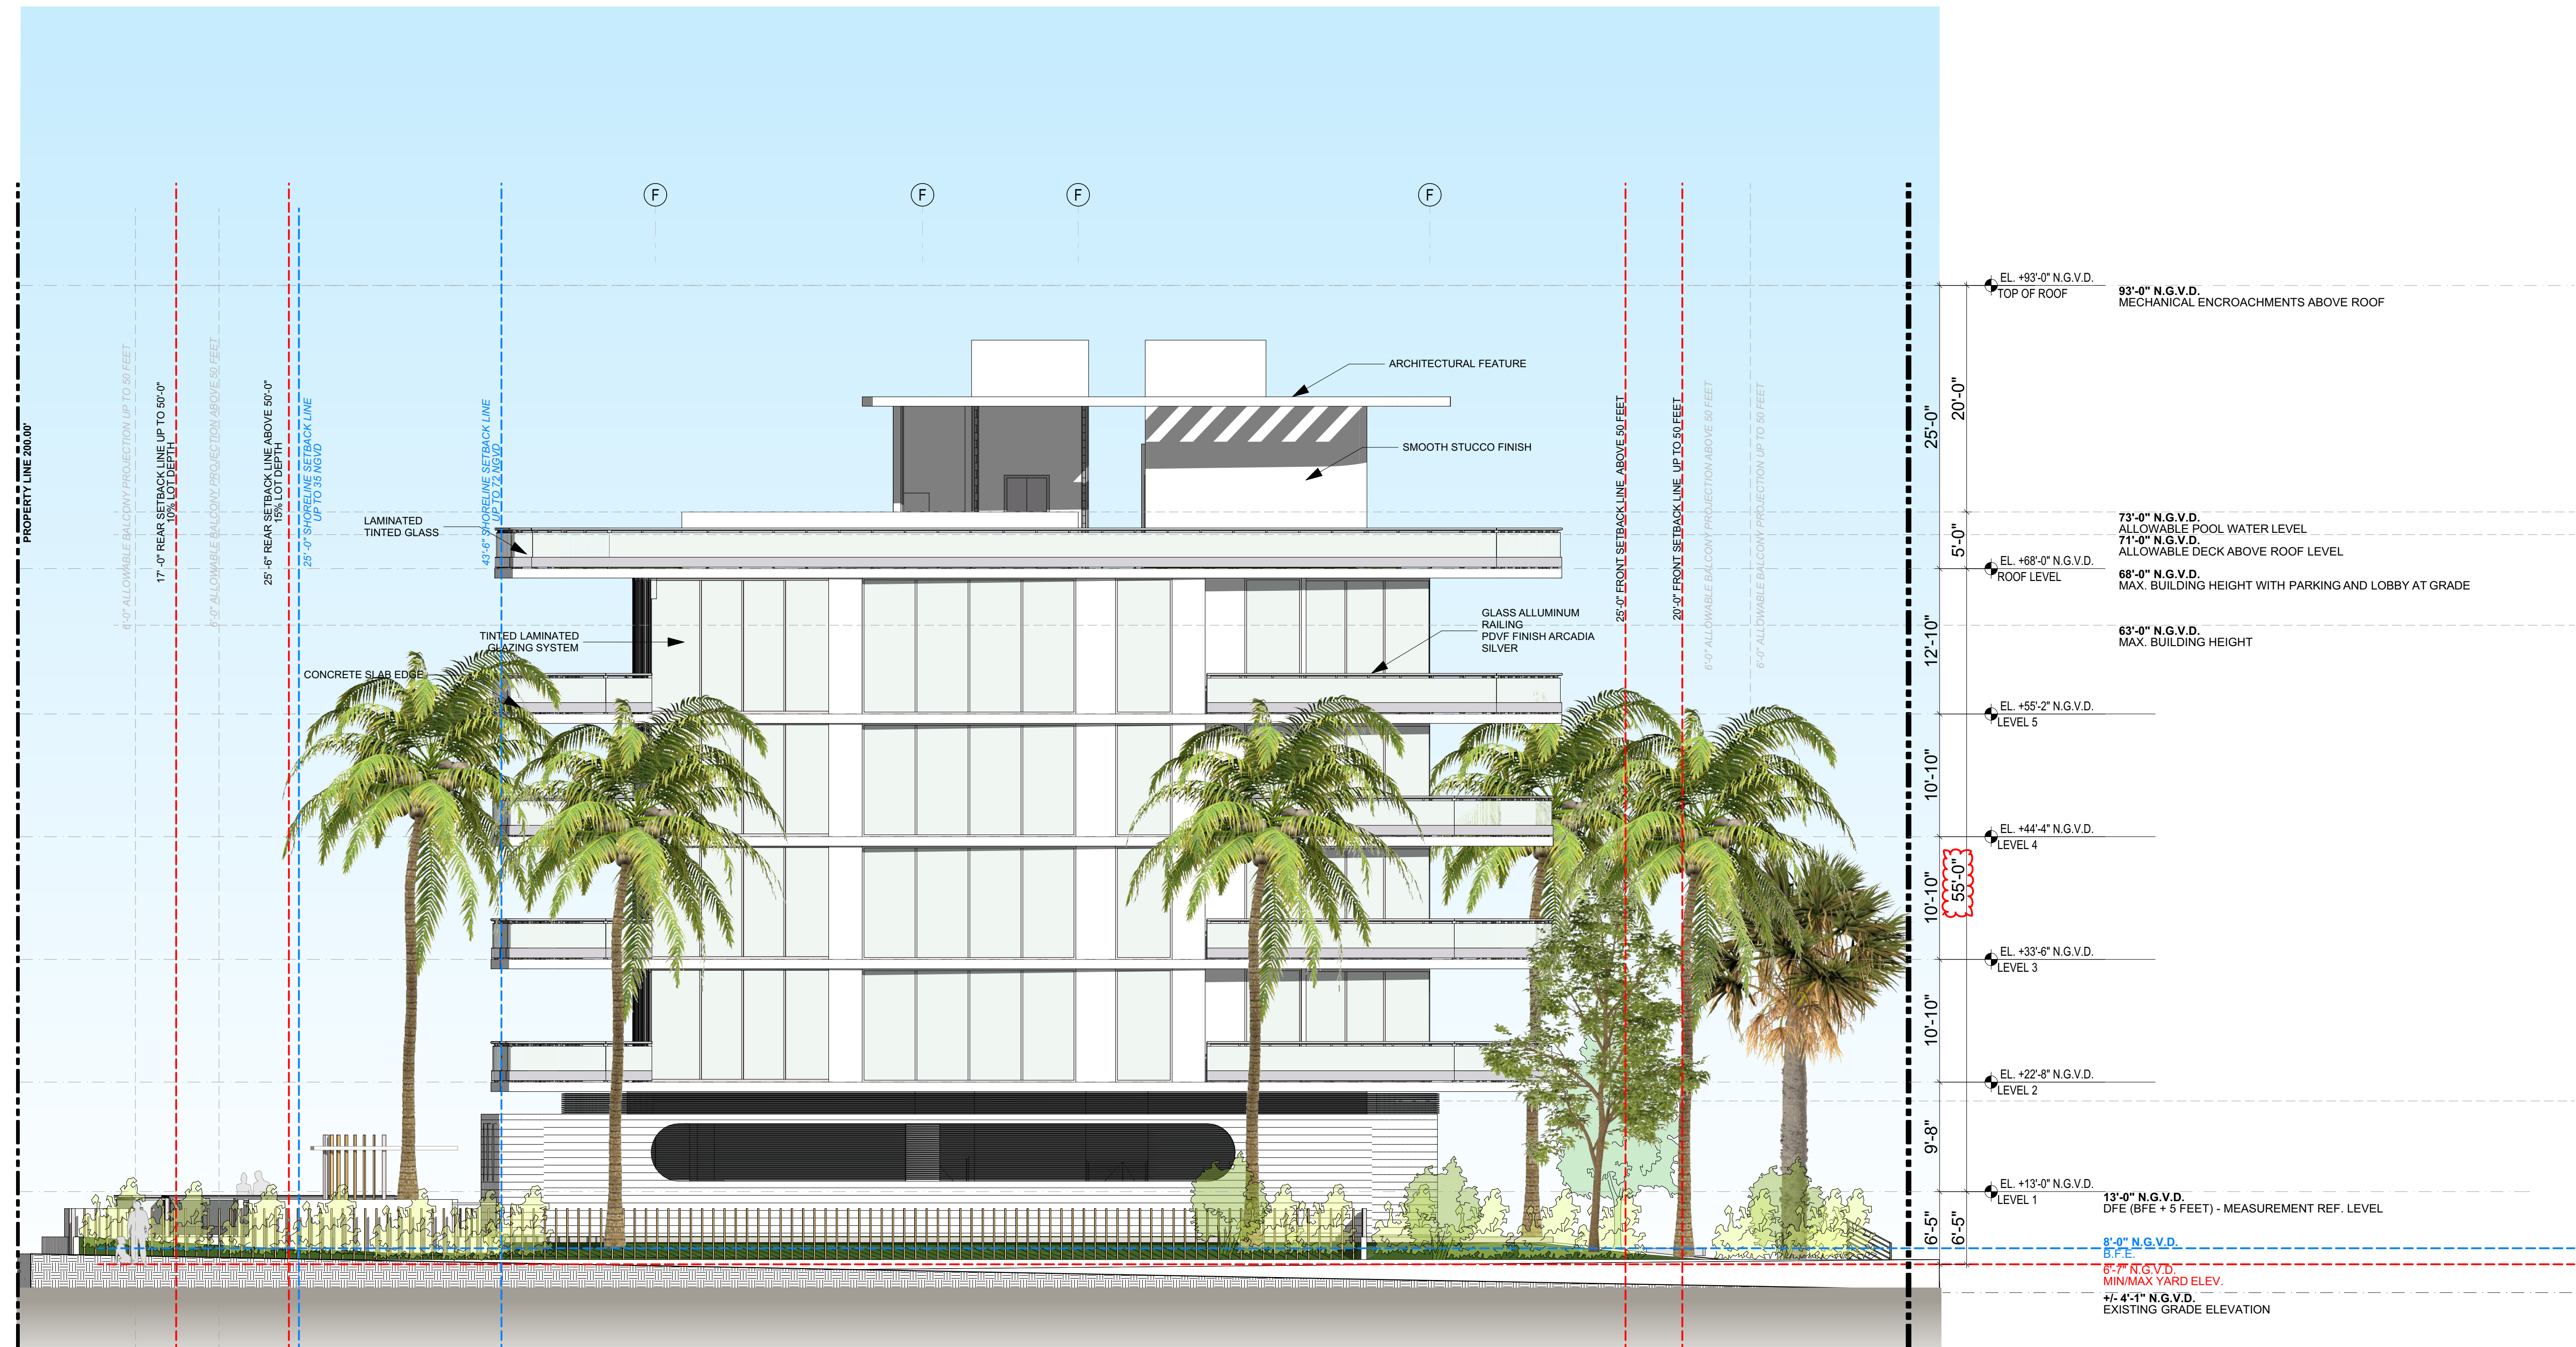

1 EAST ELEVATION  
SCALE: 1/8" = 1'-0"

