



TECHNICAL DRAWINGS (PLANTING PLAN 1)

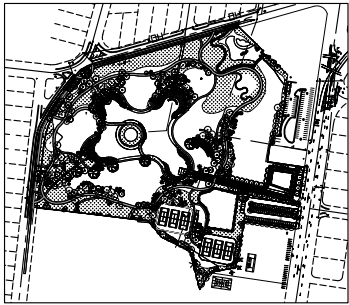

LANDSCAPE LEGEND			
	SYMBOL	QTY.	SIZE (AT PLANTING)
Collected Specimen Trees		11	20'-30' Ht. Collected Specimen
Large Oaks		29	24'-30' OA HT.
Large Canopy Trees		60	14'-16' HT. x 8'-9' SPR. B&B, 3.5" CAL, MT
Medium Canopy Trees		132	10'-12' HT. x 5'-6' SPR. B&B, 2.5" CAL, Multi-trunk or 3' C.T.
Small Canopy Trees		109	7'-8' HT. x 4'-5' SPR, 25gal or larger
Palms		265	8'-24' OA HT.
Shrubs/ Groundcover/ Mulch Areas		279,576	SQ.FT
Aquatic plants/ Littoral Zone		19,947	SQ.FT
Sod & 4" Sand Soil Blanket		327,806	SQ.FT.

* Preserved Trees and Palms

 

MIAMIBEACH
CAPITAL IMPROVEMENT PROJECTS OFFICE
1701 MERIDIAN AVENUE, MIAMI BEACH, FL 33139

PROJECT: COMMUNITY PARK (FORMER PAR 3)
TITLE: SITE PLAN OVERALL - OPTION 1

savinomiller
DESIGN STUDIO
LANDSCAPE ARCHITECTURE & CIVIL ENGINEERING
1701 MERIDIAN AVENUE, MIAMI BEACH, FL 33139
TEL: 305.674.1111 FAX: 305.674.1112
WWW.SAVINOMILLER.COM

CITY MANAGER: JIMMY L. MORALES
CIP DIRECTOR: DAVID MARTINEZ
PROJECT MANAGER: ROBERTO RODRIGUEZ

LA OF RECORD: BM
DESIGN LA: BM
DRAWN BY: SMDS
CHECKER: BM
SCALE: 1" = 60'-0"

LANDSCAPE ARCHITECT OF RECORD:
BARRY MILLER, RLA
NO.866

5					
4					
3					
2					
1	02-21-17	DESIGN REVIEW BOARD APPLICATION			
NO.	DATE	REVISION	APPD. BY		

File Name: PLANTING PLAN SHEETS - DRB.dwg
Survey Reference:
Field Book: N/A
Date: 00-00-00

Page: N/A
Sheet: 1 of X
Drawing: LP-01

Work Order: 201529234


TECHNICAL DRAWINGS (PLANTING PLAN 2)



LANDSCAPE LEGEND			
	SYMBOL	QTY.	SIZE (AT PLANTING)
Collected Specimen Trees		11	20'-30' Ht. Collected Specimen
Large Oaks		29	24'-30' OA HT.
Large Canopy Trees		60	14'-16' HT. , x 8'-9' SPR. B&B, 3.5" CAL, MT
Medium Canopy Trees		132	10'-12' HT. x 5'-6' SPR. B&B, 2.5" CAL, Multi-trunk or 3' C.T.
Small Canopy Trees		109	7'-8' HT. x 4'-5' SPR, 25gal or larger
Palms		265	8'-24' OA Ht.
Shrubs/ Groundcover/ Mulch Areas		279,576	SQ.FT
Aquatic plants/ Littoral Zone		19,947	SQ.FT
Sod & 4" Sand Soil Blanket		327,806	SQ.FT.

* Preserved Trees and Palms

0 30' 60'
SCALE: 1" = 30'-0"

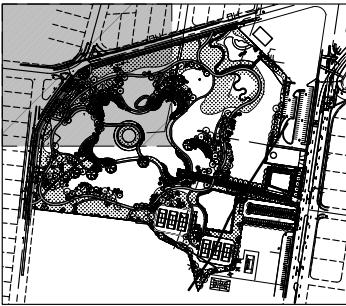

MIAMIBEACH
CAPITAL IMPROVEMENT PROJECTS OFFICE
1701 MERIDIAN AVENUE, MIAMI BEACH, FL 33139

PROJECT: COMMUNITY PARK (FORMER PAR 3)
TITLE: SITE PLAN - OPTION 1

savinomiller
LANDSCAPE ARCHITECTURE & URBAN DESIGN & ARCHITECTURE
200 N.E. 14th St., Suite 100, Miami, FL 33132
TEL: 305.371.1111 FAX: 305.371.1112
WWW.SAVINOMILLER.COM

CITY MANAGER: JIMMY L. MORALES
CIP DIRECTOR: DAVID MARTINEZ
PROJECT MANAGER: ROBERTO RODRIGUEZ

LA OF RECORD: BM
DESIGN LA: BM
DRAWN BY: SMDS
CHECKER: BM
SCALE: 1" = 30'-0"

LANDSCAPE ARCHITECT OF RECORD:
BARRY MILLER, RLA
NO.866

5					
4					
3					
2					
1	02-21-17	DESIGN REVIEW BOARD APPLICATION			
NO.	DATE	REVISION	APP'D. BY	DATE	



File Name: PLANTING PLAN SHEETS - DRB.dwg
Survey Reference:
Field Book: N/A
Date: 00-00-00
Page: N/A
Sheet: 1 of X
Work Order: 201529234
Drawing: LP-02

TECHNICAL DRAWINGS (PLANTING PLAN 3)




LANDSCAPE LEGEND	SYMBOL	QTY.	SIZE (AT PLANTING)
Collected Specimen Trees		11	20'-30' Ht. Collected Specimen
Large Oaks		29	24'-30' OA HT.
Large Canopy Trees		60	14'-16' HT. x 8'-9' SPR. B&B, 3.5" CAL, MT
Medium Canopy Trees		132	10'-12' HT. x 5'-6' SPR. B&B, 2.5" CAL, Multi-trunk or 3" C.T.
Small Canopy Trees		109	7'-8' HT. x 4'-5' SPR, 25gal or larger
Palms		265	8'-24' OA HT.
Shrubs/ Groundcover/ Mulch Areas		279,576	SQ.FT
Aquatic plants/ Littoral Zone		19,947	SQ.FT
Sod & 4" Sand Soil Blanket		327,806	SQ.FT.

* Preserved Trees and Palms

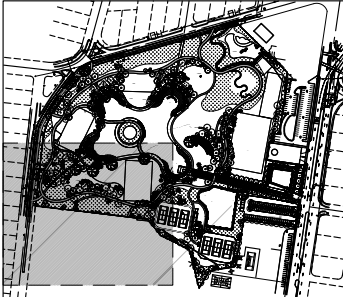 

MIAMI BEACH CAPITAL IMPROVEMENT PROJECTS OFFICE 1701 MERIDIAN AVENUE, MIAMI BEACH, FL 33139	PROJECT: COMMUNITY PARK (FORMER PAR 3)		CITY MANAGER: JIMMY L. MORALES	LA OF RECORD: <u>BM</u>	LANDSCAPE ARCHITECT OF RECORD: <u>BARRY MILLER, RLA NO.866</u>	5		File Name: PLANTING PLAN SHEETS - DRB.dwg
	TITLE: SITE PLAN - OPTION 1		CIP DIRECTOR: DAVID MARTINEZ	DESIGN LA: <u>BM</u>		4		
			PROJECT MANAGER: ROBERTO RODRIGUEZ	DRAWN BY: <u>SMDS</u>		3		Field Book: <u>N/A</u> Page: <u>N/A</u> Work Order: <u>201529234</u>
				CHECKER: <u>BM</u>		2		Date: <u>00-00-00</u> Sheet: <u>1</u> of <u>X</u> Drawing: <u>LP-03</u>
				SCALE: <u>1"= 30'-0"</u>		1	02-21-17 DESIGN REVIEW BOARD APPLICATION	
						NO.	DATE	REVISION
								APP'D. BY


TECHNICAL DRAWINGS (PLANTING PLAN 4)

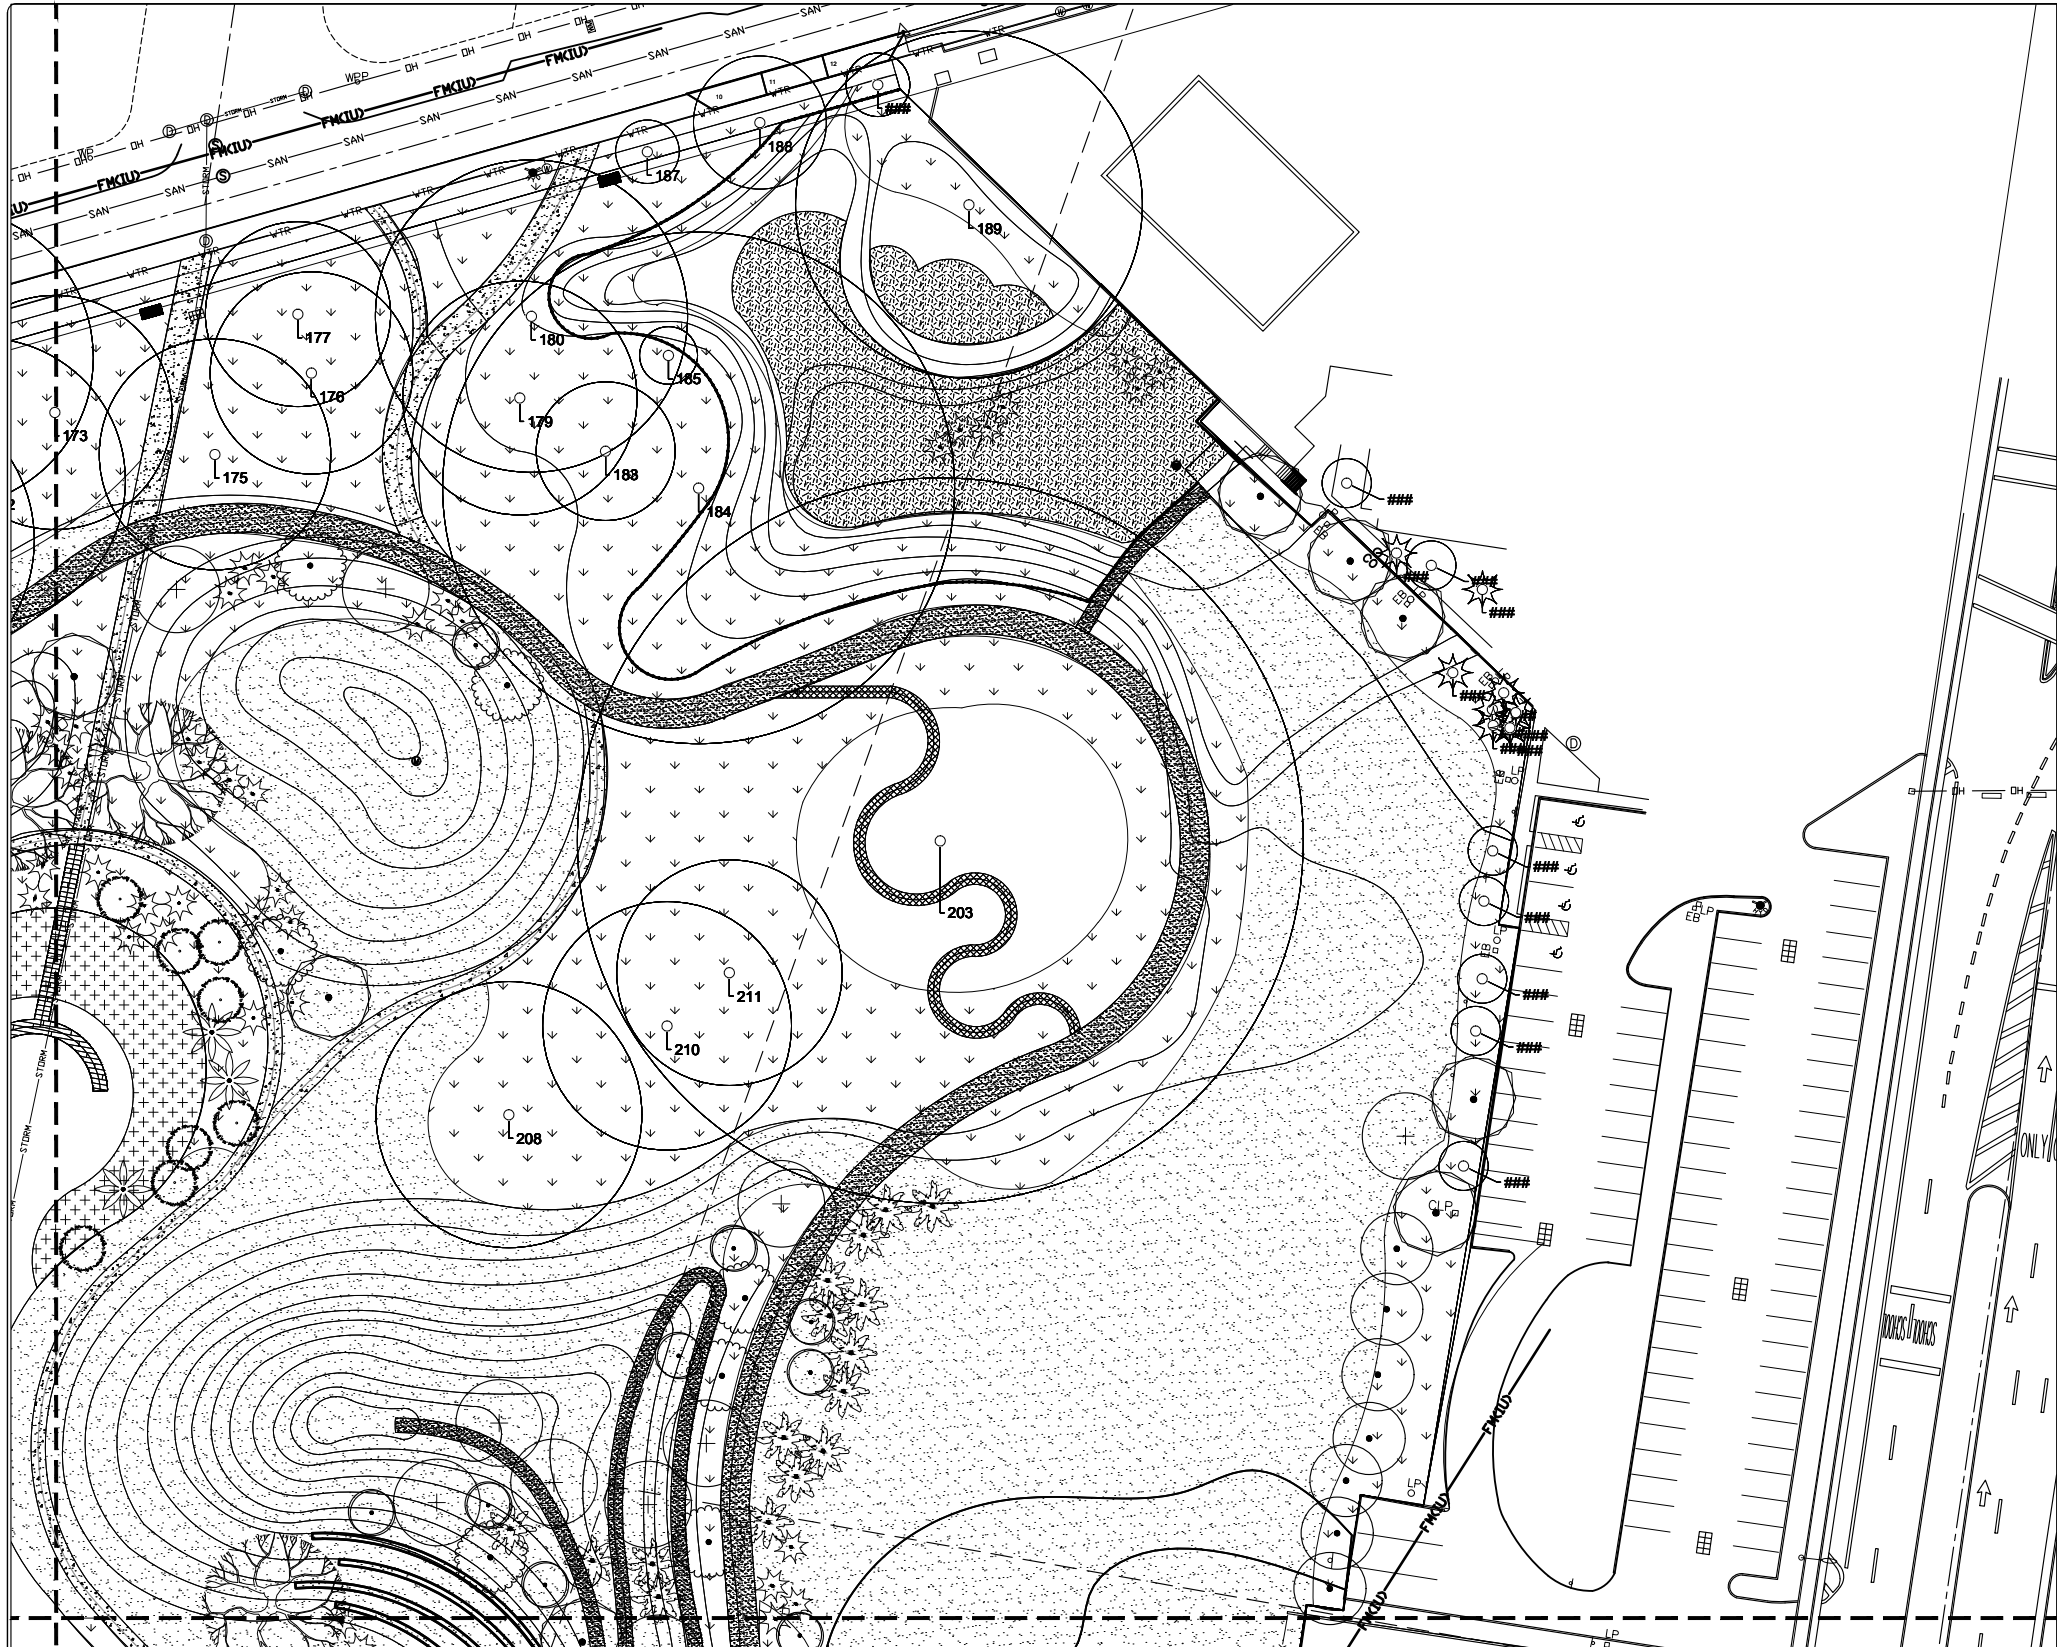

LANDSCAPE LEGEND			
	SYMBOL	QTY.	SIZE (AT PLANTING)
Collected Specimen Trees		11	20'-30' Ht. Collected Specimen
Large Oaks		29	24'-30' OA HT.
Large Canopy Trees		60	14'-16' HT. , x 8'-9' SPR. B&B, 3.5" CAL, MT
Medium Canopy Trees		132	10'-12' Ht. x 5'-6' SPR. B&B, 2.5" CAL, Multi-trunk or 3' C.T.
Small Canopy Trees		109	7'-8' HT. x 4'-5' SPR, 25gal or larger
Palms		265	8'-24' OA Ht.
Shrubs/ Groundcover/ Mulch Areas		279,576	SQ. FT
Aquatic plants/ Littoral Zone		19,947	SQ. FT
Sod & 4" Sand Soil Blanket		327,806	SQ. FT.


* Preserved Trees and Palms

0 30' 60'
SCALE: 1" = 30'-0"

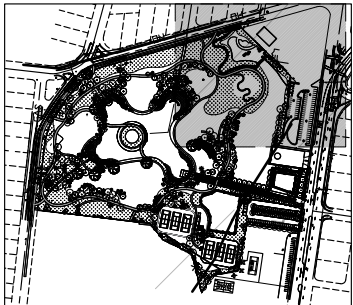


MIAMIBEACH CAPITAL IMPROVEMENT PROJECTS OFFICE 1701 MERIDIAN AVENUE, MIAMI BEACH, FL 33139	PROJECT: COMMUNITY PARK (FORMER PAR 3)	savinomiller LANDSCAPE ARCHITECTURE & DESIGN 1701 MERIDIAN AVENUE, MIAMI BEACH, FL 33139 PH: 305.442.8822 FAX: 305.442.8823	CITY MANAGER: JIMMY L. MORALES	LA OF RECORD: BM	LANDSCAPE ARCHITECT OF RECORD: BARRY MILLER, RLA NO. 866	5		File Name: PLANTING PLAN SHEETS - DRB.dwg	
	TITLE: SITE PLAN - OPTION 1		CIP DIRECTOR: DAVID MARTINEZ	DRAWN BY: SMDS		CHECKER: BM	1		02-21-17
			PROJECT MANAGER: ROBERTO RODRIGUEZ	SCALE: 1" = 30'-0"		NO.	DATE	REVISION	APPD. BY: Date: 00-00-00 Sheet: 1 of X Drawing: LP-04

TECHNICAL DRAWINGS (PLANTING PLAN 5)

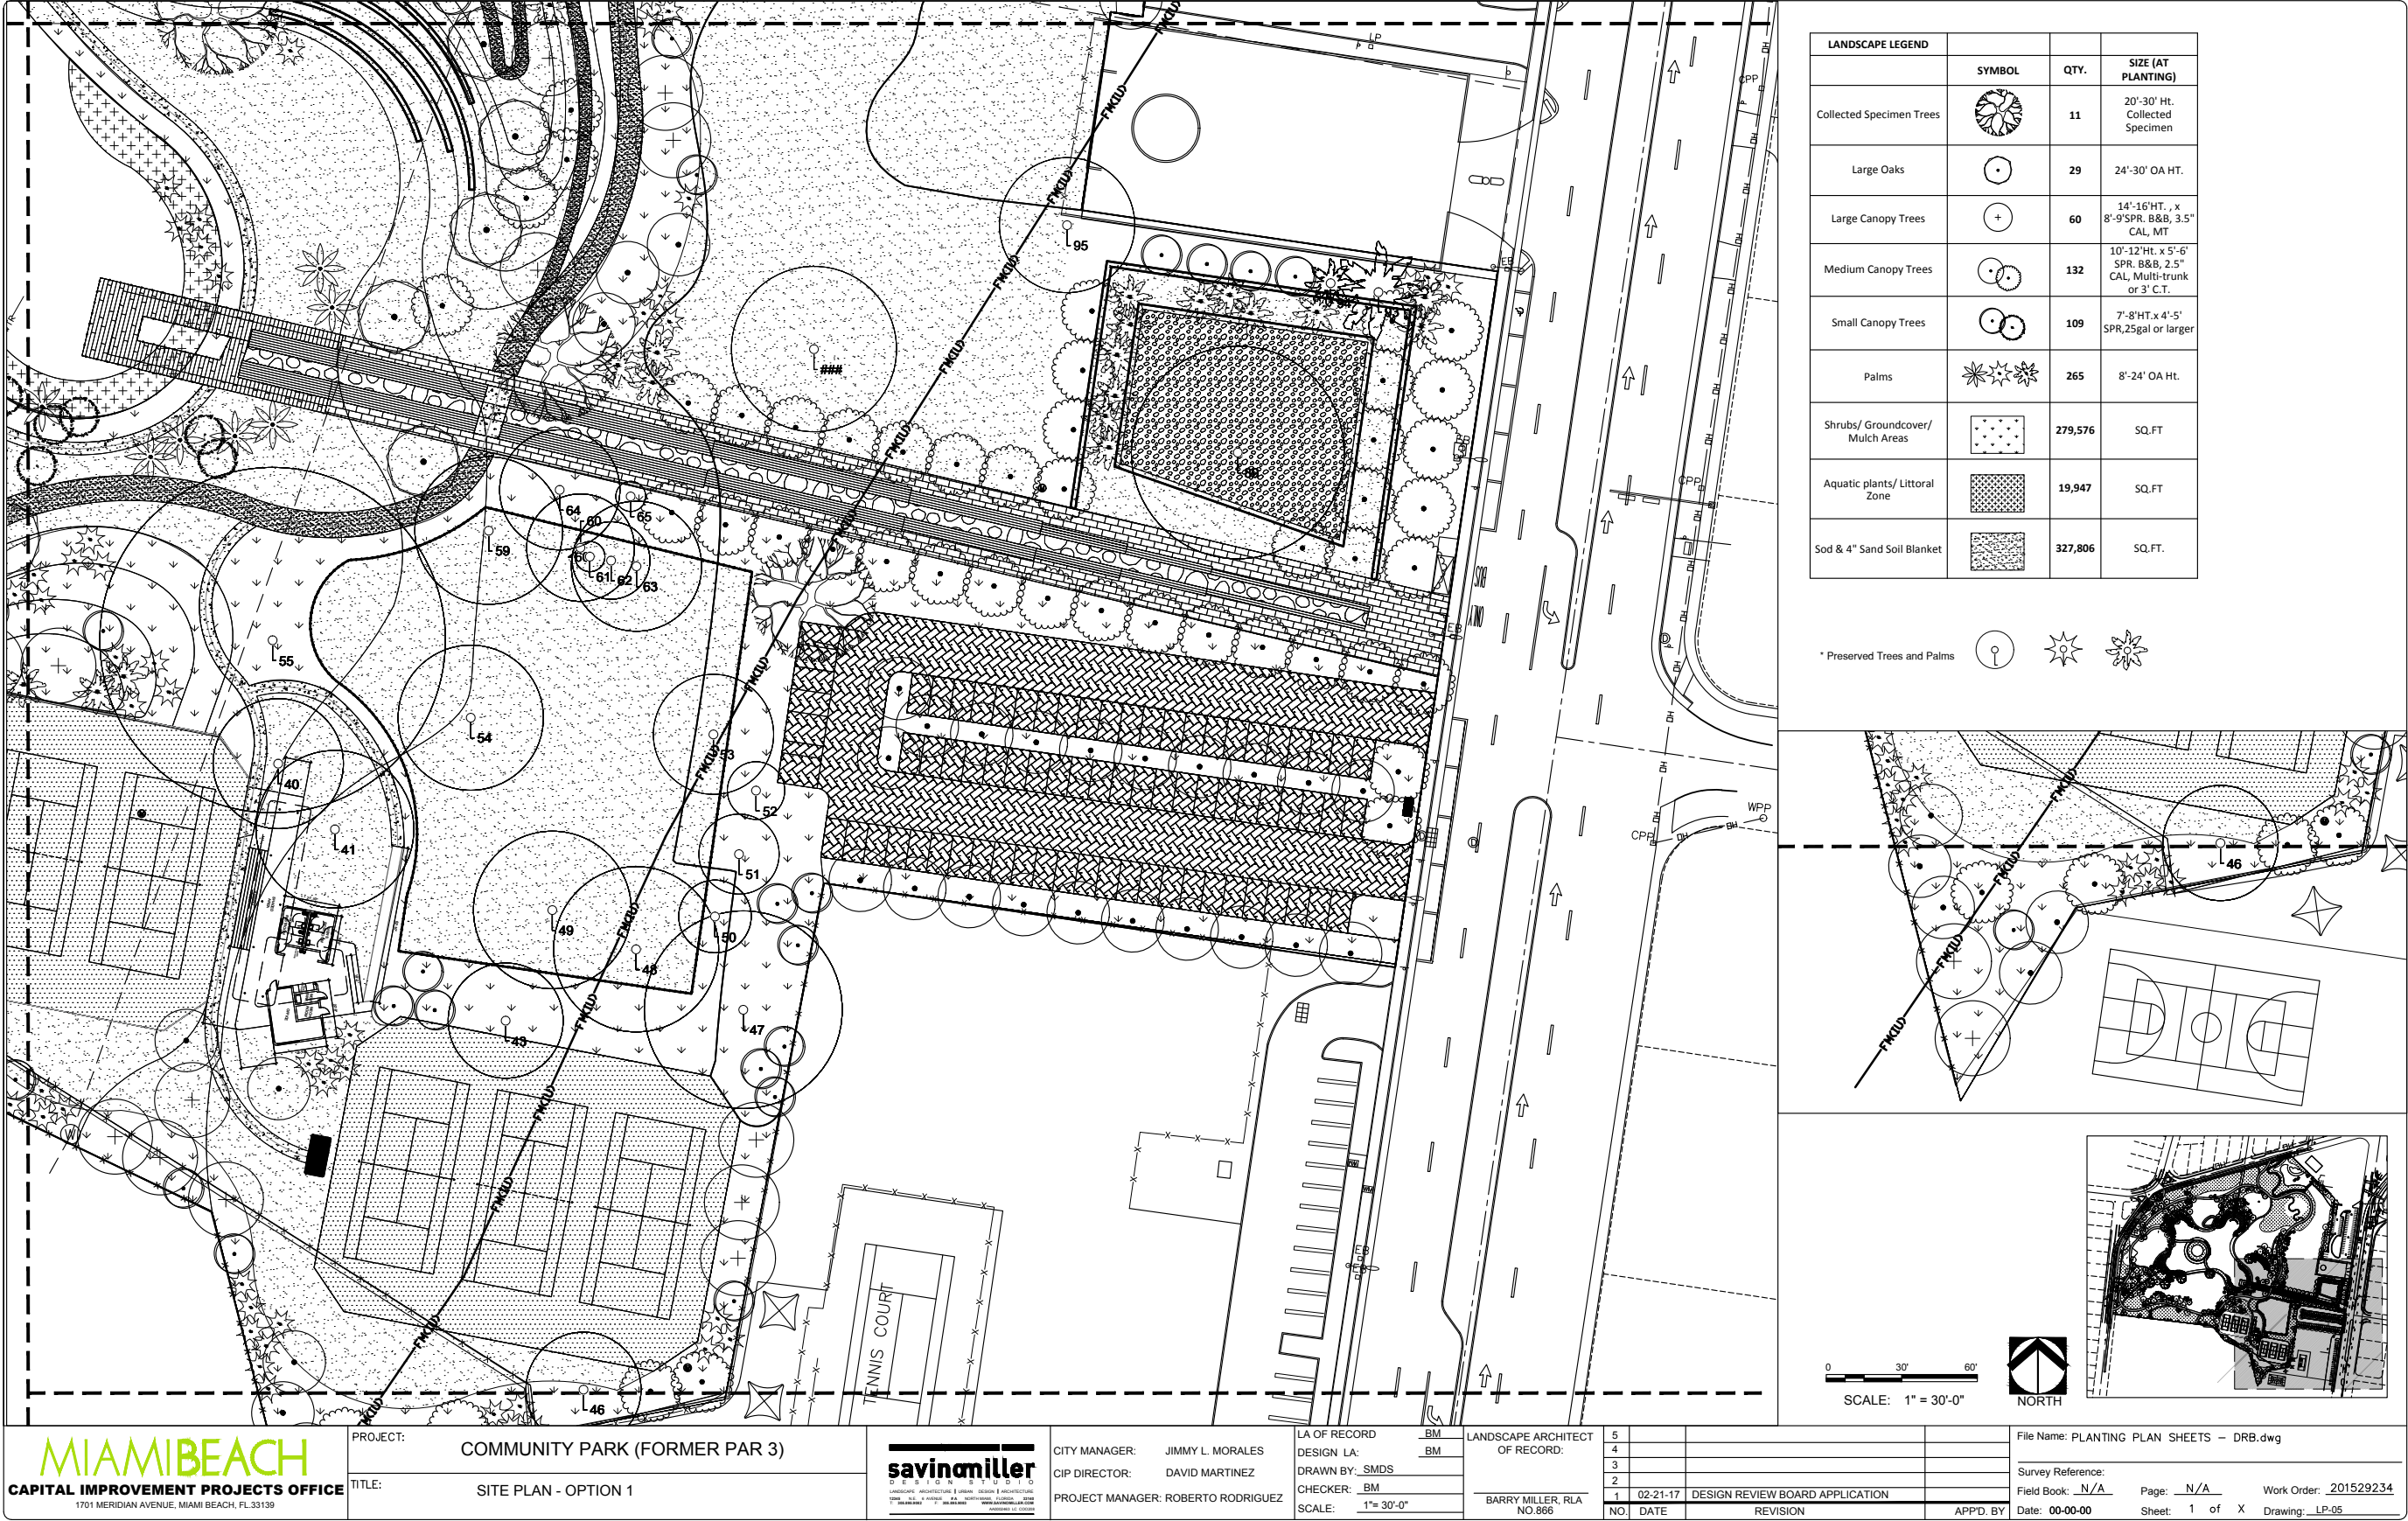

TECHNICAL DRAWINGS (PLANTING PLAN 6)

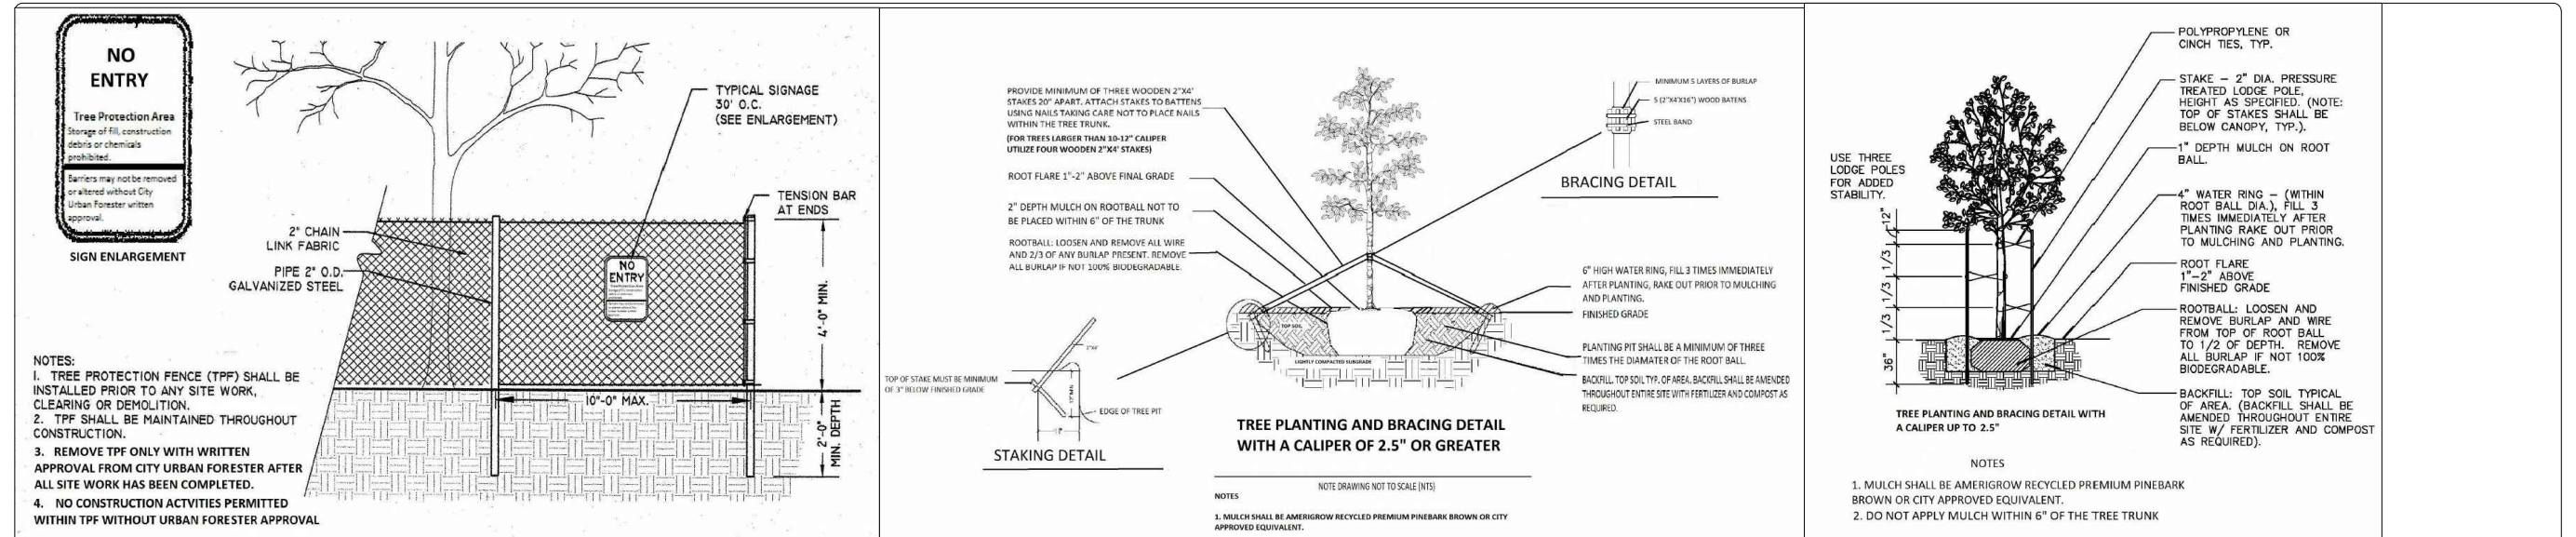


1	TYPICAL TREE PROTECTION DETAIL
	SCALE: NTS


2 LARGE TREE STAKING

SCALE: NTS


3	SMALL TREE STAKING
	SCALE: NTS

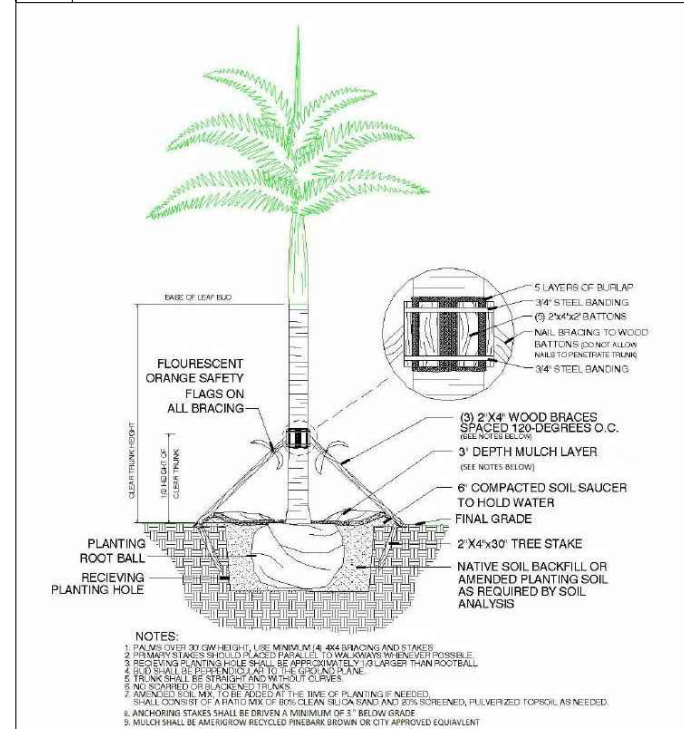


City of Miami Beach	
4	PALM STAKING DETAIL
	SCALE: 3/8"=1'-0"

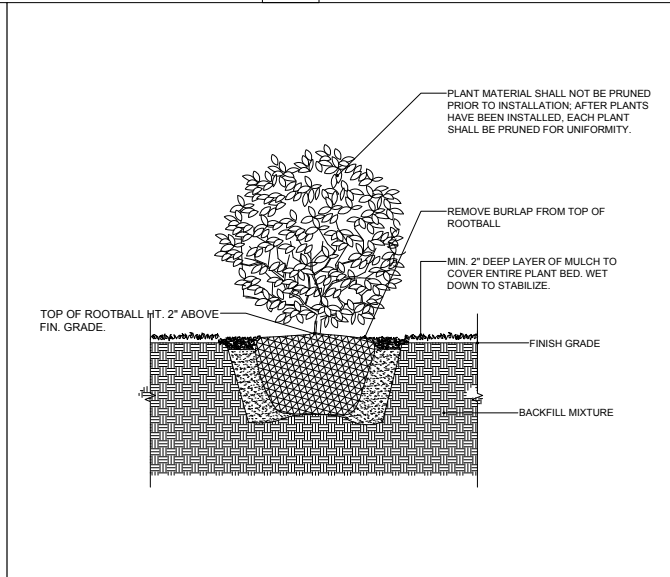


5	SMALL SHRUBS DETAIL SCALE: 1"=1'-0"
----------	---

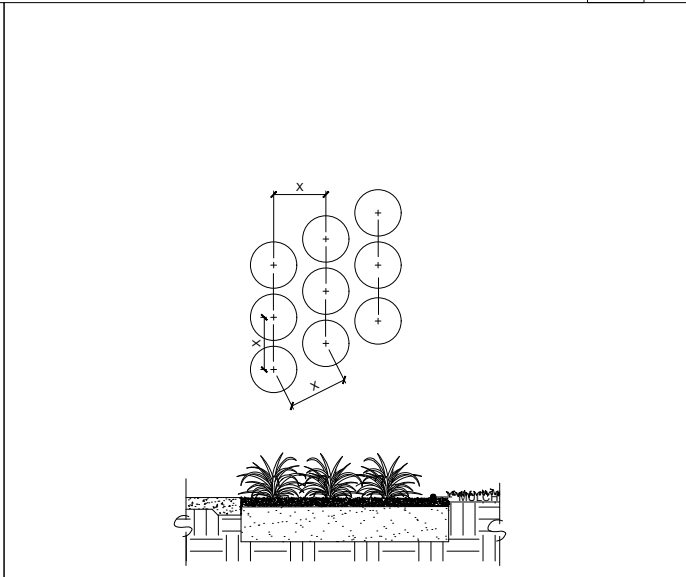

6	GROUNDCOVER SPACING DETAIL SCALE: 1"=1'-0"
----------	--

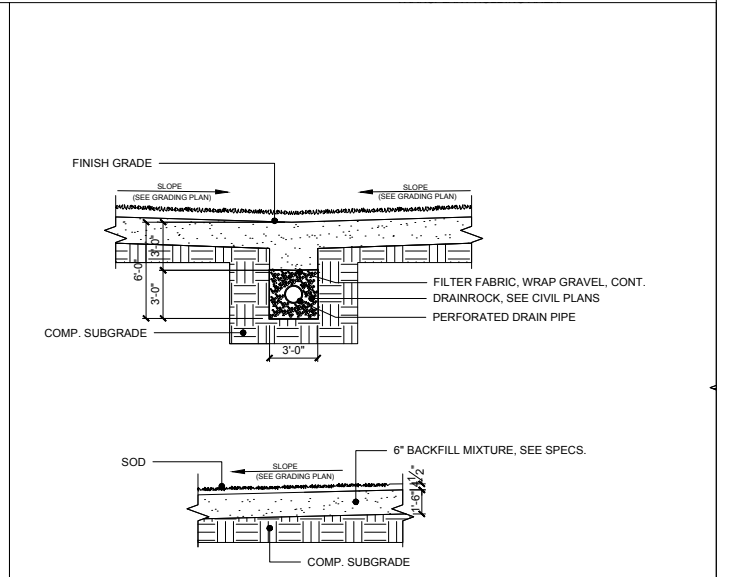

7	SOD - TYPICAL SOIL PROFILE SCALE: 3/16"=1'-0"
----------	---

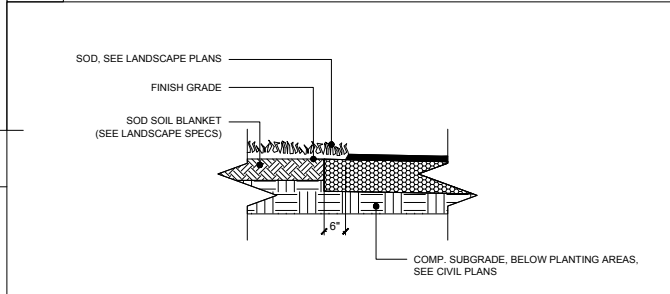

8	SOD to ASPHALT - TYP. DETAIL SCALE: 1/2"=1'-0"
---	--

TECHNICAL DRAWINGS (PLANTING PLAN 7)

BOTANICAL/COMMON NAME	SIZE
COLLECTED SPECIMEN TREES	
Bombax ceiba	30' Ht. x 24" Spr., Collected Specimen
Red Kapok	
Bumera simaruba /	24' Ht. x 16" Spr., 12" Cal.
Collected Specimen	
Gumbo Limbo	12'-14' Ht. x 7'-8' Spr., 3" Cal.
Cassia grandis /	Specimen Character
Pink/Coral Shower	
Chorisia speciosa /	30' Ht. x 24" Spr., Collected Specimen
Floss Silk Tree	18" Cal. Min.
Coccoloba uvifera / Specimen/	20' Ht. Min., Collected Specimen,
Seagrape	multi-trunk with character
Conocarpus erectus /	20' Ht. Min., Collected Specimen,
Green Buttonwood Specimen	multi-trunk with character
Delonix regia /	20' Ht. Min., Collected Specimen with
character. No root girdling.	
Royal Poinciana	
Delonix regia 'GOLD' /	20' Ht. Min., Collected Specimen with
character. No root girdling.	
Royal Poinciana 'Samantha's Gold'	
Ficus aurea /	30' Min. OA, Collected Specimen with
character.	
Strangler Fig	
Ficus aurea /	25' OA, Collected Specimen with
character.	
Strangler Fig	
Ficus obtusifolia /	20' Ht. Min. Collected Specimen
Shortleaf fig	
Pseudobombax ellipticum 'Alba' /	20' Min. OA, Collected specimen
White Shaving Brush Tree	
Tabebuia caraliba /	18'-20' Ht. x 12'-14" Spr.
Collected Specimen with character	
Yellow Trumpet Tree	
LARGE TREES	
Conocarpus erectus /	14'-16' Ht., x 9'-10" Spr., B&B,
Green Buttonwood	Multi-Trunk Tree Form
Kigelia pinnata /	14'-16' Ht. x 9'-10" Spr., B&B
Sausage Tree	4" Cal., 4' CT, Florida Fancy
Samanea saman /	14'-16' Ht. x 9'-10" Spr., B&B
Rain Tree	
Swietenia mahogani /	12'-14' Ht. x 6'-7" Spr., B&B
Mahogany	3" Cal., 4' CT, wide dense canopy
OAK	
Quercus virginiana /	18'-20' Ht. x 12'-14" Spr., 8" cal., B&B
Live Oak	Roots Plus Growers Nursery Certification or equivalent
MEDIUM CANOPY TREES	
Conocarpus erectus 'Sericeus' /	12'-14' Ht., x 8'-9" Spr., B&B,
Silver Buttonwood	Multi-Trunk Tree Form
Cordia sebestena	8'-10' Ht. x 6'-7" Spr., B&B
Orange Geiger Tree	2.5" Cal., 3' CT
Amphitecna latifolia /	9'-10' Ht. X 6'-7" Spr., B&B
Black Calabash	Multi-Trunk, Full to Ground
Bulnesia arborea /	12'-14' Ht. x 7'-8" Spr., B&B
Verawood	3" Cal., 3' CT, No root girdling
Calophyllum brasiliense /	12'-14' Ht. x 7'-8" Spr., B&B
Brazilian Beautyleaf	3" Cal., 3' CT
Chrysophyllum oliviforme /	10'-12' Ht. x 7'-8" Spr., B&B
Salinleaf	2.5" Cal., 3' CT
Coccoloba diversifolia /	10'-12' Ht. x 6'-7" Spr., B&B
Pigeon Plum	3" Cal.
Coccoloba uvifera /	12'-14' Ht. x 8'-9" Spr., B&B,
Seagrape	Multi-Trunk, Tree form
Guspira discolor /	10'-12' Ht. X 6-7" Spr., B&B
Bloily	3" Cal.
Lysitoma latifolia/	12'-14' Ht. x 8'-9" Spr., B&B, 3.5" Cal.
Wild Tamarind	Dense wide Canopy, Florida Fancy
Lysitoma sabicu /	12'-14' Ht. x 8'-9" Spr., B&B
Cuban Tamarind	3.5" Cal., Dense wide canopy
Mastichodendron foetidissimum /	12'-14' Ht. x 8'-9" Spr., B&B
Mastic	3.5" Cal., 4' CT
Noronhia emarginata	12'-14' Ht. x 7'-8" Spr., B&B
Madagascar Olive	3" Cal.
Pimenta dioica /	10'-12' Ht. x 5'-6" Spr., B&B
Allspice Tree	
Plumeria rubra acutifolia /	10'-12' Ht. x 7'-8" Spr., B&B
Yellow Frangipani, West Indian Jasmine	3" Cal., 3' CT
SMALL CANOPY TREES	
Byrsionima lucida /	7'-8" Ht. x 6'-7" Spr., 25 gal.
Locust Berry	multi-branch with character
Canella winterana /	7'-8" Ht. x 4'-5" Spr., 25 gal.
Wild Cinnamon	2" cal.
Cassia cissifolia /	7'-8" Ht. x 4'-5" Spr., 25 gal.
7 Year Apple	
Othareaylum fruticosum /	7'-8" Ht. x 4'-5" Spr., 25 gal.
2" Cal.	
Fiddlewood	15 gal., 5'-6" HT.
Cyathaea cooperi /	
Australian Tree Fern	
Gymnanthes lucida /	7'-8" Ht. x 4'-5" Spr., 25 gal.
Crabwood	2" Cal.
Gualacum sanctum /	7'-8" Ht. X 6-7" Spr., B&B
Lignum Vitae	2.5" Cal., with Specimen Character
Krugiodendron ferreum /	7'-8" Ht. x 4'-5" Spr., 25 gal.
Black Ironwood	2" Cal.
Michelia alba /	7'-8" Ht. x 4'-5" Spr., 25 gal.

White Champaca	2.5" Cal.
Myrcianthes fragrans /	7'-8" Ht. X 4'-5" Spr., 25 gal.
Simpson Stopper	Multi-trunk
Pimenta racemosa /	7'-8" Ht., 25 gal.
Bay Rum	
Senna surattensis /	8'-10' Ht. X 6-7" Spr., 25 gal.
Golden Senna	2.5" Cal., Florida Fancy
Simarouba glauca /	10'-12' Ht. x 6'-7" Spr., B&B, 3" Cal.
Paradise Tree	
Sideroxylon salicifolium /	10'-12' Ht. X 7-8" Spr., B&B
Willow Bustic	3" Cal.
SUB-TOTALS	\$ -
BAMBOO	
Bambusa malengensis	14' - 16' Ht., B&B, 6" OC
Small Leaf Bamboo	Dense cluster
PALMS	
Bismarkia nobilis	20' OA HT., 8' GW, B&B
Bismark Palm	
Coccothrinax argentifolia /	6' - 7' OA HT., B&B
Silver Palm	
Cocos nucifera 'Malayan' /	32' Ht. Min., 12' GW Min., B&B
Green Malayan Coconut Palm	
Cocos nucifera 'Malayan' /	24', 28', 32', 36' OA HT., 6'-12' GW, B&B
Green Malayan Coconut Palm	equal ratio of palms by height
Corypha umbraculifera /	20-24' OA HT., B&B
Tallpot Palm	Collected Specimen
Dypsis cabadana /	14'-16' OA HT., B&B
Cabada Palm	
Dypsis decaryi /	12'-14' OA HT., B&B
Triangle Palm	
Hypophorbe verschaffeltii /	14' OA HT., 4' GW, B&B
Spindle Palm	
Latania Latan /	20' OA HT., 8' GW, B&B
Blue Latania	
Pseudophoenix sargentii /	6'-7" HT., 45 gal.
Bucaneer Palm	
Phycosperma elegans /	12'-20' Ht., 7'-8" Diameter root ball
Soilaire Palm	Dense Cluster, Collected from ex.palm dumps.
Roystonea elata /	26' OA HT., 15' GW
Florida Royal Palm	Matching Trunk Heights and Diameters
Sabal palmetto /	12'-30" HT., equal # at 2' GW intervals.
Sabal Palm	Clear & Booted trunks
Sabal palmetto /	transplant specifications
Sabal Palm	
Satakenia lukuensis /	12'-14' OA HT., 6'-7' GW, B&B
Satake Palm	
Thrinax radiata /	7'-8' OA HT., 3' GW, B&B
Florida Thatch Palm	
SUB-TOTALS	\$ -
CANOPY SF TOTAL	
SHRUBS	
Agave attenuata /	30" - 36" OA, 15 gal., 36" OC
Agave	
Agave americana /	24" OC, 10gal.
Century Plant	
Aechmea blanchetiana /	36" OA, 36" OC, 7 gal.
Bromeliad	
Aechmea 'Black Chianti' /	36" OA, 36" OC, 7 gal.
Black Chianti Bromeliad	
Aechmea 'Blue Tango' /	36" OA, 36" OC, 7 gal.
Blue Tango Bromeliad	
Aloe vera /	15" - 18" OA, 3 gal., 24" OC
Medicinal Aloe	
Borrchia arborescens	18"-24" OA, 3 gal., Full, 24" OC
Sea Oxeye Daisy	
Capparis cynophallophora /	4' - 5' HT., Full, 15 gal., 4" OC
Jamaica Capser	
Chrysobalanus icaco /	24"-30" HT., 3 gal., 30" OC
Redtip cocoplum	
Chrysobalanus icaco 'Horizontalis' /	24"-30" HT., 3 gal., 30" OC
Horizontal Cocoplum	
Clerodendrum ugandense /	3 gal., 30" OC
Blue Butterfly	
Dioon edule /	3' - 4' Spr., Full, 15 gal., 4" OC
Dion	
Ficus microcarpa 'Green Island' /	15"-18" OA, 3 gal., Full, 24" OC
Ficus Green Island	
Calpithmia gracilis /	24"-30" HT., Full, 3 gal., 30" OC
Thryallis	
Gardenia augusta 'Miami Supreme' /	36"-48" HT., Full, 10 gal., 36" OC
Gardenia	
Hamelia cuprea	
Bahama Firebush	
Hamelia patens 'Compacta' /	12"-18" OA, 3 gal., 24" OC

Dwarf Firebush	
Jasminum multiflorum /	14"-18" x 14" -18", 3 gal., Trained as
Downy Jasmine	shrub with branches trailing stems
Manikara bahamensis /	4'-5" x 2'-3", 36" OC
Wild Lilly	shrub form
Medinilla myriantha /	48" OA, 7 gal., 42" OC
Malaysian Orchid	
Megastepasma erythroclamyis	30" - 36" OA, 3 gal., 36" OC
Brazilian Red Cloak	
Monstera deliciosa /	18"-24" OA, 3 gal., 36" OC
Swiss Cheese Plant	
Odontonema callistachyum /	24"-30" OA, 3 gal., Full, 36" OC
Purple Firespike	
Odontonema strictum /	24"-30" OA, 3 gal., Full, 36" OC
Red Firespike	
Philodendron pinnatifidum /	
Comb-Leaf Philodendron	
Philodendron selloum /	30"-36" OA, 3 gal., 36" OC
Selloum	
Plumbago auriculata 'Imperial Blue' /	18" - 24" OA., 3 gal., 30" OC
Plumbago Imperial Blue	
Psychotria ligustrifolia /	3 gal., 30" OC
Bahama Coffee	
Psychotria nervosa /	24"-30" HT., Full, 3 gal., 24" OC
Wild Coffee	
Randia aculeata	24" - 30" OA, 3 gal., 30" OC
Indigo Berry	
Sabal minor /	24"-30" HT., Full, 7 gal., 4" OC
Dwarf Palmetto	
Salvia leucantha /	24"-30" HT., Full, 3 gal., 24" OC
Mexican Bush Sage	
Serenoa repens /	24"-30" OA, 10 gal, 36" OC
Saw Palmetto	
Sophora tomentosa	24"-30" OA, 3 gal, 30" OC
Necklace Pod	
Spartina bakeri /	18"-24" HT., Full, 3 gal., 36" OC
Sand Cordgrass	
Streitzia reginae /	30"-36" OA, 7 gal., 36" OC
Bird of Paradise	
Suriana maritima	18"-24" OA, 3 gal., 24" OC
Bay Cedar	
Tripsacum dactyloides /	24"-30" OA, 3 gal, 3' OC
Fakahatchee Grass	
Zamia furfuracea /	30"-36" OA, 7 gal., 36" OC
Cardboard Palm	
SUB-TOTALS	\$ -
GROUNDCOVERS	
Aechmea weilbachii /	24" OC
Weilbach's Bromeliad	
Aloe maculata (formerly A. saponaria) /	1 gal., 12"-18" OA, 15" OC
Zebra or Soap Aloe	
Arachis glabrata /	1 gal., 9"-12" OA, 15" OC
Perennial Peanut	
Bulbine frutescens /	1 gal., 12"-18" OA, 15" OC
Bulbine	
Dietes vegeta	12"-18" OA, 1 gal., 24" OC
White African Iris	
Euphorbia milli /	12"-18" x 10"-14" HT., 3 gal., 24" OC
Crown of Thorns	
Gaillardia pulchella /	9"-12" OA, 1 gal., 18" OC
Indian Blanket Flower	
Helianthus debilis /	12"-15" OA, 1 gal., 18" OC
Dune Sunflower	
Heterocentron elegans /	12"-15" OA, 1 gal., 18" OC
Spanish Shawl	
Lantana depressa /	9"-12" OA, 1 gal., 15" OC
Yellow Lantana	
Lantana montevidensis /	9"-12" OA, 1 gal., 15" OC
Purple Trailing Lantana	
Liriope muscar /	14"-16" OA, 1 gal, 18" OC
Lily-turf	
Microsorium scolopendrium /	12"- 18" OA, 1 gal., 24" OC
Wart Fern	
Mimosa strigilosa /	1 gal., 8"-10" HT., 15" OC
Sunshine Mimosa	
Muhlenbergia capillaris /	12"-18" OA, full, 1 gal., 24" OC
Muhly Grass	
Nephrolepis bisserata 'fucana' /	24"-30" OA, 3 gal., 30" OC
Fishtail Fern	
Nephrolepis exaltata /	12"-18" OA, 1 gal., 18" OC
Boston Fern	
Neoregelia 'Hambal Lecter' /	1 gal, 18" OC
Neoregelia 'Rubrovittata Fuego' /	1 gal., 15" OC
Pennisetum villosum /	12"-18" HT., Full, 1 gal., 18" OC
Feathertop Fountain Grass	
Pentas lanceolata 'dwarf' /	12" - 18" OA., 1 gal., 18" OC

Mixed pinks, rose, purple	
Pentas lanceolata /	12" - 18" OA., 1 gal., 24" OC
Red Pentas	
Philodendron 'Burle Marx' /	30"-36" HT., 3 gal., 36" OC
Burle Marx Philodendron	
Philodendron 'Xanadu' /	30-36" HT., 7 gal., 36" OC
Xanadu	
Rhaphiolepis indica 'Pink' /	16"-24" OA, 7 gal., 24" OC
Indian Hawthorn	
Spathoglottis plicata /	12"-16" OA, 1 gal, 18" OC
Ground Orchid	
Tripsacum dandanum /	12"-16" HT., 1 gal., 18" OC
Florida Gama Grass	
Trimezia martinicensis	12"-18" HT., 1 gal., 18" OC
Yellow Walking Iris	
Zamia pumila /	12"-18" HT., 3 gal, full, 18" OC
Coontie	
Zoysia 'Empire' /	Palletes
Empire Zoysia Grass	
SUB-TOTALS	\$ -
VINES, ORCHIDS & EPIPHYTES	
Bougainvillea 'Crimson Red' /	7' - 8" HT., .45 gal., Trained to trellis with single trunk standard
Crimson Red Paper Flower	
Epidendrum spp. /	submit photos for approval, attach in canopy
Mixed Flowering Orchids	mix of whites, purples, pinks, yellows
Ficus pumila /	
Creeping Fig	submit photos for approval
Tillandsia spp. (T. fasciculata,	8"-12" OA
T. babilosiana) /	submit photos for approval
Native Tillandsia	attach in canopy
Trachelospermum jasminoides /	4' Trellis, 7 gal.
Confederate Jasmine	
LITTORAL ZONES	
Aclepias tuberosa	1 Gal., 18" O.C.
Butterfly Milkweed	
Chrysobalanus icaco	7 Gal, 8" O.C.
Cocoplum	
Cordia globosa	3 Gal, 3" O.C.
Butterfly Sage	
Eragrostis ellipti /	1 Gal, 18" O.C.
Love Grass	
Floerkea linearis	1 Gal., 18" O.C.
Yellowtop	
Ilex cassine	25 Gal., 10" O.C.
Dahoon Holly	
Liatris gracilis	1 Gal., 18" O.C.
Blazing Star	
Mimosa strigilosa	1 Gal., 18" O.C.
Powderpuff	
Sabal palmetto	18' Ht. Min (Booted), 8" O.C.
Cabbage Palm	
Solidago sempervirens	1 Gal., 18" O.C.
Goldenrod	
Tripsacum dactyloides	3 Gal., 4" O.C.
Fakahatchee Grass	
Tripsacum floridana	1 Gal., 3" O.C.
Florida gamagrass	
Acrostichum danaeefolium	3 Gal., 3" O.C.
Leather Fern	
Cephalanthus occidentalis	3 Gal., 5" O.C.
Buttonbush	
Citrum americanum	1 Gal., 3" O.C.
Citrum Lily	
Hymenocallis latifolia	1 Gal., 2" O.C.
String lily	
Muhlenbergia capillaris	1 Gal, 3" O.C.
Muhly Grass	
Paspalum distichum	Bare Root, 2" O.C.
Knot Grass	
Sizyrinchium angustifolium	1 Gal, 2" O.C.
Blue Eyed Grass	
Salix caroliniana	1 Gal., 6" O.C.
Coastal Plain Willow	
Spartina bakeri	1 Gal., 3" O.C.
Sand Cord Grass	
Andropogon virginicus	Bare Root, 2" O.C.
Andropogon	
Ammona glabra	25G - 2 1/2" Min. Caliper, 15" O.C.
Pond Apple	
Bacopa monnieri	Bare Root, 2" O.C.
Water hyssop	
Cladium jamaicense	Bare root, 2" O.C.
Sawgrass	
Cyperus alternifolius	Bare root, 2" O.C.
Umbrella Sedge	
Eleocharis cellulosa	Bare root, 2" O.C.
Spike Rush	

Eleocharis geniculata	Bare root, 3" O.C.
Spike Rush	
Eleocharis intersticta	Bare root, 2" O.C.
Spike Rush	
Juncus megacephalus	Bare root, 2" O.C.
Soft Rush	
Portulaca cordata	Bare root, 2" O.C.
Pickeringweed	
Sagittaria lancifolia	Bare root, 2" O.C.
Arrowhead	
Sagittaria latifolia	Bare root, 2" O.C.
Duck Potato	
Taxodium distichum	50 G - 3" Min. Caliper, 25" O.C.
Bald Cypress	
Nymphoides aquatica	Bare root, 4" O.C.
Floating Hearts	
Nymphaea odorata	Bare root, 4" O.C.
Fragrant Water-lily	
Canna spp.	1 Gal. or Liner
Canna Lily	
Cyperus Isocladius /	10"
Dwarf Papyrus	
Cyperus Papyrus /	10"
Egyptian papyrus	
Equisetum hyemale	1 Gal. or Liner
Horsetail	
Juncus spp.	
Rushes	
Nymphaea spp.	
Water Lily	



PROJECT: COMMUNITY PARK (FORMER PAR 3)

TITLE: SITE PLAN - OPTION 1



CITY MANAGER: JIMMY L. MORALES

CIP DIRECTOR: DAVID MARTINEZ

PROJECT MANAGER: ROBERTO RODRIGUEZ

LA OF RECORD

DESIGN LA: BM

DRAWN BY: BW

CHECKER: BM

SCALE: 1"= 60'-0"

LANDSCAPE ARCHITECT OF RECORD:

BARRY MILLER, RLA NO.866

5			
4			
3	00-00-16	90% DESIGN SUBMITTAL	
2	00-00-16	60% DESIGN PROGRESS SUBMITTAL	
1	00-00-16	30% CLIENT REVIEW	
NO.	DATE	REVISION	

File Name: 2016-12-02 30% PLANTING PLAN SHEETS.dwg

Survey Reference:

Field Book: N/A Page: N/A Work Order: 201529234

Date: 00-00-00 Sheet: 1 of X Drawing: LP-08