

1220 OCEAN DRIVE, 1201-1225 COLLINS AVENUE
MIAMI BEACH, FLORIDA 33139



SHEET NUMBER	SHEET NAME
A0.00	COVER/SHEET INDEX
	SURVEY
A0.01	LOCATION MAPS
A0.02	SITE PHOTOS
A0.03	BRIDGE PHOTOS
A0.05	RENDERINGS
A0.06	RENDERINGS
A0.07	RENDERINGS
D1.00	DEMOLITION PLAN
A1.00	EXISTING BUILDING - LEVEL 2
A1.01	PROPOSED BRIDGE - LEVEL 2
A1.02	PROPOSED BRIDGE DETAIL
A2.00	ELEVATIONS
A3.00	BRIDGE PLANS
A4.00	BRIDGE SECTION
A4.01	BRIDGE ELEVATIONS

SCOPE OF WORK :
MODIFICATION OF HPB ORDER NO. 7303 TO
ENCLOSE APPROVED PEDESTRIAN BRIDGE AND
WALKWAY WITH GLASS.
FINAL SUBMITTAL MARCH 16, 2017

ARCHITECTS
KOBİ KARP ARCHITECTURE
AND INTERIOR DESIGN, INC.
2915 BISCAYNE BOULEVARD, SUITE 200
MIAMI, FLORIDA 33137
TEL: 305-573-1818
FAX: 305-573-3766

REVISIONS / SUBMISSIONS

1208

ALL DRAWINGS AND WRITTEN MATERIAL APPEARING HEREIN CONSTITUTE THE ORIGINAL AND UNPUBLISHED WORK OF KOBİ KARP A.Ş. AND MAY NOT BE DUPLICATED, USED, OR DISCLOSED WITHOUT THE EXPRESS WRITTEN CONSENT OF KOBİ KARP ARCHITECTURE & INTERIOR DESIGN, INC. A.Ş. (c) 2012

TIDES PEDESTRIAN BRIDGE
1220 OCEAN DRIVE, 1201-1225 COLLINS AVENUE
MIAMI BEACH, FL 33139

COVER / INDEX


Lic. # AR0012578

**ARCHITECTURE
INTERIOR DESIGN
PLANNING**

AIA ASID NCARB

2915 Biscayne Boulevard
Suite 200
Miami, Florida 33137
O: 305.573.1818
F: 305.573.3766

WWW.KOBIKARP.COM

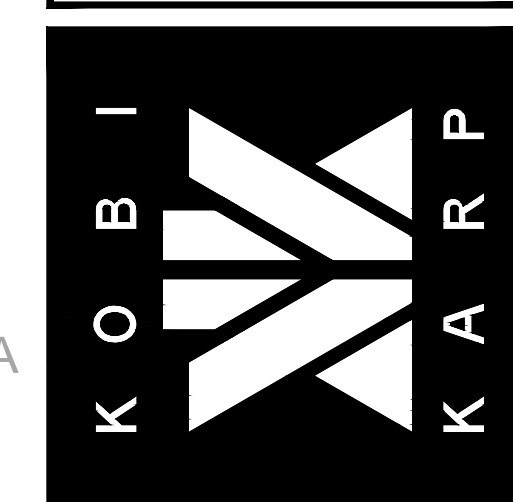


DRAWN BY:	
CHECKED BY:	
DATE:	FEB 2012

A0.00



1A APPROVED BRIDGE RENDERING

SCALE: N.T.S.

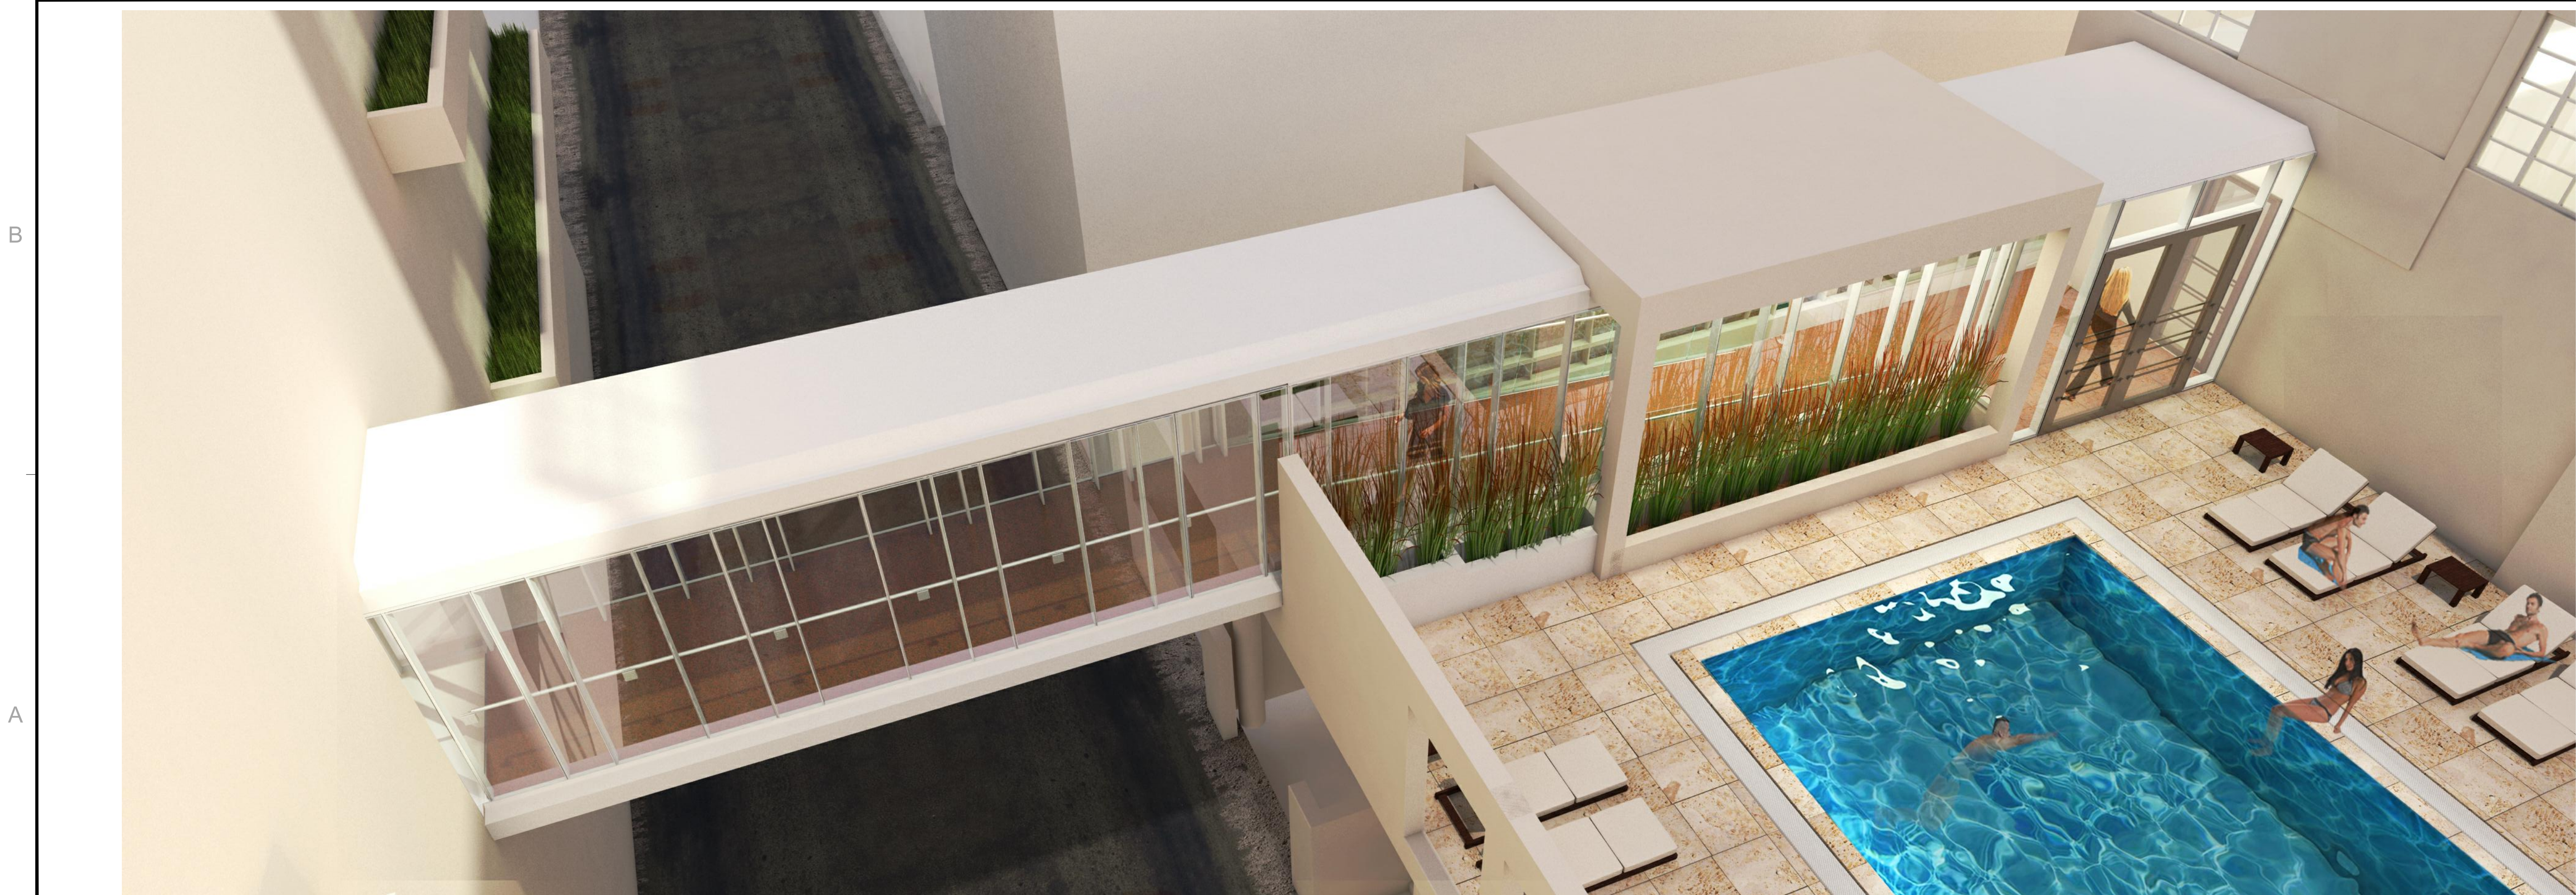

1B PROPOSED BRIDGE RENDERING

SCALE: N.T.S.

REVISIONS / SUBMISSIONS

1208


ALL DRAWINGS AND WRITTEN MATERIAL APPEARING HEREIN, INCLUDING BUT NOT LIMITED TO, THE DESIGN, CONSTRUCTION, AND/OR ANY OTHER WORK OF KOB KARP AND/OR ANY OF ITS AFFILIATES, SHALL BE THE PROPERTY OF KOB KARP AND/OR ANY OF ITS AFFILIATES. WITHOUT THE EXPRESS WRITTEN CONSENT OF KOB KARP ARCHITECTURE & INTERIOR DESIGN, INC. AIA, 10/2012

TIDES PEDESTRIAN BRIDGE
1220 OCEAN DRIVE
MIAMI BEACH, FL 33139

BRIDGE RENDERING
APPROVED VS PROPOSED

KOB KARP
Lic. # AR0012578

ARCHITECTURE
INTERIOR DESIGN
PLANNING
AIA ASID NCARB
2915 Biscayne Boulevard
Suite 200
Miami, Florida 33137
P: 305.575.3766
F: 305.575.3766
WWW.KOBKARP.COM

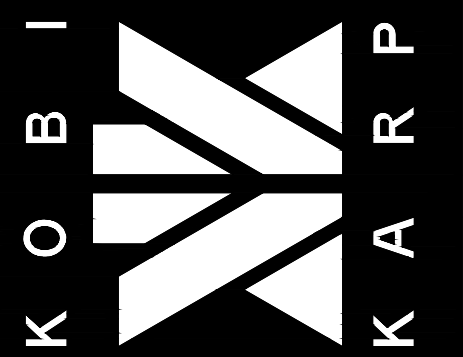

DRAWN BY: KKIAD
CHECKED BY: KKAID
DATE: FEB 2017

A 005



APROVED RENDERING

N.T.S.



PROPOSED RENDERING

N.T.S.

RENDERING

N.T.S.


REVISIONS / SUBMISSIONS		
1	.	.
2	.	.
3	.	.
4	.	.
5	.	.
6	.	.
7	.	.
8	.	.
9	.	.
10	.	.
11	.	.
12	.	.

1208


ALL DRAWINGS AND WRITTEN MATERIAL APPEARING HEREIN
CONSTITUTE THE ORIGINAL AND UNPUBLISHED WORK OF KOBI
KARP AIA, AND MAY NOT BE DUPLICATED, USED, OR DISCLOSED
WITHOUT THE EXPRESS WRITTEN CONSENT OF KOBI KARP
ARCHITECTURE & INTERIOR DESIGN, INC. AIA (F) 2012

TIDES PEDESTRIAN BRIDGE
1220 OCEAN DRIVE, 1201-1225 COLLINS AVENUE
MIAMI BEACH, FL 33139

ELEVATIONS
BRIDGE CONNECTION ON LEVEL 2

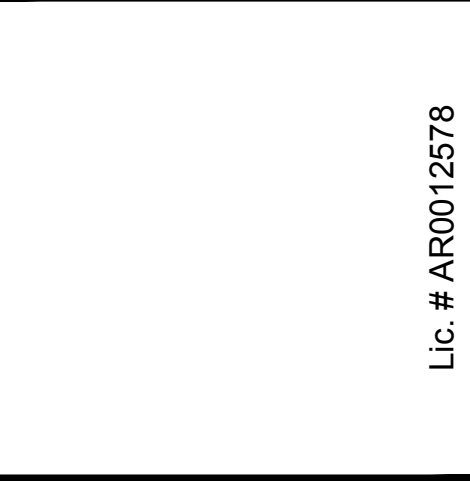


ARCHITECTURE
INTERIOR DESIGN
PLANNING
AIA ASID NCARB
2015 Biscayne Boulevard
Suite 200
Miami, Florida 33137
C: 305.575.3766
F: 305.575.3766
WWW.KOBIKARP.COM

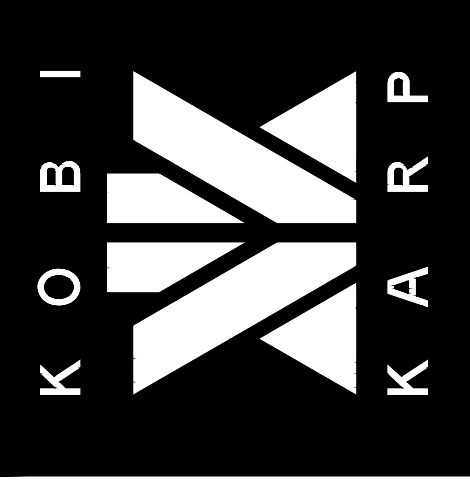

DRAWN BY:
CHECKED BY:
DATE: FEB 2012

A0.06

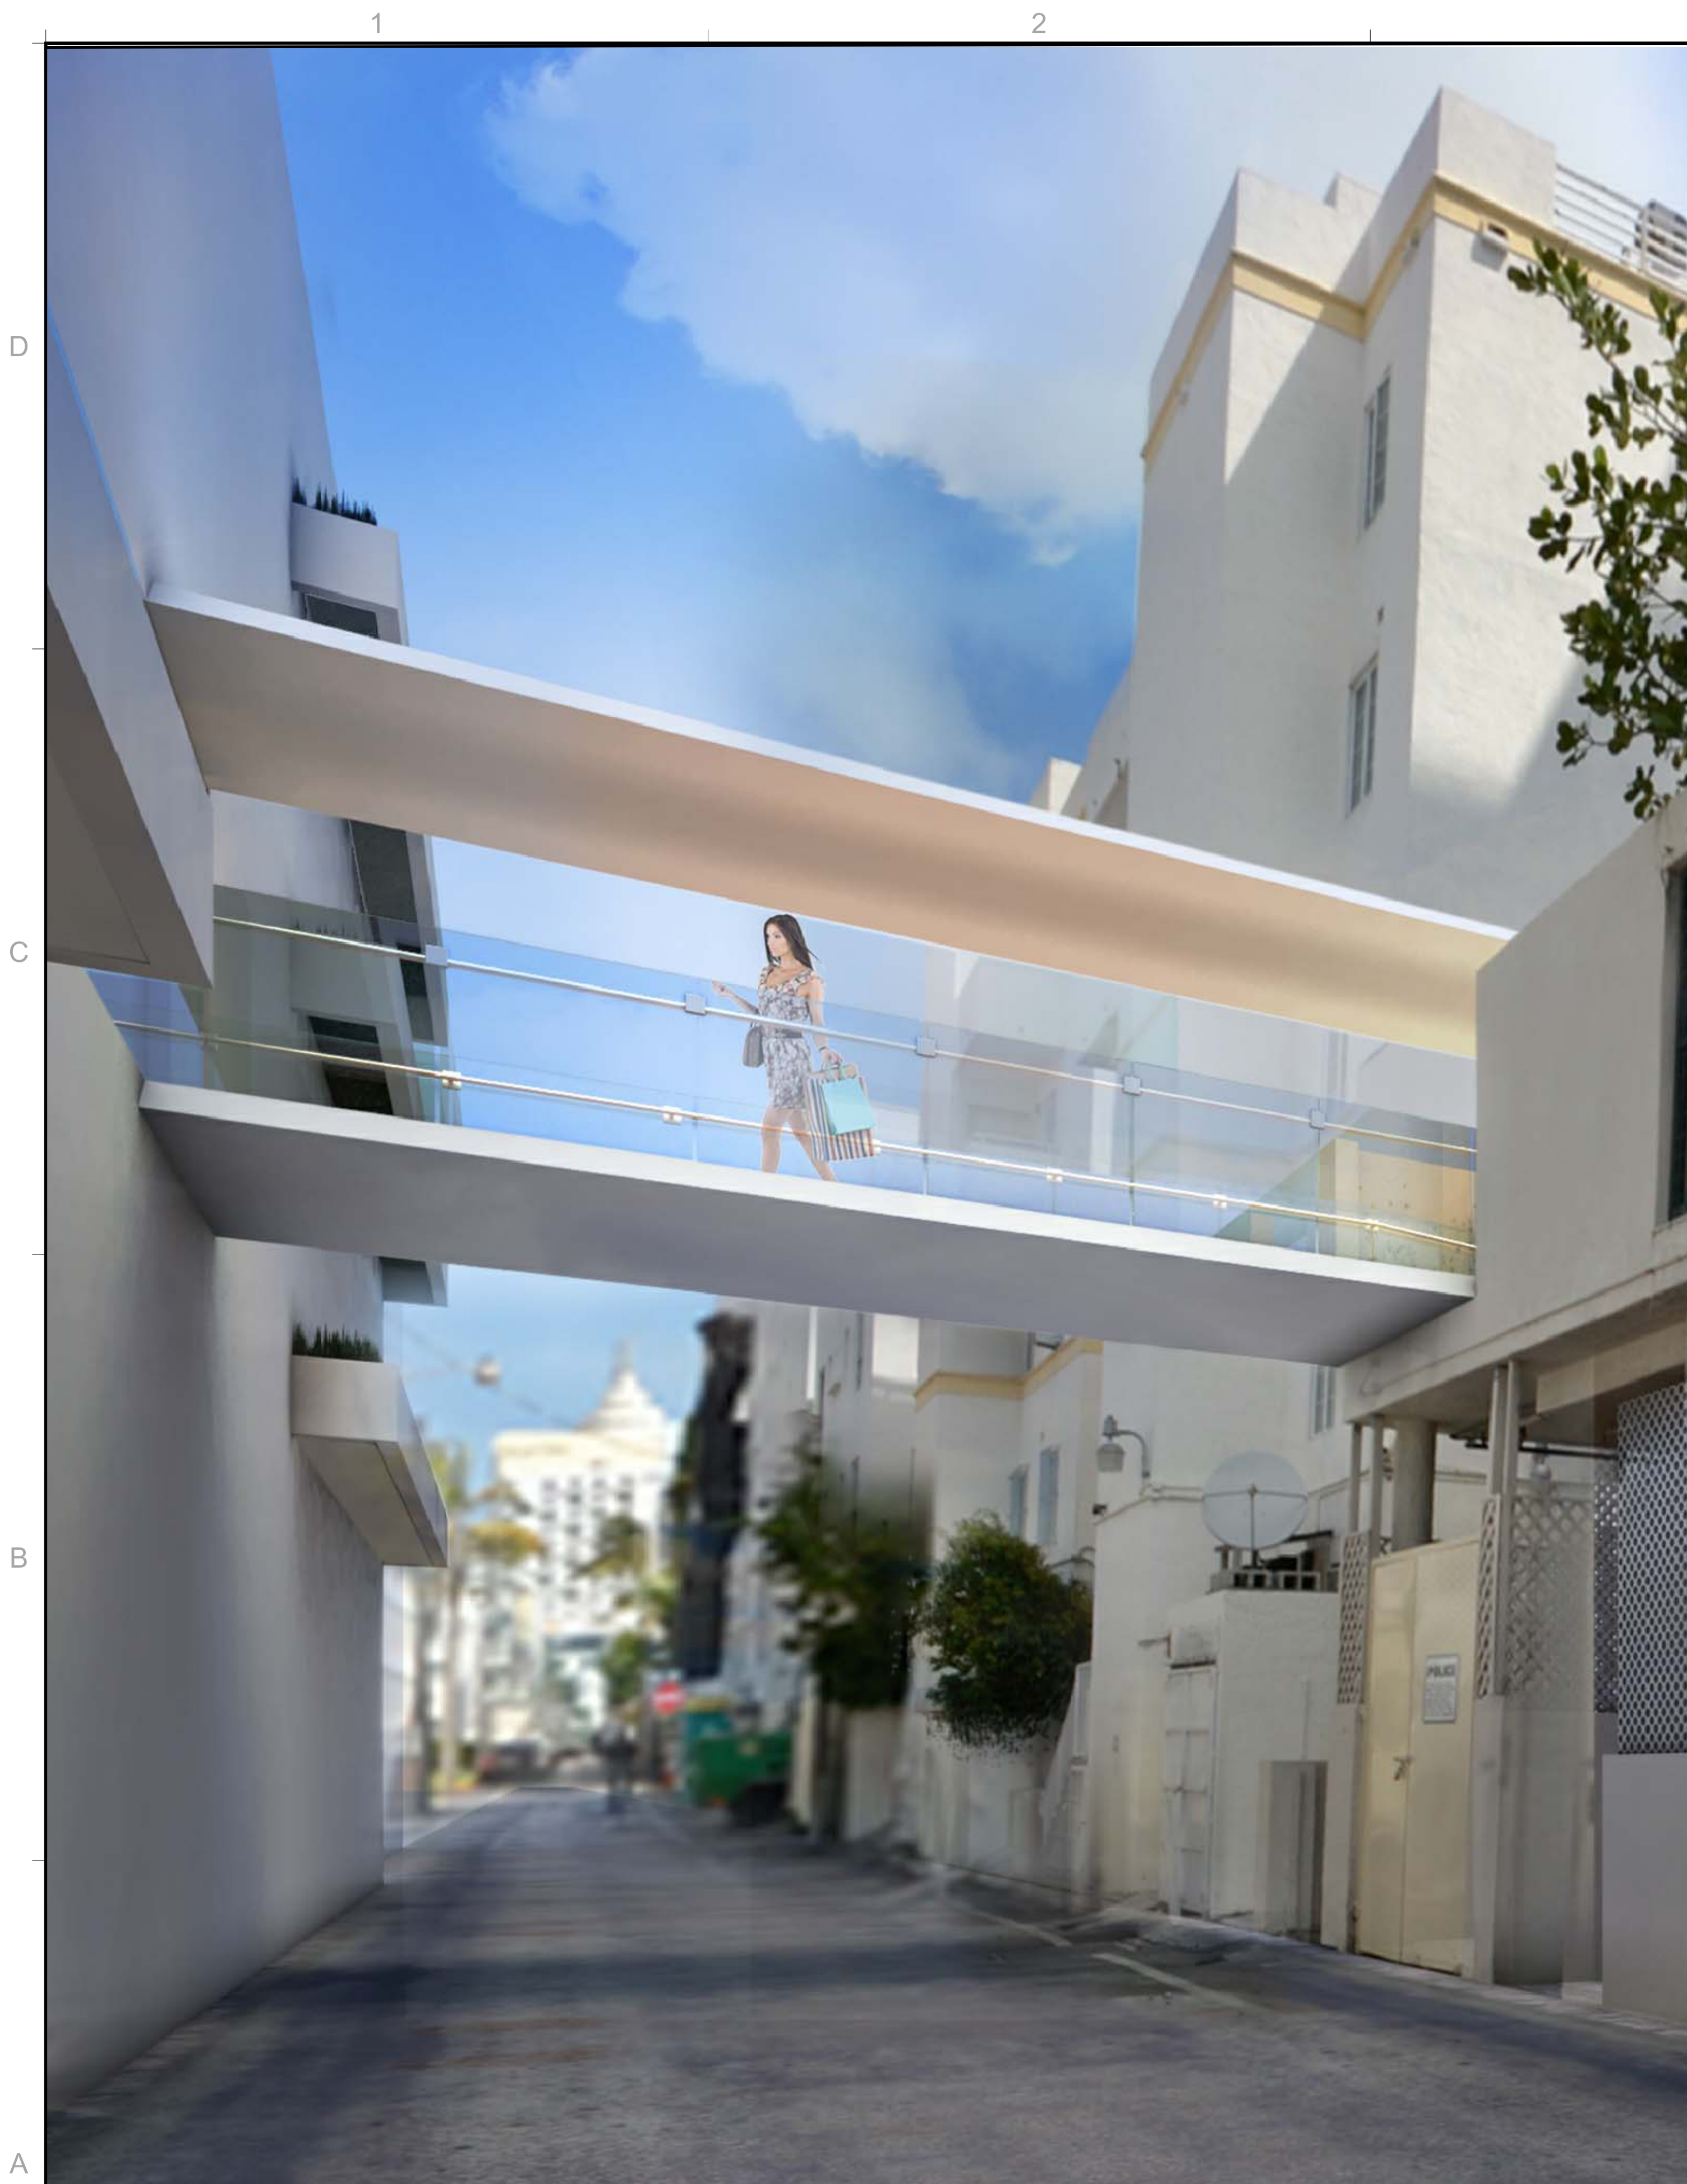

APPROVED RENDERED VIEW
SCALE: N.T.S.

1



PROPOSED RENDERED VIEW
SCALE: N.T.S.

2


REVISIONS / SUBMISSIONS

1208

ALL DRAWINGS AND WRITTEN MATERIAL APPEARING HEREIN, CONSTITUTE THE ORIGINAL AND UNPUBLISHED WORK OF KOB KARP AIA, AND MAY NOT BE DUPLICATED, USED, OR DISCLOSED WITHOUT THE EXPRESS WRITTEN CONSENT OF KOB KARP ARCHITECTURE & INTERIOR DESIGN, INC. AIA (S) 2012

TIDES PEDESTRIAN BRIDGE
1220 OCEAN DRIVE
MIAMI BEACH, FL 33139

APPROVED RENDERING

 

ARCHITECTURE
INTERIOR DESIGN
PLANNING


AIA ASID NCARB
Suite 200
Miami, Florida 33137
P: 305.573.3766
F: 305.573.3766
WWW.KOBKARP.COM

KOB KARP
Lic. # AR0012578

ARCHITECTURE
INTERIOR DESIGN
PLANNING

AIA ASID NCARB
Suite 200
Miami, Florida 33137
P: 305.573.3766
F: 305.573.3766
WWW.KOBKARP.COM

KOB KARP
Lic. # AR0012578

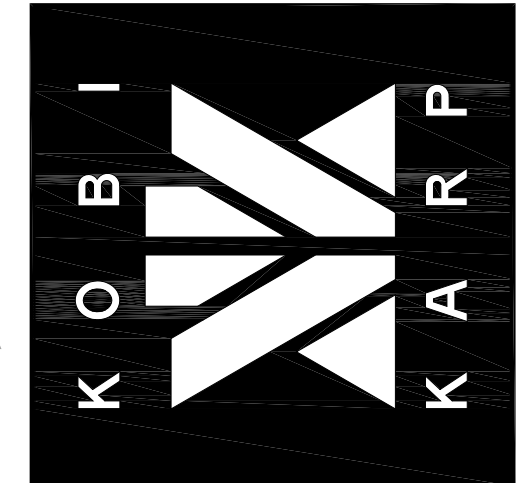

DRAWN BY:	KKIAD
CHECKED BY:	KKIAD
DATE:	FEB 2017

A0.07

SITE PLAN INFORMATION


ZONING DESIGNATION: MXE
FLOOD ZONE: AE-8
TYPE OF OCCUPANCY: HOTEL

F.A.R

BASE F.A.R.: 2.0
F.A.R. PROVIDED: NO NEW F.A.R. PROVIDED ON EITHER PROPERTY


SETBACKS

	ALLOWED	PROVIDED
1220 OCEAN DRIVE REAR (ABUTTING AN ALLEY):	0'-0"	0'-0"
1201-1225 COLLINS AVENUE REAR (ABUTTING AN ALLEY):	0'-0"	0'-0"

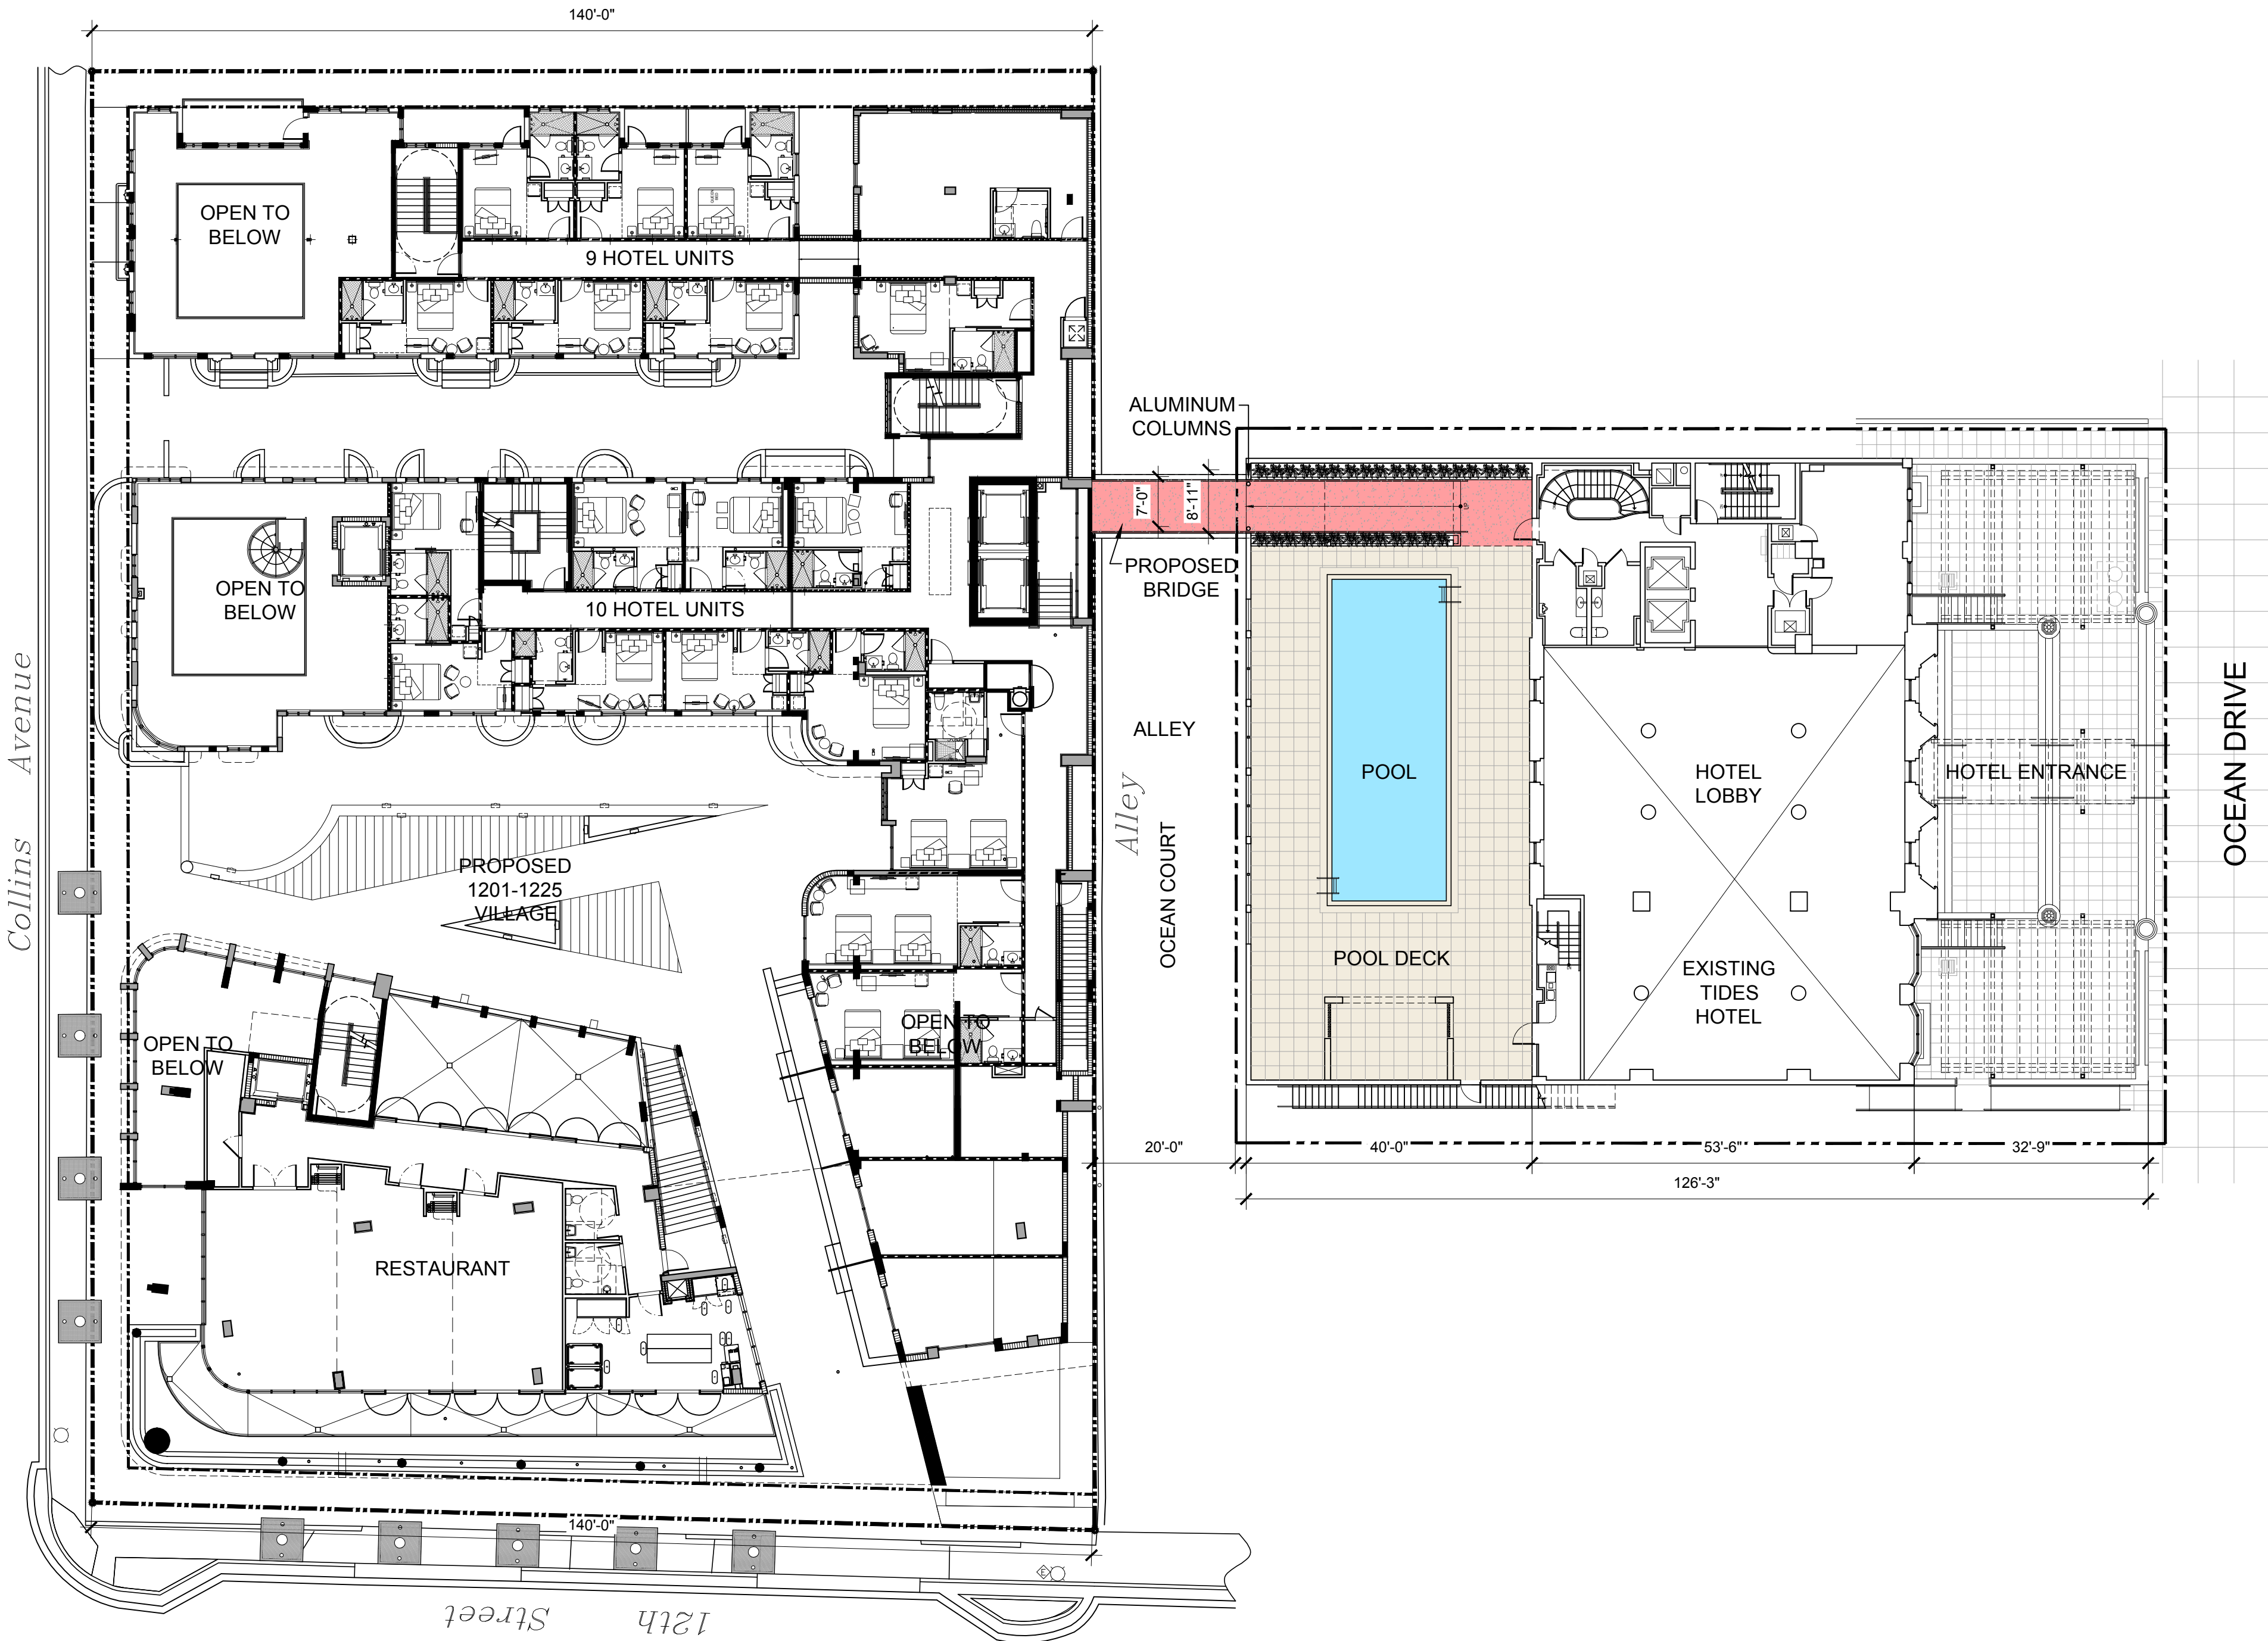

PROPOSED BRIDGE CONNECTION

1/16" = 1'-0"

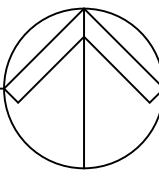

REVISIONS / SUBMISSIONS	
1	.
2	.
3	.
4	.
5	.
6	.
7	.
8	.
9	.
10	.
11	.
12	.

1208


ALL DRAWINGS AND WRITTEN MATERIAL APPEARING HEREIN CONSTITUTE THE ORIGINAL AND UNPUBLISHED WORK OF KOBI KARP AIA, AND MAY NOT BE DUPLICATED, USED, OR DISCLOSED WITHOUT THE EXPRESS WRITTEN CONSENT OF KOBI KARP ARCHITECTURE & INTERIOR DESIGN, INC. AIA (S) 2012

TIDES PEDESTRIAN BRIDGE
1220 OCEAN DRIVE, 1201-1225 COLLINS AVENUE
MIAMI BEACH, FL 33139

PROPOSED BRIDGE
CONNECTION ON LEVEL 2


Lic. # AR0012578

ARCHITECTURE
INTERIOR DESIGN
PLANNING
AIA ASID NCARB
2015 Biscayne Boulevard
Suite 200
Miami, Florida 33137
P: 305.575.3766
F: 305.575.3766
WWW.KOBIKARP.COM

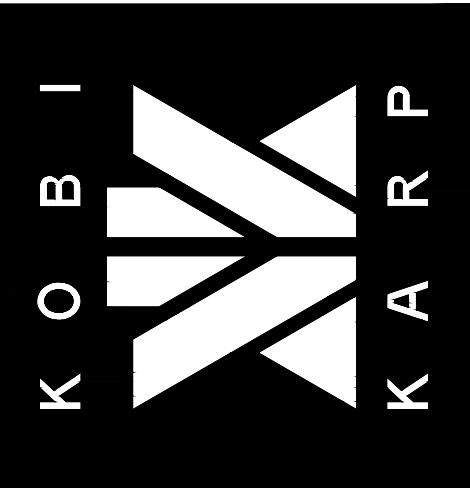

DRAWN BY:
CHECKED BY:
DATE: FEB 2012

A1.01

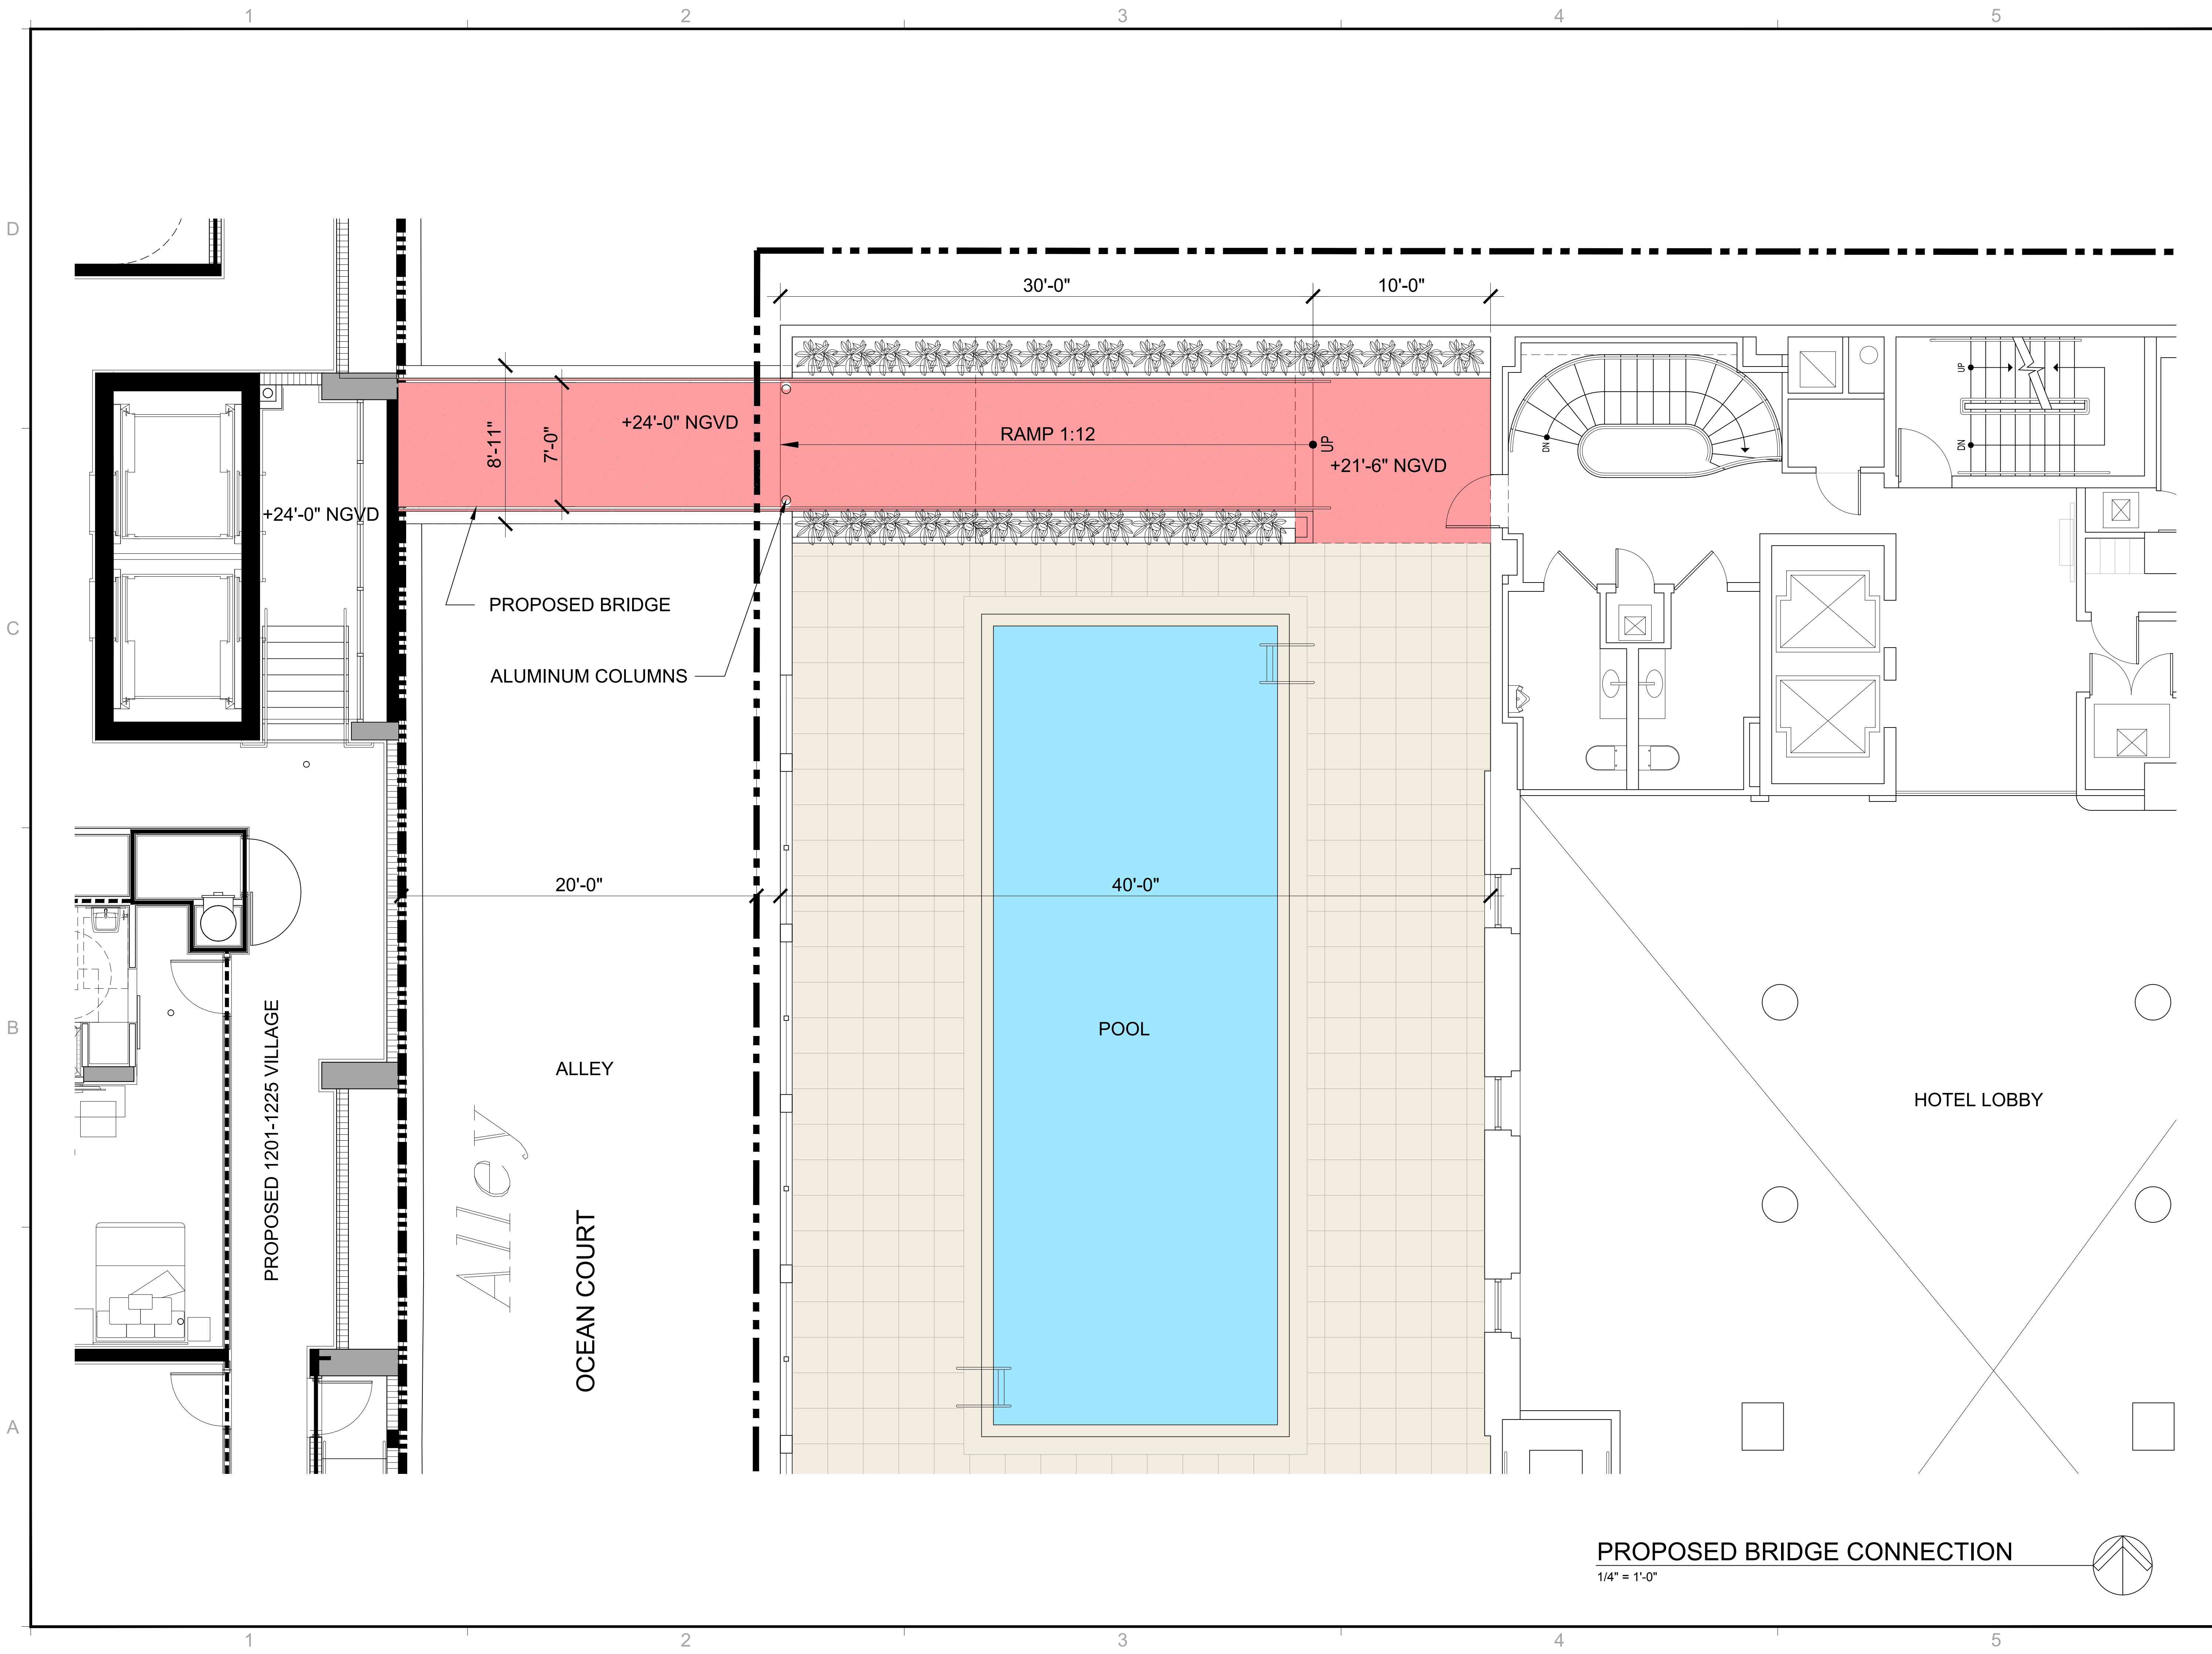

REVISIONS / SUBMISSIONS		
1	.	.
2	.	.
3	.	.
4	.	.
5	.	.
6	.	.
7	.	.
8	.	.
9	.	.
10	.	.
11	.	.
12	.	.

1208

ALL DRAWINGS AND WRITTEN MATERIAL APPEARING HEREIN CONSTITUTE THE ORIGINAL AND UNPUBLISHED WORK OF KOBI KARP AIA, AND MAY NOT BE DUPLICATED, USED, OR DISCLOSED WITHOUT THE EXPRESS WRITTEN CONSENT OF KOBI KARP ARCHITECTURE & INTERIOR DESIGN, INC. AIA (S) 2012


TIDES PEDESTRIAN BRIDGE
1220 OCEAN DRIVE, 1201-1225 COLLINS AVENUE
MIAMI BEACH, FL 33139

PROPOSED BRIDGE
CONNECTION ON LEVEL 2

Lic. # AR0012578

ARCHITECTURE
INTERIOR DESIGN
PLANNING

AIA ASID NCARB
2015 Biscayne Boulevard
Miami, Florida 33137
C: 305.575.3766
F: 305.575.3766
WWW.KOBIKARP.COM

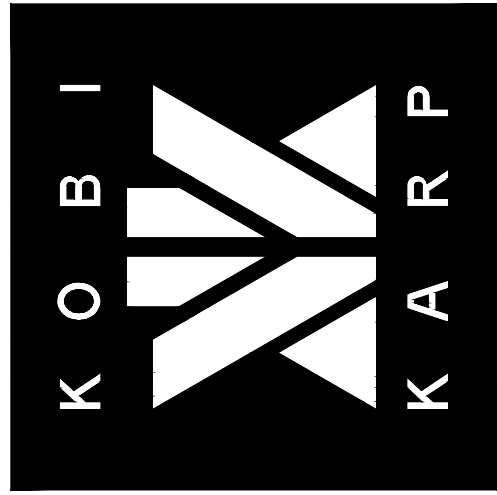


DRAWN BY:


CHECKED BY:

DATE: FEB 2012

A1.02

PROPOSED BRIDGE CONNECTION
1/4" = 1'-0"

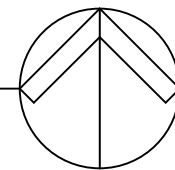

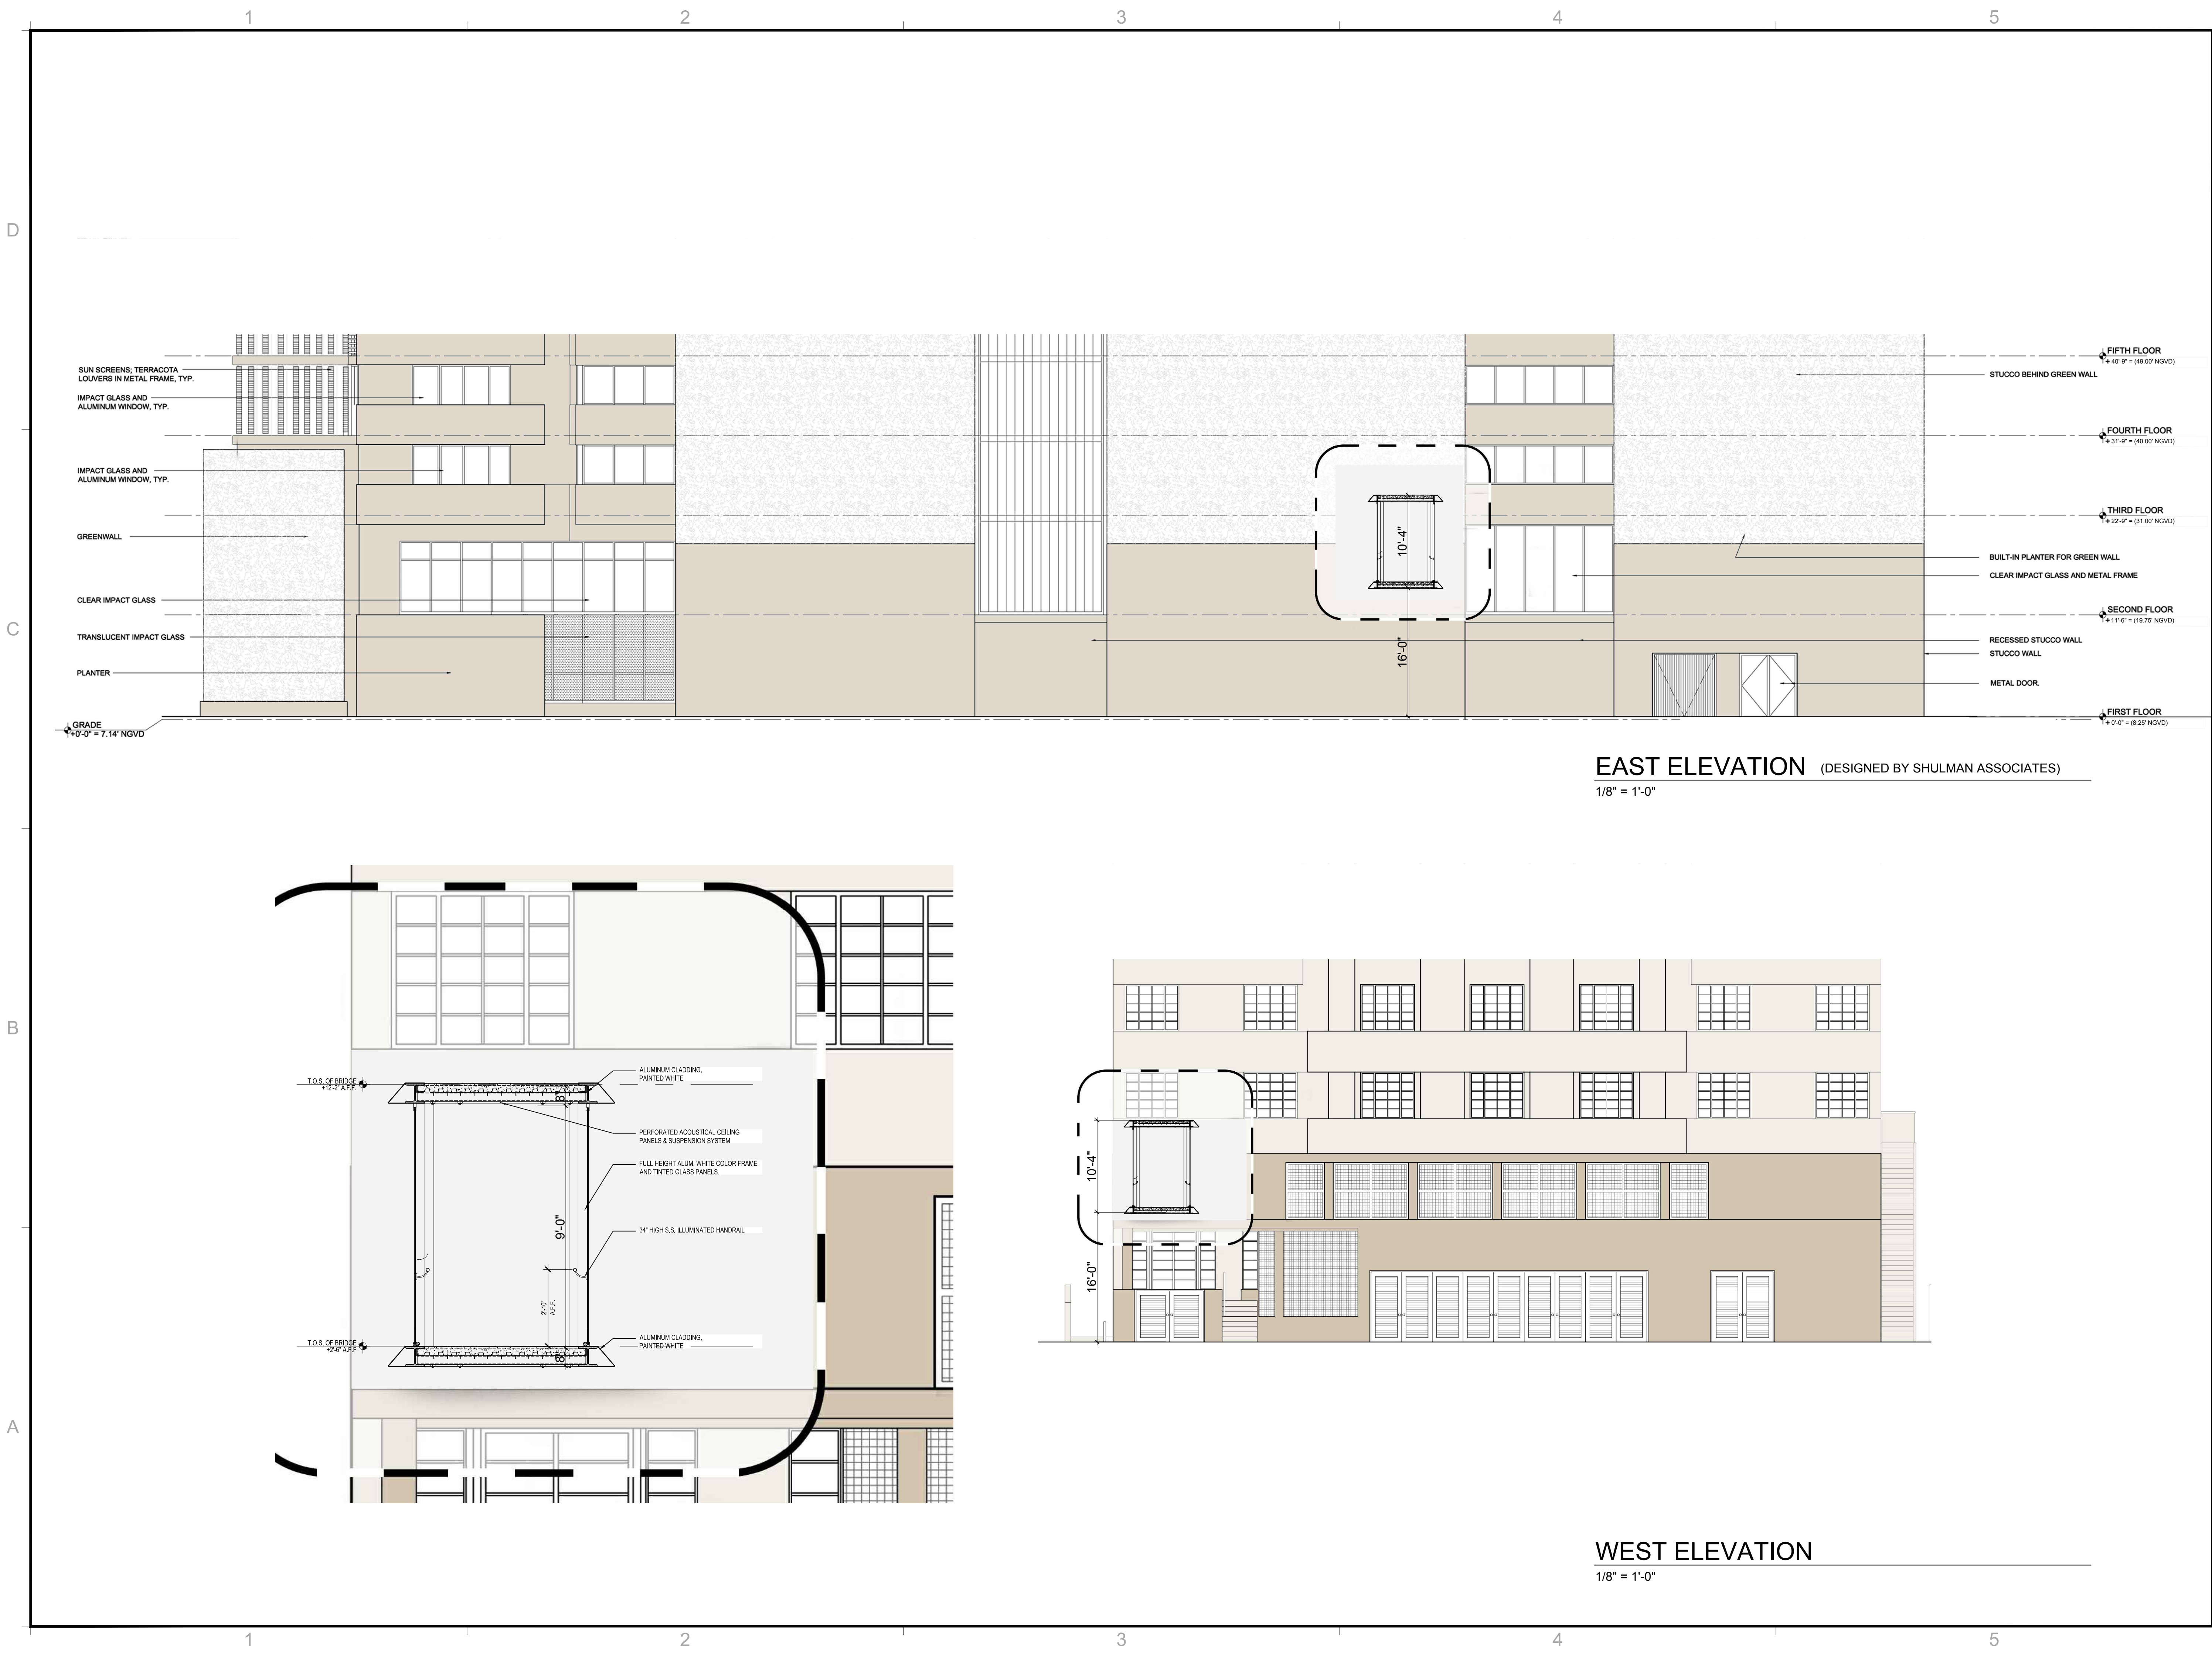



REVISIONS / SUBMISSIONS		
1	.	.
2	.	.
3	.	.
4	.	.
5	.	.
6	.	.
7	.	.
8	.	.
9	.	.
10	.	.
11	.	.
12	.	.

1208


ALL DRAWINGS AND WRITTEN MATERIAL APPEARING HEREIN
CONSTITUTE THE ORIGINAL AND UNPUBLISHED WORK OF KOBI
KARP AIA, AND MAY NOT BE DUPLICATED, USED, OR DISCLOSED
WITHOUT THE EXPRESS WRITTEN CONSENT OF KOBI KARP
ARCHITECTURE & INTERIOR DESIGN, INC. AIA (I) _2012

TIDES PEDESTRIAN BRIDGE
1220 OCEAN DRIVE, 1201-1225 COLLINS AVENUE
MIAMI BEACH, FL 33139

ELEVATIONS
BRIDGE CONNECTION ON LEVEL 2

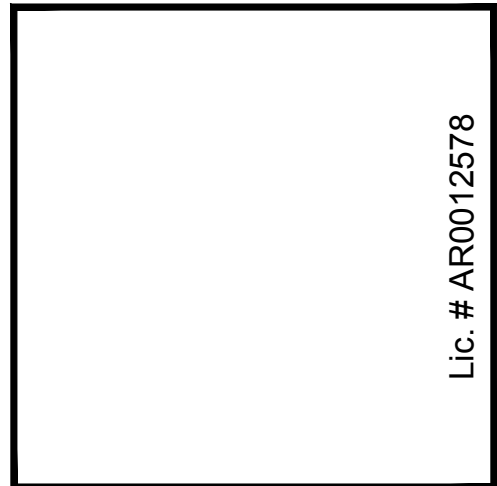
 


ARCHITECTURE
INTERIOR DESIGN
PLANNING
AIA ASID NCARB
2915 Biscayne Boulevard
Suite 200
Miami, Florida 33137
C: 305.575.3786
F: 305.575.3786
WWW.KOBIKARP.COM

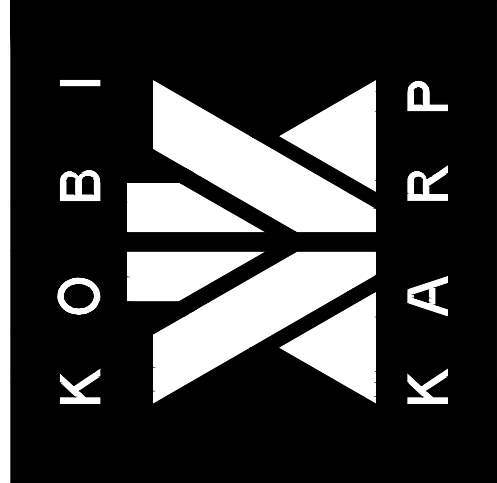

DRAWN BY:
CHECKED BY:
DATE: FEB 2012

A2.00

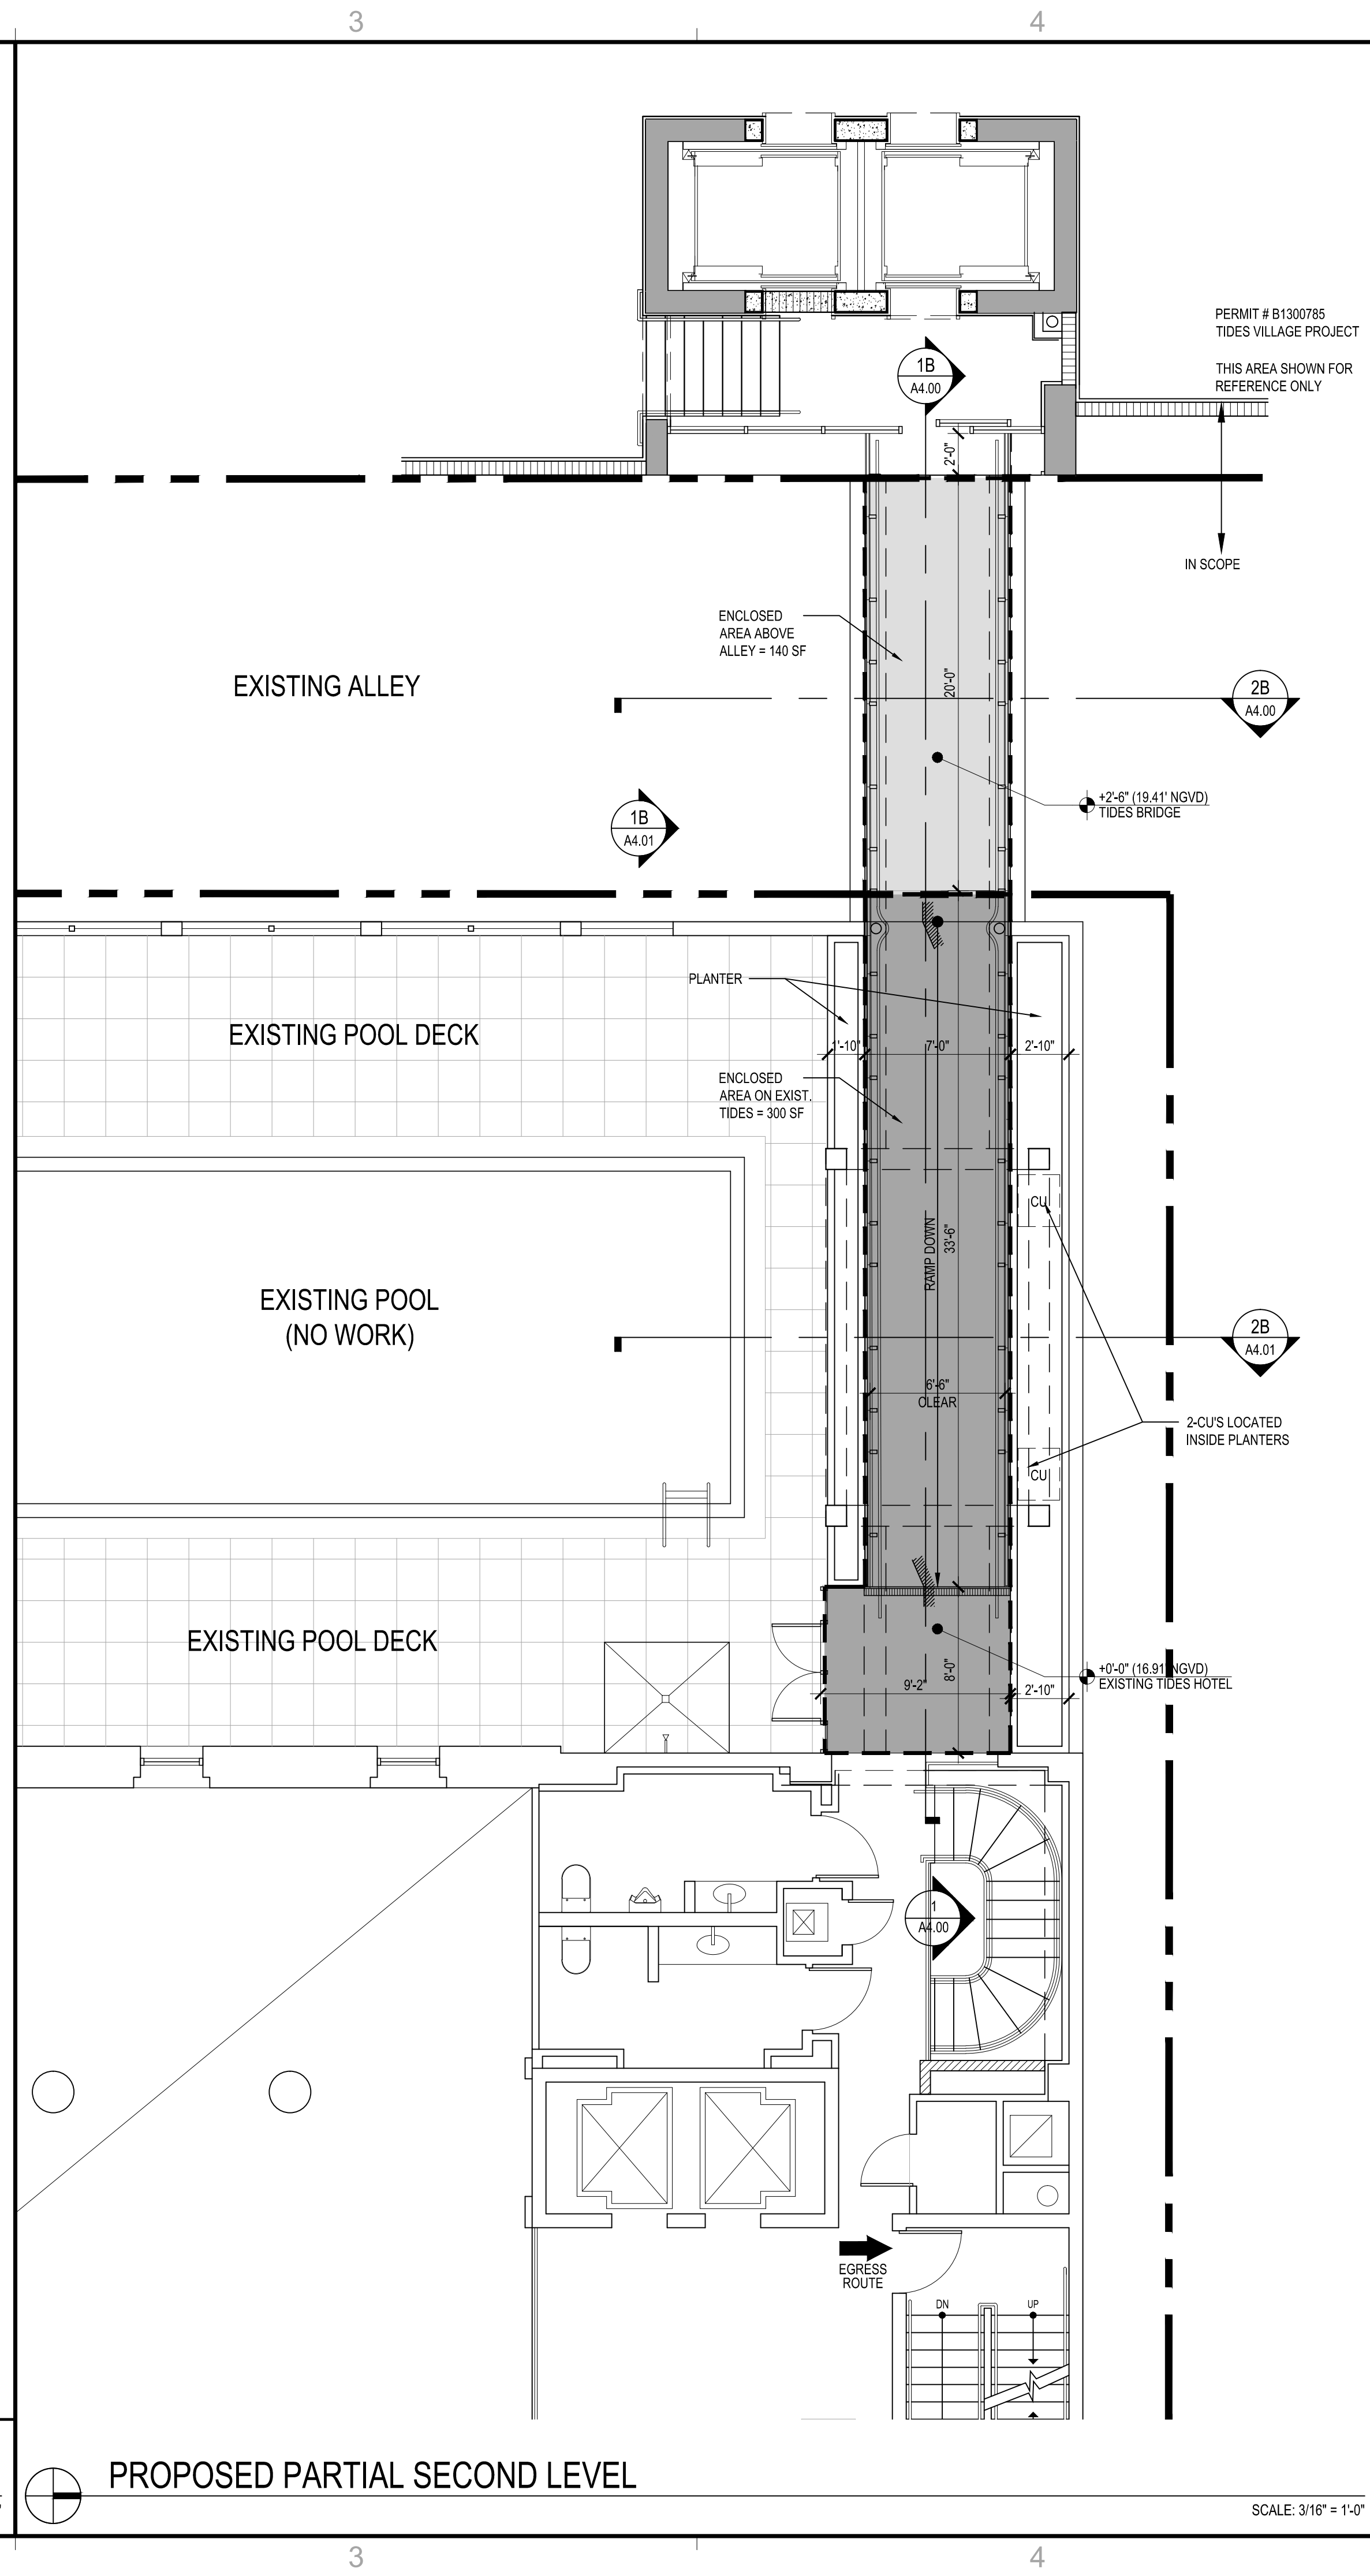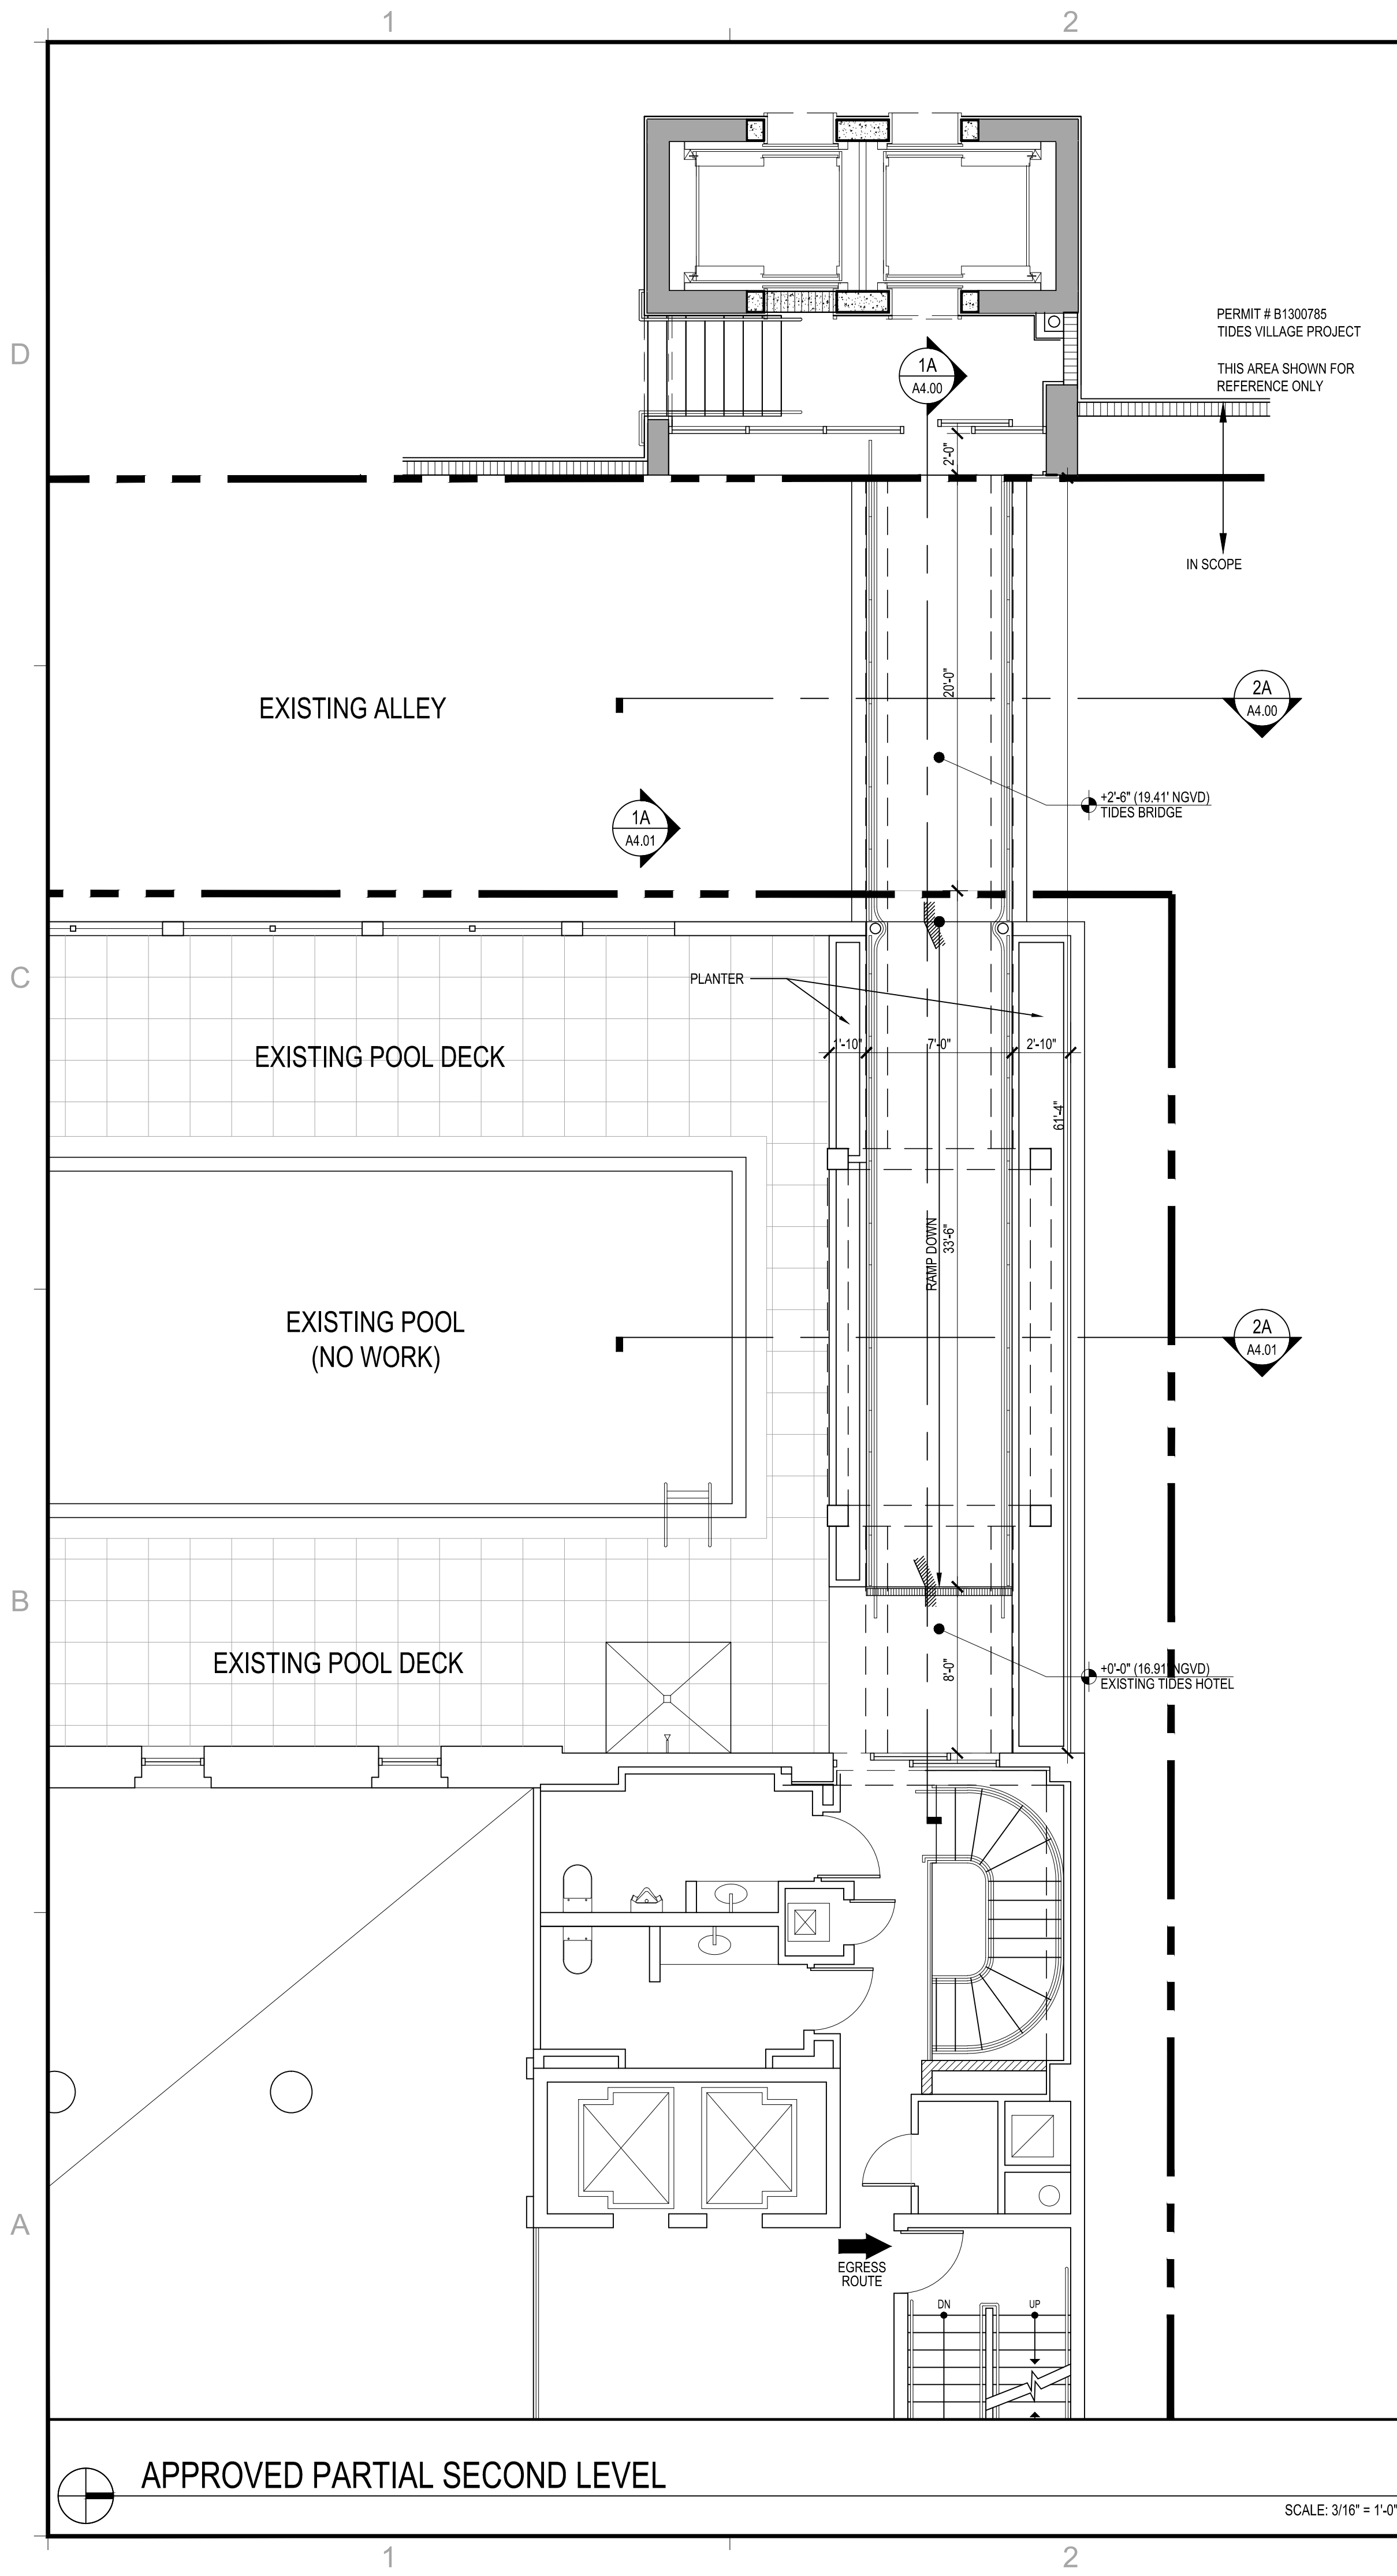

REVISIONS / SUBMISSIONS

1208

ALL DRAWINGS AND WRITTEN MATERIAL APPEARING HEREIN
CONSTITUTE THE ORIGINAL AND UNPUBLISHED WORK OF KOB
KARP AIA, AND MAY NOT BE DUPLICATED, USED, OR DISCLOSED
WITHOUT THE EXPRESS WRITTEN CONSENT OF KOB KARP
ARCHITECTURE & INTERIOR DESIGN, INC. AIA (S) 2012

TIDES PEDESTRIAN BRIDGE

1220 OCEAN DRIVE
MIAMI BEACH, FL 33139


BRIDGE FLOOR PLAN

APPROVED VS PROPOSED

KOB KARP
Lic. # AR0012578





ARCHITECTURE
INTERIOR DESIGN
PLANNING

AIA ASID NCARB
2915 Biscayne Boulevard
Miami, Florida 33137
P: 305.575.3766
F: 305.575.3766
WWW.KOBKARP.COM

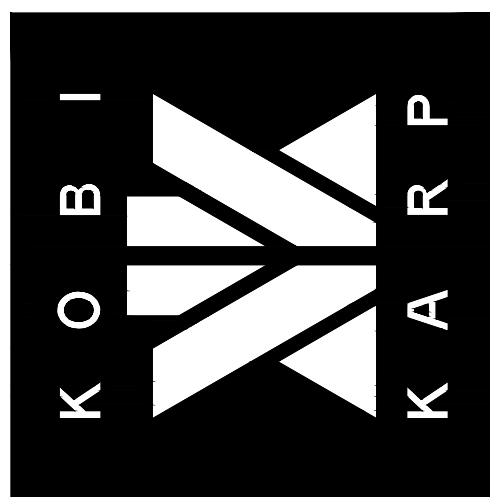

DRAWN BY:	KKIAD
CHECKED BY:	KKAID
DATE:	FEB 2017

A3.00

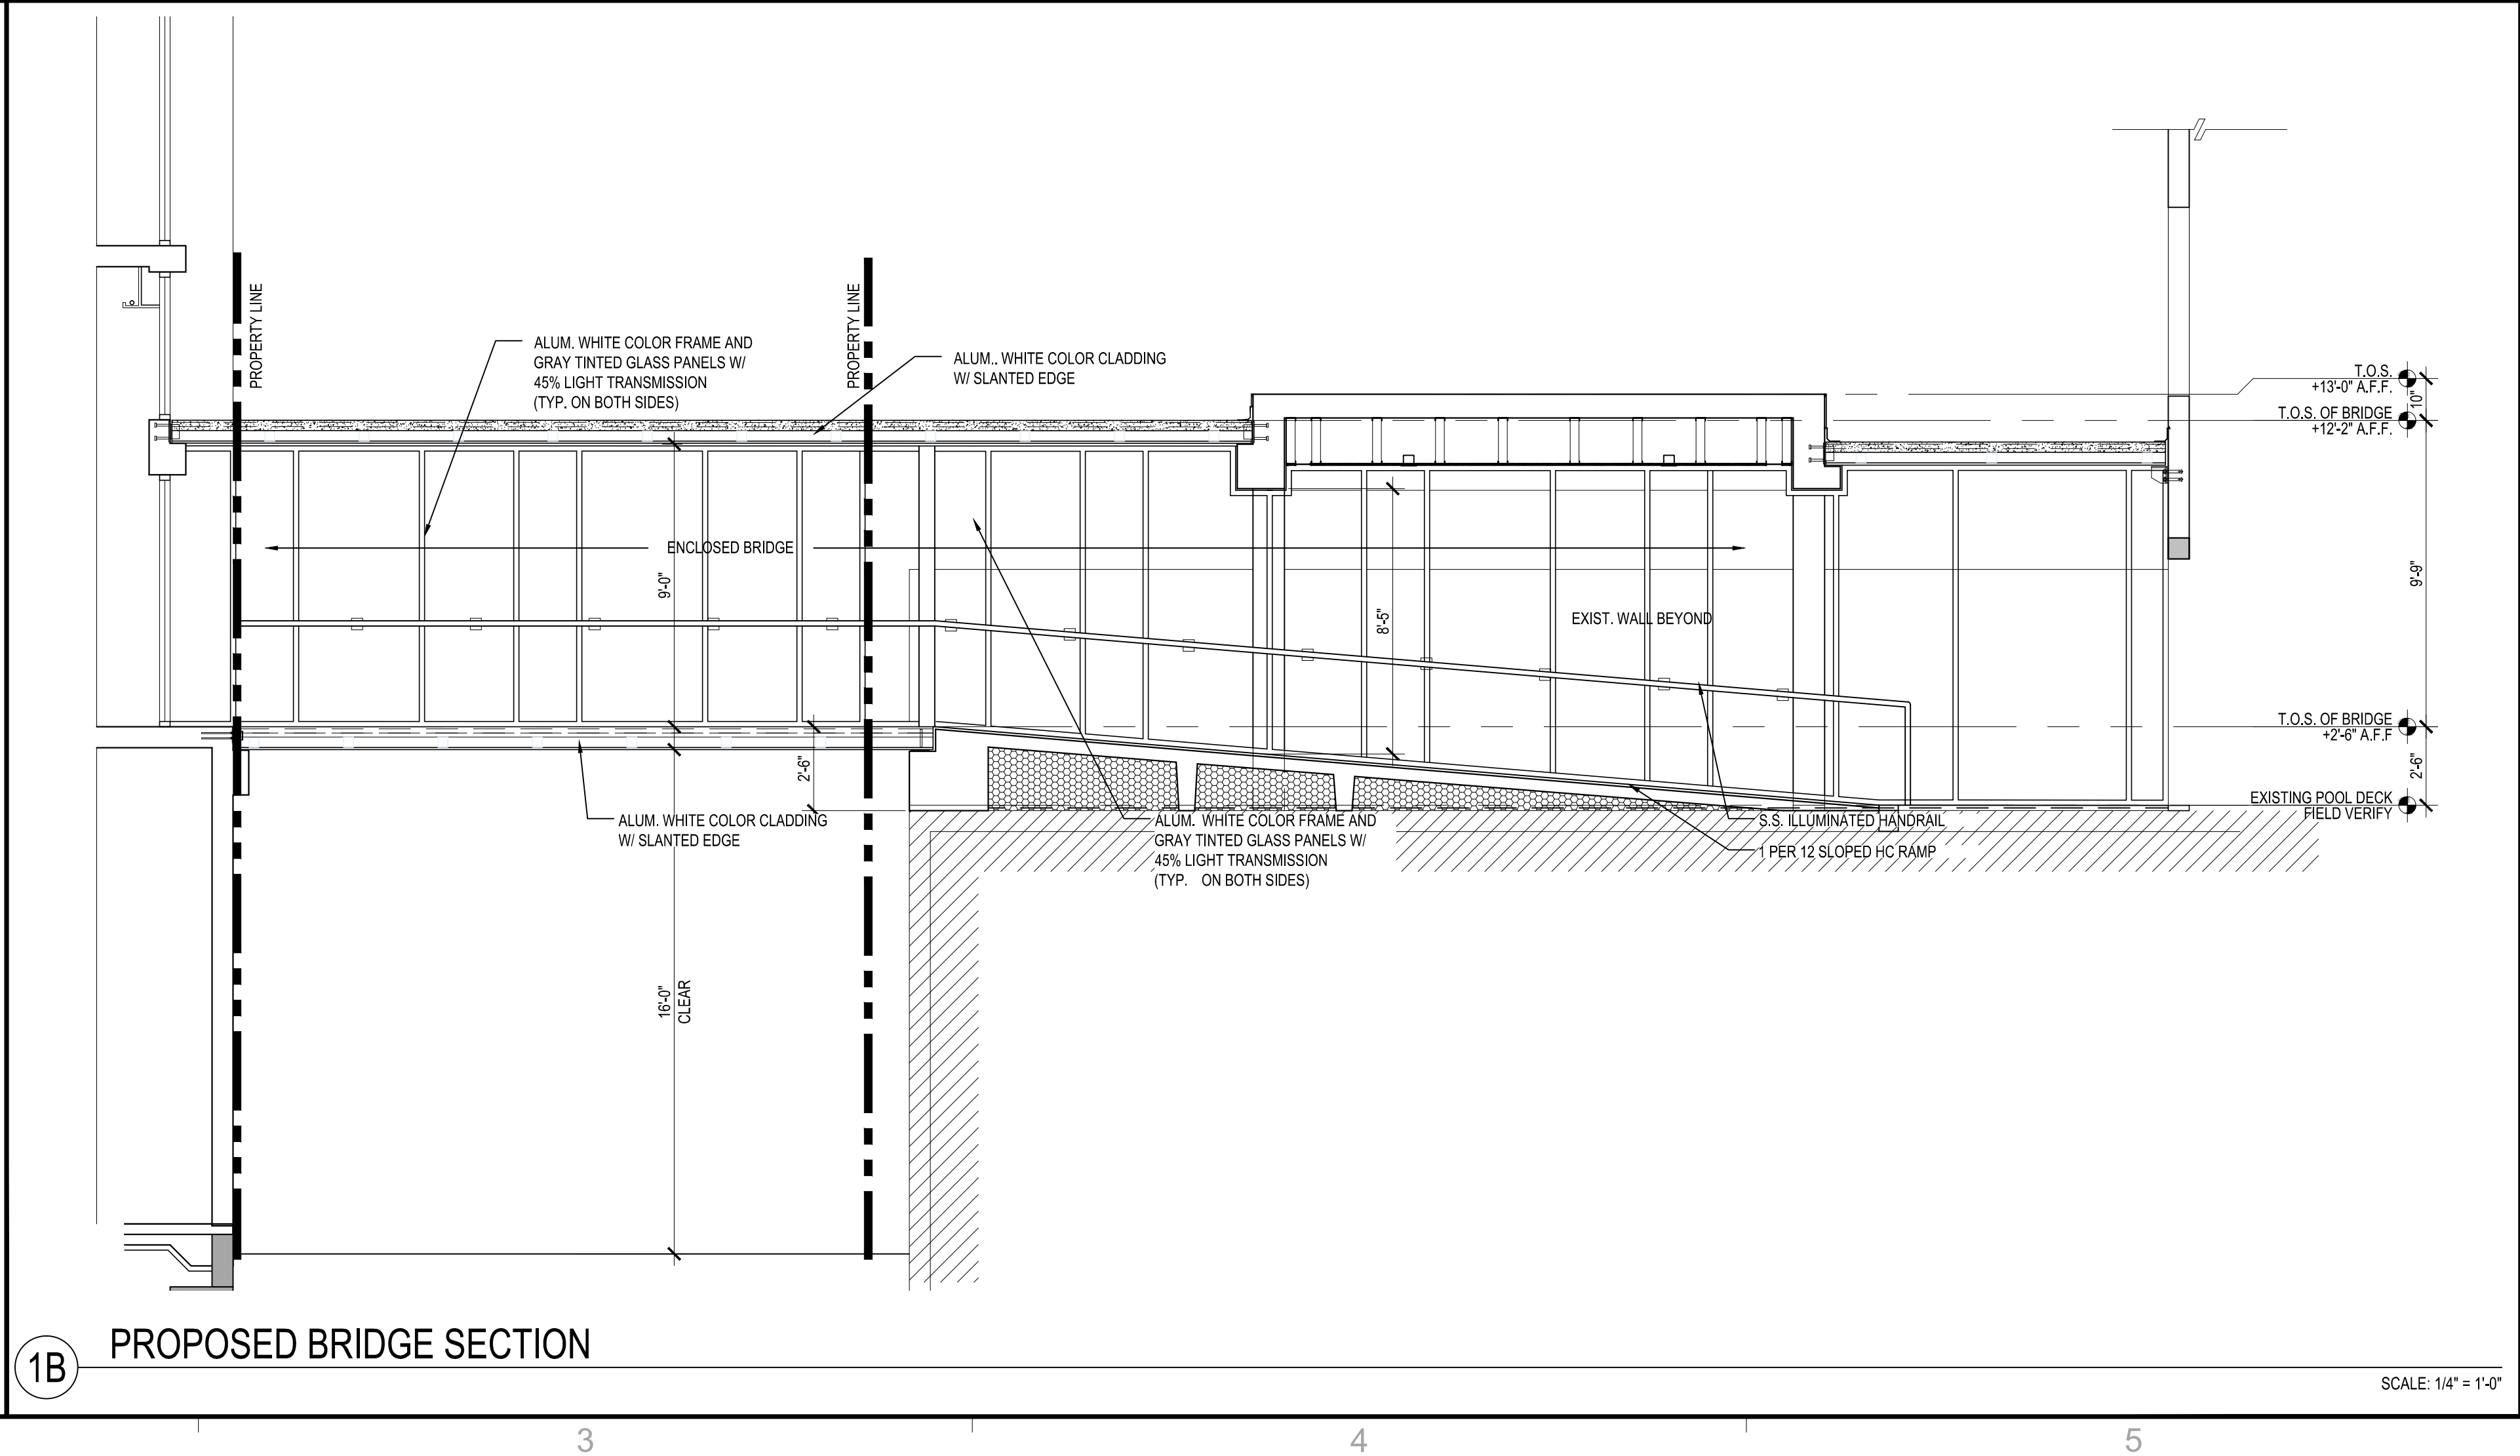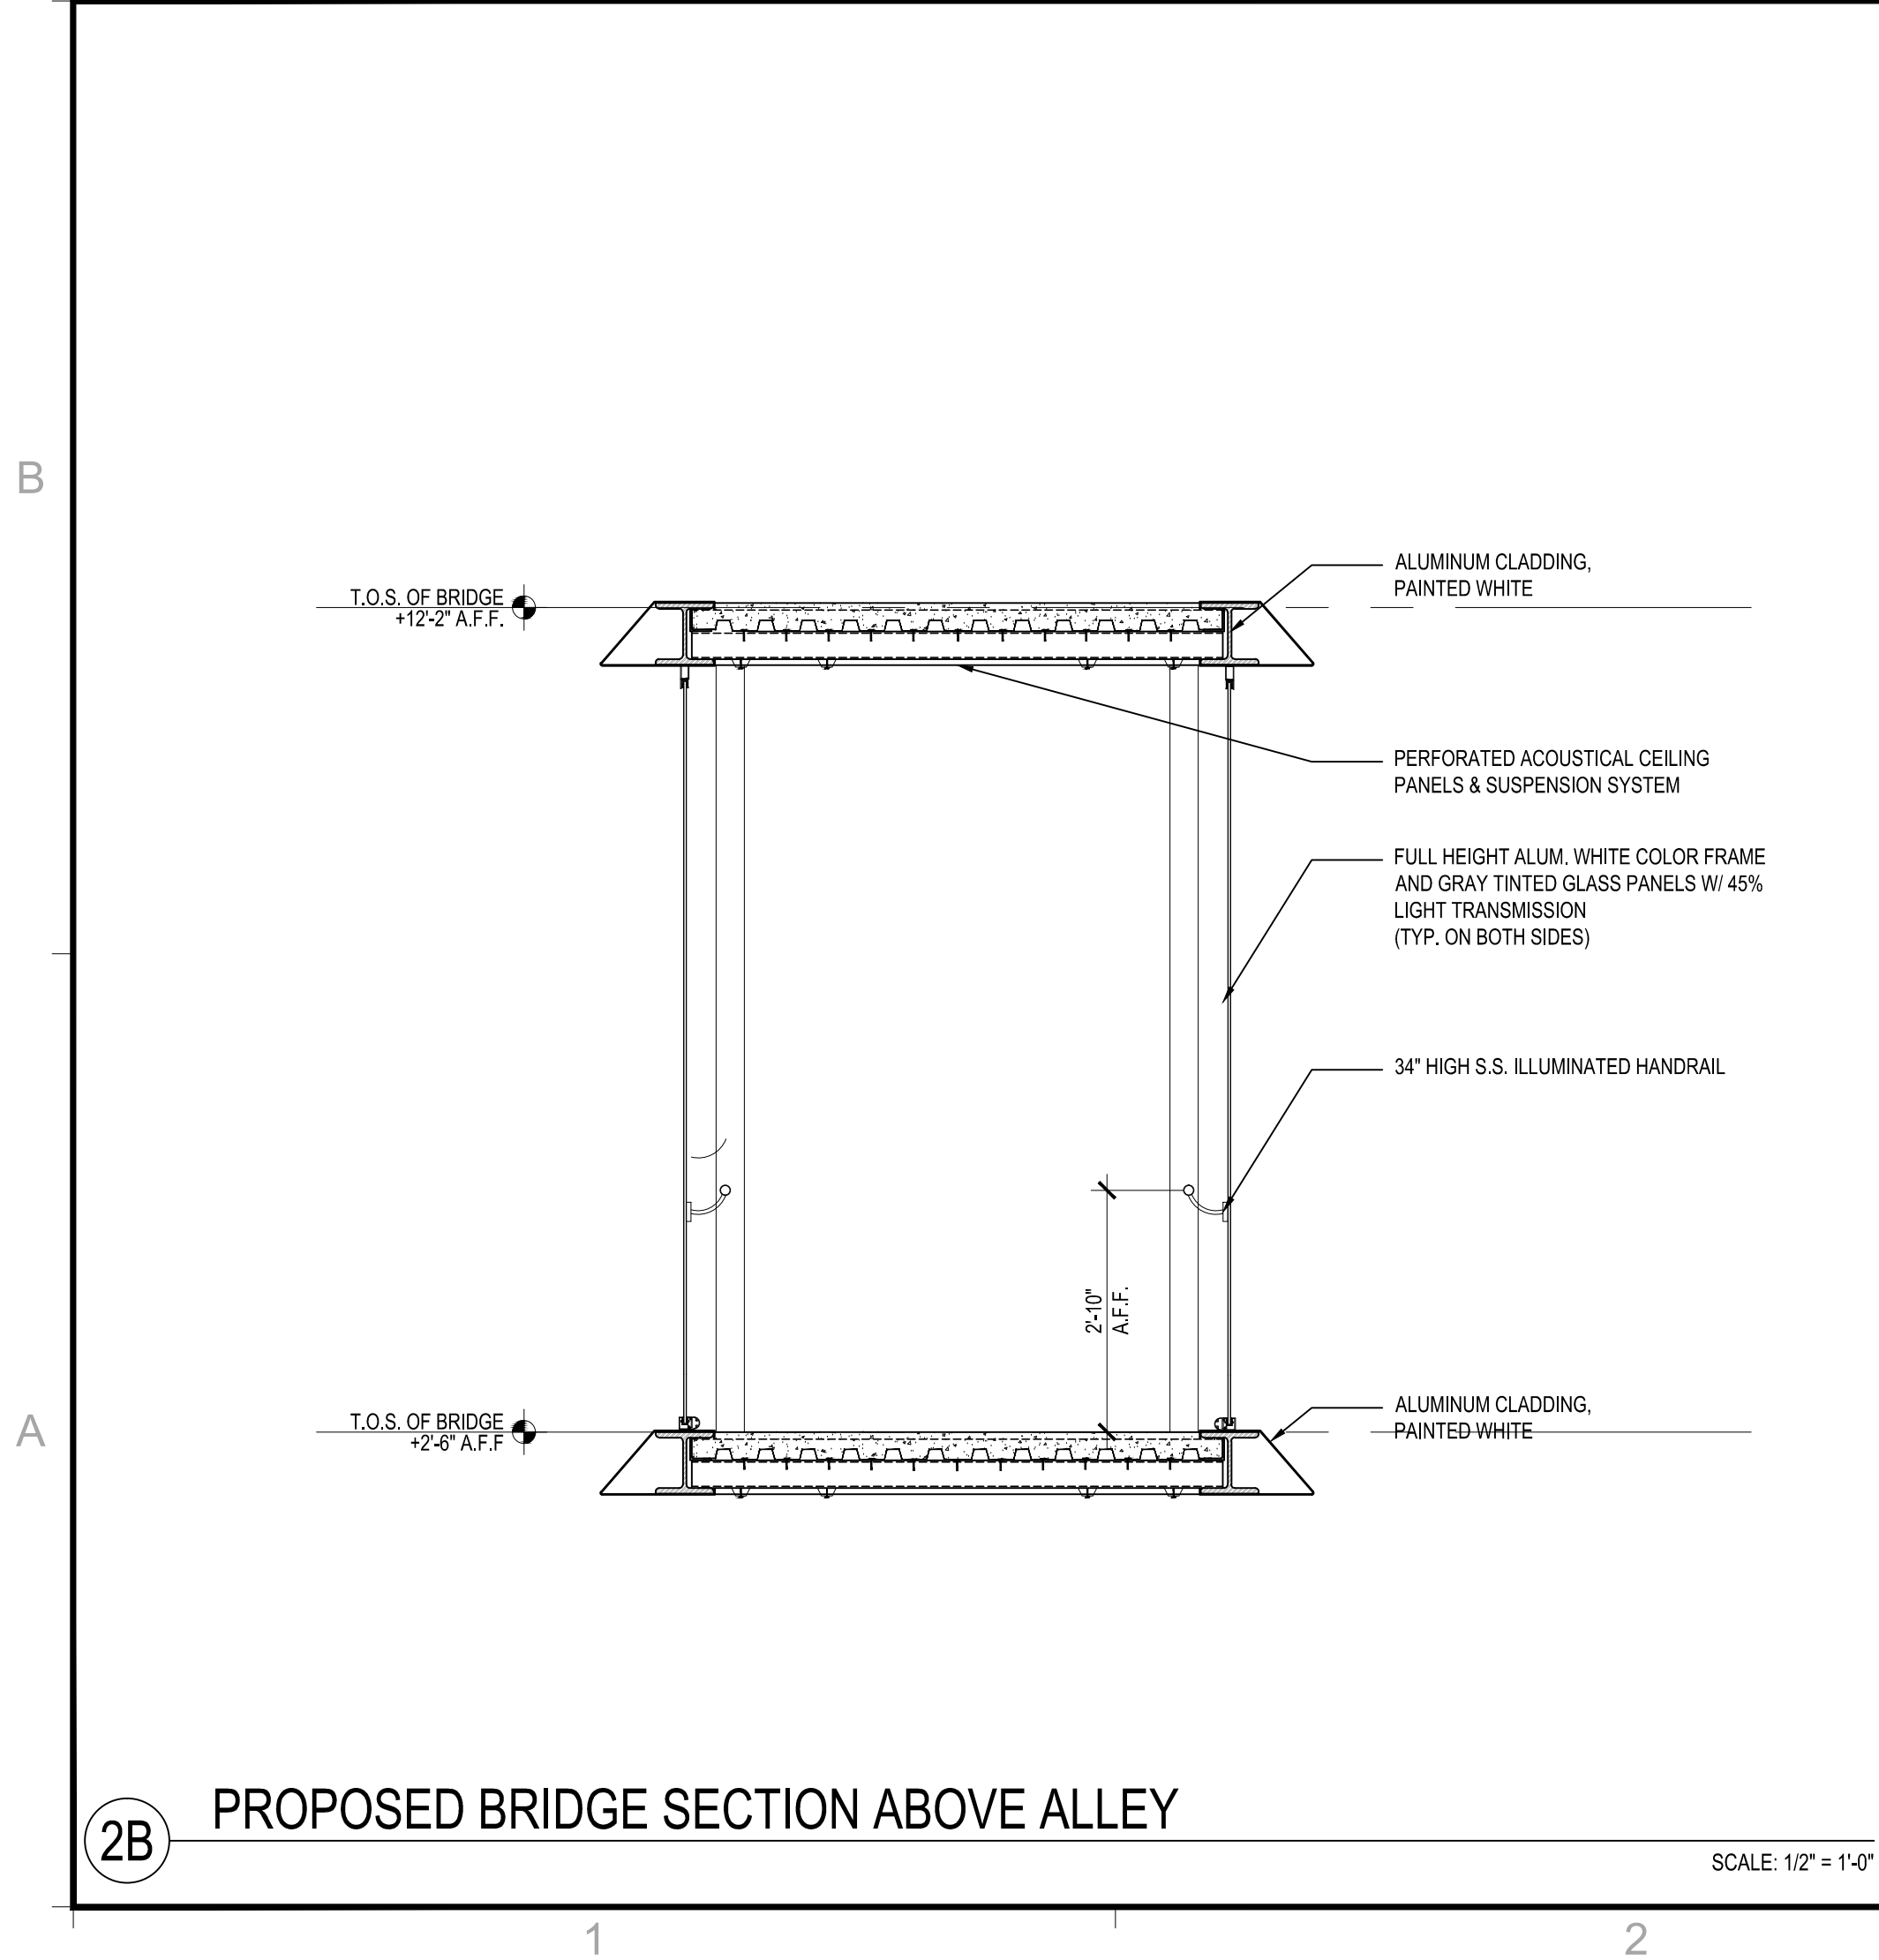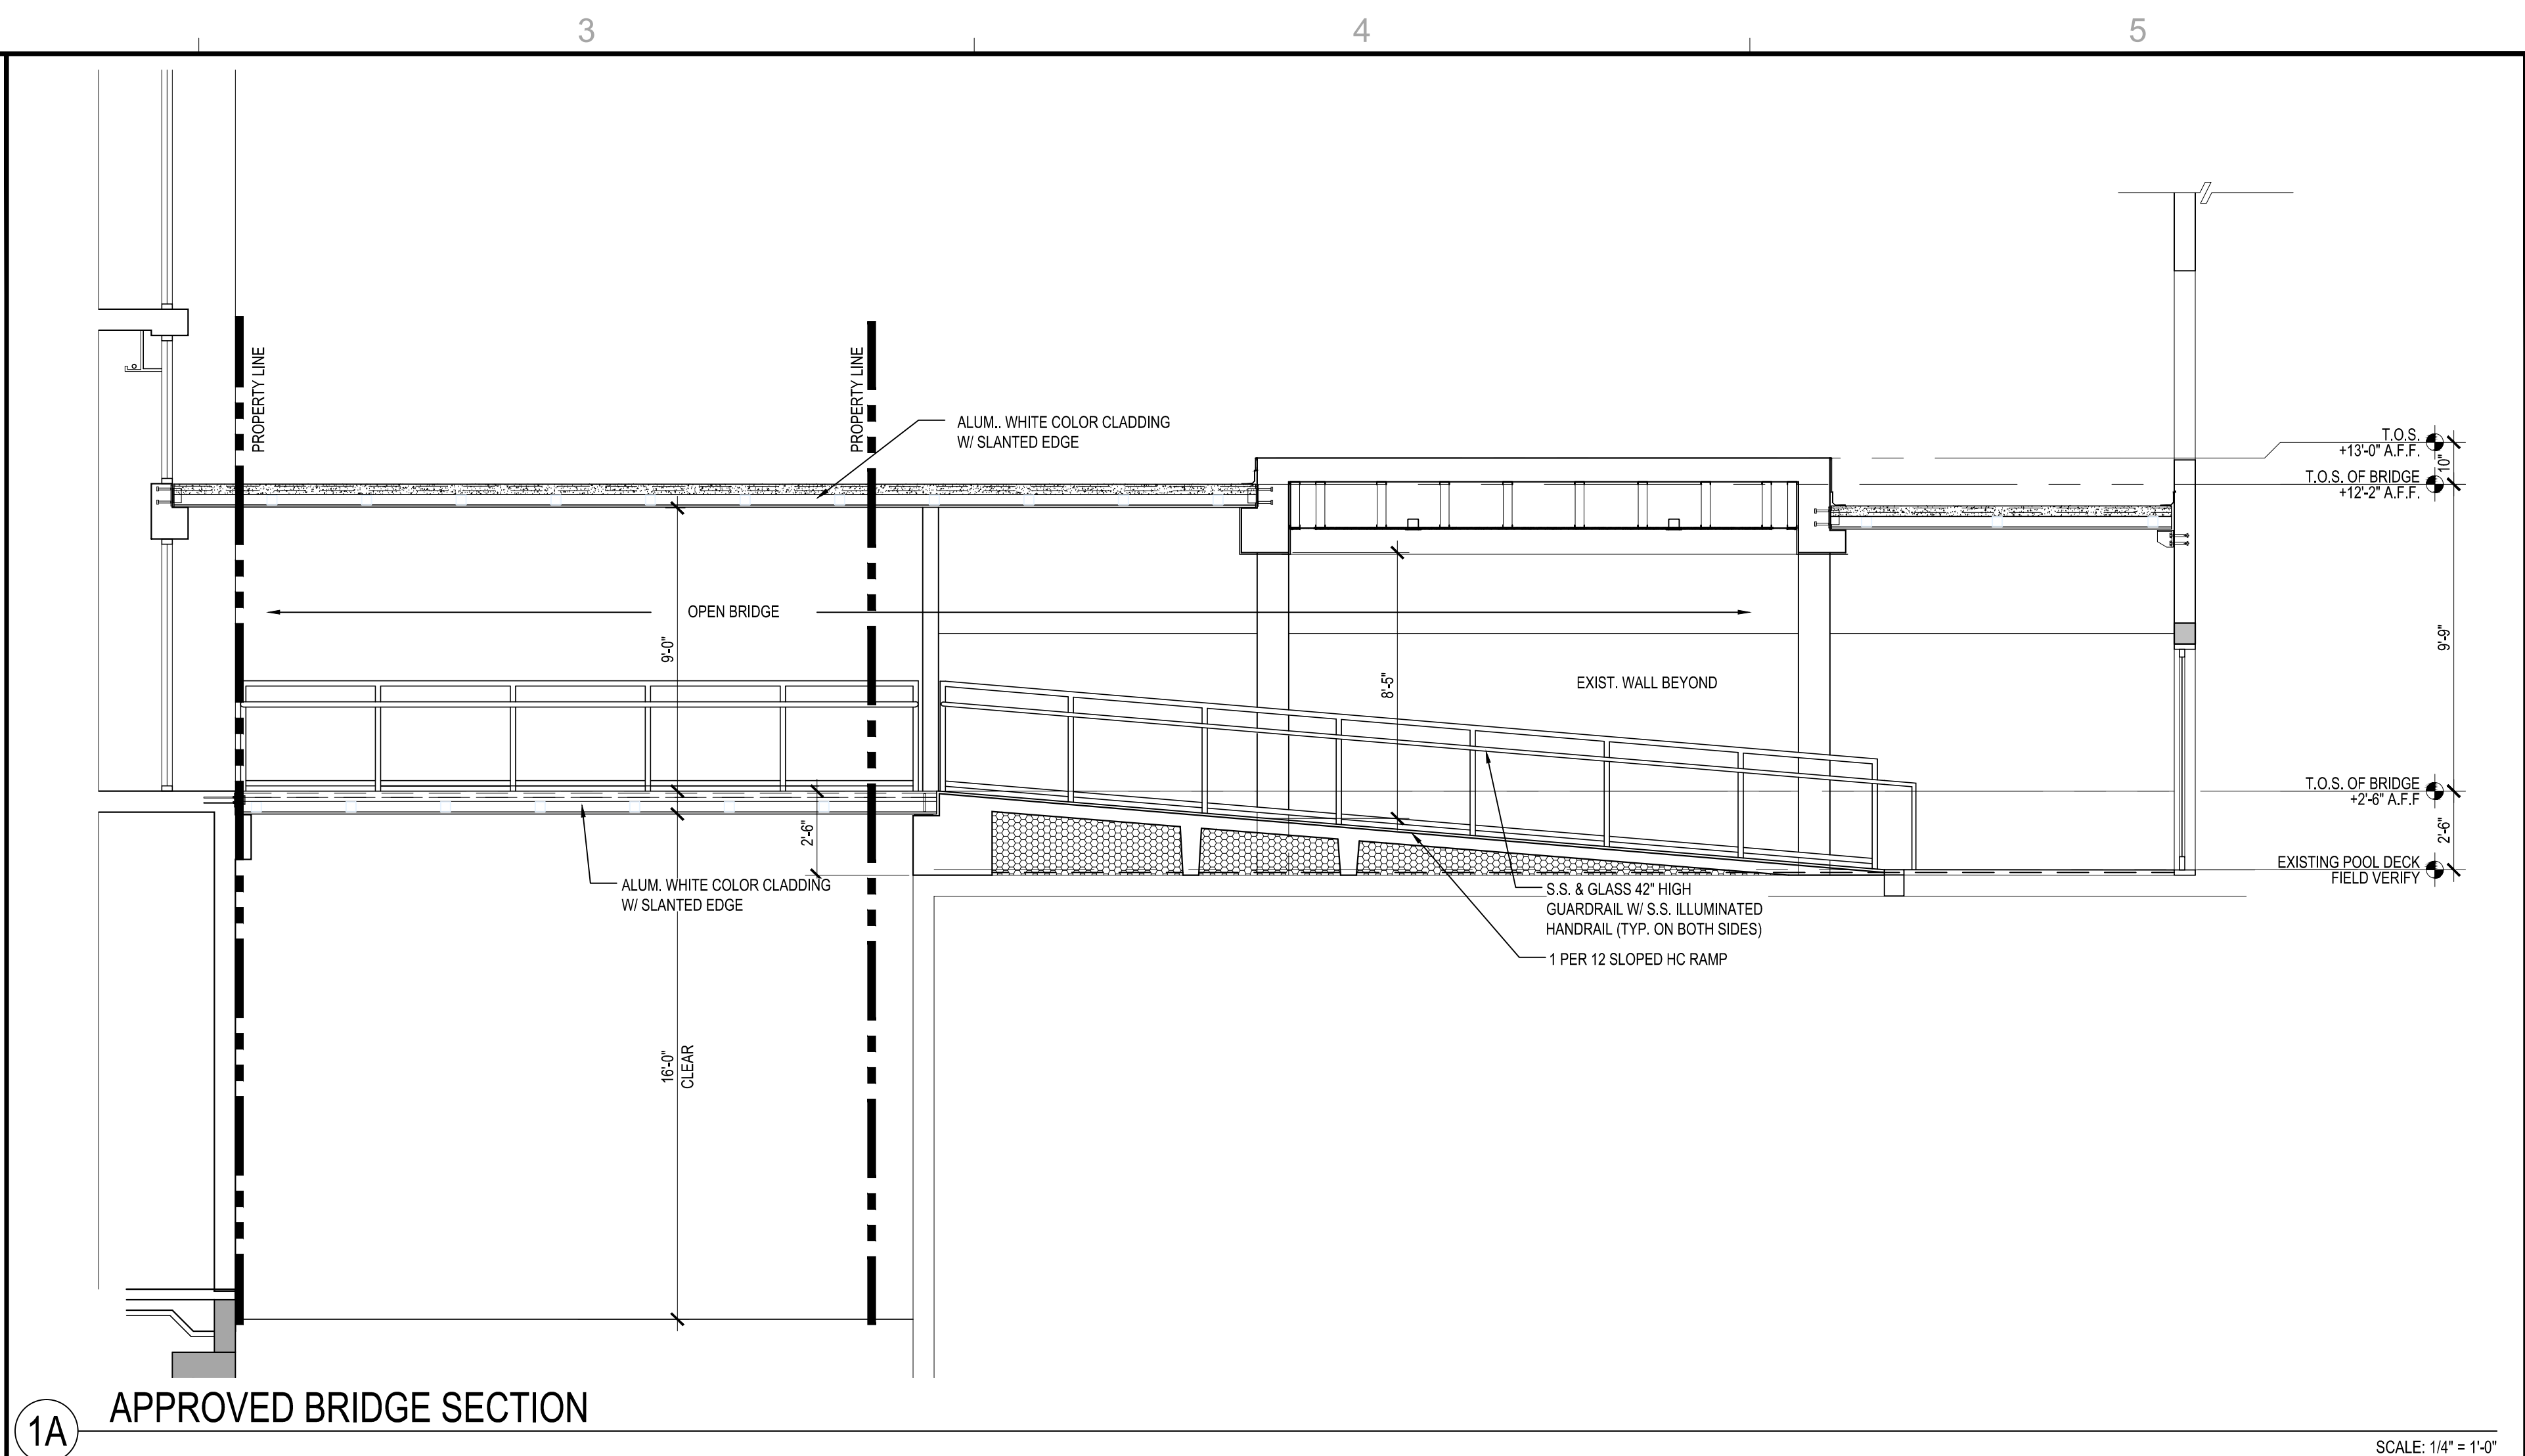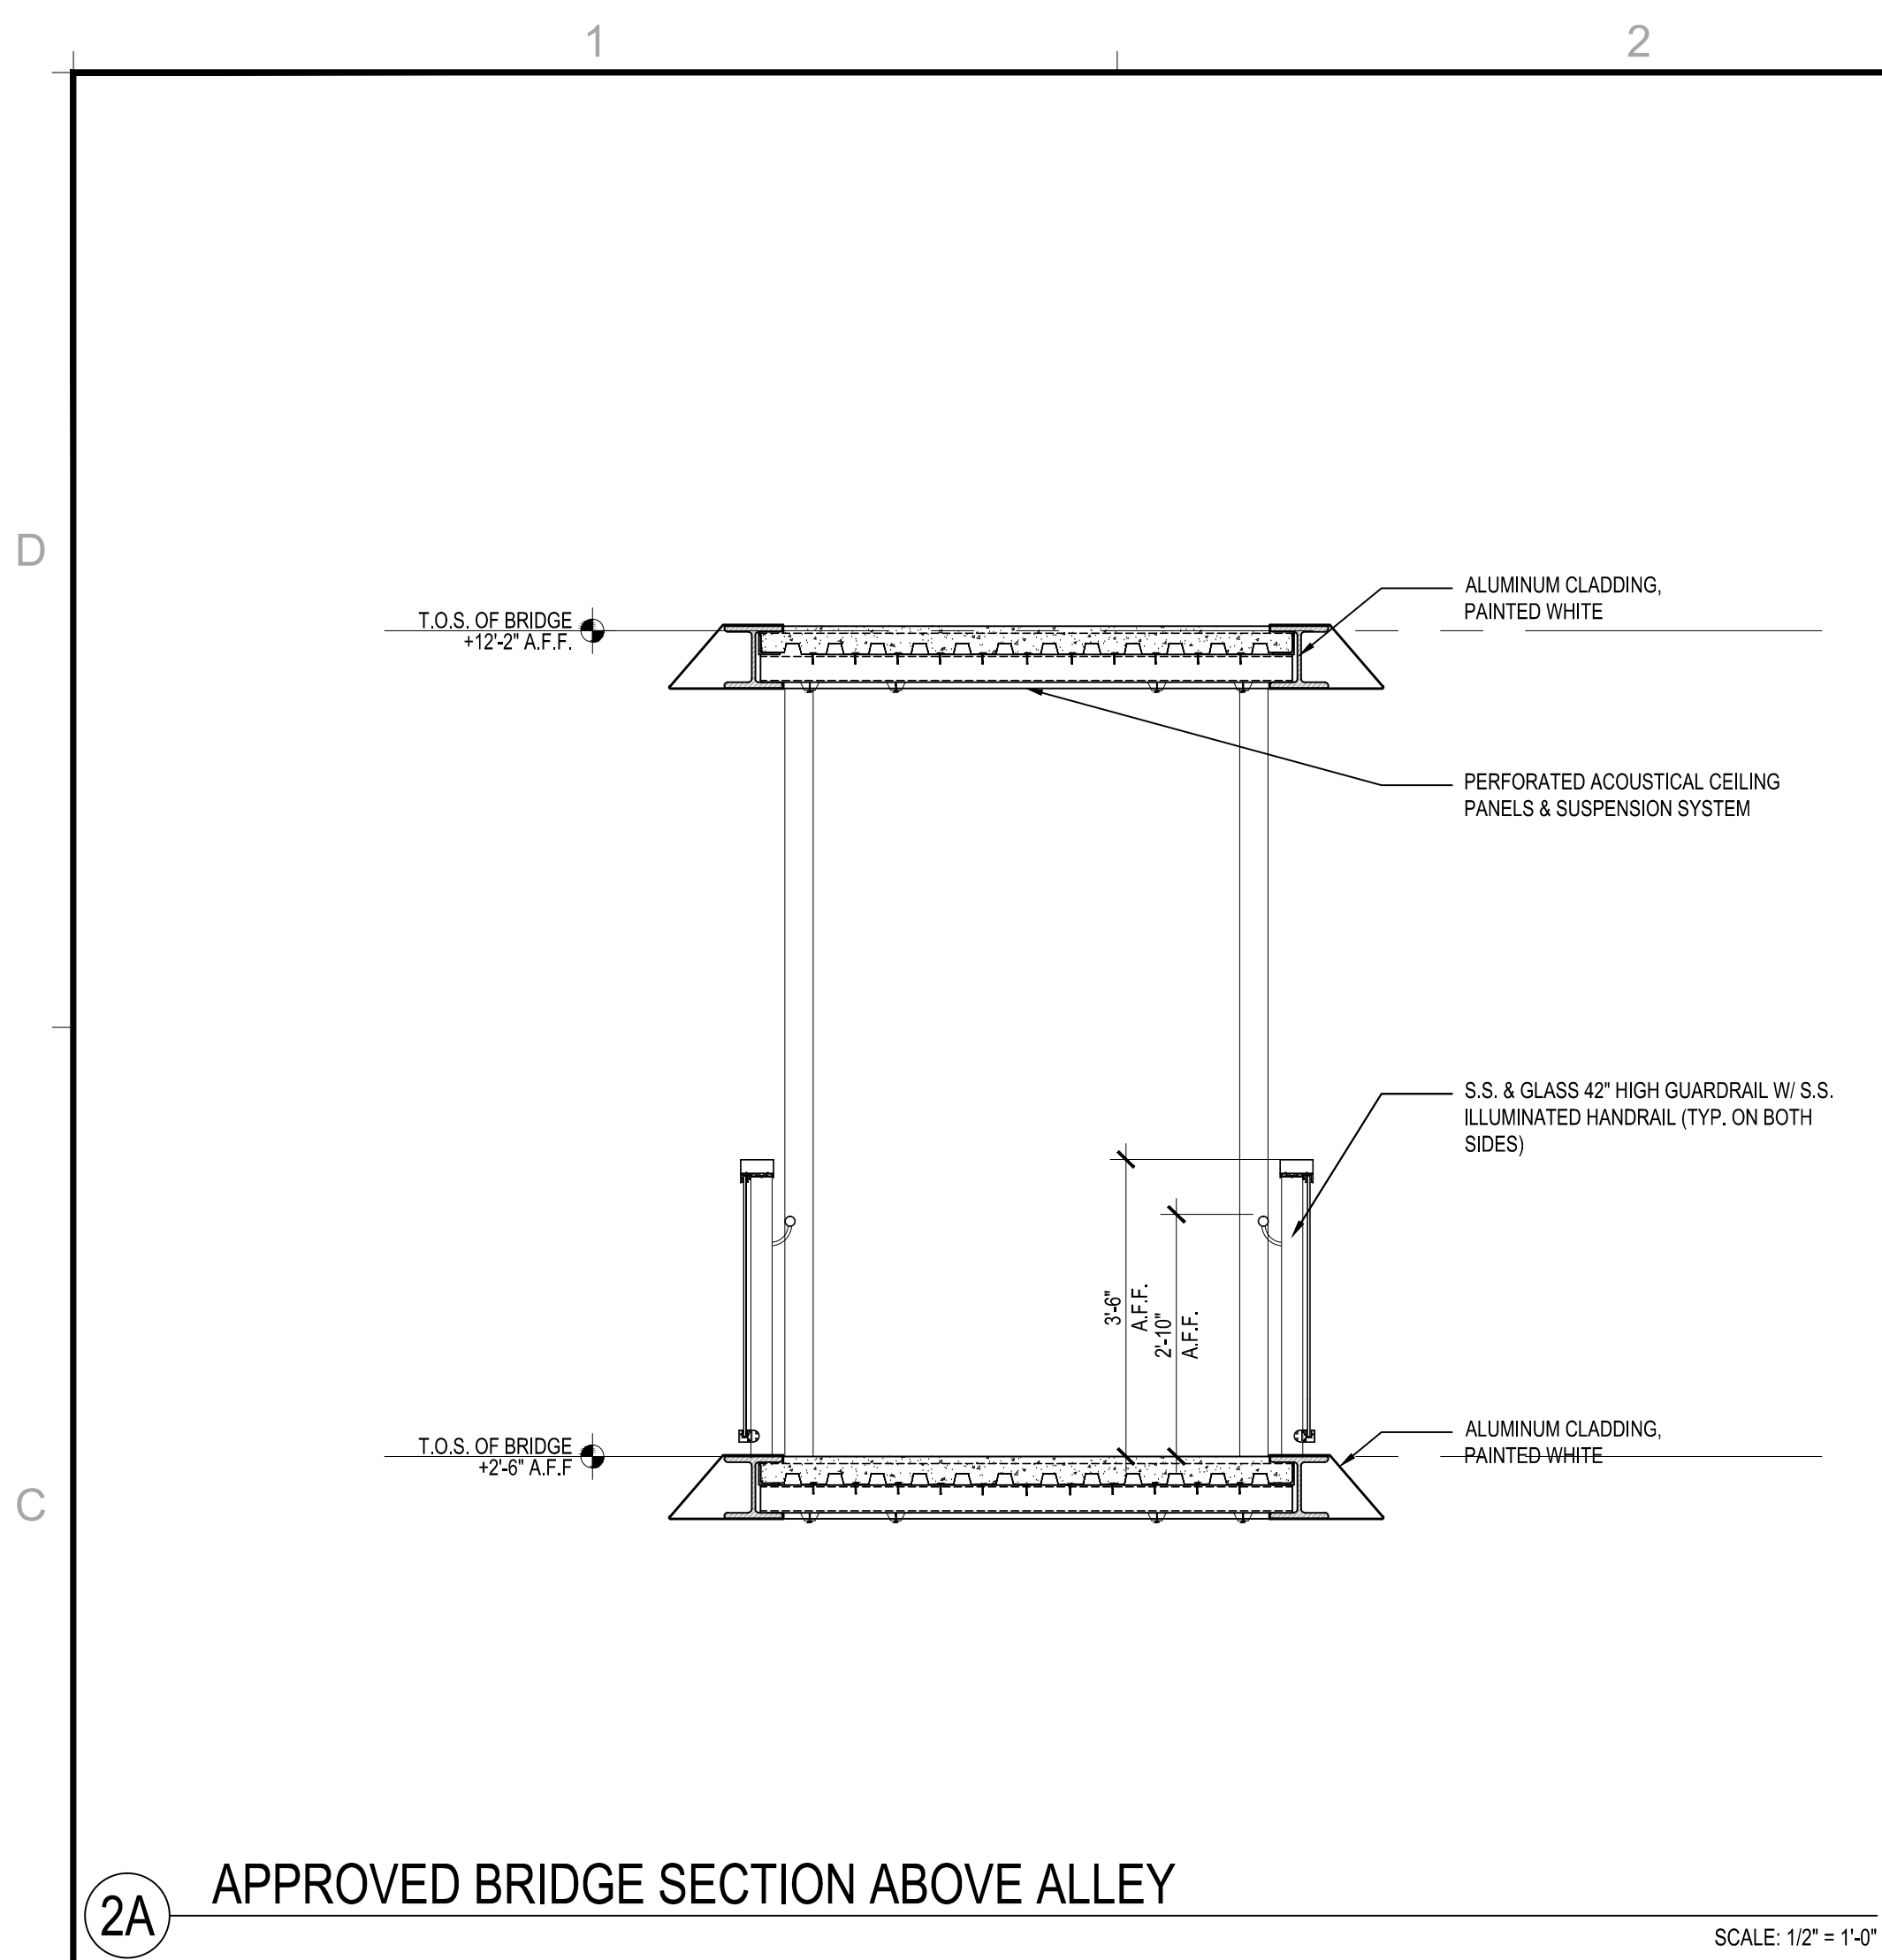

REVISIONS / SUBMISSIONS

1208

ALL DRAWINGS AND WRITTEN MATERIAL APPEARING HEREIN CONSTITUTE THE ORIGINAL AND UNPUBLISHED WORK OF KOB KARP AIA, AND MAY NOT BE DUPLICATED, USED, OR DISCLOSED WITHOUT THE EXPRESS WRITTEN CONSENT OF KOB KARP ARCHITECTURE & INTERIOR DESIGN, INC. AIA (S) 2012


TIDES PEDESTRIAN BRIDGE
1220 OCEAN DRIVE
MIAMI BEACH, FL 33139

BRIDGE SECTIONS
APPROVED VS PROPOSED

KOB KARP
Lic. # AR0012578


ARCHITECTURE
INTERIOR DESIGN
PLANNING

AIA ASID NCARB
2915 Biscayne Boulevard
Suite 200
Miami, Florida 33137
P: 305.573.3766
F: 305.573.3766
WWW.KOBKARP.COM

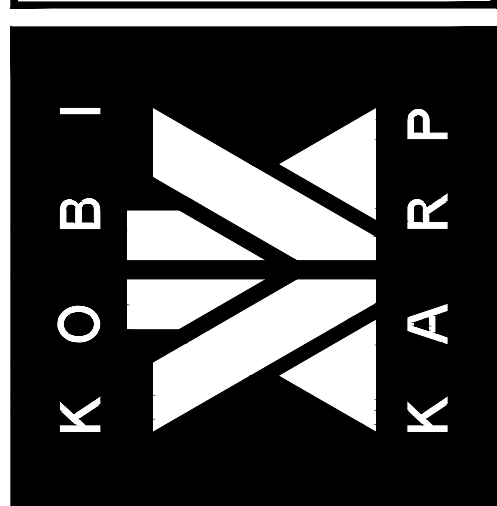


DRAWN BY: KKIAD
CHECKED BY: KKAID
DATE: FEB 2017

A4.00

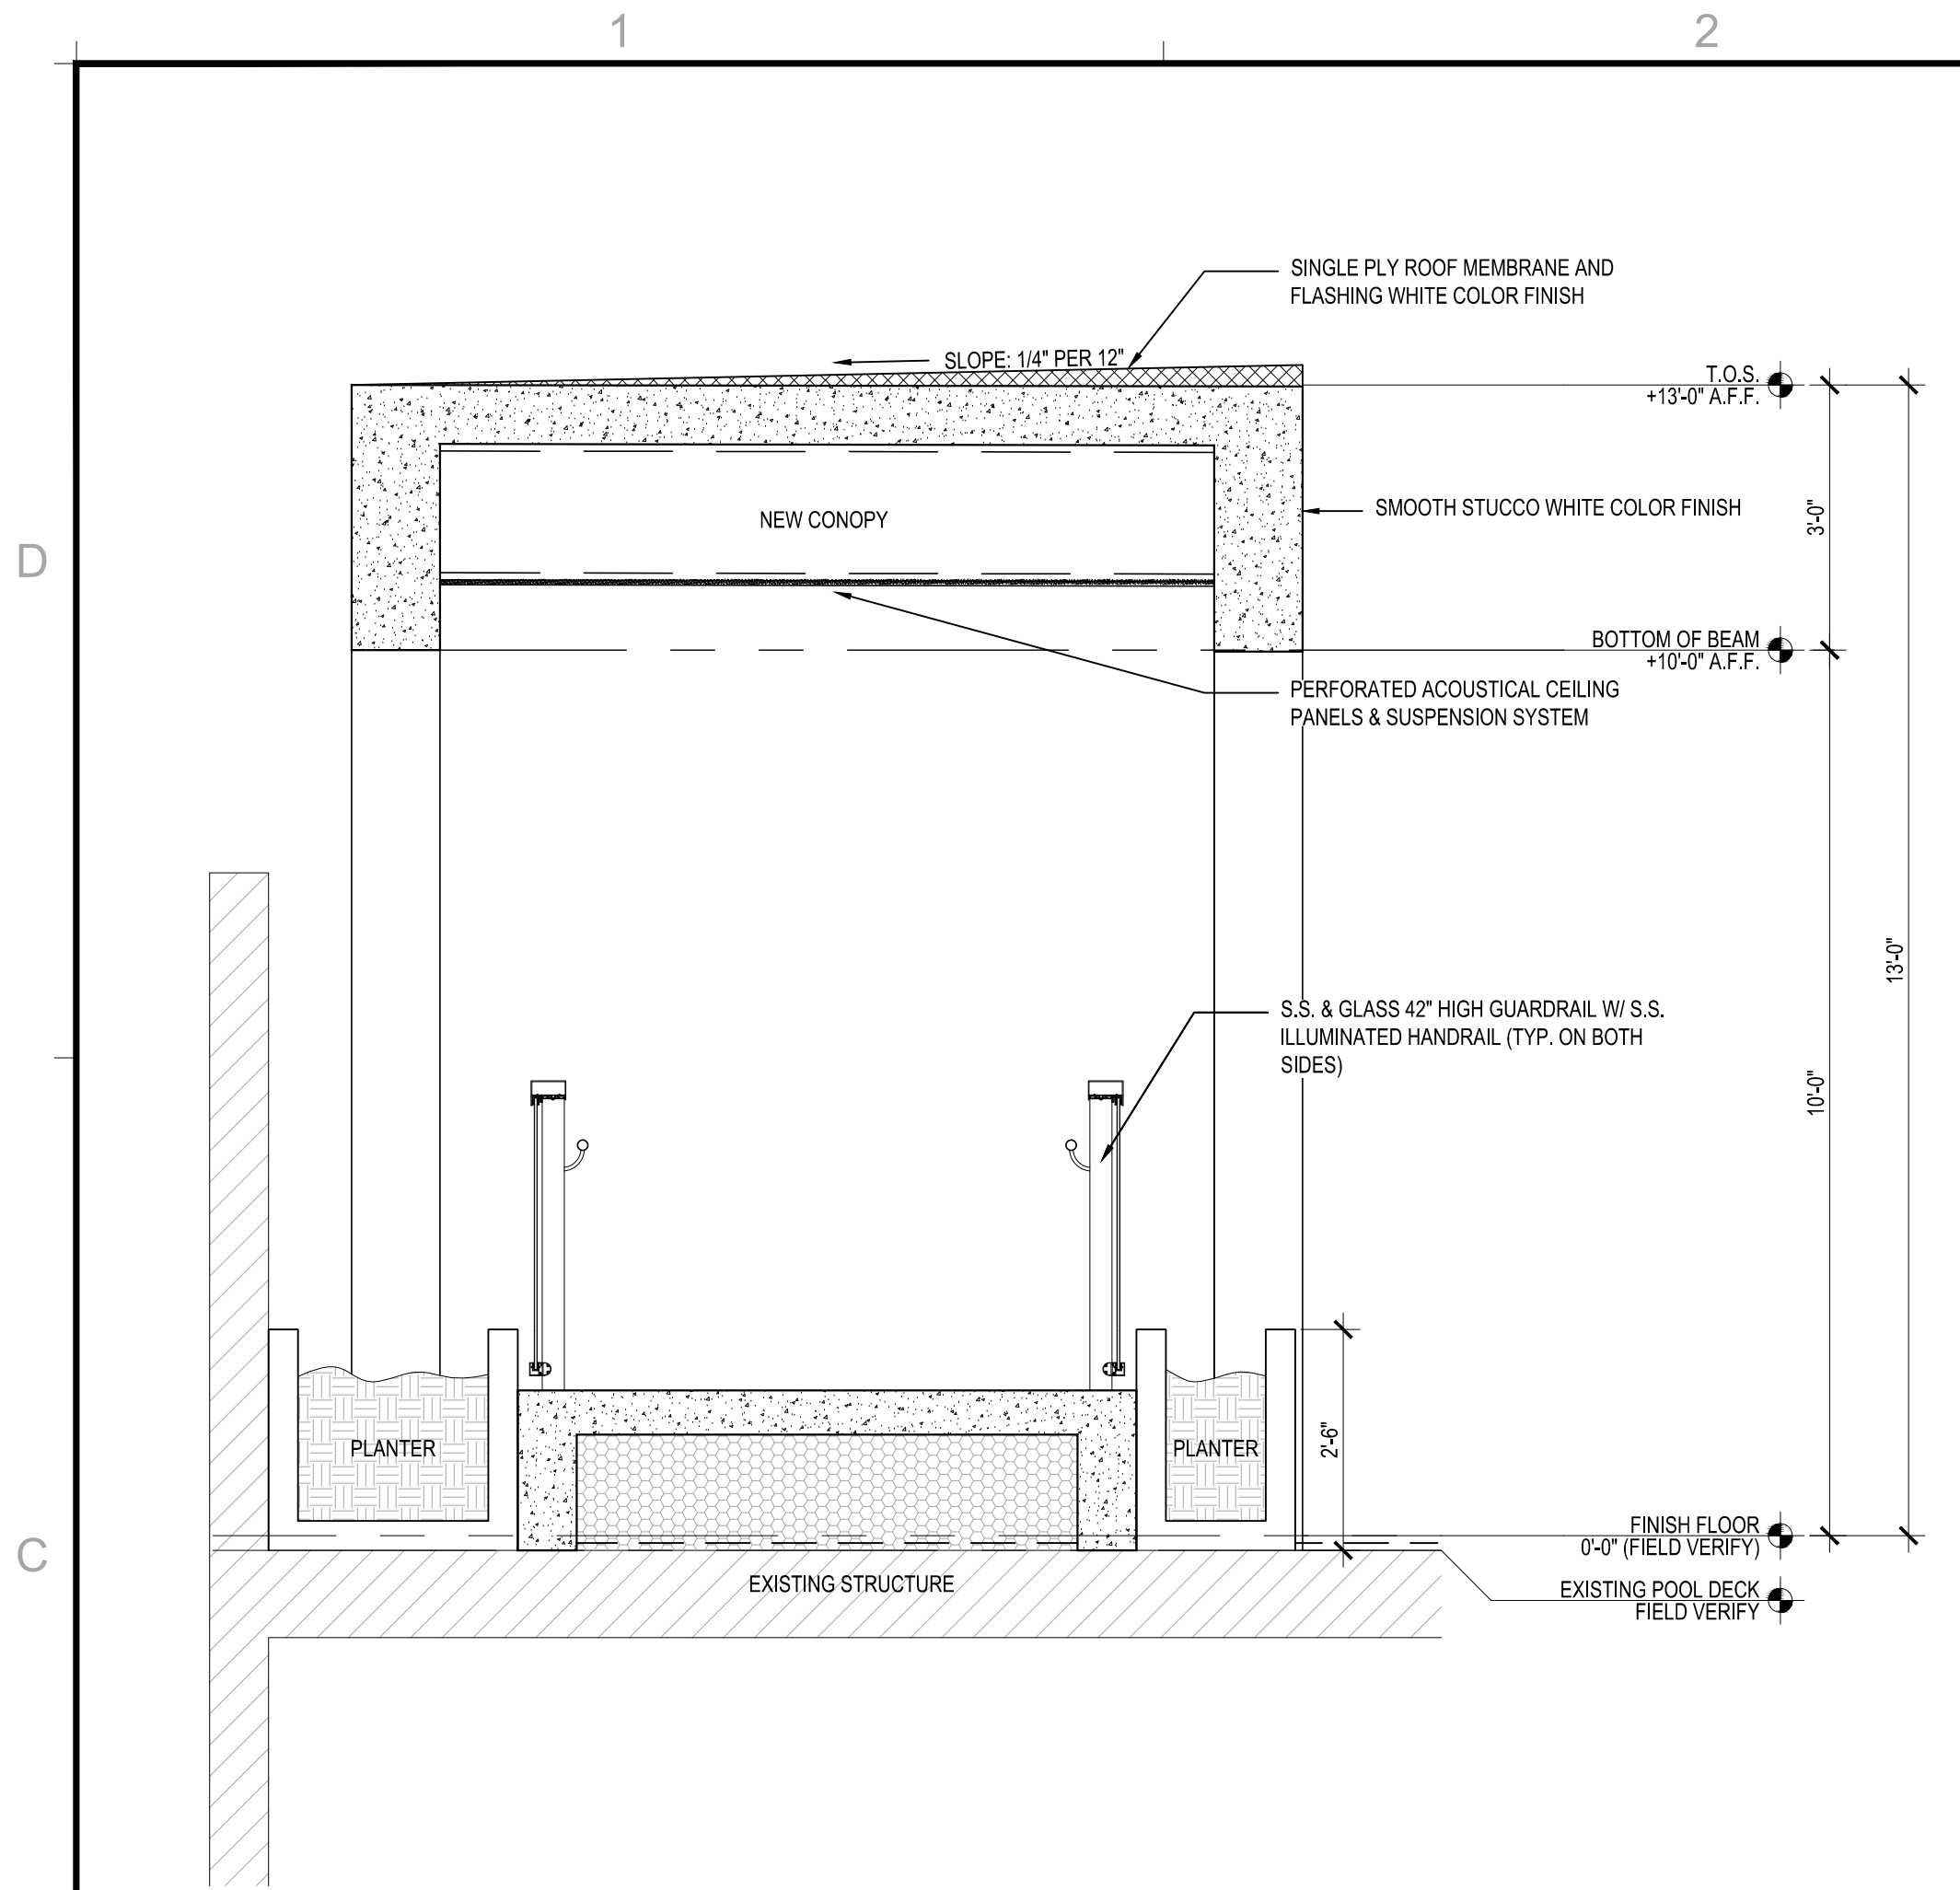


2A APPROVED BRIDGE SECTION - AT POOL DECK

SCALE: 1/2" = 1'-0"

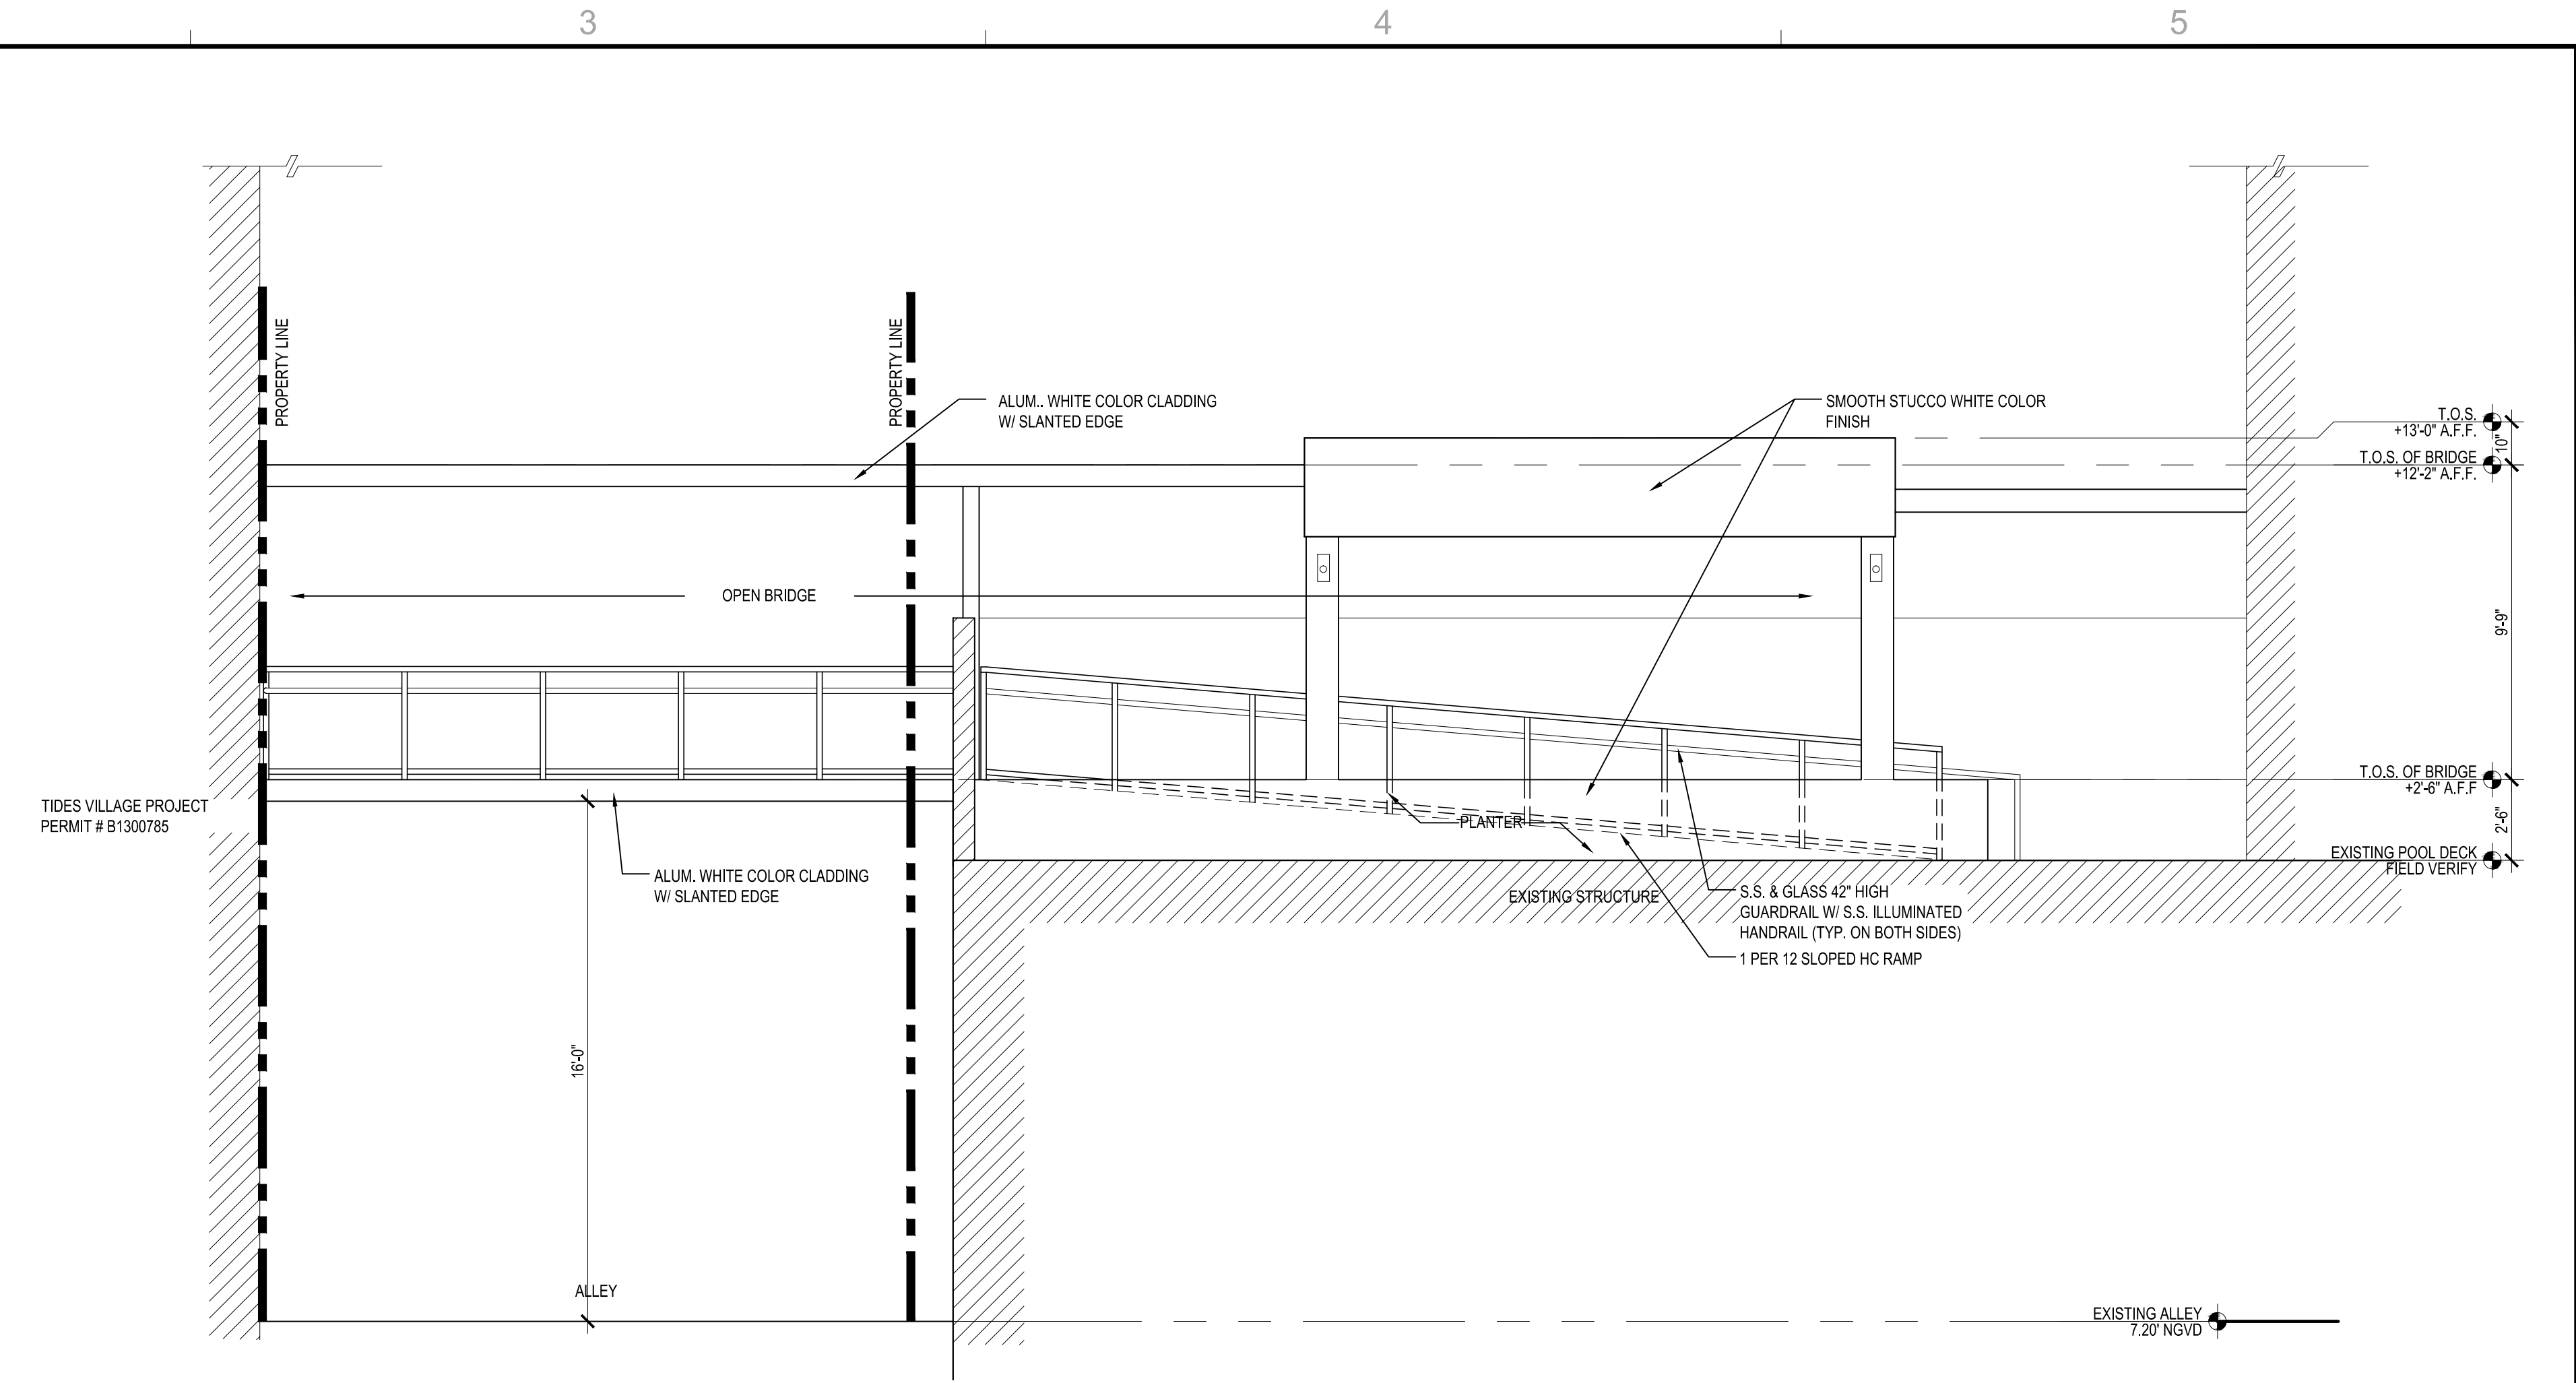


1A APPROVED BRIDGE ELEVATION

SCALE: 1/4" = 1'-0"

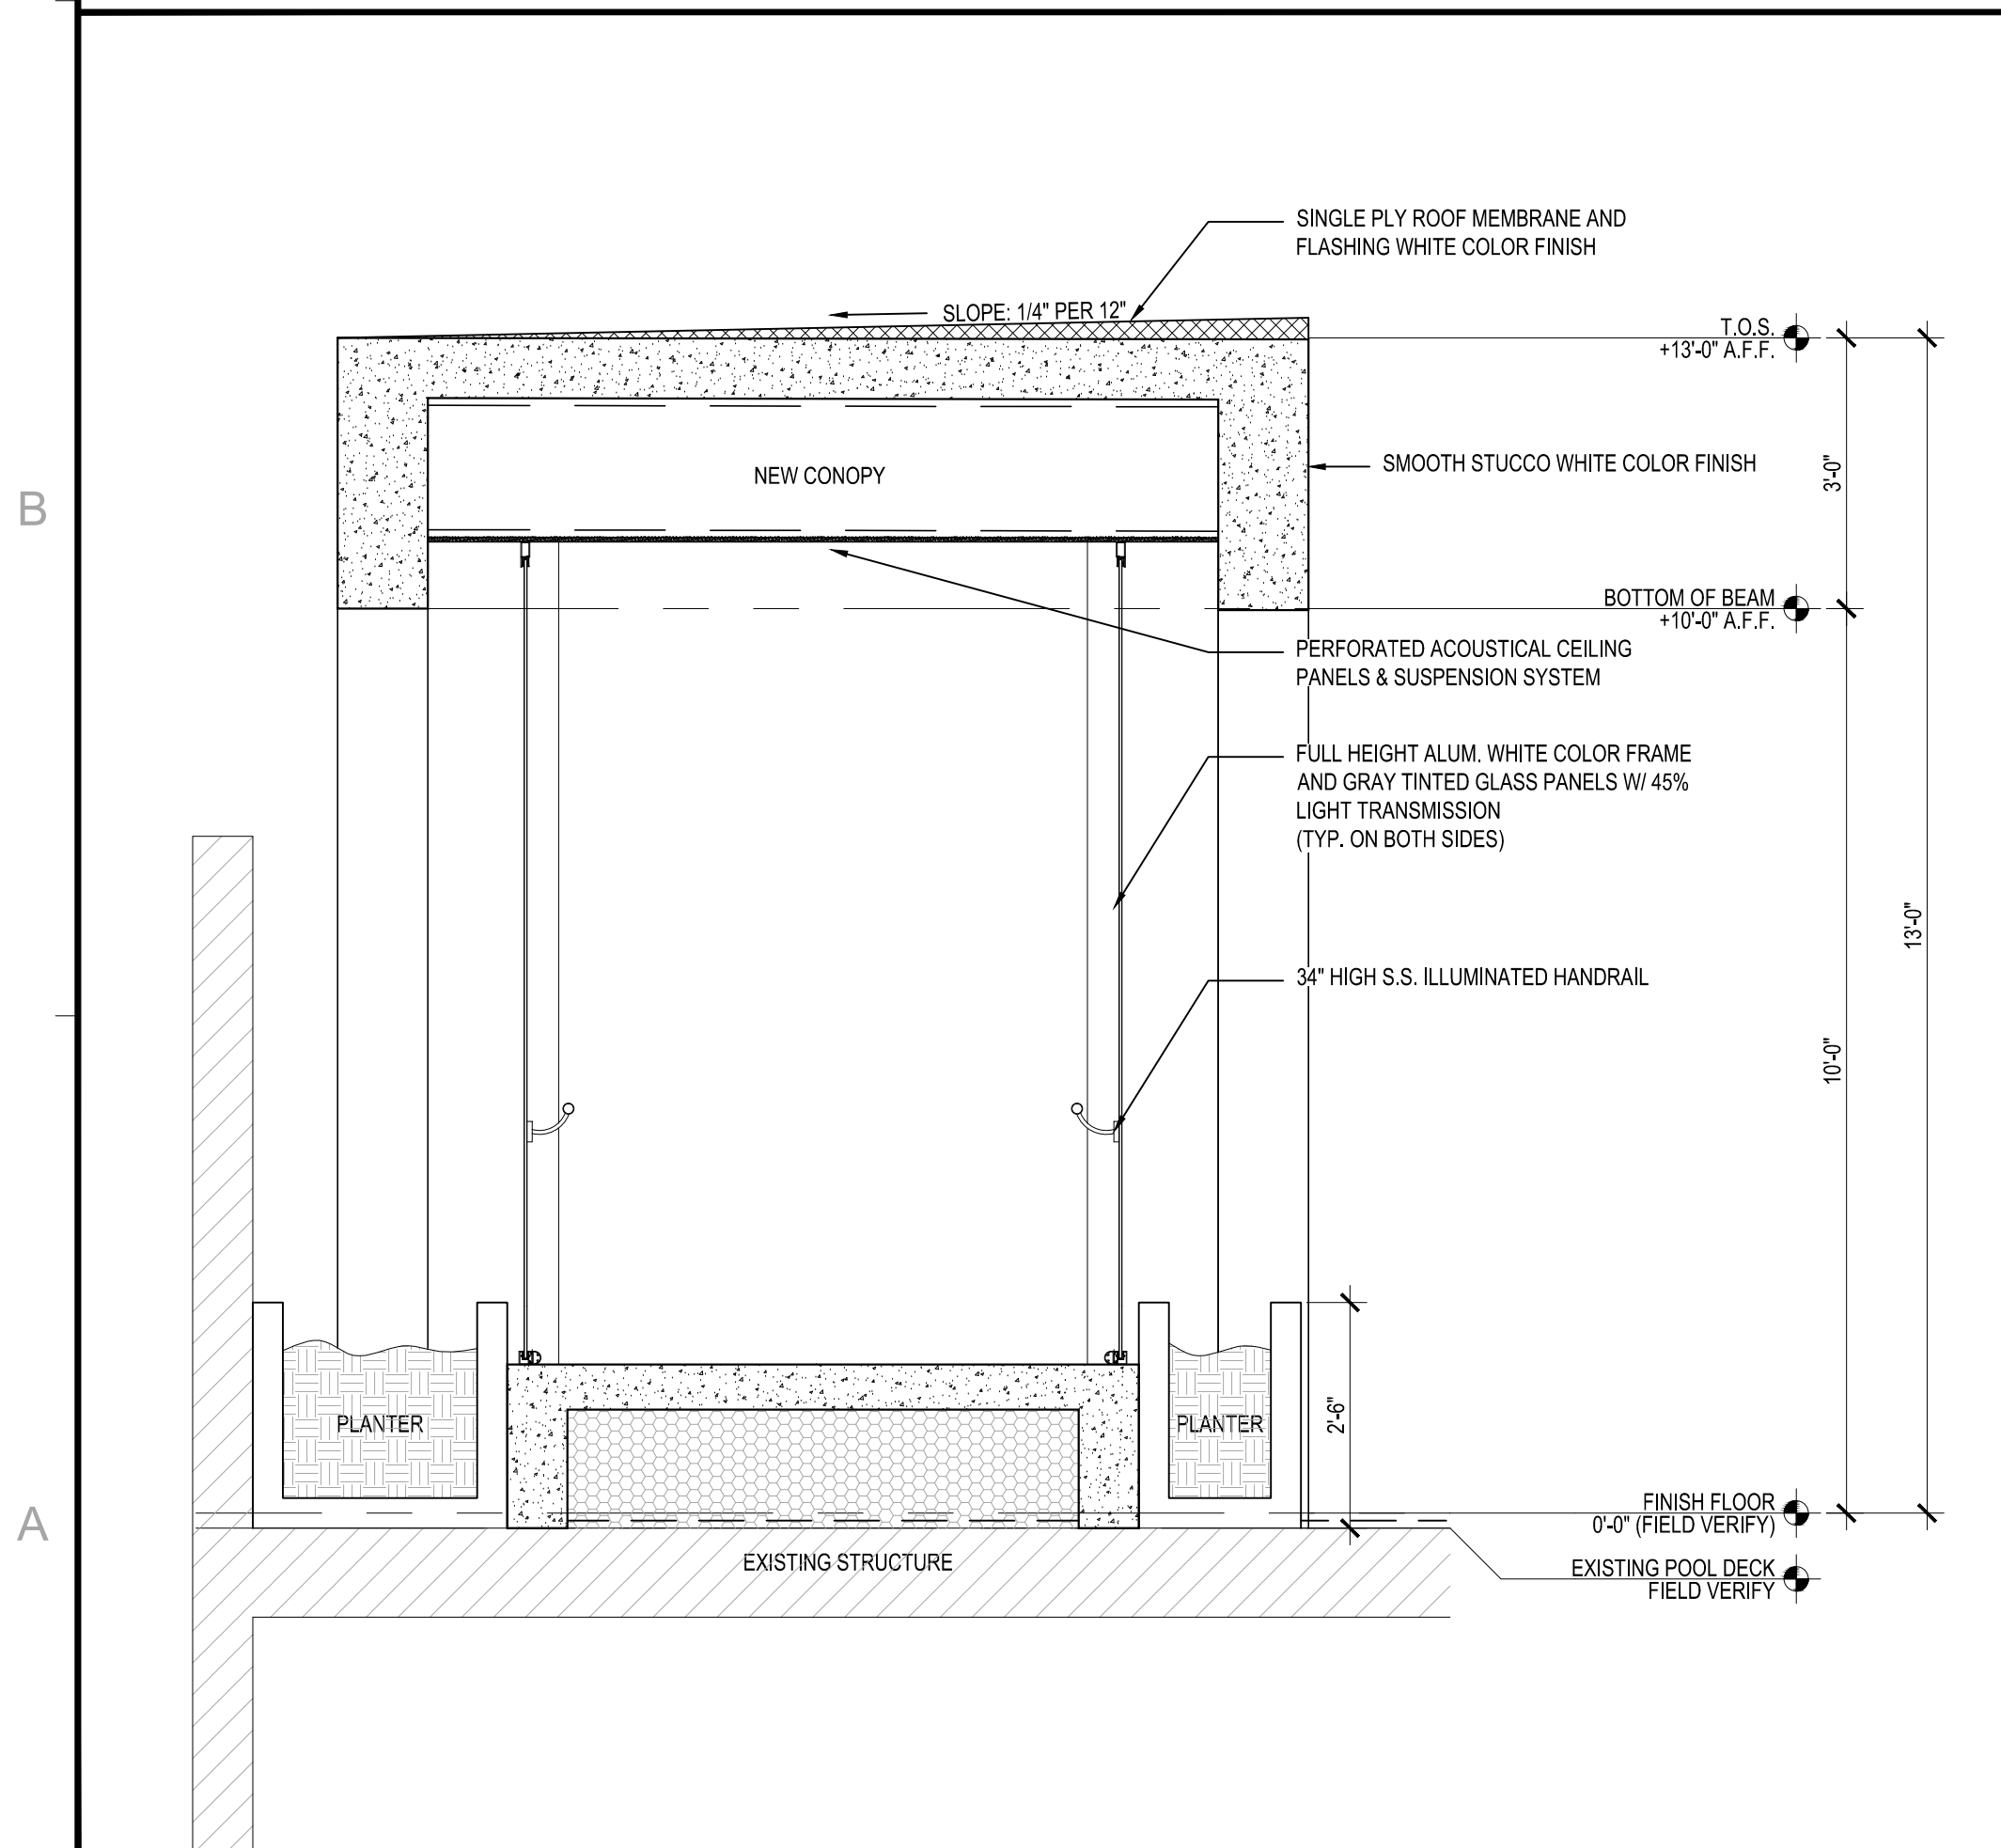

2B PROPOSED BRIDGE SECTION AT POOL DECK

SCALE: 1/2" = 1'-0"

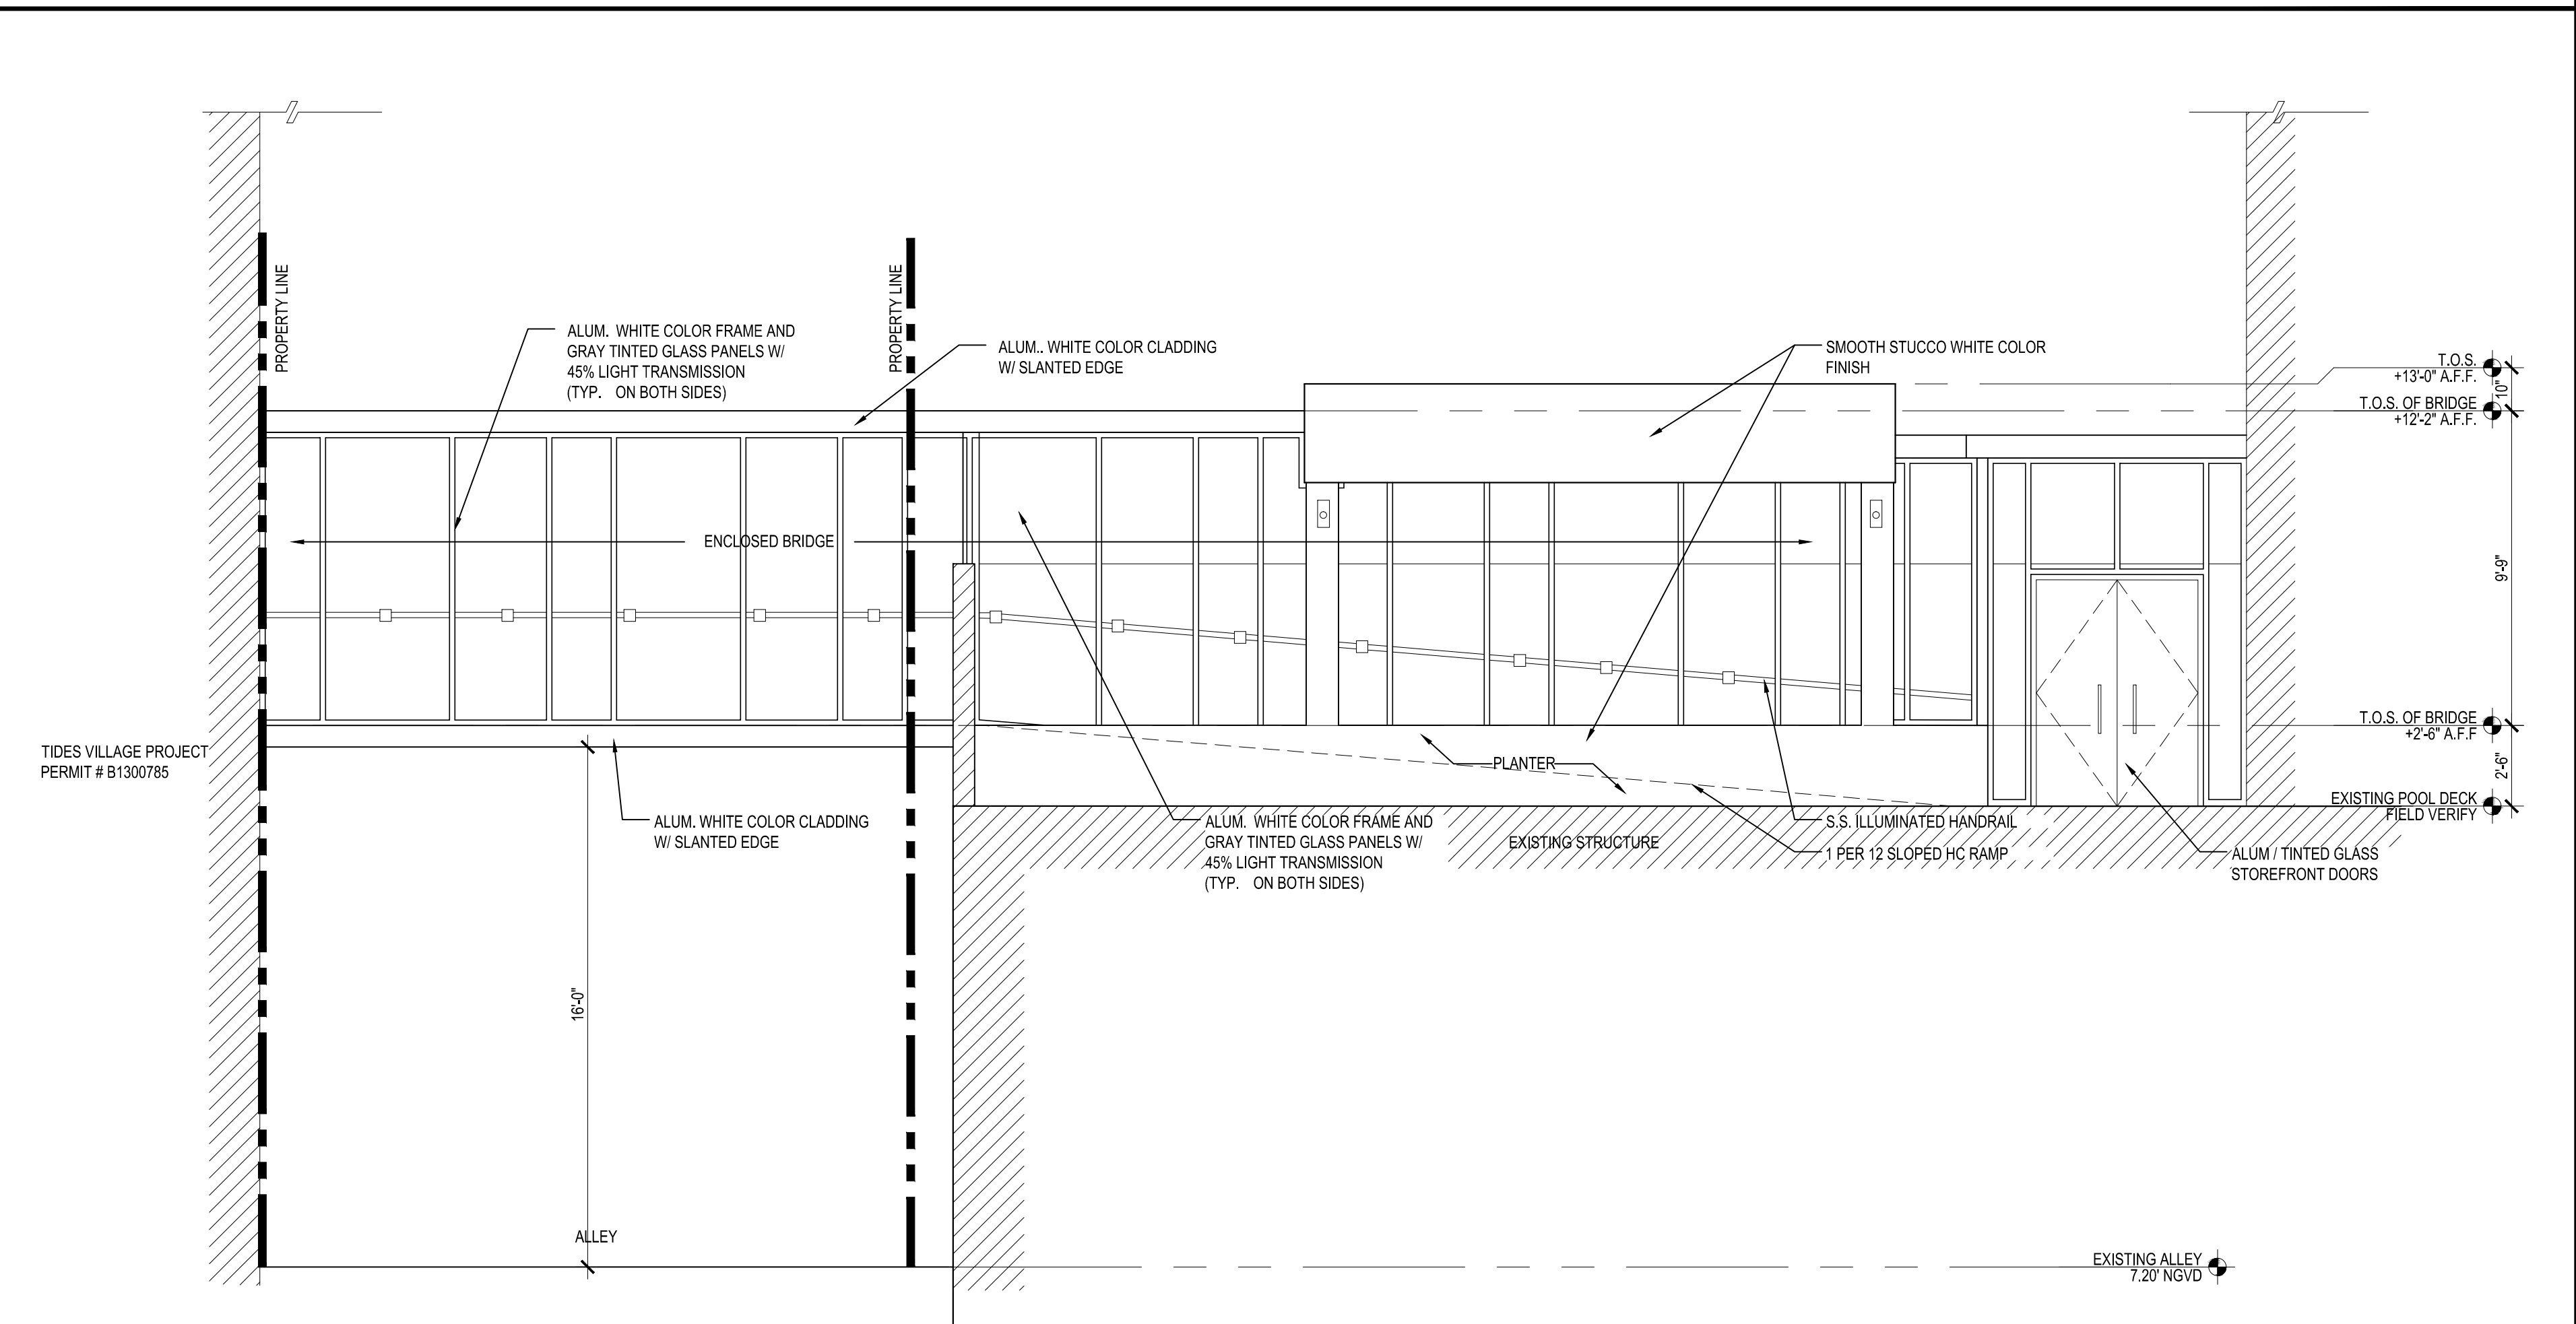

1B PROPOSED BRIDGE ELEVATION

SCALE: 1/4" = 1'-0"

REVISIONS / SUBMISSIONS

1208

ALL DRAWINGS AND WRITTEN MATERIAL APPEARING HEREIN CONSTITUTE THE ORIGINAL AND UNPUBLISHED WORK OF KOB KARP AIA, AND MAY NOT BE DUPLICATED, USED, OR DISCLOSED WITHOUT THE EXPRESS WRITTEN CONSENT OF KOB KARP ARCHITECTURE & INTERIOR DESIGN, INC. AIA, © 2012

TIDES PEDESTRIAN BRIDGE

1220 OCEAN DRIVE
MIAMI BEACH, FL 33139

BRIDGE ELEVATIONS


APPROVED VS PROPOSED

KOB KARP
Lic. # AR0012578

ARCHITECTURE
INTERIOR DESIGN
PLANNING

AIA ASID NCARB
2915 Biscayne Boulevard
Suite 200
Miami, Florida 33137
P: 305.573.3786
F: 305.573.3786

WWW.KOBKARP.COM

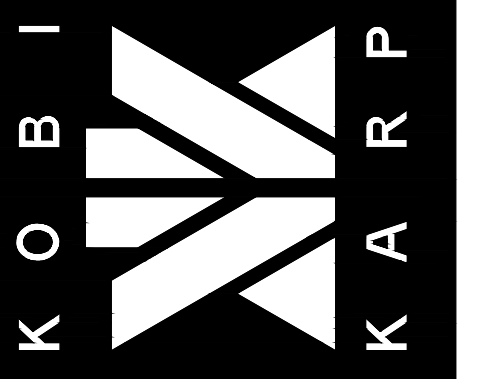

DRAWN BY: KKIAD
CHECKED BY: KKIAD
DATE: FEB 2017

A4.01