


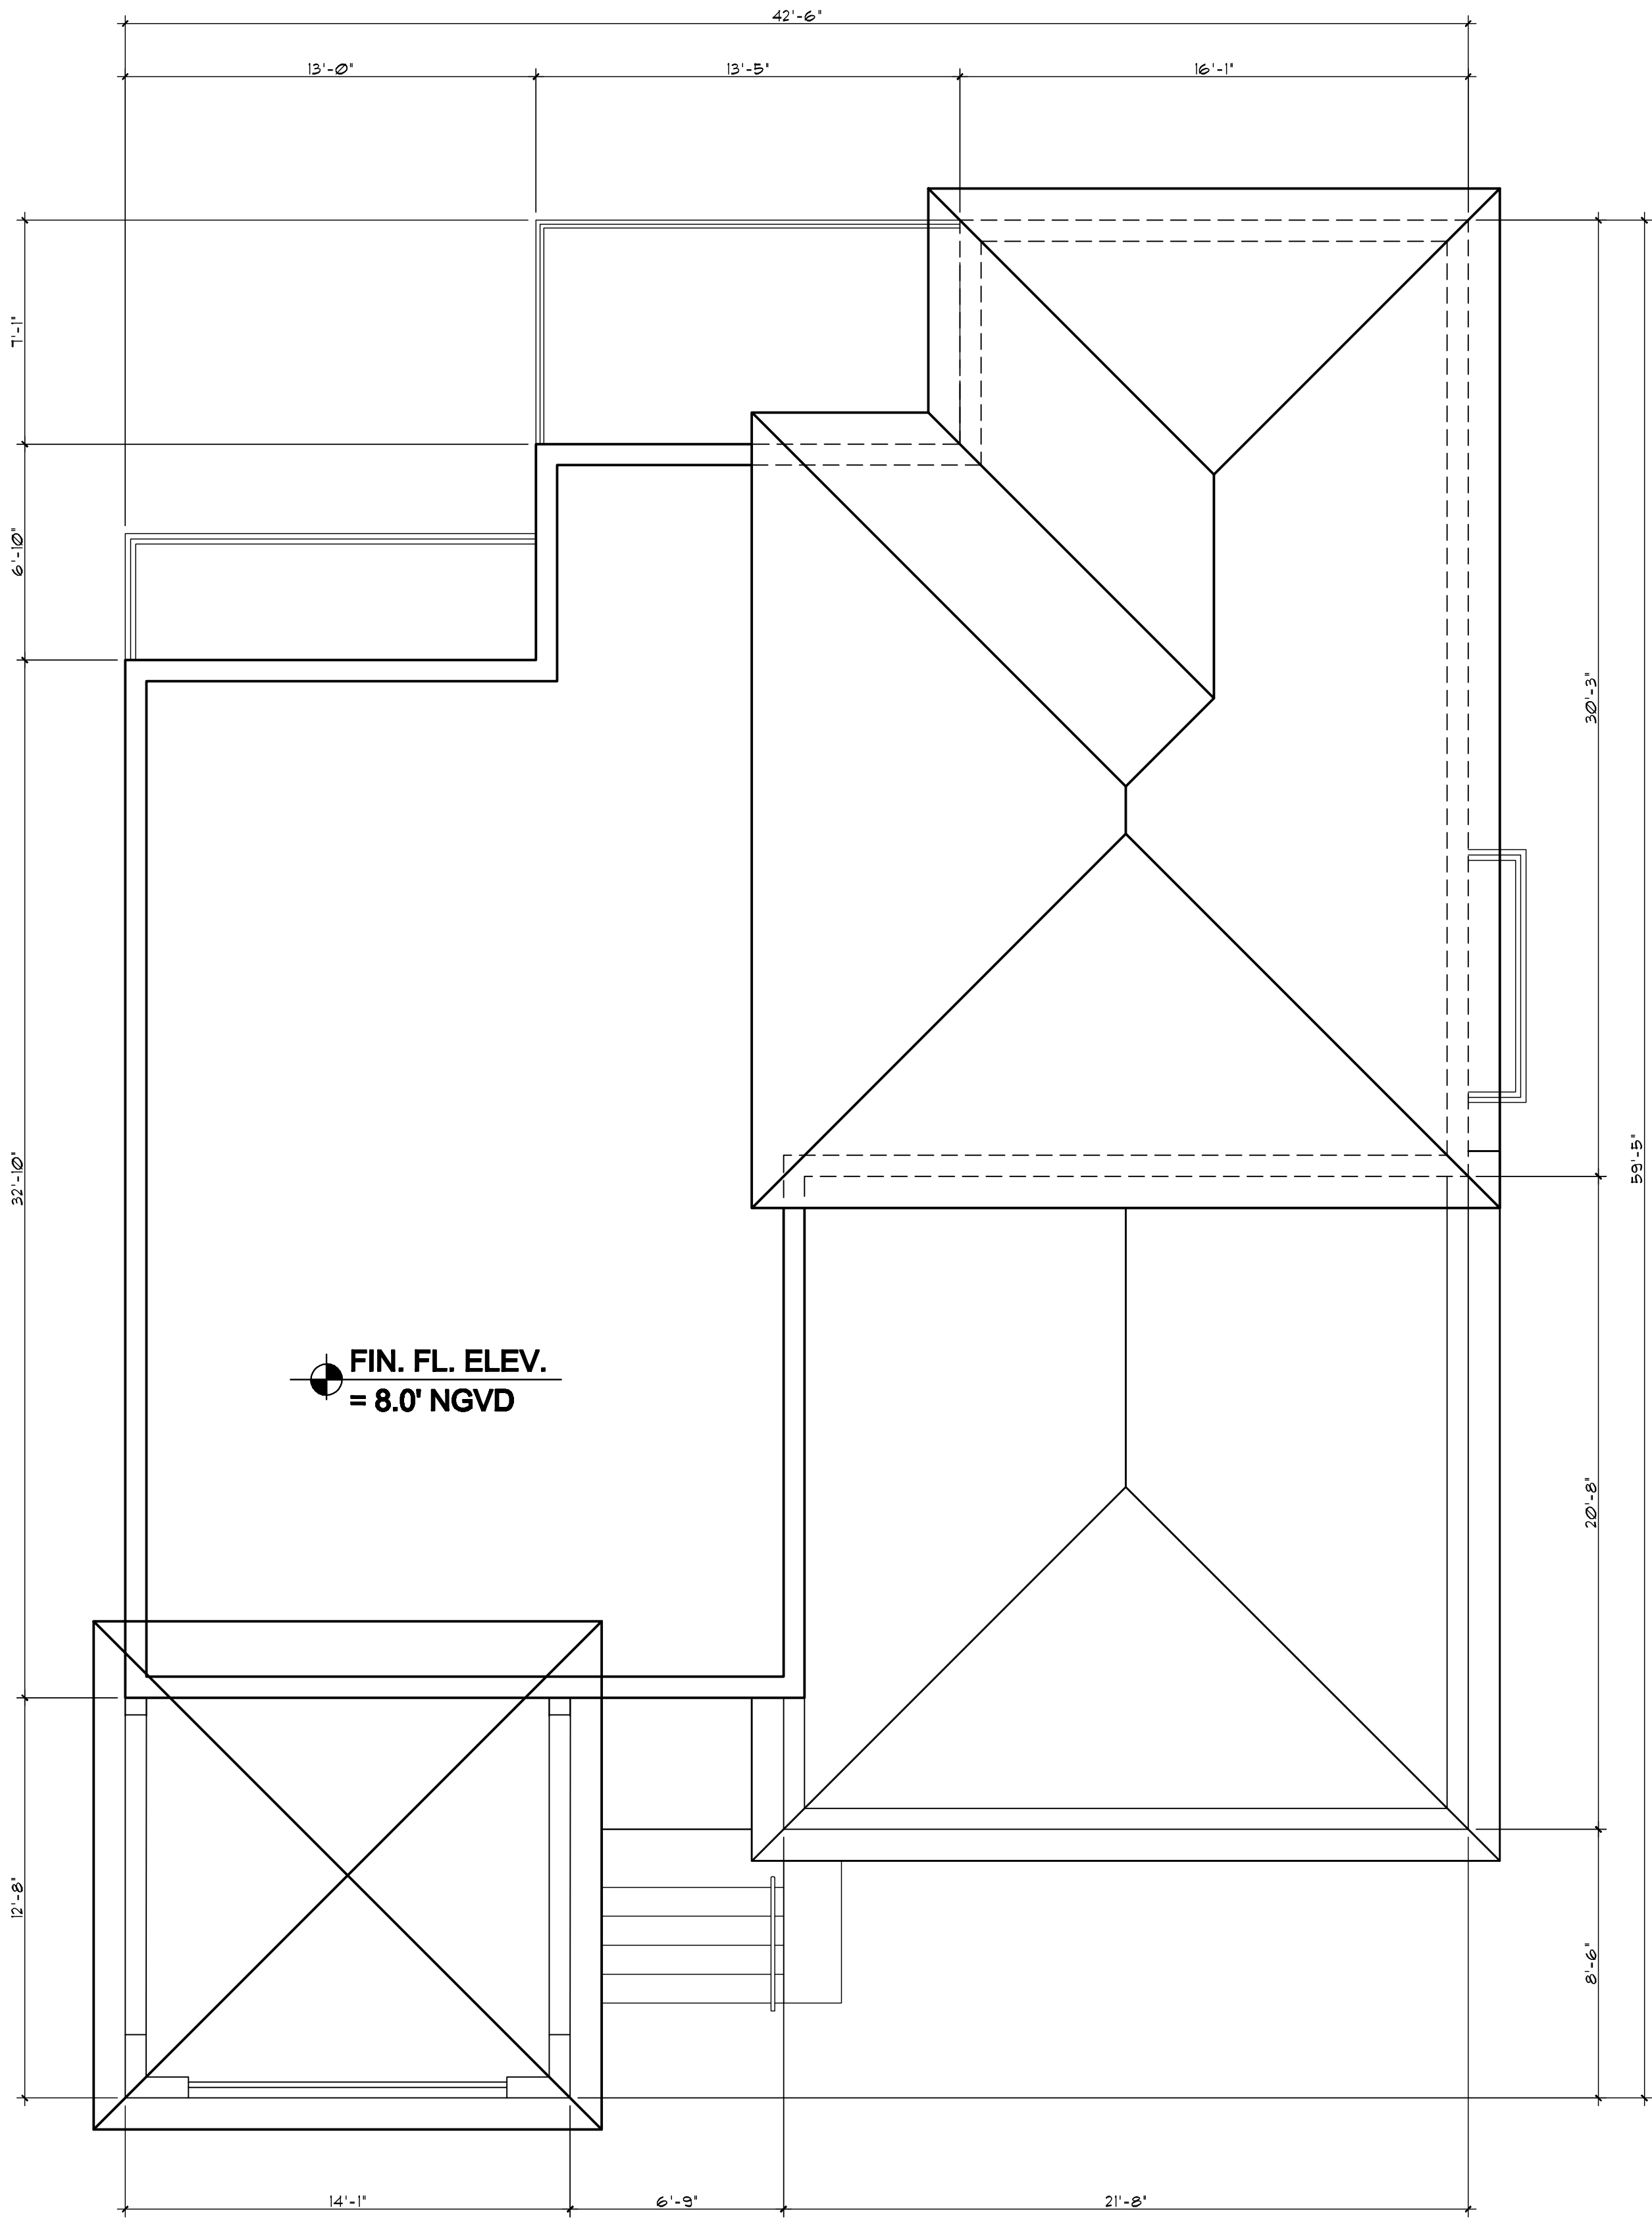

ROOF PLAN

SCALE 1/4" = 1'-0"

LOT 9

FELIX PARDO
LIC.# 8236

DRB COMMENTS

REVISIONS	BY
02/10/16	SP
04/11/16	SP

FELIX PARDO & ASSOCIATES, Inc.
ARCHITECTURE / PLANNING / INTERIORS
255 UNIVERSITY DRIVE - CORAL GABLES, FLORIDA 33134
Phone: (305) 445-4555 Fax: (305) 445-1006 AA 0002416

PROPOSED RESIDENCE FOR:
Mr. SETH HELLER
Job Address: 4193 NORTH BAY ROAD, MIAMI BEACH, FLORIDA
Phone: (305) 000-0000

Date	12/01/15
Scale	AS SHOWN
Drawn	SP
Job	201451
Sheet	

A-2.1

Of - Sheets

DRB COMMENTS 1
DRB COMMENTS 2

REVISIONS	BY
02/10/16	SP
04/11/16	SP

FELIX PARDO & ASSOCIATES, Inc.
ARCHITECTURE / PLANNING / INTERIORS
255 UNIVERSITY DRIVE - CORAL GABLES, FLORIDA 33134
Phone: (305) 445-4555 Fax: (305) 445-1006 AA 0002478

PROPOSED RESIDENCE FOR:
Mr. SETH HELLER
Job Address: 4193 NORTH BAY ROAD, MIAMI BEACH, FLORIDA
Phone: (305) 800-0000

Date
12/01/15
Scale
AS SHOWN
Drawn
SP
Job
201451
Sheet

A-3
Of - Sheets



WEST ELEVATION

SCALE 1/4"=1'-0"



SOUTH ELEVATION

SCALE 1/4"=1'-0"

LOT 9

FELIX PARDO
LIC.# 2236

DRB COMMENTS 1
DRB COMMENTS 2

REVISIONS	BY
02/10/16	SP
04/11/16	SP

FELIX PARDO & ASSOCIATES, Inc.
ARCHITECTURE / PLANNING / INTERIORS
255 UNIVERSITY DRIVE - CORAL GABLES, FLORIDA 33134
Phone: (305) 445-4555 Fax: (305) 445-1006 AA 0002478

PROPOSED RESIDENCE FOR:
Mr. SETH HELLER
Job Address: 4193 NORTH BAY ROAD, MIAMI BEACH, FLORIDA
Phone: (305) 800-0000


Date
12/01/15
Scale
AS SHOWN
Drawn
SP
Job
201451
Sheet

A-4
Of - Sheets




EAST ELEVATION

SCALE 1/4"=1'-0"

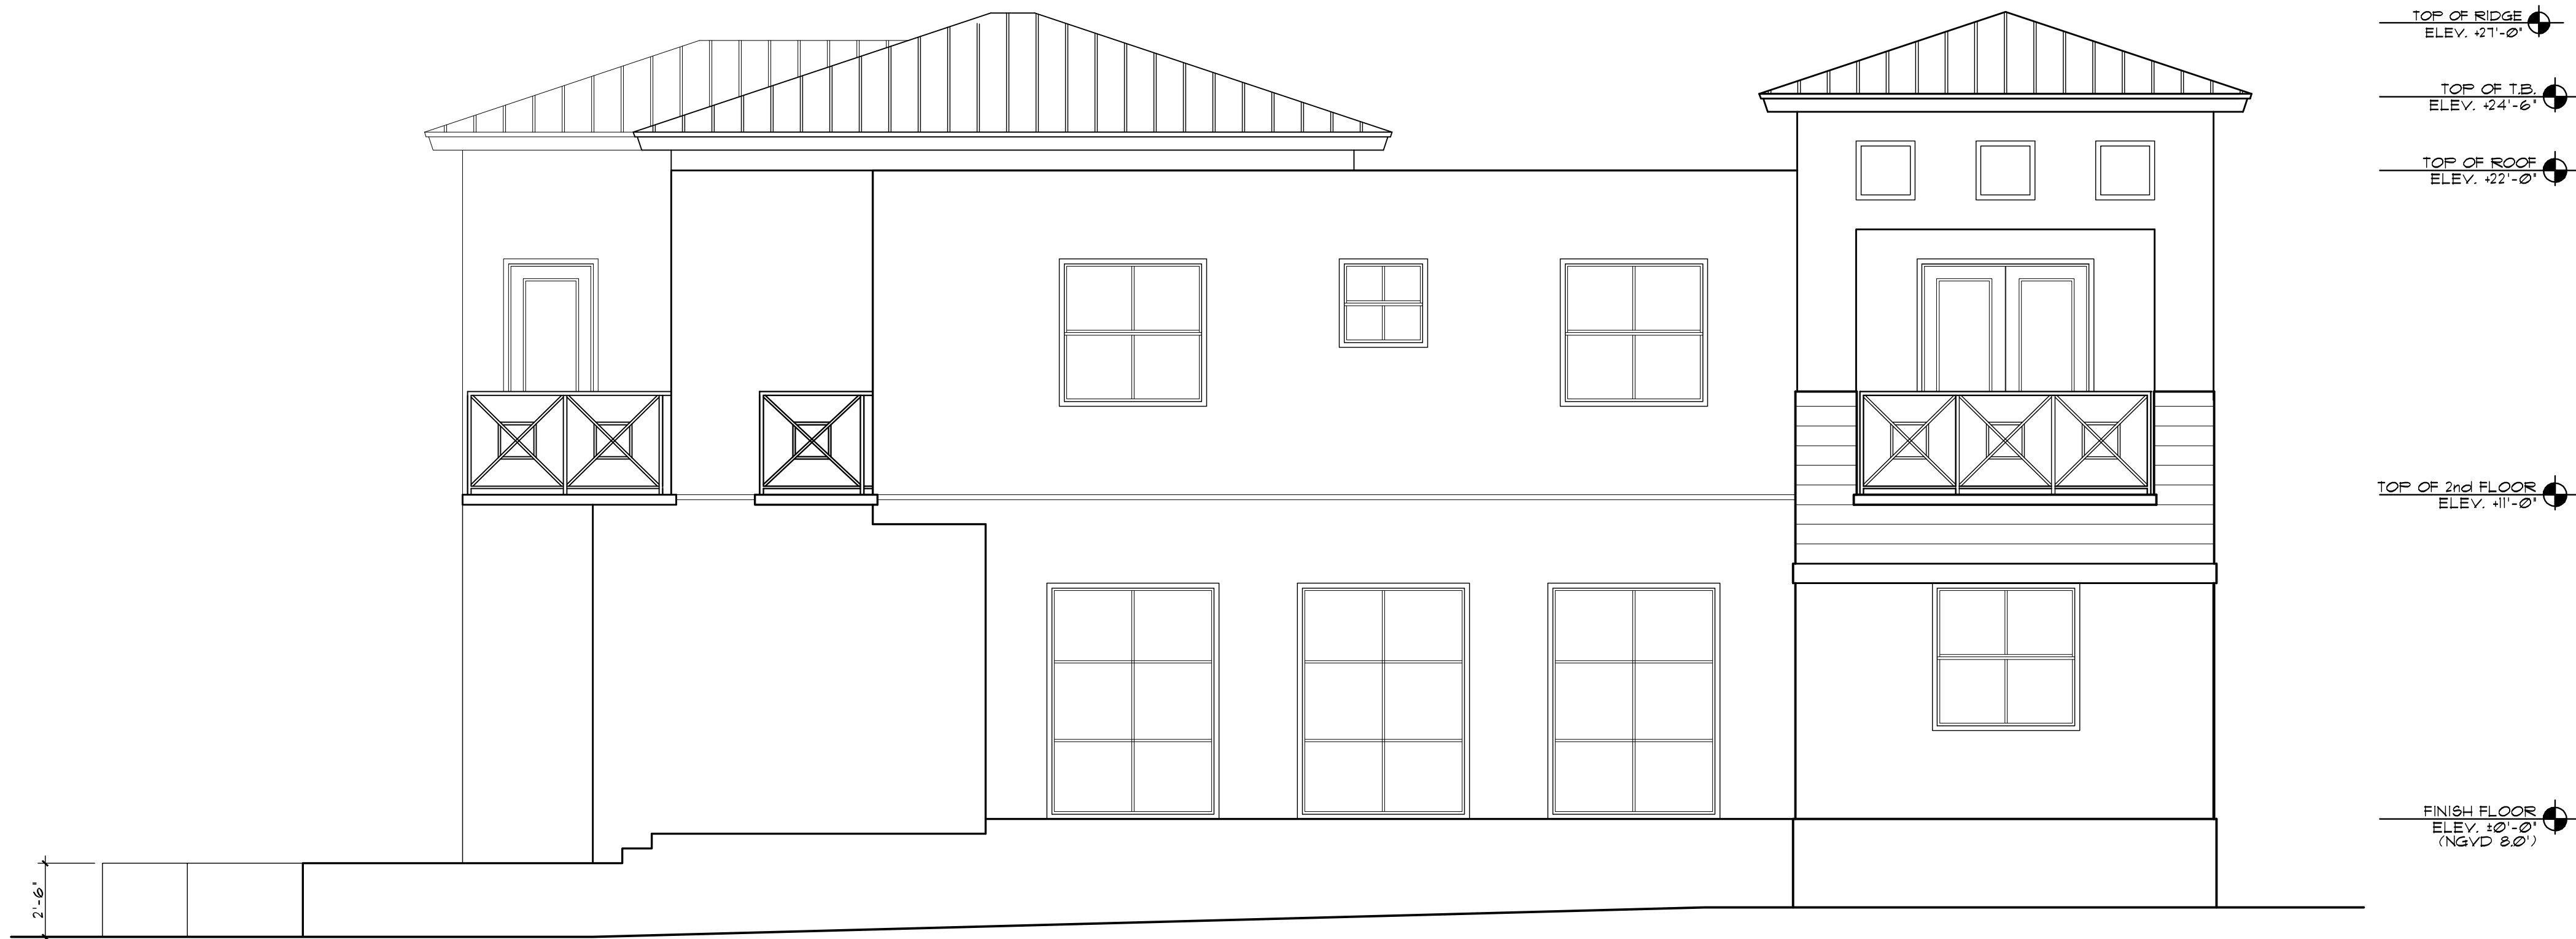

NORTH ELEVATION

SCALE 1/4"=1'-0"

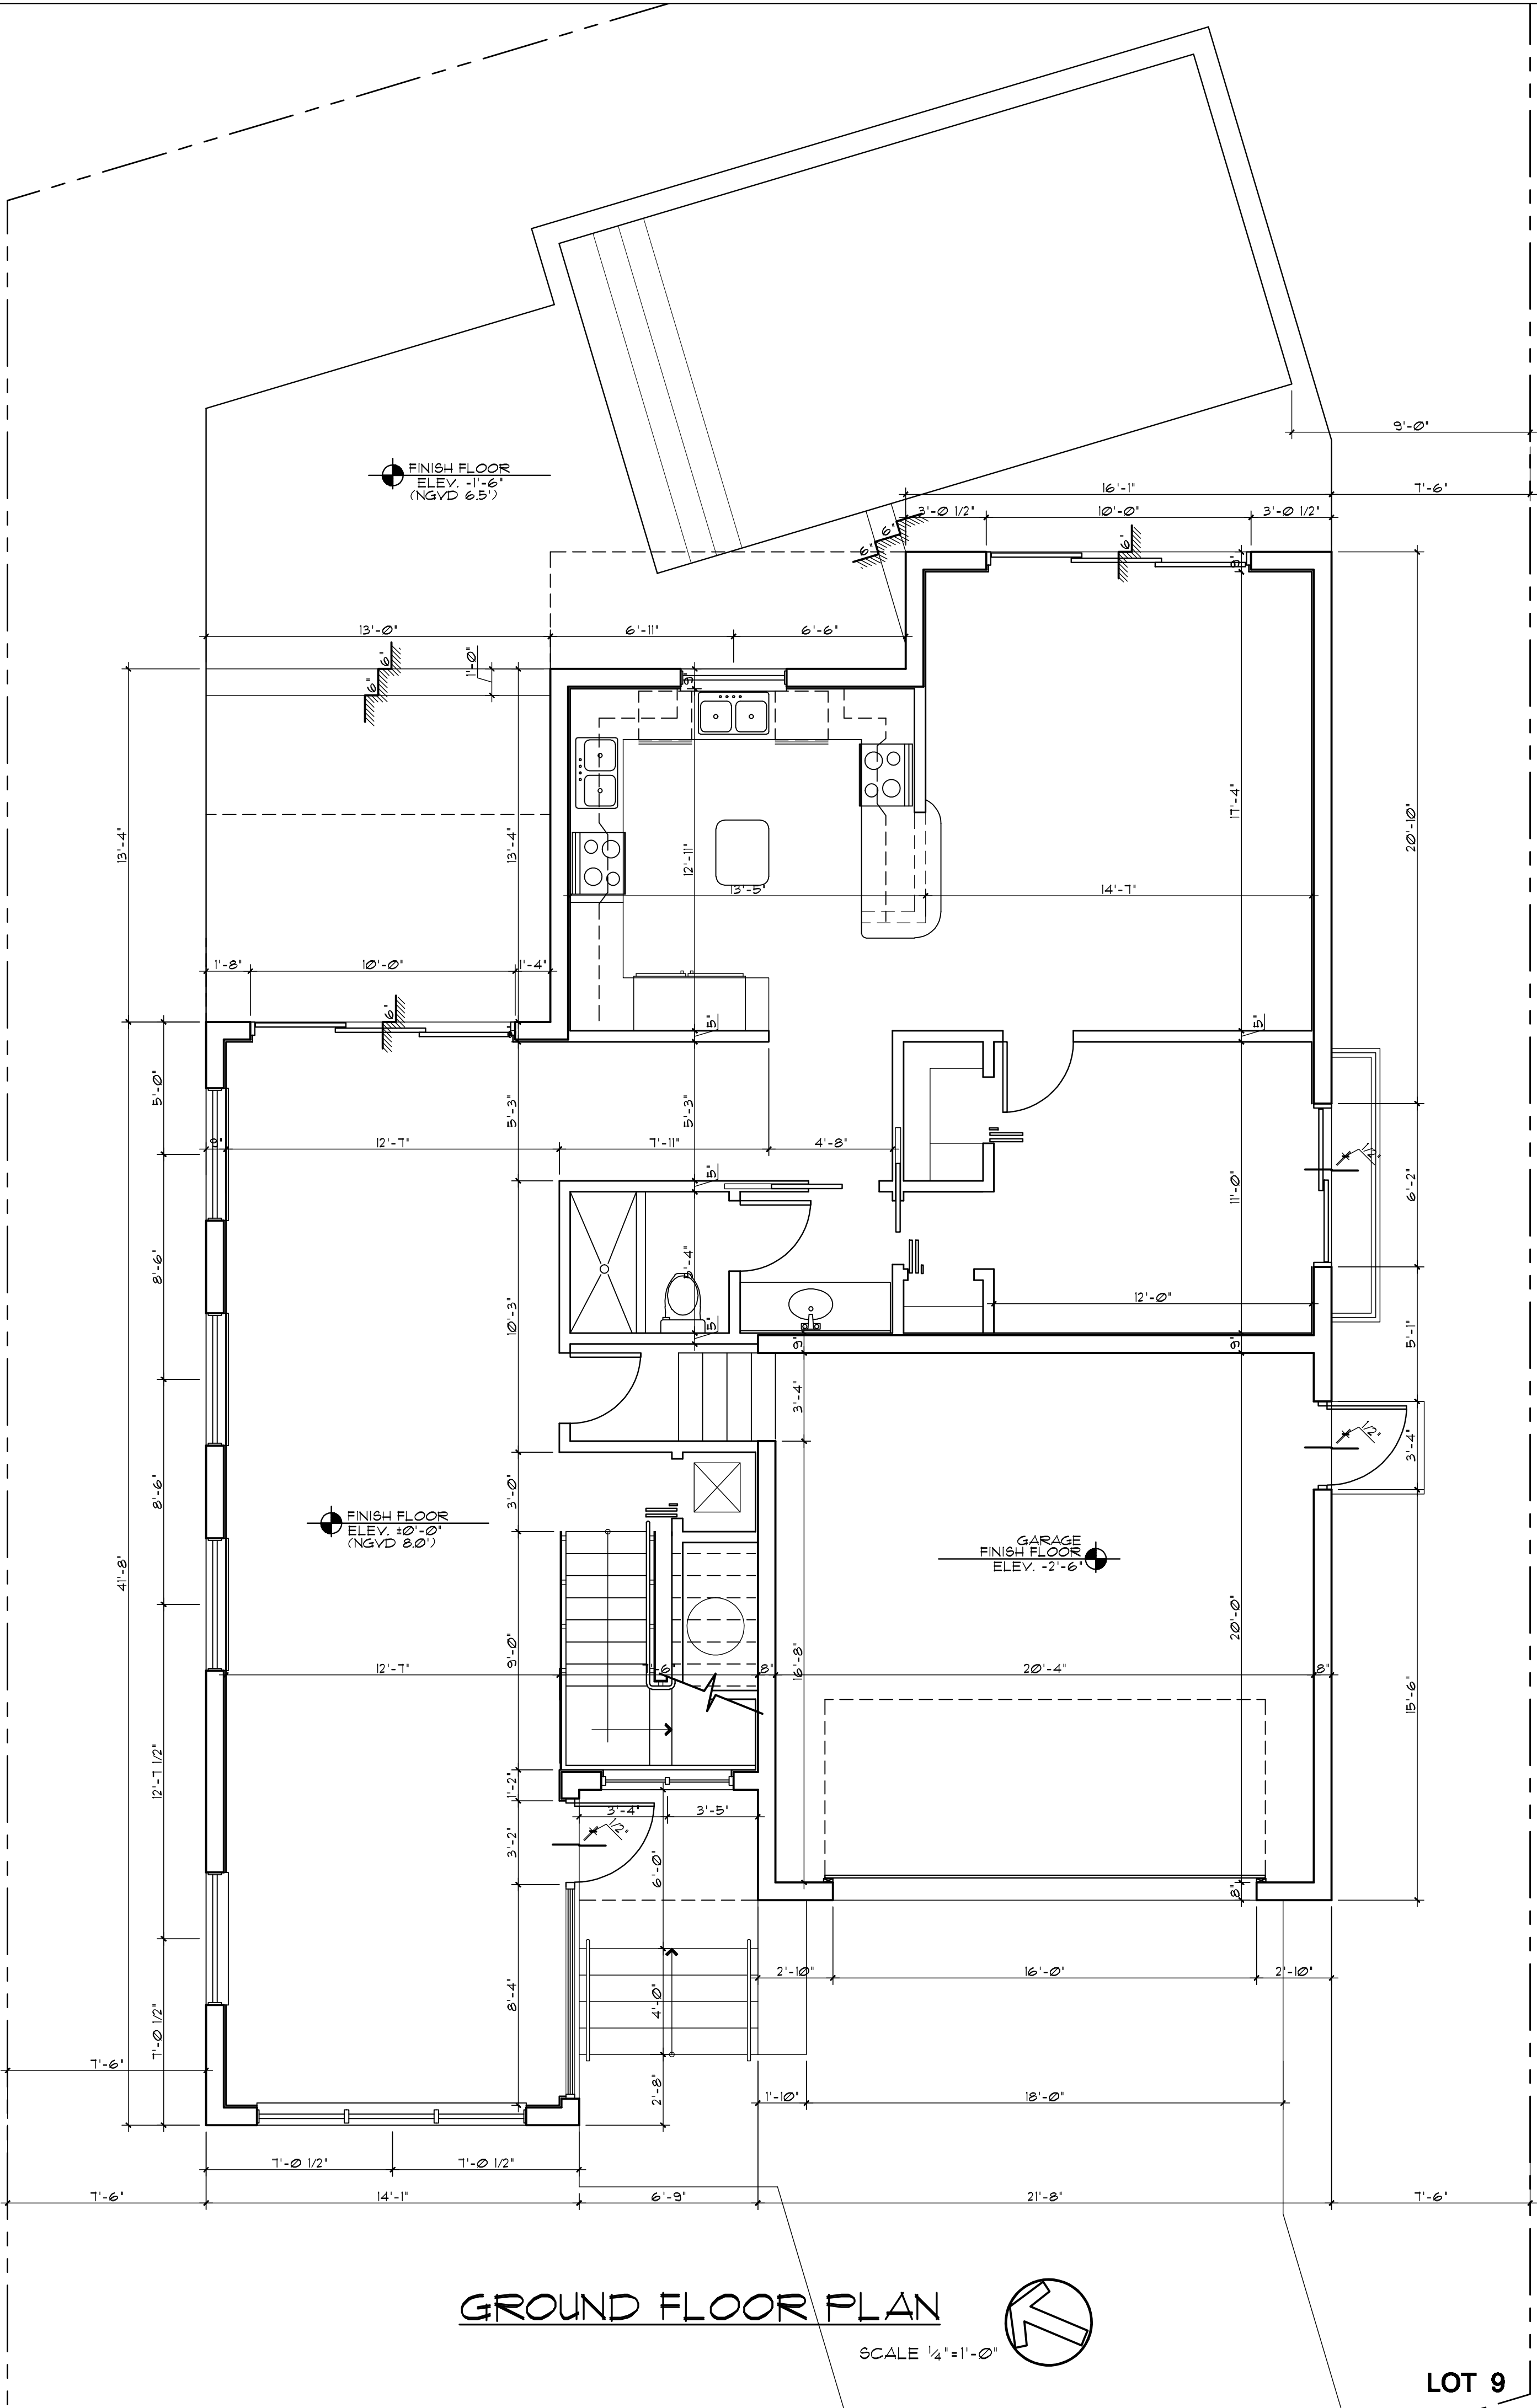

DRB COMMENTS 1
DRB COMMENTS 2

REVISIONS	BY
02/10/16	SP
04/11/16	SP


FELIX PARDO & ASSOCIATES, INC.
ARCHITECTURE / PLANNING / INTERIORS
255 UNIVERSITY DRIVE - CORAL GABLES, FLORIDA 33134
Phone: (305) 445-4555 Fax: (305) 445-1006 AA 0002478

PROPOSED RESIDENCE FOR:
Mr. SETH HELLER
Job Address: 4193 NORTH BAY ROAD, MIAMI BEACH, FLORIDA
Phone: (305) 000-0000


Date 12/01/15
Scale AS SHOWN
Drawn SP
Job 201451
Sheet

A-1
Of - Sheets

FELIX PARDO
LIC.# 2236

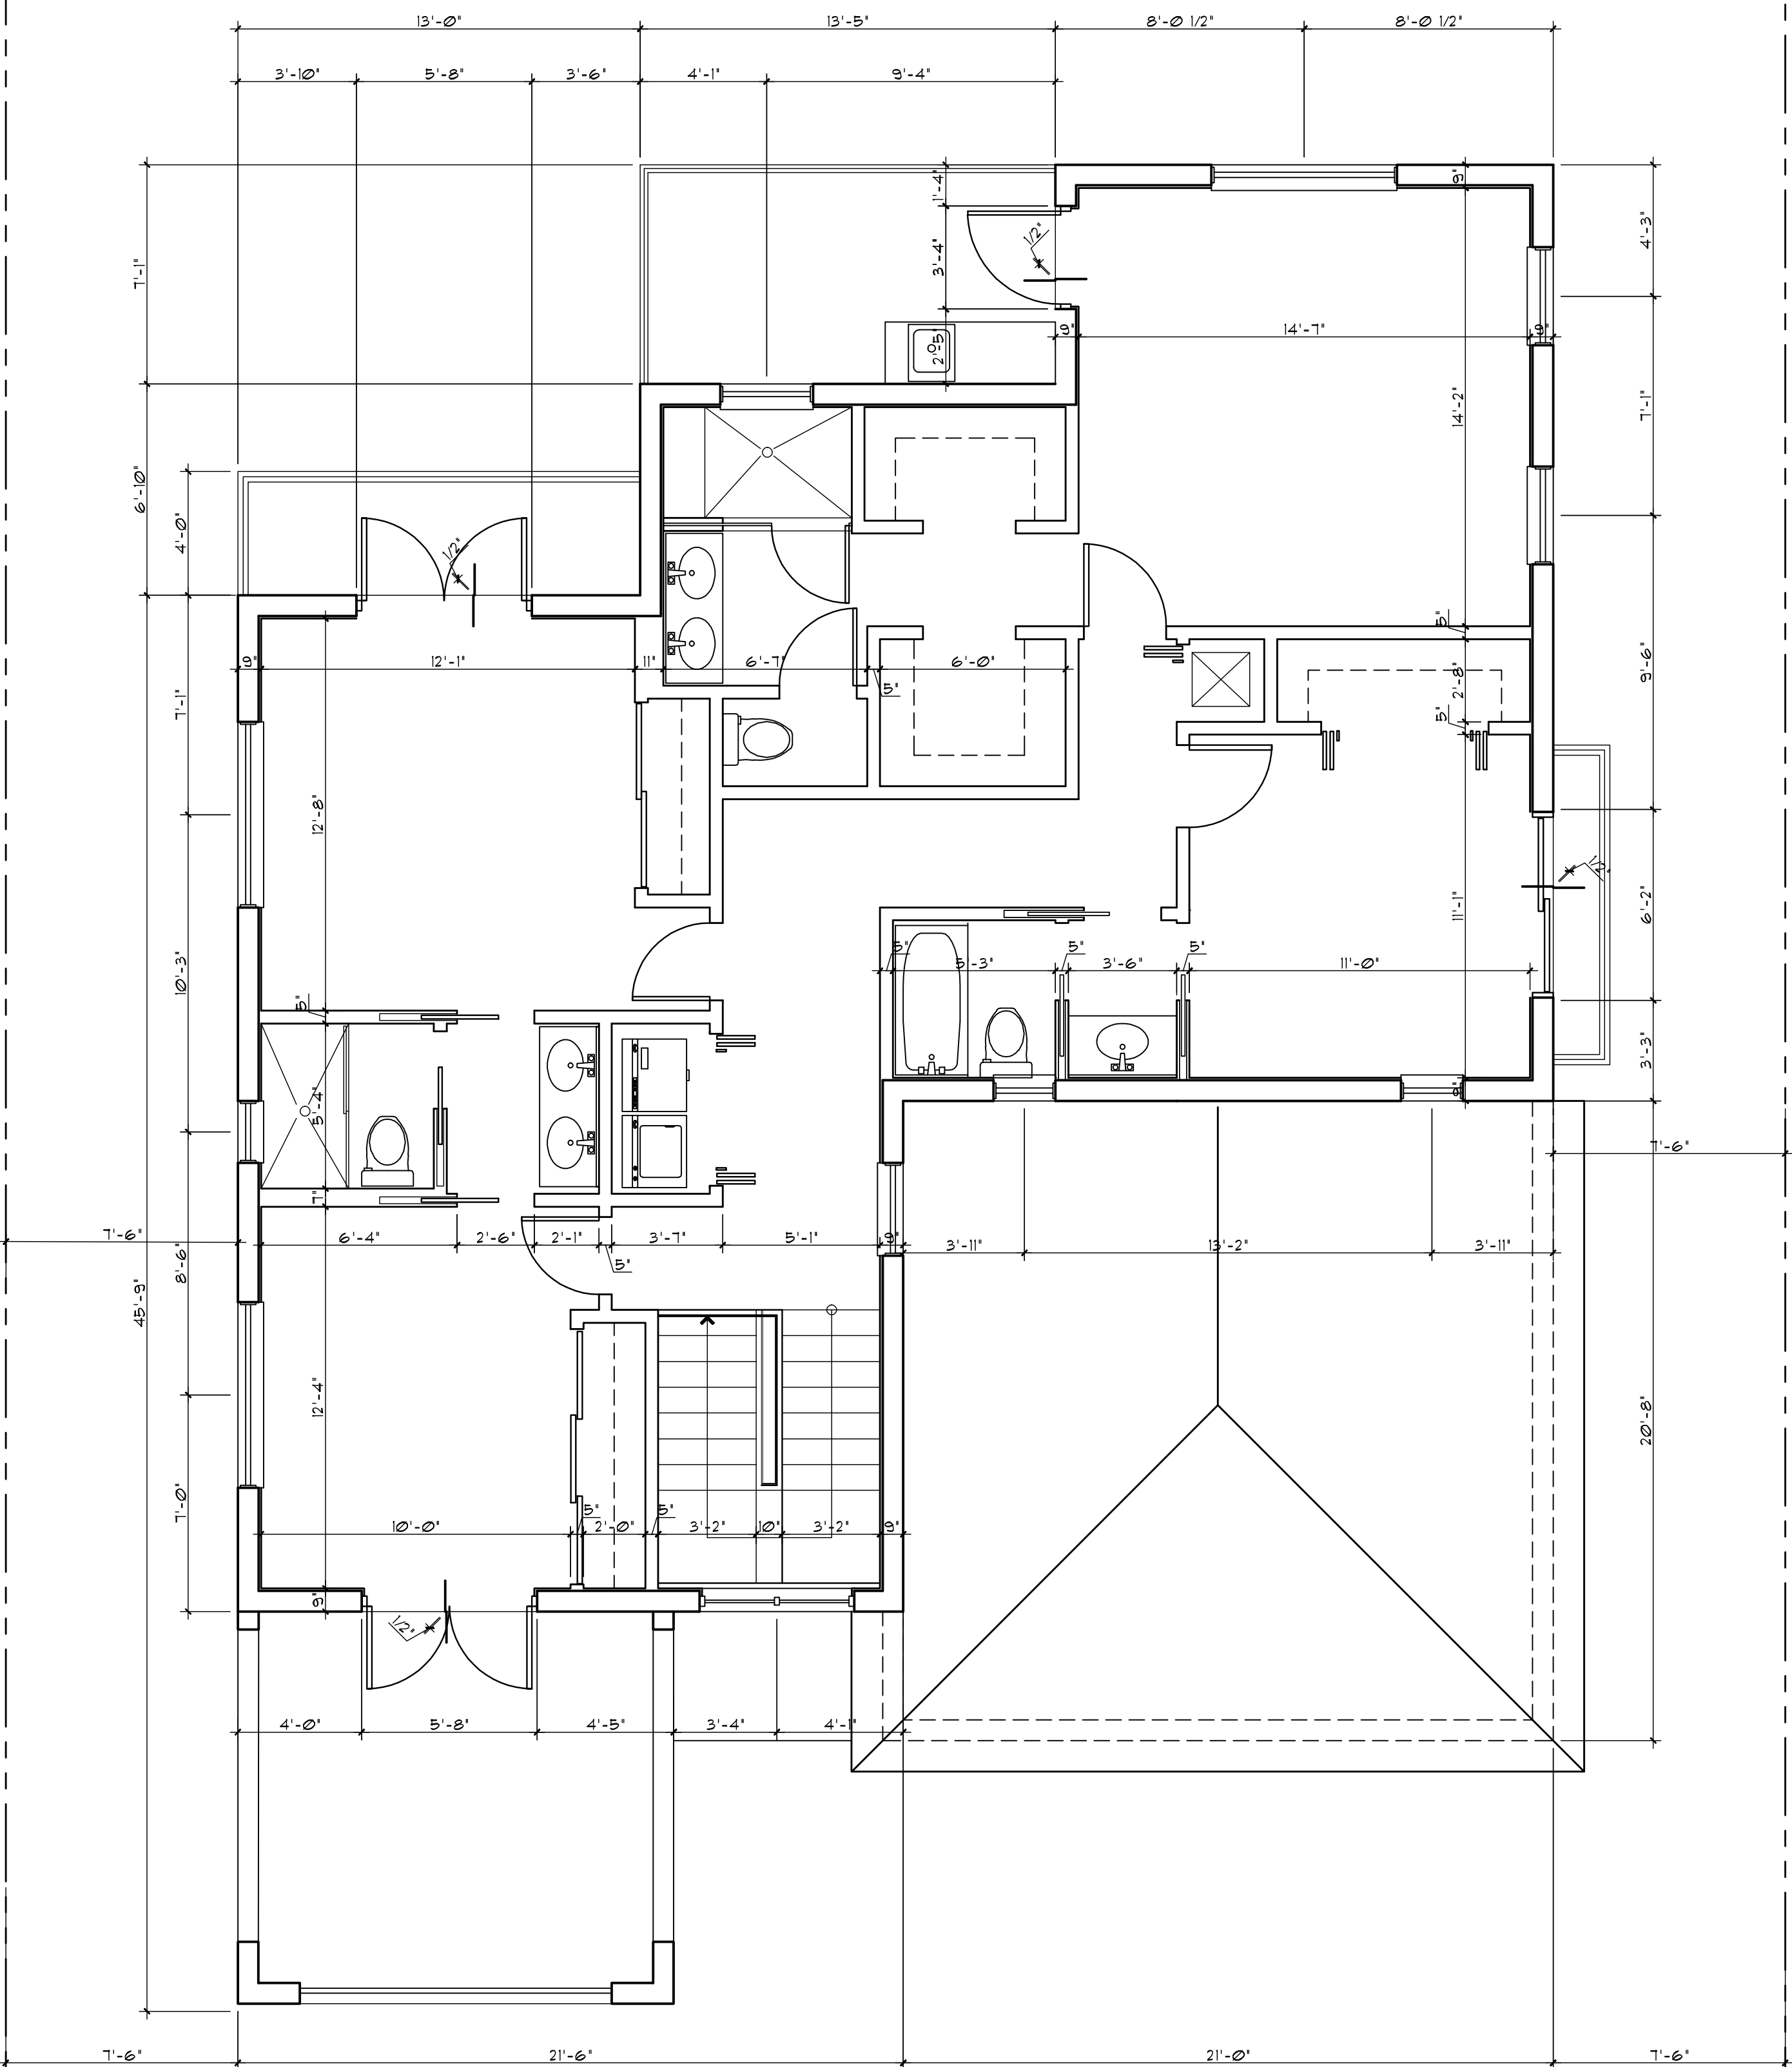

SECOND FLOOR PLAN
SCALE 1/4"=1'-0"

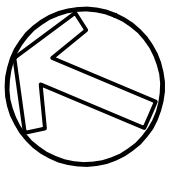

DRB COMMENTS 1
DRB COMMENTS 2

LOT 9
FELIX PARDO
LIC.# 2236

REVISIONS	BY
02/10/16	SP
04/11/16	SP

FELIX PARDO & ASSOCIATES, Inc.
ARCHITECTURE / PLANNING / INTERIORS
255 UNIVERSITY DRIVE - CORAL GABLES, FLORIDA 33134
Phone: (305) 445-4555 Fax: (305) 445-1006 AA 0002478

PROPOSED RESIDENCE FOR:
Mr. SETH HELLER
Job Address: 4193 NORTH BAY ROAD, MIAMI BEACH, FLORIDA
Phone: (305) 000-0000

Date	12/01/15
Scale	AS SHOWN
Drawn	SP
Job	201451
Sheet	

A-2

Of - Sheets