


OCEAN CT

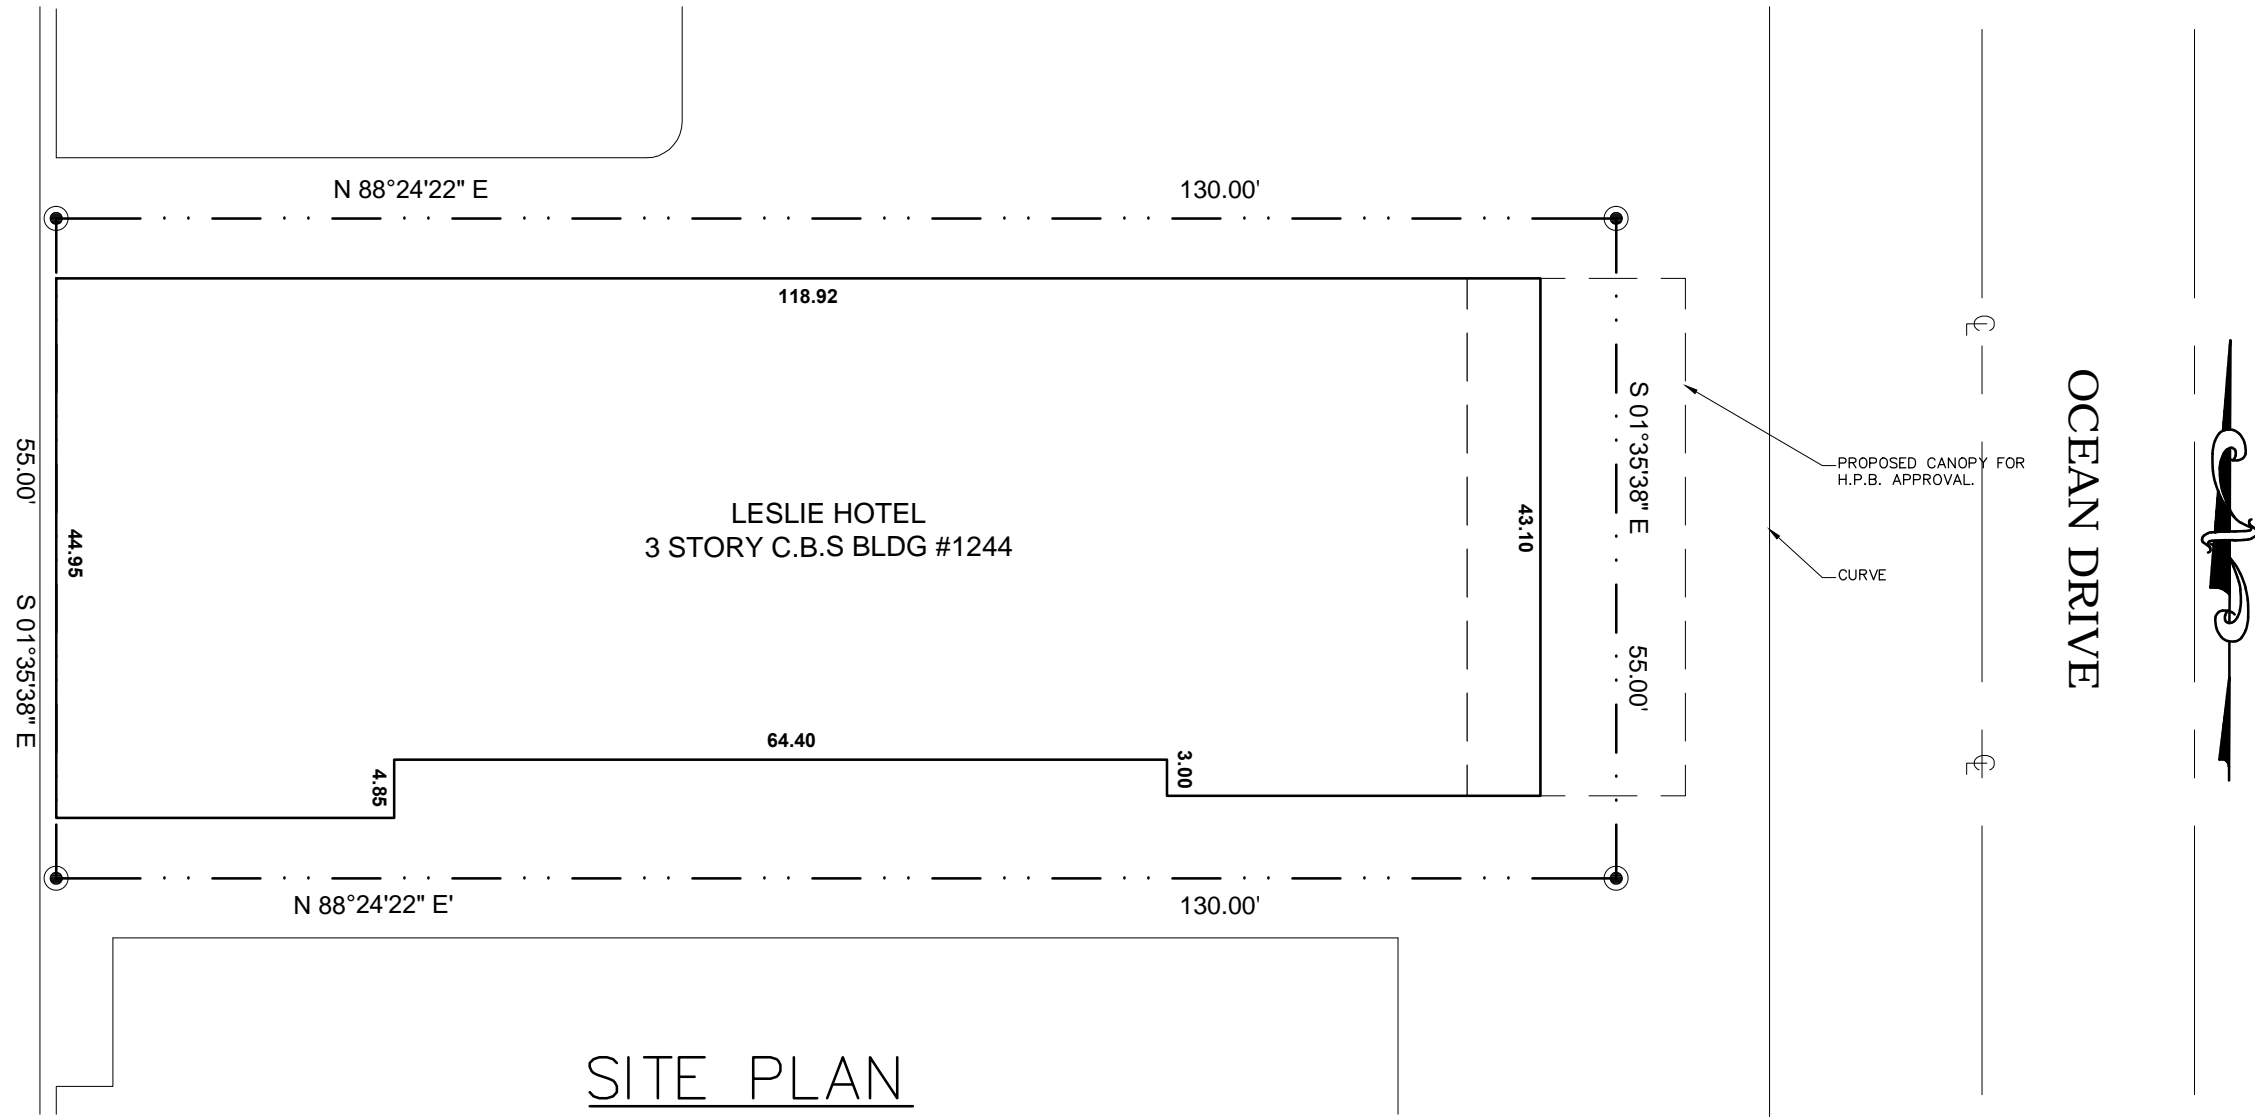

SITE PLAN

SCALE: 1/16" = 1'

FINAL SUBMITTAL: 08.10.2017

Revisions

NEW CANVAS AWNING
 1244 OCEAN DR, LLC.
 1244 OCEAN DR.
 MIAMI BEACH, FL 33139

J.C.D. ARCHITECT, Inc.
 JUAN C. DAVID R. A. # 0015344
 LEED ACCREDITED PROFESSIONAL
 Design & Development



Architecture Interiors Planning Construction
 1385 Coral Way, Suite 404 Miami, FL 33145
 Ph: (305) 285-4343 Fax: (305) 285-4330

Job No.
 Date : 06.22.17
 Scale : SHOWN

Seal
 AA-26001560
 Sheet No.

A-0