


EXIST PARAPET LEVEL  
+40'-0" (NGVD + 49.70')


LOBBY LEVEL  
+0'-0" (NGVD + 9.70')

RETRACTABLE AWNING  
(SEE SPECS. ATTACHED)

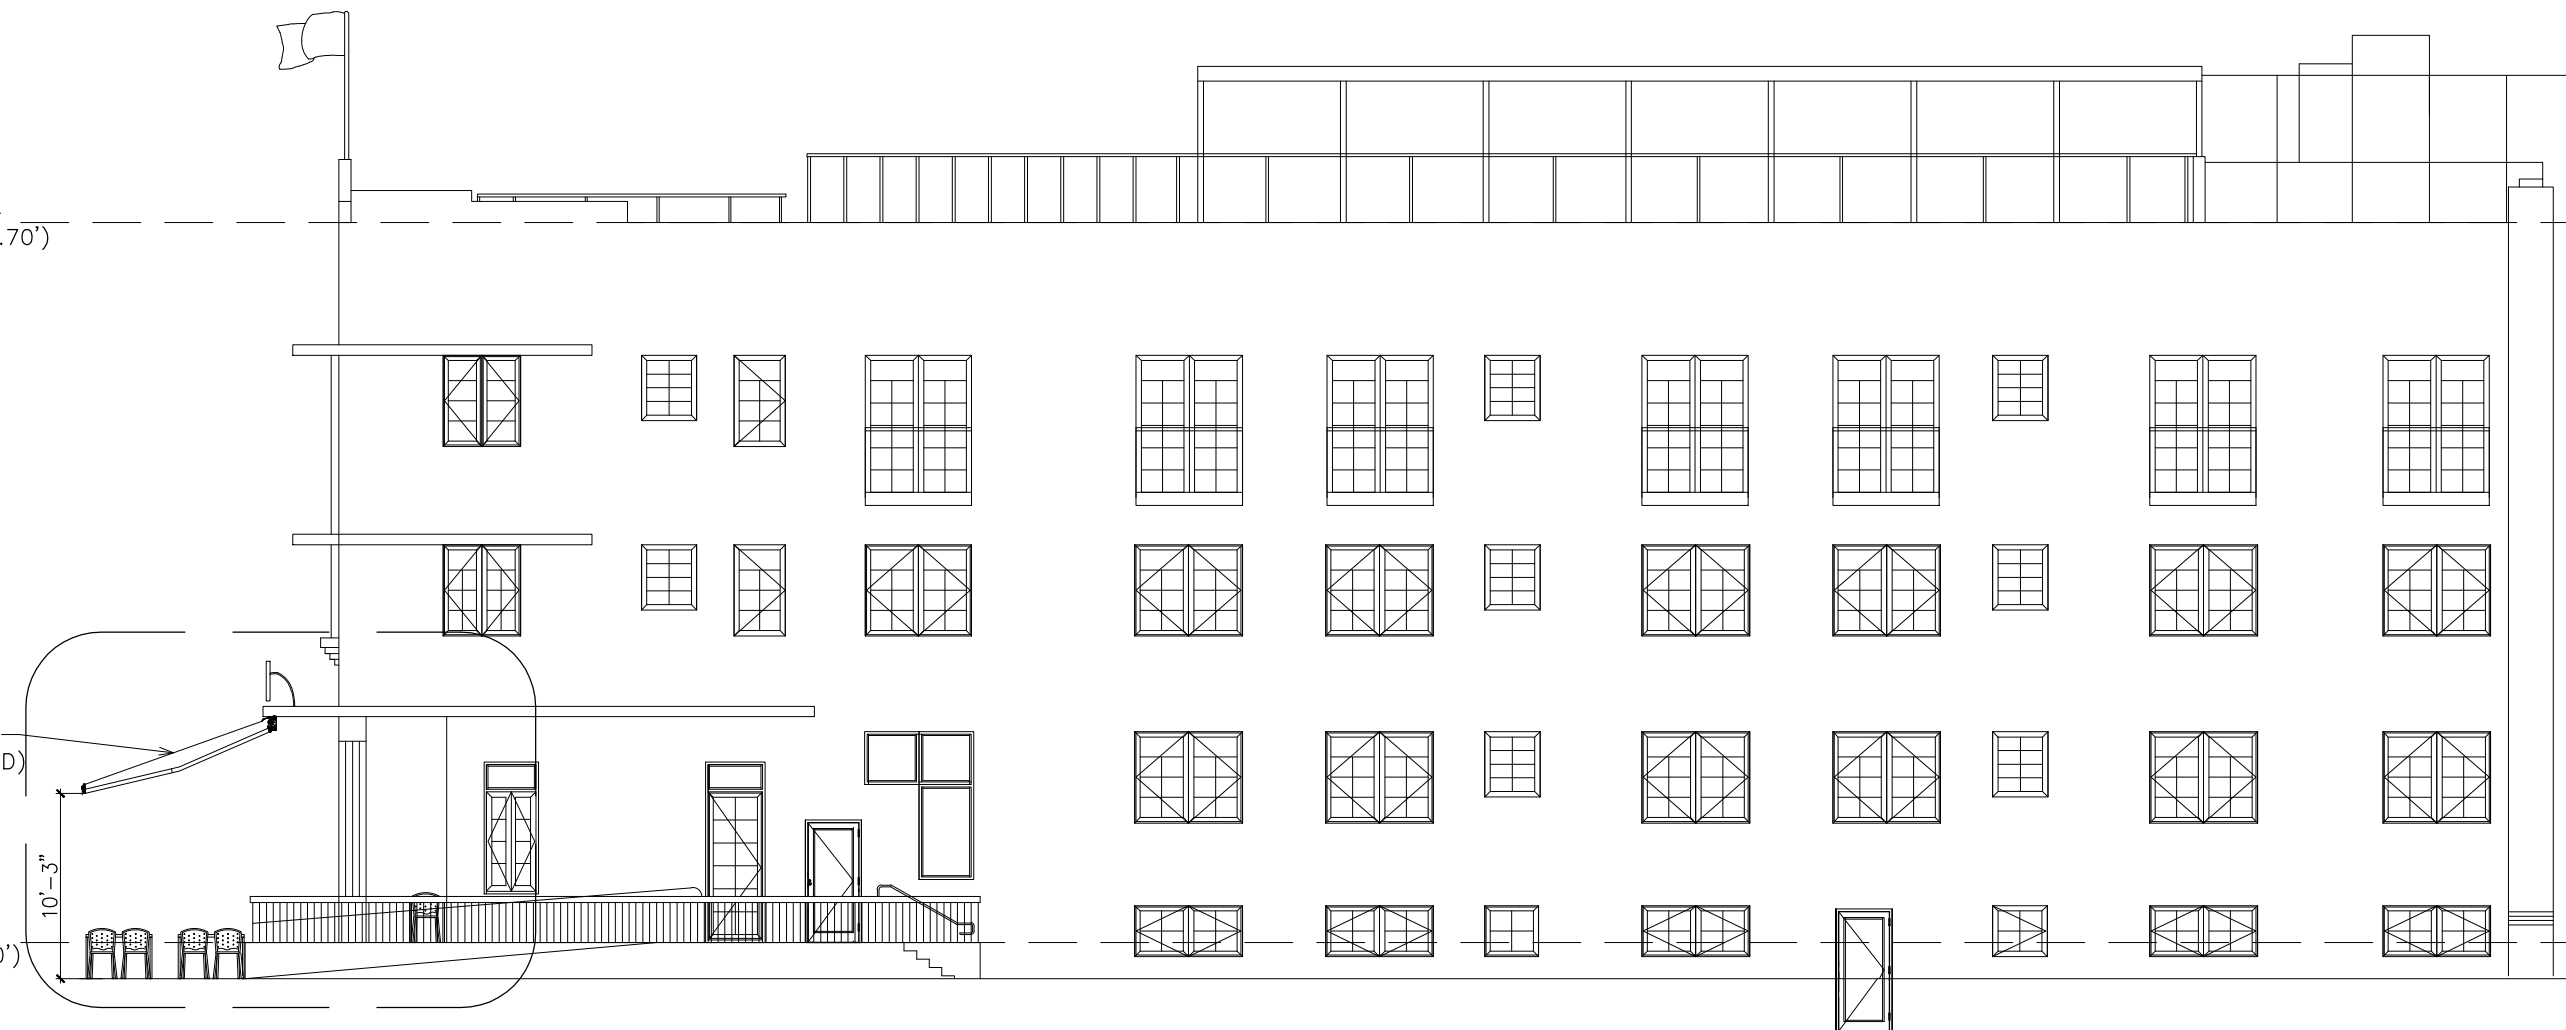


NORTH ELEVATION (RIGHT)

SCALE : 3/32" = 1'-0"

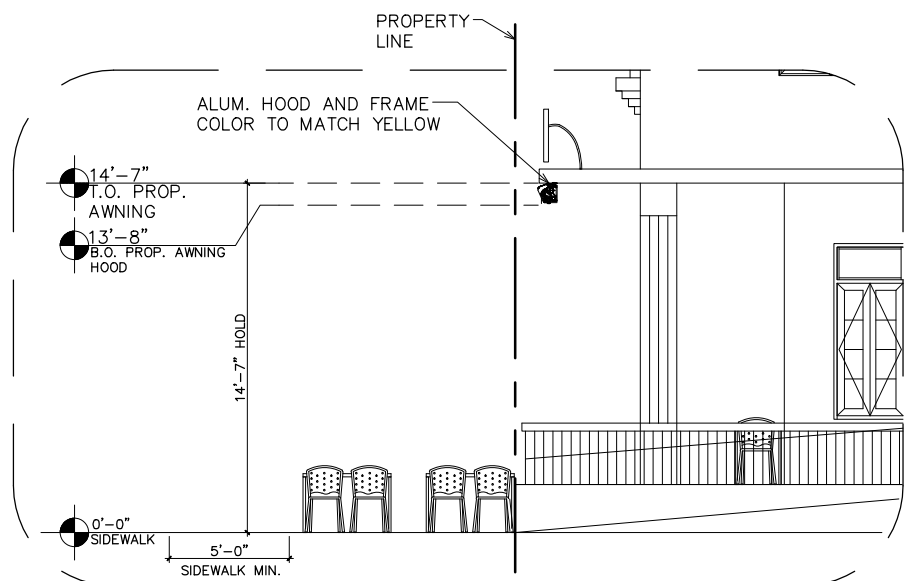

AWNING SECTION WHEN RETRACTED  
SCALE : 1/4" = 1'-0"

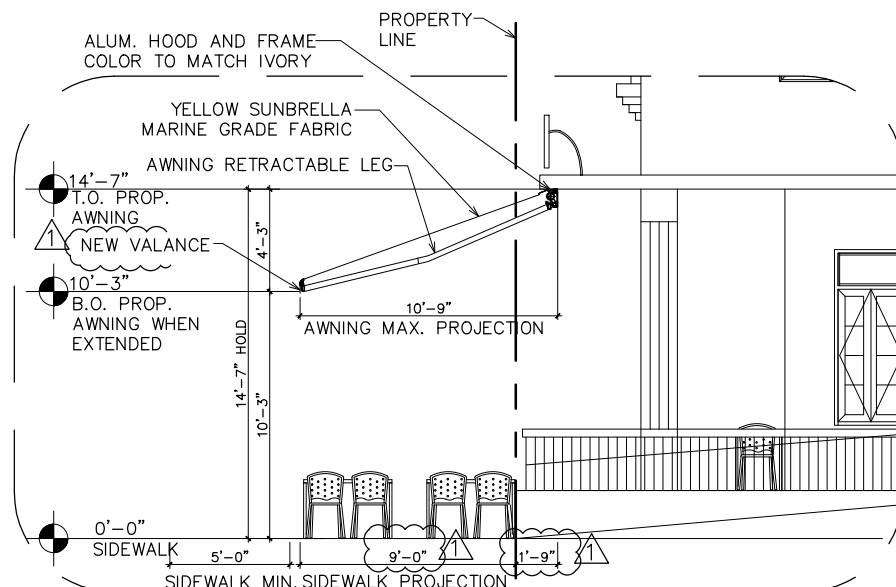

AWNING SECTION WHEN EXTENDED  
SCALE : 1/4" = 1'-0"

FINAL SUBMITTAL: 08.10.2017

Revisions

07.13.17 HPB. COMM.

NEW CANVAS AWNING  
1244 OCEAN DR, LLC.  
1244 OCEAN DR.  
MIAMI BEACH, FL 33139

J.C.D. ARCHITECT, Inc.

JUAN C. DAVID R. A. # 0015344

LEED ACCREDITED PROFESSIONAL

Design & Development

Architecture Interiors Planning Construction

1385 Coral Way, Suite 404 Miami, FL 33145  
Ph: (305) 285-4343 Fax: (305) 285-4330



Job No.

Date : 06.22.17

Scale : SHOWN

Seal

AA-26001560

Sheet No.

A-3