

DRAWN BY:
REVISIONS:

AA000569
ANTHONY LEON
0010752


3 DESIGN
ARCHITECTURE
3260 NW 7TH ST., Miami, FL 33125
P: 305.438.9377 | F: 305.438.9379

SEAL

HISTORIC PRESERVATION
BOARD
FOR
1427 WASHINGTON AVE
MIAMI BEACH, FL 33141

THESE PLANS ARE FOR BUILDING
DEPARTMENT REVIEW ONLY. THEY ARE NOT
TO BE CONTROLLED AS CONSTRUCTION
DOCUMENTS UNTIL ALL BUILDING
DEPARTMENT APPROVALS ARE OBTAINED.

HPB-1.6
ROOF
PLAN

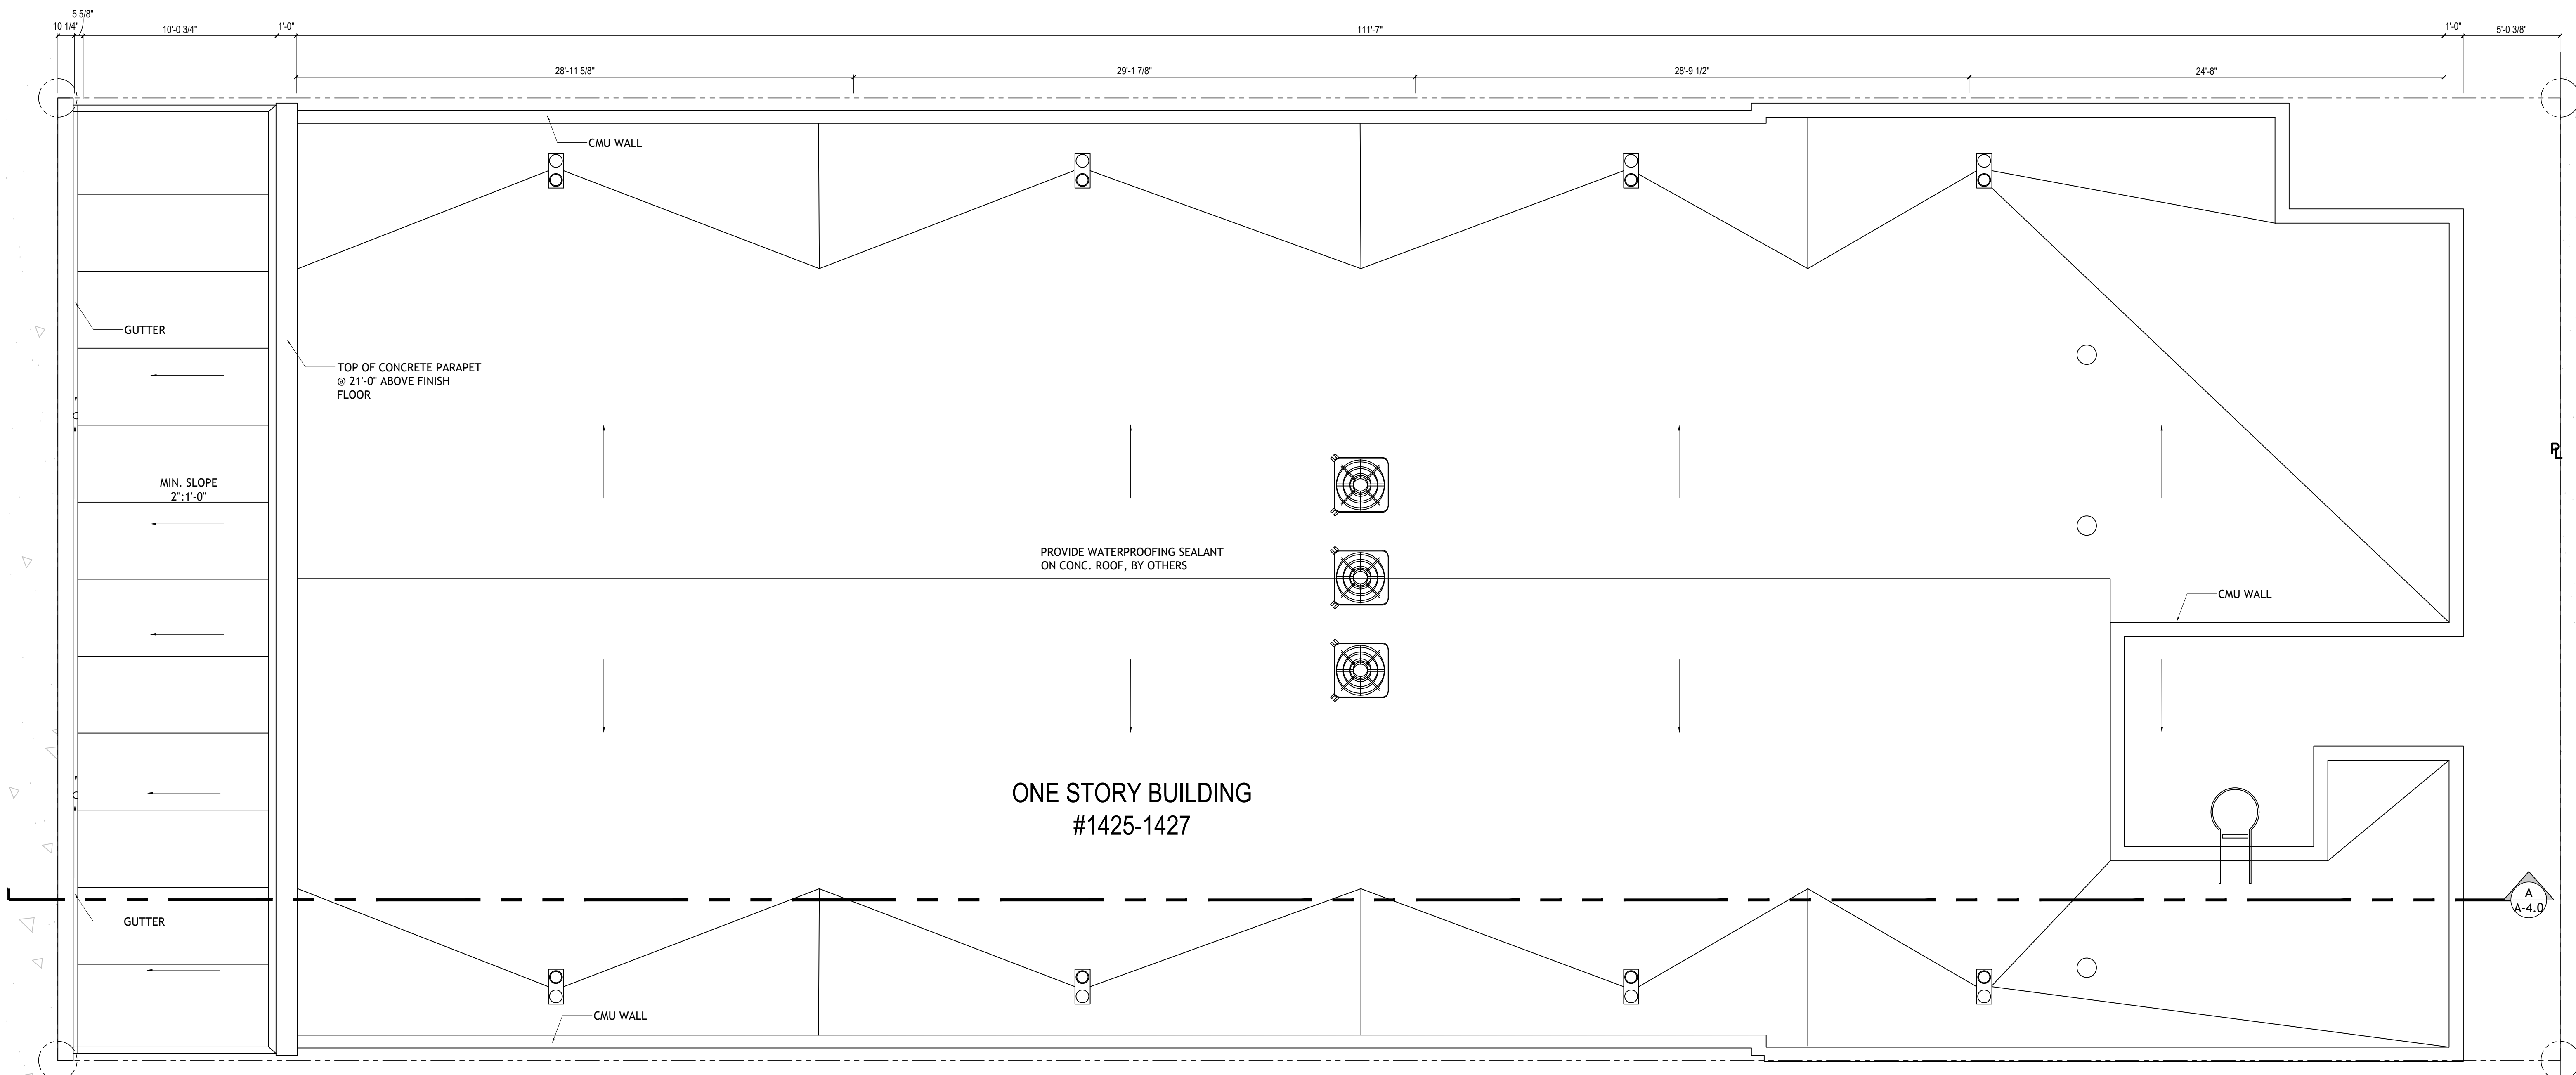

PROPOSED ROOF PLAN
SCALE: 1/4"=1'-0"