


EAST ELEVATION (FRONT)  
SCALE : 3/32" = 1'-0"

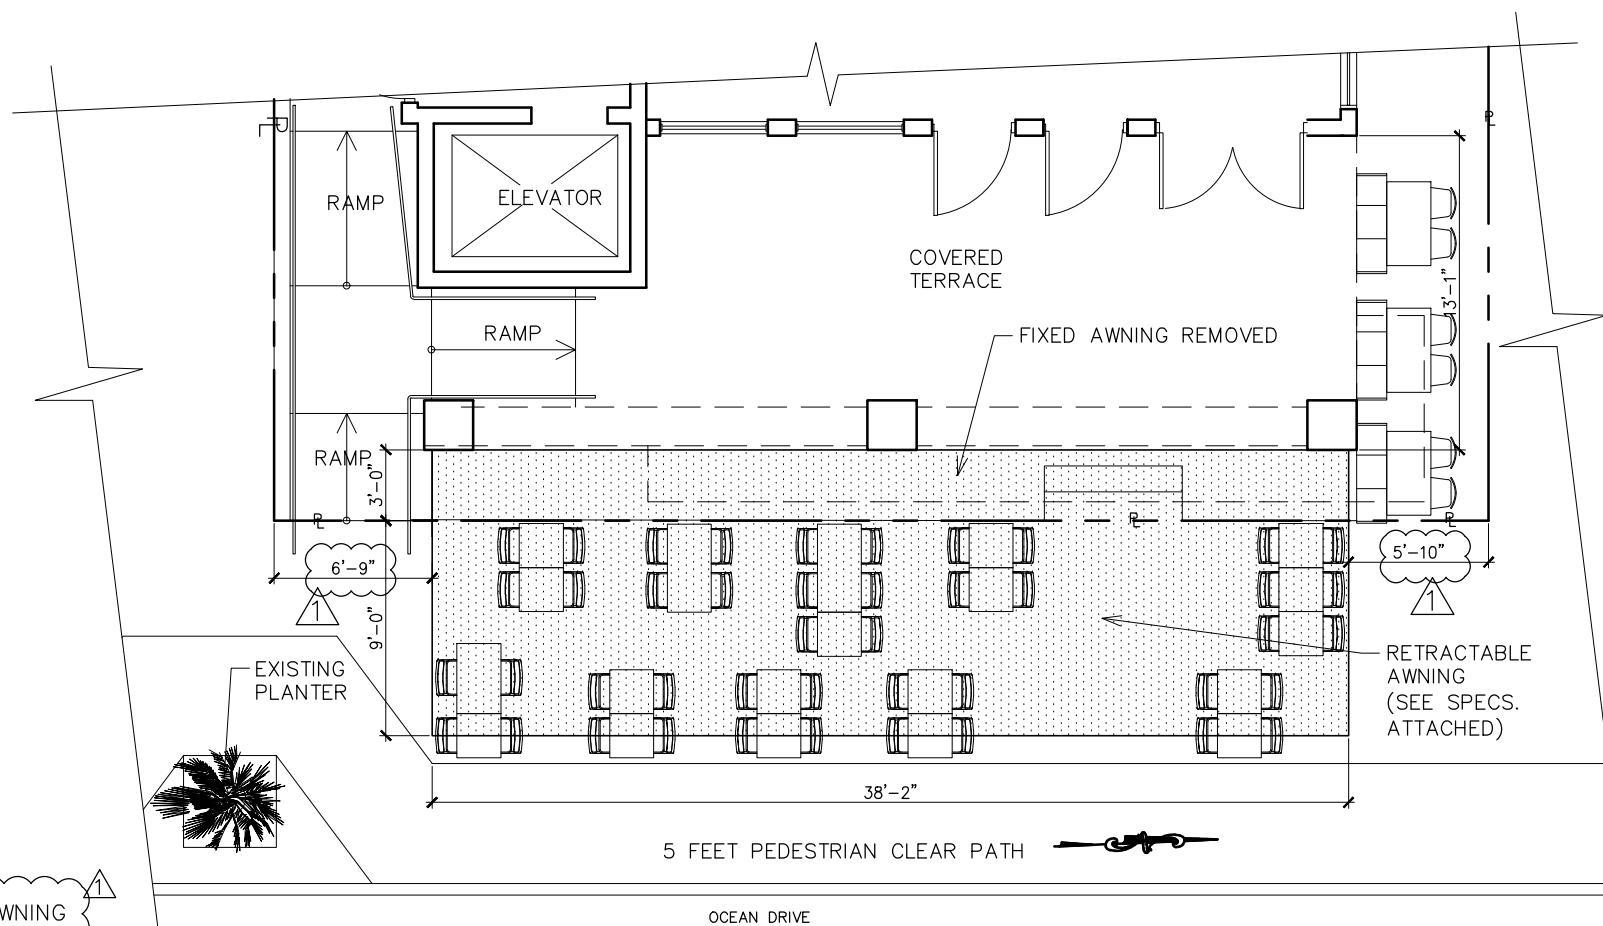

PARTIAL FLOOR PLAN WITH EXTENDED AWNING  
SCALE : 1/8" = 1'-0"

NOTE : ALL AWNINGS WILL BE SHORTENED AND ADJUSTED TO ELIMINATE SAGGING

FINAL SUBMITTAL: 07.13.2017

Revisions

07.13.17 HPB. COMM.

NEW CANVAS AWNING  
SOUTH BEACH ASSOCIATES, LLC  
1024 OCEAN DRIVE  
MIAMI BEACH, FL 33139

J.C.D. ARCHITECT, Inc.

JUAN C. DAVID R. A. # 0015344

LEED ACCREDITED PROFESSIONAL

Design & Development

Architecture Interiors Planning Construction

1385 Coral Way, Suite 404 Miami, FL 33145  
Ph: (305) 285-4343 Fax: (305) 285-4330



Job No.

Date : 06.22.17

Scale : SHOWN

Seal

AA-26001560

Sheet No.

A-2