



SOUTH ELEVATION (LEFT)

SCALE : 3/32" = 1'-0"

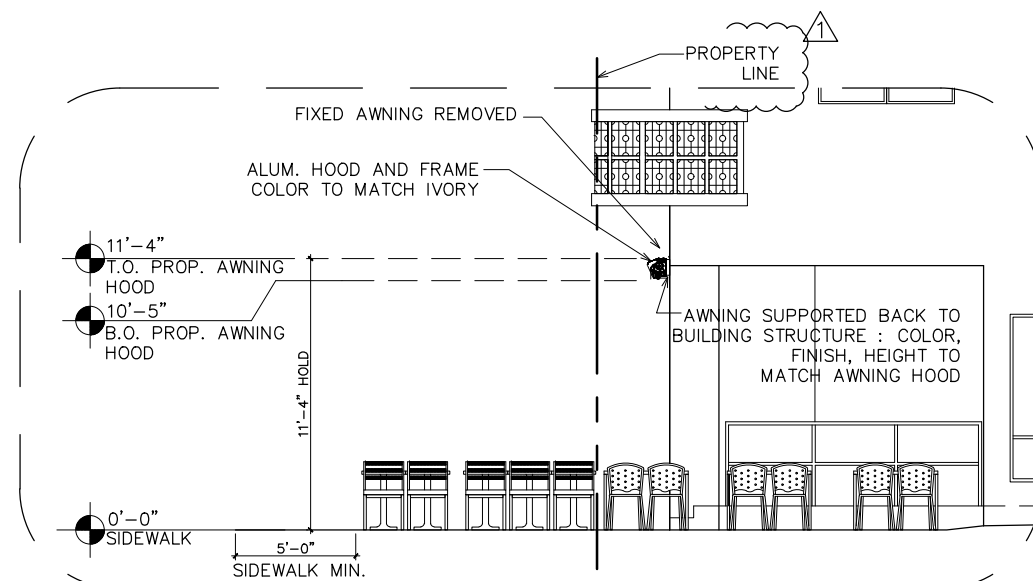

AWNING SECTION WHEN RETRACTED

SCALE : 1/8" = 1'-0"

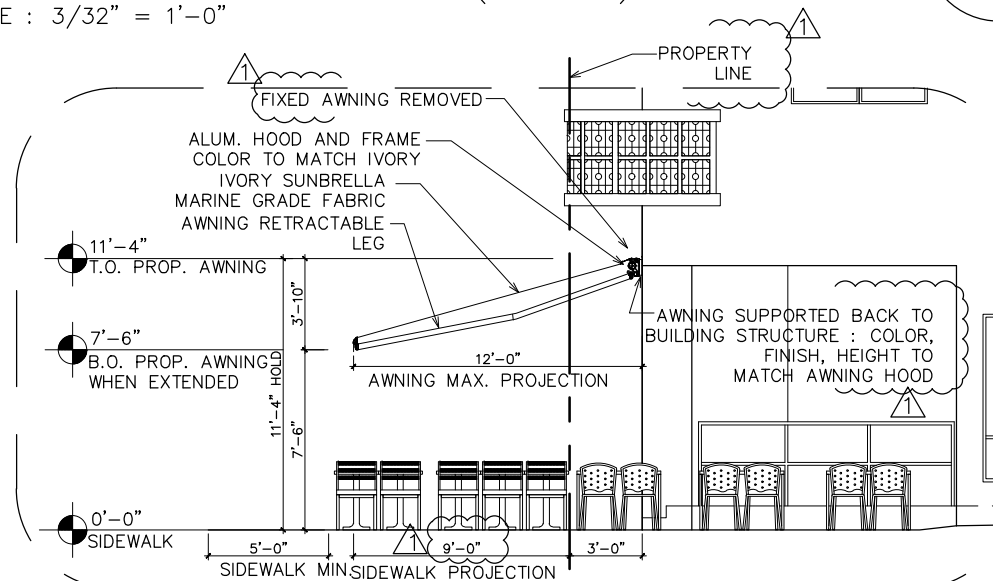

AWNING SECTION WHEN EXTENDED

SCALE : 1/8" = 1'-0"

FINAL SUBMITTAL: 07.13.2017


Revisions

07.13.17 HPB. COMM.

NEW CANVAS AWNING  
SOUTH BEACH ASSOCIATES, LLC  
1024 OCEAN DRIVE  
MIAMI BEACH, FL 33139

J.C.D. ARCHITECT, Inc.  
JUAN C. DAVID R. A. # 0015344  
LEED ACCREDITED PROFESSIONAL  
Design & Development

Architecture • Interiors • Planning • Construction  
1385 Coral Way, Suite 404 Miami, FL 33145  
Ph: (305) 285-4343 Fax: (305) 285-4330

 

Job No.  
Date : 06.22.17  
Scale : SHOWN

Seal  
AA-26001560  
Sheet No.

A-4