


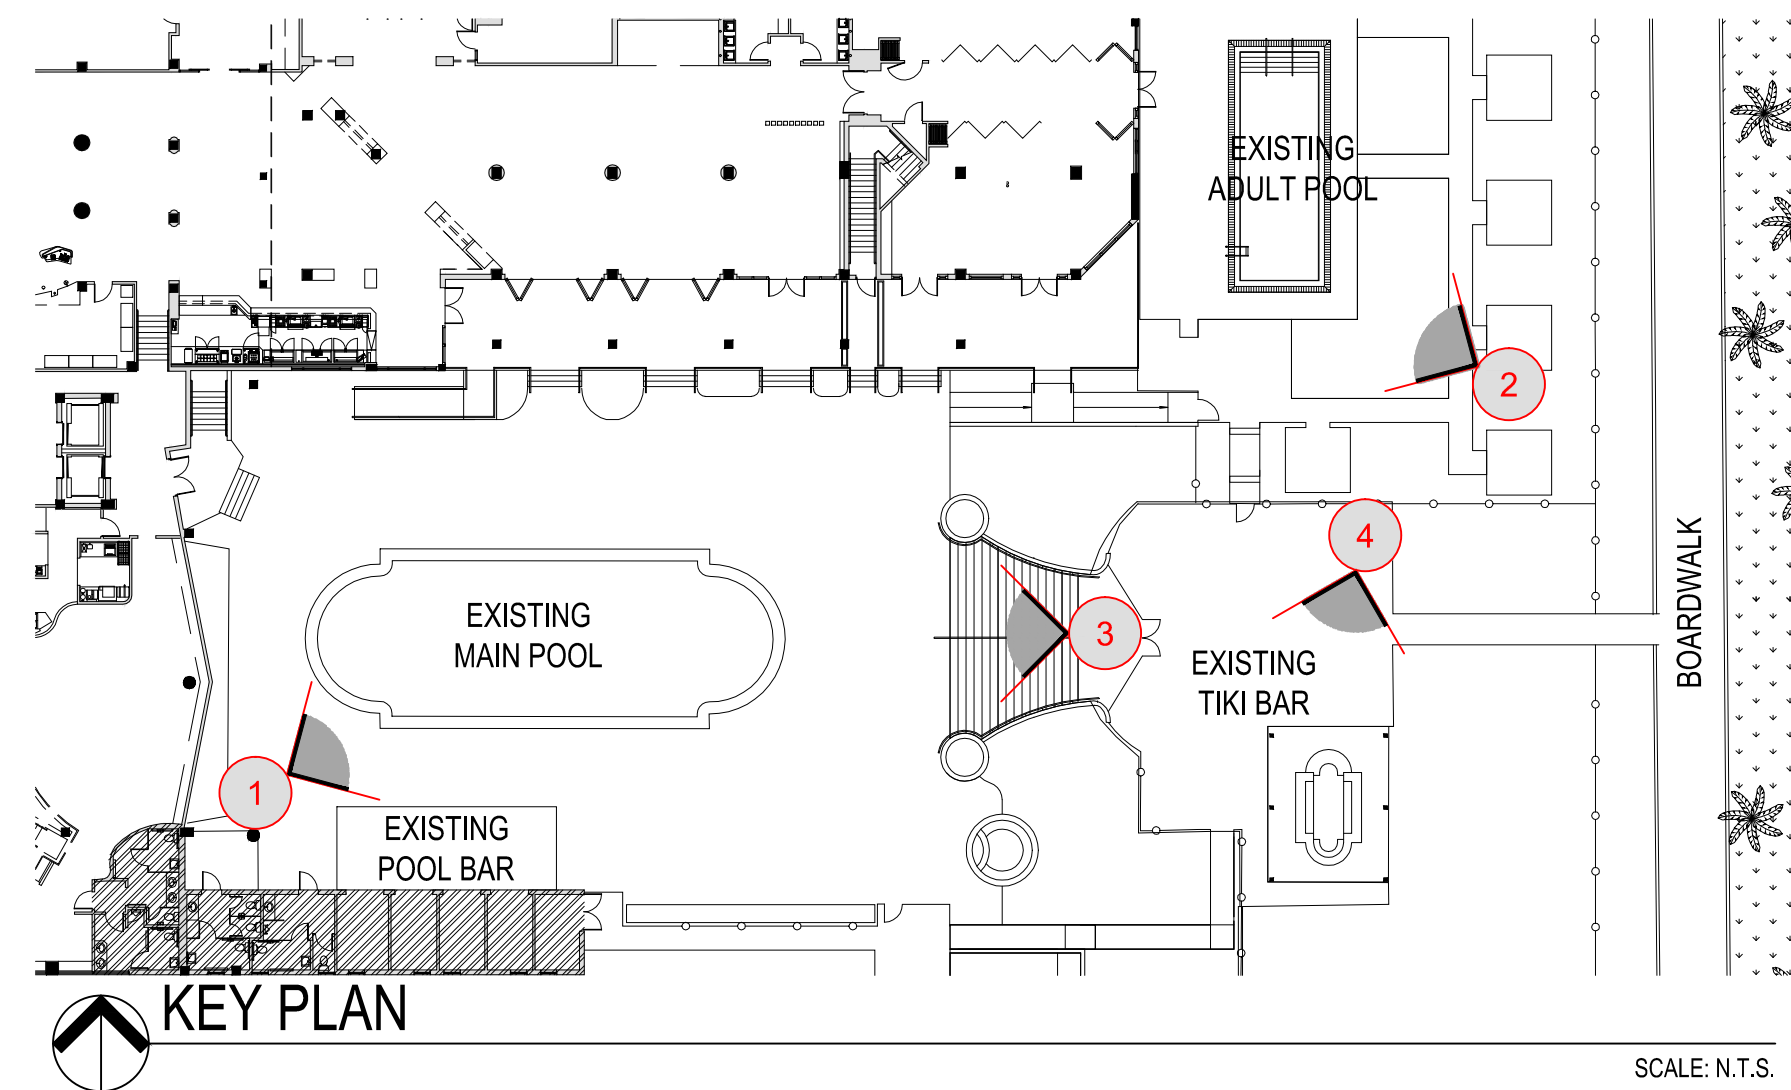

| REVISIONS / SUBMISSIONS |
|-------------------------|
|                         |
|                         |
1669

ALL DRAWINGS AND WRITTEN MATERIAL APPEARING HEREIN, INCLUDING THE ORIGINAL, ARE UNREPRODUCIBLE. NO PART OF THIS DOCUMENT MAY BE REPRODUCED, COPIED, OR TRANSMITTED IN ANY FORM OR BY ANY MEANS, WITHOUT THE EXPRESS WRITTEN CONSENT OF KOBIL KARP, INC. ARCHITECTURE & INTERIOR DESIGN, INC. MAY 11, 2017.

CADILLAC HOTEL  
3921-3925 COLLINS AVENUE  
MIAMI BEACH, FL 33141  
INTERIOR EXISTING PHOTOGRAPHS


KOBIL KARP  
Lic. # AR0012578

ARCHITECTURE  
INTERIOR DESIGN  
PLANNING  
AIA ASID NCARB  
2016 Biscayne Boulevard  
Miami, Florida 33137  
C: 305.673.1818  
F: 305.673.1818  
WWW.KOBILKARP.COM

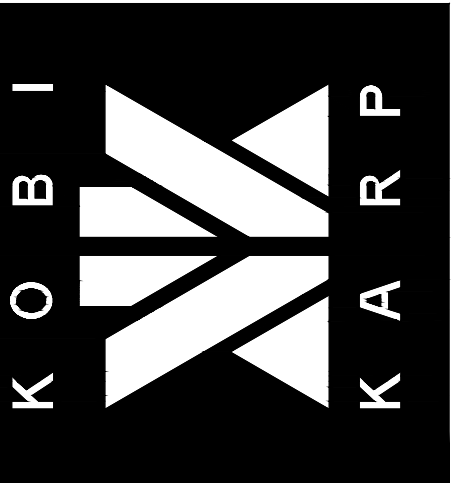

DRAWN BY: KKAID  
CHECKED BY: KKAID  
DATE: 05/23/2017

A1.04

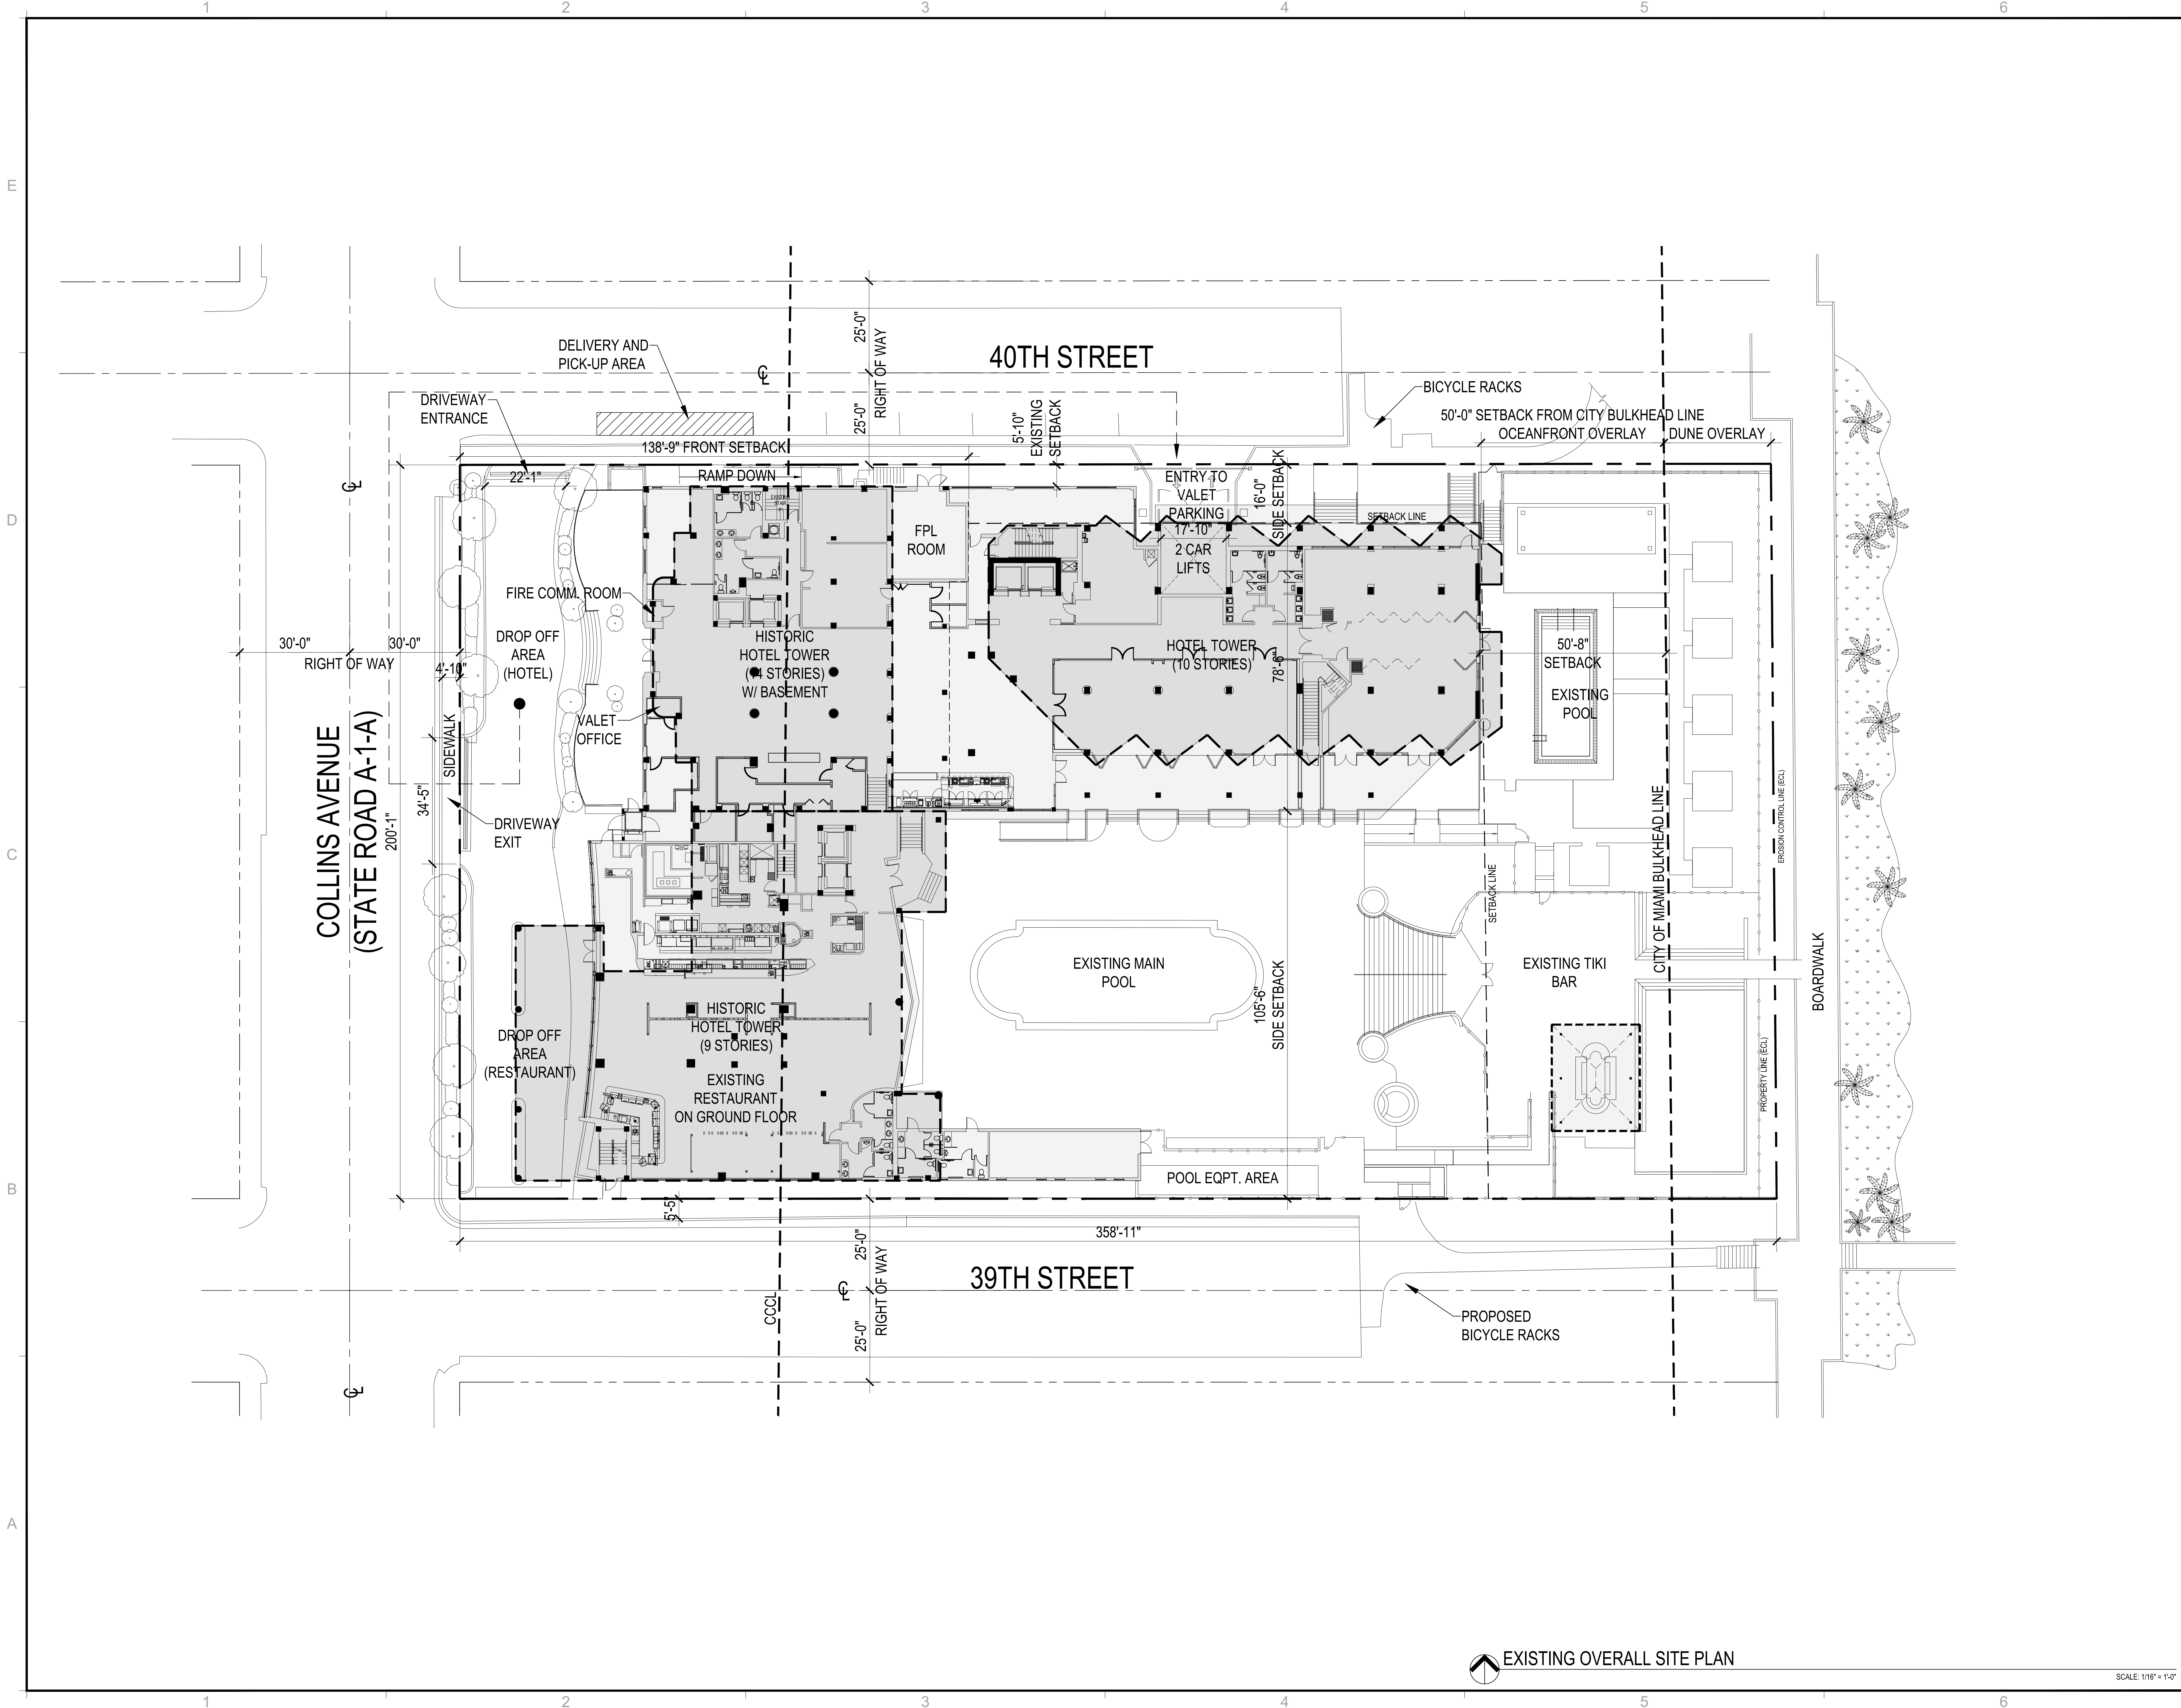

| REVISIONS / SUBMISSIONS |  |
|-------------------------|--|
|                         |  |
|                         |  |
1669

ALL DRAWINGS AND WRITTEN MATERIAL APPEARING HEREIN, INCLUDING THE ORIGINAL, ARE UNLESS NOTED OTHERWISE, THE PROPERTY OF KOBIL KARP AND MAY NOT BE REPRODUCED, COPIED, OR TRANSMITTED IN ANY FORM OR BY ANY MEANS, WITHOUT THE EXPRESS WRITTEN CONSENT OF KOBIL KARP ARCHITECTURE & INTERIOR DESIGN, P.C. (KOBIL KARP).


CADILLAC HOTEL  
3921-3925 COLLINS AVENUE  
MIAMI BEACH, FL 33141

EXISTING SITE PLAN

KOBIL KARP  
Lic. # AR0012578

ARCHITECTURE  
INTERIOR DESIGN  
PLANNING

AIA ASID NCARB  
2916 Biscayne Boulevard  
Miami, Florida 33137  
O: 305.673.1818  
F: 305.673.1818  
WWW.KOBILKARP.COM

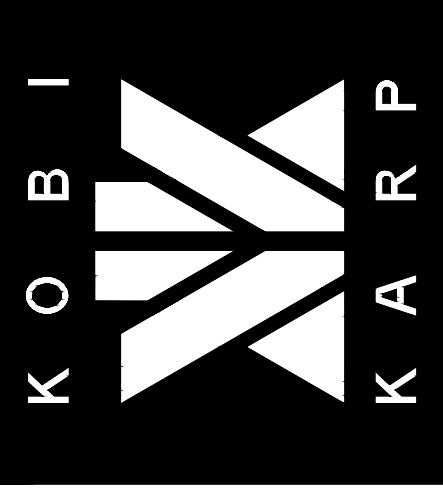


DRAWN BY: KKAID  
CHECKED BY: KKAID  
DATE: 05/23/2017

A2.00

EXISTING OVERALL SITE PLAN

SCALE: 1/16" = 1'-0"

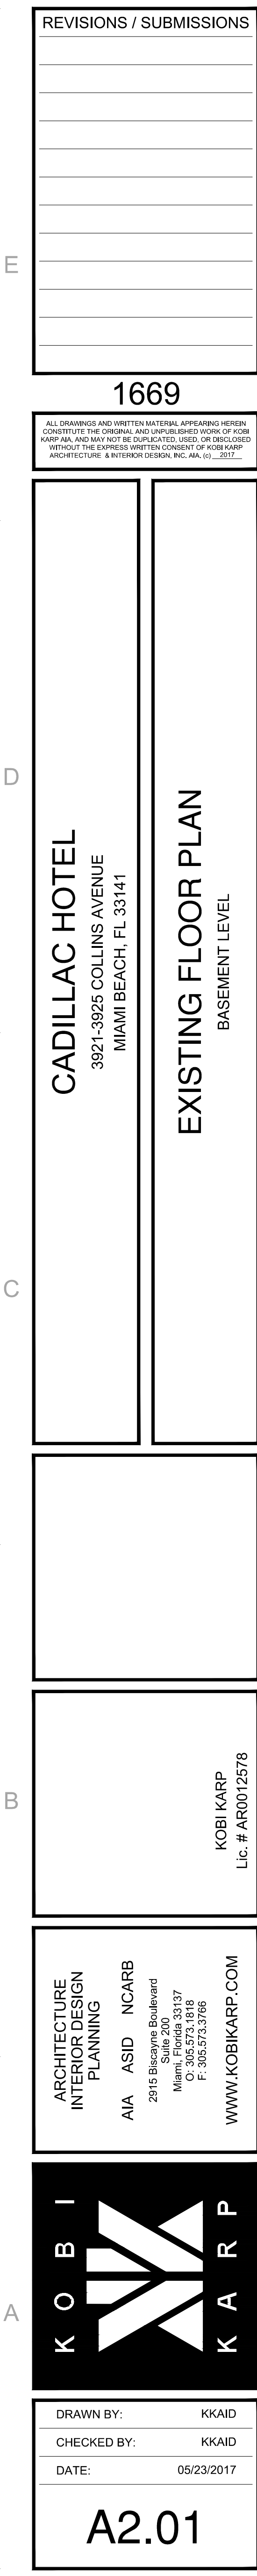



| REVISIONS / SUBMISSIONS |  |
|-------------------------|--|
|                         |  |
|                         |  |
1669

ALL DIMENSIONS AND WRITTEN MATERIAL APPEARING HEREON, EXCEPT WHERE SHOWN OTHERWISE, ARE UNLESS NOTED TO THE CONTRARY, THE PROPERTY OF KOBIL KARP, INC. AND MAY NOT BE REPRODUCED, COPIED, OR TRANSMITTED IN ANY FORM OR BY ANY MEANS, WITHOUT THE EXPRESS WRITTEN CONSENT OF KOBIL KARP, INC. ARCHITECTURE & INTERIOR DESIGN, P.C. 3921-3925 COLLINS AVENUE, MIAMI BEACH, FL 33141

CADILLAC HOTEL

3921-3925 COLLINS AVENUE

MIAMI BEACH, FL 33141

EXISTING FLOOR PLAN

LOBBY LEVEL

ARCHITECTURE  
INTERIOR DESIGN  
PLANNING

AIA ASID NCARB

2016 Biscayne Boulevard  
Miami, Florida 33137  
P: 305.673.1818  
F: 305.673.1819  
WWW.KOBILKARP.COM

KOBIL KARP  
Lic. # AR0012578

KOBIL KARP

DRAWN BY: KKAID

CHECKED BY: KKAID

DATE: 05/23/2017

A3.00

SCALE: 3/32" = 1'-0"