

340 WEST 42ND STREET

MIAMI BEACH, FL



ARCHITECTURAL


A0.000	COVER / INDEX
	SURVEY
A0.001	PROJECT DATA
A0.002	SITE PHOTOS
A0.003	SITE PHOTOS
A0.004	SITE PHOTOS
A0.005	F.A.R.
A0.006	F.A.R.
A0.007	F.A.R.
A0.008	F.A.R.
A0.009	F.A.R.
A0.010	F.A.R.
A0.011	F.A.R.
A0.012	F.A.R.
A0.013	RENDERING
A0.014	RENDERING
A0.015	RENDERING
D1.101	DEMOLITION PLAN
A0.101	SITE PLAN
A1.101	LEVEL 1 FLOOR PLAN
A1.102	LEVEL 2 FLOOR PLAN
A1.103	LEVEL 3 FLOOR PLAN
A1.104	LEVEL 4 FLOOR PLAN
A1.105	LEVEL 5 FLOOR PLAN
A1.106	LEVEL 6 FLOOR PLAN
A1.107	LEVEL 7 FLOOR PLAN
A1.108	LEVEL 8 POOL DECK PLAN
A1.109	ROOF PLAN
A2.101	ELEVATIONS
A2.102	ELEVATIONS
A3.101	SECTIONS
A3.102	SECTIONS
A3.201	PARKING DETAILS

LANDSCAPE

TD-1	TREE DISPOSITION PLAN
HD-1	HARDSCAPE PLAN
L-1	LANDSCAPE PLAN LEVEL 1
L-2	LANDSCAPE PLAN LEVEL 4
L-3	ROOF LEVEL LANDSCAPE PLAN
L-4	LANDSCAPE DETAILS, NOTES, SPEC
L-5	BONDED AGGREGATE "ADDAPAVE" TYP DETAIL

DESIGN REVIEW BOARD
FINAL SUBMITTAL

APRIL 15, 2016

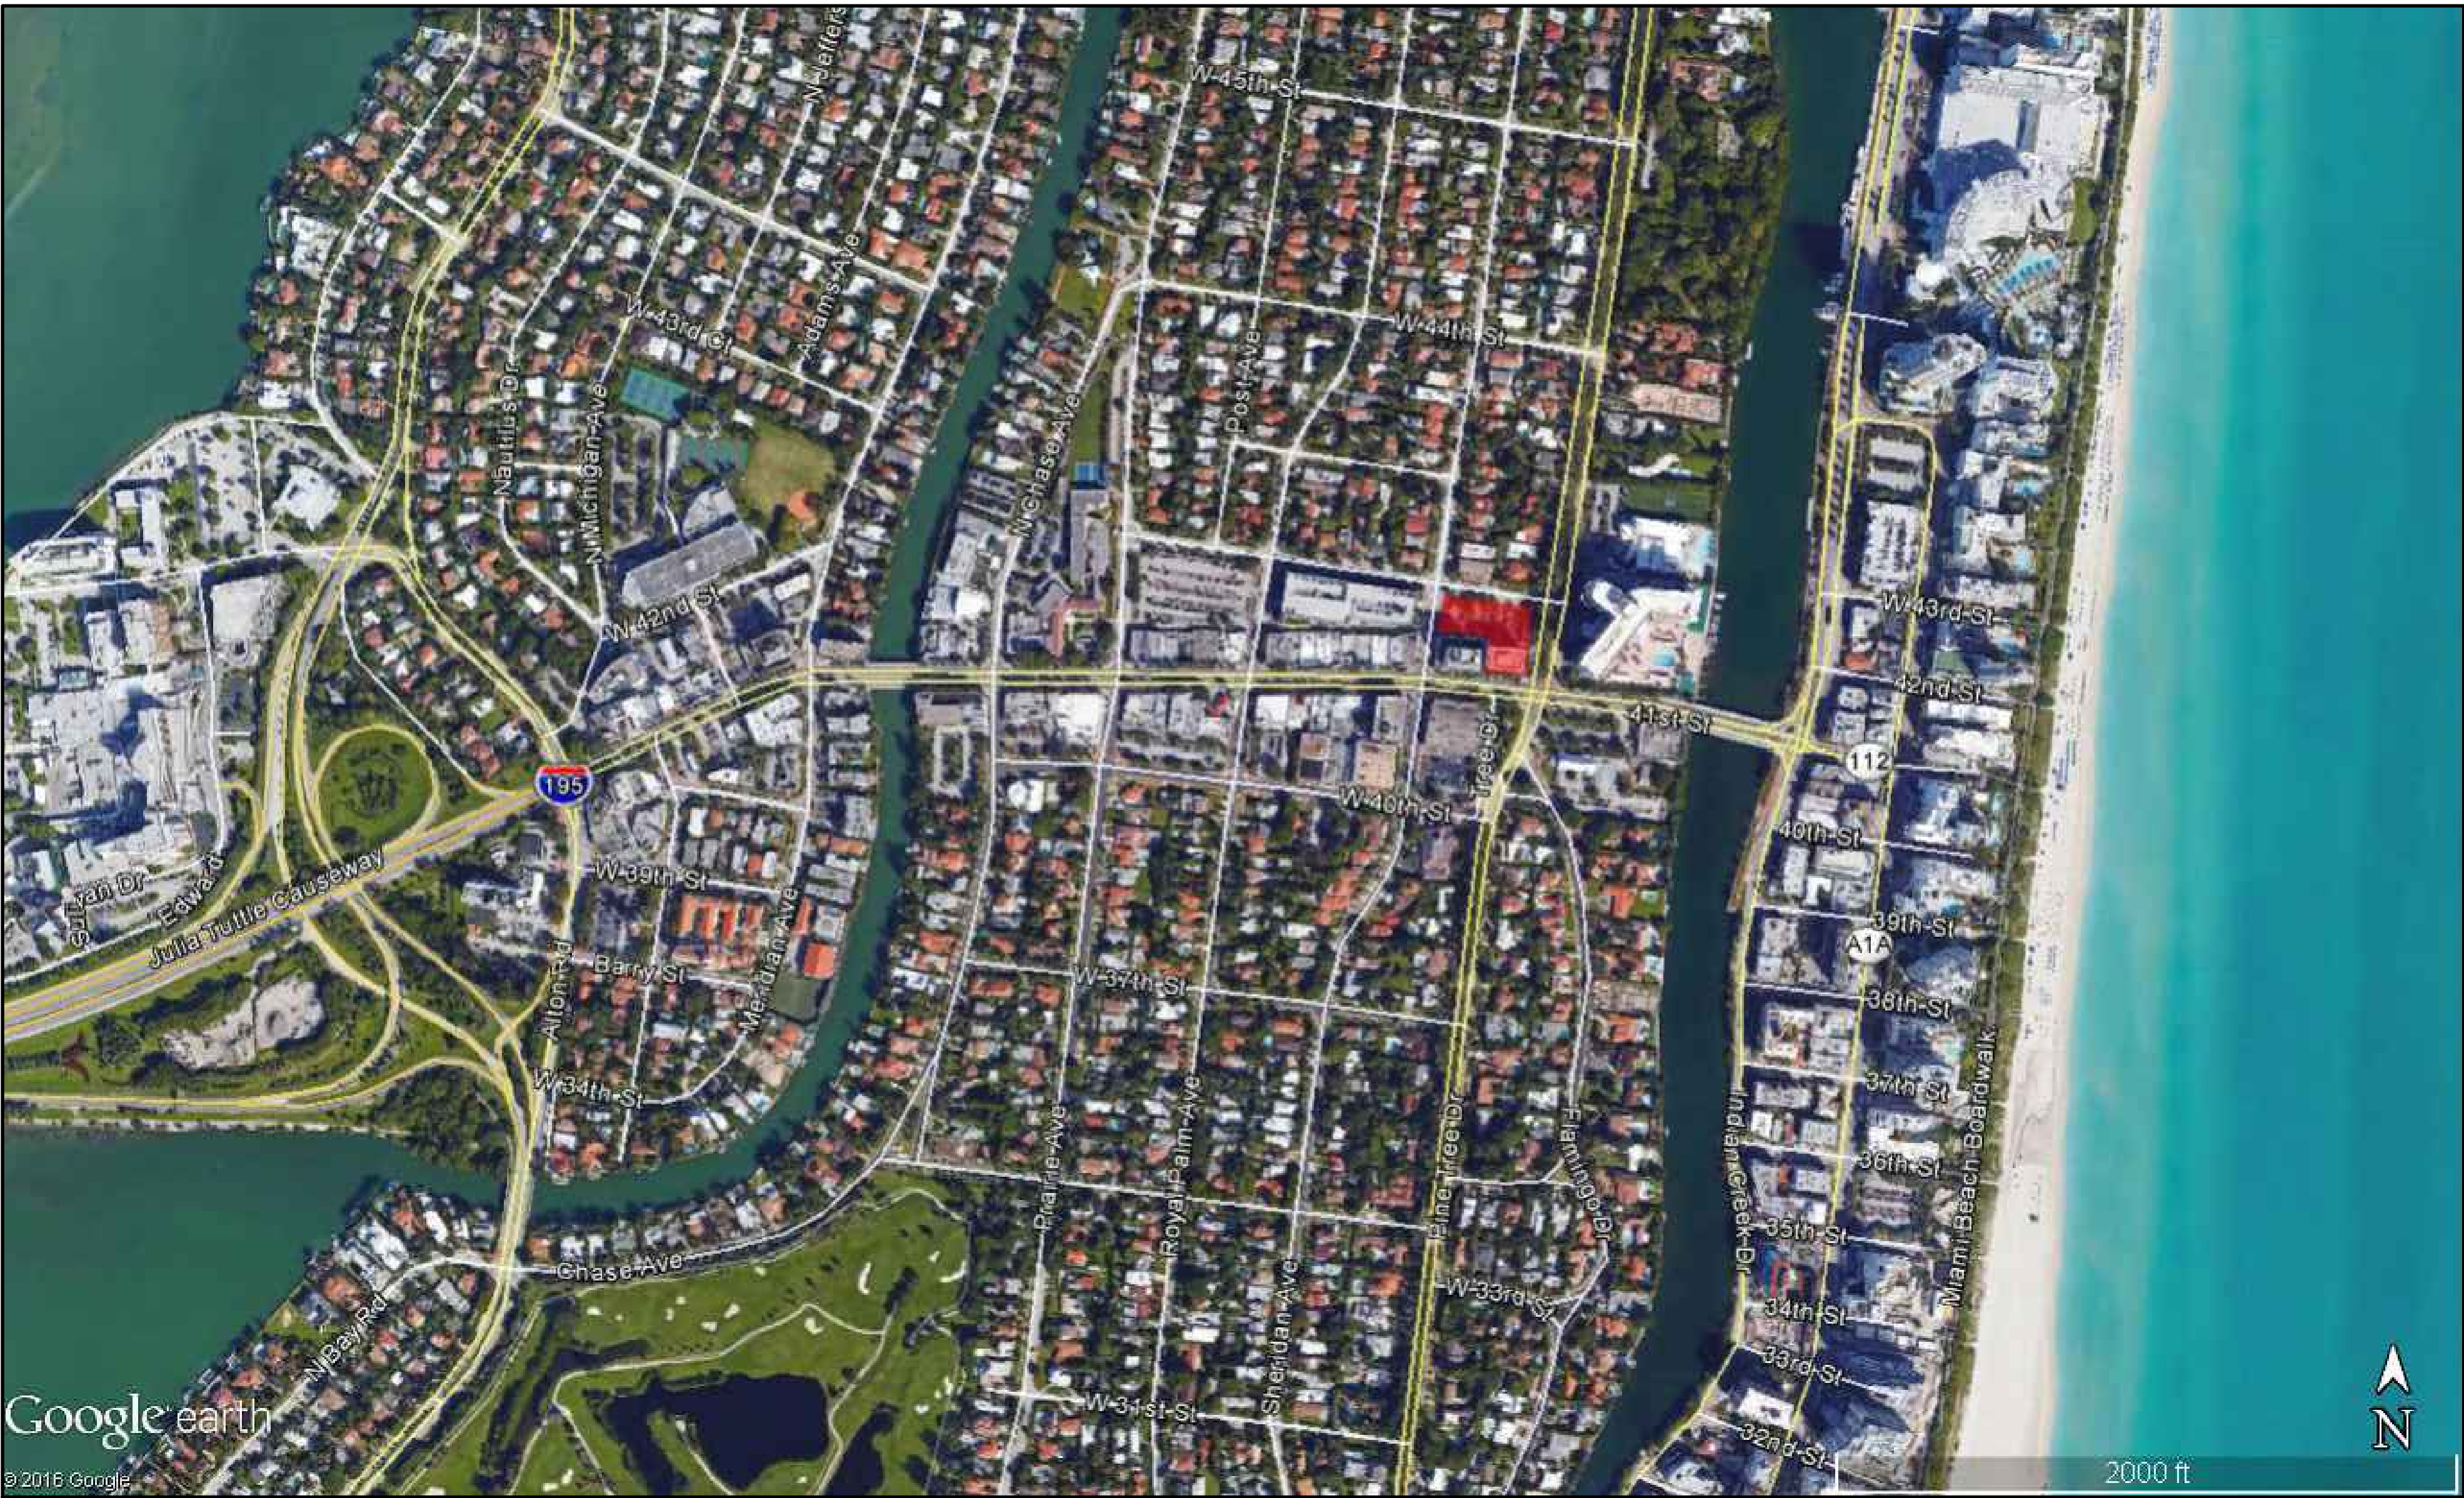

1 LOCATION PLAN

SCALE: N.T.S.



2 BIRD'S EYE VIEW

SCALE: N.T.S.

PROJECT DATA

ITEM #	Zoning Information			
1	Address:	340 West 42nd Street		
2	Board and file numbers :			
3	Folio number(s):	02-3222-001-0420, 02-3222-001-0370, 02-3222-001-0400		
4	Year constructed:	1963 (Existing Buildin	Zoning District:	CD-3 Commercial, High Intensity District
5	Based Flood Elevation:	AE7 (Future AE8)	Grade value in NGVD:	5'-10" NGVD
6	Adjusted grade (Flood+Grade/2):	9'-0" NGVD	Lot Area:	46,809 SF (1.07 Acres)
7	Lot width:	293'	Lot Depth:	209'-9"
8	Minimum Unit Size	550	Average Unit Size	800
9	Existing use:	Commercial	Proposed use:	Commercial/Multifamily

	Setbacks	Required	Existing	Proposed	Deficiencies
	Pedestal:				
15	Front Setback:	20'		20'	
16	Side Setback:	13'-1"		13'-5"	
17	Side Setback facing street:	13'-1"		13'-1"	
18	Rear Setback:	N/A		N/A	
19	Tower:				
20	Front Setback:	45'		45'	
21	Side Setback:	15'-7"		15'-7"	
22	Side Setback facing street:	13'-1"		24'	
23	Rear Setback:	N/A		N/A	
	Parking	Required	Existing	Proposed	Deficiencies
24	Parking district	3			
25	Total # of parking spaces	131	25 (HSBC)	131	
26	# of parking spaces per use (Provide a separate chart for a breakdown calculation)				
27	Parking Space Dimensions	9' x 18'		9' x 18'	
28	Parking Space configuration (450,600,900,Parallel)			90	
29	ADA Spaces	5		5	
30	Drive aisle width	22'		22'	
31	Loading zones and Trash collection	1	0	1	
32	Bicycle parking, location and Number of racks	49		56	

GROSS	NEW	EXISTING	FAR CHART	NEW	EXISTING
LEVEL 1	24,039	6,434	LEVEL 1	7,194	6,434
LEVEL 2	22,807	6,500	LEVEL 2	7,004	6,500
LEVEL 3	23,929	6,500	LEVEL 3	7,007	6,500
LEVEL 4	18,996	6,500	LEVEL 4	18,996	6,500
LEVEL 5	19,097	6,500	LEVEL 5	19,097	6,500
LEVEL 6	13,707	6,500	LEVEL 6	13,707	6,500
LEVEL 7	13,823		LEVEL 7	13,823	
POOL DECK	13,517		POOL DECK	1,381	
ROOF	2,860	6,500	SUB TOTAL	88,209	38,934
SUB TOTAL	152,775	45,434	TOTAL FAR	127,143	
TOTAL GROSS	198,209				

REQ'D PARKING	FACTOR	UNITS	REQ'D	PROVIDED
550 SF - 999 SF	1.5	4	6	6
1000 SF - 1199 SF	1.75	2	4	4
< 1200 SF	2	43	86	86
SUBTOTAL			96	
GUEST PARKING	10%		10	10
EXISTING COMMERCIAL			25	25
TOTAL			131	131

REQUIRED PARKING	131 SPACES
PROVIDED PARKING	131 SPACES

6. UNIT MATRIX				
	UNIT TYPE	AREA	# OF UNITS	TOTAL AREA
A	3 BEDROOM	1,885	1	1,885
B	2 BEDROOM	1,340	5	6,700
C	2 BEDROOM	2,215	1	2,215
D	3 BEDROOM	2,025	1	2,025
E	3 BEDROOM	1,595	5	7,975
F	2 BEDROOM	1,310	1	1,310
G	3 BEDROOM	2,415	1	2,415
H	3 BEDROOM	1,470	3	4,410
I	1 BEDROOM	925	4	3,700
J	2 BEDROOM	1,385	6	8,310
K	2 BEDROOM	1,250	2	2,500
L	2 BEDROOM	1,565	2	3,130
M	2 BEDROOM	1,755	1	1,755
N	3 BEDROOM	1,665	1	1,665
O	3 BEDROOM	1,785	1	1,785
P	3 BEDROOM	1,540	2	3,080
Q	4 BEDROOM	1,850	2	3,700
R	2 BEDROOM	1,340	2	2,680
S	3 BEDROOM	1,500	2	3,000
T	1 BEDROOM	1,120	2	2,240
U	2 BEDROOM	1,680	2	3,360
V	2 BEDROOM	1,540	2	3,080
TOTAL			49	72,920

TOTAL # OF UNITS	49
TOTAL SELLABLE	72,969

MIAMI BEACH
MIAMI BEACH
340 WEST 42ND STREET MIAMI BEACH, FLORIDA
CATION OWNER, LLC
3021 ALTON RD SUITE 100, MIAMI BEACH, FL 33140

ARCHITECT OF RECORD
ARQUITECTONICA
2900 Oak Avenue
Miami, Florida 33133
T 305.372.1612
F 305.372.1175
www.arquitectonica.com

STRUCTURAL ENGINEER:

M.E.P. ENGINEER:

MIAMI, FL 33122

LANDSCAPE ARCHITECT

MIAMI FL 33133

CIVIL ENGINEER:

MIAMI FL 33144

CONSULTANT:

CONSULTANT:

LIGHTING CONSULTANT:

SEAL / SIGNATURE / DATE

SITE PLAN SUBMITTAL

OFFICE REGISTRATION #: AA C000465

Date Revision

Issue ④ Issue Date / For

ARQ Project No.: 3346

Drawn by:


Approved by:

SHEET INDEX


PROJECT
DATA

A0.001

© 2008 ARQUITECTONICA INTERNATIONAL, INC.

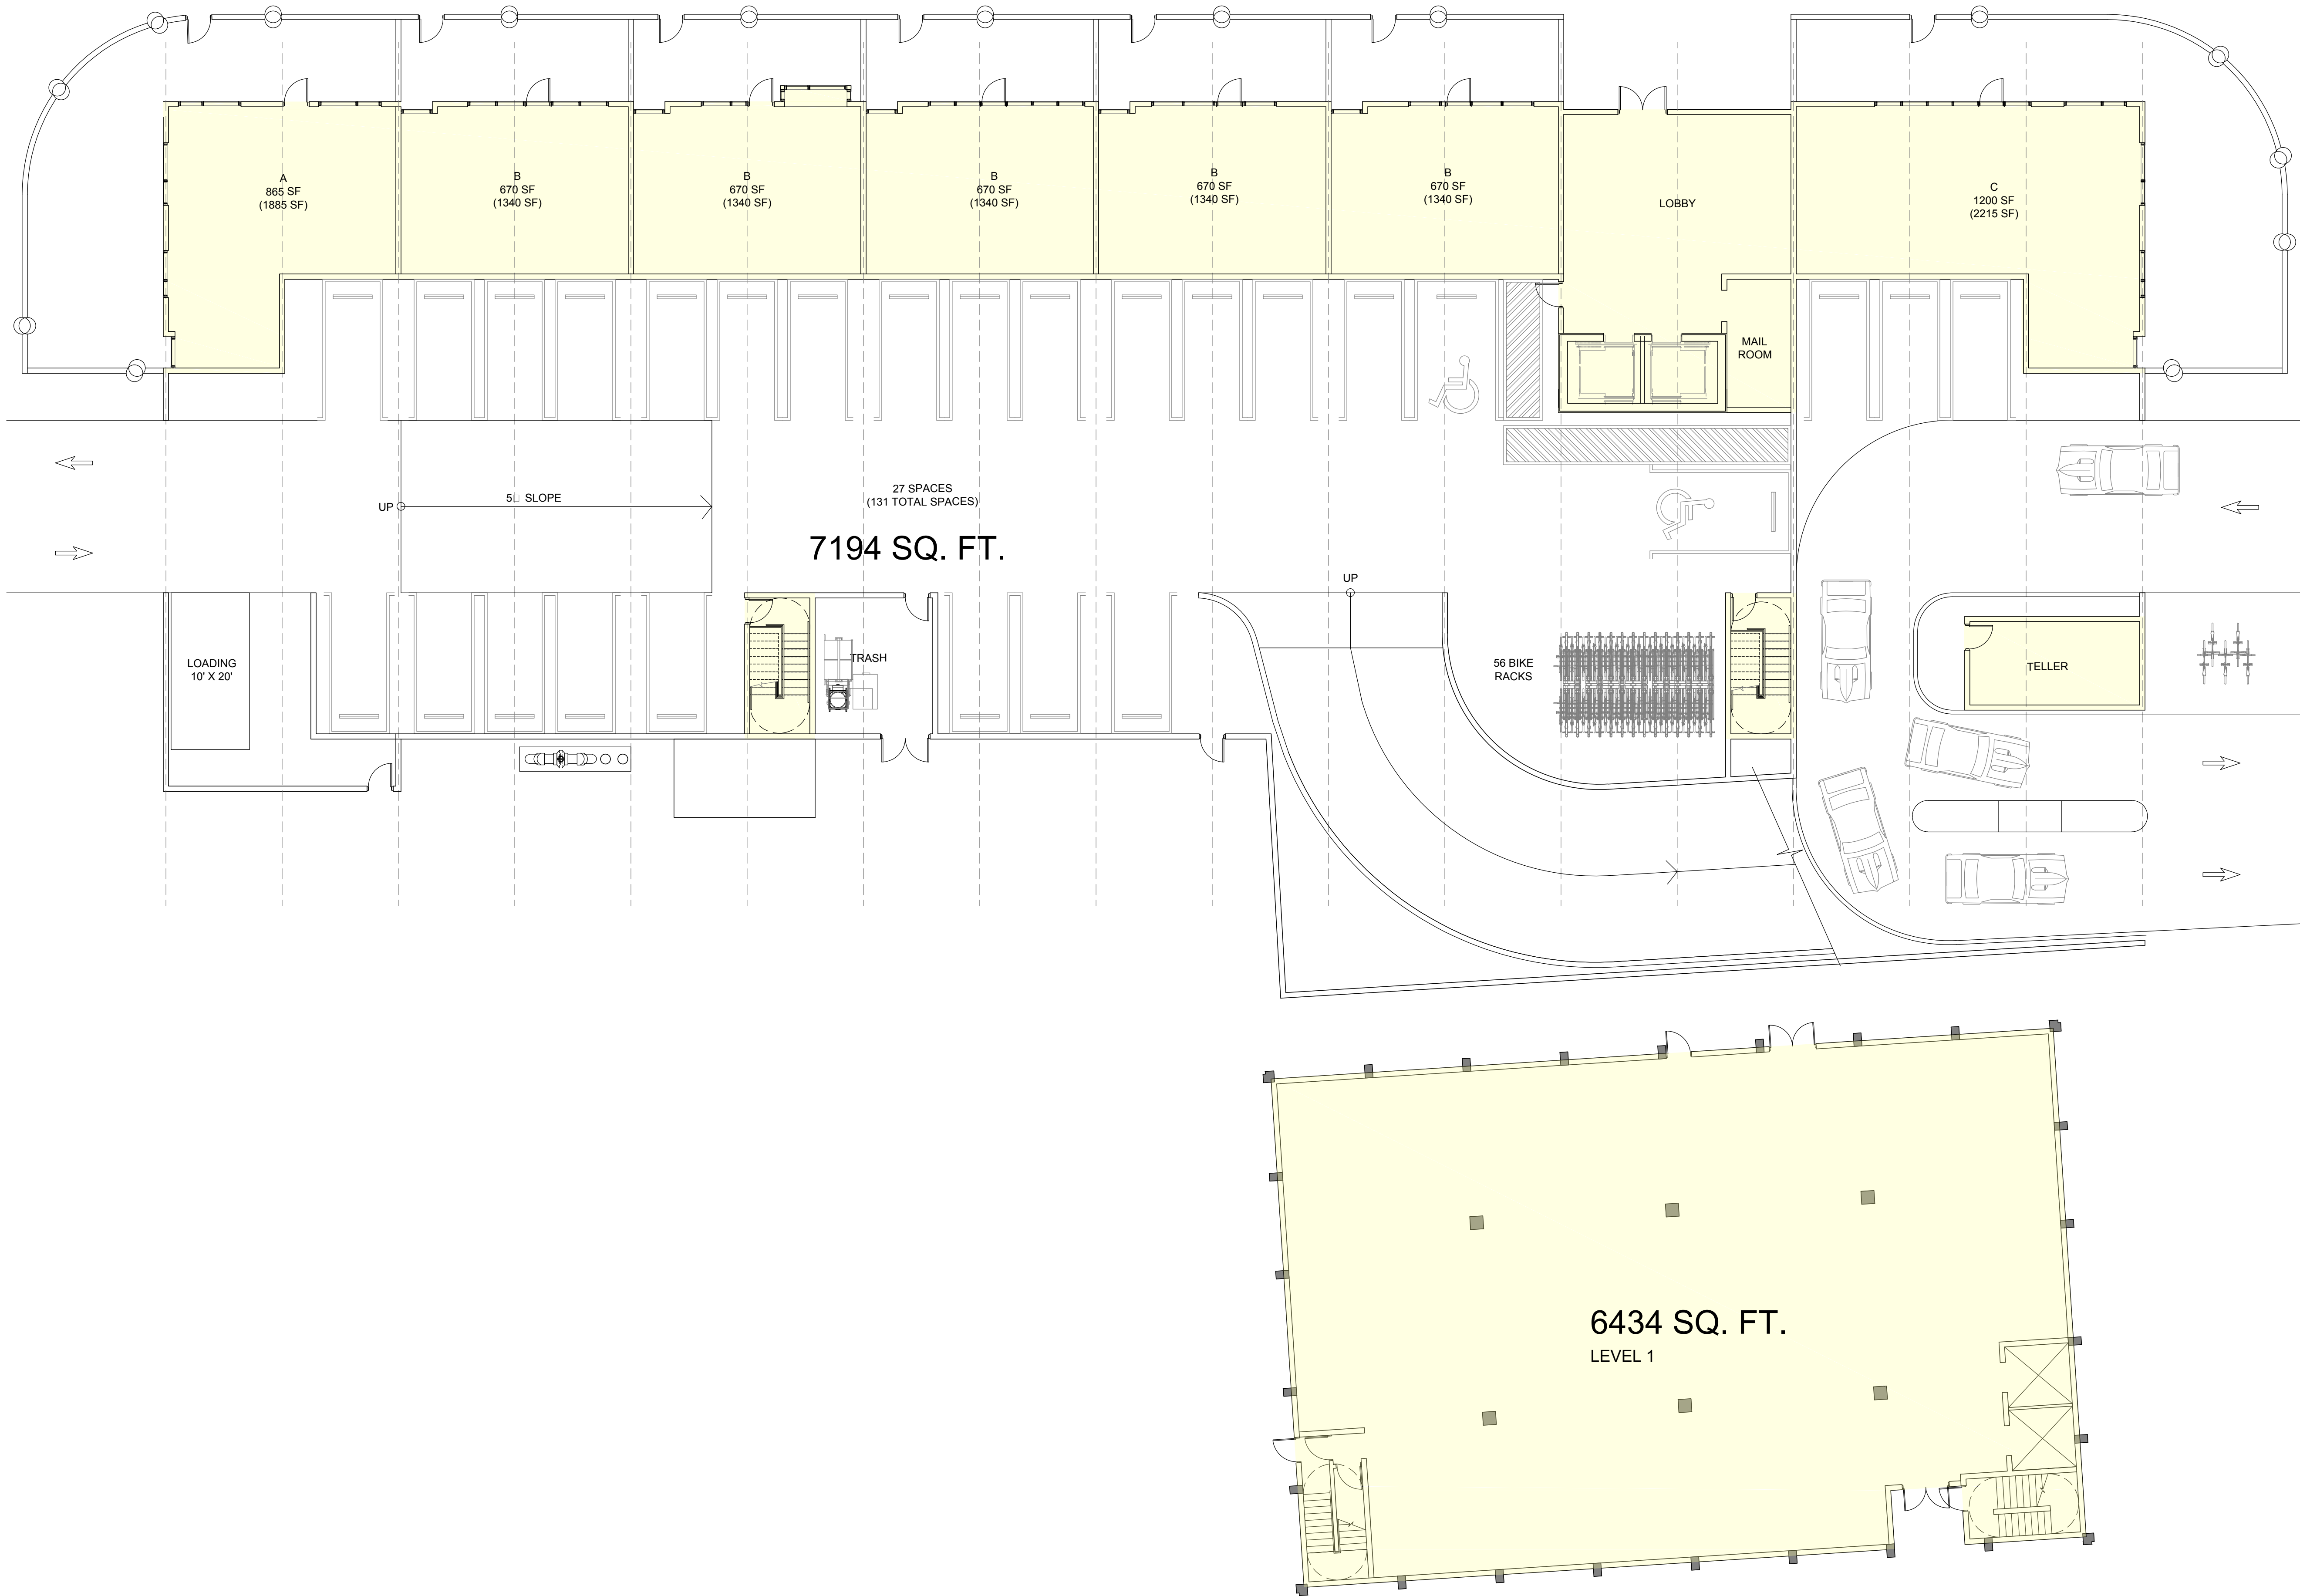

1 | FAR LEVEL 1
SCALE: 3/32" = 1'-0"

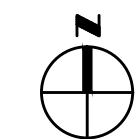

MIAMI BEACH
MIAMI BEACH
340 WEST 42ND STREET MIAMI BEACH, FLORIDA
CATON OWNER, LLC
3821 ALTON RD SUITE 138, MIAMI BEACH, FL 33140

ARCHITECT OF RECORD
ARQUITECTONICA
2900 Oak Avenue
Miami, Florida 33133
T 305.372.1812
F 305.372.1175
www.arquitectonica.com

STRUCTURAL ENGINEER:

M.E.P. ENGINEER:
MIAMI, FL 33122

LANDSCAPE ARCHITECT
MIAMI FL 33133

CIVIL ENGINEER:
MIAMI FL 33144

CONSULTANT:

CONSULTANT:

LIGHTING CONSULTANT:

SEAL / SIGNATURE / DATE

SITE PLAN SUBMITTAL

OFFICE REGISTRATION #: AA C000465

Date Revision

Issue Issue Date / For


ARQ Project No.: 3346
Drawn by:
Approved by:

SHEET INDEX

F.A.R.

A0.005

© 2008 ARQUITECTONICA INTERNATIONAL, INC.

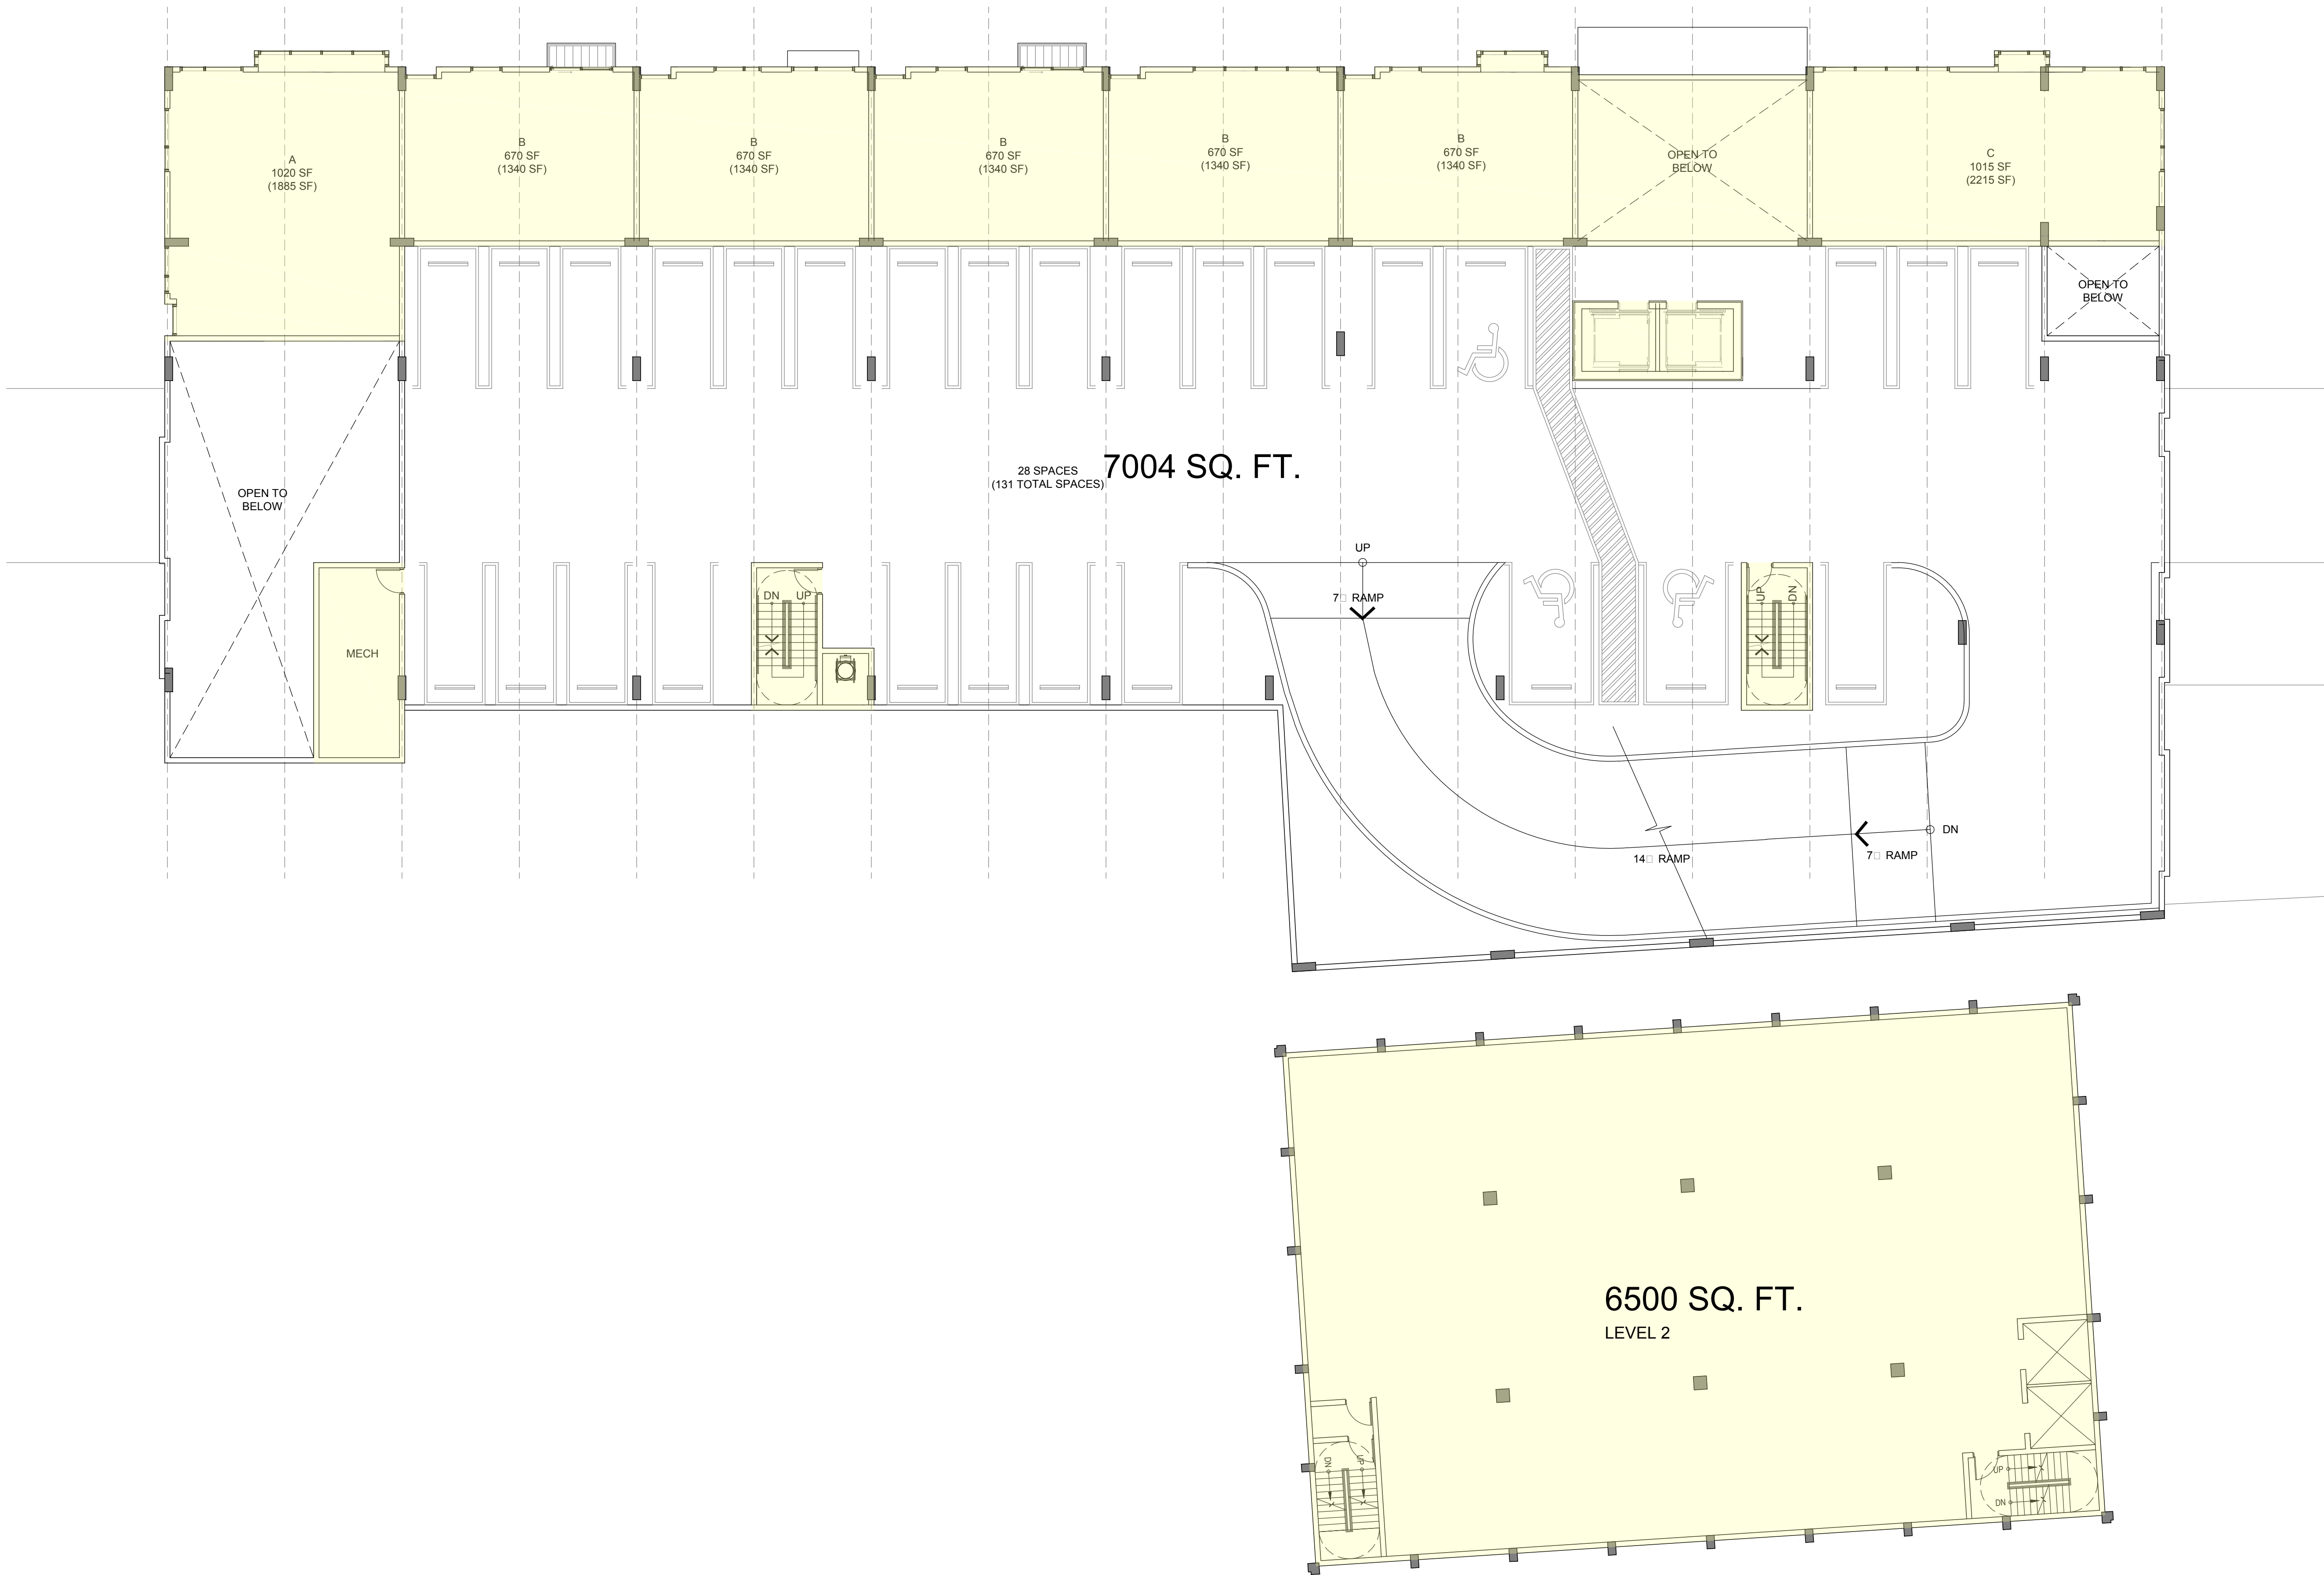

MIAMI BEACH
MIAMI BEACH
340 WEST 42ND STREET MIAMI BEACH, FLORIDA
CATON OWNER, LLC
3921 ALTON RD SUITE 138, MIAMI BEACH, FL 33140

ARCHITECT OF RECORD
ARQUITECTONICA
2900 Oak Avenue
Miami, Florida 33133
T 305.372.1812
F 305.372.1175
www.arquitectonica.com

STRUCTURAL ENGINEER:

M.E.P. ENGINEER:

MIAMI, FL 33122

LANDSCAPE ARCHITECT

MIAMI FL 33133

CIVIL ENGINEER:

MIAMI FL 33144

CONSULTANT:

CONSULTANT:

LIGHTING CONSULTANT:

SEAL / SIGNATURE / DATE

SITE PLAN SUBMITTAL

OFFICE REGISTRATION #: AA C000465

Date Revision

Issue Issue Date / For

ARQ Project No.: 3346

Drawn by:


Approved by:

SHEET INDEX


F.A.R.

A0.006

© 2008 ARQUITECTONICA INTERNATIONAL, INC.

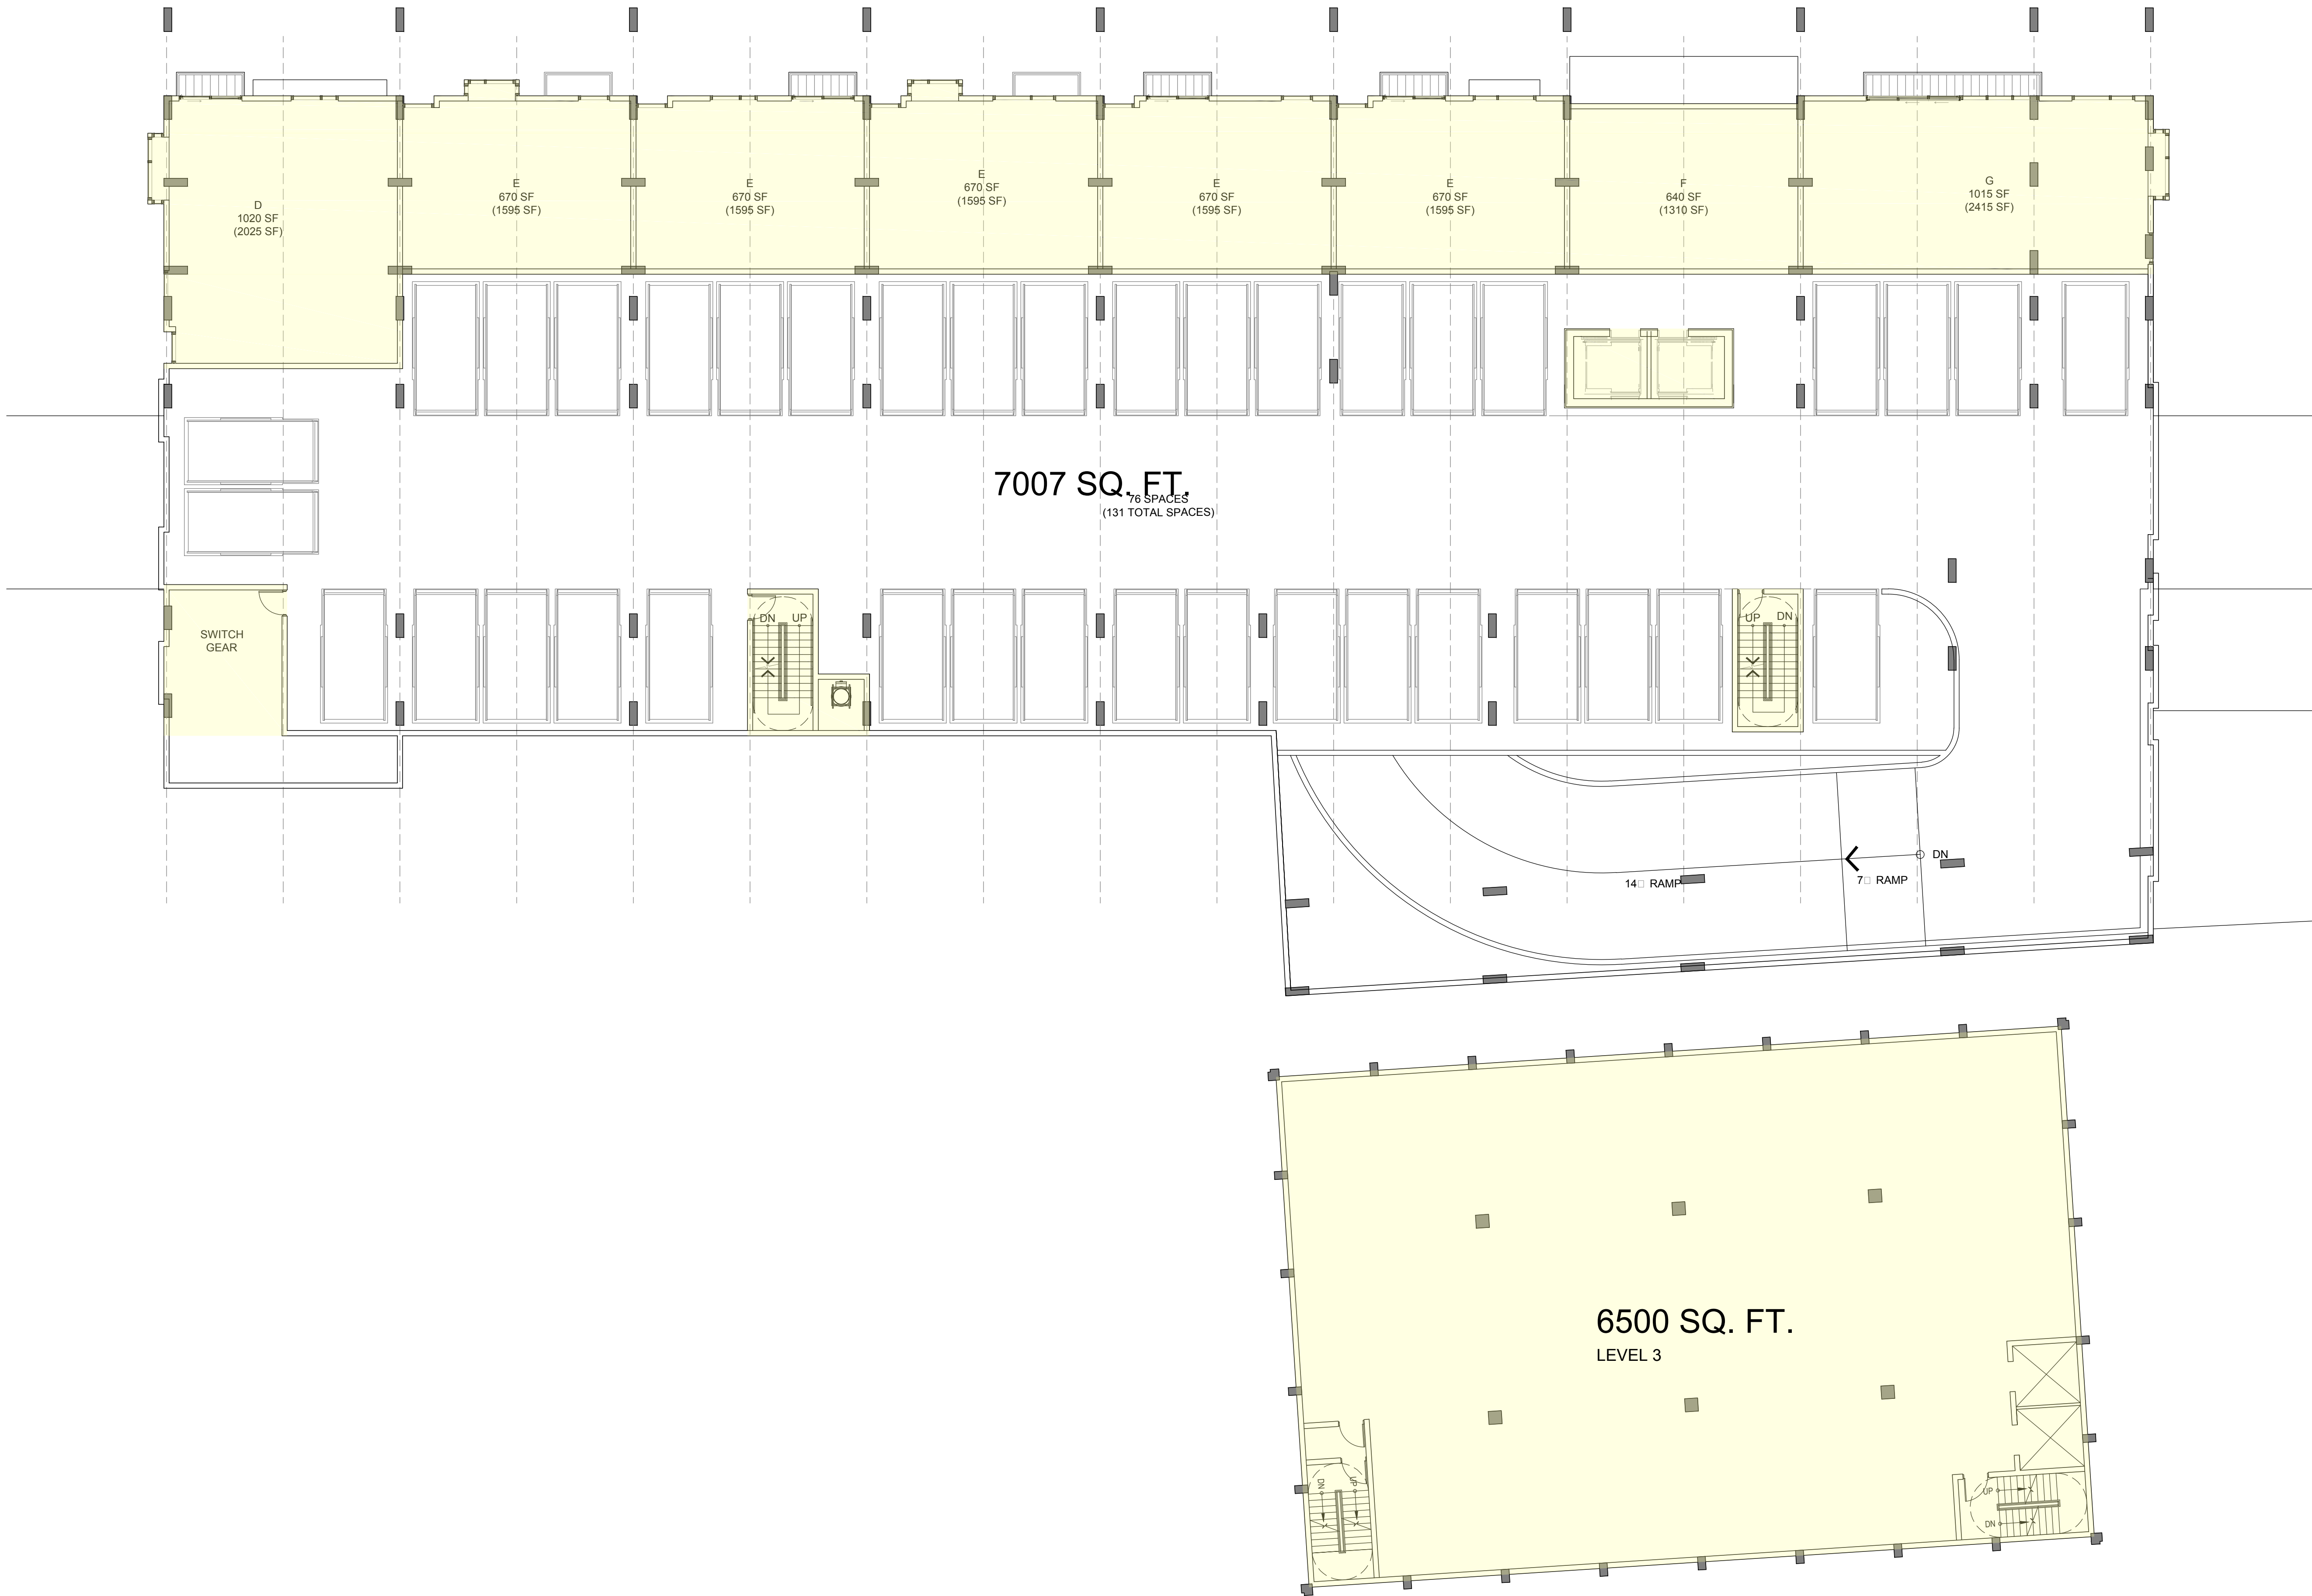

1 | FAR LEVEL 3
SCALE: 3/32" = 1'-0"

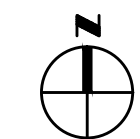

MIAMI BEACH
MIAMI BEACH
340 WEST 42ND STREET MIAMI BEACH, FLORIDA
CATON OWNER, LLC
3921 ALTON RD SUITE 138, MIAMI BEACH, FL 33140

ARCHITECT OF RECORD
ARQUITECTONICA
2900 Oak Avenue
Miami, Florida 33133
T 305.372.1812
F 305.372.1175
www.arquitectonica.com

STRUCTURAL ENGINEER:

M.E.P. ENGINEER:
MIAMI, FL 33122

LANDSCAPE ARCHITECT
MIAMI FL 33133

CIVIL ENGINEER:
MIAMI FL 33144

CONSULTANT:

CONSULTANT:

LIGHTING CONSULTANT:

SEAL / SIGNATURE / DATE

SITE PLAN SUBMITTAL

OFFICE REGISTRATION #: AA C000465
Date Revision


Issue (P) Issue Date / For

ARQ Project No.: 3346
Drawn by:
Approved by:

SHEET INDEX

F.A.R.

A0.007

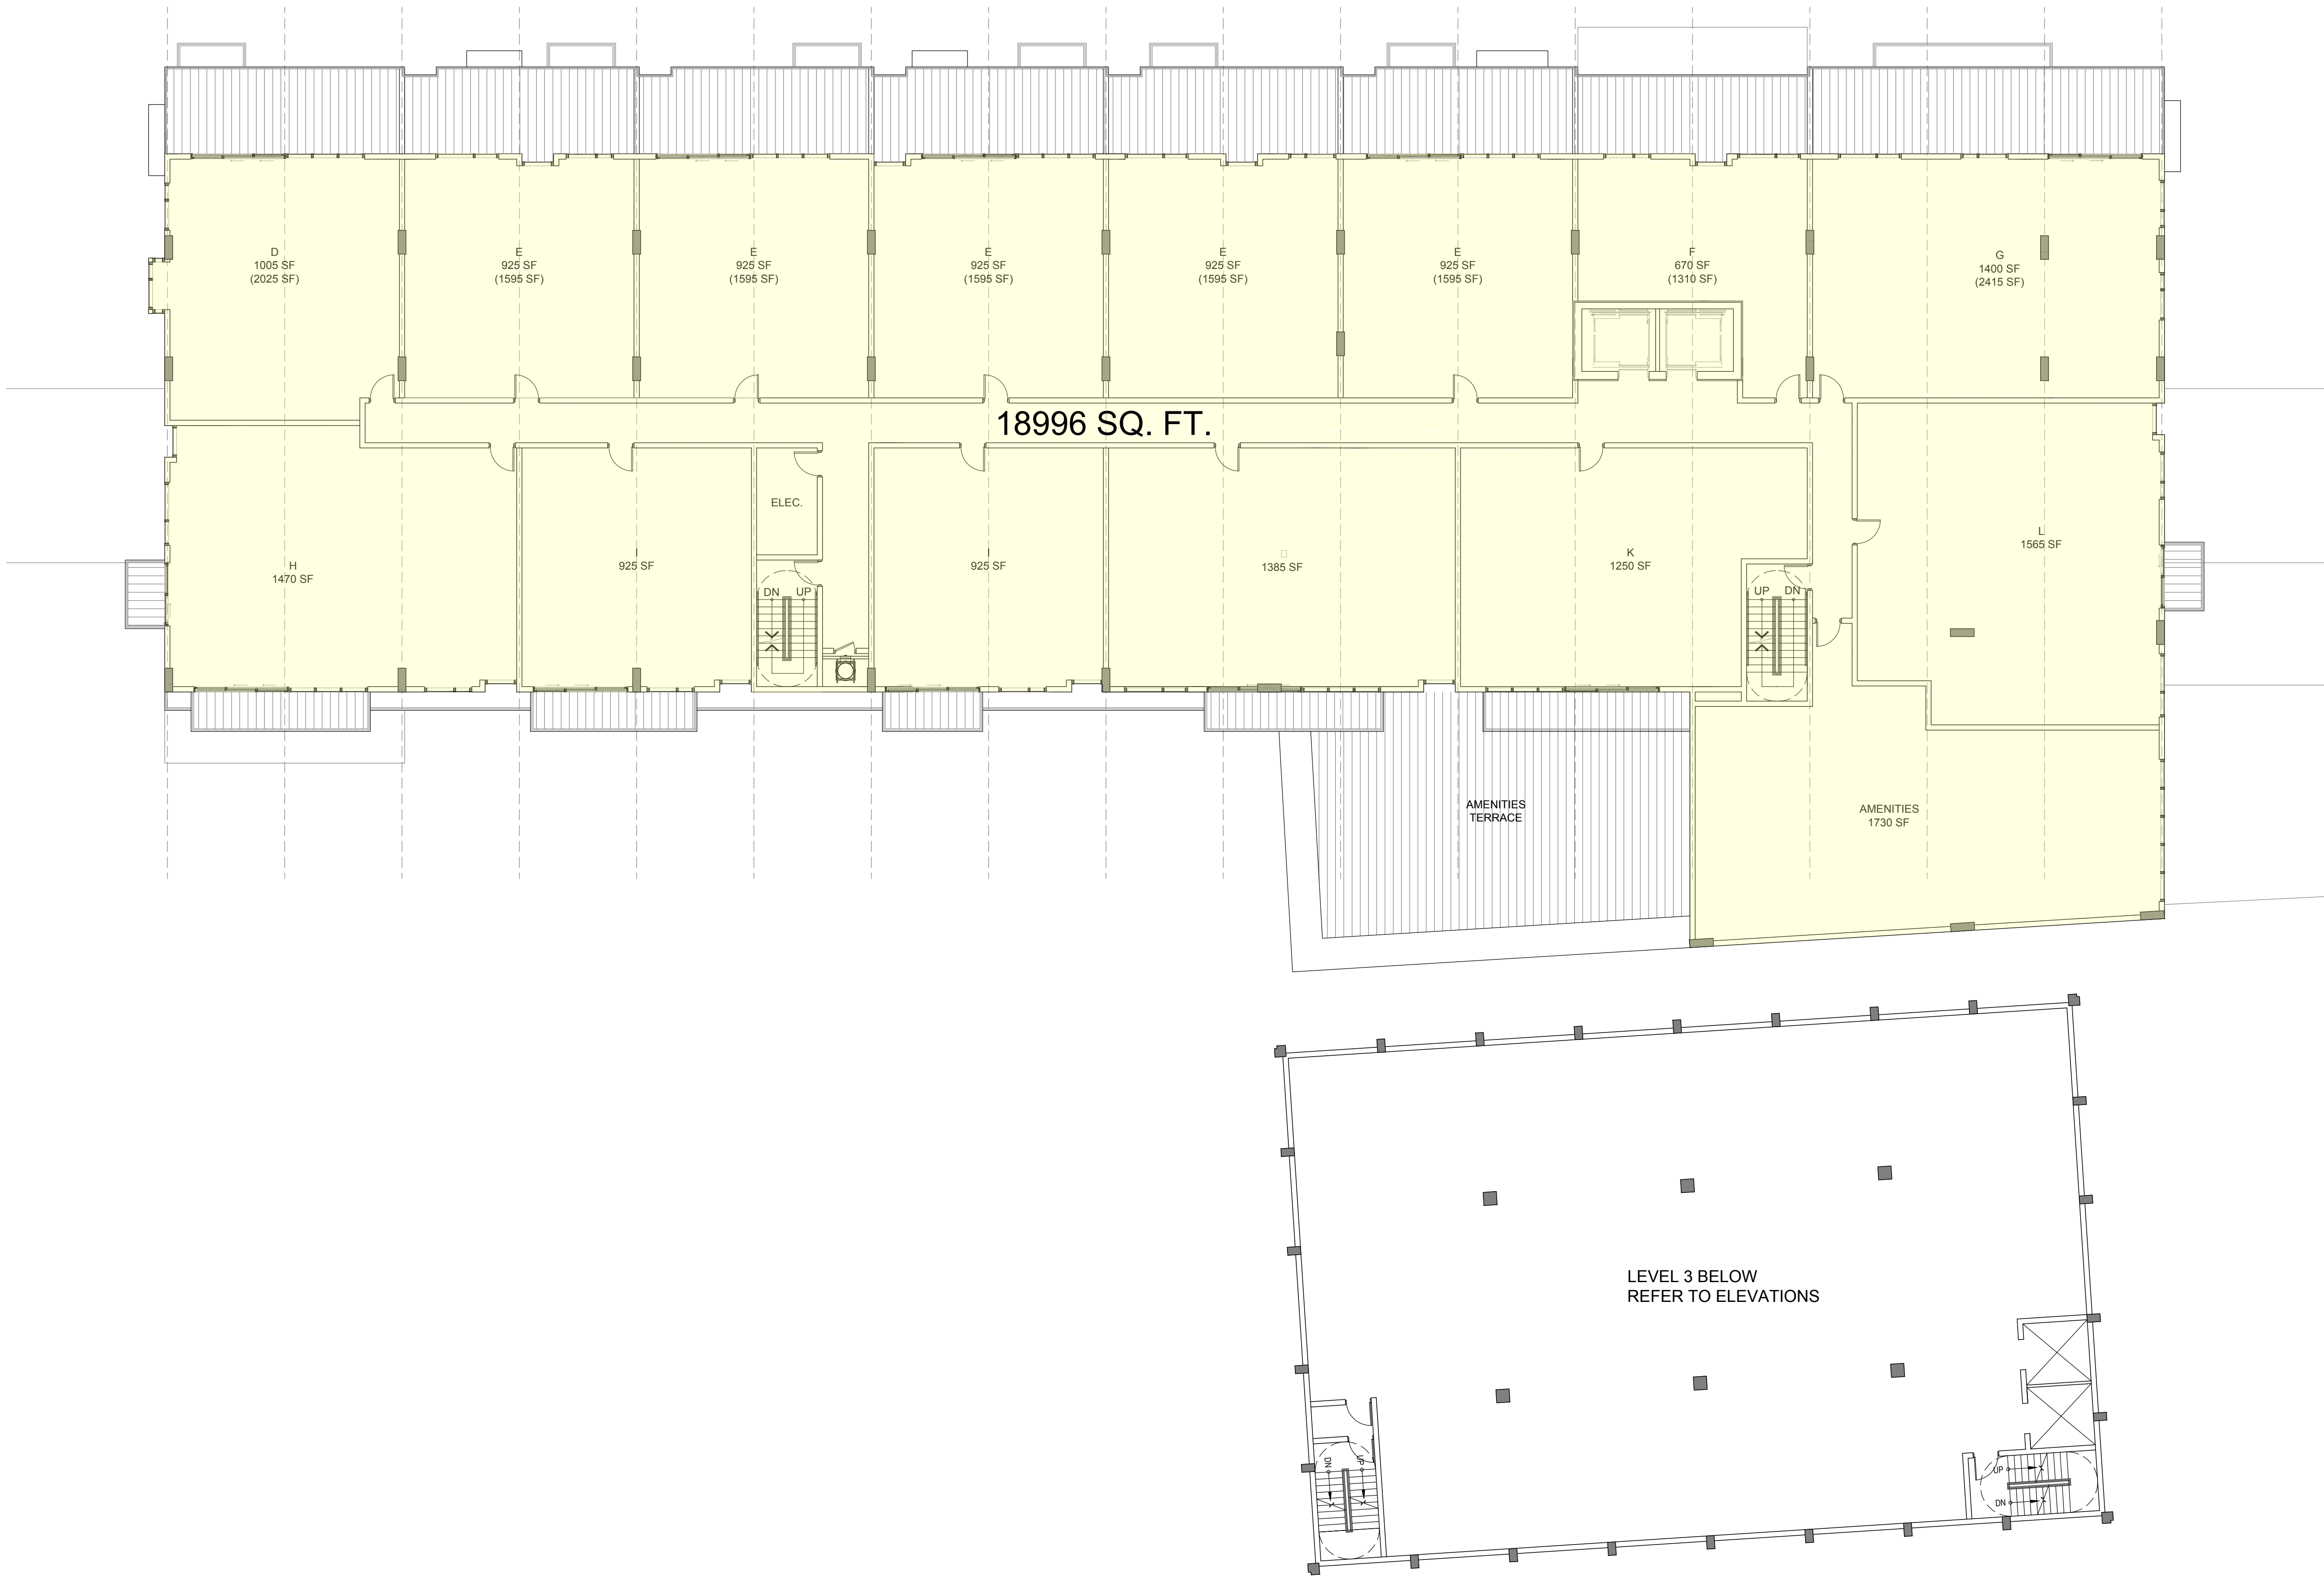

1 FAR LEVEL 4
SCALE: 3/32" = 1'-0"



MIAMI BEACH
MIAMI BEACH
340 WEST 42ND STREET MIAMI BEACH, FLORIDA
CATON OWNER, LLC
3921 ALTON RD SUITE 138, MIAMI BEACH, FL 33140

ARCHITECT OF RECORD
ARQUITECTONICA
2900 Oak Avenue
Miami, Florida 33133
T 305.372.1812
F 305.372.1175
www.arquitectonica.com

STRUCTURAL ENGINEER:

M.E.P. ENGINEER:

MIAMI, FL 33122

LANDSCAPE ARCHITECT

MIAMI FL 33133

CIVIL ENGINEER:

MIAMI FL 33144

CONSULTANT:

CONSULTANT:

LIGHTING CONSULTANT:

SEAL / SIGNATURE / DATE

SITE PLAN SUBMITTAL

OFFICE REGISTRATION #: AA C000465

Date Revision

Issue Issue Date / For

ARQ Project No.: 3346
Drawn by:
Approved by:

SHEET INDEX

F.A.R.

A0.008

© 2008 ARQUITECTONICA INTERNATIONAL, INC.

ARCHITECT OF RECORD

ARQUITECTONICA

2900 Oak Avenue
Miami, Florida 33133
T 305.372.1812
F 305.372.1175
www.arquitectonica.com

M.E.P. ENGINEER:

MIAMI, FL 33122

LANDSCAPE ARCHITECT

MIAMI FL 33133

CIVIL ENGINEER:

MIAMI FL 33144

CONSULTANT:

CONSULTANT:

LIGHTING CONSULTANT:

SEAL / SIGNATURE / DATE

SITE PLAN SUBMITTAL

OFFICE REGISTRATION #: AA C000465

Date  Revision

Issue #	Issue Date / For
---------	------------------

ARQ Project No.: 3346

Drawn by:


Approved by: _____

SHEET INDEX


F.A.R.

A0.009

© 2008 ARQUITECTONICA INTERNATIONAL, INC.

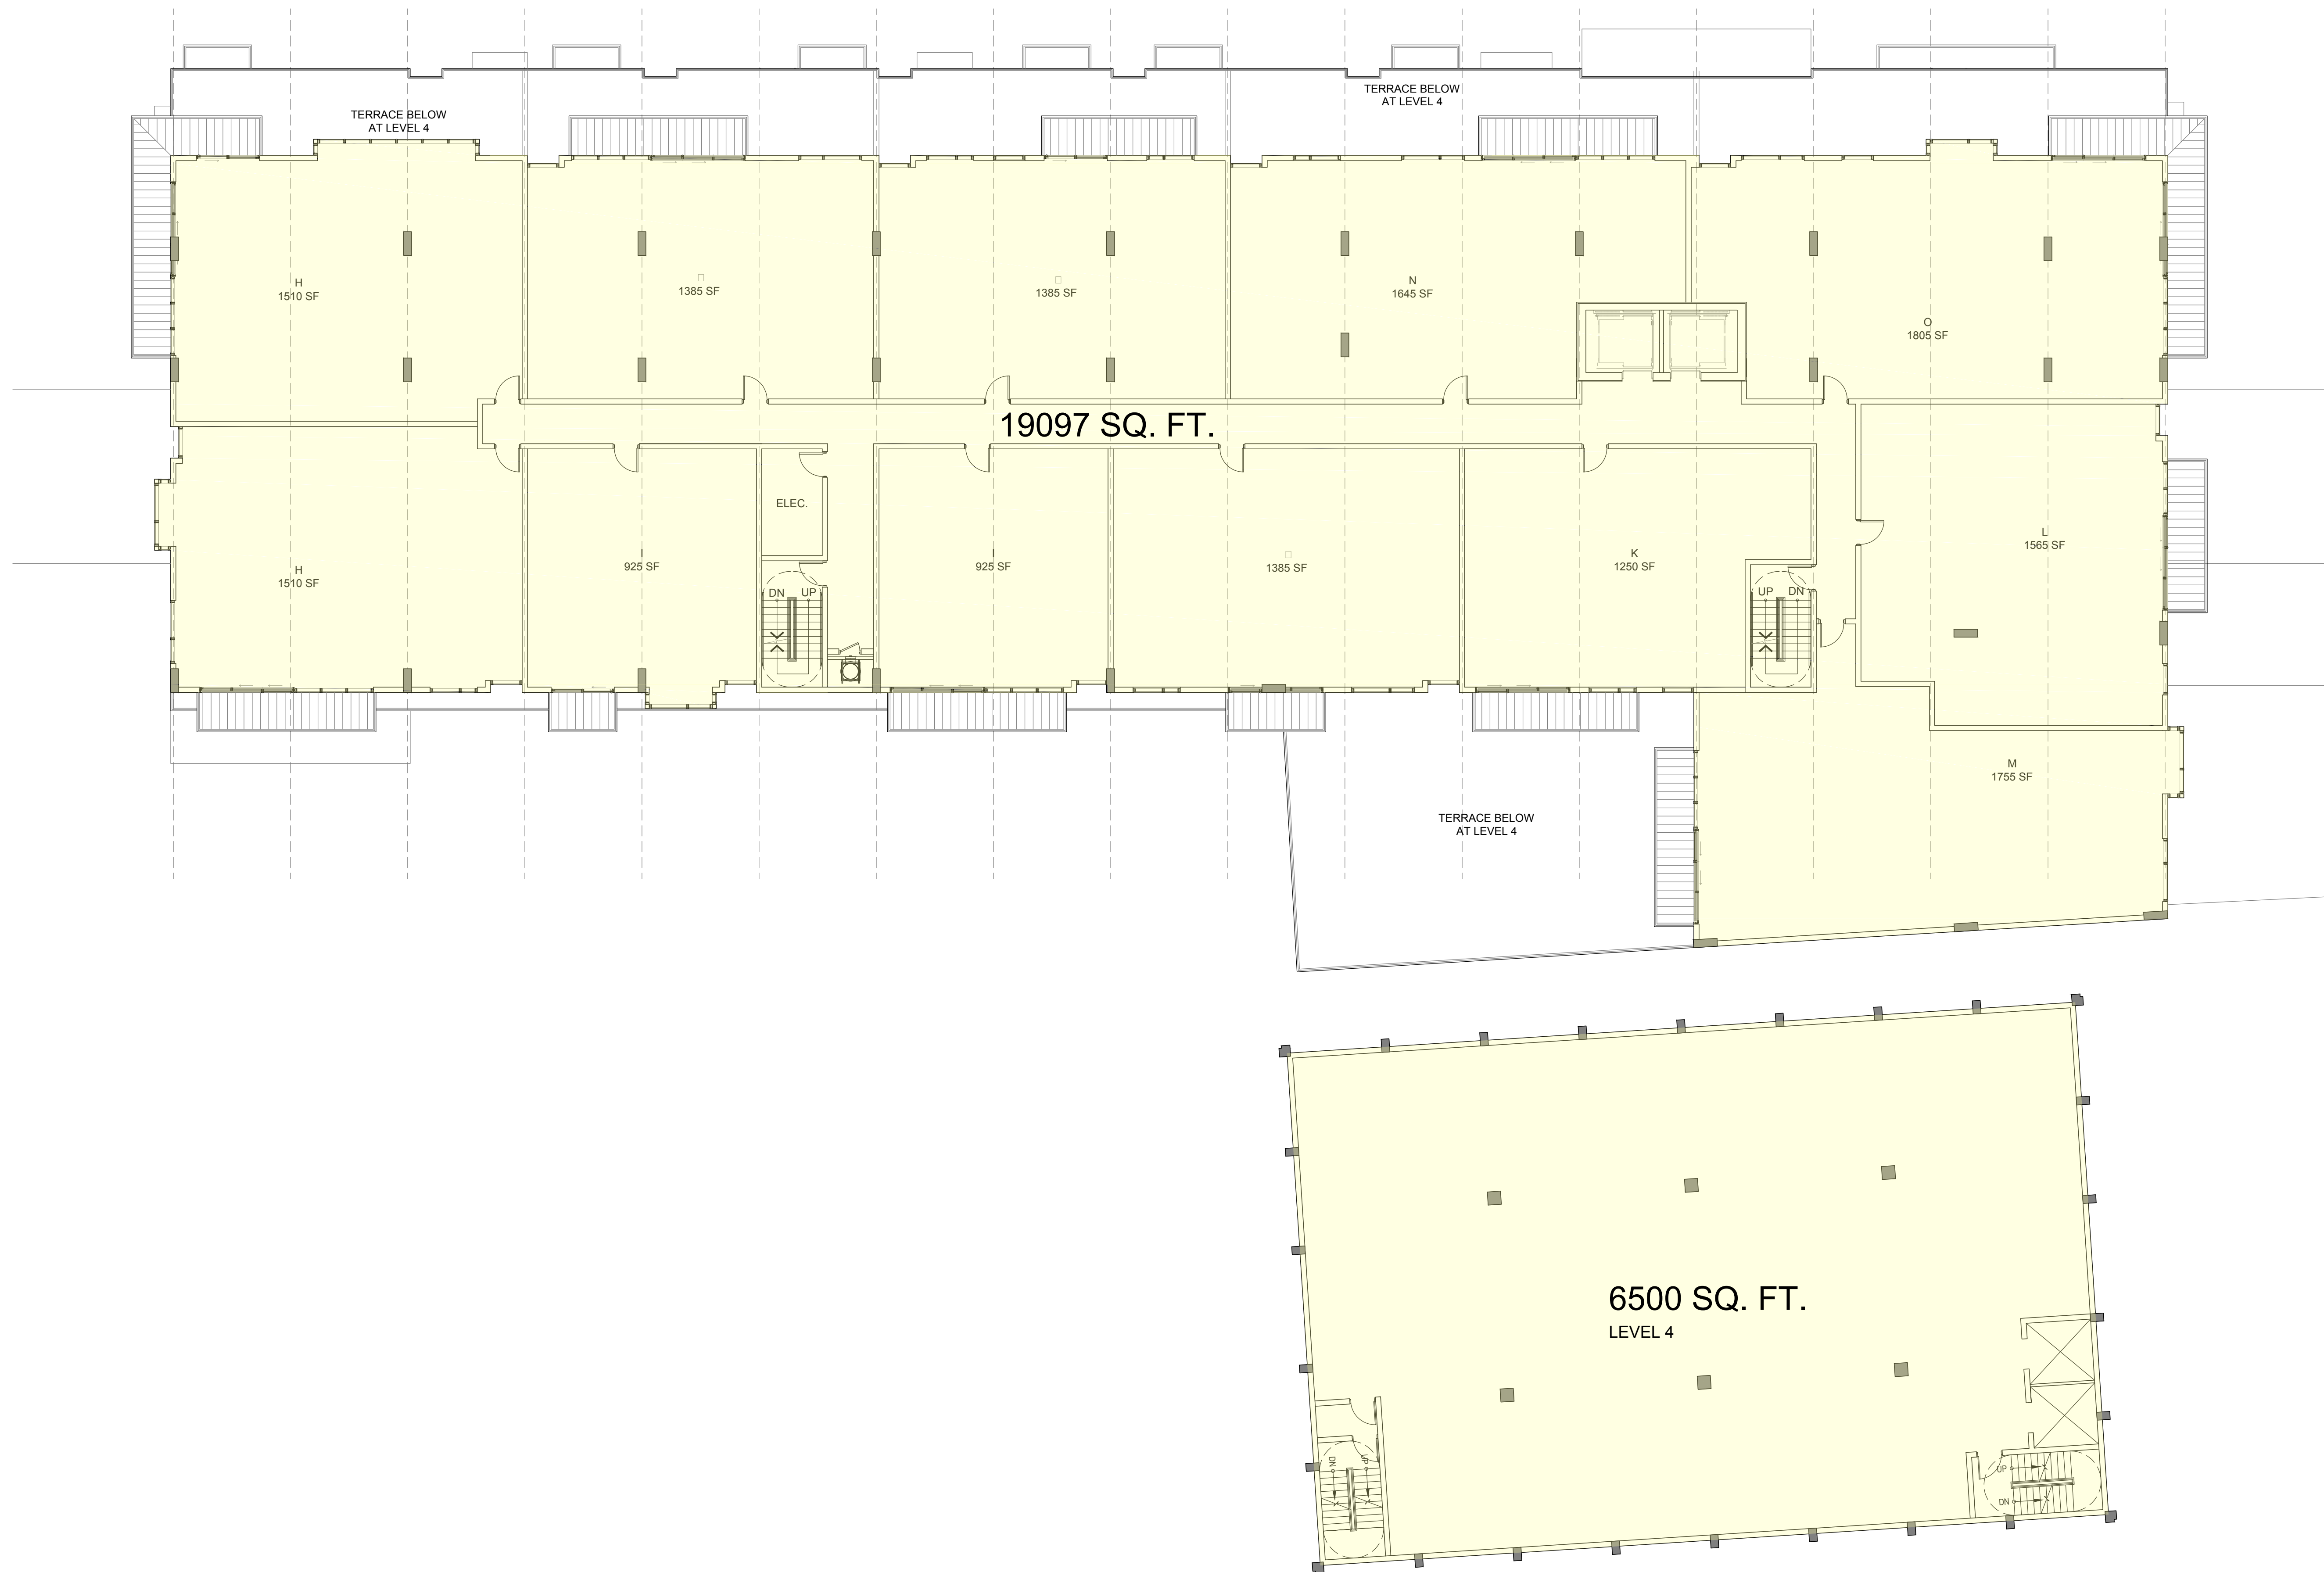

1	FAR LEVEL 5
	SCALE $\square 3/32"$ $\square 1'-0"$

 

ARCHITECT OF RECORD

ARQUITECTONICA

2900 Oak Avenue
Miami, Florida 33133
T 305.372.1812
F 305.372.1175
www.arquitectonica.com

M.E.P. ENGINEER:

MIAMI, FL 33122

LANDSCAPE ARCHITECT

MIAMI FL 33133

CIVIL ENGINEER:

MIAMI FL 33144

CONSULTANT:

CONSULTANT:

LIGHTING CONSULTANT:

SEAL / SIGNATURE / DATE

SITE PLAN SUBMITTAL

OFFICE REGISTRATION #: AA C000465

Date  Revision

Issue #	Issue Date / For
1	1/1/2020
2	2/1/2020
3	3/1/2020
4	4/1/2020
5	5/1/2020
6	6/1/2020
7	7/1/2020
8	8/1/2020
9	9/1/2020
10	10/1/2020
11	11/1/2020
12	12/1/2020
13	1/1/2021
14	2/1/2021
15	3/1/2021
16	4/1/2021
17	5/1/2021
18	6/1/2021
19	7/1/2021
20	8/1/2021
21	9/1/2021
22	10/1/2021
23	11/1/2021
24	12/1/2021
25	1/1/2022
26	2/1/2022
27	3/1/2022
28	4/1/2022
29	5/1/2022
30	6/1/2022
31	7/1/2022
32	8/1/2022
33	9/1/2022
34	10/1/2022
35	11/1/2022
36	12/1/2022
37	1/1/2023
38	2/1/2023
39	3/1/2023
40	4/1/2023
41	5/1/2023
42	6/1/2023
43	7/1/2023
44	8/1/2023
45	9/1/2023
46	10/1/2023
47	11/1/2023
48	12/1/2023
49	1/1/2024
50	2/1/2024
51	3/1/2024
52	4/1/2024
53	5/1/2024
54	6/1/2024
55	7/1/2024
56	8/1/2024
57	9/1/2024
58	10/1/2024
59	11/1/2024
60	12/1/2024
61	1/1/2025
62	2/1/2025
63	3/1/2025
64	4/1/2025
65	5/1/2025
66	6/1/2025
67	7/1/2025
68	8/1/2025
69	9/1/2025
70	10/1/2025
71	11/1/2025
72	12/1/2025
73	1/1/2026
74	2/1/2026
75	3/1/2026
76	4/1/2026
77	5/1/2026
78	6/1/2026
79	7/1/2026
80	8/1/2026
81	9/1/2026
82	10/1/2026
83	11/1/2026
84	12/1/2026
85	1/1/2027
86	2/1/2027
87	3/1/2027
88	4/1/2027
89	5/1/2027
90	6/1/2027
91	7/1/2027
92	8/1/2027
93	9/1/2027
94	10/1/2027
95	11/1/2027
96	12/1/2027
97	1/1/2028
98	2/1/2028
99	3/1/2028
100	4/1/2028
101	5/1/2028
102	6/1/2028
103	7/1/2028
104	8/1/2028
105	9/1/2028
106	10/1/2028
107	11/1/2028
108	12/1/2028
109	1/1/2029
110	2/1/2029
111	3/1/2029
112	4/1/2029
113	5/1/2029
114	6/1/2029
115	7/1/2029
116	8/1/2029
117	9/1/2029
118	10/1/2029
119	11/1/2029
120	12/1/2029
121	1/1/2030
122	2/1/2030
123	3/1/2030
124	4/1/2030
125	5/1/2030
126	6/1/2030
127	7/1/2030
128	8/1/2030
129	9/1/2030
130	10/1/2030
131	11/1/2030
132	12/1/2030
133	1/1/2031
134	2/1/2031
135	3/1/2031
136	4/1/2031
137	5/1/2031
138	6/1/20

ARQ Project No.: 3346


Drawn by:

SHEET INDEX


F.A.R.

A0.010

© 2008 ARQUITECTONICA INTERNATIONAL, INC.

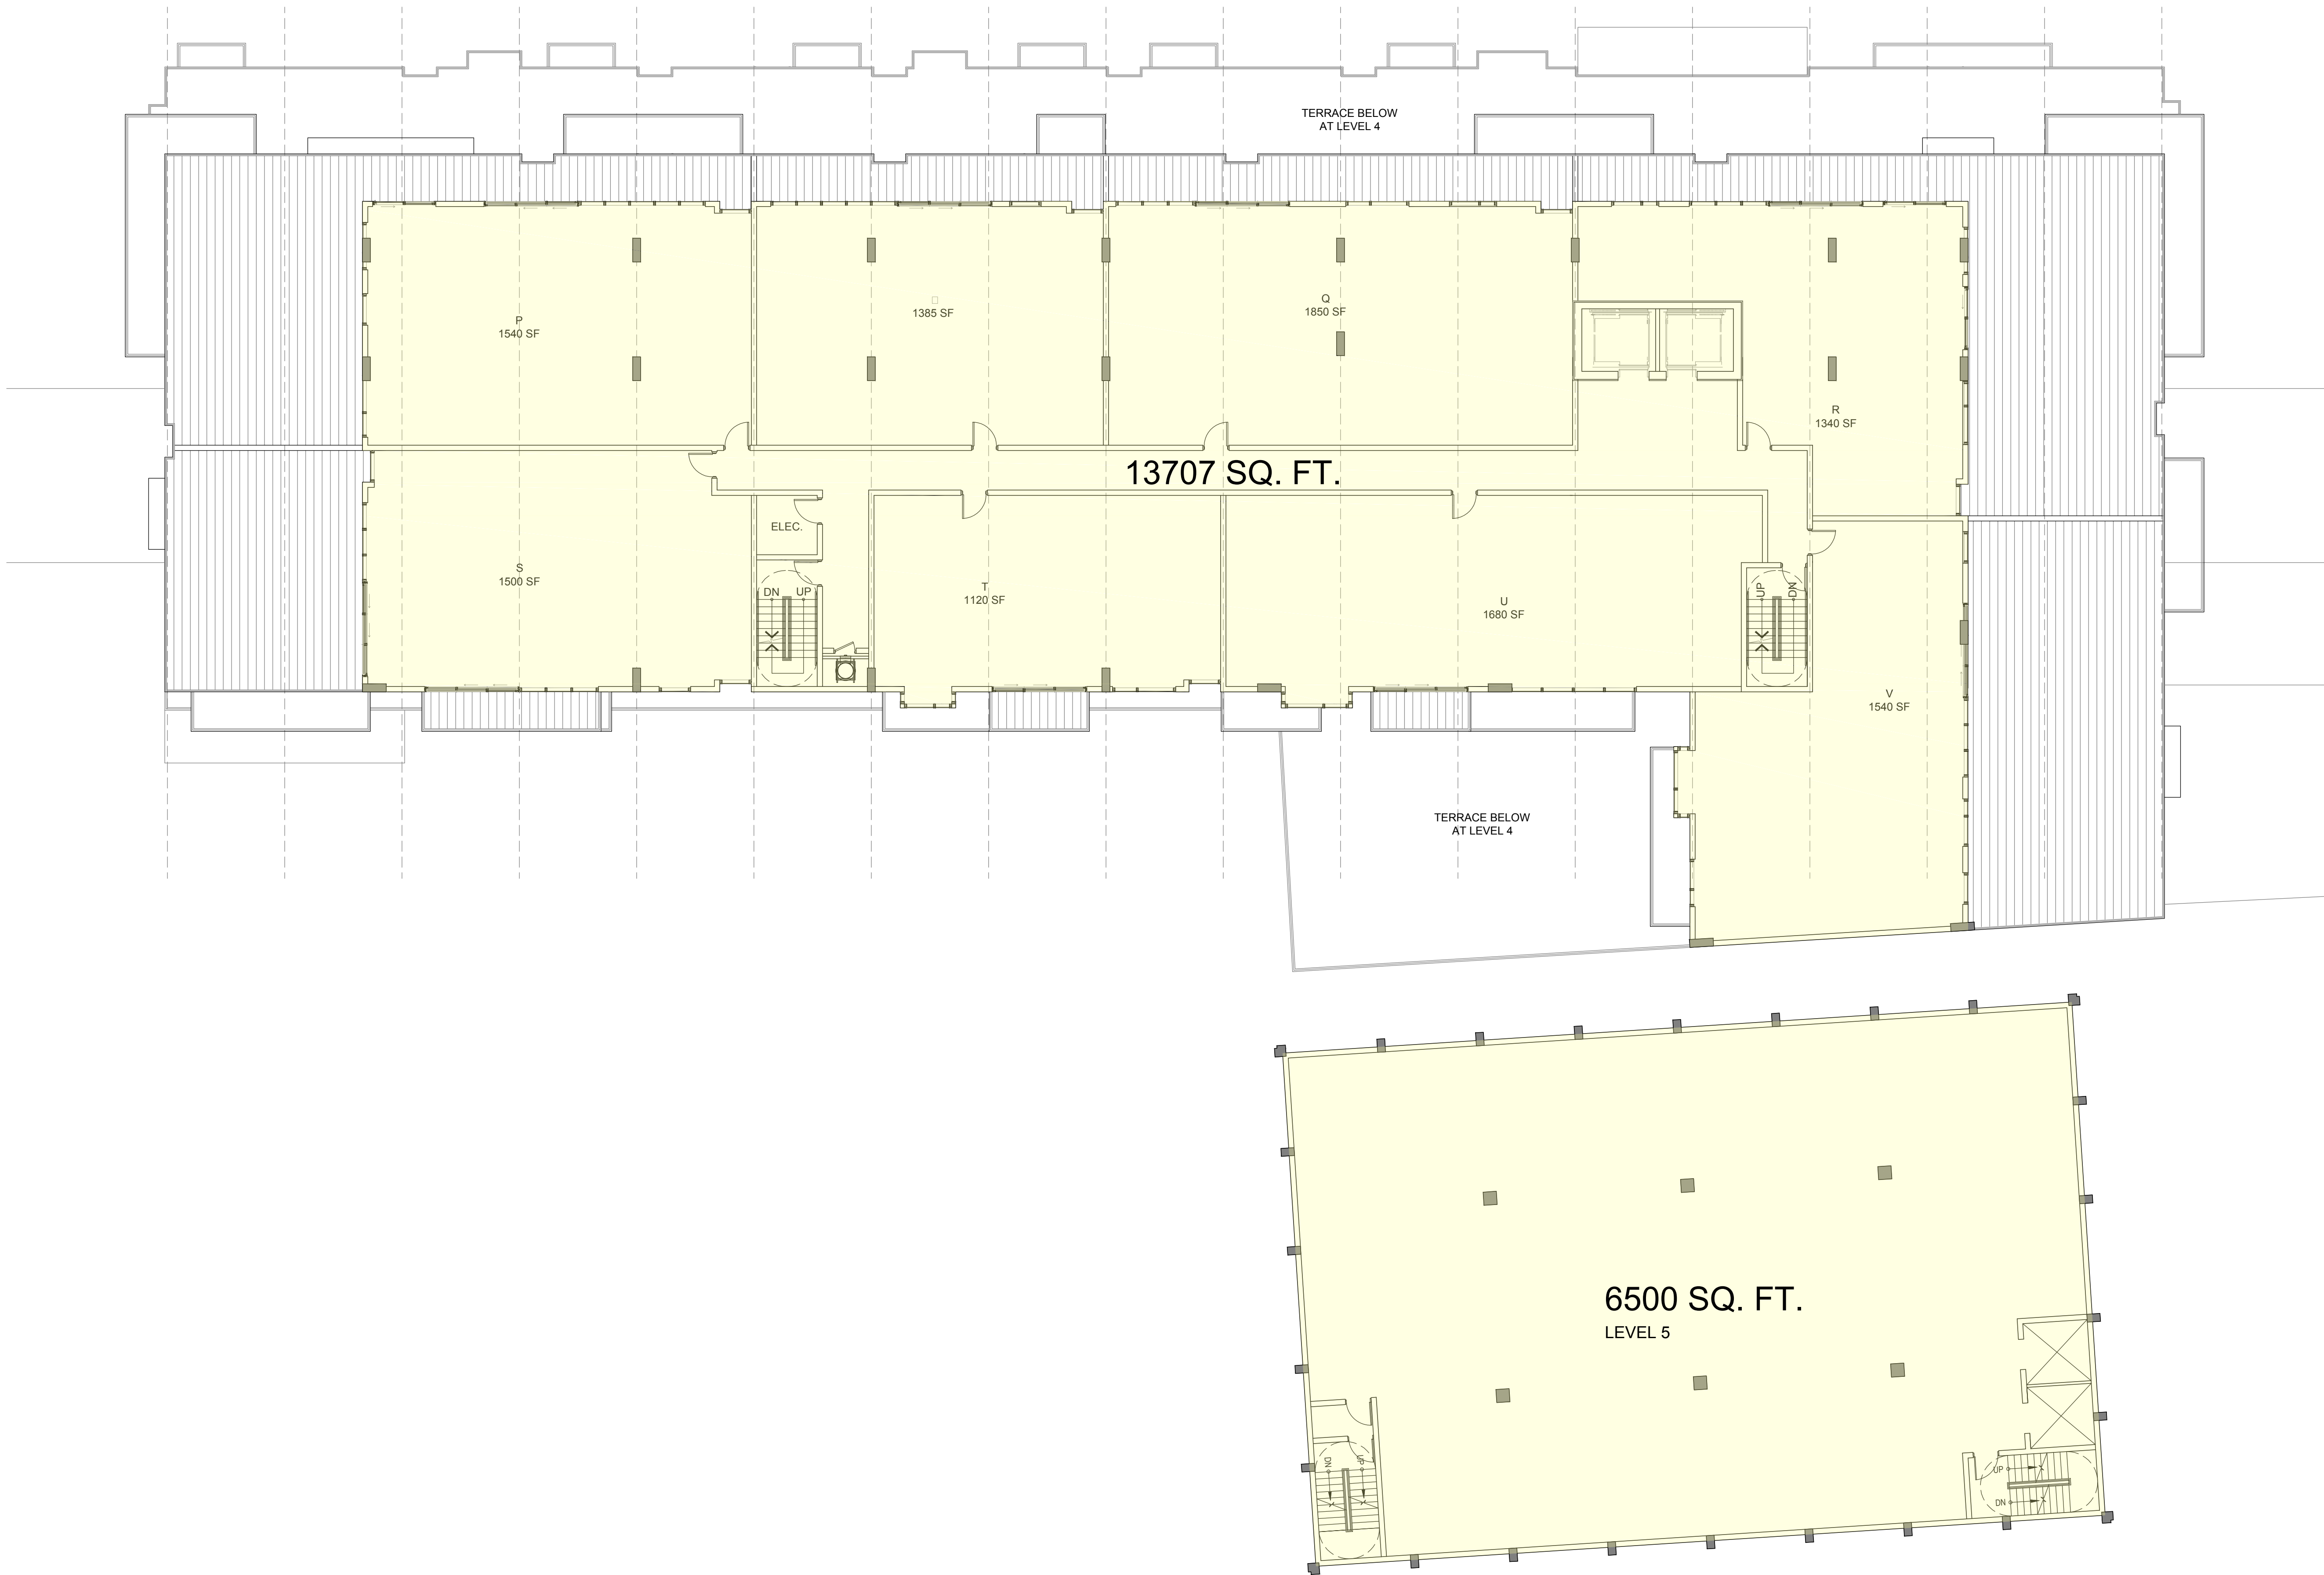

1	FAR LEVEL 6
	SCALE $\square 3/32"$ $\square 1'-0"$

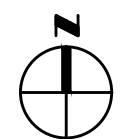

ARCHITECT OF RECORD

ARQUITECTONICA

2900 Oak Avenue
Miami, Florida 33133
T 305.372.1812
F 305.372.1175
www.arquitectonica.com

M.E.P. ENGINEER:

MIAMI, FL 33122

LANDSCAPE ARCHITECT

MIAMI FL 33133

CIVIL ENGINEER:

MIAMI FL 33144

CONSULTANT:

CONSULTANT:

LIGHTING CONSULTANT:

SEAL / SIGNATURE / DATE

SITE PLAN SUBMITTAL

OFFICE REGISTRATION #: AA C000465

Date Revision

Issue #	Issue Date / For
1	1/1/2020
2	2/1/2020
3	3/1/2020
4	4/1/2020
5	5/1/2020
6	6/1/2020
7	7/1/2020
8	8/1/2020
9	9/1/2020
10	10/1/2020
11	11/1/2020
12	12/1/2020
13	1/1/2021
14	2/1/2021
15	3/1/2021
16	4/1/2021
17	5/1/2021
18	6/1/2021
19	7/1/2021
20	8/1/2021
21	9/1/2021
22	10/1/2021
23	11/1/2021
24	12/1/2021
25	1/1/2022
26	2/1/2022
27	3/1/2022
28	4/1/2022
29	5/1/2022
30	6/1/2022
31	7/1/2022
32	8/1/2022
33	9/1/2022
34	10/1/2022
35	11/1/2022
36	12/1/2022
37	1/1/2023
38	2/1/2023
39	3/1/2023
40	4/1/2023
41	5/1/2023
42	6/1/2023
43	7/1/2023
44	8/1/2023
45	9/1/2023
46	10/1/2023
47	11/1/2023
48	12/1/2023
49	1/1/2024
50	2/1/2024
51	3/1/2024
52	4/1/2024
53	5/1/2024
54	6/1/2024
55	7/1/2024
56	8/1/2024
57	9/1/2024
58	10/1/2024
59	11/1/2024
60	12/1/2024
61	1/1/2025
62	2/1/2025
63	3/1/2025
64	4/1/2025
65	5/1/2025
66	6/1/2025
67	7/1/2025
68	8/1/2025
69	9/1/2025
70	10/1/2025
71	11/1/2025
72	12/1/2025
73	1/1/2026
74	2/1/2026
75	3/1/2026
76	4/1/2026
77	5/1/2026
78	6/1/2026
79	7/1/2026
80	8/1/2026
81	9/1/2026
82	10/1/2026
83	11/1/2026
84	12/1/2026
85	1/1/2027
86	2/1/2027
87	3/1/2027
88	4/1/2027
89	5/1/2027
90	6/1/2027
91	7/1/2027
92	8/1/2027
93	9/1/2027
94	10/1/2027
95	11/1/2027
96	12/1/2027
97	1/1/2028
98	2/1/2028
99	3/1/2028
100	4/1/2028
101	5/1/2028
102	6/1/2028
103	7/1/2028
104	8/1/2028
105	9/1/2028
106	10/1/2028
107	11/1/2028
108	12/1/2028
109	1/1/2029
110	2/1/2029
111	3/1/2029
112	4/1/2029
113	5/1/2029
114	6/1/2029
115	7/1/2029
116	8/1/2029
117	9/1/2029
118	10/1/2029
119	11/1/2029
120	12/1/2029
121	1/1/2030
122	2/1/2030
123	3/1/2030
124	4/1/2030
125	5/1/2030
126	6/1/2030
127	7/1/2030
128	8/1/2030
129	9/1/2030
130	10/1/2030
131	11/1/2030
132	12/1/2030
133	1/1/2031
134	2/1/2031
135	3/1/2031
136	4/1/2031
137	5/1/2031
138	6/1/20

ARQ Project No.: 3346


Drawn by:

SHEET INDEX


F.A.R.

A0.011

© 2008 ARQUITECTONICA INTERNATIONAL, INC.

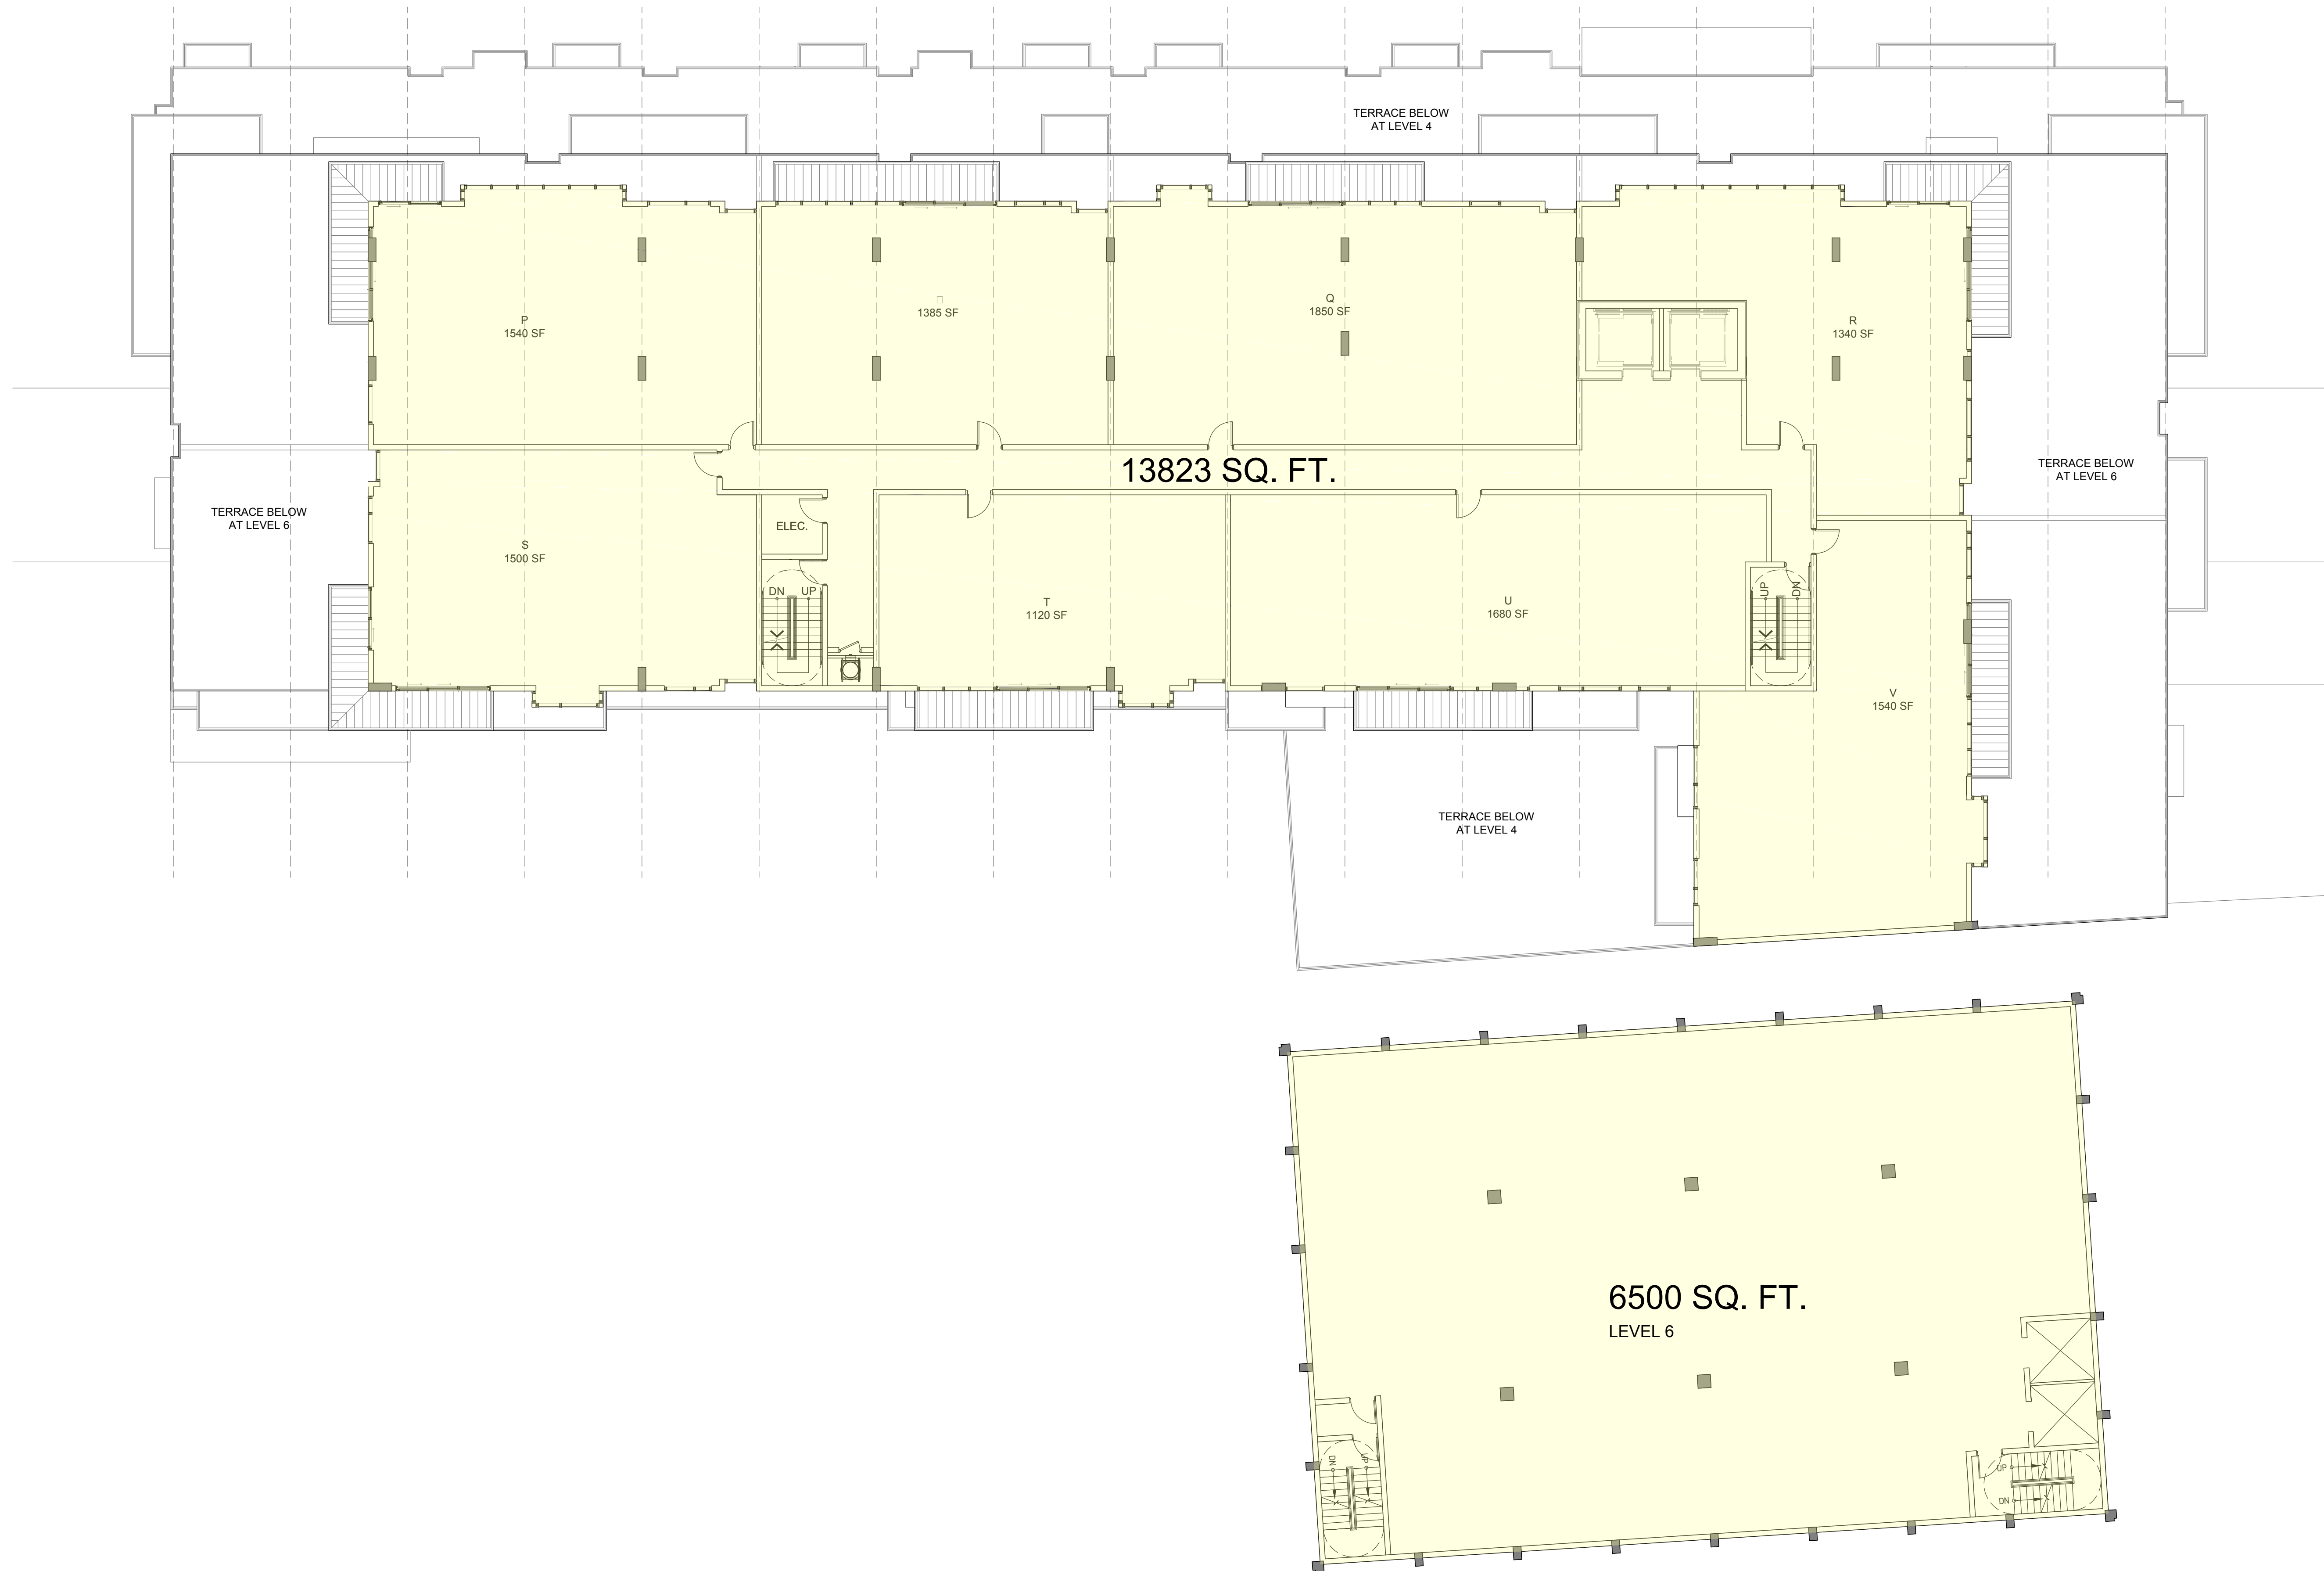

1	FAR LEVEL 7
	SCALE $\square 3/32"$ $\square 1'-0"$

 



STRUCTURAL ENGINEER:

M.E.P. ENGINEER:

MIAMI, FL 33122

LANDSCAPE ARCHITECT

MIAMI FL 33133

CIVIL ENGINEER:

MIAMI FL 33144

CONSULTANT:

CONSULTANT:

LIGHTING CONSULTANT:

SEAL / SIGNATURE / DATE

SITE PLAN SUBMITTAL


ARQ Project No.: 3346
 Drawn by:
 Approved by:

SHEET INDEX

F.A.R.

A0.012

© 2008 ARQUITECTONICA INTERNACIONAL, INC.

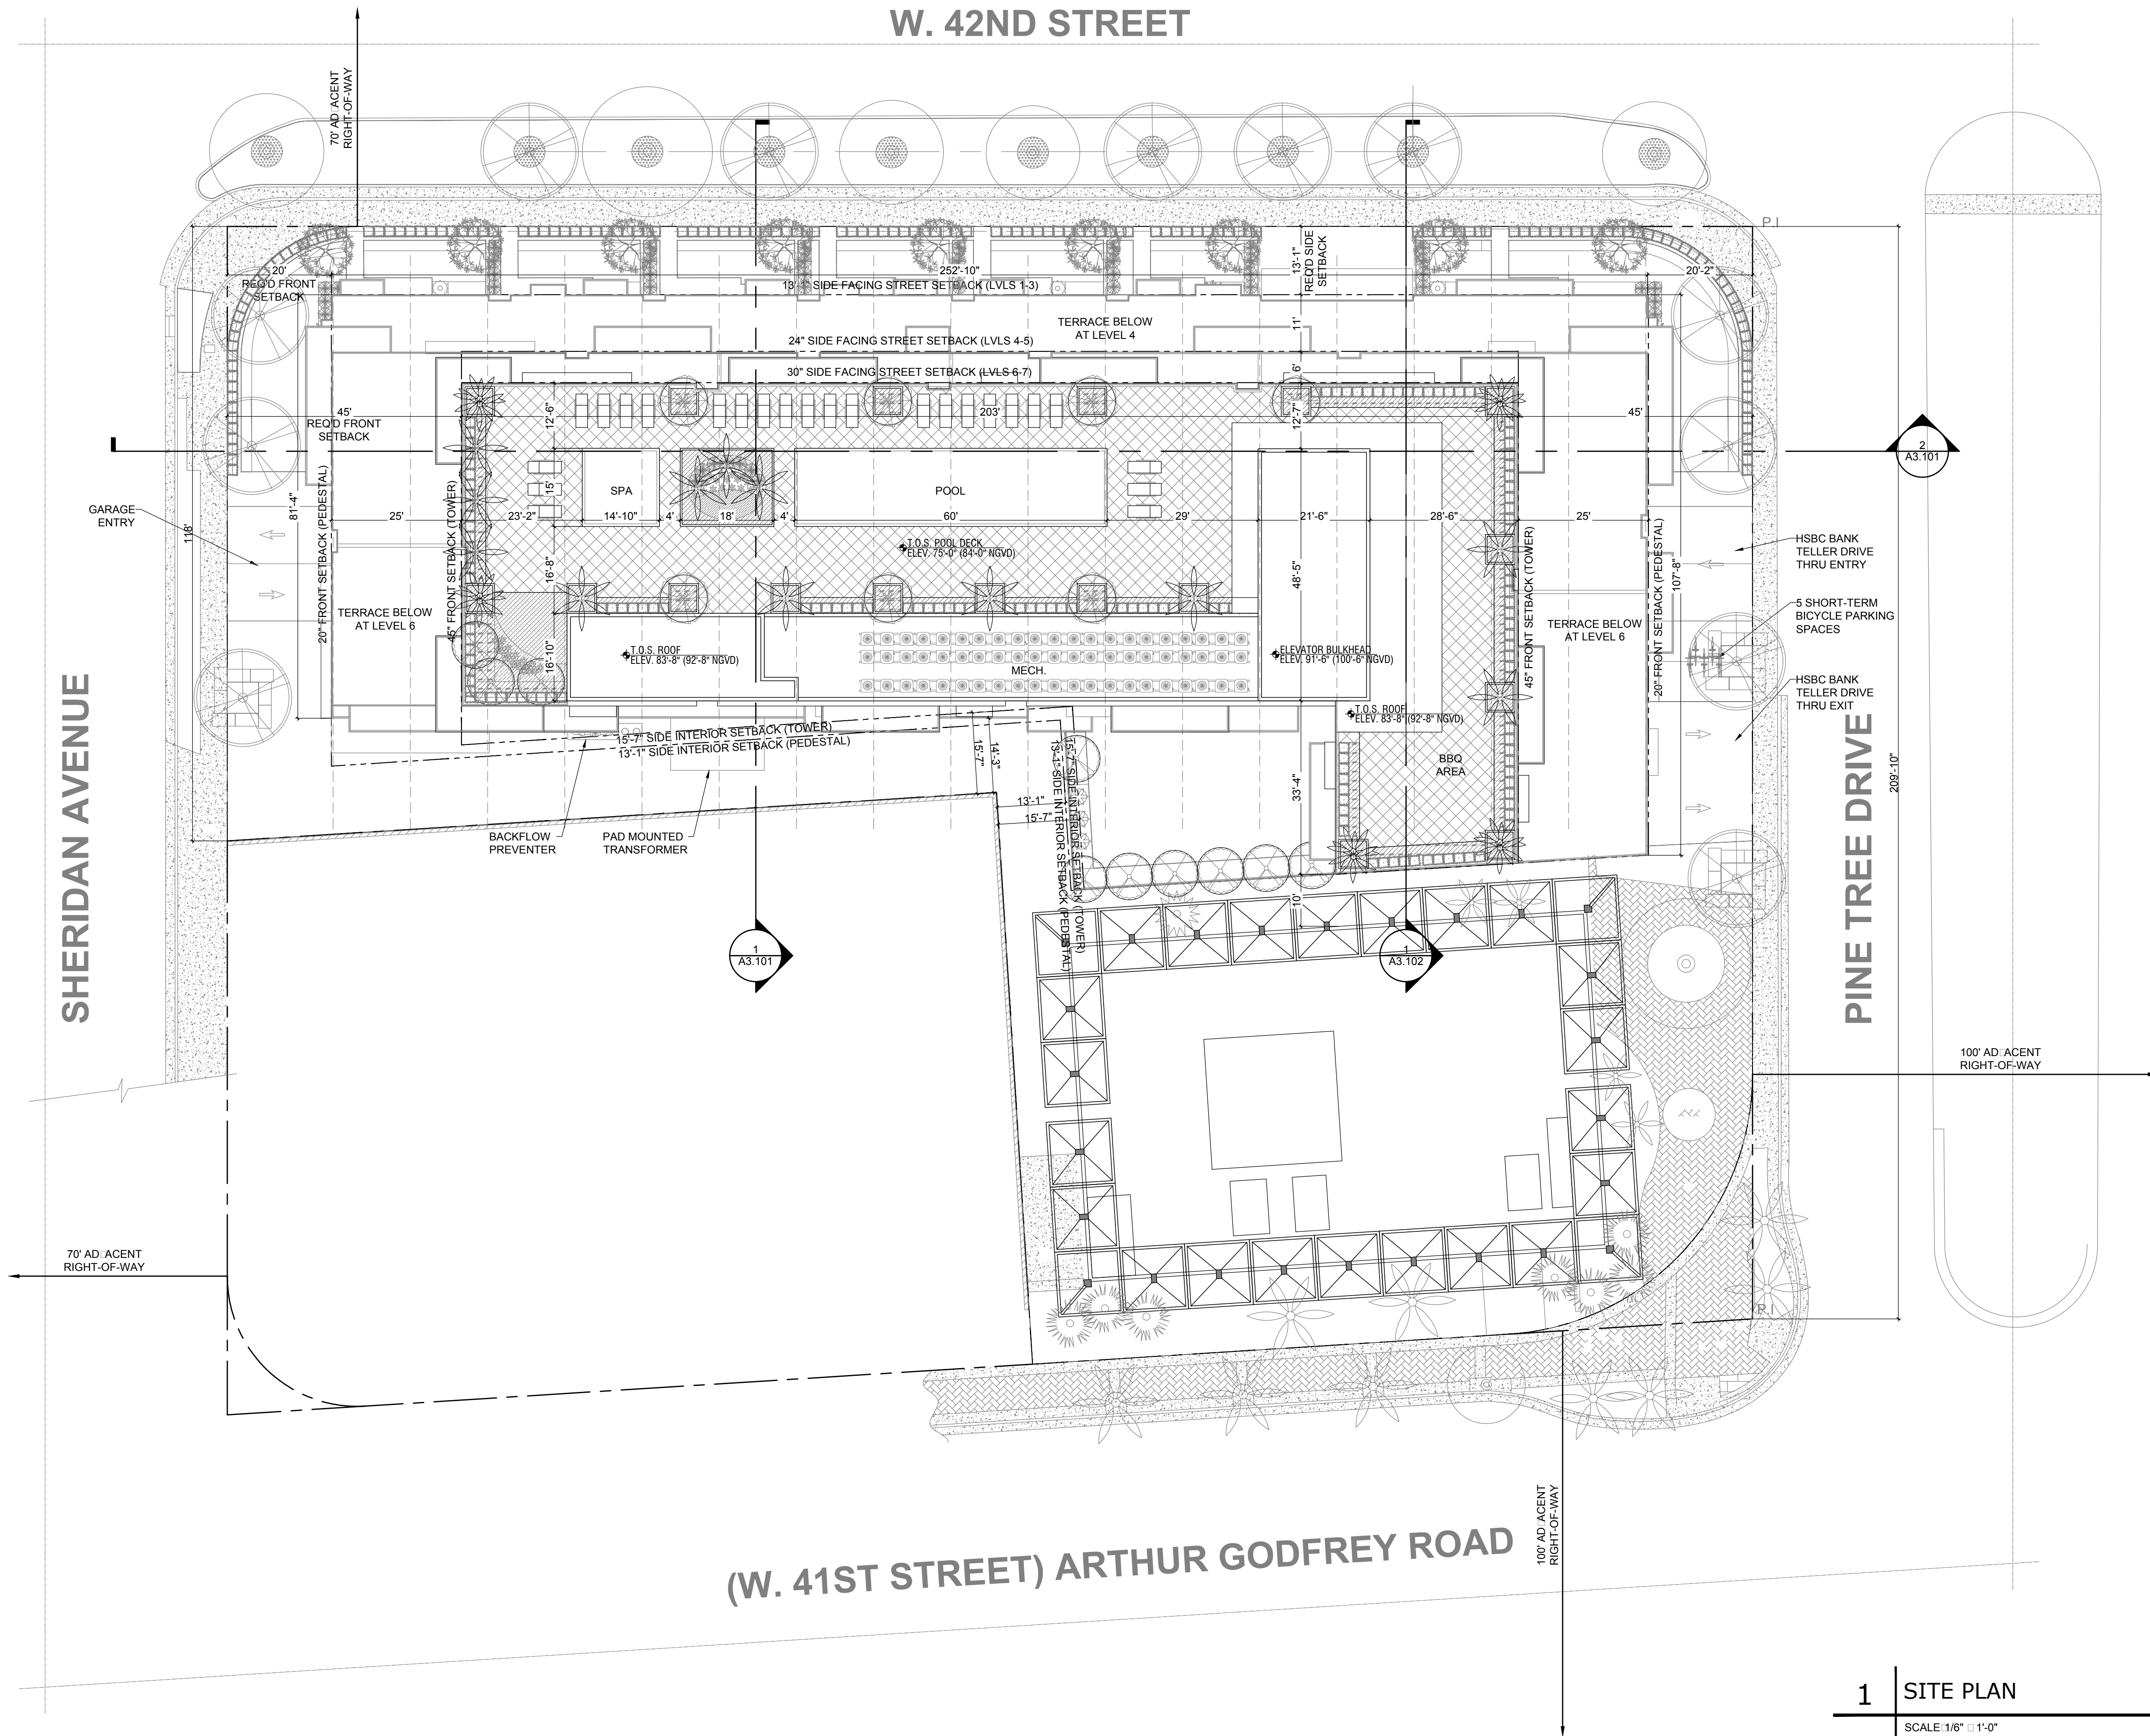

PINE TREE DRIVE


SHERIDAN AVENUE

(W. 41ST STREET) ARTHUR GODFREY ROAD

1 SITE PLAN

SCALE: 1/8" = 1'-0"

0 20' 50'

 

MIAMI BEACH
MIAMI BEACH
340 WEST 42ND STREET MIAMI BEACH, FLORIDA
CATON OWNER, LLC
3921 ALTON RD SUITE 108, MIAMI BEACH, FL 33140

ARCHITECT OF RECORD
ARQUITECTONICA
2900 Oak Avenue
Miami, Florida 33133
T 305.372.1812
F 305.372.1175
www.arquitectonica.com

STRUCTURAL ENGINEER:

M.E.P. ENGINEER:
MIAMI, FL 33122

LANDSCAPE ARCHITECT
MIAMI FL 33133

CIVIL ENGINEER:
MIAMI FL 33144

CONSULTANT:

CONSULTANT:

LIGHTING CONSULTANT:

SEAL / SIGNATURE / DATE

SITE PLAN SUBMITTAL

OFFICE REGISTRATION #: AA C000465

Date Revision

Issue Issue Date / For

ARQ Project No.: 3346
Drawn by:
Approved by:


SHEET INDEX

SITE
PLAN

A0.101

© 2008 ARQUITECTONICA INTERNATIONAL, INC.

W. 42ND STREET

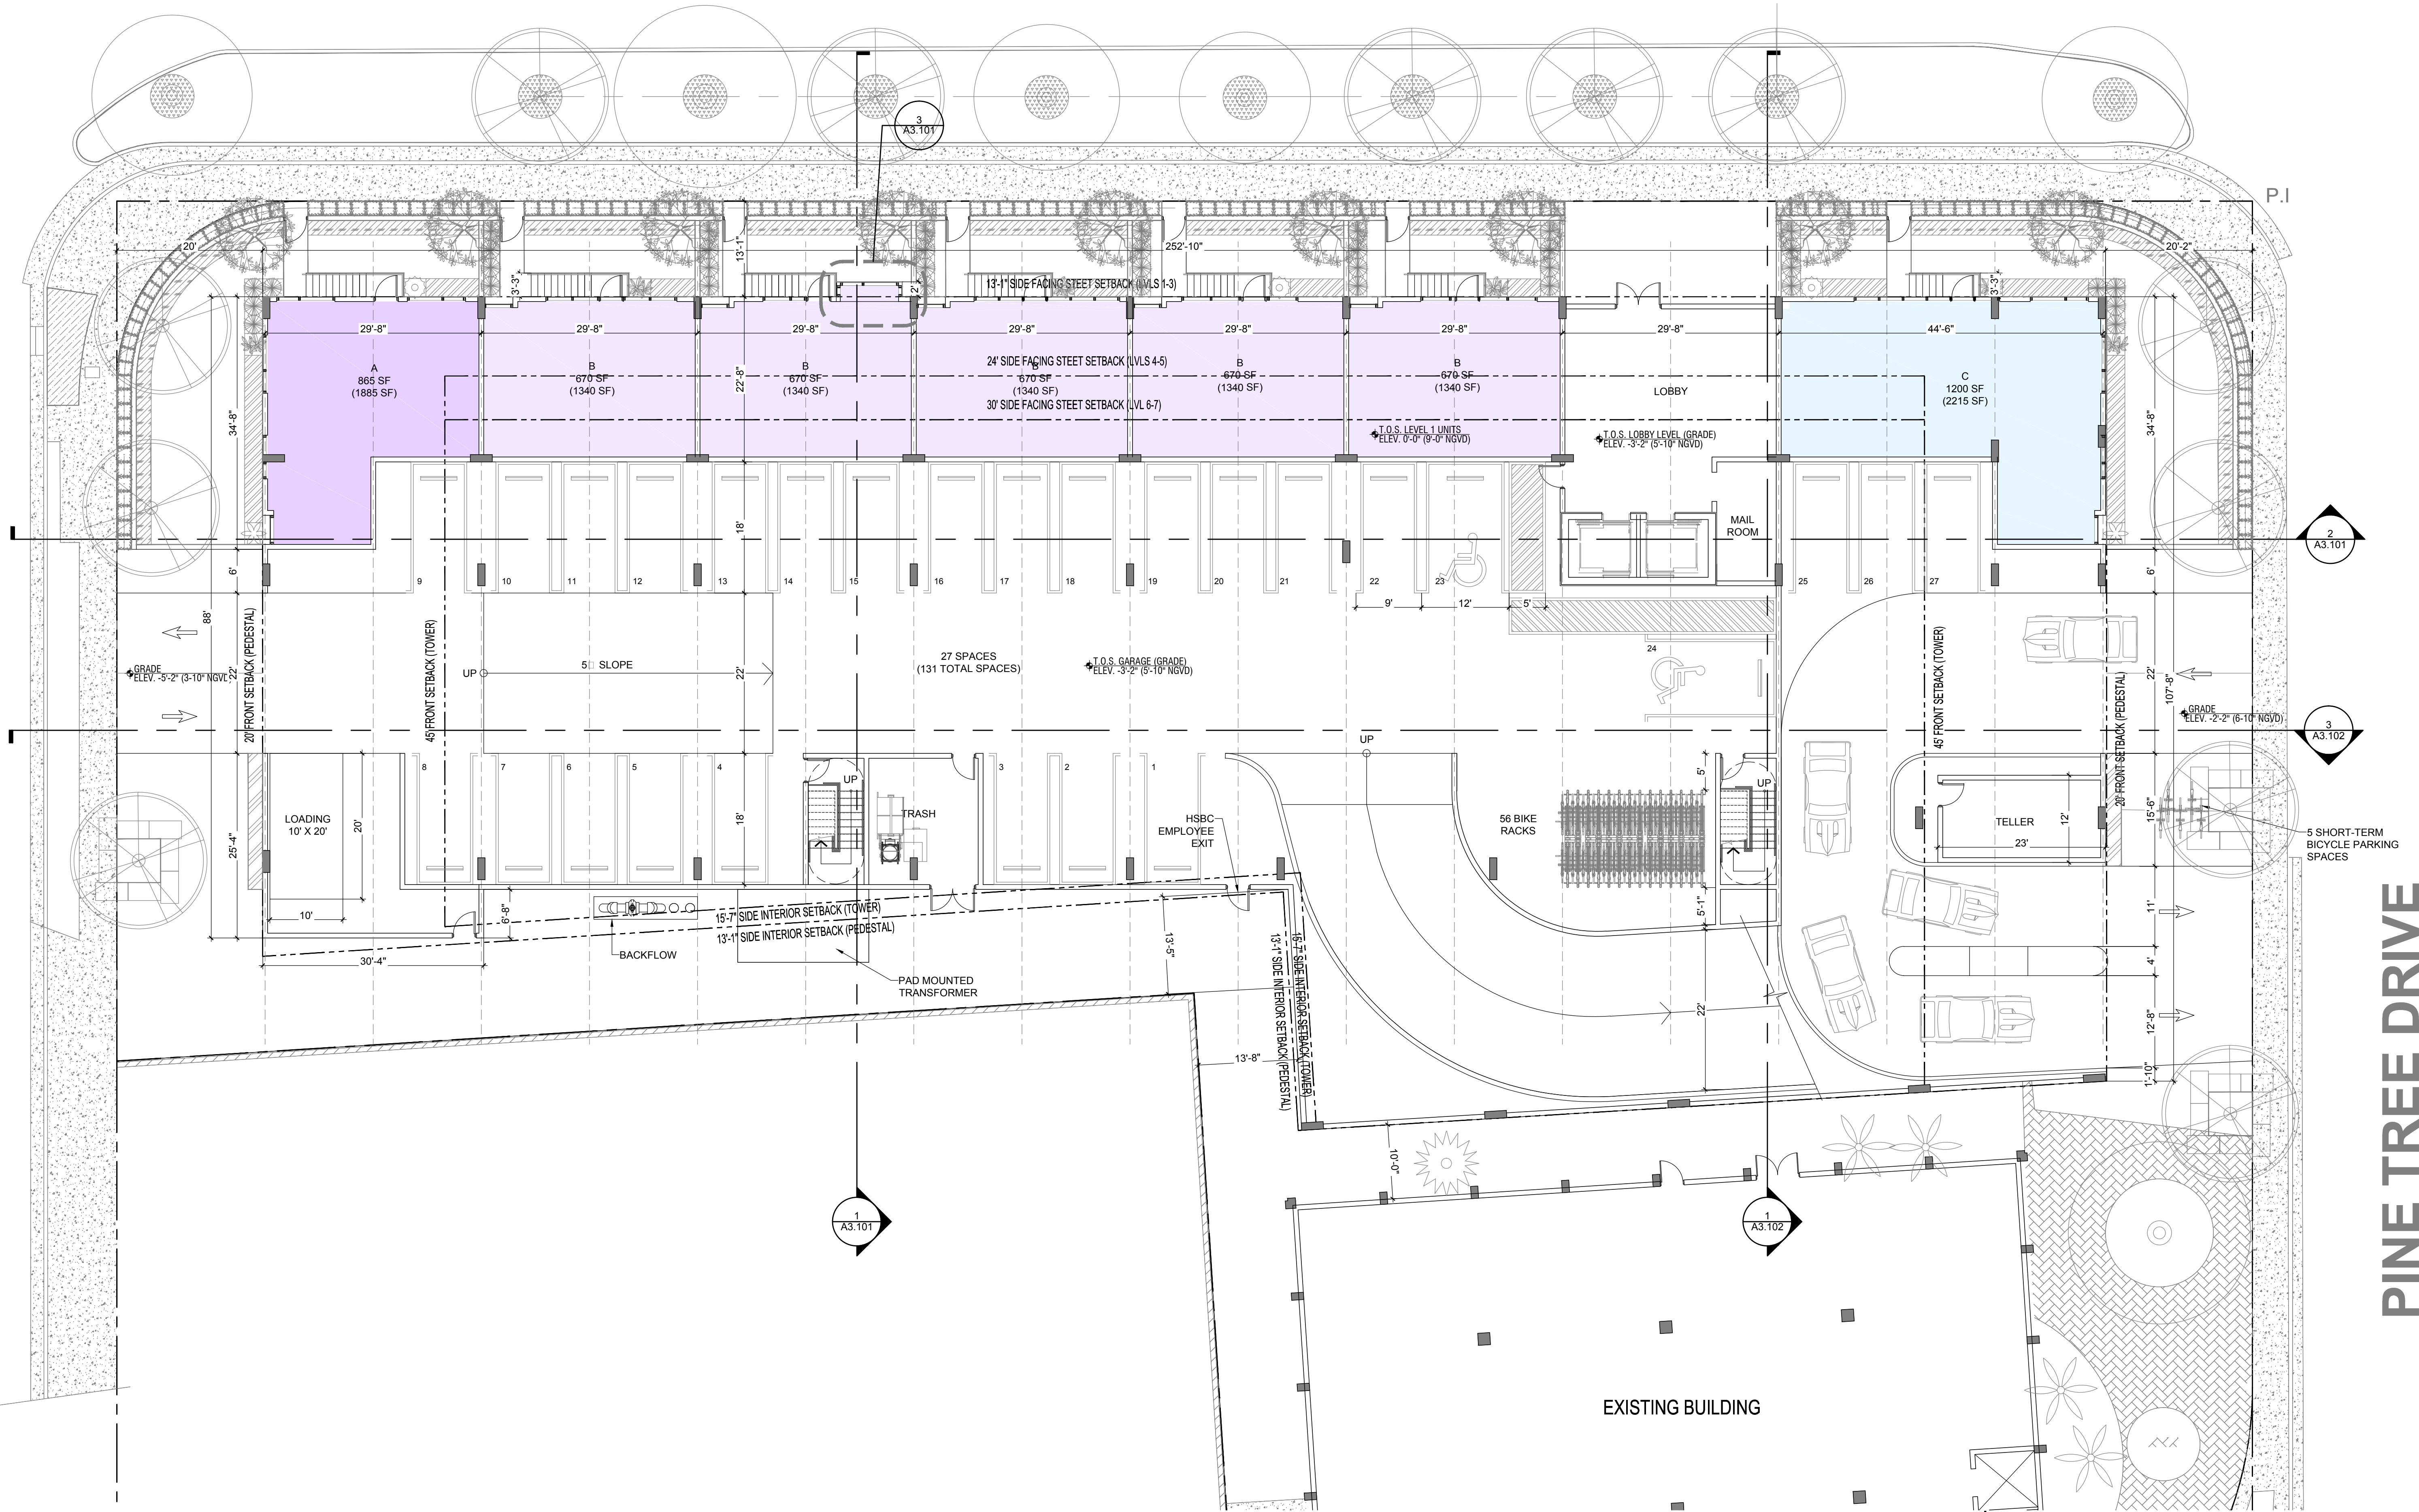

MIAMI BEACH
MIAMI BEACH
340 WEST 42ND STREET MIAMI BEACH, FLORIDA
CATON OWNER, LLC
3921 ALTON RD SUITE 138, MIAMI BEACH, FL 33140

ARCHITECT OF RECORD

ARQUITECTONICA

2900 Oak Avenue
Miami, Florida 33133
T 305.372.1812
F 305.372.1175
www.arquitectonica.com

STRUCTURAL ENGINEER:

M.E.P. ENGINEER:

MIAMI, FL 33122

LANDSCAPE ARCHITECT

MIAMI FL 33133

CIVIL ENGINEER:

MIAMI FL 33144

CONSULTANT:

CONSULTANT:

LIGHTING CONSULTANT:

SEAL / SIGNATURE / DATE

SITE PLAN SUBMITTAL

OFFICE REGISTRATION #: AA C000465

Date  Revision

Issue #	Issue Date / For
1	1/1/2020
2	2/1/2020
3	3/1/2020
4	4/1/2020
5	5/1/2020
6	6/1/2020
7	7/1/2020
8	8/1/2020
9	9/1/2020
10	10/1/2020
11	11/1/2020
12	12/1/2020
13	1/1/2021
14	2/1/2021
15	3/1/2021
16	4/1/2021
17	5/1/2021
18	6/1/2021
19	7/1/2021
20	8/1/2021
21	9/1/2021
22	10/1/2021
23	11/1/2021
24	12/1/2021
25	1/1/2022
26	2/1/2022
27	3/1/2022
28	4/1/2022
29	5/1/2022
30	6/1/2022
31	7/1/2022
32	8/1/2022
33	9/1/2022
34	10/1/2022
35	11/1/2022
36	12/1/2022
37	1/1/2023
38	2/1/2023
39	3/1/2023
40	4/1/2023
41	5/1/2023
42	6/1/2023
43	7/1/2023
44	8/1/2023
45	9/1/2023
46	10/1/2023
47	11/1/2023
48	12/1/2023
49	1/1/2024
50	2/1/2024
51	3/1/2024
52	4/1/2024
53	5/1/2024
54	6/1/2024
55	7/1/2024
56	8/1/2024
57	9/1/2024
58	10/1/2024
59	11/1/2024
60	12/1/2024
61	1/1/2025
62	2/1/2025
63	3/1/2025
64	4/1/2025
65	5/1/2025
66	6/1/2025
67	7/1/2025
68	8/1/2025
69	9/1/2025
70	10/1/2025
71	11/1/2025
72	12/1/2025
73	1/1/2026
74	2/1/2026
75	3/1/2026
76	4/1/2026
77	5/1/2026
78	6/1/2026
79	7/1/2026
80	8/1/2026
81	9/1/2026
82	10/1/2026
83	11/1/2026
84	12/1/2026
85	1/1/2027
86	2/1/2027
87	3/1/2027
88	4/1/2027
89	5/1/2027
90	6/1/2027
91	7/1/2027
92	8/1/2027
93	9/1/2027
94	10/1/2027
95	11/1/2027
96	12/1/2027
97	1/1/2028
98	2/1/2028
99	3/1/2028
100	4/1/2028
101	5/1/2028
102	6/1/2028
103	7/1/2028
104	8/1/2028
105	9/1/2028
106	10/1/2028
107	11/1/2028
108	12/1/2028
109	1/1/2029
110	2/1/2029
111	3/1/2029
112	4/1/2029
113	5/1/2029
114	6/1/2029
115	7/1/2029
116	8/1/2029
117	9/1/2029
118	10/1/2029
119	11/1/2029
120	12/1/2029
121	1/1/2030
122	2/1/2030
123	3/1/2030
124	4/1/2030
125	5/1/2030
126	6/1/2030
127	7/1/2030
128	8/1/2030
129	9/1/2030
130	10/1/2030
131	11/1/2030
132	12/1/2030
133	1/1/2031
134	2/1/2031
135	3/1/2031
136	4/1/2031
137	5/1/2031
138	6/1/20

ARQ Project No.: 3346

Drawn by:

Approved by: _____


SHEET INDEX

LEVEL 1 FLOOR PLAN

A1.101

B ARQUITECTONICA INTERNATIONAL, INC.

W. 42ND STREET

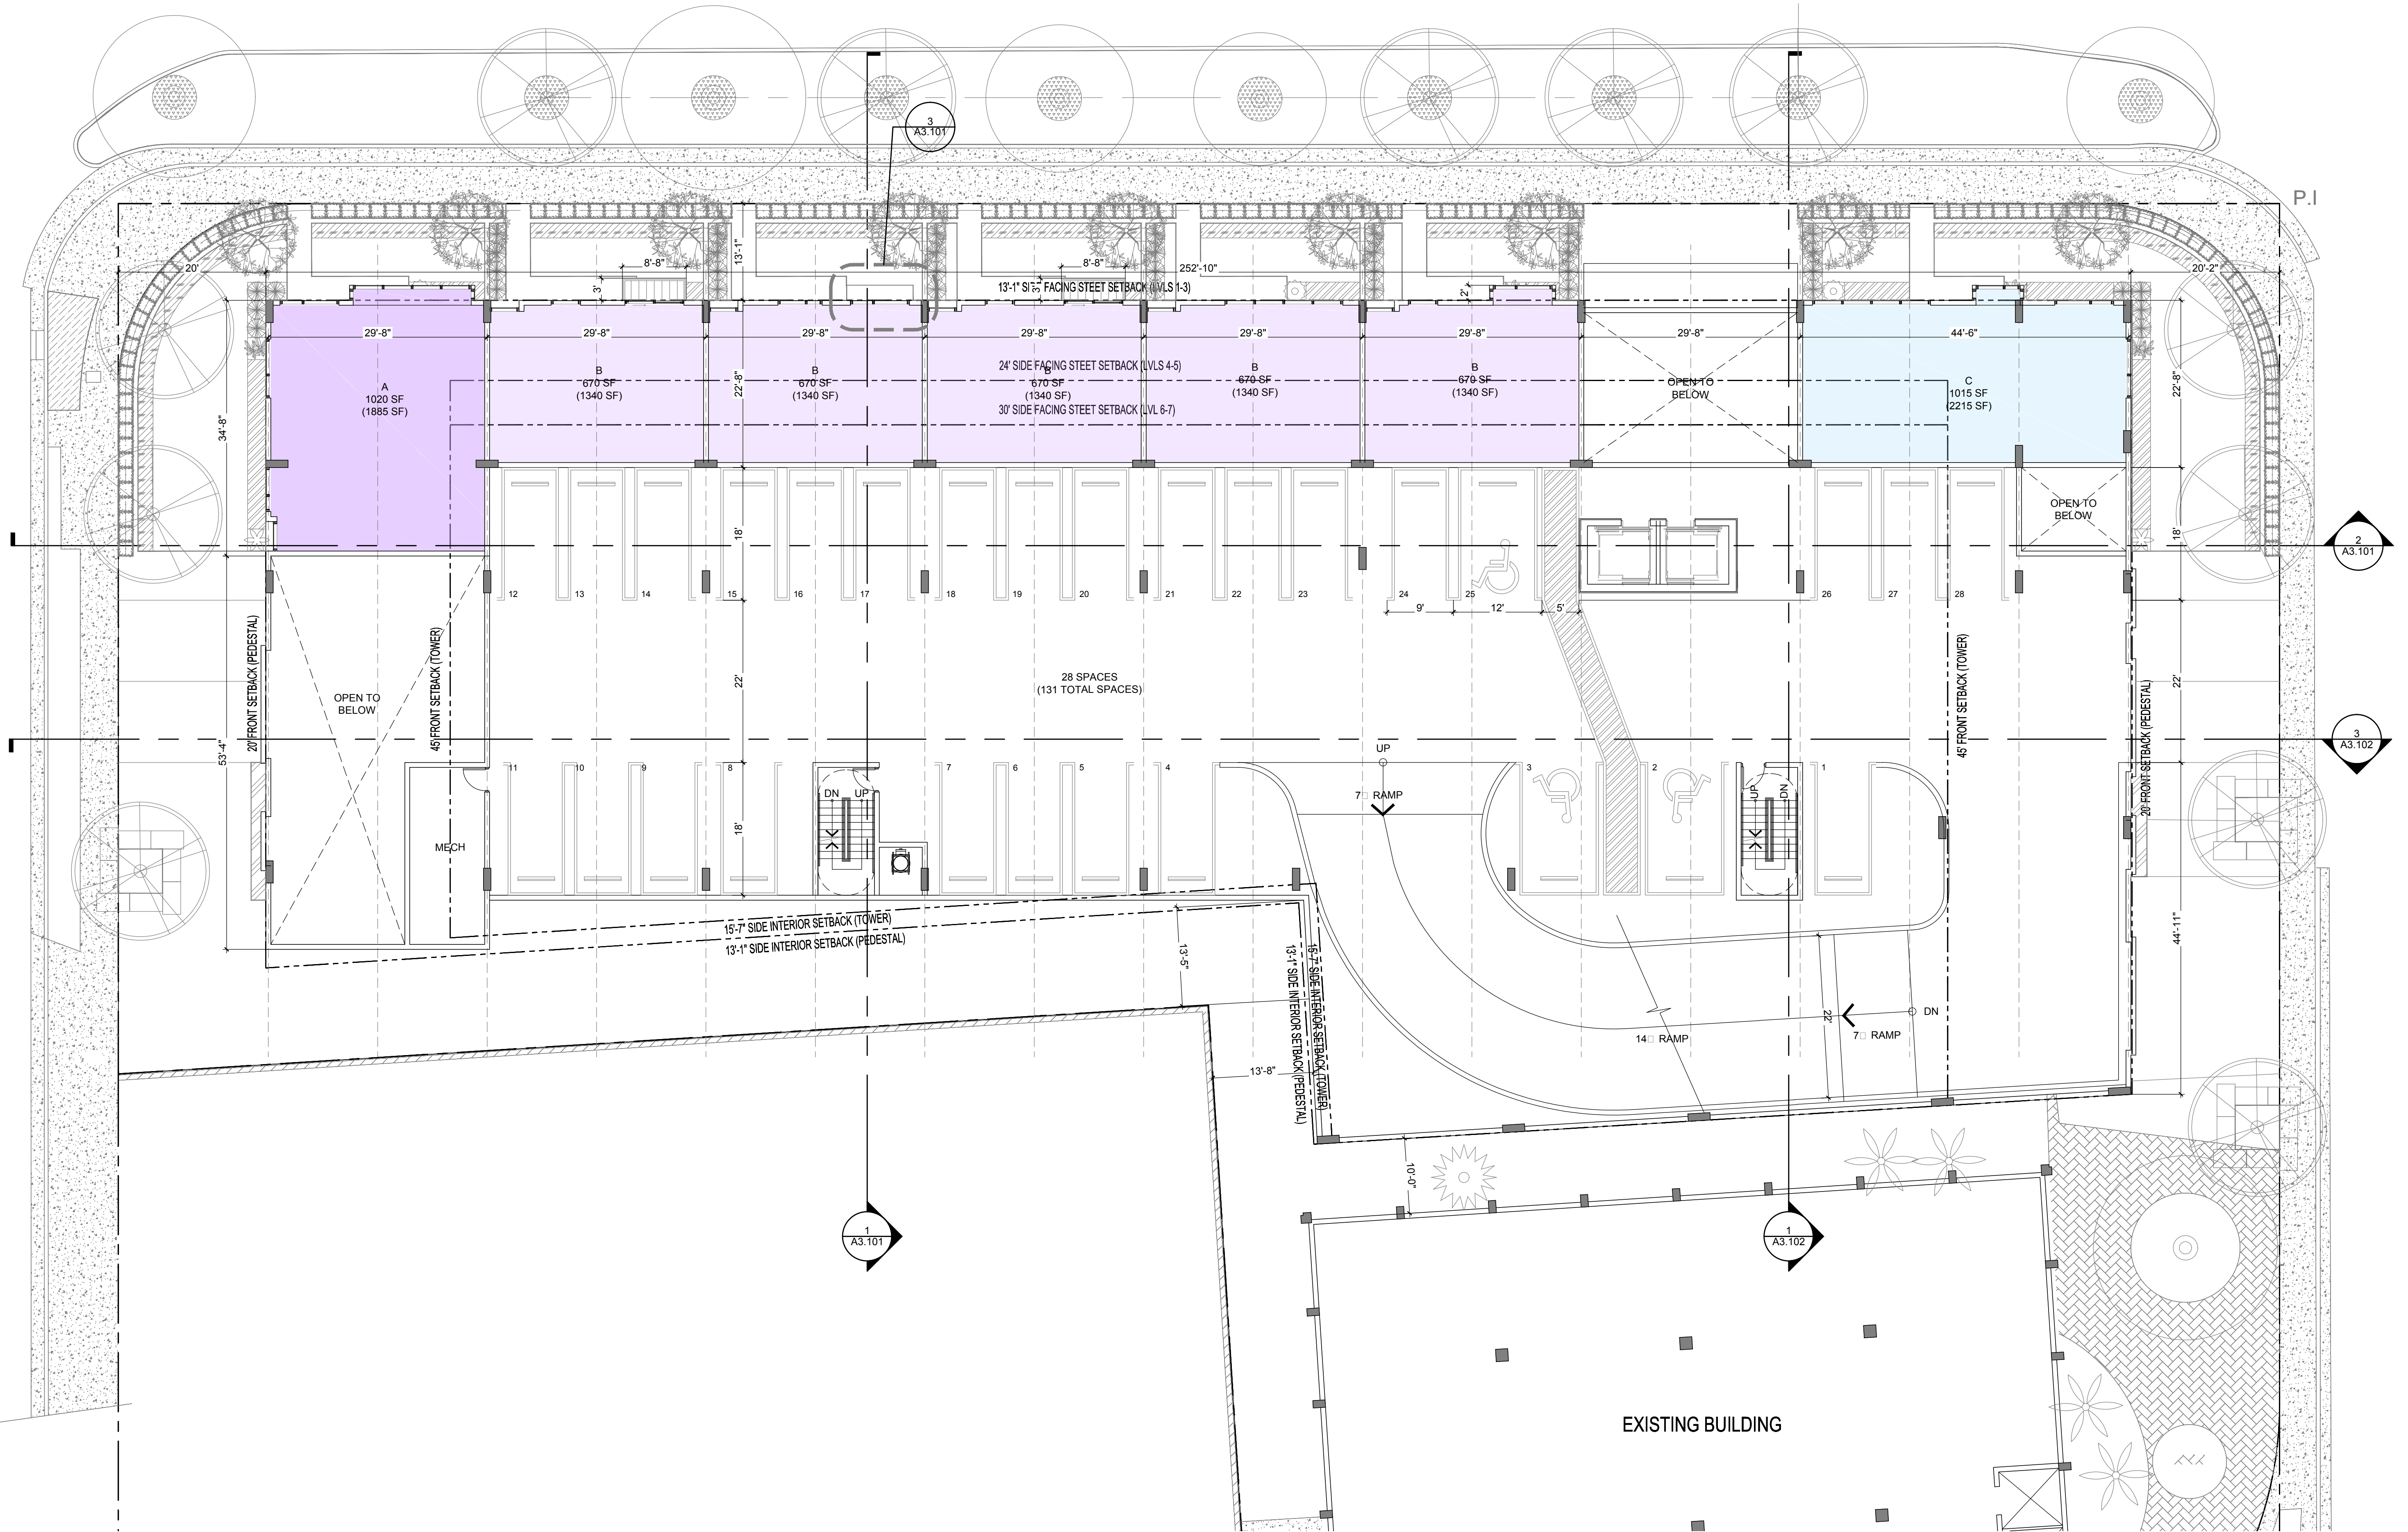

PINE TREE DRIVE

MIAMI BEACH
MIAMI BEACH
40 WEST 42ND STREET MIAMI BEACH, FLORIDA
CATON OWNER, LLC
3921 ALTON RD SUITE 138, MIAMI BEACH, FL 33140

ARCHITECT OF RECORD

ARQUITECTONICA

1000 Oak Avenue
Miami, Florida 33133
305.372.1812
305.372.1175
www.arquitectonica.com

STRUCTURAL ENGINEER:

E.P. ENGINEER:

AMI, FL 33122

LANDSCAPE ARCHITECT

AMI FL 33133

CIVIL ENGINEER:

AMI FL 33144

CONSULTANT:

CONSULTANT:

FIGHTING CONSULTANT:

REAL / SIGNATURE / DATE

TE PLAN SUBMITTAL

OFFICE REGISTRATION #: AA C000465

Date		Revision
------	---	----------

Issue #	Issue Date / For
1	1997
2	1998
3	1999
160	2156

RQ Project No.: 3346

Drawn by:

Approved by: _____


SHEET INDEX

LEVEL 2 FLOOR PLAN

A1.102

B ARQUITECTONICA INTERNATIONAL, INC.

W. 42ND STREET

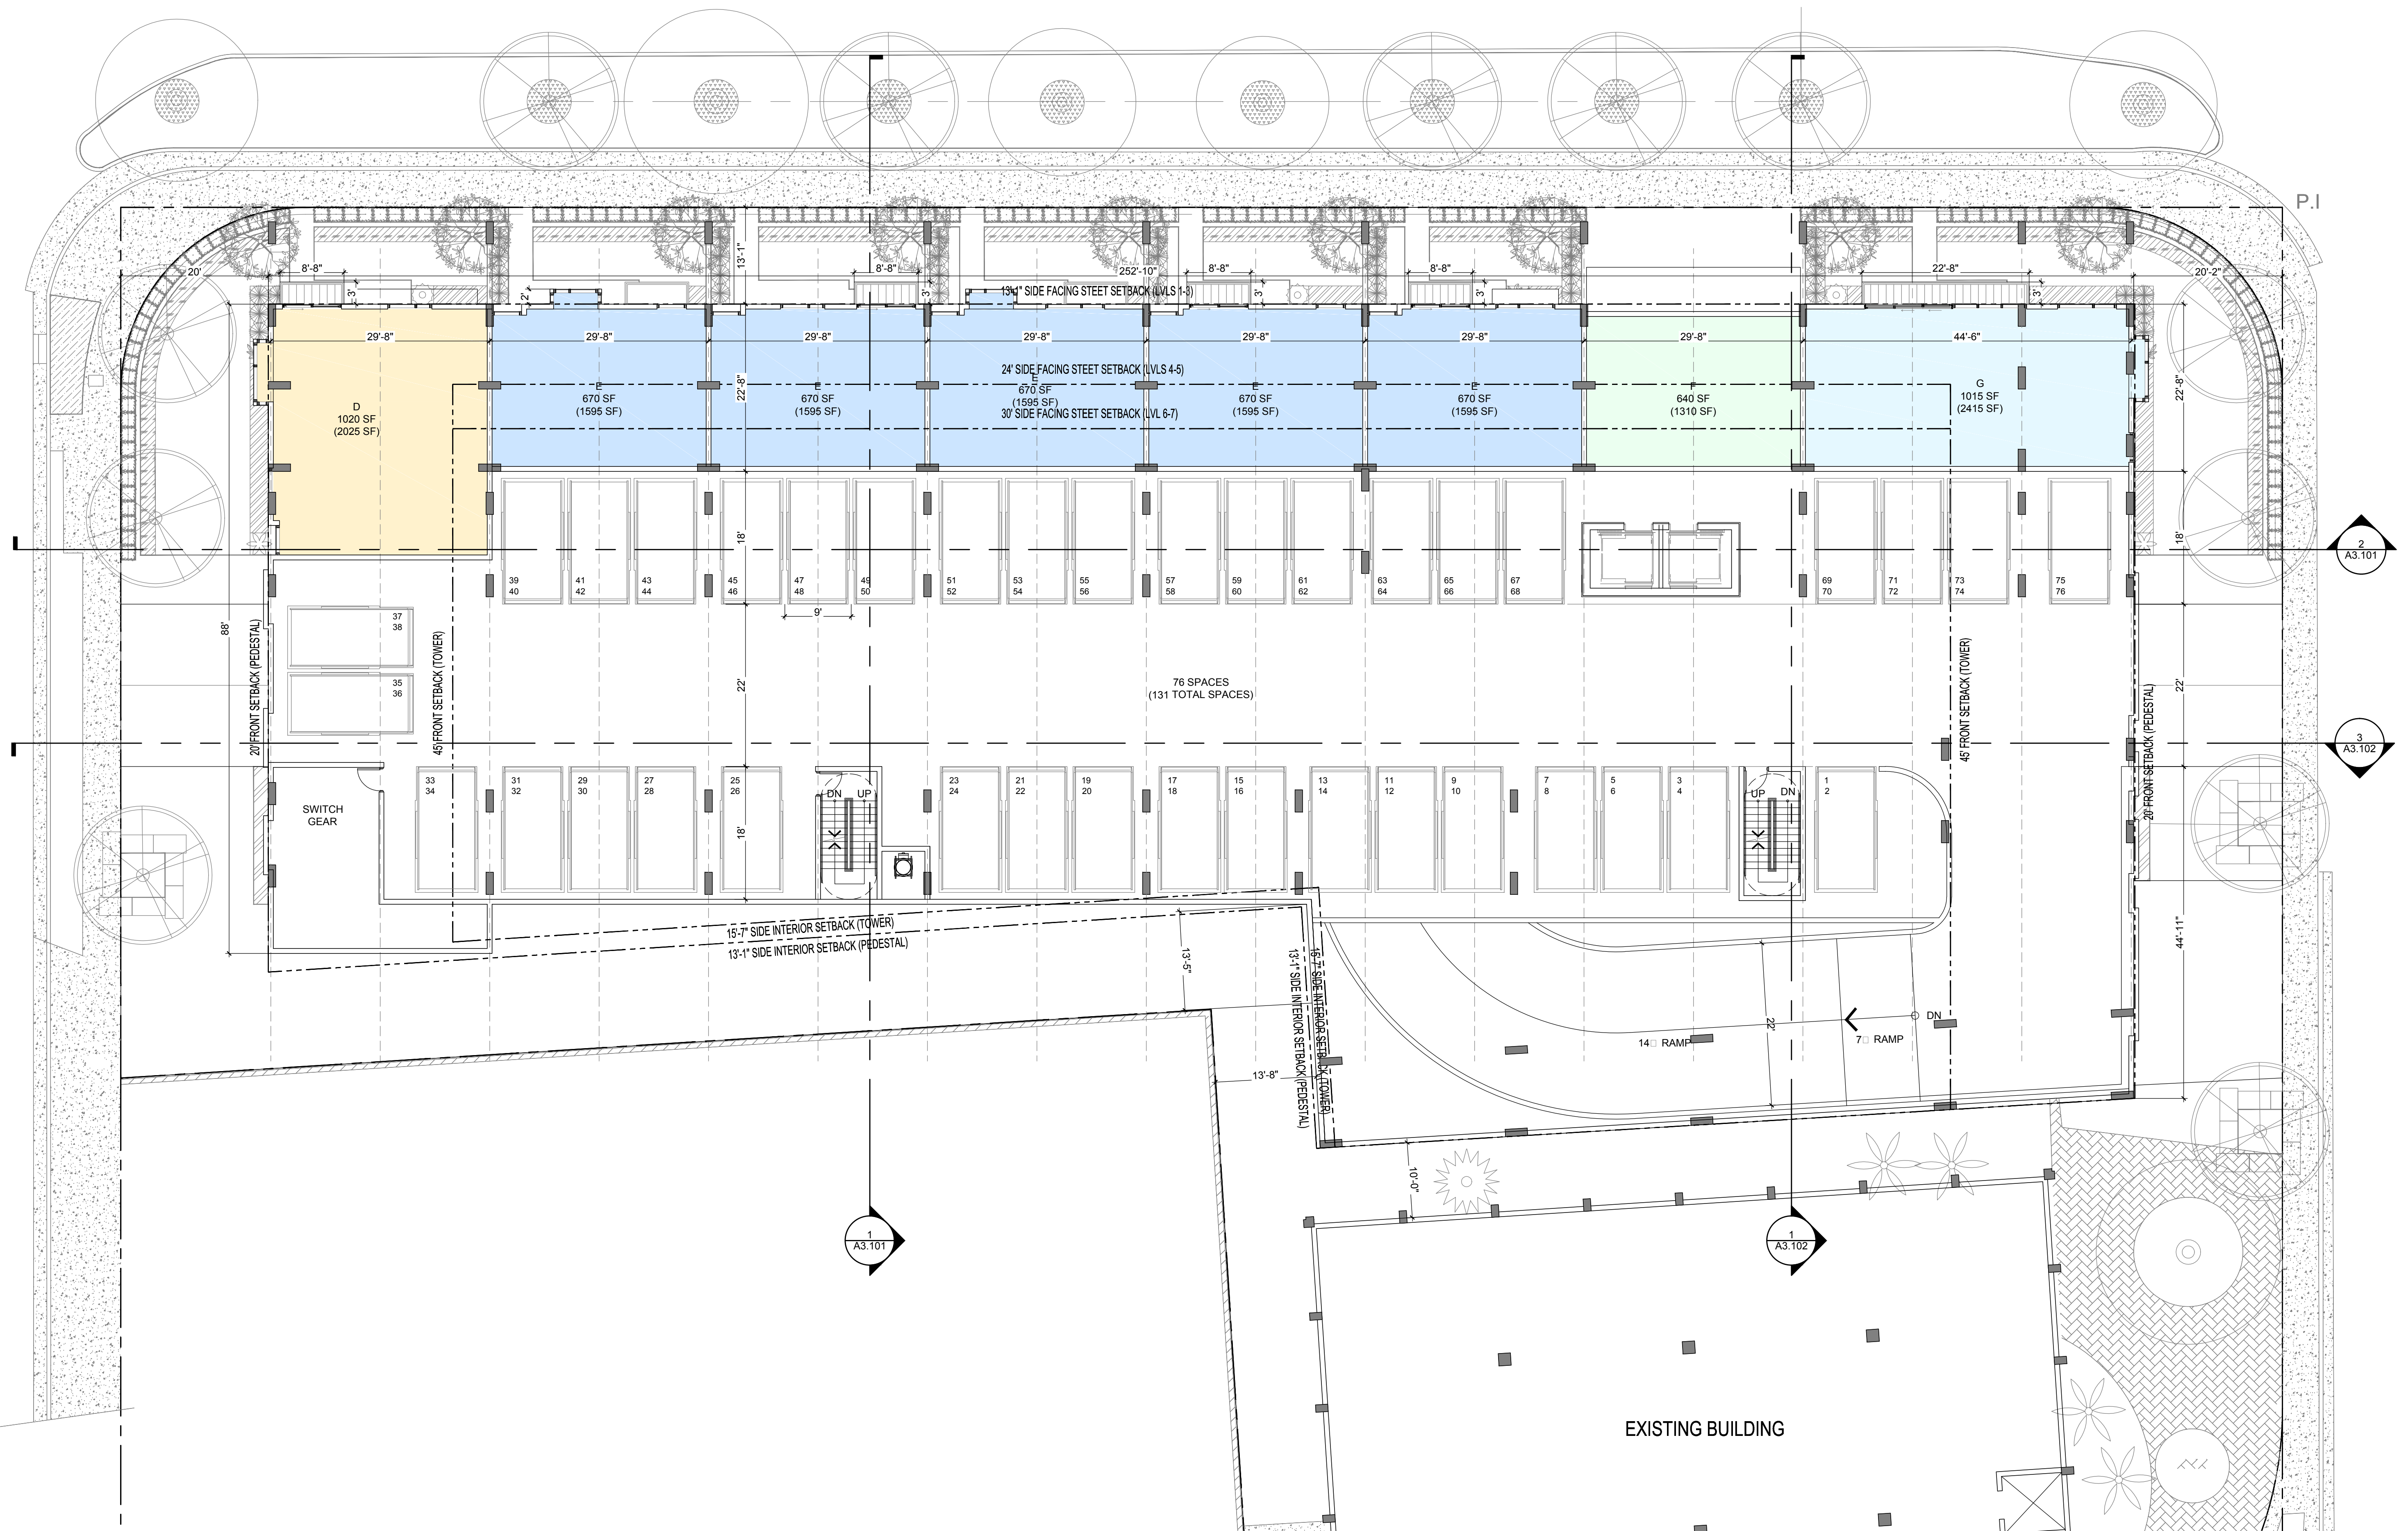

PINE TREE DRIVE

MIAMI BEACH
MIAMI BEACH
340 WEST 42ND STREET MIAMI BEACH, FLORIDA

CATON OWNER, LLC
3921 ALTON RD SUITE 138, MIAMI BEACH, FL 33140

ARCHITECT OF RECORD

ARQUITECTONICA

2900 Oak Avenue
Miami, Florida 33133
T 305.372.1812
F 305.372.1175
www.arquitectonica.com

STRUCTURAL ENGINEER:

M.E.P. ENGINEER:

MIAMI, FL 33122

LANDSCAPE ARCHITECT

MIAMI FL 33133

CIVIL ENGINEER:

MIAMI FL 33144

CONSULTANT: _____

CONSULTANT:

LIGHTING CONSULTANT:

SEAL / SIGNATURE / DATE

SITE PLAN SUBMITTAL

OFFICE REGISTRATION #: AA C000465

Date Revision

Issue #	Issue Date / For
---------	------------------

ARQ Project No.: 3346

Drawn by:

Approved by:


SHEET INDEX

LEVEL 3 FLOOR PLAN

A1.103

© 2008 ARQUITECTONICA INTERNATIONAL, INC.

W. 42ND STREET

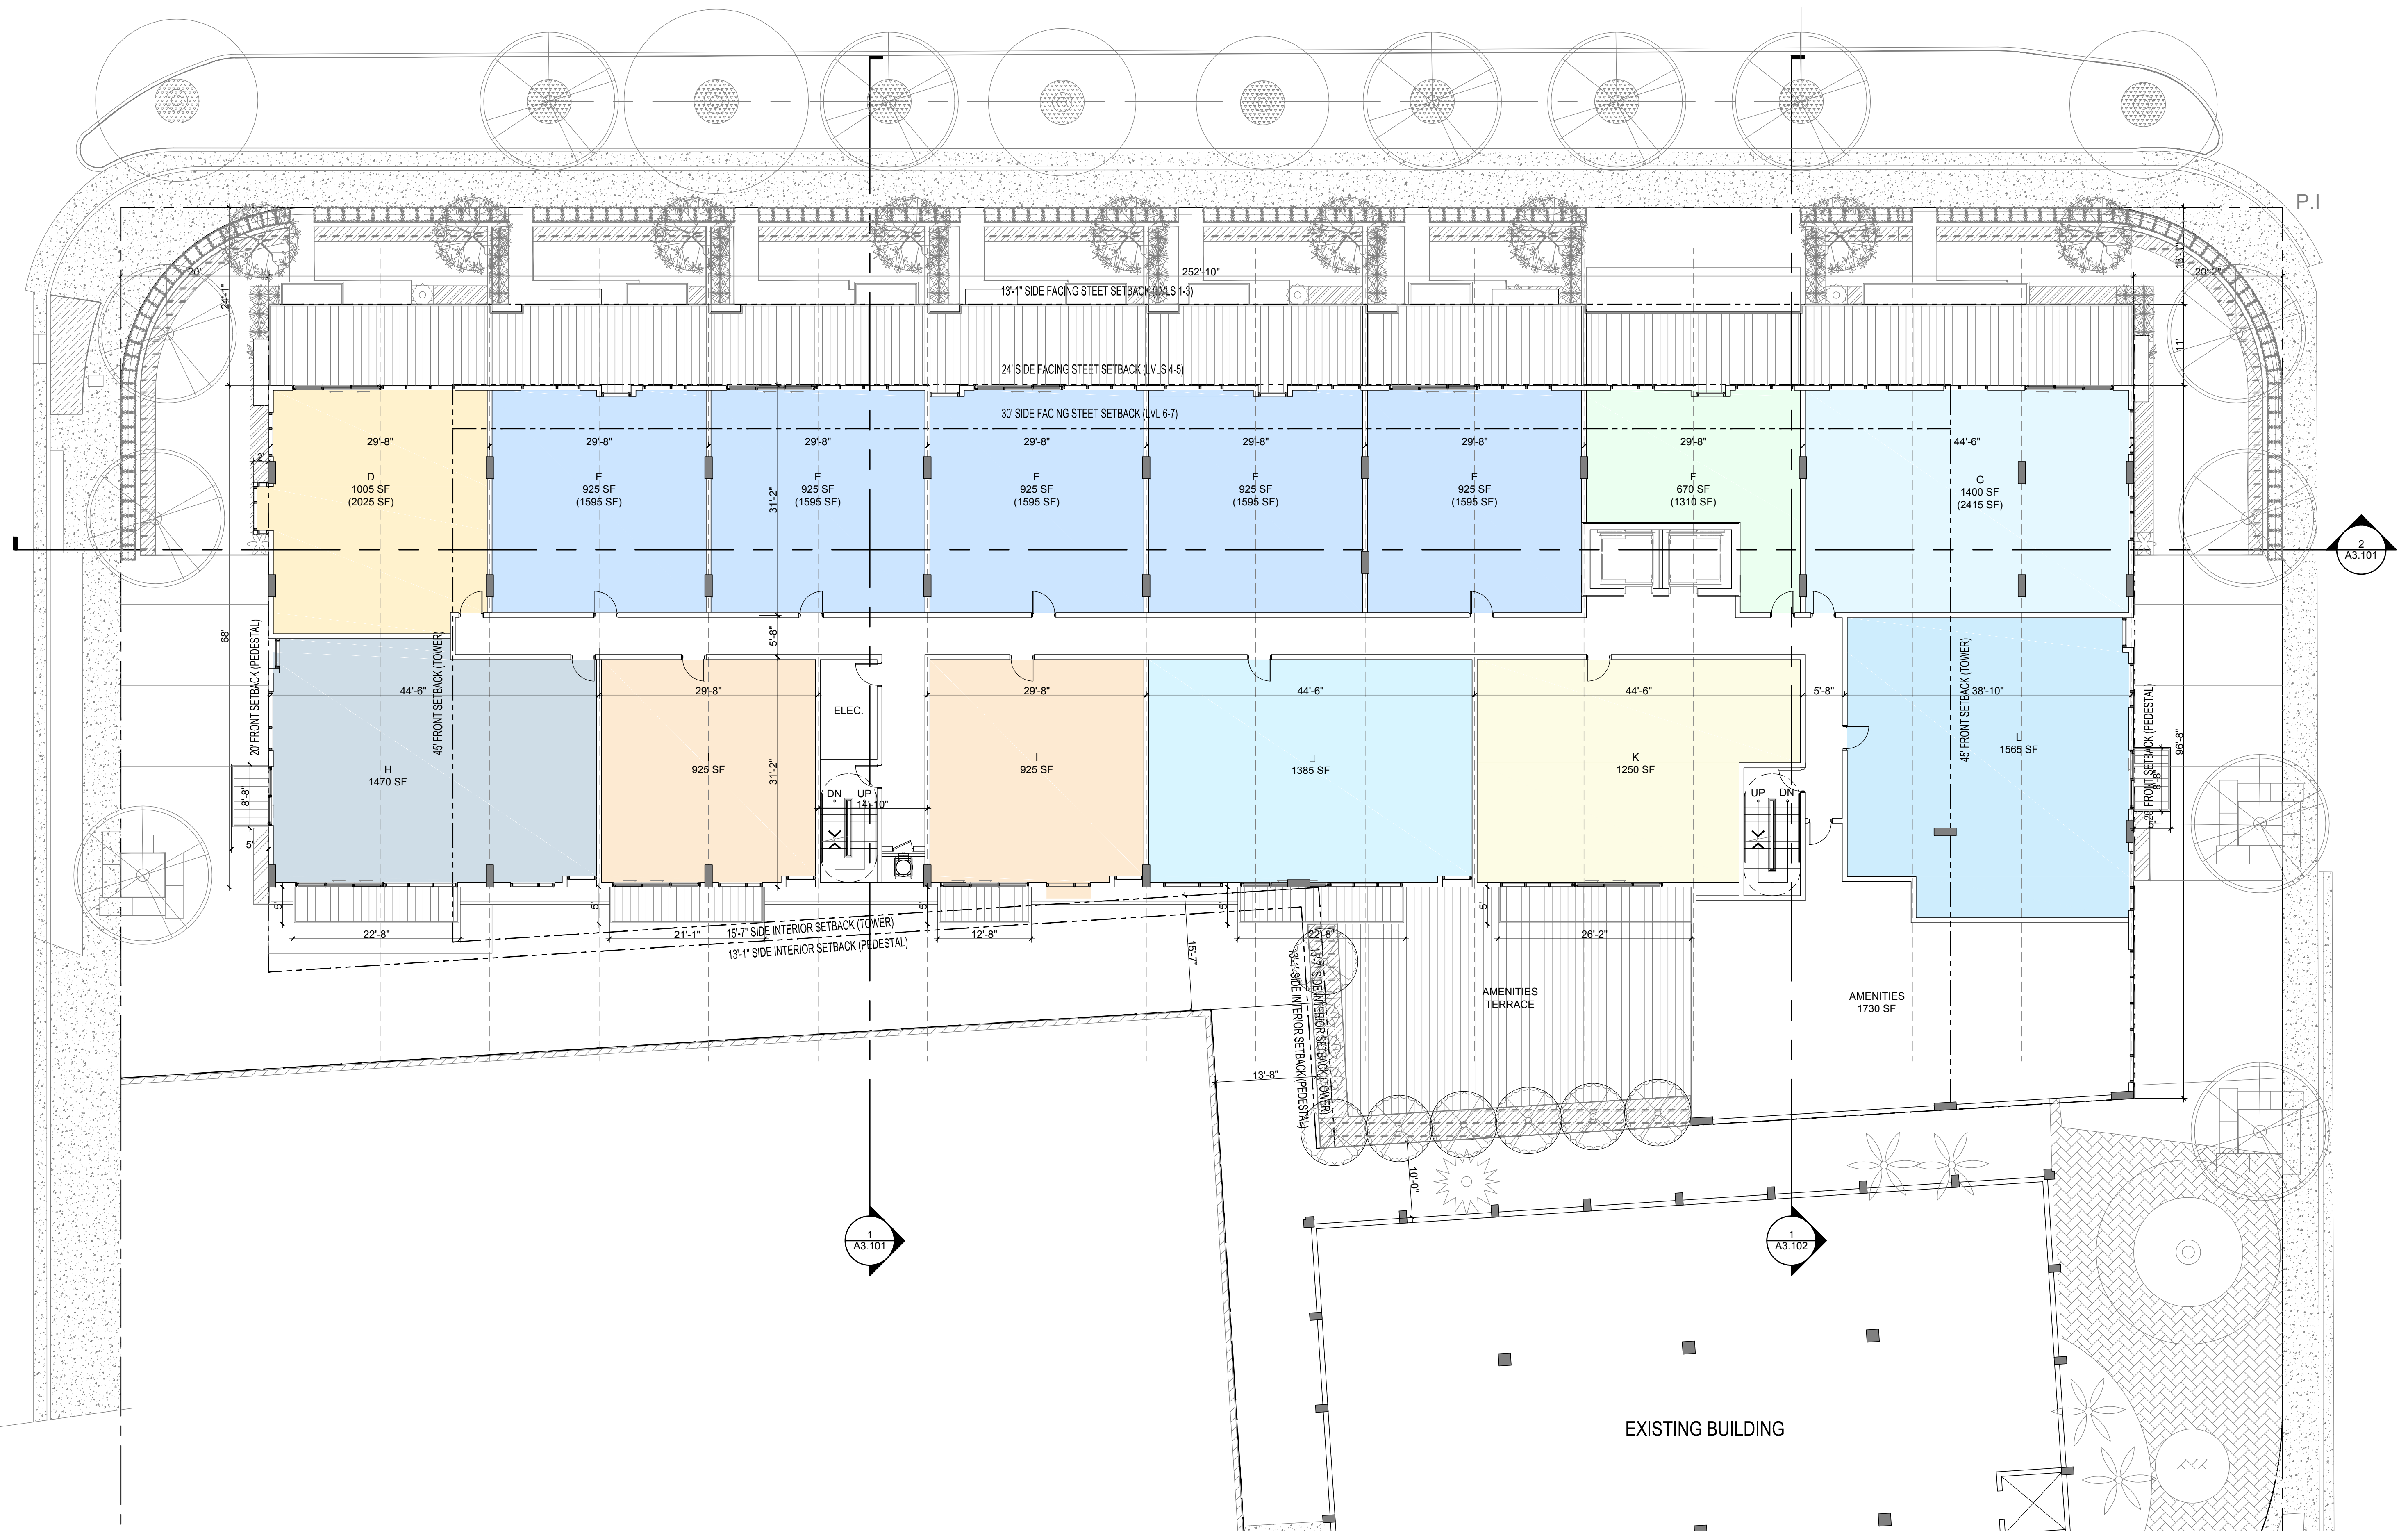

PINE TREE DRIVE

1 | LEVEL 4 - FLOOR PLAN

SCALE $\frac{3}{32}" = 1'-0"$



MIAMI BEACH
MIAMI BEACH
140 WEST 42ND STREET MIAMI BEACH, FLORIDA
CATON OWNER, LLC
3921 ALTON RD SUITE 138, MIAMI BEACH, FL 33140

ARCHITECT OF RECORD

ARQUITECTONICA

900 Oak Avenue
Miami, Florida 33133
305.372.1812
305.372.1175
www.arquitectonica.com

STRUCTURAL ENGINEER:

E.P. ENGINEER:

MIAMI, FL 33122

LANDSCAPE ARCHITECT

MIAMI FL 33133

CIVIL ENGINEER:

IAMI FL 33144

CONSULTANT:

CONSULTANT:

IGHTING CONSULTANT:

REAL / SIGNATURE / DATE

TE PLAN SUBMITTAL

OFFICE REGISTRATION #: AA C000465

Date		Revision
------	---	----------

Issue #	Issue Date / For
1	1997 / 1998
2	1998 / 1999
3	1999 / 2000
130	2126 / 2127

ARQ Project No.: 3346

Drawn by:

Approved by: _____

SHEET INDEX

LEVEL 4 FLOOR PLAN

A1.104

08 ARQUITECTONICA INTERNATIONAL, INC.

W. 42ND STREET



1 LEVEL 5 - FLOOR PLAN

SCALE: 1/32" = 1'-0"



MIAMI BEACH
MIAMI BEACH
340 WEST 42ND STREET MIAMI BEACH, FLORIDA
CATON OWNER, LLC
3921 ALTON RD SUITE 138, MIAMI BEACH, FL 33140

ARCHITECT OF RECORD
ARQUITECTONICA
2900 Oak Avenue
Miami, Florida 33133
T 305.372.1812
F 305.372.1175
www.arquitectonica.com

STRUCTURAL ENGINEER:

M.E.P. ENGINEER:

MIAMI, FL 33122

LANDSCAPE ARCHITECT

MIAMI FL 33133

CIVIL ENGINEER:

MIAMI FL 33144

CONSULTANT:

CONSULTANT:

LIGHTING CONSULTANT:

SEAL / SIGNATURE / DATE

SITE PLAN SUBMITTAL

OFFICE REGISTRATION #: AA C000465
Date Revision

Issue # Issue Date / For

ARQ Project No.: 3346
Drawn by:
Approved by:

SHEET INDEX
**LEVEL 5
FLOOR PLAN**

A1.105

W. 42ND STREET



1 LEVEL 6 - FLOOR PLAN

SCALE: 3/32" = 1'-0"

MIAMI BEACH
MIAMI BEACH
340 WEST 42ND STREET MIAMI BEACH, FLORIDA
CATON OWNER, LLC
3921 ALTON RD SUITE 138, MIAMI BEACH, FL 33140

ARCHITECT OF RECORD
ARQUITECTONICA
2900 Oak Avenue
Miami, Florida 33133
T 305.372.1812
F 305.372.1175
www.arquitectonica.com

STRUCTURAL ENGINEER:

M.E.P. ENGINEER:
MIAMI, FL 33122

LANDSCAPE ARCHITECT
MIAMI FL 33133

CIVIL ENGINEER:
MIAMI FL 33144

CONSULTANT:

CONSULTANT:

LIGHTING CONSULTANT:

SEAL / SIGNATURE / DATE

SITE PLAN SUBMITTAL

OFFICE REGISTRATION #: AA C000465
Date Revision

Issue # Issue Date / For

ARQ Project No.: 3346
Drawn by:
Approved by:

SHEET INDEX
LEVEL 6
FLOOR PLAN

A1.106

© 2008 ARQUITECTONICA INTERNATIONAL, INC.

W. 42ND STREET



MIAMI BEACH
MIAMI BEACH
340 WEST 42ND STREET MIAMI BEACH, FLORIDA
CATON OWNER, LLC
3921 ALTON RD SUITE 138, MIAMI BEACH, FL 33140

ARCHITECT OF RECORD
ARQUITECTONICA
2900 Oak Avenue
Miami, Florida 33133
T 305.372.1812
F 305.372.1175
www.arquitectonica.com

STRUCTURAL ENGINEER:

M.E.P. ENGINEER:

MIAMI, FL 33122

LANDSCAPE ARCHITECT

MIAMI FL 33133

CIVIL ENGINEER:

MIAMI FL 33144

CONSULTANT:

CONSULTANT:

LIGHTING CONSULTANT:

SEAL / SIGNATURE / DATE

SITE PLAN SUBMITTAL

OFFICE REGISTRATION #: AA C000465
Date Revision


Issue # Issue Date / For

ARQ Project No.: 3346
Drawn by:
Approved by:

SHEET INDEX
**LEVEL 7
FLOOR PLAN**

A1.107
© 2008 ARQUITECTONICA INTERNATIONAL, INC.

W. 42ND STREET

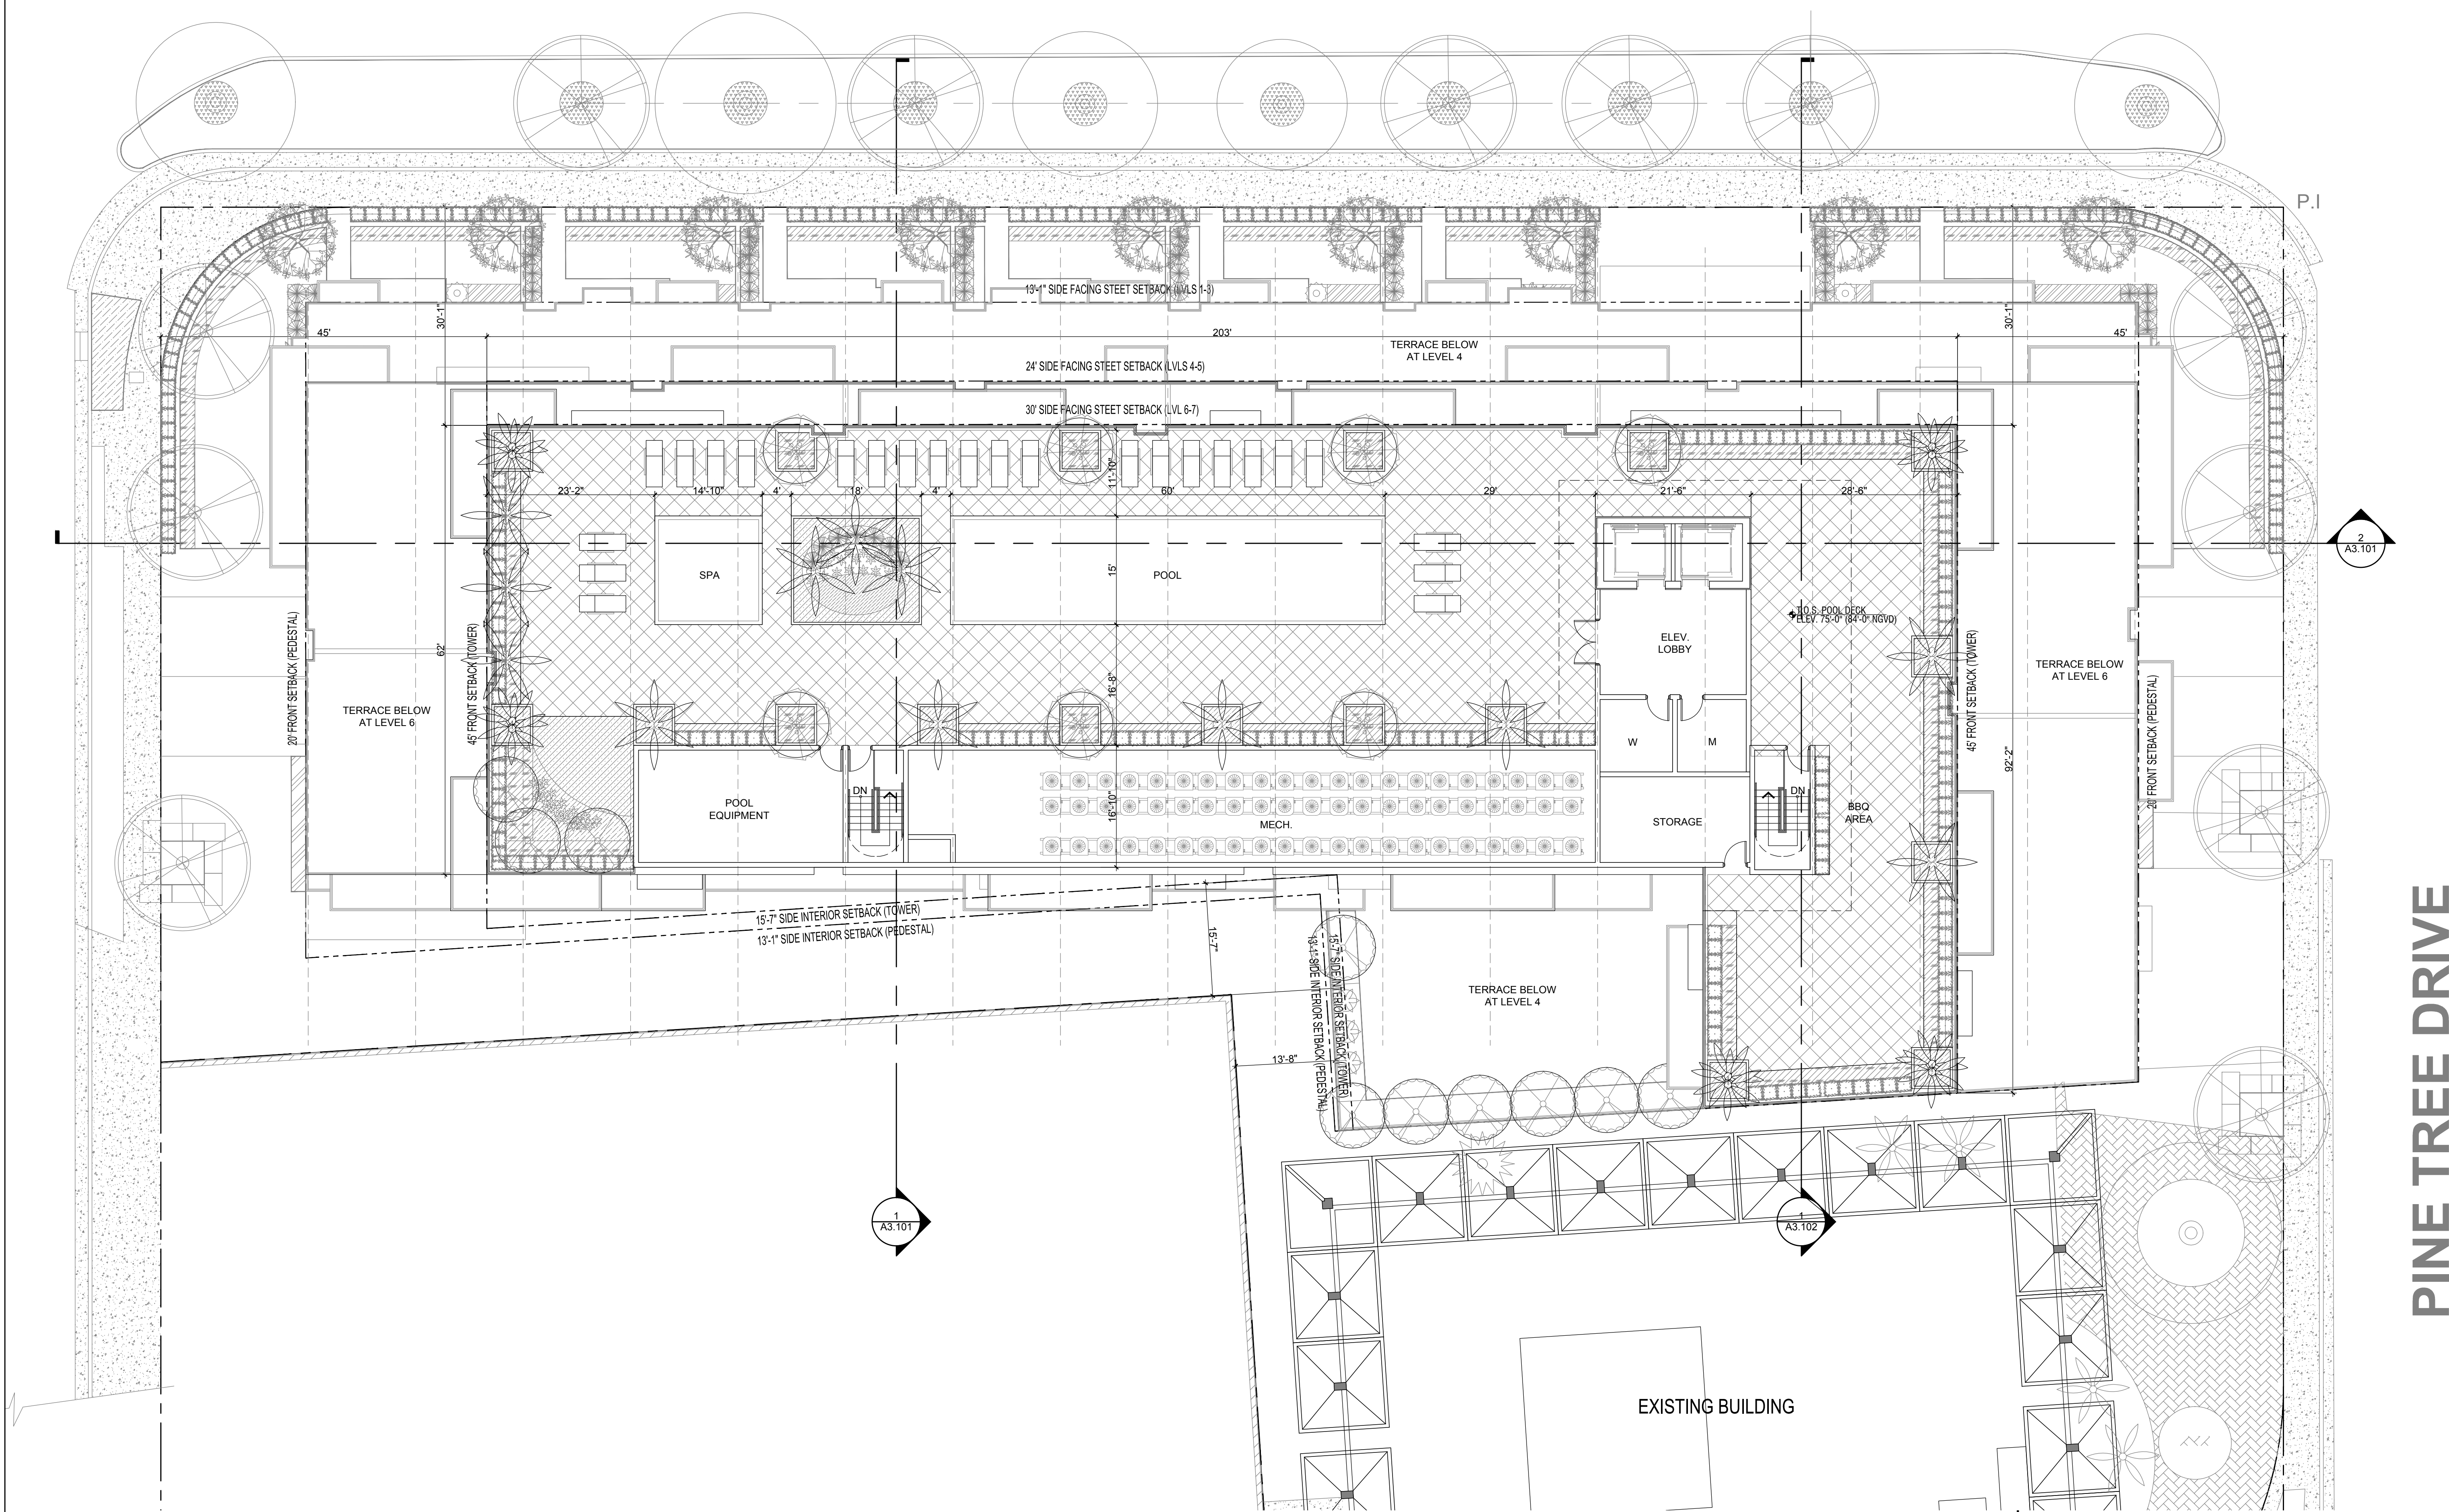

MIAMI BEACH
MIAMI BEACH
340 WEST 42ND STREET MIAMI BEACH, FLORIDA
CATION OWNER, LLC
3021 ALTON RD SUITE 100 MIAMI BEACH, FL 33140

ARCHITECT OF RECORD
ARQUITECTONICA
2900 Oak Avenue
Miami, Florida 33133
T 305.372.1812
F 305.372.1175
www.arquitectonica.com

STRUCTURAL ENGINEER:

M.E.P. ENGINEER:

MIAMI, FL 33122

LANDSCAPE ARCHITECT

MIAMI FL 33133

CIVIL ENGINEER:

MIAMI FL 33144

CONSULTANT:

CONSULTANT:

LIGHTING CONSULTANT:

SEAL / SIGNATURE / DATE

SITE PLAN SUBMITTAL

OFFICE REGISTRATION #: AA C000465

Date Revision

Issue # Issue Date / For

ARQ Project No.: 3346

Drawn by:

Approved by:


SHEET INDEX

LEVEL 8
POOL DECK

A1.108

© 2008 ARQUITECTONICA INTERNATIONAL, INC.

W. 42ND STREET

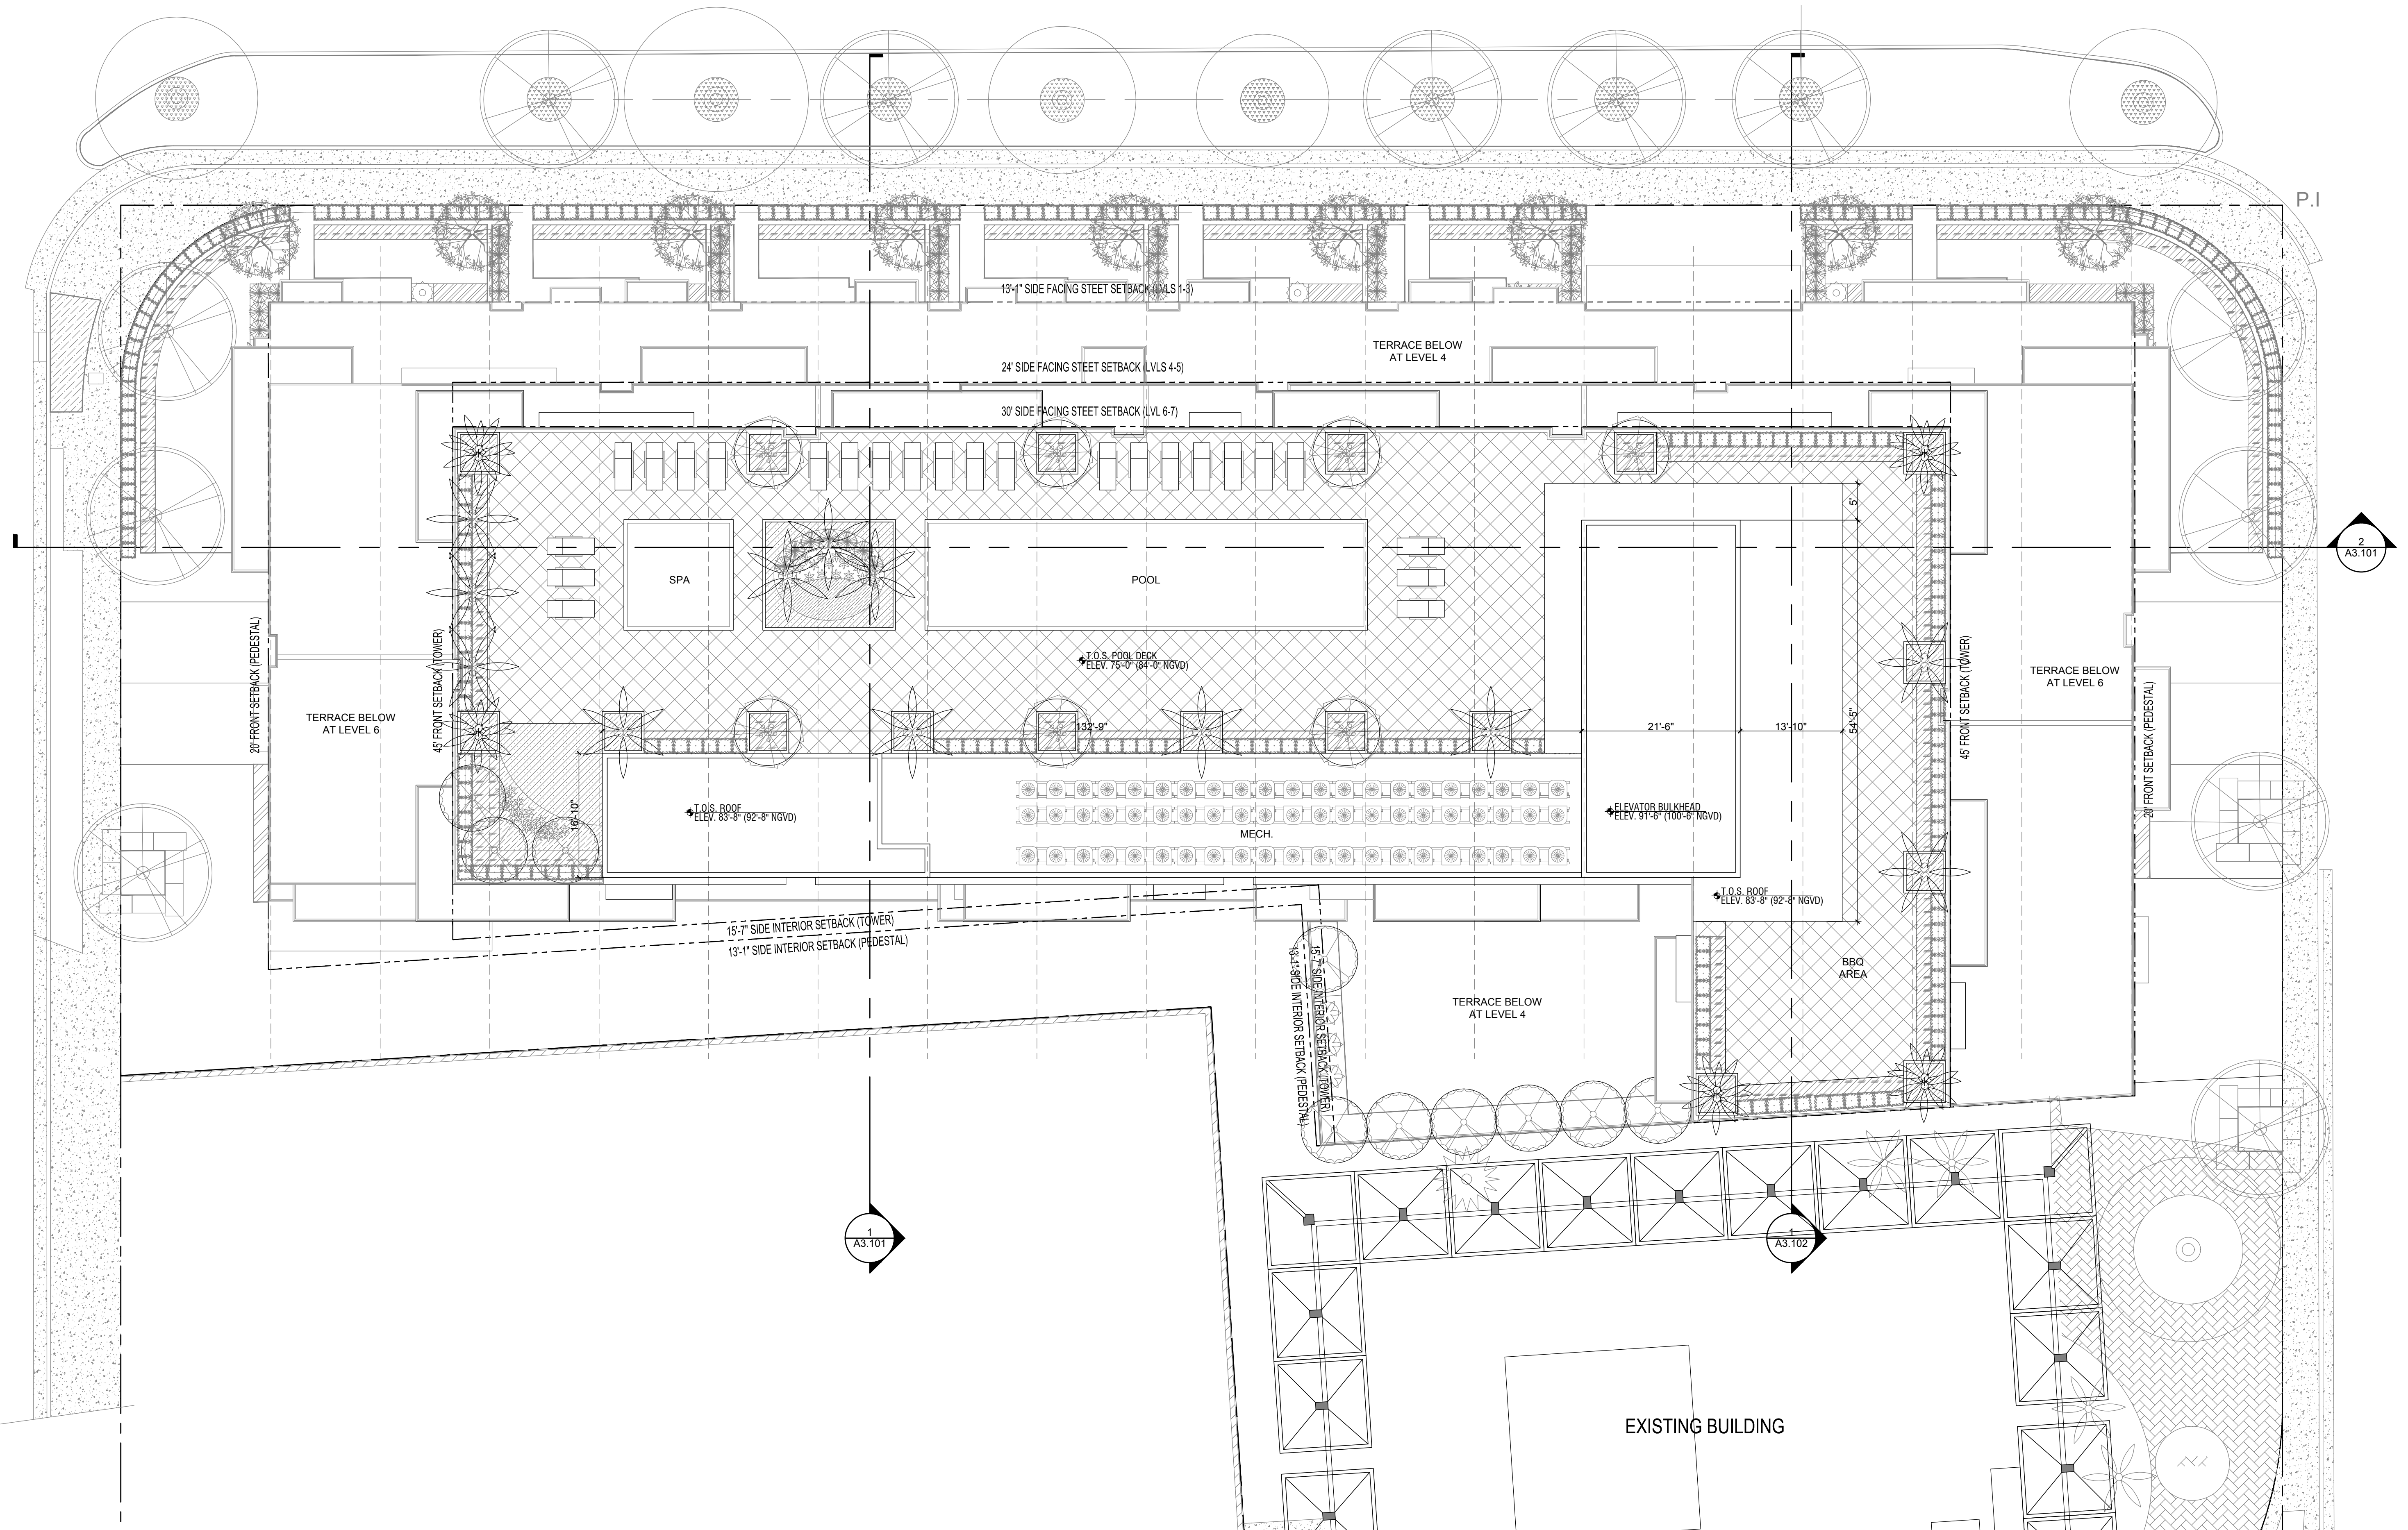

MIAMI BEACH
MIAMI BEACH
340 WEST 42ND STREET MIAMI BEACH, FLORIDA
CATON OWNER, LLC
3921 ALTON RD SUITE 138, MIAMI BEACH, FL 33140

ARCHITECT OF RECORD

ARQUITECTONICA

2900 Oak Avenue
Miami, Florida 33133
T 305.372.1812
F 305.372.1175
www.arquitectonica.com

STRUCTURAL ENGINEER:

M.E.P. ENGINEER:

MIAMI, FL 33122

LANDSCAPE ARCHITECT

MIAMI FL 33133

CIVIL ENGINEER:

MIAMI FL 33144

CONSULTANT:

CONSULTANT:

LIGHTING CONSULTANT:

SEAL / SIGNATURE / DATE

SITE PLAN SUBMITTAL

OFFICE REGISTRATION #: AA C000465

Date  Revision

Issue (#)	Issue Date / For
-----------	------------------

ARQ Project No.: 3346

Drawn by:

Approved by:

SHEET INDEX

ROOF PLAN

A1.109

DB ARQUITECTONICA INTERNATIONAL INC.

1	ROOF PLAN
---	-----------

SCALE $\frac{3}{32}" = 1'-0"$

