




RESYSTA WOOD

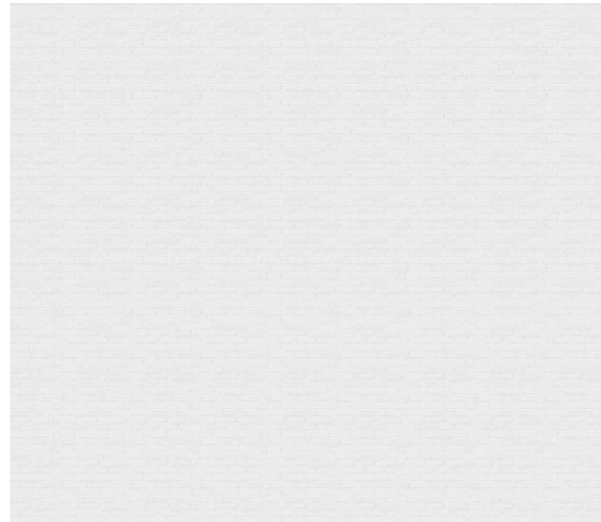

SMOOTH WHITE STUCCO



CABLE RAILING

1 EAST ELEVATION

SCALE 3/32" = 1'-0"



2 NORTH ELEVATION

SCALE 3/32" = 1'-0"

MIAMI BEACH
MIAMI BEACH
340 WEST 42ND STREET MIAMI BEACH, FLORIDA
CATON OWNER, LLC
3021 ALTON RD SUITE 100, MIAMI BEACH, FL 33140

ARCHITECT OF RECORD
ARQUITECTONICA
2900 Oak Avenue
Miami, Florida 33133
T 305.372.1812
F 305.372.1175
www.arquitectonica.com

STRUCTURAL ENGINEER:

M.E.P. ENGINEER:

MIAMI, FL 33122

LANDSCAPE ARCHITECT

MIAMI FL 33133

CIVIL ENGINEER:

MIAMI FL 33144

CONSULTANT:

CONSULTANT:

LIGHTING CONSULTANT:

SEAL / SIGNATURE / DATE

SITE PLAN SUBMITTAL

OFFICE REGISTRATION #: AA C000465

Date Revision

Issue ④ Issue Date / For

ARQ Project No.: 3346

Drawn by:

Approved by:

SHEET INDEX

ELEVATION

A2.101

© 2008 ARQUITECTONICA INTERNATIONAL, INC.



1 WEST ELEVATION
SCALE: 3/32" = 1'-0"



2 SOUTH ELEVATION
SCALE: 3/32" = 1'-0"

MIAMI BEACH
MIAMI BEACH
340 WEST 42ND STREET MIAMI BEACH, FLORIDA
CATON OWNER, LLC
3021 ALTON RD SUITE 130, MIAMI BEACH, FL 33140

ARCHITECT OF RECORD
ARQUITECTONICA
3900 Oak Avenue
Miami, Florida 33133
T 305.372.1812
F 305.372.1175
www.arquitectonica.com

STRUCTURAL ENGINEER:

M.E.P. ENGINEER:
MIAMI, FL 33122

LANDSCAPE ARCHITECT
MIAMI FL 33133

CIVIL ENGINEER:
MIAMI FL 33144

CONSULTANT:

CONSULTANT:

LIGHTING CONSULTANT:

SEAL / SIGNATURE / DATE

SITE PLAN SUBMITTAL




OFFICE REGISTRATION #: AA C000465
Date Revision

Issue (P) Issue Date / For

ARQ Project No.: 3346
Drawn by:
Approved by:

SHEET INDEX
ELEVATION

A2.102
© 2008 ARQUITECTONICA INTERNATIONAL, INC.

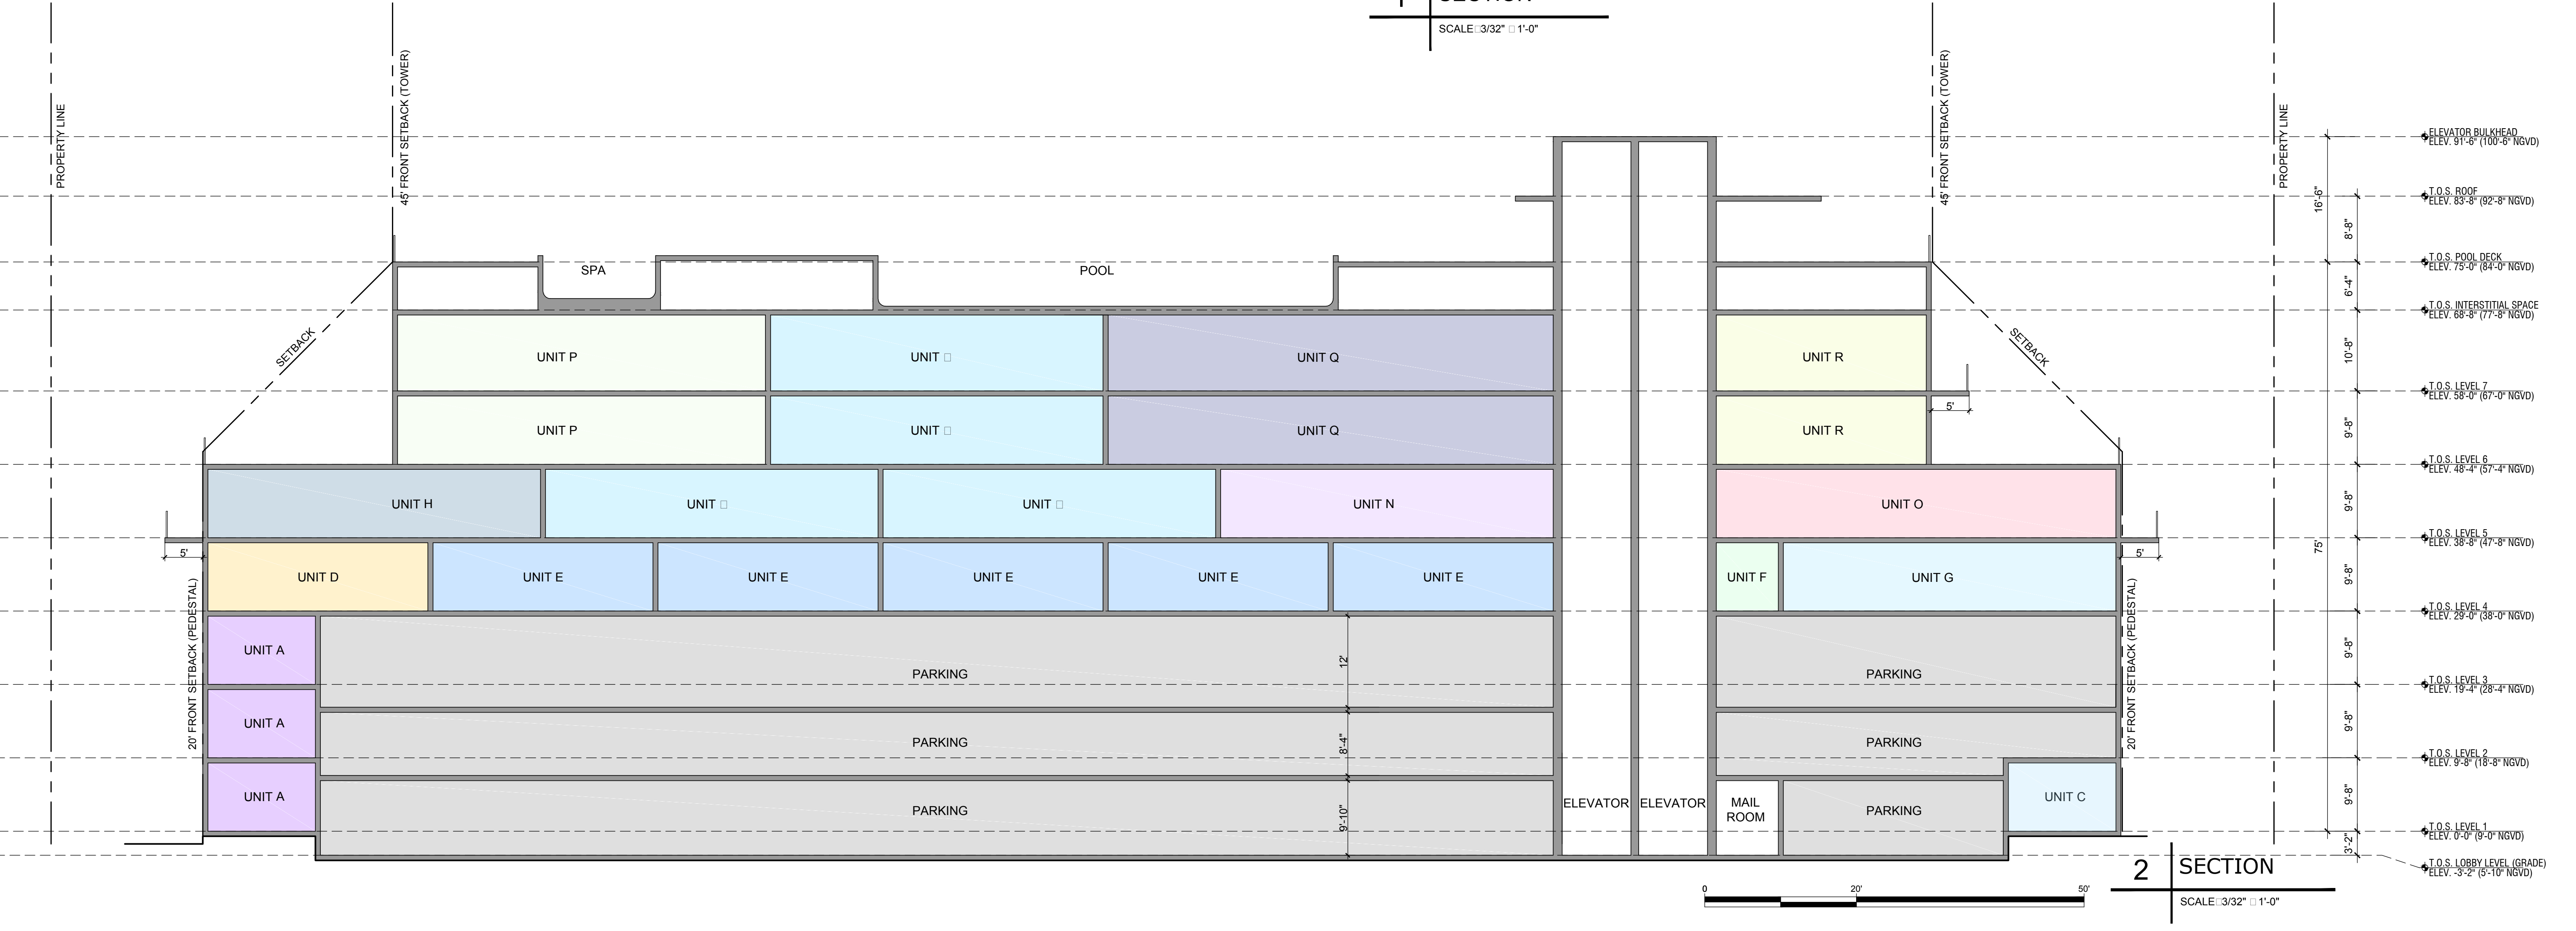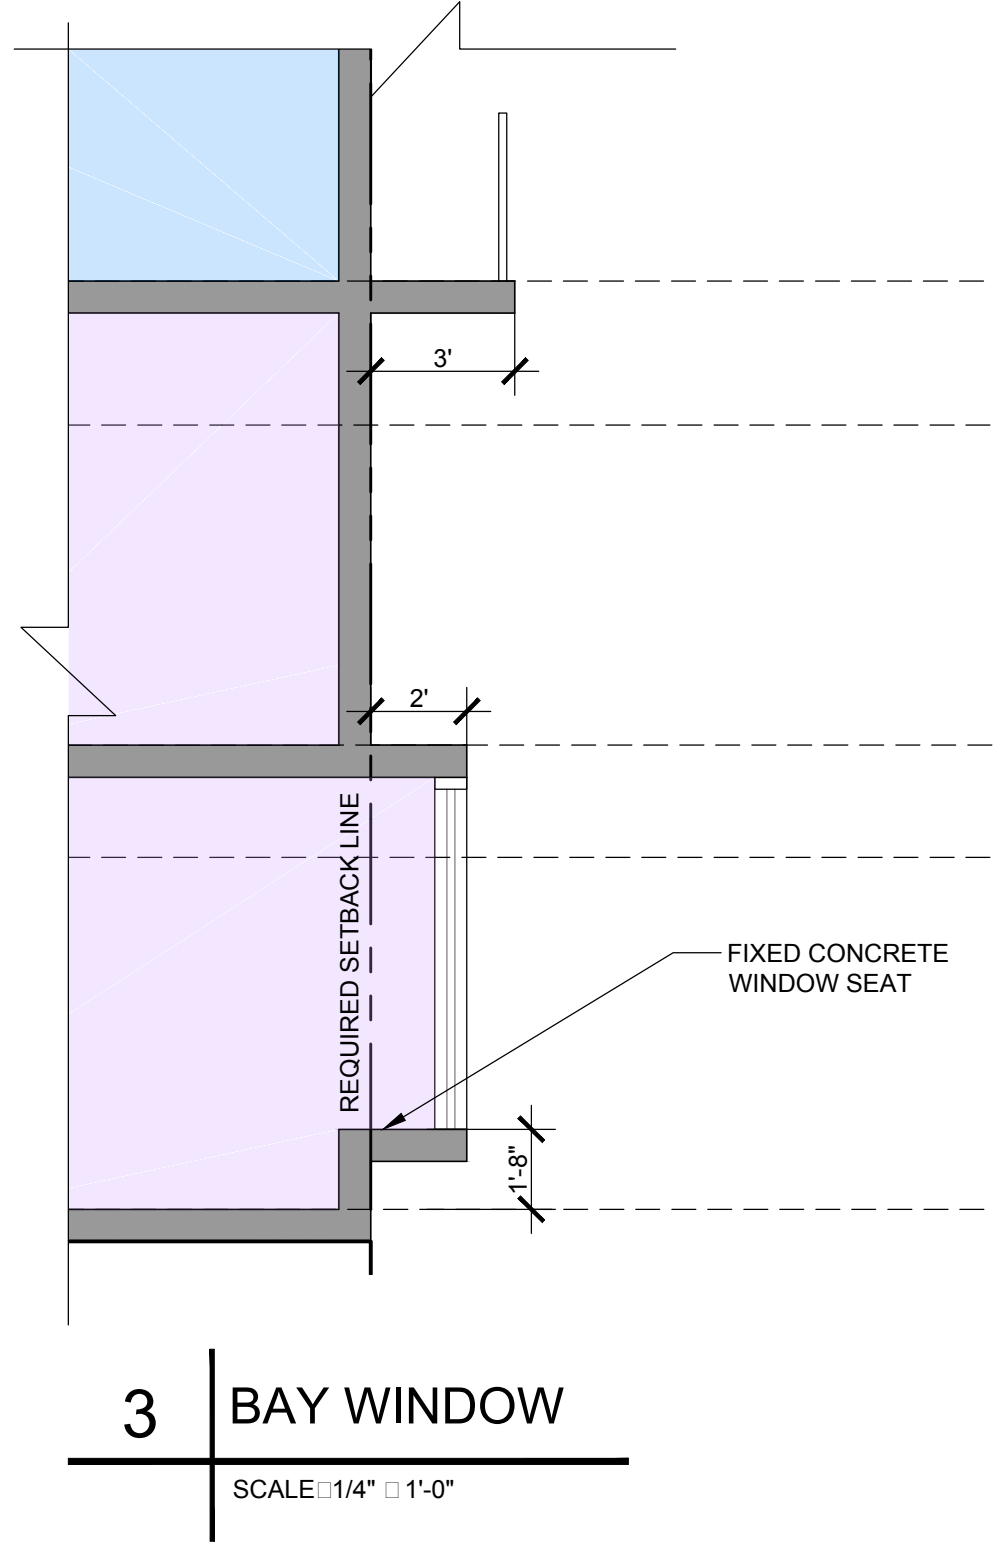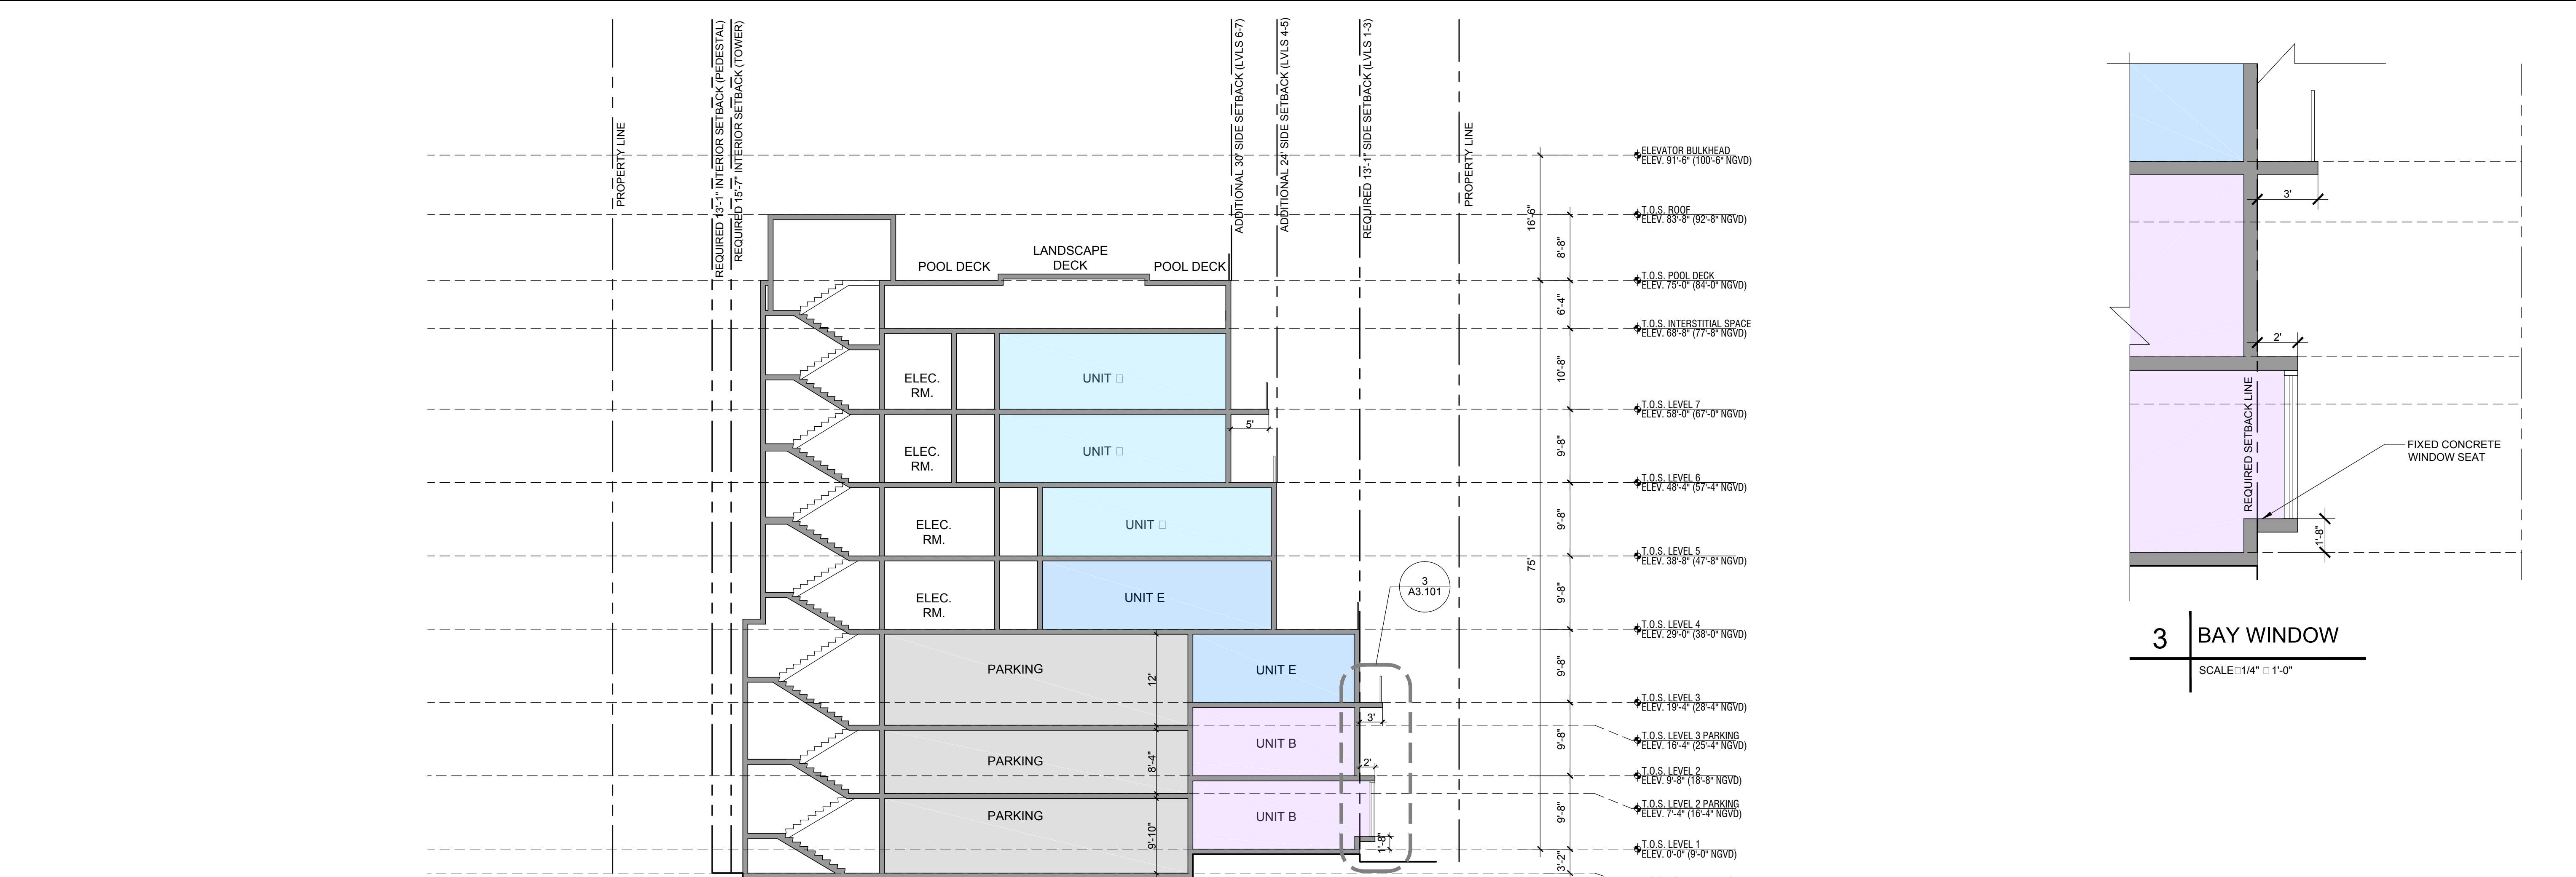

MIAMI BEACH
MIAMI BEACH
340 WEST 42ND STREET MIAMI BEACH, FLORIDA
CATION OWNER, LLC
3921 ALTON RD SUITE 138, MIAMI BEACH, FL 33140

ARCHITECT OF RECORD
ARQUITECTONICA
2900 Oak Avenue
Miami, Florida 33133
T 305.372.1812
F 305.372.1175
www.arquitectonica.com

STRUCTURAL ENGINEER:

M.E.P. ENGINEER:

MIAMI, FL 33122

LANDSCAPE ARCHITECT

MIAMI FL 33133

CIVIL ENGINEER:

MIAMI FL 33144

CONSULTANT:

CONSULTANT:

LIGHTING CONSULTANT:

SEAL / SIGNATURE / DATE

SITE PLAN SUBMITTAL

OFFICE REGISTRATION #: AA C000465
Date Revision


Issue Issue Date / For

ARQ Project No.: 3346
Drawn by:
Approved by:

SHEET INDEX
SECTIONS


A3.101

© 2008 ARQUITECTONICA INTERNATIONAL, INC.

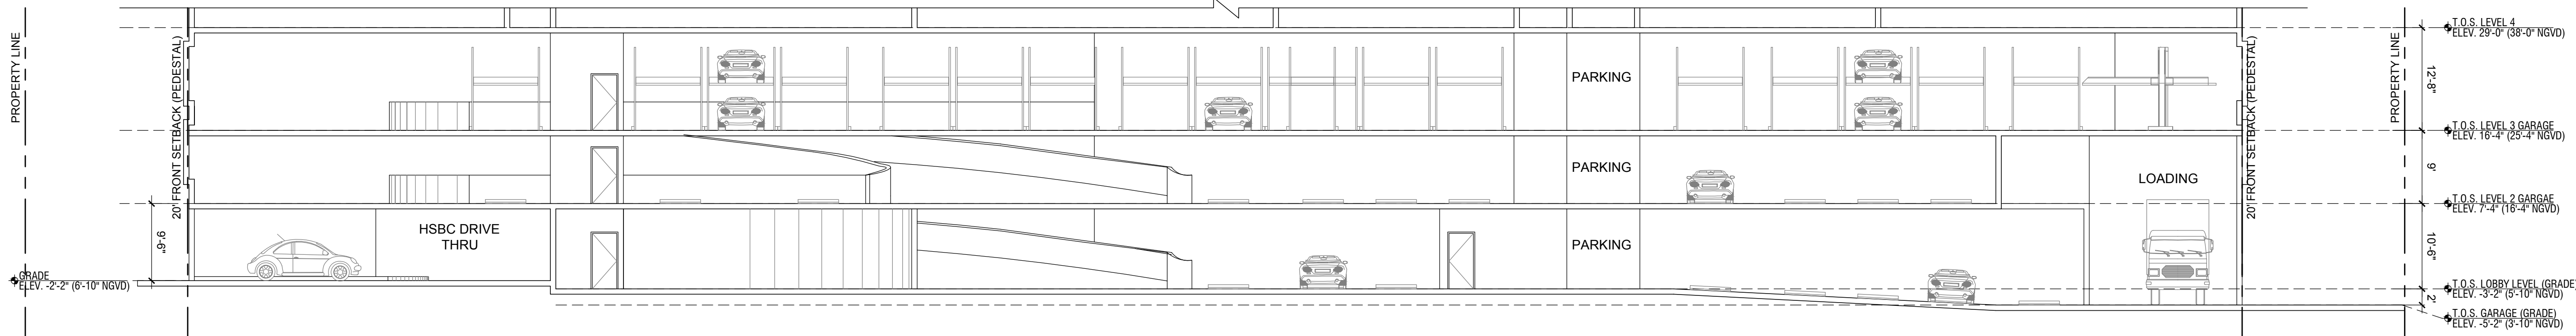


3 GARAGE SECTION

SCALE: 3/32" = 1'-0"

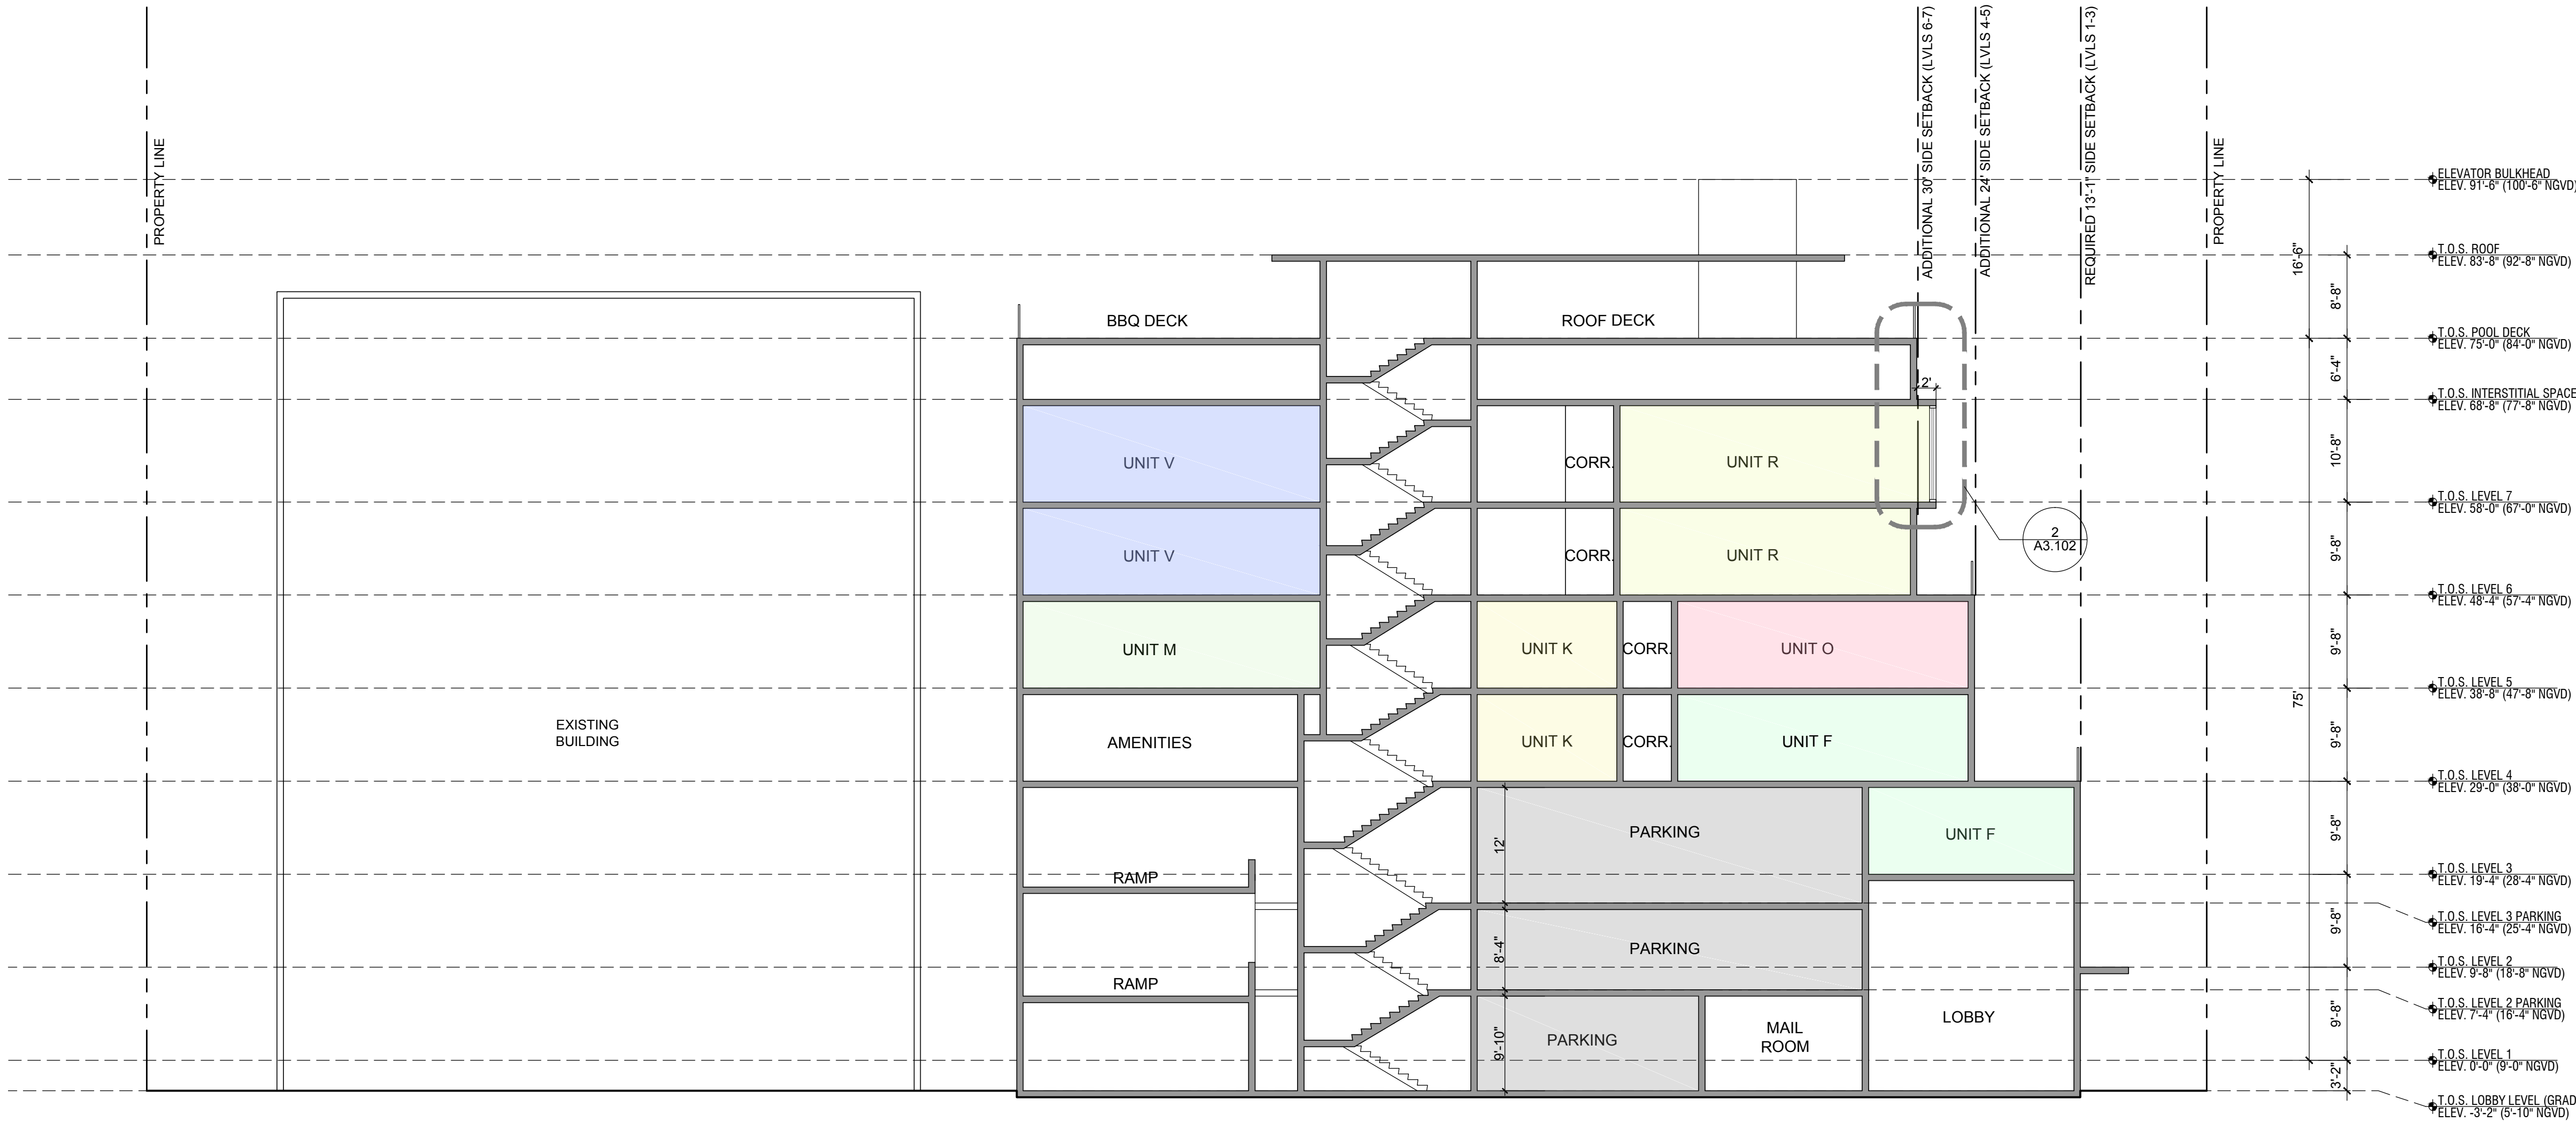

1 SECTION

SCALE: 3/32" = 1'-0"

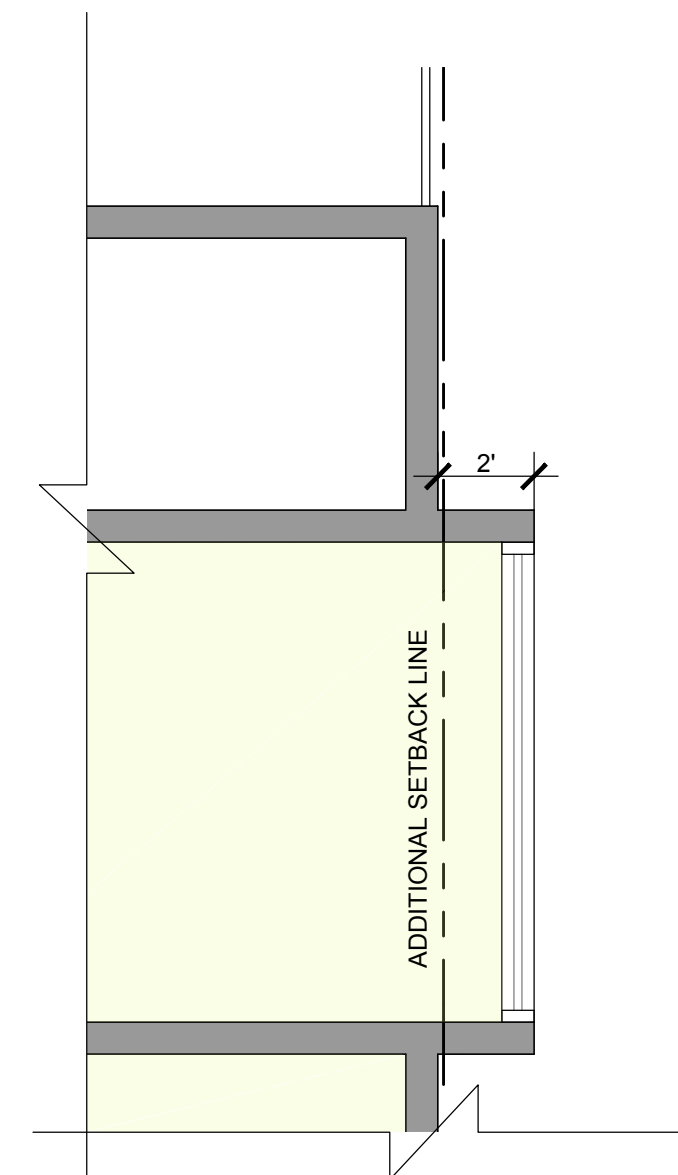

2 BAY WINDOW

SCALE: 1/4" = 1'-0"



MIAMI BEACH
MIAMI BEACH
340 WEST 42ND STREET MIAMI BEACH, FLORIDA
CATON OWNER, LLC
3921 ALTON RD SUITE 138, MIAMI BEACH, FL 33140

ARCHITECT OF RECORD
ARQUITECTONICA
2900 Oak Avenue
Miami, Florida 33133
T 305.372.1812
F 305.372.1175
www.arquitectonica.com

STRUCTURAL ENGINEER:

M.E.P. ENGINEER:

MIAMI, FL 33122

LANDSCAPE ARCHITECT

MIAMI FL 33133

CIVIL ENGINEER:

MIAMI FL 33144

CONSULTANT:

CONSULTANT:

LIGHTING CONSULTANT:

SEAL / SIGNATURE / DATE

SITE PLAN SUBMITTAL

OFFICE REGISTRATION #: AA C000465

Date Revision

Issue Issue Date / For

ARQ Project No.: 3346

Drawn by:

Approved by:

SHEET INDEX

SECTIONS

A3.102

© 2008 ARQUITECTONICA INTERNATIONAL, INC.



MIAMI BEACH
MIAMI BEACH
340 WEST 42ND STREET MIAMI BEACH, FLORIDA
CATON OWNER, LLC
3921 ALTON RD SUITE 138, MIAMI BEACH, FL 33140

ARCHITECT OF RECORD

ARQUITECTONICA

2900 Oak Avenue
Miami, Florida 33133
T 305.372.1812
F 305.372.1175
www.arquitectonica.com

STRUCTURAL ENGINEER:

M.E.P. ENGINEER:

MIAMI, FL 33122

LANDSCAPE ARCHITECT

MIAMI FL 33133

CIVIL ENGINEER:

MIAMI FL 33144

CONSULTANT:

CONSULTANT:

LIGHTING CONSULTANT:

SEAL / SIGNATURE / DATE

SITE PLAN SUBMITTAL

OFFICE REGISTRATION #: AA C000465

Date  Revision

Issue #	Issue Date / For
1	1997
2	1998
3	1999
160	2156

ARQ Project No.: 3346
 Drawn by:
 Approved by:

SHEET INDEX

RENDERING

A0.013

2008 ARQUITECTONICA INTERNATIONAL, INC.



MIAMI BEACH
MIAMI BEACH
340 WEST 42ND STREET MIAMI BEACH, FLORIDA
CATON OWNER, LLC
3921 ALTON RD SUITE 138, MIAMI BEACH, FL 33140

ARCHITECT OF RECORD

ARQUITECTONICA

2900 Oak Avenue
Miami, Florida 33133
T 305.372.1812
F 305.372.1175
www.arquitectonica.com

STRUCTURAL ENGINEER:

M.E.P. ENGINEER:

MIAMI, FL 33122

LANDSCAPE ARCHITECT

MIAMI FL 33133

CIVIL ENGINEER:

MIAMI FL 33144

CONSULTANT:

CONSULTANT:

LIGHTING CONSULTANT:

SEAL / SIGNATURE / DATE

SITE PLAN SUBMITTAL

OFFICE REGISTRATION #: AA C000465

Date  Revision

Issue #	Issue Date / For
1	1997
2	1998
3	1999
160	2156

ARQ Project No.: 3346
 Drawn by:
 Approved by:

SHEET INDEX

RENDERING

A0.014



MIAMI BEACH
MIAMI BEACH
340 WEST 42ND STREET MIAMI BEACH, FLORIDA

CATON OWNER, LLC
3921 ALTON RD SUITE 138, MIAMI BEACH, FL 33140

ARCHITECT OF RECORD

ARQUITECTONICA

2900 Oak Avenue
Miami, Florida 33133
T 305.372.1812
F 305.372.1175
www.arquitectonica.com

STRUCTURAL ENGINEER:

M.E.P. ENGINEER:

MIAMI, FL 33122

LANDSCAPE ARCHITECT

MIAMI FL 33133

CIVIL ENGINEER:

MIAMI FL 33144

CONSULTANT:

CONSULTANT:

LIGHTING CONSULTANT:

SEAL / SIGNATURE / DATE

SITE PLAN SUBMITTAL

[illegible]

ARQ Project No.: 3346
 Drawn by:
 Approved by:

SHEET INDEX

RENDERING

A0.015

2008 ARQUITECTONICA INTERNATIONAL, INC.

MIAMI BEACH
MIAMI BEACH
340 WEST 42ND STREET MIAMI BEACH, FLORIDA
CATON OWNER, LLC
3921 ALTON RD SUITE 138, MIAMI BEACH, FL 33140

ARCHITECT OF RECORD
ARQUITECTONICA
2900 Oak Avenue
Miami, Florida 33133
T 305.372.1812
F 305.372.1175
www.arquitectonica.com

STRUCTURAL ENGINEER:

M.E.P. ENGINEER:

MIAMI, FL 33122

LANDSCAPE ARCHITECT

MIAMI FL 33133

CIVIL ENGINEER:

MIAMI FL 33144

CONSULTANT:

CONSULTANT:

LIGHTING CONSULTANT:

SEAL / SIGNATURE / DATE

SITE PLAN SUBMITTAL

OFFICE REGISTRATION #: AA C000465
Date Revision

Issue Issue Date / For


ARQ Project No.: 3346
Drawn by:
Approved by:

SHEET INDEX

**PARKING
DETAILS**


A3.201

© 2008 ARQUITECTONICA INTERNATIONAL, INC.

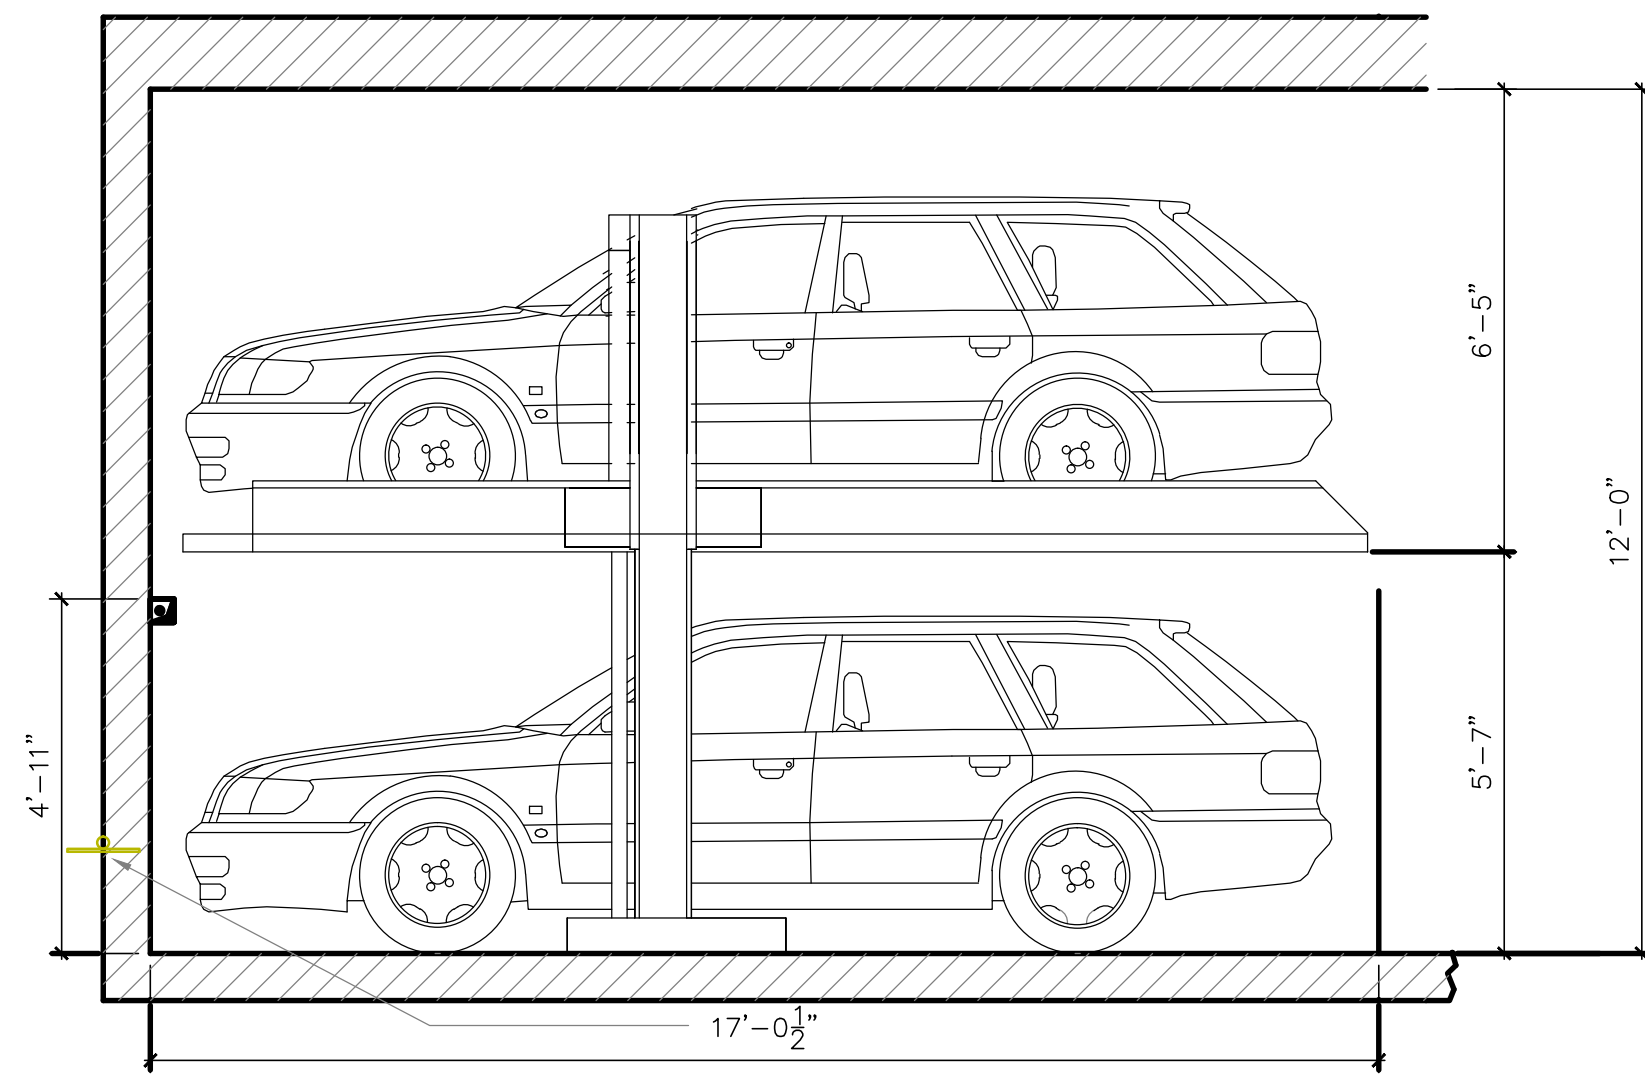


1 TYPICAL PARKING LIFT DETAIL
SECTION

SCALE: 3/8" = 1'-0"

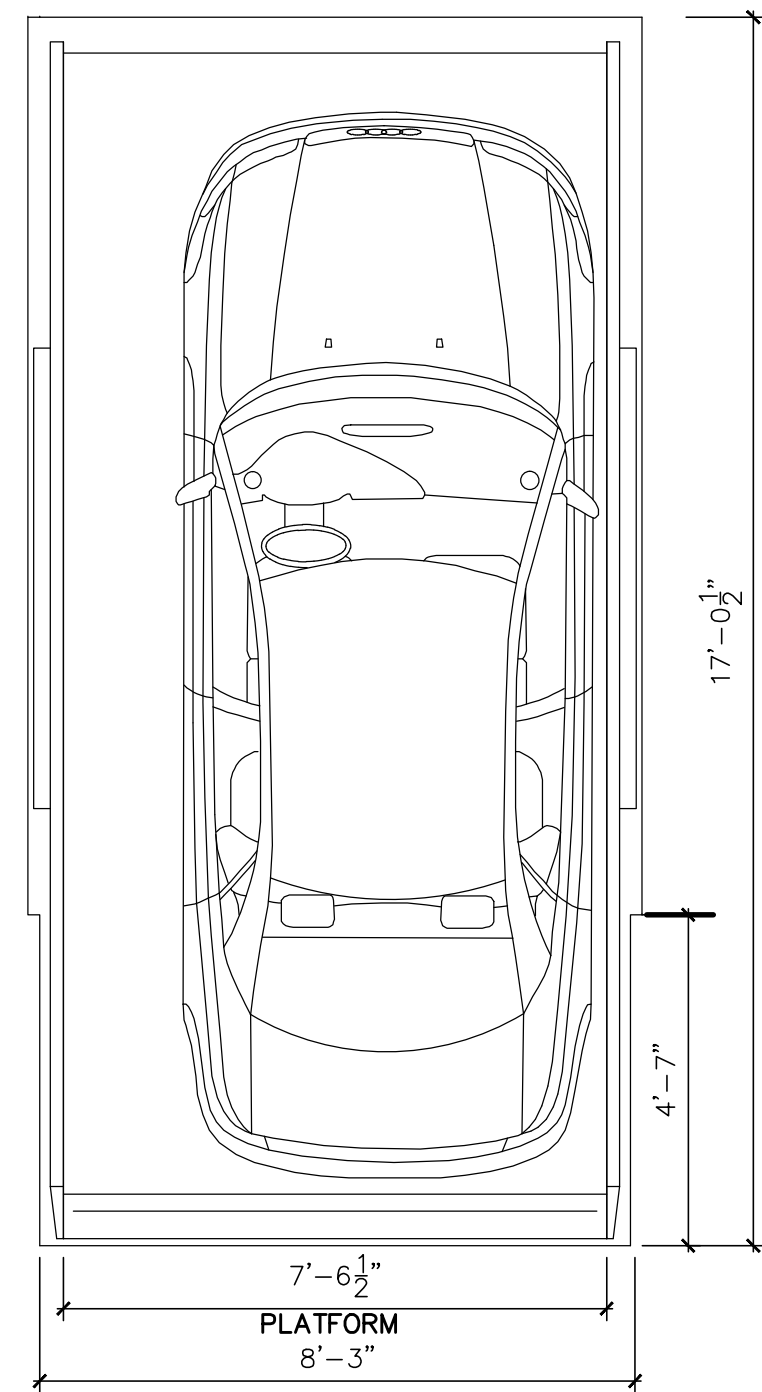


2 TYPICAL PARKING LIFT DETAIL
PLAN

SCALE: 3/8" = 1'-0"

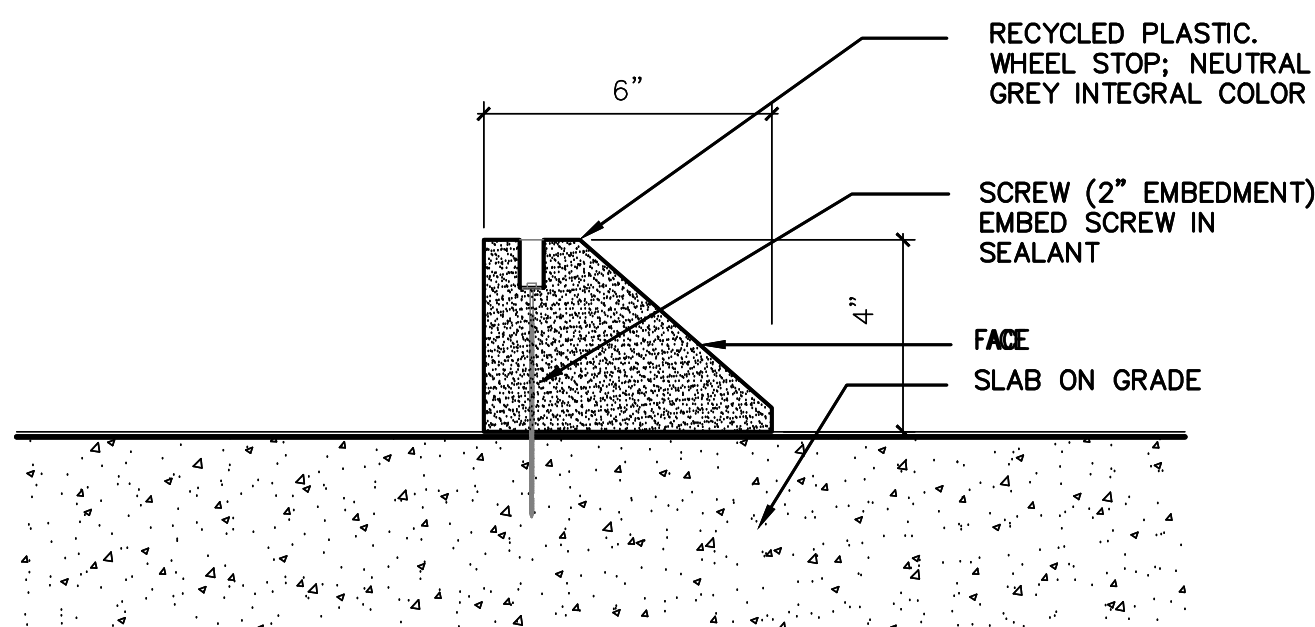


3 WHEEL STOP DETAIL

SCALE: 3" = 1'-0"

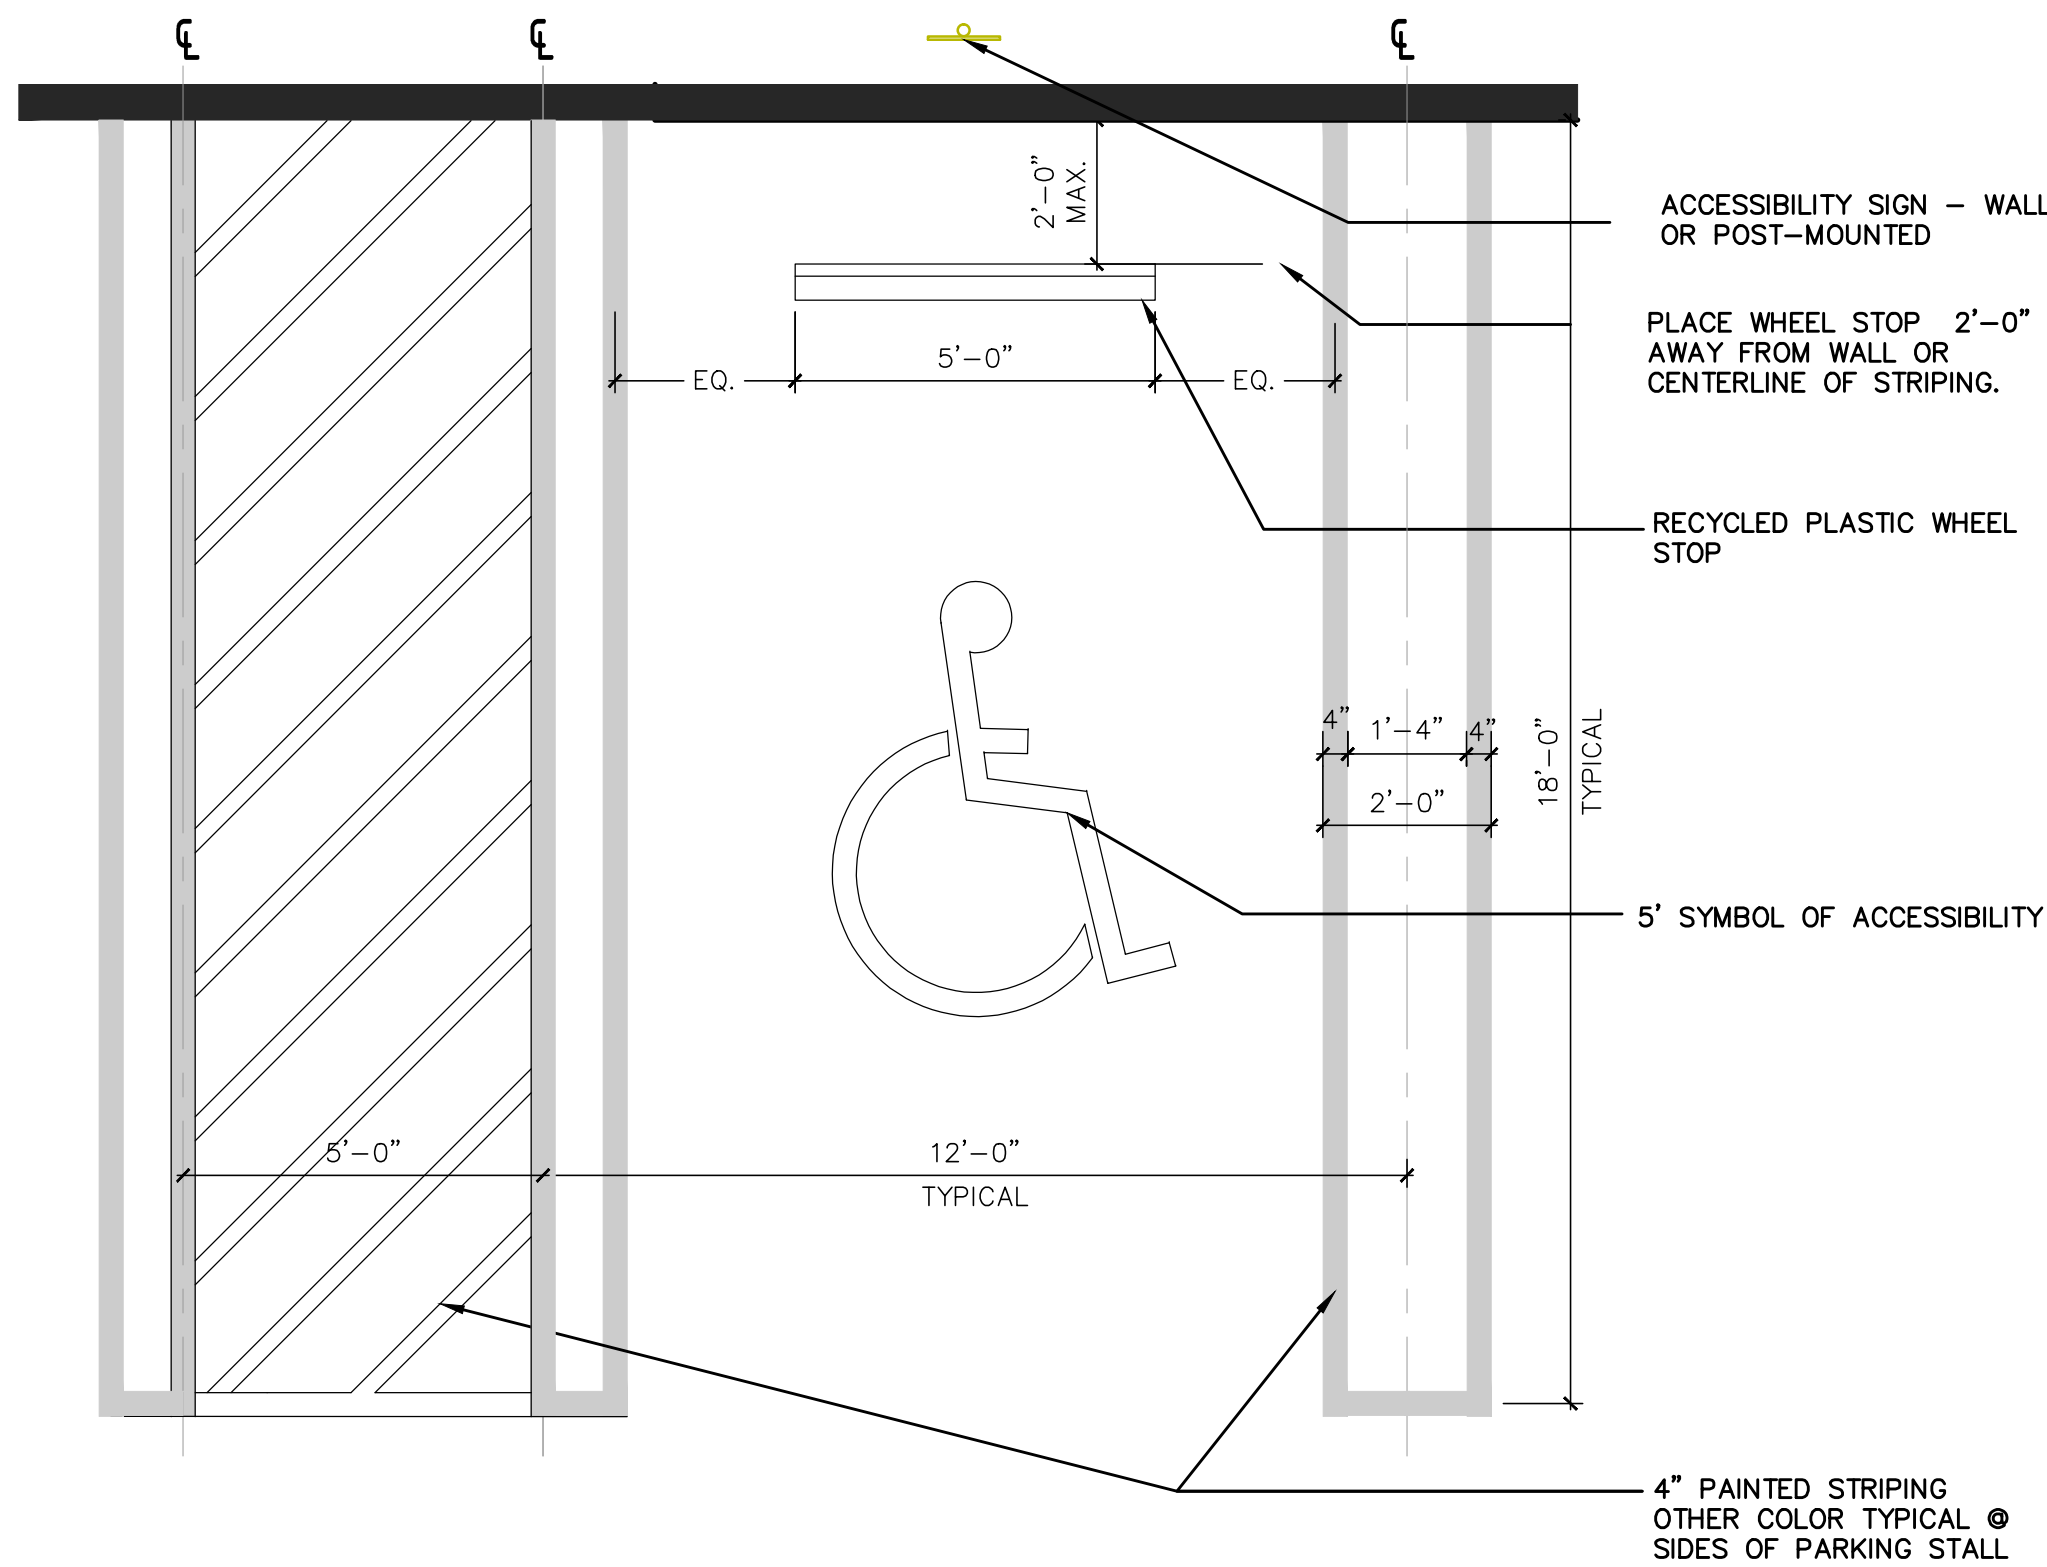

4 TYPICAL ADA PARKING DETAIL

SCALE: 3/8" = 1'-0"

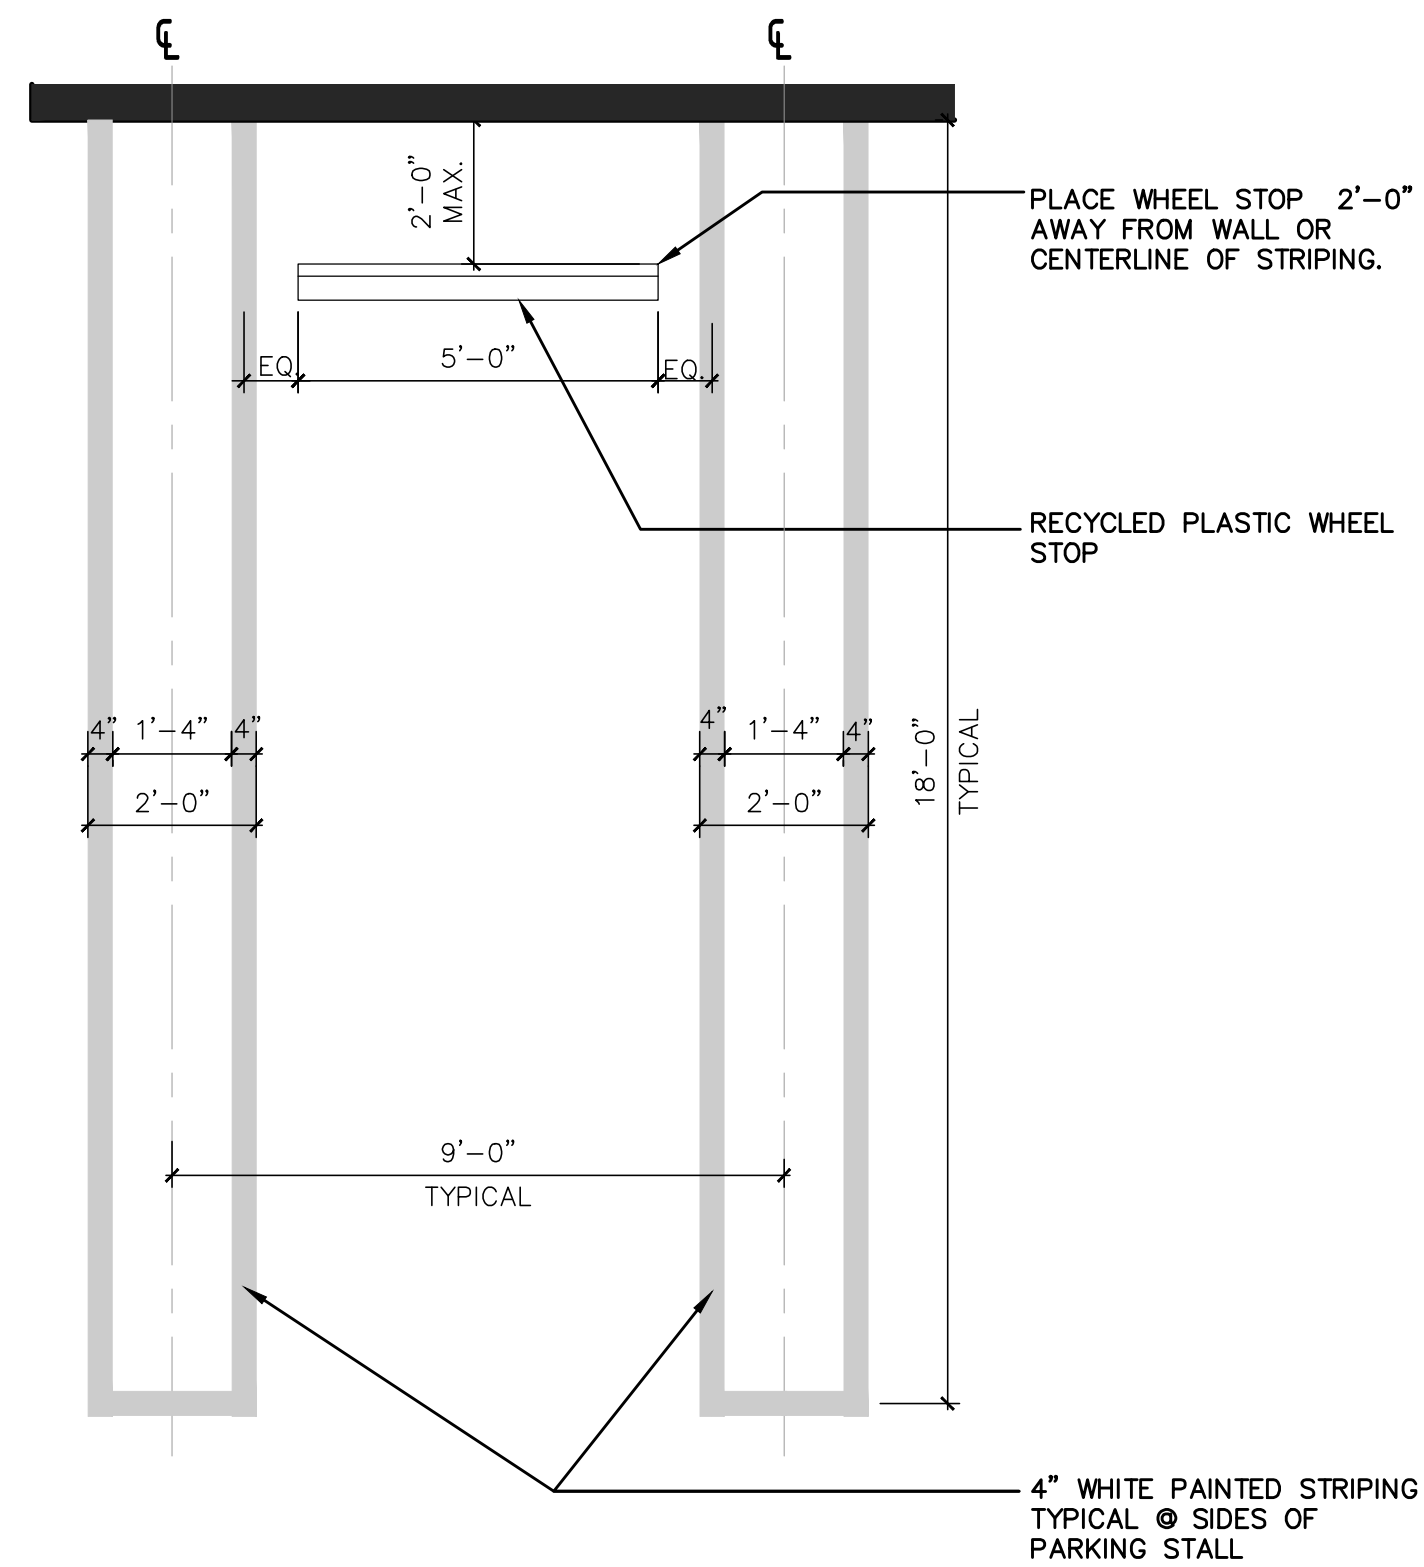

5 TYPICAL PARKING DETAIL

SCALE: 3/8" = 1'-0"