


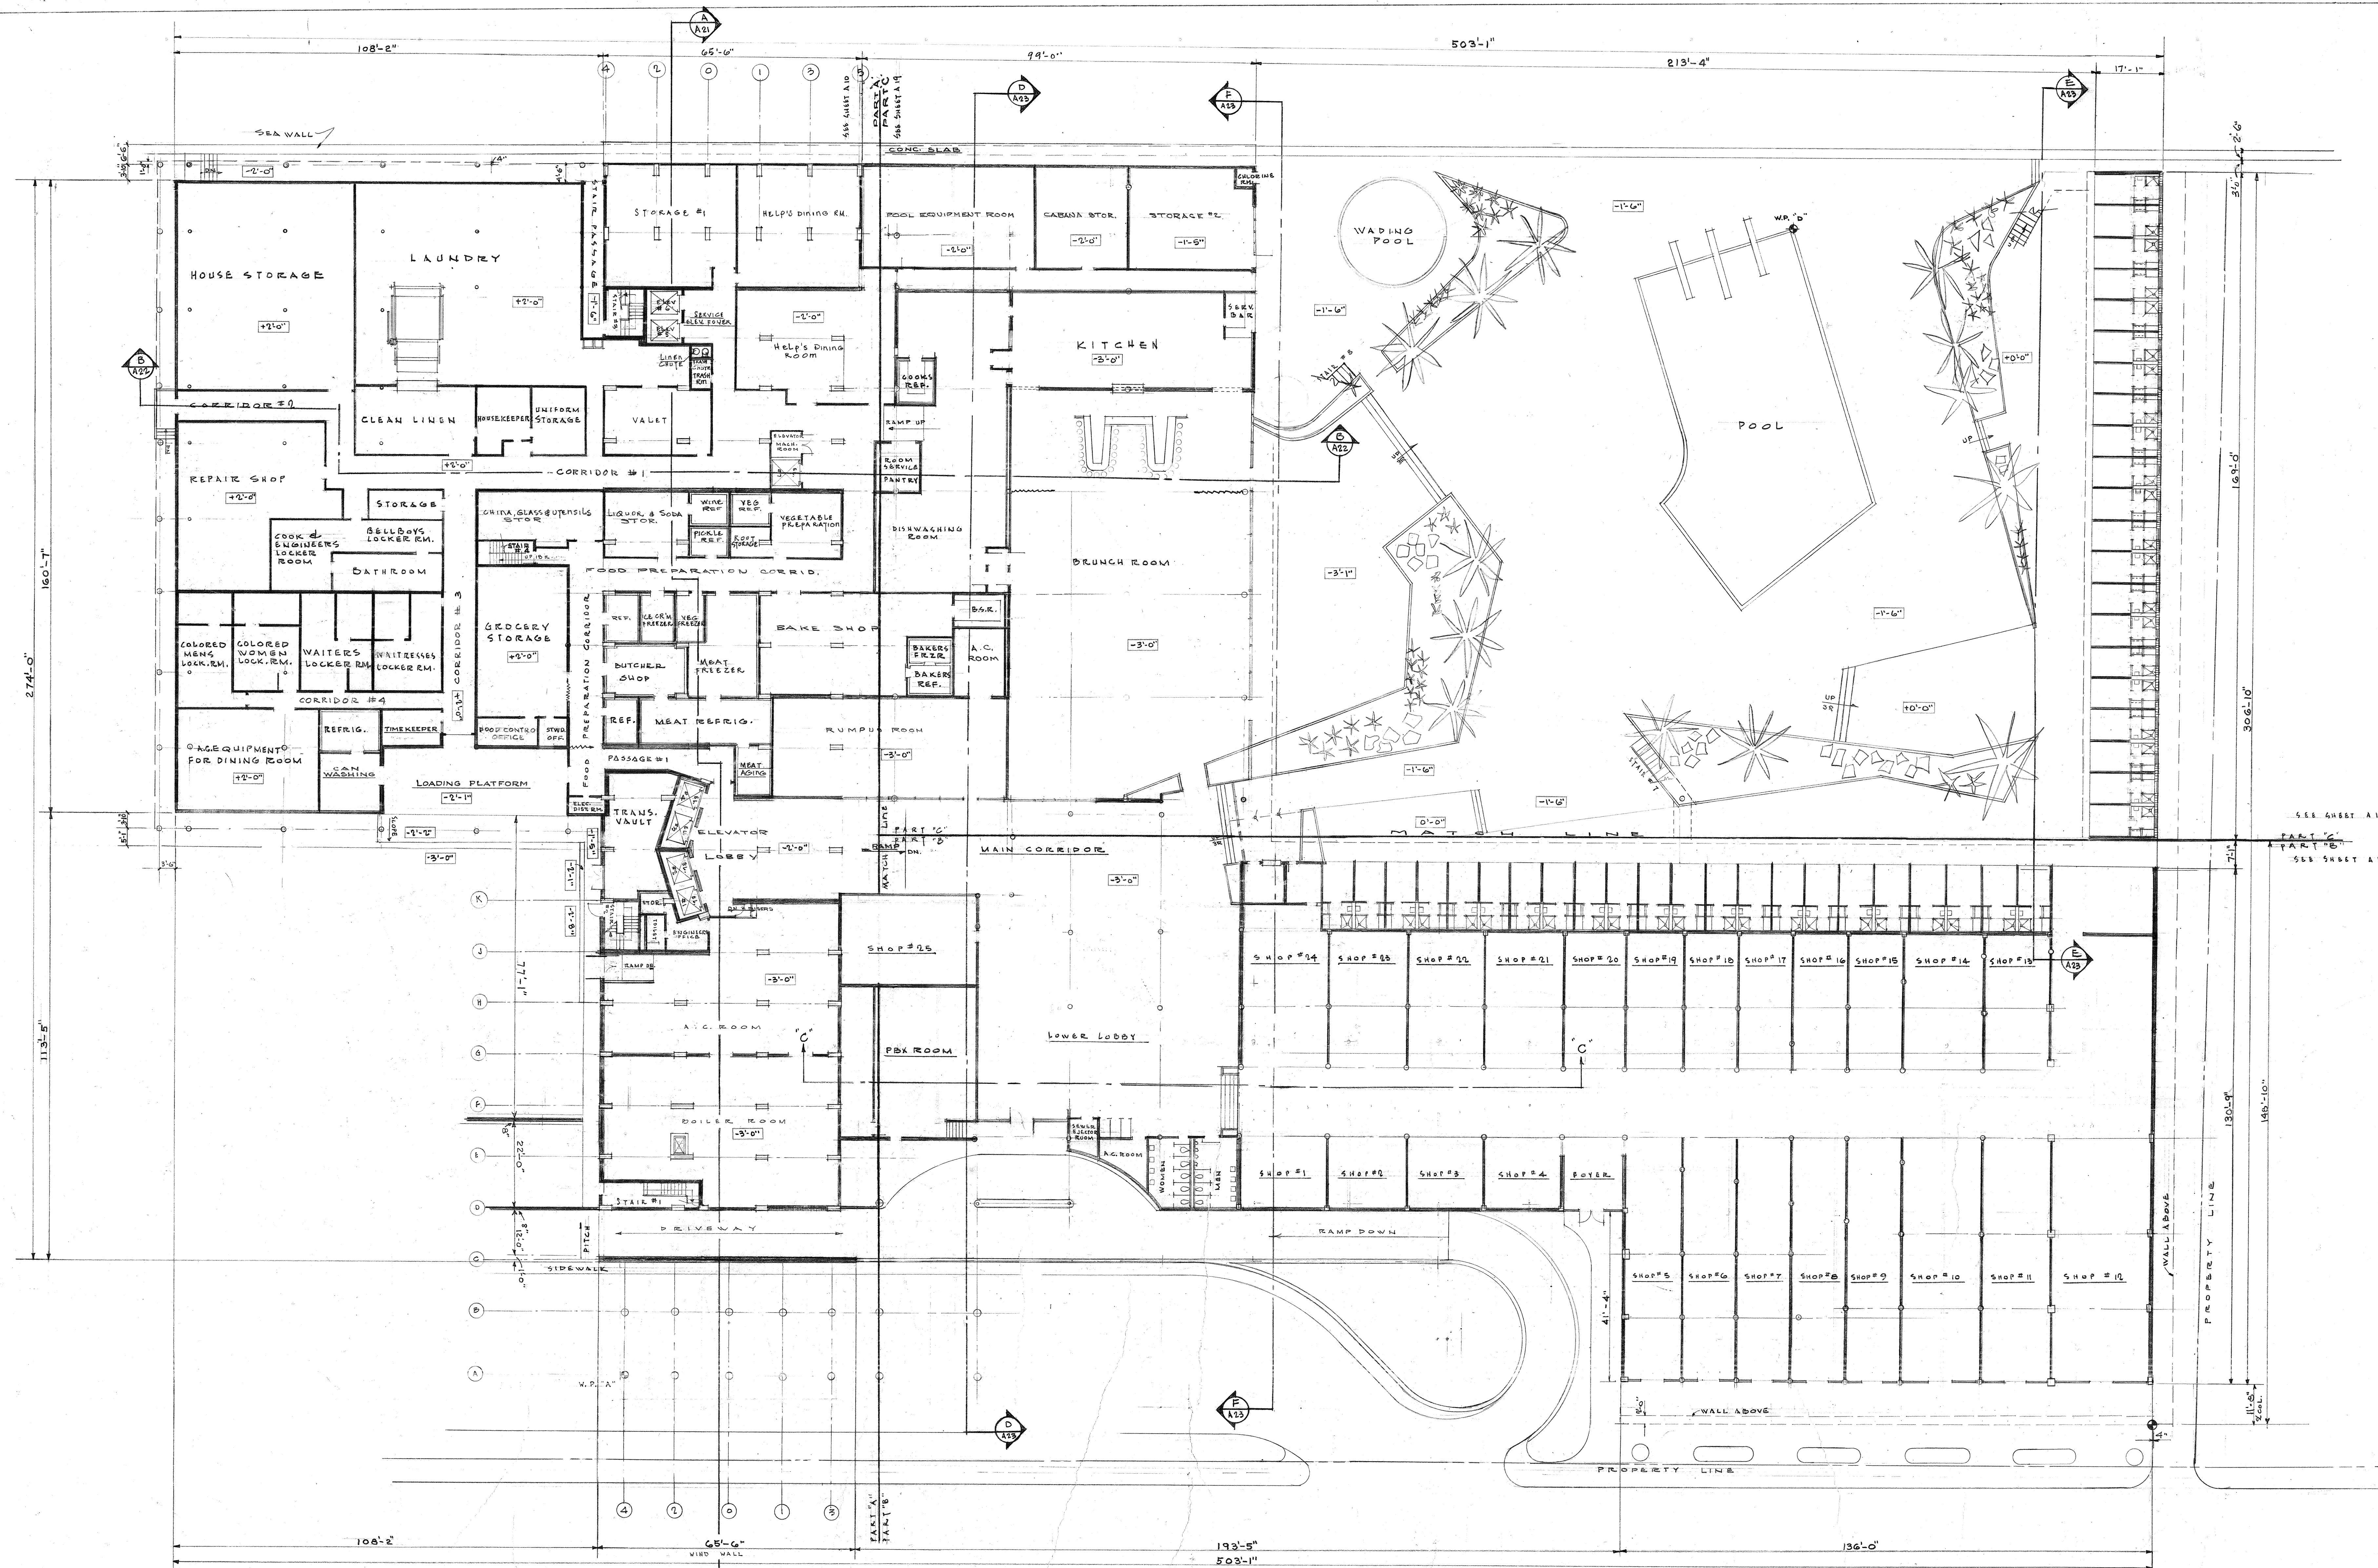

KEY PLAN - LOWER LOBBY
SCALE 1/4" = 1'-0"


AFFIDAVIT

This is to certify that this drawing was a part of the construction documents as prepared by Norman M. Giller & Associates and/or its consultants during 1956-1957 for the construction of the Carillon Hotel. These plans substantially reflect the building at the time of its completion.

Norman M. Giller
October 25, 1963

THESE PLANS ARE THE PROPERTY OF THE ARCHITECT AND CANNOT BE REPRODUCED IN PART OR IN WHOLE WITHOUT WRITTEN PERMISSION OF THE ARCHITECT.

REVISION		GENERAL REVISION		DATE	
1	5/16/62			7/7	7-10-62
CARILLON HOTEL					
6801 COLLINS AVE. MIAMI BEACH, FLORIDA					
NORMAN M. GILLER ASSOCIATES ARCHITECTS A.I.A. ENGINEERS			JOSEPH V. VLADICK + ABRABEN ARCHITECTS A.I.A. DESIGNER		
1136 LINCOLN ROAD - MIAMI BEACH, FLORIDA - UN-7751					
1841 BROADWAY - NEW YORK - NEW YORK - PLAZA 7-1324					
DRAWN	DATE	CHECKED	ARCH.	STRUCT.	SHEET
T.T.R.B. O.N.D.	8/5/67		ELECT.	MECH. A.P.	A-4 of 39

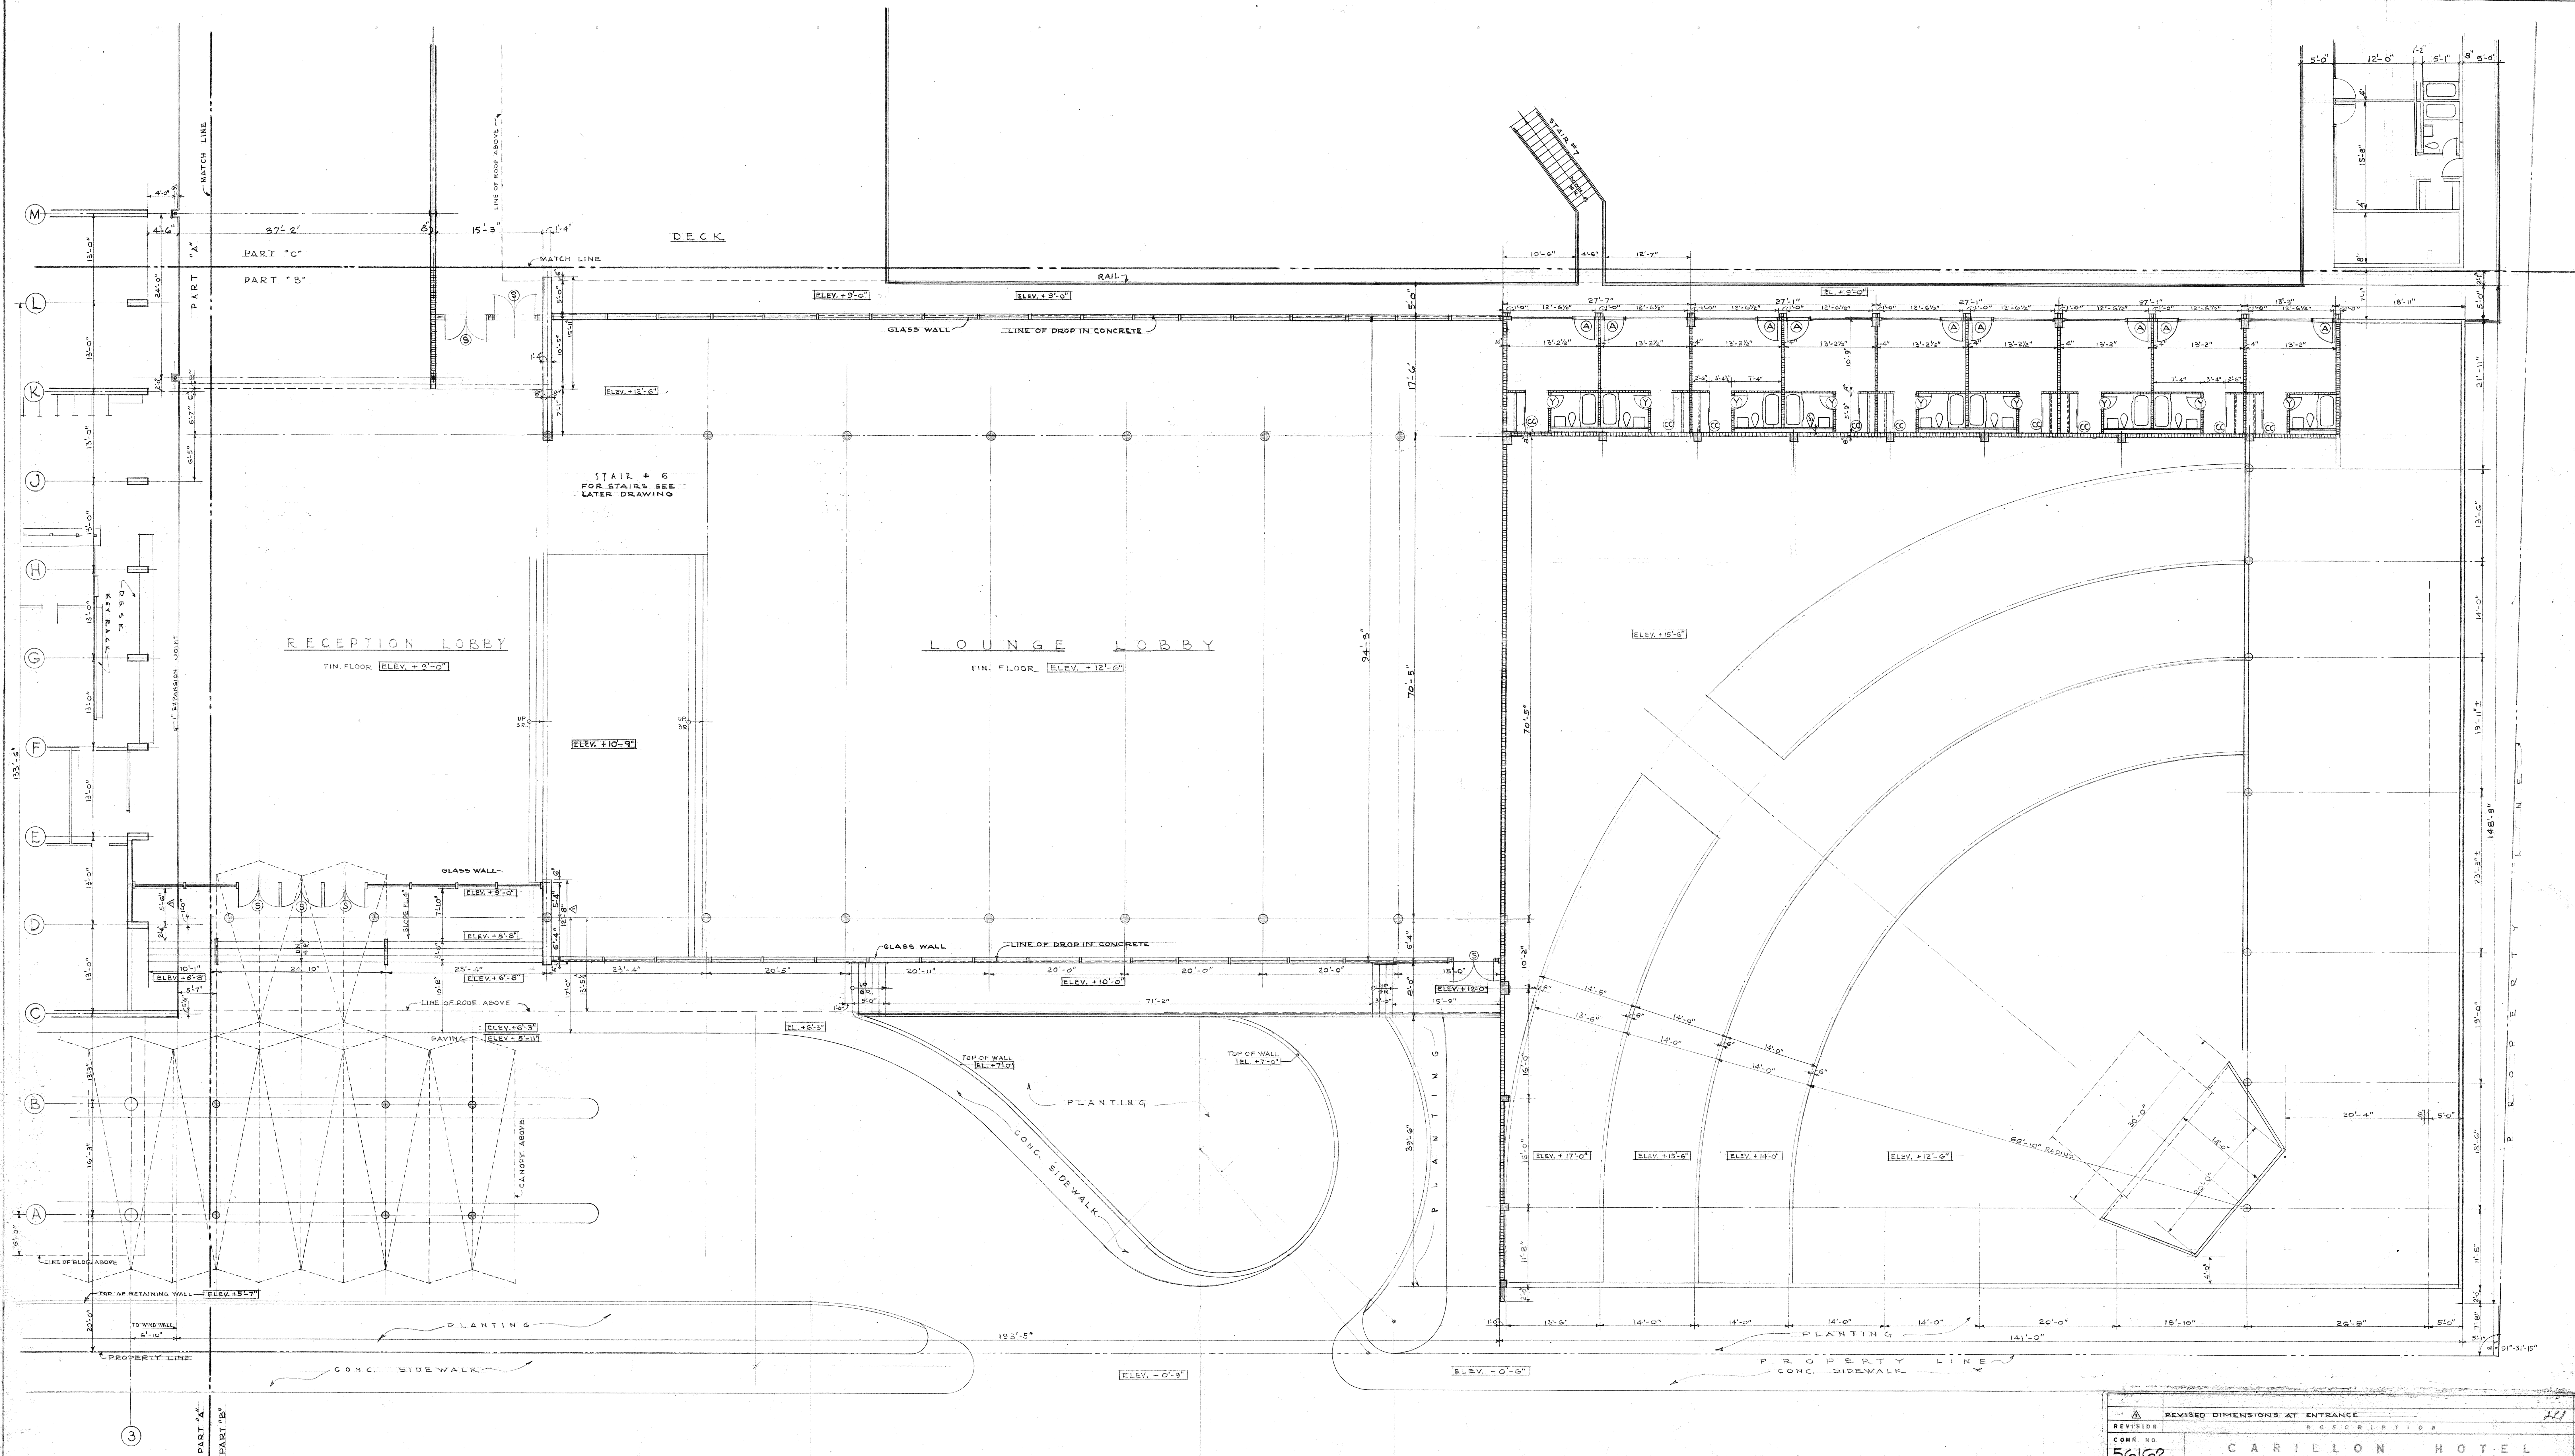

LOBBY FLOOR PLAN - PART "B" ELEV + 9'-0" & 12'-6"

SCALE 1/8"=1'-0"

AFFIDAVIT

This is to certify that this drawing was a part of the construction documents as prepared by Norman M. Giller & Associates and/or our consultants during 1956-1957 for the construction of the Carillon Hotel. These plans substantially reflect the building at the time of its completion.

Norman M. Giller
October 25, 1983

WHEN PLANS ARE THE PROPERTY OF THE ARCHITECT AND CANNOT BE REPRODUCED IN ANY MANNER WITHOUT WRITTEN PERMISSION OF THE ARCHITECT.

REVISION		REVISOR		DATE	
56162		121		8-17-57	
CARILLON HOTEL					
8881 COLLINS AVE. MIAMI BEACH, FLORIDA					
NORMAN M. GILLER ASSOCIATES ARCHITECTS A.I.A. - ENGINEERS			JOSEPH + VLADECK + ABRABEN ARCHITECTS A.I.A. - DESIGNER		
1334 LINCOLN ROAD, MIAMI BEACH, FLORIDA - 33139					
1841 BROADWAY, NEW YORK, NEW YORK - 10014					
DRAWN	DATE	ARCH.	STRUCT.	SHEET	
AK, J.S., T.L.S.	8/16/57	ELECT.	MECH. A.C.	A-17 OF 34	

LOBBY FLOOR PLAN
PART "B"



The Carillon
Residential Development
10000 South Beach, Florida 33434

OWNER:
The South Carillon, LLC
WSG Development Company
4000 South Beach, Florida 33434
305.477.2771
www.southcarillon.com

ARCHITECT OF RECORD:
ARQUITECTONICA
10000 South Beach, Florida 33434
305.477.2771
www.arquitectonica.com

STRUCTURAL ENGINEER:
Rockwell Group
10000 South Beach, Florida 33434
305.477.2771
www.rockwellgroup.com

MECHANICAL ENGINEER:
Domini Duquesne & Albalisa
10000 South Beach, Florida 33434
305.477.2771
www.domini.com

ELECTRICAL ENGINEER:
Steven Feller, P.E.
10000 South Beach, Florida 33434
305.477.2771
www.stevenfeller.com

PLUMBING ENGINEER:
EDAW, Inc.
10000 South Beach, Florida 33434
305.477.2771
www.edaw.com

CONSULTING ENGINEER:
Coastal Systems Int'l, Inc.
10000 South Beach, Florida 33434
305.477.2771
www.coastalsystems.com

CONSULTING ENGINEER:
Consult-Tech Development Svcs., Inc.
10000 South Beach, Florida 33434
305.477.2771
www.consult-tech.com

GENERAL CONTRACTOR:
Johnson Schwinghammer
10000 South Beach, Florida 33434
305.477.2771
www.johnson-schwinghammer.com

GENERAL CONTRACTOR:
Hall Foundation
10000 South Beach, Florida 33434
305.477.2771
www.hallfoundation.com

GENERAL CONTRACTOR:
Hall Foundation
10000 South Beach, Florida 33434
305.477.2771
www.hallfoundation.com

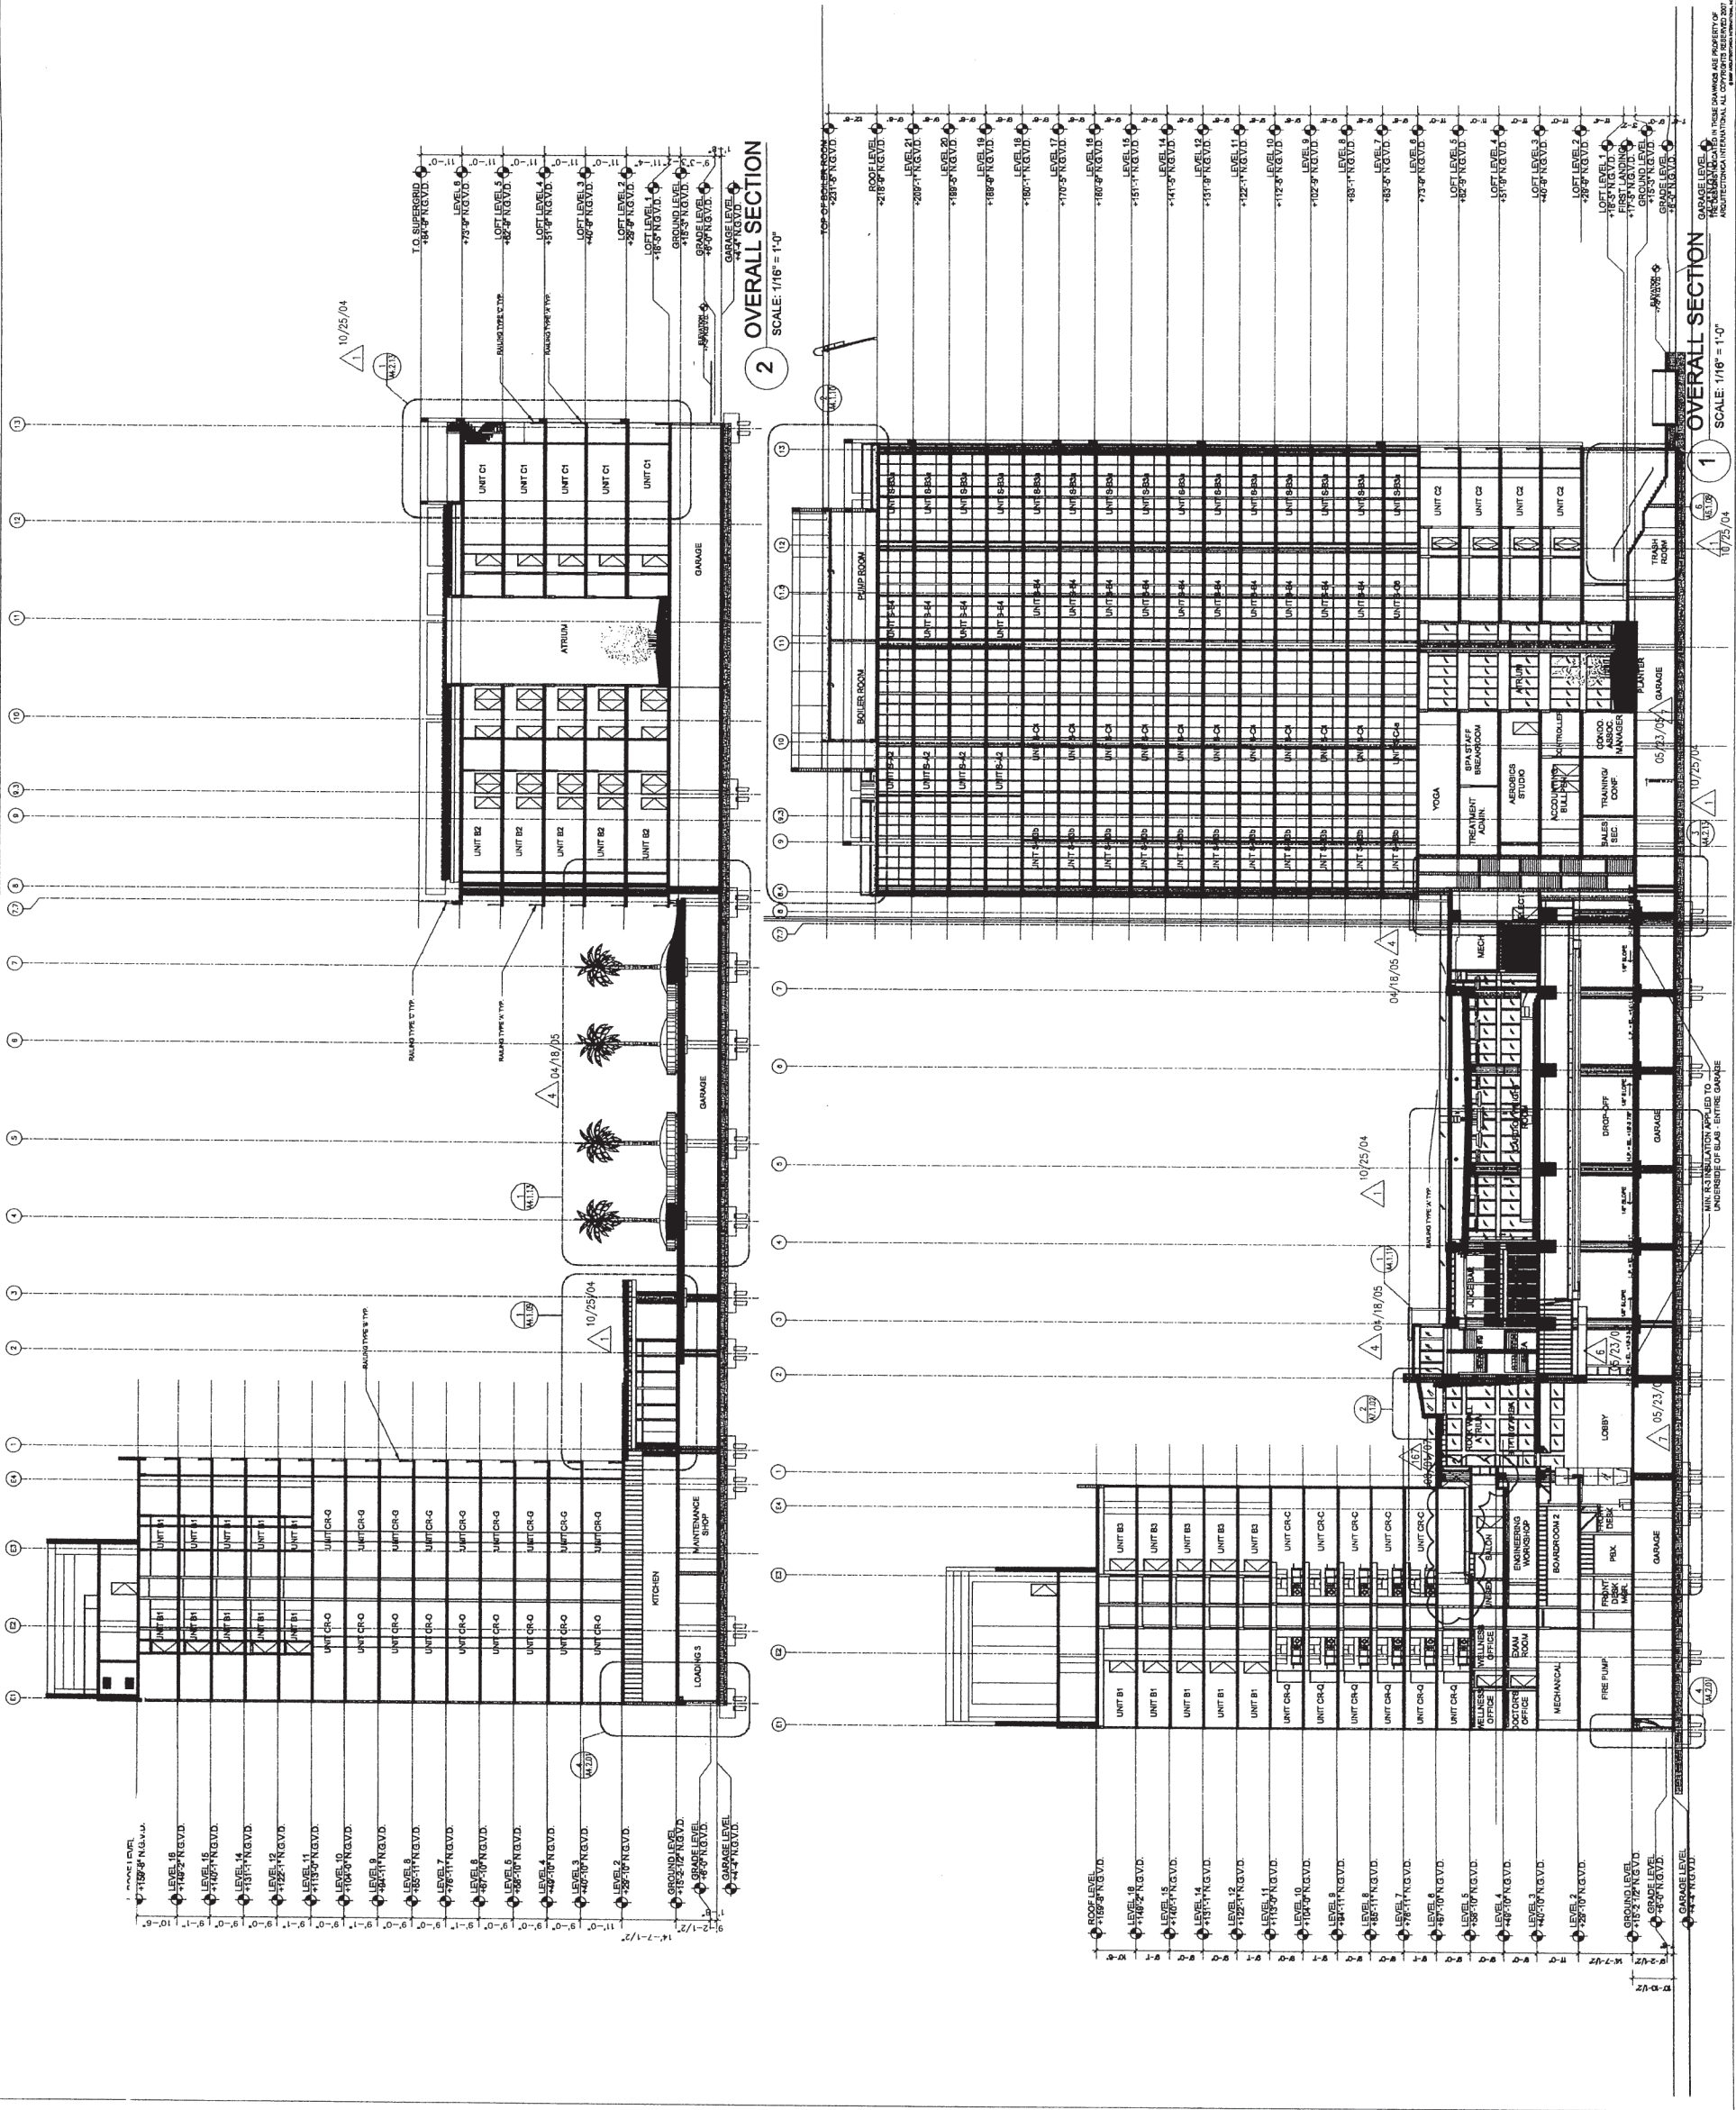

sf601-021900-0001 8/30/2010 13:04:00



The Carillon
Residential Development
801 Coffee Avenue
Miami Beach, Florida 33141

OWNER
The South Cerillon, LLC
10000 Collins Avenue, Suite 100
Miami Beach, Florida 33154
305.572.9173 M 305.572.1175 Fx
www.southcerillon.com

ARCHITECT OF RECORD
ARQUITECTONICA
10000 Collins Avenue, Suite 100
Miami Beach, Florida 33154
305.572.9173 M 305.572.1175 Fx
www.arquitectonica.com

INTERIOR DESIGN ARCHITECT
Rockwell Group
10000 Collins Avenue, Suite 100
Miami Beach, Florida 33154
305.572.9173 M 305.572.1175 Fx
www.rockwellgroup.com

OPERATION
Canyon Ranch
10000 Collins Avenue, Suite 100
Miami Beach, Florida 33154
305.572.9173 M 305.572.1175 Fx
www.canyonranch.com

DESIGNER
Donnell Duqueane & Albalade
10000 Collins Avenue, Suite 100
Miami Beach, Florida 33154
305.572.9173 M 305.572.1175 Fx
www.donnellduqueane.com

DESIGNER
Steven Feller, P.E.
10000 Collins Avenue, Suite 100
Miami Beach, Florida 33154
305.572.9173 M 305.572.1175 Fx
www.stevenfeller.com

DESIGNER
EDAW Inc.
10000 Collins Avenue, Suite 100
Miami Beach, Florida 33154
305.572.9173 M 305.572.1175 Fx
www.edaw.com

DESIGNER
Conti-Tech Systems Int'l, Inc.
10000 Collins Avenue, Suite 100
Miami Beach, Florida 33154
305.572.9173 M 305.572.1175 Fx
www.contitech.com


DESIGNER
Conti-Tech Development Svcs., Inc.
10000 Collins Avenue, Suite 100
Miami Beach, Florida 33154
305.572.9173 M 305.572.1175 Fx
www.contitech.com

DESIGNER
Johnson Schwinghammer
10000 Collins Avenue, Suite 100
Miami Beach, Florida 33154
305.572.9173 M 305.572.1175 Fx
www.johnson-schwinghammer.com

DESIGNER
The General Group
10000 Collins Avenue, Suite 100
Miami Beach, Florida 33154
305.572.9173 M 305.572.1175 Fx
www.thegeneralgroup.com

DESIGNER
Aqueduct
10000 Collins Avenue, Suite 100
Miami Beach, Florida 33154
305.572.9173 M 305.572.1175 Fx
www.aqueduct.com

DESIGNER
Basin Foundations
10000 Collins Avenue, Suite 100
Miami Beach, Florida 33154
305.572.9173 M 305.572.1175 Fx
www.basinfoundations.com

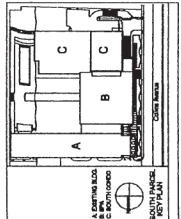

CONSTRUCTION DOCUMENTS SET

Issue Date: AUGUST 1, 2007

Issue / Revision

Issue / Revision	Date / For
10/26/04	REVISION 01
07/01/05	C.D. SET
07/01/05	REVISION 02
04/14/05	REVISION 03
07/15/05	REVISION 04
11/18/05	REVISION 05
08/01/06	REVISION 06
07/24/06	REVISION 07
08/01/07	REVISION 08

SHEET INDEX



SPA SECTIONS

SCALE: 1/8" = 1'-0"

SHEET NO.

A4.1.05

PHASE 1: SOUTH PARCEL

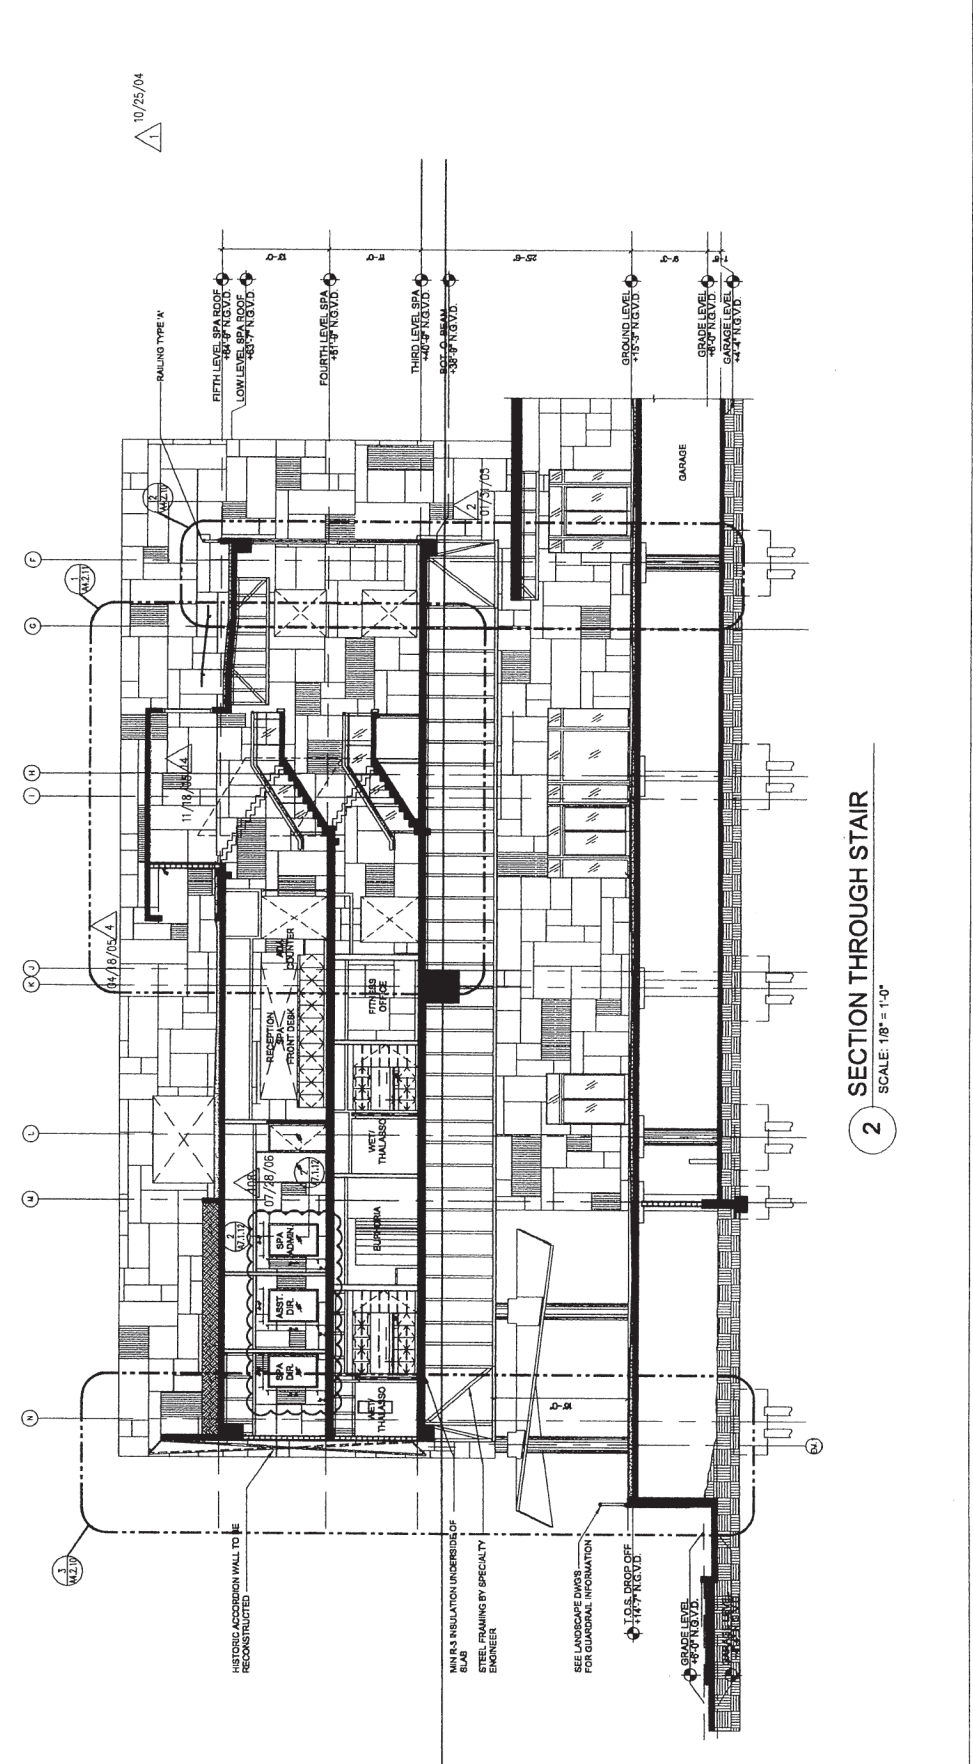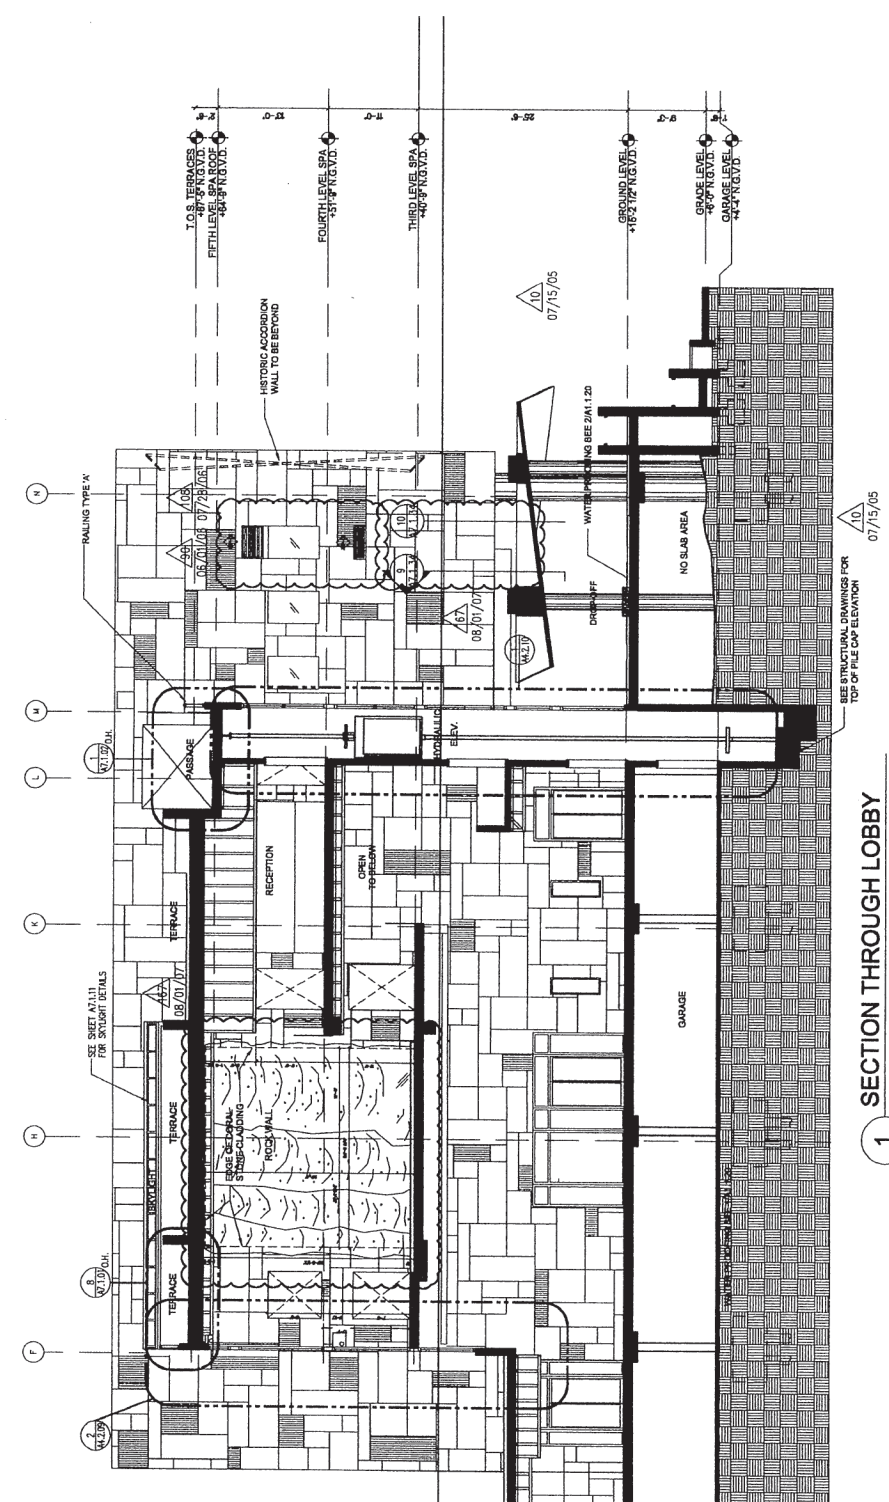

THE DESIGN INDICATED IN THESE DRAWINGS ARE PROPERTY OF THE ARCHITECT AND NOT TO BE REPRODUCED OR USED IN ANY MANNER WITHOUT THE WRITTEN PERMISSION OF THE ARCHITECT.



The South Carillon, LLC
WSC Development Company
1801 Collier Avenue, Suite 200
Miami Beach, Florida 33141
305.672.8111
www.southcarillon.com

ARQUITECTONICA
ARCHITECTS
801 Brickell Avenue, Suite 1100
Miami, Florida 33131
305.372.1818
www.arquitectonica.com

Rockwell Group
INTERIOR DESIGN ARCHITECTS
1000 Brickell Avenue, Suite 1000
Miami, Florida 33131
305.372.1818
www.rockwellgroup.com

Canyon Ranch
1000 Brickell Avenue, Suite 1000
Miami, Florida 33131
305.372.1818
www.canyonranch.com

Donnell Duquesne & Albaiza
1000 Brickell Avenue, Suite 1000
Miami, Florida 33131
305.372.1818
www.donnellduquesne.com

Steven Feller, P.E.
1000 Brickell Avenue, Suite 1000
Miami, Florida 33131
305.372.1818
www.stevenfeller.com

EDAW, INC.
1000 Brickell Avenue, Suite 1000
Miami, Florida 33131
305.372.1818
www.edaw.com

Coastal Systems Int'l, Inc.
1000 Brickell Avenue, Suite 1000
Miami, Florida 33131
305.372.1818
www.coastalsystems.com

Consult-Tech Development Svc., Inc.
1000 Brickell Avenue, Suite 1000
Miami, Florida 33131
305.372.1818
www.consult-tech.com

Johnson Schwinghammer
1000 Brickell Avenue, Suite 1000
Miami, Florida 33131
305.372.1818
www.johnson-schwinghammer.com

The General Group
1000 Brickell Avenue, Suite 1000
Miami, Florida 33131
305.372.1818
www.thegeneralgroup.com

Aqueducts
1000 Brickell Avenue, Suite 1000
Miami, Florida 33131
305.372.1818
www.aqueducts.com

Hill Fountains
1000 Brickell Avenue, Suite 1000
Miami, Florida 33131
305.372.1818
www.hillfountains.com

Pool Deck
1000 Brickell Avenue, Suite 1000
Miami, Florida 33131
305.372.1818
www.pooldeck.com

Pool
1000 Brickell Avenue, Suite 1000
Miami, Florida 33131
305.372.1818
www.pool.com

Garage
1000 Brickell Avenue, Suite 1000
Miami, Florida 33131
305.372.1818
www.garage.com

Driveway
1000 Brickell Avenue, Suite 1000
Miami, Florida 33131
305.372.1818
www.driveway.com

Staircase
1000 Brickell Avenue, Suite 1000
Miami, Florida 33131
305.372.1818
www.staircase.com

Corridor
1000 Brickell Avenue, Suite 1000
Miami, Florida 33131
305.372.1818
www.corridor.com

Women's Lounge
1000 Brickell Avenue, Suite 1000
Miami, Florida 33131
305.372.1818
www.womenslounge.com

Men's Lounge
1000 Brickell Avenue, Suite 1000
Miami, Florida 33131
305.372.1818
www.menslounge.com

Bar
1000 Brickell Avenue, Suite 1000
Miami, Florida 33131
305.372.1818
www.bar.com

Crystal Chandelier
1000 Brickell Avenue, Suite 1000
Miami, Florida 33131
305.372.1818
www.crystalchandelier.com

Reception
1000 Brickell Avenue, Suite 1000
Miami, Florida 33131
305.372.1818
www.reception.com


Office
1000 Brickell Avenue, Suite 1000
Miami, Florida 33131
305.372.1818
www.office.com

Storage
1000 Brickell Avenue, Suite 1000
Miami, Florida 33131
305.372.1818
www.storage.com

Laundry
1000 Brickell Avenue, Suite 1000
Miami, Florida 33131
305.372.1818
www.laundry.com


Janitor
1000 Brickell Avenue, Suite 1000
Miami, Florida 33131
305.372.1818
www.janitor.com

Security
1000 Brickell Avenue, Suite 1000
Miami, Florida 33131
305.372.1818
www.security.com

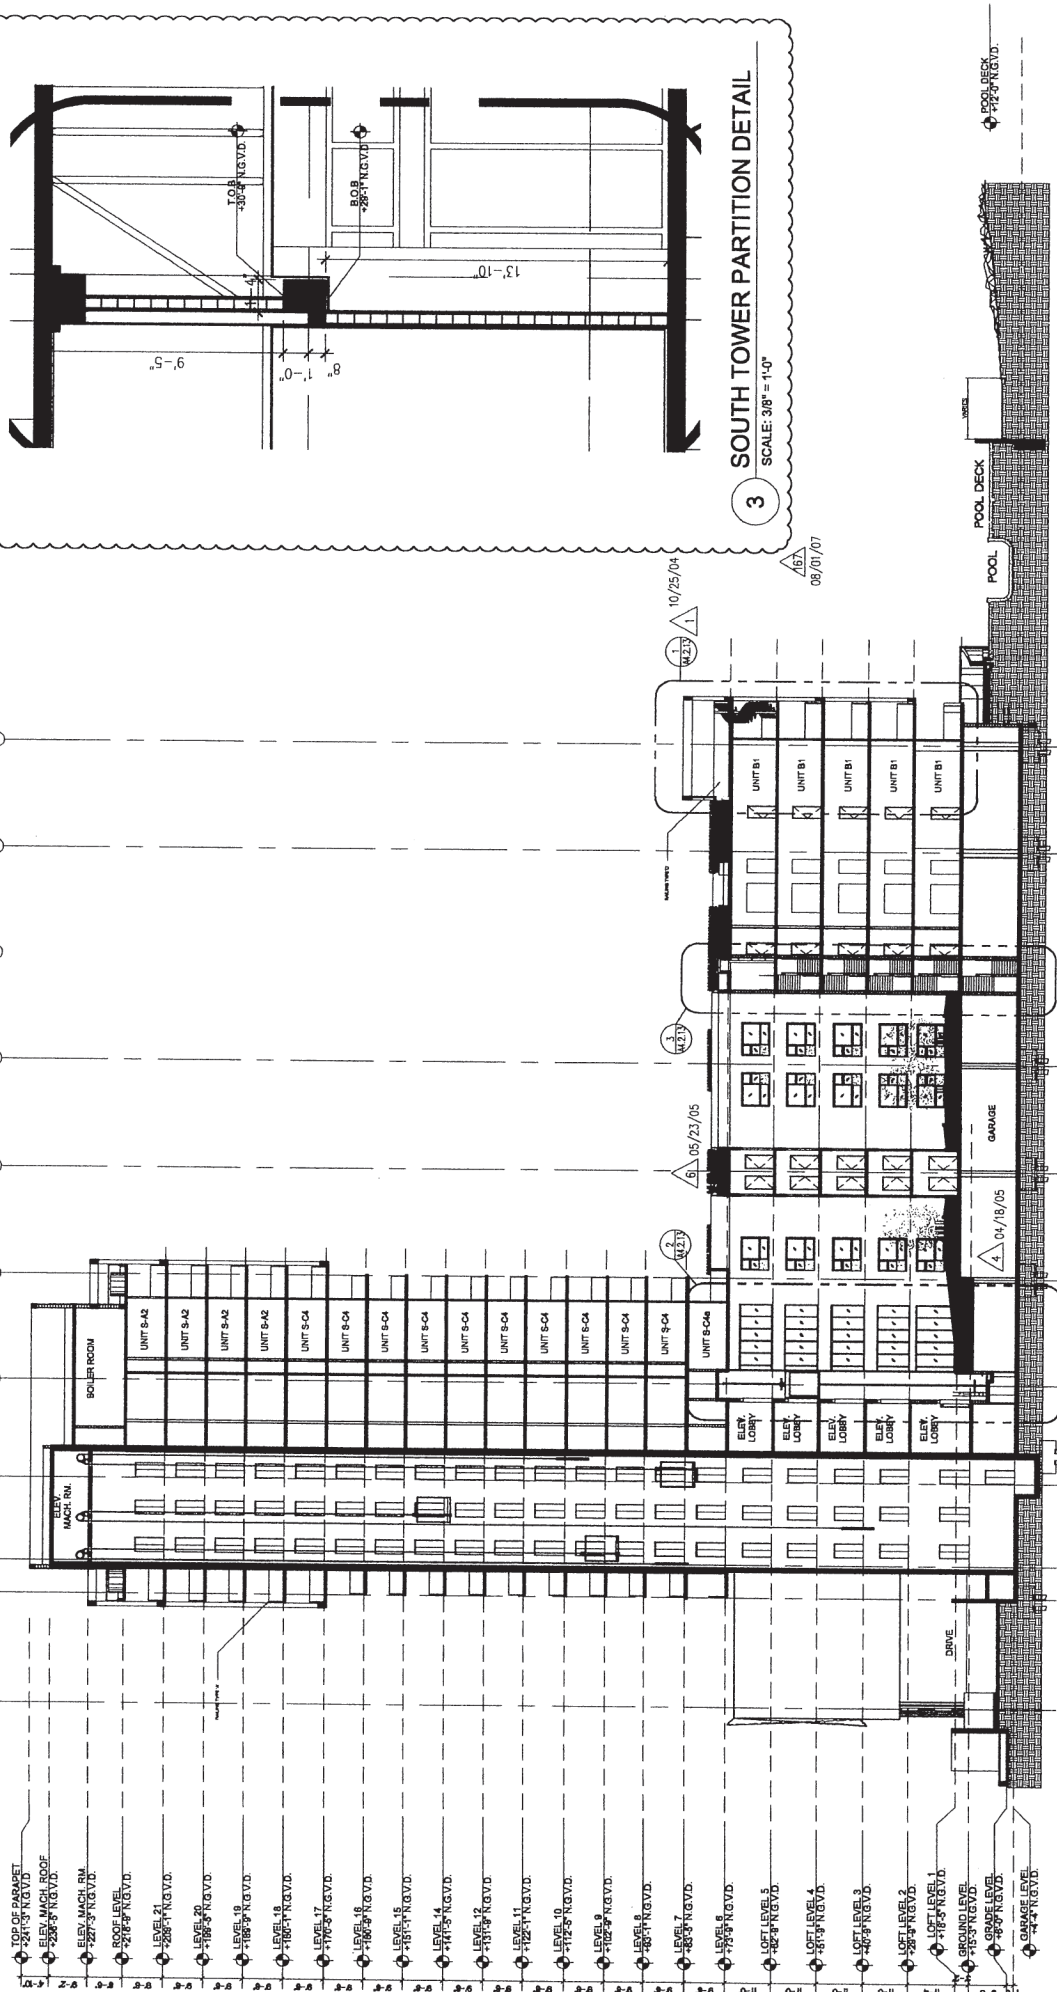

3 SOUTH TOWER PARTITION DETAIL
SCALE: 3/8" = 1'-0"

2 SOUTH TOWER SECTION @ ATRIUMS
SCALE: 1/16" = 1'-0"

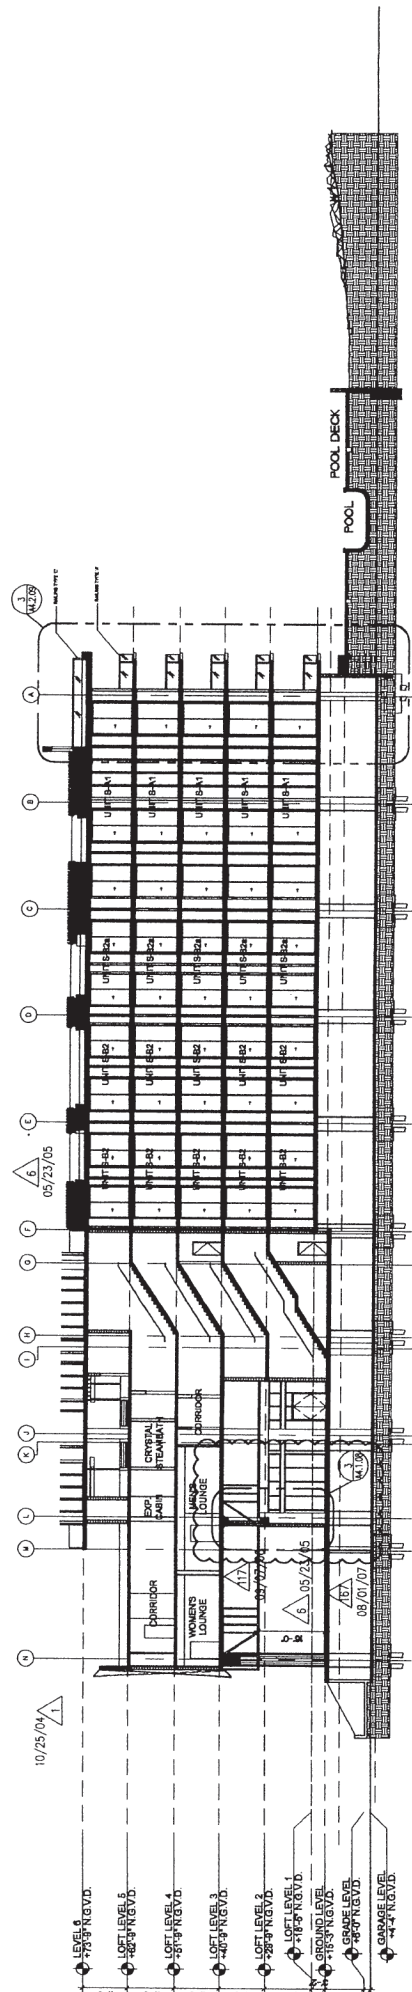

1 SOUTH TOWER SECTION @ SPA STAIRS & LOFTS
SCALE: 1/16" = 1'-0"


SHEET INDEX
SOUTH TOWER
SECTIONS

SCALE: 1/16" = 1'-0"

A4.1.08


PHASE 1: SOUTH PARCEL

THE DESIGNS INDICATED IN THESE DRAWINGS ARE PROPERTY OF
ARQUITECTONICA INTERNATIONAL. ALL RIGHTS ARE RESERVED.
ARQUITECTONICA INTERNATIONAL

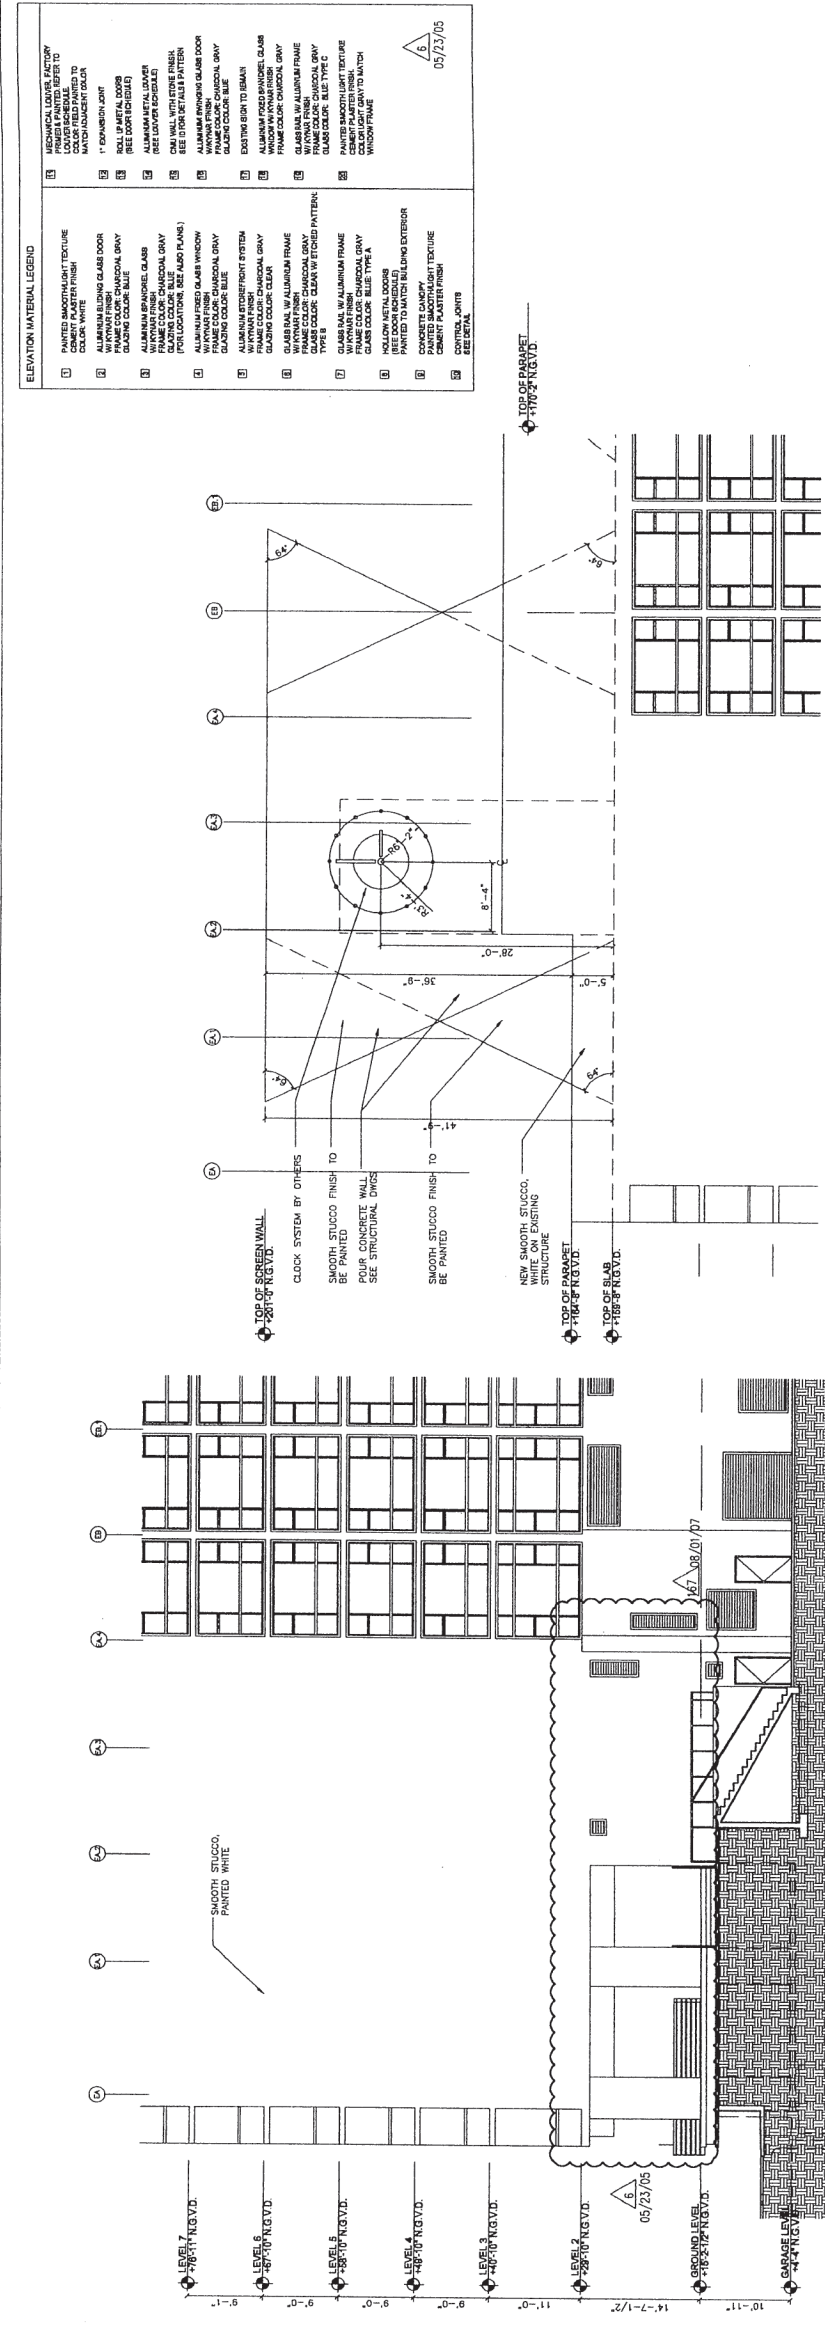

3 ENLARGED ELEVATION
SCALE: 1/8" = 1'-0"

2 ENLARGED ELEVATION
SCALE: 1/8" = 1'-0"

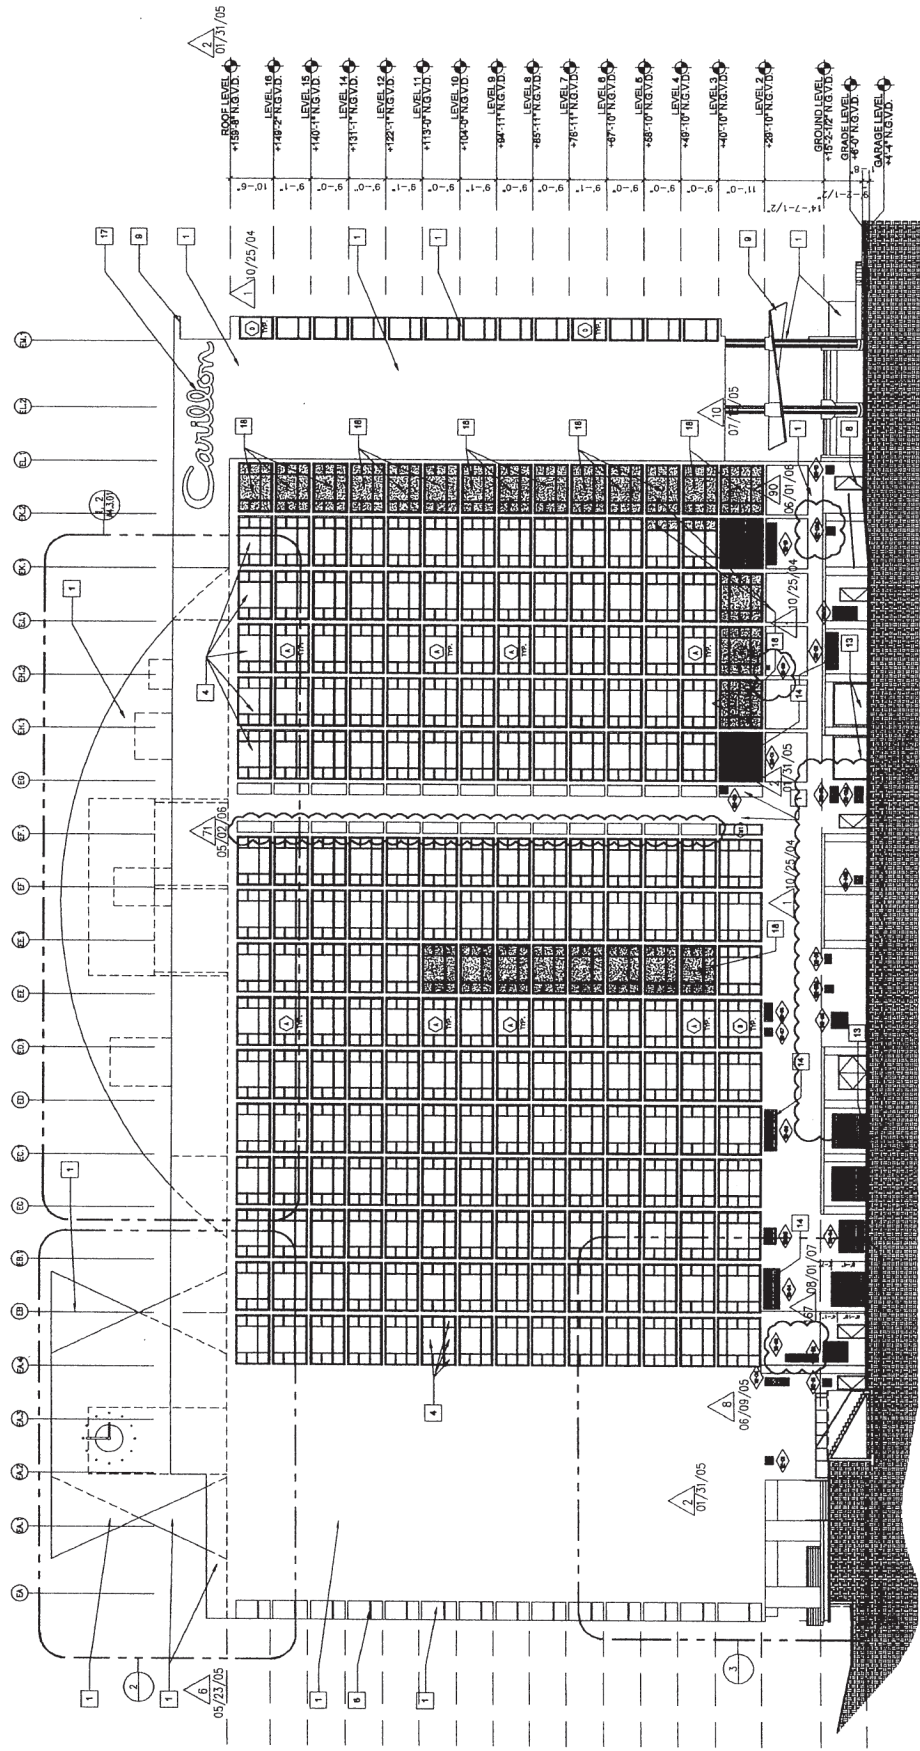

1 EXISTING BUILDING NORTH ELEVATION
SCALE: 1/16" = 1'-0"



The South Carillon, LLC
WSG Development Company
10000 W. 11th Avenue, Suite 100
Denver, CO 80202
www.southcarillon.com

ARQUITECTONICA
ARCHITECT OF RECORD
10000 W. 11th Avenue, Suite 100
Denver, CO 80202
www.arquitctonica.com

Rockwell Group
INTERIOR DESIGN ARCHITECT
10000 W. 11th Avenue, Suite 100
Denver, CO 80202
www.rockwellgroup.com

Canyon Ranch
10000 W. 11th Avenue, Suite 100
Denver, CO 80202
www.canyonranch.com

Donnell Duqueane & Albalisa
10000 W. 11th Avenue, Suite 100
Denver, CO 80202
www.donnellduqueane.com

Steven Feller, P.E.
10000 W. 11th Avenue, Suite 100
Denver, CO 80202
www.stevenfeller.com

Johnson Schwinghammer
10000 W. 11th Avenue, Suite 100
Denver, CO 80202
www.johnsonschwinghammer.com

The General Group
10000 W. 11th Avenue, Suite 100
Denver, CO 80202
www.thegeneralgroup.com

Aquodynamics
10000 W. 11th Avenue, Suite 100
Denver, CO 80202
www.aquodynamics.com

West Frontiers
10000 W. 11th Avenue, Suite 100
Denver, CO 80202
www.westfrontiers.com

Construction Documents Set
10000 W. 11th Avenue, Suite 100
Denver, CO 80202
www.constructiondocuments.com

Existing Building North Elevation
10000 W. 11th Avenue, Suite 100
Denver, CO 80202
www.existingbuilding.com

Scale
1/16" = 1'-0"

A3.1.03
PHASE 1: SOUTH PARCEL