


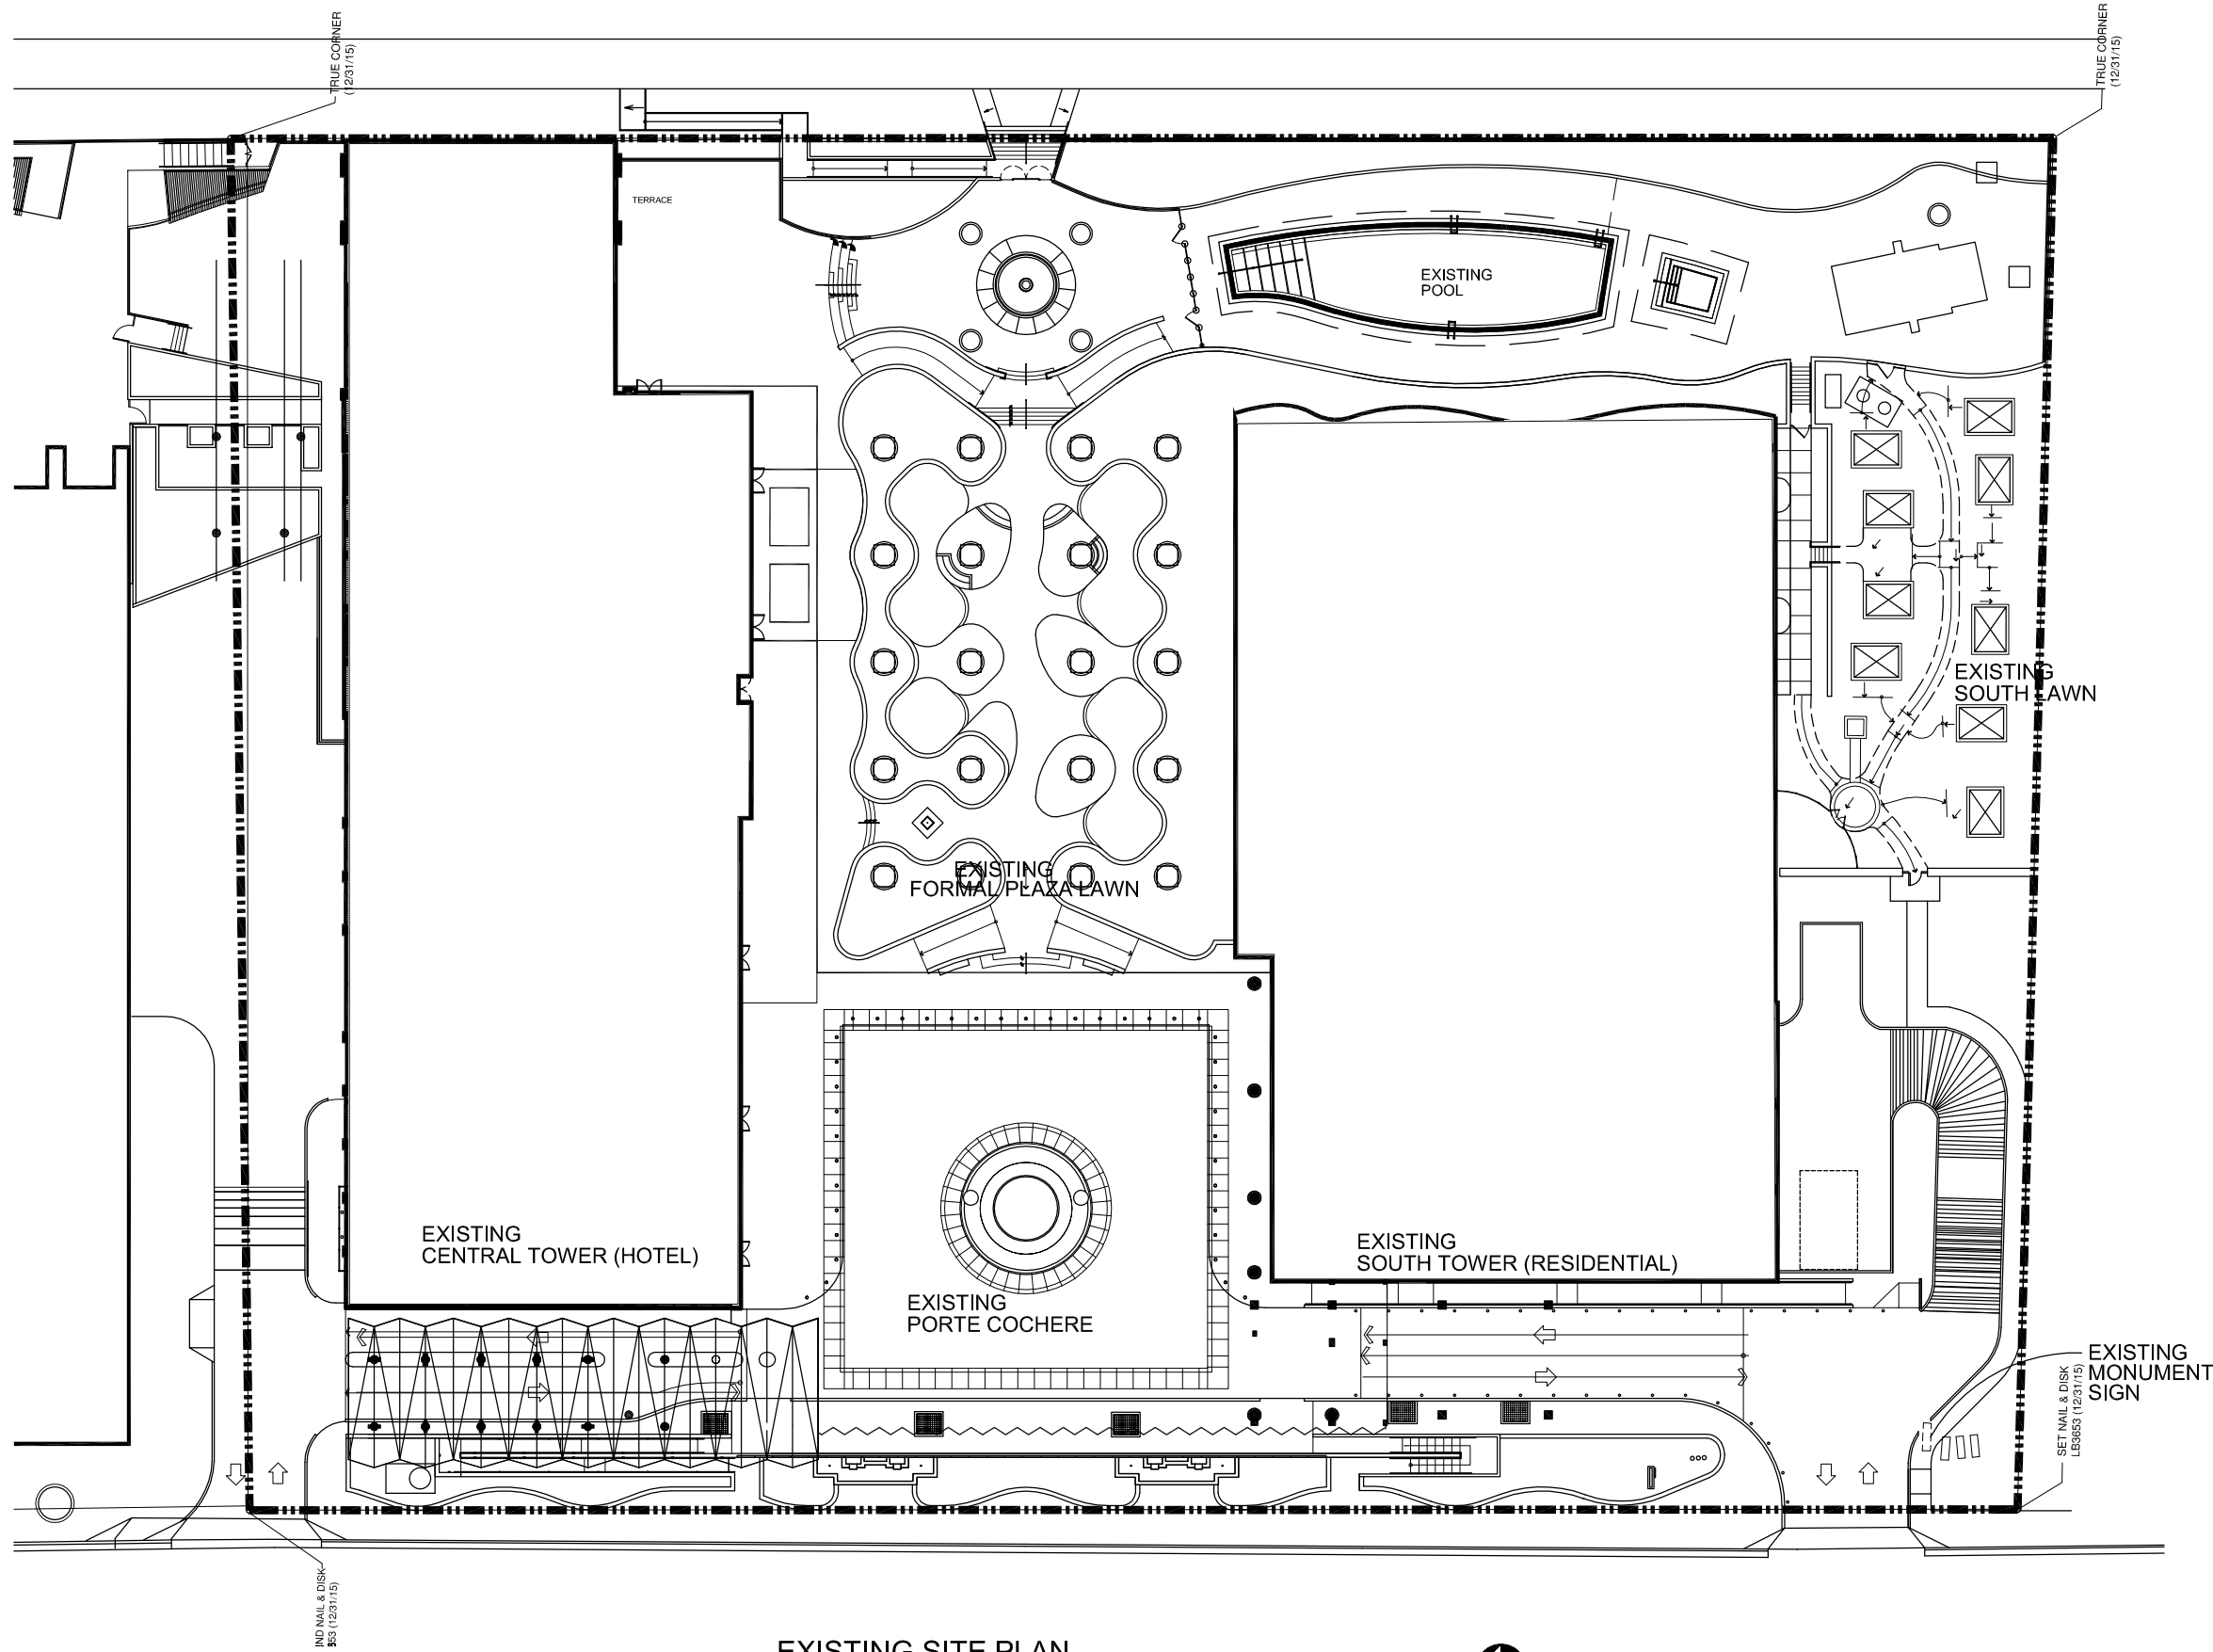

EXISTING SITE PLAN

SCALE: 1" = 16'-0"



HPB APPLICATION, REVISED SUBMITTAL

EXISTING SITE PLAN


C-1

DATE: 4/18/16
CHECKED BY: [Signature]
APPROVED BY: [Signature]

DATE: [Blank]
REVISION: [Blank]

CARILLON HOTEL
ALTERATIONS
Z CAPITAL FLORIDA RESORT LLC
6801 COLLINS AVENUE
MIAMI BEACH, FL

Giller & Giller, Inc.
The Giller Building
875 Arthur Godfrey Road
Miami Beach, Florida 33139
305.666.1100
GILLER-TRACY.COM
ARCHITECTS INTERIOR DESIGNERS CONSTRUCTION MANAGERS

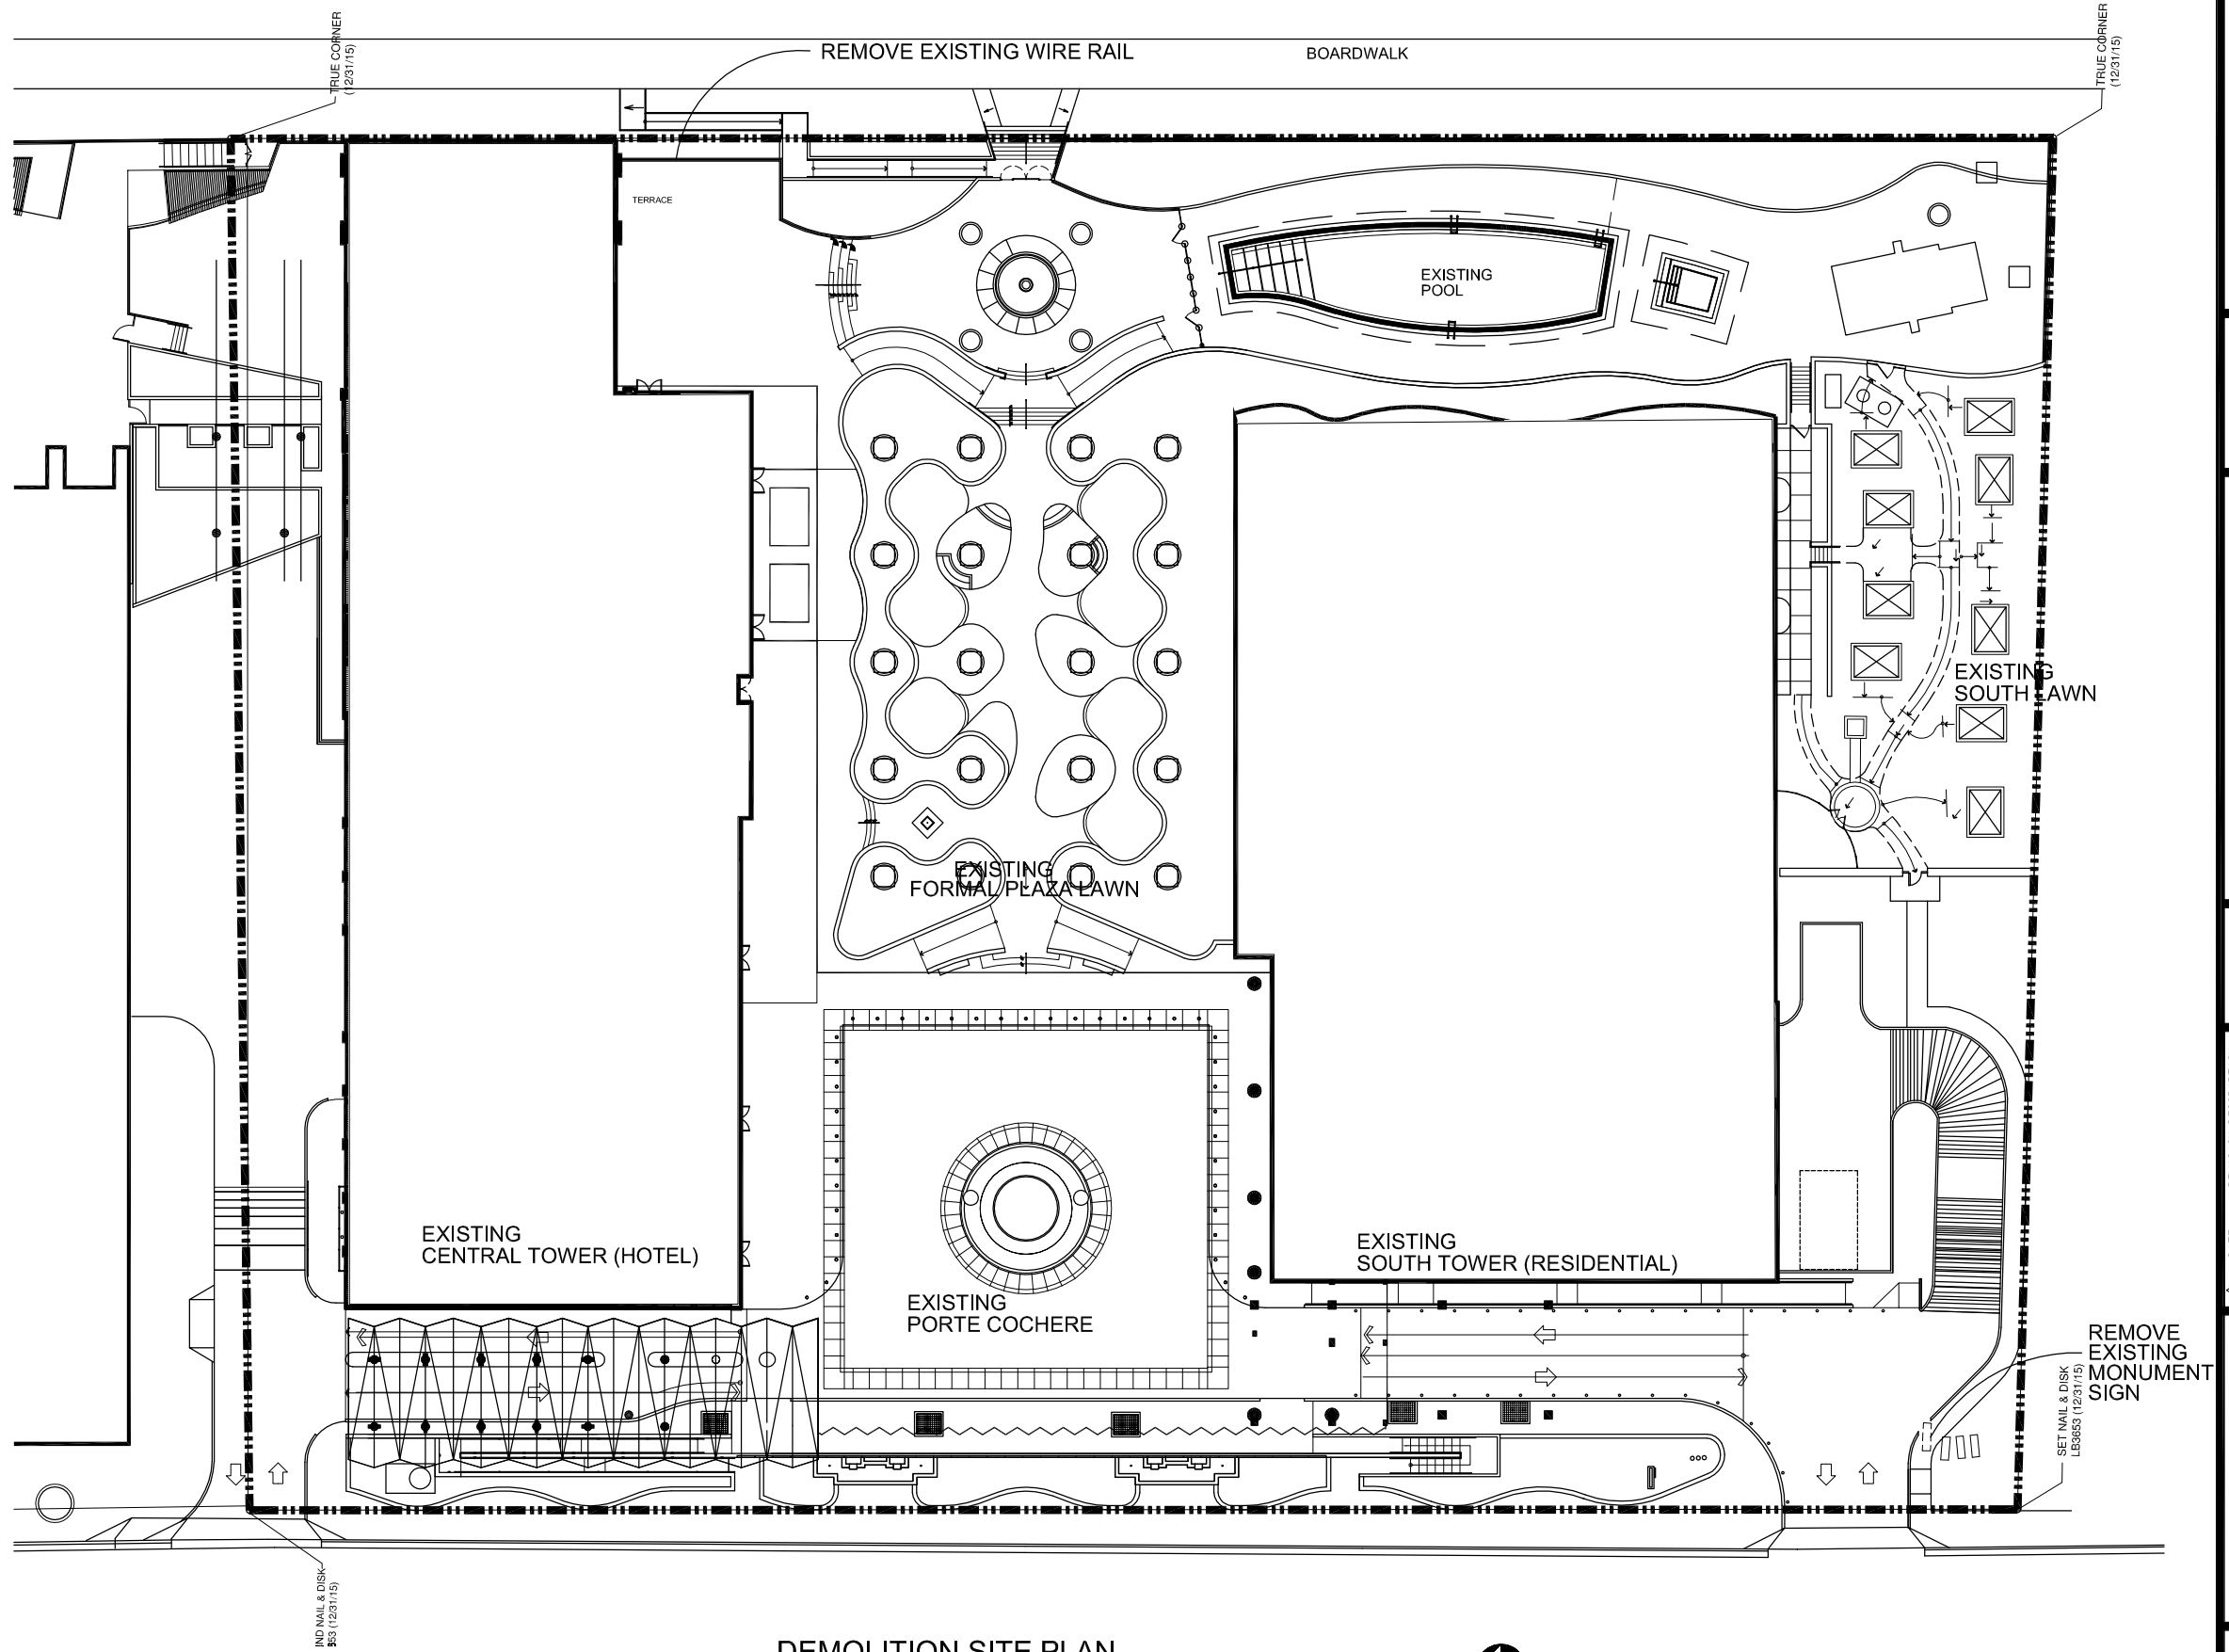


DEMOLITION SITE PLAN
SCALE: 1" = 16'-0"



HPB APPLICATION, REVISED SUBMITTAL

SHEET # C-2		SHEET TITLE: DEMOLITION SITE PLAN		DATE: 4/18/16		CHECKED BY: [Signature]		APPROVED BY: [Signature]	
ARCH COM # 15122		TOTAL OF		DATE: 4/18/16		CHECKED BY: [Signature]		APPROVED BY: [Signature]	
GILLER & GILLER, Inc. The Gillier Building 875 Arthur Godfrey Road Miami Beach, Florida 33139 305.666.1100 GILLER-FLA.COM		CARILLON HOTEL ALTERATIONS Z CAPITAL FLORIDA RESORT LLC 6801 COLLINS AVENUE MIAMI BEACH, FL		ARCHITECTS INTERIOR DESIGNERS CONSTRUCTION MANAGERS		COPYRIGHT © 2016, GILLER & GILLER, Inc. ALL RIGHTS RESERVED.		In Use Only Do Not Reproduce Without Written Permission	

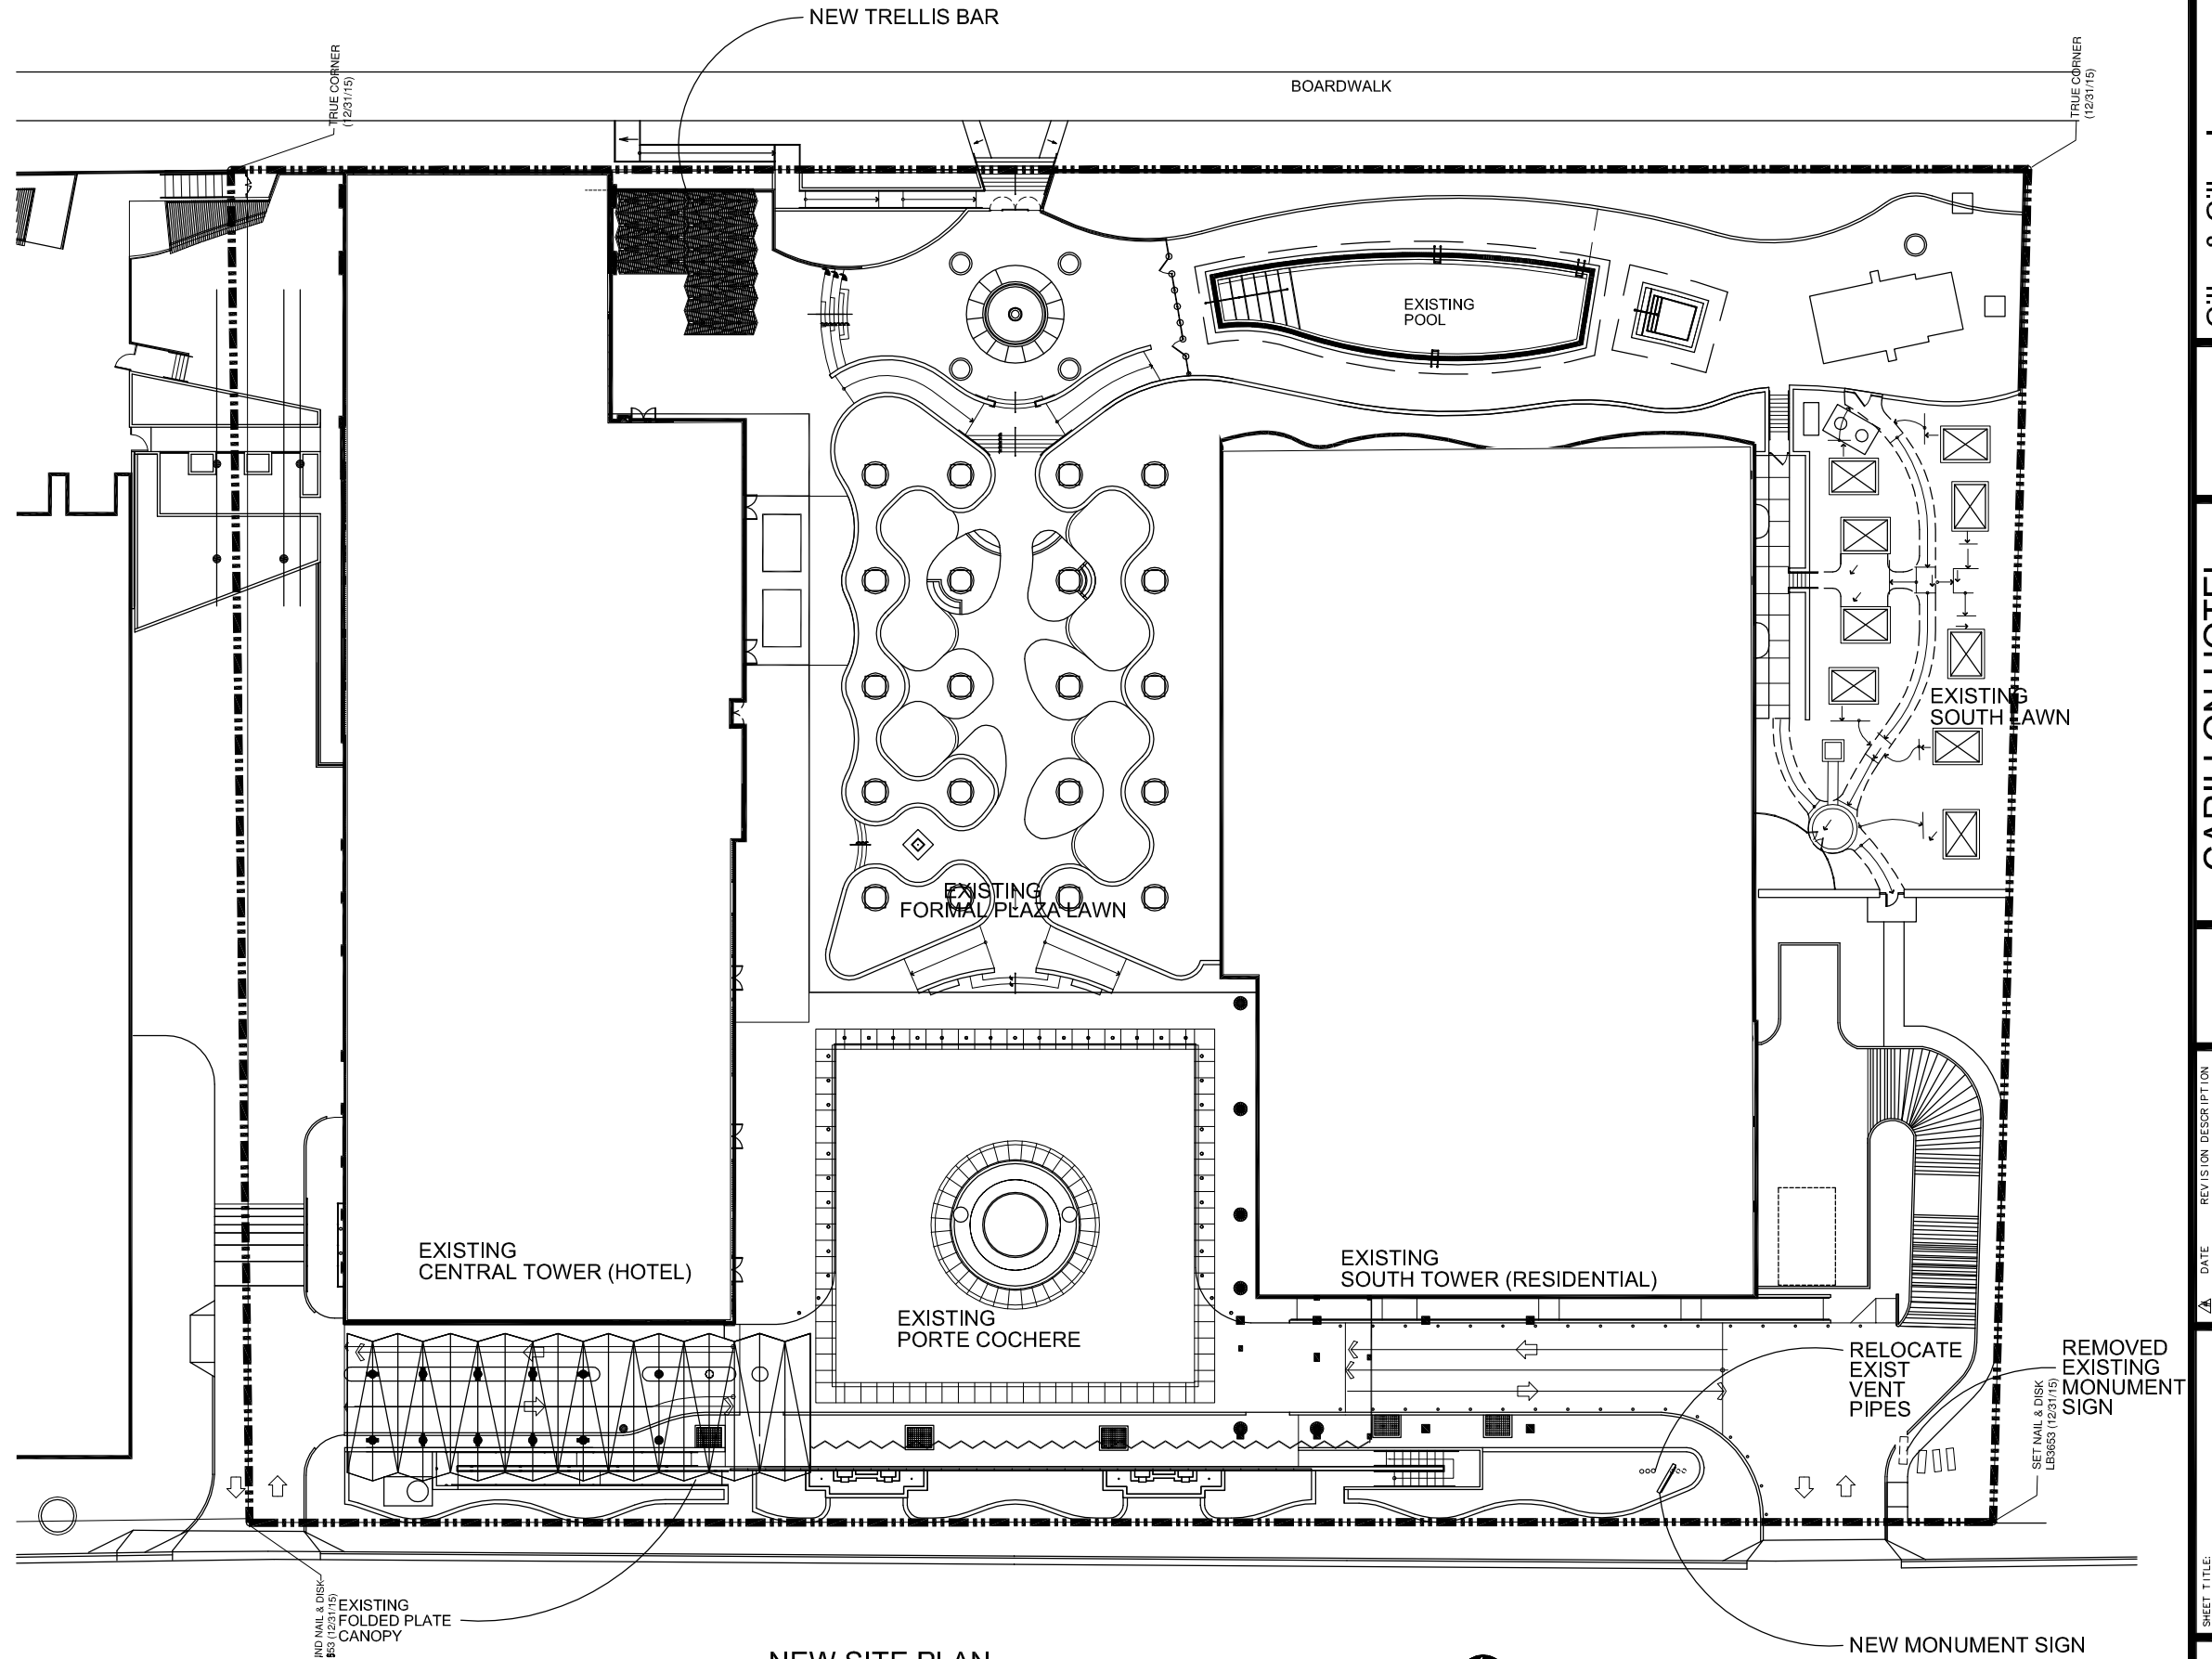

NEW SITE PLAN

SCALE: 1" = 16'-0"



HPB APPLICATION, REVISED SUBMITTAL



Giller & Giller, Inc.

The Giller Building
875 Arthur Godfrey Road
Miami Beach, Florida 33139
305.674.0000
GILLER-TRAYLOR.COM

ARCHITECTS INTERIOR DESIGNERS CONSTRUCTION MANAGERS

CARILLON HOTEL

ALTERATIONS
Z CAPITAL FLORIDA RESORT LLC

6801 COLLINS AVENUE
MIAMI BEACH, FL

DATE: 4/18/16

REVISION DESCRIPTION

NEW SITE PLAN

DATE: 4/18/16

CHECKED BY: [Signature]

APPROVED BY: [Signature]

SHEET # C-3

OF TOTAL 15/22

LOCATIONAL SITE PLAN

DATE: 4/15/19

15122

DATE	4/15/19
REVISION DESCRIPTION	
1	
2	
3	
4	
5	
6	
7	
8	
9	
10	

6801 COLLINS AVENUE
Z CAPITAL FLORIDA RESORT LLC
MIAMI BEACH, FL

CARILLON HOTEL
ALTERATIONS

6801 COLLINS AVENUE
Z CAPITAL FLORIDA RESORT LLC
MIAMI BEACH, FL

Giller & Giller, Inc.
ARCHITECTS
1001 N. MIAMI AVE.
SUITE 100
MIAMI, FL 33136
TEL: 305.371.1111
WWW.GILLER-AND-GILLER.COM

