


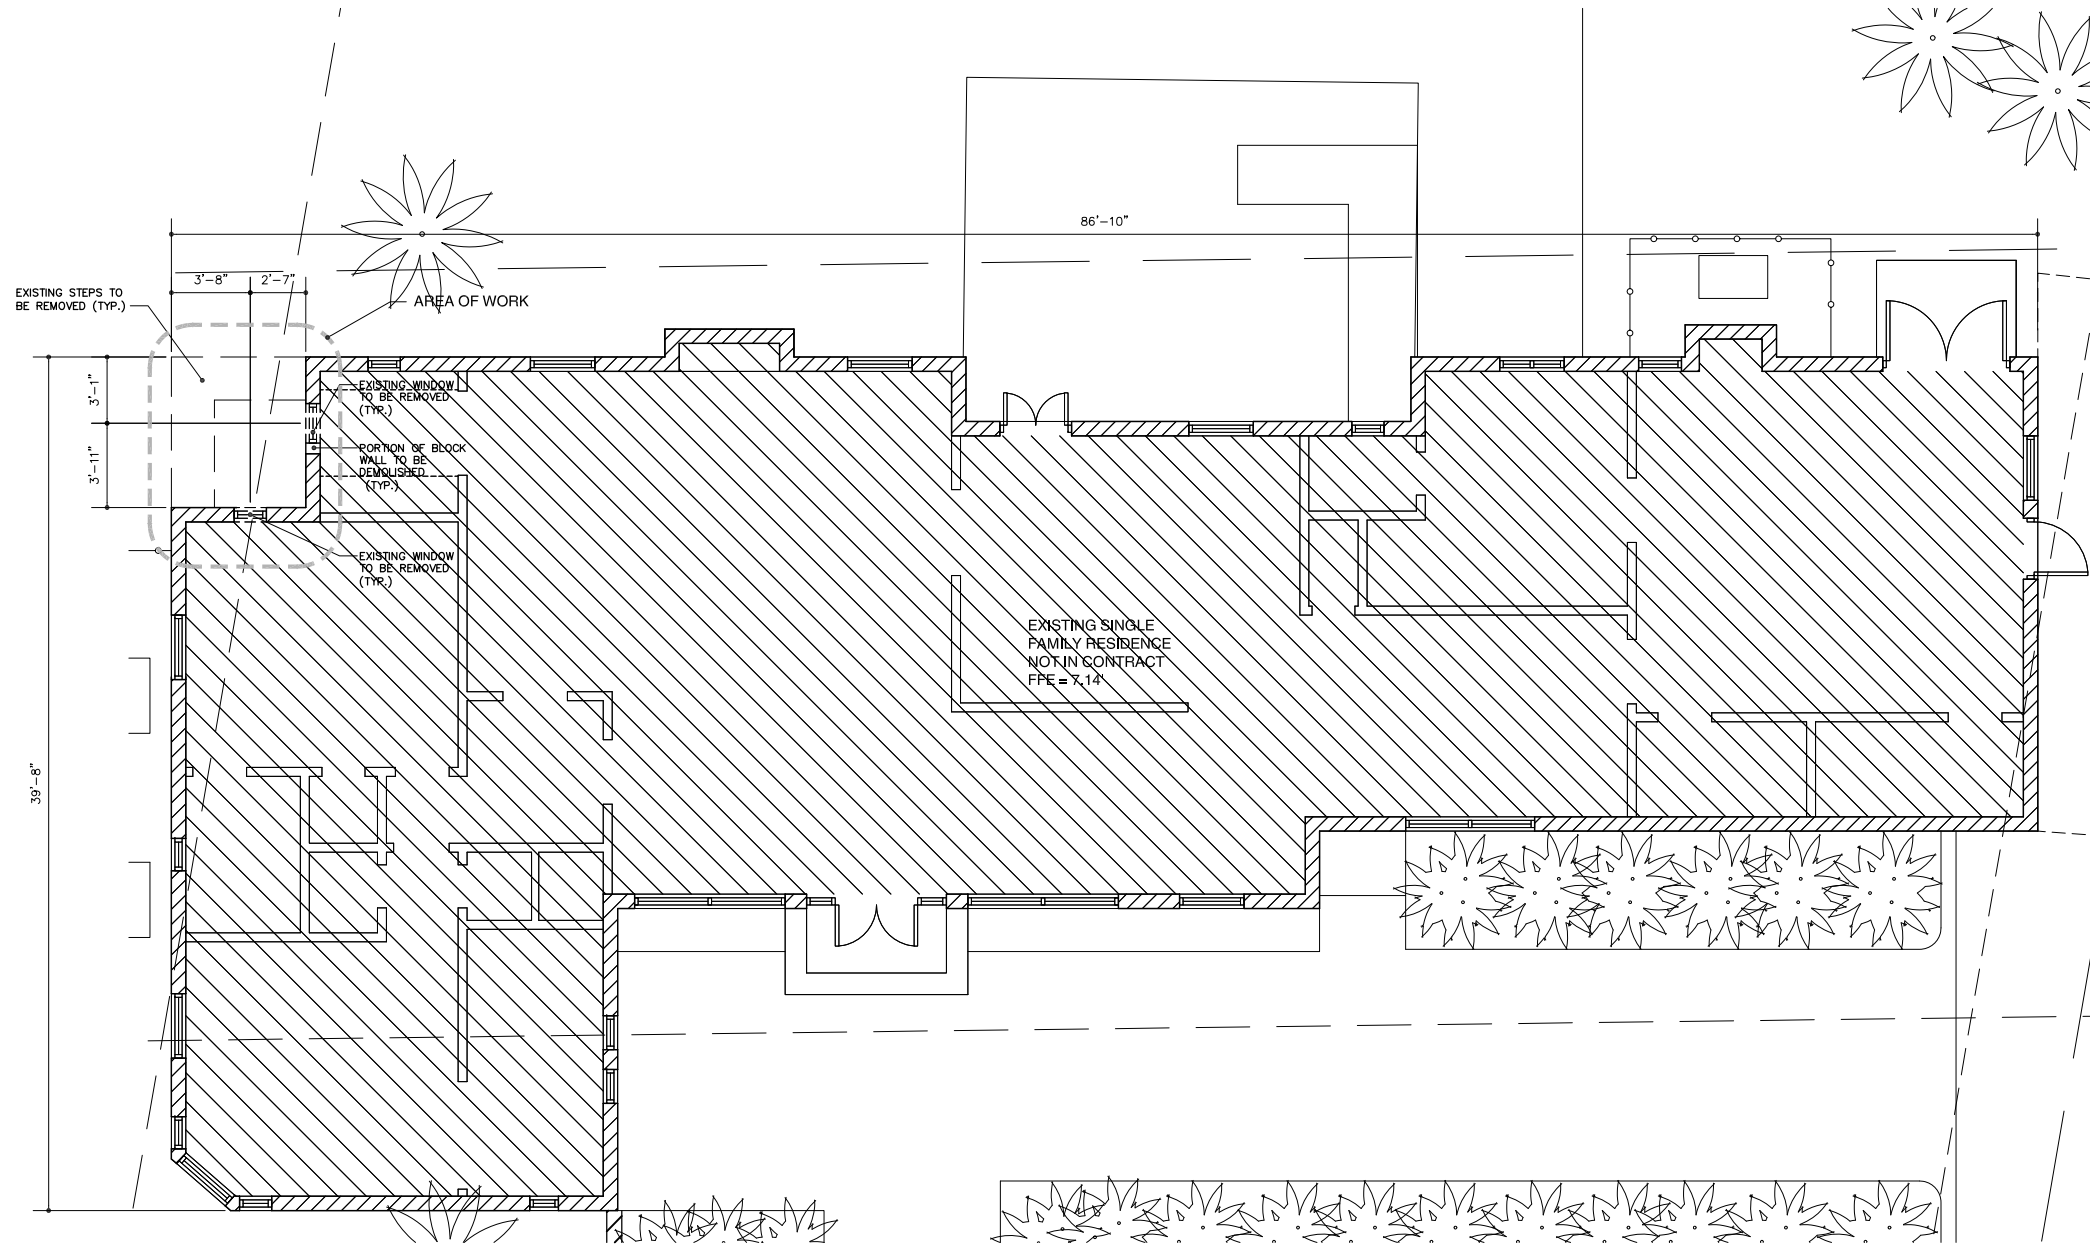

EXISTING / DEMOLITION FLOOR PLAN
SCALE: 1/4" = 1'-0"

Proposed bath addition for:
Pereira Residence
Owner: Solor M. Pereira Filho
6300 Pine Tree Dr. Miami Beach FL, 33141


Consulting Engineer

07.05.17 LT Final Submittal
07.27.17 LT Final Submittal
Job: A1713 Start: 06/07/2017

Please Note:
Plans not to be used
NOT FOR PERMIT UNLESS
SIGNED SEALED & DATED




oa ARCHITECTURE
ARCHITECT
1333 Coral Way, Suite 101, Miami FL, 33145 305.595.5905 oaplan.com

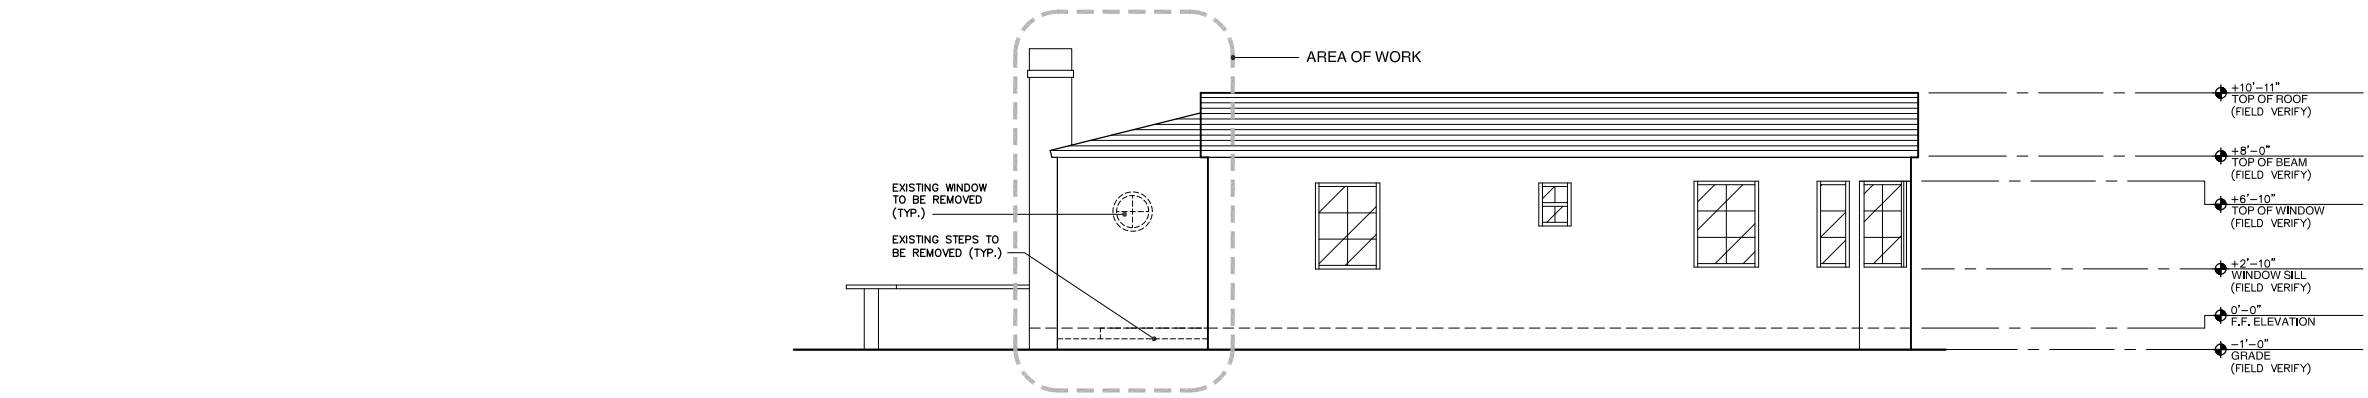


EXISTING / DEMOLITION SOUTH ELEVATION

SCALE: 1/4" = 1'-0"

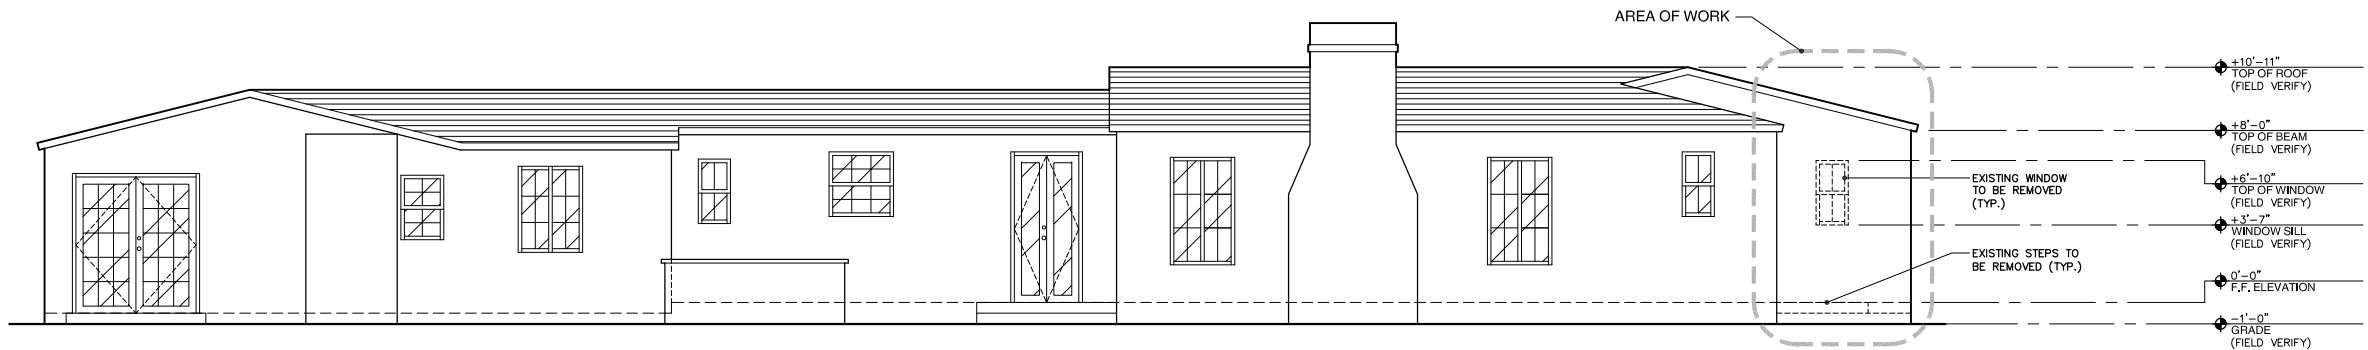


EXISTING / DEMOLITION WEST ELEVATION

SCALE: 1/4" = 1'-0"

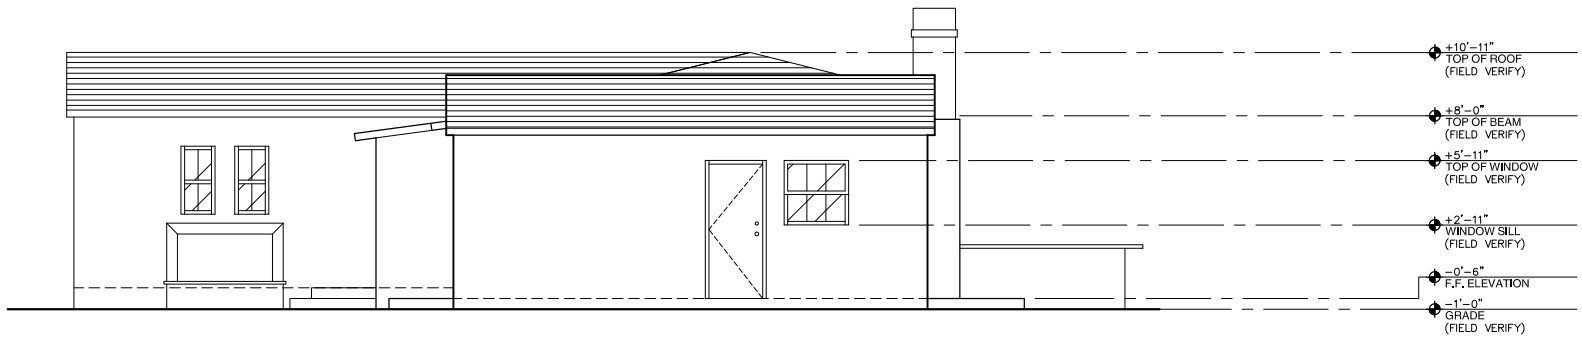

EXISTING NORTH ELEVATION

SCALE: 1/4" = 1'-0"

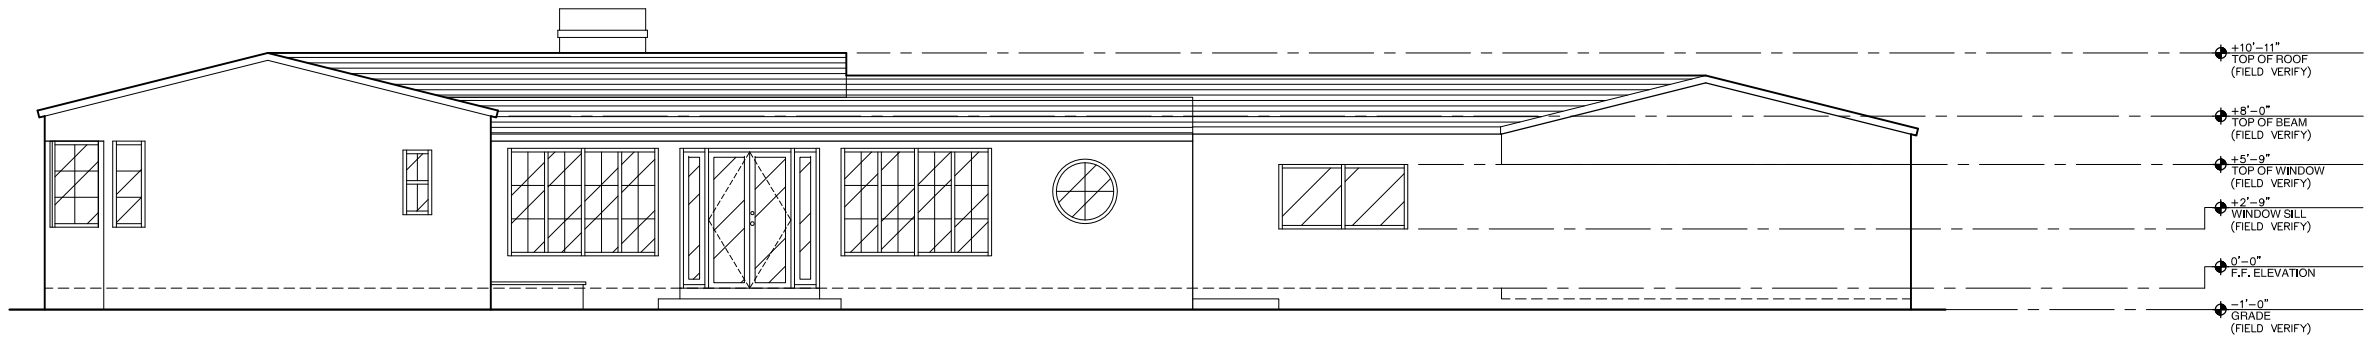

EXISTING EAST ELEVATION

SCALE: 1/4" = 1'-0"