RESIDENCE ALENCAR

5346 PINE TREE DRIVE | MIAMI BEACH | FLORIDA 33140

FINAL SUBMITTAL **DATE: AUGUST 24, 2017**

SCOPE OF WORK

1. NEW CARPORT

LIST OF DRAWINGS

GENERAL

COVER SHEET & LIST OF DRAWINGS
GENERAL NOTES, SYMBOLS AND ABBREVIATIONS
SITE PLAN AND ZONING INFORMATION
EXISTING GROUND FLOOR PLAN
EXISTING SECOND FLOOR PLAN
EXISTING HIRD FLOOR PLAN
EXISTING NORTH AND EAST ELEVATIONS
EXISTING SOUTH AND WEST ELEVATIONS
EXISTING SOUTH AND WEST ELEVATIONS
EXISTING SITE PHOTOS
VARIANCE REQUEST
ZONING DIAGRAM-OPEN SPACE & LOT COVERAGE
ZONING DIAGRAM-UNIT SIZE

SECOND FLOOR DEMOLITION PLAN

ARCHITECTURAL

FLOOR PLANS
A-1.1A GROUND LEVEL FLOOR PLAN
A-1.2A SECOND FLOOR PLAN
A-1.3A ROOF PLAN

ELEVATIONS

A-3.1A SOUTH AND WEST ELEVATIONS
A-3.2A NORTH AND EAST ELEVATIONS

SECTIONS A-4.1A SECTIONS



ALENCAR RESIDENCE

itecdesign

14850 NW 44th Ct. suite 202
Opa Locka, Fl. 33054
t 305 673 2121 f 305 673 4640
e rniami@itecdesign.net
w www.tiecdesign.net
#A40003394

CONSULTING ENGINEERS:

MEP:
PJV ENGINEERING INC
7791 NW 46th STREET, SUITE 413
DORAL, FL 33166
T. 305 458 5950
eMail pviteri@piyeng.com

STRUCTURAL:

JCA ENGINEERS LLC
14449 SW 17th STREET
MIAMI FLORIDA 33175
T. 305 979 6507
eMail jcanizares.eng@gmail.com

CONTRACTOR:



PERMIT SET

ISSUE DATE; 08.01.2017 PROJECT No.: 1633

RAWN BY: AG	APPROVED BY: AG
A 00111/51/50 00 15 17	

ALL DRAWING AND WRITTEN MATERIALS HEREIN CONSTITUTE ORIGINAL WORK OF THE ARCHITECT AND MAY ONLY BE DUPLICATED WITH THEIR WRITTEN CONSENT.






ARTURO G. GRIEGO


SHEET TITLE:


COVERSHEET AUS 2 4 2017

NTS

SHEET No.:

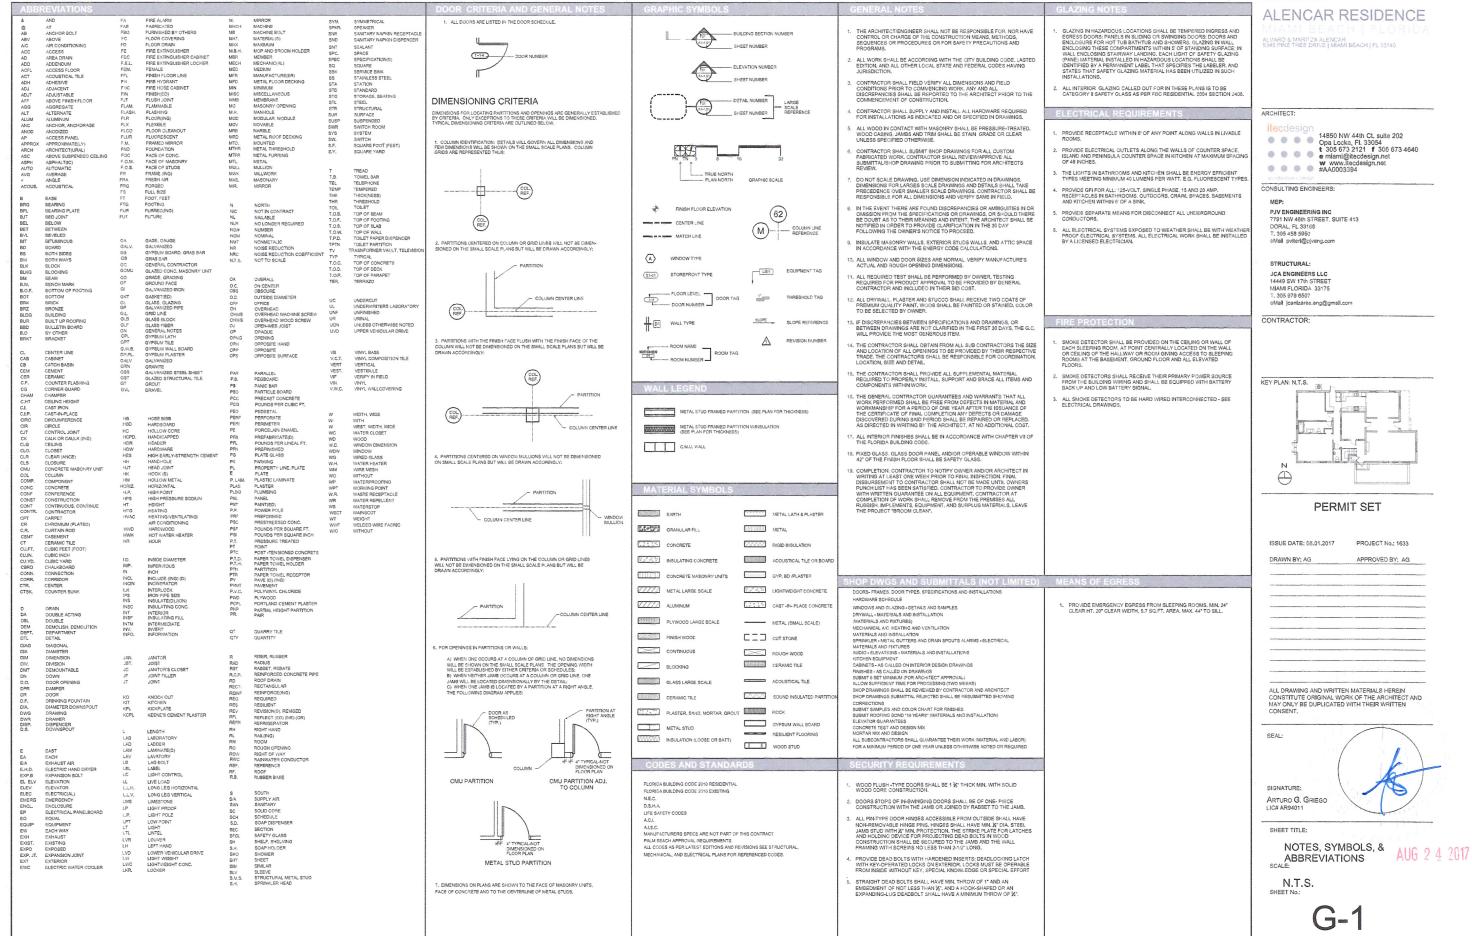

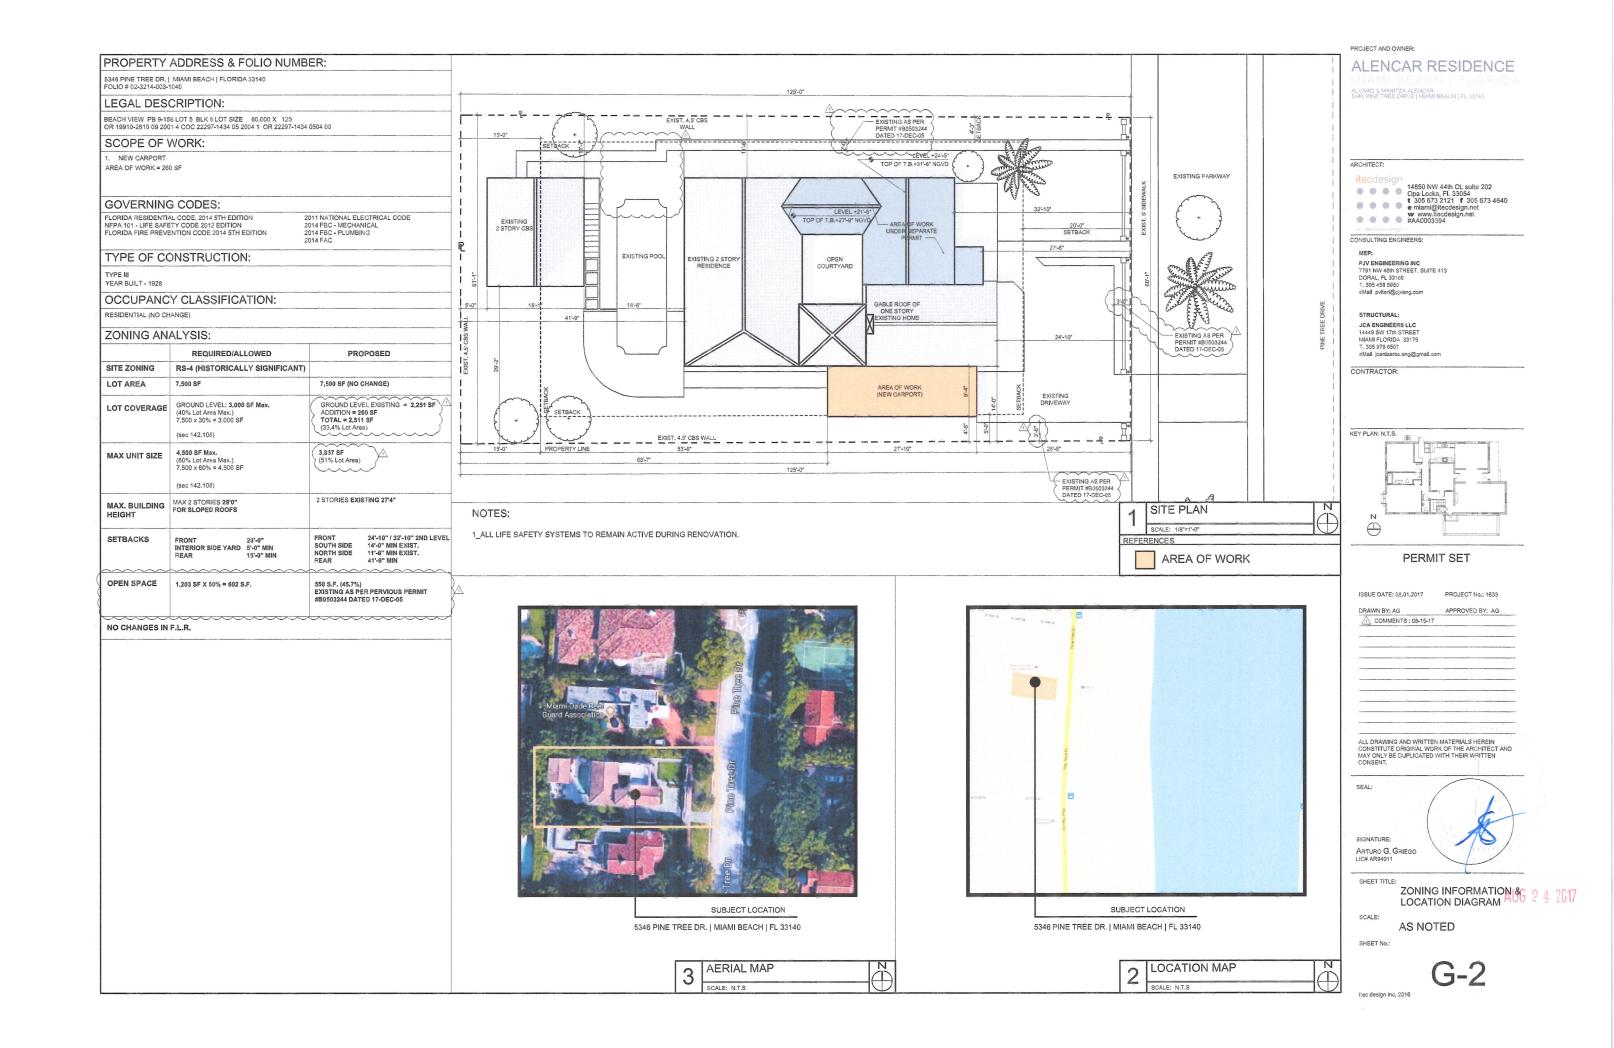

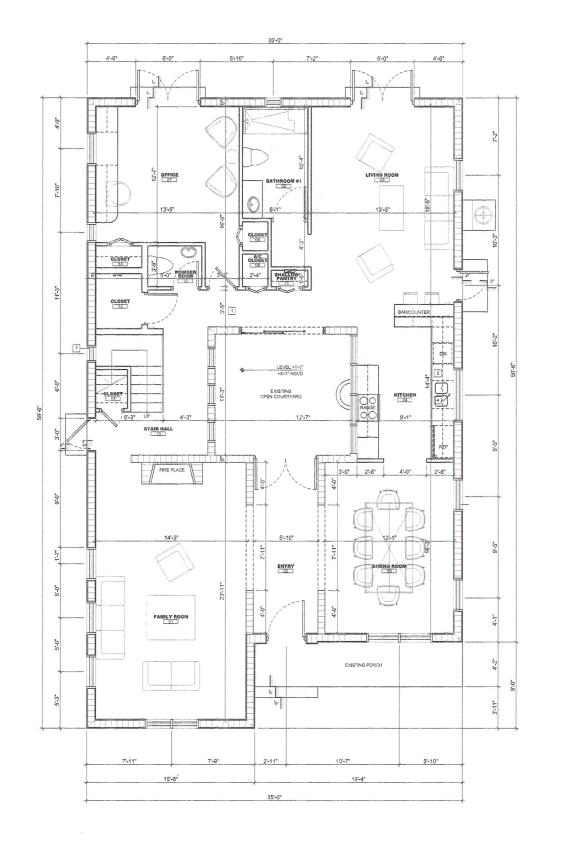

ALENCAR RESIDENCE

ALVARO & MARITZA ALENCAR 5346 PINE TREE DRIVE | MIAMI BEACH | FL 33140

Ā	ARCHITECT:
	itecdesign 14850 NW 44th Ct. suite 202 Cpa Locks, Fl. 33054 1305 673 2121 f 305 673 4640 e miami@itecdesign.net
Č	CONSULTING ENGINEERS:
	MEP;
	PJV ENGINEERING INC 7791 NW 460 STREET, SUITE 413 DORAL, FL 33166 T. 305 458 5950 eMail pviter@pjveng.com
	STRUCTURAL:
	JCA ENGINEERS LLC 14449 SW 17th STREET MAAM FLORIDA 33175 T. 305 979 6807 Mail jcantzares.eng@gmail.com
ć	CONTRACTOR:
K	KEY PLAN: N.T.S,

PERMIT SET

ISSUE DATE; 08,01.2017	PROJECT No.: 1633
DRAWN BY: AG	APPROVED BY: AG
ALL DRAWING AND WRITTE	
CONSTITUTE ORIGINAL WO MAY ONLY BE DUPLICATED CONSENT.	ORK OF THE ARCHITECT AND WITH THEIR WRITTEN



SHEET TITLE:

EXISTING GROUND FLOOR PLAN


CALE: 1/4"=1'-0"

AUG 2 4 2017

SHEET No.:

EXISTING GROUND FLOOR PLAN

G-3

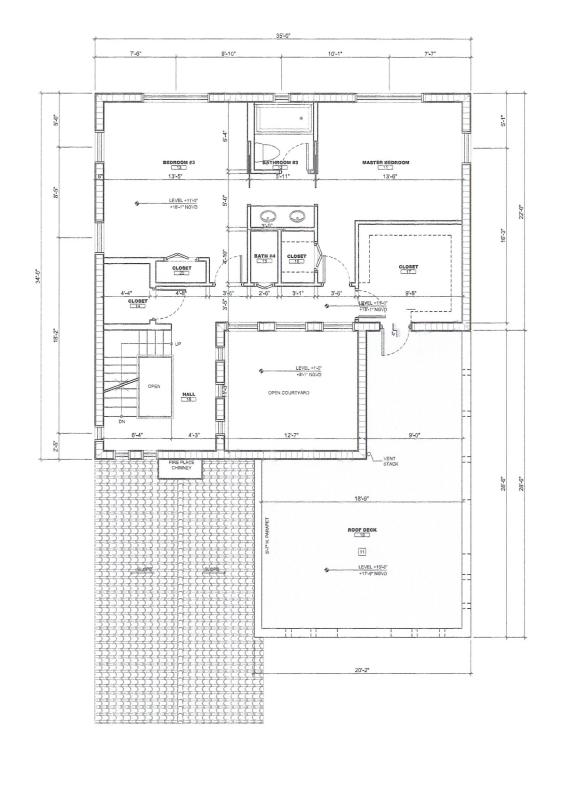

ALENCAR RESIDENCE

ALVARO & MARITZA ALENCAR 5346 PINE TREE DRIVE | MIAMI BEACH | FL 33140

ARCHITECT:			
itecdesign	14850 NV Opa Lock	N 44th Ct. si ka, Fl. 33054 3 2121 f 3 @itecdesign.n itecdesign.n i394	05 673 4640
CONSULTING ENG	INEERS:		
MEP: PJV ENGINEER 7791 NW 46th S DORAL, FL 3310 T. 305 458 5950 eMail pviteri@p	TREET, SUITI	E 413	
STRUCTURAL: JCA ENGINEER 14449 SW 17th: MIAMI FLORIDA T. 305 979 6507 eMall jcanizares	STREET 33175	om	
CONTRACTOR:			
⊕ z			
	PERM	IIT SET	
ISSUE DATE; 0	8.01.2017	PROJEC*	「No.: 1633
DRAWN BY: AG		APPROV	ED BY: AG
ALL DRAWING CONSTITUTE C MAY ONLY BE I CONSENT.	RIGINAL WO	RK OF THE A	RCHITECT AND


ARTURO G. GRIEGO LIC# AR94011

EXISTING SECOND FLOOR PLAN

SHEET No.:


AUG 2 4 2017

EXISTING SECOND FLOOR PLAN

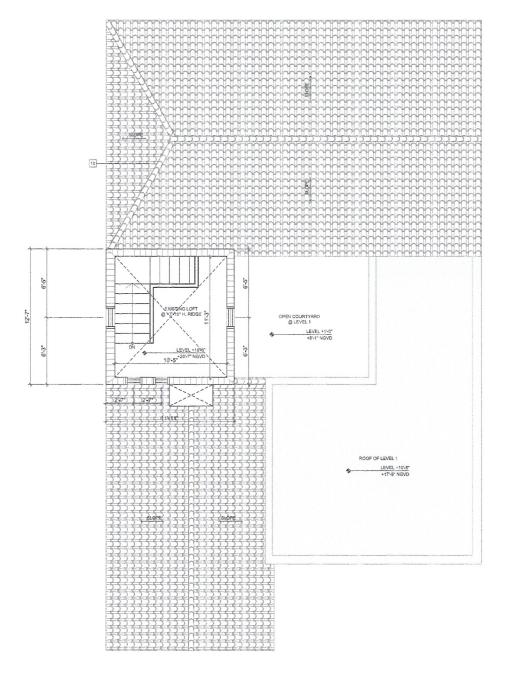

ALENCAR RESIDENCE

ALVARO & MARITZA ALENCAR 5346 PINE TREE DRIVE I MIAMI BEACH I FL 33140

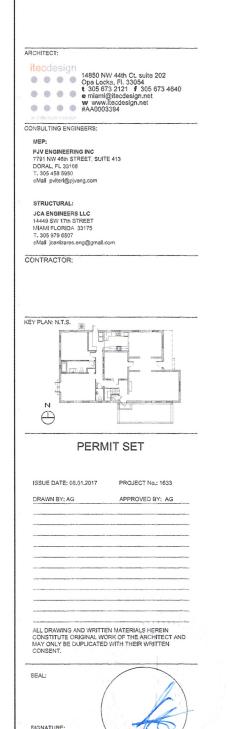

SHEET TITLE:

EXISTING THIRD FLOOR PLAN AUG 2 4 2017

SCALE:

ARTURO G. GRIEGO LIC# AR94011

1/4"=1'-0"


SHEET No.:

G-5

itec design inc. 2016

EXISTING THIRD FLOOR PLAN



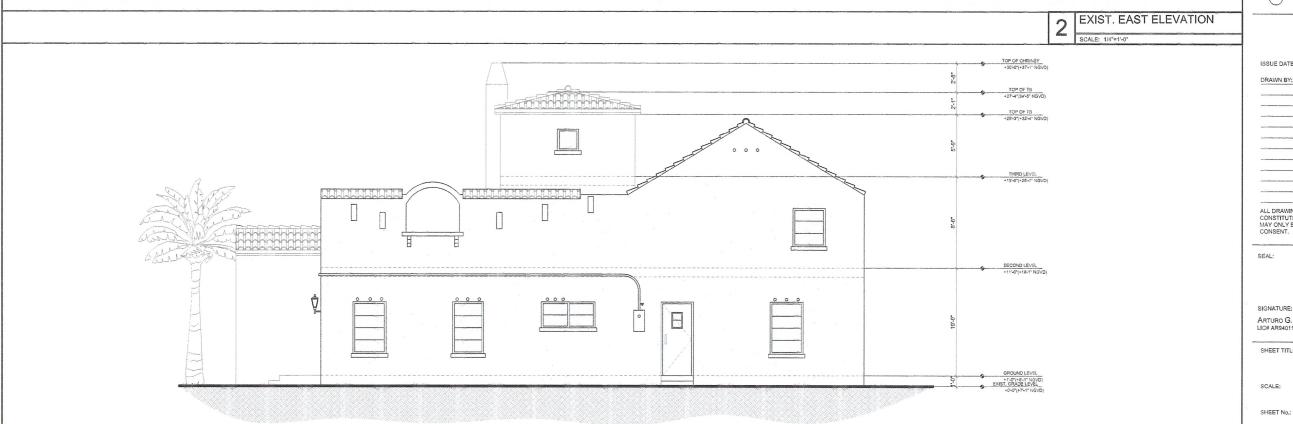

ARCHITECT:

itecdesign

ALENCAR RESIDENCE

ALVARO & MARITZA ALENCAR 5346 PINE TREE DRIVE | MIAMI BEACH | FL 33140

14850 NW 44th Ct. suite 202 Opa Locks, Fl. 33054 1 305 673 2121 ff 305 673 4640 e miami@ilteodesign.net w www.iteodesign.net #AA0003394	
CONSULTING ENGINEERS:	
MEP:	
PJV ENGINEERING INC 7791 NW 46th STREET, SUITE 413 DORAL, FL 33166 T. 305 455 5950 eMail pviteri@pjveng.com	
STRUCTURAL:	
JCA ENGINEERS LLC	
14449 SW 17th STREET	
MIAMI FLORIDA 33175	
T. 305 979 6507	
eMail jcanizares,eng@gmail.com	
CONTRACTOR:	-



PERMIT SET

ISSUE DATE: 08.01.2017	PROJECT No.: 1633
DRAWN BY: AG	APPROVED BY: AG

ALL DRAWING AND WRITTE	RK OF THE ARCHITECT AND
MAY ONLY BE DUPLICATED CONSENT.	WITH THEIR WRITTEN
MAY ONLY BE DUPLICATED	WITH THEIR WRITTEN
MAY ONLY BE DUPLICATED CONSENT.	WITH THEIR WRITTEN



EXIST. NORTH ELEVATION

EXISTING NORTH & EAST ELEVATIONS

1/4"=1'-0"

AUG 2 4 2017







1 REFERENCE MAP

PROJECT AND OWNER:

CONTRACTOR:

ALENCAR RESIDENCE

ALVARO & MARITZA ALENCAR 5346 PINE TREE DRIVE | MIAMI BEACH | FL 33140

ARCHITECT:	
itecdesign	14850 NW 44th Ct. suite 202 Opa Locks, Fl. 33054 £ 305 673 2121 £ 305 673 4640 e miami@ikecdesign.net W www.itecdesign.net #AA0003394
CONSULTING ENGI	NEERS:
MEP:	
PJV ENGINEERIN 7791 NW 46th ST DORAL, FL 33166 T. 305 458 5950 eMail pviteri@pjvi	REET, SUITE 413
STRUCTURAL:	
JCA ENGINEERS	
14449 SW 17th ST MIAMI FLORIDA	
T. 305 979 6507	95175
eMail jcanizares,	eng@gmail.com



PERMIT SET

DRAWN BY: AG	APPROVED BY: A

ALL DRAWING AND WRITTEN MATERIALS HEREIN
CONSTITUTE ORIGINAL WORK OF THE ARCHITECT AND
MAY ONLY BE DUPLICATED WITH THEIR WRITTEN
CONSENT.

SEAL:

SIGNATURE:

ARTURO G. GRIEGO
LIO# AR94011

SHEET TITLE;

EXISTING SITE PHOTOS

SCALE:


NTS

SHEET No.:

AUG 2 4 2017

G-8



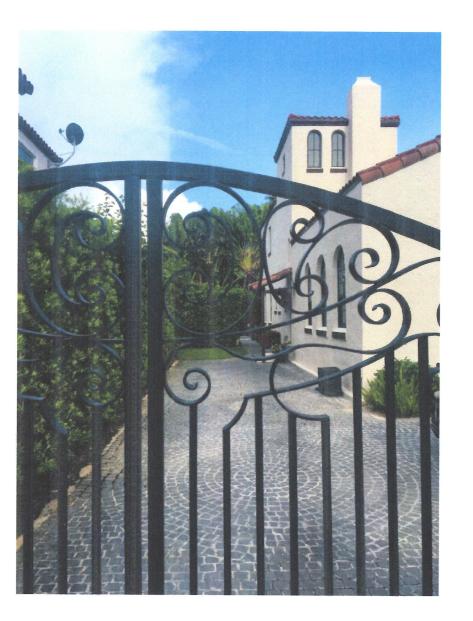

SUBJECT LOCATION —— 5346 PINE TREE DR. MIAMI BEACH | FL 33140



REFERENCE MAP

PROJECT AND OWNER:

ALENCAR RESIDENCE ALVARO & MARITZA ALENCAR 5346 PINE TREE DRIVE | MIAMI BEACH | FL 33140

itecdesign 14850 NW 44th Ct. suite 202 Opa Locka, Fl. 33054 1 305 673 2121 f 305 673 41 e miami@itecdesign.net # A A DO0 3304	640
#AA0003394	
CONSULTING ENGINEERS:	
MEP:	
PJV ENGINEERING INC 7791 NW 46th STREET, SUITE 413 DORAL, FL 33106 T. 305 458 5950 eMail pviteri@pjveng.com	
STRUCTURAL: JCA ENGINEERS LLC 14449 SW 17th STREET MAMI FLORIDA 33175 T. 305 979 6507	
eMail jcanizarés.eng@gmail.com	
CONTRACTOR:	Marie Carlos America
KEY PLAN: N.T.S.	
D Z	
DEDMIT CET	Productive screen par
PERMIT SET	
ISSUE DATE: 08.01.2017 PROJECT No.: 1633	
ISSUE DATE: 08.01.2017 PROJECT No.: 1633 DRAWN BY: AG APPROVED BY: AG	
	WD
DRAWN BY: AG APPROVED BY: AG ALL DRAWING AND WRITTEN MATERIALS HEREIN CONSTITUTE ORIGINAL WORK OF THE ARCHITECT, MAY ONLY BE DUPLICATED WITH THEIR WRITTEN	NND
DRAWN BY: AG APPROVED BY: AG ALL DRAWING AND WRITTEN MATERIALS HEREIN CONSTITUTE ORIGINAL WORK OF THE ARCHITECT, MAY ONLY BE DUPLICATED WITH THEIR WRITTEN CONSENT.	AND .
ALL DRAWING AND WRITTEN MATERIALS HEREIN CONSTITUTE ORIGINAL WORK OF THE ARCHITECT, MAY ONLY BE DUPLICATED WITH THEIR WRITTEN CONSENT. SEAL: SIGNATURE: ARTURO G. GRIEGO LIC# AR94011	NND .
ALL DRAWING AND WRITTEN MATERIALS HEREIN CONSTITUTE ORIGINAL WORK OF THE ARCHITECT, MAY ONLY BE DUPLICATED WITH THEIR WRITTEN CONSENT. SEAL: SIGNATURE: ARTURO G. GRIEGO	
DRAWN BY: AG APPROVED BY: AG ALL DRAWING AND WRITTEN MATERIALS HEREIN CONSTITUTE ORIGINAL WORK OF THE ARCHITECT, MAY ONLY BE DUPLICATED WITH THEIR WRITTEN CONSENT. SEAL: SIGNATURE: ARTURO G. GRIEGO LIC# ARB4011 SHEET TITLE:	

itec design inc. 2016

NTS

SHEET No.:







SUBJECT LOCATION 5346 PINE TREE DR. MIAMI BEACH | FL 33140

1 REFERENCE MAP

PROJECT AND OWNER:

ALENCAR RESIDENCE MIAMI BEACH I FLORIDA ALVARO & MARITZA ALENCAR SU40 PINCE TREE DRIVE I JIMAM BEACH J FL 33140

Opa Locks t 305 673	
itecdesign 14850 NW Opa Locke t 305 673 e miami@ w ww.kit	
14850 NW Opa Locke • 305 673 • miami@ • www.lt	
t 305 673 e miami@ w www.lt	44th Ct. suite 202
e miami@ w www.lt	a, Fl. 33054 2121 f 305 673 464
#AA00033	itecdesign.net
	94
CONSULTING ENGINEERS:	
MEP:	
PJV ENGINEERING INC	
7791 NW 48th STREET, SUITE DORAL, FL 33166	413
T, 305 458 5950 eMail pylteri@piveng.com	
ower hyreu@blverg.com	
STRUCTURAL:	
JCA ENGINEERS LLC	
14449 SW 17th STREET MIAMI FLORIDA 33175	
T, 305 979 6507 eMail jcanizarés.eng@gmail.com	n
CONTRACTOR:	-
KEY PLAN: N.T.S.	
z H	
PERMI	T SET
<u> </u>	T SET PROJECT No.: 1633

ALL DRAWING AND WRITTEN MATERIALS HEREIN CONSTITUTE ORIGINAL WORK OF THE ARCHITECT AND MAY ONLY BE DUPLICATED WITH THEIR WRITTEN CONSENT.

SEAL:

SIGNATURE: ARTURO G. GRIEGO LIC# AR94011

SHEET TITLE;

EXISTING SITE PHOTOS (SOUTH NEIGHBORS)

SCALE:

SHEET No.:

AUG 2 4 2017

G-10







SUBJECT LOCATION —— 5346 PINE TREE DR. MIAMI BEACH | FL 33140

REFERENCE MAP

PROJECT AND OWNER:

ALENCAR RESIDENCE ALVARO & MARITZA ALENCAR 5346 PINE TREE DRIVE | MIAMI BEACH | FL 33140

ARCHITECT:
14850 NW 44th Ct. suite 202 Opa Locka, Fl. 33054
CONSULTING ENGINEERS:
MEP: PJV ENGINEERING INC 7791 NW 46th STREET, SUITE 413 DORAL, FL 33166 T. 305 458 5950 eMail pytter@pjveng.com
STRUCTURAL: JCA ENGINEERS LLC 14449 SW 17th STREET MIAMI FLORIDA 33175 T, 305 979 6507 eMall jcanizares.eng@gmall.com
CONTRACTOR:
REY PLAN: N.T.S.
PERMIT SET
ISSUE DATE; 08.01.2017 PROJECT No.: 1633
DRAWN BY; AG APPROVED BY: AG
ALL DRAWING AND WRITTEN MATERIALS HEREIN CONSTITUTE ORIGINAL WORK OF THE ARCHITECT AND MAY ONLY BE DUPLICATED WITH THEIR WRITTEN CONSENT.
SEAL:

SHEET TITLE:

SIGNATURE: ARTURO G. GRIEGO LIC# AR94011

EXISTING SITE PHOTOS
(NORTH NEIGHBOR)

AUG 2 4 2017