
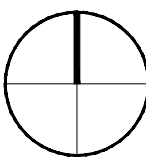



SEAL:

ROBERT BEHAR AR No. 14339

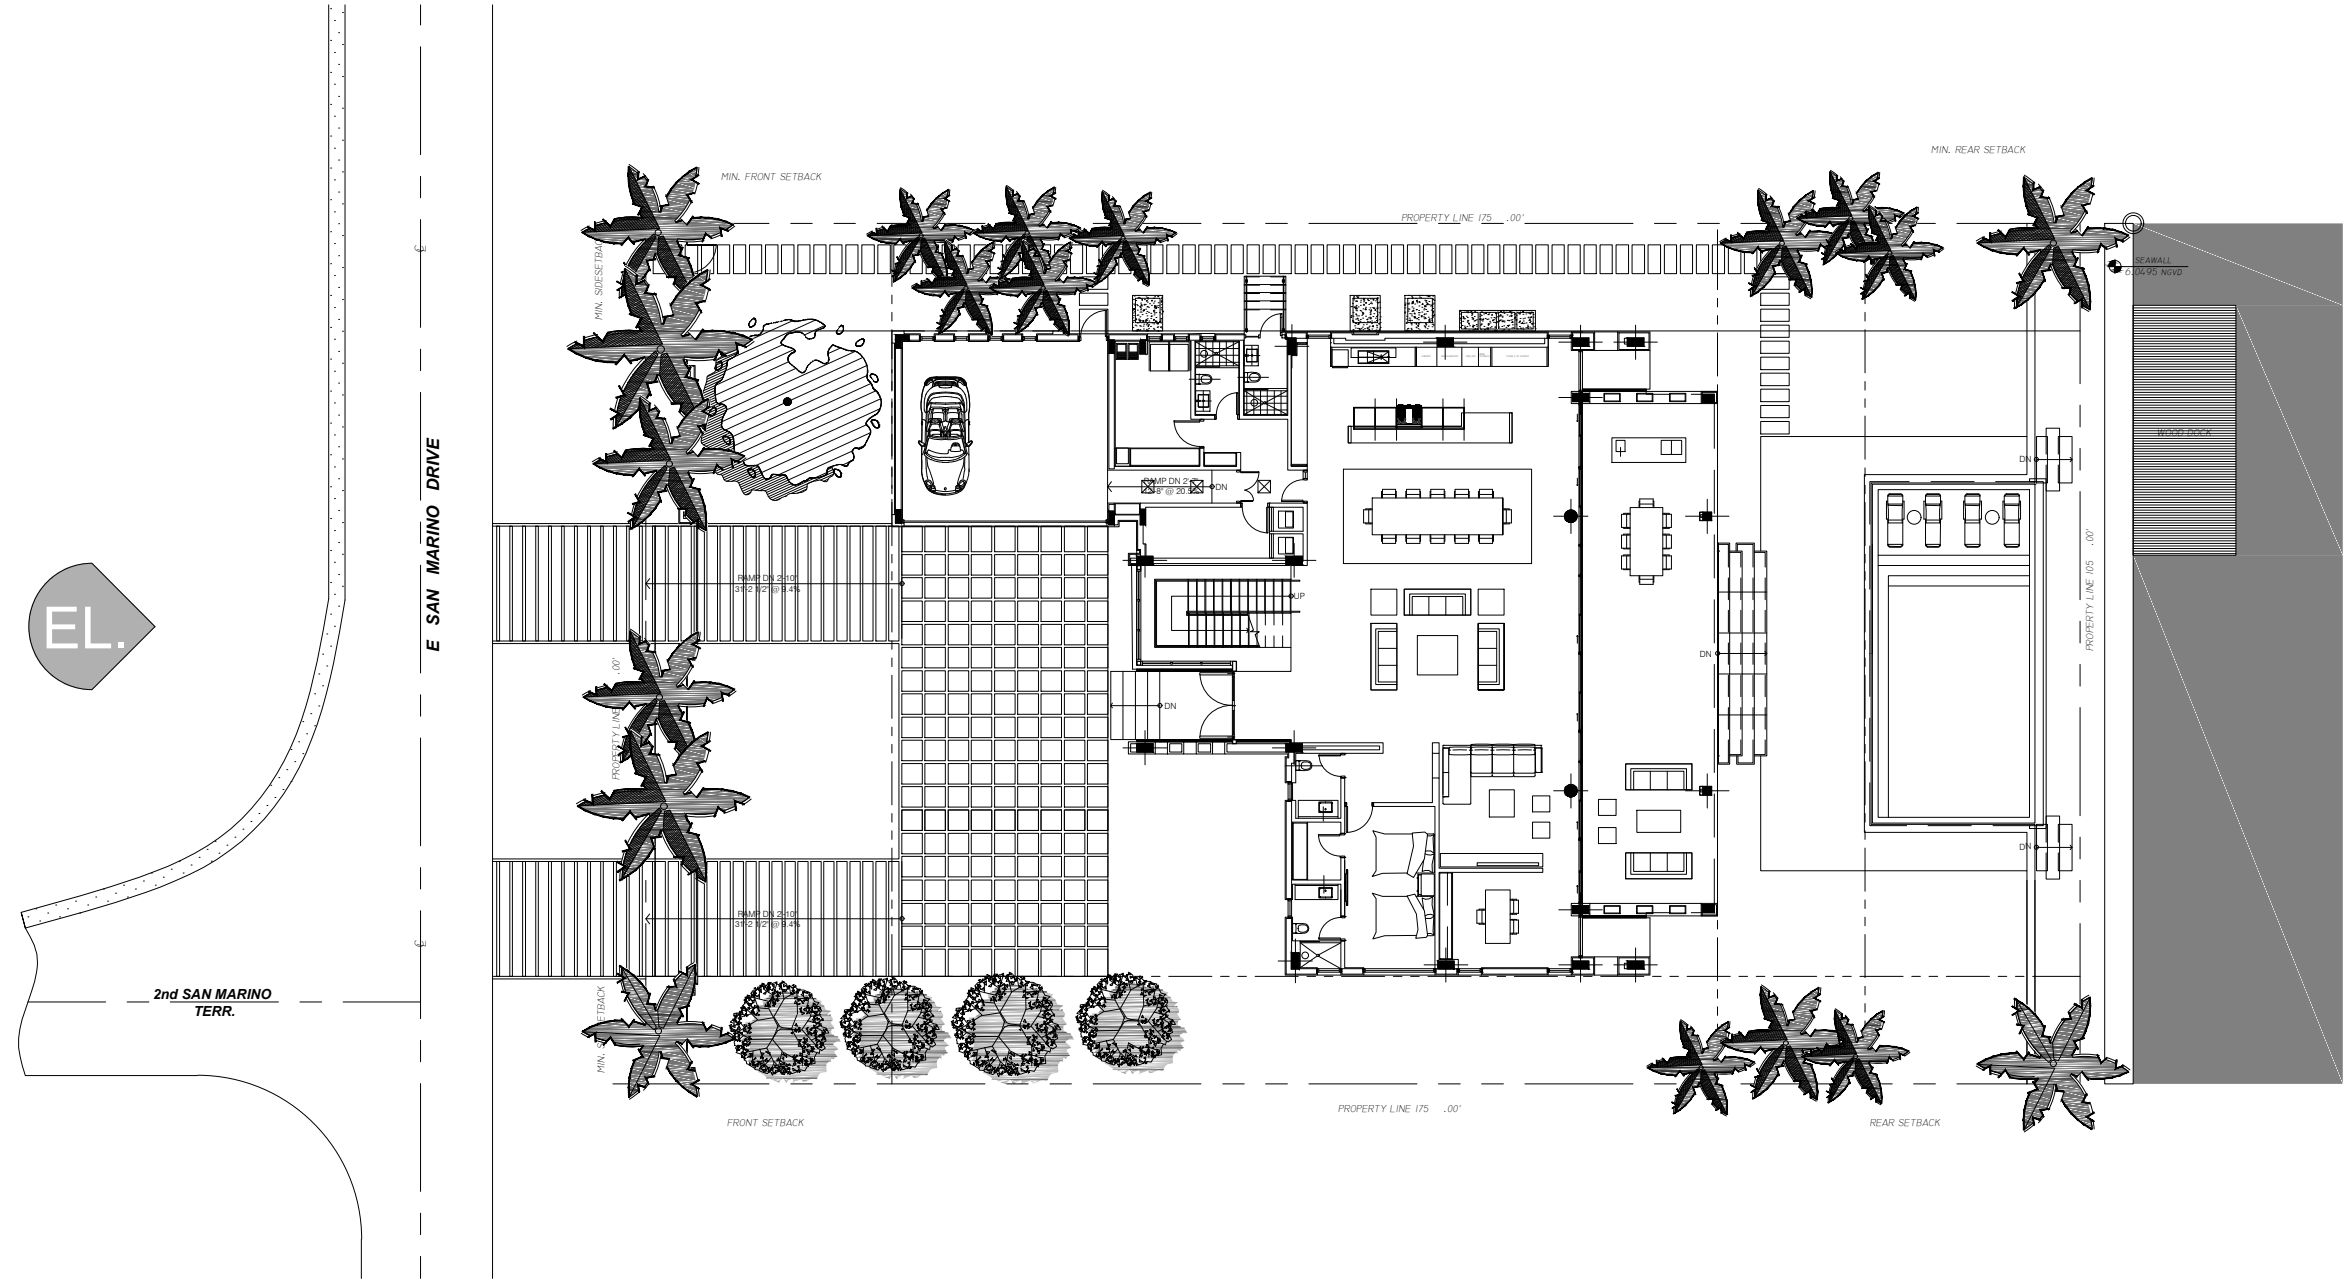

KEY PLAN

SCALE: N.T.S

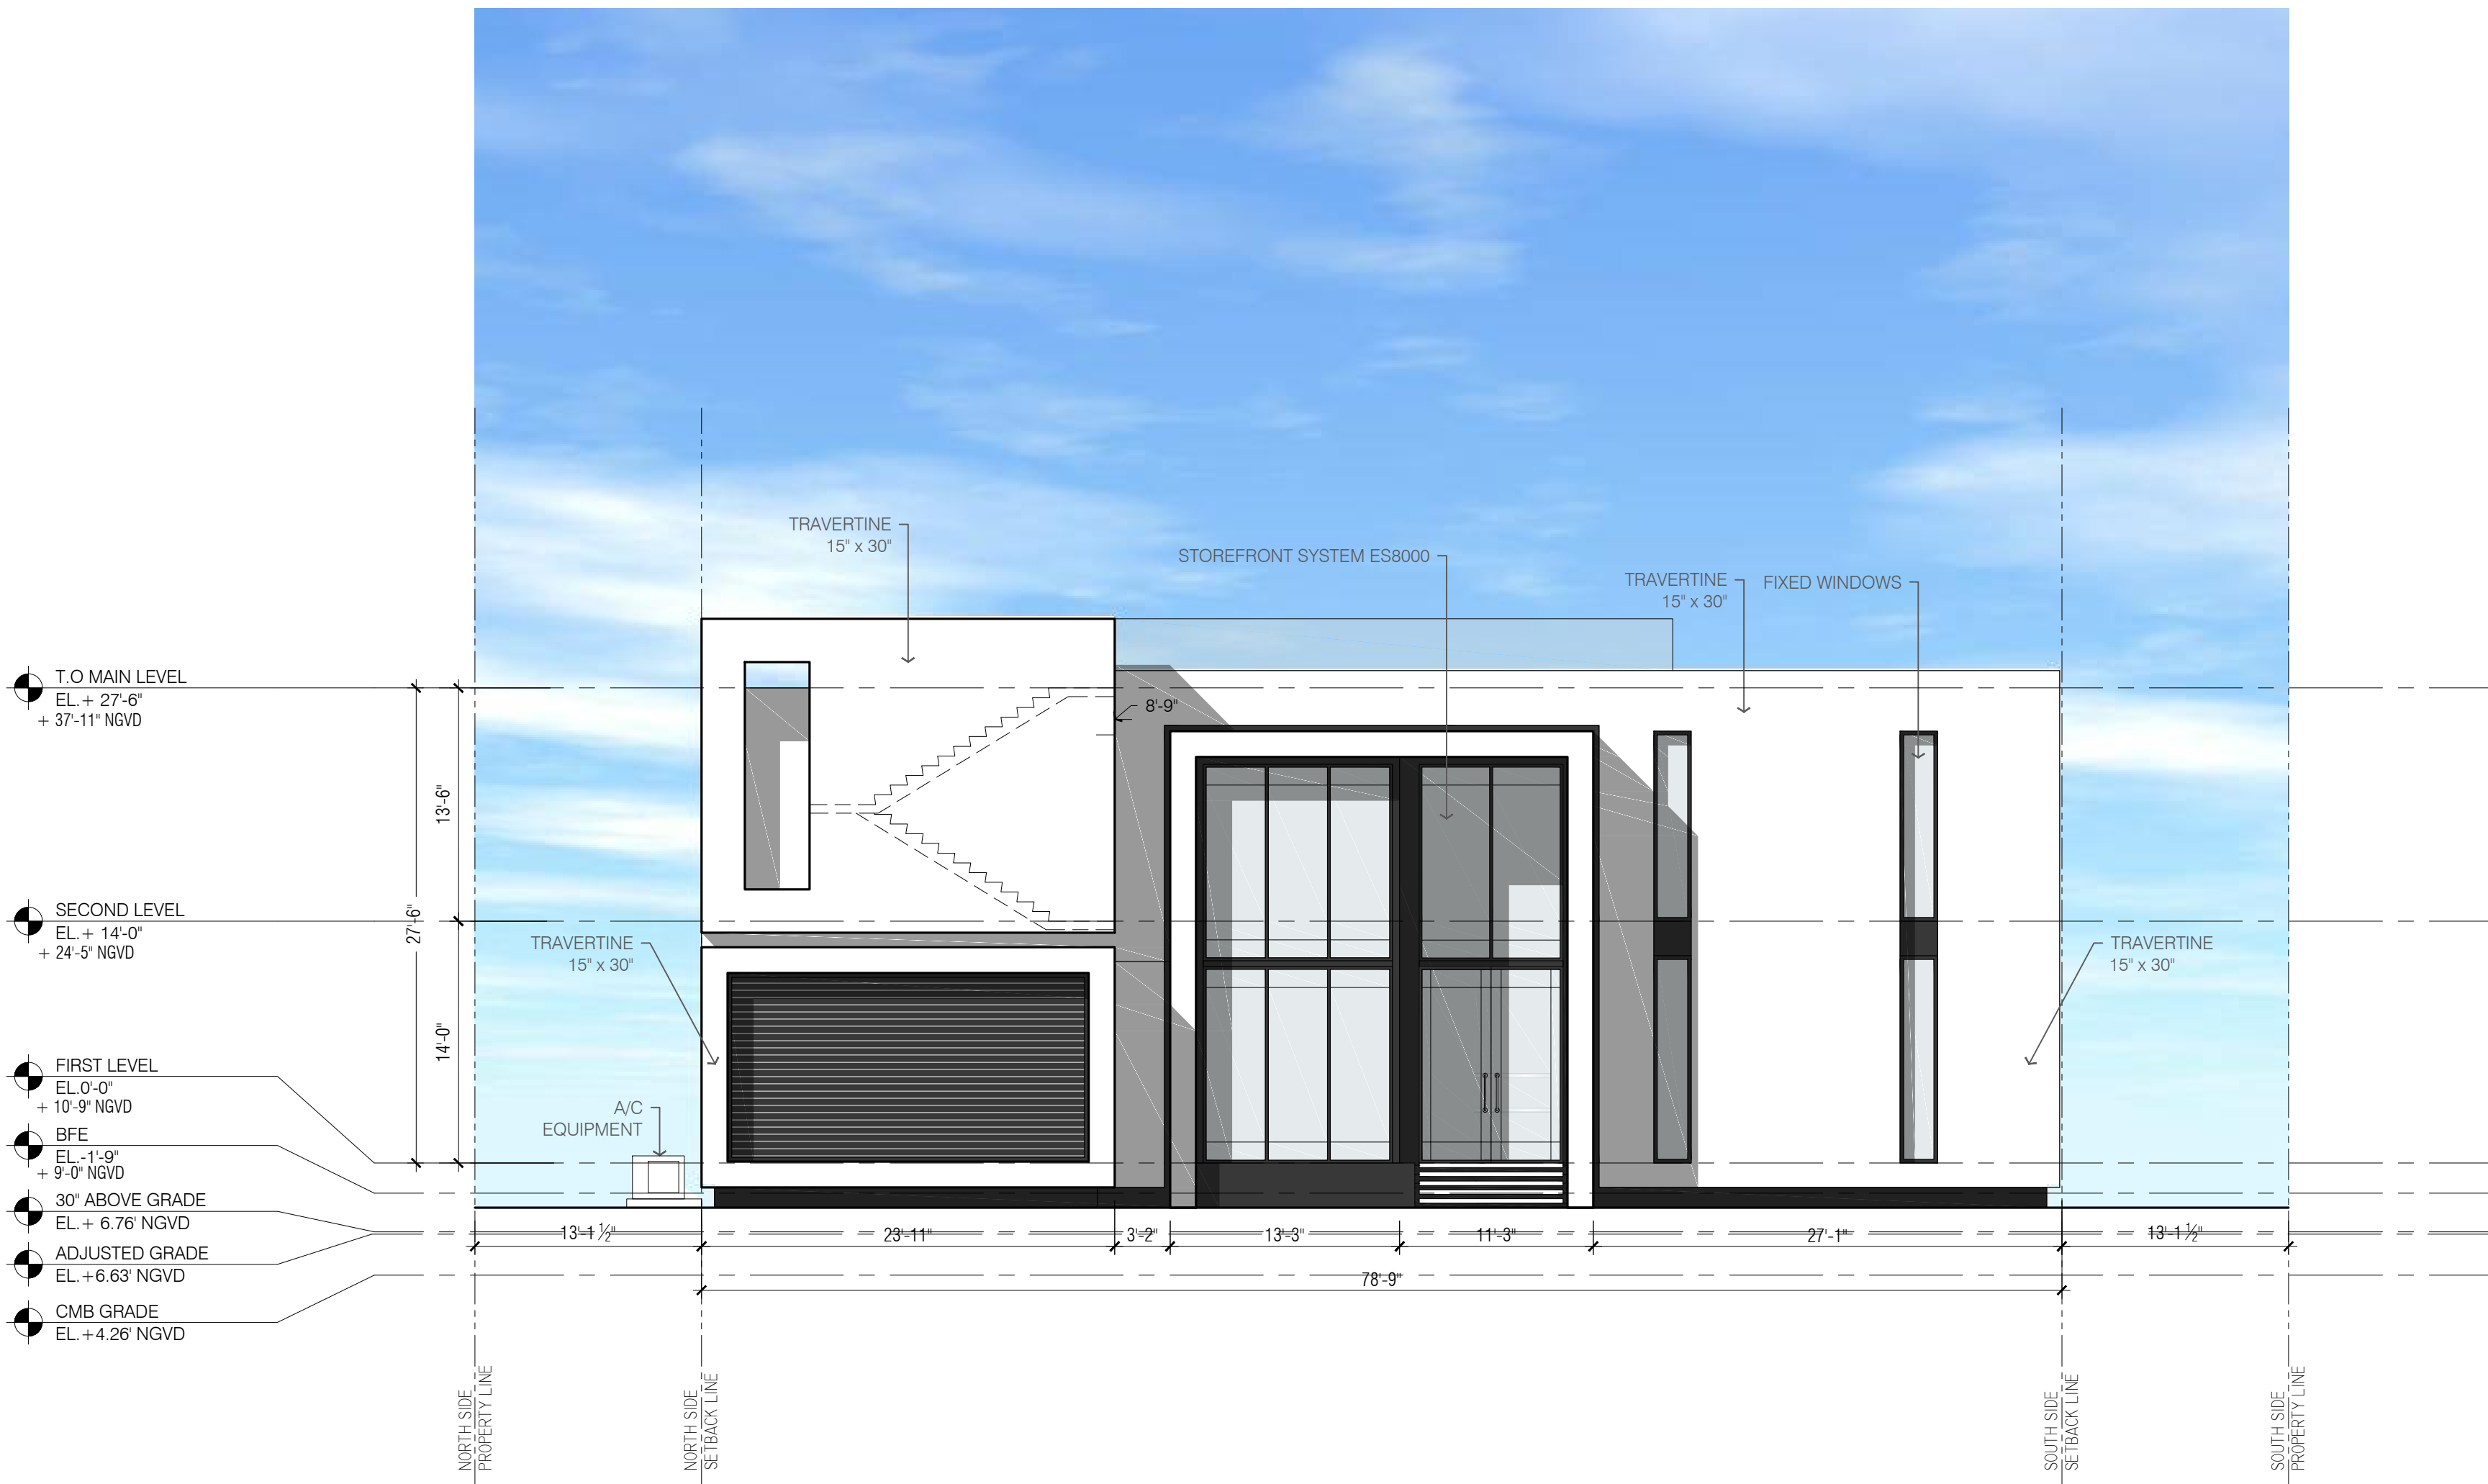

1 FRONT ELEVATION (WEST)

SCALE: 1/8" = 1'-0"

PROPOSED MIXED USE DEVELOPMENT

205 EAST SAN MARINO RESIDENCE

205 EAST SAN MARINO DRIVE
MIAMI BEACH, FLORIDA 33139

© 2016 BEHAR FONT PARTNERS, P.A. THE DESIGN AND DRAWINGS FOR THIS PROJECT ARE PROPERTY OF THIS ARCHITECT AND ARE PROTECTED UNDER THE COPYRIGHT PROTECTION ACT.

DATE: 08-17-2017
PROJECT NO: 17-058
DRAWING NAME:
SHEET NO:

A-1.1