




APPROVED SUBMITTAL 02/06/2015

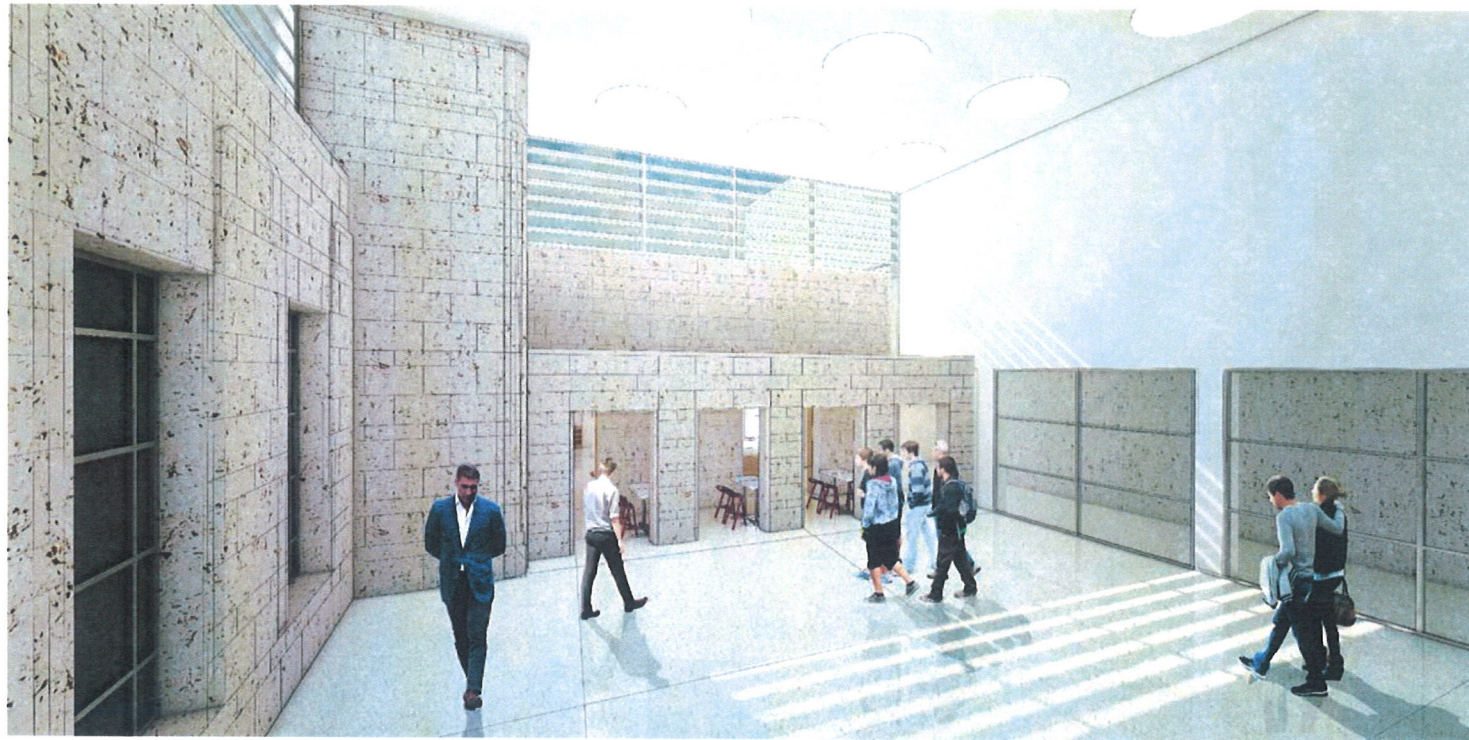


REVISED SUBMITTAL 04/07/2016

bass
museum
of
art

RENOVATION/EXPANSION

2100 COLLINS AVENUE
MIAMI BEACH, FL 33139

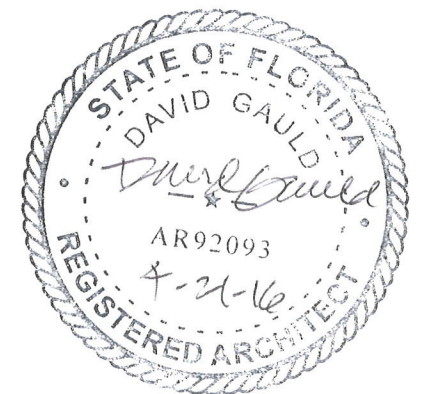

Architect
DAVID GAULD ARCHITECT, PLLC
337 Broome Street, New York, NY 10002
Tel 212- 627-0110

Issue Date
04/07/2016 HPB 1st submittal

SCALENTS

RENDERING COURT


Sheet No.

bassmuseumofart
RENOVATION/EXPANSION

2100 COLLINS AVENUE
MIAMI BEACH, FL 33139



VIEW TOWARDS RETAIL / CAFE

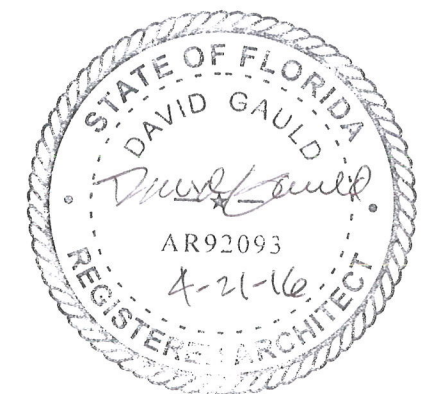

Architect
DAVID GAULD ARCHITECT, PLLC
337 Broome Street, New York, NY 10002
Tel 212- 627-0110

Issue Date
04/07/2016 HPB 1st submittal

SCALE NTS

RENDERING RETAIL/CAFE

Sheet No.


A.042

bassmuseumofart
RENOVATION/EXPANSION

2100 COLLINS AVENUE
MIAMI BEACH, FL 33139



VIEW TOWARDS RECEPTION DESK / ENTRY

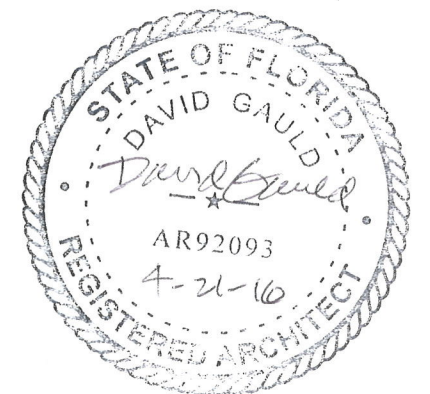

Architect
DAVID GAULD ARCHITECT, PLLC
337 Broome Street, New York, NY 10002
Tel 212- 627-0110


Issue Date
04/07/2016 HPB 1st submittal

SCALE NTS

RENDERING RECEPTION/ENTRY

Sheet No.

A.043

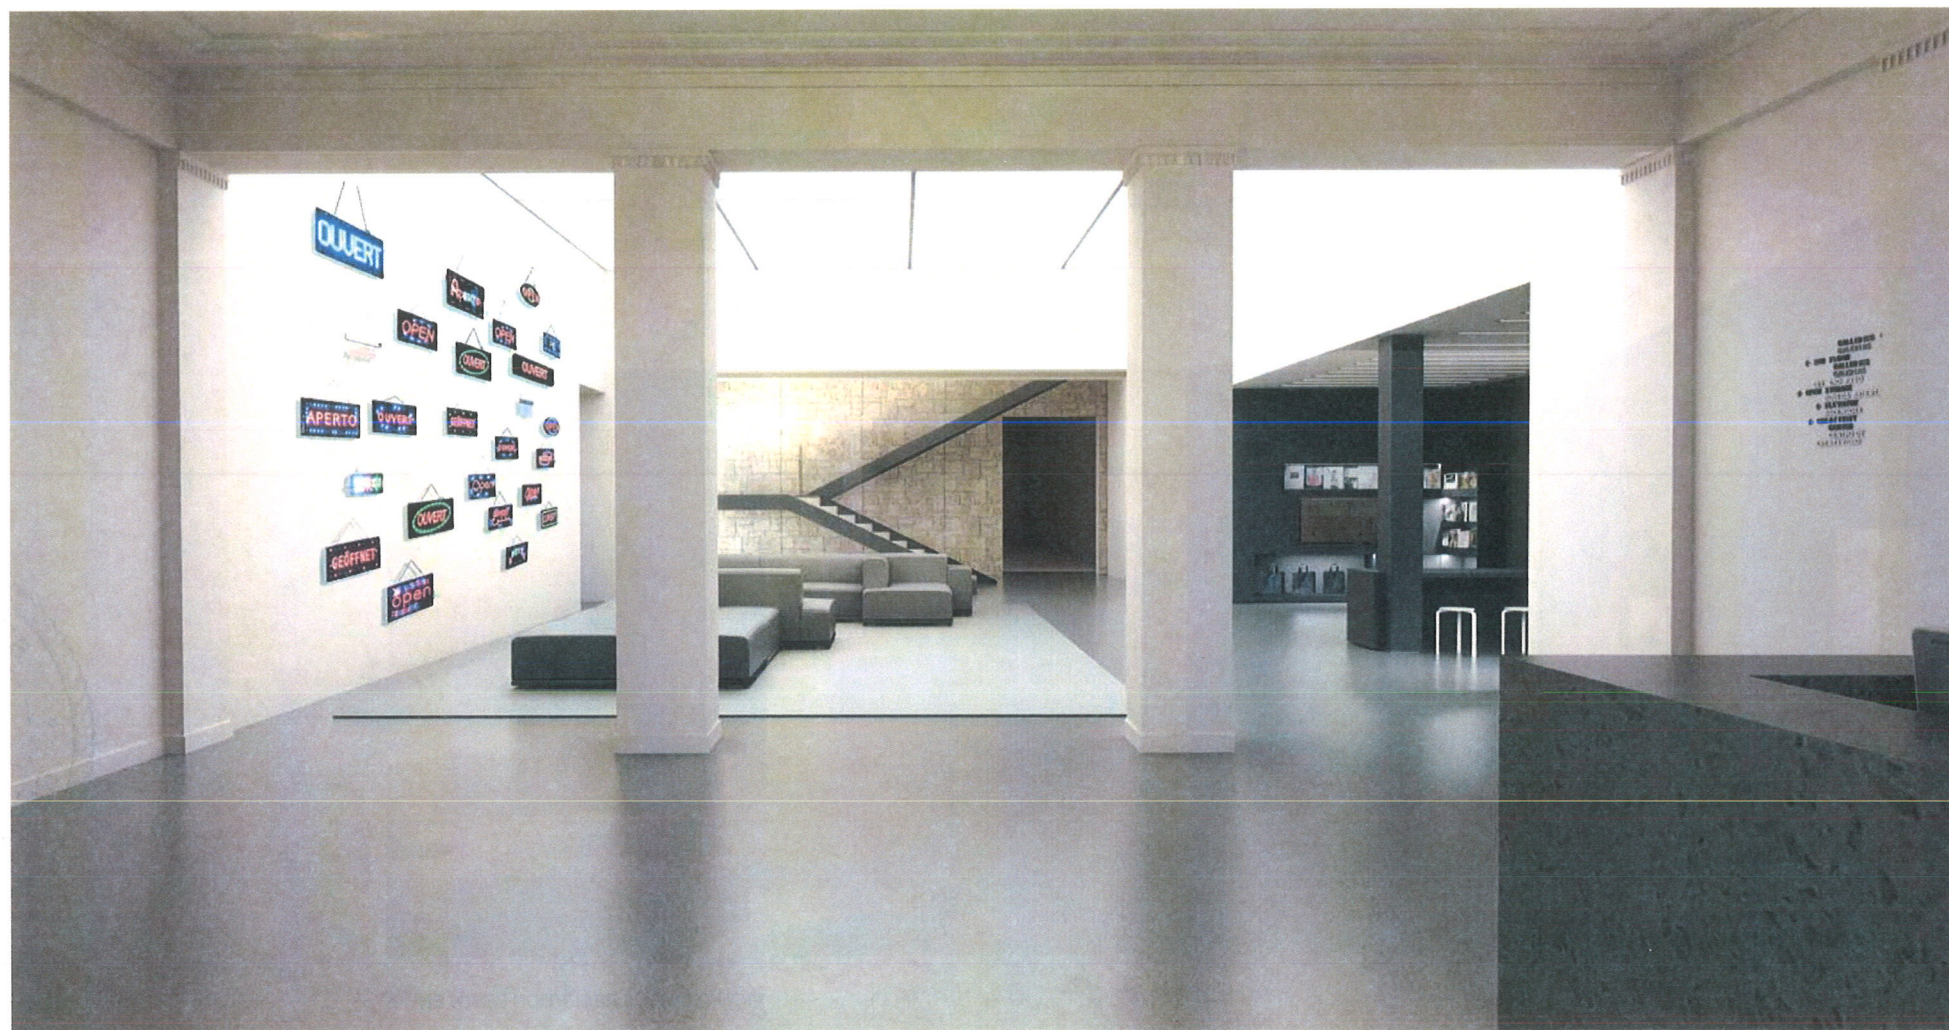

STATE OF FLORIDA
DAVID GAULD
AR92093
4-2-16
REGISTERED ARCHITECT

Issue Date	
04/07/2016	HPB 1st submittal

RENDERING LIVING ROOM

Sheet No.



CEILING REFERENCE




CEILING REFERENCE

bassmuseum**of art**

RENOVATION/EXPANSION

2100 COLLINS AVENUE
MIAMI BEACH, FL 33139

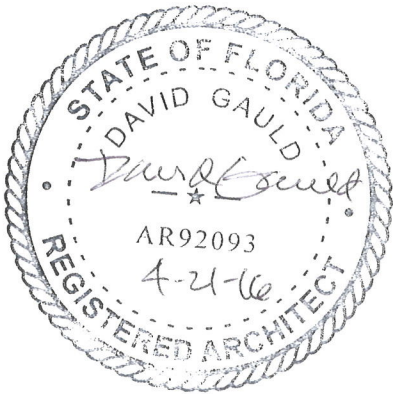

Architect

DAVID GAULD ARCHITECT, PLLC

337 Broome Street, New York, NY 10002
Tel 212- 627-0110

Issue Date


04/07/2016 HPB 1st submittal

SCALE

NTS

CEILING REFERENCE IMAGES

Sheet No.

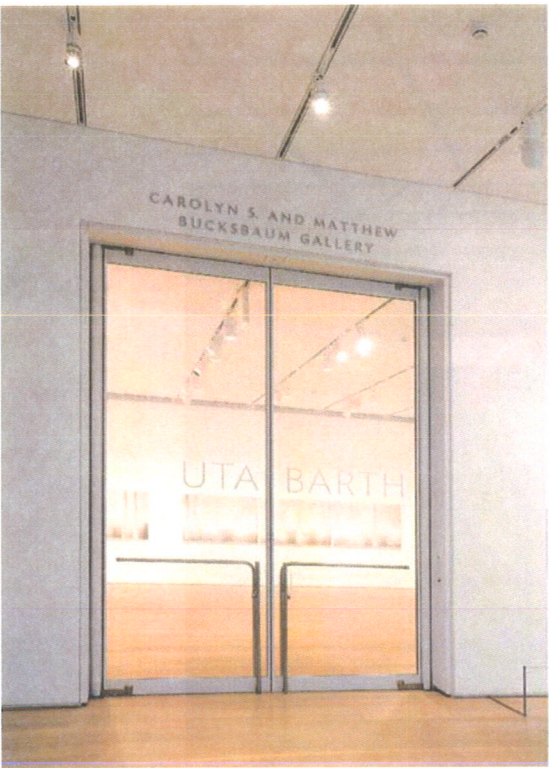


DOOR REFERENCE



DOOR REFERENCE

bassmuseum**of art**
RENOVATION/EXPANSION

2100 COLLINS AVENUE
MIAMI BEACH, FL 33139

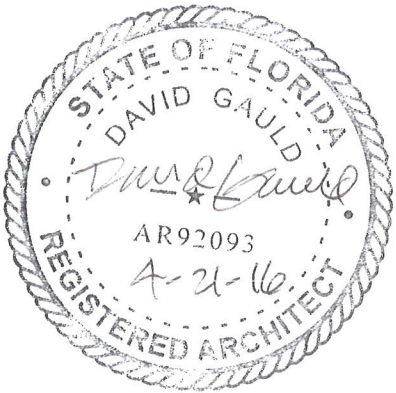




Architect
DAVID GAULD ARCHITECT, PLLC
337 Broome Street, New York, NY 10002
Tel 212- 627-0110

Issue Date
04/07/2016 HPB 1st submittal

SCALE NTS

DOORS REFERENCE IMAGES

Sheet No.

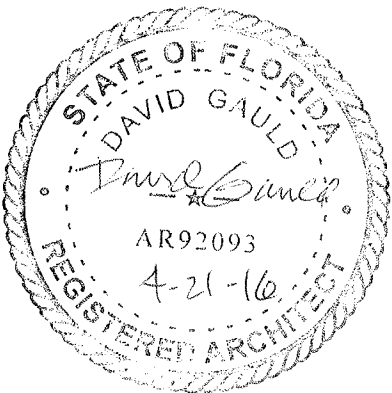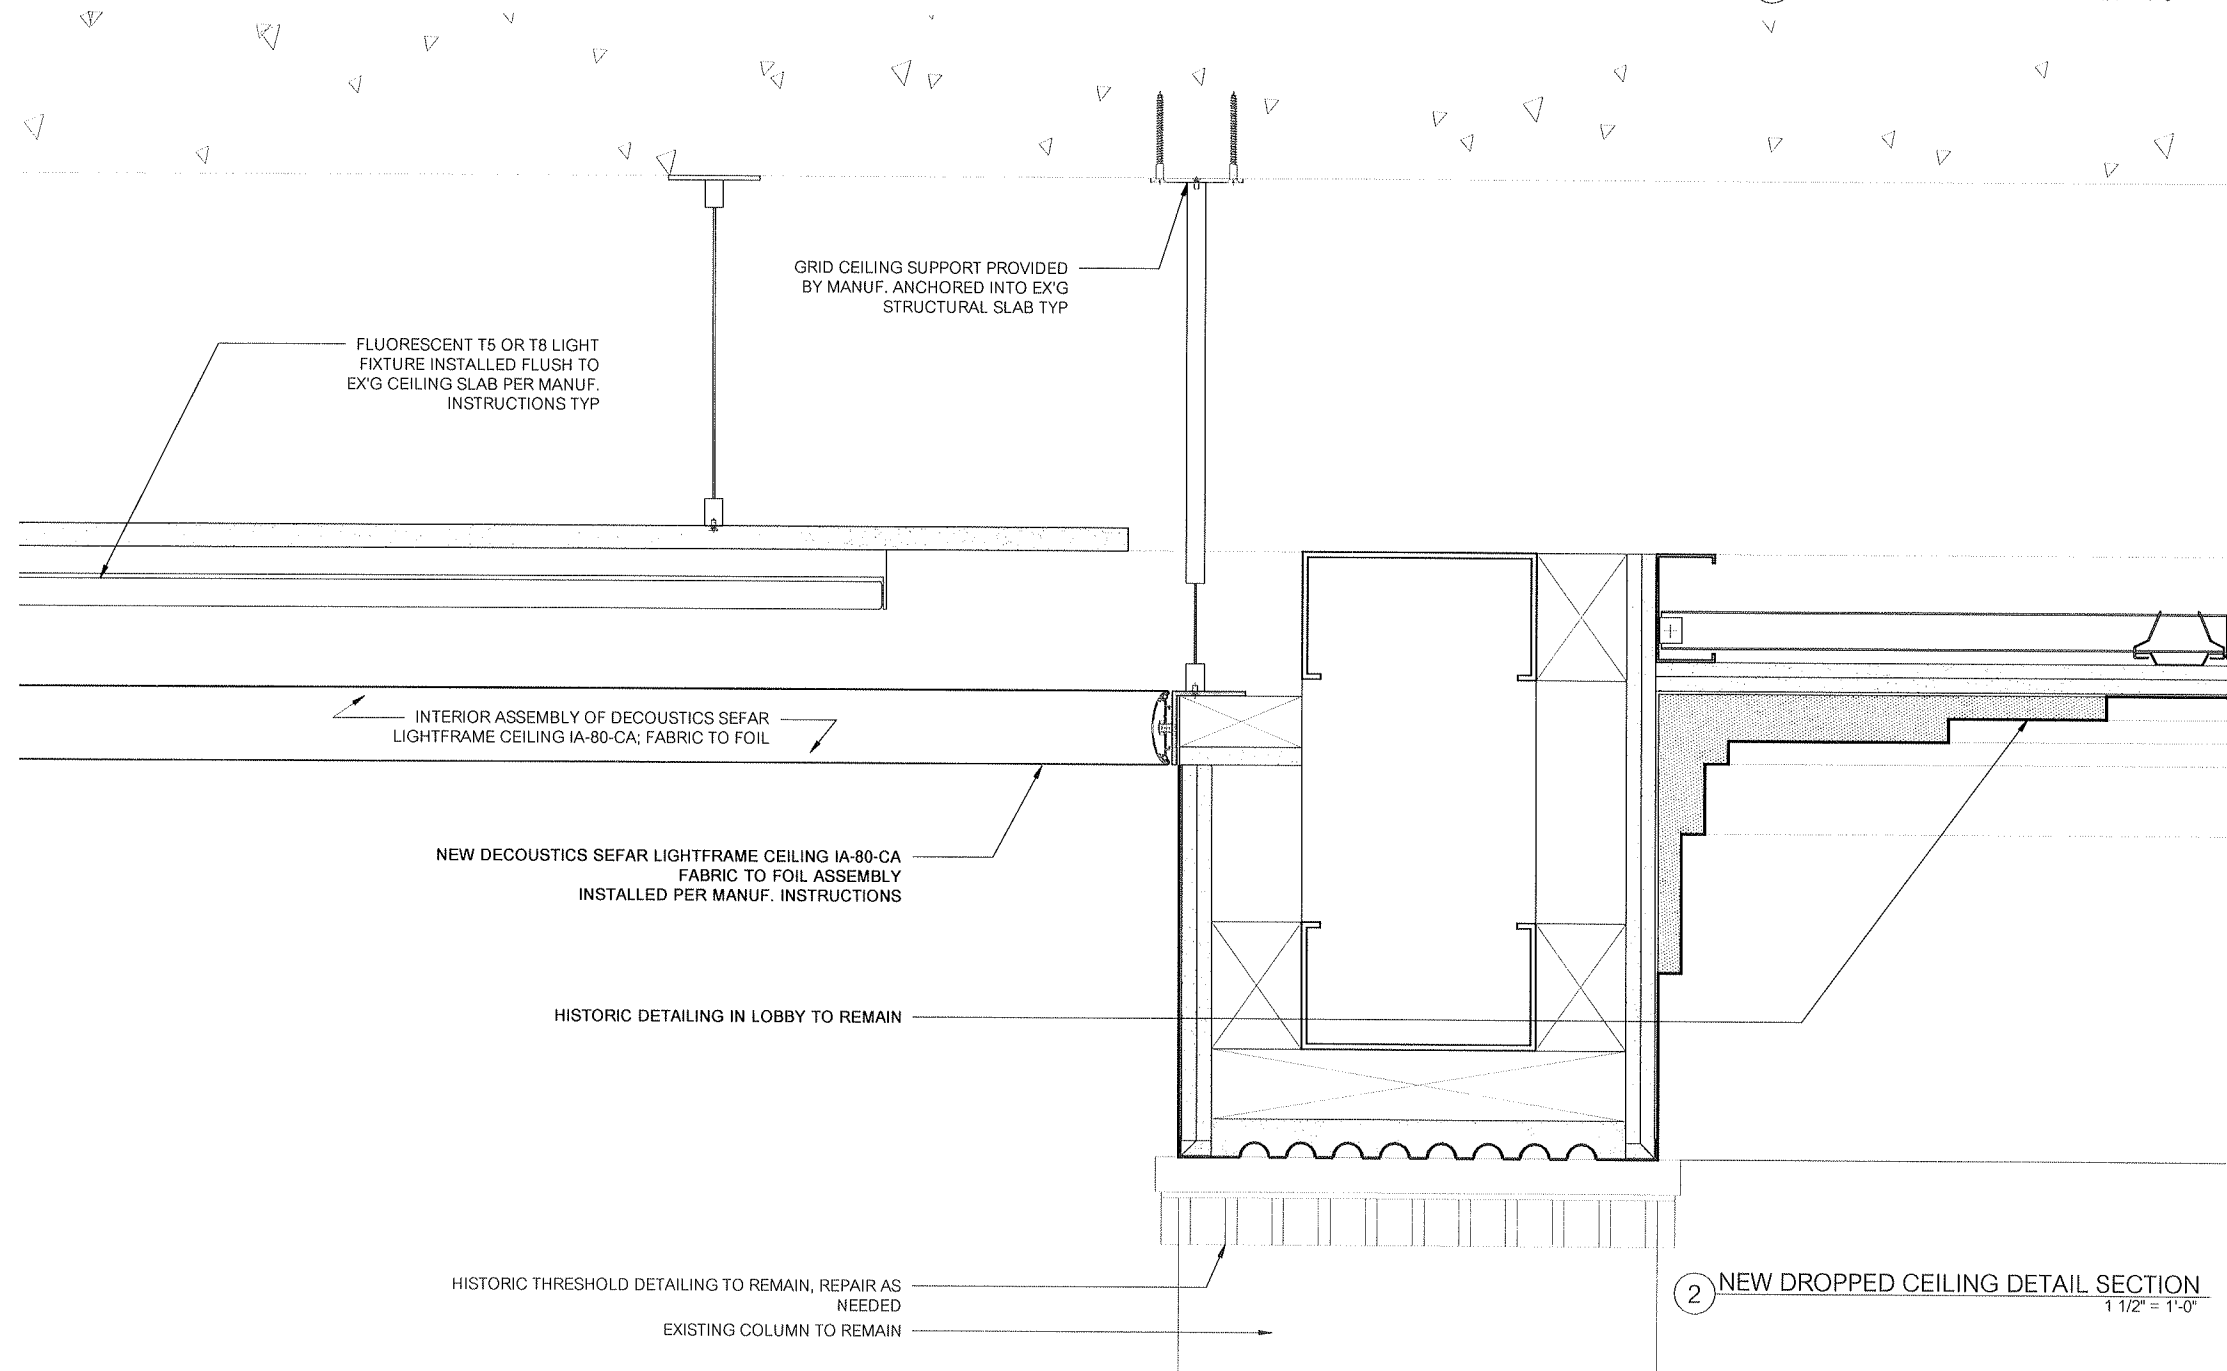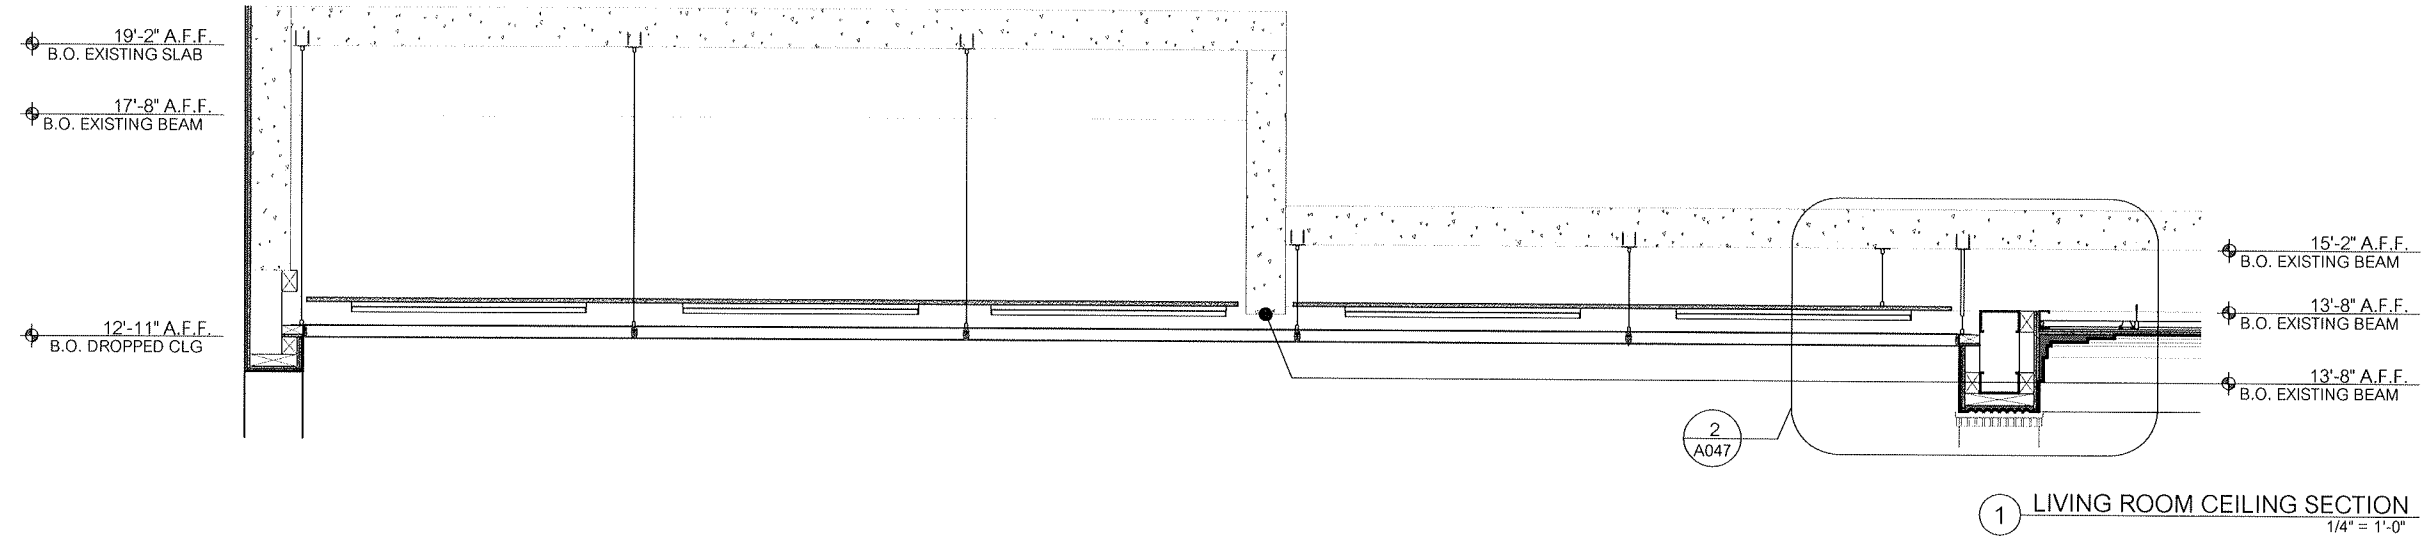

Architect

DAVID GAULD ARCHITECT, PLLC

337 Broome Street, New York, NY 10002
Tel 212- 627-0110

Issue Date
04/19/2016 HPB 1st submittal

SCALE VARIES

DROPPED CEILING ASSEMBLY DETAIL


Sheet No.

A.047


bassmuseumofart

RENOVATION/EXPANSION

2111 COLLINS AVENUE
MIAMI BEACH, FL 33139

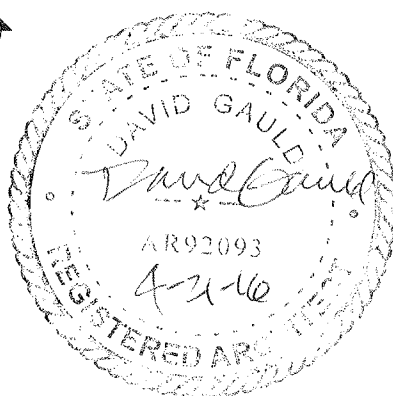

PROPOSED COLUMN REMOVAL
STRUCTURAL DETAIL

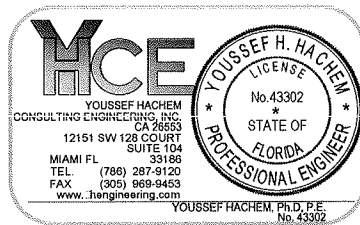

Architect
DAVID GAULD ARCHITECT, PLLC

337 Broome Street, New York, NY 10002
Tel 212- 627-0110

Issue Date
06/15/2015 PERMIT
11/03/2015 BID SET


FIRST FLOOR FRAMING PLAN

SEAL & SIGNATURE SCALE 3/32"=1'-0"

Sheet No.







S.1.0

DAVID B. GAULD
LIC. NO. AR92093

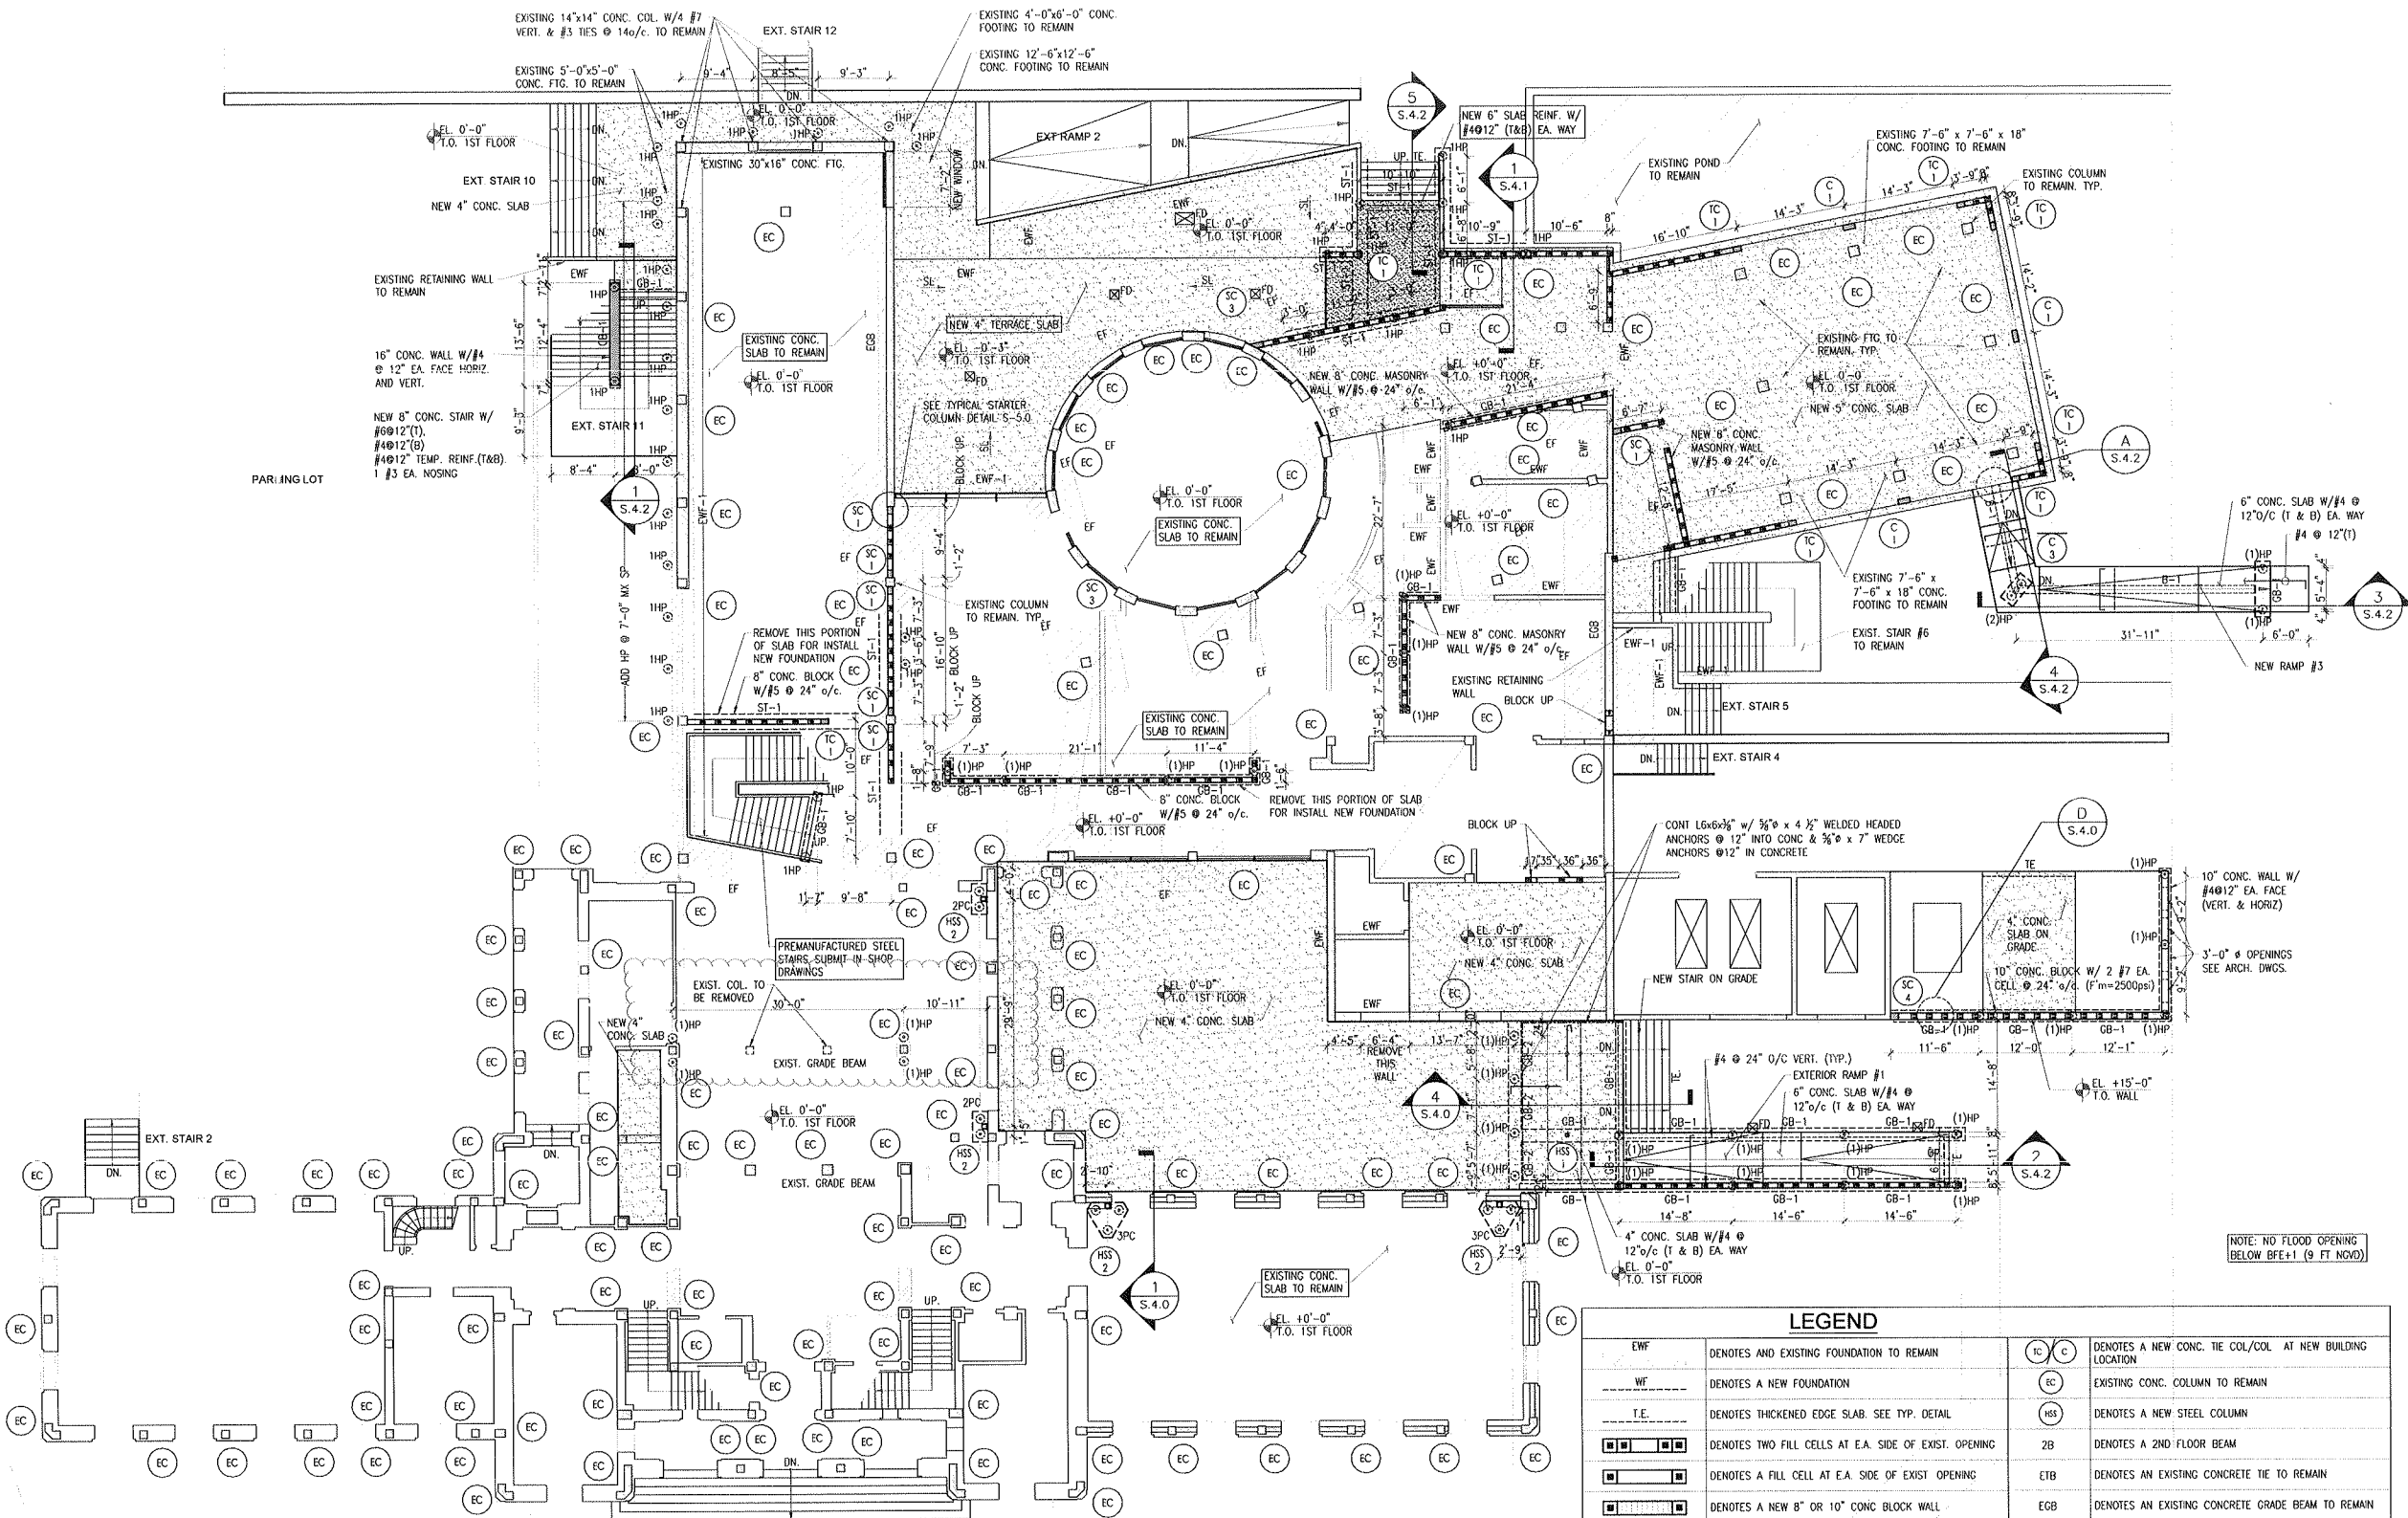


FIRST FLOOR FRAMING PLAN.

SCALE: 3/32" = 1'-0"

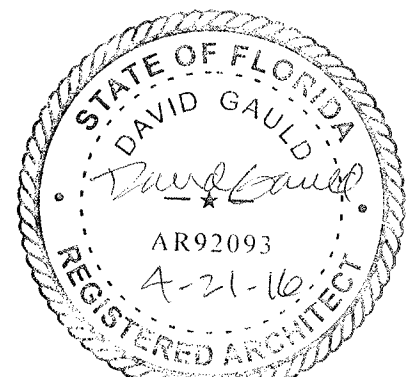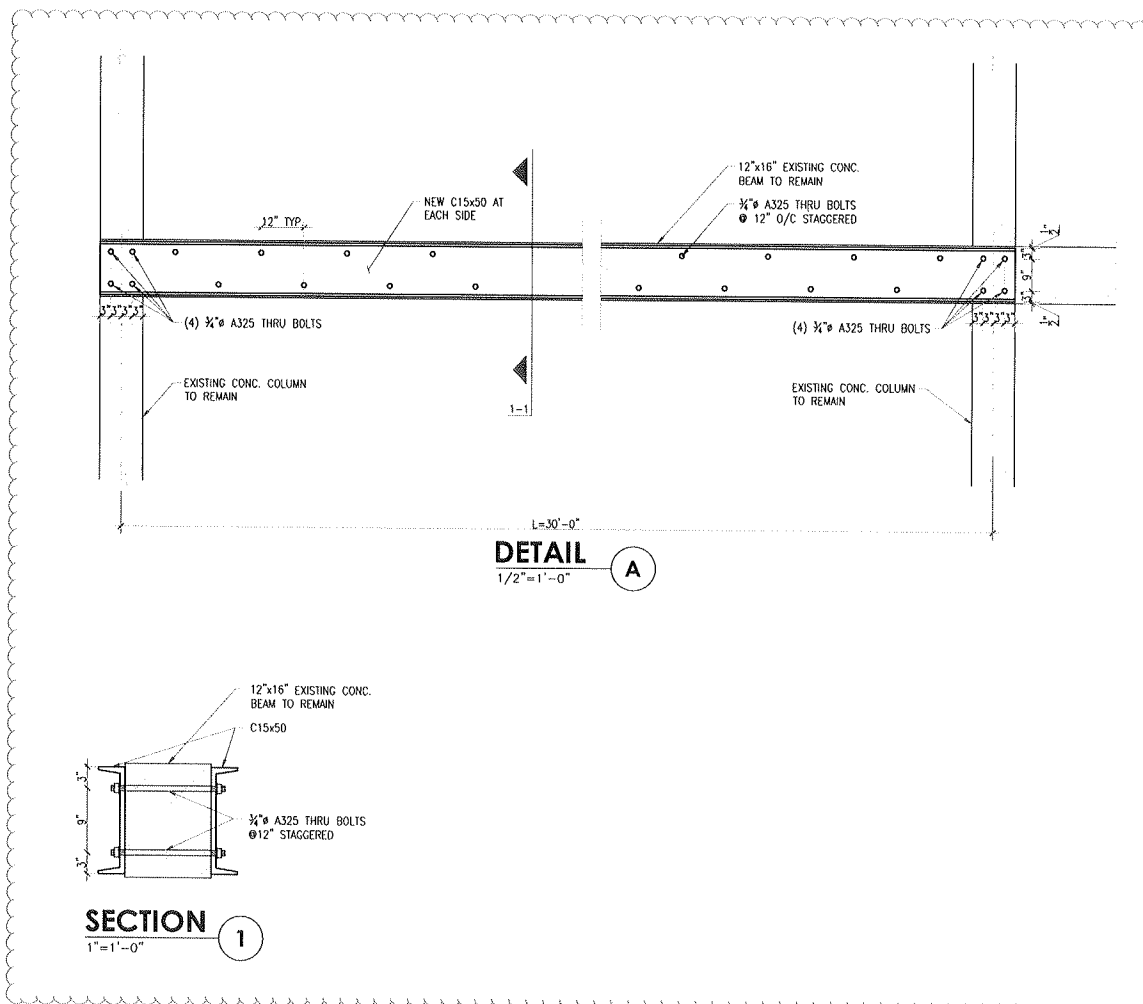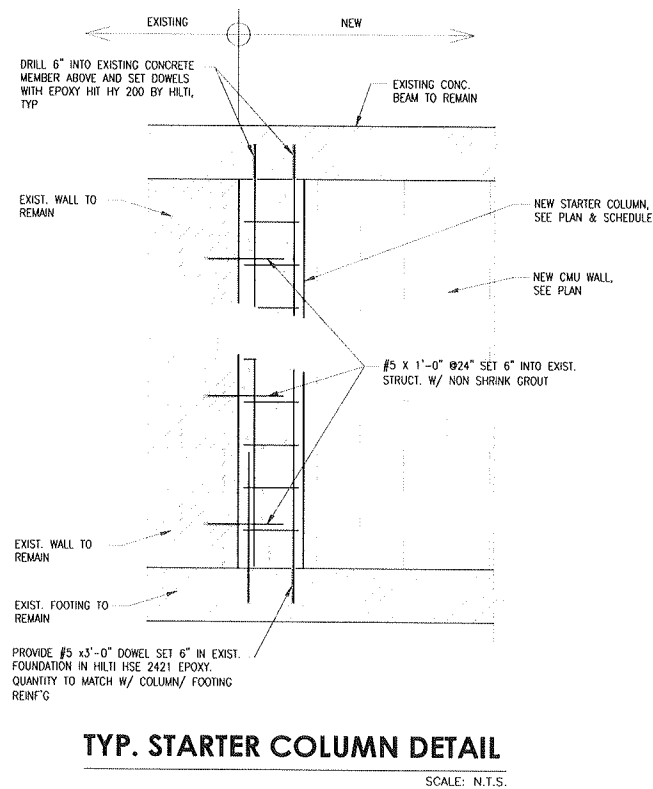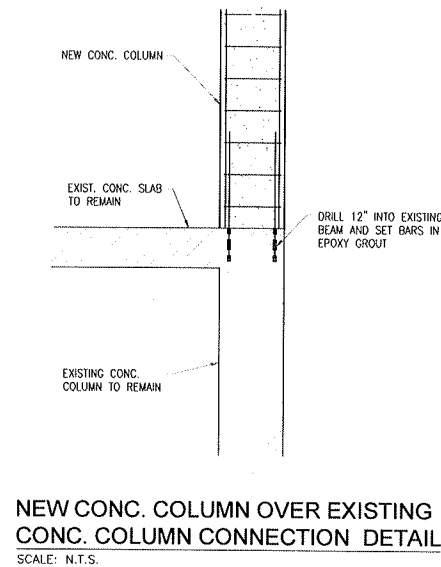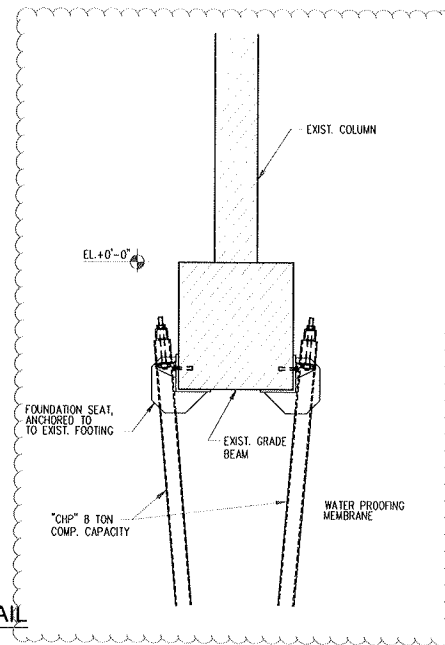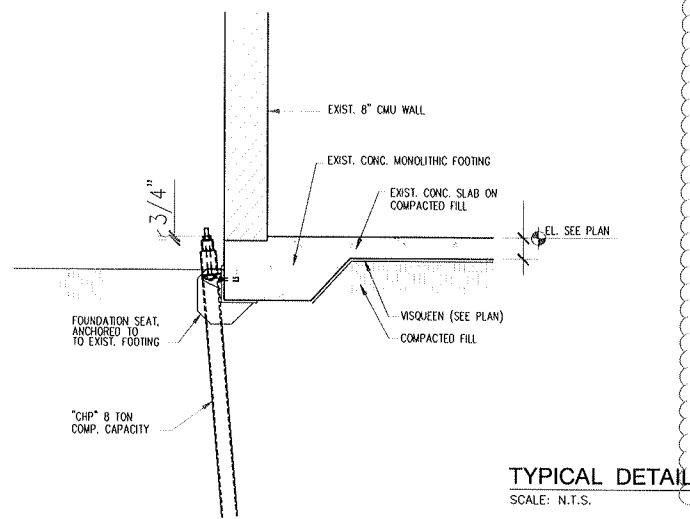

PROPOSED COLUMN REMOVAL
 STRUCTURAL DETAIL

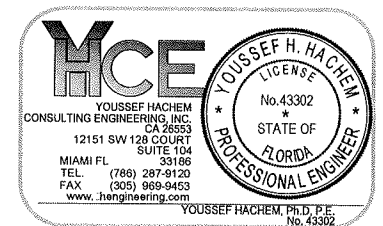

Architect
 DAVID GAULD ARCHITECT, PLLC

337 Broome Street, New York, NY 10002
 Tel 212- 627-0110

Issue Date	PERMIT
06/15/2015	
11/03/2015	BID SET

DETAILS

SEAL & SIGNATURE	SCALE AS SHOWN
	Sheet No.
	S.5.1
DAVID B. GAULD LIC. NO. AR92093	