


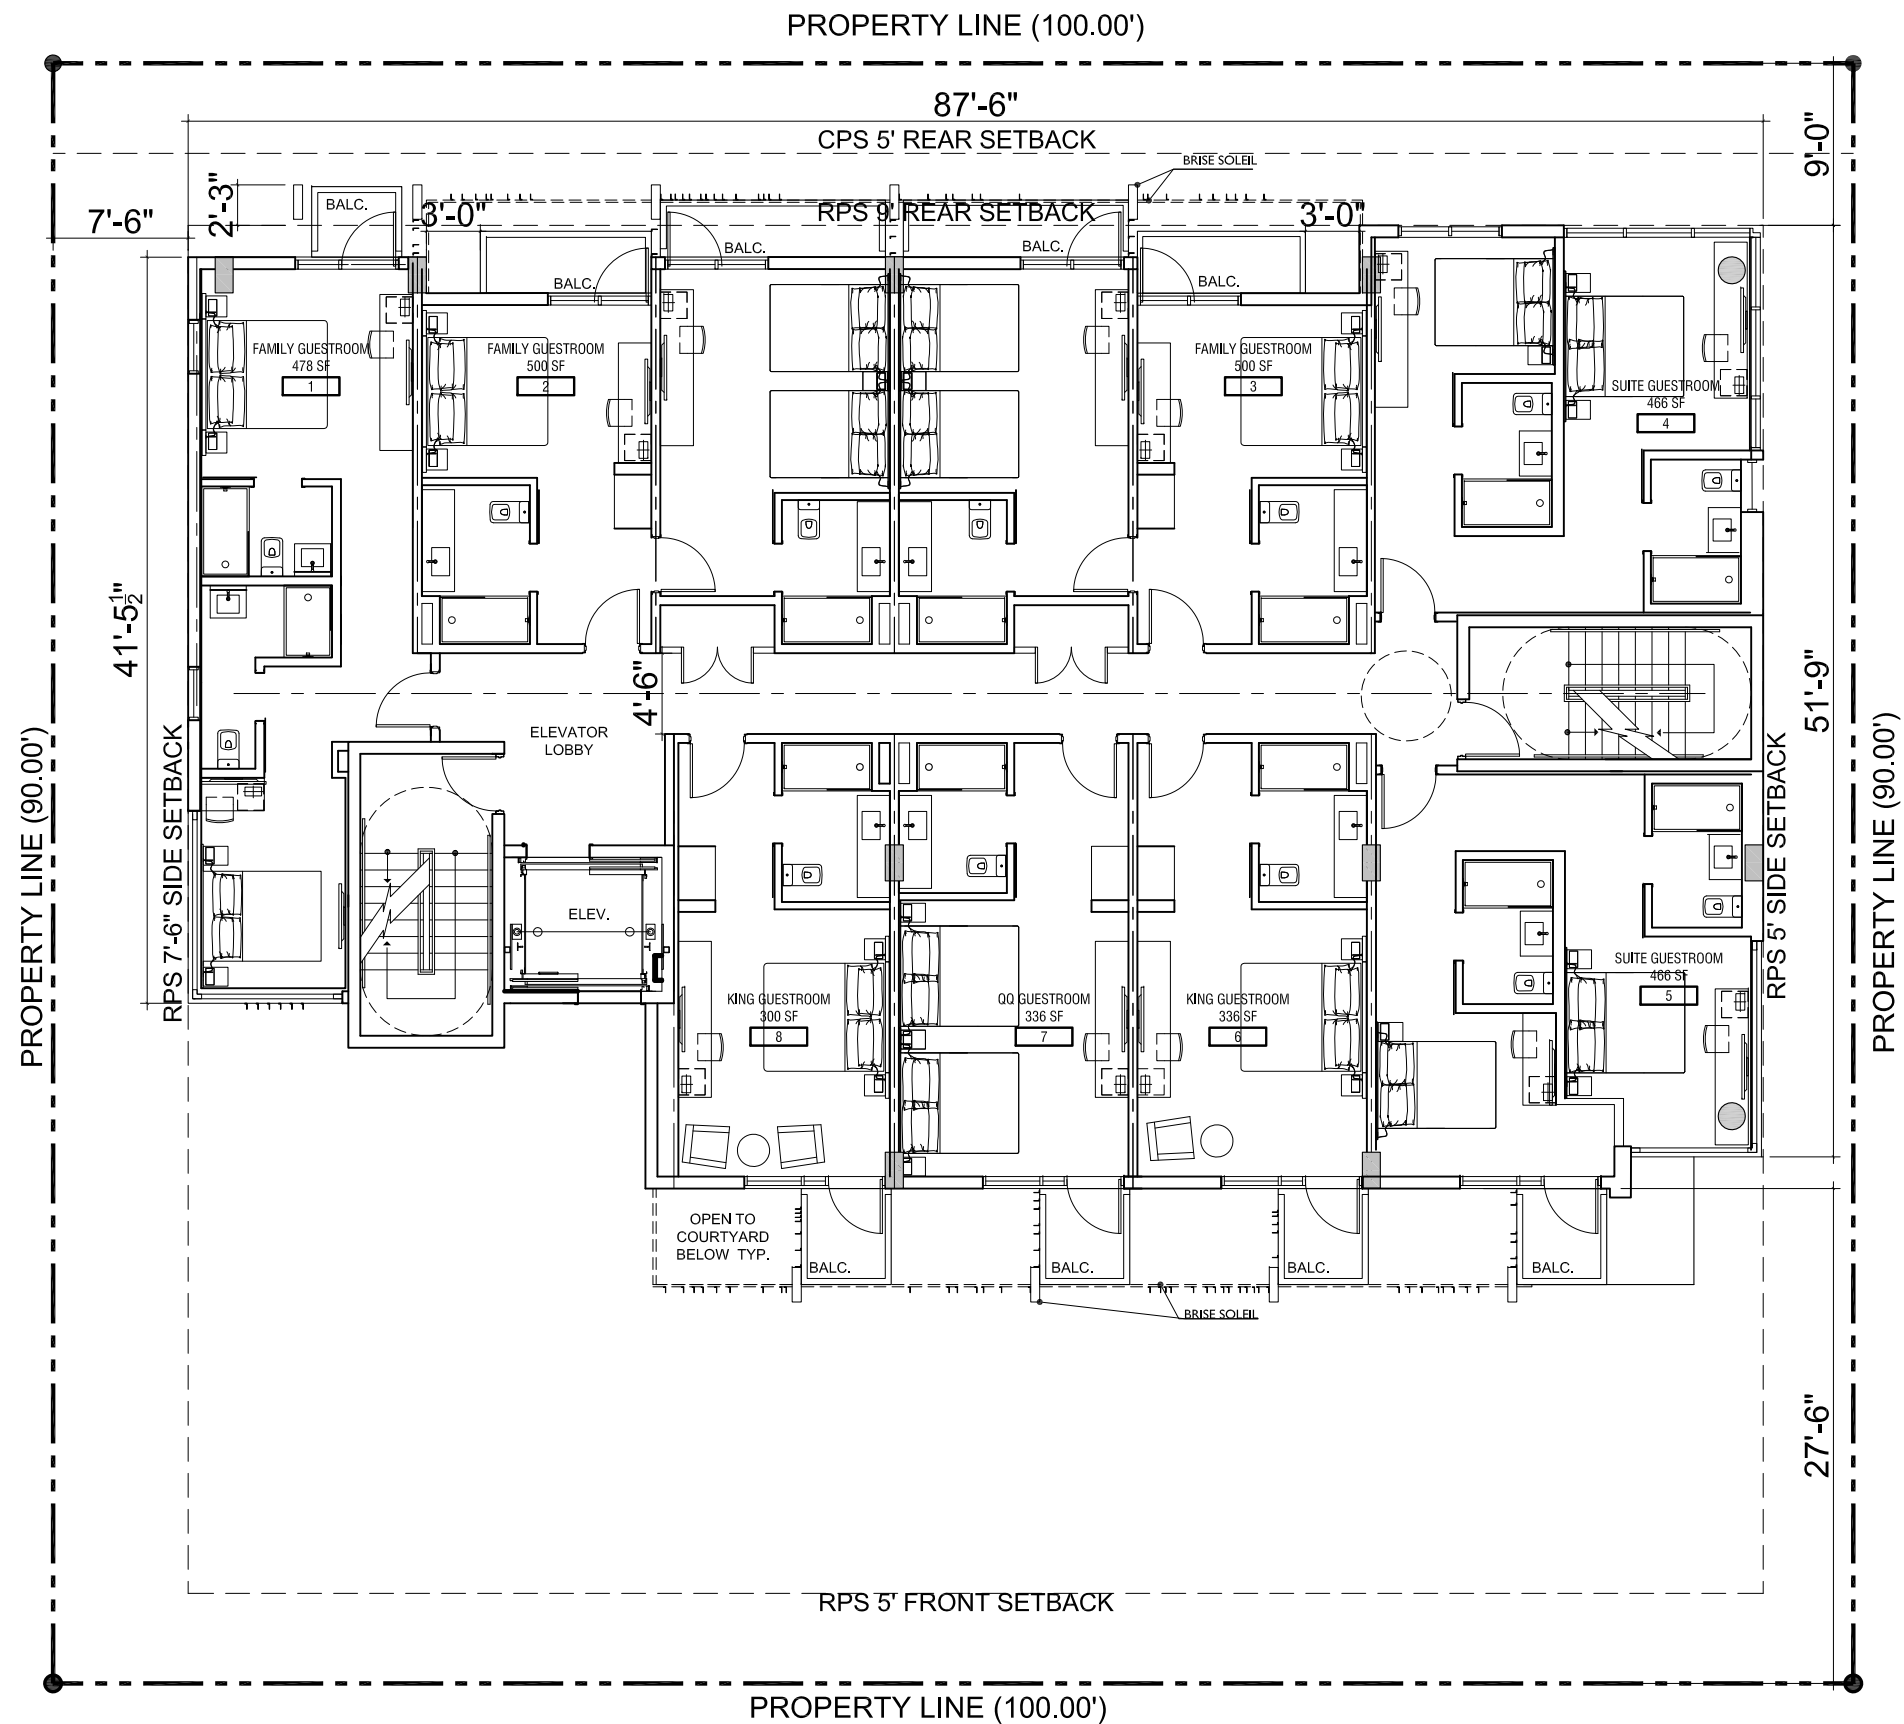

TYPICAL FLOOR PLAN
LEVEL 3 & 5

JENNIFER McCONNEY FLORIDA LIC# AR93044

ALL DRAWINGS AND WRITTEN MATERIAL APPEARING
HEREIN CONSTITUTE THE ORIGINAL AND UNPUBLISHED
WORK OF MCG ARCHITECTURE AND MAY NOT BE
DUPLICATED, USED OR DISCLOSED WITHOUT THE
EXPRESS WRITTEN CONSENT OF MCG ARCHITECTURE &
PLANNING, INC. (c) 2017


SCALE: $\frac{3}{32}"=1'-0"$


CHECK: JMcG

DATE: 10/26/2017

SHEET NUMBER



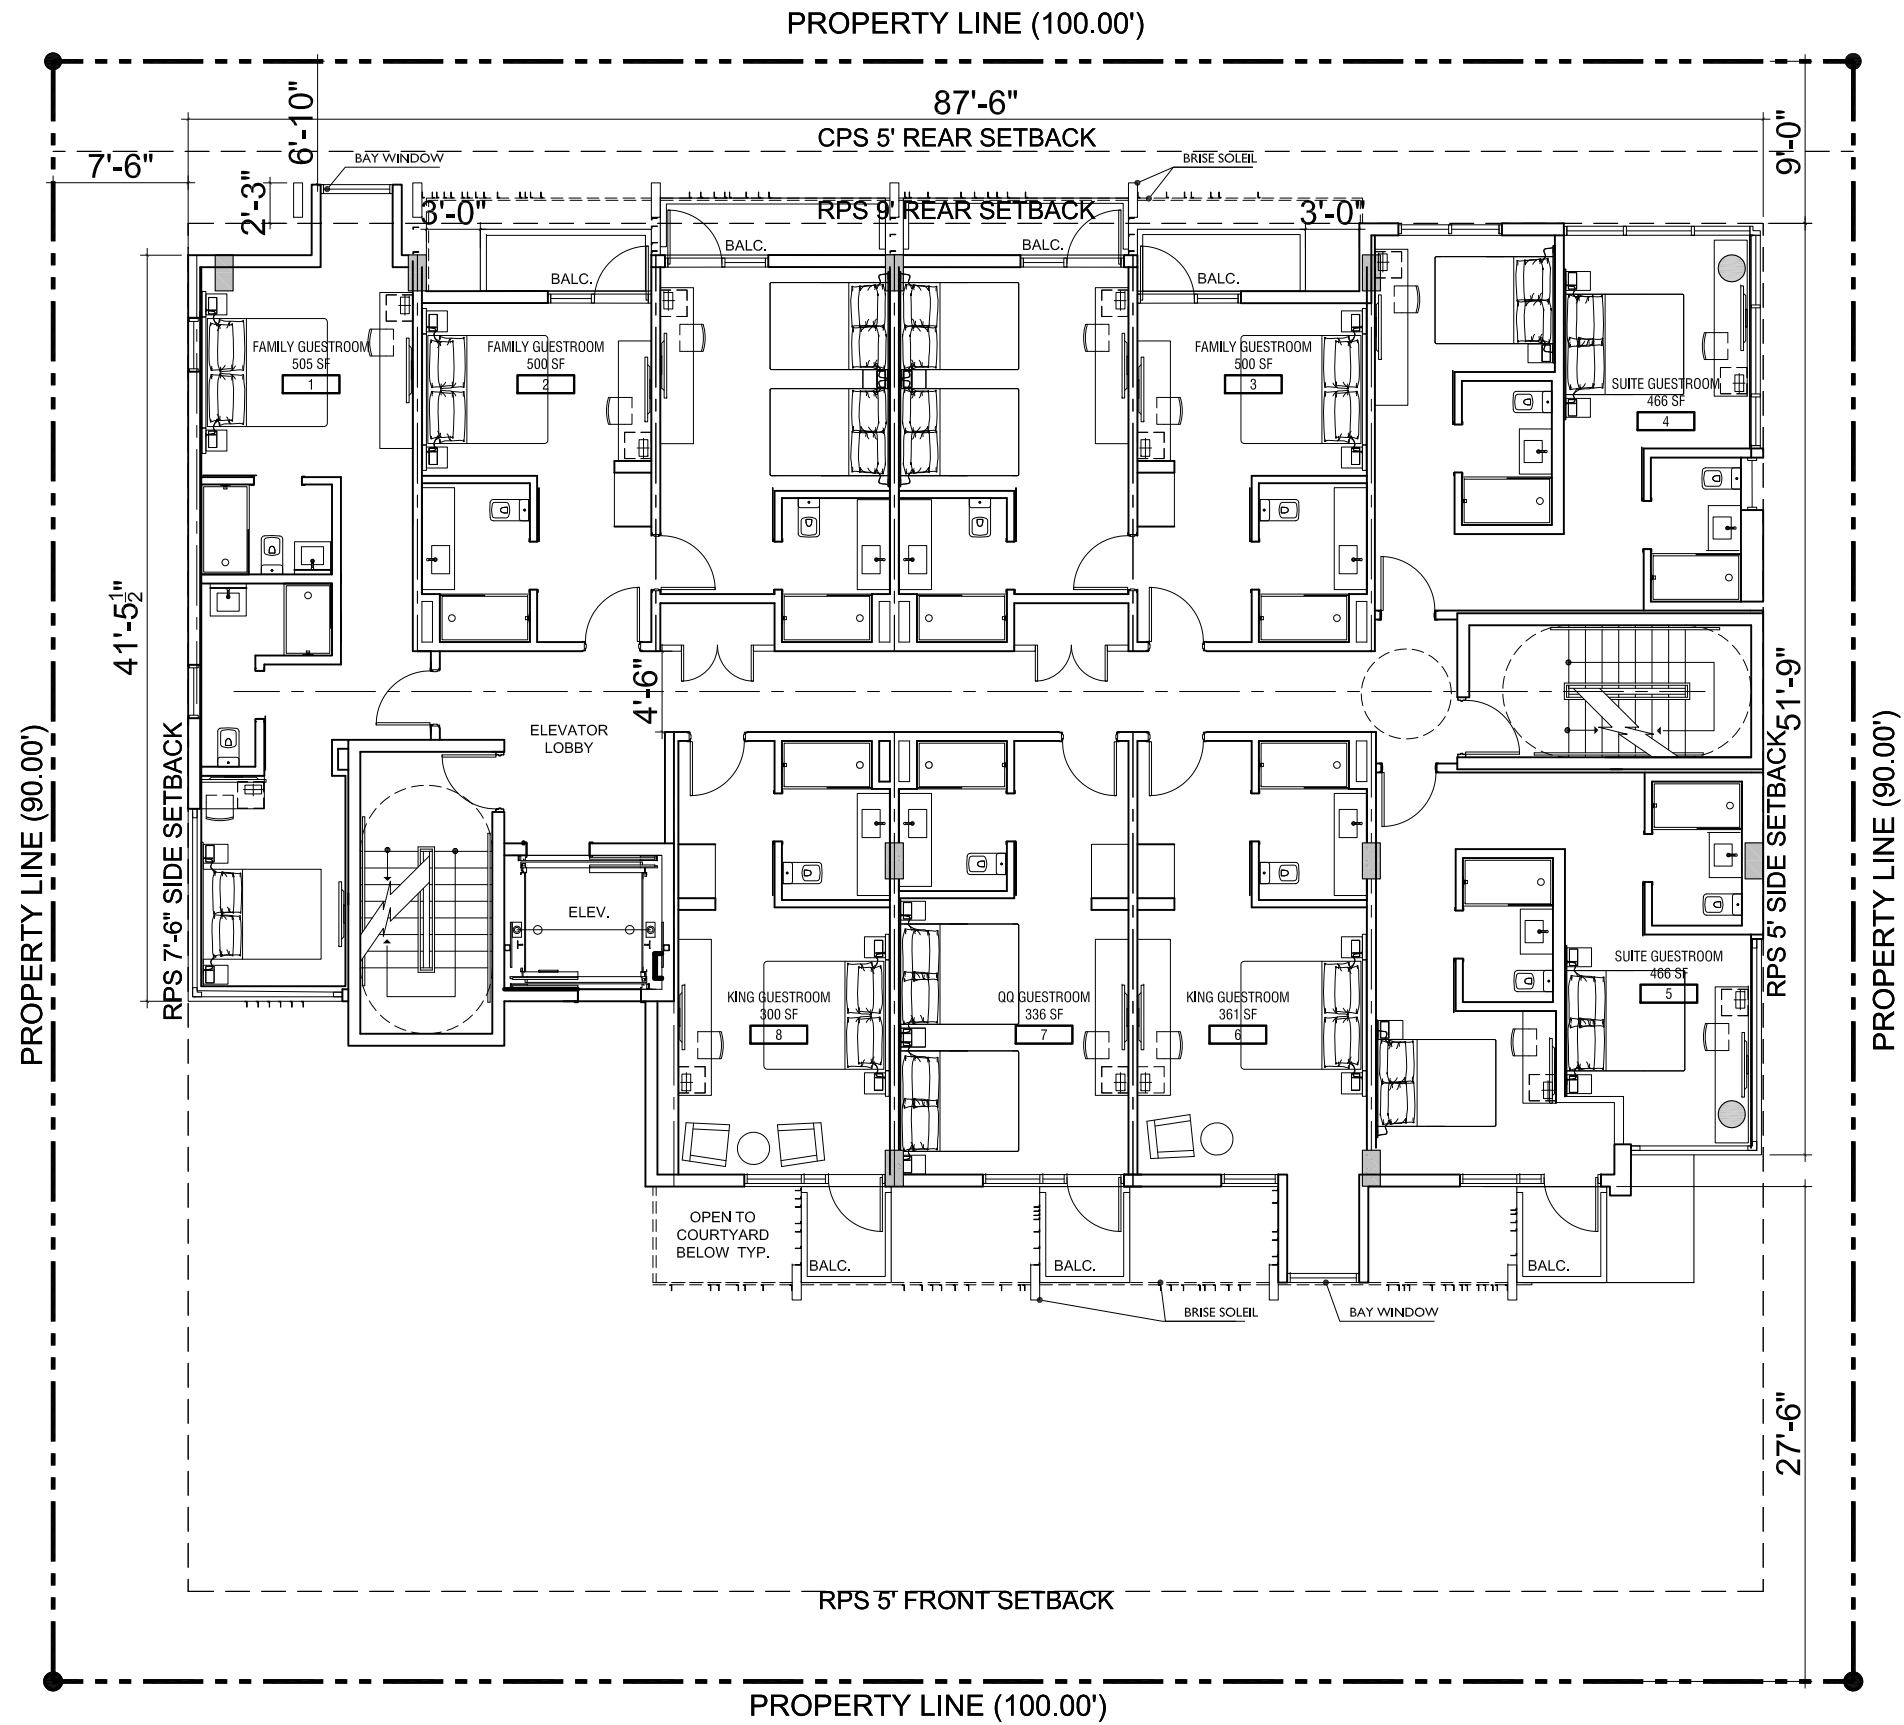

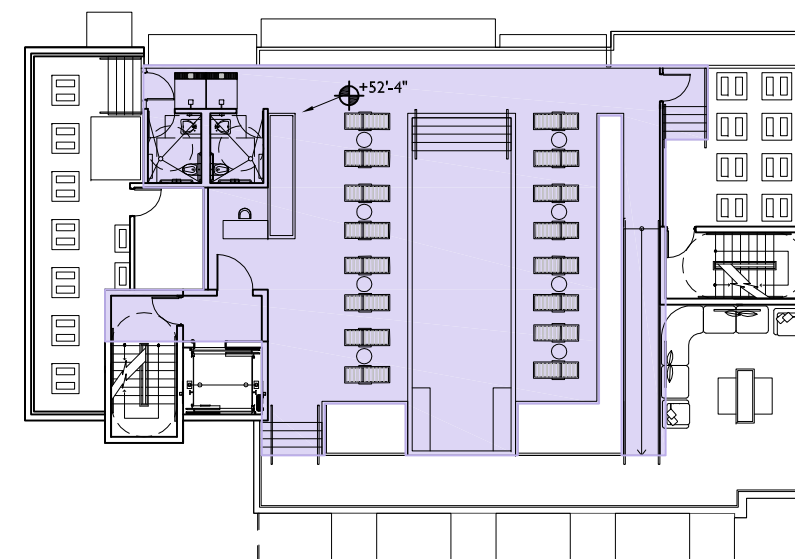

TOTAL POOL DECK: 4,289 SF
50% AT 52'-4": 2,132 SF

JENNIFER McCONNEY FLORIDA LIC#AR93044

ALL DRAWINGS AND WRITTEN MATERIAL APPEARING
HEREIN CONSTITUTE THE ORIGINAL AND UNPUBLISHED
WORK OF McG ARCHITECTURE AND MAY NOT BE
DUPLICATED, USED OR DISCLOSED WITHOUT THE
EXPRESS WRITTEN CONSENT OF McG ARCHITECTURE &
PLANNING, INC. (c) 2017

SCALE: 3/4" = 1'-0"

SCALE: $\frac{3}{32}'' = 1'-0''$

CHECK: $1McG$

CHECK: JMcG

DATE: 10/26/2017

SHEET NUMBER

A 1.06

PROJECT:


URBANICA
THE FIFTH HOTEL

803 5TH STREET
MIAMI BEACH,
FLORIDA



DRAWING:

EAST
ELEVATION

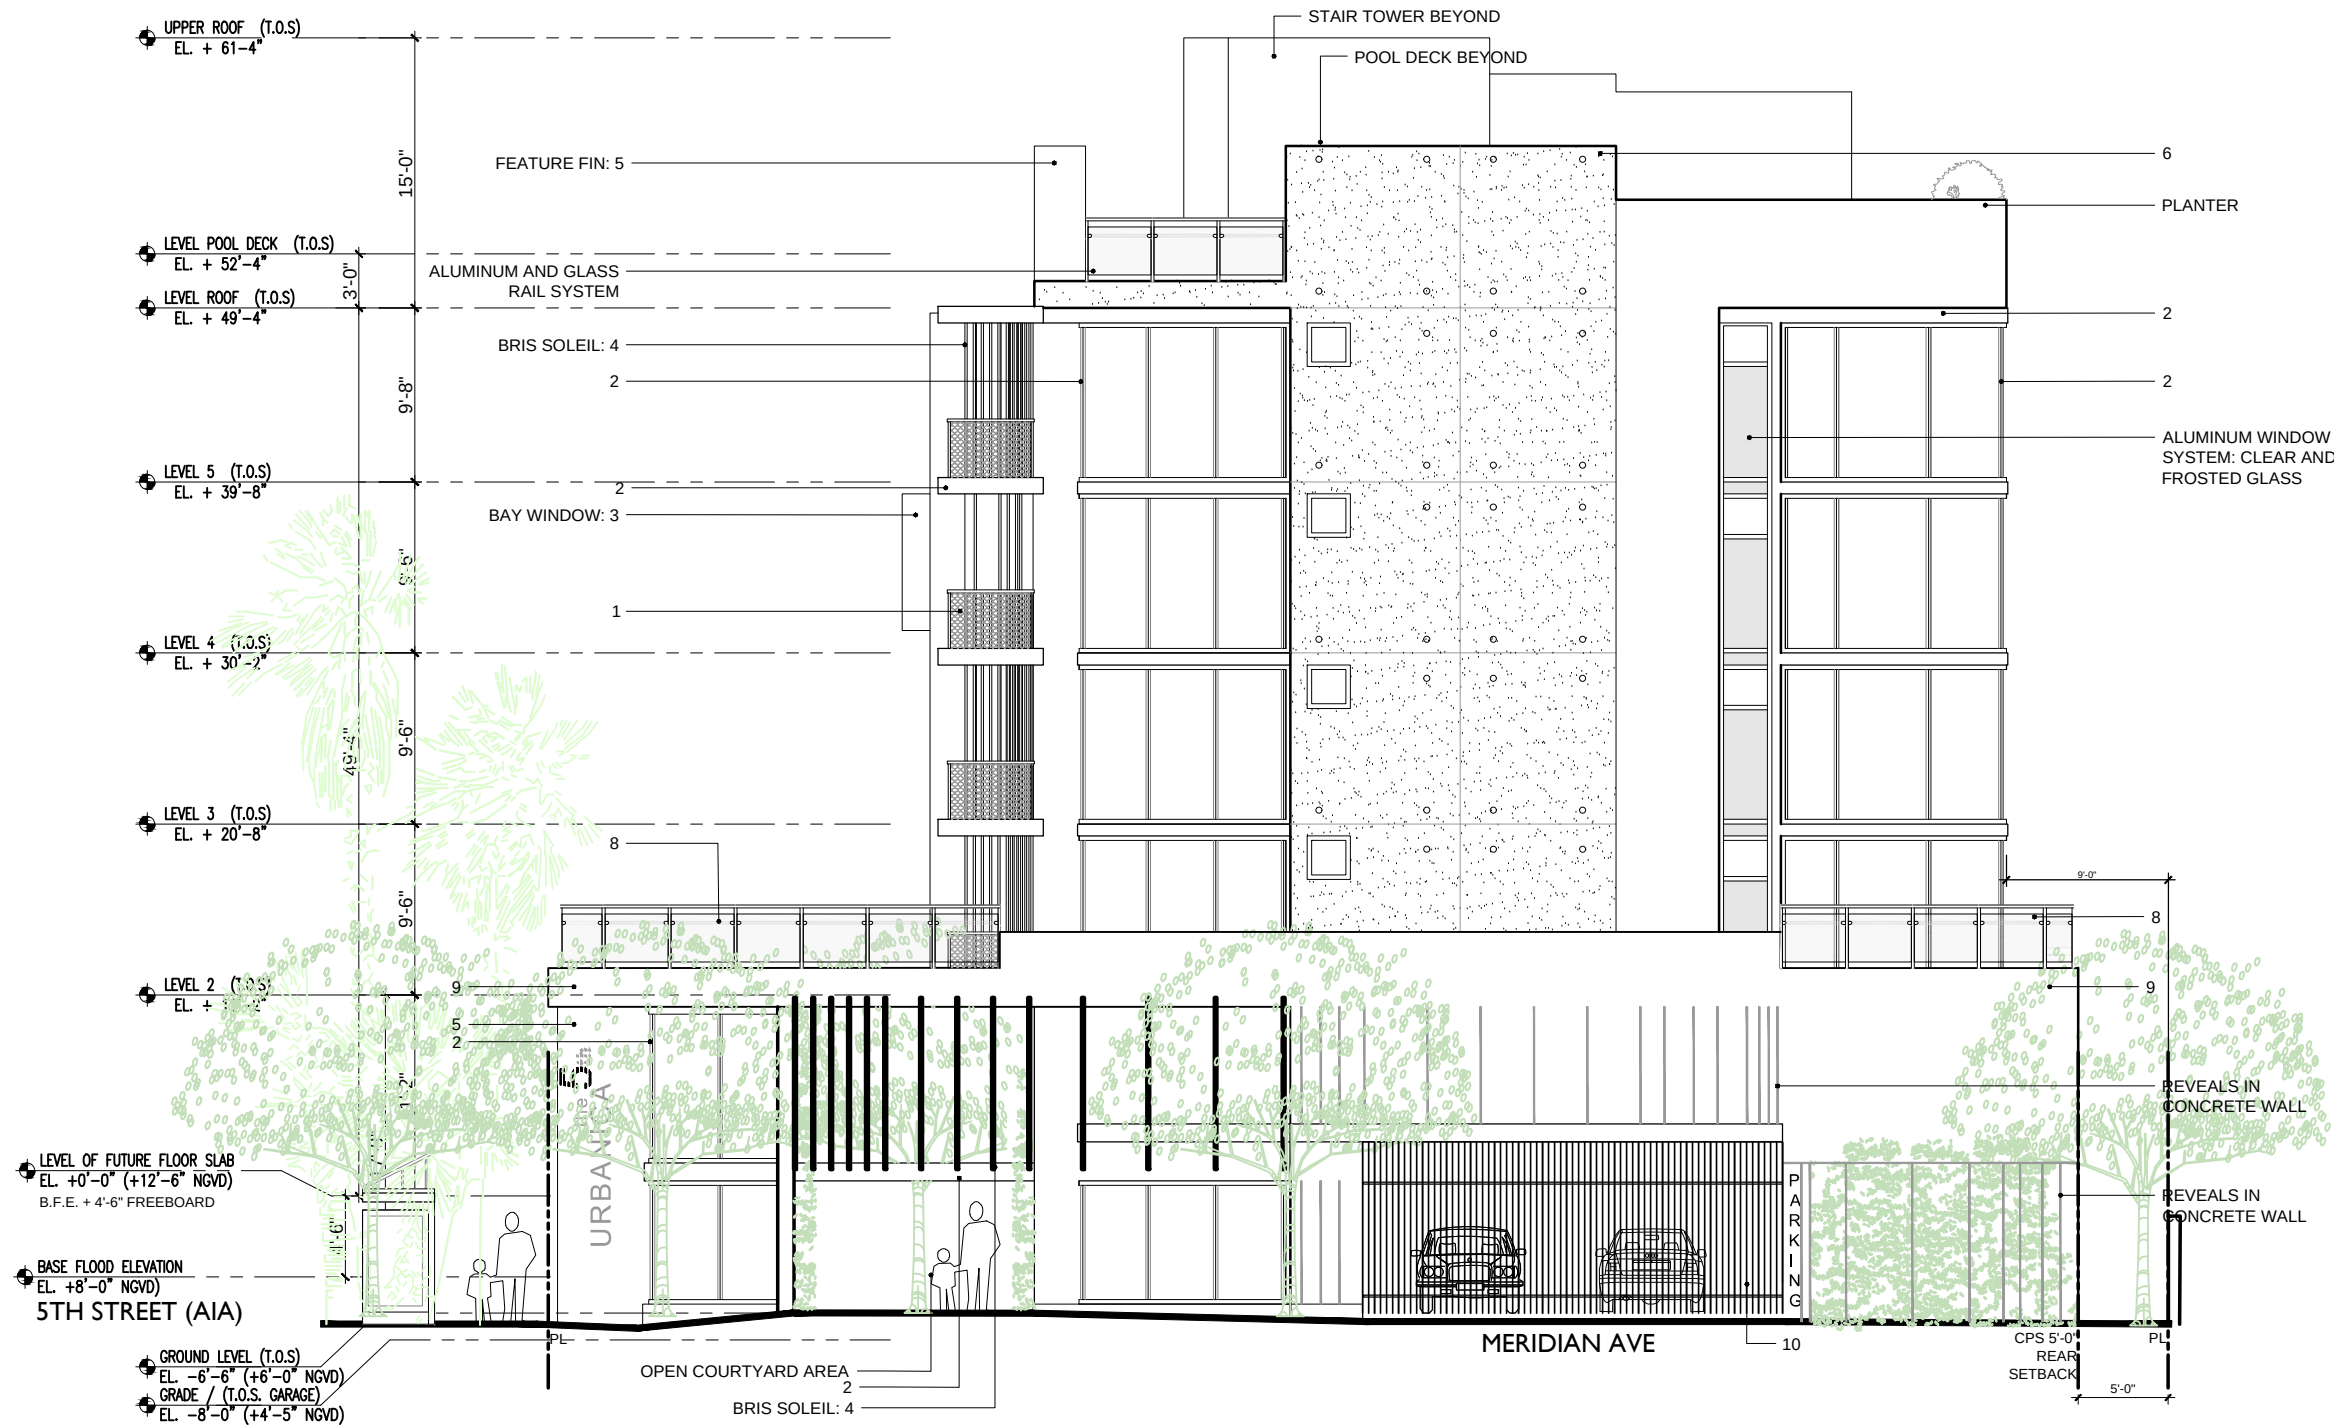

JENNIFER McCONNERY FLORIDA LIC# AR93044
ALL DRAWINGS AND WRITTEN MATERIAL APPEARING
HEREIN CONSTITUTE THE ORIGINAL AND UNPUBLISHED
WORK OF MCG ARCHITECTURE AND MAY NOT BE
DUPLICATED, USED OR DISCLOSED WITHOUT THE
EXPRESS WRITTEN CONSENT OF MCG ARCHITECTURE &
PLANNING, INC. (c) 2017

SCALE: 3/32"=1'-0"

CHECK: JMcG

DATE: 10/26/2017

SHEET NUMBER

PROJECT:


URBANICA
THE FIFTH HOTEL

803 5TH STREET
MIAMI BEACH,
FLORIDA



DRAWING:



NORTH
ELEVATION

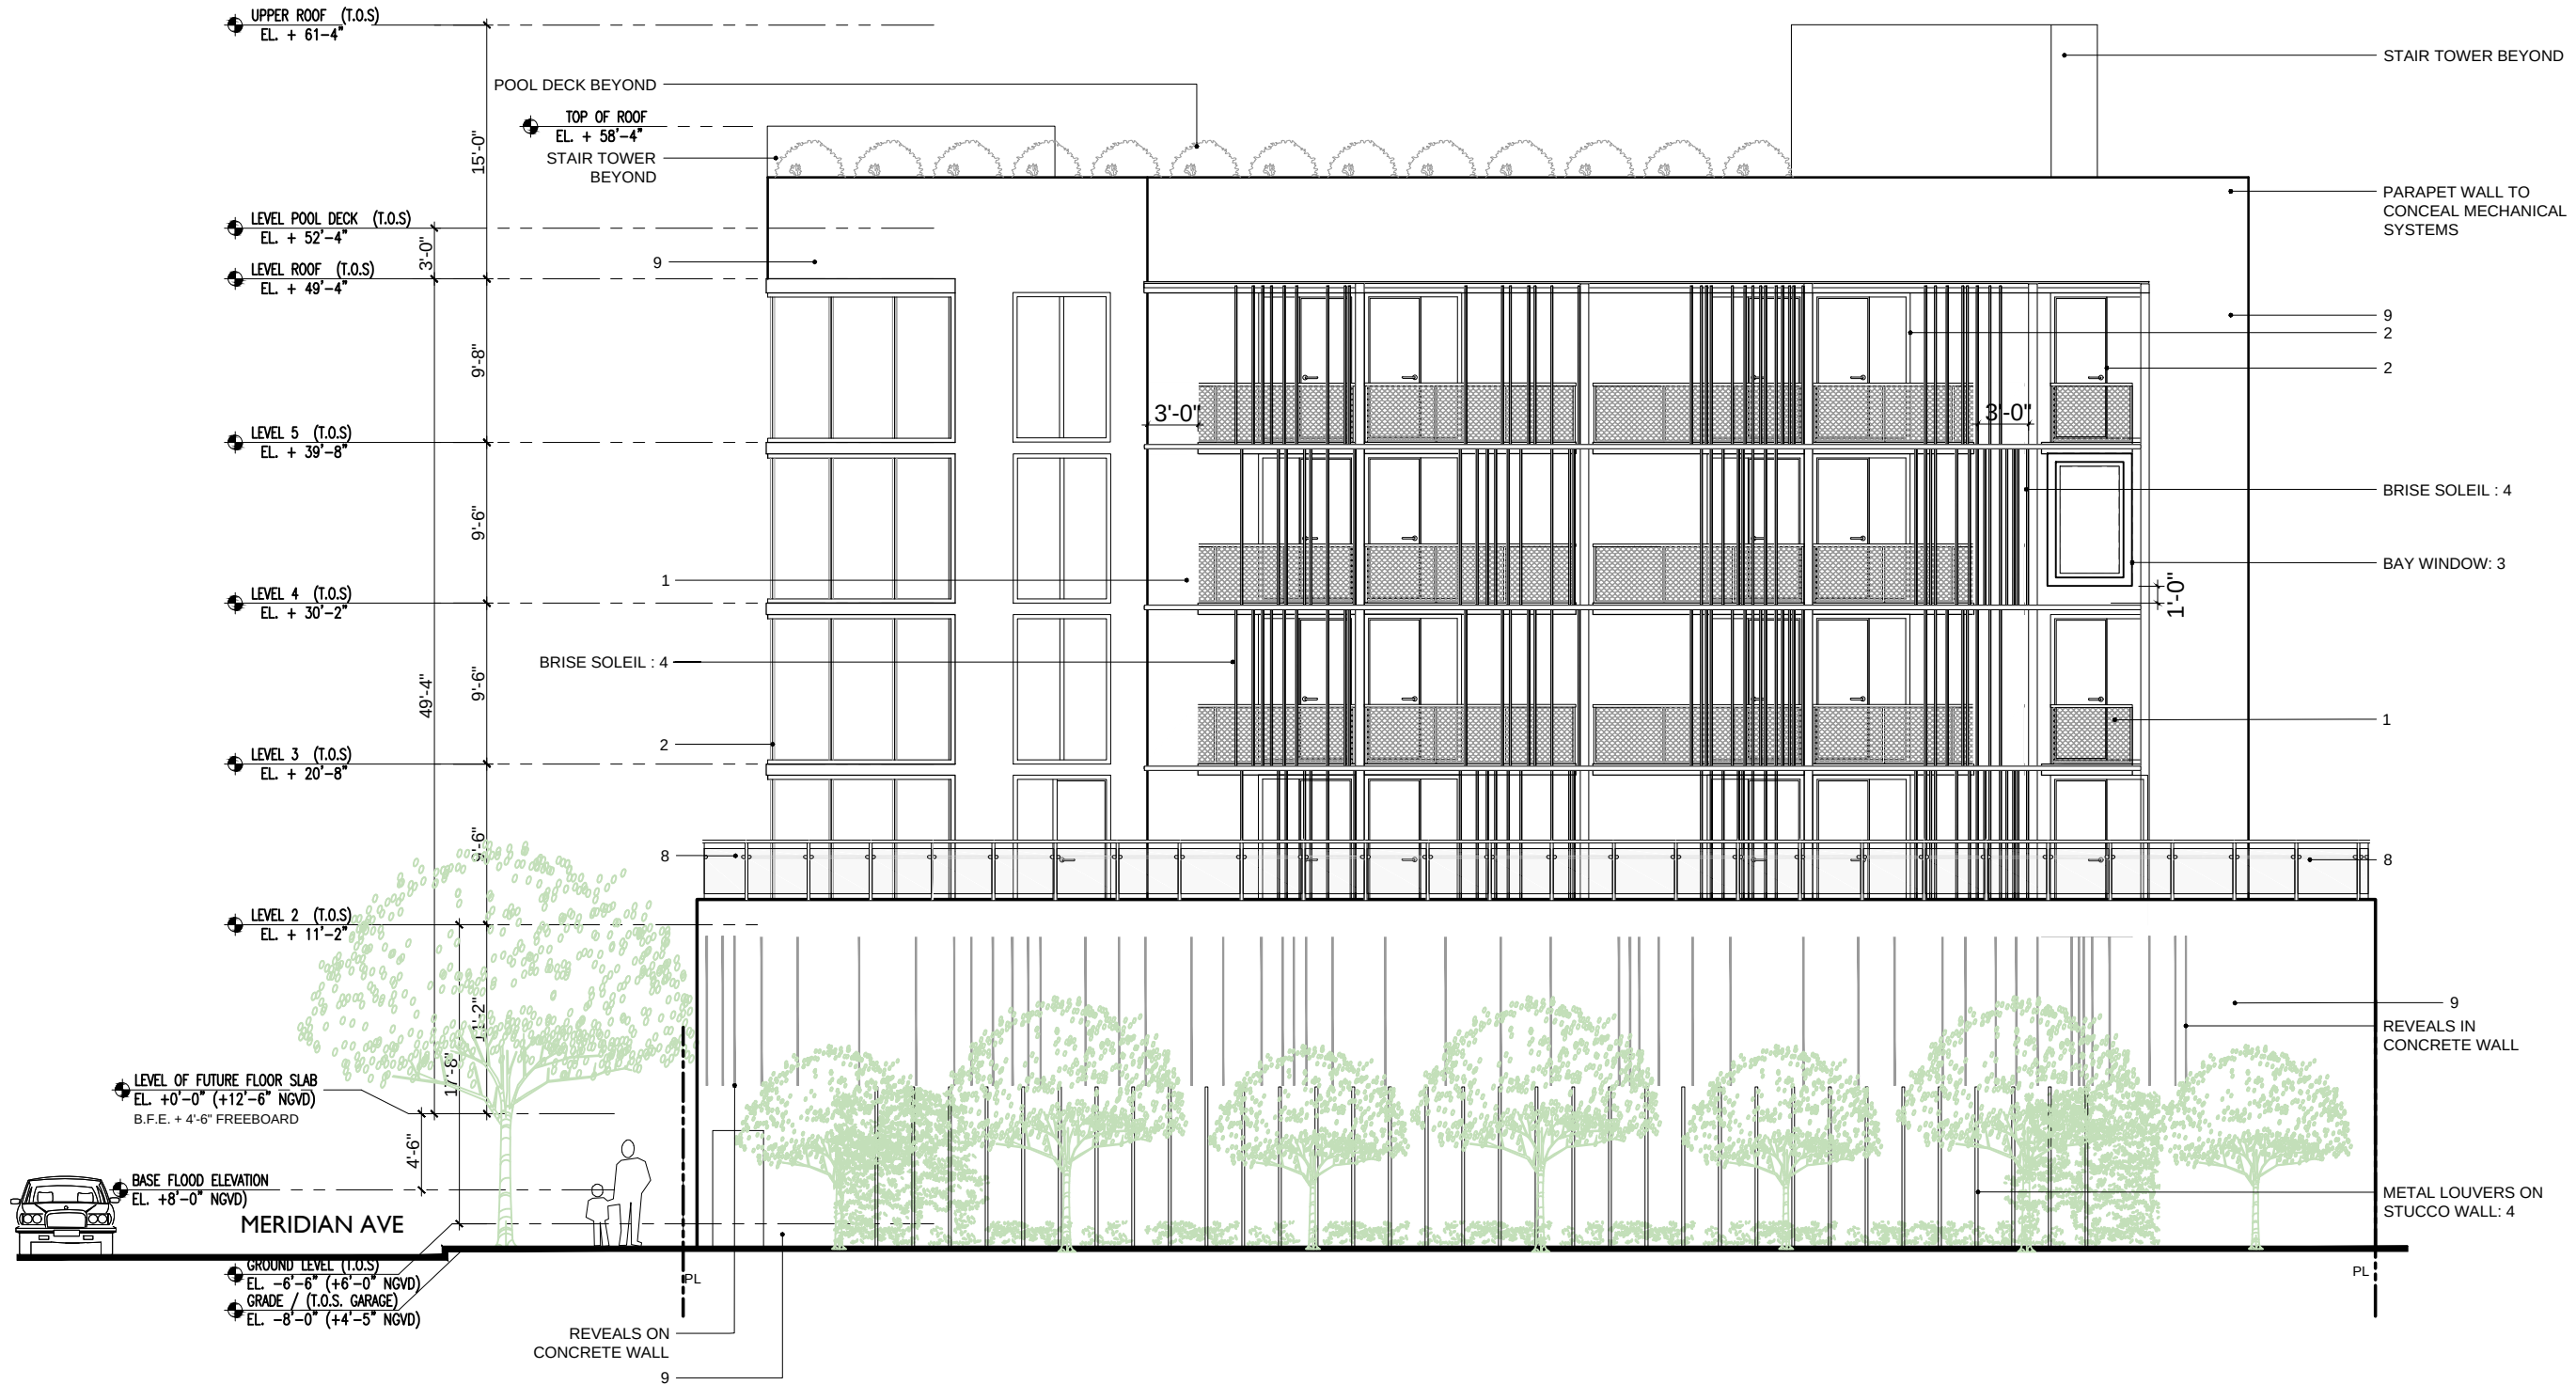

JENNIFER McCONNAY FLORIDA LIC# AR93044
ALL DRAWINGS AND WRITTEN MATERIAL APPEARING
HEREIN CONSTITUTE THE ORIGINAL AND UNPUBLISHED
WORK OF MCG ARCHITECTURE AND MAY NOT BE
DUPLICATED, USED OR DISCLOSED WITHOUT THE
EXPRESS WRITTEN CONSENT OF MCG ARCHITECTURE &
PLANNING, INC. (c) 2017
SCALE: 3/32"=1'-0"
CHECK: JMcG
DATE: 10/26/2017
SHEET NUMBER

A 2.03


NORTH ELEVATION 3/32" = 1'-0"
REFER TO SHEET A-0.15 FOR MATERIALS

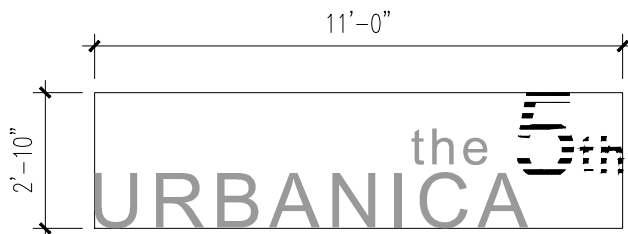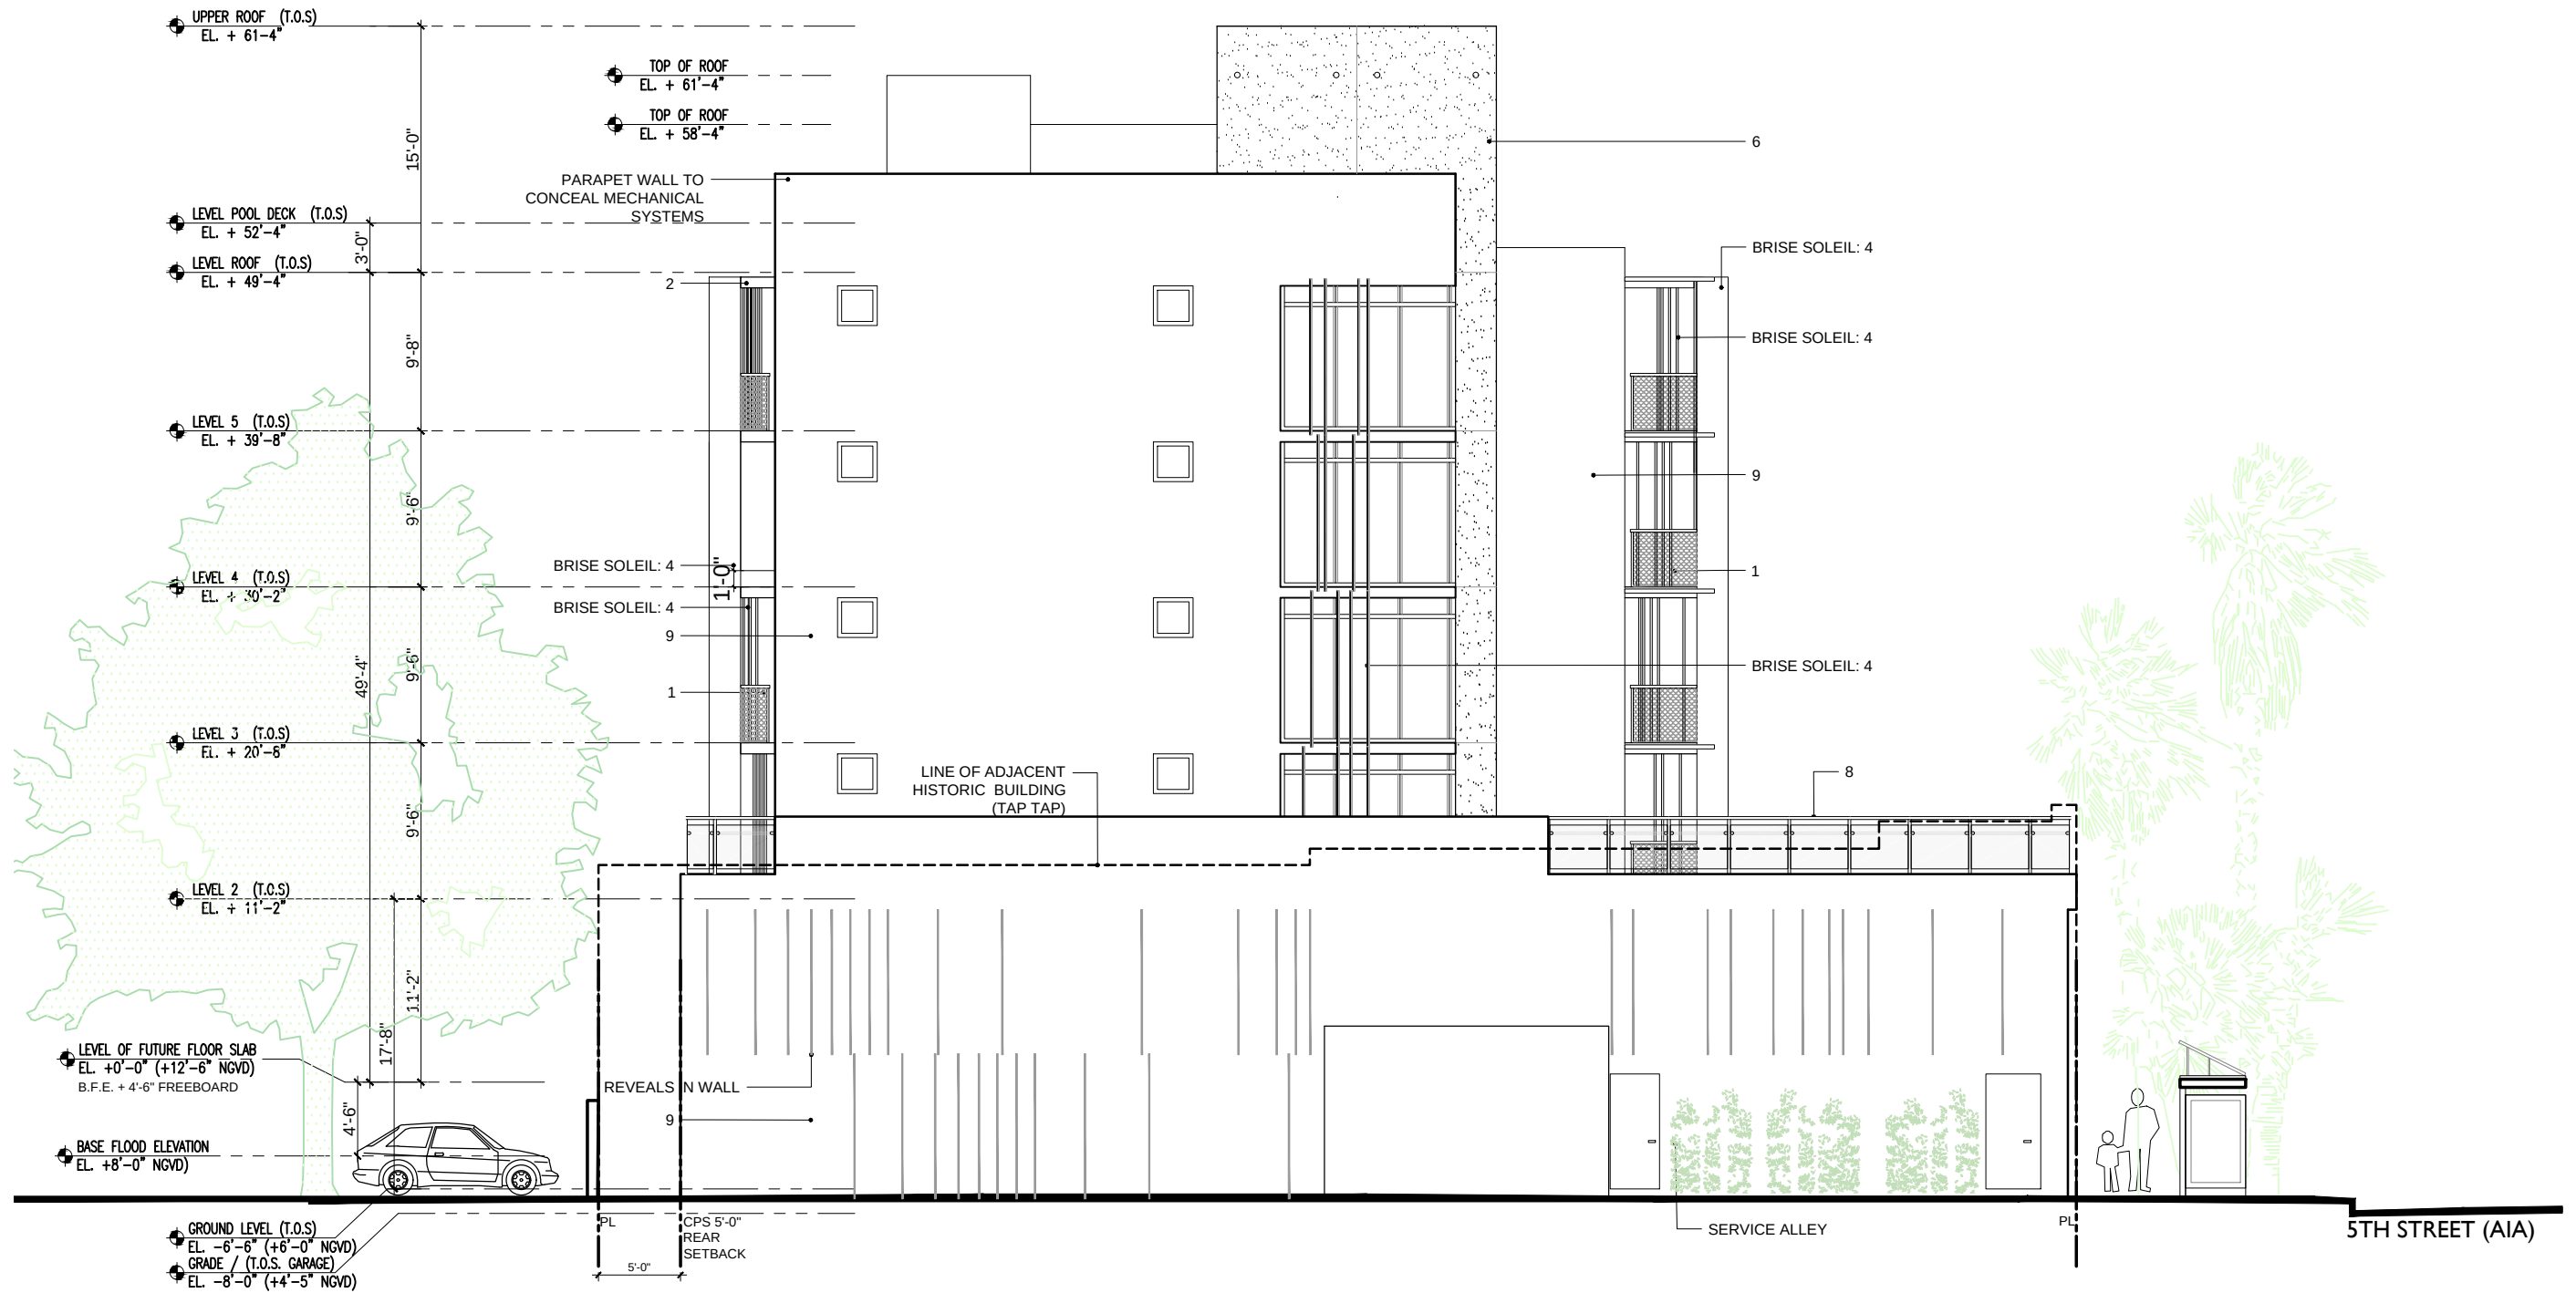

BRUSHED ALUMINUM BACK LIT
CHANNEL LETTERS

SIGN'S AREA VARIES


SIGN ELEVATION $\frac{1}{4}$ "=1'-0"

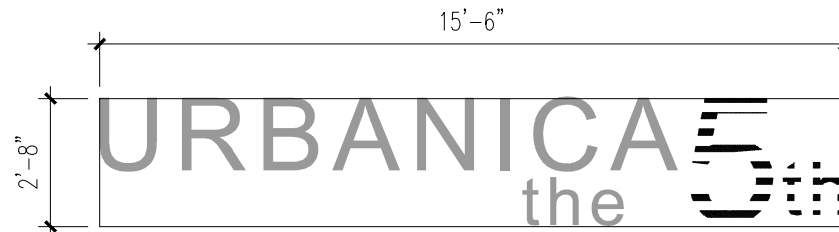

BRUSHED ALUMINUM BACK LIT
CHANNEL LETTERS

SIGN'S AREA VARIES

SIGN ELEVATION $\frac{1}{4}$ "=1'-0"


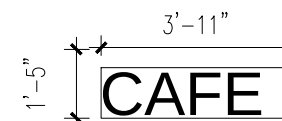


BRUSHED ALUMINUM BACK LIT
CHANNEL LETTERS



SIGN'S AREA VARIES

SIGN ELEVATION $\frac{1}{4}$ "=1'-0"

WEST ELEVATION $\frac{3}{32}$ "=1'-0"
REFER TO SHEET A-0.15 FOR MATERIALS

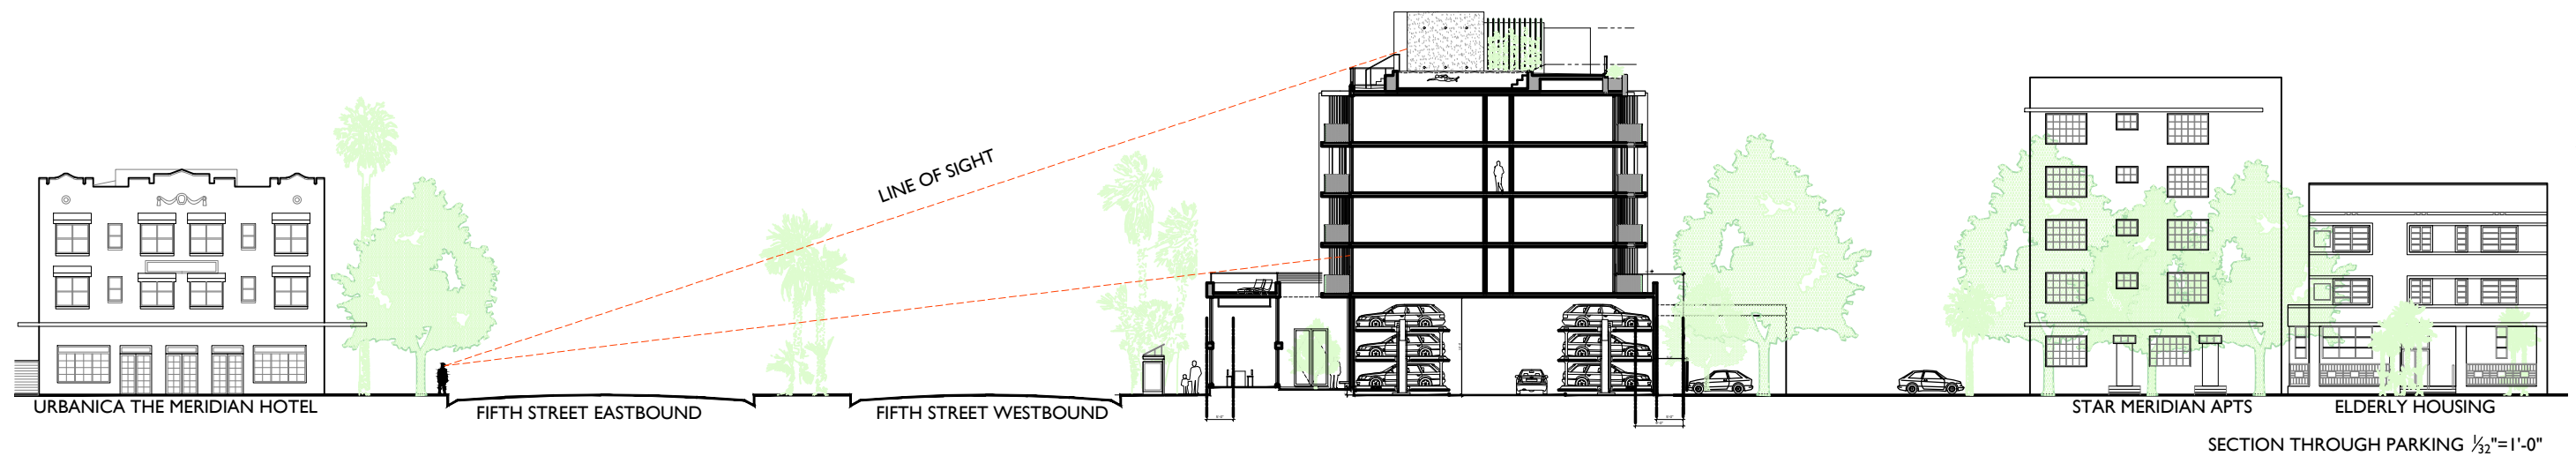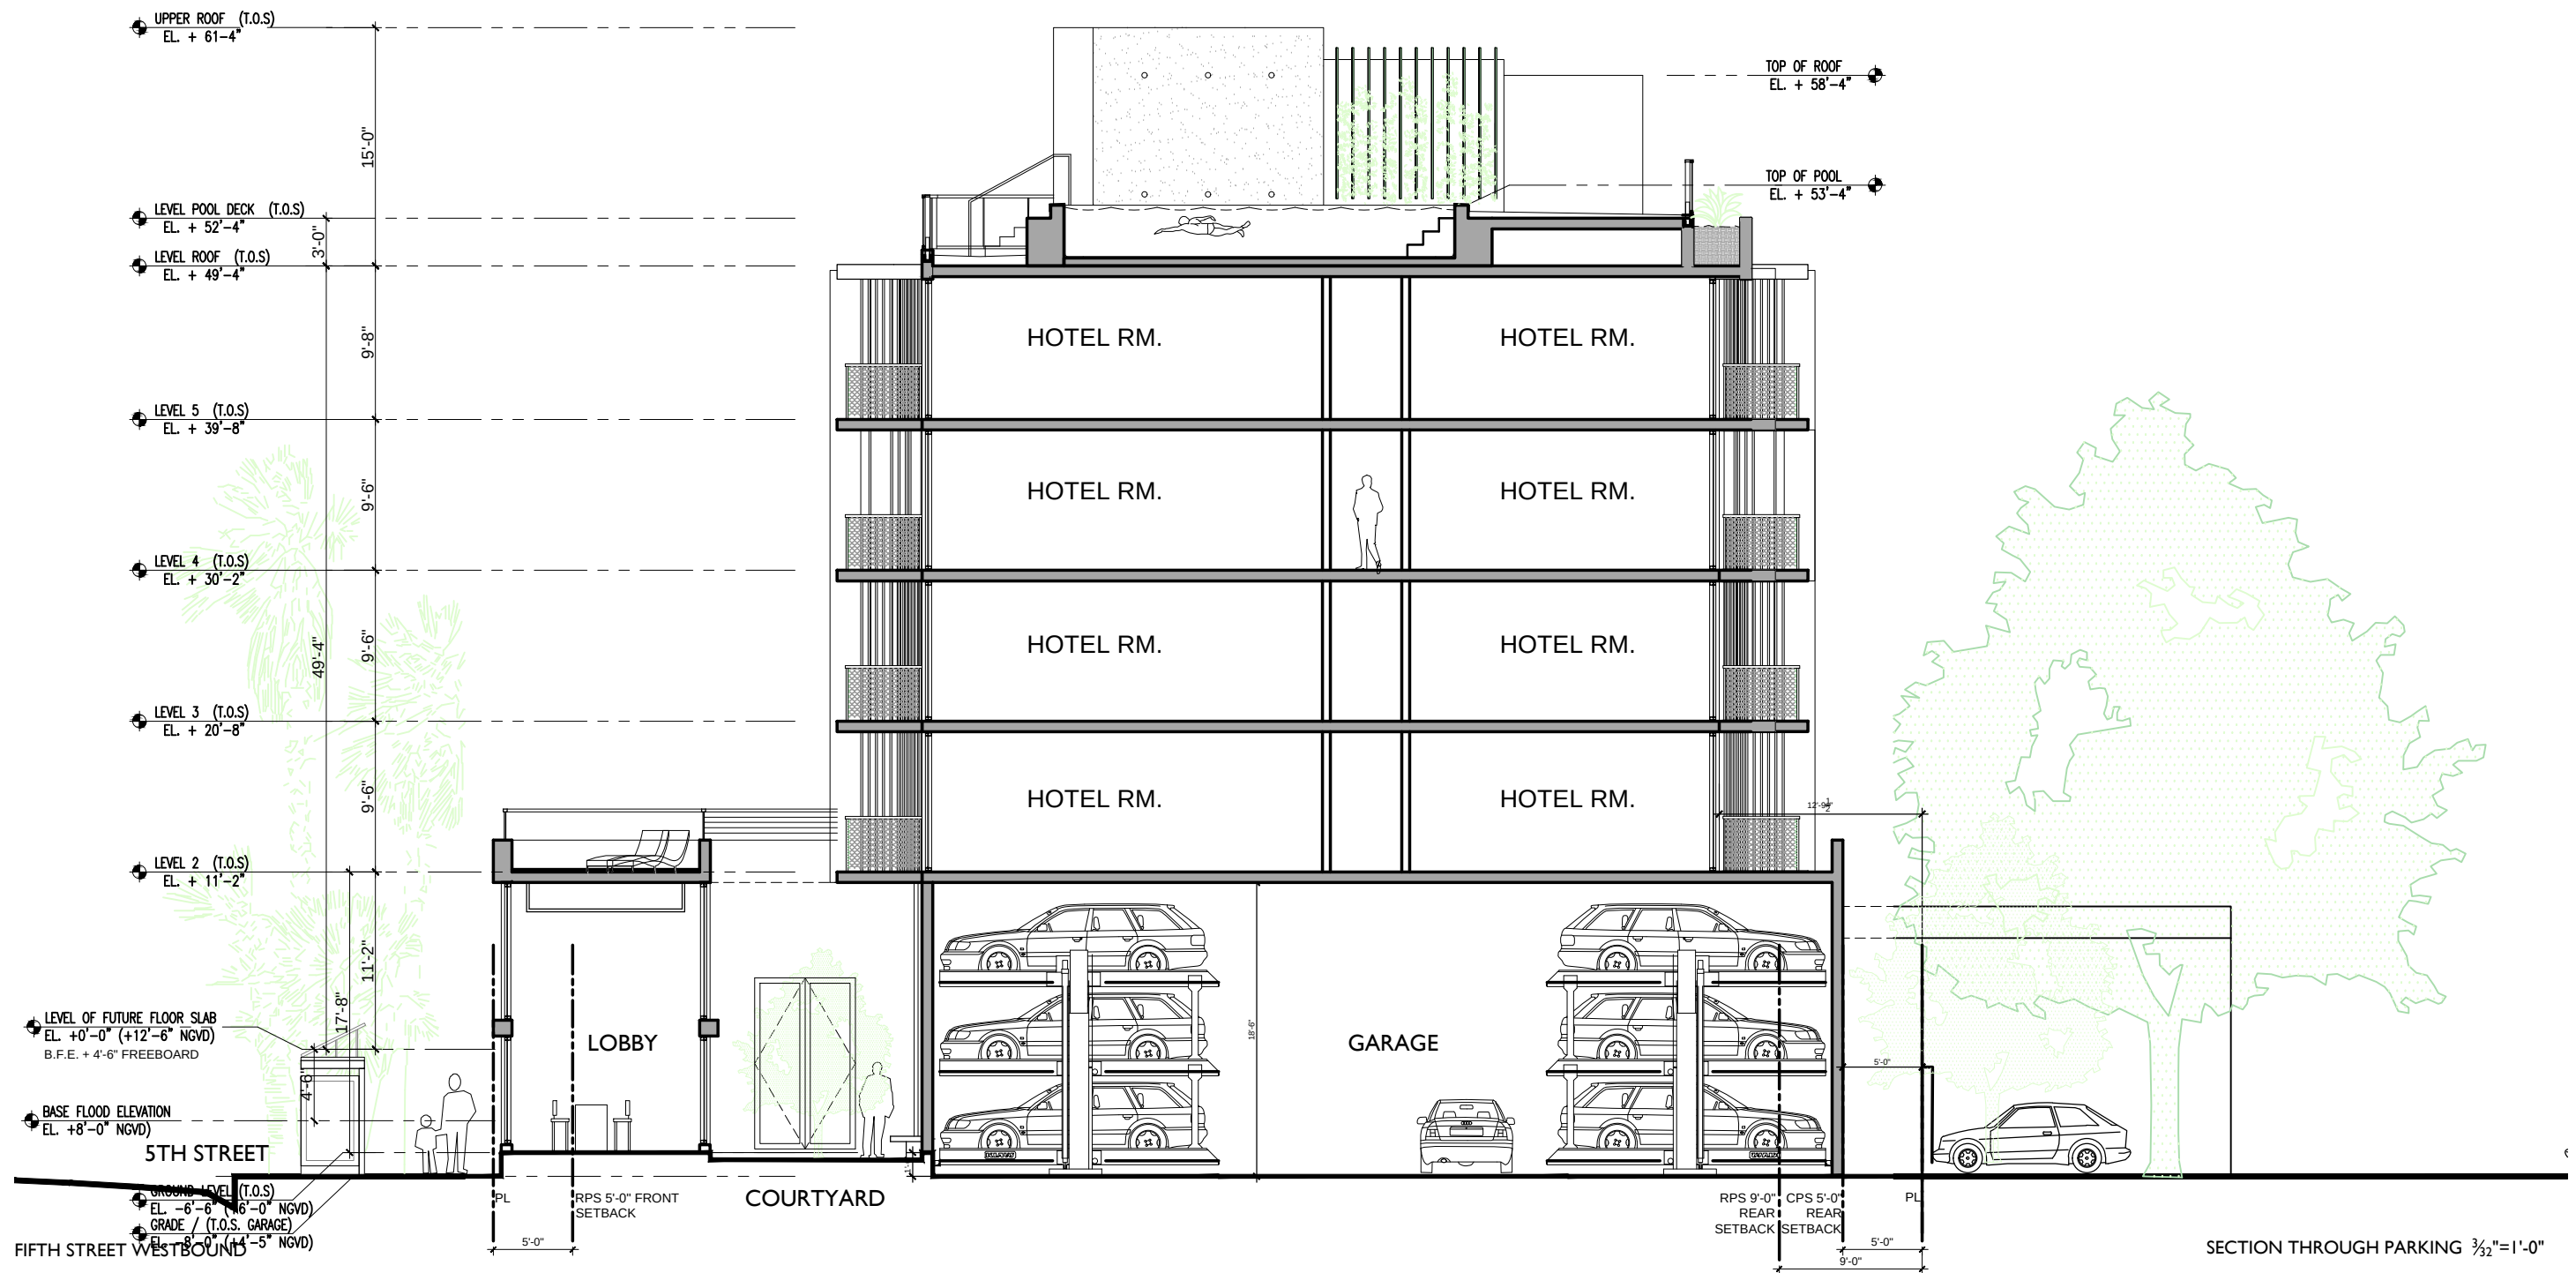

SECTIONS
THROUGH
COURTYARD
AND
STAIRCASE

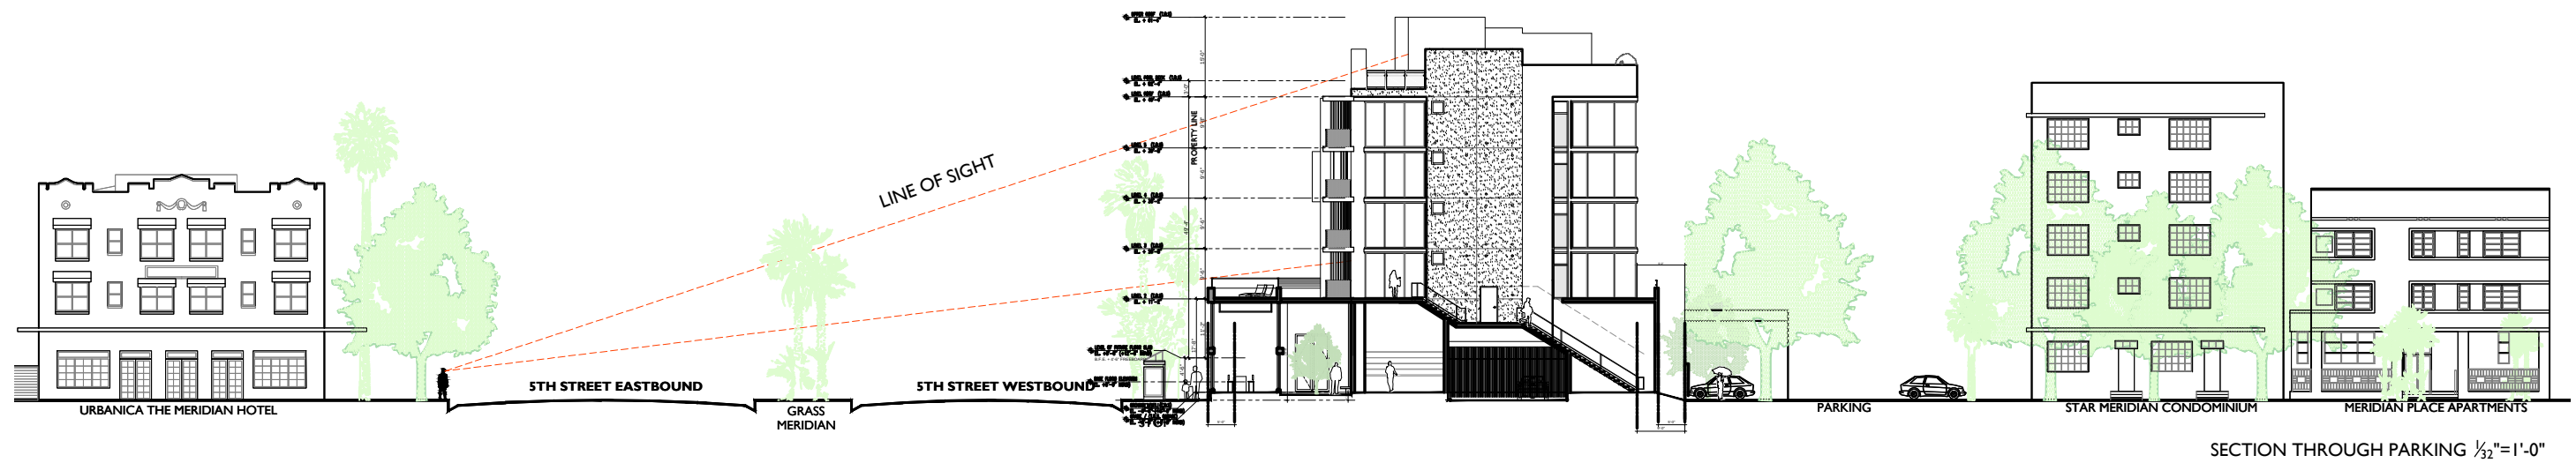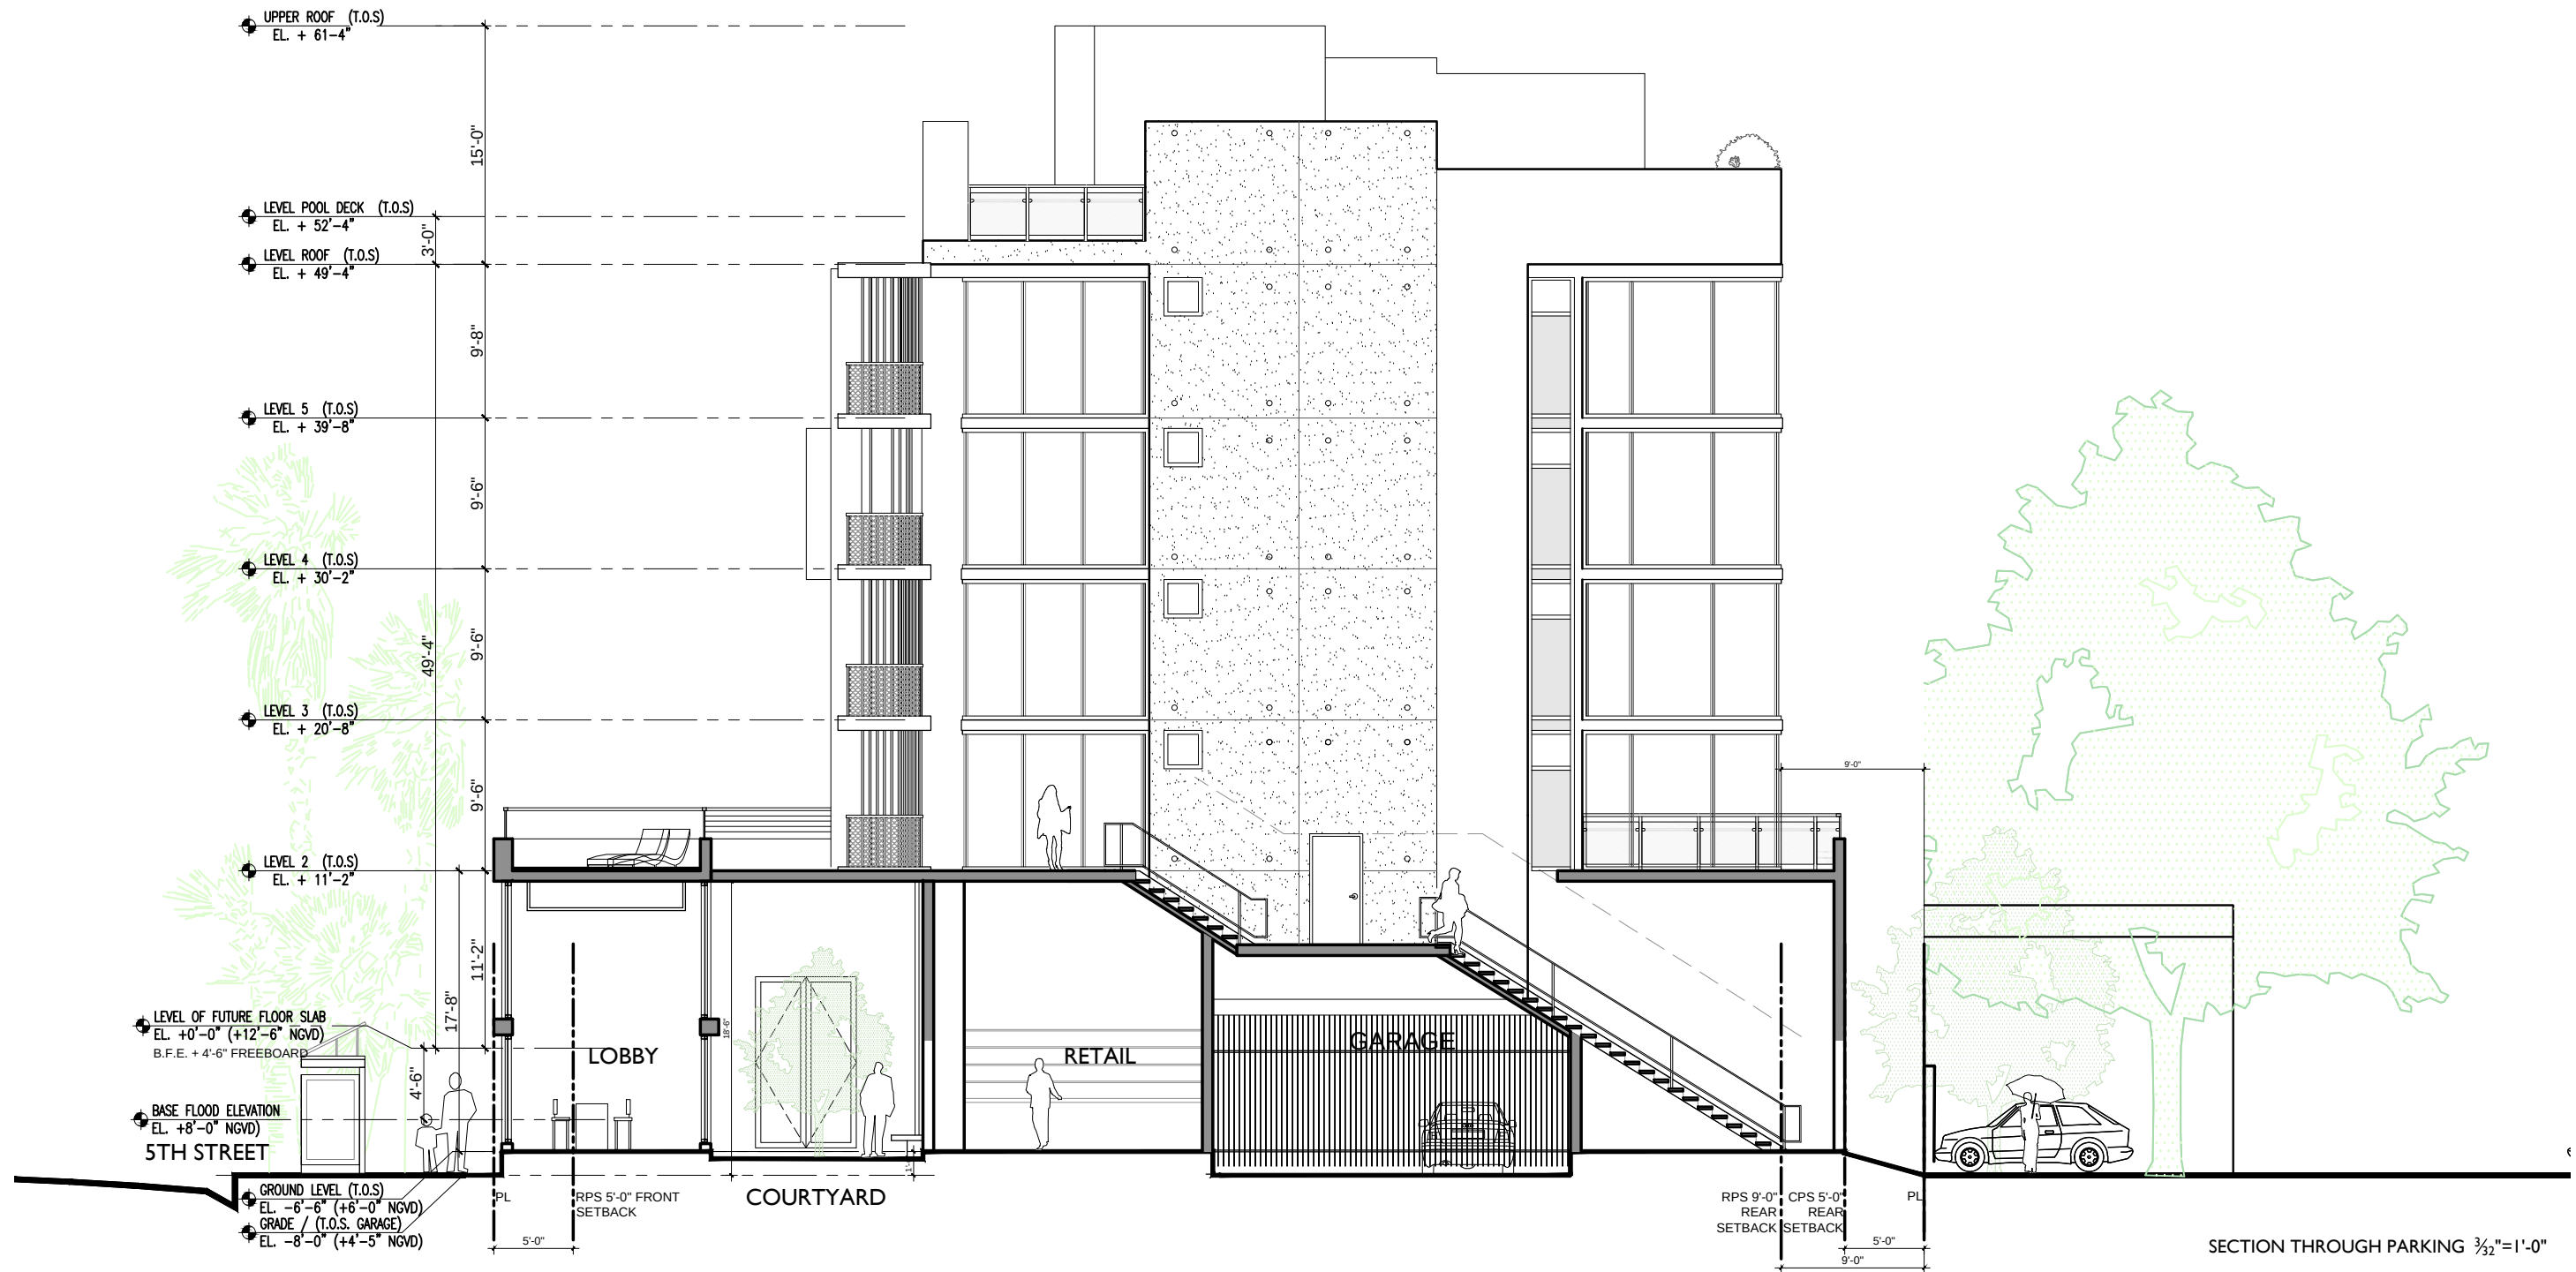

PROJECT:

URBANICA
THE FIFTH HOTEL

803 5TH STREET
MIAMI BEACH,
FLORIDA



DRAWING:

SECTION
EAST/WEST



JENNIFER McCONNEY FLORIDA LIC# AR93044
ALL DRAWINGS AND WRITTEN MATERIAL APPEARING
HEREIN CONSTITUTE THE ORIGINAL AND UNPUBLISHED
WORK OF MCG ARCHITECTURE AND MAY NOT BE
DUPLICATED, USED OR DISCLOSED WITHOUT THE
EXPRESS WRITTEN CONSENT OF MCG ARCHITECTURE &
PLANNING, INC. (c) 2017

SCALE: 3/32"=1'-0"
CHECK: JMcG
DATE: 10/26/2017
SHEET NUMBER

A 2.06A

PROJECT:

URBANICA
THE FIFTH HOTEL


803 5TH STREET
MIAMI BEACH,
FLORIDA



DRAWING:

SECTION
EAST/WEST
THROUGH
STAIRCASE

JENNIFER McCONNERY FLORIDA LIC# AR93044
ALL DRAWINGS AND WRITTEN MATERIAL APPEARING
HEREIN CONSTITUTE THE ORIGINAL AND UNPUBLISHED
WORK OF MCG ARCHITECTURE AND MAY NOT BE
DUPLICATED, USED OR DISCLOSED WITHOUT THE
EXPRESS WRITTEN CONSENT OF MCG ARCHITECTURE &
PLANNING, INC. (© 2017)
SCALE: 3/32"=1'-0"
CHECK: JMcG
DATE: 10/26/2017
SHEET NUMBER

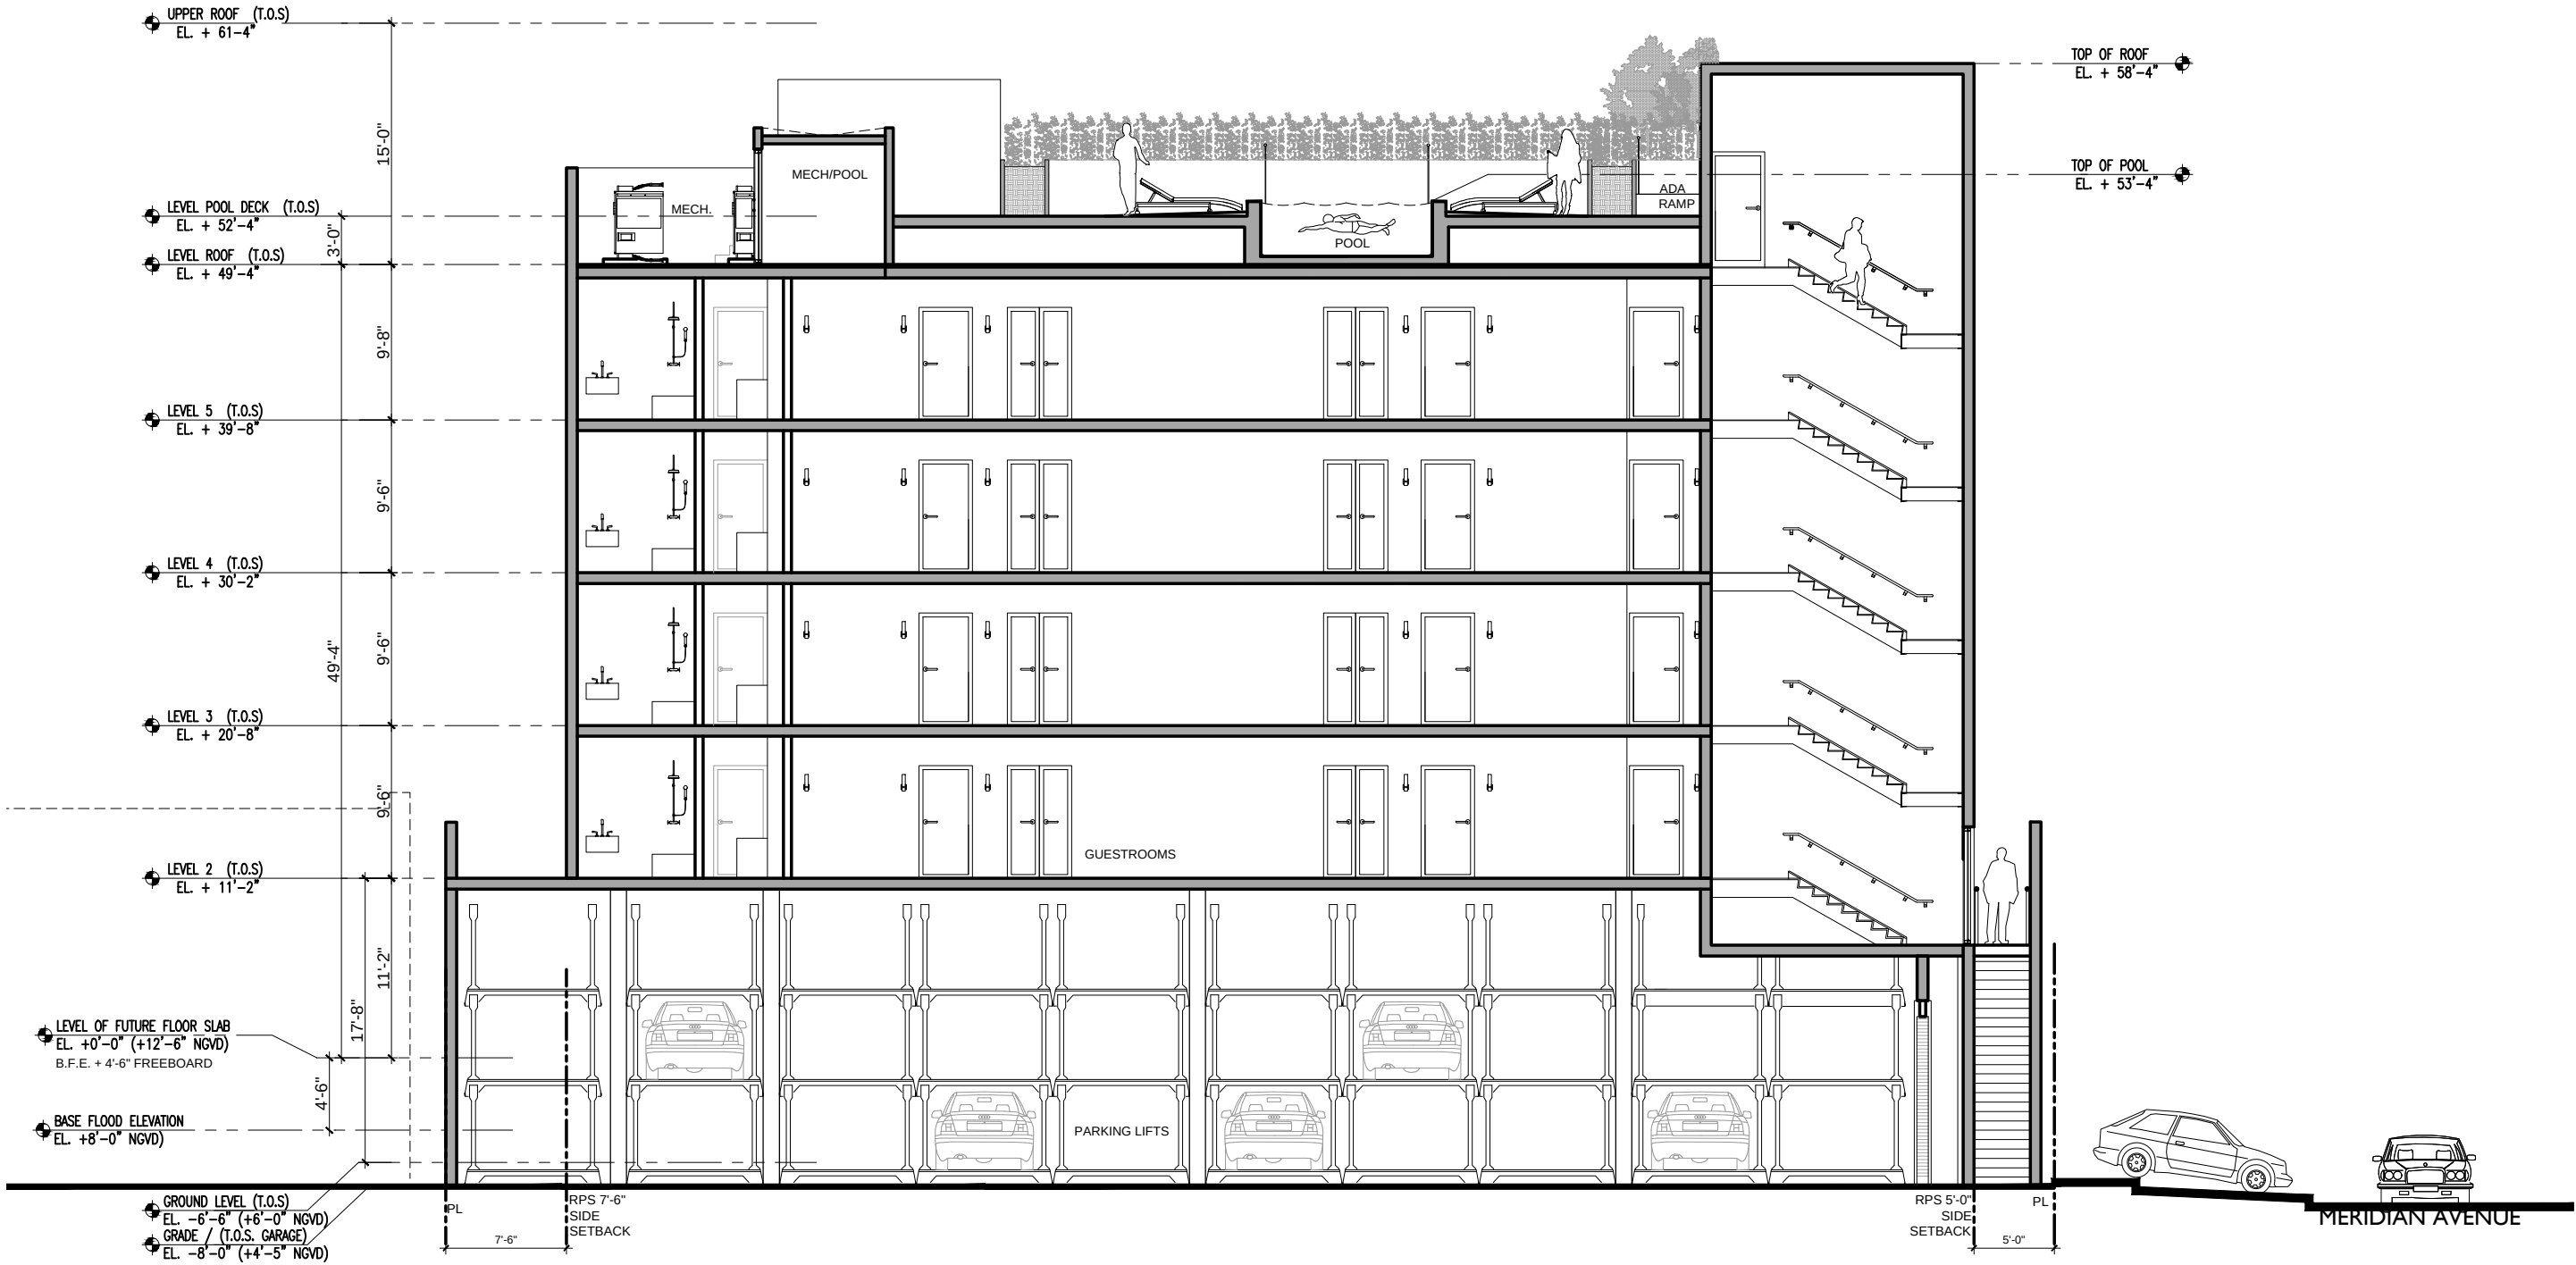

SECTION THROUGH PARKING AND GUESTROOM HALLWAYS
EAST / WEST 3/32"=1'-0"

A 2.06 B