

OCEAN TERRACE
7400 Ocean Terrace
Miami Beach, FL 33141

A mixed used project by
Ocean Terrace
Holdings
1035 North Miami Av.
Miami, FL 33136
305.324.4700

Design & Executive Architect
REVUELTA
Architecture International
P.A.
2950 SW 27TH AVE.
SUITE 110
MIAMI, FL 33133
T. 305.590.5000
F. 305.590.5040


Luis O. Revuelta
AR-0007972

Date
11/10/2017

Scale
AS SHOWN
Sheet Name

LEVEL 3

A-244

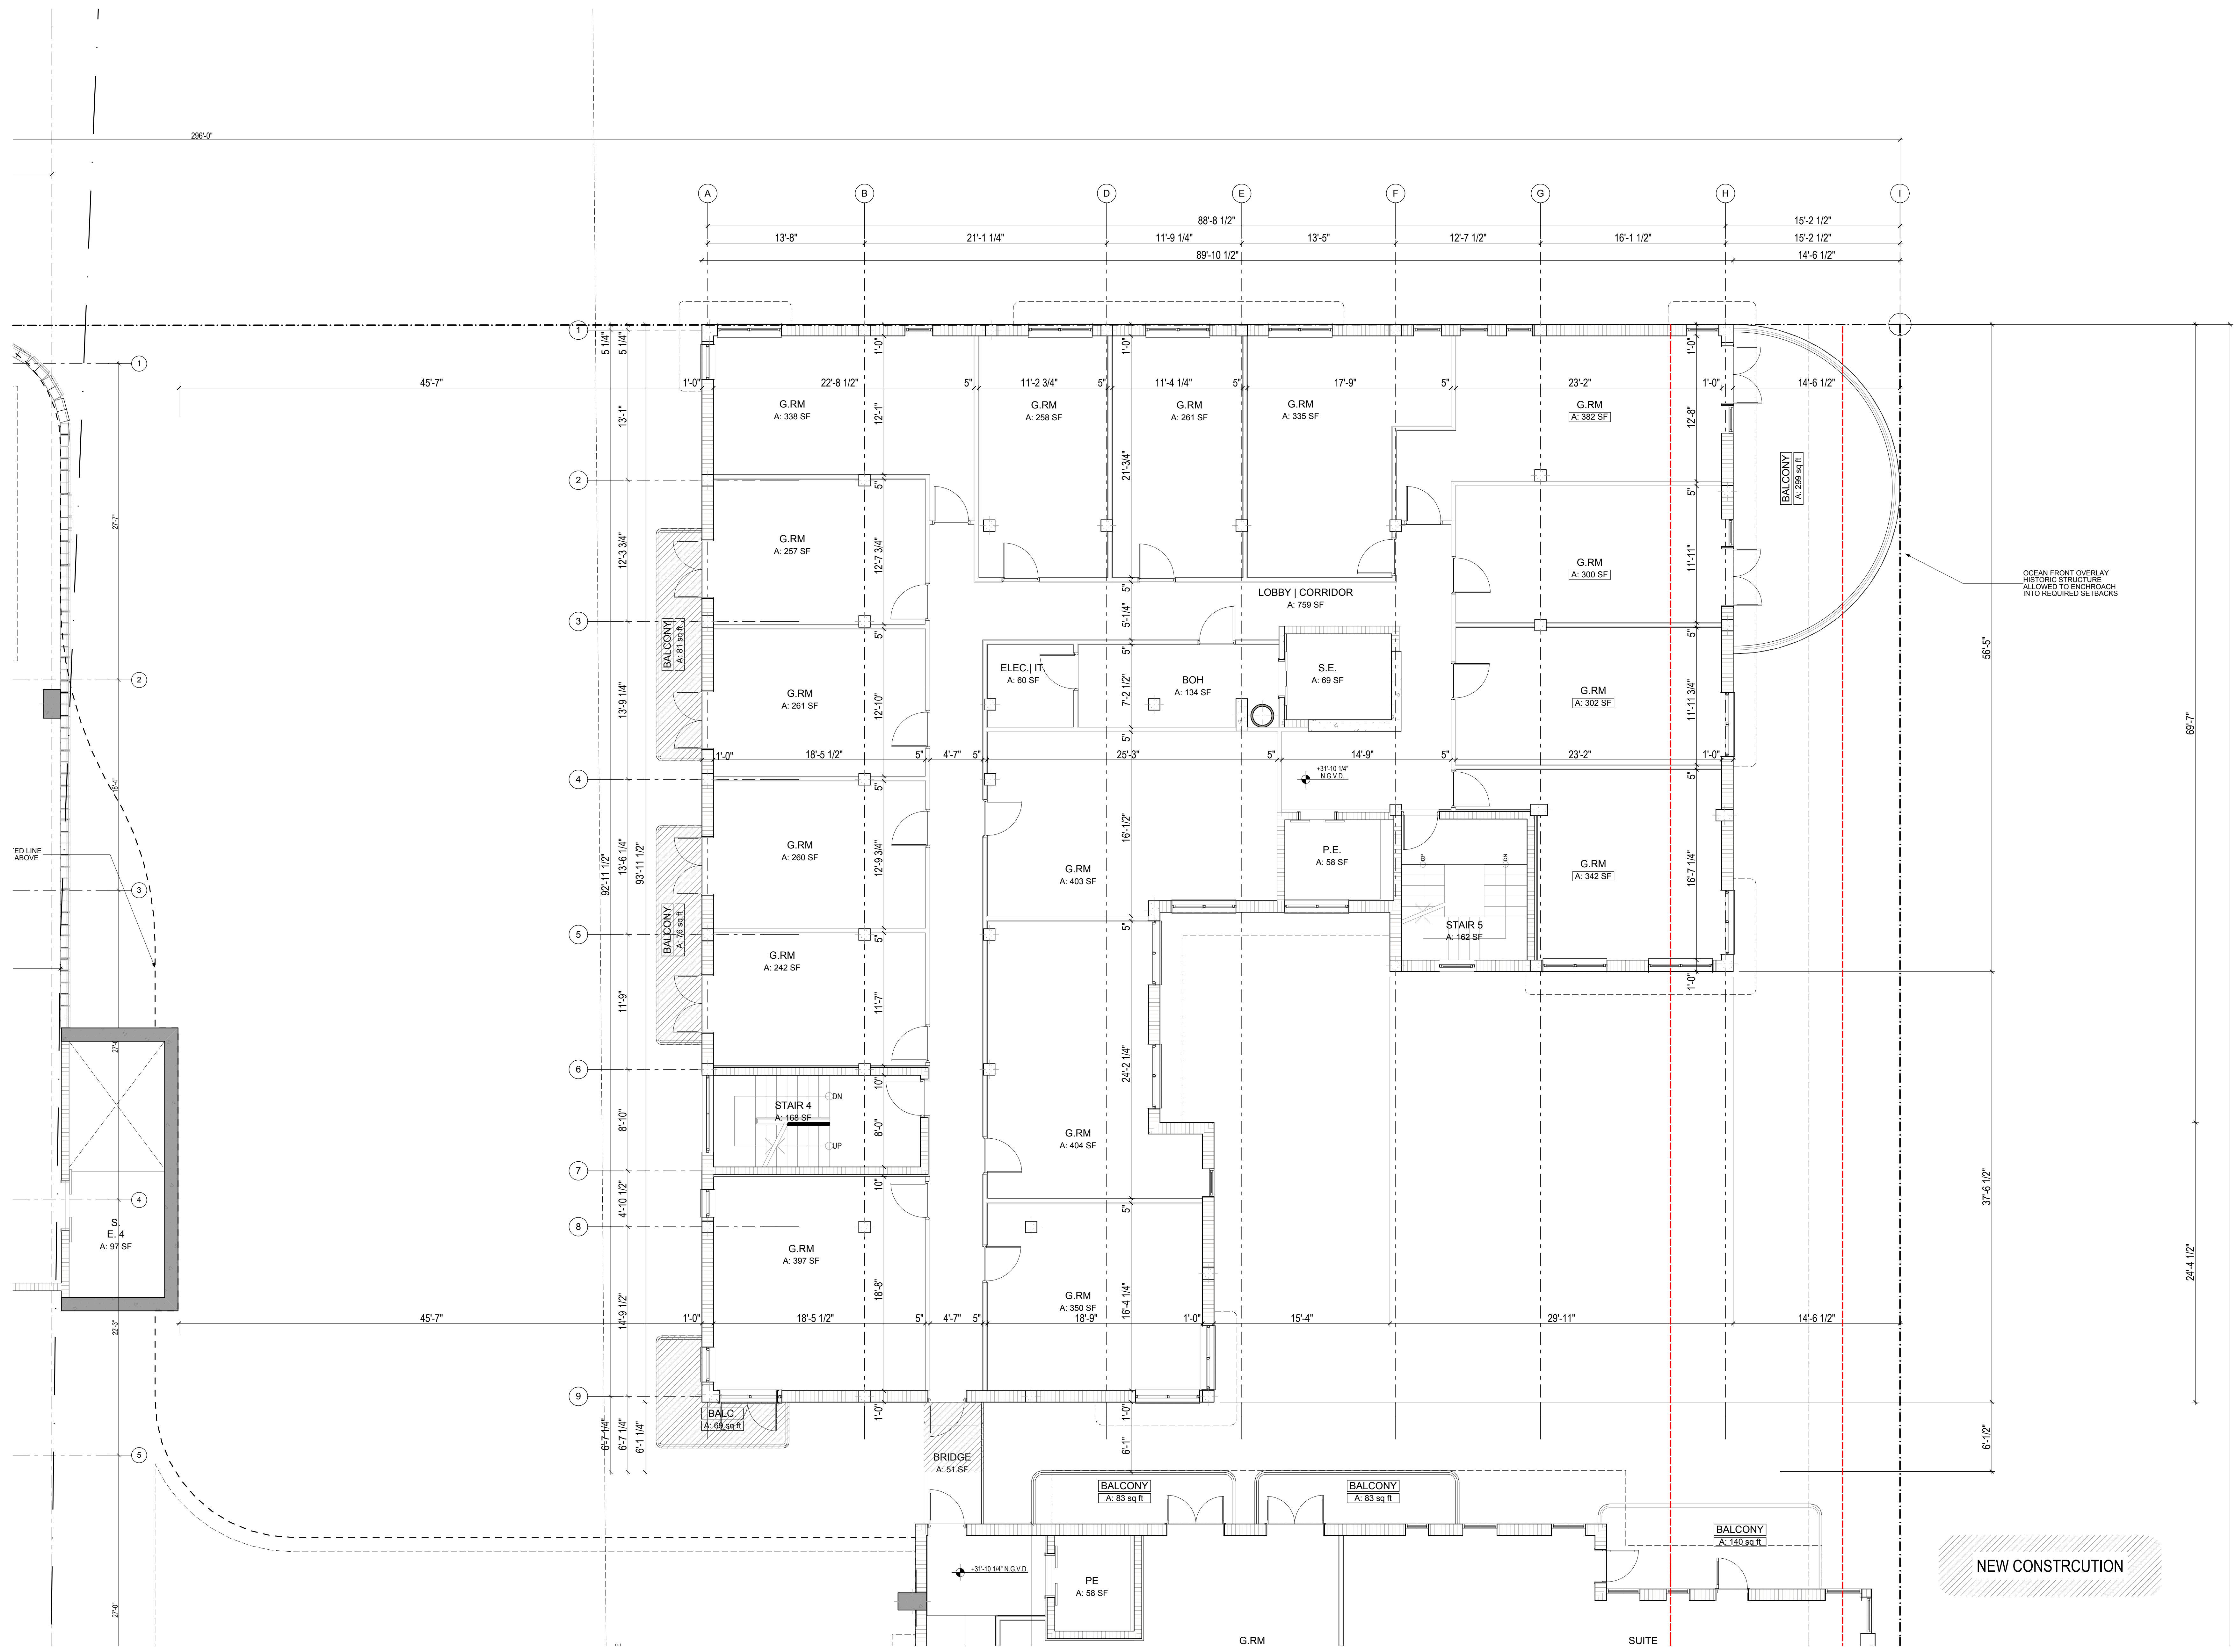

NOTE: ALL DIMENSIONS TO BE FIELD VERIFIED

LEVEL 3
SCALE: 3/16" = 1'-0"
0 4' 8' 12'

7400 Ocean Terrace
Miami Beach, FL 33141

S

36

100

ect

VE.

33

040

Ita

ate

ale



These Design And Drawings Are The Copyrighted Property Of Revuelta Architecture International P.A. and May Not Be Reproduced Except with Specific Written Consent of the Architect.
The Contractor Must Check And Verify All Dimensions Of The Job And Be Responsible For Same. Reporting Any Discrepancies To The Architects Before Commencing work. Drawings Not to Be Used For Any Other Project.
File BIM Server: RA1 - BIM Server - 3 - BIM Server 1916192_OCEAN TERRACE - 1912_OCEAN TERRACE - SD - CONNECTED - By dhenanlu - Date: 11/10/2017

7400 Ocean Terrace
Miami Beach, FL 33141

1035 North Miami Av.
Miami, FL 33136

05.324.470C

2950 SW 27TH AVE.

2950 SW 27TH AVE.
SUITE 110
MIAMI, FL 33133

T. 305.590.5000

F. 305.590.5040

Luis O. Revuelta

Date _____

11/10/2017

Scale

S SHOWN

A-247



LEVEL 5

SCALE: 3/16" = 1'-0'



OCEAN TERRACE
7400 Ocean Terrace
Miami Beach, FL 33141

A mixed used project by
Ocean Terrace
Holdings
1035 North Miami Av.
Miami, FL 33136
305.324.4700


Design & Executive Architect
REVUELTA
Architecture International
P.A.
2950 SW 27TH AVE.
SUITE 110
MIAMI, FL 33133
T. 305.590.5000
F. 305.590.5040

Luis O. Revuelta
AR-0007972

Date
11/10/2017
Scale
AS SHOWN
Sheet Name

LEVEL 6

A-248

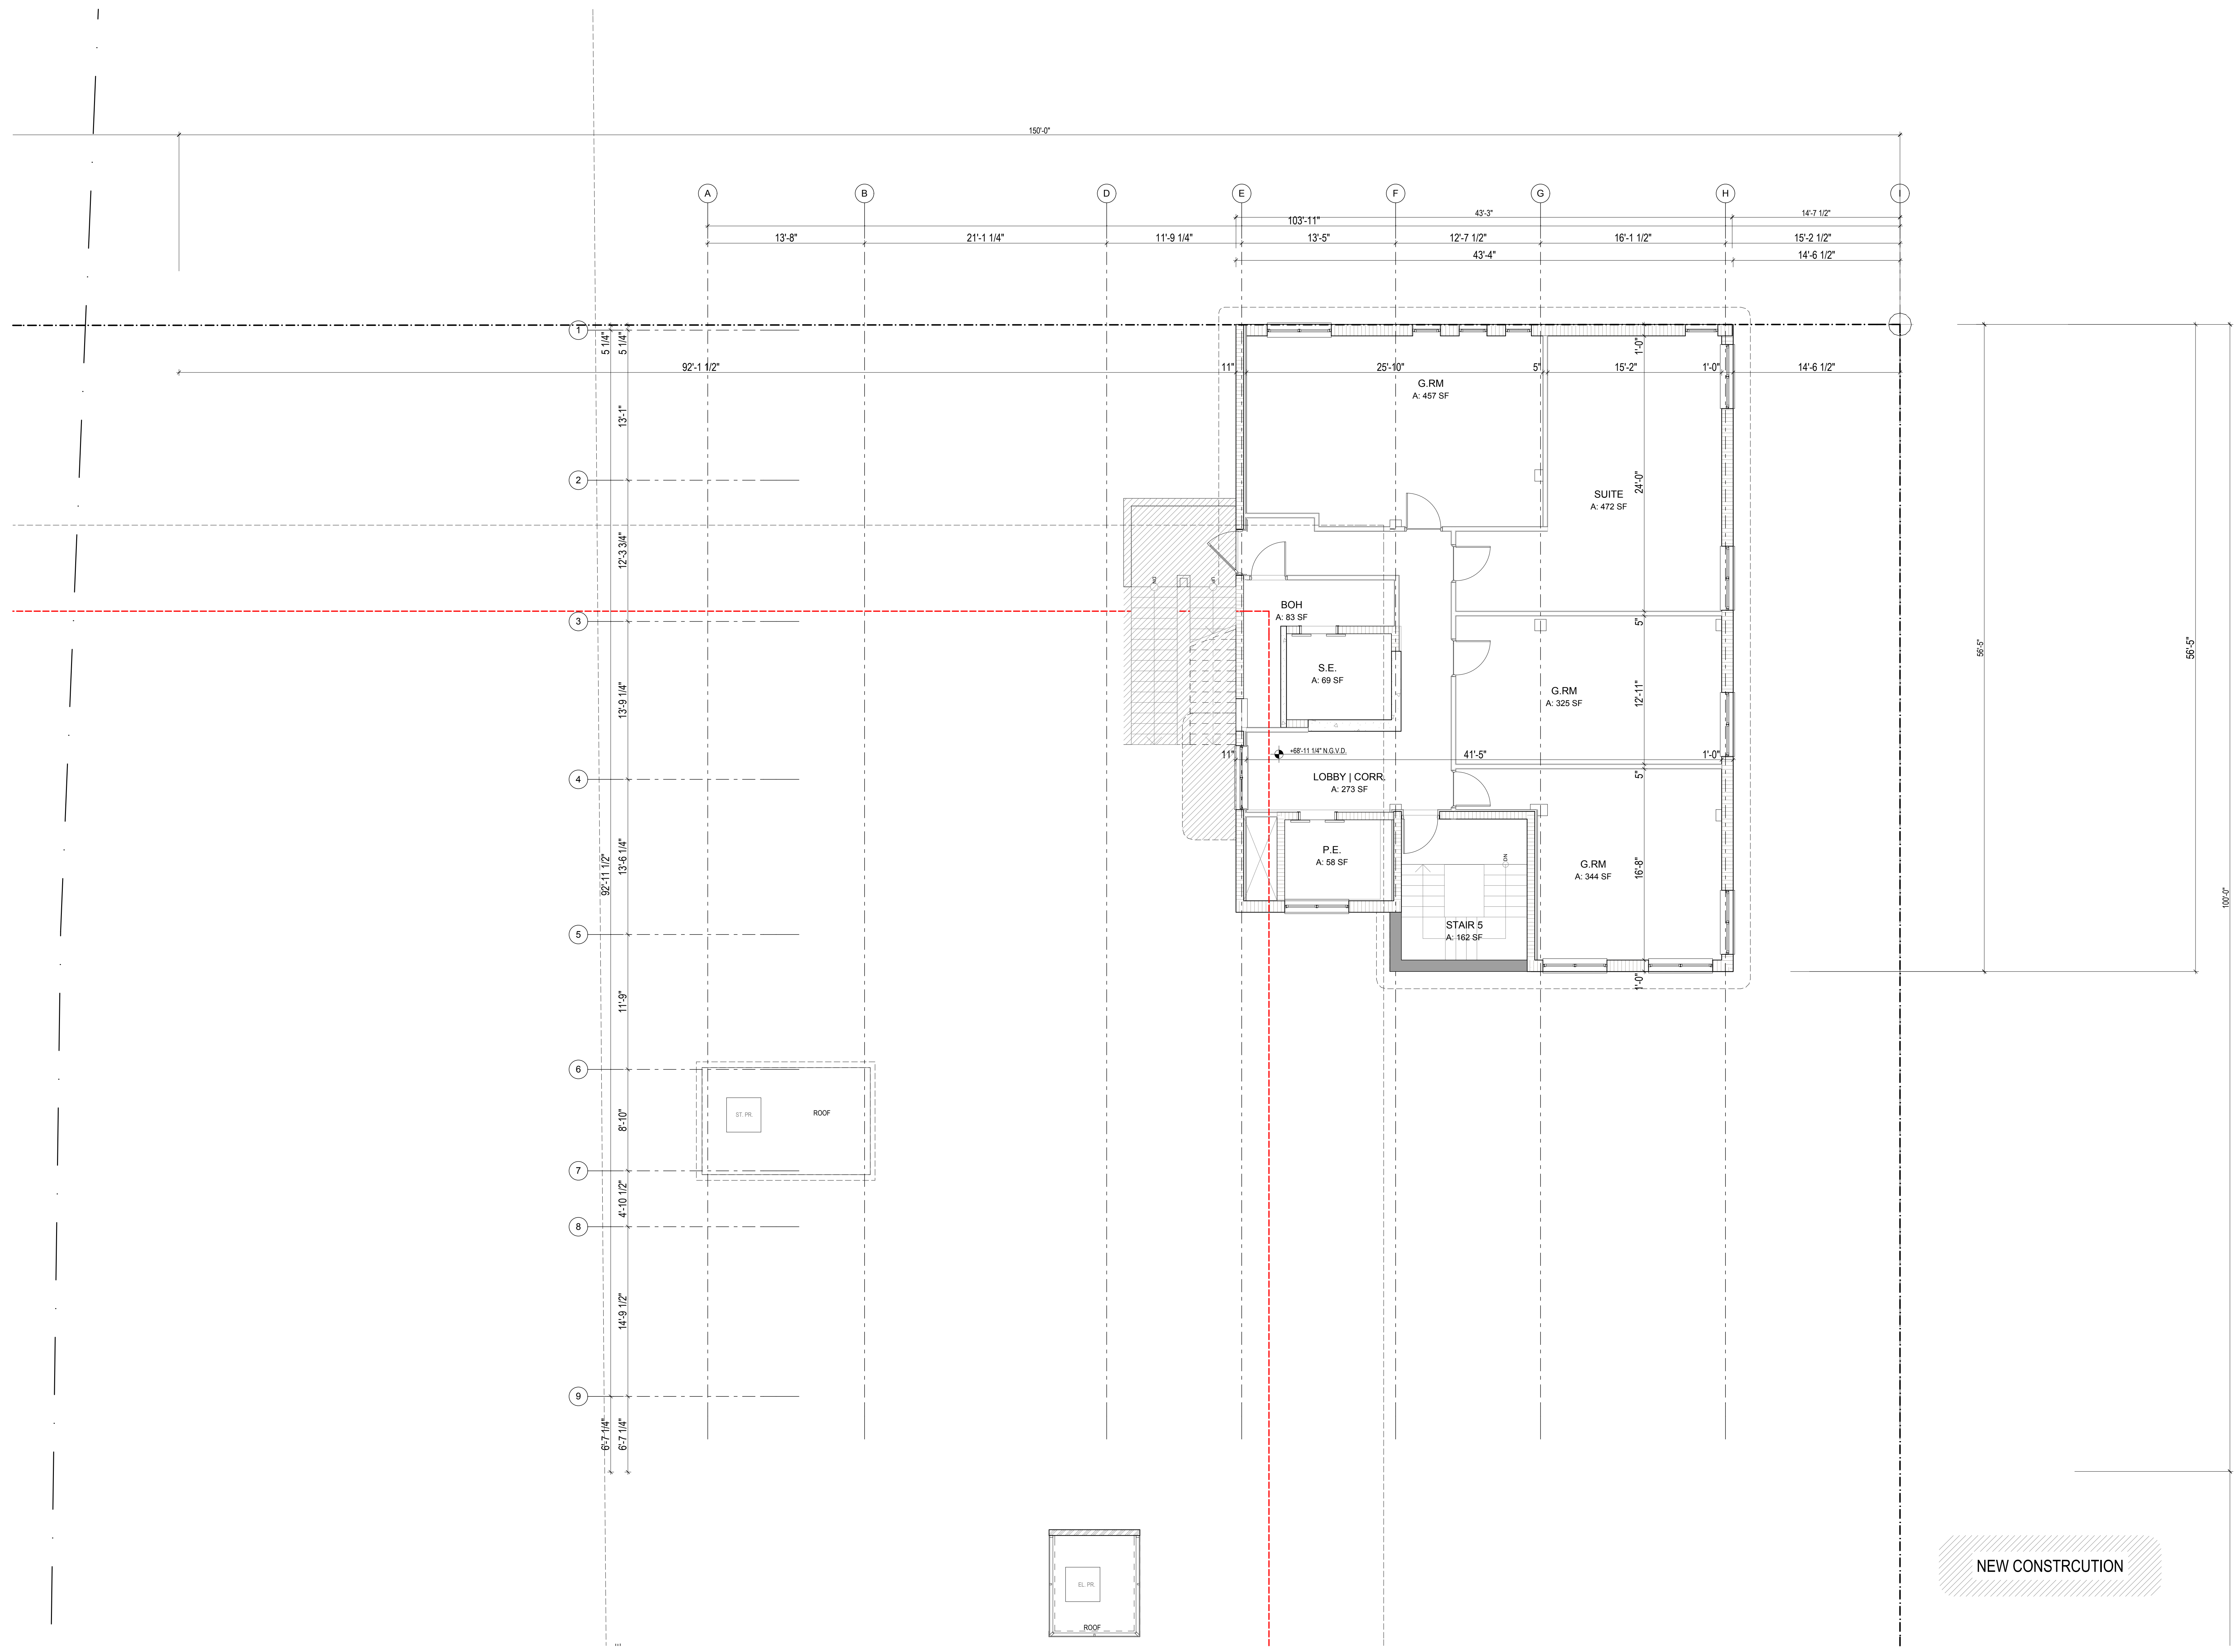

revuelta.com

MIAMI, FL 33133

PONCE DE LEON BLVD.
SUITE 400

TELEPHONE: 305/446-7799
FAX: 305/446-9275

7400 Ocean Terrace
Miami Beach, FL 33141

1035 North Miami Av.
Miami, FL 33136

2950 SW 27TH AVE.
SUITE 110
MIAMI, FL 33133

F. 305.590.5040

Luis O. Revuelta
AR-0007972

11/10/2017

AS SHOWN

MECHANICAL ROOF

A-249



MECHANICAL ROOF

7400 Ocean Terrace
Miami Beach, FL 33141

1035 North Miami Av.
Miami, FL 33136

Design & Executive Architect

2950 SW 27TH AVE.

T. 305.590.5000

Luis O. Revuelta

11/10/2017

AS SHOWN

TOP OF ROOF

A B C D

2950 SW 27TH AVE.
SUITE 110
MIAMI, FL 33133
T. 305.590.5000
F. 305.590.5040

RJ HEISENBOTTLE
ARCHITECTS

199 PONCE DE LEON BLVD.
SUITE 400
CORAL GABLES, FL 33134
TELEPHONE: 305/446-7799
FAX: 305/446-9275

OCEAN TERRACE

7400 Ocean Terrace
Miami Beach, FL 33141

**A mixed used project by
Ocean Terrace
Holdings**

035 North Miami Av.
Miami, FL 33136

5.324.4700

Design & Executive Architect

REVUELTA
Architecture International
P.A.

950 SW 27TH AVE.
SUITE 110
MIAMI, FL 33133
T. 305.590.5000
F. 305.590.5040

Luis O. Revuelta
AR-0007972

Date _____


1/9/2017

Scale

SHOWN



TOWER TYPICAL LEVELS

A-251

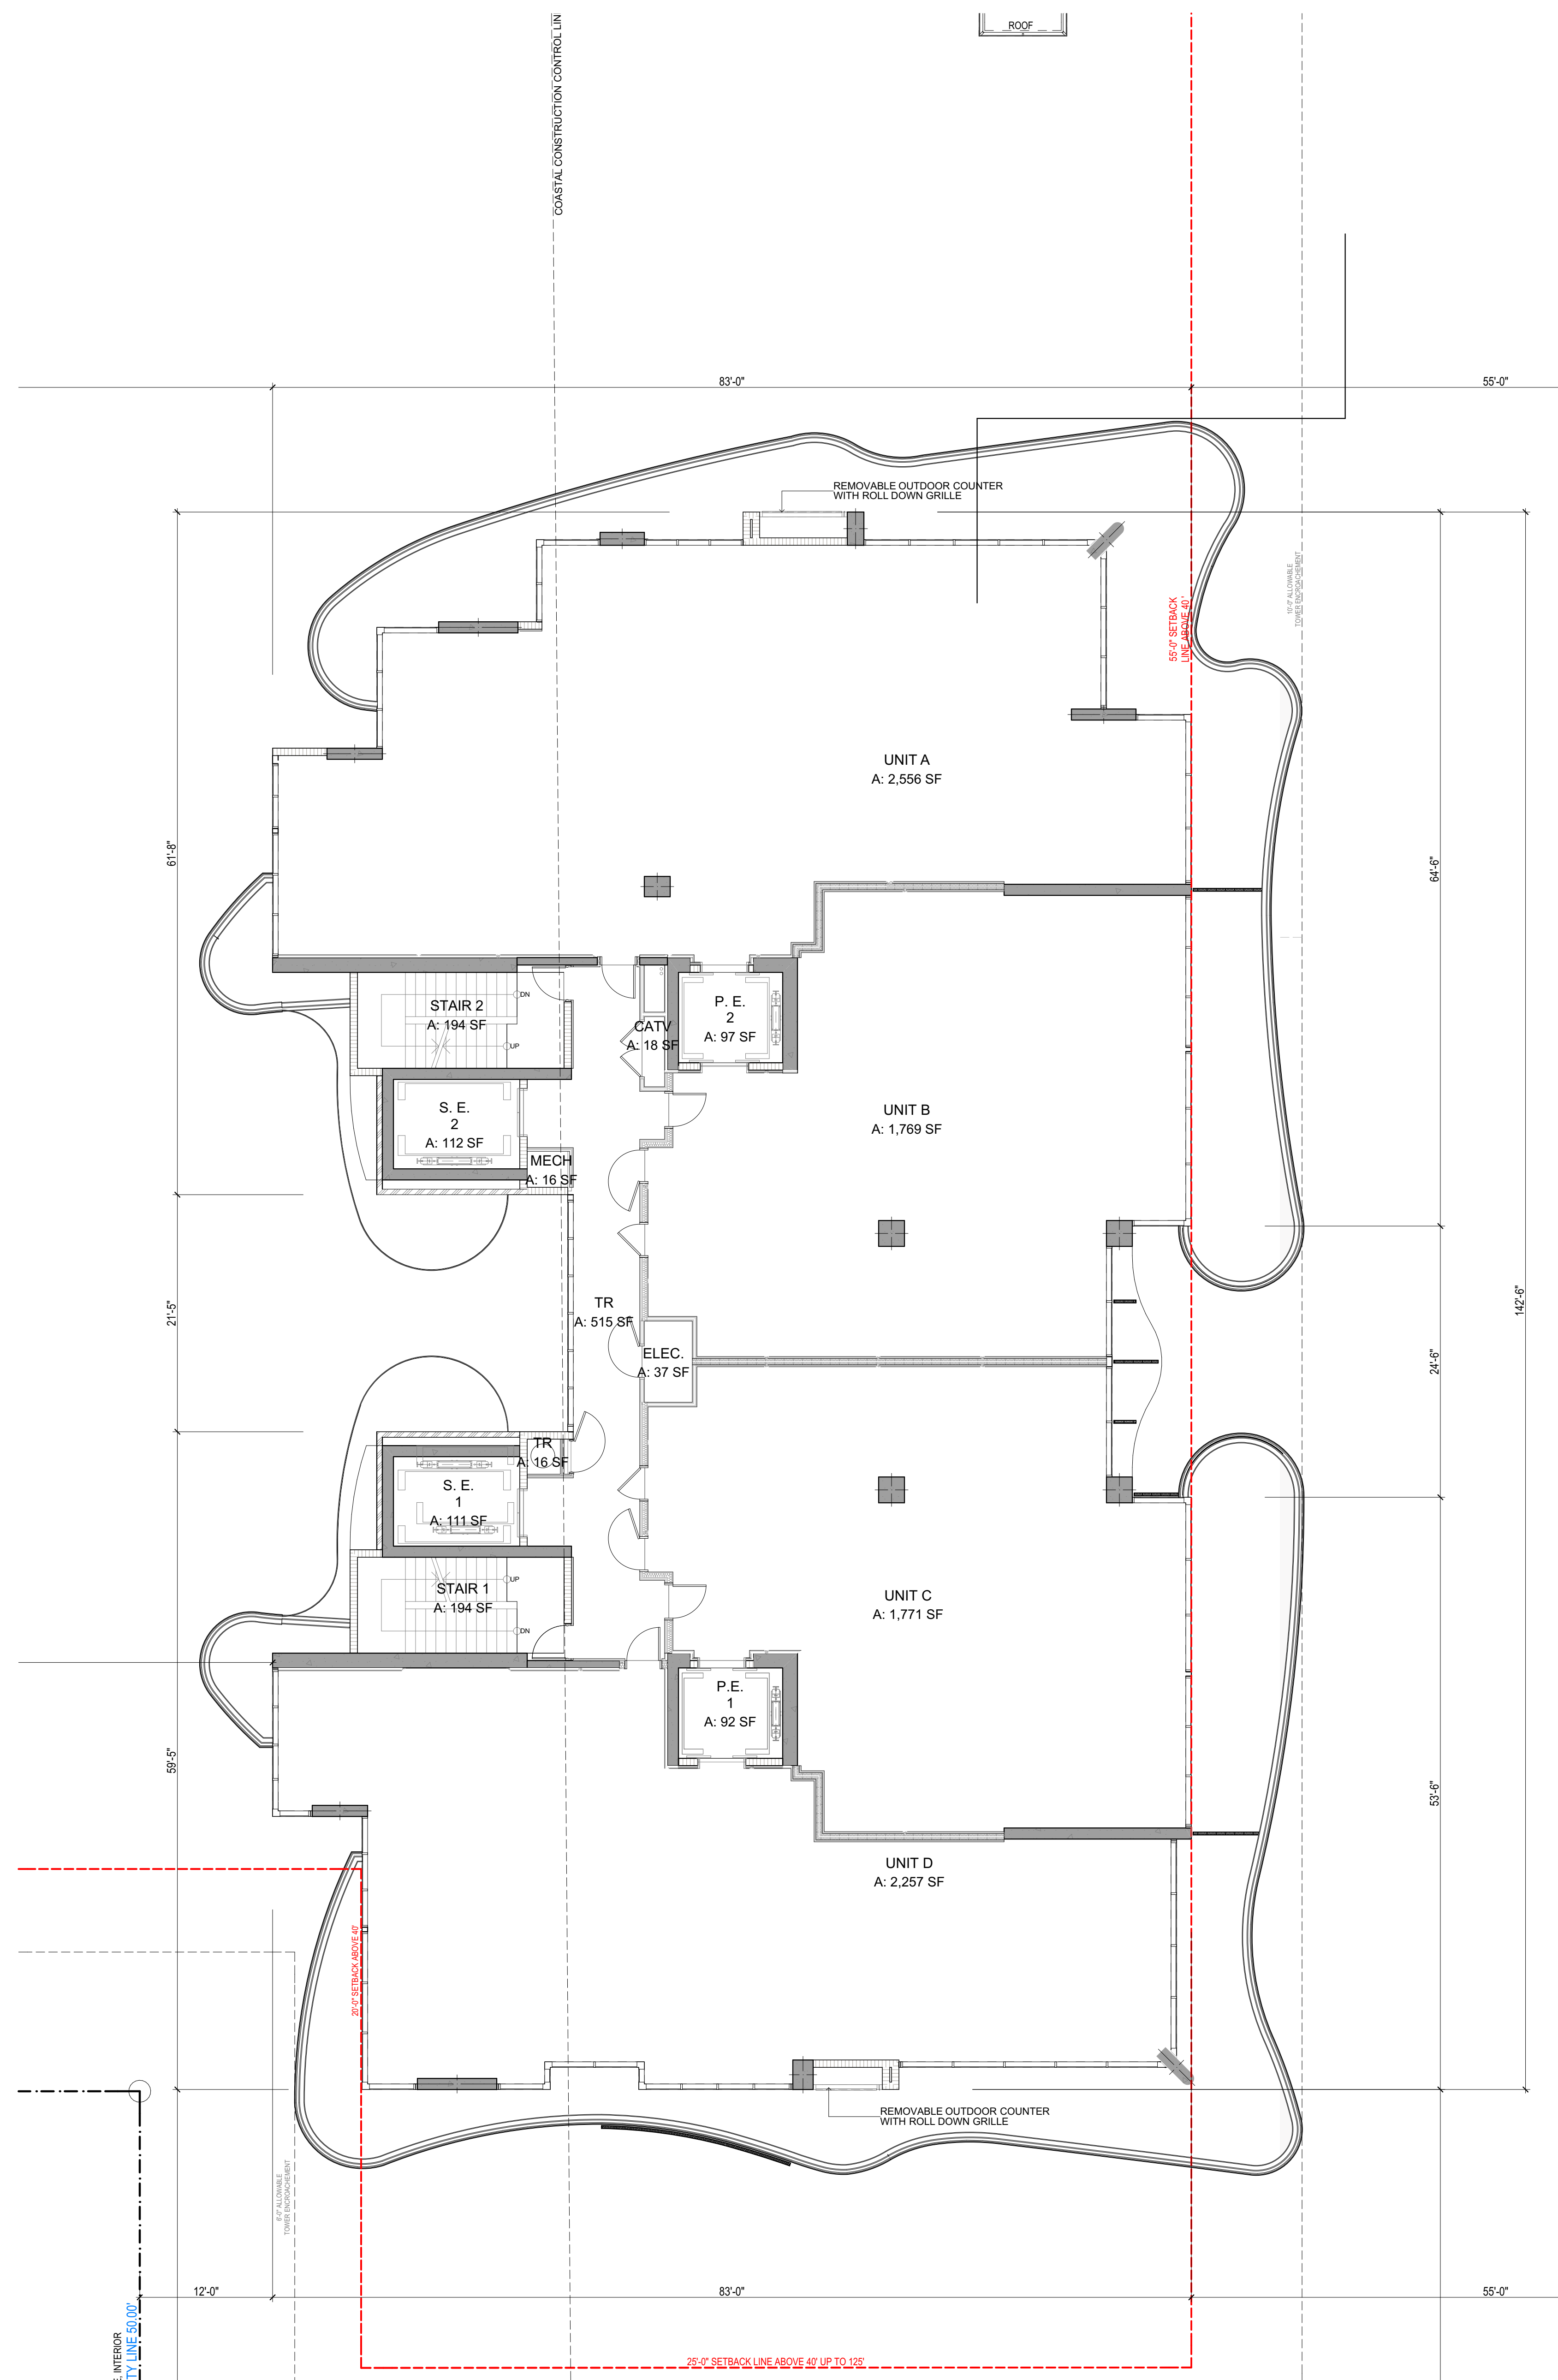


LEVELS 5 THROUGH 8
Typical Floor Plan

SCALE: 1/8" = 1'-0"

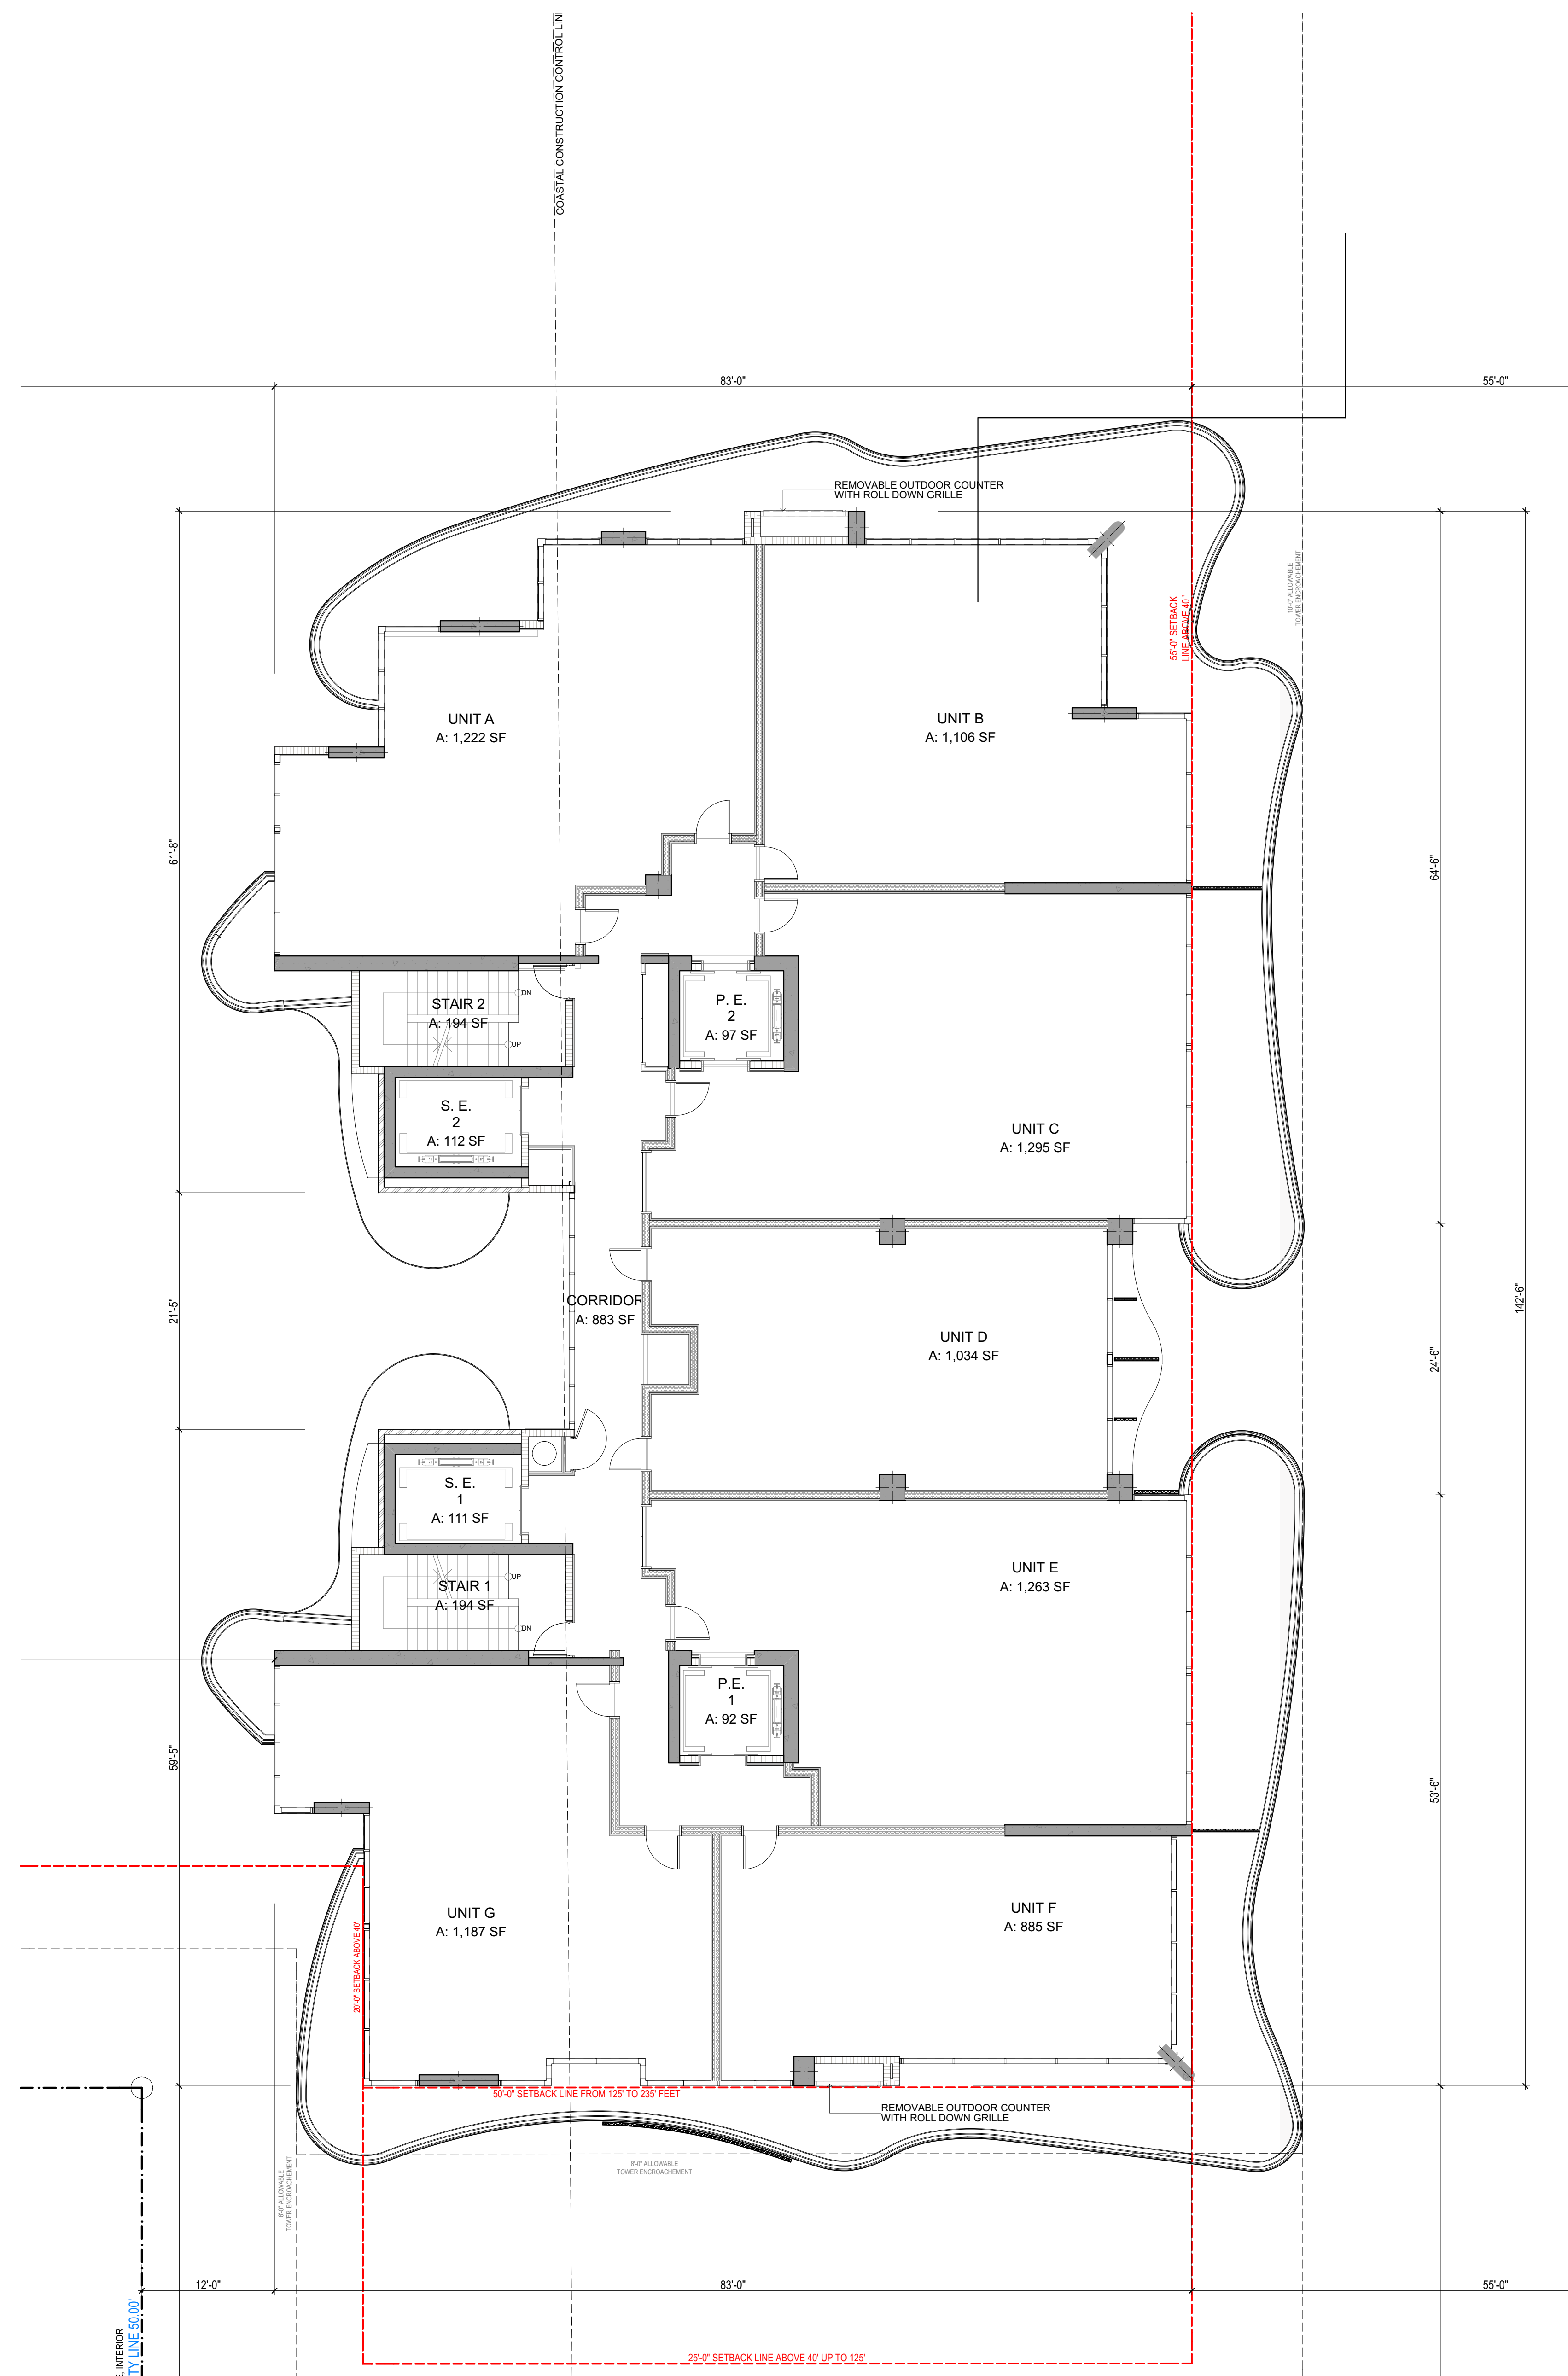 

LEVELS 5 THROUGH 8
Typical Floor Plan

SCALE: 1/8" = 1'-0"

 

These Design And Drawings Are The Copyrighted Property Of Requella Architecture International P.A. and May Not Be Reproduced Except with Specific Written Consent of the Architect. The Contractor Must Check And Verify All Dimensions Of The Job And Be Responsible For Same, Respecting Any Discrepancies To The Architects Before Commencing work. Drawings Not to Be Scaled. BIM Server: BAL-BIM-SEA-1. BAL-SEA-16162-01-OCCFAN TERRACE-SD-CONNECTED-By-dibehome-11/09/2017

OCEAN TERRACE

7400 Ocean Terrace
Miami Beach, FL 33141

**A mixed used project by
Ocean Terrace
Holdings**

1035 North Miami Av.
Miami, FL 33136

305.324.4700

Design & Executive Architect

REVUELTA
Architecture International
P.A.

2950 SW 27TH AVE.
SUITE 110
MIAMI, FL 33133
T. 305.590.5000
F. 305.590.5040


Luis O. Revuelta
AR-0007972

Date
11/9/2017


Scale
AS SHOWN
Sheet Name

EAST ELEVATION

A-301

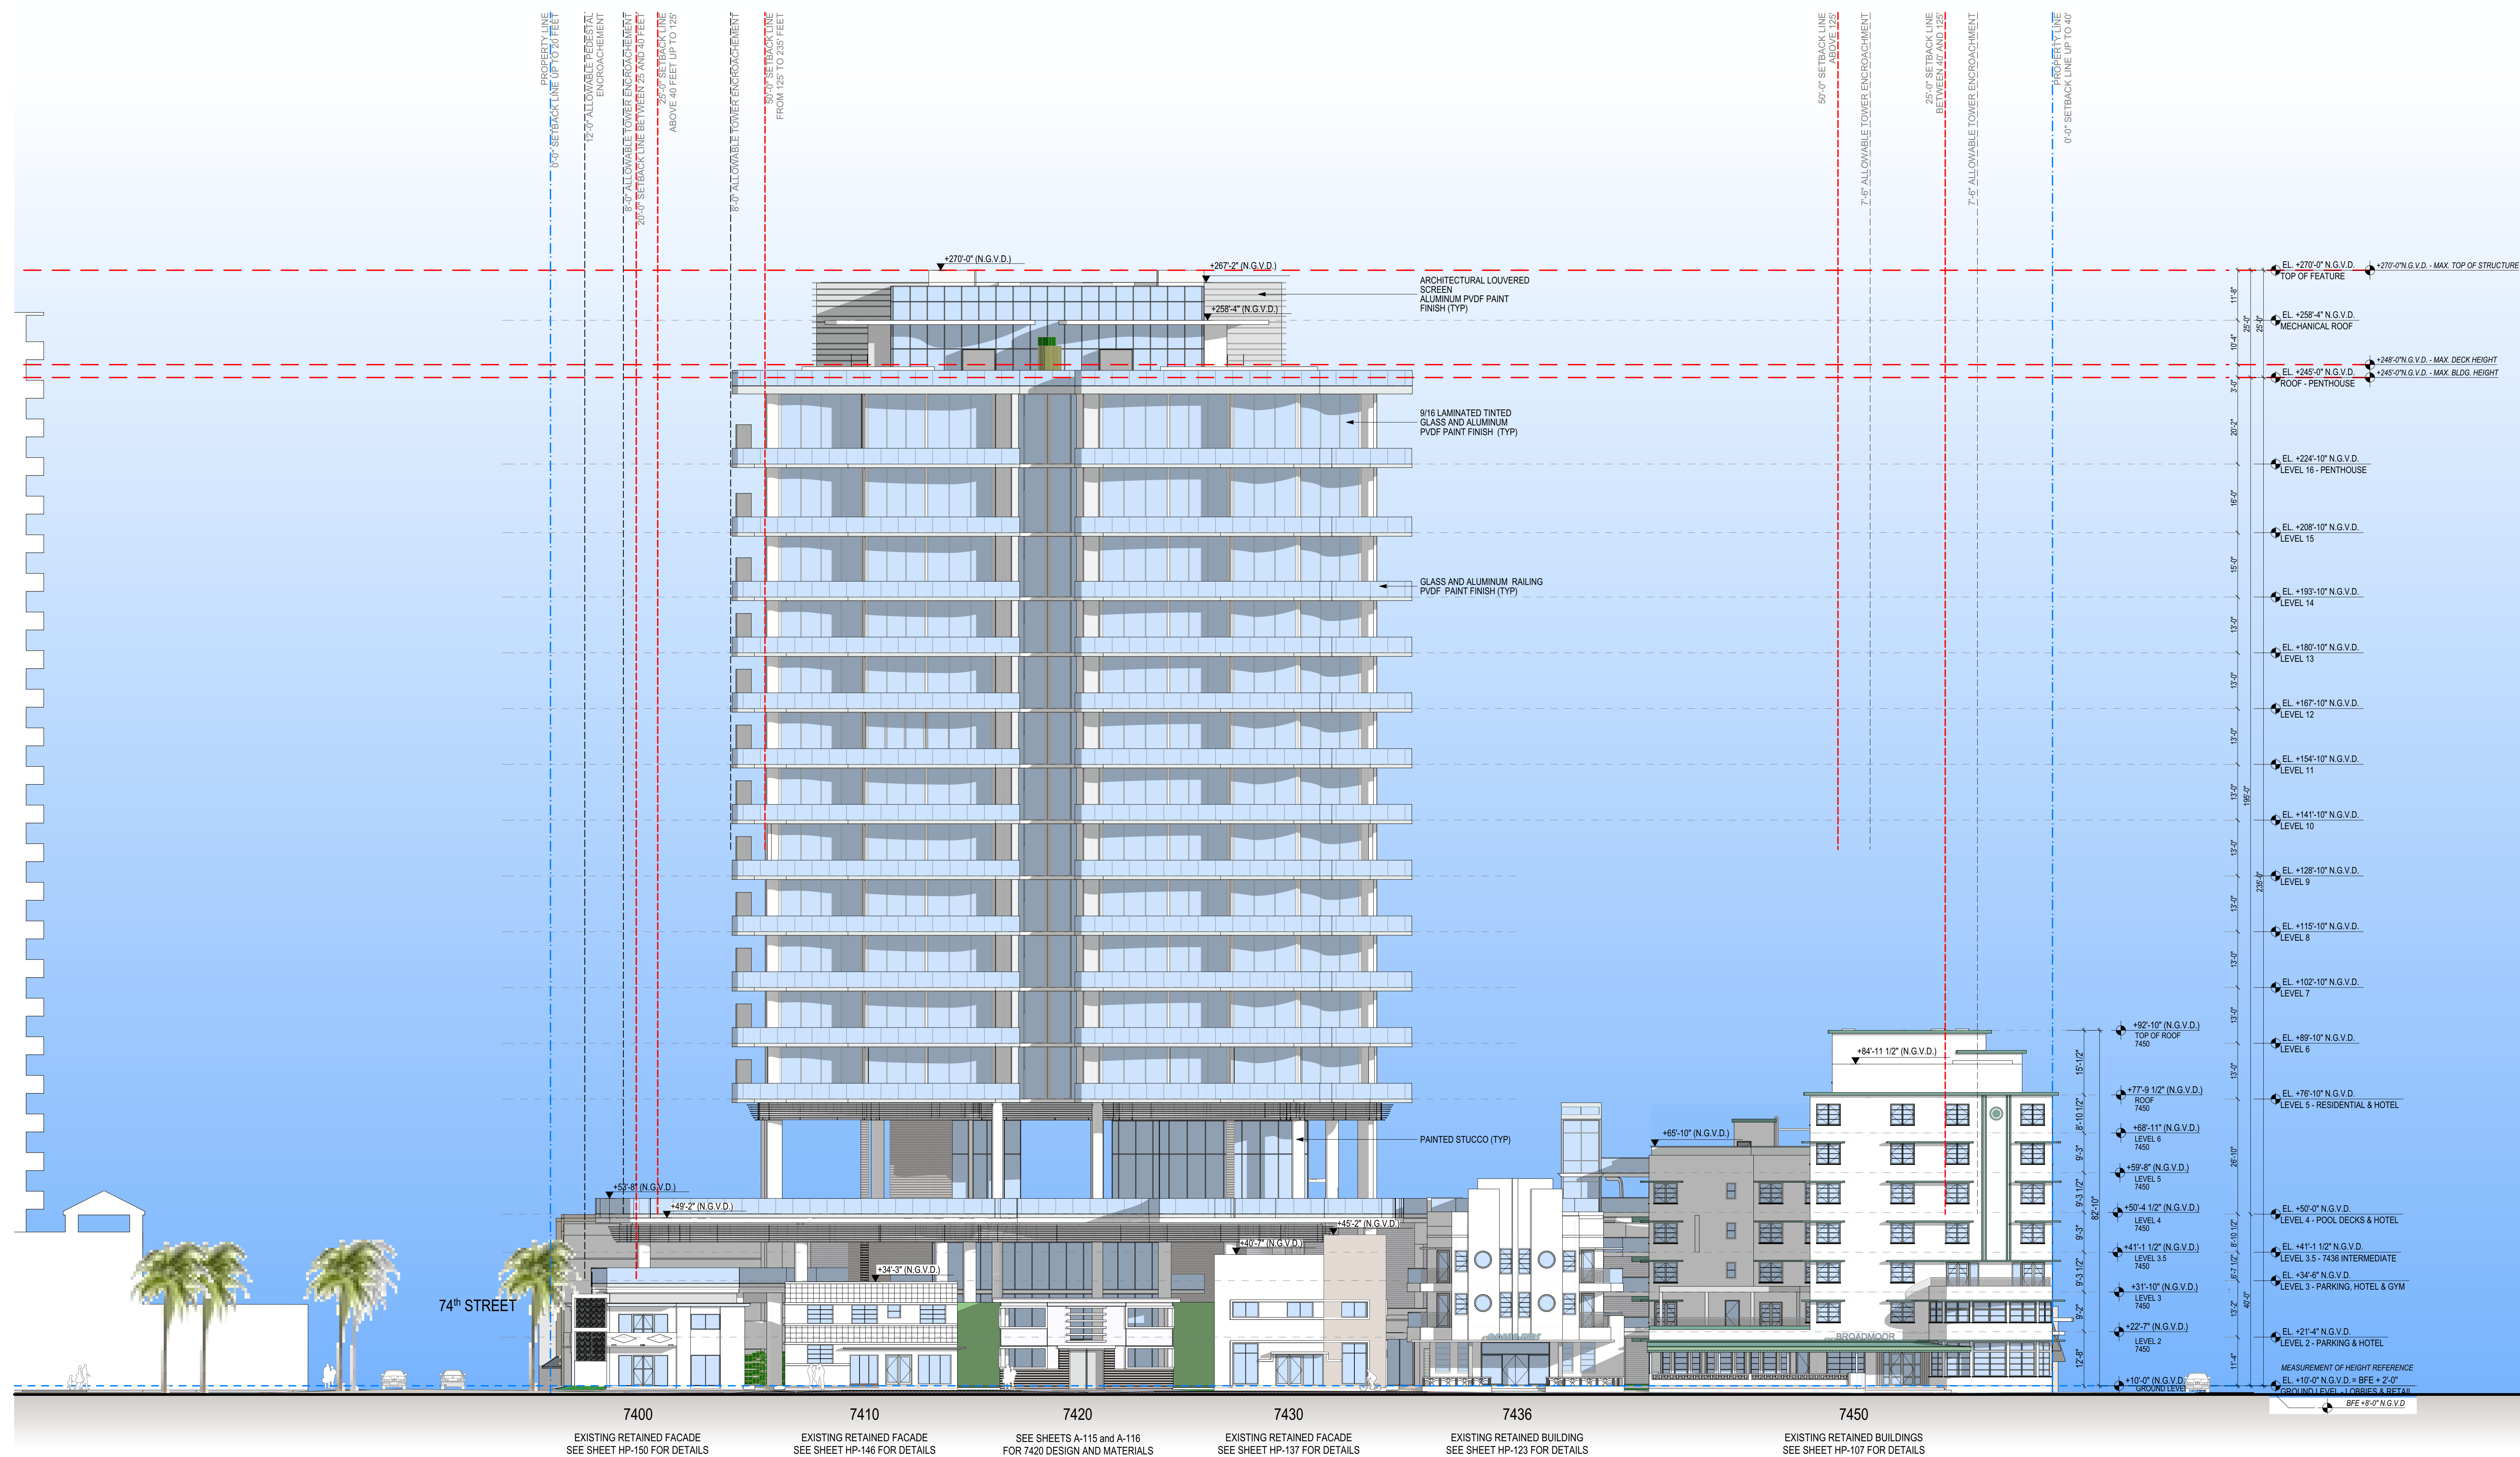

 EAST ELEVATION
SCALE: 1/16" = 1'-0"

 

OCEAN TERRACE

7400 Ocean Terrace
Miami Beach, FL 33141

**A mixed used project by
Ocean Terrace
Holdings**

1035 North Miami Av.
Miami, FL 33136

305.324.4700

Design & Executive Architect

REVUELTA
Architecture International
P.A.

2950 SW 27TH AVE.
SUITE 110
MIAMI, FL 33133
T. 305.590.5000
F. 305.590.5040


Luis O. Revuelta
AR-0007972

Date
11/10/2017

Scale
AS SHOWN
Sheet Name

**WEST
ELEVATION**

A-302

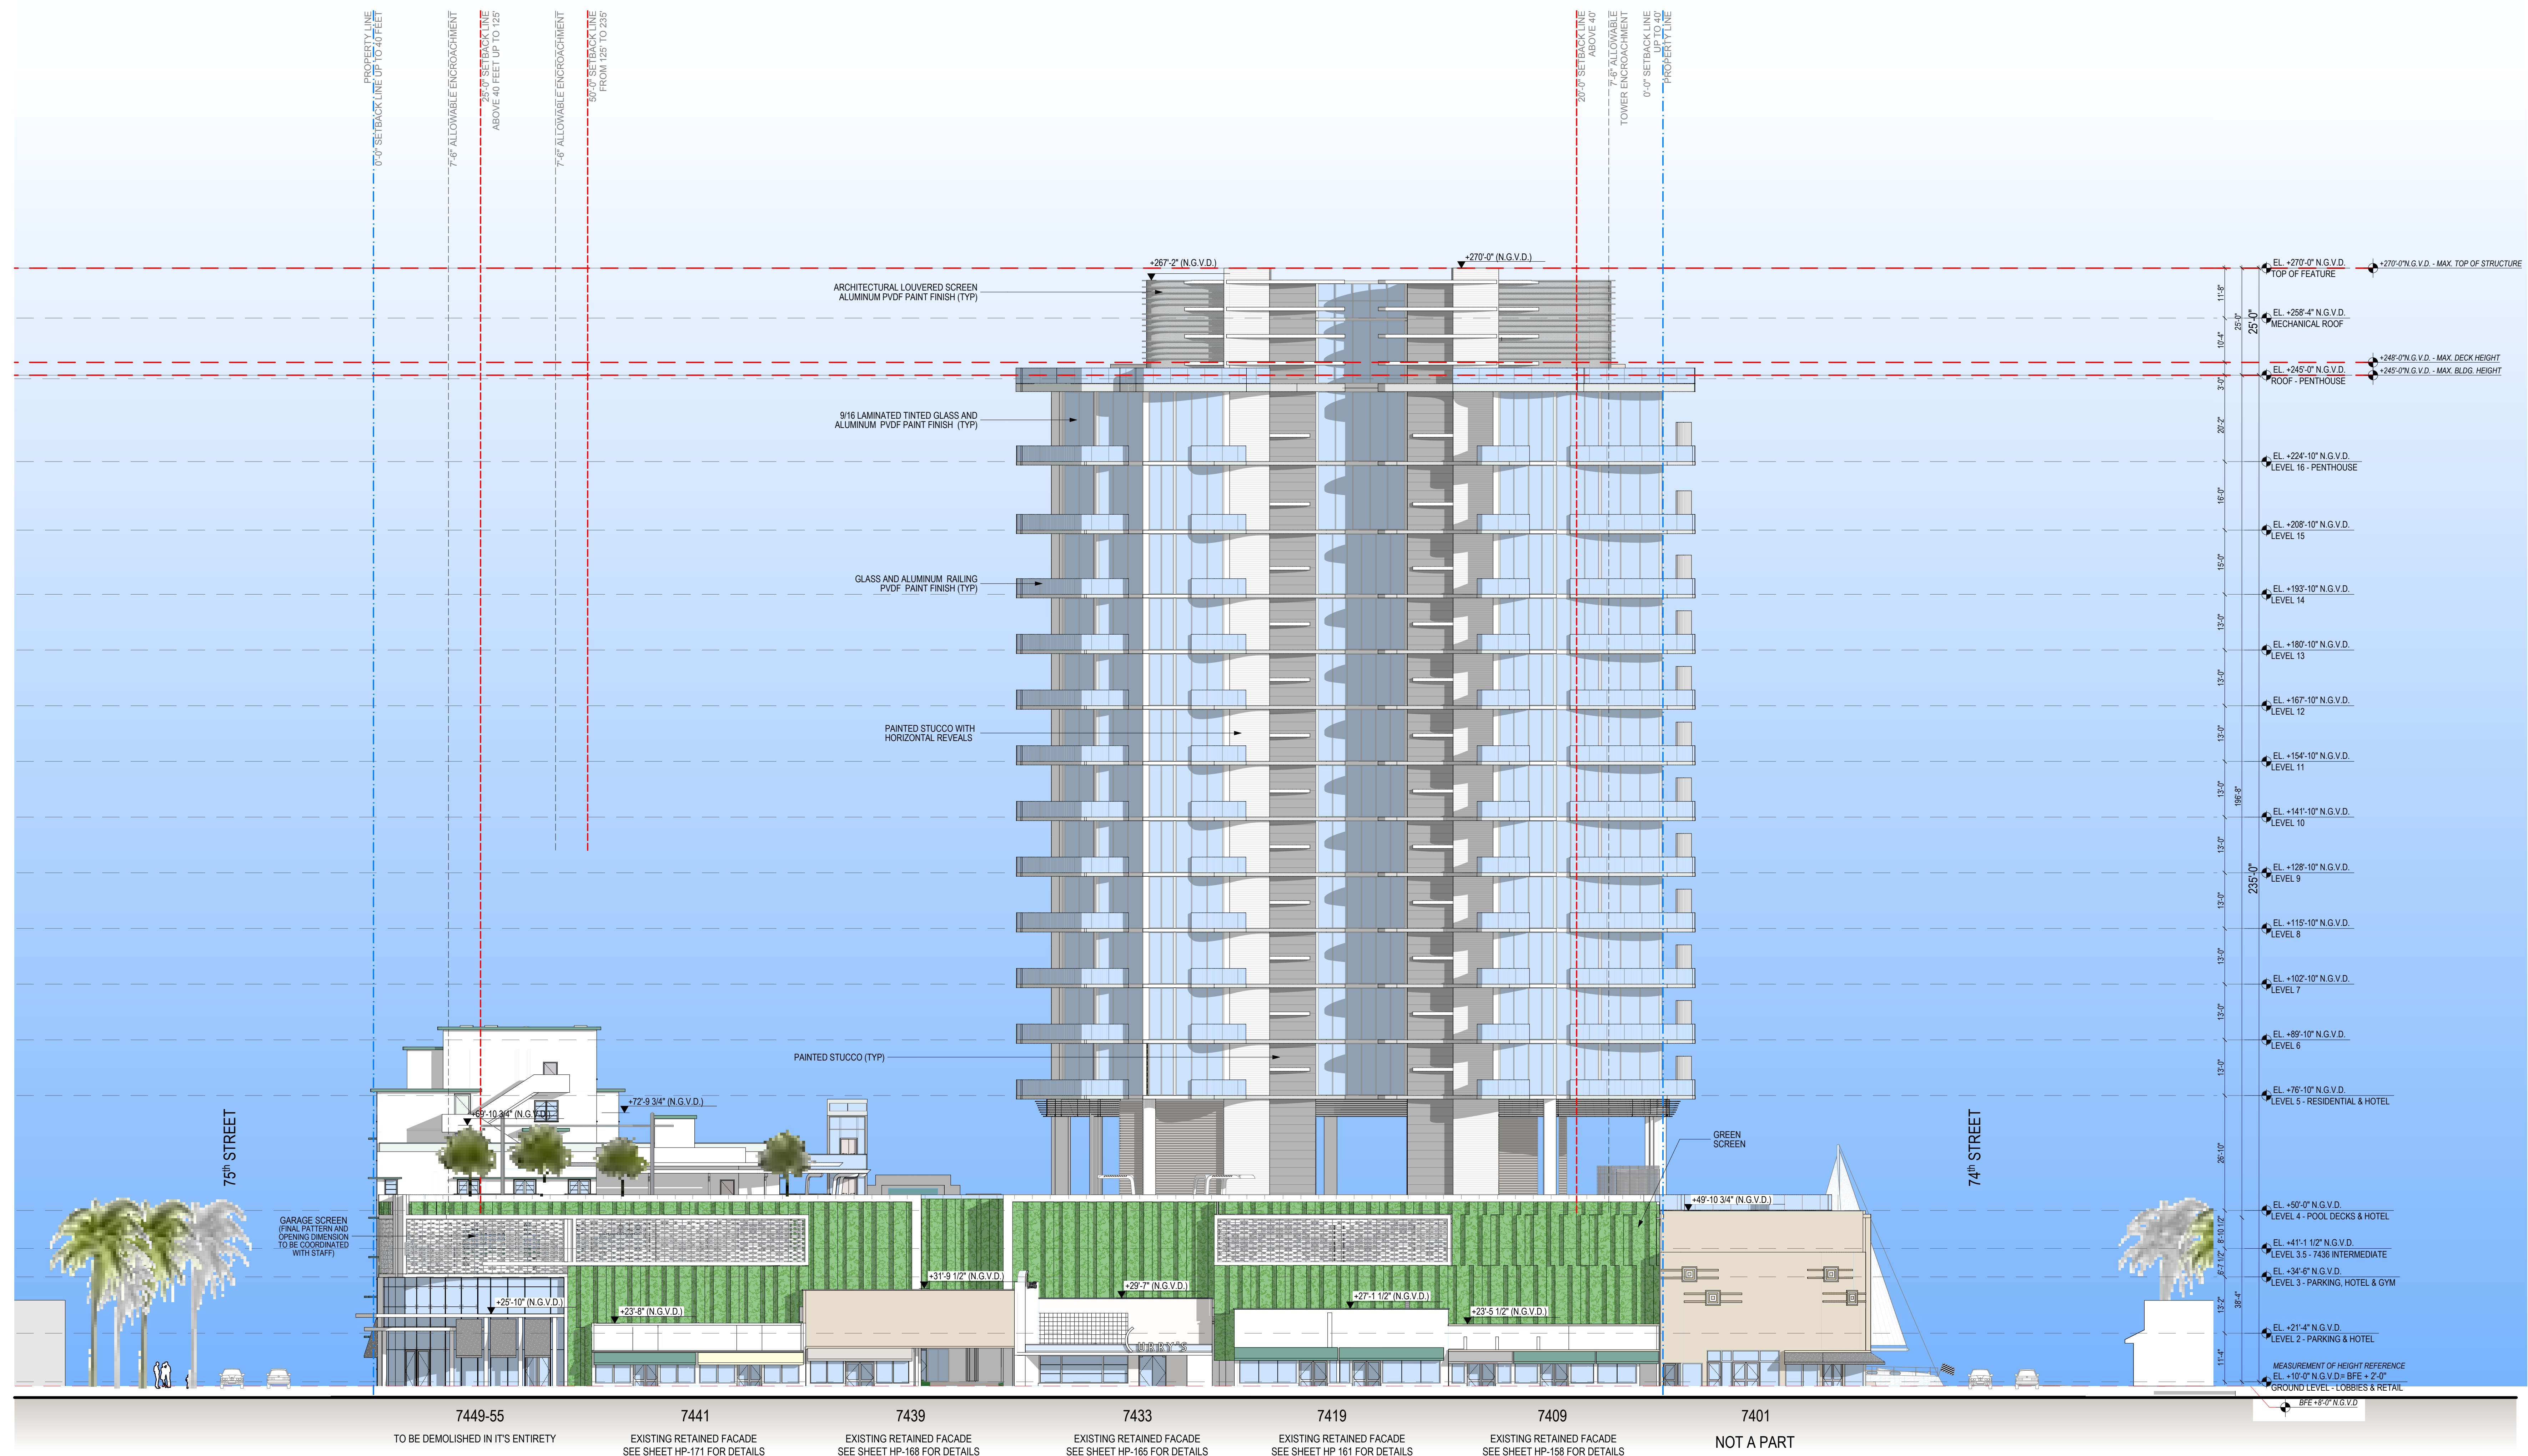

WEST ELEVATION

SCALE: 1/16" = 1'-0"

A horizontal scale bar with four segments. The segments are labeled 0, 8', 16', and 32' from left to right. The first segment (0 to 8') is divided into four smaller equal segments. The second segment (8' to 16') is divided into two smaller equal segments. The third segment (16' to 32') is divided into two smaller equal segments. The fourth segment (32' to 32') is a single solid black segment.

Date _____

11/10/2017

scale

AS SHOWN

Sheet Name

WEST

ELEVATION

7400 Ocean Terrace
Miami Beach, FL 33141

1035 North Miami Av.
Miami, FL 33136

1035 North Miami Av.
Miami, FL 33136

305.324.4700

REVUELTA
Architecture International
P.A.

T. 305.590.5000
F. 305.590.5040

Luis O. Revuelta
AR-0007972

11/9/2017

Scale
AS SHOWN
Sheet Name

**NORTH
ELEVATION**

A-303

