

OCEAN TERRACE
7400 Ocean Terrace
Miami Beach, FL 33141

A mixed used project by
Ocean Terrace
Holdings
1035 North Miami Av.
Miami, FL 33136
305.324.4700

Design & Executive Architect
REVUELTA
Architecture International
P.A.
2950 SW 27TH AVE.
SUITE 110
MIAMI, FL 33133
T. 305.590.5000
F. 305.590.5040


Luis O. Revuelta
AR-0007972

Date
11/9/2017

Scale
AS SHOWN
Sheet Name

SOUTH
ELEVATION

A-304

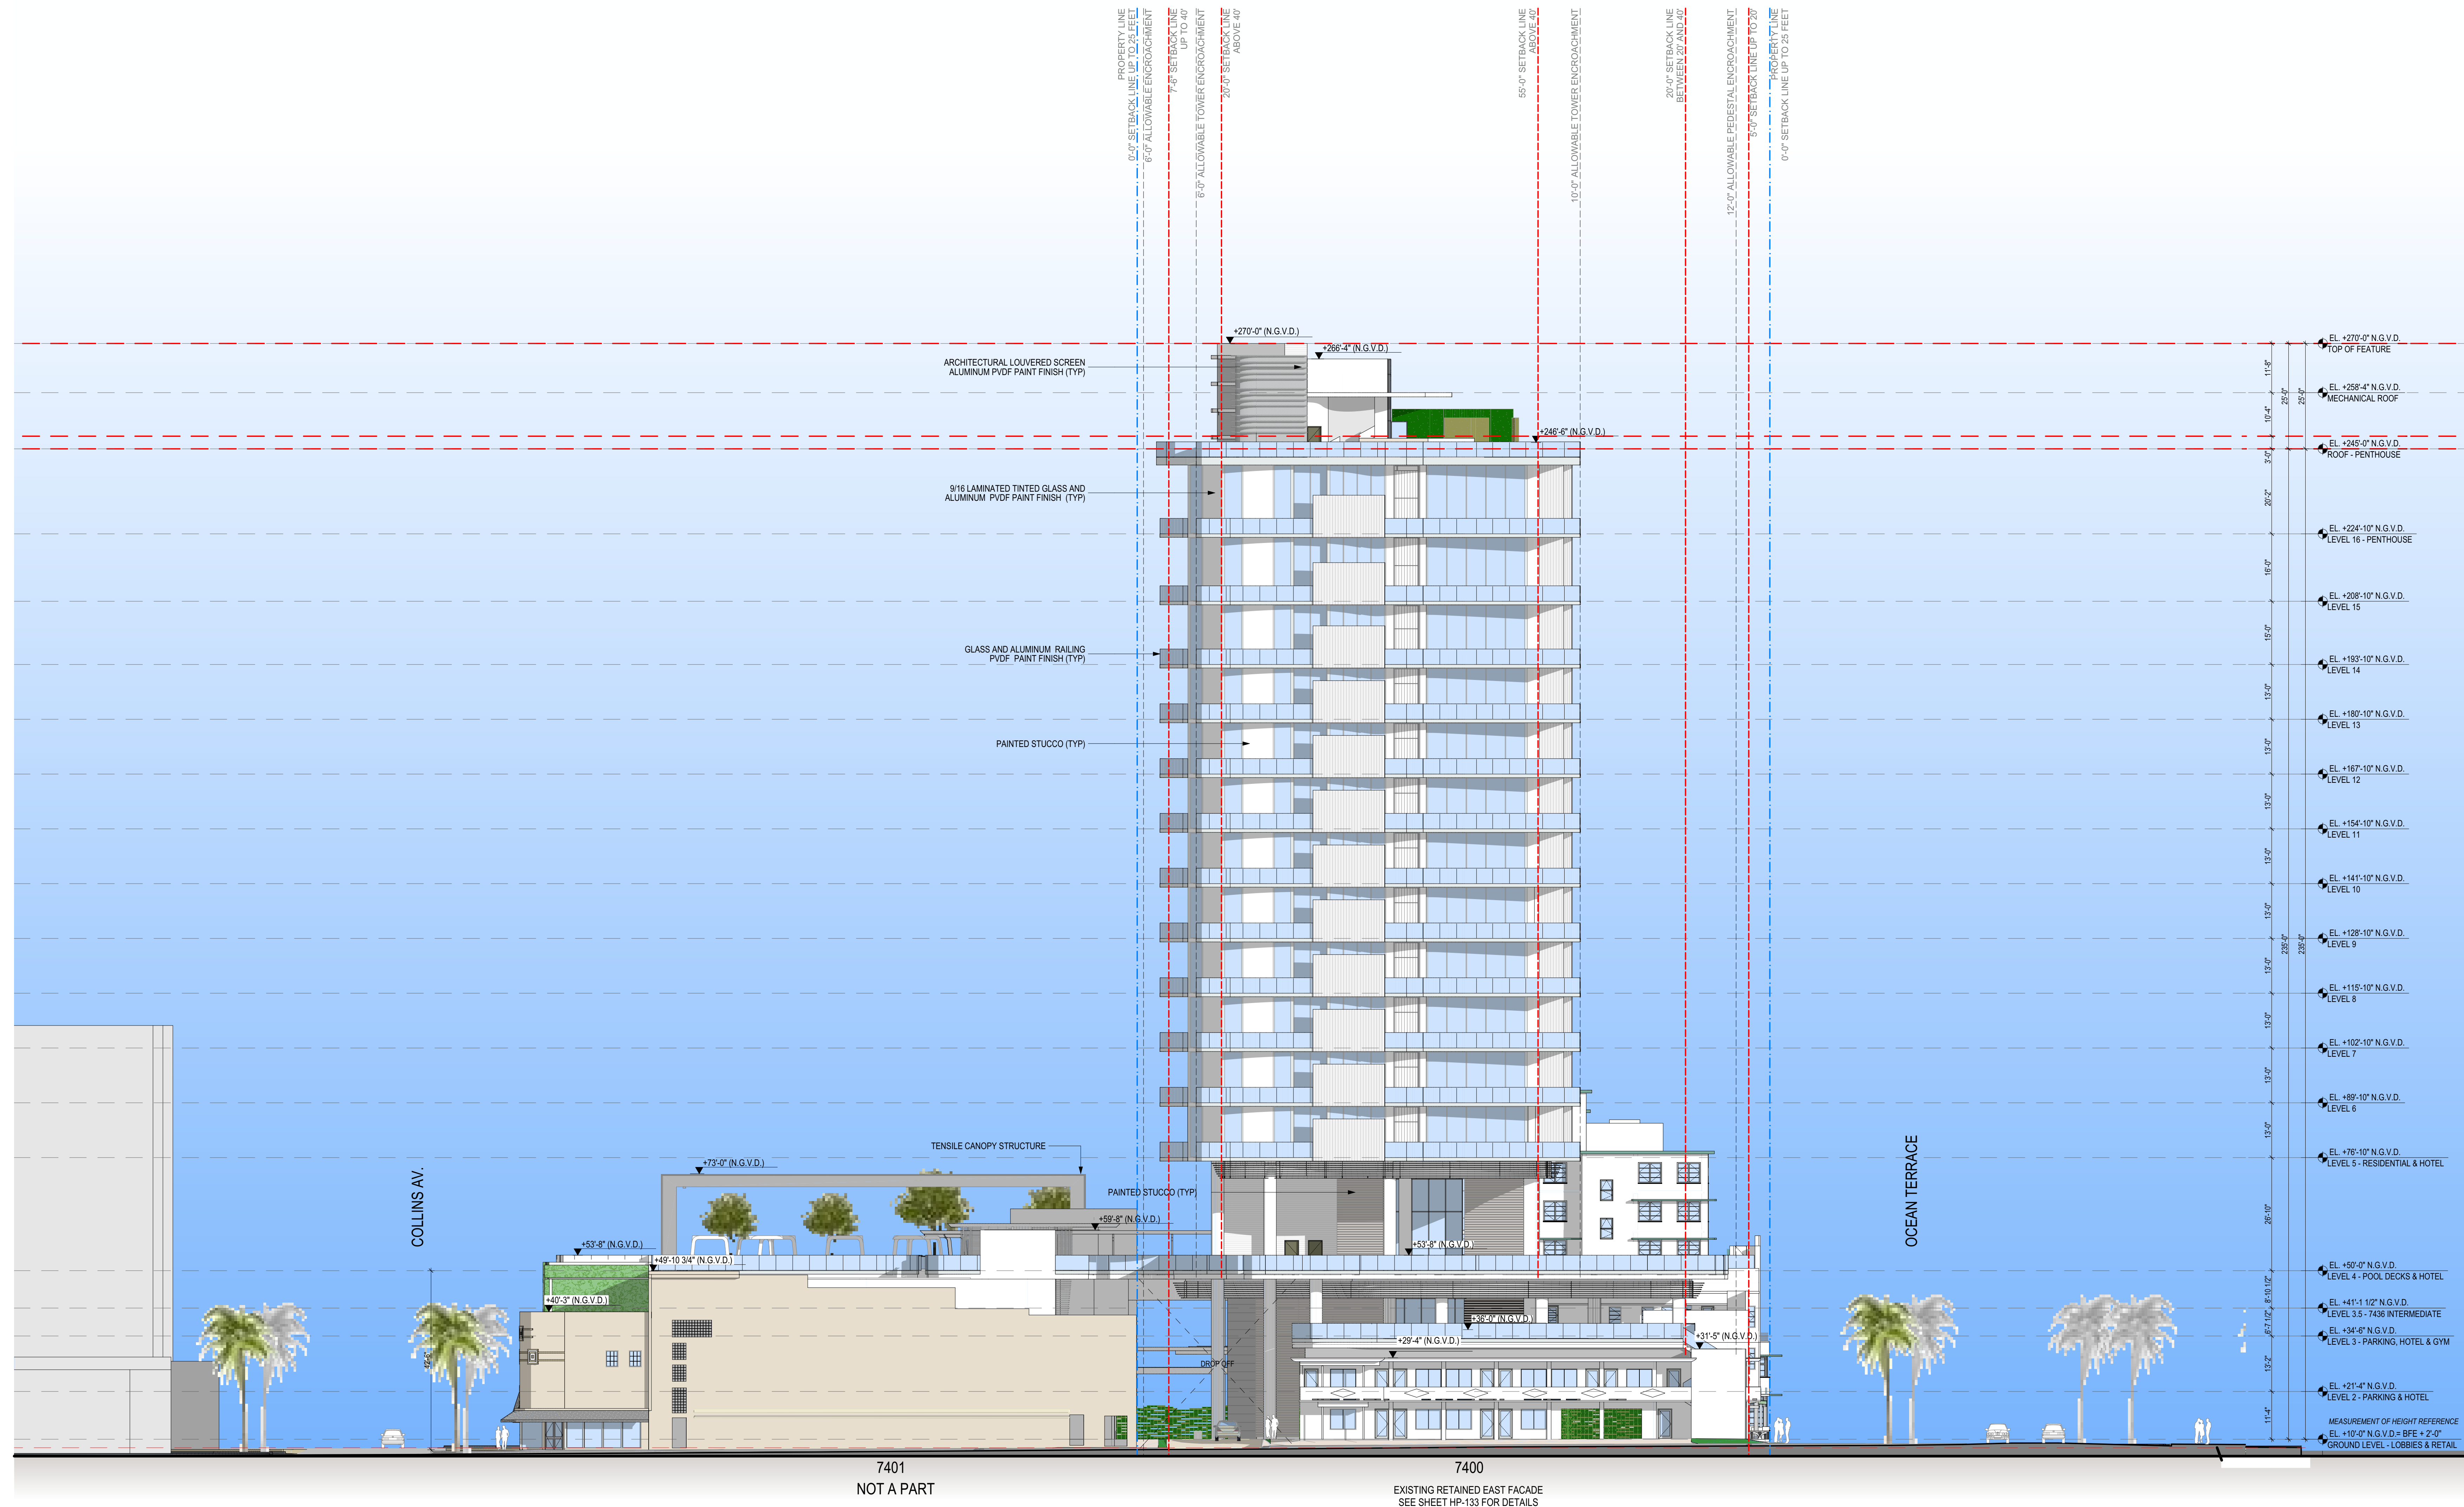

SOUTH ELEVATION
SCALE: 1/16" = 1'-0"



RJ HEISENBOTTLE
ARCHITECTS
2199 PONCE DE LEON BLVD.
SUITE 400
CORAL GABLES, FL 33134
TELEPHONE: 305/446-7799
FAX: 305/446-9275

OCEAN TERRACE

400 Ocean Terrace
Miami Beach, FL 33141

**A mixed used project by
Ocean Terrace
Holdings**

305.324.4700

Design & Executive Architect

REVUELTA
Architecture International
P.A.
2950 SW 27TH AVE.
SUITE 110
MIAMI, FL 33133
T. 305.590.5000
F. 305.590.5040


Luis O. Revuelta
AR-0007972

Date
1/9/2017

Scale
AS SHOWN
Sheet Name

DRIVEWAY WEST ELEVATION


A-306

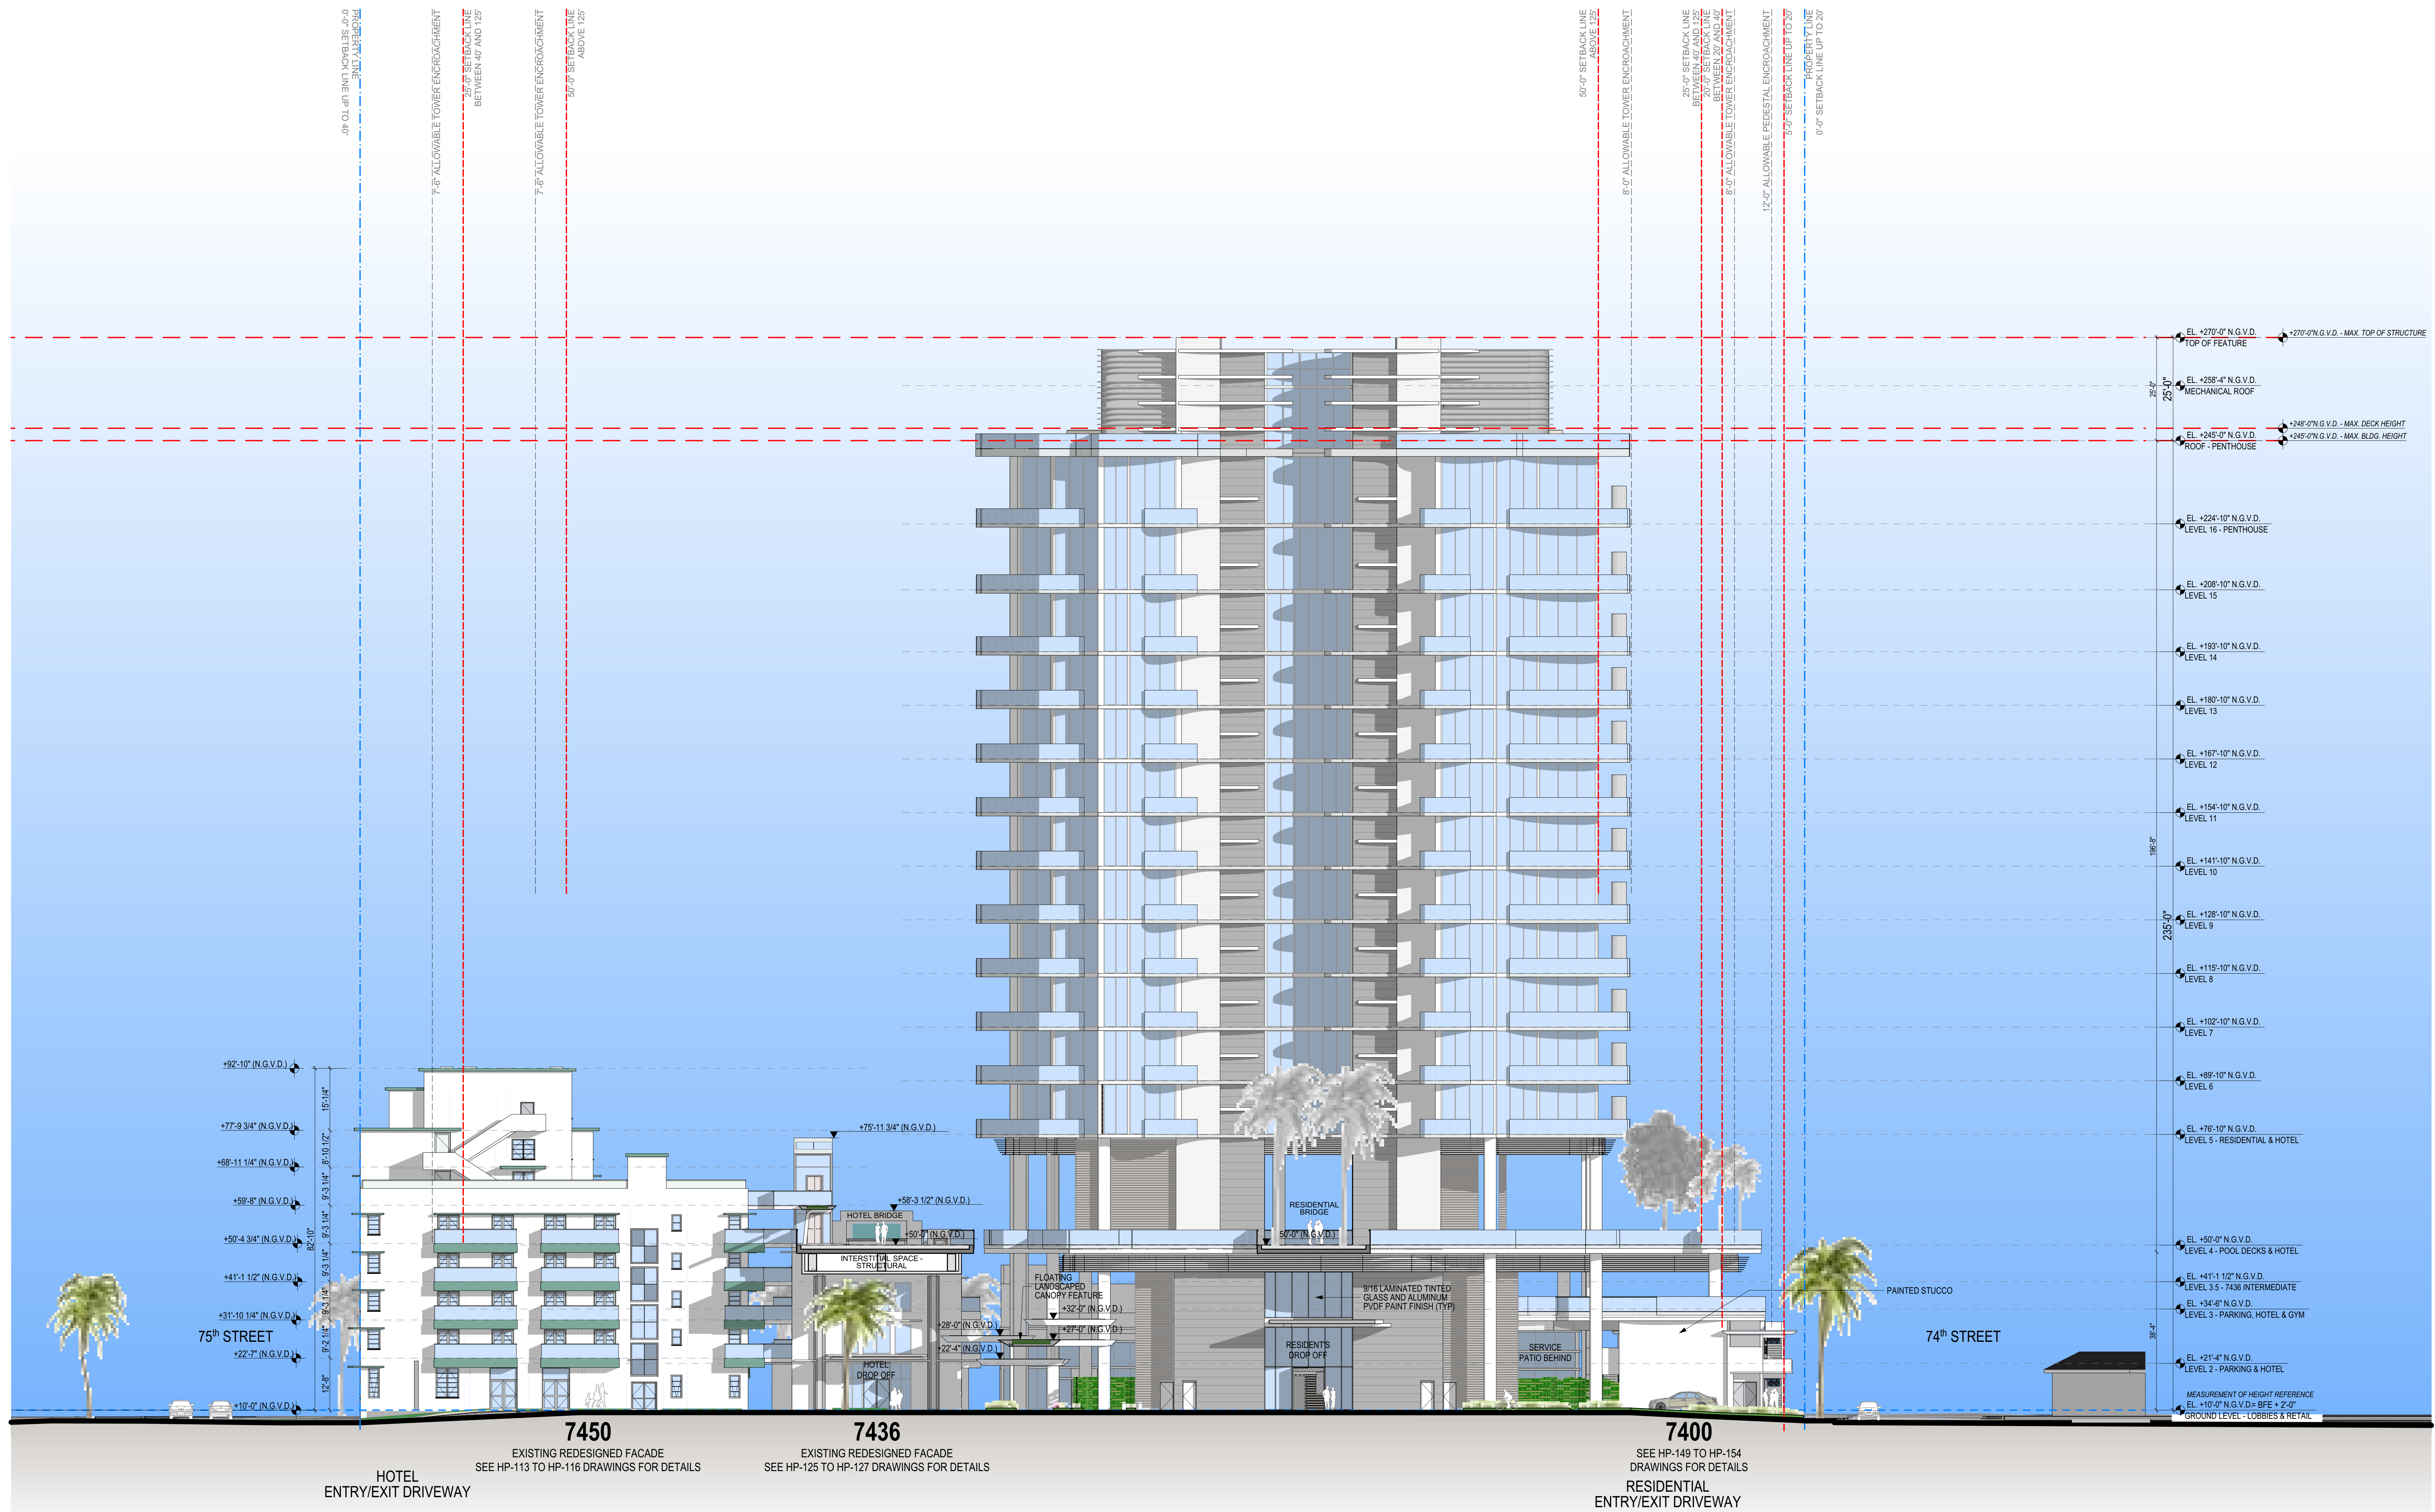

DRIVEWAY WEST ELEVATION

SCALE: 1/16" = 1'-0"

0 8' 16' 32'

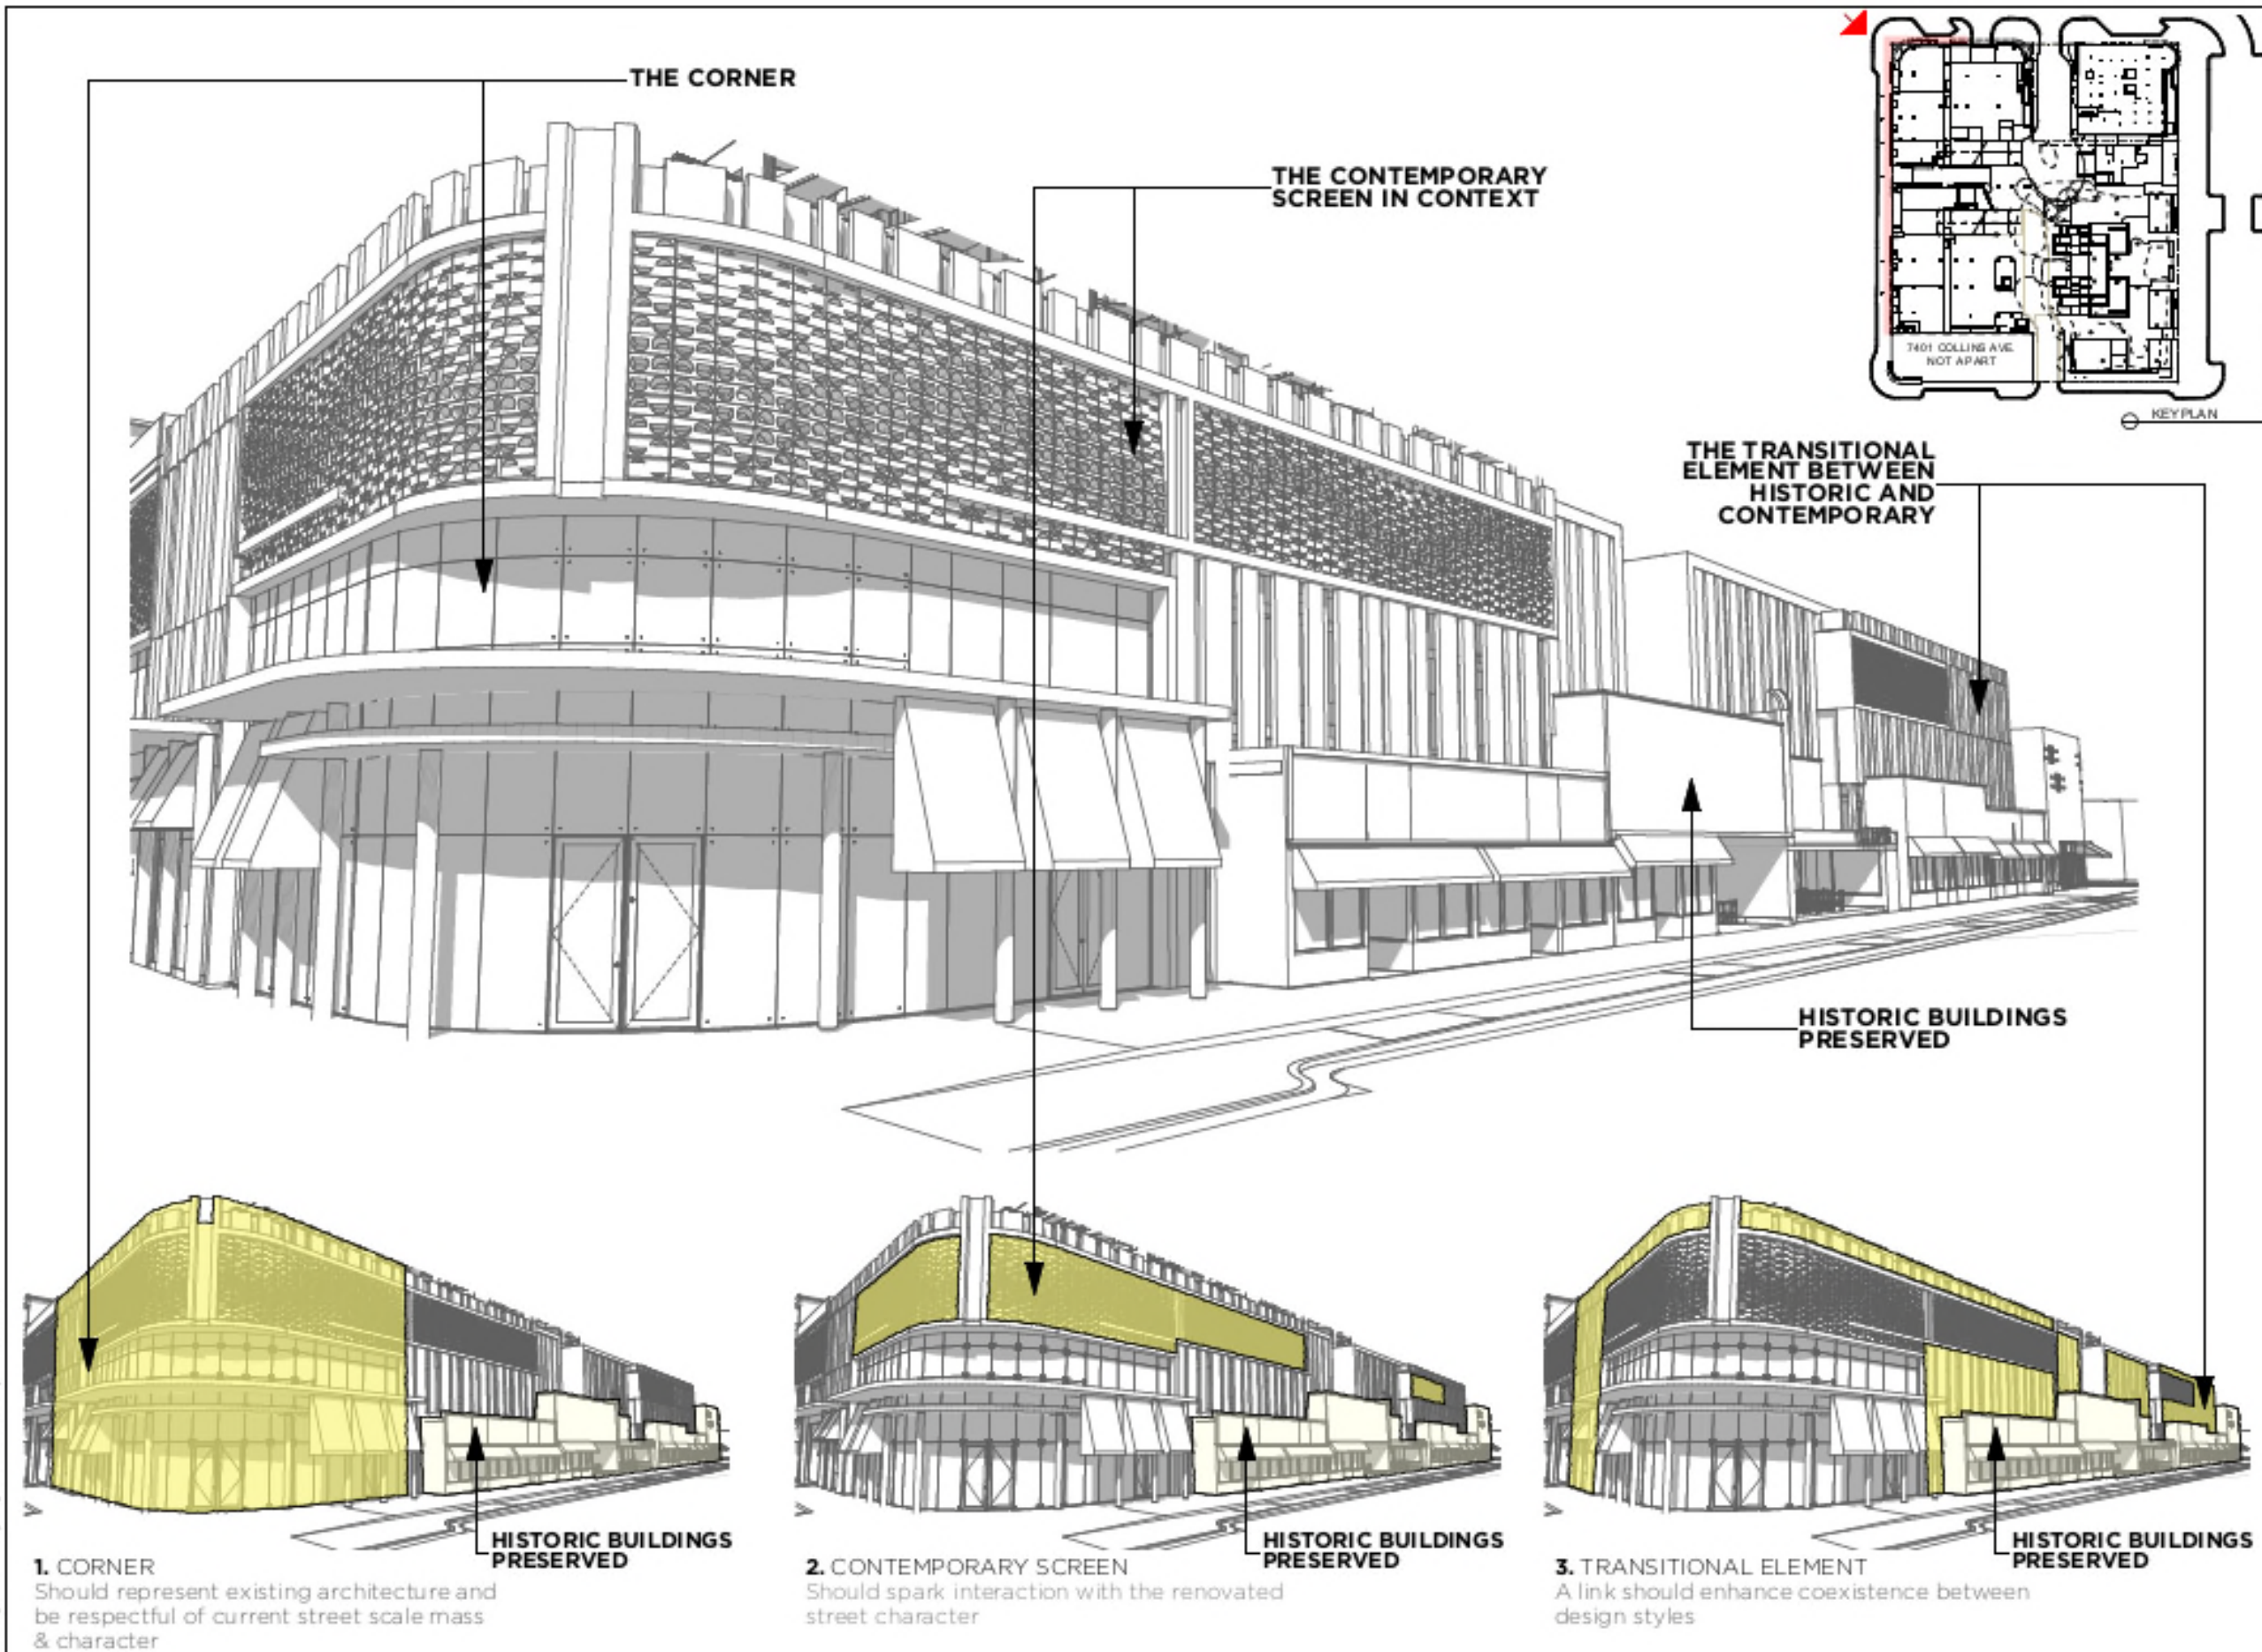

revuelta
architecture
international

Miami
Santiago, Chile
revuelta.com

2050 SW 27TH AVE.
SUITE 110
MIAMI, FL 33135
T: 305.590.5000
F: 305.590.5040

RJ HEISENBOTTLE
ARCHITECTS

2199 PONCE DE LEON BLVD.
SUITE 400
CORAL GABLES, FL 33134
TELEPHONE: 305/446-7199
FAX: 305/446-9275

OCEAN TERRACE

7400 Ocean Terrace
Miami Beach, FL 33141

A mixed used project by
**Ocean Terrace
Holdings**

1035 North Miami Av.
Miami, FL 33136
305.324.4700

Design & Executive Architect

REVUELTA
Architecture International

P.A.
2050 SW 27TH AVE.
SUITE 110
MIAMI, FL 33135
T: 305.590.5000
F: 305.590.5040

Luis O. Revuelta
AR-0007972

Date

11/9/2017

Scale


AS SHOWN

Sheet Name

PODIUM DESIGN

PODIUM DESIGN ELEMENTS - COLLINS AVENUE

A-101

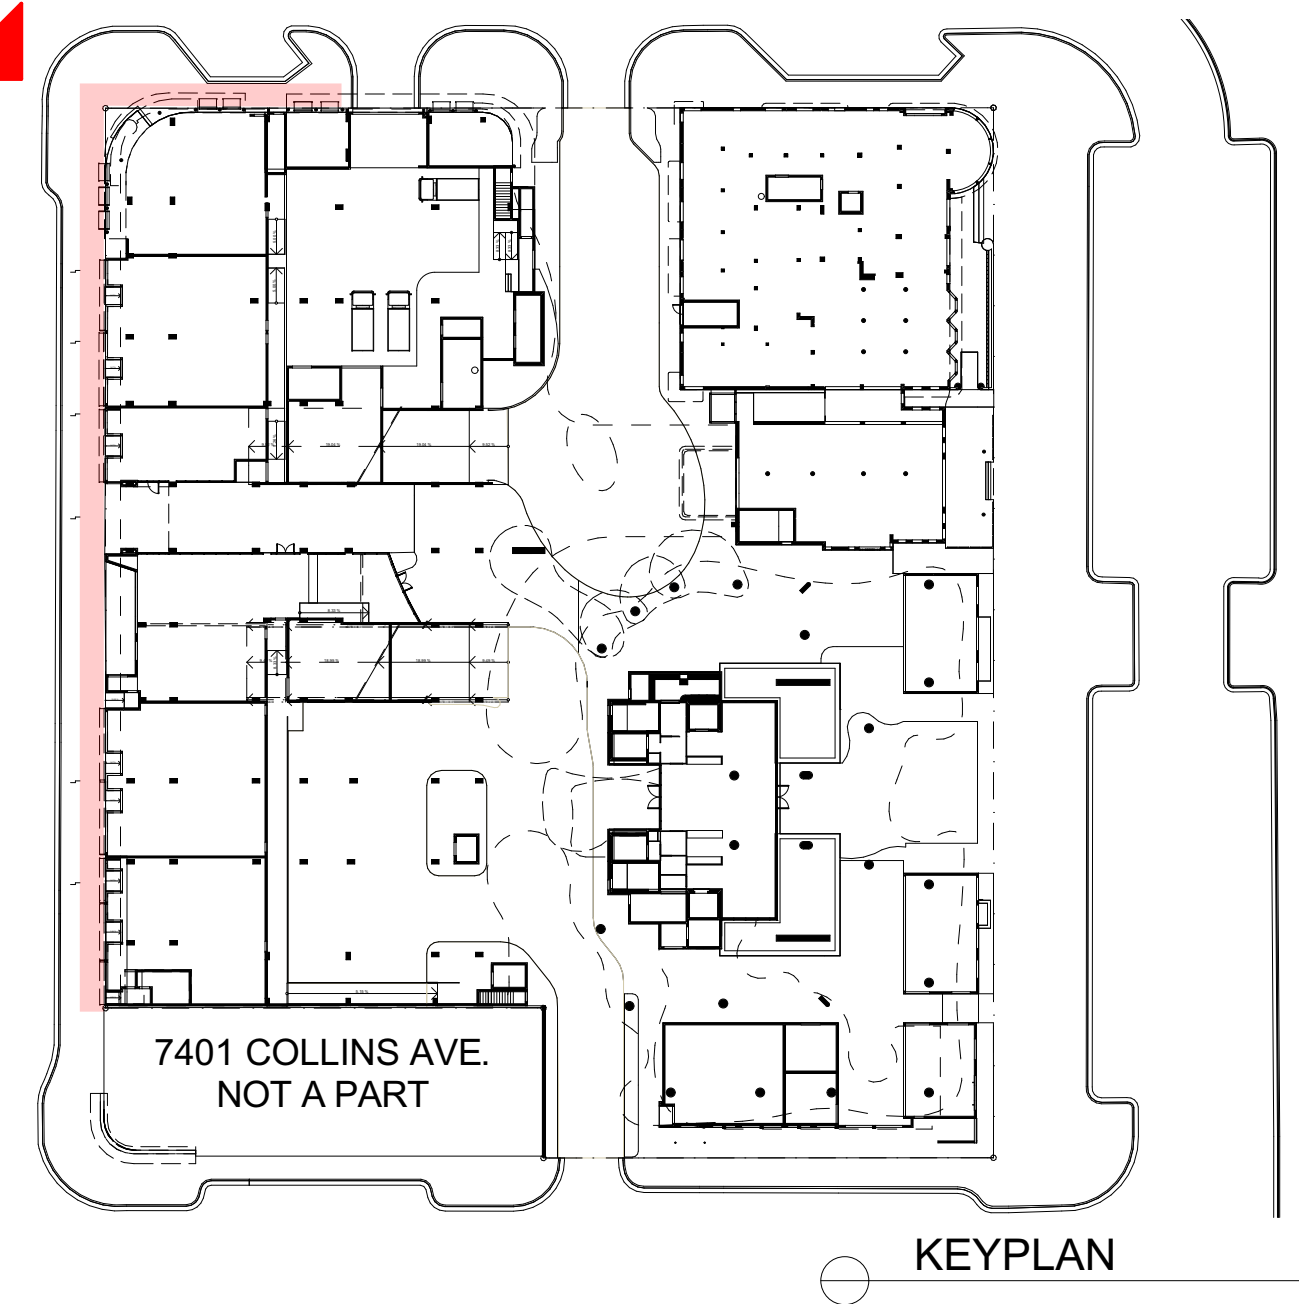

PREFAB PERFORATED CONCRETE BLOCKS OR METAL PANELS

(FINAL PATTERN AND OPENING DIMENSION TO BE COORDINATED WITH STAFF)

Enables the passage of air and light

GREEN SCREEN

Connects Contemporary and Historic Designs

PRESERVED HISTORIC FACADE


As Presented by RJHA



CONTINUOS CIRCLES
Reference 1



CIRCLES ON GRID
Reference 2

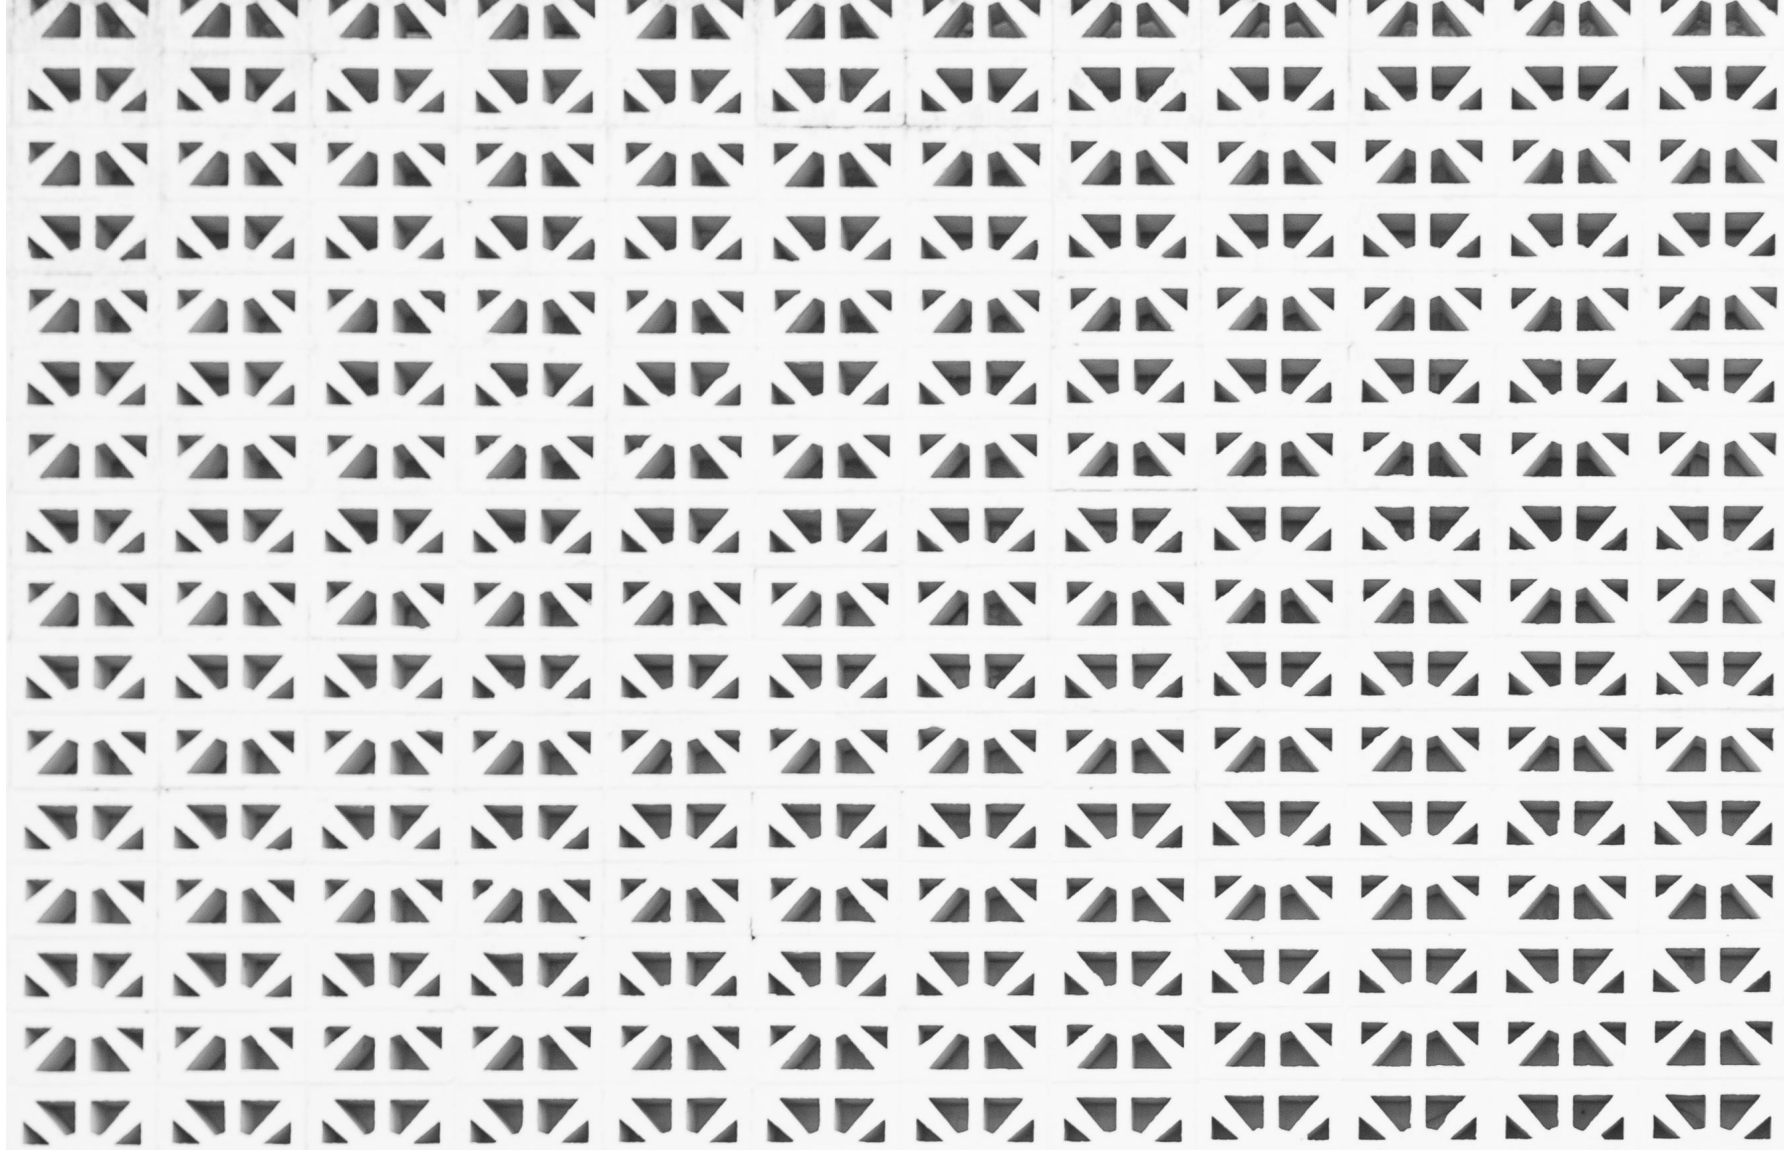

GRID
Reference 3

PERFORATED BLOCKS TO PROVIDE SCREENING AND VENTILATION

2. CONTEMPORARY FEATURE **INSPIRATION**

revuelta
architecture
international

Miami
Santiago, Chile
revuelta.com

2950 SW 27TH AVE.
SUITE 110
MIAMI, FL 33133
T. 305.590.5000
F. 305.590.5040

RJ HEISENBOTTLE
ARCHITECTS

2199 PONCE DE LEON BLVD.
SUITE 400
CORAL GABLES, FL 33134
TELEPHONE: 305/446-7799
FAX: 305/446-9275

OCEAN TERRACE

7400 Ocean Terrace
Miami Beach, FL 33141

**A mixed used project by
Ocean Terrace
Holdings**

1035 North Miami Av.
Miami, FL 33136

305.324.4700

Design & Executive Architect

REVUELTA
Architecture International
P.A.

2950 SW 27TH AVE.
SUITE 110
MIAMI, FL 33133

T. 305.590.5000
F. 305.590.5040

Luis O. Revuelta
AR-0007972

Date
11/9/2017

Scale
AS SHOWN

Sheet Name

**7449 -
PROPOSED
PODIUM -
INSPIRATION**

A-103

These Design And Drawings Are The Copyrighted Property Of Revuelta Architecture International P.A. and May Not Be Reproduced Except With Specific Written Consent of the Architect. The BIM Server File "BIM Server" and "BIM Server" are the property of Revuelta Architecture International P.A. and may not be reproduced or transmitted in any form or by any means, electronic, mechanical, photocopying, recording, or by any information storage and retrieval system, without the prior written permission of Revuelta Architecture International P.A. Date: 11/9/2017




CONTEMPORARY FACADE FEATURE
(FINAL PATTERN AND OPENING
DIMENSION TO BE COORDINATED WITH STAFF)

PRESERVED HISTORIC FACADE

GREEN SCREEN - THE TRANSITIONAL ELEMENT

CROSS BLOCK GALLERY - BREEZEWAY

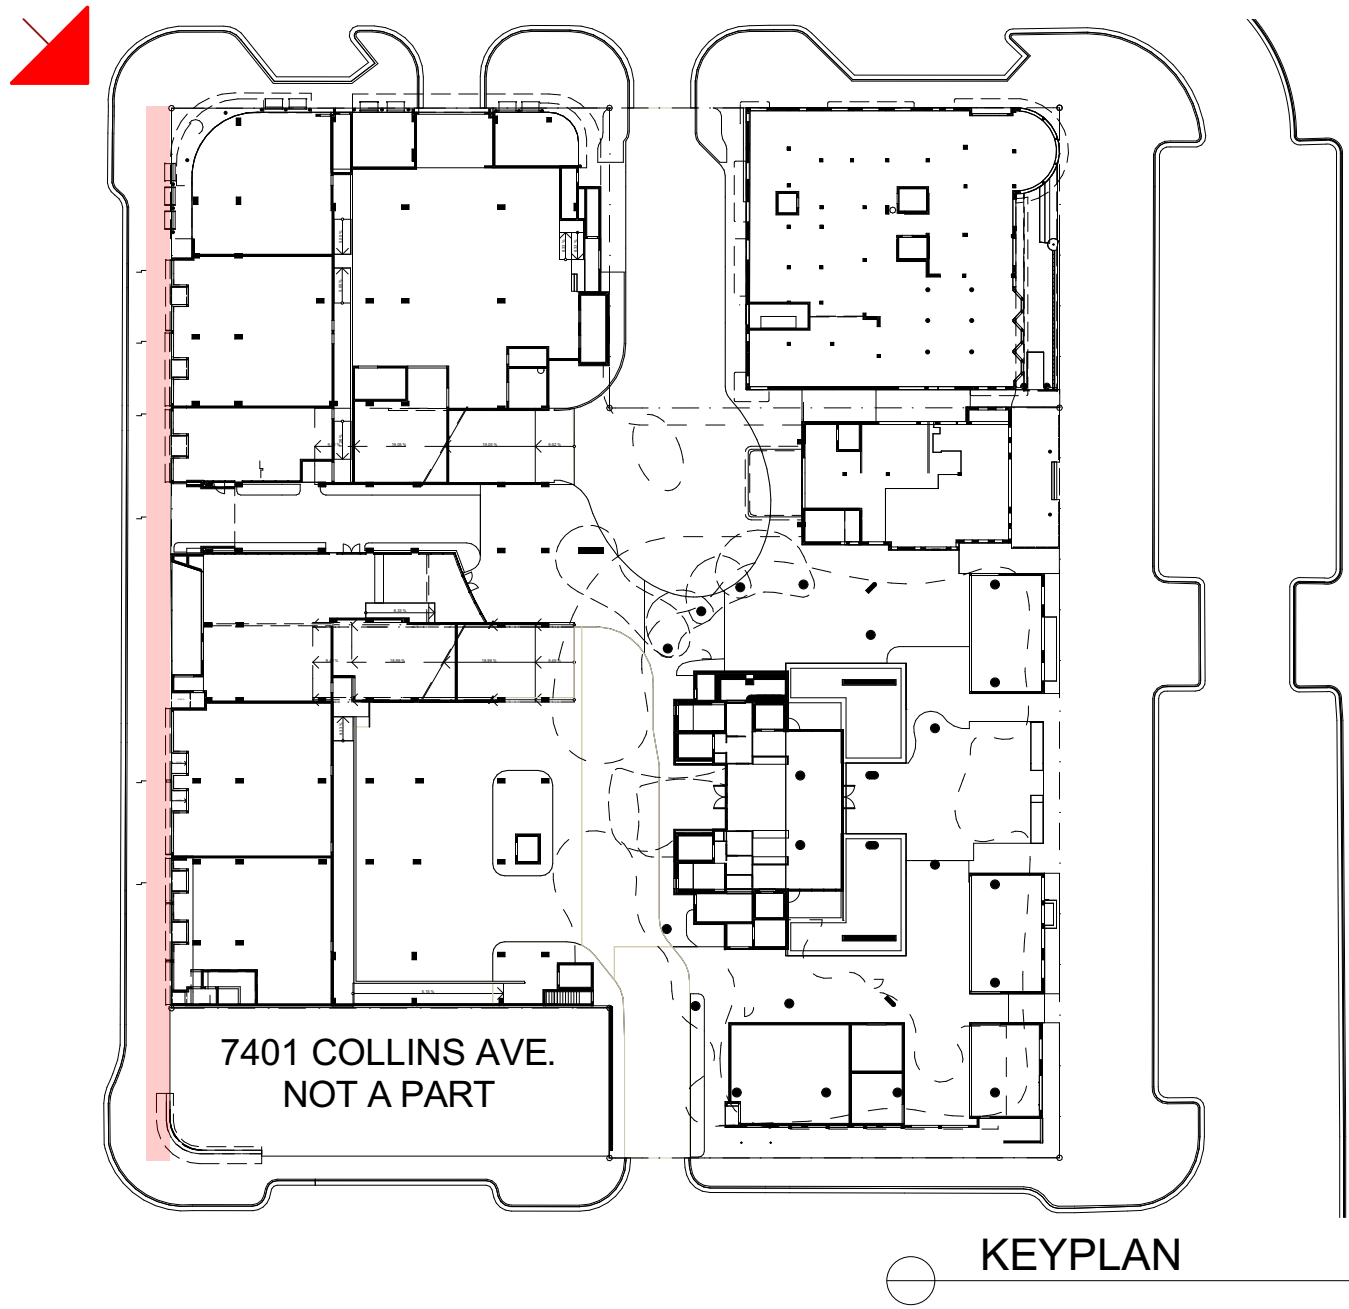

revuelta
architecture
international

Miami
Santiago, Chile
revuelta.com

2950 SW 27TH AVE.
SUITE 110
MIAMI, FL 33133
T. 305.590.5000
F. 305.590.5040

RJ HEISENBOTTLE
ARCHITECTS
2199 PONCE DE LEON BLVD.
SUITE 400
CORAL GABLES, FL 33134
TELEPHONE: 305/446-7799
FAX: 305/446-9275

OCEAN TERRACE
7400 Ocean Terrace
Miami Beach, FL 33141

A mixed used project by
Ocean Terrace Holdings
1035 North Miami Av.
Miami, FL 33136
305.324.4700

Design & Executive Architect

REVUELTA
Architecture International
P.A.
2950 SW 27TH AVE.
SUITE 110
MIAMI, FL 33133
T. 305.590.5000
F. 305.590.5040

Luis O. Revuelta
AR-0007972

Date
11/9/2017

Scale
AS SHOWN

Sheet Name

**COLLINS AND
75TH**

A-105

PODIUM DESIGN
COLLINS AVENUE AND 75TH STREET **DESIGN**



A-106

COLLINS AVE & 74th STREET **DESIGN**

These Design And Drawings Are The Copyrighted Property Of Revuelta Architecture International P.A. and May Not Be Reproduced Except with Specific Written Consent of the Architect. The Contractor Must Check And Verify all Dimensions Of The Job And Be Responsible For Same, Reporting Any Discrepancies To The Architects Before Commencing work. Drawings Not to Be Scaled. File BM Server- RA1 - BIM Server- 191612_OCEAN TERRACE/1612_OCEAN TERRACE -SD- CONNECTED - By dlenham - Date: 11/9/17

