



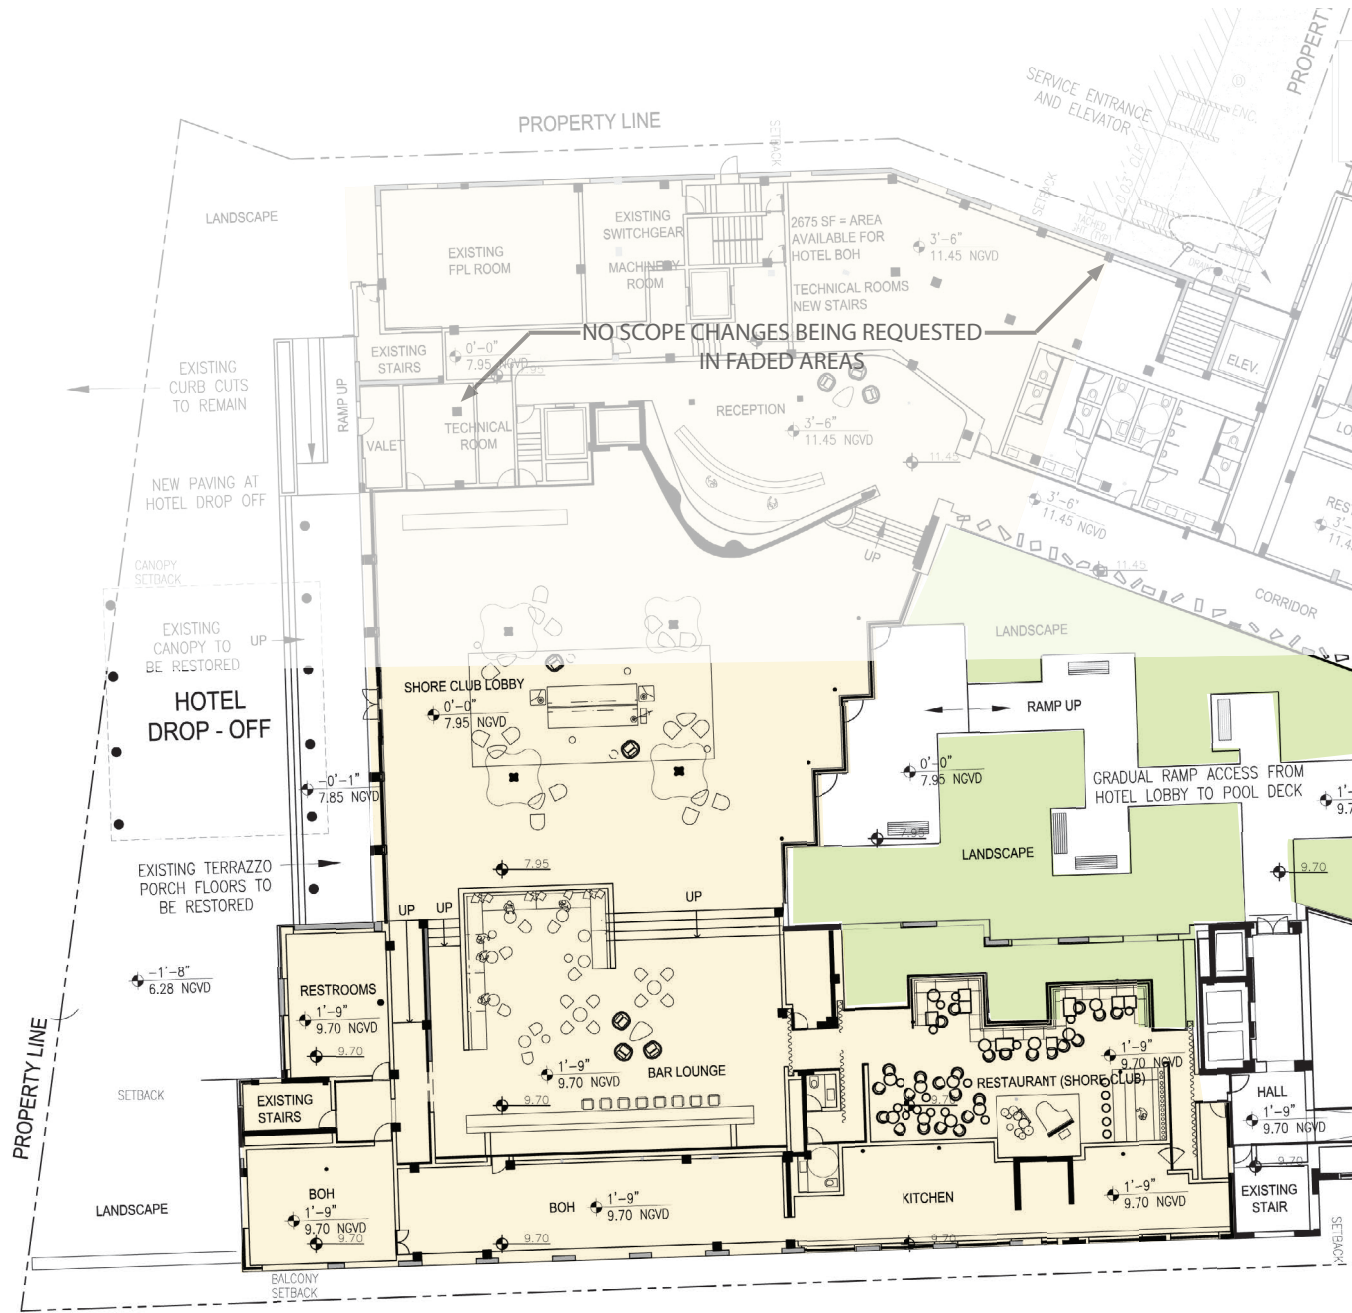

Currently Approved Ground Level Floor Plan - West
SCALE: 1/16" = 1'


0' 16' 32'

PROJECT #: 14028.00

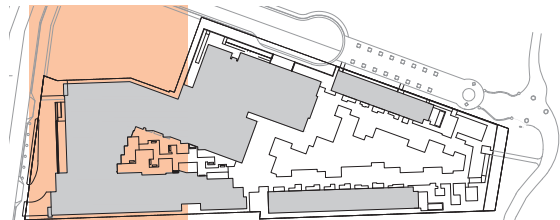


NOTES:

1. ALL EXTERIOR FACADES ON HISTORIC BUILDINGS TO BE MAINTAINED AND RESTORED.
2. ALL EXISTING INTERIOR PARTITIONS SHOWN AS DASHED LINES TO BE DEMOLISHED.
3. EXTERIOR WINDOWS AND DOORS ON ALL HISTORIC BUILDINGS TO BE REPLACED TO MATCH HISTORIC PATTERN.
4. REFER TO SHORE CLUB BUILDING DEMOLITION PLANS SHEETS G-1 THROUGH G-5

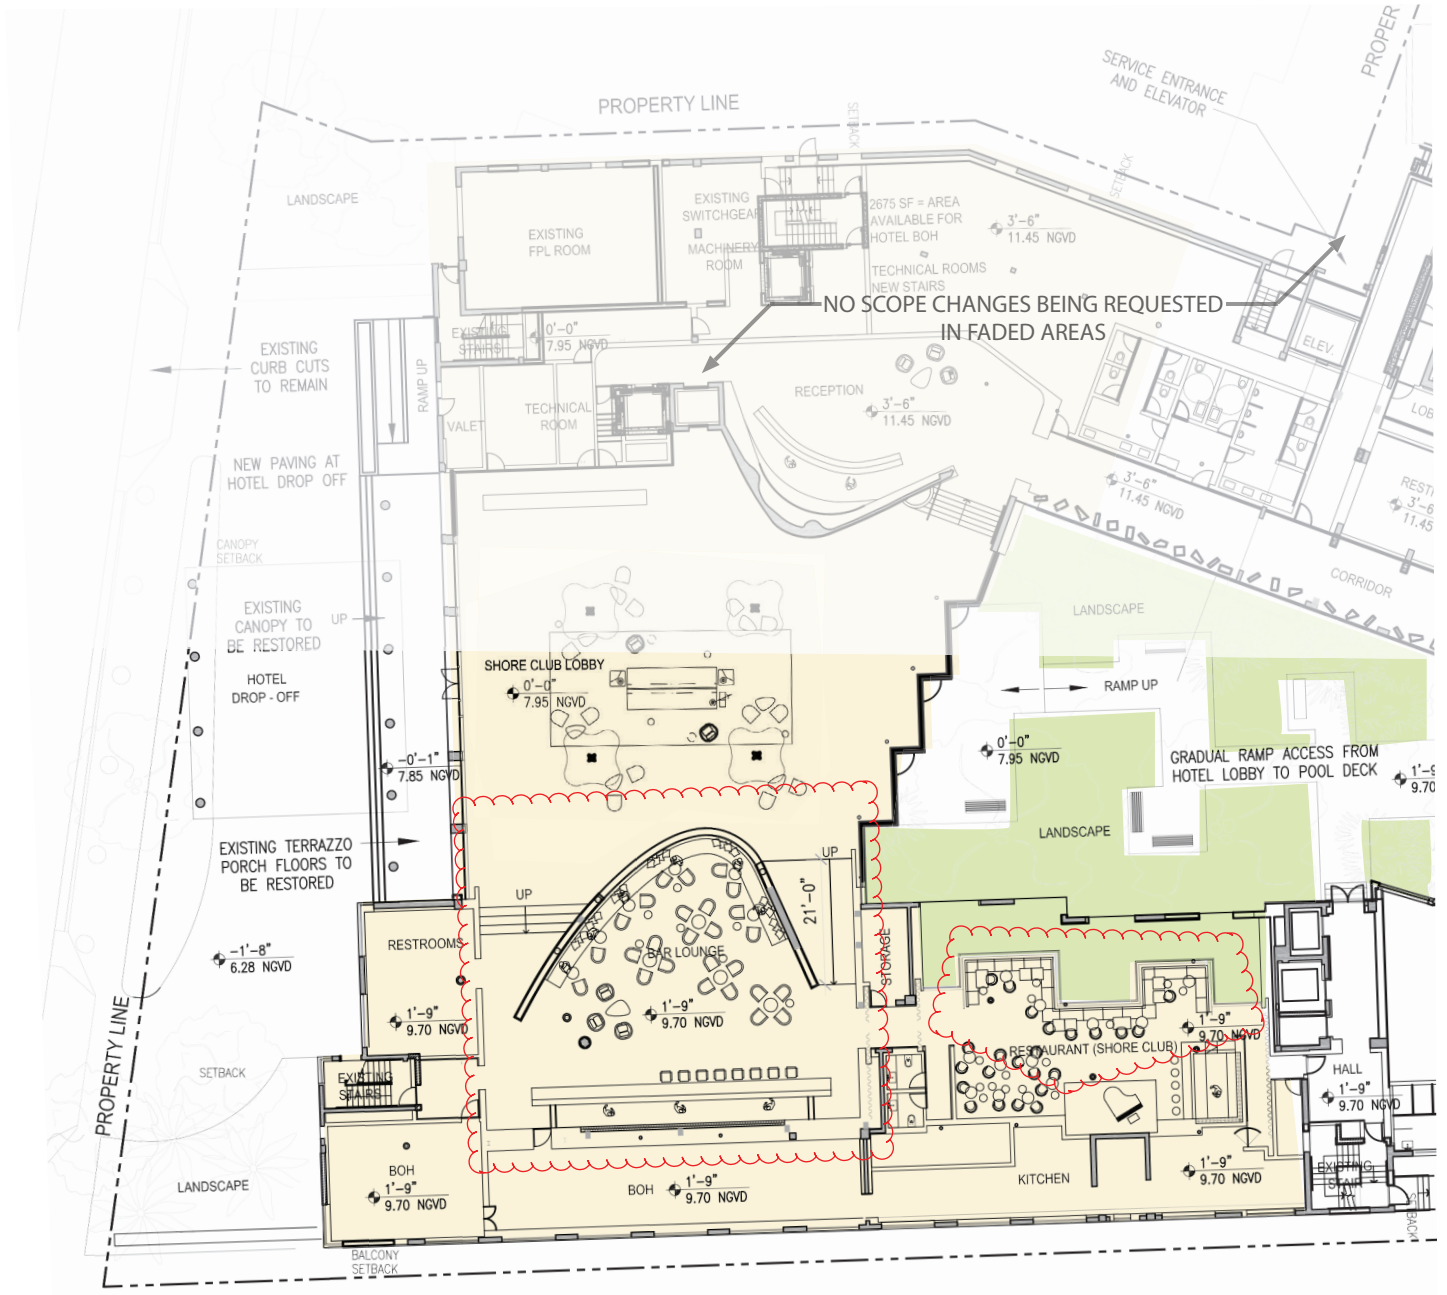


Revised Proposed Ground Level Floor Plan - West
SCALE: 1/16" = 1'

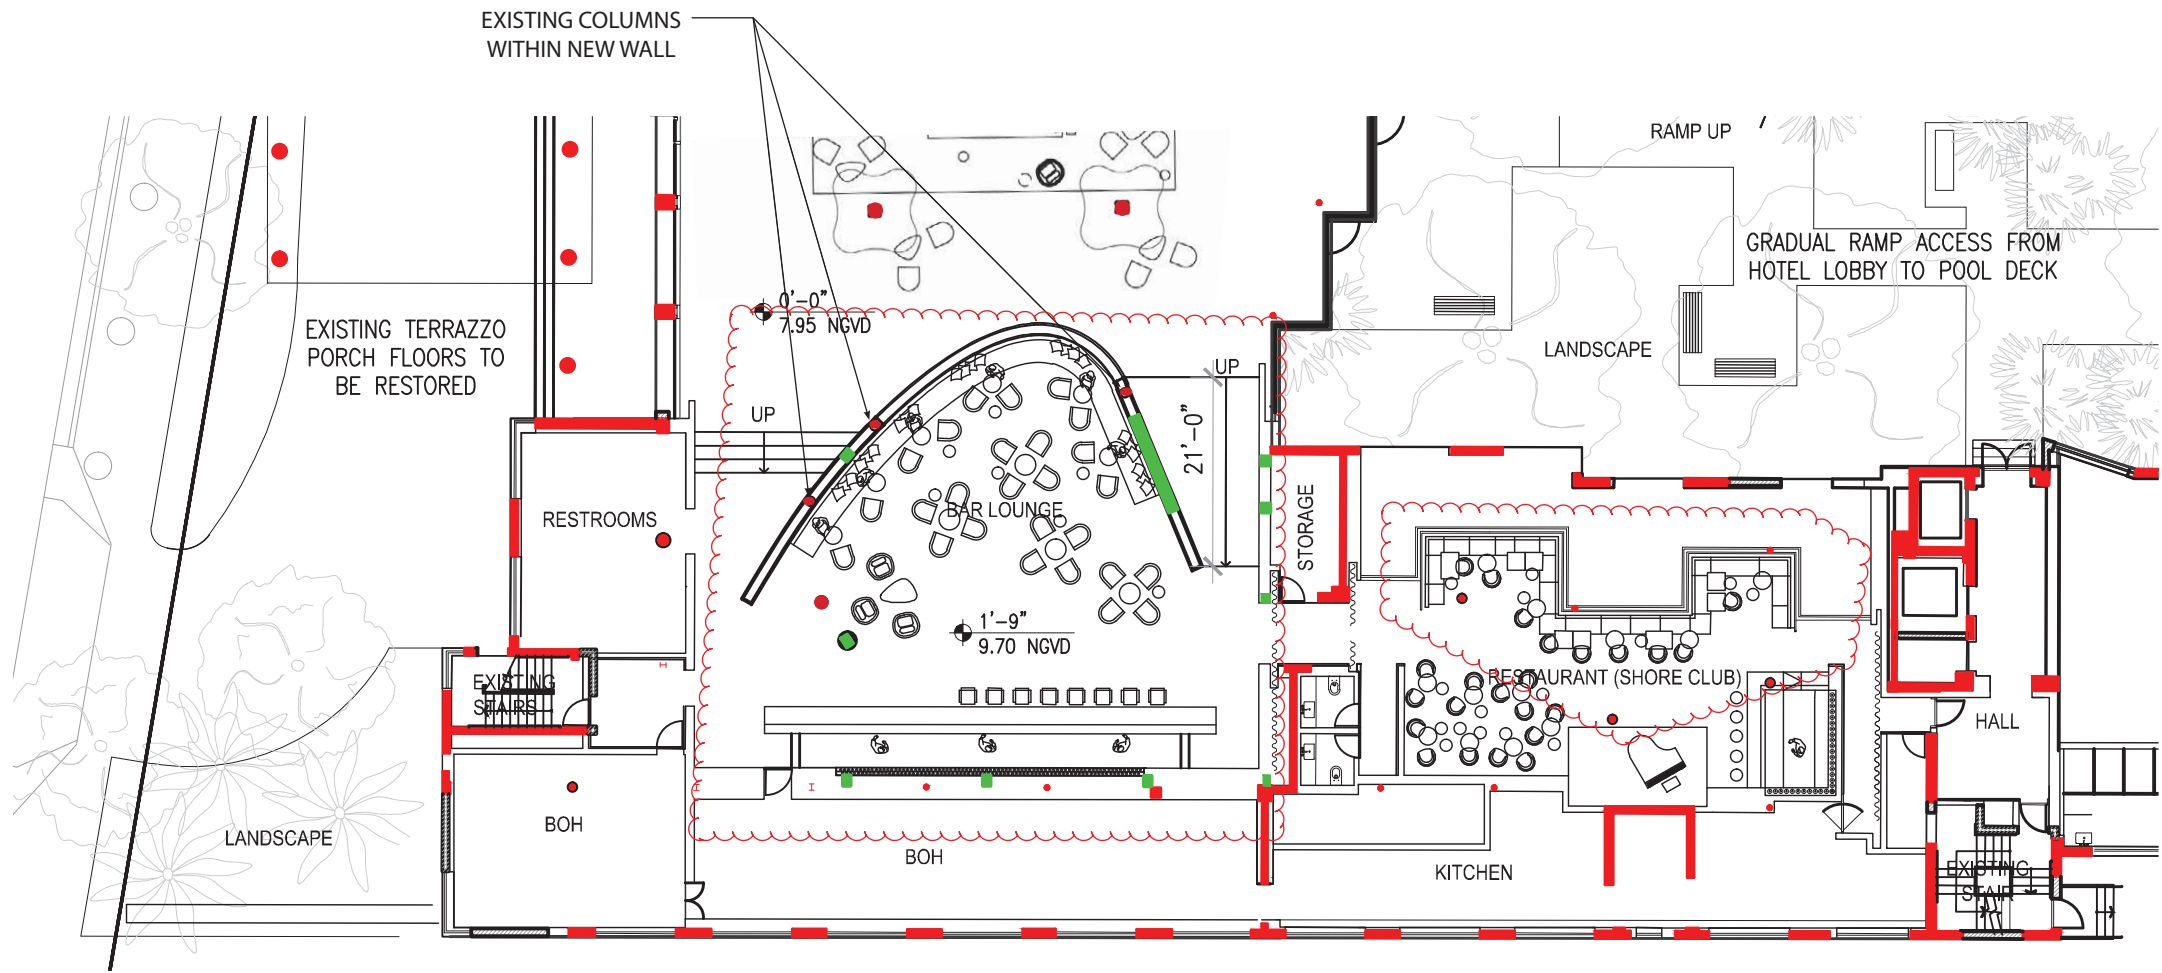


Ground Level Column Location Diagram - Enlarged Plan
SCALE: 3/32" = 1'

	EXISTING COLUMN TO REMAIN
	NEW PROPOSED COLUMN
	NEW COLUMN REPLACING EXISTING IN SAME LOCATION
	EXISTING COLUMN TO BE DEMOLISHED SHOWN ON DEMO PLAN



- NOTES:
1. ALL EXTERIOR FACADES ON HISTORIC BUILDINGS TO BE MAINTAINED AND RESTORED.
 2. ALL EXISTING INTERIOR PARTITIONS SHOWN AS DASHED LINES TO BE DEMOLISHED.
 3. EXTERIOR WINDOWS AND DOORS ON ALL HISTORIC BUILDINGS TO BE REPLACED TO MATCH HISTORIC PATTERN.
 4. REFER TO SHORE CLUB BUILDING DEMOLITION PLANS SHEETS G-1 THROUGH G-5

 

PROJECT #: 14028.00

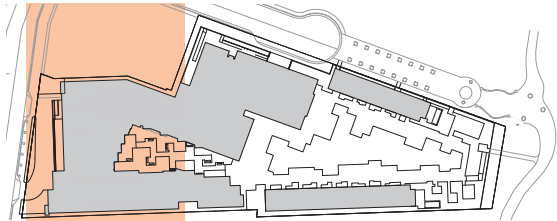



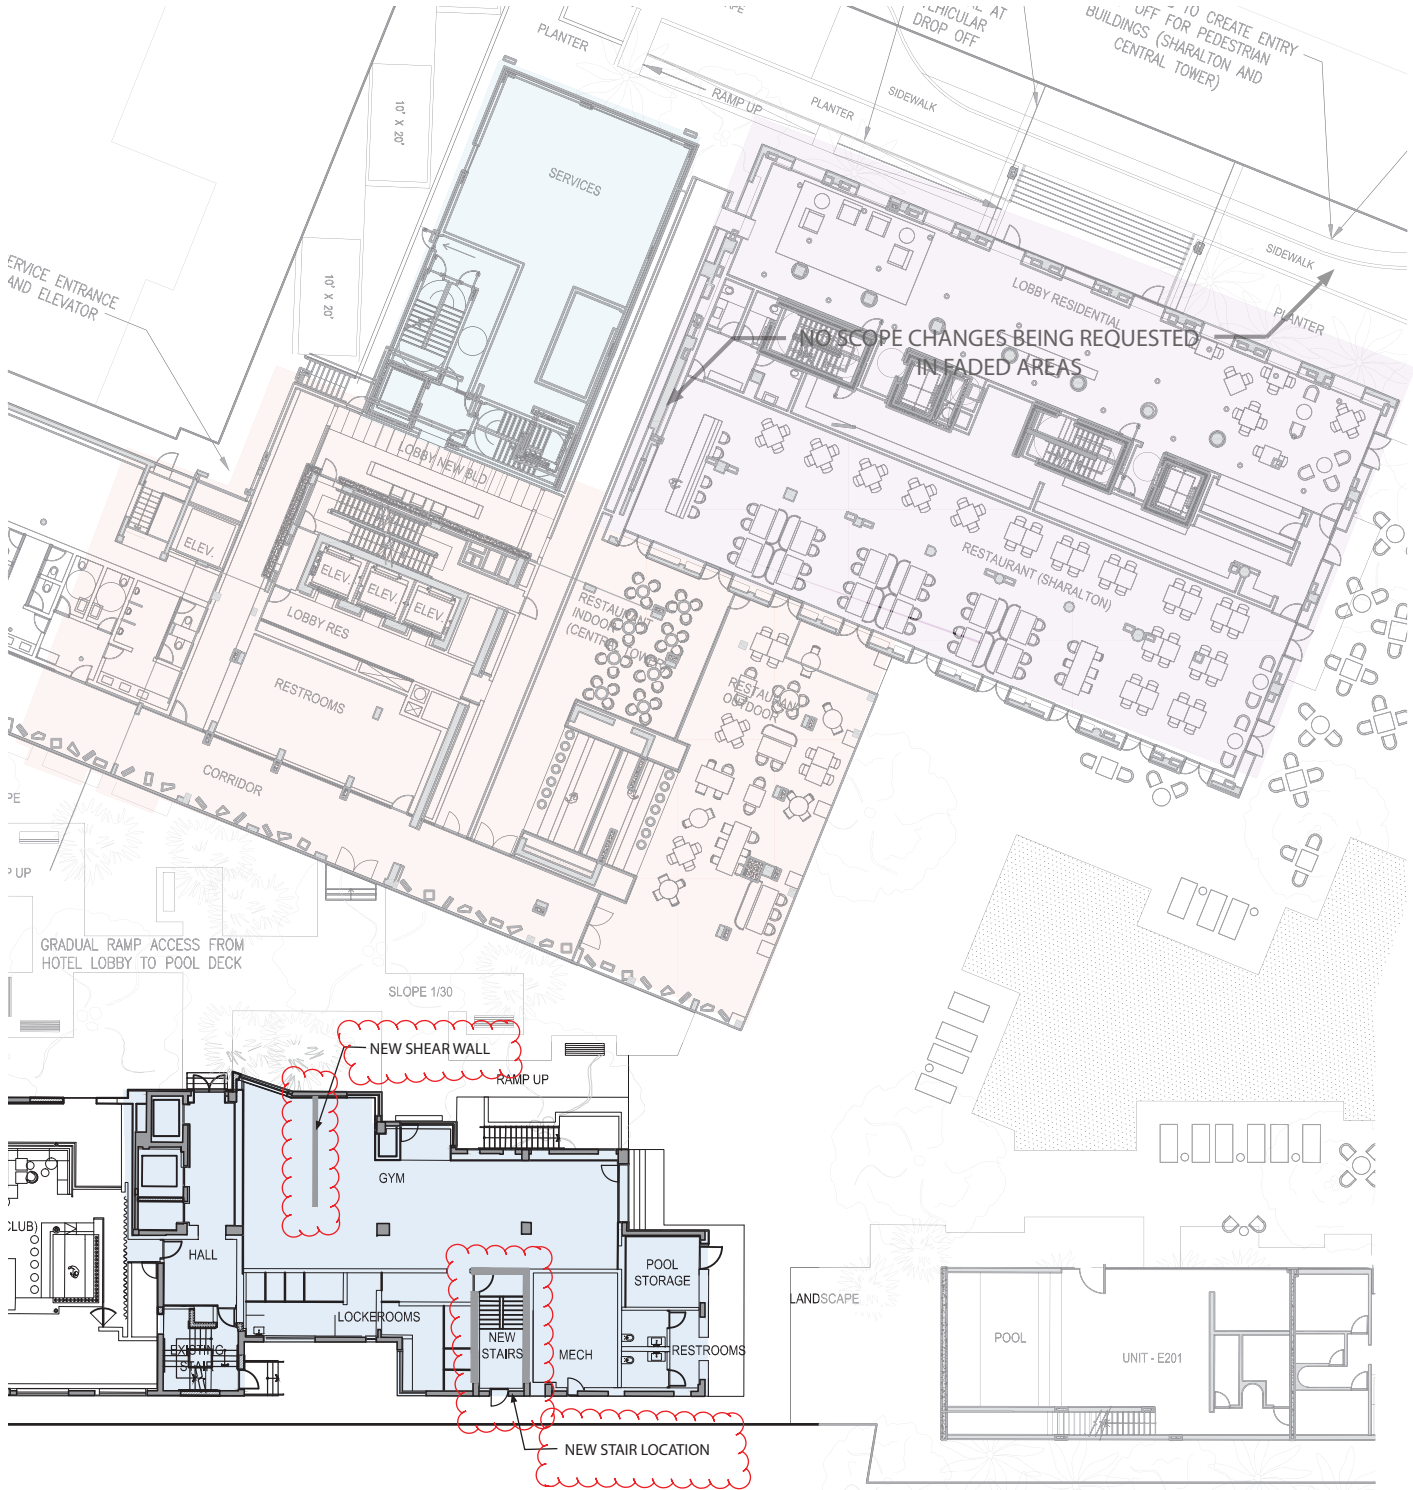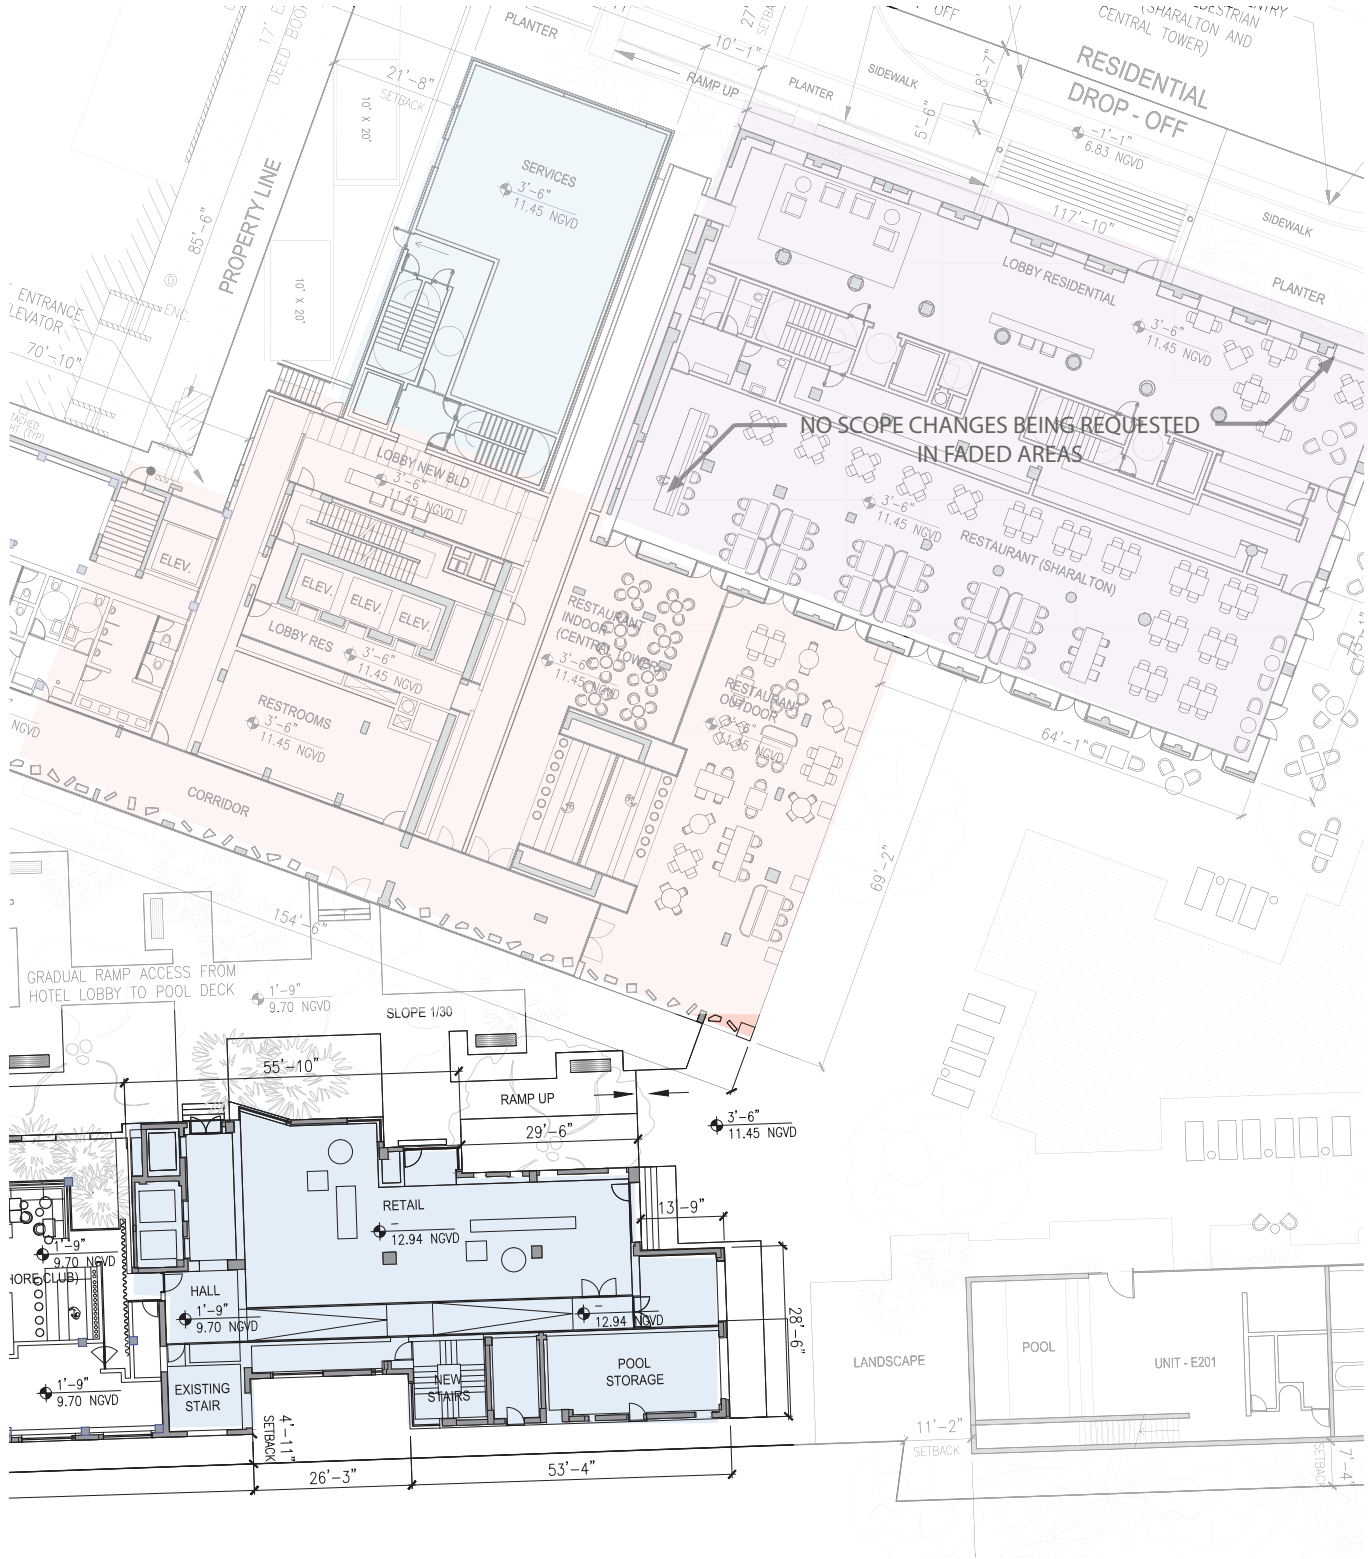

Currently Approved Ground Level Floor Plan - East

SCALE: 1/16" = 1'



PROJECT #: 14028.00



Revised Proposed Ground Level Floor Plan - East

SCALE: 1/16" = 1'

- NOTES:
1. ALL EXTERIOR FACADES ON HISTORIC BUILDINGS TO BE MAINTAINED AND RESTORED.
 2. ALL EXISTING INTERIOR PARTITIONS SHOWN AS DASHED LINES TO BE DEMOLISHED.
 3. EXTERIOR WINDOWS AND DOORS ON ALL HISTORIC BUILDINGS TO BE REPLACED TO MATCH HISTORIC PATTERN.
 4. REFER TO SHORE CLUB BUILDING DEMOLITION PLANS SHEETS G-1 THROUGH G-5