



Currently Approved ThirdLevel Floor Plan - East
SCALE: 1/16" = 1'




Revised Proposed Third Level Floor Plan - East
SCALE: 1/16" = 1'

- NOTES:
1. ALL EXTERIOR FACADES ON HISTORIC BUILDINGS TO BE MAINTAINED AND RESTORED.
 2. ALL EXISTING INTERIOR PARTITIONS SHOWN AS DASHED LINES TO BE DEMOLISHED.
 3. EXTERIOR WINDOWS AND DOORS ON ALL HISTORIC BUILDINGS TO BE REPLACED TO MATCH HISTORIC PATTERN.
 4. REFER TO SHORE CLUB BUILDING DEMOLITION PLANS SHEETS G-1 THROUGH G-5





Currently Approved Fourth - Eighth Level Floor Plan - East
SCALE: 1/16" = 1'

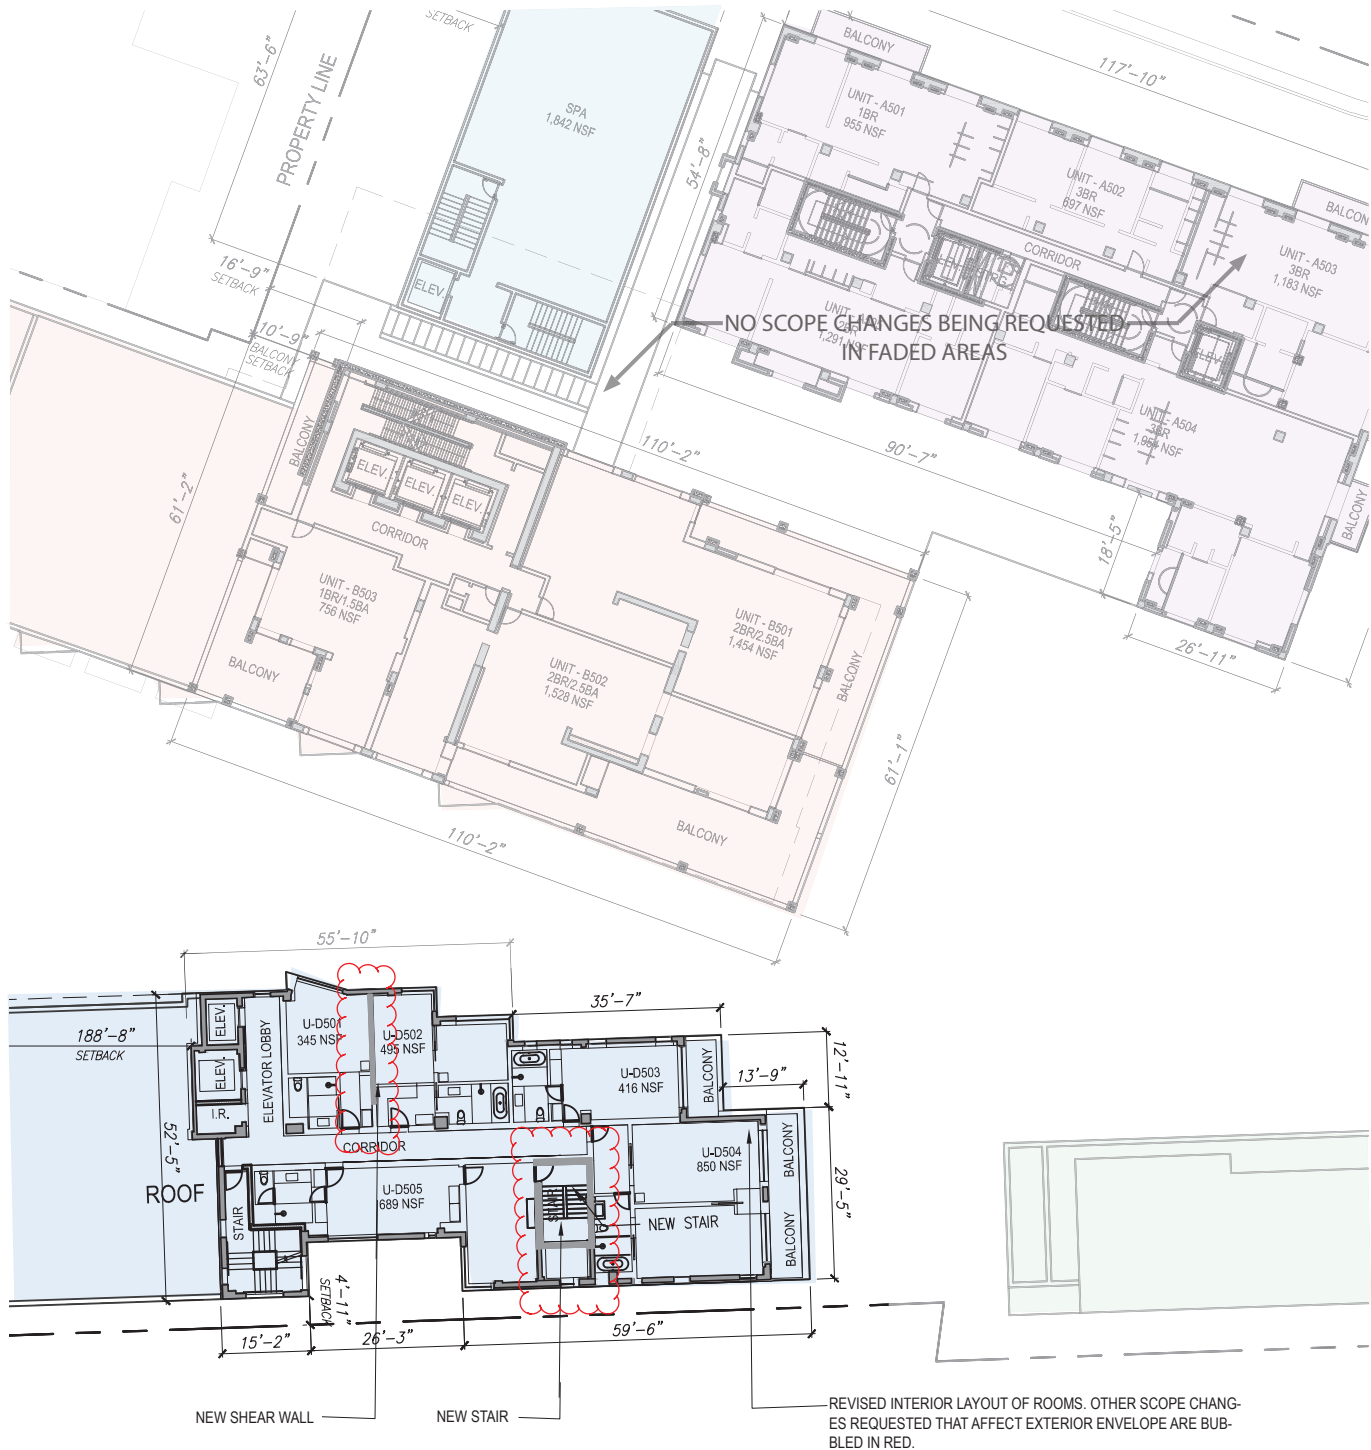

Revised Proposed Fourth - Eighth Level Floor Plan - East
SCALE: 1/16" = 1'

- NOTES:
1. ALL EXTERIOR FACADES ON HISTORIC BUILDINGS TO BE MAINTAINED AND RESTORED.
 2. ALL EXISTING INTERIOR PARTITIONS SHOWN AS DASHED LINES TO BE DEMOLISHED.
 3. EXTERIOR WINDOWS AND DOORS ON ALL HISTORIC BUILDINGS TO BE REPLACED TO MATCH HISTORIC PATTERN.
 4. REFER TO SHORE CLUB BUILDING DEMOLITION PLANS SHEETS G-1 THROUGH G-5



PROJECT #: 14028.00

