




RITZ CARLTON HOTEL 1 LINCOLN ROAD MIAMI BEACH, FL. 33139

HISTORIC PRESERVATION BOARD SUBMITTAL

MARCH 03, 2016: FIRST SUBMITTAL / MARCH 17, 2016: REVISION #1 / MARCH 21ST, 2016: FINAL SUBMITTAL

E o A , I n c | 1929 Ponce de Leon Blvd., Coral Gables, Florida 33146 | 3 0 5 . 4 4 4 . 0 9 9 0 | State of Florida Architect of Record Malcolm Berg, AIA License No. AR94424

sheet no.

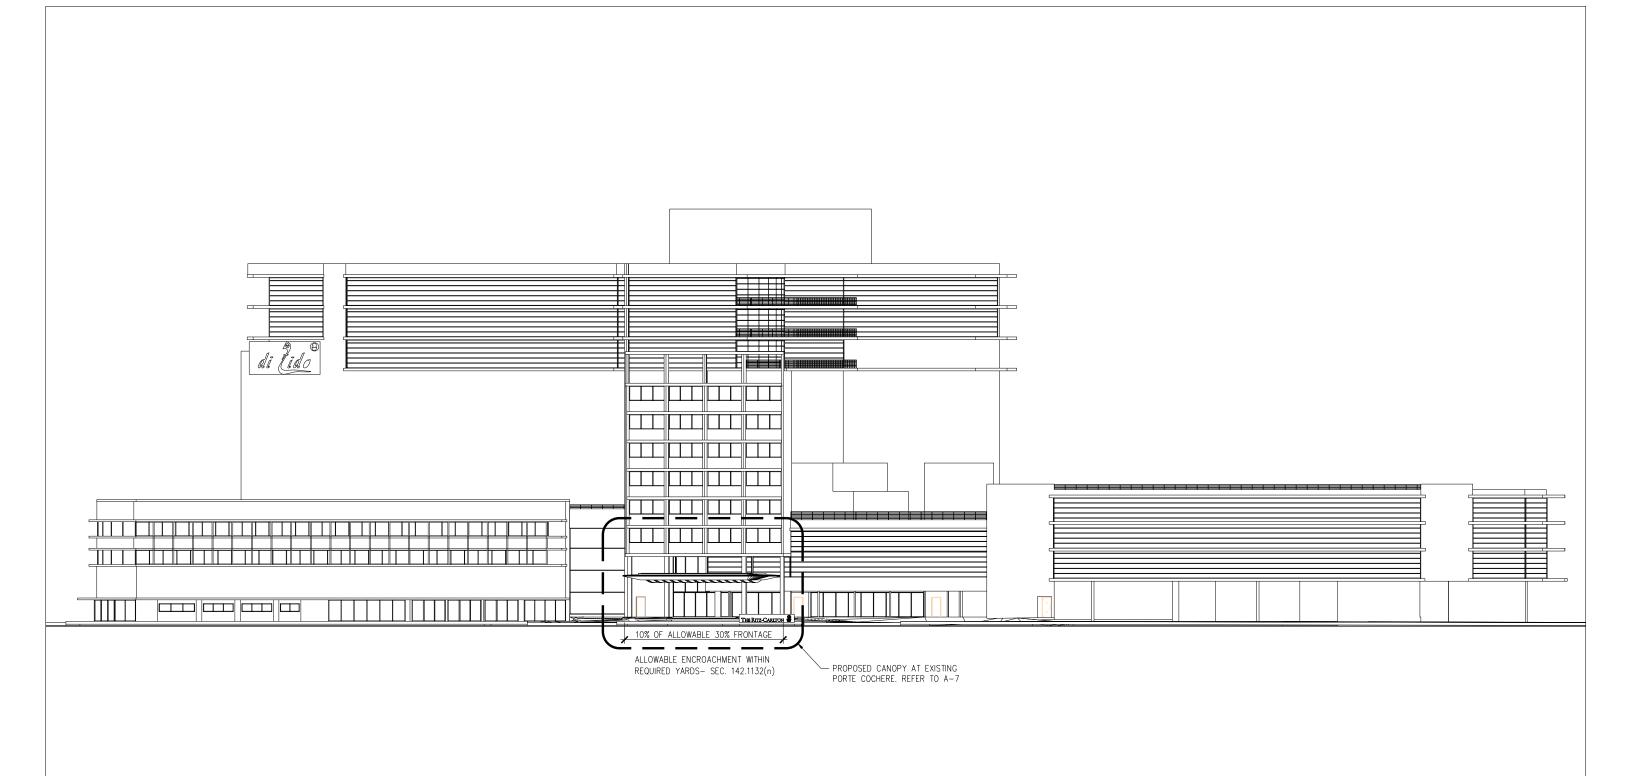

1 CONTEXTUAL SOUTH ELEVATION
SCALE: 1/16" - 1'-0"



RITZ CARLTON HOTEL 1 LINCOLN ROAD MIAMI BEACH, FL. 33139


HISTORIC PRESERVATION BOARD SUBMITTAL


MARCH 03, 2016 : FIRST SUBMITTAL / MARCH 17, 2016 : REVISION #1 / MARCH 21ST, 2016 : FINAL SUBMITTAL

E o A , I n c | 1929 Ponce de Leon Blvd., Coral Gables, Florida 33146 | 3 0 5 . 4 4 4 . 0 9 9 0 | State of Florida Architect of Record Malcolm Berg, AlA License No. AR94424

sheet no.

A-6

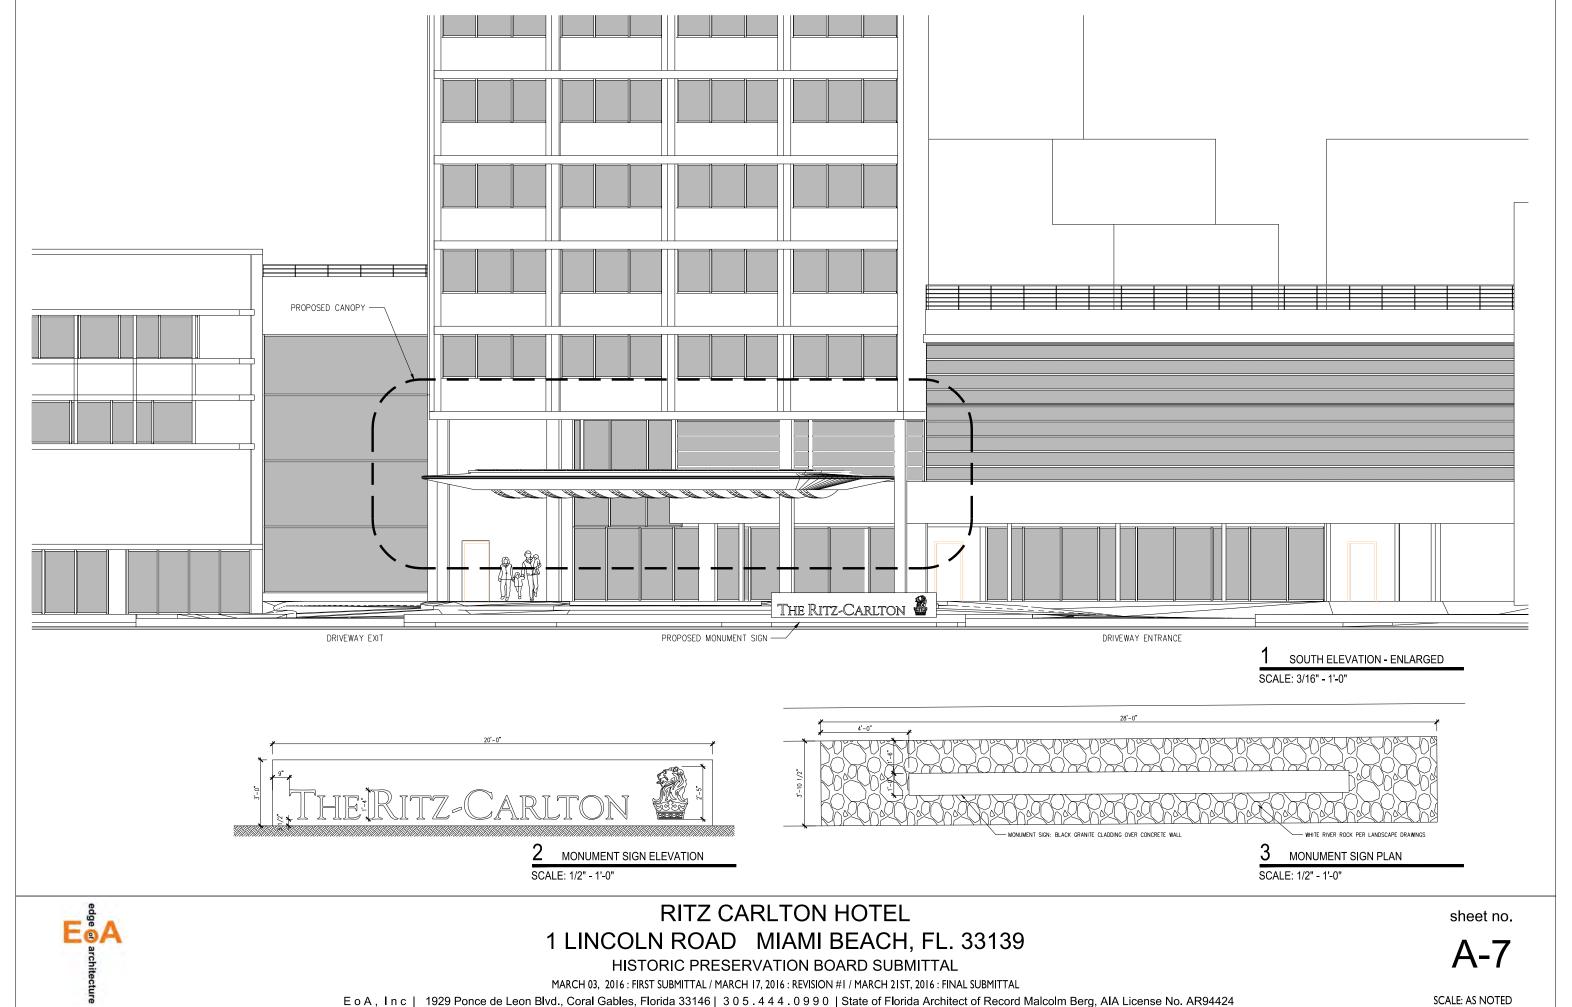

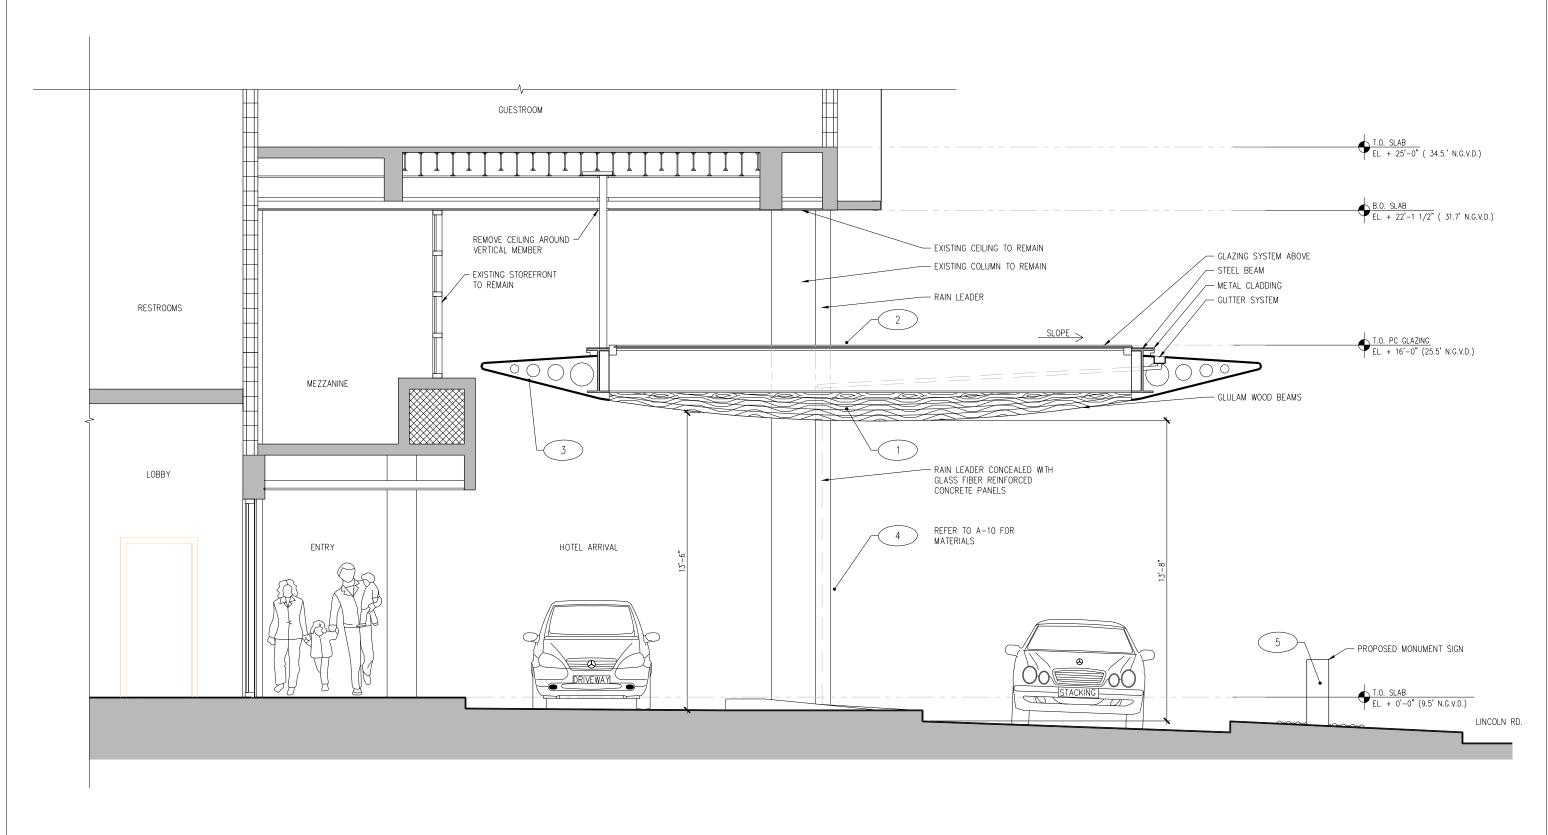

PORTE COCHERE SECTION
SCALE: 1/2" - 1'-0"



RITZ CARLTON HOTEL 1 LINCOLN ROAD MIAMI BEACH, FL. 33139


HISTORIC PRESERVATION BOARD SUBMITTAL

MARCH 03, 2016: FIRST SUBMITTAL / MARCH 17, 2016: REVISION #1 / MARCH 21ST, 2016: FINAL SUBMITTAL

E o A , I n c | 1929 Ponce de Leon Blvd., Coral Gables, Florida 33146 | 3 0 5 . 4 4 4 . 0 9 9 0 | State of Florida Architect of Record Malcolm Berg, AlA License No. AR94424

sheet no.

A-8

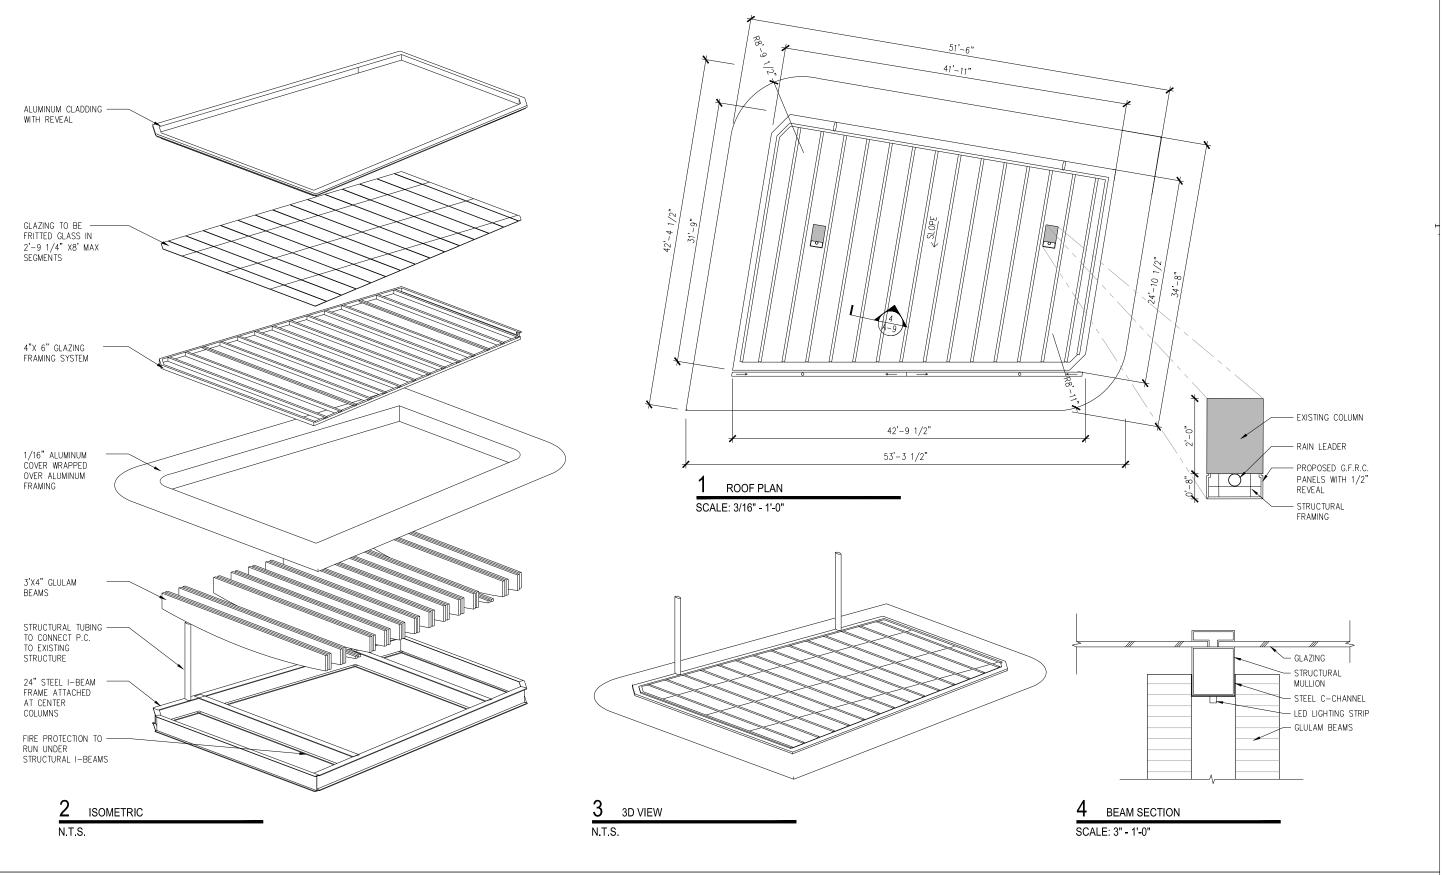



RITZ CARLTON HOTEL 1 LINCOLN ROAD MIAMI BEACH, FL. 33139

HISTORIC PRESERVATION BOARD SUBMITTAL


MARCH 03, 2016: FIRST SUBMITTAL / MARCH 17, 2016: REVISION #1 / MARCH 21ST, 2016: FINAL SUBMITTAL

E o A , I n c | 1929 Ponce de Leon Blvd., Coral Gables, Florida 33146 | 3 0 5 . 4 4 4 . 0 9 9 0 | State of Florida Architect of Record Malcolm Berg, AIA License No. AR94424

sheet no.

A-9


MATERIAL LIST (REFER TO SHEET A-8.0)		
	NAME & DESCRIPTION	
1	WOOD GLULAM BEAMS @ PORTE COCHERE CANOPY	
2	FRITTED GLASS @ PORTE COCHERE CANOPY	
3	ALUMINUM WHITE @ PORTE COCHERE CANOPY	
4	GLASS FIBER REINFORCED PANELS W/ STUCCO-WHITE @ PORTE COCHERE CANOPY. FINISH TO MATCH EXISTING.	
5	GRANITE - BLACK W/ WHITE SPECKLES @ MONUMENT SIGN	

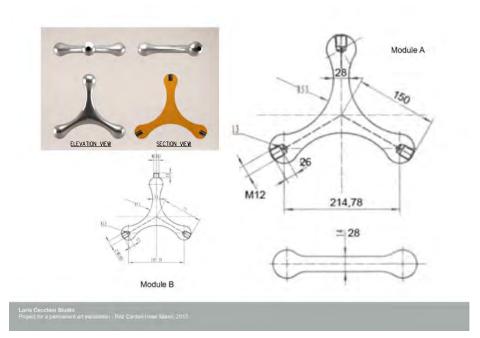





3 WALL CONNECTION SCALE: N.T.S.

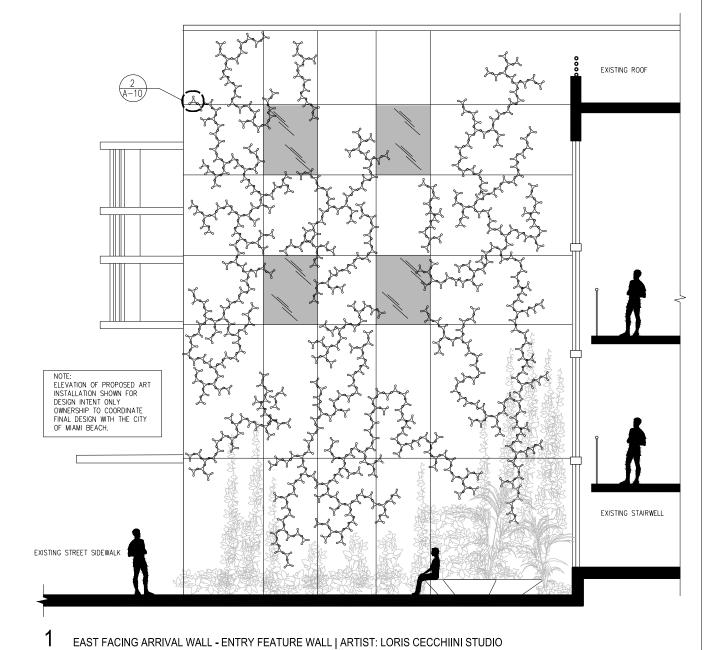

RITZ CARLTON HOTEL 1 LINCOLN ROAD MIAMI BEACH, FL. 33139

HISTORIC PRESERVATION BOARD SUBMITTAL

MARCH 03, 2016: FIRST SUBMITTAL / MARCH 17, 2016: REVISION #1 / MARCH 21ST, 2016: FINAL SUBMITTAL

A-10

SCALE: AS NOTED

sheet no.

E o A , In c | 1929 Ponce de Leon Blvd., Coral Gables, Florida 33146 | 3 0 5 . 4 4 4 . 0 9 9 0 | State of Florida Architect of Record Malcolm Berg, AlA License No. AR94424

SCALE: 1/4" - 1'-0"





1 PORTE COCHERE PRELIMINARY RENDERING

SCALE: N.T.S.



RITZ CARLTON HOTEL
1 LINCOLN ROAD MIAMI BEACH, FL. 33139

HISTORIC PRESERVATION BOARD SUBMITTAL

MARCH 03, 2016: FIRST SUBMITTAL / MARCH 17, 2016: REVISION #1 / MARCH 21ST, 2016: FINAL SUBMITTAL

E o A , I n c | 1929 Ponce de Leon Blvd., Coral Gables, Florida 33146 | 3 0 5 . 4 4 4 . 0 9 9 0 | State of Florida Architect of Record Malcolm Berg, AIA License No. AR94424

sheet no.

A-11