

PRINCE MICHAEL

HISTORIC RENOVATION
2618 COLLINS AVENUE, MIAMI BEACH, FLORIDA

HISTORIC PRESERVATION BOARD

SHEET INDEX



G-1.0 COVER SHEET / INDEX
SURVEY BOUNDARY SURVEY
G-1.1 EXISTING SITE PLAN
G-1.2 PROPOSED SITE PLAN
G-1.3 CONTEXT SITE PLAN
G-1.4 FLOOR AREA CALCULATIONS
G-1.5 CONTEXT ELEVATION & SIGHTLINE DIAGRAMS

EX-1.0 EXISTING - LOWER LEVEL FLOOR PLAN
EX-1.1 EXISTING - FIRST & SECOND FLOOR PLAN
EX-1.2 EXISTING - THIRD FLOOR PLAN
EX-1.3 EXISTING - FOURTH FLOOR PLAN
EX-1.4 EXISTING - ROOF PLAN

EX-2.0 EXISTING - ELEVATION
EX-2.1 EXISTING - ELEVATION
EX-2.2 EXISTING - ELEVATION - WEST
EX-2.3 EXISTING - ELEVATION - SOUTH

D-1.0 DEMOLITION - LOWER LEVEL FLOOR PLAN
D-1.1 DEMOLITION - FIRST & SECOND FLOOR PLAN
D-1.2 DEMOLITION - THIRD FLOOR PLAN
D-1.3 DEMOLITION - FOURTH FLOOR PLAN
D-1.4 DEMOLITION - ROOF PLAN

D-2.0 AS-BUILT - ELEVATION - EAST
D-2.1 AS-BUILT - ELEVATION - NORTH
D-2.2 AS-BUILT - ELEVATION - WEST
D-2.3 AS-BUILT - ELEVATION - SOUTH


A-1.0 PROPOSED - LOWER LEVEL FLOOR PLAN
A-1.1 PROPOSED - LEVEL 1 & 2 FLOOR PLAN
A-1.2 PROPOSED - LEVEL 3 FLOOR PLAN
A-1.3 PROPOSED - LEVEL 4 FLOOR PLAN
A-1.4 PROPOSED - LEVEL 5 FLOOR PLAN

A-2.0 PROPOSED - EXISTING ELEVATION
A-2.1 PROPOSED - EXISTING ELEVATION
A-2.2 DEMOLITION - LOBBY ELEVATIONS
A-2.3 PROPOSED - LOBBY ELEVATIONS
A-3.0 PROPOSED - EXISTING ELEVATION SECTION
A-3.1 PROPOSED - EXISTING ELEVATION SECTION

LD-1.0 EXISTING TREE DISPOSITION PLAN GROUND LEVEL
LH-1.0 PROPOSED - HARDSCAPE PLAN GROUND LEVEL
LP-1.0 PROPOSED - OVERALL PLANTING PLAN GROUND LEVEL
LP-1.1 PROPOSED - CANOPY PLANTING PLAN GROUND LEVEL
LP-1.2 PROPOSED - UNDERSTORY PLANTING PLAN GROUND LEVEL
LP-2.0 PROPOSED - OVERALL PLANTING PLAN ROOF LEVEL
LP-3.0 PROPOSED - PLANT MATERIAL IMAGES

R-1.0 RENDERING - COLLINS AVENUE VIEW
R-2.0 RENDERING - INDIAN CREEK DRIVE VIEW
R-3.0 RENDERING - ROOF TOP VIEW
R-4.0 RENDERING - LOBBY VIEWS

REVISION	DESCRIPTION	DATE

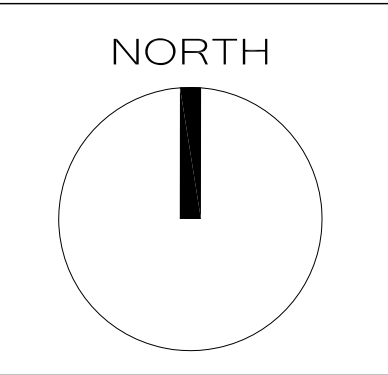

PRINCE MICHAEL
2618 COLLINS AVENUE, MIAMI BEACH, FL
HISTORIC RENOVATION


COREY J. LAFFERTY

LIC. #AR97982

HISTORIC PRESERVATION BOARD	
JOB NUMBER:	17013
ISSUE DATE:	12.08.2017
SCALE:	AS NOTED


SHEET TITLE
SHEET INDEX

SHEET NUMBER
G-1.0

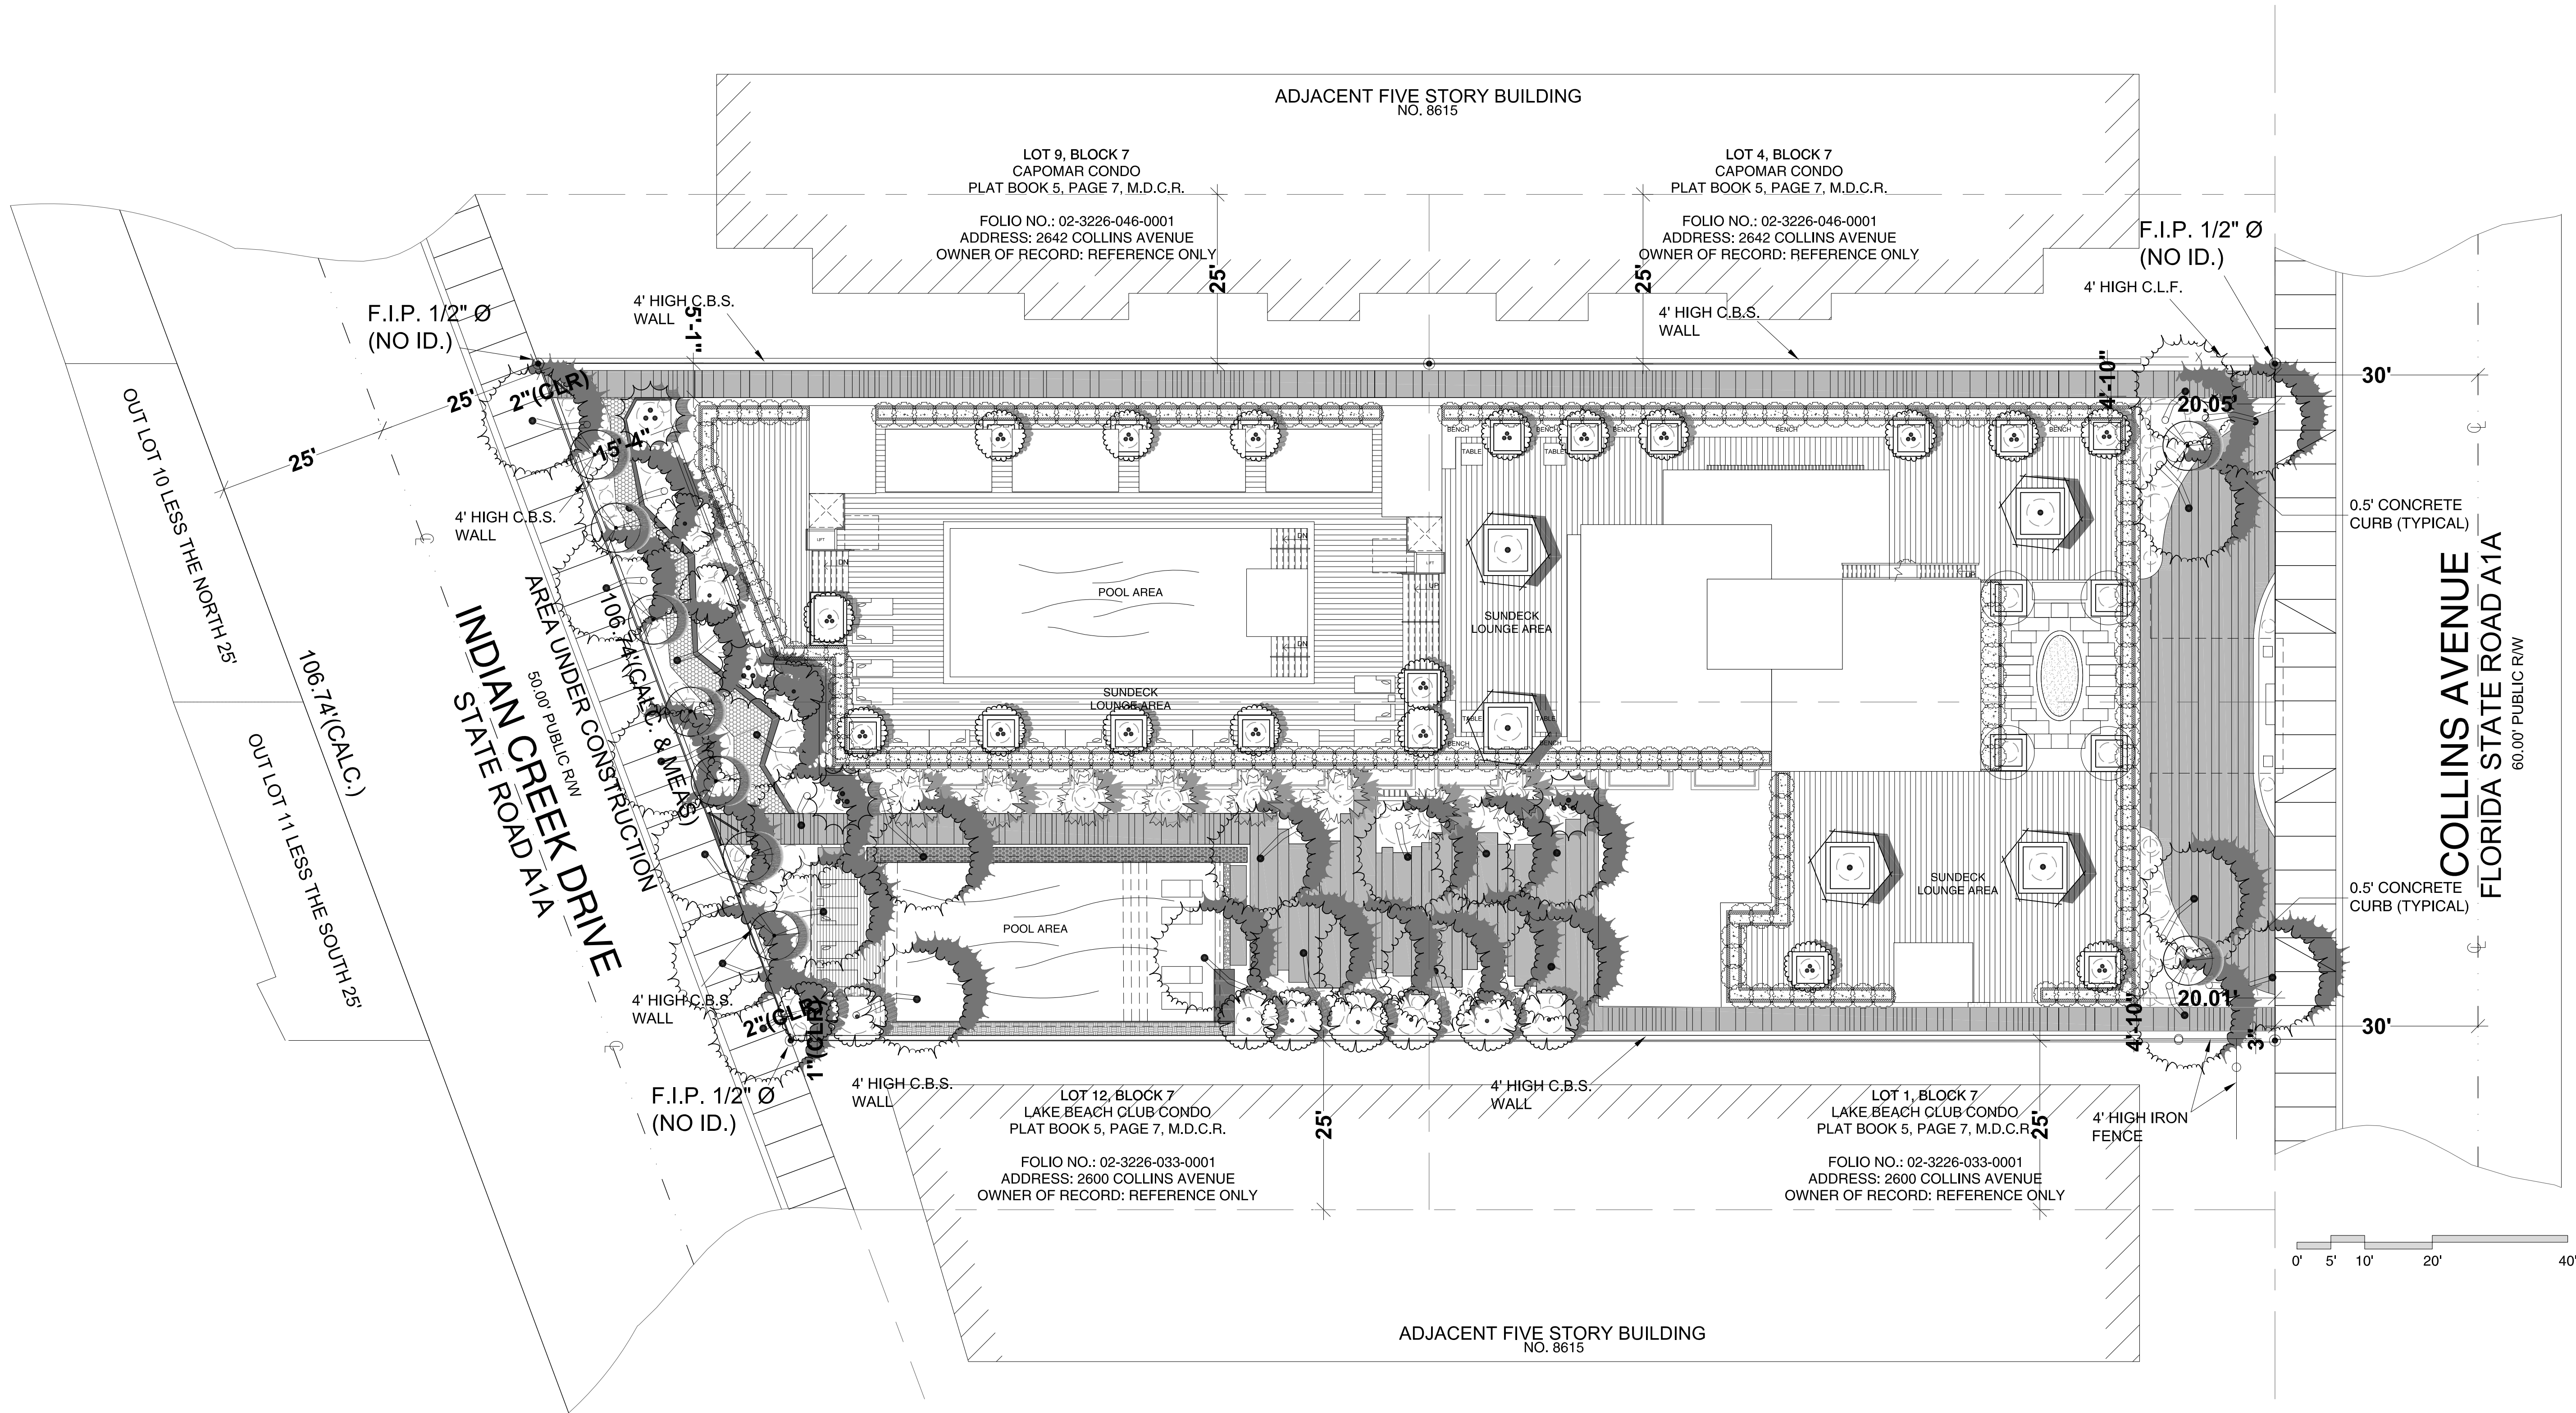

1 PROPOSED SITE PLAN
SCALE: NTS

REVISION	DESCRIPTION	DATE

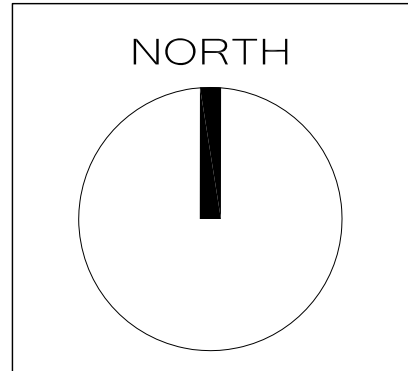

PRINCE MICHAEL
2618 COLLINS AVENUE, MIAMI BEACH, FL
HISTORIC RENOVATION

COREY J. LAFFERTY

LIC. #AR97982






HISTORIC PRESERVATION BOARD	
JOB NUMBER:	17013
ISSUE DATE:	12.08.2017
SCALE:	AS NOTED

SHEET TITLE


PROPOSED
SITE PLAN

SHEET NUMBER

G-1.2

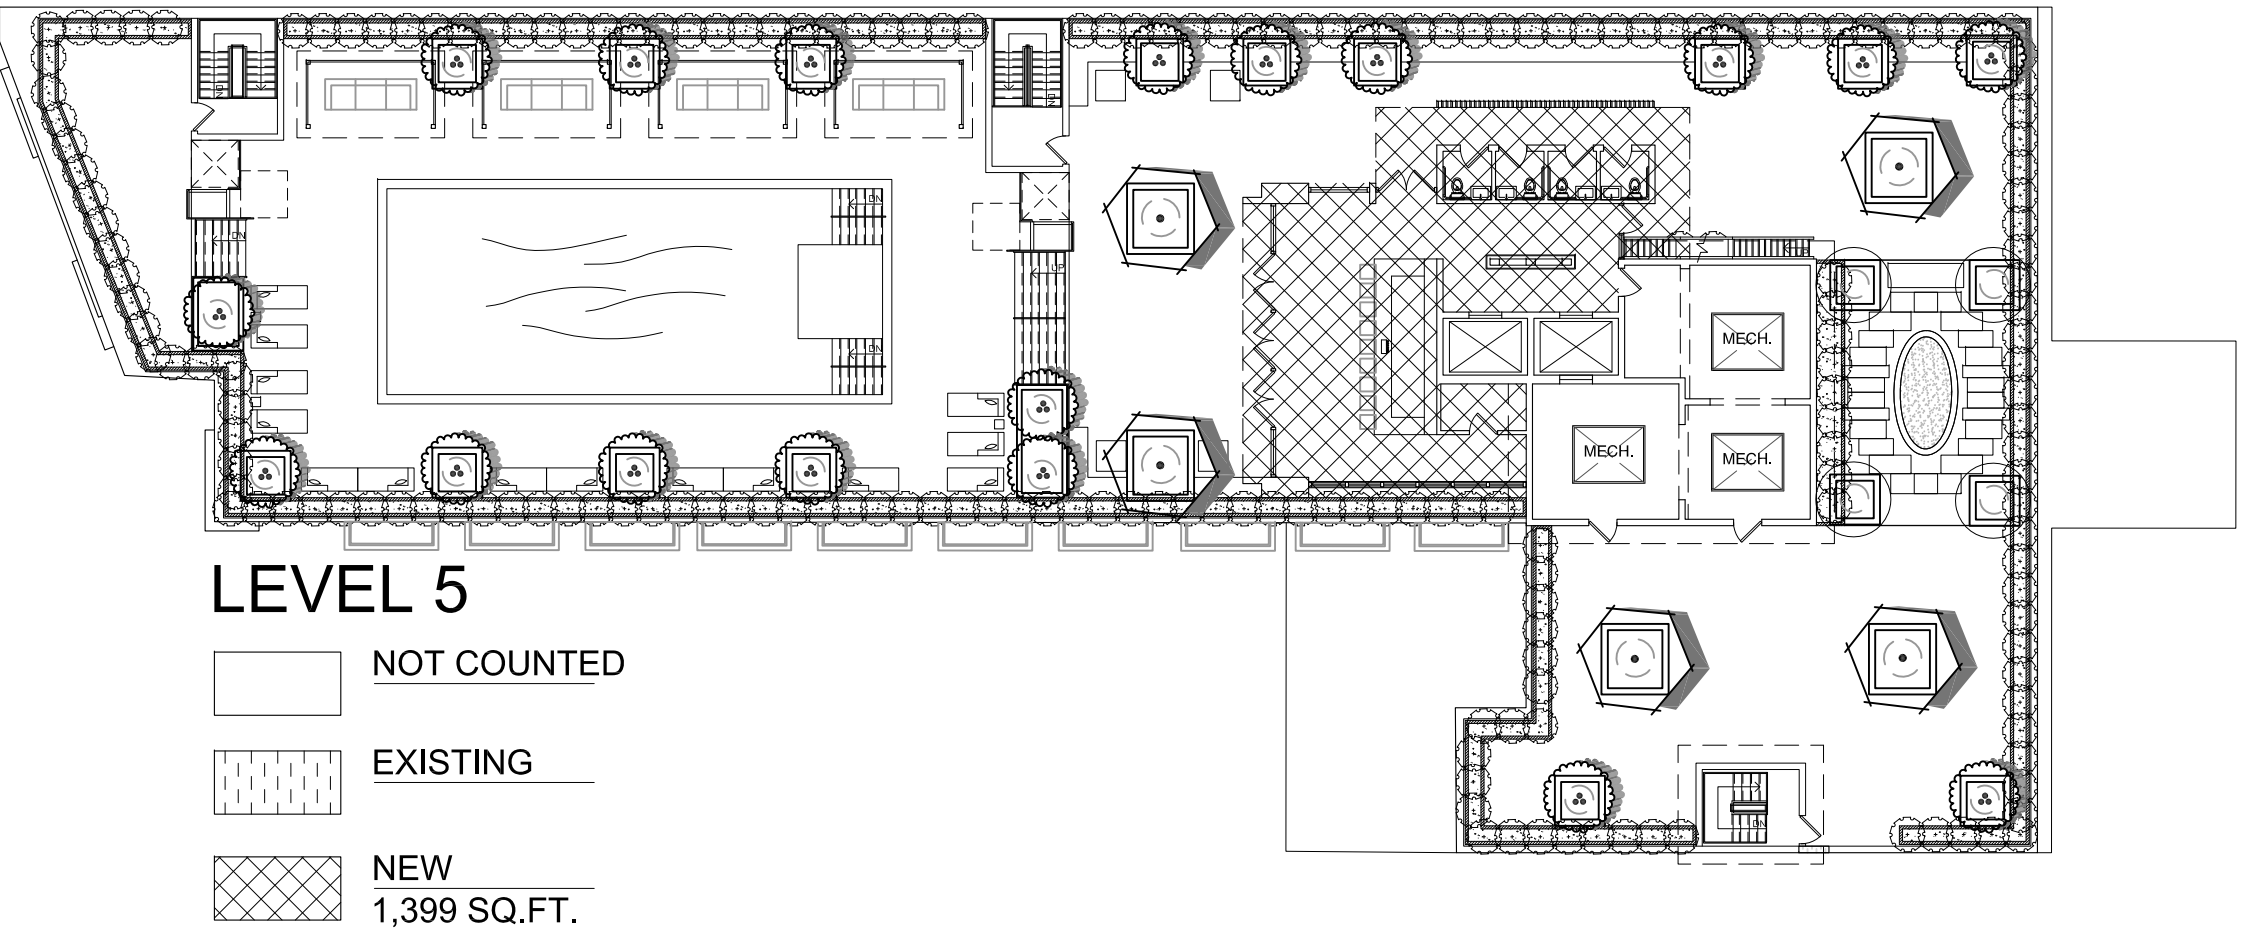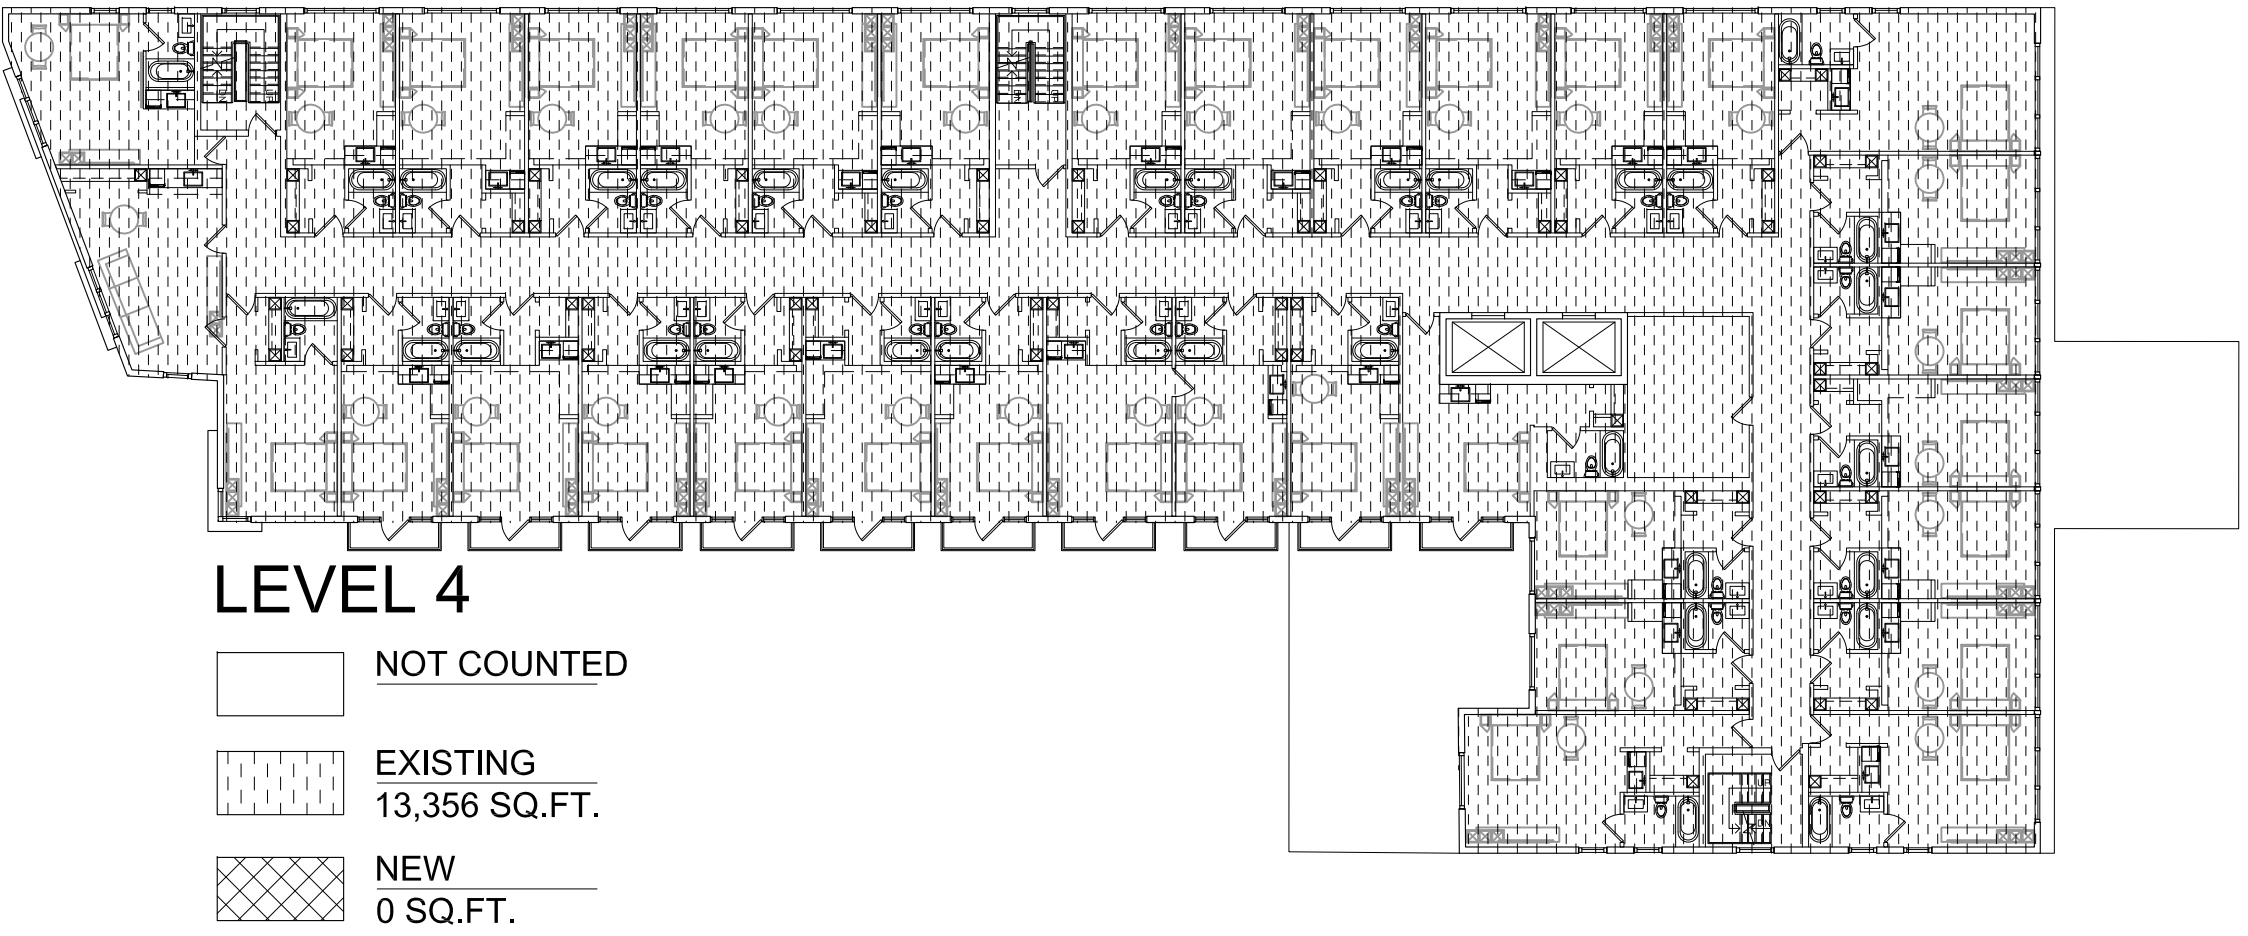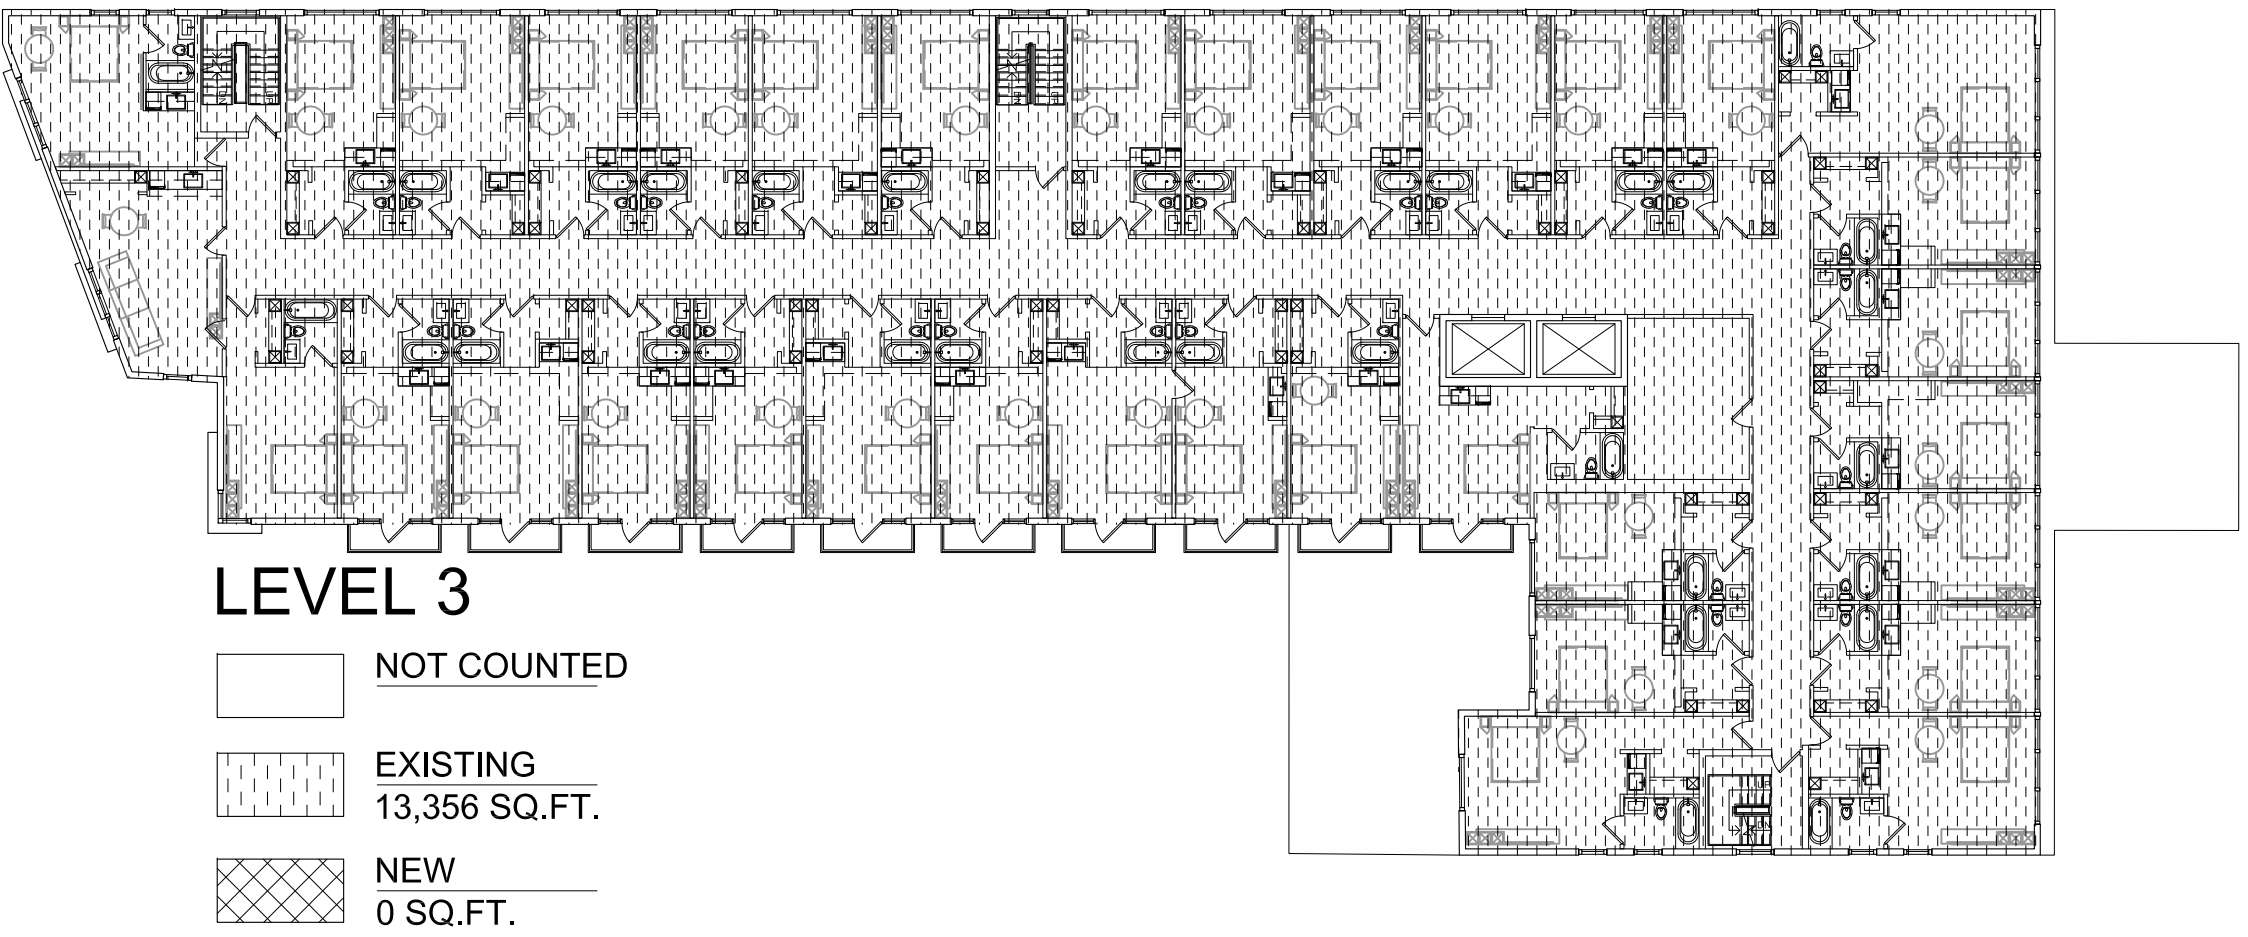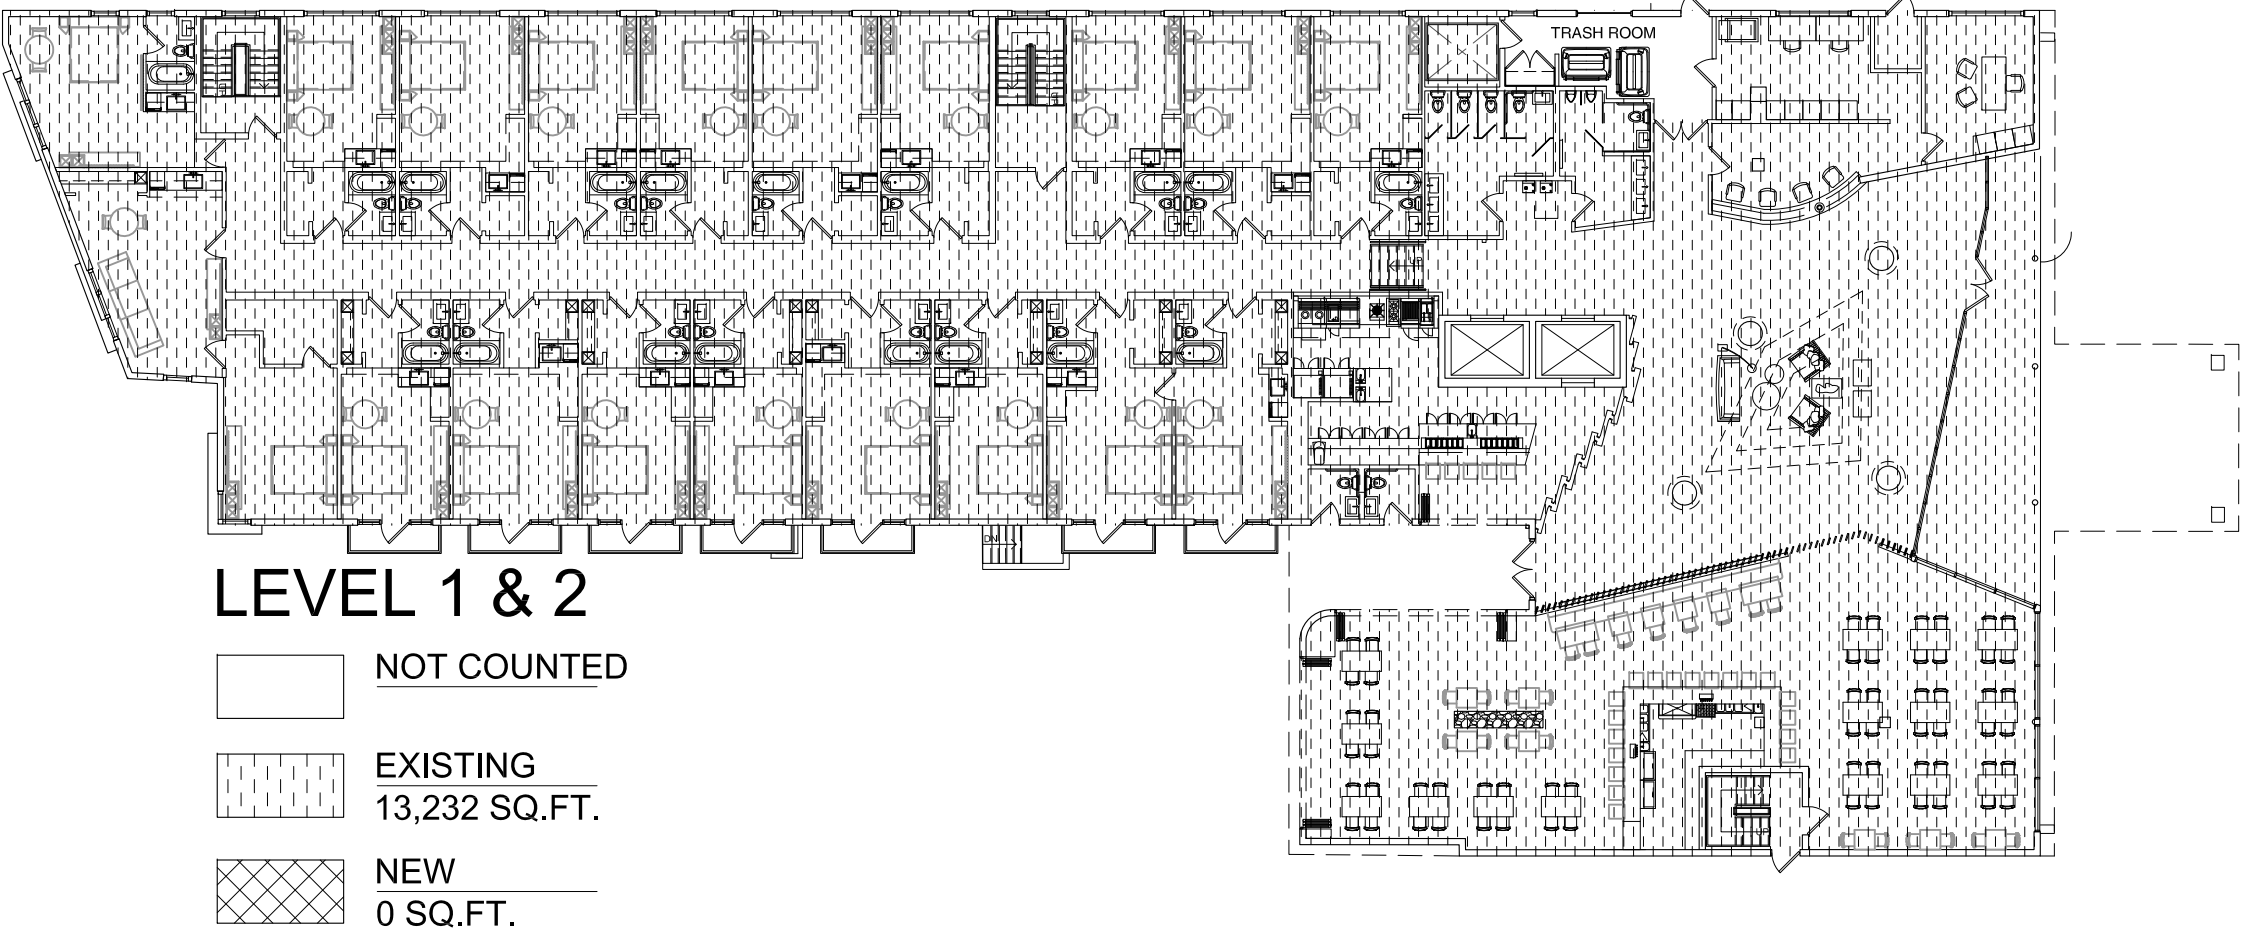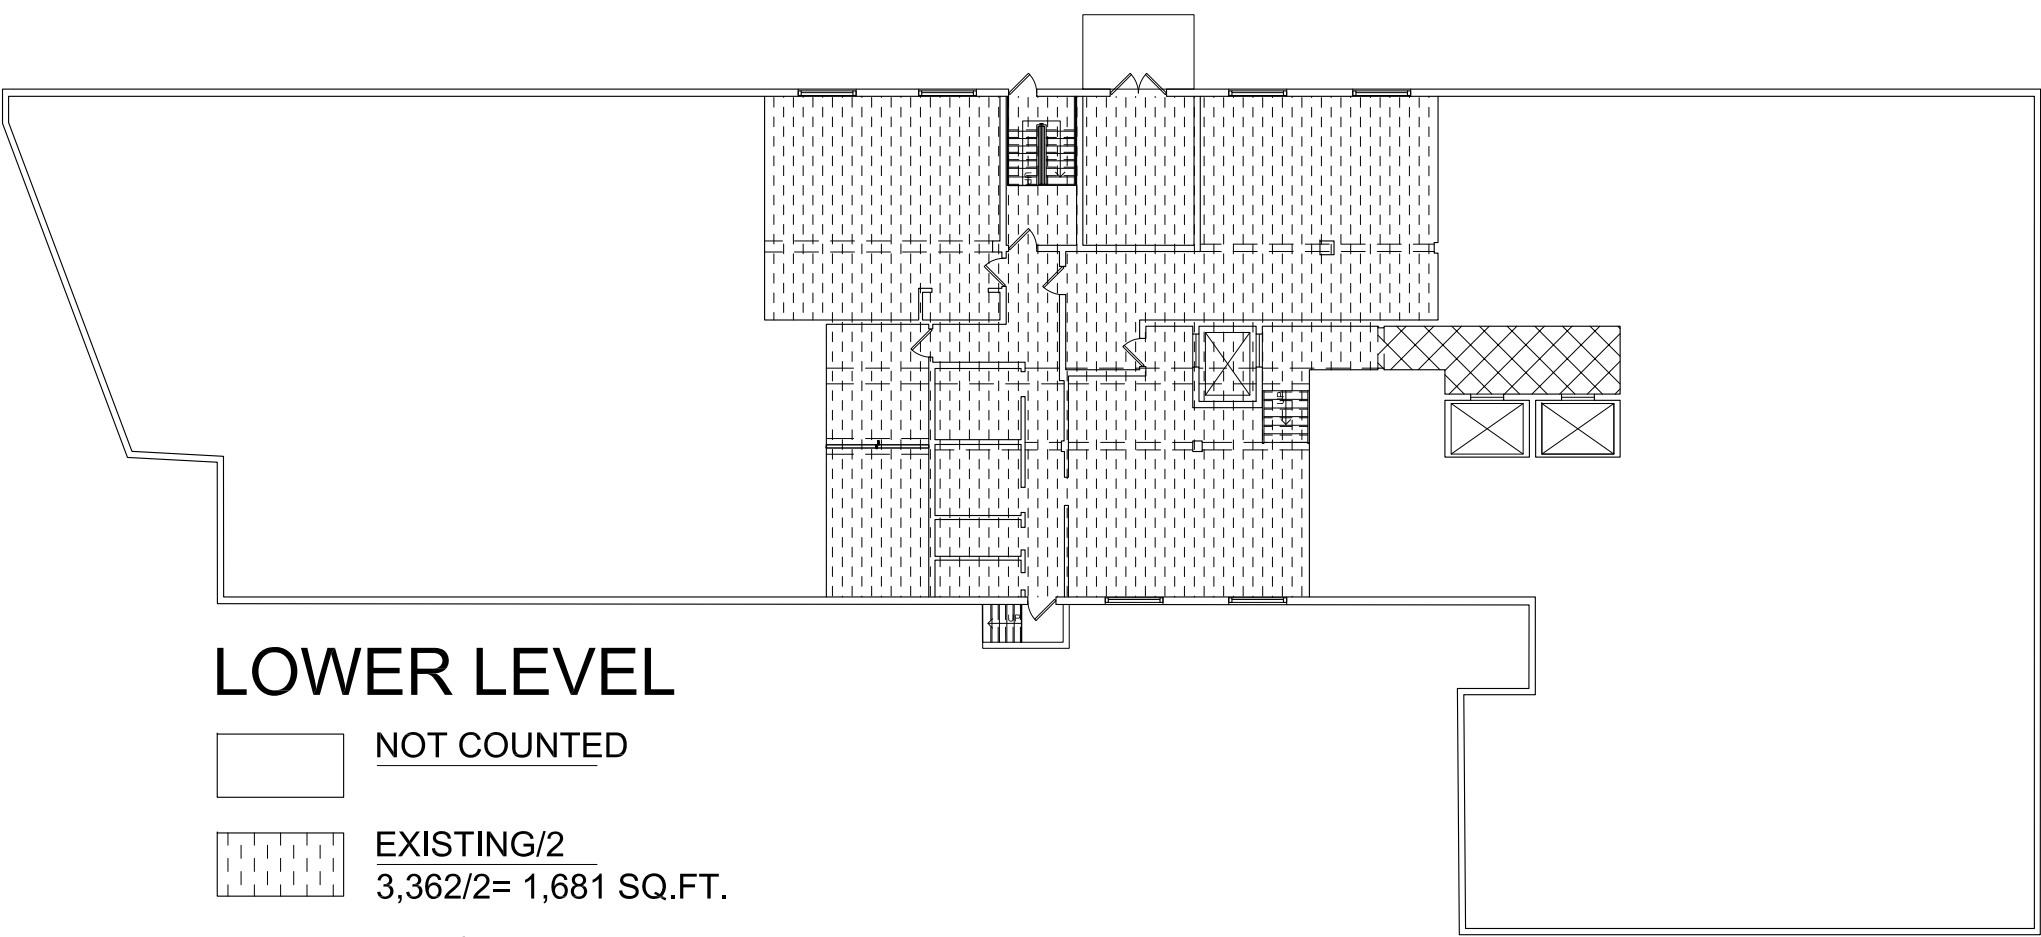

REVISION	DESCRIPTION	DATE

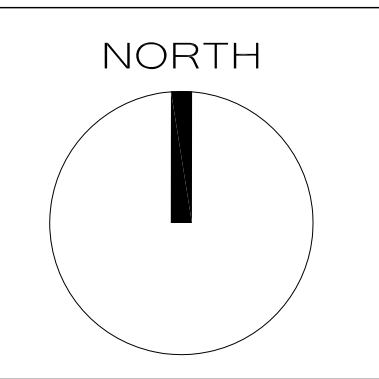

PRINCE MICHAEL
2618 COLLINS AVENUE, MIAMI BEACH, FL
HISTORIC RENOVATION

COREY J. LAFFERTY

LIC.#AR97982

HISTORIC
PRESERVATION
BOARD


JOB NUMBER: 17013
ISSUE DATE: 12.08.2017
SCALE: AS NOTED

SHEET TITLE

FLOOR AREA
CALCULATIONS

SHEET NUMBER

G-1.4

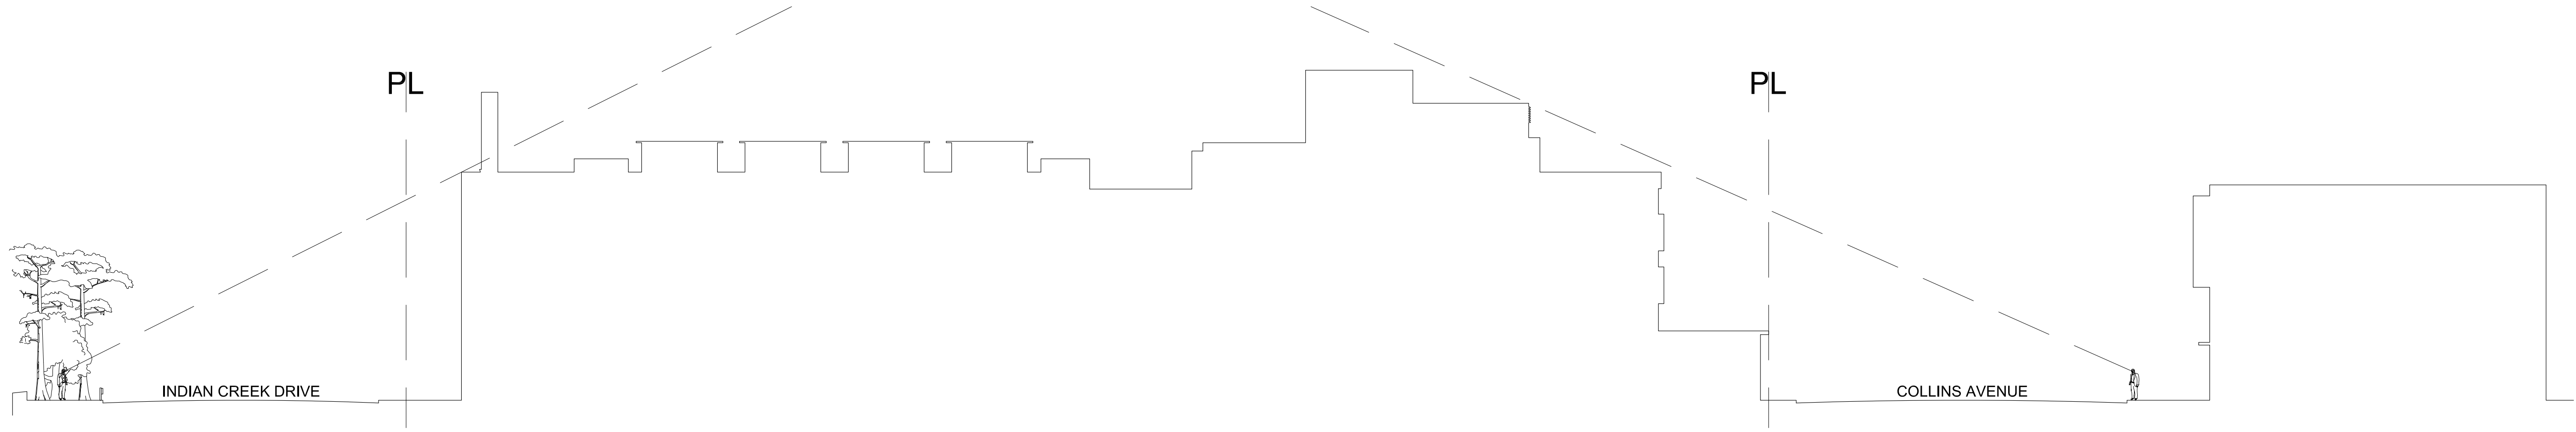

1 SIGHTLINE DIAGRAMS
SCALE: NTS




2 CONTEXTUAL ELEVATION - EAST
SCALE: NTS



3 CONTEXTUAL ELEVATION - NORTH
SCALE: NTS

REVISION	DESCRIPTION	DATE

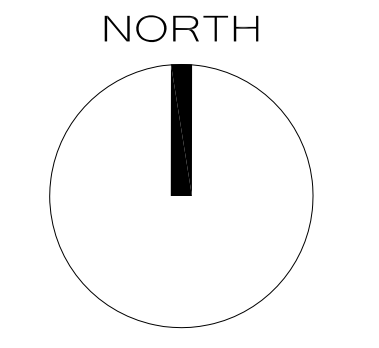

PRINCE MICHAEL
2618 COLLINS AVENUE, MIAMI BEACH, FL
HISTORIC RENOVATION

COREY J. LAFFERTY


LIC.#AR97982

HISTORIC
PRESERVATION
BOARD
JOB NUMBER: 17013
ISSUE DATE: 12.08.2017
SCALE: AS NOTED

SHEET TITLE
CONTEXTUAL
ELEVATION &
SIGHTLINE
DIAGRAMS


SHEET NUMBER

G-1.5

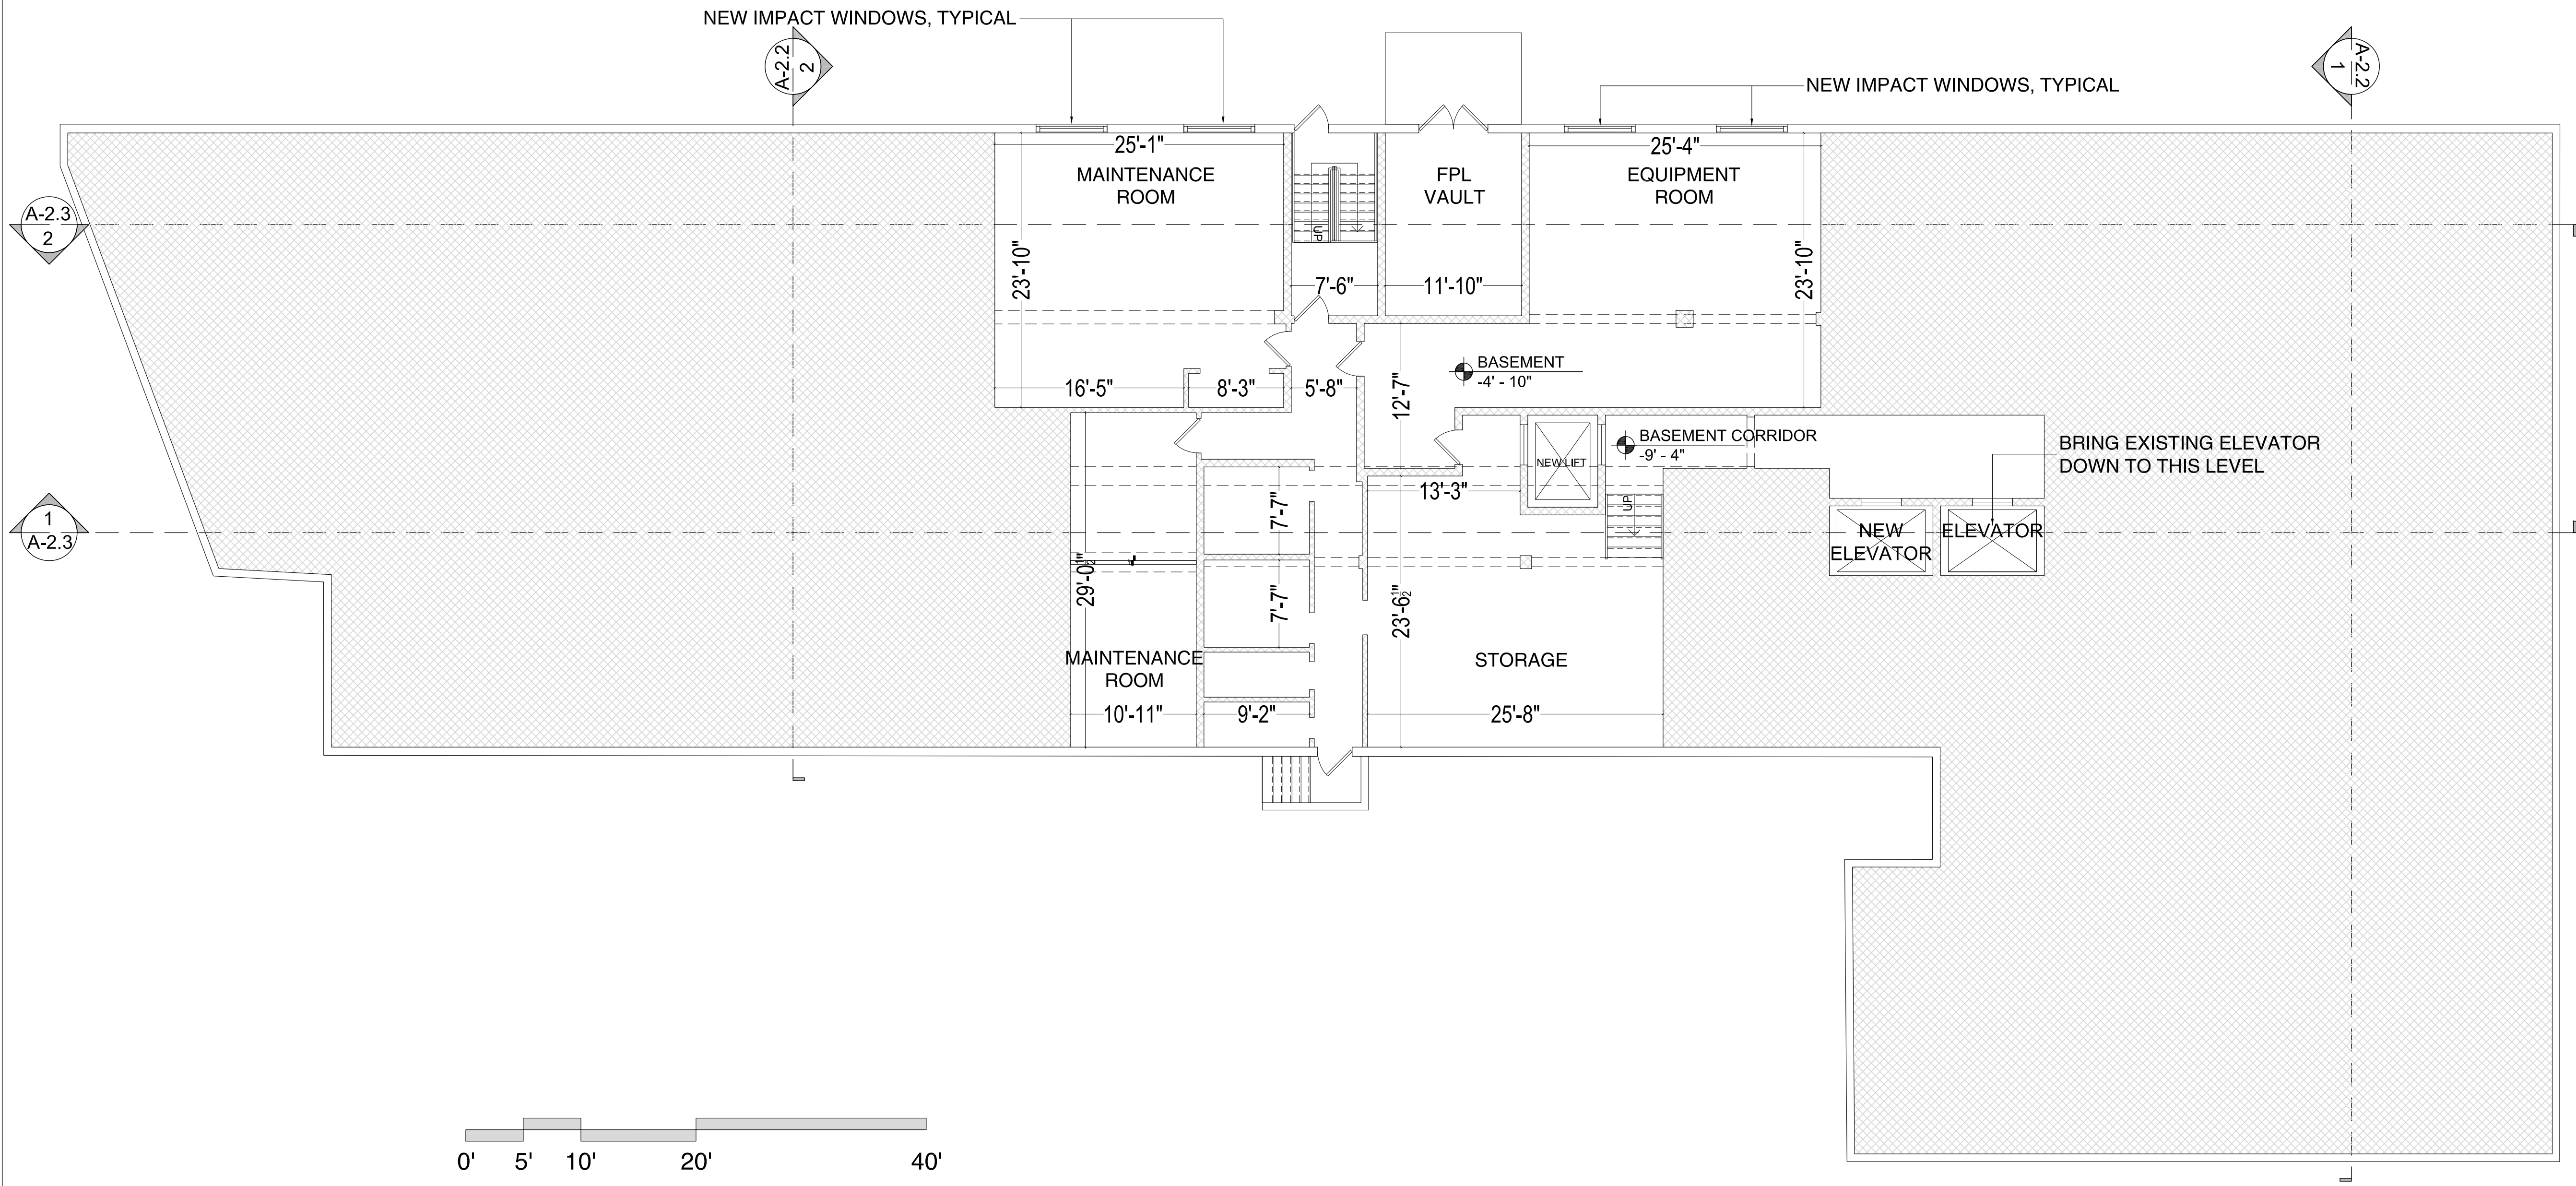

1 PROPOSED LOWER LEVEL FLOOR PLAN
SCALE: NTS

REVISION	DESCRIPTION	DATE

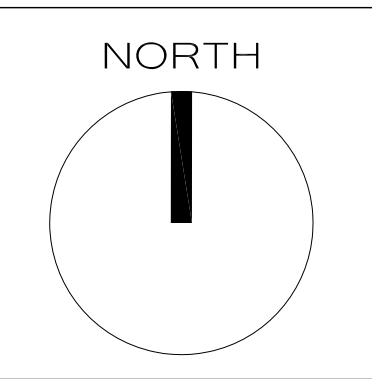

PRINCE MICHAEL
2618 COLLINS AVENUE, MIAMI BEACH, FL
HISTORIC RENOVATION

COREY J. LAFFERTY

LIC. #AR97982

HISTORIC
PRESERVATION
BOARD


JOB NUMBER:	17013
ISSUE DATE:	12.08.2017
SCALE:	AS NOTED

SHEET TITLE

**PROPOSED
LOWER LEVEL
FLOOR PLAN**

SHEET NUMBER

A-1.0

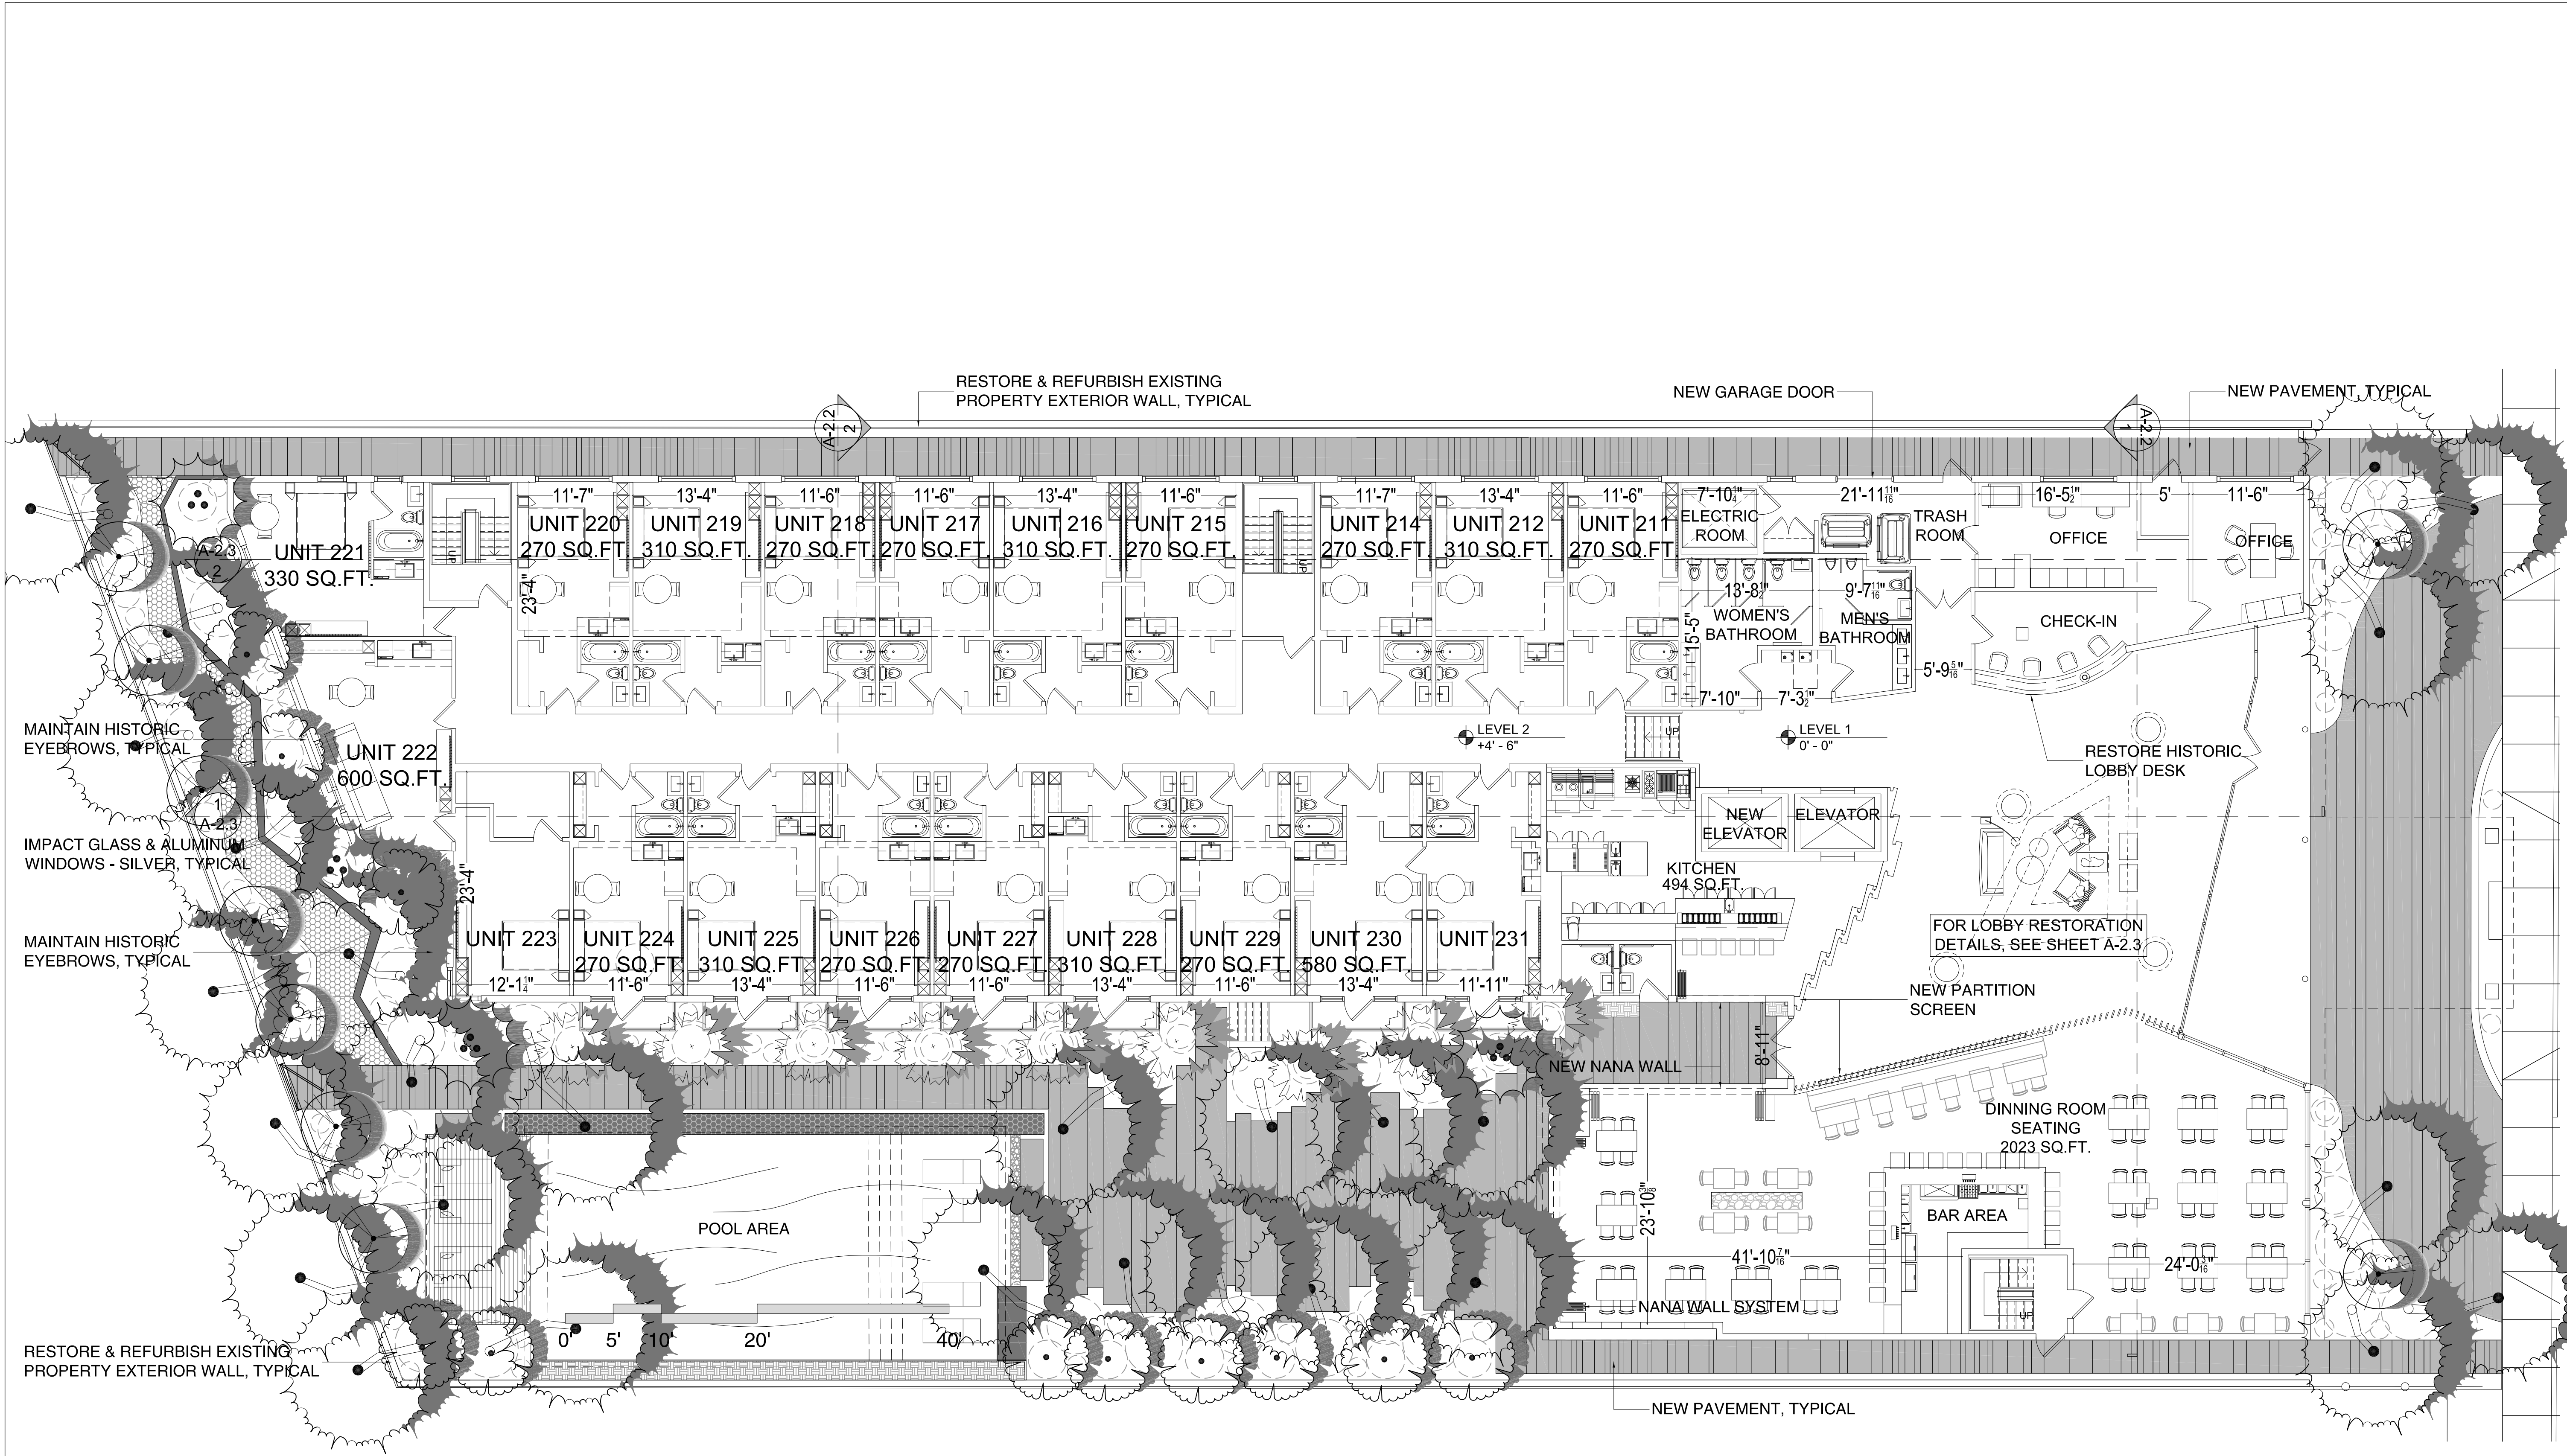

PROPOSED LEVEL 1 & 2

1 PROPOSED LEVEL 1 & 2 FLOOR PLAN
SCALE: NTS

PrecisionArt
ARCHITECTURE · DESIGN
CONSTRUCTION MANAGEMENT
777 NE 62ND STREET, C412 MIAMI, FLORIDA 33138
T: 305.456.6759 | F: 786.752.3227 | E: info@precisionartdesign.com

REVISION	DESCRIPTION	DATE

NORTH
I

PRINCE MICHAEL
2618 COLLINS AVENUE, MIAMI BEACH, FL
HISTORIC RENOVATION

COREY J. LAFFERTY


LIC.#AR97982

HISTORIC
PRESERVATION
BOARD
JOB NUMBER: 17013
ISSUE DATE: 12.08.2017
SCALE: AS NOTED

SHEET TITLE
PROPOSED
LEVEL 1 & 2
FLOOR PLAN

SHEET NUMBER
A-1.1

1 PROPOSED LEVEL 3 FLOOR PLAN

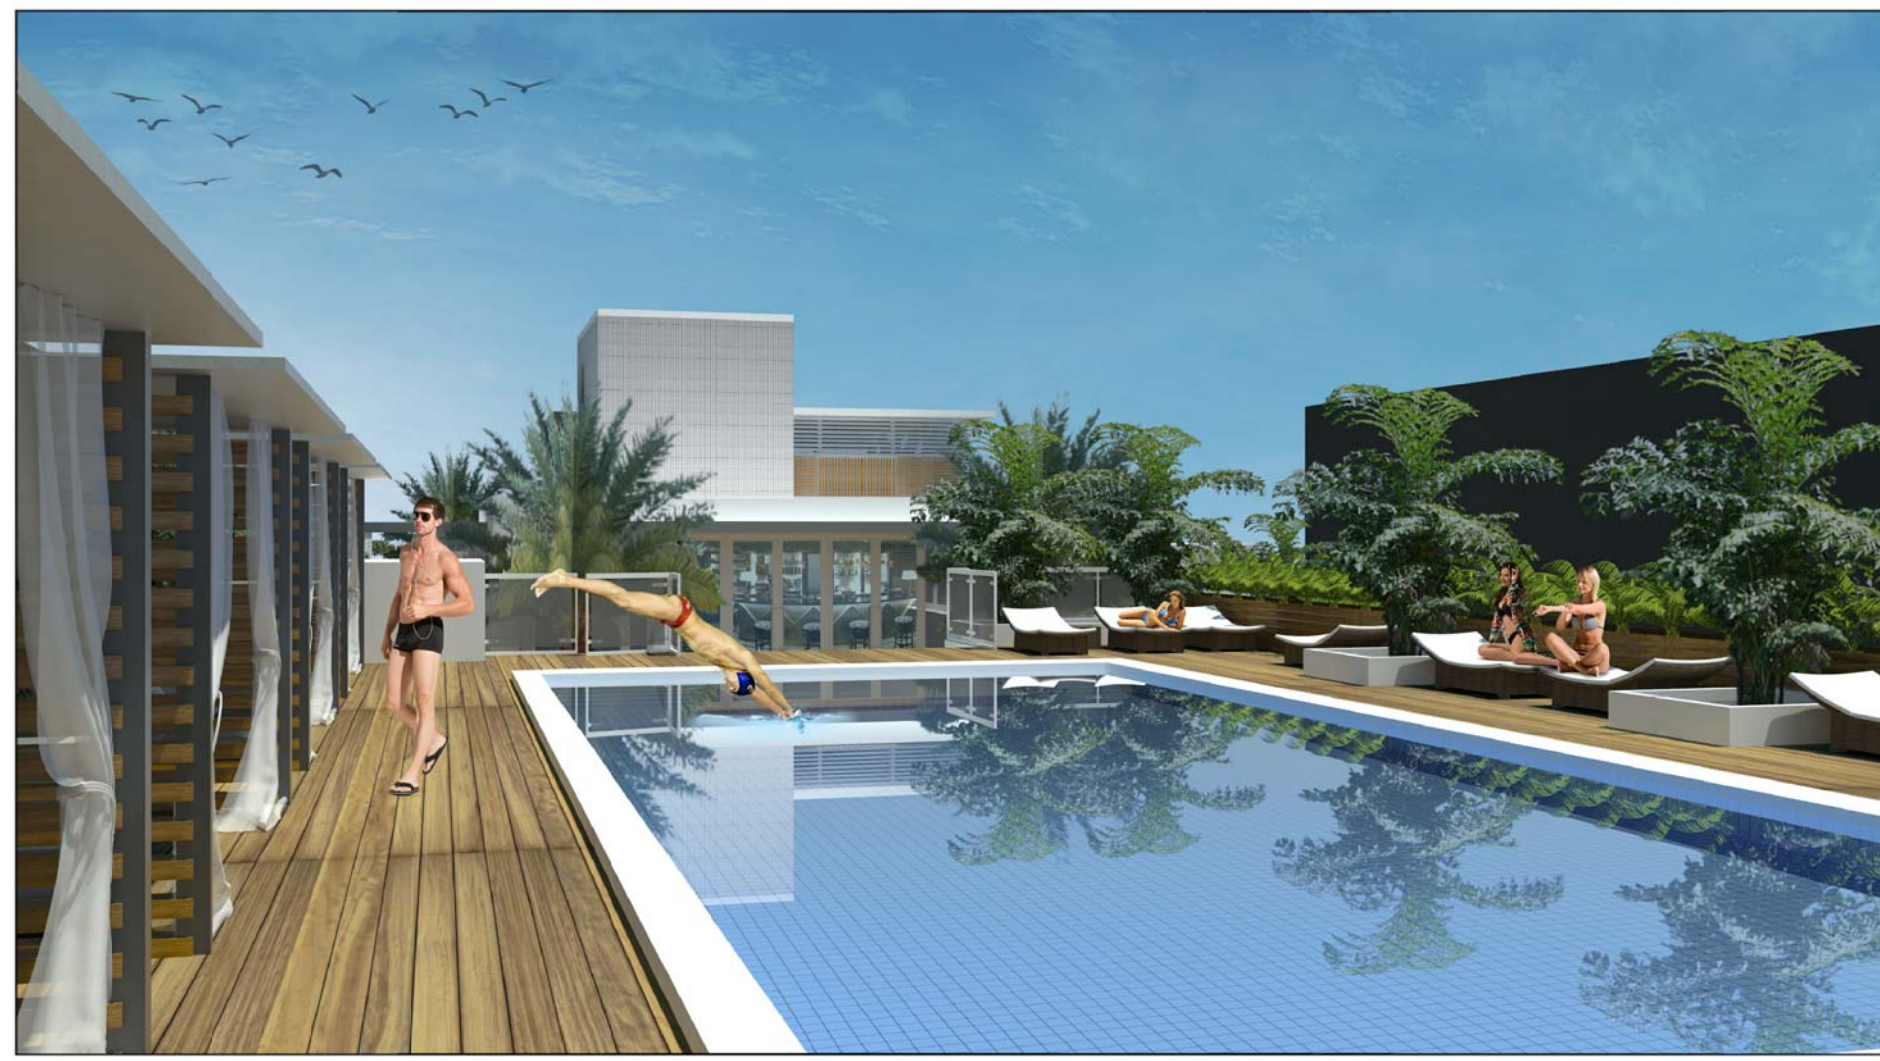

CLAD ELEVATOR ROOM WITH
LIGHT GRAY BRICK


CONCRETE & STUCCO LOUNGE

ALUMINUM LOUVERS
WOOD SCREEN
SLATS

IMPACT GLASS & ALUMINUM
DOORS & WINDOWS - SILVER,
TYPICAL


2 ROOFTOP BAR ELEVATION
SCALE: NTS

A-2
1

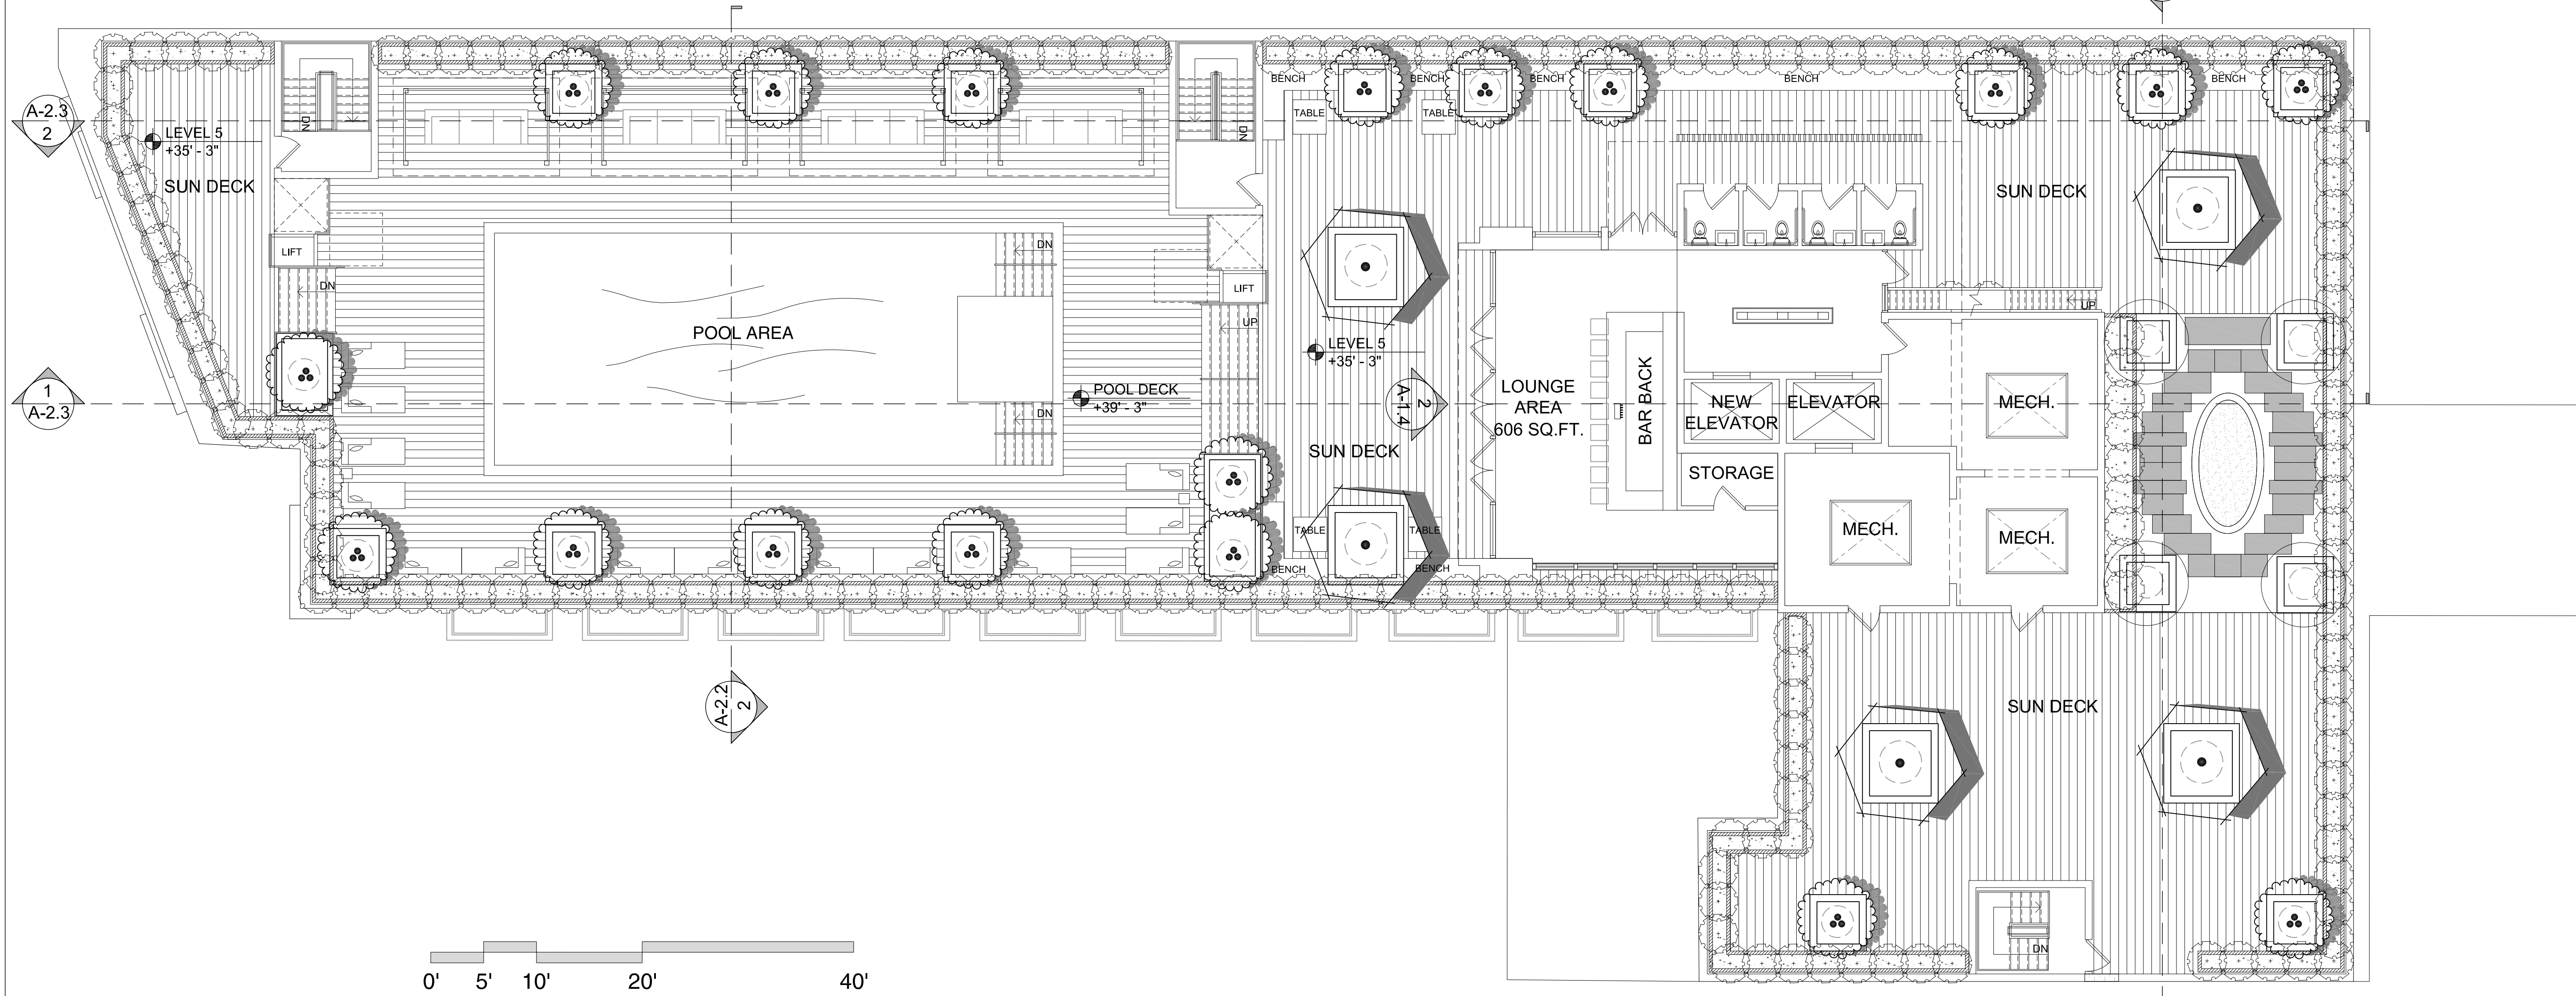

1 PROPOSED LEVEL 5 FLOOR PLAN

REVISION	DESCRIPTION	DATE

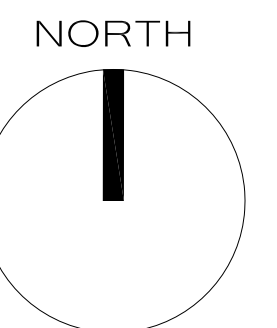

PRINCE MICHAEL
2618 COLLINS AVENUE, MIAMI BEACH, FL
HISTORIC RENOVATION

COREY J. LAFFERTY

IC.#AR97982

HISTORIC PRESERVATION BOARD

JOB NUMBER:	17013
ISSUE DATE:	12.08.2017
SCALE:	AS NOTED

SHEET TITLE


PROPOSED
LEVEL 5
FLOOR PLAN

SHEET NUMBER

A-1.4



1 PROPOSED ELEVATION - EAST
SCALE: NTS

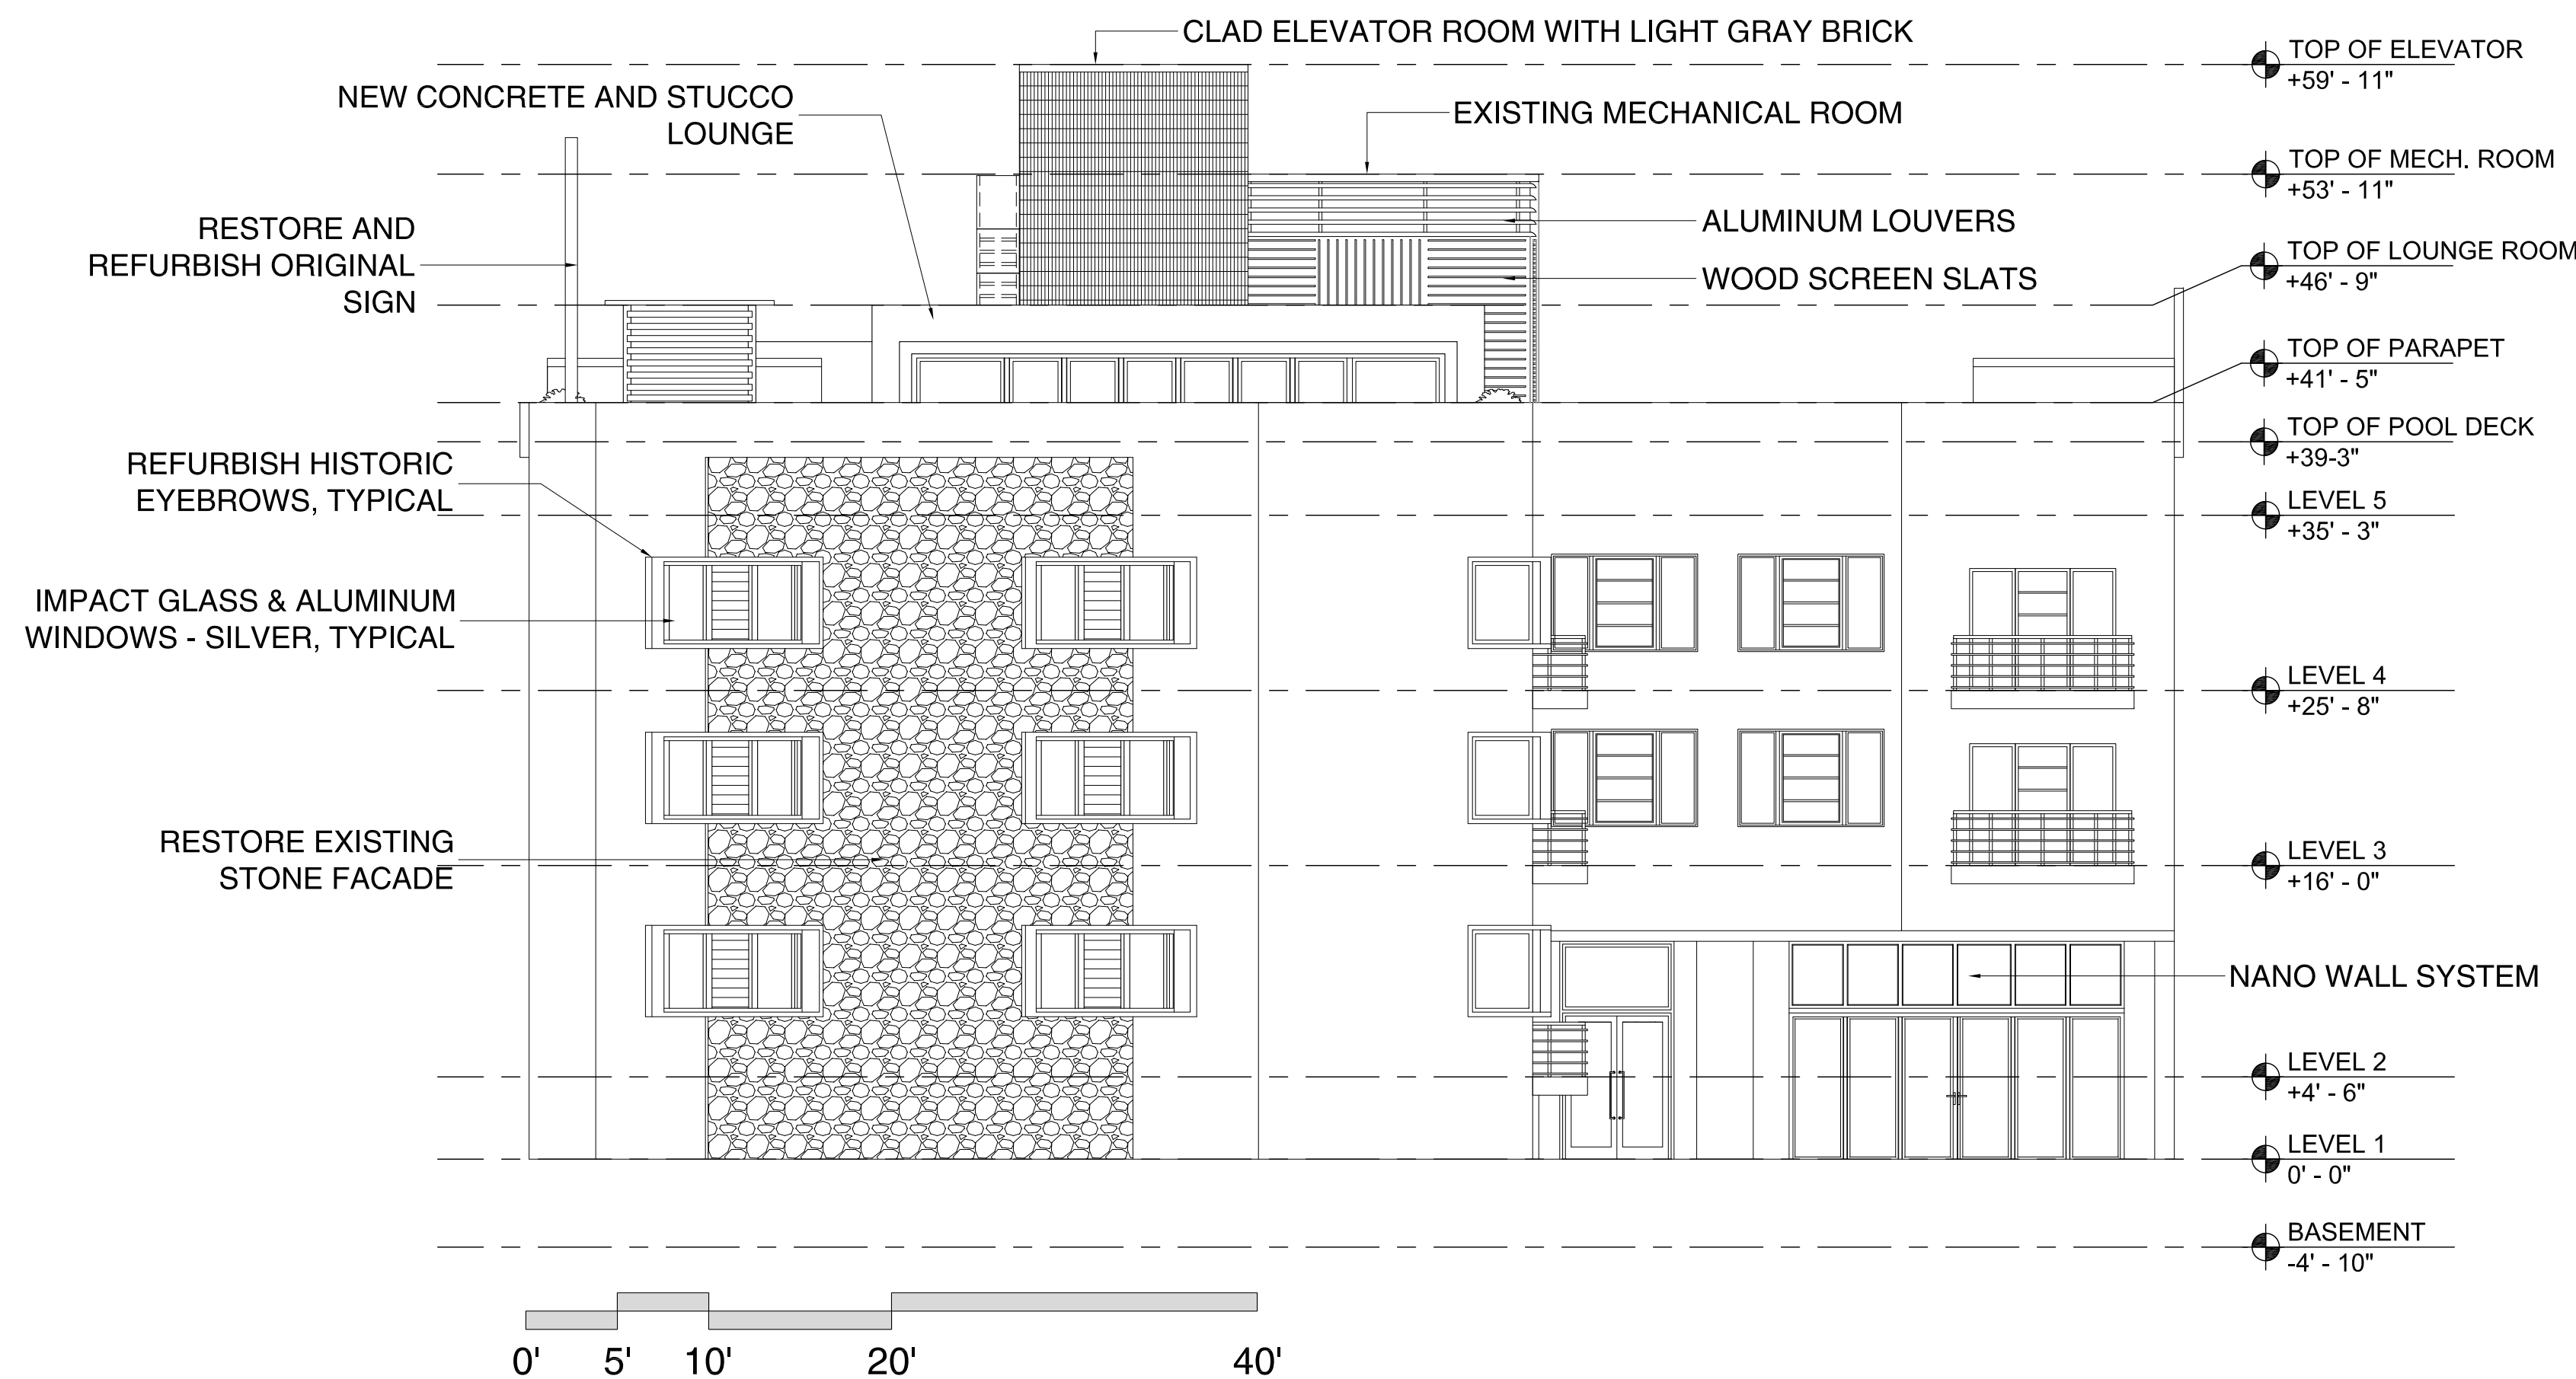


2 PROPOSED ELEVATION - WEST
SCALE: NTS



REVISION	DESCRIPTION	DATE

NORTH

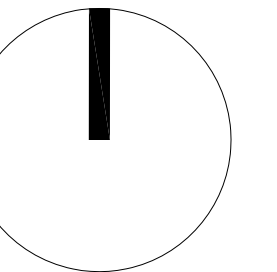

PRINCE MICHAEL
2618 COLLINS AVENUE, MIAMI BEACH, FL
HISTORIC RENOVATION

COREY J. LAFFERTY

LIC.#AR97982

HISTORIC
PRESERVATION
BOARD


JOB NUMBER: 17013
ISSUE DATE: 12.08.2017
SCALE: AS NOTED

SHEET TITLE


PROPOSED
EXISTING
ELEVATION

SHEET NUMBER

A-2.0

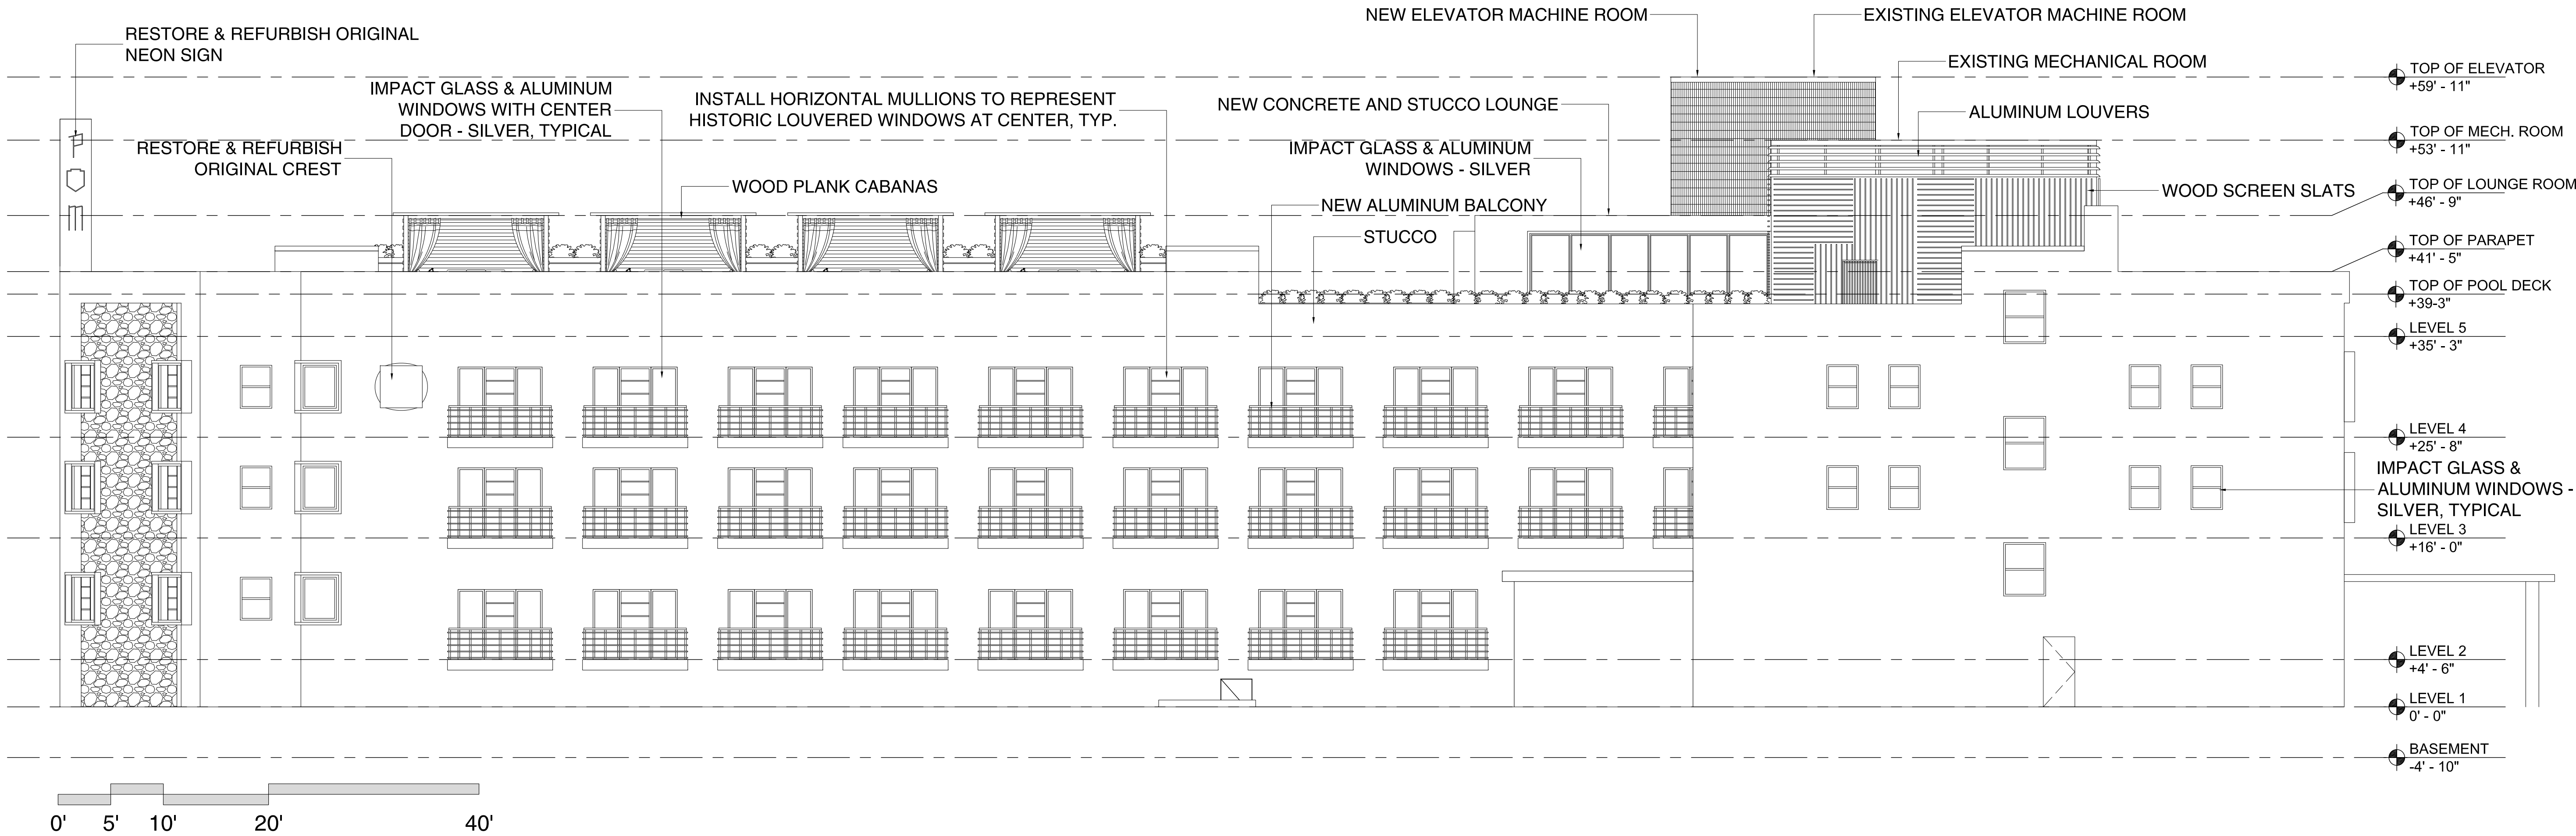


1 PROPOSED - NORTH
SCALE: NTS

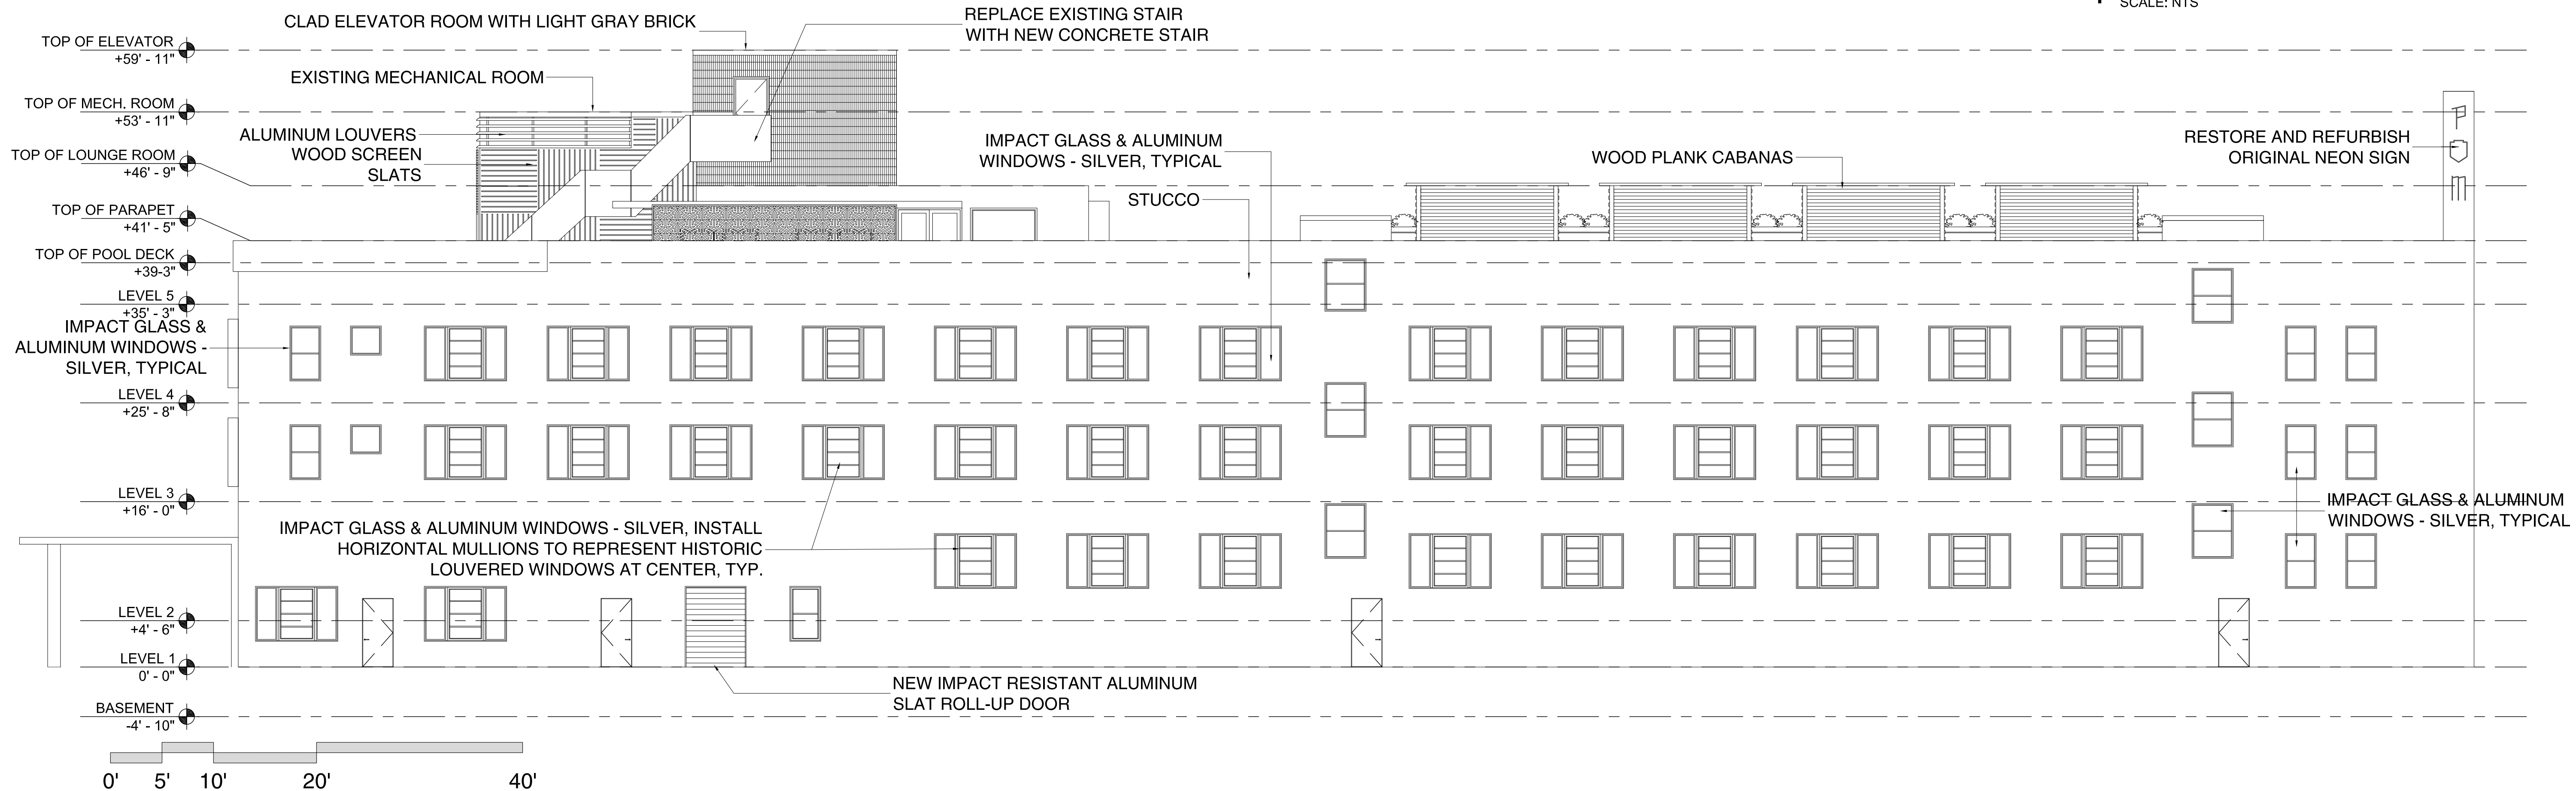

2 PROPOSED - SOUTH
SCALE: NTS

REVISION	DESCRIPTION	DATE

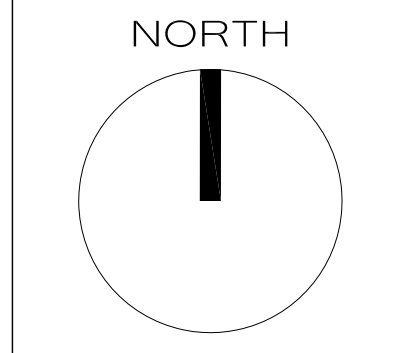

PRINCE MICHAEL
2618 COLLINS AVENUE, MIAMI BEACH, FL
HISTORIC RENOVATION

COREY J. LAFFERTY

LIC.#AR97982


HISTORIC
PRESERVATION
BOARD
JOB NUMBER: 17013
ISSUE DATE: 12.08.2017
SCALE: AS NOTED

SHEET TITLE

PROPOSED
ELEVATION

SHEET NUMBER

A-2.1

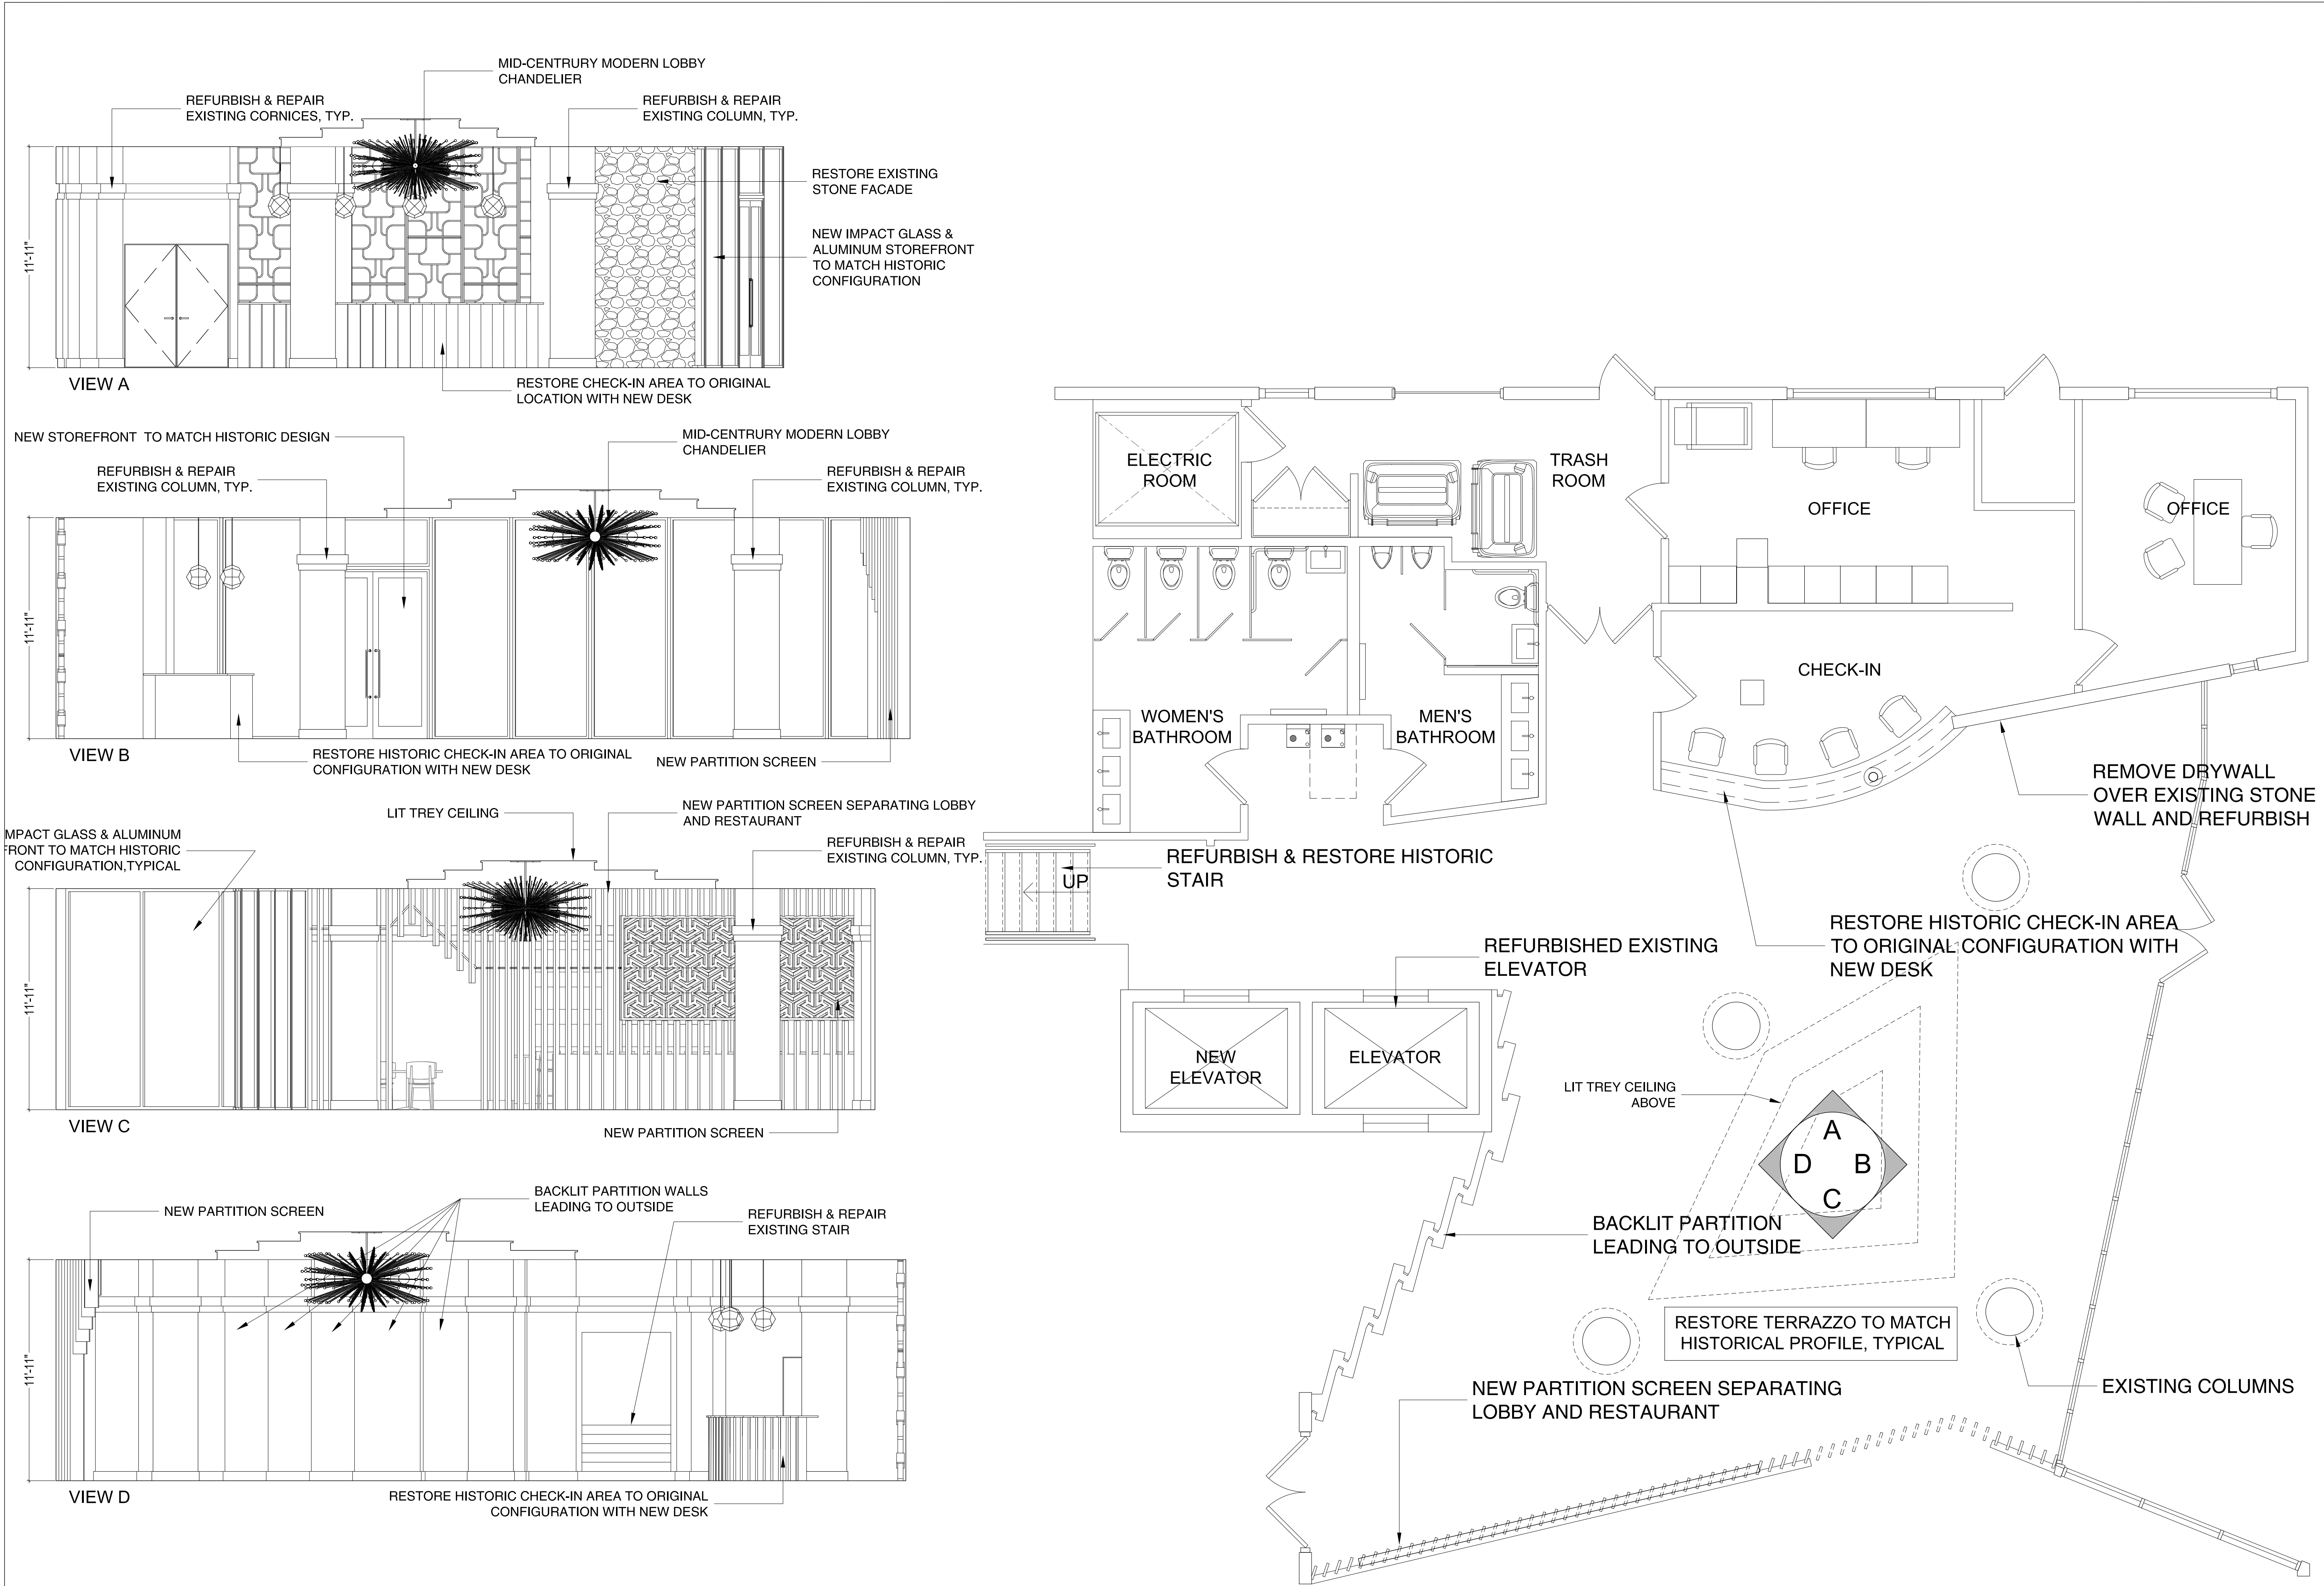

2 PROPOSED INTERIOR ELEVATION - LOBBY
SCALE: NTS

1 PROPOSED PLAN - LOBBY
SCALE: NTS

PrecisionArt

ARCHITECTURE • DESIGN
CONSTRUCTION MANAGEMENT

777 NE 62ND STREET, C412 | MIAMI, FL 33138
T: 305.456.6759 | F: 786.752.3227 | E: info@precisionartdesign.com

REVISION	DESCRIPTION	DATE

NORTH

PRINCE MICHAEL
2618 COLLINS AVENUE, MIAMI BEACH, FL
HISTORIC RENOVATION

COREY J. LAFFERTY


LIC. #A97982

HISTORIC
PRESERVATION
BOARD


JOB NUMBER: 17013
ISSUE DATE: 12.08.2017
SCALE: AS NOTED

SHEET TITLE
PROPOSED
LOBBY
ELEVATION

SHEET NUMBER
A-2.3

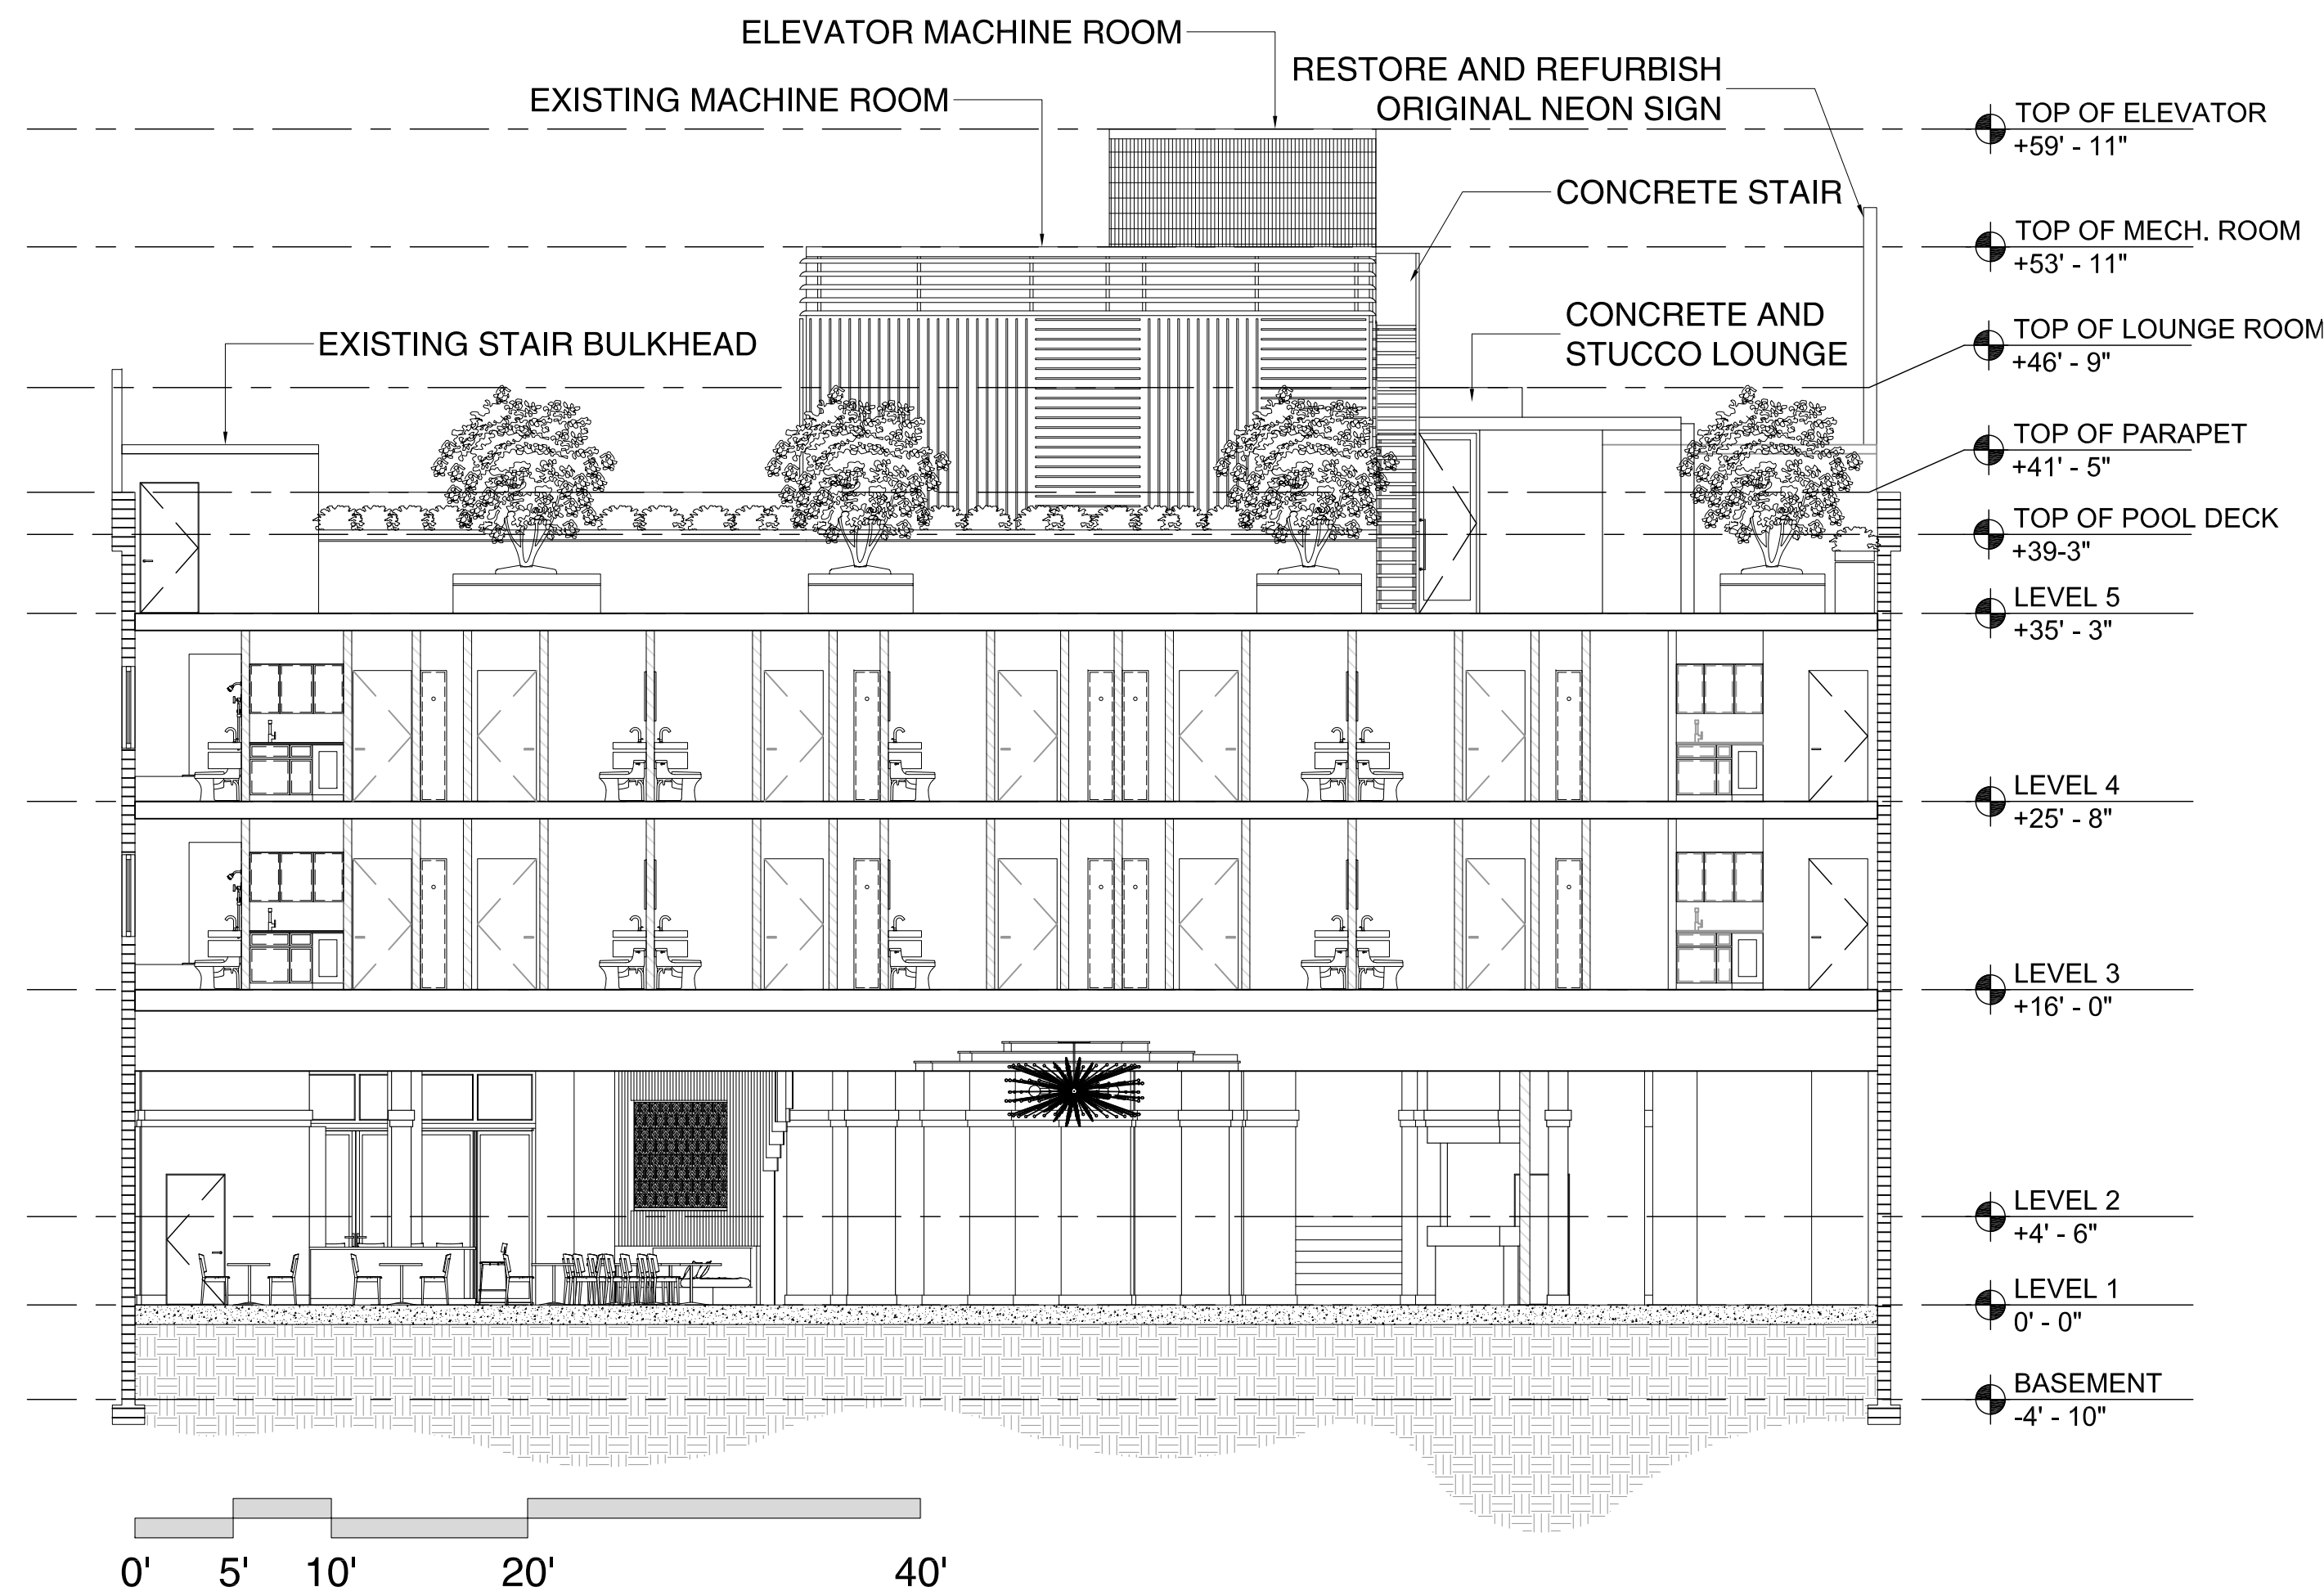


1 PROPOSED SECTION - EAST
SCALE: NTS

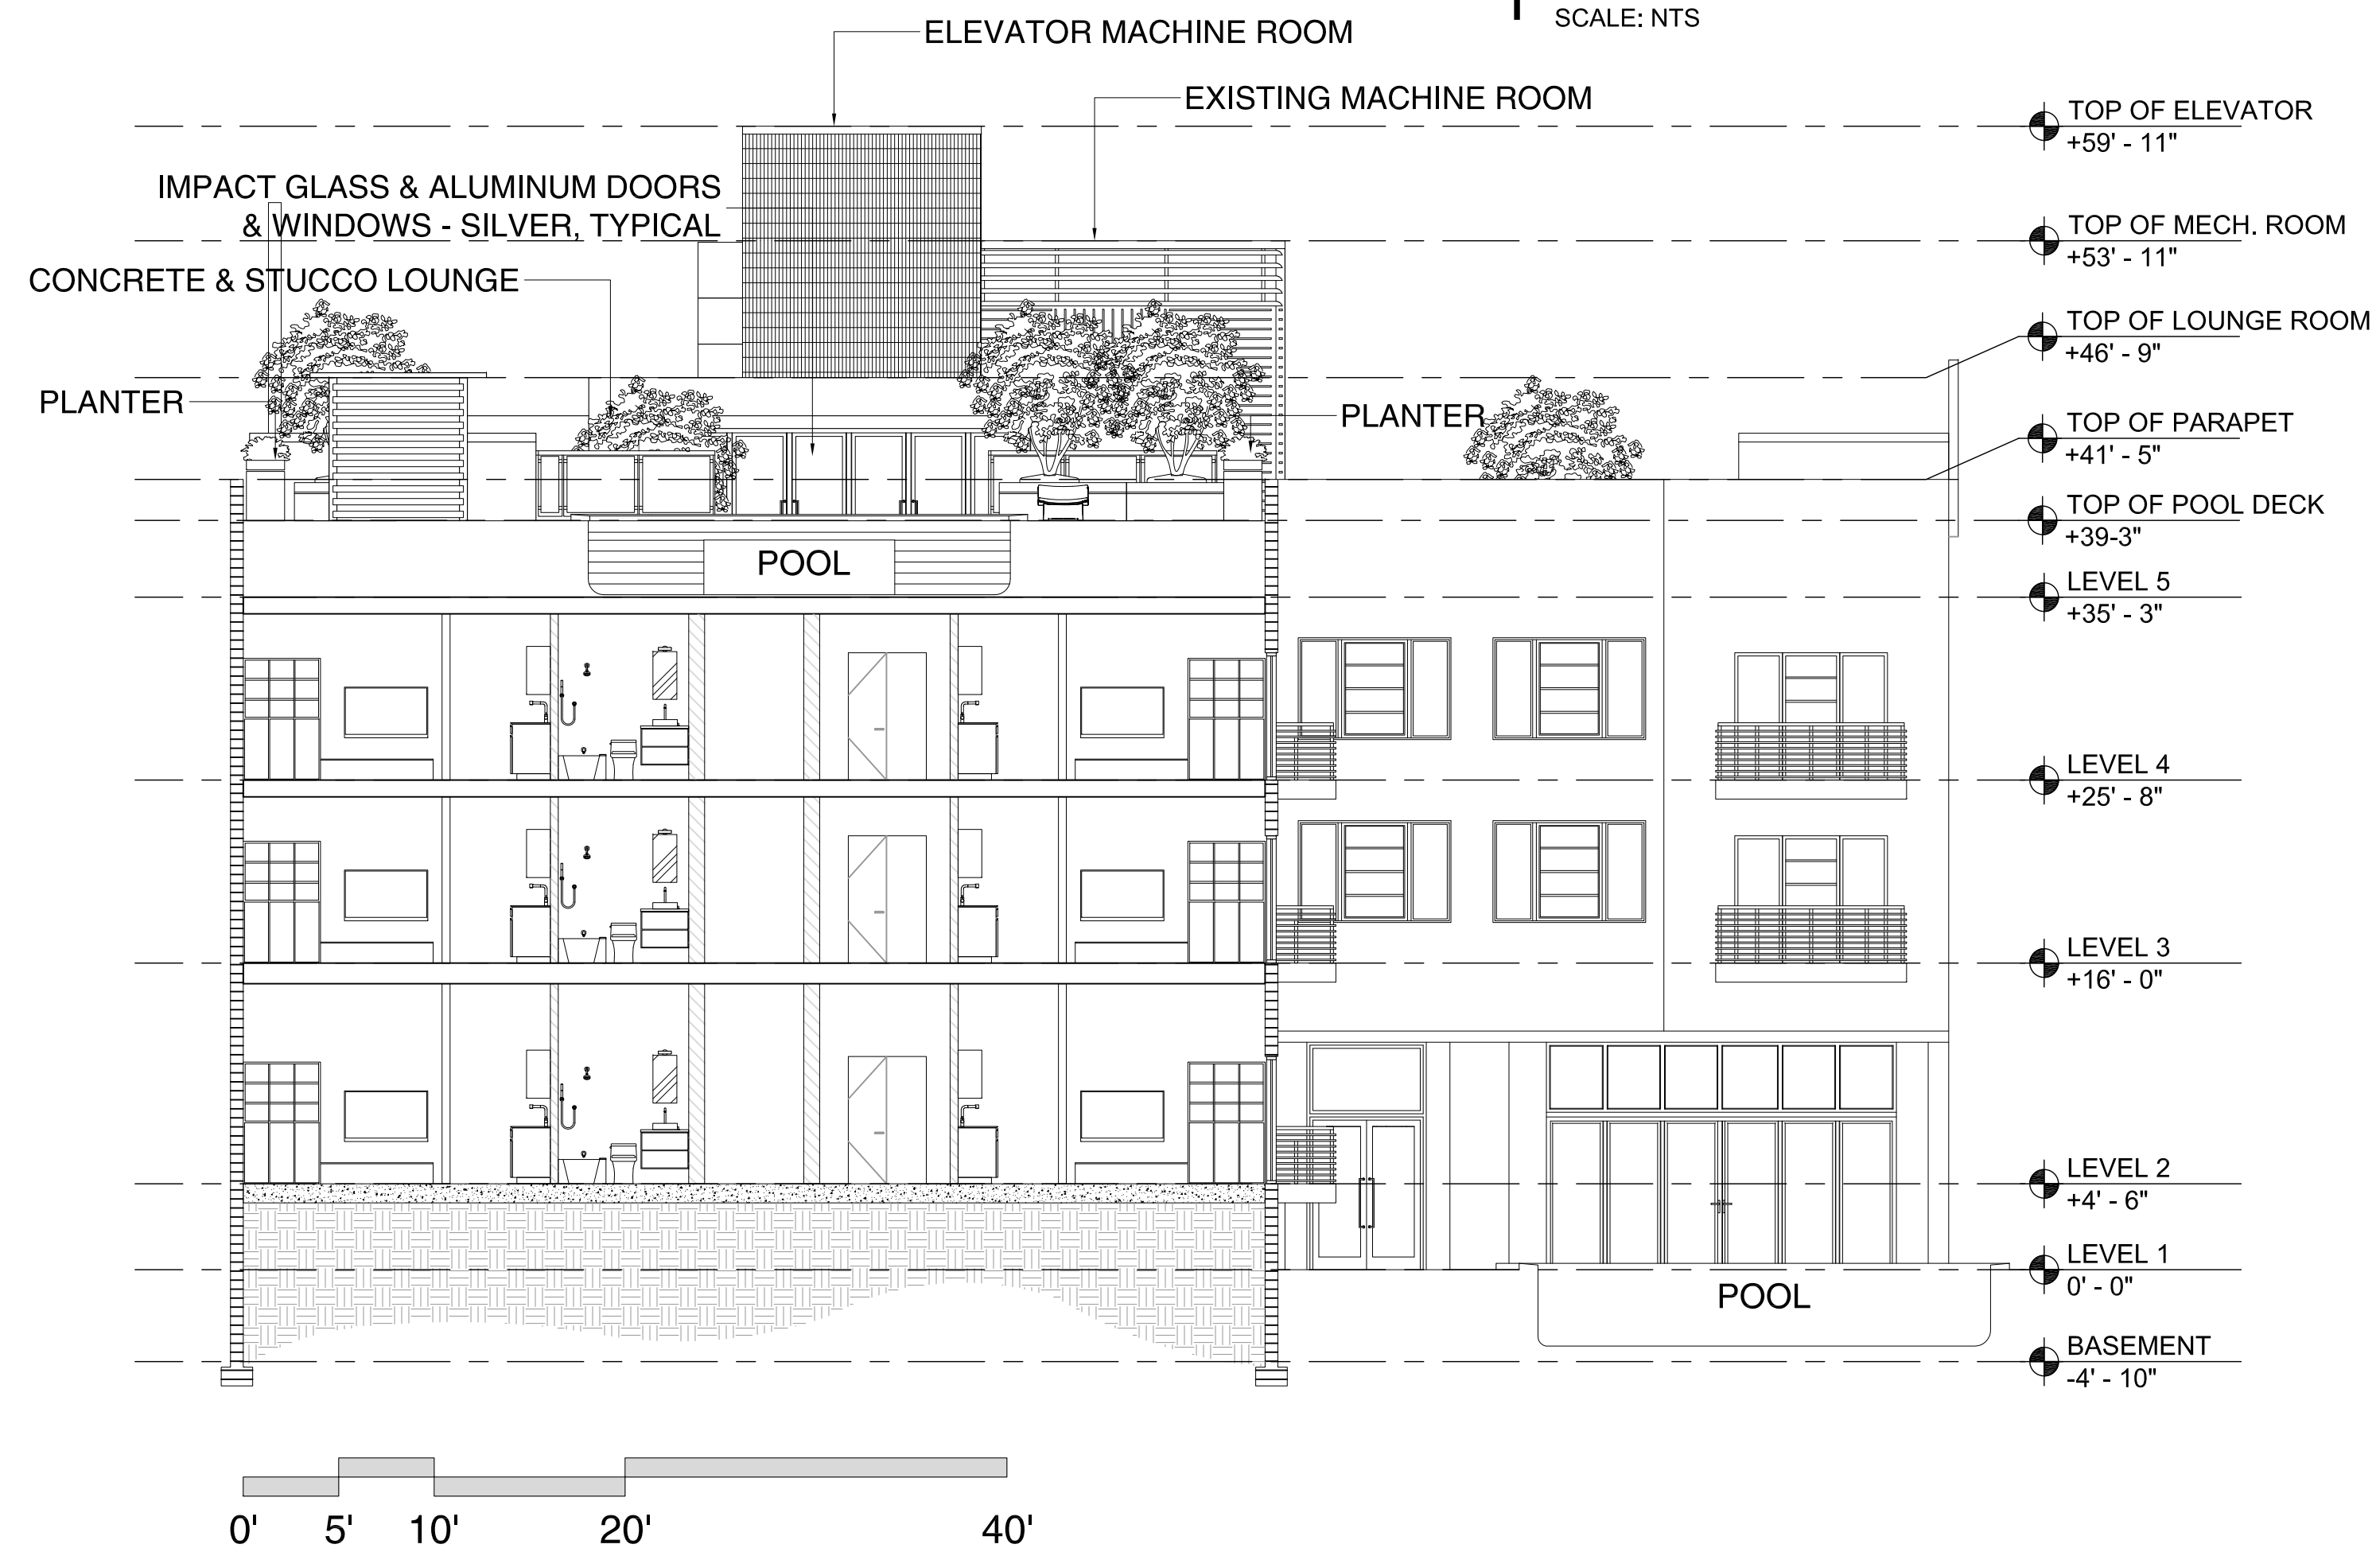

2 PROPOSED SECTION - WEST
SCALE: NTS

REVISION	DESCRIPTION	DATE

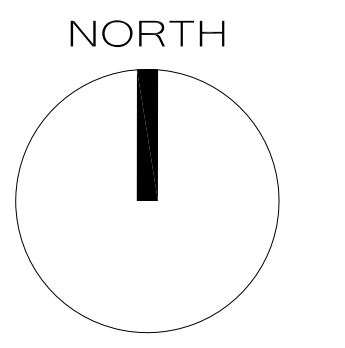

PRINCE MICHAEL
2618 COLLINS AVENUE, MIAMI BEACH, FL
HISTORIC RENOVATION

COREY J. LAFFERTY


LIC.#AR97982

HISTORIC PRESERVATION BOARD
JOB NUMBER: 17013
ISSUE DATE: 12.08.2017
SCALE: AS NOTED


SHEET TITLE
PROPOSED
EXISTING
ELEVATION
SECTION

SHEET NUMBER

A-3.0

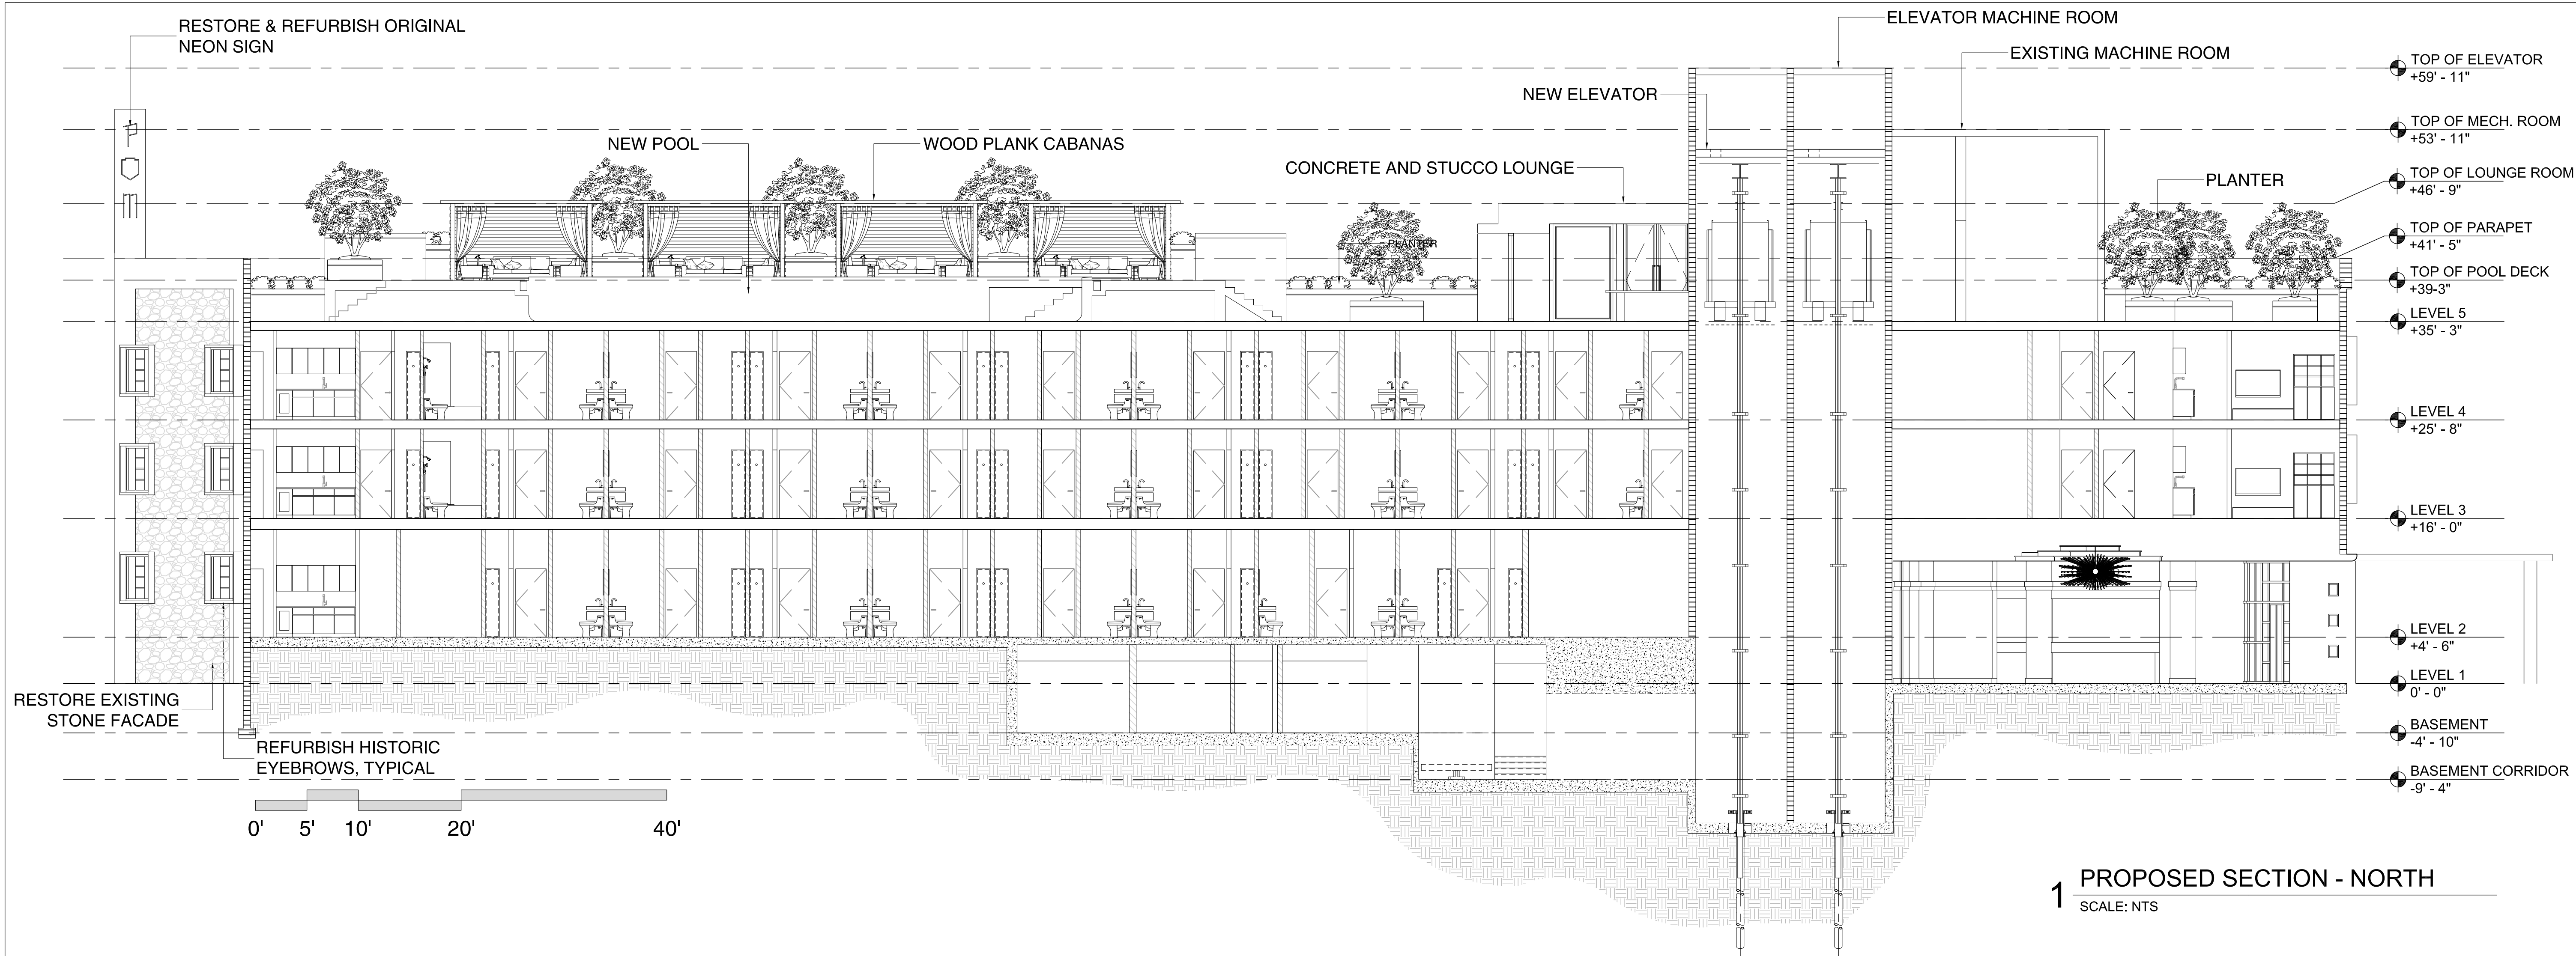


1 PROPOSED SECTION - NORTH
SCALE: NTS

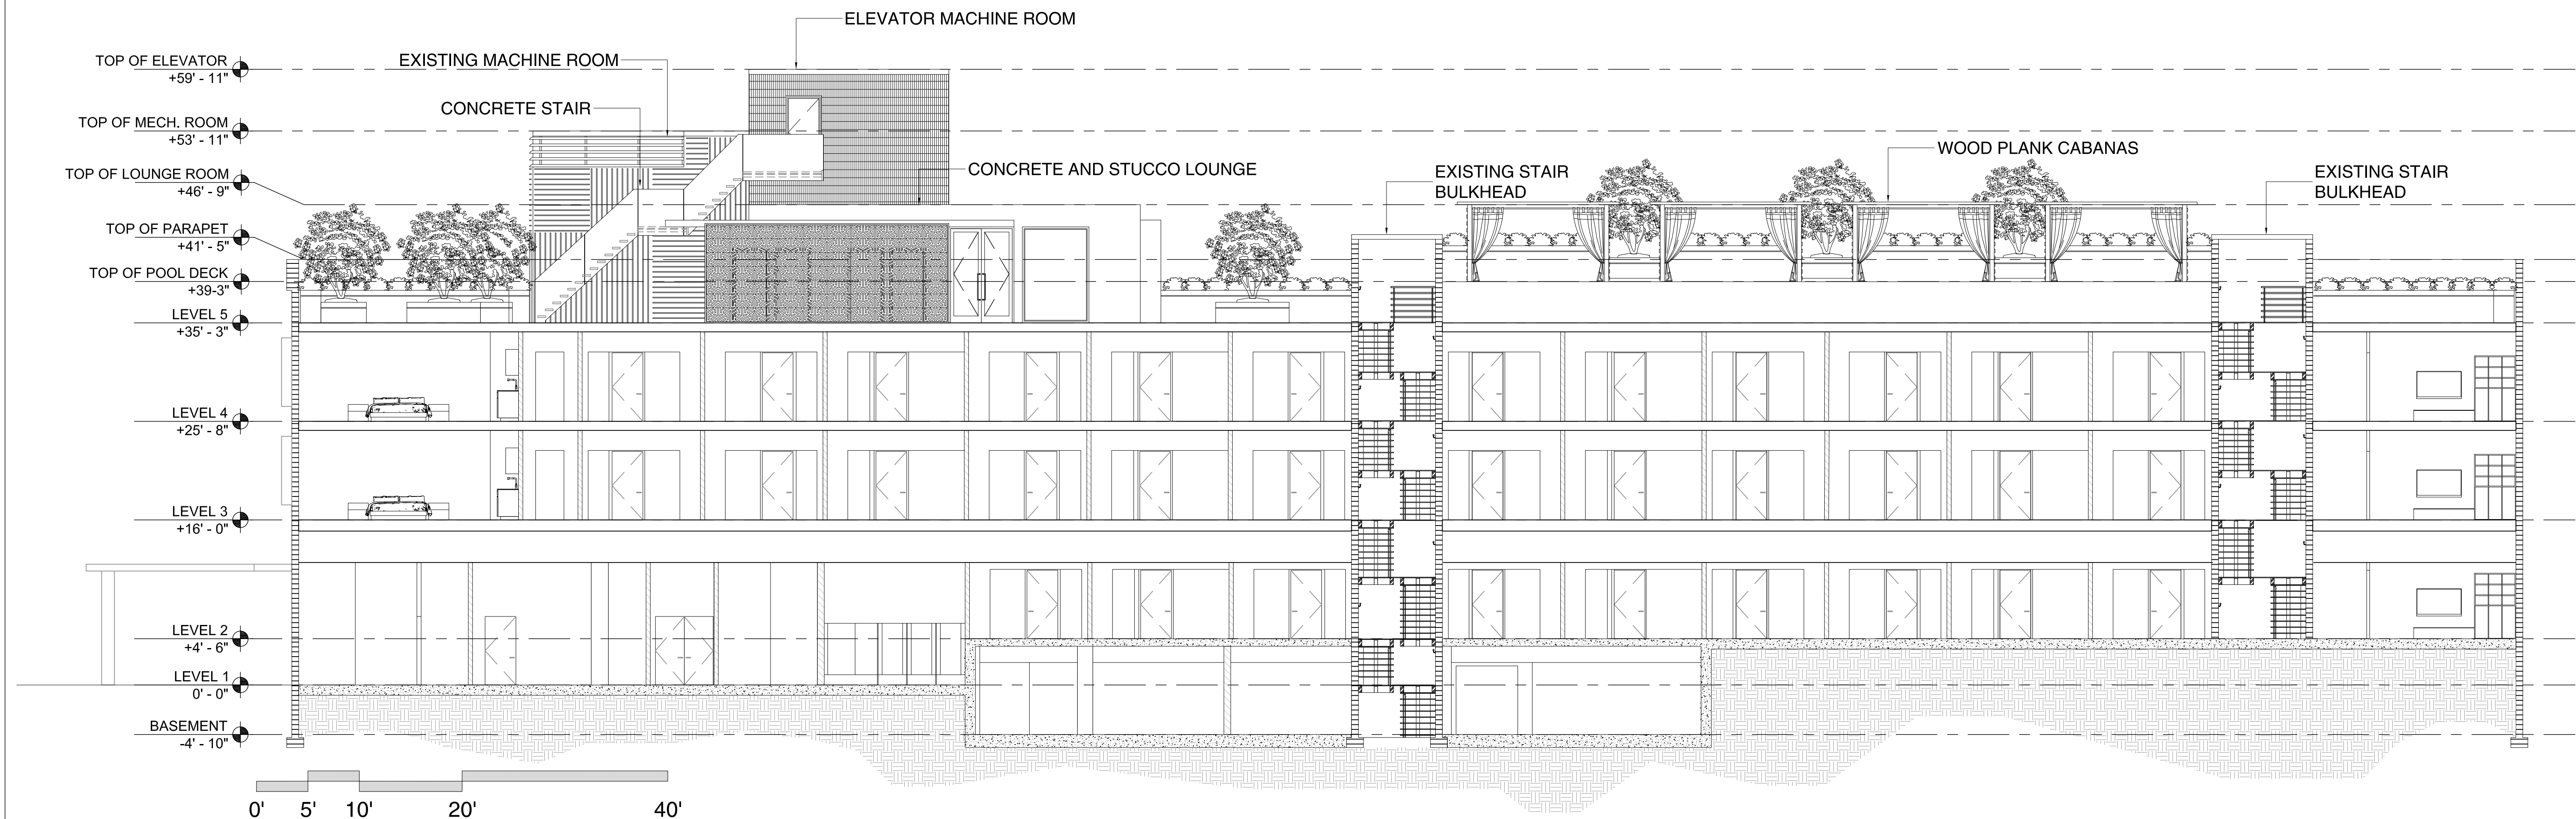

2 PROPOSED SECTION - SOUTH
SCALE: NTS

REVISION	DESCRIPTION	DATE

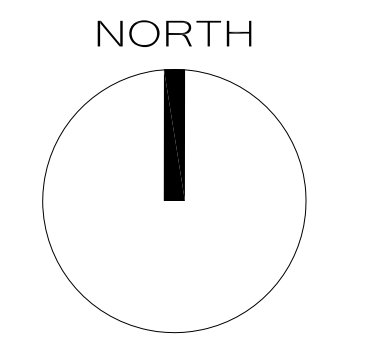

PRINCE MICHAEL
2618 COLLINS AVENUE, MIAMI BEACH, FL
HISTORIC RENOVATION

COREY J. LAFFERTY

LIC.#AR97982

HISTORIC
PRESERVATION
BOARD

JOB NUMBER: 17013
ISSUE DATE: 12.08.2017
SCALE: AS NOTED

SHEET TITLE
**PROPOSED
EXISTING
ELEVATION
SECTION**

SHEET NUMBER


A-3.1



1 RENDERING - COLLINS AVENUE VIEW
SCALE: NTS

PrecisionArt
ARCHITECTURE • DESIGN
CONSTRUCTION MANAGEMENT
777 NE 62ND STREET, C412 | MIAMI, FLORIDA 33138
T: 305.456.6759 | F: 786.752.3227 | E: info@precisionartdesign.com

REVISION	DESCRIPTION	DATE

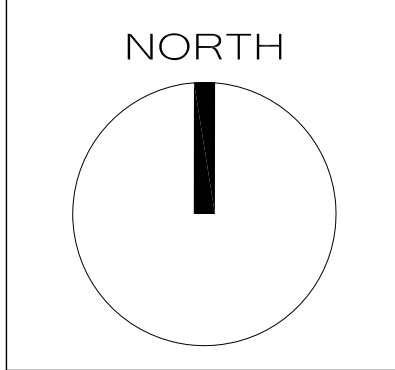

PRINCE MICHAEL
2618 COLLINS AVENUE, MIAMI BEACH, FL
HISTORIC RENOVATION

COREY J. LAFFERTY

LIC. #AR97982

HISTORIC PRESERVATION BOARD
JOB NUMBER: 17013
ISSUE DATE: 12.08.2017
SCALE: AS NOTED

SHEET TITLE
**RENDERING
COLLINS
AVENUE VIEW**


SHEET NUMBER
R-1.0



1 RENDERING - INDIAN CREEK DRIVE VIEW
SCALE: NTS

PrecisionArt
ARCHITECTURE · DESIGN
CONSTRUCTION MANAGEMENT
777 NE 62ND STREET, C412 | MIAMI, FL 33138
T: 305.456.6759 | F: 786.752.3271 | E: info@precisionartdesign.com

REVISION	DESCRIPTION	DATE

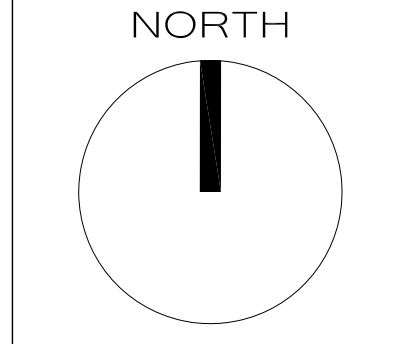

PRINCE MICHAEL
2618 COLLINS AVENUE, MIAMI BEACH, FL
HISTORIC RENOVATION

COREY J. LAFFERTY

LIC. #AR97982

HISTORIC
PRESERVATION
BOARD

JOB NUMBER: 17013
ISSUE DATE: 12.08.2017
SCALE: AS NOTED

SHEET TITLE
RENDERING
INDIAN CREEK
DRIVE VIEW


SHEET NUMBER
R-2.0



1 RENDERING - ROOF TOP VIEW
SCALE: NTS

PrecisionArt
ARCHITECTURE • DESIGN
CONSTRUCTION MANAGEMENT
777 NE 62ND STREET, C412 | MIAMI, FLORIDA 33138
T: 305.456.6759 | F: 786.752.3227 | E: info@precisionartdesign.com

REVISION	DESCRIPTION	DATE

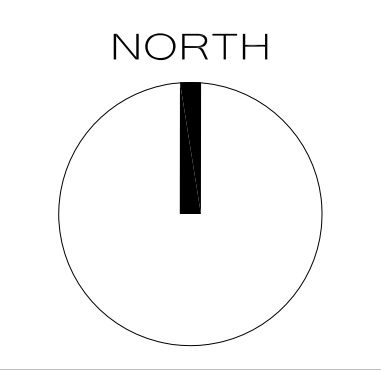

PRINCE MICHAEL
2618 COLLINS AVENUE, MIAMI BEACH, FL
HISTORIC RENOVATION


COREY J. LAFFERTY

LIC. #AR97982

HISTORIC PRESERVATION BOARD
JOB NUMBER: 17013
ISSUE DATE: 12.08.2017
SCALE: AS NOTED

SHEET TITLE
RENDERING
ROOF TOP
VIEW


SHEET NUMBER
R-3.0

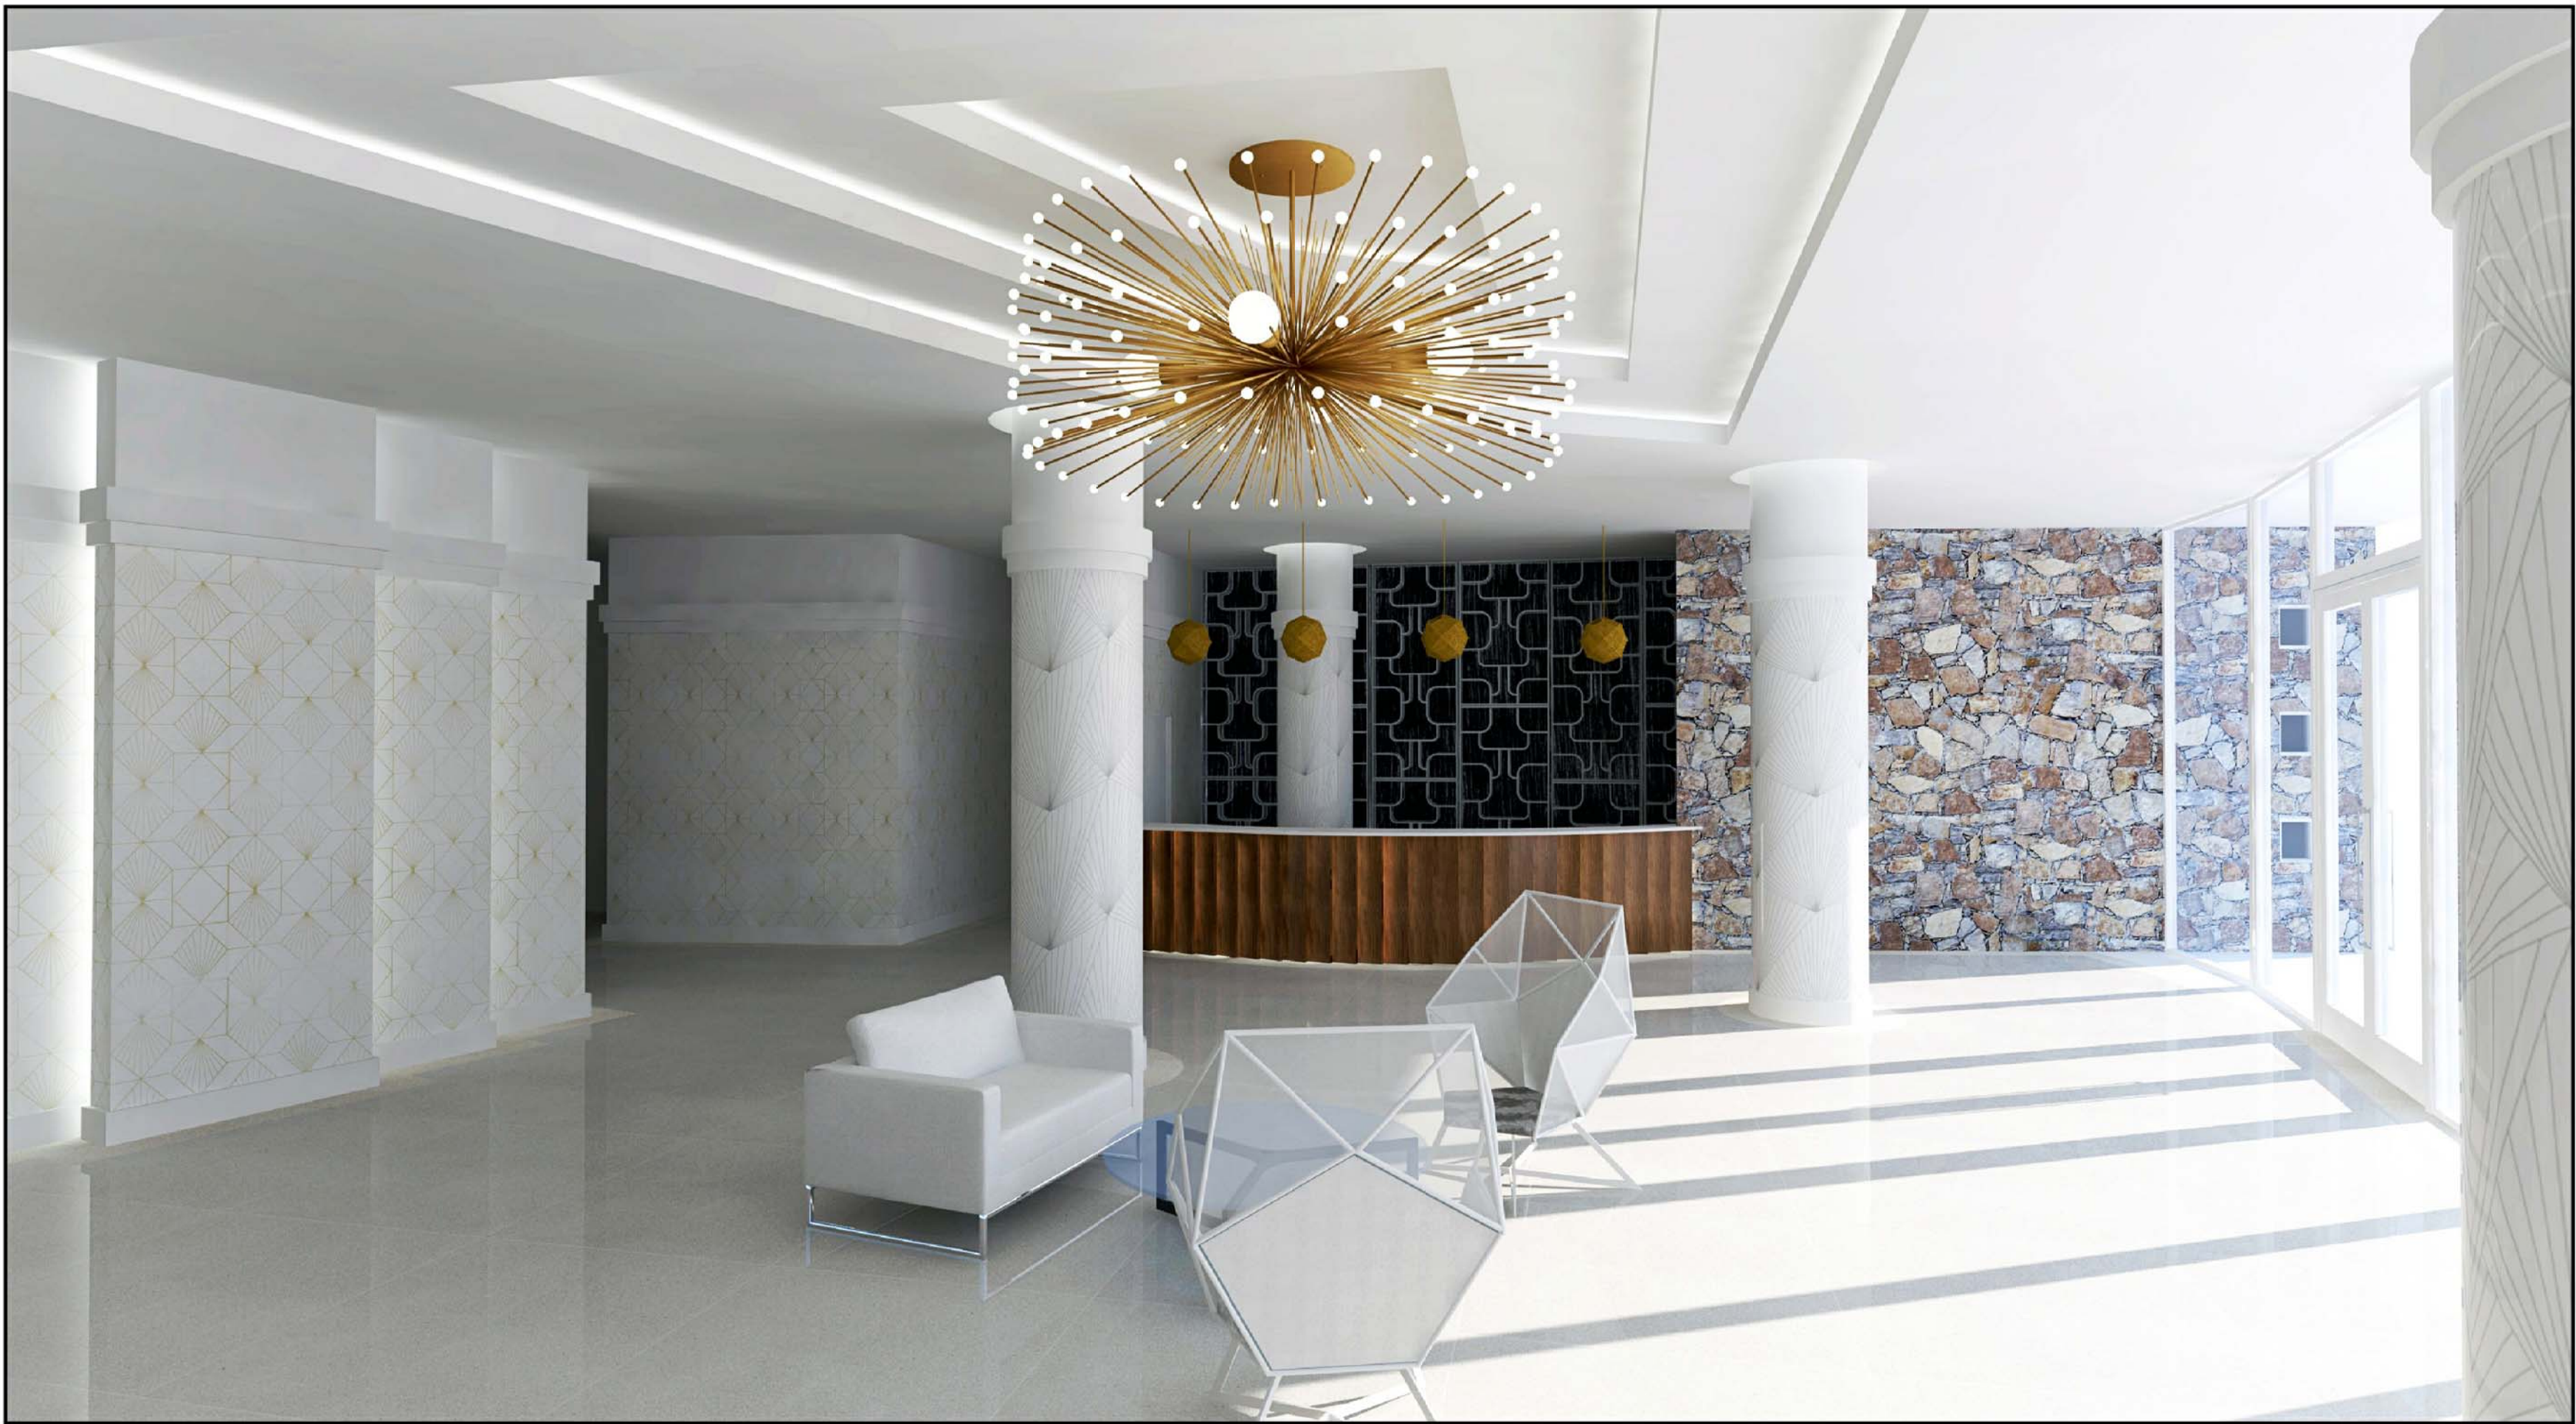

1 RENDERING - LOBBY VIEWS
SCALE: NTS

PrecisionArt
ARCHITECTURE · DESIGN
CONSTRUCTION MANAGEMENT
777 NE 62ND STREET, C412 | MIAMI, FLORIDA 33138
T: 305.456.6759 | F: 786.752.3227 | E: info@precisionartdesign.com

REVISION	DESCRIPTION	DATE

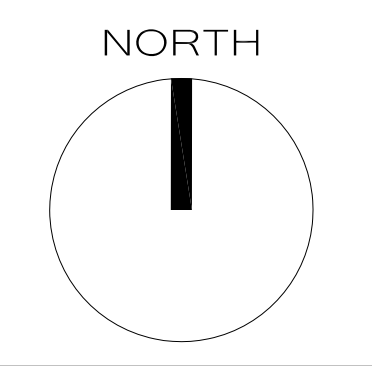

PRINCE MICHAEL
2618 COLLINS AVENUE, MIAMI BEACH, FL
HISTORIC RENOVATION

COREY J. LAFFERTY

LIC. #AR97982

HISTORIC
PRESERVATION
BOARD

JOB NUMBER: 17013
ISSUE DATE: 12.08.2017
SCALE: AS NOTED

SHEET TITLE

RENDERING
LOBBY VIEWS

SHEET NUMBER

R-4.0